

Bakersfield to Palmdale

MAINTENANCE FACILITIES
RECORD SET PEPD
DESIGN SUBMISSION
JANUARY 2021



GENERAL SHEETS

SHEET No.	DRAWING No.	DRAWING DESCRIPTION
1	MY-B0001	COVER SHEET
2	MY-B0002	ALTERNATIVE 1,2,3,5 - GENERAL - INDEX OF DRAWINGS - SHEET 1 OF 1
3	MY-B0003	ALTERNATIVE 1,2,3,5 - GENERAL - ABBREVIATIONS - SHEET 1 OF 3
4	MY-B0004	ALTERNATIVE 1,2,3,5 - GENERAL - ABBREVIATIONS - SHEET 2 OF 3
5	MY-B0005	ALTERNATIVE 1,2,3,5 - GENERAL - ABBREVIATIONS - SHEET 3 OF 3
6	MY-B0006	ALTERNATIVE 1,2,3,5 - GENERAL - SYMBOLS, LEGEND, AND GENERAL NOTES - SHEET 1 OF 1
7	MY-B3001	ALTERNATIVE 1,2,3,5 - GENERAL - TYPICAL SECTIONS - SHEET 1 OF 4
8	MY-B3002	ALTERNATIVE 1,2,3,5 - GENERAL - TYPICAL SECTIONS - SHEET 2 OF 4
9	MY-B3003	ALTERNATIVE 1,2,3,5 - GENERAL - TYPICAL SECTIONS - SHEET 3 OF 4
10	MY-B3004	ALTERNATIVE 1,2,3,5 - GENERAL - TYPICAL SECTIONS - SHEET 4 OF 4
11	MY-C6001	ALTERNATIVE 1,2,3,5 - GENERAL - KEY MAP - SHEET 1 OF 1

MAINTENANCE FACILITY PROFILE SHEETS

SHEET No.	DRAWING No.	DRAWING DESCRIPTION
12	MY-D1010	ALTERNATIVE 1,3,5 - MAINTENANCE FACILITY - MOWS - EDISON - PROFILE SHEET 1 OF 2
13	MY-D1011	ALTERNATIVE 1,3,5 - MAINTENANCE FACILITY - MOWS - EDISON - PROFILE SHEET 2 OF 2
14	MY-D1015	ALTERNATIVE 2 - MAINTENANCE FACILITY - MOWS - EDISON - PROFILE SHEET 1 OF 2
15	MY-D1016	ALTERNATIVE 2 - MAINTENANCE FACILITY - MOWS - EDISON - PROFILE SHEET 2 OF 2
16	MY-D1020	ALTERNATIVE 1,2,3,5 - MAINTENANCE FACILITY - MOWS - TEHACHAPI - PROFILE SHEET 1 OF 2
17	MY-D1021	ALTERNATIVE 1,2,3,5 - MAINTENANCE FACILITY - MOWS - TEHACHAPI - PROFILE SHEET 2 OF 2
18	MY-D1030	ALTERNATIVE 1,2,3,5 - MAINTENANCE FACILITY - MOWF - NORTH LANCASTER - PROFILE SHEET 1 OF 3
19	MY-D1031	ALTERNATIVE 1,2,3,5 - MAINTENANCE FACILITY - MOWF - NORTH LANCASTER - PROFILE SHEET 2 OF 3
20	MY-D1032	ALTERNATIVE 1,2,3,5 - MAINTENANCE FACILITY - MOWF - NORTH LANCASTER - PROFILE SHEET 3 OF 3
21	MY-D1040	ALTERNATIVE 1,2,3 - MAINTENANCE FACILITY - LMF - LANCASTER - PROFILE SHEET 1 OF 9
22	MY-D1041	ALTERNATIVE 1,2,3 - MAINTENANCE FACILITY - LMF - LANCASTER - PROFILE SHEET 2 OF 9
23	MY-D1042	ALTERNATIVE 1,2,3 - MAINTENANCE FACILITY - LMF - LANCASTER - PROFILE SHEET 3 OF 9
24	MY-D1043	ALTERNATIVE 1,2,3 - MAINTENANCE FACILITY - LMF - LANCASTER - PROFILE SHEET 4 OF 9
25	MY-D1044	ALTERNATIVE 1,2,3 - MAINTENANCE FACILITY - LMF - LANCASTER - PROFILE SHEET 5 OF 9
26	MY-D1045	ALTERNATIVE 1,2,3 - MAINTENANCE FACILITY - LMF - LANCASTER - PROFILE SHEET 6 OF 9
27	MY-D1046	ALTERNATIVE 1,2,3 - MAINTENANCE FACILITY - LMF - LANCASTER - PROFILE SHEET 7 OF 9
28	MY-D1047	ALTERNATIVE 1,2,3 - MAINTENANCE FACILITY - LMF - LANCASTER - PROFILE SHEET 8 OF 9
29	MY-D1048	ALTERNATIVE 1,2,3 - MAINTENANCE FACILITY - LMF - LANCASTER - PROFILE SHEET 9 OF 9
30	MY-D1050	ALTERNATIVE 5 - MAINTENANCE FACILITY - LMF - LANCASTER - PROFILE SHEET 1 OF 4
31	MY-D1051	ALTERNATIVE 5 - MAINTENANCE FACILITY - LMF - LANCASTER - PROFILE SHEET 2 OF 4
32	MY-D1052	ALTERNATIVE 5 - MAINTENANCE FACILITY - LMF - LANCASTER - PROFILE SHEET 3 OF 4
33	MY-D1053	ALTERNATIVE 5 - MAINTENANCE FACILITY - LMF - LANCASTER - PROFILE SHEET 4 OF 4
34	MY-D1060	ALTERNATIVE 1,2,3,5 - MAINTENANCE FACILITY - LMF-MOWF - NORTH LANCASTER - PROFILE SHEET 1 OF 10
35	MY-D1061	ALTERNATIVE 1,2,3,5 - MAINTENANCE FACILITY - LMF-MOWF - NORTH LANCASTER - PROFILE SHEET 2 OF 10
36	MY-D1062	ALTERNATIVE 1,2,3,5 - MAINTENANCE FACILITY - LMF-MOWF - NORTH LANCASTER - PROFILE SHEET 3 OF 10
37	MY-D1063	ALTERNATIVE 1,2,3,5 - MAINTENANCE FACILITY - LMF-MOWF - NORTH LANCASTER - PROFILE SHEET 4 OF 10
38	MY-D1064	ALTERNATIVE 1,2,3,5 - MAINTENANCE FACILITY - LMF-MOWF - NORTH LANCASTER - PROFILE SHEET 5 OF 10
39	MY-D1065	ALTERNATIVE 1,2,3,5 - MAINTENANCE FACILITY - LMF-MOWF - NORTH LANCASTER - PROFILE SHEET 6 OF 10
40	MY-D1066	ALTERNATIVE 1,2,3,5 - MAINTENANCE FACILITY - LMF-MOWF - NORTH LANCASTER - PROFILE SHEET 7 OF 10
41	MY-D1067	ALTERNATIVE 1,2,3,5 - MAINTENANCE FACILITY - LMF-MOWF - NORTH LANCASTER - PROFILE SHEET 8 OF 10
42	MY-D1068	ALTERNATIVE 1,2,3,5 - MAINTENANCE FACILITY - LMF-MOWF - NORTH LANCASTER - PROFILE SHEET 9 OF 10
43	MY-D1069	ALTERNATIVE 1,2,3,5 - MAINTENANCE FACILITY - LMF-MOWF - NORTH LANCASTER - PROFILE SHEET 10 OF 10

MAINTENANCE FACILITY PLAN SHEETS

SHEET No.	DRAWING No.	DRAWING DESCRIPTION
44	MY-D4010	ALTERNATIVE 1,3,5 - MAINTENANCE FACILITY - MOWS - EDISON - PLAN SHEET 1 OF 5
45	MY-D4011	ALTERNATIVE 1,3,5 - MAINTENANCE FACILITY - MOWS - EDISON - PLAN SHEET 2 OF 5
46	MY-D4012	ALTERNATIVE 1,3,5 - MAINTENANCE FACILITY - MOWS - EDISON - PLAN SHEET 3 OF 5
47	MY-D4013	ALTERNATIVE 1,3,5 - MAINTENANCE FACILITY - MOWS - EDISON - PLAN SHEET 4 OF 5
48	MY-D4014	ALTERNATIVE 1,3,5 - MAINTENANCE FACILITY - MOWS - EDISON - PLAN SHEET 5 OF 5
49	MY-D4015	ALTERNATIVE 2 - MAINTENANCE FACILITY - MOWS - EDISON - PLAN SHEET 1 OF 5
50	MY-D4016	ALTERNATIVE 2 - MAINTENANCE FACILITY - MOWS - EDISON - PLAN SHEET 2 OF 5
51	MY-D4017	ALTERNATIVE 2 - MAINTENANCE FACILITY - MOWS - EDISON - PLAN SHEET 3 OF 5
52	MY-D4018	ALTERNATIVE 2 - MAINTENANCE FACILITY - MOWS - EDISON - PLAN SHEET 4 OF 5
53	MY-D4019	ALTERNATIVE 2 - MAINTENANCE FACILITY - MOWS - EDISON - PLAN SHEET 5 OF 5
54	MY-D4020	ALTERNATIVE 1,2,3,5 - MAINTENANCE FACILITY - MOWS - TEHACHAPI - PLAN SHEET 1 OF 5
55	MY-D4021	ALTERNATIVE 1,2,3,5 - MAINTENANCE FACILITY - MOWS - TEHACHAPI - PLAN SHEET 2 OF 5
56	MY-D4022	ALTERNATIVE 1,2,3,5 - MAINTENANCE FACILITY - MOWS - TEHACHAPI - PLAN SHEET 3 OF 5
57	MY-D4023	ALTERNATIVE 1,2,3,5 - MAINTENANCE FACILITY - MOWS - TEHACHAPI - PLAN SHEET 4 OF 5
58	MY-D4024	ALTERNATIVE 1,2,3,5 - MAINTENANCE FACILITY - MOWS - TEHACHAPI - PLAN SHEET 5 OF 5
59	MY-D4030	ALTERNATIVE 1,2,3,5 - MAINTENANCE FACILITY - MOWF - NORTH LANCASTER - PLAN SHEET 1 OF 5
60	MY-D4031	ALTERNATIVE 1,2,3,5 - MAINTENANCE FACILITY - MOWF - NORTH LANCASTER - PLAN SHEET 2 OF 5
61	MY-D4032	ALTERNATIVE 1,2,3,5 - MAINTENANCE FACILITY - MOWF - NORTH LANCASTER - PLAN SHEET 3 OF 5
62	MY-D4033	ALTERNATIVE 1,2,3,5 - MAINTENANCE FACILITY - MOWF - NORTH LANCASTER - PLAN SHEET 4 OF 5
63	MY-D4034	ALTERNATIVE 1,2,3,5 - MAINTENANCE FACILITY - MOWF - NORTH LANCASTER - PLAN SHEET 5 OF 5
64	MY-D4042	ALTERNATIVE 1,2,3 - MAINTENANCE FACILITY - LMF - LANCASTER - PLAN SHEET 1 OF 9
65	MY-D4043	ALTERNATIVE 1,2,3 - MAINTENANCE FACILITY - LMF - LANCASTER - PLAN SHEET 2 OF 9
66	MY-D4044	ALTERNATIVE 1,2,3 - MAINTENANCE FACILITY - LMF - LANCASTER - PLAN SHEET 3 OF 9
67	MY-D4045	ALTERNATIVE 1,2,3 - MAINTENANCE FACILITY - LMF - LANCASTER - PLAN SHEET 4 OF 9
68	MY-D4046	ALTERNATIVE 1,2,3 - MAINTENANCE FACILITY - LMF - LANCASTER - PLAN SHEET 5 OF 9
69	MY-D4047	ALTERNATIVE 1,2,3 - MAINTENANCE FACILITY - LMF - LANCASTER - PLAN SHEET 6 OF 9
70	MY-D4048	ALTERNATIVE 1,2,3 - MAINTENANCE FACILITY - LMF - LANCASTER - PLAN SHEET 7 OF 9
71	MY-D4049	ALTERNATIVE 1,2,3 - MAINTENANCE FACILITY - LMF - LANCASTER - PLAN SHEET 8 OF 9
72	MY-D4050	ALTERNATIVE 1,2,3 - MAINTENANCE FACILITY - LMF - LANCASTER - PLAN SHEET 9 OF 9
73	MY-D4051A	ALTERNATIVE 1,2,3,5 - MAINTENANCE FACILITY - MOWF-LMF - LANCASTER - PLAN SHEET 1 OF 2
74	MY-D4051B	ALTERNATIVE 1,2,3,5 - MAINTENANCE FACILITY - MOWF-LMF - LANCASTER - PLAN SHEET 2 OF 2
75	MY-D4051C	ALTERNATIVE 1,2,3,5 - MAINTENANCE FACILITY - MOWF - LANCASTER - PLAN SHEET 1 OF 2
76	MY-D4051D	ALTERNATIVE 1,2,3,5 - MAINTENANCE FACILITY - MOWF - LANCASTER - PLAN SHEET 2 OF 2
77	MY-D4052	ALTERNATIVE 5 - MAINTENANCE FACILITY - LMF - LANCASTER - PLAN SHEET 1 OF 3
78	MY-D4053	ALTERNATIVE 5 - MAINTENANCE FACILITY - LMF - LANCASTER - PLAN SHEET 2 OF 3
79	MY-D4054	ALTERNATIVE 5 - MAINTENANCE FACILITY - LMF - LANCASTER - PLAN SHEET 3 OF 3
80	MY-D4060	ALTERNATIVE 1,2,3,5 - MAINTENANCE FACILITY - LMF-MOWF - NORTH LANCASTER - PLAN SHEET 1 OF 12
81	MY-D4061	ALTERNATIVE 1,2,3,5 - MAINTENANCE FACILITY - LMF-MOWF - NORTH LANCASTER - PLAN SHEET 2 OF 12
82	MY-D4062	ALTERNATIVE 1,2,3,5 - MAINTENANCE FACILITY - LMF-MOWF - NORTH LANCASTER - PLAN SHEET 3 OF 12
83	MY-D4063	ALTERNATIVE 1,2,3,5 - MAINTENANCE FACILITY - LMF-MOWF - NORTH LANCASTER - PLAN SHEET 4 OF 12
84	MY-D4064	ALTERNATIVE 1,2,3,5 - MAINTENANCE FACILITY - LMF-MOWF - NORTH LANCASTER - PLAN SHEET 5 OF 12
85	MY-D4065	ALTERNATIVE 1,2,3,5 - MAINTENANCE FACILITY - LMF-MOWF - NORTH LANCASTER - PLAN SHEET 6 OF 12
86	MY-D4066	ALTERNATIVE 1,2,3,5 - MAINTENANCE FACILITY - LMF-MOWF - NORTH LANCASTER - PLAN SHEET 7 OF 12
87	MY-D4067	ALTERNATIVE 1,2,3,5 - MAINTENANCE FACILITY - LMF-MOWF - NORTH LANCASTER - PLAN SHEET 8 OF 12
88	MY-D4068	ALTERNATIVE 1,2,3,5 - MAINTENANCE FACILITY - LMF-MOWF - NORTH LANCASTER - PLAN SHEET 9 OF 12
89	MY-D4069	ALTERNATIVE 1,2,3,5 - MAINTENANCE FACILITY - LMF-MOWF - NORTH LANCASTER - PLAN SHEET 10 OF 12
90	MY-D4070	ALTERNATIVE 1,2,3,5 - MAINTENANCE FACILITY - LMF-MOWF - NORTH LANCASTER - PLAN SHEET 11 OF 12
91	MY-D4071	ALTERNATIVE 1,2,3,5 - MAINTENANCE FACILITY - LMF-MOWF - NORTH LANCASTER - PLAN SHEET 12 OF 12

Projects\701206_00_CHSRBP\00_CADD\Sheet Files\MY_VBP-MY-B0002

1/20/2021 4:50:25 AM

i_cs_user_17609

REV	DATE	BY	CHK	APP	DESCRIPTION

DESIGNED BY A. CARSON
DRAWN BY A. CARSON
CHECKED BY S. LANDOLT
IN CHARGE G. CAMPBELL
DATE 01/29/2021

**RECORD SET
PEPD
SUBMITTAL**

**NOT FOR
CONSTRUCTION**



**CALIFORNIA HIGH-SPEED RAIL PROJECT
BAKERSFIELD TO PALMDALE**

ALTERNATIVE 1,2,3,5
GENERAL
INDEX OF DRAWINGS
SHEET 1 OF 1

CONTRACT NO. HSR13-44
DRAWING NO. MY-B0002
SCALE AS SHOWN
SHEET NO. 2

Projects\701206_00_CHSRBP\00_CADD\Sheet Files\MY_VBP-MY-B0003

4:55:17 AM

1/20/2021

ics_user_17609

A

AB AGGREGATE BASE
 ABBC ASBESTOS BONDED BITUMINOUS COATED
 ABM AIR-BLOWN MORTAR
 ABN ABANDON
 ABUT ABUTMENT
 AC ASPHALT CONCRETE
 ACB ASPHALT CONCRETE BASE
 ACP ASBESTOS CEMENT PIPE
 ADL ADDED DEAD LOAD
 ADJ ADJUST
 AFES ALTERNATIVE FLARED END SECTION
 AHD AHEAD
 ALT ALTERNATE
 AM TIME FROM MIDNIGHT TO NOON
 AP ALTERNATIVE PIPE
 APC ALTERNATIVE PIPE CULVERT
 APPROX APPROXIMATE
 APU ALTERNATIVE PIPE UNDERDRAIN
 ARS ACCELERATION RESPONSE SPECTRUM
 AR ACCESS RESTRICTION
 AS AGGREGATE SUBBASE
 ASRP ALUMINUM SPIRAL RIB PIPE
 ASSY ASSEMBLY
 ATC AUTOMATIC TRAIN CONTROL
 ATPB ASPHALT TREATED PERMEABLE BASE
 ATPM ASPHALT TREATED PERMEABLE MATERIAL
 AVE AVENUE
 AVG AVERAGE
 @ AT

B

BAGR BRIDGE APPROACH GUARD RAILING
 BB BEGINNING OF BRIDGE
 BC BEGIN HORIZONTAL CURVE
 BCC BALANCED CANTILEVER CONSTRUCTION
 BCR BEGIN CURB RETURN
 BEG BEGIN
 BIT CTD BITUMINOUS COATED
 BK BACK
 BKF BACKFILL
 BLDG BUILDING
 BLM BRIDGE-LOG MILE
 BLVD BOULEVARD
 BM BENCH MARK
 BND BOUND
 BNSF BURLINGTON NORTH & SANTA FE
 BOT BOTTOM
 BR BRIDGE
 BRG BEARING
 BTU BRITISH THERMAL UNIT
 BVC BEGIN VERTICAL CURVE
 BW BARBED WIRE

C

C CUT
 CAA CABLE ANCHOR ASSEMBLY
 CAP CORRUGATED ALUMINUM PIPE
 CAPA CORRUGATED ALUMINUM PIPE ARCH
 CAS CONSTRUCTION AREA SIGN
 CB CONCRETE BARRIER
 CBW CONCRETE BLOCK WALL
 C-C CENTER TO CENTER
 CHSRA CALIFORNIA HIGH SPEED RAIL AUTHORITY
 CHST CALIFORNIA HIGH SPEED TRAIN
 CHSR CALIFORNIA HIGH SPEED RAIL
 CG CENTER OF GRAVITY
 CHNL CHANNEL
 CI CAST IRON
 CIDH CAST-IN-DRILLED-HOLE
 CIP CAST-IN-PLACE, CAST IRON PIPE
 CIPCP CAST IN PLACE CONCRETE PIPE
 CISS CAST-IN-STEEL-SHELL
 CJP COMPLETE JOINT PENETRATION
 CL CENTERLINE, CLASS
 CL2 CLASS 2
 CL-6 CHAIN LINK FENCE (6 FT)
 CLR CLEAR, CLEARANCE
 CM CORRUGATED METAL
 CMP CORRUGATED METAL PIPE
 CO COUNTY
 COL COLUMN
 CONC CONCRETE
 COND CONDUIT
 CONN CONNECTOR
 CONST CONSTRUCT, CONSTRUCTION
 CONT CONTINUOUS
 COORD COORDINATE
 CP CANDLEPOWER
 CR CREEK
 CRCP CONTINUOUS REINFORCED CONCRETE PAVEMENT
 CRSP CONCRETED ROCK SLOPE PROTECTION
 CS CURVE TO SPIRAL
 CSP CORRUGATED STEEL PIPE
 CSPA CORRUGATED STEEL PIPE ARCH
 CTB CEMENT TREATED BASE
 CTPB CEMENT TREATED PERMEABLE BASE
 CTPM CEMENT TREATED PERMEABLE MATERIAL
 CTRS CENTERS
 CVFPB CENTRAL VALLEY FLOOD PROTECTION BOARD
 CULV CULVERT
 C CENTERLINE

D

D DEPTH
 D&B DRILL AND BLAST
 DD DOWNDRAIN, DIRECTIVE DRILLING
 DBL DOUBLE
 DEG DEGREE
 DEL DELINEATOR
 DET DETAIL, DETOUR
 DF DOUGLAS FIR
 DI DRAINAGE INLET, DROP INLET
 DIA DIAMETER
 DIAPH DIAPHRAGM
 DIST DISTANCE, DISTRICT
 DMBB DOUBLE METAL BEAM BARRIER
 DR DRIVE
 DS DESIGN SPEED
 DTBB DOUBLE THRIE BEAM BARRIER
 DWG DRAWING
 DWP DEPARTMENT OF WATER AND POWER
 DWY DRIVEWAY

E

E EAST, EASTING, ELECTRICAL
 EA ACTUAL SUPERELEVATION
 EU UNBALANCED SUPERELEVATION
 EASE EASEMENT
 EB END OF BRIDGE, EASTBOUND
 EC END HORIZONTAL CURVE
 ECR END CURB RETURN
 ED EDGE DRAIN
 EDC EDGE DRAIN CLEANOUT
 EDO EDGE DRAIN OUTLET
 EDV EDGE DRAIN VENT
 ELEC ELECTROLIER
 ELECT ELECTRIC
 ELEV ELEVATION
 EMB EMBANKMENT
 ENGR ENGINEER
 EOD EDGE OF DECK
 EP EDGE OF PAVEMENT
 EQ EQUATION, EQUAL
 ES EDGE OF SHOULDER
 ETW EDGE OF TRAVELED WAY
 EVC END VERTICAL CURVE
 EW ENDWALL
 EXC EXCAVATION
 EXIST, EX. EXISTING
 EXP EXPANSION
 EXP JT EXPANSION JOINT
 EXWY EXPRESSWAY
 EXT EXTERIOR

F

F FILL, FIXED BEARING
 F & C FRAME AND COVER
 F & G FRAME AND GRATE
 FB FLOOR BEAM
 F-B FRESNO TO BAKERSFIELD
 FDN FOUNDATION
 FEBT FACING EASTBOUND TRAFFIC
 FES FLARED END SECTION
 FF FILTER FABRIC
 FG FINISHED GRADE
 FH FIRE HYDRANT
 FIG FIGURE
 FL FLOW LINE
 FLS FIRE AND LIFE SAFETY
 FNBT FACING NORTHBOUND TRAFFIC
 FOC FACE OF CONCRETE
 FR RD FRONTAGE ROAD
 FS FAR SIDE, FINISHED SURFACE
 FSBT FACING SOUTHBOUND TRAFFIC
 FT FOOT, FEET
 FTG FOOTING
 FWBT FACING WESTBOUND TRAFFIC
 FWY FREEWAY
 FPLM FULL SPAN PRECAST LAUNCHING METHOD

G

G ACCELERATION DUE TO GRAVITY, NATURAL GAS
 GA GAGE
 GALV GALVANIZED
 GP GRADING PLANE
 GR GUARD RAILING
 GSP GALVANIZED STEEL PIPE
 GTR GUTTER

H

H HEIGHT
 HR HOUR
 HD HORIZONTAL DRAIN
 HDC HIGH DESERT CORRIDOR
 HDWL HEADWALL
 HEX HD HEXAGONAL HEAD
 HMA HOT MIXED ASPHALT
 HORIZ HORIZONTAL
 HP HINGE POINT, HORSEPOWER
 HPS HIGH PERFORMANCE STEEL
 HS HIGH STRENGTH
 HST HIGH SPEED TRAIN
 HSR HIGH SPEED RAIL
 HV HIGH VOLTAGE
 HW HEADWALL, HIGH WATER
 HWM HIGH WATER MARK
 HWY HIGHWAY

REV	DATE	BY	CHK	APP	DESCRIPTION

DESIGNED BY
A. CARSON
 DRAWN BY
A. CARSON
 CHECKED BY
S. LANDOLT
 IN CHARGE
G. CAMPBELL
 DATE
01/29/2021

**RECORD SET
 PEPD
 SUBMITTAL**

**NOT FOR
 CONSTRUCTION**



**CALIFORNIA HIGH-SPEED RAIL PROJECT
 BAKERSFIELD TO PALMDALE**
 ALTERNATIVE 1,2,3,5
 GENERAL
 ABBREVIATIONS
 SHEET 1 OF 3

CONTRACT NO.
HSR13-44
 DRAWING NO.
MY-B0003
 SCALE
AS SHOWN
 SHEET NO.
3

Projects\701206_00_CHSRBP\00_CADD\Sheet Files\MY_BBP-MY-B0004

4:58:41 AM

1/20/2021

ics_user_17609

I

IB IMPORTED BORROW
ID INSIDE DIAMETER
IF INSIDE FACE
IN INCH, INCHES
INT INTERIOR
INV INVERT
IRR IRRIGATION

J

JCT JUNCTION
JP JOINT POLE
JPCP JOINTED PLAIN CONCRETE PAVEMENT
JS JUNCTION STRUCTURE
JT JOINT

K

K DISTANCE TO ACHIEVE 1% GRADE CHANGE

L

L LENGTH
LAT LATITUDE
LCB LEAN CONCRETE BASE
LGA LOCALLY GENERATED ALTERNATIVE
LID LOW IMPACT DEVELOPMENT BEST MANAGEMENT PRACTICES
LMF LIGHT MAINTENANCE FACILITY
LN LANE
LOC LOCATION
LOL LAYOUT LINE
LONG LONGITUDE
LONGIT LONGITUDINAL
LS LENGTH OF SPIRAL
LC LENGTH OF CURVE
LT LEFT
LV LOW VOLTAGE

M

MAINT MAINTENANCE
MAX MAXIMUM
MB METAL BEAM
MBB METAL BEAM BARRIER
MBGR METAL BEAM GUARD RAILING
MED MEDIAN
MH MANHOLE
MIN MINIMUM
MISC MISCELLANEOUS
MISC I & S MISCELLANEOUS IRON AND STEEL
MKR MARKER
M/L MAIN LINE (RAILWAY)
MOD MODIFIED, MODIFY
MON MONUMENT
MOWF MAINTENANCE OF WAY FACILITY
MOWS MAINTENANCE OF WAY SIDING
MP METAL PLATE

M CONTINUED

MPGR METAL PLATE GUARD RAILING
MPH MILES PER HOUR
MR MOVEMENT RATING
MSE MECHANICALLY STABILIZED EARTH
MTL MATERIAL
MSS MOVING SCAFFOLDING SYSTEM

N

N NORTH, NORTHING
NB NORTHBOUND
NO. NUMBER (MUST HAVE PERIOD)
NOS. NUMBERS (MUST HAVE PERIOD)
NPS NOMINAL PIPE SIZE
NS NEAR SIDE
NTS NOT TO SCALE
N/A NOT APPLICABLE

O

OBLR OBLITERATE
OC OVERCROSSING
OCS OVERHEAD CONTACT SYSTEM
OD OUTSIDE DIAMETER
OF OUTSIDE FACE
OG ORIGINAL GROUND
OGAC OPEN GRADED ASPHALT CONCRETE
OH OVERHEAD
O-O OUT TO OUT
OPP OPPOSITE
OSS ONSITE STORMWATER DETENTION

P

P PAGE
PAP PERFORATED ALUMINUM PIPE
PB PULL BOX, PALMDALE TO BURBANK
PC POINT OF CURVATURE, PRECAST
PCC POINT OF COMPOUND CURVE, PORTLAND CEMENT CONCRETE
PCP PERFORATED CONCRETE PIPE, PRESTRESSED CONCRETE PIPE
PCVC POINT OF COMPOUND VERTICAL CURVE
PED PEDESTRIAN
PED OC PEDESTRIAN OVERCROSSING
PED UC PEDESTRIAN UNDERCROSSING
PERM MTL PERMEABLE MATERIAL
PG PROFILE GRADE
PG&E PACIFIC GAS AND ELECTRIC
PI POINT OF INTERSECTION
PJP PARTIAL JOINT PENETRATION
PL PLATE
P/L PROPERTY LINE
PM POST MILE, TIME FROM NOON TO MIDNIGHT
PN PAVING NOTCH

P CONTINUED

POB POINT OF BEGINNING
POC POINT OF HORIZONTAL CURVE
POE POINT OF ENDING
POT POINT OF TANGENT
POVC POINT OF VERTICAL CURVE
PP PIPE PILE, PLASTIC PIPE, POWER POLE
PPEF PROPOSED PERMANENT ENVIRONMENTAL FOOTPRINT
PPL PREFORMED PERMEABLE LINER
PPP PERFORATED PLASTIC PIPE
PRC POINT OF REVERSE CURVE
PRF PAVEMENT REINFORCING FABRIC
PROP PROPOSED
PRVC POINT OF REVERSE VERTICAL CURVE
PS&E PLANS, SPECIFICATIONS AND ESTIMATES
PS, P/S PRESTRESSED, PARALLELING STATION
PSP PERFORATED STEEL PIPE
PT POINT OF TANGENCY
PTEF PROPOSED TEMPORARY ENVIRONMENTAL FOOTPRINT
PTSW POINT OF TRACK SWITCH
PVC POLYVINYL CHLORIDE
PVI POINT OF VERTICAL INTERSECTION
PVMT PAVEMENT
PVP MAINTENANCE VEHICLE PULLOUT

Q

QTY QUANTITY

R

R RADIUS
R & D REMOVE AND DISPOSE
R & S REMOVE AND SALVAGE
R/C RATE OF CHANGE
RCA REINFORCED CONCRETE ARCH
RCB REINFORCED CONCRETE BOX
RCP REINFORCED CONCRETE PIPE
RCPA REINFORCED CONCRETE PIPE ARCH
RD ROAD
REINF REINFORCED, REINFORCEMENT, REINFORCING
REL RELOCATE
REPL REPLACEMENT
RET RETAINING
REV REVISED
RDWY ROADWAY
RM ROAD-MIXED
RP RADIUS POINT, REFERENCE POINT
RR RAILROAD
RSP ROCK SLOPE PROTECTION
RT RIGHT
RTE ROUTE
RW REDWOOD, RETAINING WALL

R CONTINUED

R/W RIGHT OF WAY
RWY RAILWAY


S

S SOUTH, SUPPLEMENT, SLOPE, STATION LINE, SEWER
SAE STRUCTURE APPROACH EMBANKMENT
SALV SALVAGE
SAPP STRUCTURAL ALUMINUM PLATE PIPE
SB SOUTHBOUND
SC SPIRAL TO CURVE
SCE SOUTHERN CALIFORNIA EDISON
SCSP SLOTTED CORRUGATED STEEL PIPE
SD STORM DRAIN
SEC SECOND
SECT SECTION
SEP SEPARATION
SG SUBGRADE
SHLD SHOULDER
SHT SHEET
SIM SIMILAR
SM SELECTED MATERIAL
SPEC SPECIAL, SPECIFICATIONS
SPP SLOTTED PLASTIC PIPE
SS SLOPE STAKE, SPIRAL TO SPIRAL, SUPPLY STATION
SSBM STRAP AND SADDLE BRACKET METHOD
SSD STRUCTURAL SECTION DRAIN
SSPA STRUCTURAL STEEL PLATE ARCH
SSPP STRUCTURAL STEEL PLATE PIPE
SSPPA STRUCTURAL STEEL PLATE PIPE ARCH
SSRP STEEL SPIRAL RIB PIPE
SR STATE ROUTE
ST STREET, SPIRAL TO TANGENT
STA STATION
STBB SINGLE THRIE BEAM BARRIER
STD STANDARD
STR STRUCTURE
SRS STAND ALONE RADIO SITE
SURF SURFACING
SW SIDEWALK, SOUND WALL
SWR SEWER
SWS SWITCHING STATION
SYM SYMMETRICAL
S4S SURFACE 4 SIDES
SJVR SAN JOAQUIN VALLEY RAILROAD

Table with columns: REV, DATE, BY, CHK, APP, DESCRIPTION

DESIGNED BY A. CARSON
DRAWN BY A. CARSON
CHECKED BY S. LANDOLT
IN CHARGE G. CAMPBELL
DATE 01/29/2021

RECORD SET
PEPD
SUBMITTAL
NOT FOR CONSTRUCTION

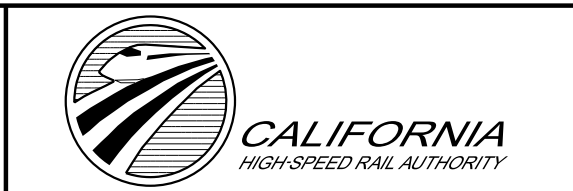

CALIFORNIA HIGH-SPEED RAIL PROJECT
BAKERSFIELD TO PALMDALE
ALTERNATIVE 1,2,3,5
GENERAL ABBREVIATIONS
SHEET 2 OF 3

CONTRACT NO. HSR13-44
DRAWING NO. MY-B0004
SCALE AS SHOWN
SHEET NO. 4

Projects\701206.00_CHSRBP\00_CADD\Sheet Files\MY_BP-MY-B0005
 5:02:27 AM
 1/20/2021
 jcs_user_17609

T

T SEMI-TANGENT
 TAB TABLET
 TAN TANGENT
 TBB THRIE BEAM BARRIER
 TBR TIMBER
 TC TOP OF CURB, TANGENT TO CURVE
 TCB TRAFFIC CONTROL BOX
 TEL TELEPHONE
 TEMP TEMPORARY
 TF TOP OF FOOTING
 TG TOP OF GRADE
 TM TECHNICAL MEMORANDUM
 TOR TOP OF RAIL
 TOT TOTAL
 TP TRACTION POWER, TUNNEL PORTAL
 TPB TREATED PERMEABLE BASE
 TPF TRACTION POWER FACILITY
 TPM TREATED PERMEABLE MATERIAL
 TPS TRACTION POWER SUPPLY SYSTEM
 TPSS TRACTION POWER SUBSTATION
 TRANS TRANSITION, TRANSVERSE
 TS TRAFFIC SIGNAL, TUBULAR STEEL,
 TANGENT TO SPIRAL
 TW TOP OF WALL
 TYP TYPICAL

U

UC UNDERCROSSING
 UD UNDERDRAIN
 UON UNLESS OTHERWISE NOTED
 UP UNDERPASS
 UPRR UNION PACIFIC RAILROAD
 USFWS UNITED STATES FISH AND WILDLIFE
 SERVICE

V

V VALVE, DESIGN SPEED
 VAR VARIABLE
 VC VERTICAL CURVE
 VCP VITRIFIED CLAY PIPE
 VERT VERTICAL
 VIA VIADUCT
 VOL VOLUME

W

W WEST, WIDTH, WATER
 WB WESTBOUND
 WH WEEP HOLE
 WM WIRE MESH
 WS WATER SURFACE
 WSP WELDED STEEL PIPE
 WT WEIGHT
 WV WATER VALVE
 WW WINGWALL
 WWL WINGWALL LAYOUT LINE
 W/ WITH

X

X SEC CROSS SECTION
 XING CROSSING

Y

YR YEAR
 YRS YEARS

Z

NOTE:
 1. THESE ABBREVIATIONS ARE IN ADDITION TO TM 0.0A

REV	DATE	BY	CHK	APP	DESCRIPTION

DESIGNED BY
A. CARSON
 DRAWN BY
A. CARSON
 CHECKED BY
S. LANDOLT
 IN CHARGE
G. CAMPBELL
 DATE
01/29/2021

RECORD SET
PEPD
SUBMITTAL

NOT FOR
CONSTRUCTION

TYLININTERNATIONAL




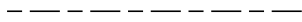
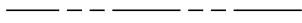
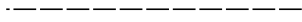
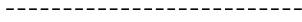

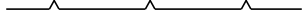





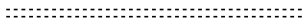
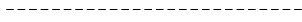









CALIFORNIA HIGH-SPEED RAIL PROJECT
BAKERSFIELD TO PALMDALE
 ALTERNATIVE 1,2,3,5
 GENERAL
 ABBREVIATIONS
 SHEET 3 OF 3




CONTRACT NO.
 HSR13-44
 DRAWING NO.
 MY-B0005
 SCALE
 AS SHOWN
 SHEET NO.
 5

 LEGEND:

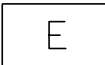 


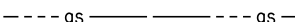
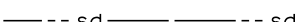
PLAN

-  NORTH ARROW
-  VIADUCT
-  TUNNEL
-  PROPOSED RIGHT OF WAY
-  EXIST RIGHT OF WAY
-  LIMITS OF EXCAVATION (CUT)
-  LIMITS OF EMBANKMENT (FILL)
-  FAULT ZONE
-  EXIST RETAINING WALL
-  PPEF
-  PROPOSED COLUMN
-  PROPOSED FENCE
-  PROPOSED PHASE BREAK
-  PROPOSED RETAINING WALL
-  PROPOSED TUNNEL
-  PTEF
-  PROPOSED TURNOUT
-  SRS
STANDALONE RADIO SITE
-  A
TRAIN CONTROL SYSTEM SITE A
-  B
TRAIN CONTROL SYSTEM SITE B
-  D
TRAIN CONTROL SYSTEM SITE D
-  E
TRAIN CONTROL SYSTEM SITE E
-  TRACK CROSSING PANEL

PLAN

-  SS
SUPPLY STATION
-  SWS
SWITCHING STATION
-  PS
PARALLELING STATION

UTILITIES

-  -e- EXISTING ELECTRICAL TRANSMISSION
-  EXISTING ELECTRICAL TRANSMISSION TOWER
-  -E- PROPOSED TRACTION POWER SUPPLY LINE
-  -gs- EXISTING GAS LINE
-  -sd- EXISTING STORM DRAIN

Projects\701206_00_CHSRBP\00_CADD\Sheet_Files\MY\BP-MY-B0006 1/20/2021 4:58:56 AM jcs_user_17609

REV	DATE	BY	CHK	APP	DESCRIPTION

DESIGNED BY
A. CARSON
DRAWN BY
A. CARSON
CHECKED BY
S. LANDOLT
IN CHARGE
G. CAMPBELL
DATE
01/29/2021

**RECORD SET
PEPD
SUBMITTAL**

**NOT FOR
CONSTRUCTION**



**CALIFORNIA HIGH-SPEED RAIL PROJECT
BAKERSFIELD TO PALMDALE**
ALTERNATIVE 1,2,3,5
GENERAL
SYMBOLS, LEGEND, AND GENERAL NOTES
SHEET 1 OF 1


CONTRACT NO.
HSR13-44
DRAWING NO.
MY-B0006
SCALE
AS SHOWN
SHEET NO.
6

Projects\701206_00_CHSRBP\00_CADD\Sheet_Files\MY\BP-MY-B3001

4:57:50 AM


1/20/2021

jcs_user_17609

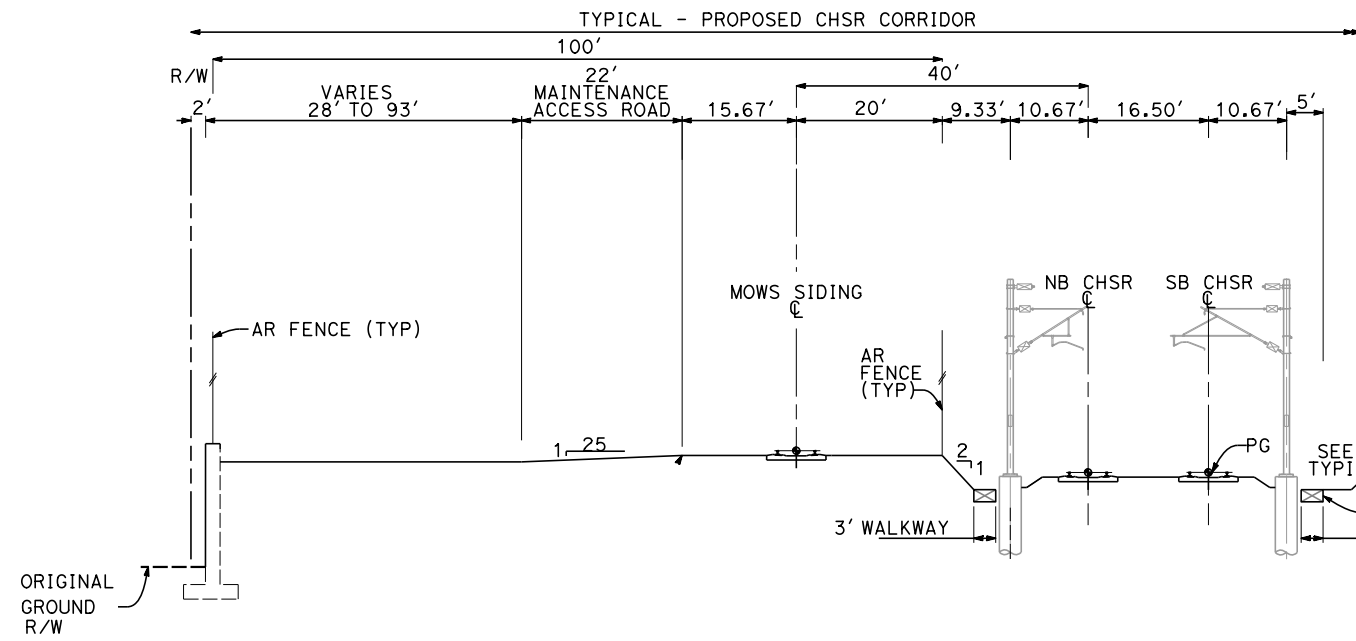


SECTION A-1

STA 15+46 TO 22+24 (MOWS-ED)
STA 24+74 TO 25+85 (MOWS-ED)

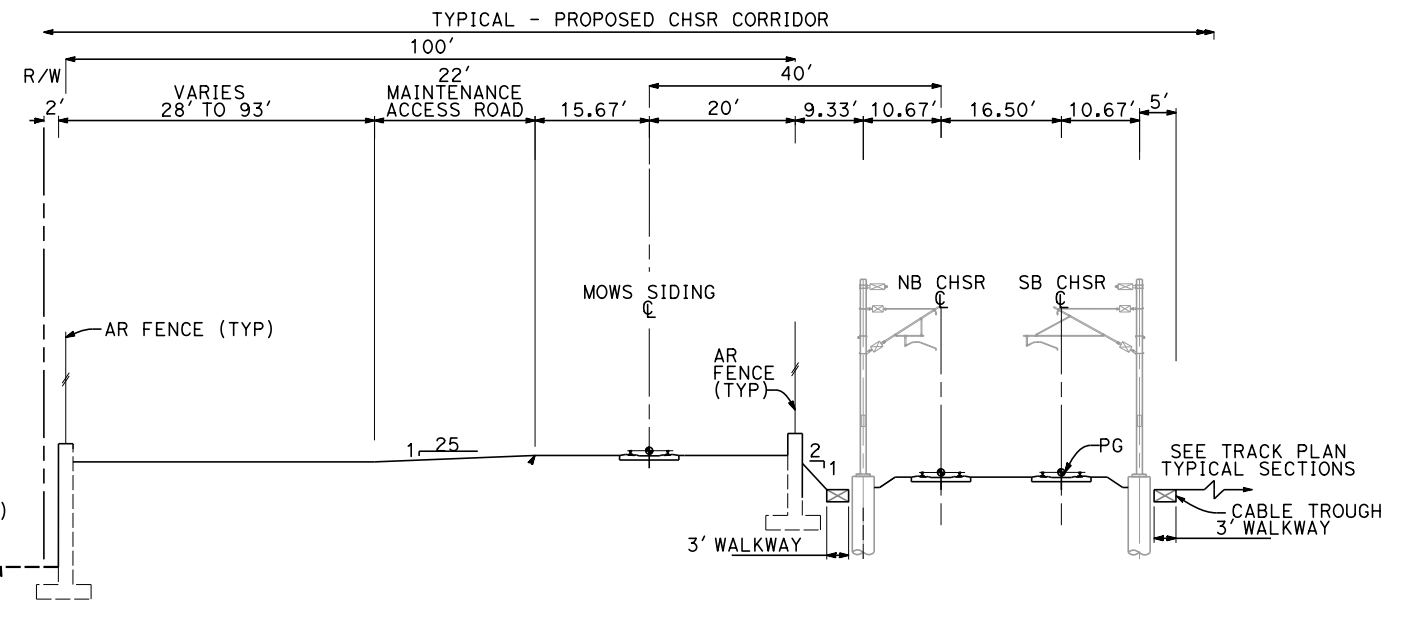


SECTION A-2

STA 22+24 TO 24+74 (MOWS-ED)

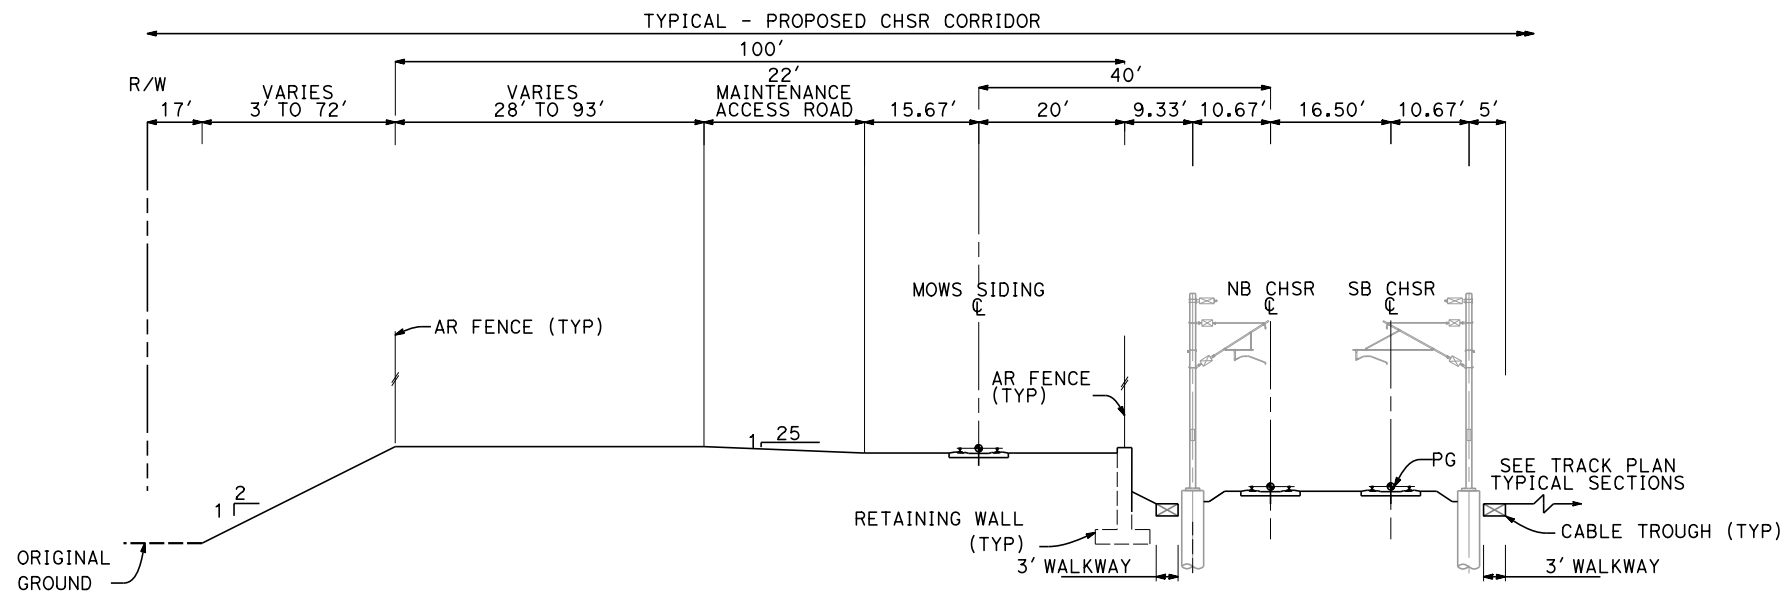

SECTION B

STA 29+40 TO 60+60 (MOWS-ED)

 

REV	DATE	BY	CHK	APP	DESCRIPTION

DESIGNED BY
A. CARSON
DRAWN BY
A. CARSON
CHECKED BY
S. LANDOLT
IN CHARGE
G. CAMPBELL
DATE
01/29/2021

**RECORD SET
PEPD
SUBMITTAL**

**NOT FOR
CONSTRUCTION**



**CALIFORNIA HIGH-SPEED RAIL PROJECT
BAKERSFIELD TO PALMDALE**




ALTERNATIVE 1,2,3,5
GENERAL
TYPICAL SECTIONS
SHEET 1 OF 4

CONTRACT NO.
HSR13-44
DRAWING NO.
MY-B3001
SCALE
AS SHOWN
SHEET NO.
7

Projects\701206_00_CHSRBP\00_CADD\Sheet_Files\MY\BP-MY-B3002

1/20/2021 4:57:07 AM

ics_user_17609

 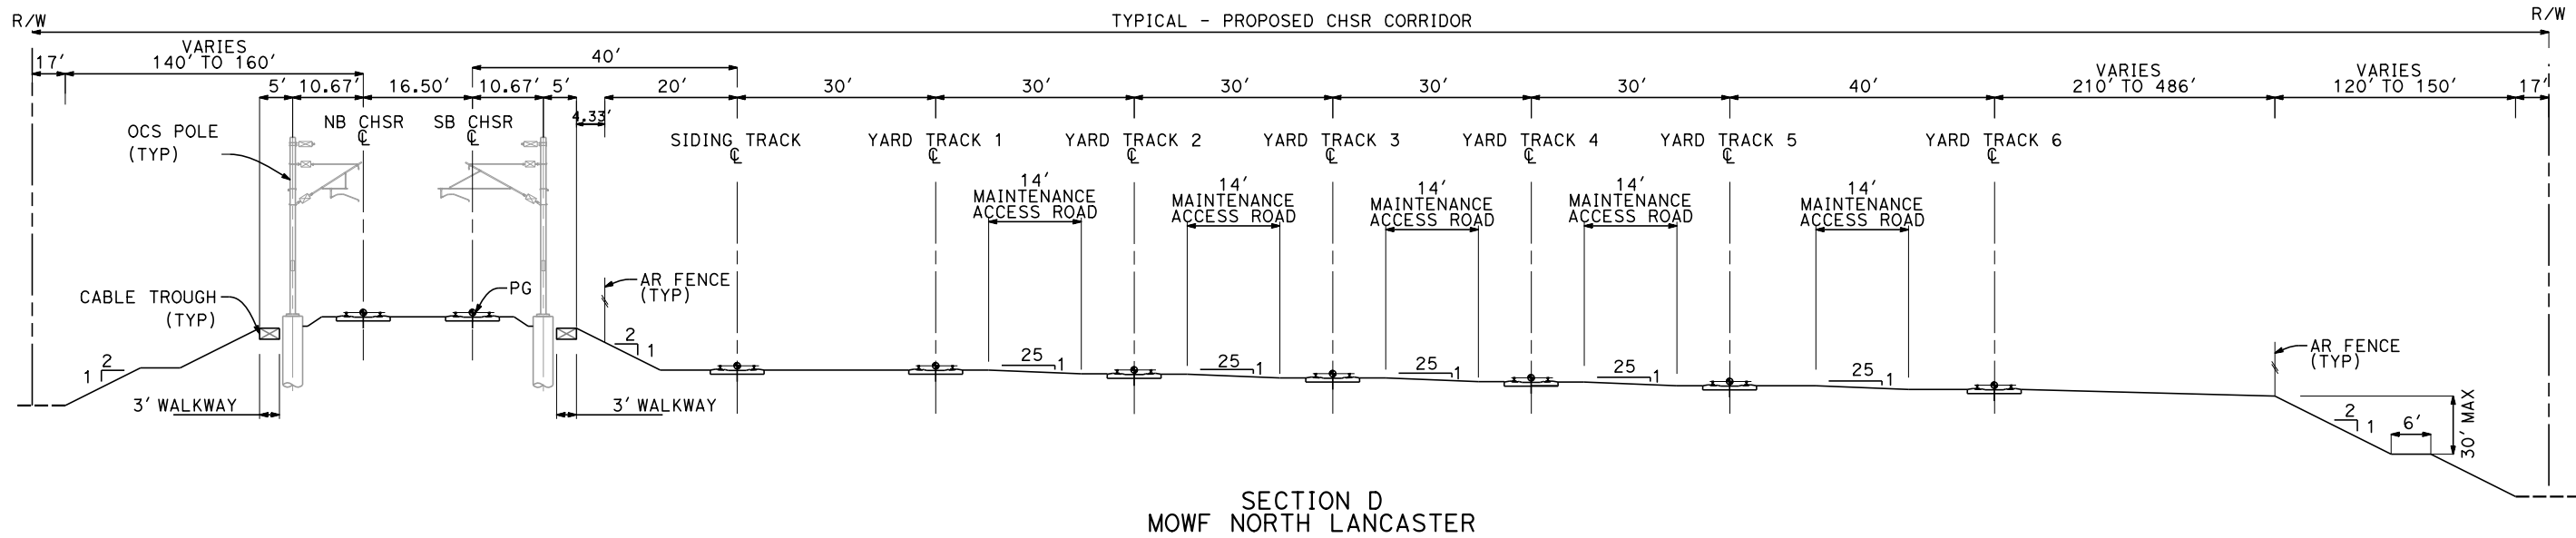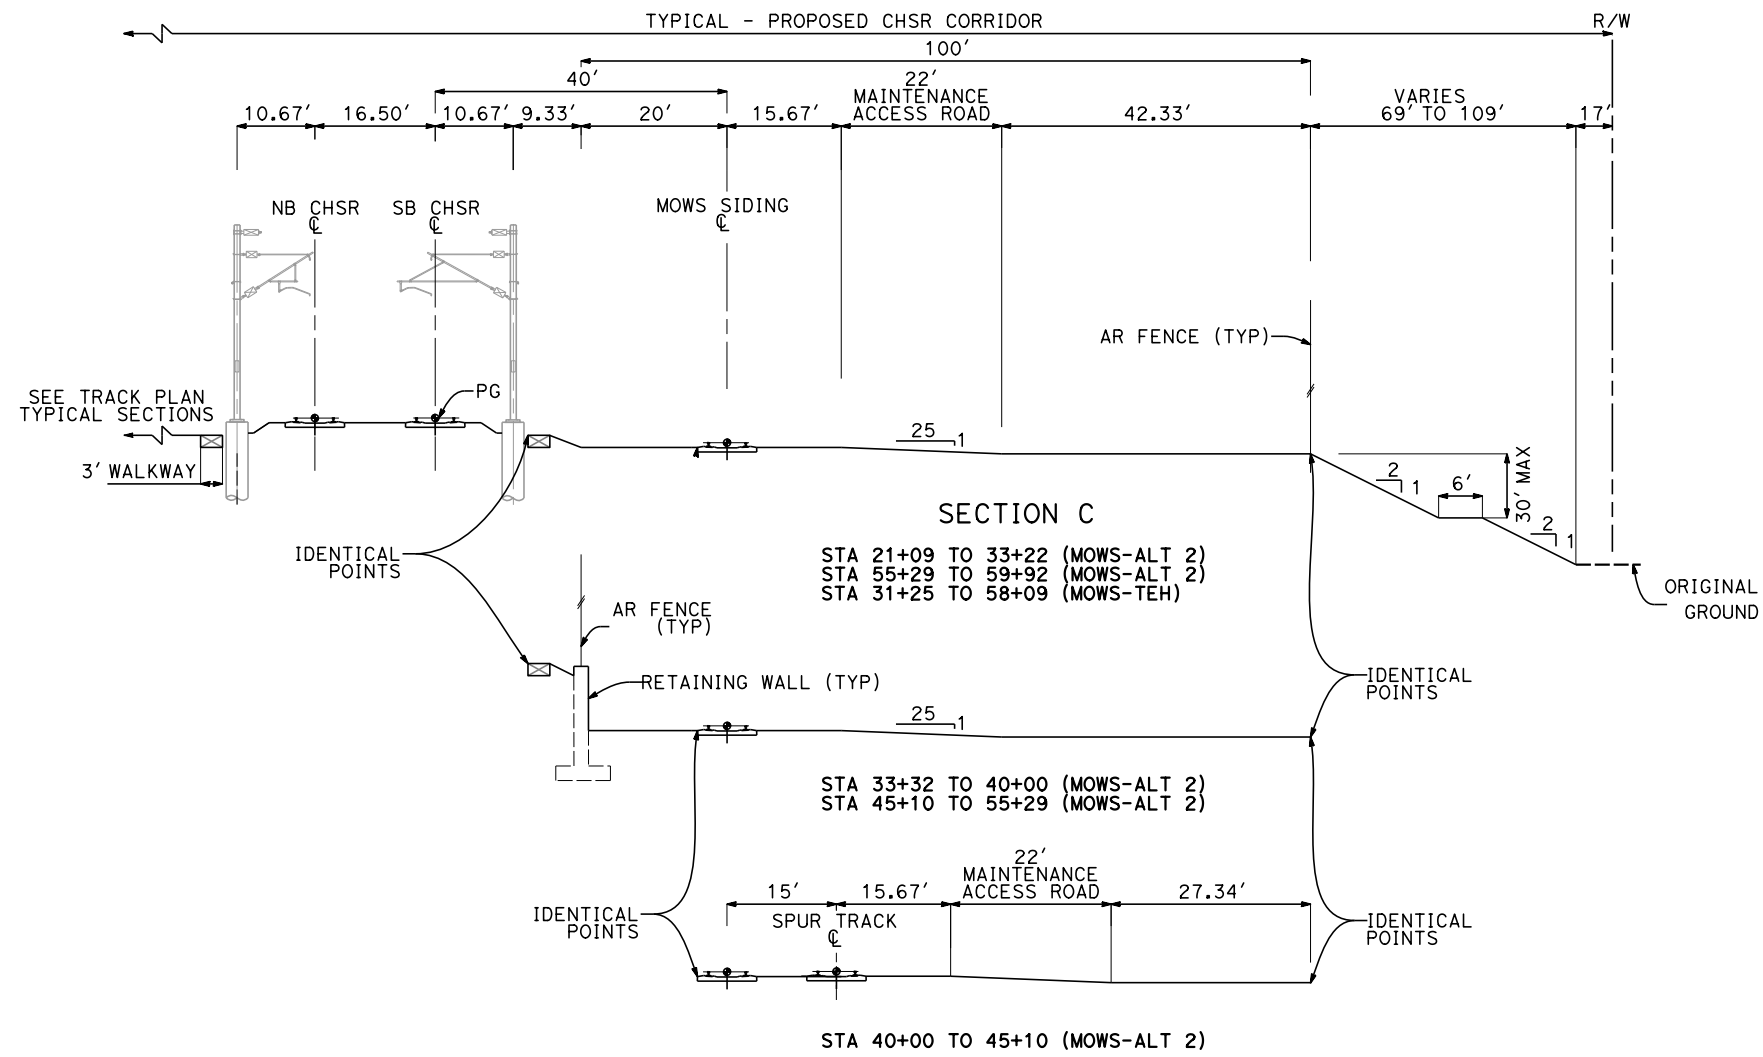

REV	DATE	BY	CHK	APP	DESCRIPTION

DESIGNED BY
A. CARSON
DRAWN BY
A. CARSON
CHECKED BY
S. LANDOLT
IN CHARGE
G. CAMPBELL
DATE
01/29/2021

**RECORD SET
PEPD
SUBMITTAL**

**NOT FOR
CONSTRUCTION**



**CALIFORNIA HIGH-SPEED RAIL PROJECT
BAKERSFIELD TO PALMDALE**
ALTERNATIVE 1,2,3,5
GENERAL
TYPICAL SECTIONS
SHEET 2 OF 4


CONTRACT NO.
HSR13-44
DRAWING NO.
MY-B3002
SCALE
AS SHOWN
SHEET NO.
8

Projects\701206.00_CHSRBP\00_CADD\Sheet Files\MYBP-MY-B3003


5:02:38 AM

1/20/2021


ics_user_17609

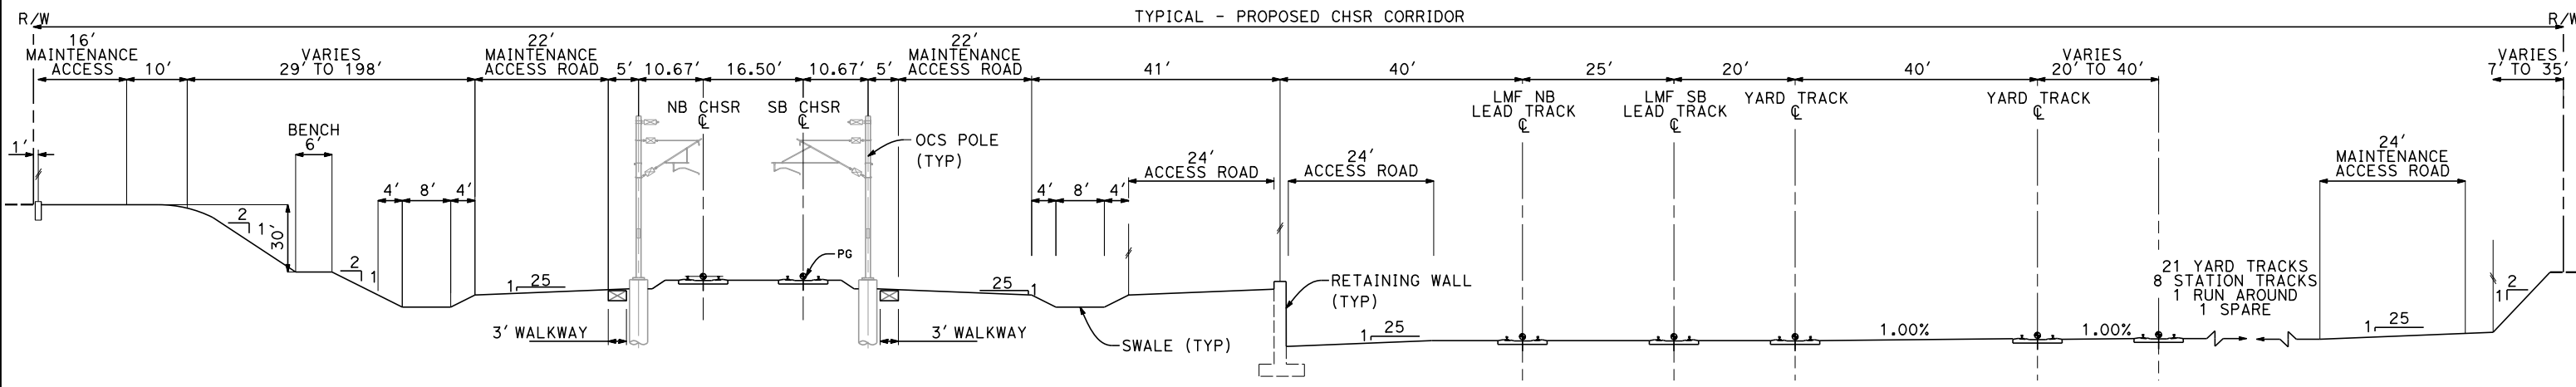

SECTION E
LMF

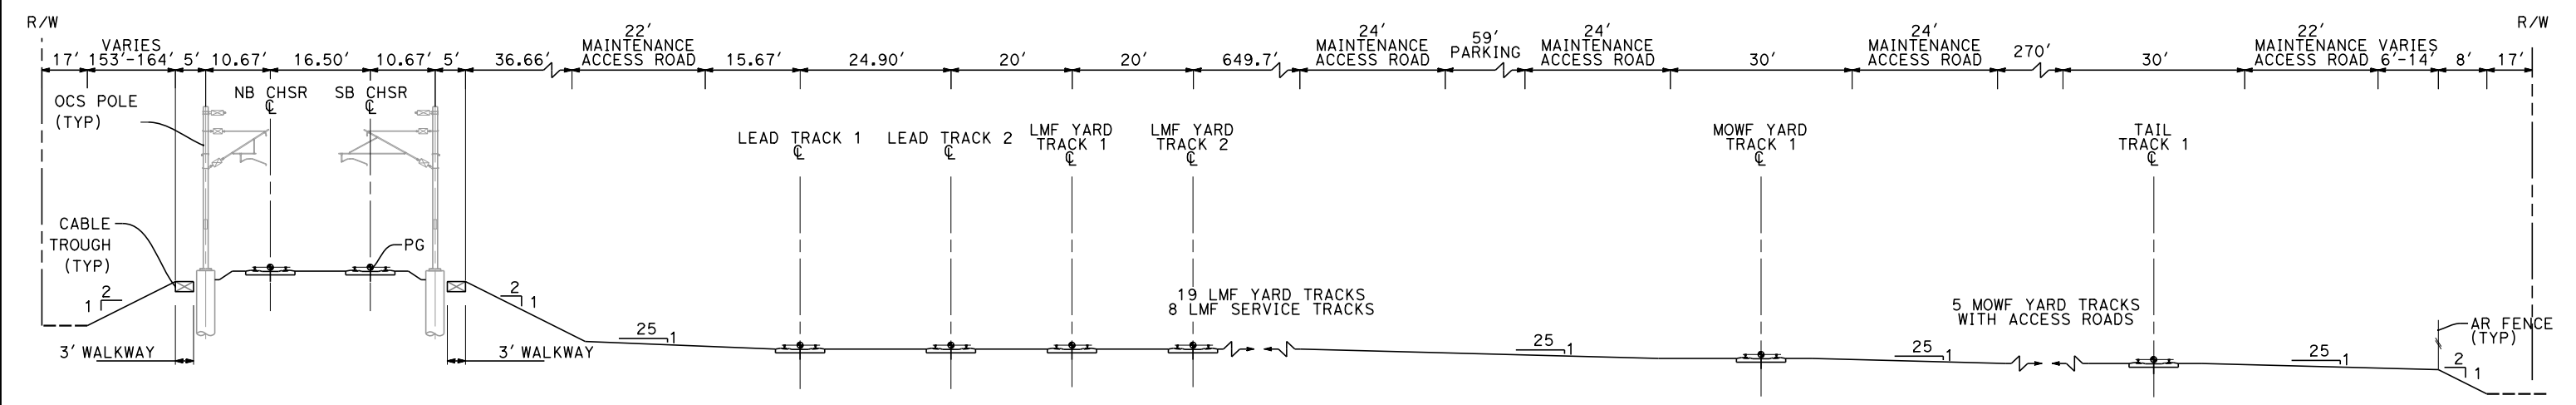

SECTION F
MOWF-LMF

 

REV	DATE	BY	CHK	APP	DESCRIPTION

DESIGNED BY
A. CARSON
DRAWN BY
A. CARSON
CHECKED BY
S. LANDOLT
IN CHARGE
G. CAMPBELL
DATE
01/29/2021

**RECORD SET
PEPD
SUBMITTAL**

**NOT FOR
CONSTRUCTION**



**CALIFORNIA HIGH-SPEED RAIL PROJECT
BAKERSFIELD TO PALMDALE**


ALTERNATIVE 1,2,3,5
GENERAL
TYPICAL SECTIONS
SHEET 3 OF 4

CONTRACT NO.
HSR13-44
DRAWING NO.
MY-B3003
SCALE
AS SHOWN
SHEET NO.
9


Projects\701206_00_CHSRBP\00_CADD\Sheet Files\MY\BP-MY-B3004

1/20/2021 4:50:10 AM


ics_user_17609

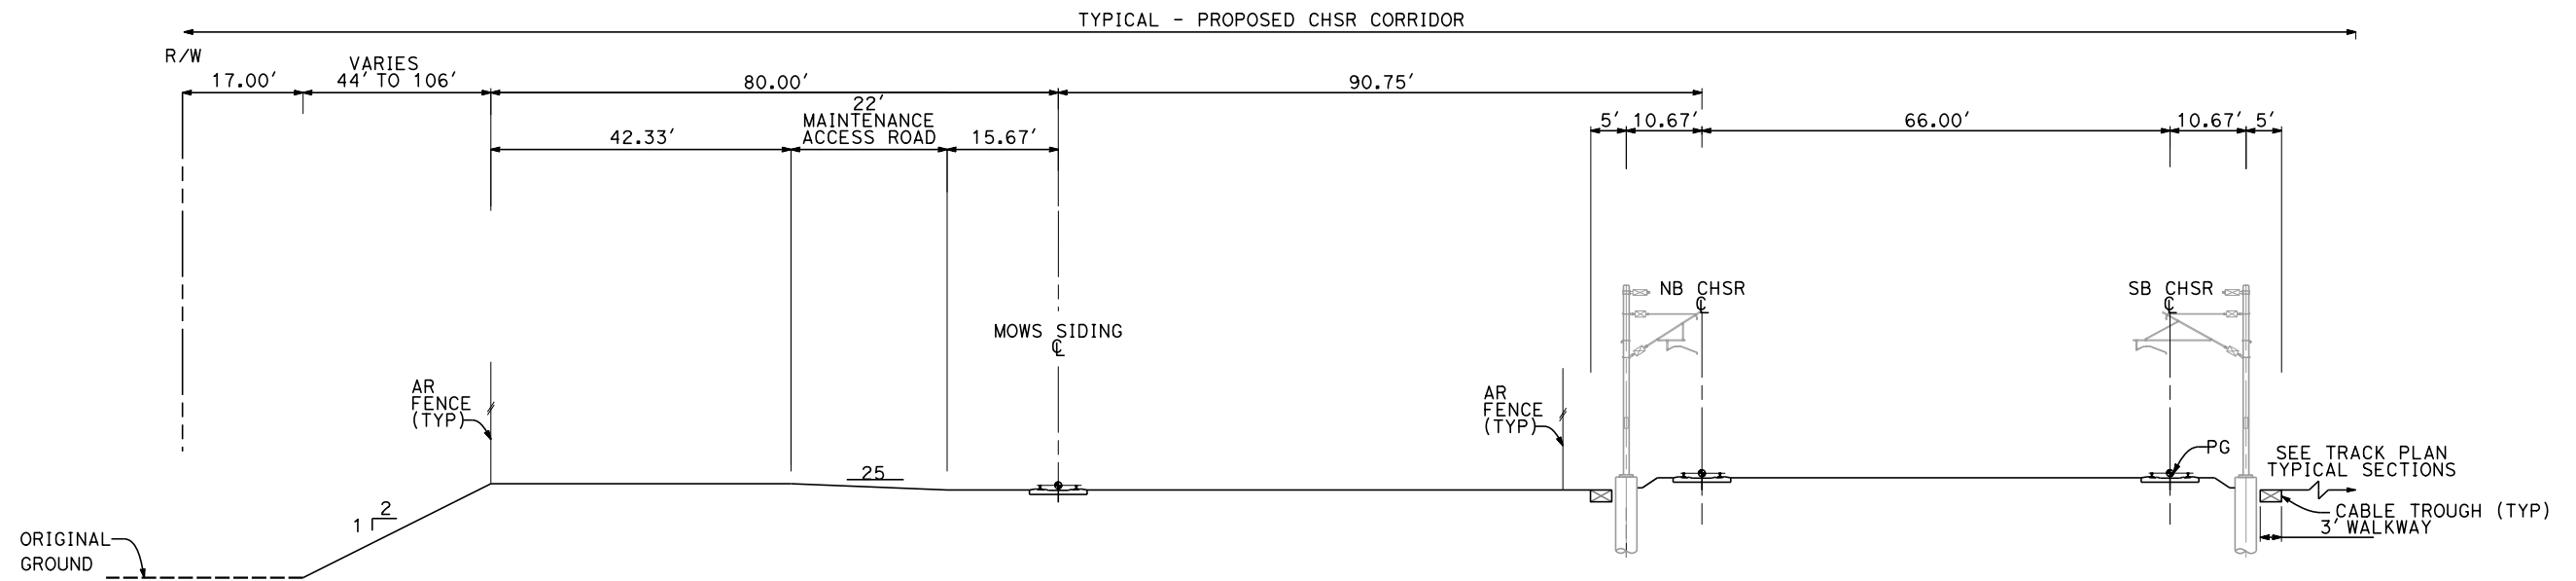


SECTION G
MOWS-TEHACHAPI

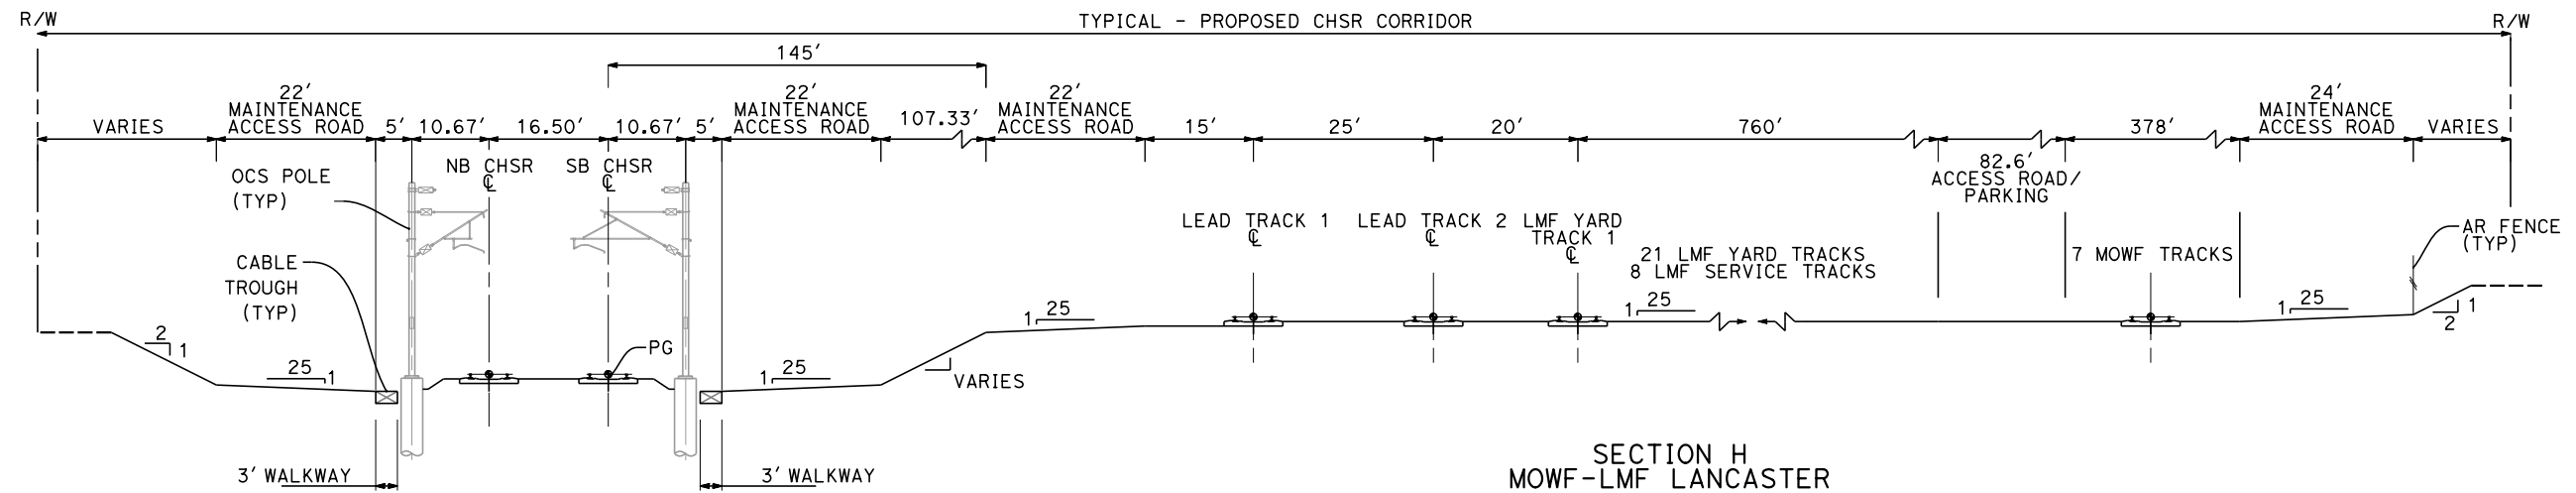

SECTION H
MOWF-LMF LANCASTER

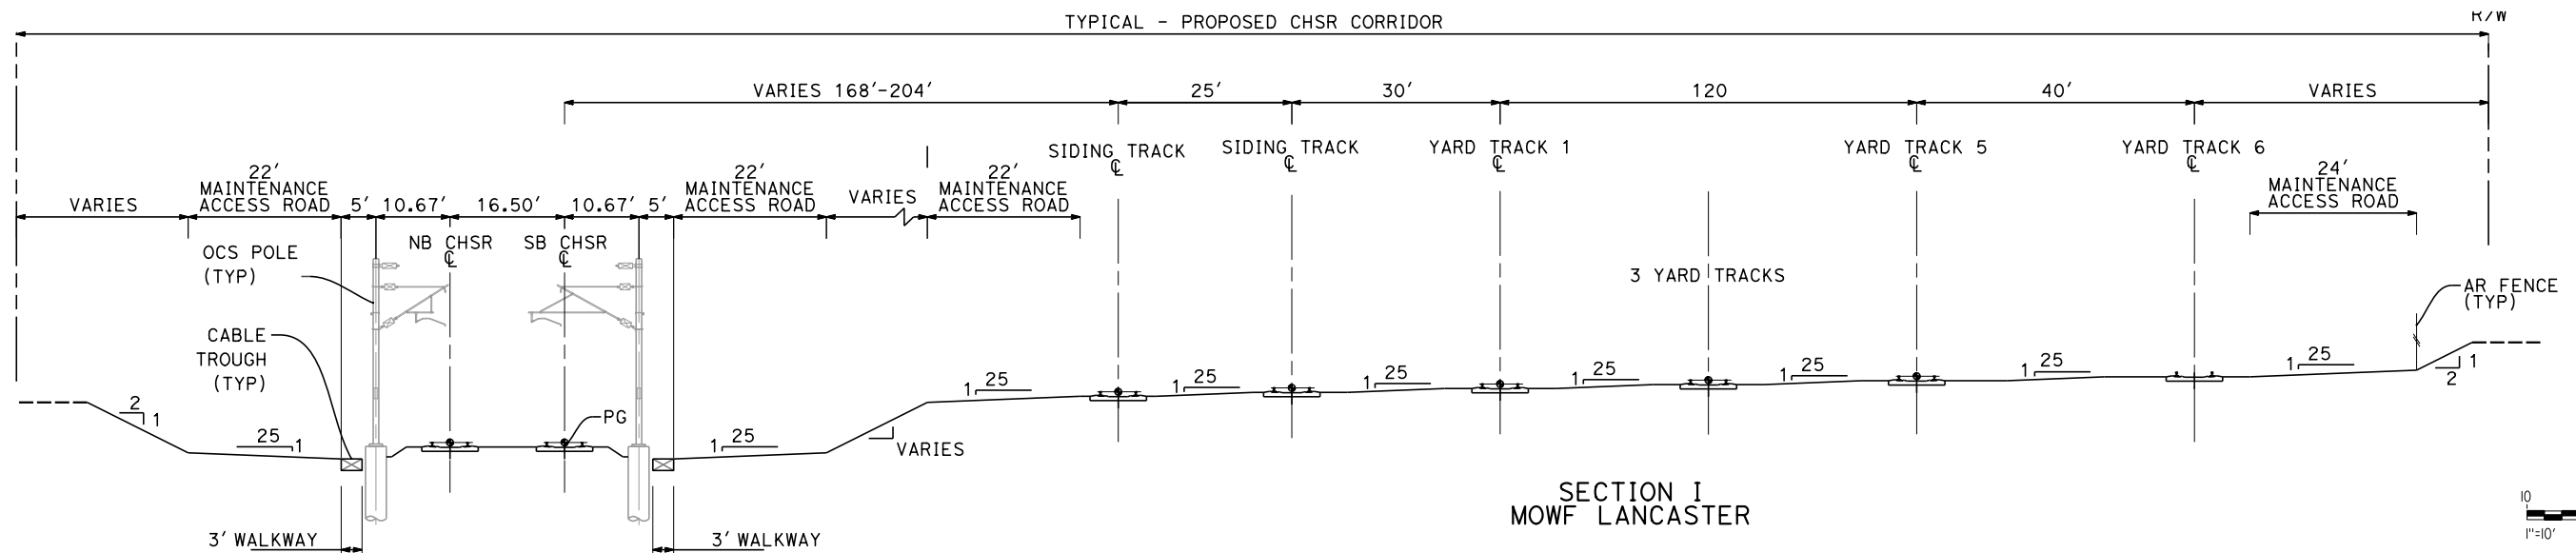

SECTION I
MOWF LANCASTER

 

REV	DATE	BY	CHK	APP	DESCRIPTION

DESIGNED BY
A. CARSON
DRAWN BY
A. CARSON
CHECKED BY
S. LANDOLT
IN CHARGE
G. CAMPBELL
DATE
01/29/2021





**RECORD SET
PEPD
SUBMITTAL**

**NOT FOR
CONSTRUCTION**



**CALIFORNIA HIGH-SPEED RAIL PROJECT
BAKERSFIELD TO PALMDALE**
ALTERNATIVE 1,2,3,5
GENERAL
TYPICAL SECTIONS
SHEET 4 OF 4

CONTRACT NO.
HSR13-44
DRAWING NO.
MY-B3004
SCALE
AS SHOWN
SHEET NO.
10

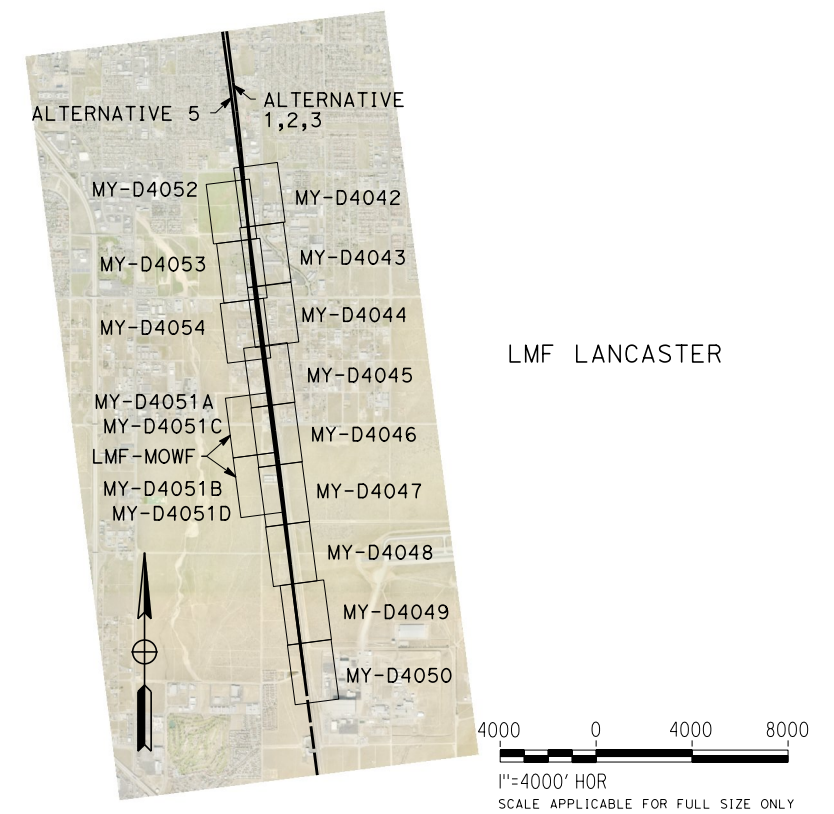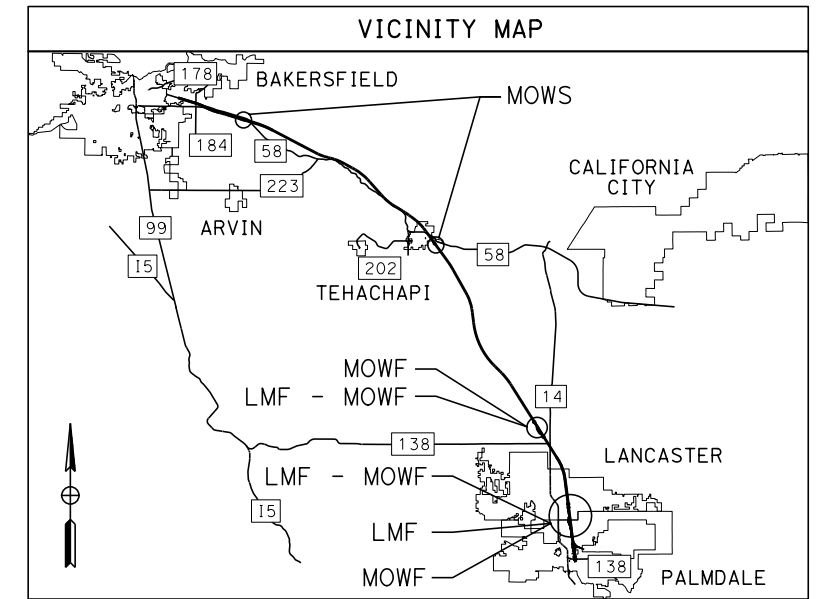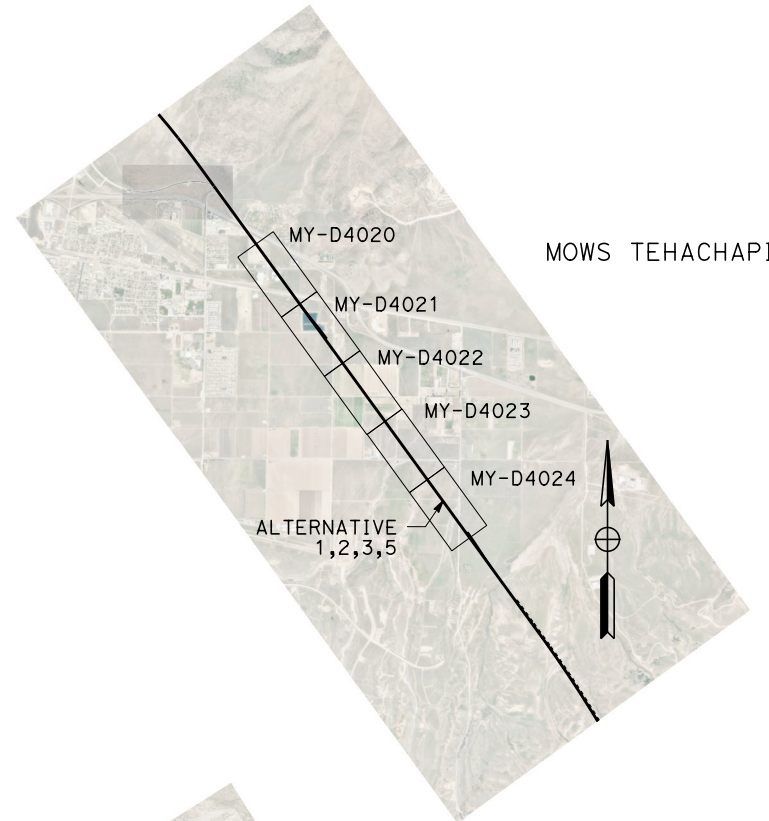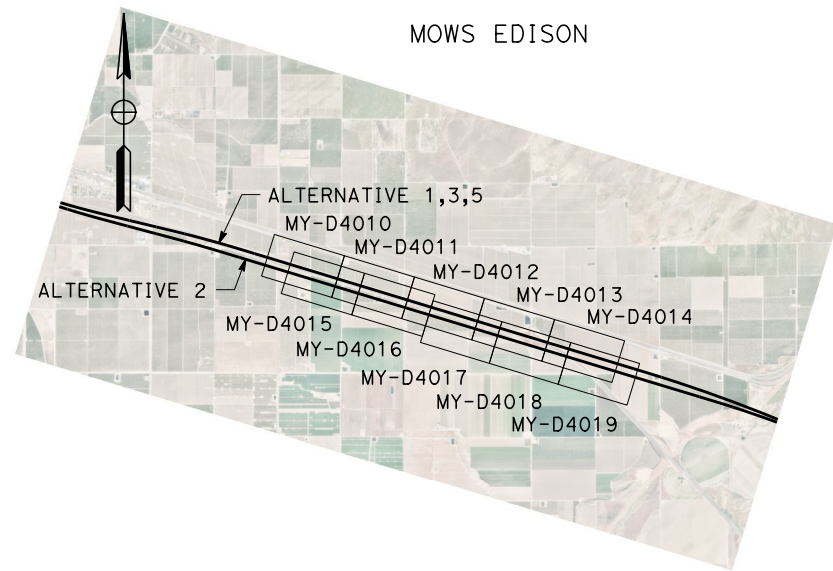

1/20/2021 4:56:28 AM Projects\701206.00_CADD\Sheet Files\MY_BP-MY-C6001

REV	DATE	BY	CHK	APP	DESCRIPTION

DESIGNED BY
A. CARSON
DRAWN BY
A. CARSON
CHECKED BY
S. LANDOLT
IN CHARGE
G. CAMPBELL
DATE
01/29/2021

**RECORD SET
PEPD
SUBMITTAL**

**NOT FOR
CONSTRUCTION**



**CALIFORNIA HIGH-SPEED RAIL PROJECT
BAKERSFIELD TO PALMDALE**


ALTERNATIVE 1,2,3,5
GENERAL
KEY MAP
SHEET 1 OF 1

CONTRACT NO.
HSR13-44
DRAWING NO.
MY-C6001
SCALE
AS SHOWN
SHEET NO.
11


Projects\701206_00_CHSRBP\00_CADD\Sheet Files\MY\BP-MY-D1010

1/20/2021 4:57:39 AM

jcs_user_17609

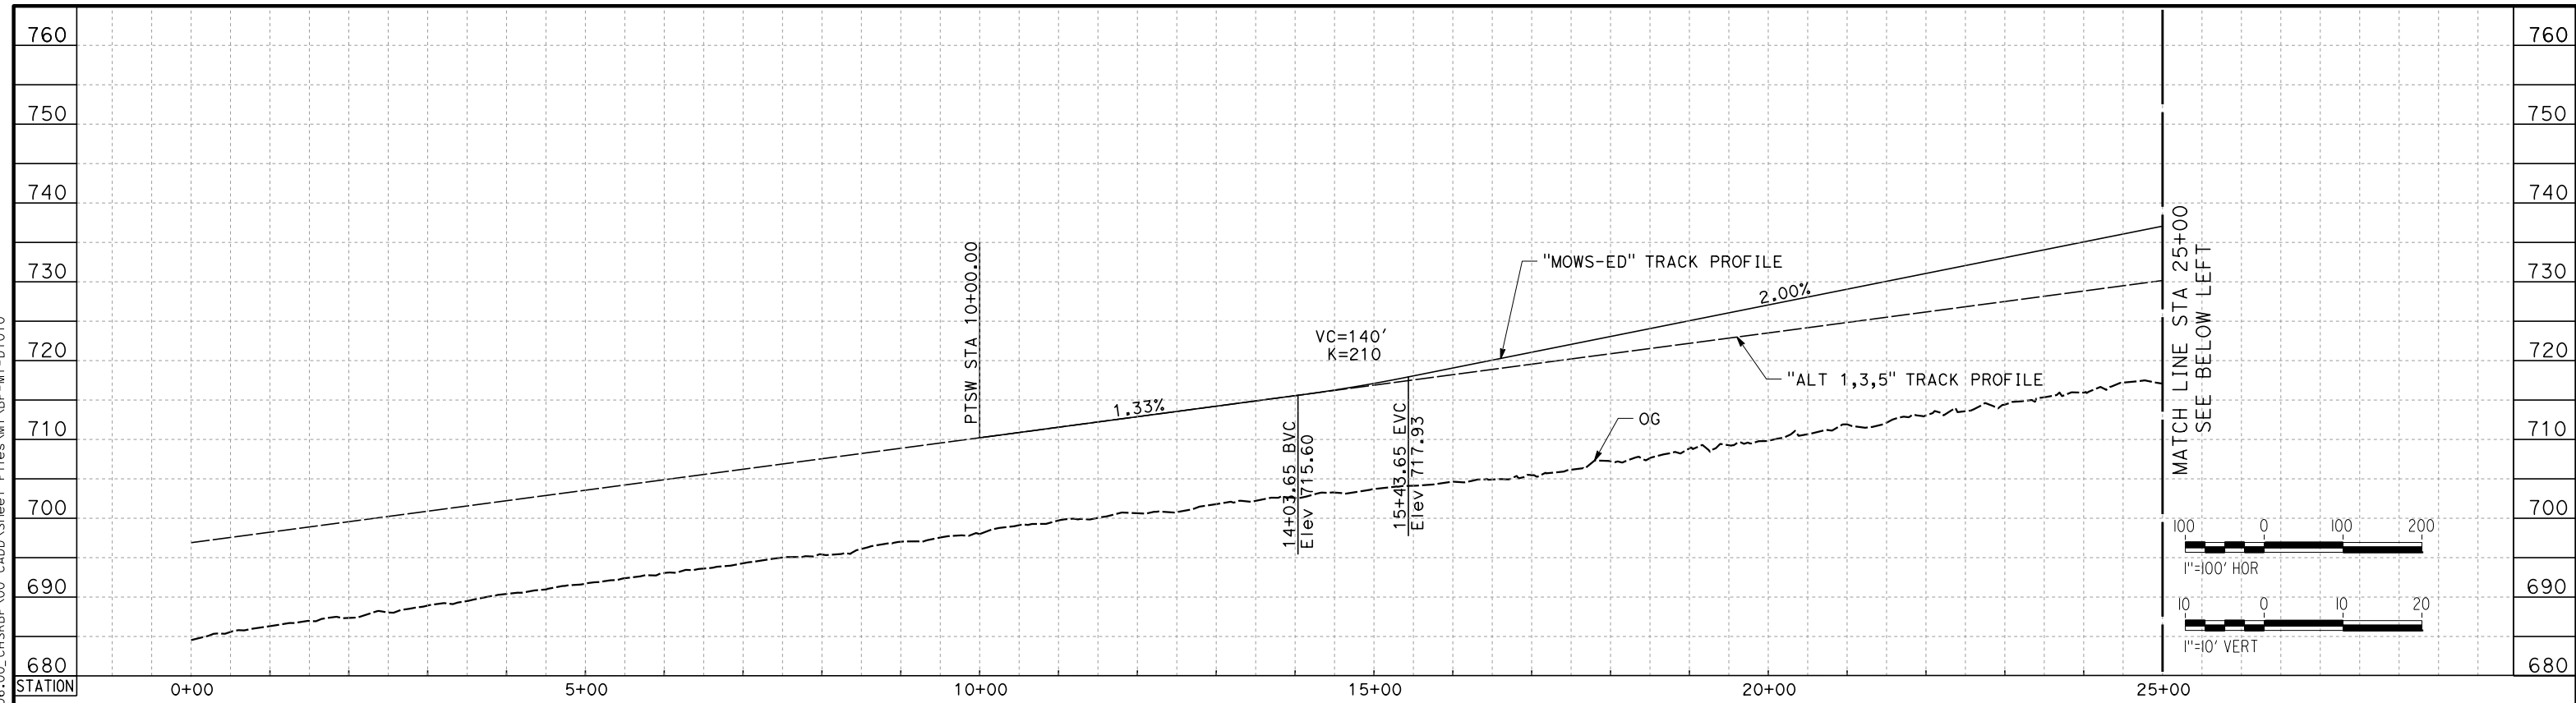

EDISON MOWS-ALT 1,3,5

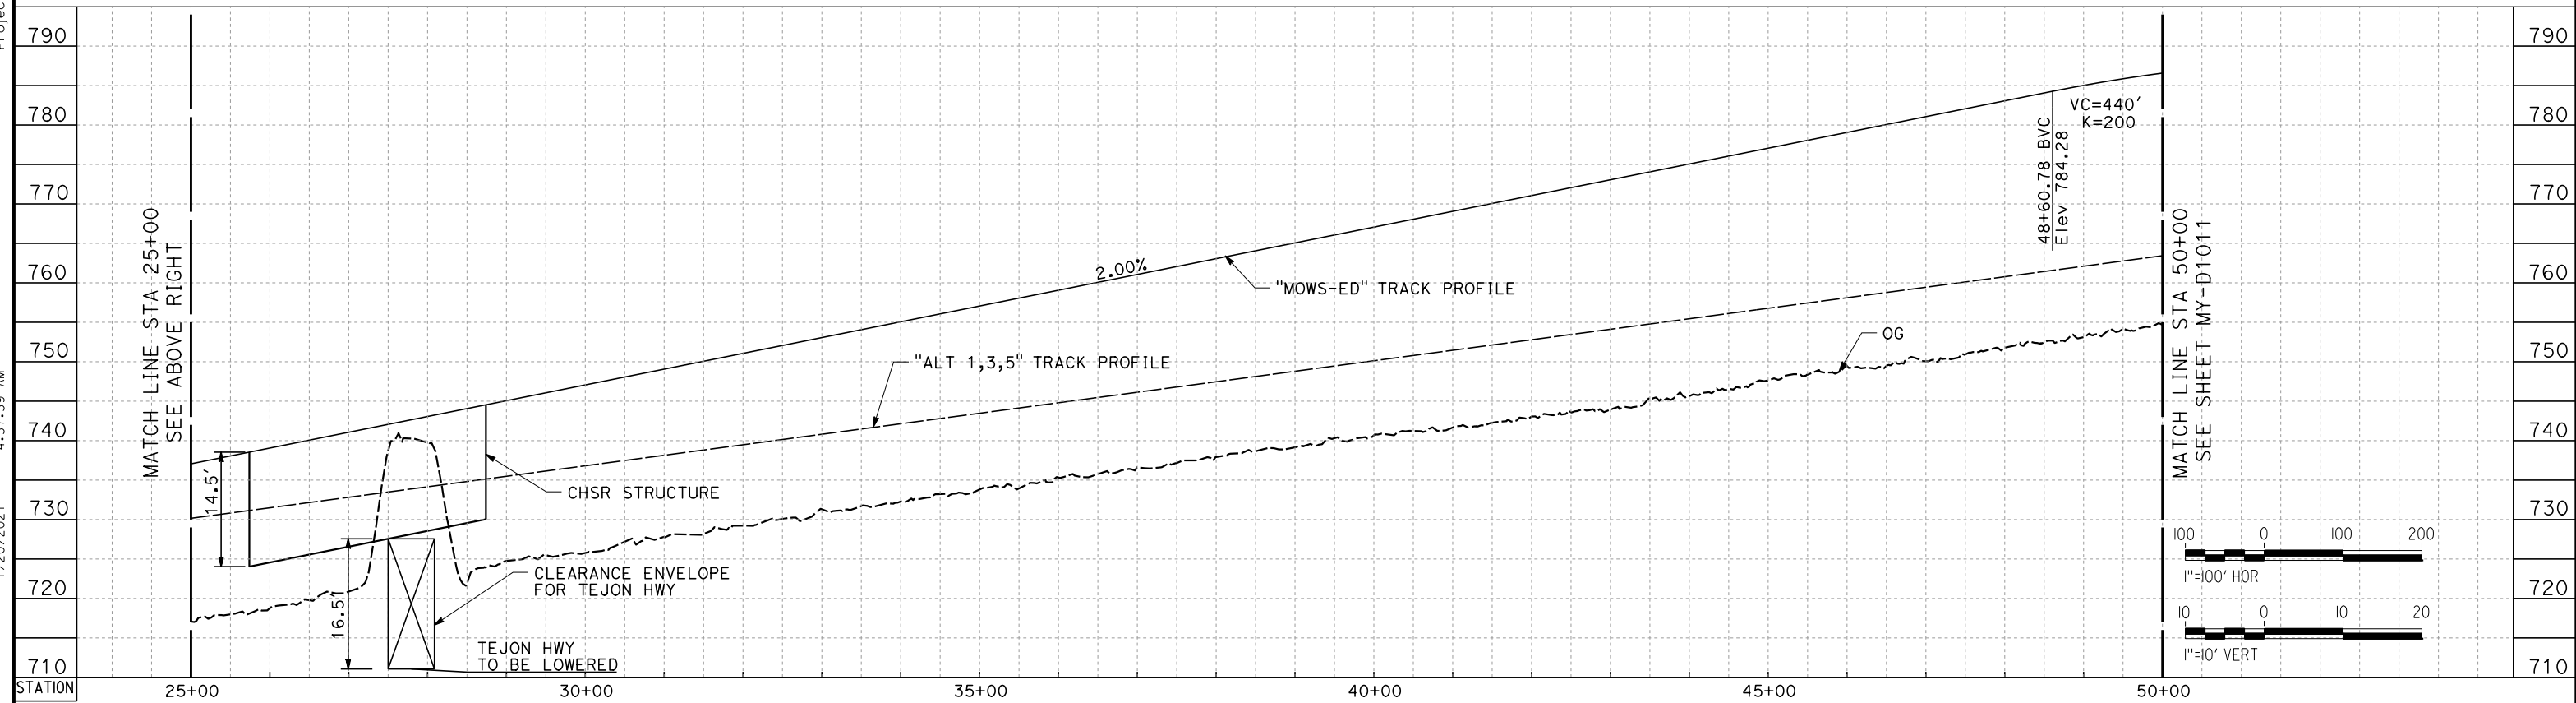

EDISON MOWS-ALT 1,3,5

REV	DATE	BY	CHK	APP	DESCRIPTION

DESIGNED BY
A. CARSON
DRAWN BY
A. CARSON
CHECKED BY
S. LANDOLT
IN CHARGE
G. CAMPBELL
DATE
01/29/2021

**RECORD SET
PEPD
SUBMITTAL**

**NOT FOR
CONSTRUCTION**



**CALIFORNIA HIGH-SPEED RAIL PROJECT
BAKERSFIELD TO PALMDALE**

ALTERNATIVE 1,3,5
MAINTENANCE FACILITY
MOWS - EDISON
PROFILE SHEET 1 OF 2


CONTRACT NO.
HSR13-44
DRAWING NO.
MY-D1010
SCALE
AS SHOWN
SHEET NO.
12

Projects\701206_00_CHSRBP\00_CADD\Sheet Files\MY_VBP-MY-D1011

5:04:41 AM

1/20/2021

ics_user_17609

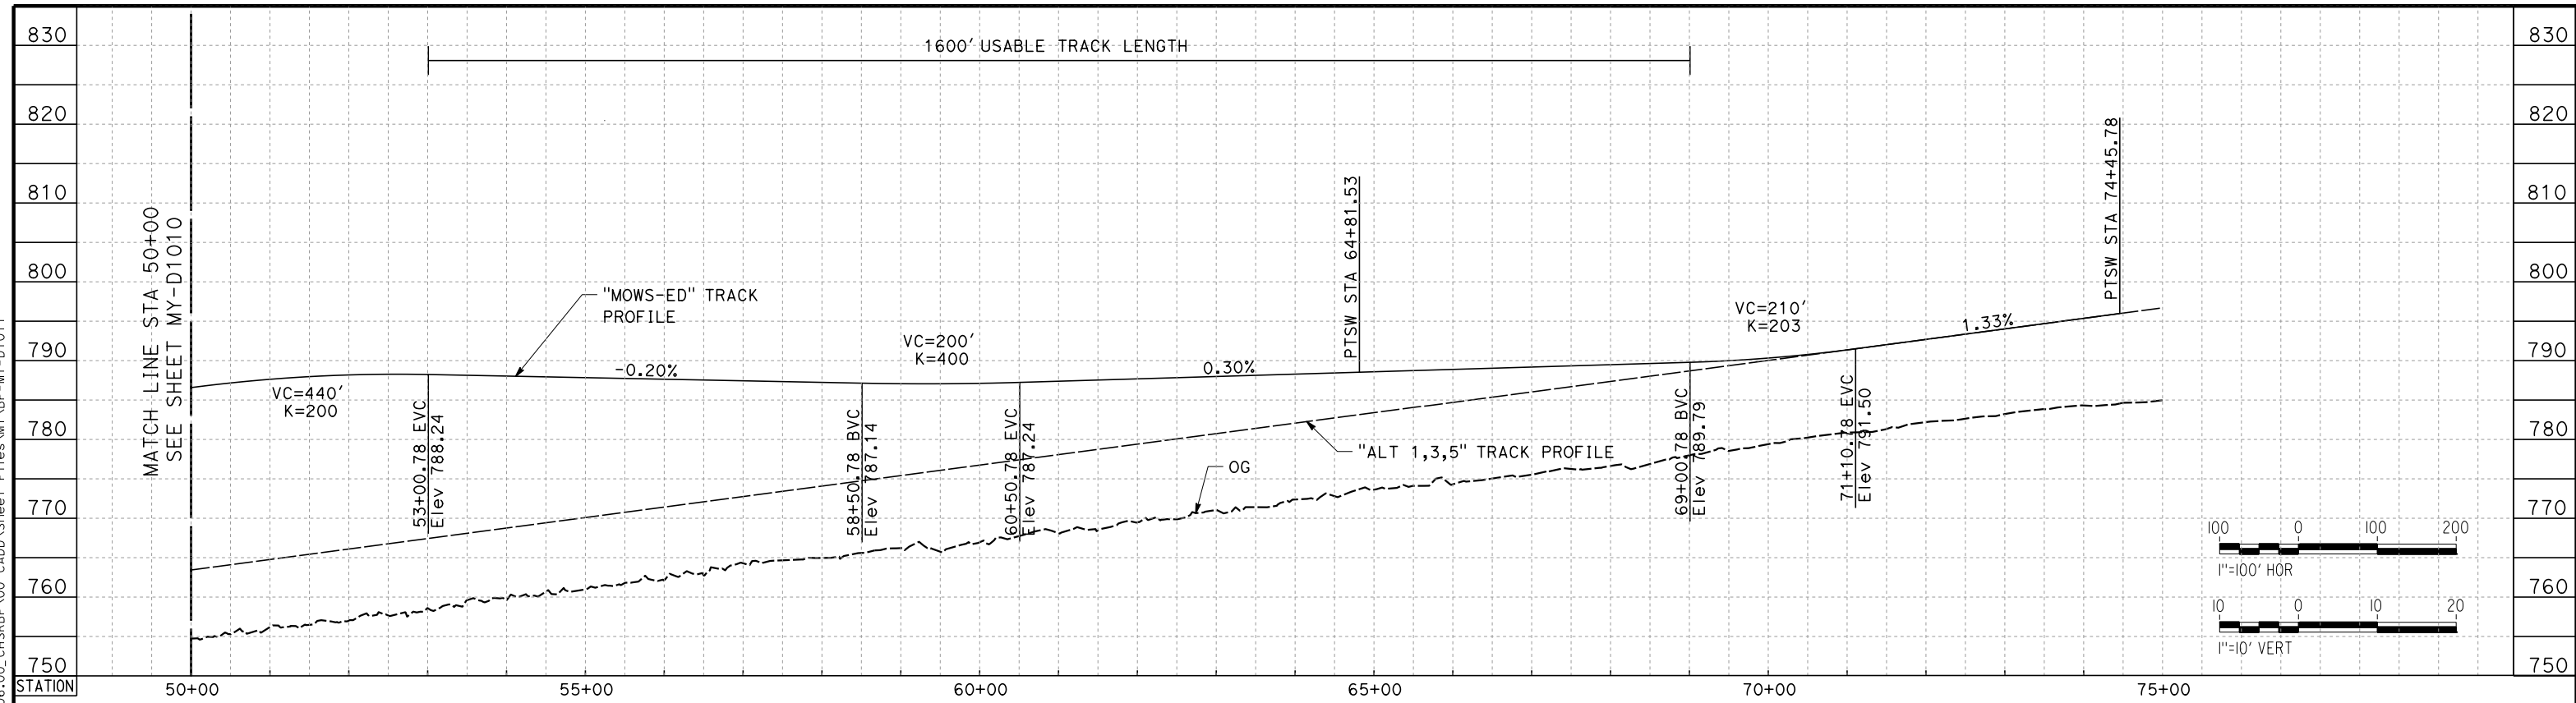

EDISON MOWS-ALT 1,3,5

REV	DATE	BY	CHK	APP	DESCRIPTION

DESIGNED BY
A. CARSON
DRAWN BY
A. CARSON
CHECKED BY
S. LANDOLT
IN CHARGE
G. CAMPBELL
DATE
01/29/2021

**RECORD SET
PEPD
SUBMITTAL**

**NOT FOR
CONSTRUCTION**



**CALIFORNIA HIGH-SPEED RAIL PROJECT
BAKERSFIELD TO PALMDALE**

ALTERNATIVE 1,3,5
MAINTENANCE FACILITY
MOWS - EDISON
PROFILE SHEET 2 OF 2


CONTRACT NO.
HSR13-44
DRAWING NO.
MY-D1011
SCALE
AS SHOWN
SHEET NO.
13

Projects\701206_00_CHSRBP\00_CADD\Sheet Files\MY_VBP-MY-D1015


4:49:02 AM

1/20/2021

jcs_user_17609

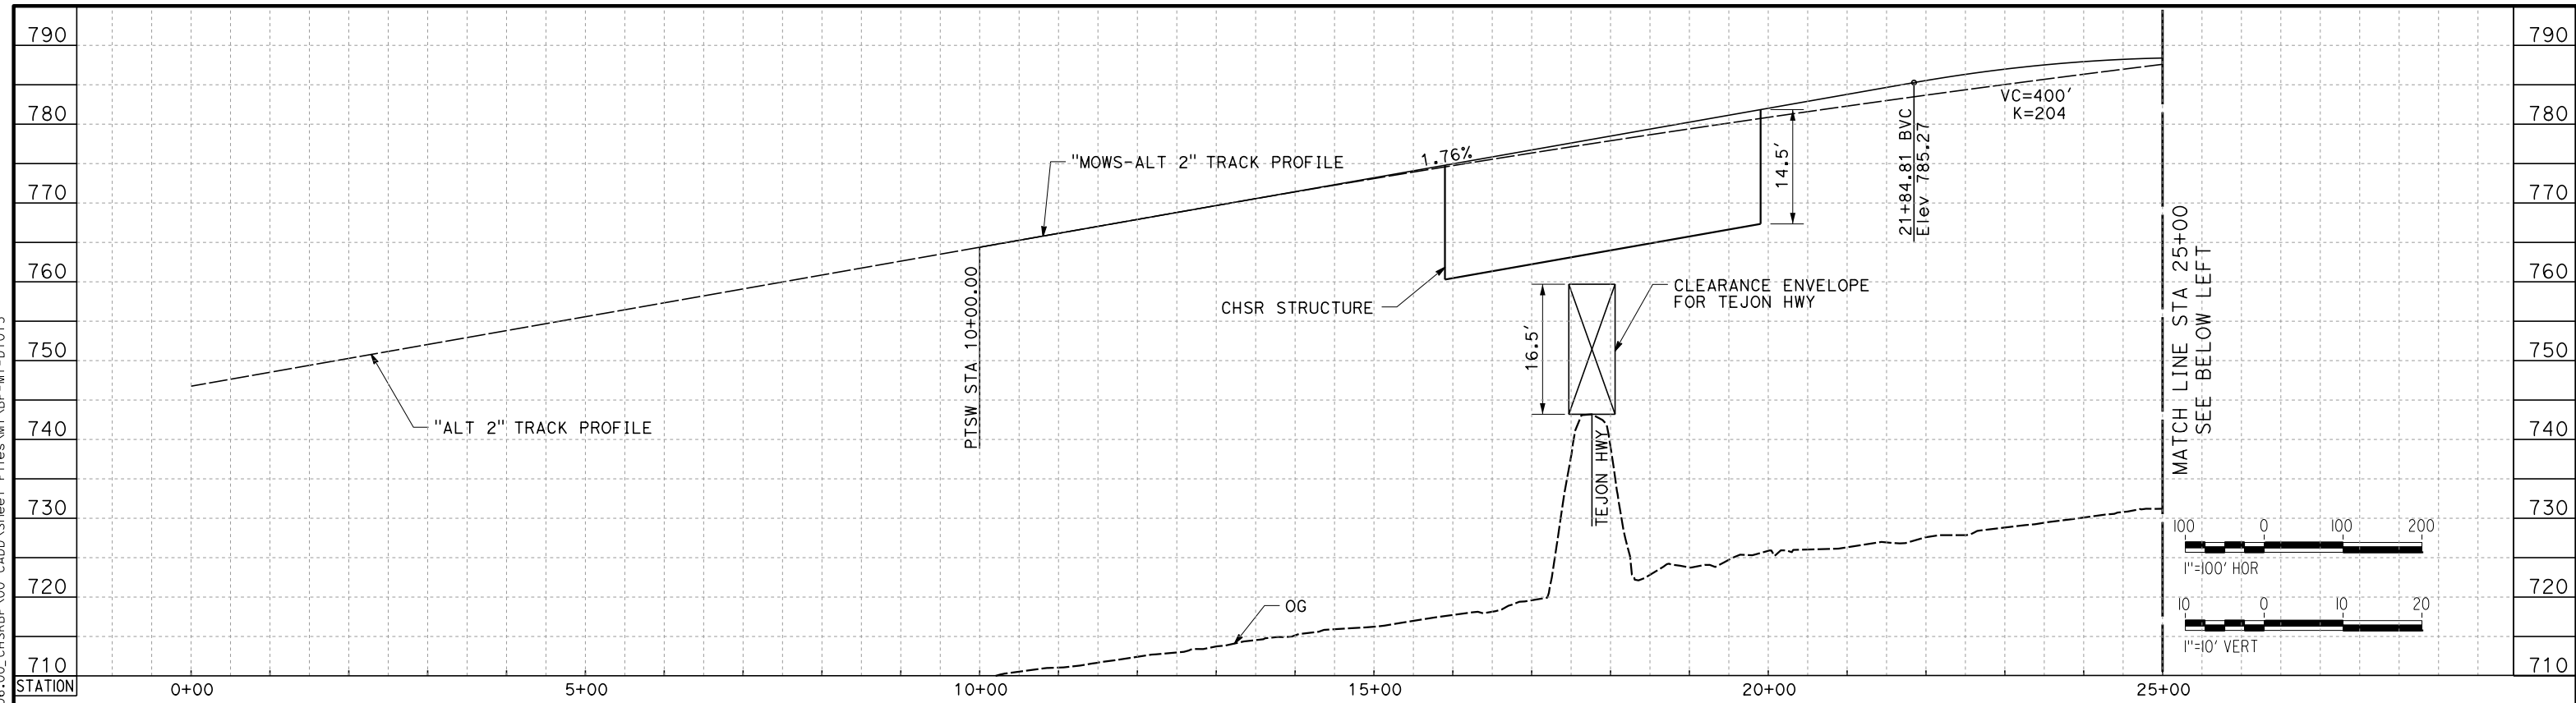

EDISON MOWS-ALT 2

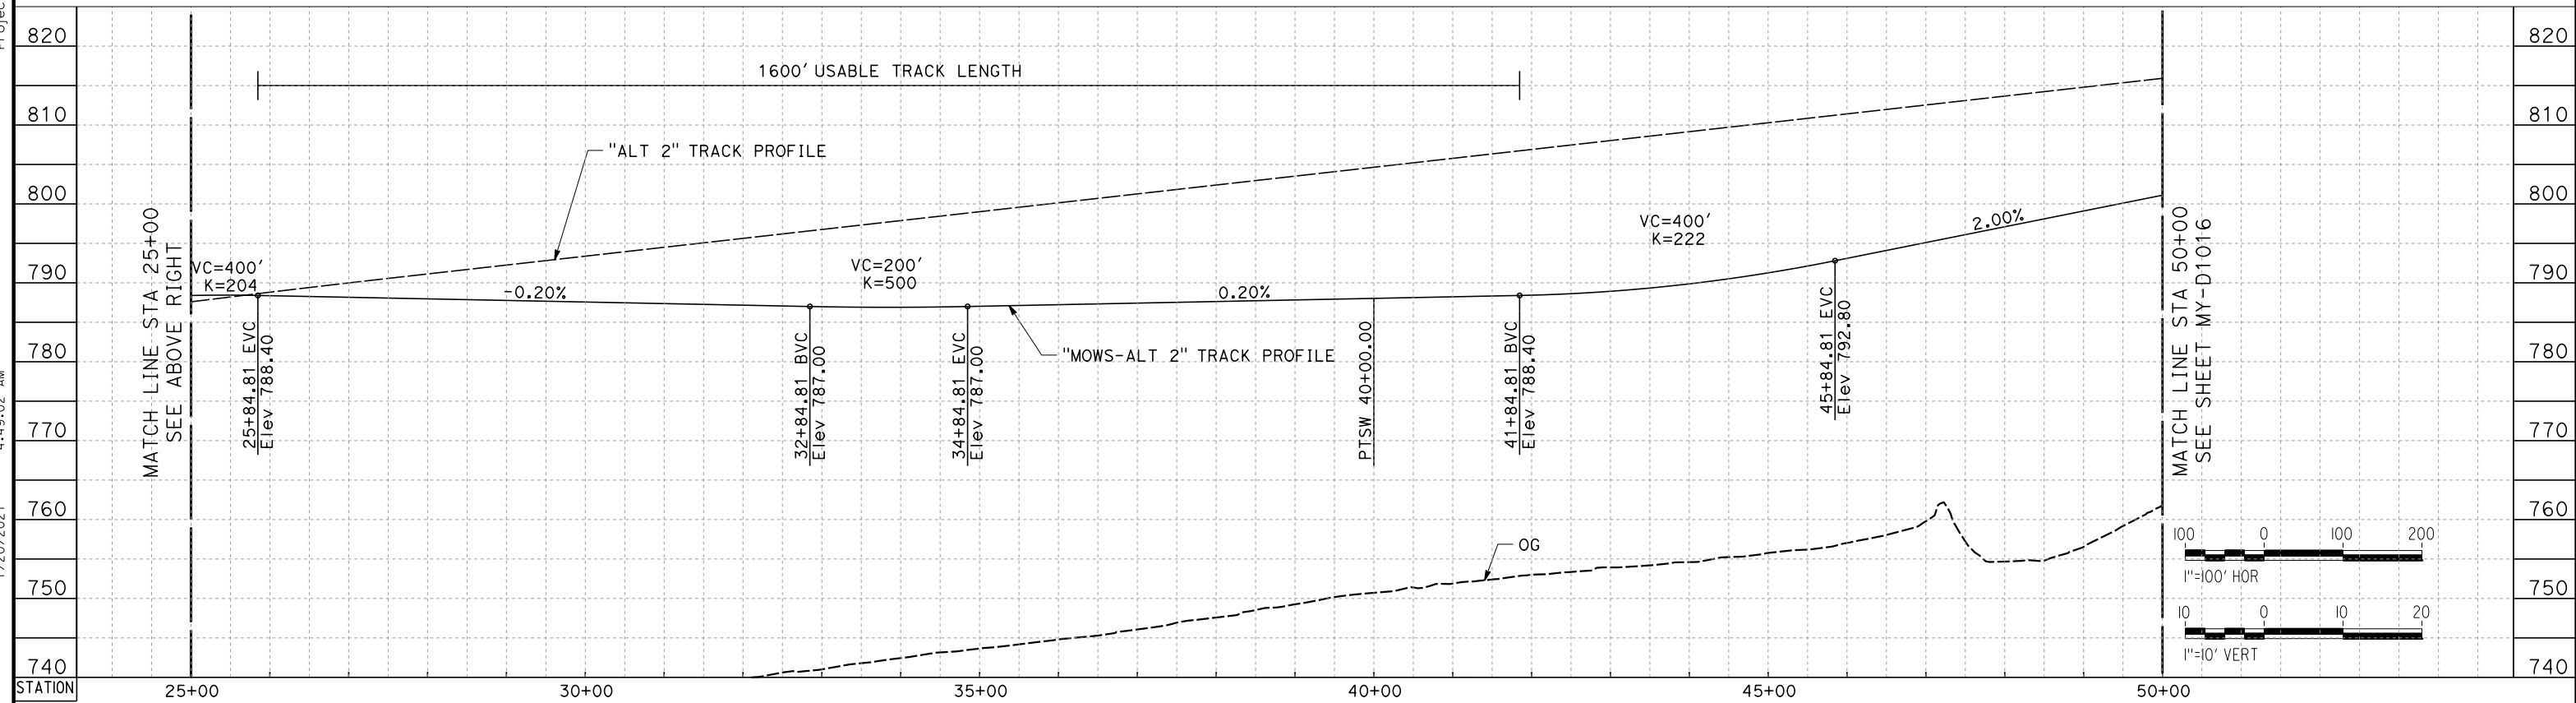

EDISON MOWS-ALT 2

REV	DATE	BY	CHK	APP	DESCRIPTION

DESIGNED BY
A. CARSON
DRAWN BY
A. CARSON
CHECKED BY
S. LANDOLT
IN CHARGE
G. CAMPBELL
DATE
01/29/2021

**RECORD SET
PEPD
SUBMITTAL**

**NOT FOR
CONSTRUCTION**



**CALIFORNIA HIGH-SPEED RAIL PROJECT
BAKERSFIELD TO PALMDALE**

ALTERNATIVE 2
MAINTENANCE FACILITY
MOWS - EDISON
PROFILE SHEET 1 OF 2


CONTRACT NO.
HSR13-44
DRAWING NO.
MY-D1015
SCALE
AS SHOWN
SHEET NO.
14

Projects\701206_00_CHSRBP\00_CADD\Sheet Files\MY_VBP-MY-D1016


4:59:56 AM

1/20/2021

jcs_user_17609

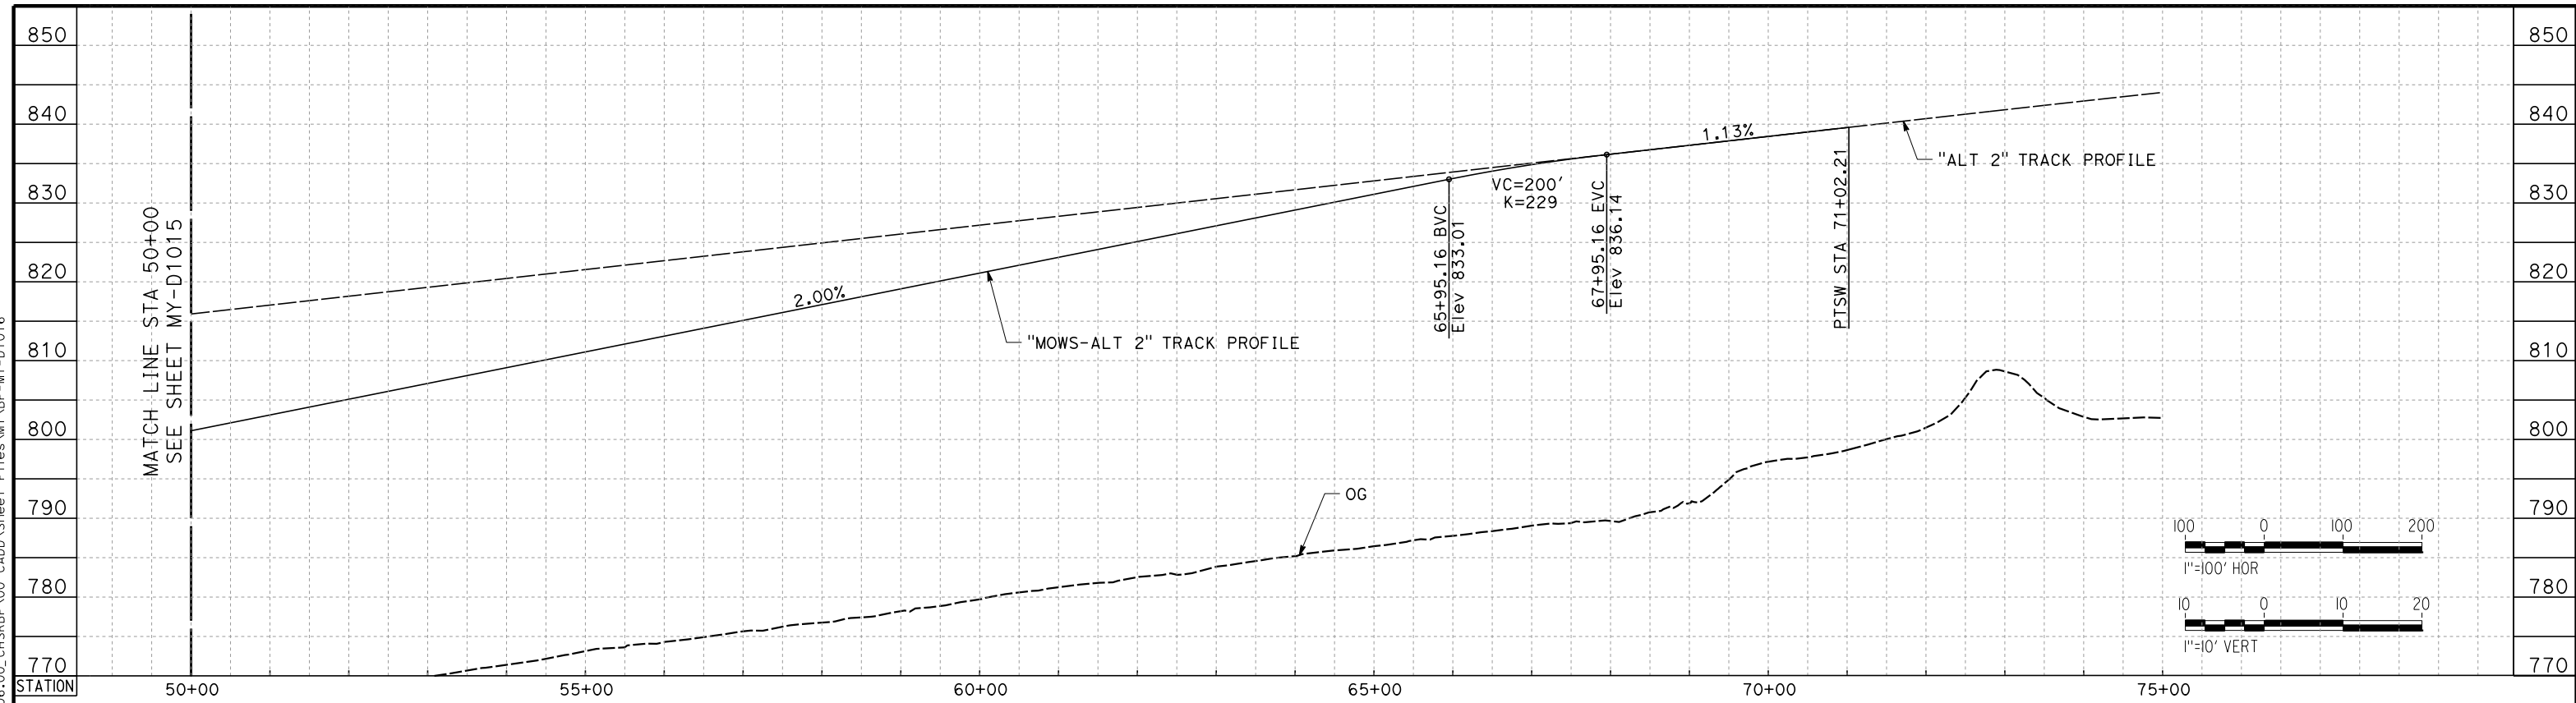

EDISON MOWS-ALT 2

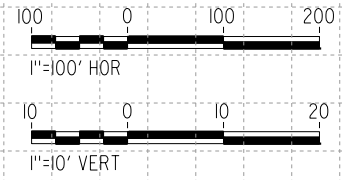


REV	DATE	BY	CHK	APP	DESCRIPTION

DESIGNED BY
A. CARSON
DRAWN BY
A. CARSON
CHECKED BY
S. LANDOLT
IN CHARGE
G. CAMPBELL
DATE
01/29/2021

**RECORD SET
PEPD
SUBMITTAL**

**NOT FOR
CONSTRUCTION**

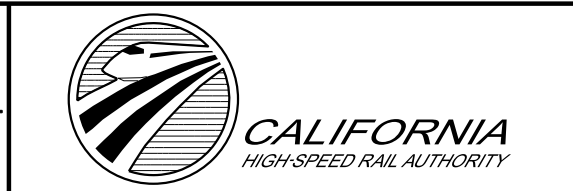

**CALIFORNIA HIGH-SPEED RAIL PROJECT
BAKERSFIELD TO PALMDALE**

ALTERNATIVE 2
MAINTENANCE FACILITY
MOWS - EDISON
PROFILE SHEET 2 OF 2


CONTRACT NO.
HSR13-44
DRAWING NO.
MY-D1016
SCALE
AS SHOWN
SHEET NO.
15

Projects\701206_00_CHSRBP\00_CADD\Sheet Files\MY_VBP-MY-D1020


4:56:01 AM

1/20/2021

ics_user_17609

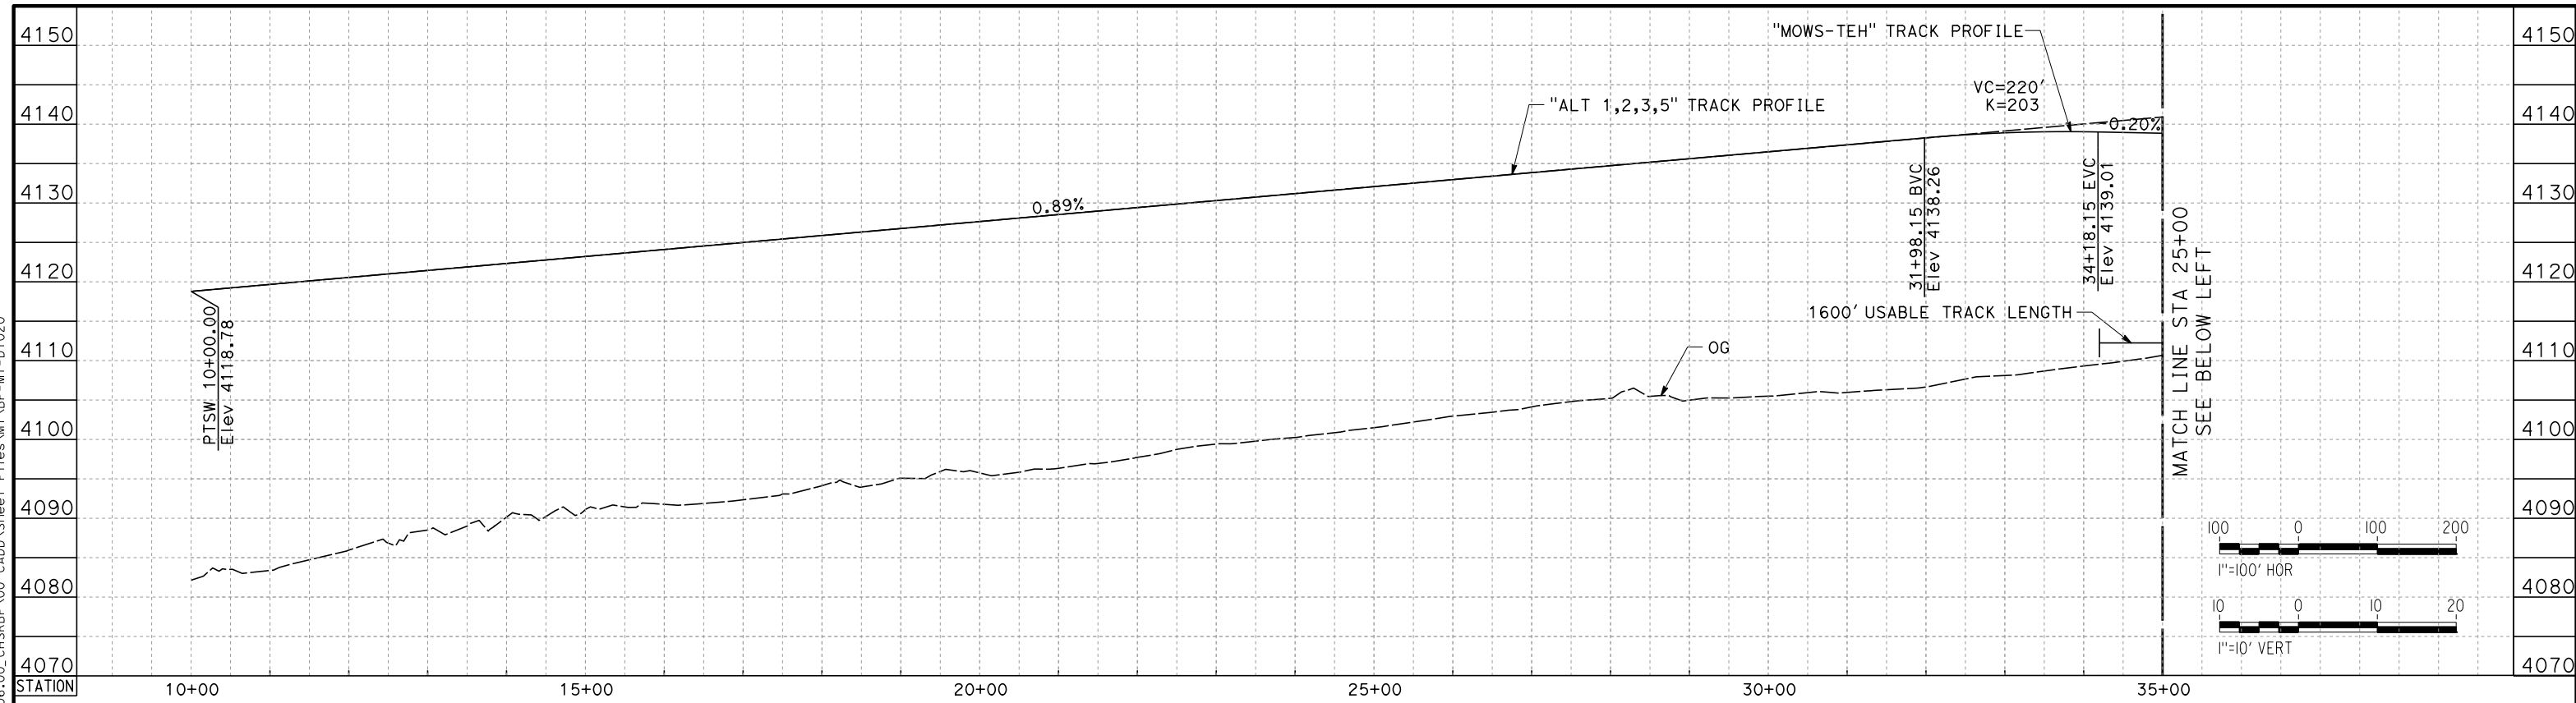

MOWS TEHACHAPI

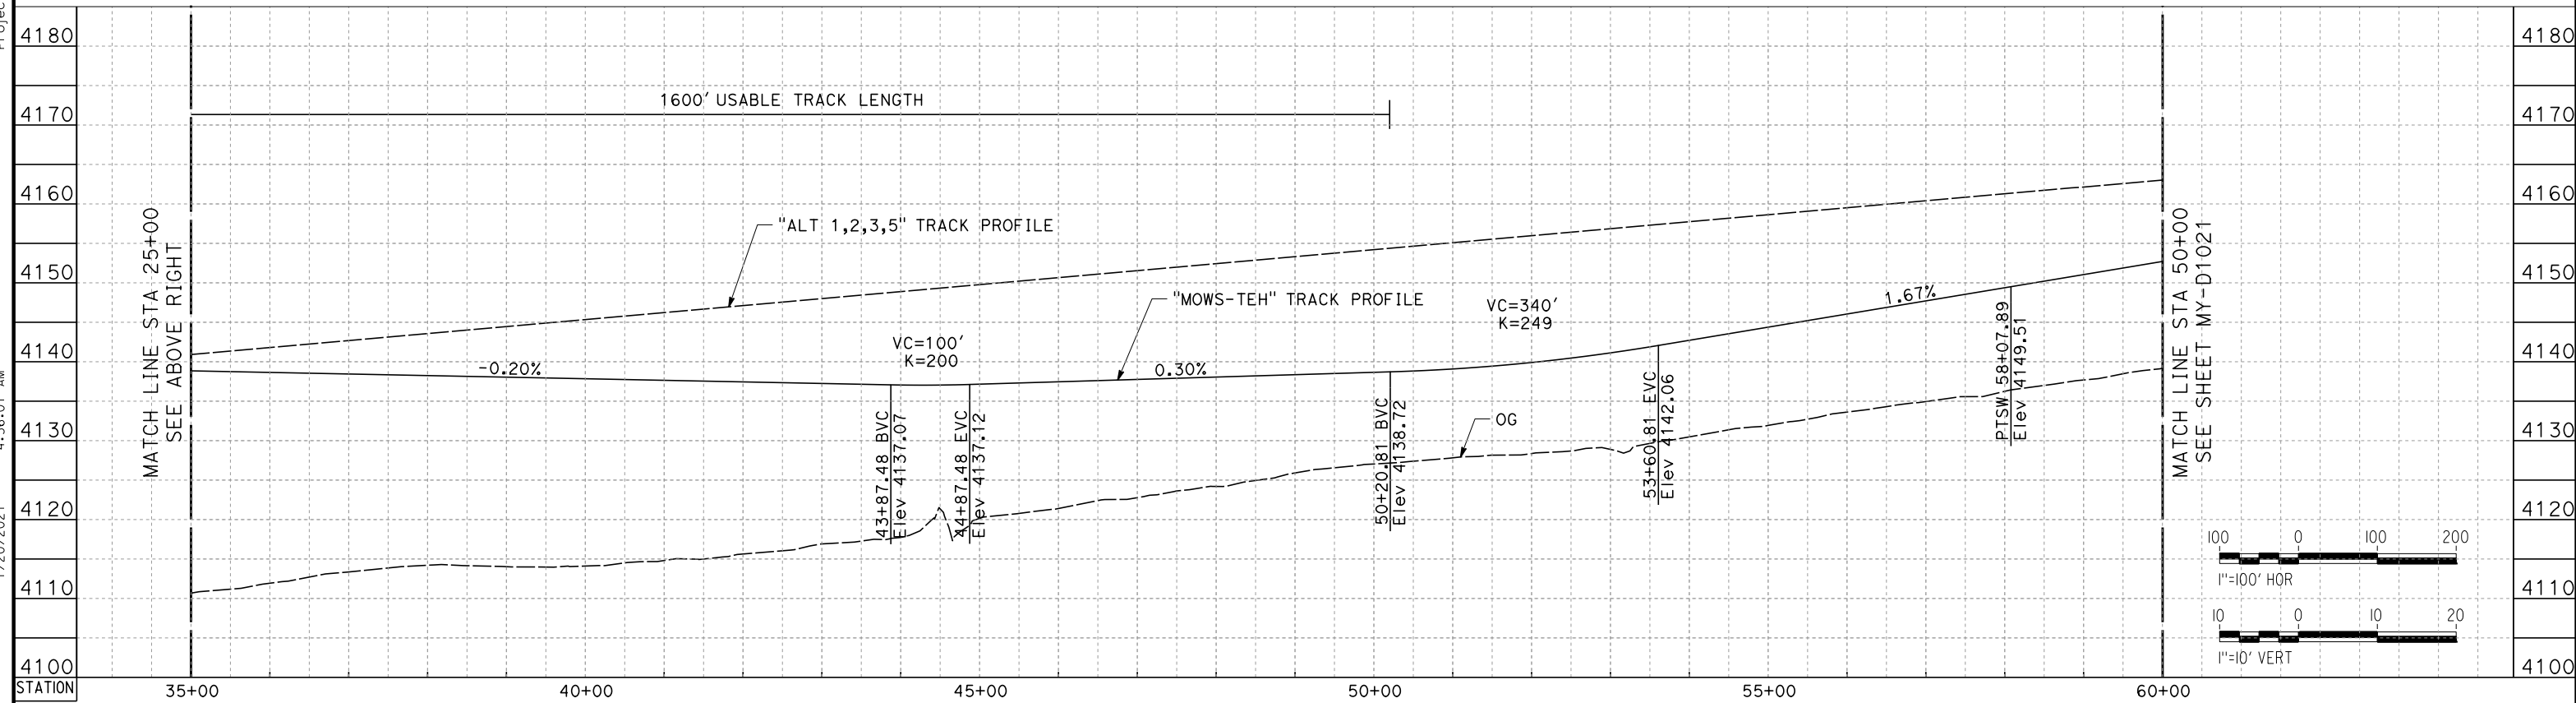

MOWS TEHACHAPI

REV	DATE	BY	CHK	APP	DESCRIPTION

DESIGNED BY
A. CARSON
DRAWN BY
A. CARSON
CHECKED BY
S. LANDOLT
IN CHARGE
G. CAMPBELL
DATE
01/29/2021

**RECORD SET
PEPD
SUBMITTAL**

**NOT FOR
CONSTRUCTION**



**CALIFORNIA HIGH-SPEED RAIL PROJECT
BAKERSFIELD TO PALMDALE**

ALTERNATIVE 1,2,3,5
MAINTENANCE FACILITY
MOWS - TEHACHAPI
PROFILE SHEET 1 OF 2



CONTRACT NO.
HSR13-44
DRAWING NO.
MY-D1020
SCALE
AS SHOWN
SHEET NO.
16

Projects\701206_00_CHSRBP\00_CADD\Sheet Files\MY_VBP-MY-D1021

5:04:54 AM

1/20/2021

ics_user_17609

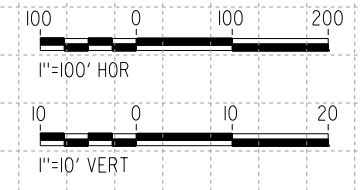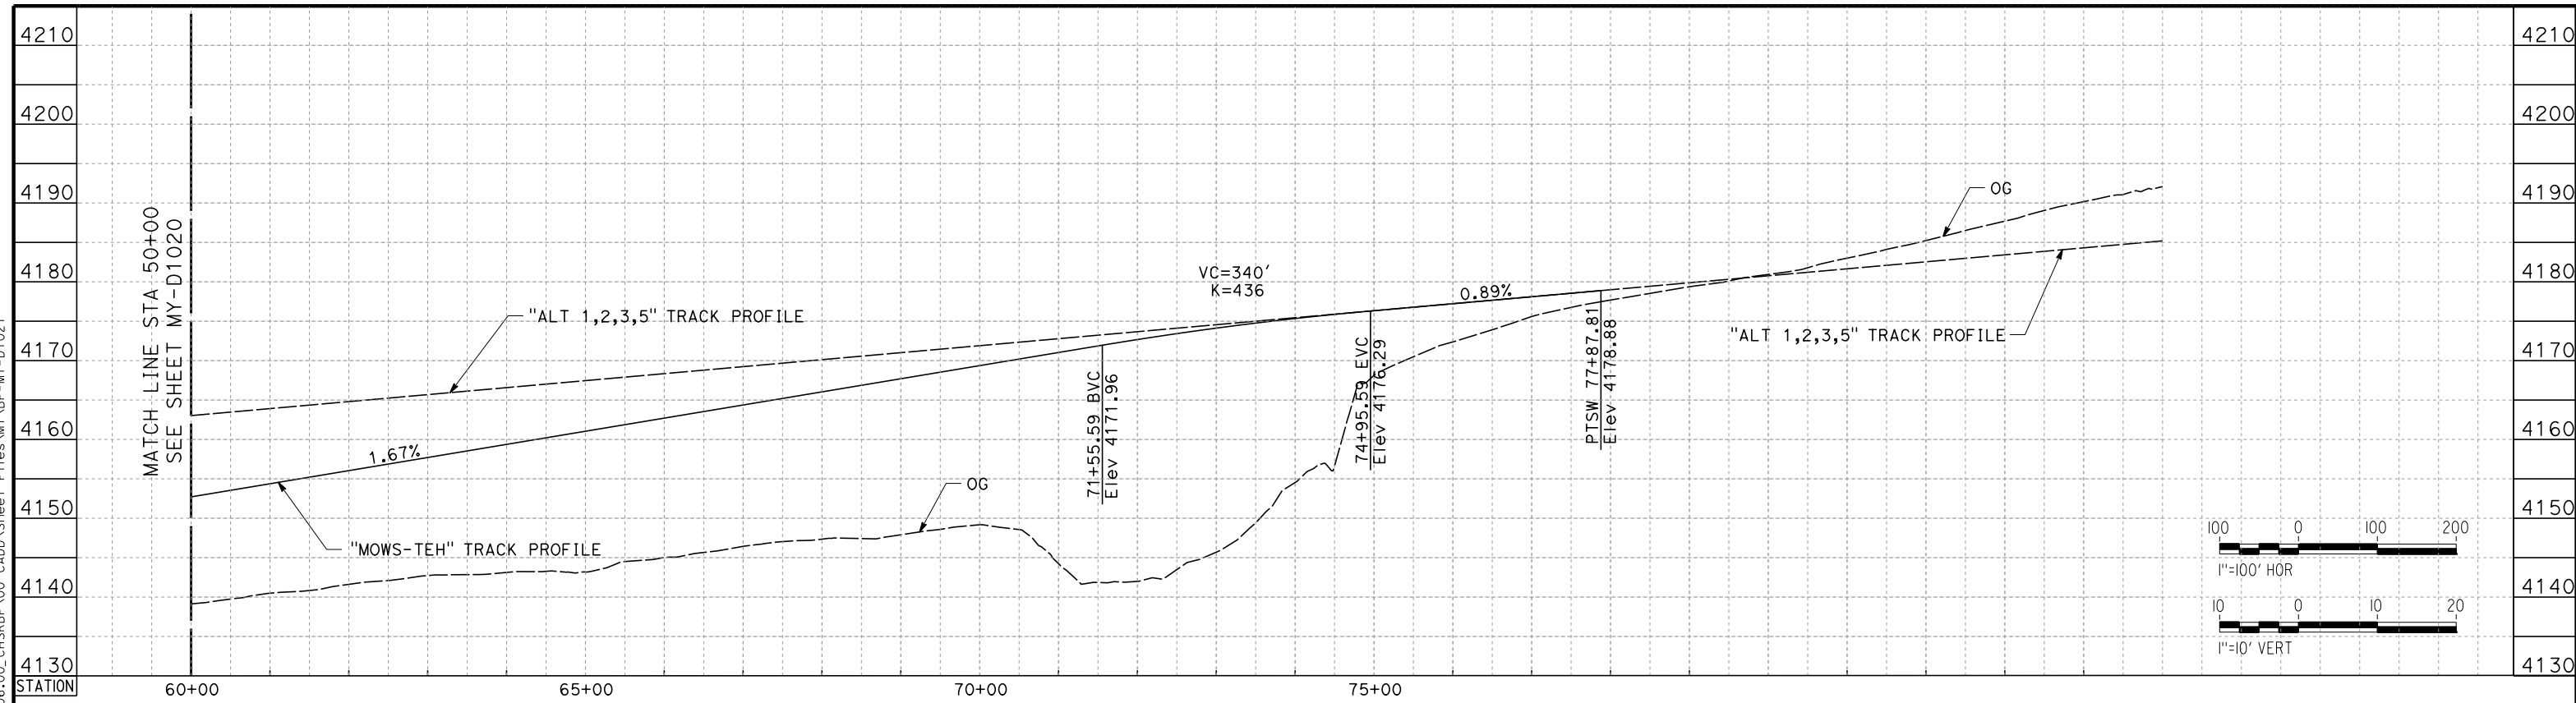

MOWS TEHACHAPI

REV	DATE	BY	CHK	APP	DESCRIPTION

DESIGNED BY
A. CARSON
DRAWN BY
A. CARSON
CHECKED BY
S. LANDOLT
IN CHARGE
G. CAMPBELL
DATE
01/29/2021

**RECORD SET
PEPD
SUBMITTAL**

**NOT FOR
CONSTRUCTION**



**CALIFORNIA HIGH-SPEED RAIL PROJECT
BAKERSFIELD TO PALMDALE**

ALTERNATIVE 1,2,3,5
MAINTENANCE FACILITY
MOWS - TEHACHAPI
PROFILE SHEET 2 OF 2

CONTRACT NO.
HSR13-44

DRAWING NO.
MY-D1021

SCALE
AS SHOWN


SHEET NO.
17

Projects\701206_00_CHSRBP\00_CADD\Sheet Files\MY_VBP-MY-D1030


4:57:59 AM

1/20/2021

jcs_user_17609

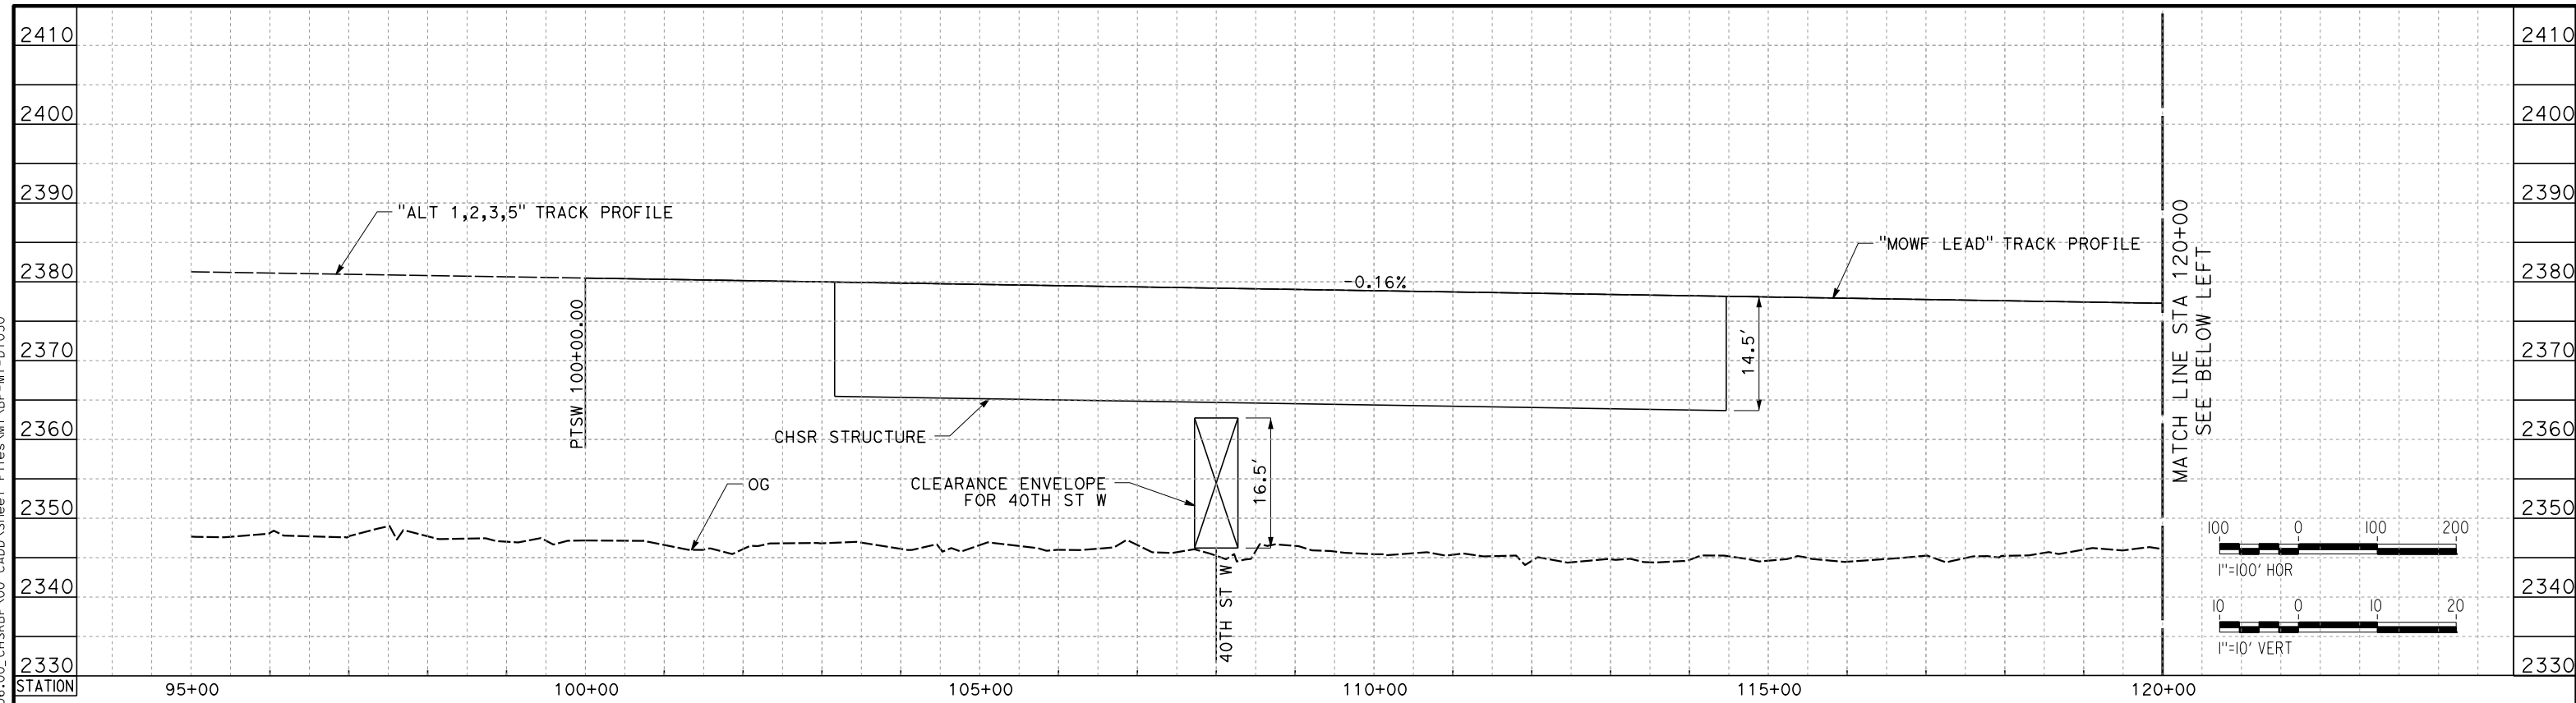

MOWF LEAD TRACK

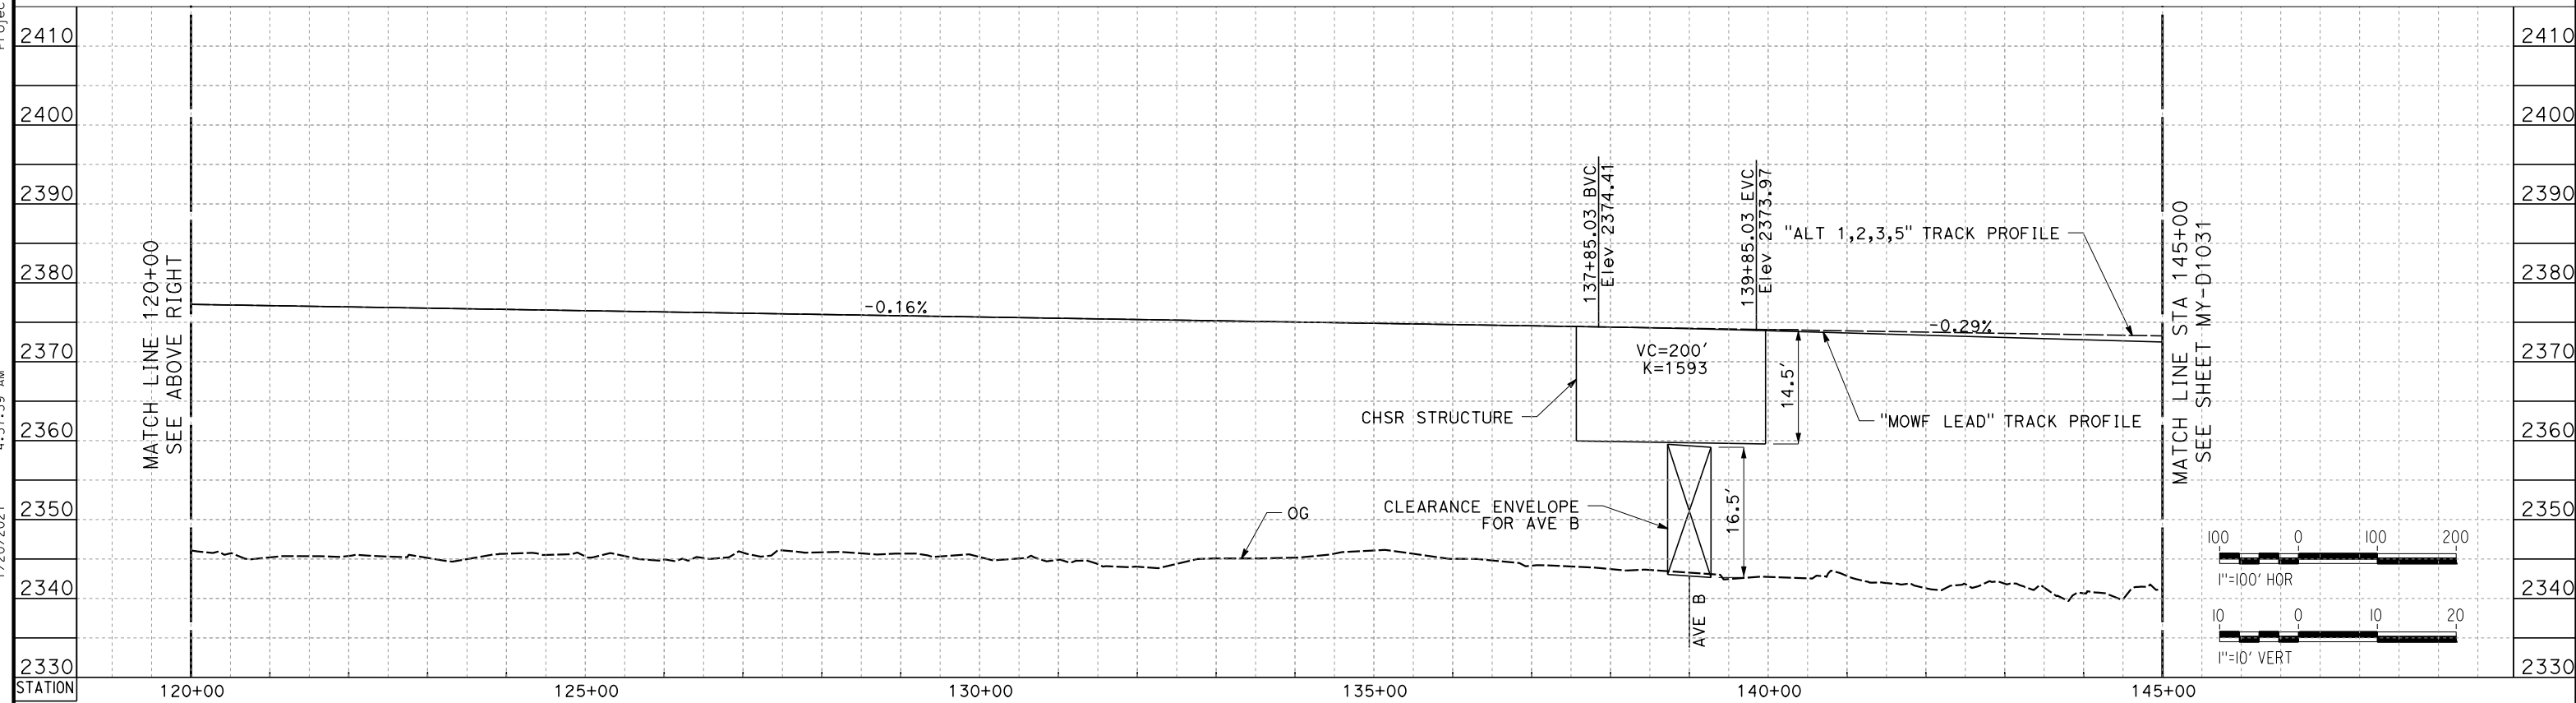

MOWF LEAD TRACK

REV	DATE	BY	CHK	APP	DESCRIPTION

DESIGNED BY
J. MEREDITH
DRAWN BY
A. CARSON
CHECKED BY
S. LANDOLT
IN CHARGE
G. CAMPBELL
DATE
01/29/2021

**RECORD SET
PEPD
SUBMITTAL**

**NOT FOR
CONSTRUCTION**




**CALIFORNIA HIGH-SPEED RAIL PROJECT
BAKERSFIELD TO PALMDALE**


ALTERNATIVE 1,2,3,5
MAINTENANCE FACILITY
MOWF - NORTH LANCASTER
PROFILE SHEET 1 OF 3

CONTRACT NO.
HSR13-44
DRAWING NO.
MY-D1030
SCALE
AS SHOWN
SHEET NO.
18

Projects\701206_00_CHSRBP\00_CADD\Sheet Files\MY\BP-MY-D1031
 1/20/2021 4:51:10 AM
 jcs_user_17609

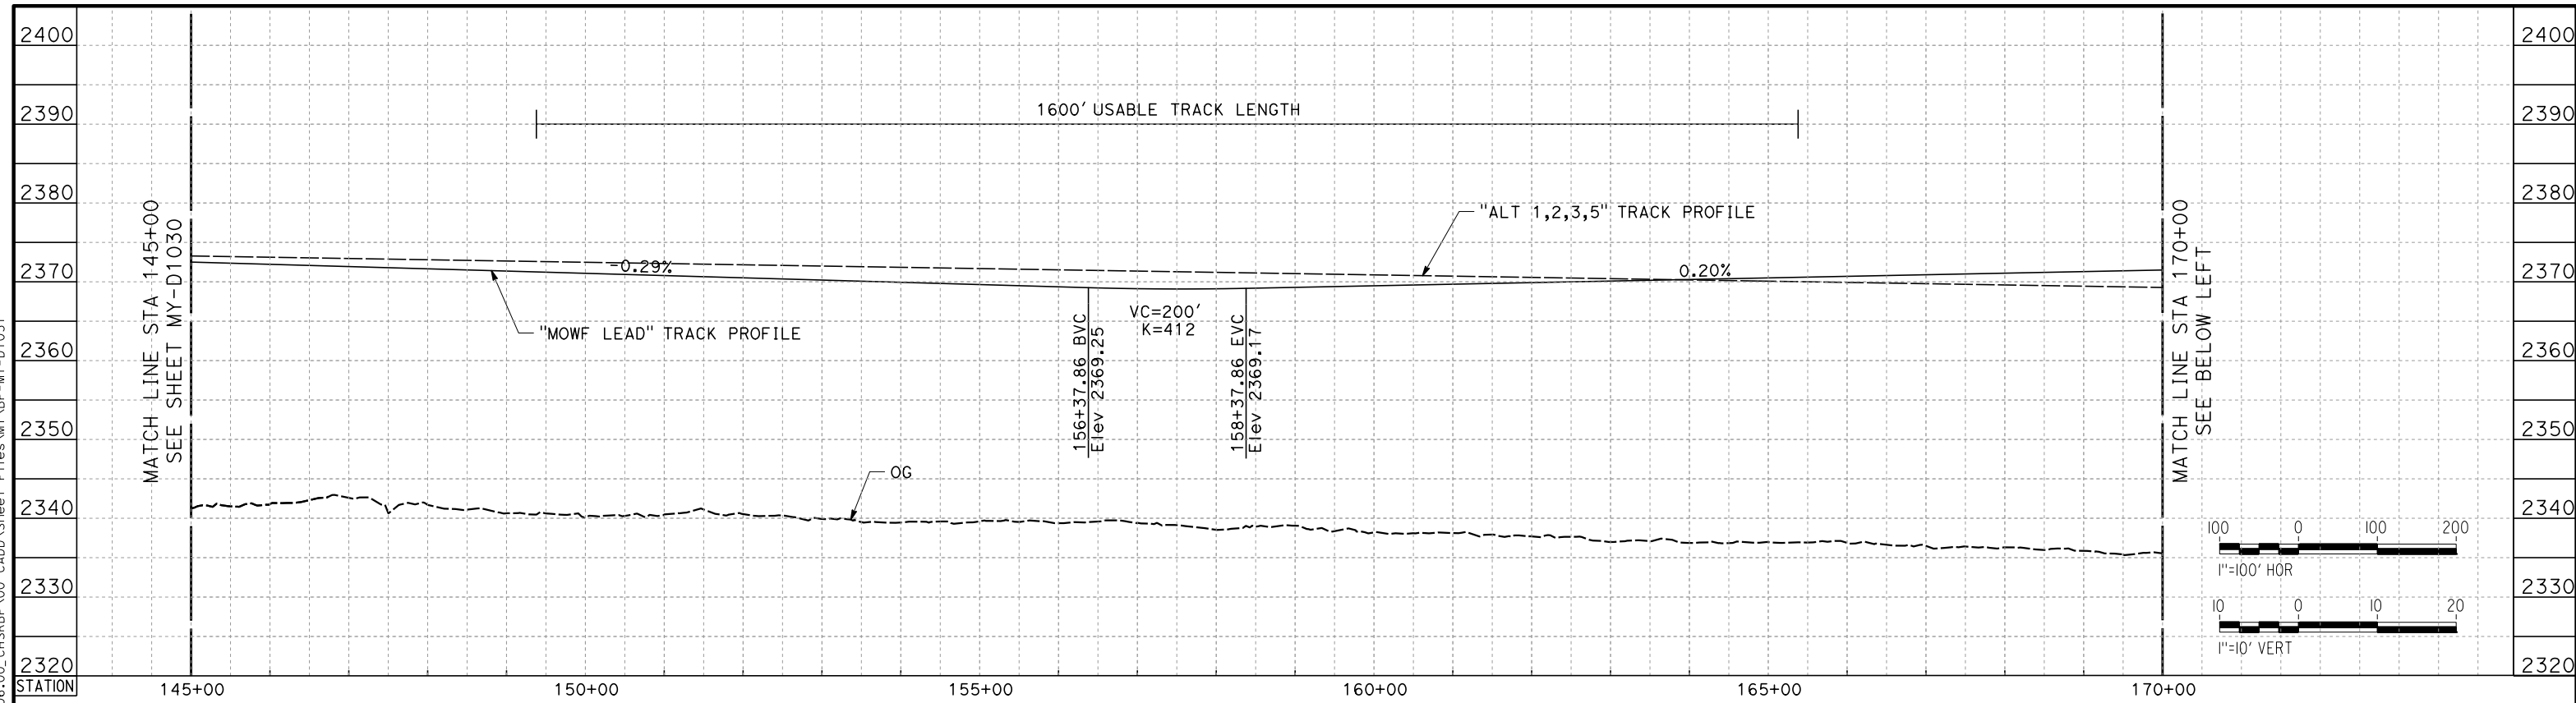

MOWF LEAD TRACK

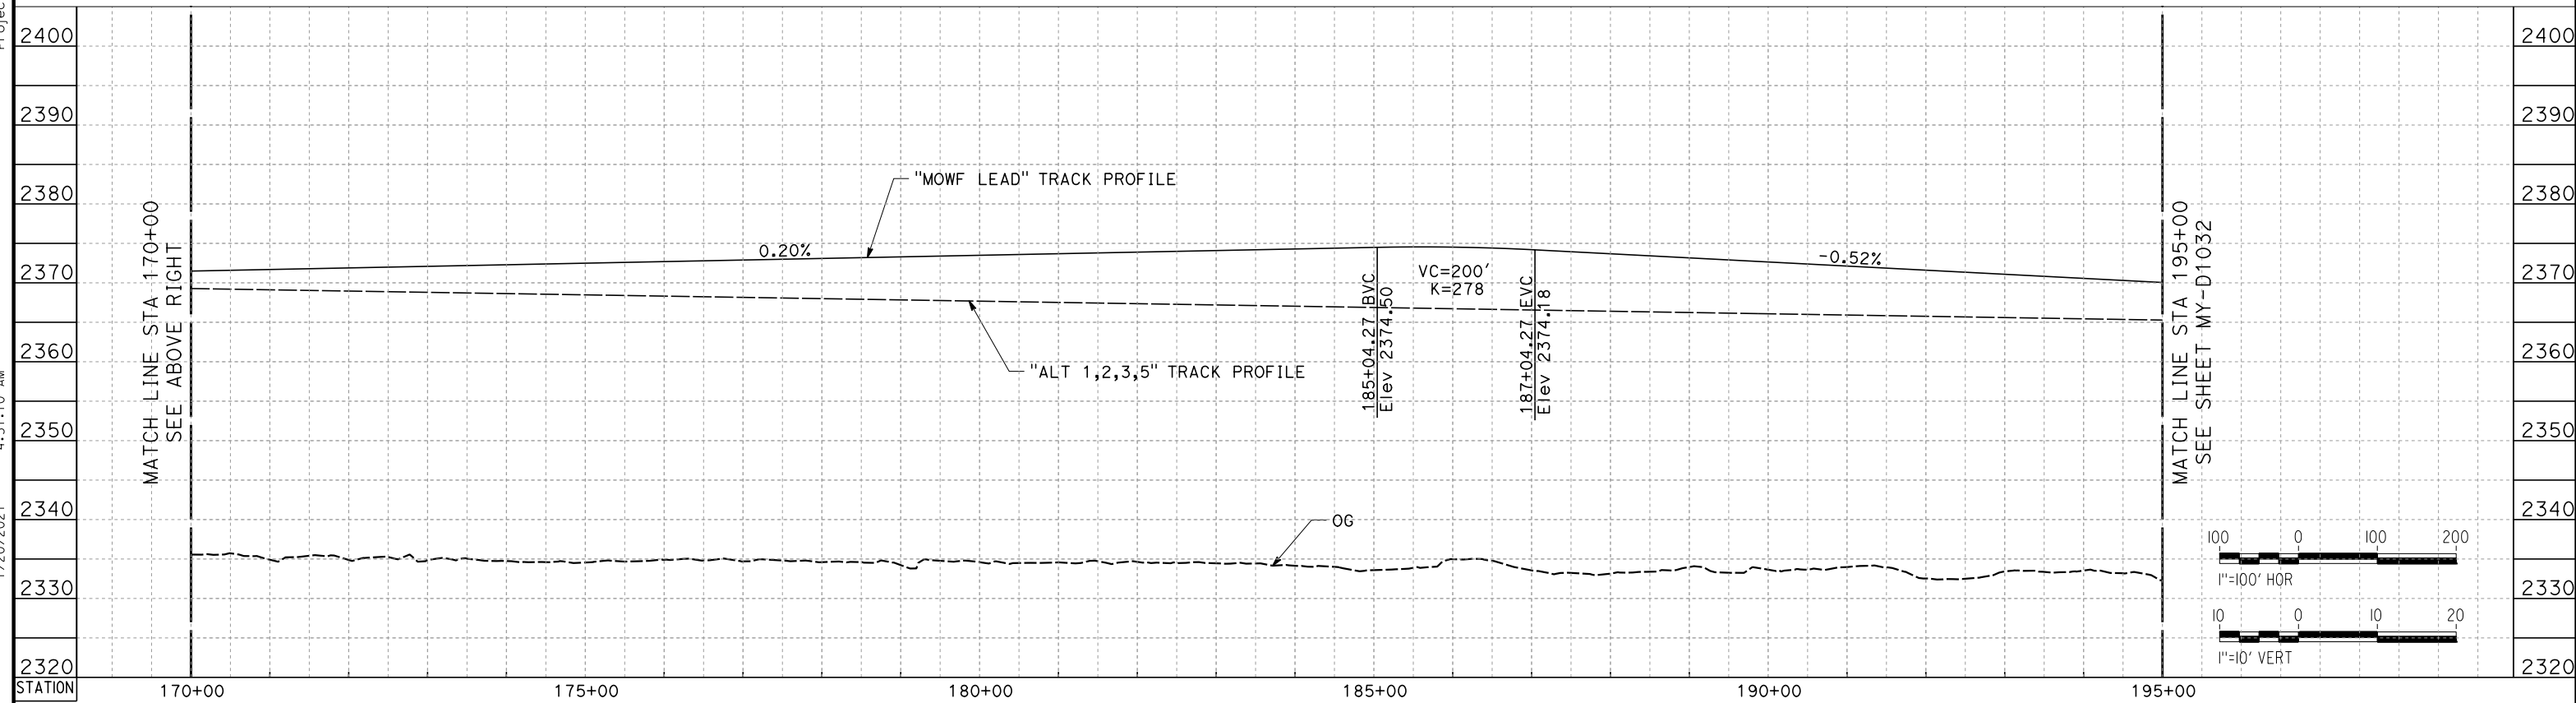

MOWF LEAD TRACK

REV	DATE	BY	CHK	APP	DESCRIPTION

DESIGNED BY
J. MEREDITH
 DRAWN BY
A. CARSON
 CHECKED BY
S. LANDOLT
 IN CHARGE
G. CAMPBELL
 DATE
01/29/2021

RECORD SET
PEPD
SUBMITTAL

NOT FOR
CONSTRUCTION



CALIFORNIA HIGH-SPEED RAIL PROJECT
BAKERSFIELD TO PALMDALE
 ALTERNATIVE 1,2,3,5
 MAINTENANCE FACILITY
 MOWF - NORTH LANCASTER
 PROFILE SHEET 2 OF 3



CONTRACT NO.
HSR13-44
 DRAWING NO.
MY-D1031
 SCALE
AS SHOWN
 SHEET NO.
19

Projects\701206_00_CHSRBP\00_CADD\Sheet Files\MY\BP-MY-D1032

4:56:12 AM

1/20/2021

jcs_user_17609

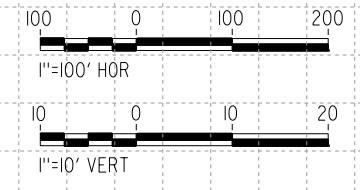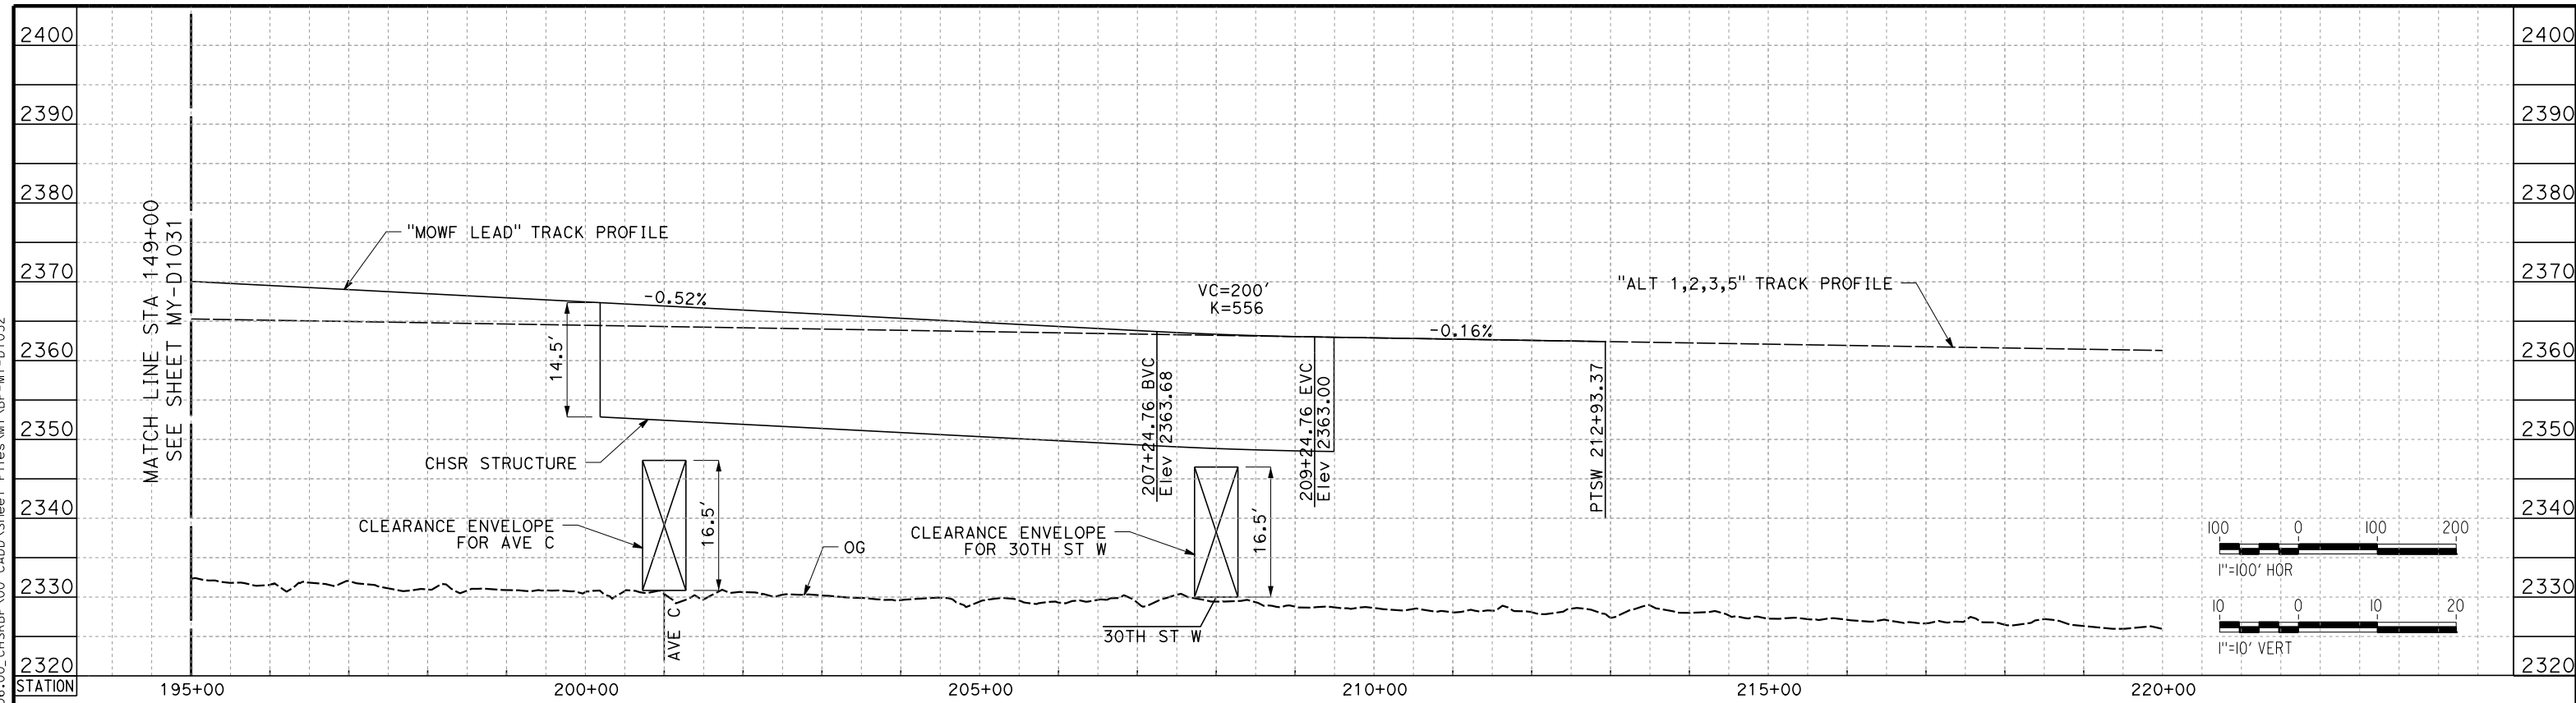

MOWF LEAD TRACK

REV	DATE	BY	CHK	APP	DESCRIPTION

DESIGNED BY
J. MEREDITH
DRAWN BY
A. CARSON
CHECKED BY
S. LANDOLT
IN CHARGE
G. CAMPBELL
DATE
01/29/2021

**RECORD SET
PEPD
SUBMITTAL**


**NOT FOR
CONSTRUCTION**




**CALIFORNIA HIGH-SPEED RAIL PROJECT
BAKERSFIELD TO PALMDALE**

ALTERNATIVE 1,2,3,5
MAINTENANCE FACILITY
MOWF - NORTH LANCASTER
PROFILE SHEET 3 OF 3

CONTRACT NO.
HSR13-44
DRAWING NO.
MY-D1032
SCALE
AS SHOWN
SHEET NO.
20

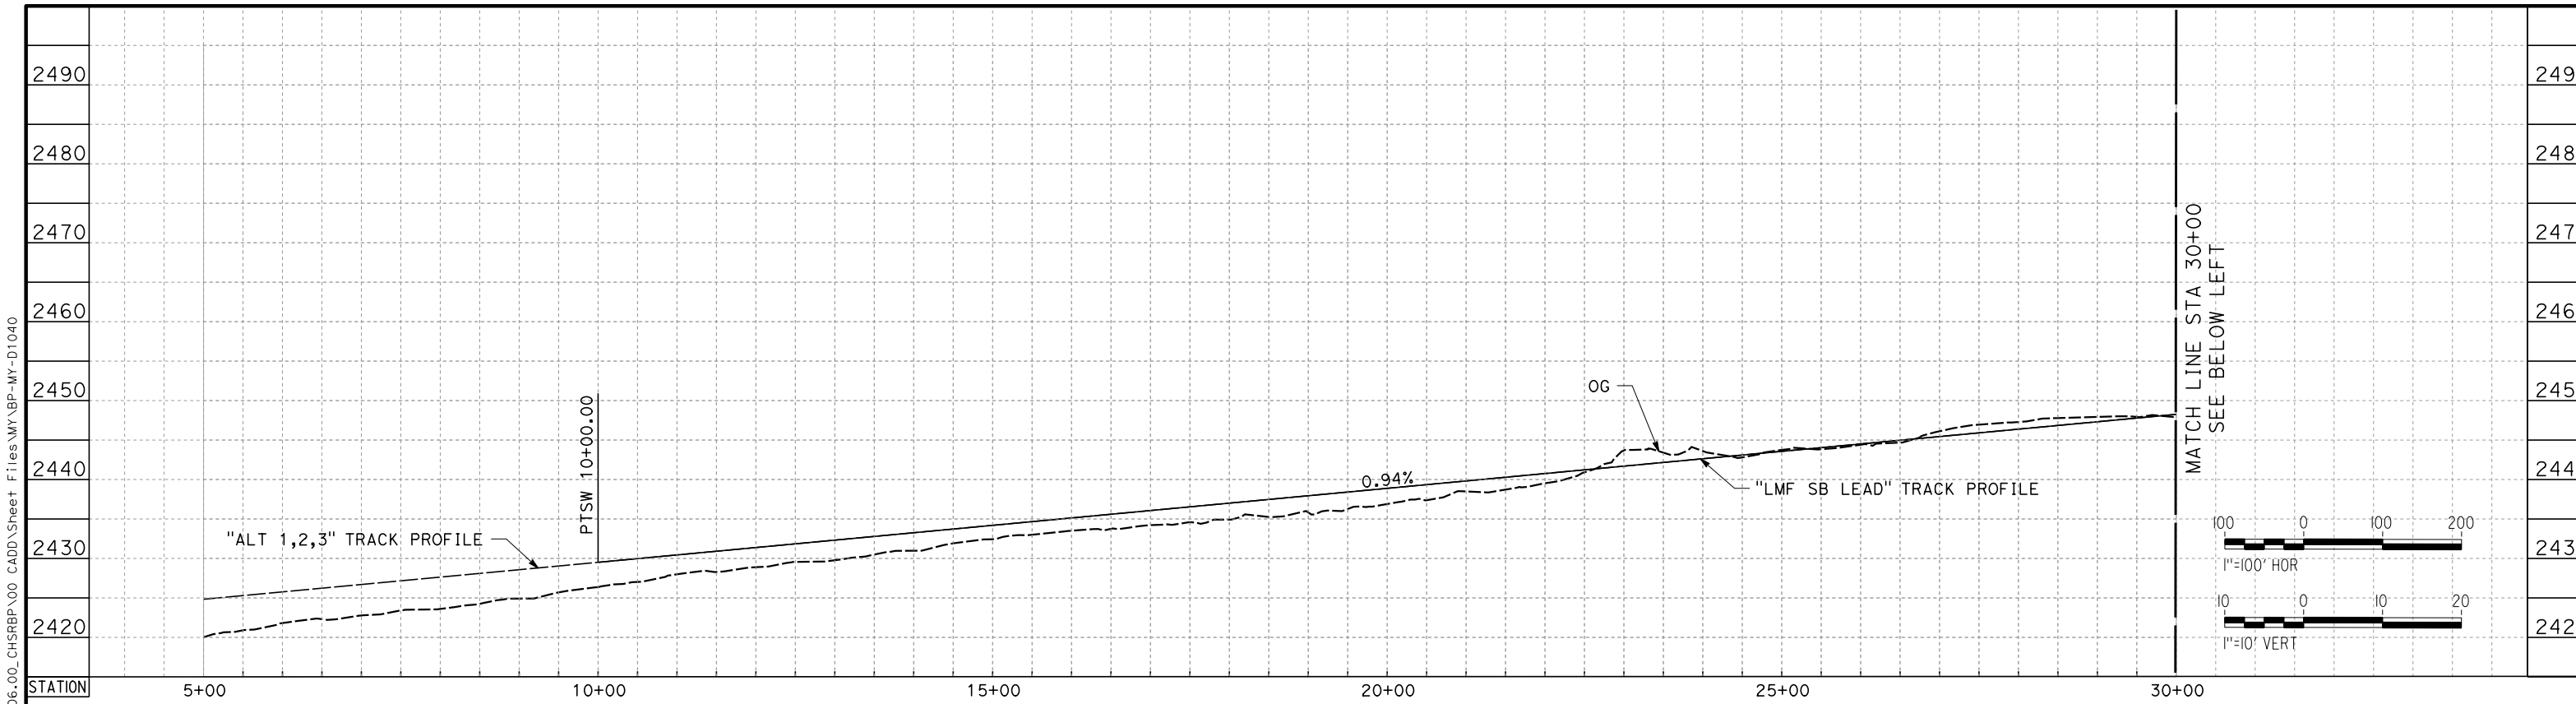

LMF SB LEAD TRACK

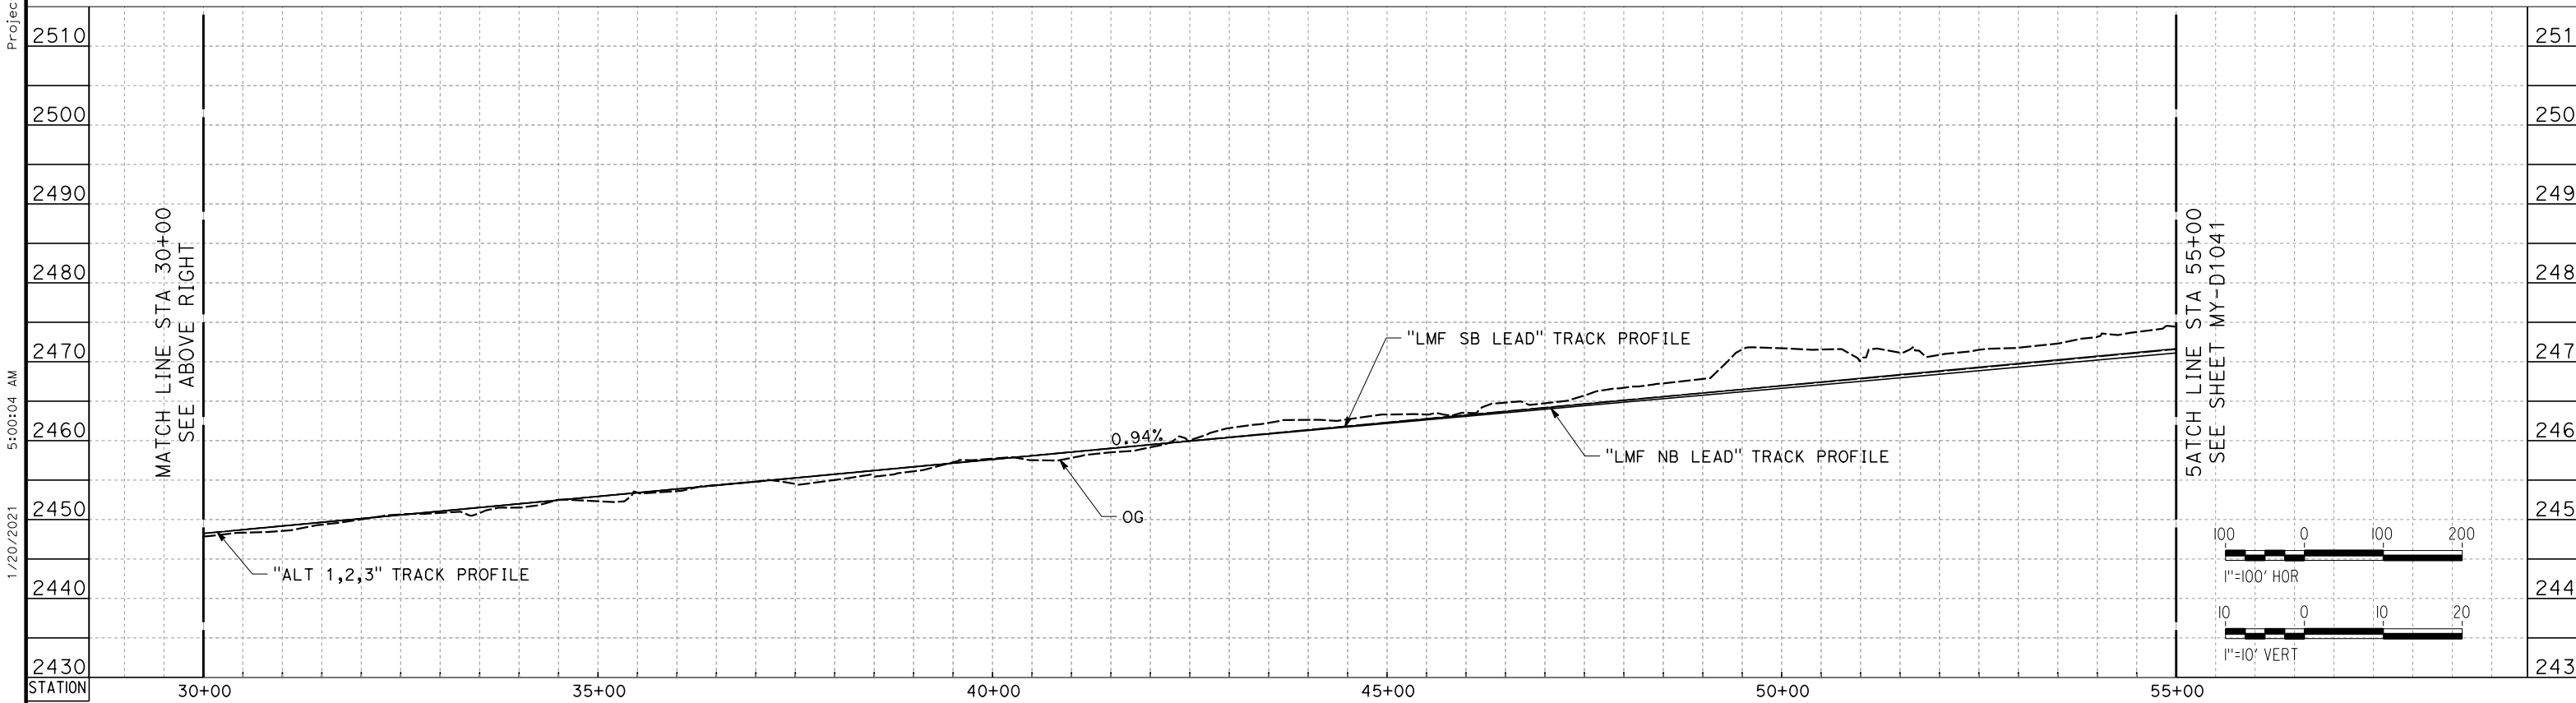

LMF SB LEAD TRACK

REV	DATE	BY	CHK	APP	DESCRIPTION

DESIGNED BY
J. MEREDITH
DRAWN BY
A. CARSON
CHECKED BY
S. LANDOLT
IN CHARGE
G. CAMPBELL
DATE
01/29/2021

**RECORD SET
PEPD
SUBMITTAL**

**NOT FOR
CONSTRUCTION**




**CALIFORNIA HIGH-SPEED RAIL PROJECT
BAKERSFIELD TO PALMDALE**


ALTERNATIVE 1,2,3
MAINTENANCE FACILITY
LMF - LANCASTER
PROFILE SHEET 1 OF 9

CONTRACT NO.
HSR13-44
DRAWING NO.
MY-D1040
SCALE
AS SHOWN
SHEET NO.
21

Projects\701206_00_CHSRBP\00_CADD\Sheet Files\MY_VBP-MY-D1040
1/20/2021 5:00:04 AM
ics_user_17609

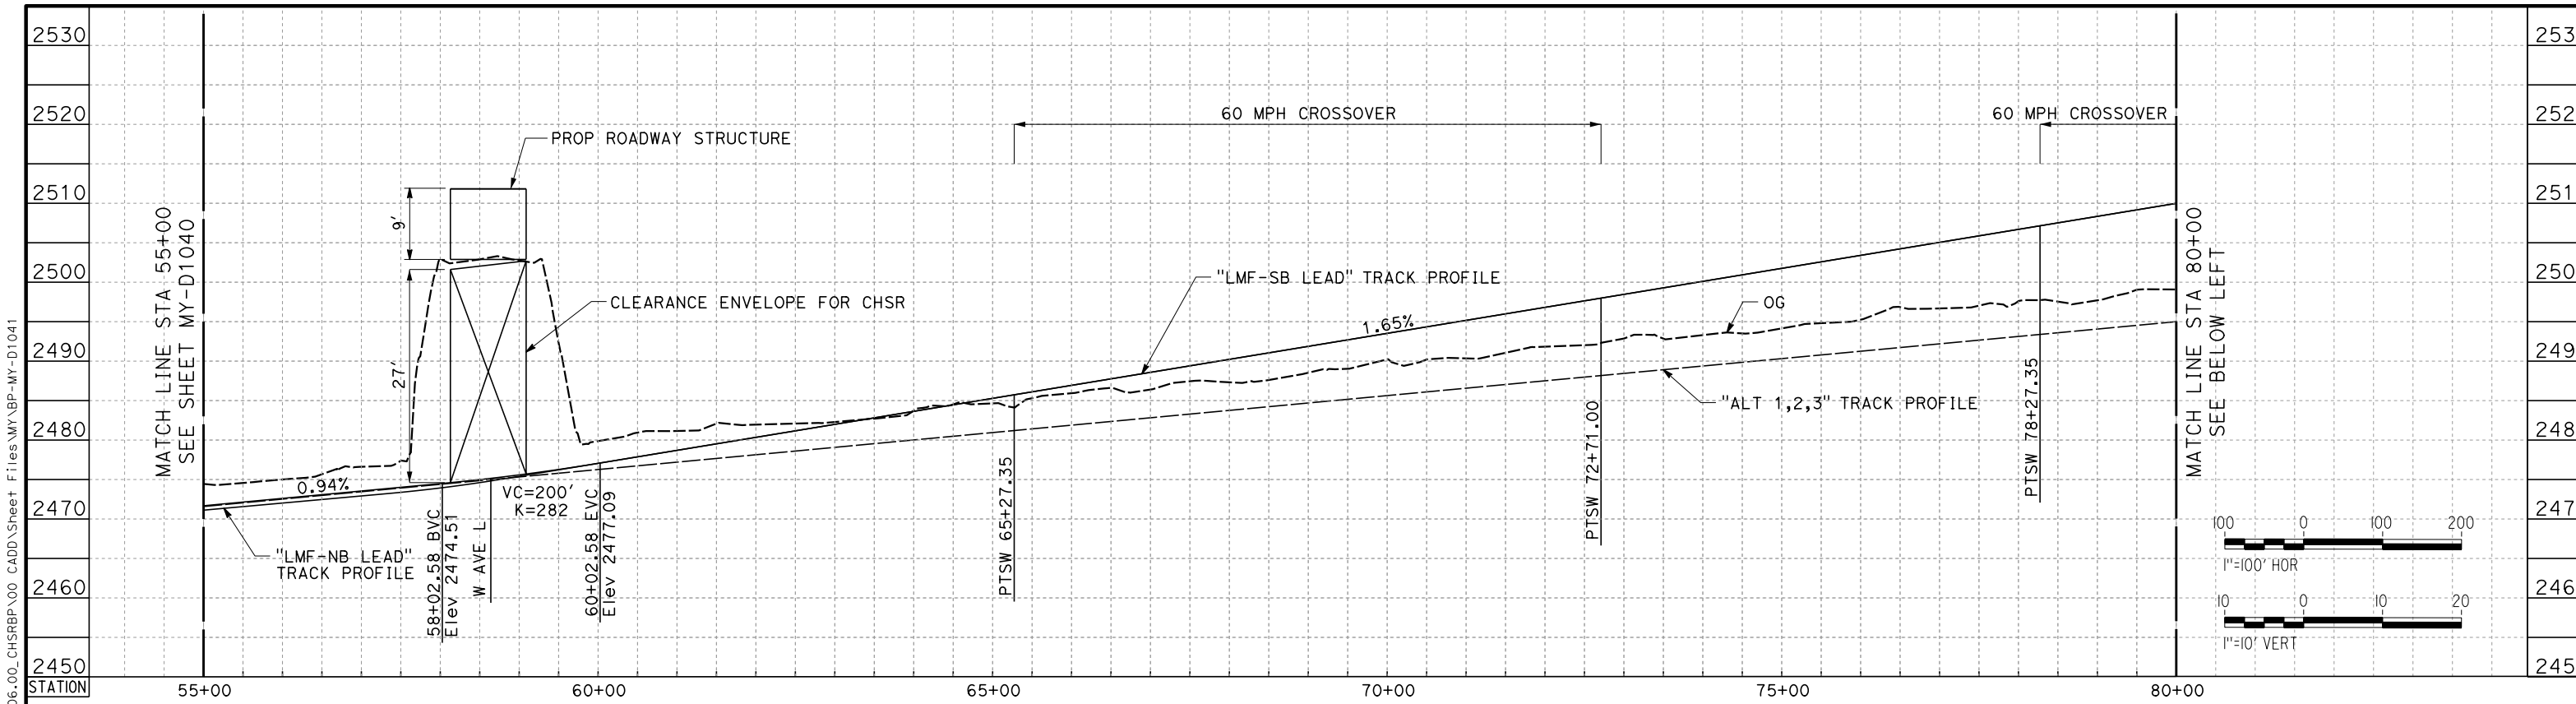

LMF SB LEAD TRACK

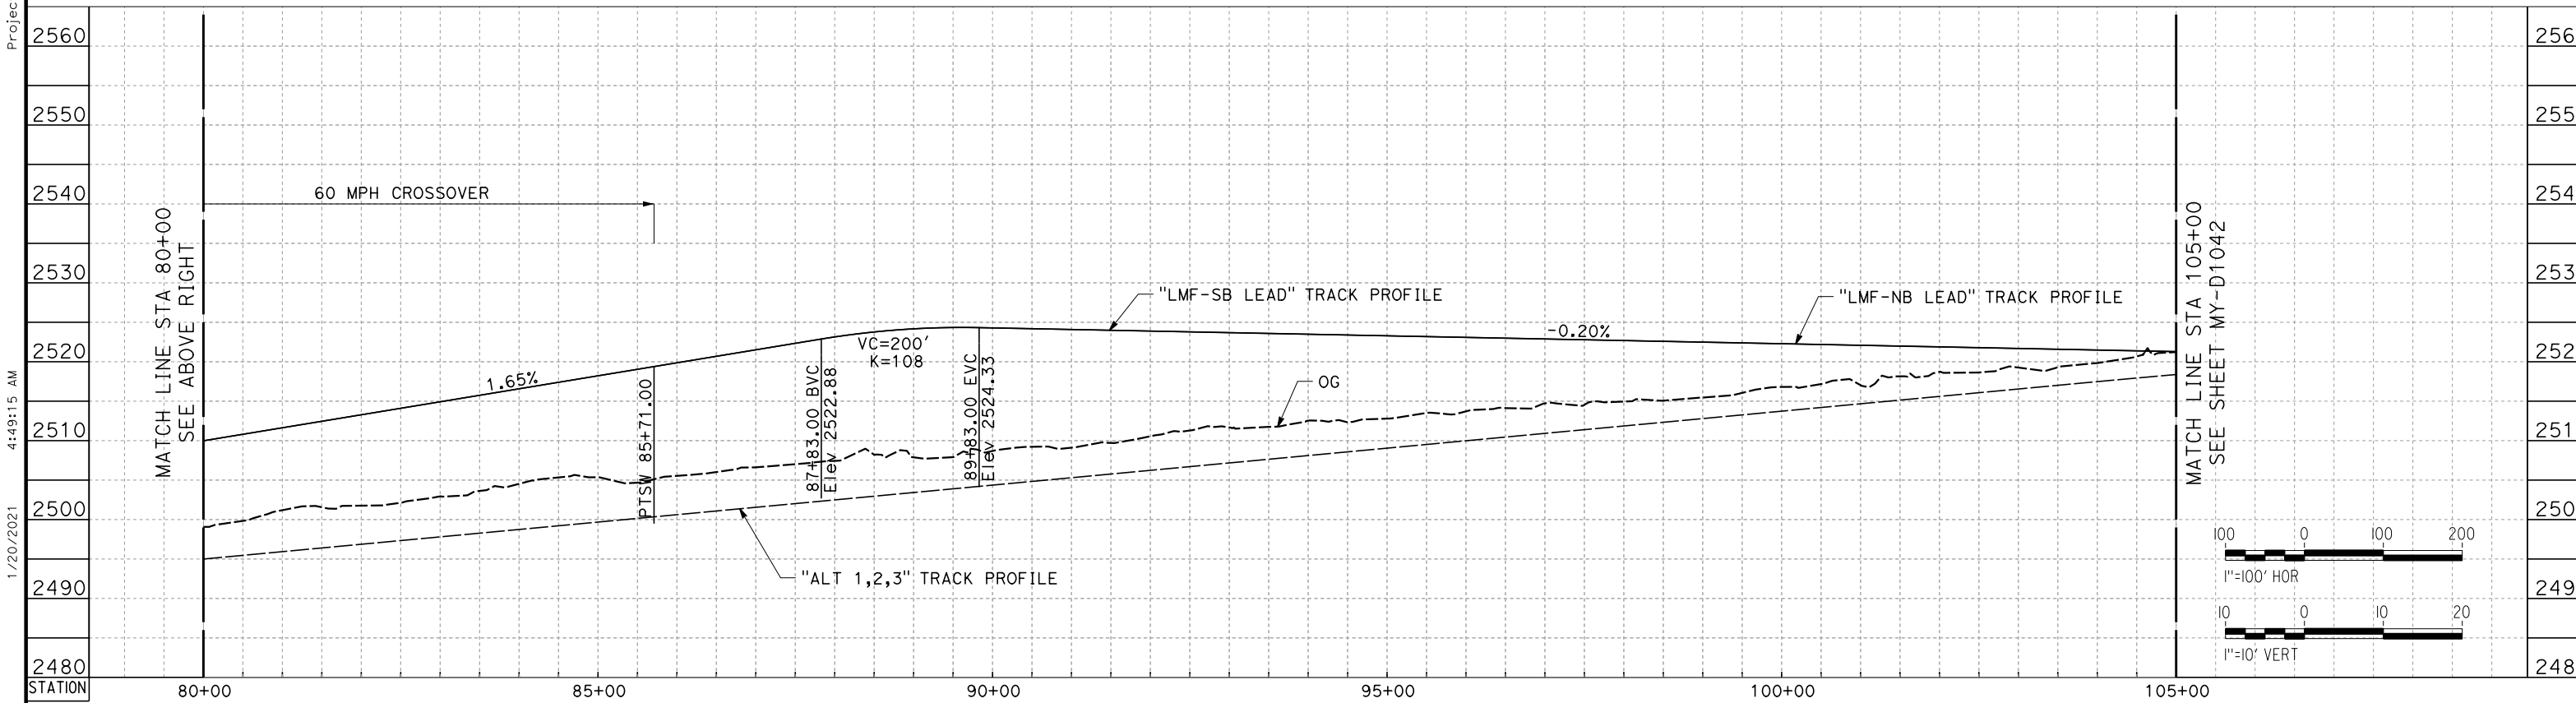

LMF SB LEAD TRACK

REV	DATE	BY	CHK	APP	DESCRIPTION

DESIGNED BY
J. MEREDITH
DRAWN BY
A. CARSON
CHECKED BY
S. LANDOLT
IN CHARGE
G. CAMPBELL
DATE
01/29/2021

**RECORD SET
PEPD
SUBMITTAL**

**NOT FOR
CONSTRUCTION**




**CALIFORNIA HIGH-SPEED RAIL PROJECT
BAKERSFIELD TO PALMDALE**

ALTERNATIVE 1,2,3
MAINTENANCE FACILITY
LMF - LANCASTER
PROFILE SHEET 2 OF 9


CONTRACT NO.
HSR13-44
DRAWING NO.
MY-D1041
SCALE
AS SHOWN
SHEET NO.
22

Projects\701206_00_CHSRBP\00_CADD\Sheet Files\MY_VBP-MY-D1041
1/20/2021 4:49:15 AM
jcs_user_17609

Projects\701206_00_CHSRBP\00_CADD\Sheet Files\MY_VBP-MY-D1042
 1/20/2021 4:53:36 AM
 jcs_user_17609

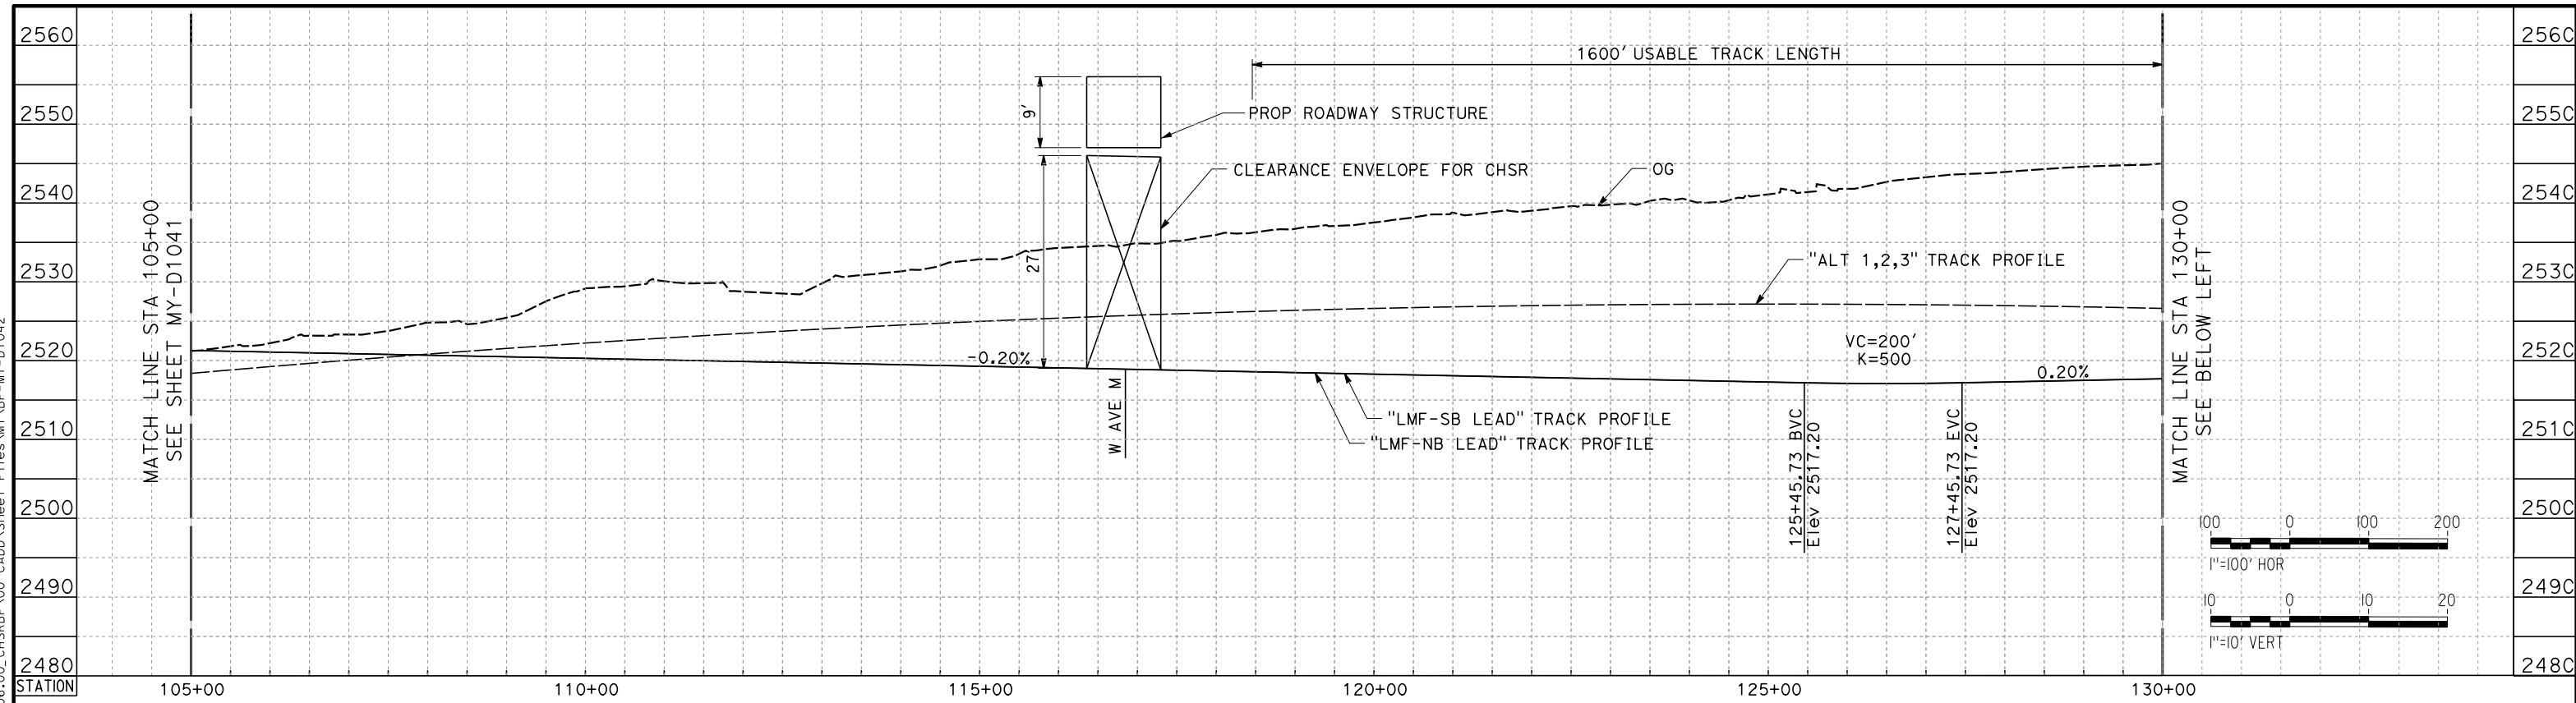

LMF SB LEAD TRACK

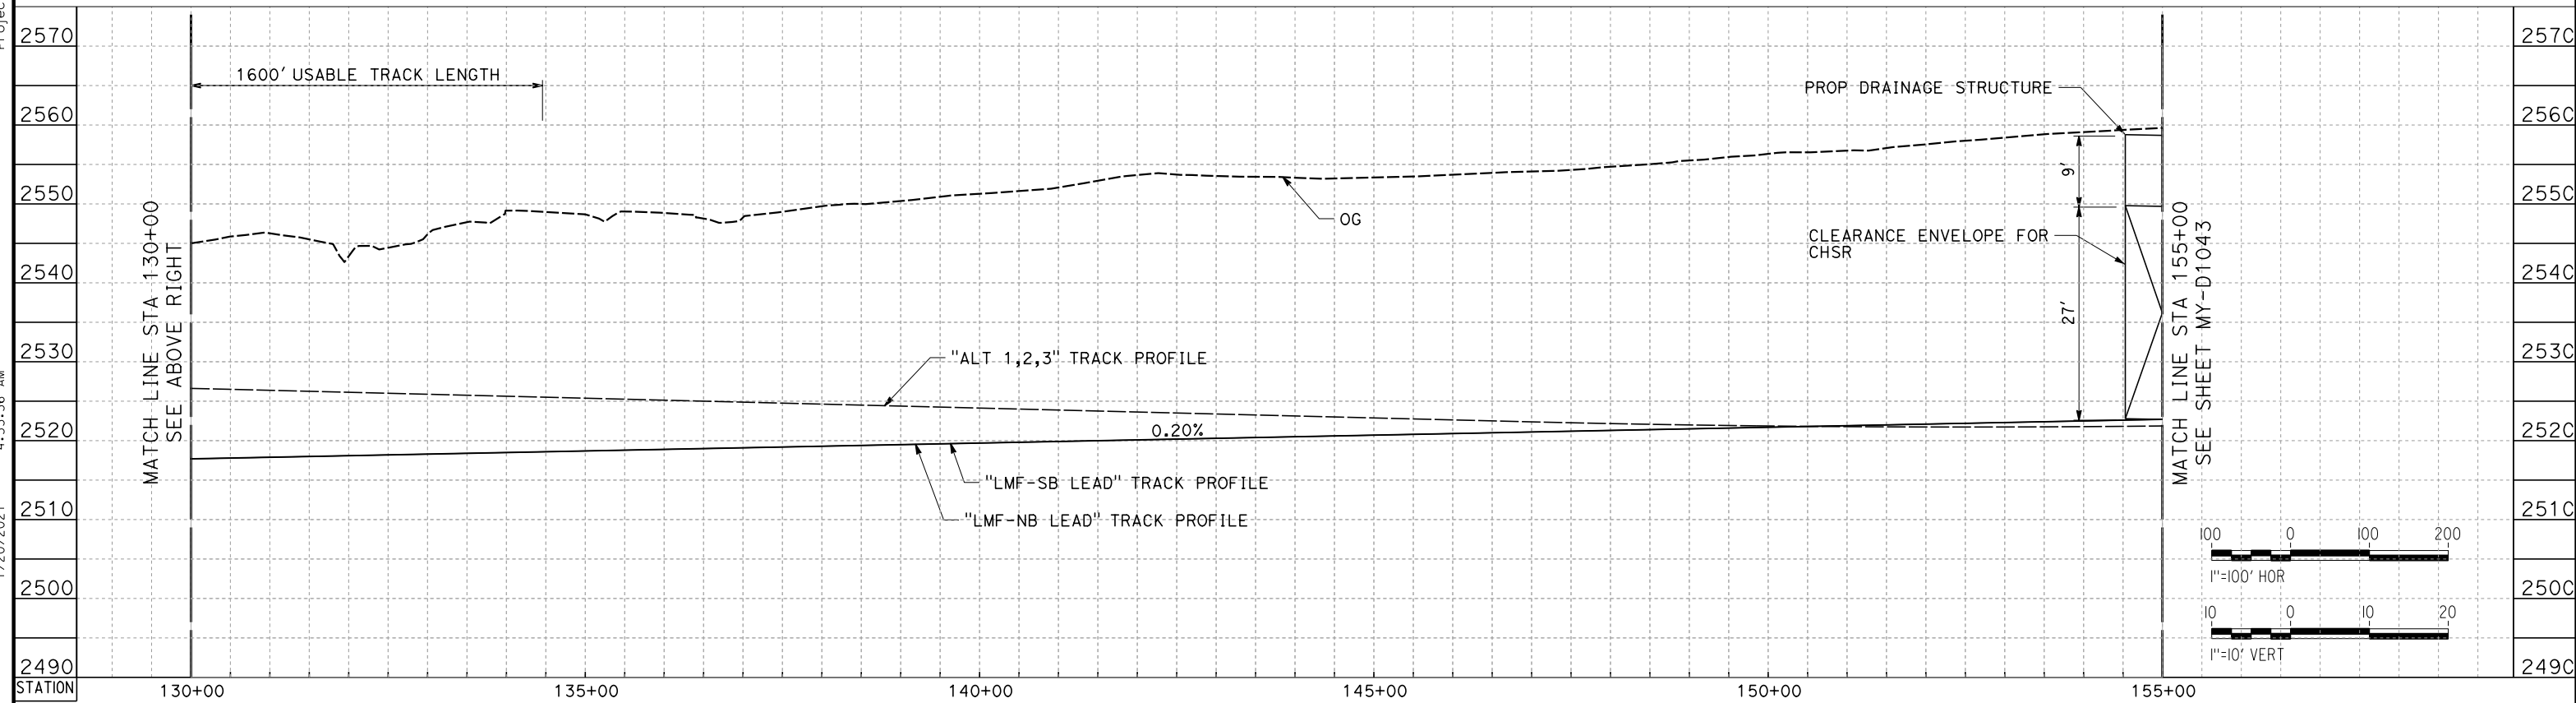

LMF SB LEAD TRACK

REV	DATE	BY	CHK	APP	DESCRIPTION

DESIGNED BY
J. MEREDITH
 DRAWN BY
A. CARSON
 CHECKED BY
S. LANDOLT
 IN CHARGE
G. CAMPBELL
 DATE
01/29/2021

**RECORD SET
 PEPD
 SUBMITTAL**

**NOT FOR
 CONSTRUCTION**



**CALIFORNIA HIGH-SPEED RAIL PROJECT
 BAKERSFIELD TO PALMDALE**


ALTERNATIVE 1,2,3
 MAINTENANCE FACILITY
 LMF - LANCASTER
 PROFILE SHEET 3 OF 9

CONTRACT NO.
HSR13-44
 DRAWING NO.
MY-D1042
 SCALE
AS SHOWN
 SHEET NO.
23


Projects\701206_00_CHSRBP\00_CADD\Sheet Files\MY_VBP-MY-D1043

1/20/2021 4:59:26 AM

jcs_user_17609

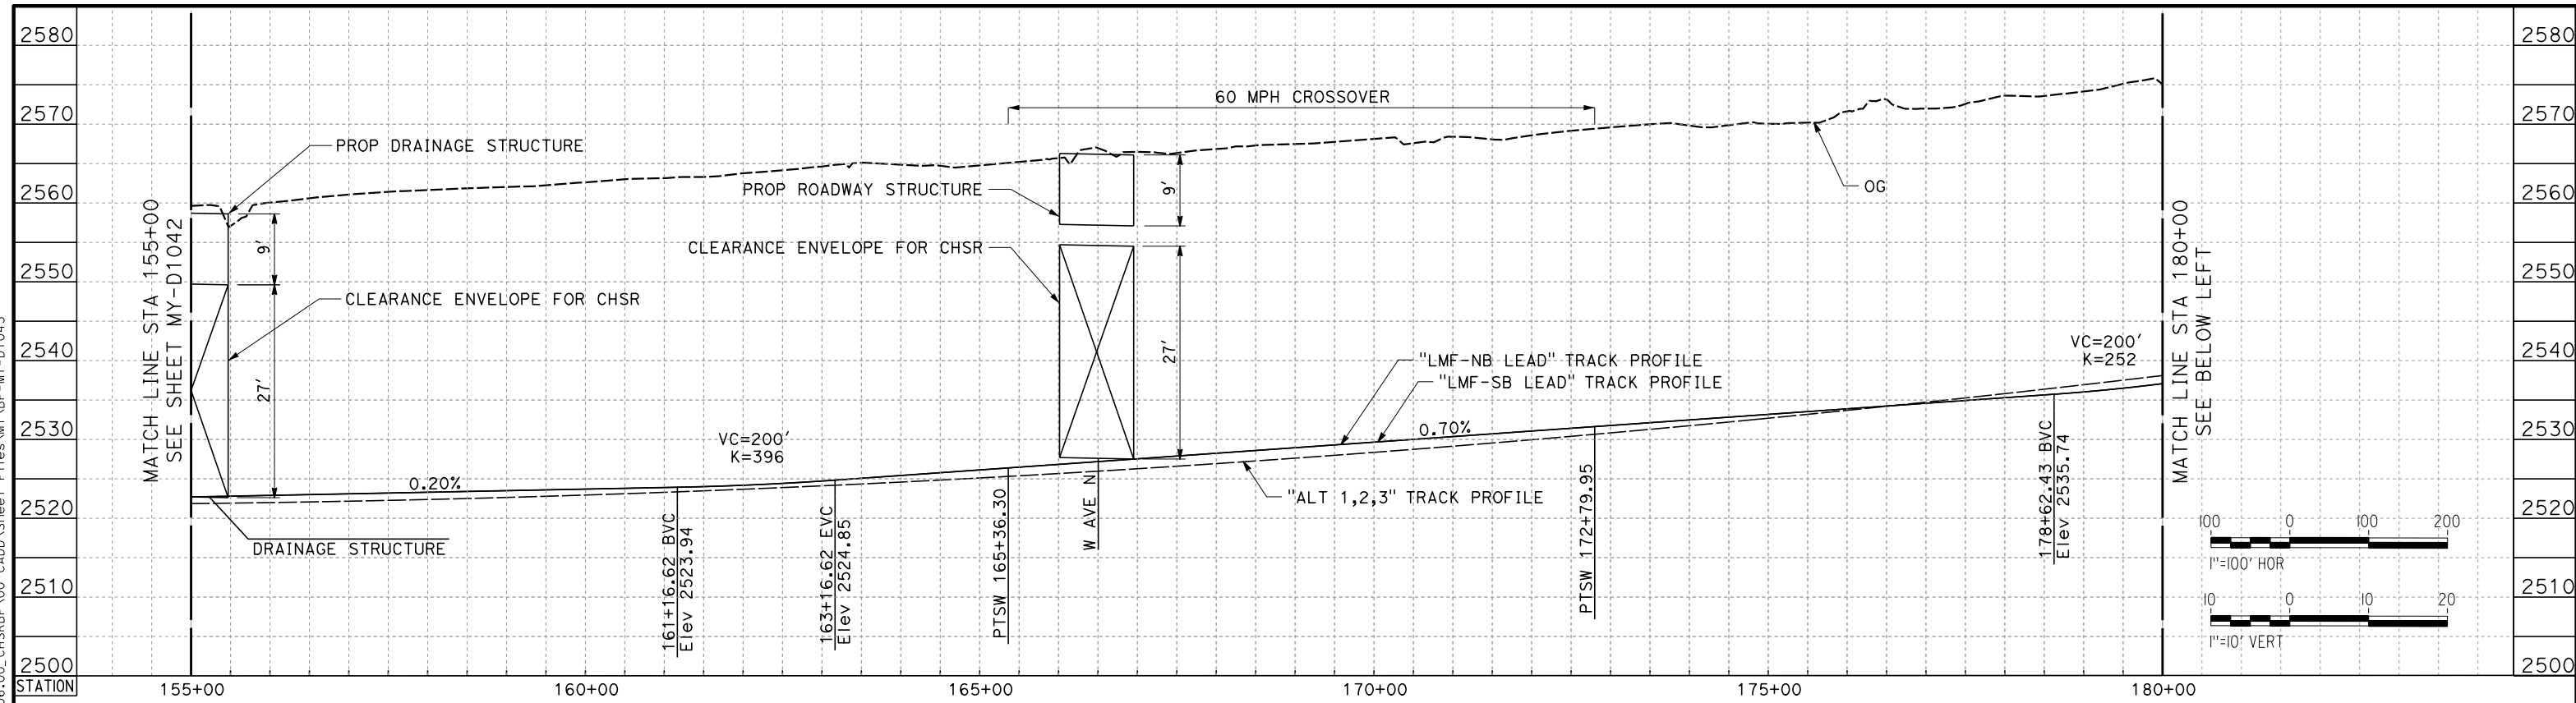

LMF SB LEAD TRACK

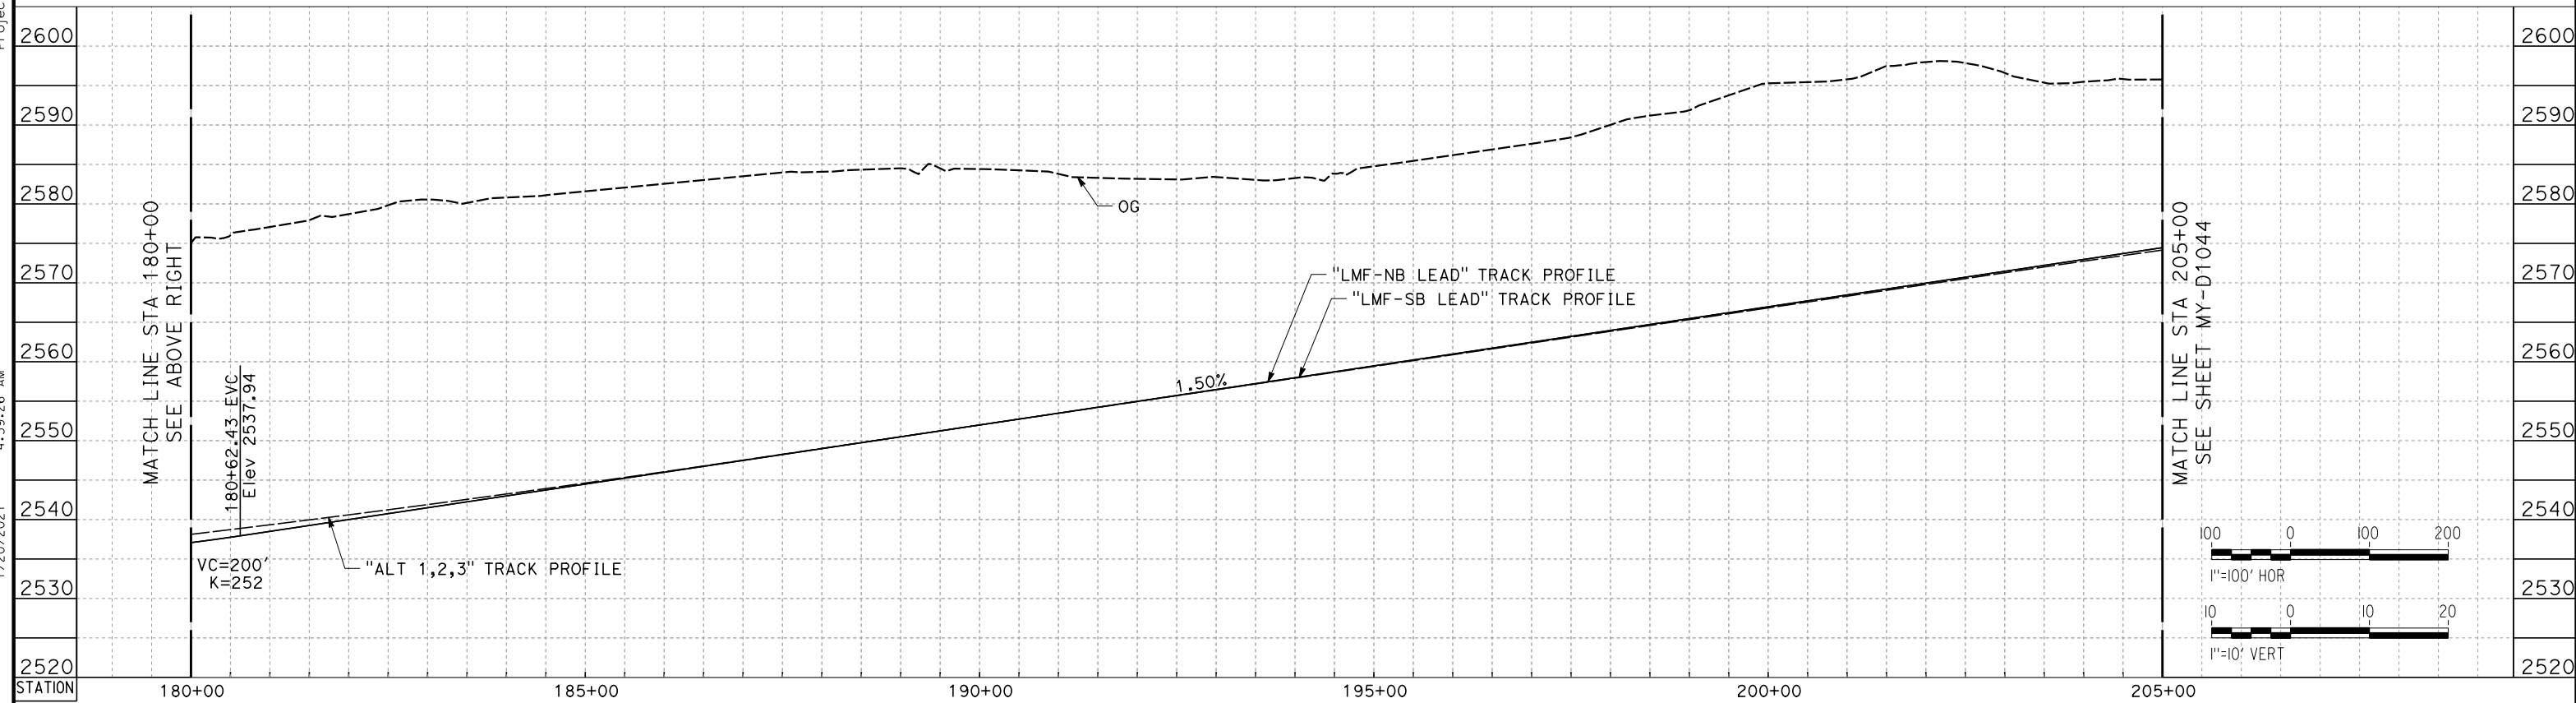

LMF SB LEAD TRACK

REV	DATE	BY	CHK	APP	DESCRIPTION

DESIGNED BY
J. MEREDITH
DRAWN BY
A. CARSON
CHECKED BY
S. LANDOLT
IN CHARGE
G. CAMPBELL
DATE
01/29/2021

**RECORD SET
PEPD
SUBMITTAL**

**NOT FOR
CONSTRUCTION**



**CALIFORNIA HIGH-SPEED RAIL PROJECT
BAKERSFIELD TO PALMDALE**

ALTERNATIVE 1,2,3
MAINTENANCE FACILITY
LMF - LANCASTER
PROFILE SHEET 4 OF 9


CONTRACT NO.
HSR13-44
DRAWING NO.
MY-D1043
SCALE
AS SHOWN
SHEET NO.
24

Projects\701206_00_CHSRBP\00_CADD\Sheet Files\MY_VBP-MY-D1044

4:51:20 AM

1/20/2021

jcs_user_17609

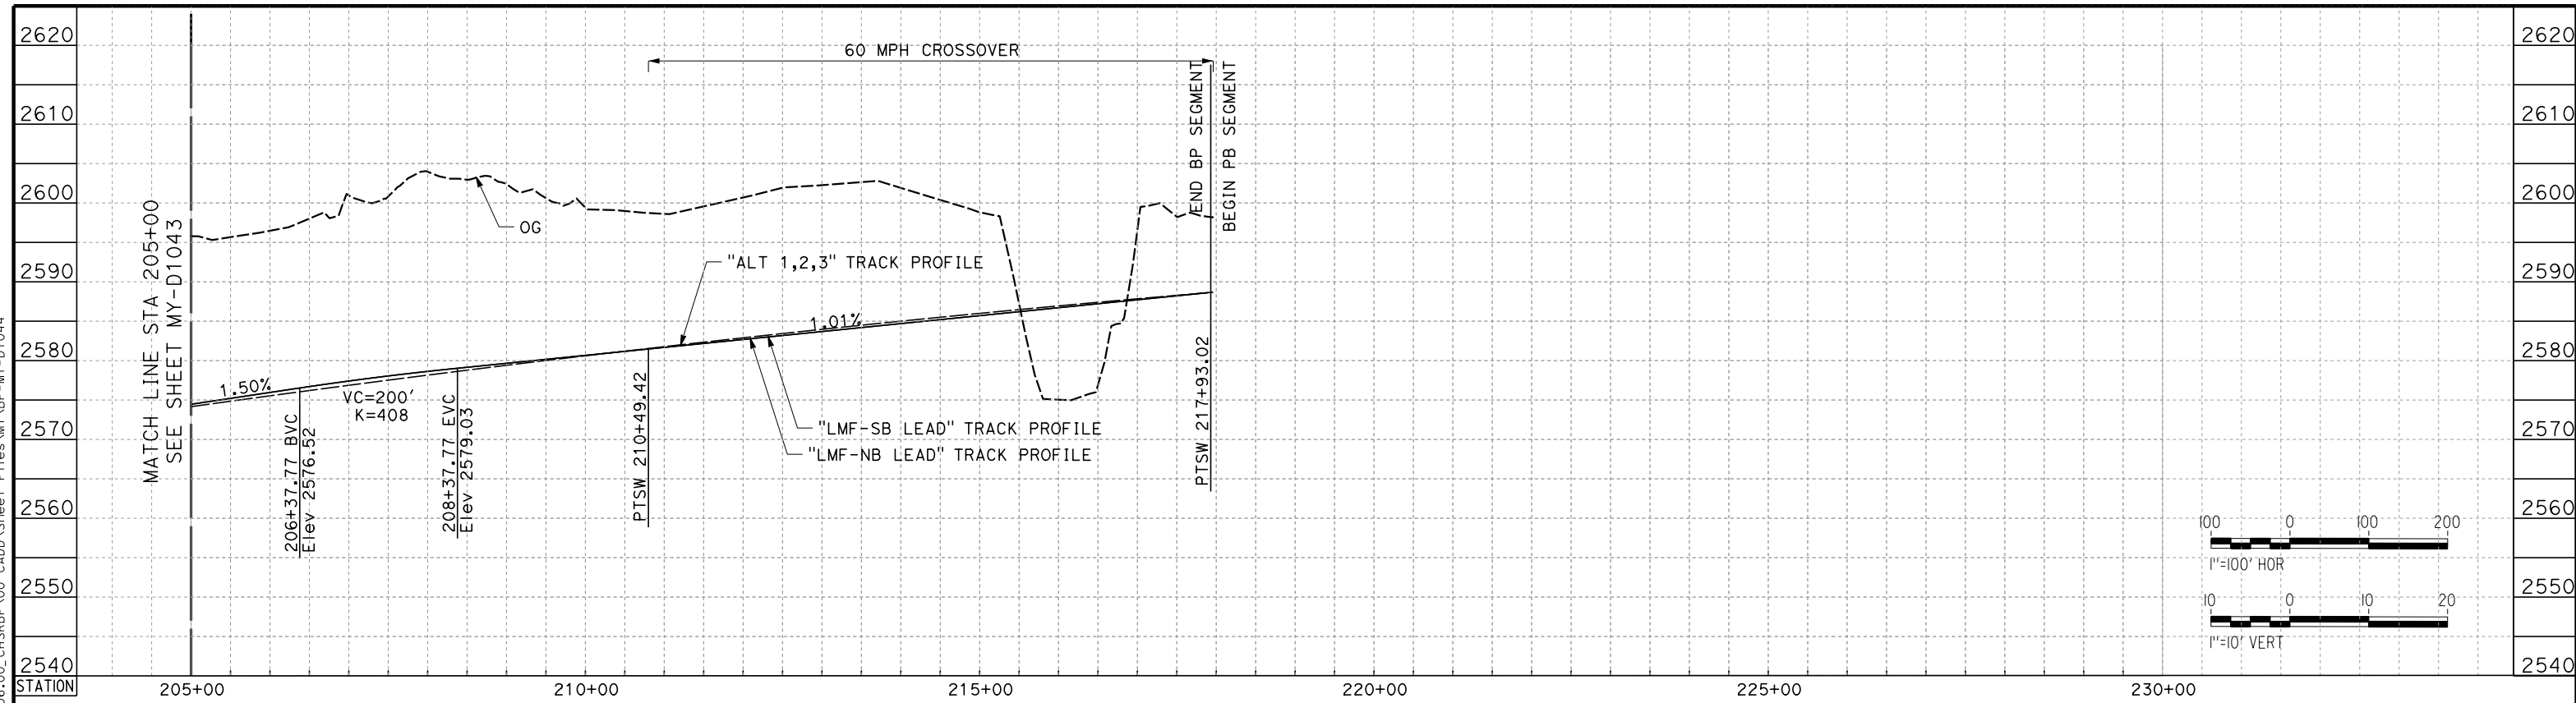

LMF SB LEAD TRACK

REV	DATE	BY	CHK	APP	DESCRIPTION

DESIGNED BY
J. MEREDITH
DRAWN BY
A. CARSON
CHECKED BY
S. LANDOLT
IN CHARGE
G. CAMPBELL
DATE
01/29/2021

**RECORD SET
PEPD
SUBMITTAL**


**NOT FOR
CONSTRUCTION**




**CALIFORNIA HIGH-SPEED RAIL PROJECT
BAKERSFIELD TO PALMDALE**

ALTERNATIVE 1,2,3
MAINTENANCE FACILITY
LMF - LANCASTER
PROFILE SHEET 5 OF 9

CONTRACT NO.
HSR13-44
DRAWING NO.
MY-D1044
SCALE
AS SHOWN
SHEET NO.
25

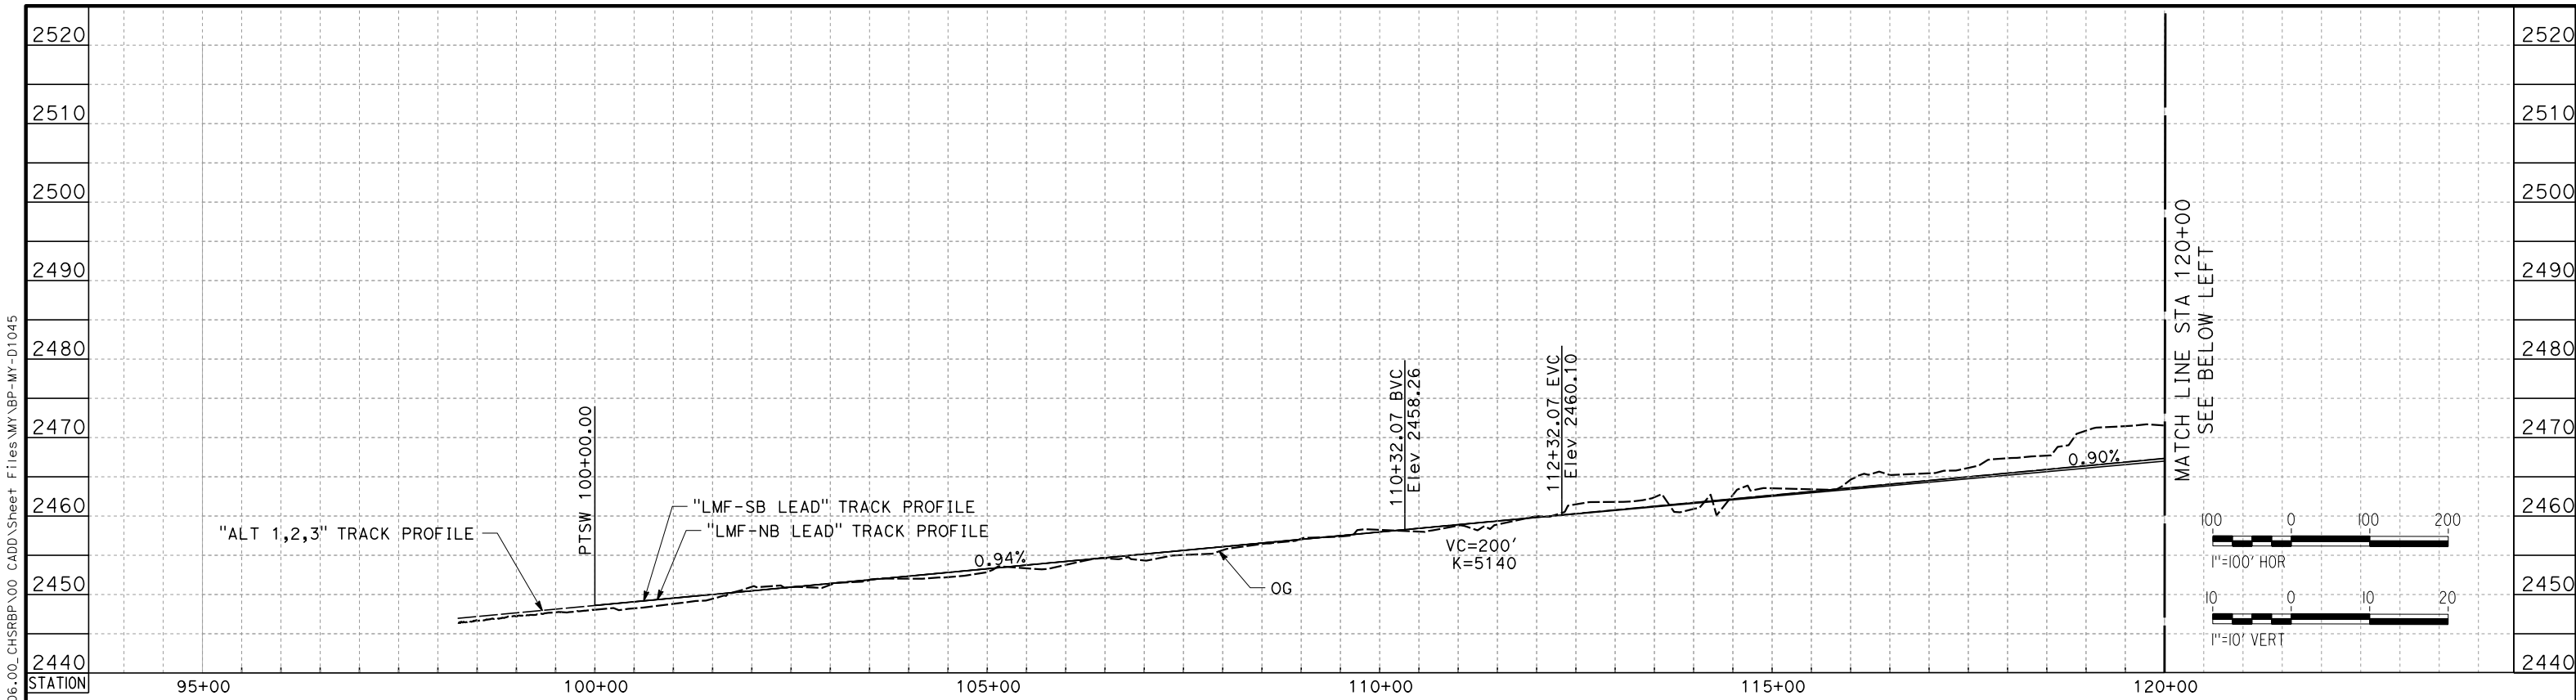

LMF NB LEAD TRACK

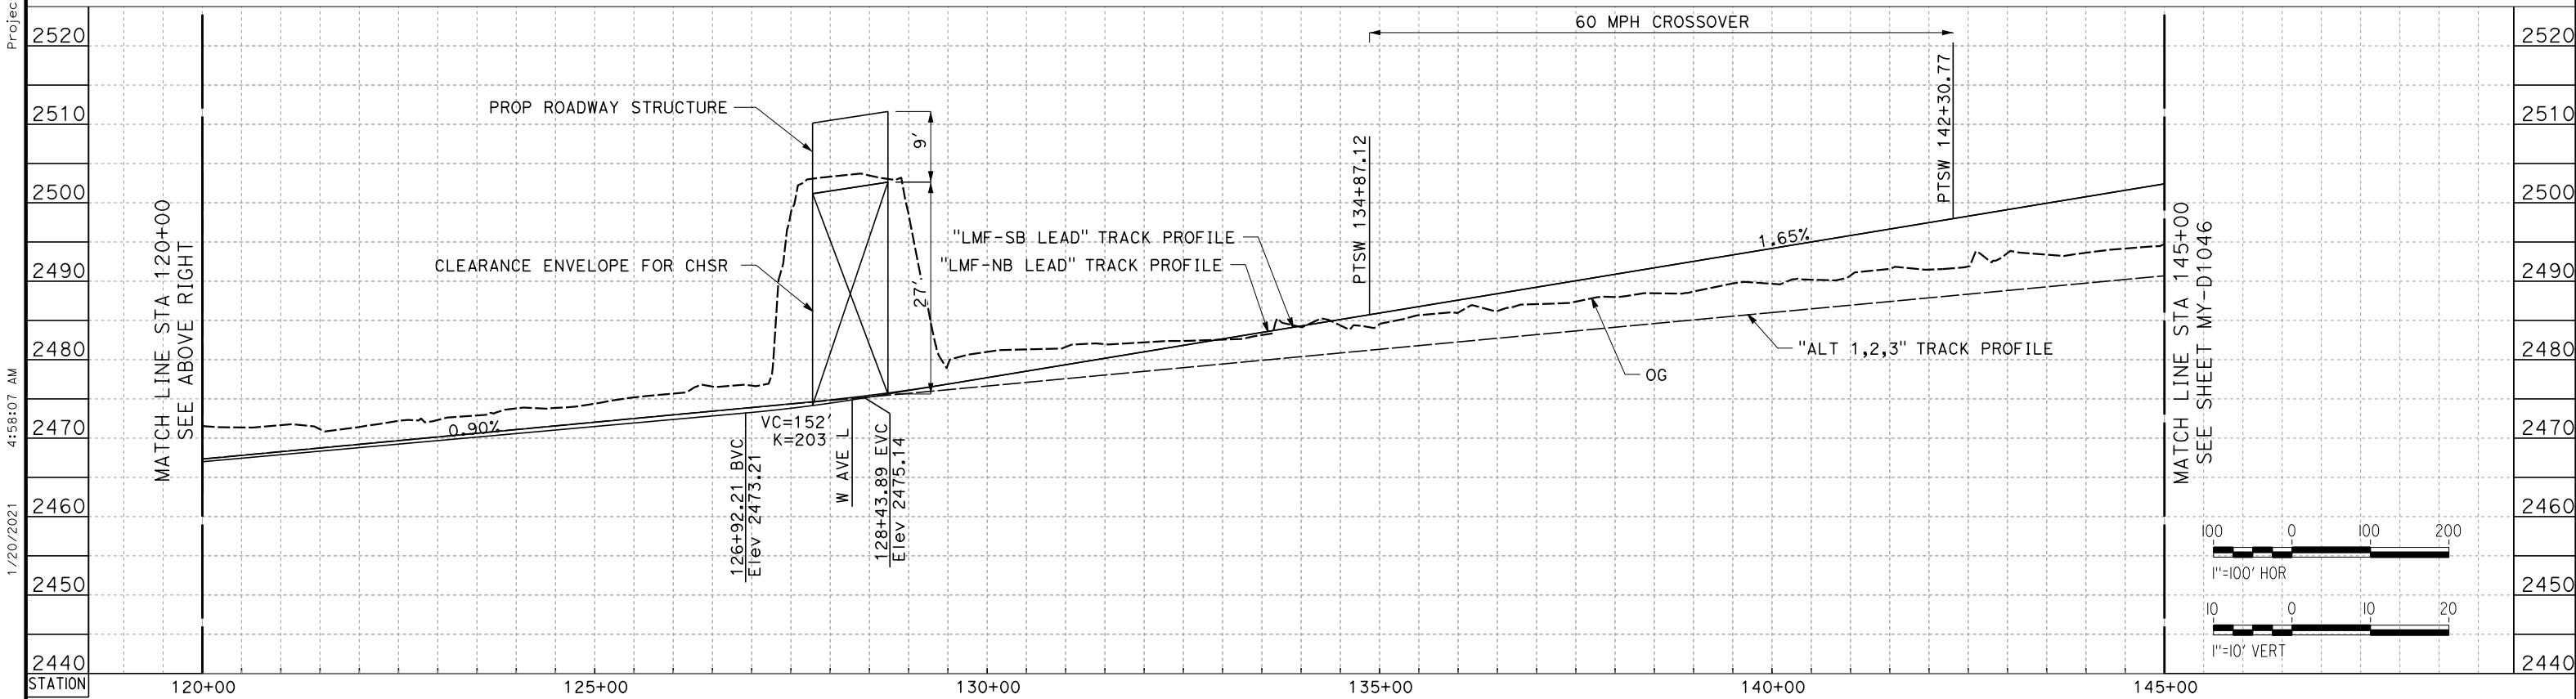

LMF NB LEAD TRACK

REV	DATE	BY	CHK	APP	DESCRIPTION

DESIGNED BY
J. MEREDITH
DRAWN BY
A. CARSON
CHECKED BY
S. LANDOLT
IN CHARGE
G. CAMPBELL
DATE
01/29/2021

**RECORD SET
PEPD
SUBMITTAL**

**NOT FOR
CONSTRUCTION**



**CALIFORNIA HIGH-SPEED RAIL PROJECT
BAKERSFIELD TO PALMDALE**

ALTERNATIVE 1,2,3
MAINTENANCE FACILITY
LMF - LANCASTER
PROFILE SHEET 6 OF 9

CONTRACT NO.
HSR13-44
DRAWING NO.
MY-D1045
SCALE
AS SHOWN
SHEET NO.
26


Projects\701206_00_CHSRBP\00_CADD\Sheet Files\MY_VBP-MY-D1045
 1/20/2021 4:58:07 AM
 jcs_user_17609

Projects\701206_00_CHSRBP\00_CADD\Sheet Files\MY_VBP-MY-D1046


5:00:15 AM

1/20/2021

ics_user_17609

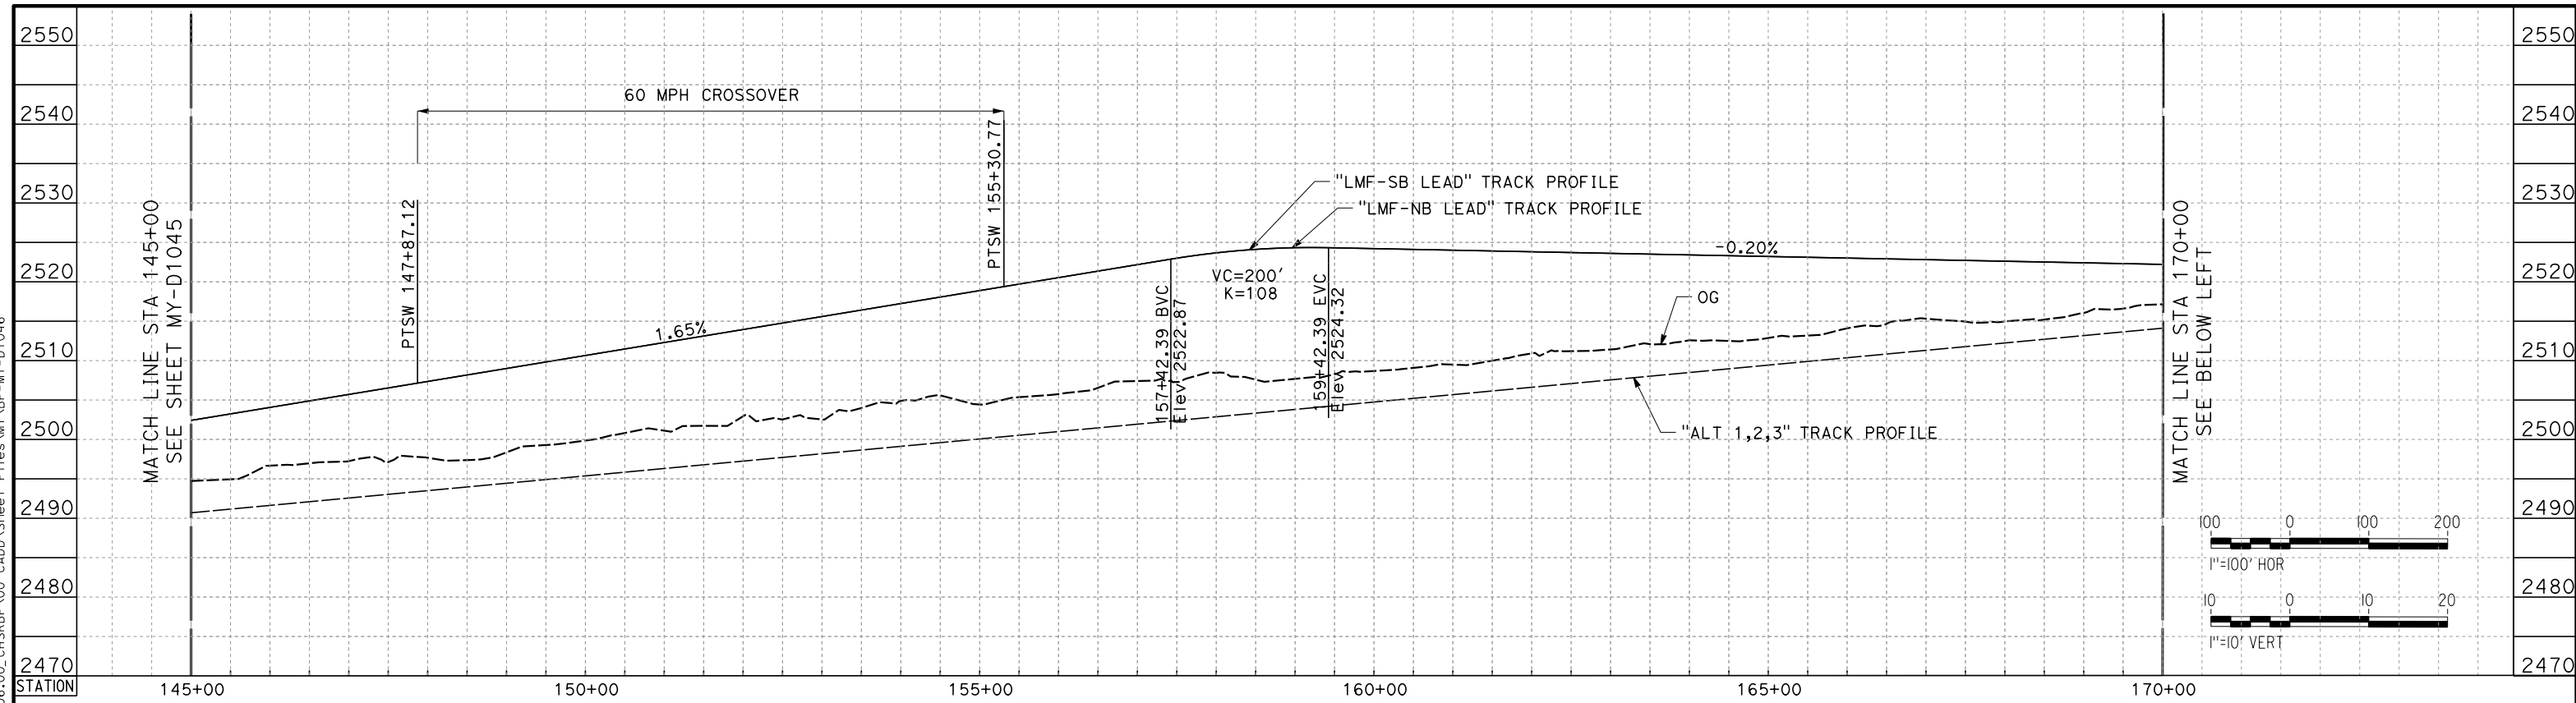

LMF NB LEAD TRACK

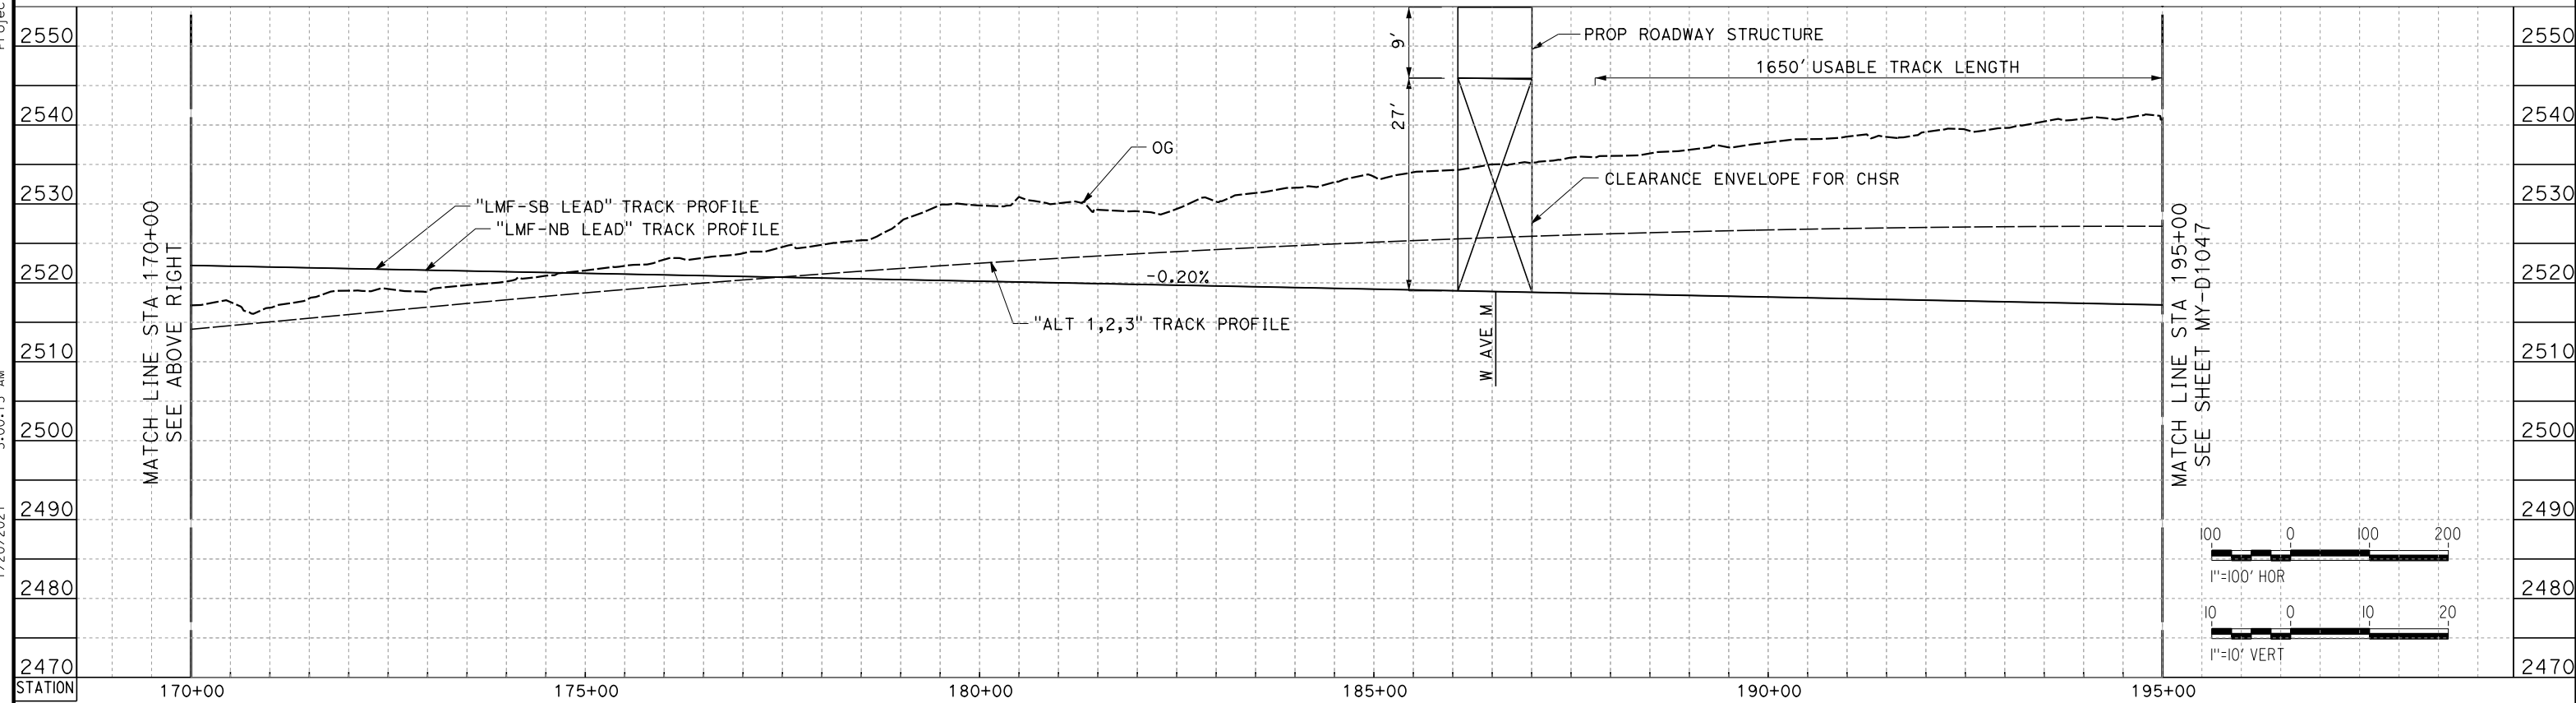

LMF NB LEAD TRACK

REV	DATE	BY	CHK	APP	DESCRIPTION

DESIGNED BY
J. MEREDITH
DRAWN BY
A. CARSON
CHECKED BY
S. LANDOLT
IN CHARGE
G. CAMPBELL
DATE
01/29/2021

**RECORD SET
PEPD
SUBMITTAL**

**NOT FOR
CONSTRUCTION**




**CALIFORNIA HIGH-SPEED RAIL PROJECT
BAKERSFIELD TO PALMDALE**


ALTERNATIVE 1,2,3
MAINTENANCE FACILITY
LMF - LANCASTER
PROFILE SHEET 7 OF 9

CONTRACT NO.
HSR13-44
DRAWING NO.
MY-D1046
SCALE
AS SHOWN
SHEET NO.
27

Projects\701206_00_CHSRBP\00_CADD\Sheet Files\MY_VBP-MY-D1047
 1/20/2021 4:50:44 AM
 jcs_user_17609

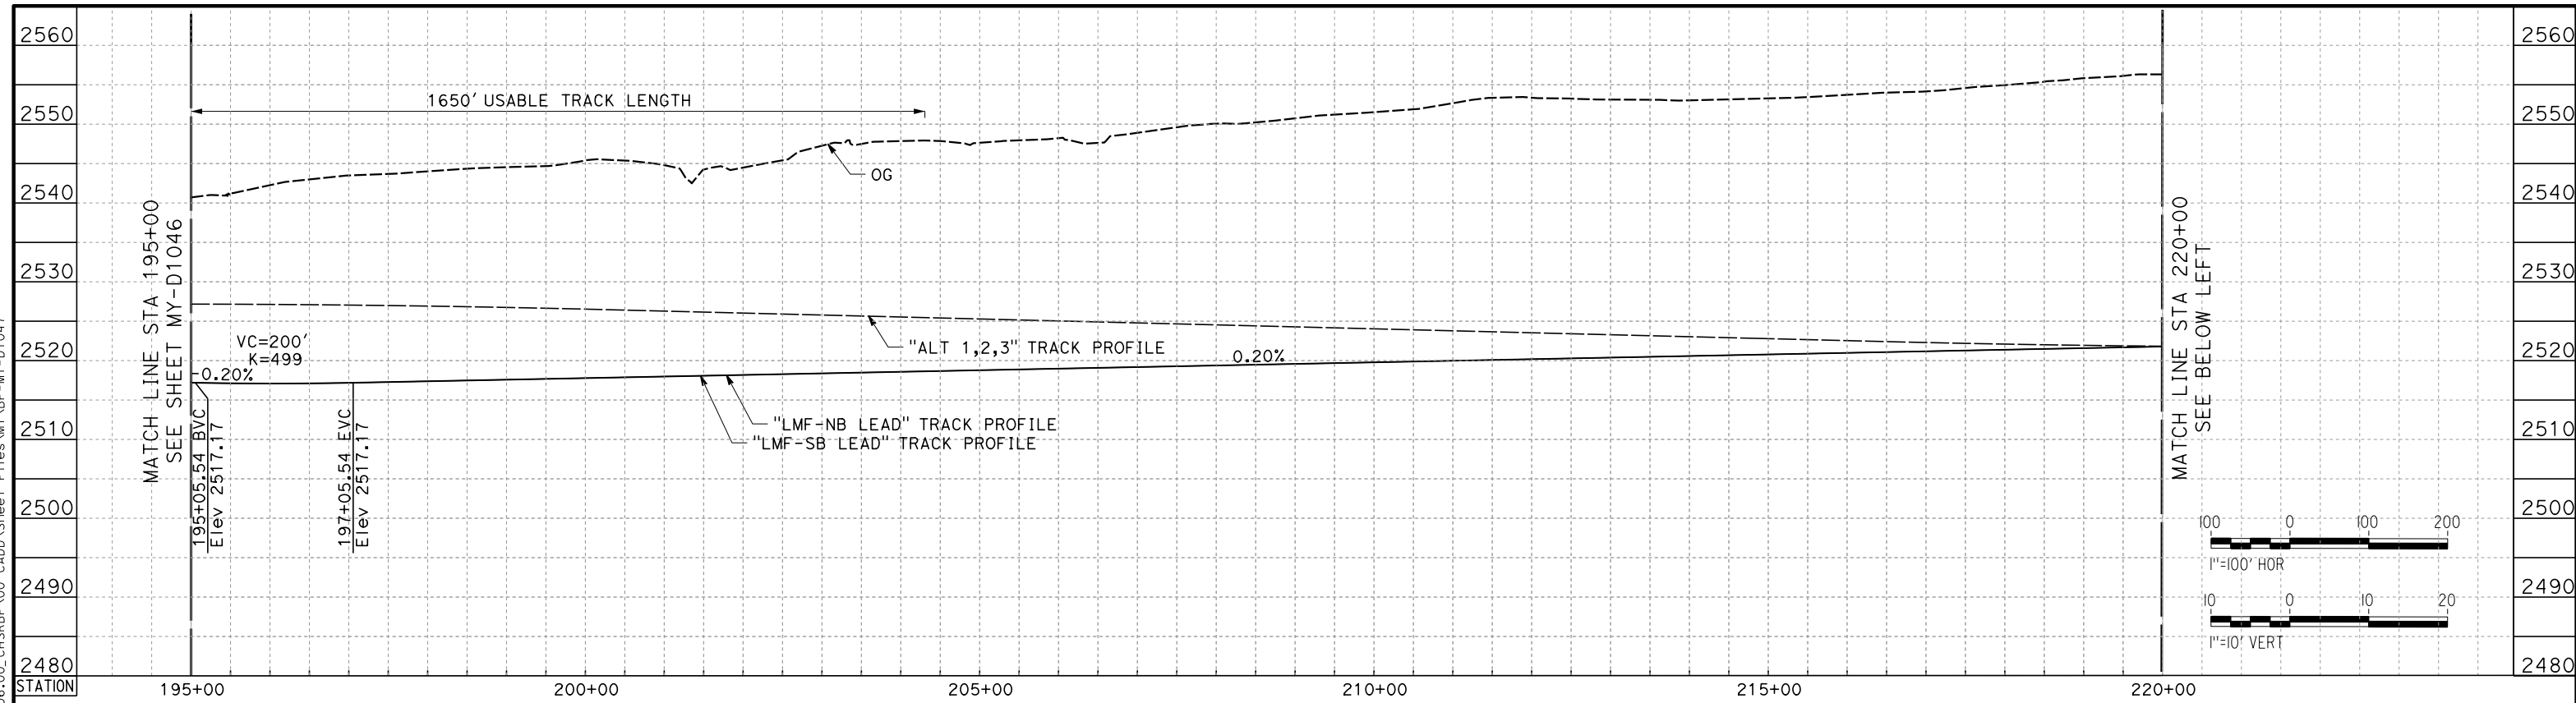

LMF NB LEAD TRACK

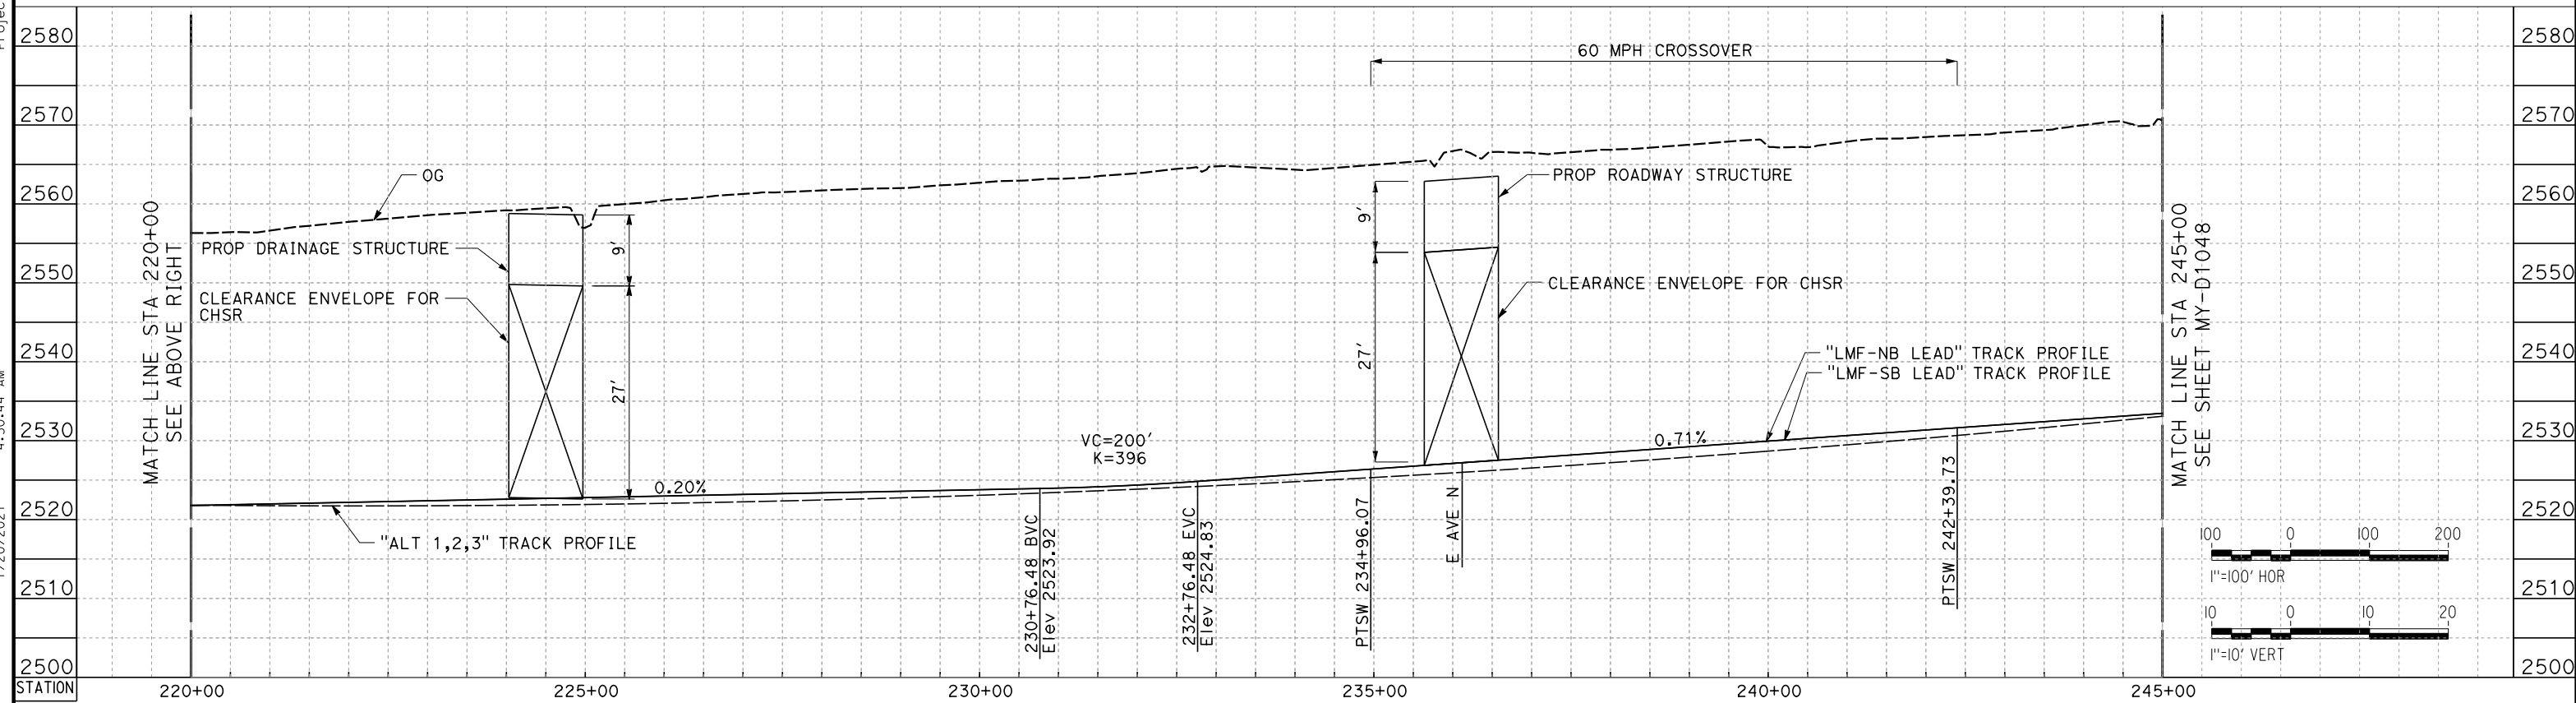

LMF NB LEAD TRACK

REV	DATE	BY	CHK	APP	DESCRIPTION

DESIGNED BY
J. MEREDITH
 DRAWN BY
A. CARSON
 CHECKED BY
S. LANDOLT
 IN CHARGE
G. CAMPBELL
 DATE
01/29/2021

RECORD SET
PEPD
SUBMITTAL

NOT FOR
CONSTRUCTION



CALIFORNIA HIGH-SPEED RAIL PROJECT
BAKERSFIELD TO PALMDALE
 ALTERNATIVE 1,2,3
 MAINTENANCE FACILITY
 LMF - LANCASTER
 PROFILE SHEET 8 OF 9


CONTRACT NO.
HSR13-44
 DRAWING NO.
MY-D1047
 SCALE
AS SHOWN
 SHEET NO.
28

Projects\701206_00_CHSRBP\00_CADD\Sheet Files\MY_VBP-MY-D1048



5:07:30 AM

1/20/2021


ics_user_17609

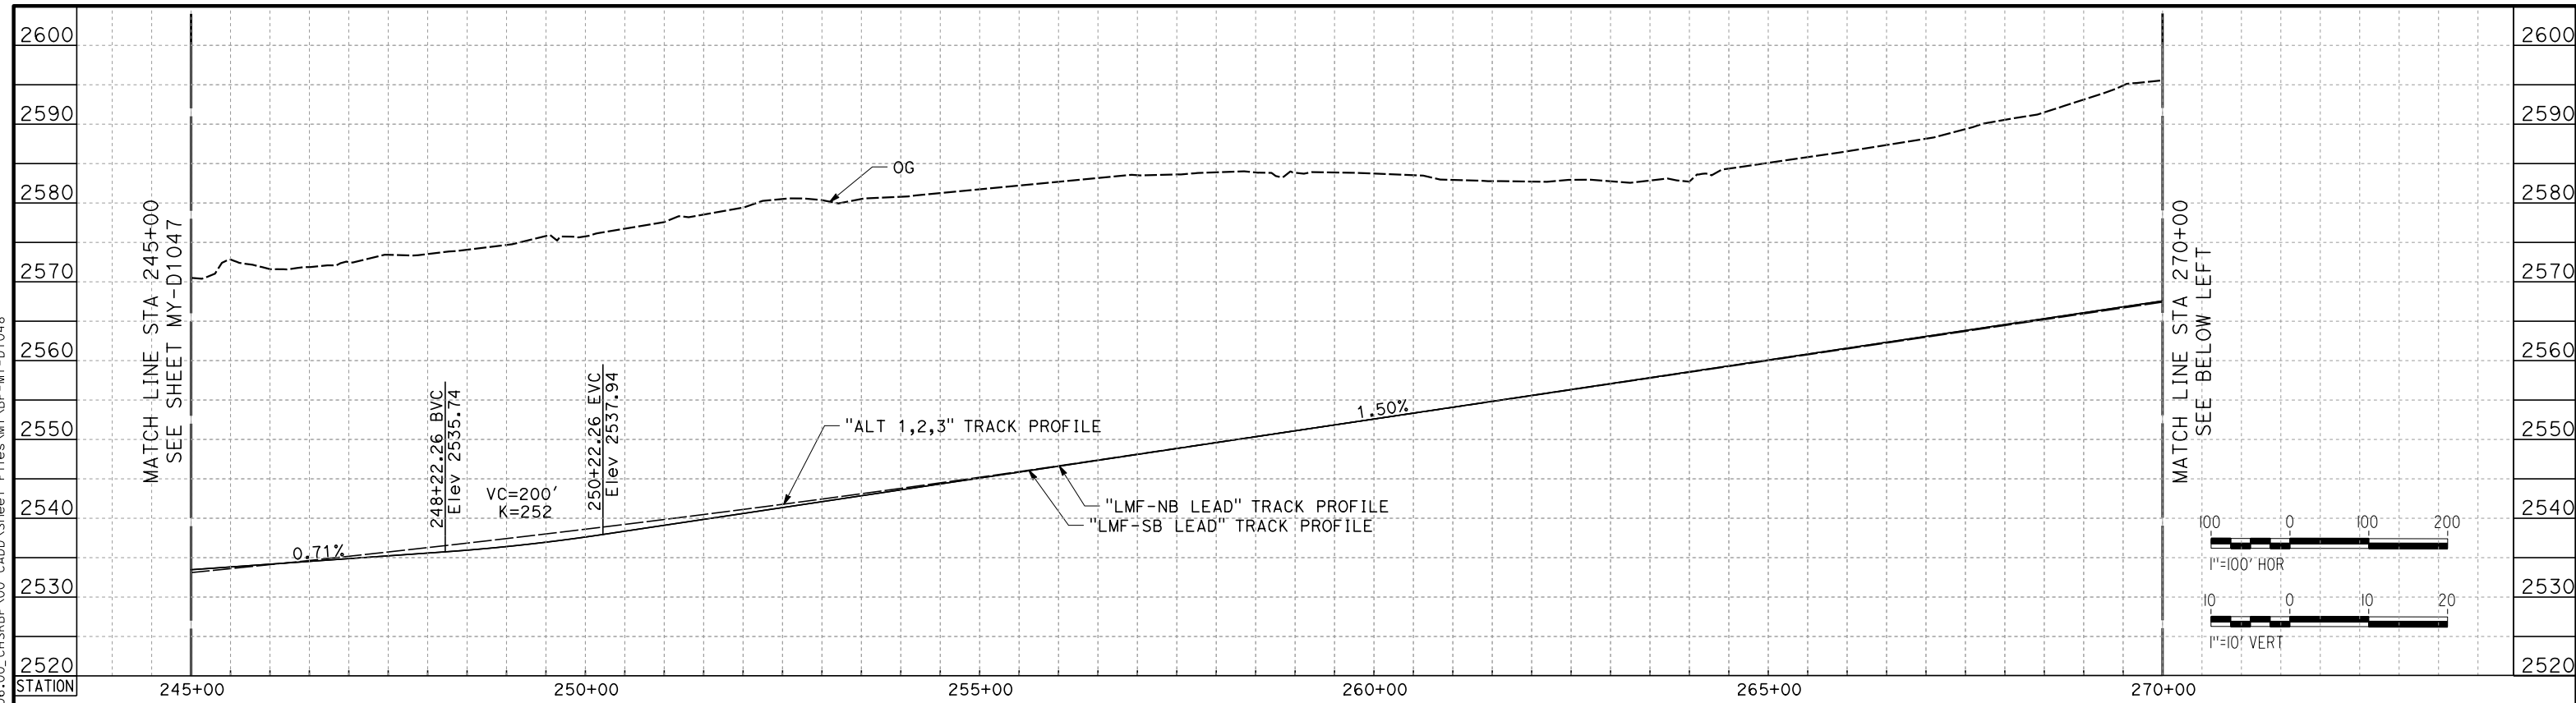

LMF NB LEAD TRACK

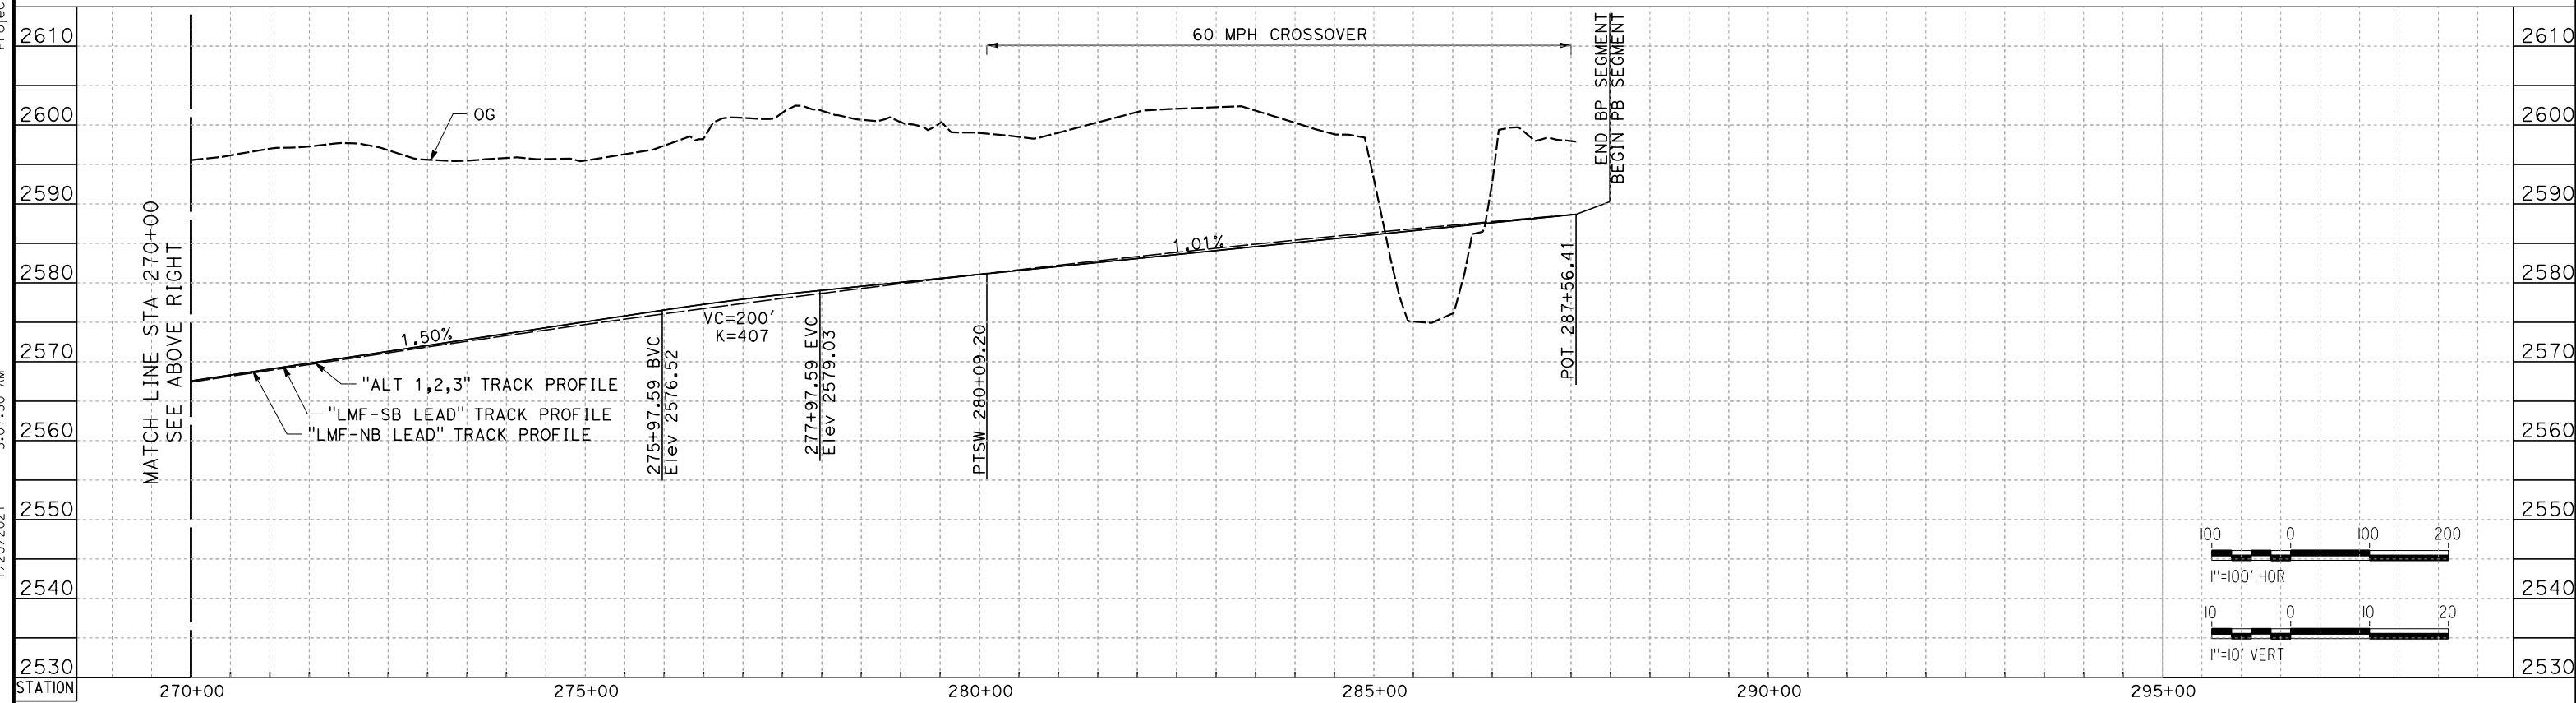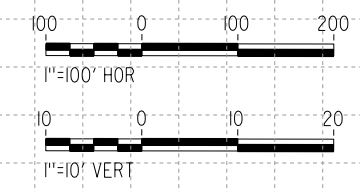

LMF NB LEAD TRACK

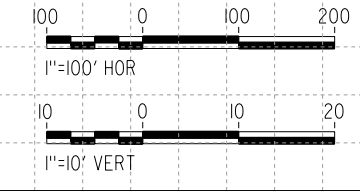

REV	DATE	BY	CHK	APP	DESCRIPTION

DESIGNED BY
J. MEREDITH
DRAWN BY
A. CARSON
CHECKED BY
S. LANDOLT
IN CHARGE
G. CAMPBELL
DATE
01/29/2021

**RECORD SET
PEPD
SUBMITTAL**

**NOT FOR
CONSTRUCTION**



**CALIFORNIA HIGH-SPEED RAIL PROJECT
BAKERSFIELD TO PALMDALE**


ALTERNATIVE 1,2,3
MAINTENANCE FACILITY
LMF - LANCASTER
PROFILE SHEET 9 OF 9

CONTRACT NO.
HSR13-44
DRAWING NO.
MY-D1048
SCALE
AS SHOWN
SHEET NO.
29


Projects\701206_00_CHSRBP\00_CADD\Sheet Files\MY_VBP-MY-D1050

1/20/2021 4:59:36 AM

jcs_user_17609

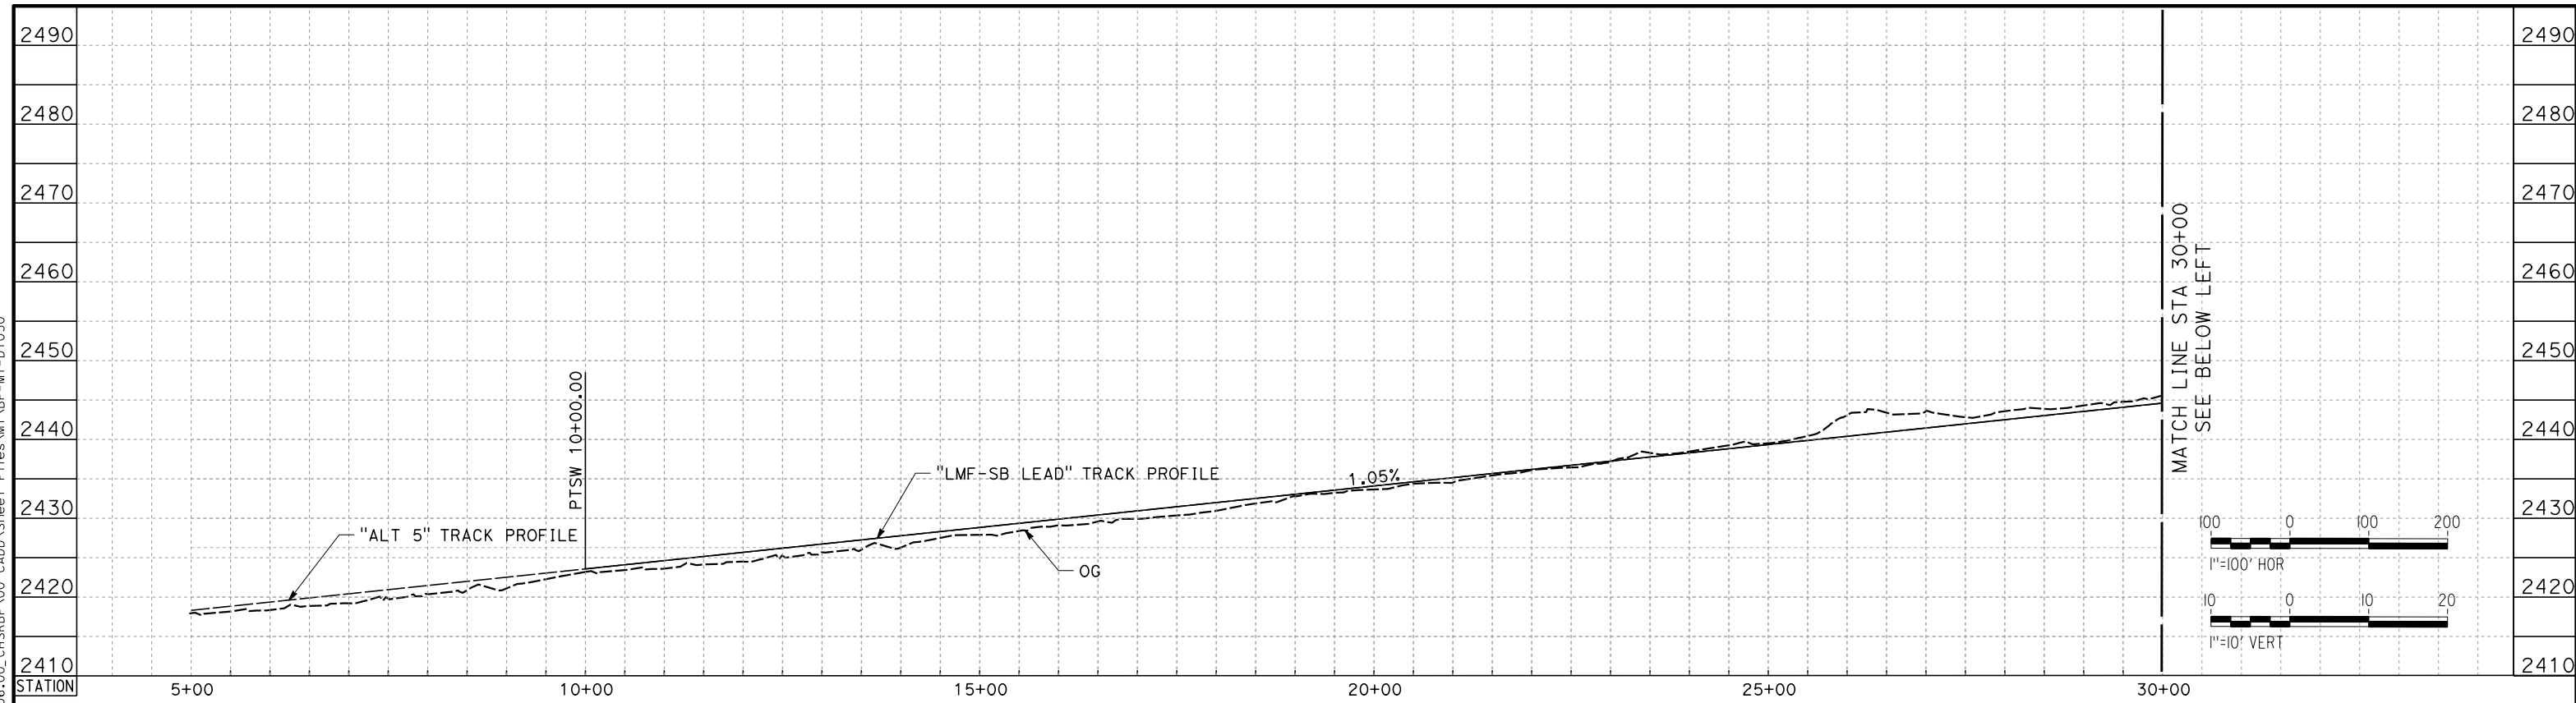

LMF SB LEAD TRACK

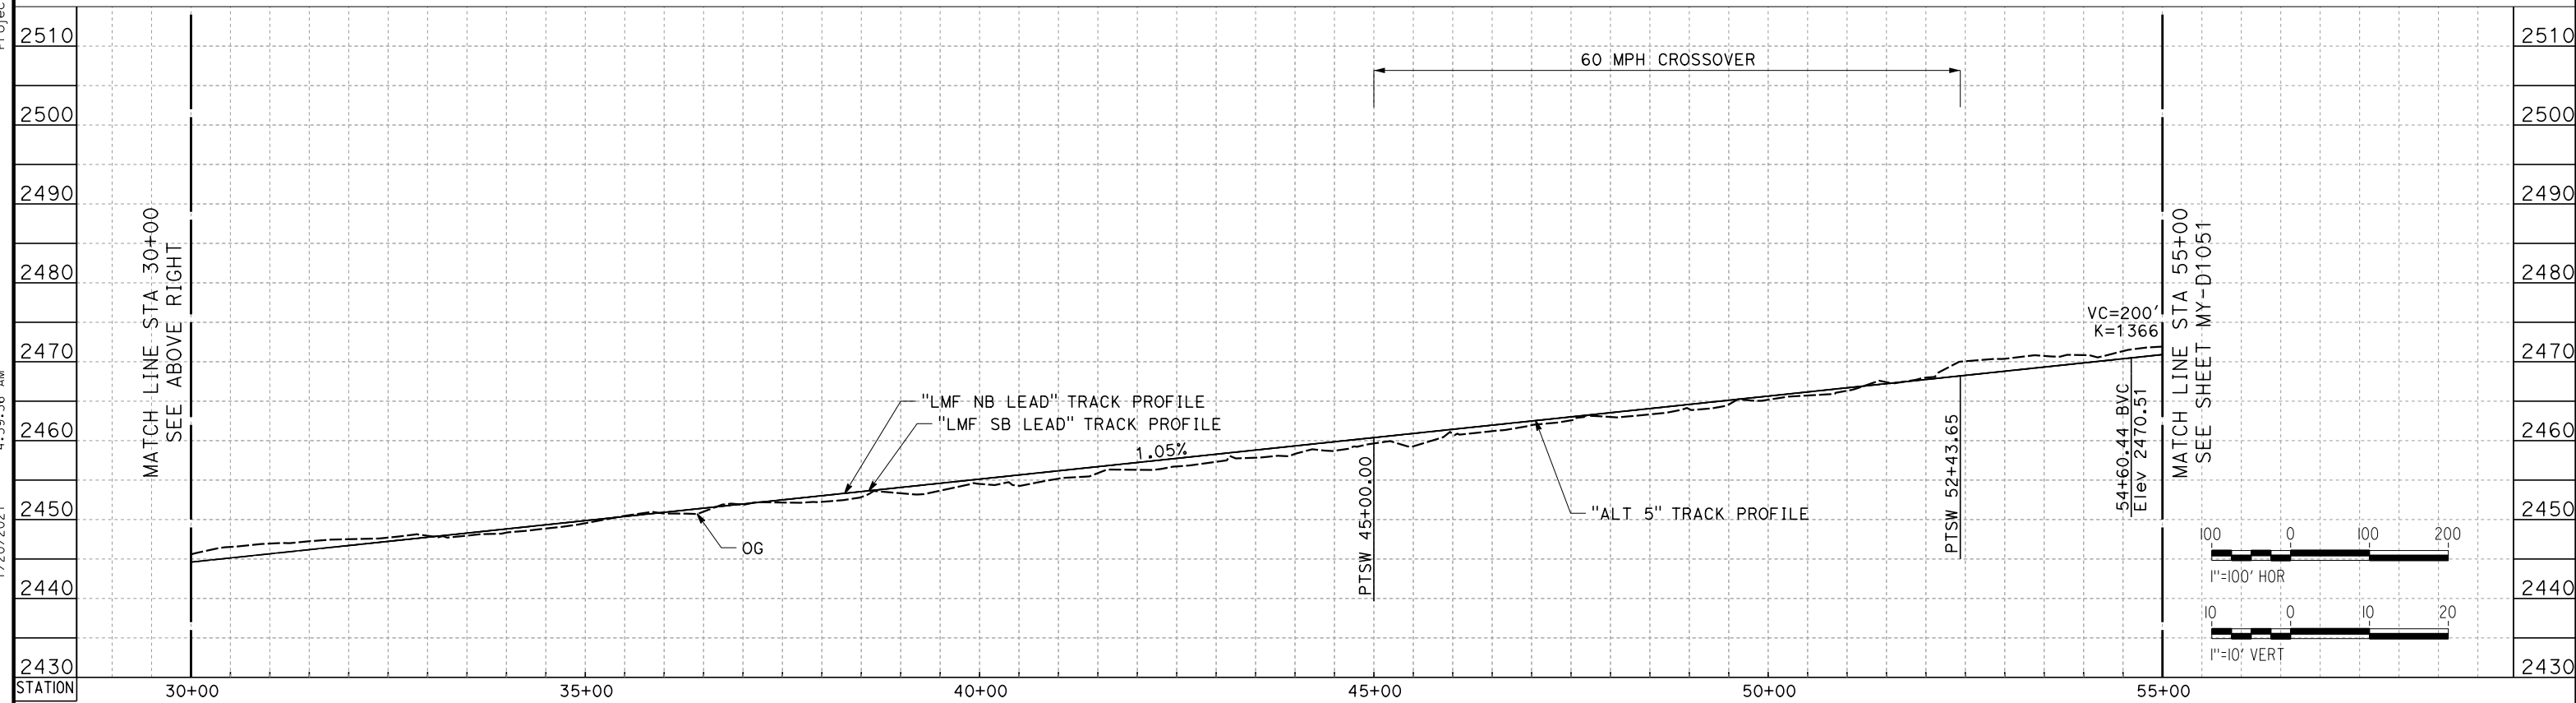

LMF SB LEAD TRACK

REV	DATE	BY	CHK	APP	DESCRIPTION

DESIGNED BY
J. MEREDITH
DRAWN BY
A. CARSON
CHECKED BY
S. LANDOLT
IN CHARGE
G. CAMPBELL
DATE
01/29/2021

**RECORD SET
PEPD
SUBMITTAL**

**NOT FOR
CONSTRUCTION**



**CALIFORNIA HIGH-SPEED RAIL PROJECT
BAKERSFIELD TO PALMDALE**

ALTERNATIVE 5
MAINTENANCE FACILITY
LMF - LANCASTER
PROFILE SHEET 1 OF 4



CONTRACT NO.
HSR13-44
DRAWING NO.
MY-D1050
SCALE
AS SHOWN
SHEET NO.
30

Projects\701206_00_CHSRBP\00_CADD\Sheet Files\MY_VBP-MY-D1051

5:07:37 AM

1/20/2021

jcs_user_17609

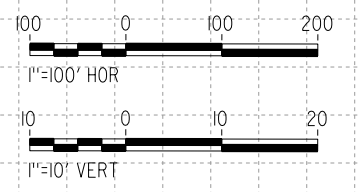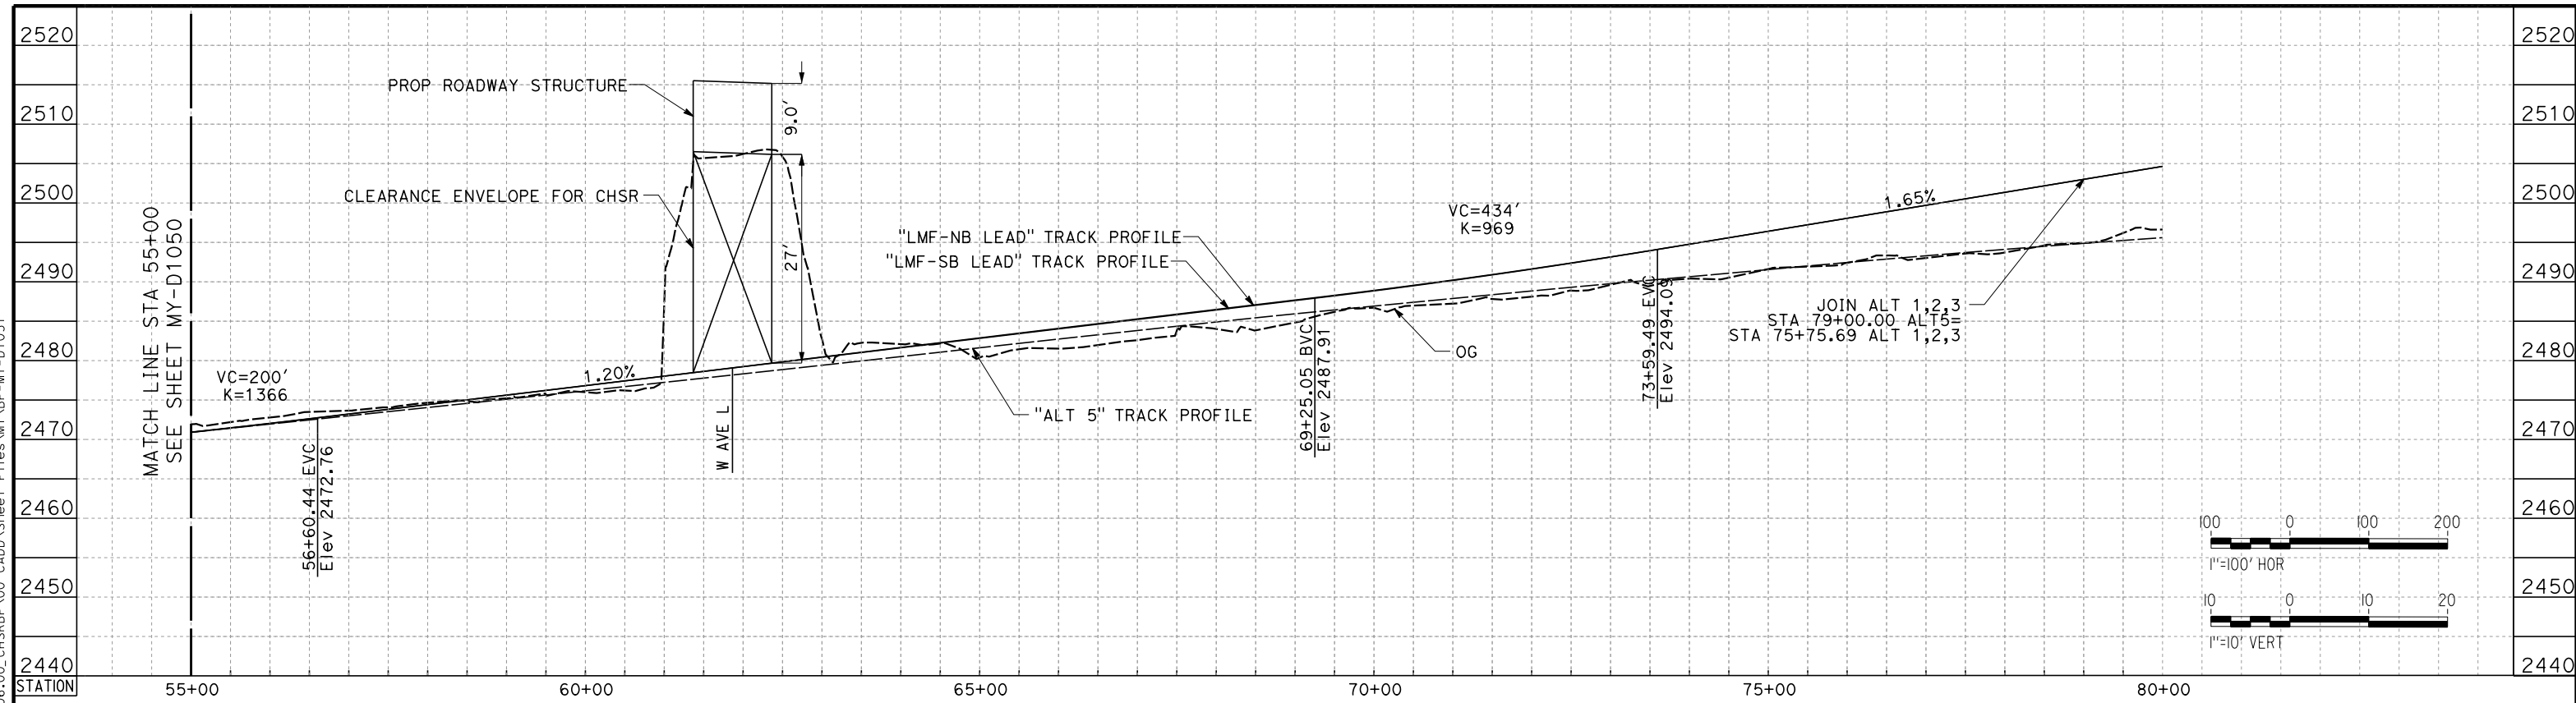

LMF SB LEAD TRACK

REV	DATE	BY	CHK	APP	DESCRIPTION

DESIGNED BY
J. MEREDITH

DRAWN BY
A. CARSON

CHECKED BY
S. LANDOLT

IN CHARGE
G. CAMPBELL

DATE
01/29/2021

**RECORD SET
PEPD
SUBMITTAL**

**NOT FOR
CONSTRUCTION**



**CALIFORNIA HIGH-SPEED RAIL PROJECT
BAKERSFIELD TO PALMDALE**

ALTERNATIVE 5
MAINTENANCE FACILITY
LMF - LANCASTER
PROFILE SHEET 2 OF 4

CONTRACT NO.
HSR13-44

DRAWING NO.
MY-D1051


SCALE
AS SHOWN

SHEET NO.
31


Projects\701206_00_CHSRBP_00_CADD_Sheet Files\MY_VBP-MY-D1052

1/20/2021 4:59:47 AM

jcs_user_17609

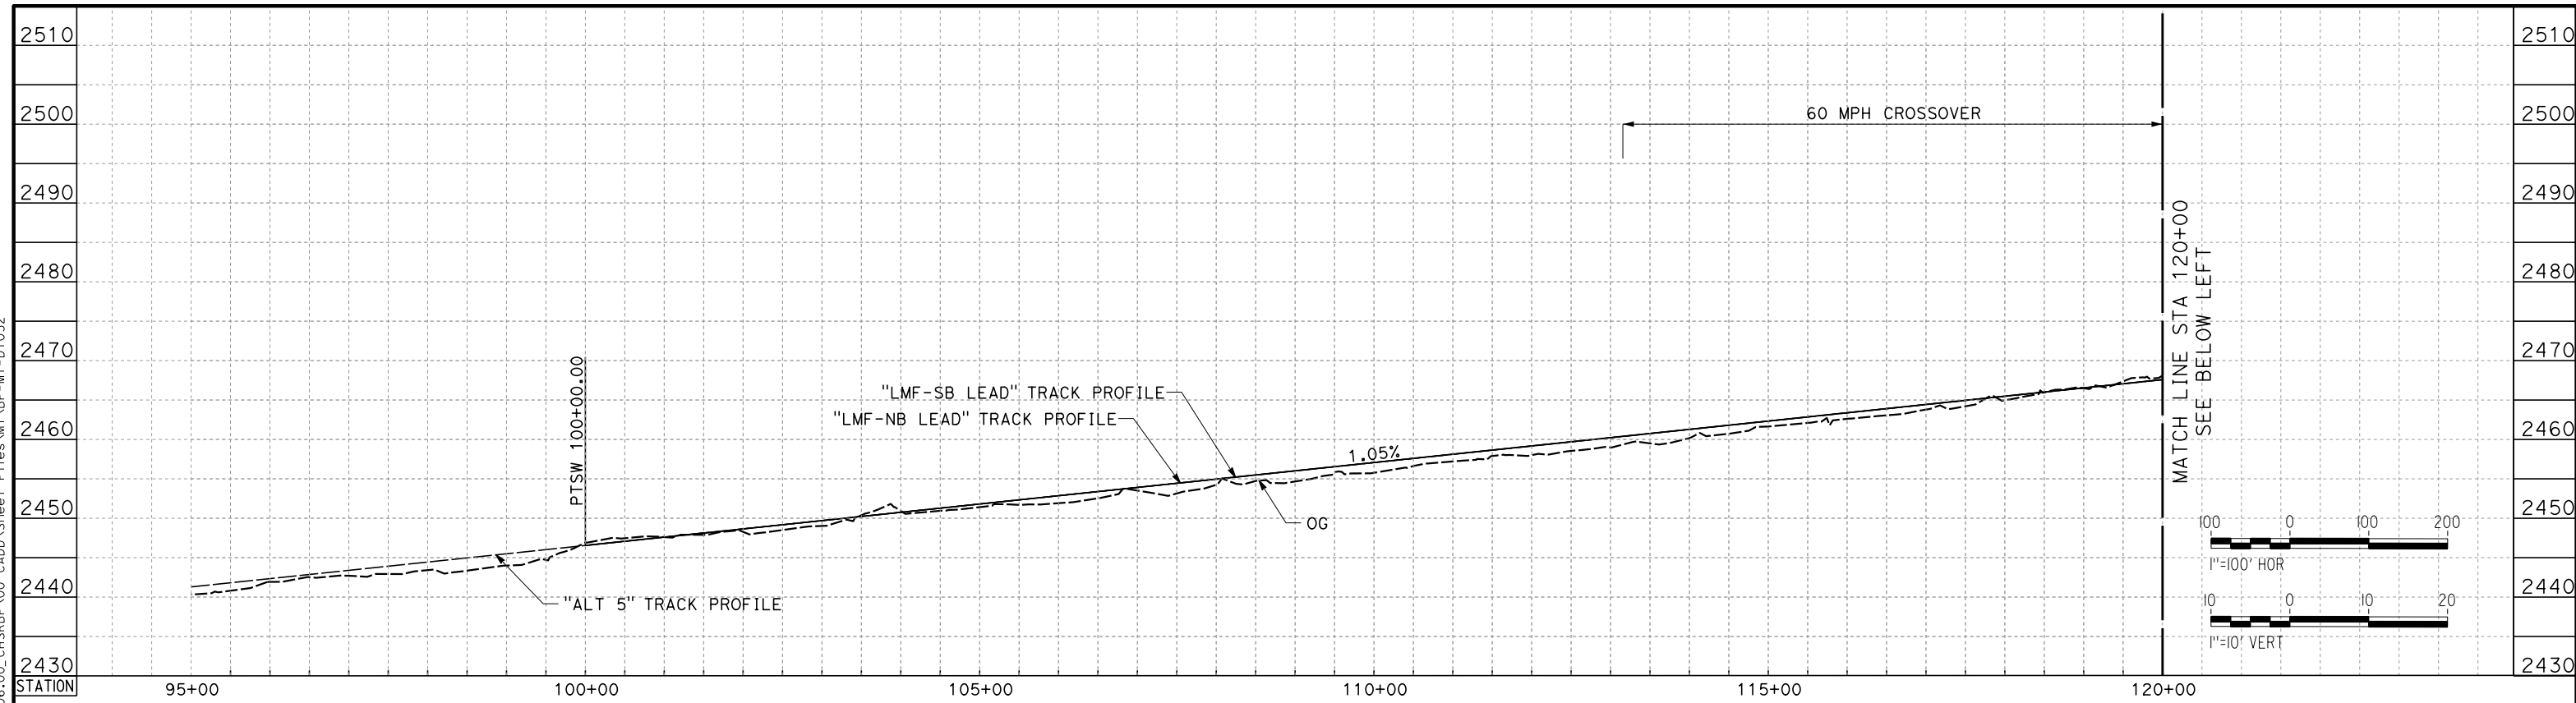

LMF NB LEAD TRACK

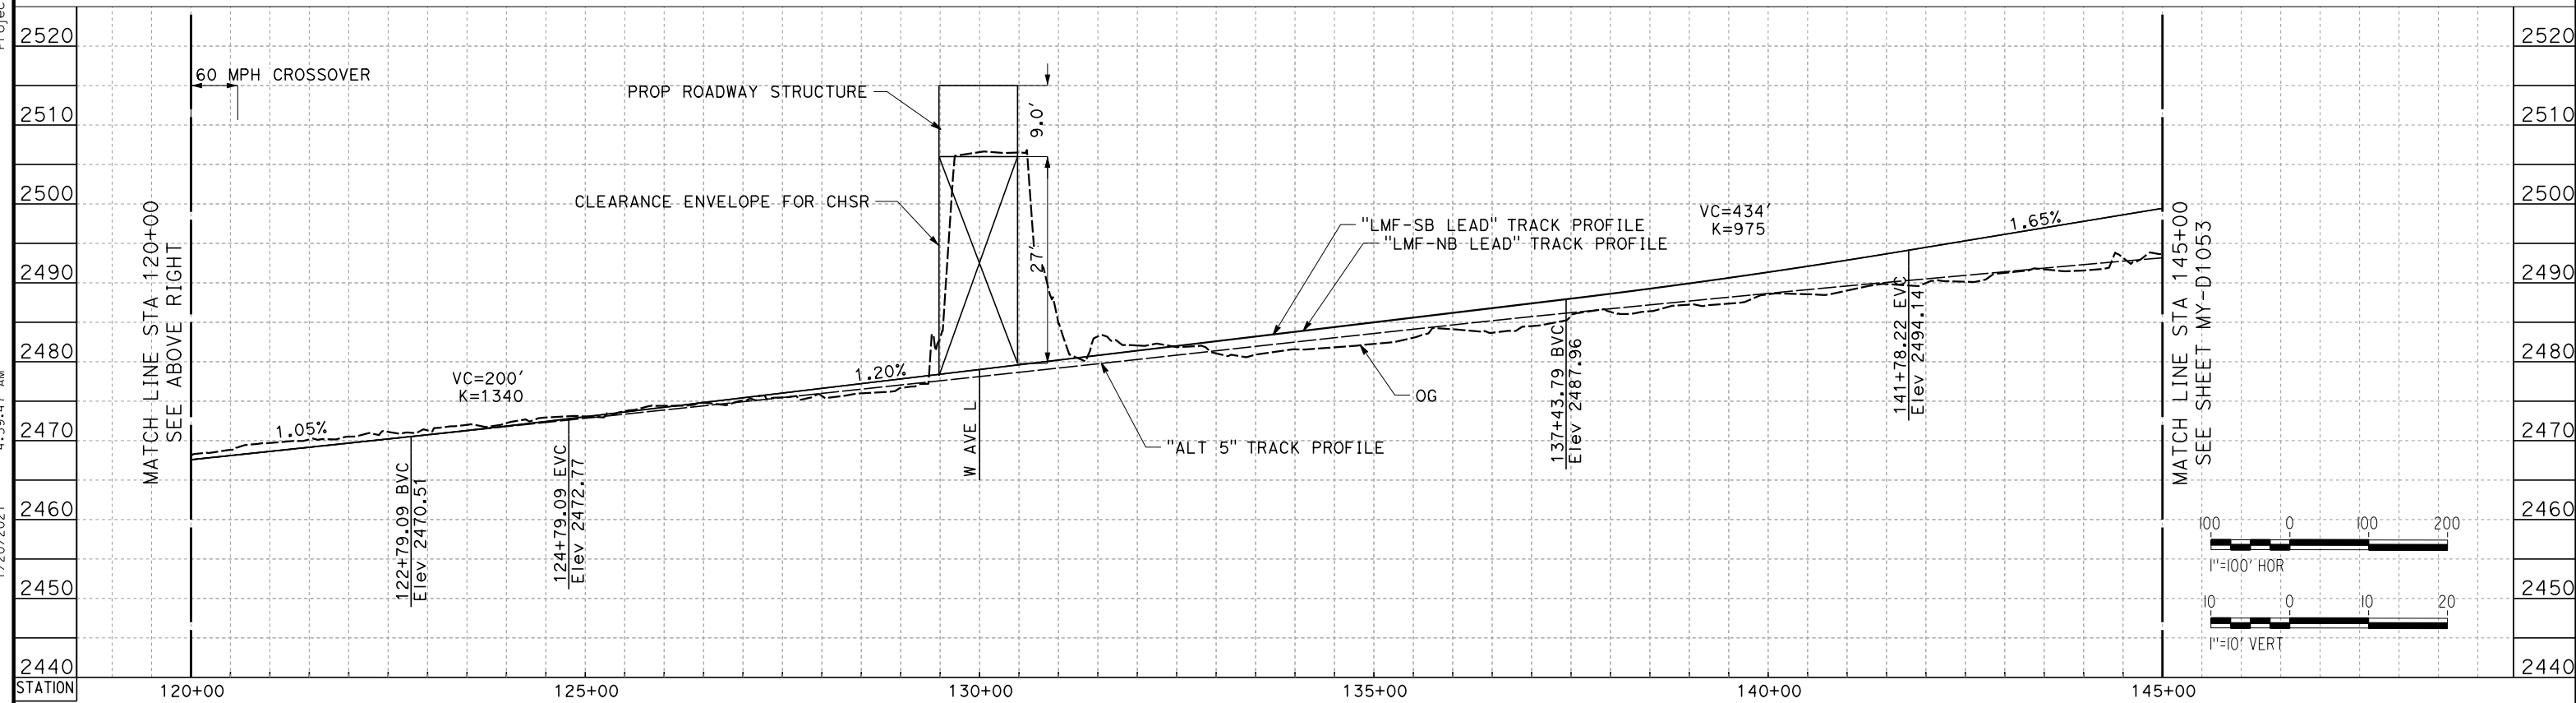

LMF NB LEAD TRACK

REV	DATE	BY	CHK	APP	DESCRIPTION

DESIGNED BY
J. MEREDITH
DRAWN BY
A. CARSON
CHECKED BY
S. LANDOLT
IN CHARGE
G. CAMPBELL
DATE
01/29/2021

**RECORD SET
PEPD
SUBMITTAL**

**NOT FOR
CONSTRUCTION**



**CALIFORNIA HIGH-SPEED RAIL PROJECT
BAKERSFIELD TO PALMDALE**

ALTERNATIVE 5
MAINTENANCE FACILITY
LMF - LANCASTER
PROFILE SHEET 3 OF 4



CONTRACT NO.
HSR13-44
DRAWING NO.
MY-D1052
SCALE
AS SHOWN
SHEET NO.
32

Projects\701206_00_CHSRBP\00_CADD\Sheet Files\MY_VBP-MY-D1053

4:53:49 AM

1/20/2021

jcs_user_17609

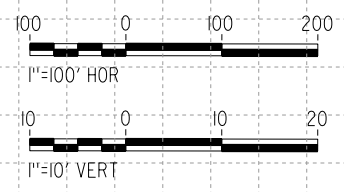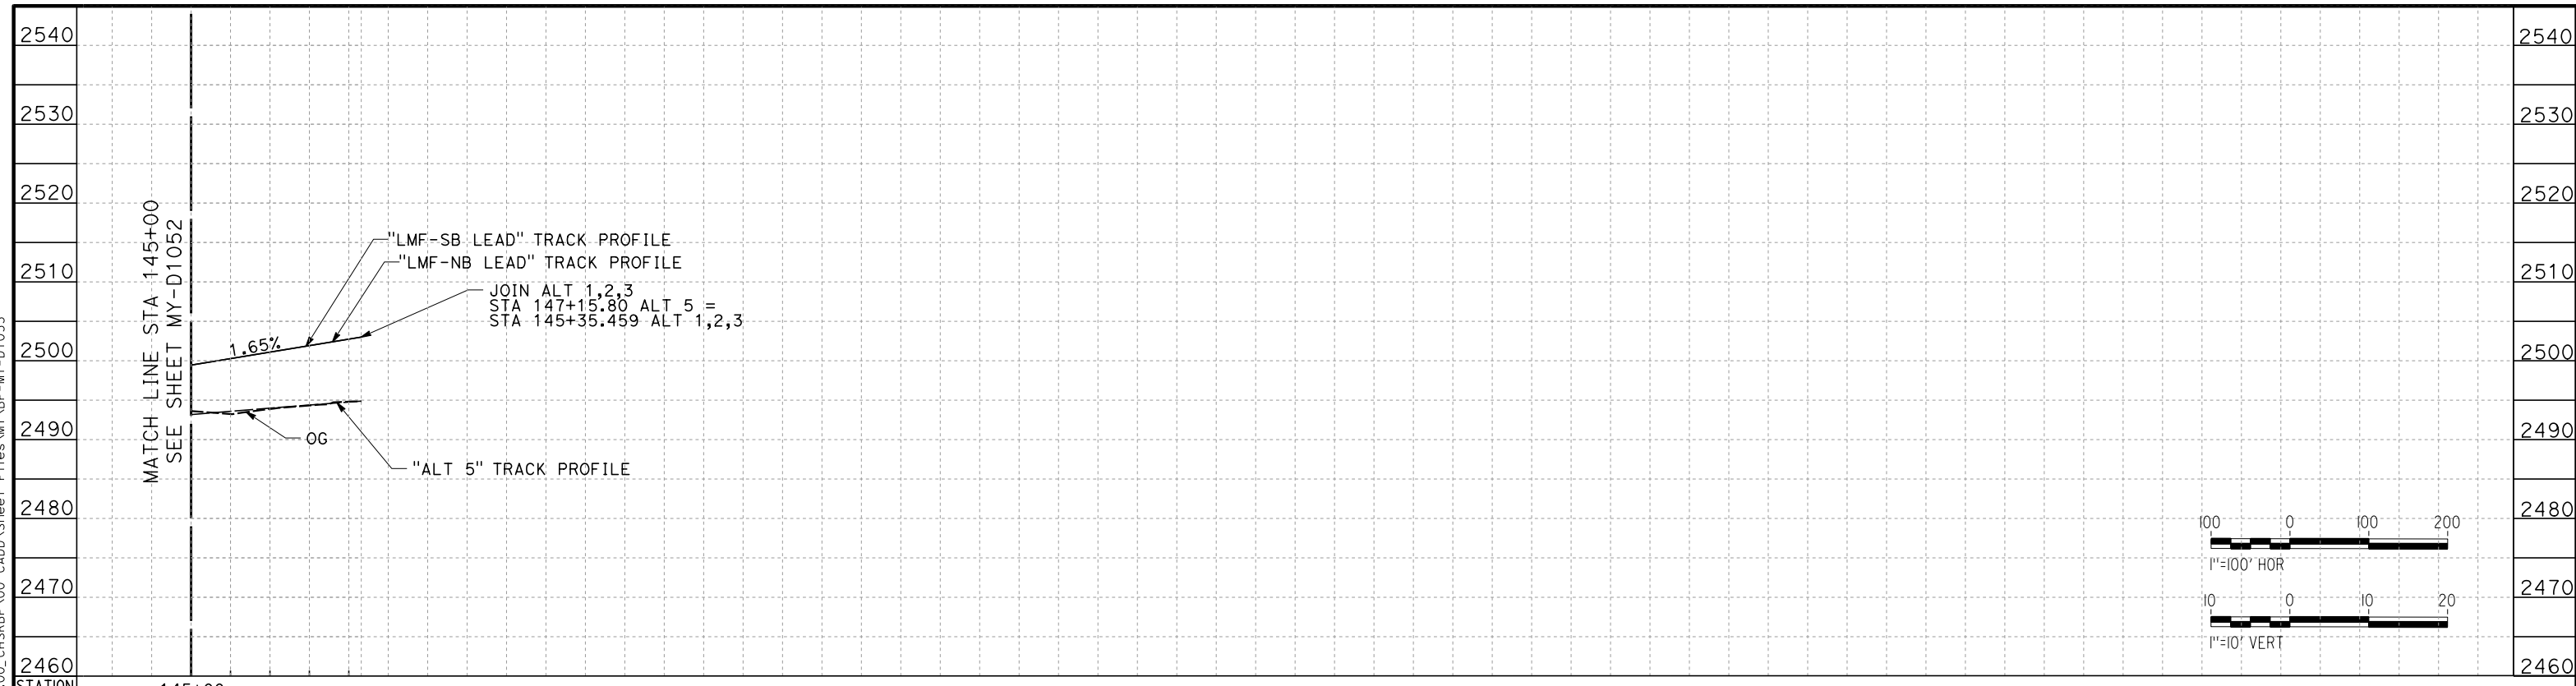

STATION 145+00

LMF NB LEAD TRACK

REV	DATE	BY	CHK	APP	DESCRIPTION

DESIGNED BY
J. MEREDITH
DRAWN BY
A. CARSON
CHECKED BY
S. LANDOLT
IN CHARGE
G. CAMPBELL
DATE
01/29/2021

**RECORD SET
PEPD
SUBMITTAL**

**NOT FOR
CONSTRUCTION**



**CALIFORNIA HIGH-SPEED RAIL PROJECT
BAKERSFIELD TO PALMDALE**

ALTERNATIVE 5
MAINTENANCE FACILITY
LMF - LANCASTER
PROFILE SHEET 4 OF 4


CONTRACT NO.
HSR13-44
DRAWING NO.
MY-D1053
SCALE
AS SHOWN
SHEET NO.
33

Projects\701206_00_CHSRBP\00_CADD\Sheet Files\MY_VBP-MY-D1060


4:51:02 AM

1/20/2021

jcs_user_17609

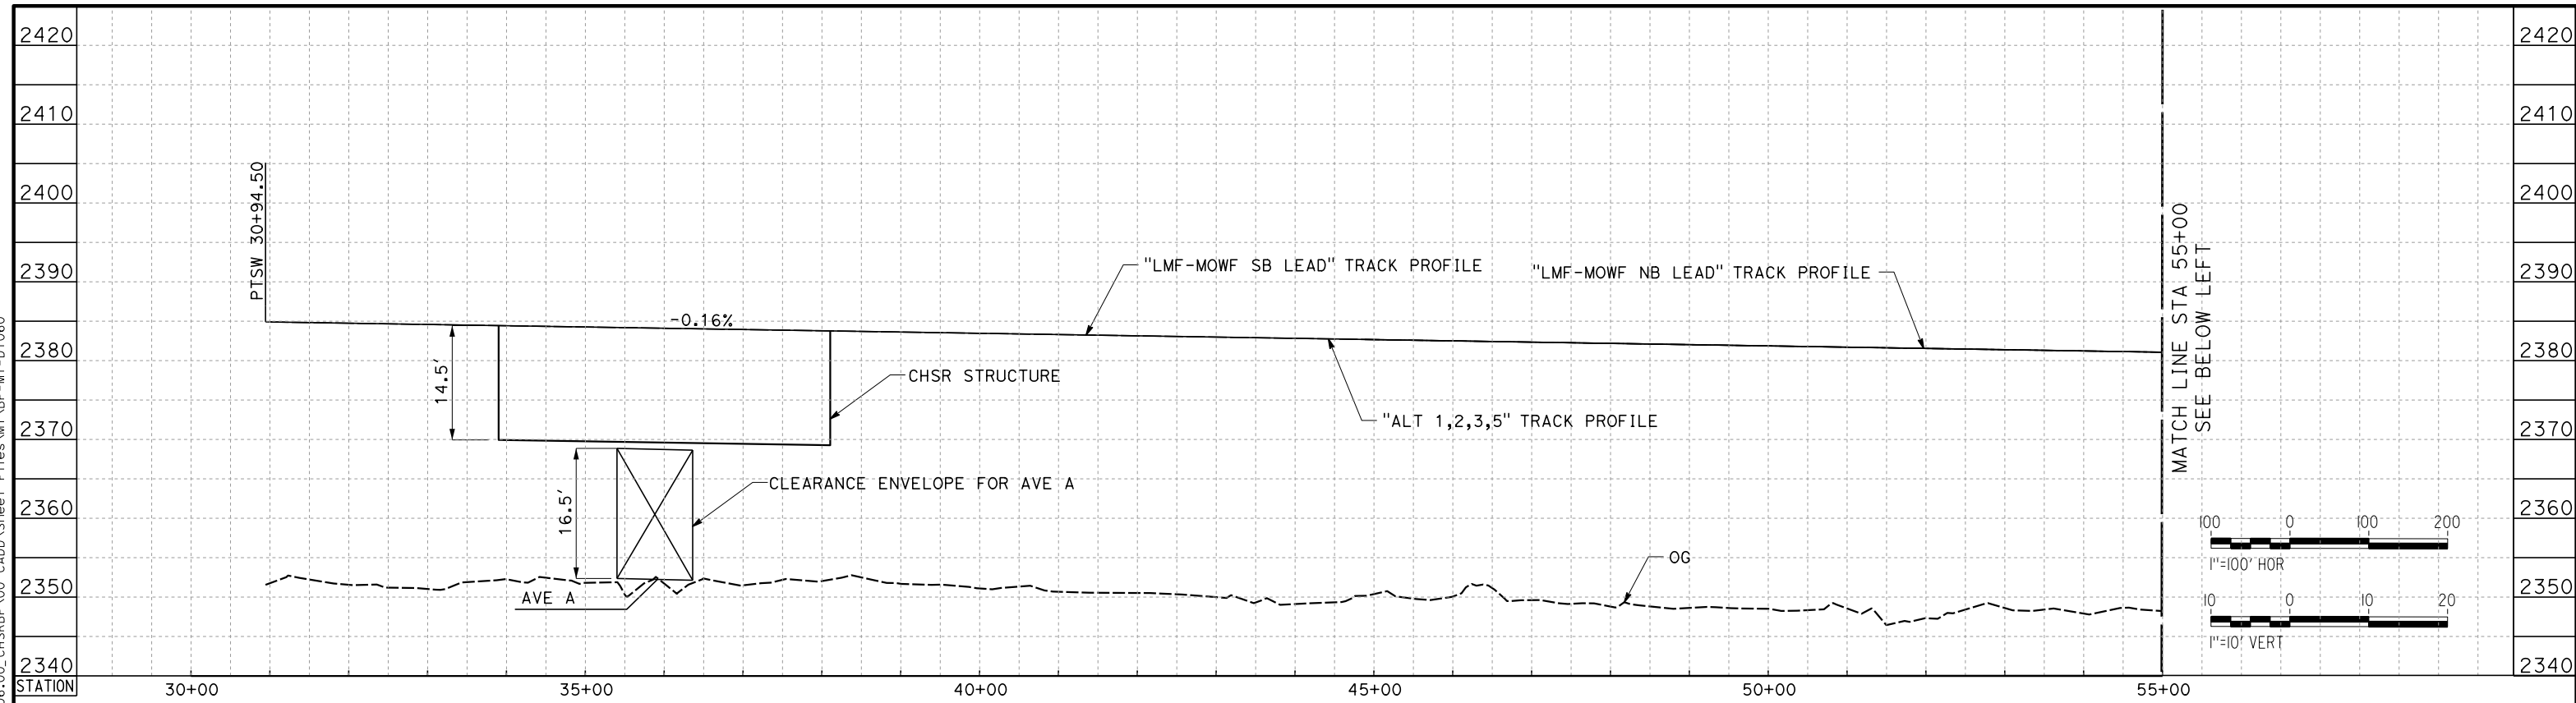

LMF-MOWF SB LEAD TRACK

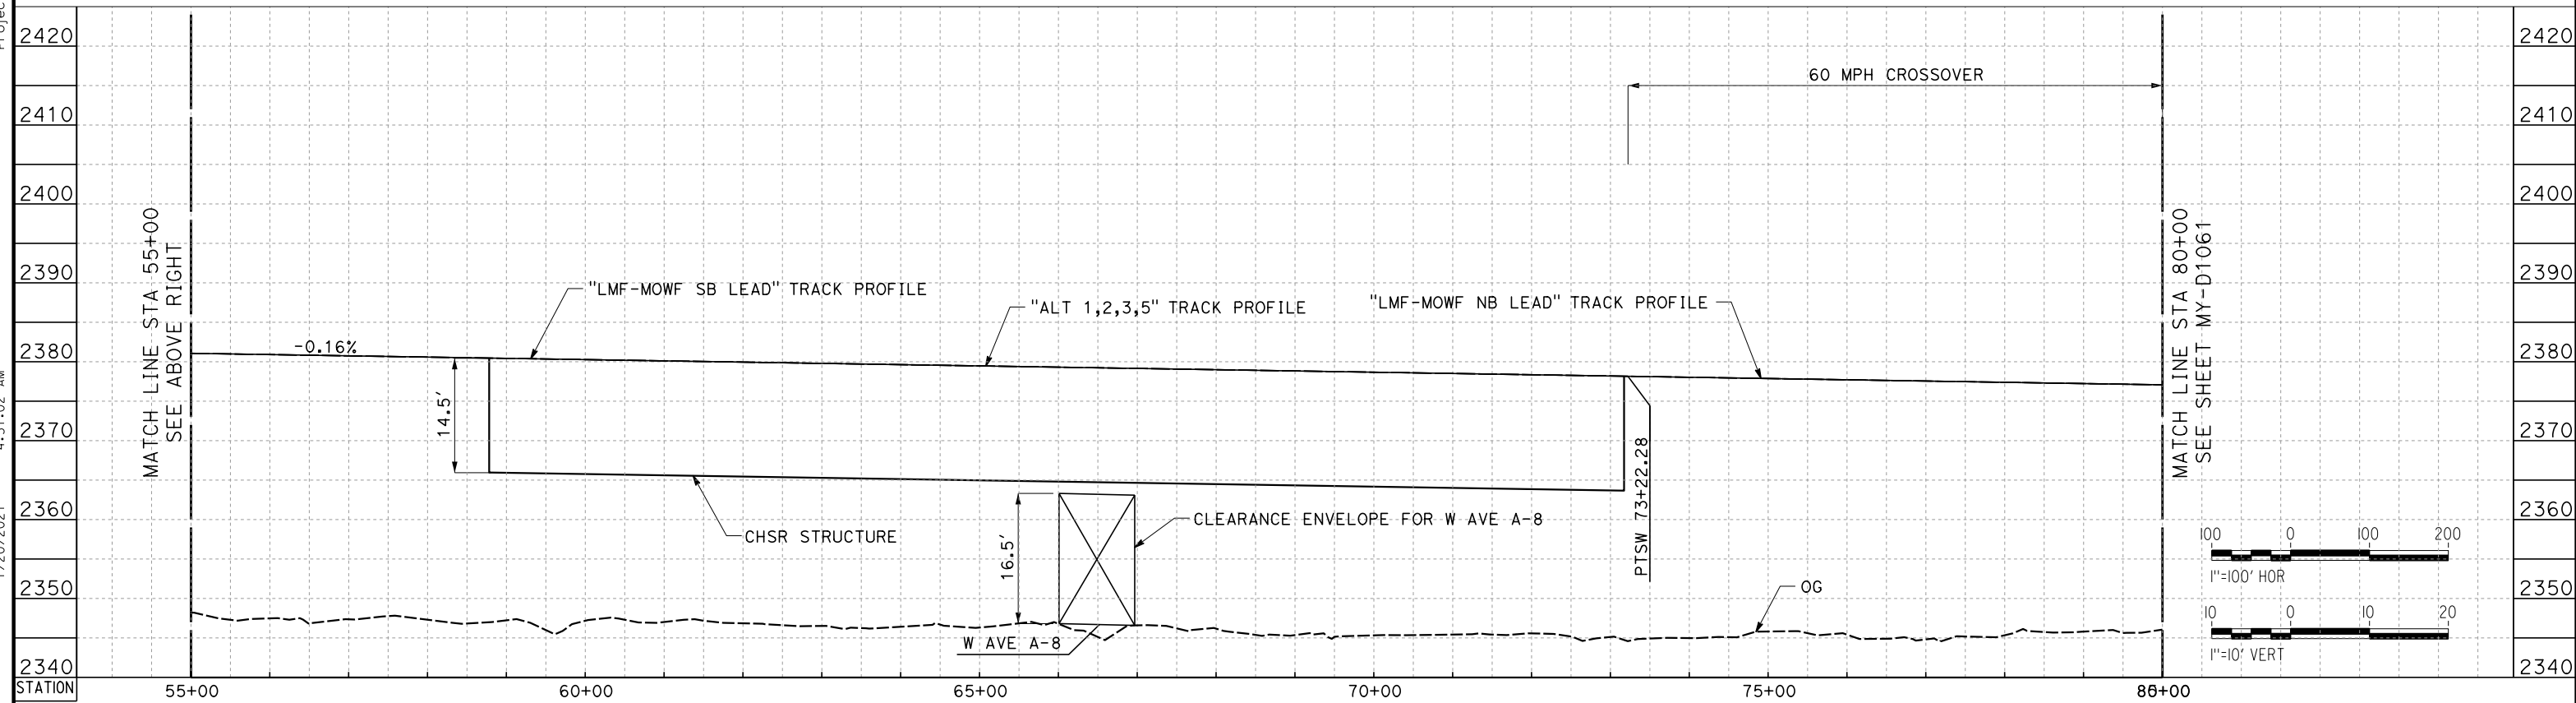

LMF-MOWF SB LEAD TRACK

REV	DATE	BY	CHK	APP	DESCRIPTION

DESIGNED BY
J. MEREDITH
DRAWN BY
A. CARSON
CHECKED BY
S. LANDOLT
IN CHARGE
G. CAMPBELL
DATE
01/29/2021

**RECORD SET
PEPD
SUBMITTAL**


**NOT FOR
CONSTRUCTION**




**CALIFORNIA HIGH-SPEED RAIL PROJECT
BAKERSFIELD TO PALMDALE**

ALTERNATIVE 1,2,3,5
MAINTENANCE FACILITY
LMF - MOWF NORTH LANCASTER
PROFILE SHEET 1 OF 10

CONTRACT NO.
HSR13-44
DRAWING NO.
MY-D1060
SCALE
AS SHOWN
SHEET NO.
34

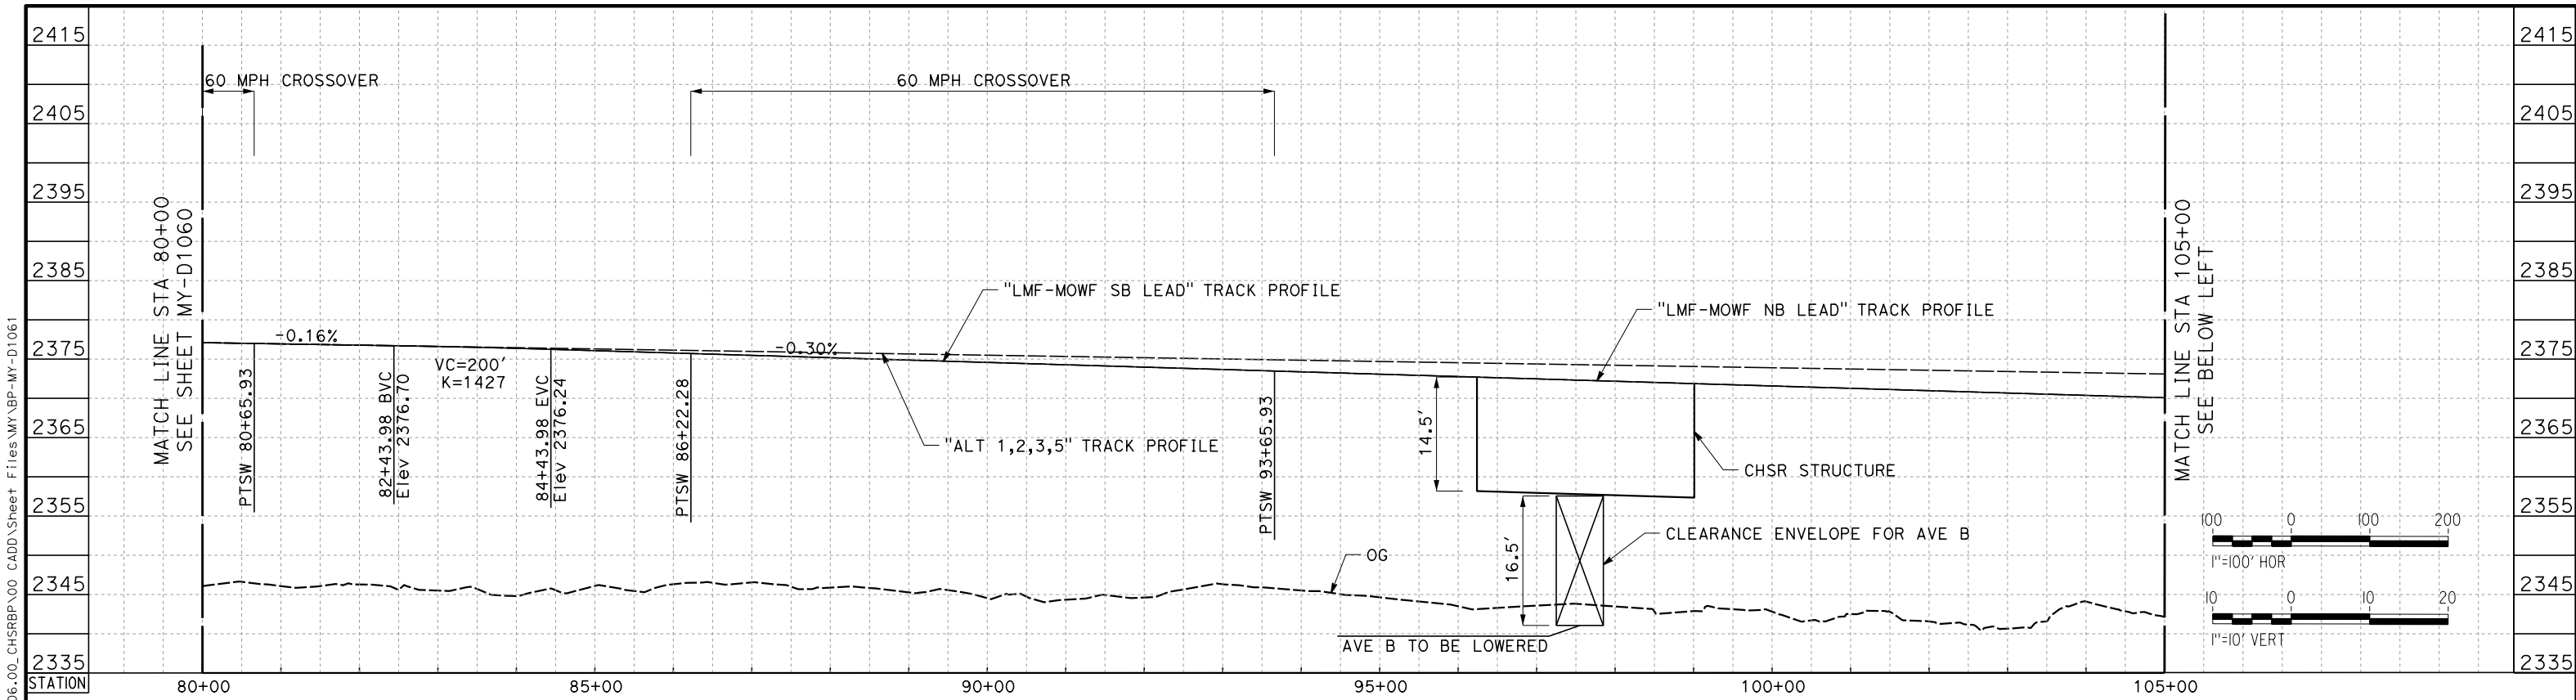

LMF-MOWF SB LEAD TRACK

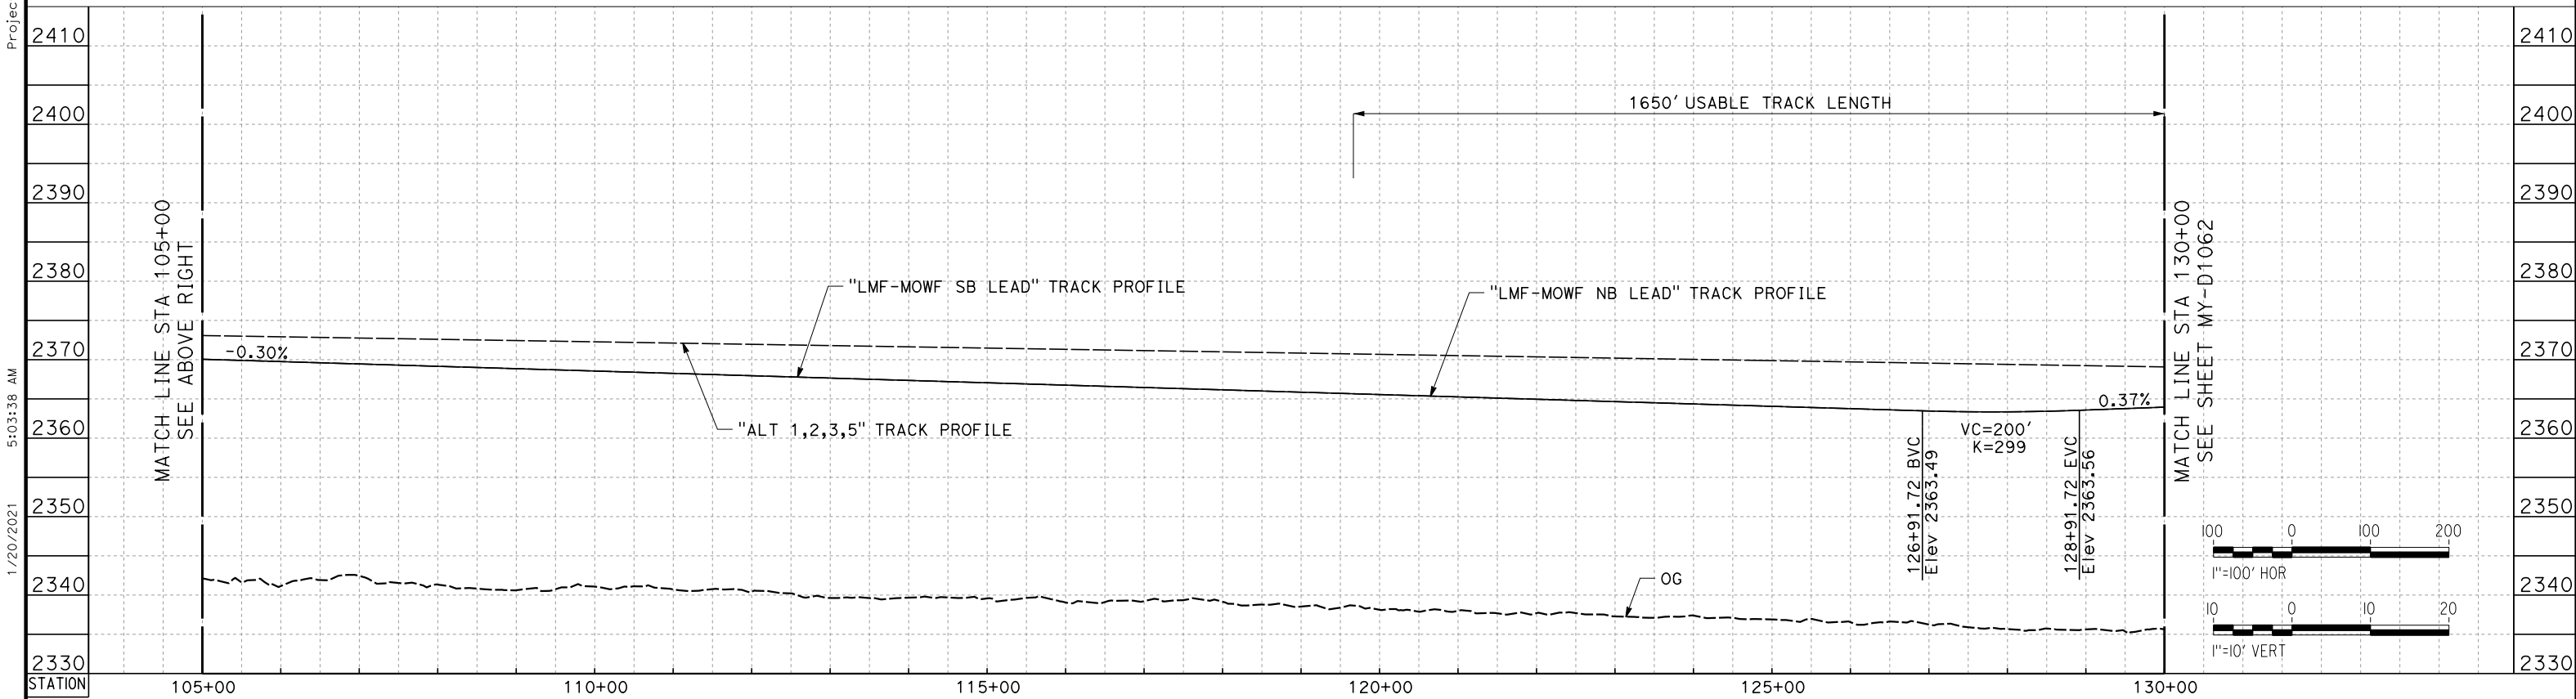

LMF-MOWF SB LEAD TRACK

REV	DATE	BY	CHK	APP	DESCRIPTION

DESIGNED BY
J. MEREDITH
DRAWN BY
A. CARSON
CHECKED BY
S. LANDOLT
IN CHARGE
G. CAMPBELL
DATE
01/29/2021

**RECORD SET
PEPD
SUBMITTAL**

**NOT FOR
CONSTRUCTION**




**CALIFORNIA HIGH-SPEED RAIL PROJECT
BAKERSFIELD TO PALMDALE**


ALTERNATIVE 1,2,3,5
MAINTENANCE FACILITY
LMF - MOWF NORTH LANCASTER
PROFILE SHEET 2 OF 10

CONTRACT NO.
HSR13-44
DRAWING NO.
MY-D1061
SCALE
AS SHOWN
SHEET NO.
35

Projects\701206_00_CHSRBP\00_CADD\Sheet Files\MY_VBP-MY-D1061
1/20/2021 5:03:38 AM
ics_user_17609

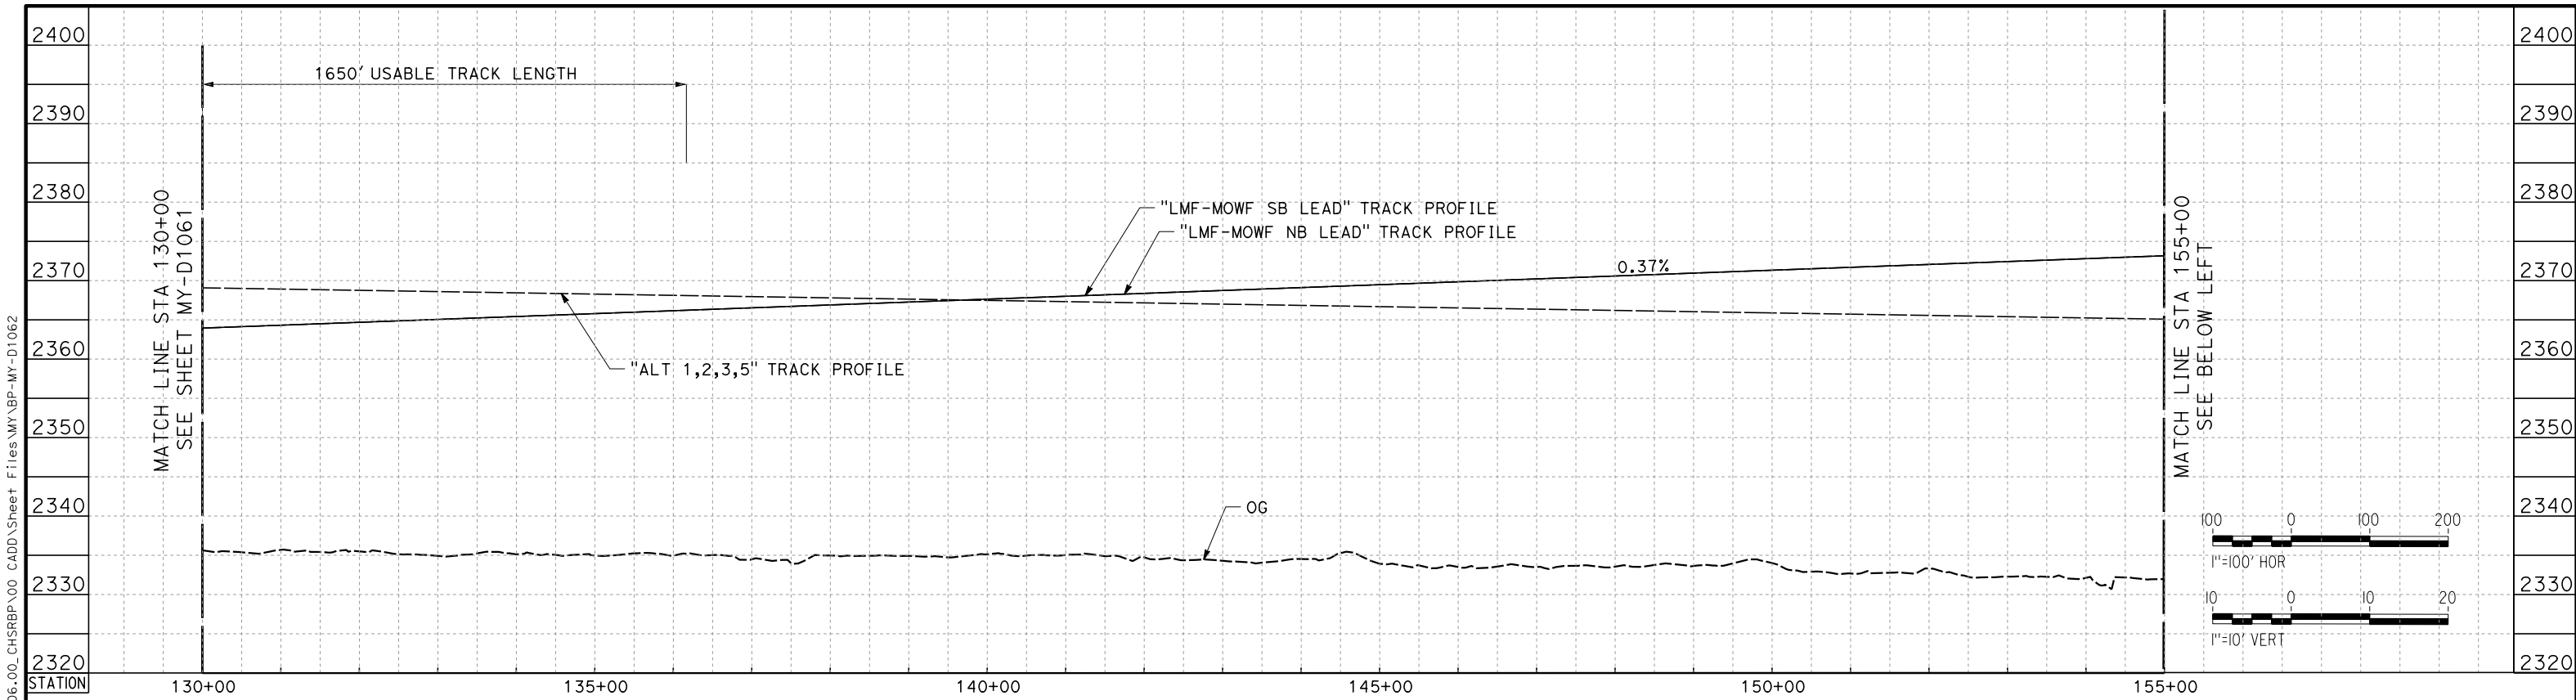

LMF-MOWF SB LEAD TRACK

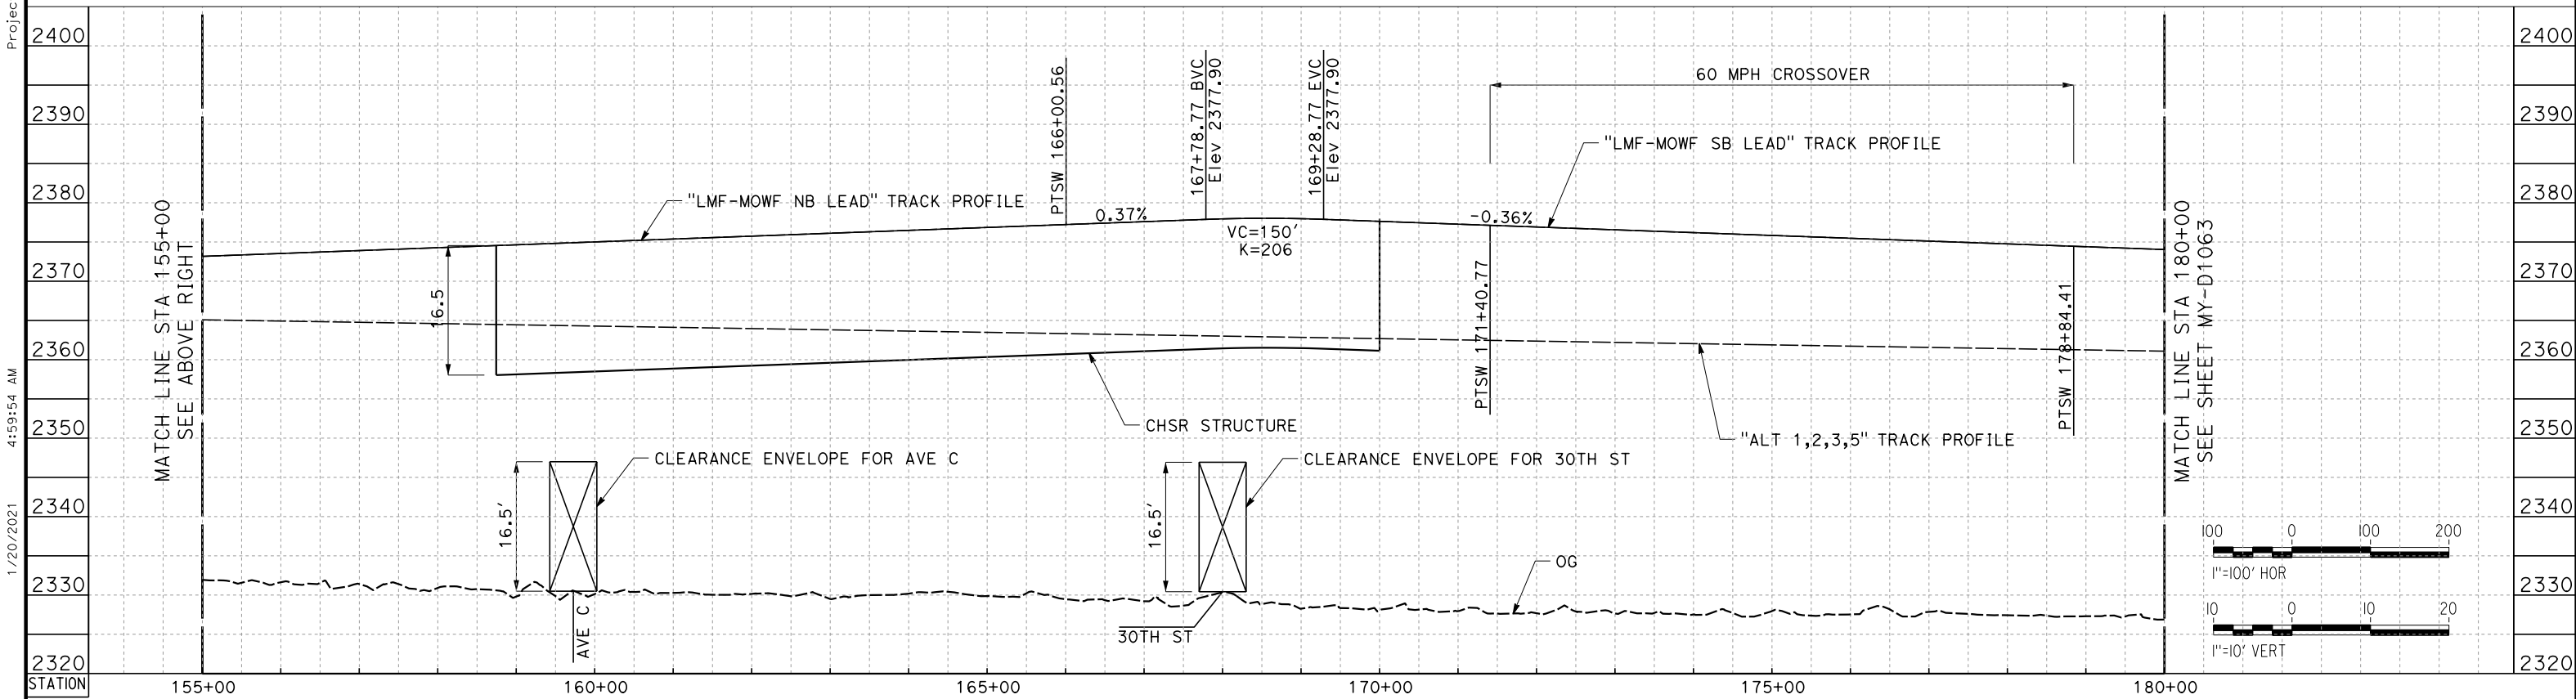

LMF-MOWF SB LEAD TRACK

REV	DATE	BY	CHK	APP	DESCRIPTION

DESIGNED BY
J. MEREDITH
DRAWN BY
A. CARSON
CHECKED BY
S. LANDOLT
IN CHARGE
G. CAMPBELL
DATE
01/29/2021

RECORD SET
PEPD
SUBMITTAL

NOT FOR
CONSTRUCTION



CALIFORNIA HIGH-SPEED RAIL PROJECT
BAKERSFIELD TO PALMDALE
ALTERNATIVE 1,2,3,5
MAINTENANCE FACILITY
LMF - MOWF NORTH LANCASTER
PROFILE SHEET 3 OF 10


CONTRACT NO.
HSR13-44
DRAWING NO.
MY-D1062
SCALE
AS SHOWN
SHEET NO.
36

Projects\701206_00_CHSRBP\00_CADD\Sheet Files\My_VBP-MY-D1062
1/20/2021 4:59:54 AM
jcs_user_17609


Projects\701206_00_CHSRBP\00_CADD\Sheet Files\MY_VBP-MY-D1063

1/20/2021 5:09:19 AM

jcs_user_17609

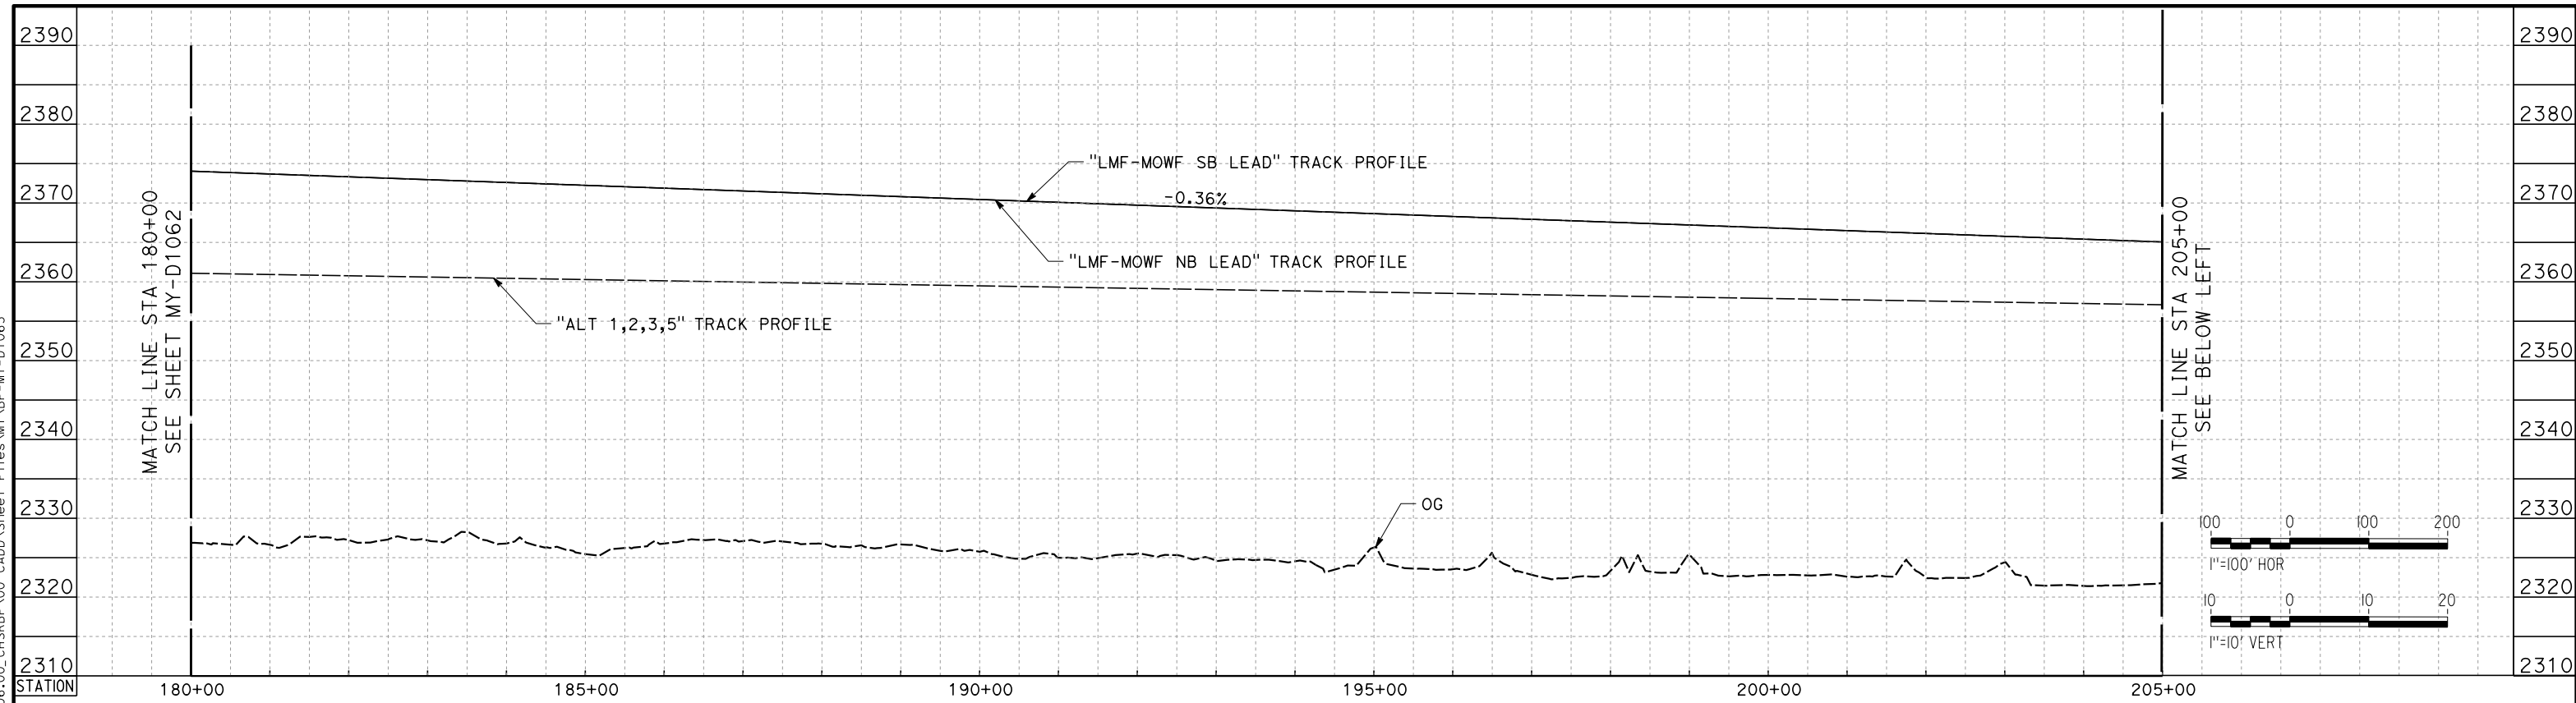

LMF-MOWF SB LEAD TRACK

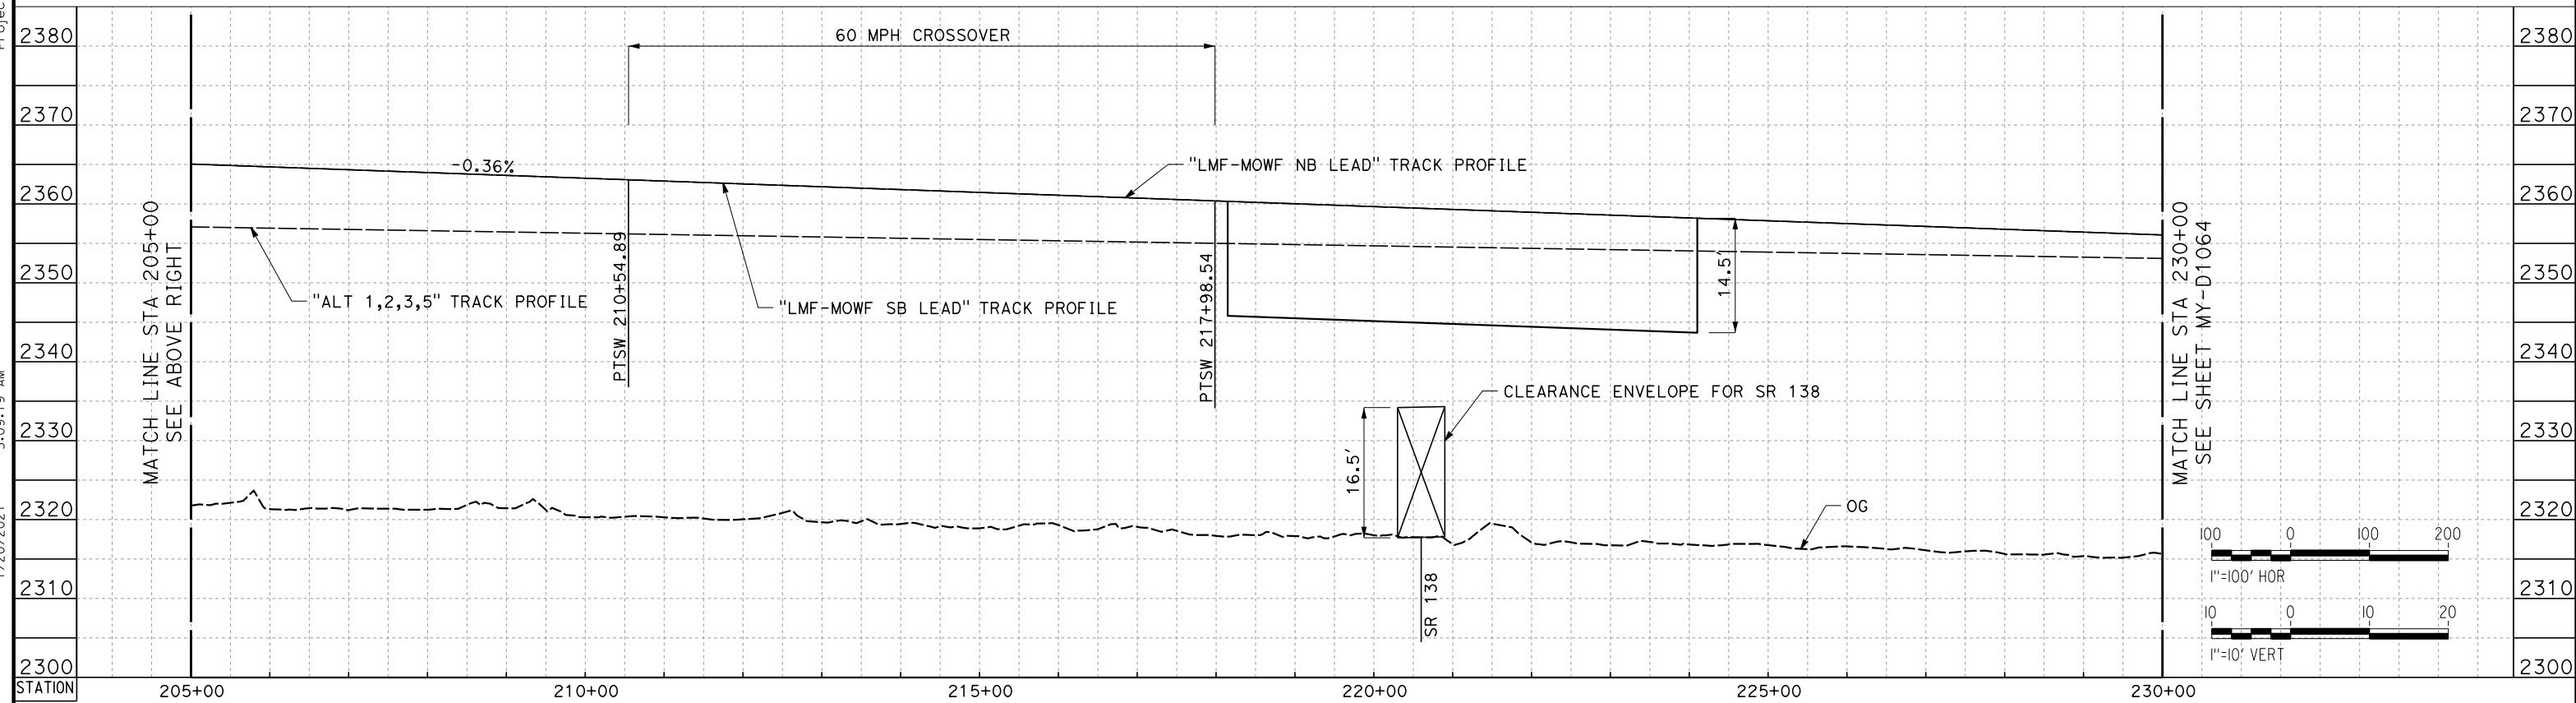

LMF-MOWF SB LEAD TRACK

REV	DATE	BY	CHK	APP	DESCRIPTION

DESIGNED BY
J. MEREDITH
DRAWN BY
A. CARSON
CHECKED BY
S. LANDOLT
IN CHARGE
G. CAMPBELL
DATE
01/29/2021

**RECORD SET
PEPD
SUBMITTAL**


**NOT FOR
CONSTRUCTION**




**CALIFORNIA HIGH-SPEED RAIL PROJECT
BAKERSFIELD TO PALMDALE**

ALTERNATIVE 1,2,3,5
MAINTENANCE FACILITY
LMF - MOWF NORTH LANCASTER
PROFILE SHEET 4 OF 10

CONTRACT NO.
HSR13-44
DRAWING NO.
MY-D1063
SCALE
AS SHOWN
SHEET NO.
37

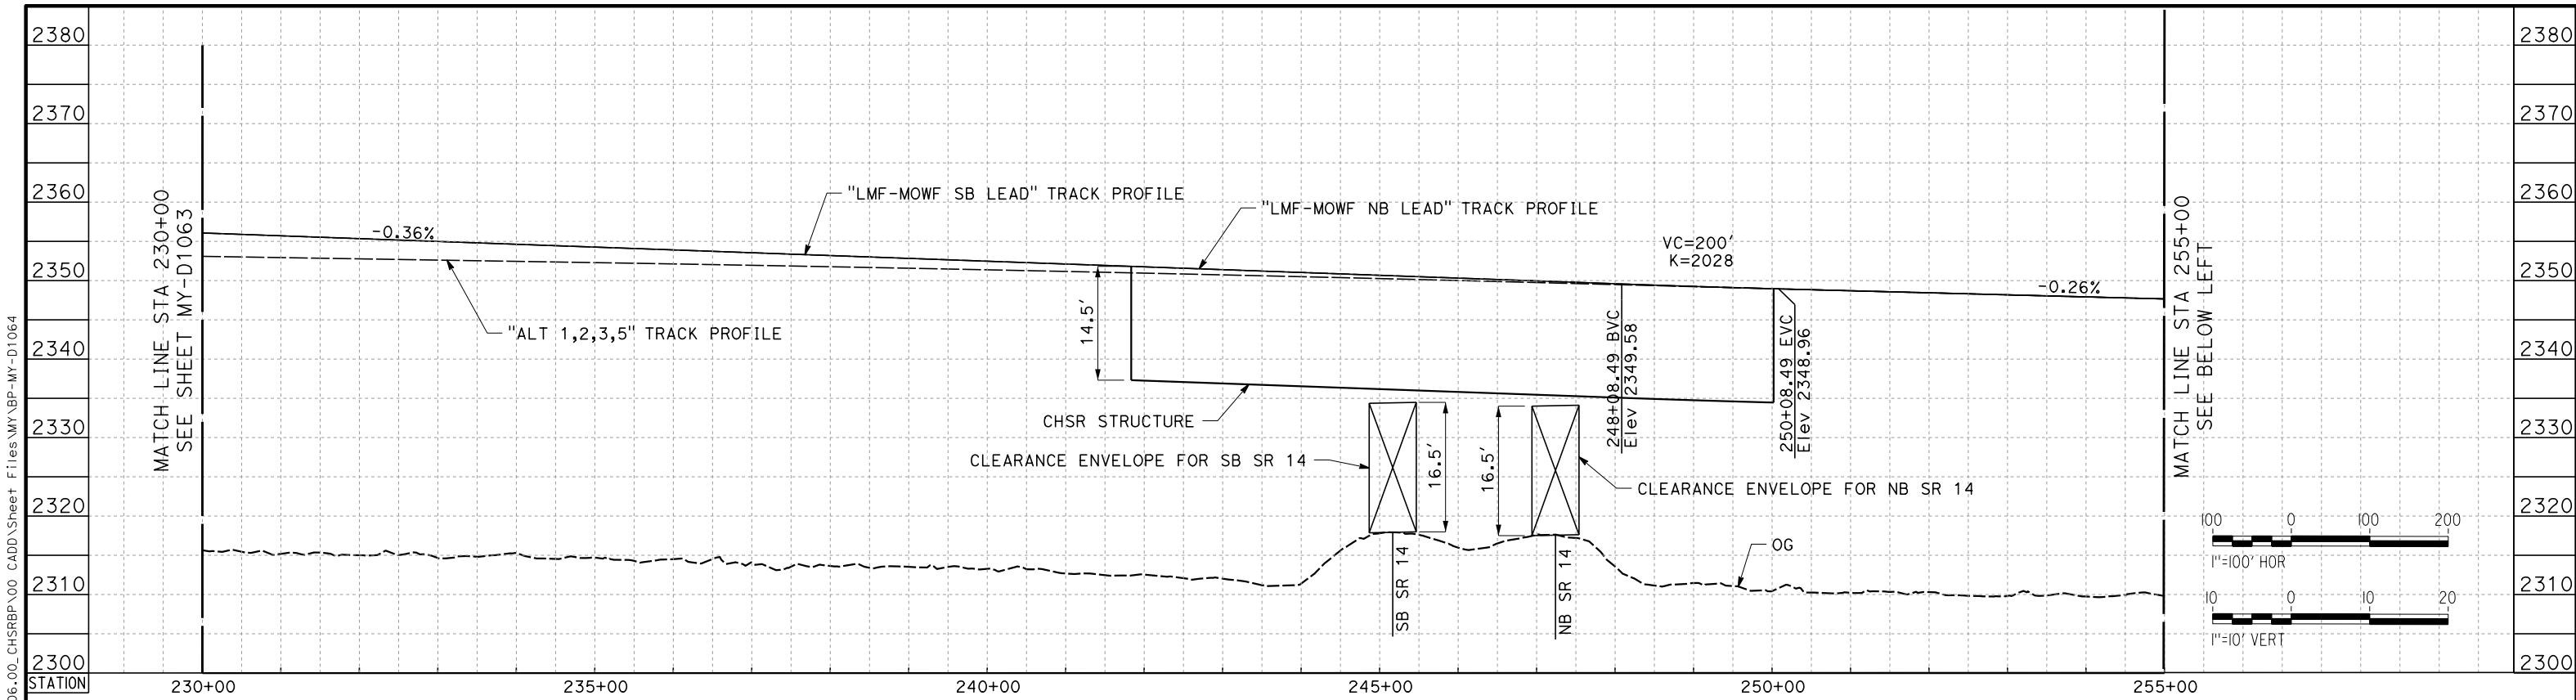

LMF-MOWF SB LEAD TRACK

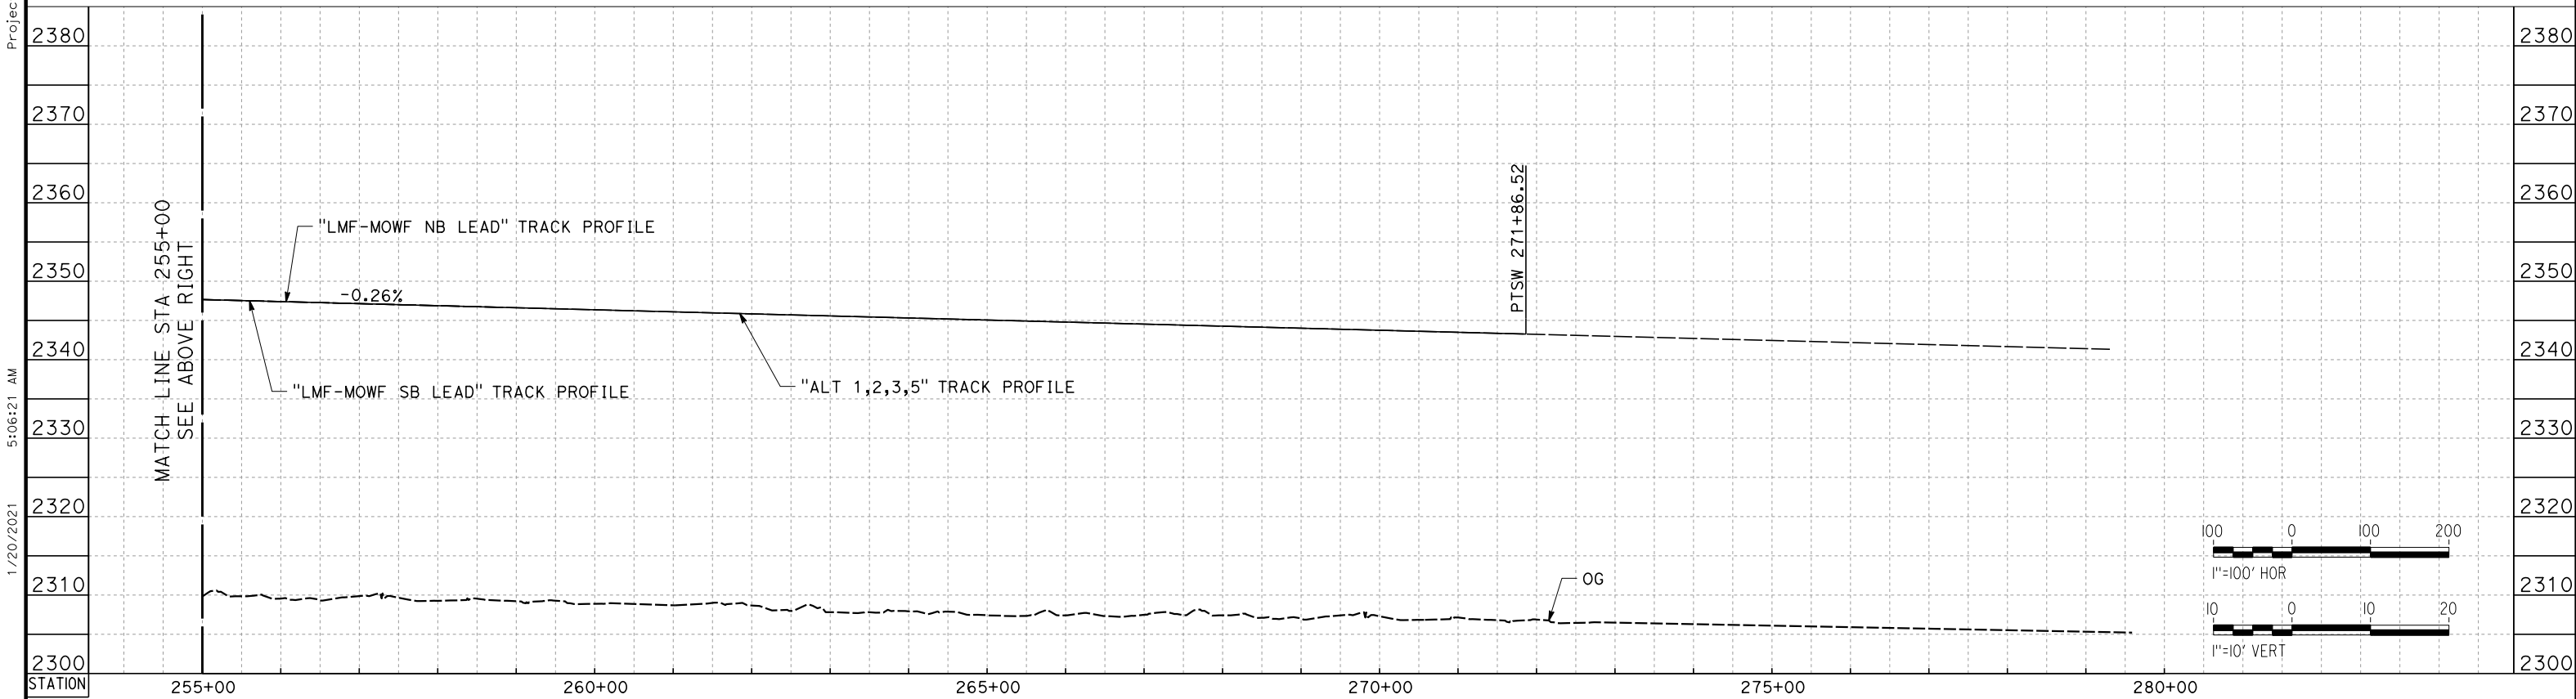

LMF-MOWF SB LEAD TRACK

REV	DATE	BY	CHK	APP	DESCRIPTION

DESIGNED BY
J. MEREDITH
DRAWN BY
A. CARSON
CHECKED BY
S. LANDOLT
IN CHARGE
G. CAMPBELL
DATE
01/29/2021

**RECORD SET
PEPD
SUBMITTAL**

**NOT FOR
CONSTRUCTION**




**CALIFORNIA HIGH-SPEED RAIL PROJECT
BAKERSFIELD TO PALMDALE**

ALTERNATIVE 1,2,3,5
MAINTENANCE FACILITY
LMF - MOWF NORTH LANCASTER
PROFILE SHEET 5 OF 10


CONTRACT NO.
HSR13-44
DRAWING NO.
MY-D1064
SCALE
AS SHOWN
SHEET NO.
38

Projects\701206_00_CHSRBP\00_CADD\Sheet Files\MY_VBP-MY-D1064
1/20/2021 5:06:21 AM
ics_user_17609

Projects\701206_00_CHSRBP_00_CADD\Sheet Files\MY_VBP-MY-D1065
 1/20/2021 4:56:17 AM
 jcs_user_17609

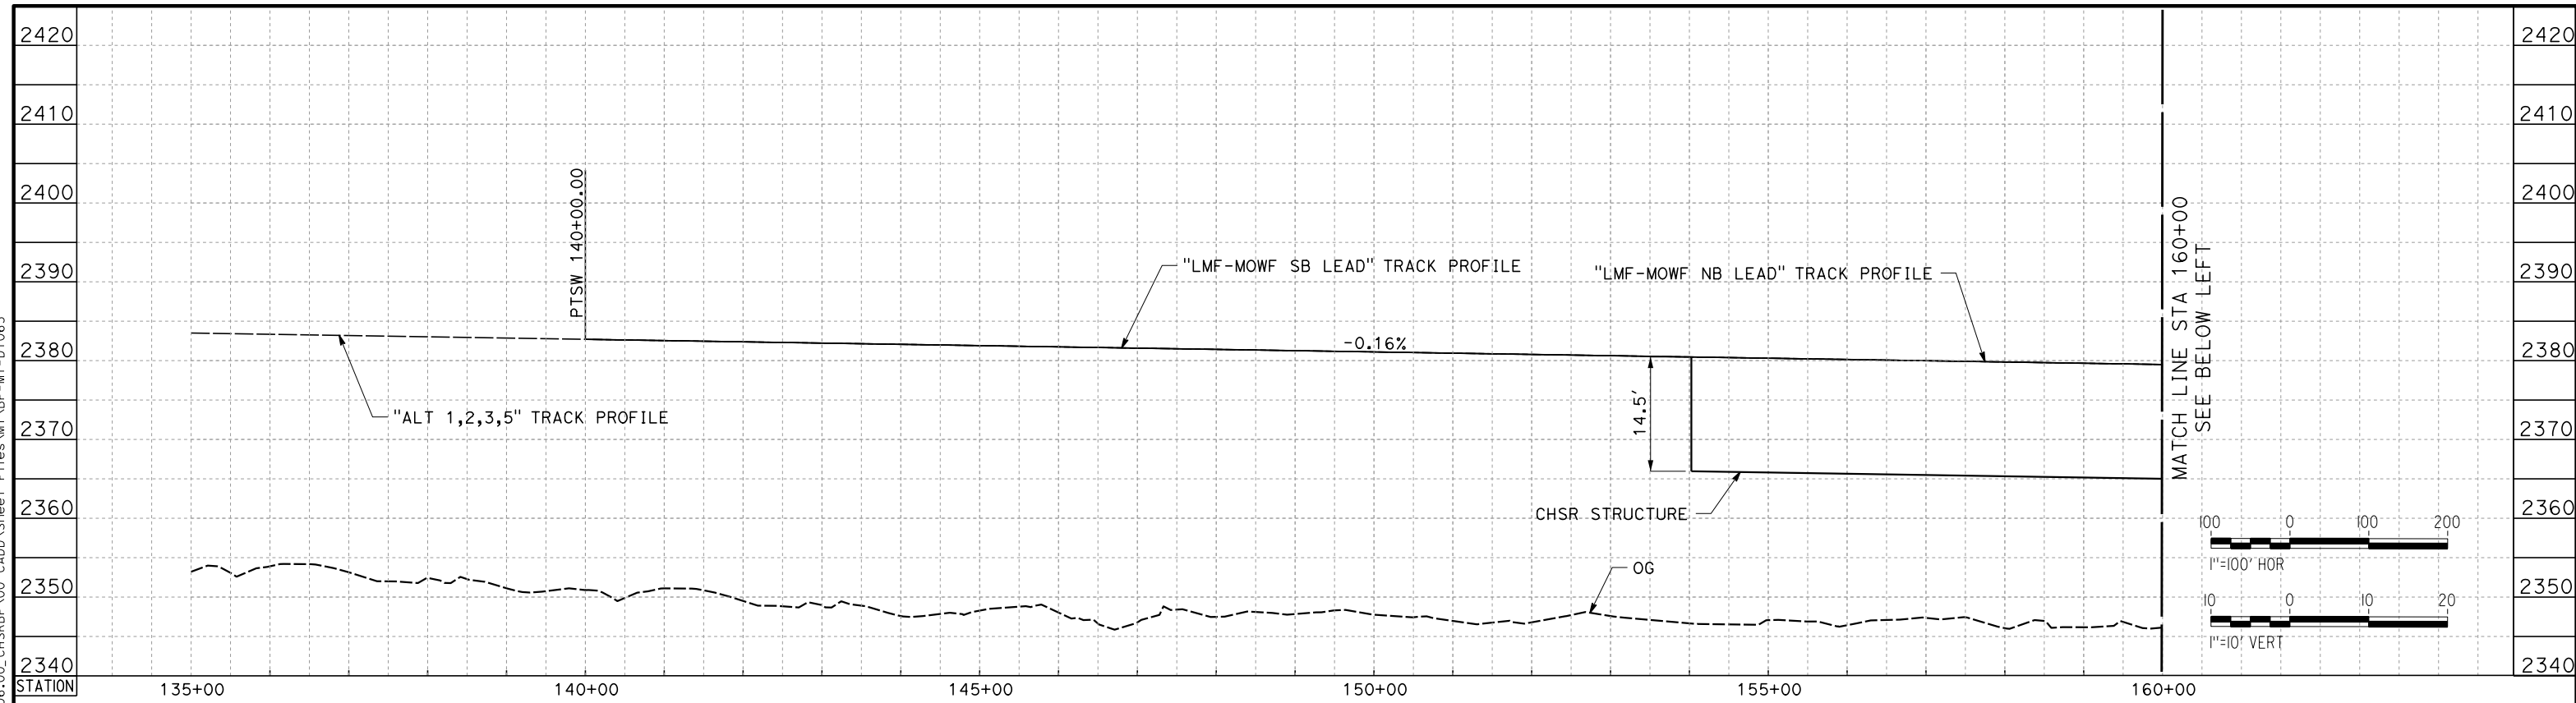

LMF-MOWF NB LEAD TRACK

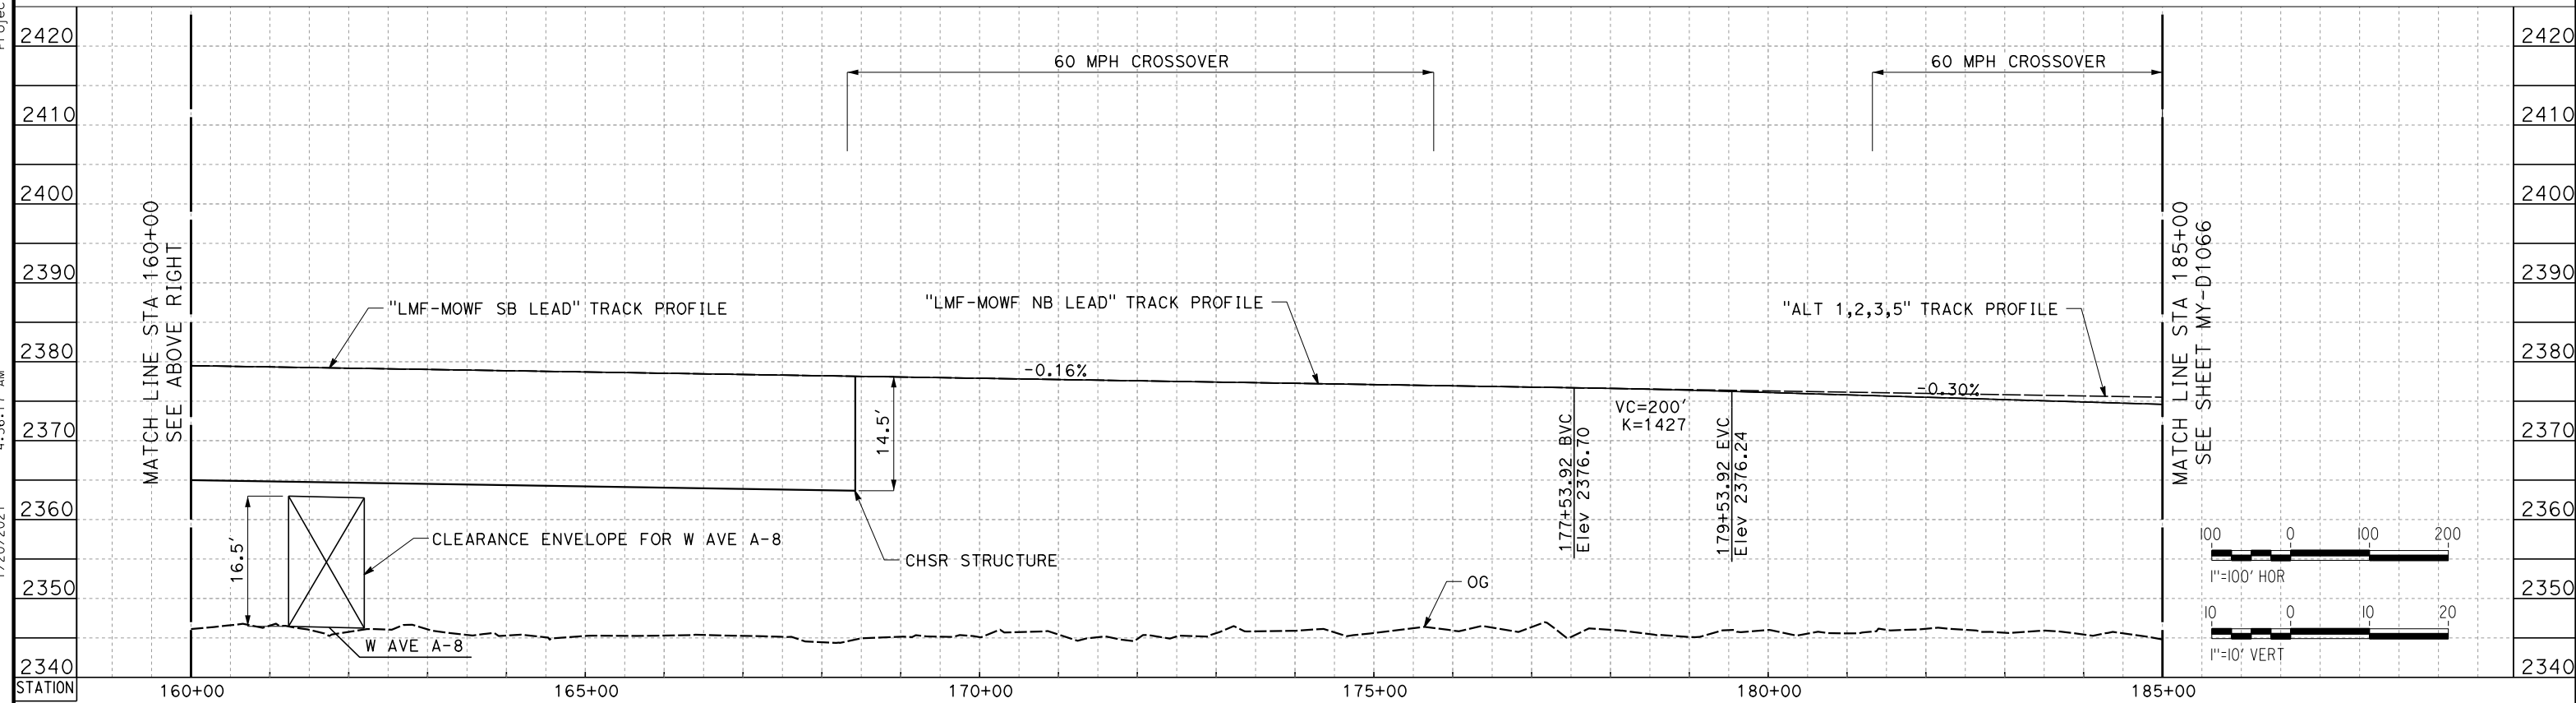

LMF-MOWF NB LEAD TRACK

REV	DATE	BY	CHK	APP	DESCRIPTION

DESIGNED BY
J. MEREDITH
 DRAWN BY
A. CARSON
 CHECKED BY
S. LANDOLT
 IN CHARGE
G. CAMPBELL
 DATE
01/29/2021


**RECORD SET
 PEPD
 SUBMITTAL**

**NOT FOR
 CONSTRUCTION**




**CALIFORNIA HIGH-SPEED RAIL PROJECT
 BAKERSFIELD TO PALMDALE**
 ALTERNATIVE 1,2,3,5
 MAINTENANCE FACILITY
 LMF - MOWF NORTH LANCASTER
 PROFILE SHEET 6 OF 10

CONTRACT NO.
HSR13-44
 DRAWING NO.
MY-D1065
 SCALE
AS SHOWN
 SHEET NO.
39

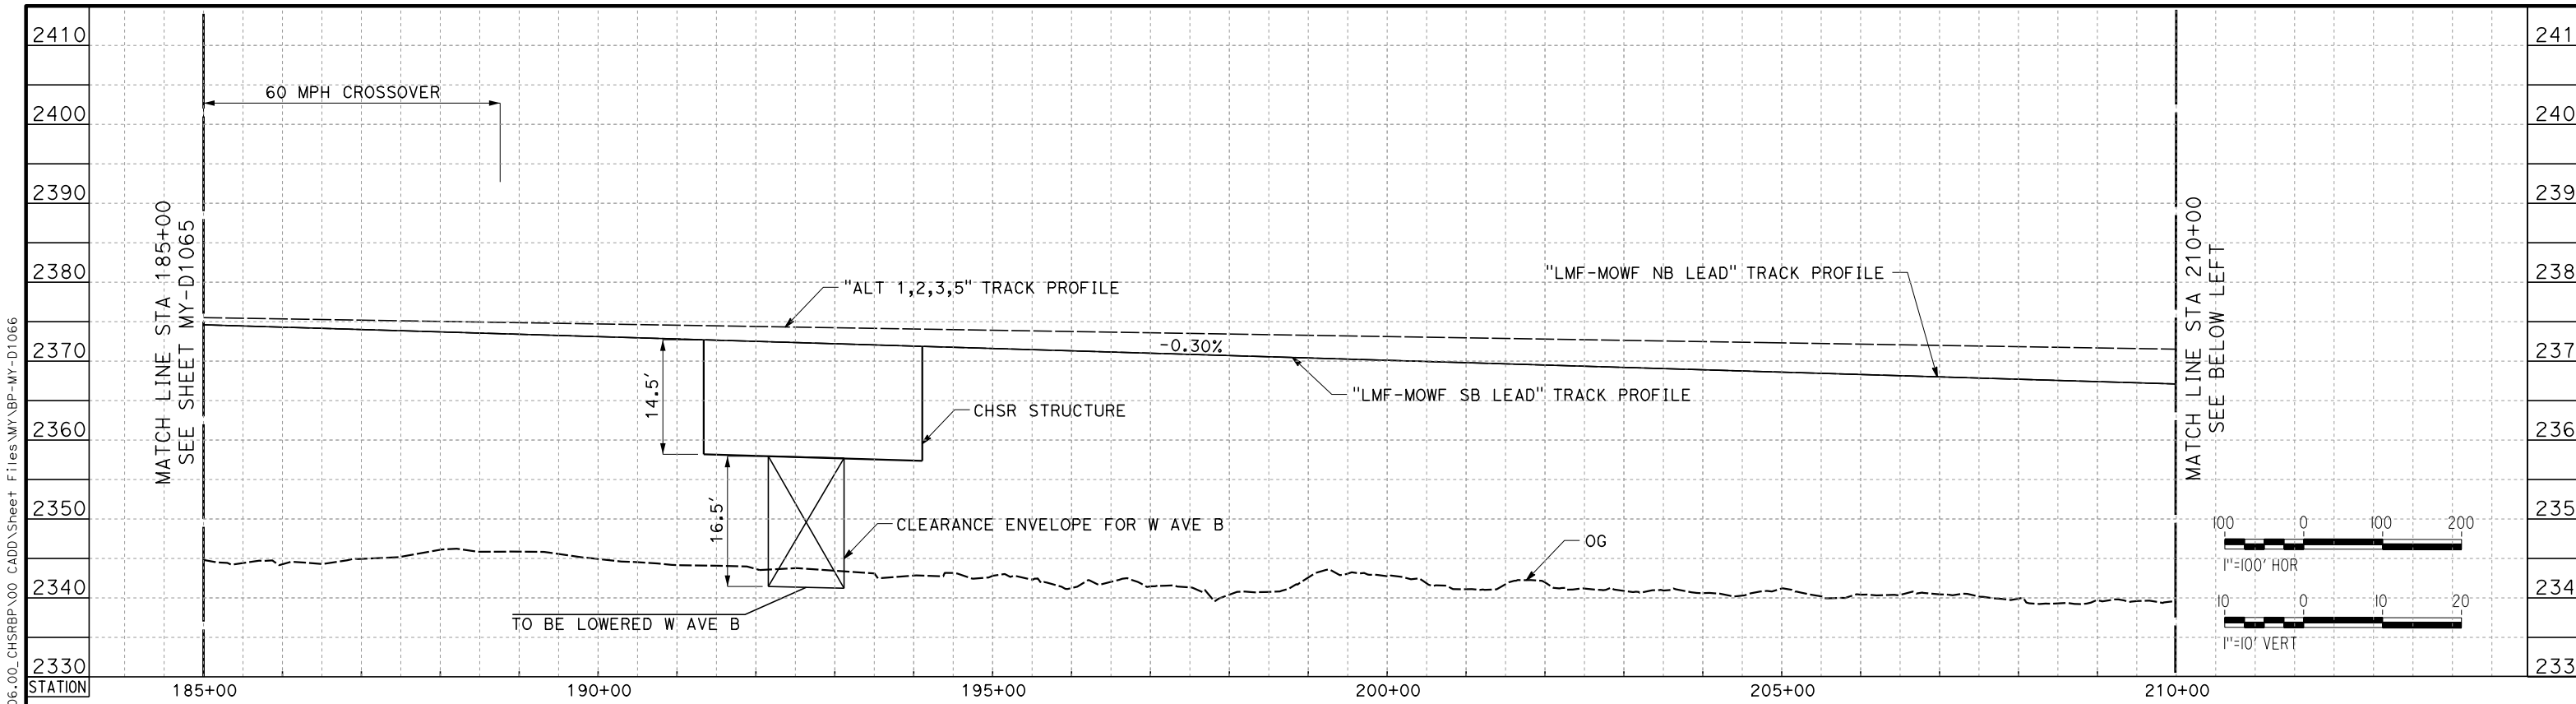

LMF-MOWF NB LEAD TRACK

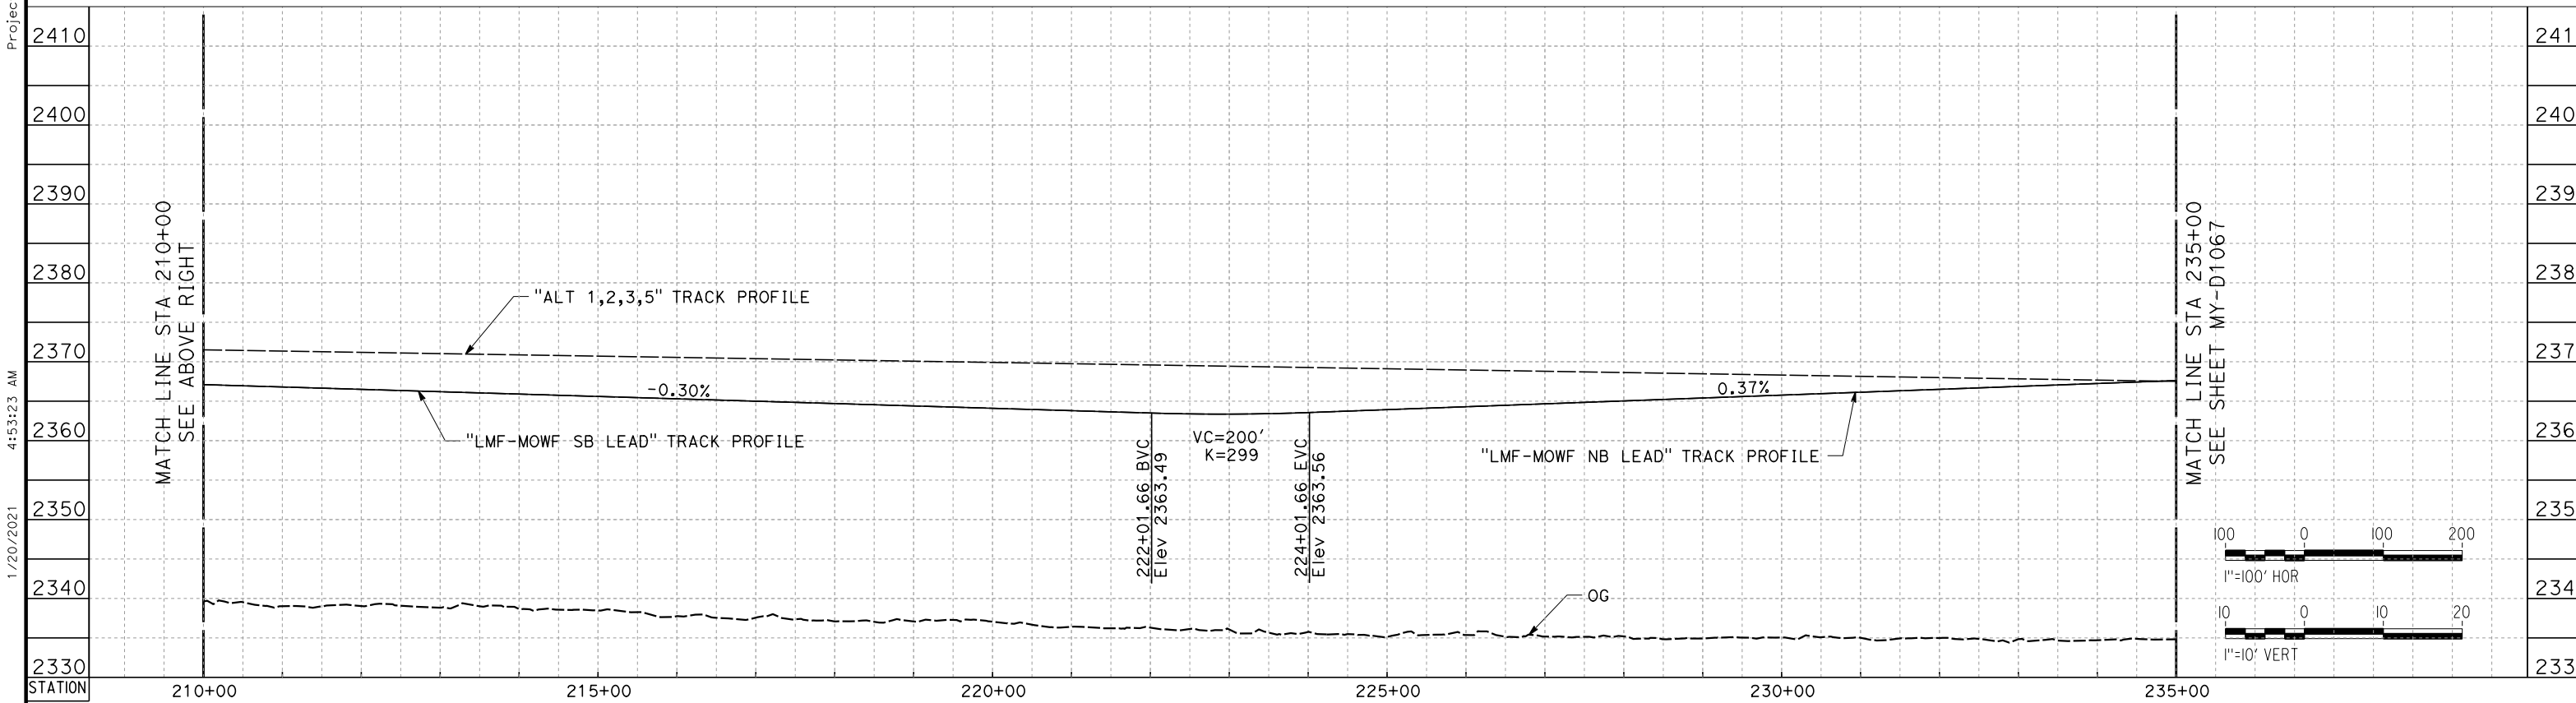

LMF-MOWF NB LEAD TRACK

REV	DATE	BY	CHK	APP	DESCRIPTION

DESIGNED BY
J. MEREDITH
DRAWN BY
A. CARSON
CHECKED BY
S. LANDOLT
IN CHARGE
G. CAMPBELL
DATE
01/29/2021

**RECORD SET
PEPD
SUBMITTAL**

**NOT FOR
CONSTRUCTION**




**CALIFORNIA HIGH-SPEED RAIL PROJECT
BAKERSFIELD TO PALMDALE**

ALTERNATIVE 1,2,3,5
MAINTENANCE FACILITY
LMF - MOWF NORTH LANCASTER
PROFILE SHEET 7 OF 10


CONTRACT NO.
HSR13-44
DRAWING NO.
MY-D1066
SCALE
AS SHOWN
SHEET NO.
40

Projects\701206_00_CHSRBP\00_CADD\Sheet Files\MY_VBP-MY-D1066
1/20/2021 4:53:23 AM
ics_user_17609

Projects\701206_00_CHSRBP\00_CADD\Sheet Files\MY_VBP-MY-D1067
 1/20/2021 5:11:38 AM
 jcs_user_17609

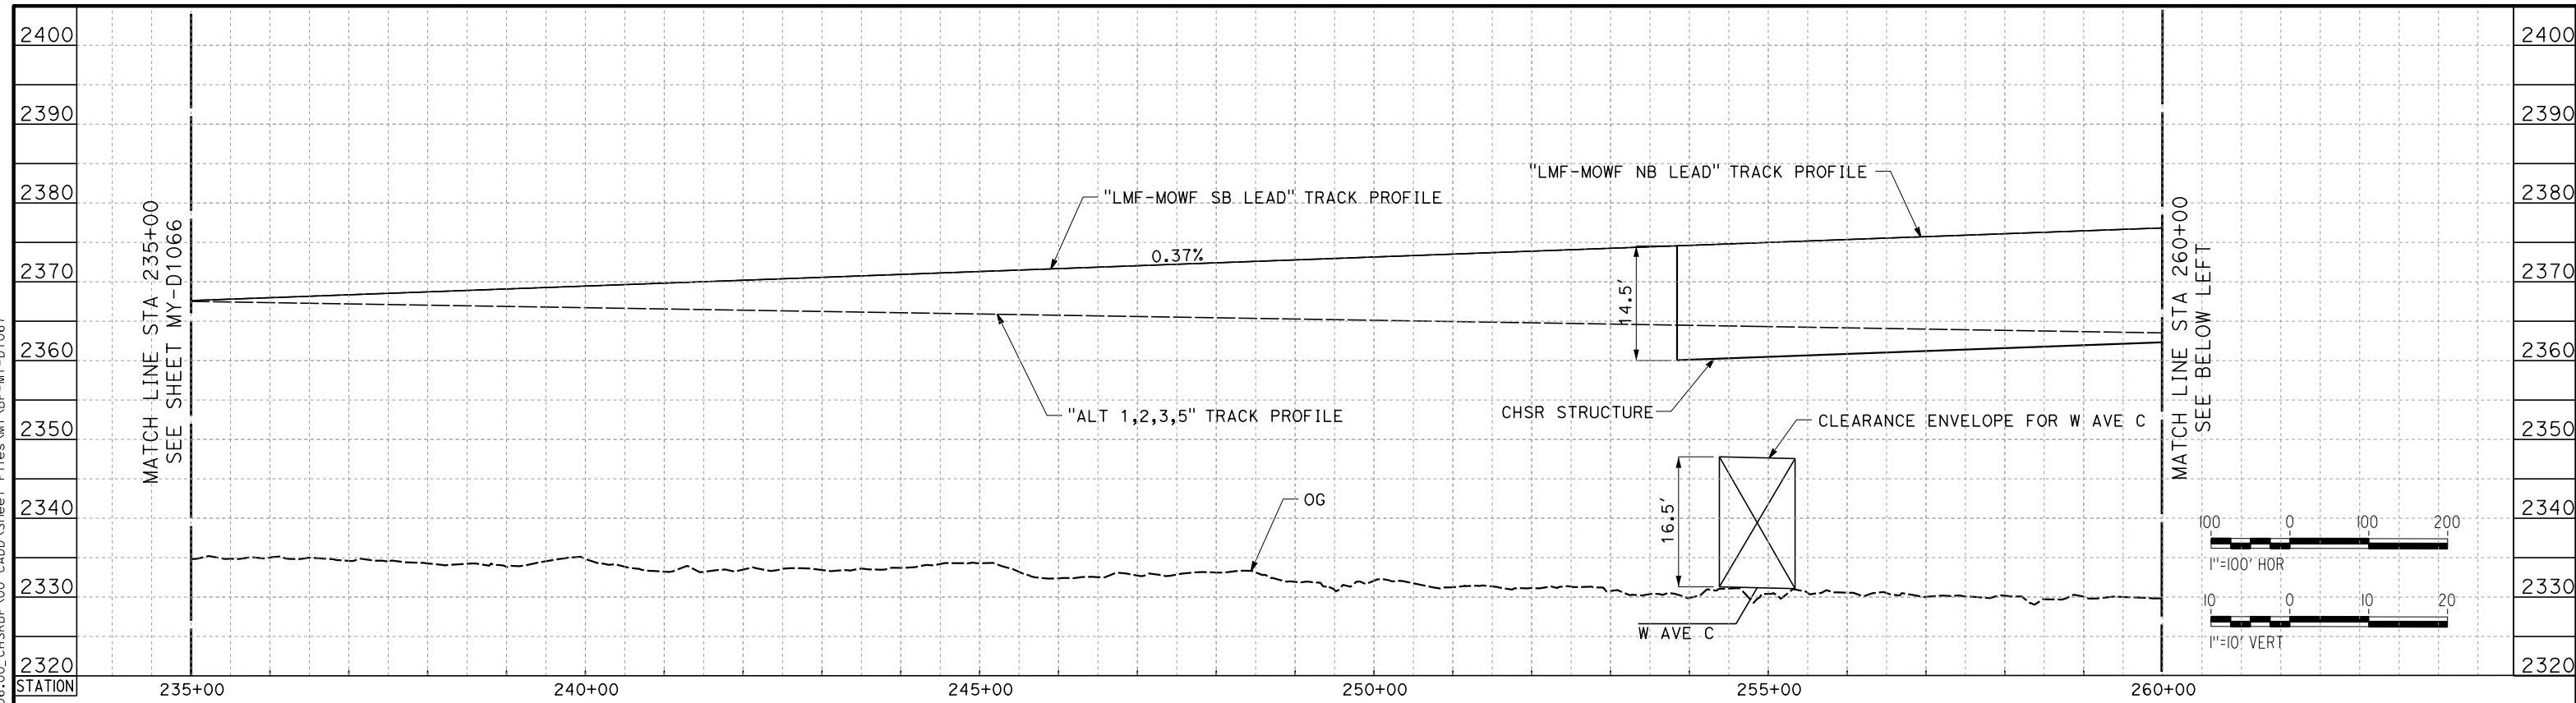

LMF-MOWF NB LEAD TRACK

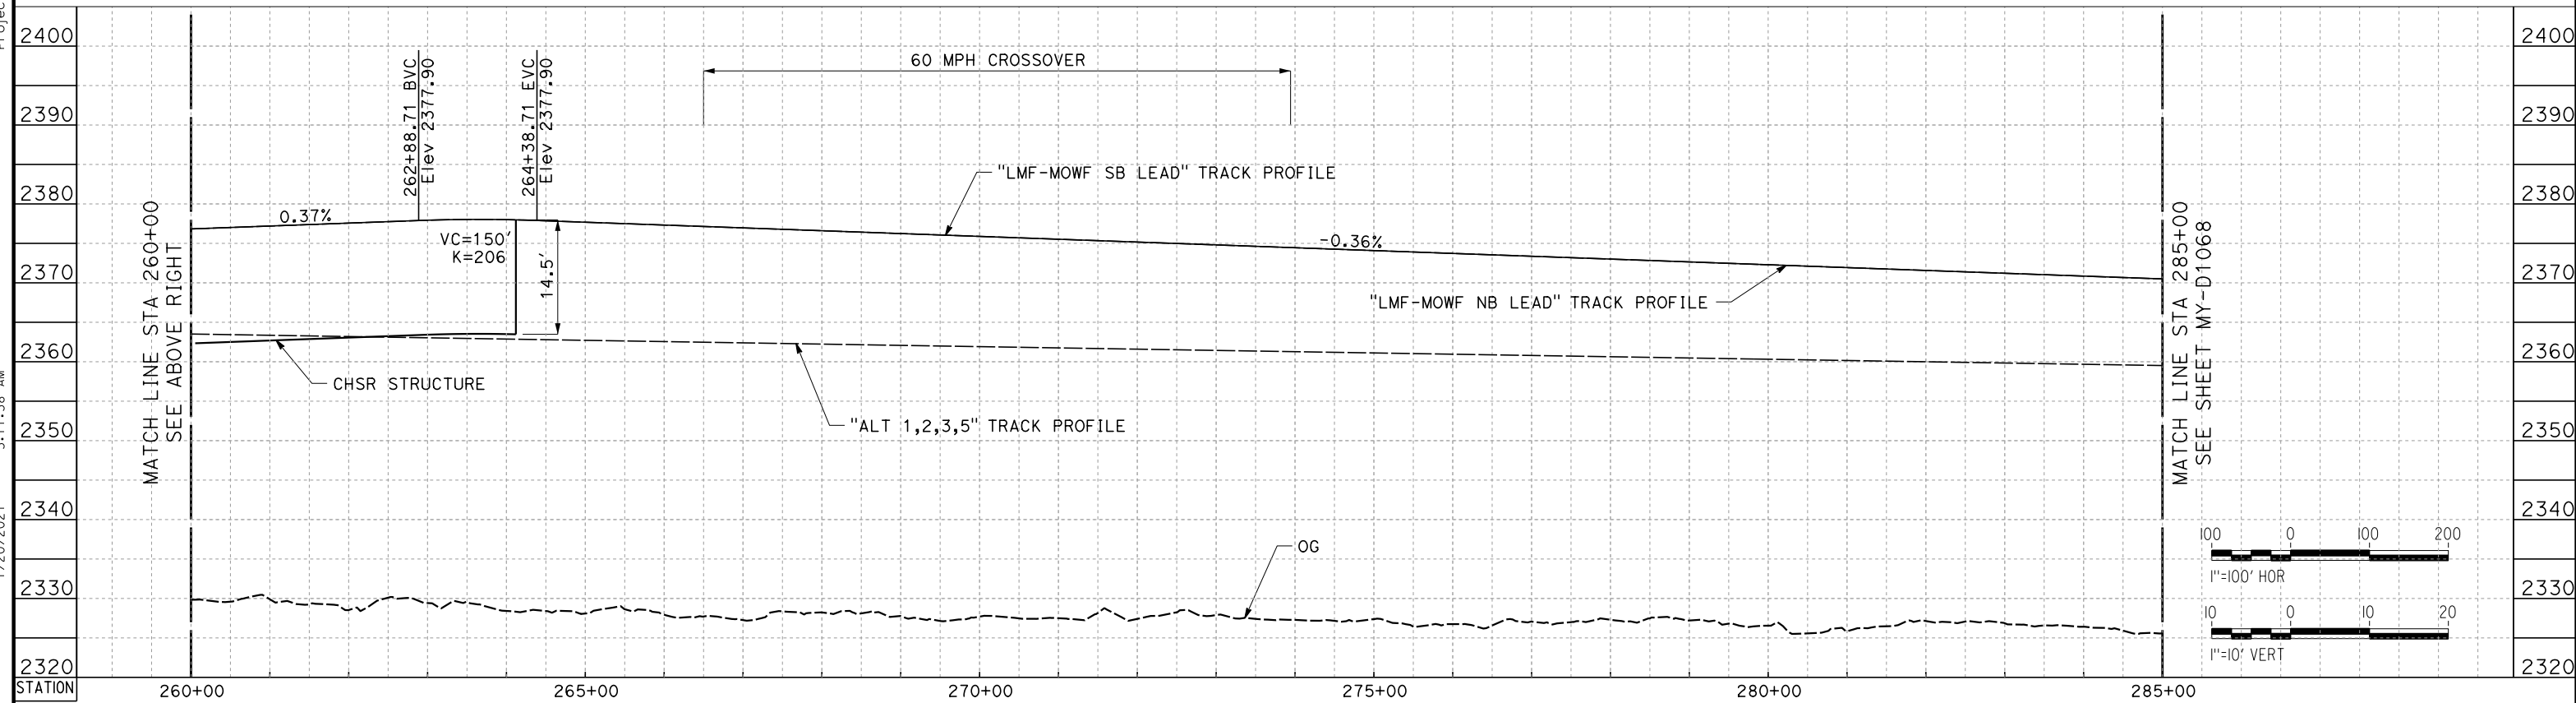

LMF-MOWF NB LEAD TRACK

REV	DATE	BY	CHK	APP	DESCRIPTION

DESIGNED BY
J. MEREDITH
 DRAWN BY
A. CARSON
 CHECKED BY
S. LANDOLT
 IN CHARGE
G. CAMPBELL
 DATE
01/29/2021


RECORD SET
PEPD
SUBMITTAL

NOT FOR
CONSTRUCTION




CALIFORNIA HIGH-SPEED RAIL PROJECT
BAKERSFIELD TO PALMDALE
 ALTERNATIVE 1,2,3,5
 MAINTENANCE FACILITY
 LMF - MOWF NORTH LANCASTER
 PROFILE SHEET 8 OF 10

CONTRACT NO.
HSR13-44
 DRAWING NO.
MY-D1067
 SCALE
AS SHOWN
 SHEET NO.
41

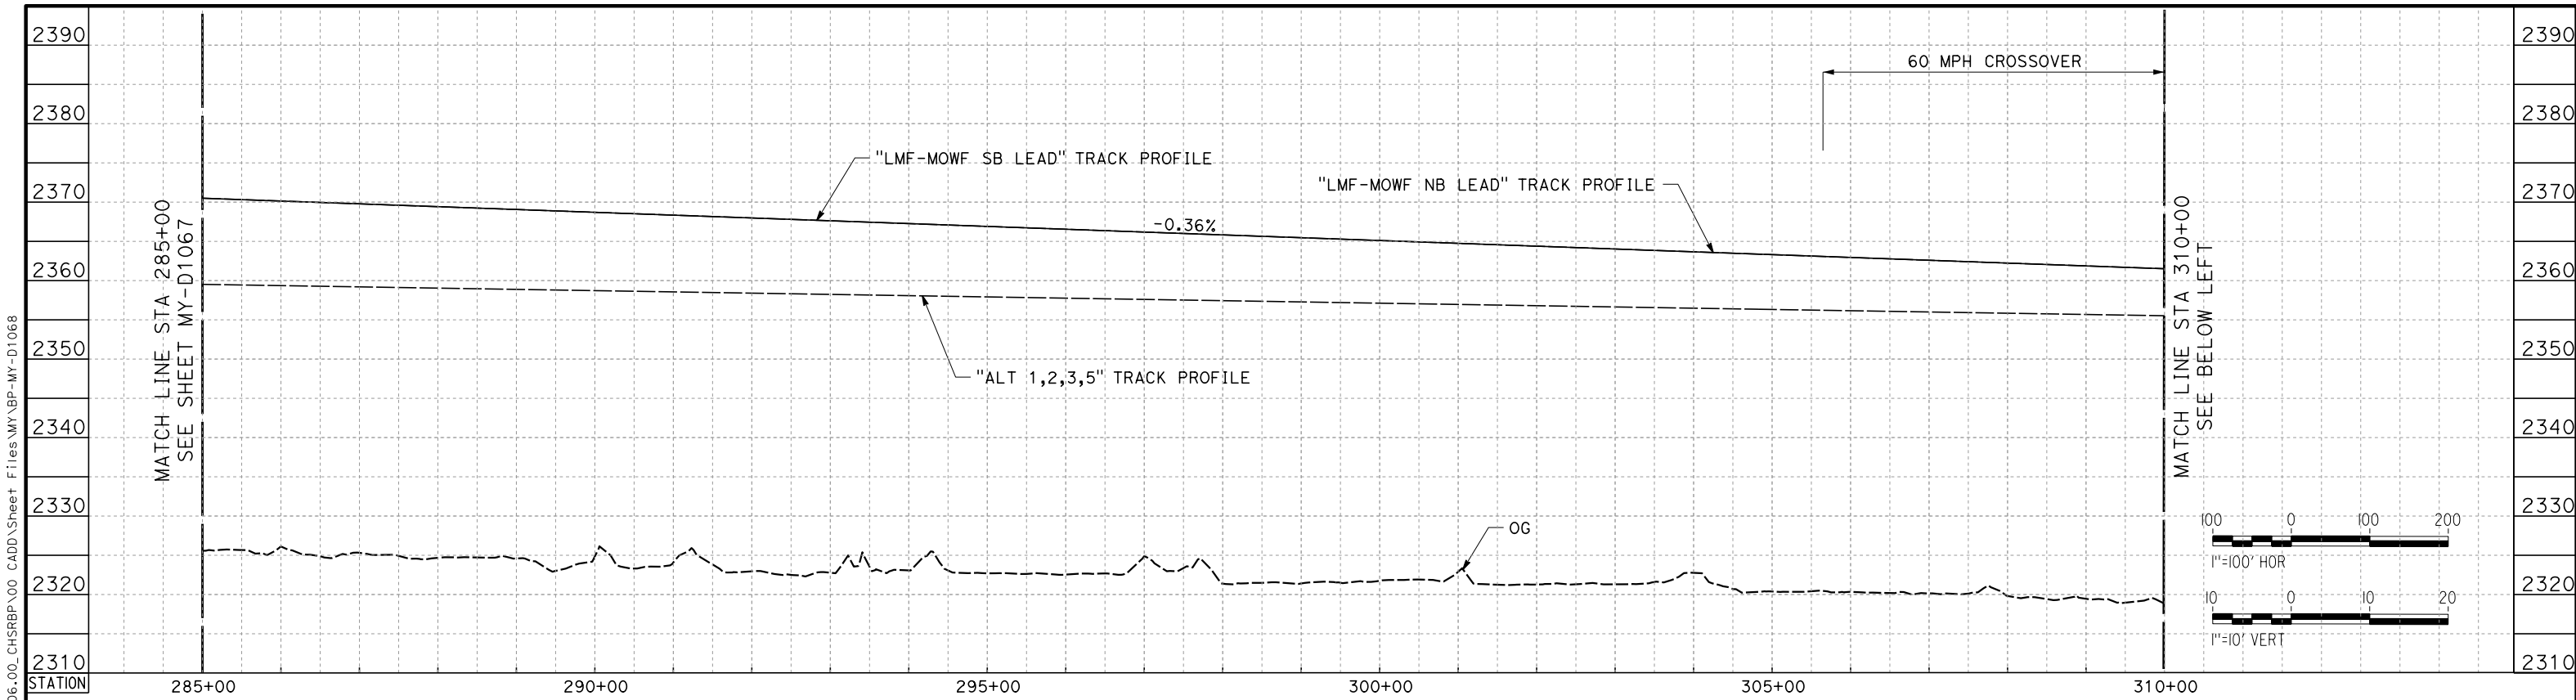

LMF-MOWF NB LEAD TRACK

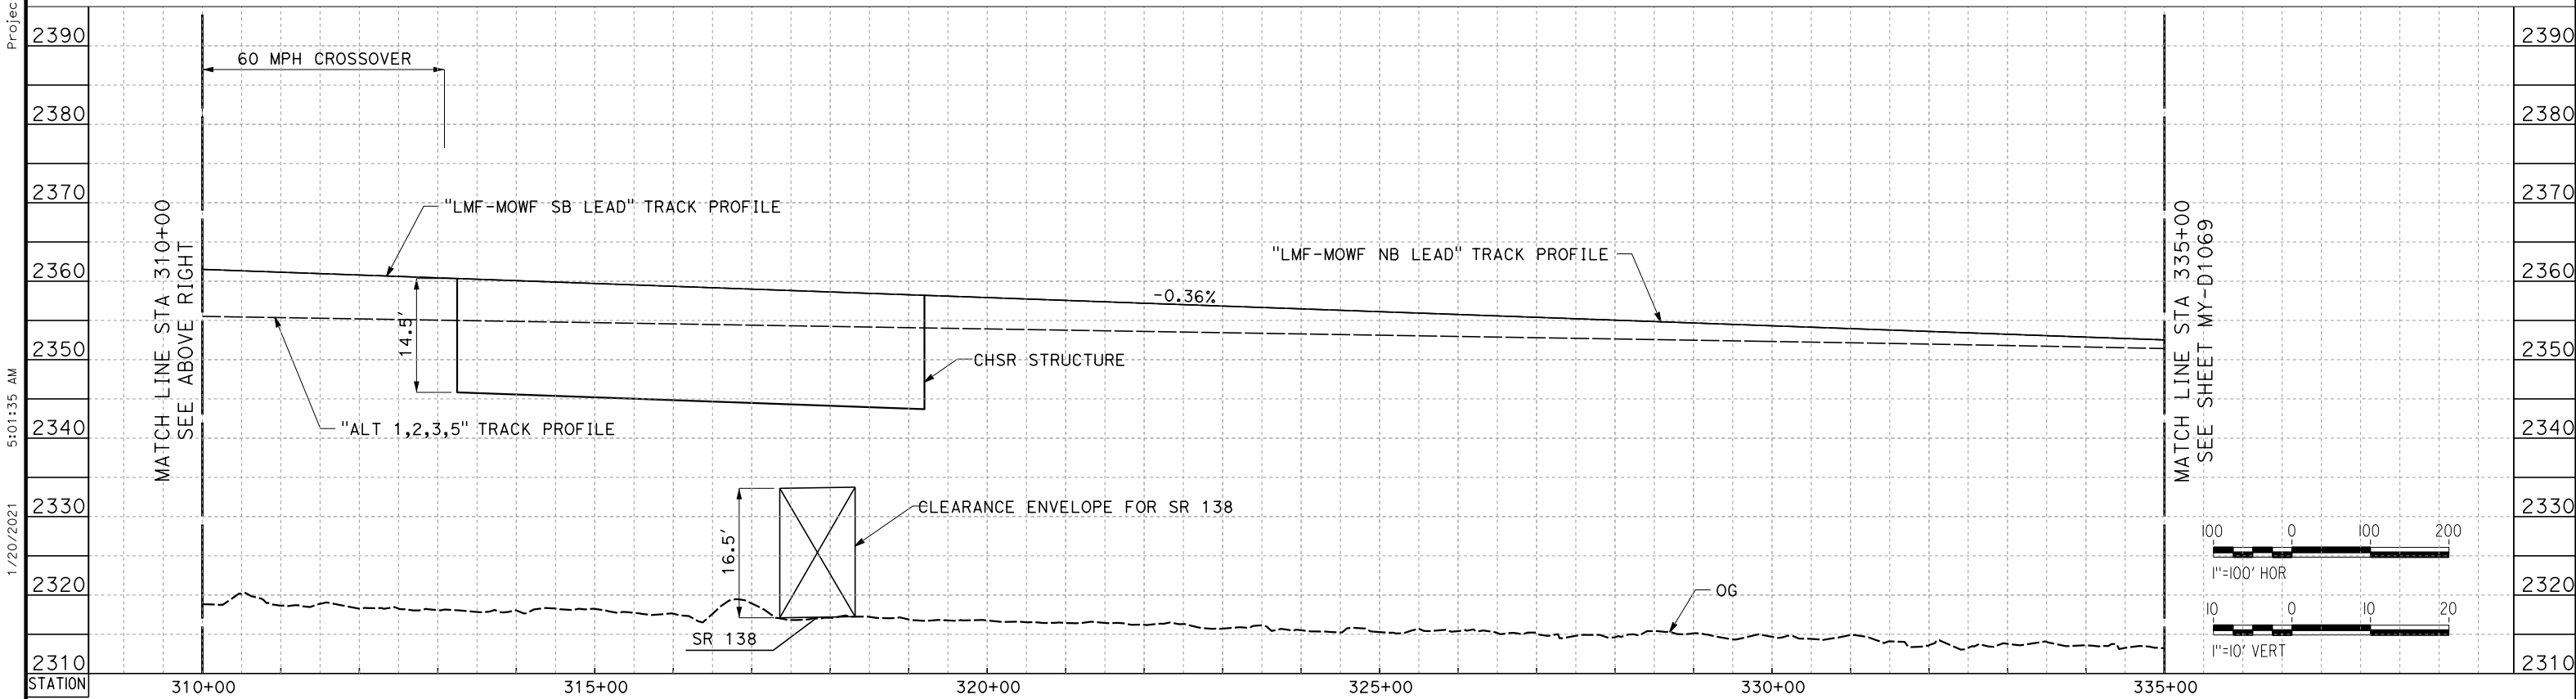

LMF-MOWF NB LEAD TRACK

REV	DATE	BY	CHK	APP	DESCRIPTION

DESIGNED BY
J. MEREDITH
DRAWN BY
A. CARSON
CHECKED BY
S. LANDOLT
IN CHARGE
G. CAMPBELL
DATE
01/29/2021

**RECORD SET
PEPD
SUBMITTAL**

**NOT FOR
CONSTRUCTION**



**CALIFORNIA HIGH-SPEED RAIL PROJECT
BAKERSFIELD TO PALMDALE**

ALTERNATIVE 1,2,3,5
MAINTENANCE FACILITY
LMF - MOWF NORTH LANCASTER
PROFILE SHEET 9 OF 10

CONTRACT NO.
HSR13-44
DRAWING NO.
MY-D1068
SCALE
AS SHOWN
SHEET NO.
42


Projects\701206_00_CHSRBP\00_CADD\Sheet Files\MY_VBP-MY-D1068
5:01:35 AM
1/20/2021
ics_user_17609

Projects\701206_00_CHSRBP\00_CADD\Sheet Files\MY-APP-MY-D1069

5:05:17 AM

1/20/2021

ics_user_17609

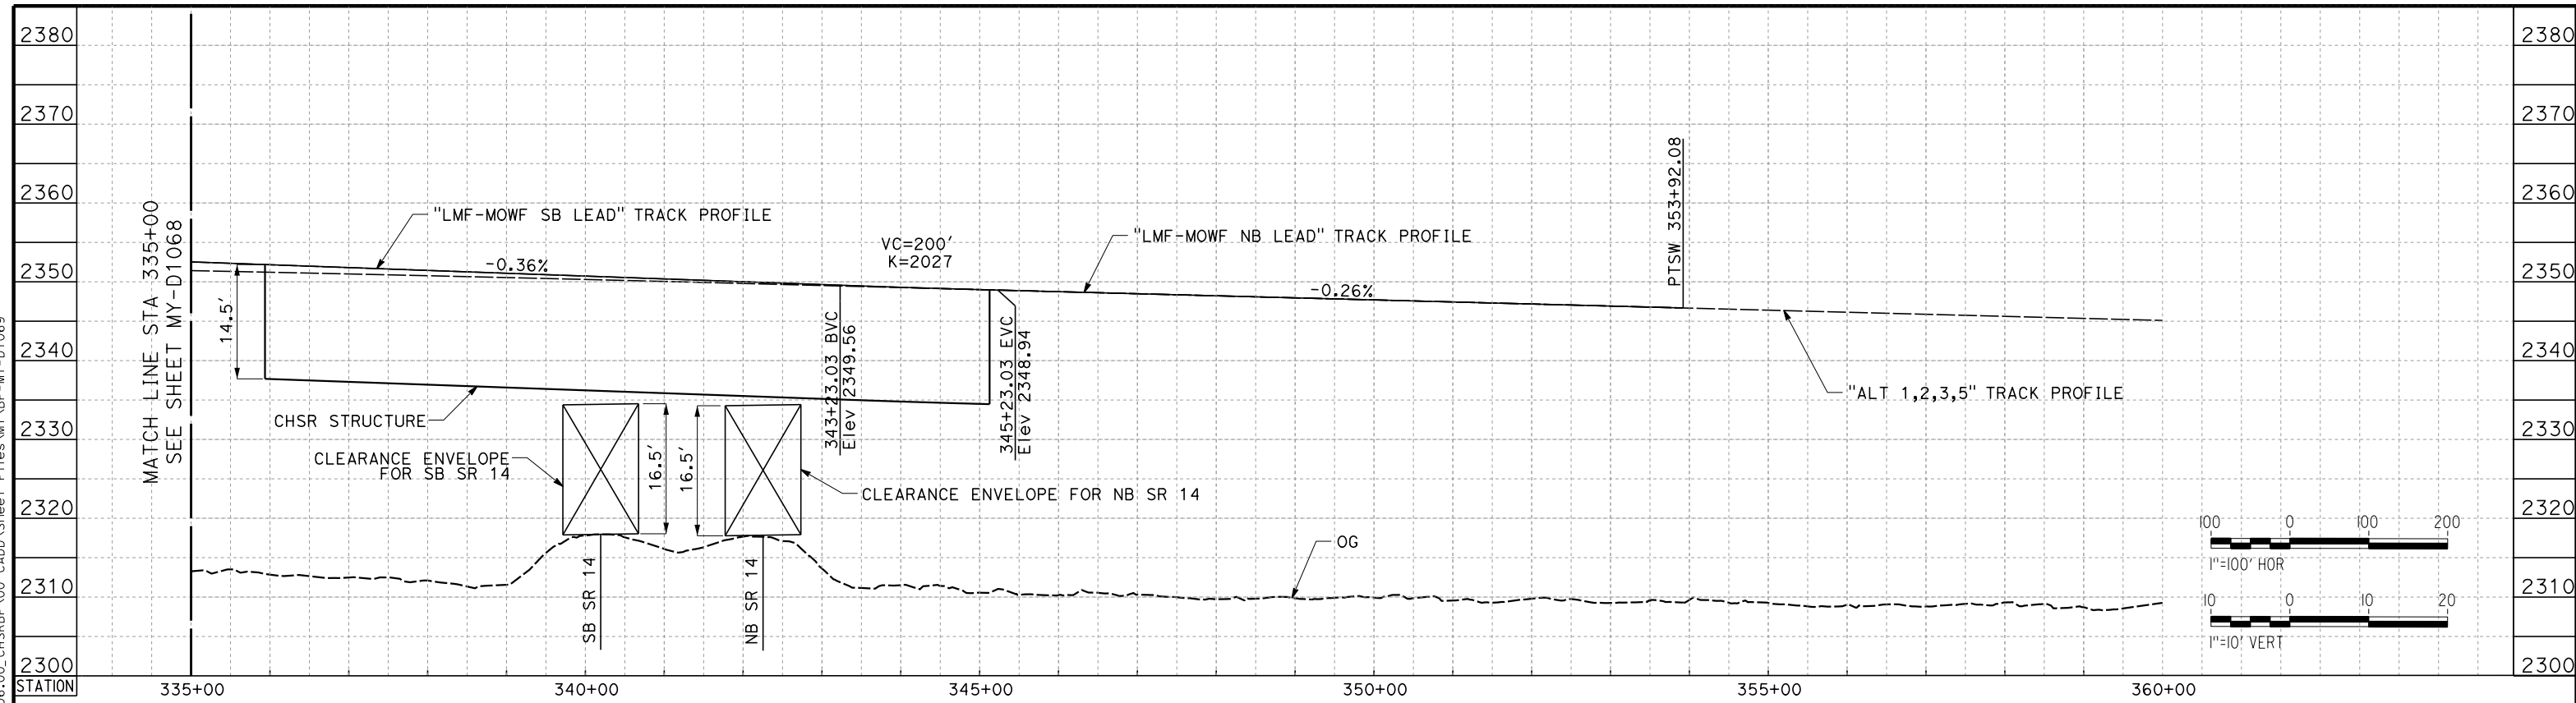

LMF-MOWF NB LEAD TRACK

REV	DATE	BY	CHK	APP	DESCRIPTION

DESIGNED BY
J. MEREDITH
DRAWN BY
A. CARSON
CHECKED BY
S. LANDOLT
IN CHARGE
G. CAMPBELL
DATE
01/29/2021

**RECORD SET
PEPD
SUBMITTAL**

**NOT FOR
CONSTRUCTION**




**CALIFORNIA HIGH-SPEED RAIL PROJECT
BAKERSFIELD TO PALMDALE**

ALTERNATIVE 1,2,3,5
MAINTENANCE FACILITY
LMF - MOWF NORTH LANCASTER
PROFILE SHEET 10 OF 10

CONTRACT NO.
HSR13-44
DRAWING NO.
MY-D1069
SCALE
AS SHOWN
SHEET NO.
43

1/20/2021 5:06:46 AM Projects\701206_00_CHSRBP\00_CADD\Sheet Files\MY\BP-MY-D4010

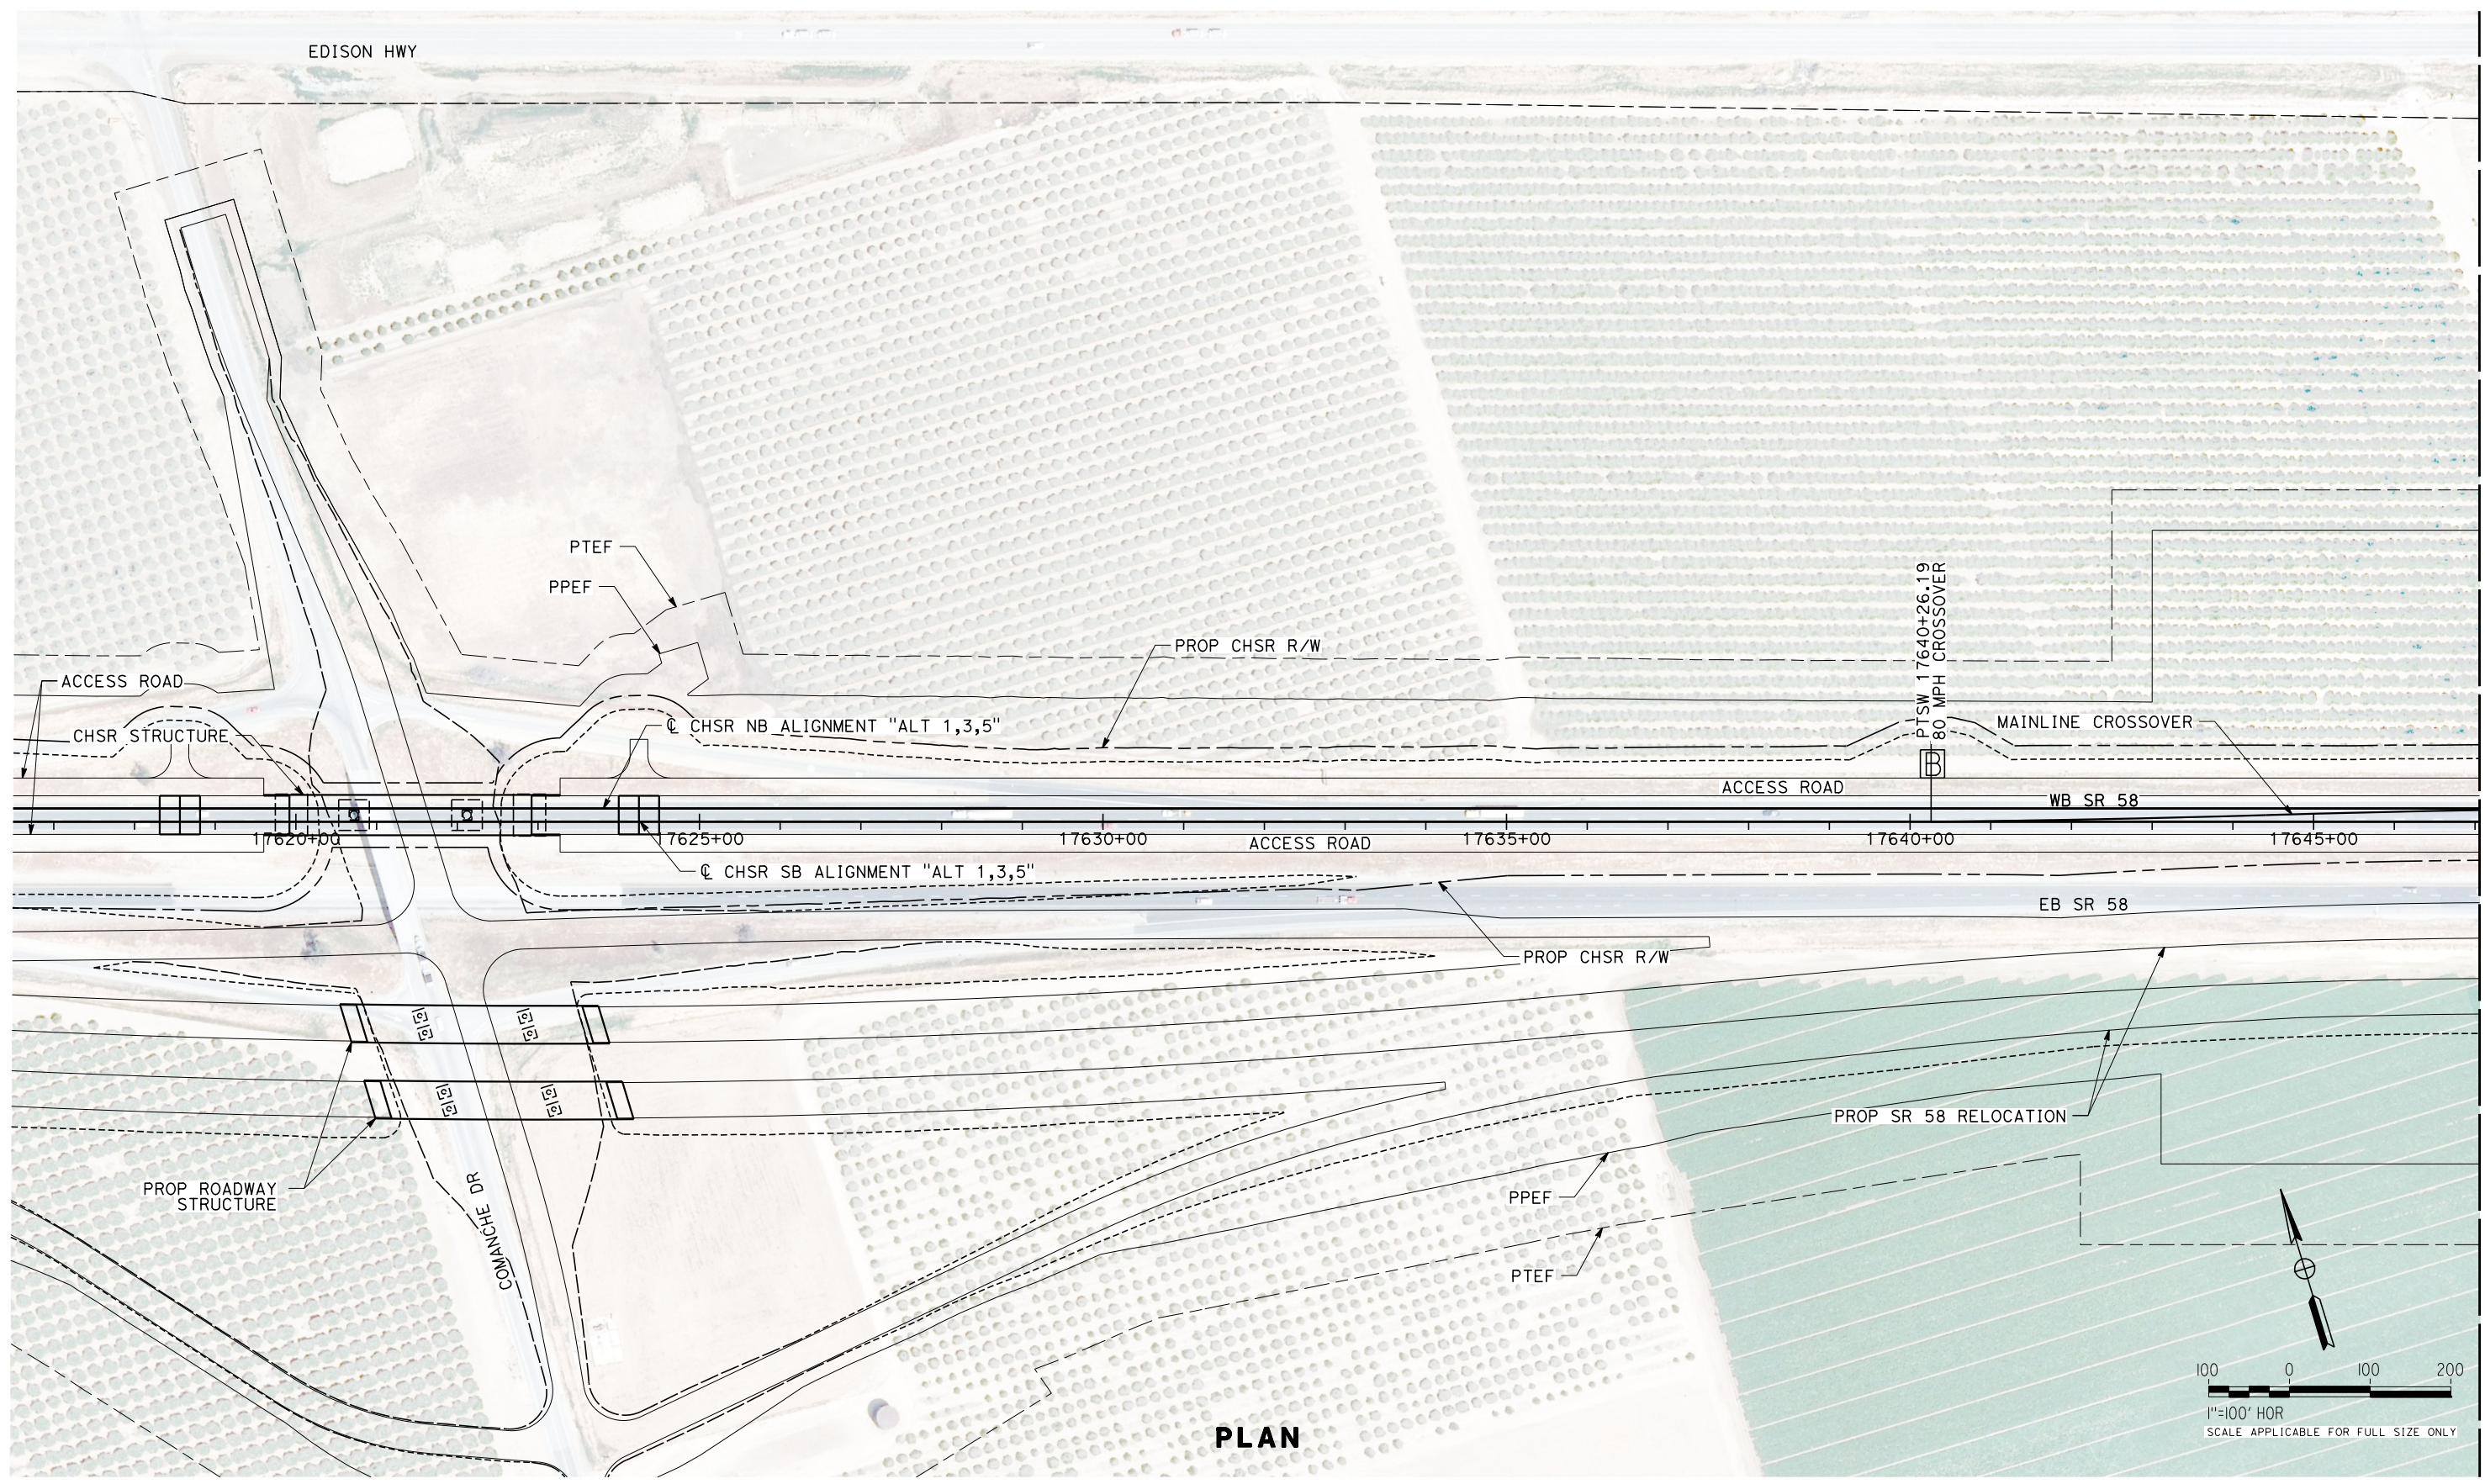

PLAN

MATCH LINE CHSR STA 17647+06
SEE SHEET MY-D4011

REV	DATE	BY	CHK	APP	DESCRIPTION

DESIGNED BY
A. CARSON
DRAWN BY
A. CARSON
CHECKED BY
S. LANDOLT
IN CHARGE
G. CAMPBELL
DATE
01/29/2021

**RECORD SET
PEPD
SUBMITTAL**

**NOT FOR
CONSTRUCTION**



**CALIFORNIA HIGH-SPEED RAIL PROJECT
BAKERSFIELD TO PALMDALE**


ALTERNATIVE 1,3,5
MAINTENANCE FACILITY
MOWS - EDISON
PLAN SHEET 1 OF 5

CONTRACT NO.
HSR13-44
DRAWING NO.
MY-D4010
SCALE
AS SHOWN
SHEET NO.
44

1/20/2021 4:53:33 AM Projects\701206.00_CADD\Sheet Files\MY-BP-MY-D4011


MATCH LINE CHSR STA 17647+06
SEE SHEET MY-D4010

MATCH LINE MOWS STA 29+00
SEE SHEET MY-D4012

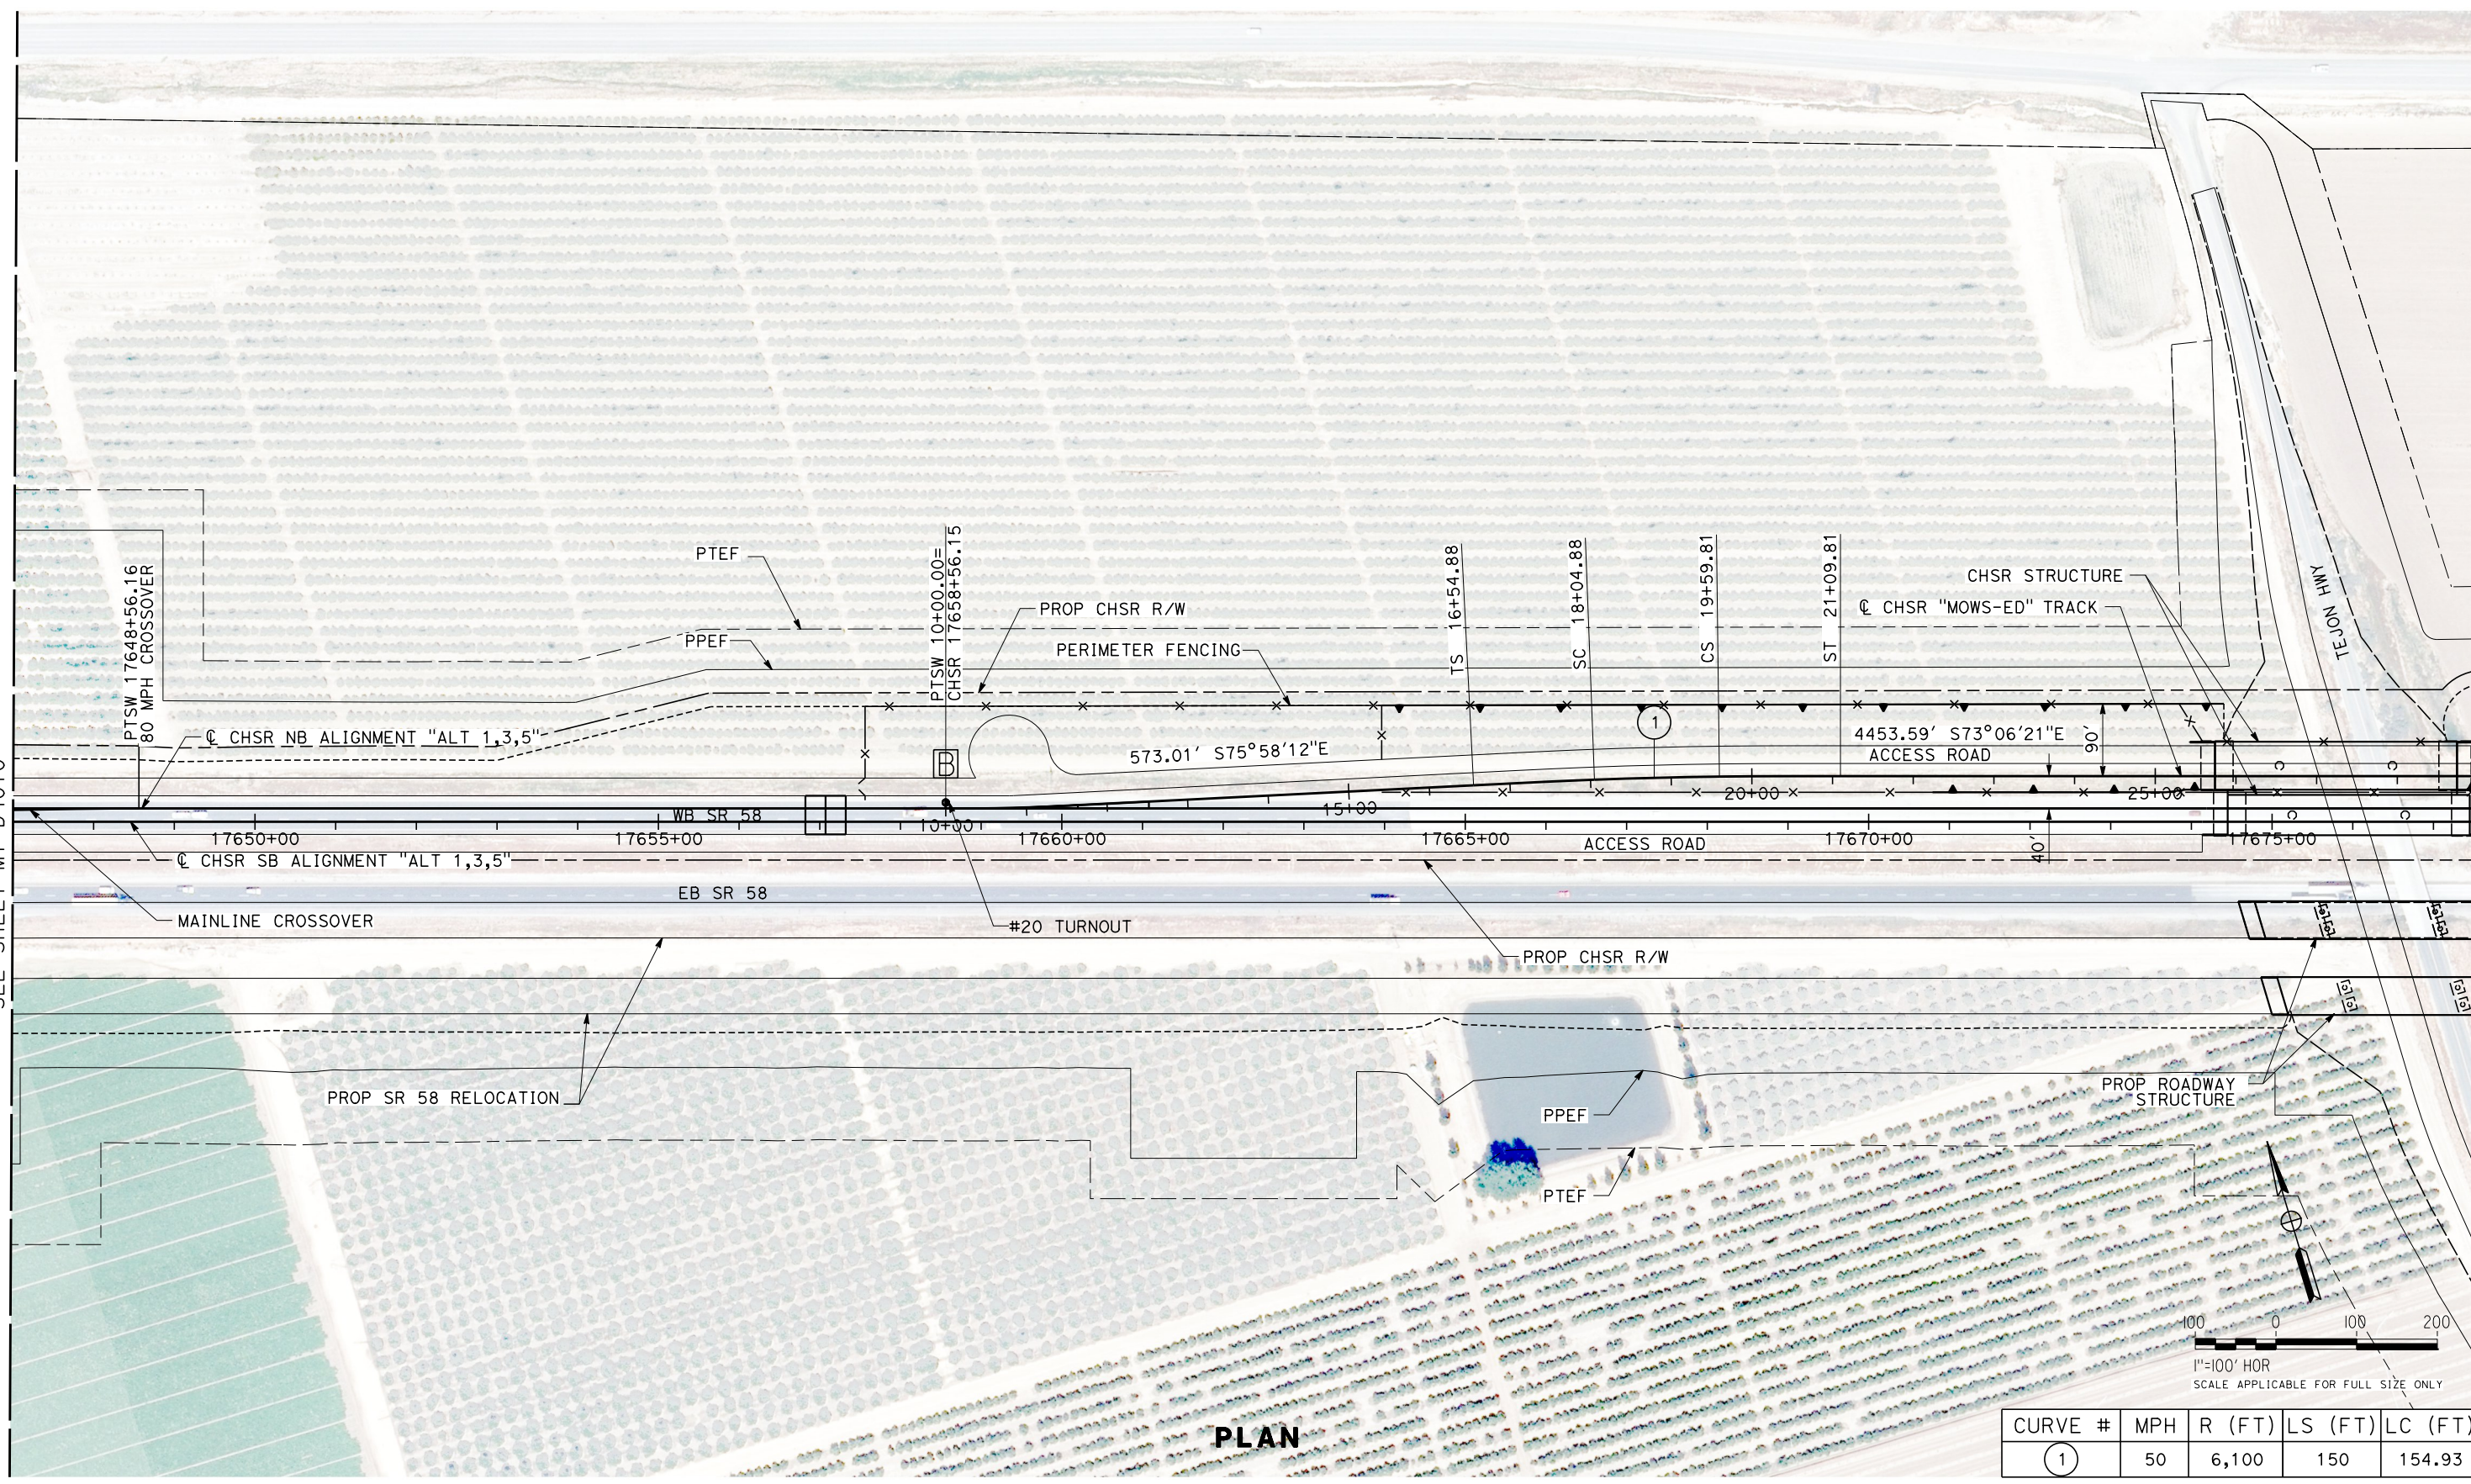

PLAN

CURVE #	MPH	R (FT)	LS (FT)	LC (FT)
①	50	6,100	150	154.93

 

REV	DATE	BY	CHK	APP	DESCRIPTION

DESIGNED BY
A. CARSON
DRAWN BY
A. CARSON
CHECKED BY
S. LANDOLT
IN CHARGE
G. CAMPBELL
DATE
01/29/2021

**RECORD SET
PEPD
SUBMITTAL**

**NOT FOR
CONSTRUCTION**



**CALIFORNIA HIGH-SPEED RAIL PROJECT
BAKERSFIELD TO PALMDALE**


ALTERNATIVE 1,3,5
MAINTENANCE FACILITY
MOWS - EDISON
PLAN SHEET 2 OF 5

CONTRACT NO.
HSR13-44
DRAWING NO.
MY-D4011
SCALE
AS SHOWN
SHEET NO.
45


1/20/2021 5:07:07 AM Projects\701206.00_CADD\Sheet Files\MY-BP-MY-D4012
 _ics_user_17609

MATCH LINE MOWS STA 29+00
 SEE SHEET MY-D4011

MATCH LINE MOWS STA 60+00
 SEE SHEET MY-D4013

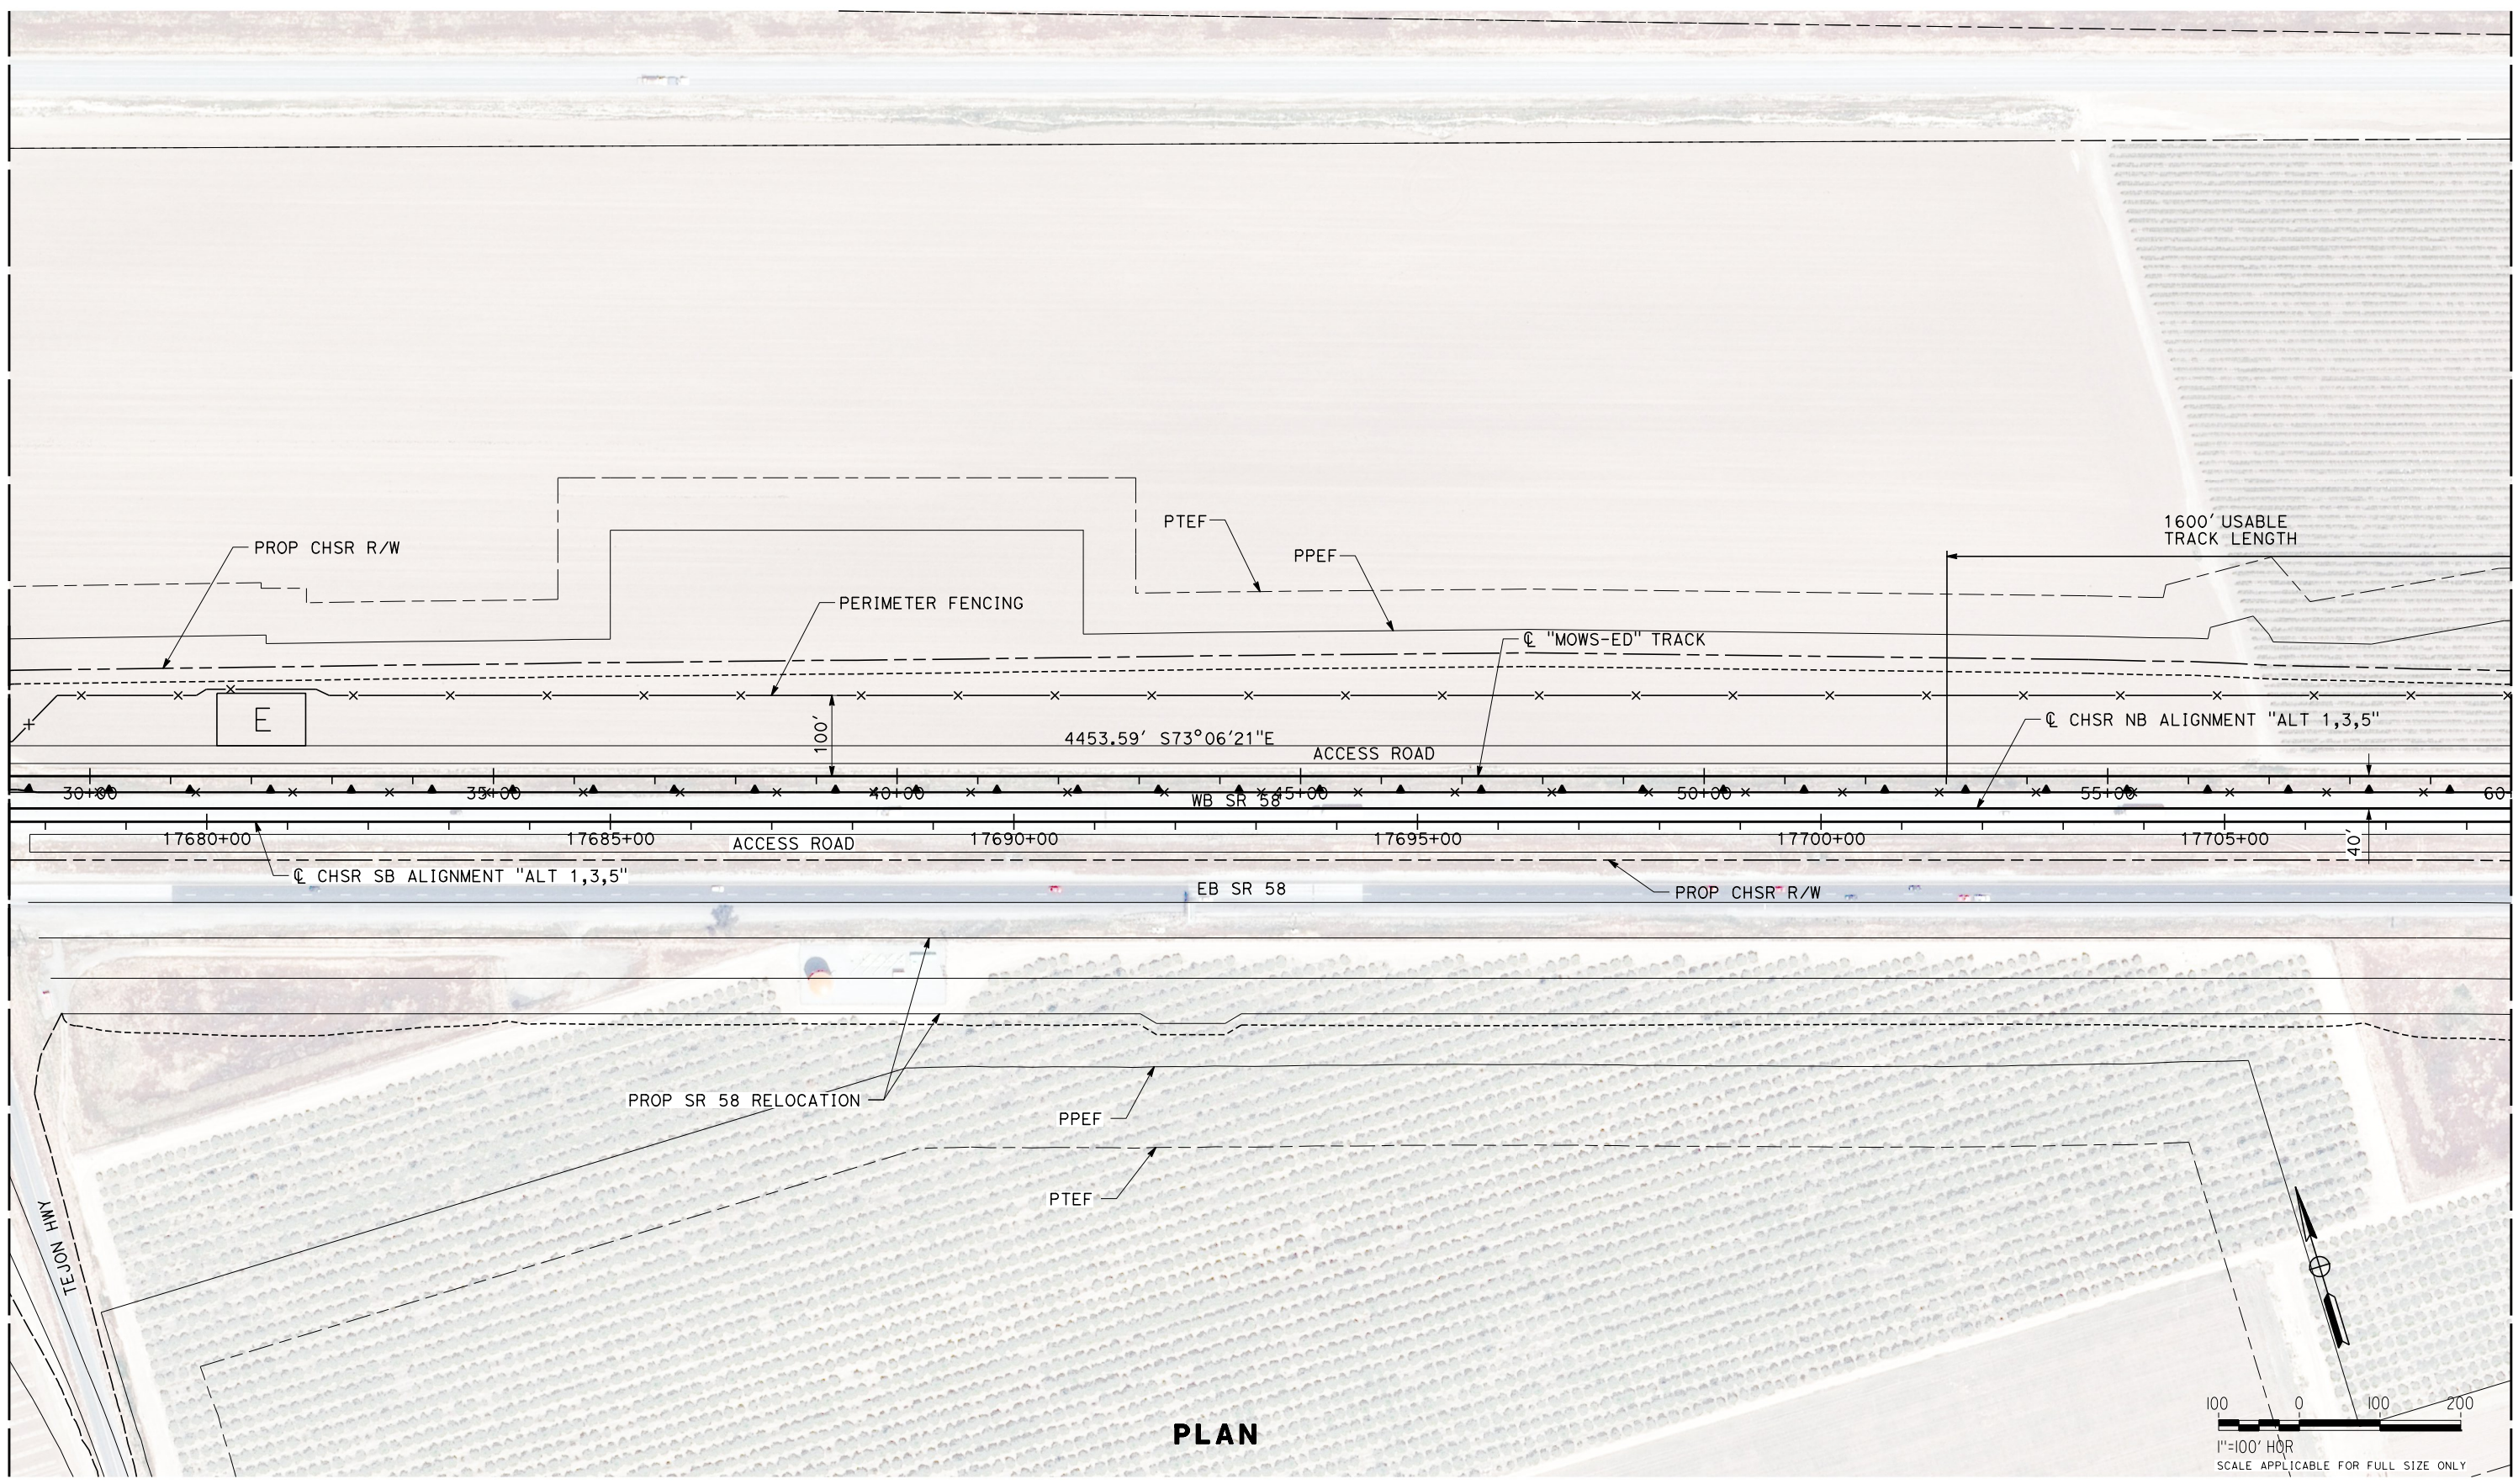

PLAN

 

REV	DATE	BY	CHK	APP	DESCRIPTION

DESIGNED BY
A. CARSON
 DRAWN BY
A. CARSON
 CHECKED BY
S. LANDOLT
 IN CHARGE
G. CAMPBELL
 DATE
01/29/2021

**RECORD SET
 PEPD
 SUBMITTAL**

**NOT FOR
 CONSTRUCTION**



**CALIFORNIA HIGH-SPEED RAIL PROJECT
 BAKERSFIELD TO PALMDALE**

ALTERNATIVE 1,3,5
 MAINTENANCE FACILITY
 MOWS - EDISON
 PLAN SHEET 3 OF 5

CONTRACT NO.
HSR13-44

DRAWING NO.
MY-D4012


SCALE
AS SHOWN

SHEET NO.
46

1/20/2021 4:56:41 AM Projects\701206.00_CADD\Sheet Files\MY-BP-MY-D4013

MATCH LINE MOWS STA 60+00
SEE SHEET MY-D4012

MATCH LINE CHSR STA 17739+45
SEE SHEET MY-D4014

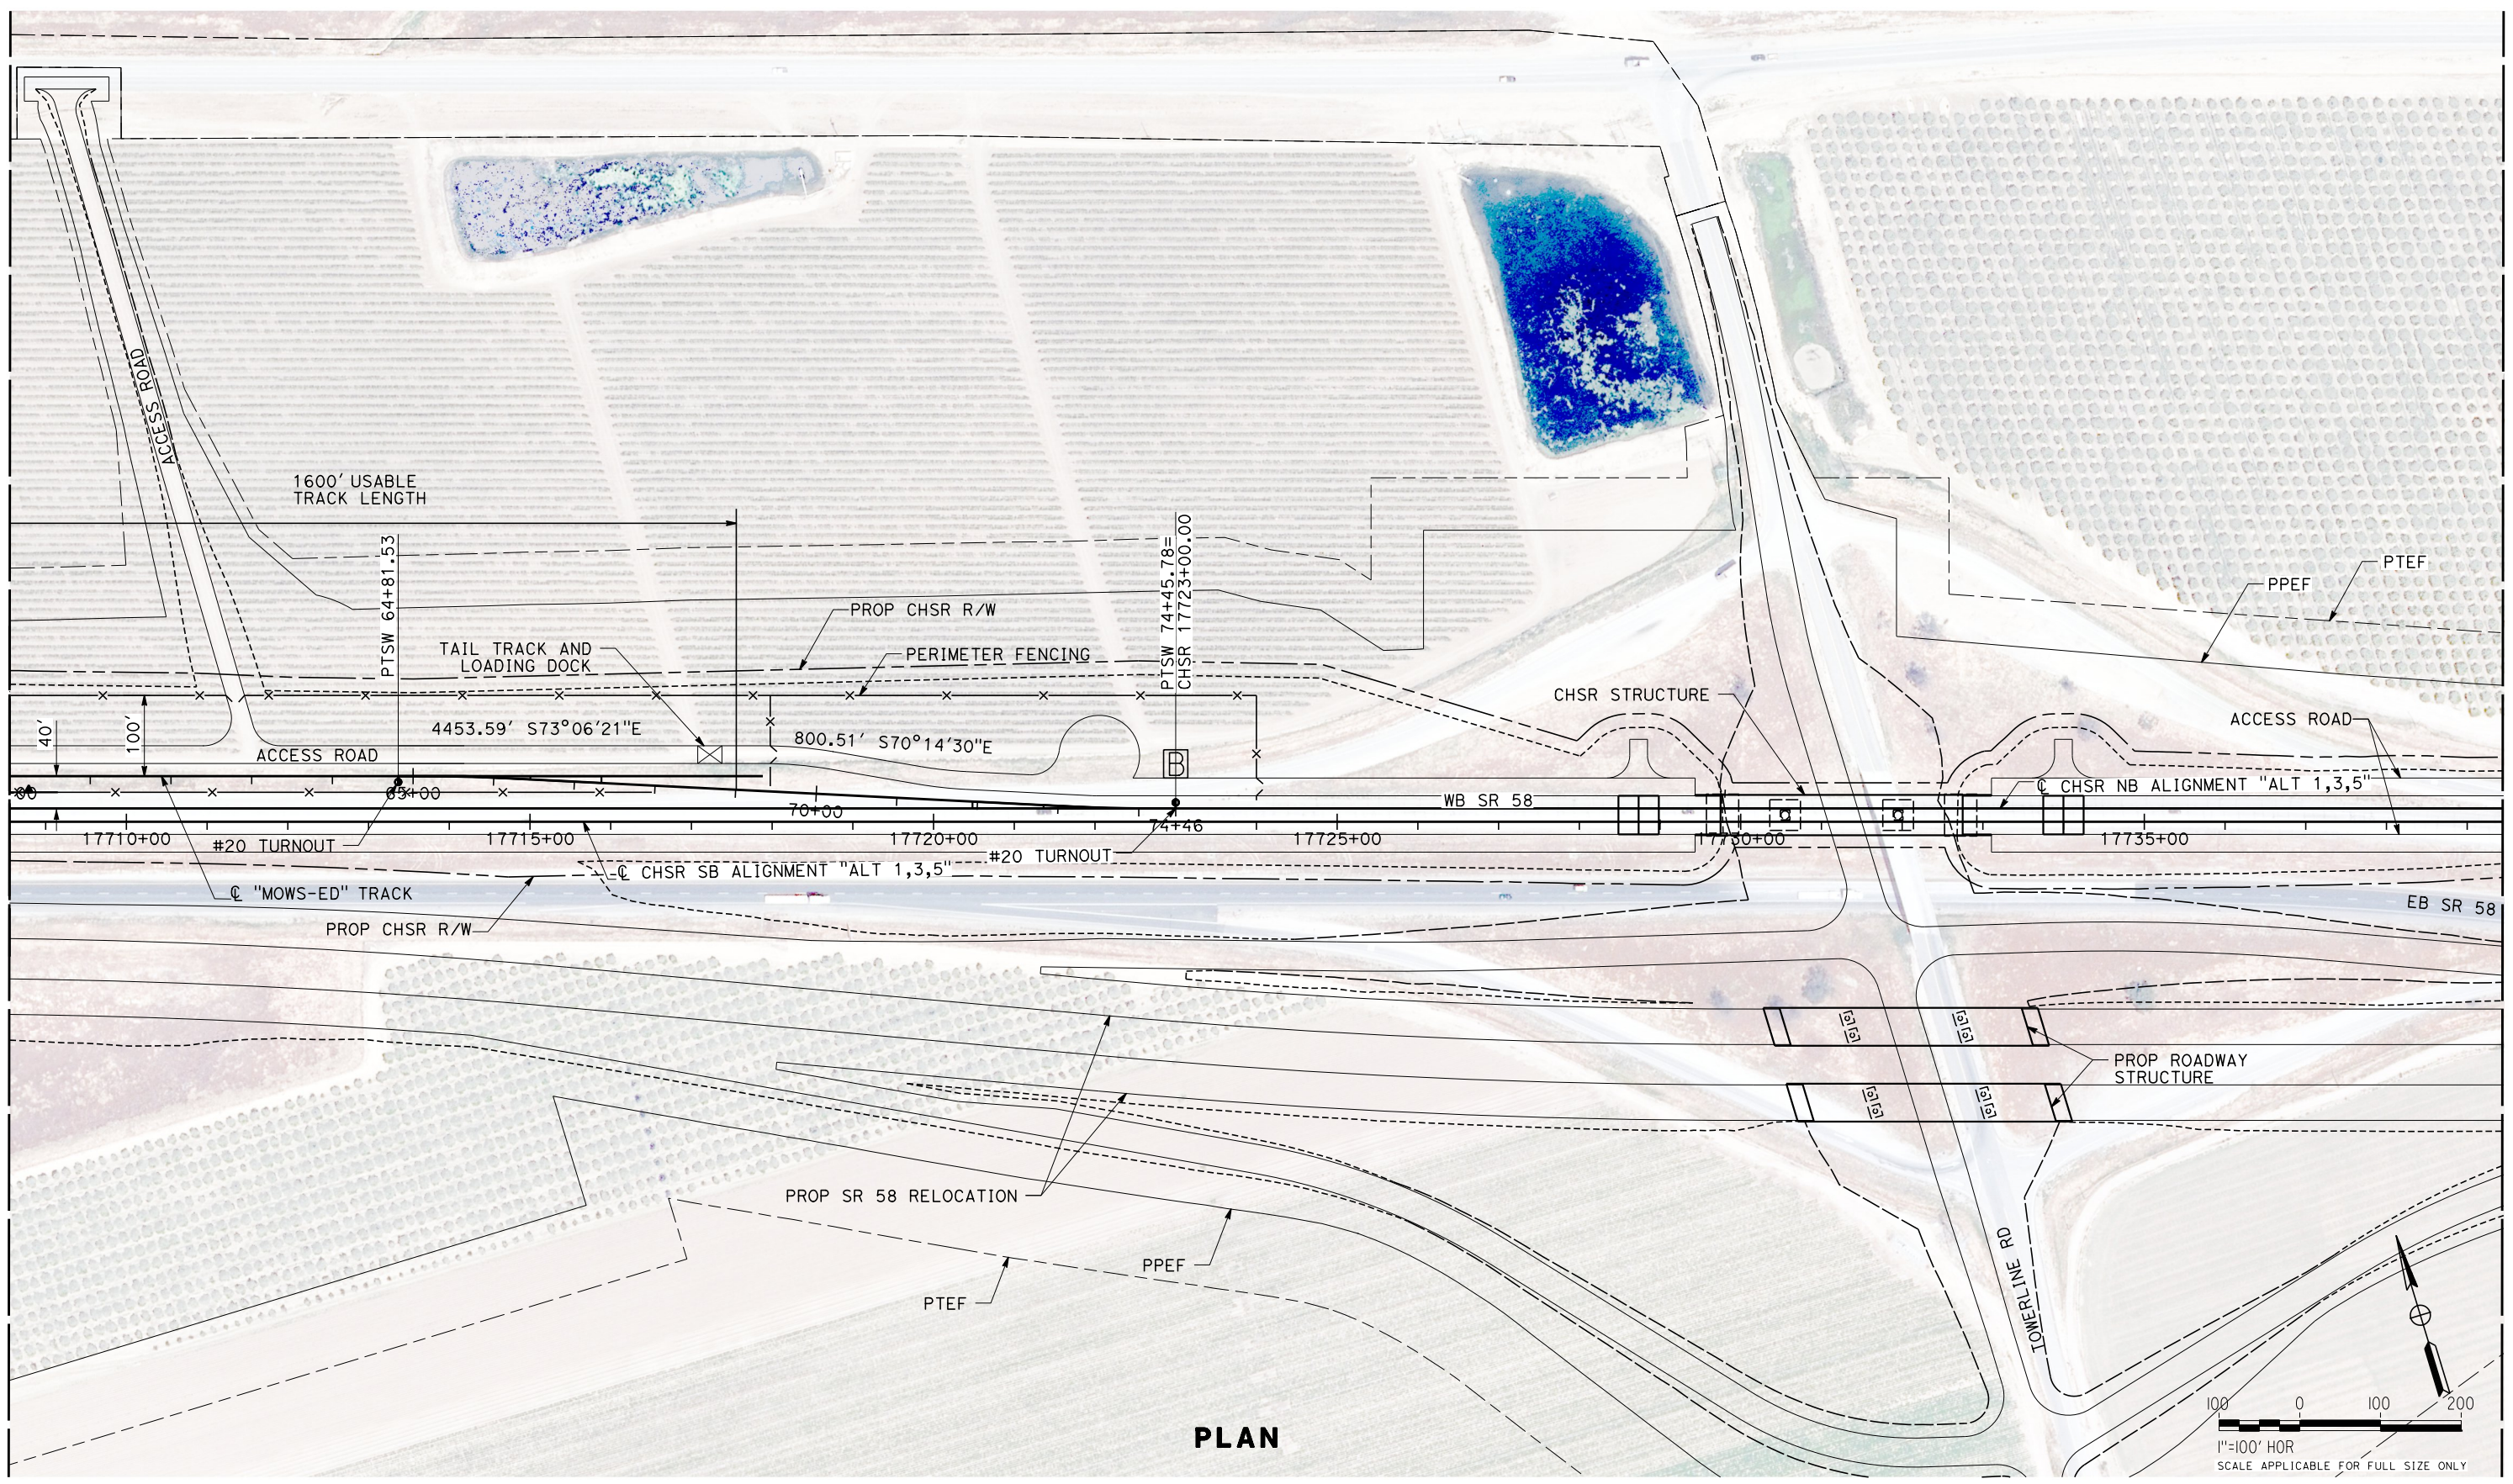

PLAN

REV	DATE	BY	CHK	APP	DESCRIPTION

DESIGNED BY
A. CARSON
DRAWN BY
A. CARSON
CHECKED BY
S. LANDOLT
IN CHARGE
G. CAMPBELL
DATE
01/29/2021

**RECORD SET
PEPD
SUBMITTAL**

**NOT FOR
CONSTRUCTION**





**CALIFORNIA HIGH-SPEED RAIL PROJECT
BAKERSFIELD TO PALMDALE**

ALTERNATIVE 1,3,5
MAINTENANCE FACILITY
MOWS - EDISON
PLAN SHEET 4 OF 5

CONTRACT NO.
HSR13-44
DRAWING NO.
MY-D4013
SCALE
AS SHOWN
SHEET NO.
47

1/20/2021 5:01:54 AM Projects\701206_00_CHSRBP\00_CADD\Sheet Files\MY_BP-MY-D4014

MATCH LINE CHSR STA 17739+45
SEE SHEET MY-D4013

 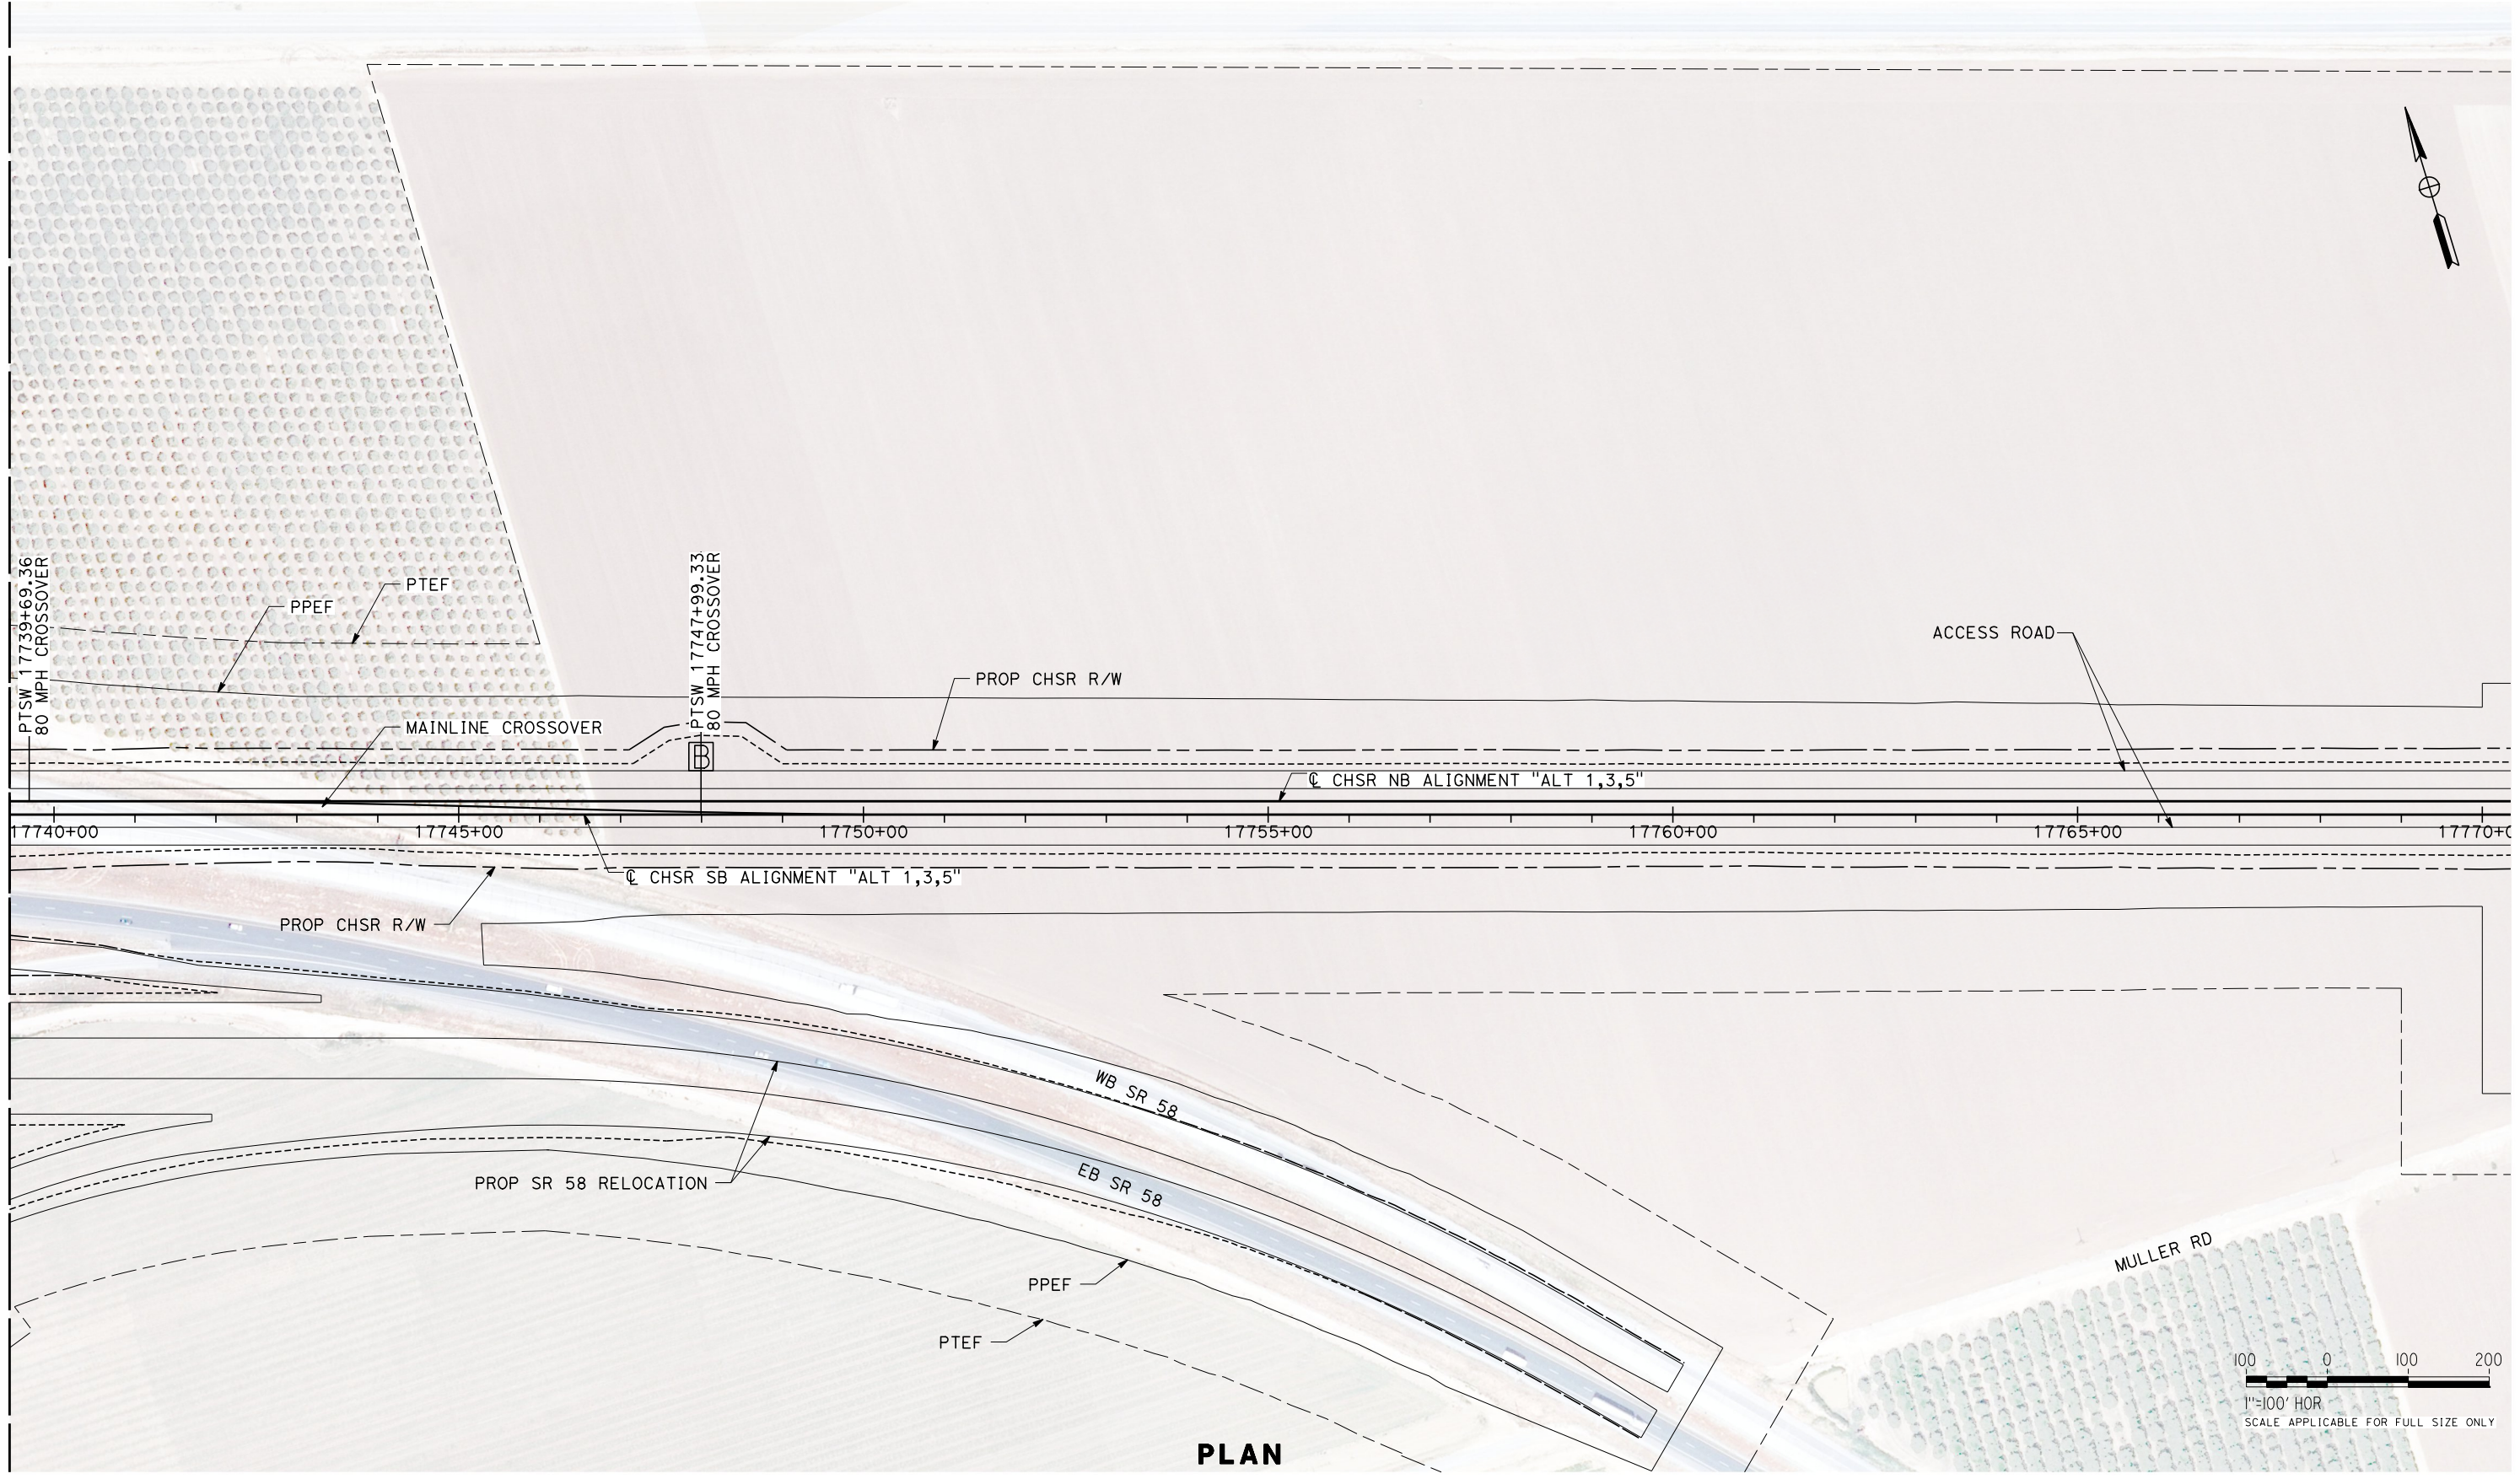

PLAN

REV	DATE	BY	CHK	APP	DESCRIPTION

DESIGNED BY
A. CARSON
DRAWN BY
A. CARSON
CHECKED BY
S. LANDOLT
IN CHARGE
G. CAMPBELL
DATE
01/29/2021

**RECORD SET
PEPD
SUBMITTAL**

**NOT FOR
CONSTRUCTION**




**CALIFORNIA HIGH-SPEED RAIL PROJECT
BAKERSFIELD TO PALMDALE**

ALTERNATIVE 1,3,5
MAINTENANCE FACILITY
MOWS - EDISON
PLAN SHEET 5 OF 5

CONTRACT NO.
HSR13-44
DRAWING NO.
MY-D4014
SCALE
AS SHOWN
SHEET NO.
48

1/20/2021 5:12:26 AM Projects\701206_00_CADD\Sheet Files\MY-BP-MY-D4015

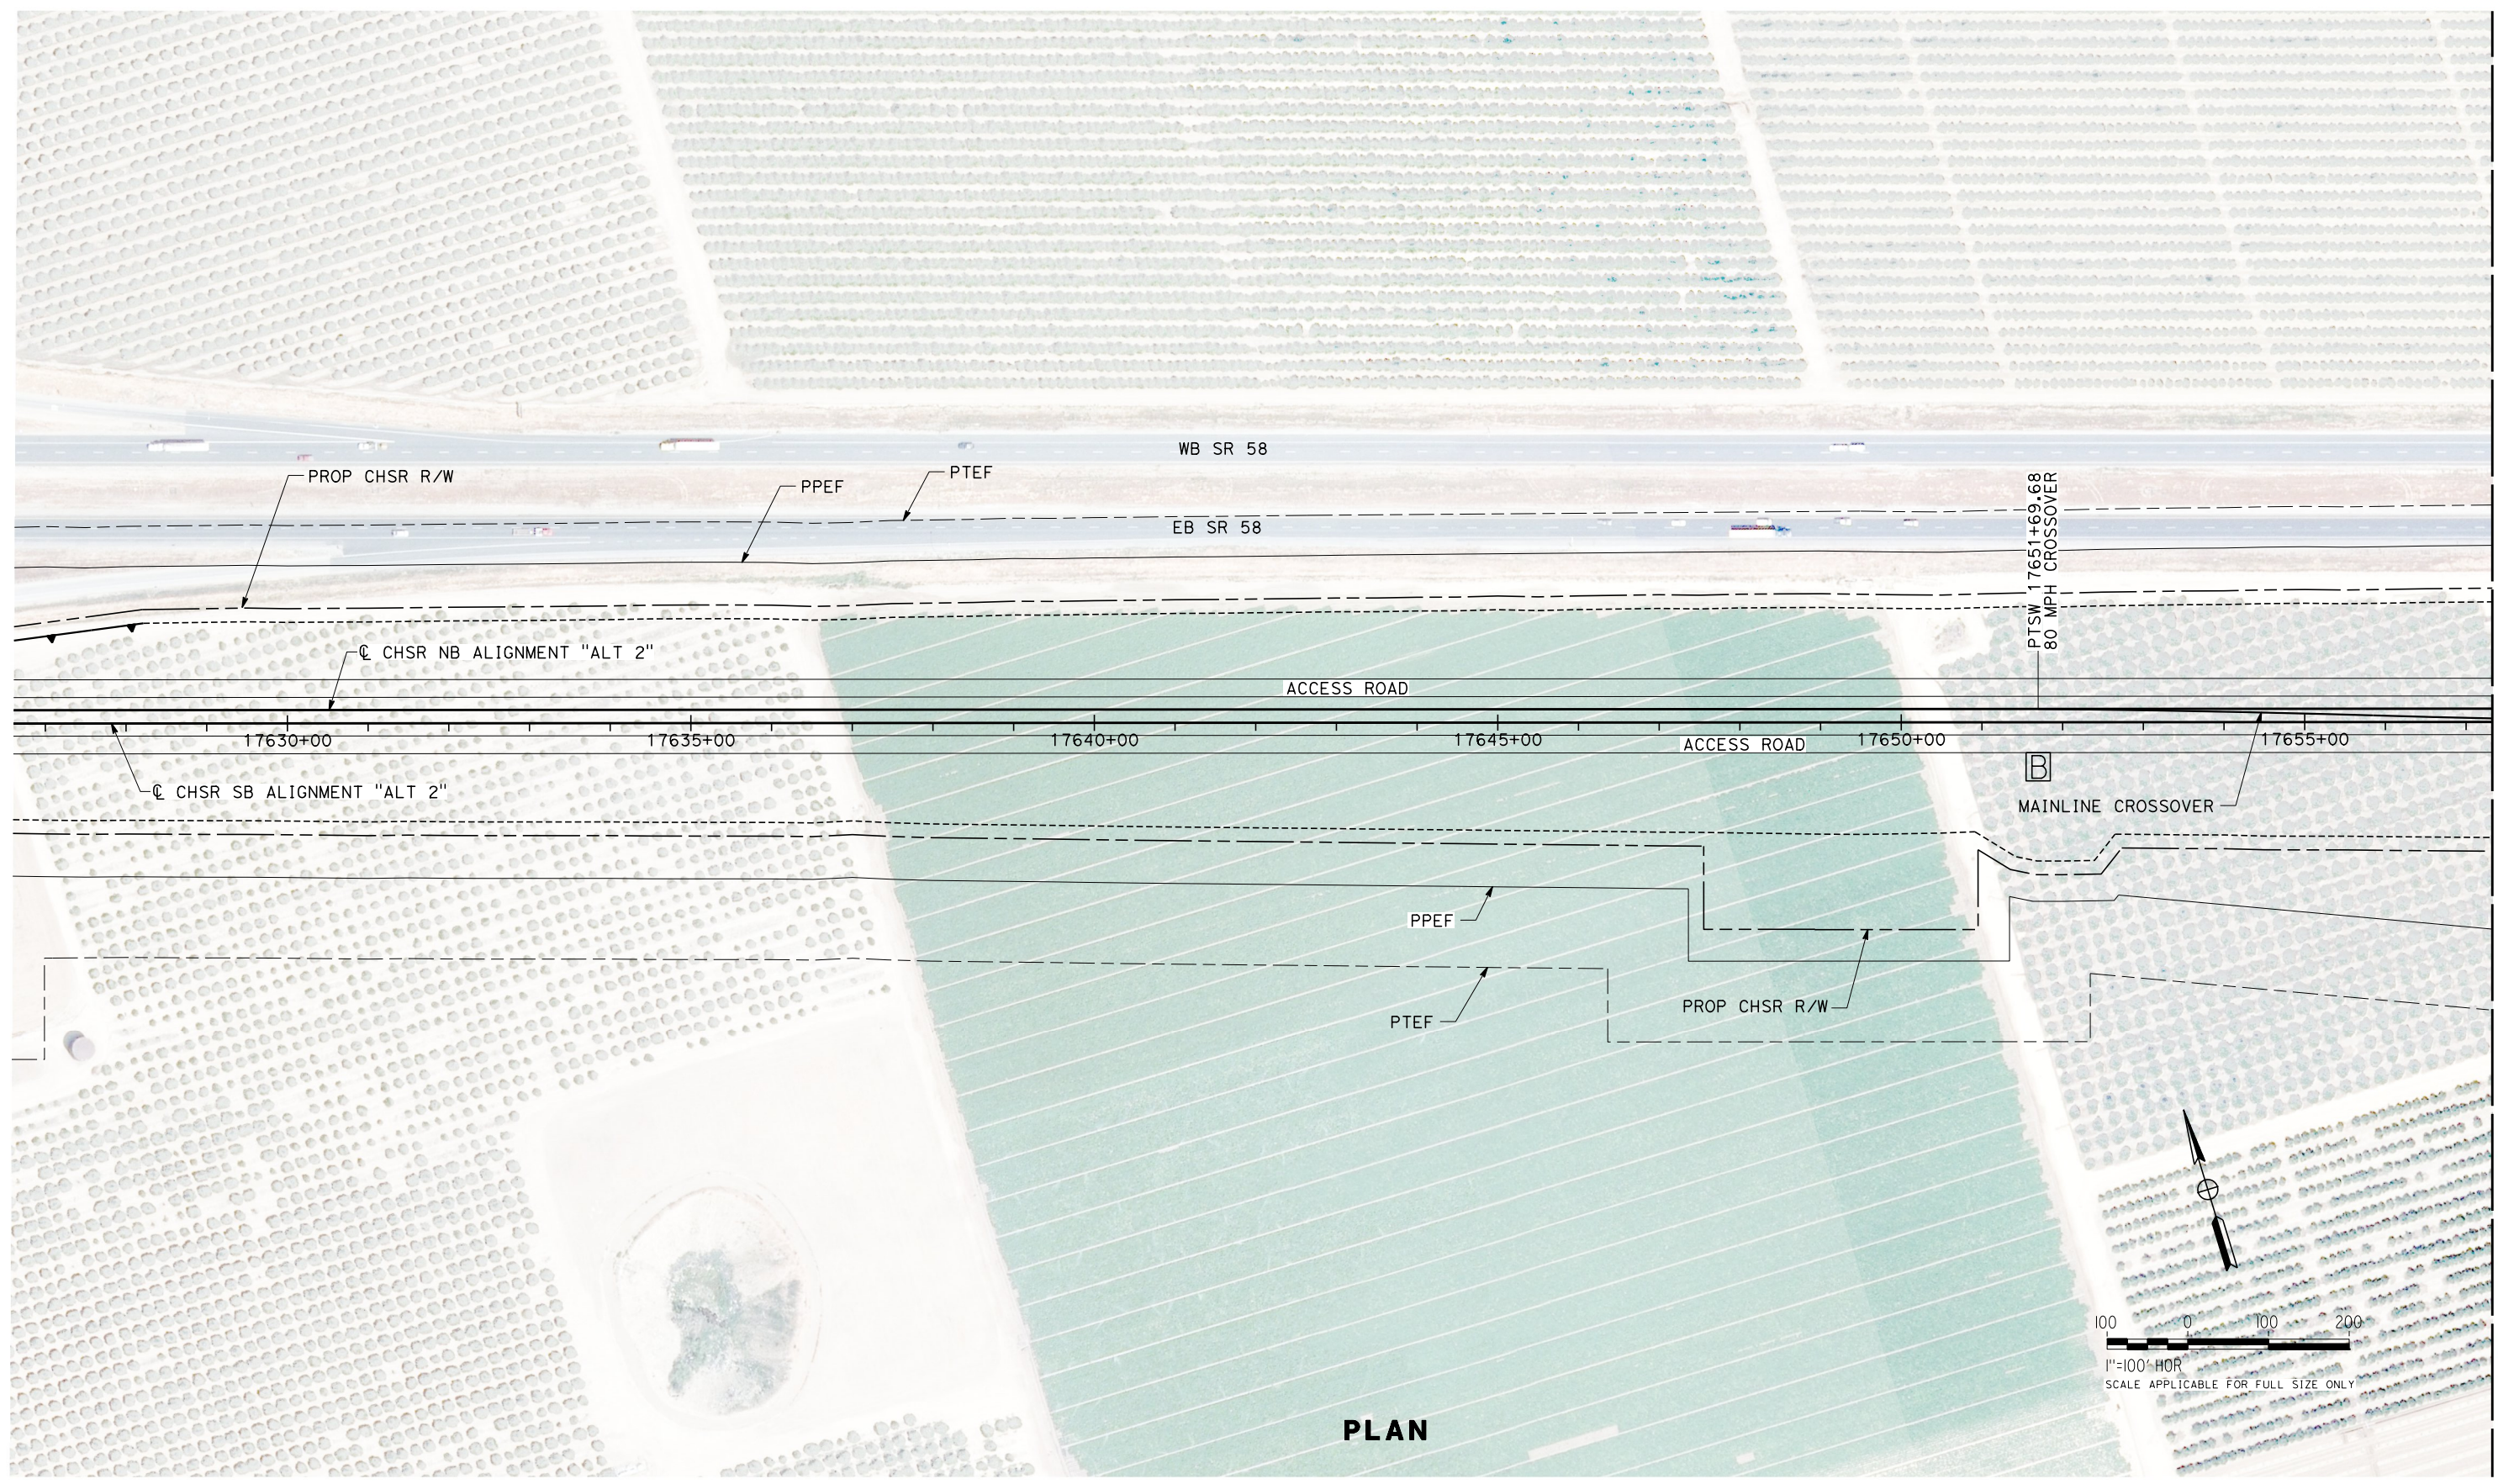

PLAN

MATCH LINE CHSR STA 17657+33
SEE SHEET MY-D4016

REV	DATE	BY	CHK	APP	DESCRIPTION

DESIGNED BY
A. CARSON
DRAWN BY
A. CARSON
CHECKED BY
S. LANDOLT
IN CHARGE
G. CAMPBELL
DATE
01/29/2021

**RECORD SET
PEPD
SUBMITTAL**

**NOT FOR
CONSTRUCTION**



**CALIFORNIA HIGH-SPEED RAIL PROJECT
BAKERSFIELD TO PALMDALE**


ALTERNATIVE 2
MAINTENANCE FACILITY
MOWS - EDISON
PLAN SHEET 1 OF 5

CONTRACT NO.
HSR13-44
DRAWING NO.
MY-D4015
SCALE
AS SHOWN
SHEET NO.
49

1/20/2021 4:51:33 AM Projects\701206_00_CHSRBP\00_CADD\Sheet Files\MY-BP-MY-D4016

MATCH LINE STA CHSR 17657+33
SEE SHEET MY-D4015

MATCH LINE MOWS STA 28+00
SEE SHEET MY-D4017

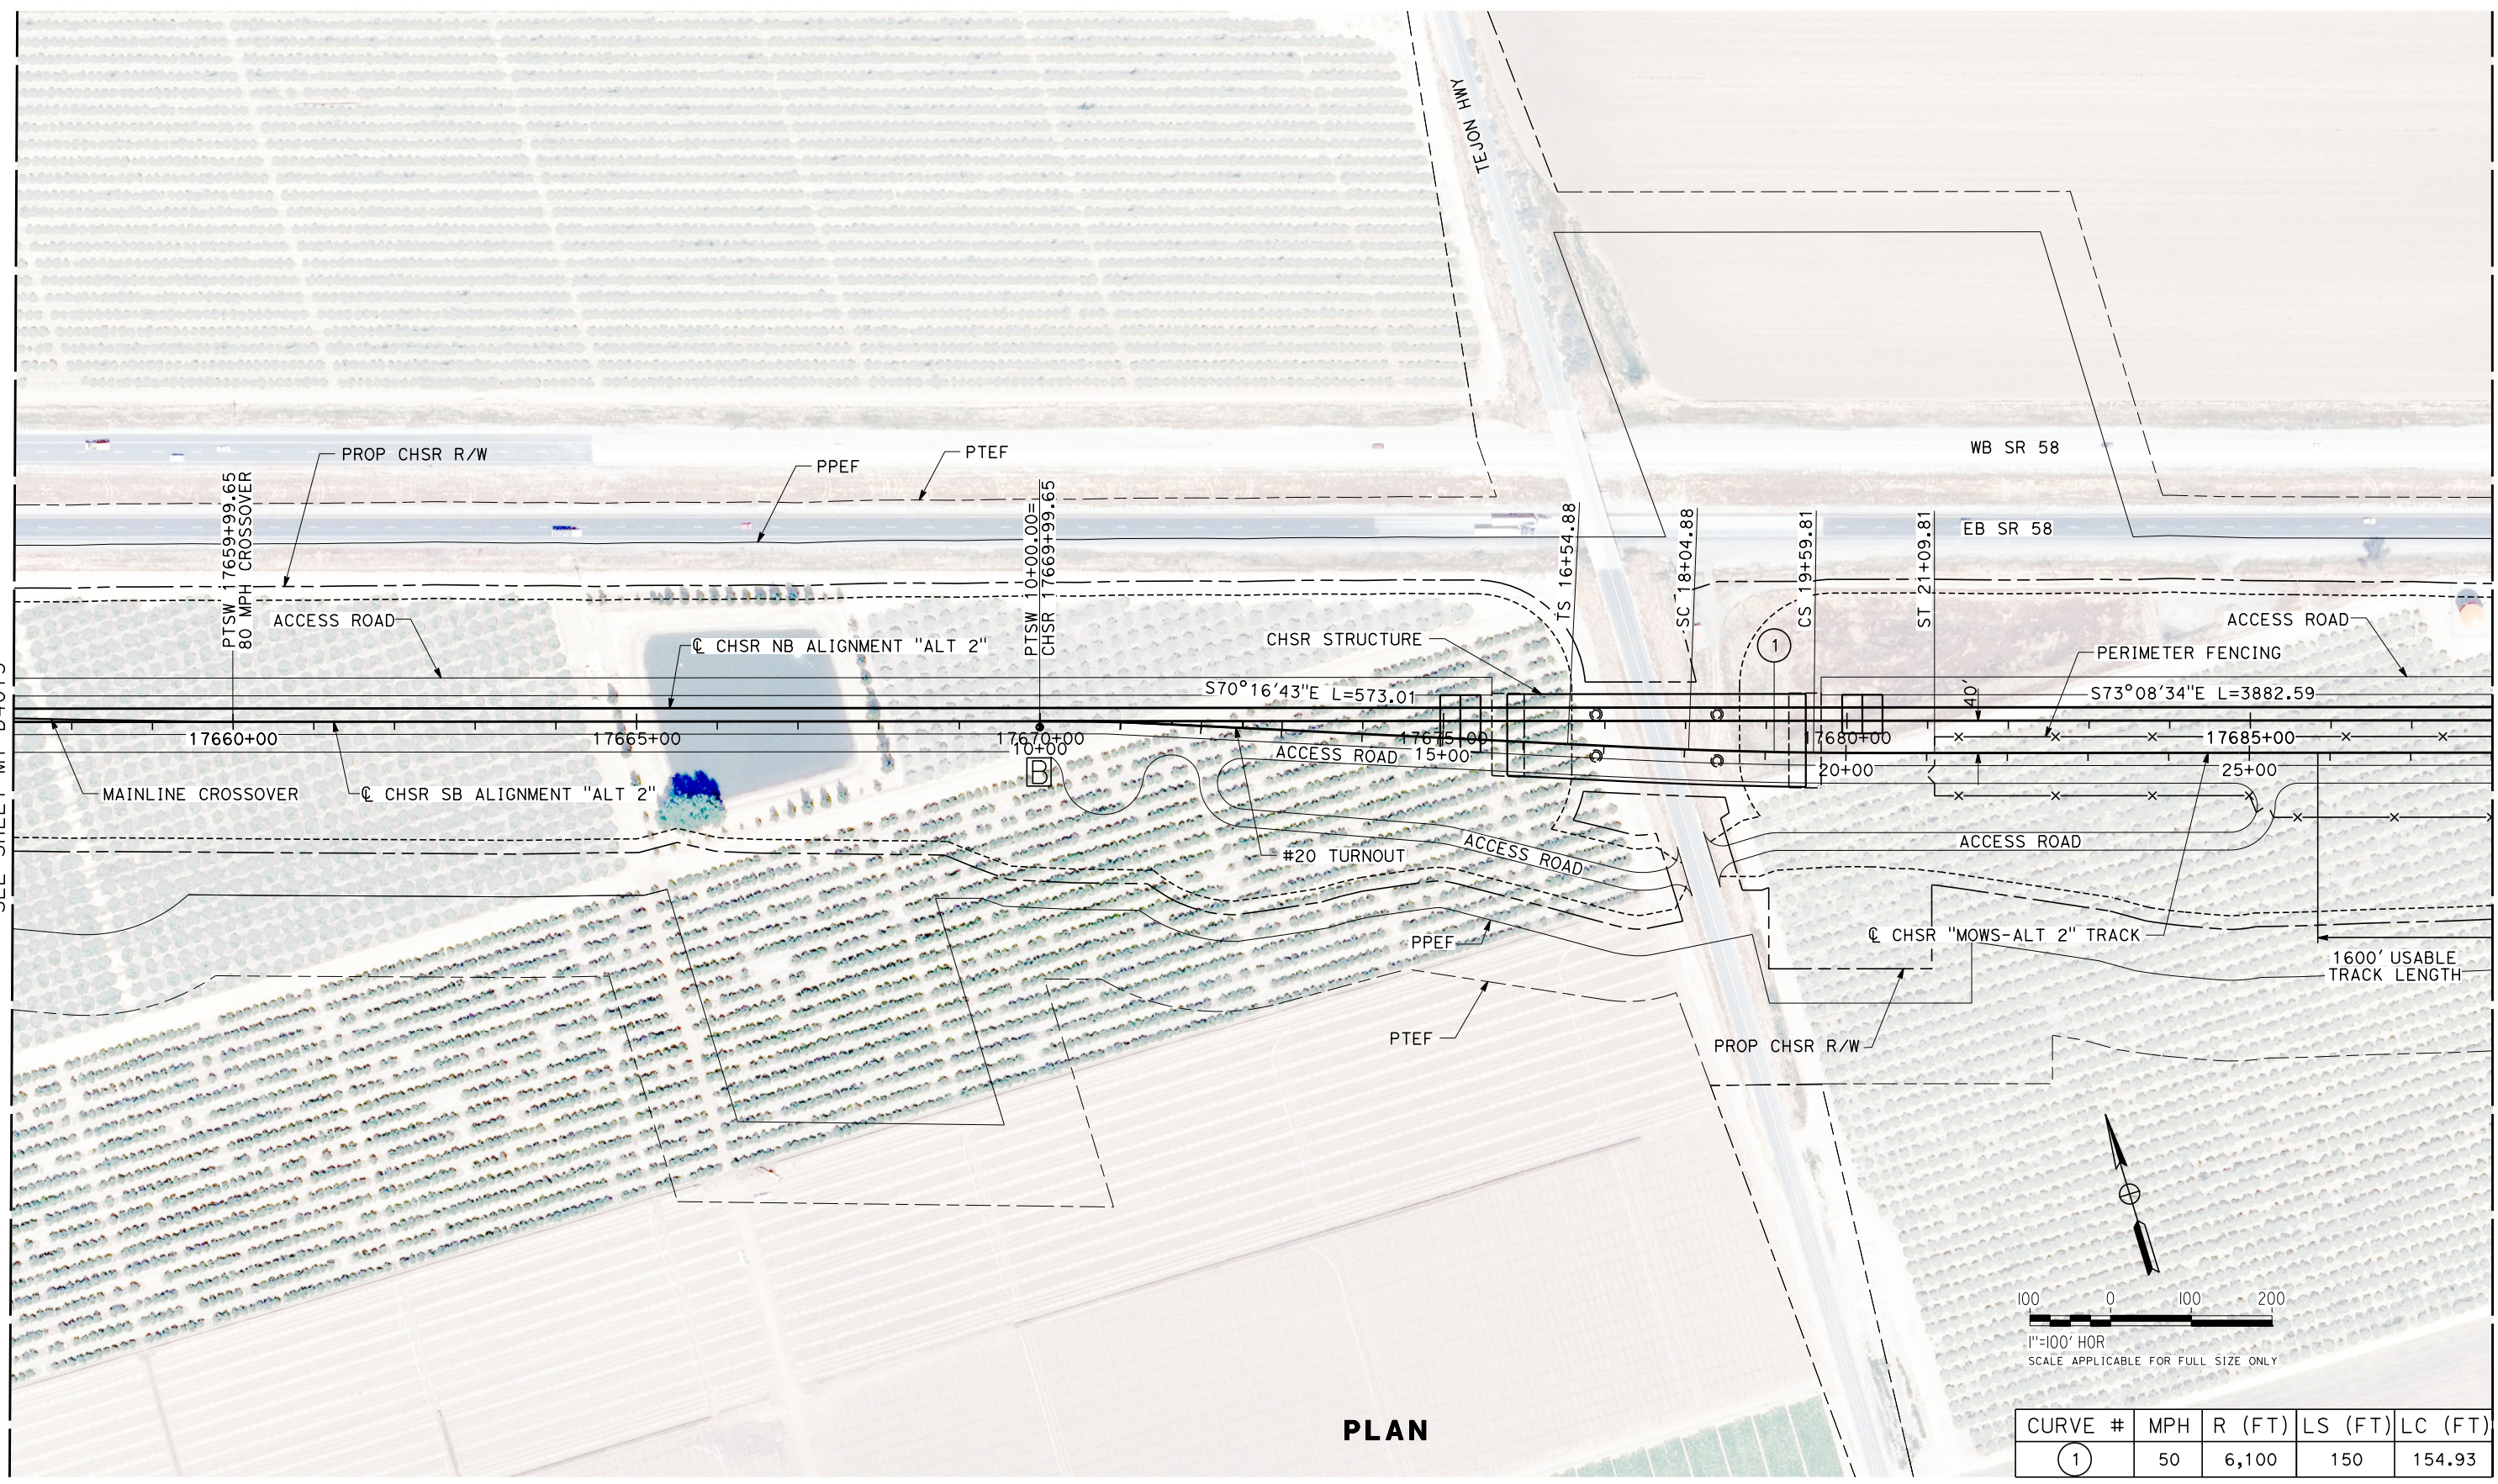

PLAN

CURVE #	MPH	R (FT)	LS (FT)	LC (FT)
①	50	6,100	150	154.93

REV	DATE	BY	CHK	APP	DESCRIPTION

DESIGNED BY
A. CARSON
DRAWN BY
A. CARSON
CHECKED BY
S. LANDOLT
IN CHARGE
G. CAMPBELL
DATE
01/29/2021

**RECORD SET
PEPD
SUBMITTAL**

**NOT FOR
CONSTRUCTION**



**CALIFORNIA HIGH-SPEED RAIL PROJECT
BAKERSFIELD TO PALMDALE**


ALTERNATIVE 2
MAINTENANCE FACILITY
MOWS - EDISON
PLAN SHEET 2 OF 5

CONTRACT NO.
HSR13-44
DRAWING NO.
MY-D4016
SCALE
AS SHOWN
SHEET NO.
50

1/20/2021 4:54:34 AM Projects\701206.00_CADD\Sheet Files\MY\BP-MY-D4017

MATCH LINE MOWS STA 28+00
SEE SHEET MY-D4016

MATCH LINE MOWS STA 58+00
SEE SHEET MY-D4018

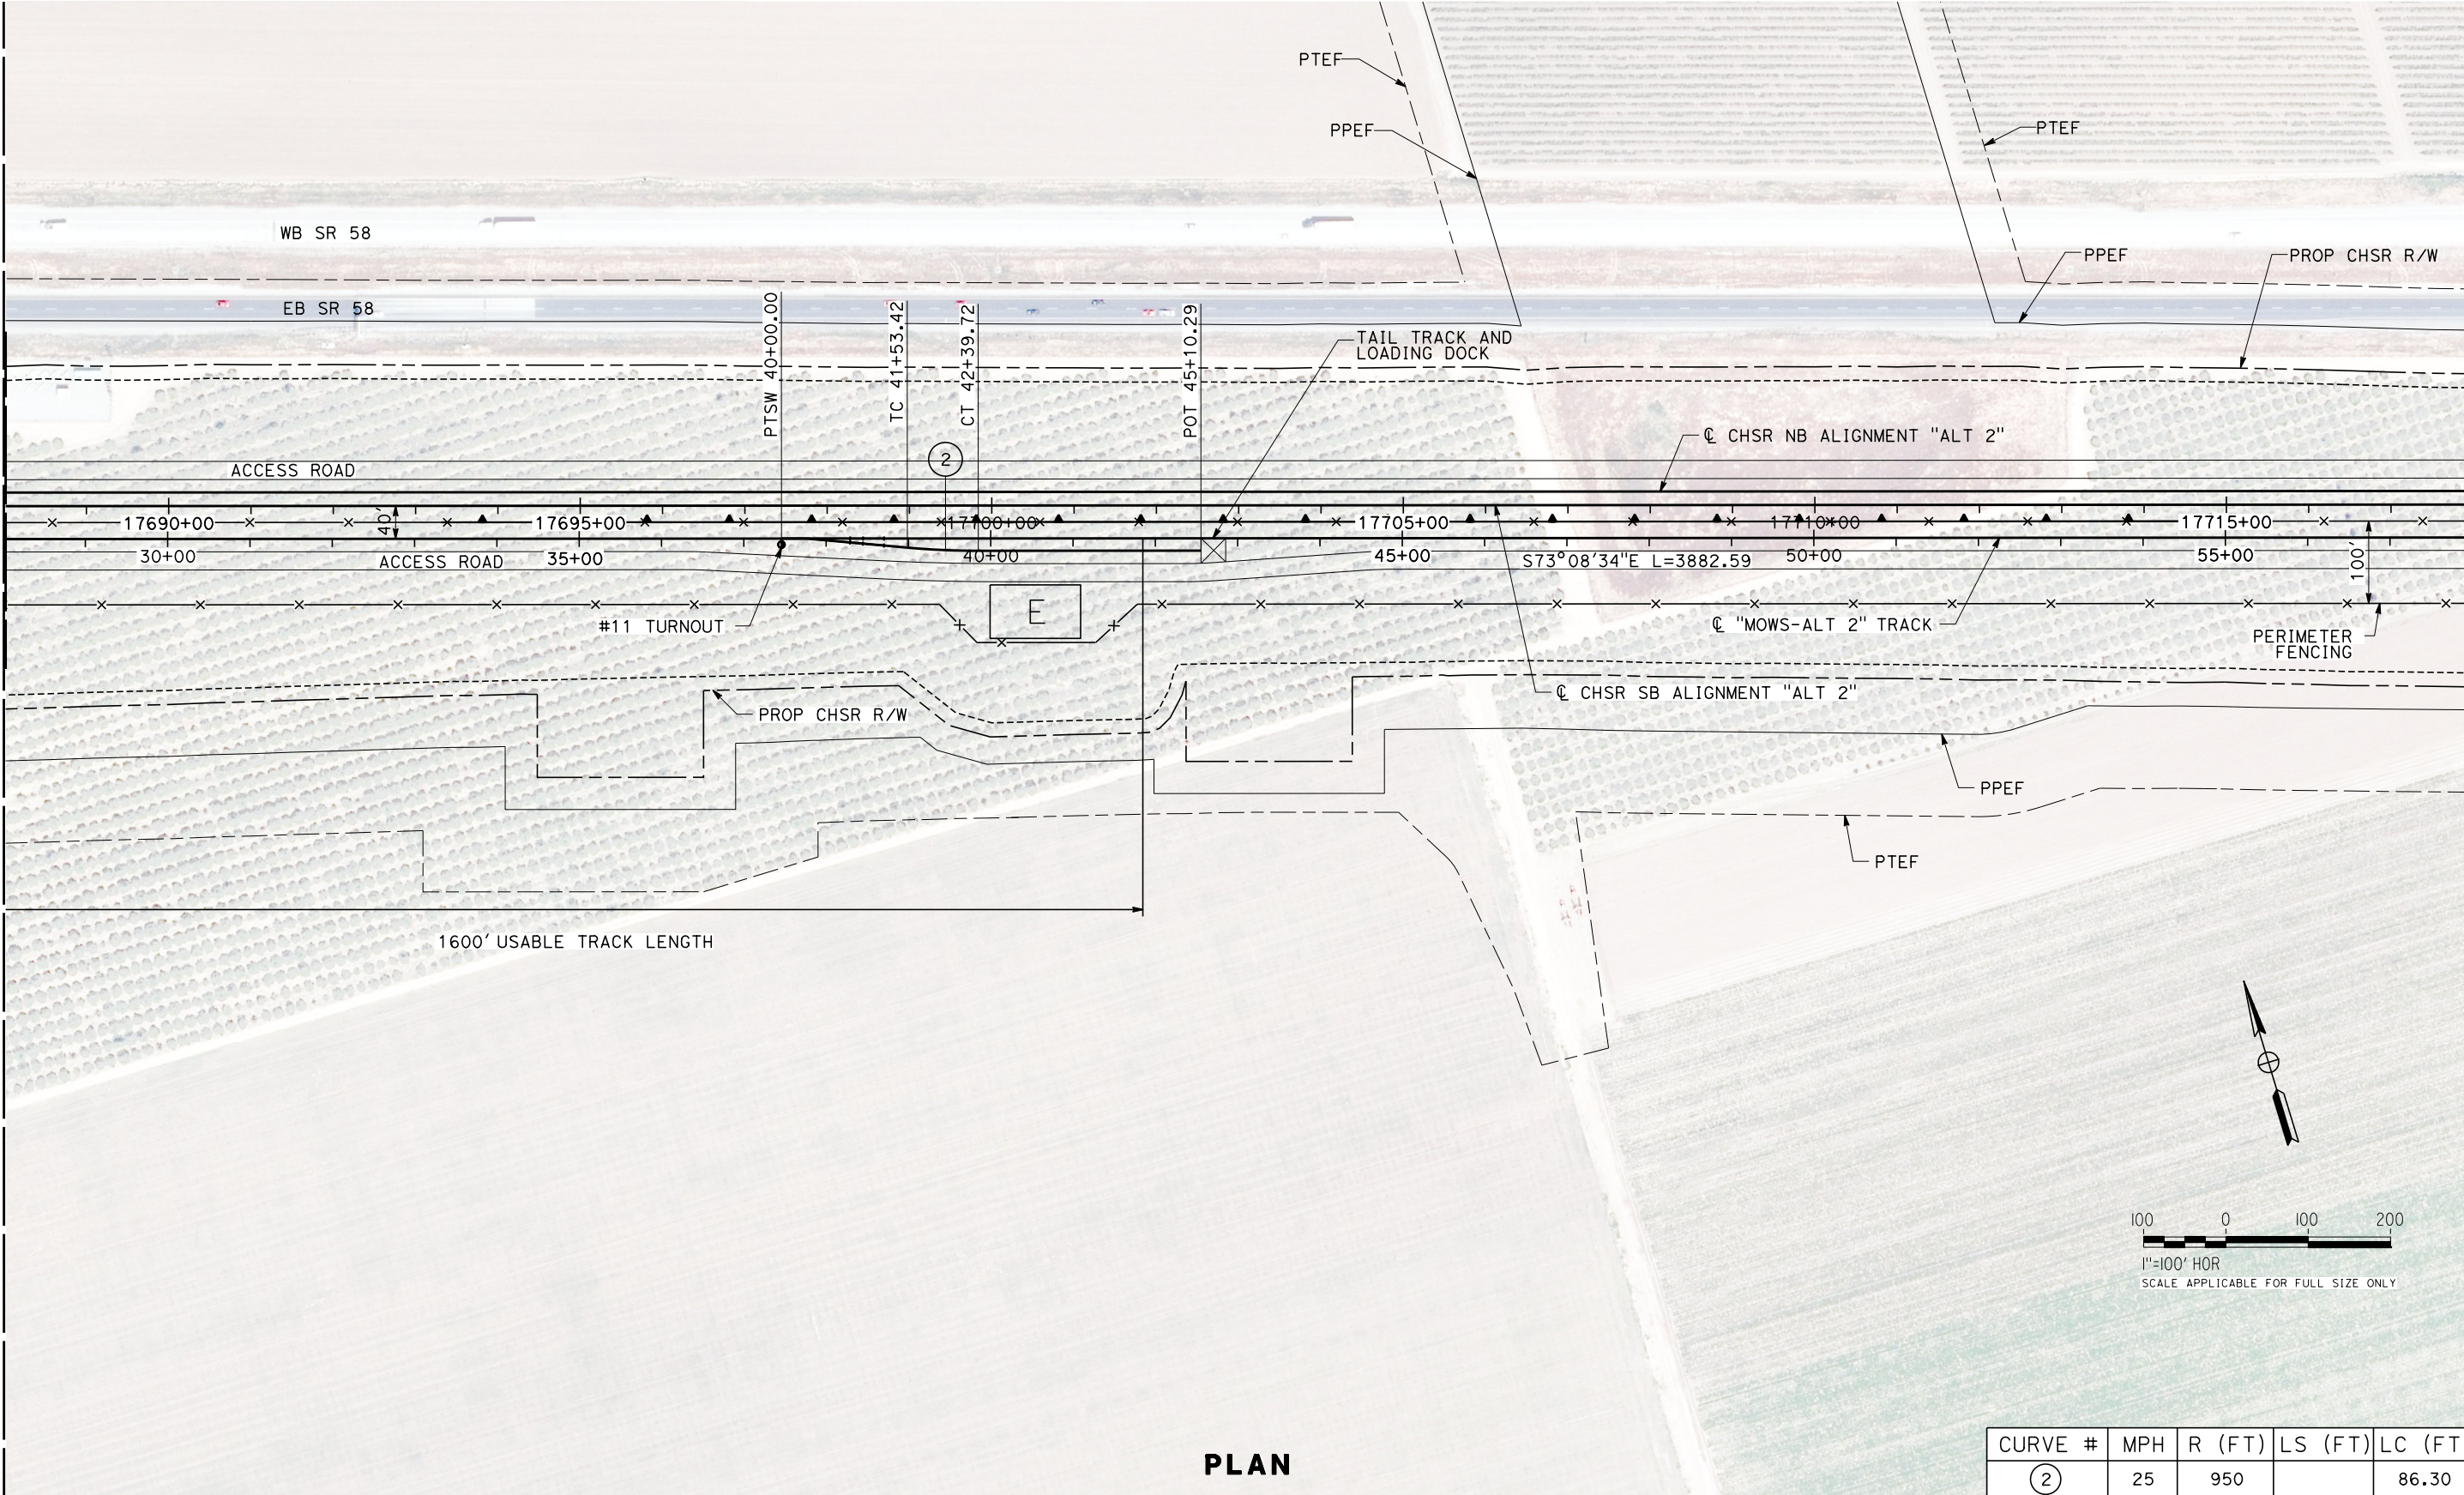

PLAN

CURVE #	MPH	R (FT)	LS (FT)	LC (FT)
②	25	950		86.30

REV	DATE	BY	CHK	APP	DESCRIPTION

DESIGNED BY
A. CARSON
DRAWN BY
A. CARSON
CHECKED BY
S. LANDOLT
IN CHARGE
G. CAMPBELL
DATE
01/29/2021

**RECORD SET
PEPD
SUBMITTAL**

**NOT FOR
CONSTRUCTION**



**CALIFORNIA HIGH-SPEED RAIL PROJECT
BAKERSFIELD TO PALMDALE**



ALTERNATIVE 2
MAINTENANCE FACILITY
MOWS - EDISON
PLAN SHEET 3 OF 5

CONTRACT NO.
HSR13-44
DRAWING NO.
MY-D4017
SCALE
AS SHOWN
SHEET NO.
51

1/20/2021 5:02:54 AM Projects\701206_00_CHSRBP\00_CADD\Sheet Files\MY\BP-MY-D4018

MATCH LINE MOWS STA 58+00
SEE SHEET MY-D4017

MATCH LINE CHSR STA 17747+97
SEE SHEET MY-D4019

 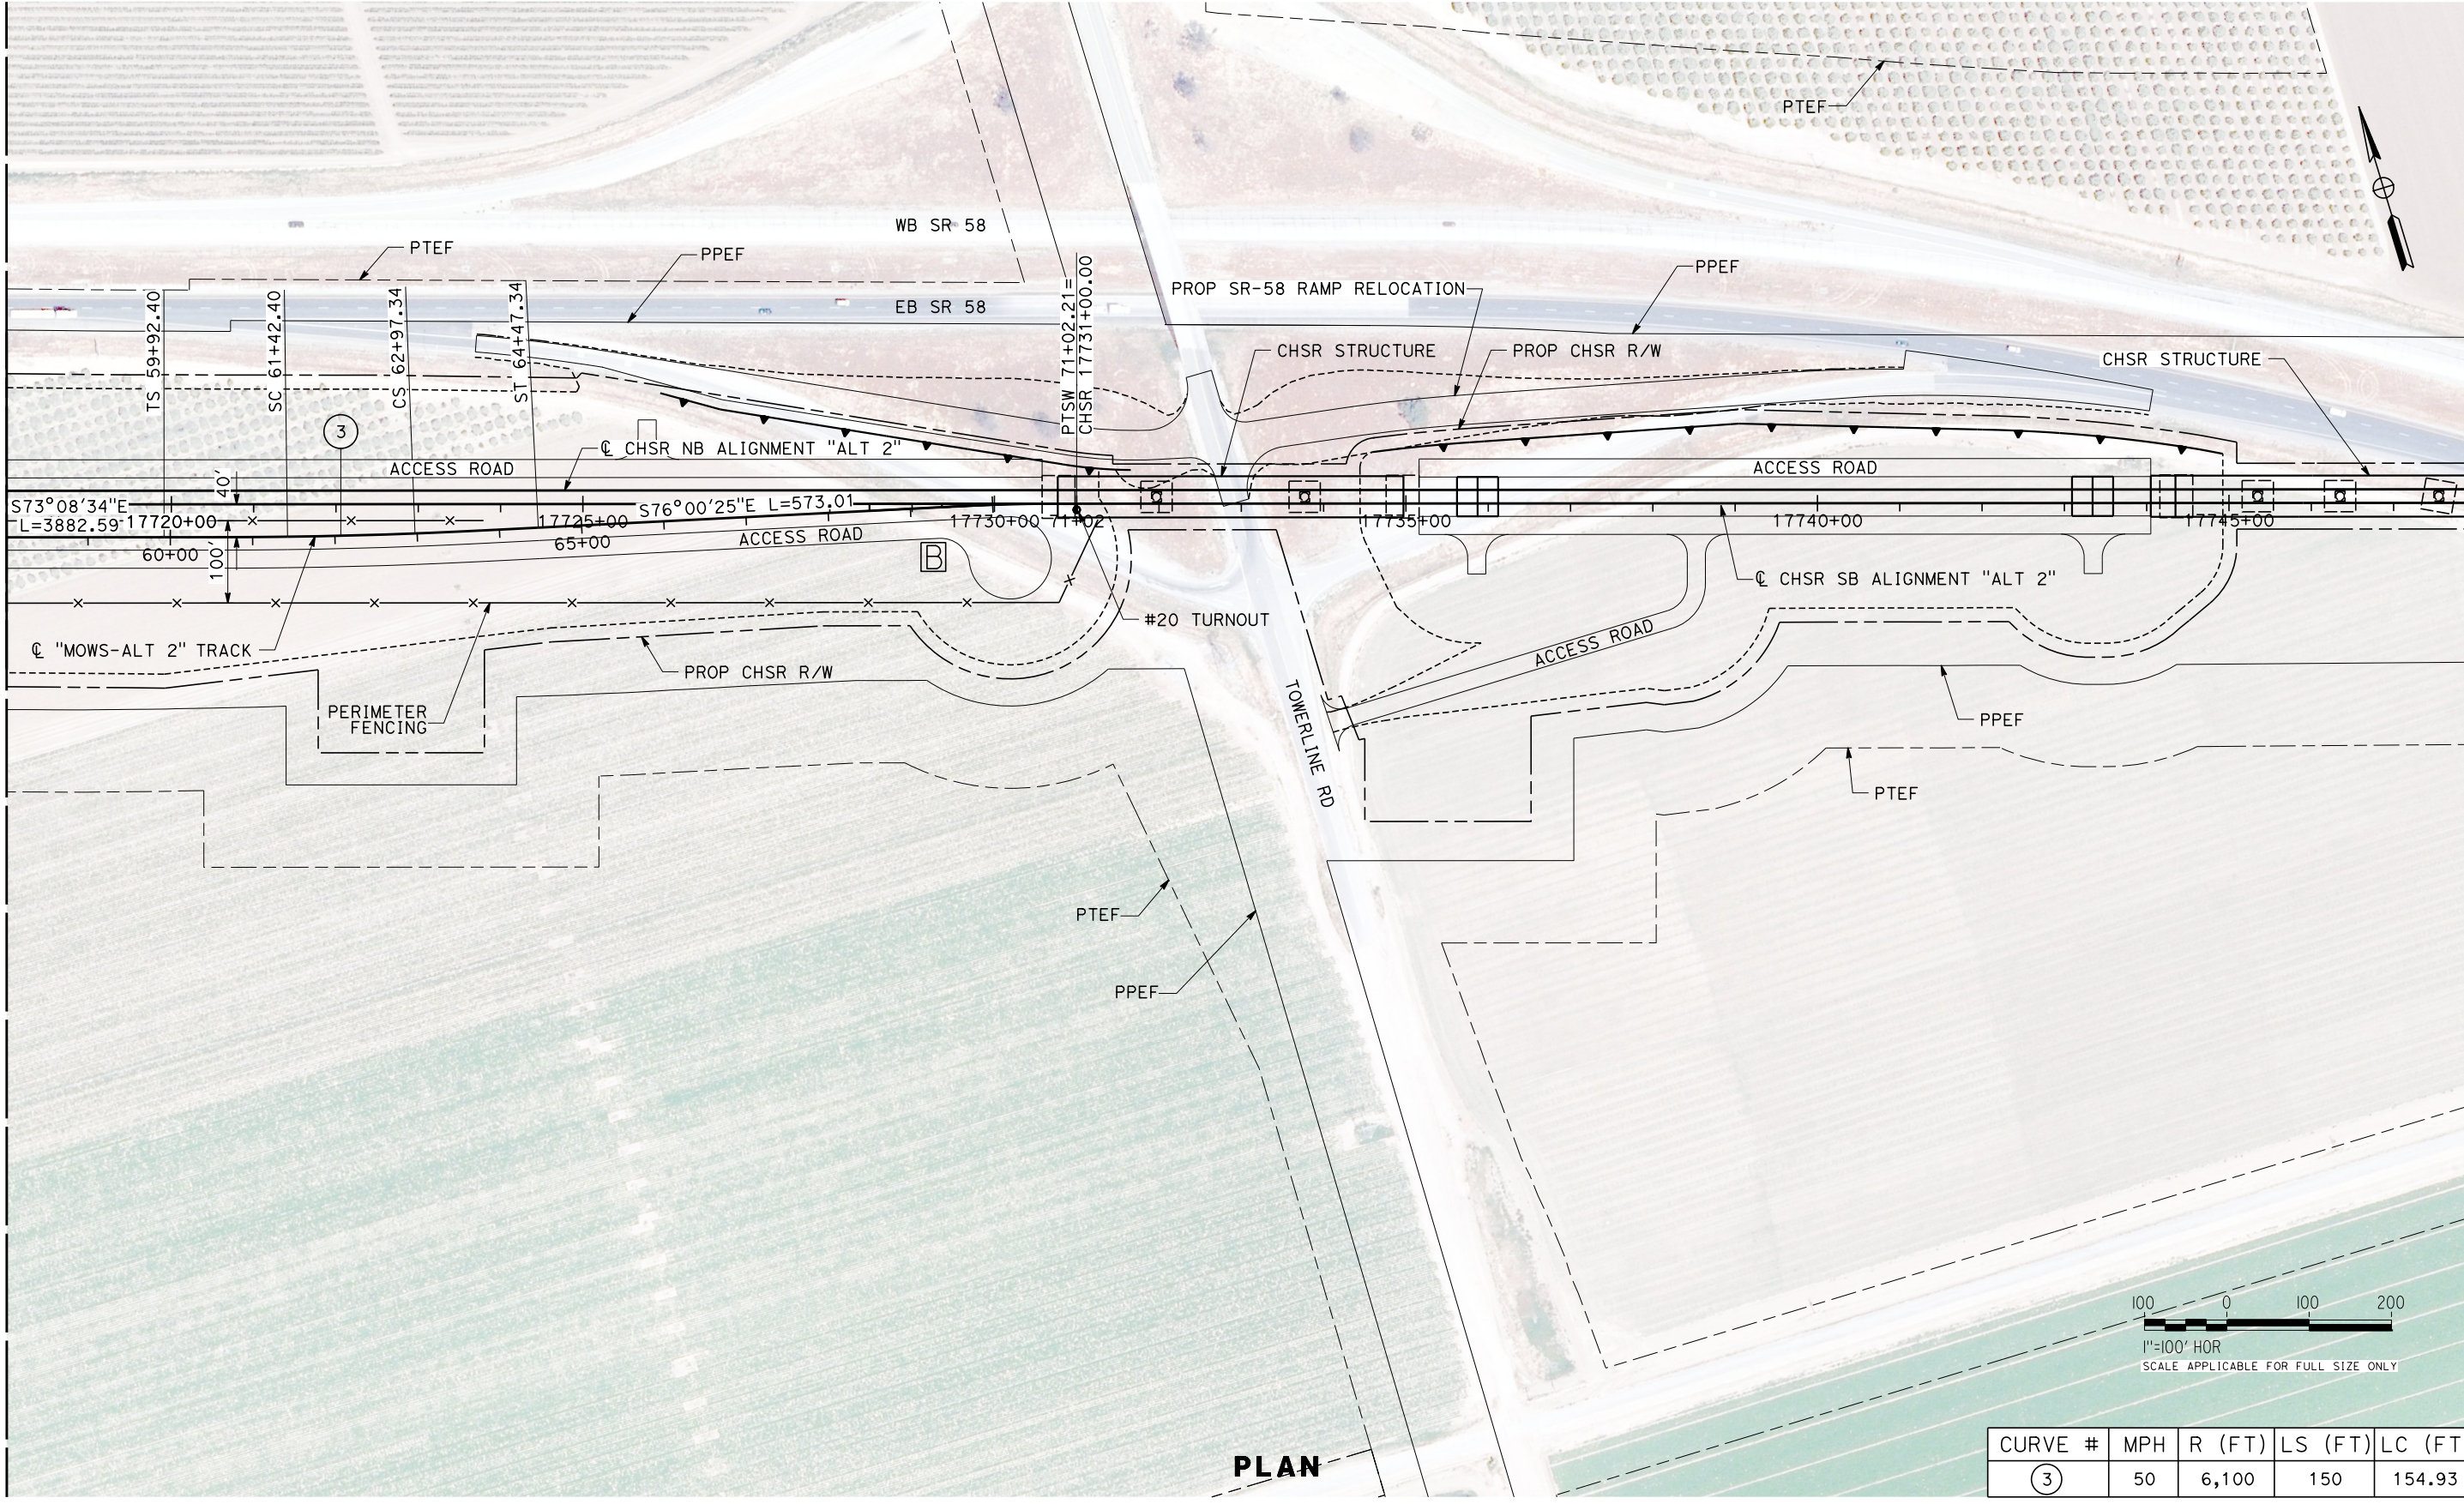

CURVE #	MPH	R (FT)	LS (FT)	LC (FT)
③	50	6,100	150	154.93

PLAN

REV	DATE	BY	CHK	APP	DESCRIPTION

DESIGNED BY
A. CARSON
DRAWN BY
A. CARSON
CHECKED BY
S. LANDOLT
IN CHARGE
G. CAMPBELL
DATE
01/29/2021

**RECORD SET
PEPD
SUBMITTAL**

**NOT FOR
CONSTRUCTION**




**CALIFORNIA HIGH-SPEED RAIL PROJECT
BAKERSFIELD TO PALMDALE**

ALTERNATIVE 2
MAINTENANCE FACILITY
MOWS - EDISON
PLAN SHEET 4 OF 5


CONTRACT NO.
HSR13-44
DRAWING NO.
MY-D4018
SCALE
AS SHOWN
SHEET NO.
52

1/20/2021 5:01:23 AM Projects\701206_00_CHSRBP\00_CADD\Sheet Files\MY-BP-MY-D4019

MATCH LINE CHSR STA 17747+97
SEE SHEET MY-D4018

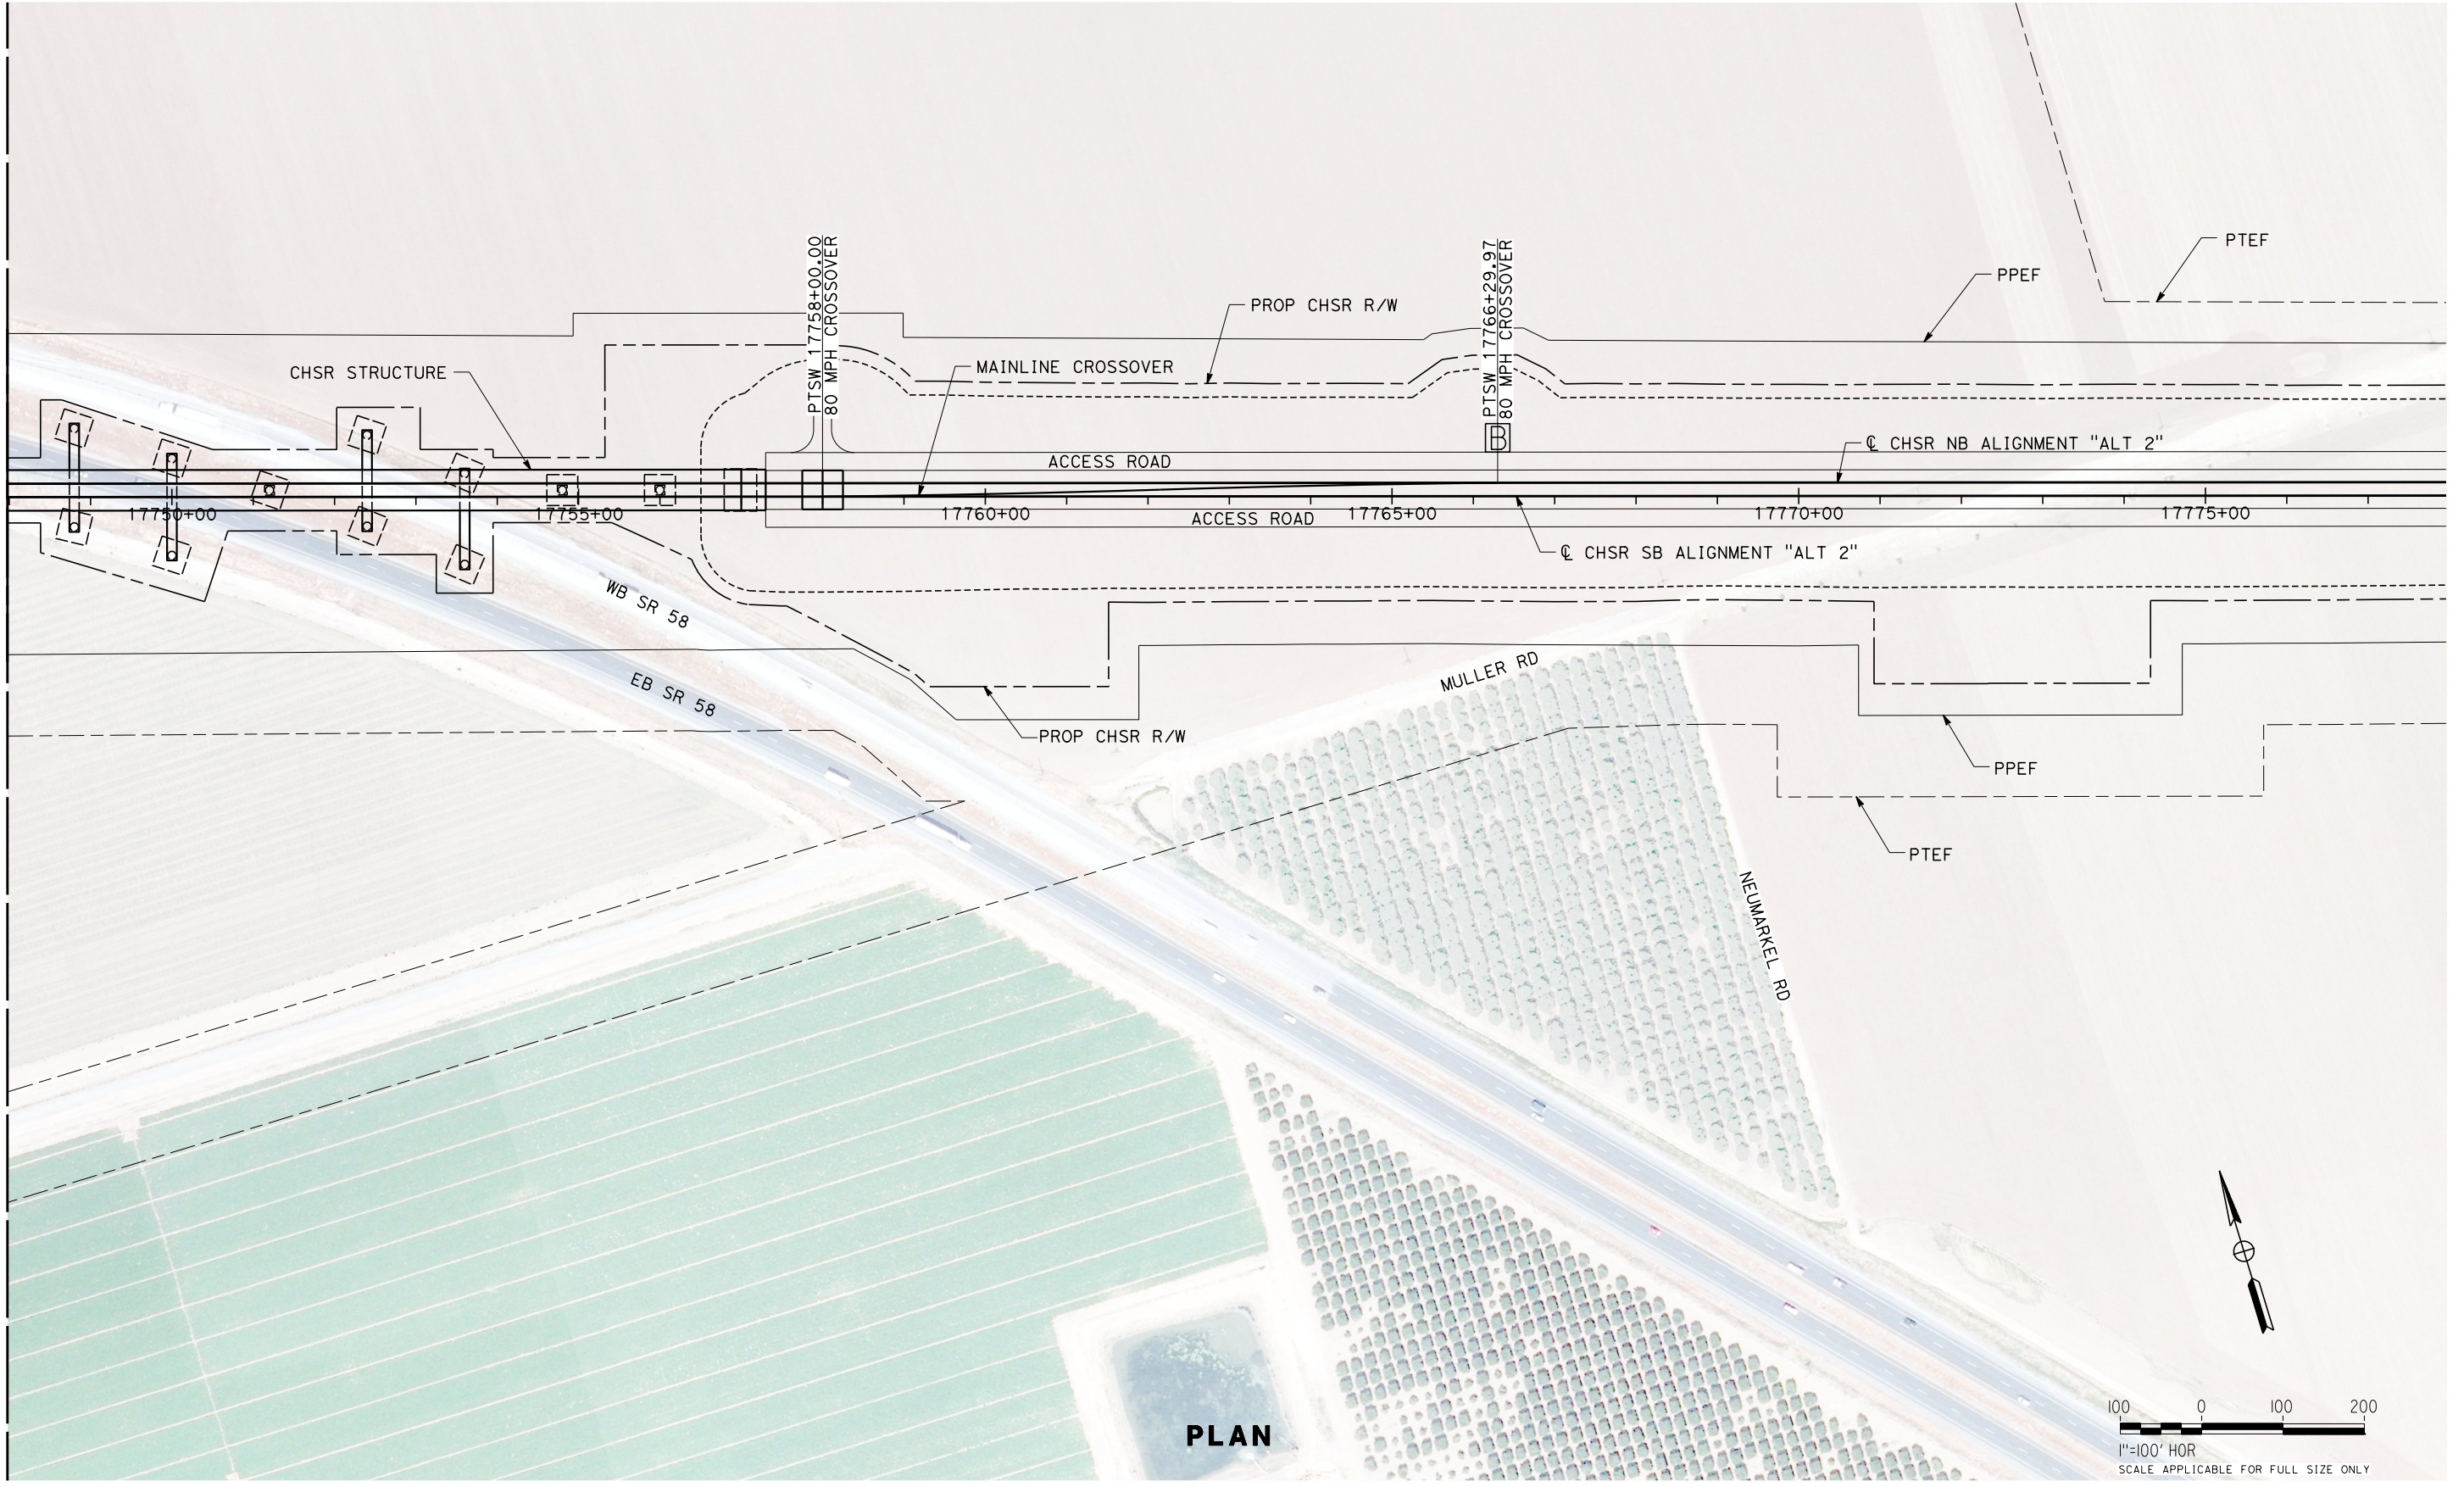

PLAN

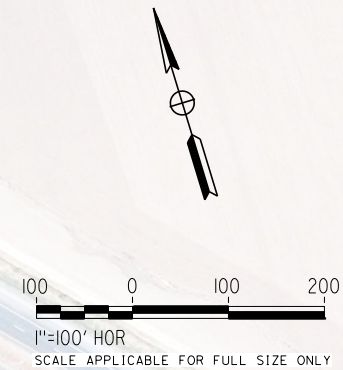

REV	DATE	BY	CHK	APP	DESCRIPTION

DESIGNED BY
A. CARSON
DRAWN BY
A. CARSON
CHECKED BY
S. LANDOLT
IN CHARGE
G. CAMPBELL
DATE
01/29/2021

**RECORD SET
PEPD
SUBMITTAL**

**NOT FOR
CONSTRUCTION**



**CALIFORNIA HIGH-SPEED RAIL PROJECT
BAKERSFIELD TO PALMDALE**

ALTERNATIVE 2
MAINTENANCE FACILITY
MOWS - EDISON
PLAN SHEET 5 OF 5


CONTRACT NO.
HSR13-44

DRAWING NO.
MY-D4019

SCALE
AS SHOWN

SHEET NO.
53

1/20/2021 4:52:07 AM Projects\701206.00_CADD\Sheet Files\MY-BP-D4020

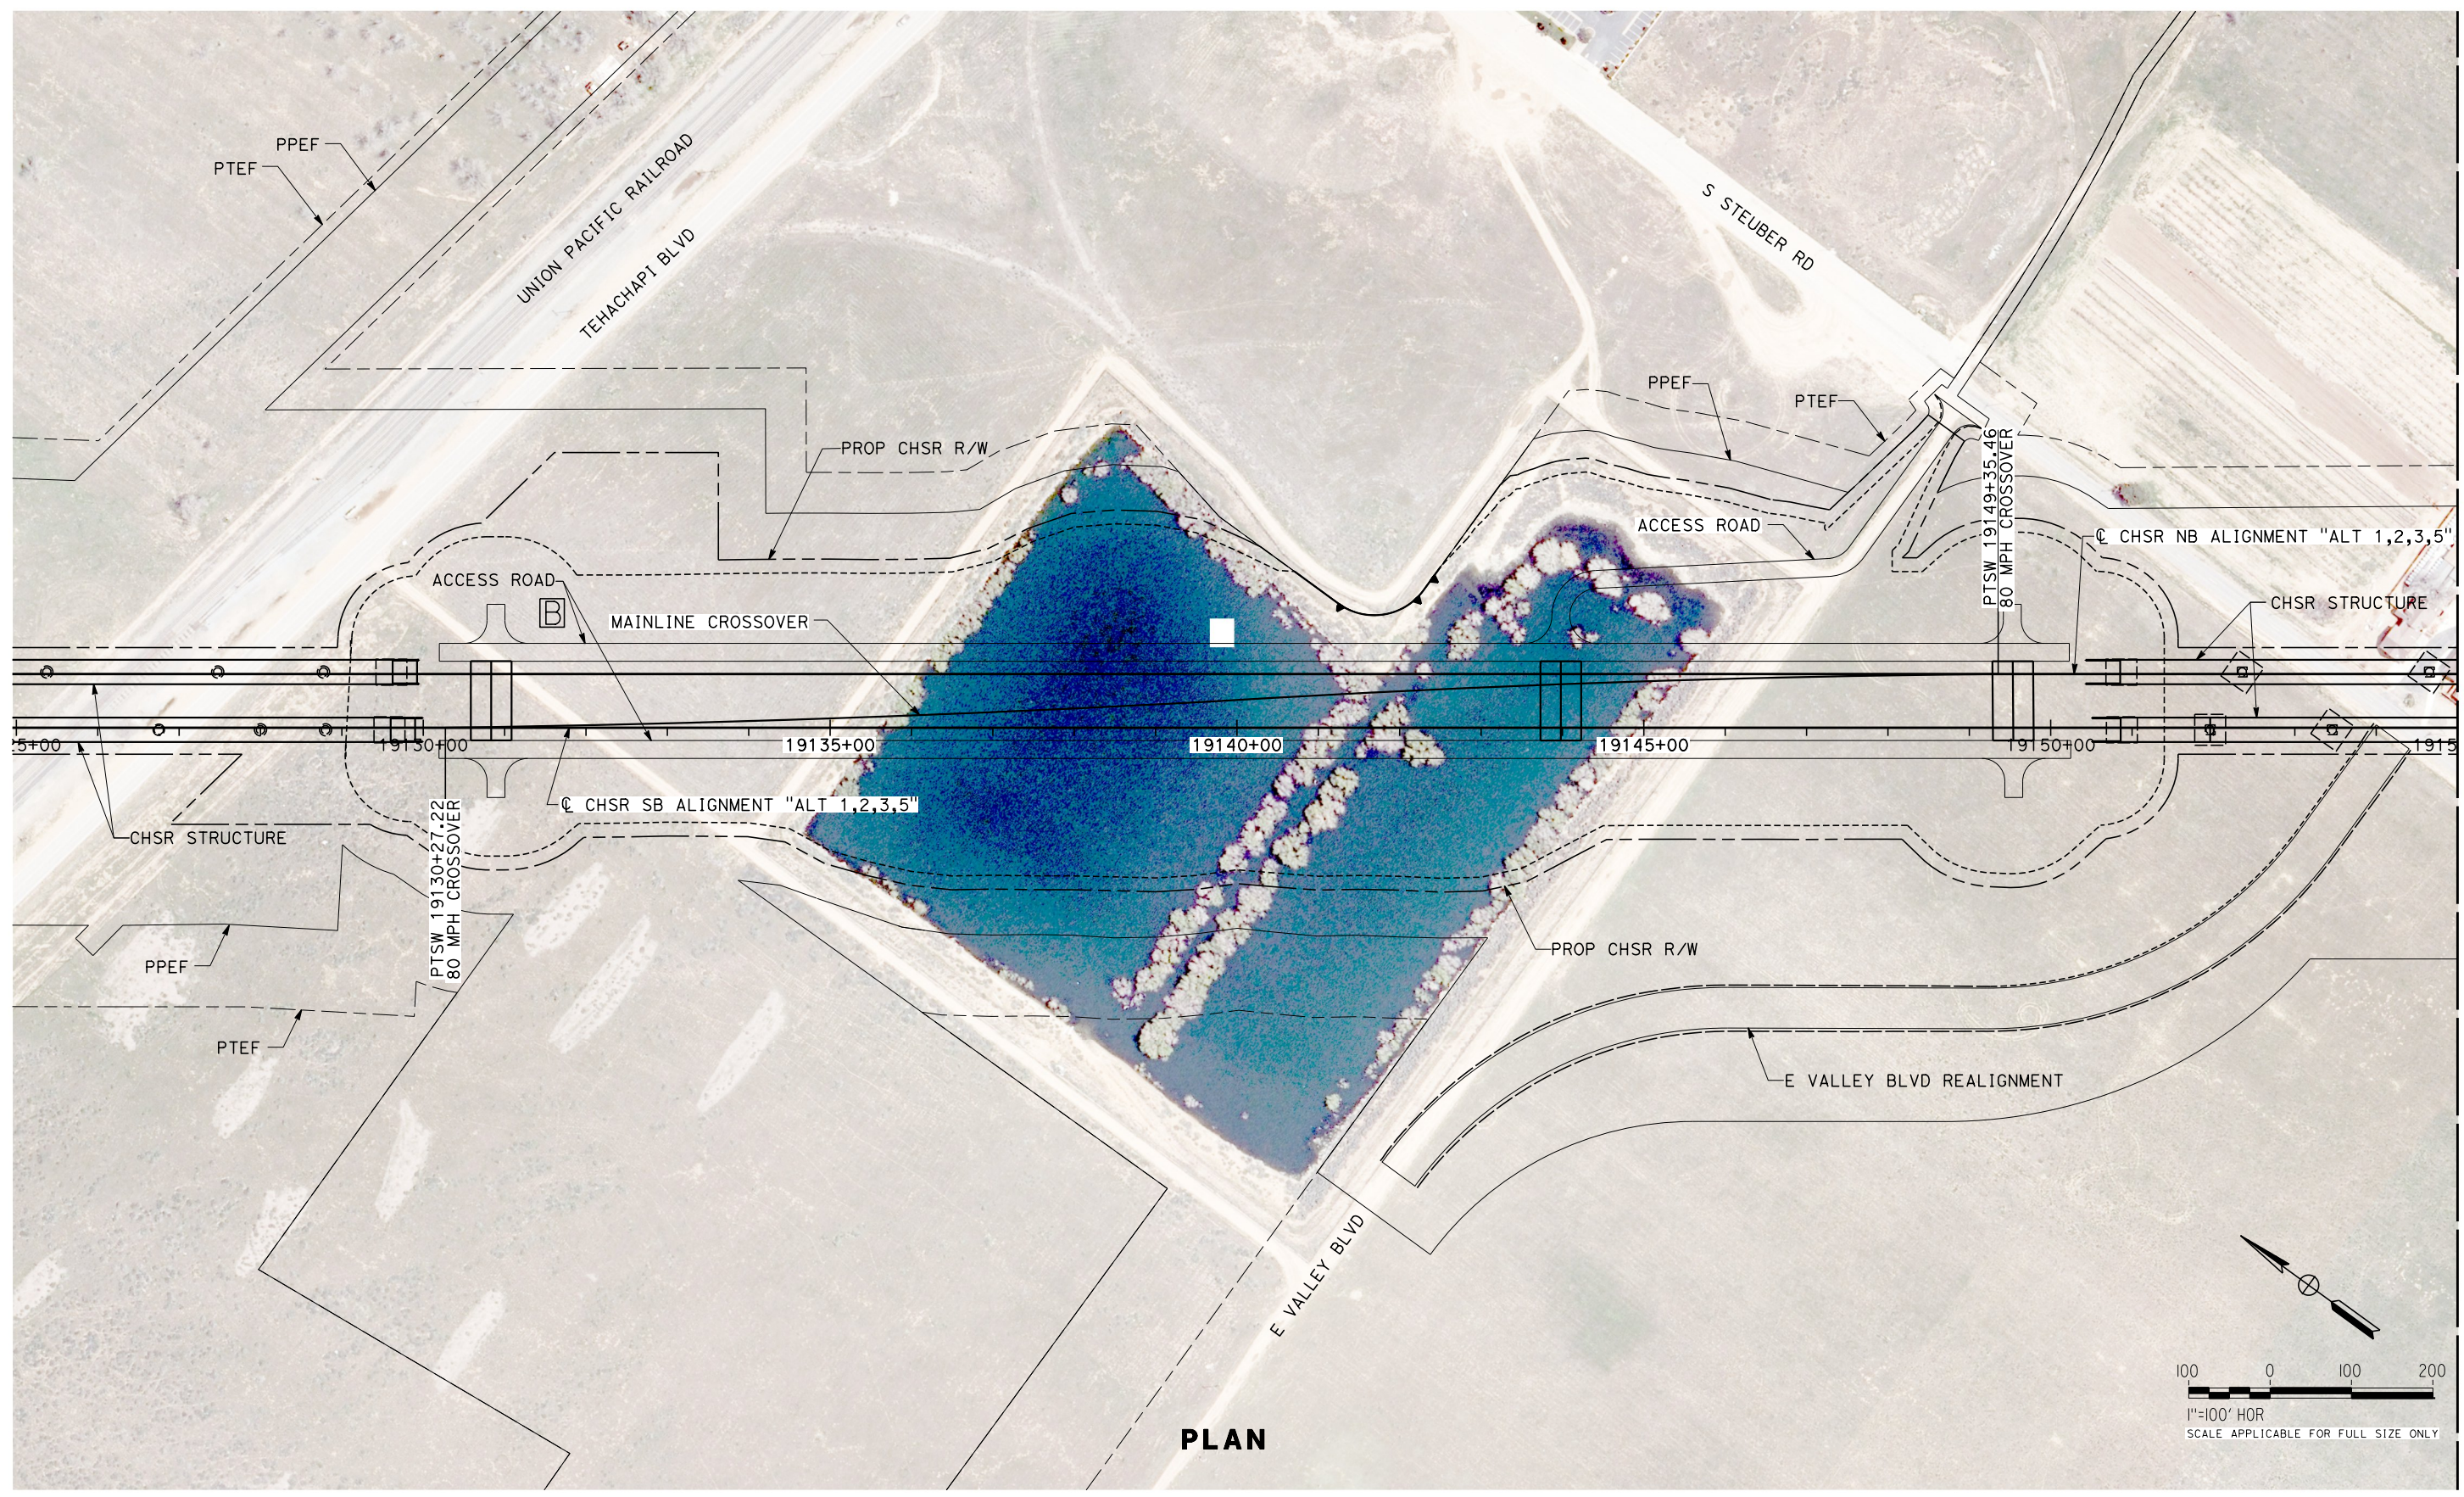

PLAN

MATCH LINE CHSR STA 19155+00
SEE SHEET MY-D4021

REV	DATE	BY	CHK	APP	DESCRIPTION

DESIGNED BY
A. CARSON
DRAWN BY
A. CARSON
CHECKED BY
S. LANDOLT
IN CHARGE
G. CAMPBELL
DATE
01/29/2021

**RECORD SET
PEPD
SUBMITTAL**

**NOT FOR
CONSTRUCTION**



**CALIFORNIA HIGH-SPEED RAIL PROJECT
BAKERSFIELD TO PALMDALE**


ALTERNATIVE 1,2,3,5
MAINTENANCE FACILITY
MOWS - TEHACHAPI
PLAN SHEET 1 OF 5

CONTRACT NO.
HSR13-44
DRAWING NO.
MY-D4020
SCALE
AS SHOWN
SHEET NO.
54

1/20/2021 5:12:53 AM Projects\701206.00_CADD\Sheet Files\MY-BP-MY-D4021

MATCH LINE CHSR STA 19155+00
SEE SHEET MY-D4020

MATCH LINE MOWS STA 17+00
SEE SHEET MY-D4022

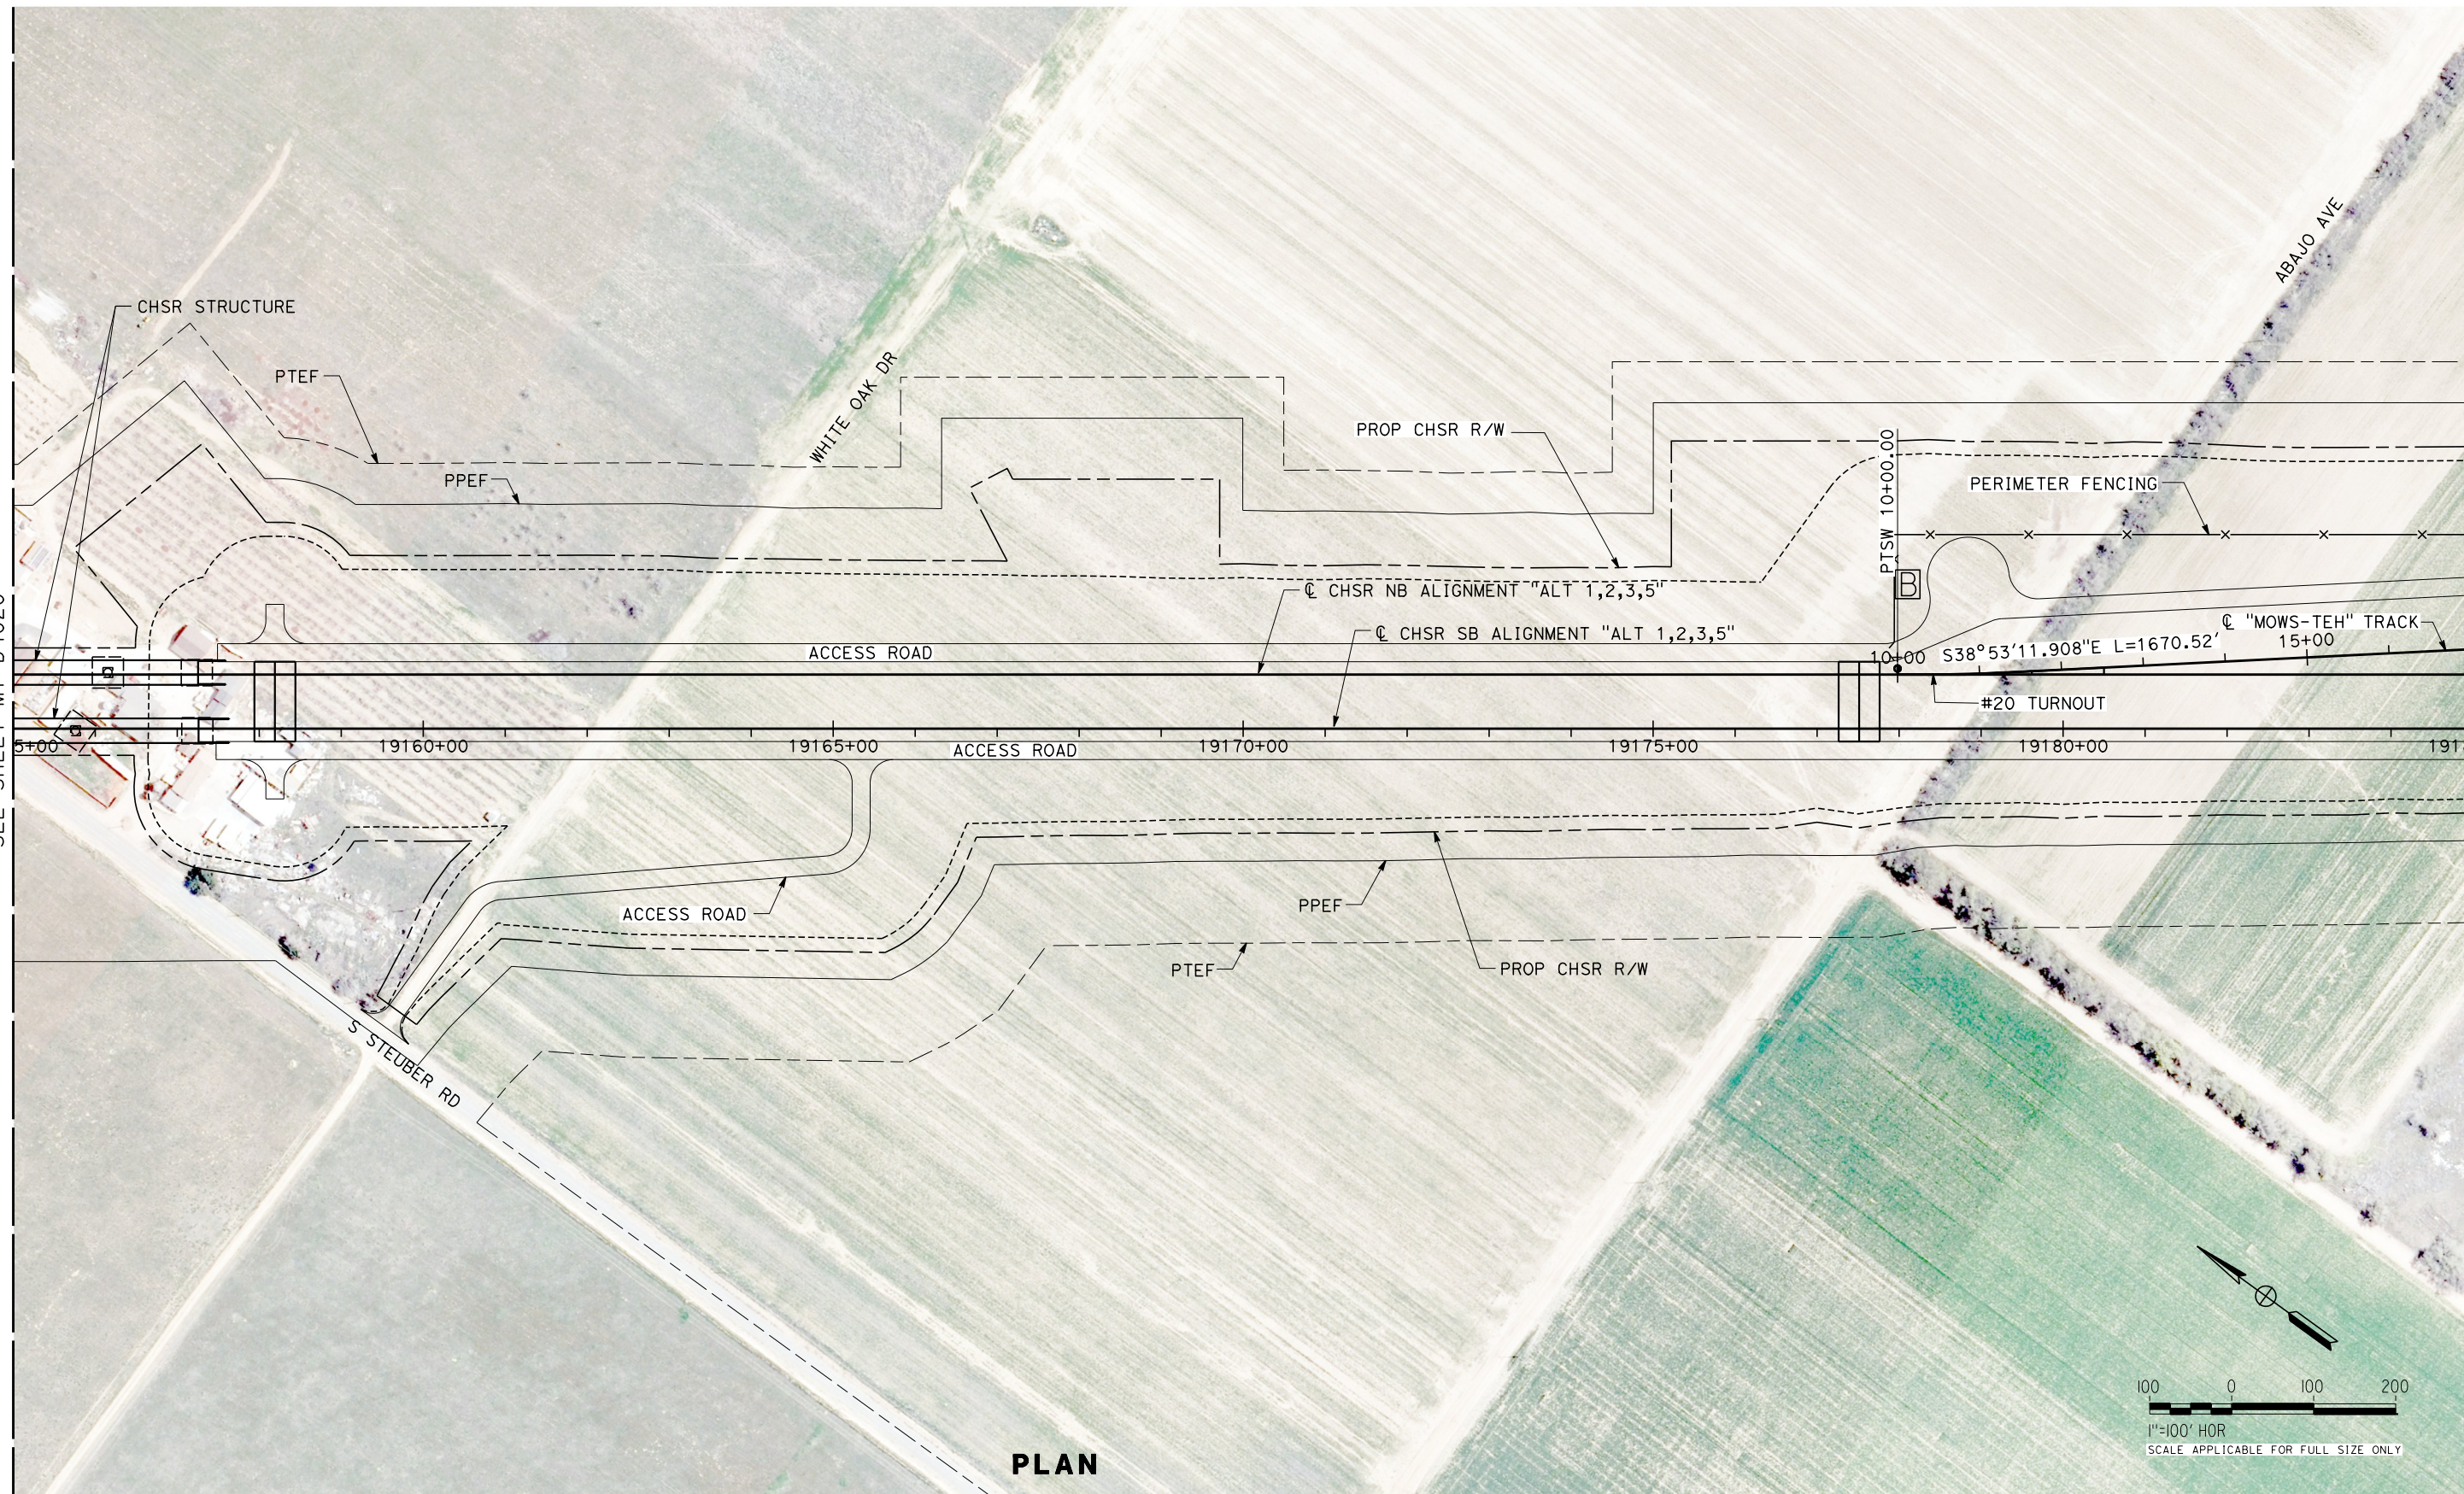

PLAN

REV	DATE	BY	CHK	APP	DESCRIPTION

DESIGNED BY
A. CARSON
DRAWN BY
A. CARSON
CHECKED BY
S. LANDOLT
IN CHARGE
G. CAMPBELL
DATE
01/29/2021

RECORD SET
PEPD
SUBMITTAL

NOT FOR
CONSTRUCTION




CALIFORNIA HIGH-SPEED RAIL PROJECT
BAKERSFIELD TO PALMDALE
ALTERNATIVE 1,2,3,5
MAINTENANCE FACILITY
MOWS - TEHACHAPI
PLAN SHEET 2 OF 5

CONTRACT NO.
HSR13-44
DRAWING NO.
MY-D4021
SCALE
AS SHOWN
SHEET NO.
55


1/27/2021 4:25:06 AM Projects\701206.00_CADD\Sheet Files\MY-BP-MY-D4022

MATCH LINE MOWS STA 17+00
SEE SHEET MY-D4021

MATCH LINE MOWS STA 47+00
SEE SHEET MY-D4023

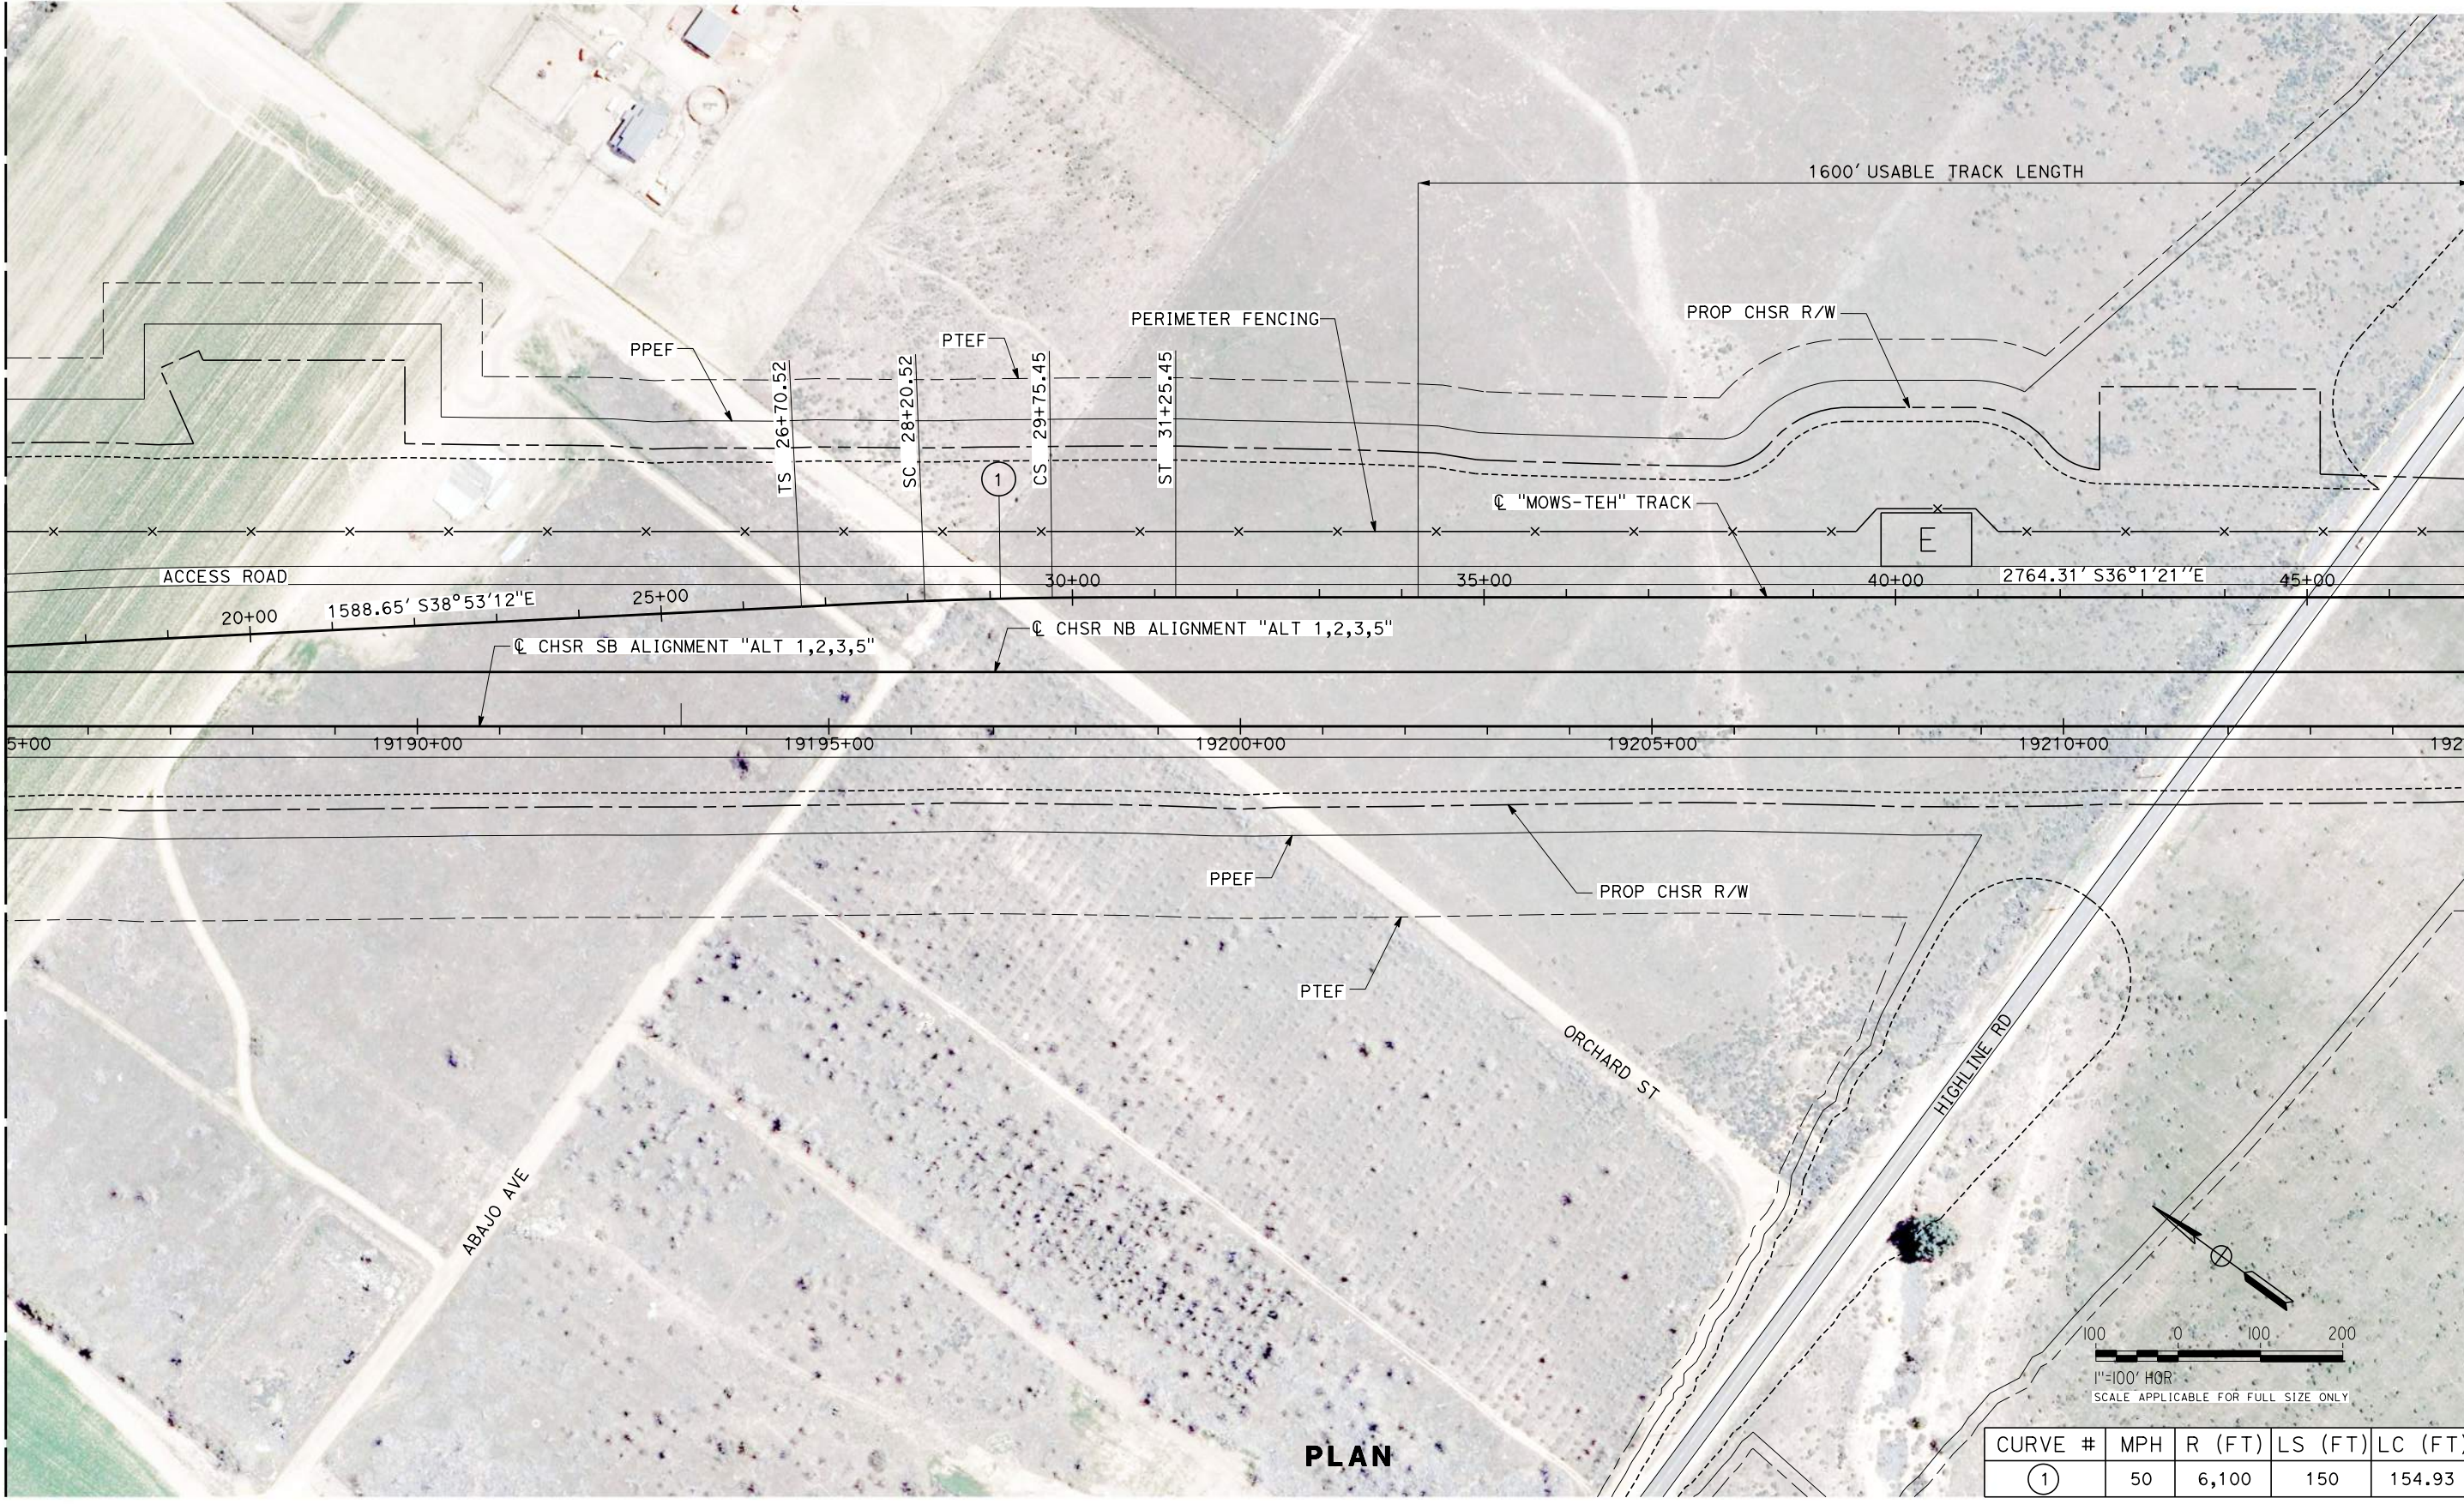

PLAN

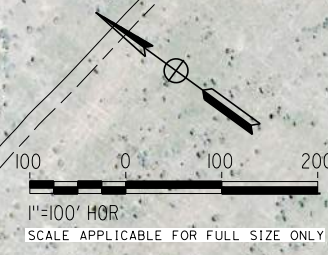

REV	DATE	BY	CHK	APP	DESCRIPTION

DESIGNED BY
A. CARSON
DRAWN BY
A. CARSON
CHECKED BY
S. LANDOLT
IN CHARGE
G. CAMPBELL
DATE
01/29/2021

**RECORD SET
PEPD
SUBMITTAL**

**NOT FOR
CONSTRUCTION**




**CALIFORNIA HIGH-SPEED RAIL PROJECT
BAKERSFIELD TO PALMDALE**


ALTERNATIVE 1,2,3,5
MAINTENANCE FACILITY
MOWS - TEHACHAPI
PLAN SHEET 3 OF 5

CONTRACT NO.
HSR13-44
DRAWING NO.
MY-D4022
SCALE
AS SHOWN
SHEET NO.
56

1/20/2021 4:54:58 AM Projects\701206.00_CADD\Sheet Files\MY\BP-MY-D4023

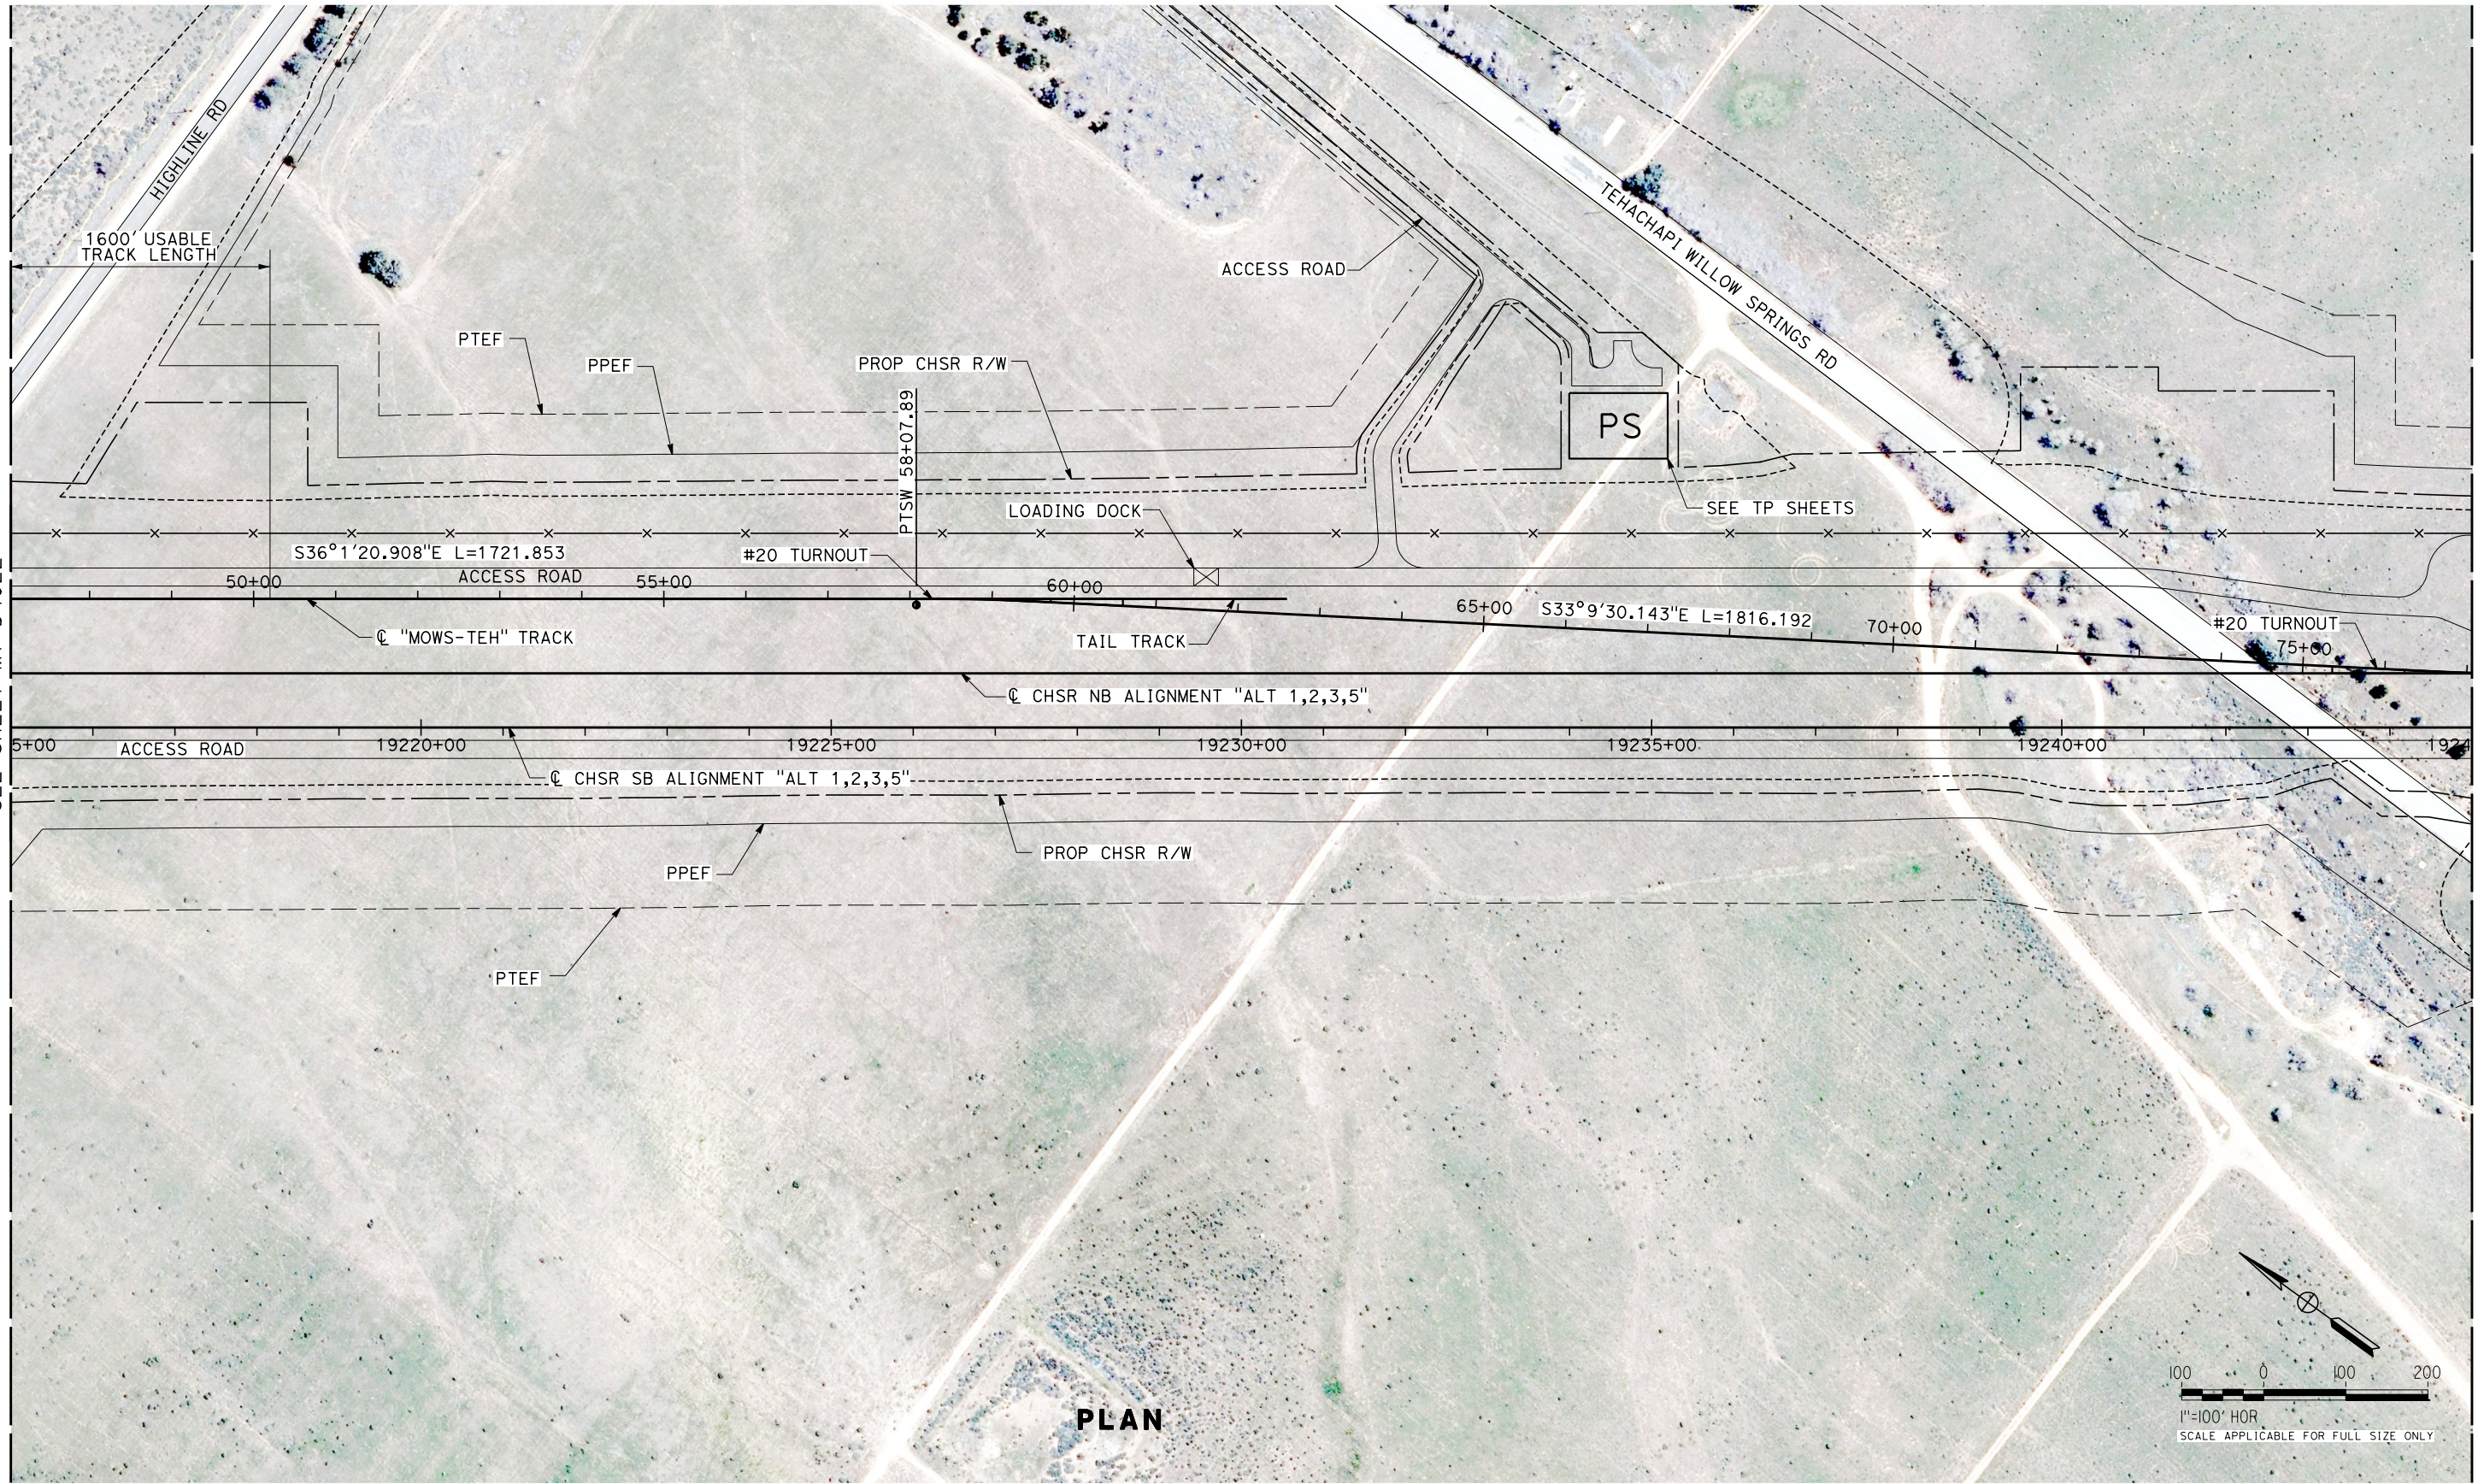

PLAN

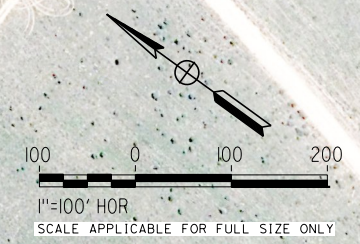

MATCH LINE MOWS STA 47+00
SEE SHEET MY-D4022

MATCH LINE MOWS STA 77+10
SEE SHEET MY-D4024

REV	DATE	BY	CHK	APP	DESCRIPTION

DESIGNED BY
A. CARSON
DRAWN BY
A. CARSON
CHECKED BY
G. CAMPBELL
IN CHARGE
G. CAMPBELL
DATE
01/29/2021

**RECORD SET
PEPD
SUBMITTAL**

**NOT FOR
CONSTRUCTION**



**CALIFORNIA HIGH-SPEED RAIL PROJECT
BAKERSFIELD TO PALMDALE**

ALTERNATIVE 1,2,3,5
MAINTENANCE FACILITY
MOWS - TEHACHAPI
PLAN SHEET 4 OF 5


CONTRACT NO.
HSR13-44

DRAWING NO.
MY-D4023


SCALE
AS SHOWN

SHEET NO.
57

1/20/2021 5:09:41 AM Projects\701206.00_CADD\Sheet Files\MY-BP-MY-D4024

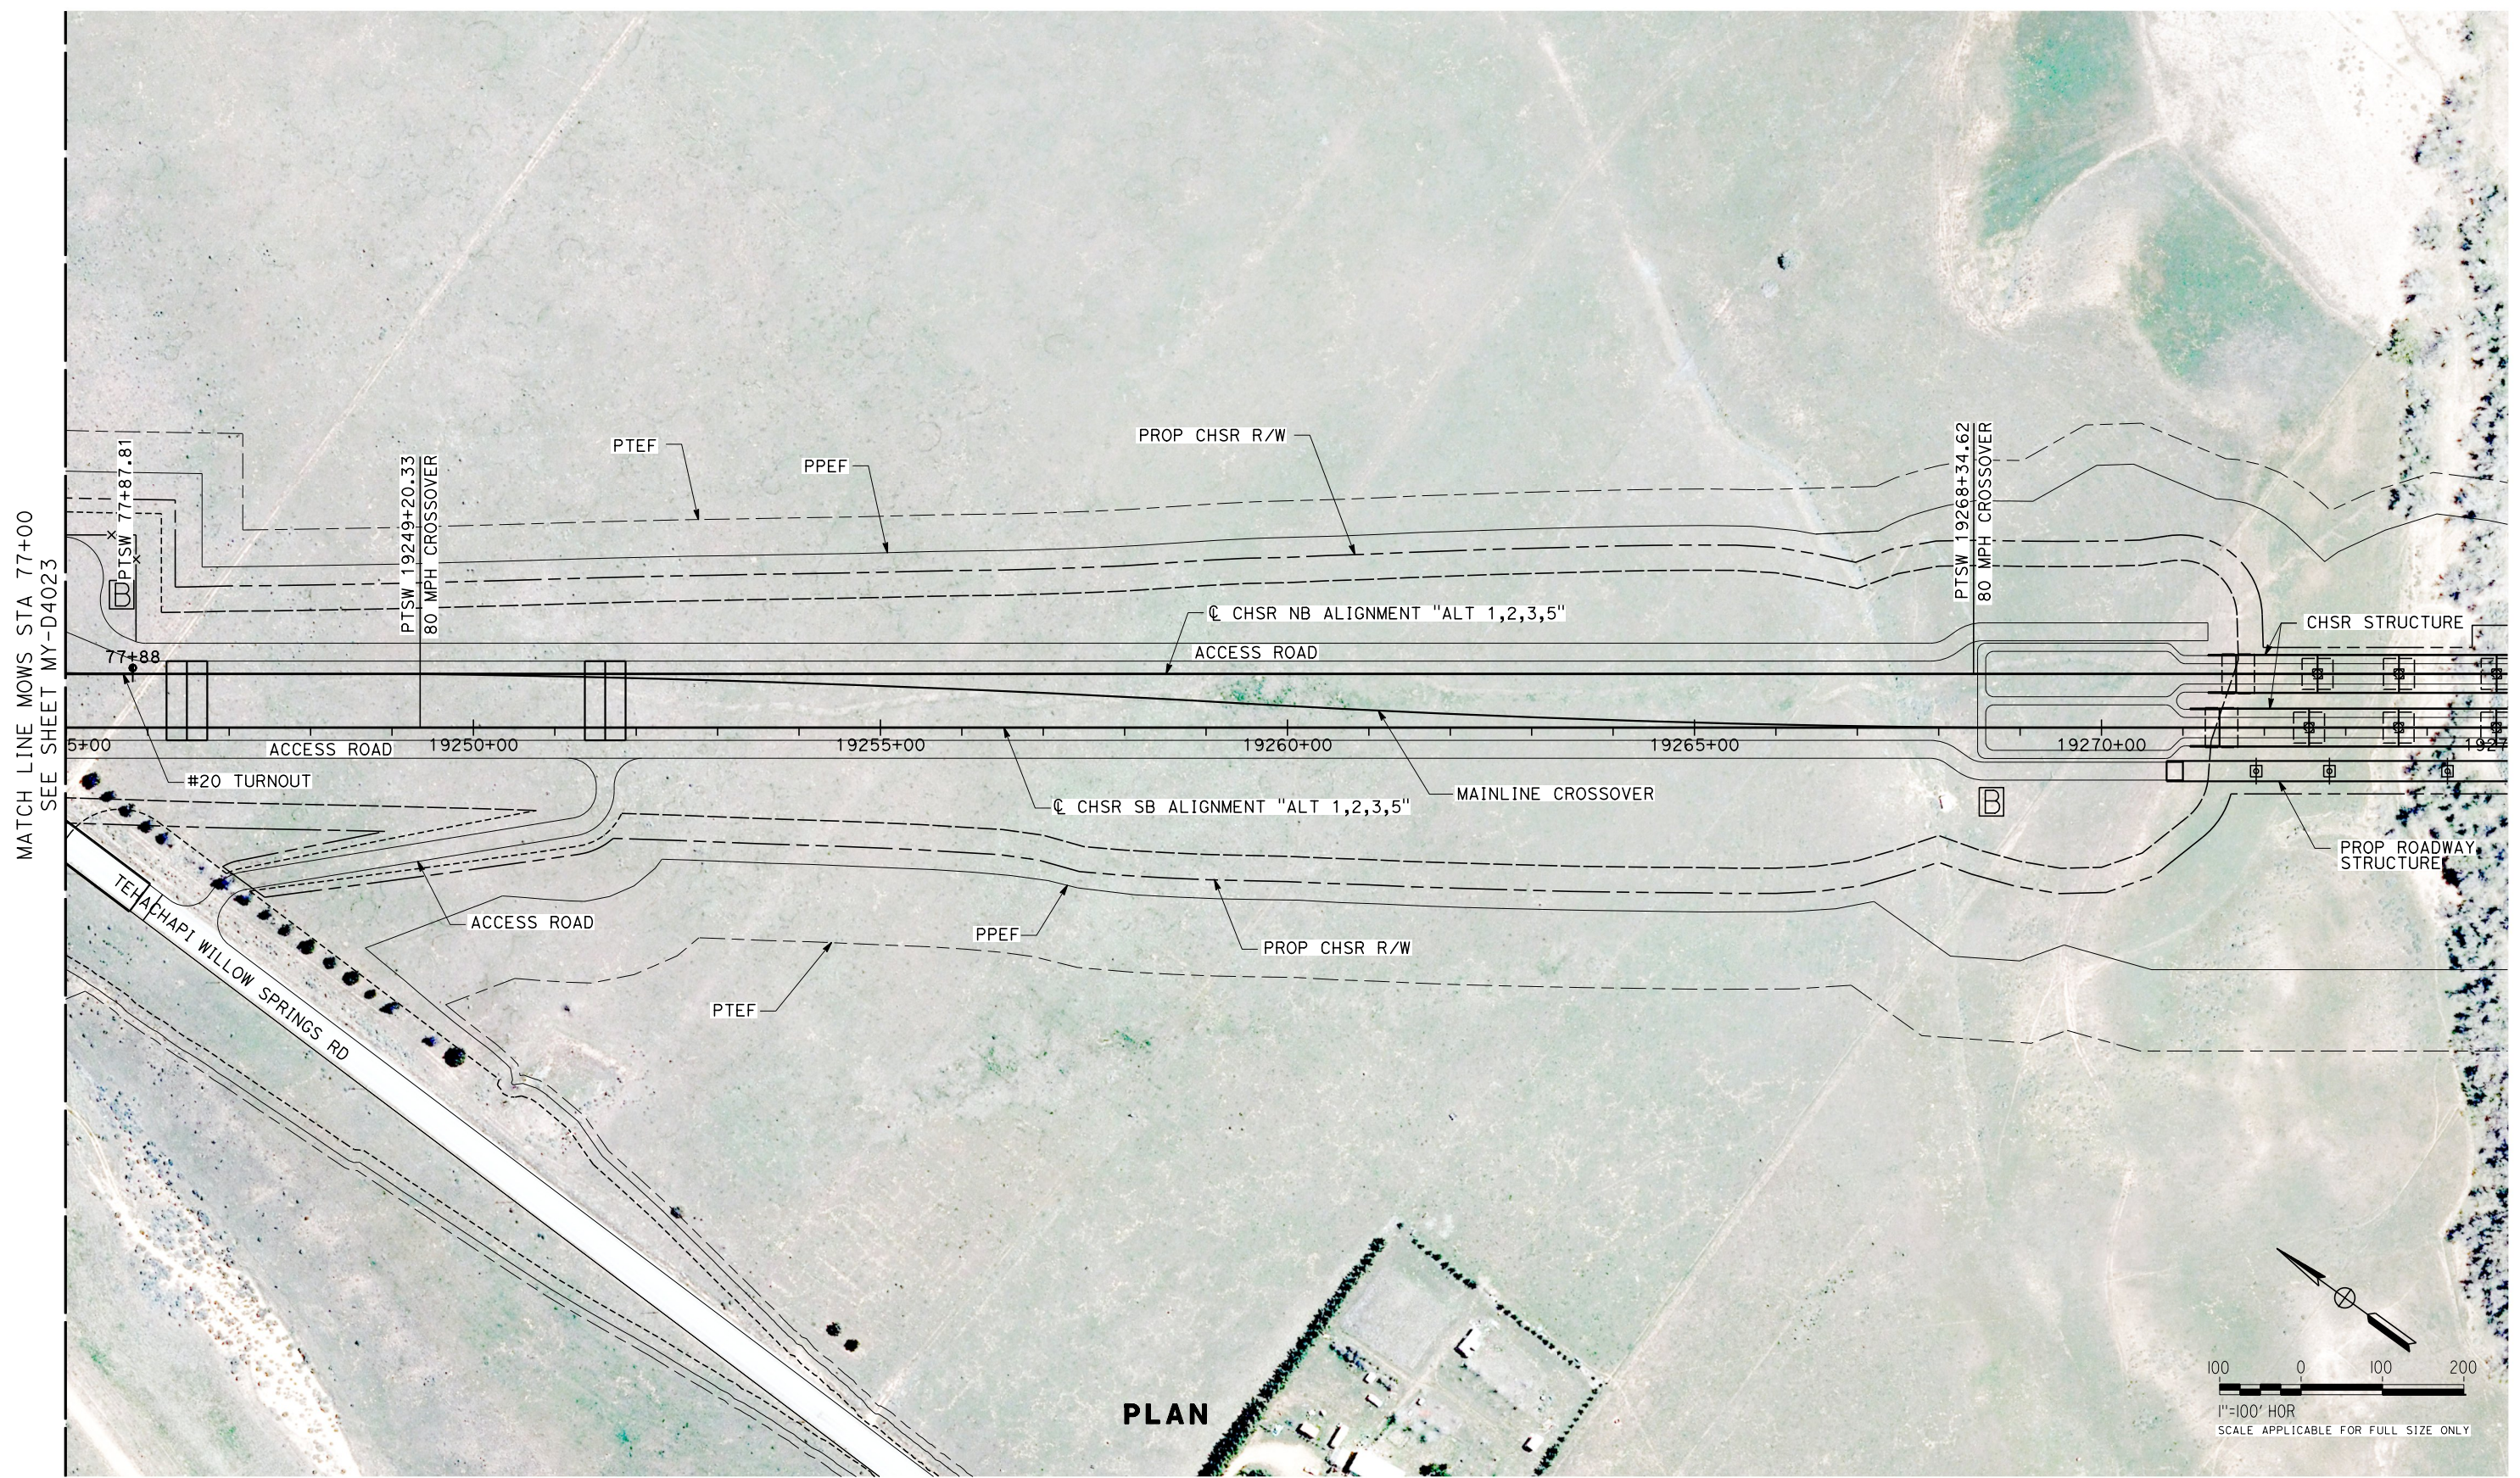

PLAN

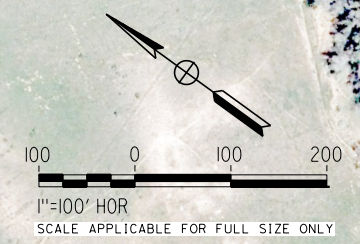

REV	DATE	BY	CHK	APP	DESCRIPTION

DESIGNED BY
A. CARSON
DRAWN BY
A. CARSON
CHECKED BY
S. LANDOLT
IN CHARGE
G. CAMPBELL
DATE
01/29/2021

RECORD SET
PEPD
SUBMITTAL


NOT FOR
CONSTRUCTION



CALIFORNIA HIGH-SPEED RAIL PROJECT
ALTERNATIVE 1,2,3,5
ALTERNATIVE 1,2,3,5
MAINTENANCE FACILITY
MOWS - TEHACHAPI
PLAN SHEET 5 OF 5

CONTRACT NO.
HSR13-44
DRAWING NO.
MY-D4024
SCALE
AS SHOWN
SHEET NO.
58

1/20/2021 4:57:27 AM Projects\701206.00_CADD\Sheet Files\MY-BP-MY-D4030

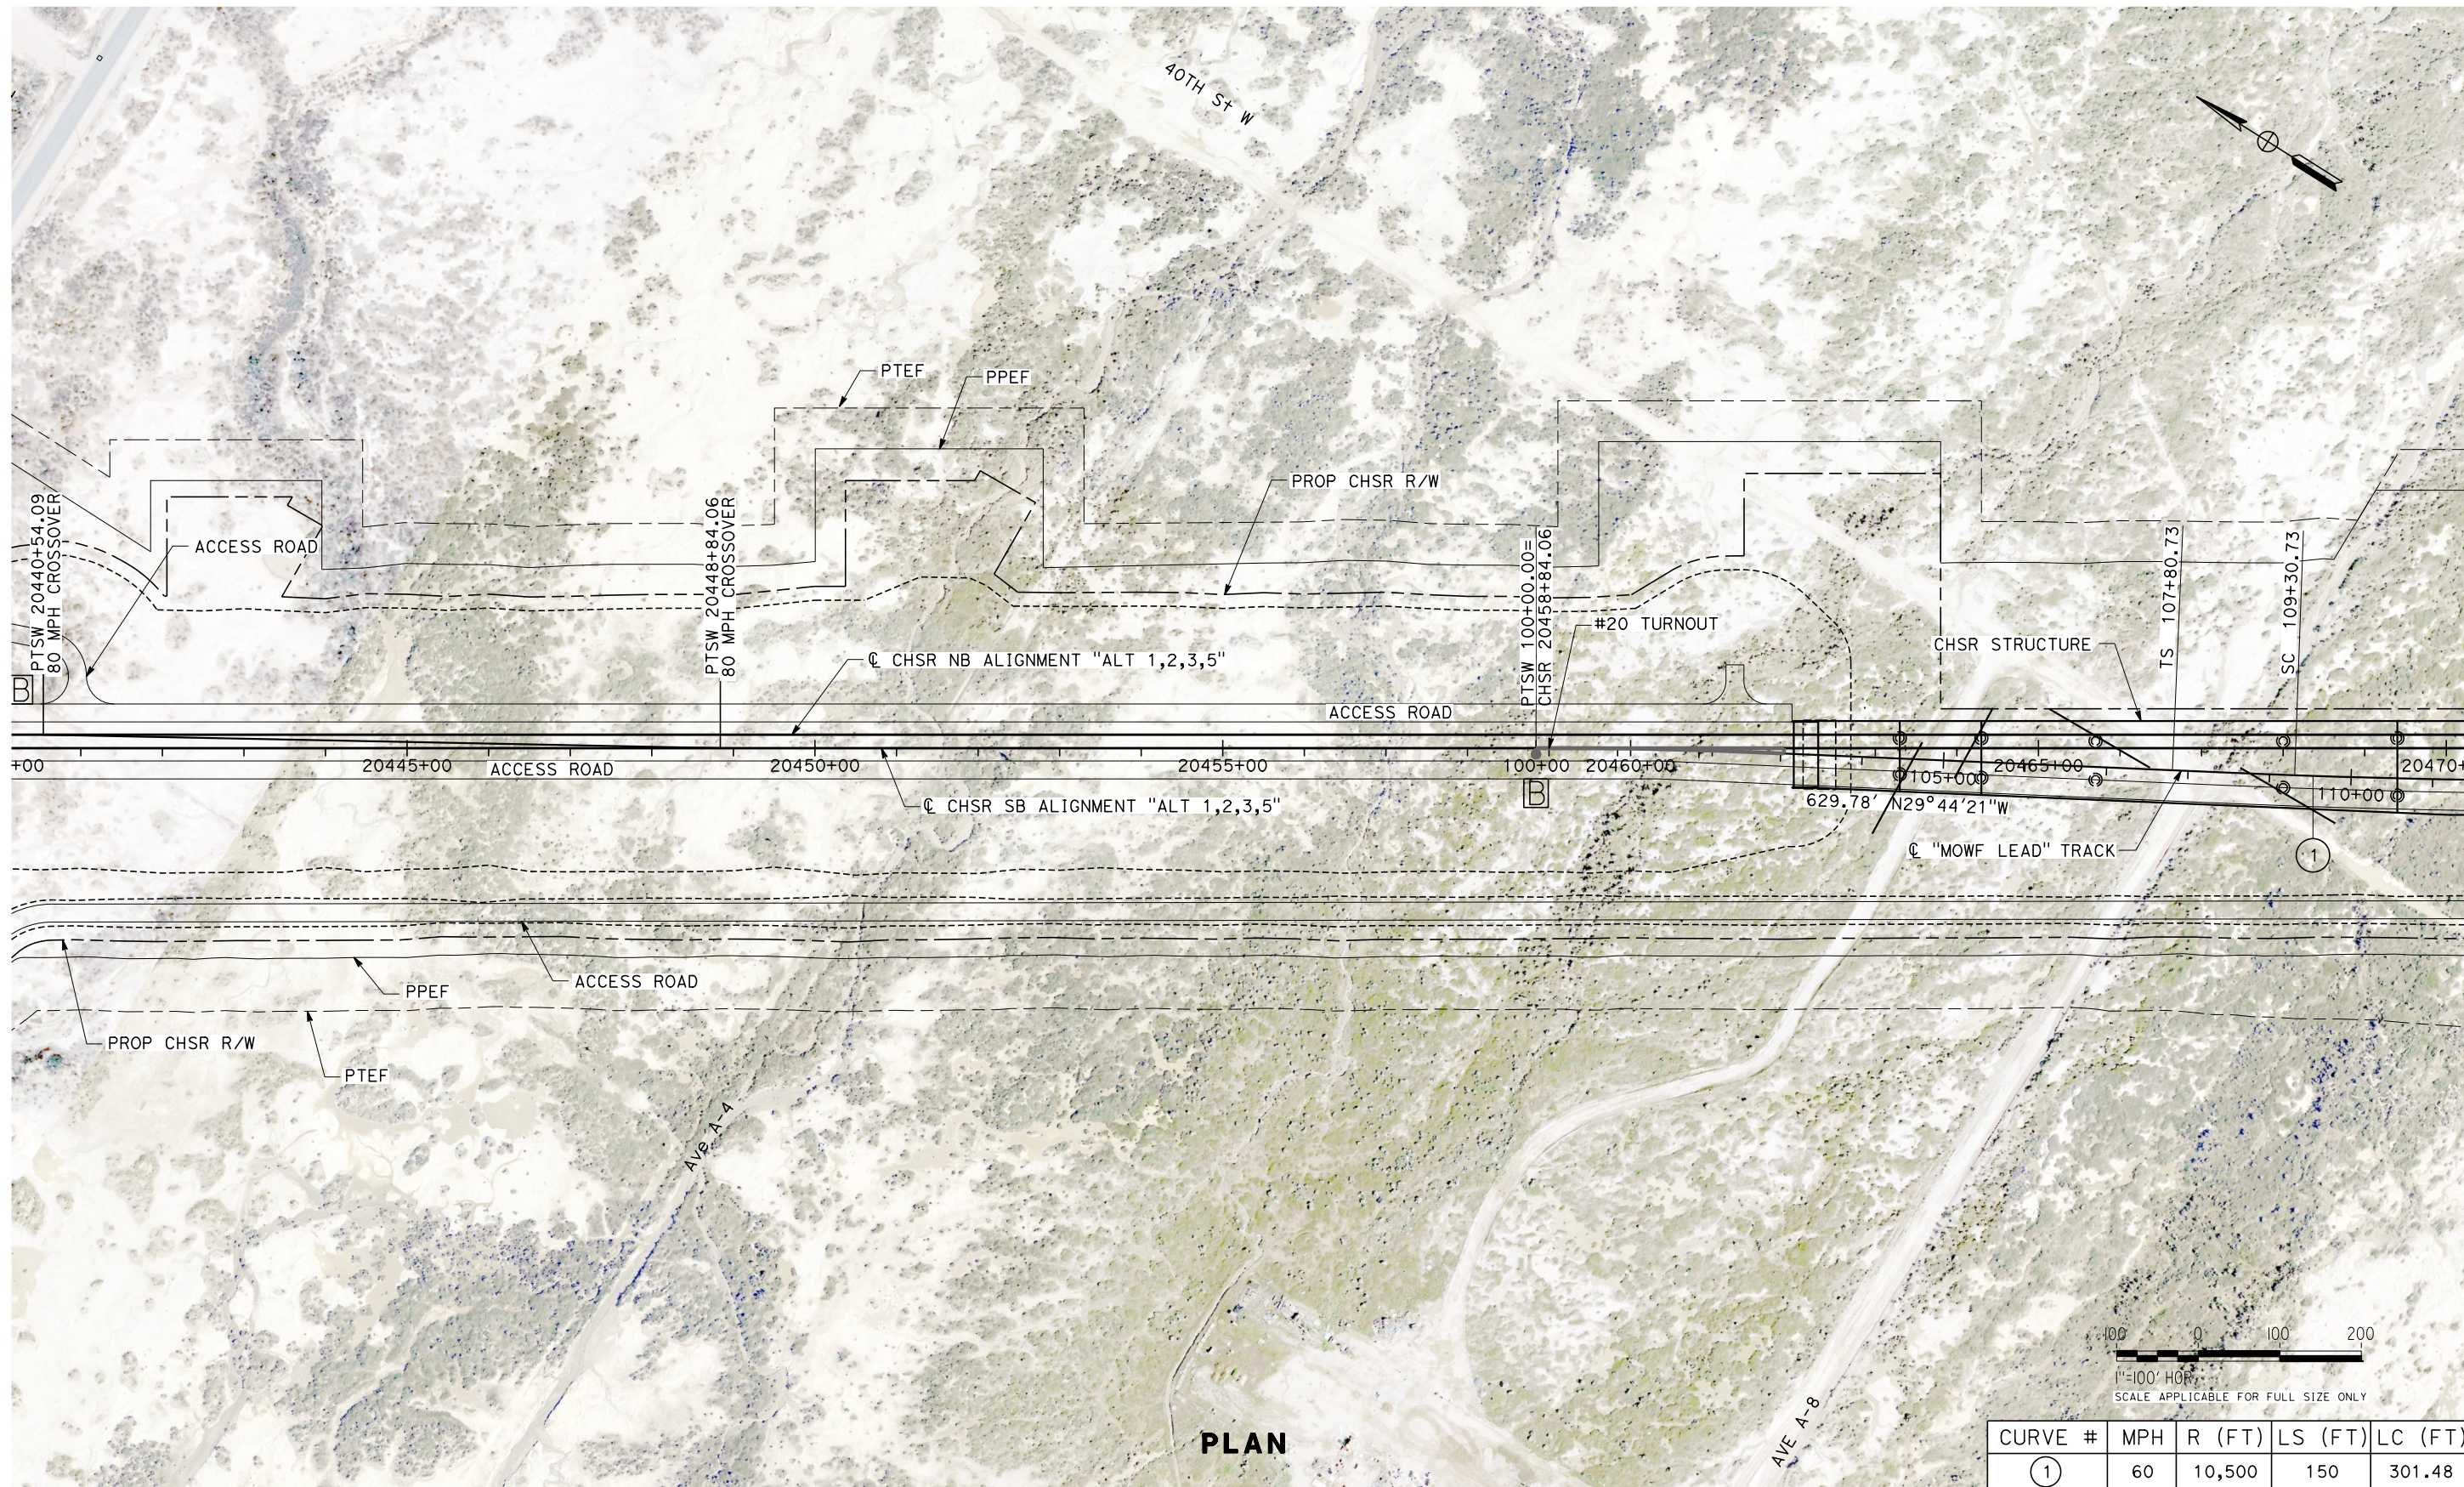

MATCH LINE MOWF STA 111+45
SEE SHEET MY-D4031

CURVE #	MPH	R (FT)	LS (FT)	LC (FT)
①	60	10,500	150	301.48

REV	DATE	BY	CHK	APP	DESCRIPTION

DESIGNED BY
J. MEREDITH
DRAWN BY
A. CARSON
CHECKED BY
S. LANDOLT
IN CHARGE
G. CAMPBELL
DATE
01/29/2021

**RECORD SET
PEPD
SUBMITTAL**

**NOT FOR
CONSTRUCTION**



**CALIFORNIA HIGH-SPEED RAIL PROJECT
BAKERSFIELD TO PALMDALE**


ALTERNATIVE 1,2,3,5
MAINTENANCE FACILITY
MOWF - NORTH LANCASTER
PLAN SHEET 1 OF 5

CONTRACT NO.
HSR13-44
DRAWING NO.
MY-D4030
SCALE
AS SHOWN
SHEET NO.
59

1/20/2021 4:52:31 AM Projects\701206.00_CADD\Sheet Files\MY-BP-MY-D4031

MATCH LINE MOWF STA 111+45
SEE SHEET MY-D4030

MATCH LINE MOWF STA 141+59.37
SEE SHEET MY-D4032

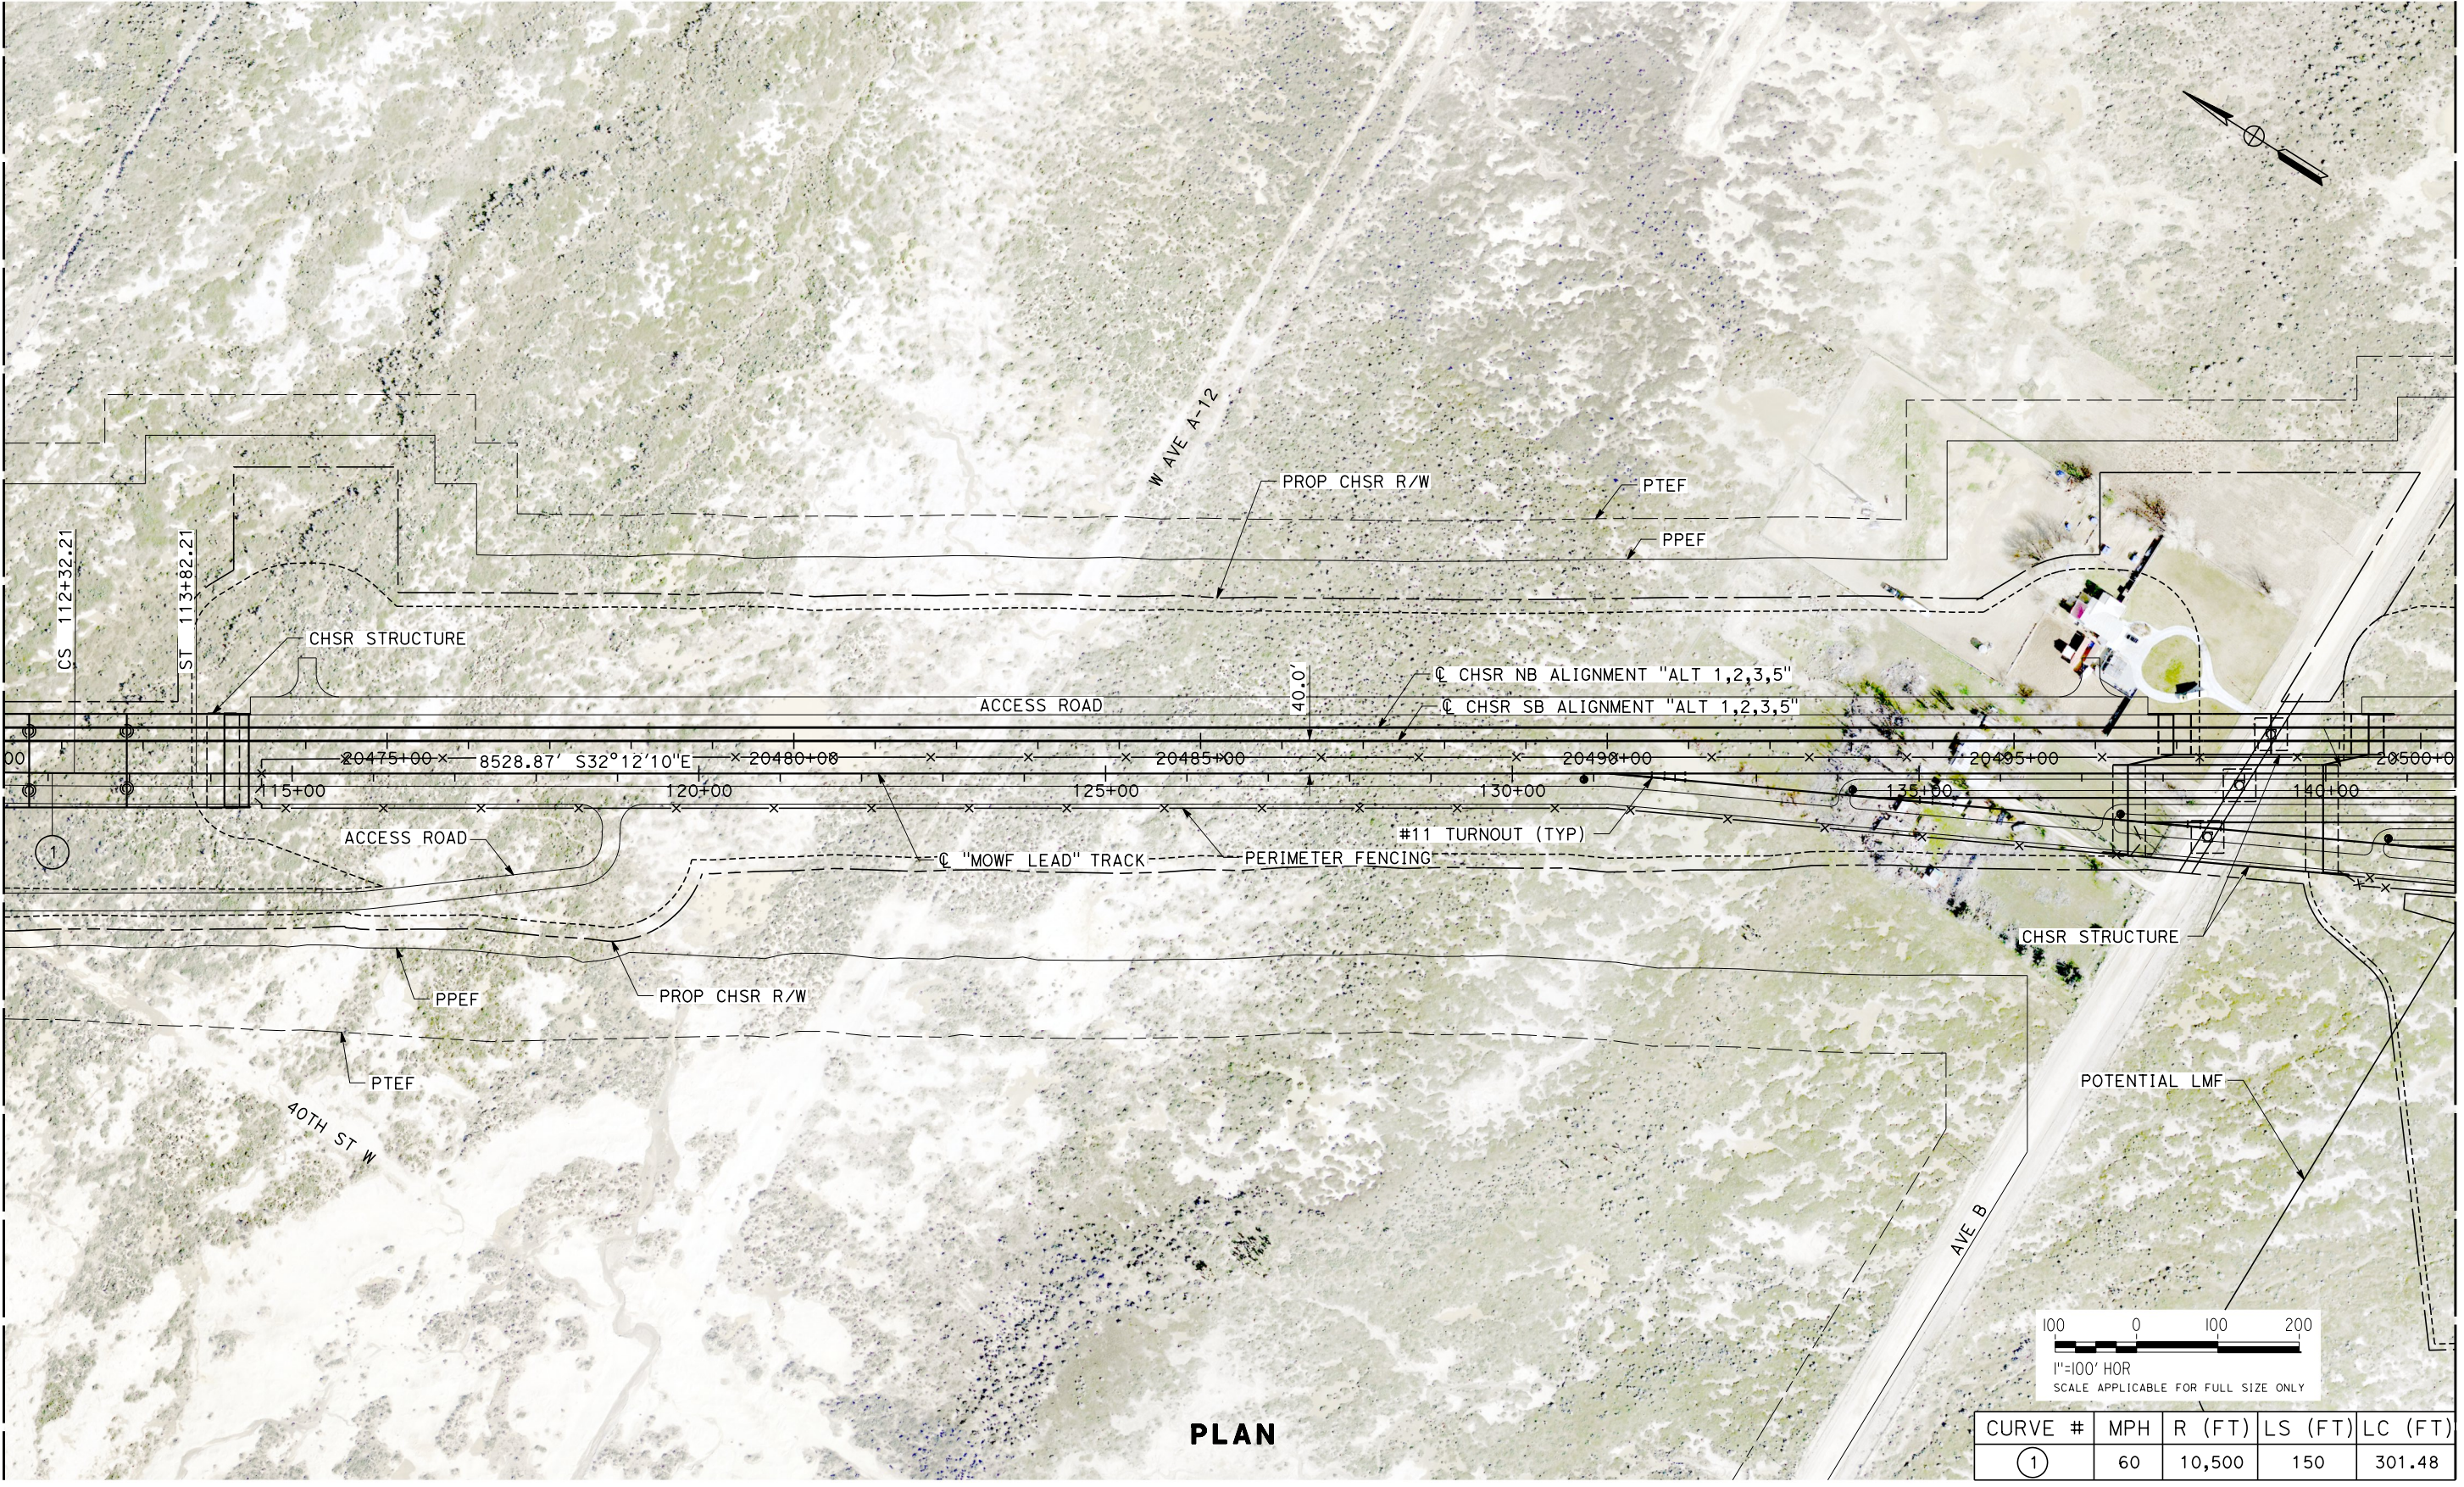

PLAN

CURVE #	MPH	R (FT)	LS (FT)	LC (FT)
①	60	10,500	150	301.48

REV	DATE	BY	CHK	APP	DESCRIPTION

DESIGNED BY
J. MEREDITH
DRAWN BY
A. CARSON
CHECKED BY
S. LANDOLT
IN CHARGE
G. CAMPBELL
DATE
01/29/2021

**RECORD SET
PEPD
SUBMITTAL**

**NOT FOR
CONSTRUCTION**



**CALIFORNIA HIGH-SPEED RAIL PROJECT
BAKERSFIELD TO PALMDALE**


ALTERNATIVE 1,2,3,5
MAINTENANCE FACILITY
MOWF - NORTH LANCASTER
PLAN SHEET 2 OF 5

CONTRACT NO.
HSR13-44
DRAWING NO.
MY-D4031
SCALE
AS SHOWN
SHEET NO.
60

1/20/2021 5:01:54 AM Projects\701206.00_CADD\Sheet Files\MY-BP-MY-D4032

MATCH LINE MOWF STA 141+59.37
SEE SHEET MY-D4031

MATCH LINE MOWF STA 171+59.36
SEE SHEET MY-D4033

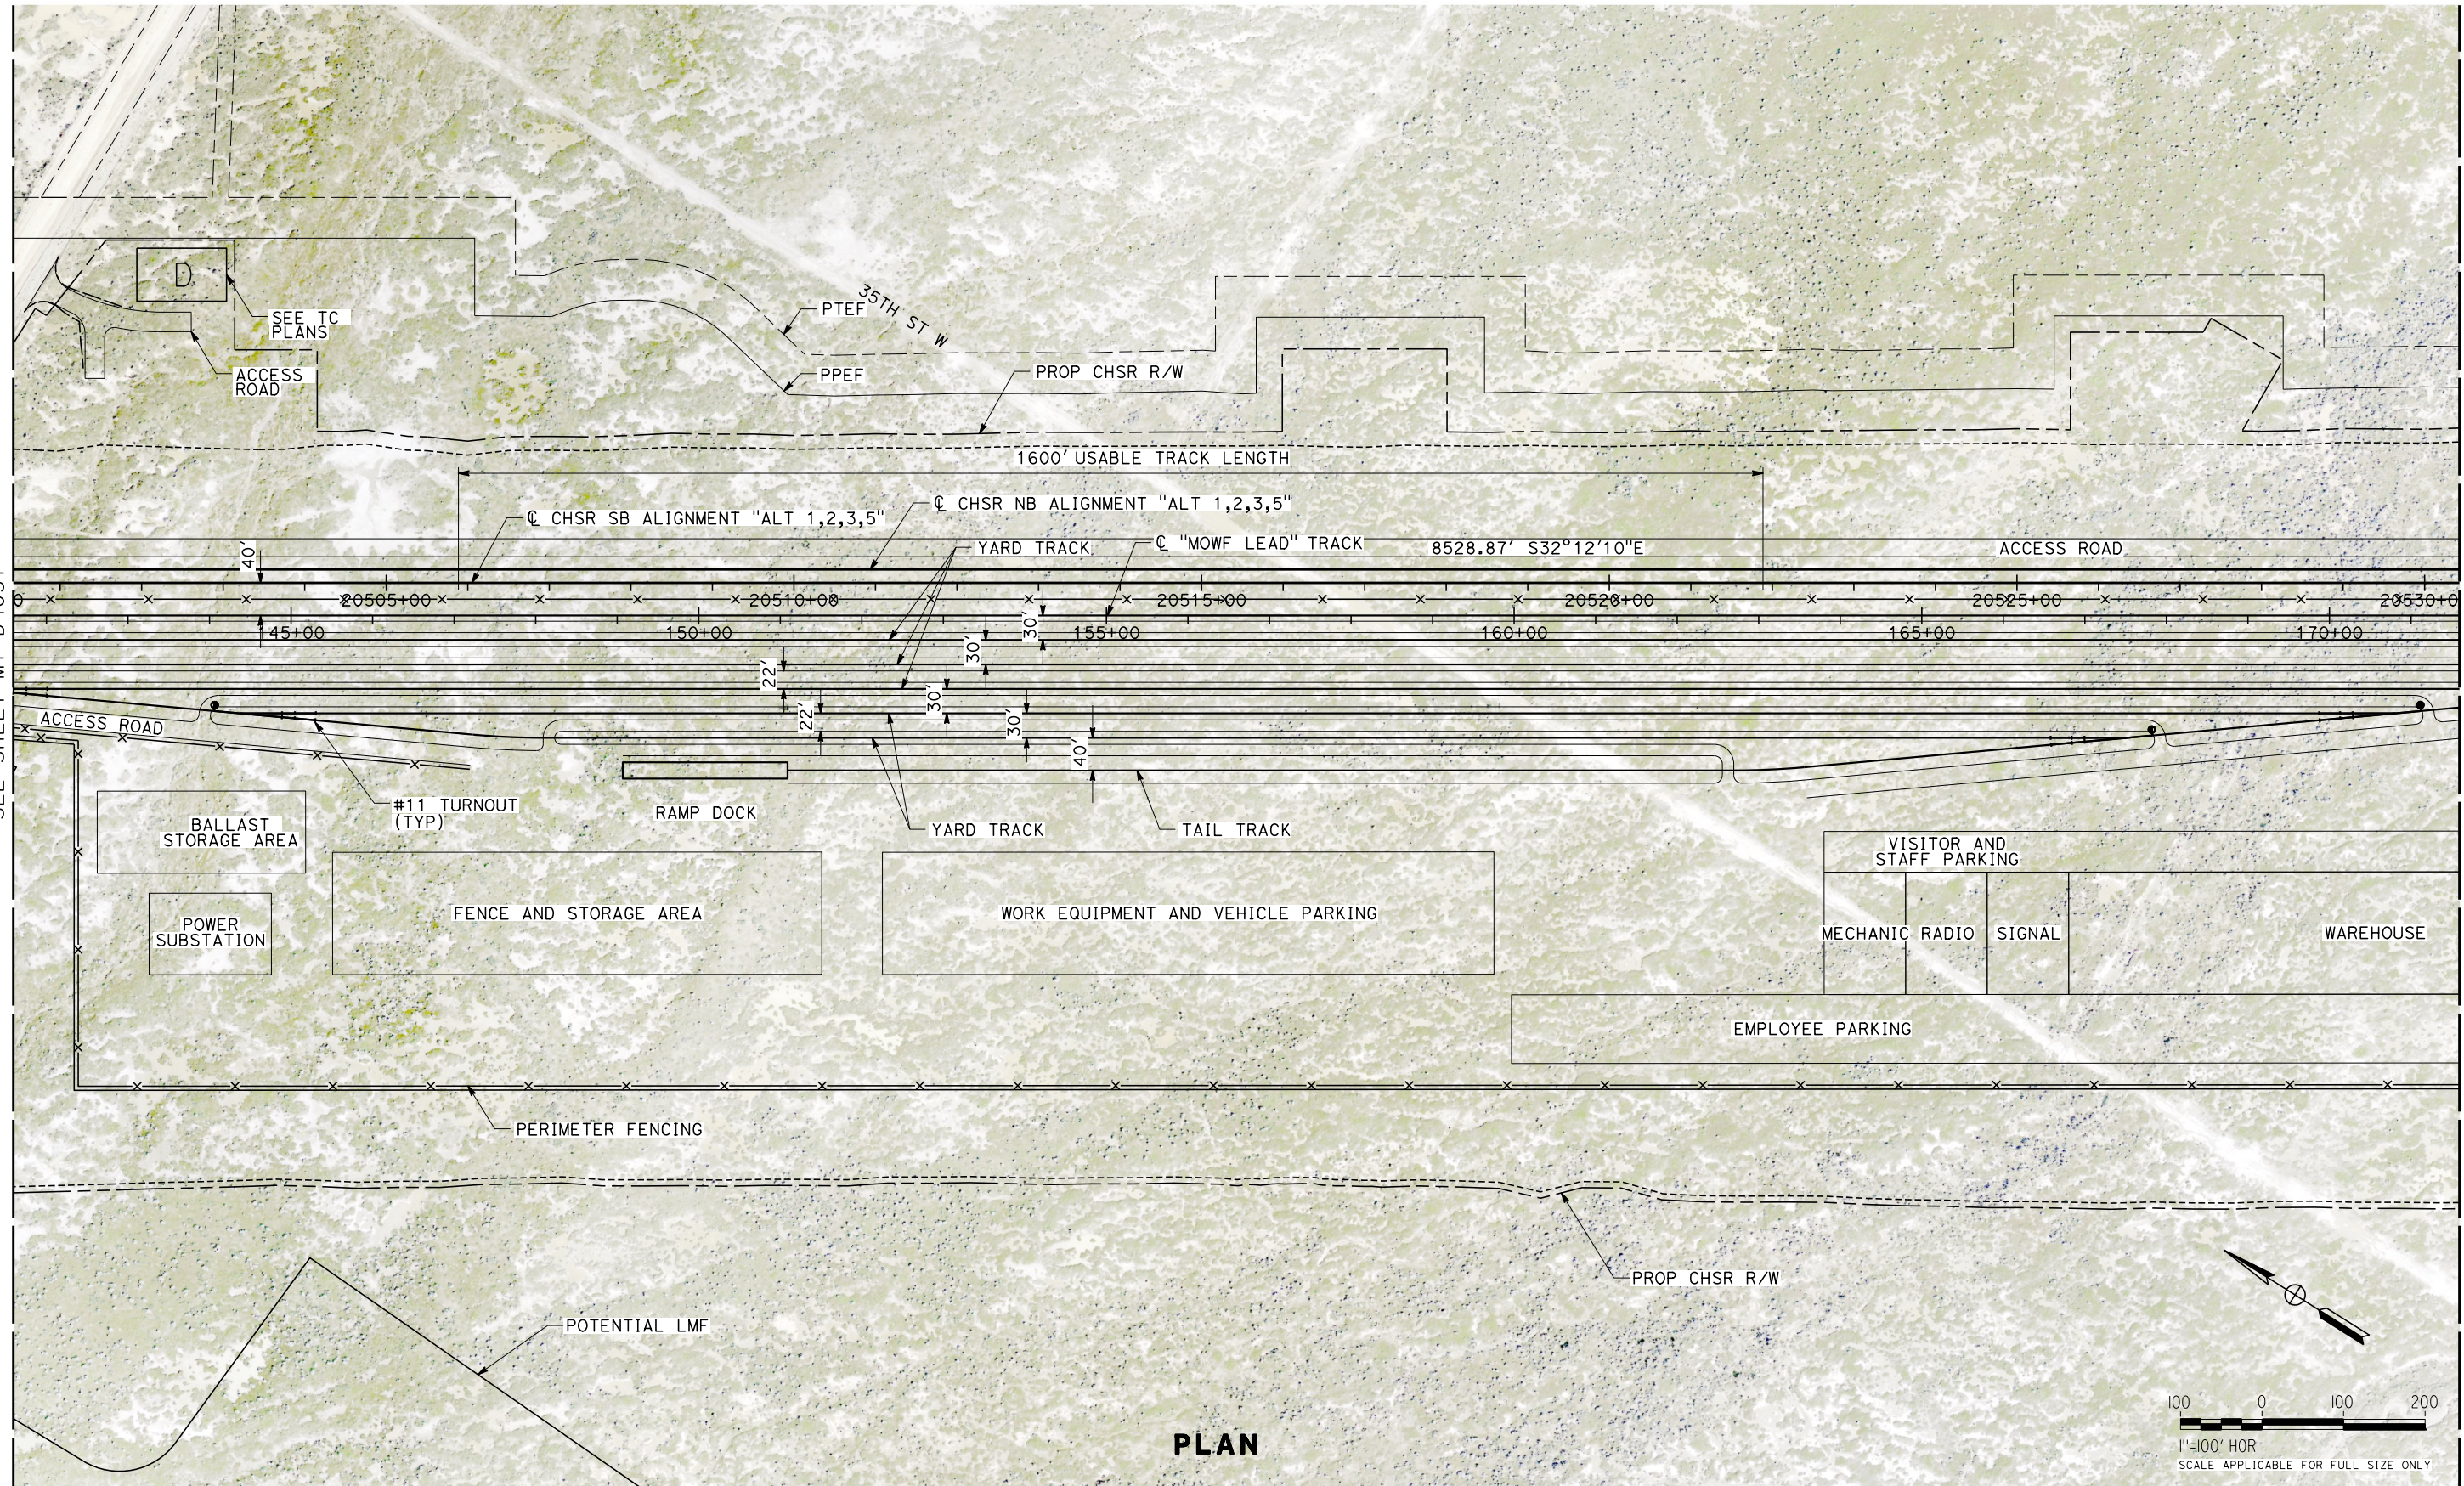

PLAN

REV	DATE	BY	CHK	APP	DESCRIPTION

DESIGNED BY
J. MEREDITH
DRAWN BY
A. CARSON
CHECKED BY
S. LANDOLT
IN CHARGE
G. CAMPBELL
DATE
01/29/2021

**RECORD SET
PEPD
SUBMITTAL**

**NOT FOR
CONSTRUCTION**



**CALIFORNIA HIGH-SPEED RAIL PROJECT
BAKERSFIELD TO PALMDALE**


ALTERNATIVE 1,2,3,5
MAINTENANCE FACILITY
MOWF - NORTH LANCASTER
PLAN SHEET 3 OF 5

CONTRACT NO.
HSR13-44
DRAWING NO.
MY-D4032
SCALE
AS SHOWN
SHEET NO.
61

1/20/2021 4:53:00 AM Projects\701206.00_CADD\Sheet Files\MY-BP-MY-D4033

MATCH LINE MOWF STA 171+59.36
SEE SHEET MY-D4032

MATCH LINE MOWF STA 201+59.37
SEE SHEET MY-D4034

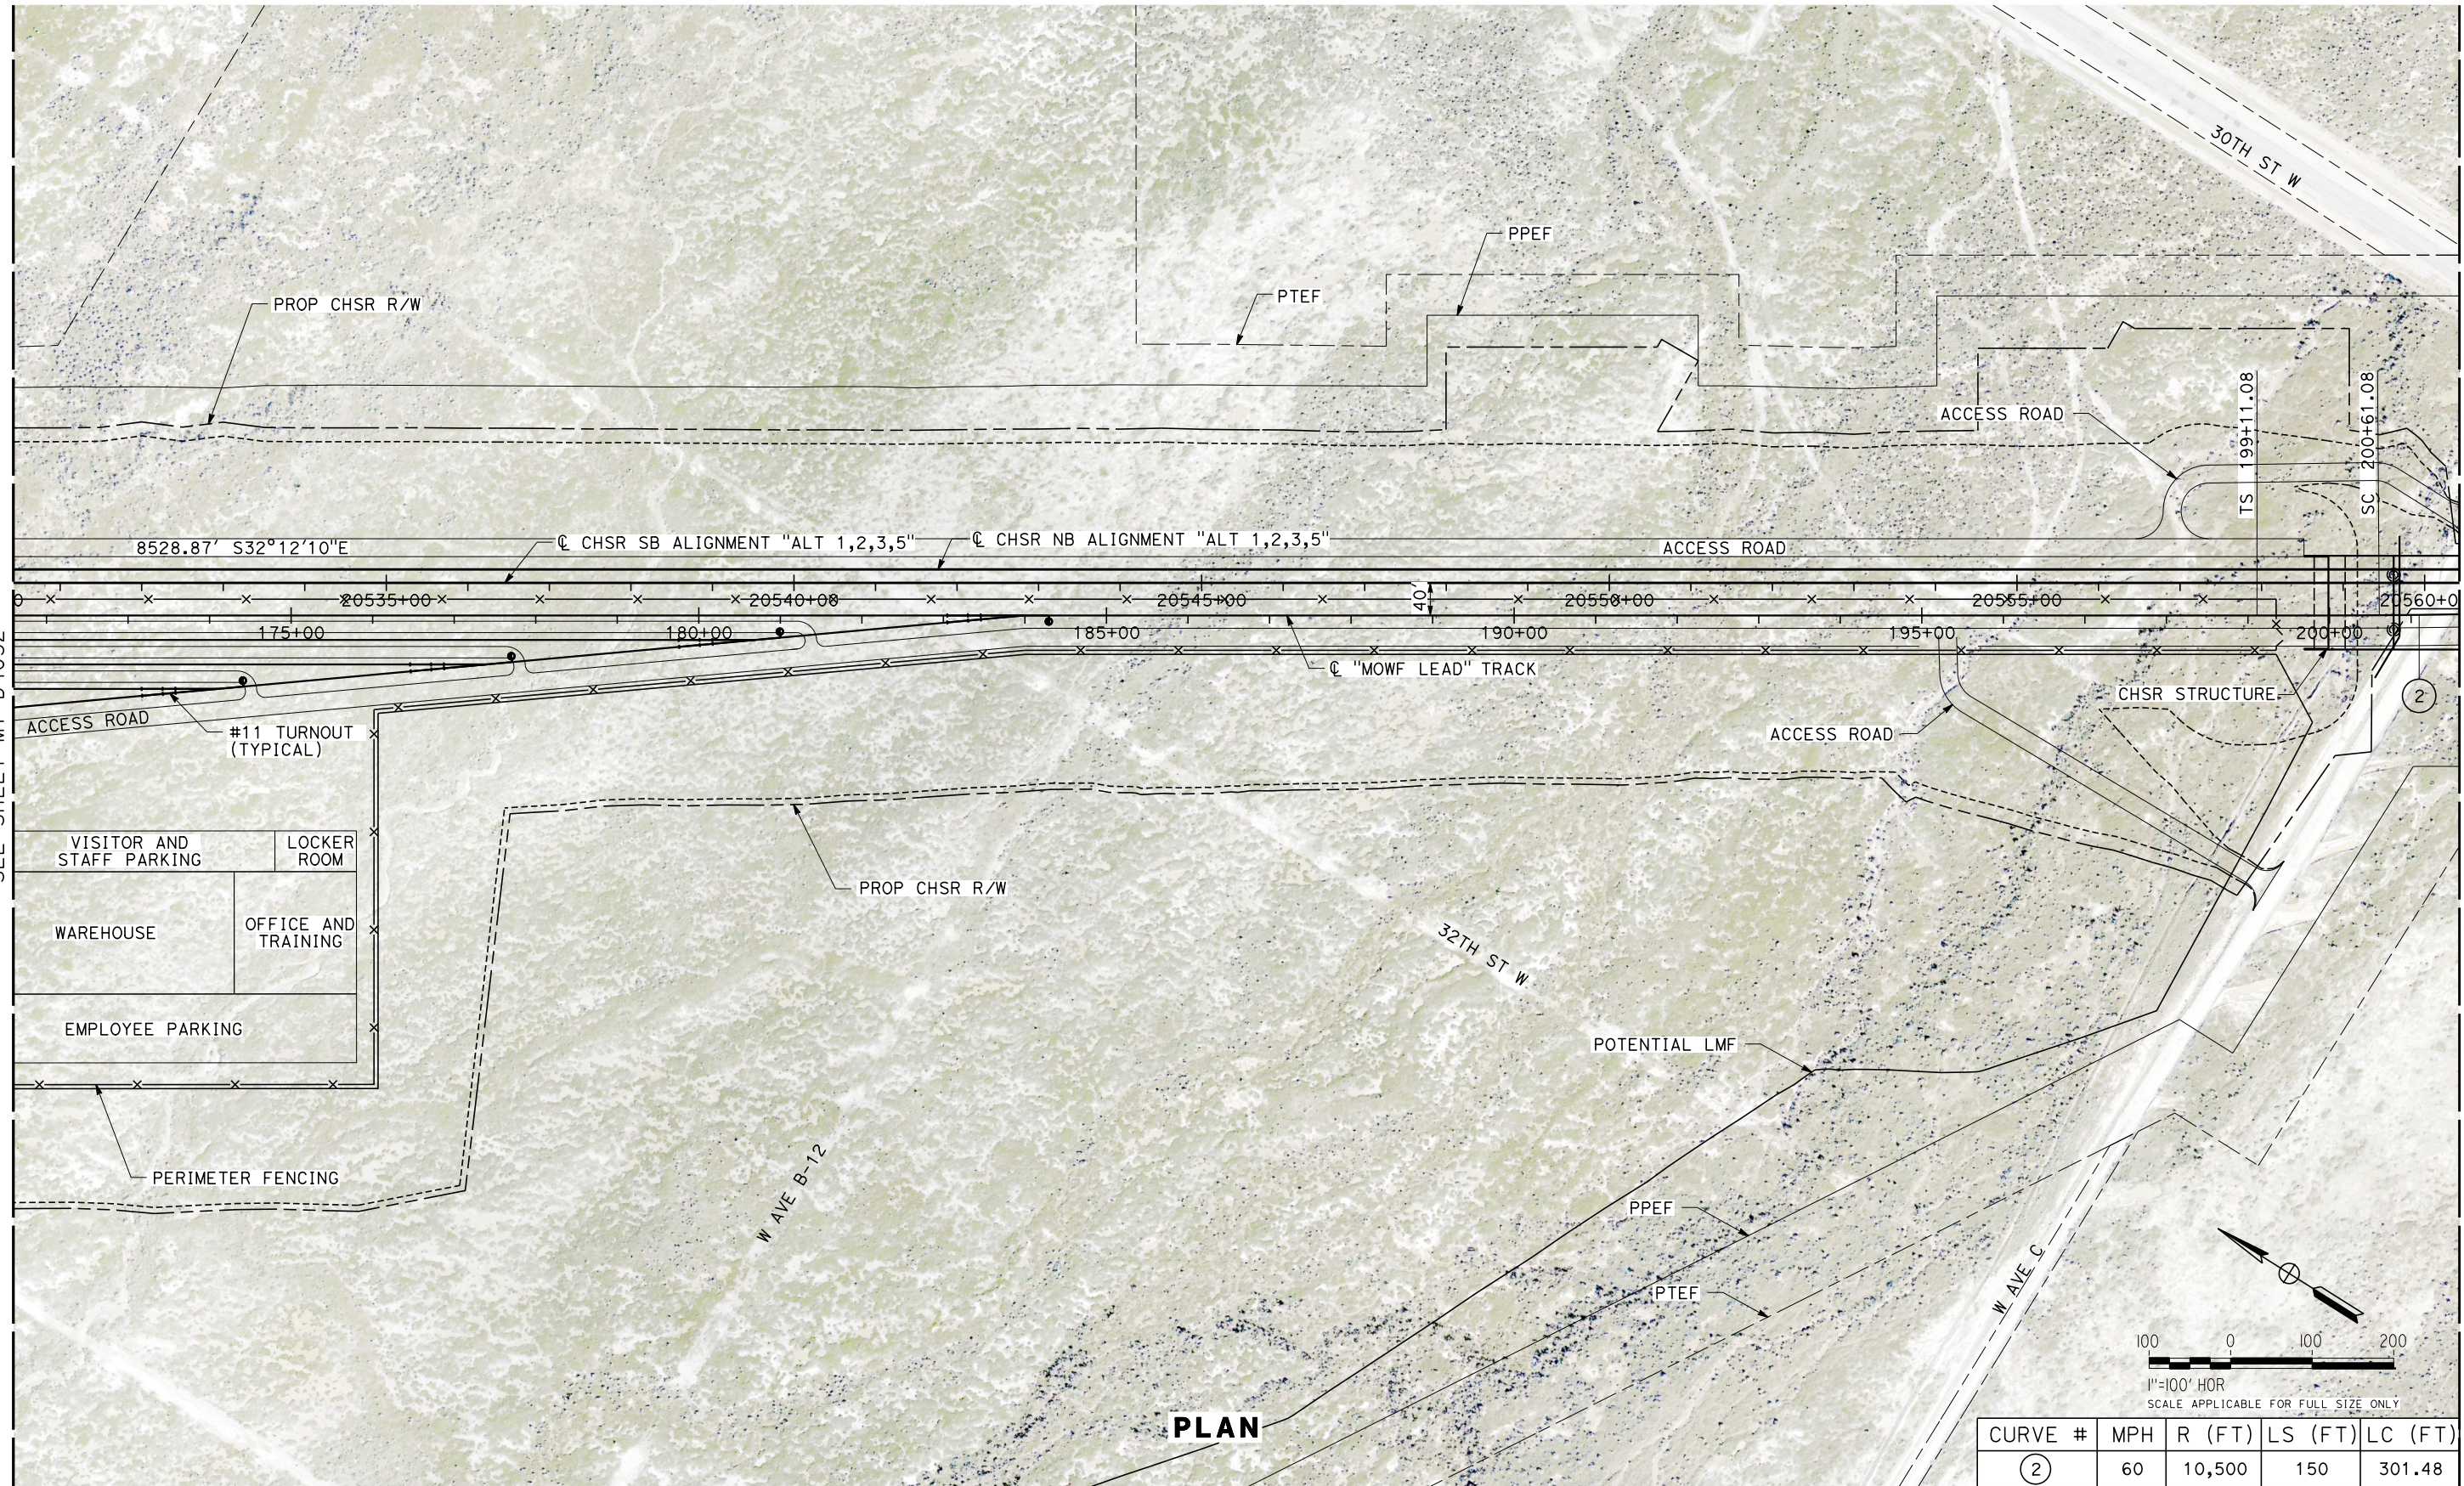

PLAN

REV	DATE	BY	CHK	APP	DESCRIPTION

DESIGNED BY
J. MEREDITH
DRAWN BY
A. CARSON
CHECKED BY
S. LANDOLT
IN CHARGE
G. CAMPBELL
DATE
01/29/2021

**RECORD SET
PEPD
SUBMITTAL**

**NOT FOR
CONSTRUCTION**




**CALIFORNIA HIGH-SPEED RAIL PROJECT
BAKERSFIELD TO PALMDALE**

ALTERNATIVE 1,2,3,5
MAINTENANCE FACILITY
MOWF - NORTH LANCASTER
PLAN SHEET 4 OF 5


CONTRACT NO.
HSR13-44
DRAWING NO.
MY-D4033
SCALE
AS SHOWN
SHEET NO.
62

1/20/2021 5:06:43 AM Projects\701206_00_CHSRBP\00_CADD\Sheet Files\MY-BP-MY-D4034

MATCH LINE MOWF STA 201+59.37
SEE SHEET MY-D4033

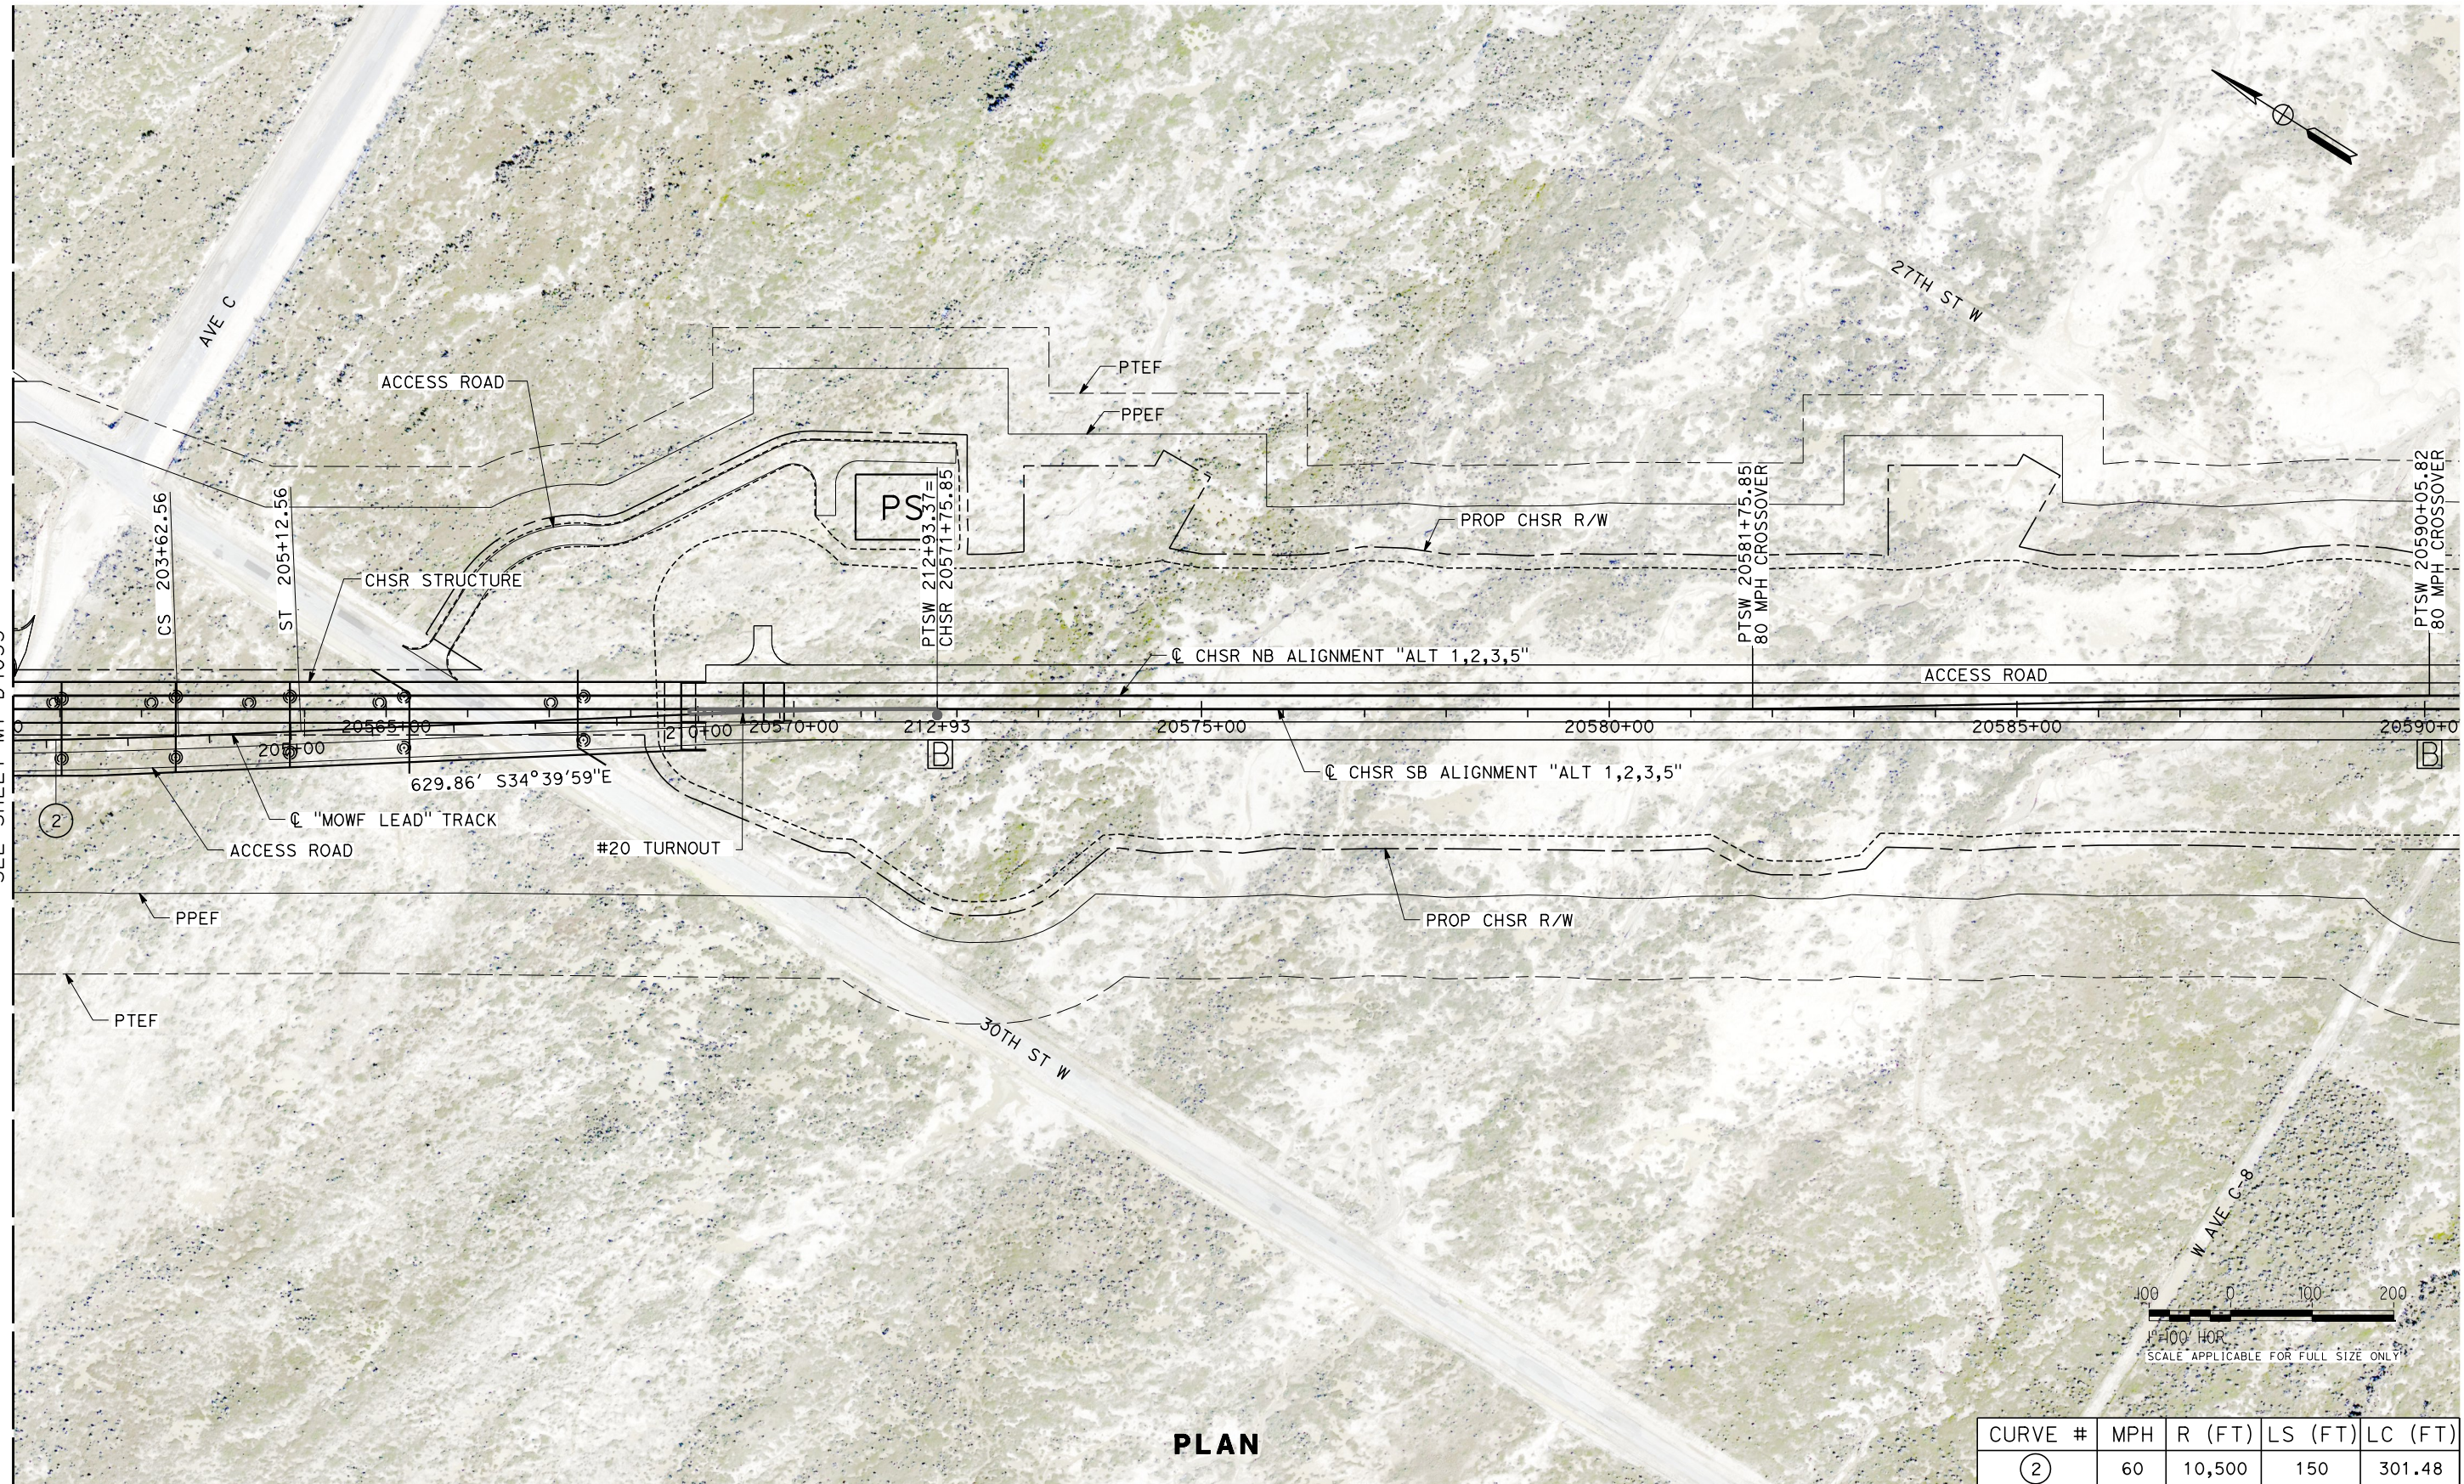

PLAN

 

CURVE #	MPH	R (FT)	LS (FT)	LC (FT)
2	60	10,500	150	301.48

REV	DATE	BY	CHK	APP	DESCRIPTION

DESIGNED BY
J. MEREDITH
DRAWN BY
A. CARSON
CHECKED BY
S. LANDOLT
IN CHARGE
G. CAMPBELL
DATE
01/29/2021

**RECORD SET
PEPD
SUBMITTAL**

**NOT FOR
CONSTRUCTION**



**CALIFORNIA HIGH-SPEED RAIL PROJECT
BAKERSFIELD TO PALMDALE**

ALTERNATIVE 1,2,3,5
MAINTENANCE FACILITY
MOWF - NORTH LANCASTER
PLAN SHEET 5 OF 5

CONTRACT NO.
HSR13-44
DRAWING NO.
MY-D4034
SCALE
AS SHOWN
SHEET NO.
63