



Projects\701206_00_CHSRBP\00_CADD\Sheet Files\TC\BP-TC-F4017
 1/20/2021 5:26:54 AM
 jcs_user_17609

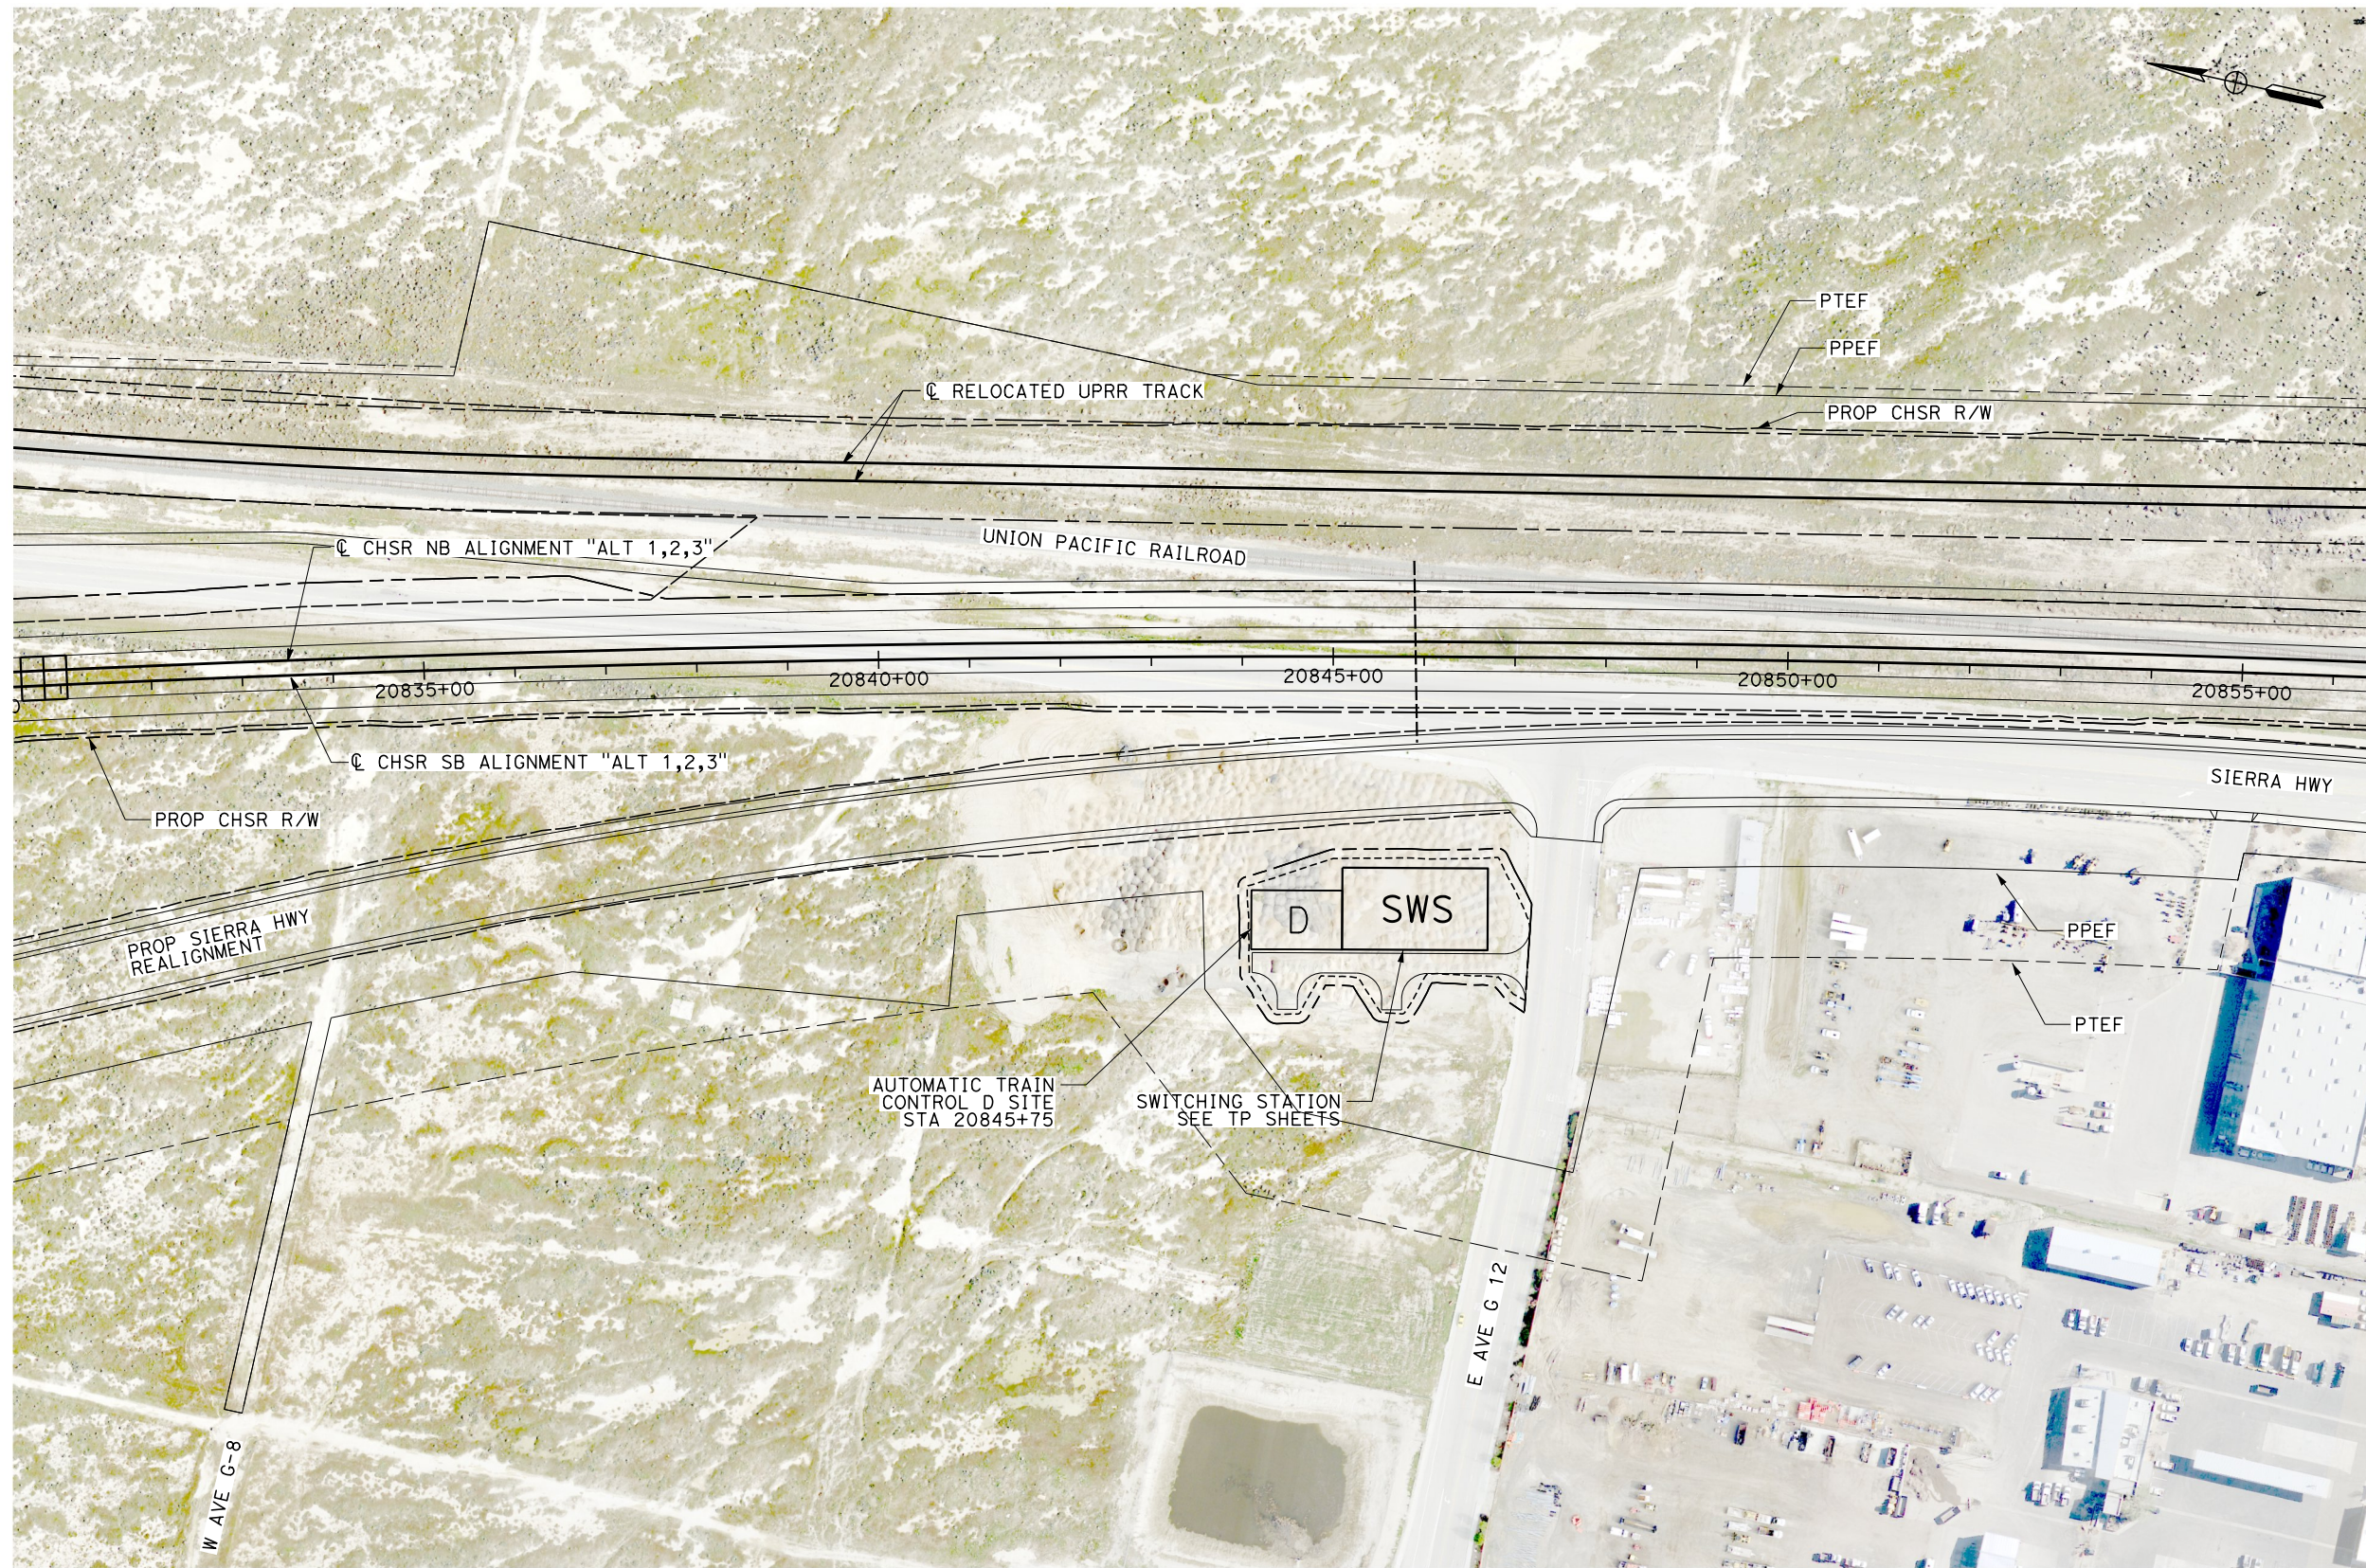

NOTE
 1. SITE D SIZE: 100' X 65'

 

PLAN

REV	DATE	BY	CHK	APP	DESCRIPTION

DESIGNED BY
J. MEREDITH
 DRAWN BY
J. MEREDITH
 CHECKED BY
S. LANDOLT
 IN CHARGE
G. CAMPBELL
 DATE
01/29/2021

**RECORD SET
 PEPD
 SUBMITTAL**

**NOT FOR
 CONSTRUCTION**



**CALIFORNIA HIGH-SPEED RAIL PROJECT
 BAKERSFIELD TO PALMDALE**

ALTERNATIVE 1,2,3
 AUTOMATIC TRAIN CONTROL SITE PLAN
 ATC-D SITE 20845+75

CONTRACT NO.
HSR13-44

DRAWING NO.
TC-F4017

SCALE
AS SHOWN


SHEET NO.
33

Projects\701206_00_CHSRBP\00_CADD\Sheet Files\TC\BP-TC-F4018

5:18:09 AM


1/20/2021

ics_user_17609

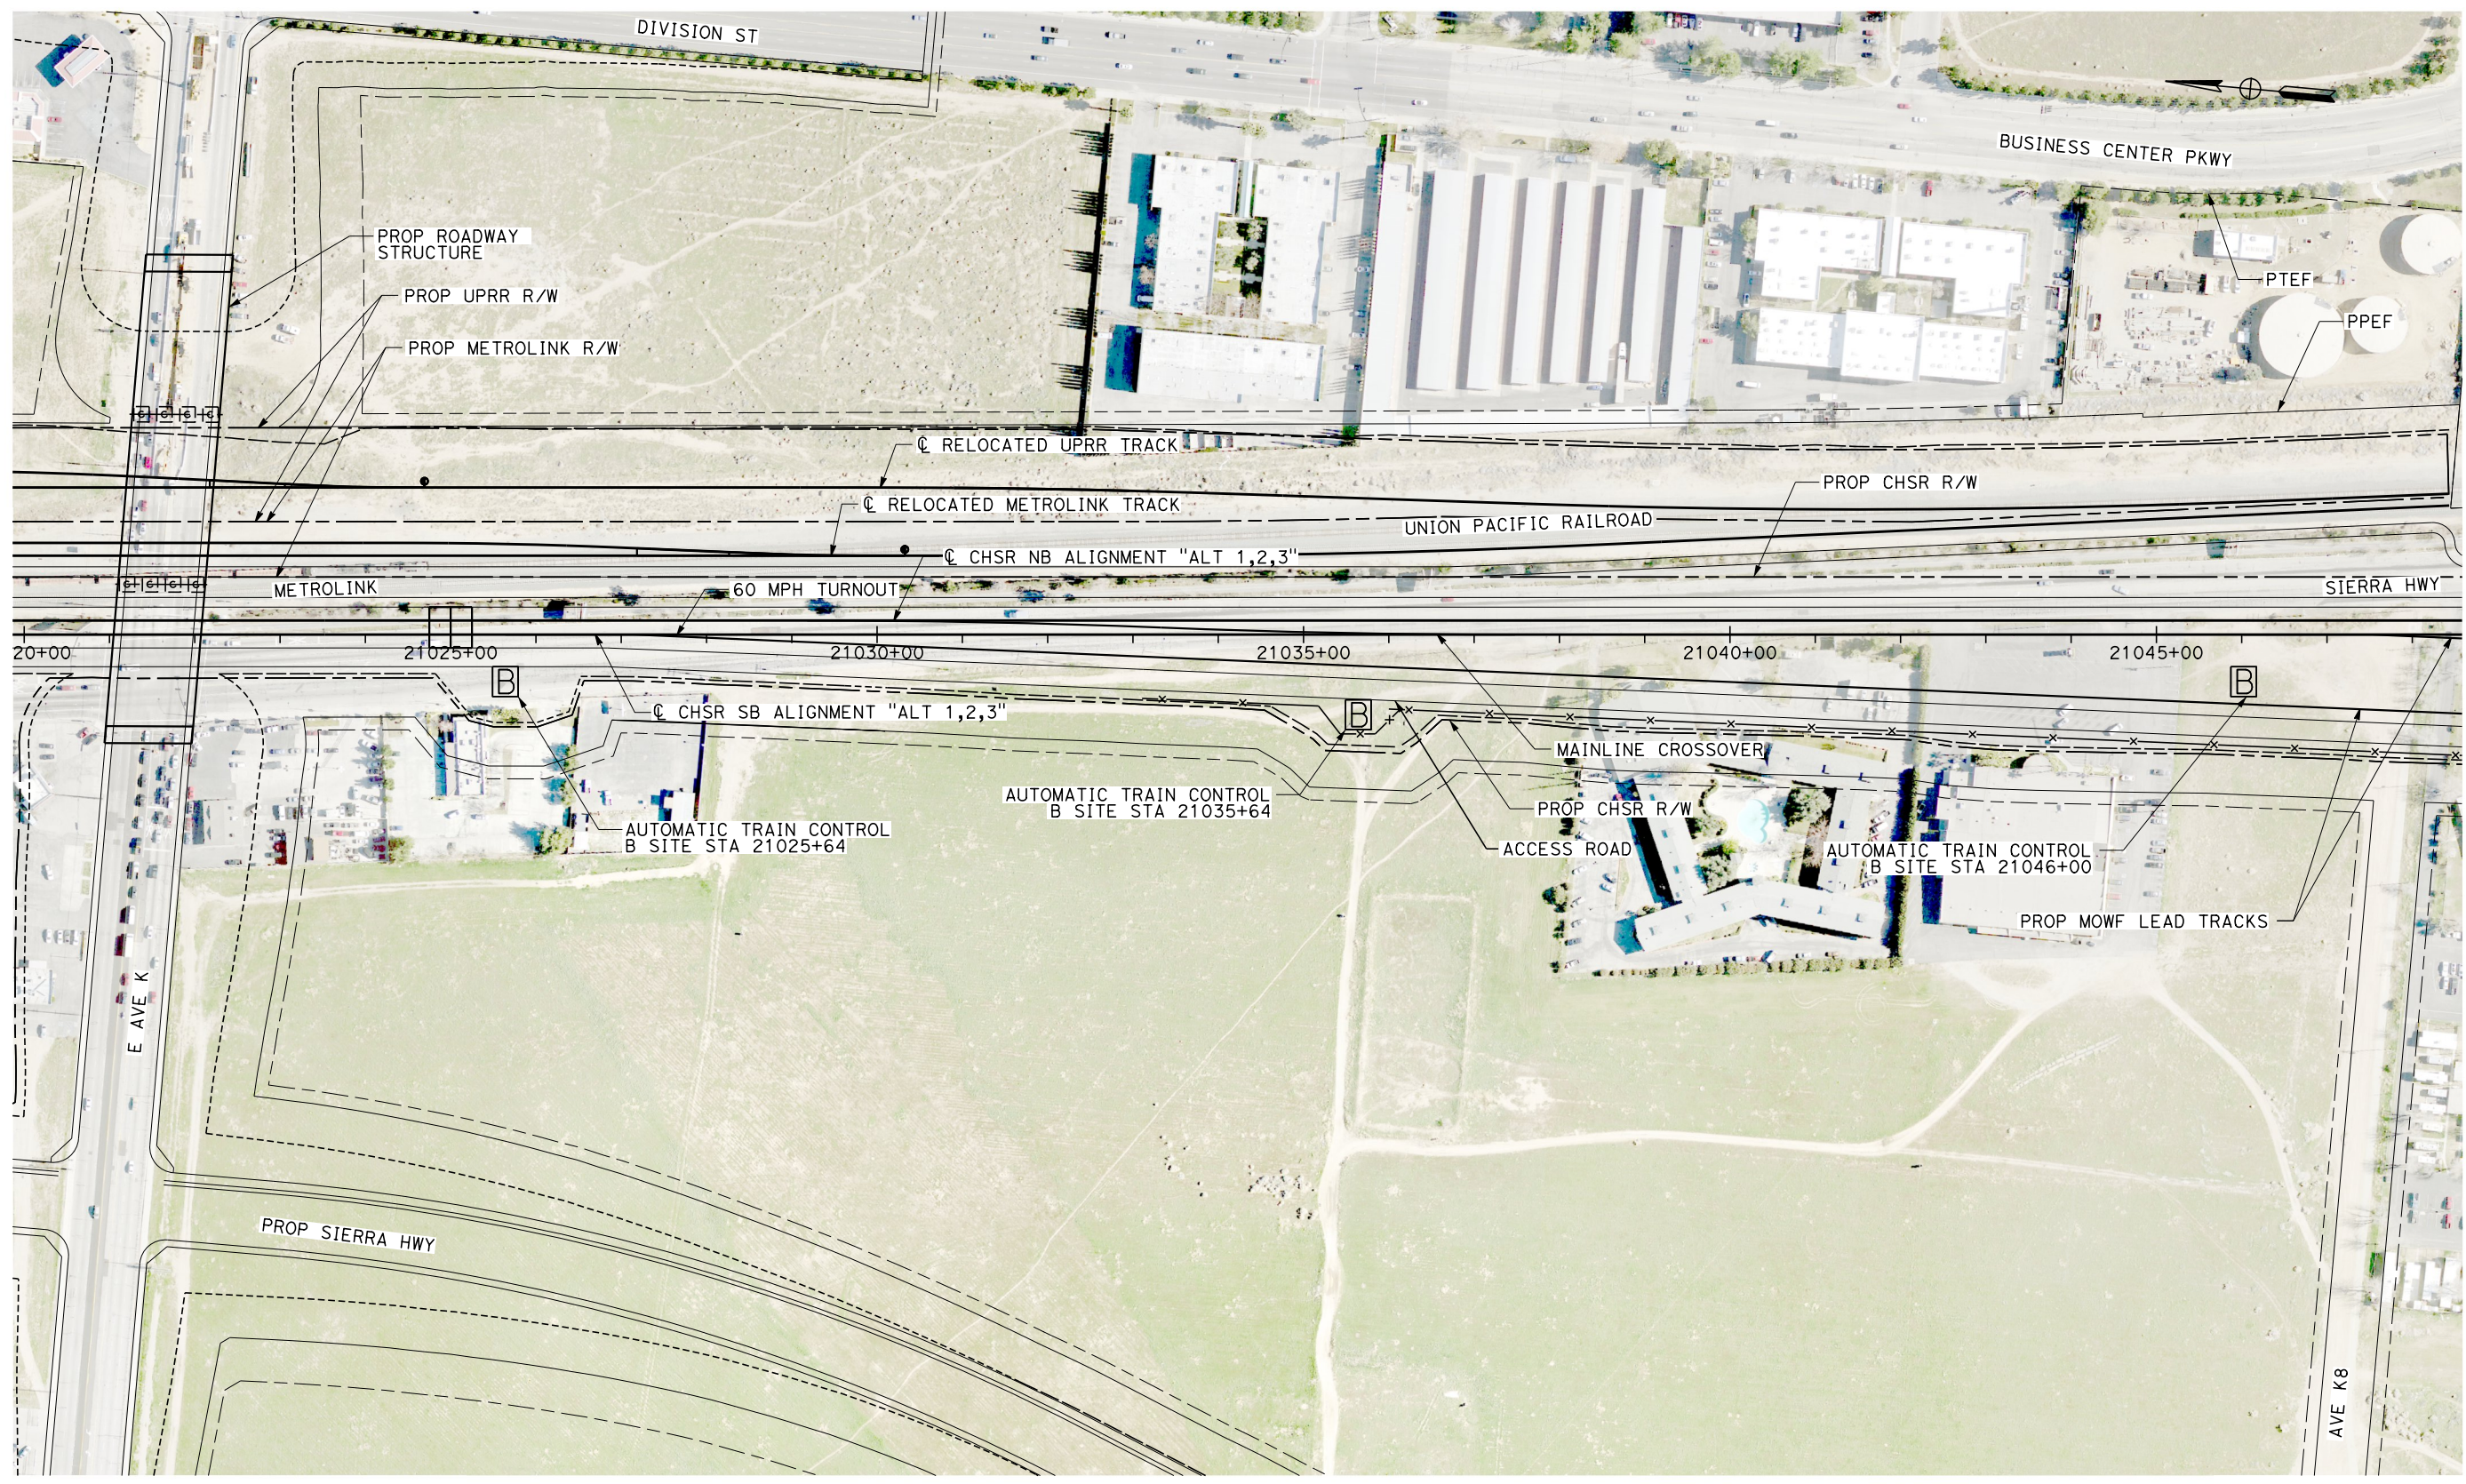

NOTE
1. SITE B SIZE: 30' X 35'

PLAN

 

REV	DATE	BY	CHK	APP	DESCRIPTION

DESIGNED BY
J. MEREDITH
DRAWN BY
J. MEREDITH
CHECKED BY
S. LANDOLT
IN CHARGE
G. CAMPBELL
DATE
01/29/2021

**RECORD SET
PEPD
SUBMITTAL**

**NOT FOR
CONSTRUCTION**



**CALIFORNIA HIGH-SPEED RAIL PROJECT
BAKERSFIELD TO PALMDALE**

ALTERNATIVE 1,2,3
AUTOMATIC TRAIN CONTROL SITE PLAN
ATC-B SITES 21025+64, 21035+64, 21046+00


CONTRACT NO.
HSR13-44
DRAWING NO.
TC-F4018
SCALE
AS SHOWN
SHEET NO.
34

Projects\701206_00_CHSRBP\00_CADD\Sheet_Files\TC\BP-TC-F4019


5:27:31 AM

1/20/2021

jcs_user_17609

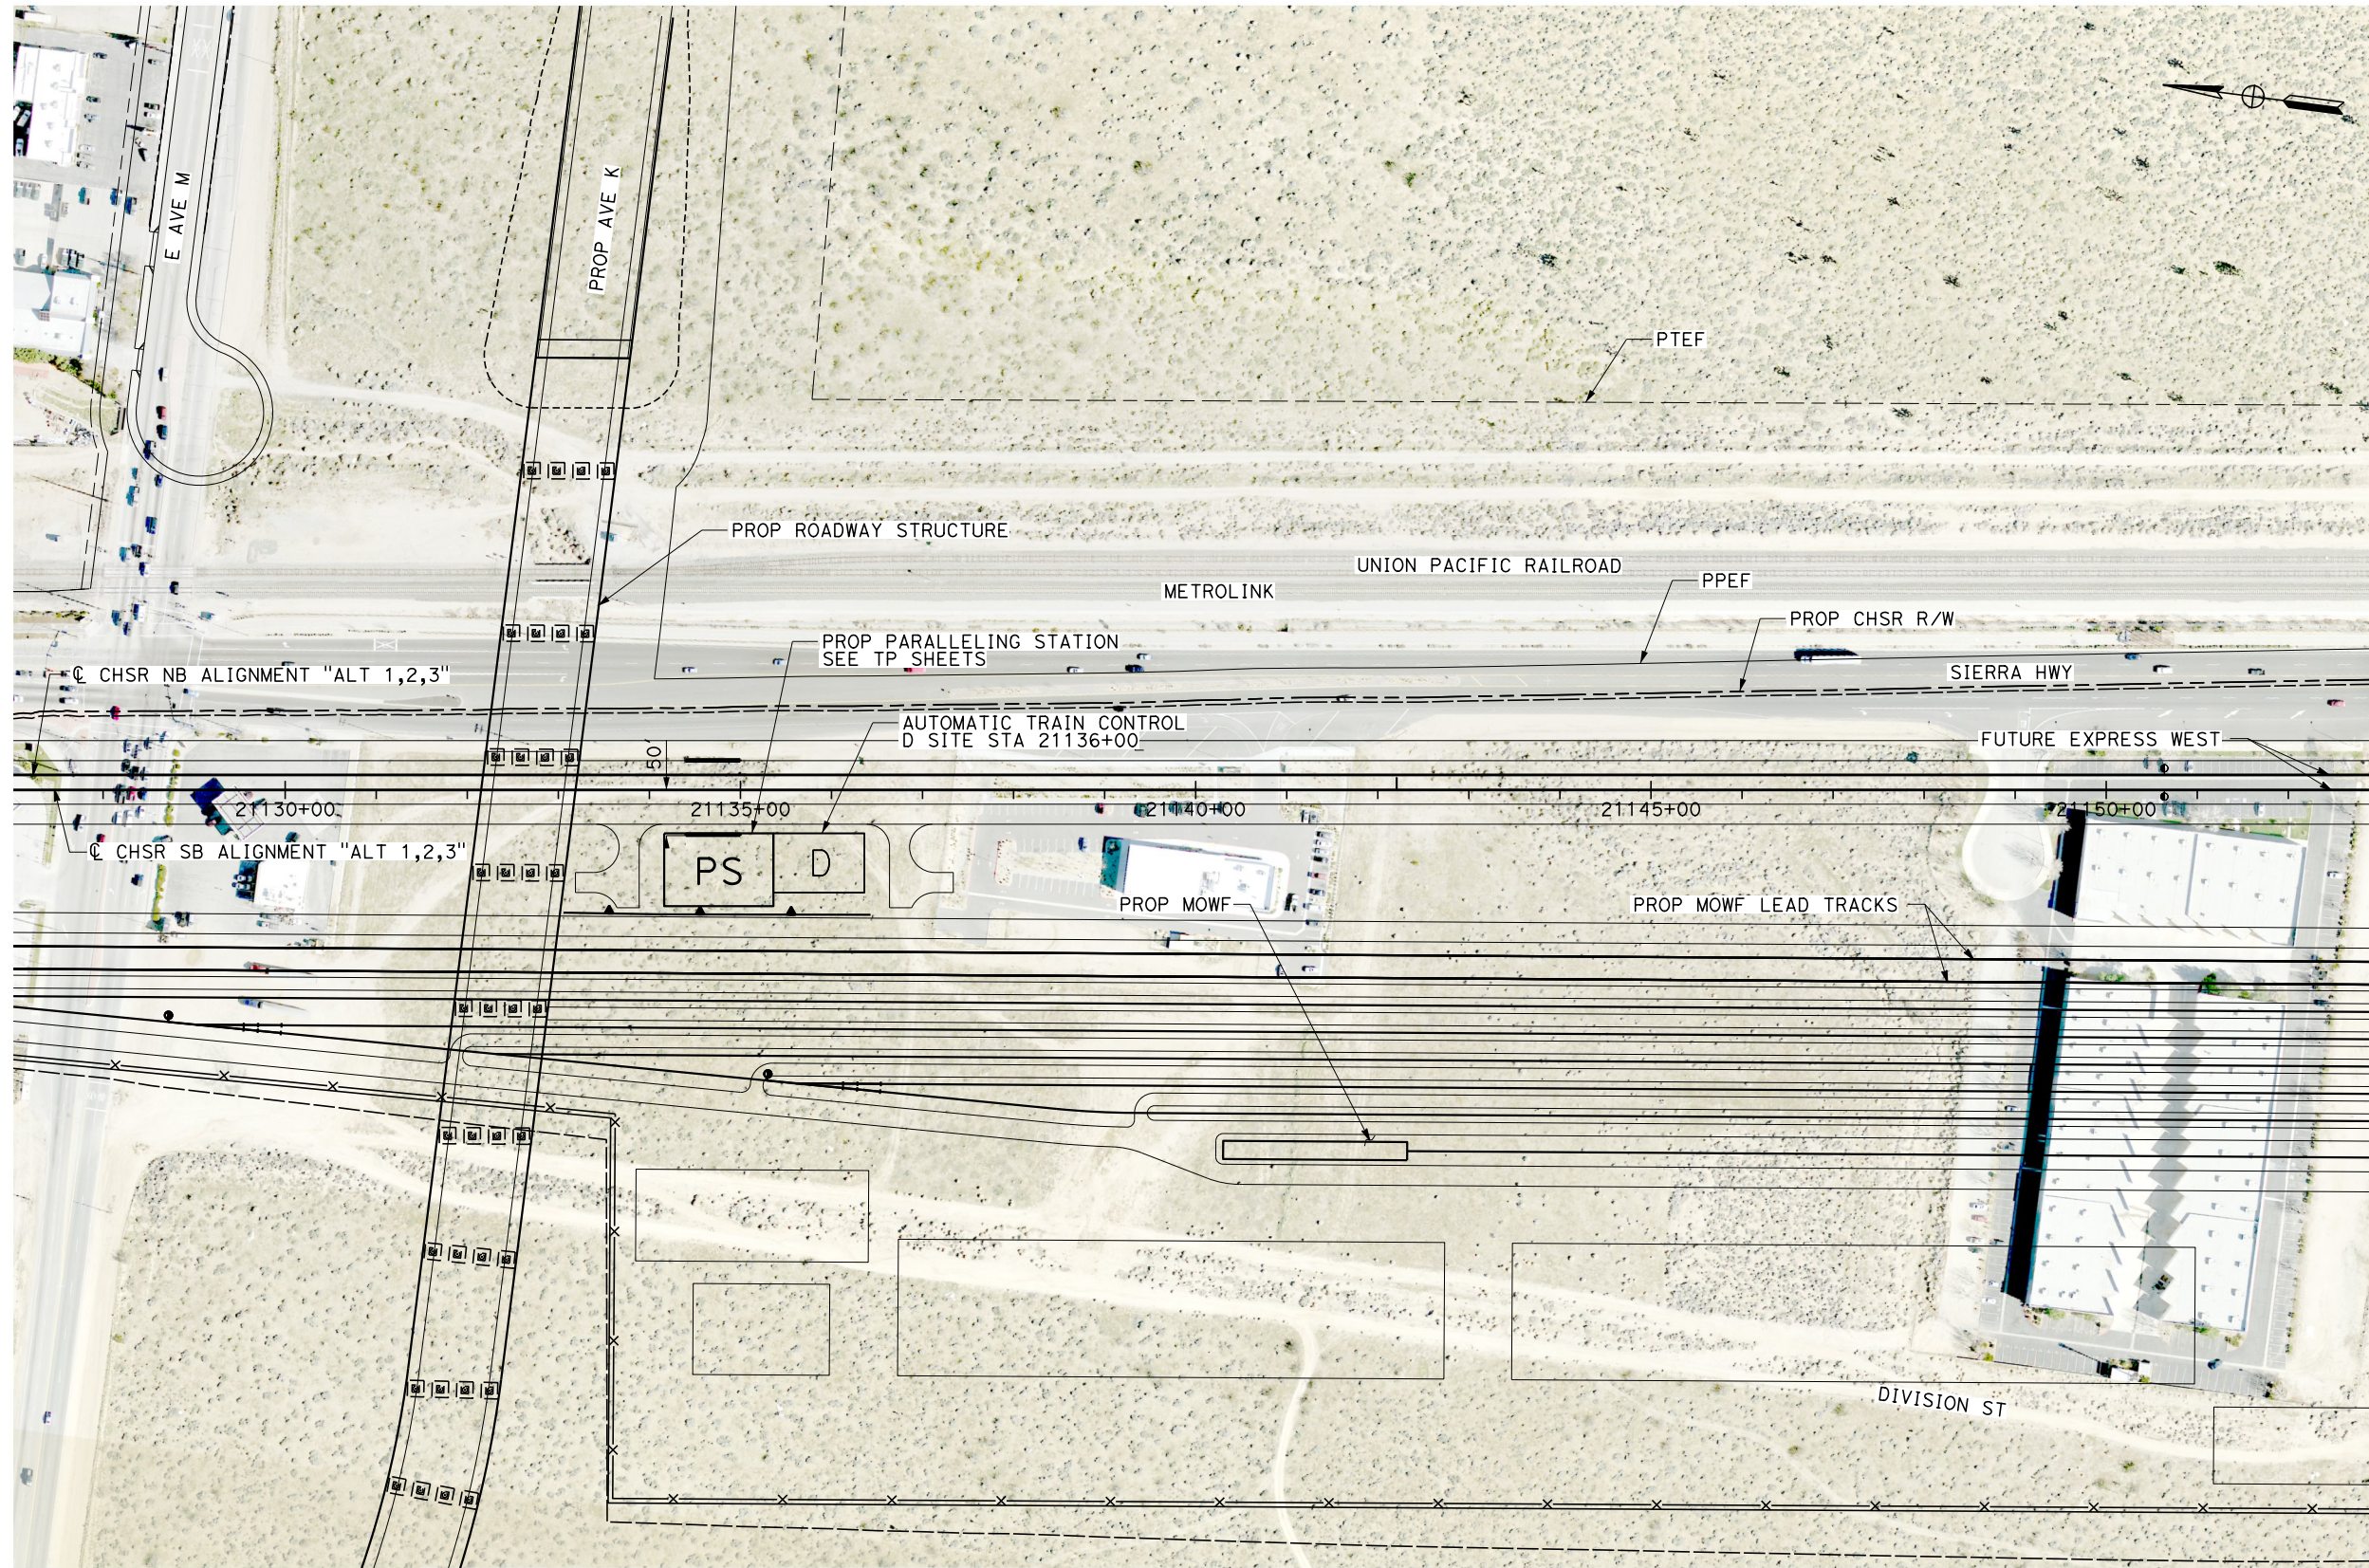

NOTE
1. SITE D SIZE: 100' X 65'

 

PLAN

REV	DATE	BY	CHK	APP	DESCRIPTION

DESIGNED BY
J. MEREDITH
DRAWN BY
J. MEREDITH
CHECKED BY
S. LANDOLT
IN CHARGE
G. CAMPBELL
DATE
01/29/2021

**RECORD SET
PEPD
SUBMITTAL**

**NOT FOR
CONSTRUCTION**



**CALIFORNIA HIGH-SPEED RAIL PROJECT
BAKERSFIELD TO PALMDALE**
ALTERNATIVE 1,2,3
AUTOMATIC TRAIN CONTROL SITE PLAN
ATC-D SITE 21136+00


CONTRACT NO.
HSR13-44
DRAWING NO.
TC-F4019
SCALE
AS SHOWN
SHEET NO.
35

Projects\701206_00_CHSRBP\00_CADD\Sheet Files\TC\BP-TC-F4025

5:33:19 AM

1/20/2021

ics_user_17609

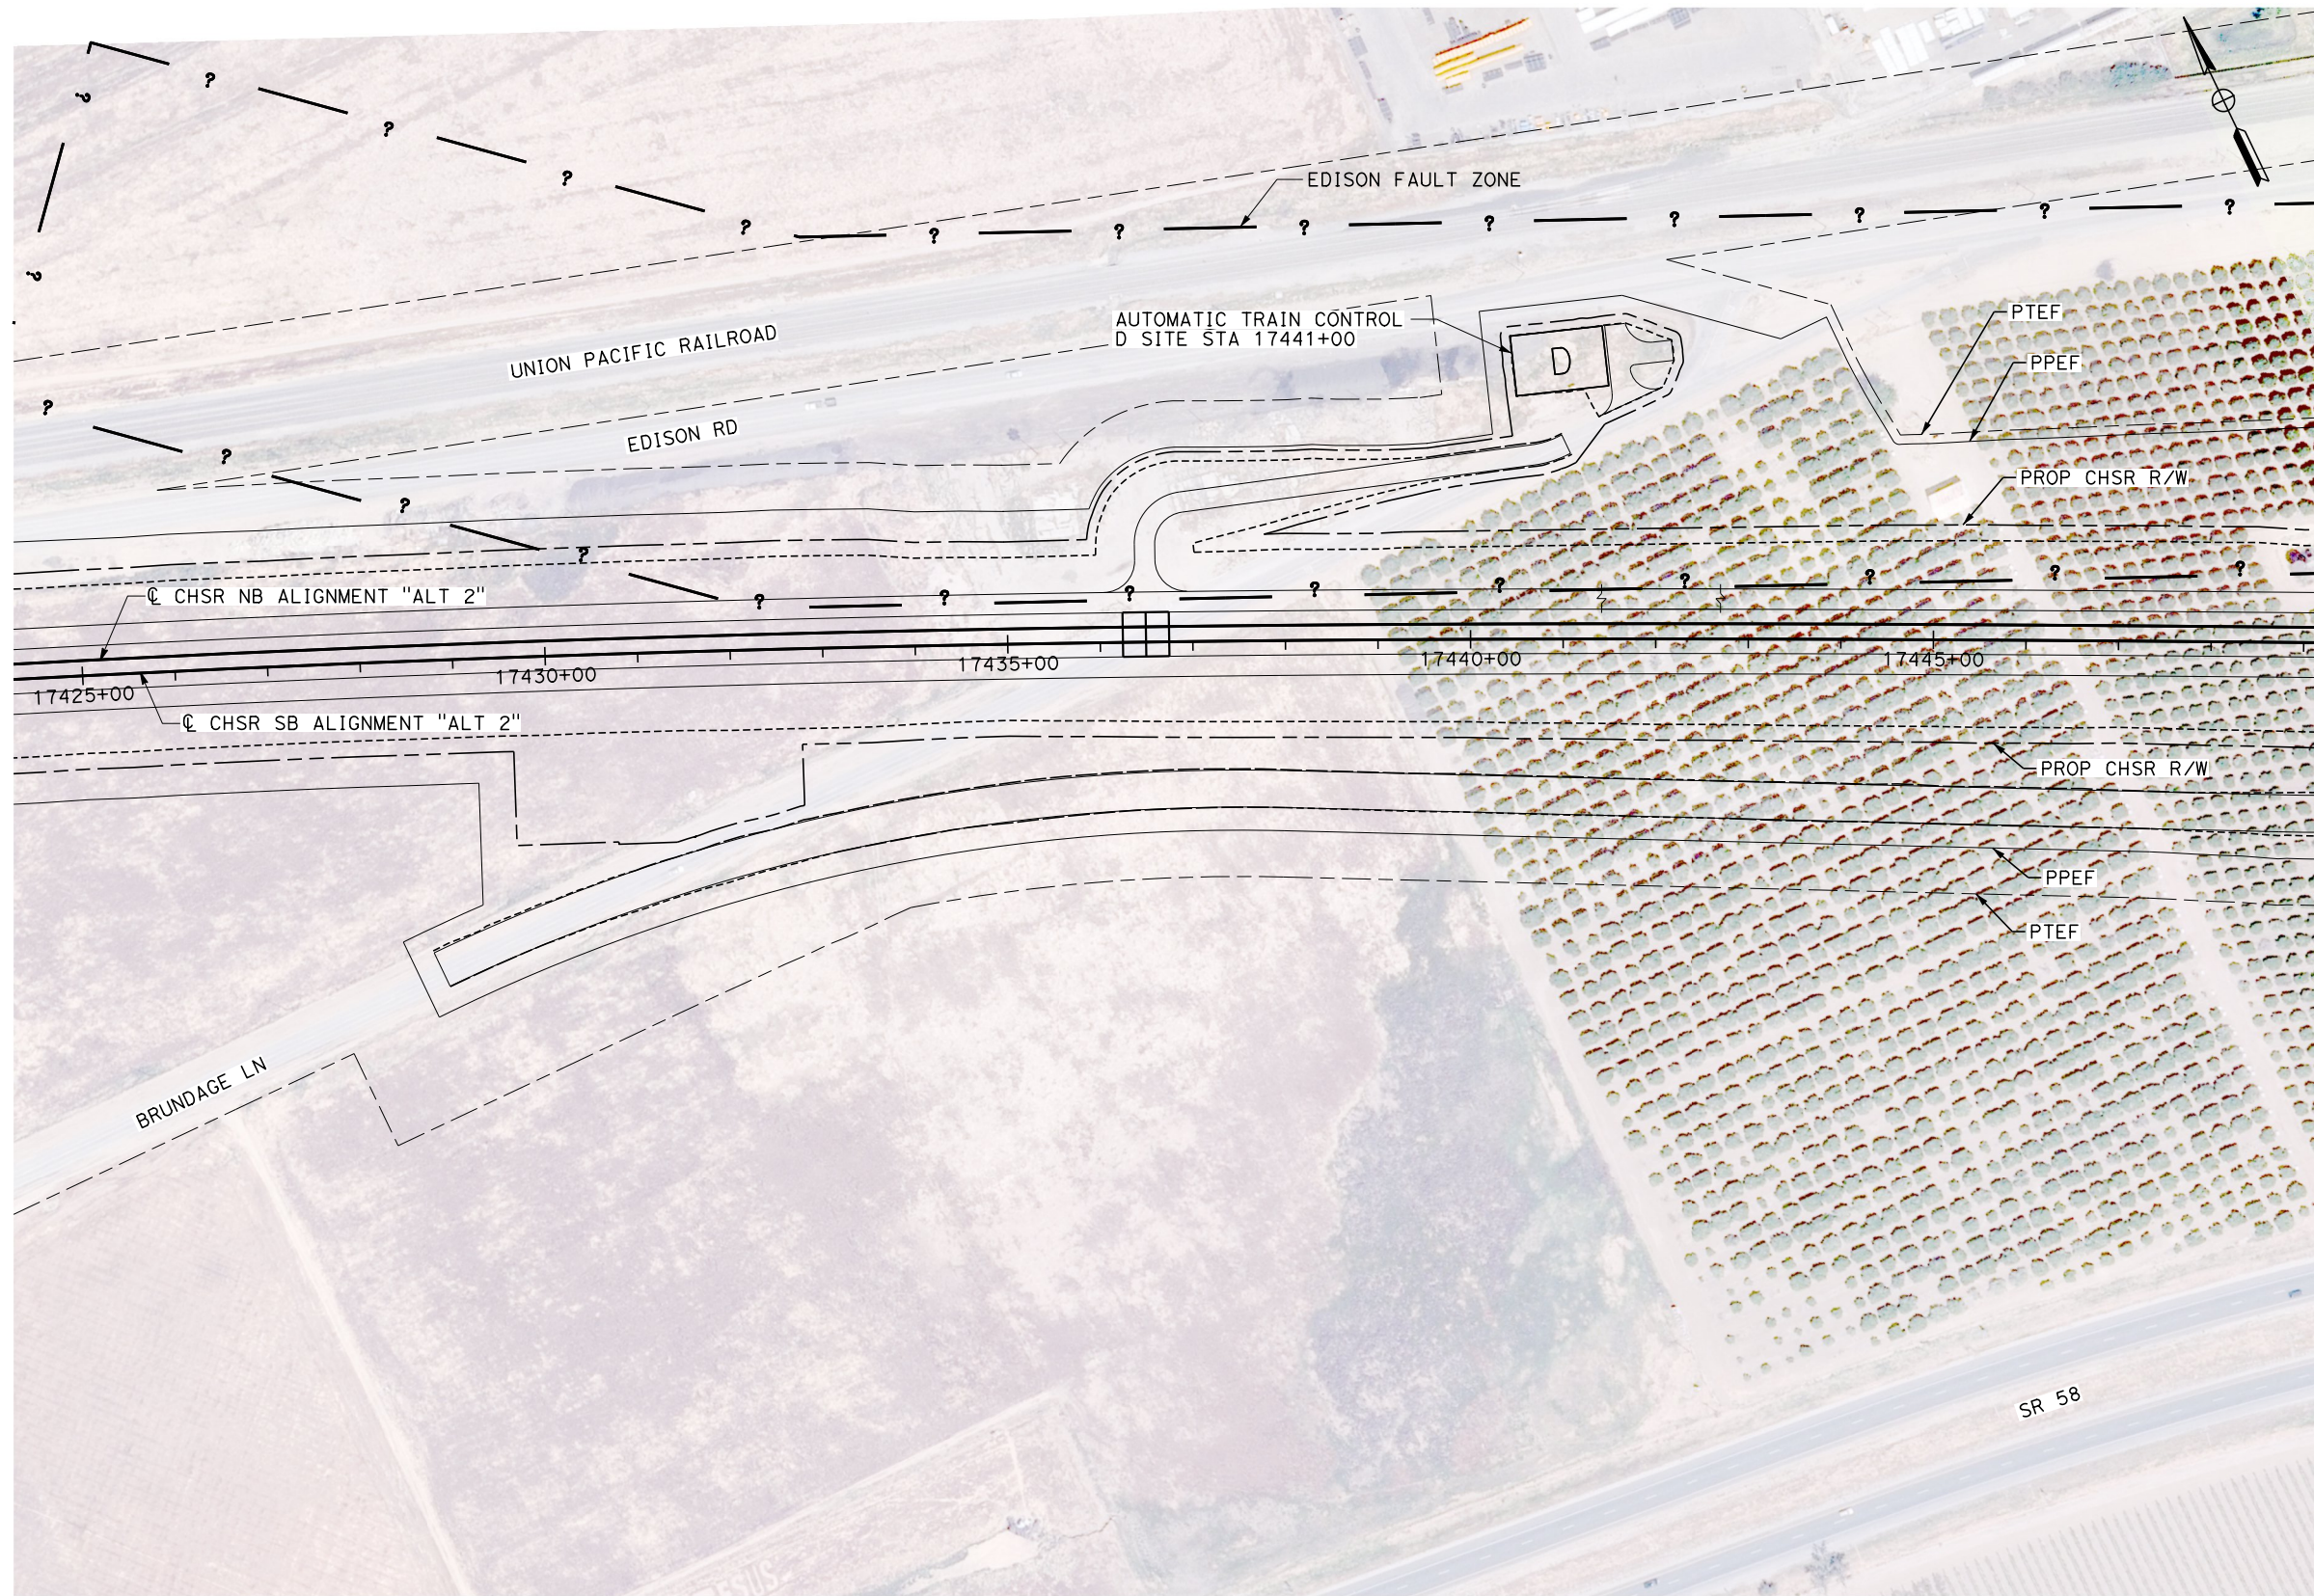

NOTE
1. SITE D SIZE: 100' X 65'



PLAN

REV	DATE	BY	CHK	APP	DESCRIPTION

DESIGNED BY
J. MEREDITH
DRAWN BY
J. MEREDITH
CHECKED BY
S. LANDOLT
IN CHARGE
G. CAMPBELL
DATE
01/29/2021

**RECORD SET
PEPD
SUBMITTAL**

**NOT FOR
CONSTRUCTION**



**CALIFORNIA HIGH-SPEED RAIL PROJECT
BAKERSFIELD TO PALMDALE**

ALTERNATIVE 2
AUTOMATIC TRAIN CONTROL SITE PLAN
ATC-D SITE 17441+00


CONTRACT NO.
HSR13-44
DRAWING NO.
TC-F4025
SCALE
AS SHOWN
SHEET NO.
36

Projects\701206_00_CHSRBP\00_CADD\Sheet_Files\TC\BP-TC-F4026


5:27:52 AM

1/20/2021

jcs_user_17609

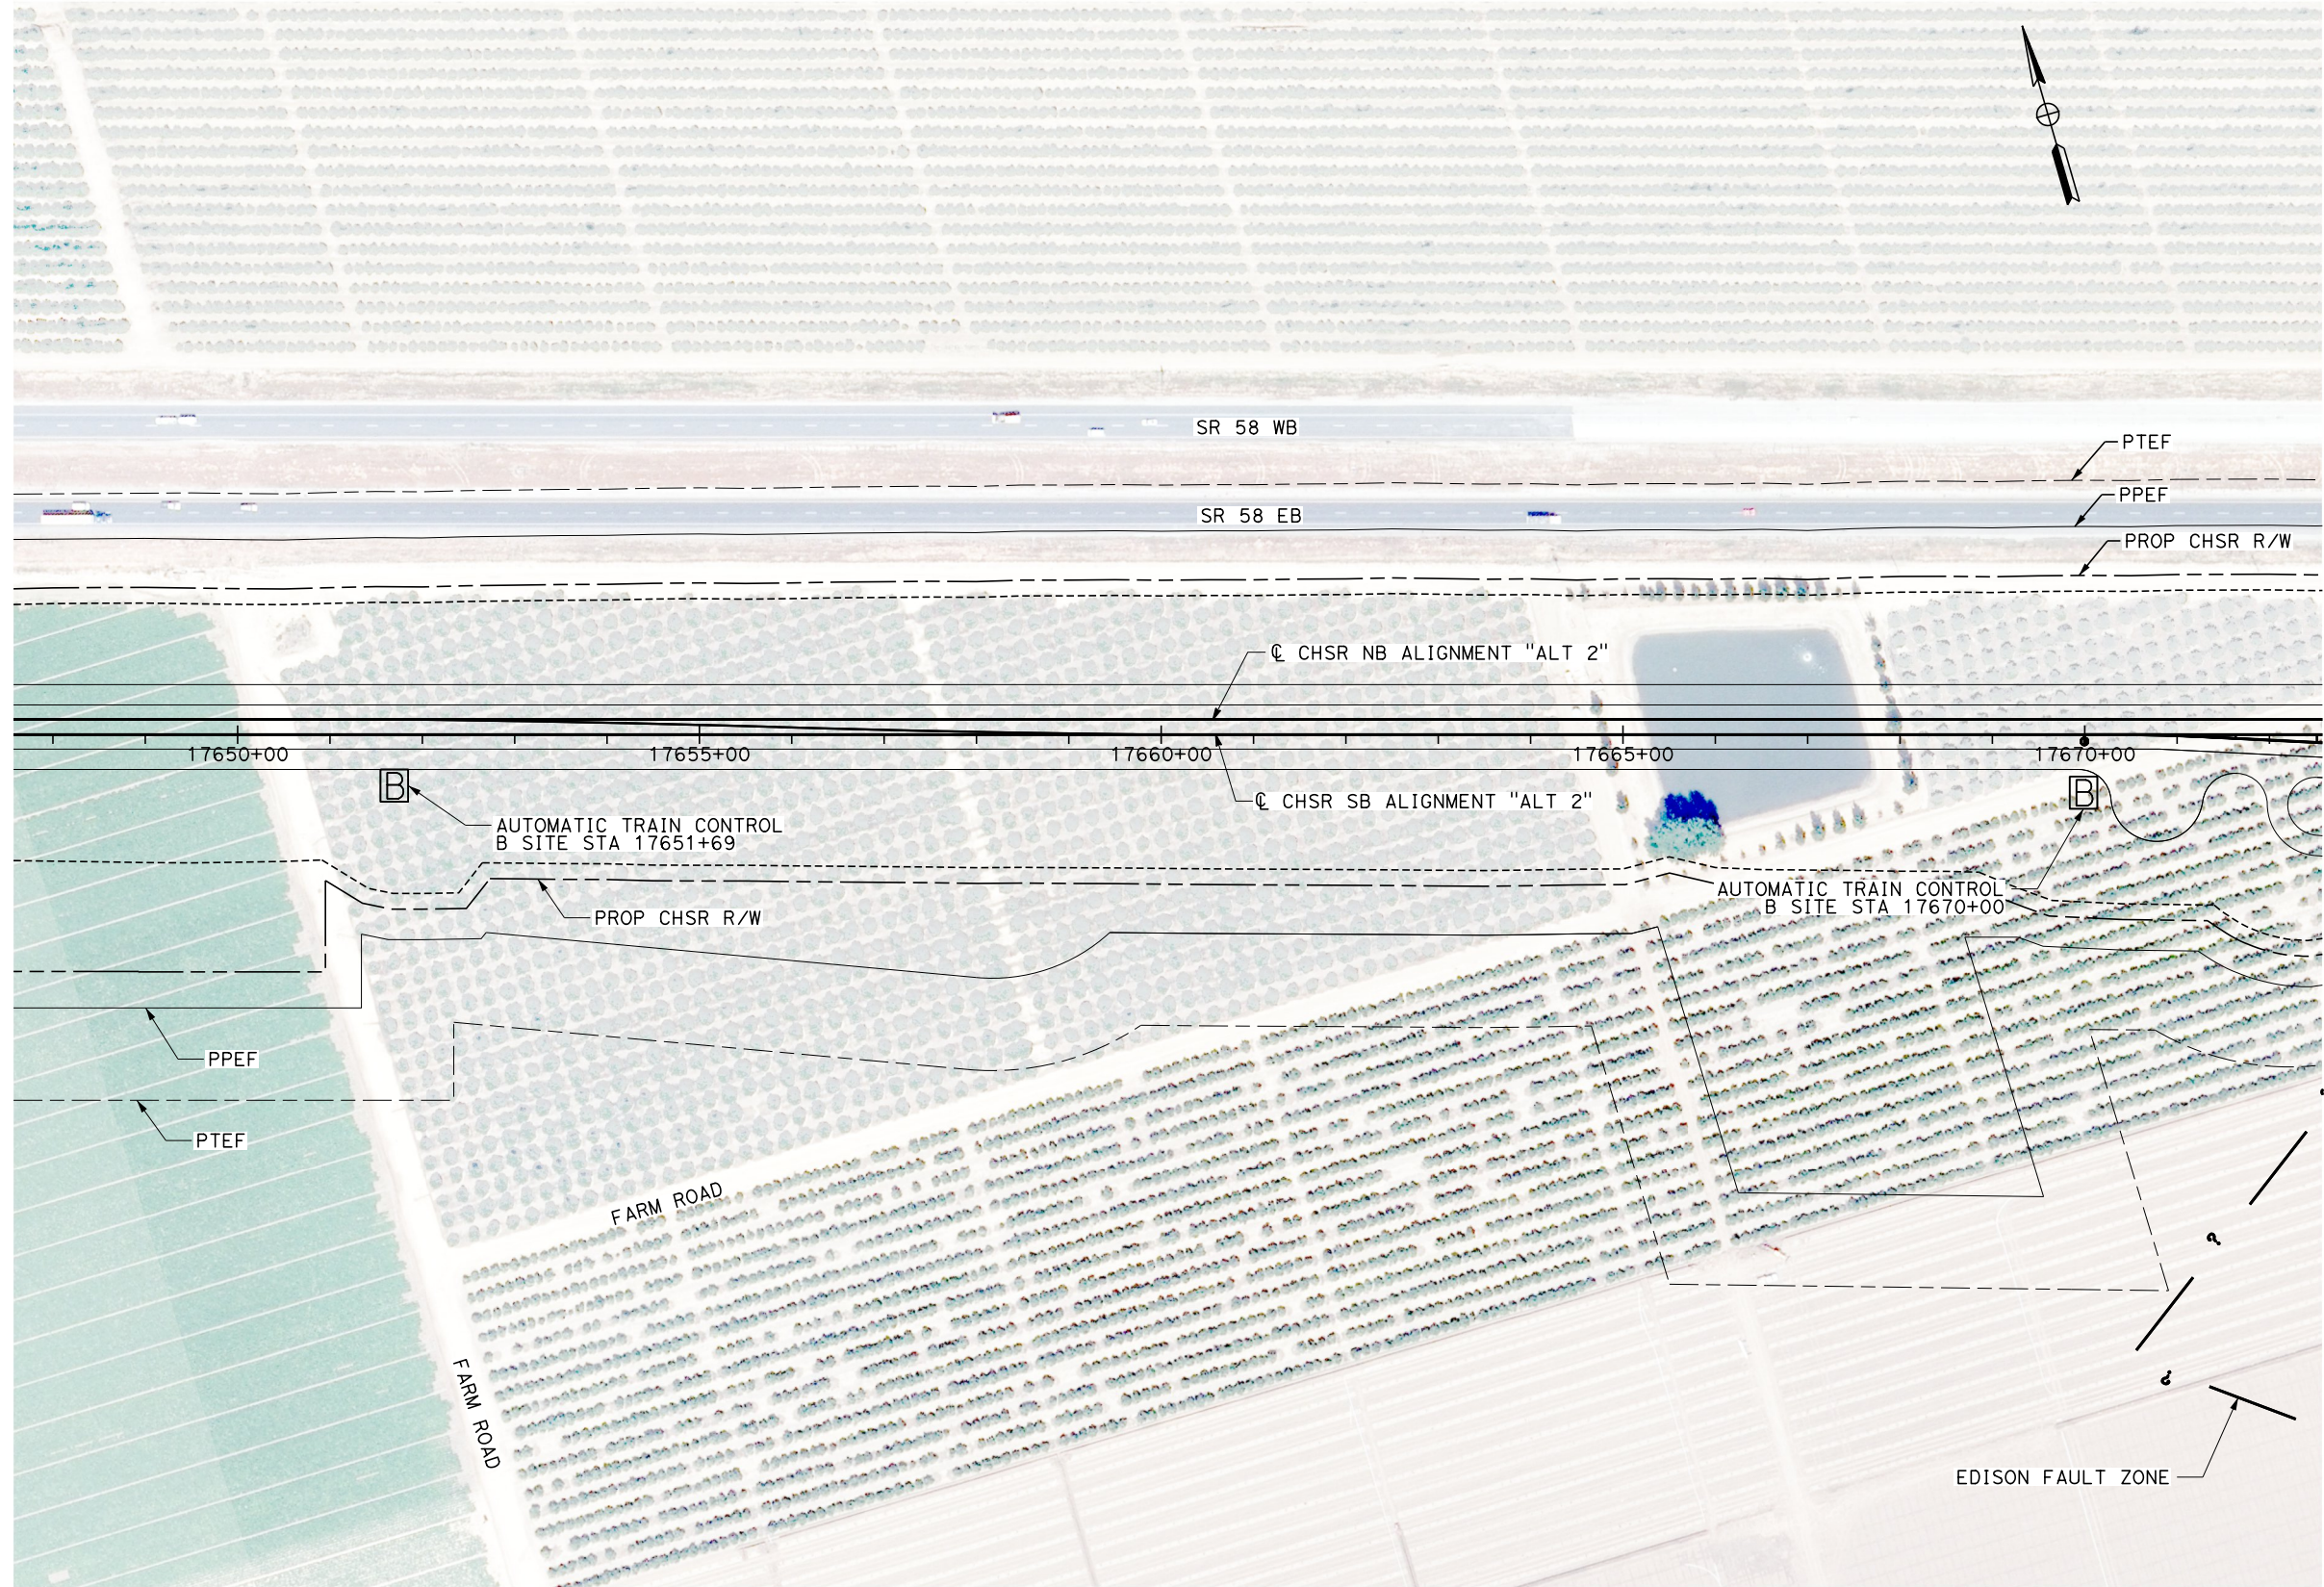

NOTE
 1. SITE B SIZE: 30' X 35'

 

PLAN

REV	DATE	BY	CHK	APP	DESCRIPTION

DESIGNED BY
J. MEREDITH
 DRAWN BY
J. MEREDITH
 CHECKED BY
S. LANDOLT
 IN CHARGE
G. CAMPBELL
 DATE
01/29/2021

**RECORD SET
 PEPD
 SUBMITTAL**

**NOT FOR
 CONSTRUCTION**



**CALIFORNIA HIGH-SPEED RAIL PROJECT
 BAKERSFIELD TO PALMDALE**

ALTERNATIVE 2
 AUTOMATIC TRAIN CONTROL SITE PLAN
 ATC-B SITES 17651+69, 17670+00

CONTRACT NO.
HSR13-44

DRAWING NO.
TC-F4026

SCALE
AS SHOWN


SHEET NO.
37

Projects\701206_00_CHSRBP\00_CADD\Sheet_Files\TC\BP-TC-F4027


5:22:45 AM

1/20/2021

_ics_user_17609

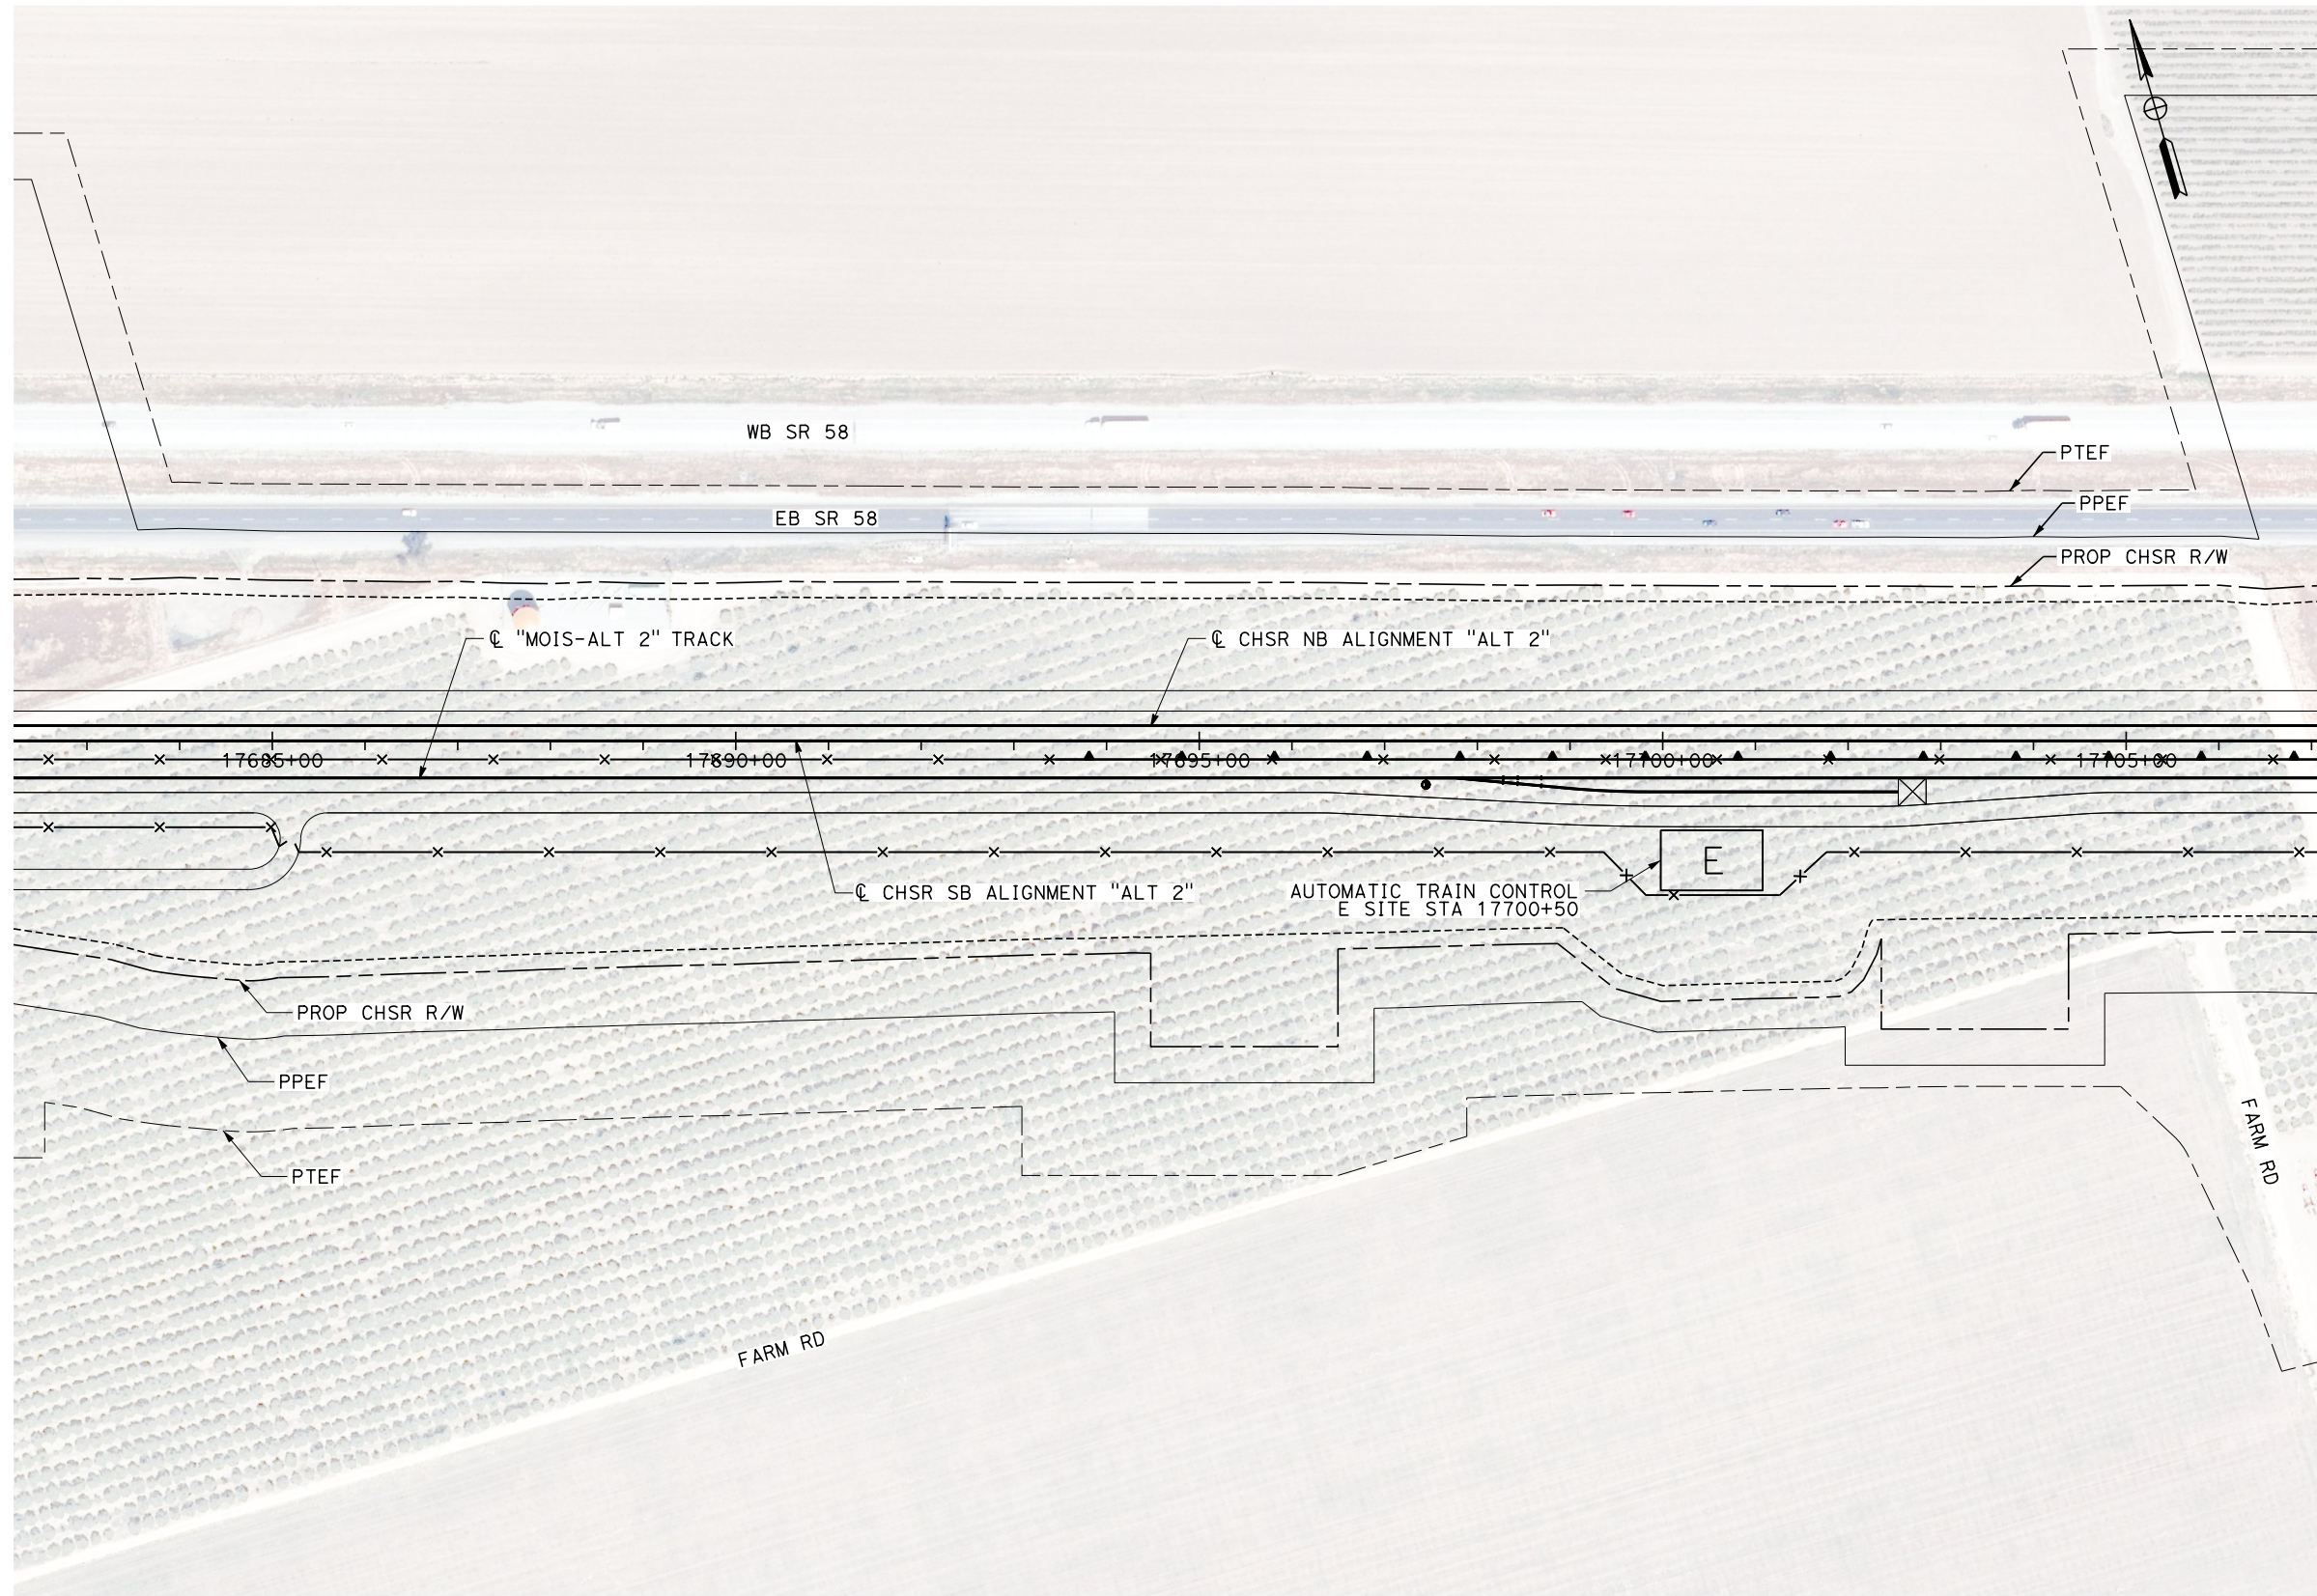

NOTE
1. SITE E SIZE: 110' X 65'

 

PLAN

REV	DATE	BY	CHK	APP	DESCRIPTION

DESIGNED BY
J. MEREDITH
DRAWN BY
J. MEREDITH
CHECKED BY
S. LANDOLT
IN CHARGE
G. CAMPBELL
DATE
01/29/2021

**RECORD SET
PEPD
SUBMITTAL**

**NOT FOR
CONSTRUCTION**



**CALIFORNIA HIGH-SPEED RAIL PROJECT
BAKERSFIELD TO PALMDALE**

ALTERNATIVE 2
AUTOMATIC TRAIN CONTROL SITE PLAN
ATC-E SITE 17700+50


CONTRACT NO.
HSR13-44

DRAWING NO.
TC-F4027

SCALE
AS SHOWN


SHEET NO.
38

Projects\701206_00_CHSRBP\00_CADD\Sheet_Files\TC\BP-TC-F4028
 1/20/2021 5:32:58 AM
 jcs_user_17609

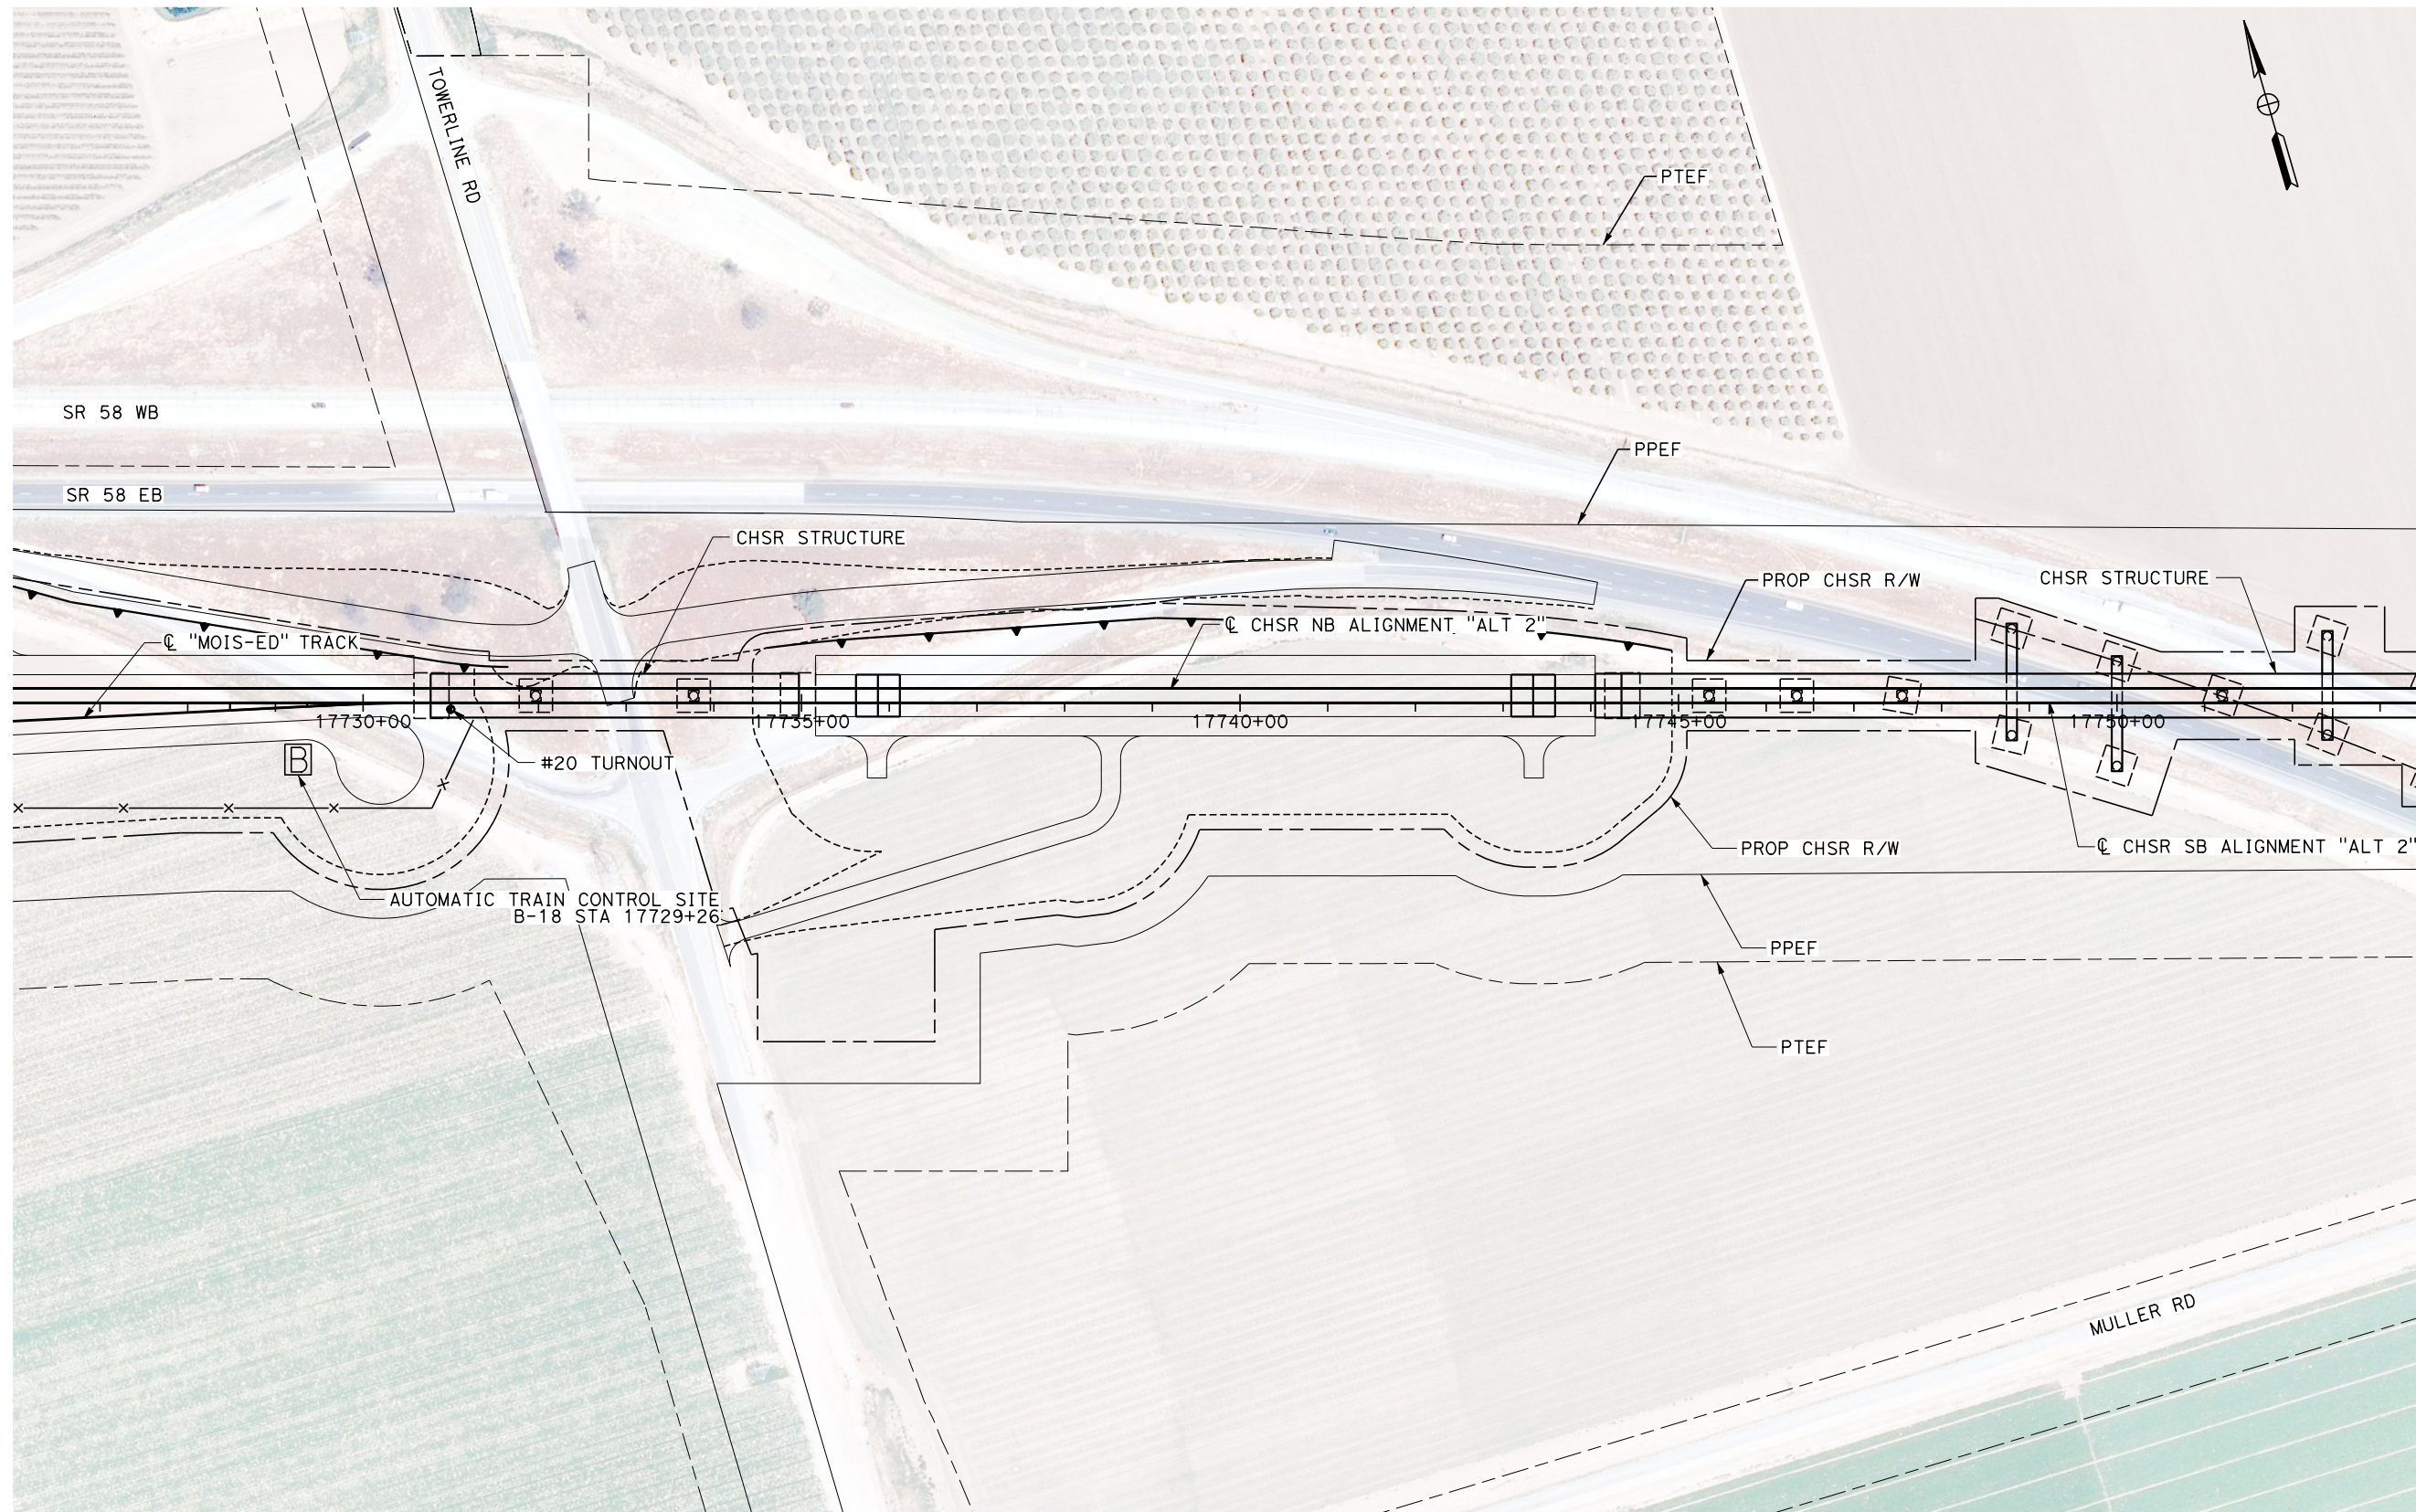

NOTE
 1. SITE B SIZE: 30' X 35'

PLAN

 

REV	DATE	BY	CHK	APP	DESCRIPTION

DESIGNED BY
J. MEREDITH
 DRAWN BY
J. MEREDITH
 CHECKED BY
S. LANDOLT
 IN CHARGE
G. CAMPBELL
 DATE
01/29/2021

**RECORD SET
 PEPD
 SUBMITTAL**

**NOT FOR
 CONSTRUCTION**



**CALIFORNIA HIGH-SPEED RAIL PROJECT
 BAKERSFIELD TO PALMDALE**

ALTERNATIVE 2
 AUTOMATIC TRAIN CONTROL SITE PLAN
 ATC-B SITE 17729+26

CONTRACT NO.
HSR13-44

DRAWING NO.
TC-F4028

SCALE
AS SHOWN


SHEET NO.
39

Projects\701206_00_CHSRBP\00_CADD\Sheet_Files\TC\BP-TC-F4029

5:39:23 AM

1/20/2021

ics_user_17609

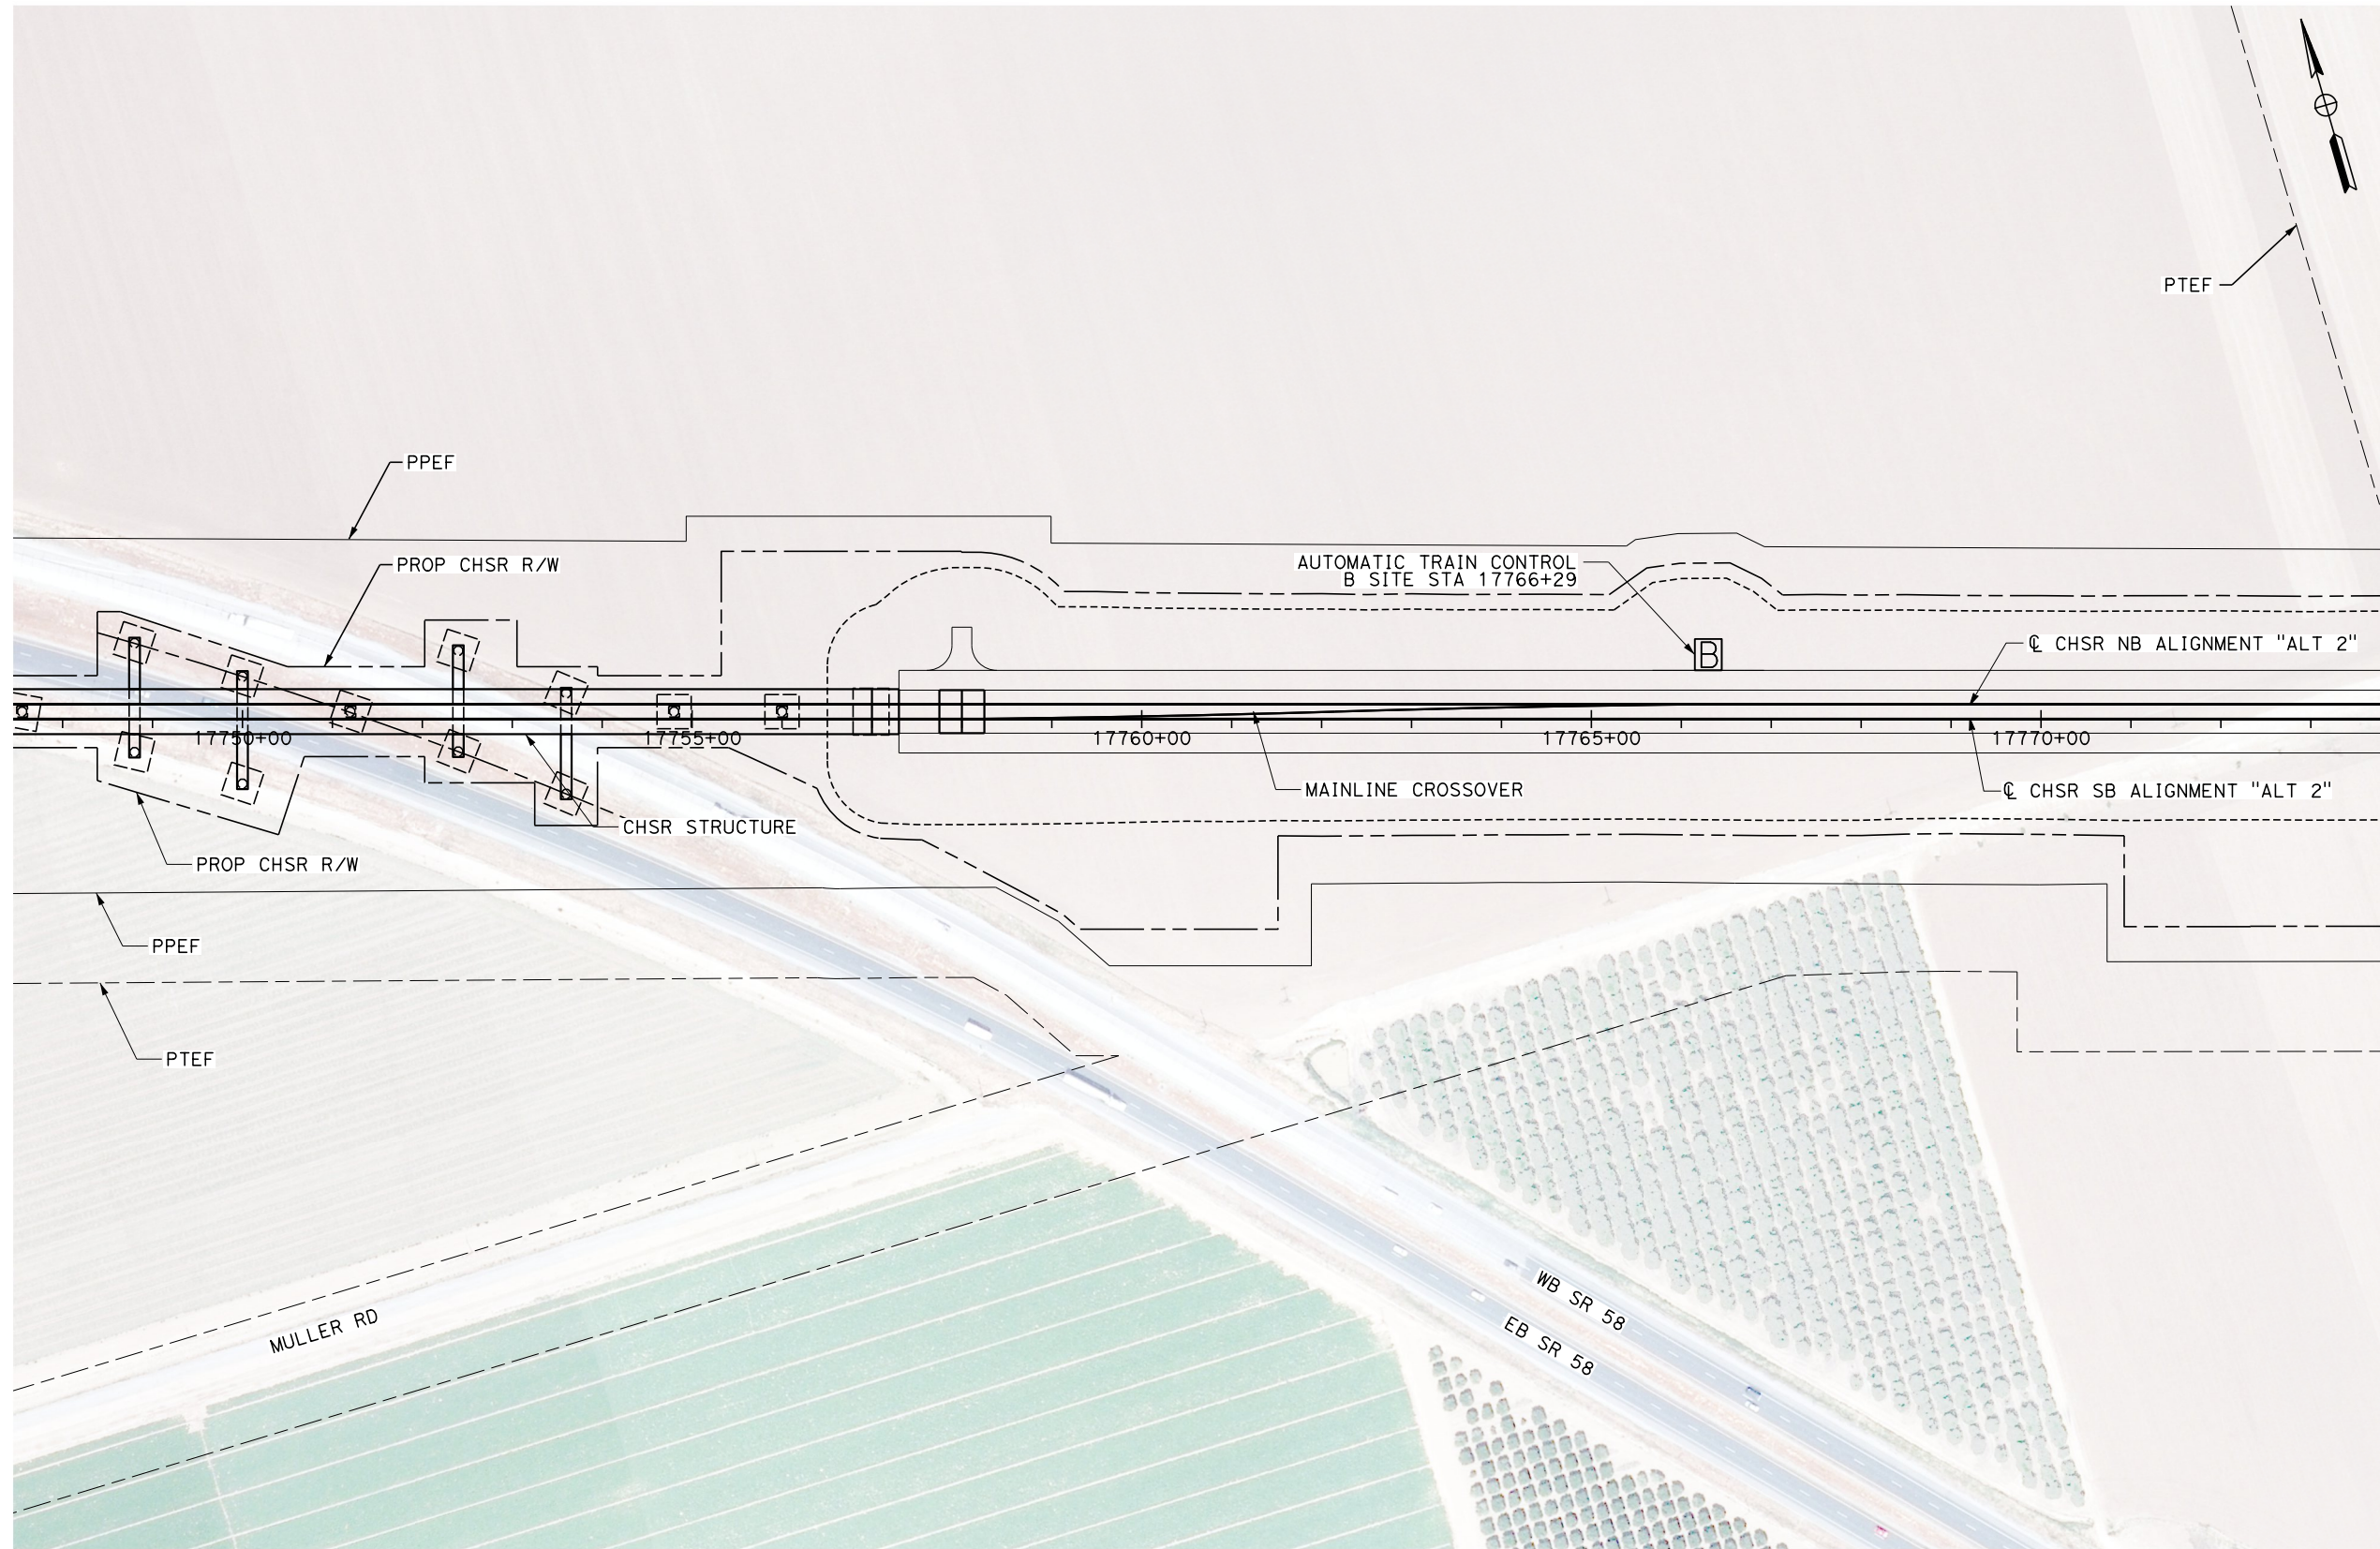

NOTE
1. SITE B SIZE: 30' X 35'

PLAN

REV	DATE	BY	CHK	APP	DESCRIPTION

DESIGNED BY
J. MEREDITH
DRAWN BY
J. MEREDITH
CHECKED BY
S. LANDOLT
IN CHARGE
G. CAMPBELL
DATE
01/29/2021

**RECORD SET
PEPD
SUBMITTAL**

**NOT FOR
CONSTRUCTION**



**CALIFORNIA HIGH-SPEED RAIL PROJECT
BAKERSFIELD TO PALMDALE**

ALTERNATIVE 2
AUTOMATIC TRAIN CONTROL SITE PLAN
ATC-B SITE 17766+29


CONTRACT NO.
HSR13-44
DRAWING NO.
TC-F4029
SCALE
AS SHOWN
SHEET NO.
40

Projects\701206.00_CHSRBP\00_CADD\Sheet_Files\TC\BP-TC-F4035


5:21:55 AM

1/20/2021

_ics_user_17609

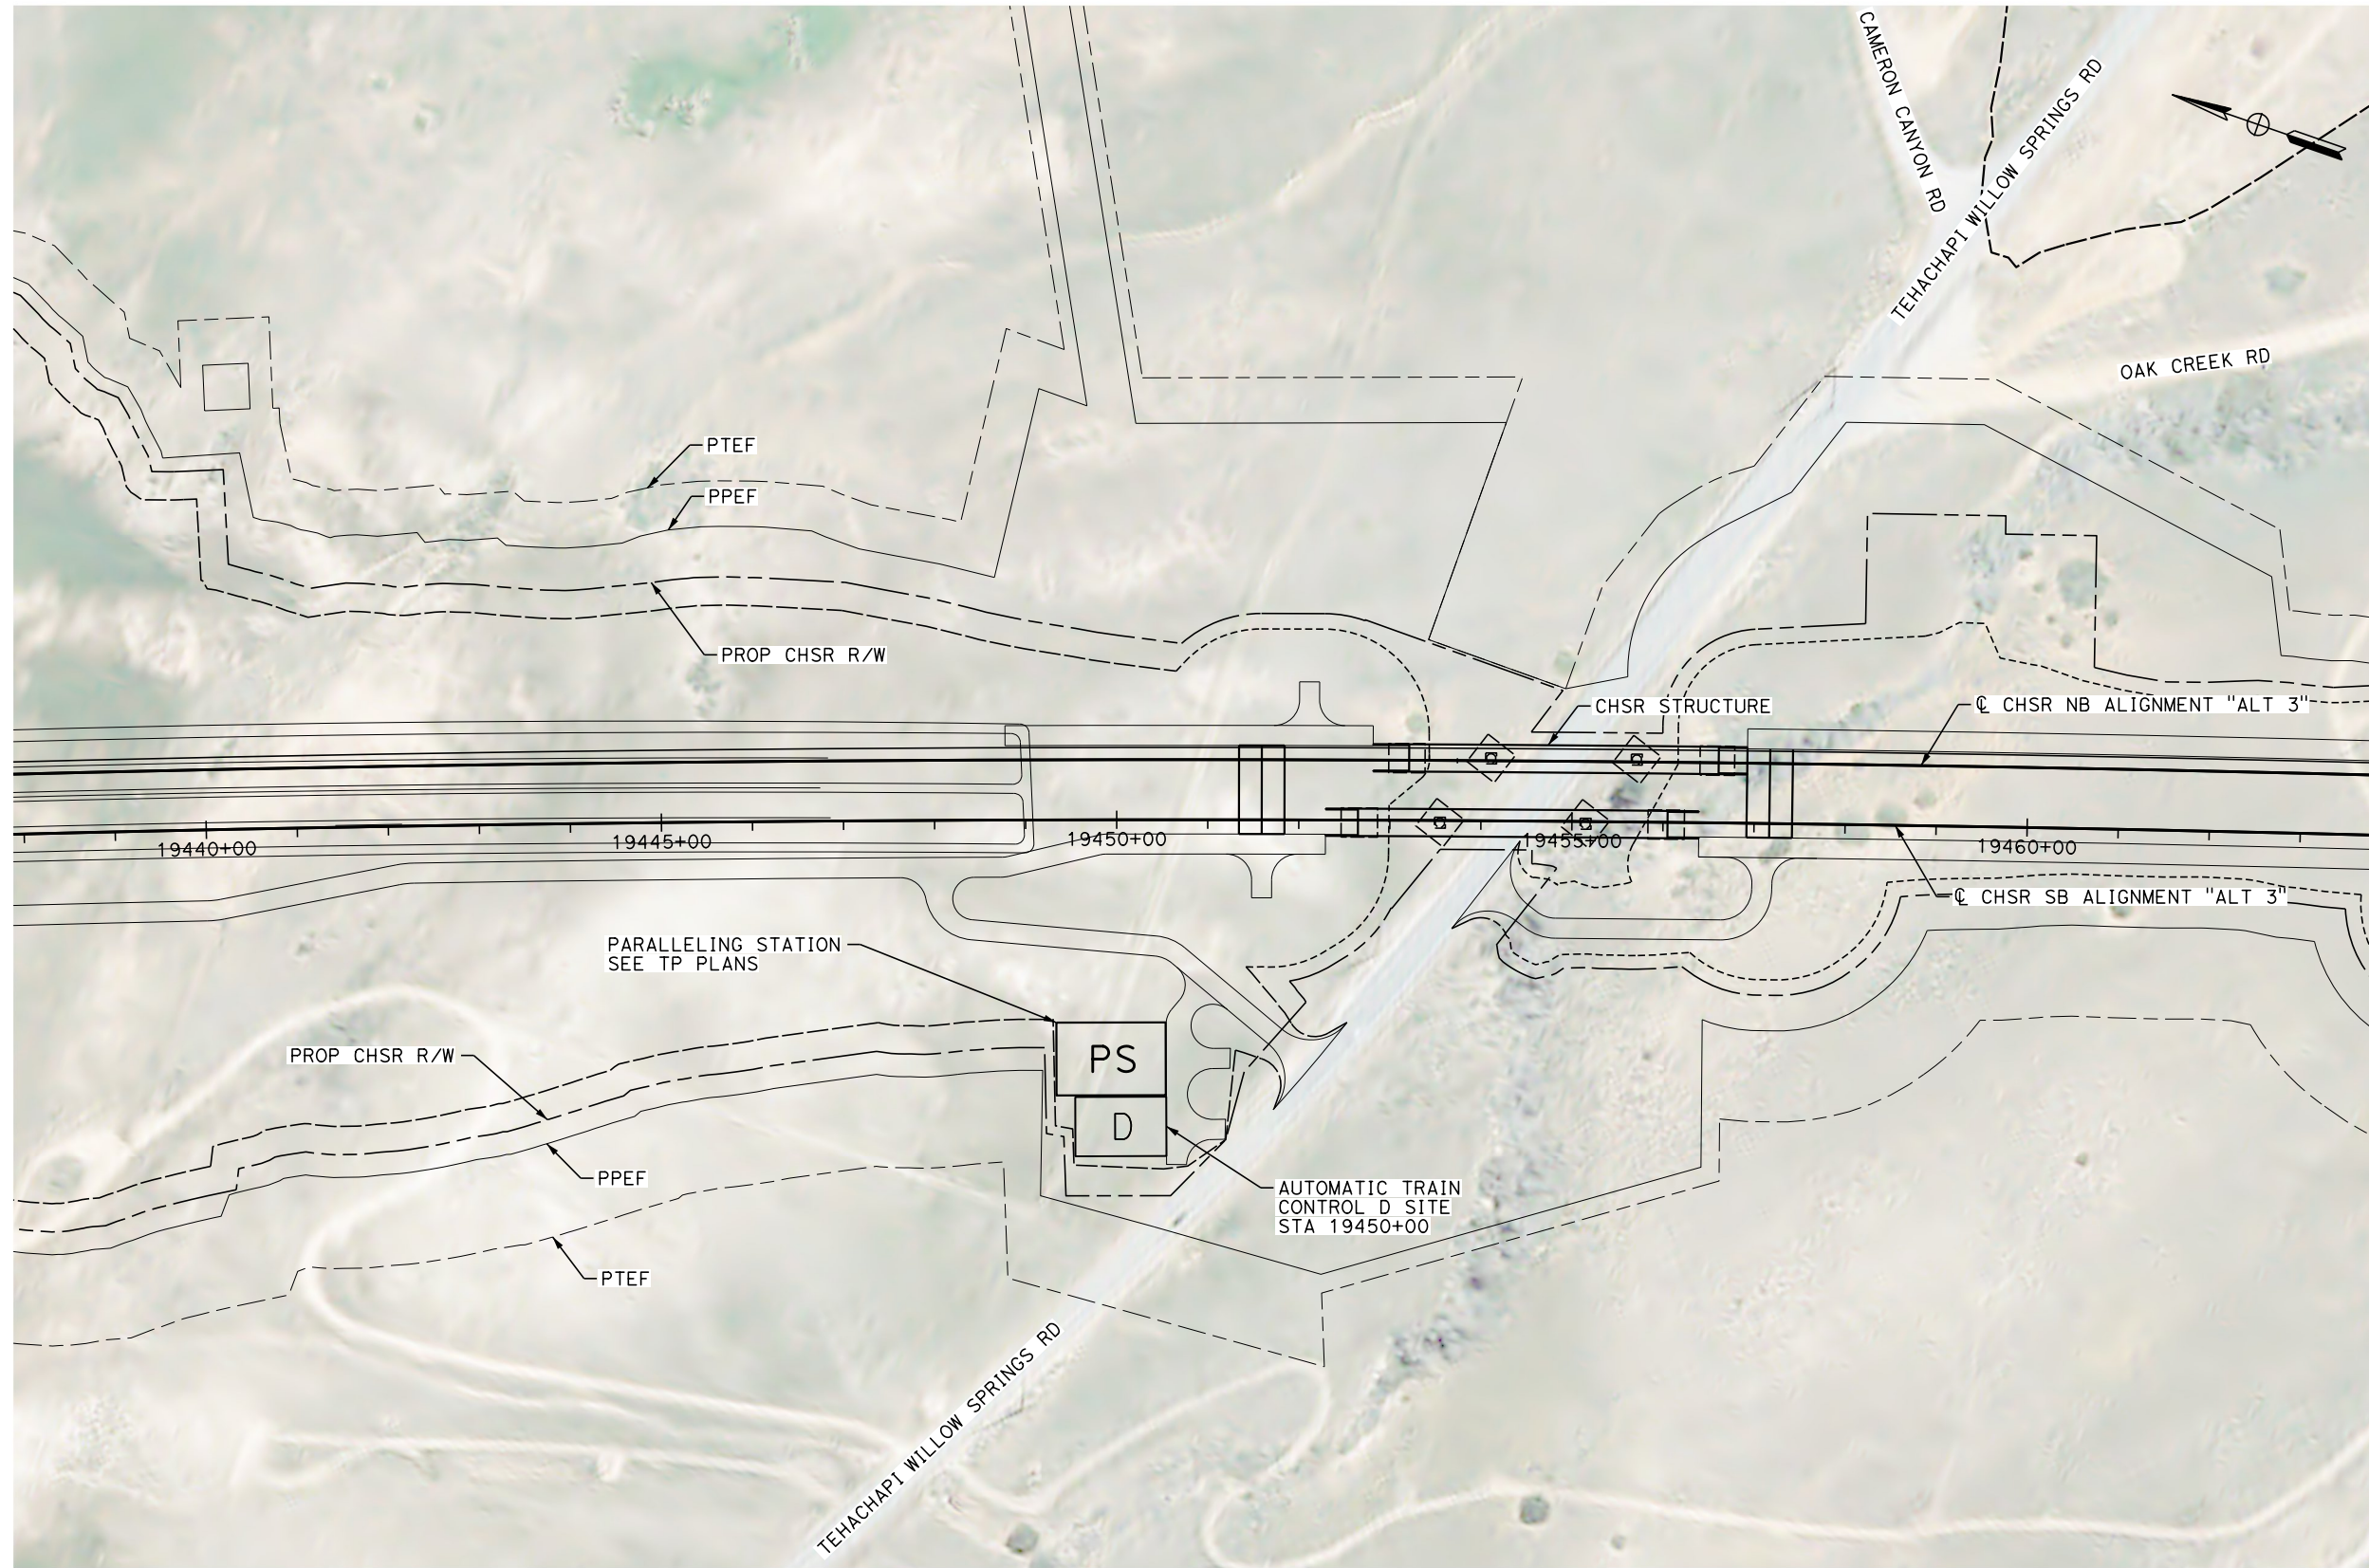

NOTE
1. SITE D SIZE: 110' X 65'

 

PLAN

REV	DATE	BY	CHK	APP	DESCRIPTION

DESIGNED BY
J. MEREDITH
DRAWN BY
J. MEREDITH
CHECKED BY
S. LANDOLT
IN CHARGE
G. CAMPBELL
DATE
01/29/2021

**RECORD SET
PEPD
SUBMITTAL**

**NOT FOR
CONSTRUCTION**



**CALIFORNIA HIGH-SPEED RAIL PROJECT
BAKERSFIELD TO PALMDALE**

ALTERNATIVE 3
AUTOMATIC TRAIN CONTROL SITE PLAN
ATC-D SITE 19450+00


CONTRACT NO.
HSR13-44
DRAWING NO.
TC-F4035
SCALE
AS SHOWN
SHEET NO.
41

Projects\701206_00_CHSRBP\00_CADD\Sheet_Files\TC\BP-TC-F4036


5:28:43 AM

1/20/2021

jcs_user_17609

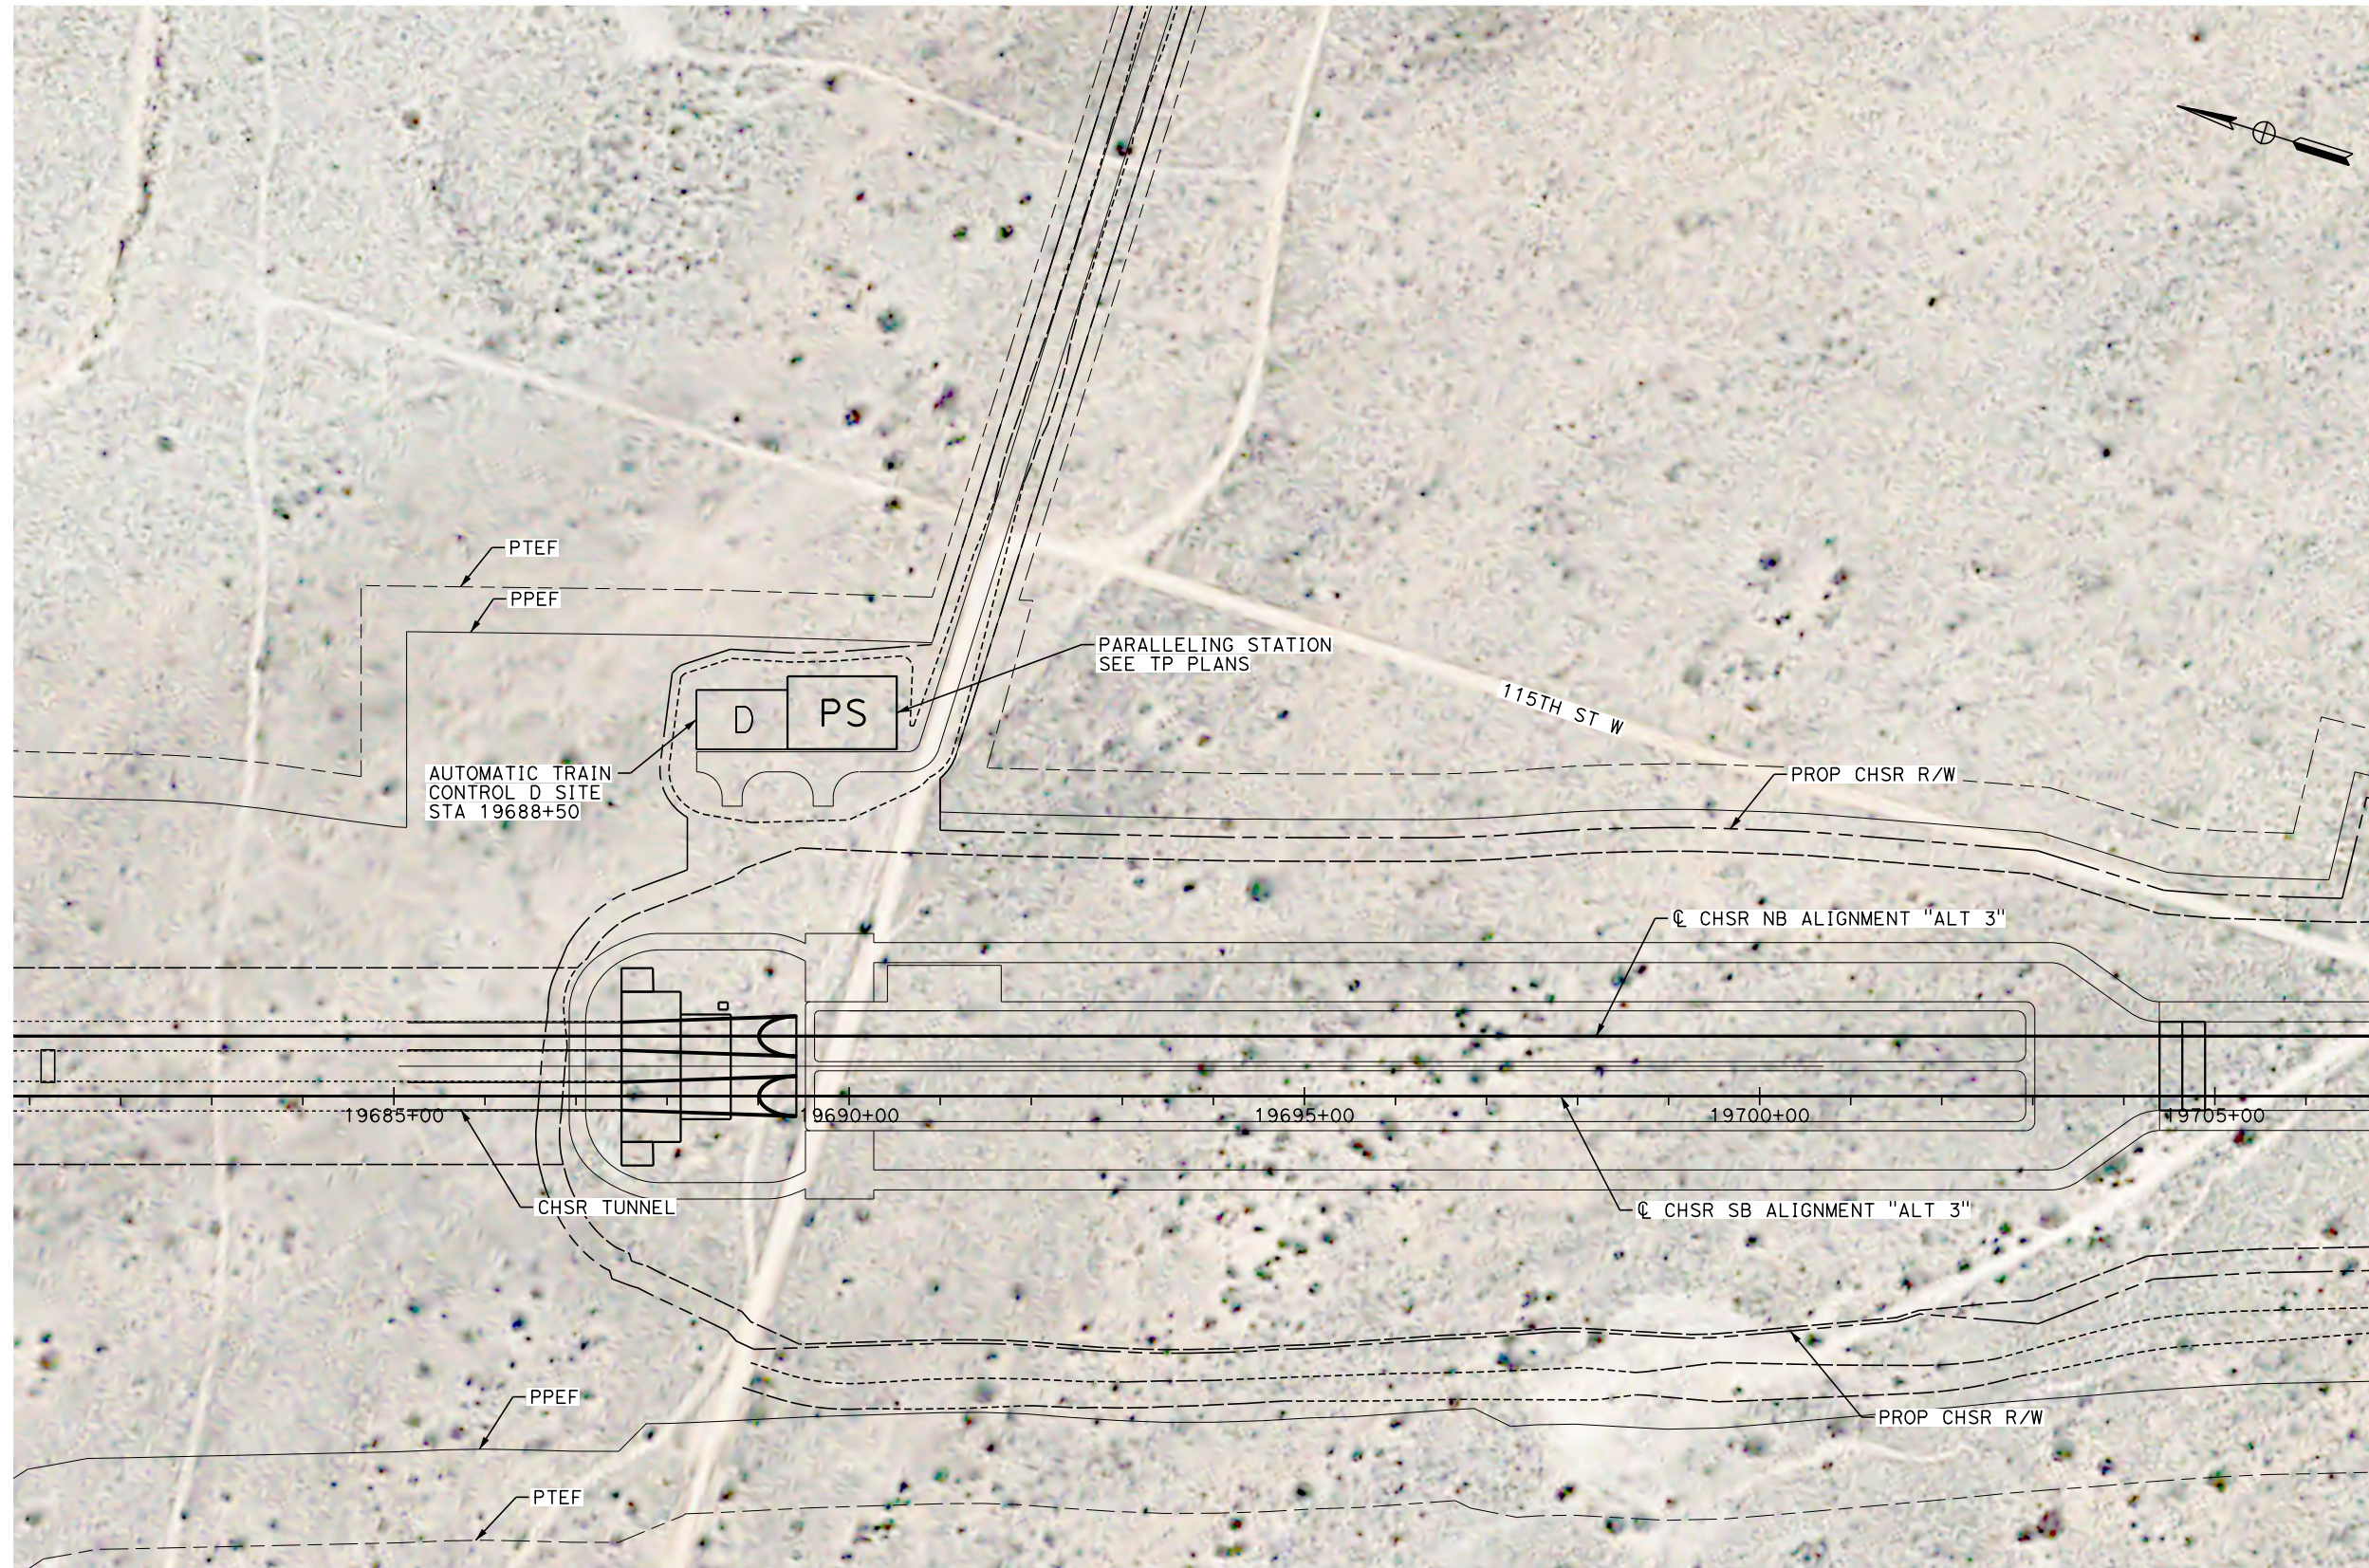

NOTE
 1. SITE D SIZE: 110' X 65'

 

PLAN

REV	DATE	BY	CHK	APP	DESCRIPTION

DESIGNED BY
J. MEREDITH
 DRAWN BY
J. MEREDITH
 CHECKED BY
S. LANDOLT
 IN CHARGE
G. CAMPBELL
 DATE
01/29/2021

**RECORD SET
 PEPD
 SUBMITTAL**

**NOT FOR
 CONSTRUCTION**



**CALIFORNIA HIGH-SPEED RAIL PROJECT
 BAKERSFIELD TO PALMDALE**

ALTERNATIVE 3
 AUTOMATIC TRAIN CONTROL SITE PLAN
 ATC-D SITE 19688+50


CONTRACT NO.
HSR13-44
 DRAWING NO.
TC-F4036
 SCALE
AS SHOWN
 SHEET NO.
42

Projects\701206_00_CHSRBP\00_CADD\Sheet Files\TC\BP-TC-F4040

5:38:57 AM

1/20/2021

jcs_user_17609

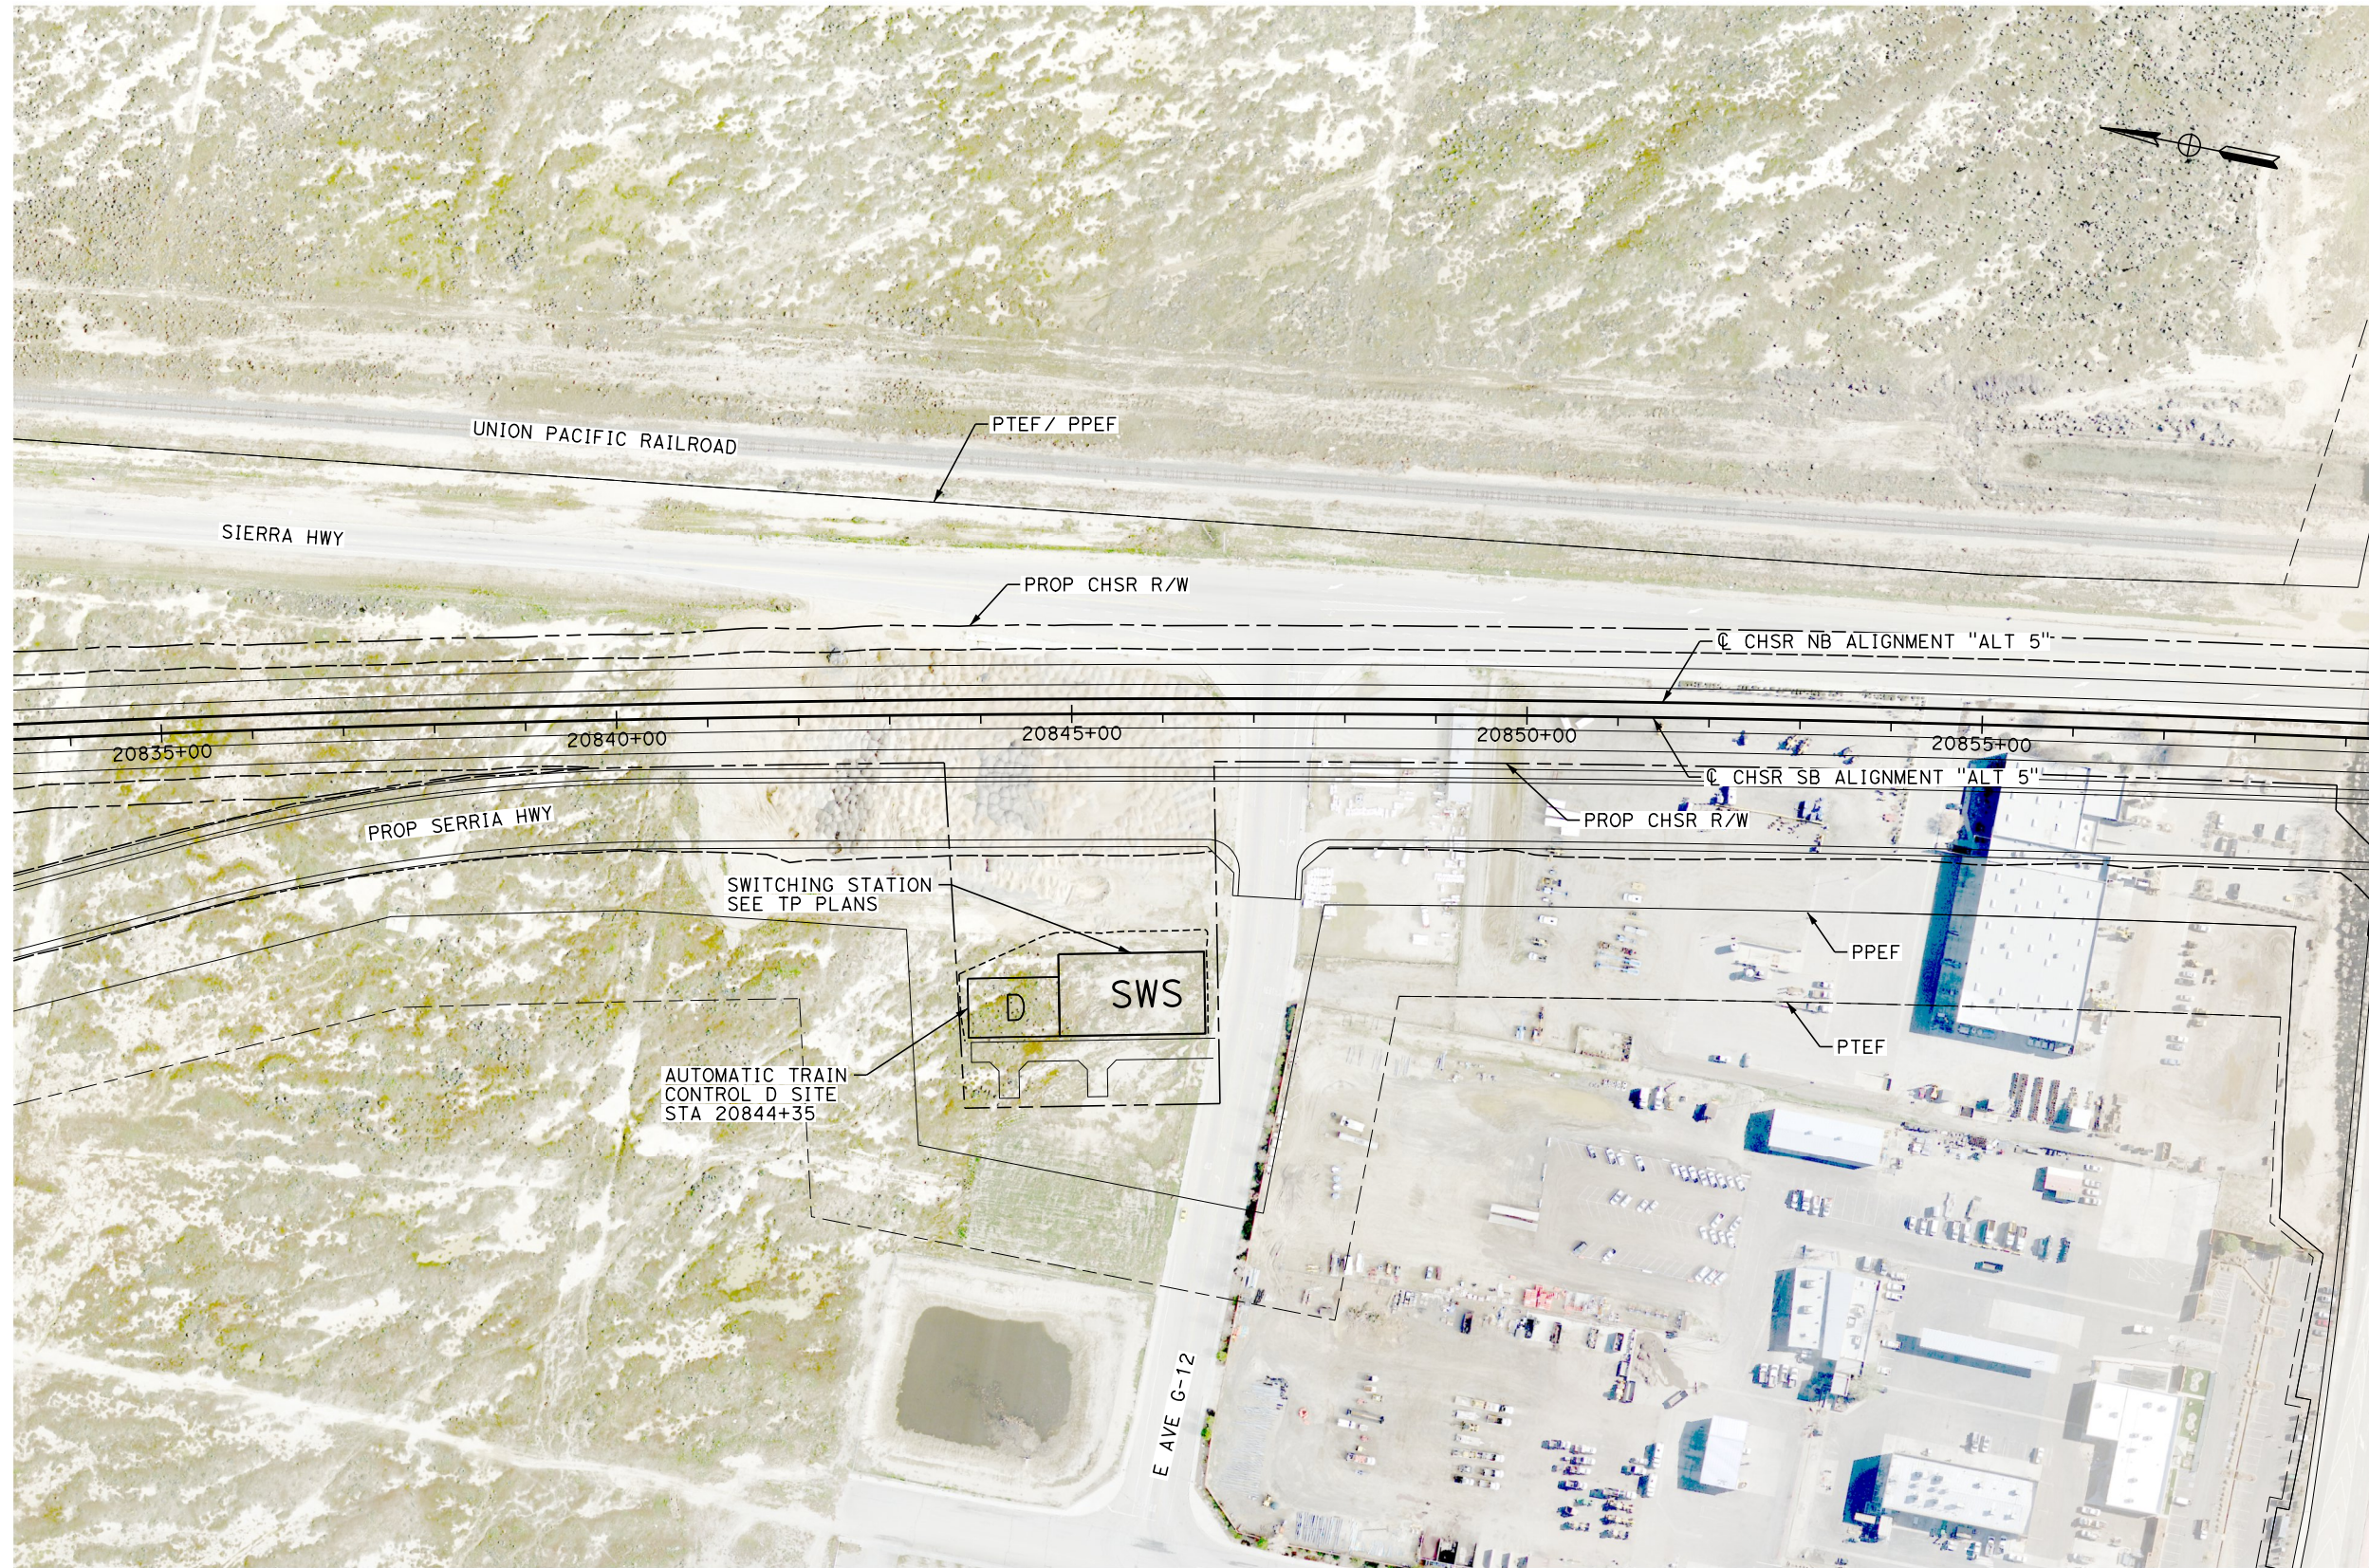

NOTE
 1. SITE D SIZE: 100' X 65'




PLAN

REV	DATE	BY	CHK	APP	DESCRIPTION

DESIGNED BY
J. MEREDITH
 DRAWN BY
J. MEREDITH
 CHECKED BY
S. LANDOLT
 IN CHARGE
G. CAMPBELL
 DATE
01/29/2021

**RECORD SET
 PEPD
 SUBMITTAL**

**NOT FOR
 CONSTRUCTION**

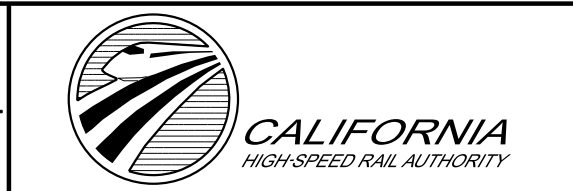

**CALIFORNIA HIGH-SPEED RAIL PROJECT
 BAKERSFIELD TO PALMDALE**

ALTERNATIVE 5
 AUTOMATIC TRAIN CONTROL SITE PLAN
 ATC-D SITE 20844+35

CONTRACT NO.
HSR13-44

DRAWING NO.
TC-F4040

SCALE
AS SHOWN


SHEET NO.
43

1/20/2021 5:23:10 AM
 Projects\701206_00_CHSRBP\00_CADD\Sheet_Files\TC\BP-TC-F4041
 jcs_user_17609



NOTE
1. SITE B SIZE: 30' X 35'

PLAN

 

REV	DATE	BY	CHK	APP	DESCRIPTION

DESIGNED BY
J. MEREDITH
 DRAWN BY
J. MEREDITH
 CHECKED BY
S. LANDOLT
 IN CHARGE
G. CAMPBELL
 DATE
01/29/2021

RECORD SET
PEPD
SUBMITTAL

NOT FOR
CONSTRUCTION



CALIFORNIA HIGH-SPEED RAIL PROJECT
BAKERSFIELD TO PALMDALE
 ALTERNATIVE 5
 AUTOMATIC TRAIN CONTROL SITE PLAN
 ATC-B SITES 21027+04, 21037+04, 21055+34


CONTRACT NO.
 HSR13-44
 DRAWING NO.
 TC-F4041
 SCALE
 AS SHOWN
 SHEET NO.
 44

Projects\701206_00_CHSRBP\00_CADD\Sheet_Files\TC\BP-TC-F4042


5:28:13 AM

1/20/2021

ics_user_17609

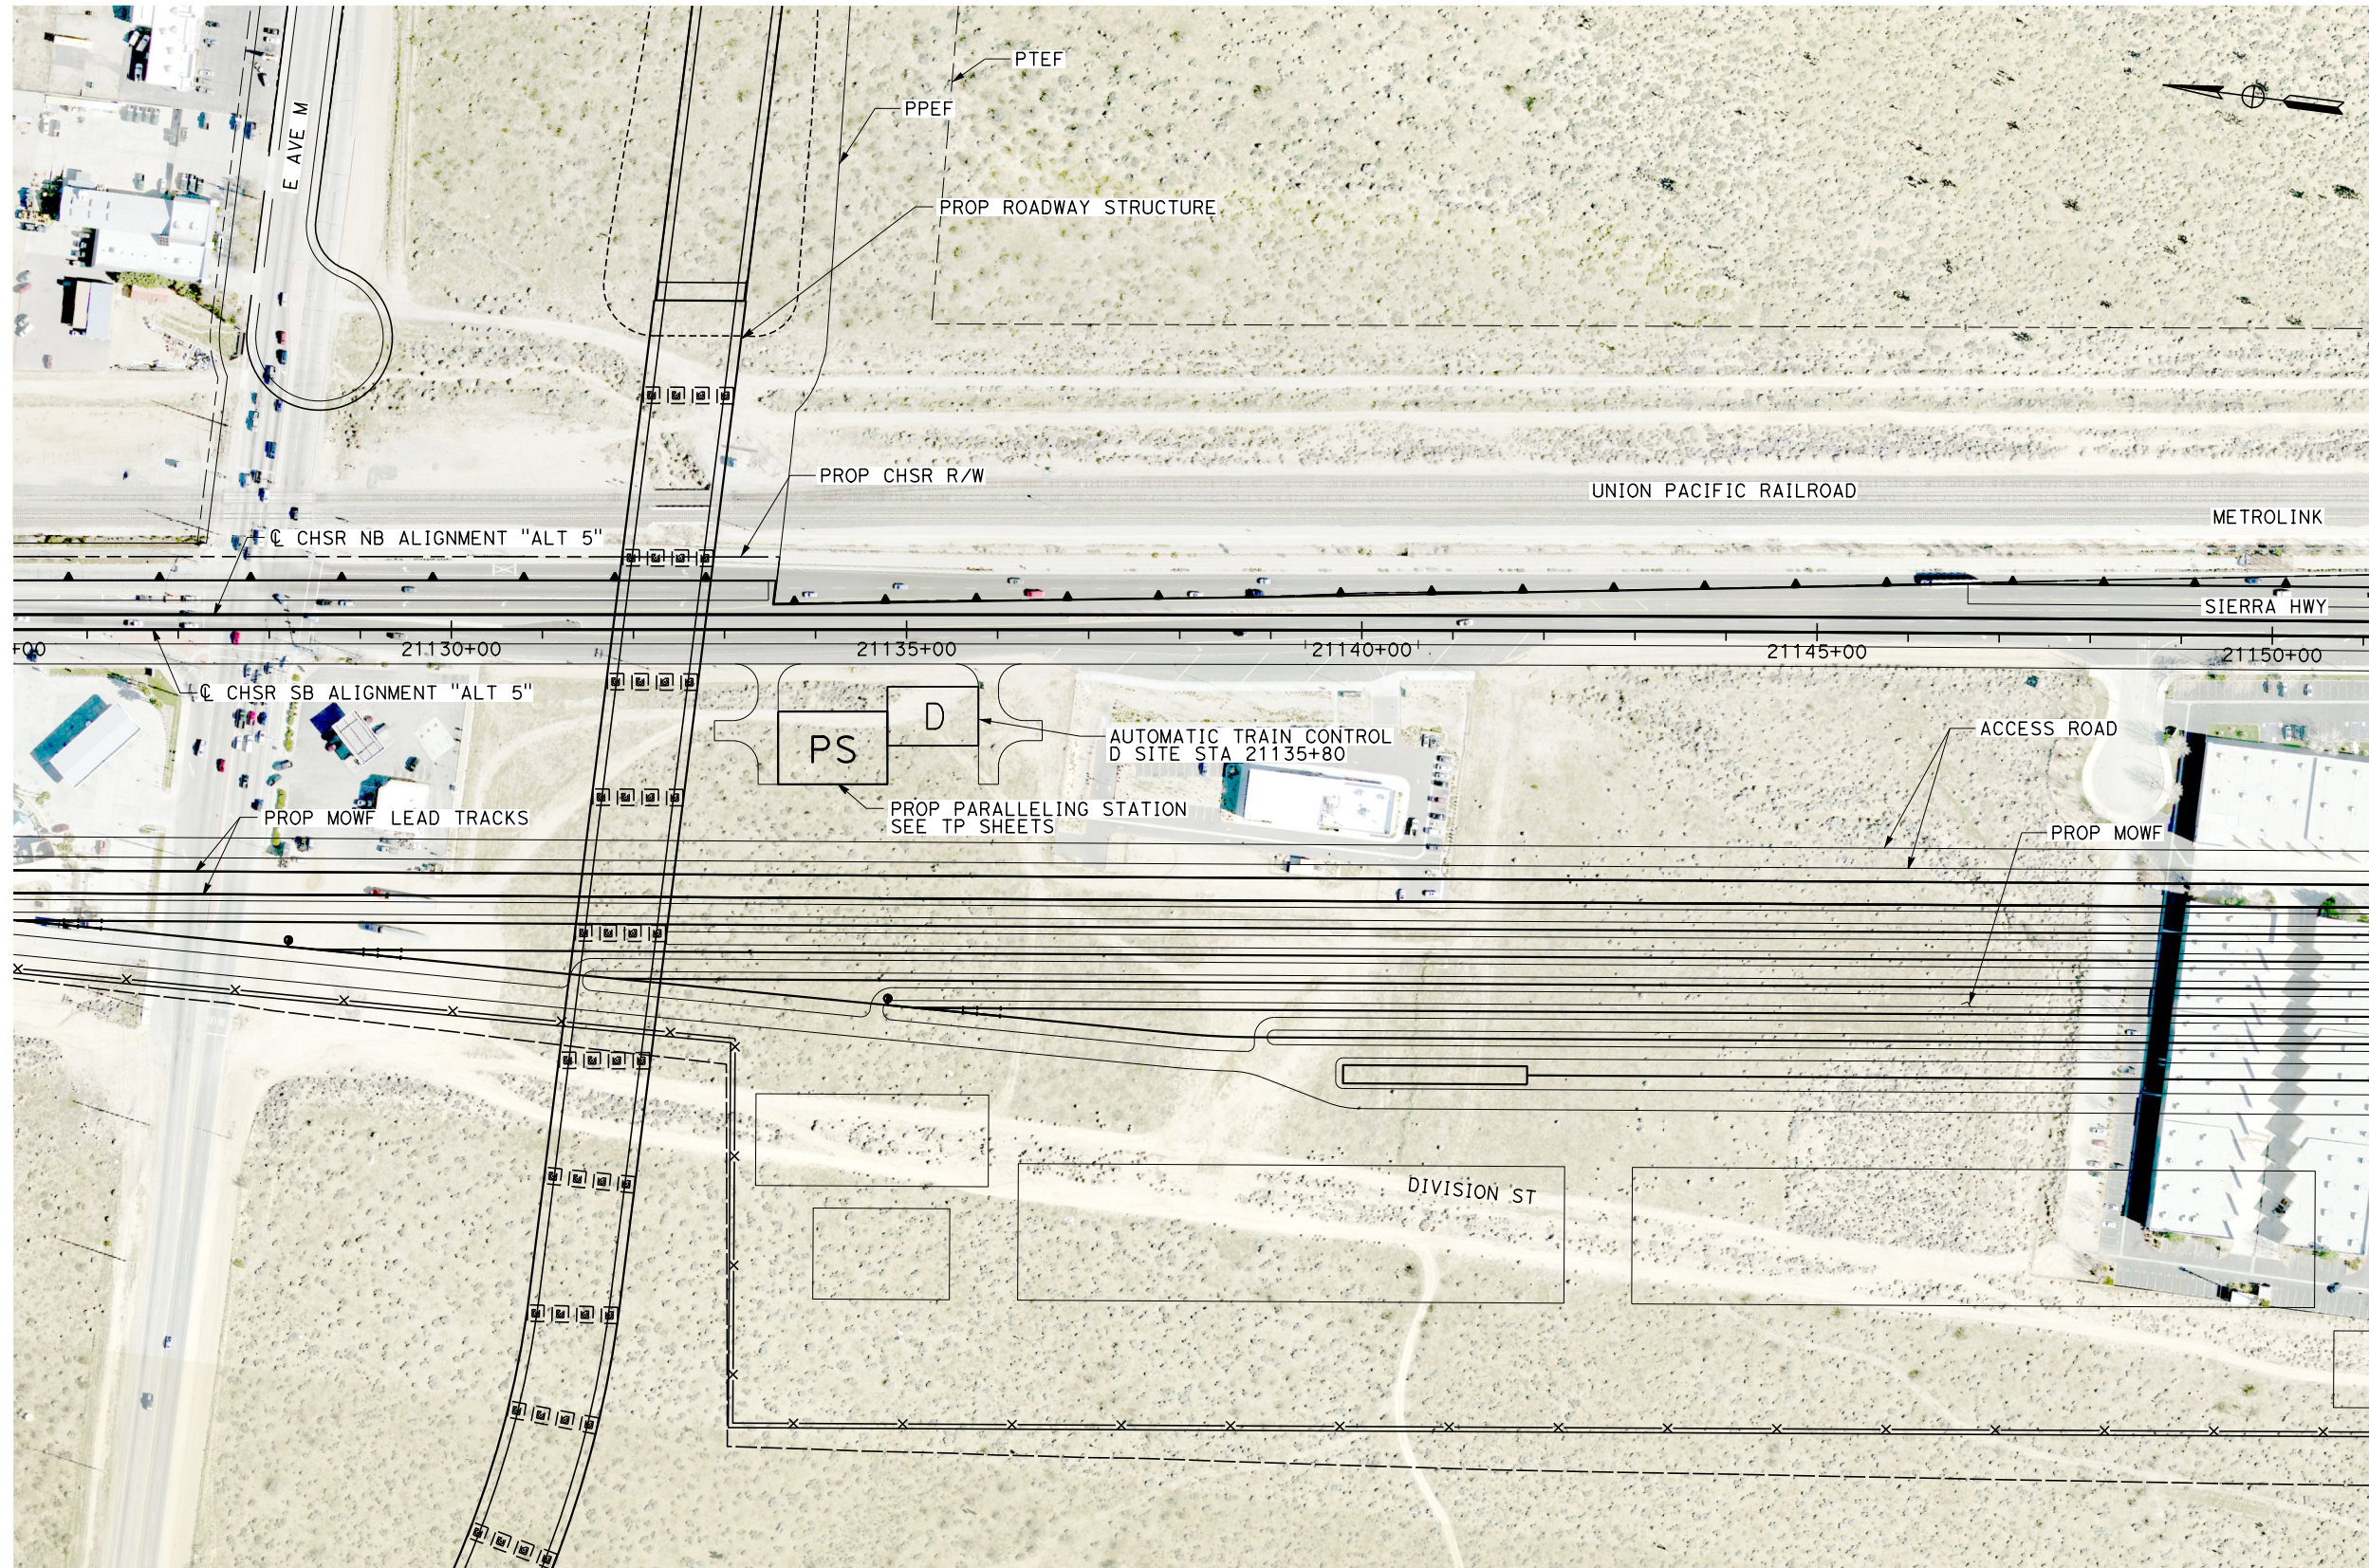

NOTE
1. SITE D SIZE: 100' X 65'

 

PLAN

REV	DATE	BY	CHK	APP	DESCRIPTION

DESIGNED BY
J. MEREDITH
DRAWN BY
J. MEREDITH
CHECKED BY
S. LANDOLT
IN CHARGE
G. CAMPBELL
DATE
01/29/2021

**RECORD SET
PEPD
SUBMITTAL**

**NOT FOR
CONSTRUCTION**



**CALIFORNIA HIGH-SPEED RAIL PROJECT
BAKERSFIELD TO PALMDALE**

ALTERNATIVE 5
AUTOMATIC TRAIN CONTROL SITE PLAN
ATC-D SITE 21135+80

CONTRACT NO.
HSR13-44
DRAWING NO.
TC-F4042
SCALE
AS SHOWN
SHEET NO.
45