
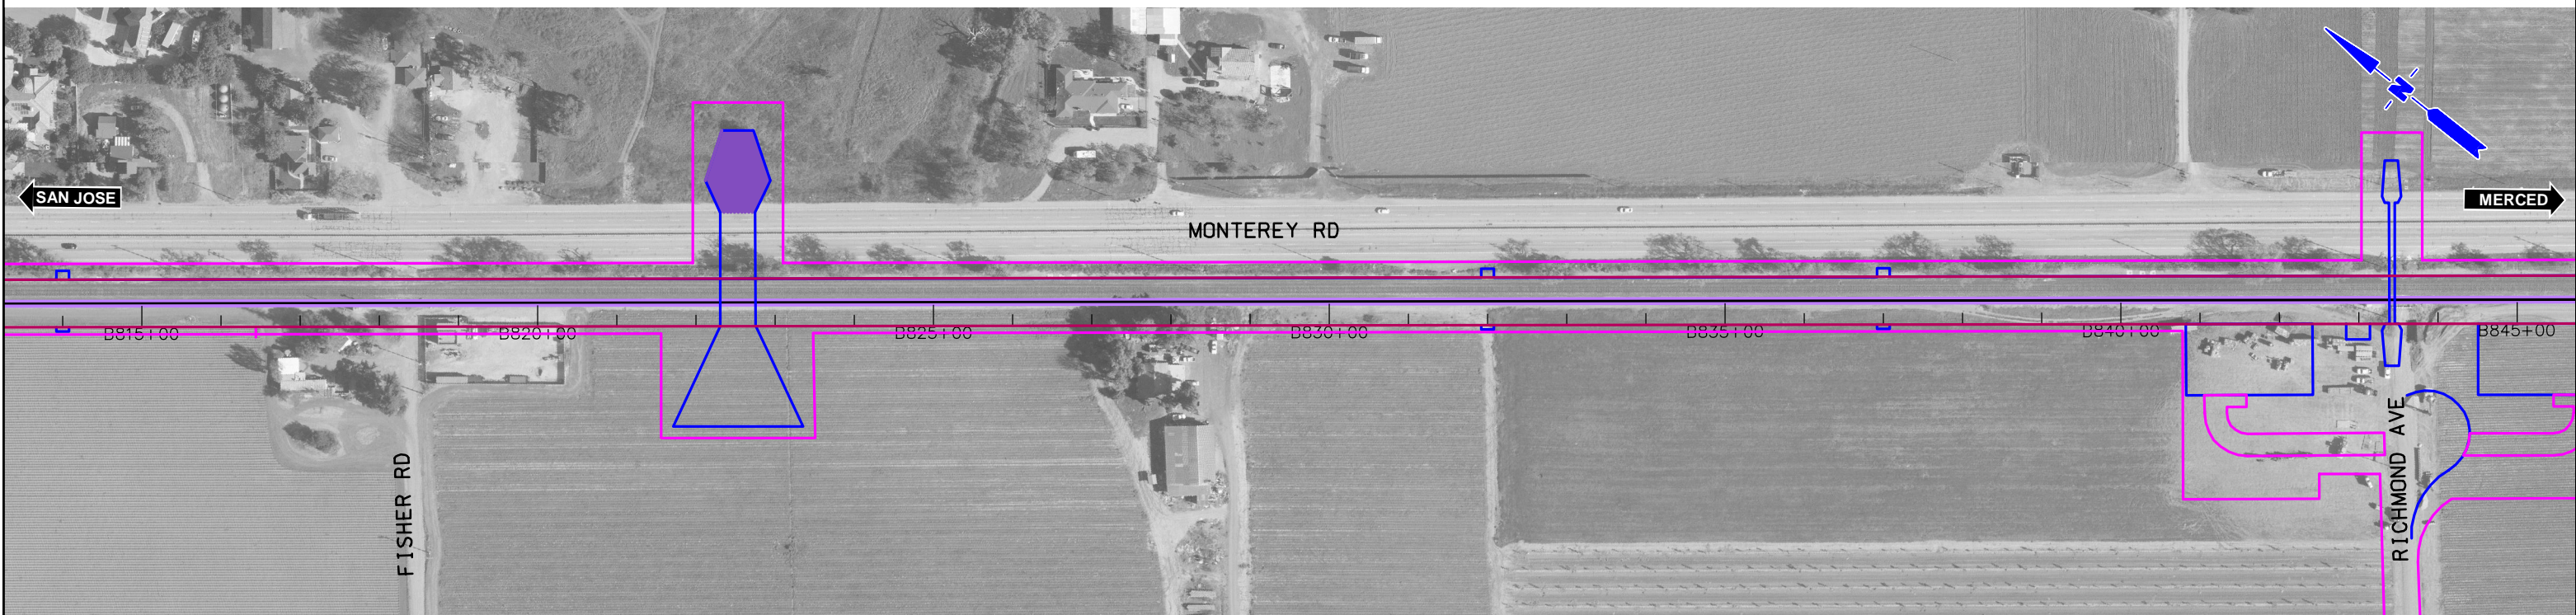


APPENDIX H: TRACK SHIFT WORKS

CURRENT TRACK	TRACK REMOVAL	EXISTING ROW
PROVISIONAL TRACK	UNDER CONSTRUCTION	PROPOSED ROW
BUILT IN PREVIOUS PHASES	CIRCULATION TRACK	PROPOSED TCE
UNDER CONST + CIRCULATION T.		

OVERHEAD BRIDGE	GRADE CROSSING
MAJOR UNDERPASS	TUNNEL
	CREEK UNDERPASS

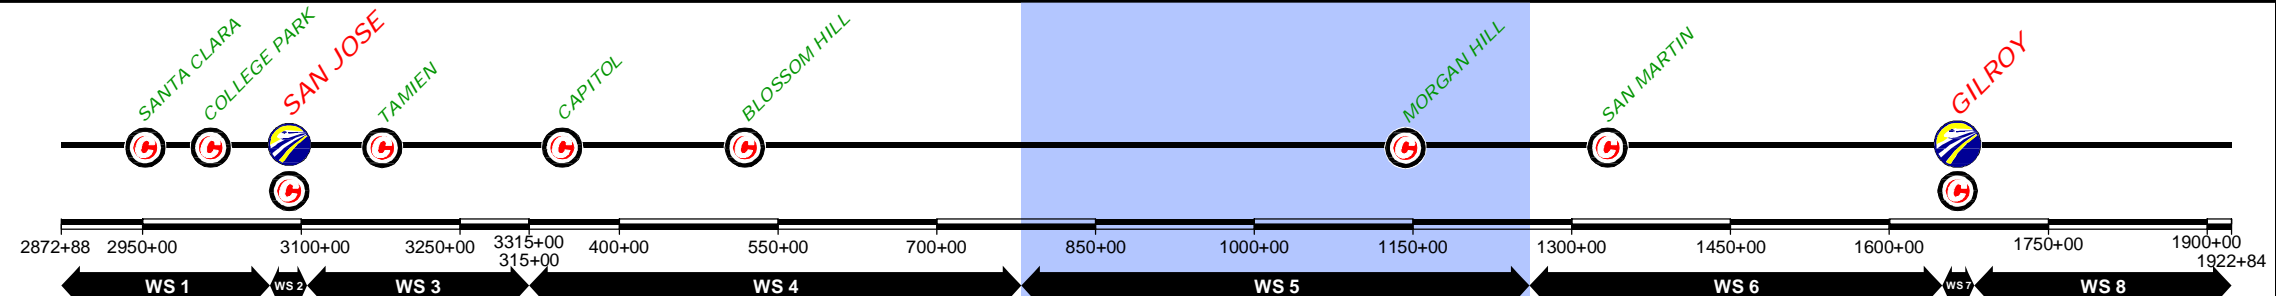

REV	DATE	BY	SUB	APP	DESCRIPTION

DESIGNED BY	
DRAWN BY	
CHECKED BY	
IN CHARGE	
DATE	NOV/2018

DRAFT PEPD
SUBMITTAL
FOR INTERNAL
USE ONLY

NOT FOR
CONSTRUCTION

prontec 12 Burgos Ave.
11th Floor
Madrid, SP 28036

HNTB 1111 Broadway
9th Floor
Oakland, CA 94607




CALIFORNIA
High-Speed Rail Authority

CALIFORNIA HIGH-SPEED TRAIN PROJECT
SAN JOSE TO MERCED
785+00 TO GILROY TO 1265+00
CONSTRUCTION PHASES
PLAN
PHASE 0

CONTRACT NO.	
DRAWING NO.	CV-I1WS5-PH0-01
SCALE	1" = 200'
SHEET NO.	1 OF 8

CURRENT TRACK	TRACK REMOVAL	EXISTING ROW
PROVISIONAL TRACK	UNDER CONSTRUCTION	PROPOSED ROW
BUILT IN PREVIOUS PHASES	CIRCULATION TRACK	PROPOSED TCE
UNDER CONST + CIRCULATION T.		

OVERHEAD BRIDGE	GRADE CROSSING
MAJOR UNDERPASS	TUNNEL
	CREEK UNDERPASS

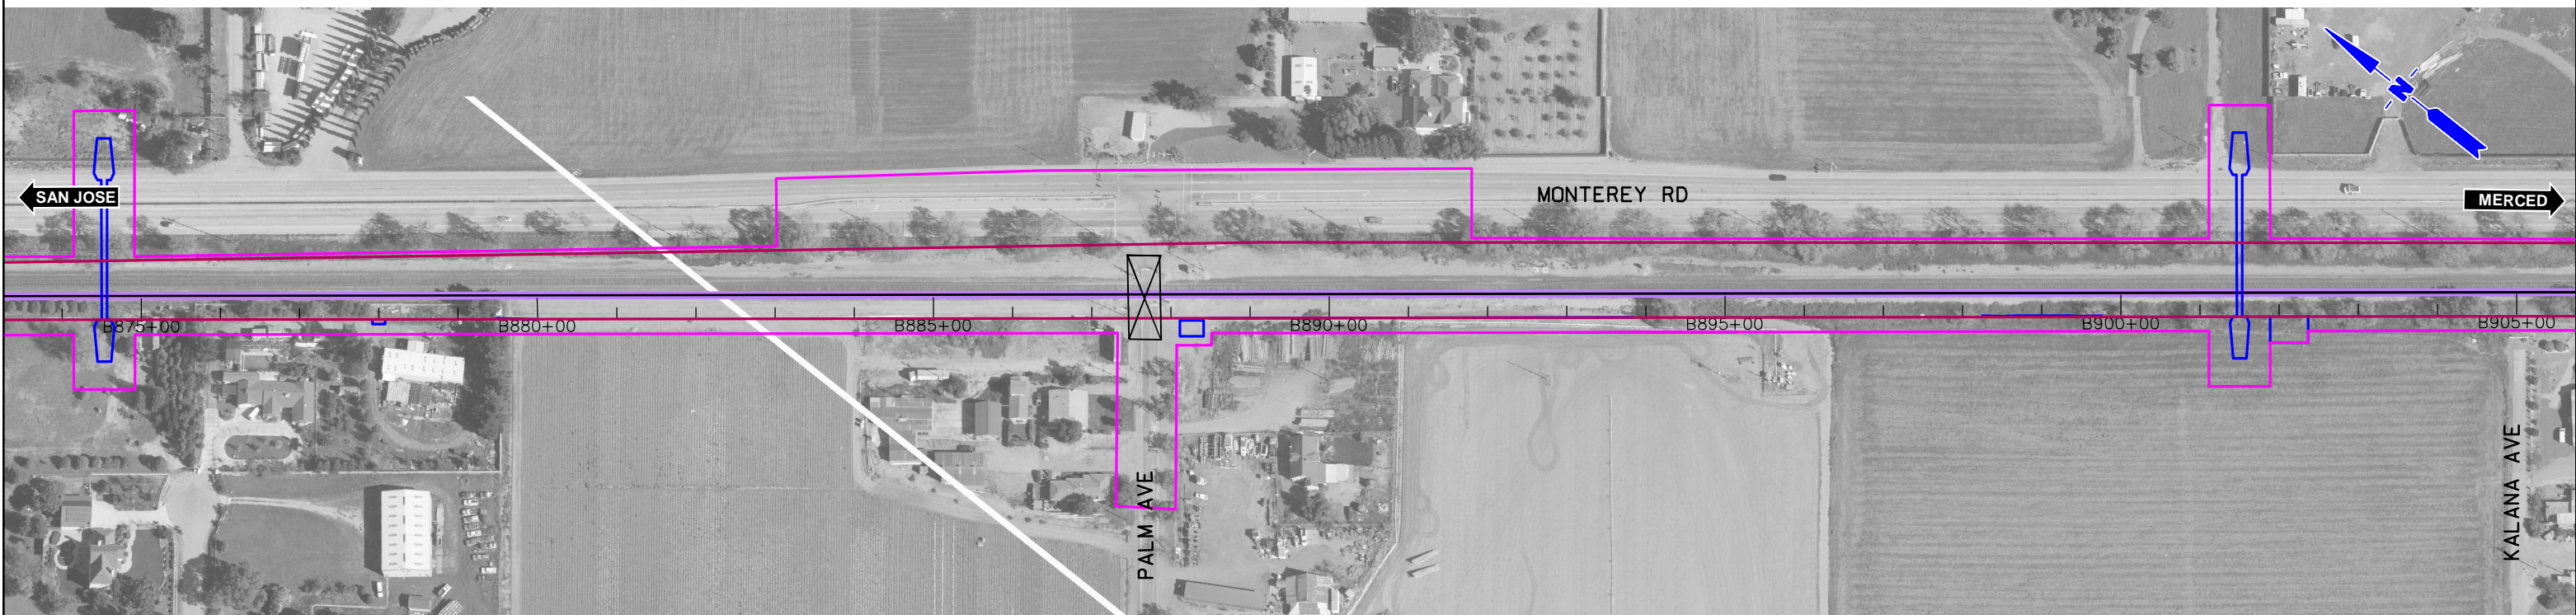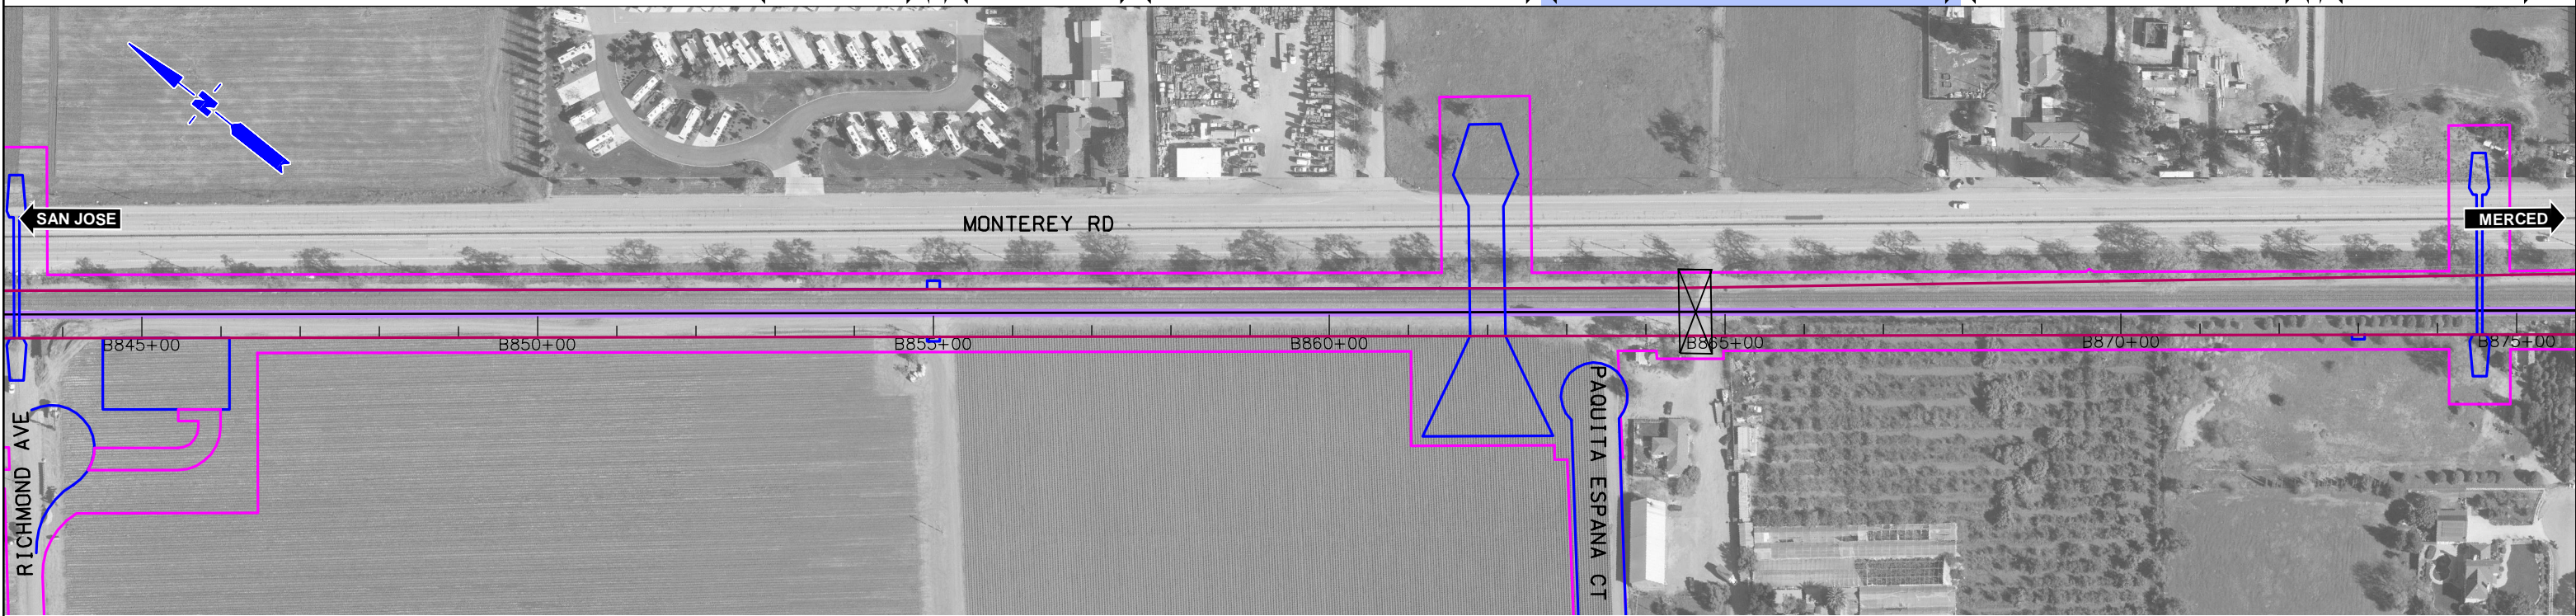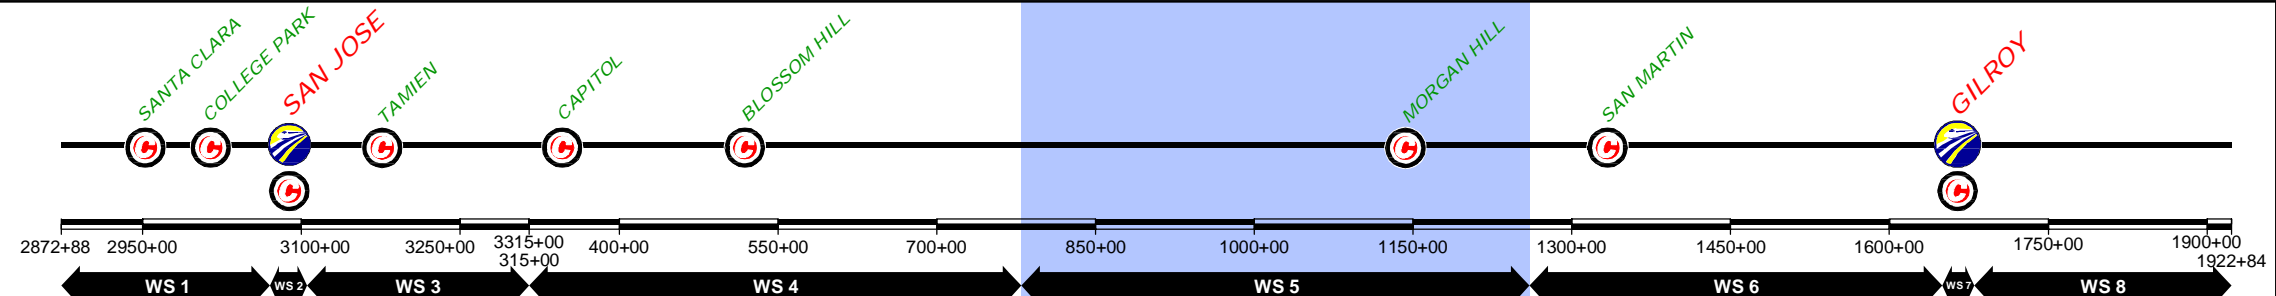

REV	DATE	BY	SUB	APP	DESCRIPTION

DESIGNED BY	
DRAWN BY	
CHECKED BY	
IN CHARGE	
DATE	NOV/2018

DRAFT PEPP
SUBMITTAL
FOR INTERNAL
USE ONLY

NOT FOR
CONSTRUCTION

prontec 12 Burgos Ave.
11th Floor
Madrid, SP 28036

HNTB 1111 Broadway
9th Floor
Oakland, CA 94607

CALIFORNIA
High-Speed Rail Authority



CALIFORNIA HIGH-SPEED TRAIN PROJECT
SAN JOSE TO MERCED
785+00 TO GILROY TO 1265+00
CONSTRUCTION PHASES
PLAN
PHASE 0

CONTRACT NO.	
DRAWING NO.	CV-11WS5-PHO-02
SCALE	1" = 200'
SHEET NO.	2 OF 8

\$FILE\$
 \$PLTDRVS\$
 \$PENTBLS\$
 \$TIME\$
 \$DATE\$
 \$USER\$

CURRENT TRACK	TRACK REMOVAL	EXISTING ROW
PROVISIONAL TRACK	UNDER CONSTRUCTION	PROPOSED ROW
BUILT IN PREVIOUS PHASES	CIRCULATION TRACK	PROPOSED TCE
UNDER CONST + CIRCULATION T.		

OVERHEAD BRIDGE	GRADE CROSSING
MAJOR UNDERPASS	TUNNEL
	CREEK UNDERPASS

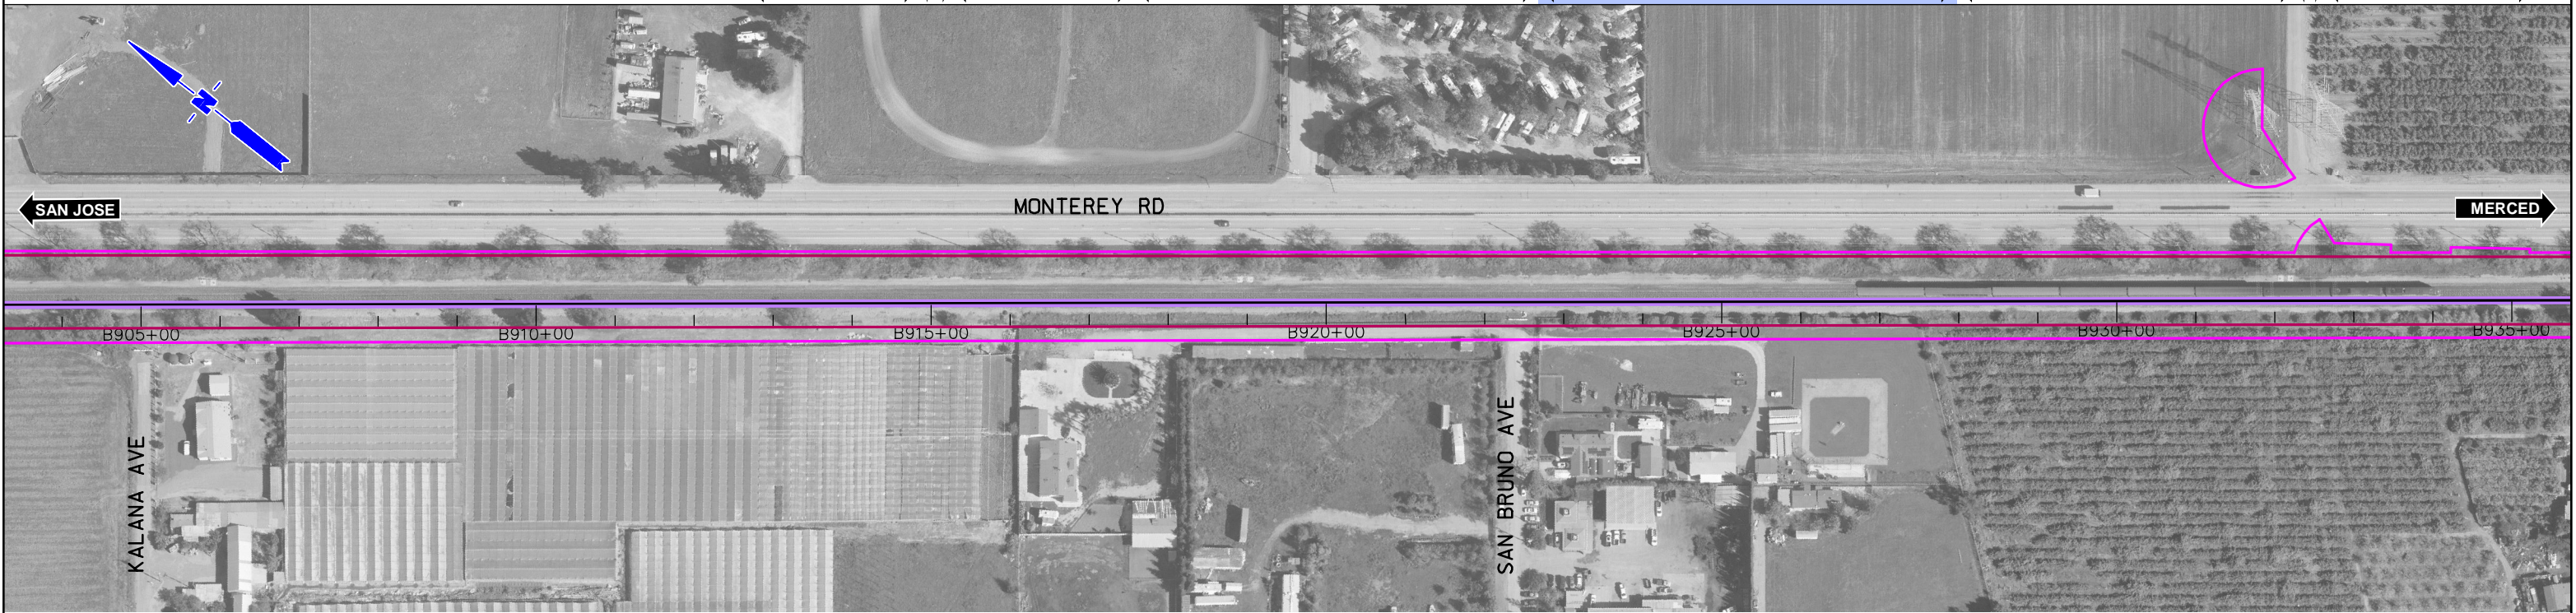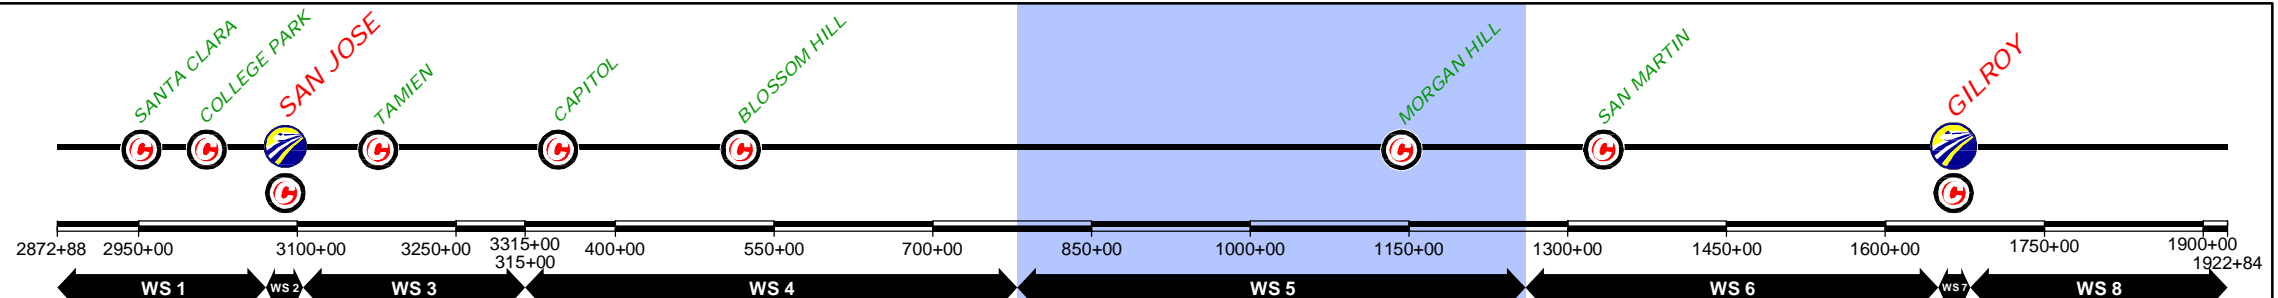

DESIGNED BY	
DRAWN BY	
CHECKED BY	
IN CHARGE	
DATE	NOV/2018

REV	DATE	BY	SUB	APP	DESCRIPTION

DRAFT PEPD
SUBMITTAL
FOR INTERNAL
USE ONLY

NOT FOR
CONSTRUCTION

prontec 12 Burgos Ave.
11th Floor
Madrid, SP 28036

HNTB 1111 Broadway
9th Floor
Oakland, CA 94607

CALIFORNIA
High-Speed Rail Authority


CALIFORNIA HIGH-SPEED TRAIN PROJECT
SAN JOSE TO MERCED
785+00 TO GILROY TO 1265+00
CONSTRUCTION PHASES
PLAN
PHASE 0

CONTRACT NO.	
DRAWING NO.	CV-11WS5-PHO-03
SCALE	1" = 200'
SHEET NO.	3 OF 8

\$FILE\$
 \$PLTDRVS\$
 \$PENTBLS\$
 \$TIME\$
 \$DATE\$
 \$USER\$

CURRENT TRACK	TRACK REMOVAL	EXISTING ROW
PROVISIONAL TRACK	UNDER CONSTRUCTION	PROPOSED ROW
BUILT IN PREVIOUS PHASES	CIRCULATION TRACK	PROPOSED TCE
UNDER CONST + CIRCULATION T.		

OVERHEAD BRIDGE	GRADE CROSSING
MAJOR UNDERPASS	TUNNEL
	CREEK UNDERPASS

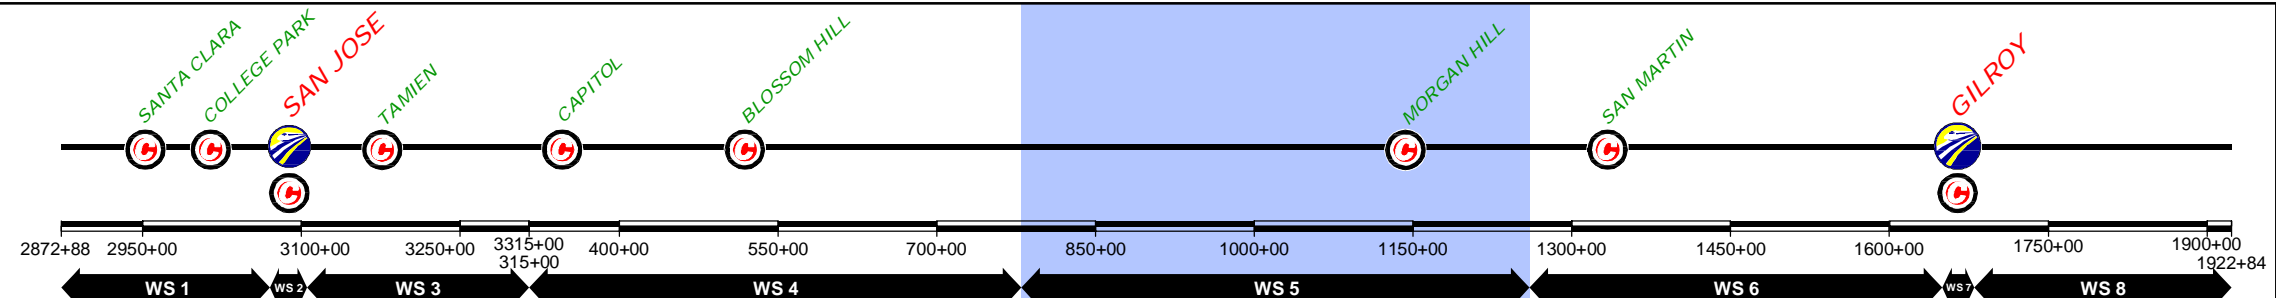

DESIGNED BY	
DRAWN BY	
CHECKED BY	
IN CHARGE	
DATE	NOV/2018

REV	DATE	BY	SUB	APP	DESCRIPTION

DRAFT PEPD
SUBMITTAL
FOR INTERNAL
USE ONLY

NOT FOR
CONSTRUCTION

prontec 12 Burgos Ave.
11th Floor
Madrid, SP 28036

HNTB 1111 Broadway
9th Floor
Oakland, CA 94607


CALIFORNIA
High-Speed Rail Authority

CALIFORNIA HIGH-SPEED TRAIN PROJECT
SAN JOSE TO MERCED
785+00 TO GILROY TO 1265+00
CONSTRUCTION PHASES
PLAN
PHASE 0

CONTRACT NO.	
DRAWING NO.	CV-11WS5-PHO-04
SCALE	1" = 200'
SHEET NO.	4 OF 8

\$FILE\$
 \$PLTDRVS\$
 \$PENTBLS\$
 \$TIME\$
 \$DATE\$
 \$USER\$

CURRENT TRACK	TRACK REMOVAL	EXISTING ROW
PROVISIONAL TRACK	UNDER CONSTRUCTION	PROPOSED ROW
BUILT IN PREVIOUS PHASES	CIRCULATION TRACK	PROPOSED TCE
UNDER CONST + CIRCULATION T.	GRADE CROSSING	
OVERHEAD BRIDGE	TUNNEL	
MAJOR UNDERPASS	CREEK UNDERPASS	

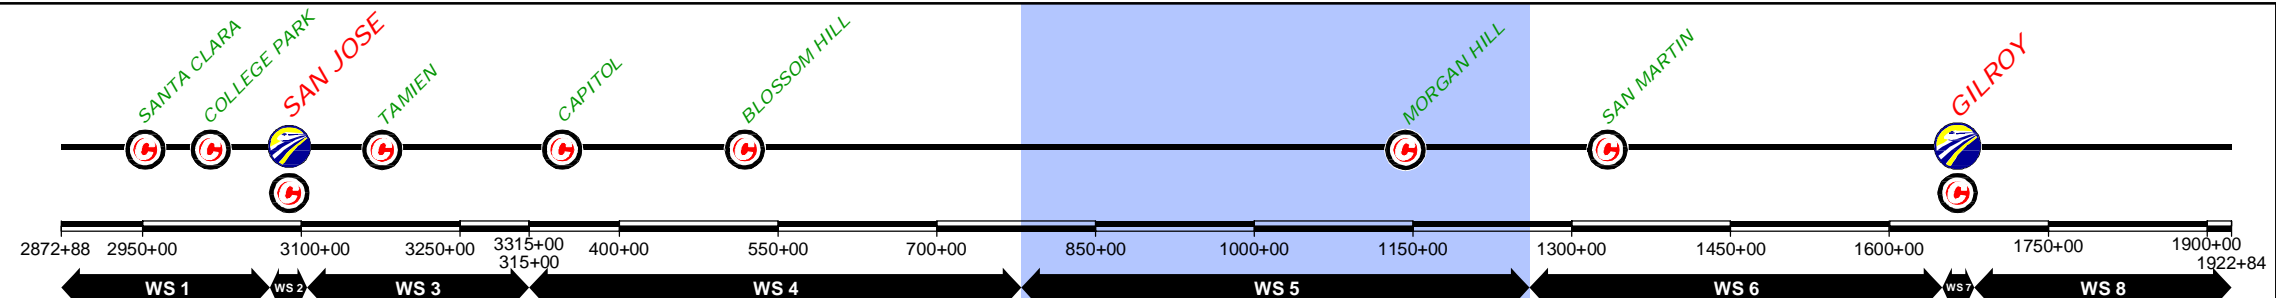

\$FILE\$
 \$PLTDRVS\$
 \$PENTBLS\$
 \$TIME\$
 \$DATE\$
 \$USER\$

REV	DATE	BY	SUB	APP	DESCRIPTION

DESIGNED BY	
DRAWN BY	
CHECKED BY	
IN CHARGE	
DATE	NOV/2018

DRAFT PEPD
 SUBMITTAL
 FOR INTERNAL
 USE ONLY

 NOT FOR
 CONSTRUCTION

12 Burgos Ave.
 11th Floor
 Madrid, SP 28036



 1111 Broadway
 9th Floor
 Oakland, CA 94607

CALIFORNIA
 High-Speed Rail Authority

CALIFORNIA HIGH-SPEED TRAIN PROJECT
 SAN JOSE TO MERCED
 785+00 TO GILROY STATION TO 1265+00
 CONSTRUCTION PHASES
 PLAN
 PHASE 0

CONTRACT NO.	
DRAWING NO.	CV-11WS5-PHO-05
SCALE	1" = 200'
SHEET NO.	5 OF 8

CURRENT TRACK	TRACK REMOVAL	EXISTING ROW
PROVISIONAL TRACK	UNDER CONSTRUCTION	PROPOSED ROW
BUILT IN PREVIOUS PHASES	CIRCULATION TRACK	PROPOSED TCE
UNDER CONST + CIRCULATION T.	GRADE CROSSING	
OVERHEAD BRIDGE	TUNNEL	
MAJOR UNDERPASS	CREEK UNDERPASS	

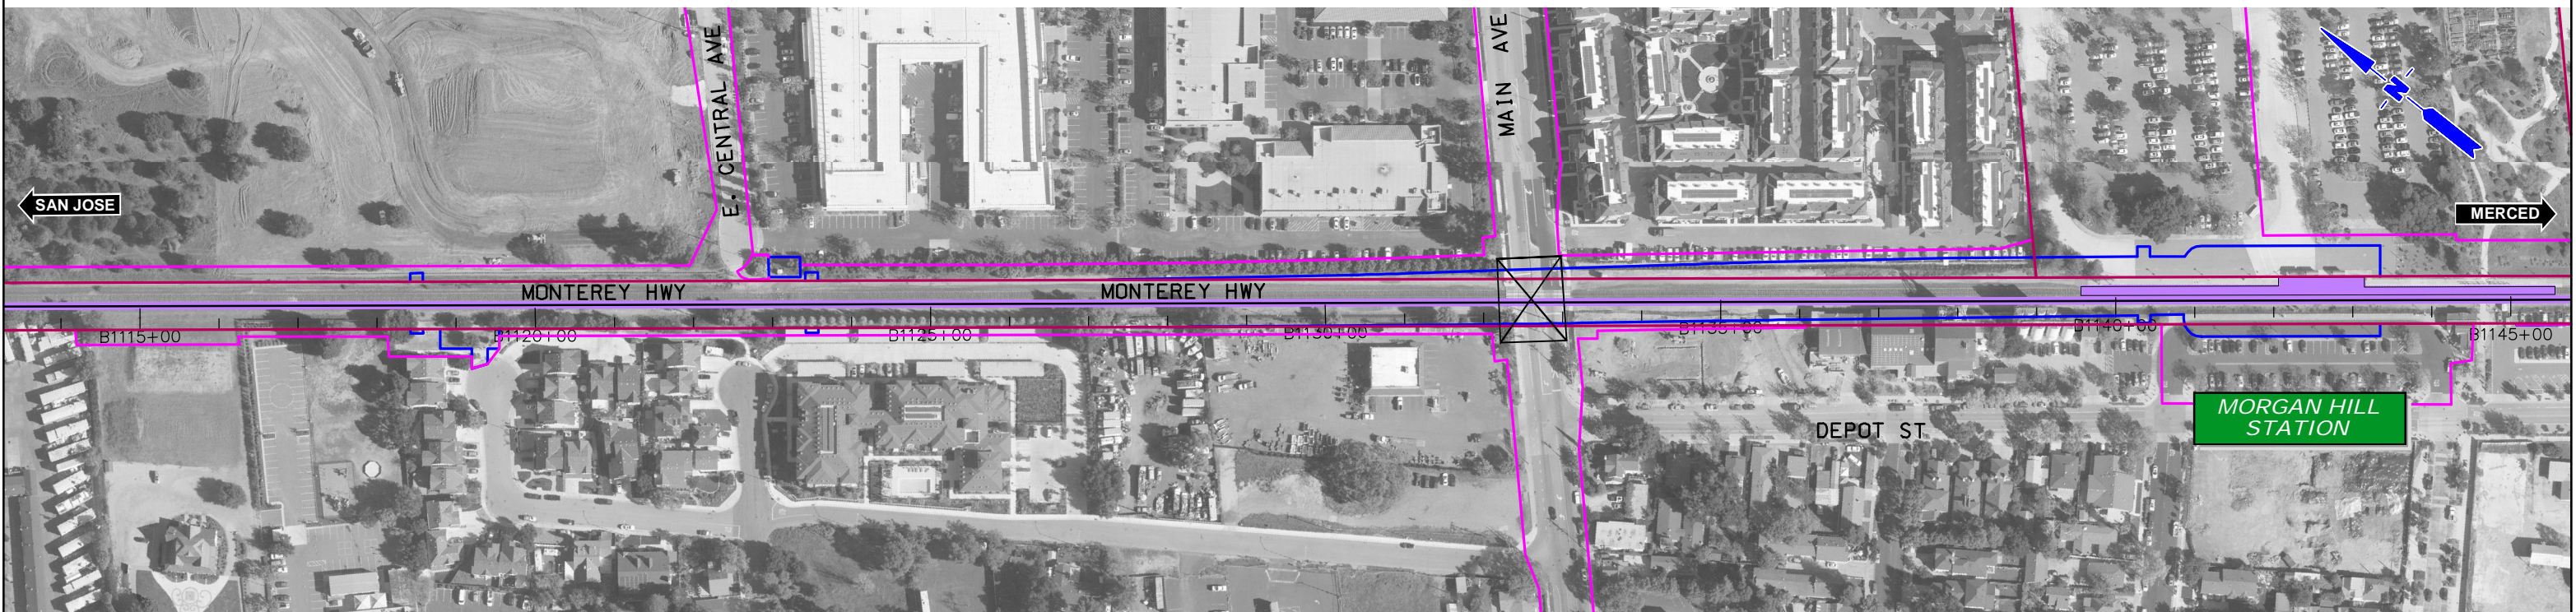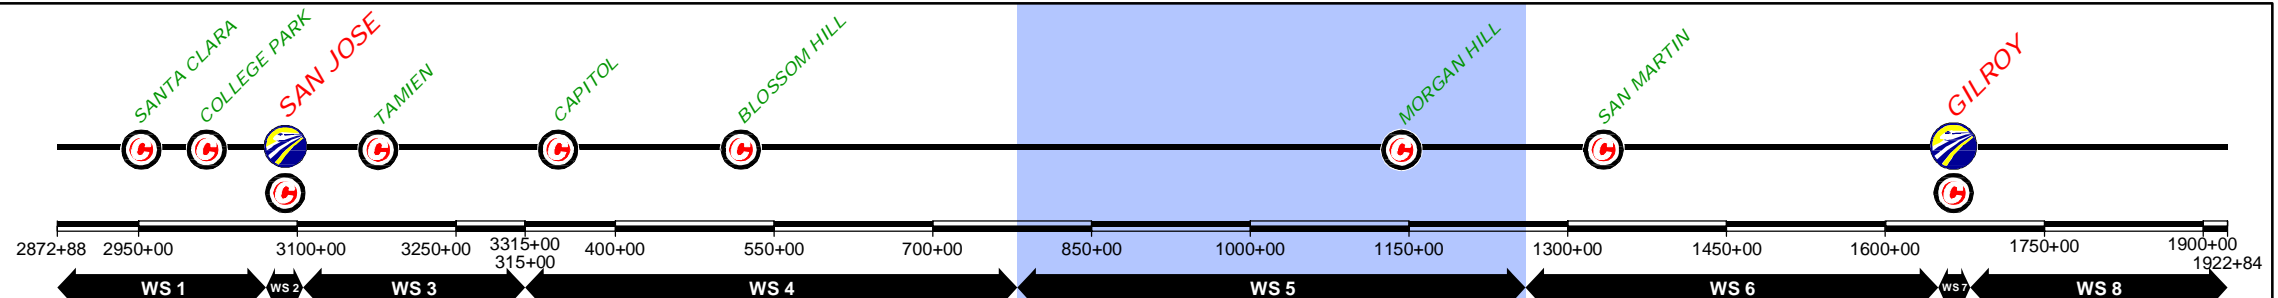

\$FILE\$
 \$PLTDRVS\$
 \$PENTBLS\$
 \$TIME\$
 \$DATE\$
 \$USER\$

REV	DATE	BY	SUB	APP	DESCRIPTION

DESIGNED BY	
DRAWN BY	
CHECKED BY	
IN CHARGE	
DATE	NOV/2018

DRAFT PEPP
 SUBMITTAL
 FOR INTERNAL
 USE ONLY

 NOT FOR
 CONSTRUCTION

12 Burgos Ave.
 11th Floor
 Madrid, SP 28036

 1111 Broadway
 9th Floor
 Oakland, CA 94607



CALIFORNIA
 High-Speed Rail Authority

CALIFORNIA HIGH-SPEED TRAIN PROJECT
 SAN JOSE TO MERCED
 785+00 TO GILROY STATION TO 1265+00
 CONSTRUCTION PHASES
 PLAN
 PHASE 0

CONTRACT NO.	
DRAWING NO.	CV-I1WS5-PHO-06
SCALE	1" = 200'
SHEET NO.	6 OF 8

CURRENT TRACK	TRACK REMOVAL	EXISTING ROW
PROVISIONAL TRACK	UNDER CONSTRUCTION	PROPOSED ROW
BUILT IN PREVIOUS PHASES	CIRCULATION TRACK	PROPOSED TCE
UNDER CONST + CIRCULATION T.		

OVERHEAD BRIDGE	GRADE CROSSING
MAJOR UNDERPASS	TUNNEL
	CREEK UNDERPASS

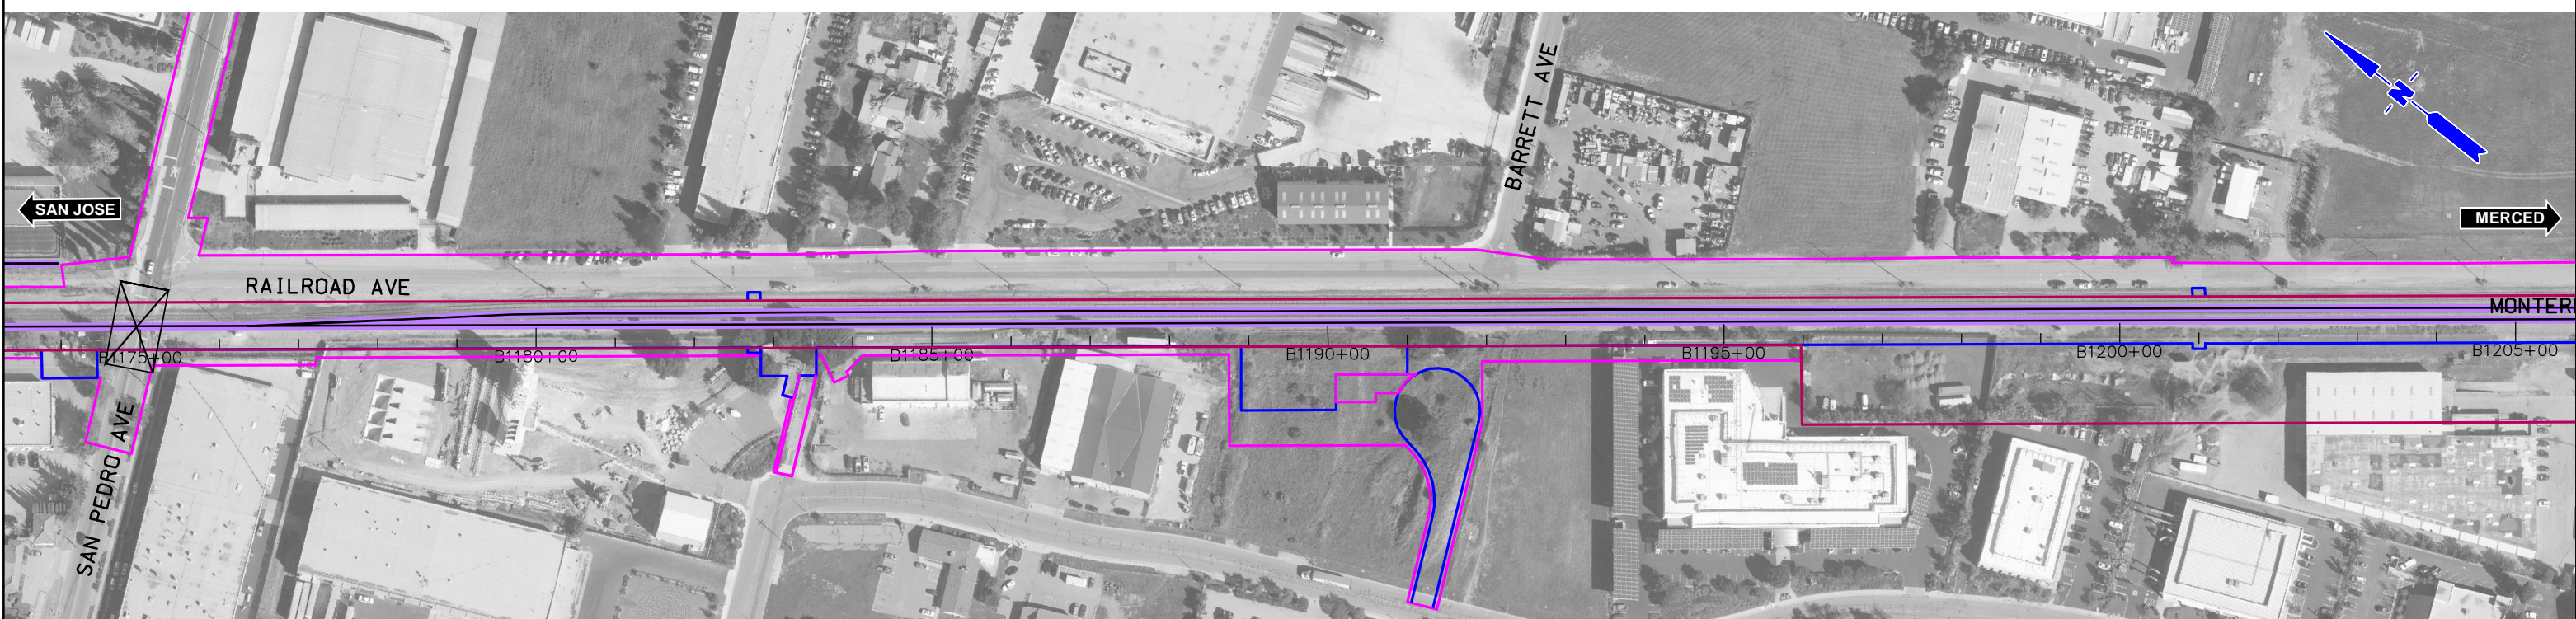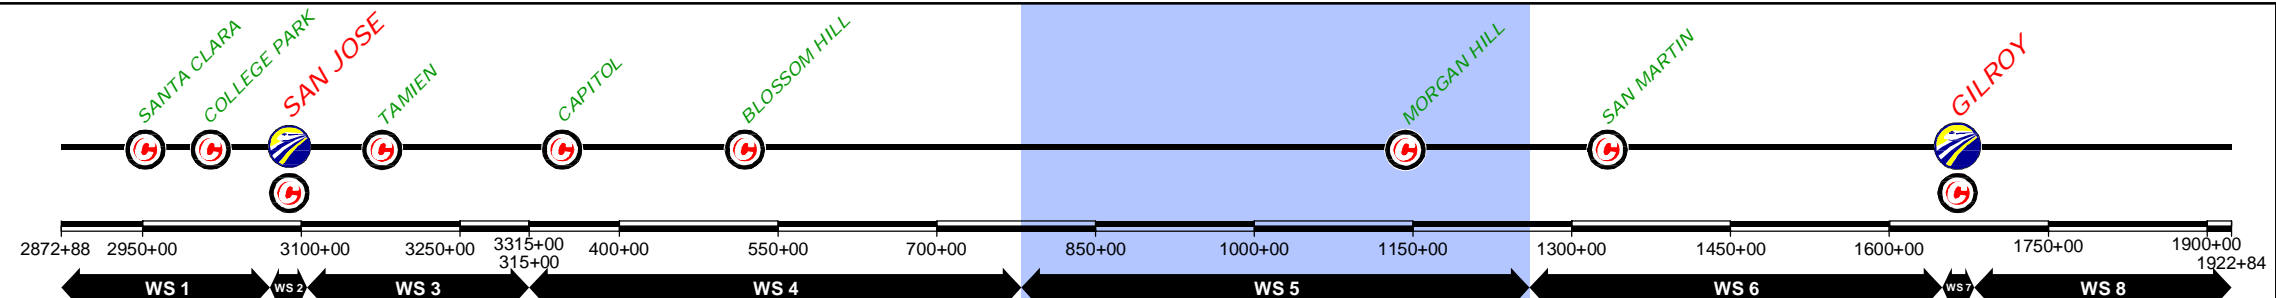

DESIGNED BY	
DRAWN BY	
CHECKED BY	
IN CHARGE	
DATE	NOV/2018

REV	DATE	BY	SUB	APP	DESCRIPTION

DRAFT PEPD
SUBMITTAL
FOR INTERNAL
USE ONLY

NOT FOR
CONSTRUCTION

prontec 12 Burgos Ave.
11th Floor
Madrid, SP 28036

HNTB 1111 Broadway
9th Floor
Oakland, CA 94607




CALIFORNIA
High-Speed Rail Authority

CALIFORNIA HIGH-SPEED TRAIN PROJECT
SAN JOSE TO MERCED
785+00 TO GILROY STATION TO 1265+00
CONSTRUCTION PHASES
PLAN
PHASE 0

CONTRACT NO.	
DRAWING NO.	CV-11WS5-PHO-07
SCALE	1" = 200'
SHEET NO.	7 OF 8

CURRENT TRACK	TRACK REMOVAL	EXISTING ROW
PROVISIONAL TRACK	UNDER CONSTRUCTION	PROPOSED ROW
BUILT IN PREVIOUS PHASES	CIRCULATION TRACK	PROPOSED TCE
UNDER CONST + CIRCULATION T.		

OVERHEAD BRIDGE	GRADE CROSSING
MAJOR UNDERPASS	TUNNEL
	CREEK UNDERPASS

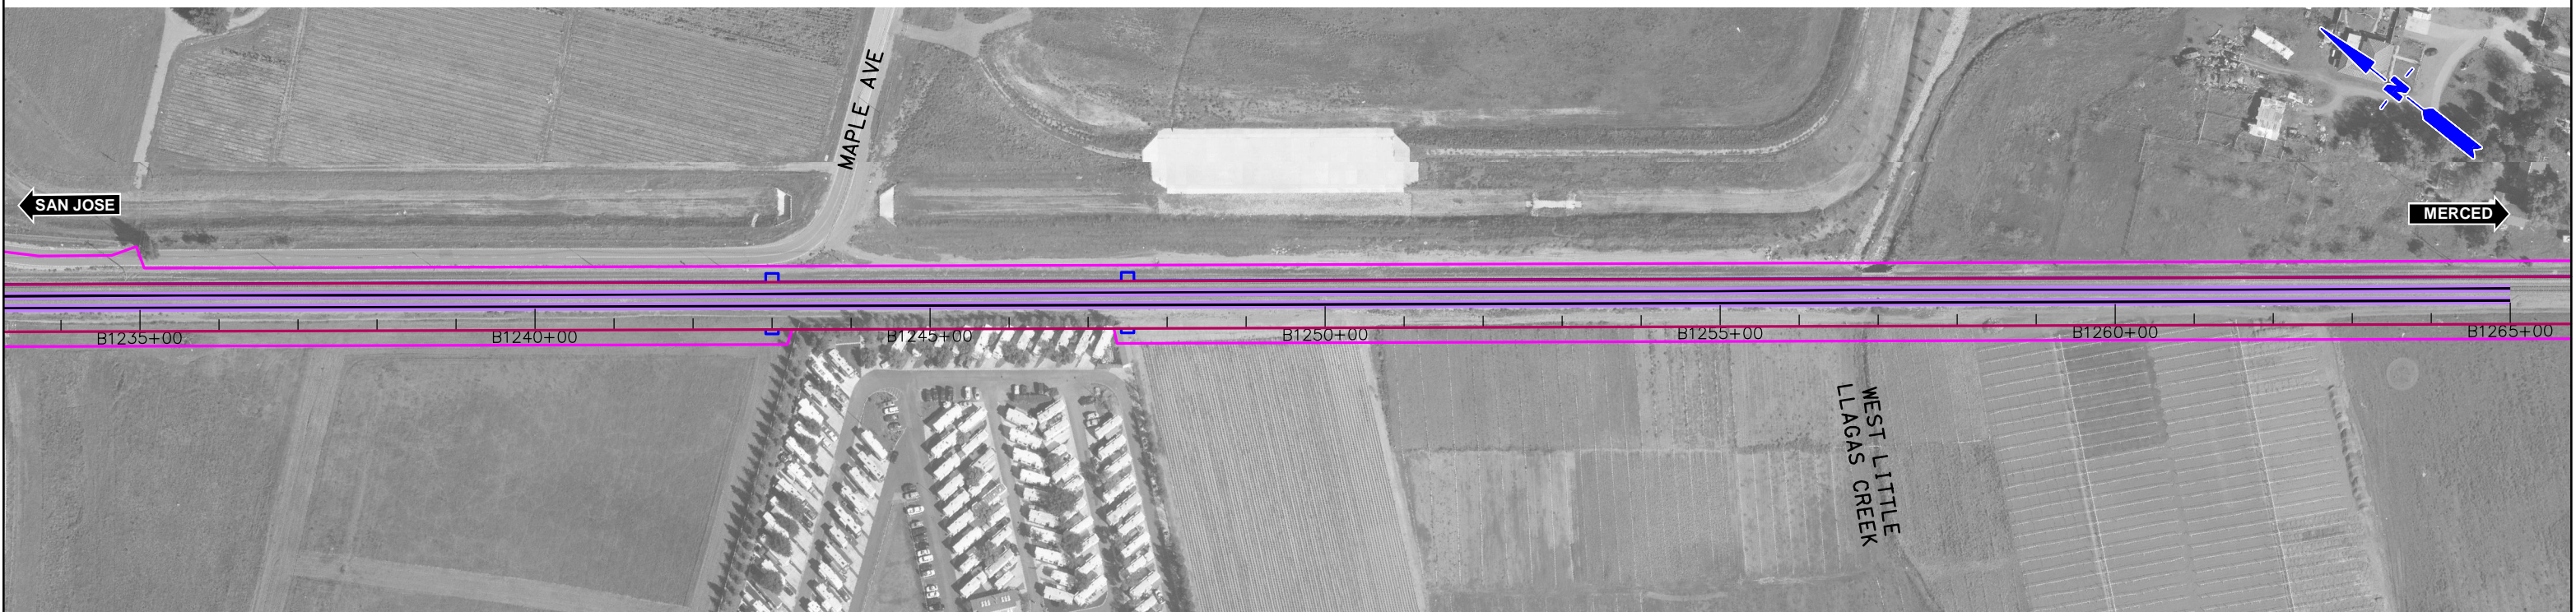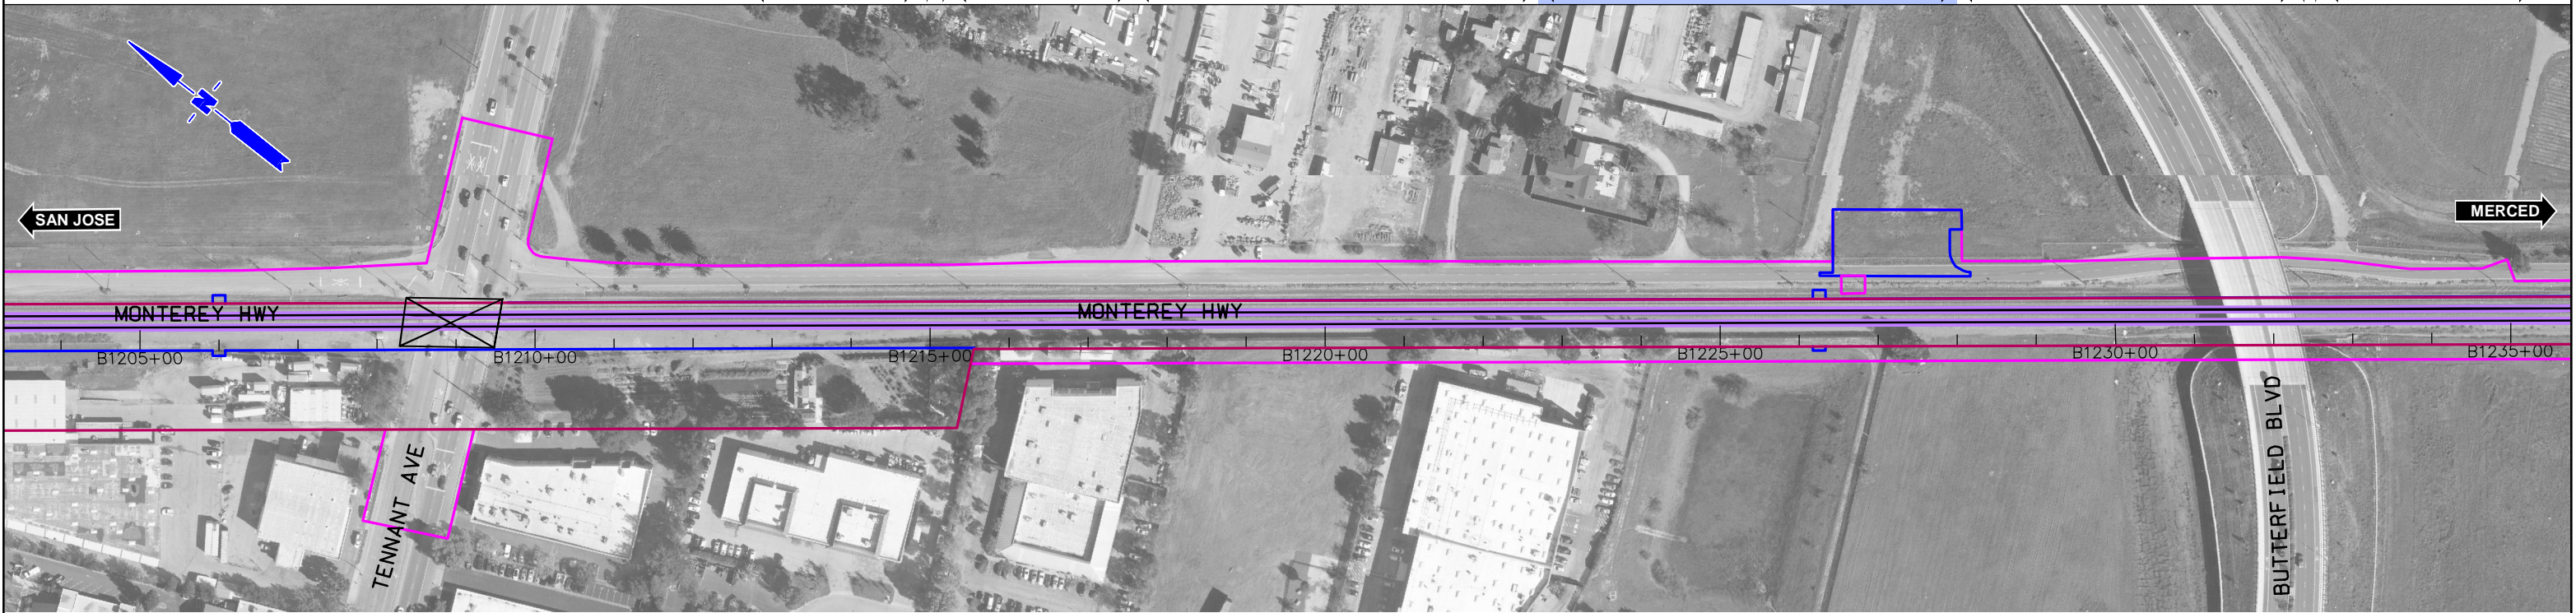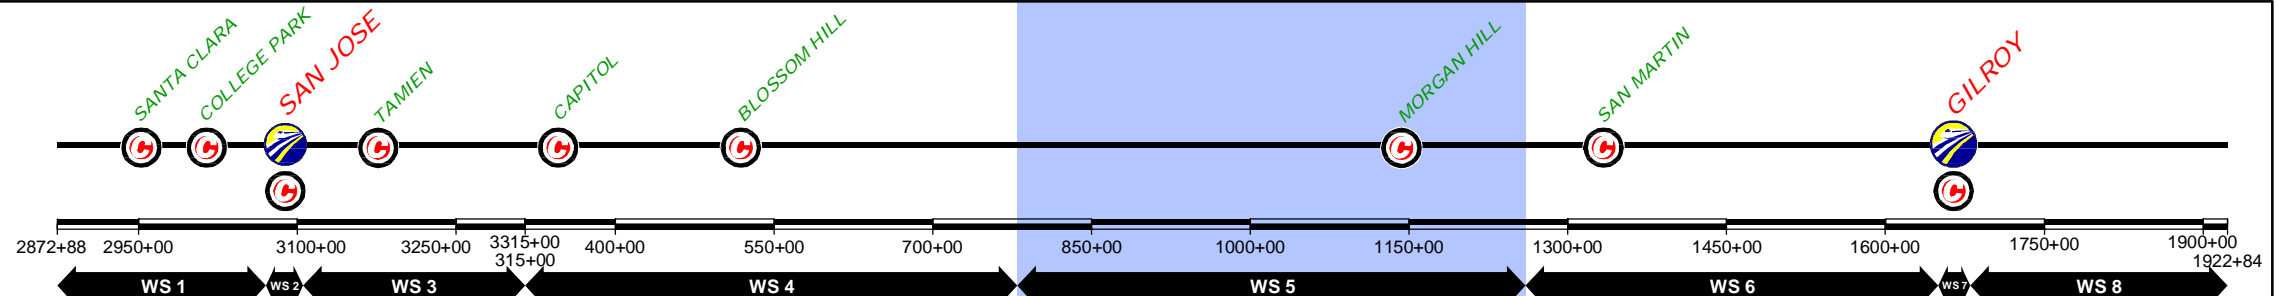

DESIGNED BY	
DRAWN BY	
CHECKED BY	
IN CHARGE	
DATE	NOV/2018

REV	DATE	BY	SUB	APP	DESCRIPTION

DESIGNED BY
DRAWN BY
CHECKED BY
IN CHARGE
DATE
NOV/2018

DRAFT PEPD
SUBMITTAL
FOR INTERNAL
USE ONLY

NOT FOR
CONSTRUCTION

prontec 12 Burgos Ave.
11th Floor
Madrid, SP 28036

HNTB 1111 Broadway
9th Floor
Oakland, CA 94607

CALIFORNIA
High-Speed Rail Authority



CALIFORNIA HIGH-SPEED TRAIN PROJECT
SAN JOSE TO MERCED
785+00 TO GILROY STATION TO 1265+00
CONSTRUCTION PHASES
PLAN
PHASE 0

CONTRACT NO.	
DRAWING NO.	CV-11WS5-PH0-08
SCALE	1" = 200'
SHEET NO.	8 OF 8

\$FILE\$
 \$PLTDRVS\$
 \$PENTBLS\$
 \$TIME\$
 \$DATE\$
 \$USER\$

CURRENT TRACK	TRACK REMOVAL	EXISTING ROW
PROVISIONAL TRACK	UNDER CONSTRUCTION	PROPOSED ROW
BUILT IN PREVIOUS PHASES	CIRCULATION TRACK	PROPOSED TCE
UNDER CONST + CIRCULATION T.		

OVERHEAD BRIDGE	GRADE CROSSING
MAJOR UNDERPASS	TUNNEL
	CREEK UNDERPASS

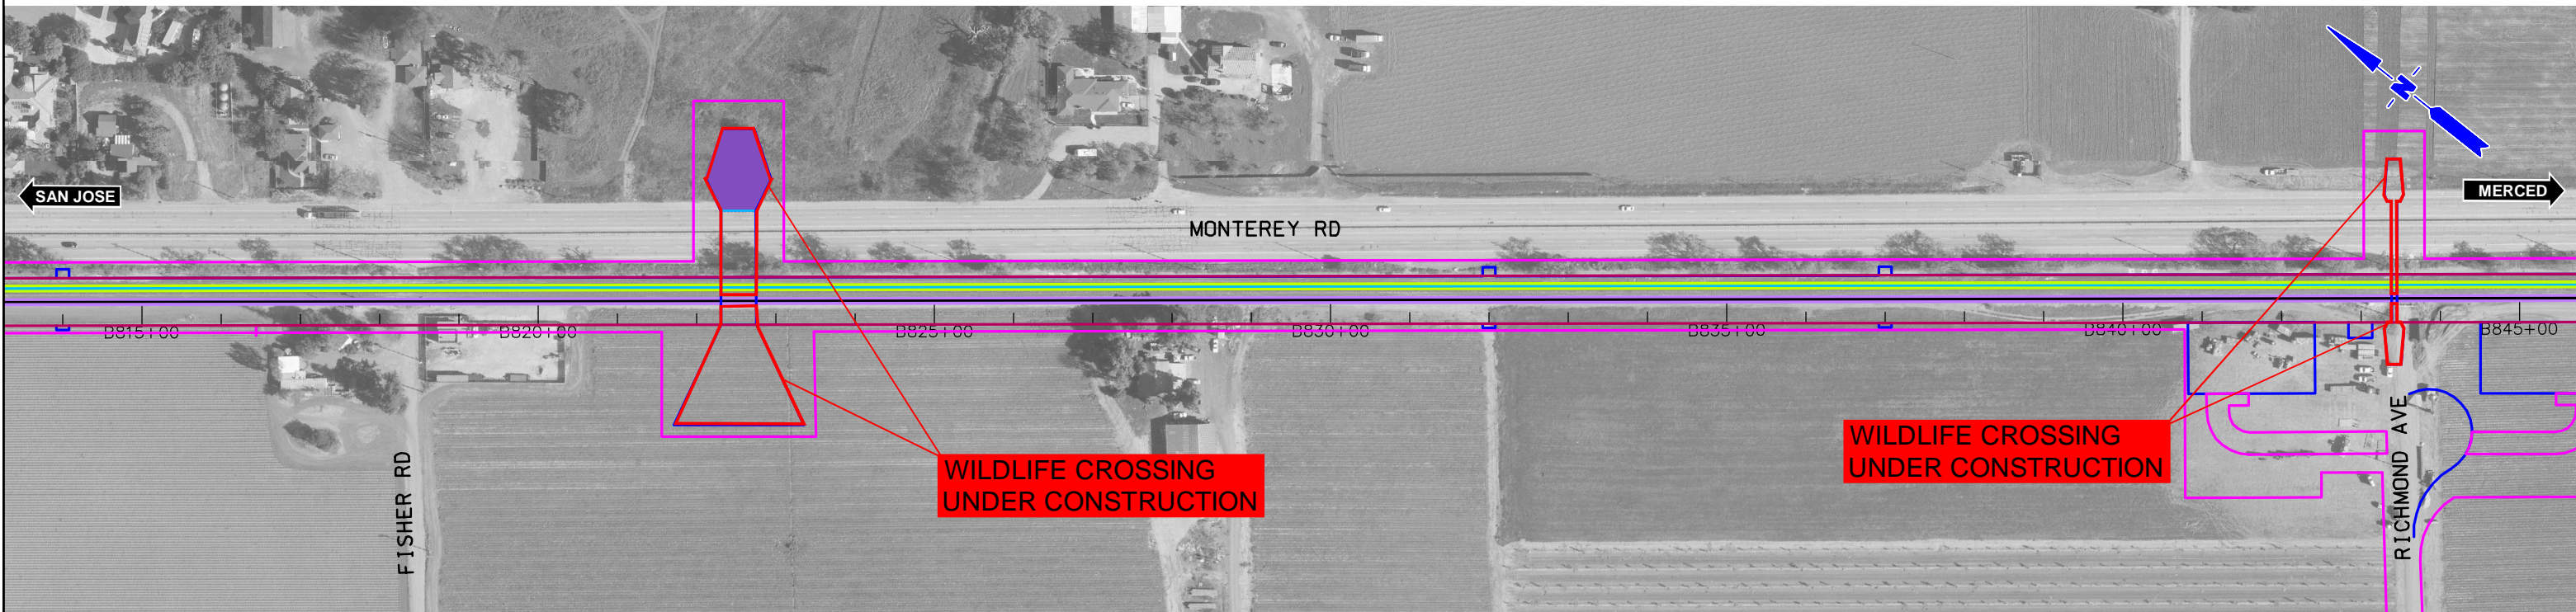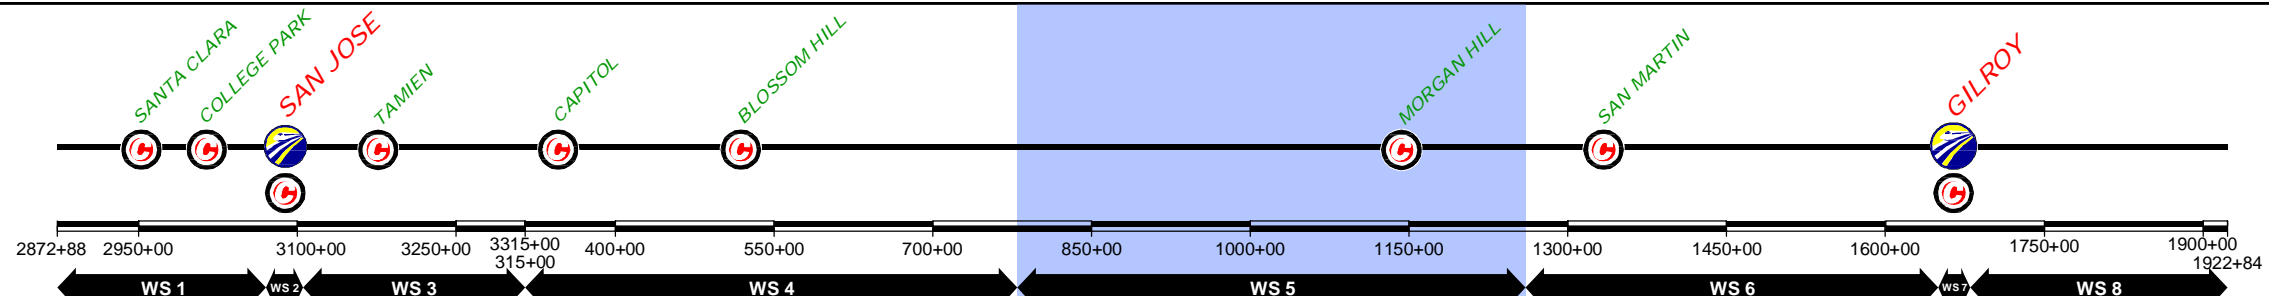

\$FILE\$					
\$PLTDRVS\$					
\$PENTBLS\$					
\$TIME\$					
\$DATE\$					
\$USER\$					
REV	DATE	BY	SUB	APP	DESCRIPTION

DESIGNED BY	
DRAWN BY	
CHECKED BY	
IN CHARGE	
DATE	NOV/2018

DRAFT PEPP
SUBMITTAL
FOR INTERNAL
USE ONLY

NOT FOR
CONSTRUCTION

prontec 12 Burgos Ave.
11th Floor
Madrid, SP 28036




HNTB 1111 Broadway
9th Floor
Oakland, CA 94607

CALIFORNIA
High-Speed Rail Authority

CALIFORNIA HIGH-SPEED TRAIN PROJECT
SAN JOSE TO MERCED
785+00 TO GILROY TO 1265+00
CONSTRUCTION PHASES
PLAN
PHASE 1

CONTRACT NO.	CV-11WS5-PH1-01
DRAWING NO.	
SCALE	1" = 200'
SHEET NO.	1 OF 8

CURRENT TRACK	TRACK REMOVAL	EXISTING ROW
PROVISIONAL TRACK	UNDER CONSTRUCTION	PROPOSED ROW
BUILT IN PREVIOUS PHASES	CIRCULATION TRACK	PROPOSED TCE
UNDER CONST + CIRCULATION T.		
OVERHEAD BRIDGE	GRADE CROSSING	
MAJOR UNDERPASS	TUNNEL	
	CREEK UNDERPASS	

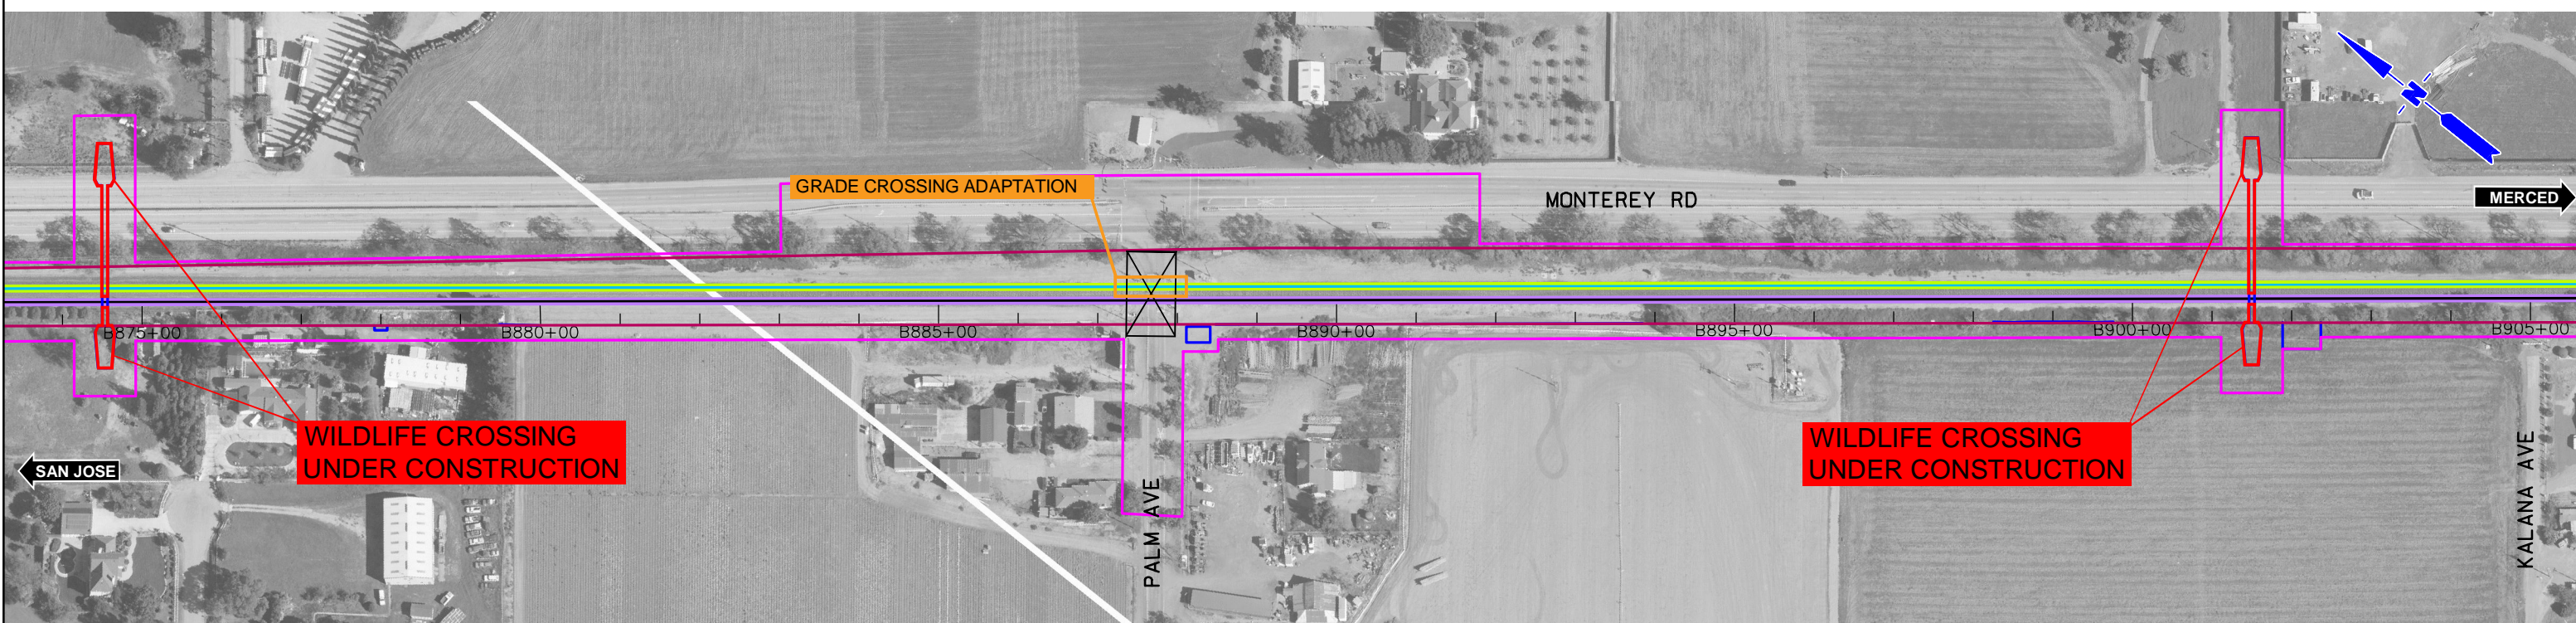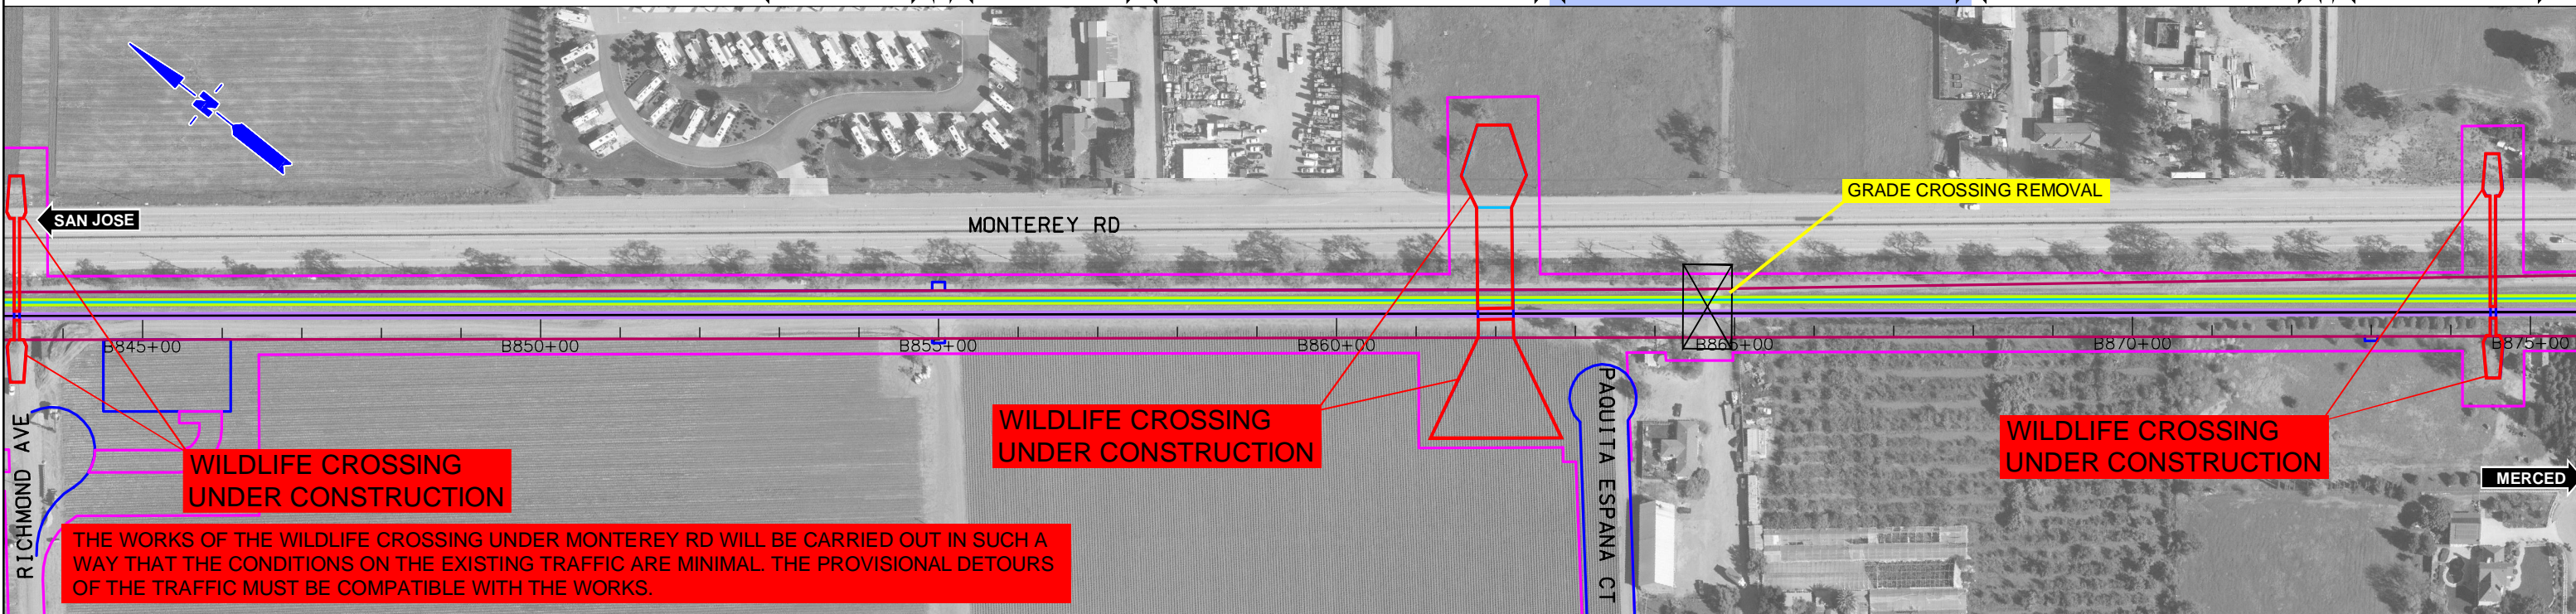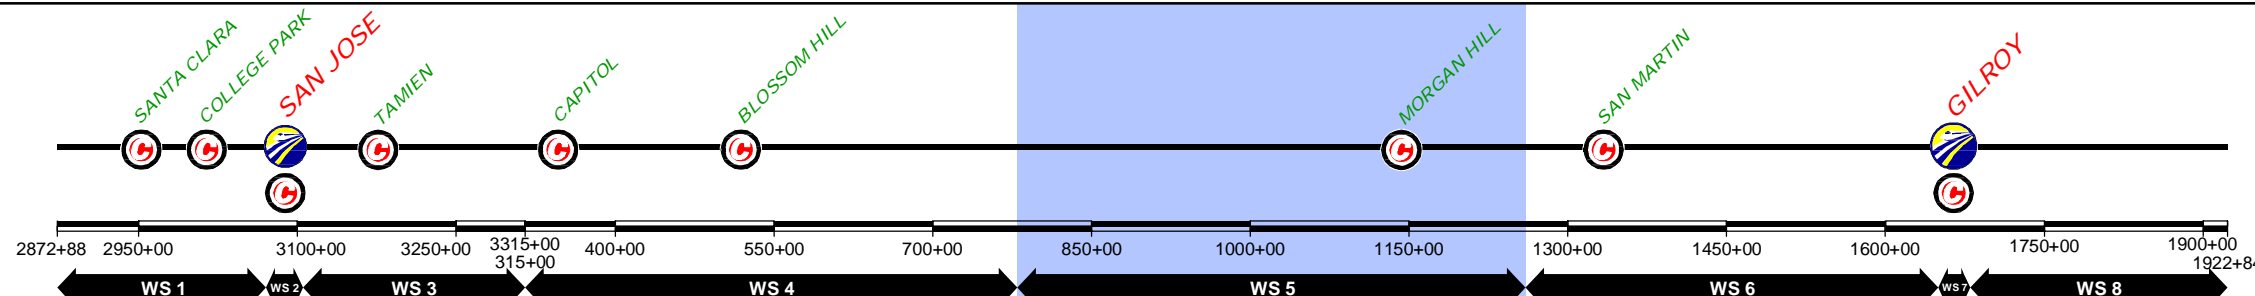

DESIGNED BY	
DRAWN BY	
CHECKED BY	
IN CHARGE	
DATE	NOV/2018

REV	DATE	BY	SUB	APP	DESCRIPTION

DRAFT PEPD
SUBMITTAL
FOR INTERNAL
USE ONLY

NOT FOR
CONSTRUCTION

prontec 12 Burgos Ave.
11th Floor
Madrid, SP 28036

HNTB 1111 Broadway
9th Floor
Oakland, CA 94607


CALIFORNIA
High-Speed Rail Authority

CALIFORNIA HIGH-SPEED TRAIN PROJECT
SAN JOSE TO MERCED
785+00 TO GILROY TO 1265+00
CONSTRUCTION PHASES
PLAN
PHASE 1

CONTRACT NO.	
DRAWING NO.	CV-11WS5-PH1-02
SCALE	1" = 200'
SHEET NO.	2 OF 8

CURRENT TRACK	TRACK REMOVAL	EXISTING ROW
PROVISIONAL TRACK	UNDER CONSTRUCTION	PROPOSED ROW
BUILT IN PREVIOUS PHASES	CIRCULATION TRACK	PROPOSED TCE
UNDER CONST + CIRCULATION T.		

OVERHEAD BRIDGE	GRADE CROSSING
MAJOR UNDERPASS	TUNNEL
	CREEK UNDERPASS

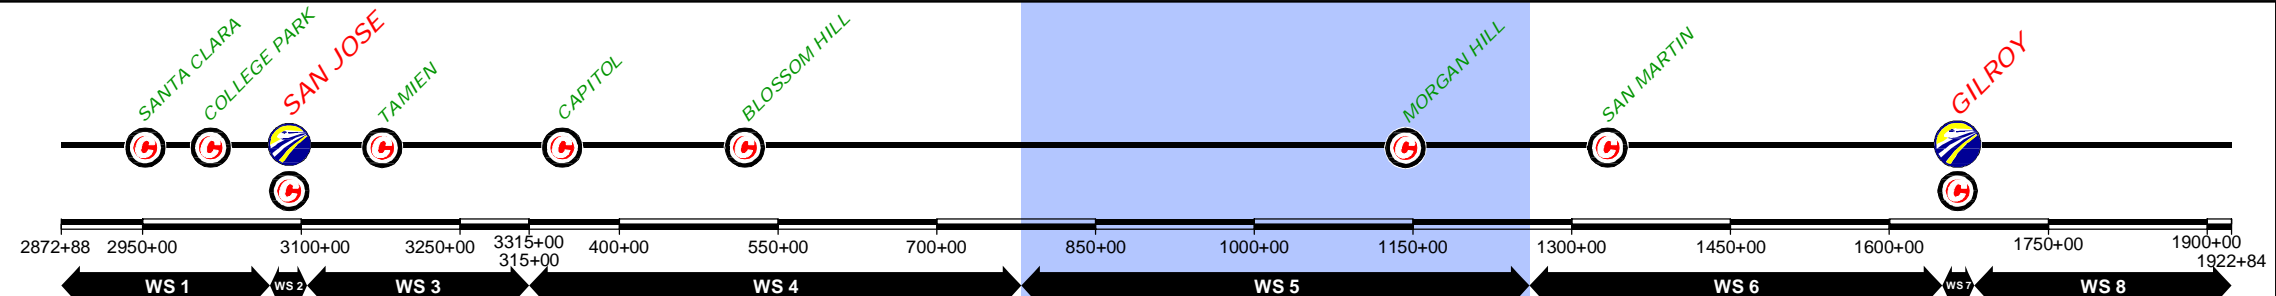

DESIGNED BY	
DRAWN BY	
CHECKED BY	
IN CHARGE	
DATE	NOV/2018

REV	DATE	BY	SUB	APP	DESCRIPTION

DRAFT PEPP
SUBMITTAL
FOR INTERNAL
USE ONLY

NOT FOR
CONSTRUCTION



prontec 12 Burgos Ave.
11th Floor
Madrid, SP 28036

HNTB 1111 Broadway
9th Floor
Oakland, CA 94607

CALIFORNIA
High-Speed Rail Authority

CALIFORNIA HIGH-SPEED TRAIN PROJECT
SAN JOSE TO MERCED
785+00 TO GILROY TO 1265+00
CONSTRUCTION PHASES
PLAN
PHASE 1

CONTRACT NO.	
DRAWING NO.	CV-11WS5-PH1-03
SCALE	1" = 200'
SHEET NO.	3 OF 8

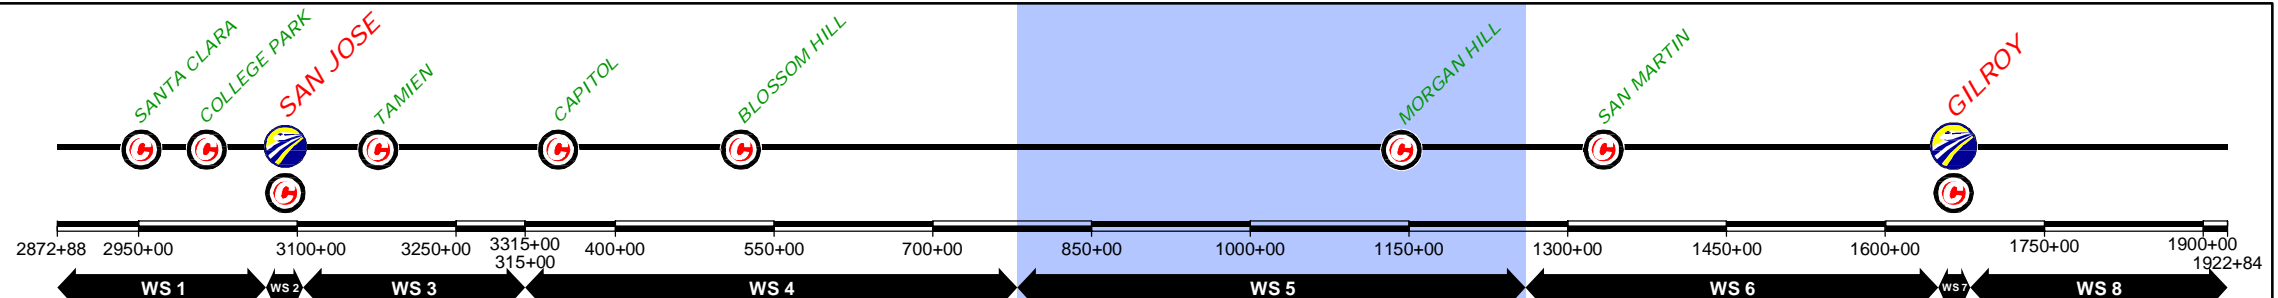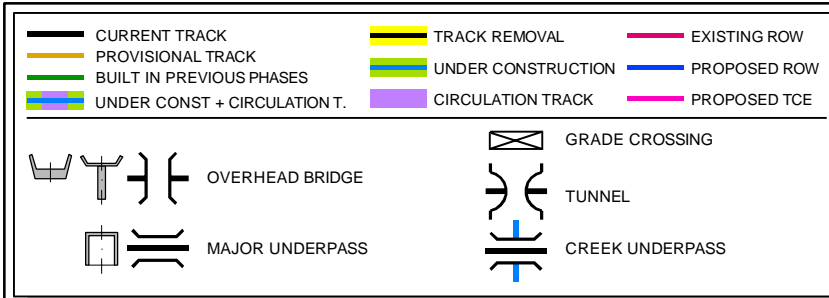

\$FILE\$
 \$PLTDRVS\$
 \$PENTBLS\$
 \$TIME\$
 \$DATE\$
 \$USER\$

REV	DATE	BY	SUB	APP	DESCRIPTION

DESIGNED BY	
DRAWN BY	
CHECKED BY	
IN CHARGE	
DATE	NOV/2018

DRAFT PEPD
 SUBMITTAL
 FOR INTERNAL
 USE ONLY

 NOT FOR
 CONSTRUCTION


12 Burgos Ave.
 11th Floor
 Madrid, SP 28036

 1111 Broadway
 9th Floor
 Oakland, CA 94607

CALIFORNIA HIGH-SPEED TRAIN PROJECT
 SAN JOSE TO MERCED
 785+00 TO GILROY TO 1265+00
 CONSTRUCTION PHASES
 PLAN
 PHASE 1

CONTRACT NO.	
DRAWING NO.	CV-11WS5-PH1-04
SCALE	1" = 200'
SHEET NO.	4 OF 8

CURRENT TRACK	TRACK REMOVAL	EXISTING ROW
PROVISIONAL TRACK	UNDER CONSTRUCTION	PROPOSED ROW
BUILT IN PREVIOUS PHASES	CIRCULATION TRACK	PROPOSED TCE
UNDER CONST + CIRCULATION T.	GRADE CROSSING	

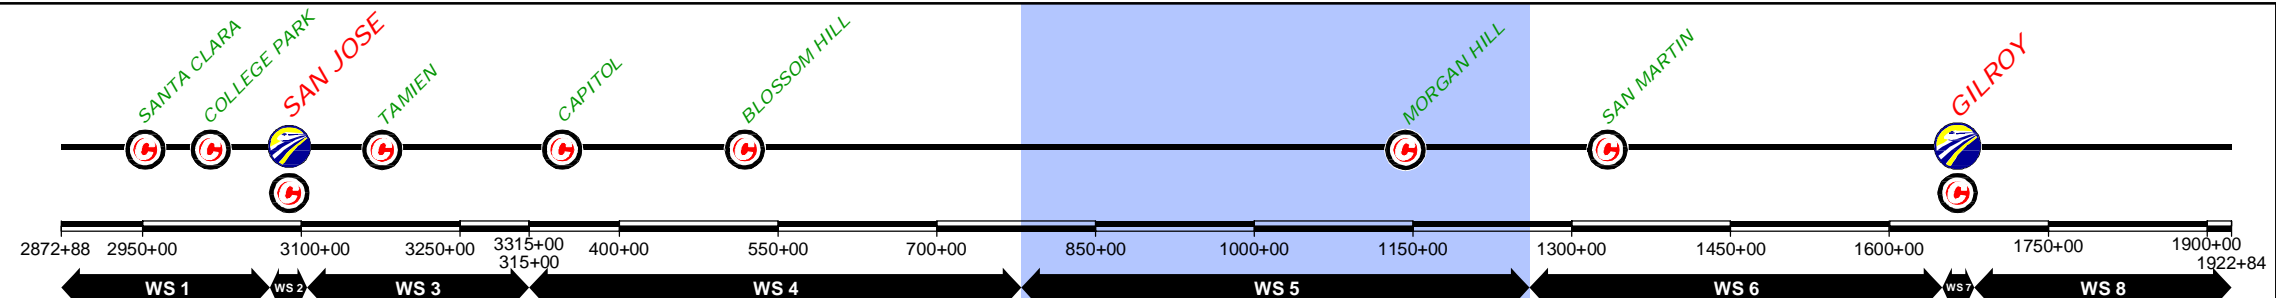

\$FILE\$					
\$PLTDRVS\$					
\$PENTBLS\$					
\$TIME\$					
\$DATE\$					
\$USER\$					
REV	DATE	BY	SUB	APP	DESCRIPTION

DESIGNED BY	
DRAWN BY	
CHECKED BY	
IN CHARGE	
DATE	NOV/2018

DRAFT PEPD
SUBMITTAL
FOR INTERNAL
USE ONLY

NOT FOR
CONSTRUCTION

prontec 12 Burgos Ave.
11th Floor
Madrid, SP 28036

HNTB 1111 Broadway
9th Floor
Oakland, CA 94607



CALIFORNIA
High-Speed Rail Authority

CALIFORNIA HIGH-SPEED TRAIN PROJECT
SAN JOSE TO MERCED
785+00 TO GILROY STATION TO 1265+00
CONSTRUCTION PHASES
PLAN
PHASE 1

CONTRACT NO.	
DRAWING NO.	CV-11WS5-PH1-05
SCALE	1" = 200'
SHEET NO.	5 OF 8

CURRENT TRACK	TRACK REMOVAL	EXISTING ROW
PROVISIONAL TRACK	UNDER CONSTRUCTION	PROPOSED ROW
BUILT IN PREVIOUS PHASES	CIRCULATION TRACK	PROPOSED TCE
UNDER CONST + CIRCULATION T.		

OVERHEAD BRIDGE	GRADE CROSSING
MAJOR UNDERPASS	TUNNEL
	CREEK UNDERPASS

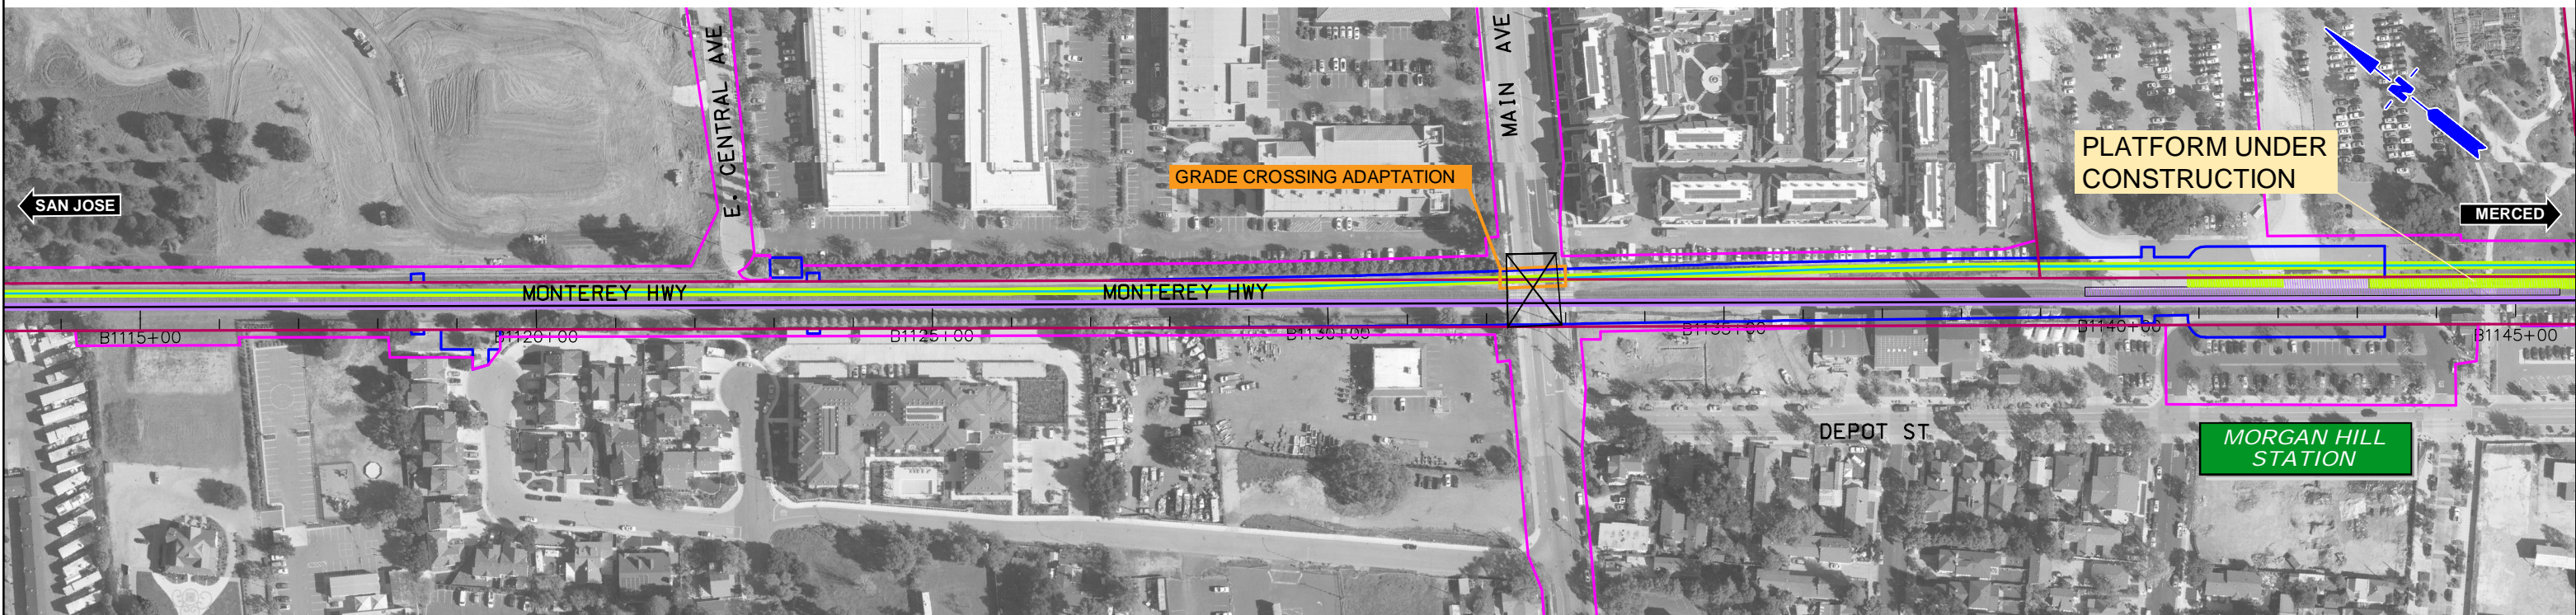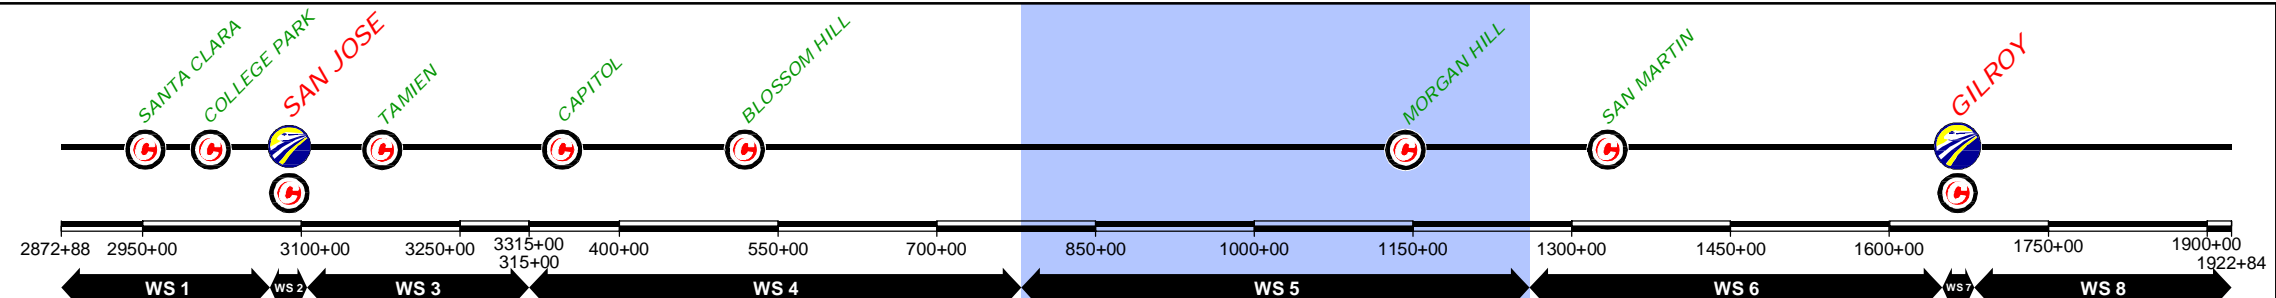

DESIGNED BY	
DRAWN BY	
CHECKED BY	
IN CHARGE	
DATE	NOV/2018

REV	DATE	BY	SUB	APP	DESCRIPTION

DRAFT PEPP
SUBMITTAL
FOR INTERNAL
USE ONLY

NOT FOR
CONSTRUCTION

prontec 12 Burgos Ave.
11th Floor
Madrid, SP 28036

HNTB 1111 Broadway
9th Floor
Oakland, CA 94607




CALIFORNIA
High-Speed Rail Authority

CALIFORNIA HIGH-SPEED TRAIN PROJECT
SAN JOSE TO MERCED
785+00 TO GILROY STATION TO 1265+00
CONSTRUCTION PHASES
PLAN
PHASE 1

CONTRACT NO.	
DRAWING NO.	CV-I1WS5-PH1-06
SCALE	1" = 200'
SHEET NO.	6 OF 8

CURRENT TRACK	TRACK REMOVAL	EXISTING ROW
PROVISIONAL TRACK	UNDER CONSTRUCTION	PROPOSED ROW
BUILT IN PREVIOUS PHASES	CIRCULATION TRACK	PROPOSED TCE
UNDER CONST + CIRCULATION T.		

OVERHEAD BRIDGE	GRADE CROSSING
MAJOR UNDERPASS	TUNNEL
	CREEK UNDERPASS

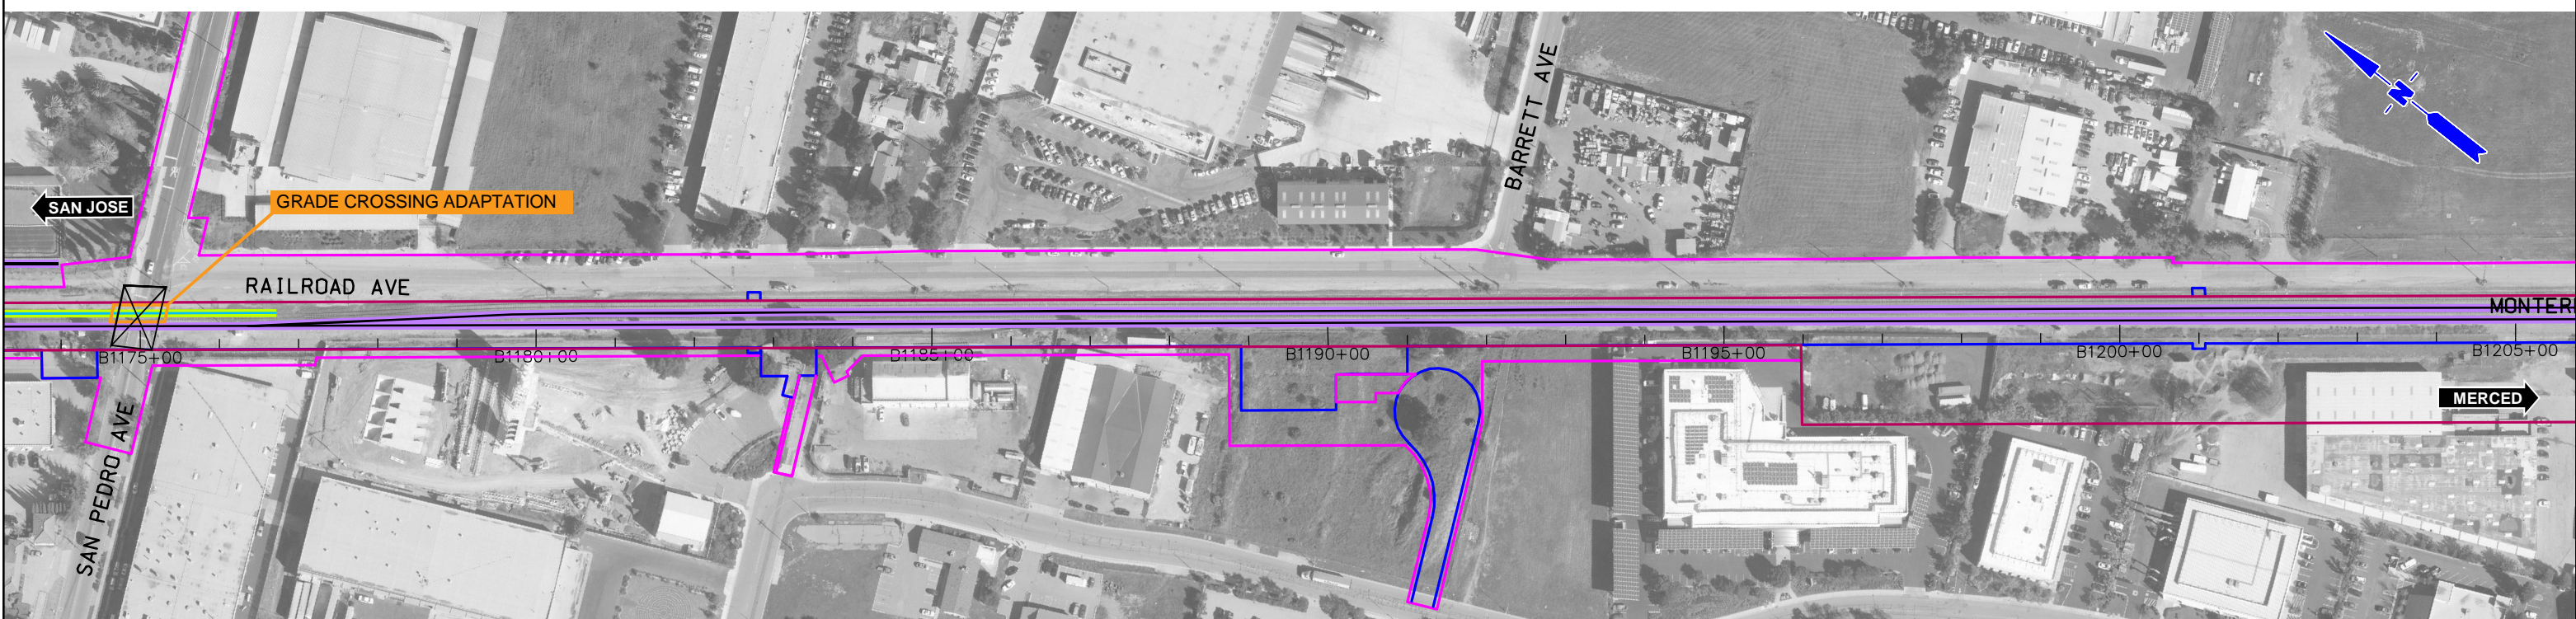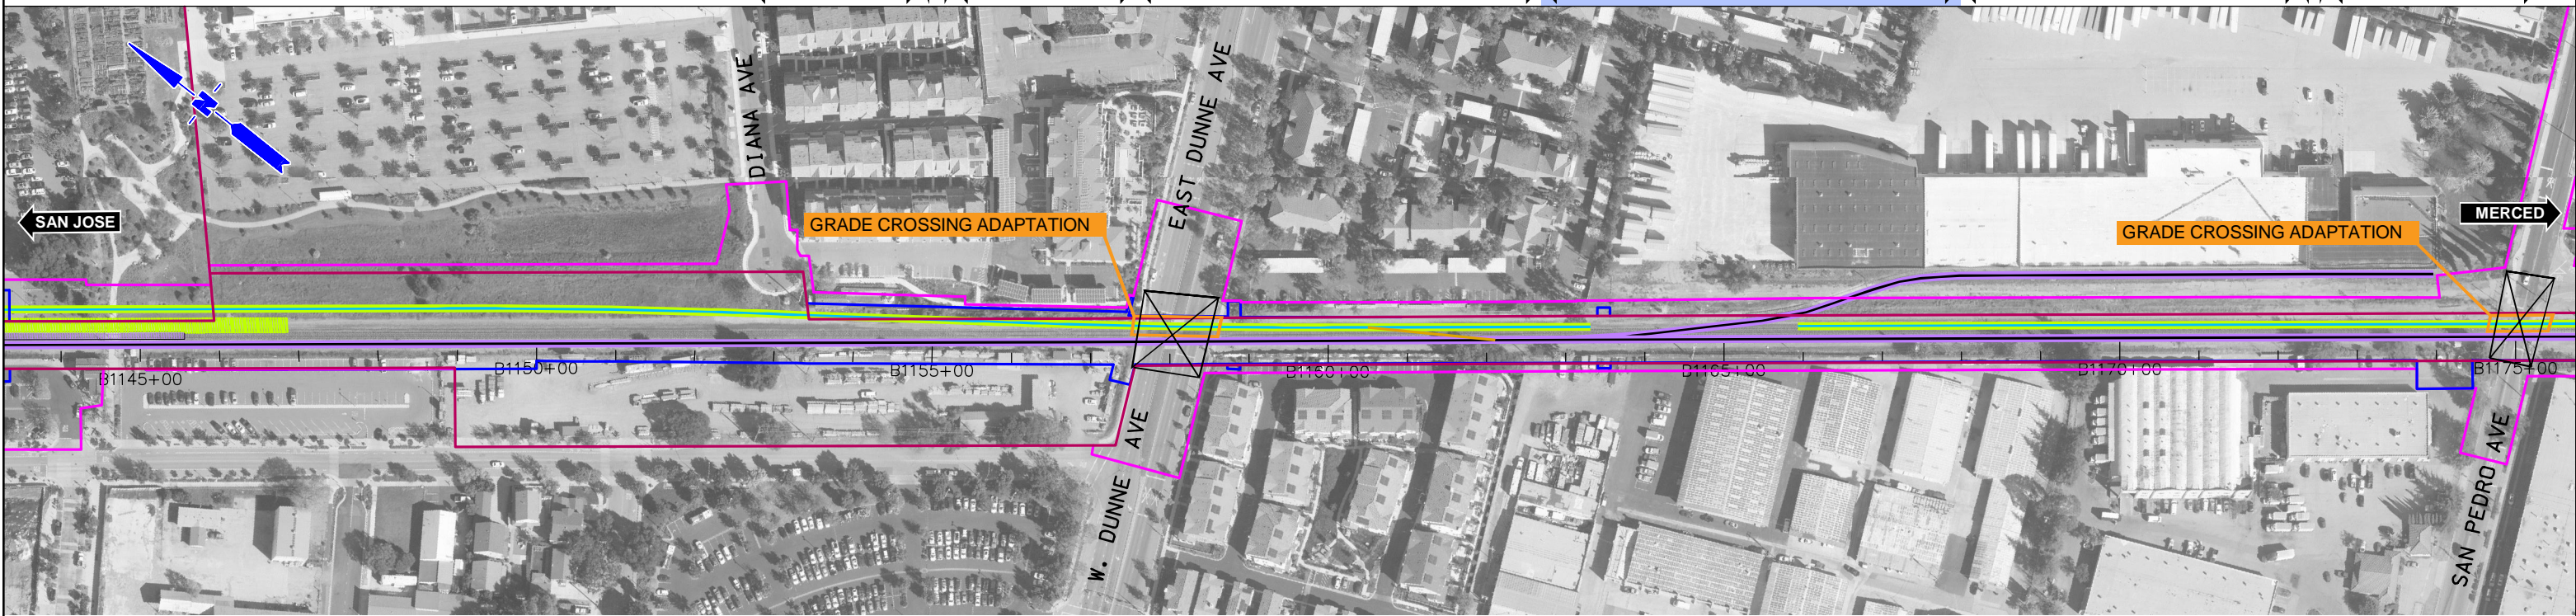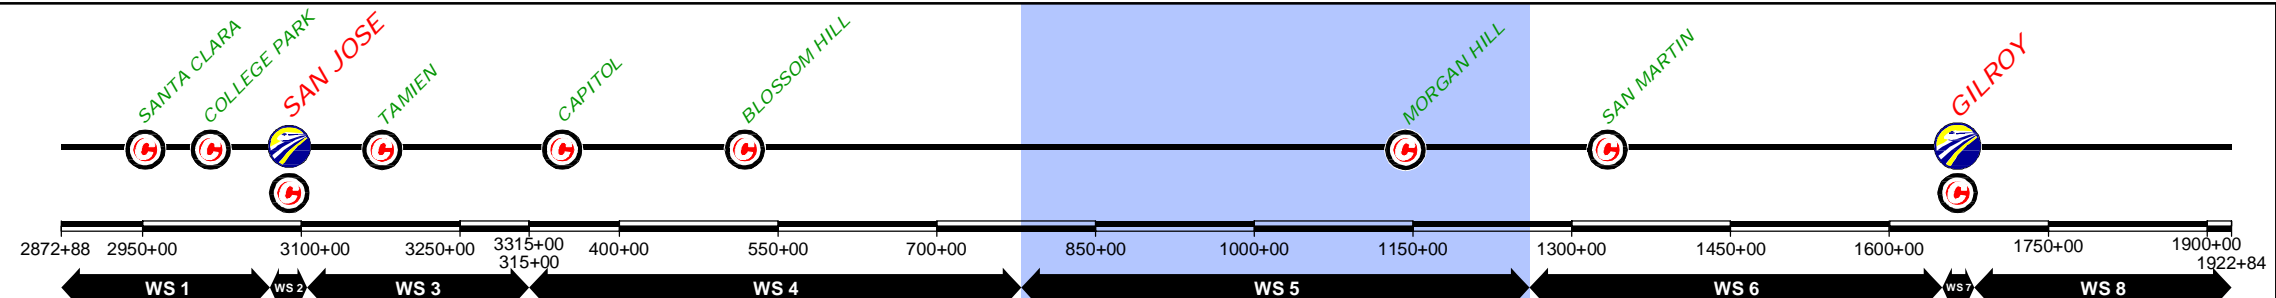

DESIGNED BY	
DRAWN BY	
CHECKED BY	
IN CHARGE	
DATE	NOV/2018

REV	DATE	BY	SUB	APP	DESCRIPTION

DRAFT PEPD
SUBMITTAL
FOR INTERNAL
USE ONLY

NOT FOR
CONSTRUCTION

prontec 12 Burgos Ave.
11th Floor
Madrid, SP 28036

HNTB 1111 Broadway
9th Floor
Oakland, CA 94607

CALIFORNIA
High-Speed Rail Authority


CALIFORNIA HIGH-SPEED TRAIN PROJECT
SAN JOSE TO MERCED
785+00 TO GILROY STATION TO 1265+00
CONSTRUCTION PHASES
PLAN
PHASE 1

CONTRACT NO.	
DRAWING NO.	CV-11WS5-PH1-07
SCALE	1" = 200'
SHEET NO.	7 OF 8

\$FILE\$
 \$PLTRVRS\$
 \$PENTBLS\$
 \$TIME\$
 \$DATE\$
 \$USER\$

CURRENT TRACK	TRACK REMOVAL	EXISTING ROW
PROVISIONAL TRACK	UNDER CONSTRUCTION	PROPOSED ROW
BUILT IN PREVIOUS PHASES	CIRCULATION TRACK	PROPOSED TCE
UNDER CONST + CIRCULATION T.		

OVERHEAD BRIDGE	GRADE CROSSING
MAJOR UNDERPASS	TUNNEL
	CREEK UNDERPASS

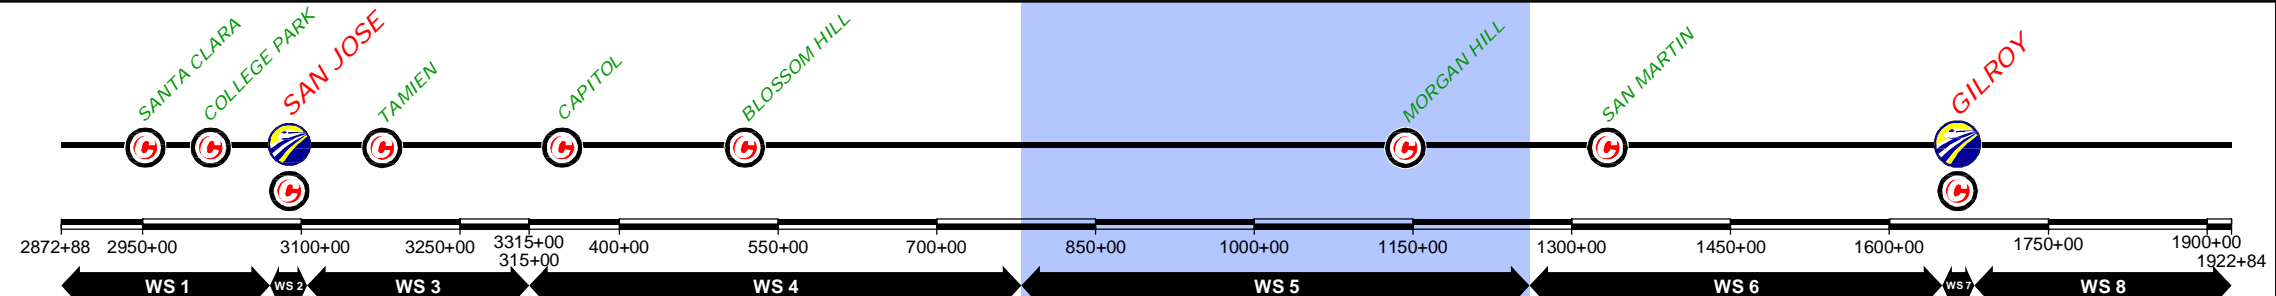

DESIGNED BY	
DRAWN BY	
CHECKED BY	
IN CHARGE	
DATE	NOV/2018

REV	DATE	BY	SUB	APP	DESCRIPTION

DRAFT PEPD
SUBMITTAL
FOR INTERNAL
USE ONLY

NOT FOR
CONSTRUCTION

prontec 12 Burgos Ave.
11th Floor
Madrid, SP 28036

HNTB 1111 Broadway
9th Floor
Oakland, CA 94607


CALIFORNIA
High-Speed Rail Authority

CALIFORNIA HIGH-SPEED TRAIN PROJECT
SAN JOSE TO MERCED
785+00 TO GILROY STATION TO 1265+00
CONSTRUCTION PHASES
PLAN
PHASE 1

CONTRACT NO.	
DRAWING NO.	CV-11WS5-PH1-08
SCALE	1" = 200'
SHEET NO.	8 OF 8

CURRENT TRACK	TRACK REMOVAL	EXISTING ROW
PROVISIONAL TRACK	UNDER CONSTRUCTION	PROPOSED ROW
BUILT IN PREVIOUS PHASES	CIRCULATION TRACK	PROPOSED TCE
UNDER CONST + CIRCULATION T.		

OVERHEAD BRIDGE	GRADE CROSSING
MAJOR UNDERPASS	TUNNEL
	CREEK UNDERPASS

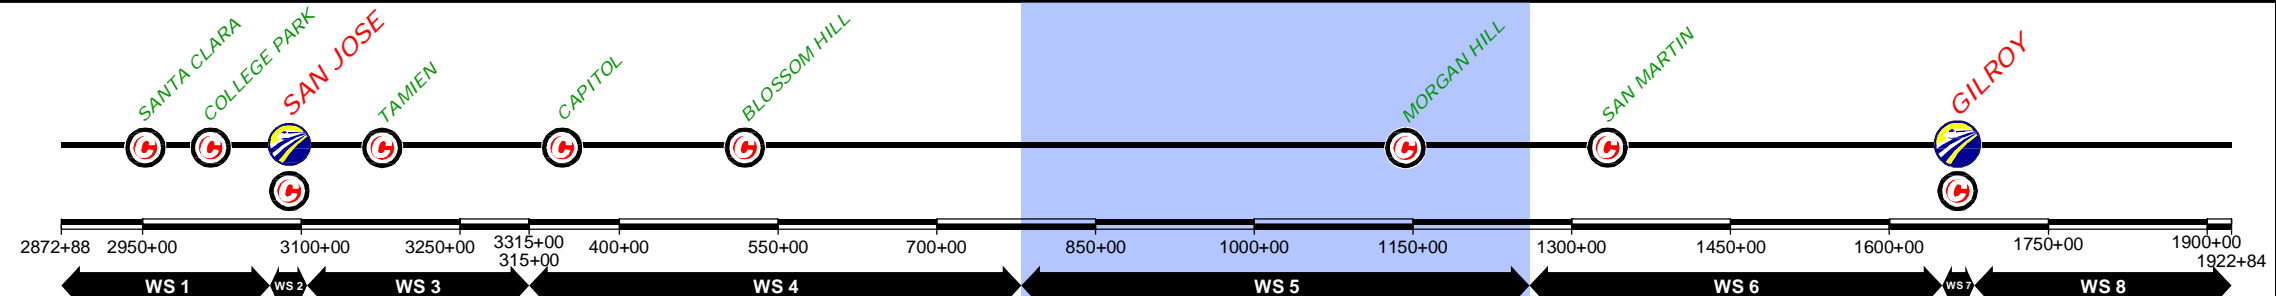

REV	DATE	BY	SUB	APP	DESCRIPTION

DESIGNED BY	
DRAWN BY	
CHECKED BY	
IN CHARGE	
DATE	NOV/2018

DRAFT PEPP
SUBMITTAL
FOR INTERNAL
USE ONLY

NOT FOR
CONSTRUCTION

prontec 12 Burgos Ave.
11th Floor
Madrid, SP 28036

HNTB 1111 Broadway
9th Floor
Oakland, CA 94607



CALIFORNIA
High-Speed Rail Authority

CALIFORNIA HIGH-SPEED TRAIN PROJECT
SAN JOSE TO MERCED
785+00 TO GILROY TO 1265+00
CONSTRUCTION PHASES
PLAN
PHASE 2

CONTRACT NO.	
DRAWING NO.	CV-I1WS5-PH2-01
SCALE	1" = 200'
SHEET NO.	1 OF 8

\$FILE\$
\$PLTDRVS\$
\$PENTBLS\$
\$TIME\$
\$DATE\$
\$USER\$

CURRENT TRACK	TRACK REMOVAL	EXISTING ROW
PROVISIONAL TRACK	UNDER CONSTRUCTION	PROPOSED ROW
BUILT IN PREVIOUS PHASES	CIRCULATION TRACK	PROPOSED TCE
UNDER CONST + CIRCULATION T.		
OVERHEAD BRIDGE	GRADE CROSSING	
MAJOR UNDERPASS	TUNNEL	
	CREEK UNDERPASS	

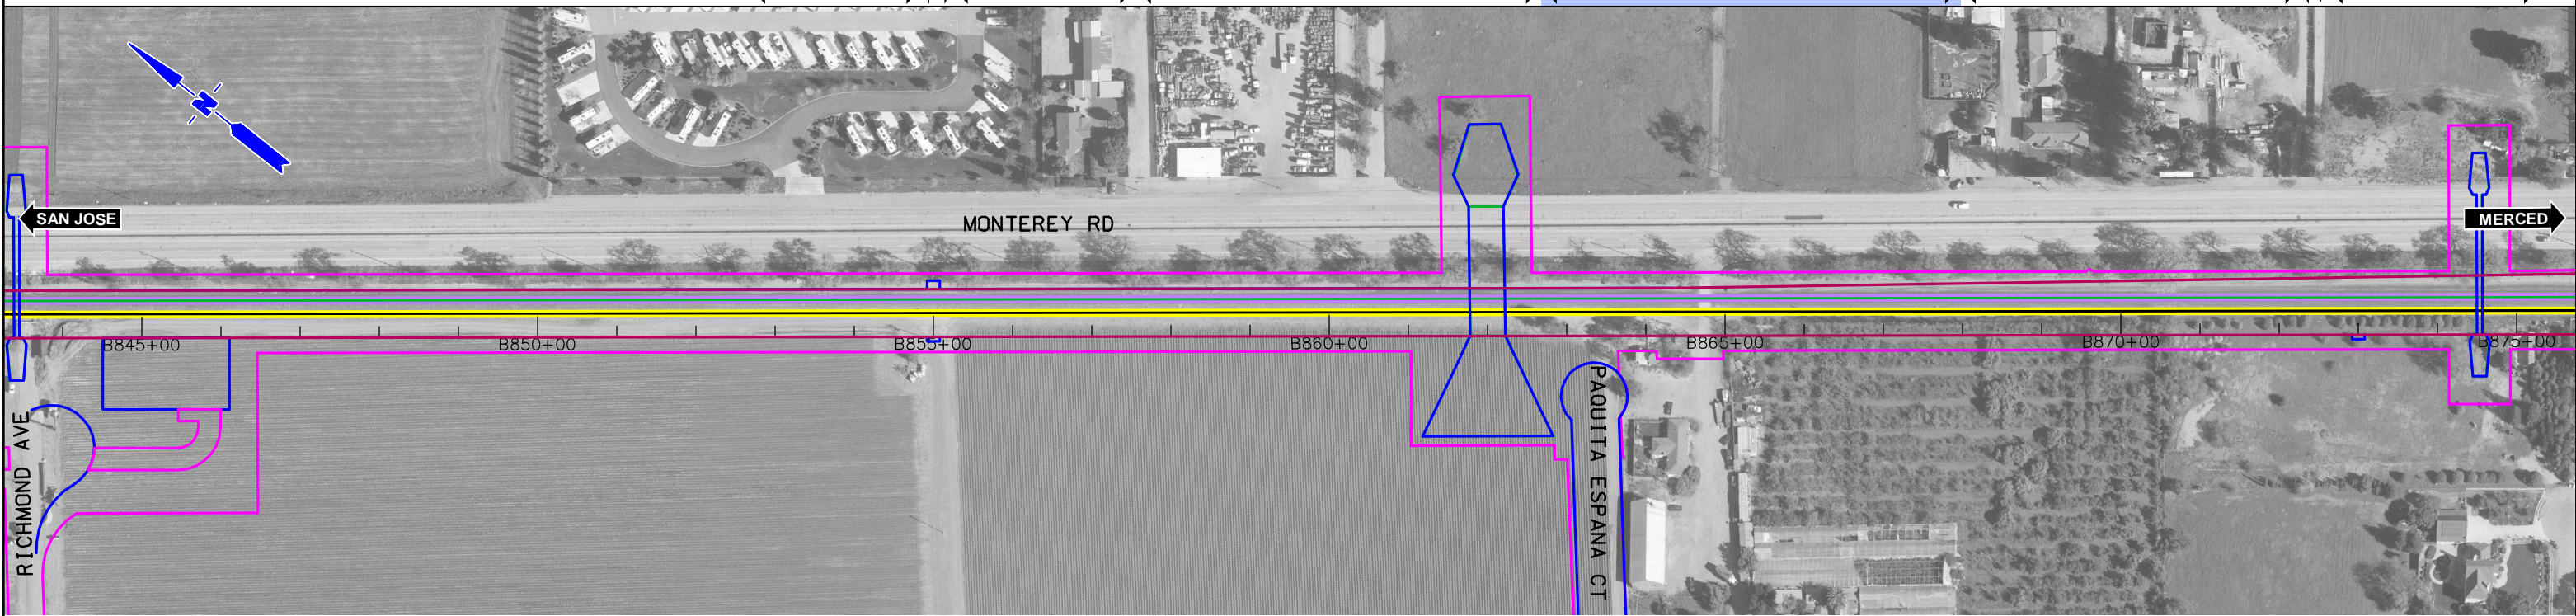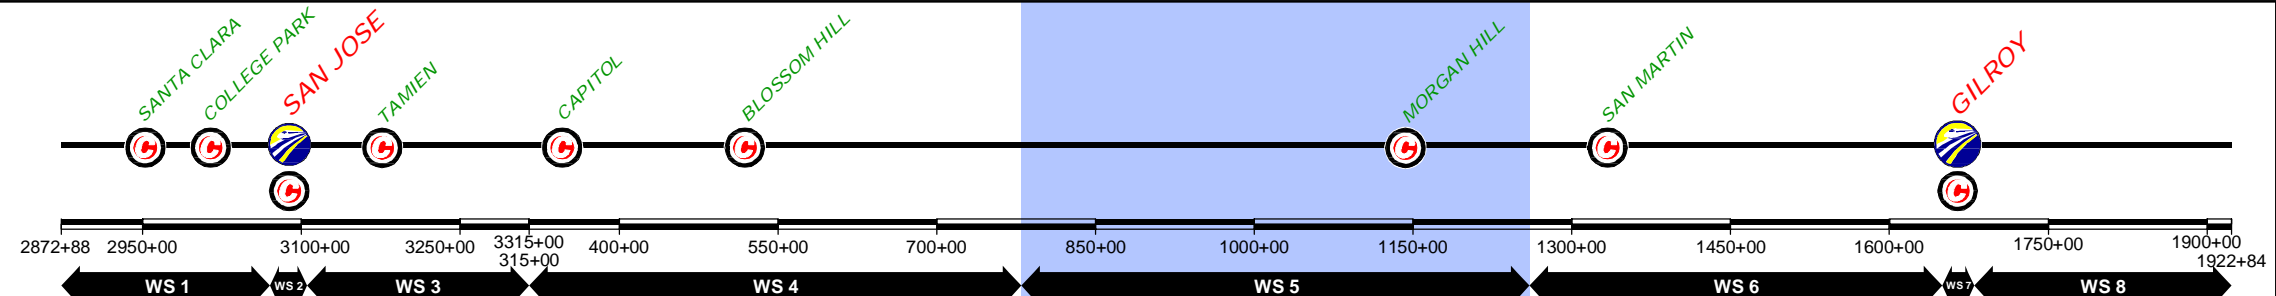

\$FILE\$
 \$PLTDRVS\$
 \$PENTBLS\$
 \$TIME\$
 \$DATE\$
 \$USER\$

REV	DATE	BY	SUB	APP	DESCRIPTION

DESIGNED BY	
DRAWN BY	
CHECKED BY	
IN CHARGE	
DATE	NOV/2018

DRAFT PEPP
 SUBMITTAL
 FOR INTERNAL
 USE ONLY

 NOT FOR
 CONSTRUCTION

12 Burgos Ave.
 11th Floor
 Madrid, SP 28036

 1111 Broadway
 9th Floor
 Oakland, CA 94607



CALIFORNIA
 High-Speed Rail Authority

CALIFORNIA HIGH-SPEED TRAIN PROJECT
 SAN JOSE TO MERCED
 785+00 TO GILROY TO 1265+00
 CONSTRUCTION PHASES
 PLAN
 PHASE 2

CONTRACT NO.	
DRAWING NO.	CV-11WS5-PH2-02
SCALE	1" = 200'
SHEET NO.	2 OF 8

CURRENT TRACK	TRACK REMOVAL	EXISTING ROW
PROVISIONAL TRACK	UNDER CONSTRUCTION	PROPOSED ROW
BUILT IN PREVIOUS PHASES	CIRCULATION TRACK	PROPOSED TCE
UNDER CONST + CIRCULATION T.		

OVERHEAD BRIDGE	GRADE CROSSING
MAJOR UNDERPASS	TUNNEL
	CREEK UNDERPASS

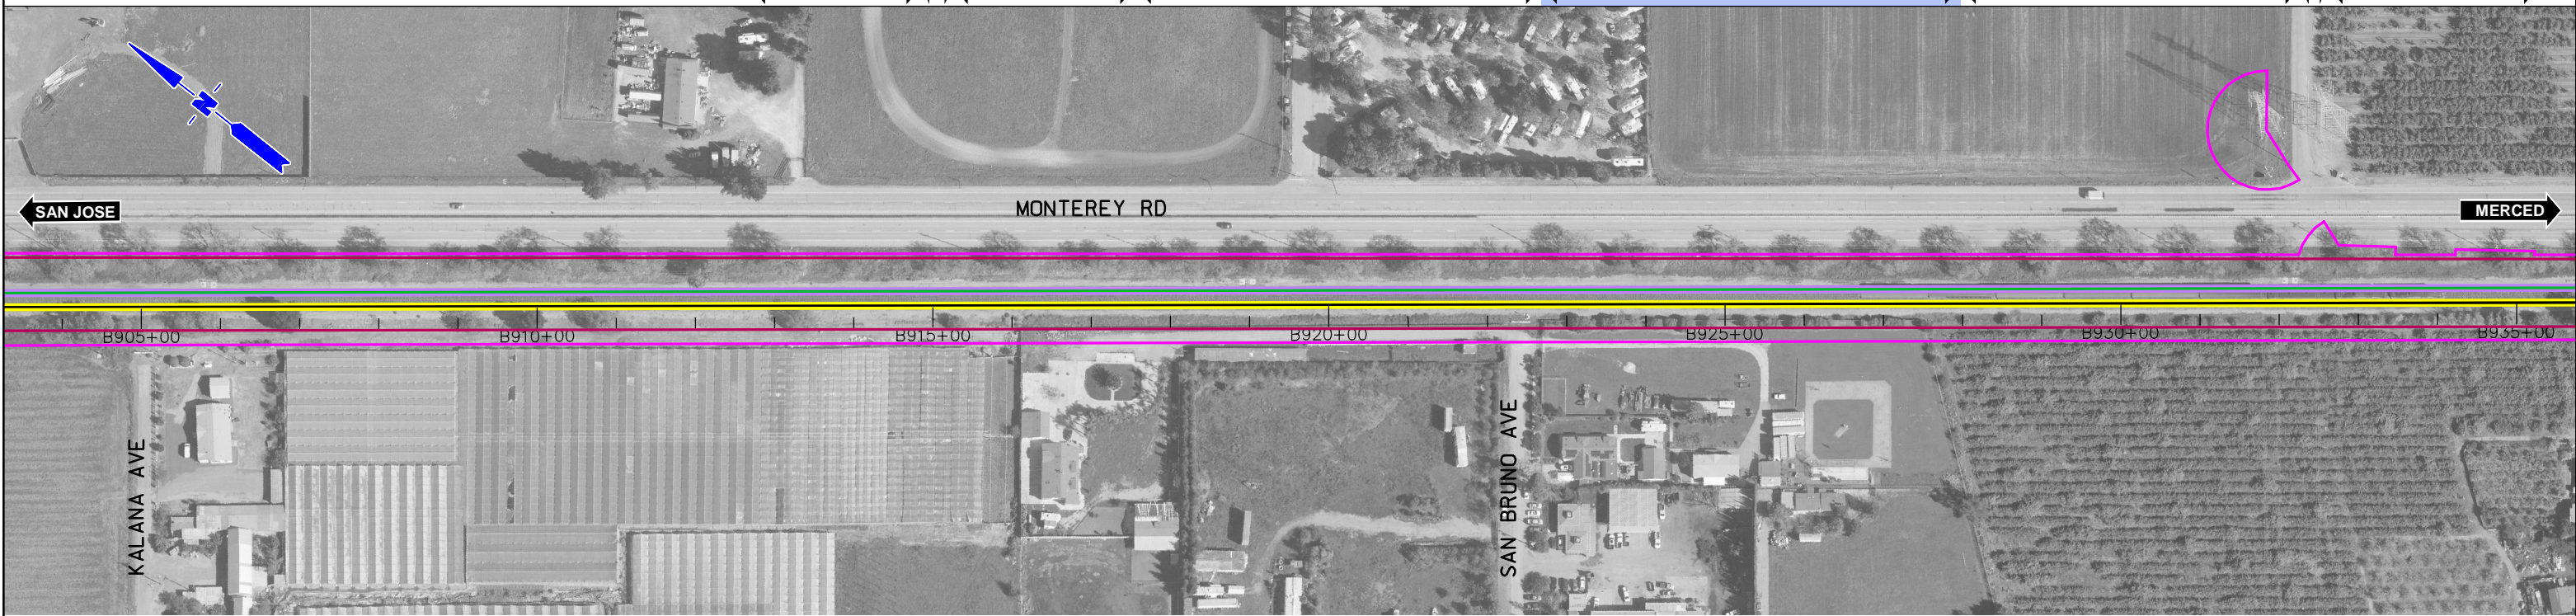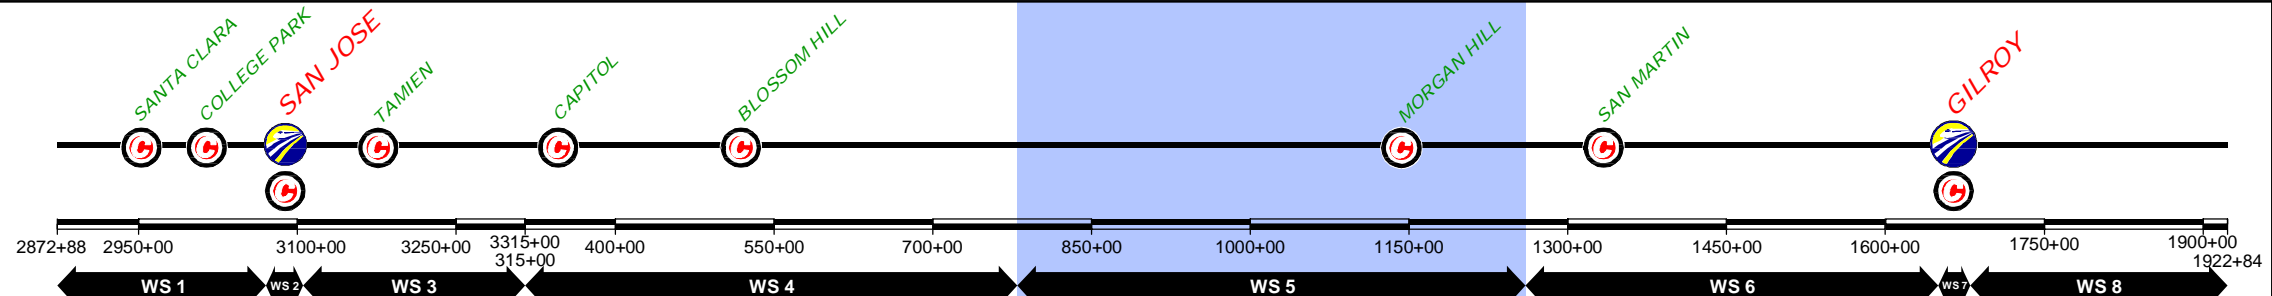

DESIGNED BY	
DRAWN BY	
CHECKED BY	
IN CHARGE	
DATE	NOV/2018

REV	DATE	BY	SUB	APP	DESCRIPTION

DRAFT PEPD
SUBMITTAL
FOR INTERNAL
USE ONLY

NOT FOR
CONSTRUCTION

prontec 12 Burgos Ave.
11th Floor
Madrid, SP 28036

HNTB 1111 Broadway
9th Floor
Oakland, CA 94607

CALIFORNIA
High-Speed Rail Authority


CALIFORNIA HIGH-SPEED TRAIN PROJECT
SAN JOSE TO MERCED
785+00 TO GILROY TO 1265+00
CONSTRUCTION PHASES
PLAN
PHASE 2

CONTRACT NO.	
DRAWING NO.	CV-11WS5-PH2-03
SCALE	1" = 200'
SHEET NO.	3 OF 8

\$FILE\$
 \$PLTDRVS\$
 \$PENTBLS\$
 \$TIME\$
 \$DATE\$
 \$USER\$

CURRENT TRACK	TRACK REMOVAL	EXISTING ROW
PROVISIONAL TRACK	UNDER CONSTRUCTION	PROPOSED ROW
BUILT IN PREVIOUS PHASES	CIRCULATION TRACK	PROPOSED TCE
UNDER CONST + CIRCULATION T.		

OVERHEAD BRIDGE	GRADE CROSSING
MAJOR UNDERPASS	TUNNEL
	CREEK UNDERPASS

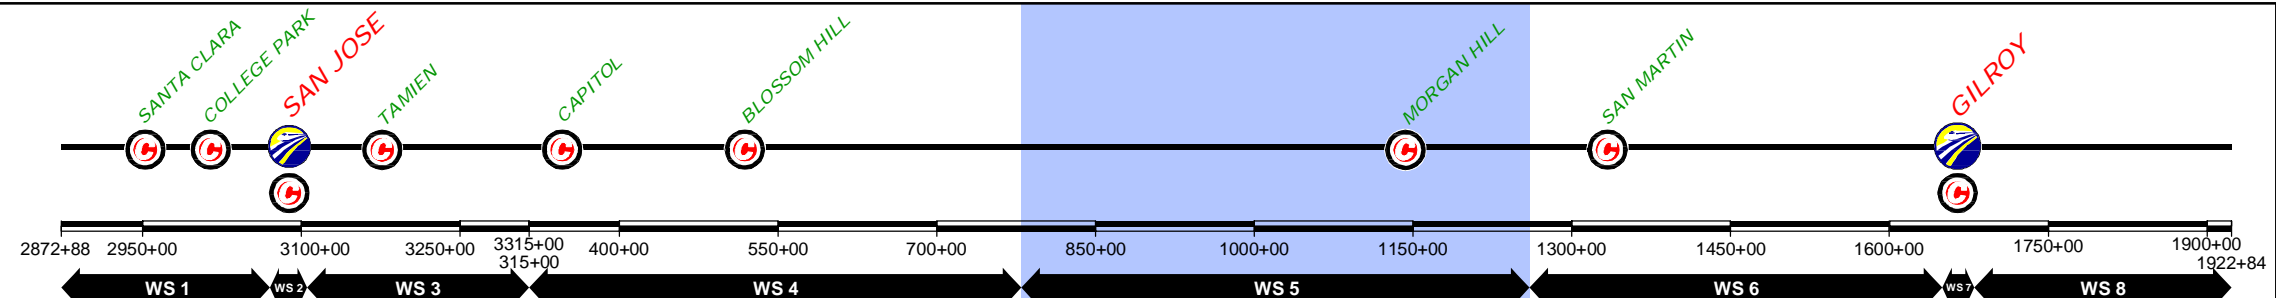

DESIGNED BY	
DRAWN BY	
CHECKED BY	
IN CHARGE	
DATE	NOV/2018

REV	DATE	BY	SUB	APP	DESCRIPTION

DRAFT PEPD
SUBMITTAL
FOR INTERNAL
USE ONLY

NOT FOR
CONSTRUCTION

prontec 12 Burgos Ave.
11th Floor
Madrid, SP 28036

HNTB 1111 Broadway
9th Floor
Oakland, CA 94607

CALIFORNIA
High-Speed Rail Authority


CALIFORNIA HIGH-SPEED TRAIN PROJECT
SAN JOSE TO MERCED
785+00 TO GILROY TO 1265+00
CONSTRUCTION PHASES
PLAN
PHASE 2

CONTRACT NO.	
DRAWING NO.	CV-11WS5-PH2-04
SCALE	1" = 200'
SHEET NO.	4 OF 8

\$FILE\$
 \$PLTDRVS\$
 \$PENTBLS\$
 \$TIME\$
 \$DATE\$
 \$USER\$

	CURRENT TRACK		TRACK REMOVAL		EXISTING ROW
	PROVISIONAL TRACK		UNDER CONSTRUCTION		PROPOSED ROW
	BUILT IN PREVIOUS PHASES		CIRCULATION TRACK		PROPOSED TCE
	UNDER CONST + CIRCULATION T.				

	OVERHEAD BRIDGE		GRADE CROSSING
	MAJOR UNDERPASS		TUNNEL
	CREEK UNDERPASS		

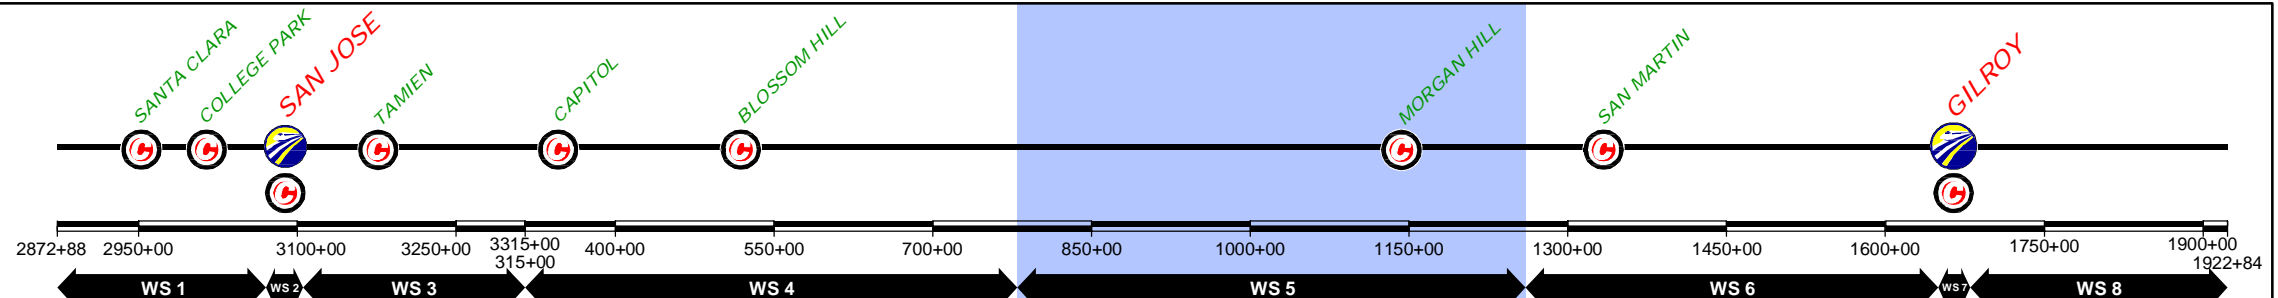

\$FILE\$
 \$PLTDRVS\$
 \$PENTBLS\$
 \$TIME\$
 \$DATE\$
 \$USER\$

REV	DATE	BY	SUB	APP	DESCRIPTION

DESIGNED BY	
DRAWN BY	
CHECKED BY	
IN CHARGE	
DATE	NOV/2018

DRAFT PEPD
 SUBMITTAL
 FOR INTERNAL
 USE ONLY

 NOT FOR
 CONSTRUCTION



12 Burgos Ave.
 11th Floor
 Madrid, SP 28036

 1111 Broadway
 9th Floor
 Oakland, CA 94607

CALIFORNIA HIGH-SPEED TRAIN PROJECT
 SAN JOSE TO MERCED
 785+00 TO GILROY STATION TO 1265+00
 CONSTRUCTION PHASES
 PLAN
 PHASE 2

CONTRACT NO.	
DRAWING NO.	CV-11WS5-PH2-05
SCALE	1" = 200'
SHEET NO.	5 OF 8

CURRENT TRACK	TRACK REMOVAL	EXISTING ROW
PROVISIONAL TRACK	UNDER CONSTRUCTION	PROPOSED ROW
BUILT IN PREVIOUS PHASES	CIRCULATION TRACK	PROPOSED TCE
UNDER CONST + CIRCULATION T.	GRADE CROSSING	
OVERHEAD BRIDGE	TUNNEL	
MAJOR UNDERPASS	CREEK UNDERPASS	

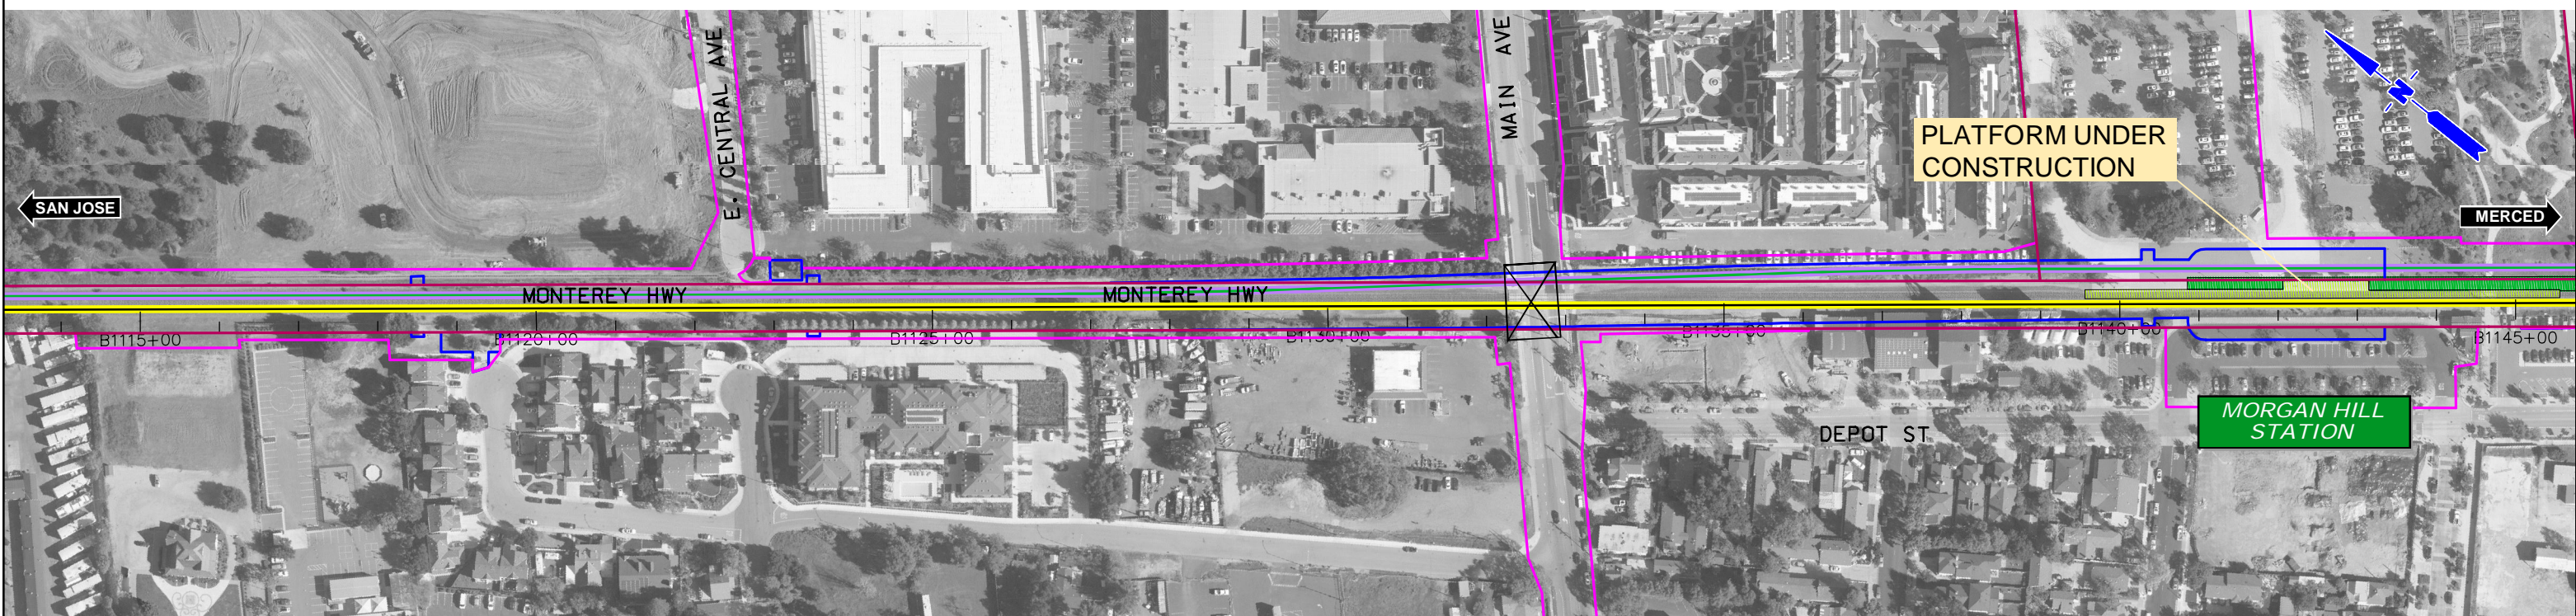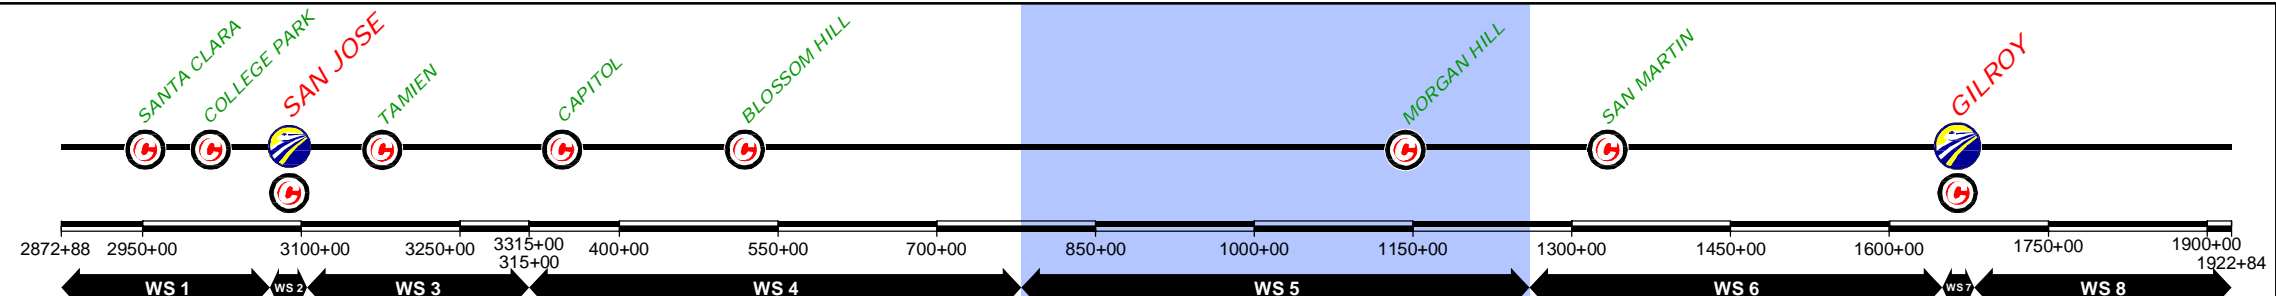

\$FILE\$
 \$PLTDRVS\$
 \$PENTBLS\$
 \$TIME\$
 \$DATE\$
 \$USER\$

REV	DATE	BY	SUB	APP	DESCRIPTION

DESIGNED BY	
DRAWN BY	
CHECKED BY	
IN CHARGE	
DATE	NOV/2018

DRAFT PEPP
 SUBMITTAL
 FOR INTERNAL
 USE ONLY

 NOT FOR
 CONSTRUCTION

12 Burgos Ave.
 11th Floor
 Madrid, SP 28036

 1111 Broadway
 9th Floor
 Oakland, CA 94607



CALIFORNIA
 High-Speed Rail Authority

CALIFORNIA HIGH-SPEED TRAIN PROJECT
 SAN JOSE TO MERCED
 785+00 TO GILROY STATION TO 1265+00
 CONSTRUCTION PHASES
 PLAN
 PHASE 2

CONTRACT NO.	
DRAWING NO.	CV-I1WS5-PH2-06
SCALE	1" = 200'
SHEET NO.	6 OF 8

CURRENT TRACK	TRACK REMOVAL	EXISTING ROW
PROVISIONAL TRACK	UNDER CONSTRUCTION	PROPOSED ROW
BUILT IN PREVIOUS PHASES	CIRCULATION TRACK	PROPOSED TCE
UNDER CONST + CIRCULATION T.		

OVERHEAD BRIDGE	GRADE CROSSING
MAJOR UNDERPASS	TUNNEL
	CREEK UNDERPASS

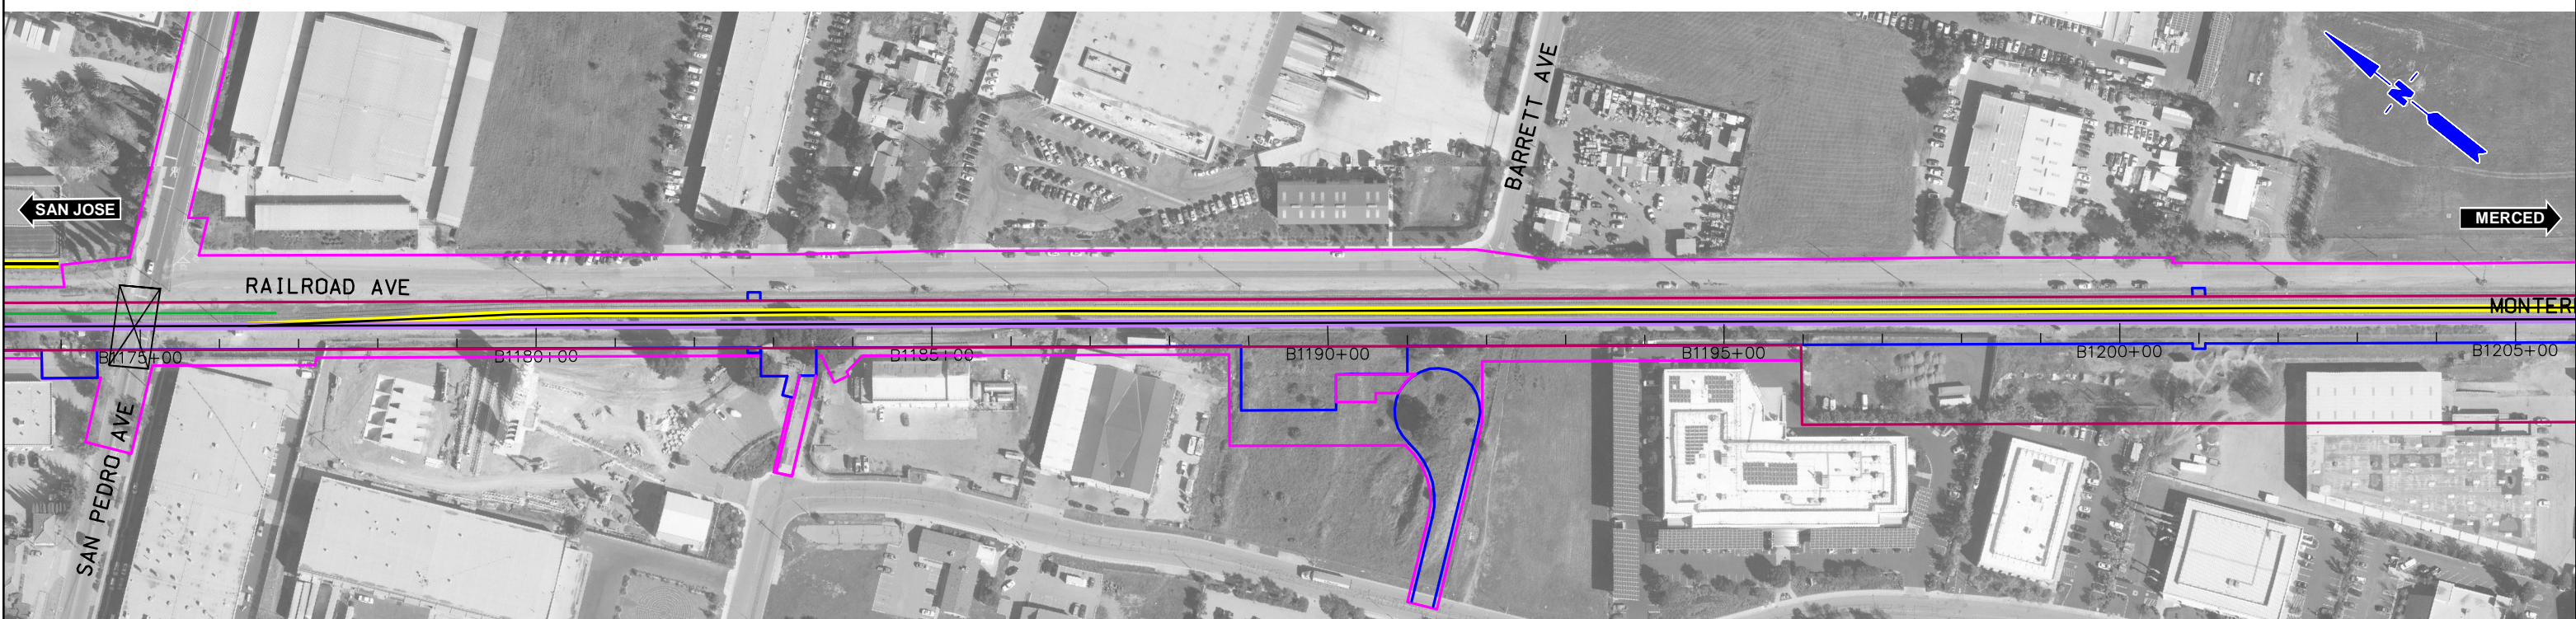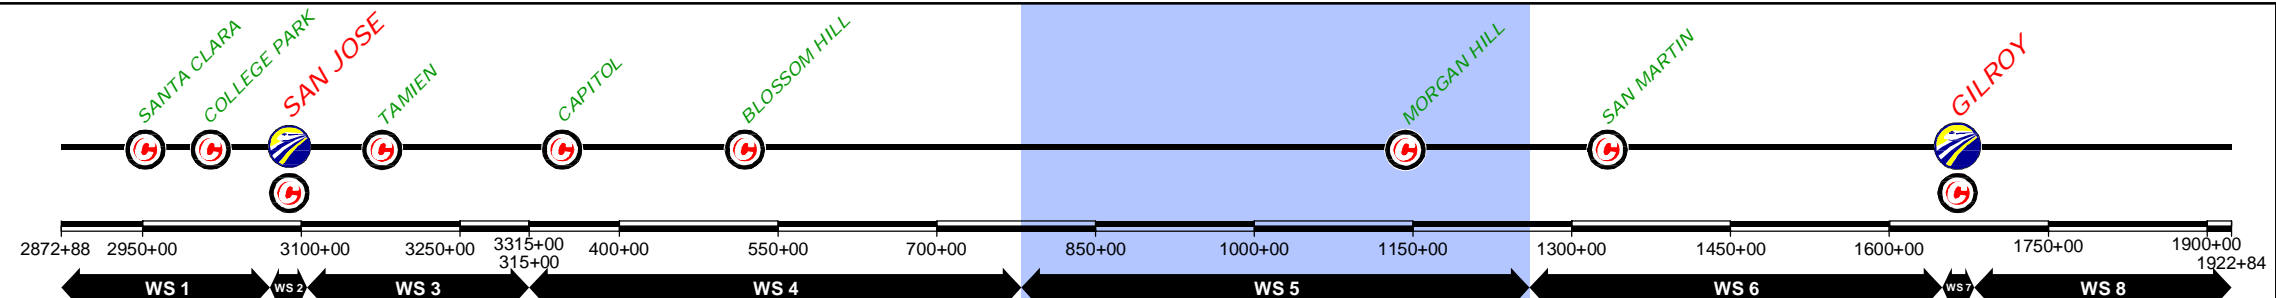

DESIGNED BY	
DRAWN BY	
CHECKED BY	
IN CHARGE	
DATE	NOV/2018

REV	DATE	BY	SUB	APP	DESCRIPTION

DRAFT PEPD
SUBMITTAL
FOR INTERNAL
USE ONLY

NOT FOR
CONSTRUCTION

prontec 12 Burgos Ave.
11th Floor
Madrid, SP 28036

HNTB 1111 Broadway
9th Floor
Oakland, CA 94607




CALIFORNIA HIGH-SPEED TRAIN PROJECT
SAN JOSE TO MERCED
785+00 TO GILROY STATION TO 1265+00
CONSTRUCTION PHASES
PLAN
PHASE 2

CONTRACT NO.	
DRAWING NO.	CV-11WS5-PH2-07
SCALE	1" = 200'
SHEET NO.	7 OF 8

\$FILE\$
 \$PLTRVRS\$
 \$PENTBLS\$
 \$TIME\$
 \$DATE\$
 \$USER\$

CURRENT TRACK	TRACK REMOVAL	EXISTING ROW
PROVISIONAL TRACK	UNDER CONSTRUCTION	PROPOSED ROW
BUILT IN PREVIOUS PHASES	CIRCULATION TRACK	PROPOSED TCE
UNDER CONST + CIRCULATION T.		

OVERHEAD BRIDGE	GRADE CROSSING
MAJOR UNDERPASS	TUNNEL
	CREEK UNDERPASS

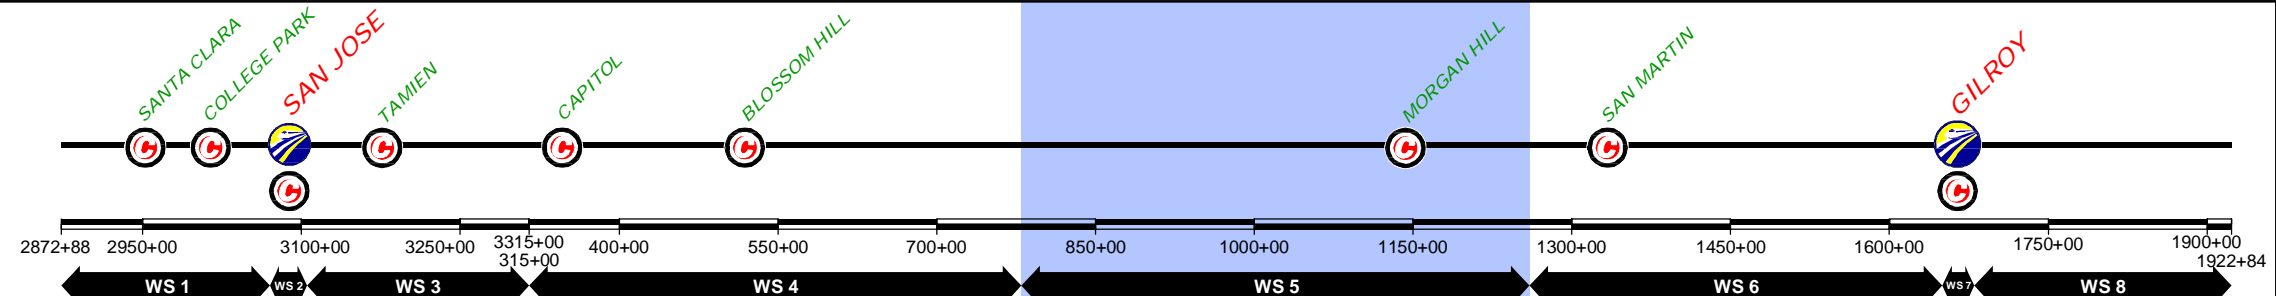

REV	DATE	BY	SUB	APP	DESCRIPTION

DESIGNED BY	
DRAWN BY	
CHECKED BY	
IN CHARGE	
DATE	NOV/2018

DRAFT PEPD
SUBMITTAL
FOR INTERNAL
USE ONLY

NOT FOR
CONSTRUCTION

prontec 12 Burgos Ave.
11th Floor
Madrid, SP 28036

HNTB 1111 Broadway
9th Floor
Oakland, CA 94607





CALIFORNIA HIGH-SPEED TRAIN PROJECT
SAN JOSE TO MERCED
785+00 TO GILROY STATION TO 1265+00
CONSTRUCTION PHASES
PLAN
PHASE 2

CONTRACT NO.	
DRAWING NO.	CV-I1WS5-PH2-08
SCALE	1" = 200'
SHEET NO.	8 OF 8

CURRENT TRACK	TRACK REMOVAL	EXISTING ROW
PROVISIONAL TRACK	UNDER CONSTRUCTION	PROPOSED ROW
BUILT IN PREVIOUS PHASES	CIRCULATION TRACK	PROPOSED TCE
UNDER CONST + CIRCULATION T.		

OVERHEAD BRIDGE	GRADE CROSSING
MAJOR UNDERPASS	TUNNEL
	CREEK UNDERPASS

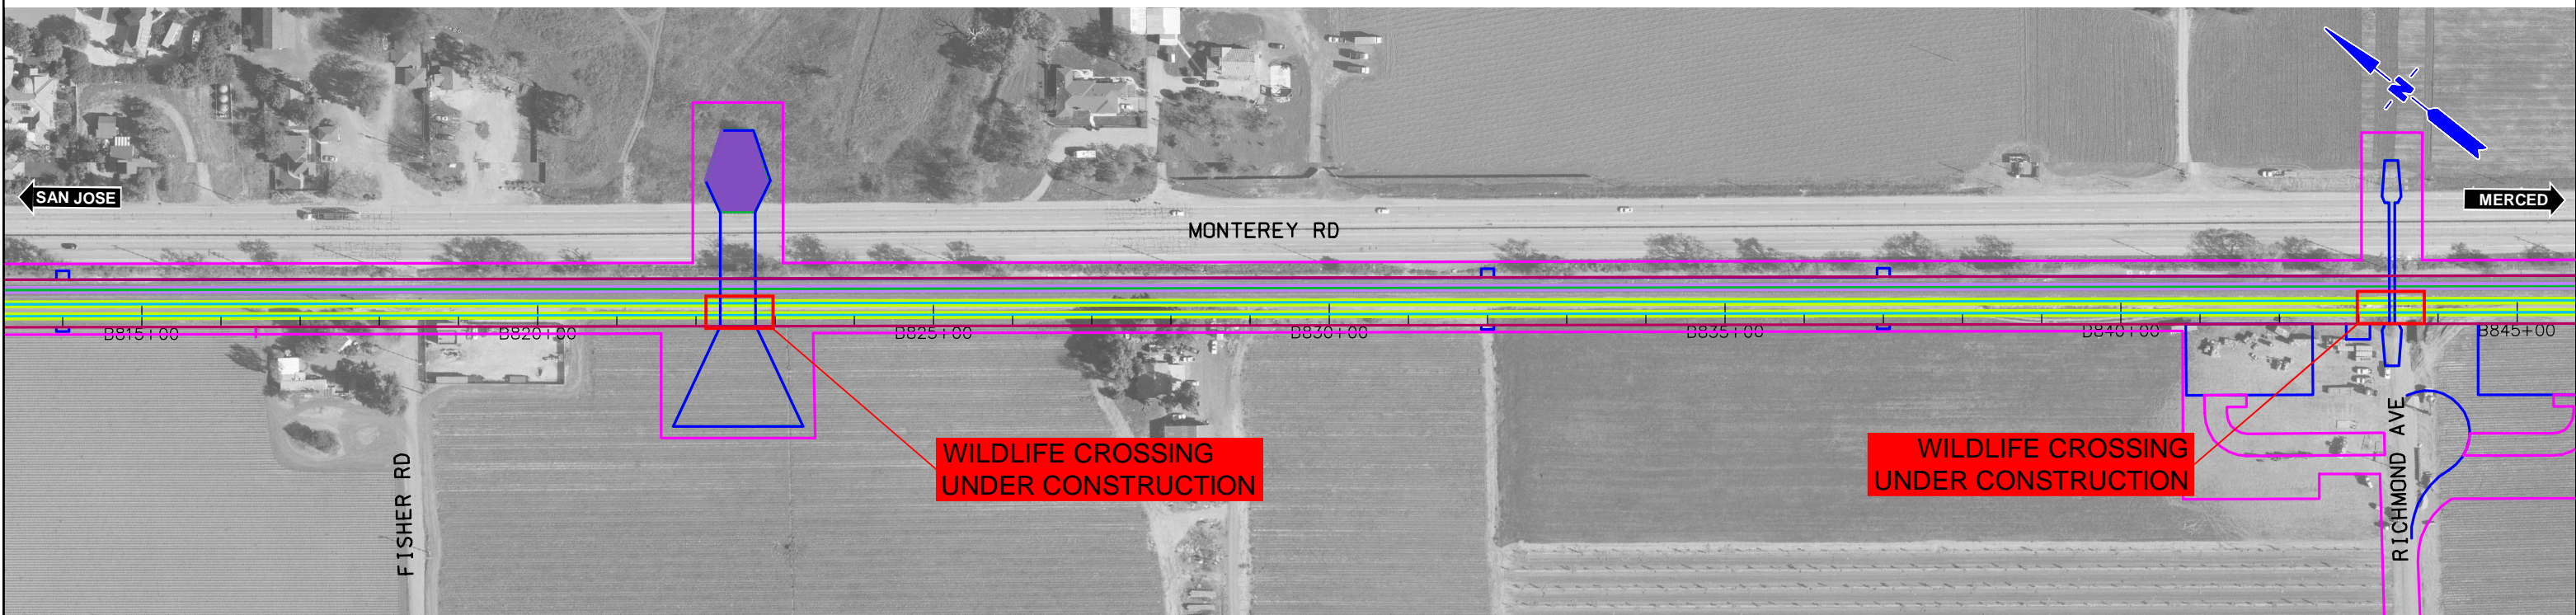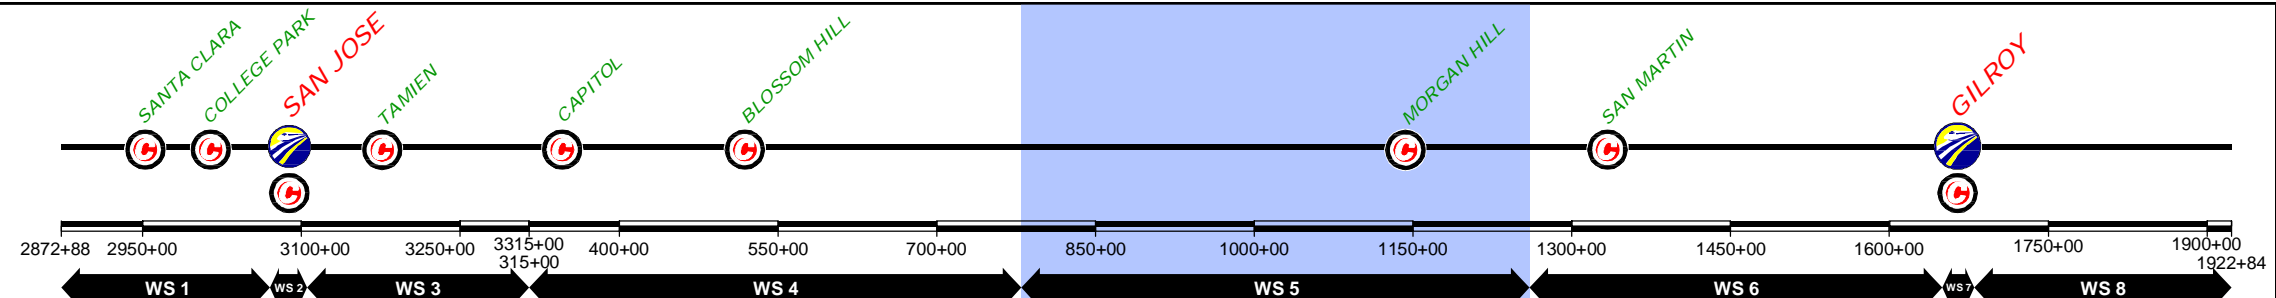

REV	DATE	BY	SUB	APP	DESCRIPTION

DESIGNED BY
DRAWN BY
CHECKED BY
IN CHARGE
DATE
NOV/2018

DRAFT PEPD
SUBMITTAL
FOR INTERNAL
USE ONLY

NOT FOR
CONSTRUCTION

prontec 12 Burgos Ave.
11th Floor
Madrid, SP 28036




HNTB 1111 Broadway
9th Floor
Oakland, CA 94607

CALIFORNIA
High-Speed Rail Authority

CALIFORNIA HIGH-SPEED TRAIN PROJECT
SAN JOSE TO MERCED
785+00 TO GILROY TO 1265+00
CONSTRUCTION PHASES
PLAN
PHASE 3

CONTRACT NO.
DRAWING NO.
CV-I1WS5-PH3-01
SCALE
1" = 200'
SHEET NO.
1 OF 8

CURRENT TRACK	TRACK REMOVAL	EXISTING ROW
PROVISIONAL TRACK	UNDER CONSTRUCTION	PROPOSED ROW
BUILT IN PREVIOUS PHASES	CIRCULATION TRACK	PROPOSED TCE
UNDER CONST + CIRCULATION T.	GRADE CROSSING	
OVERHEAD BRIDGE	TUNNEL	
MAJOR UNDERPASS	CREEK UNDERPASS	

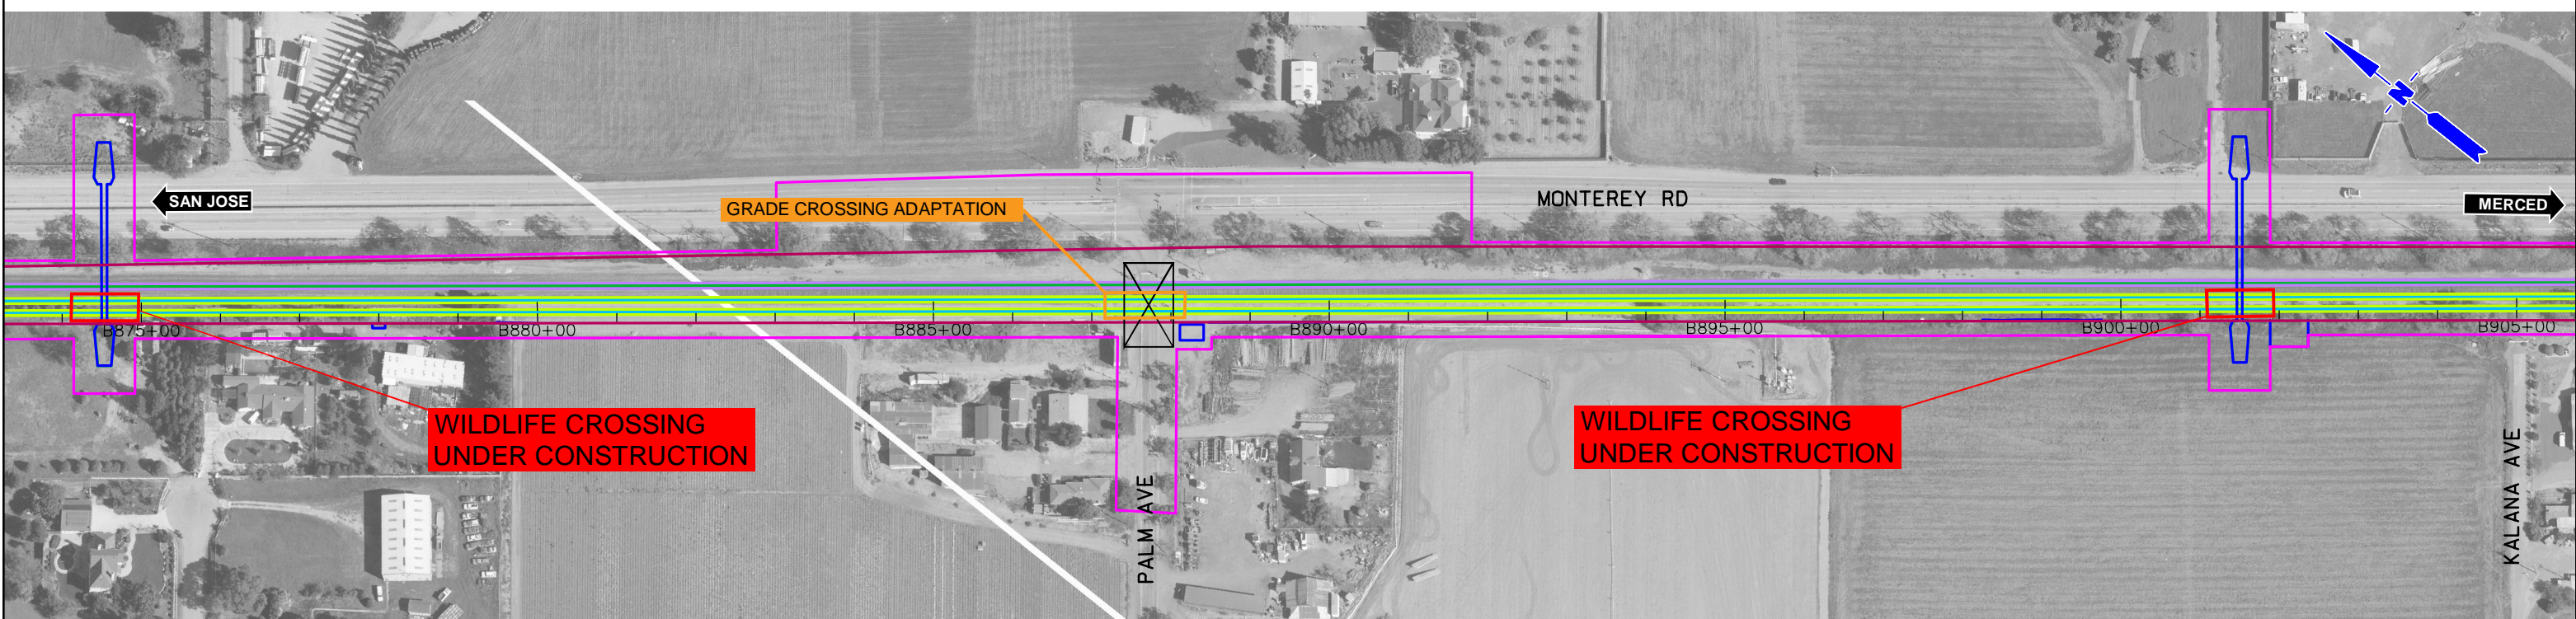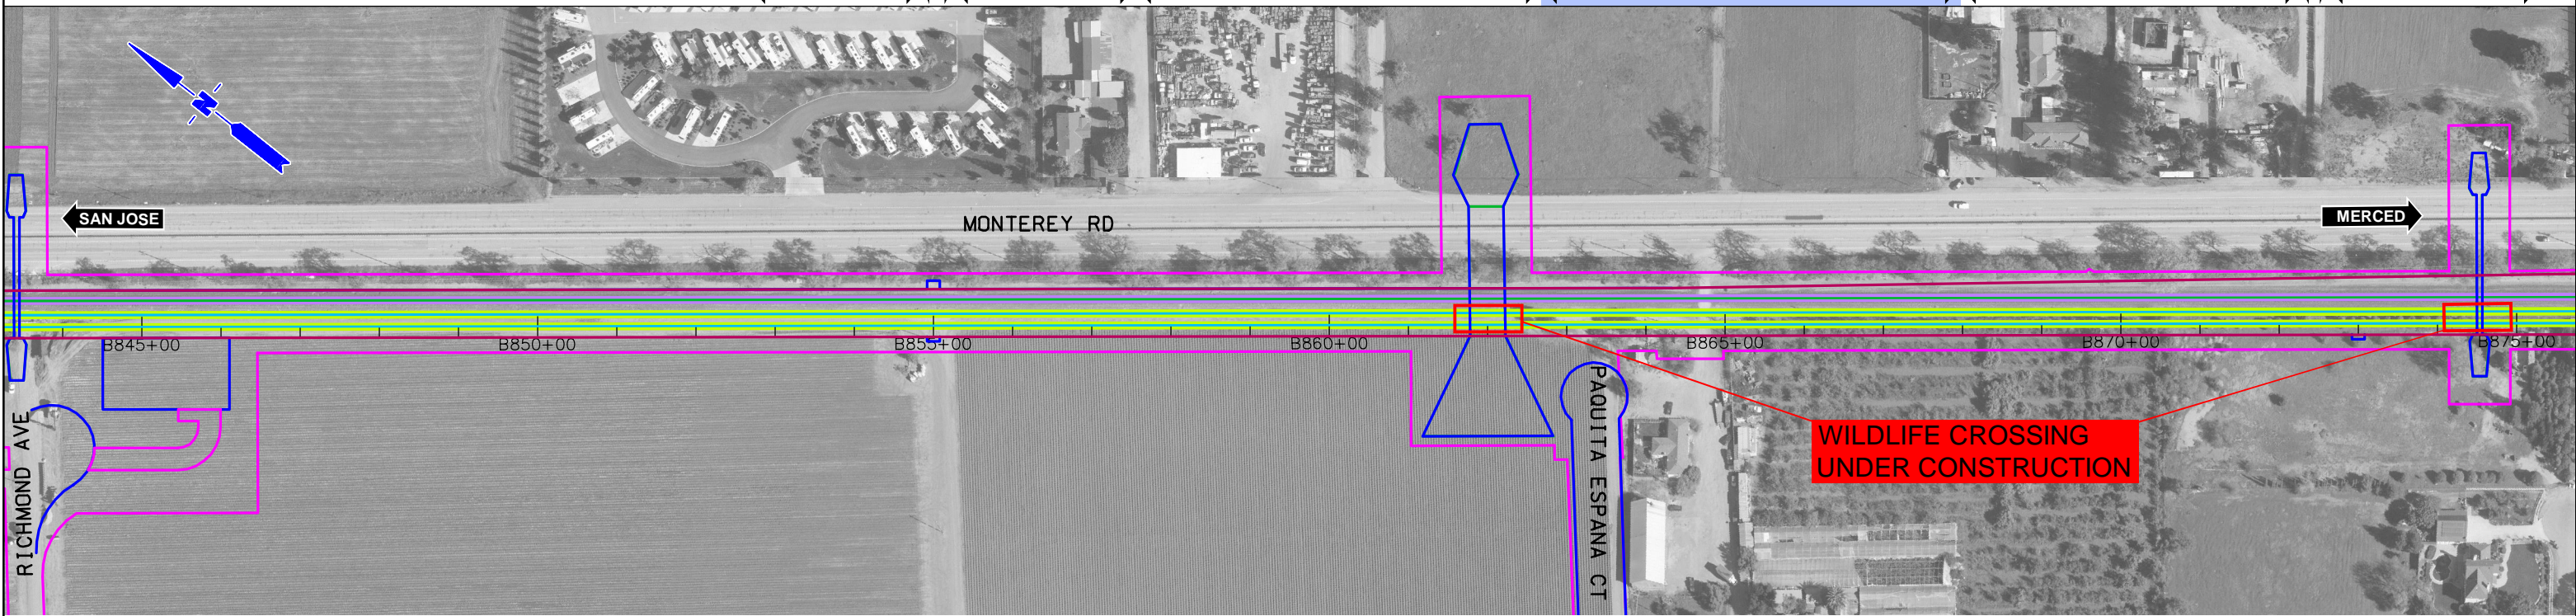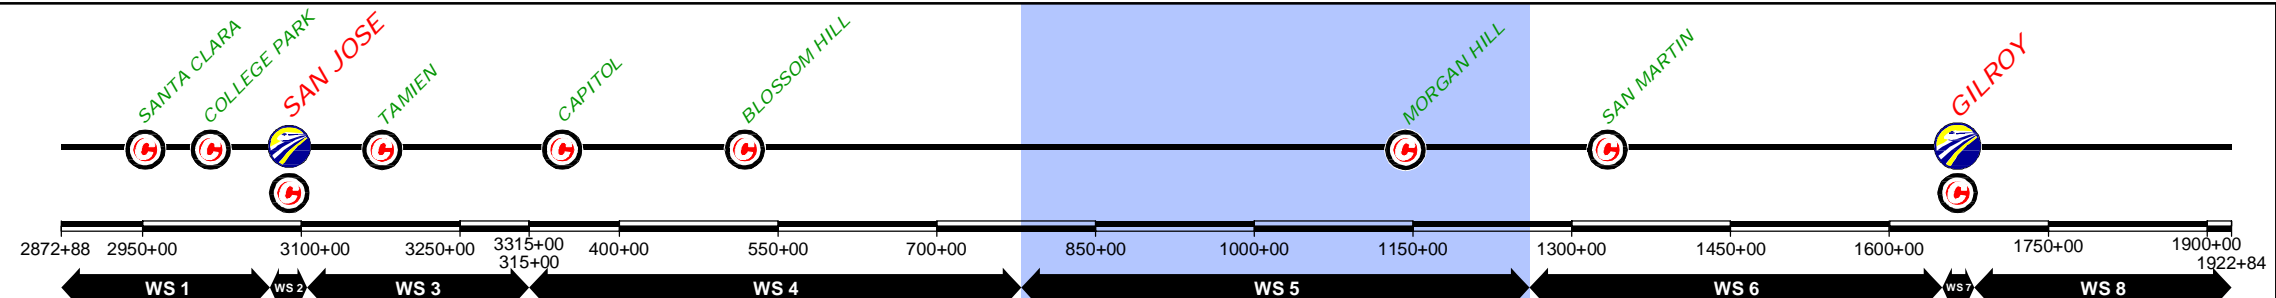

REV	DATE	BY	SUB	APP	DESCRIPTION

DESIGNED BY	
DRAWN BY	
CHECKED BY	
IN CHARGE	
DATE	NOV/2018

DRAFT PEPP
SUBMITTAL
FOR INTERNAL
USE ONLY

NOT FOR
CONSTRUCTION

prontec 12 Burgos Ave.
11th Floor
Madrid, SP 28036

HNTB 1111 Broadway
9th Floor
Oakland, CA 94607



CALIFORNIA
High-Speed Rail Authority

CALIFORNIA HIGH-SPEED TRAIN PROJECT
SAN JOSE TO MERCED
785+00 TO GILROY TO 1265+00
CONSTRUCTION PHASES
PLAN
PHASE 3

CONTRACT NO.	
DRAWING NO.	CV-11WS5-PH3-02
SCALE	1" = 200'
SHEET NO.	2 OF 8

CURRENT TRACK	TRACK REMOVAL	EXISTING ROW
PROVISIONAL TRACK	UNDER CONSTRUCTION	PROPOSED ROW
BUILT IN PREVIOUS PHASES	CIRCULATION TRACK	PROPOSED TCE
UNDER CONST + CIRCULATION T.		

OVERHEAD BRIDGE	GRADE CROSSING
MAJOR UNDERPASS	TUNNEL
	CREEK UNDERPASS

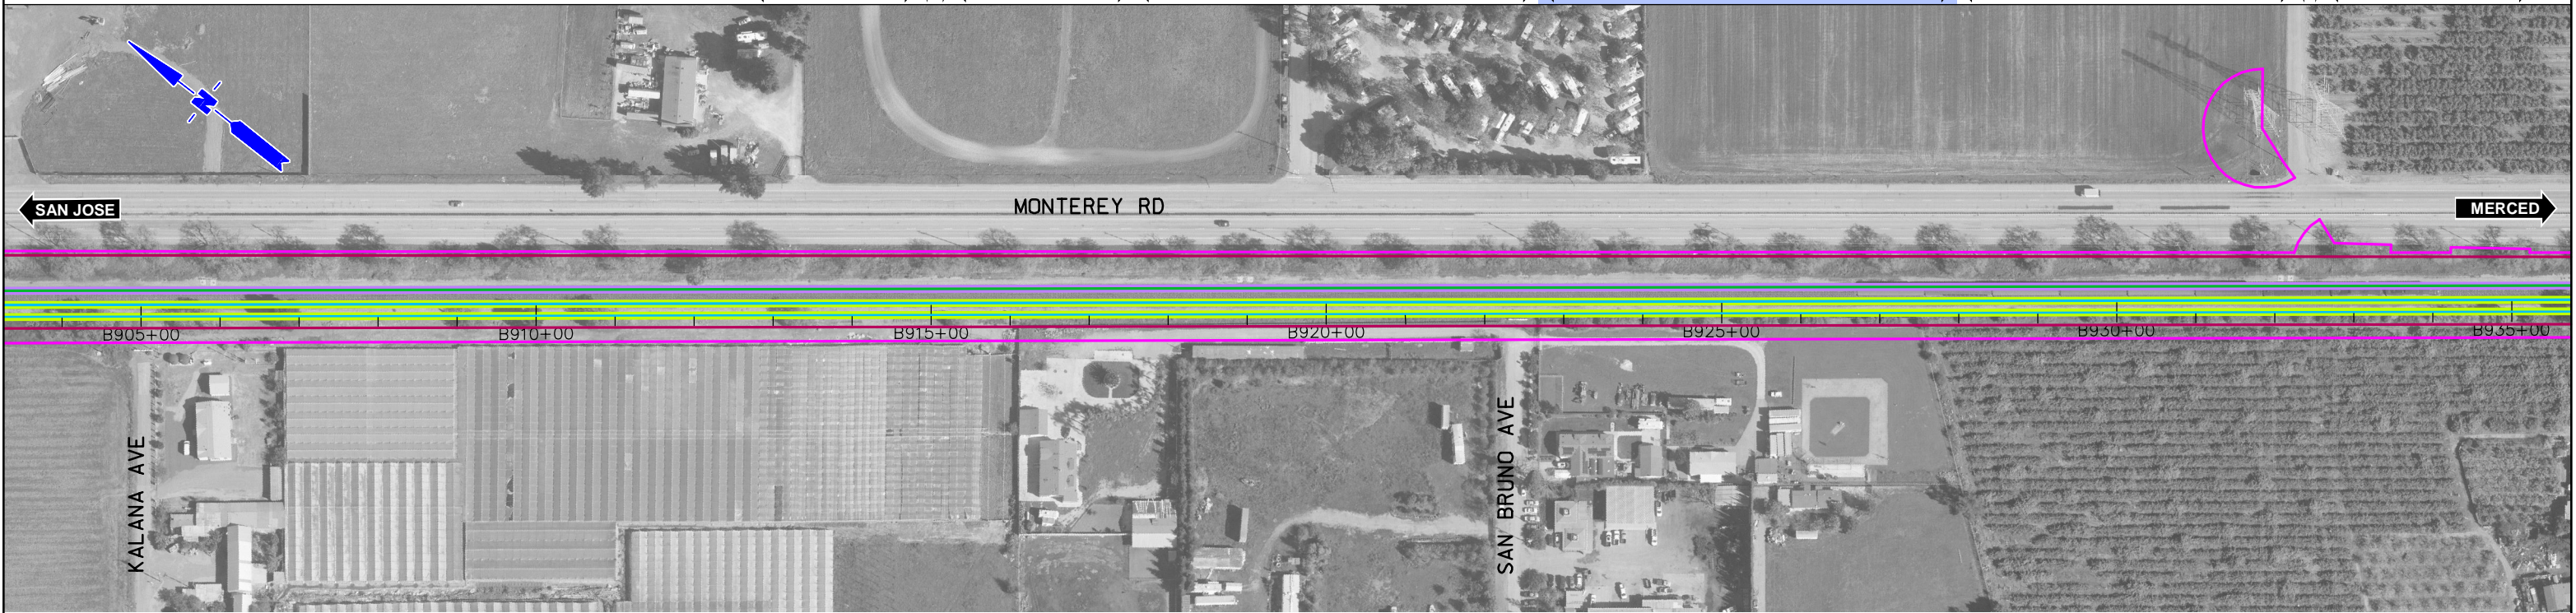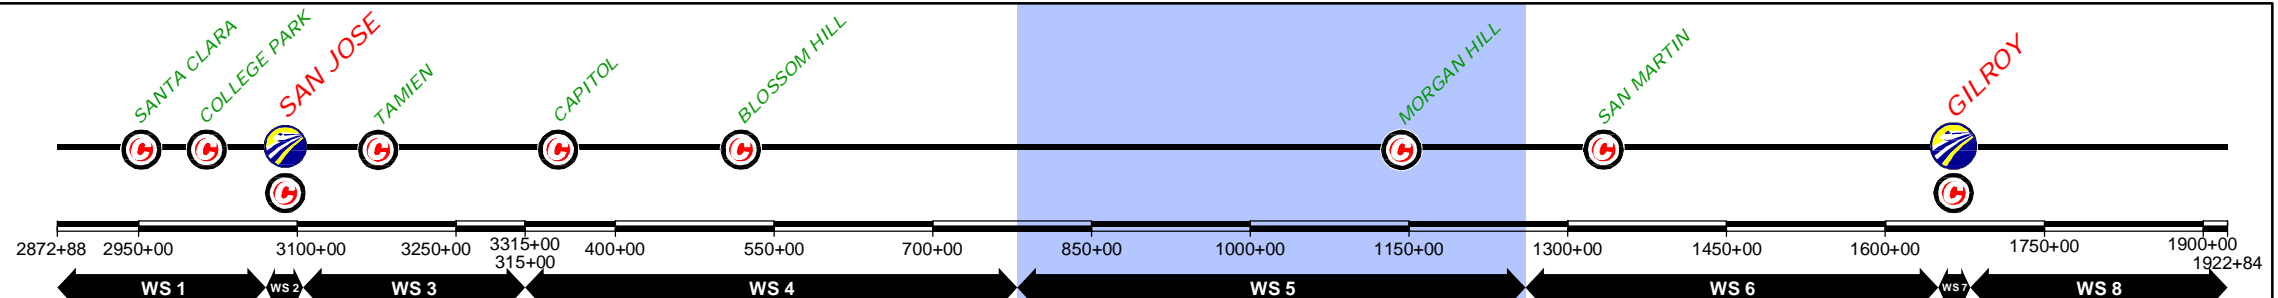

\$FILE\$
 \$PLTDRVS\$
 \$PENTBLS\$
 \$TIME\$
 \$DATE\$
 \$USER\$

REV	DATE	BY	SUB	APP	DESCRIPTION

DESIGNED BY	
DRAWN BY	
CHECKED BY	
IN CHARGE	
DATE	NOV/2018

DRAFT PEPD
 SUBMITTAL
 FOR INTERNAL
 USE ONLY

 NOT FOR
 CONSTRUCTION


12 Burgos Ave.
 11th Floor
 Madrid, SP 28036

 1111 Broadway
 9th Floor
 Oakland, CA 94607

CALIFORNIA HIGH-SPEED TRAIN PROJECT
 SAN JOSE TO MERCED
 785+00 TO GILROY TO 1265+00
 CONSTRUCTION PHASES
 PLAN
 PHASE 3

CONTRACT NO.	
DRAWING NO.	CV-11WS5-PH3-03
SCALE	1" = 200'
SHEET NO.	3 OF 8

CURRENT TRACK	TRACK REMOVAL	EXISTING ROW
PROVISIONAL TRACK	UNDER CONSTRUCTION	PROPOSED ROW
BUILT IN PREVIOUS PHASES	CIRCULATION TRACK	PROPOSED TCE
UNDER CONST + CIRCULATION T.		
OVERHEAD BRIDGE	GRADE CROSSING	
MAJOR UNDERPASS	TUNNEL	
	CREEK UNDERPASS	

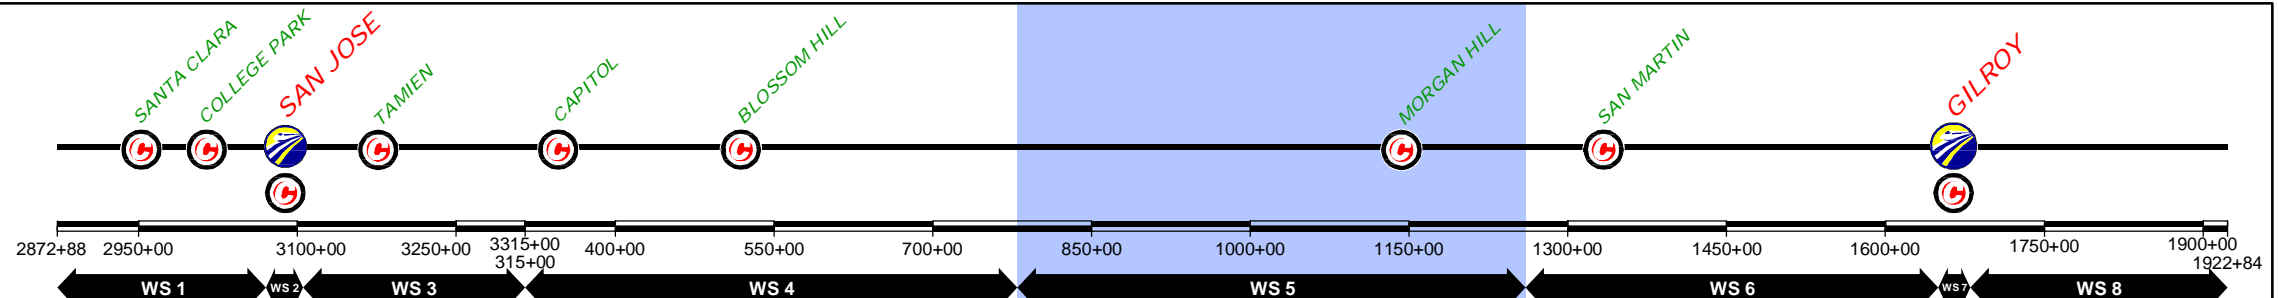

DESIGNED BY	
DRAWN BY	
CHECKED BY	
IN CHARGE	
DATE	NOV/2018

DRAFT PEPD
SUBMITTAL
FOR INTERNAL
USE ONLY

NOT FOR
CONSTRUCTION

prontec 12 Burgos Ave.
11th Floor
Madrid, SP 28036

HNTB 1111 Broadway
9th Floor
Oakland, CA 94607



CALIFORNIA HIGH-SPEED TRAIN PROJECT
SAN JOSE TO MERCED
785+00 TO GILROY TO 1265+00
CONSTRUCTION PHASES
PLAN
PHASE 3

CONTRACT NO.	
DRAWING NO.	CV-11WS5-PH3-04
SCALE	1" = 200'
SHEET NO.	4 OF 8

REV	DATE	BY	SUB	APP	DESCRIPTION

\$FILE\$

\$PLTRV\$



\$PENTBL\$

\$TIME\$

\$DATE\$

\$USER\$

	CURRENT TRACK		TRACK REMOVAL		EXISTING ROW
	PROVISIONAL TRACK		UNDER CONSTRUCTION		PROPOSED ROW
	BUILT IN PREVIOUS PHASES		CIRCULATION TRACK		PROPOSED TCE
	UNDER CONST + CIRCULATION T.		GRADE CROSSING		TUNNEL
	OVERHEAD BRIDGE		CREEK UNDERPASS		
	MAJOR UNDERPASS				

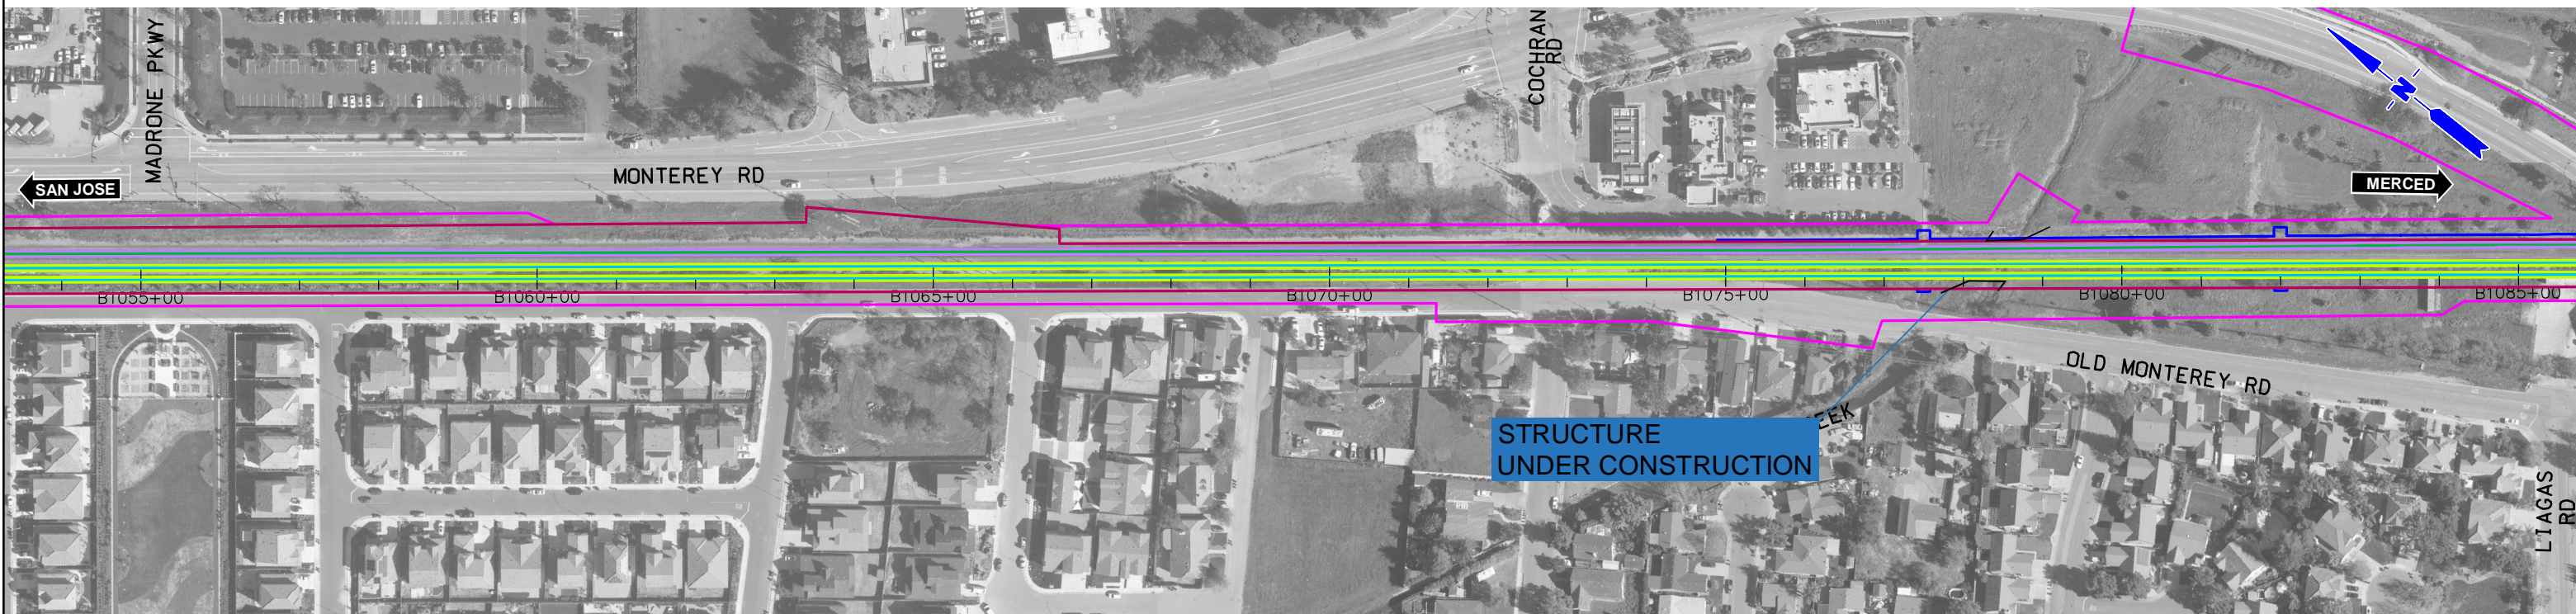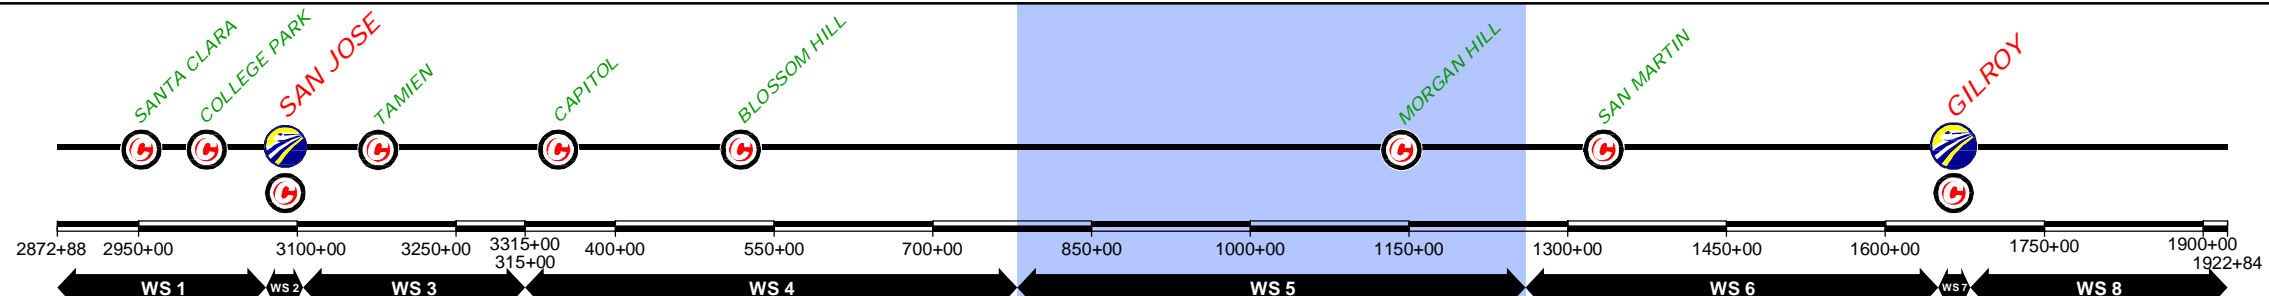

\$FILE\$
 \$PLTDRVS\$
 \$PENTBLS\$
 \$TIME\$
 \$DATE\$
 \$USER\$

REV	DATE	BY	SUB	APP	DESCRIPTION

DESIGNED BY	
DRAWN BY	
CHECKED BY	
IN CHARGE	
DATE	NOV/2018

DRAFT PEPD
 SUBMITTAL
 FOR INTERNAL
 USE ONLY

 NOT FOR
 CONSTRUCTION

12 Burgos Ave.
 11th Floor
 Madrid, SP 28036



 1111 Broadway
 9th Floor
 Oakland, CA 94607

CALIFORNIA
 High-Speed Rail Authority

CALIFORNIA HIGH-SPEED TRAIN PROJECT
 SAN JOSE TO MERCED
 785+00 TO GILROY STATION TO 1265+00
 CONSTRUCTION PHASES
 PLAN
 PHASE 3

CONTRACT NO.	
DRAWING NO.	CV-11WS5-PH3-05
SCALE	1" = 200'
SHEET NO.	5 OF 8

CURRENT TRACK	TRACK REMOVAL	EXISTING ROW
PROVISIONAL TRACK	UNDER CONSTRUCTION	PROPOSED ROW
BUILT IN PREVIOUS PHASES	CIRCULATION TRACK	PROPOSED TCE
UNDER CONST + CIRCULATION T.		
OVERHEAD BRIDGE	GRADE CROSSING	
MAJOR UNDERPASS	TUNNEL	
	CREEK UNDERPASS	

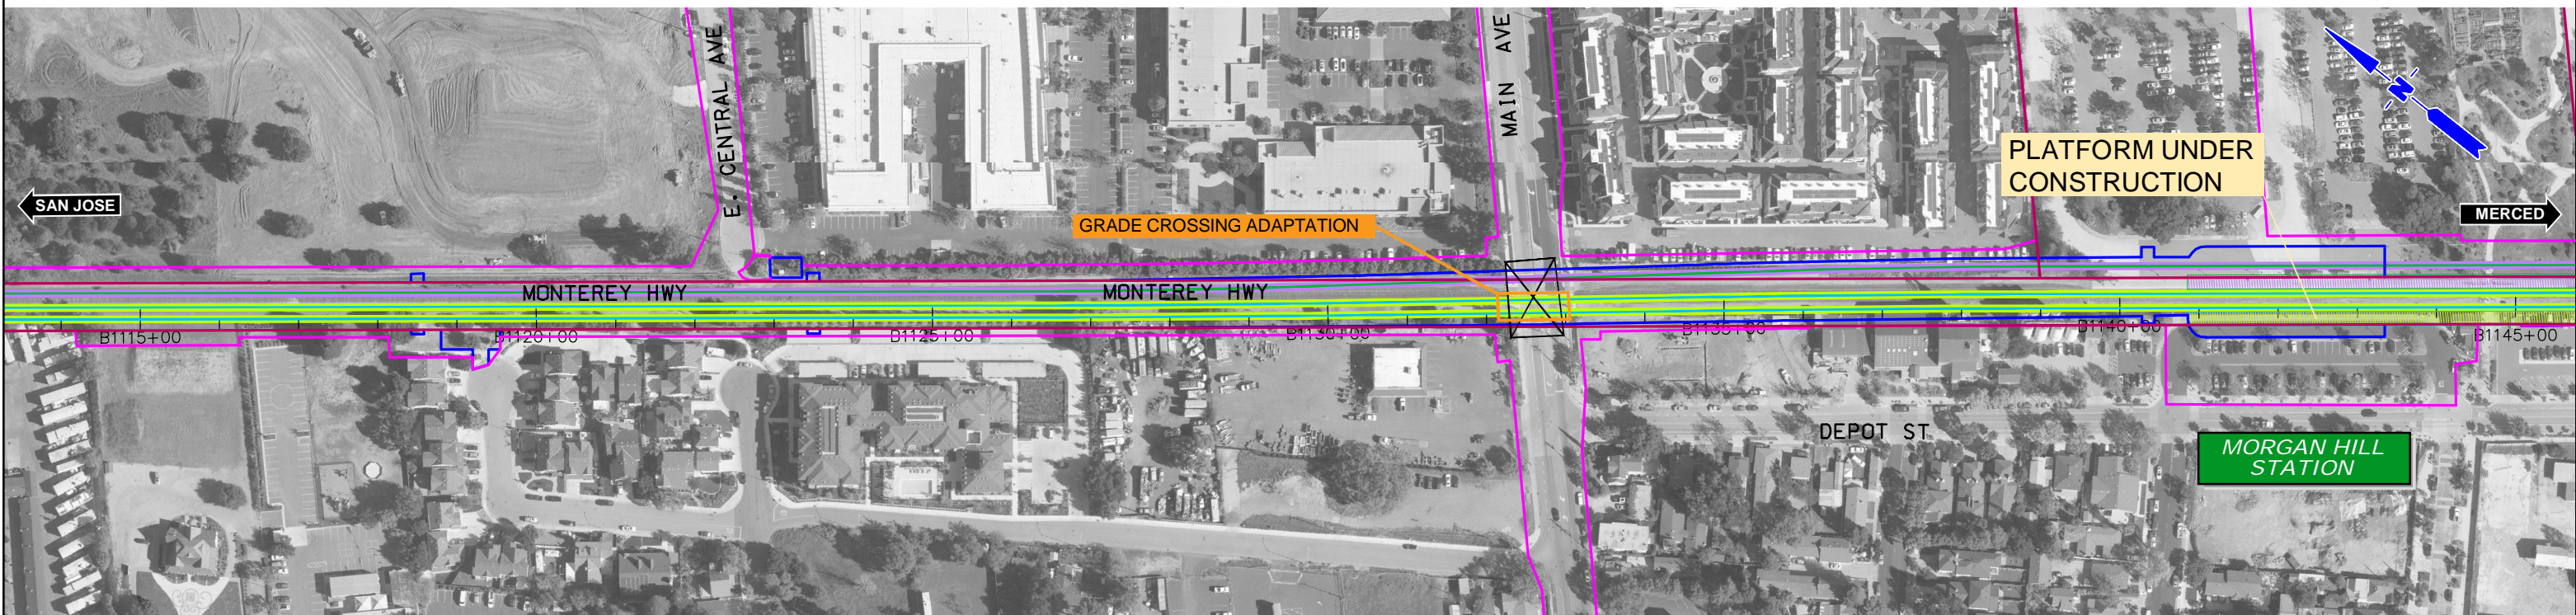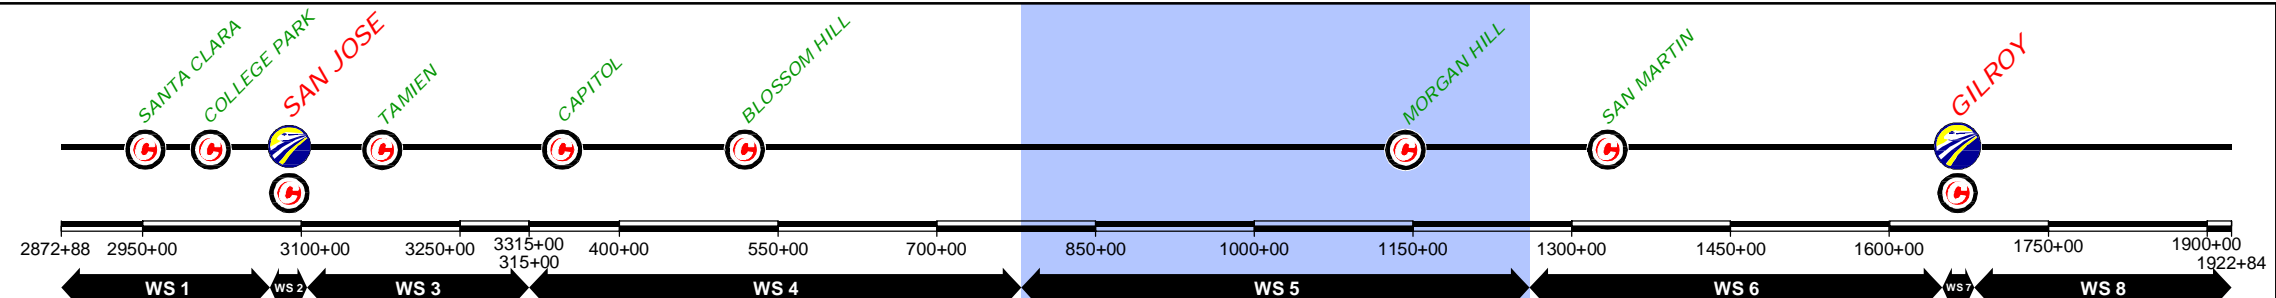

DESIGNED BY	
DRAWN BY	
CHECKED BY	
IN CHARGE	
DATE	NOV/2018

DRAFT PEPP
SUBMITTAL
FOR INTERNAL
USE ONLY

NOT FOR
CONSTRUCTION

prontec 12 Burgos Ave.
11th Floor
Madrid, SP 28036

HNTB 1111 Broadway
9th Floor
Oakland, CA 94607






CALIFORNIA HIGH-SPEED TRAIN PROJECT
SAN JOSE TO MERCED
785+00 TO GILROY STATION TO 1265+00
CONSTRUCTION PHASES
PLAN
PHASE 3

CONTRACT NO.	
DRAWING NO.	CV-I1WS5-PH3-06
SCALE	1" = 200'
SHEET NO.	6 OF 8

REV	DATE	BY	SUB	APP	DESCRIPTION

\$FILE\$
\$PLTDRVS\$
\$PENTBLS\$
\$TIME\$
\$DATE\$
\$USER\$

CURRENT TRACK	TRACK REMOVAL	EXISTING ROW
PROVISIONAL TRACK	UNDER CONSTRUCTION	PROPOSED ROW
BUILT IN PREVIOUS PHASES	CIRCULATION TRACK	PROPOSED TCE
UNDER CONST + CIRCULATION T.	GRADE CROSSING	
OVERHEAD BRIDGE	TUNNEL	
MAJOR UNDERPASS	CREEK UNDERPASS	

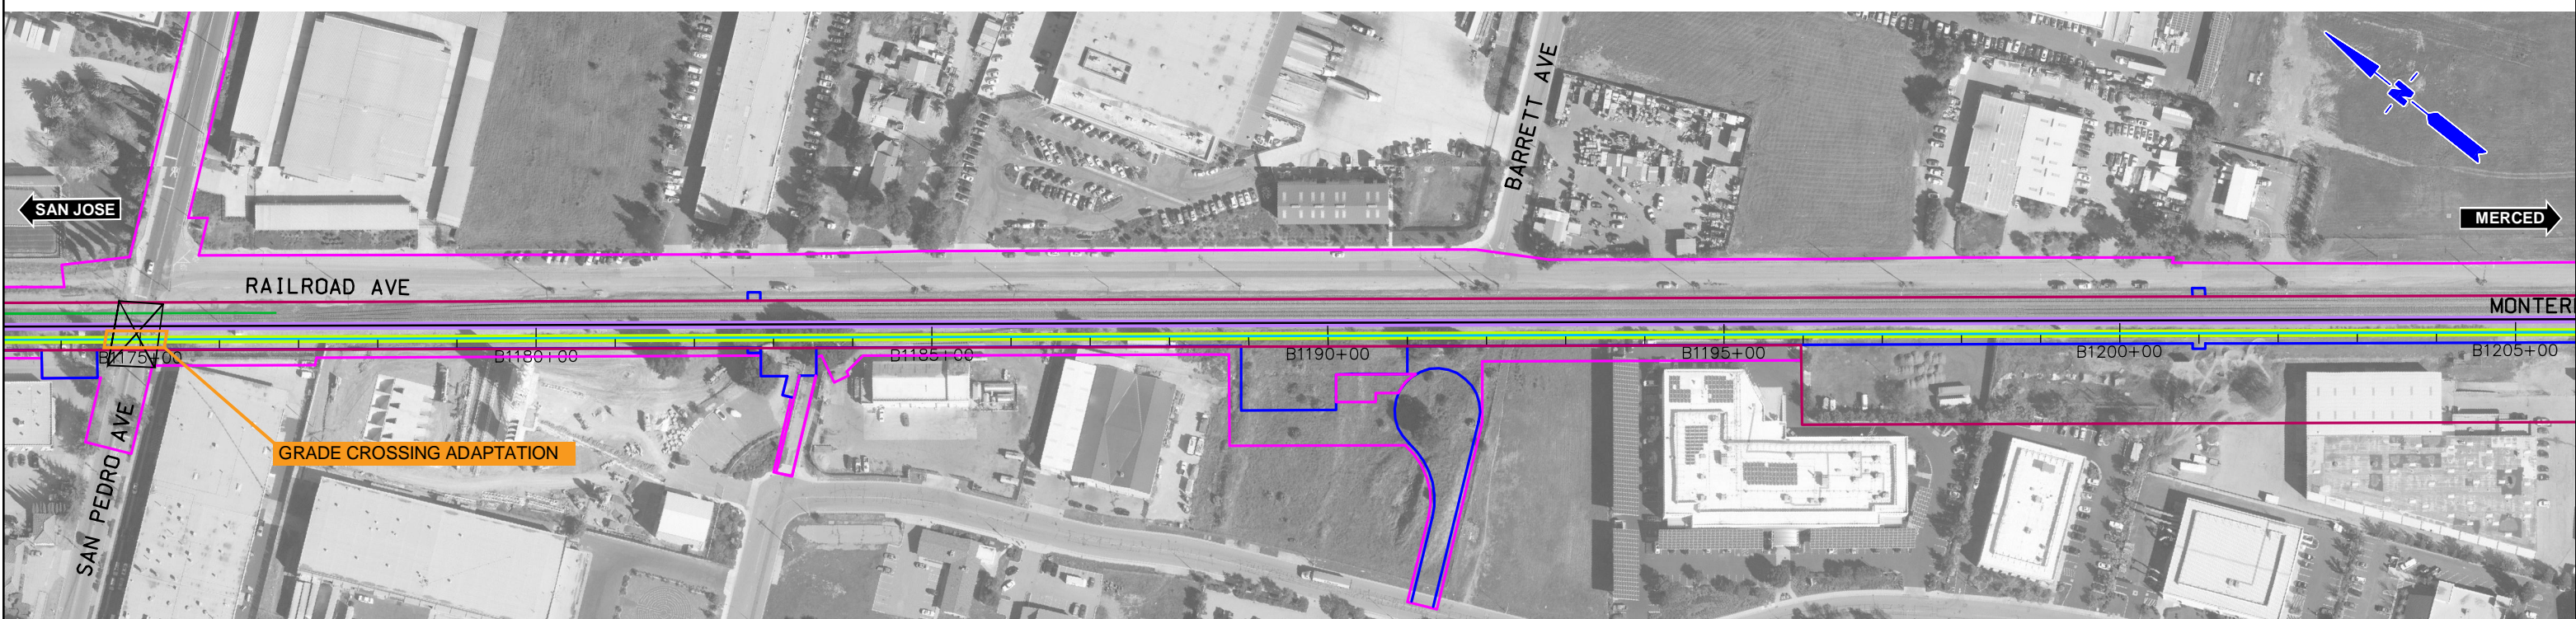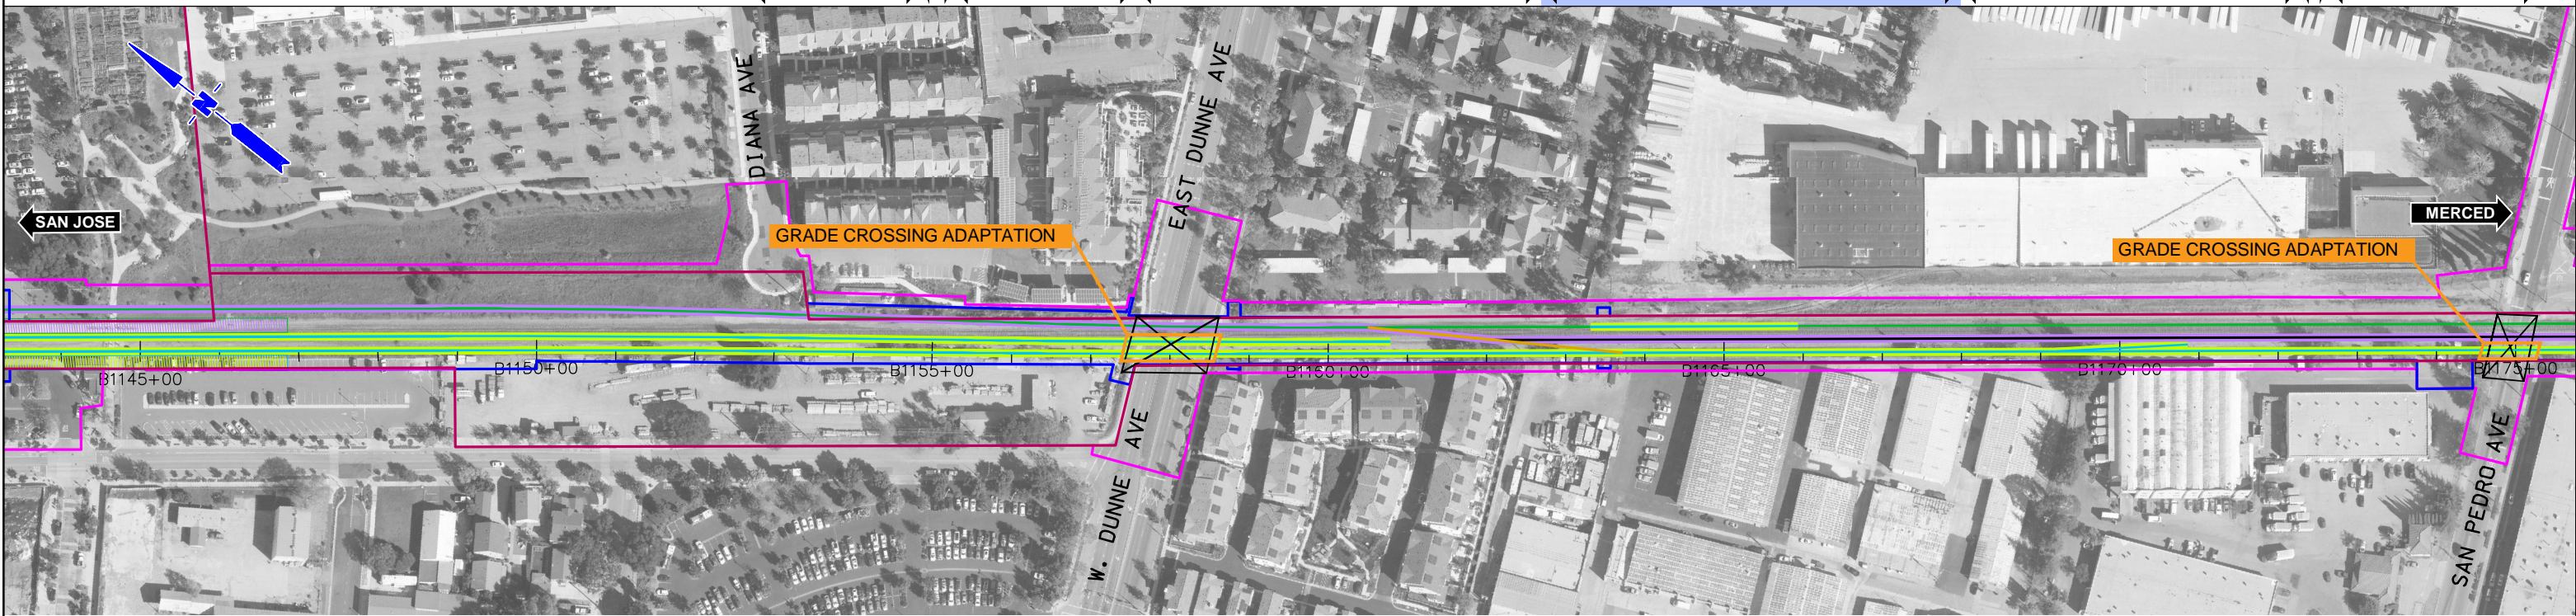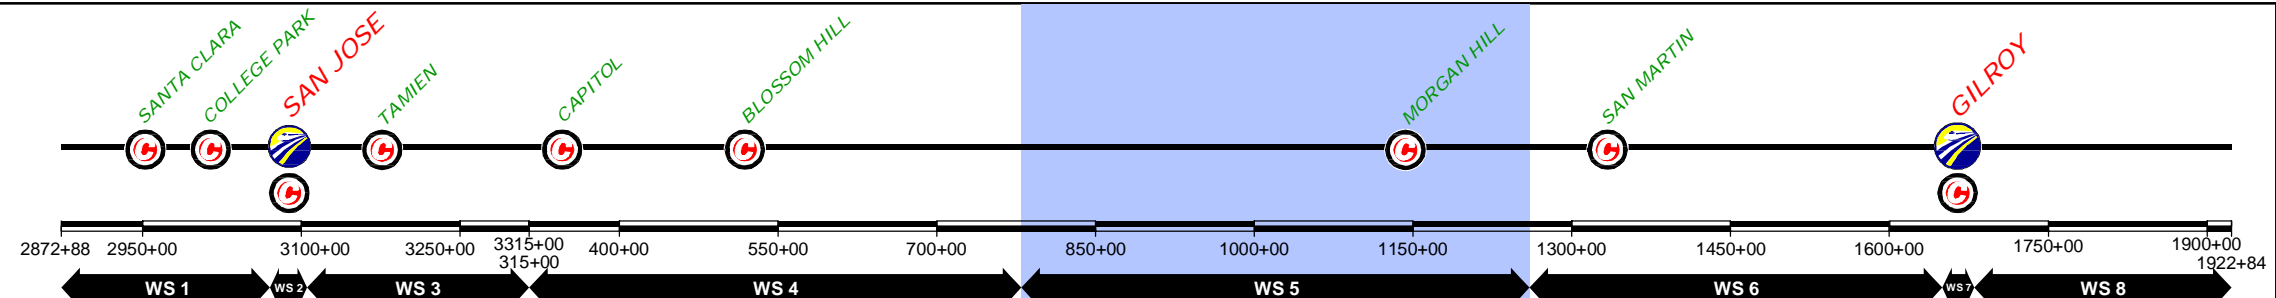

DESIGNED BY	
DRAWN BY	
CHECKED BY	
IN CHARGE	
DATE	NOV/2018

DRAFT PEPD
SUBMITTAL
FOR INTERNAL
USE ONLY

NOT FOR
CONSTRUCTION

prontec 12 Burgos Ave.
11th Floor
Madrid, SP 28036

HNTB 1111 Broadway
9th Floor
Oakland, CA 94607

CALIFORNIA
High-Speed Rail Authority

CALIFORNIA HIGH-SPEED TRAIN PROJECT
SAN JOSE TO MERCED
785+00 TO GILROY STATION TO 1265+00
CONSTRUCTION PHASES
PLAN
PHASE 3



CONTRACT NO.	
DRAWING NO.	CV-11WS5-PH3-07
SCALE	1" = 200'
SHEET NO.	7 OF 8

REV	DATE	BY	SUB	APP	DESCRIPTION

\$FILE\$
 \$PLTDRVS\$
 \$PENTBLS\$
 \$TIME\$
 \$DATE\$
 \$USER\$

CURRENT TRACK	TRACK REMOVAL	EXISTING ROW
PROVISIONAL TRACK	UNDER CONSTRUCTION	PROPOSED ROW
BUILT IN PREVIOUS PHASES	CIRCULATION TRACK	PROPOSED TCE
UNDER CONST + CIRCULATION T.		

OVERHEAD BRIDGE	GRADE CROSSING
MAJOR UNDERPASS	TUNNEL
	CREEK UNDERPASS

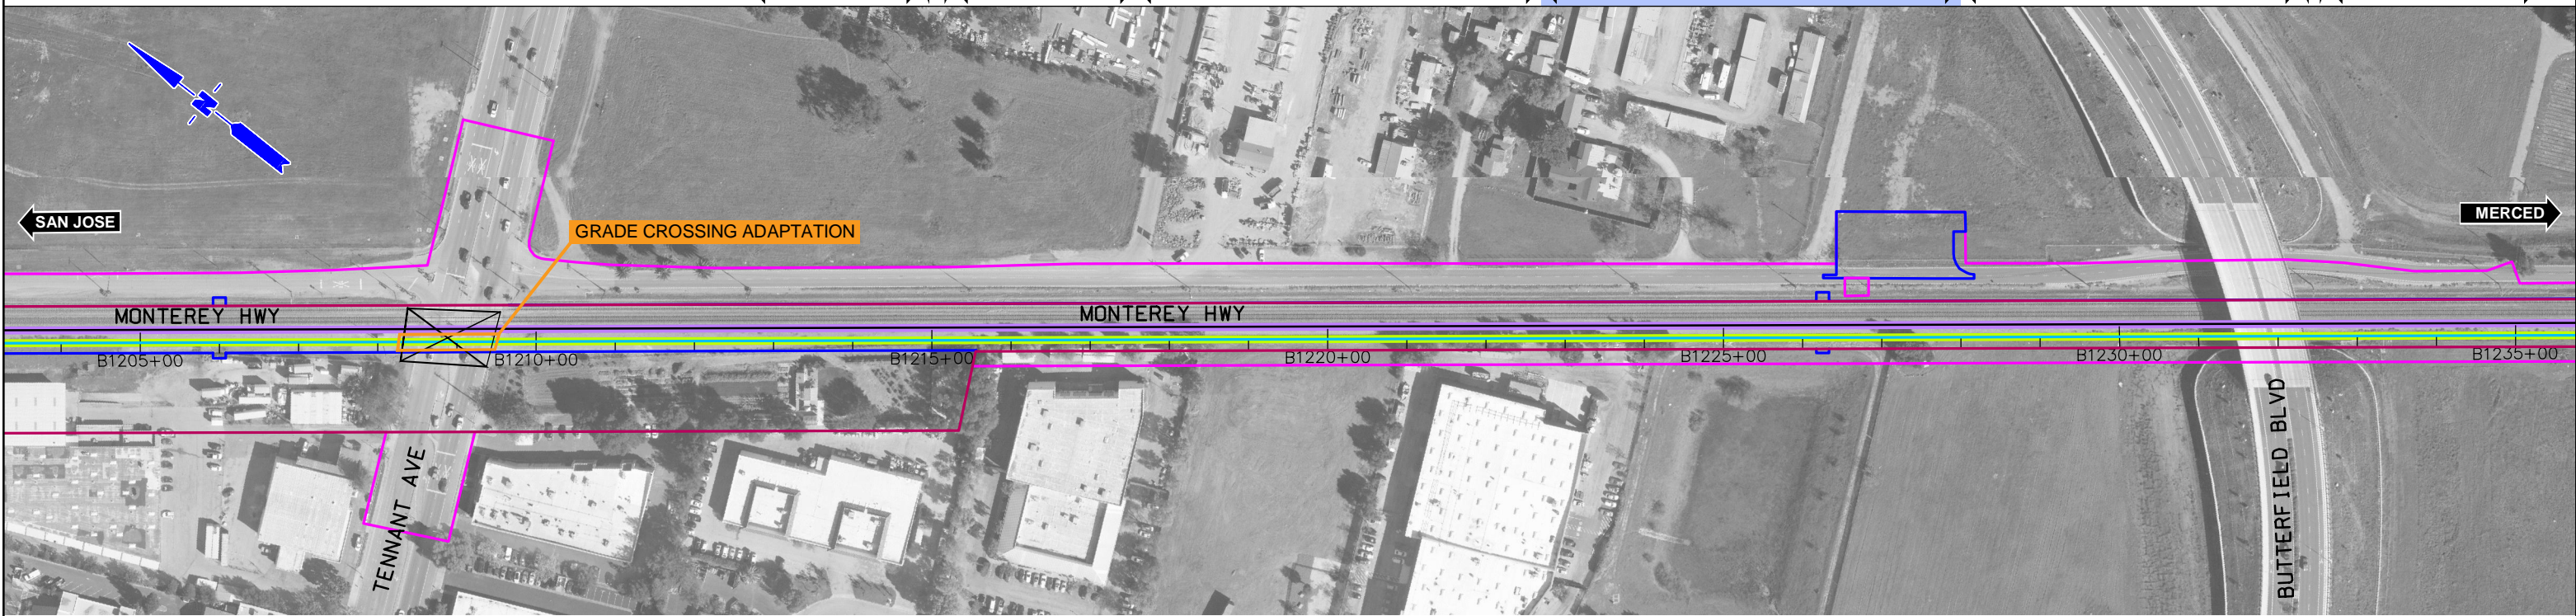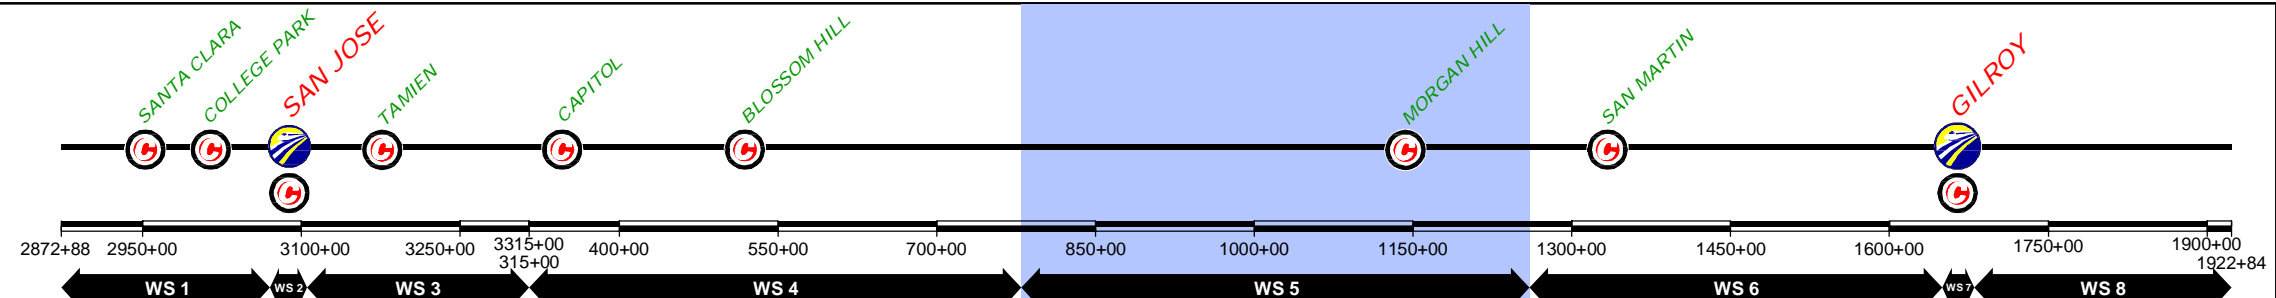

DESIGNED BY	
DRAWN BY	
CHECKED BY	
IN CHARGE	
DATE	NOV/2018

REV	DATE	BY	SUB	APP	DESCRIPTION

DRAFT PEPD
SUBMITTAL
FOR INTERNAL
USE ONLY

NOT FOR
CONSTRUCTION

prontec 12 Burgos Ave.
11th Floor
Madrid, SP 28036

HNTB 1111 Broadway
9th Floor
Oakland, CA 94607

CALIFORNIA
High-Speed Rail Authority


CALIFORNIA HIGH-SPEED TRAIN PROJECT
SAN JOSE TO MERCED
785+00 TO GILROY STATION TO 1265+00
CONSTRUCTION PHASES
PLAN
PHASE 3

CONTRACT NO.	
DRAWING NO.	CV-11WS5-PH3-08
SCALE	1" = 200'
SHEET NO.	8 OF 8

\$FILE\$
 \$PLTDRVS\$
 \$PENTBLS\$
 \$TIME\$
 \$DATE\$
 \$USER\$

CURRENT TRACK	TRACK REMOVAL	EXISTING ROW
PROVISIONAL TRACK	UNDER CONSTRUCTION	PROPOSED ROW
BUILT IN PREVIOUS PHASES	CIRCULATION TRACK	PROPOSED TCE
UNDER CONST + CIRCULATION T.		

OVERHEAD BRIDGE	GRADE CROSSING
MAJOR UNDERPASS	TUNNEL
	CREEK UNDERPASS

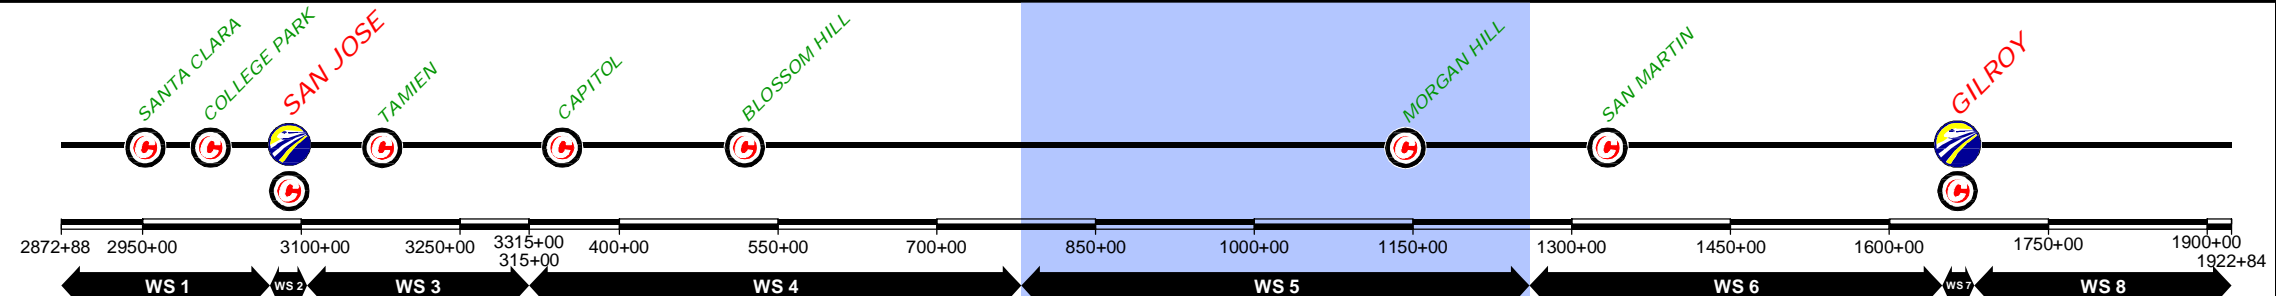

REV	DATE	BY	SUB	APP	DESCRIPTION

DESIGNED BY	
DRAWN BY	
CHECKED BY	
IN CHARGE	
DATE	NOV/2018

DRAFT PEPP
SUBMITTAL
FOR INTERNAL
USE ONLY

NOT FOR
CONSTRUCTION

prontec 12 Burgos Ave.
11th Floor
Madrid, SP 28036

HNTB 1111 Broadway
9th Floor
Oakland, CA 94607



CALIFORNIA
High-Speed Rail Authority

CALIFORNIA HIGH-SPEED TRAIN PROJECT
SAN JOSE TO MERCED
785+00 TO GILROY TO 1265+00
CONSTRUCTION PHASES
PLAN
PHASE 4

CONTRACT NO.	
DRAWING NO.	CV-I1WS5-PH4-01
SCALE	1" = 200'
SHEET NO.	1 OF 8

\$FILE\$
 \$PLTDRVS\$
 \$PENTBLS\$
 \$TIME\$
 \$DATE\$
 \$USER\$

CURRENT TRACK	TRACK REMOVAL	EXISTING ROW
PROVISIONAL TRACK	UNDER CONSTRUCTION	PROPOSED ROW
BUILT IN PREVIOUS PHASES	CIRCULATION TRACK	PROPOSED TCE
UNDER CONST + CIRCULATION T.		
OVERHEAD BRIDGE	GRADE CROSSING	
MAJOR UNDERPASS	TUNNEL	
	CREEK UNDERPASS	

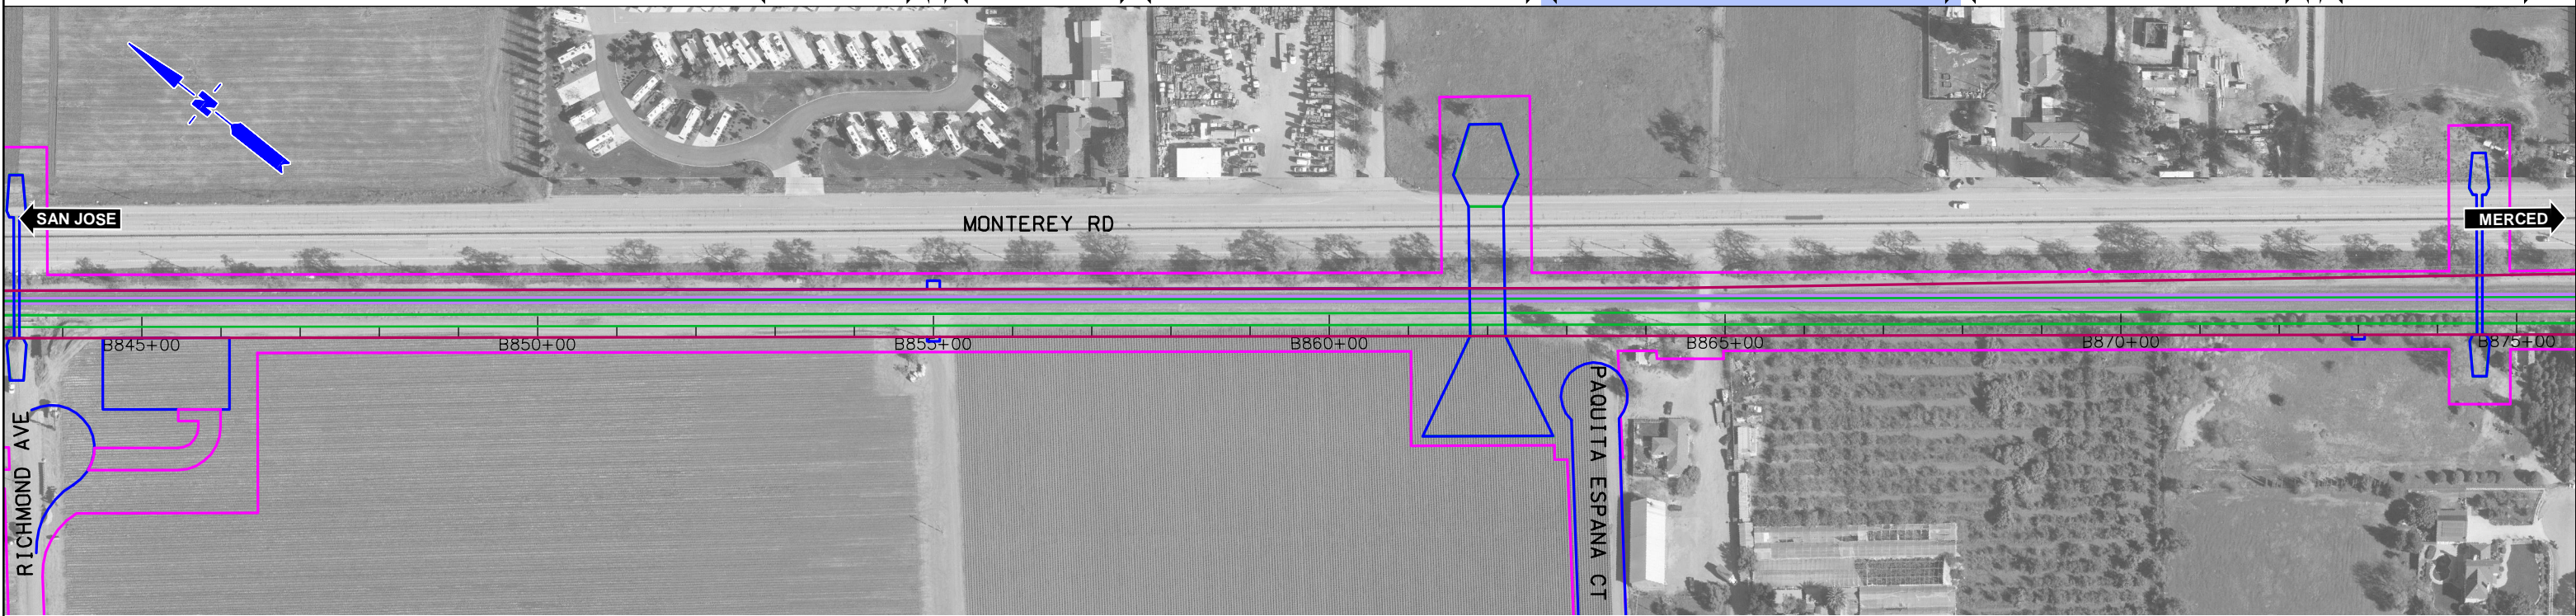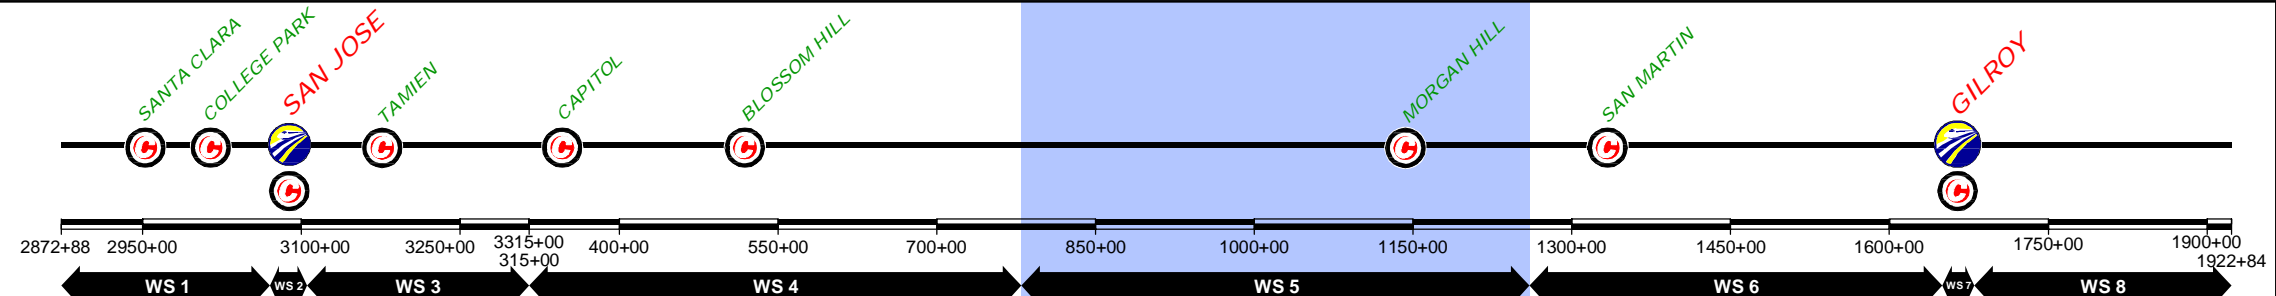

\$FILE\$
 \$PLTDRVS\$
 \$PENTBLS\$
 \$TIME\$
 \$DATE\$
 \$USER\$

REV	DATE	BY	SUB	APP	DESCRIPTION

DESIGNED BY	
DRAWN BY	
CHECKED BY	
IN CHARGE	
DATE	NOV/2018

DRAFT PEPP
 SUBMITTAL
 FOR INTERNAL
 USE ONLY

 NOT FOR
 CONSTRUCTION

12 Burgos Ave.
 11th Floor
 Madrid, SP 28036

 1111 Broadway
 9th Floor
 Oakland, CA 94607


CALIFORNIA
 High-Speed Rail Authority

CALIFORNIA HIGH-SPEED TRAIN PROJECT
 SAN JOSE TO MERCED
 785+00 TO GILROY TO 1265+00
 CONSTRUCTION PHASES
 PLAN
 PHASE 4

CONTRACT NO.	
DRAWING NO.	CV-11WS5-PH4-02
SCALE	1" = 200'
SHEET NO.	2 OF 8

CURRENT TRACK	TRACK REMOVAL	EXISTING ROW
PROVISIONAL TRACK	UNDER CONSTRUCTION	PROPOSED ROW
BUILT IN PREVIOUS PHASES	CIRCULATION TRACK	PROPOSED TCE
UNDER CONST + CIRCULATION T.		

OVERHEAD BRIDGE	GRADE CROSSING
MAJOR UNDERPASS	TUNNEL
	CREEK UNDERPASS

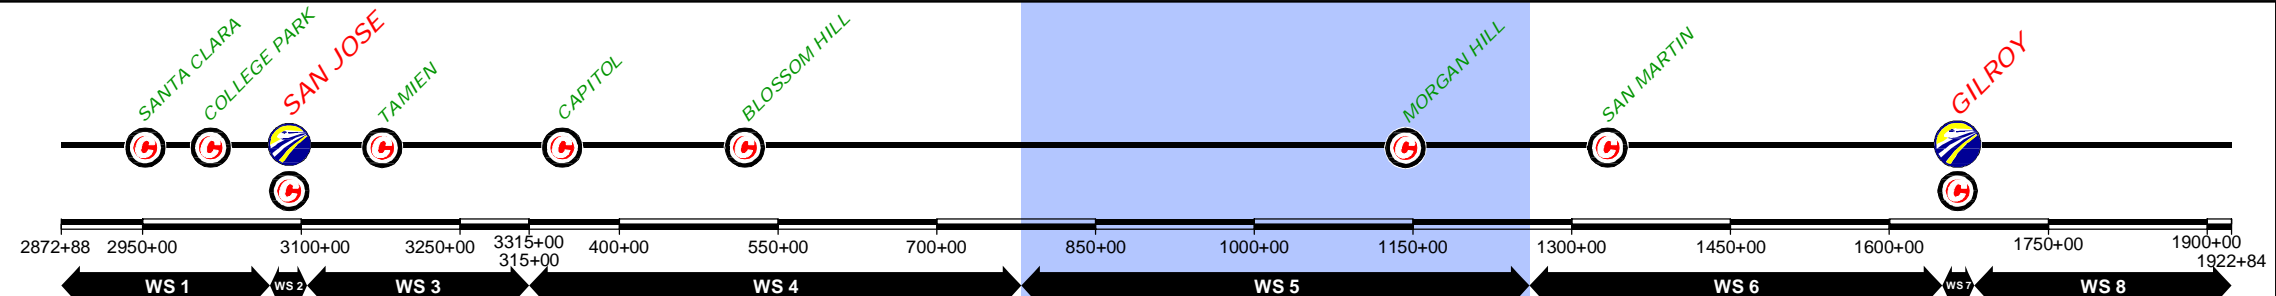

DESIGNED BY	
DRAWN BY	
CHECKED BY	
IN CHARGE	
DATE	NOV/2018

REV	DATE	BY	SUB	APP	DESCRIPTION

DRAFT PEPD
SUBMITTAL
FOR INTERNAL
USE ONLY

NOT FOR
CONSTRUCTION

prontec 12 Burgos Ave.
11th Floor
Madrid, SP 28036

HNTB 1111 Broadway
9th Floor
Oakland, CA 94607

CALIFORNIA
High-Speed Rail Authority


CALIFORNIA HIGH-SPEED TRAIN PROJECT
SAN JOSE TO MERCED
785+00 TO GILROY TO 1265+00
CONSTRUCTION PHASES
PLAN
PHASE 4

CONTRACT NO.	
DRAWING NO.	CV-11WS5-PH4-03
SCALE	1" = 200'
SHEET NO.	3 OF 8

\$FILE\$
 \$PLTDRVS\$
 \$PENTBLS\$
 \$TIME\$
 \$DATE\$
 \$USER\$

CURRENT TRACK	TRACK REMOVAL	EXISTING ROW
PROVISIONAL TRACK	UNDER CONSTRUCTION	PROPOSED ROW
BUILT IN PREVIOUS PHASES	CIRCULATION TRACK	PROPOSED TCE
UNDER CONST + CIRCULATION T.		

OVERHEAD BRIDGE	GRADE CROSSING
MAJOR UNDERPASS	TUNNEL
	CREEK UNDERPASS

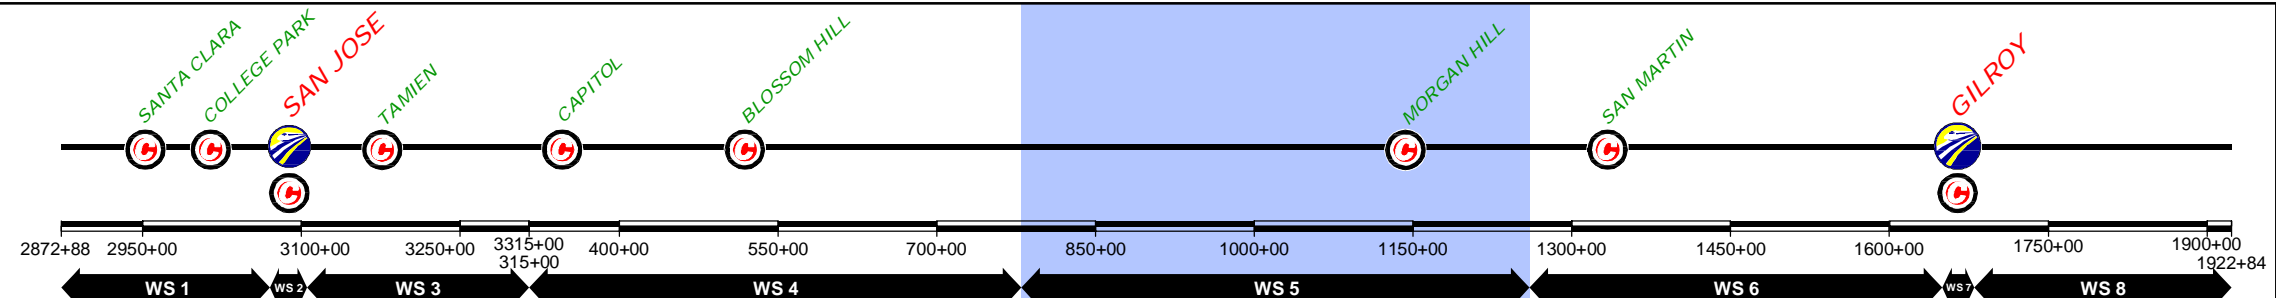

REV	DATE	BY	SUB	APP	DESCRIPTION

DESIGNED BY	
DRAWN BY	
CHECKED BY	
IN CHARGE	
DATE	NOV/2018

DRAFT PEPD
SUBMITTAL
FOR INTERNAL
USE ONLY

NOT FOR
CONSTRUCTION

prontec 12 Burgos Ave.
11th Floor
Madrid, SP 28036

HNTB 1111 Broadway
9th Floor
Oakland, CA 94607


CALIFORNIA
High-Speed Rail Authority

CALIFORNIA HIGH-SPEED TRAIN PROJECT
SAN JOSE TO MERCED
785+00 TO GILROY TO 1265+00
CONSTRUCTION PHASES
PLAN
PHASE 4

CONTRACT NO.	
DRAWING NO.	CV-11WS5-PH4-04
SCALE	1" = 200'
SHEET NO.	4 OF 8

\$FILE\$
 \$PLTDRVS\$
 \$PENTBLS\$
 \$TIME\$
 \$DATE\$
 \$USER\$

CURRENT TRACK	TRACK REMOVAL	EXISTING ROW
PROVISIONAL TRACK	UNDER CONSTRUCTION	PROPOSED ROW
BUILT IN PREVIOUS PHASES	CIRCULATION TRACK	PROPOSED TCE
UNDER CONST + CIRCULATION T.	GRADE CROSSING	

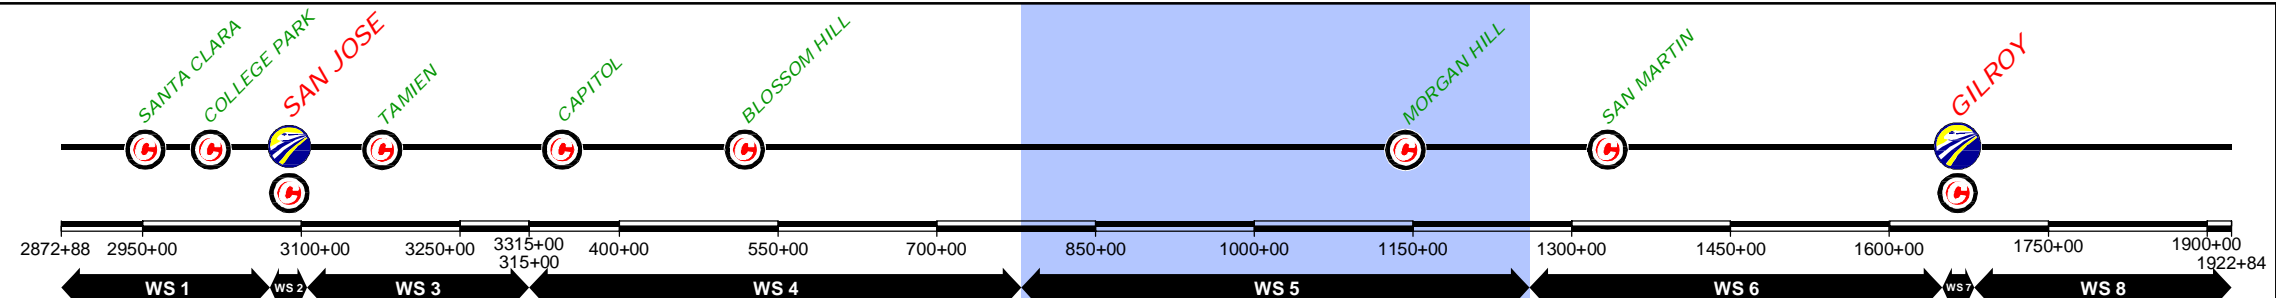

\$FILE\$									
\$PLTDRVS\$									
\$PENTBLS\$									
\$TIME\$									
\$DATE\$									
\$USER\$									
REV	DATE	BY	SUB	APP	DESCRIPTION				

DESIGNED BY	
DRAWN BY	
CHECKED BY	
IN CHARGE	
DATE	NOV/2018

DRAFT PEPD
SUBMITTAL
FOR INTERNAL
USE ONLY

NOT FOR
CONSTRUCTION

prontec 12 Burgos Ave.
11th Floor
Madrid, SP 28036

HNTB 1111 Broadway
9th Floor
Oakland, CA 94607





CALIFORNIA HIGH-SPEED TRAIN PROJECT
SAN JOSE TO MERCED
785+00 TO GILROY STATION TO 1265+00
CONSTRUCTION PHASES
PLAN
PHASE 4

CONTRACT NO.	
DRAWING NO.	CV-11WS5-PH4-05
SCALE	1" = 200'
SHEET NO.	5 OF 8

CURRENT TRACK	TRACK REMOVAL	EXISTING ROW
PROVISIONAL TRACK	UNDER CONSTRUCTION	PROPOSED ROW
BUILT IN PREVIOUS PHASES	CIRCULATION TRACK	PROPOSED TCE
UNDER CONST + CIRCULATION T.		

OVERHEAD BRIDGE	GRADE CROSSING
MAJOR UNDERPASS	TUNNEL
	CREEK UNDERPASS

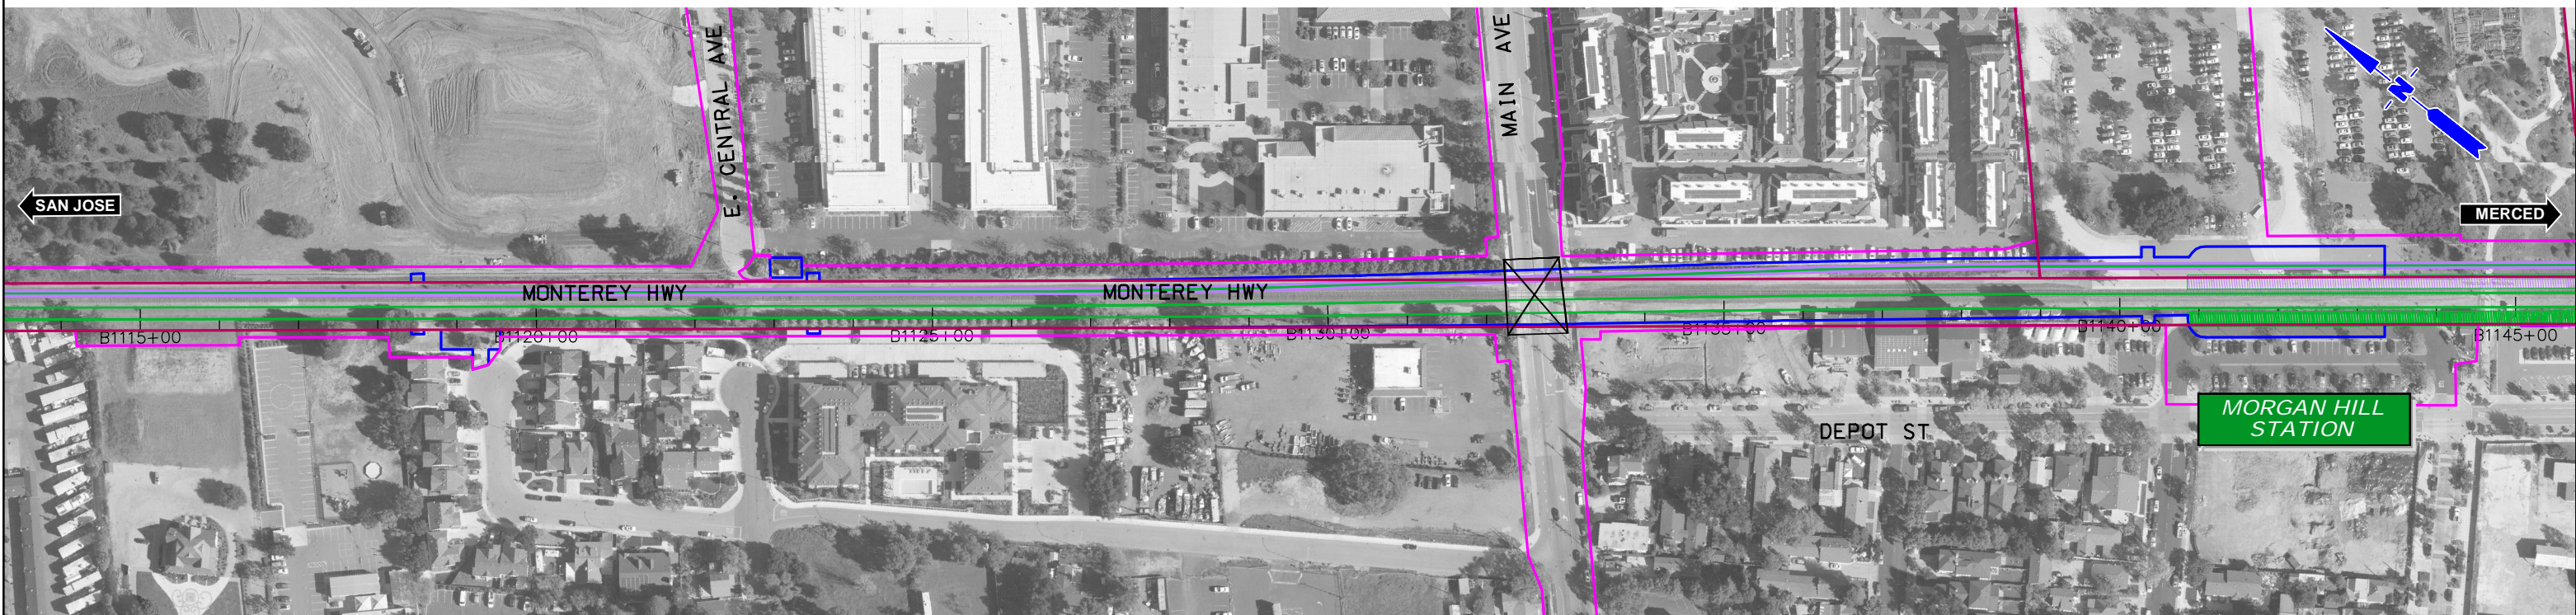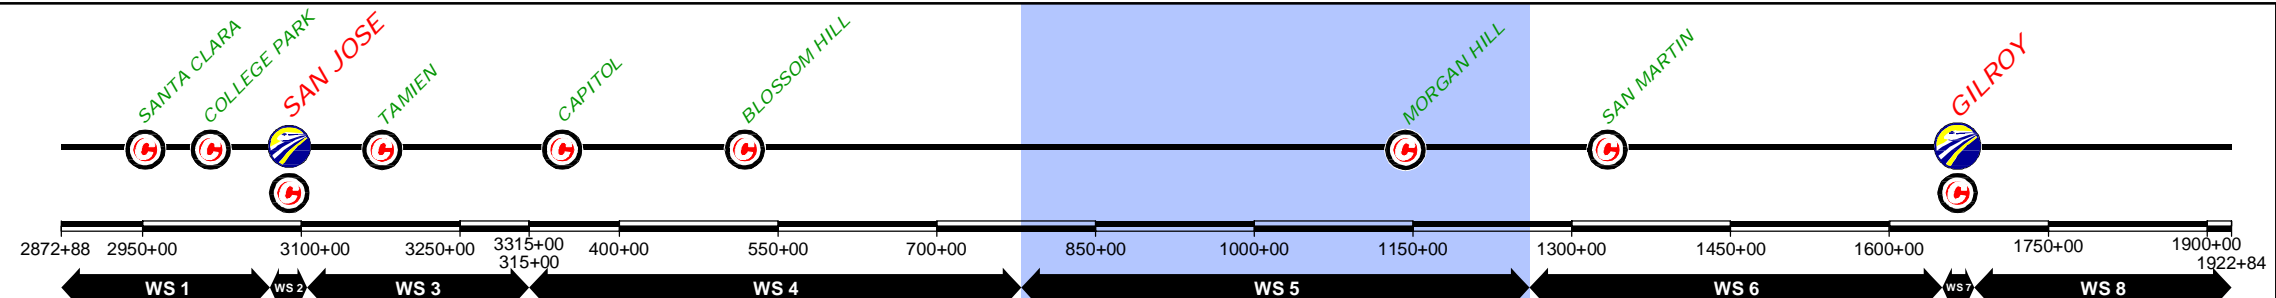

\$FILE\$
 \$PLTDRVS\$
 \$PENTBLS\$
 \$TIME\$
 \$DATE\$
 \$USER\$

REV	DATE	BY	SUB	APP	DESCRIPTION

DESIGNED BY	
DRAWN BY	
CHECKED BY	
IN CHARGE	
DATE	NOV/2018

DRAFT PEPP
 SUBMITTAL
 FOR INTERNAL
 USE ONLY

 NOT FOR
 CONSTRUCTION

12 Burgos Ave.
 11th Floor
 Madrid, SP 28036

 1111 Broadway
 9th Floor
 Oakland, CA 94607



CALIFORNIA
 High-Speed Rail Authority

CALIFORNIA HIGH-SPEED TRAIN PROJECT
 SAN JOSE TO MERCED
 785+00 TO GILROY STATION TO 1265+00
 CONSTRUCTION PHASES
 PLAN
 PHASE 4

CONTRACT NO.	
DRAWING NO.	CV-I1WS5-PH4-06
SCALE	1" = 200'
SHEET NO.	6 OF 8

CURRENT TRACK	TRACK REMOVAL	EXISTING ROW
PROVISIONAL TRACK	UNDER CONSTRUCTION	PROPOSED ROW
BUILT IN PREVIOUS PHASES	CIRCULATION TRACK	PROPOSED TCE
UNDER CONST + CIRCULATION T.		

OVERHEAD BRIDGE	GRADE CROSSING
MAJOR UNDERPASS	TUNNEL
	CREEK UNDERPASS

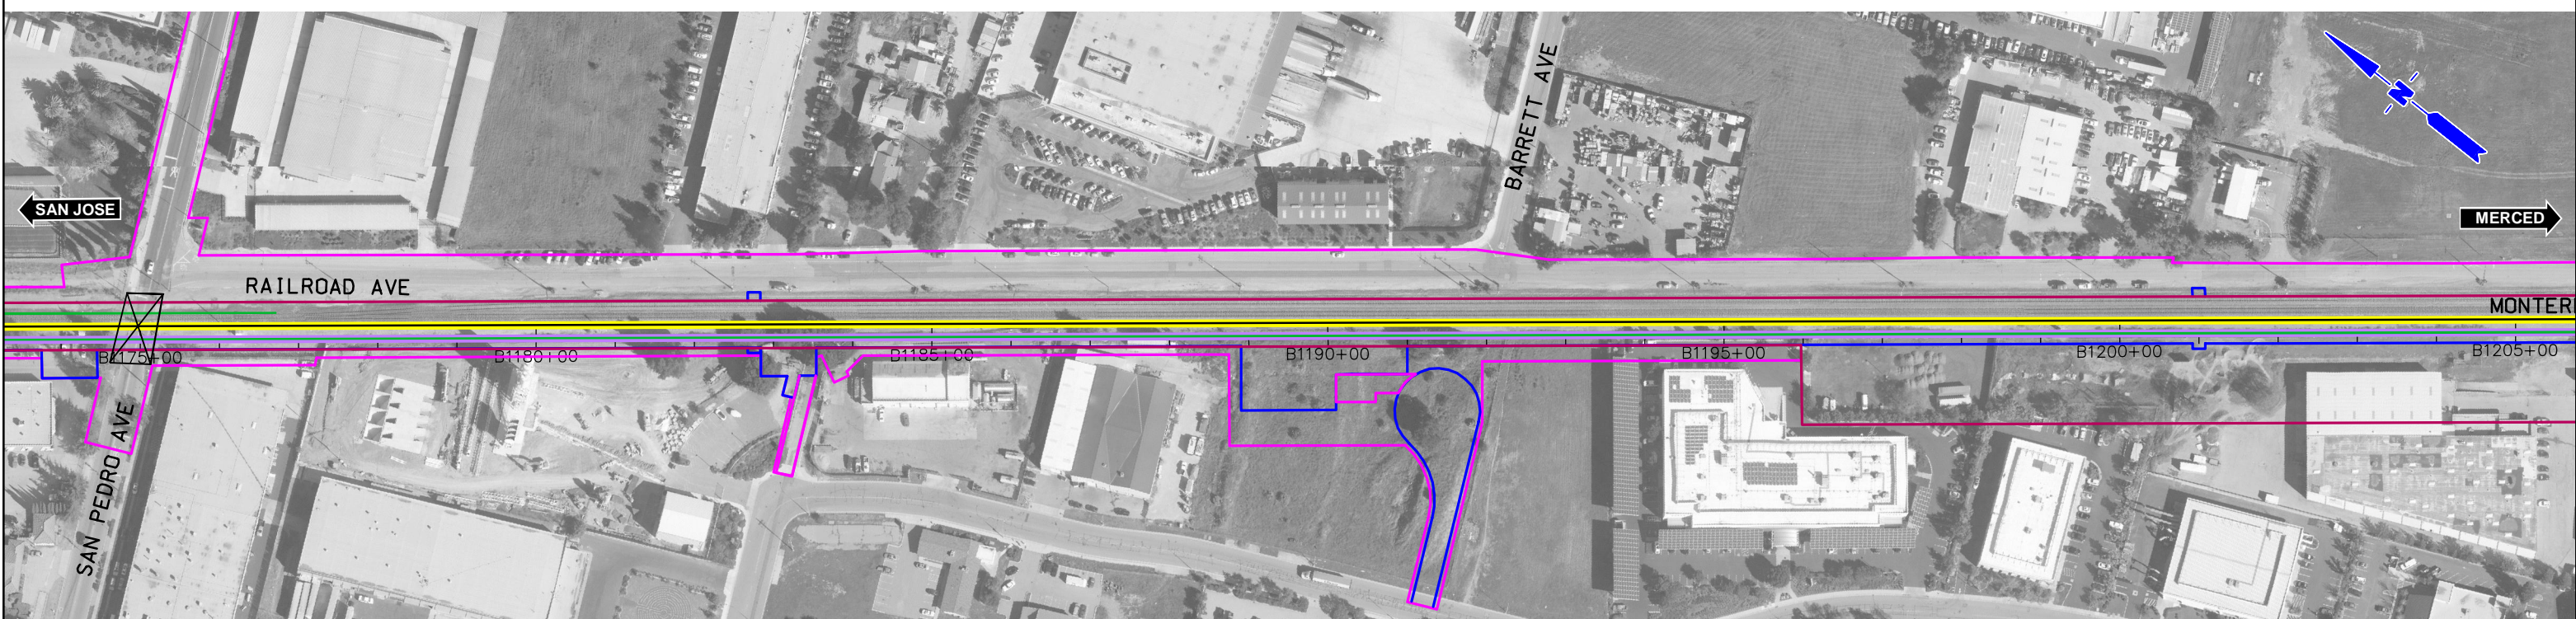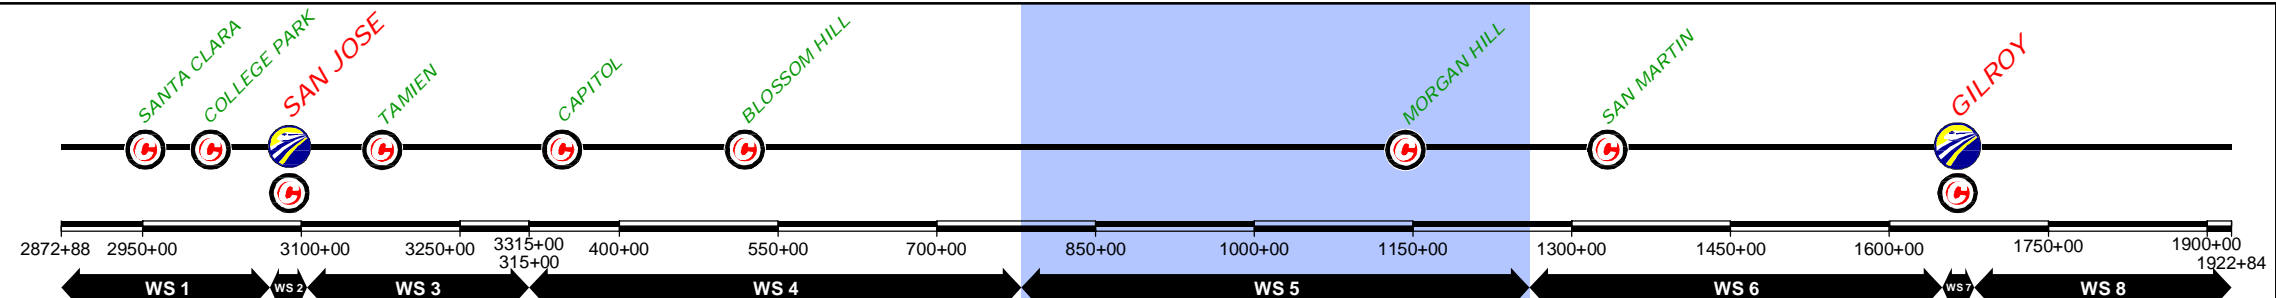

DESIGNED BY	
DRAWN BY	
CHECKED BY	
IN CHARGE	
DATE	NOV/2018

REV	DATE	BY	SUB	APP	DESCRIPTION

DRAFT PEPD
SUBMITTAL
FOR INTERNAL
USE ONLY

NOT FOR
CONSTRUCTION

prontec 12 Burgos Ave.
11th Floor
Madrid, SP 28036

HNTB 1111 Broadway
9th Floor
Oakland, CA 94607

CALIFORNIA
High-Speed Rail Authority



CALIFORNIA HIGH-SPEED TRAIN PROJECT
SAN JOSE TO MERCED
785+00 TO GILROY STATION TO 1265+00
CONSTRUCTION PHASES
PLAN
PHASE 4

CONTRACT NO.	
DRAWING NO.	CV-11WS5-PH4-07
SCALE	1" = 200'
SHEET NO.	7 OF 8

\$FILE\$
 \$PLTDRVS\$
 \$PENTBLS\$
 \$TIME\$
 \$DATE\$
 \$USER\$

CURRENT TRACK	TRACK REMOVAL	EXISTING ROW
PROVISIONAL TRACK	UNDER CONSTRUCTION	PROPOSED ROW
BUILT IN PREVIOUS PHASES	CIRCULATION TRACK	PROPOSED TCE
UNDER CONST + CIRCULATION T.		

OVERHEAD BRIDGE	GRADE CROSSING
MAJOR UNDERPASS	TUNNEL
	CREEK UNDERPASS

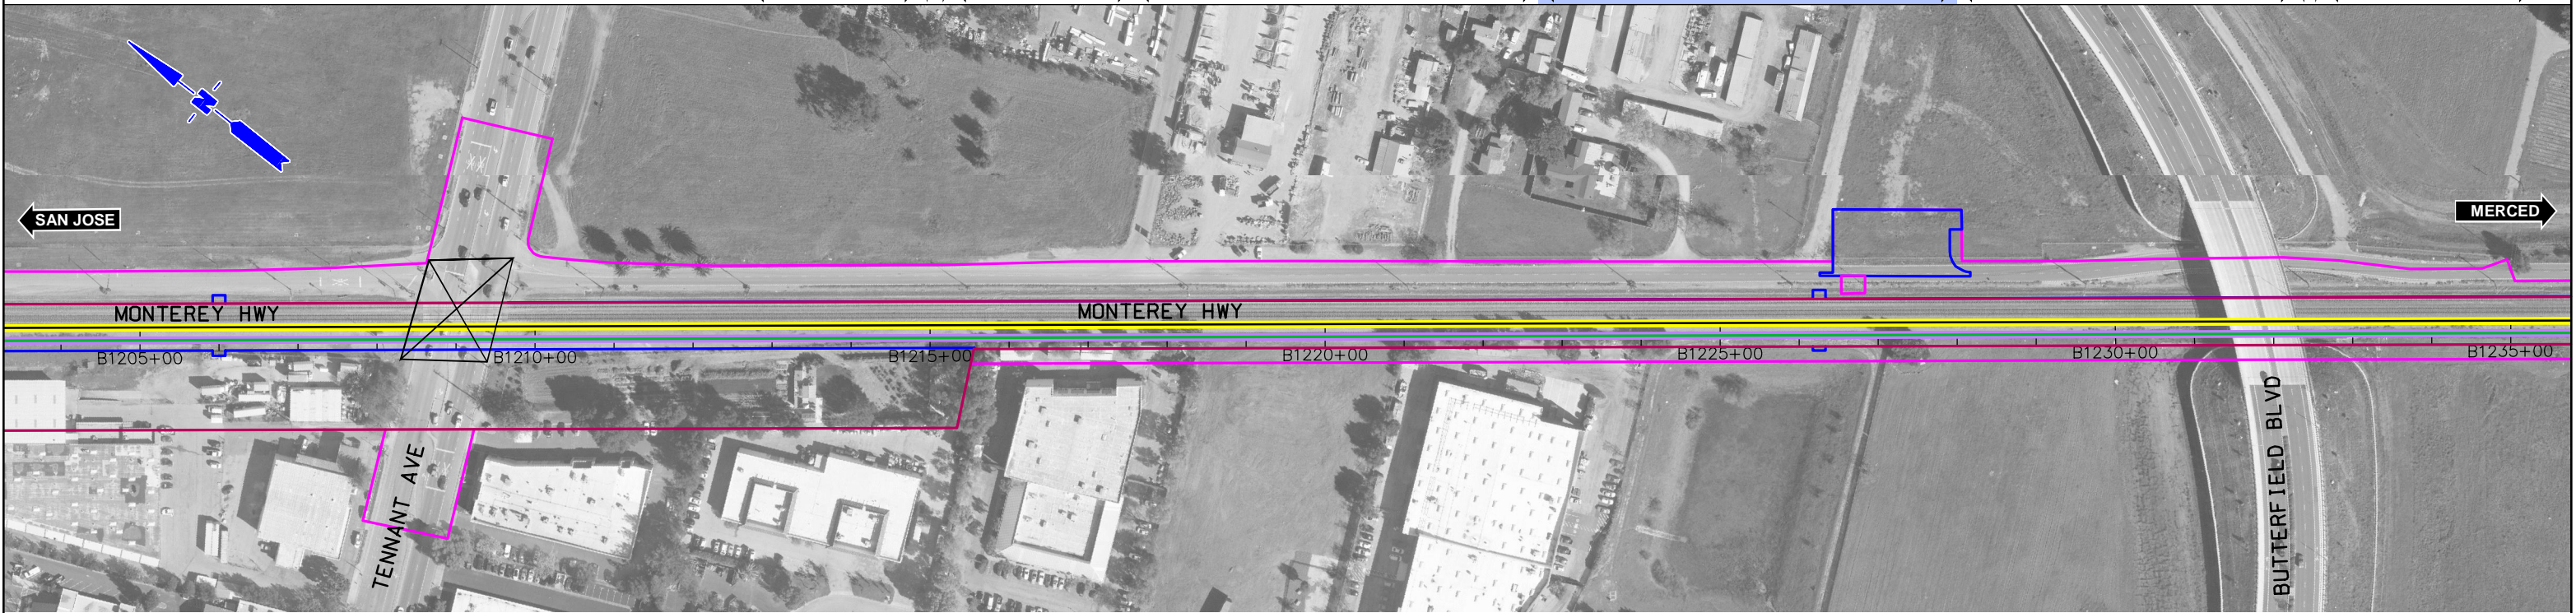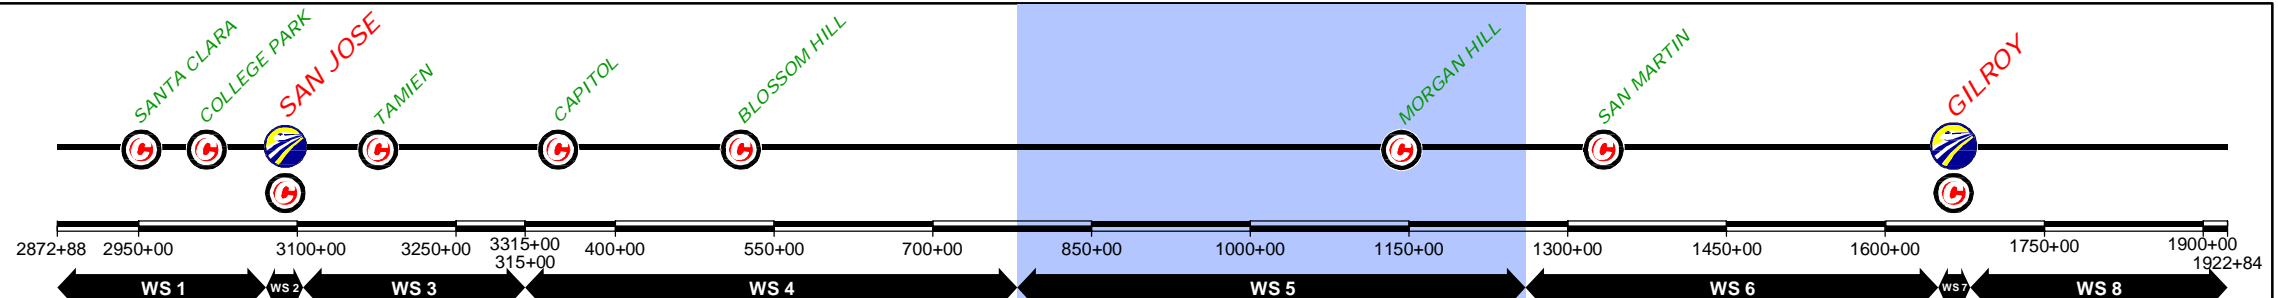

DESIGNED BY	
DRAWN BY	
CHECKED BY	
IN CHARGE	
DATE	NOV/2018

REV	DATE	BY	SUB	APP	DESCRIPTION

DRAFT PEPD
SUBMITTAL
FOR INTERNAL
USE ONLY

NOT FOR
CONSTRUCTION

prontec 12 Burgos Ave.
11th Floor
Madrid, SP 28036

HNTB 1111 Broadway
9th Floor
Oakland, CA 94607

CALIFORNIA
High-Speed Rail Authority


CALIFORNIA HIGH-SPEED TRAIN PROJECT
SAN JOSE TO MERCED
785+00 TO GILROY STATION TO 1265+00
CONSTRUCTION PHASES
PLAN
PHASE 4

CONTRACT NO.	
DRAWING NO.	CV-11WS5-PH4-08
SCALE	1" = 200'
SHEET NO.	8 OF 8

\$FILE\$
 \$PLTDRVS\$
 \$PENTBLS\$
 \$TIME\$
 \$DATE\$
 \$USER\$

CURRENT TRACK	TRACK REMOVAL	EXISTING ROW
PROVISIONAL TRACK	UNDER CONSTRUCTION	PROPOSED ROW
BUILT IN PREVIOUS PHASES	CIRCULATION TRACK	PROPOSED TCE
UNDER CONST + CIRCULATION T.		

OVERHEAD BRIDGE	GRADE CROSSING
MAJOR UNDERPASS	TUNNEL
	CREEK UNDERPASS

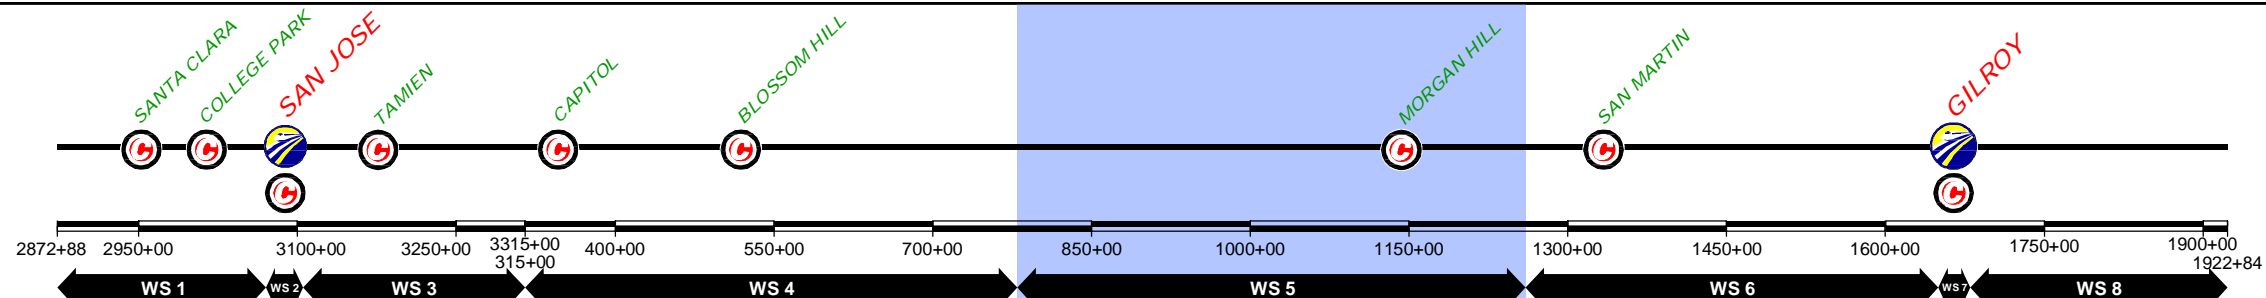

REV	DATE	BY	SUB	APP	DESCRIPTION

DESIGNED BY	
DRAWN BY	
CHECKED BY	
IN CHARGE	
DATE	NOV/2018

DRAFT PEPD
SUBMITTAL
FOR INTERNAL
USE ONLY

NOT FOR
CONSTRUCTION

prontec 12 Burgos Ave.
11th Floor
Madrid, SP 28036

HNTB 1111 Broadway
9th Floor
Oakland, CA 94607



CALIFORNIA
High-Speed Rail Authority

CALIFORNIA HIGH-SPEED TRAIN PROJECT
SAN JOSE TO MERCED
785+00 TO GILROY TO 1265+00
CONSTRUCTION PHASES
PLAN
PHASE 5

CONTRACT NO.	
DRAWING NO.	CV-I1WS5-PH5-01
SCALE	1" = 200'
SHEET NO.	1 OF 8

\$FILE\$
 \$PLTDRVS\$
 \$PENTBLS\$
 \$TIME\$
 \$DATE\$
 \$USER\$

	CURRENT TRACK		TRACK REMOVAL		EXISTING ROW
	PROVISIONAL TRACK		UNDER CONSTRUCTION		PROPOSED ROW
	BUILT IN PREVIOUS PHASES		CIRCULATION TRACK		PROPOSED TCE
	UNDER CONST + CIRCULATION T.		GRADE CROSSING		TUNNEL
	OVERHEAD BRIDGE		CREEK UNDERPASS		MAJOR UNDERPASS

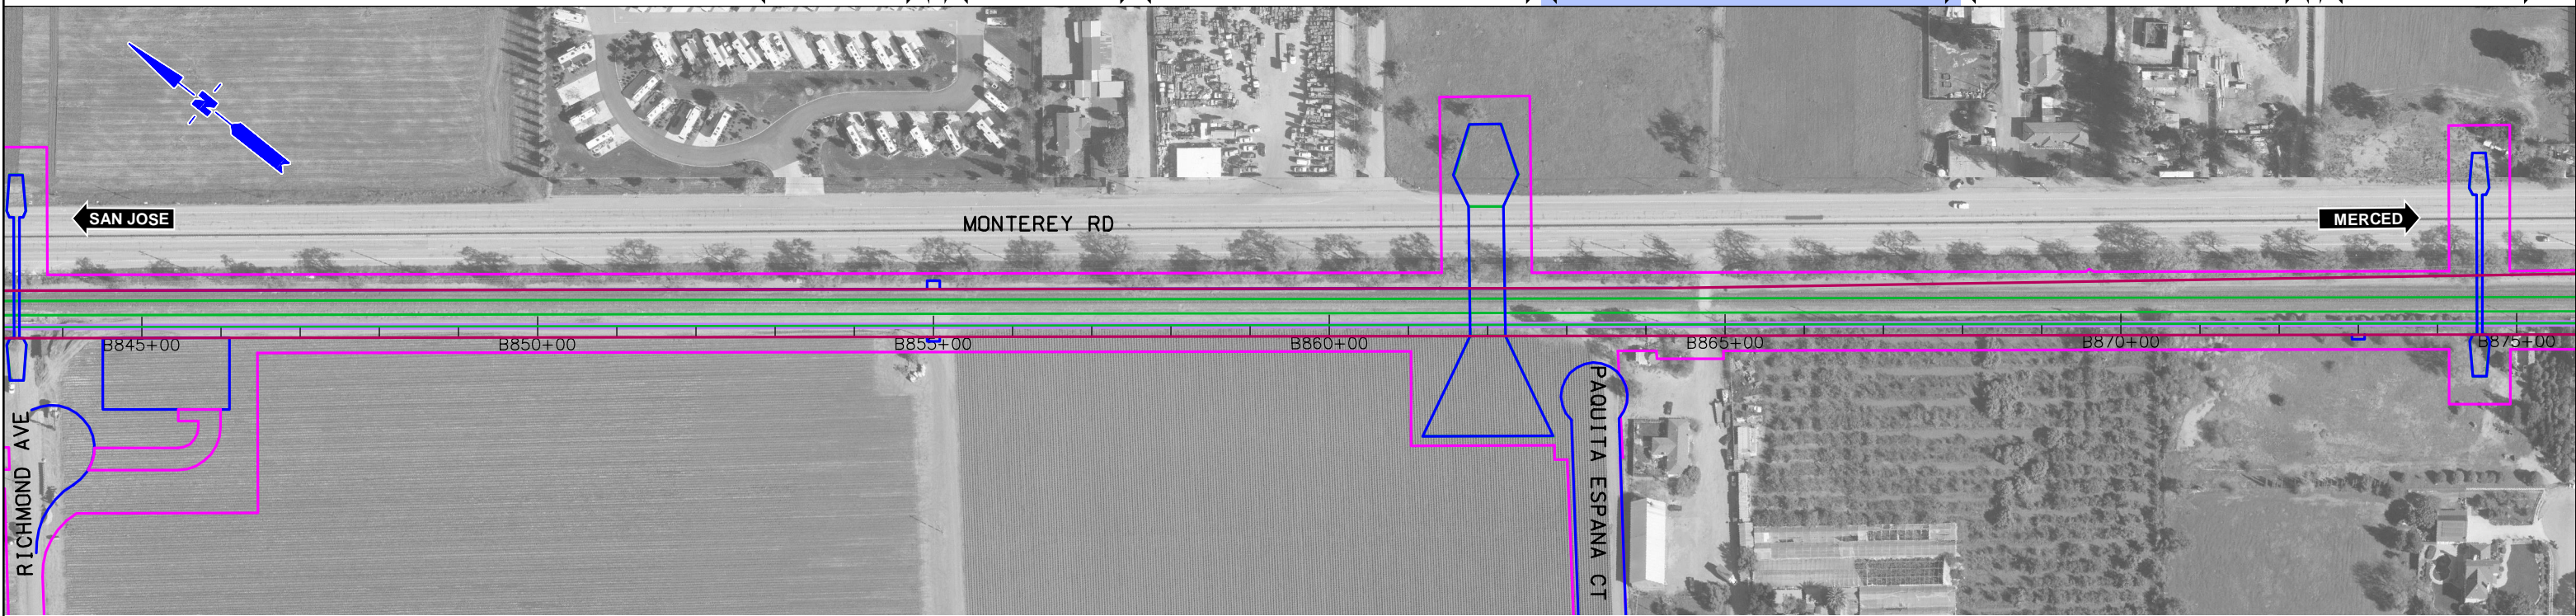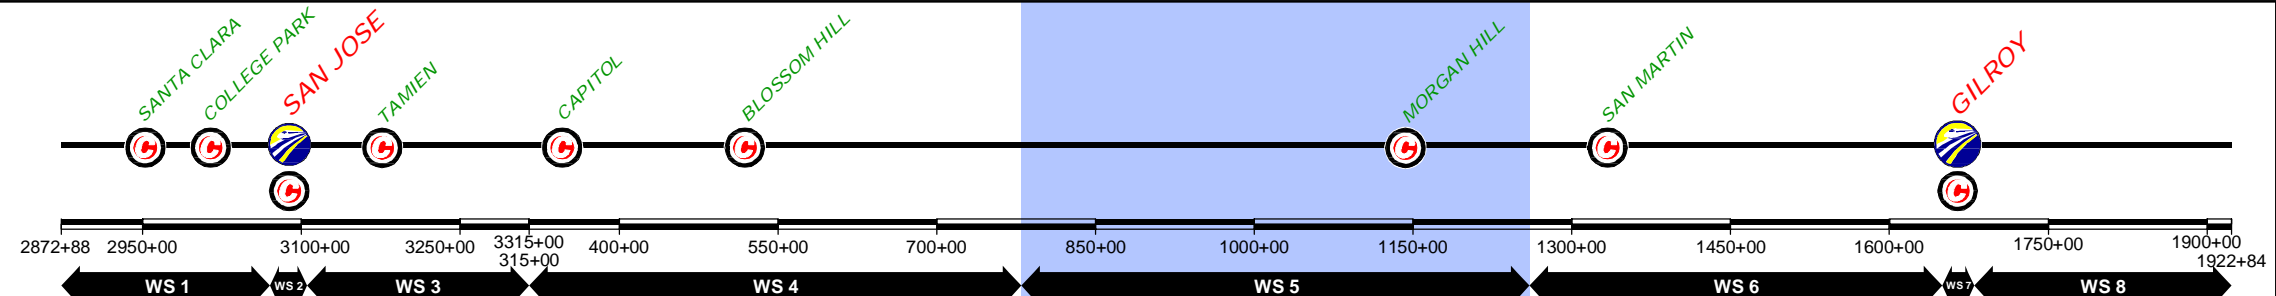

DESIGNED BY	
DRAWN BY	
CHECKED BY	
IN CHARGE	
DATE	NOV/2018

REV	DATE	BY	SUB	APP	DESCRIPTION

DRAFT PEPP
SUBMITTAL
FOR INTERNAL
USE ONLY

NOT FOR
CONSTRUCTION

prontec 12 Burgos Ave.
11th Floor
Madrid, SP 28036

HNTB 1111 Broadway
9th Floor
Oakland, CA 94607



CALIFORNIA
High-Speed Rail Authority

CALIFORNIA HIGH-SPEED TRAIN PROJECT
SAN JOSE TO MERCED
785+00 TO GILROY TO 1265+00
CONSTRUCTION PHASES
PLAN
PHASE 5

CONTRACT NO.	
DRAWING NO.	CV-11WS5-PH5-02
SCALE	1" = 200'
SHEET NO.	2 OF 8

CURRENT TRACK	TRACK REMOVAL	EXISTING ROW
PROVISIONAL TRACK	UNDER CONSTRUCTION	PROPOSED ROW
BUILT IN PREVIOUS PHASES	CIRCULATION TRACK	PROPOSED TCE
UNDER CONST + CIRCULATION T.		

OVERHEAD BRIDGE	GRADE CROSSING
MAJOR UNDERPASS	TUNNEL
	CREEK UNDERPASS

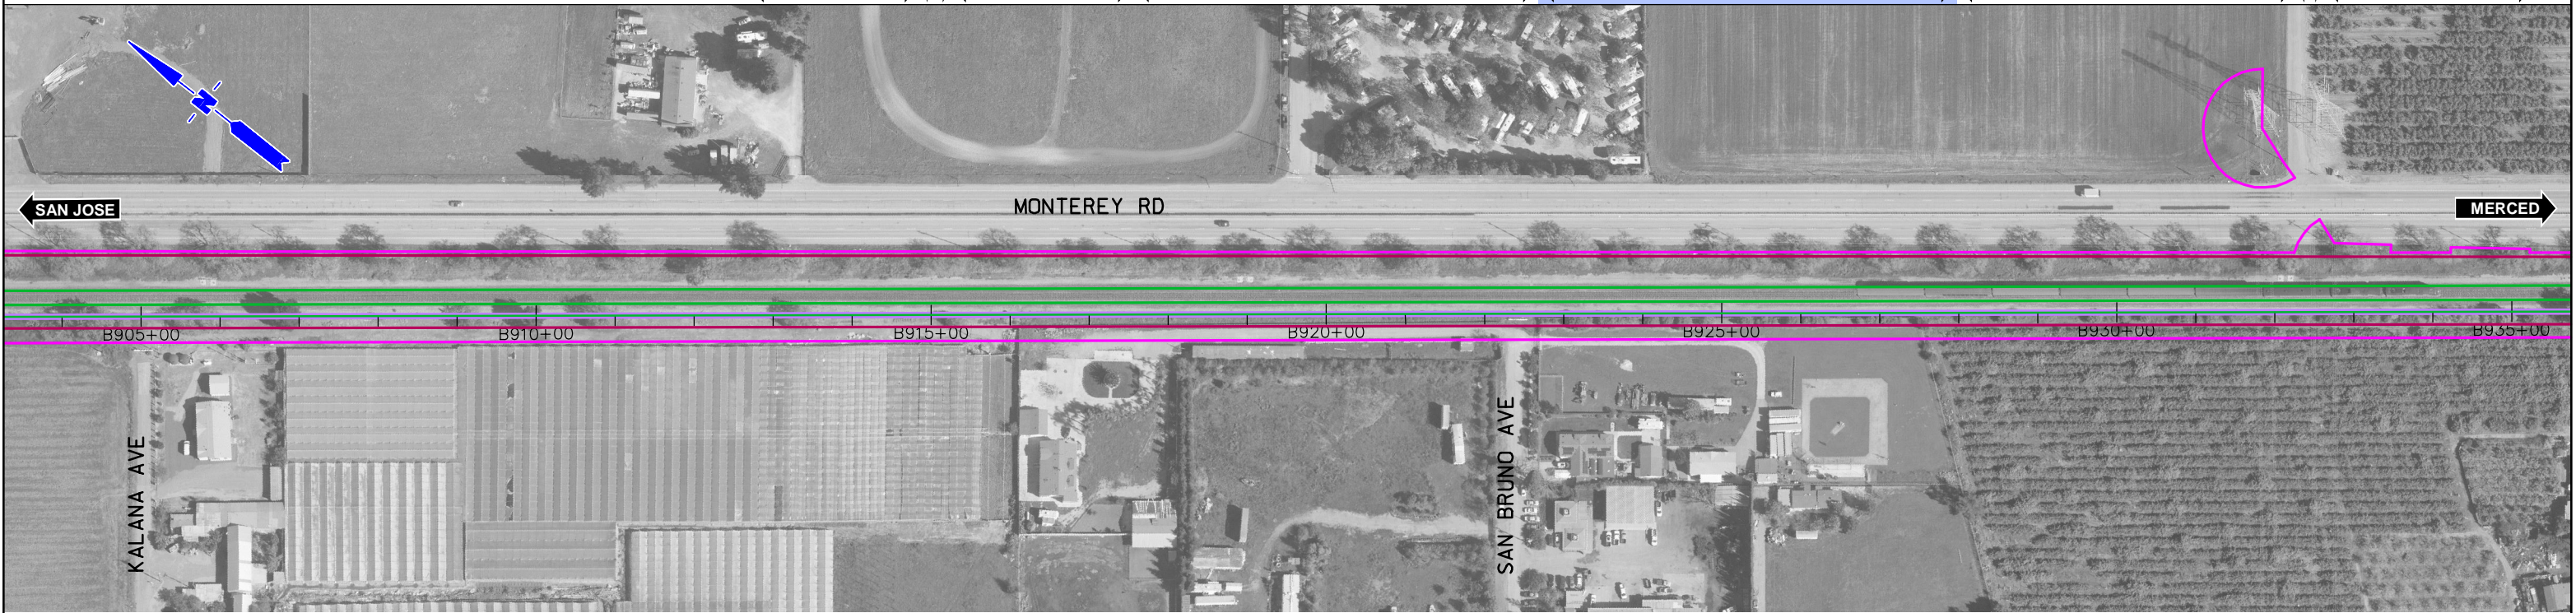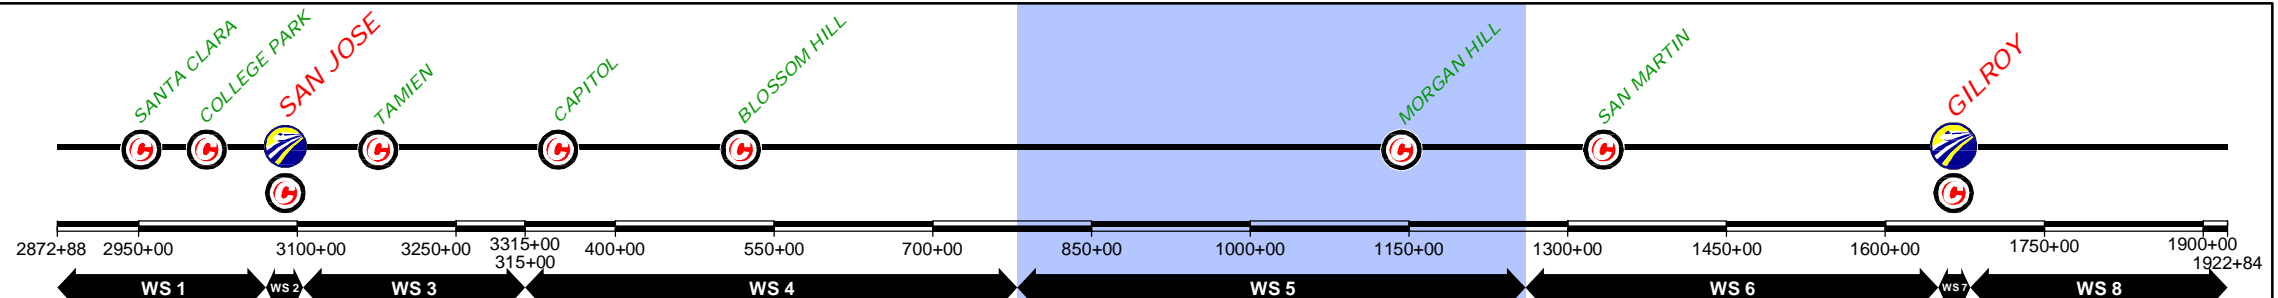

DESIGNED BY	
DRAWN BY	
CHECKED BY	
IN CHARGE	
DATE	NOV/2018

REV	DATE	BY	SUB	APP	DESCRIPTION

DESIGNED BY
DRAWN BY
CHECKED BY
IN CHARGE
DATE
NOV/2018

DRAFT PEPP
SUBMITTAL
FOR INTERNAL
USE ONLY

NOT FOR
CONSTRUCTION

prontec 12 Burgos Ave.
11th Floor
Madrid, SP 28036

HNTB 1111 Broadway
9th Floor
Oakland, CA 94607

CALIFORNIA
High-Speed Rail Authority



CALIFORNIA HIGH-SPEED TRAIN PROJECT
SAN JOSE TO MERCED
785+00 TO GILROY TO 1265+00
CONSTRUCTION PHASES
PLAN
PHASE 5

CONTRACT NO.	
DRAWING NO.	CV-11WS5-PH5-03
SCALE	1" = 200'
SHEET NO.	3 OF 8

\$FILE\$
 \$PLTDRVS\$
 \$PENTBLS\$
 \$TIME\$
 \$DATE\$
 \$USER\$

CURRENT TRACK	TRACK REMOVAL	EXISTING ROW
PROVISIONAL TRACK	UNDER CONSTRUCTION	PROPOSED ROW
BUILT IN PREVIOUS PHASES	CIRCULATION TRACK	PROPOSED TCE
UNDER CONST + CIRCULATION T.		

OVERHEAD BRIDGE	GRADE CROSSING
MAJOR UNDERPASS	TUNNEL
	CREEK UNDERPASS

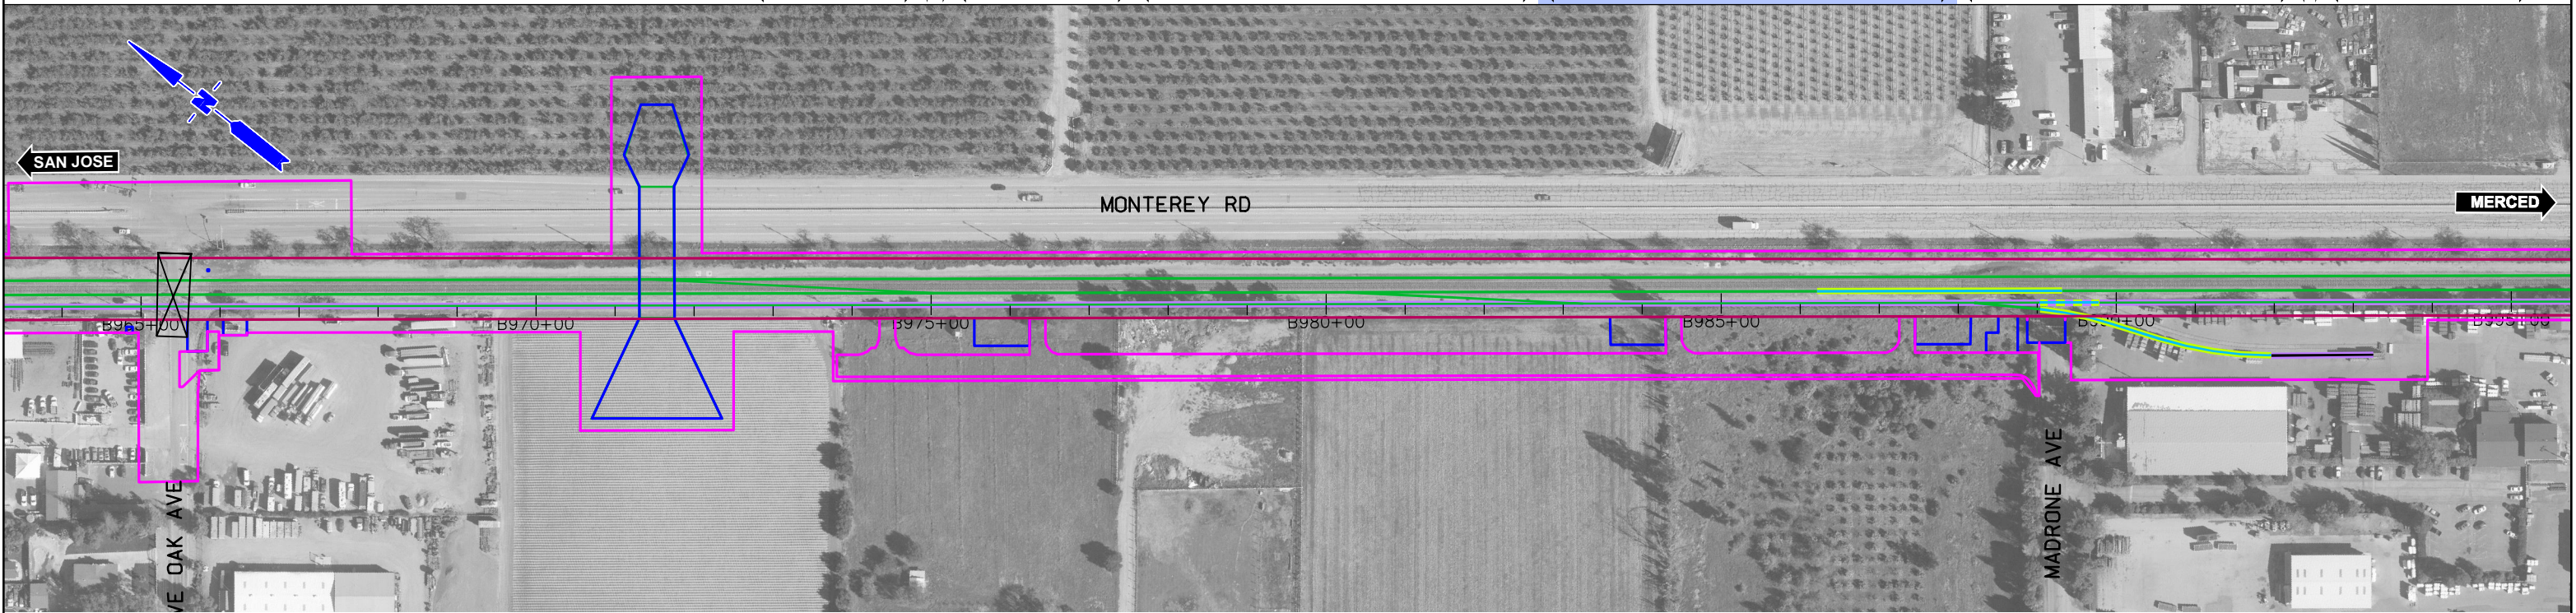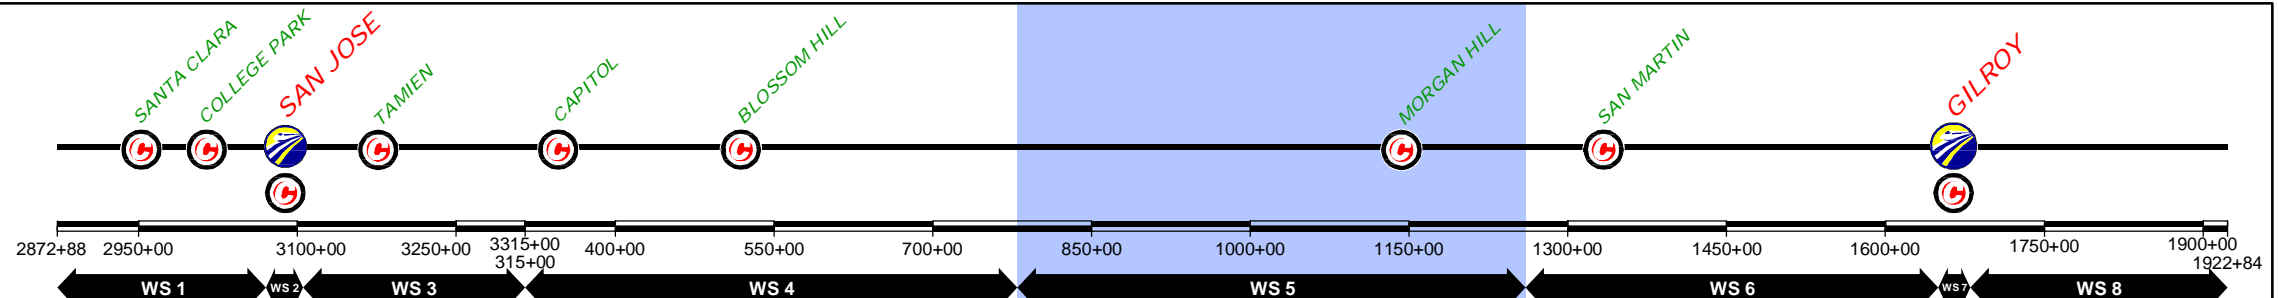

DESIGNED BY	
DRAWN BY	
CHECKED BY	
IN CHARGE	
DATE	NOV/2018

REV	DATE	BY	SUB	APP	DESCRIPTION

DRAFT PEPD
SUBMITTAL
FOR INTERNAL
USE ONLY

NOT FOR
CONSTRUCTION

prontec 12 Burgos Ave.
11th Floor
Madrid, SP 28036


HNTB 1111 Broadway
9th Floor
Oakland, CA 94607

CALIFORNIA
High-Speed Rail Authority

CALIFORNIA HIGH-SPEED TRAIN PROJECT
SAN JOSE TO MERCED
785+00 TO GILROY TO 1265+00
CONSTRUCTION PHASES
PLAN
PHASE 5

CONTRACT NO.	
DRAWING NO.	CV-11WS5-PH5-04
SCALE	1" = 200'
SHEET NO.	4 OF 8

CURRENT TRACK	TRACK REMOVAL	EXISTING ROW
PROVISIONAL TRACK	UNDER CONSTRUCTION	PROPOSED ROW
BUILT IN PREVIOUS PHASES	CIRCULATION TRACK	PROPOSED TCE
UNDER CONST + CIRCULATION T.	GRADE CROSSING	
OVERHEAD BRIDGE	TUNNEL	
MAJOR UNDERPASS	CREEK UNDERPASS	

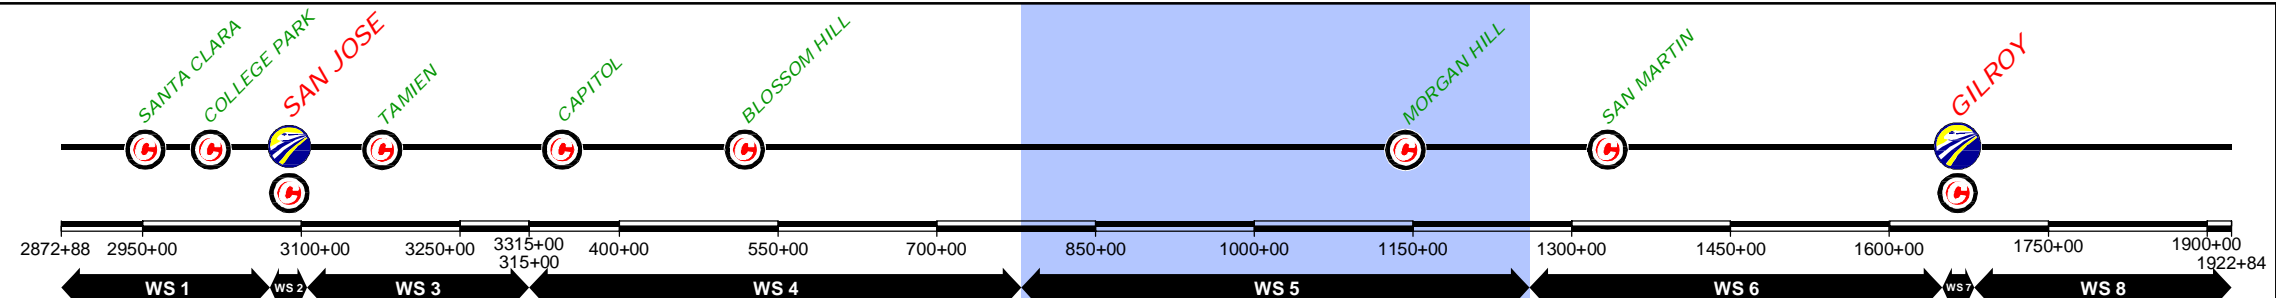

\$FILE\$
 \$PLTDRVS\$
 \$PENTBLS\$
 \$TIME\$
 \$DATE\$
 \$USER\$

REV	DATE	BY	SUB	APP	DESCRIPTION

DESIGNED BY	
DRAWN BY	
CHECKED BY	
IN CHARGE	
DATE	NOV/2018

DRAFT PEPD
 SUBMITTAL
 FOR INTERNAL
 USE ONLY

 NOT FOR
 CONSTRUCTION

12 Burgos Ave.
 11th Floor
 Madrid, SP 28036



 1111 Broadway
 9th Floor
 Oakland, CA 94607

CALIFORNIA
 High-Speed Rail Authority

CALIFORNIA HIGH-SPEED TRAIN PROJECT
 SAN JOSE TO MERCED
 785+00 TO GILROY STATION TO 1265+00
 CONSTRUCTION PHASES
 PLAN
 PHASE 5

CONTRACT NO.	
DRAWING NO.	CV-I1WS5-PH5-05
SCALE	1" = 200'
SHEET NO.	5 OF 8

CURRENT TRACK	TRACK REMOVAL	EXISTING ROW
PROVISIONAL TRACK	UNDER CONSTRUCTION	PROPOSED ROW
BUILT IN PREVIOUS PHASES	CIRCULATION TRACK	PROPOSED TCE
UNDER CONST + CIRCULATION T.	GRADE CROSSING	
OVERHEAD BRIDGE	TUNNEL	
MAJOR UNDERPASS	CREEK UNDERPASS	

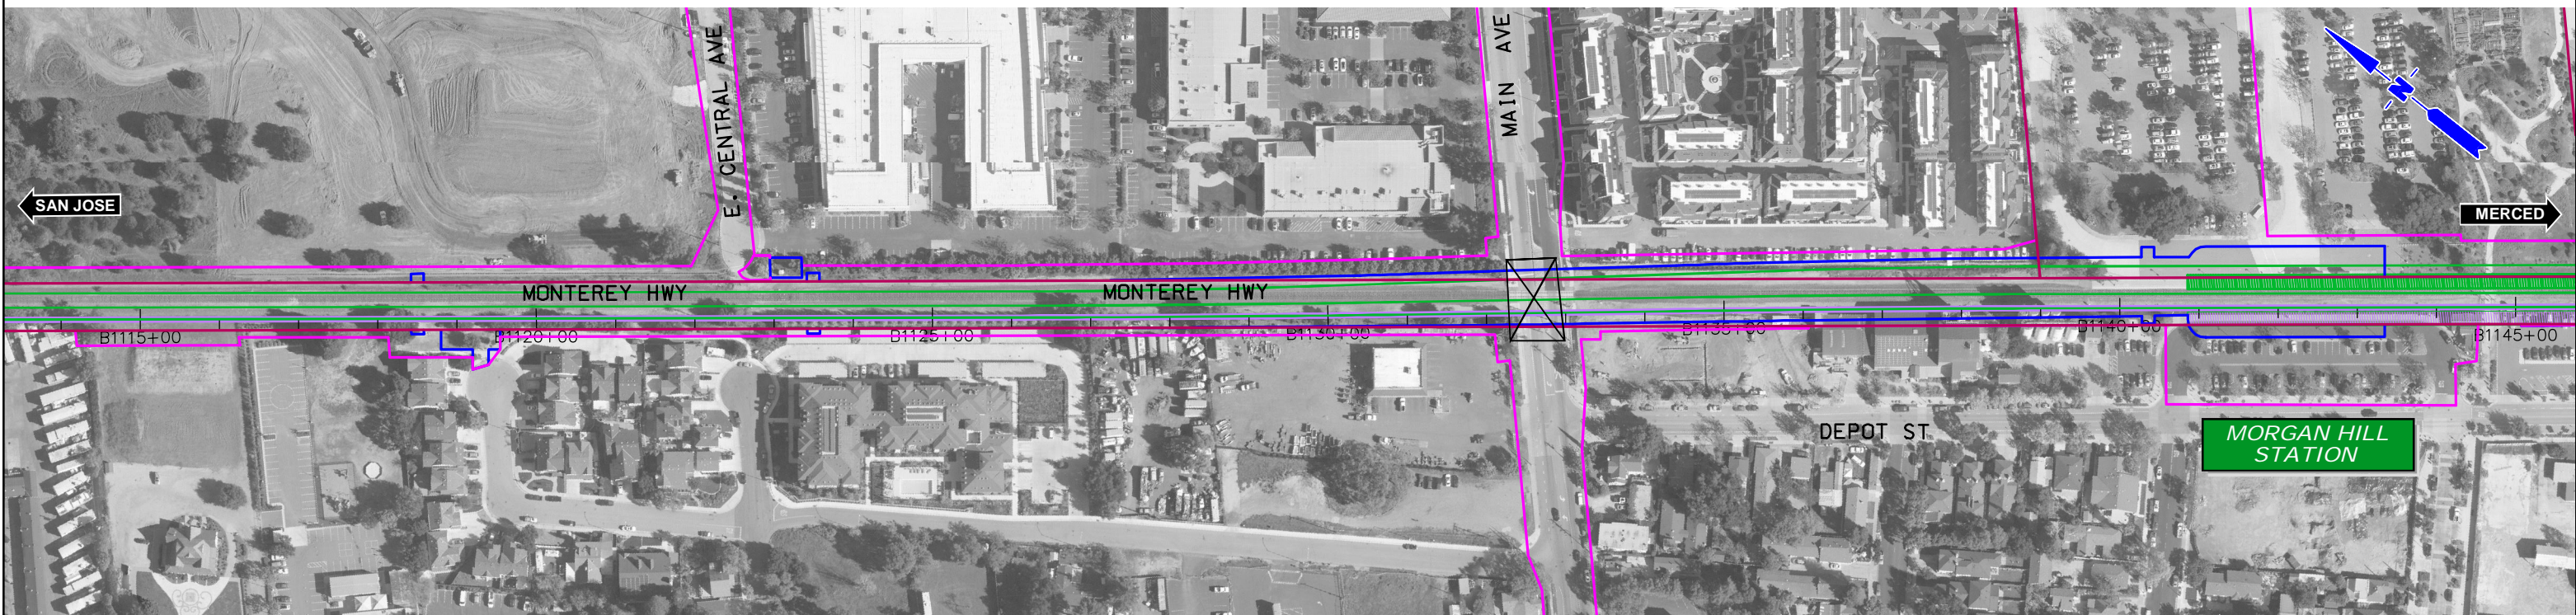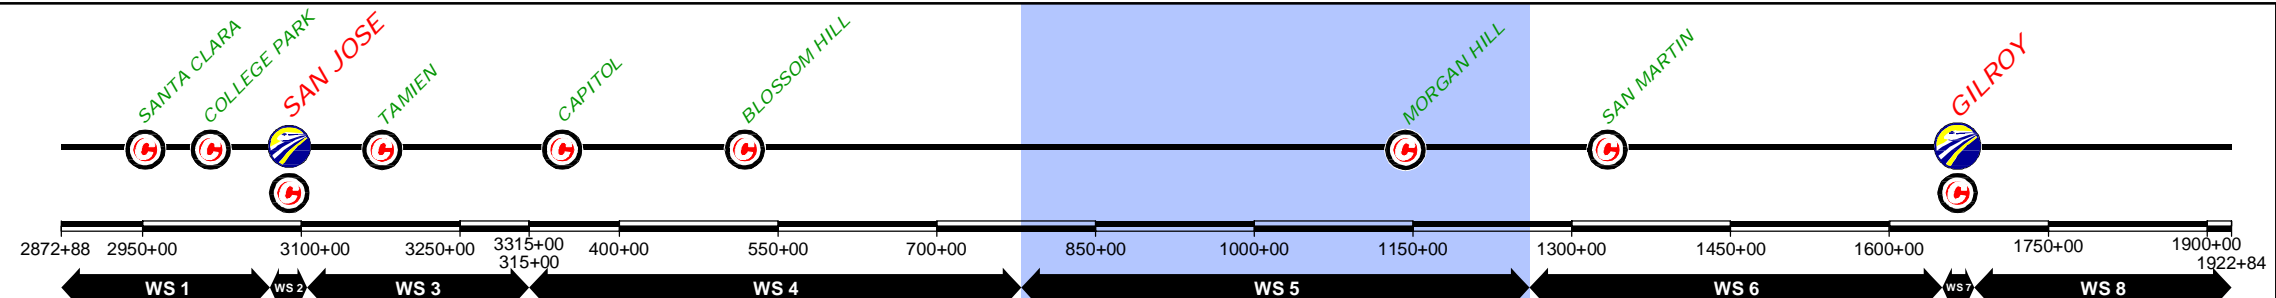

\$FILE\$
 \$PLTDRVS\$
 \$PENTBLS\$
 \$TIME\$
 \$DATE\$
 \$USER\$

REV	DATE	BY	SUB	APP	DESCRIPTION

DESIGNED BY	
DRAWN BY	
CHECKED BY	
IN CHARGE	
DATE	NOV/2018

DRAFT PEPP
 SUBMITTAL
 FOR INTERNAL
 USE ONLY

 NOT FOR
 CONSTRUCTION




12 Burgos Ave.
 11th Floor
 Madrid, SP 28036

 1111 Broadway
 9th Floor
 Oakland, CA 94607

CALIFORNIA
 High-Speed Rail Authority

CALIFORNIA HIGH-SPEED TRAIN PROJECT
 SAN JOSE TO MERCED
 785+00 TO GILROY STATION TO 1265+00
 CONSTRUCTION PHASES
 PLAN
 PHASE 5

CONTRACT NO.	
DRAWING NO.	CV-I1WS5-PH5-06
SCALE	1" = 200'
SHEET NO.	6 OF 8

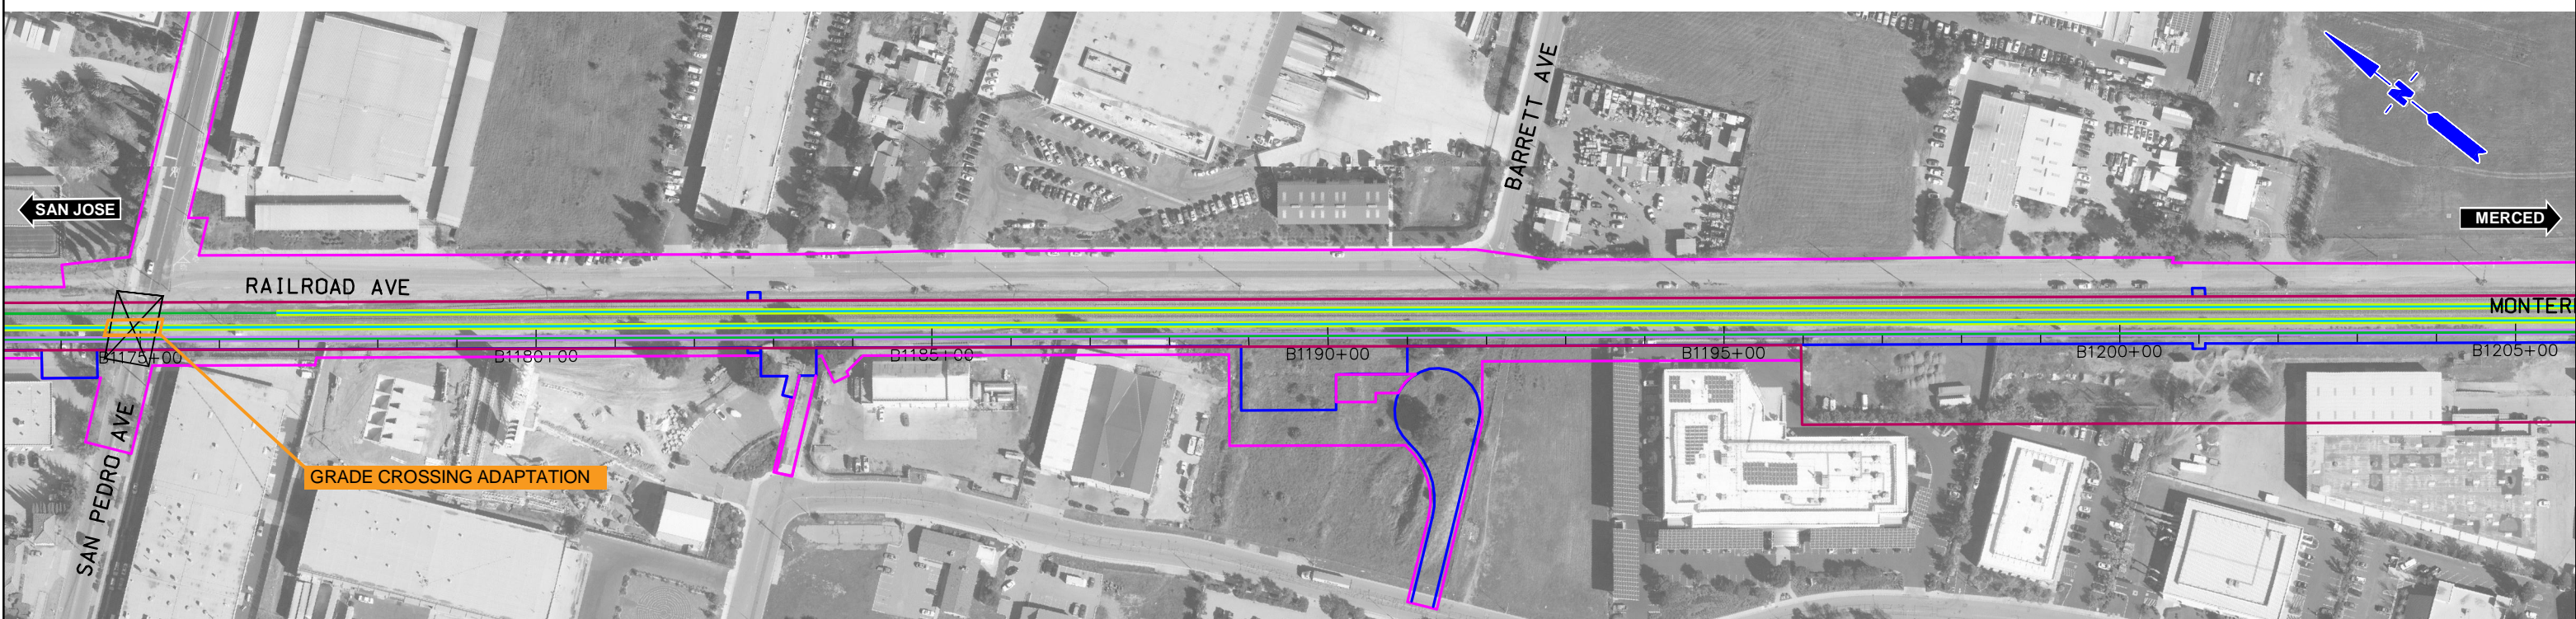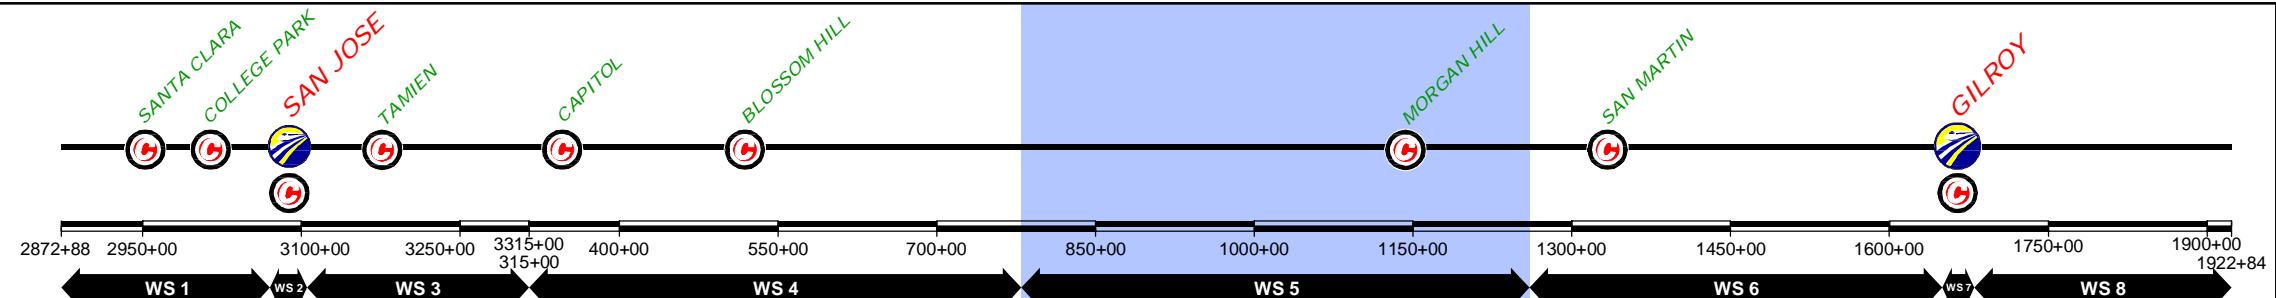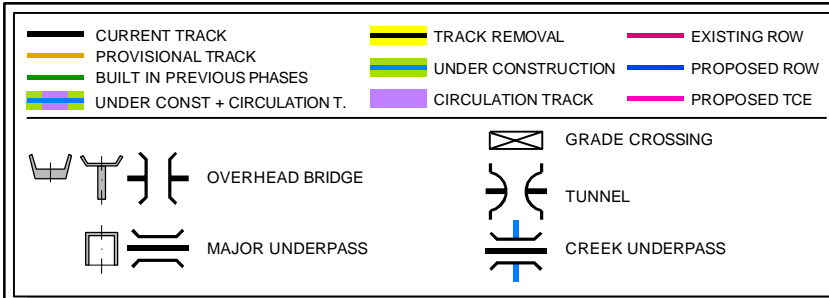

\$FILE\$
 \$PLTDRVS\$
 \$PENTBLS\$
 \$TIME\$
 \$DATE\$
 \$USER\$

REV	DATE	BY	SUB	APP	DESCRIPTION

DESIGNED BY	
DRAWN BY	
CHECKED BY	
IN CHARGE	
DATE	NOV/2018

DRAFT PEPP
 SUBMITTAL
 FOR INTERNAL
 USE ONLY

 NOT FOR
 CONSTRUCTION

12 Burgos Ave.
 11th Floor
 Madrid, SP 28036

 1111 Broadway
 9th Floor
 Oakland, CA 94607


CALIFORNIA
 High-Speed Rail Authority

CALIFORNIA HIGH-SPEED TRAIN PROJECT
 SAN JOSE TO MERCED
 785+00 TO GILROY STATION TO 1265+00
 CONSTRUCTION PHASES
 PLAN
 PHASE 5

CONTRACT NO.	
DRAWING NO.	CV-11WS5-PH5-07
SCALE	1" = 200'
SHEET NO.	7 OF 8

CURRENT TRACK	TRACK REMOVAL	EXISTING ROW
PROVISIONAL TRACK	UNDER CONSTRUCTION	PROPOSED ROW
BUILT IN PREVIOUS PHASES	CIRCULATION TRACK	PROPOSED TCE
UNDER CONST + CIRCULATION T.		

OVERHEAD BRIDGE	GRADE CROSSING
MAJOR UNDERPASS	TUNNEL
	CREEK UNDERPASS

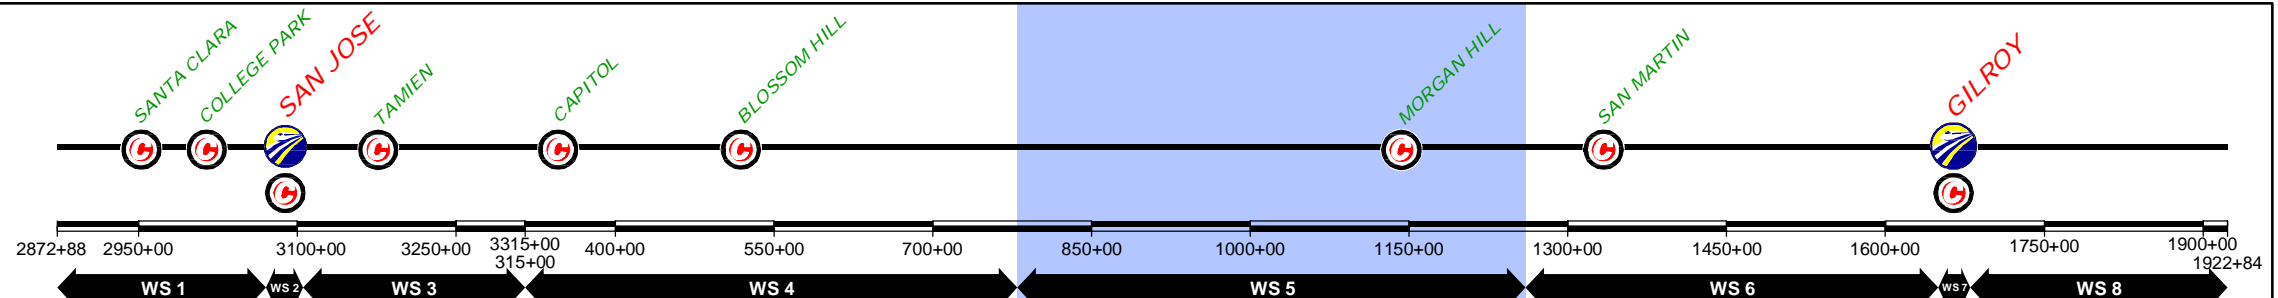

\$FILE\$
 \$PLTDRVS\$
 \$PENTBLS\$
 \$TIME\$
 \$DATE\$
 \$USER\$

REV	DATE	BY	SUB	APP	DESCRIPTION

DESIGNED BY	
DRAWN BY	
CHECKED BY	
IN CHARGE	
DATE	NOV/2018

DRAFT PEPD
 SUBMITTAL
 FOR INTERNAL
 USE ONLY

 NOT FOR
 CONSTRUCTION

12 Burgos Ave.
 11th Floor
 Madrid, SP 28036


 1111 Broadway
 9th Floor
 Oakland, CA 94607

CALIFORNIA
 High-Speed Rail Authority

CALIFORNIA HIGH-SPEED TRAIN PROJECT
 SAN JOSE TO MERCED
 785+00 TO GILROY STATION TO 1265+00
 CONSTRUCTION PHASES
 PLAN
 PHASE 5

CONTRACT NO.	
DRAWING NO.	CV-11WS5-PH5-08
SCALE	1" = 200'
SHEET NO.	8 OF 8

	CURRENT TRACK		TRACK REMOVAL		EXISTING ROW
	PROVISIONAL TRACK		UNDER CONSTRUCTION		PROPOSED ROW
	BUILT IN PREVIOUS PHASES		CIRCULATION TRACK		PROPOSED TCE
	UNDER CONST + CIRCULATION T.		GRADE CROSSING		TUNNEL
	OVERHEAD BRIDGE		MAJOR UNDERPASS		CREEK UNDERPASS

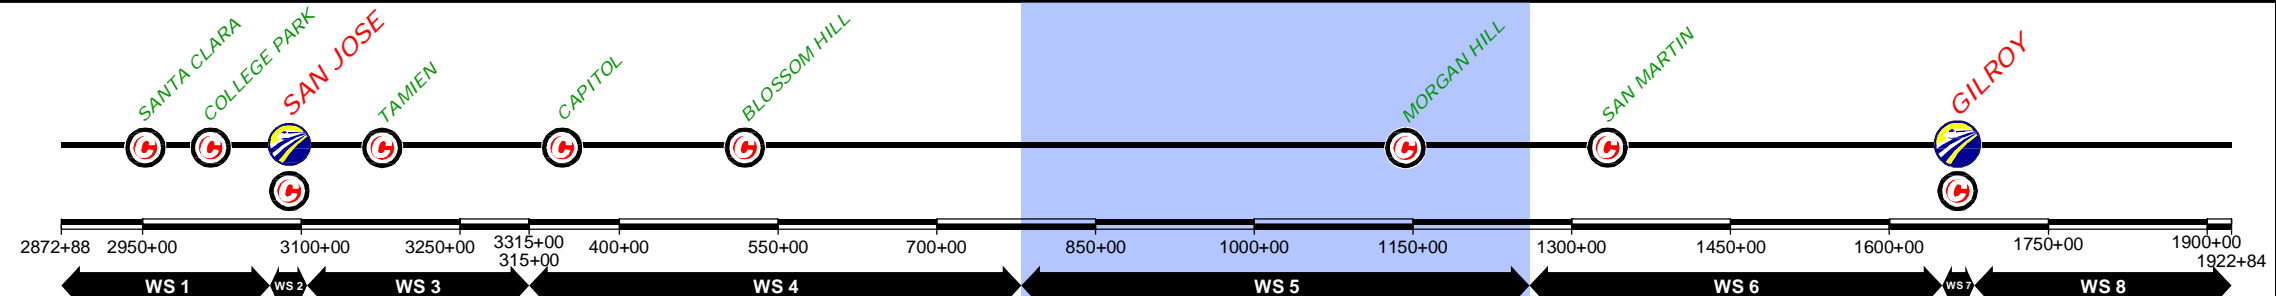

REV	DATE	BY	SUB	APP	DESCRIPTION

DESIGNED BY
DRAWN BY
CHECKED BY
IN CHARGE
DATE
NOV/2018

DRAFT PEPP
SUBMITTAL
FOR INTERNAL
USE ONLY

NOT FOR
CONSTRUCTION

prontec 12 Burgos Ave.
11th Floor
Madrid, SP 28036

HNTB 1111 Broadway
9th Floor
Oakland, CA 94607

CALIFORNIA
High-Speed Rail Authority




CALIFORNIA HIGH-SPEED TRAIN PROJECT
SAN JOSE TO MERCED
785+00 TO GILROY TO 1265+00
CONSTRUCTION PHASES
PLAN
PHASE 6

CONTRACT NO.
DRAWING NO.
CV-I1WS5-PH6-01
SCALE
1" = 200'
SHEET NO.
1 OF 8

\$FILE\$
\$PLTDRVS\$
\$PENTBLS\$
\$TIME\$
\$DATE\$
\$USER\$

CURRENT TRACK	TRACK REMOVAL	EXISTING ROW
PROVISIONAL TRACK	UNDER CONSTRUCTION	PROPOSED ROW
BUILT IN PREVIOUS PHASES	CIRCULATION TRACK	PROPOSED TCE
UNDER CONST + CIRCULATION T.		

OVERHEAD BRIDGE	GRADE CROSSING
MAJOR UNDERPASS	TUNNEL
	CREEK UNDERPASS

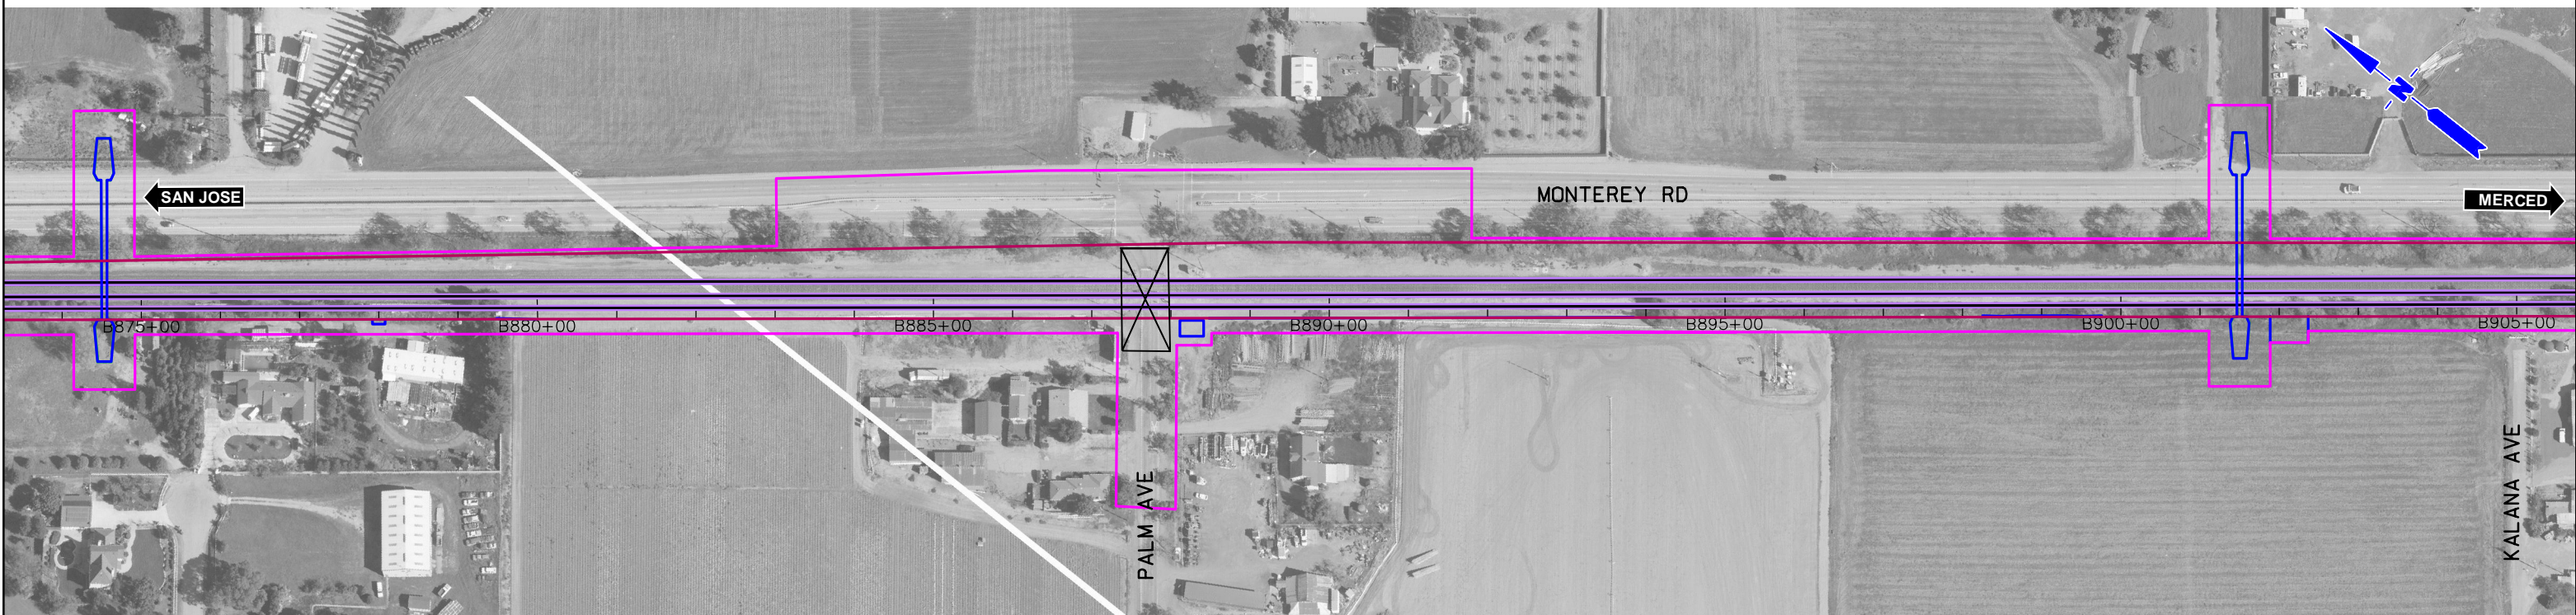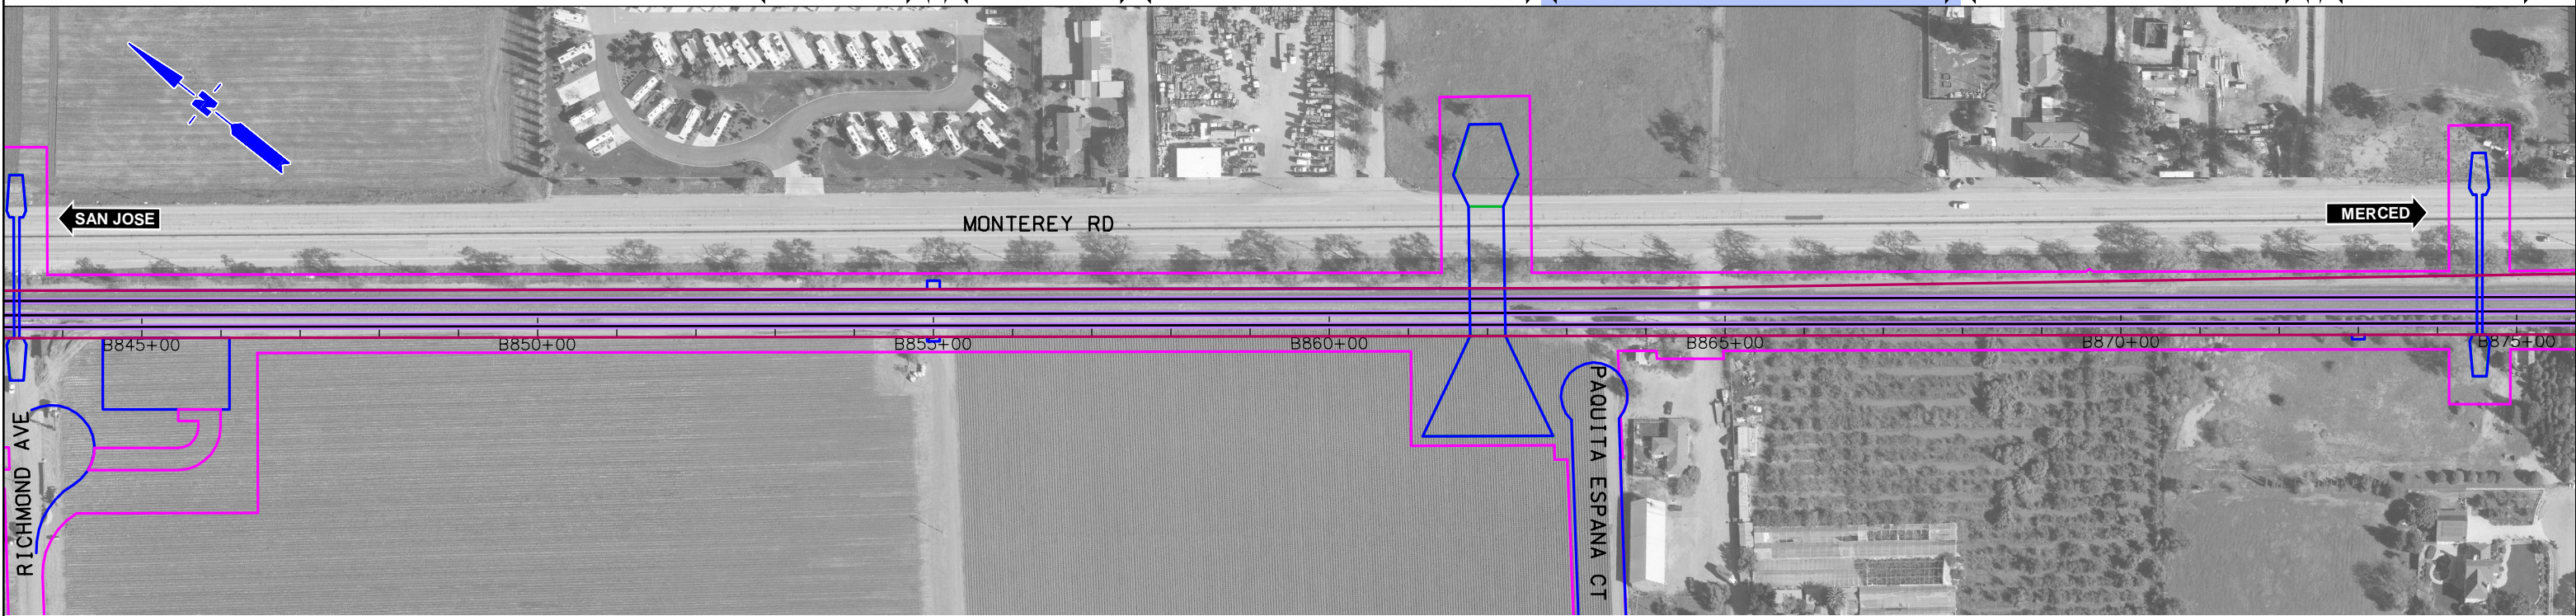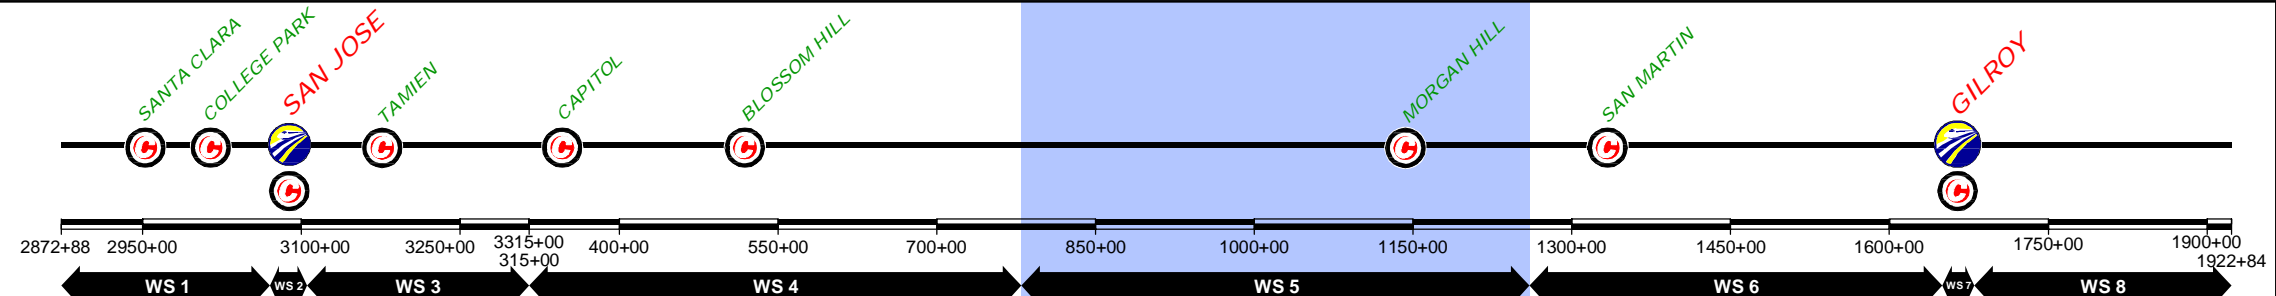

REV	DATE	BY	SUB	APP	DESCRIPTION

DESIGNED BY	
DRAWN BY	
CHECKED BY	
IN CHARGE	
DATE	NOV/2018

DRAFT PEPP
SUBMITTAL
FOR INTERNAL
USE ONLY

NOT FOR
CONSTRUCTION

prontec 12 Burgos Ave.
11th Floor
Madrid, SP 28036

HNTB 1111 Broadway
9th Floor
Oakland, CA 94607

CALIFORNIA
High-Speed Rail Authority



CALIFORNIA HIGH-SPEED TRAIN PROJECT
SAN JOSE TO MERCED
785+00 TO GILROY TO 1265+00
CONSTRUCTION PHASES
PLAN
PHASE 6

CONTRACT NO.	
DRAWING NO.	CV-11WS5-PH6-02
SCALE	1" = 200'
SHEET NO.	2 OF 8

\$FILE\$
 \$PLTDRVS\$
 \$PENTBLS\$
 \$TIME\$
 \$DATE\$
 \$USER\$

CURRENT TRACK	TRACK REMOVAL	EXISTING ROW
PROVISIONAL TRACK	UNDER CONSTRUCTION	PROPOSED ROW
BUILT IN PREVIOUS PHASES	CIRCULATION TRACK	PROPOSED TCE
UNDER CONST + CIRCULATION T.		

OVERHEAD BRIDGE	GRADE CROSSING
MAJOR UNDERPASS	TUNNEL
	CREEK UNDERPASS

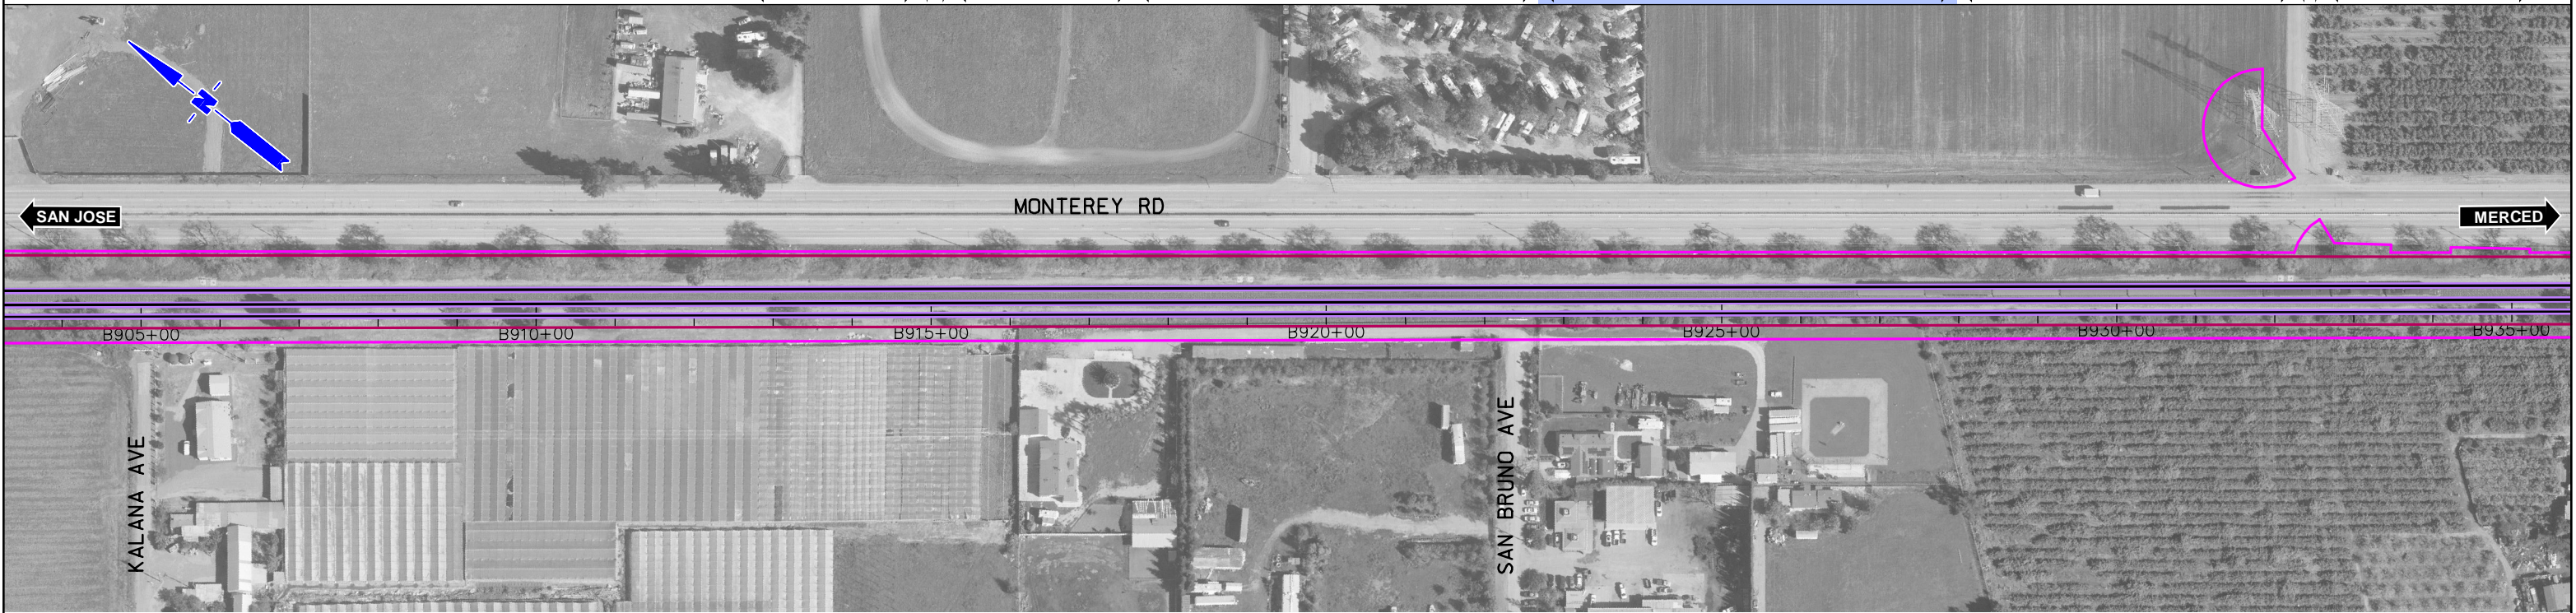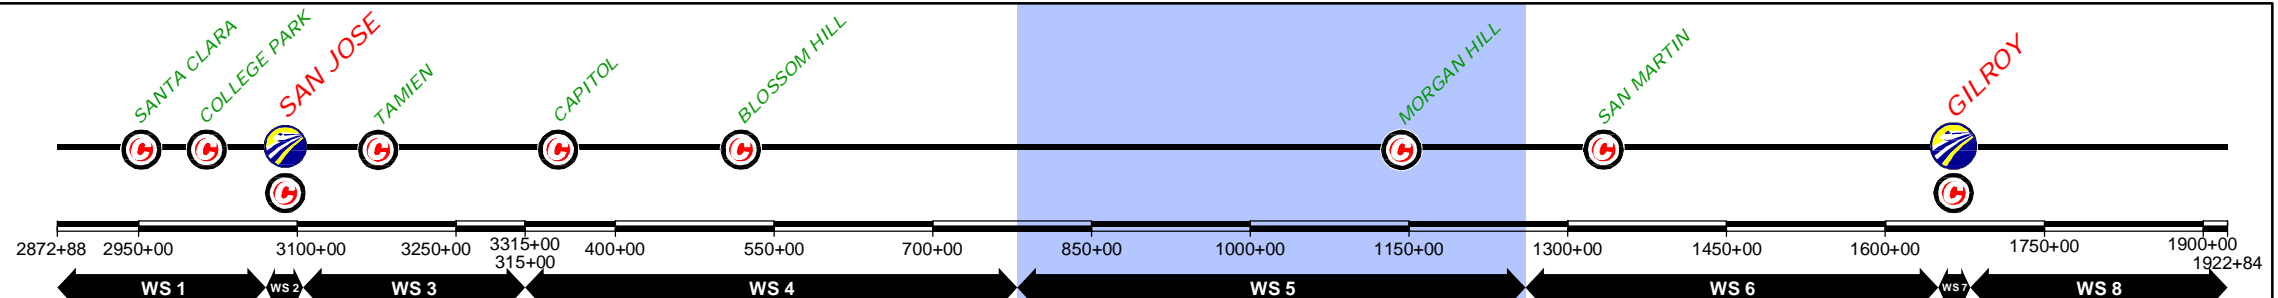

REV	DATE	BY	SUB	APP	DESCRIPTION

DESIGNED BY	
DRAWN BY	
CHECKED BY	
IN CHARGE	
DATE	NOV/2018

DRAFT PEPP
SUBMITTAL
FOR INTERNAL
USE ONLY

NOT FOR
CONSTRUCTION

prontec 12 Burgos Ave.
11th Floor
Madrid, SP 28036

HNTB 1111 Broadway
9th Floor
Oakland, CA 94607

CALIFORNIA
High-Speed Rail Authority



CALIFORNIA HIGH-SPEED TRAIN PROJECT
SAN JOSE TO MERCED
785+00 TO GILROY TO 1265+00
CONSTRUCTION PHASES
PLAN
PHASE 6

CONTRACT NO.	
DRAWING NO.	CV-11WS5-PH6-03
SCALE	1" = 200'
SHEET NO.	3 OF 8

\$FILE\$
 \$PLTDRVS\$
 \$PENTBLS\$
 \$TIME\$
 \$DATE\$
 \$USER\$

CURRENT TRACK	TRACK REMOVAL	EXISTING ROW
PROVISIONAL TRACK	UNDER CONSTRUCTION	PROPOSED ROW
BUILT IN PREVIOUS PHASES	CIRCULATION TRACK	PROPOSED TCE
UNDER CONST + CIRCULATION T.		

OVERHEAD BRIDGE	GRADE CROSSING
MAJOR UNDERPASS	TUNNEL
	CREEK UNDERPASS

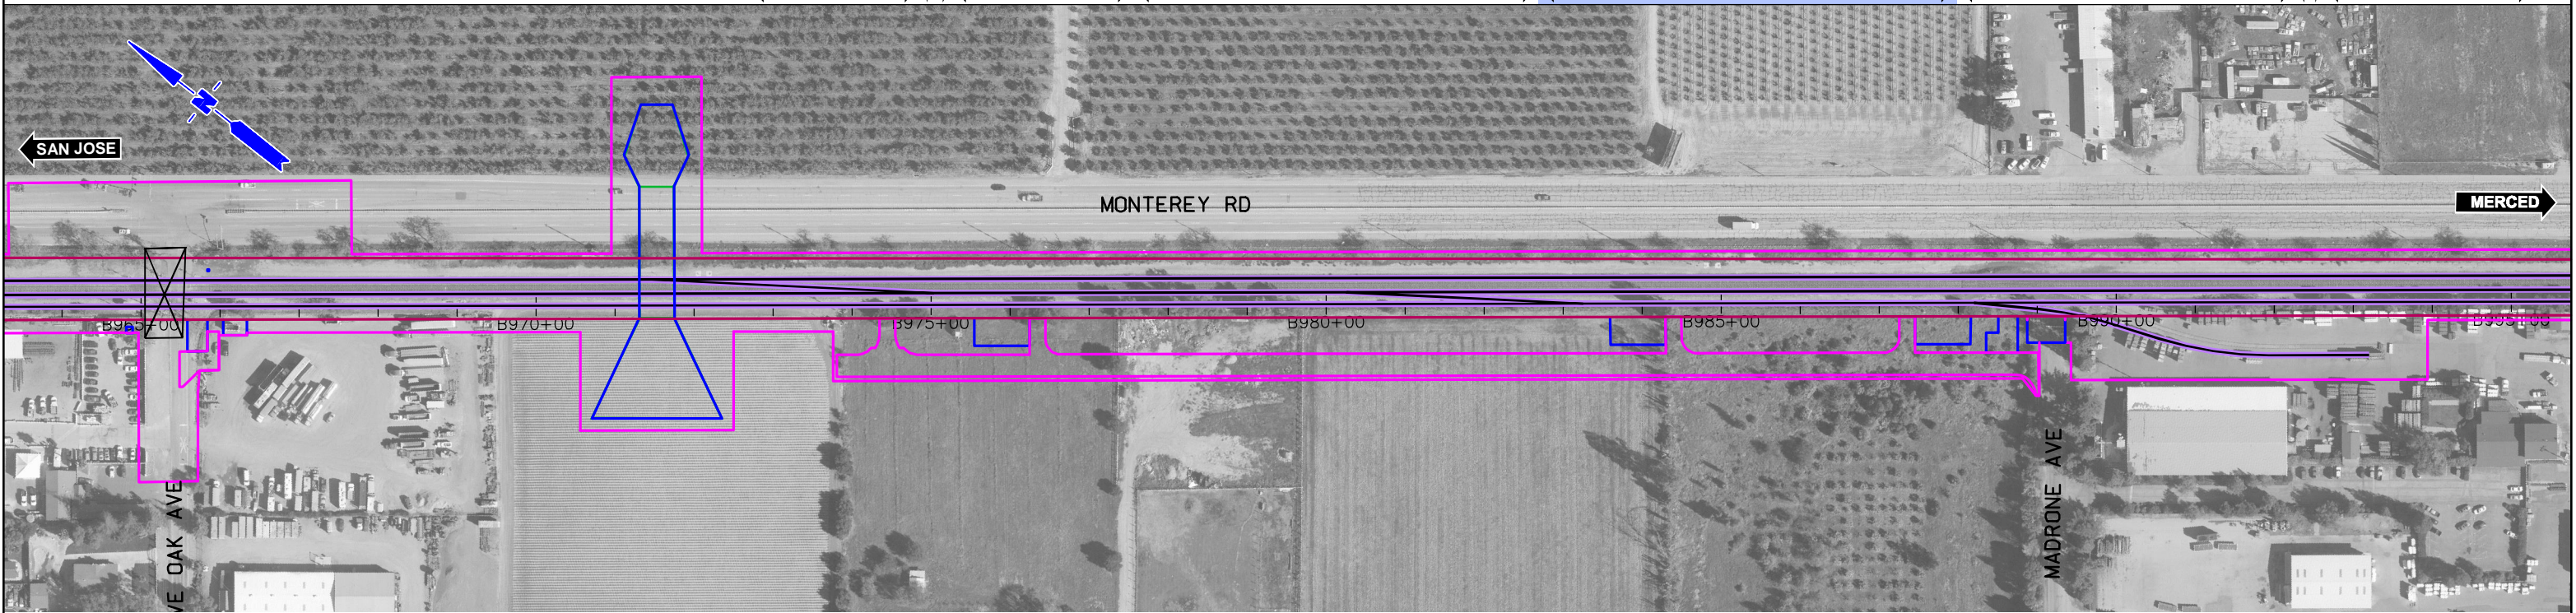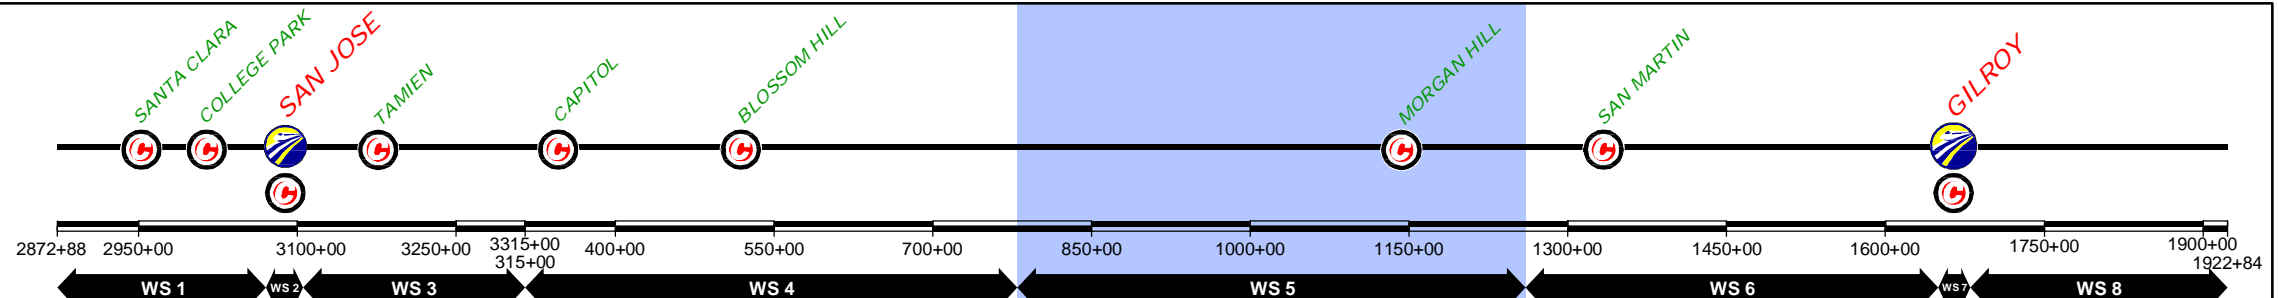

\$FILE\$
 \$PLTDRVS\$
 \$PENTBLS\$
 \$TIME\$
 \$DATE\$
 \$USER\$

REV	DATE	BY	SUB	APP	DESCRIPTION

DESIGNED BY	
DRAWN BY	
CHECKED BY	
IN CHARGE	
DATE	NOV/2018

DRAFT PEPD
 SUBMITTAL
 FOR INTERNAL
 USE ONLY

 NOT FOR
 CONSTRUCTION

12 Burgos Ave.
 11th Floor
 Madrid, SP 28036


 1111 Broadway
 9th Floor
 Oakland, CA 94607

CALIFORNIA
 High-Speed Rail Authority

CALIFORNIA HIGH-SPEED TRAIN PROJECT
 SAN JOSE TO MERCED
 785+00 TO GILROY TO 1265+00
 CONSTRUCTION PHASES
 PLAN
 PHASE 6

CONTRACT NO.	
DRAWING NO.	CV-11WS5-PH6-04
SCALE	1" = 200'
SHEET NO.	4 OF 8

CURRENT TRACK	TRACK REMOVAL	EXISTING ROW
PROVISIONAL TRACK	UNDER CONSTRUCTION	PROPOSED ROW
BUILT IN PREVIOUS PHASES	CIRCULATION TRACK	PROPOSED TCE
UNDER CONST + CIRCULATION T.		
OVERHEAD BRIDGE	GRADE CROSSING	
MAJOR UNDERPASS	TUNNEL	
	CREEK UNDERPASS	

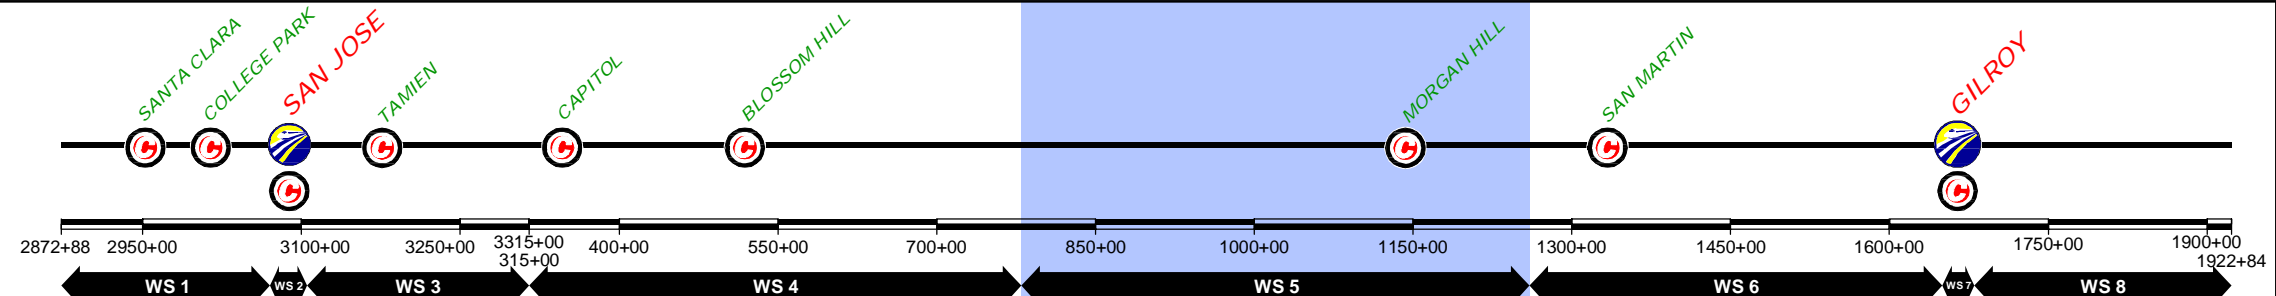

\$FILE\$
 \$PLTDRVS\$
 \$PENTBLS\$
 \$TIME\$
 \$DATE\$
 \$USER\$

REV	DATE	BY	SUB	APP	DESCRIPTION

DESIGNED BY	
DRAWN BY	
CHECKED BY	
IN CHARGE	
DATE	NOV/2018

DRAFT PEPD
 SUBMITTAL
 FOR INTERNAL
 USE ONLY

 NOT FOR
 CONSTRUCTION

12 Burgos Ave.
 11th Floor
 Madrid, SP 28036



 1111 Broadway
 9th Floor
 Oakland, CA 94607

CALIFORNIA
 High-Speed Rail Authority

CALIFORNIA HIGH-SPEED TRAIN PROJECT
 SAN JOSE TO MERCED
 785+00 TO GILROY STATION TO 1265+00
 CONSTRUCTION PHASES
 PLAN
 PHASE 6

CONTRACT NO.	
DRAWING NO.	CV-I1WS5-PH6-05
SCALE	1" = 200'
SHEET NO.	5 OF 8

CURRENT TRACK	TRACK REMOVAL	EXISTING ROW
PROVISIONAL TRACK	UNDER CONSTRUCTION	PROPOSED ROW
BUILT IN PREVIOUS PHASES	CIRCULATION TRACK	PROPOSED TCE
UNDER CONST + CIRCULATION T.		
OVERHEAD BRIDGE	GRADE CROSSING	
MAJOR UNDERPASS	TUNNEL	
	CREEK UNDERPASS	

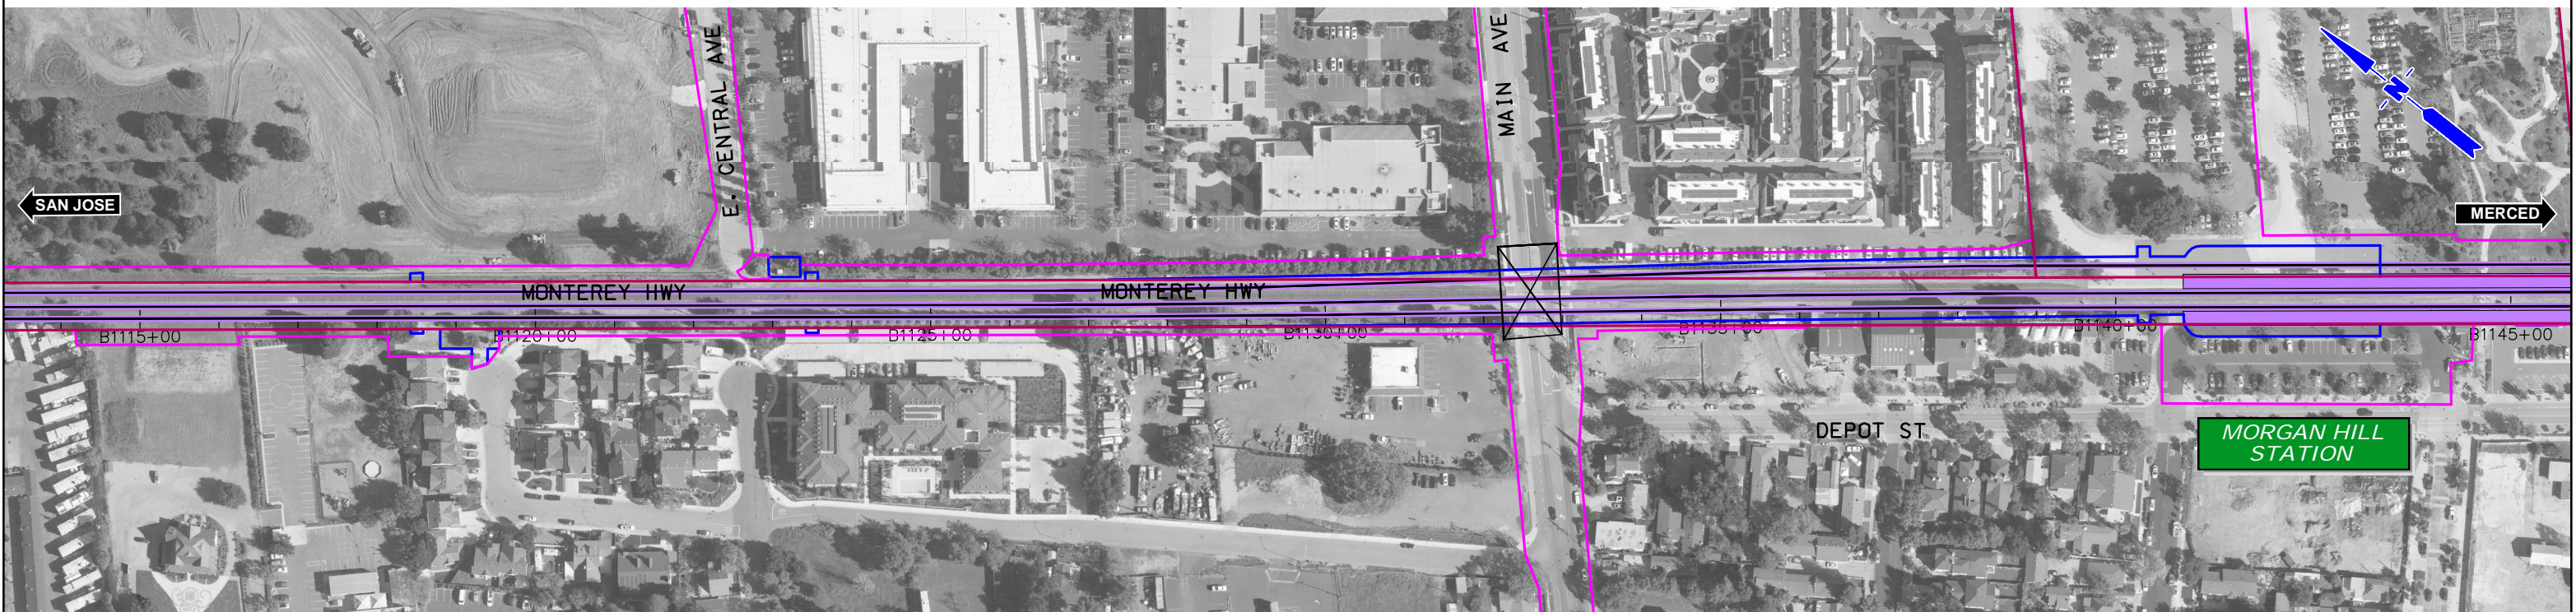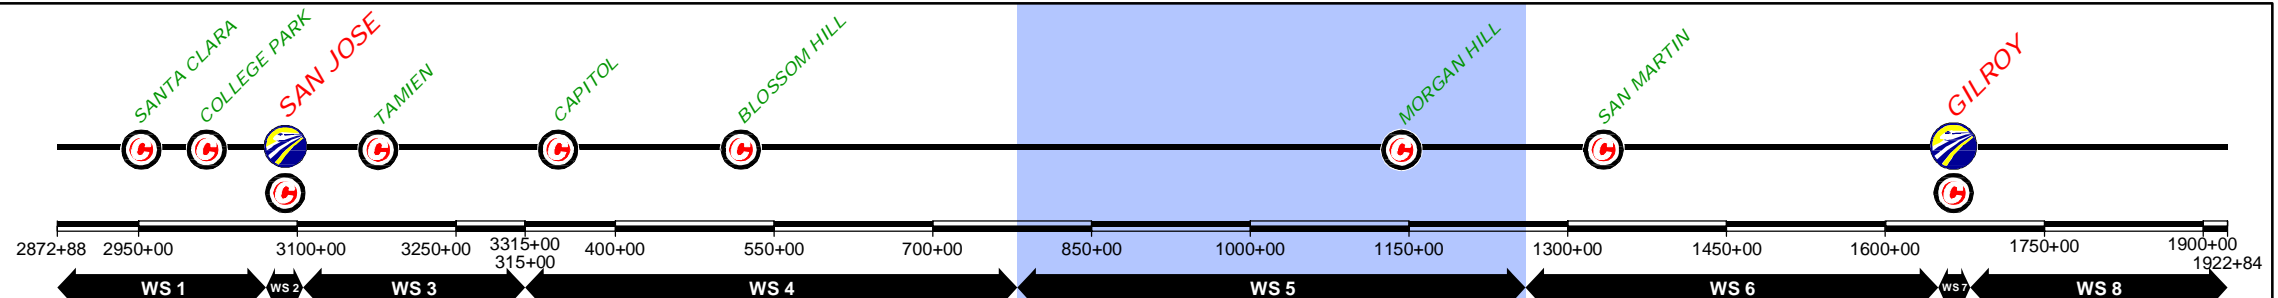

DESIGNED BY	
DRAWN BY	
CHECKED BY	
IN CHARGE	
DATE	NOV/2018

DRAFT PEPD
SUBMITTAL
FOR INTERNAL
USE ONLY

NOT FOR
CONSTRUCTION

prontec 12 Burgos Ave.
11th Floor
Madrid, SP 28036

HNTB 1111 Broadway
9th Floor
Oakland, CA 94607

CALIFORNIA
High-Speed Rail Authority

CALIFORNIA HIGH-SPEED TRAIN PROJECT
SAN JOSE TO MERCED
785+00 TO GILROY STATION TO 1265+00
CONSTRUCTION PHASES
PLAN
PHASE 6



CONTRACT NO.	
DRAWING NO.	CV-I1WS5-PH6-06
SCALE	1" = 200'
SHEET NO.	6 OF 8

REV	DATE	BY	SUB	APP	DESCRIPTION

\$USER\$ \$DATE\$ \$TIME\$ \$PENTBL\$ \$SPLTRV\$ \$FILE\$

CURRENT TRACK	TRACK REMOVAL	EXISTING ROW
PROVISIONAL TRACK	UNDER CONSTRUCTION	PROPOSED ROW
BUILT IN PREVIOUS PHASES	CIRCULATION TRACK	PROPOSED TCE
UNDER CONST + CIRCULATION T.		

OVERHEAD BRIDGE	GRADE CROSSING
MAJOR UNDERPASS	TUNNEL
	CREEK UNDERPASS

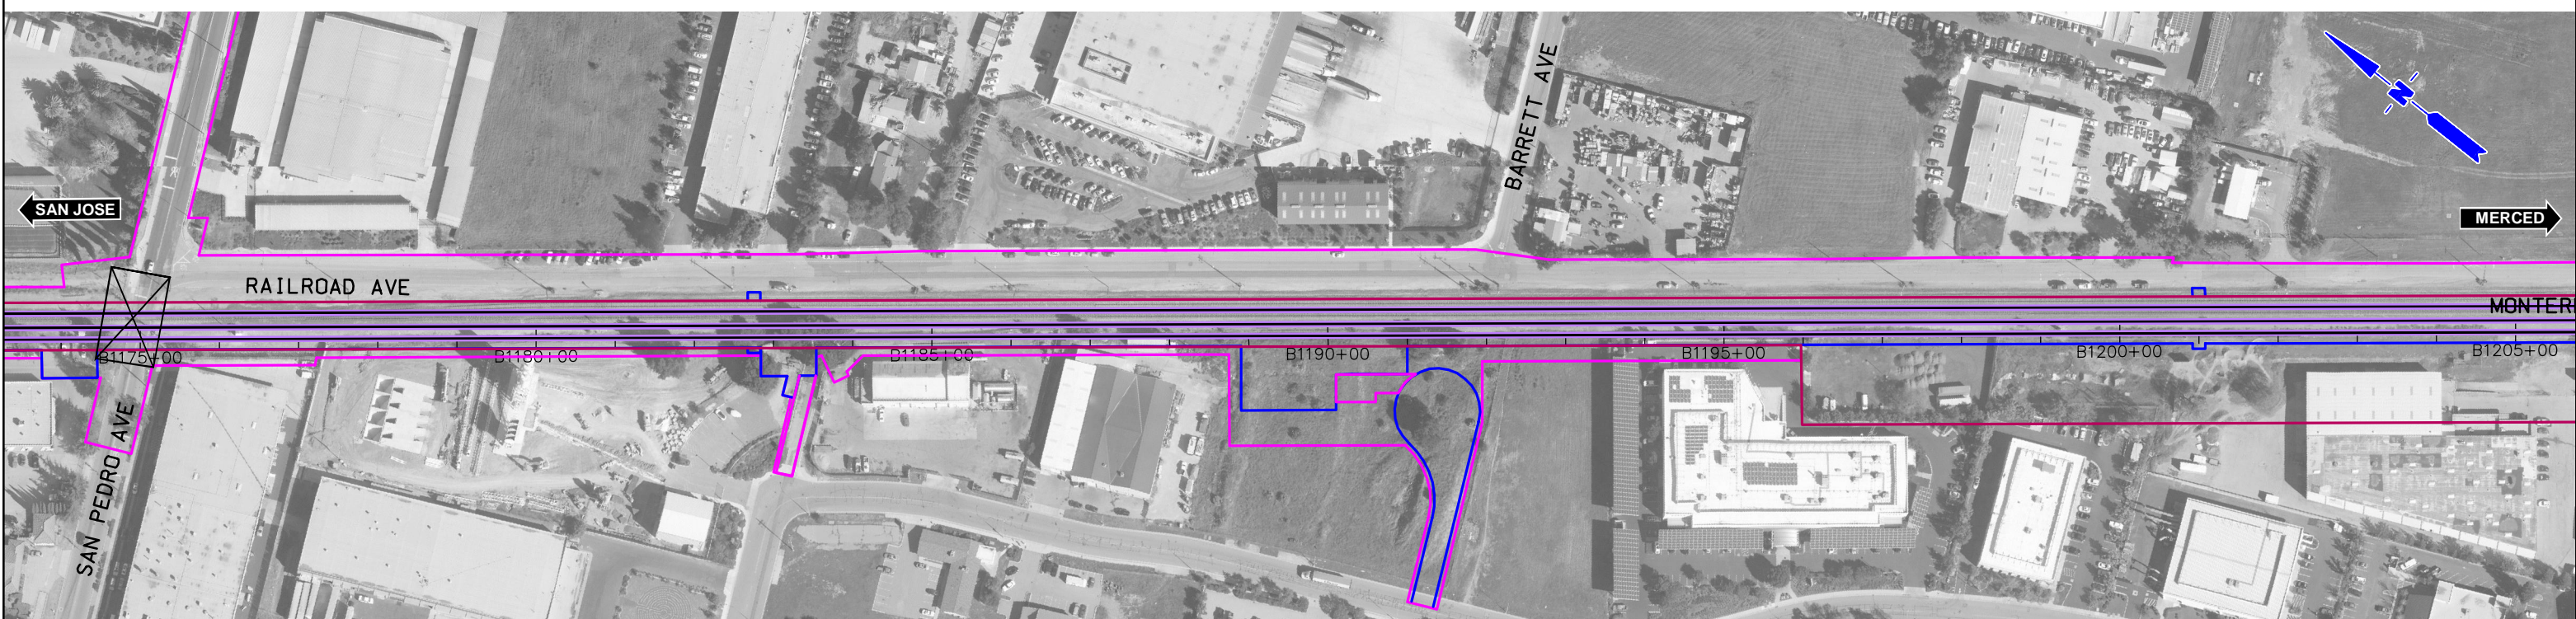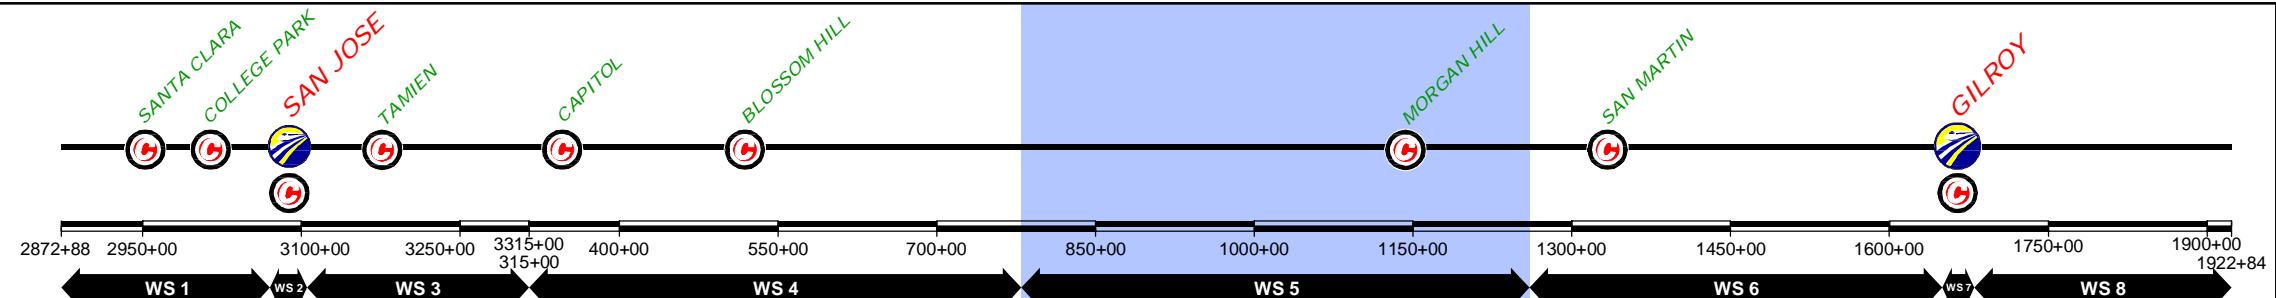

\$FILE\$
 \$PLTDRVS\$
 \$PENTBLS\$
 \$TIME\$
 \$DATE\$
 \$USER\$

REV	DATE	BY	SUB	APP	DESCRIPTION

DESIGNED BY	
DRAWN BY	
CHECKED BY	
IN CHARGE	
DATE	NOV/2018

DRAFT PEPD
 SUBMITTAL
 FOR INTERNAL
 USE ONLY

 NOT FOR
 CONSTRUCTION

12 Burgos Ave.
 11th Floor
 Madrid, SP 28036

 1111 Broadway
 9th Floor
 Oakland, CA 94607



CALIFORNIA
 High-Speed Rail Authority

CALIFORNIA HIGH-SPEED TRAIN PROJECT
 SAN JOSE TO MERCED
 785+00 TO GILROY STATION TO 1265+00
 CONSTRUCTION PHASES
 PLAN
 PHASE 6

CONTRACT NO.	
DRAWING NO.	CV-11WS5-PH6-07
SCALE	1" = 200'
SHEET NO.	7 OF 8

CURRENT TRACK	TRACK REMOVAL	EXISTING ROW
PROVISIONAL TRACK	UNDER CONSTRUCTION	PROPOSED ROW
BUILT IN PREVIOUS PHASES	CIRCULATION TRACK	PROPOSED TCE
UNDER CONST + CIRCULATION T.		

OVERHEAD BRIDGE	GRADE CROSSING
MAJOR UNDERPASS	TUNNEL
	CREEK UNDERPASS

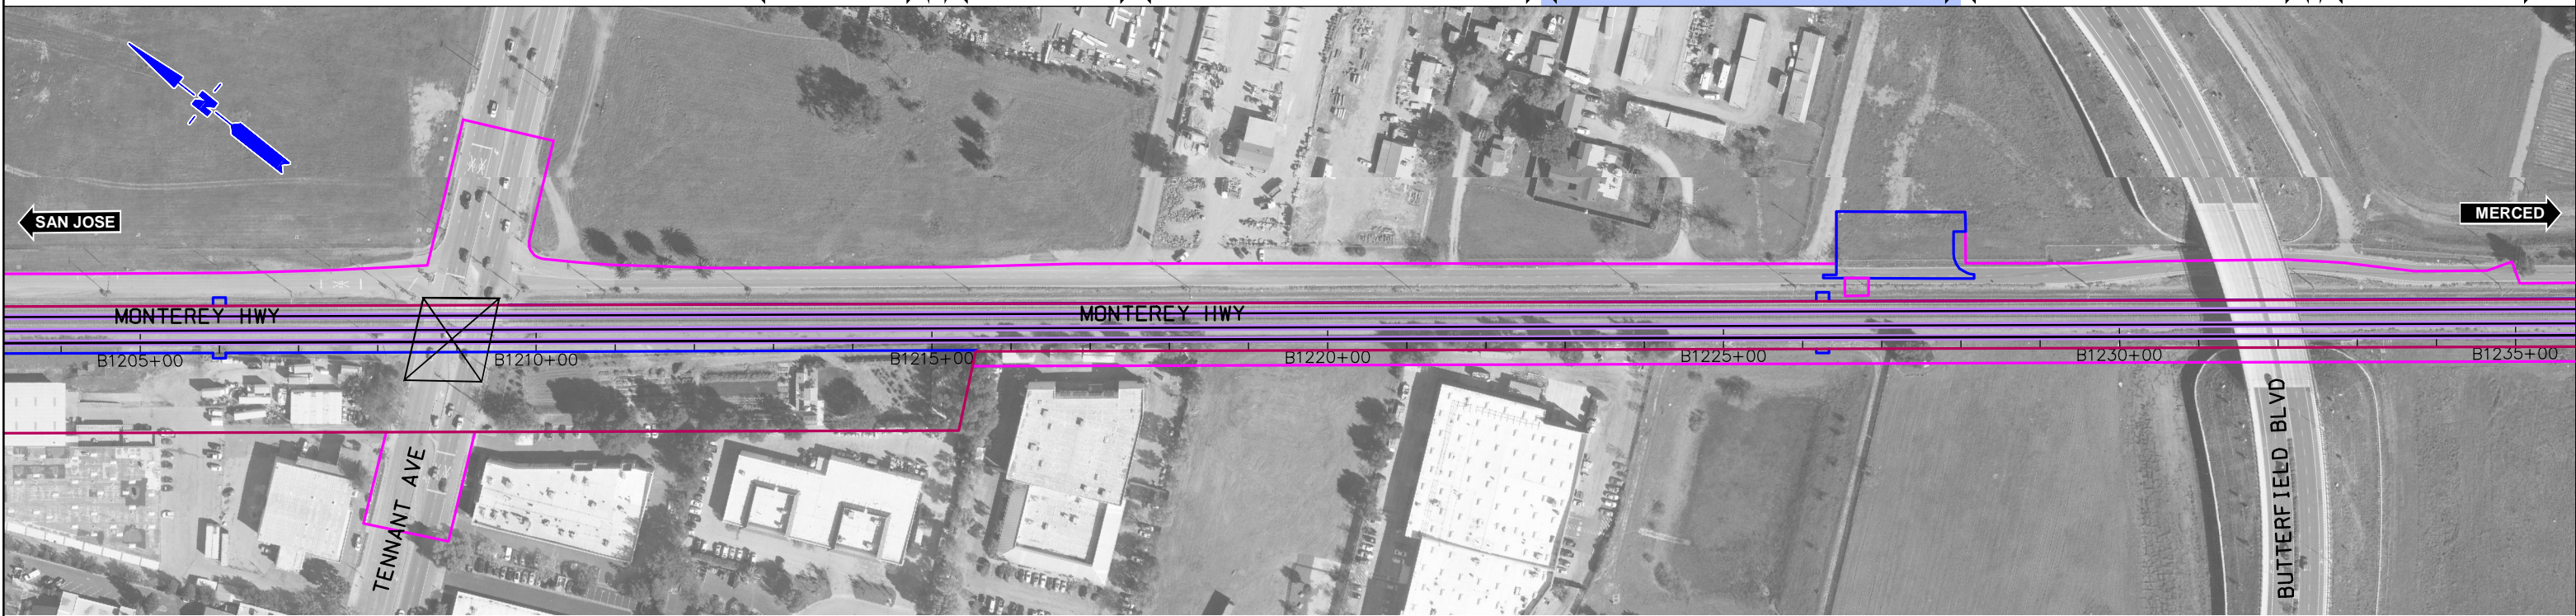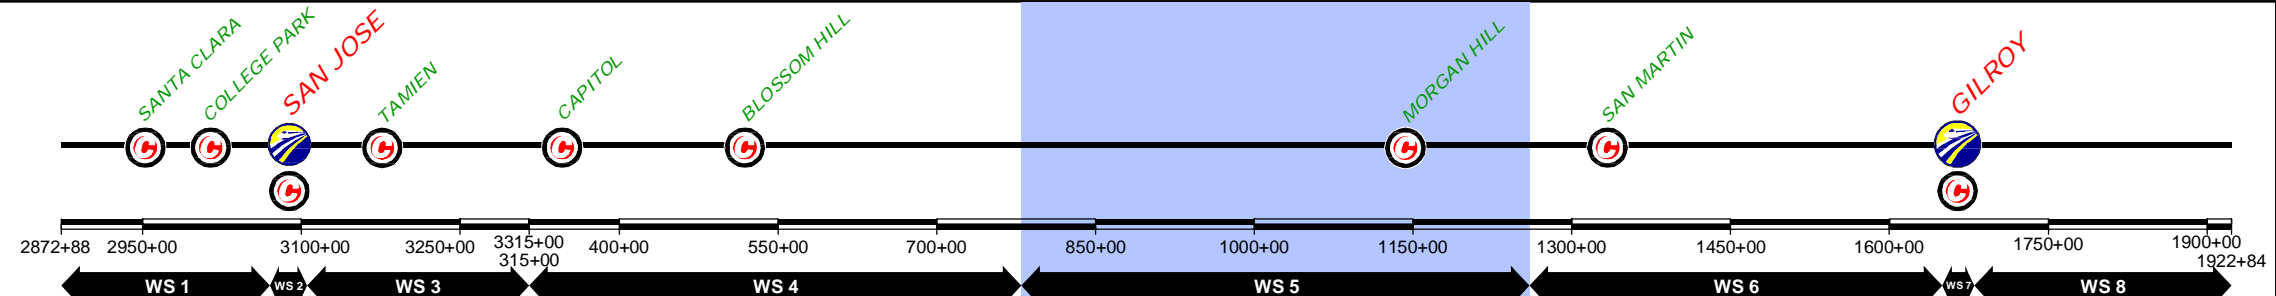

REV	DATE	BY	SUB	APP	DESCRIPTION

DESIGNED BY	
DRAWN BY	
CHECKED BY	
IN CHARGE	
DATE	NOV/2018

DRAFT PEPD
SUBMITTAL
FOR INTERNAL
USE ONLY

NOT FOR
CONSTRUCTION

prontec 12 Burgos Ave.
11th Floor
Madrid, SP 28036

HNTB 1111 Broadway
9th Floor
Oakland, CA 94607





CALIFORNIA
High-Speed Rail Authority

CALIFORNIA HIGH-SPEED TRAIN PROJECT
SAN JOSE TO MERCED
785+00 TO GILROY STATION TO 1265+00
CONSTRUCTION PHASES
PLAN
PHASE 6

CONTRACT NO.	
DRAWING NO.	CV-11WS5-PH6-08
SCALE	1" = 200'
SHEET NO.	8 OF 8

\$FILE\$
 \$PLTDRVS\$
 \$PENTBLS\$
 \$TIME\$
 \$DATE\$
 \$USER\$

	CURRENT TRACK		TRACK REMOVAL		STRUCTURE UNDER CONSTRUCTION
	PROVISIONAL TRACK		UNDER CONSTRUCTION		WILDLIFE CROSSING UNDER CONSTRUCTION
	BUILT IN PREVIOUS PHASES		CIRCULATION TRACK		GRADE CROSSING ADAPTATION
	UNDER CONST + CIRCULATION T.		GRADE CROSSING		TUNNEL
	OVERHEAD BRIDGE		CREEK UNDERPASS		MAJOR UNDERPASS

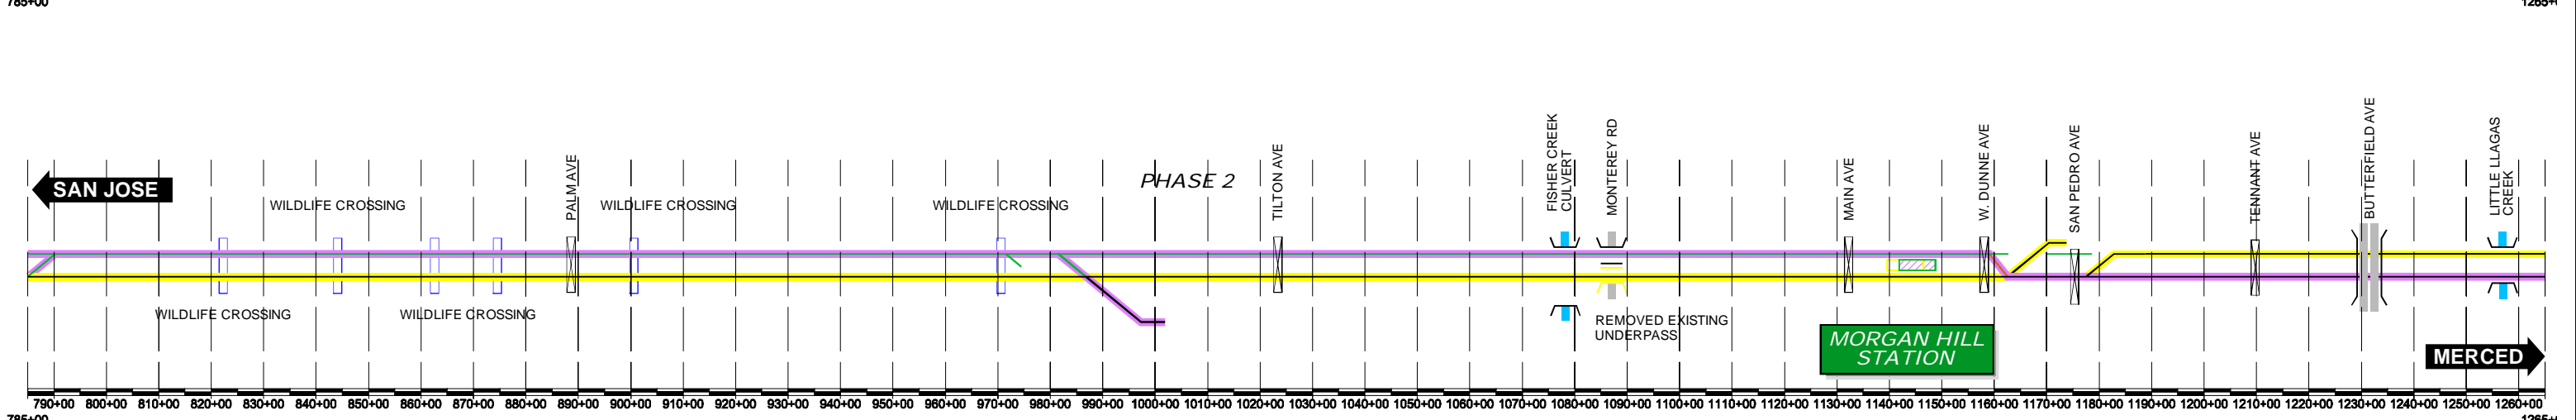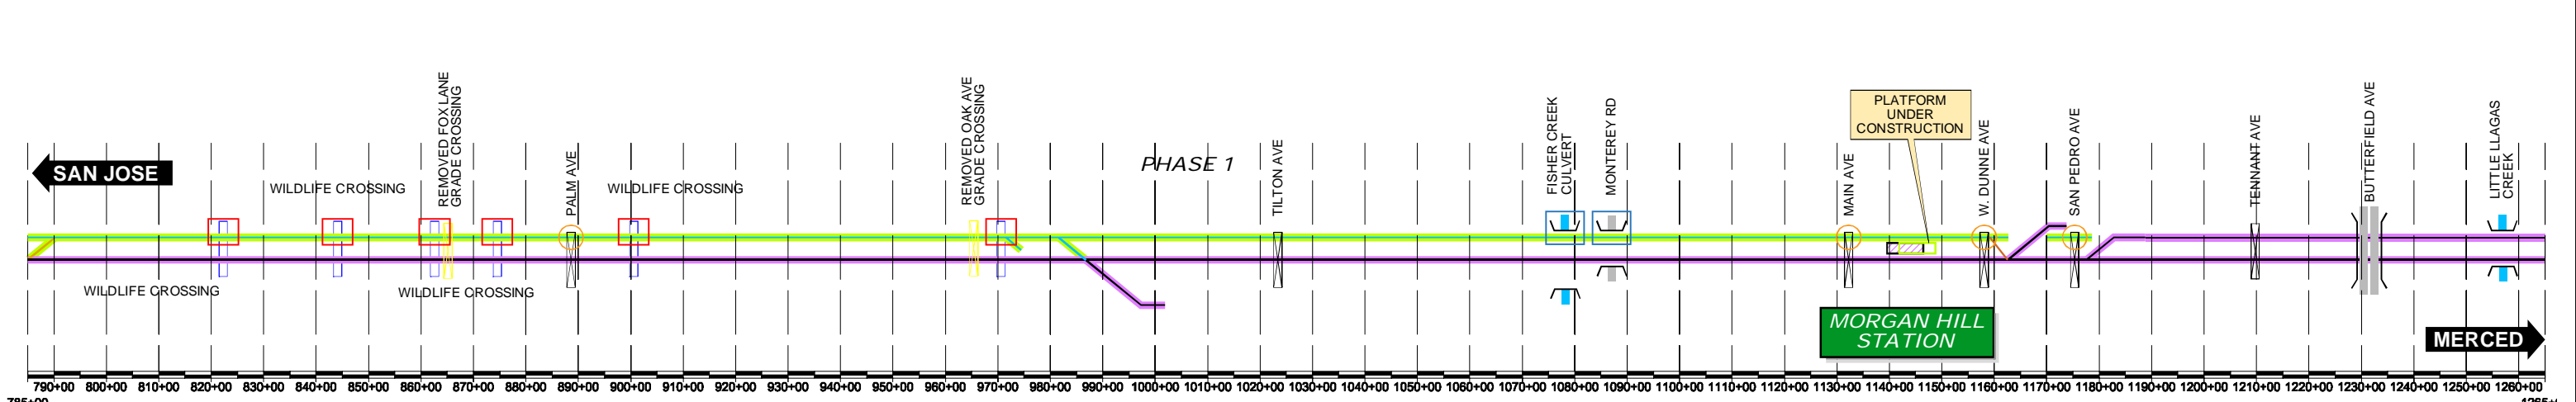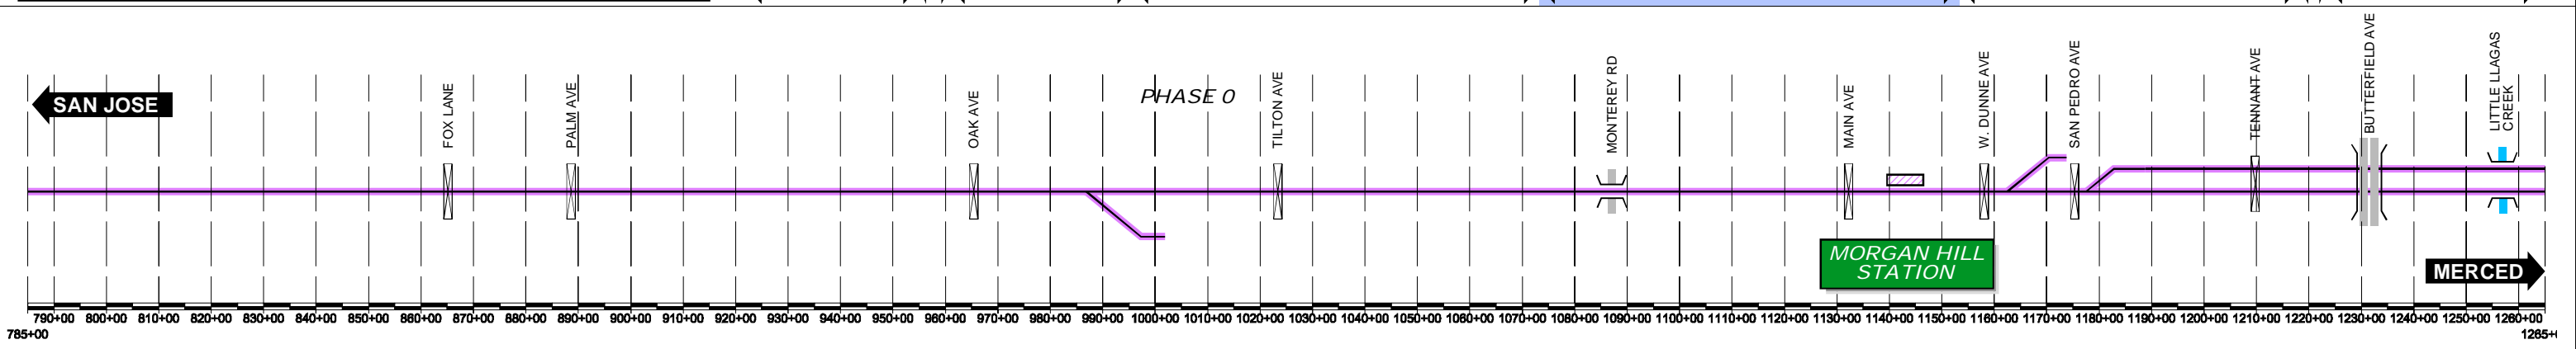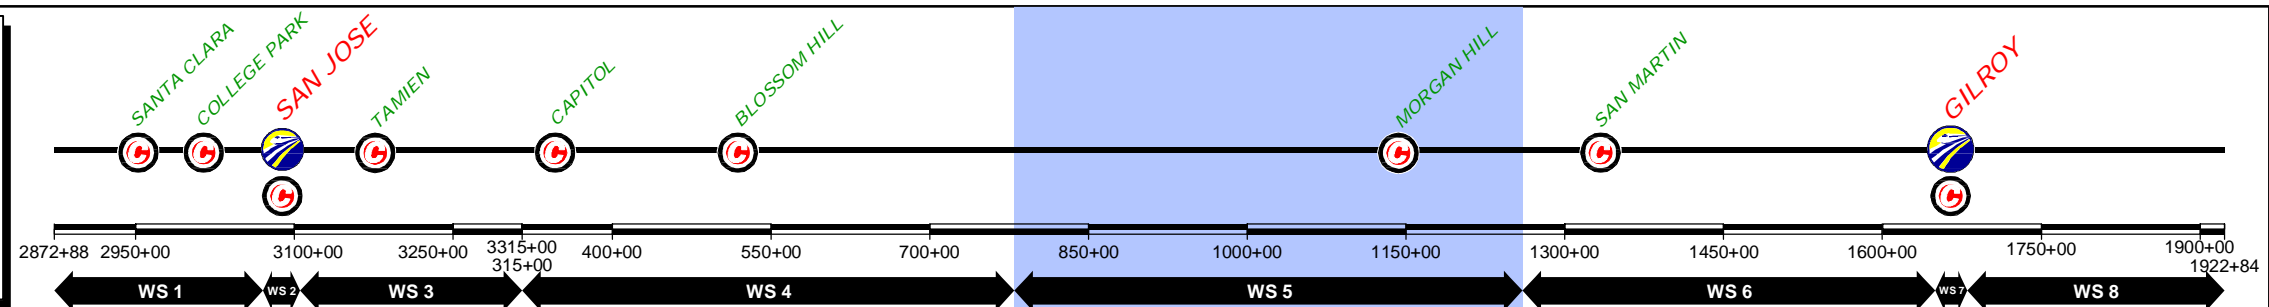

\$FILE\$
 \$PLTDRVS\$
 \$PENTBLS\$
 \$TIME\$
 \$DATE\$
 \$USER\$

REV	DATE	BY	SUB	APP	DESCRIPTION

DESIGNED BY
 DRAWN BY
 CHECKED BY
 IN CHARGE
 DATE
NOV/2018

DRAFT PEPP
 SUBMITTAL
 FOR INTERNAL
 USE ONLY

 NOT FOR
 CONSTRUCTION

12 Burgos Ave.
 11th Floor
 Madrid, SP 28036





 1111 Broadway
 9th Floor
 Oakland, CA 94607

CALIFORNIA
 High-Speed Rail Authority

CALIFORNIA HIGH-SPEED TRAIN PROJECT
 SAN JOSE TO MERCED
 785+00 TO 1265+00
 CONSTRUCTION PHASES
 SCHEME

CONTRACT NO.
 DRAWING NO.
CV-I6WS5-SCH-01
 SCALE
NOT TO SCALE
 SHEET NO.
1 OF 3

	CURRENT TRACK		TRACK REMOVAL		STRUCTURE UNDER CONSTRUCTION
	PROVISIONAL TRACK		UNDER CONSTRUCTION		WILDLIFE CROSSING UNDER CONSTRUCTION
	BUILT IN PREVIOUS PHASES		CIRCULATION TRACK		GRADE CROSSING ADAPTATION
	UNDER CONST + CIRCULATION T.		GRADE CROSSING		TUNNEL
	OVERHEAD BRIDGE		CREEK UNDERPASS		MAJOR UNDERPASS

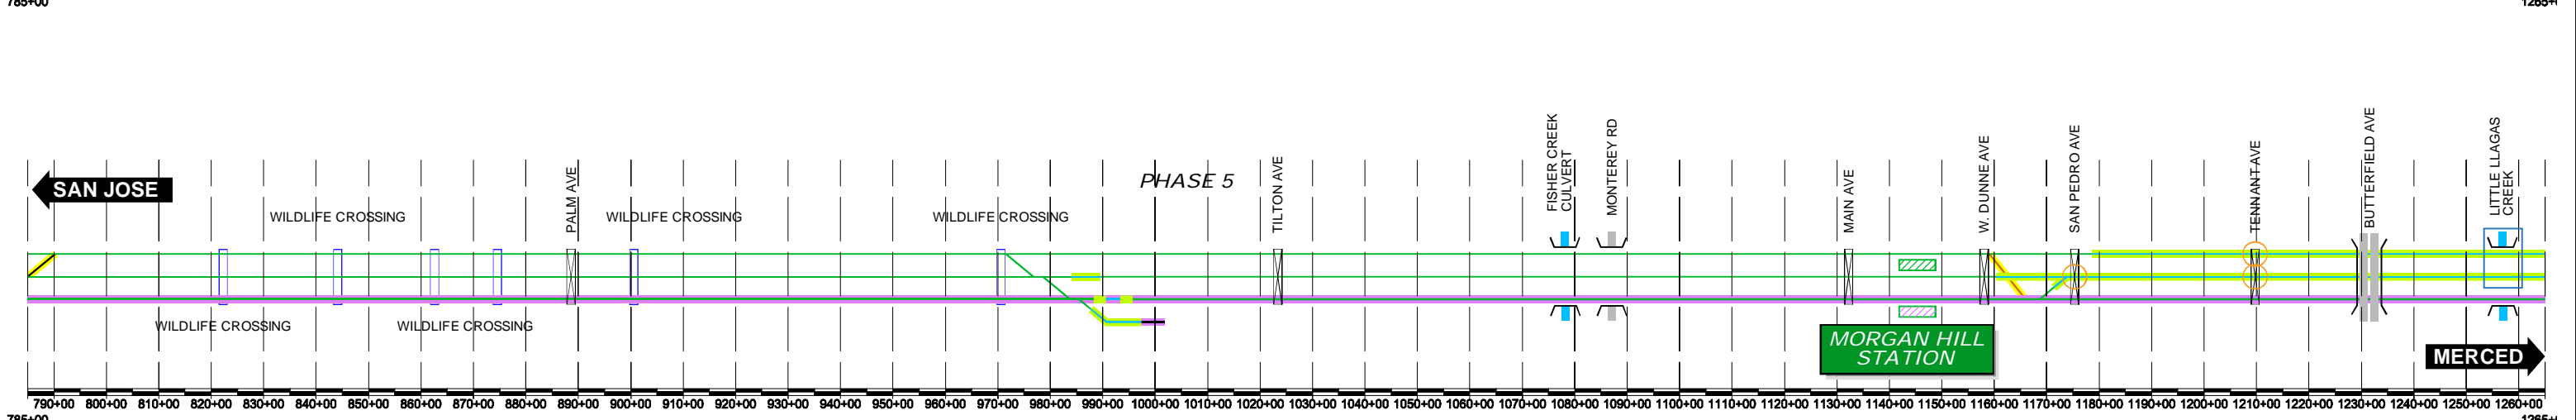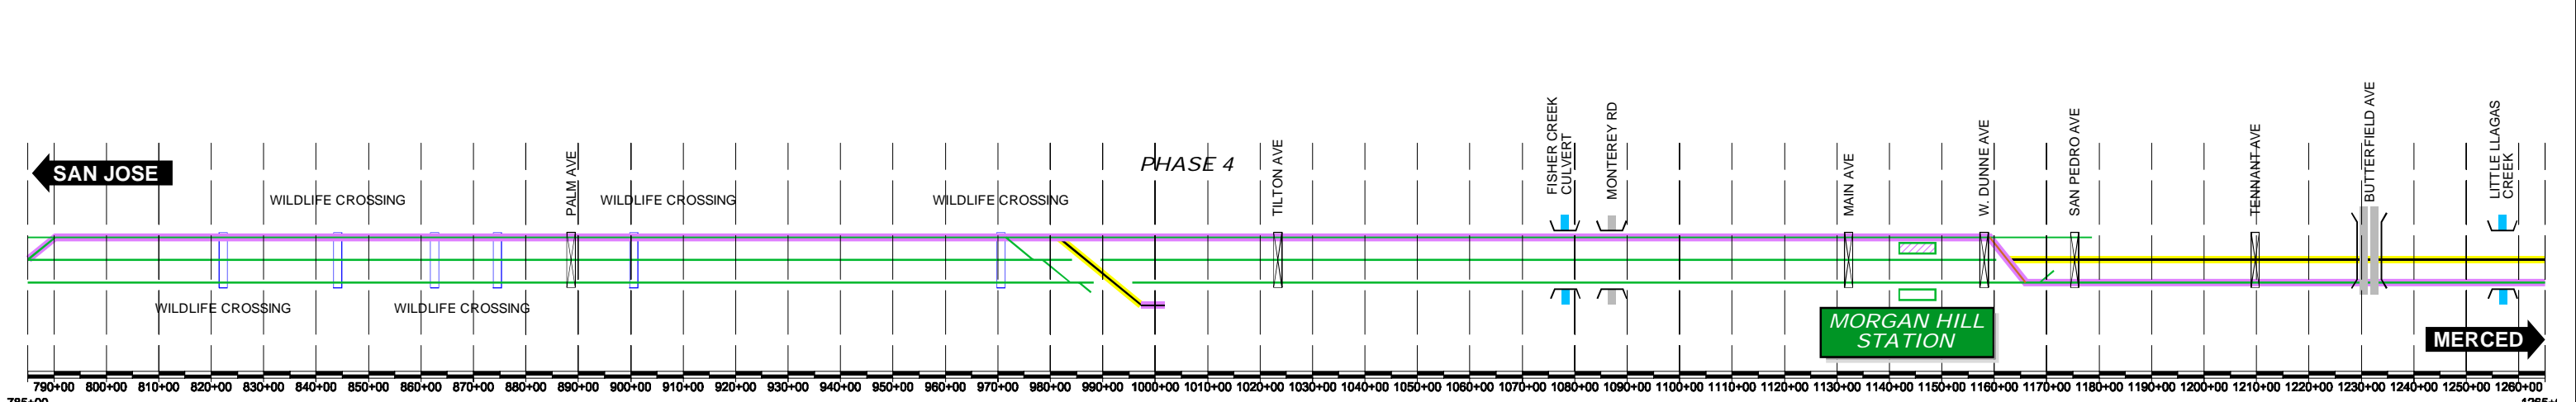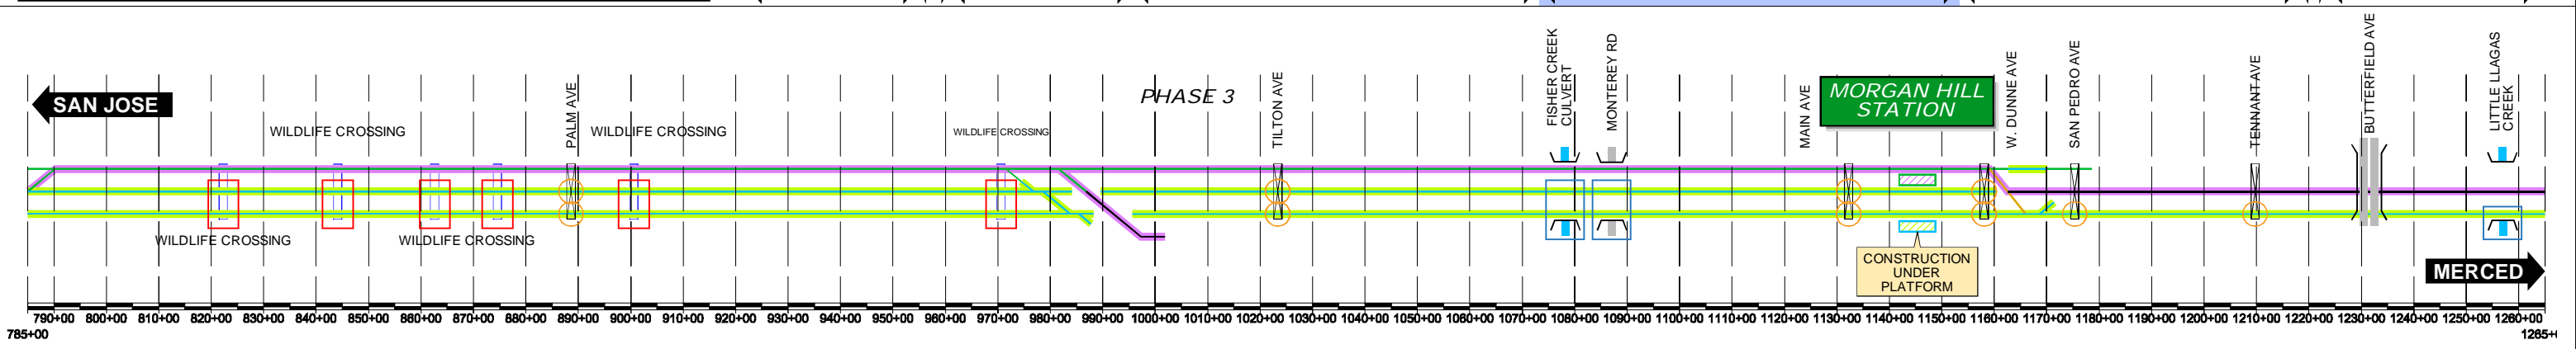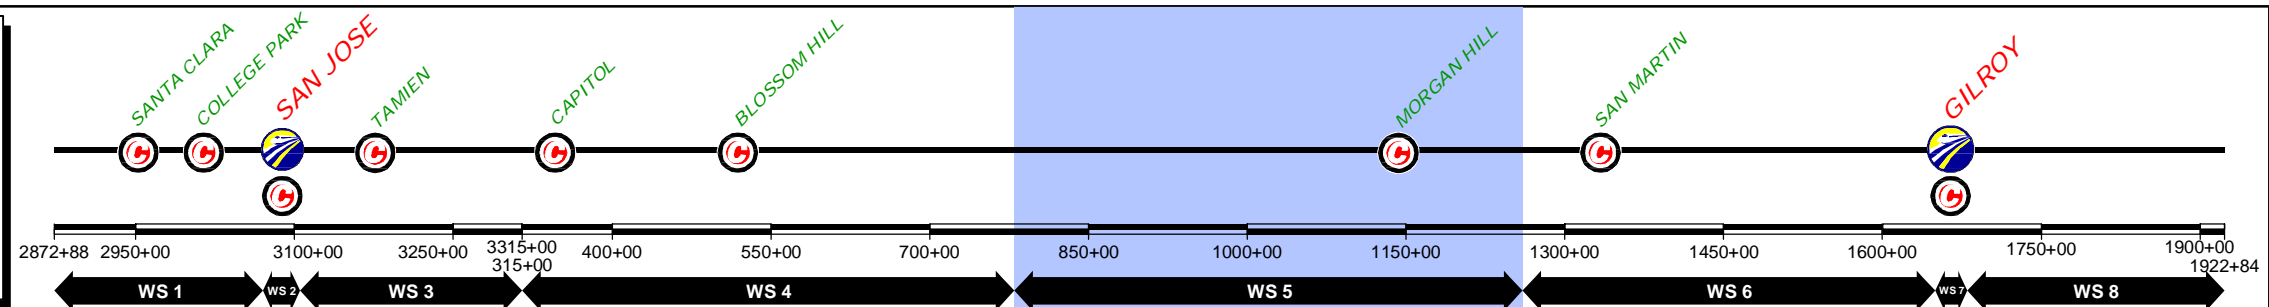

\$FILE\$
 \$PLTDRVS\$
 \$PENTBLS\$
 \$TIME\$
 \$DATE\$
 \$USER\$

REV	DATE	BY	SUB	APP	DESCRIPTION

DESIGNED BY	
DRAWN BY	
CHECKED BY	
IN CHARGE	
DATE	NOV/2018

DRAFT PEPP
 SUBMITTAL
 FOR INTERNAL
 USE ONLY

 NOT FOR
 CONSTRUCTION

12 Burgos Ave.
 11th Floor
 Madrid, SP 28036



 1111 Broadway
 9th Floor
 Oakland, CA 94607

CALIFORNIA
 High-Speed Rail Authority

CALIFORNIA HIGH-SPEED TRAIN PROJECT
 SAN JOSE TO MERCED
 785+00 TO 1265+00
 CONSTRUCTION PHASES
 SCHEME

CONTRACT NO.	
DRAWING NO.	CV-16WS5-SCH-02
SCALE	NOT TO SCALE
SHEET NO.	2 OF 3

CURRENT TRACK	TRACK REMOVAL	STRUCTURE UNDER CONSTRUCTION
PROVISIONAL TRACK	UNDER CONSTRUCTION	WILDLIFE CROSSING UNDER CONSTRUCTION
BUILT IN PREVIOUS PHASES	CIRCULATION TRACK	GRADE CROSSING ADAPTATION
UNDER CONST + CIRCULATION T.		
OVERHEAD BRIDGE	GRADE CROSSING	
MAJOR UNDERPASS	TUNNEL	
	CREEK UNDERPASS	

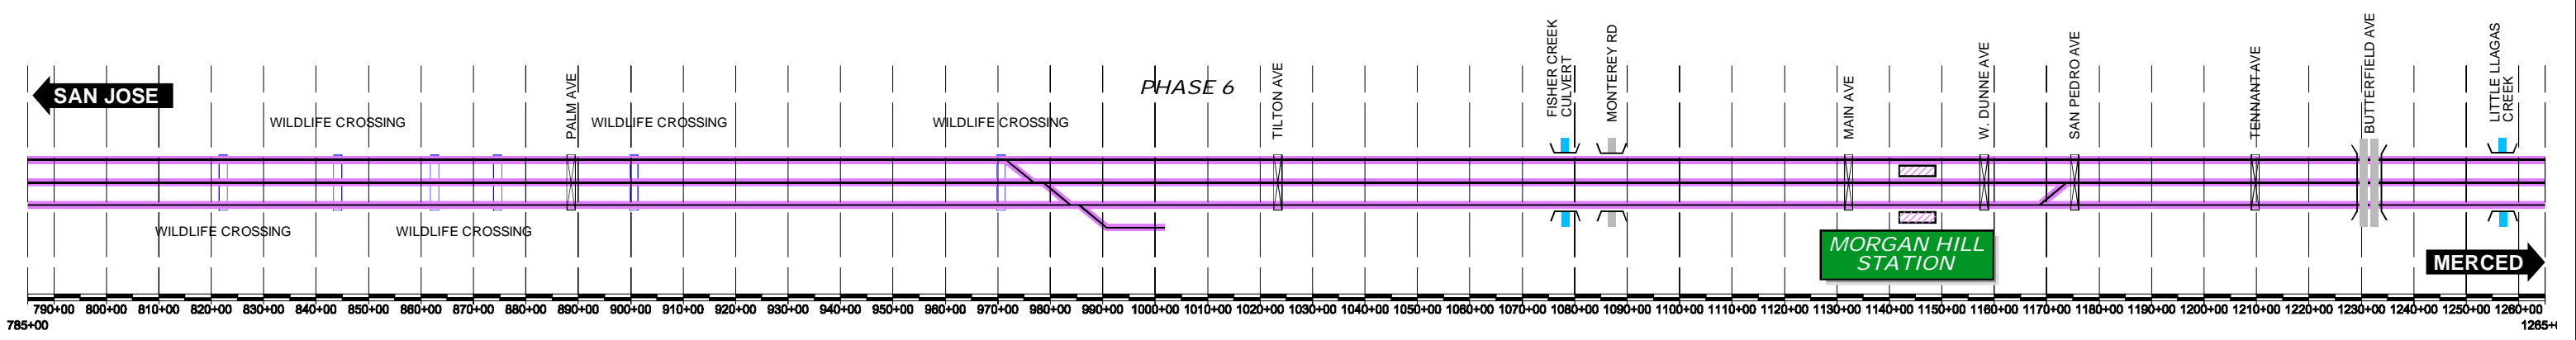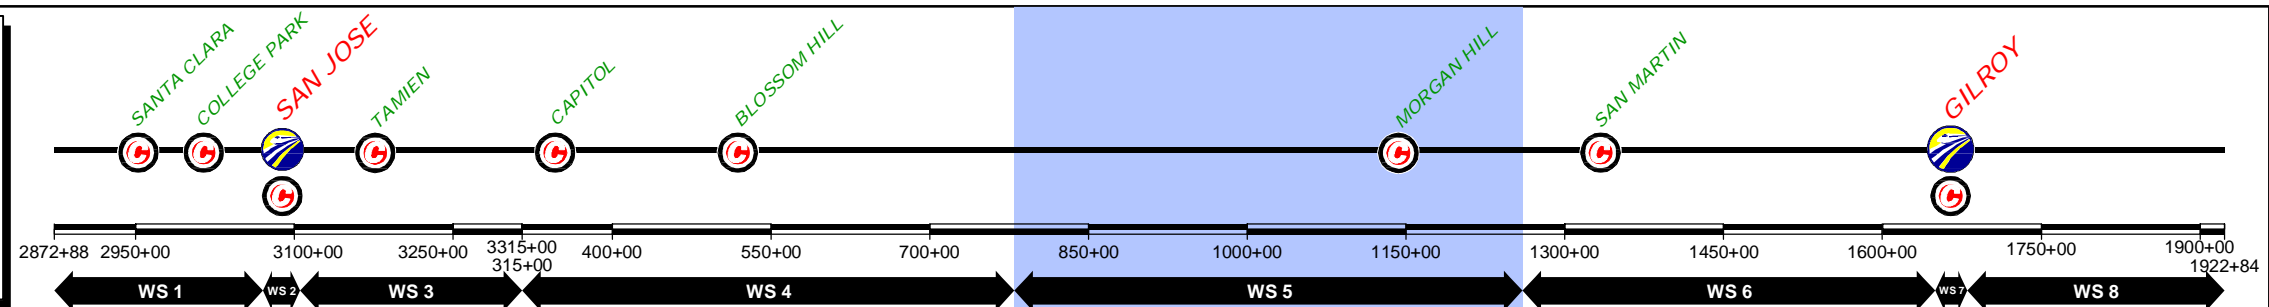

\$USER\$ \$DATE\$ \$TIME\$ \$PENTBL\$ \$PLTDRV\$ \$FILE\$

REV	DATE	BY	SUB	APP	DESCRIPTION

DESIGNED BY
 DRAWN BY
 CHECKED BY
 IN CHARGE
 DATE
NOV/2018

DRAFT PEPD
 SUBMITTAL
 FOR INTERNAL
 USE ONLY

 NOT FOR
 CONSTRUCTION





12 Burgos Ave.
 11th Floor
 Madrid, SP 28036

 1111 Broadway
 9th Floor
 Oakland, CA 94607

CALIFORNIA HIGH-SPEED TRAIN PROJECT
 SAN JOSE TO MERCED
 785+00 TO 1265+00
 CONSTRUCTION PHASES
 SCHEME

CONTRACT NO.
 DRAWING NO.
CV-16WS5-SCH-03
 SCALE
NOT TO SCALE
 SHEET NO.
3 OF 3

CURRENT TRACK	TRACK REMOVAL	STRUCTURE UNDER CONSTRUCTION
PROVISIONAL TRACK	UNDER CONSTRUCTION	WILDLIFE CROSSING UNDER CONSTRUCTION
BUILT IN PREVIOUS PHASES	CIRCULATION TRACK	GRADE CROSSING ADAPTATION
UNDER CONST + CIRCULATION T.	GRADE CROSSING	TUNNEL
OVERHEAD BRIDGE	CREEK UNDERPASS	MAJOR UNDERPASS

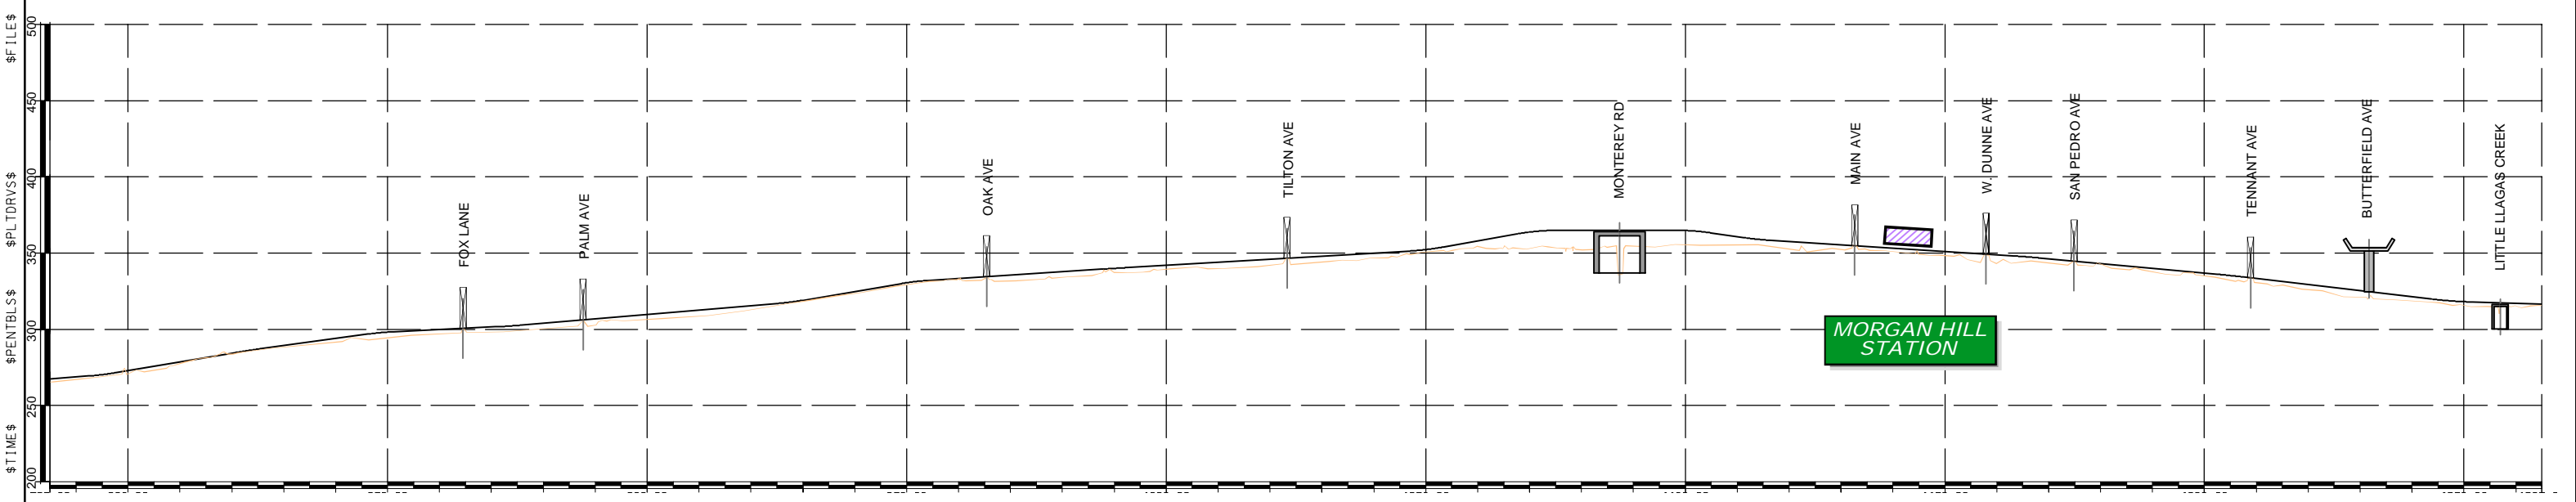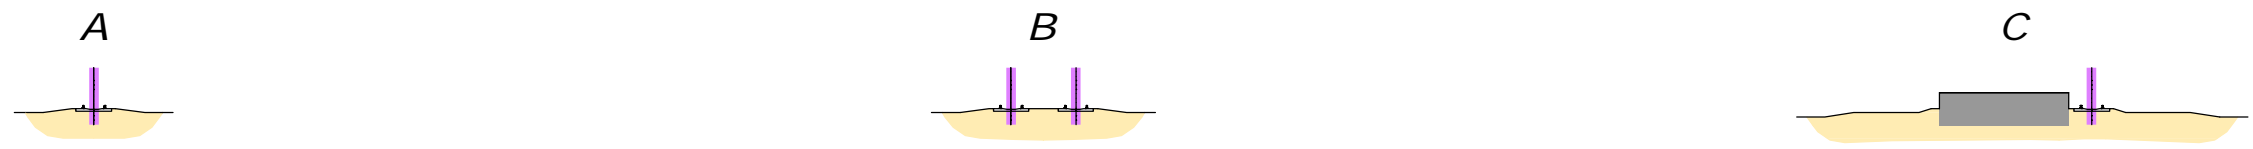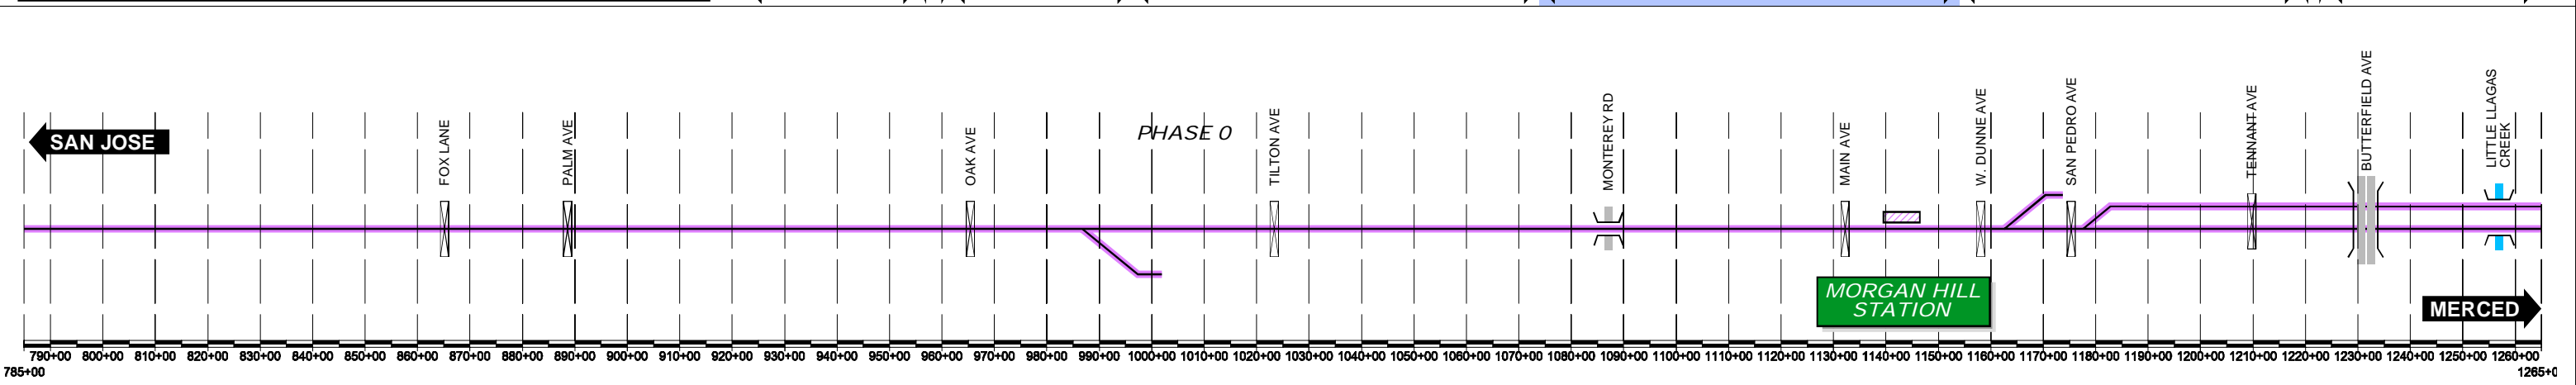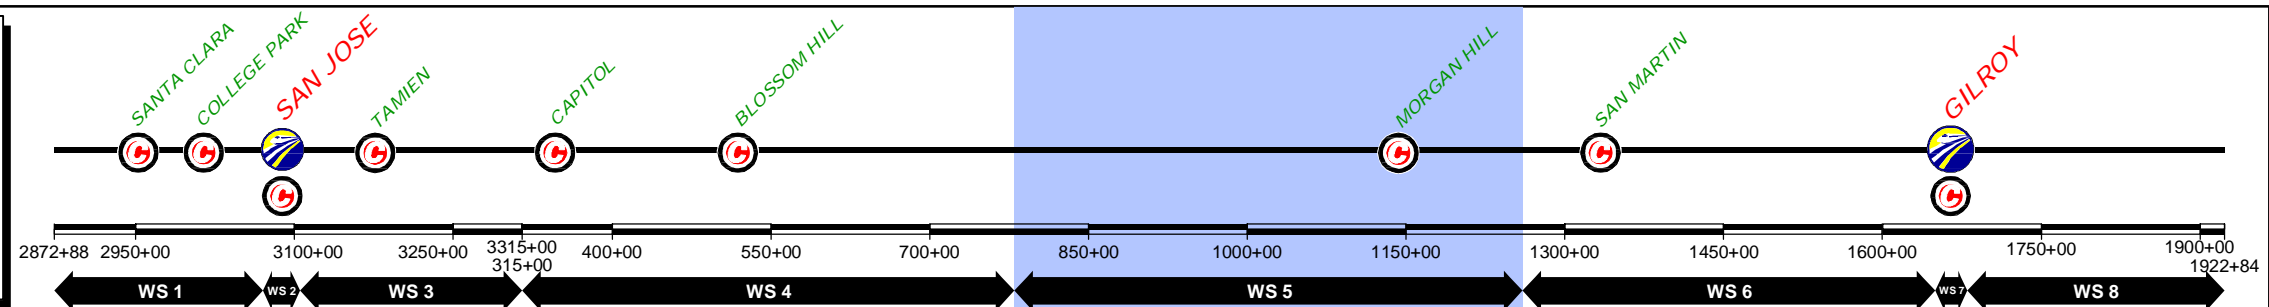

REV	DATE	BY	SUB	APP	DESCRIPTION

DESIGNED BY	
DRAWN BY	
CHECKED BY	
IN CHARGE	
DATE	NOV/2018

DRAFT PEPD
SUBMITTAL
FOR INTERNAL
USE ONLY

NOT FOR
CONSTRUCTION






prontec 12 Burgos Ave.
11th Floor
Madrid, SP 28036

HNTB 1111 Broadway
9th Floor
Oakland, CA 94607

CALIFORNIA
High-Speed Rail Authority

CALIFORNIA HIGH-SPEED TRAIN PROJECT
SAN JOSE TO MERCED
785+00 TO 1265+00
CONSTRUCTION PHASES
PLAN AND PROFILE SCHEME
PHASE 0

CONTRACT NO.	
DRAWING NO.	CV-I6WS5-SPP-01
SCALE	NOT TO SCALE
SHEET NO.	1 OF 7

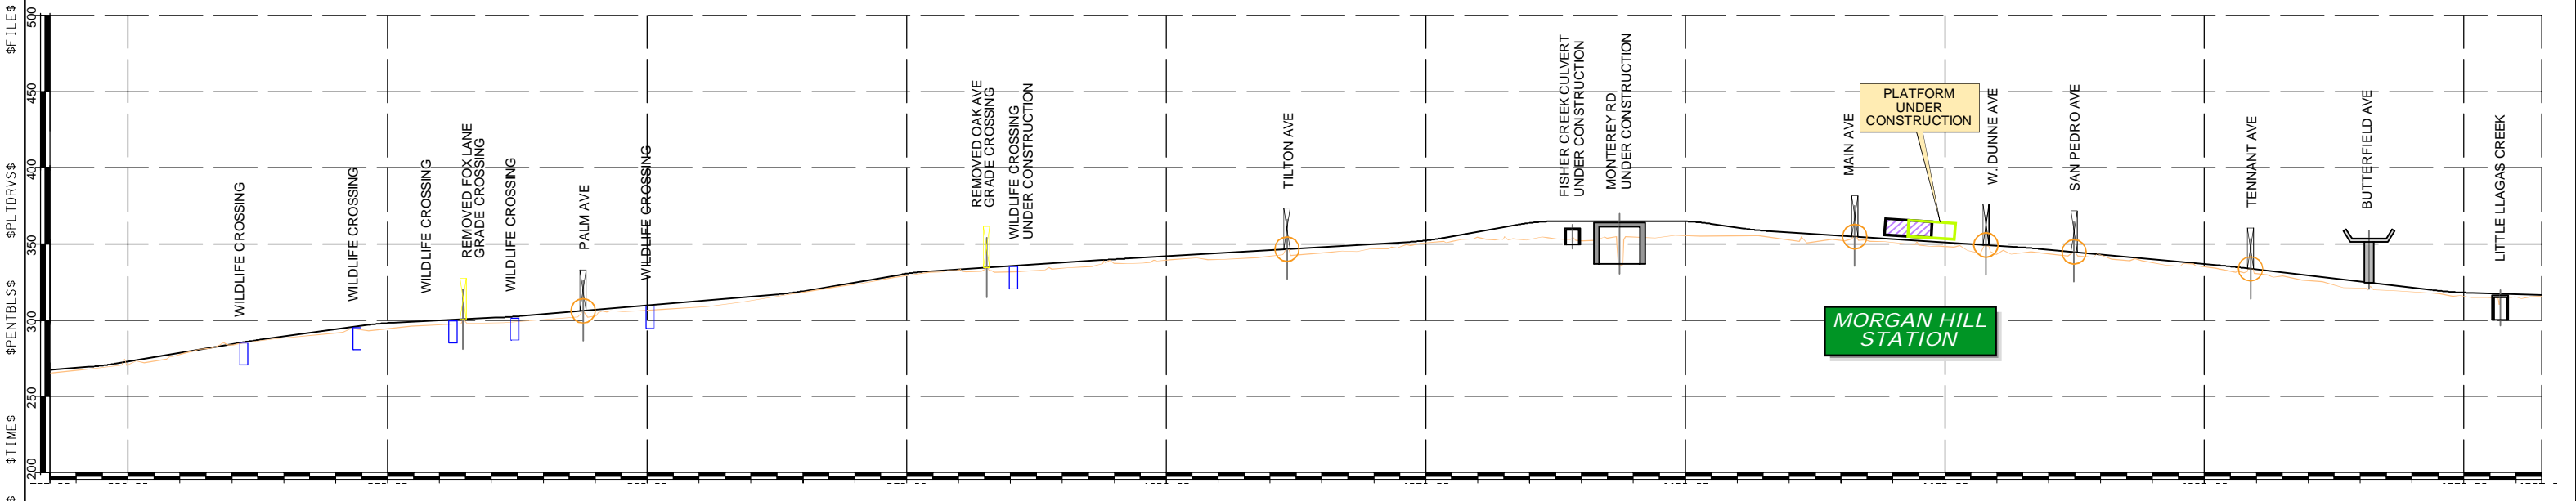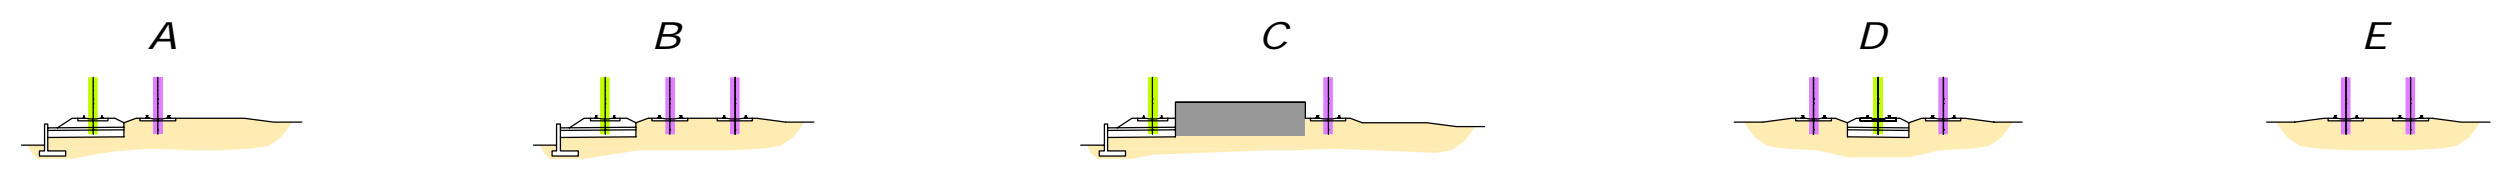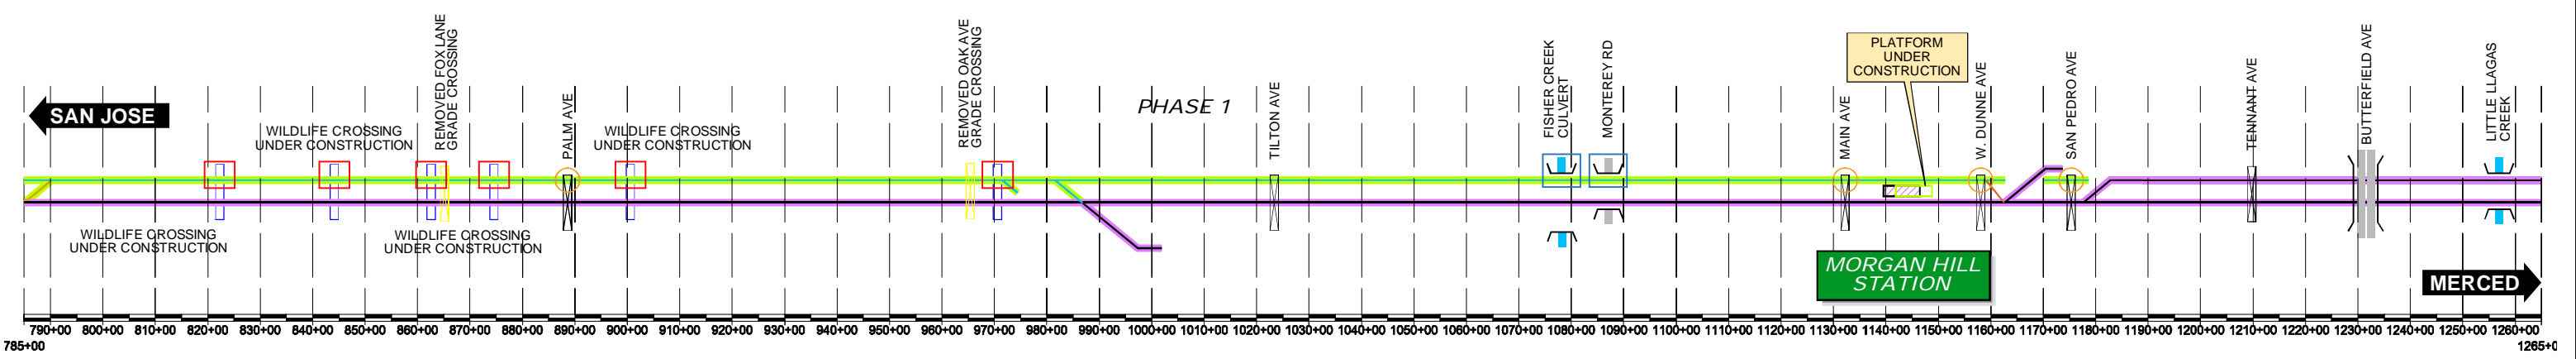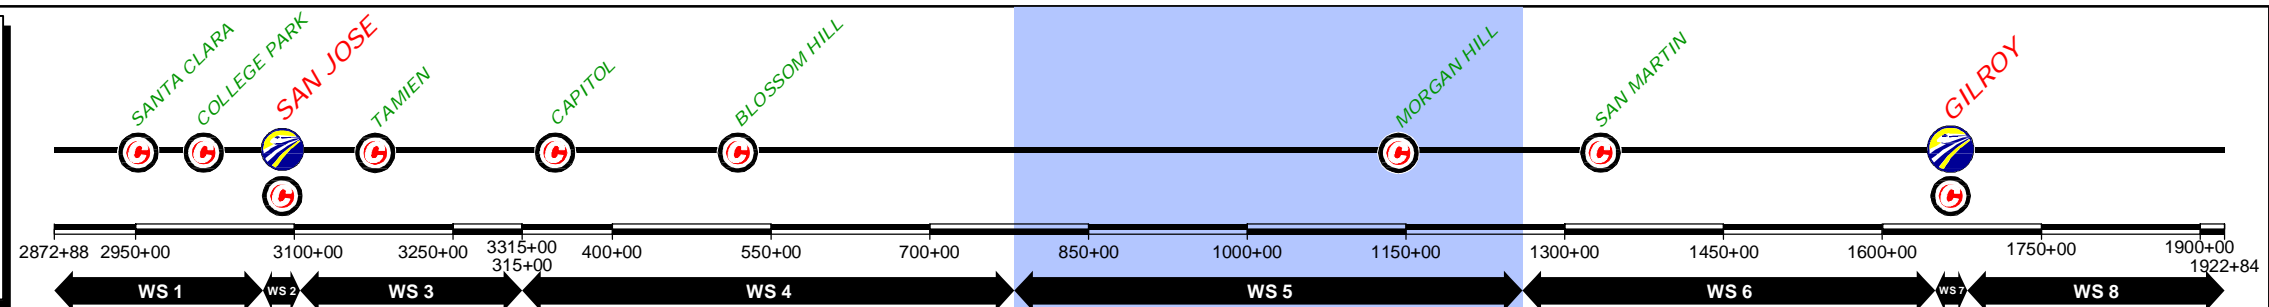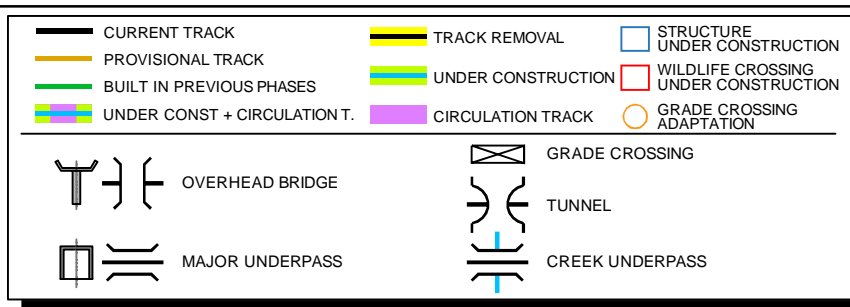

DESIGNED BY	
DRAWN BY	
CHECKED BY	
IN CHARGE	
DATE	NOV/2018

REV	DATE	BY	SUB	APP	DESCRIPTION

DRAFT PEPD
SUBMITTAL
FOR INTERNAL
USE ONLY

NOT FOR
CONSTRUCTION

prontec 12 Burgos Ave.
11th Floor
Madrid, SP 28036





HNTB 1111 Broadway
9th Floor
Oakland, CA 94607



CALIFORNIA HIGH-SPEED TRAIN PROJECT
SAN JOSE TO MERCED
785+00 TO 1265+00
CONSTRUCTION PHASES
PLAN AND PROFILE SCHEME
PHASE 1

CONTRACT NO.	
DRAWING NO.	CV-16WS5-SPP-02
SCALE	NOT TO SCALE
SHEET NO.	2 OF 7

	CURRENT TRACK		TRACK REMOVAL		STRUCTURE UNDER CONSTRUCTION
	PROVISIONAL TRACK		UNDER CONSTRUCTION		WILDLIFE CROSSING UNDER CONSTRUCTION
	BUILT IN PREVIOUS PHASES		CIRCULATION TRACK		GRADE CROSSING ADAPTATION
	UNDER CONST + CIRCULATION T.		OVERHEAD BRIDGE		TUNNEL
	MAJOR UNDERPASS		CREEK UNDERPASS		

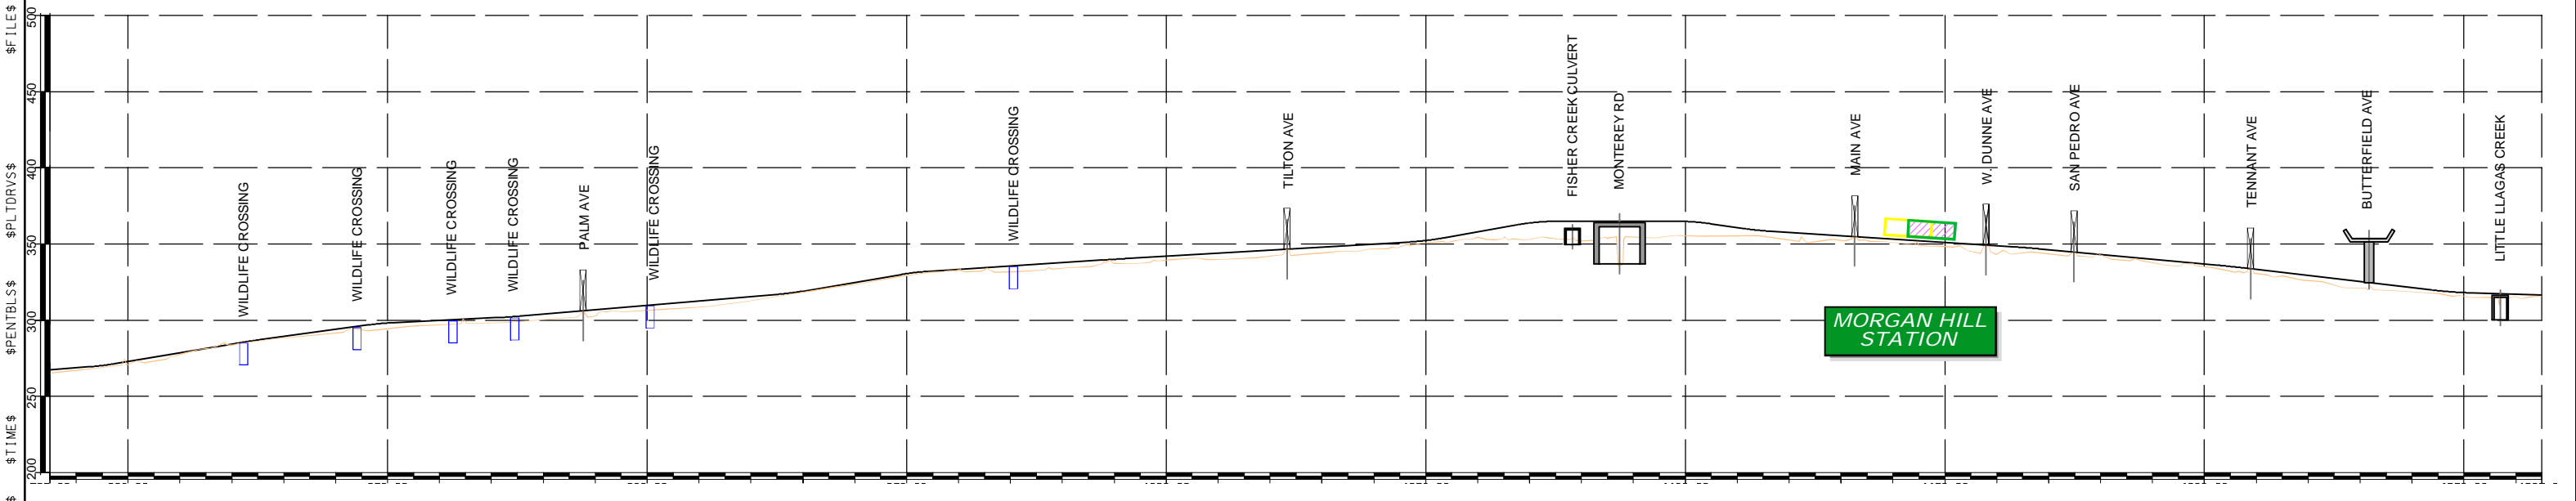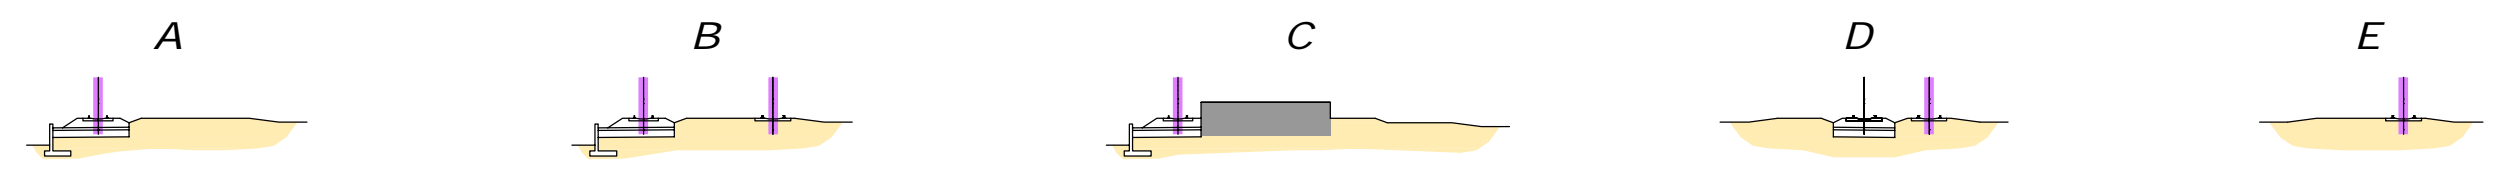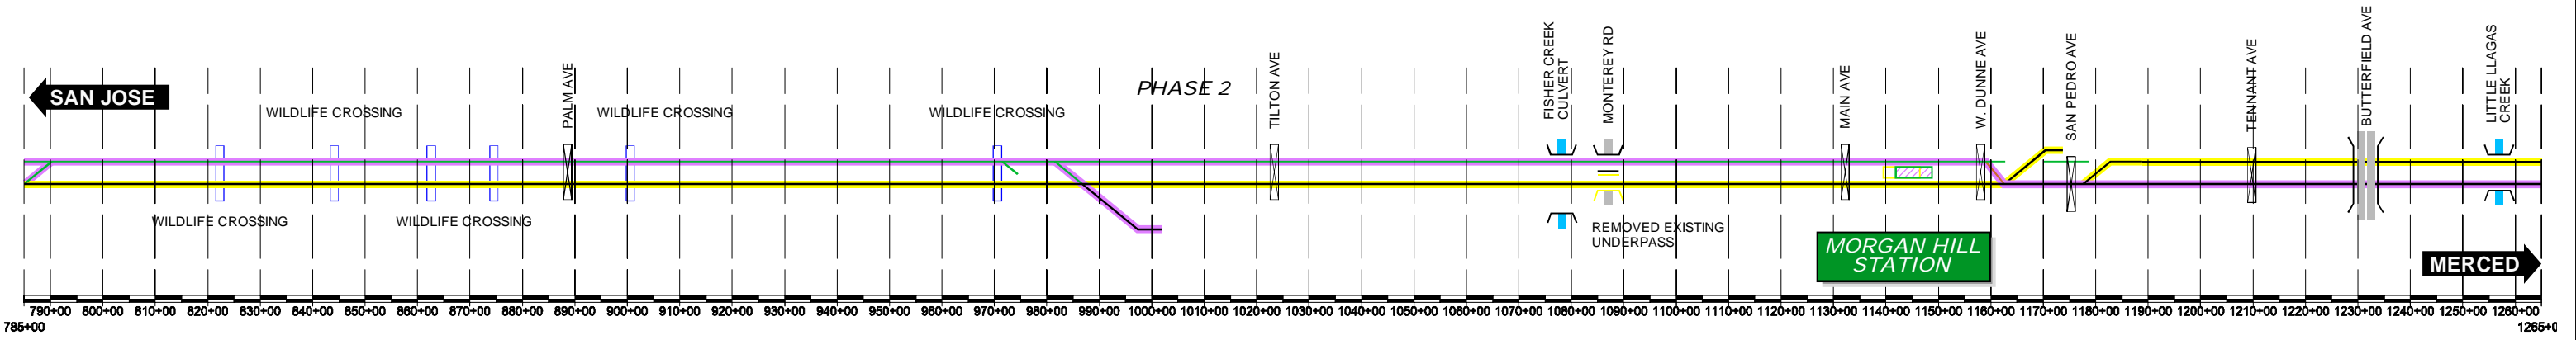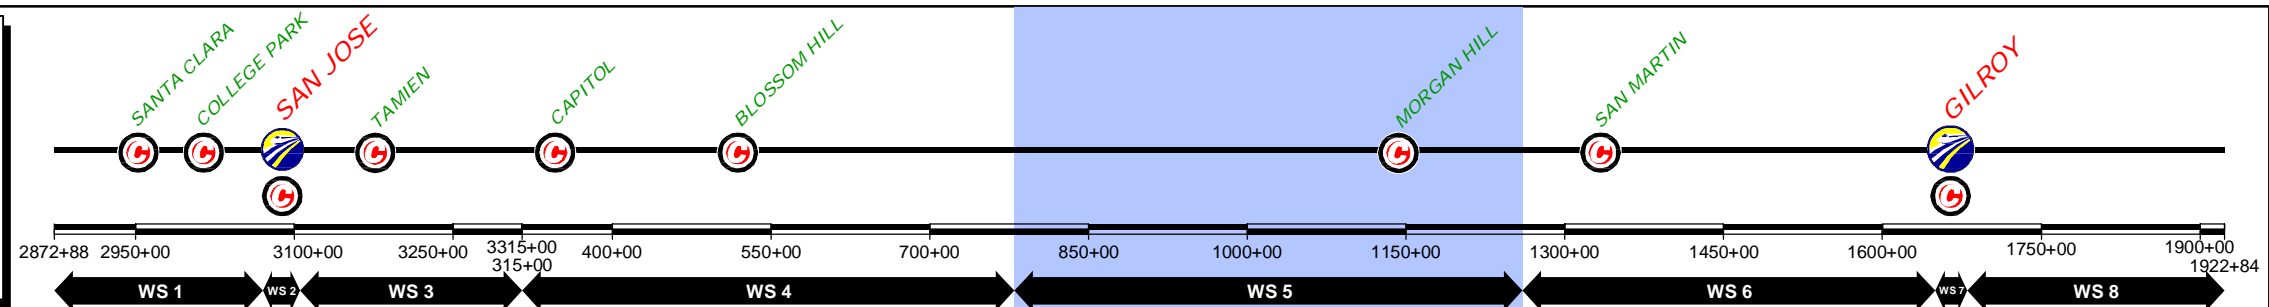

REV	DATE	BY	SUB	APP	DESCRIPTION

DESIGNED BY	
DRAWN BY	
CHECKED BY	
IN CHARGE	
DATE	NOV/2018

DRAFT PEPD
SUBMITTAL
FOR INTERNAL
USE ONLY

NOT FOR
CONSTRUCTION

prontec 12 Burgos Ave.
11th Floor
Madrid, SP 28036





HNTB 1111 Broadway
9th Floor
Oakland, CA 94607

CALIFORNIA
High-Speed Rail Authority

CALIFORNIA HIGH-SPEED TRAIN PROJECT
SAN JOSE TO MERCED
785+00 TO 1265+00
CONSTRUCTION PHASES
PLAN AND PROFILE SCHEME
PHASE 2

CONTRACT NO.	
DRAWING NO.	CV-I6WS5-SPP-03
SCALE	NOT TO SCALE
SHEET NO.	3 OF 7

	CURRENT TRACK		TRACK REMOVAL		STRUCTURE UNDER CONSTRUCTION
	PROVISIONAL TRACK		UNDER CONSTRUCTION		WILDLIFE CROSSING UNDER CONSTRUCTION
	BUILT IN PREVIOUS PHASES		CIRCULATION TRACK		GRADE CROSSING ADAPTATION
	UNDER CONST + CIRCULATION T.		OVERHEAD BRIDGE		TUNNEL
	MAJOR UNDERPASS		CREEK UNDERPASS		GRADE CROSSING

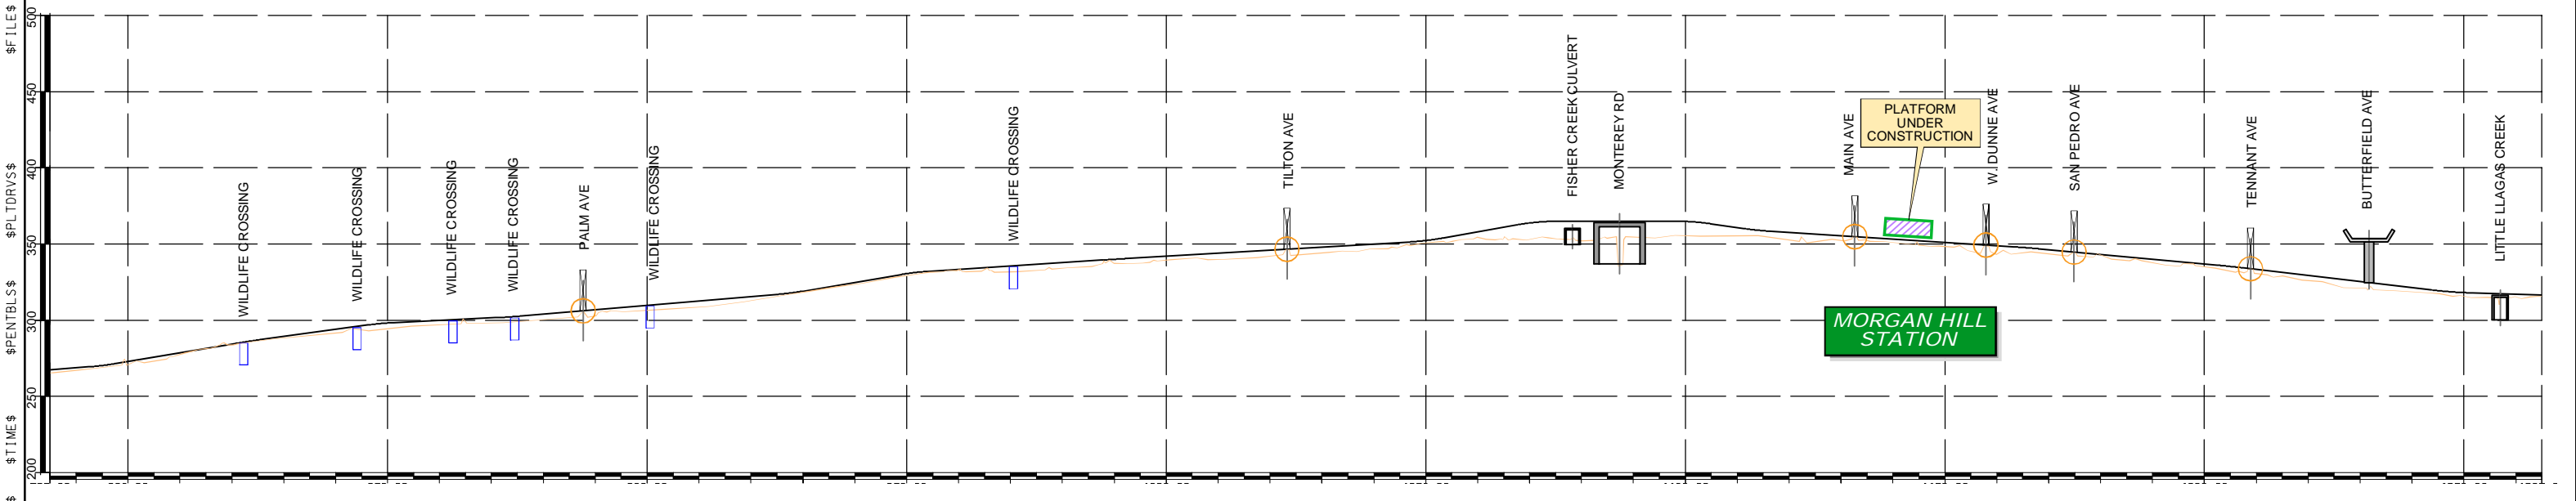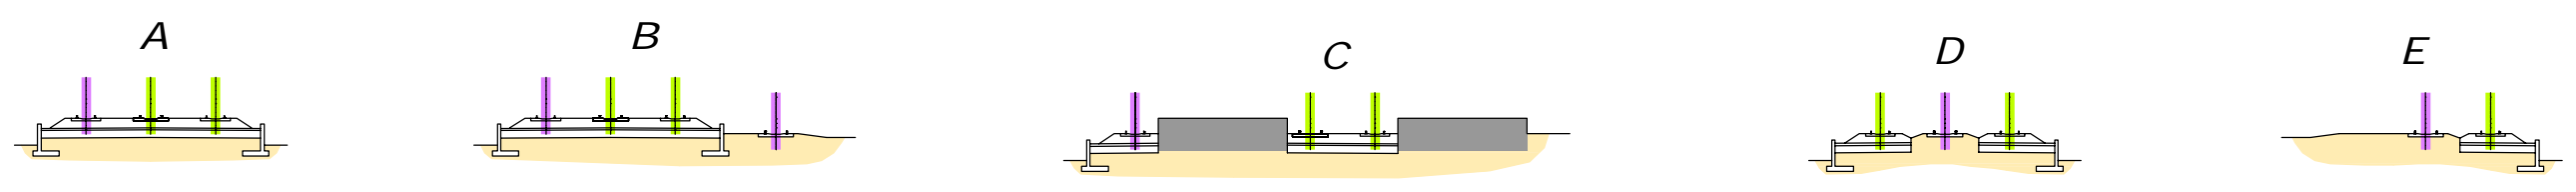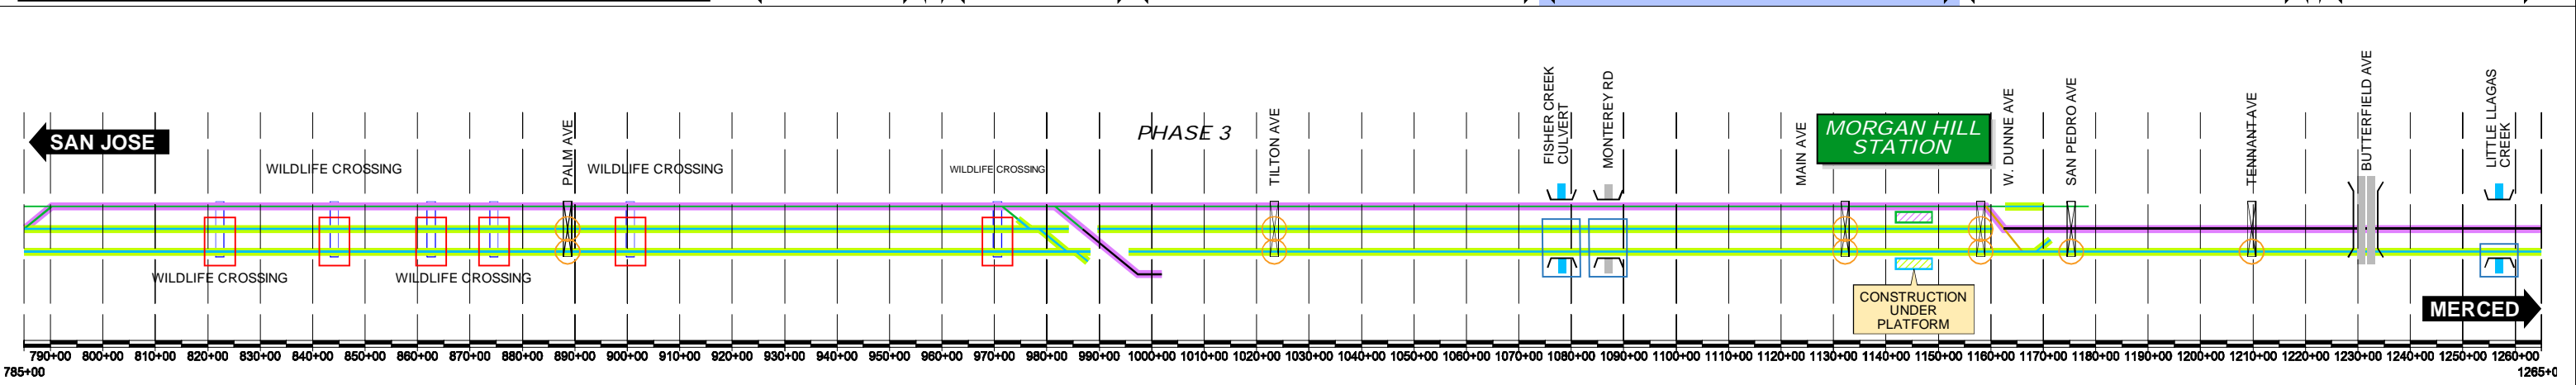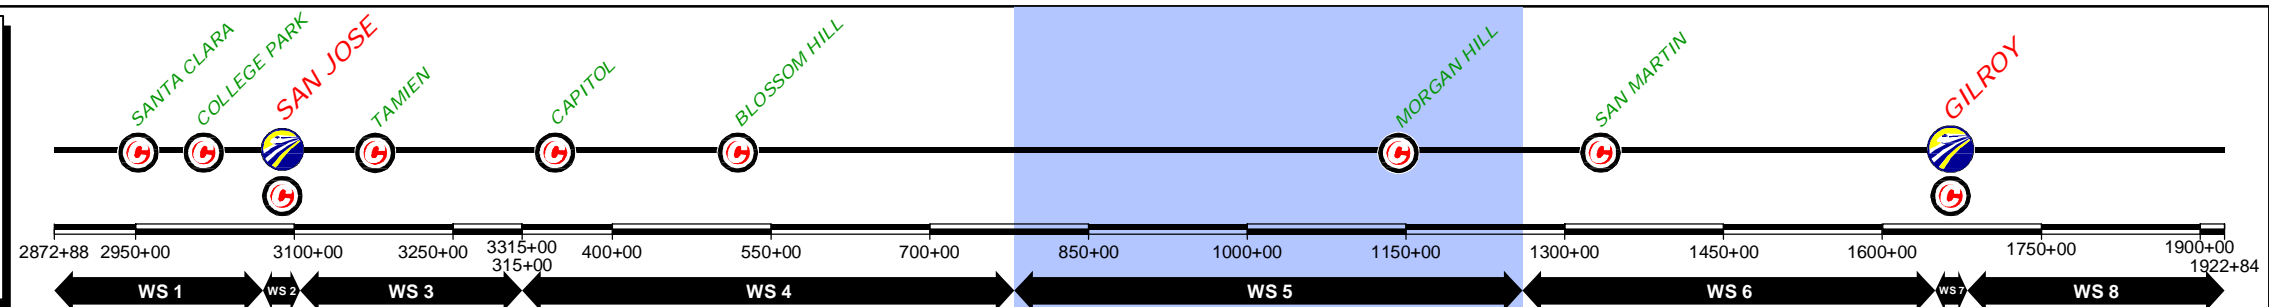

REV	DATE	BY	SUB	APP	DESCRIPTION

DESIGNED BY
DRAWN BY
CHECKED BY
IN CHARGE
DATE
NOV/2018

DRAFT PEPD
SUBMITTAL
FOR INTERNAL
USE ONLY

NOT FOR
CONSTRUCTION






prontec 12 Burgos Ave.
11th Floor
Madrid, SP 28036

HNTB 1111 Broadway
9th Floor
Oakland, CA 94607

CALIFORNIA
High-Speed Rail Authority

CALIFORNIA HIGH-SPEED TRAIN PROJECT
SAN JOSE TO MERCED
785+00 TO 1265+00
CONSTRUCTION PHASES
PLAN AND PROFILE SCHEME
PHASE 3

CONTRACT NO.
DRAWING NO.
CV-16WS5-SPP-04
SCALE
NOT TO SCALE
SHEET NO.
4 OF 7

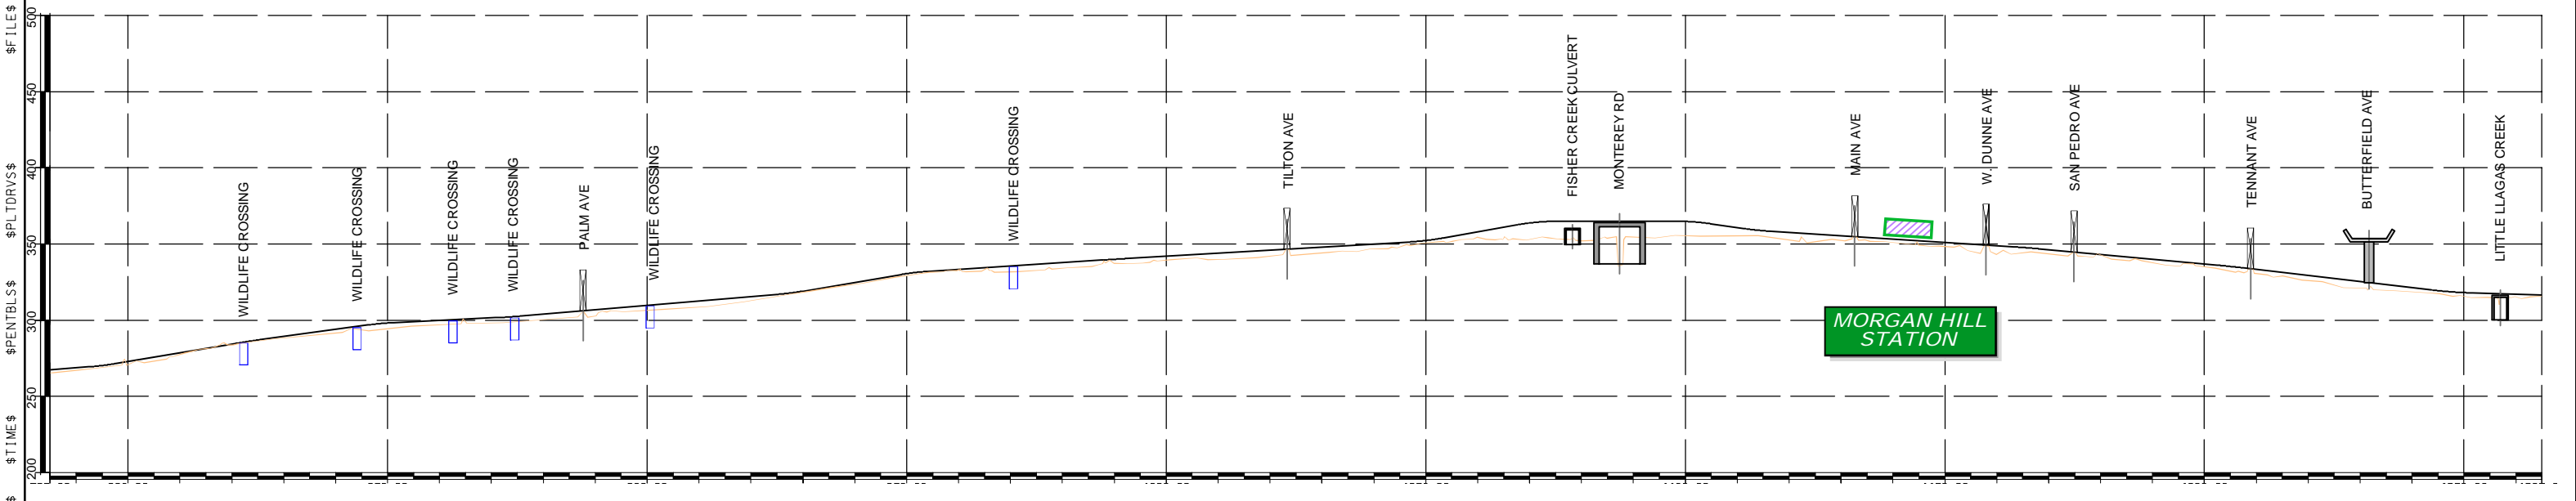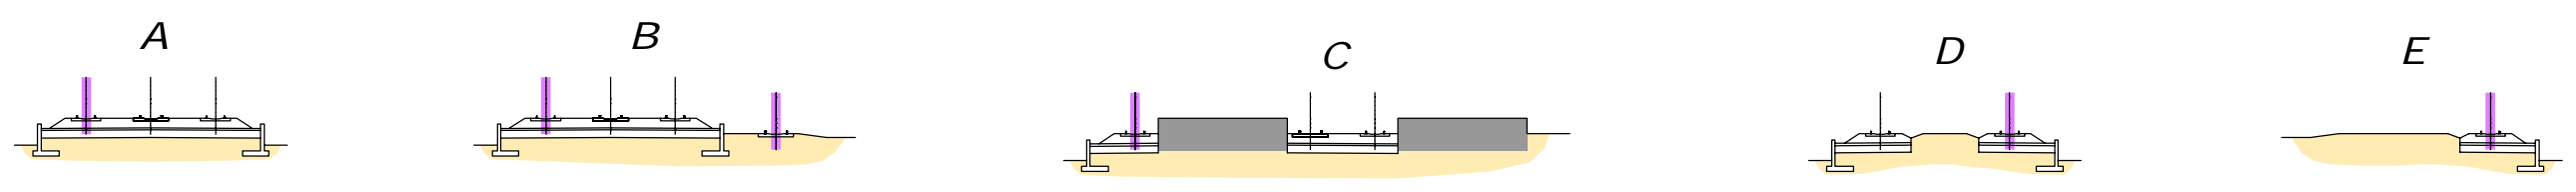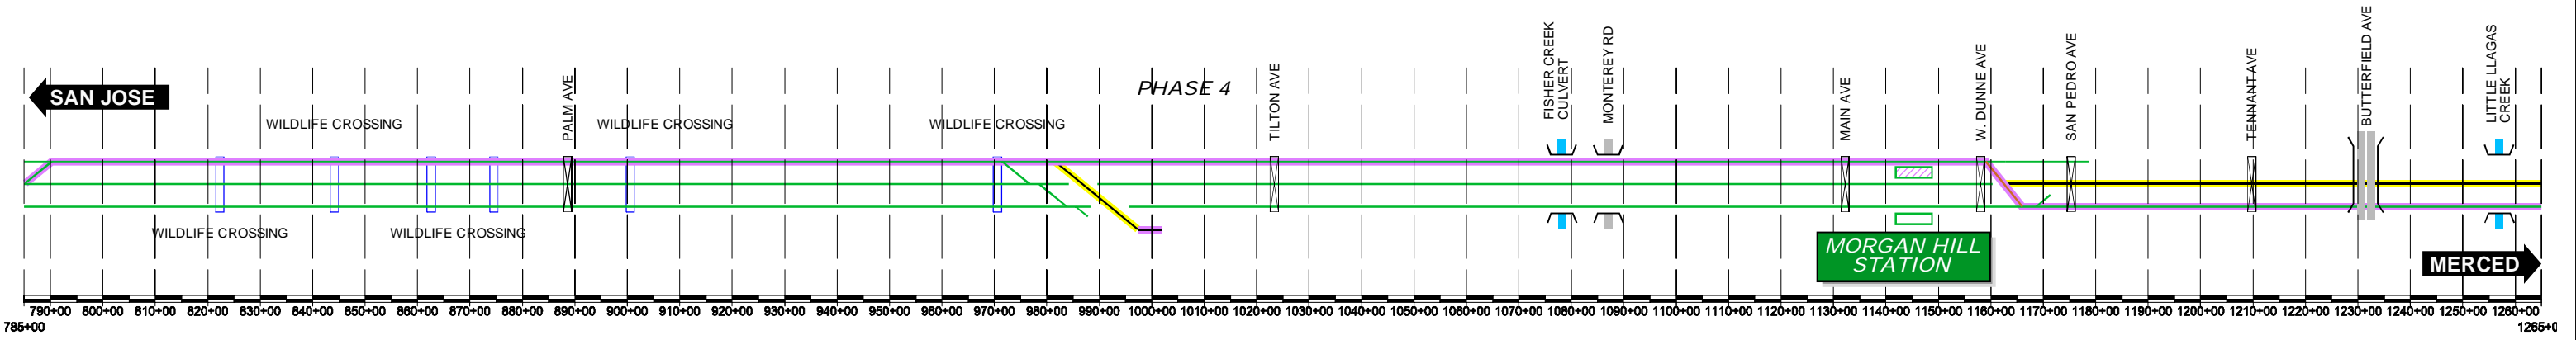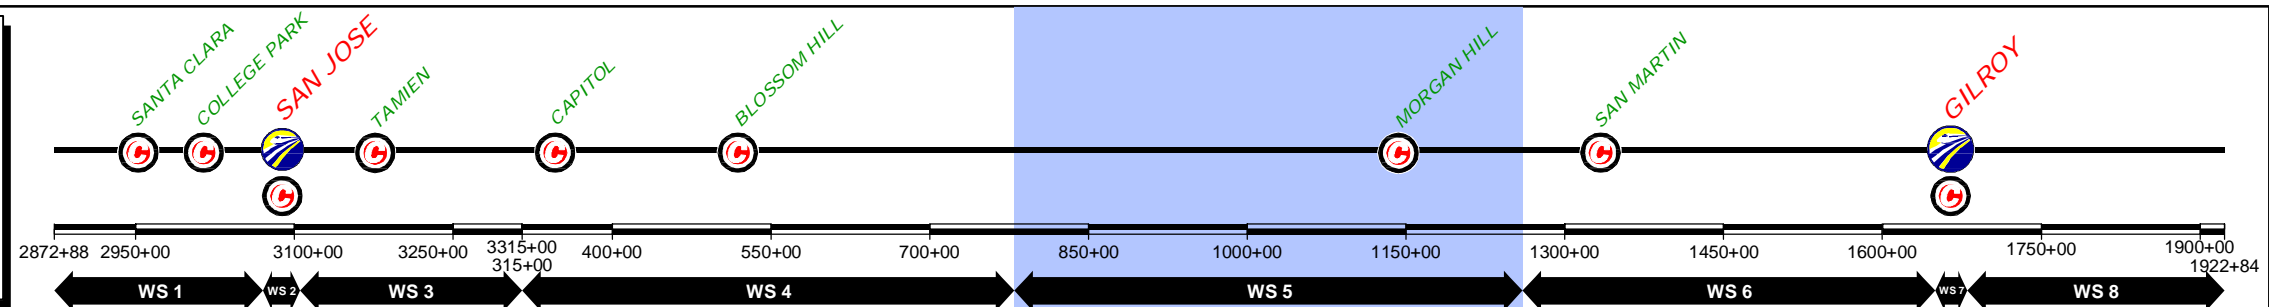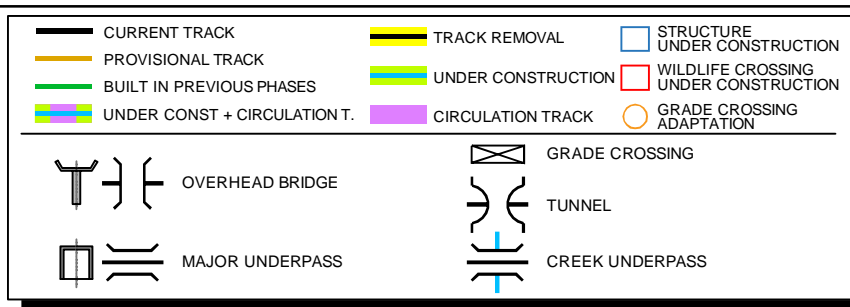

REV	DATE	BY	SUB	APP	DESCRIPTION

DESIGNED BY	
DRAWN BY	
CHECKED BY	
IN CHARGE	
DATE	NOV/2018

DRAFT PEPD
SUBMITTAL
FOR INTERNAL
USE ONLY

NOT FOR
CONSTRUCTION

prontec 12 Burgos Ave.
11th Floor
Madrid, SP 28036





HNTB 1111 Broadway
9th Floor
Oakland, CA 94607



CALIFORNIA HIGH-SPEED TRAIN PROJECT
SAN JOSE TO MERCED
785+00 TO 1265+00
CONSTRUCTION PHASES
PLAN AND PROFILE SCHEME
PHASE 4

CONTRACT NO.	
DRAWING NO.	CV-I6WS5-SPP-05
SCALE	NOT TO SCALE
SHEET NO.	5 OF 7

	CURRENT TRACK		TRACK REMOVAL		STRUCTURE UNDER CONSTRUCTION
	PROVISIONAL TRACK		UNDER CONSTRUCTION		WILDLIFE CROSSING UNDER CONSTRUCTION
	BUILT IN PREVIOUS PHASES		CIRCULATION TRACK		GRADE CROSSING ADAPTATION
	UNDER CONST + CIRCULATION T.		OVERHEAD BRIDGE		GRADE CROSSING
	MAJOR UNDERPASS		TUNNEL		CREEK UNDERPASS

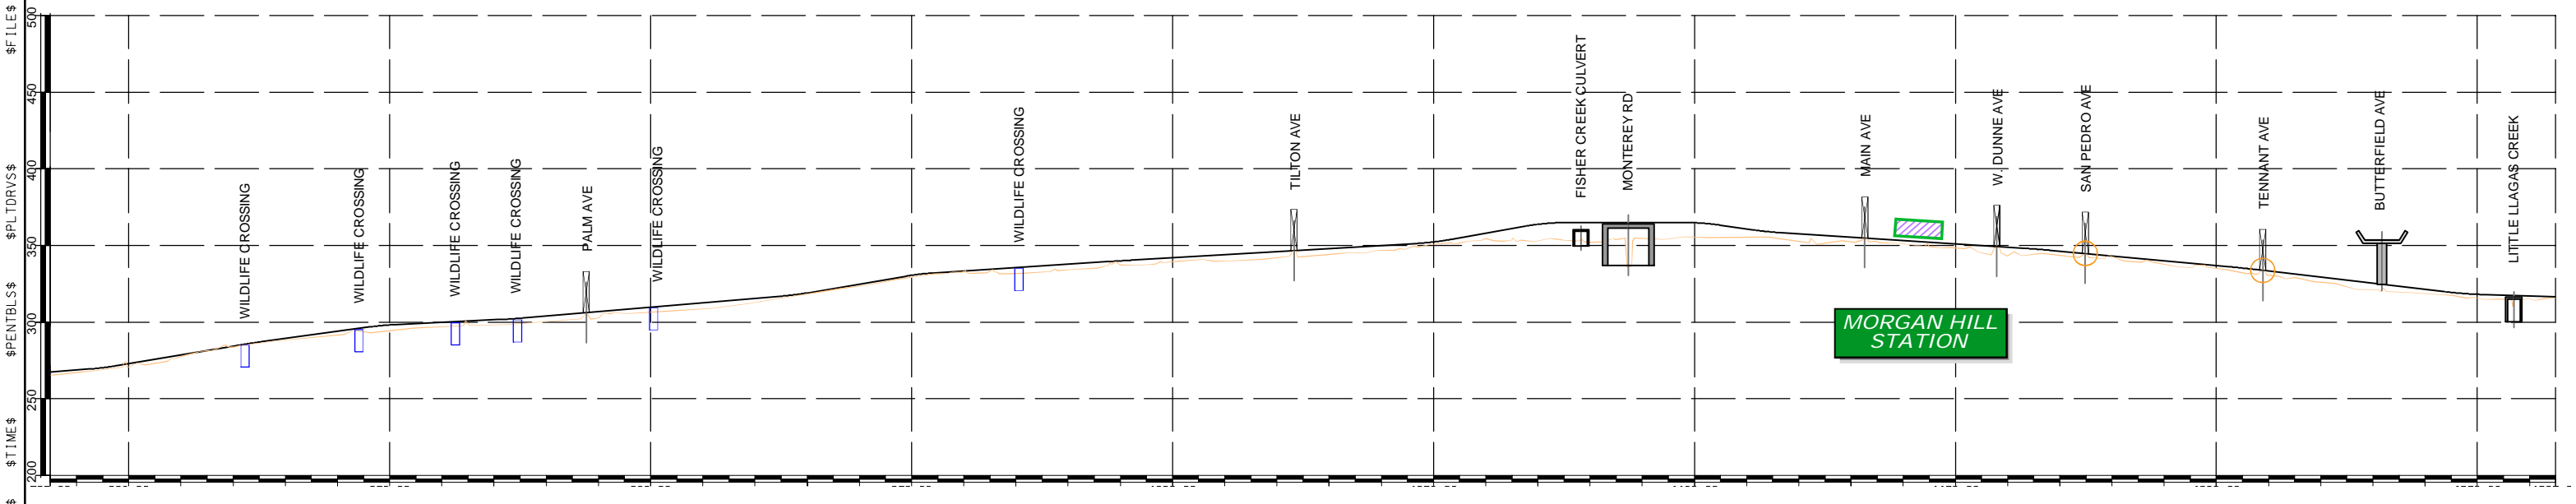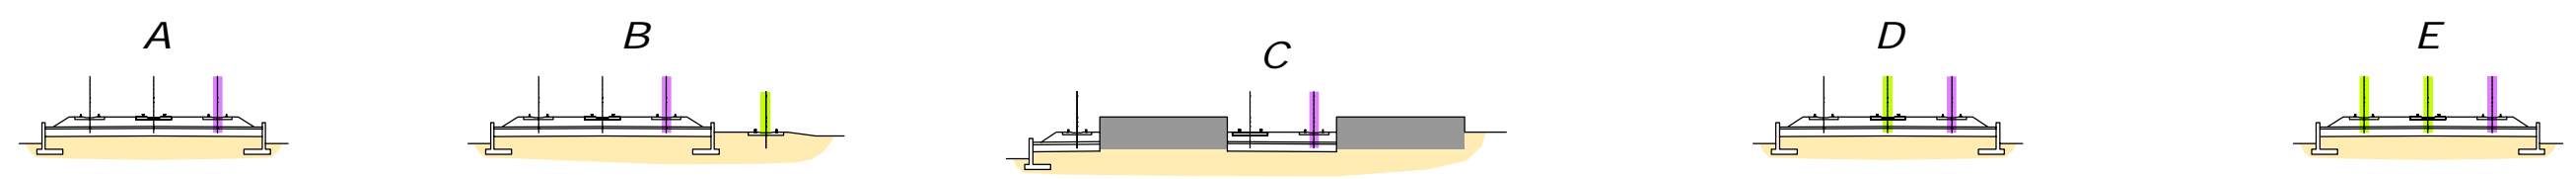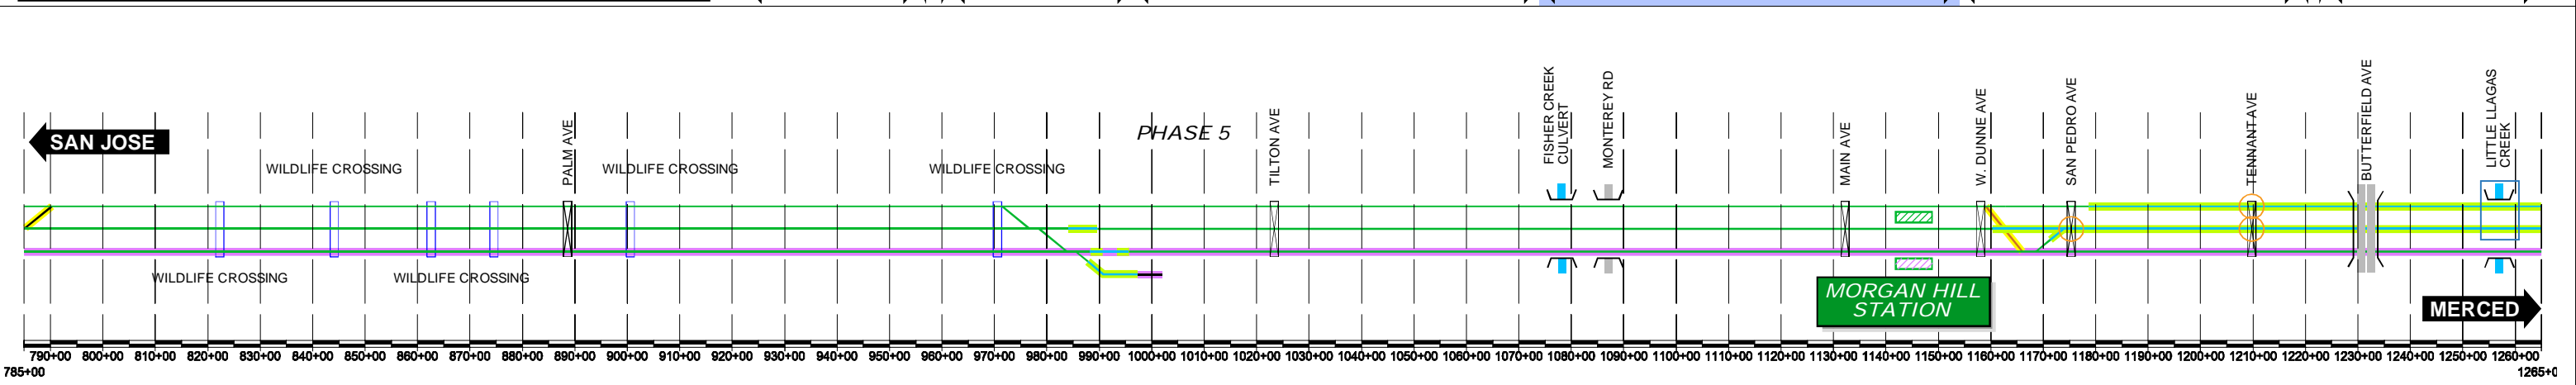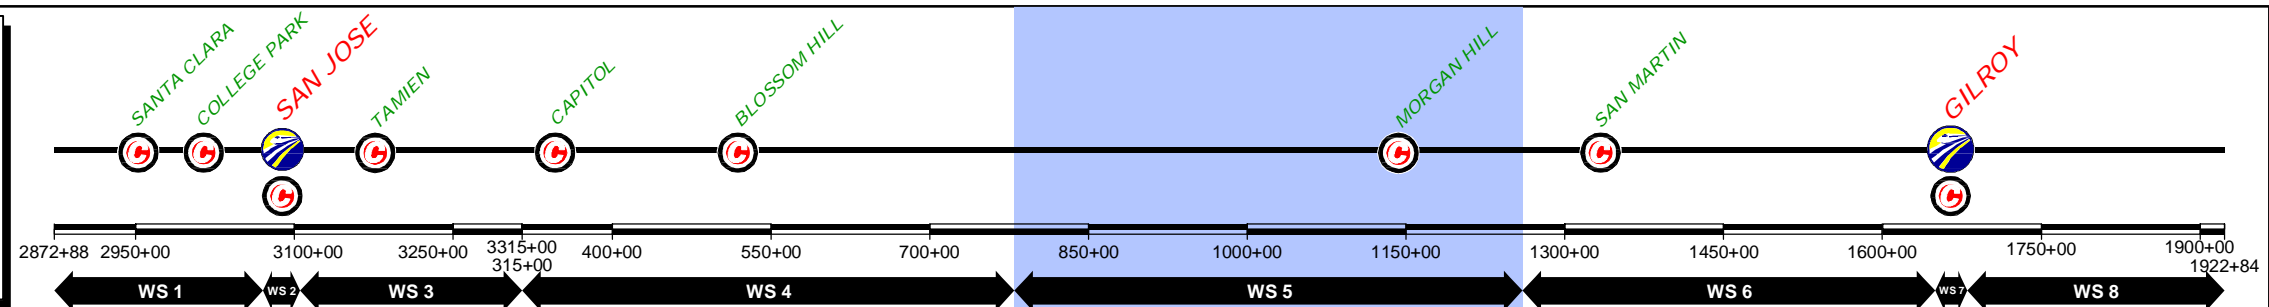

DESIGNED BY	
DRAWN BY	
CHECKED BY	
IN CHARGE	
DATE	NOV/2018

DRAFT PEPP
SUBMITTAL
FOR INTERNAL
USE ONLY

NOT FOR
CONSTRUCTION

prontec 12 Burgos Ave.
11th Floor
Madrid, SP 28036







HNTB 1111 Broadway
9th Floor
Oakland, CA 94607



CALIFORNIA HIGH-SPEED TRAIN PROJECT
SAN JOSE TO MERCED
785+00 TO 1265+00
CONSTRUCTION PHASES
PLAN AND PROFILE SCHEME
PHASE 5

CONTRACT NO.	
DRAWING NO.	CV-I6WS5-SPP-06
SCALE	NOT TO SCALE
SHEET NO.	6 OF 7

	CURRENT TRACK		TRACK REMOVAL		STRUCTURE UNDER CONSTRUCTION
	PROVISIONAL TRACK		UNDER CONSTRUCTION		WILDLIFE CROSSING UNDER CONSTRUCTION
	BUILT IN PREVIOUS PHASES		CIRCULATION TRACK		GRADE CROSSING ADAPTATION
	UNDER CONST + CIRCULATION T.		OVERHEAD BRIDGE		GRADE CROSSING
	MAJOR UNDERPASS		TUNNEL		CREEK UNDERPASS

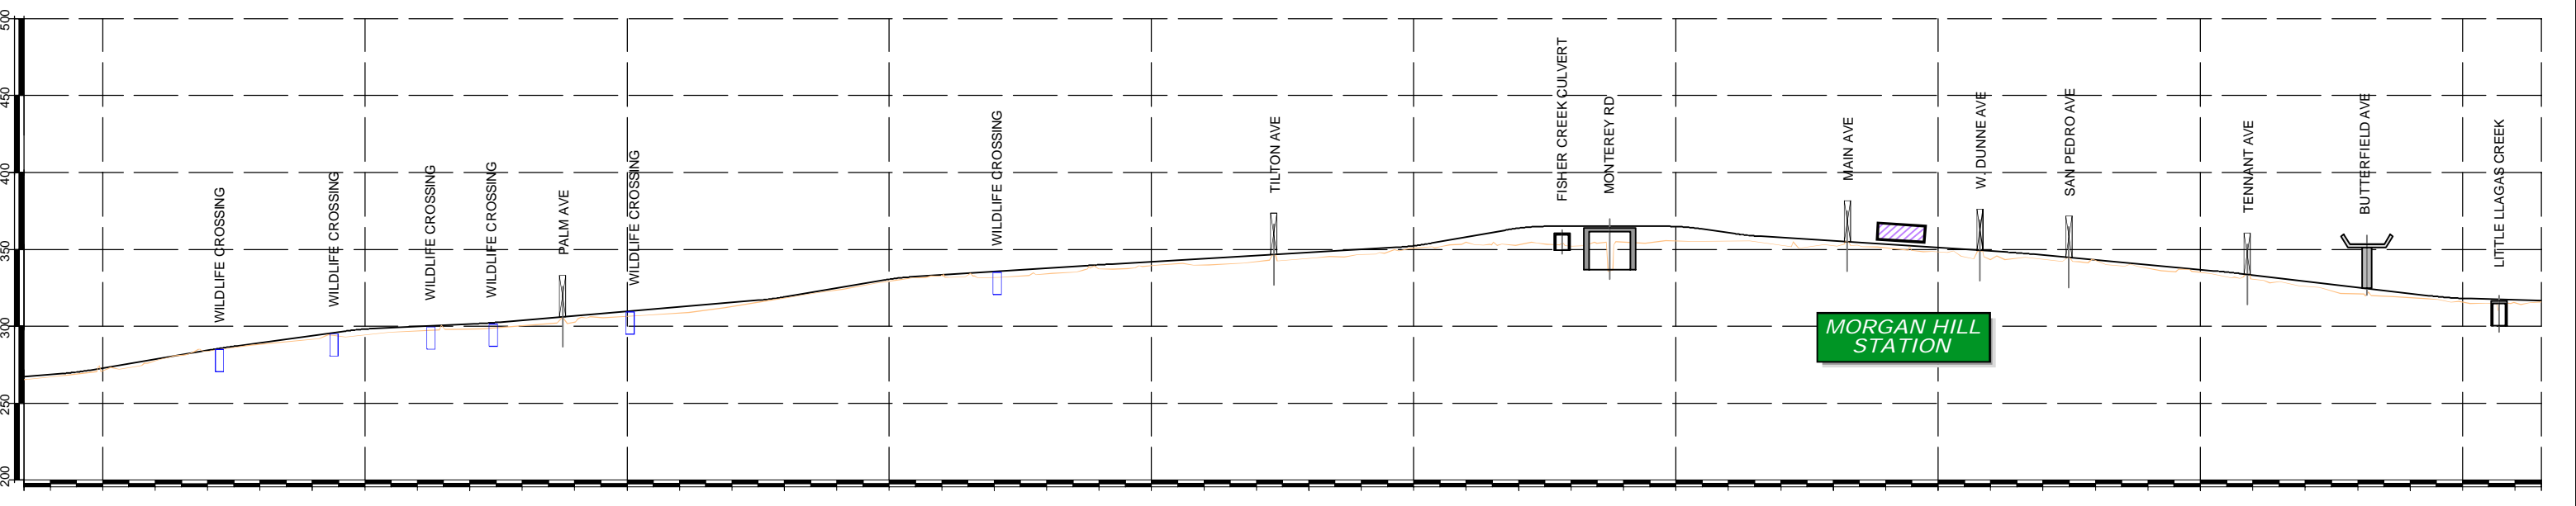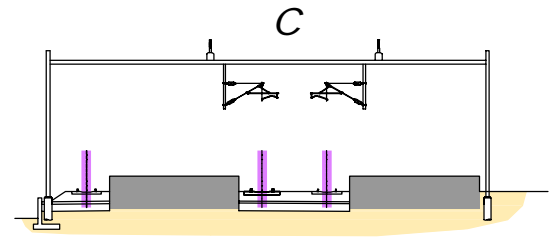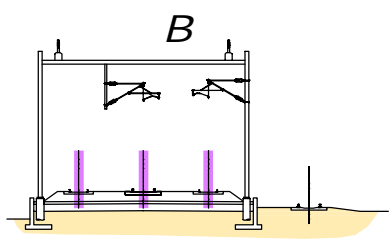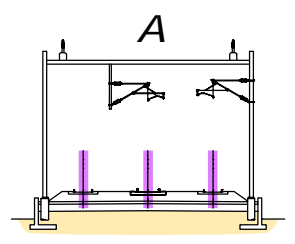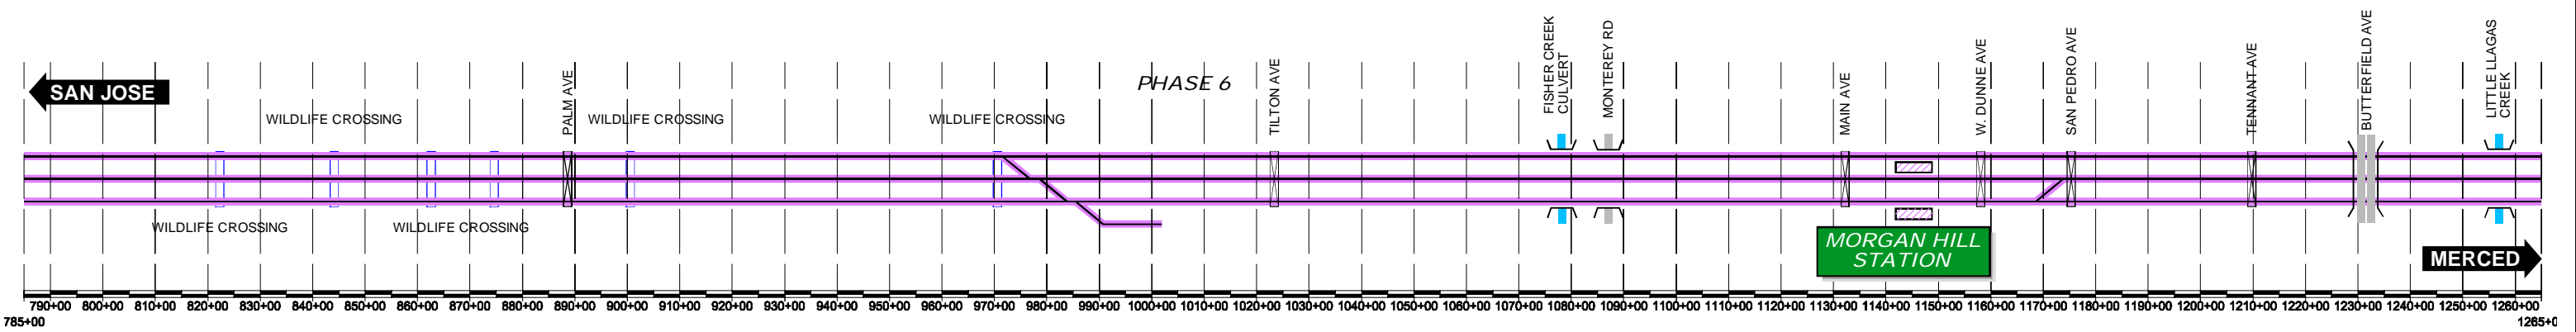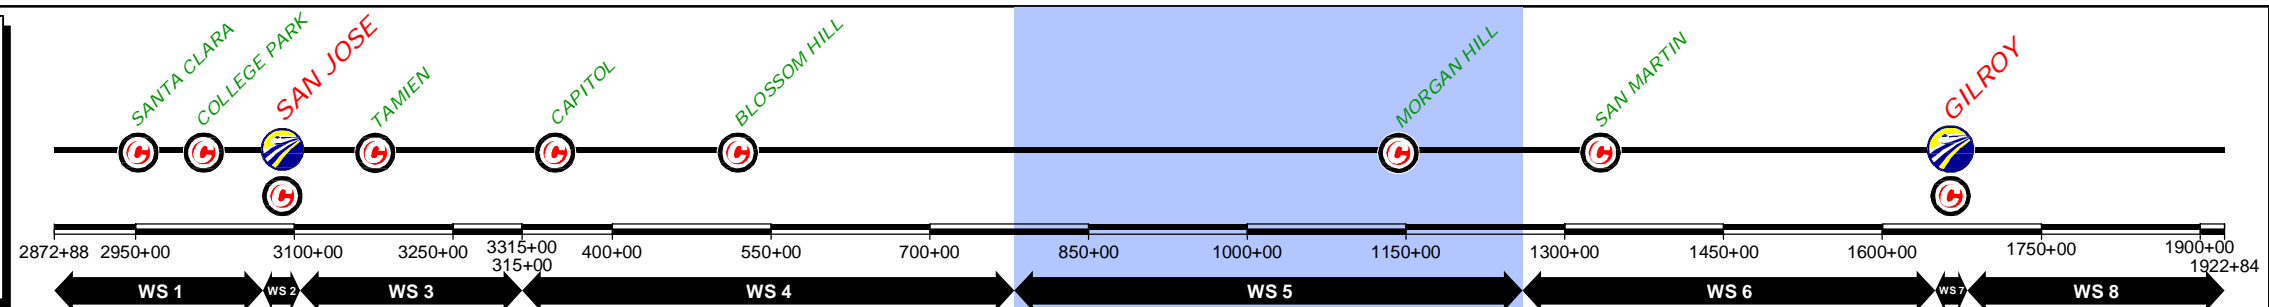

\$USER\$
 \$DATE\$
 \$TIME\$
 \$PENTBL\$
 \$PLTDRV\$
 \$FILE\$

REV	DATE	BY	SUB	APP	DESCRIPTION

DESIGNED BY
 DRAWN BY
 CHECKED BY
 IN CHARGE
 DATE
NOV/2018

DRAFT PEPD
 SUBMITTAL
 FOR INTERNAL
 USE ONLY

 NOT FOR
 CONSTRUCTION

12 Burgos Ave.
 11th Floor
 Madrid, SP 28036

 1111 Broadway
 9th Floor
 Oakland, CA 94607

CALIFORNIA HIGH-SPEED TRAIN PROJECT
 SAN JOSE TO MERCED
 785+00 TO 1265+00
 CONSTRUCTION PHASES
 PLAN AND PROFILE SCHEME
 PHASE 6

CONTRACT NO.
 DRAWING NO.
CV-16WS5-SPP-07
 SCALE
NOT TO SCALE
 SHEET NO.
7 OF 7