
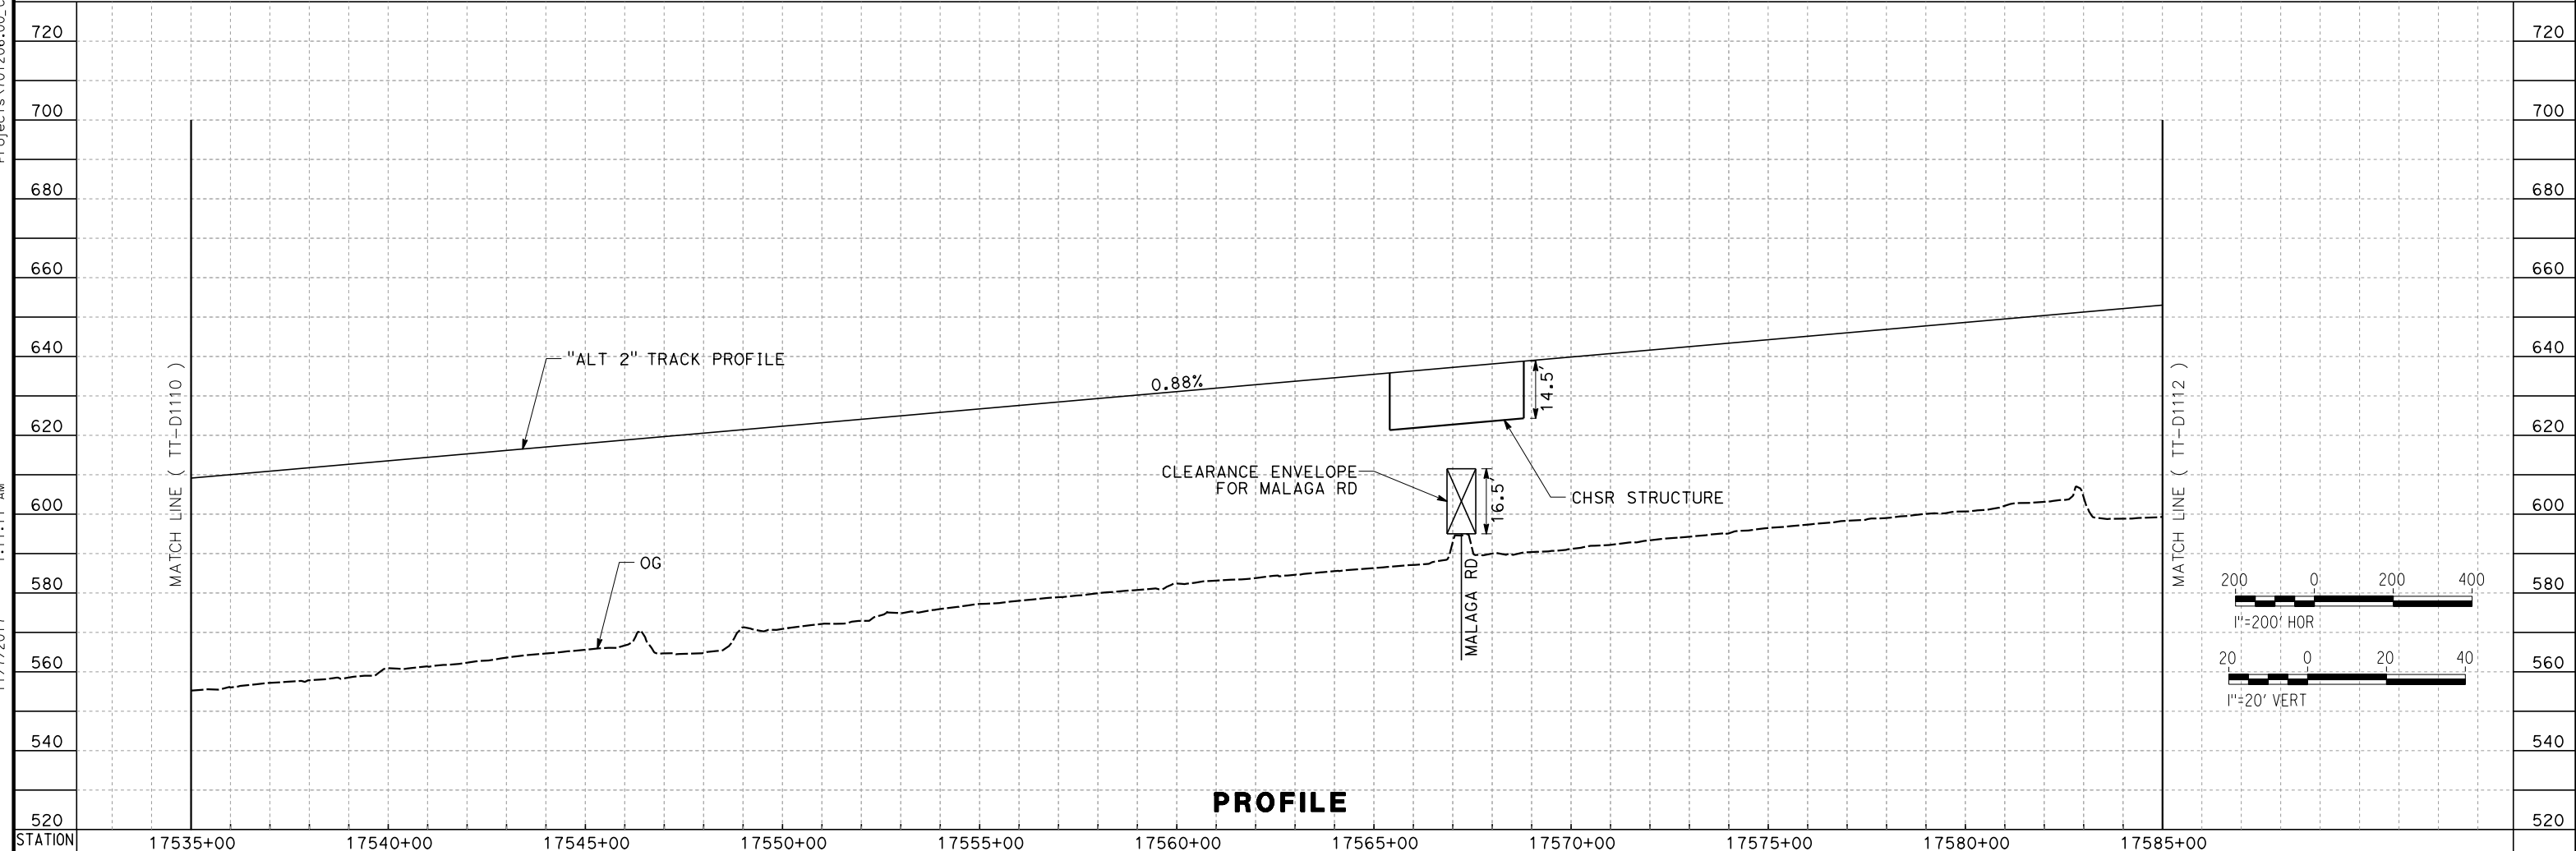


Projects\701206_00_CHSRBP\00_CADD\Sheet Files\TT\BP-TT-D1111.dgn
 11/7/2017 1:11:11 AM
 OIC:ARivega

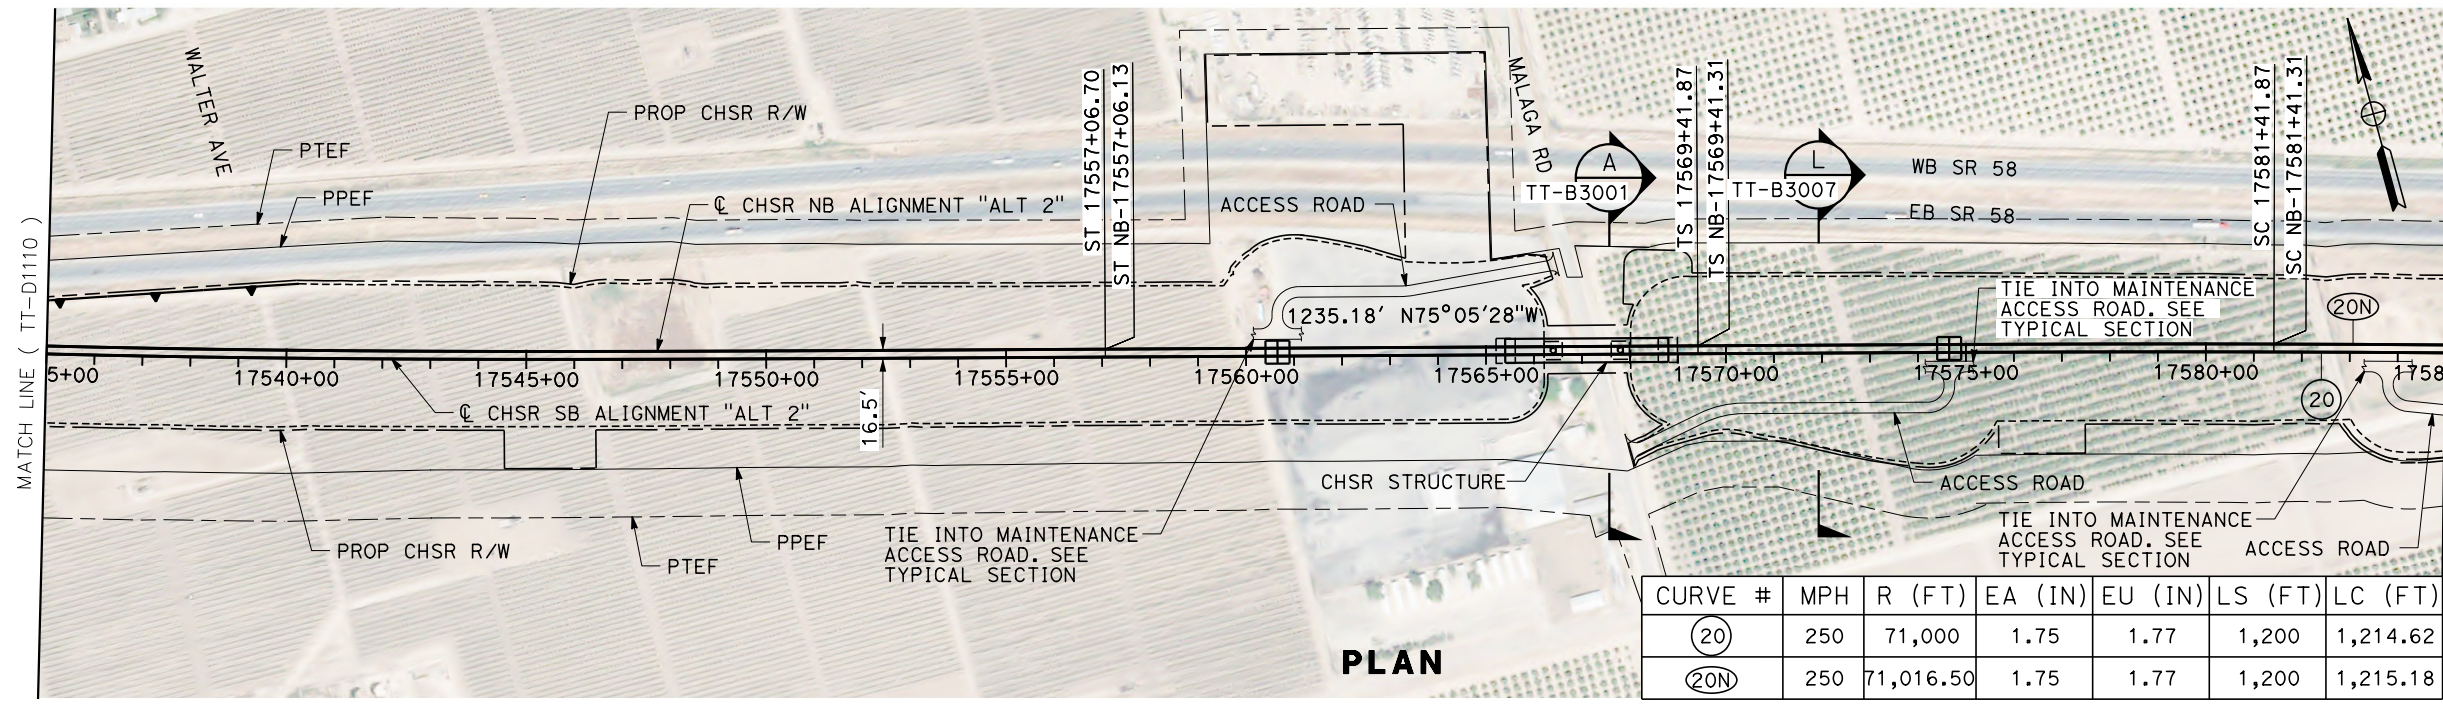

REV	DATE	BY	CHK	APP	DESCRIPTION

DESIGNED BY
S. LANDOLT
 DRAWN BY
J. MEREDITH
 CHECKED BY
G. CAMPBELL
 IN CHARGE
S. SMITH
 DATE
10/31/2017

**RECORD
 PECD
 SUBMITTAL**


**NOT FOR
 CONSTRUCTION**




CALIFORNIA HIGH-SPEED RAIL PROJECT
BAKERSFIELD TO PALMDALE
 ALTERNATIVE 2
 TRACK GUIDEWAY
 STA 17535+00 TO 17585+00
 PLAN AND PROFILE

CONTRACT NO.
HSR13-44
 DRAWING NO.
TT-D1111
 SCALE
AS SHOWN
 SHEET NO.

Projects\701206.00_CADD\Sheet Files\TT\BP-TT-D1112.dgn
 11/7/2017 1:16:19 AM
 OIC:ARIVEGA

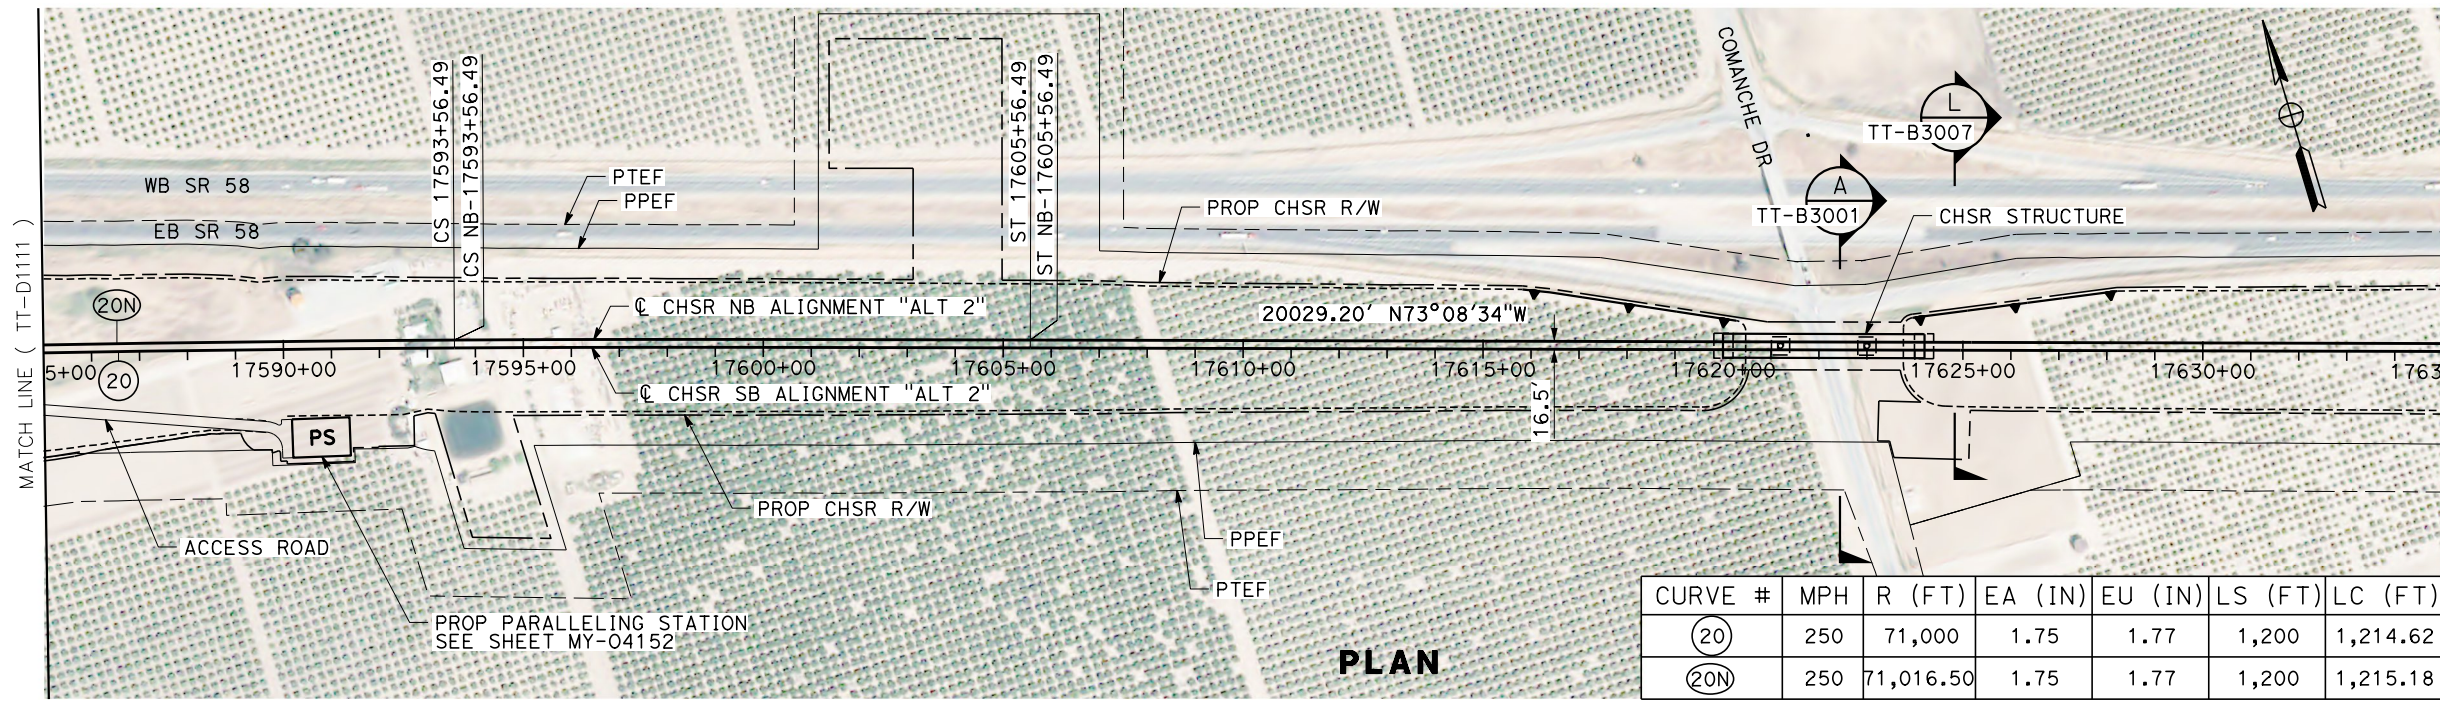

CURVE #	MPH	R (FT)	EA (IN)	EU (IN)	LS (FT)	LC (FT)
(20)	250	71,000	1.75	1.77	1,200	1,214.62
(20N)	250	71,016.50	1.75	1.77	1,200	1,215.18

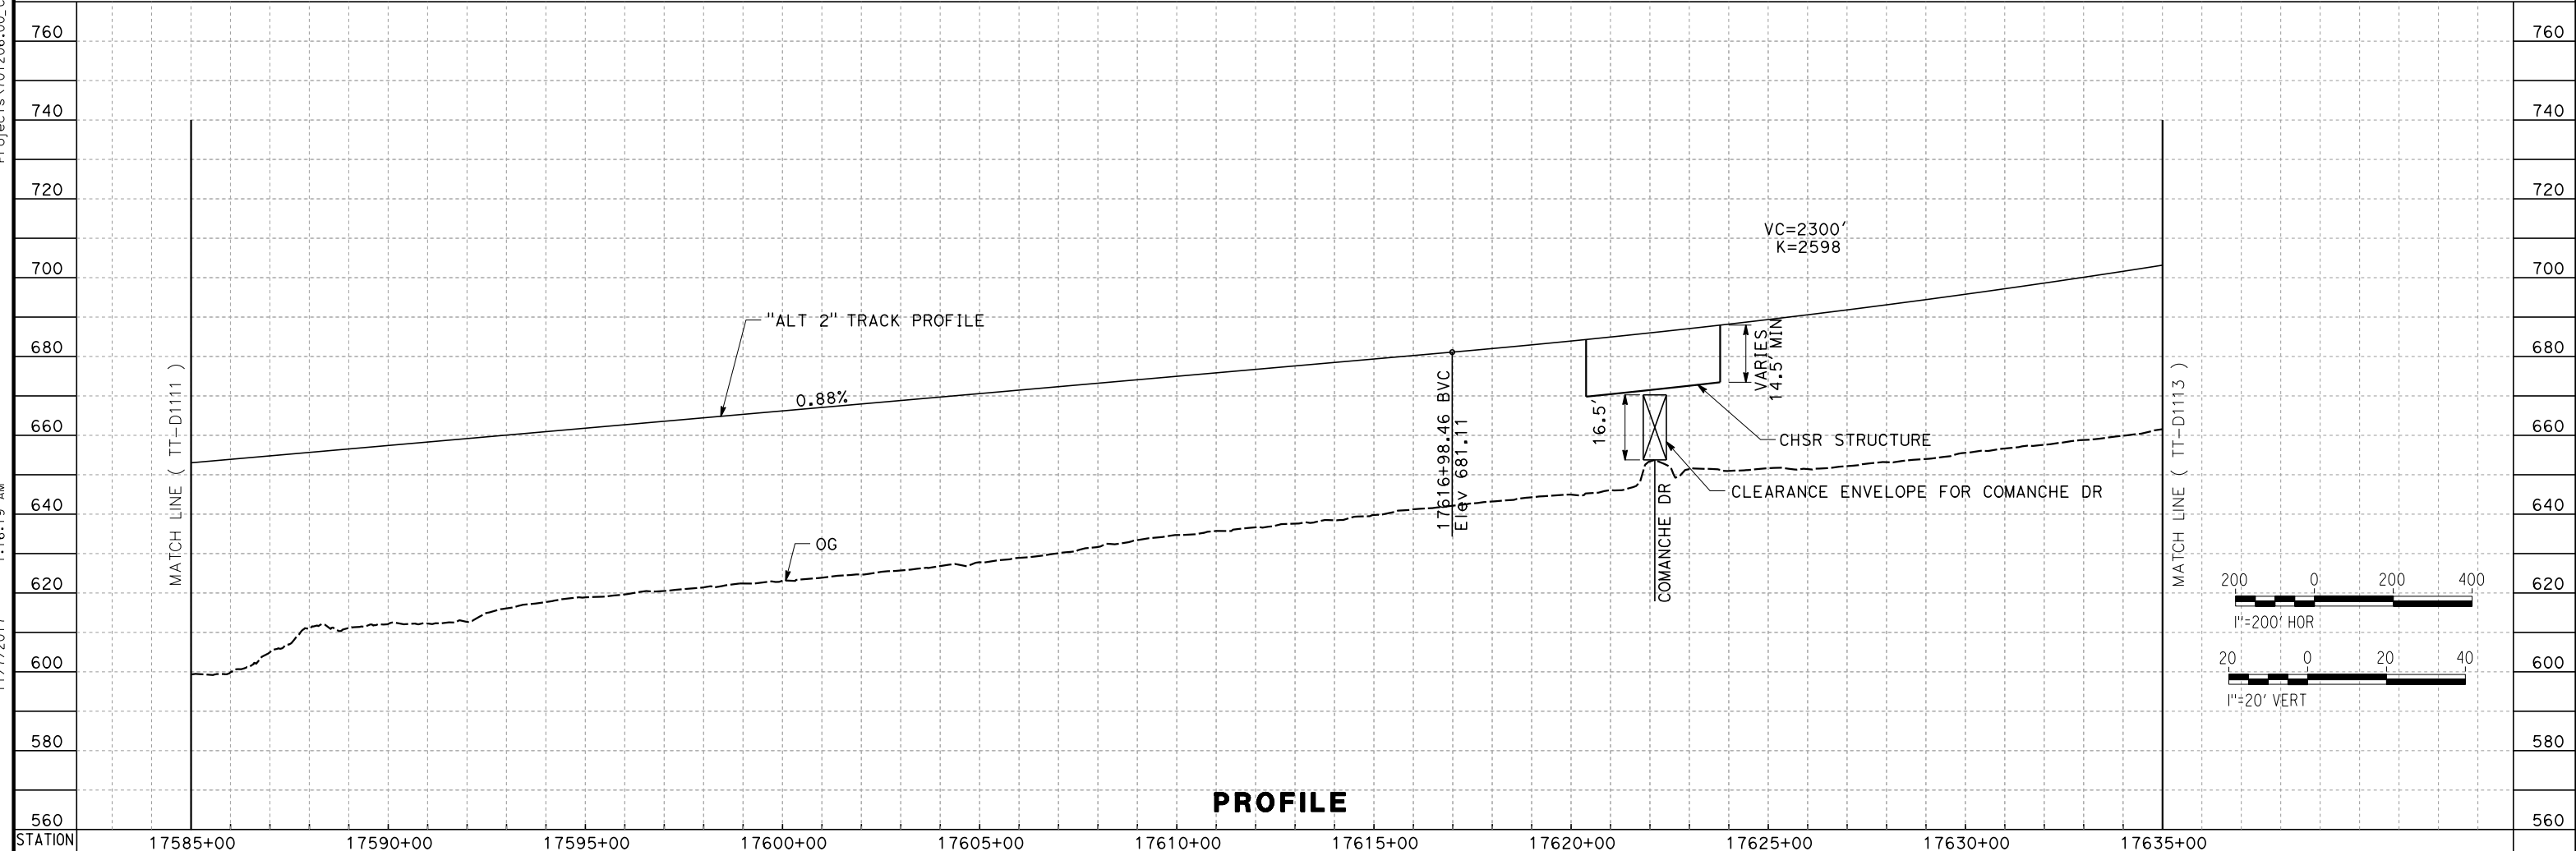

PROFILE

REV	DATE	BY	CHK	APP	DESCRIPTION

DESIGNED BY
S. LANDOLT
 DRAWN BY
J. MEREDITH
 CHECKED BY
G. CAMPBELL
 IN CHARGE
S. SMITH
 DATE
10/31/2017

**RECORD
 PEPD
 SUBMITTAL**

**NOT FOR
 CONSTRUCTION**




CALIFORNIA HIGH-SPEED RAIL PROJECT
BAKERSFIELD TO PALMDALE
 ALTERNATIVE 2
 TRACK GUIDEWAY
 STA 17585+00 TO 17635+00
 PLAN AND PROFILE

CONTRACT NO.
HSR13-44
 DRAWING NO.
TT-D1112
 SCALE
AS SHOWN
 SHEET NO.


Projects\701206_00_CHSRBP\00_CADD\Sheet_Files\TT\BP-TT-D1114.dgn

11/7/2017 11:11:17 AM

OIC:ARIVEGA

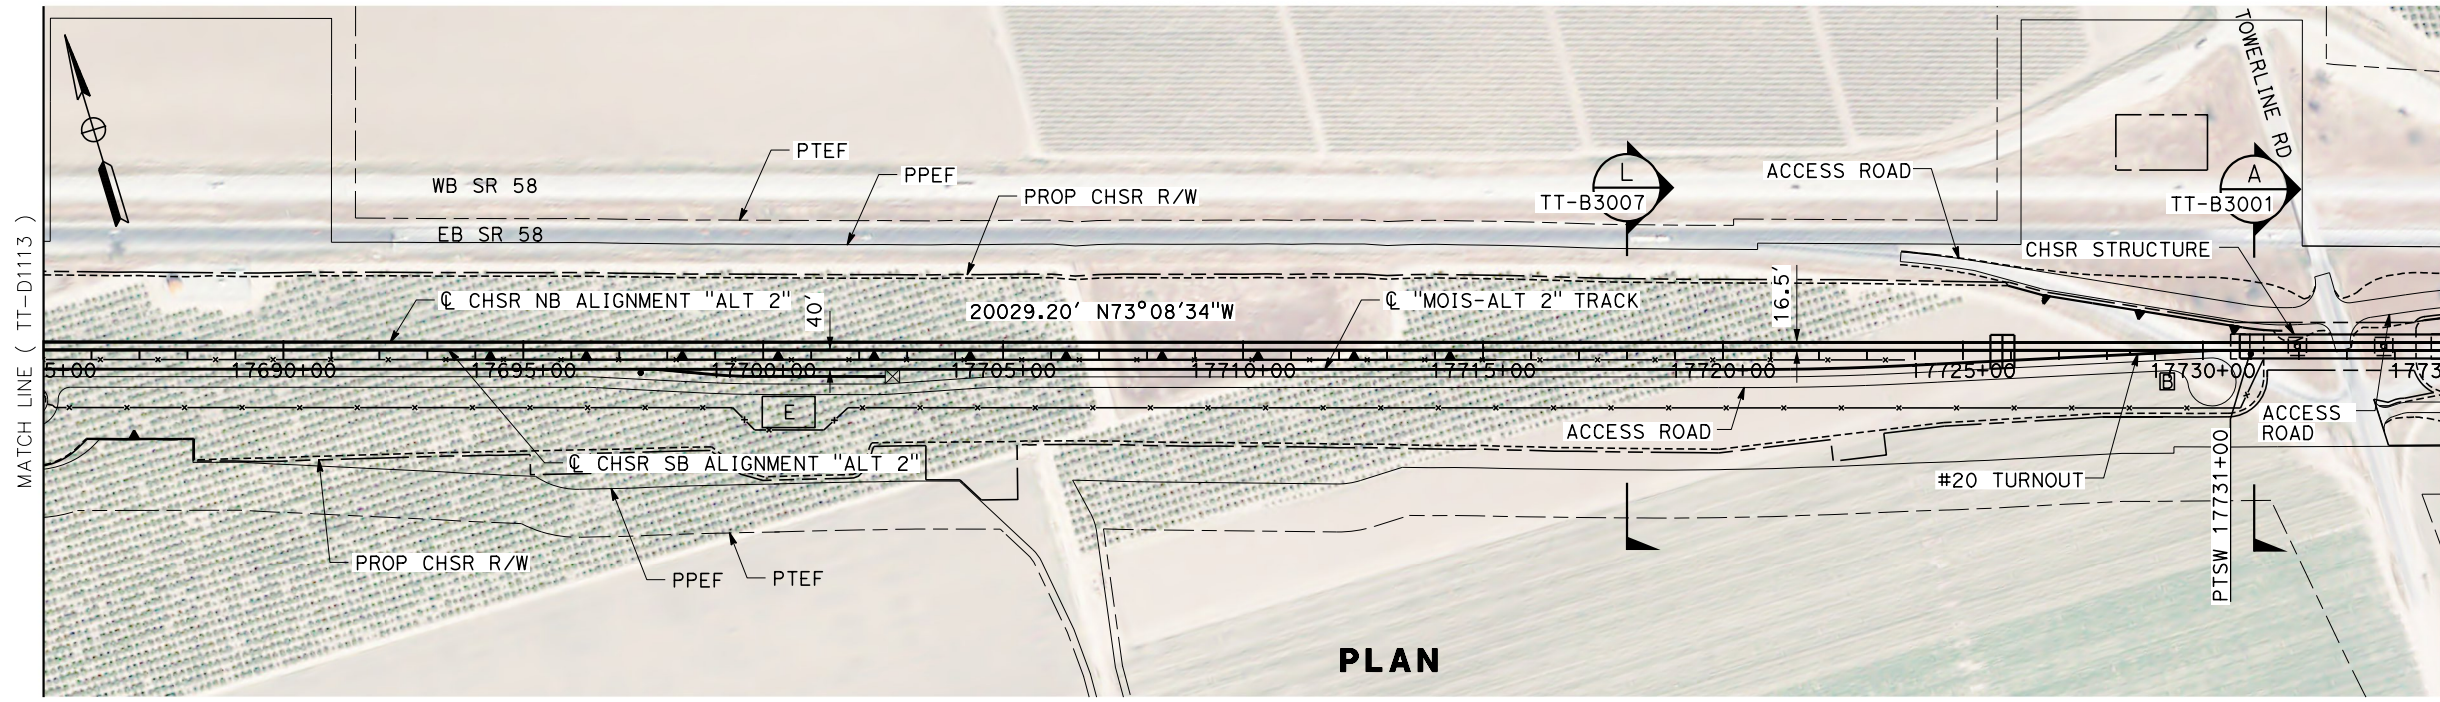

PLAN

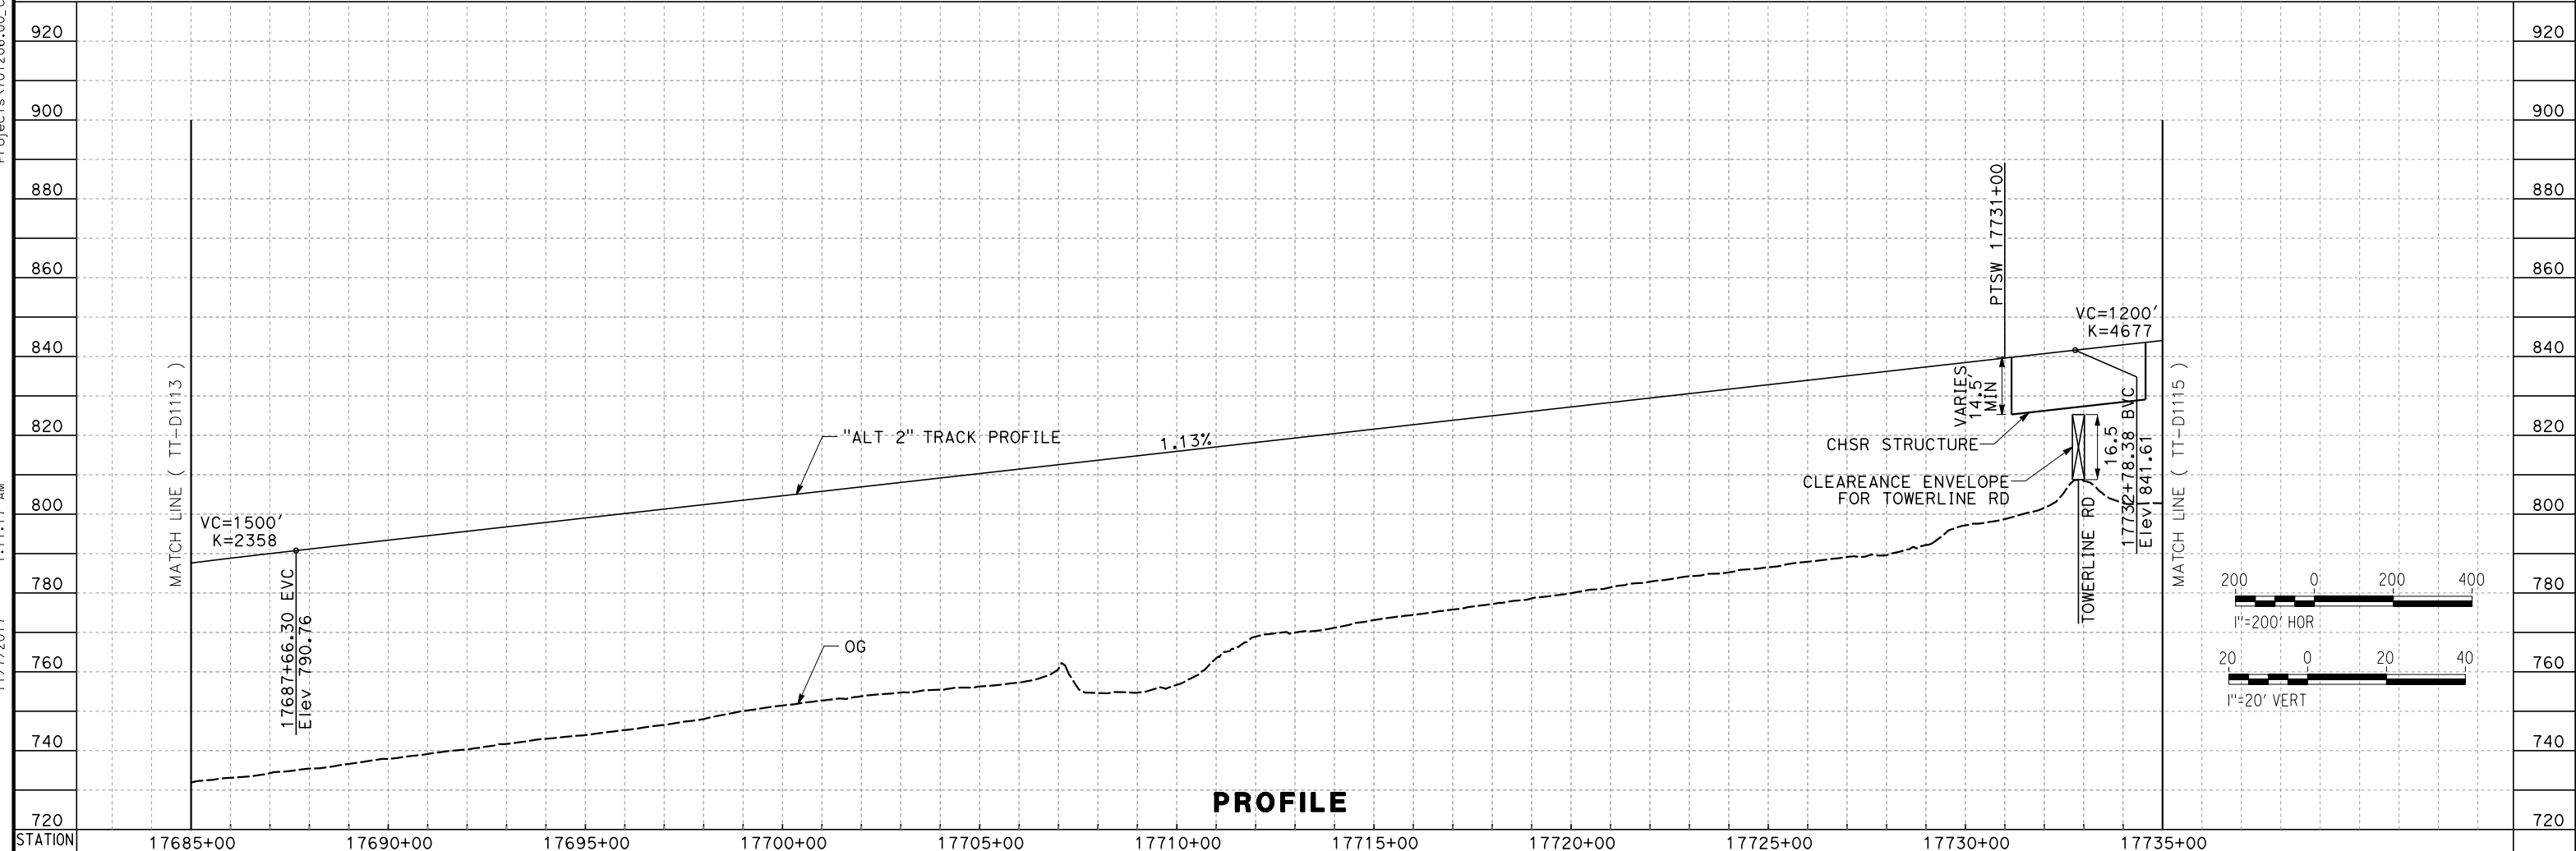


PROFILE

<table border="1"> <tr> <td>DESIGNED BY S. LANDOLT</td> <td rowspan="4"> RECORD PEPD SUBMITTAL NOT FOR CONSTRUCTION </td> <td rowspan="4"> </td> <td rowspan="4"> </td> <td rowspan="4"> CALIFORNIA HIGH-SPEED RAIL PROJECT BAKERSFIELD TO PALMDALE ALTERNATIVE 2 TRACK GUIDEWAY STA 17685+00 TO 17735+00 PLAN AND PROFILE </td> <td>CONTRACT NO. HSR13-44</td> </tr> <tr> <td>DRAWN BY J. MEREDITH</td> <td>DRAWING NO. TT-D1114</td> </tr> <tr> <td>CHECKED BY G. CAMPBELL</td> <td>SCALE AS SHOWN</td> </tr> <tr> <td>IN CHARGE S. SMITH</td> <td>SHEET NO.</td> </tr> <tr> <td>DATE 10/31/2017</td> <td></td> <td></td> <td></td> <td></td> <td></td> </tr> </table>					DESIGNED BY S. LANDOLT	RECORD PEPD SUBMITTAL NOT FOR CONSTRUCTION			CALIFORNIA HIGH-SPEED RAIL PROJECT BAKERSFIELD TO PALMDALE ALTERNATIVE 2 TRACK GUIDEWAY STA 17685+00 TO 17735+00 PLAN AND PROFILE	CONTRACT NO. HSR13-44	DRAWN BY J. MEREDITH	DRAWING NO. TT-D1114	CHECKED BY G. CAMPBELL	SCALE AS SHOWN	IN CHARGE S. SMITH	SHEET NO.	DATE 10/31/2017						<table border="1"> <tr> <th>REV</th> <th>DATE</th> <th>BY</th> <th>CHK</th> <th>APP</th> <th>DESCRIPTION</th> </tr> <tr> <td> </td> <td> </td> <td> </td> <td> </td> <td> </td> <td> </td> </tr> </table>					REV	DATE	BY	CHK	APP	DESCRIPTION						
DESIGNED BY S. LANDOLT	RECORD PEPD SUBMITTAL NOT FOR CONSTRUCTION			CALIFORNIA HIGH-SPEED RAIL PROJECT BAKERSFIELD TO PALMDALE ALTERNATIVE 2 TRACK GUIDEWAY STA 17685+00 TO 17735+00 PLAN AND PROFILE	CONTRACT NO. HSR13-44																																		
DRAWN BY J. MEREDITH					DRAWING NO. TT-D1114																																		
CHECKED BY G. CAMPBELL					SCALE AS SHOWN																																		
IN CHARGE S. SMITH					SHEET NO.																																		
DATE 10/31/2017																																							
REV	DATE	BY	CHK	APP	DESCRIPTION																																		

Projects\701206_00_CHSRBP_00_CADD\Sheet_Files\TT\BP-TT-D1116.dgn


11/7/2017 1:20:30 AM

OIC:ARivega

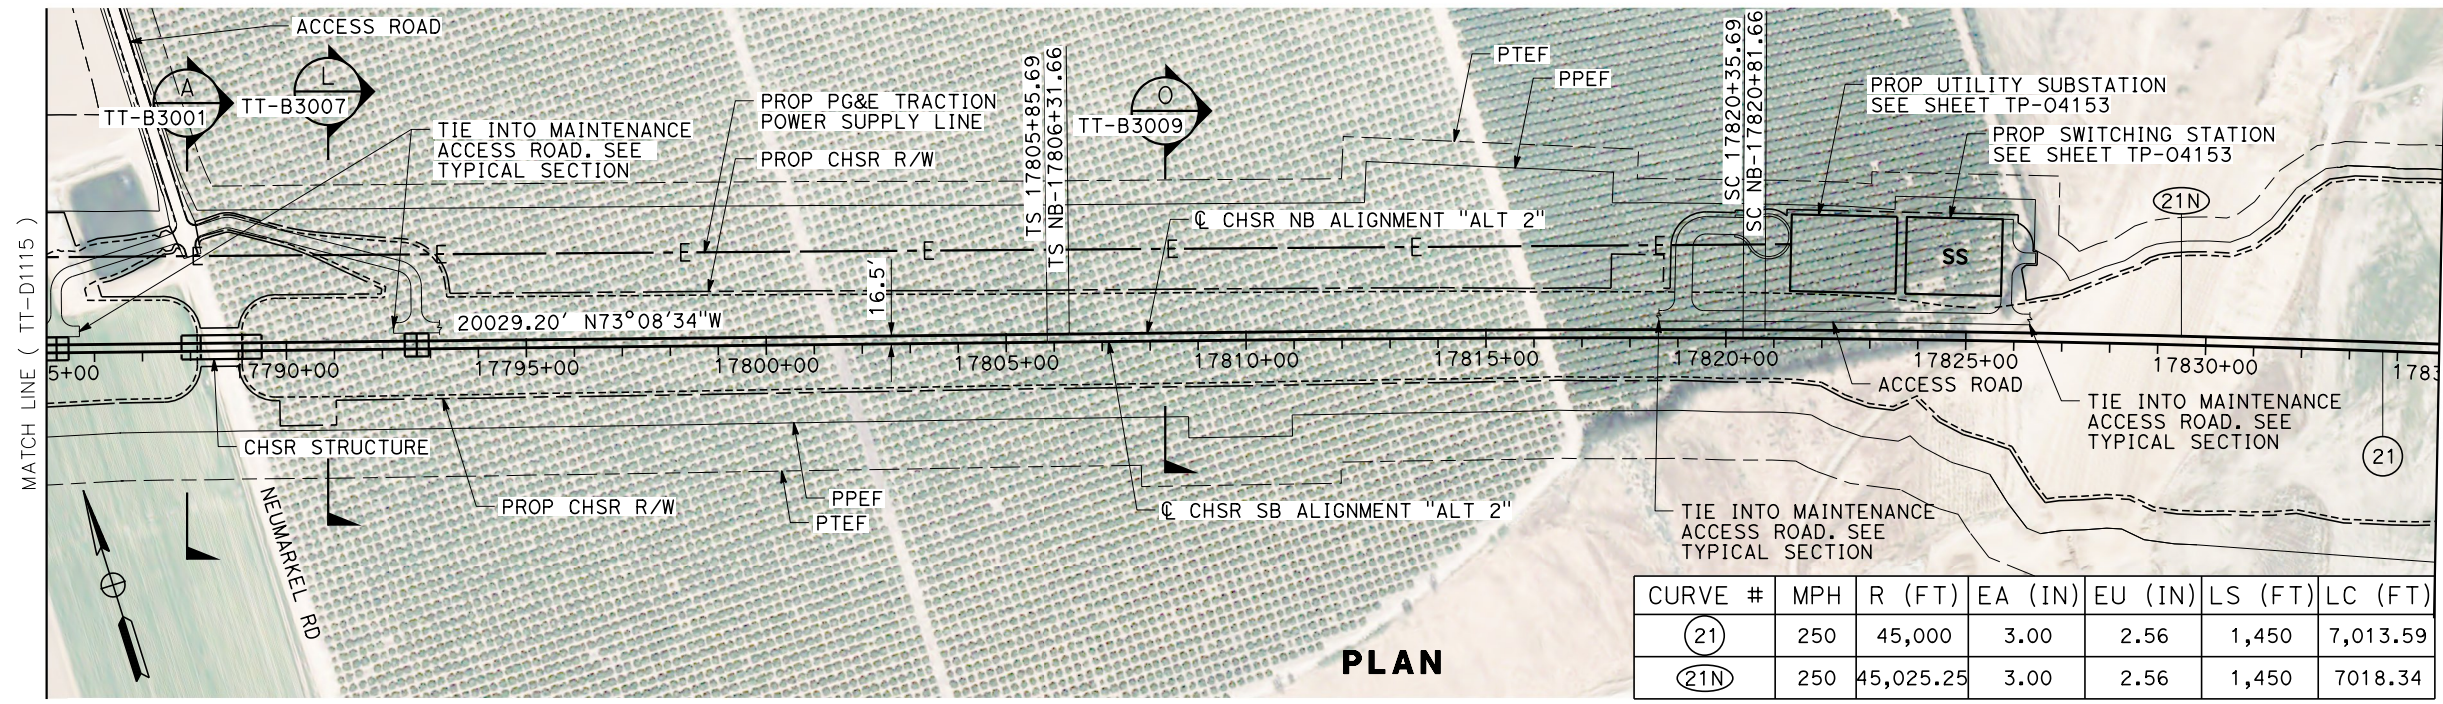

CURVE #	MPH	R (FT)	EA (IN)	EU (IN)	LS (FT)	LC (FT)
(21)	250	45,000	3.00	2.56	1,450	7,013.59
(21N)	250	45,025.25	3.00	2.56	1,450	7018.34

PLAN

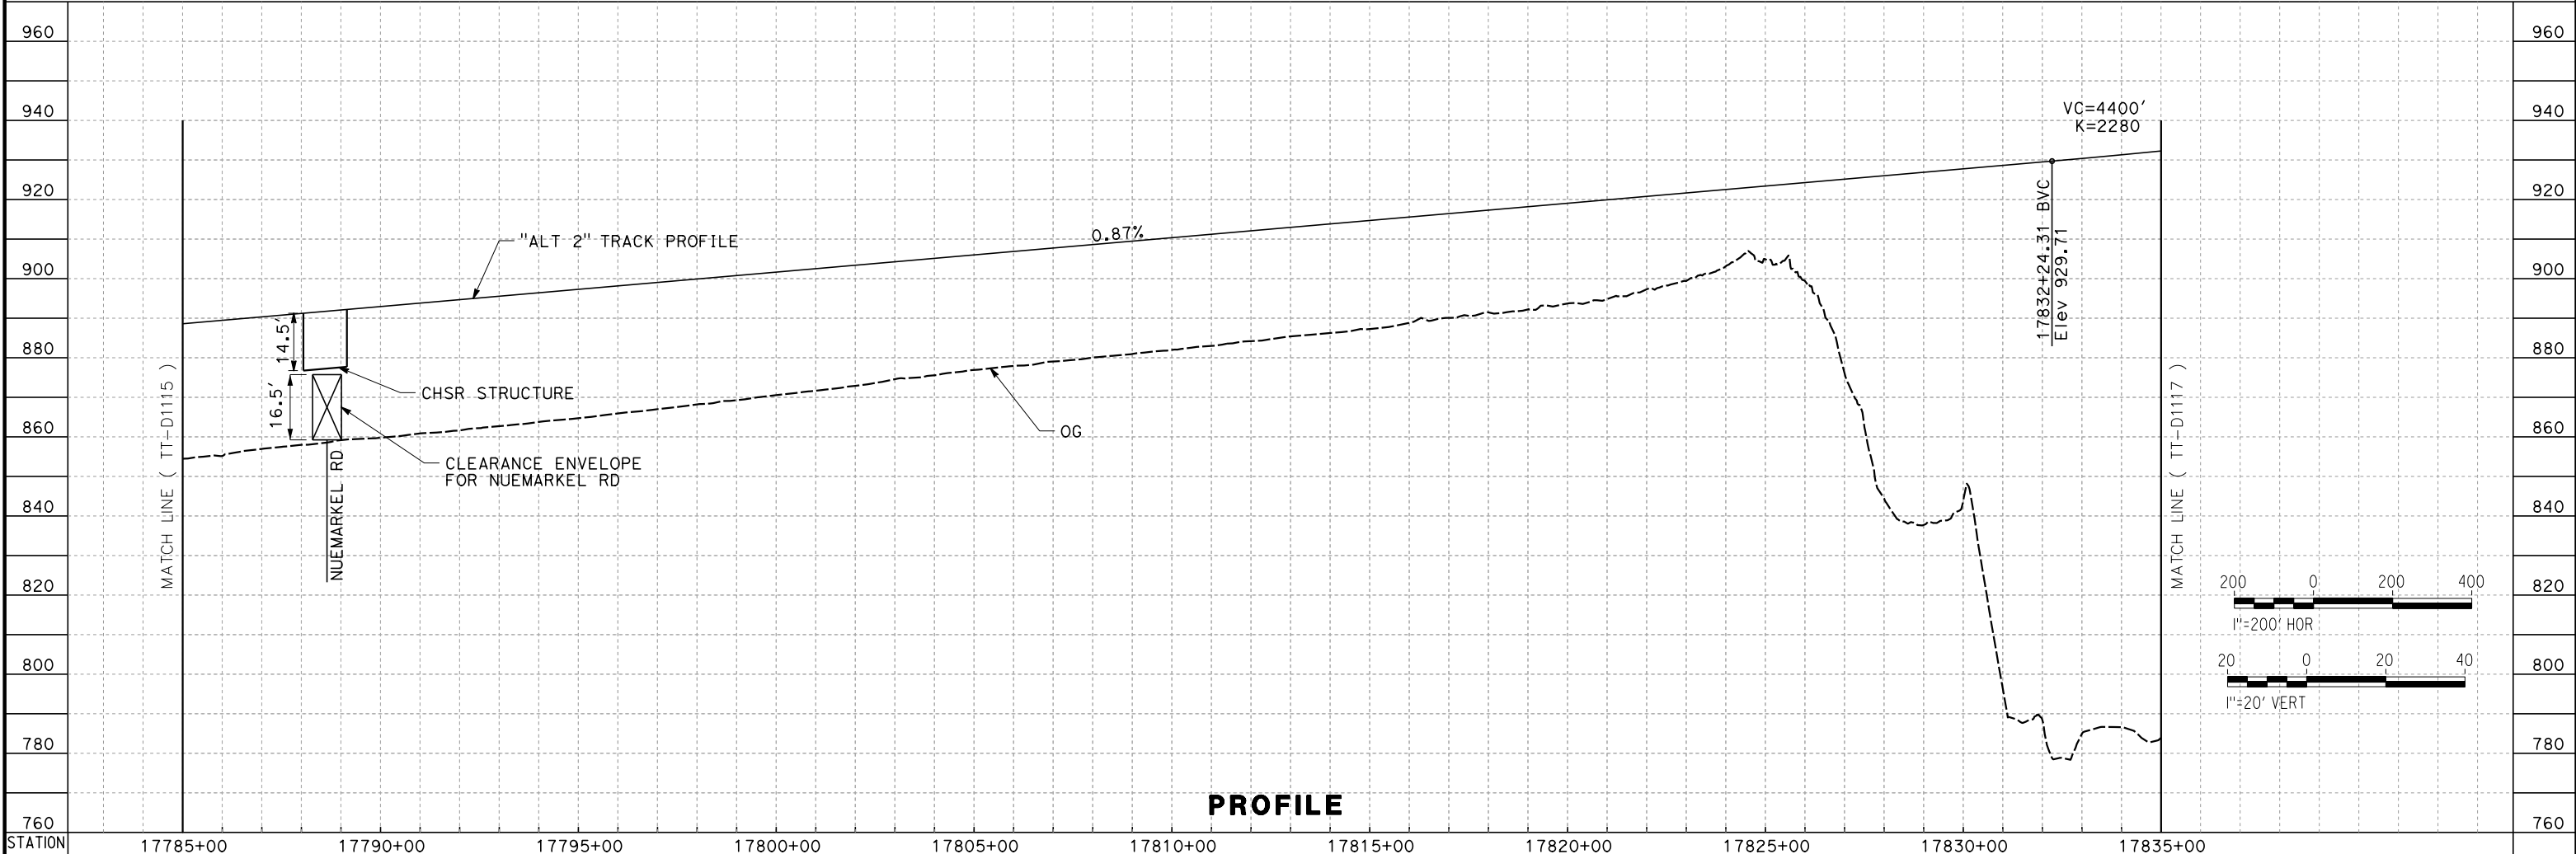



PROFILE

<table border="1" style="width:100%; border-collapse: collapse;"> <tr> <td style="width:5%;">REV</td> <td style="width:10%;">DATE</td> <td style="width:5%;">BY</td> <td style="width:5%;">CHK</td> <td style="width:5%;">APP</td> <td style="width:70%;">DESCRIPTION</td> </tr> <tr> <td> </td> <td> </td> <td> </td> <td> </td> <td> </td> <td> </td> </tr> </table>	REV	DATE	BY	CHK	APP	DESCRIPTION							<table border="1" style="width:100%; border-collapse: collapse;"> <tr> <td style="font-size: small;">DESIGNED BY S. LANDOLT</td> </tr> <tr> <td style="font-size: small;">DRAWN BY J. MEREDITH</td> </tr> <tr> <td style="font-size: small;">CHECKED BY G. CAMPBELL</td> </tr> <tr> <td style="font-size: small;">IN CHARGE S. SMITH</td> </tr> <tr> <td style="font-size: small;">DATE 10/31/2017</td> </tr> </table>	DESIGNED BY S. LANDOLT	DRAWN BY J. MEREDITH	CHECKED BY G. CAMPBELL	IN CHARGE S. SMITH	DATE 10/31/2017	<p>RECORD PEPD SUBMITTAL</p> <p>NOT FOR CONSTRUCTION</p>			<p>CALIFORNIA HIGH-SPEED RAIL PROJECT BAKERSFIELD TO PALMDALE</p> <p>ALTERNATIVE 2 TRACK GUIDEWAY STA 17785+00 TO 17835+00 PLAN AND PROFILE</p>	<table border="1" style="width:100%; border-collapse: collapse;"> <tr> <td>CONTRACT NO. HSR13-44</td> </tr> <tr> <td>DRAWING NO. TT-D1116</td> </tr> <tr> <td>SCALE AS SHOWN</td> </tr> <tr> <td>SHEET NO.</td> </tr> </table>	CONTRACT NO. HSR13-44	DRAWING NO. TT-D1116	SCALE AS SHOWN	SHEET NO.
REV	DATE	BY	CHK	APP	DESCRIPTION																						
DESIGNED BY S. LANDOLT																											
DRAWN BY J. MEREDITH																											
CHECKED BY G. CAMPBELL																											
IN CHARGE S. SMITH																											
DATE 10/31/2017																											
CONTRACT NO. HSR13-44																											
DRAWING NO. TT-D1116																											
SCALE AS SHOWN																											
SHEET NO.																											

c:\pwworking\tylin\ipw01\jmeredith\dms44740\BP-TT-D1117.dgn

4/22/2019 10:12:17 AM

jmeredith

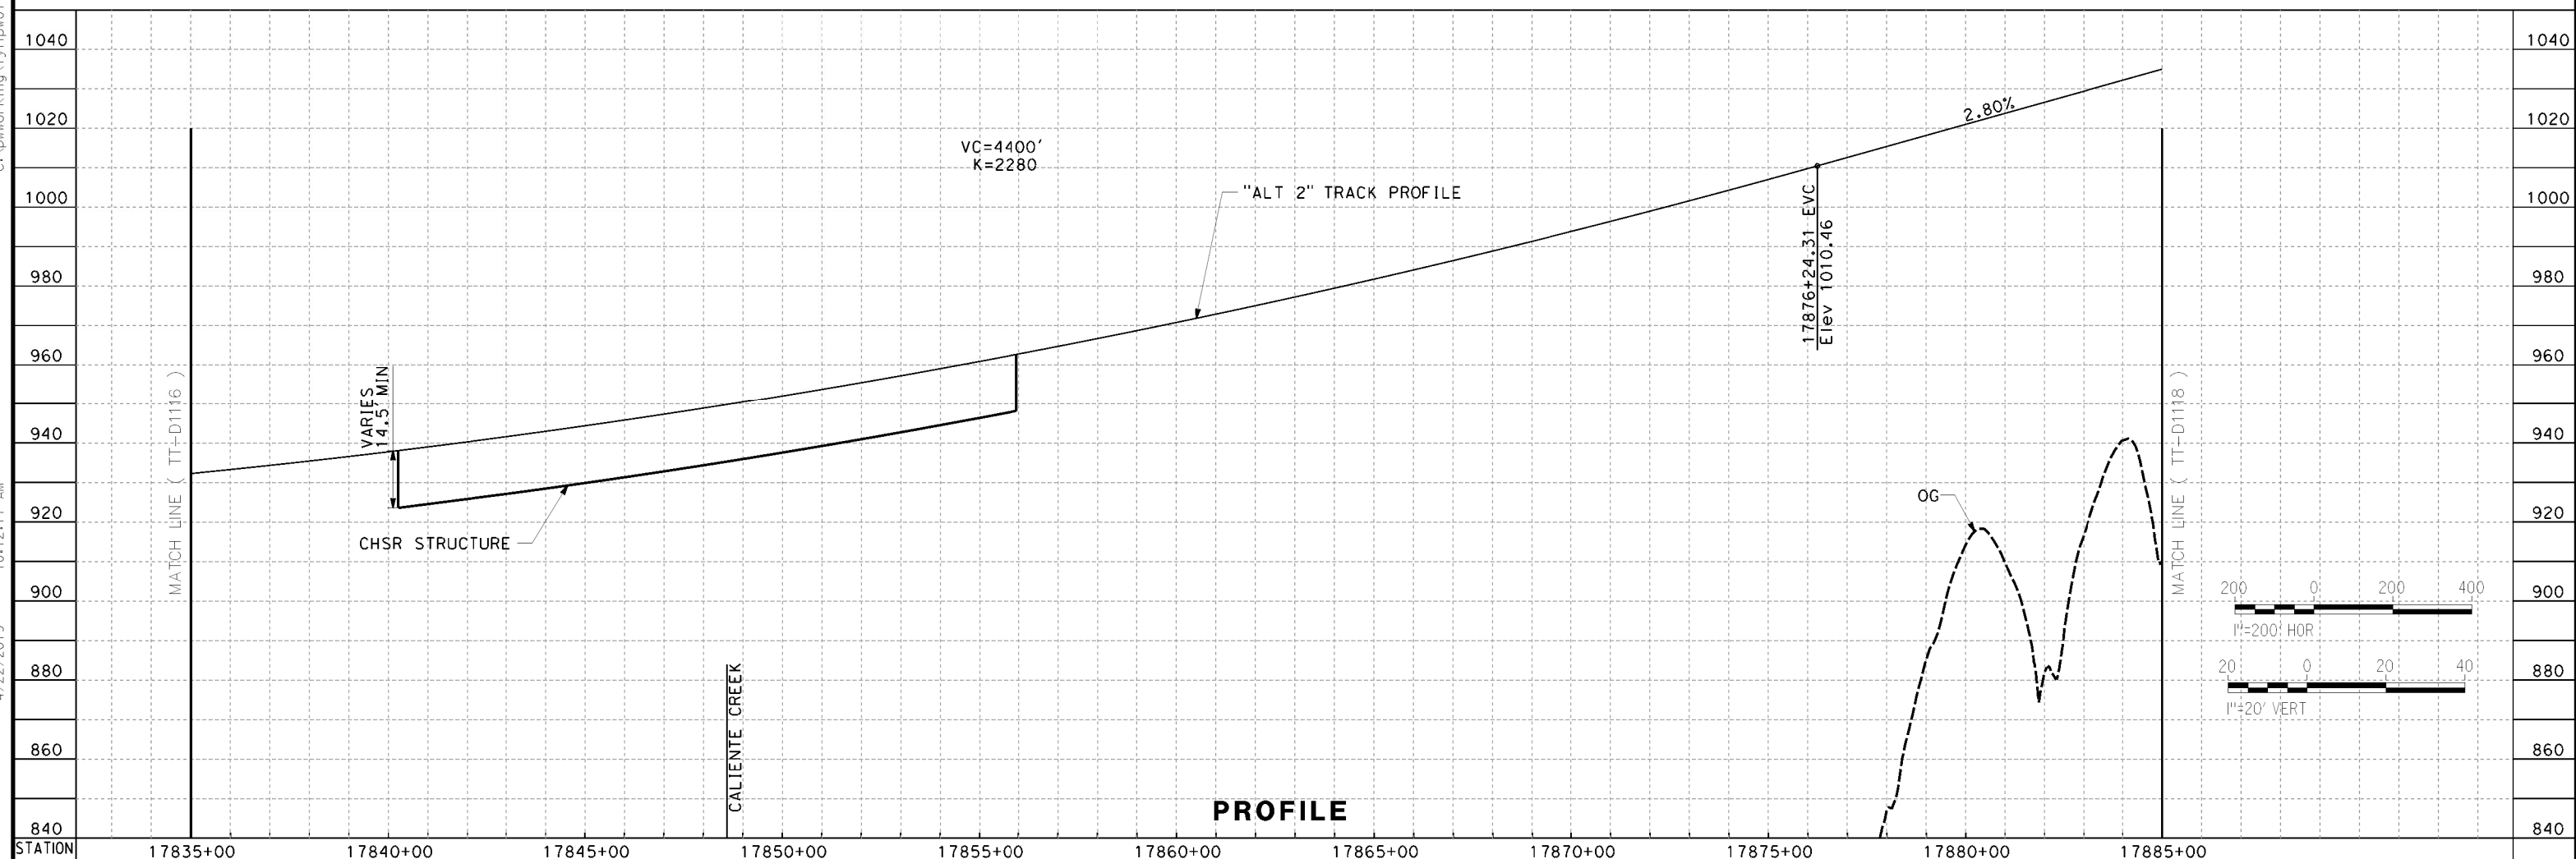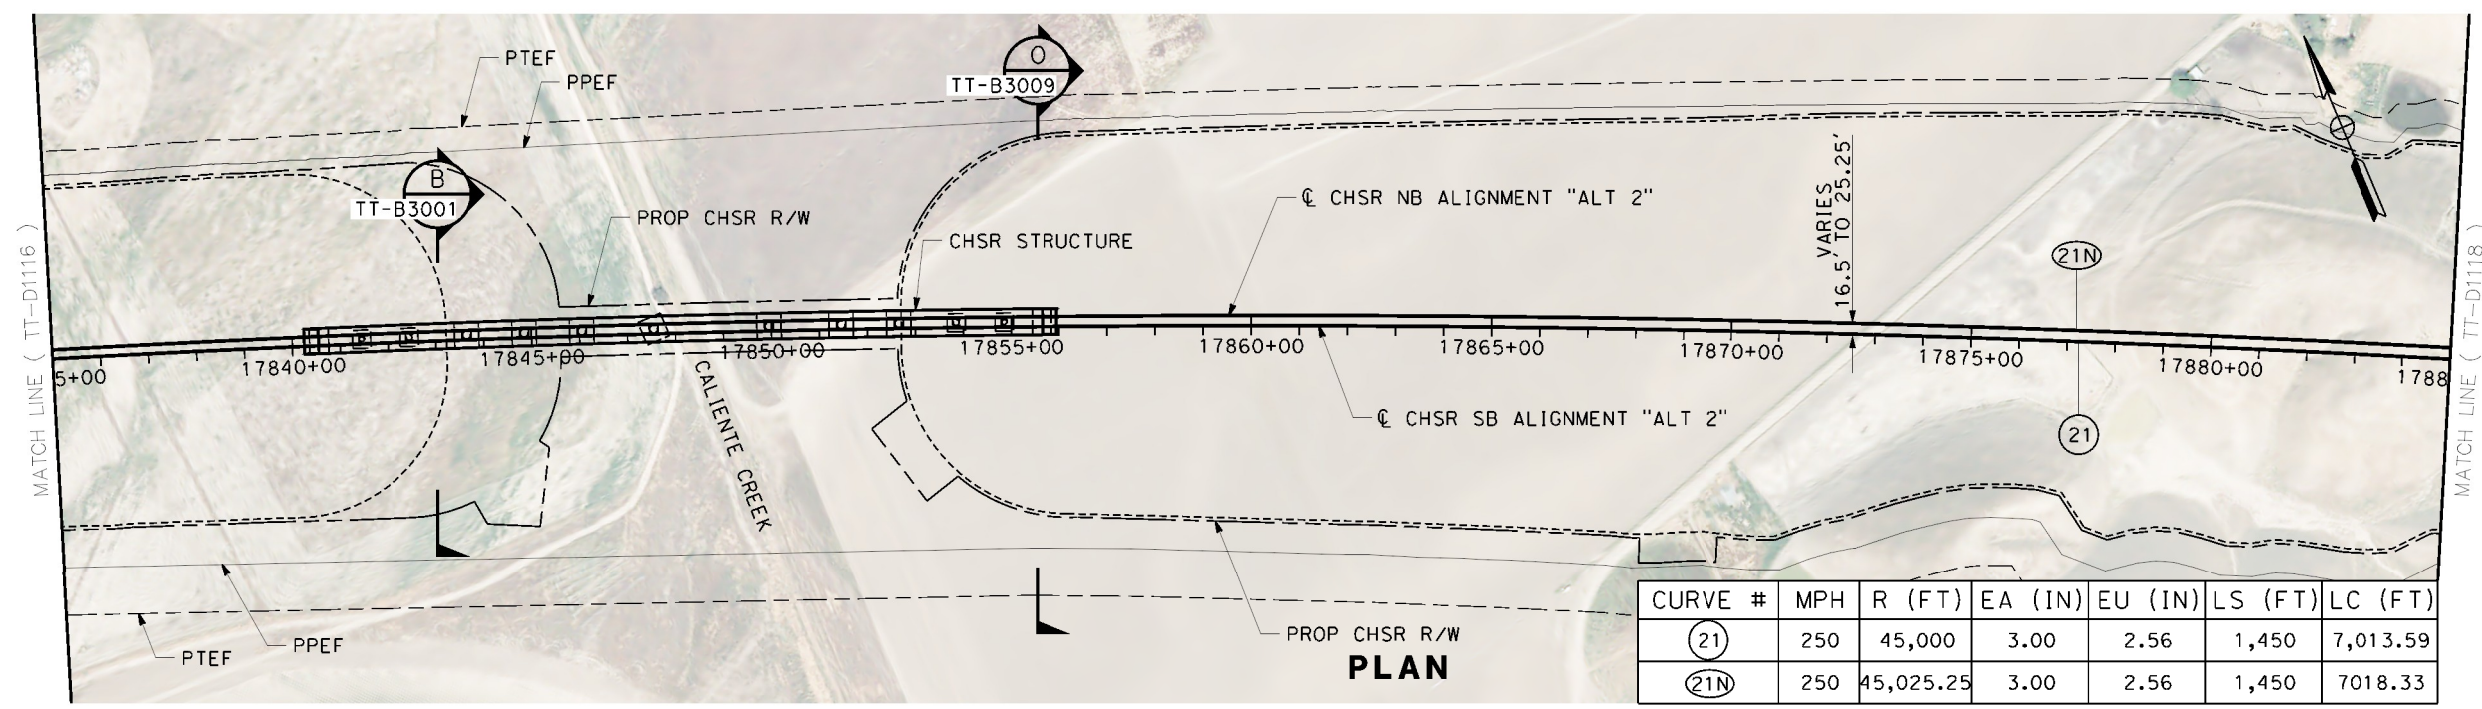

REV	DATE	BY	CHK	APP	DESCRIPTION

DESIGNED BY
S. LANDOLT
DRAWN BY
J. MEREDITH
CHECKED BY
G. CAMPBELL
IN CHARGE
S. SMITH
DATE
03/01/2017

RECORD
PEPD
SUBMITTAL

NOT FOR
CONSTRUCTION


TYLIN INTERNATIONAL



CALIFORNIA HIGH-SPEED RAIL PROJECT
BAKERSFIELD TO PALMDALE
ALTERNATIVE 2
TRACK GUIDEWAY
STA 17835+00 TO 17885+00
PLAN AND PROFILE


CONTRACT NO.
HSR13-44
DRAWING NO.
TT-D1117
SCALE
AS SHOWN
SHEET NO.

11/7/2017 1:24:09 AM
 Projects\701206_00_CHSRBP\00_CADD\Sheet Files\TT\BP-TT-D1121.dgn
 OIC:ARivega

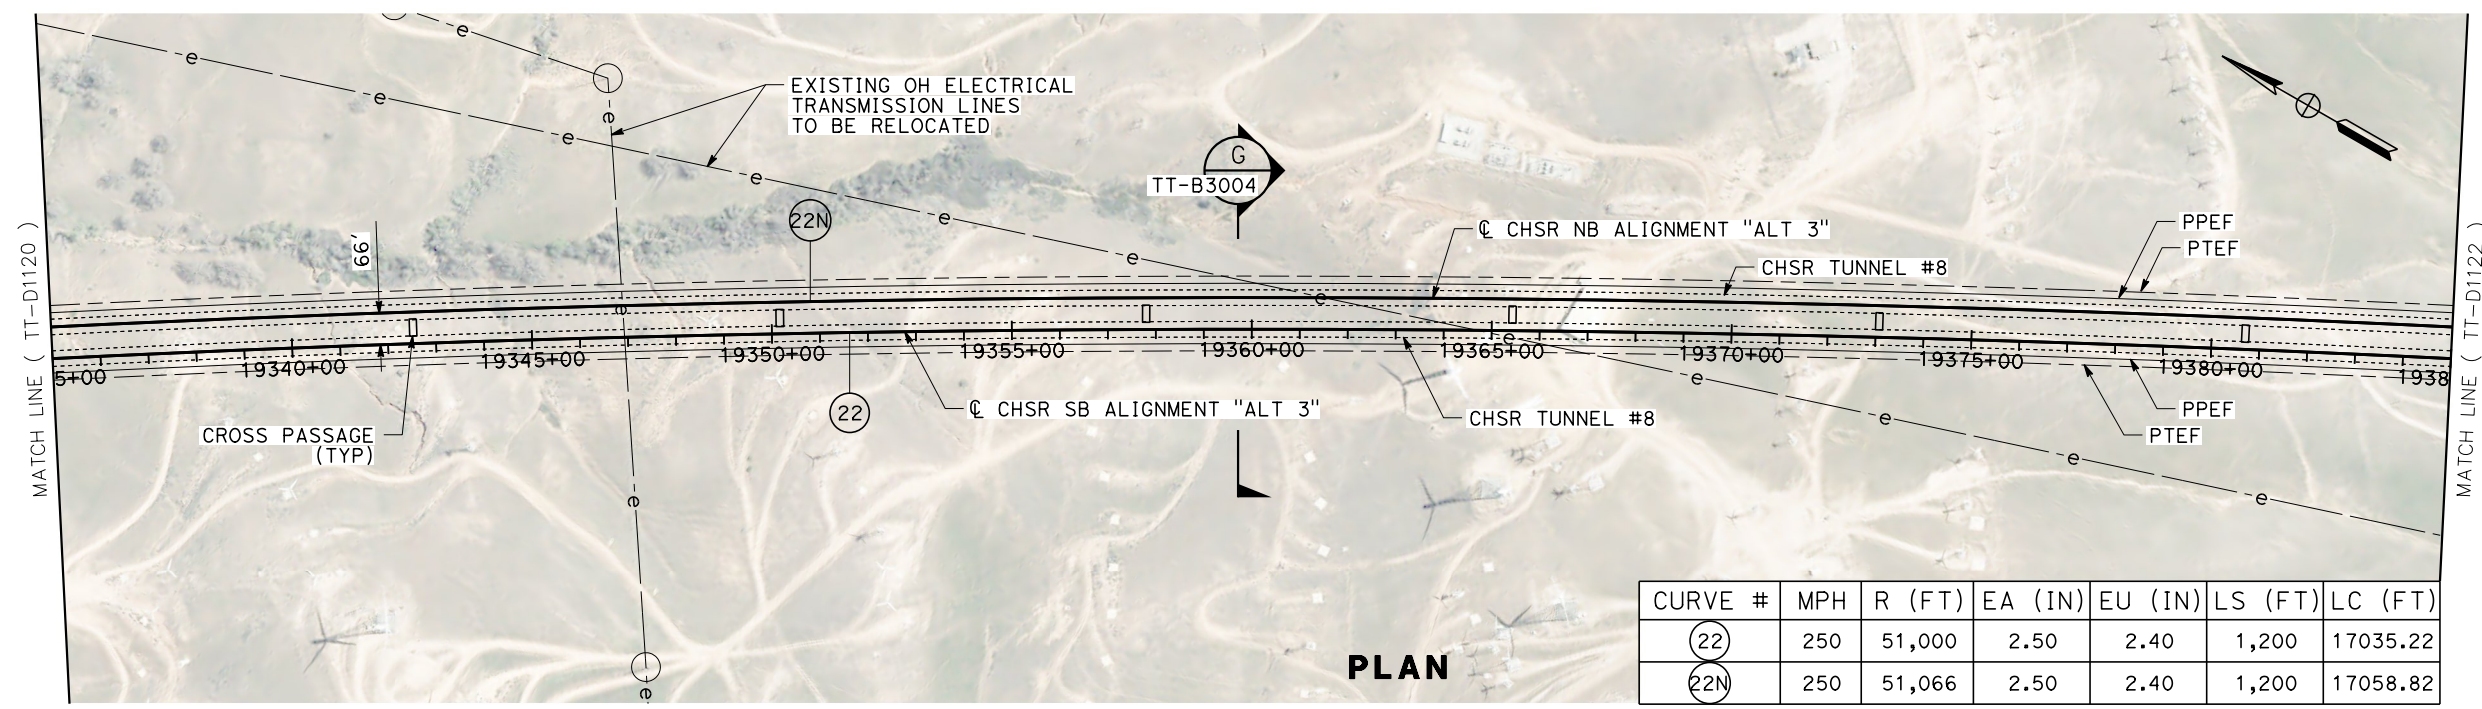


CURVE #	MPH	R (FT)	EA (IN)	EU (IN)	LS (FT)	LC (FT)
(22)	250	51,000	2.50	2.40	1,200	17035.22
(22N)	250	51,066	2.50	2.40	1,200	17058.82

PLAN

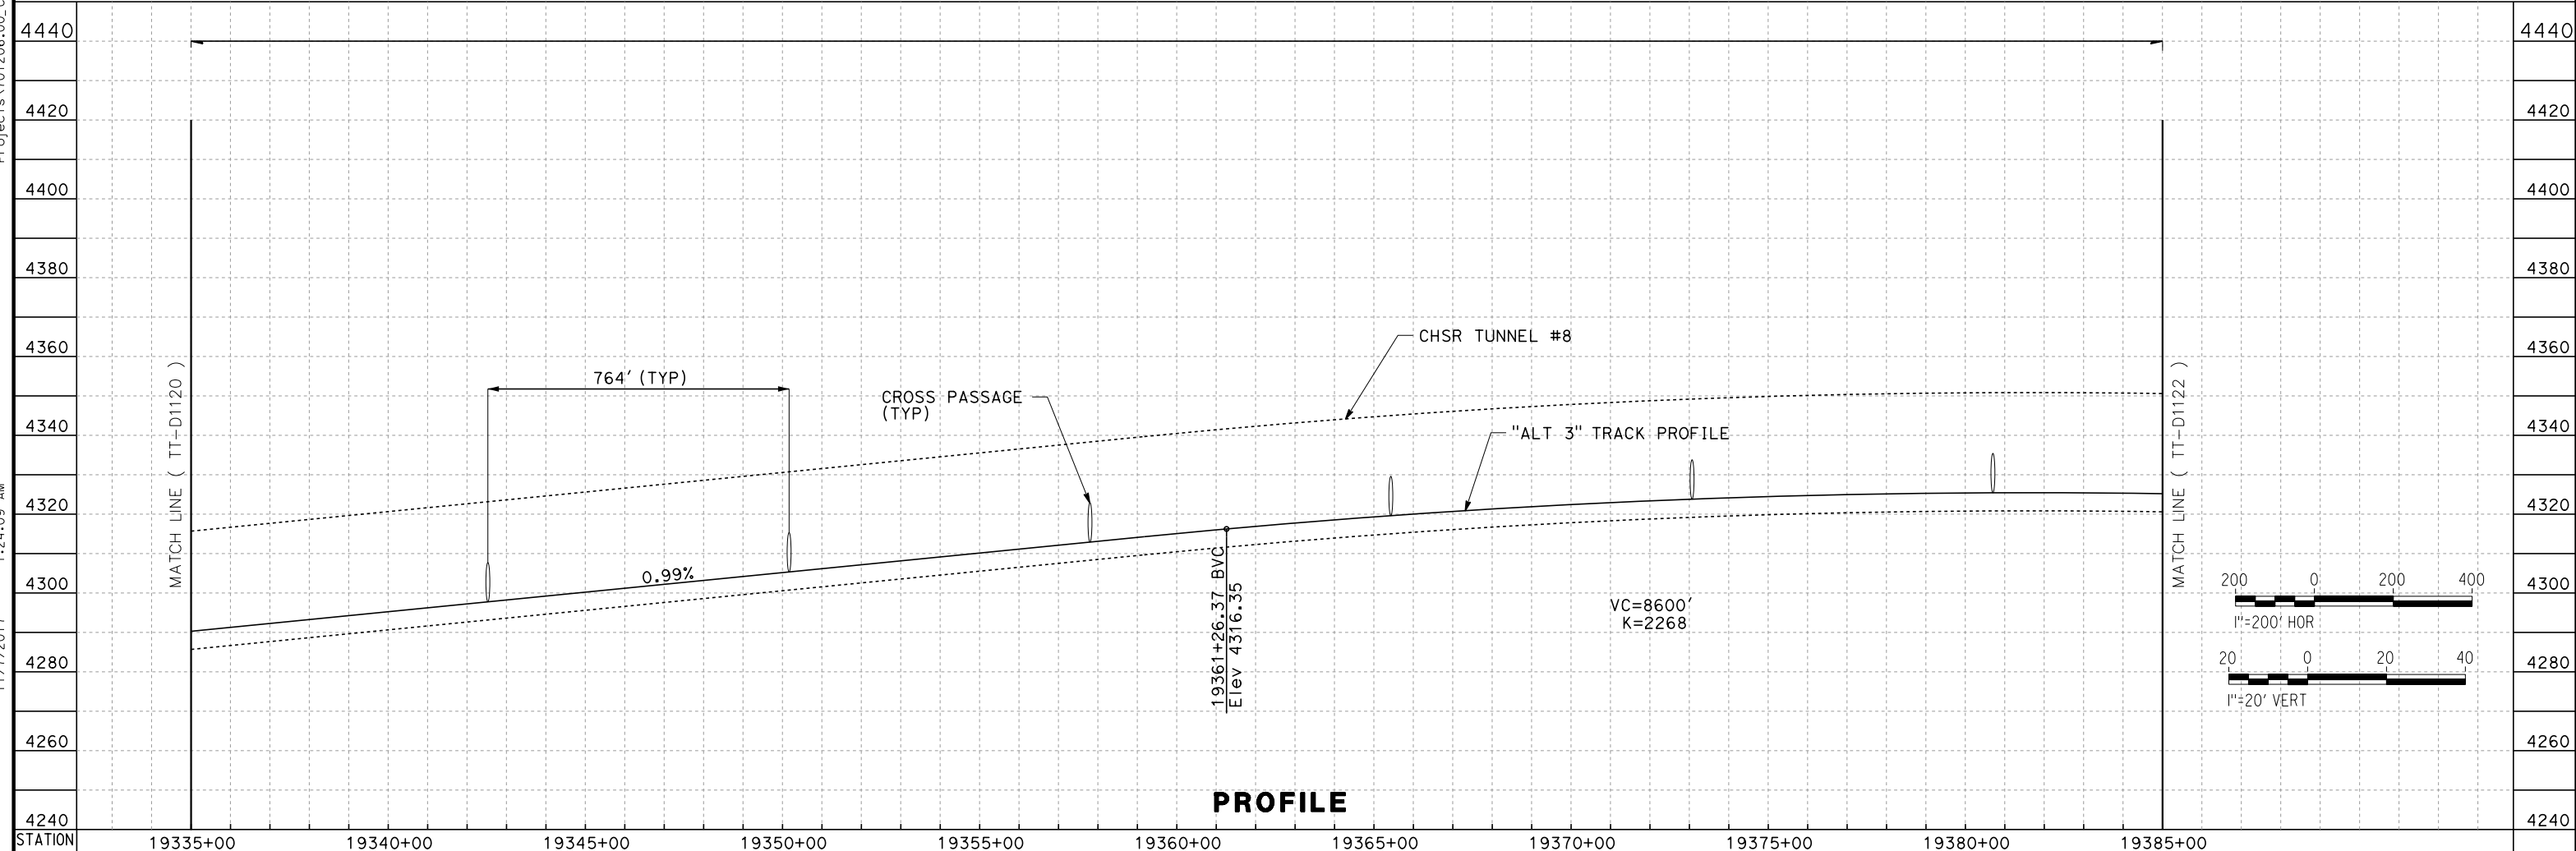

PROFILE

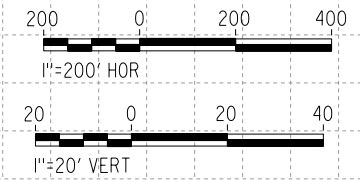

REV	DATE	BY	CHK	APP	DESCRIPTION

DESIGNED BY
S. LANDOLT
 DRAWN BY
J. MEREDITH
 CHECKED BY
G. CAMPBELL
 IN CHARGE
S. SMITH
 DATE
10/31/2017

**RECORD
 PEPD
 SUBMITTAL**


**NOT FOR
 CONSTRUCTION**





CALIFORNIA HIGH-SPEED RAIL PROJECT
BAKERSFIELD TO PALMDALE
 ALTERNATIVE 3
 TRACK GUIDEWAY
 STA 19335+00 TO 19385+00
 PLAN AND PROFILE

CONTRACT NO.
HSR13-44
 DRAWING NO.
TT-D1121
 SCALE
AS SHOWN
 SHEET NO.

11/7/2017 1:25:39 AM
 Projects\701206_00_CHSRBP\00_CADD\Sheet Files\TT\BP-TT-D1122.dgn
 OIC:ARivega

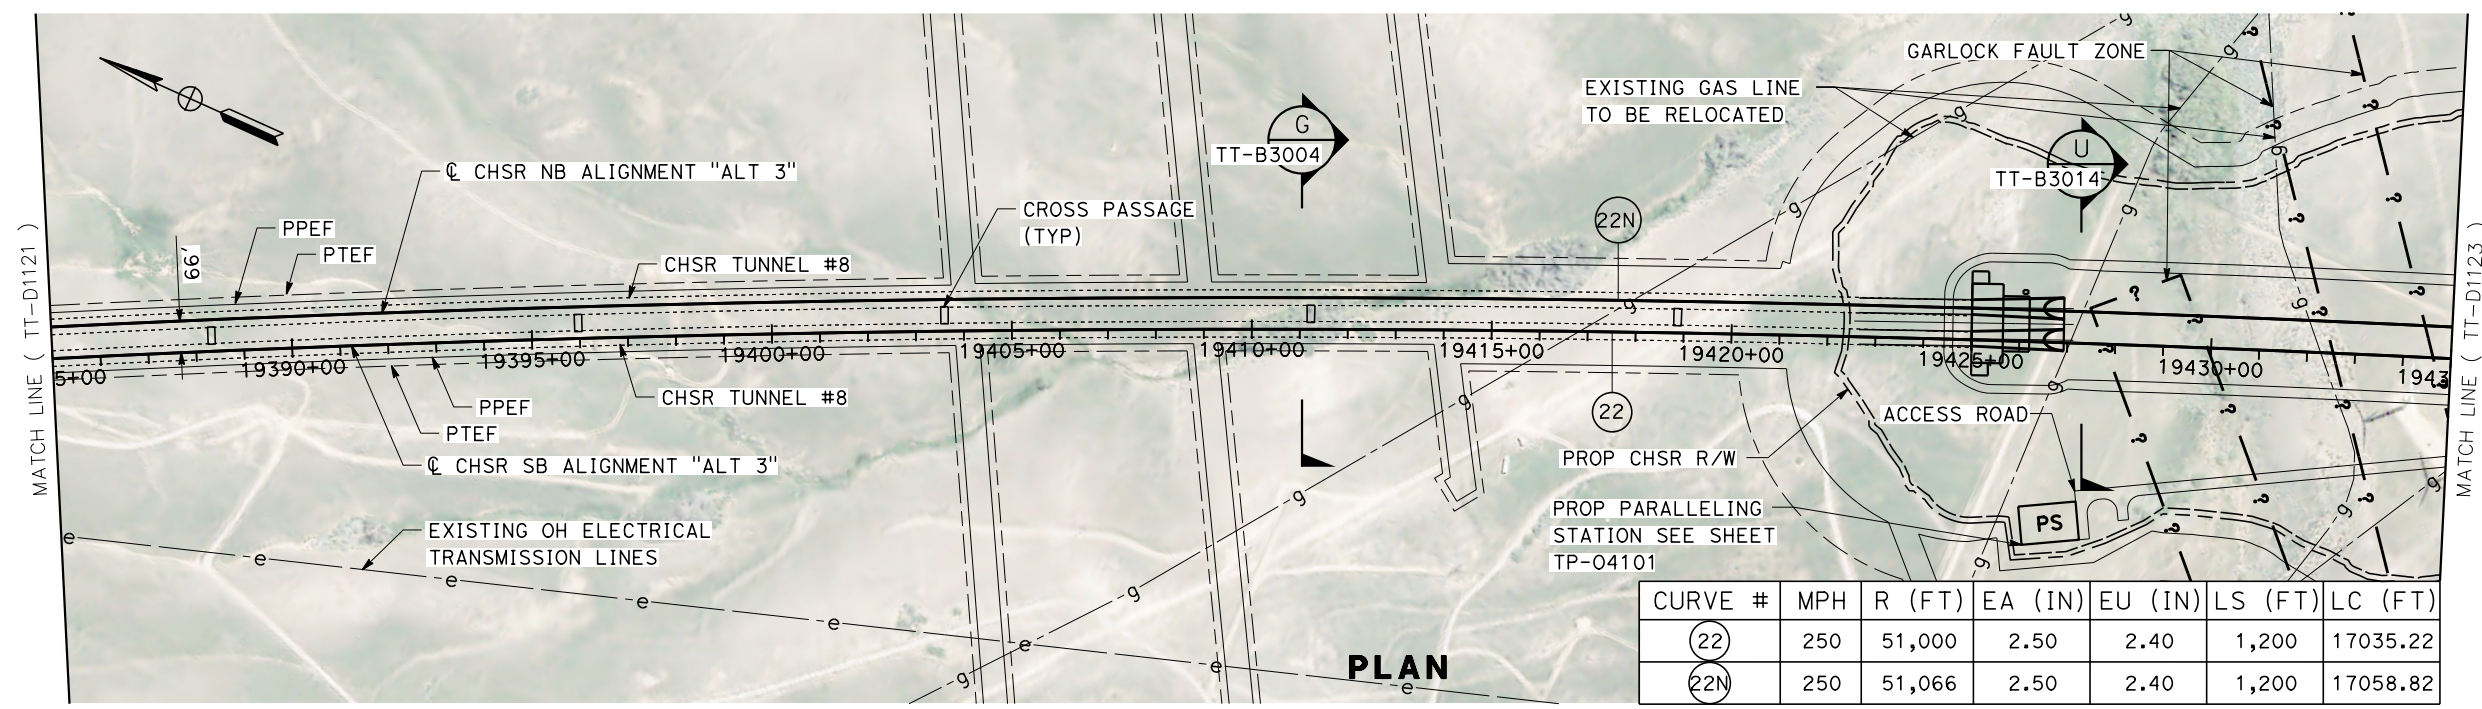

CURVE #	MPH	R (FT)	EA (IN)	EU (IN)	LS (FT)	LC (FT)
(22)	250	51,000	2.50	2.40	1,200	17035.22
(22N)	250	51,066	2.50	2.40	1,200	17058.82

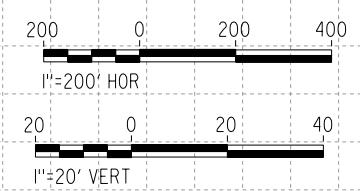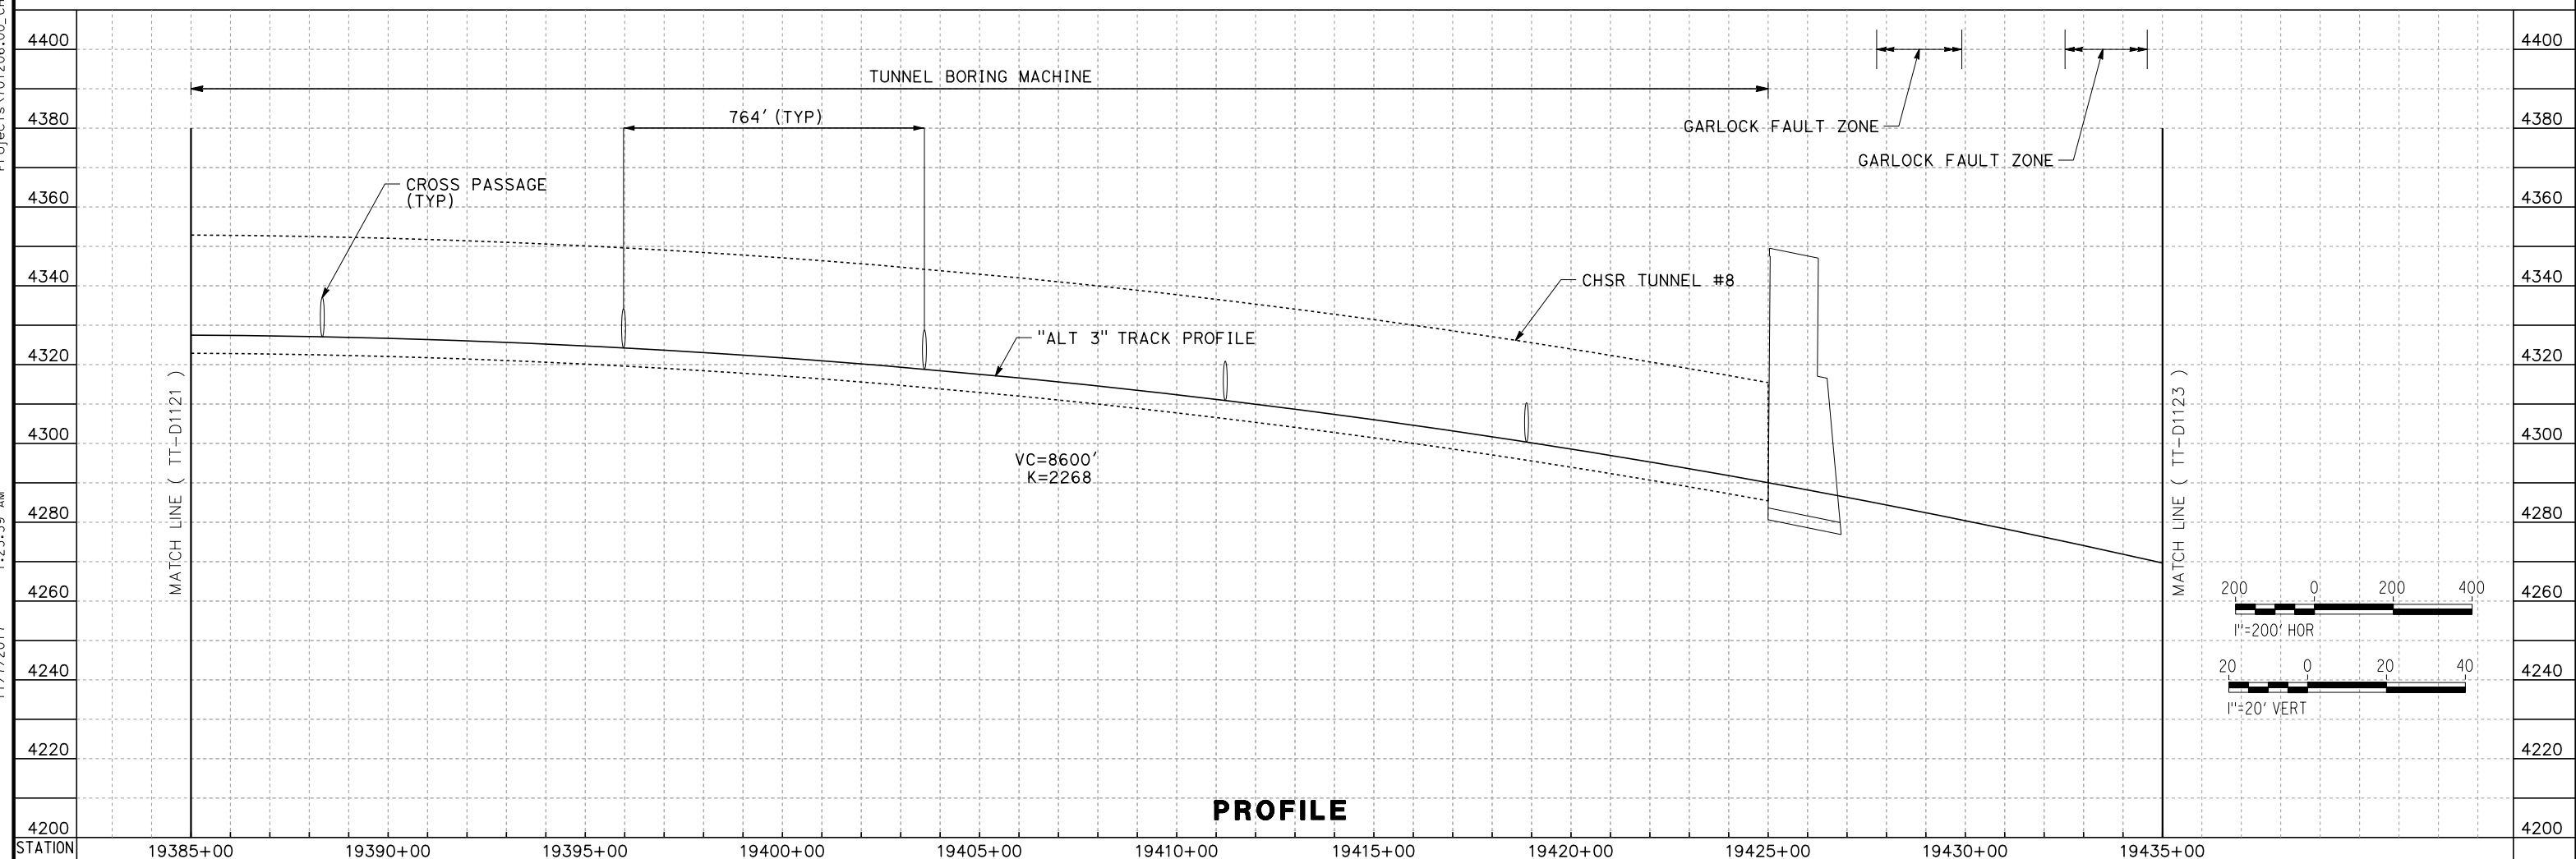

REV	DATE	BY	CHK	APP	DESCRIPTION

DESIGNED BY
S. LANDOLT
 DRAWN BY
J. MEREDITH
 CHECKED BY
G. CAMPBELL
 IN CHARGE
S. SMITH
 DATE
10/31/2017

**RECORD
 PEPD
 SUBMITTAL**


**NOT FOR
 CONSTRUCTION**





CALIFORNIA HIGH-SPEED RAIL PROJECT
BAKERSFIELD TO PALMDALE
 ALTERNATIVE 3
 TRACK GUIDEWAY
 STA 19385+00 TO 19435+00
 PLAN AND PROFILE

CONTRACT NO.
HSR13-44
 DRAWING NO.
TT-D1122
 SCALE
AS SHOWN
 SHEET NO.

11/7/2017 1:24:26 AM O:\AR\ivera\Projects\701206_00_CHSRBP\00_CADD\Sheet Files\TT\BP-TT-D1123.dgn

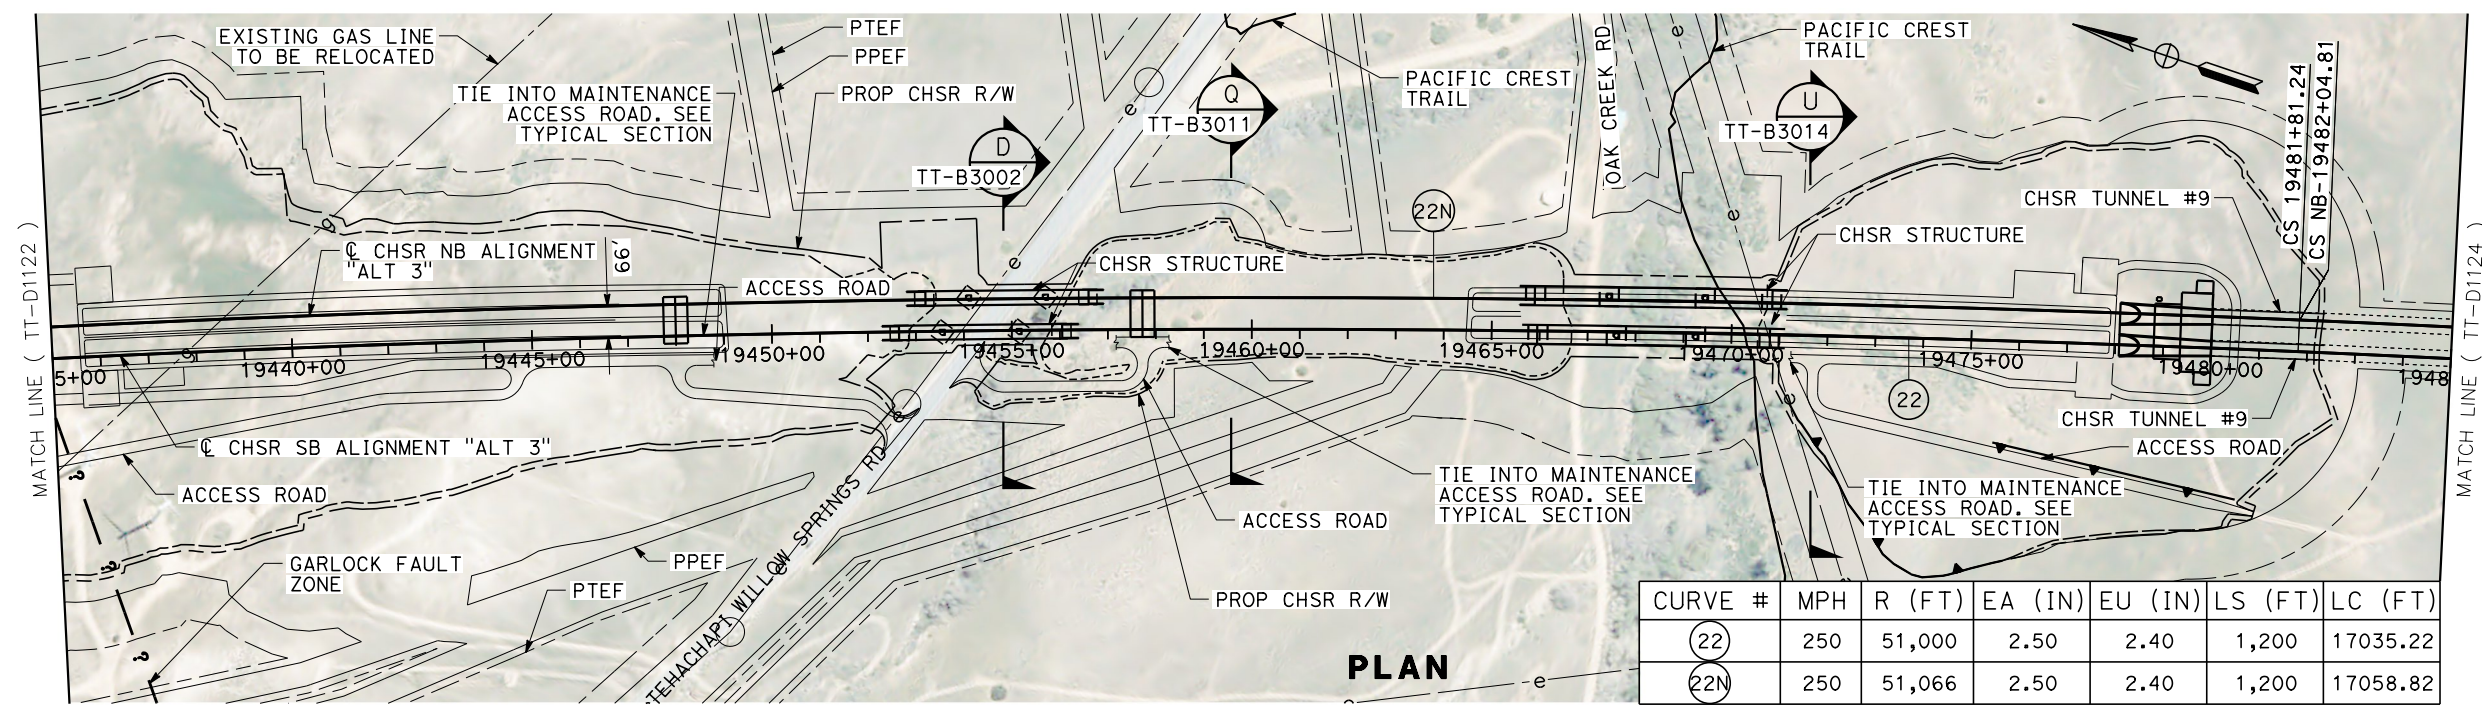

CURVE #	MPH	R (FT)	EA (IN)	EU (IN)	LS (FT)	LC (FT)
(22)	250	51,000	2.50	2.40	1,200	17035.22
(22N)	250	51,066	2.50	2.40	1,200	17058.82

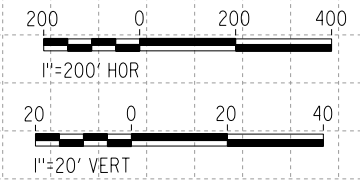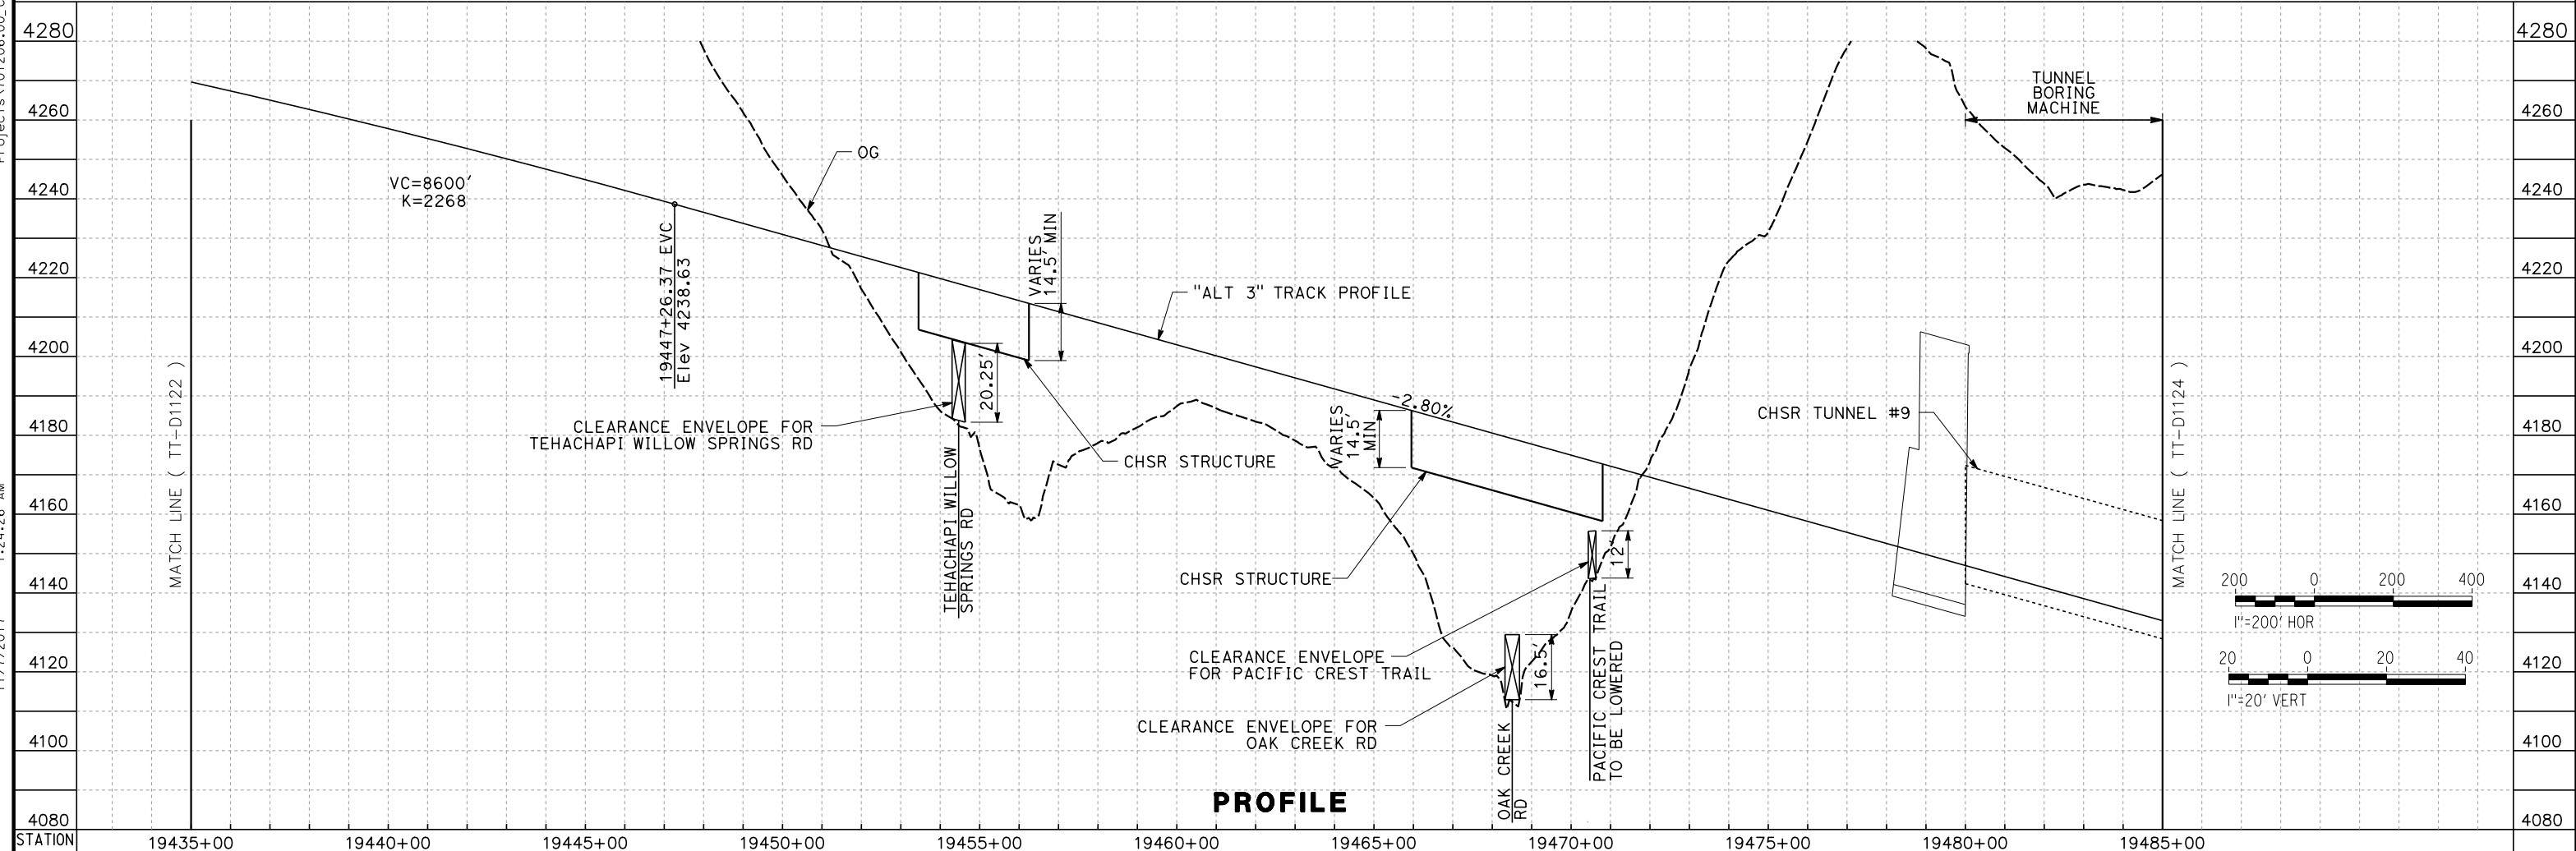

REV	DATE	BY	CHK	APP	DESCRIPTION

DESIGNED BY
S. LANDOLT
 DRAWN BY
J. MEREDITH
 CHECKED BY
G. CAMPBELL
 IN CHARGE
S. SMITH
 DATE
10/31/2017

**RECORD
 PECD
 SUBMITTAL**


**NOT FOR
 CONSTRUCTION**




CALIFORNIA HIGH-SPEED RAIL PROJECT
BAKERSFIELD TO PALMDALE
 ALTERNATIVE 3
 TRACK GUIDEWAY
 STA 19435+00 TO 19485+00
 PLAN AND PROFILE

CONTRACT NO.
HSR13-44
 DRAWING NO.
TT-D1123
 SCALE
AS SHOWN
 SHEET NO.

Projects\701206_00_CHSRBP\00_CADD\Sheet Files\TT\BP-TT-D1124.dgn
 11/7/2017 1:20:06 AM
 OIC:ARIVEGA

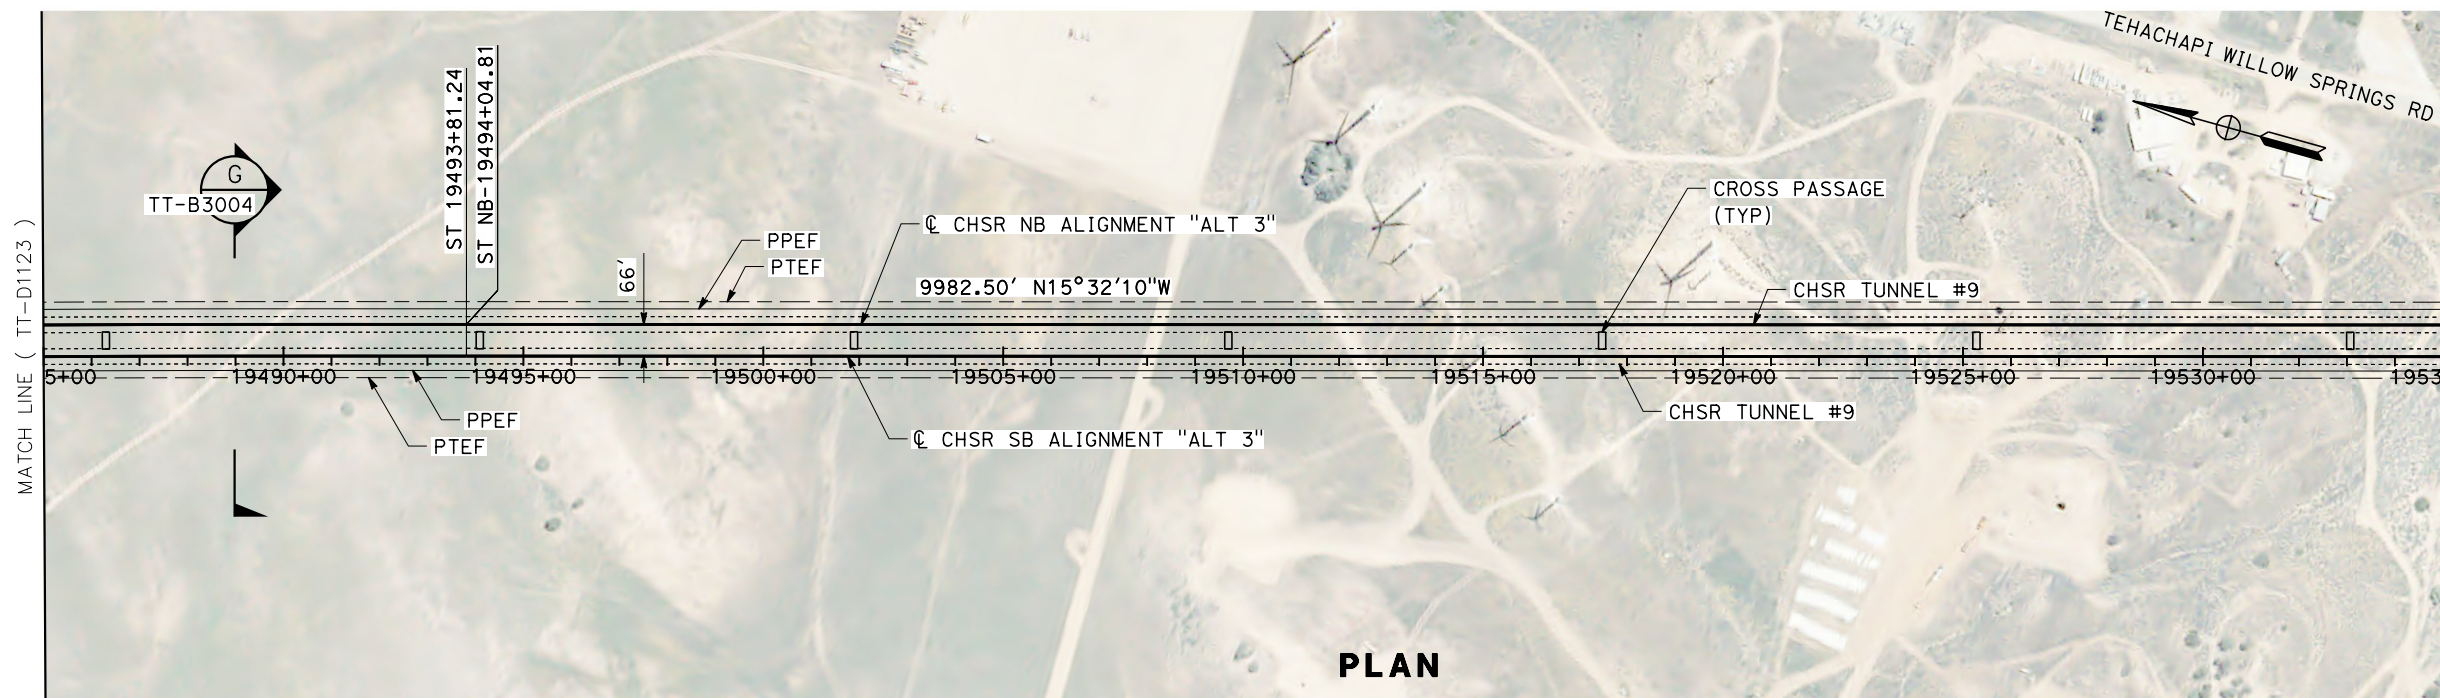

PLAN

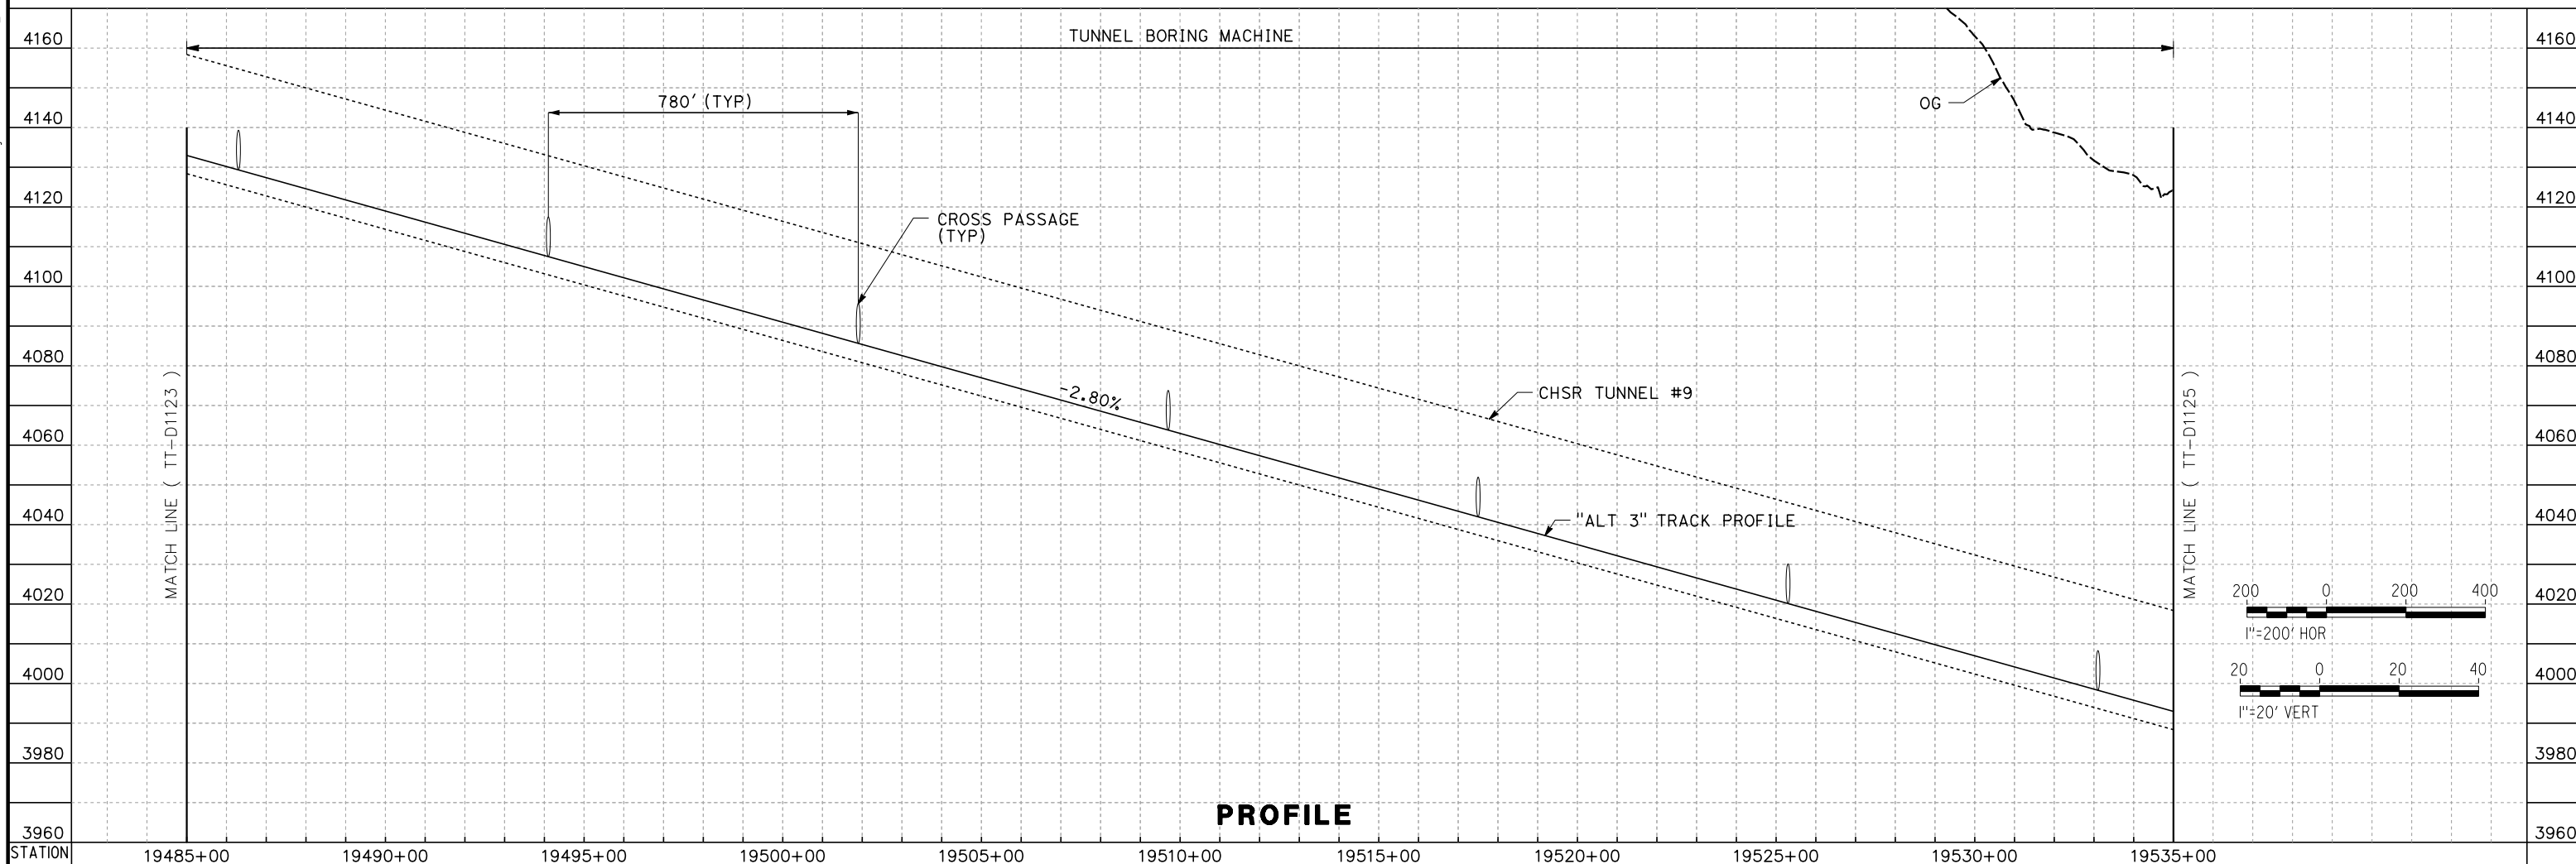

PROFILE

REV	DATE	BY	CHK	APP	DESCRIPTION

DESIGNED BY
S. LANDOLT
 DRAWN BY
J. MEREDITH
 CHECKED BY
G. CAMPBELL
 IN CHARGE
S. SMITH
 DATE
10/31/2017

**RECORD
 PEPD
 SUBMITTAL**


**NOT FOR
 CONSTRUCTION**




CALIFORNIA HIGH-SPEED RAIL PROJECT
BAKERSFIELD TO PALMDALE
 ALTERNATIVE 3
 TRACK GUIDEWAY
 STA 19485+00 TO 19535+00
 PLAN AND PROFILE

CONTRACT NO.
HSR13-44
 DRAWING NO.
TT-D1124
 SCALE
AS SHOWN
 SHEET NO.

Projects\701206_00_CHSRBP\00_CADD\Sheet Files\TT\BP-TT-D1125.dgn
 11/7/2017 1:21:27 AM
 OIC:ARIVEGA

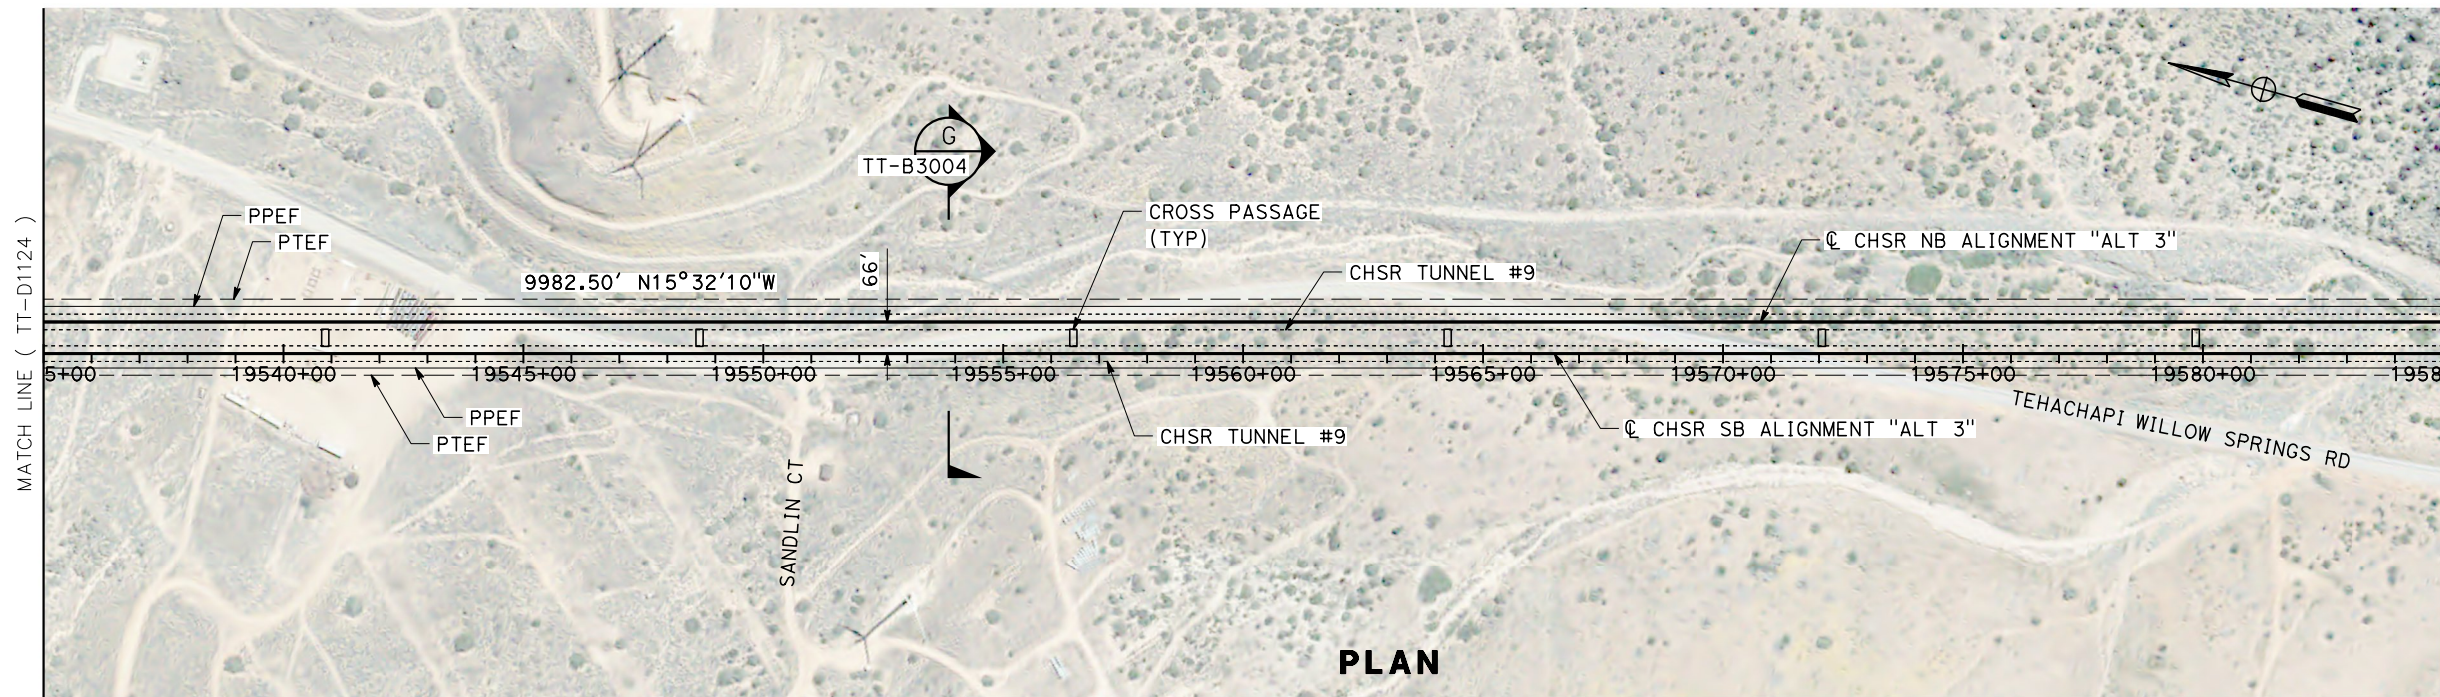

PLAN

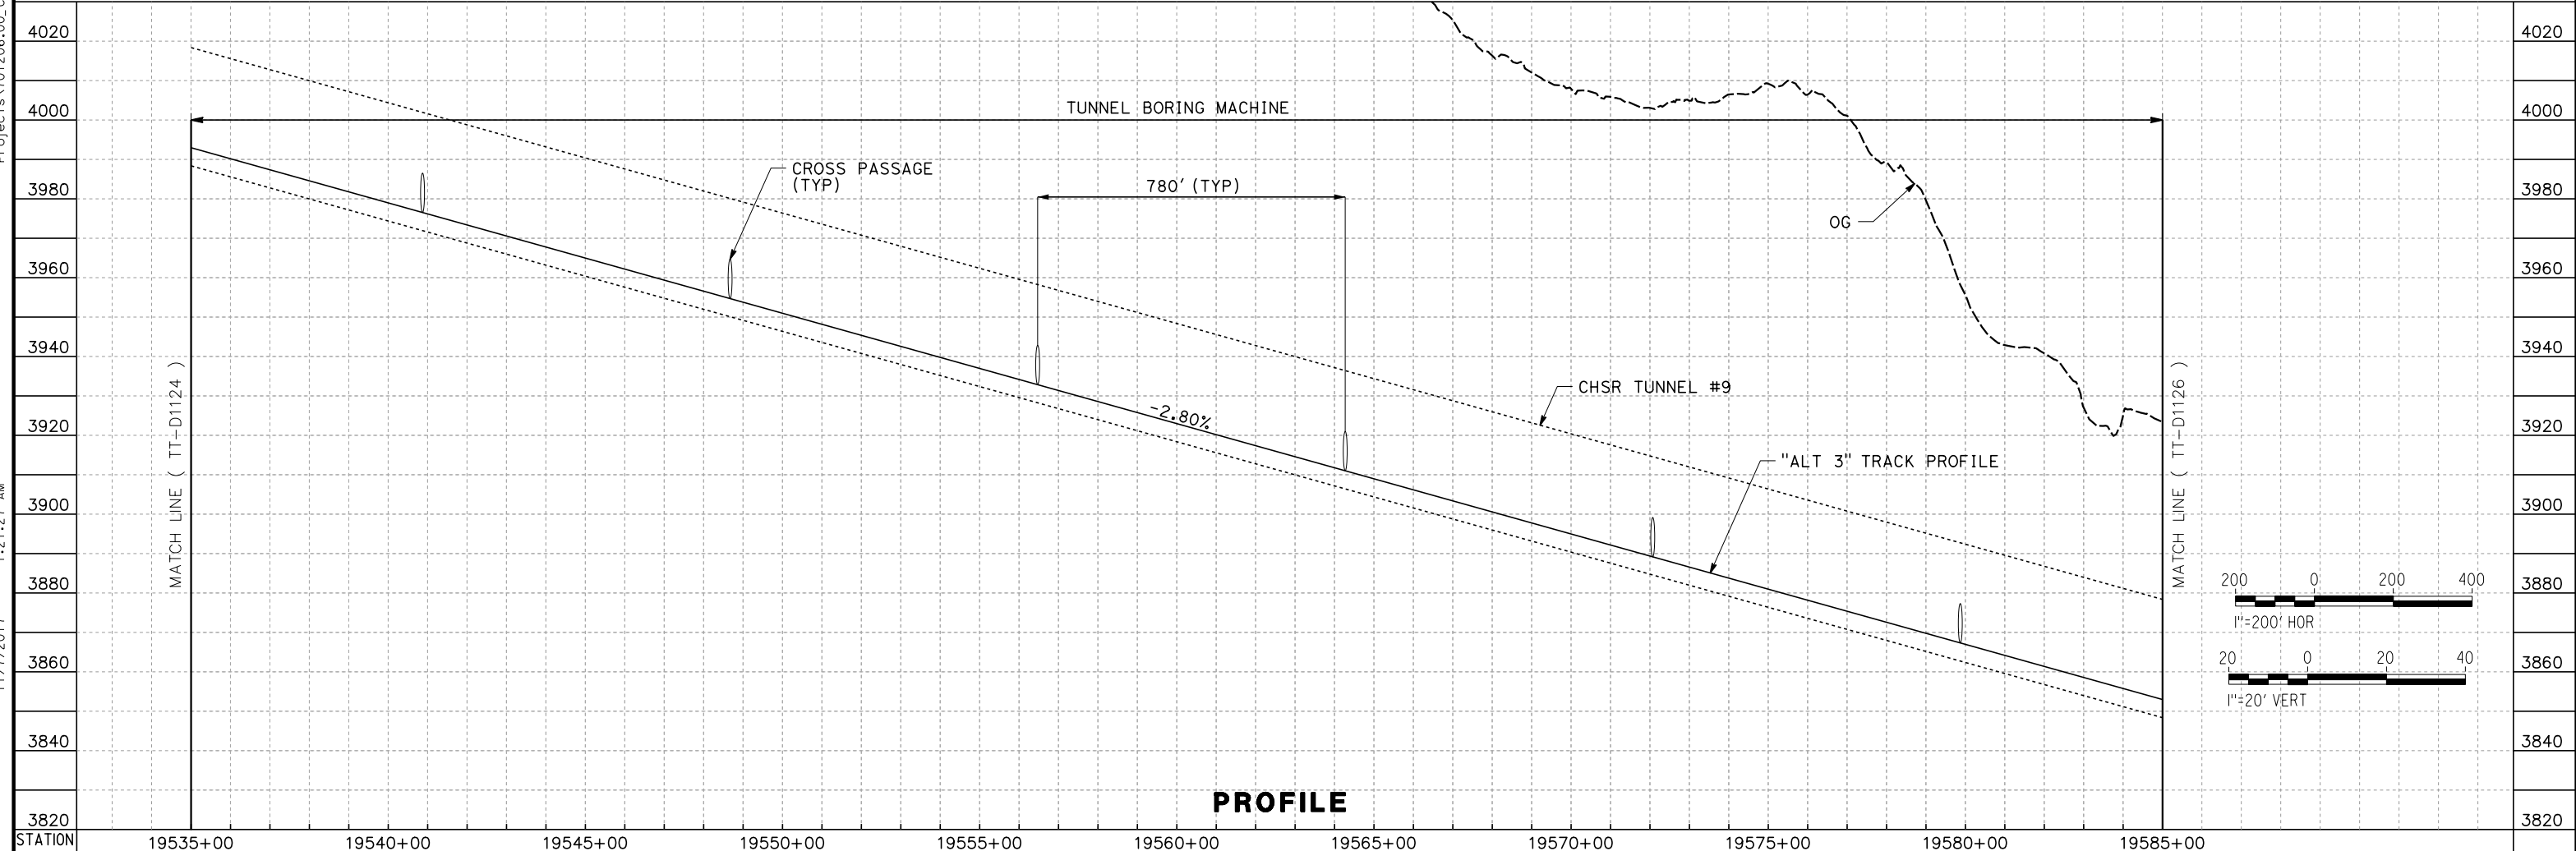

PROFILE

REV	DATE	BY	CHK	APP	DESCRIPTION

DESIGNED BY
S. LANDOLT
 DRAWN BY
J. MEREDITH
 CHECKED BY
G. CAMPBELL
 IN CHARGE
S. SMITH
 DATE
10/31/2017

**RECORD
 PEPD
 SUBMITTAL**


**NOT FOR
 CONSTRUCTION**





CALIFORNIA HIGH-SPEED RAIL PROJECT
BAKERSFIELD TO PALMDALE
 ALTERNATIVE 3
 TRACK GUIDEWAY
 STA 19535+00 TO 19585+00
 PLAN AND PROFILE

CONTRACT NO.
HSR13-44
 DRAWING NO.
TT-D1125
 SCALE
AS SHOWN
 SHEET NO.

Projects\701206_00_CHSRBP\00_CADD\Sheet Files\TT\BP-TT-D1126.dgn
 11/7/2017 1:27:48 AM
 OIC:ARIVEGA

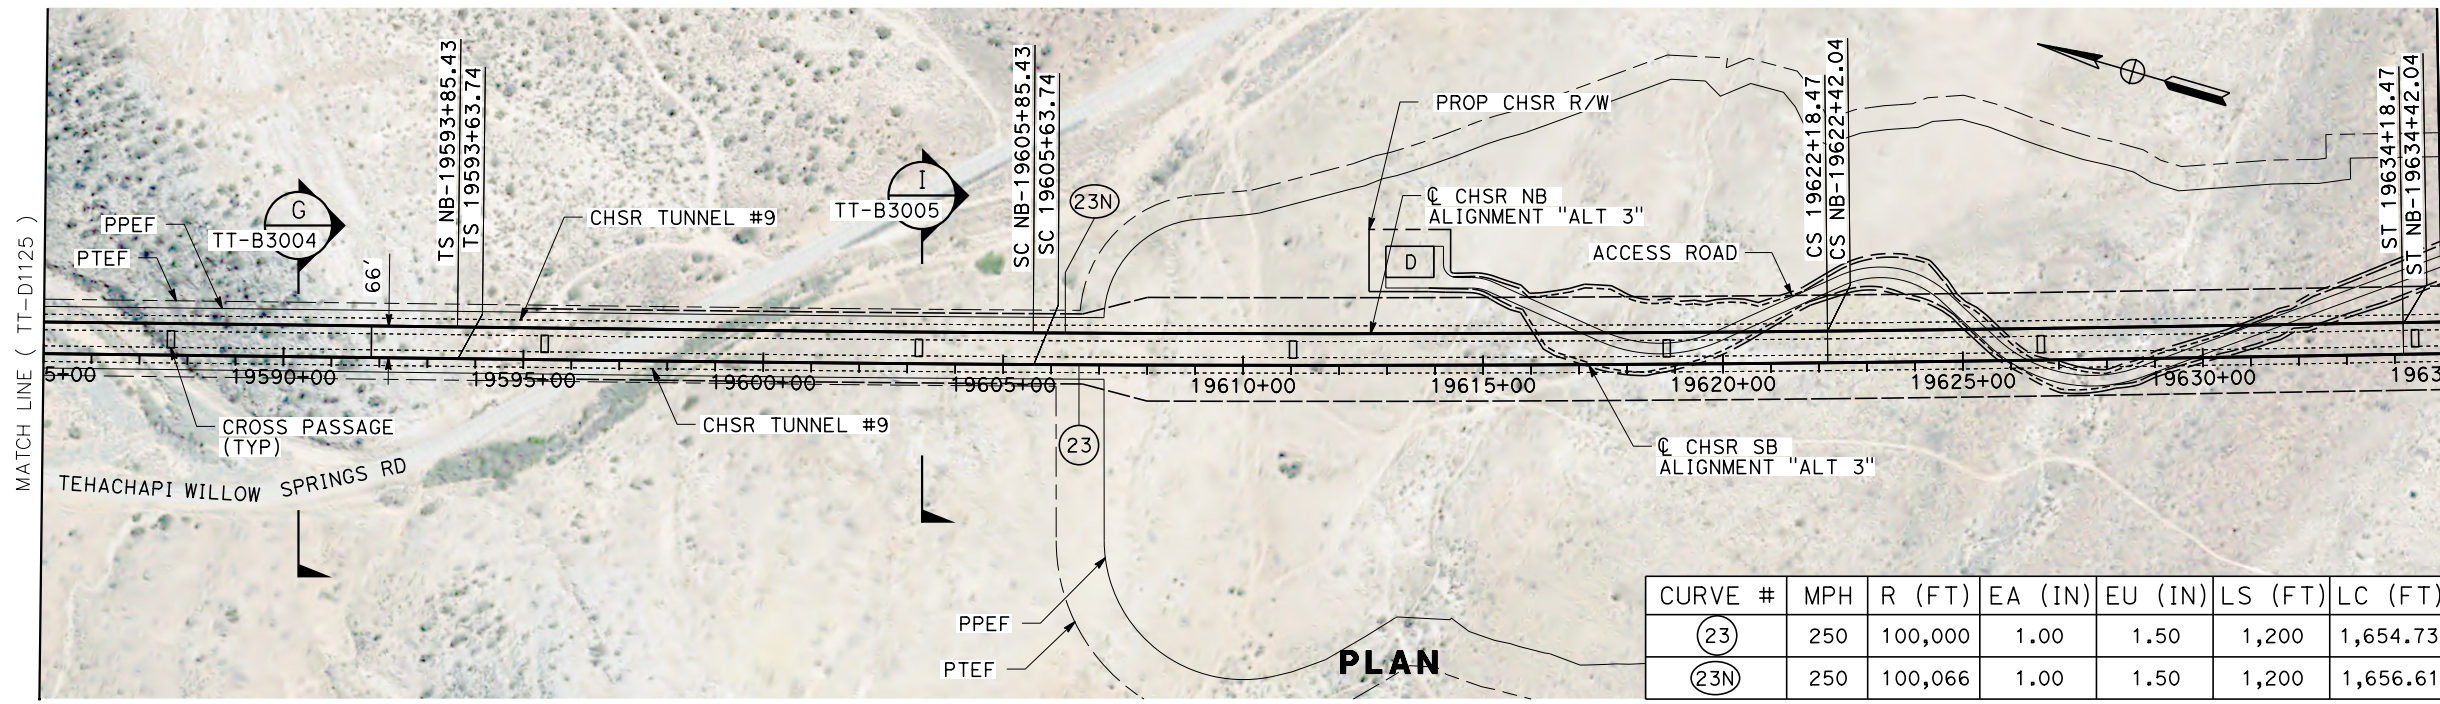

CURVE #	MPH	R (FT)	EA (IN)	EU (IN)	LS (FT)	LC (FT)
(23)	250	100,000	1.00	1.50	1,200	1,654.73
(23N)	250	100,066	1.00	1.50	1,200	1,656.61

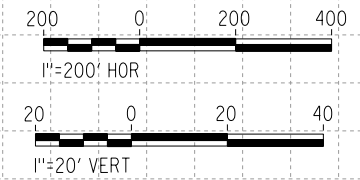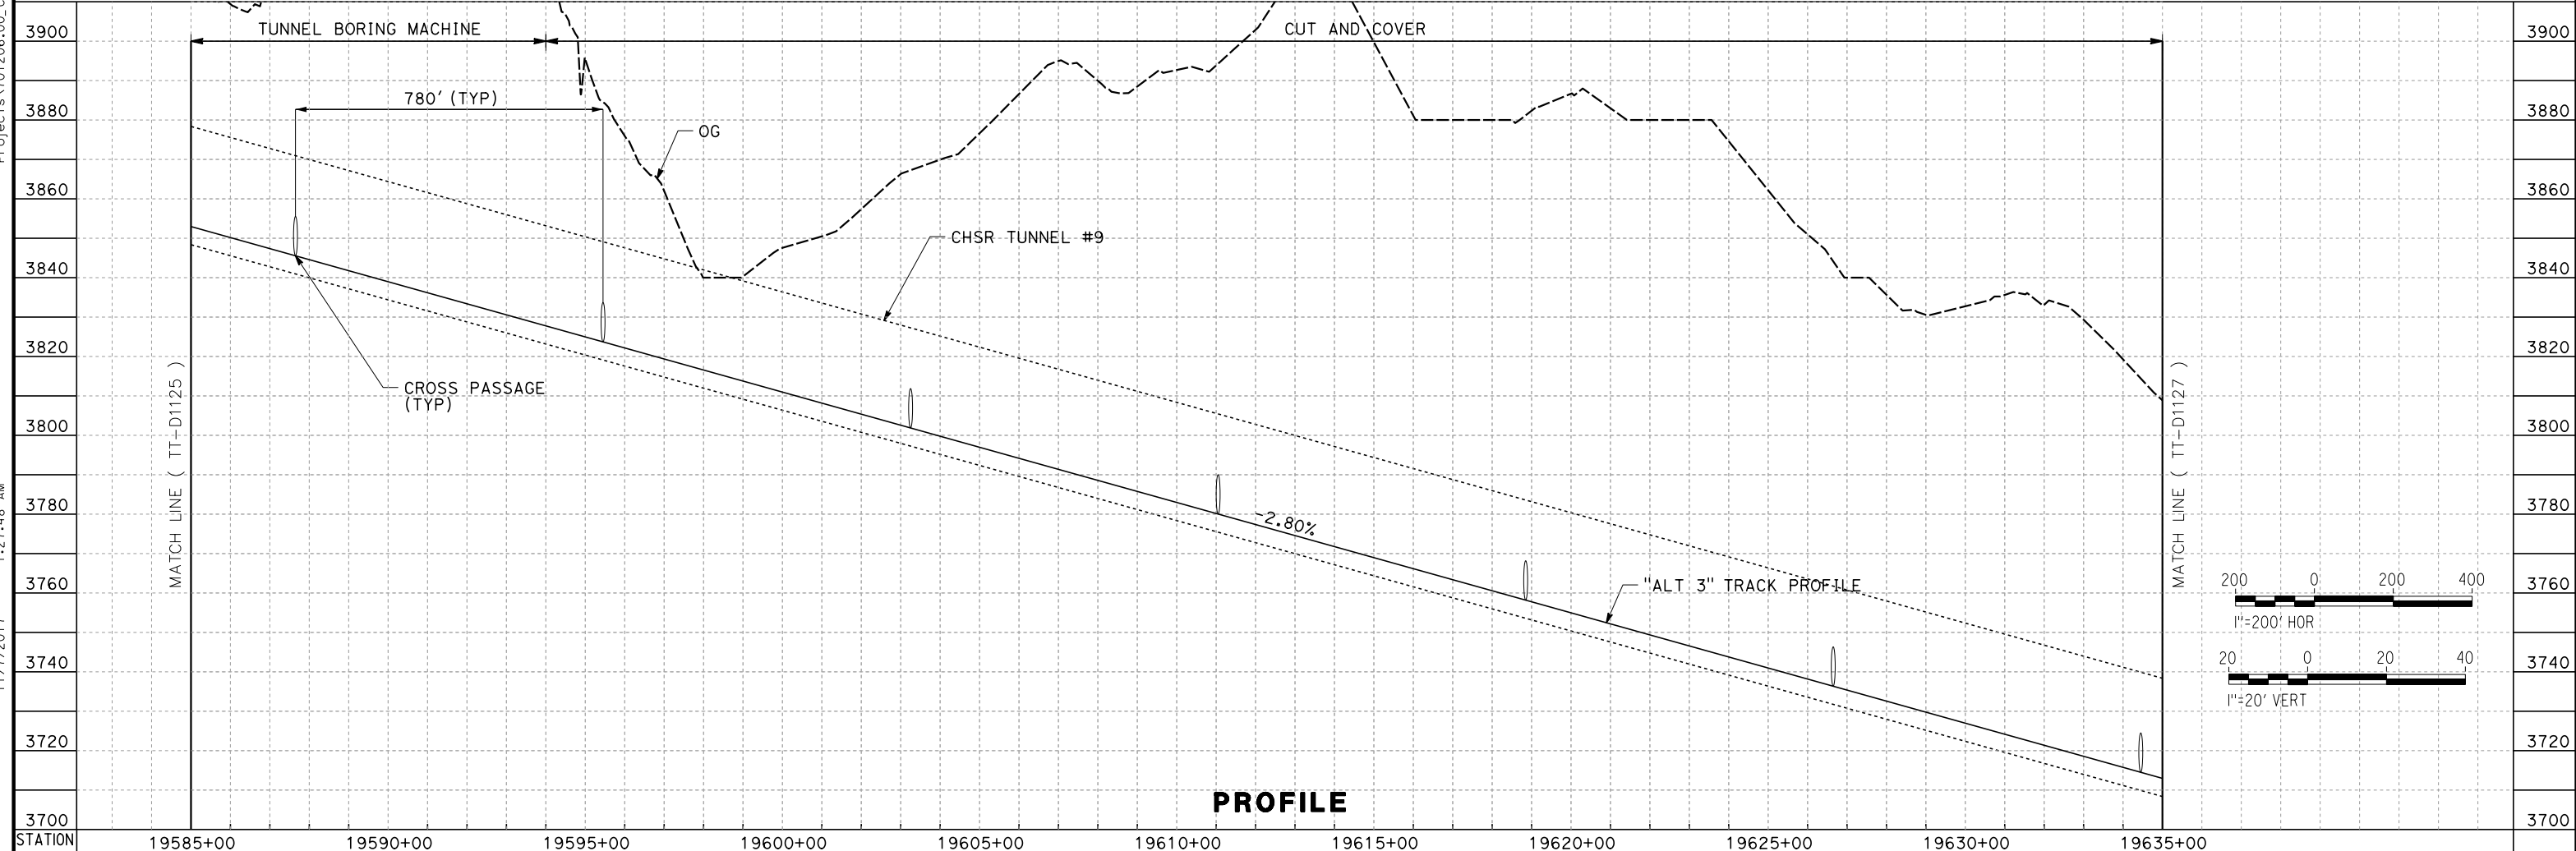

REV	DATE	BY	CHK	APP	DESCRIPTION

DESIGNED BY
S. LANDOLT
 DRAWN BY
J. MEREDITH
 CHECKED BY
G. CAMPBELL
 IN CHARGE
S. SMITH
 DATE
10/31/2017

**RECORD
 PECD
 SUBMITTAL**



**NOT FOR
 CONSTRUCTION**



CALIFORNIA HIGH-SPEED RAIL PROJECT
BAKERSFIELD TO PALMDALE
 ALTERNATIVE 3
 TRACK GUIDEWAY
 STA 19585+00 TO 19635+00
 PLAN AND PROFILE

CONTRACT NO.
HSR13-44
 DRAWING NO.
TT-D1126
 SCALE
AS SHOWN
 SHEET NO.

Projects\701206.00_CHSRBP\00_CADD\Sheet_Files\TT\BP-TT-D1127.dgn
 11/7/2017 1:26:15 AM
 OIC:ARIVEGA

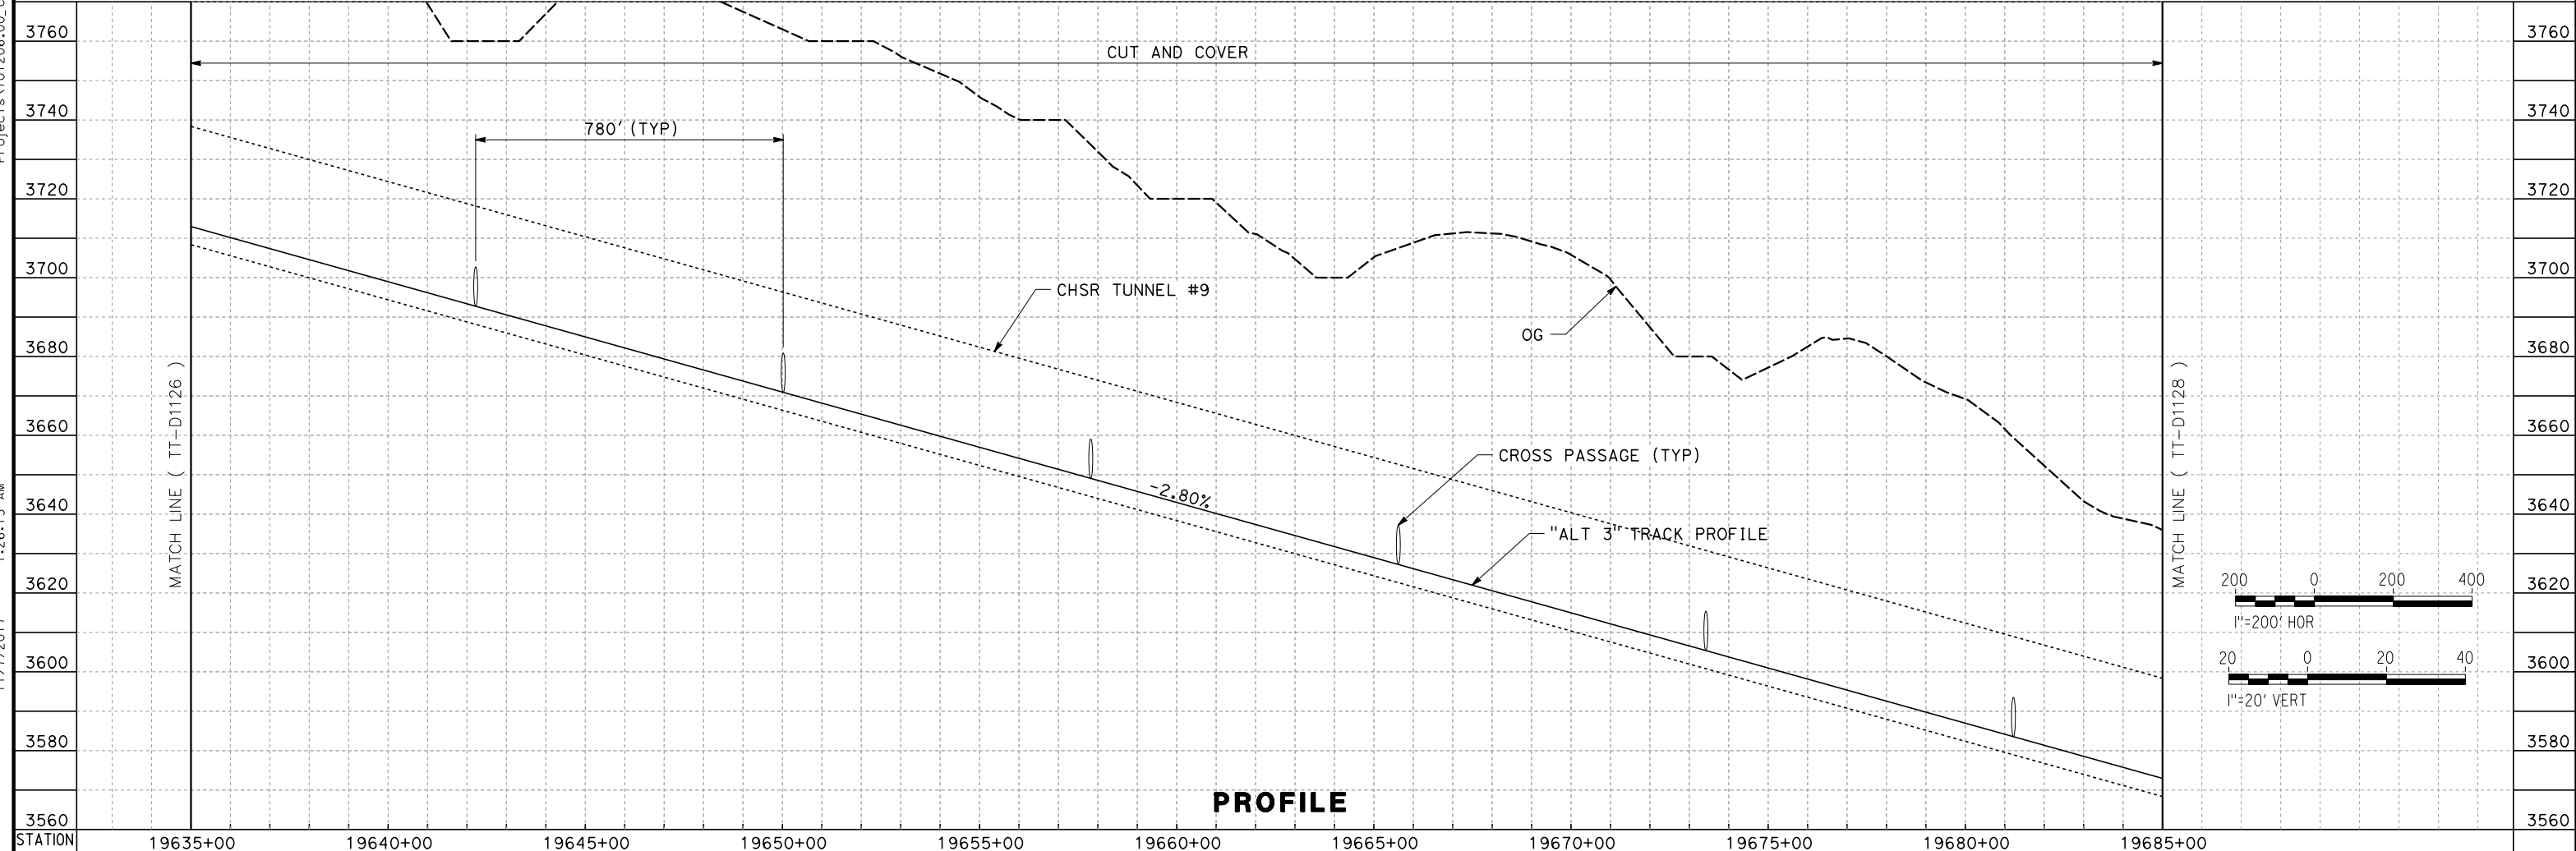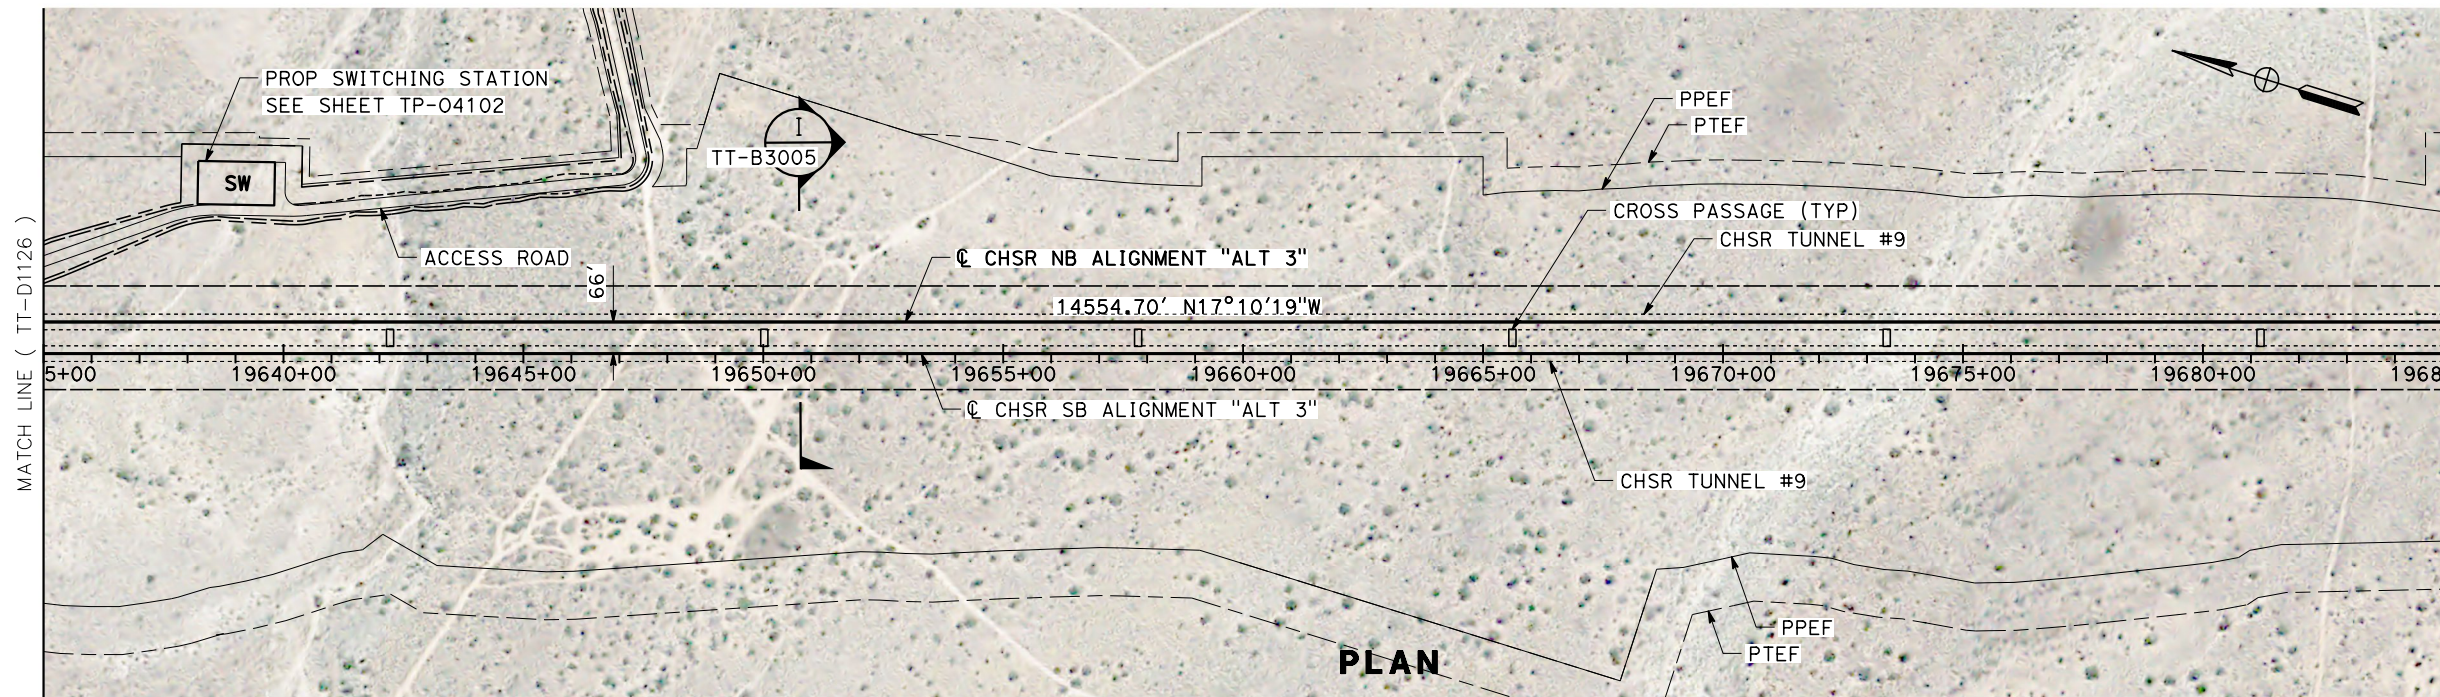

REV	DATE	BY	CHK	APP	DESCRIPTION

DESIGNED BY
S. LANDOLT
 DRAWN BY
J. MEREDITH
 CHECKED BY
G. CAMPBELL
 IN CHARGE
S. SMITH
 DATE
10/31/2017

**RECORD
 PECD
 SUBMITTAL**


**NOT FOR
 CONSTRUCTION**




CALIFORNIA HIGH-SPEED RAIL PROJECT
BAKERSFIELD TO PALMDALE
 ALTERNATIVE 3
 TRACK GUIDEWAY
 STA 19635+00 TO 19685+00
 PLAN AND PROFILE

CONTRACT NO.
HSR13-44
 DRAWING NO.
TT-D1127
 SCALE
AS SHOWN
 SHEET NO.


Projects\701206_00_CHSRBP\00_CADD\Sheet Files\TT\BP-TT-D1128.dgn
 11/7/2017 1:24:46 AM
 OIC:ARivega

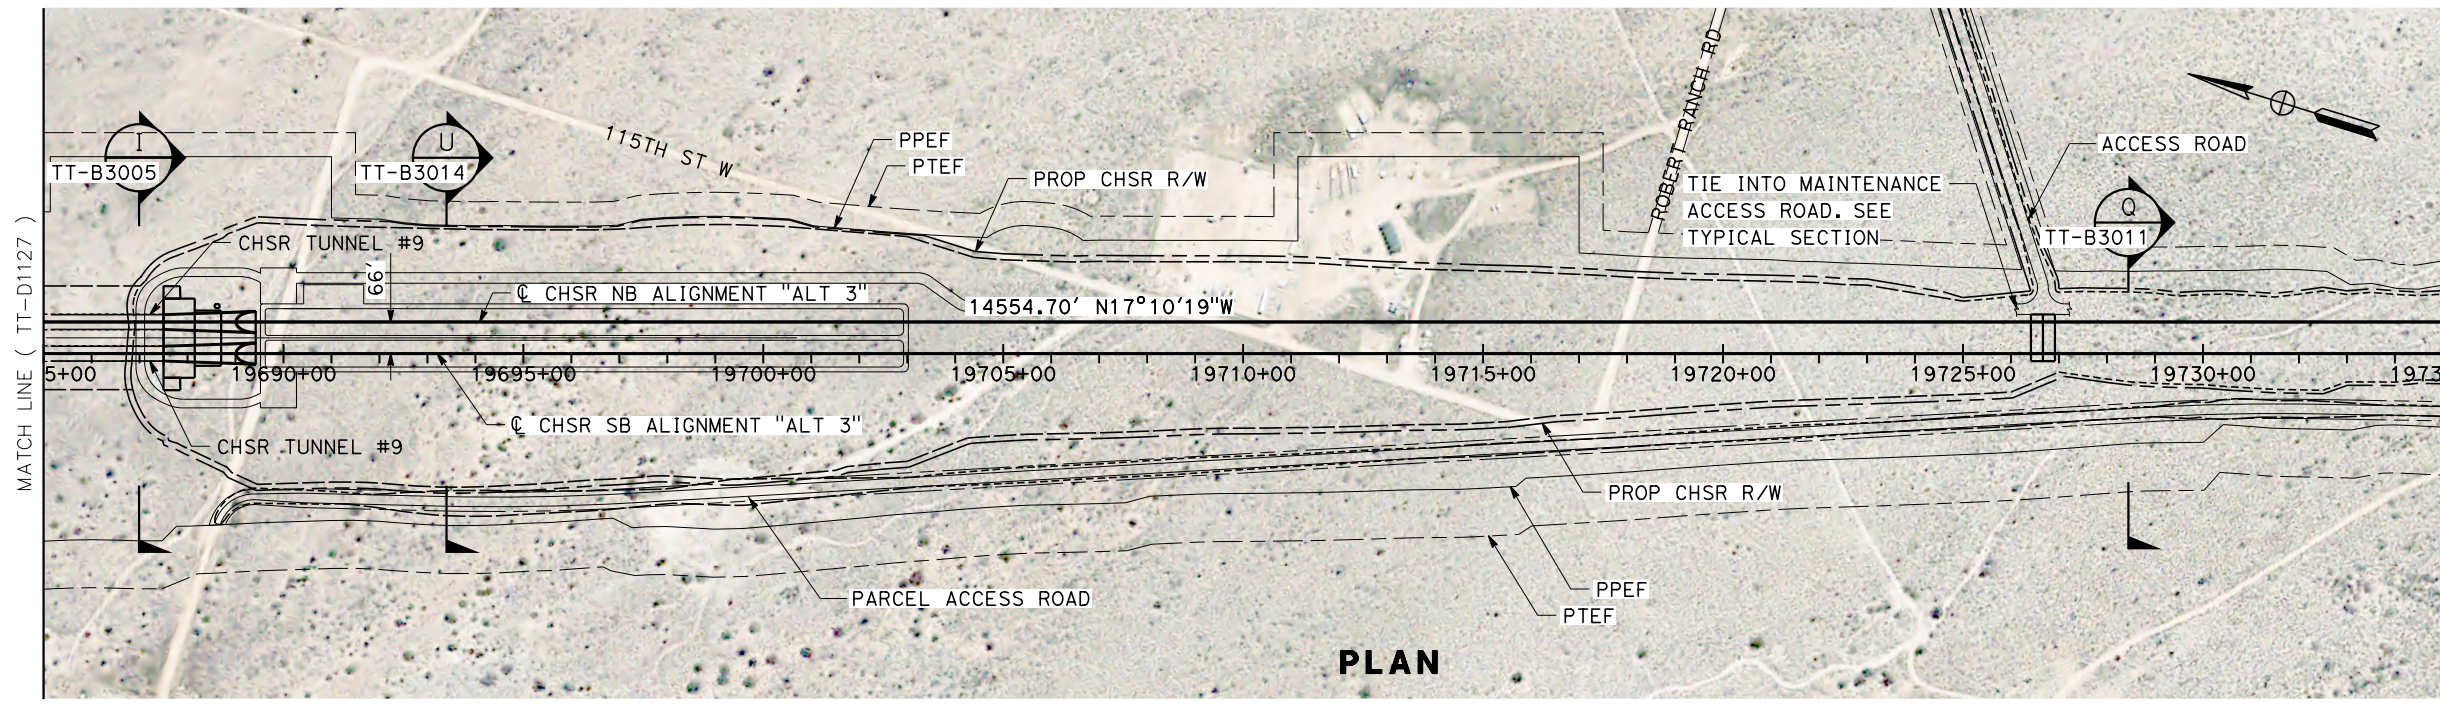

PLAN

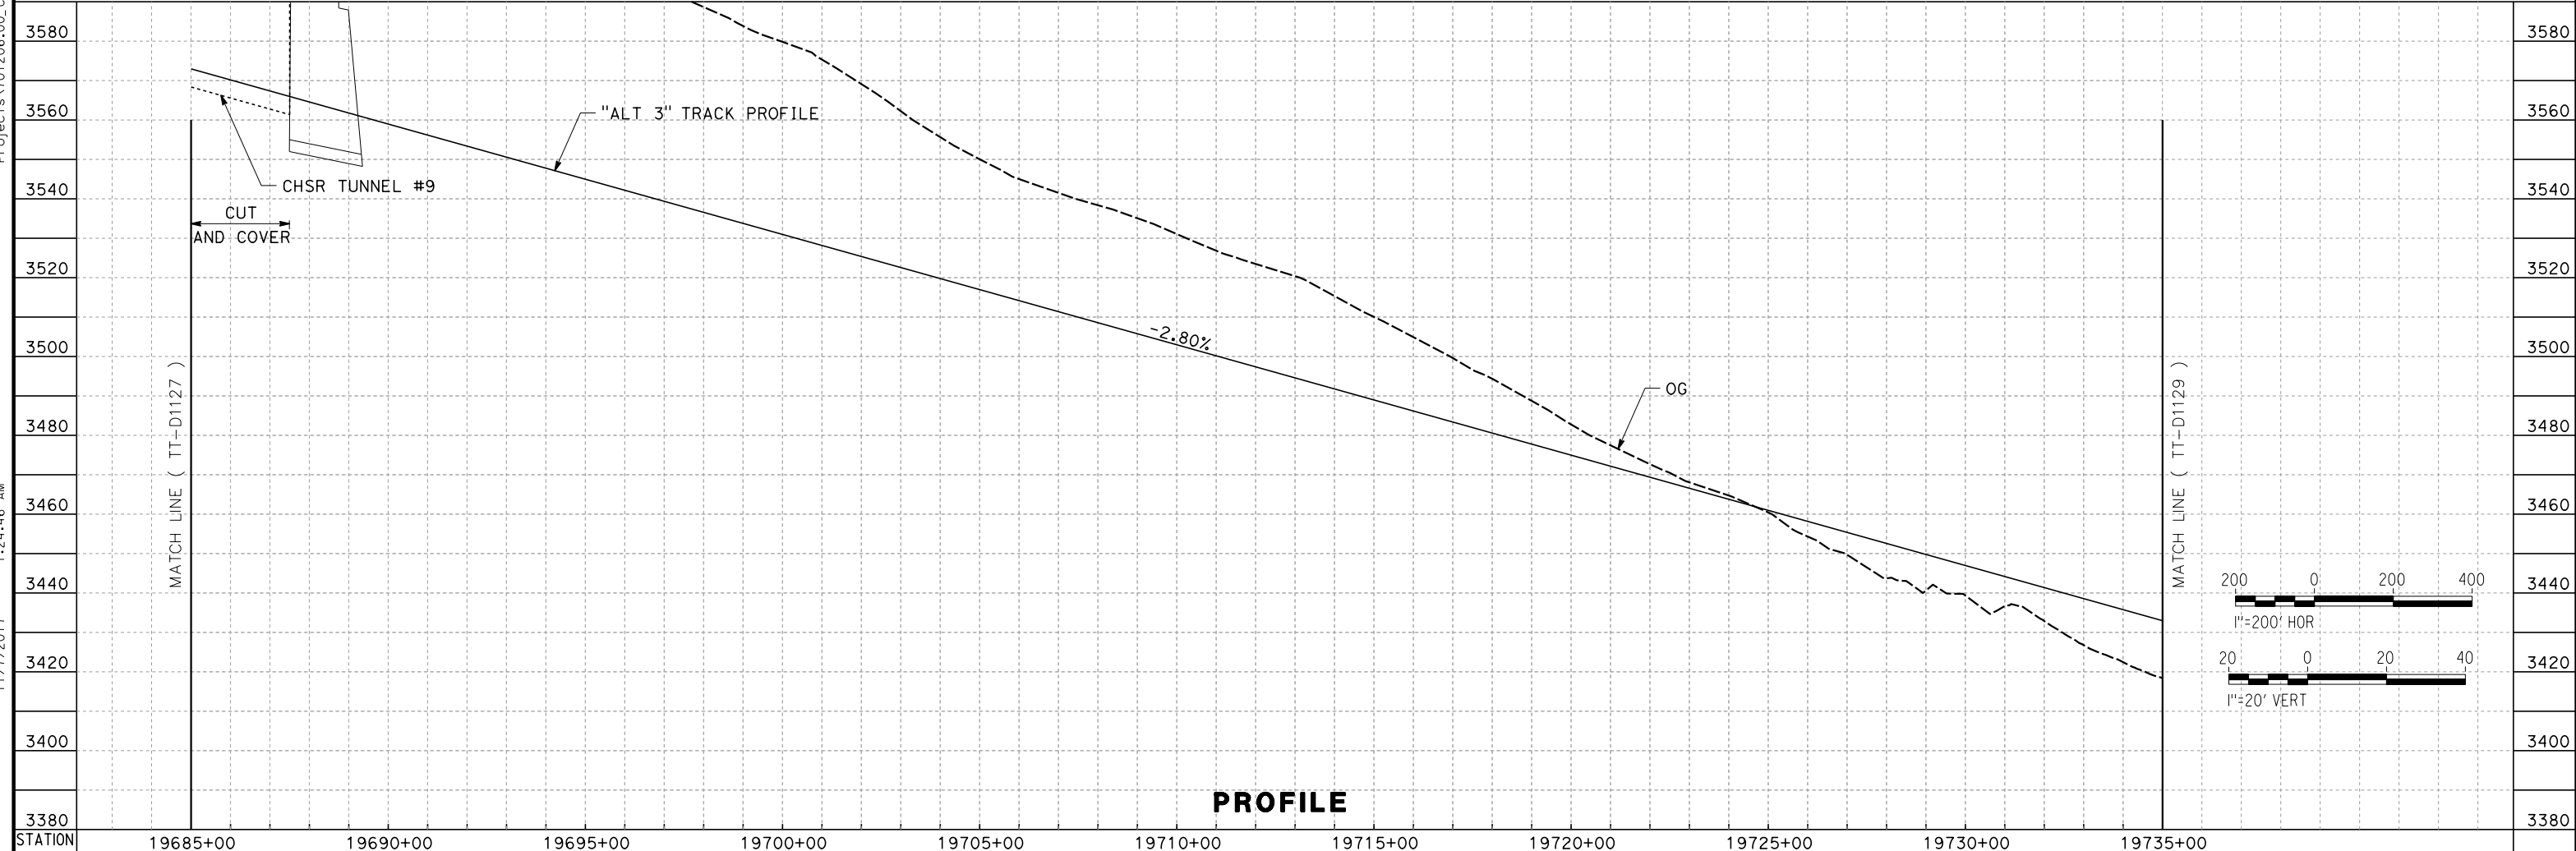

PROFILE

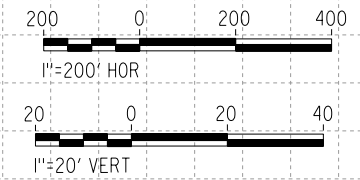

REV	DATE	BY	CHK	APP	DESCRIPTION

DESIGNED BY
S. LANDOLT
 DRAWN BY
J. MEREDITH
 CHECKED BY
G. CAMPBELL
 IN CHARGE
S. SMITH
 DATE
10/31/2017

**RECORD
 PEPD
 SUBMITTAL**


**NOT FOR
 CONSTRUCTION**



CALIFORNIA HIGH-SPEED RAIL PROJECT
BAKERSFIELD TO PALMDALE
 ALTERNATIVE 3
 TRACK GUIDEWAY
 STA 19685+00 TO 19735+00
 PLAN AND PROFILE

CONTRACT NO.
HSR13-44
 DRAWING NO.
TT-D1128
 SCALE
AS SHOWN
 SHEET NO.

Projects\701206.00_CADD\Sheet Files\TT\BP-TT-D1129.dgn
 11/7/2017 1:22:39 AM
 OIC:ARivega

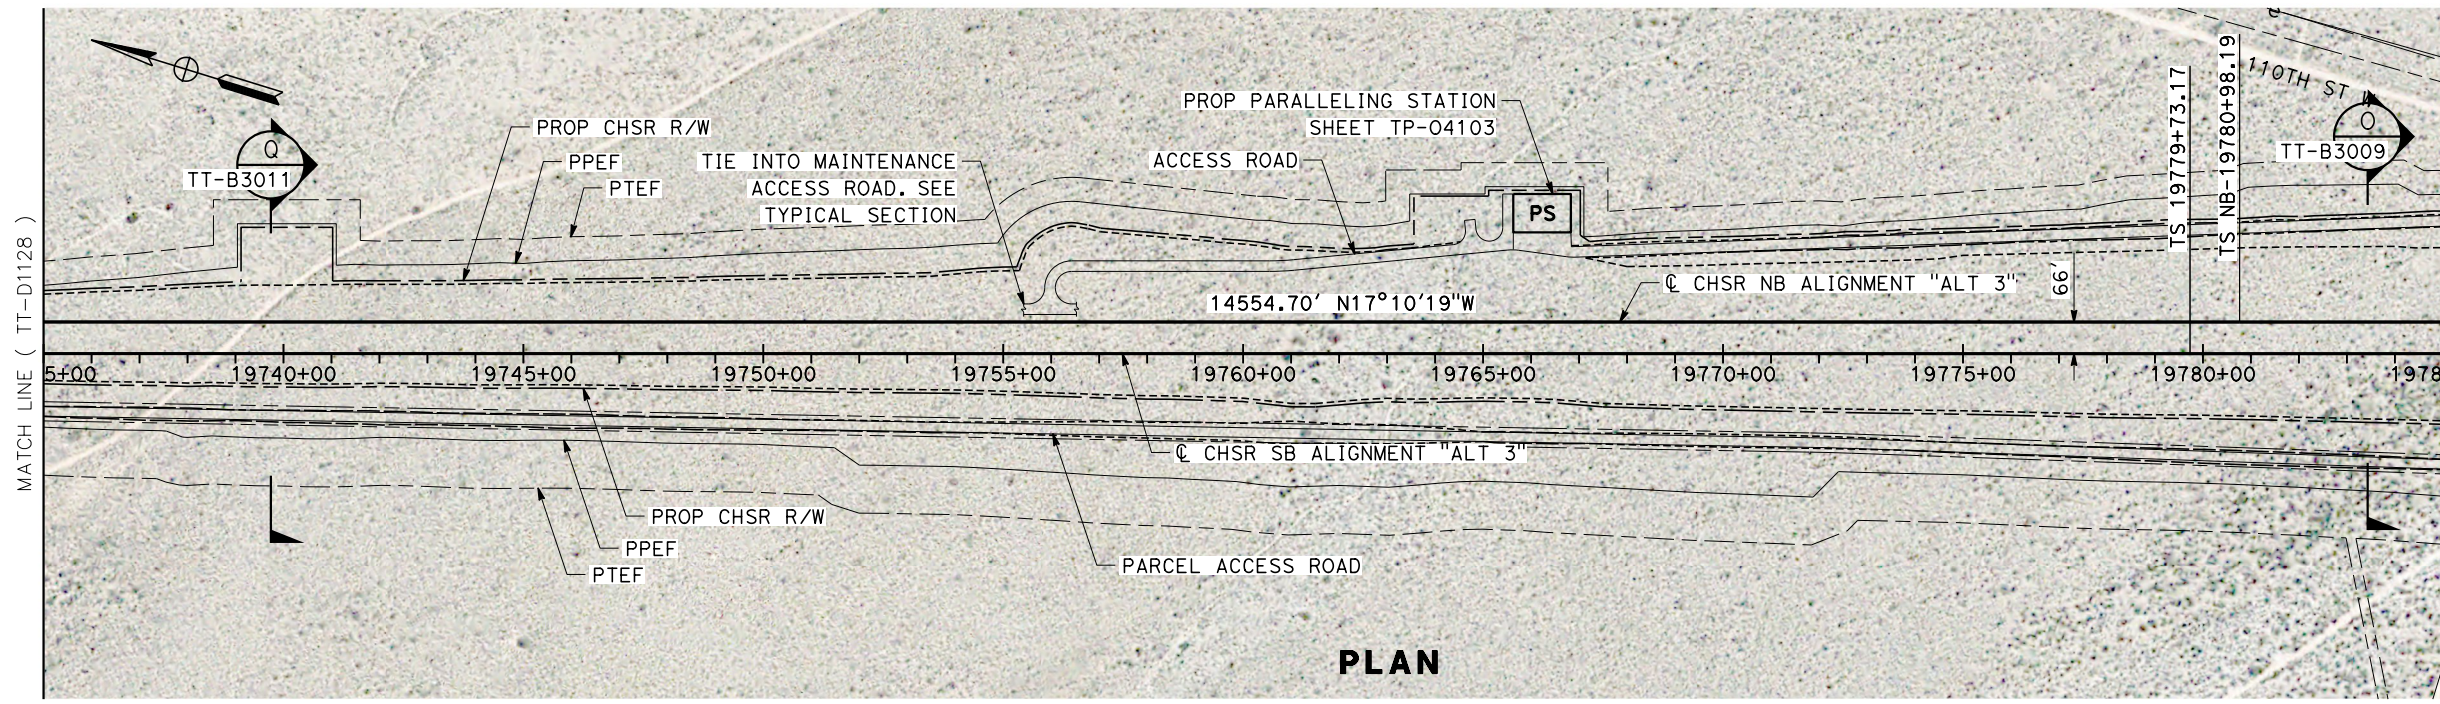

PLAN



PROFILE

REV	DATE	BY	CHK	APP	DESCRIPTION

DESIGNED BY
S. LANDOLT
 DRAWN BY
J. MEREDITH
 CHECKED BY
G. CAMPBELL
 IN CHARGE
S. SMITH
 DATE
10/31/2017

**RECORD
 PEPD
 SUBMITTAL**

**NOT FOR
 CONSTRUCTION**




CALIFORNIA HIGH-SPEED RAIL PROJECT
BAKERSFIELD TO PALMDALE
 ALTERNATIVE 3
 TRACK GUIDEWAY
 STA 19735+00 TO 19785+00
 PLAN AND PROFILE

CONTRACT NO.
HSR13-44
 DRAWING NO.
TT-D1129
 SCALE
AS SHOWN
 SHEET NO.

Projects\701206.00_CHSRBP\00_CADD\Sheet Files\TT\BP-TT-D1130.dgn


11/7/2017 1:27:49 AM

OIC:ARIVEGA

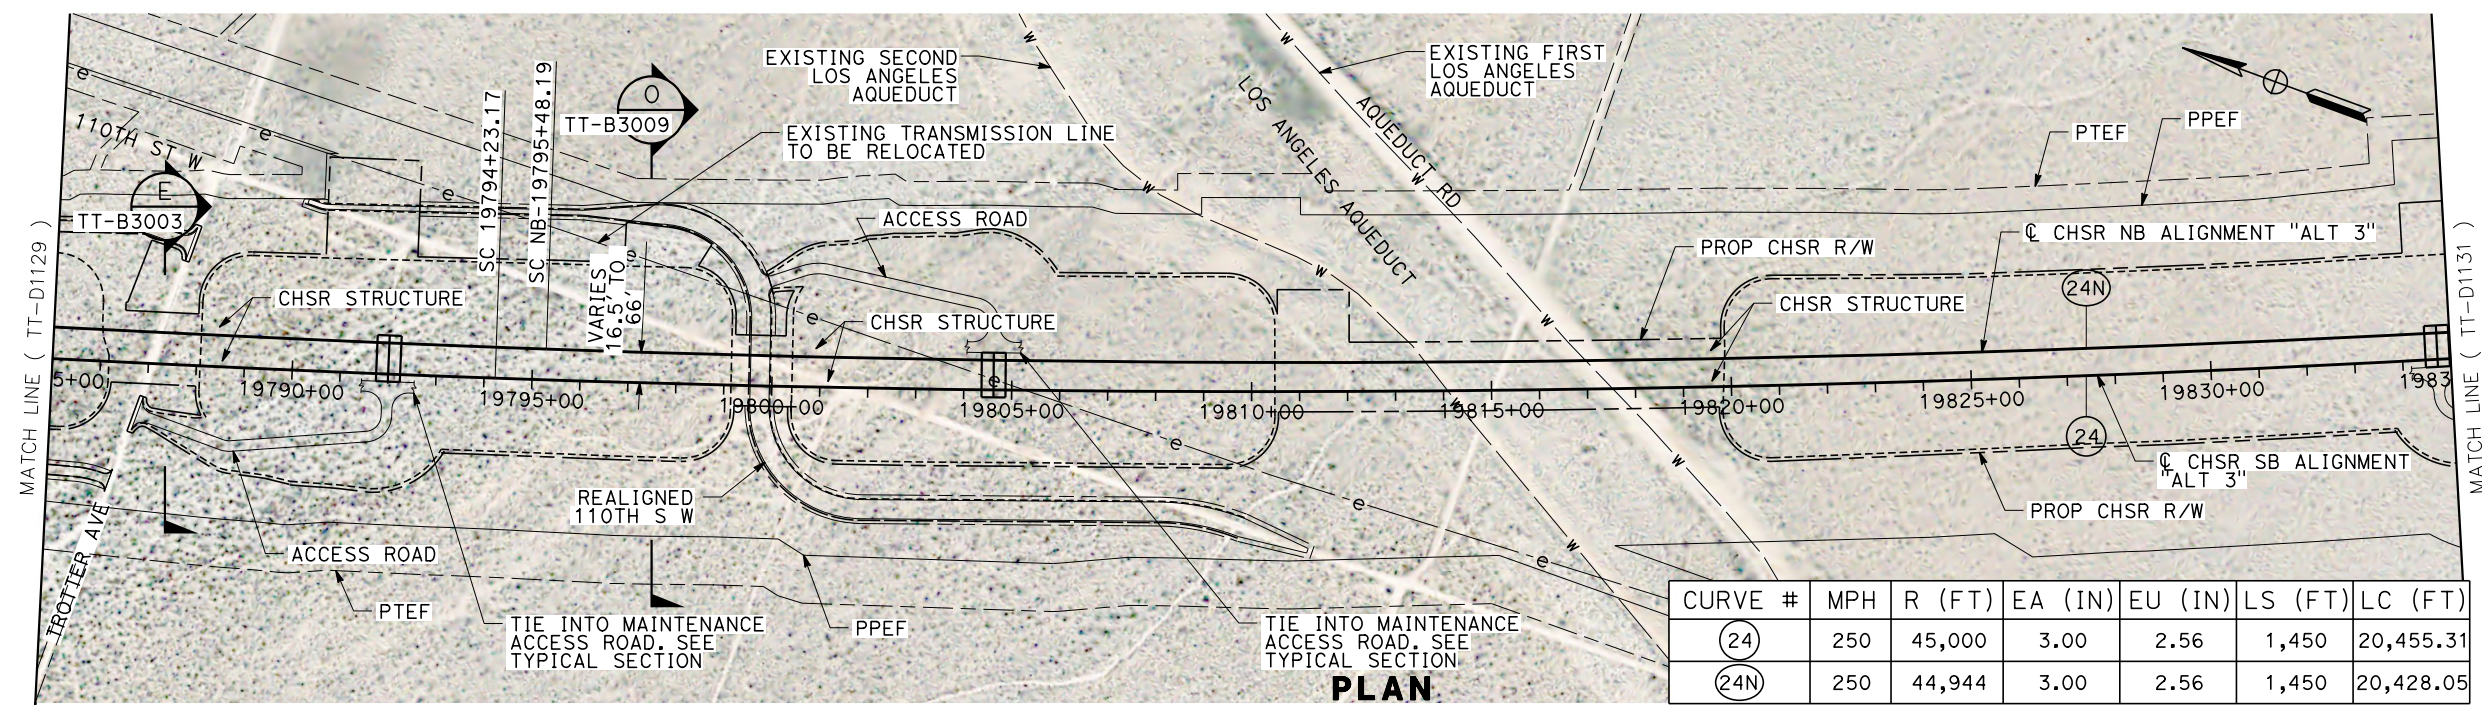


CURVE #	MPH	R (FT)	EA (IN)	EU (IN)	LS (FT)	LC (FT)
(24)	250	45,000	3.00	2.56	1,450	20,455.31
(24N)	250	44,944	3.00	2.56	1,450	20,428.05

PLAN

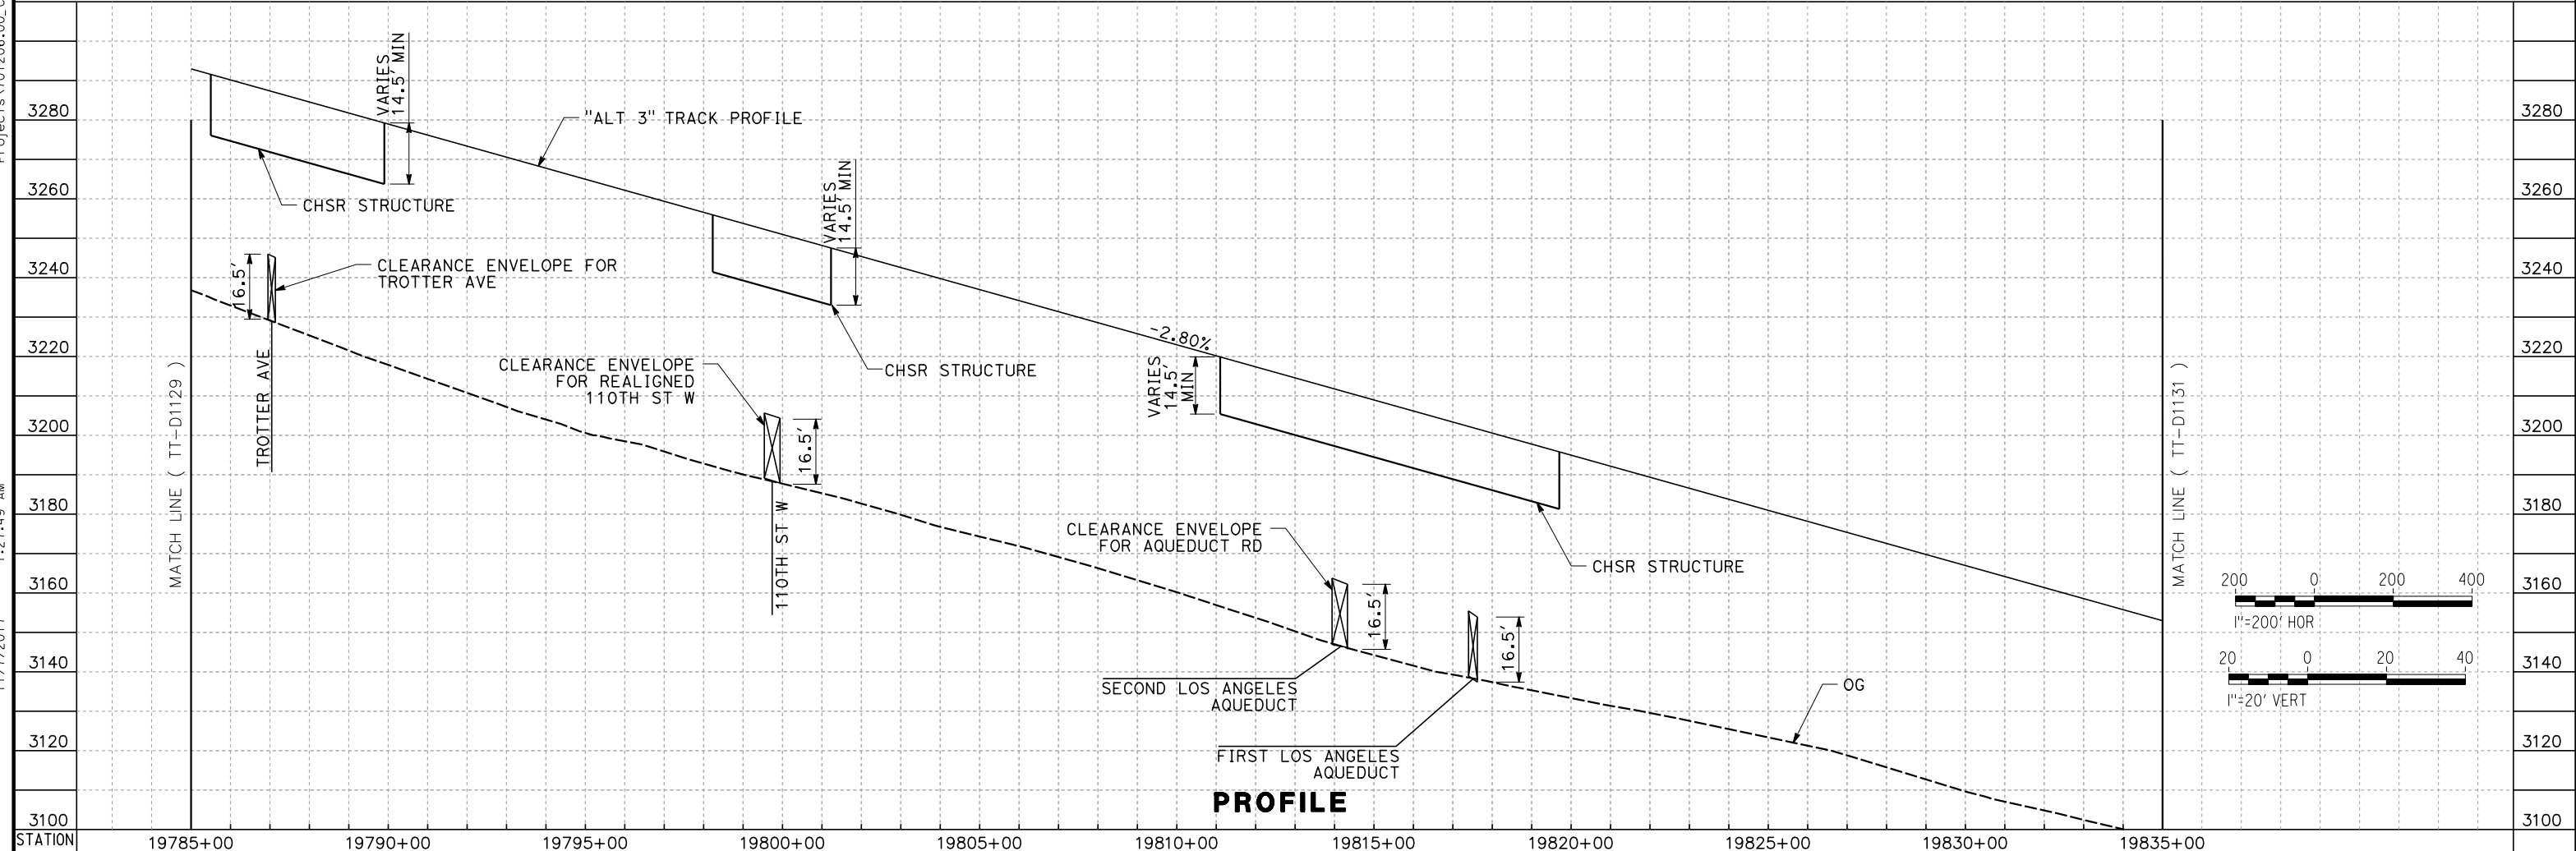

PROFILE

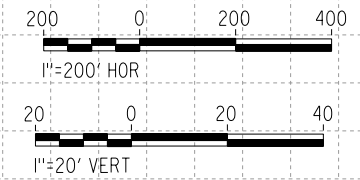

REV	DATE	BY	CHK	APP	DESCRIPTION

DESIGNED BY
S. LANDOLT
DRAWN BY
J. MEREDITH
CHECKED BY
G. CAMPBELL
IN CHARGE
S. SMITH
DATE
10/31/2017

**RECORD
PEPD
SUBMITTAL**

**NOT FOR
CONSTRUCTION**



**CALIFORNIA HIGH-SPEED RAIL PROJECT
BAKERSFIELD TO PALMDALE**

ALTERNATIVE 3
TRACK GUIDEWAY
STA 19785+00 TO 19835+00
PLAN AND PROFILE


CONTRACT NO.
HSR13-44

DRAWING NO.
TT-D1130

SCALE
AS SHOWN



SHEET NO.

Projects\701206_00_CHSRBP\00_CADD\Sheet Files\TT\BP-TT-D1131.dgn
 1:25:38 AM
 11/7/2017
 OIC:ARIVERA

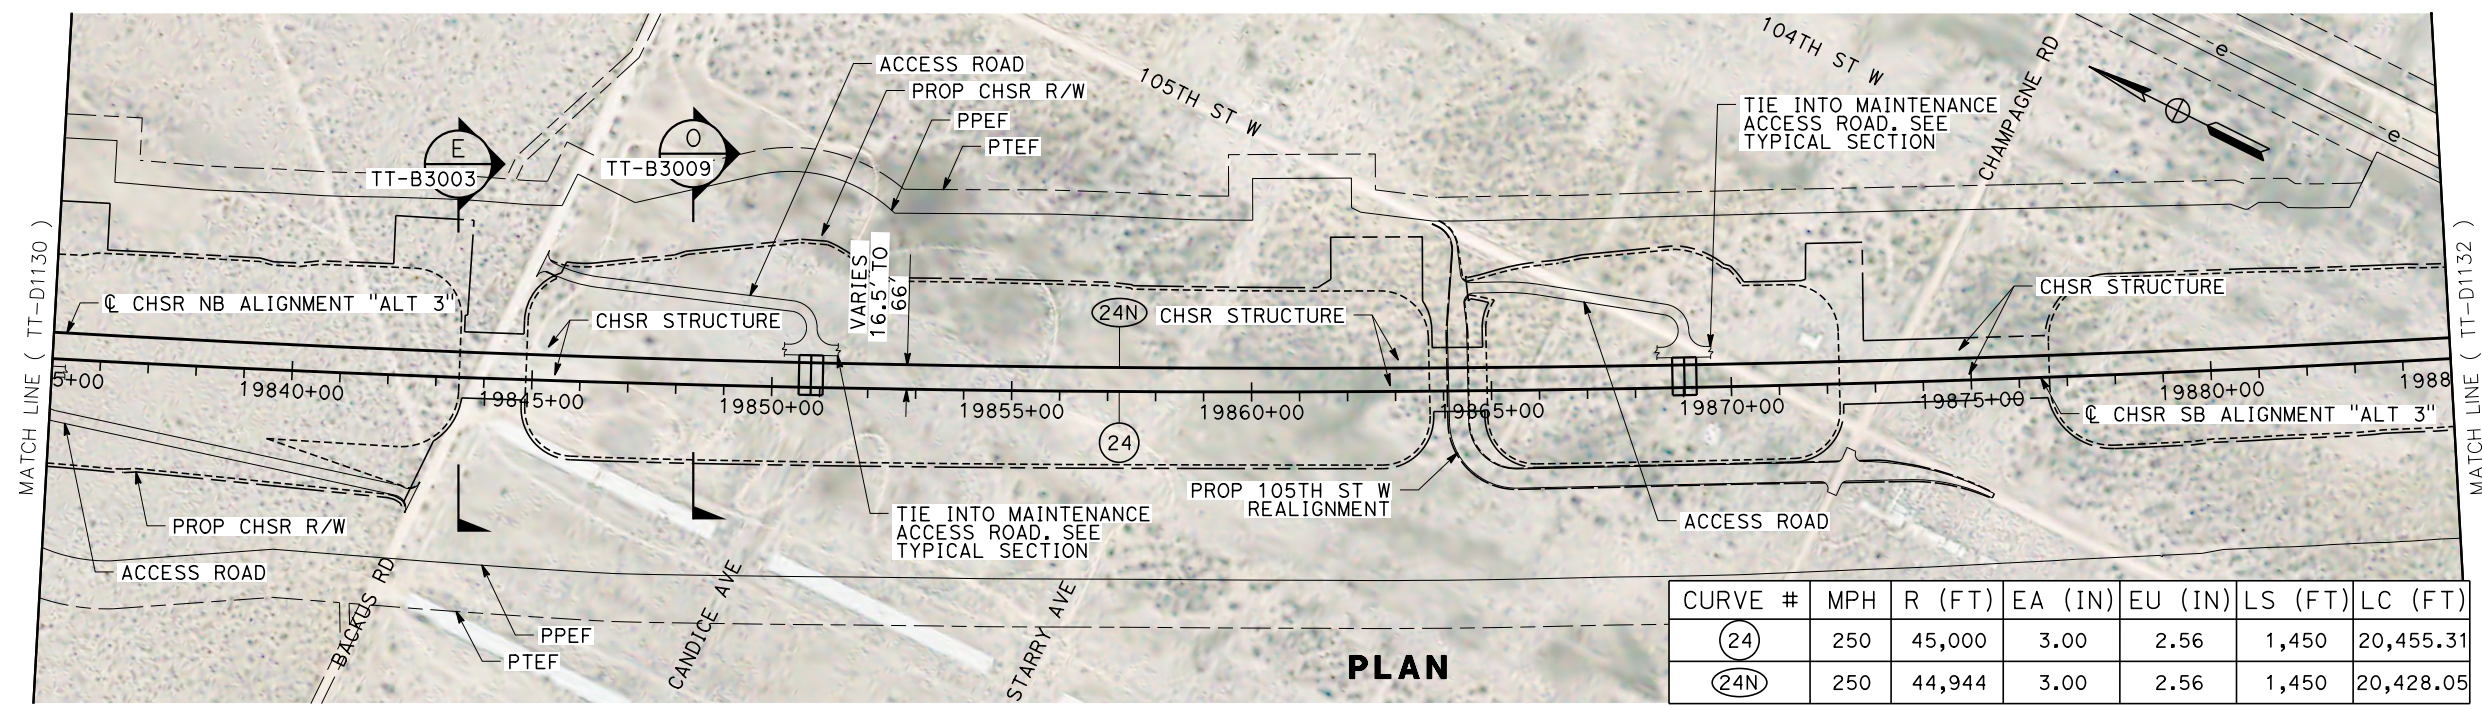

CURVE #	MPH	R (FT)	EA (IN)	EU (IN)	LS (FT)	LC (FT)
(24)	250	45,000	3.00	2.56	1,450	20,455.31
(24N)	250	44,944	3.00	2.56	1,450	20,428.05

PLAN

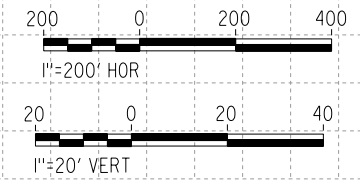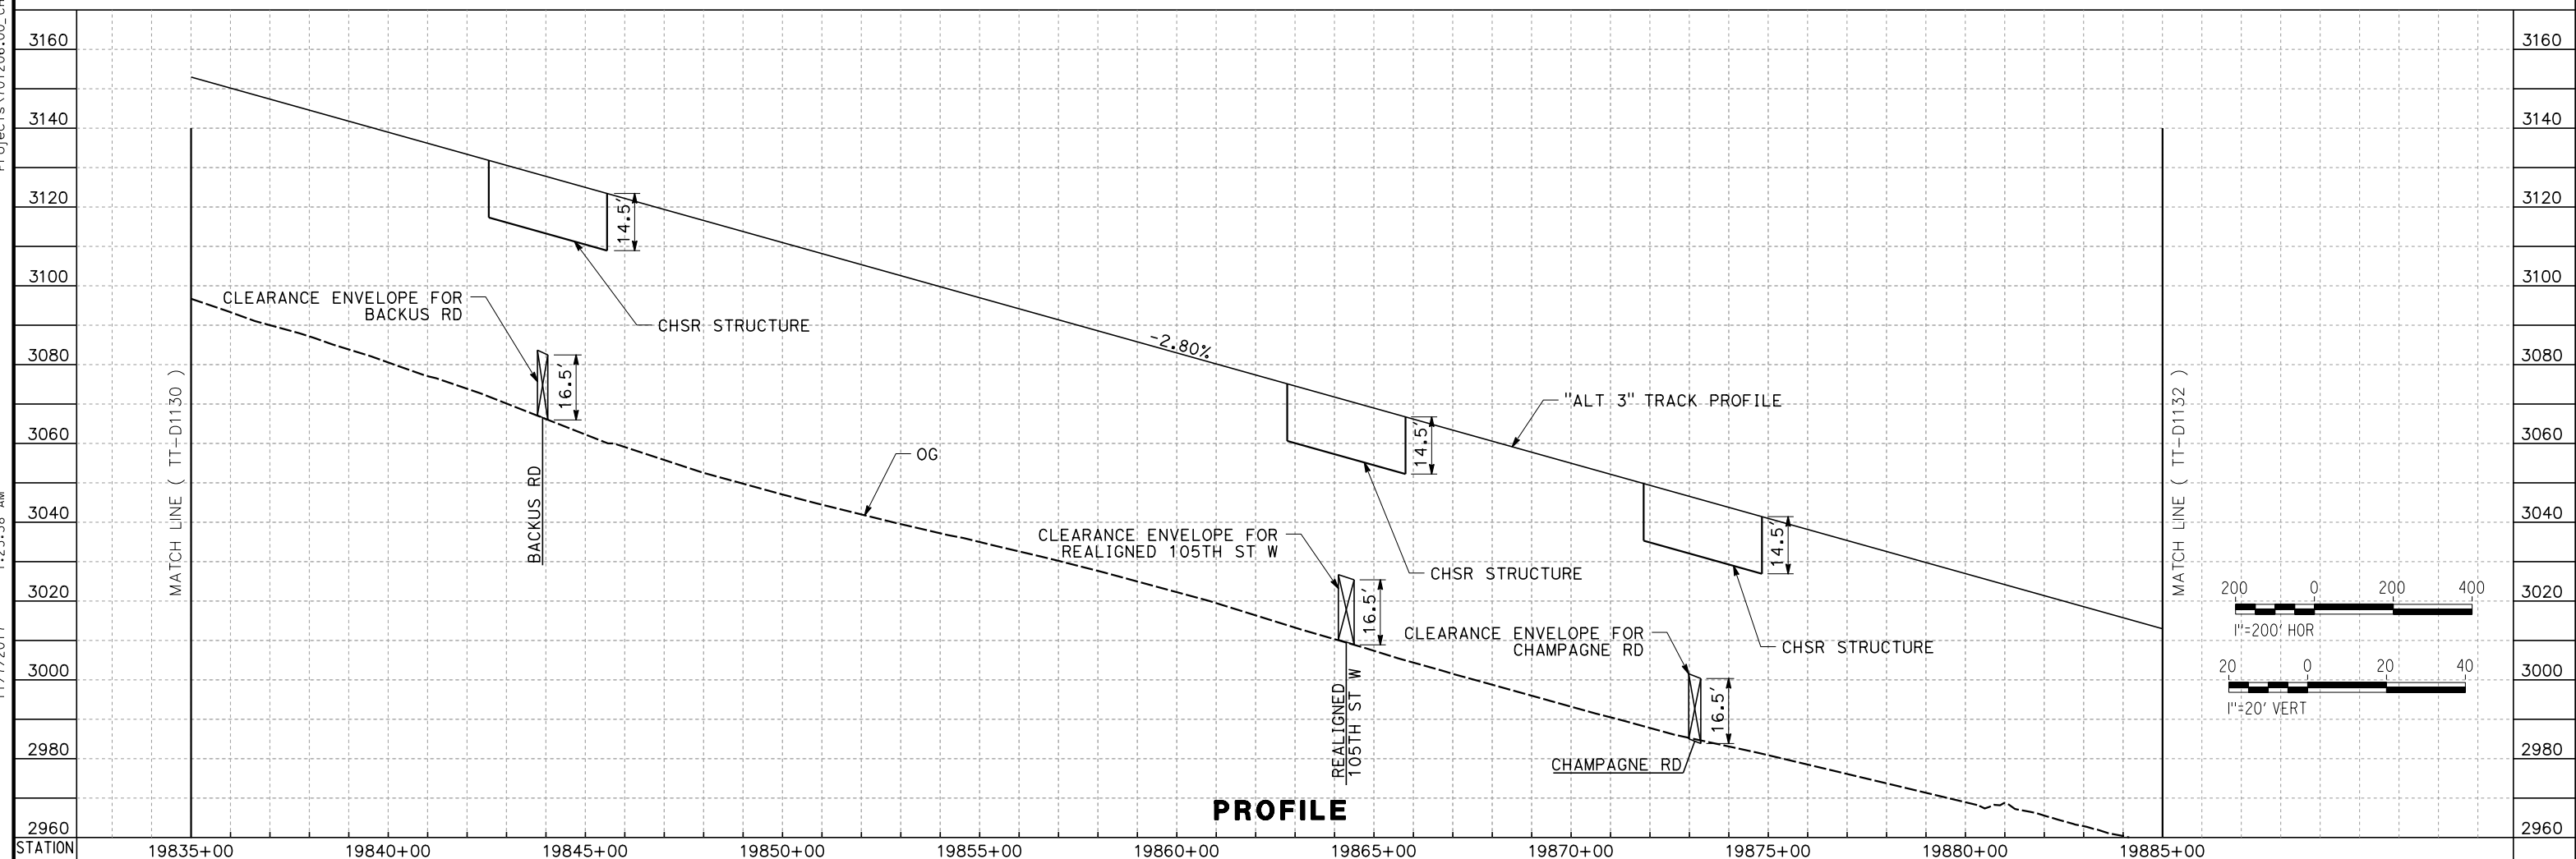

PROFILE

REV	DATE	BY	CHK	APP	DESCRIPTION

DESIGNED BY
S. LANDOLT
 DRAWN BY
J. MEREDITH
 CHECKED BY
G. CAMPBELL
 IN CHARGE
S. SMITH
 DATE
10/31/2017

**RECORD
 PECD
 SUBMITTAL**

**NOT FOR
 CONSTRUCTION**




CALIFORNIA HIGH-SPEED RAIL PROJECT
BAKERSFIELD TO PALMDALE
 ALTERNATIVE 3
 TRACK GUIDEWAY
 STA 19835+00 TO 19885+00
 PLAN AND PROFILE

CONTRACT NO.
HSR13-44
 DRAWING NO.
TT-D1131
 SCALE
AS SHOWN
 SHEET NO.



Projects\701206.00_CHSRBP\00_CADD\Sheet Files\TT\BP-TT-D1132.dgn

11/7/2017 1:26:59 AM

OIC:ARIVERA

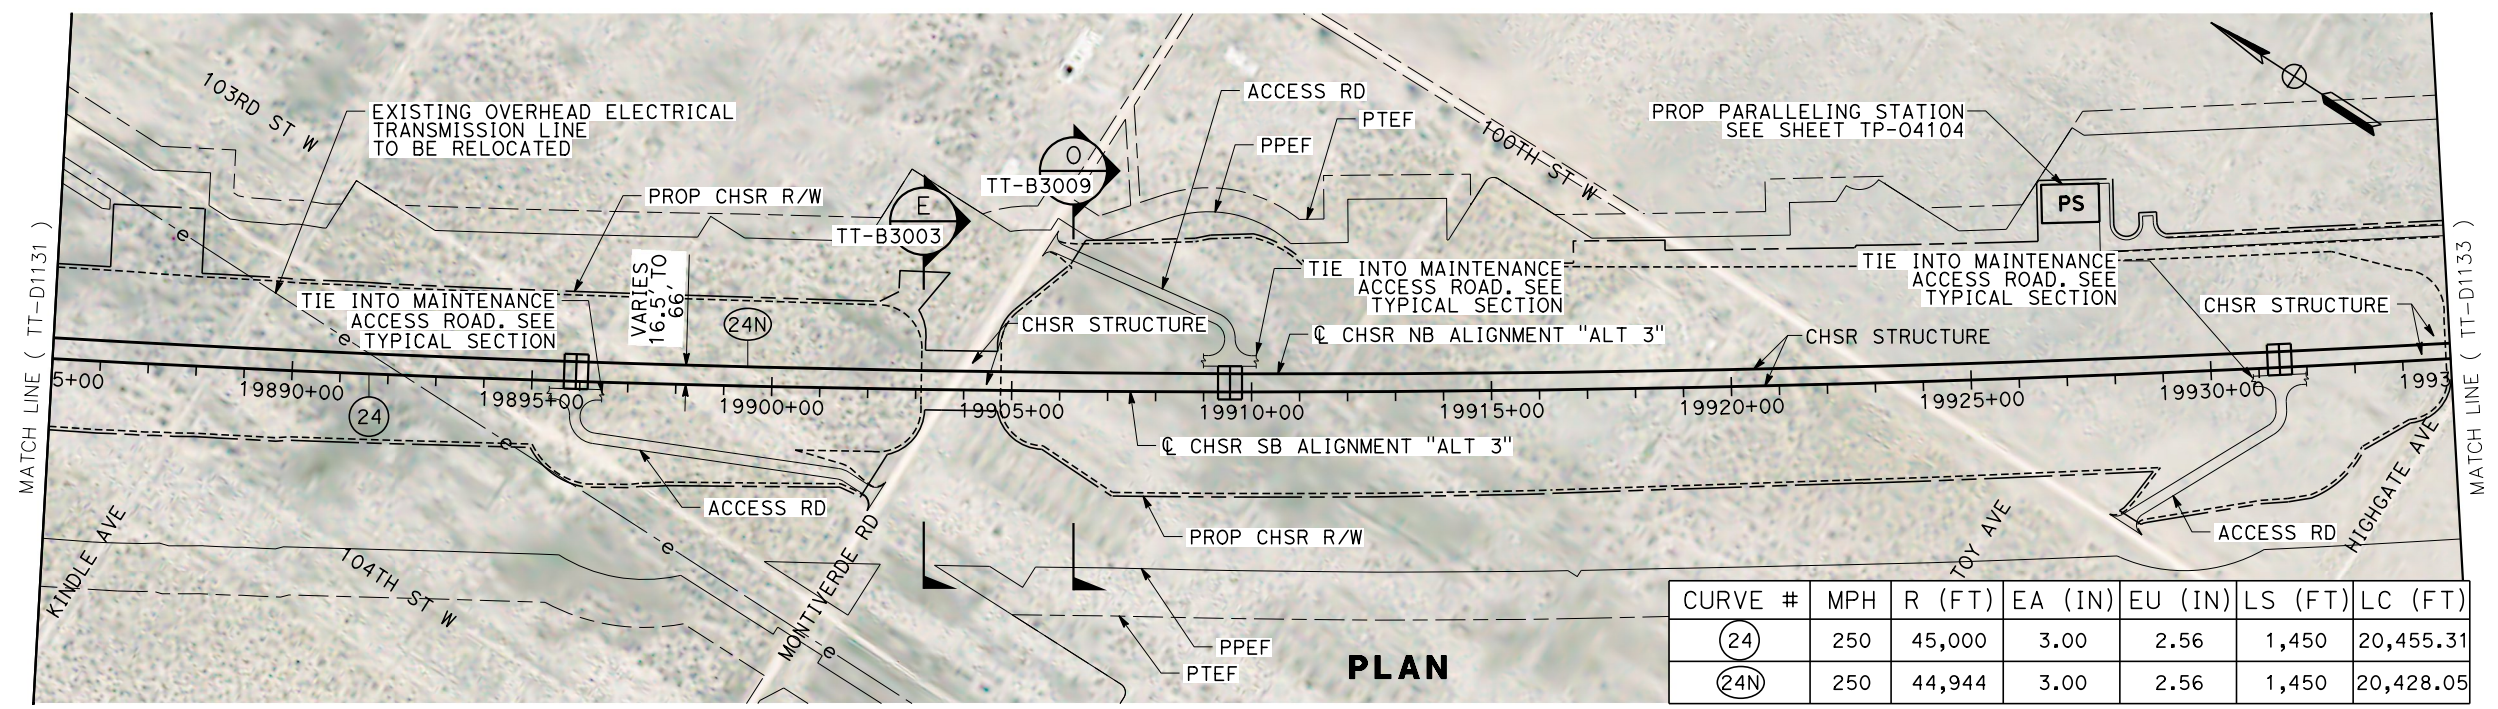

CURVE #	MPH	R (FT)	EA (IN)	EU (IN)	LS (FT)	LC (FT)
(24)	250	45,000	3.00	2.56	1,450	20,455.31
(24N)	250	44,944	3.00	2.56	1,450	20,428.05

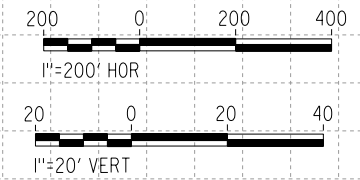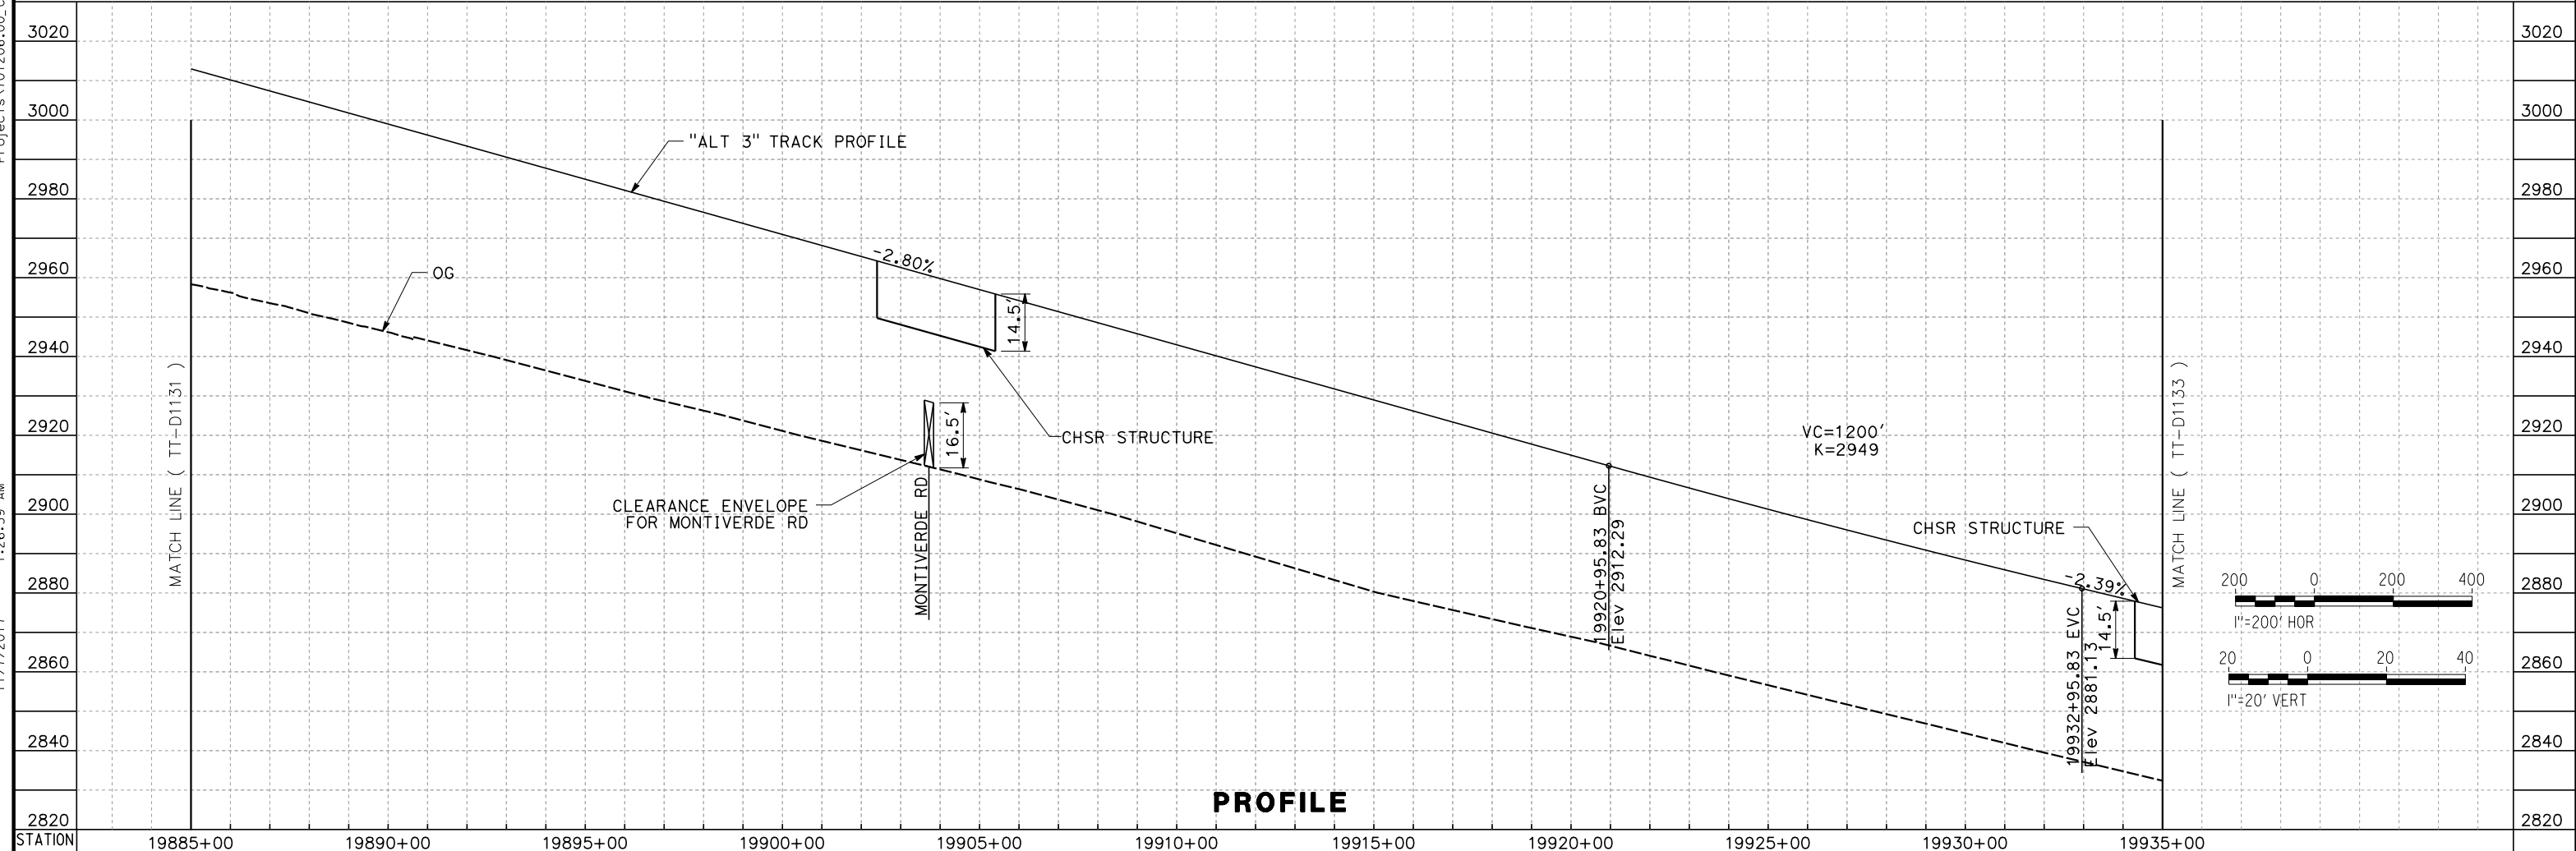


<table border="1" style="width:100%; border-collapse: collapse;"> <tr><th>REV</th><th>DATE</th><th>BY</th><th>CHK</th><th>APP</th><th>DESCRIPTION</th></tr> <tr><td> </td><td> </td><td> </td><td> </td><td> </td><td> </td></tr> <tr><td> </td><td> </td><td> </td><td> </td><td> </td><td> </td></tr> </table>	REV	DATE	BY	CHK	APP	DESCRIPTION													DESIGNED BY S. LANDOLT DRAWN BY J. MEREDITH CHECKED BY G. CAMPBELL IN CHARGE S. SMITH DATE 10/31/2017	RECORD PEPD SUBMITTAL NOT FOR CONSTRUCTION			CALIFORNIA HIGH-SPEED RAIL PROJECT BAKERSFIELD TO PALMDALE ALTERNATIVE 3 TRACK GUIDEWAY STA 19885+00 TO 1935+00 PLAN AND PROFILE	CONTRACT NO. HSR13-44 DRAWING NO. TT-D1132 SCALE AS SHOWN SHEET NO.
REV	DATE	BY	CHK	APP	DESCRIPTION																			



Projects\701206.00_CADD\Sheet Files\TT\BP-TT-D1133.dgn

11/7/2017 1:22:42 AM

OIC:ARivega

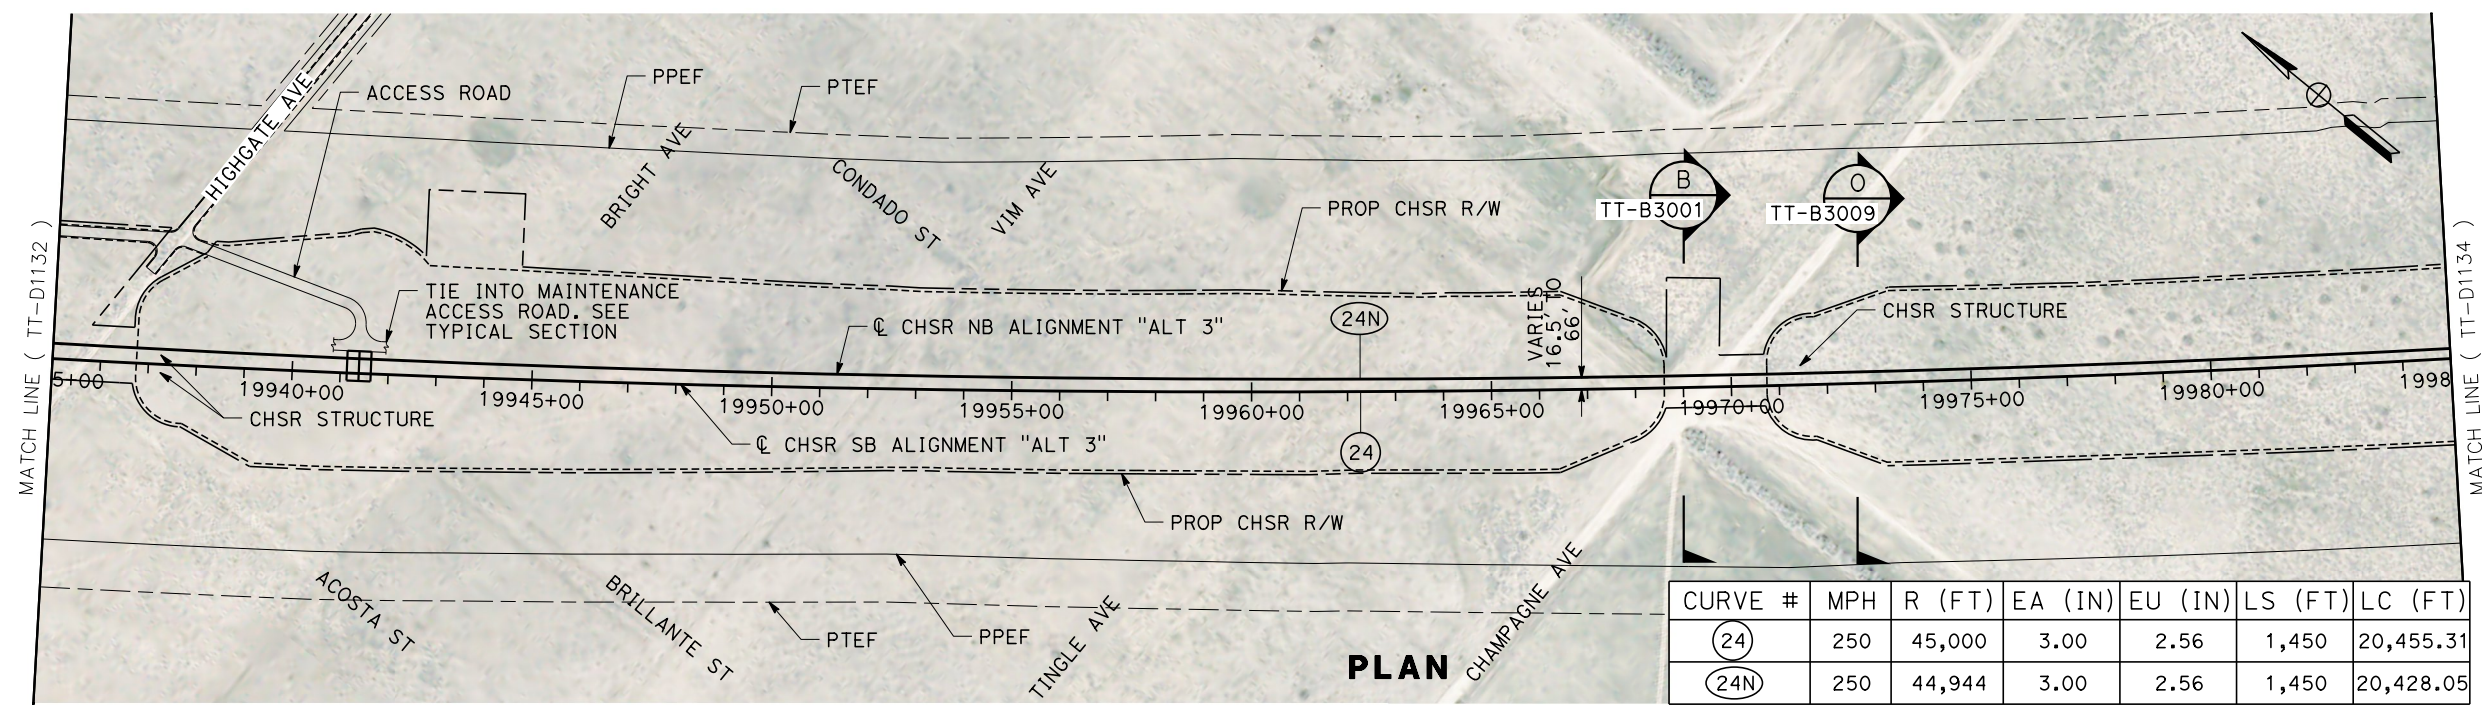

CURVE #	MPH	R (FT)	EA (IN)	EU (IN)	LS (FT)	LC (FT)
(24)	250	45,000	3.00	2.56	1,450	20,455.31
(24N)	250	44,944	3.00	2.56	1,450	20,428.05

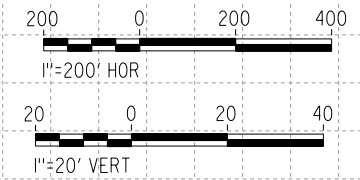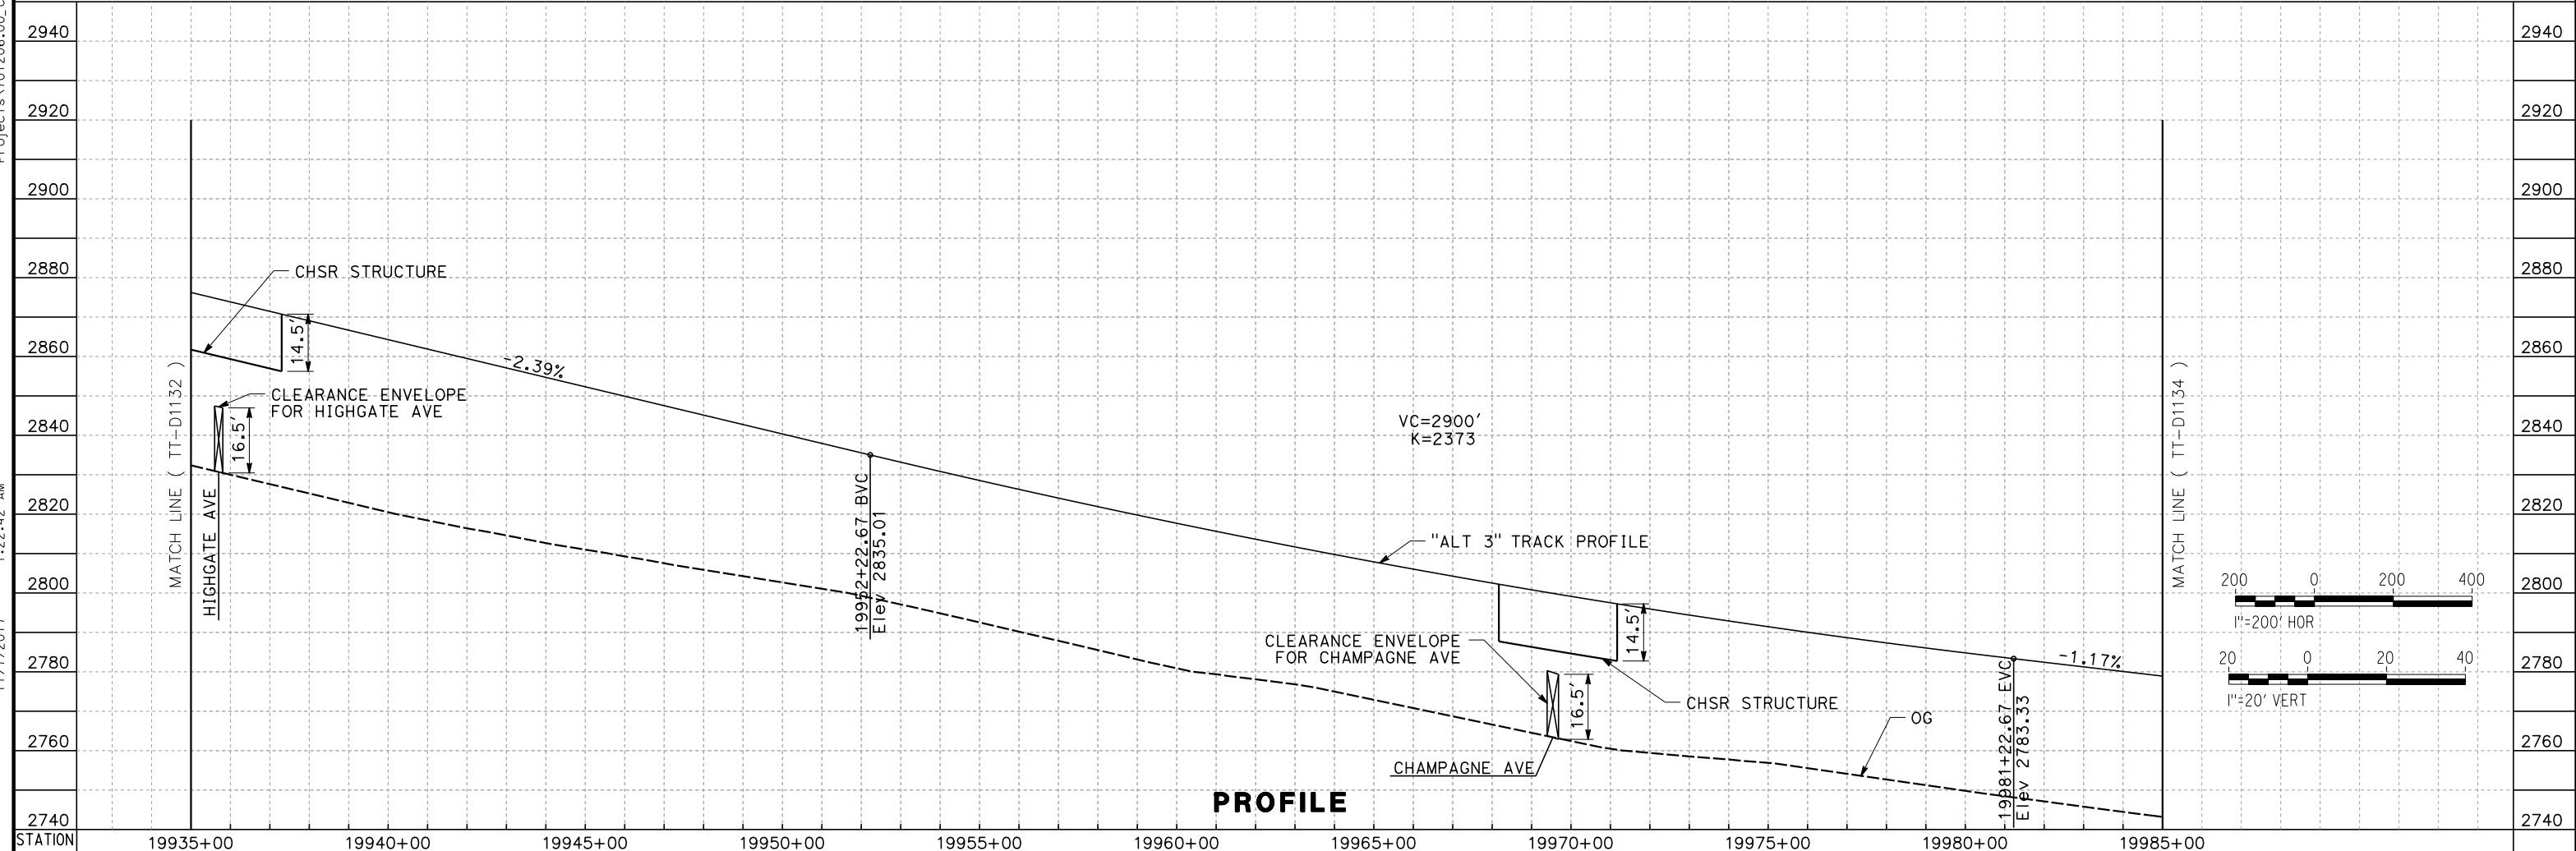

REV	DATE	BY	CHK	APP	DESCRIPTION

DESIGNED BY
S. LANDOLT
DRAWN BY
J. MEREDITH
CHECKED BY
G. CAMPBELL
IN CHARGE
S. SMITH
DATE
10/31/2017

**RECORD
PEPD
SUBMITTAL**

**NOT FOR
CONSTRUCTION**



**CALIFORNIA HIGH-SPEED RAIL PROJECT
BAKERSFIELD TO PALMDALE**

ALTERNATIVE 3
TRACK GUIDEWAY
STA 19935+00 TO 19985+00
PLAN AND PROFILE


CONTRACT NO.
HSR13-44

DRAWING NO.
TT-D1133


SCALE
AS SHOWN

SHEET NO.

Projects\701206.00_CADD\Sheet Files\TT\BP-TT-D1134.dgn
 11/7/2017 1:21:38 AM
 OIC:ARIVEGA

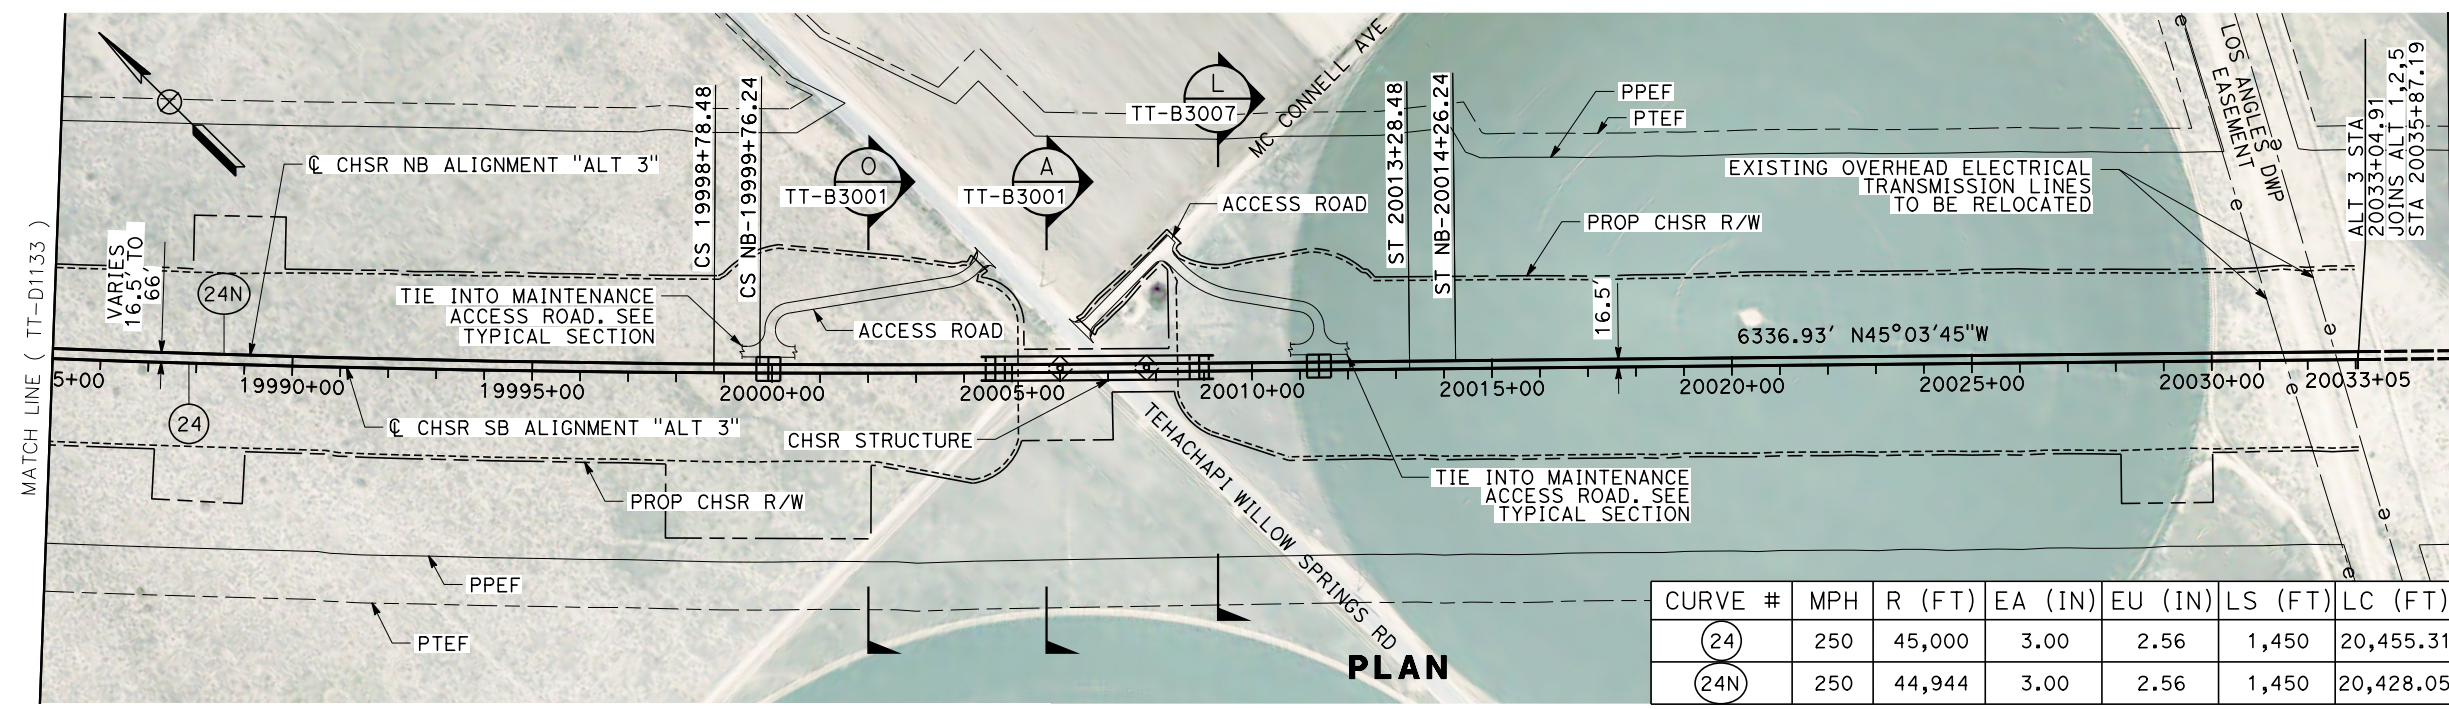

CURVE #	MPH	R (FT)	EA (IN)	EU (IN)	LS (FT)	LC (FT)
(24)	250	45,000	3.00	2.56	1,450	20,455.31
(24N)	250	44,944	3.00	2.56	1,450	20,428.05

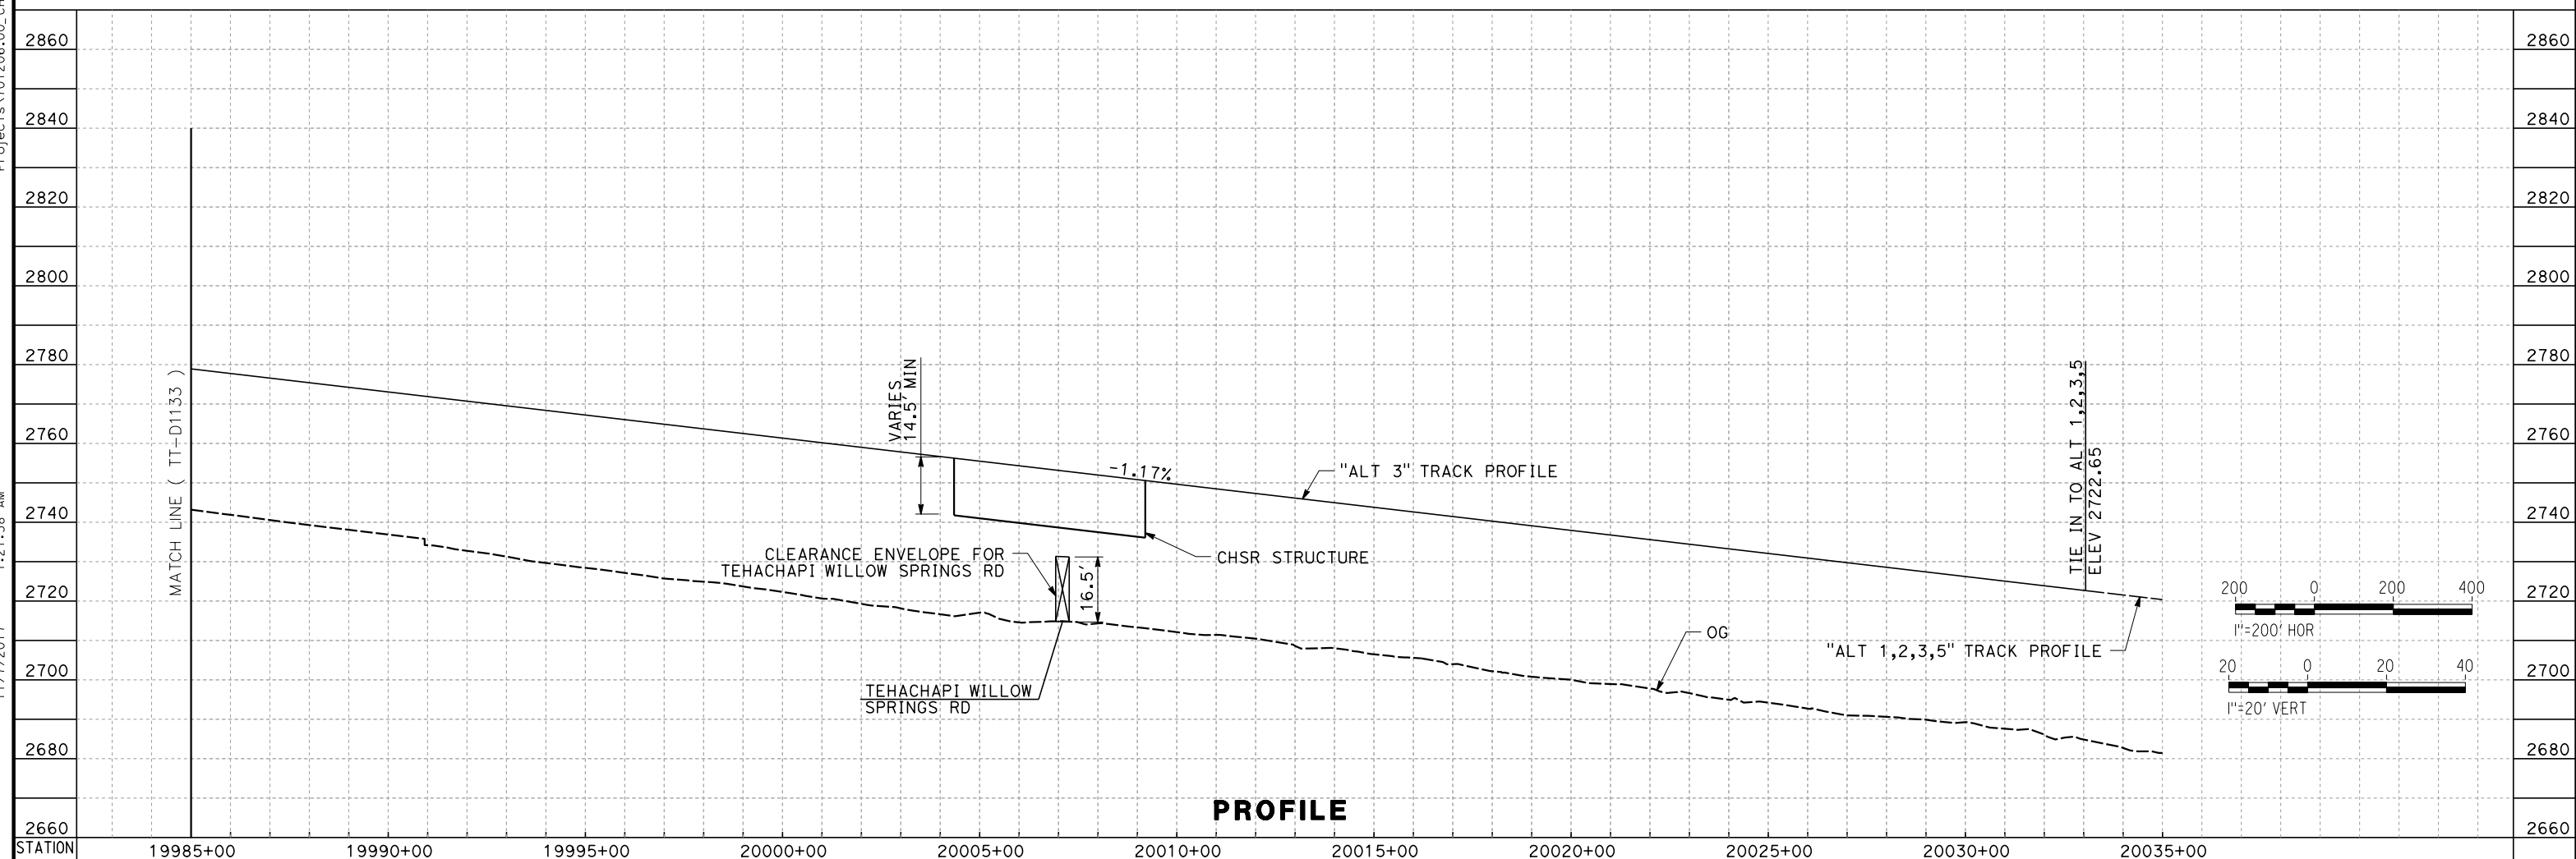

PROFILE

REV	DATE	BY	CHK	APP	DESCRIPTION

DESIGNED BY
S. LANDOLT
 DRAWN BY
J. MEREDITH
 CHECKED BY
G. CAMPBELL
 IN CHARGE
S. SMITH
 DATE
10/31/2017

**RECORD
 PECD
 SUBMITTAL**


**NOT FOR
 CONSTRUCTION**




CALIFORNIA HIGH-SPEED RAIL PROJECT
BAKERSFIELD TO PALMDALE
 ALTERNATIVE 3
 TRACK GUIDEWAY
 STA 19985+00 TO 20035+00
 PLAN AND PROFILE

CONTRACT NO.
HSR13-44
 DRAWING NO.
TT-D1134
 SCALE
AS SHOWN
 SHEET NO.

Projects\701206.00_CHSRBP\00_CADD\Sheet Files\TT\BP-TT-D1201.dgn
 11/7/2017 1:25:05 AM
 OIC:ARivega

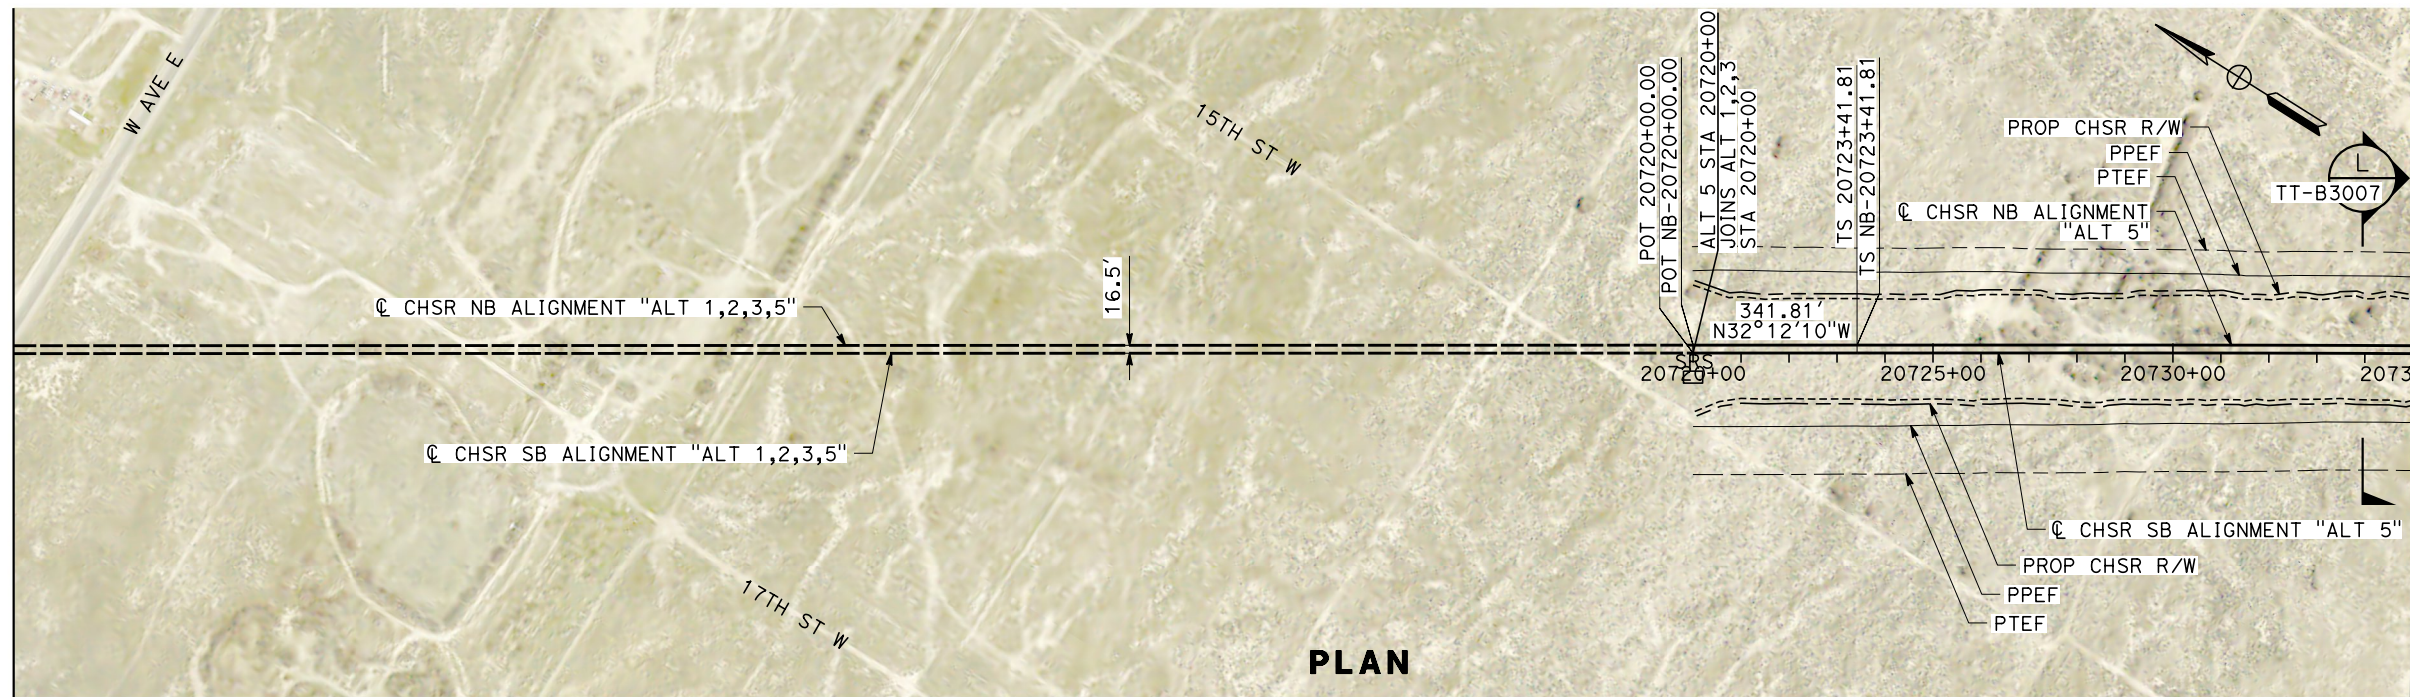

PLAN

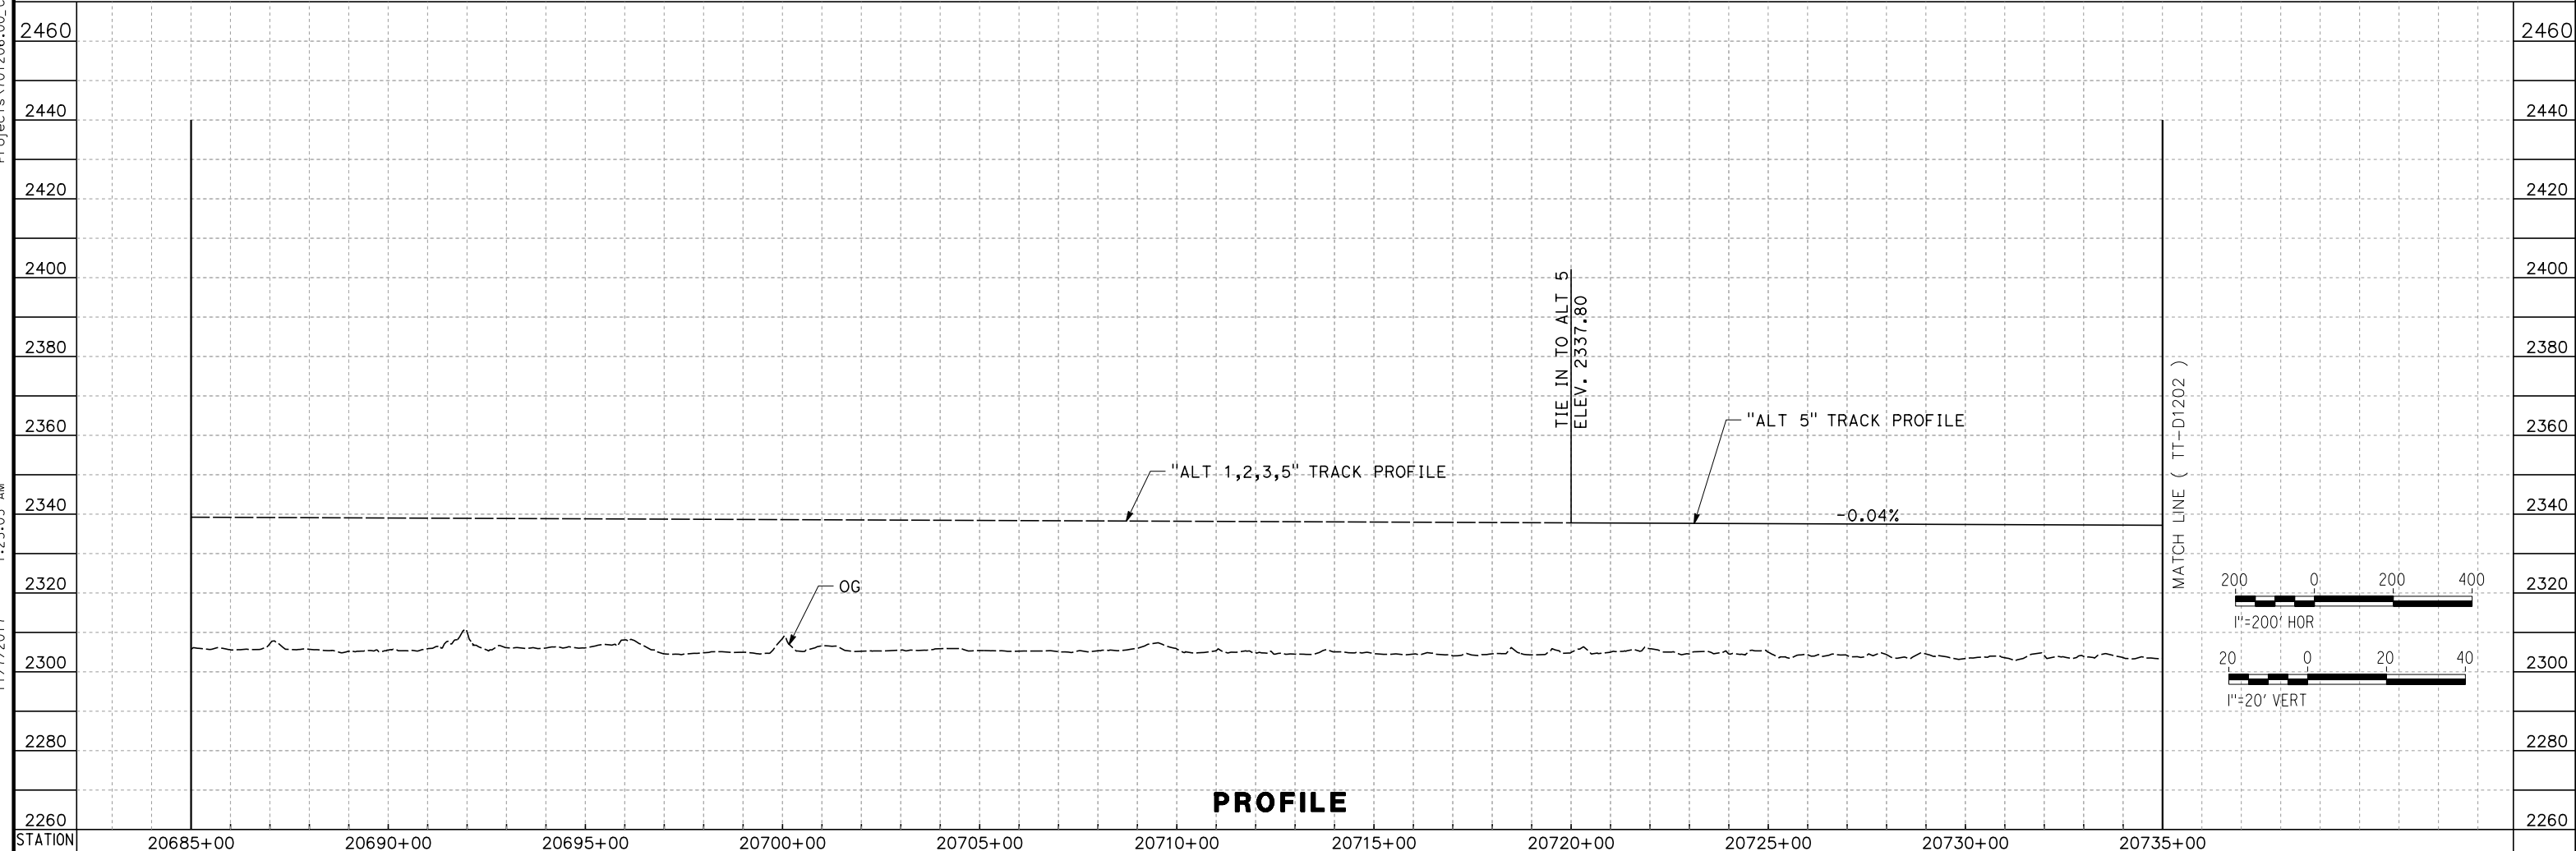

PROFILE

REV	DATE	BY	CHK	APP	DESCRIPTION

DESIGNED BY
S. LANDOLT
 DRAWN BY
J. MEREDITH
 CHECKED BY
G. CAMPBELL
 IN CHARGE
S. SMITH
 DATE
10/31/2017

**RECORD
 PECD
 SUBMITTAL**


**NOT FOR
 CONSTRUCTION**



CALIFORNIA HIGH-SPEED RAIL PROJECT
BAKERSFIELD TO PALMDALE
 ALTERNATIVE 5
 TRACK GUIDEWAY
 STA 20685+00 TO 20735+00
 PLAN AND PROFILE


CONTRACT NO.
HSR13-44
 DRAWING NO.
TT-D1201
 SCALE
AS SHOWN
 SHEET NO.

11/7/2017 1:25:01 AM Projects\701206_00_CHSRBP\00_CADD\Sheet Files\TT\BP-TT-D1202.dgn

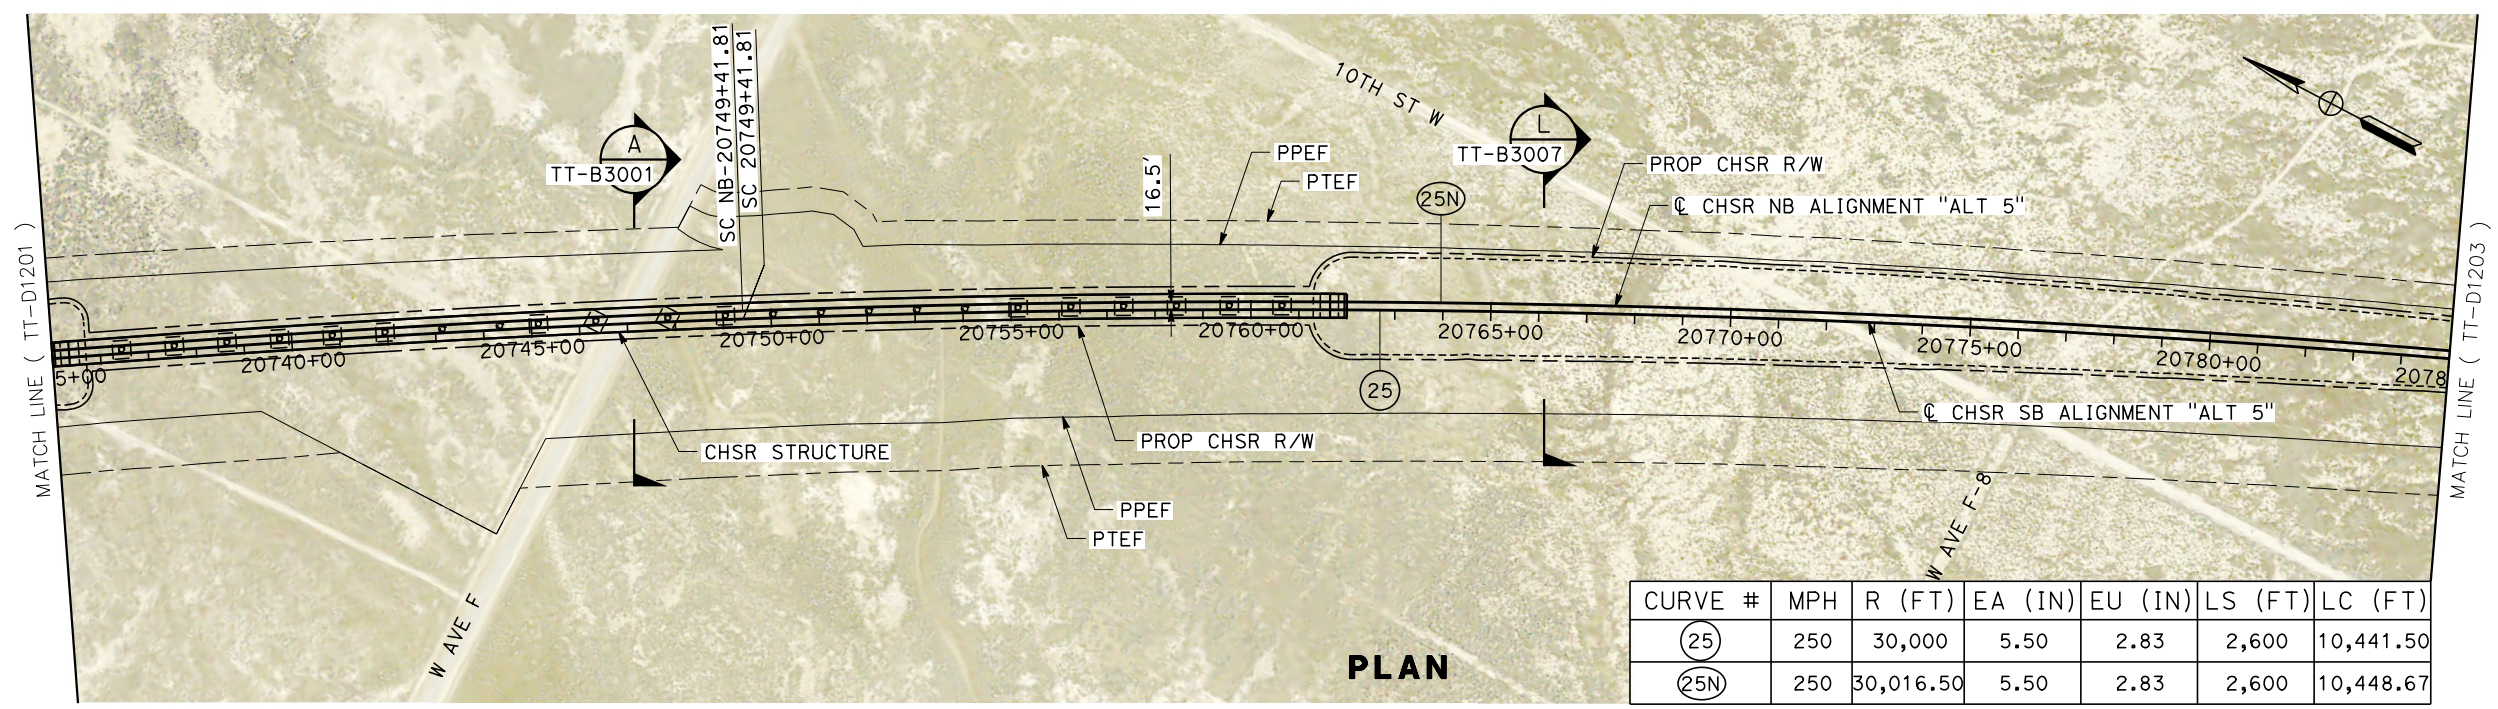

CURVE #	MPH	R (FT)	EA (IN)	EU (IN)	LS (FT)	LC (FT)
(25)	250	30,000	5.50	2.83	2,600	10,441.50
(25N)	250	30,016.50	5.50	2.83	2,600	10,448.67

PLAN

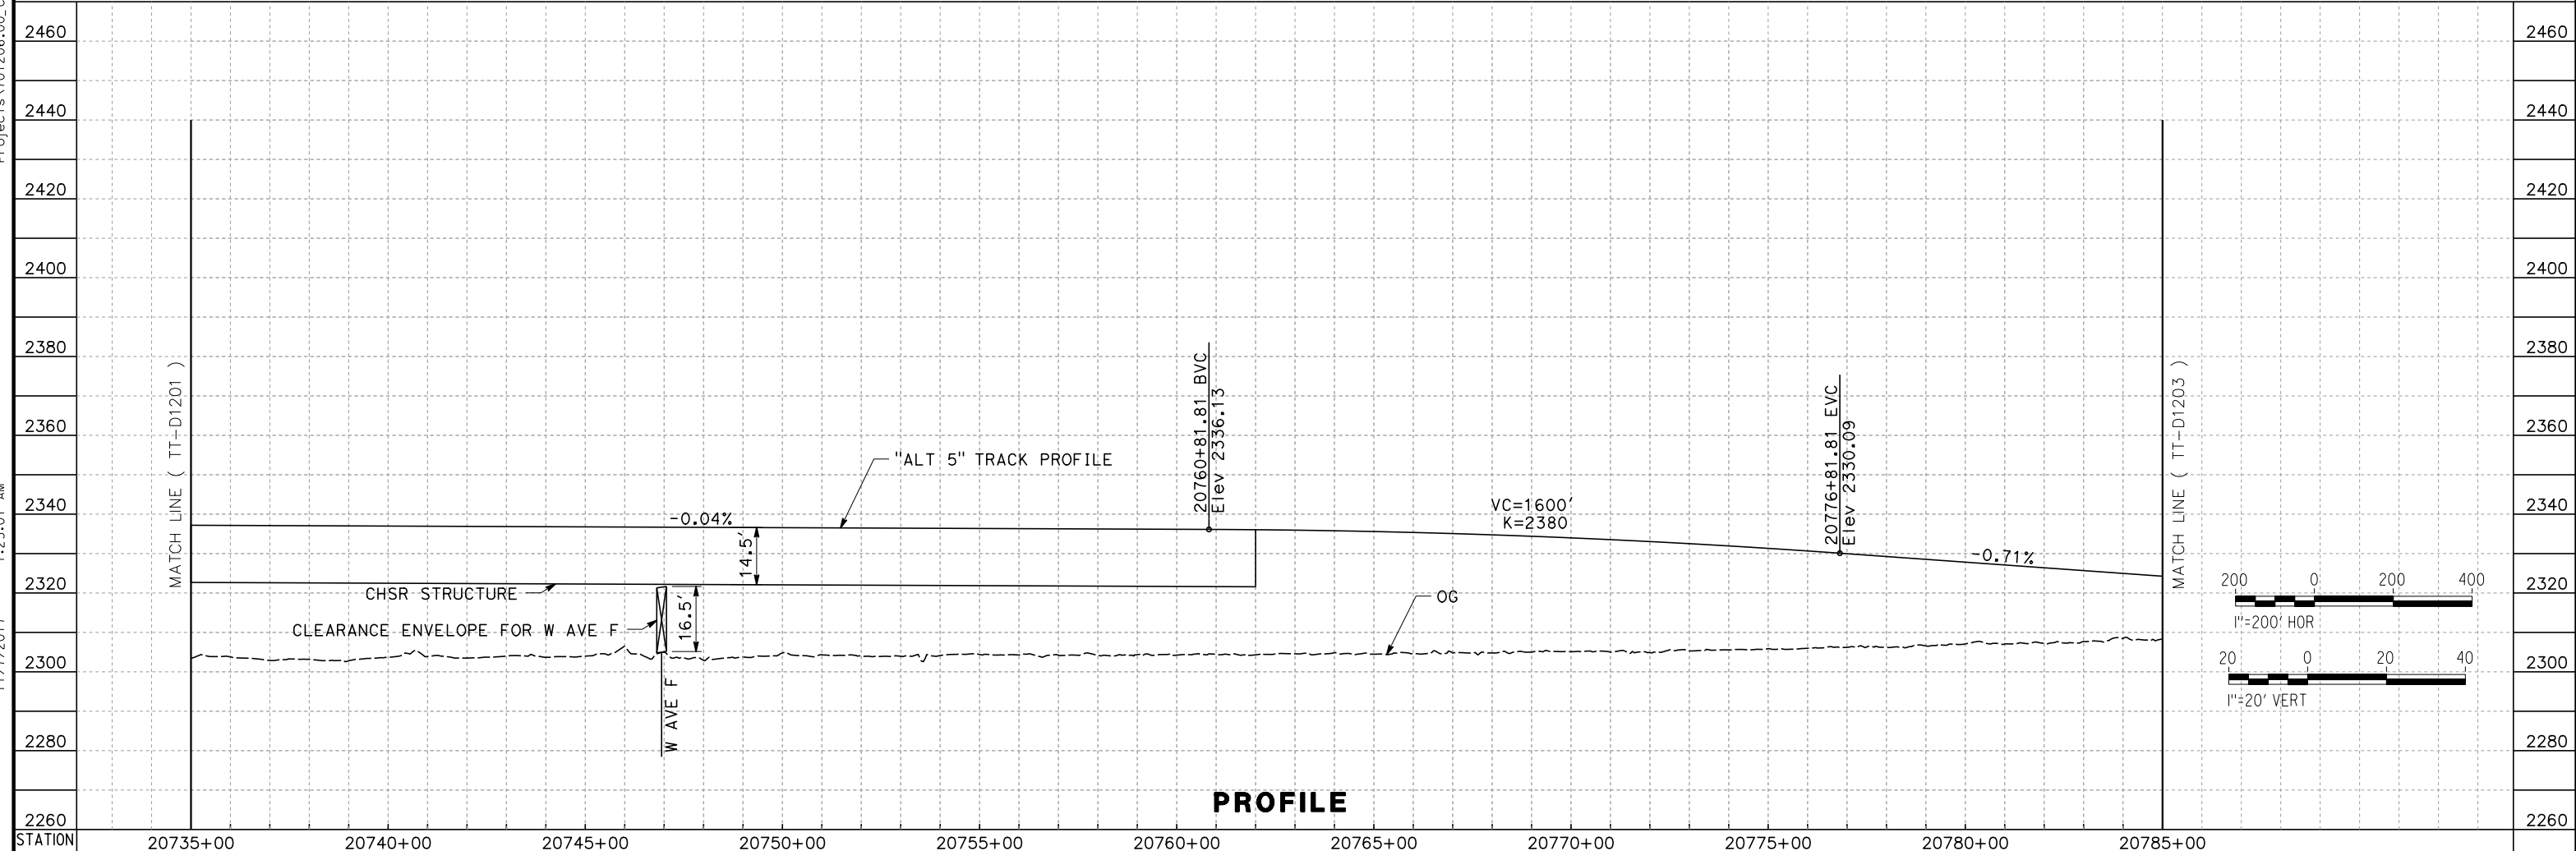

PROFILE

REV	DATE	BY	CHK	APP	DESCRIPTION

DESIGNED BY
S. LANDOLT
 DRAWN BY
J. MEREDITH
 CHECKED BY
G. CAMPBELL
 IN CHARGE
S. SMITH
 DATE
10/31/2017

**RECORD
PEPD
SUBMITTAL**

**NOT FOR
CONSTRUCTION**




CALIFORNIA HIGH-SPEED RAIL PROJECT
BAKERSFIELD TO PALMDALE
 ALTERNATIVE 5
 TRACK GUIDEWAY
 STA 20735+00 TO 20785+00
 PLAN AND PROFILE

CONTRACT NO.
HSR13-44
 DRAWING NO.
TT-D1202
 SCALE
AS SHOWN
 SHEET NO.



Projects\701206_00_CHSRBP_00_CADD\Sheet Files\TT-BP-TT-D1203.dgn

11/7/2017 1:27:10 AM

OIC:ARivega

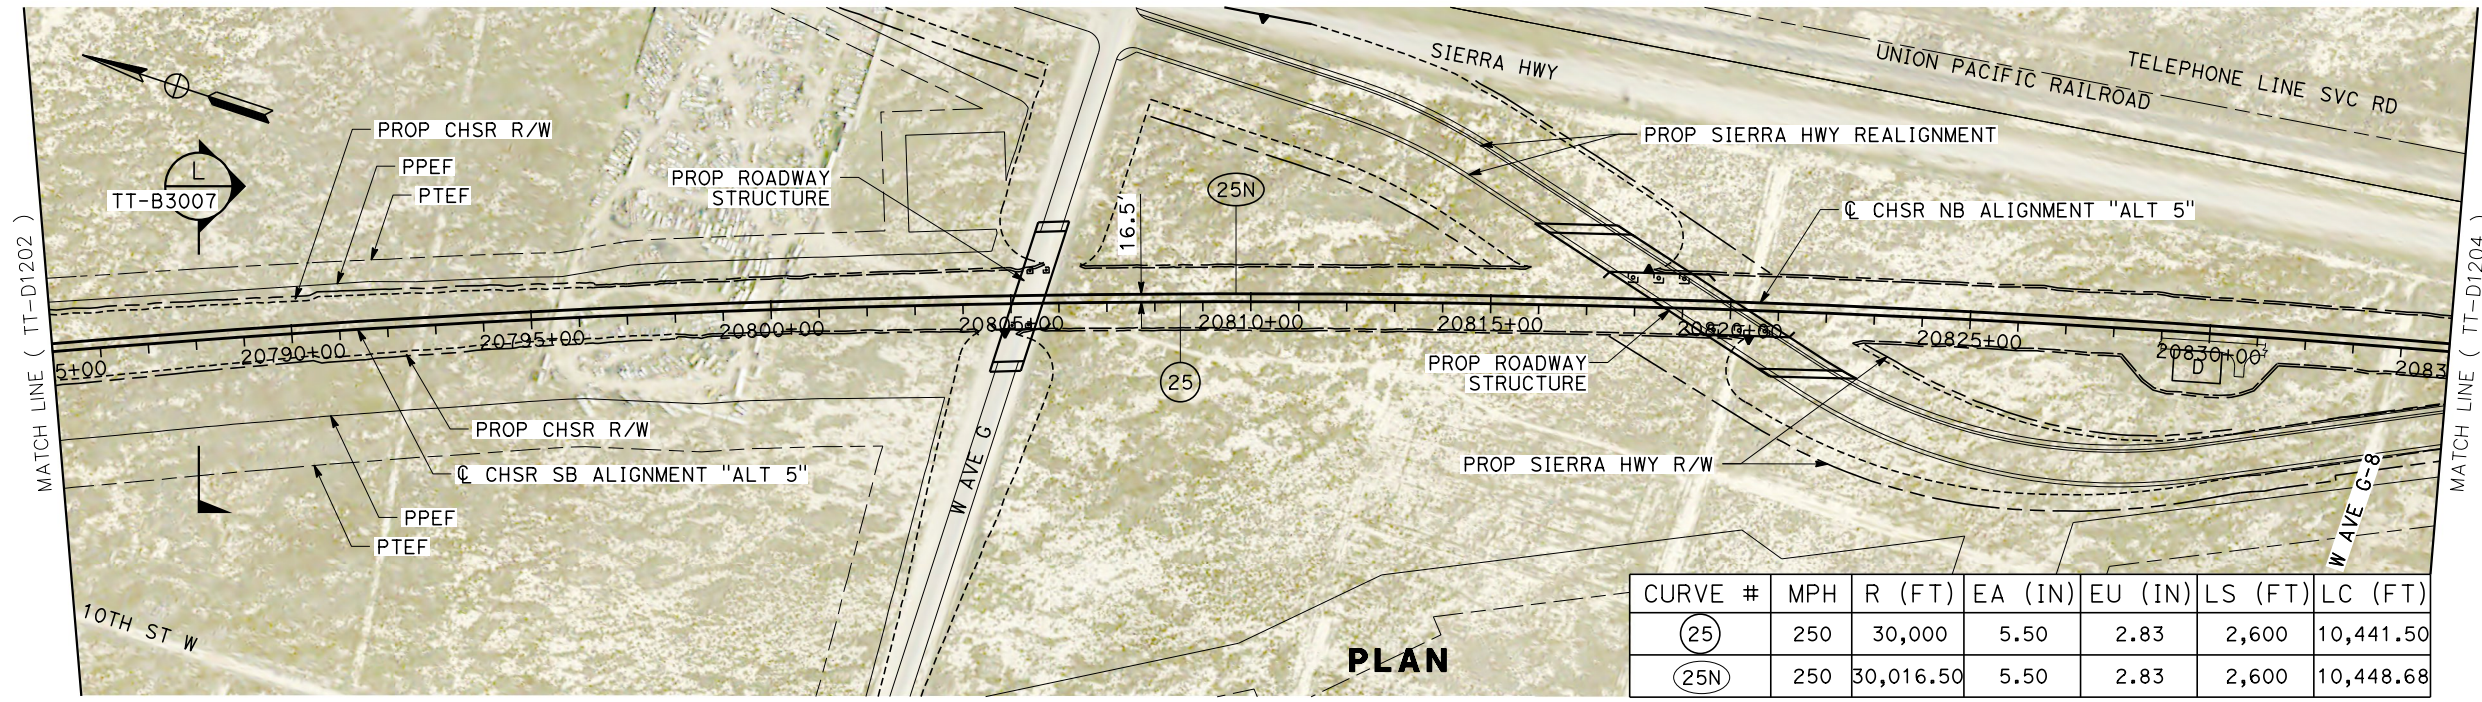


CURVE #	MPH	R (FT)	EA (IN)	EU (IN)	LS (FT)	LC (FT)
(25)	250	30,000	5.50	2.83	2,600	10,441.50
(25N)	250	30,016.50	5.50	2.83	2,600	10,448.68

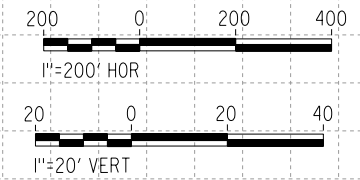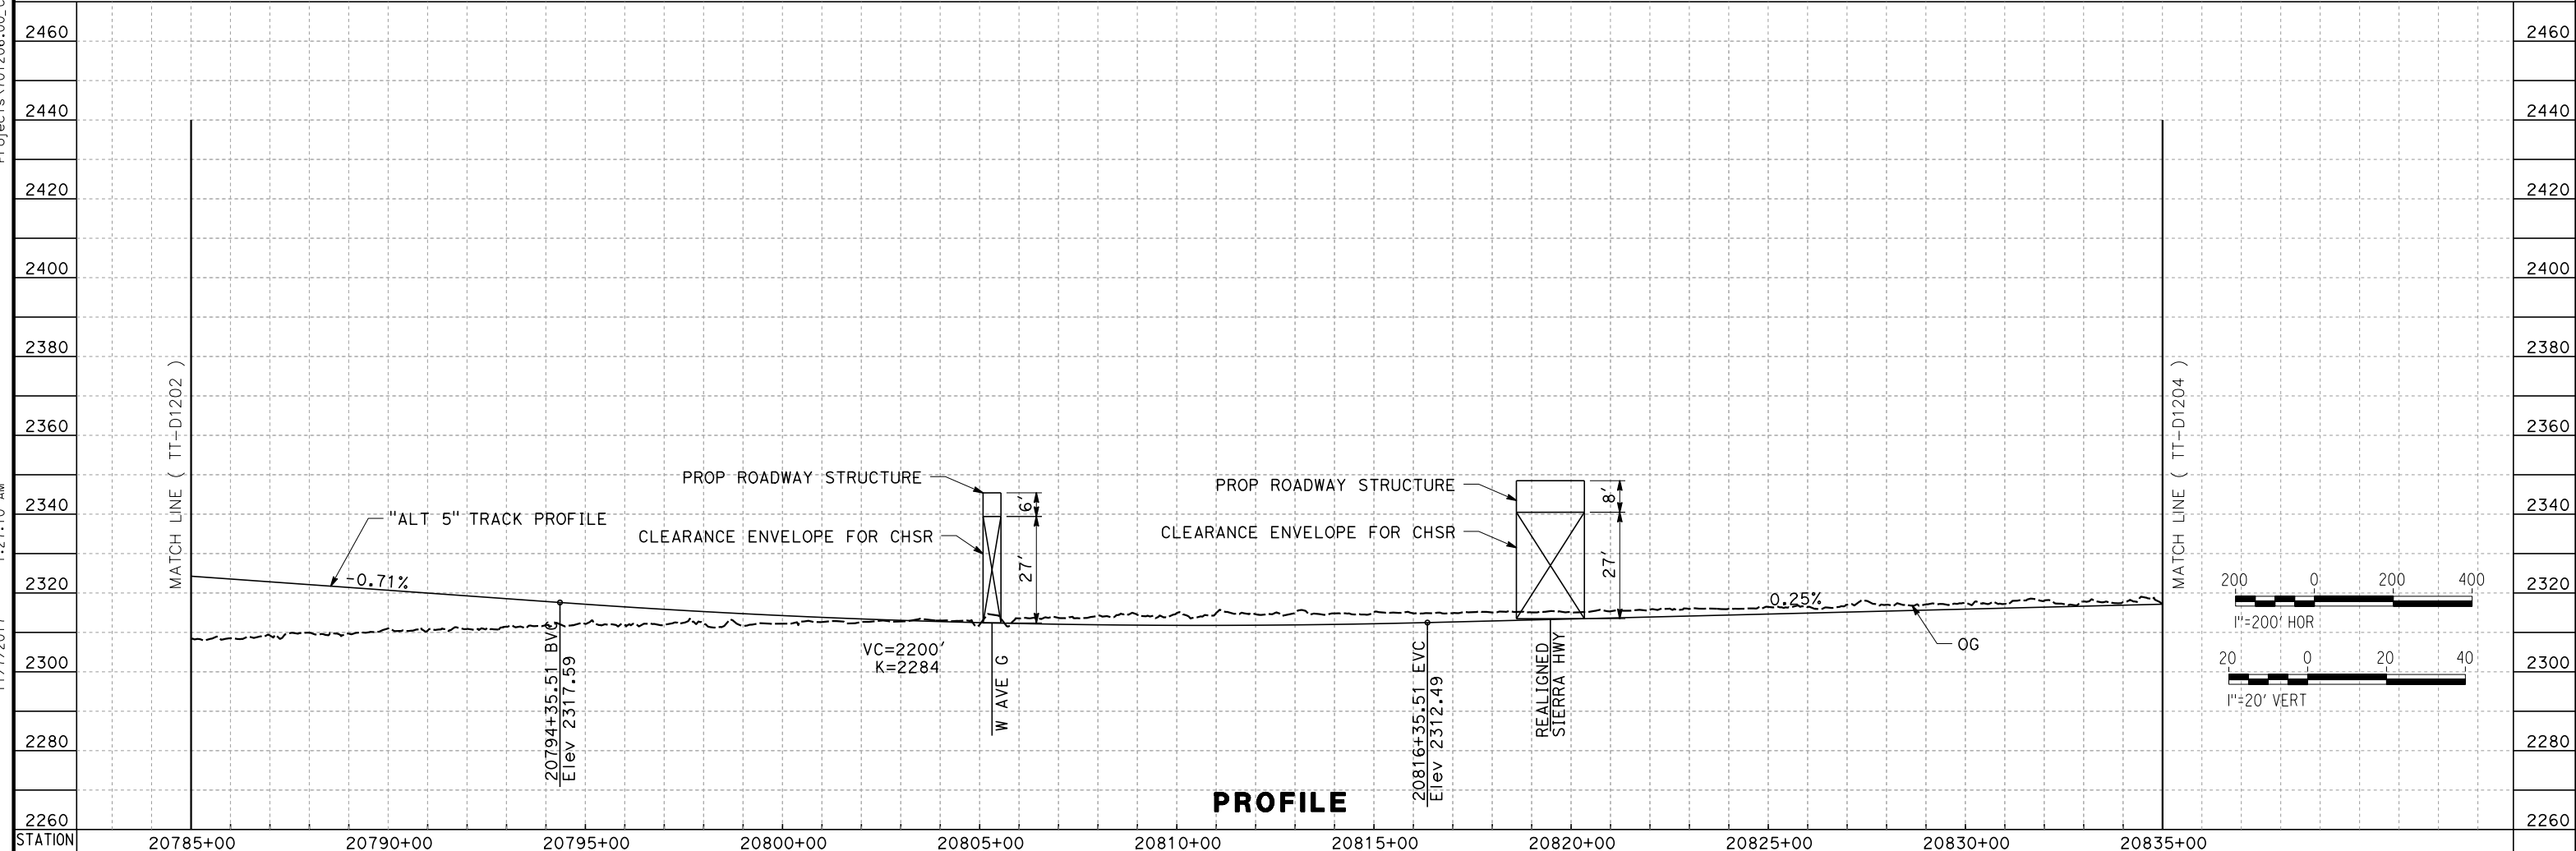


STATION	20785+00	20790+00	20795+00	20800+00	20805+00	20810+00	20815+00	20820+00	20825+00	20830+00	20835+00						
DESIGNED BY	S. LANDOLT																
DRAWN BY	J. MEREDITH																
CHECKED BY	G. CAMPBELL																
IN CHARGE	S. SMITH																
DATE	10/31/2017																
REV	DATE	BY	CHK	APP	DESCRIPTION	RECORD PEPD SUBMITTAL		NOT FOR CONSTRUCTION						CALIFORNIA HIGH-SPEED RAIL PROJECT BAKERSFIELD TO PALMDALE		CONTRACT NO. HSR13-44	
														DRAWING NO. TT-D1203			
														SCALE AS SHOWN			
														SHEET NO.			

11/7/2017 1:21:56 AM Projects\701206_00_CHSRBP\00_CADD\Sheet Files\TT\BP-TT-D1204.dgn

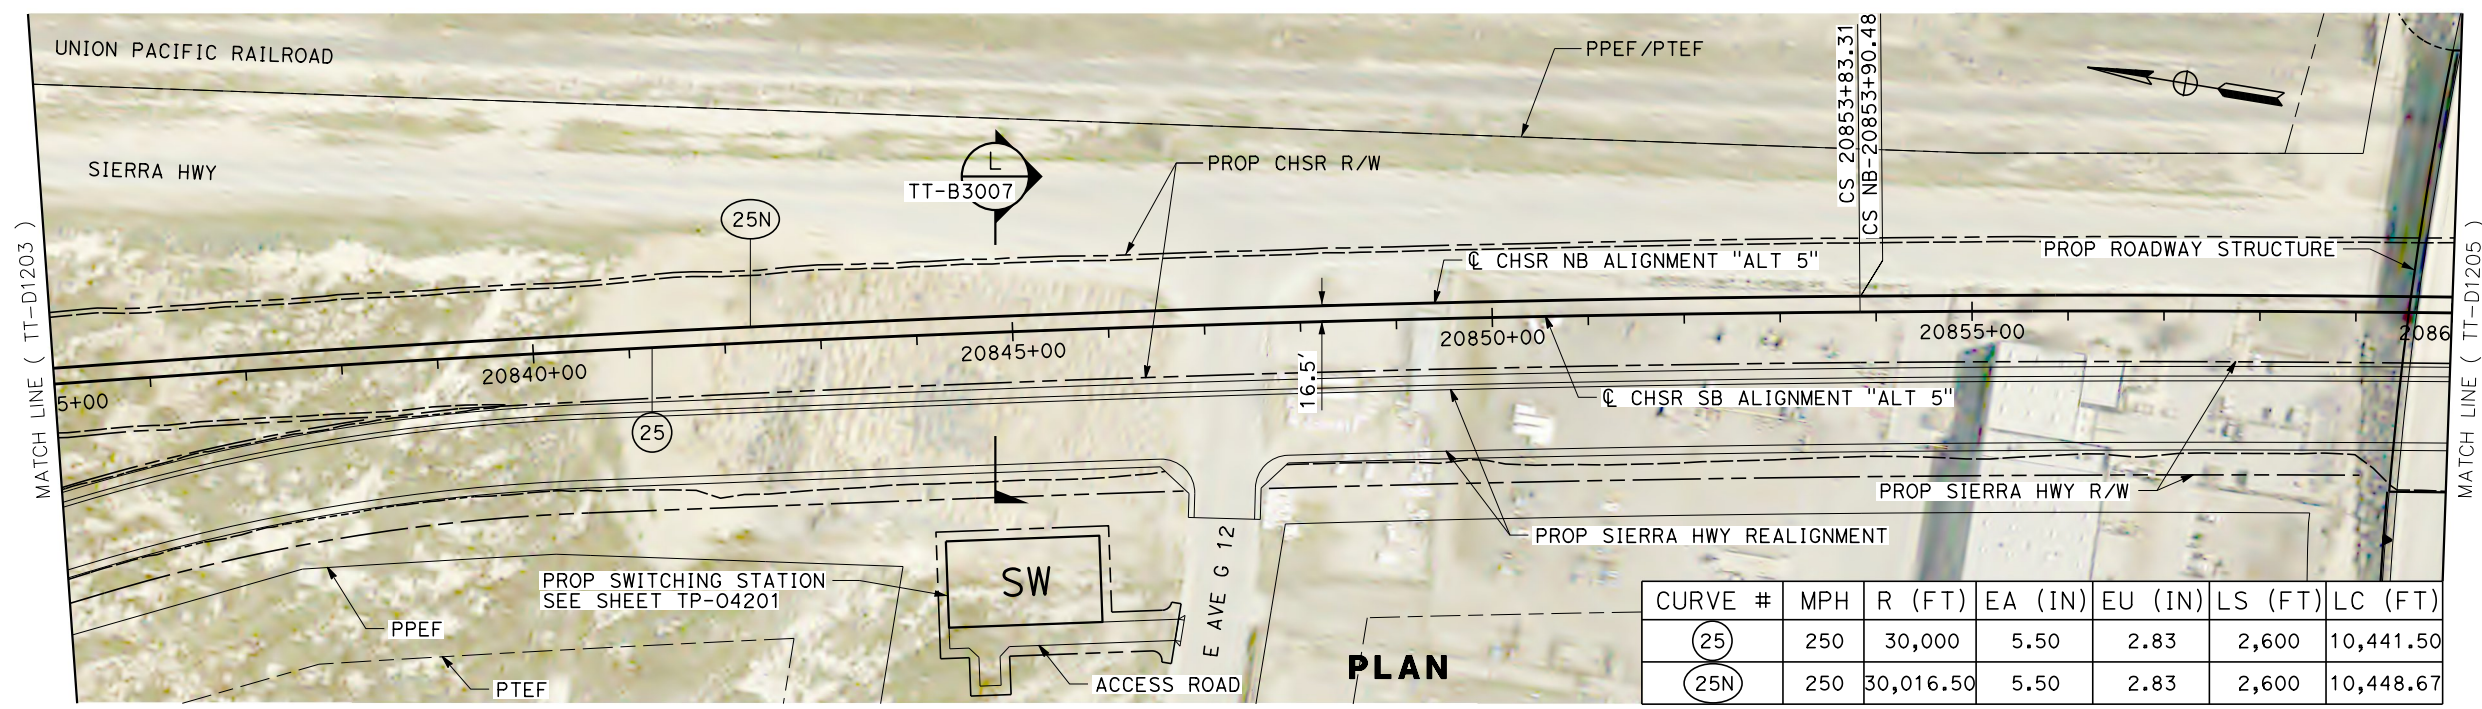

CURVE #	MPH	R (FT)	EA (IN)	EU (IN)	LS (FT)	LC (FT)
(25)	250	30,000	5.50	2.83	2,600	10,441.50
(25N)	250	30,016.50	5.50	2.83	2,600	10,448.67

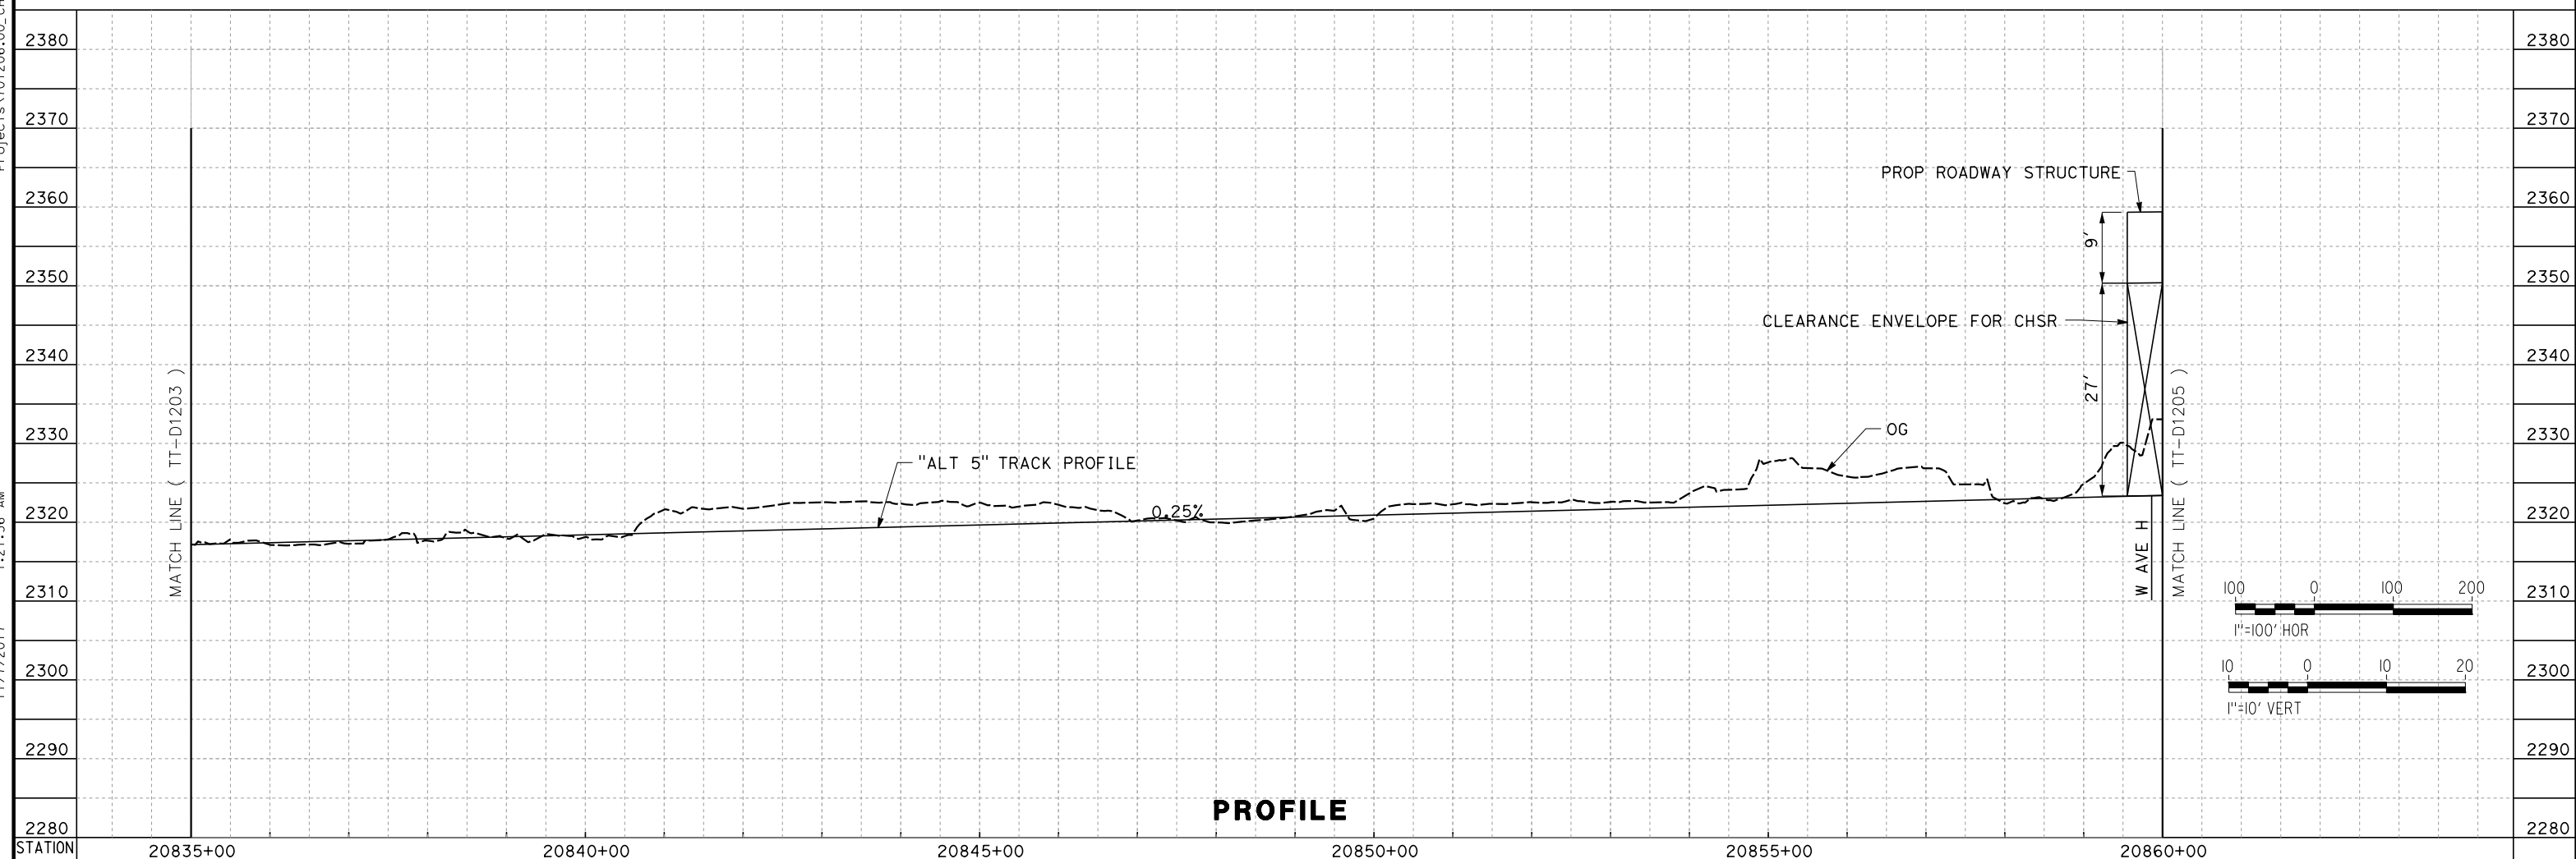


REV	DATE	BY	CHK	APP	DESCRIPTION

DESIGNED BY
S. LANDOLT
 DRAWN BY
J. MEREDITH
 CHECKED BY
G. CAMPBELL
 IN CHARGE
S. SMITH
 DATE
10/31/2017

**RECORD
 PECD
 SUBMITTAL**



**NOT FOR
 CONSTRUCTION**

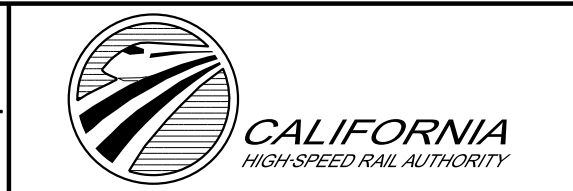


CALIFORNIA HIGH-SPEED RAIL PROJECT
BAKERSFIELD TO PALMDALE
 ALTERNATIVE 5
 TRACK GUIDEWAY
 STA 20835+00 TO 20860+00
 PLAN AND PROFILE

CONTRACT NO.
HSR13-44
 DRAWING NO.
TT-D1204
 SCALE
AS SHOWN
 SHEET NO.

11/7/2017 1:18:11 AM Projects\701206_00_CHSRBP\00_CADD\Sheet_Files\TT\BP-TT-D1205.dgn

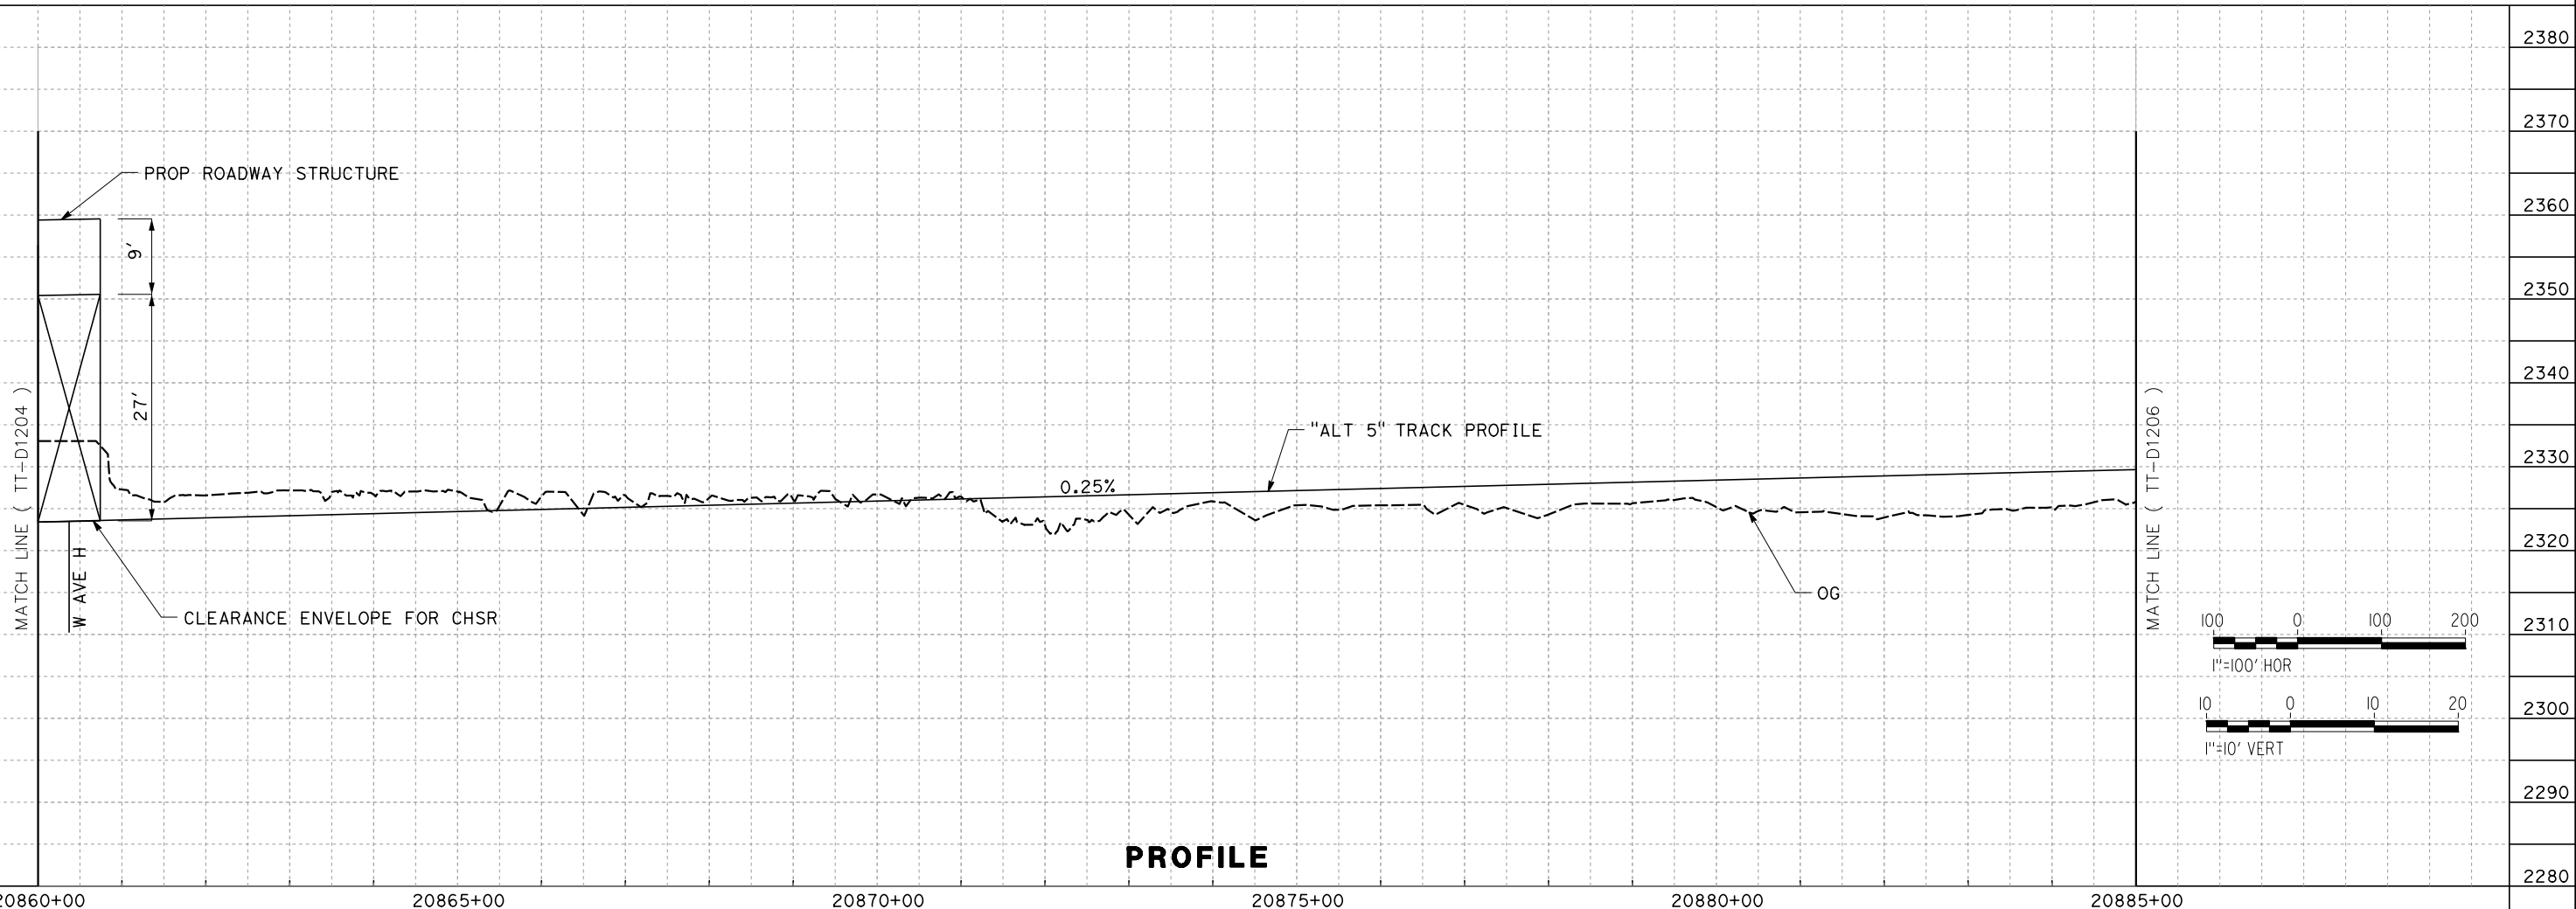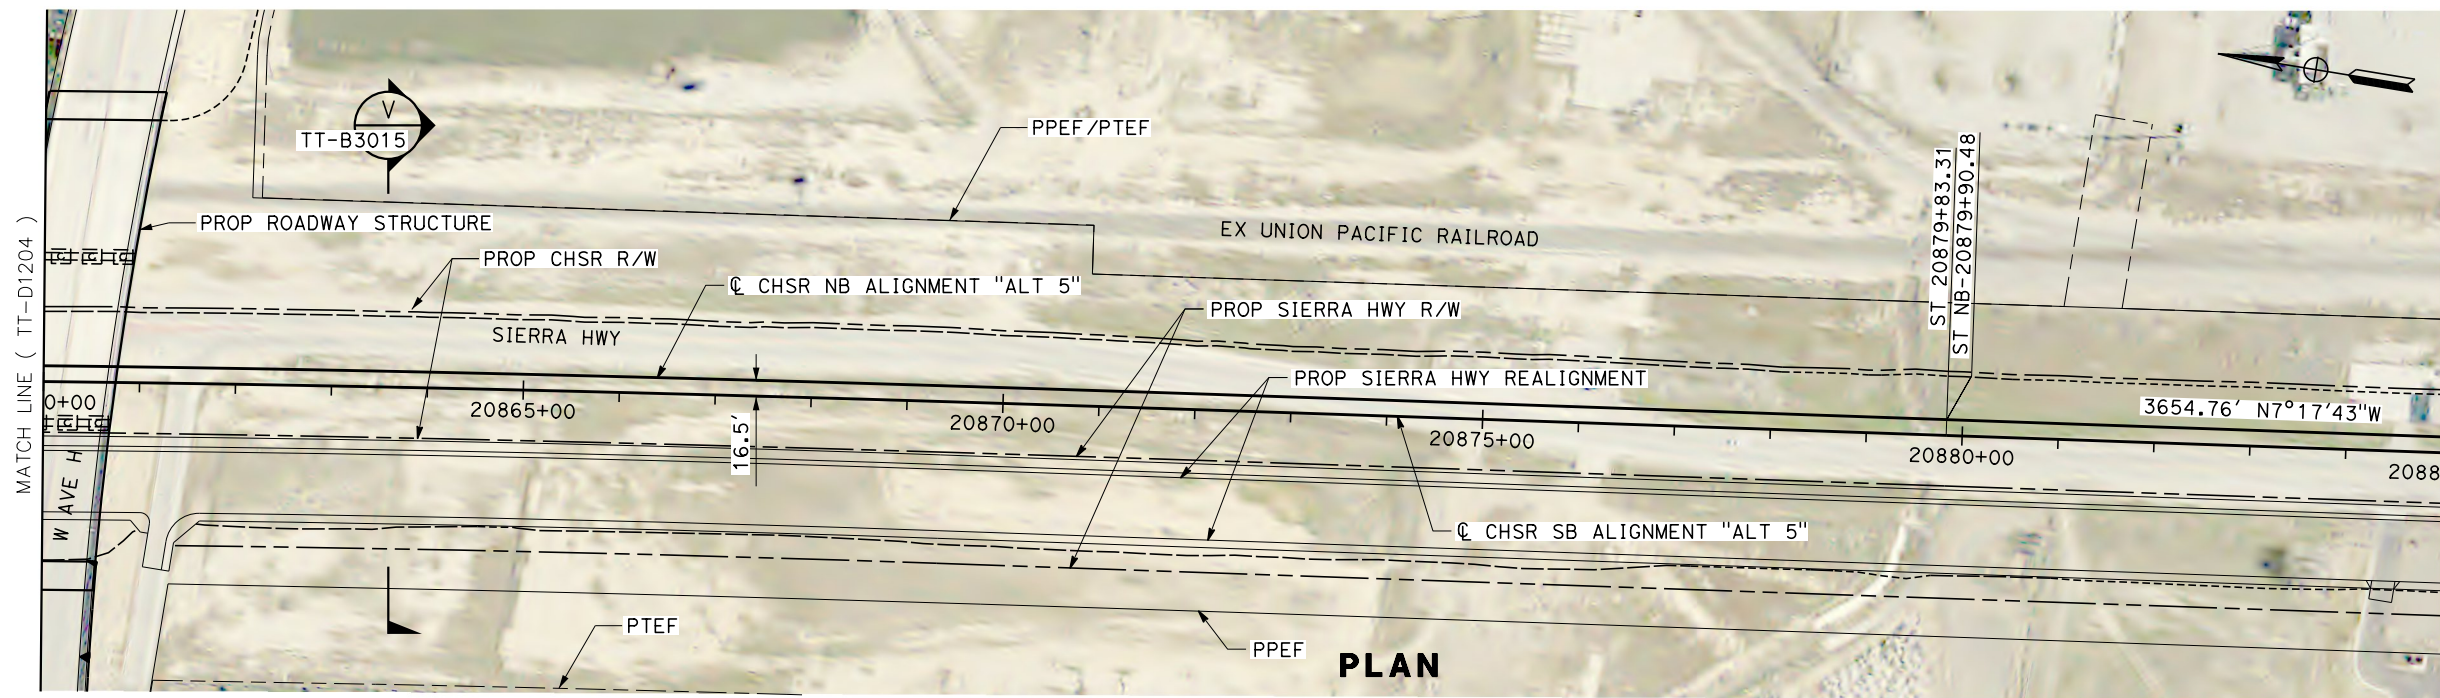

PROFILE

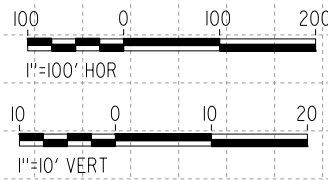

REV	DATE	BY	CHK	APP	DESCRIPTION

DESIGNED BY
S. LANDOLT
 DRAWN BY
J. MEREDITH
 CHECKED BY
G. CAMPBELL
 IN CHARGE
S. SMITH
 DATE
10/31/2017

**RECORD
 PEPD
 SUBMITTAL**



**NOT FOR
 CONSTRUCTION**



CALIFORNIA HIGH-SPEED RAIL PROJECT
BAKERSFIELD TO PALMDALE
 ALTERNATIVE 5
 TRACK GUIDEWAY
 STA 20860+00 TO 20885+00
 PLAN AND PROFILE

CONTRACT NO.
HSR13-44
 DRAWING NO.
TT-D1205
 SCALE
AS SHOWN
 SHEET NO.

Projects\701206_00_CHSRBP\00_CADD\Sheet_Files\TT\BP-TT-D1206.dgn
 11/7/2017 1:16:09 AM
 OIC:ARIVEGA

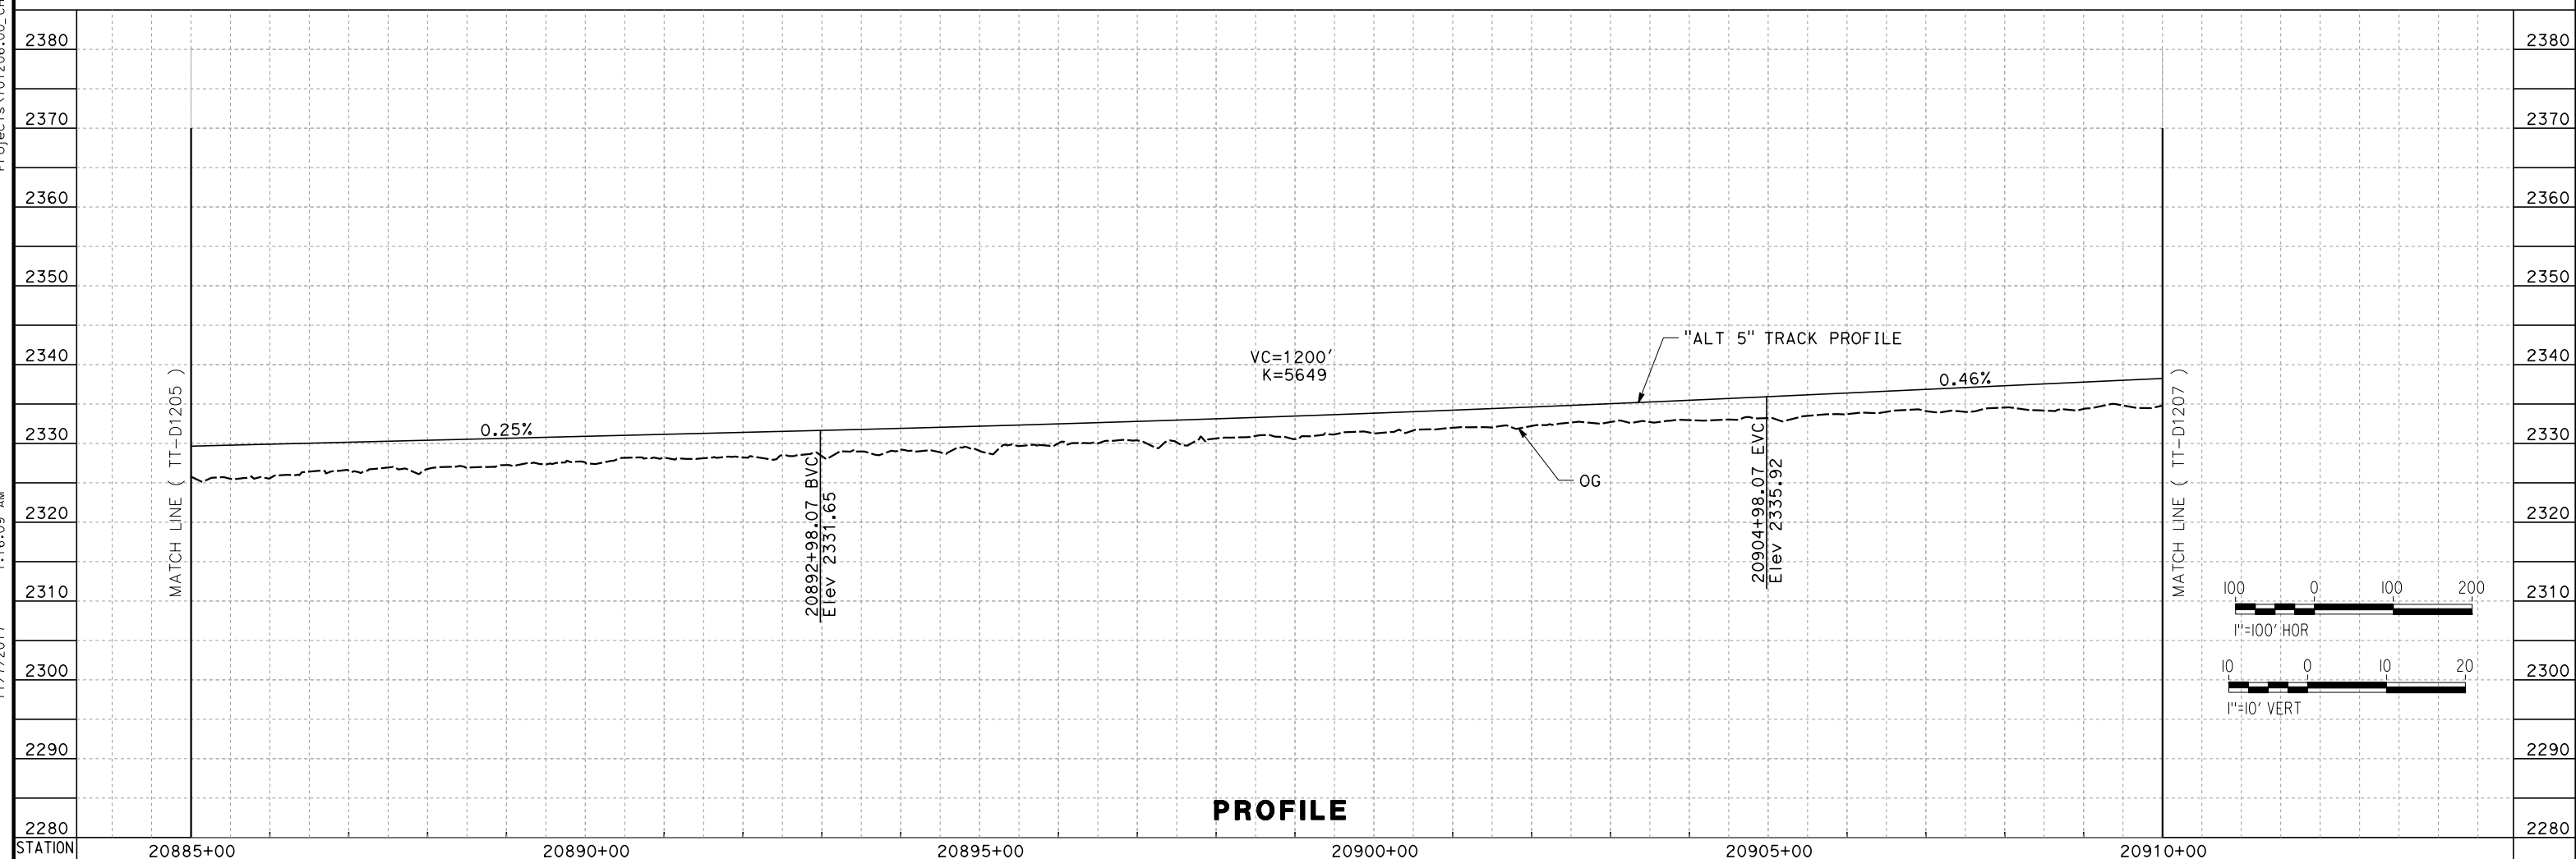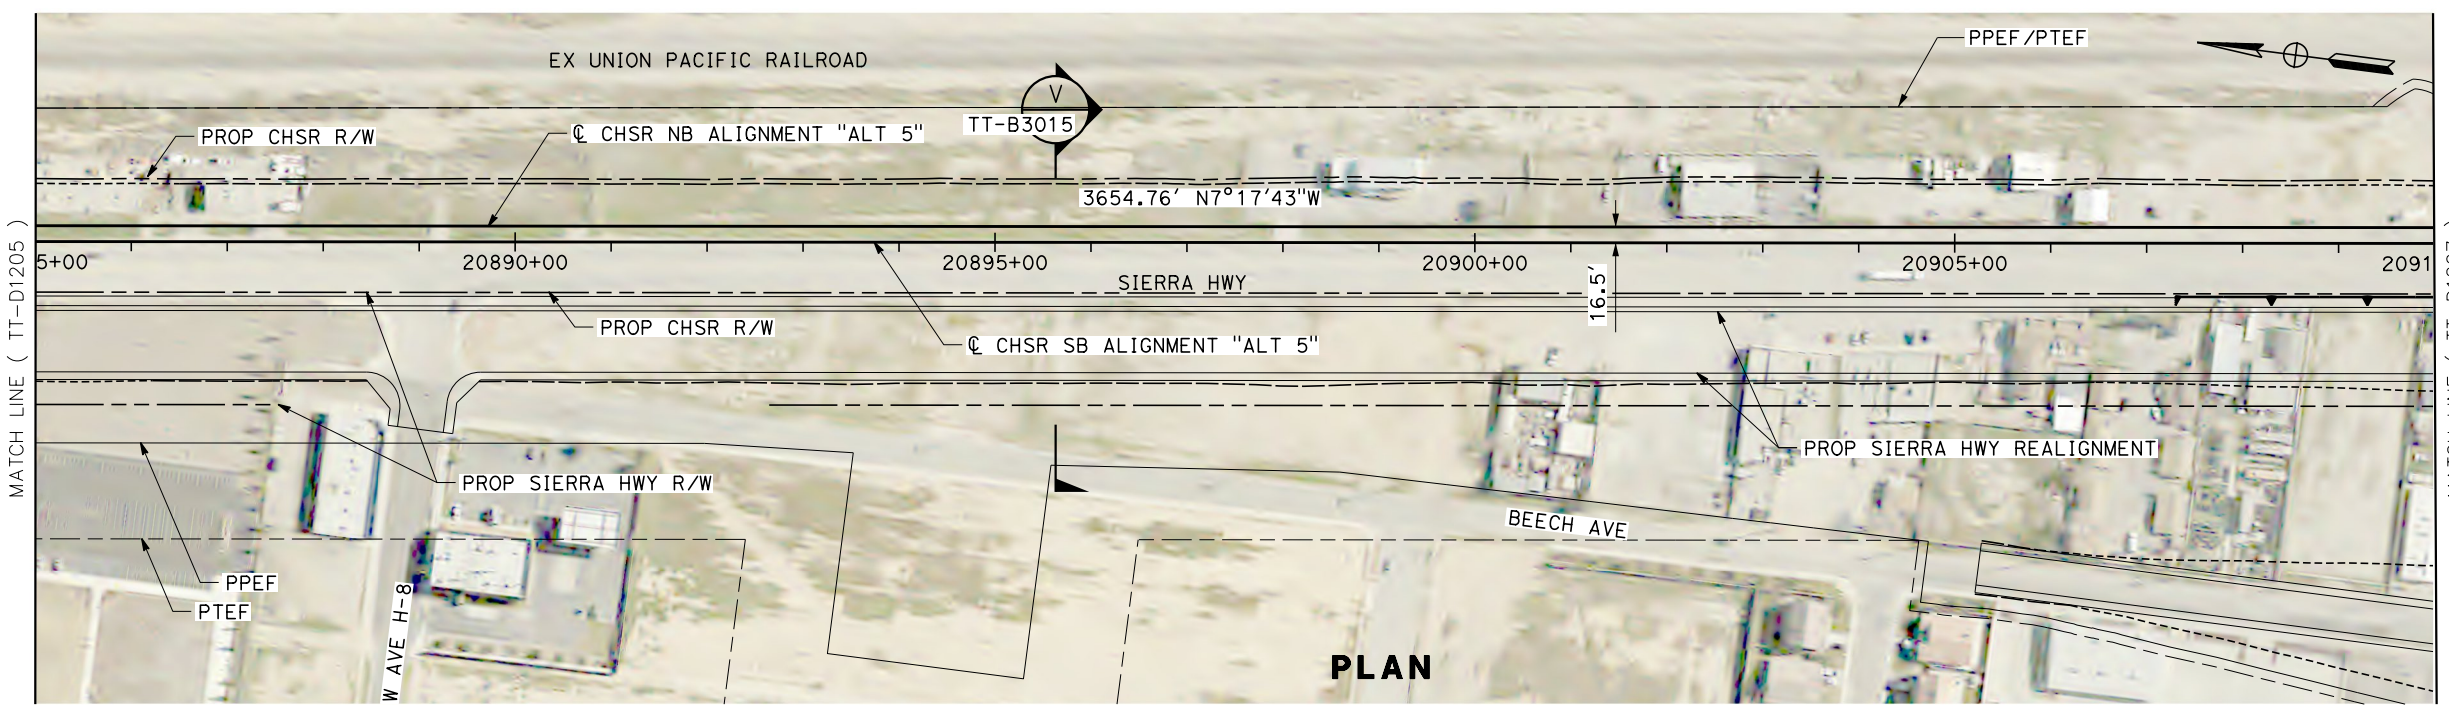

REV	DATE	BY	CHK	APP	DESCRIPTION

DESIGNED BY
S. LANDOLT
 DRAWN BY
J. MEREDITH
 CHECKED BY
G. CAMPBELL
 IN CHARGE
S. SMITH
 DATE
10/31/2017

**RECORD
 PECD
 SUBMITTAL**


**NOT FOR
 CONSTRUCTION**





CALIFORNIA HIGH-SPEED RAIL PROJECT
BAKERSFIELD TO PALMDALE
 ALTERNATIVE 5
 TRACK GUIDEWAY
 STA 20885+00 TO 20910+00
 PLAN AND PROFILE

CONTRACT NO.
HSR13-44
 DRAWING NO.
TT-D1206
 SCALE
AS SHOWN
 SHEET NO.

Projects\701206_00_CHSRBP\00_CADD\Sheet Files\TT\BP-TT-D1207.dgn
 11/7/2017 1:17:05 AM
 OIC:ARivega

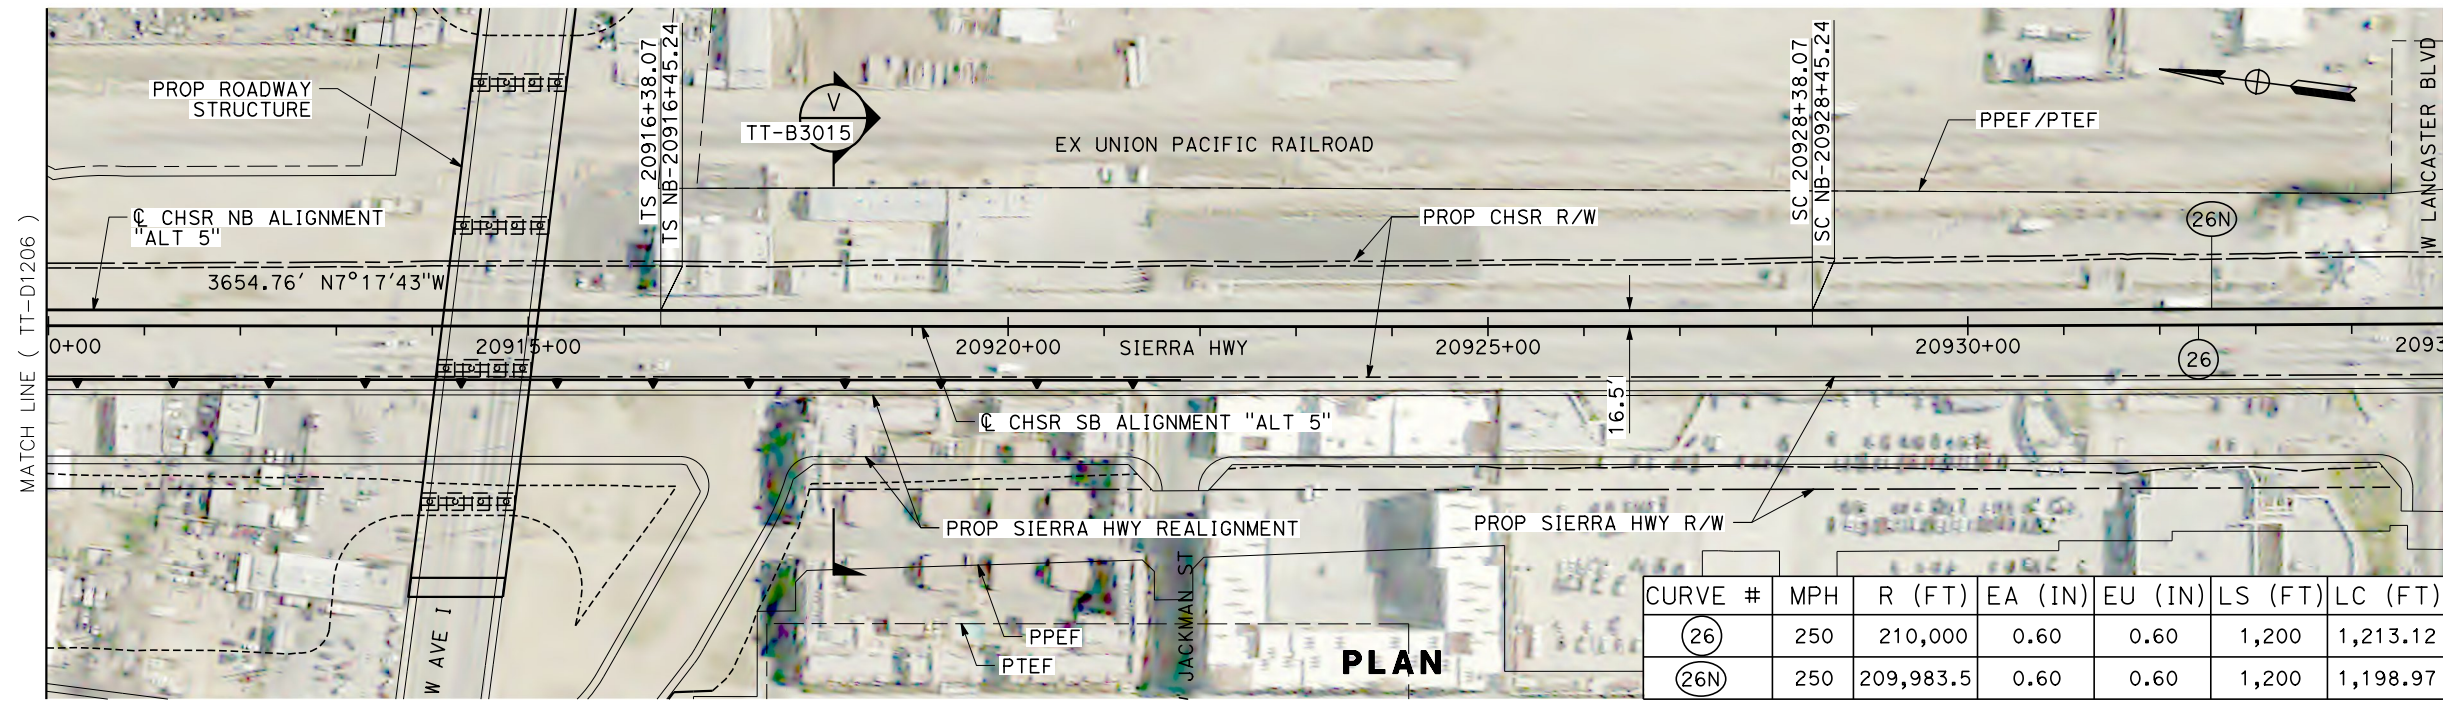

CURVE #	MPH	R (FT)	EA (IN)	EU (IN)	LS (FT)	LC (FT)
(26)	250	210,000	0.60	0.60	1,200	1,213.12
(26N)	250	209,983.5	0.60	0.60	1,200	1,198.97

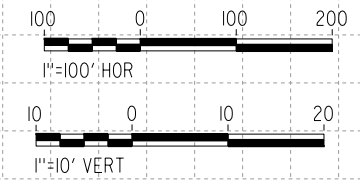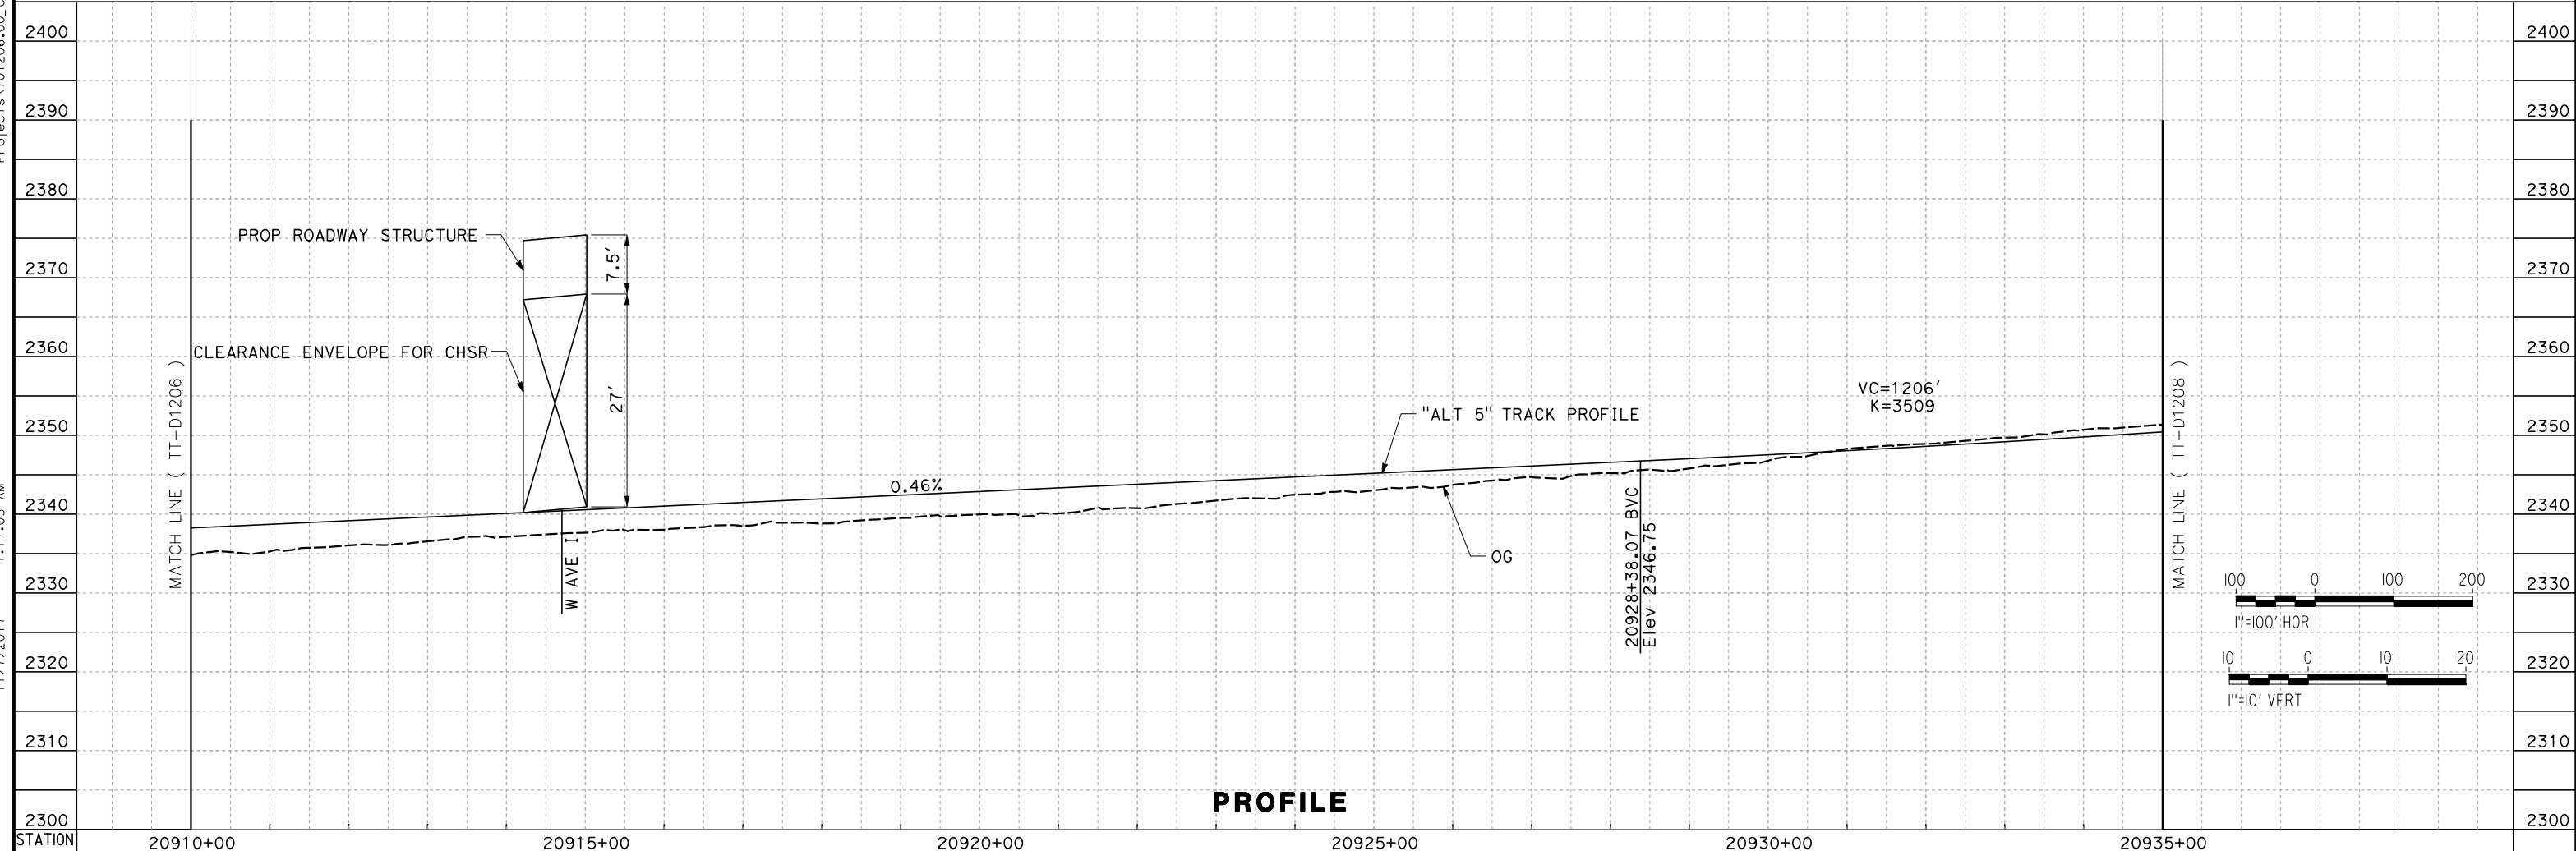

REV	DATE	BY	CHK	APP	DESCRIPTION

DESIGNED BY
S. LANDOLT
 DRAWN BY
J. MEREDITH
 CHECKED BY
G. CAMPBELL
 IN CHARGE
S. SMITH
 DATE
10/31/2017

**RECORD
 PECD
 SUBMITTAL**


**NOT FOR
 CONSTRUCTION**





CALIFORNIA HIGH-SPEED RAIL PROJECT
BAKERSFIELD TO PALMDALE
 ALTERNATIVE 5
 TRACK GUIDEWAY
 STA 20910+00 TO 20935+00
 PLAN AND PROFILE

CONTRACT NO.
HSR13-44
 DRAWING NO.
TT-D1207
 SCALE
AS SHOWN
 SHEET NO.

Projects\701206.00_CADD\Sheet Files\TT\BP-TT-D1209.dgn 11/7/2017 1:24:08 AM QIC-ARivera

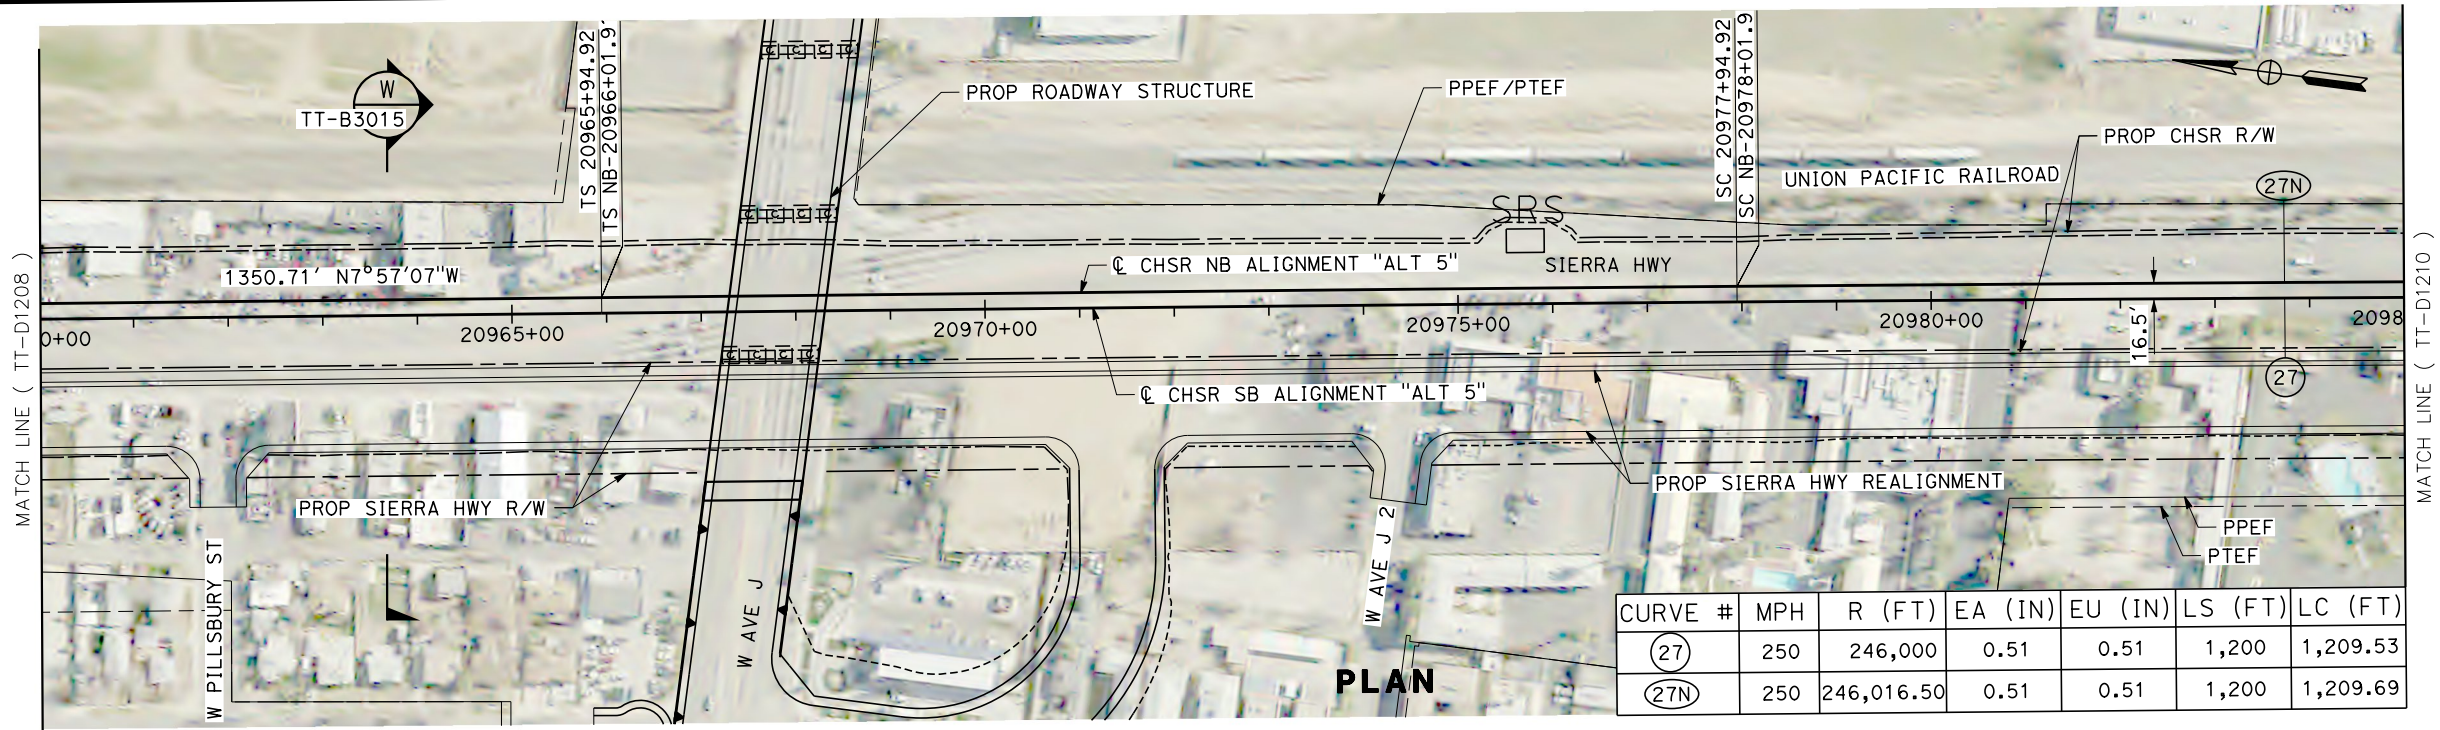

CURVE #	MPH	R (FT)	EA (IN)	EU (IN)	LS (FT)	LC (FT)
(27)	250	246,000	0.51	0.51	1,200	1,209.53
(27N)	250	246,016.50	0.51	0.51	1,200	1,209.69

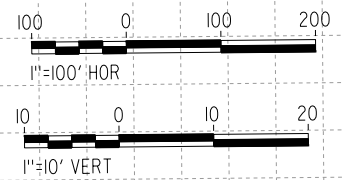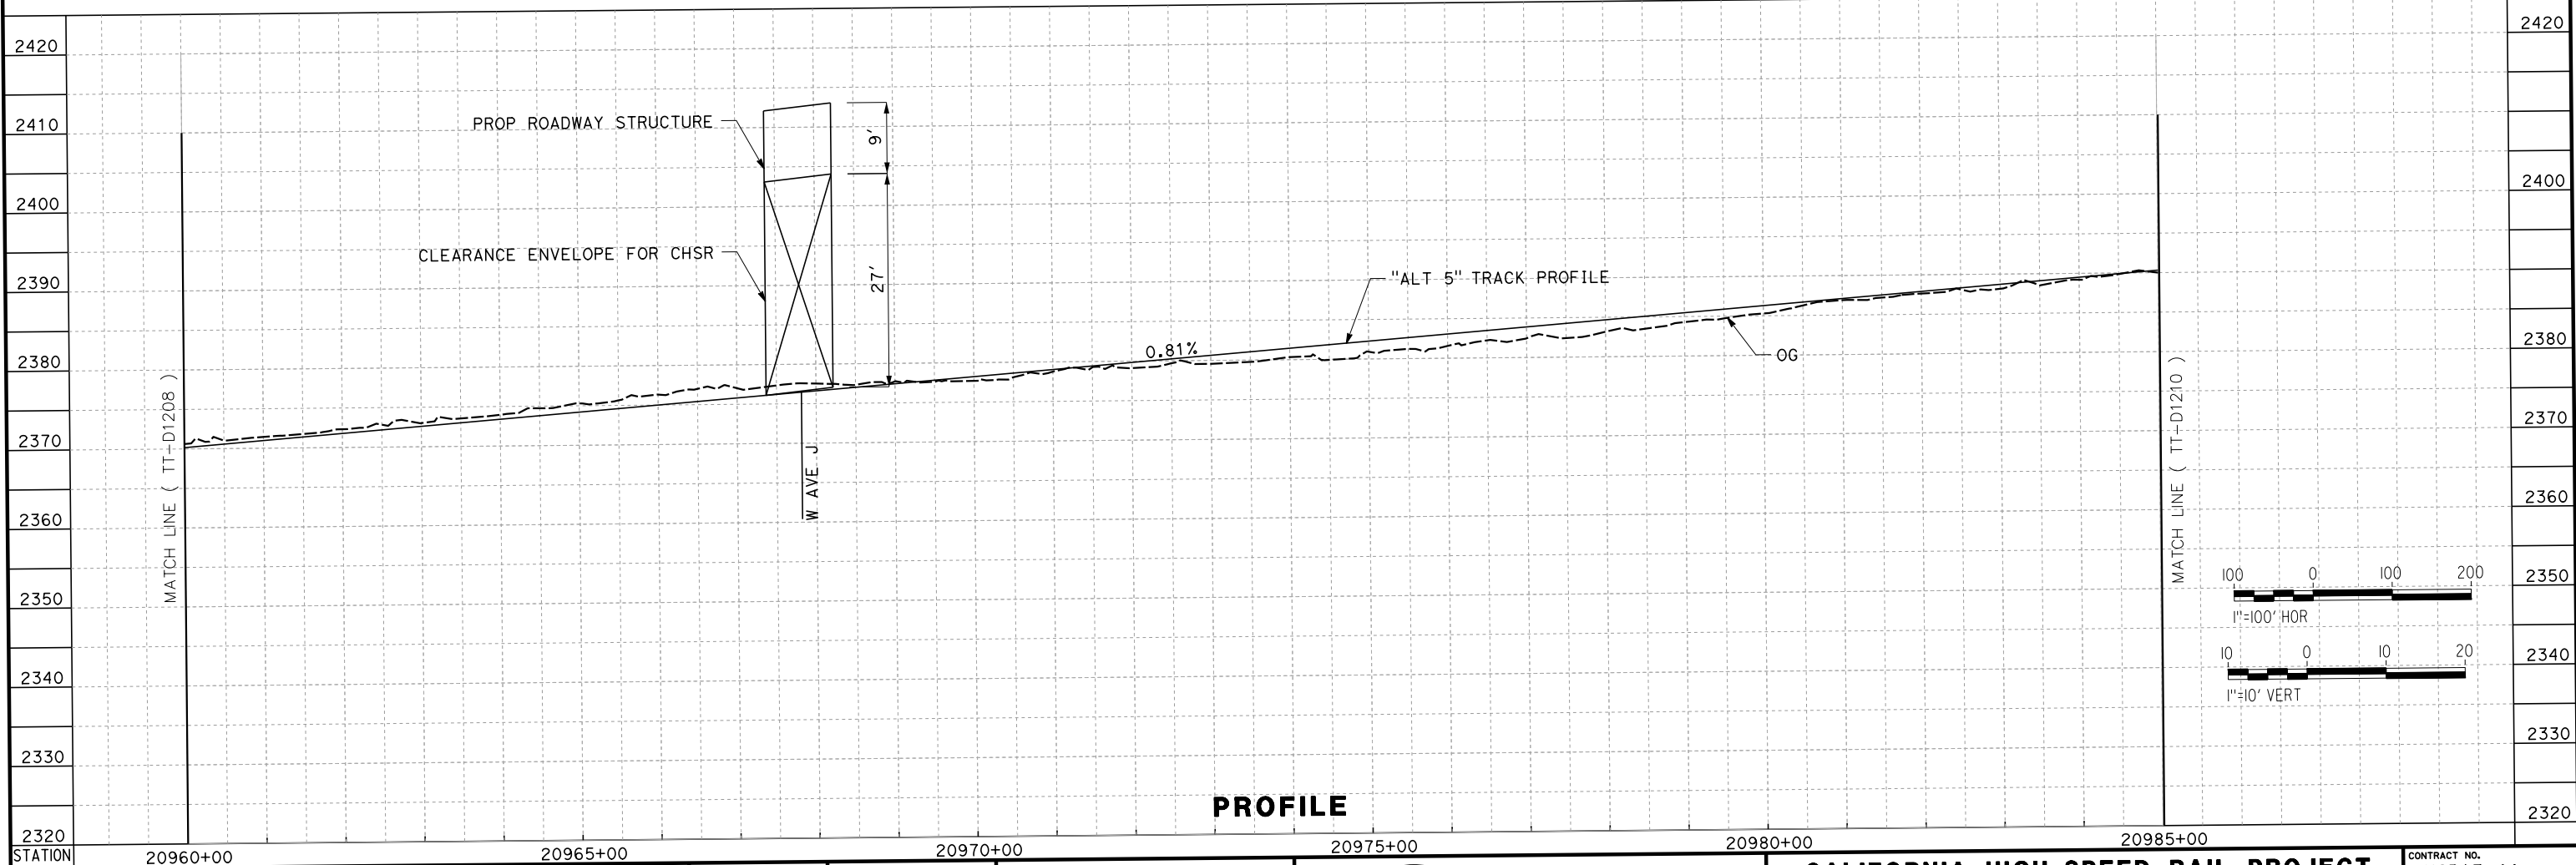

REV	DATE	BY	CHK	APP	DESCRIPTION

DESIGNED BY
S. LANDOLT
DRAWN BY
J. MEREDITH
CHECKED BY
G. CAMPBELL
IN CHARGE
S. SMITH
DATE
10/31/2017

**RECORD
PEPD
SUBMITTAL**

**NOT FOR
CONSTRUCTION**



**CALIFORNIA HIGH-SPEED RAIL PROJECT
BAKERSFIELD TO PALMDALE**

ALTERNATIVE 5
TRACK GUIDEWAY
STA 20960+00 TO 20985+00
PLAN AND PROFILE

CONTRACT NO.
HSR13-44

DRAWING NO.
TT-D1209

SCALE
AS SHOWN

SHEET NO.