


Projects\701206_00_CHSRBP\00_CADD\Sheet Files\TC\BP-TC-F4010

4:08:06 PM

9/28/2017

OIC:ARIVEGA

NOTE
1. SITE B SIZE: 30' X 35'

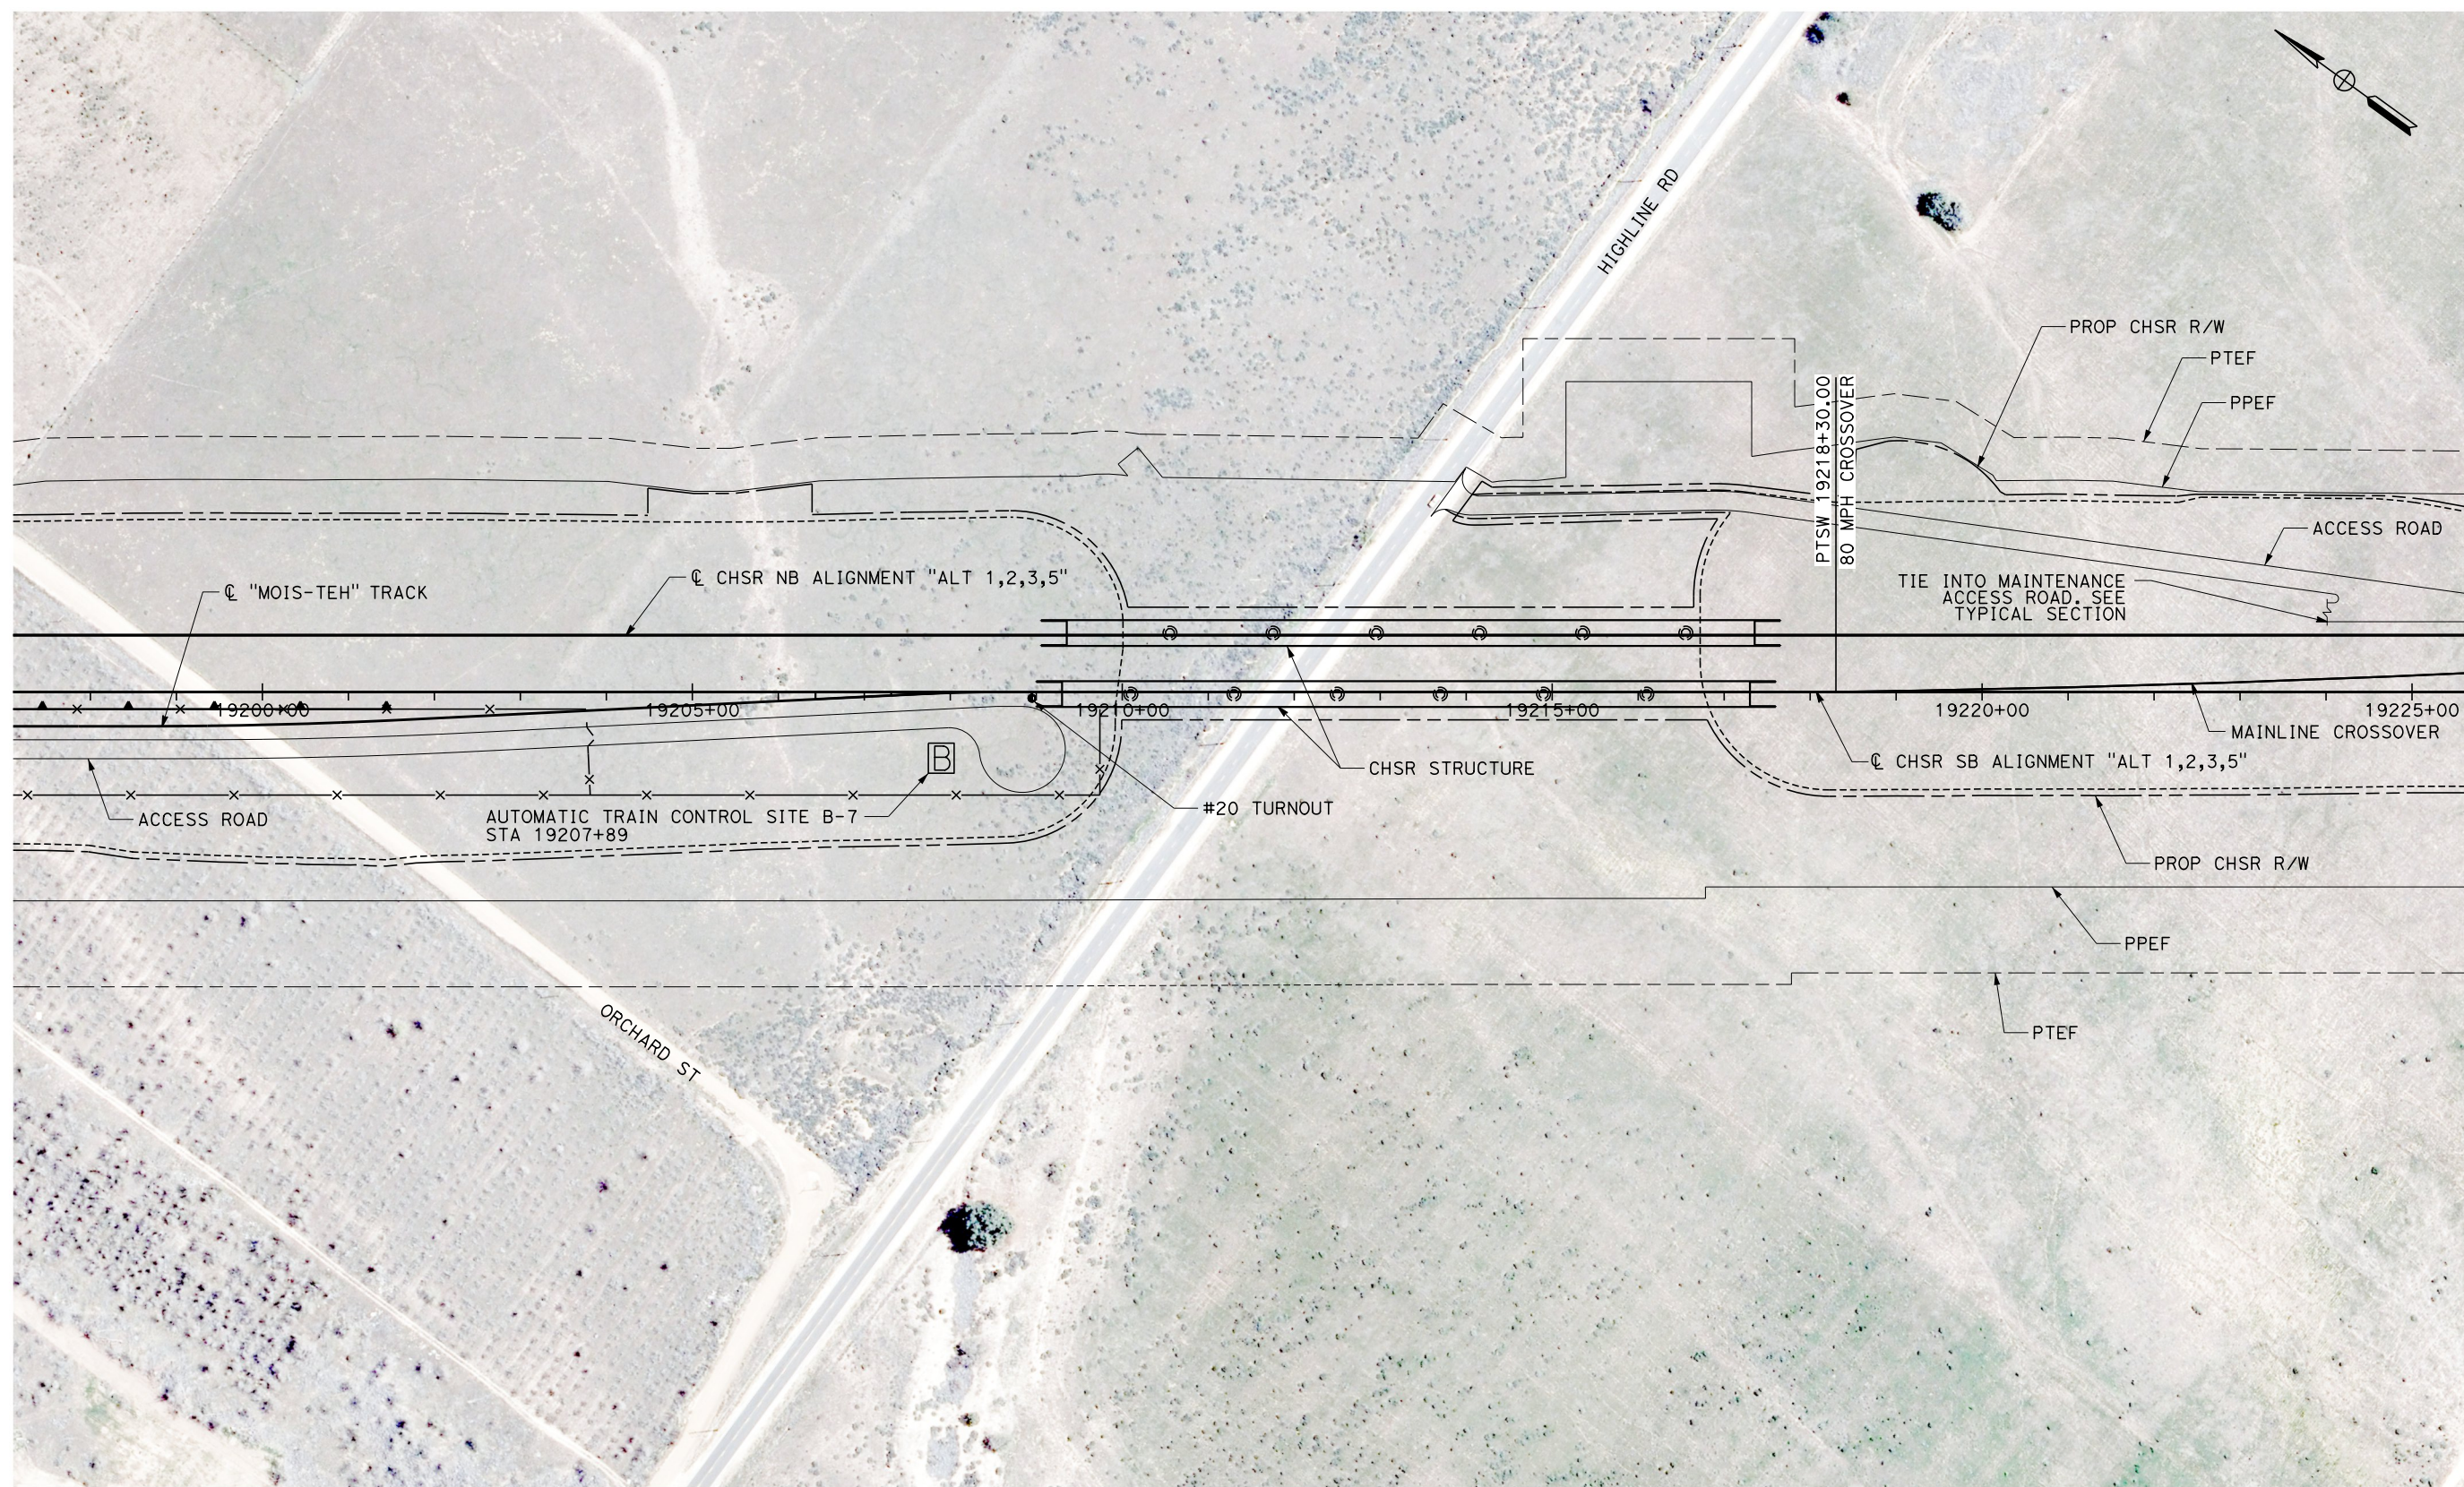

PLAN

REV	DATE	BY	CHK	APP	DESCRIPTION

DESIGNED BY
S. LANDOLT
DRAWN BY
E. REVOLORIO
CHECKED BY
J. SIHOTA
IN CHARGE
S. SMITH
DATE
10/31/2017

**RECORD
PEPD
SUBMITTAL**

**NOT FOR
CONSTRUCTION**





**CALIFORNIA HIGH-SPEED RAIL PROJECT
BAKERSFIELD TO PALMDALE**

ALTERNATIVE 1,2,3,5
AUTOMATIC TRAIN CONTROL SITE PLAN
SITE @ 19207+89

CONTRACT NO.
HSR13-44
DRAWING NO.
TC-F4010
SCALE
AS SHOWN
SHEET NO.

NOTE
1. SITE B SIZE: 30' X 35'

 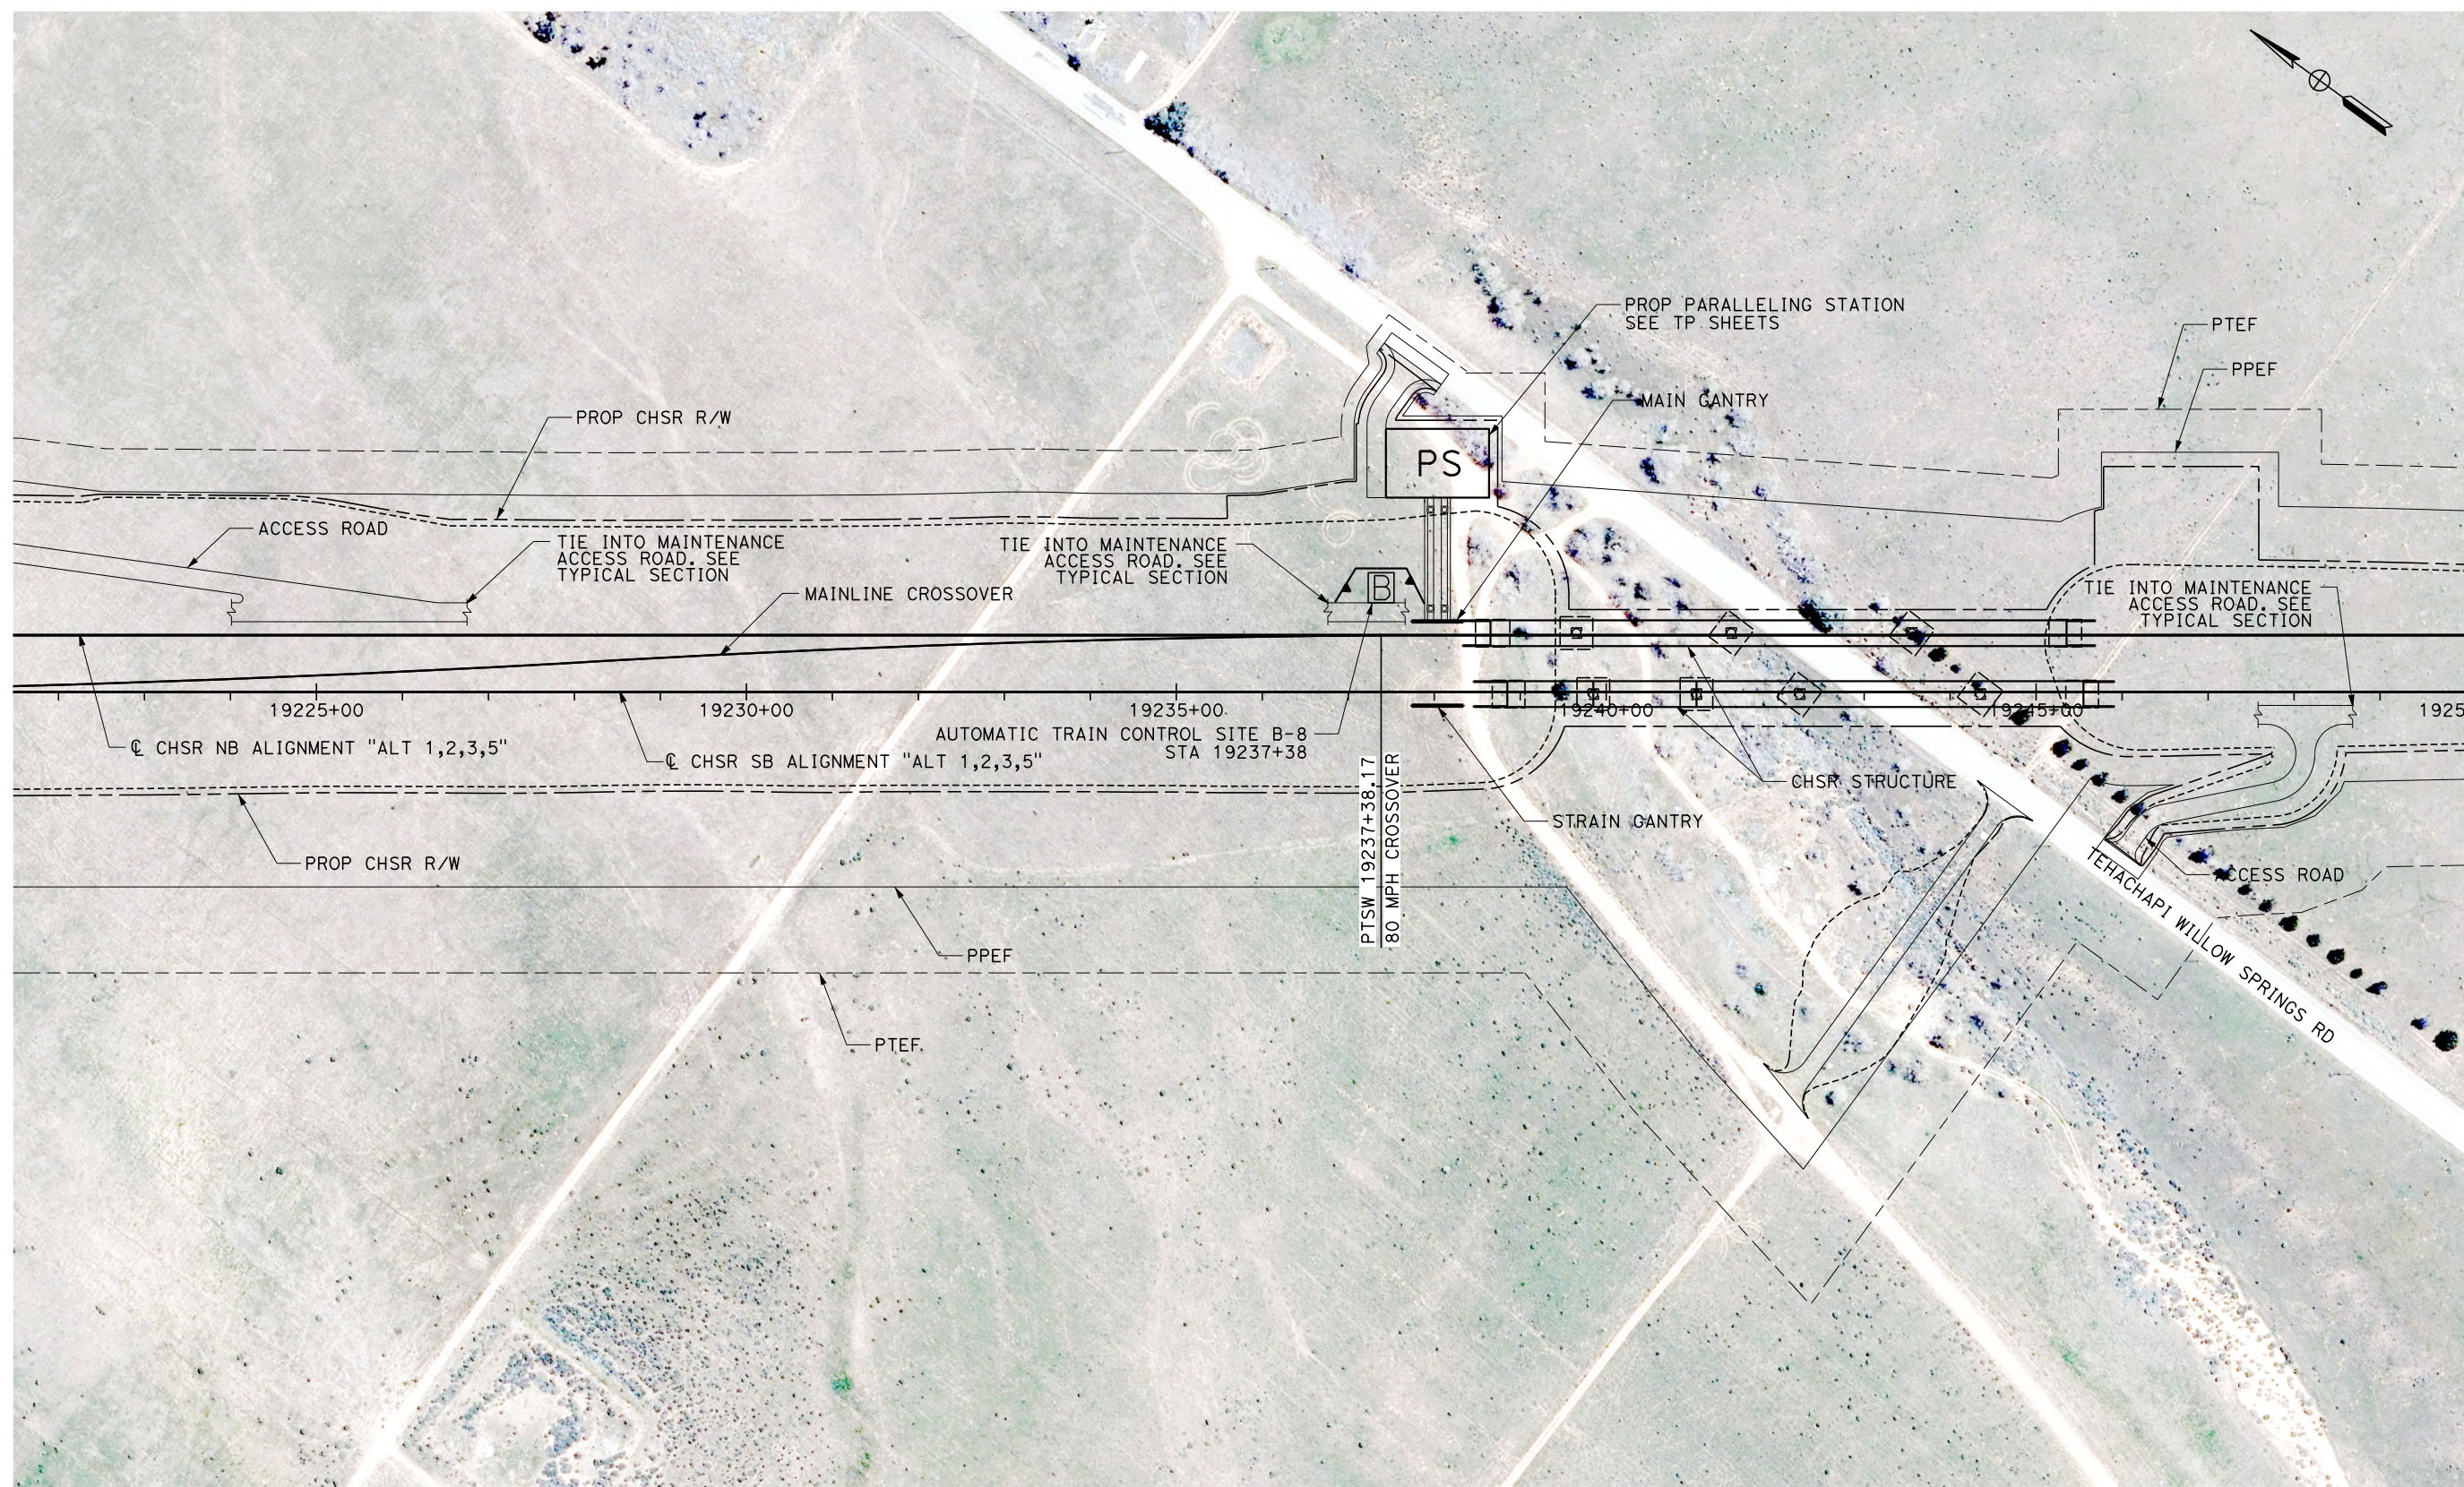

PLAN


Projects\701206_00_CHSRBP\00_CADD\Sheet Files\TC\BP-TC-F4011
10/2/2017 2:31:22 PM
OIC:ARIVEGA

REV	DATE	BY	CHK	APP	DESCRIPTION

DESIGNED BY
S. LANDOLT
DRAWN BY
E. REVOLORIO
CHECKED BY
J. SIHOTA
IN CHARGE
S. SMITH
DATE
10/31/2017

**RECORD
PEPD
SUBMITTAL**


**NOT FOR
CONSTRUCTION**

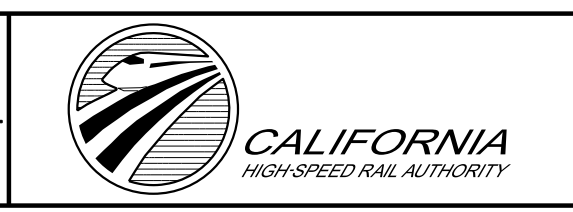


**CALIFORNIA HIGH-SPEED RAIL PROJECT
BAKERSFIELD TO PALMDALE**
ALTERNATIVE 1,2,3,5
AUTOMATIC TRAIN CONTROL SITE PLAN
SITE @ 19237+38

CONTRACT NO.
HSR13-44
DRAWING NO.
TC-F4011
SCALE
AS SHOWN
SHEET NO.

Projects\701206_00_CHSRBP\00_CADD\Sheet Files\TC\BP-TC-F4012
 9/28/2017 4:08:58 PM
 OIC:ARIVEGA

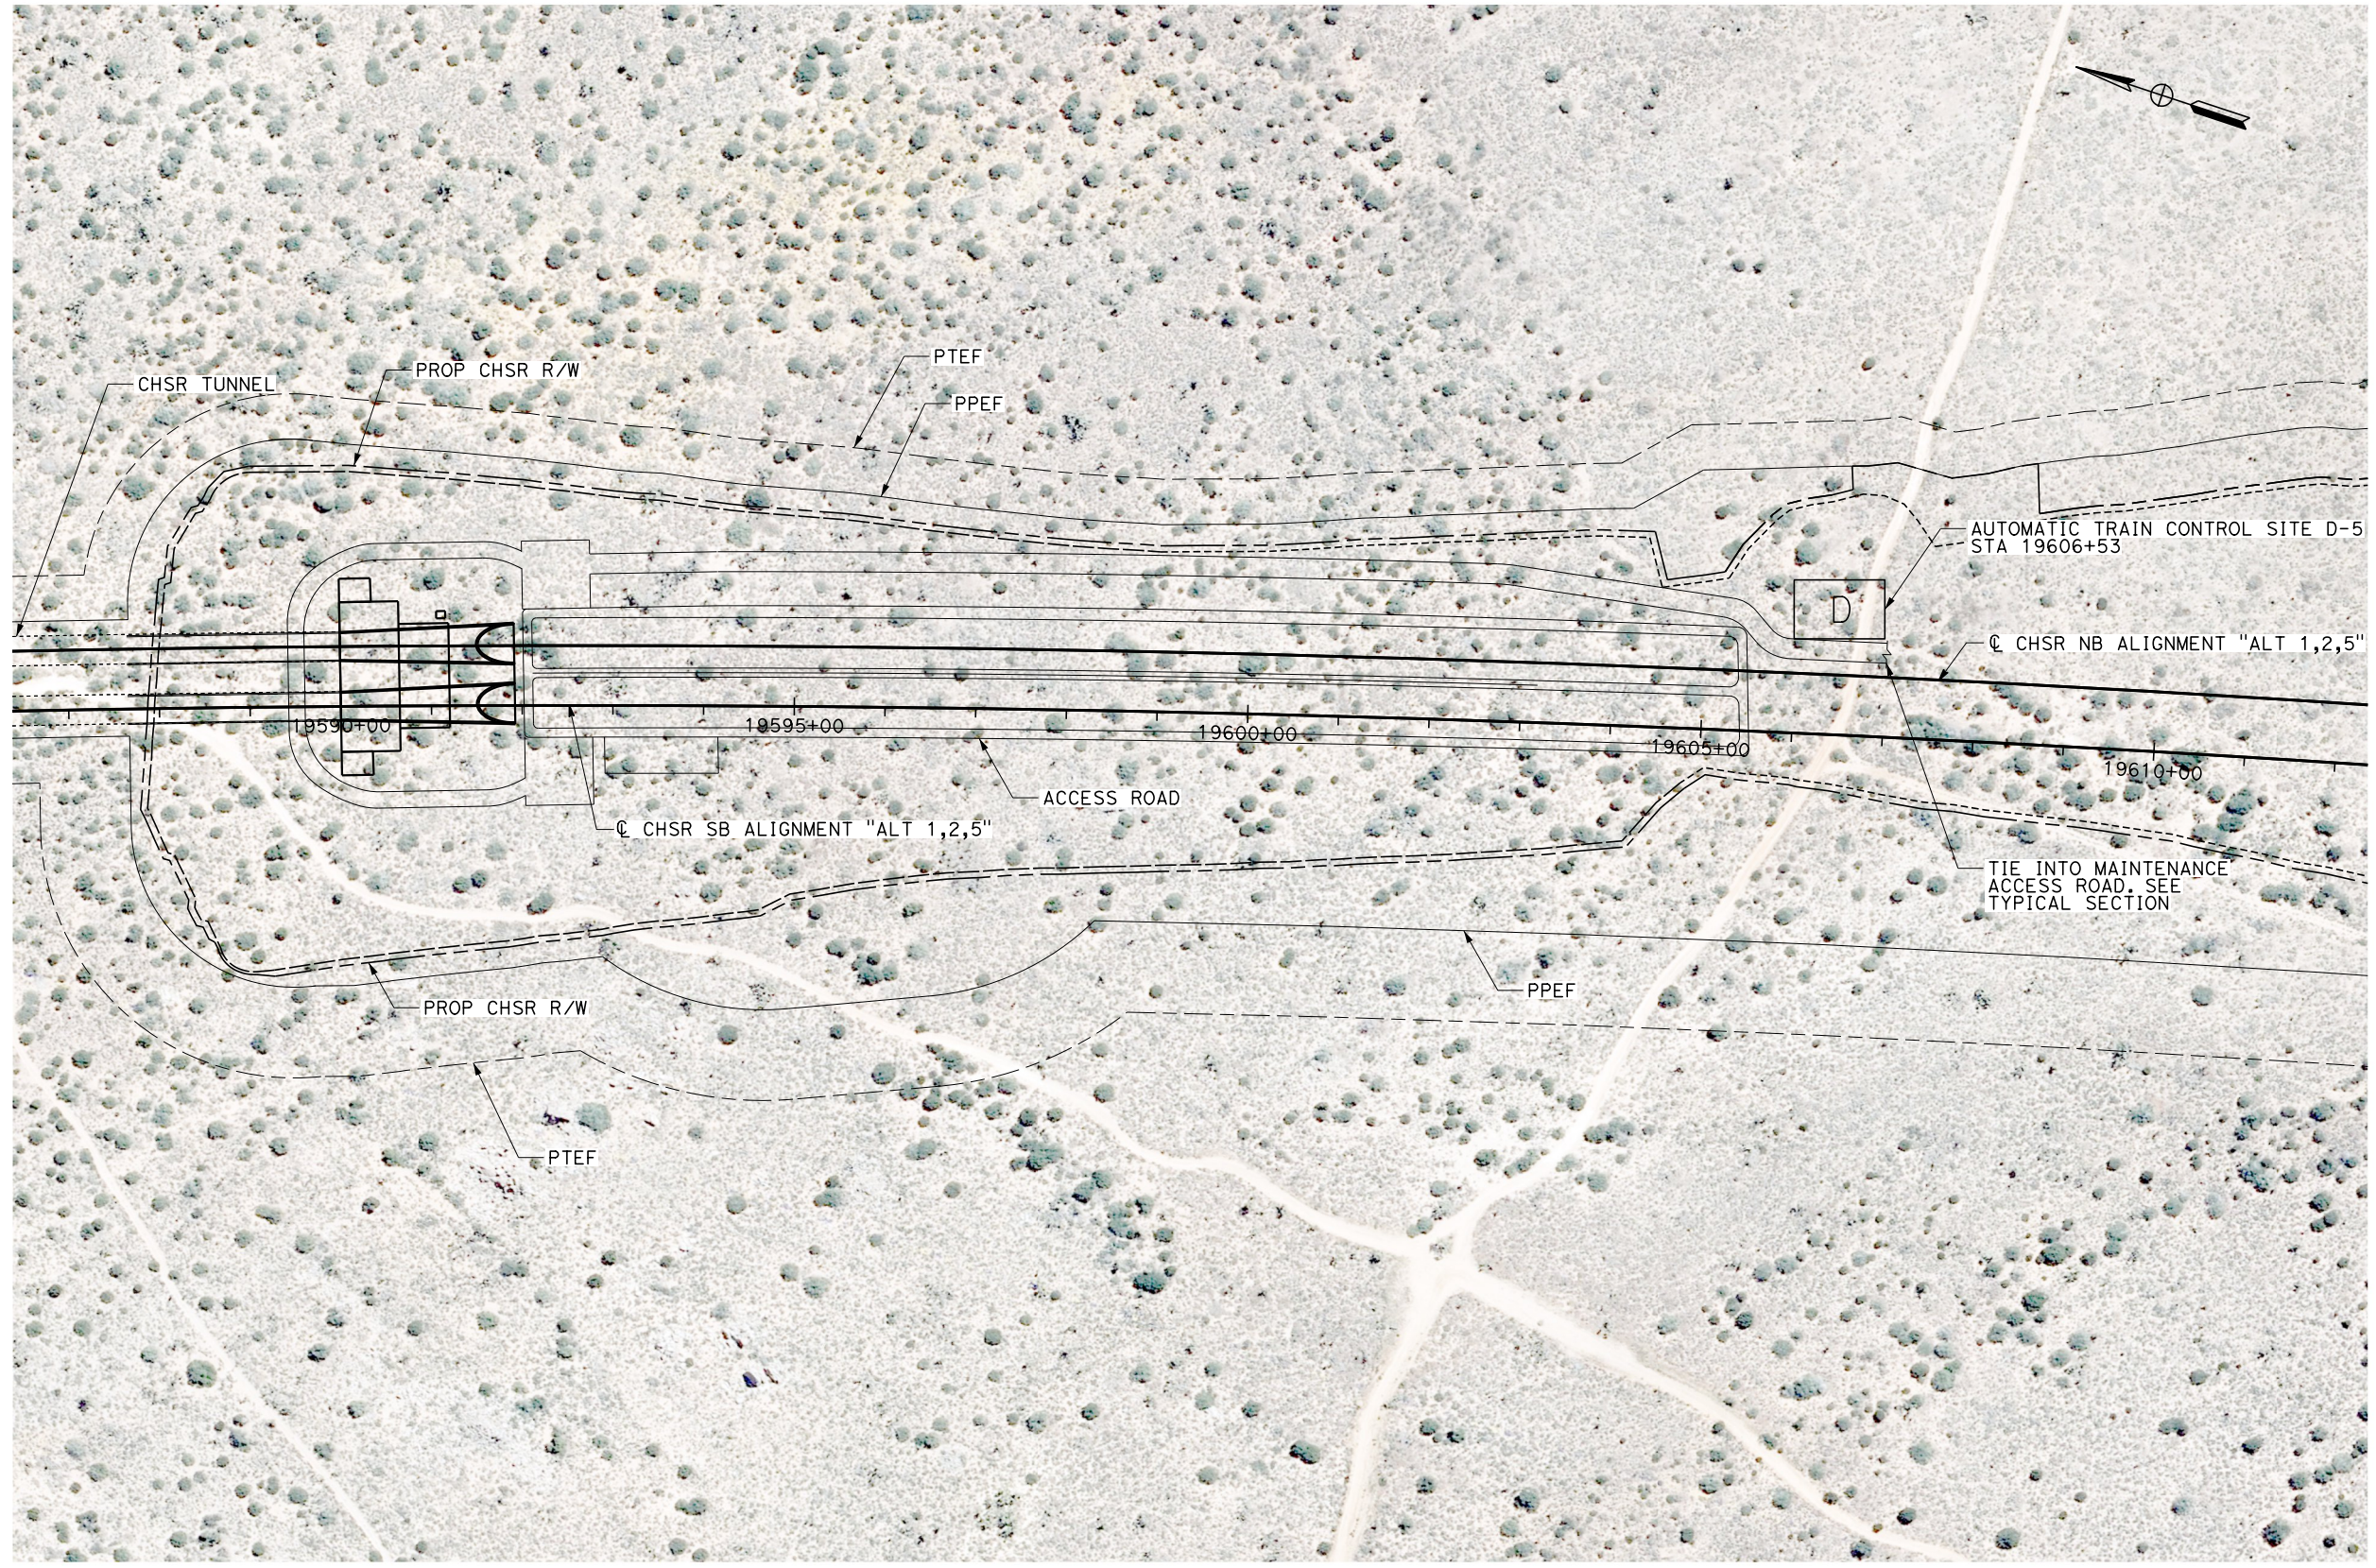

NOTE
 1. SITE D SIZE: 100' X 65'

 


PLAN

REV	DATE	BY	CHK	APP	DESCRIPTION

DESIGNED BY
S. LANDOLT
 DRAWN BY
E. REVOLORIO
 CHECKED BY
J. SIHOTA
 IN CHARGE
S. SMITH
 DATE
10/31/2017

**RECORD
 PEPD
 SUBMITTAL**

**NOT FOR
 CONSTRUCTION**

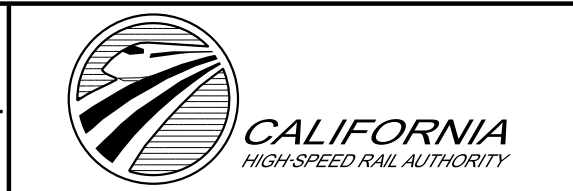

CALIFORNIA HIGH-SPEED RAIL PROJECT
BAKERSFIELD TO PALMDALE
 ALTERNATIVE 1,2,5
 AUTOMATIC TRAIN CONTROL SITE PLAN
 SITE @ 19606+53


CONTRACT NO.
HSR13-44
 DRAWING NO.
TC-F4012
 SCALE
AS SHOWN
 SHEET NO.

Projects\701206.00_CHSRBP\00_CADD\Sheet Files\TC\BP-TC-F4013


11/6/2017 4:08:48 PM

11/6/2017

OJC.ARTIVEGA

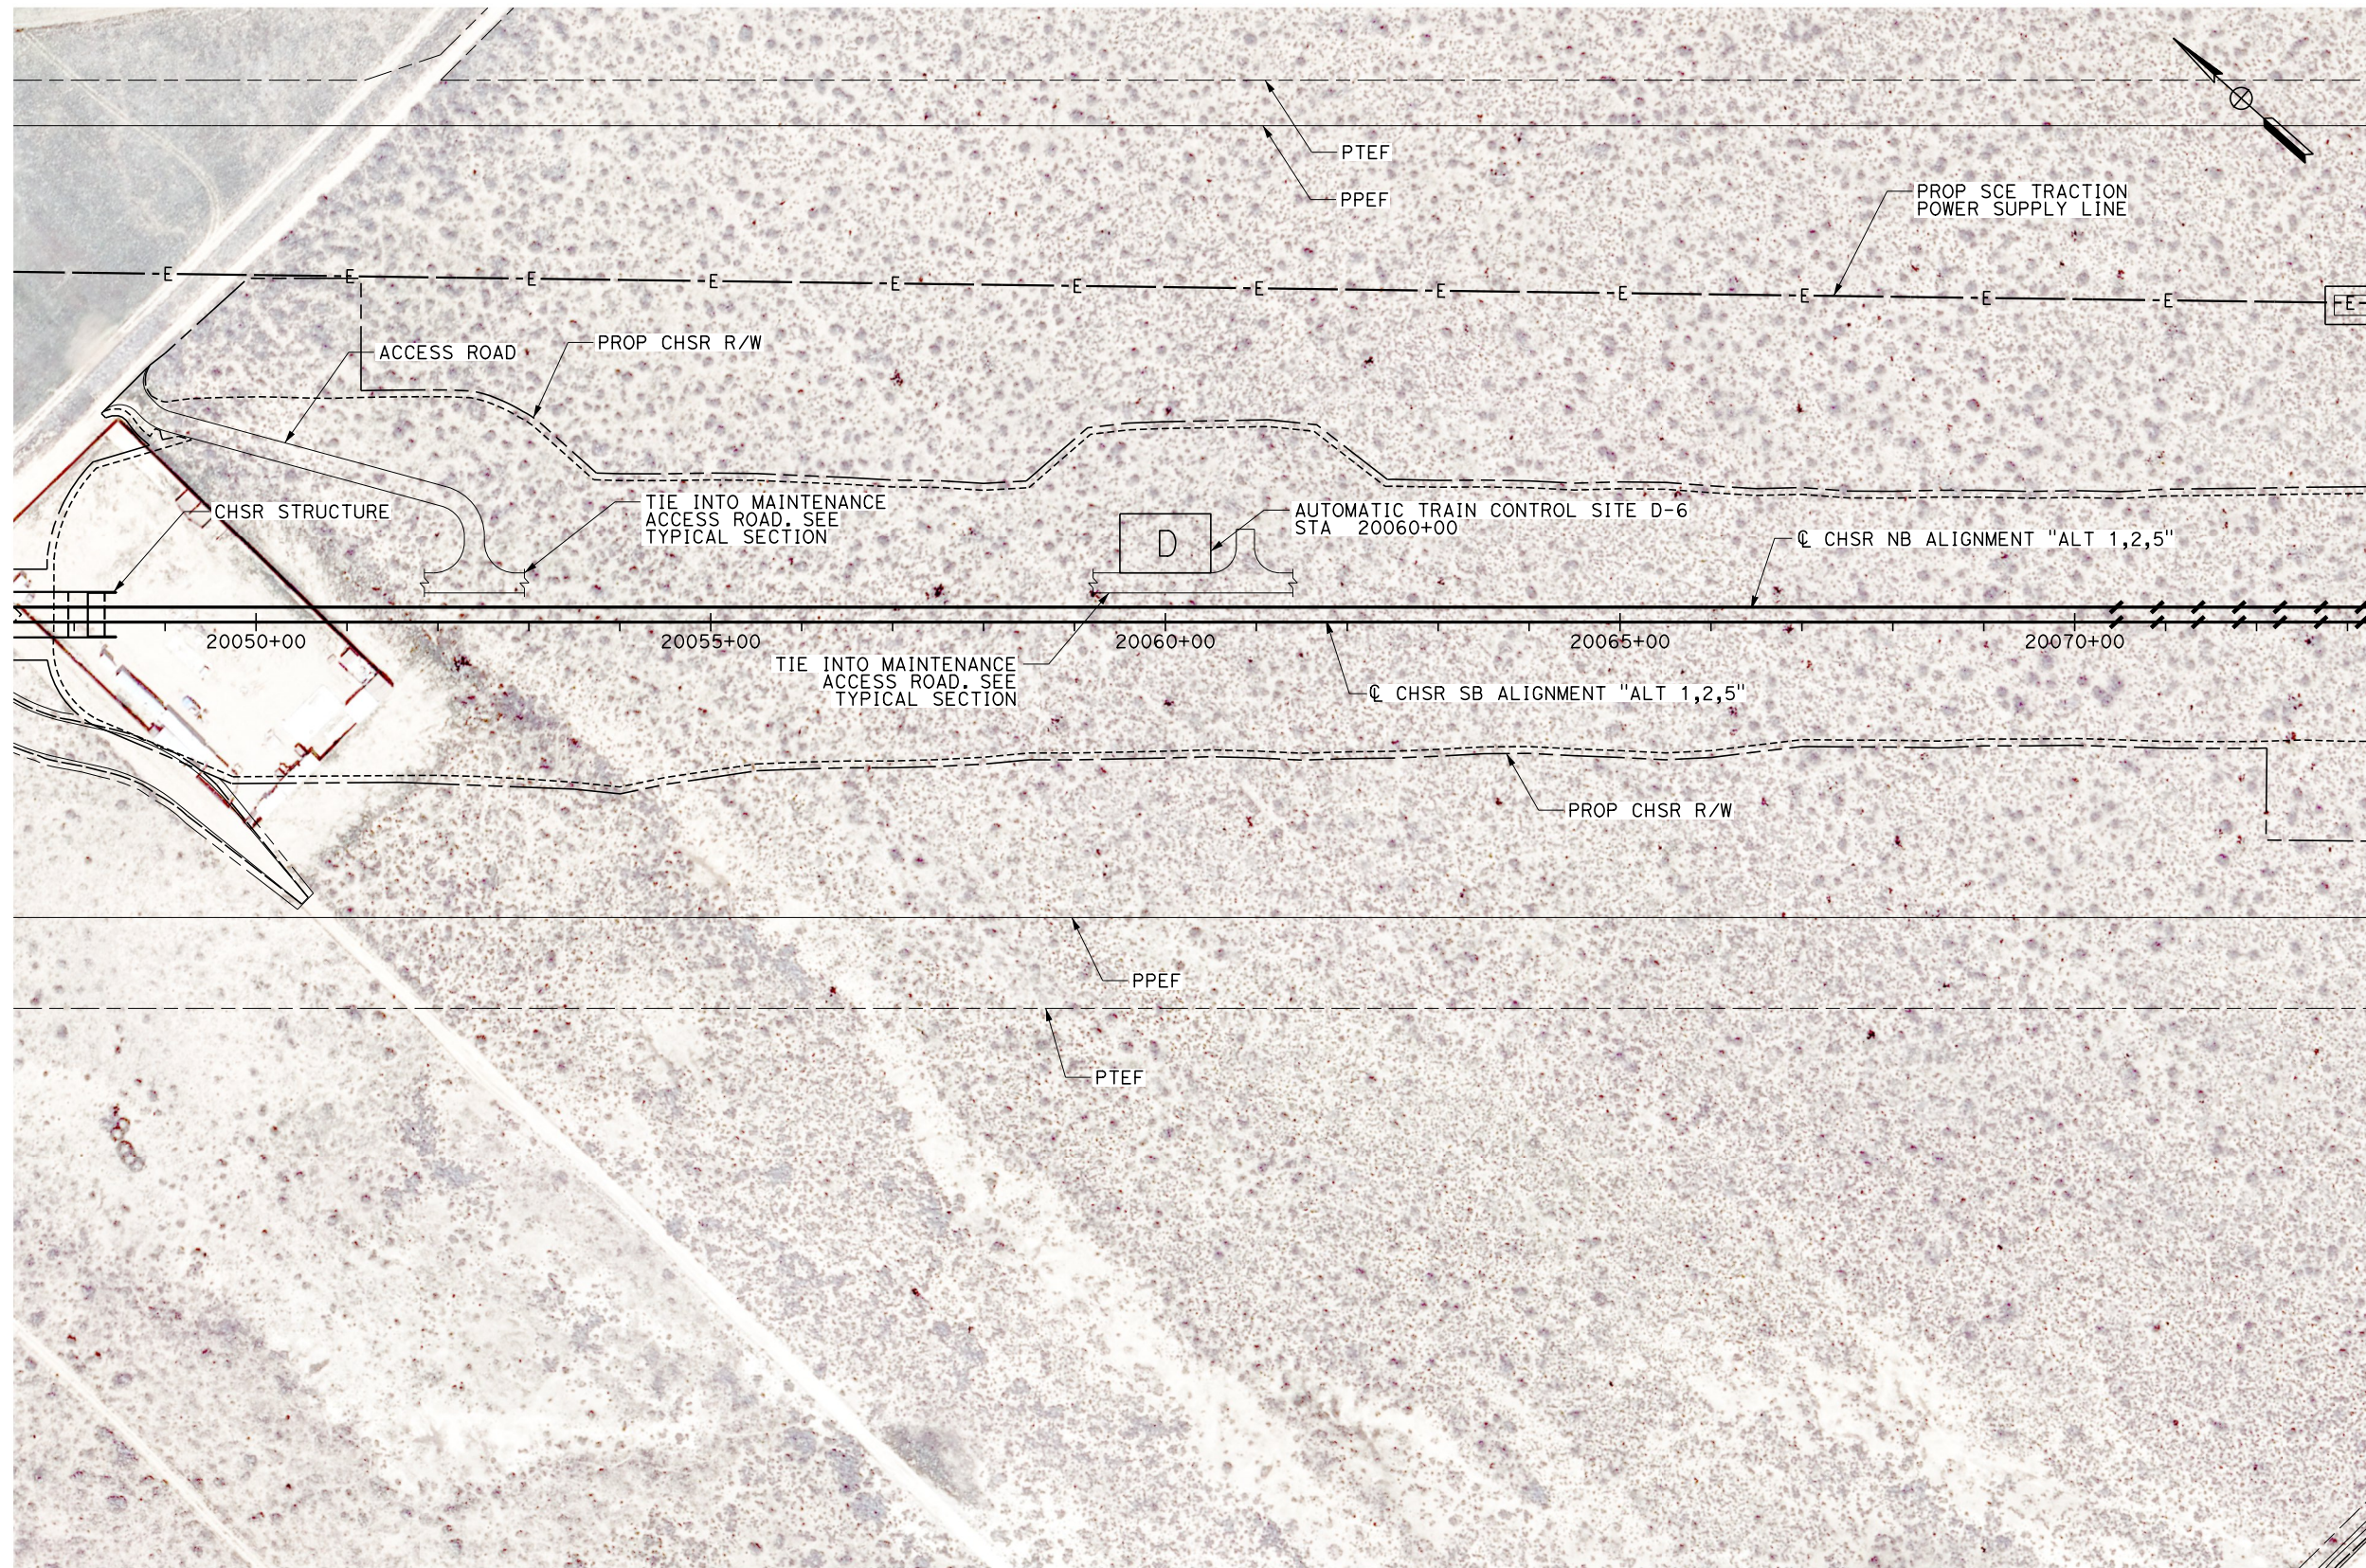

NOTE
1. SITE D SIZE: 100' X 65'

 

PLAN

REV	DATE	BY	CHK	APP	DESCRIPTION

DESIGNED BY
S. LANDOLT
DRAWN BY
E. REVOLORIO
CHECKED BY
J. SIHOTA
IN CHARGE
S. SMITH
DATE
10/31/2017

**RECORD
PEPD
SUBMITTAL**

**NOT FOR
CONSTRUCTION**



**CALIFORNIA HIGH-SPEED RAIL PROJECT
BAKERSFIELD TO PALMDALE**

ALTERNATIVE 1,2,5
AUTOMATIC TRAIN CONTROL SITE PLAN
SITE @ 20060+00

CONTRACT NO.
HSR13-44
DRAWING NO.
TC-F4013
SCALE
AS SHOWN
SHEET NO.

Projects\701206_00_CHSRBP\00_CADD\Sheet_Files\TC\BP-TC-F4014

9/28/2017 4:11:46 PM

9/28/2017 4:11:46 PM

OIC:ARIVEGA



NOTE
1. SITE B SIZE: 30' X 35'




PLAN

REV	DATE	BY	CHK	APP	DESCRIPTION

DESIGNED BY
S. LANDOLT
DRAWN BY
E. REVOLORIO
CHECKED BY
J. SIHOTA
IN CHARGE
S. SMITH
DATE
10/31/2017

**RECORD
PEPD
SUBMITTAL**

**NOT FOR
CONSTRUCTION**

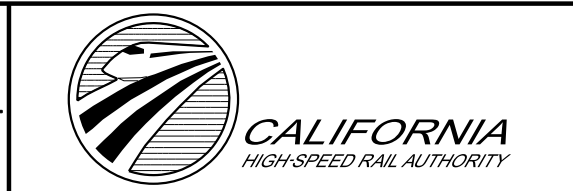

**CALIFORNIA HIGH-SPEED RAIL PROJECT
BAKERSFIELD TO PALMDALE**

ALTERNATIVE 1,2,3,5
AUTOMATIC TRAIN CONTROL SITE PLAN
SITE @ 20440+26, 20458+84

CONTRACT NO.
HSR13-44
DRAWING NO.
TC-F4014
SCALE
AS SHOWN
SHEET NO.



Projects\701206_00_CHSRBP\00_CADD\Sheet Files\TC\BP-TC-F4015

6:02:47 PM

9/30/2017

OIC: Adodge

NOTE
1. SITE E SIZE: 110' X 65'

 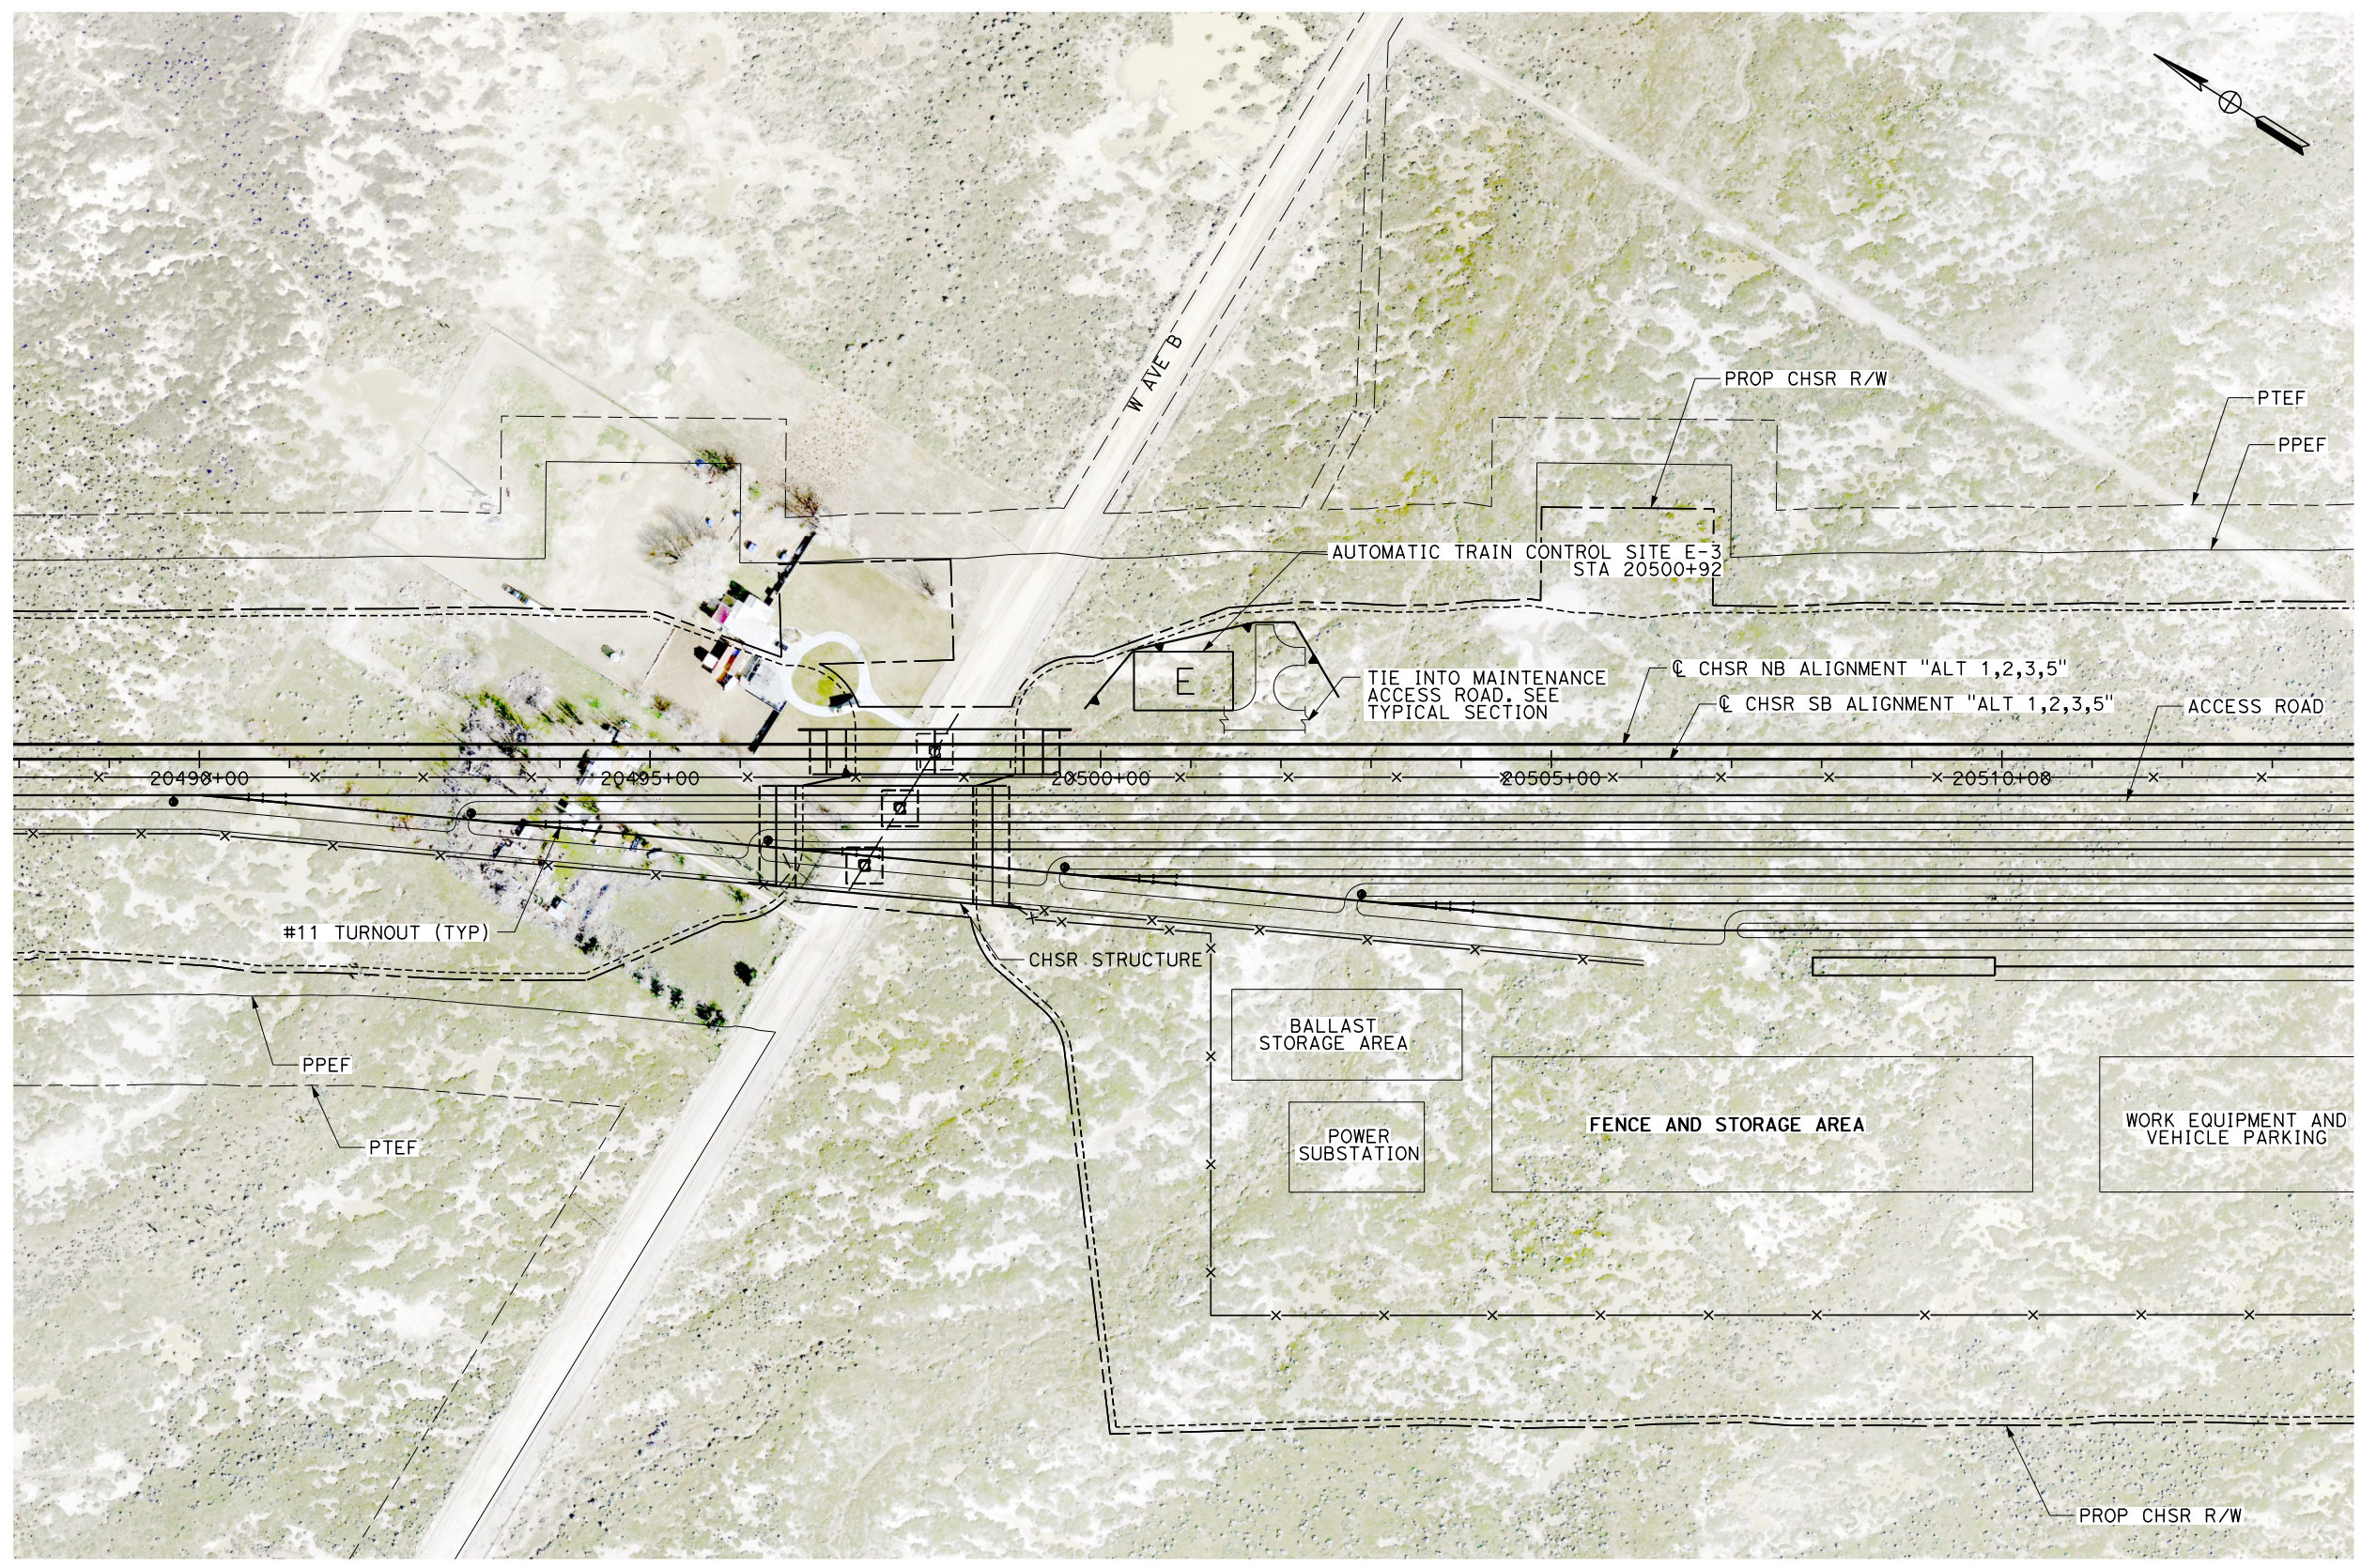


PLAN

REV	DATE	BY	CHK	APP	DESCRIPTION

DESIGNED BY
S. LANDOLT
DRAWN BY
E. REVOLORIO
CHECKED BY
J. SIHOTA
IN CHARGE
S. SMITH
DATE
10/31/2017

**RECORD
PEPD
SUBMITTAL**

**NOT FOR
CONSTRUCTION**

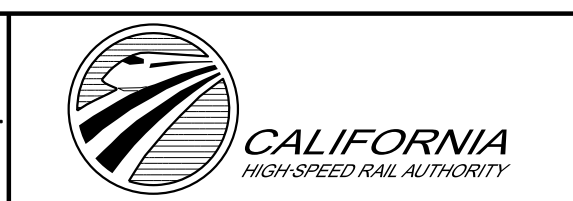

**CALIFORNIA HIGH-SPEED RAIL PROJECT
BAKERSFIELD TO PALMDALE**

ALTERNATIVE 1,2,3,5
AUTOMATIC TRAIN CONTROL SITE PLAN
SITE @ 20500+92


CONTRACT NO.
HSR13-44
DRAWING NO.
TC-F4015
SCALE
AS SHOWN
SHEET NO.

Projects\701206.00_CHSRBP\00_CADD\Sheet_Files\TC\BP-TC-F4016


4:09:04 PM

9/28/2017

OIC:ARIVERA

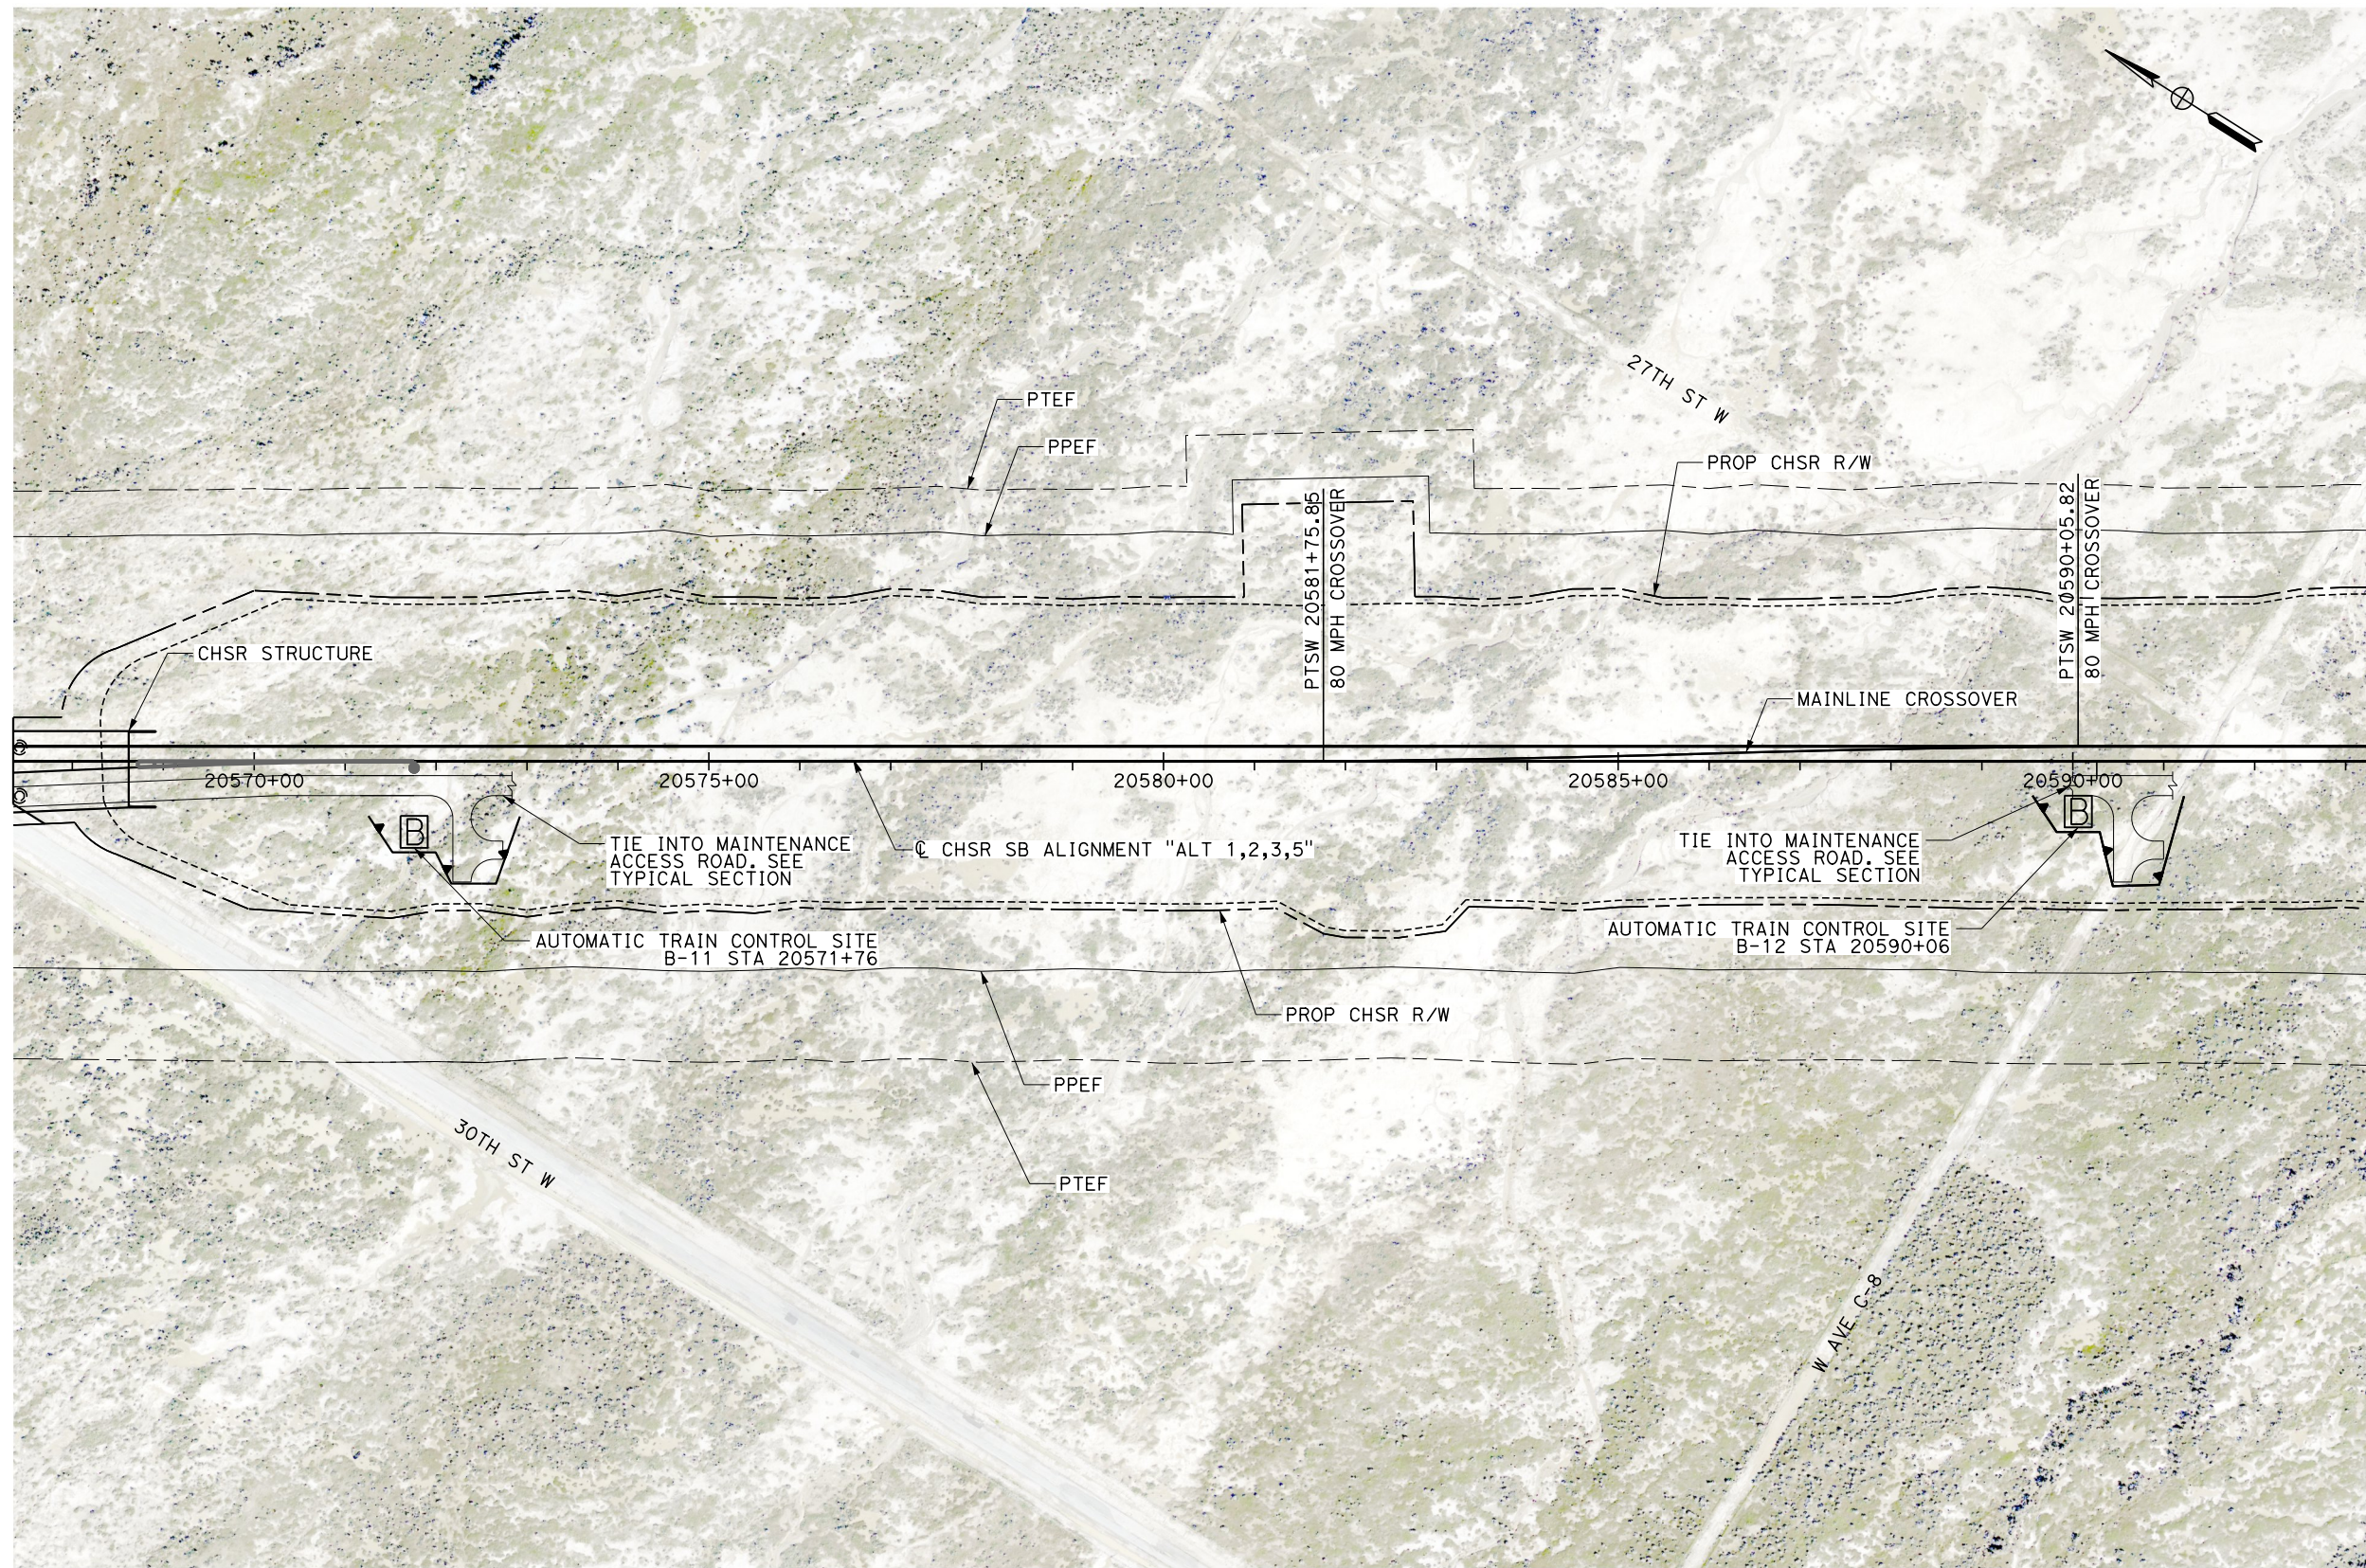

NOTE
1. SITE B SIZE: 30' X 35'

 

PLAN

REV	DATE	BY	CHK	APP	DESCRIPTION

DESIGNED BY
S. LANDOLT
DRAWN BY
E. REVOLORIO
CHECKED BY
J. SIHOTA
IN CHARGE
S. SMITH
DATE
10/31/2017

**RECORD
PEPD
SUBMITTAL**

**NOT FOR
CONSTRUCTION**



**CALIFORNIA HIGH-SPEED RAIL PROJECT
BAKERSFIELD TO PALMDALE**

ALTERNATIVE 1,2,3,5
AUTOMATIC TRAIN CONTROL SITE PLAN
SITE @ 20571+76, 20590+06


CONTRACT NO.
HSR13-44
DRAWING NO.
TC-F4016
SCALE
AS SHOWN
SHEET NO.

Projects\701206_00_CHSRBP\00_CADD\Sheet Files\TC\BP-TC-F4017


11/6/2017 4:08:55 PM

11/6/2017 4:08:55 PM

OIC:ARIVEGA

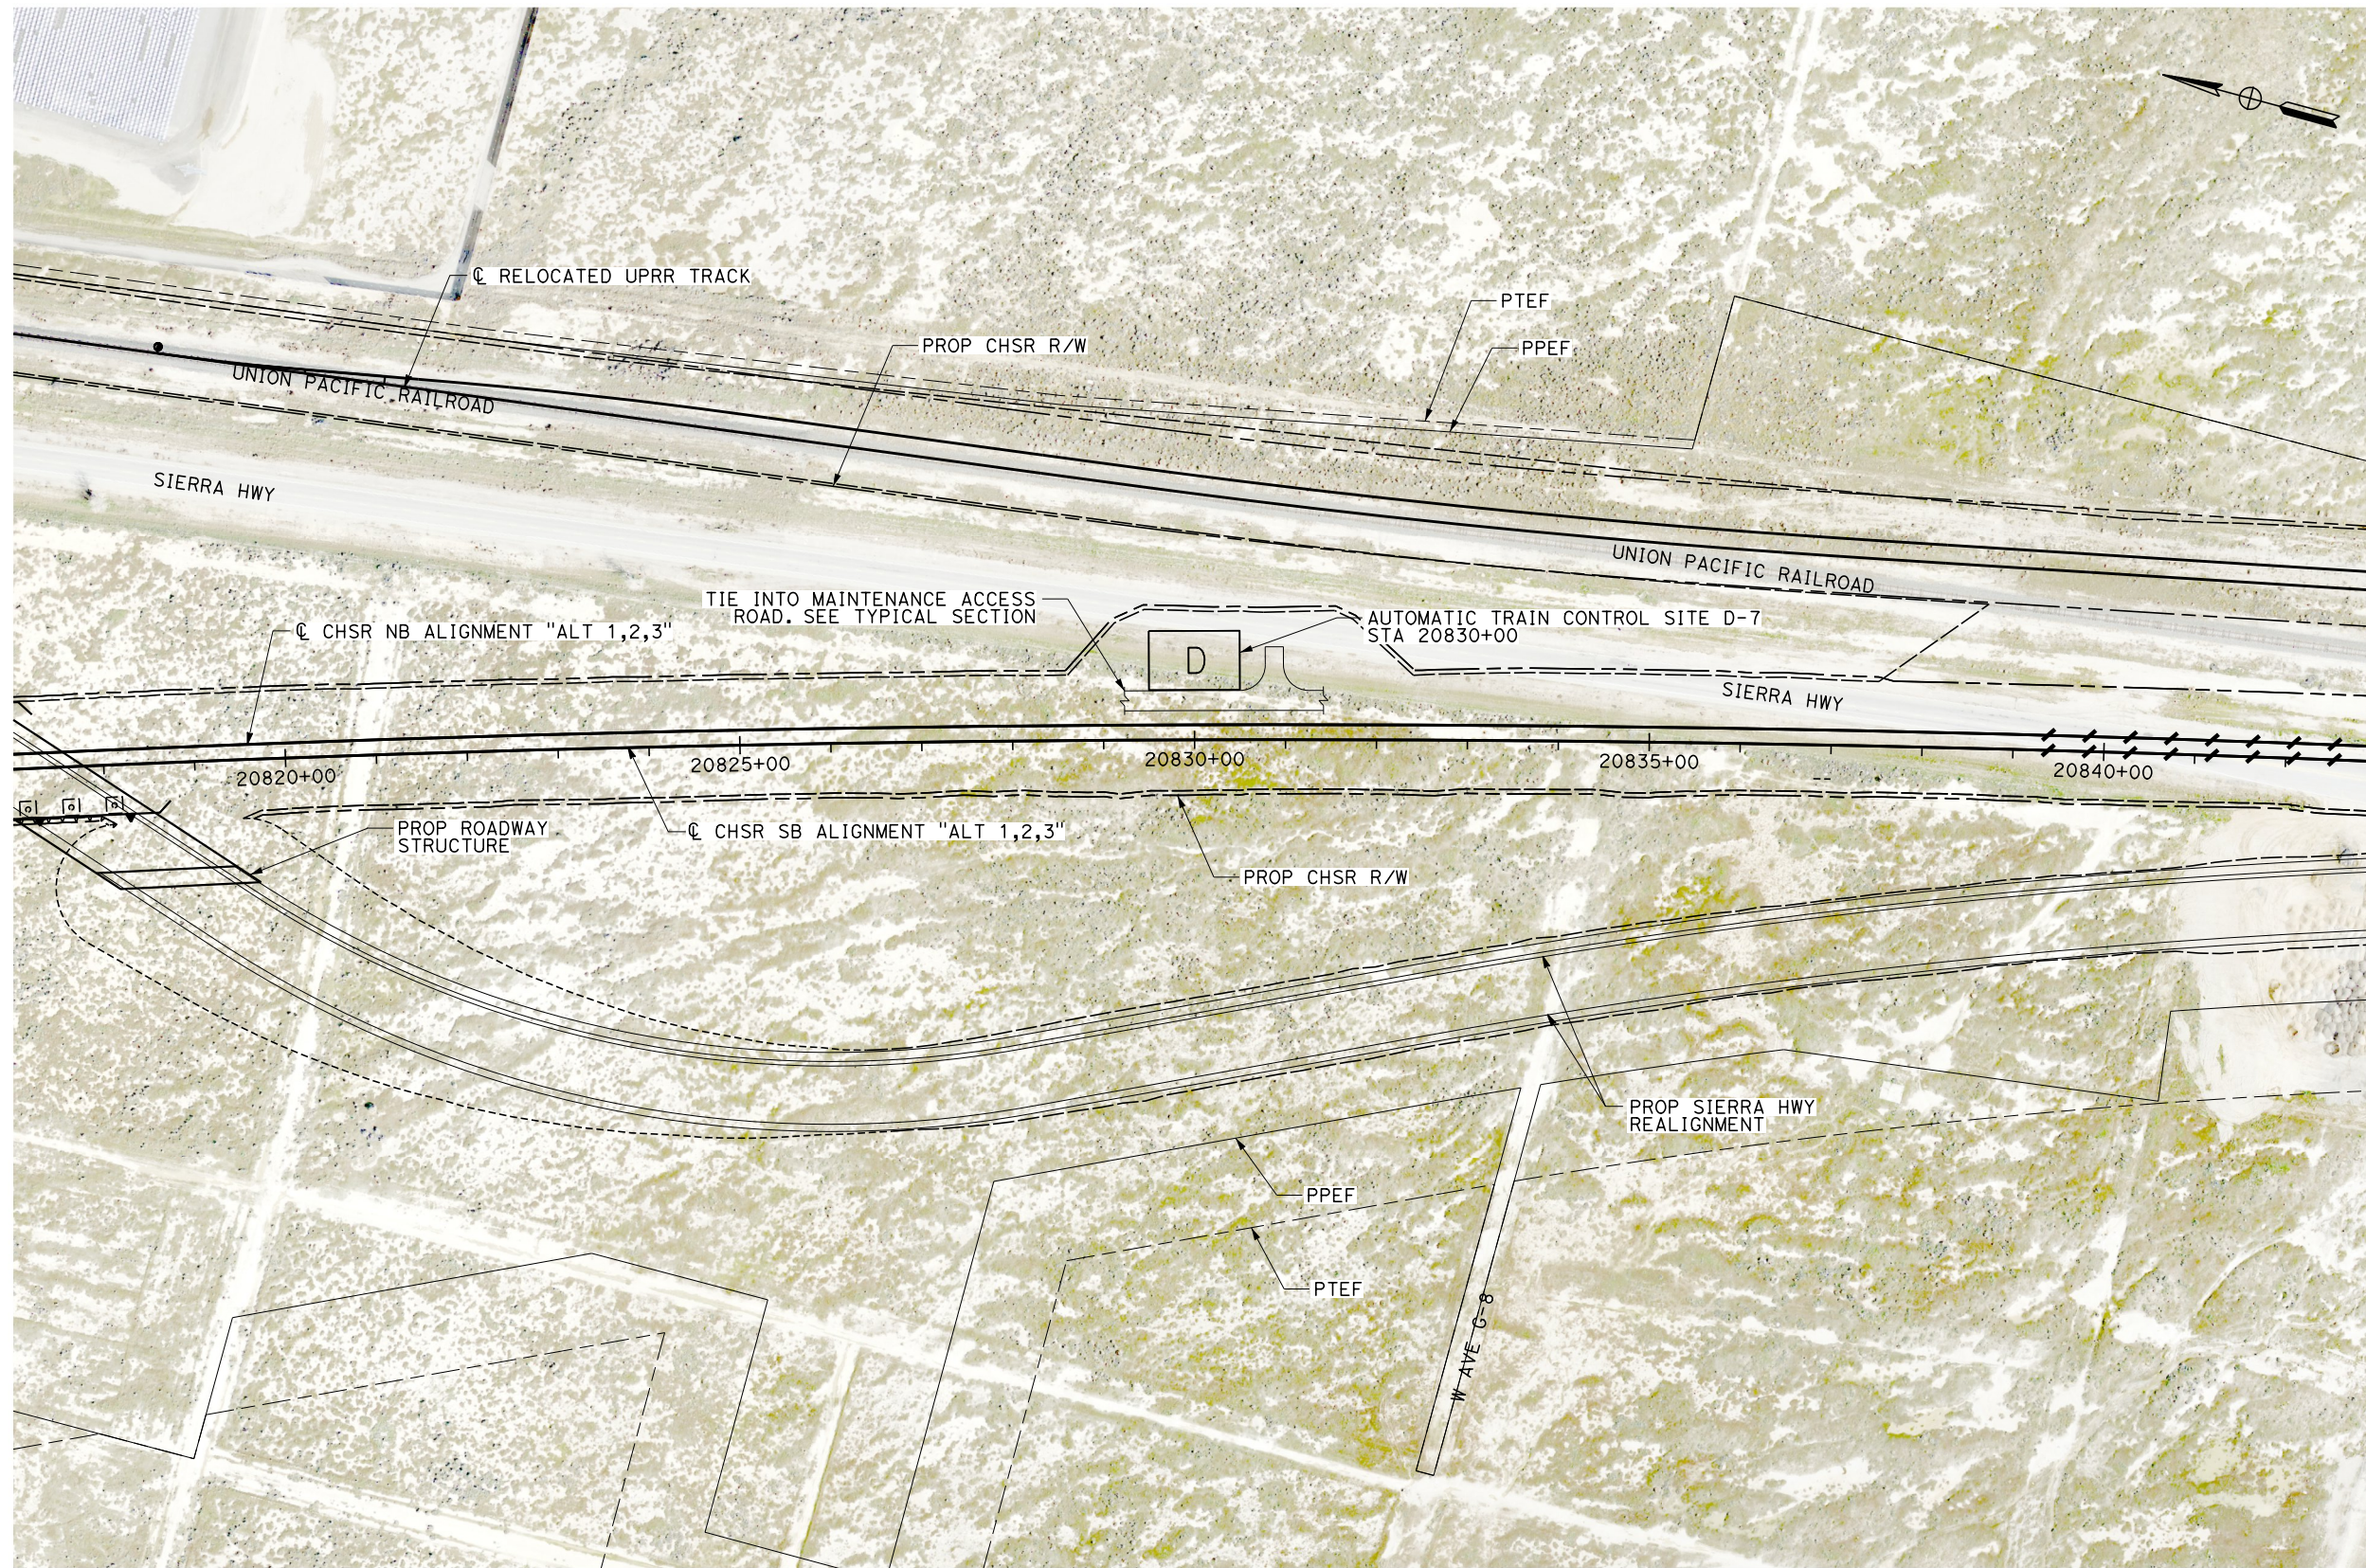

NOTE
1. SITE D SIZE: 100' X 65'

 

PLAN

REV	DATE	BY	CHK	APP	DESCRIPTION

DESIGNED BY
S. LANDOLT
DRAWN BY
E. REVOLORIO
CHECKED BY
J. SIHOTA
IN CHARGE
S. SMITH
DATE
10/31/2017

**RECORD
PEPD
SUBMITTAL**

**NOT FOR
CONSTRUCTION**



**CALIFORNIA HIGH-SPEED RAIL PROJECT
BAKERSFIELD TO PALMDALE**

ALTERNATIVE 1,2,3
AUTOMATIC TRAIN CONTROL SITE PLAN
SITE @ 20830+00

CONTRACT NO.
HSR13-44
DRAWING NO.
TC-F4017
SCALE
AS SHOWN
SHEET NO.


Projects\701206_00_CHSRBP\00_CADD\Sheet Files\TC\BP-TC-F4018

5:23:33 PM


11/6/2017

OIC:ARIVEGA

NOTE
1. SITE B SIZE: 30' X 35'

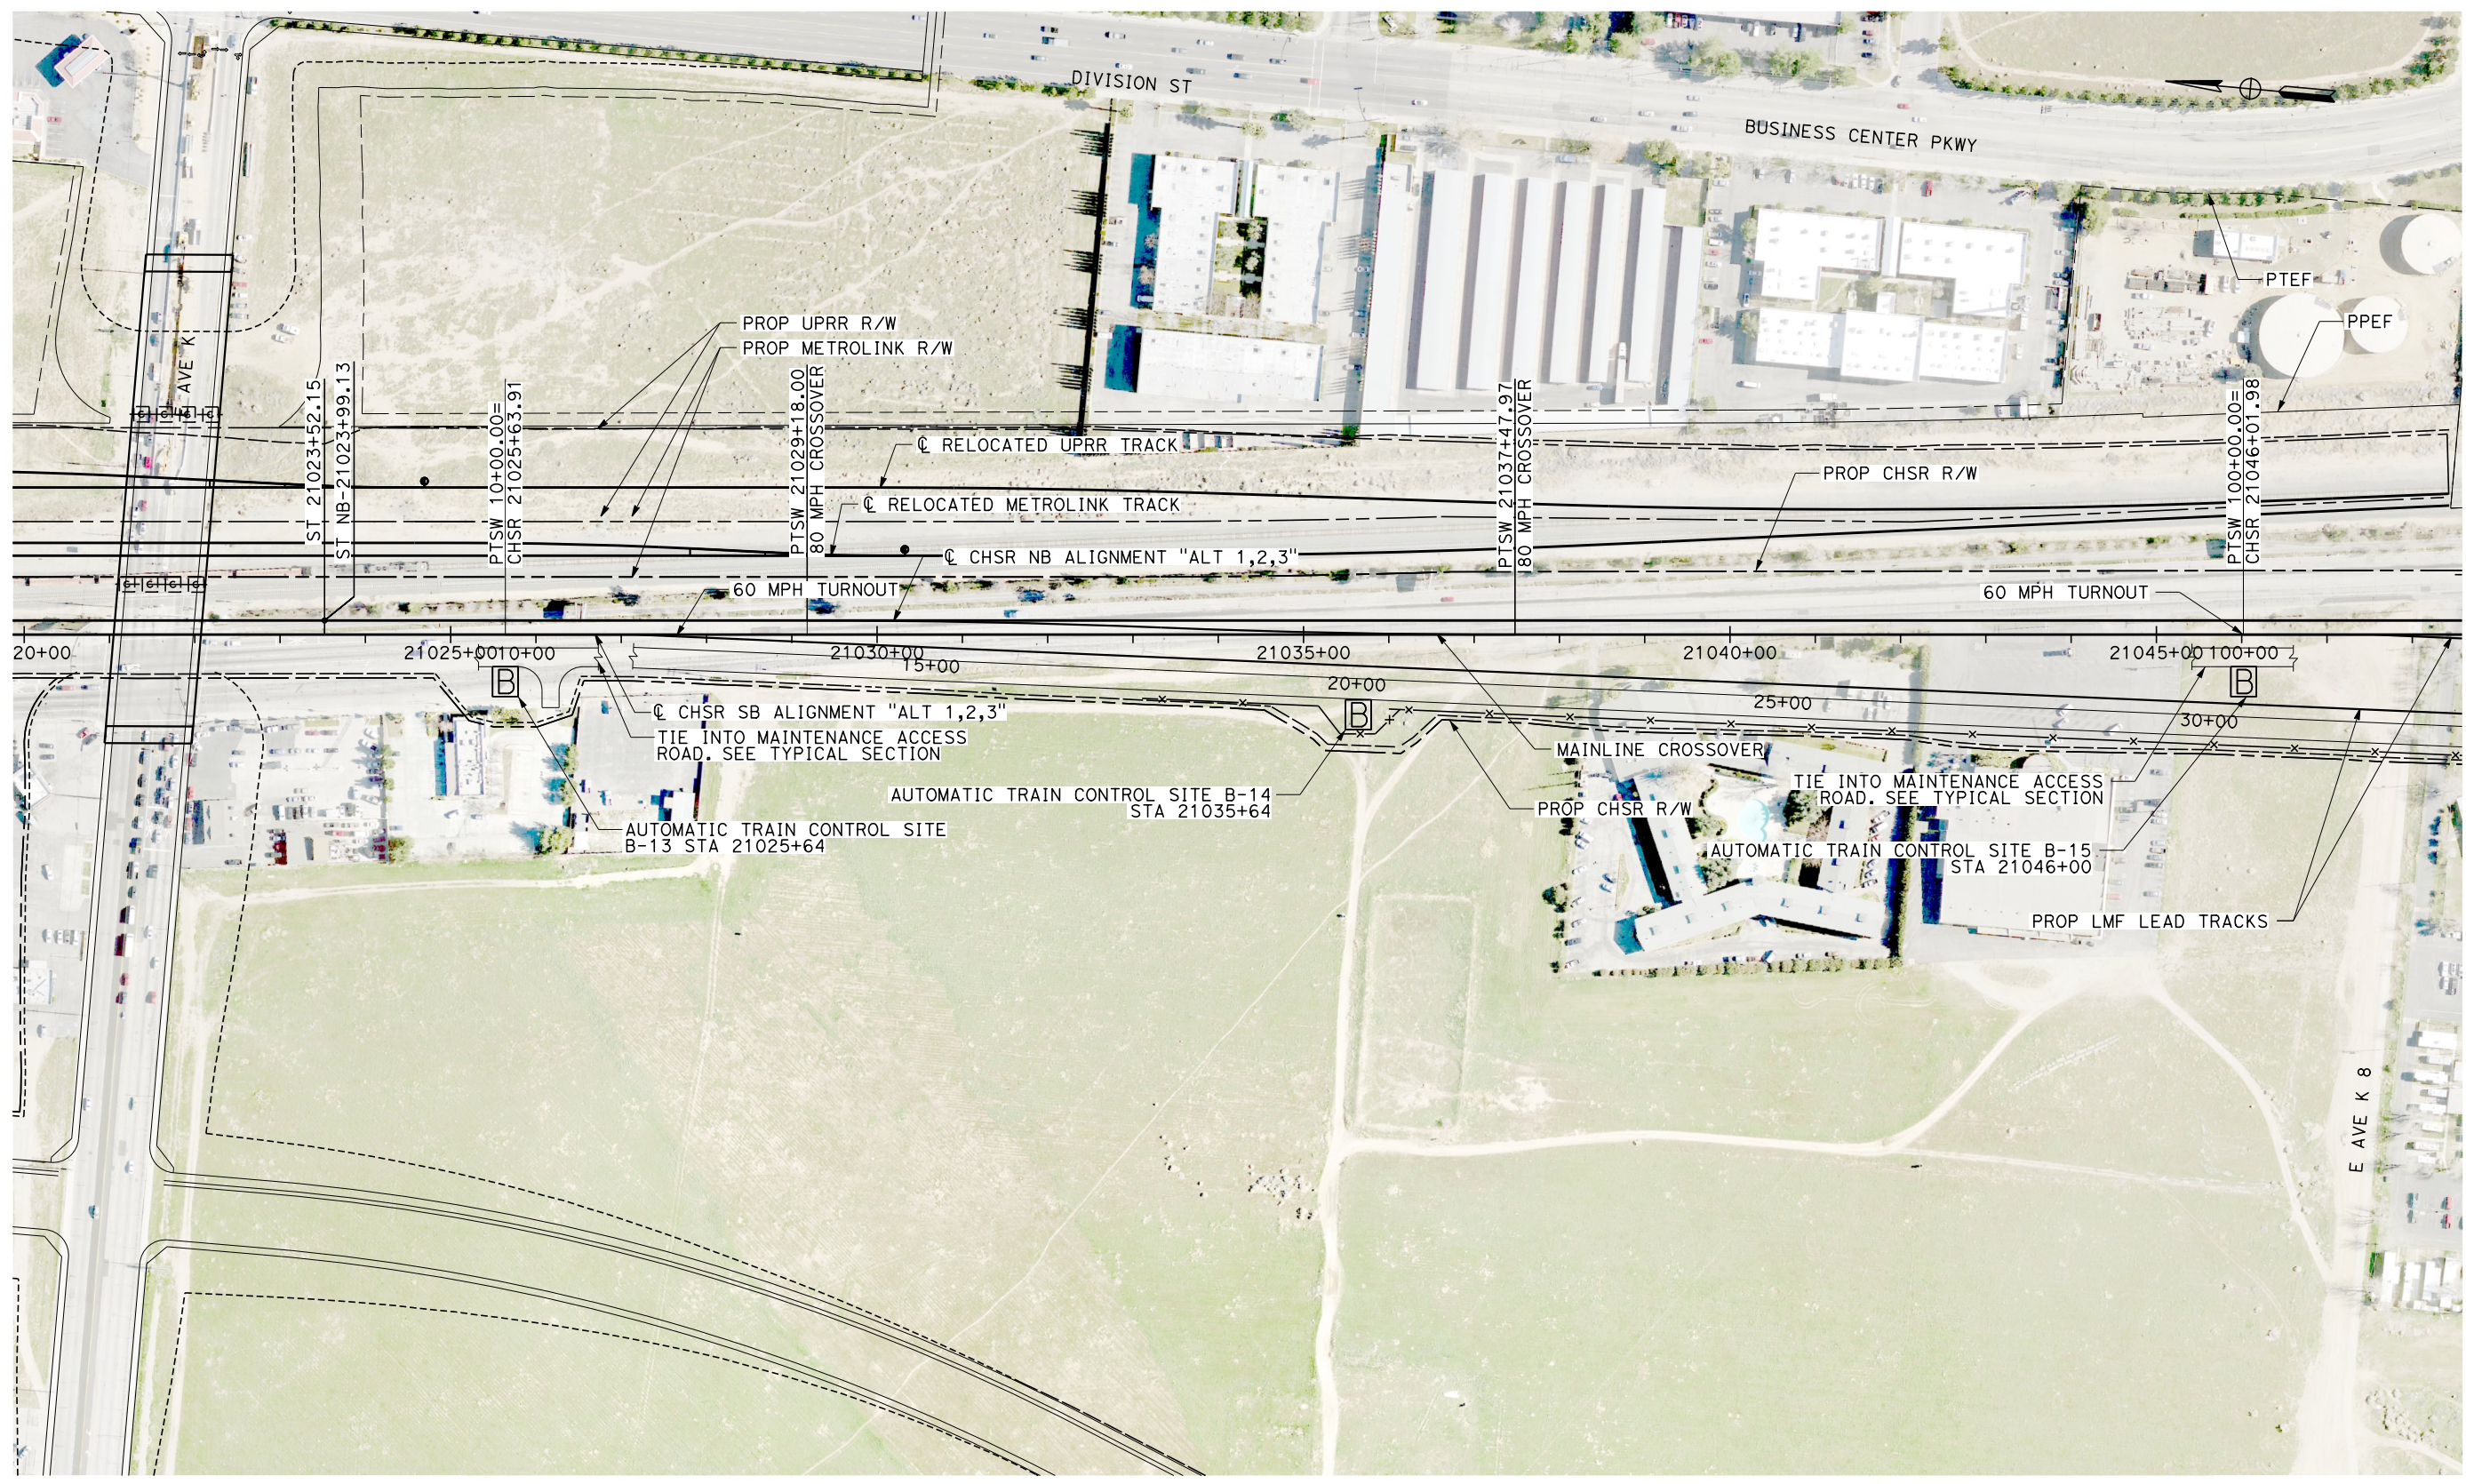

PLAN

 

REV	DATE	BY	CHK	APP	DESCRIPTION

DESIGNED BY
S. LANDOLT
DRAWN BY
E. REVOLORIO
CHECKED BY
J. SIHOTA
IN CHARGE
S. SMITH
DATE
10/31/2017

**RECORD
PEPD
SUBMITTAL**

**NOT FOR
CONSTRUCTION**




**CALIFORNIA HIGH-SPEED RAIL PROJECT
BAKERSFIELD TO PALMDALE**
ALTERNATIVE 1,2,3
AUTOMATIC TRAIN CONTROL SITE PLAN
SITE @ 21025+64, 21035+64, 21046+00

CONTRACT NO.
HSR13-44
DRAWING NO.
TC-F4018
SCALE
AS SHOWN
SHEET NO.


Projects\701206_00_CHSRBP\00_CADD\Sheet_Files\TC\BP-TC-F4019

9/28/2017 4:09:21 PM

OIC:ARIVERA

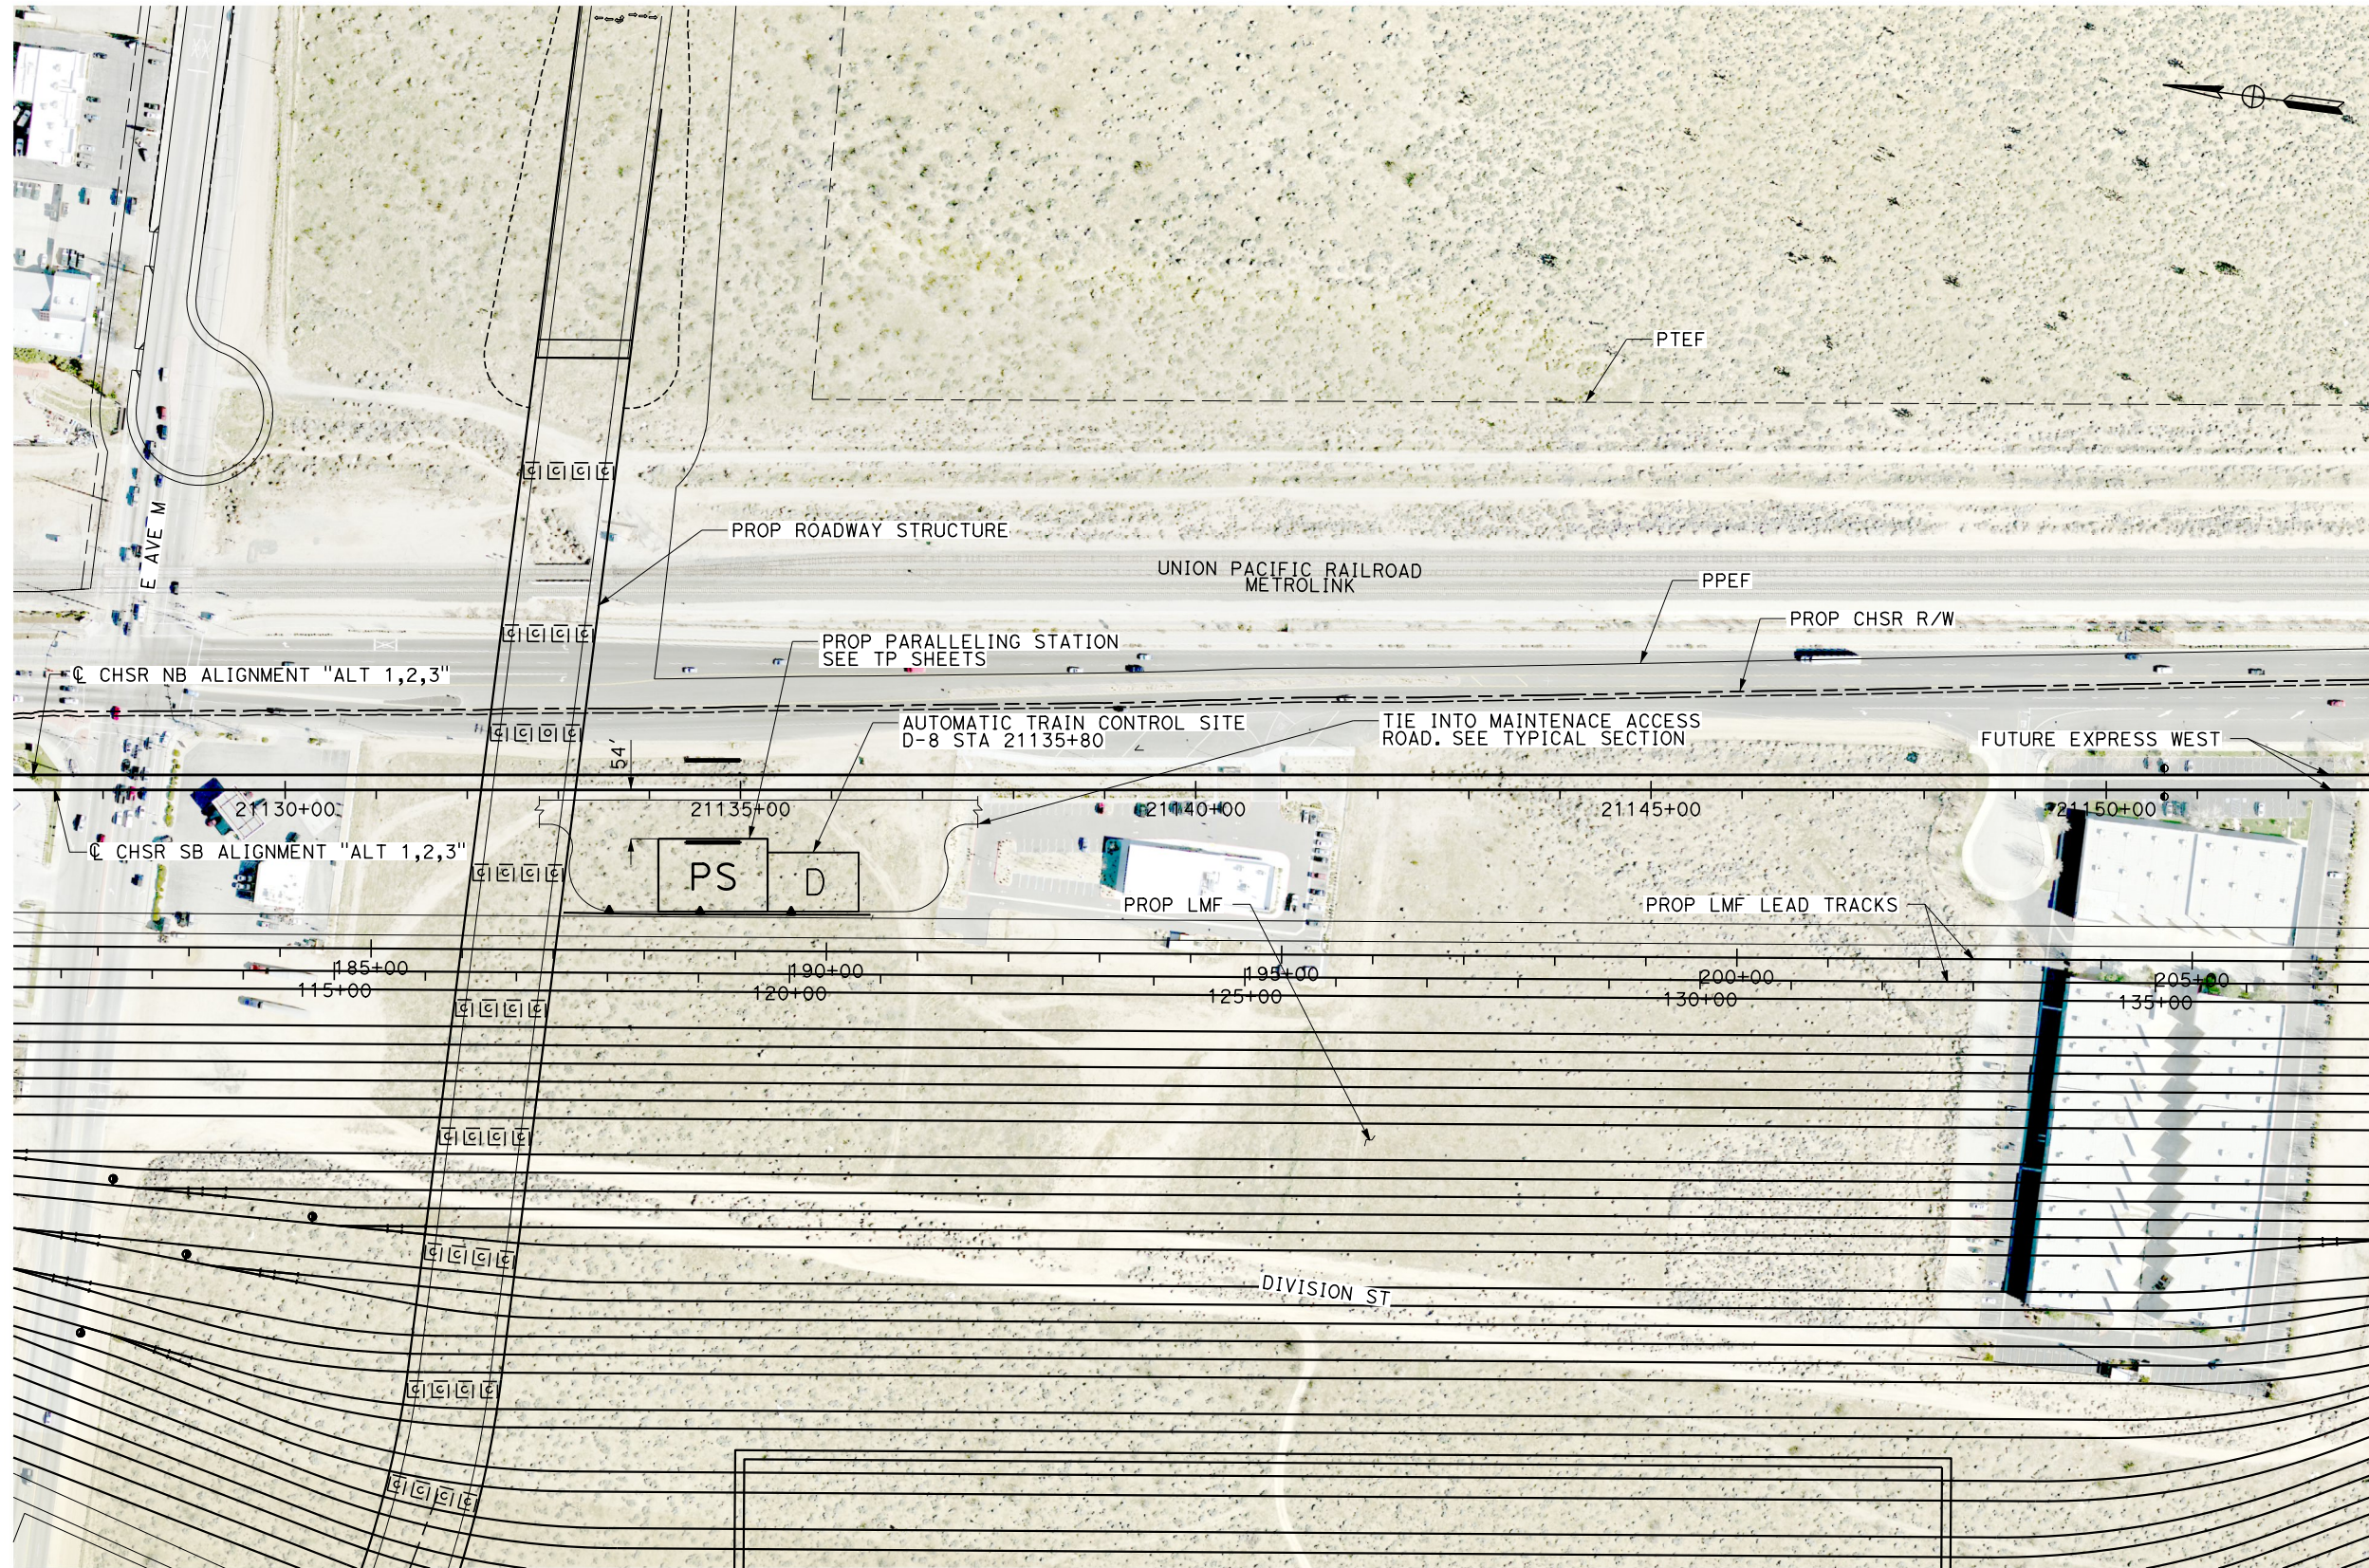

NOTE
1. SITE D SIZE: 100' X 65'

 

PLAN

REV	DATE	BY	CHK	APP	DESCRIPTION

DESIGNED BY
S. LANDOLT
DRAWN BY
E. REVOLORIO
CHECKED BY
J. SIHOTA
IN CHARGE
S. SMITH
DATE
10/31/2017

**RECORD
PEPD
SUBMITTAL**

**NOT FOR
CONSTRUCTION**



**CALIFORNIA HIGH-SPEED RAIL PROJECT
BAKERSFIELD TO PALMDALE**
ALTERNATIVE 1,2,3
AUTOMATIC TRAIN CONTROL SITE PLAN
SITE @ 21135+80


CONTRACT NO.
HSR13-44
DRAWING NO.
TC-F4019
SCALE
AS SHOWN
SHEET NO.

Projects\701206.00_CHSRBP\00_CADD\Sheet_Files\TC\BP-TC-F4025

9/28/2017 4:09:30 PM

9/28/2017

OIC:ARivera

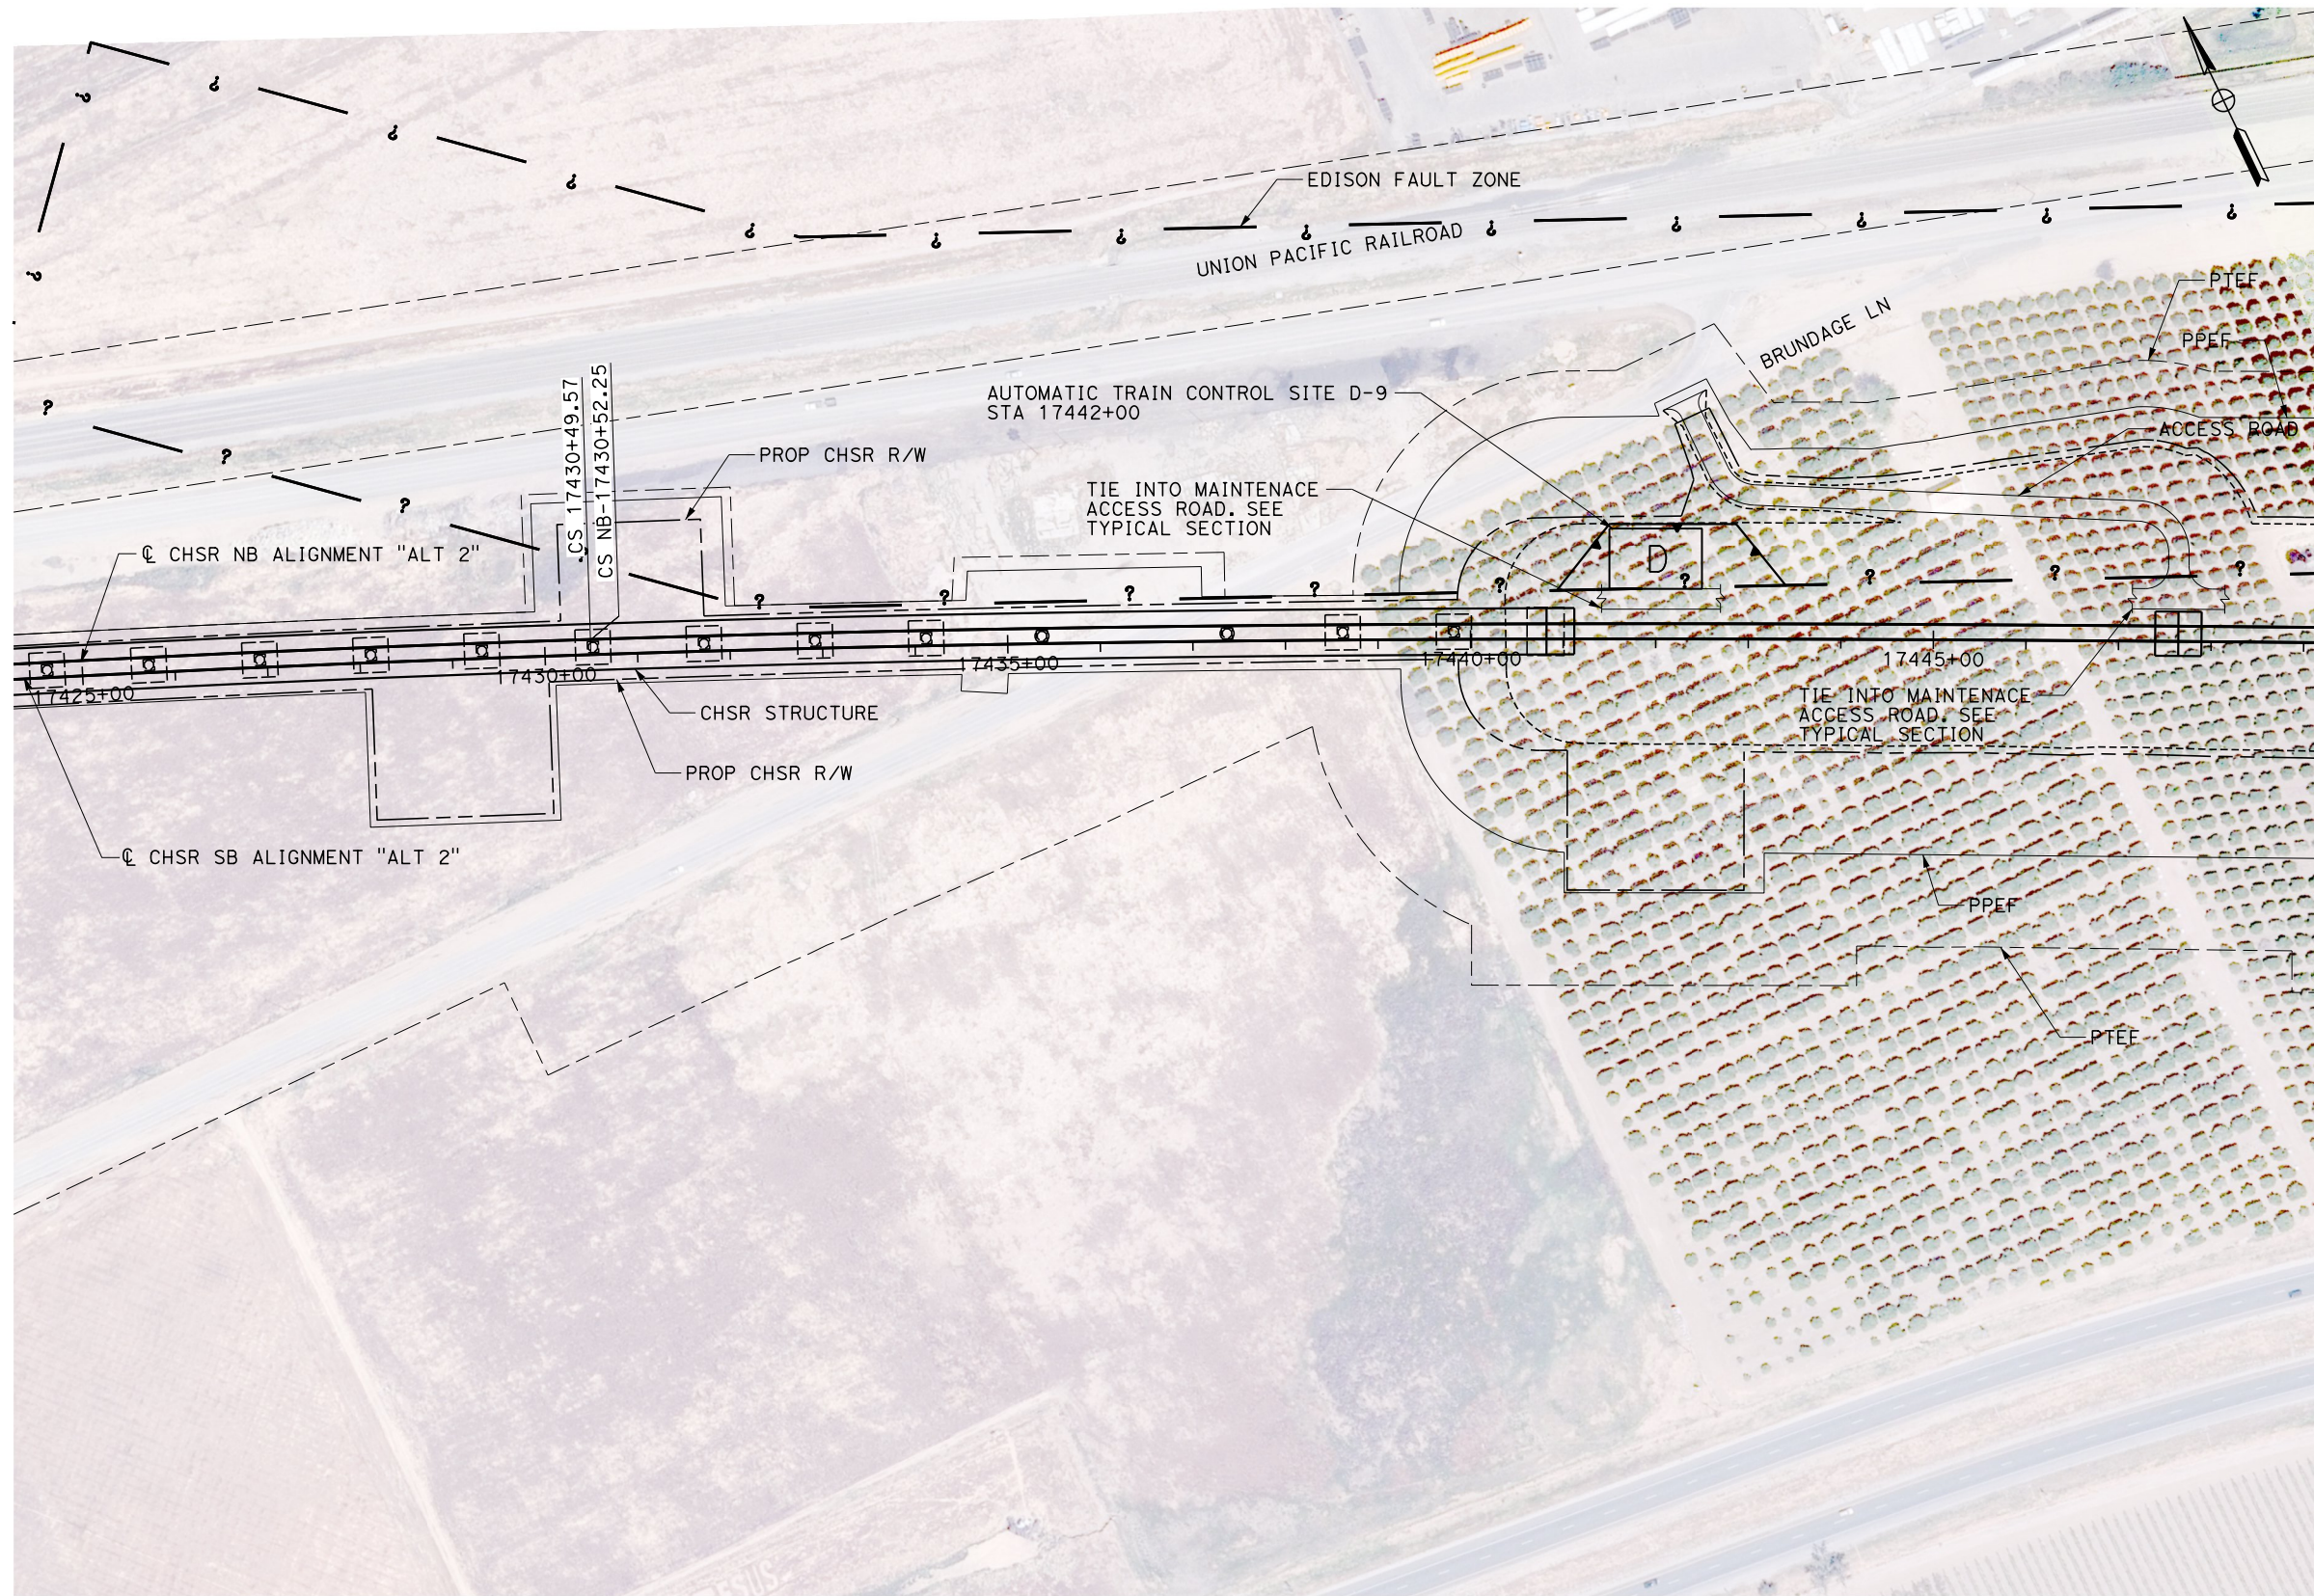

NOTE
1. SITE D SIZE: 100' X 65'



PLAN

REV	DATE	BY	CHK	APP	DESCRIPTION

DESIGNED BY
S. LANDOLT
DRAWN BY
E. REVOLORIO
CHECKED BY
J. SIHOTA
IN CHARGE
S. SMITH
DATE
10/31/2017

**RECORD
PEPD
SUBMITTAL**

**NOT FOR
CONSTRUCTION**




**CALIFORNIA HIGH-SPEED RAIL PROJECT
BAKERSFIELD TO PALMDALE**


ALTERNATIVE 2
AUTOMATIC TRAIN CONTROL SITE PLAN
SITE @ 17442+00

CONTRACT NO.
HSR13-44
DRAWING NO.
TC-F4025
SCALE
AS SHOWN
SHEET NO.

9/30/2017 6:02:26 PM Projects\701206_00_CHSRBP\00_CADD\Sheet_Files\TC\BP-TC-F4026

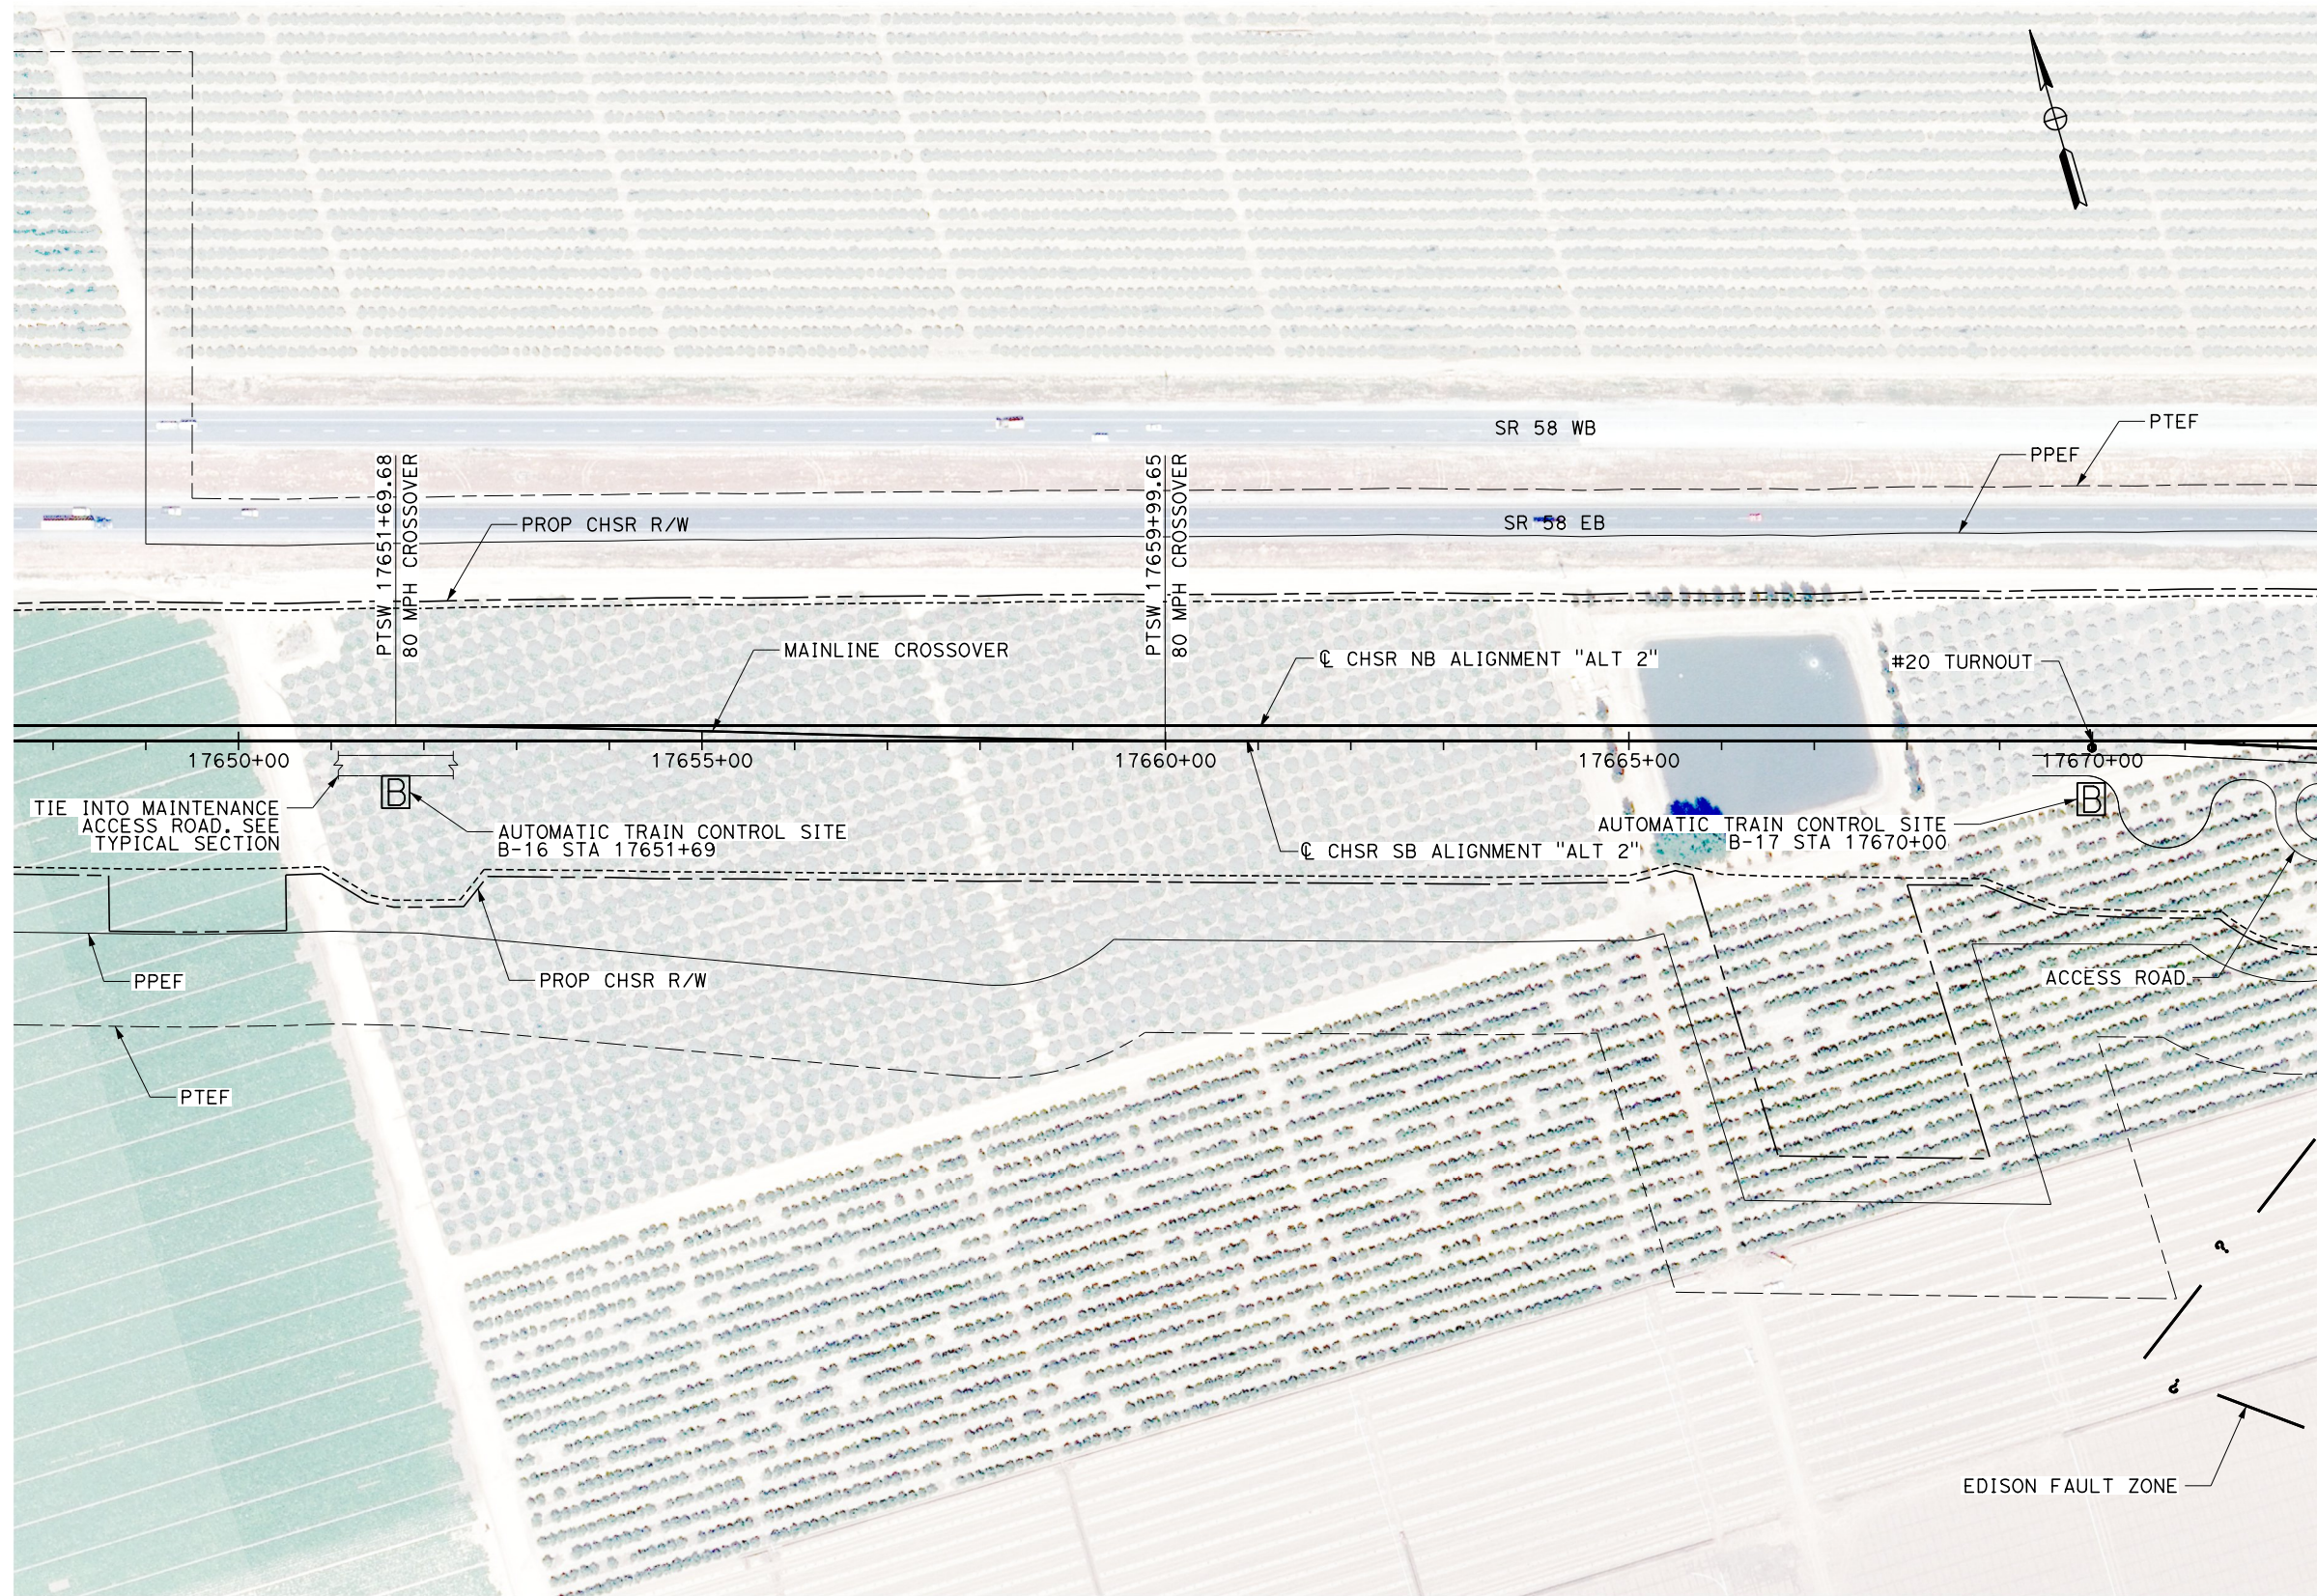

NOTE
1. SITE B SIZE: 30' X 35'

 

PLAN

REV	DATE	BY	CHK	APP	DESCRIPTION

DESIGNED BY
S. LANDOLT
DRAWN BY
E. REVOLORIO
CHECKED BY
J. SIHOTA
IN CHARGE
S. SMITH
DATE
10/31/2017

**RECORD
PEPD
SUBMITTAL**

**NOT FOR
CONSTRUCTION**



**CALIFORNIA HIGH-SPEED RAIL PROJECT
BAKERSFIELD TO PALMDALE**

ALTERNATIVE 2
AUTOMATIC TRAIN CONTROL SITE PLAN
SITE @ 17651+69, 17670+00


CONTRACT NO.
HSR13-44
DRAWING NO.
TC-F4026
SCALE
AS SHOWN
SHEET NO.

Projects\701206_00_CHSRBP\00_CADD\Sheet_Files\TC\BP-TC-F4028


4:12:07 PM

9/28/2017

OIC:ARivera

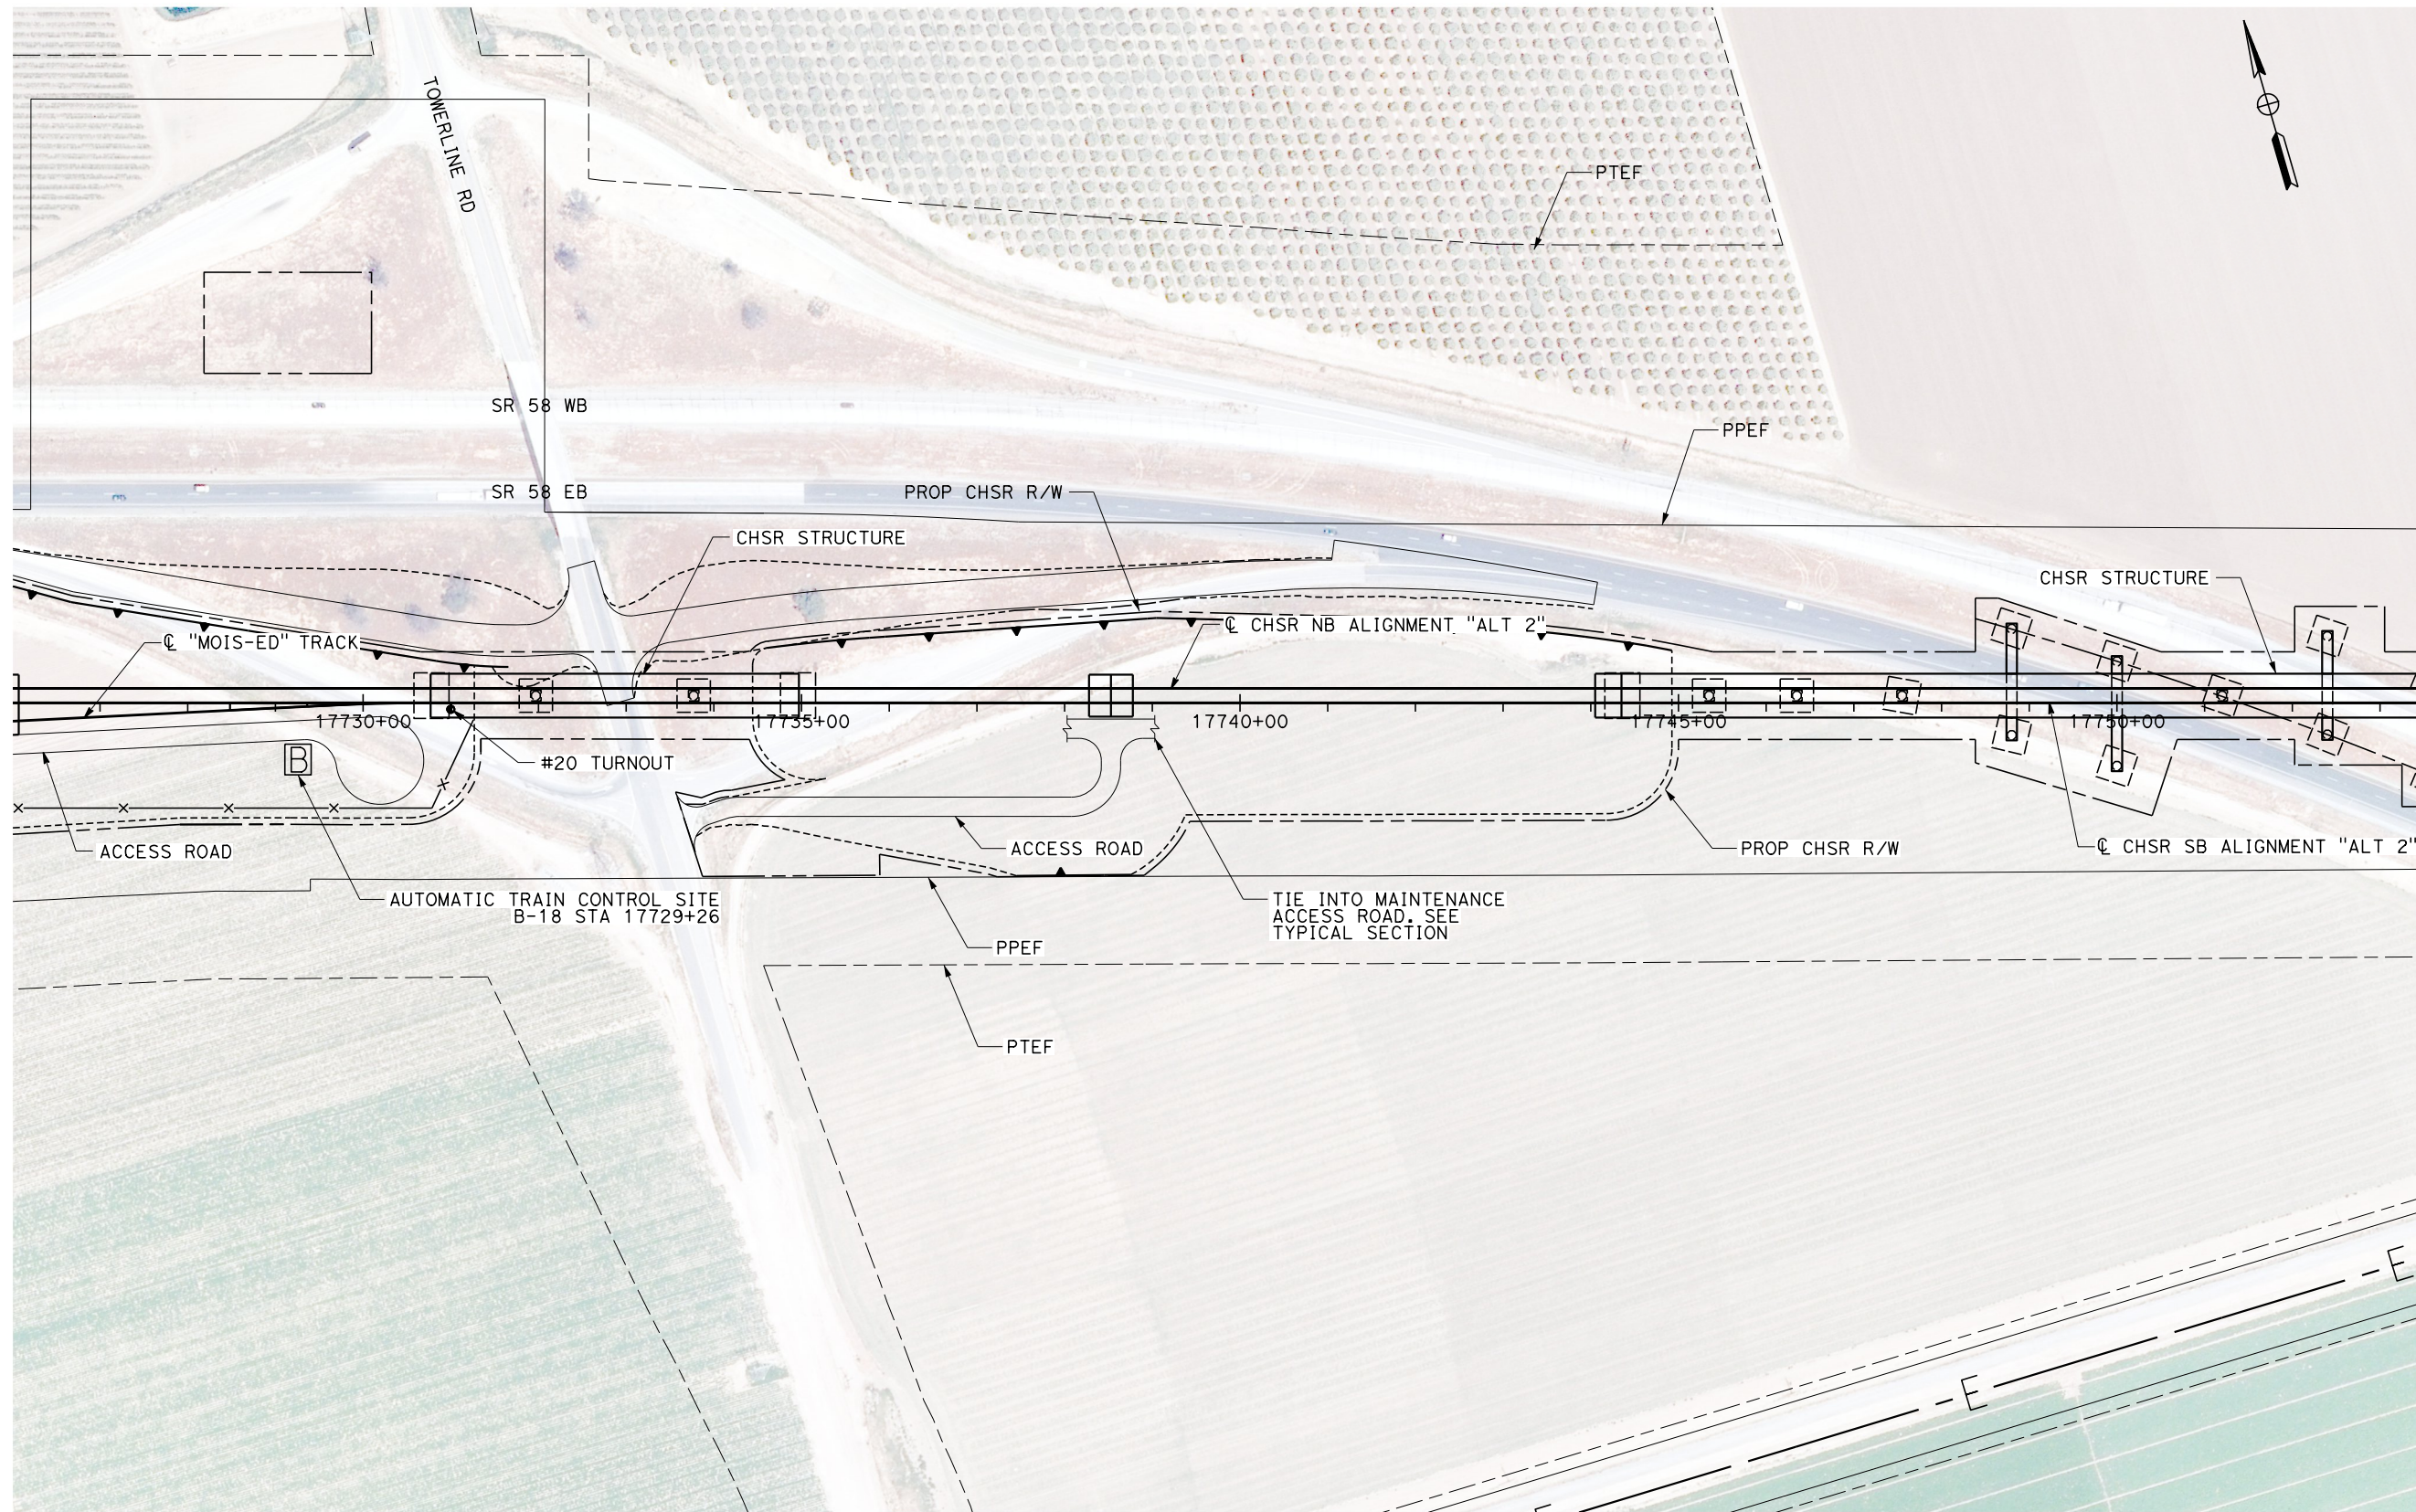

NOTE
1. SITE B SIZE: 30' X 35'

 

PLAN

REV	DATE	BY	CHK	APP	DESCRIPTION

DESIGNED BY
S. LANDOLT
DRAWN BY
E. REVOLORIO
CHECKED BY
J. SIHOTA
IN CHARGE
S. SMITH
DATE
10/31/2017

**RECORD
PEPD
SUBMITTAL**

**NOT FOR
CONSTRUCTION**




**CALIFORNIA HIGH-SPEED RAIL PROJECT
BAKERSFIELD TO PALMDALE**

ALTERNATIVE 2
AUTOMATIC TRAIN CONTROL SITE PLAN
SITE @ 17729+26

CONTRACT NO.
HSR13-44
DRAWING NO.
TC-F4028
SCALE
AS SHOWN
SHEET NO.

9/28/2017 4:09:38 PM Projects\701206_00_CHSRBP\00_CADD\Sheet_Files\TC\BP-TC-F4029

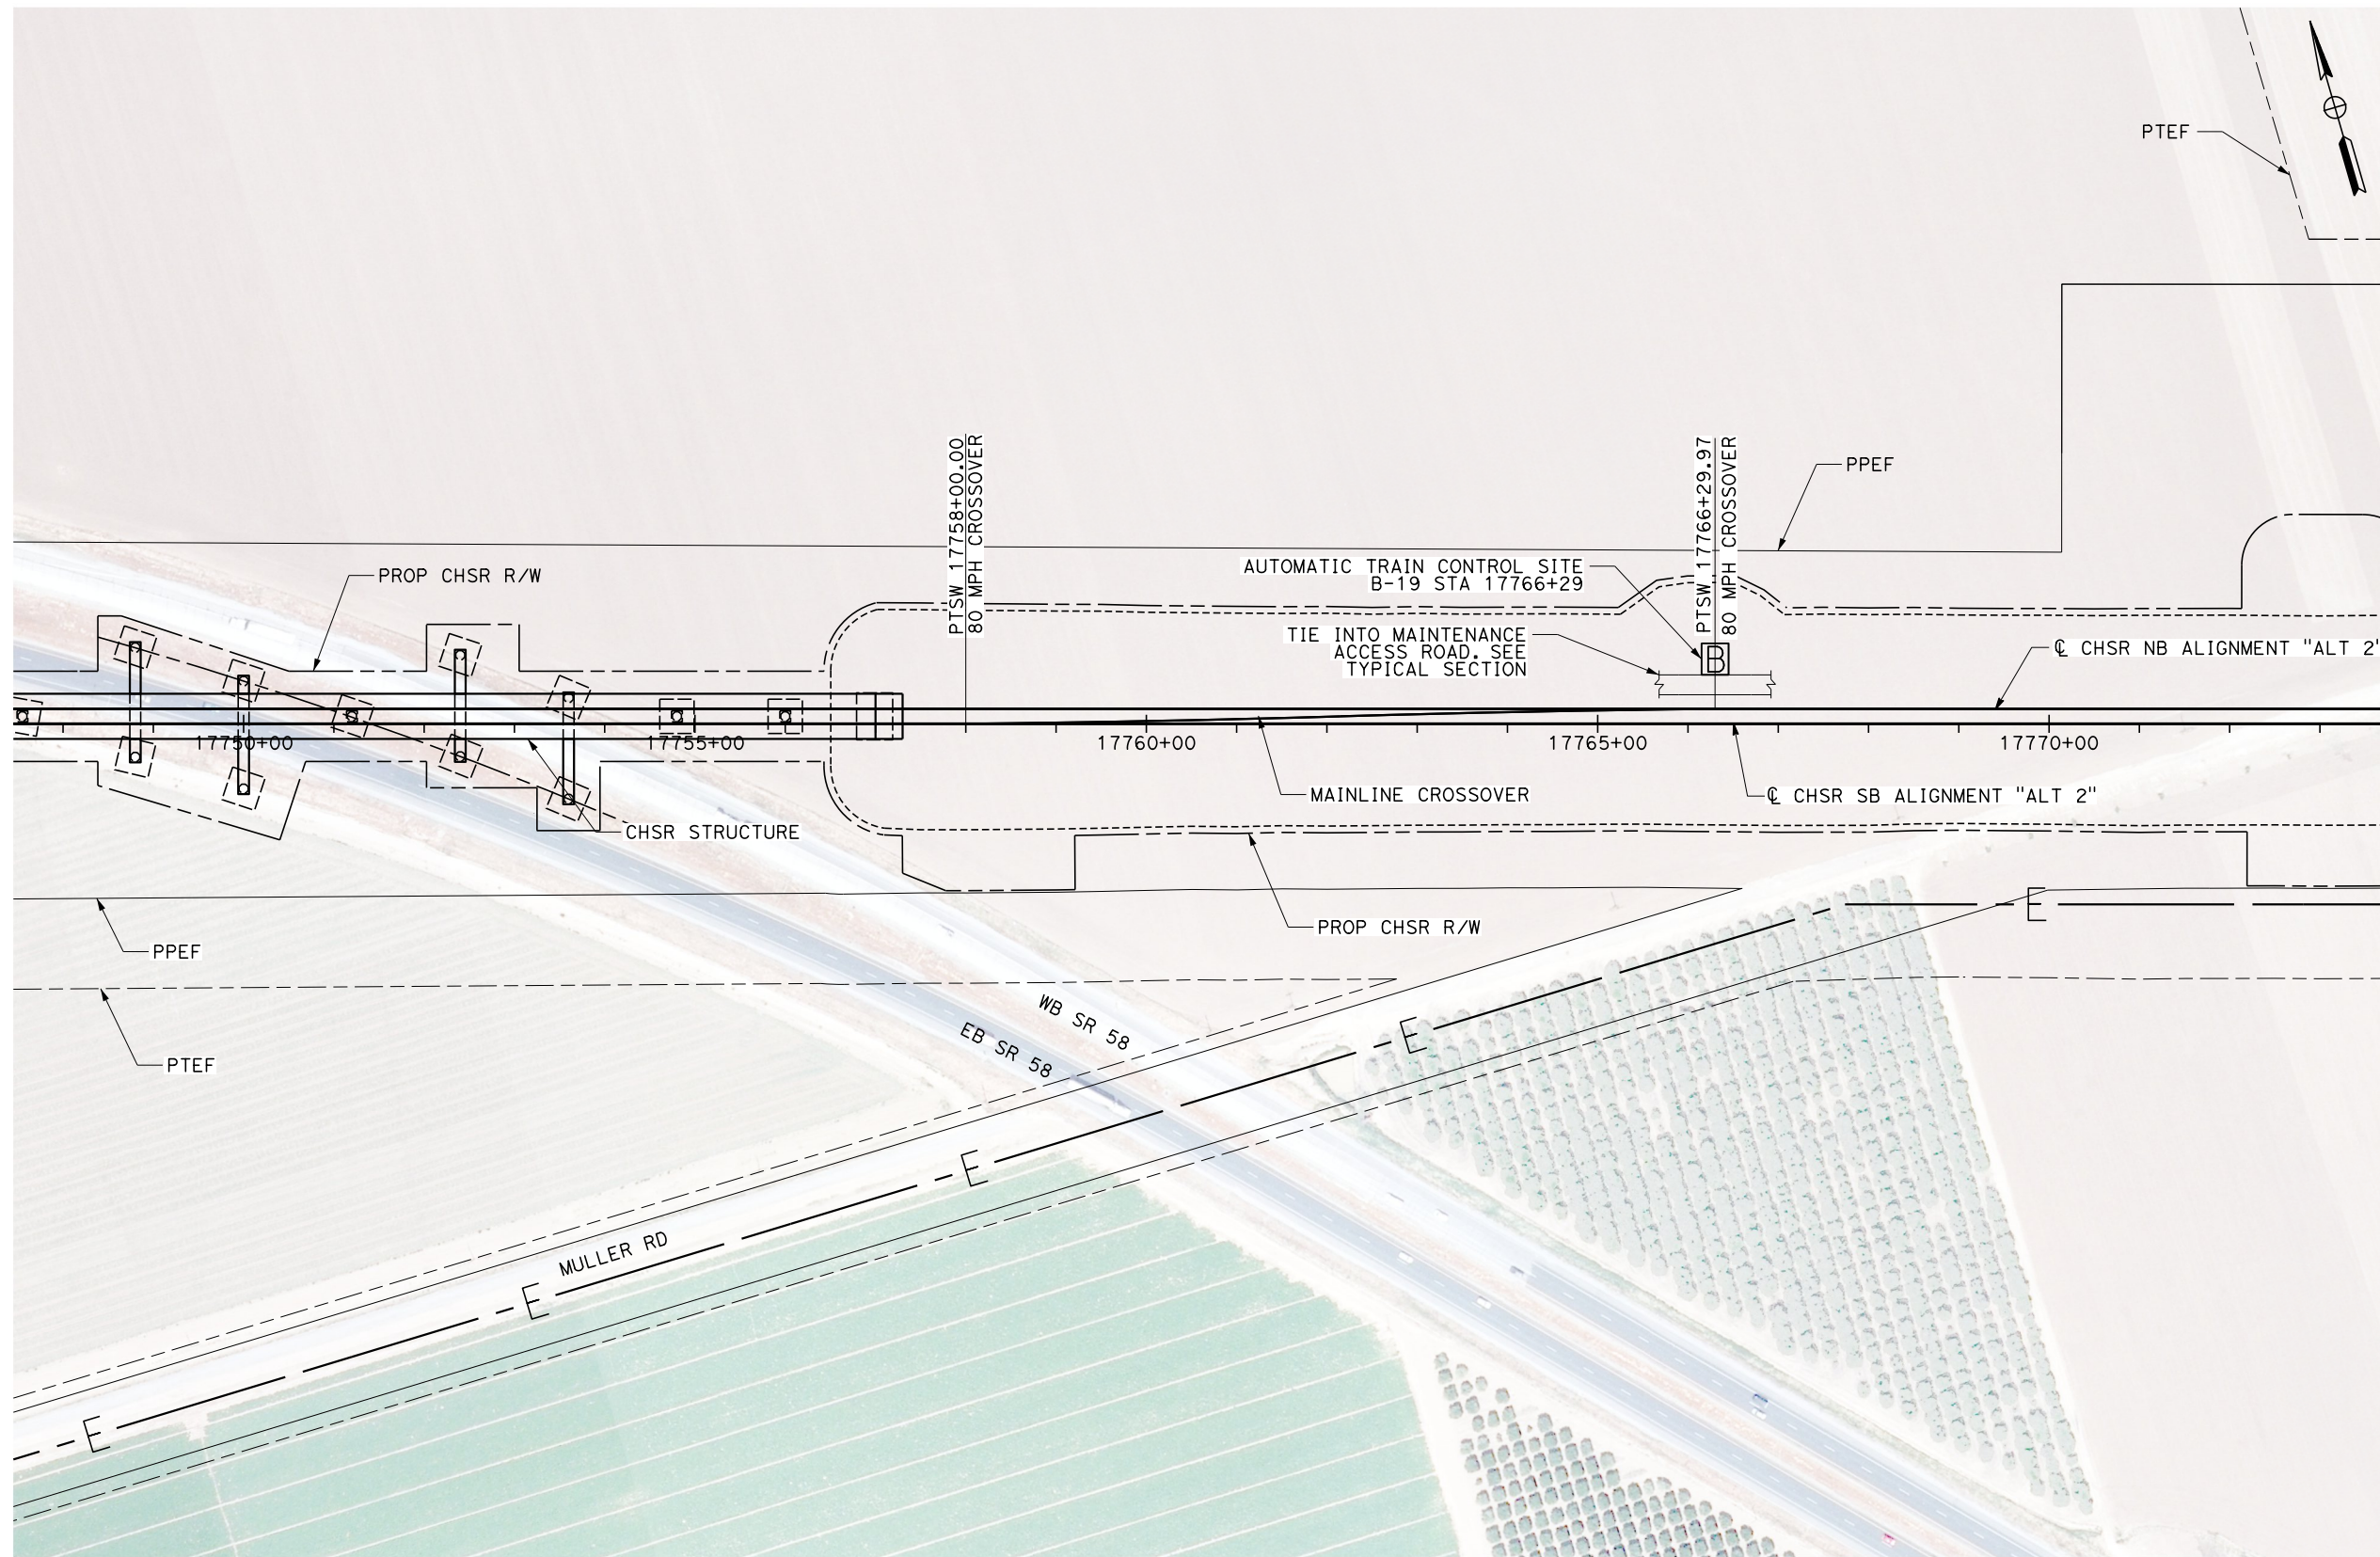

NOTE
1. SITE B SIZE: 30' X 35'



PLAN

REV	DATE	BY	CHK	APP	DESCRIPTION

DESIGNED BY
S. LANDOLT
 DRAWN BY
E. REVOLORIO
 CHECKED BY
J. SIHOTA
 IN CHARGE
S. SMITH
 DATE
10/31/2017

**RECORD
PEPD
SUBMITTAL**

**NOT FOR
CONSTRUCTION**




CALIFORNIA HIGH-SPEED RAIL PROJECT
BAKERSFIELD TO PALMDALE
 ALTERNATIVE 2
 AUTOMATIC TRAIN CONTROL SITE PLAN
 SITE @ 17766+29

CONTRACT NO.
HSR13-44
 DRAWING NO.
TC-F4029
 SCALE
AS SHOWN
 SHEET NO.


Projects\701206_00_CHSRBP\00_CADD\Sheet Files\TC\BP-TC-F4035

11/6/2017 5:12:08 PM

OJC:ARIVEGA

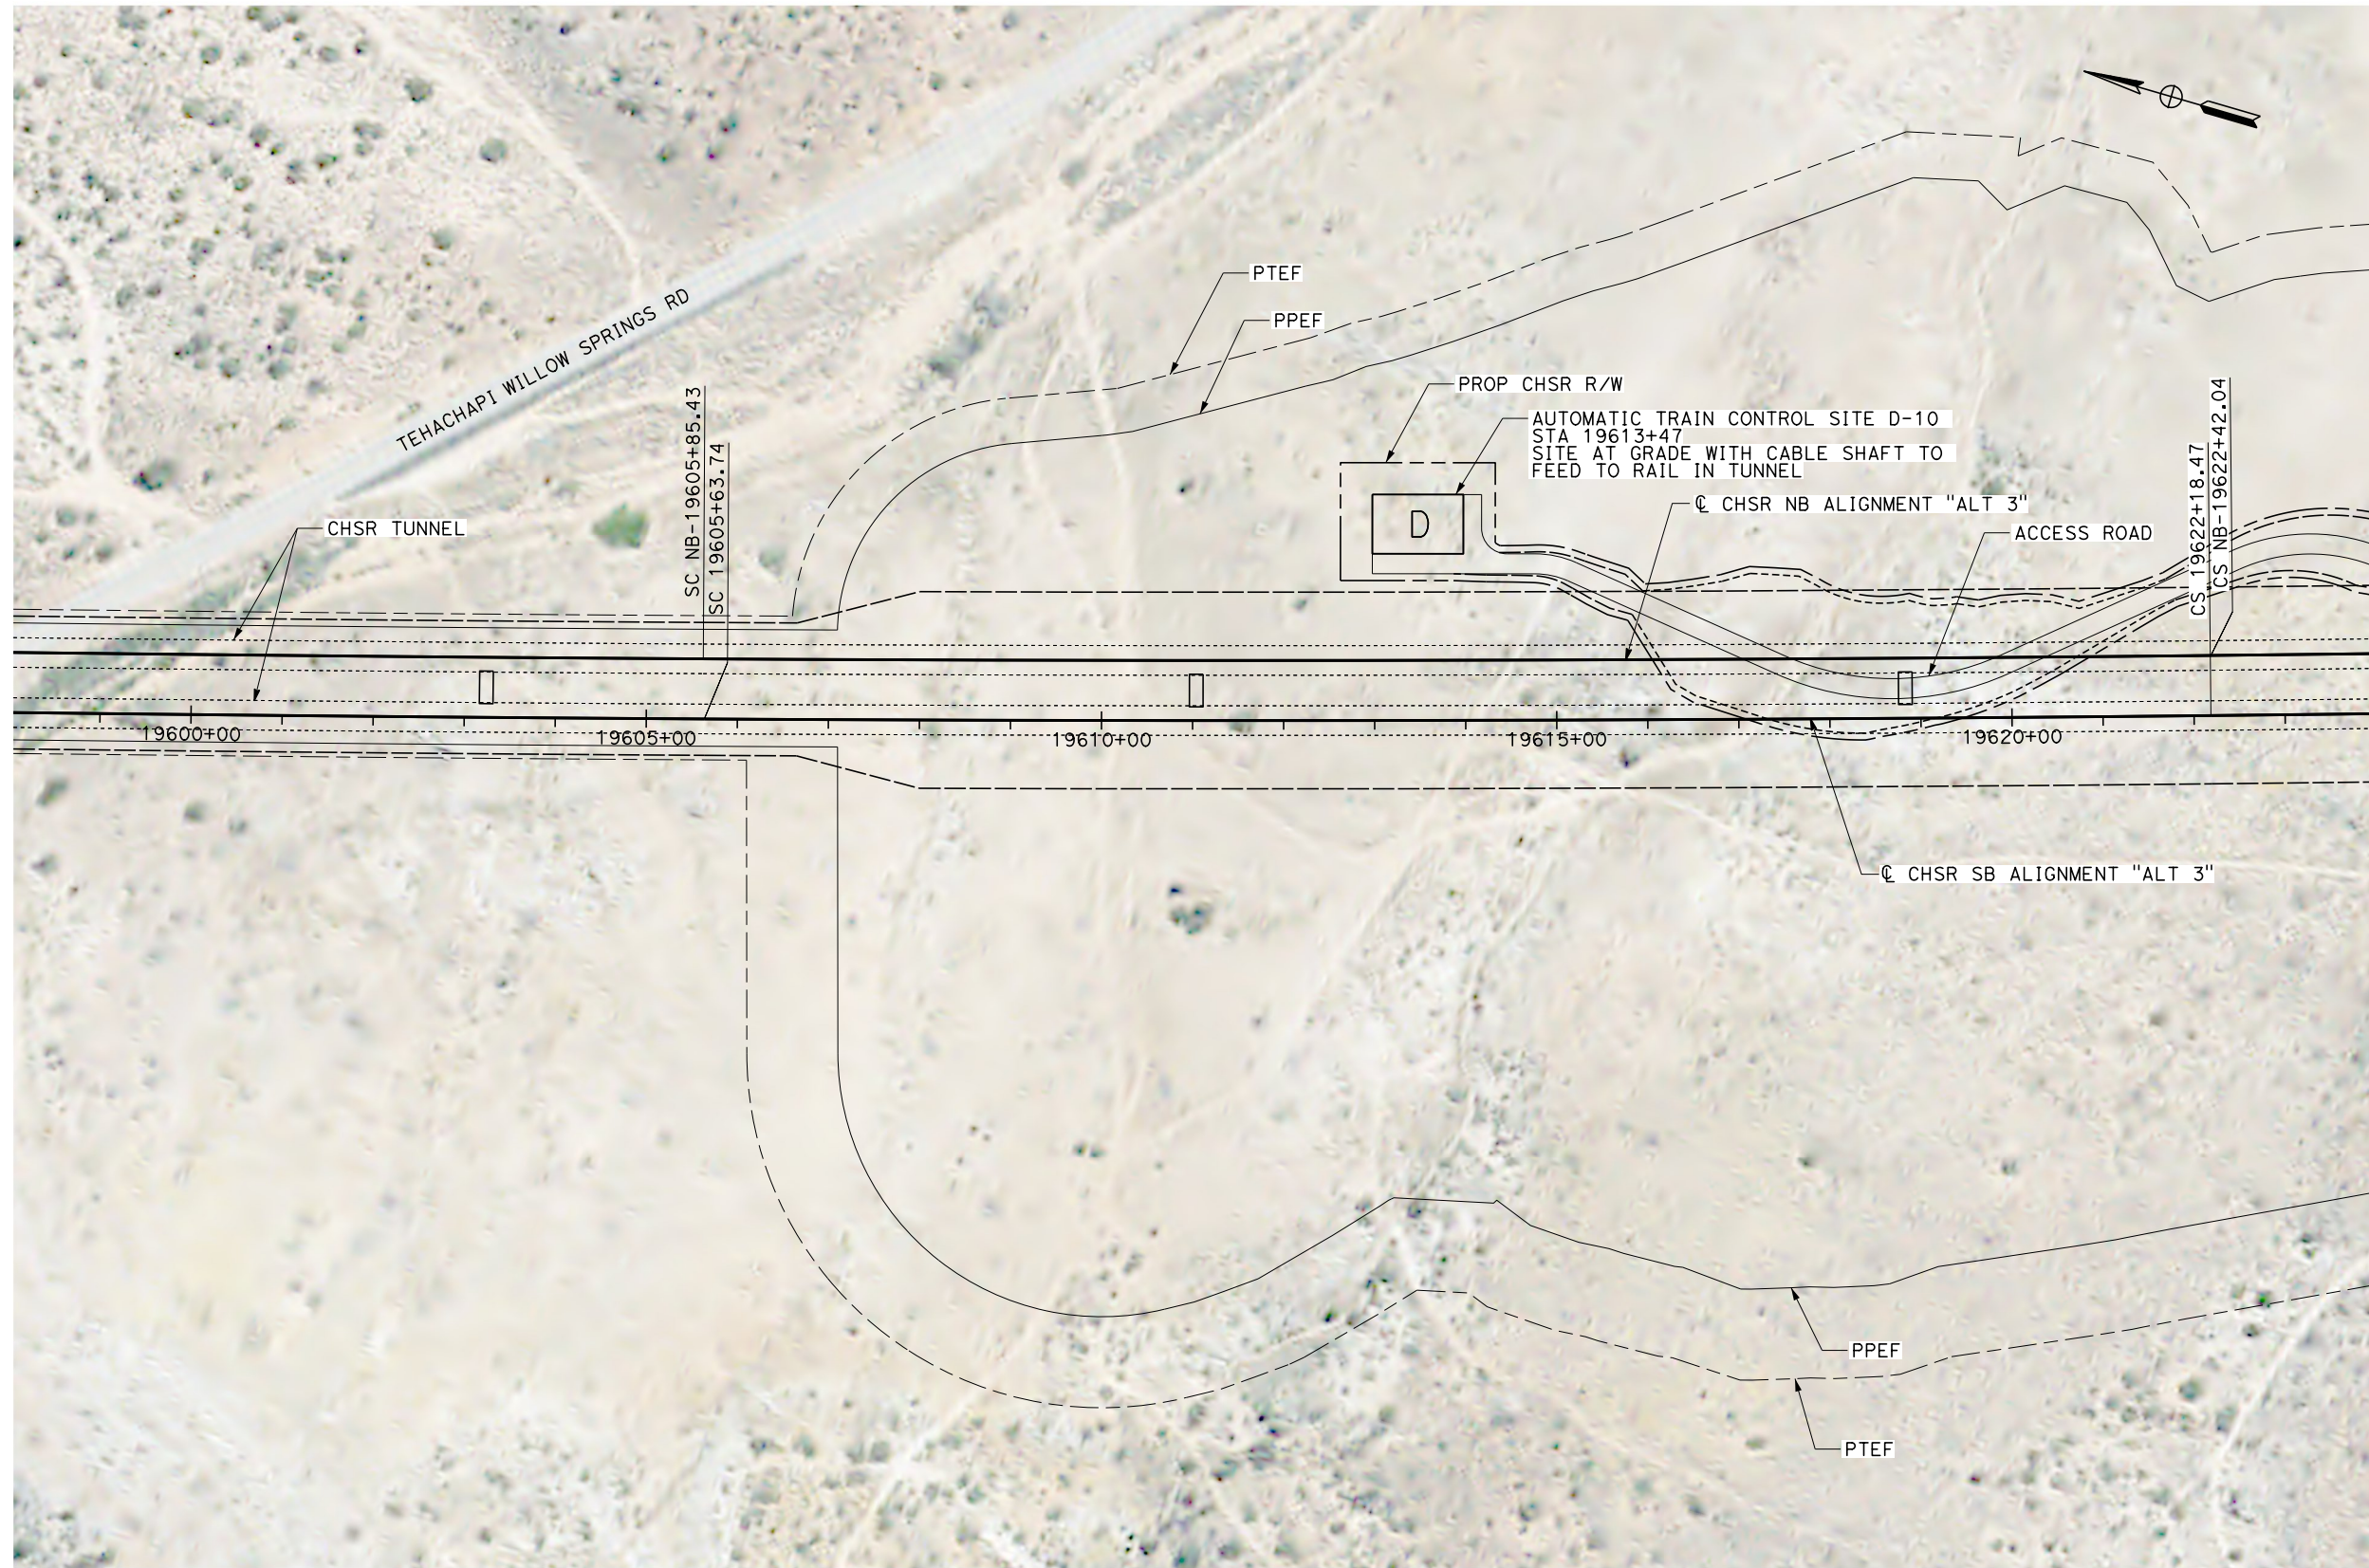

NOTE
1. SITE D SIZE: 100' X 65'

 

PLAN

REV	DATE	BY	CHK	APP	DESCRIPTION

DESIGNED BY
S. LANDOLT
DRAWN BY
E. REVOLORIO
CHECKED BY
J. SIHOTA
IN CHARGE
S. SMITH
DATE
10/31/2017

**RECORD
PEPD
SUBMITTAL**

**NOT FOR
CONSTRUCTION**



**CALIFORNIA HIGH-SPEED RAIL PROJECT
BAKERSFIELD TO PALMDALE**

ALTERNATIVE 3
AUTOMATIC TRAIN CONTROL SITE PLAN
SITE @ 19613+47

CONTRACT NO.
HSR13-44
DRAWING NO.
TC-F4035
SCALE
AS SHOWN
SHEET NO.

Projects\701206.00_CHSRBP\00_CADD\Sheet_Files\TC\BP-TC-F4040


5:37:39 PM

11/6/2017

OJC:ARivera



NOTE
1. SITE D SIZE: 100' X 65'

 

PLAN

REV	DATE	BY	CHK	APP	DESCRIPTION

DESIGNED BY
S. LANDOLT
DRAWN BY
E. REVOLORIO
CHECKED BY
J. SIHOTA
IN CHARGE
S. SMITH
DATE
10/31/2017

**RECORD
PEPD
SUBMITTAL**

**NOT FOR
CONSTRUCTION**



**CALIFORNIA HIGH-SPEED RAIL PROJECT
BAKERSFIELD TO PALMDALE**

ALTERNATIVE 5
AUTOMATIC TRAIN CONTROL SITE PLAN
SITE @ 20829+78


CONTRACT NO.
HSR13-44
DRAWING NO.
TC-F4040
SCALE
AS SHOWN
SHEET NO.

Projects\701206_00_CHSRBP\00_CADD\Sheet_Files\TC\BP-TC-F4041
 9/28/2017 4:09:37 PM
 OIC:ARivera

NOTE
1. SITE B SIZE: 30' X 35'



PLAN

 

REV	DATE	BY	CHK	APP	DESCRIPTION

DESIGNED BY
S. LANDOLT
 DRAWN BY
E. REVOLORIO
 CHECKED BY
J. SIHOTA
 IN CHARGE
S. SMITH
 DATE
10/31/2017

**RECORD
PEPD
SUBMITTAL**


**NOT FOR
CONSTRUCTION**



CALIFORNIA HIGH-SPEED RAIL PROJECT
BAKERSFIELD TO PALMDALE
 ALTERNATIVE 5
 AUTOMATIC TRAIN CONTROL SITE PLAN
 SITE @ 21027+04, 21037+04, 21055+34

CONTRACT NO.
HSR13-44
 DRAWING NO.
TC-F4041
 SCALE
AS SHOWN
 SHEET NO.

9/28/2017 4:09:40 PM
 Projects\701206_00_CHSRBP\00_CADD\Sheet_Files\TC\BP-TC-F4042

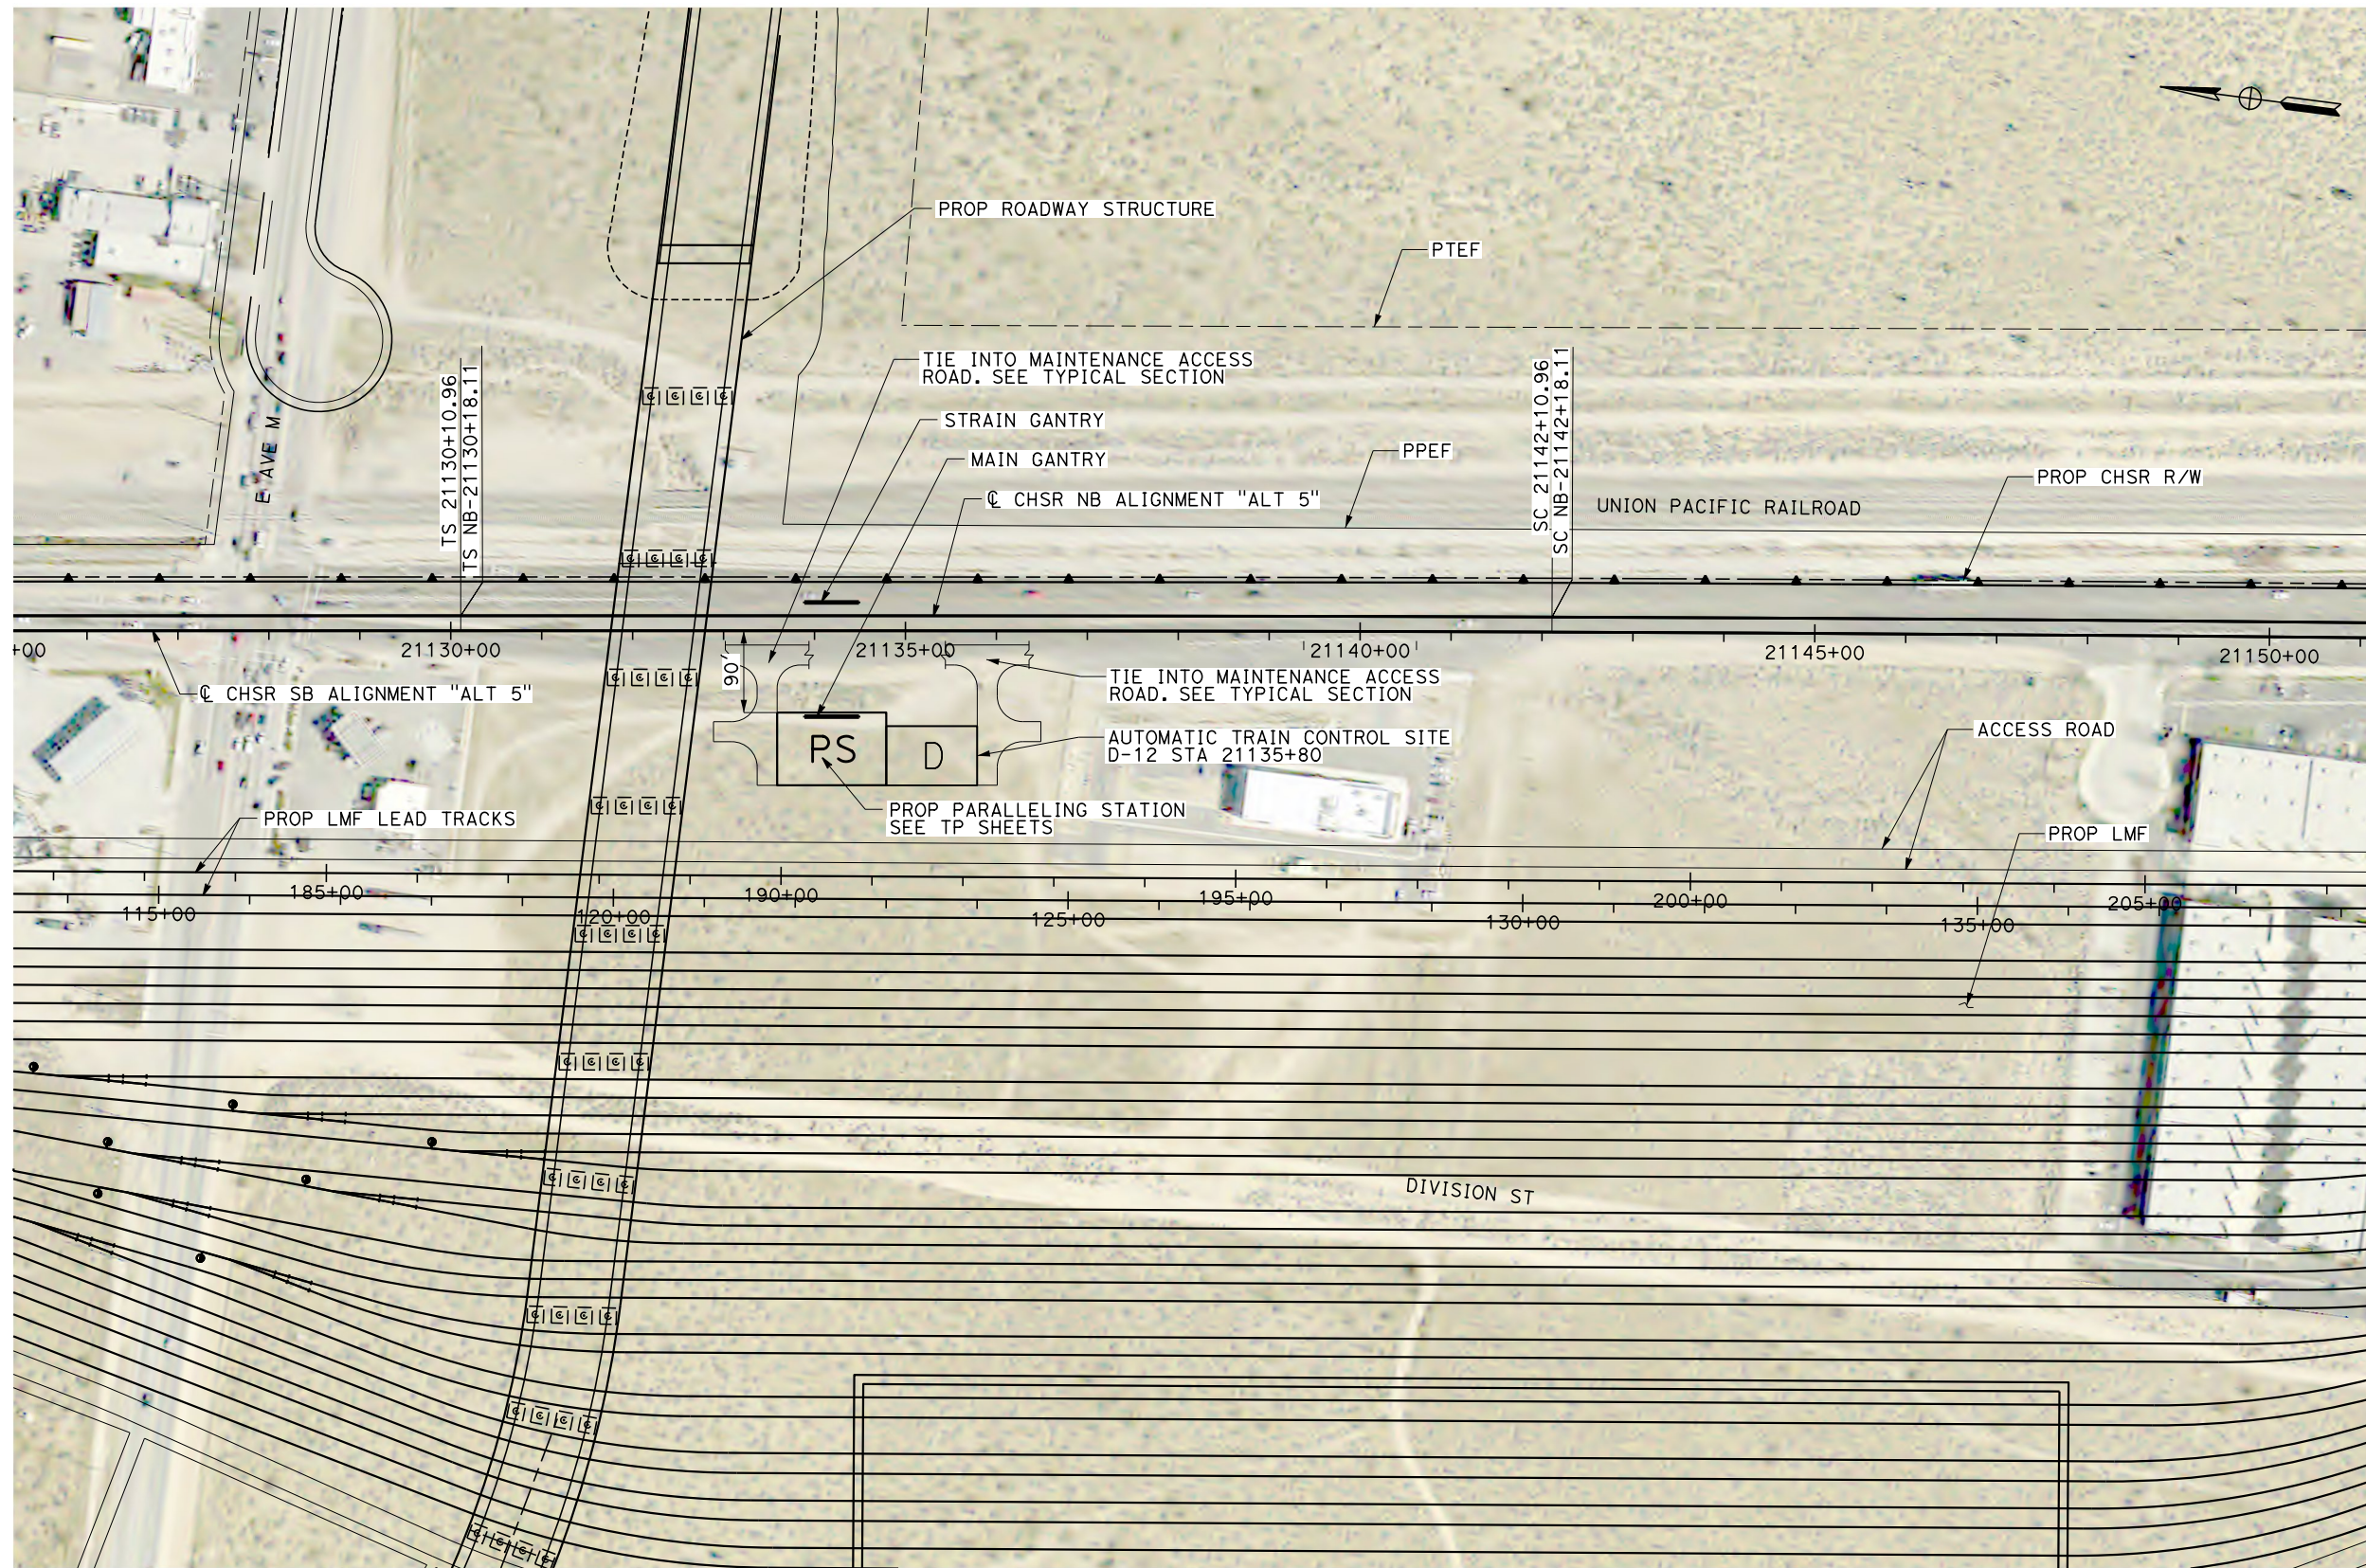

NOTE
1. SITE D SIZE: 100' X 65'



PLAN

REV	DATE	BY	CHK	APP	DESCRIPTION

DESIGNED BY
S. LANDOLT
 DRAWN BY
E. REVOLORIO
 CHECKED BY
J. SIHOTA
 IN CHARGE
S. SMITH
 DATE
10/31/2017

**RECORD
 PEPD
 SUBMITTAL**

**NOT FOR
 CONSTRUCTION**



CALIFORNIA HIGH-SPEED RAIL PROJECT
BAKERSFIELD TO PALMDALE
 ALTERNATIVE 5
 AUTOMATIC TRAIN CONTROL SITE PLAN
 SITE @ 21135+80

CONTRACT NO.
HSR13-44
 DRAWING NO.
TC-F4042
 SCALE
AS SHOWN
 SHEET NO.