

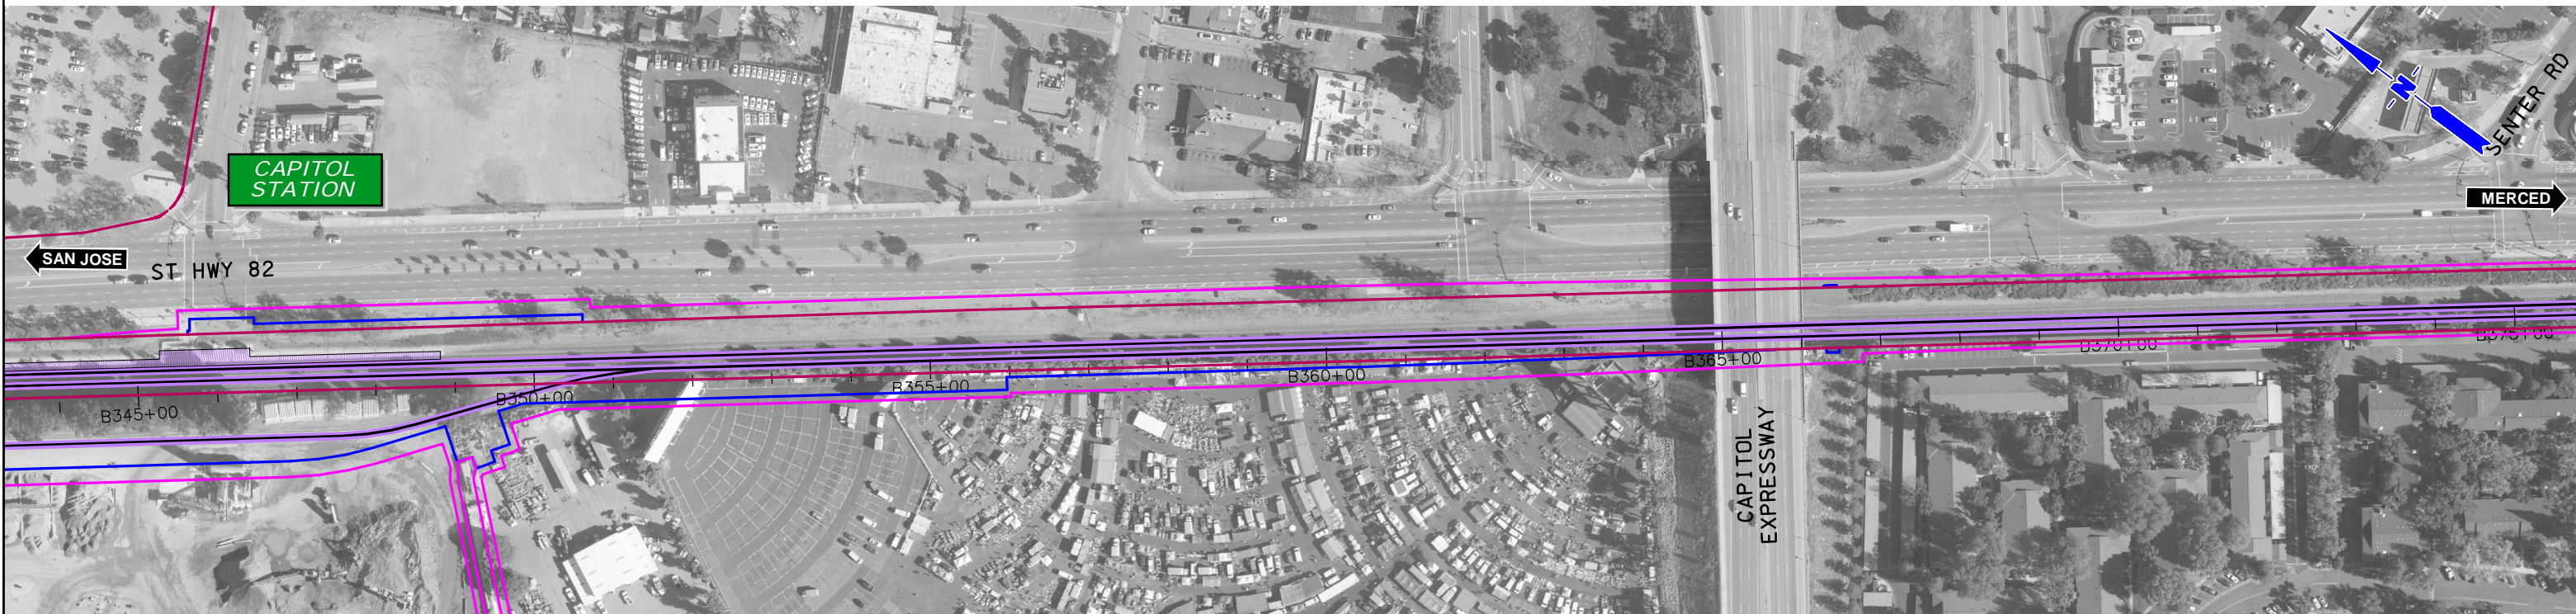


## APPENDIX H: TRACK SHIFT WORKS

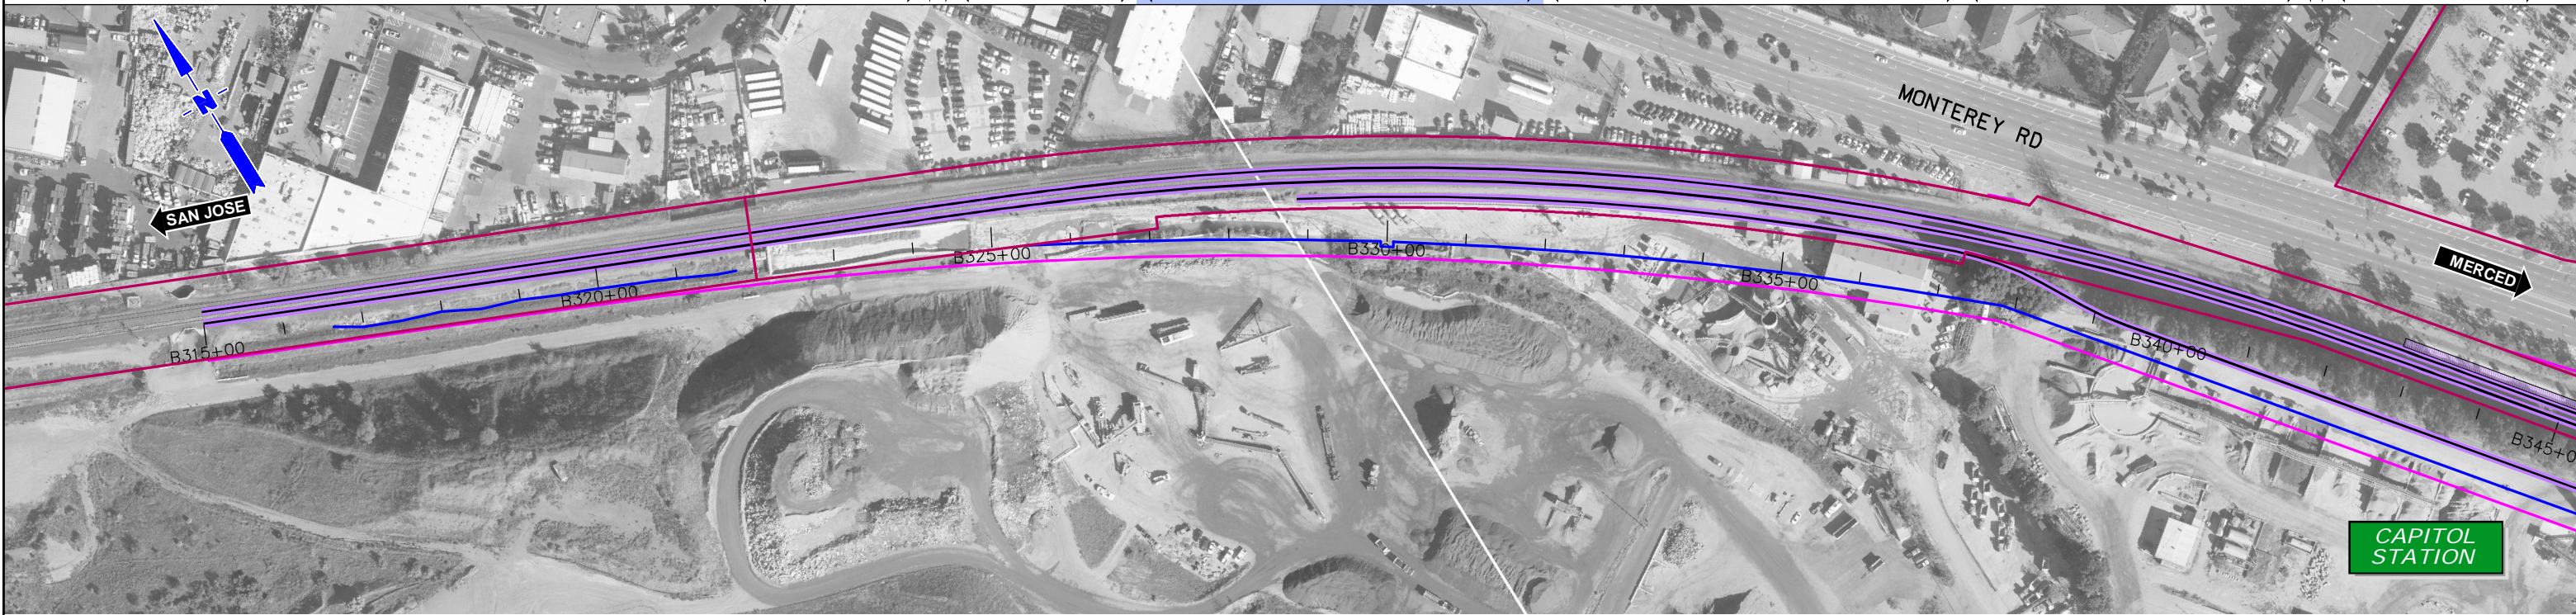

CURRENT TRACK	TRACK REMOVAL	EXISTING ROW
PROVISIONAL TRACK	UNDER CONSTRUCTION	PROPOSED ROW
BUILT IN PREVIOUS PHASES	CIRCULATION TRACK	PROPOSED TCE
UNDER CONST + CIRCULATION T.	GRADE CROSSING	
OVERHEAD BRIDGE	TUNNEL	
MAJOR UNDERPASS	CREEK UNDERPASS	

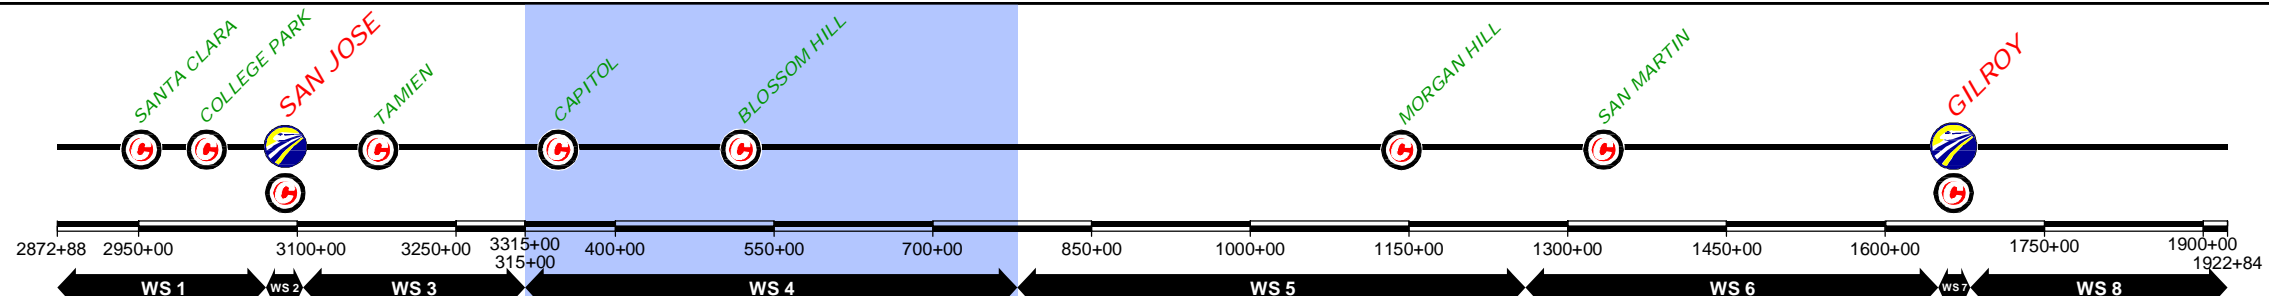

\$FILE\$					
\$PLTDRVS\$					
\$PENTBLS\$					
\$TIME\$					
\$DATE\$					
\$USER\$					
REV	DATE	BY	SUB	APP	DESCRIPTION

DESIGNED BY  
DRAWN BY  
CHECKED BY  
IN CHARGE  
DATE  
**NOV/2018**

DRAFT PEPP  
SUBMITTAL  
FOR INTERNAL  
USE ONLY  
  
NOT FOR  
CONSTRUCTION

**prontec** 12 Burgos Ave.  
11th Floor  
Madrid, SP 28036



**HNTB** 1111 Broadway  
9th Floor  
Oakland, CA 94607

**CALIFORNIA**  
High-Speed Rail Authority

**CALIFORNIA HIGH-SPEED TRAIN PROJECT**  
SAN JOSE TO MERCED  
315+00 TO GILROY TO 785+00  
CONSTRUCTION PHASES  
PLAN  
INITIAL PHASE

CONTRACT NO.  
DRAWING NO.  
**CV-I1WS4-PH0-01**  
SCALE  
1" = 200'  
SHEET NO.  
1 OF 8

CURRENT TRACK	TRACK REMOVAL	EXISTING ROW
PROVISIONAL TRACK	UNDER CONSTRUCTION	PROPOSED ROW
BUILT IN PREVIOUS PHASES	CIRCULATION TRACK	PROPOSED TCE
UNDER CONST + CIRCULATION T.	GRADE CROSSING	
OVERHEAD BRIDGE	TUNNEL	
MAJOR UNDERPASS	CREEK UNDERPASS	

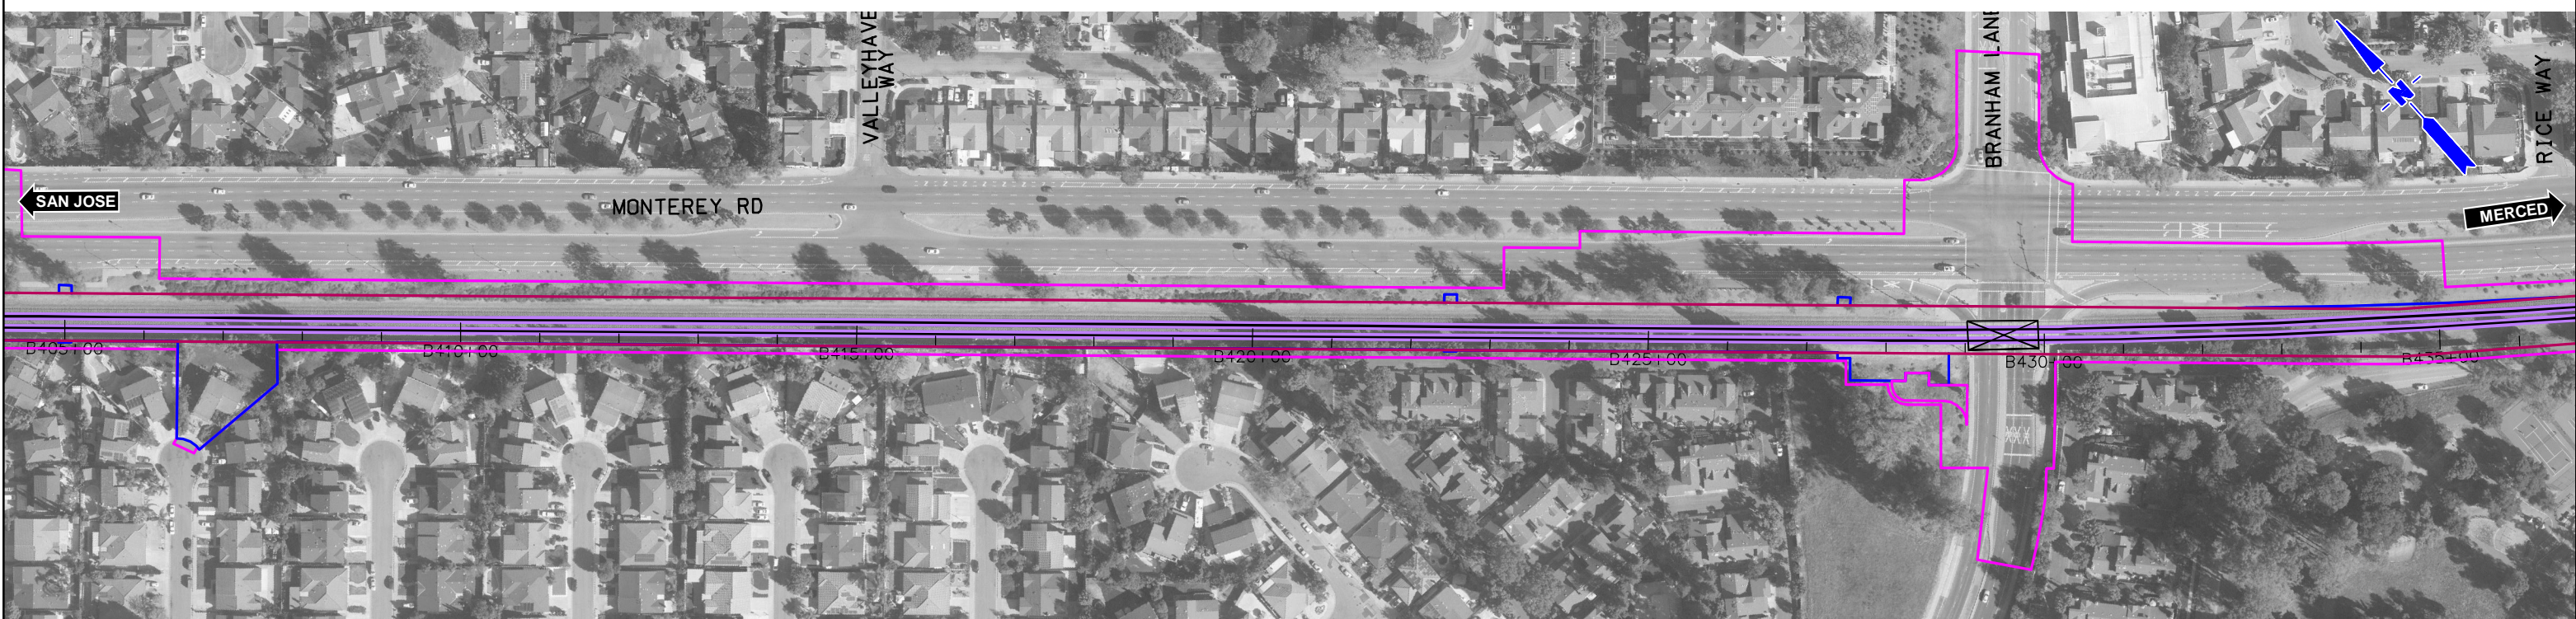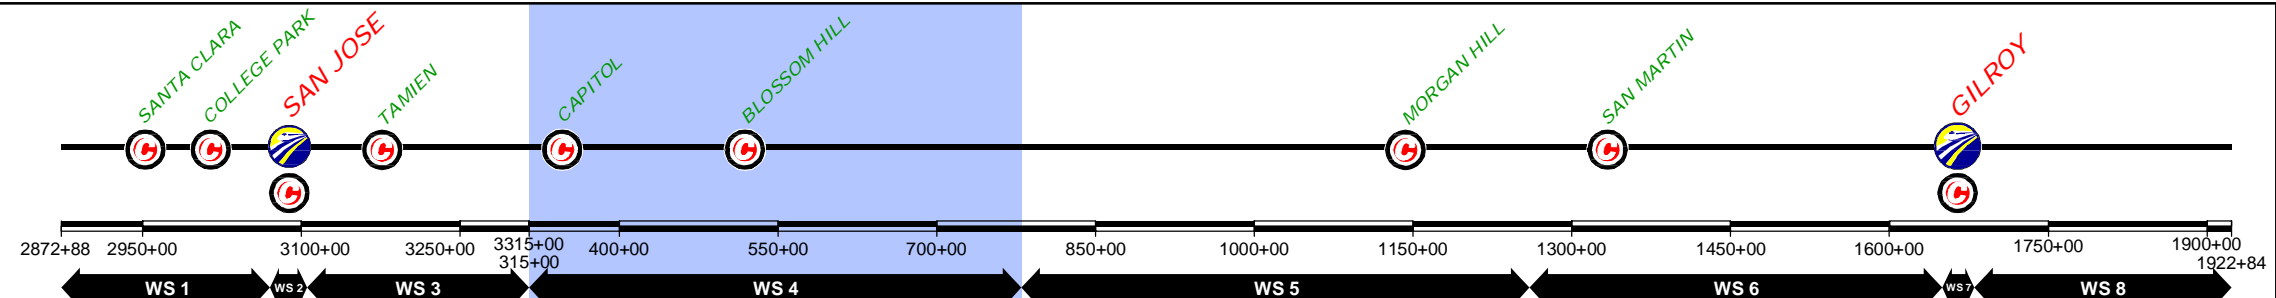

\$FILE\$					
\$PLTDRVS\$					
\$PENTBLS\$					
\$TIME\$					
\$DATE\$					
\$USER\$					
REV	DATE	BY	SUB	APP	DESCRIPTION

DESIGNED BY  
DRAWN BY  
CHECKED BY  
IN CHARGE  
DATE  
**NOV/2018**

DRAFT PEPD  
SUBMITTAL  
FOR INTERNAL  
USE ONLY  
  
NOT FOR  
CONSTRUCTION

**prontec** 12 Burgos Ave.  
11th Floor  
Madrid, SP 28036

**HNTB** 1111 Broadway  
9th Floor  
Oakland, CA 94607

**CALIFORNIA**  
High-Speed Rail Authority


**CALIFORNIA HIGH-SPEED TRAIN PROJECT**  
SAN JOSE TO MERCED  
315+00 TO GILROY TO 785+00  
CONSTRUCTION PHASES  
PLAN  
INITIAL PHASE

CONTRACT NO.  
DRAWING NO.  
**CV-I1WS4-PH0-01**  
SCALE  
**1" = 200'**  
SHEET NO.  
**2 OF 8**

CURRENT TRACK	TRACK REMOVAL	EXISTING ROW
PROVISIONAL TRACK	UNDER CONSTRUCTION	PROPOSED ROW
BUILT IN PREVIOUS PHASES	CIRCULATION TRACK	PROPOSED TCE
UNDER CONST + CIRCULATION T.		

OVERHEAD BRIDGE	GRADE CROSSING
MAJOR UNDERPASS	TUNNEL
	CREEK UNDERPASS

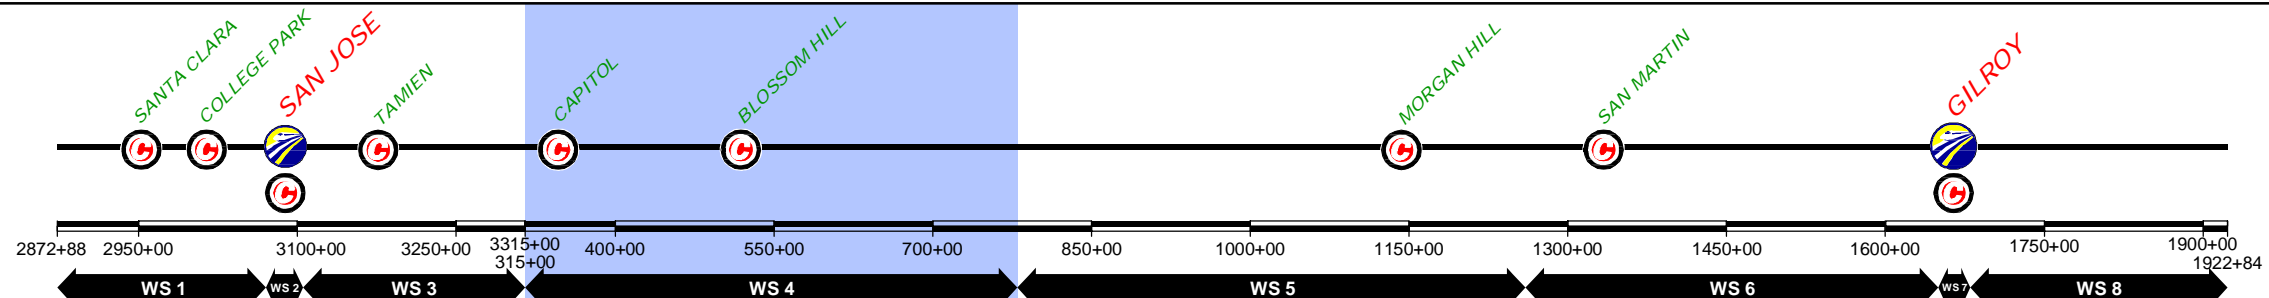

DESIGNED BY	
DRAWN BY	
CHECKED BY	
IN CHARGE	
DATE	NOV/2018

REV	DATE	BY	SUB	APP	DESCRIPTION

DESIGNED BY  
DRAWN BY  
CHECKED BY  
IN CHARGE  
DATE  
**NOV/2018**

DRAFT PEPD  
SUBMITTAL  
FOR INTERNAL  
USE ONLY

NOT FOR  
CONSTRUCTION

**prontec** 12 Burgos Ave.  
11th Floor  
Madrid, SP 28036

**HNTB** 1111 Broadway  
9th Floor  
Oakland, CA 94607

**CALIFORNIA**  
High-Speed Rail Authority



**CALIFORNIA HIGH-SPEED TRAIN PROJECT**  
SAN JOSE TO MERCED  
315+00 TO GILROY TO 785+00  
CONSTRUCTION PHASES  
PLAN  
INITIAL PHASE

CONTRACT NO.	
DRAWING NO.	CV-I1WS4-PH0-03
SCALE	1" = 200'
SHEET NO.	3 OF 8

\$FILE\$  
 \$PLTDRVS\$  
 \$PENTBLS\$  
 \$DATE\$  
 \$TIME\$  
 \$USER\$

CURRENT TRACK	TRACK REMOVAL	EXISTING ROW
PROVISIONAL TRACK	UNDER CONSTRUCTION	PROPOSED ROW
BUILT IN PREVIOUS PHASES	CIRCULATION TRACK	PROPOSED TCE
UNDER CONST + CIRCULATION T.		

\$FILE\$  
 \$PLTDRVS\$  
 \$PENTBLS\$  
 \$TIME\$  
 \$DATE\$  
 \$USER\$

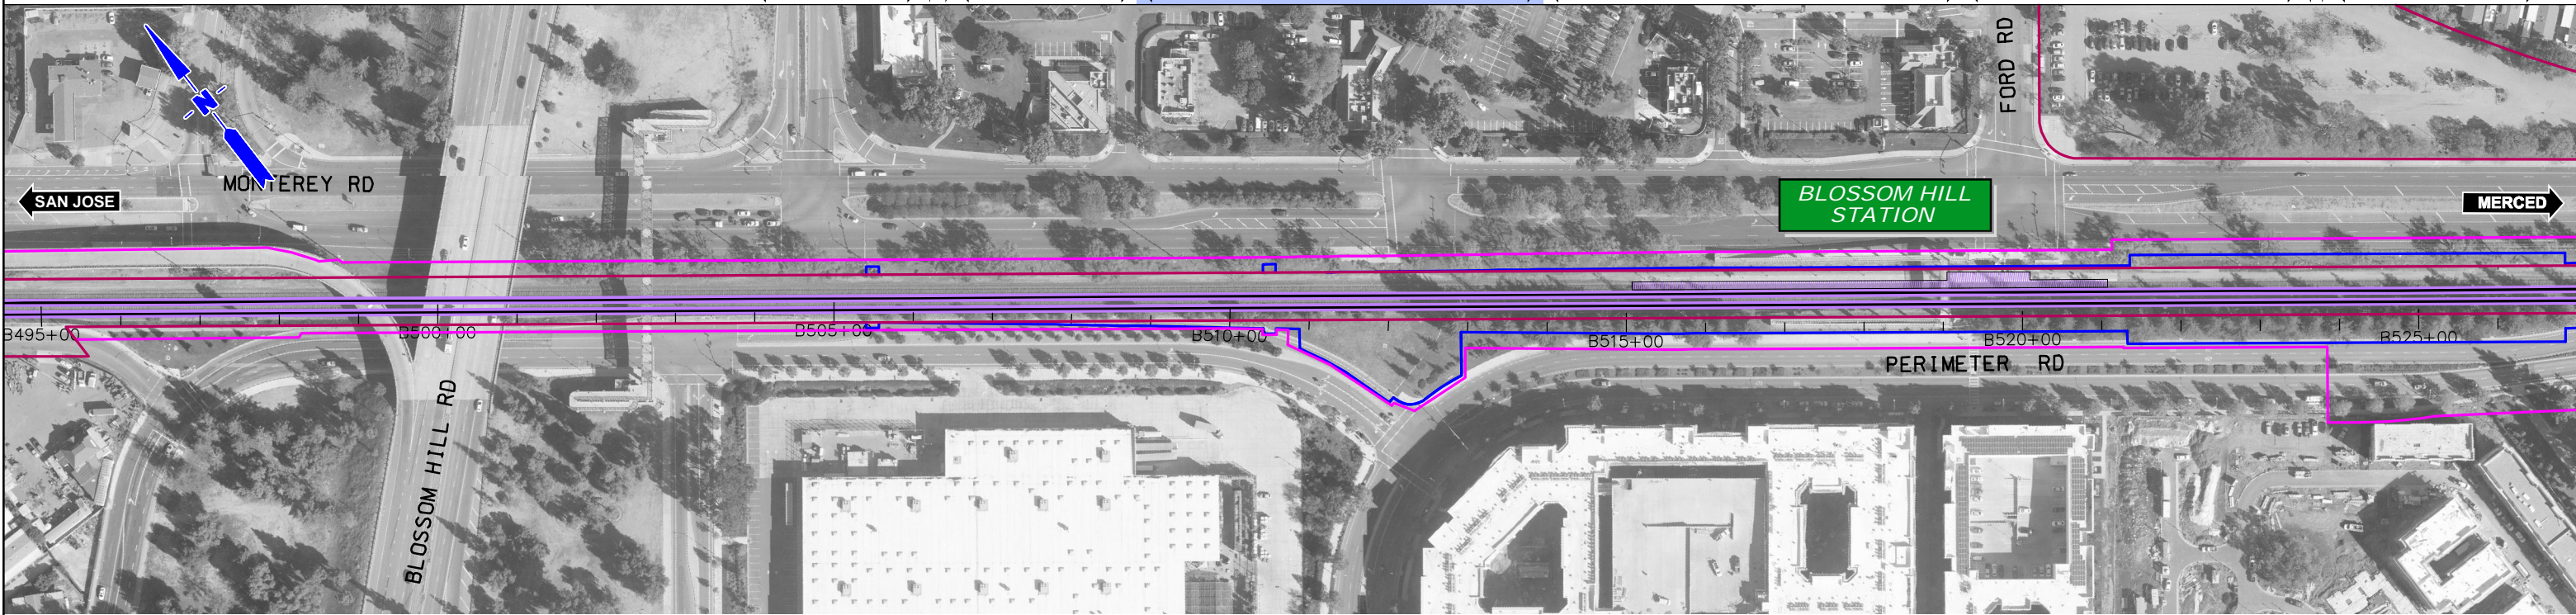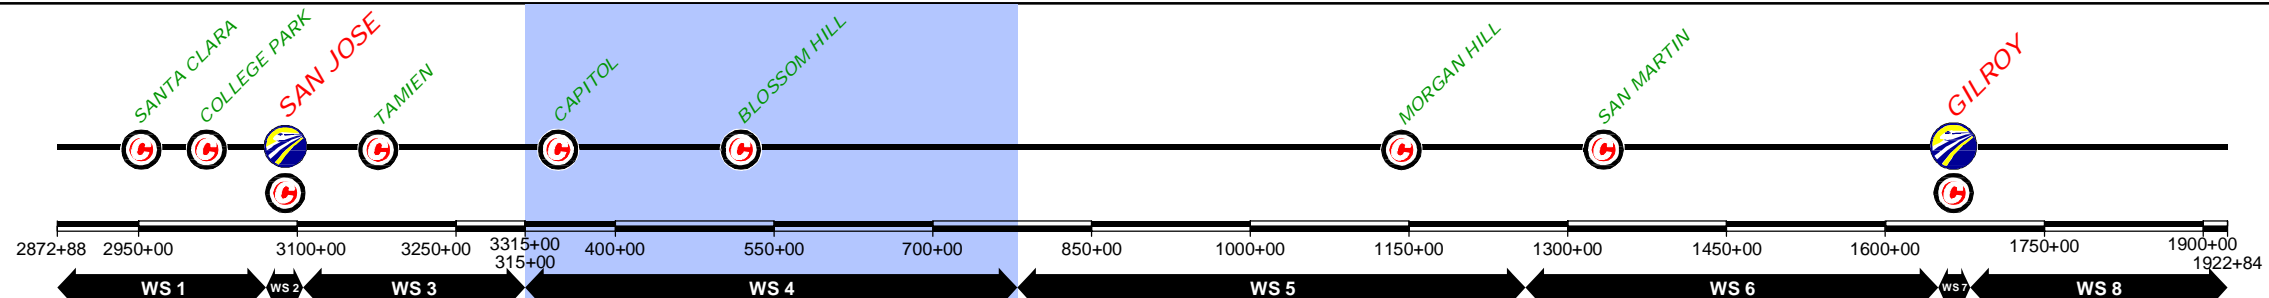REV	DATE	BY	SUB	APP	DESCRIPTION

DESIGNED BY	
DRAWN BY	
CHECKED BY	
IN CHARGE	
DATE	NOV/2018

DRAFT PEPD  
 SUBMITTAL  
 FOR INTERNAL  
 USE ONLY  
  
 NOT FOR  
 CONSTRUCTION

12 Burgos Ave.  
 11th Floor  
 Madrid, SP 28036  
  
 1111 Broadway  
 9th Floor  
 Oakland, CA 94607

CALIFORNIA  
 High-Speed Rail Authority



**CALIFORNIA HIGH-SPEED TRAIN PROJECT**  
 SAN JOSE TO MERCED  
 315+00 TO GILROY TO 785+00  
 CONSTRUCTION PHASES  
 PLAN  
 INITIAL PHASE

CONTRACT NO.	
DRAWING NO.	CV-11WS4-PH0-04
SCALE	1" = 200'
SHEET NO.	4 OF 8

CURRENT TRACK	TRACK REMOVAL	EXISTING ROW
PROVISIONAL TRACK	UNDER CONSTRUCTION	PROPOSED ROW
BUILT IN PREVIOUS PHASES	CIRCULATION TRACK	PROPOSED TCE
UNDER CONST + CIRCULATION T.		

OVERHEAD BRIDGE	GRADE CROSSING
MAJOR UNDERPASS	TUNNEL
	CREEK UNDERPASS

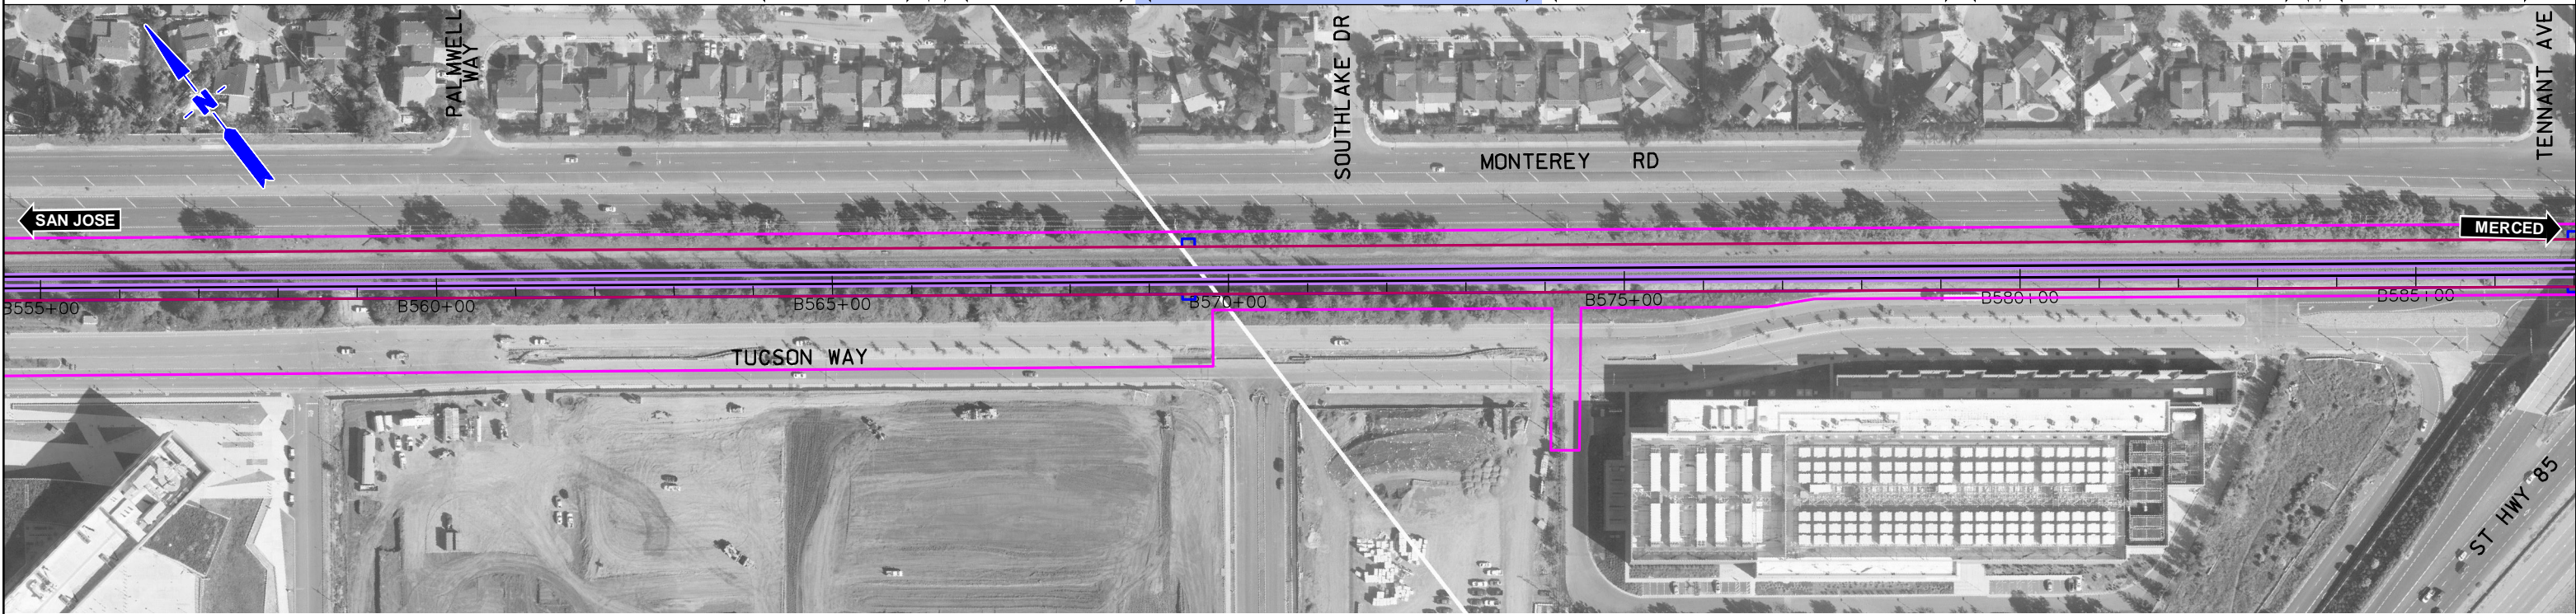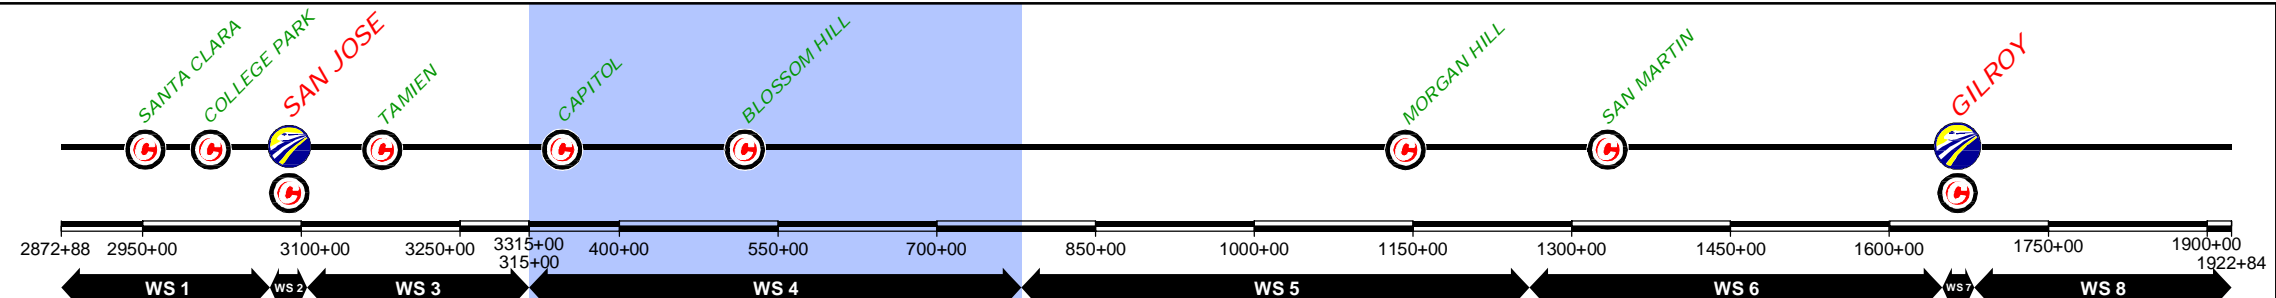

\$FILE\$					
\$PLTDRVS\$					
\$PENTBLS\$					
\$TIME\$					
\$DATE\$					
\$USER\$					
REV	DATE	BY	SUB	APP	DESCRIPTION

DESIGNED BY	
DRAWN BY	
CHECKED BY	
IN CHARGE	
DATE	NOV/2018

DRAFT PEPP  
SUBMITTAL  
FOR INTERNAL  
USE ONLY

NOT FOR  
CONSTRUCTION

**prontec** 12 Burgos Ave.  
11th Floor  
Madrid, SP 28036


**HNTB** 1111 Broadway  
9th Floor  
Oakland, CA 94607

**CALIFORNIA**  
High-Speed Rail Authority

**CALIFORNIA HIGH-SPEED TRAIN PROJECT**  
SAN JOSE TO MERCED  
315+00 TO GILROY TO 785+00  
CONSTRUCTION PHASES  
PLAN  
INITIAL PHASE

CONTRACT NO.	
DRAWING NO.	CV-11WS4-PH0-05
SCALE	1" = 200'
SHEET NO.	5 OF 8

	CURRENT TRACK		TRACK REMOVAL		EXISTING ROW
	PROVISIONAL TRACK		UNDER CONSTRUCTION		PROPOSED ROW
	BUILT IN PREVIOUS PHASES		CIRCULATION TRACK		PROPOSED TCE
	UNDER CONST + CIRCULATION T.		GRADE CROSSING		TUNNEL
	OVERHEAD BRIDGE		CREEK UNDERPASS		
	MAJOR UNDERPASS				

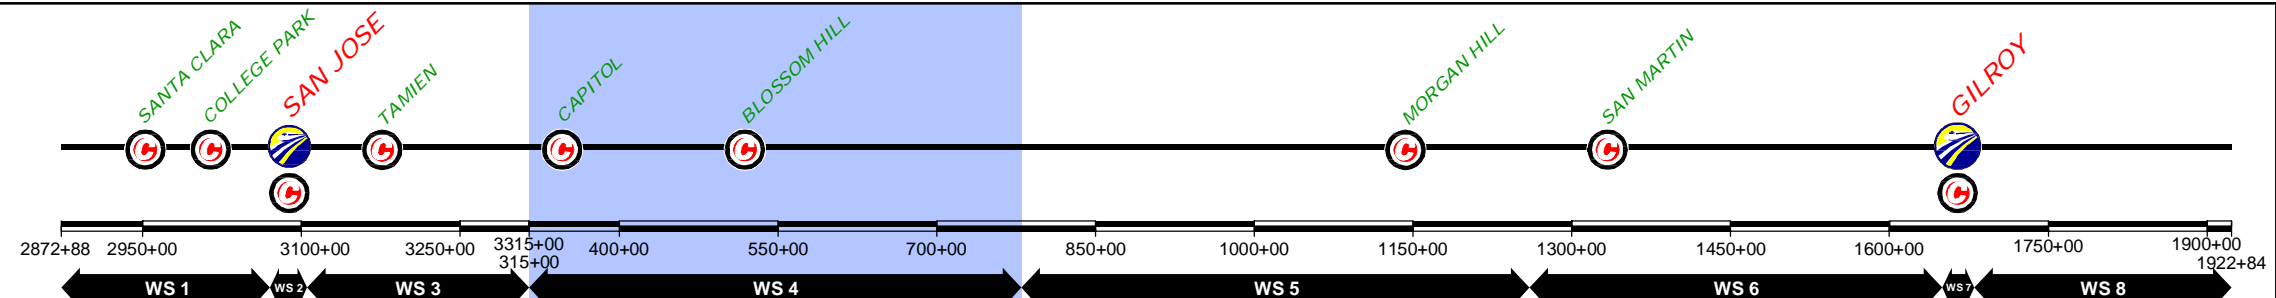

\$FILE\$  
 \$PLTDRVS\$  
 \$PENTBLS\$  
 \$TIME\$  
 \$DATE\$  
 \$USER\$

REV	DATE	BY	SUB	APP	DESCRIPTION

DESIGNED BY	
DRAWN BY	
CHECKED BY	
IN CHARGE	
DATE	NOV/2018

DRAFT PEPD  
 SUBMITTAL  
 FOR INTERNAL  
 USE ONLY  
  
 NOT FOR  
 CONSTRUCTION

12 Burgos Ave.  
 11th Floor  
 Madrid, SP 28036  
  
 1111 Broadway  
 9th Floor  
 Oakland, CA 94607

**CALIFORNIA HIGH-SPEED TRAIN PROJECT**  
 SAN JOSE TO MERCED  
 315+00 TO GILROY TO 785+00  
 CONSTRUCTION PHASES  
 PLAN  
 INITIAL PHASE



CONTRACT NO.	
DRAWING NO.	CV-I1WS4-PH0-06
SCALE	1" = 200'
SHEET NO.	6 OF 8



CURRENT TRACK	TRACK REMOVAL	EXISTING ROW
PROVISIONAL TRACK	UNDER CONSTRUCTION	PROPOSED ROW
BUILT IN PREVIOUS PHASES	CIRCULATION TRACK	PROPOSED TCE
UNDER CONST + CIRCULATION T.		

OVERHEAD BRIDGE	GRADE CROSSING
MAJOR UNDERPASS	TUNNEL
	CREEK UNDERPASS

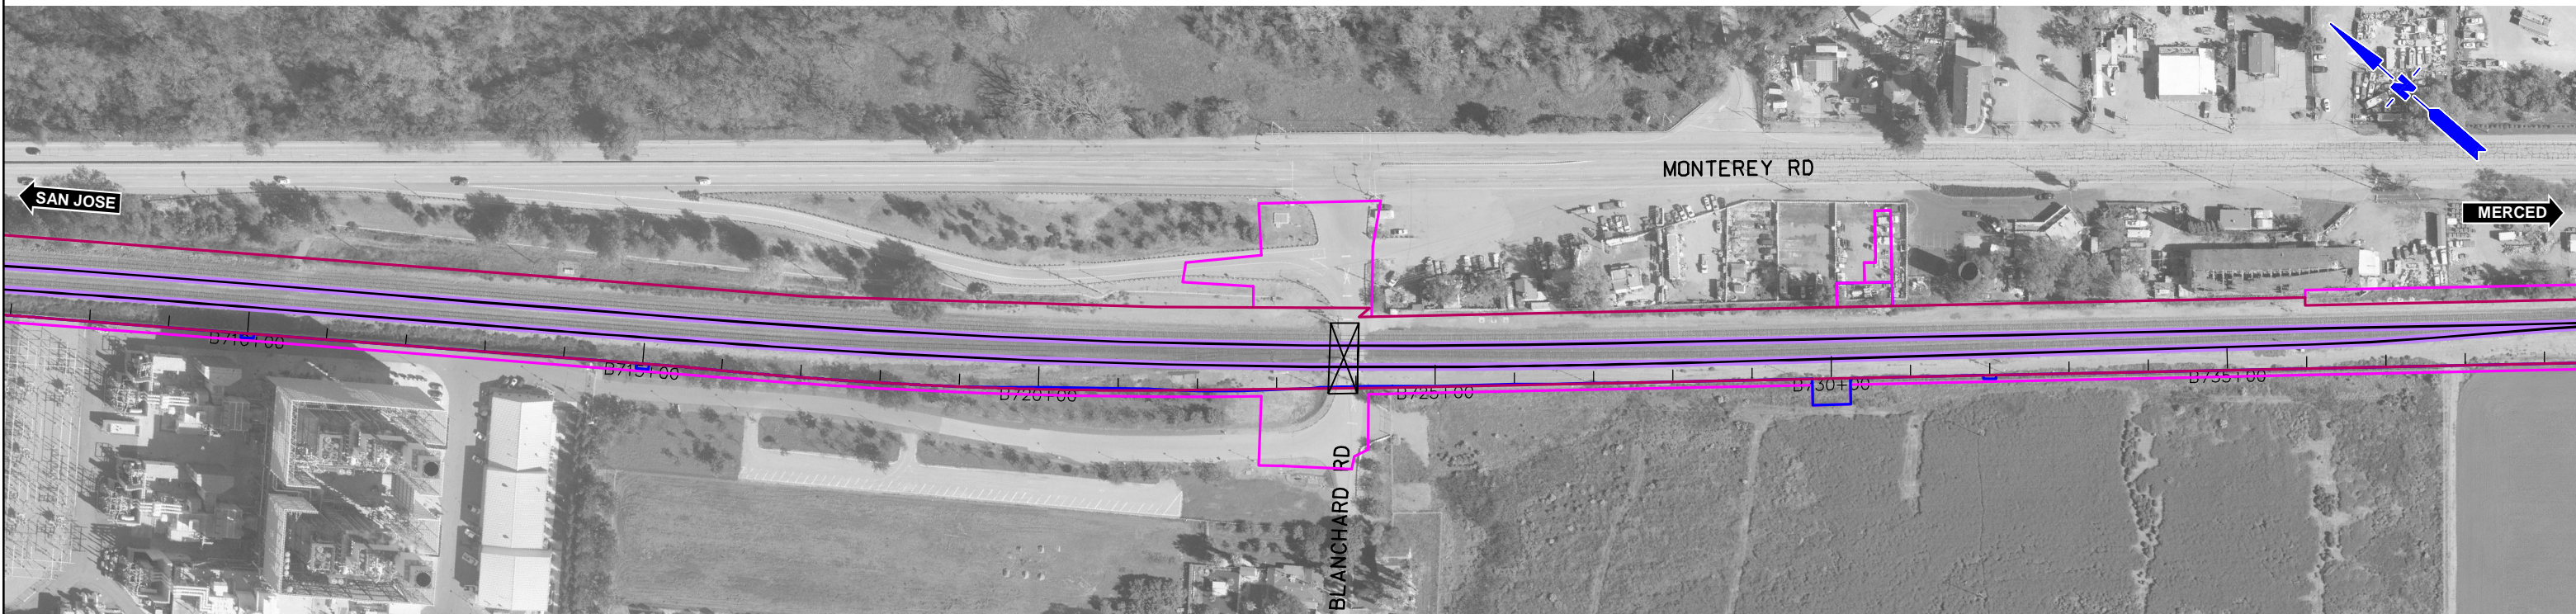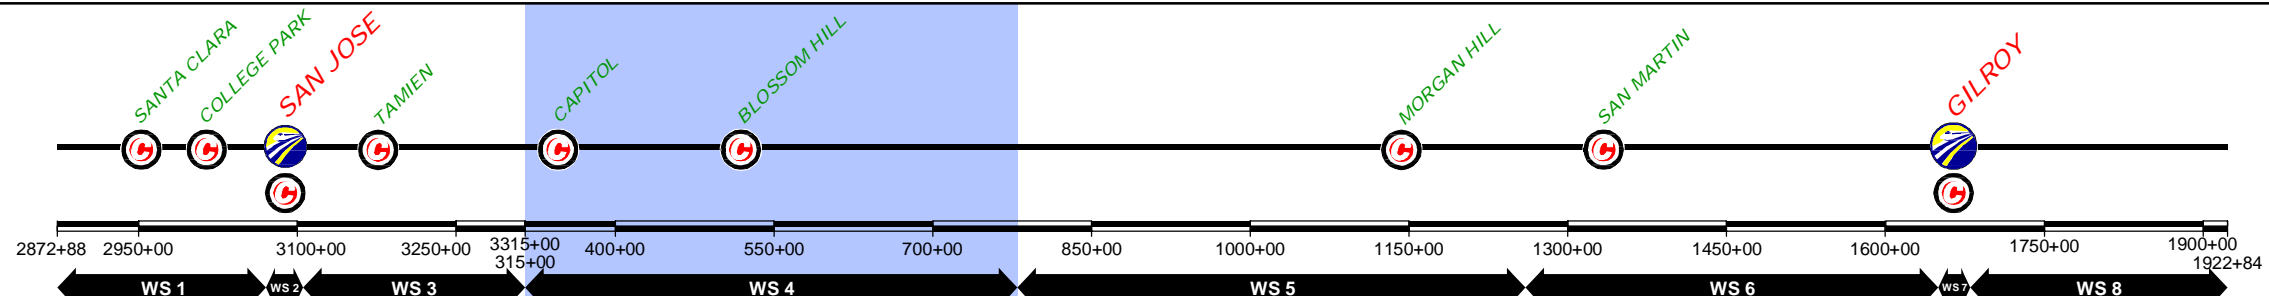

DESIGNED BY	
DRAWN BY	
CHECKED BY	
IN CHARGE	
DATE	NOV/2018

REV	DATE	BY	SUB	APP	DESCRIPTION

DRAFT PEPD  
SUBMITTAL  
FOR INTERNAL  
USE ONLY

NOT FOR  
CONSTRUCTION

**prontec** 12 Burgos Ave.  
11th Floor  
Madrid, SP 28036


**HNTB** 1111 Broadway  
9th Floor  
Oakland, CA 94607

**CALIFORNIA**  
High-Speed Rail Authority

**CALIFORNIA HIGH-SPEED TRAIN PROJECT**  
SAN JOSE TO MERCED  
315+00 TO GILROY TO 785+00  
CONSTRUCTION PHASES  
PLAN  
INITIAL PHASE

CONTRACT NO.	
DRAWING NO.	CV-I1WS4-PH0-01
SCALE	1" = 200'
SHEET NO.	7 OF 8

CURRENT TRACK	TRACK REMOVAL	EXISTING ROW
PROVISIONAL TRACK	UNDER CONSTRUCTION	PROPOSED ROW
BUILT IN PREVIOUS PHASES	CIRCULATION TRACK	PROPOSED TCE
UNDER CONST + CIRCULATION T.		
OVERHEAD BRIDGE	GRADE CROSSING	
MAJOR UNDERPASS	TUNNEL	
	CREEK UNDERPASS	

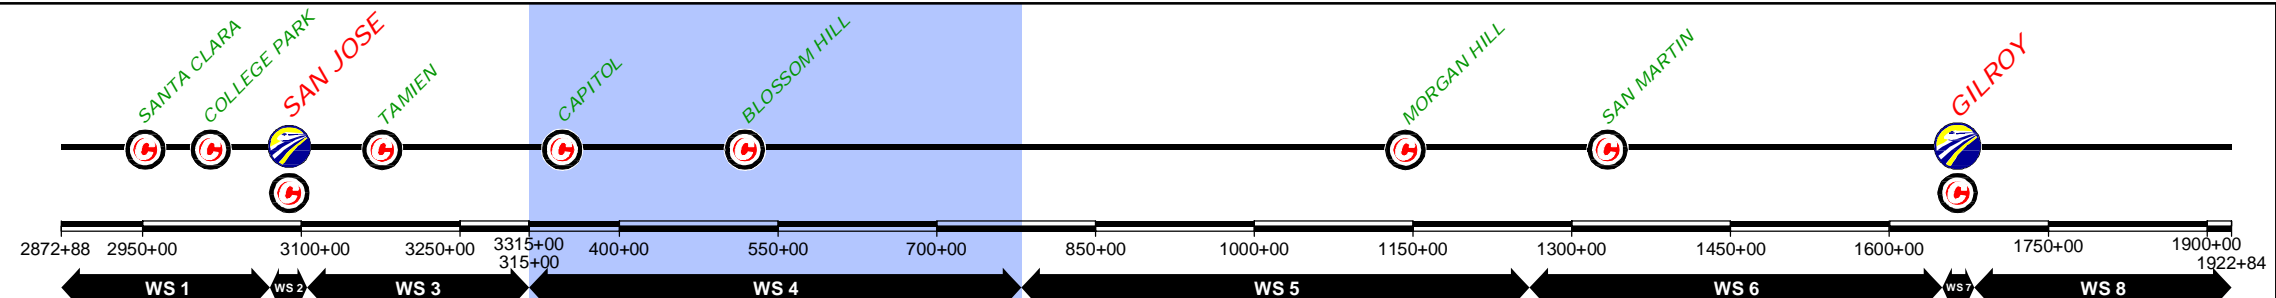

REV	DATE	BY	SUB	APP	DESCRIPTION

DESIGNED BY	
DRAWN BY	
CHECKED BY	
IN CHARGE	
DATE	NOV/2018

DRAFT PEPD  
SUBMITTAL  
FOR INTERNAL  
USE ONLY

NOT FOR  
CONSTRUCTION

12 Burgos Ave.  
11th Floor  
Madrid, SP 28036

1111 Broadway  
9th Floor  
Oakland, CA 94607

CALIFORNIA  
High-Speed Rail Authority

**CALIFORNIA HIGH-SPEED TRAIN PROJECT**  
SAN JOSE TO MERCED  
315+00 TO GILROY TO 785+00  
CONSTRUCTION PHASES  
PLAN  
INITIAL PHASE

CONTRACT NO.	
DRAWING NO.	CV-I1WS4-PH0-01
SCALE	1" = 200'
SHEET NO.	8 OF 8

\$FILE\$

\$PLTDRVS\$




\$PENTBLS\$

\$TIME\$

\$DATE\$

\$USER\$

	CURRENT TRACK		TRACK REMOVAL		EXISTING ROW
	PROVISIONAL TRACK		UNDER CONSTRUCTION		PROPOSED ROW
	BUILT IN PREVIOUS PHASES		CIRCULATION TRACK		PROPOSED TCE
	UNDER CONST + CIRCULATION T.		GRADE CROSSING		OVERHEAD BRIDGE
	MAJOR UNDERPASS		CREEK UNDERPASS		

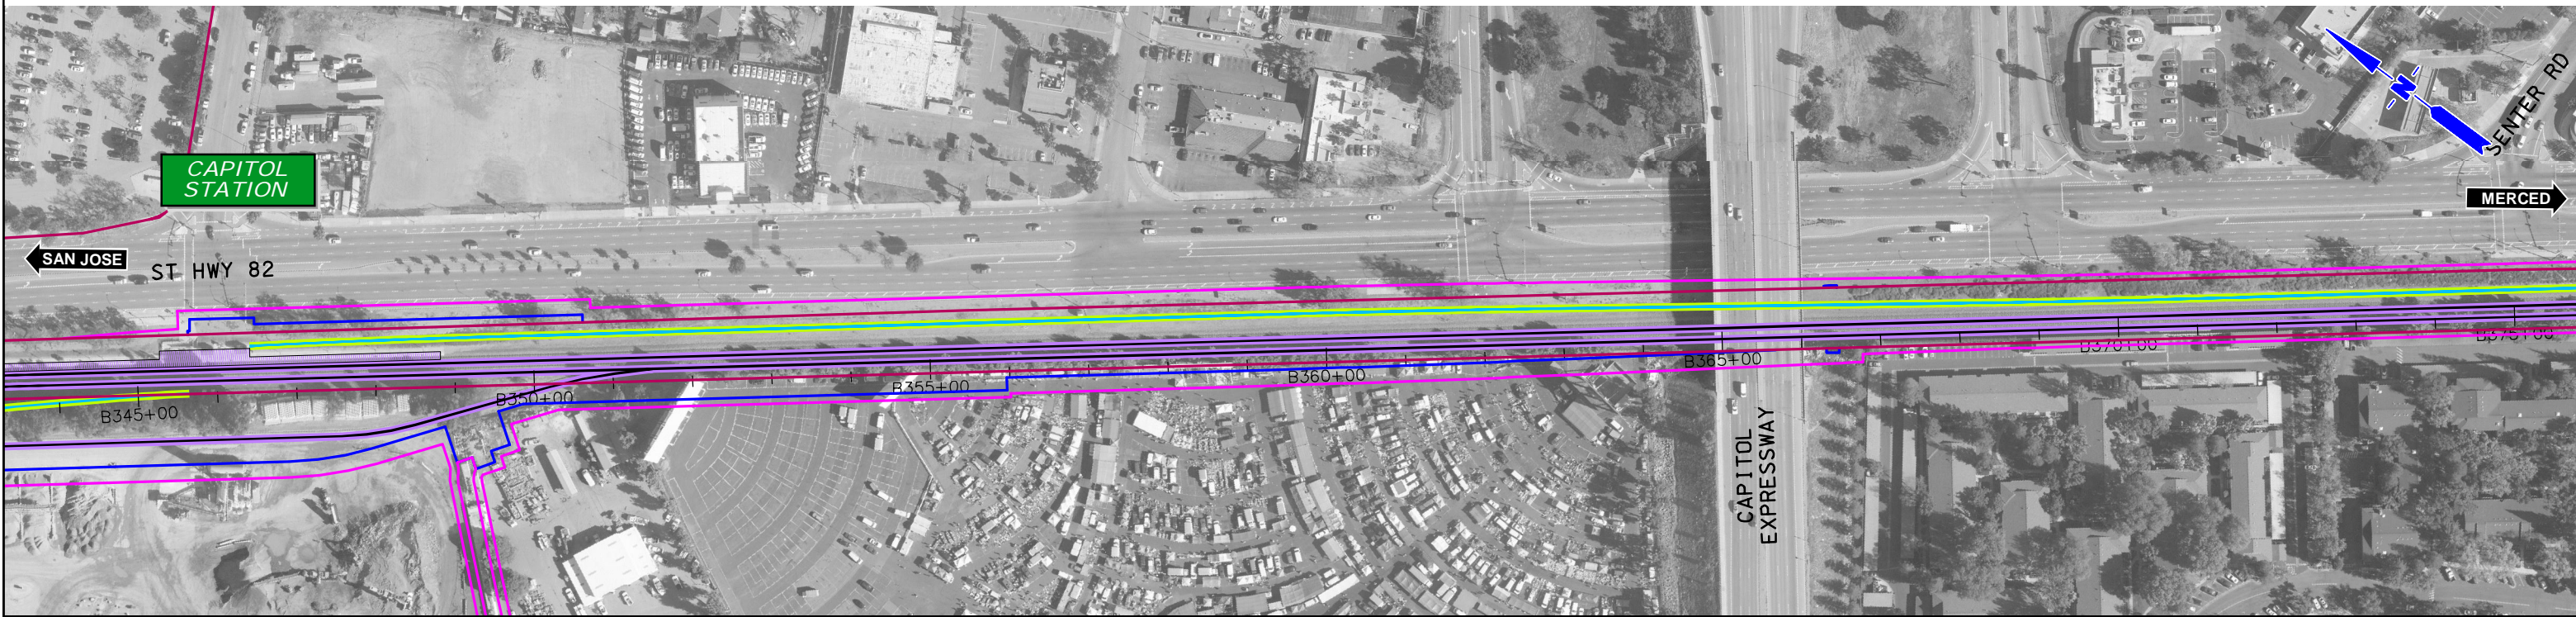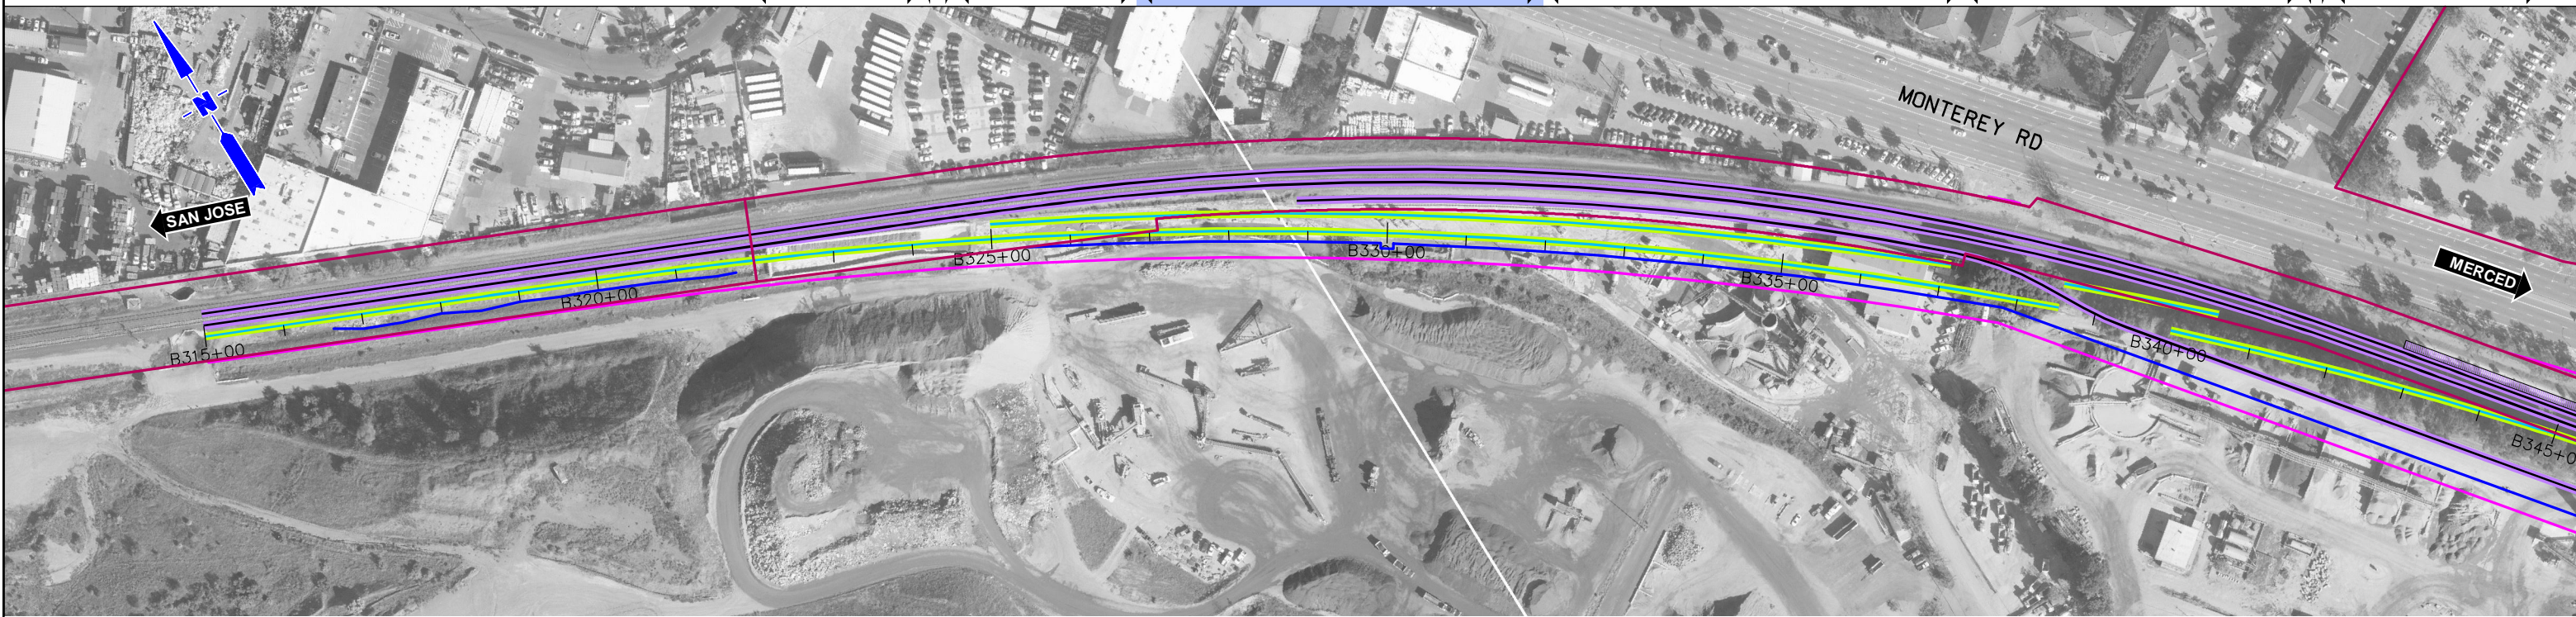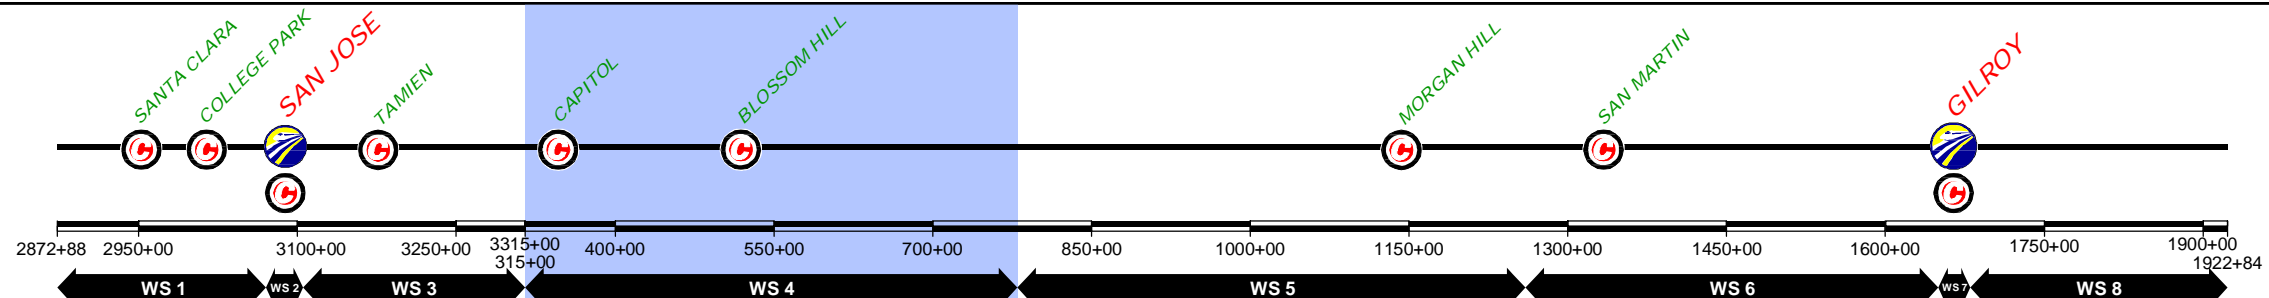

\$DATE\$	\$TIME\$	\$PENTBL\$	\$PLTDRVS\$	\$FILE\$
REV	DATE	BY	SUB	APP
				DESCRIPTION

DESIGNED BY	
DRAWN BY	
CHECKED BY	
IN CHARGE	
DATE	NOV/2018

DRAFT PEPP  
SUBMITTAL  
FOR INTERNAL  
USE ONLY

NOT FOR  
CONSTRUCTION

12 Burgos Ave.  
11th Floor  
Madrid, SP 28036

1111 Broadway  
9th Floor  
Oakland, CA 94607

CALIFORNIA  
High-Speed Rail Authority


**CALIFORNIA HIGH-SPEED TRAIN PROJECT**  
SAN JOSE TO MERCED  
785+00 TO GILROY TO 1265+00  
CONSTRUCTION PHASES  
PLAN  
PHASE 1

CONTRACT NO.	
DRAWING NO.	CV-I1WS4-PH1-01
SCALE	1" = 200'
SHEET NO.	1 OF 8

CURRENT TRACK	TRACK REMOVAL	EXISTING ROW
PROVISIONAL TRACK	UNDER CONSTRUCTION	PROPOSED ROW
BUILT IN PREVIOUS PHASES	CIRCULATION TRACK	PROPOSED TCE
UNDER CONST + CIRCULATION T.		

OVERHEAD BRIDGE	GRADE CROSSING
MAJOR UNDERPASS	TUNNEL
	CREEK UNDERPASS

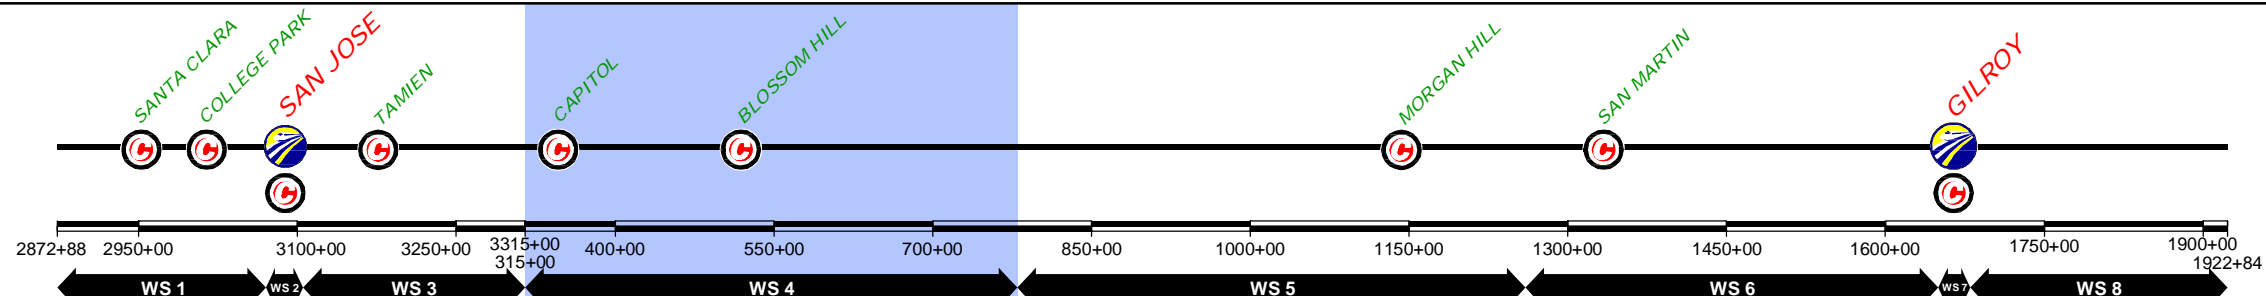

DESIGNED BY	
DRAWN BY	
CHECKED BY	
IN CHARGE	
DATE	NOV/2018

REV	DATE	BY	SUB	APP	DESCRIPTION

DRAFT PEPD  
SUBMITTAL  
FOR INTERNAL  
USE ONLY

NOT FOR  
CONSTRUCTION

**prontec** 12 Burgos Ave.  
11th Floor  
Madrid, SP 28036

**HNTB** 1111 Broadway  
9th Floor  
Oakland, CA 94607

**CALIFORNIA**  
High-Speed Rail Authority

**CALIFORNIA HIGH-SPEED TRAIN PROJECT**  
SAN JOSE TO MERCED  
785+00 TO GILROY TO 1265+00  
CONSTRUCTION PHASES  
PLAN  
PHASE 1

CONTRACT NO.

DRAWING NO.  
**CV-11WS4-PH1-02**


SCALE  
1" = 200'

SHEET NO.  
2 OF 8

CURRENT TRACK	TRACK REMOVAL	EXISTING ROW
PROVISIONAL TRACK	UNDER CONSTRUCTION	PROPOSED ROW
BUILT IN PREVIOUS PHASES	CIRCULATION TRACK	PROPOSED TCE
UNDER CONST + CIRCULATION T.		

OVERHEAD BRIDGE	GRADE CROSSING
MAJOR UNDERPASS	TUNNEL
	CREEK UNDERPASS

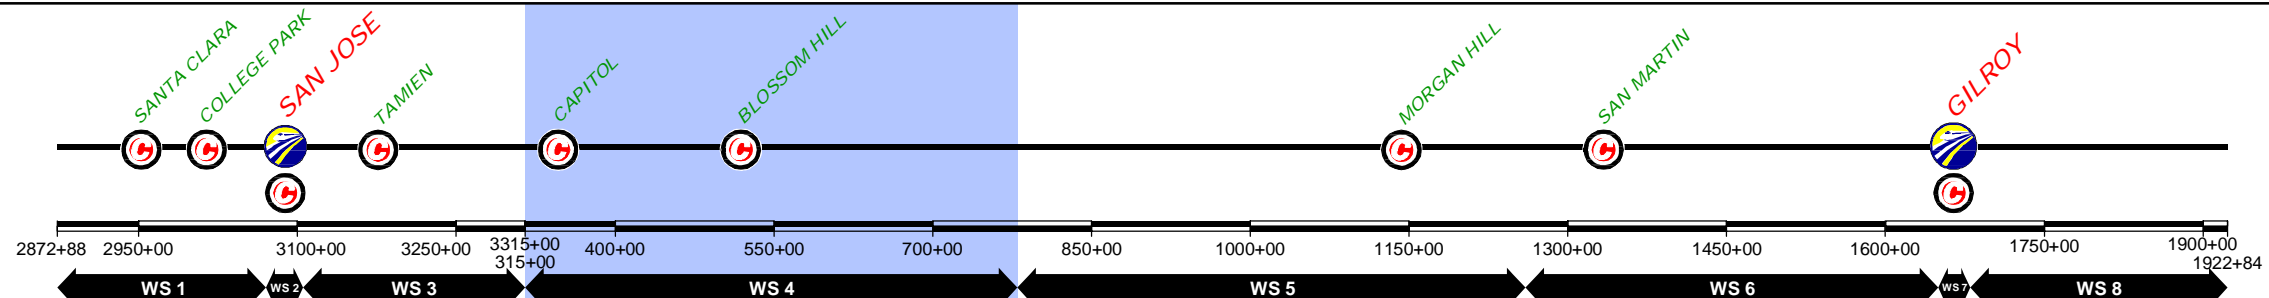

DESIGNED BY	
DRAWN BY	
CHECKED BY	
IN CHARGE	
DATE	NOV/2018

REV	DATE	BY	SUB	APP	DESCRIPTION

DESIGNED BY  
DRAWN BY  
CHECKED BY  
IN CHARGE  
DATE  
**NOV/2018**

DRAFT PEPD  
SUBMITTAL  
FOR INTERNAL  
USE ONLY  
  
NOT FOR  
CONSTRUCTION

**prontec** 12 Burgos Ave.  
11th Floor  
Madrid, SP 28036




**HNTB** 1111 Broadway  
9th Floor  
Oakland, CA 94607

**CALIFORNIA**  
High-Speed Rail Authority

**CALIFORNIA HIGH-SPEED TRAIN PROJECT**  
SAN JOSE TO MERCED  
785+00 TO GILROY TO 1265+00  
CONSTRUCTION PHASES  
PLAN  
PHASE 1

CONTRACT NO.  
DRAWING NO.  
**CV-11WS4-PH1-03**  
SCALE  
**1" = 200'**  
SHEET NO.  
**3 OF 8**

CURRENT TRACK	TRACK REMOVAL	EXISTING ROW
PROVISIONAL TRACK	UNDER CONSTRUCTION	PROPOSED ROW
BUILT IN PREVIOUS PHASES	CIRCULATION TRACK	PROPOSED TCE
UNDER CONST + CIRCULATION T.	GRADE CROSSING	
OVERHEAD BRIDGE	TUNNEL	
MAJOR UNDERPASS	CREEK UNDERPASS	

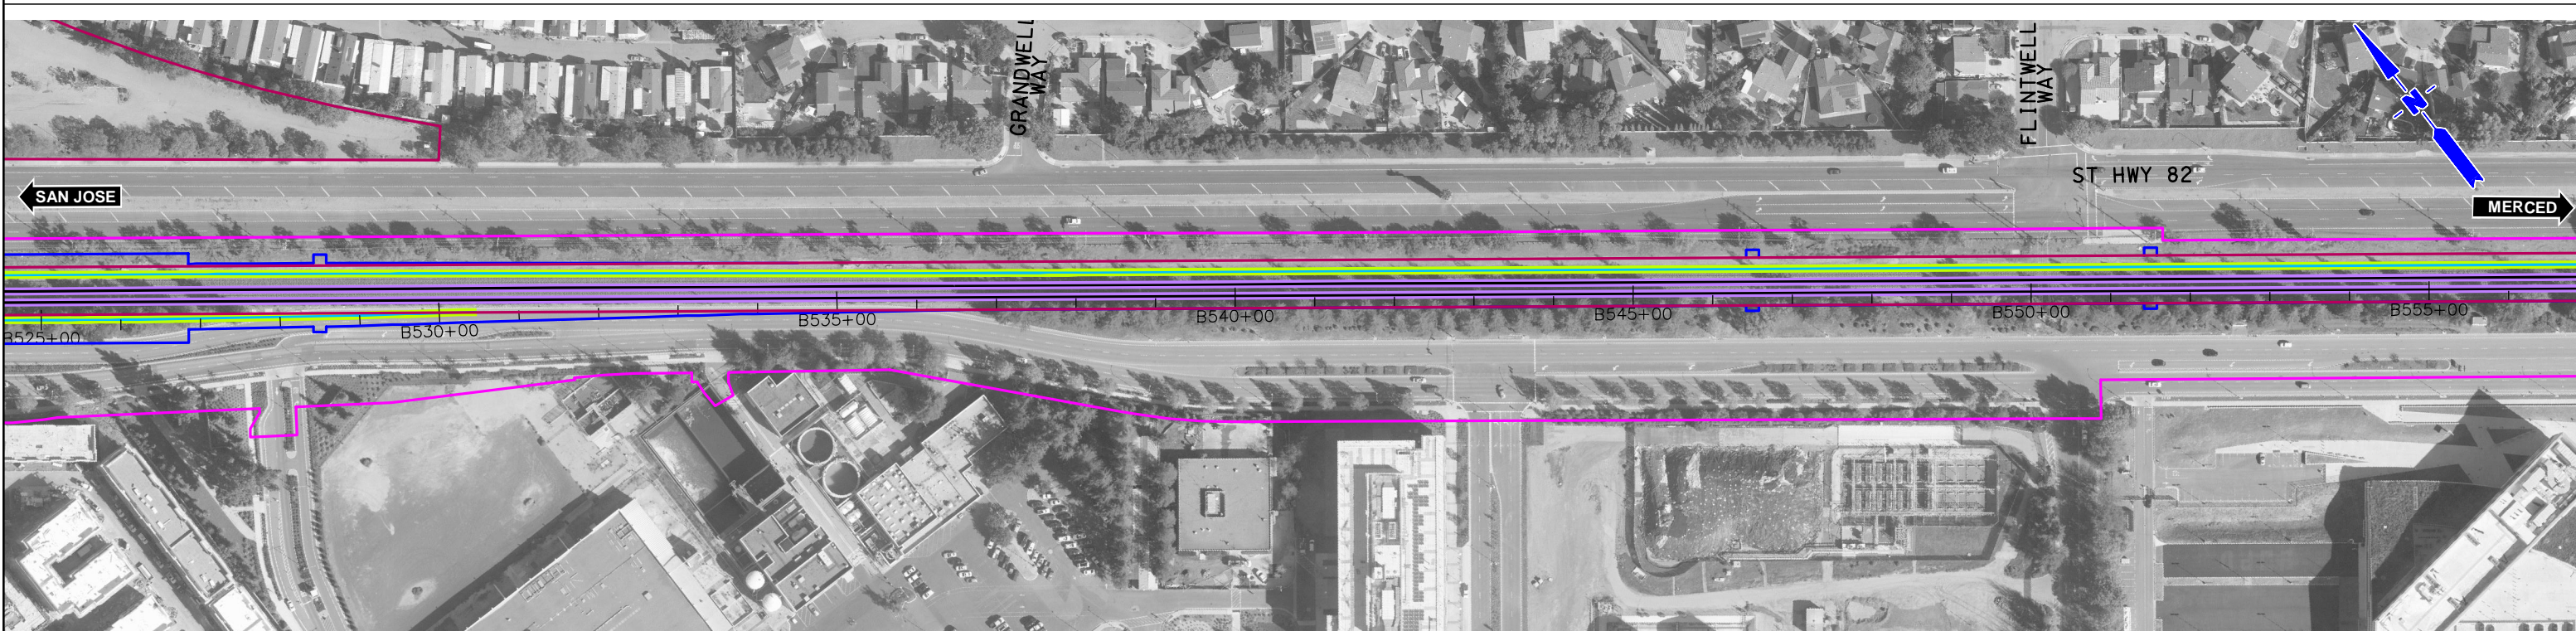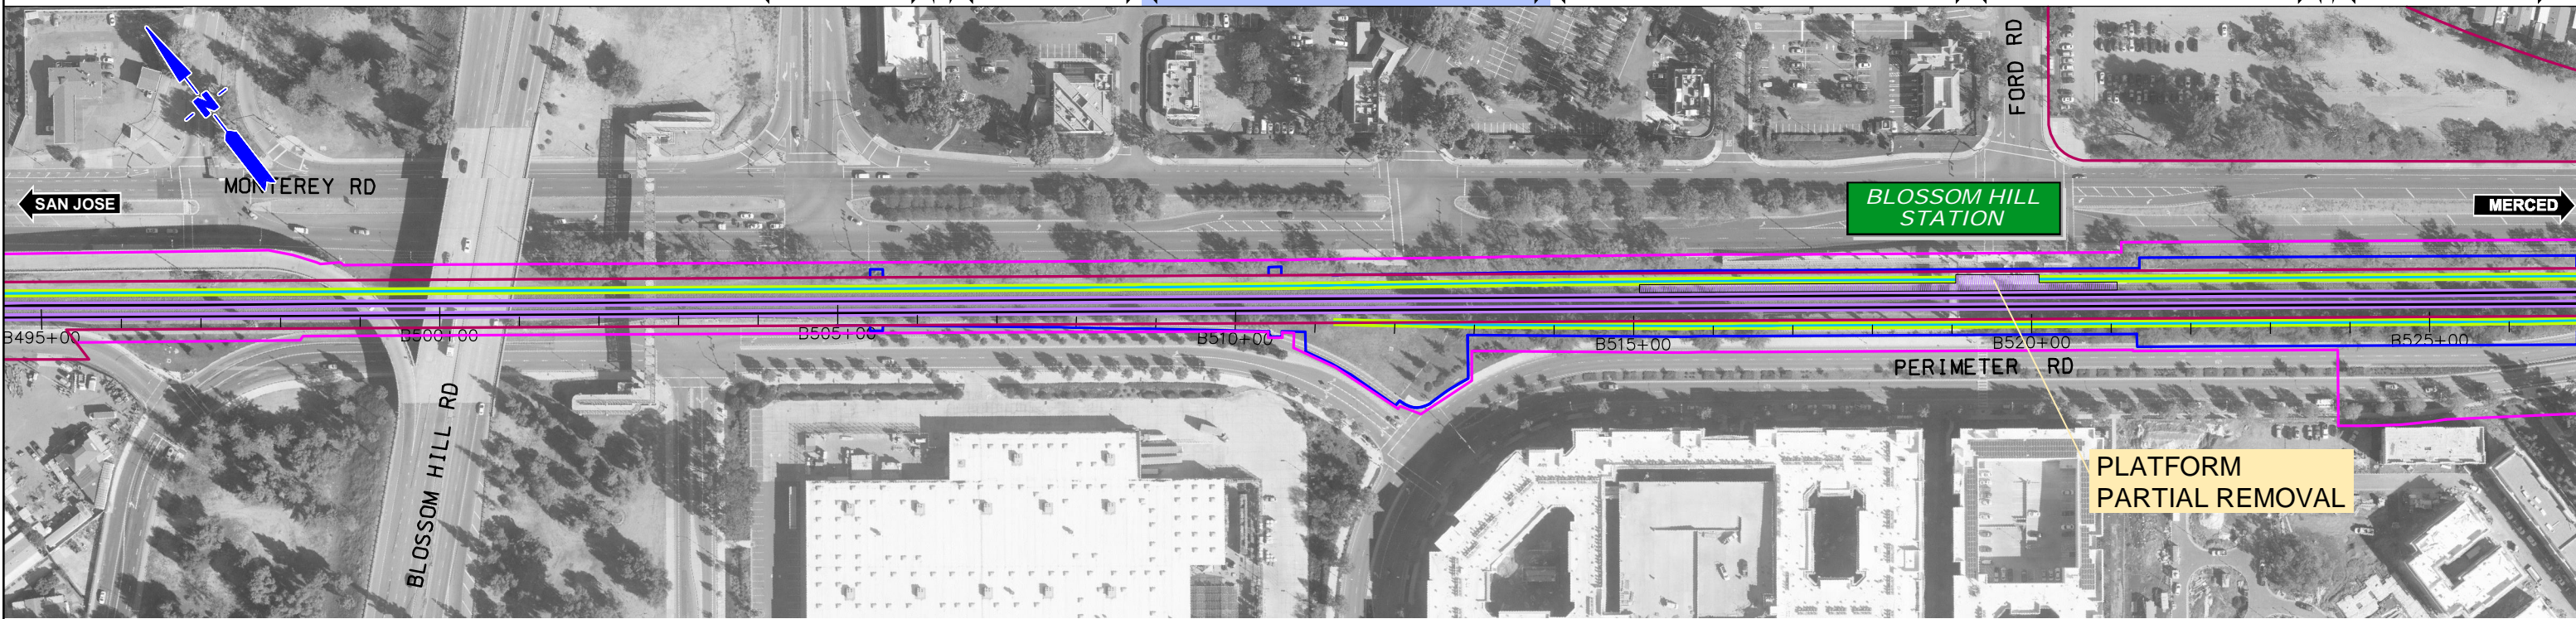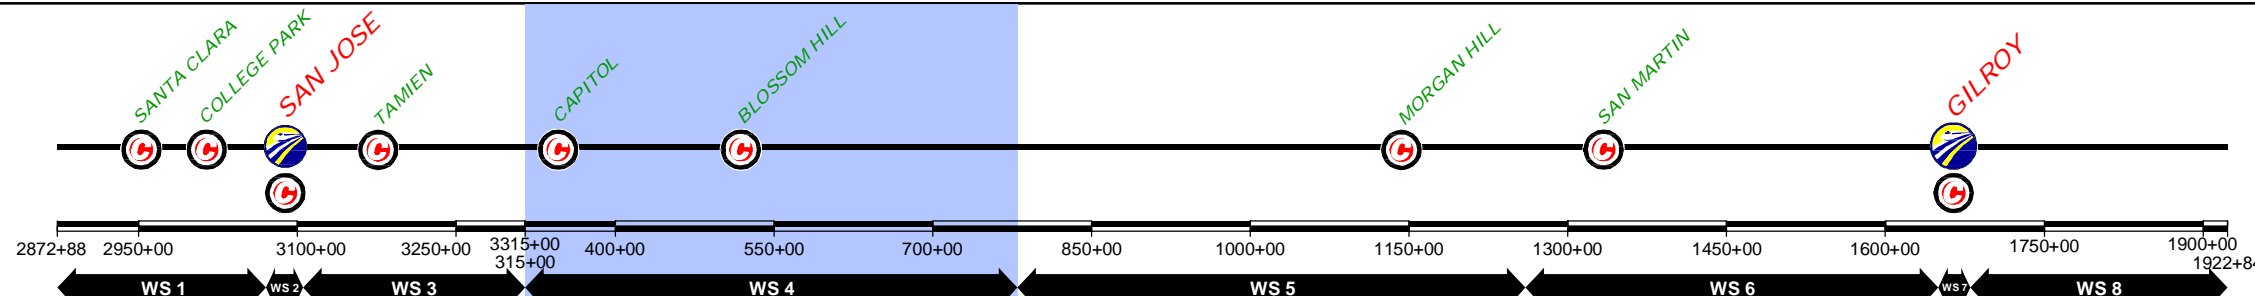

DESIGNED BY	
DRAWN BY	
CHECKED BY	
IN CHARGE	
DATE	NOV/2018

DRAFT PEPD  
SUBMITTAL  
FOR INTERNAL  
USE ONLY

NOT FOR  
CONSTRUCTION

**prontec** 12 Burgos Ave.  
11th Floor  
Madrid, SP 28036

**HNTB** 1111 Broadway  
9th Floor  
Oakland, CA 94607

**CALIFORNIA**  
High-Speed Rail Authority

**CALIFORNIA HIGH-SPEED TRAIN PROJECT**  
SAN JOSE TO MERCED  
785+00 TO GILROY TO 1265+00  
CONSTRUCTION PHASES  
PLAN  
PHASE 1

CONTRACT NO.	
DRAWING NO.	CV-11WS4-PH1-04
SCALE	1" = 200'
SHEET NO.	4 OF 8




REV	DATE	BY	SUB	APP	DESCRIPTION

\$FILE\$  
 \$PLTDRVS\$  
 \$PENTBLS\$  
 \$TIME\$  
 \$DATE\$  
 \$USER\$

CURRENT TRACK	TRACK REMOVAL	EXISTING ROW
PROVISIONAL TRACK	UNDER CONSTRUCTION	PROPOSED ROW
BUILT IN PREVIOUS PHASES	CIRCULATION TRACK	PROPOSED TCE
UNDER CONST + CIRCULATION T.		

OVERHEAD BRIDGE	GRADE CROSSING
MAJOR UNDERPASS	TUNNEL
	CREEK UNDERPASS

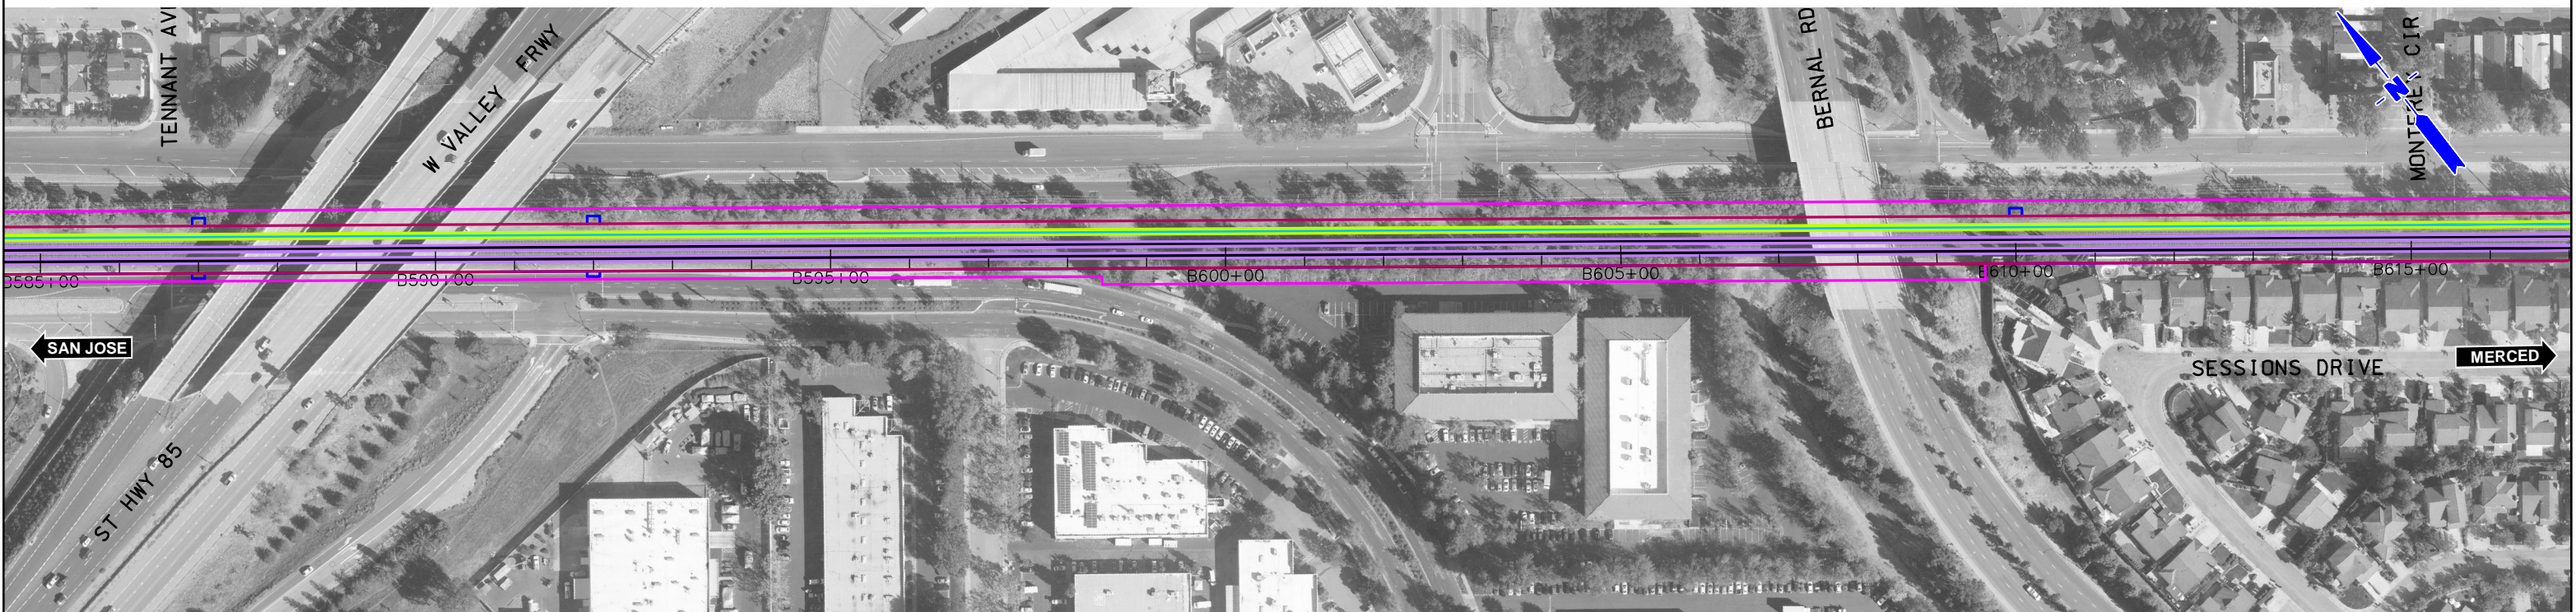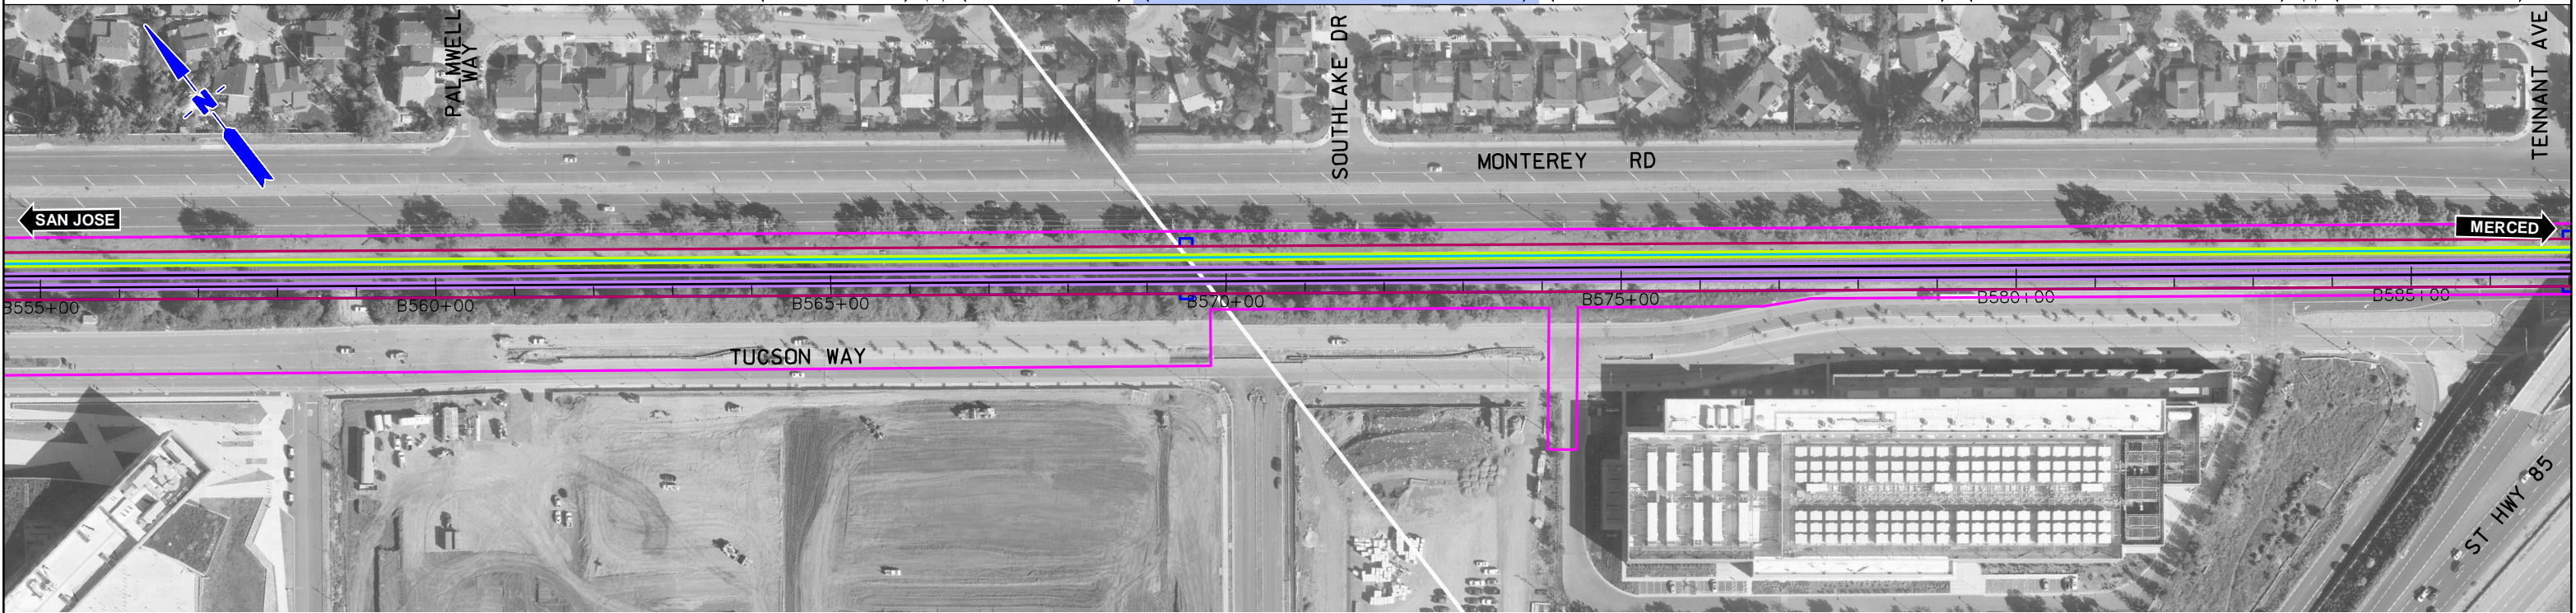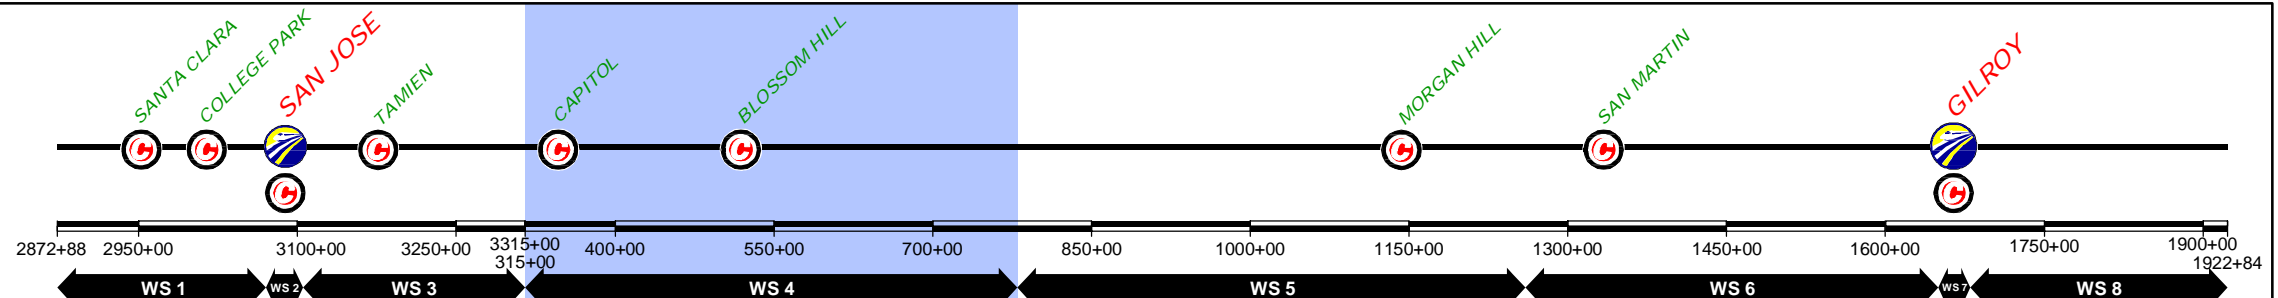

\$FILE\$					
\$PLTDRVS\$					
\$PENTBLS\$					
\$TIME\$					
\$DATE\$					
\$USER\$					
REV	DATE	BY	SUB	APP	DESCRIPTION

DESIGNED BY	
DRAWN BY	
CHECKED BY	
IN CHARGE	
DATE	NOV/2018

DRAFT PEPD  
SUBMITTAL  
FOR INTERNAL  
USE ONLY

NOT FOR  
CONSTRUCTION

**prontec** 12 Burgos Ave.  
11th Floor  
Madrid, SP 28036


**HNTB** 1111 Broadway  
9th Floor  
Oakland, CA 94607

**CALIFORNIA**  
High-Speed Rail Authority

**CALIFORNIA HIGH-SPEED TRAIN PROJECT**  
SAN JOSE TO MERCED  
785+00 TO GILROY STATION TO 1265+00  
CONSTRUCTION PHASES  
PLAN  
PHASE 1

CONTRACT NO.	
DRAWING NO.	CV-11WS4-PH1-05
SCALE	1" = 200'
SHEET NO.	5 OF 8

CURRENT TRACK	TRACK REMOVAL	EXISTING ROW
PROVISIONAL TRACK	UNDER CONSTRUCTION	PROPOSED ROW
BUILT IN PREVIOUS PHASES	CIRCULATION TRACK	PROPOSED TCE
UNDER CONST + CIRCULATION T.	GRADE CROSSING	
OVERHEAD BRIDGE	TUNNEL	
MAJOR UNDERPASS	CREEK UNDERPASS	

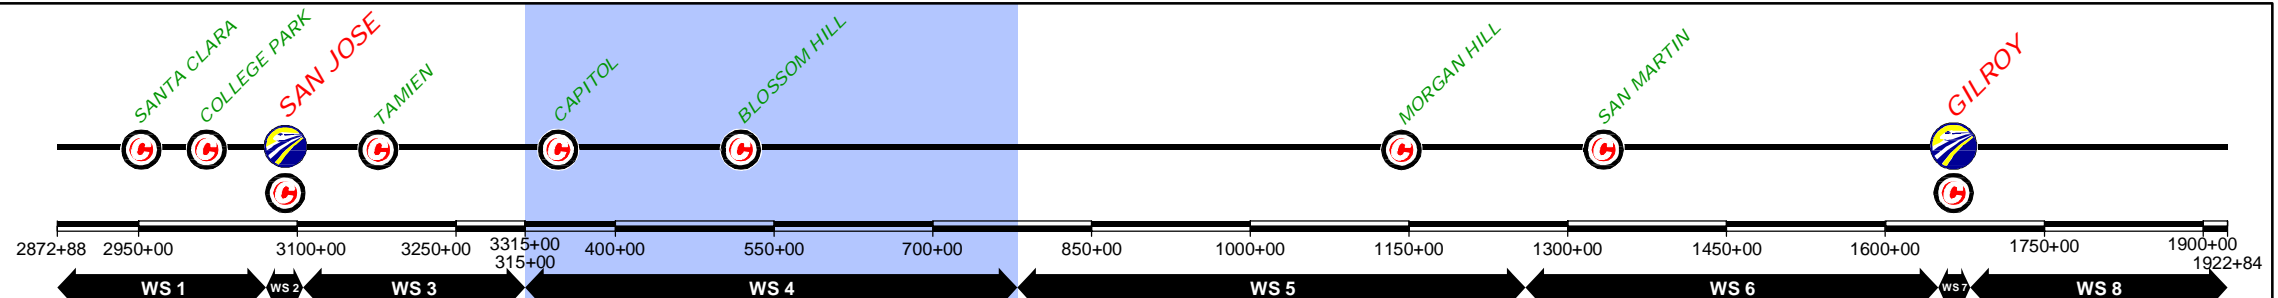

\$FILE\$  
 \$PLTDRVS\$  
 \$PENTBLS\$  
 \$TIME\$  
 \$DATE\$  
 \$USER\$

REV	DATE	BY	SUB	APP	DESCRIPTION

DESIGNED BY	
DRAWN BY	
CHECKED BY	
IN CHARGE	
DATE	<b>NOV/2018</b>




DRAFT PEPD  
 SUBMITTAL  
 FOR INTERNAL  
 USE ONLY  
  
 NOT FOR  
 CONSTRUCTION

12 Burgos Ave.  
 11th Floor  
 Madrid, SP 28036  
  
 1111 Broadway  
 9th Floor  
 Oakland, CA 94607

**CALIFORNIA HIGH-SPEED TRAIN PROJECT**  
 SAN JOSE TO MERCED  
 785+00 TO GILROY STATION TO 1265+00  
 CONSTRUCTION PHASES  
 PLAN  
 PHASE 1

CONTRACT NO.	
DRAWING NO.	<b>CV-11WS4-PH1-06</b>
SCALE	<b>1" = 200'</b>
SHEET NO.	<b>6 OF 8</b>



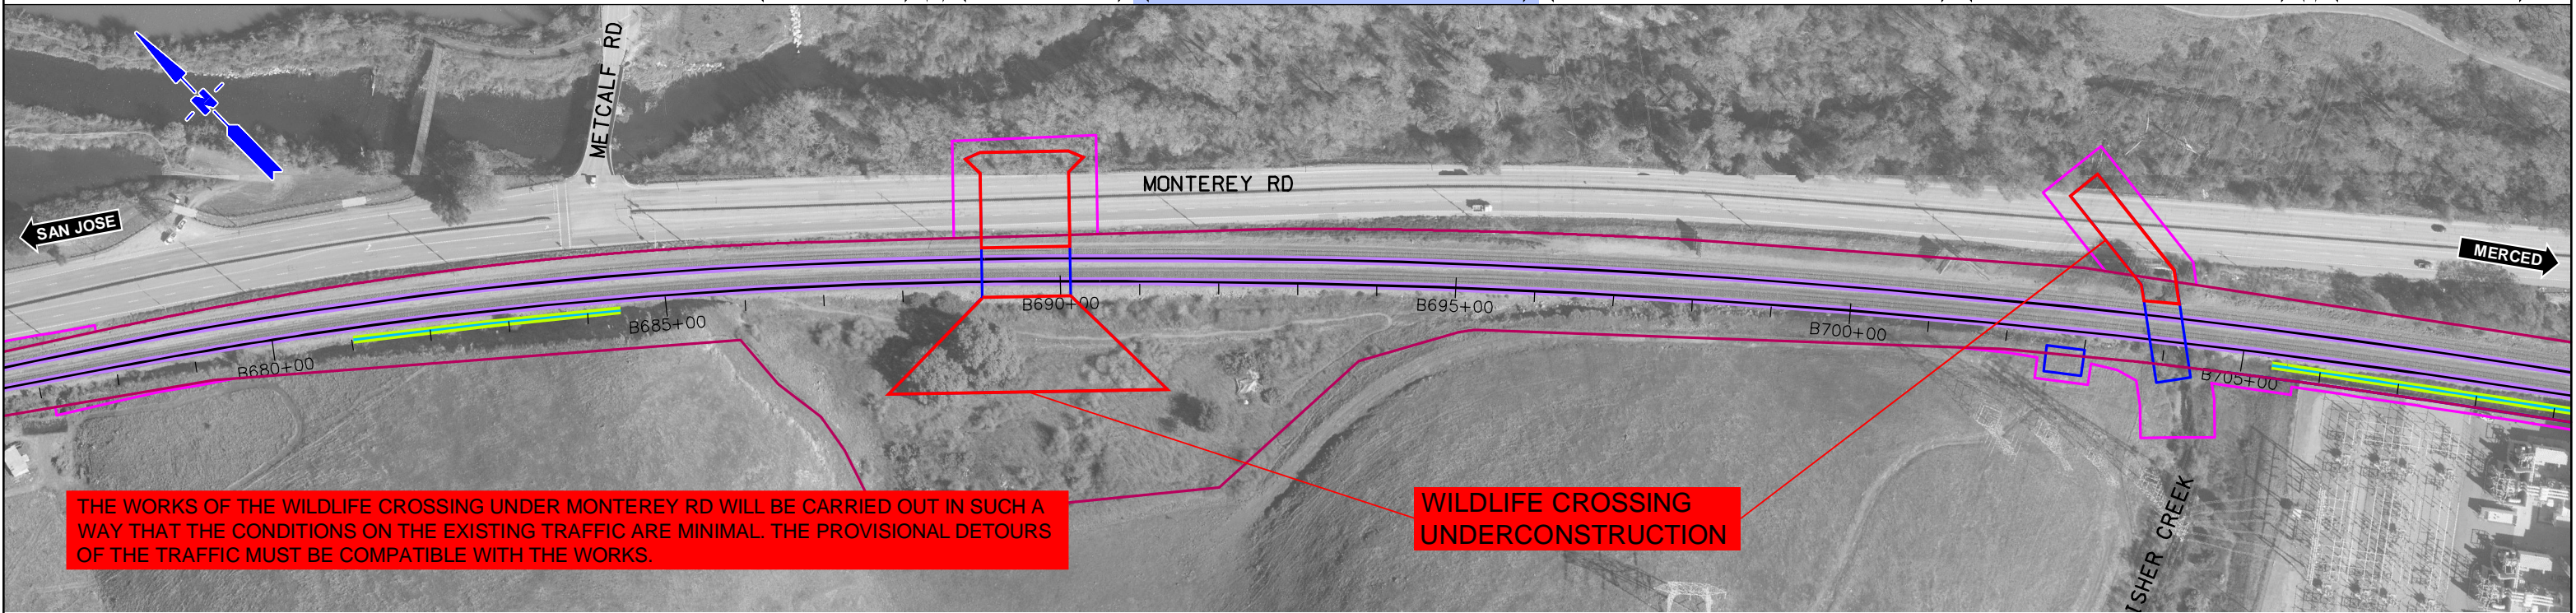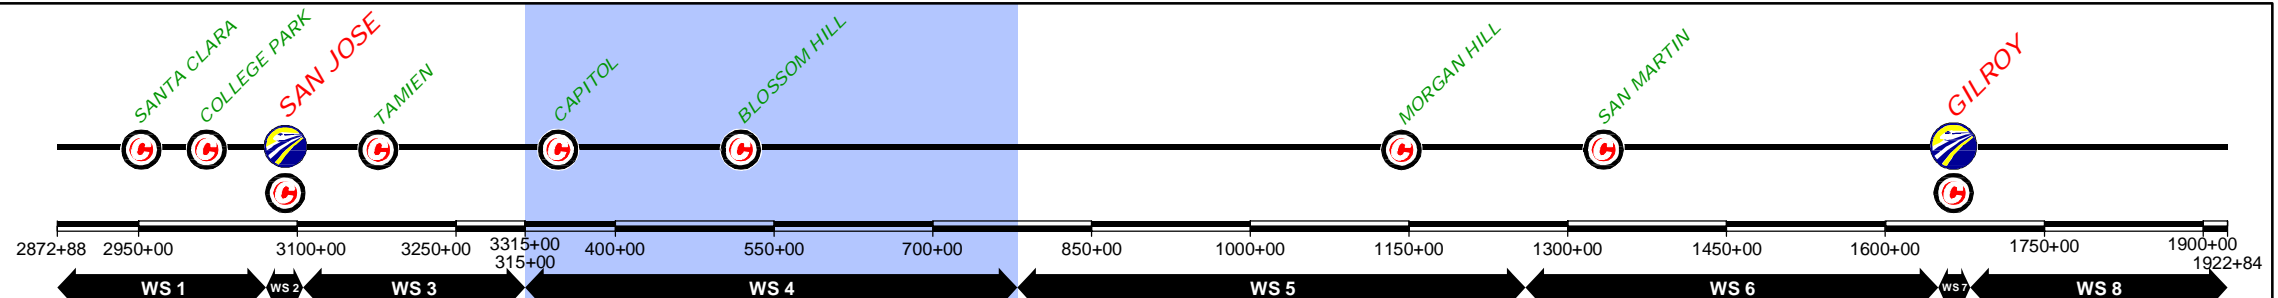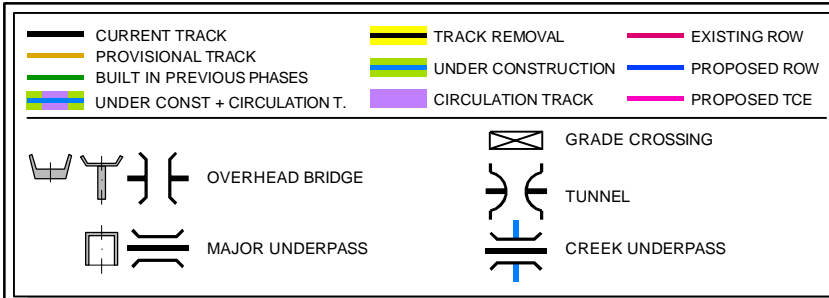

DESIGNED BY	DRAFT PEPD SUBMITTAL FOR INTERNAL USE ONLY
DRAWN BY	NOT FOR CONSTRUCTION
CHECKED BY	
IN CHARGE	
DATE	NOV/2018

12 Burgos Ave.  
 11th Floor  
 Madrid, SP 28036  
 1111 Broadway  
 9th Floor  
 Oakland, CA 94607





**CALIFORNIA HIGH-SPEED TRAIN PROJECT**  
 SAN JOSE TO MERCED  
 785+00 TO GILROY STATION TO 1265+00  
 CONSTRUCTION PHASES  
 PLAN  
 PHASE 1

CONTRACT NO.	
DRAWING NO.	CV-11WS4-PH1-07
SCALE	1" = 200'
SHEET NO.	7 OF 8

REV	DATE	BY	SUB	APP	DESCRIPTION

CURRENT TRACK	TRACK REMOVAL	EXISTING ROW
PROVISIONAL TRACK	UNDER CONSTRUCTION	PROPOSED ROW
BUILT IN PREVIOUS PHASES	CIRCULATION TRACK	PROPOSED TCE
UNDER CONST + CIRCULATION T.		
OVERHEAD BRIDGE	GRADE CROSSING	
MAJOR UNDERPASS	TUNNEL	
	CREEK UNDERPASS	

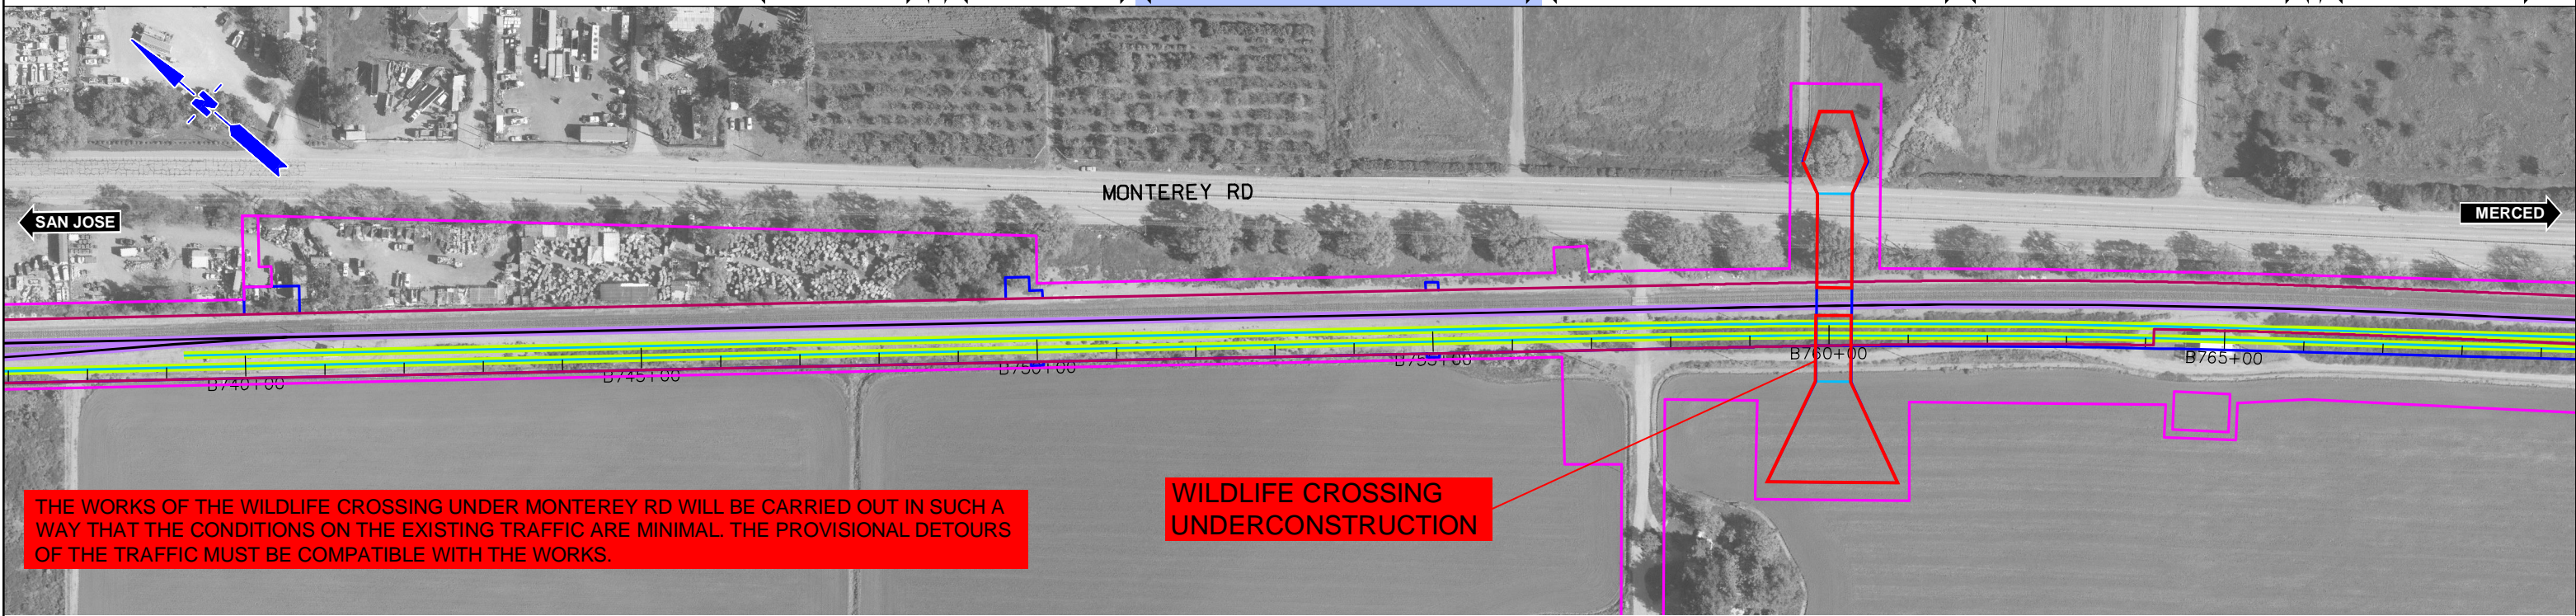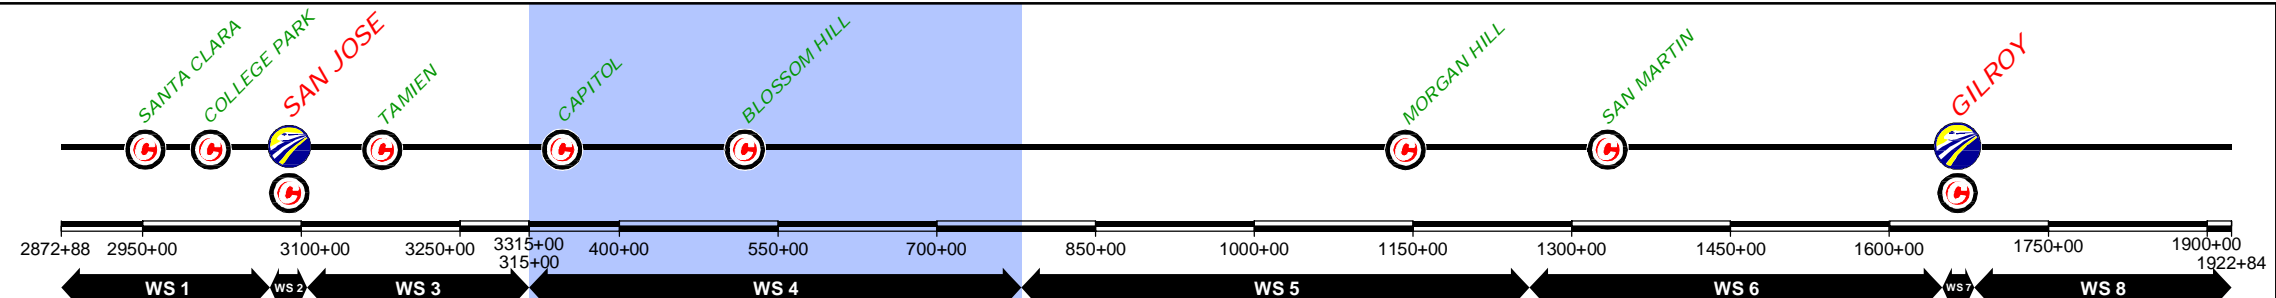

DESIGNED BY	
DRAWN BY	
CHECKED BY	
IN CHARGE	
DATE	NOV/2018

DRAFT PEPD  
SUBMITTAL  
FOR INTERNAL  
USE ONLY

NOT FOR  
CONSTRUCTION

**prontec** 12 Burgos Ave.  
11th Floor  
Madrid, SP 28036

**HNTB** 1111 Broadway  
9th Floor  
Oakland, CA 94607

**CALIFORNIA**  
High-Speed Rail Authority

**CALIFORNIA HIGH-SPEED TRAIN PROJECT**  
SAN JOSE TO MERCED  
785+00 TO GILROY STATION TO 1265+00  
CONSTRUCTION PHASES  
PLAN  
PHASE 1

CONTRACT NO.	
DRAWING NO.	CV-11WS4-PH1-08
SCALE	1" = 200'
SHEET NO.	8 OF 8




REV	DATE	BY	SUB	APP	DESCRIPTION

\$FILE\$  
\$PLTDRVS\$  
\$PENTBLS\$  
\$TIME\$  
\$DATE\$  
\$USER\$

	CURRENT TRACK		TRACK REMOVAL		EXISTING ROW
	PROVISIONAL TRACK		UNDER CONSTRUCTION		PROPOSED ROW
	BUILT IN PREVIOUS PHASES		CIRCULATION TRACK		PROPOSED TCE
	UNDER CONST + CIRCULATION T.				

	OVERHEAD BRIDGE		GRADE CROSSING
	MAJOR UNDERPASS		TUNNEL
	CREEK UNDERPASS		

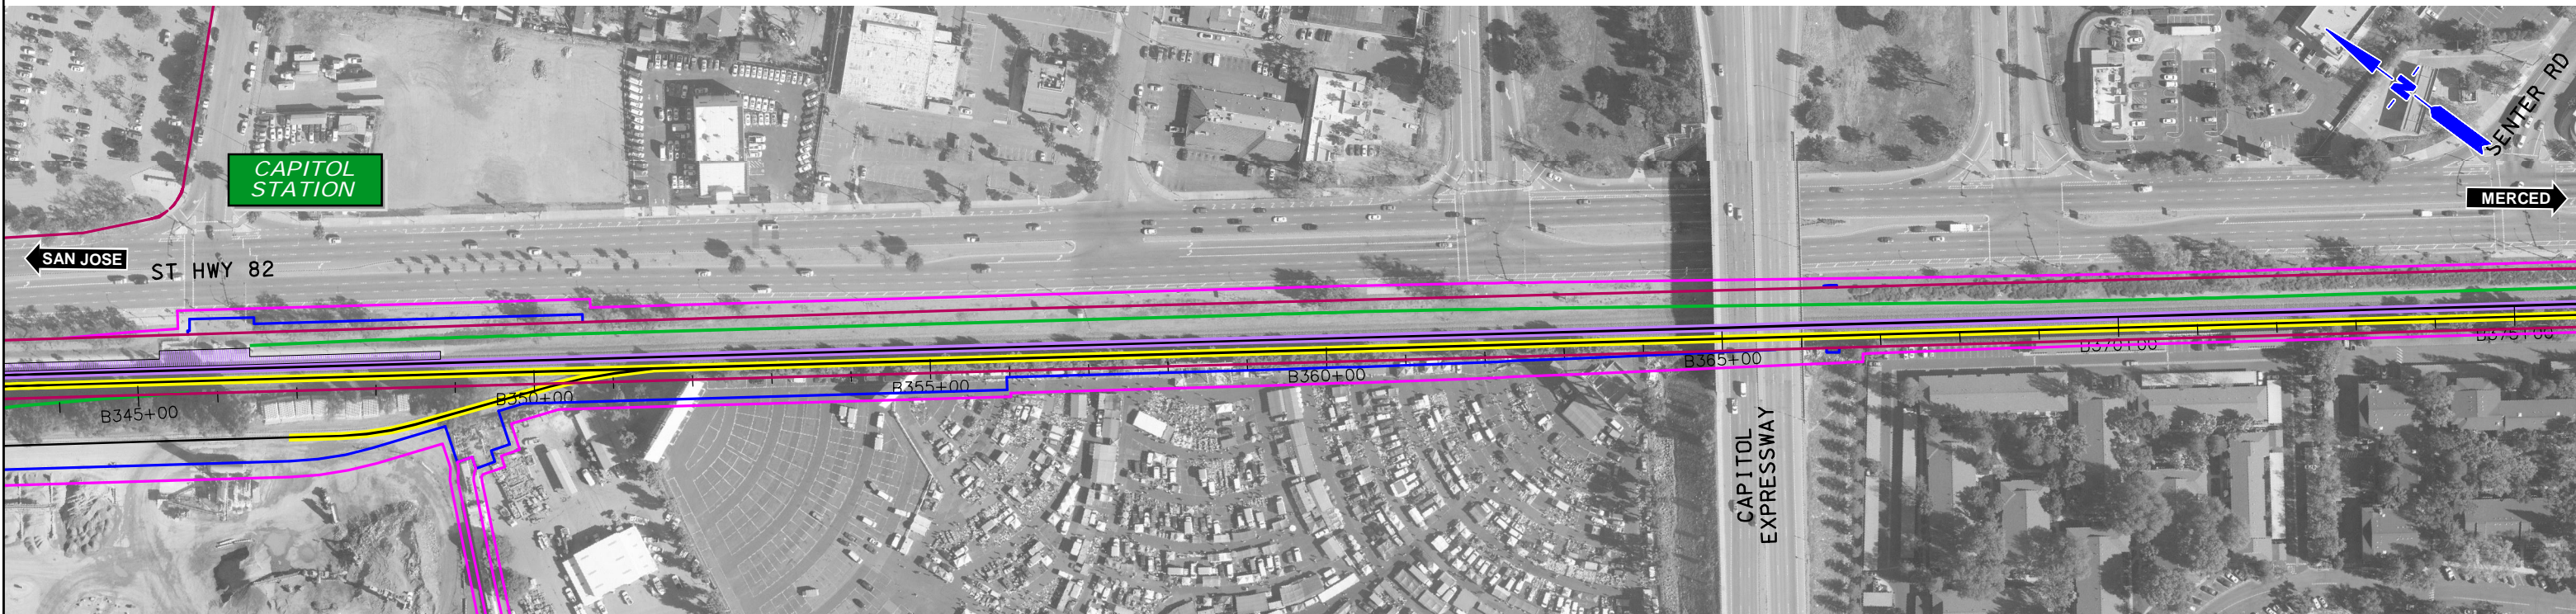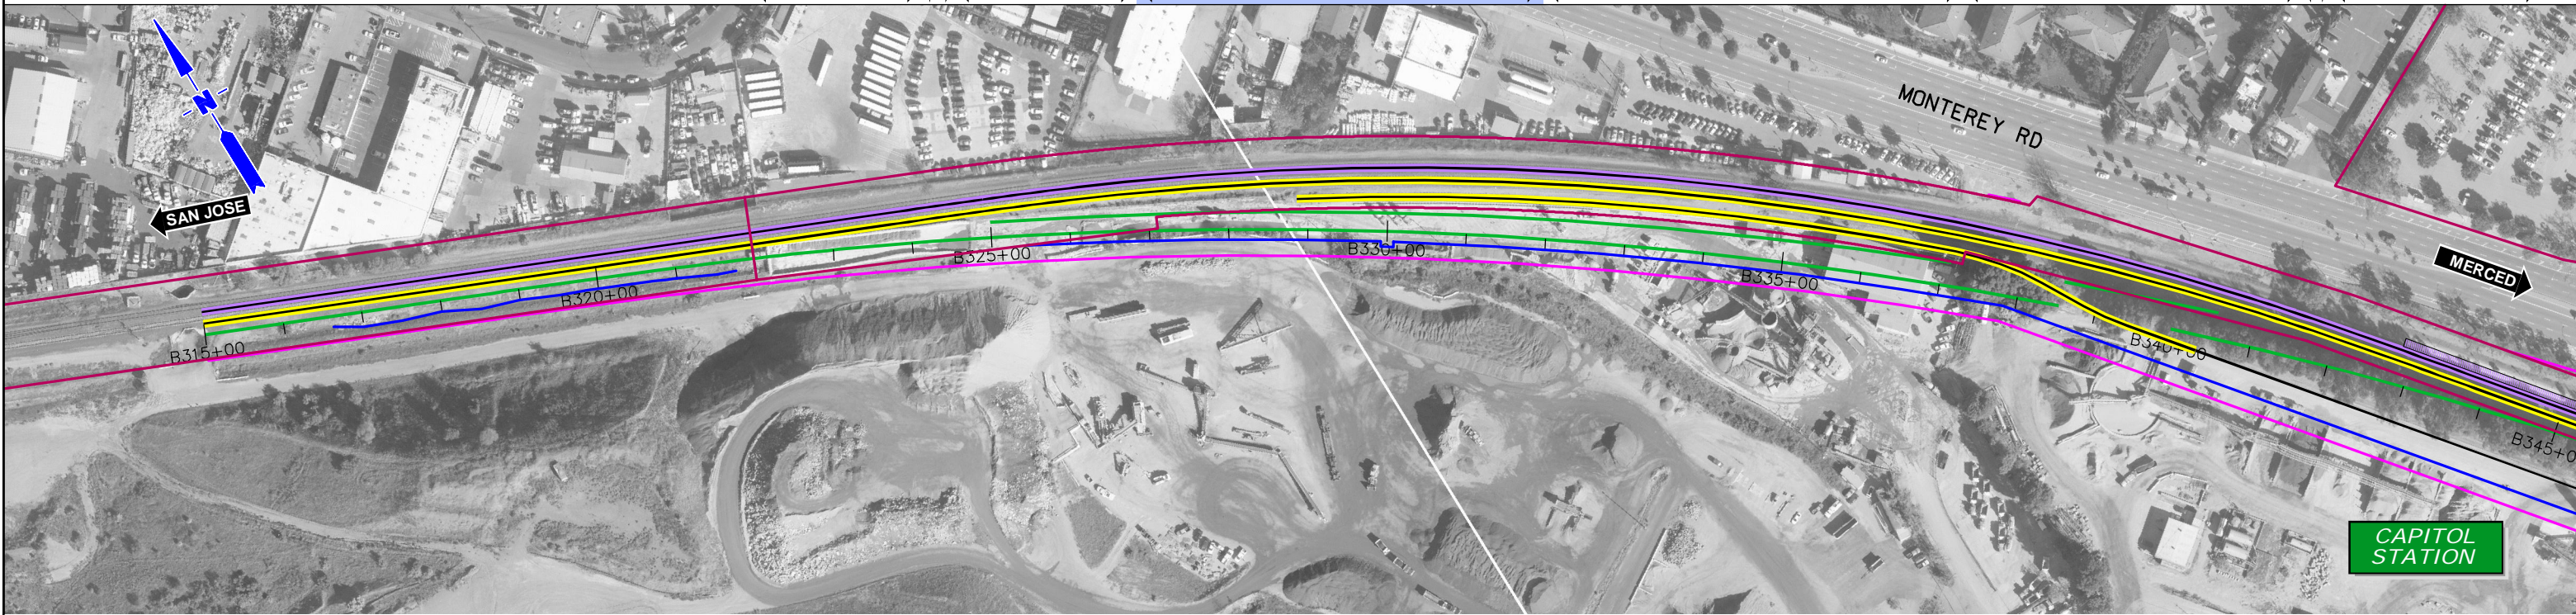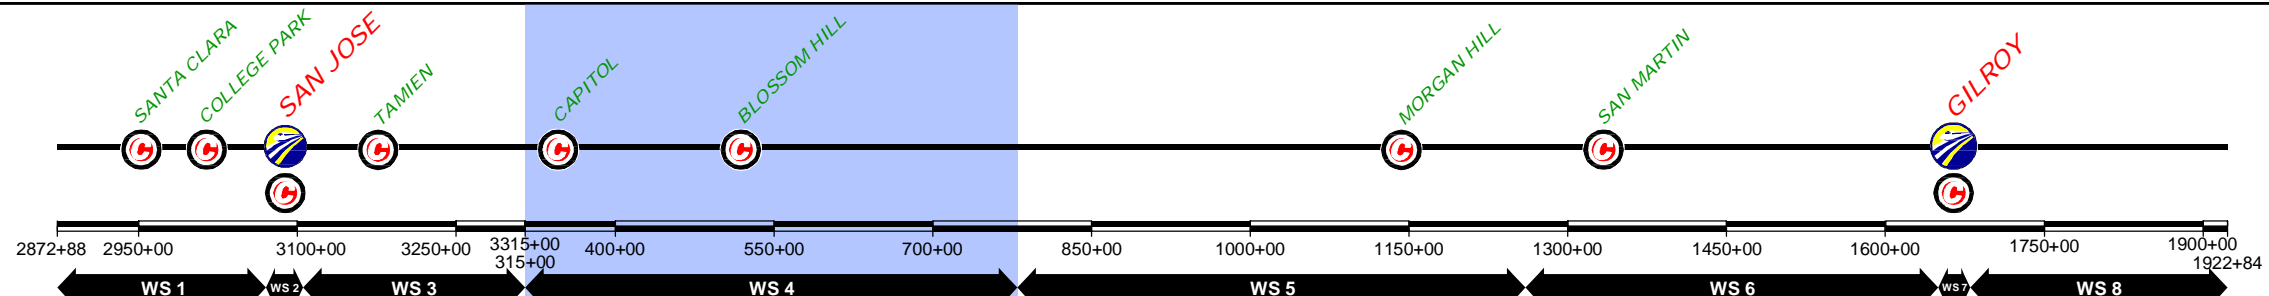

REV	DATE	BY	SUB	APP	DESCRIPTION

DESIGNED BY	DRAFT PEPP
DRAWN BY	SUBMITTAL
CHECKED BY	FOR INTERNAL
IN CHARGE	USE ONLY
DATE	NOT FOR
NOV/2018	CONSTRUCTION

12 Burgos Ave.  
11th Floor  
Madrid, SP 28036



1111 Broadway  
9th Floor  
Oakland, CA 94607

CALIFORNIA High-Speed Rail Authority

**CALIFORNIA HIGH-SPEED TRAIN PROJECT**  
**SAN JOSE TO MERCED**  
 315+00 TO GILROY TO 785+00  
 CONSTRUCTION PHASES  
 PLAN  
 PHASE 2

CONTRACT NO.
DRAWING NO. CV-I1WS4-PH2-01
SCALE 1" = 200'
SHEET NO. 1 OF 8

CURRENT TRACK	TRACK REMOVAL	EXISTING ROW
PROVISIONAL TRACK	UNDER CONSTRUCTION	PROPOSED ROW
BUILT IN PREVIOUS PHASES	CIRCULATION TRACK	PROPOSED TCE
UNDER CONST + CIRCULATION T.	GRADE CROSSING	
OVERHEAD BRIDGE	TUNNEL	
MAJOR UNDERPASS	CREEK UNDERPASS	

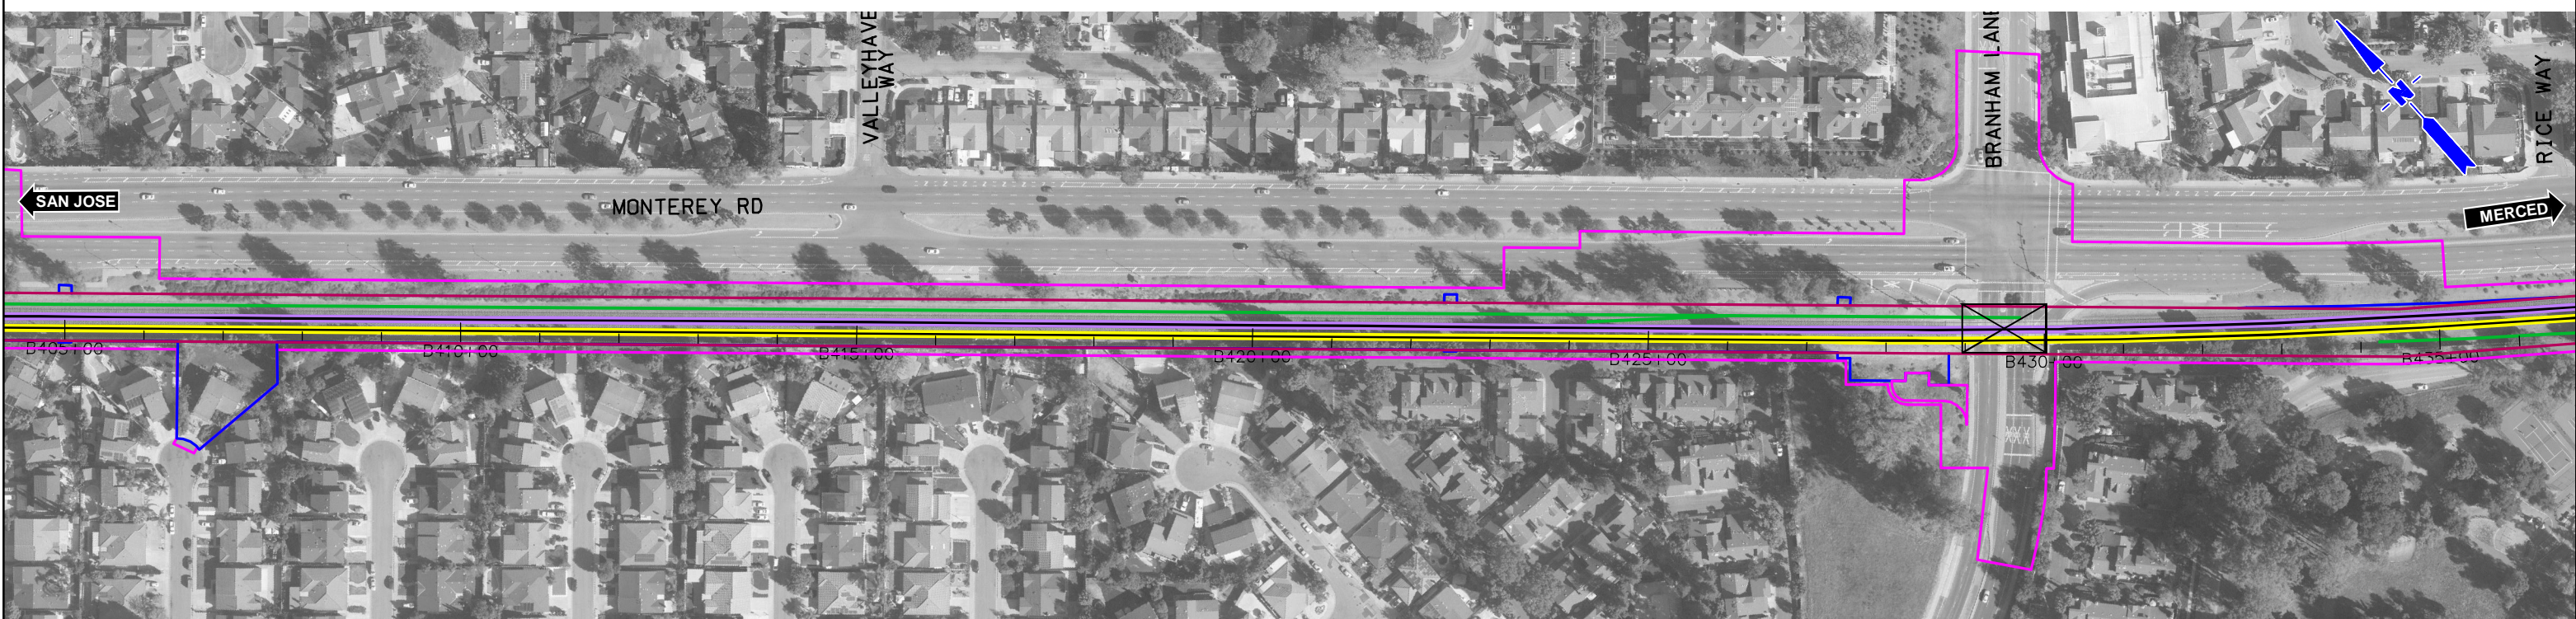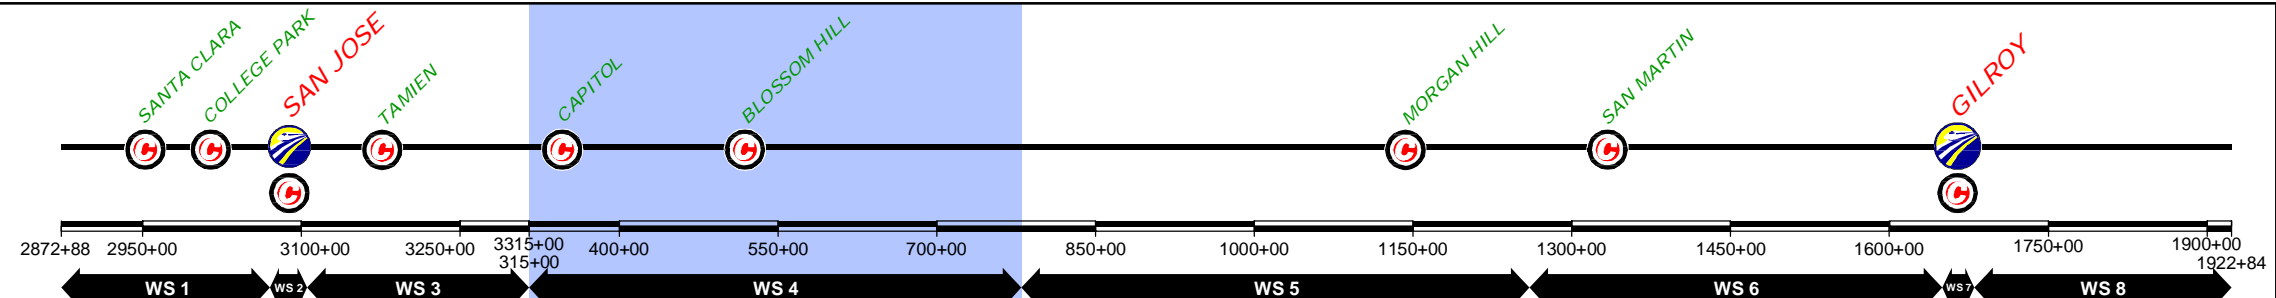

DESIGNED BY	
DRAWN BY	
CHECKED BY	
IN CHARGE	
DATE	NOV/2018

DRAFT PEPD  
SUBMITTAL  
FOR INTERNAL  
USE ONLY

NOT FOR  
CONSTRUCTION

**prontec** 12 Burgos Ave.  
11th Floor  
Madrid, SP 28036

**HNTB** 1111 Broadway  
9th Floor  
Oakland, CA 94607

**CALIFORNIA**  
High-Speed Rail Authority

**CALIFORNIA HIGH-SPEED TRAIN PROJECT**  
SAN JOSE TO MERCED  
315+00 TO GILROY TO 785+00  
CONSTRUCTION PHASES  
PLAN  
PHASE 2

CONTRACT NO.	
DRAWING NO.	CV-11WS4-PH2-02
SCALE	1" = 200'
SHEET NO.	2 OF 8


REV	DATE	BY	SUB	APP	DESCRIPTION

\$FILE\$  
\$PLTDRVS\$  
\$PENTBLS\$  
\$TIME\$  
\$DATE\$  
\$USER\$

CURRENT TRACK	TRACK REMOVAL	EXISTING ROW
PROVISIONAL TRACK	UNDER CONSTRUCTION	PROPOSED ROW
BUILT IN PREVIOUS PHASES	CIRCULATION TRACK	PROPOSED TCE
UNDER CONST + CIRCULATION T.		

OVERHEAD BRIDGE	GRADE CROSSING
MAJOR UNDERPASS	TUNNEL
	CREEK UNDERPASS

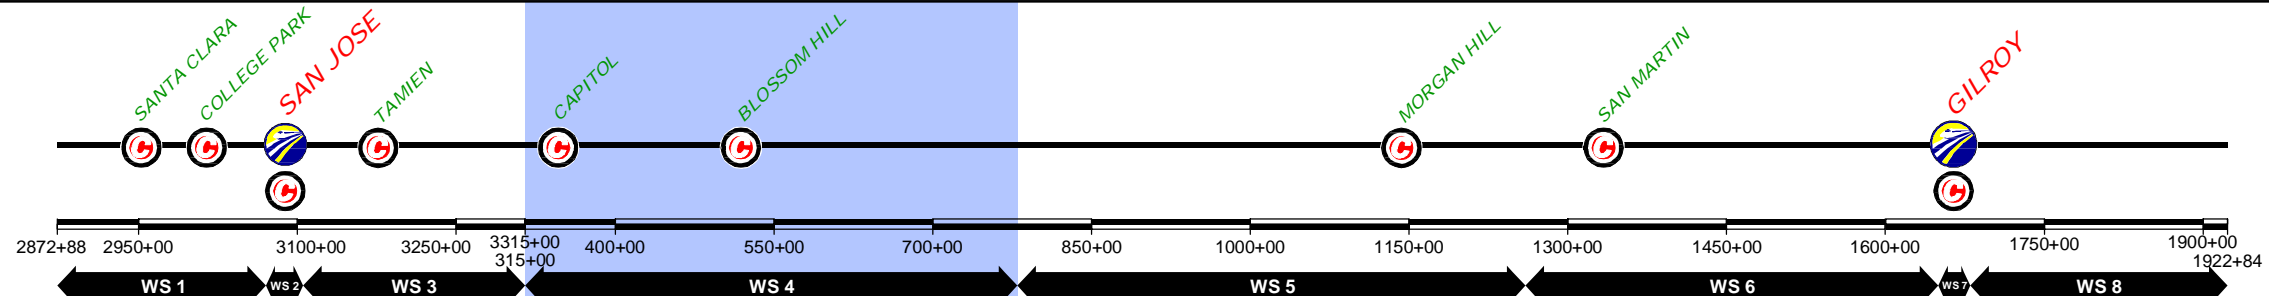

DESIGNED BY	DRAWN BY	CHECKED BY	IN CHARGE	DATE
				NOV/2018

REV	DATE	BY	SUB	APP	DESCRIPTION

DESIGNED BY  
DRAWN BY  
CHECKED BY  
IN CHARGE  
DATE

DRAFT PEPD  
SUBMITTAL  
FOR INTERNAL  
USE ONLY

NOT FOR  
CONSTRUCTION

**prontec** 12 Burgos Ave.  
11th Floor  
Madrid, SP 28036

**HNTB** 1111 Broadway  
9th Floor  
Oakland, CA 94607

**CALIFORNIA**  
High-Speed Rail Authority

**CALIFORNIA HIGH-SPEED TRAIN PROJECT**  
SAN JOSE TO MERCED  
315+00 TO GILROY TO 785+00  
CONSTRUCTION PHASES  
PLAN  
PHASE 2

CONTRACT NO.

DRAWING NO.  
**CV-11WS4-PH2-03**

SCALE  
1" = 200'

SHEET NO.  
**3 OF 8**

\$FILE\$

\$PLTDRVS\$



\$PENTBLS\$

\$TIME\$

\$DATE\$

\$USER\$

CURRENT TRACK	TRACK REMOVAL	EXISTING ROW
PROVISIONAL TRACK	UNDER CONSTRUCTION	PROPOSED ROW
BUILT IN PREVIOUS PHASES	CIRCULATION TRACK	PROPOSED TCE
UNDER CONST + CIRCULATION T.		
OVERHEAD BRIDGE	GRADE CROSSING	
MAJOR UNDERPASS	TUNNEL	
	CREEK UNDERPASS	

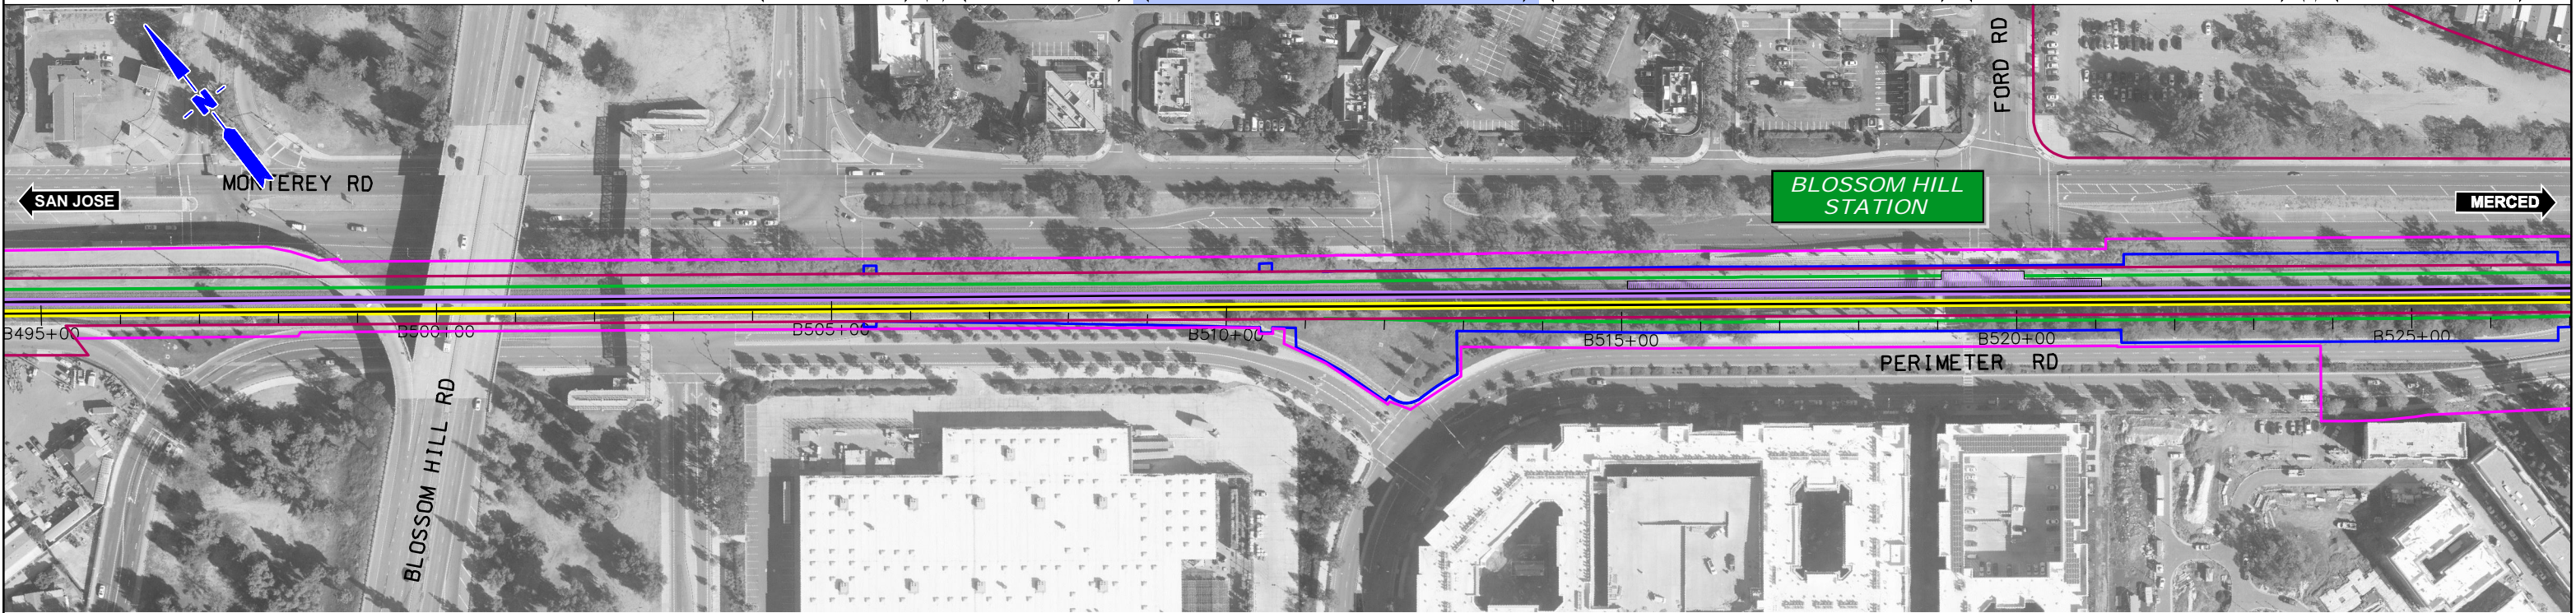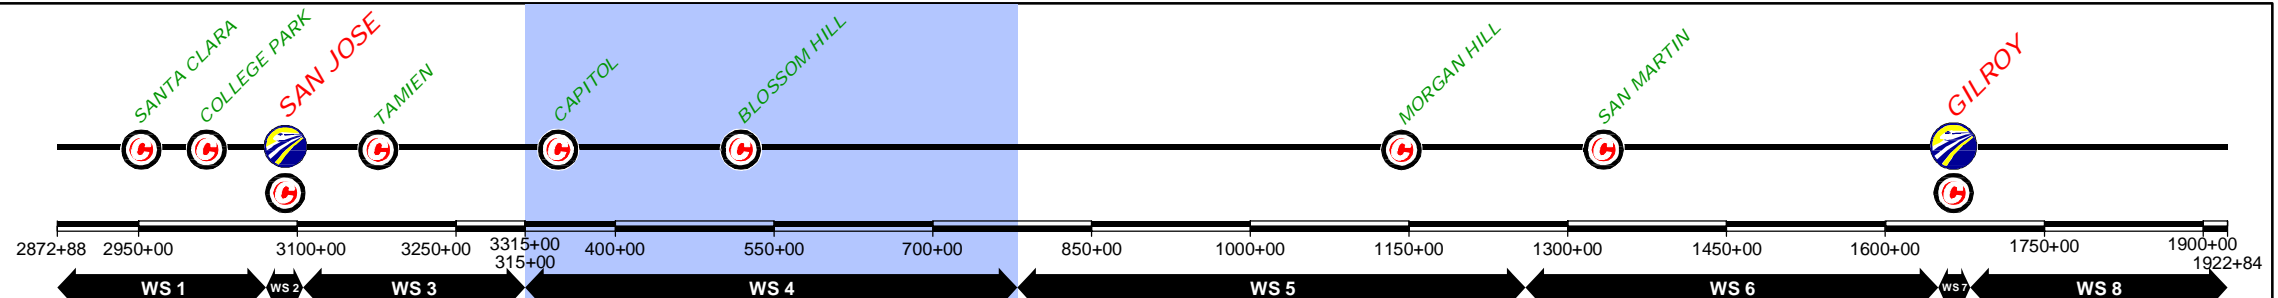

DESIGNED BY	
DRAWN BY	
CHECKED BY	
IN CHARGE	
DATE	NOV/2018

DRAFT PEPP  
SUBMITTAL  
FOR INTERNAL  
USE ONLY

NOT FOR  
CONSTRUCTION

**prontec** 12 Burgos Ave.  
11th Floor  
Madrid, SP 28036

**HNTB** 1111 Broadway  
9th Floor  
Oakland, CA 94607

**CALIFORNIA**  
High-Speed Rail Authority

**CALIFORNIA HIGH-SPEED TRAIN PROJECT**  
SAN JOSE TO MERCED  
315+00 TO GILROY TO 785+00  
CONSTRUCTION PHASES  
PLAN  
PHASE 2




CONTRACT NO.	
DRAWING NO.	CV-11WS4-PH2-04
SCALE	1" = 200'
SHEET NO.	4 OF 8

REV	DATE	BY	SUB	APP	DESCRIPTION

\$FILE\$  
 \$PLTDRVS\$  
 \$PENTBLS\$  
 \$TIME\$  
 \$DATE\$  
 \$USER\$

CURRENT TRACK	TRACK REMOVAL	EXISTING ROW
PROVISIONAL TRACK	UNDER CONSTRUCTION	PROPOSED ROW
BUILT IN PREVIOUS PHASES	CIRCULATION TRACK	PROPOSED TCE
UNDER CONST + CIRCULATION T.		

\$FILE\$  
 \$PLTDRVS\$  
 \$PENTBLS\$  
 \$TIME\$  
 \$DATE\$  
 \$USER\$

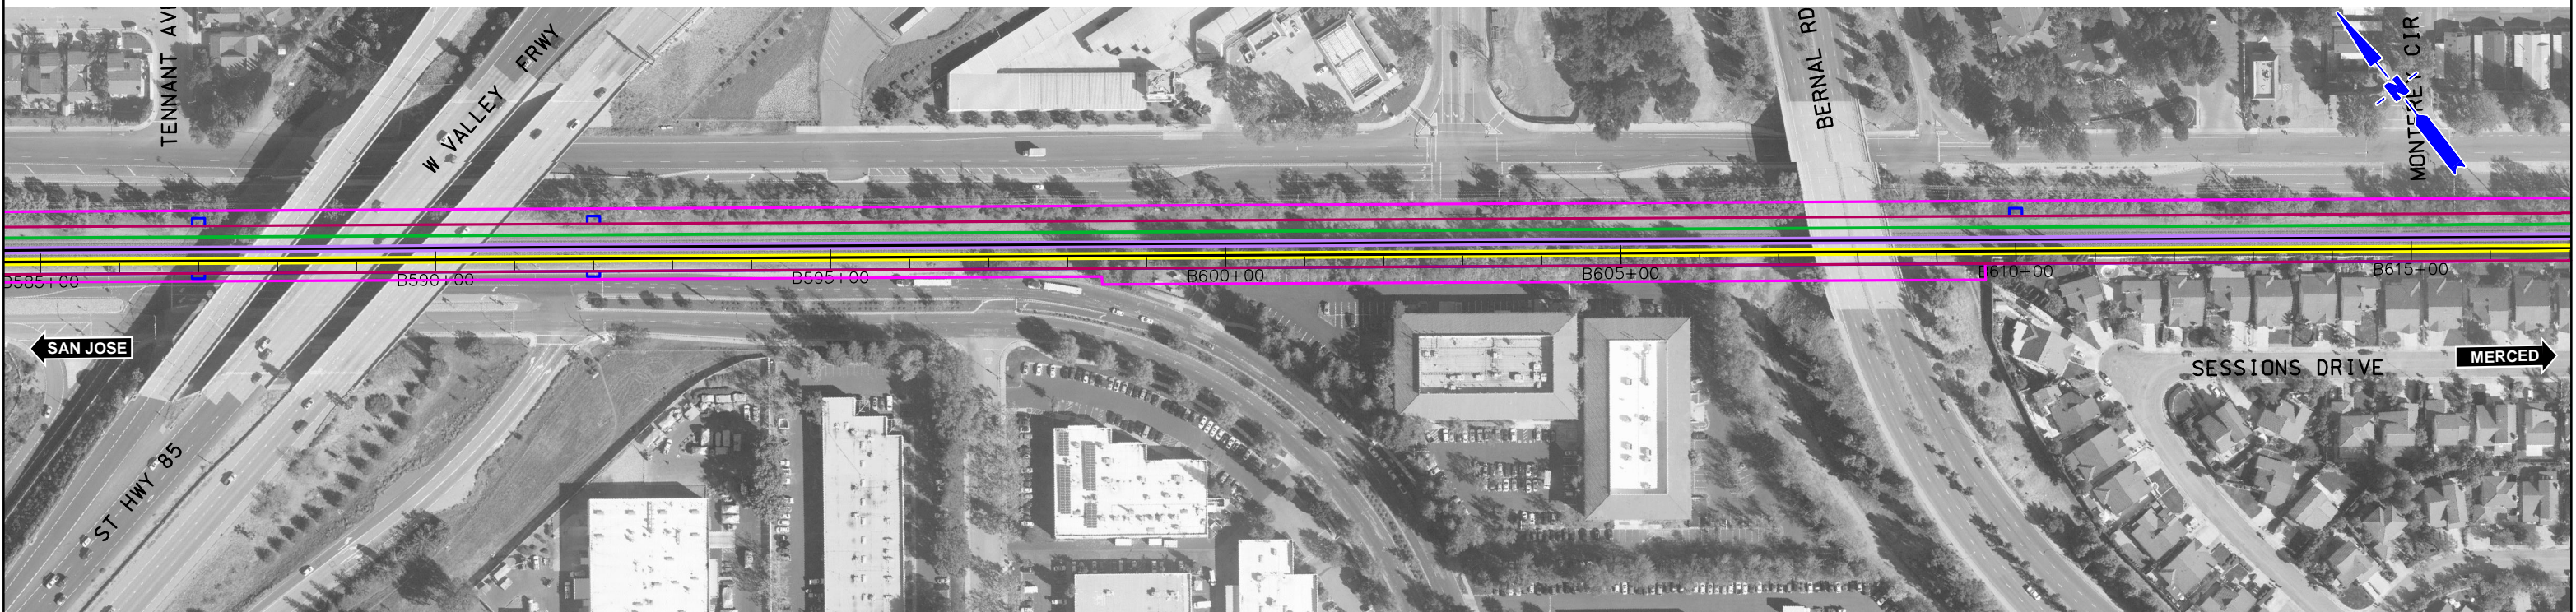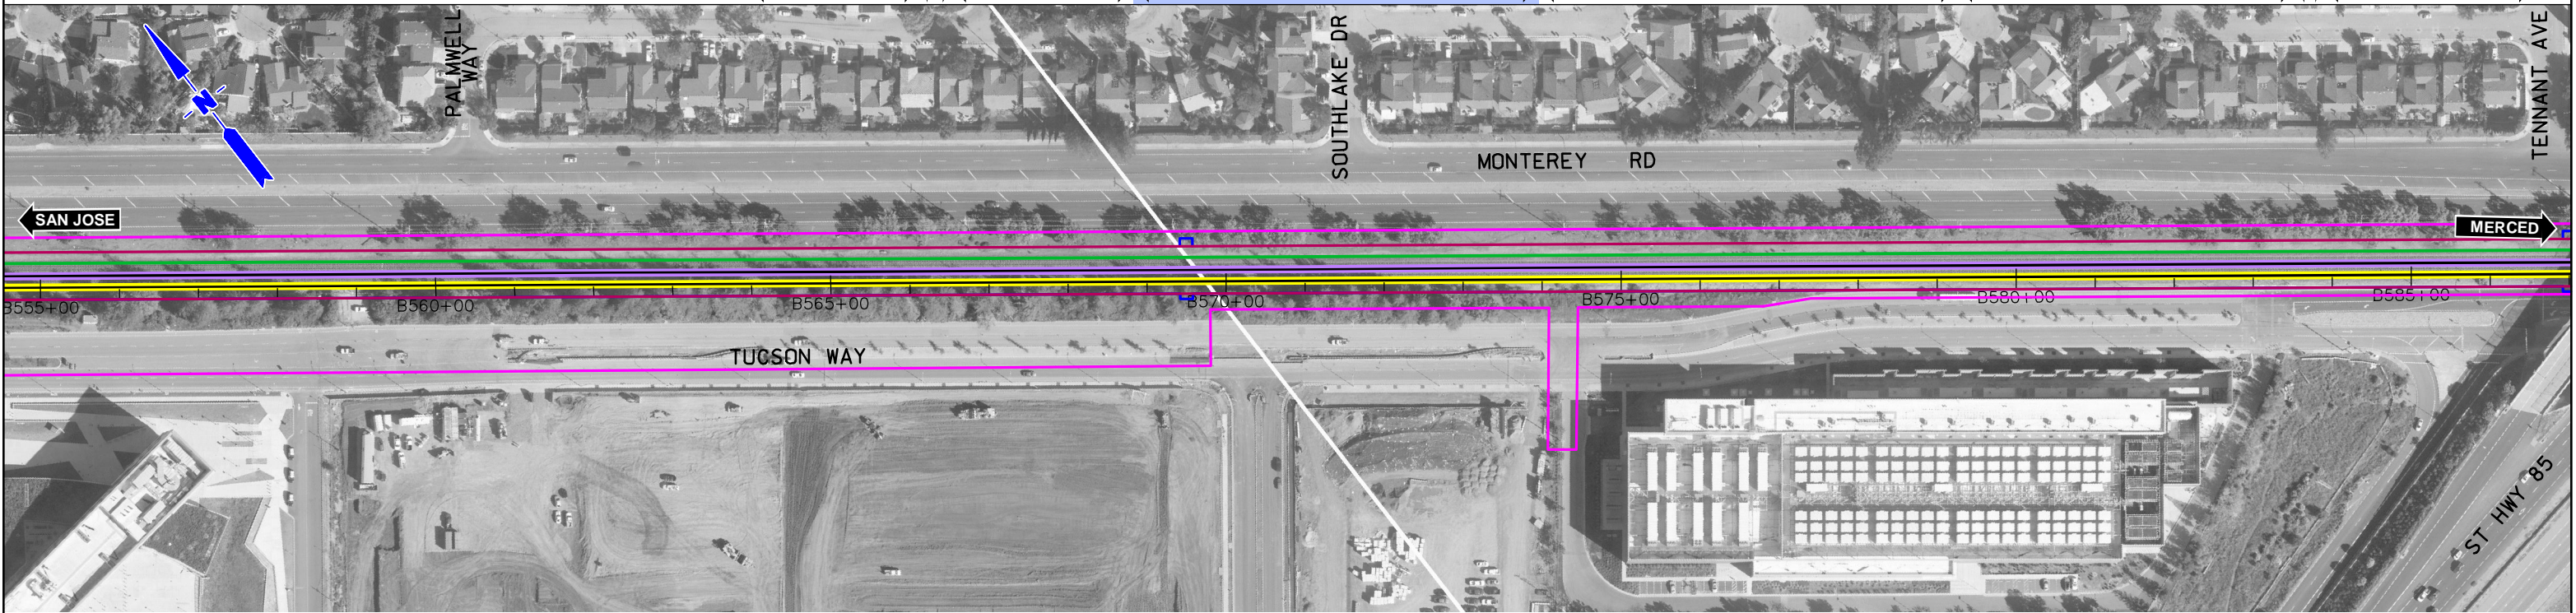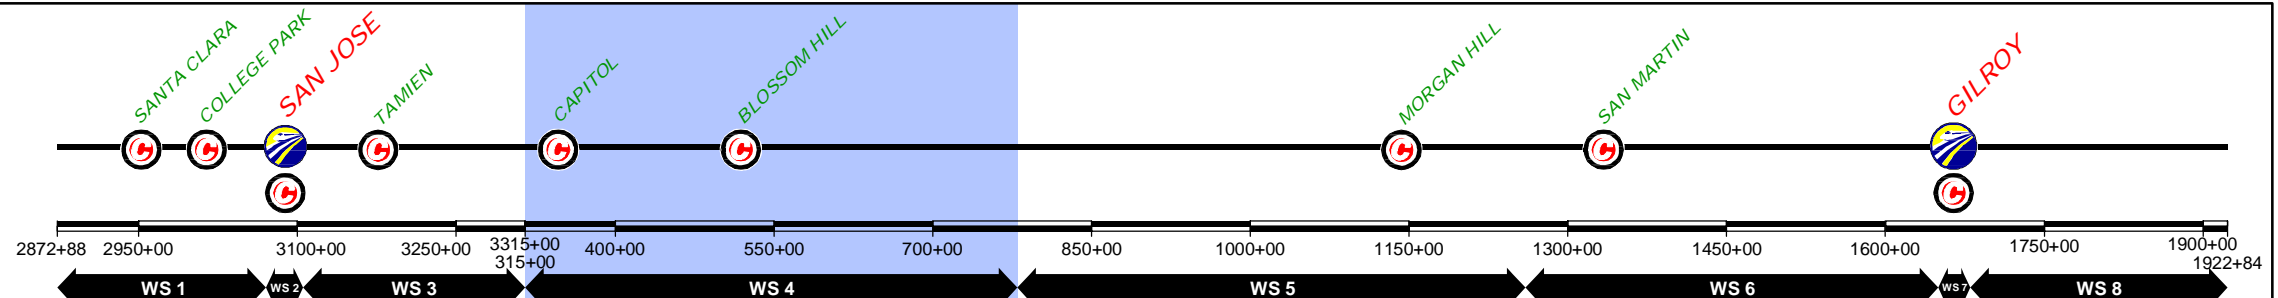REV	DATE	BY	SUB	APP	DESCRIPTION

DESIGNED BY	
DRAWN BY	
CHECKED BY	
IN CHARGE	
DATE	<b>NOV/2018</b>



DRAFT PEPD  
 SUBMITTAL  
 FOR INTERNAL  
 USE ONLY  
  
 NOT FOR  
 CONSTRUCTION

12 Burgos Ave.  
 11th Floor  
 Madrid, SP 28036  
  
 1111 Broadway  
 9th Floor  
 Oakland, CA 94607

**CALIFORNIA HIGH-SPEED TRAIN PROJECT**  
 SAN JOSE TO MERCED  
 315+00 TO GILROY TO 785+00  
 CONSTRUCTION PHASES  
 PLAN  
 PHASE 2

CONTRACT NO.	
DRAWING NO.	<b>CV-11WS4-PH2-05</b>
SCALE	<b>1" = 200'</b>
SHEET NO.	<b>5 OF 8</b>

CURRENT TRACK	TRACK REMOVAL	EXISTING ROW
PROVISIONAL TRACK	UNDER CONSTRUCTION	PROPOSED ROW
BUILT IN PREVIOUS PHASES	CIRCULATION TRACK	PROPOSED TCE
UNDER CONST + CIRCULATION T.	GRADE CROSSING	
OVERHEAD BRIDGE	TUNNEL	
MAJOR UNDERPASS	CREEK UNDERPASS	

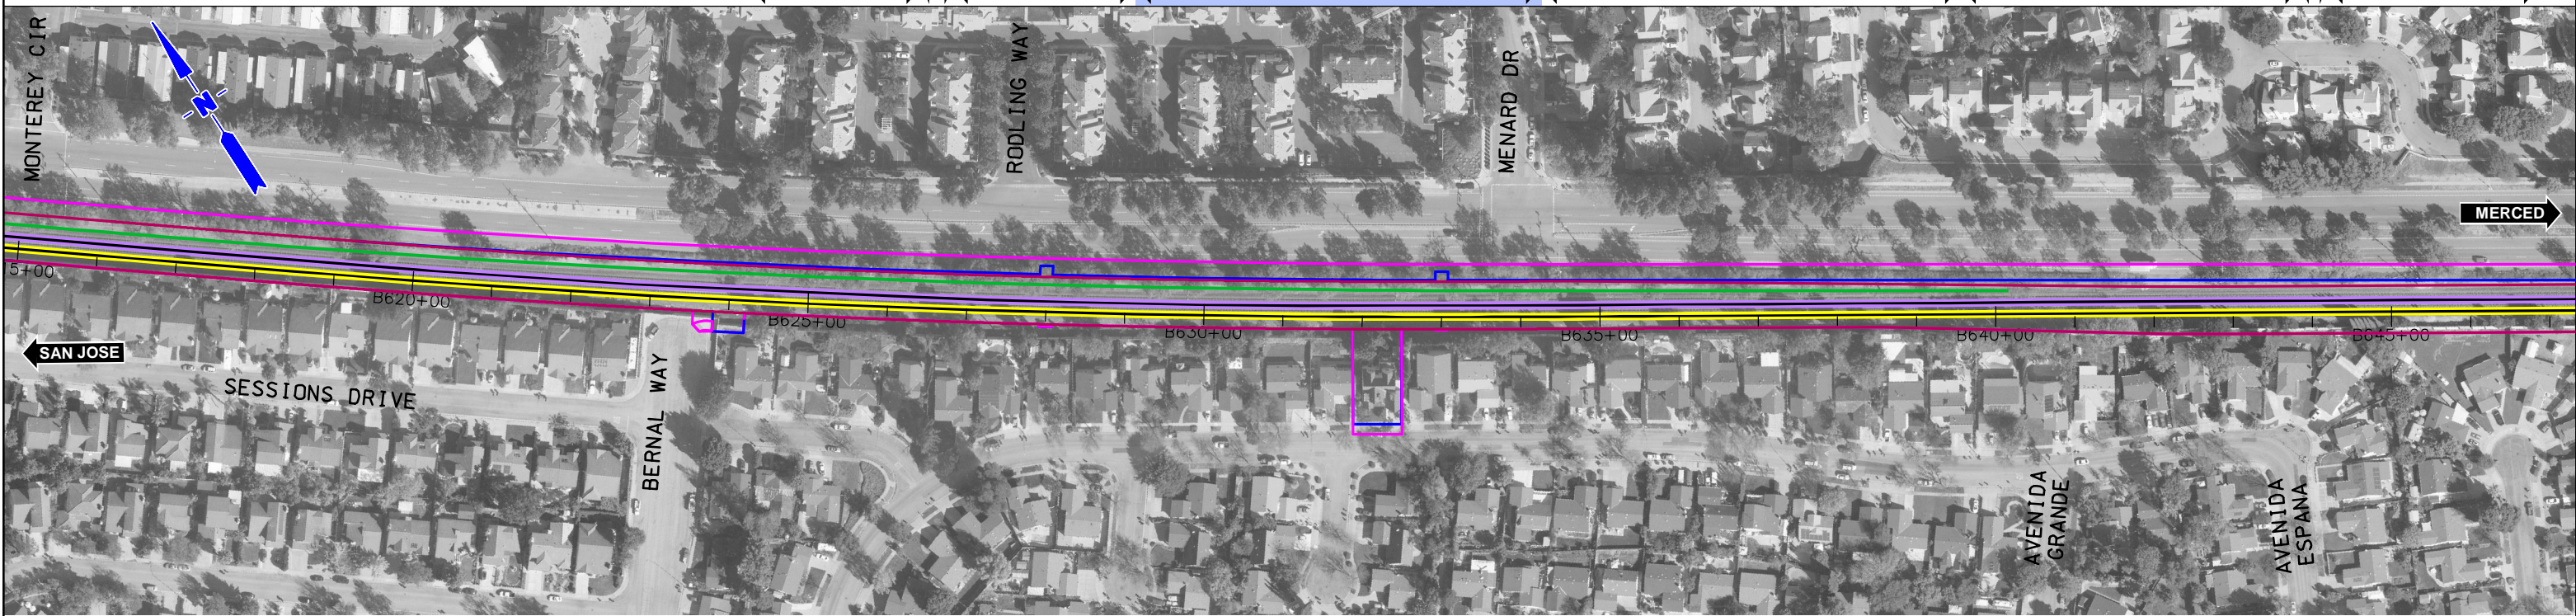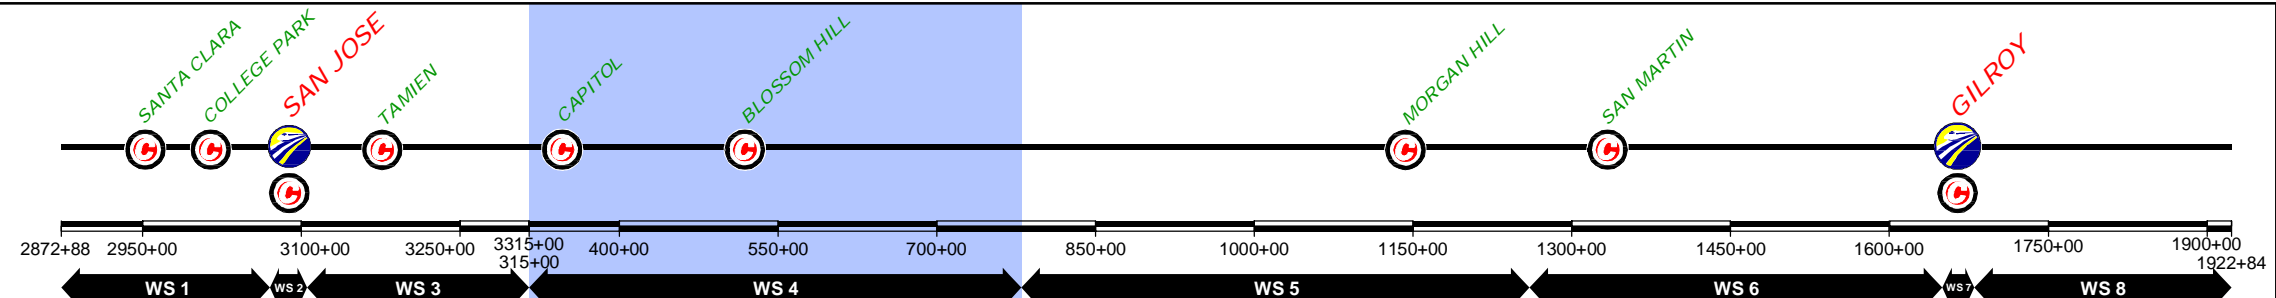

DESIGNED BY	
DRAWN BY	
CHECKED BY	
IN CHARGE	
DATE	NOV/2018

DRAFT PEPP  
SUBMITTAL  
FOR INTERNAL  
USE ONLY

NOT FOR  
CONSTRUCTION

**prontec** 12 Burgos Ave.  
11th Floor  
Madrid, SP 28036

**HNTB** 1111 Broadway  
9th Floor  
Oakland, CA 94607

**CALIFORNIA**  
High-Speed Rail Authority

**CALIFORNIA HIGH-SPEED TRAIN PROJECT**  
SAN JOSE TO MERCED  
315+00 TO GILROY TO 785+00  
CONSTRUCTION PHASES  
PLAN  
PHASE 2

CONTRACT NO.	
DRAWING NO.	CV-I1WS4-PH2-06
SCALE	1" = 200'
SHEET NO.	6 OF 8

REV	DATE	BY	SUB	APP	DESCRIPTION

\$FILE\$

\$PLTDRVS\$

\$PENTBLS\$


\$TIME\$

\$DATE\$

\$USER\$



CURRENT TRACK	TRACK REMOVAL	EXISTING ROW
PROVISIONAL TRACK	UNDER CONSTRUCTION	PROPOSED ROW
BUILT IN PREVIOUS PHASES	CIRCULATION TRACK	PROPOSED TCE
UNDER CONST + CIRCULATION T.	GRADE CROSSING	
OVERHEAD BRIDGE	TUNNEL	
MAJOR UNDERPASS	CREEK UNDERPASS	

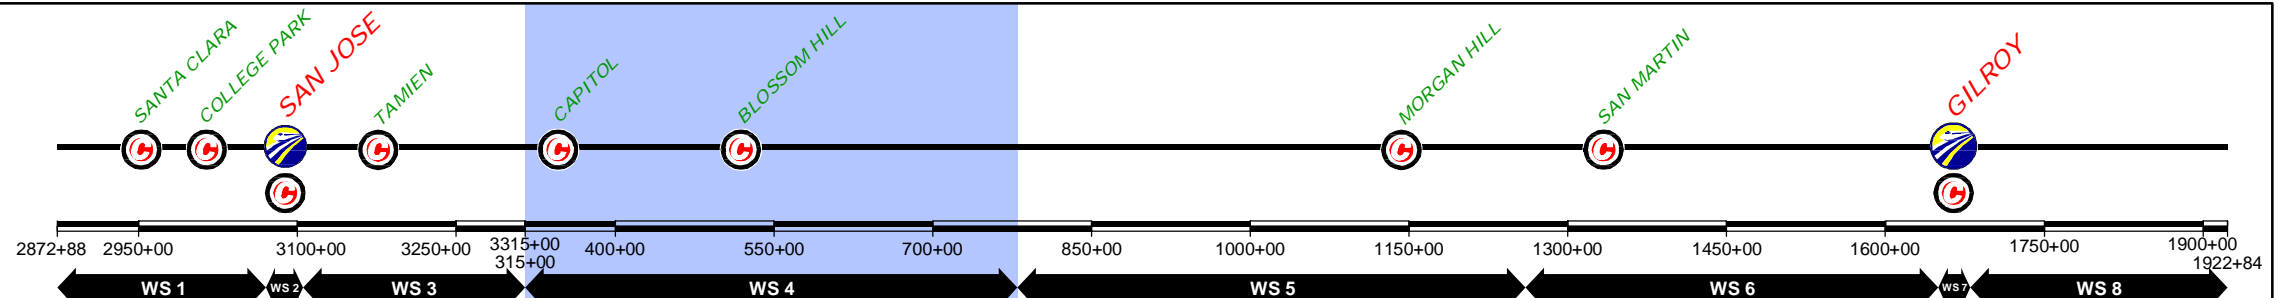

DESIGNED BY	DRAFT PEPD SUBMITTAL FOR INTERNAL USE ONLY
DRAWN BY	NOT FOR CONSTRUCTION
CHECKED BY	
IN CHARGE	
DATE	NOV/2018

DESIGNED BY	
DRAWN BY	
CHECKED BY	
IN CHARGE	
DATE	NOV/2018

DRAFT PEPD  
SUBMITTAL  
FOR INTERNAL  
USE ONLY

NOT FOR  
CONSTRUCTION

**prontec** 12 Burgos Ave.  
11th Floor  
Madrid, SP 28036

**HNTB** 1111 Broadway  
9th Floor  
Oakland, CA 94607

**CALIFORNIA**  
High-Speed Rail Authority

**CALIFORNIA HIGH-SPEED TRAIN PROJECT**  
SAN JOSE TO MERCED  
315+00 TO GILROY TO 785+00  
CONSTRUCTION PHASES  
PLAN  
PHASE 2



CONTRACT NO.	
DRAWING NO.	CV-11WS4-PH2-07
SCALE	1" = 200'
SHEET NO.	7 OF 8

REV	DATE	BY	SUB	APP	DESCRIPTION

CURRENT TRACK	TRACK REMOVAL	EXISTING ROW
PROVISIONAL TRACK	UNDER CONSTRUCTION	PROPOSED ROW
BUILT IN PREVIOUS PHASES	CIRCULATION TRACK	PROPOSED TCE
UNDER CONST + CIRCULATION T.		

OVERHEAD BRIDGE	GRADE CROSSING
MAJOR UNDERPASS	TUNNEL
	CREEK UNDERPASS

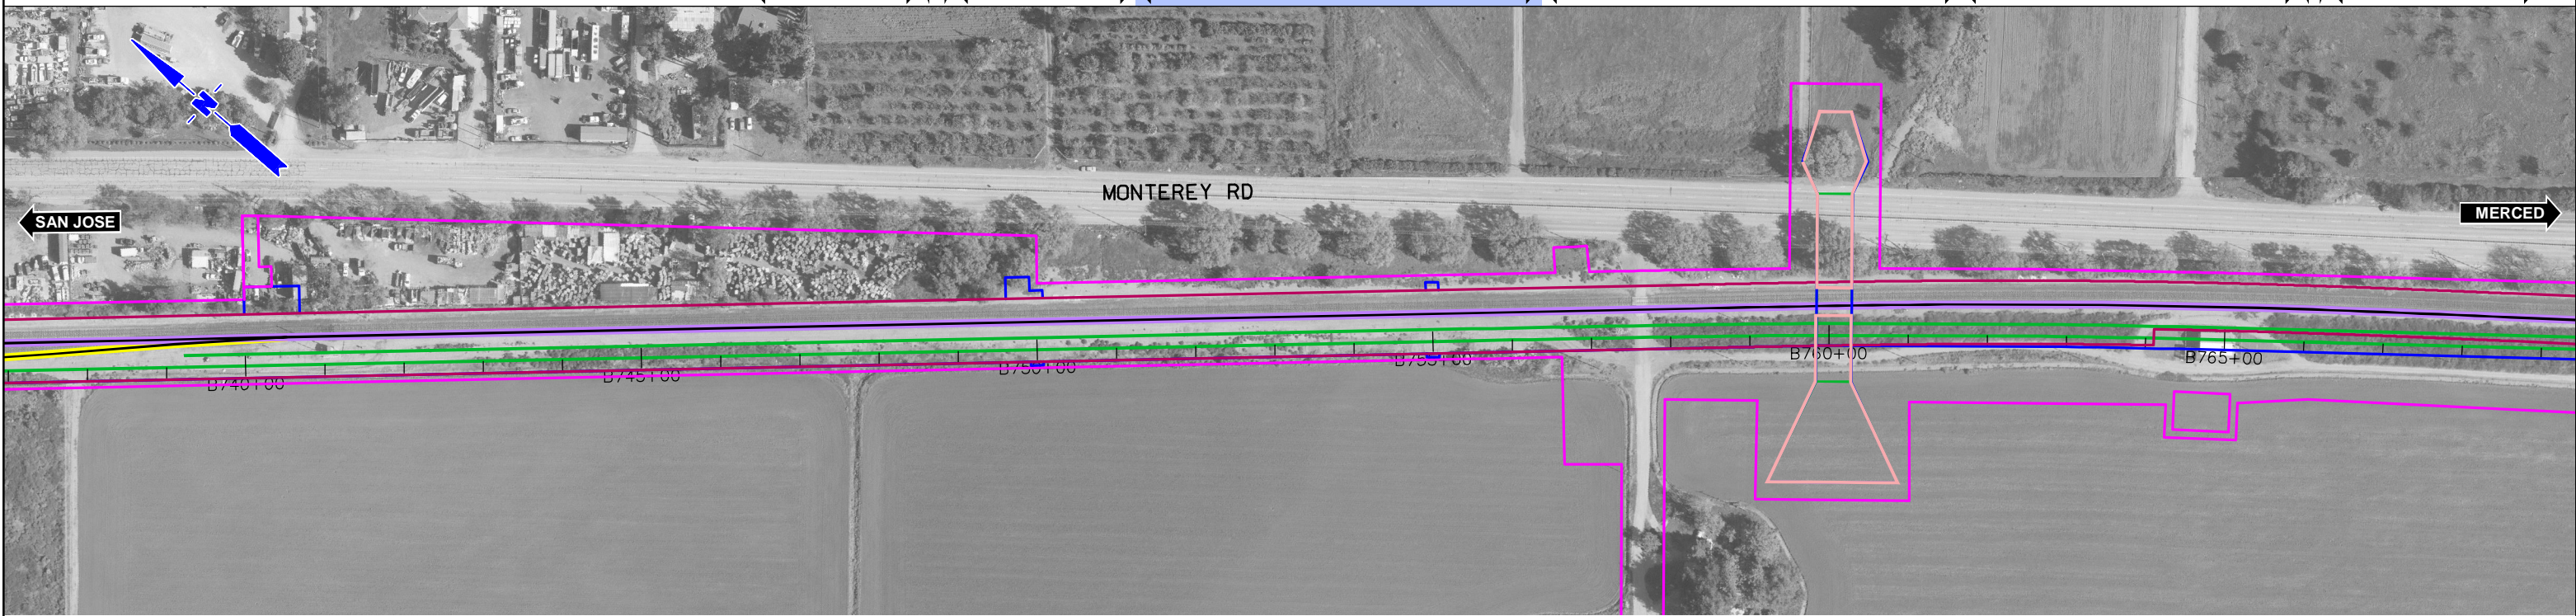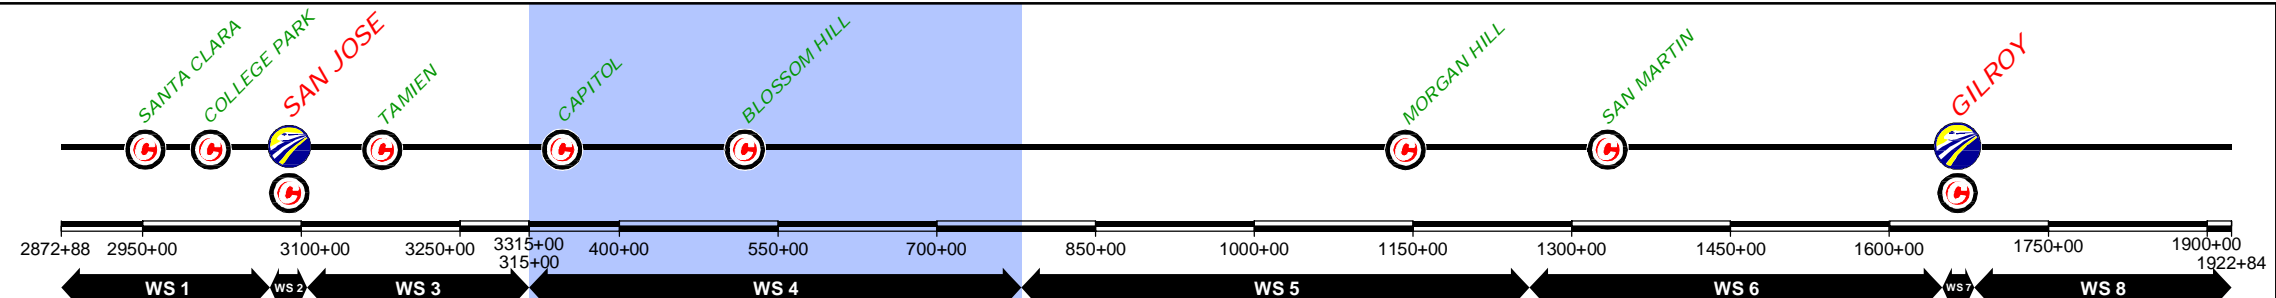

DESIGNED BY	
DRAWN BY	
CHECKED BY	
IN CHARGE	
DATE	NOV/2018

REV	DATE	BY	SUB	APP	DESCRIPTION

DRAFT PEPD  
SUBMITTAL  
FOR INTERNAL  
USE ONLY

NOT FOR  
CONSTRUCTION

**prontec** 12 Burgos Ave.  
11th Floor  
Madrid, SP 28036




**HNTB** 1111 Broadway  
9th Floor  
Oakland, CA 94607

**CALIFORNIA**  
High-Speed Rail Authority

**CALIFORNIA HIGH-SPEED TRAIN PROJECT**  
SAN JOSE TO MERCED  
315+00 TO GILROY TO 785+00  
CONSTRUCTION PHASES  
PLAN  
PHASE 2

CONTRACT NO.	
DRAWING NO.	CV-11WS4-PH2-08
SCALE	1" = 200'
SHEET NO.	8 OF 8

	CURRENT TRACK		TRACK REMOVAL		EXISTING ROW
	PROVISIONAL TRACK		UNDER CONSTRUCTION		PROPOSED ROW
	BUILT IN PREVIOUS PHASES		CIRCULATION TRACK		PROPOSED TCE
	UNDER CONST + CIRCULATION T.		GRADE CROSSING		OVERHEAD BRIDGE
	MAJOR UNDERPASS		CREEK UNDERPASS		

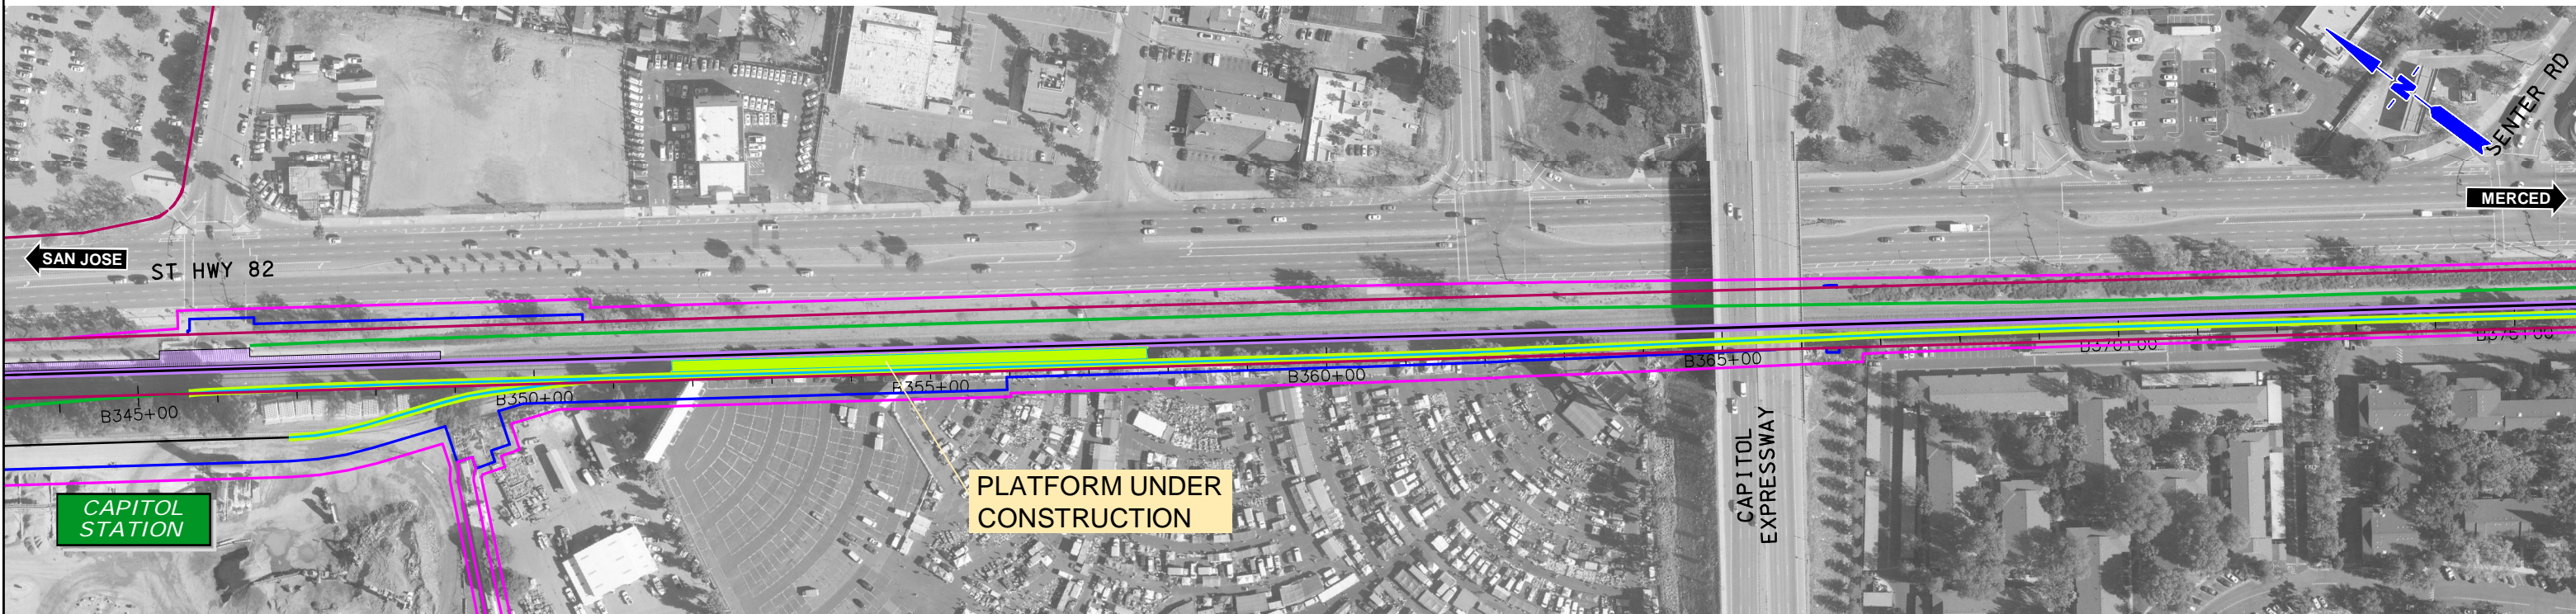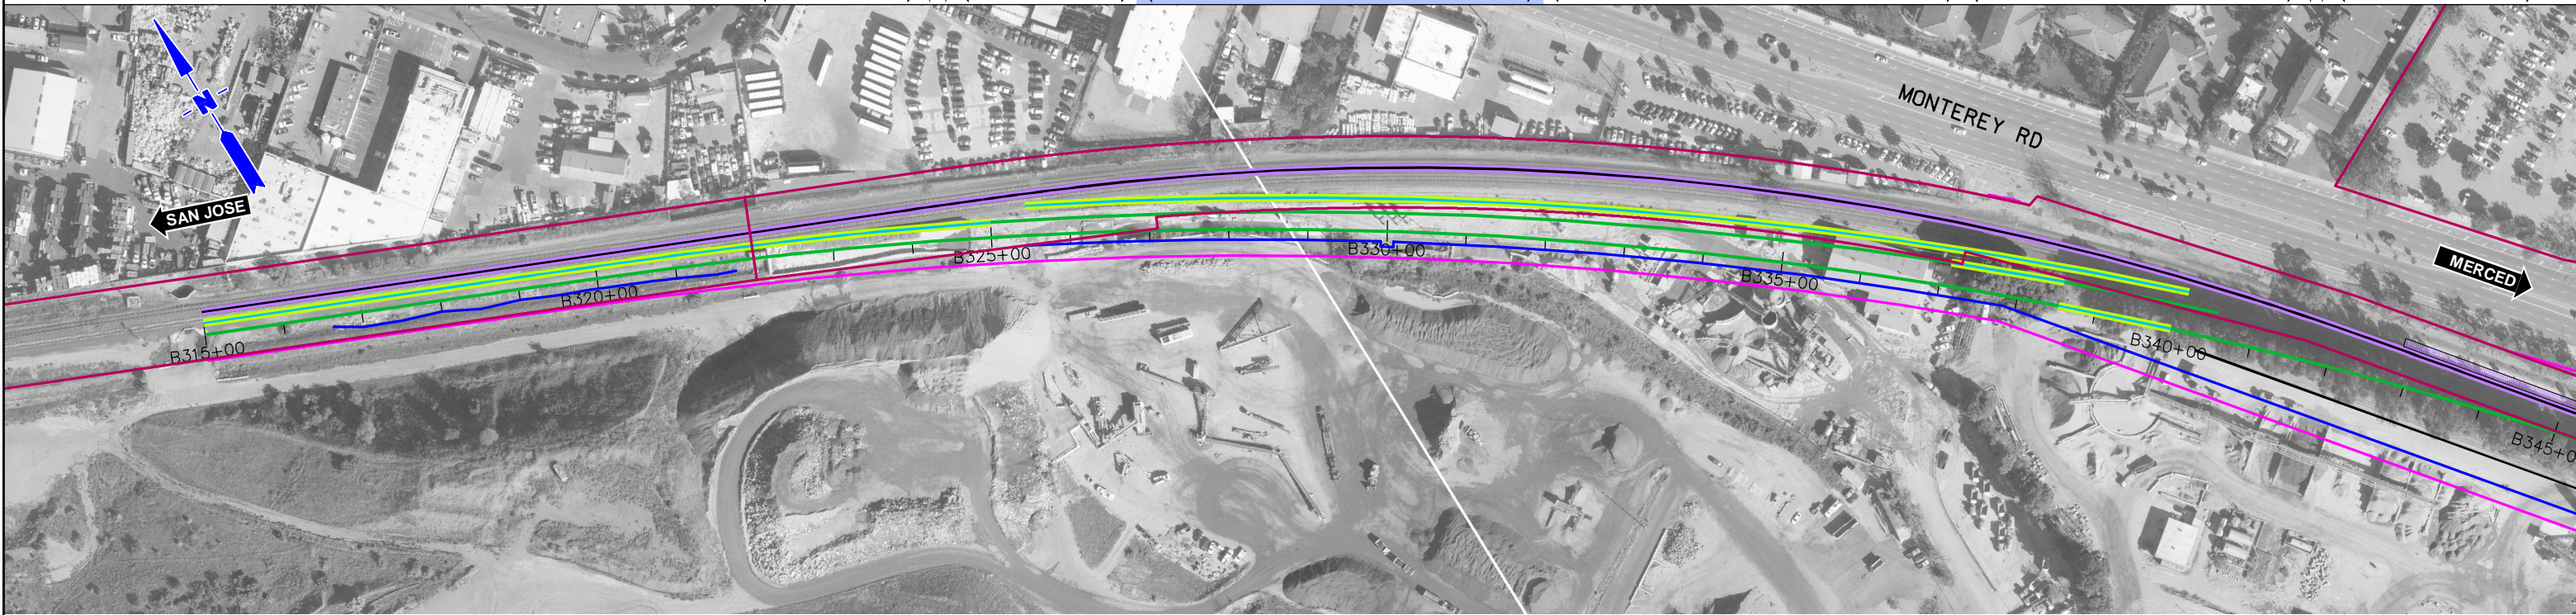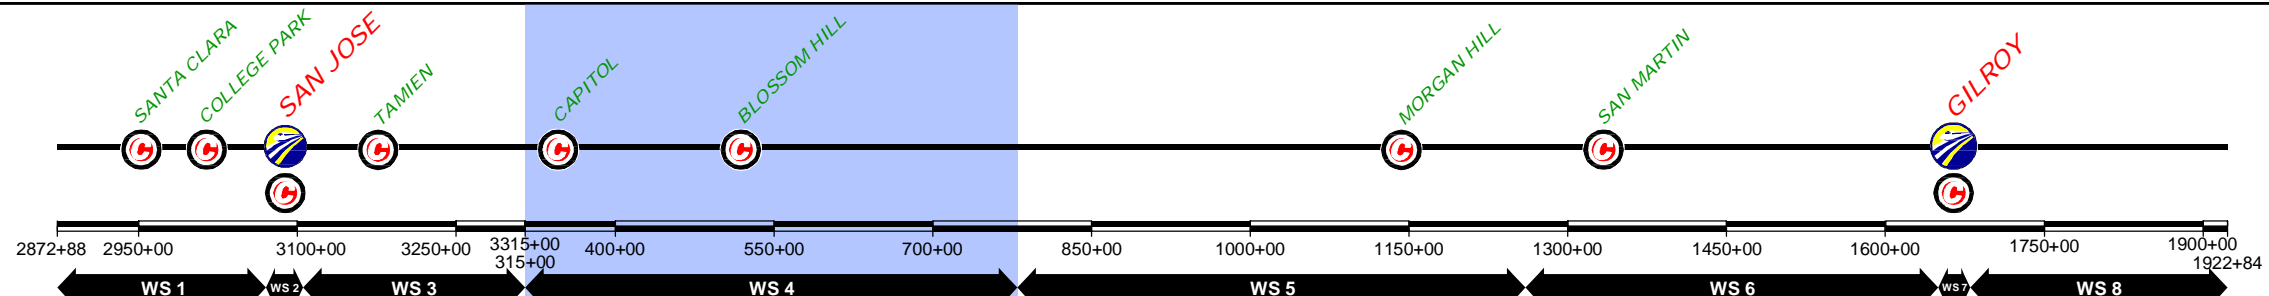

DESIGNED BY	
DRAWN BY	
CHECKED BY	
IN CHARGE	
DATE	NOV/2018

DRAFT PEPP  
SUBMITTAL  
FOR INTERNAL  
USE ONLY

NOT FOR  
CONSTRUCTION

**prontec** 12 Burgos Ave.  
11th Floor  
Madrid, SP 28036

**HNTB** 1111 Broadway  
9th Floor  
Oakland, CA 94607

**CALIFORNIA**  
High-Speed Rail Authority


**CALIFORNIA HIGH-SPEED TRAIN PROJECT**  
SAN JOSE TO MERCED  
785+00 TO GILROY TO 1265+00  
CONSTRUCTION PHASES  
PLAN  
PHASE 3

CONTRACT NO.	
DRAWING NO.	CV-I1WS4-PH3-01
SCALE	1" = 200'
SHEET NO.	1 OF 8

REV	DATE	BY	SUB	APP	DESCRIPTION

\$FILE\$  
\$PLTDRVS\$  
\$PENTBLS\$  
\$TIME\$  
\$DATE\$  
\$USER\$

CURRENT TRACK	TRACK REMOVAL	EXISTING ROW
PROVISIONAL TRACK	UNDER CONSTRUCTION	PROPOSED ROW
BUILT IN PREVIOUS PHASES	CIRCULATION TRACK	PROPOSED TCE
UNDER CONST + CIRCULATION T.	GRADE CROSSING	
OVERHEAD BRIDGE	TUNNEL	
MAJOR UNDERPASS	CREEK UNDERPASS	

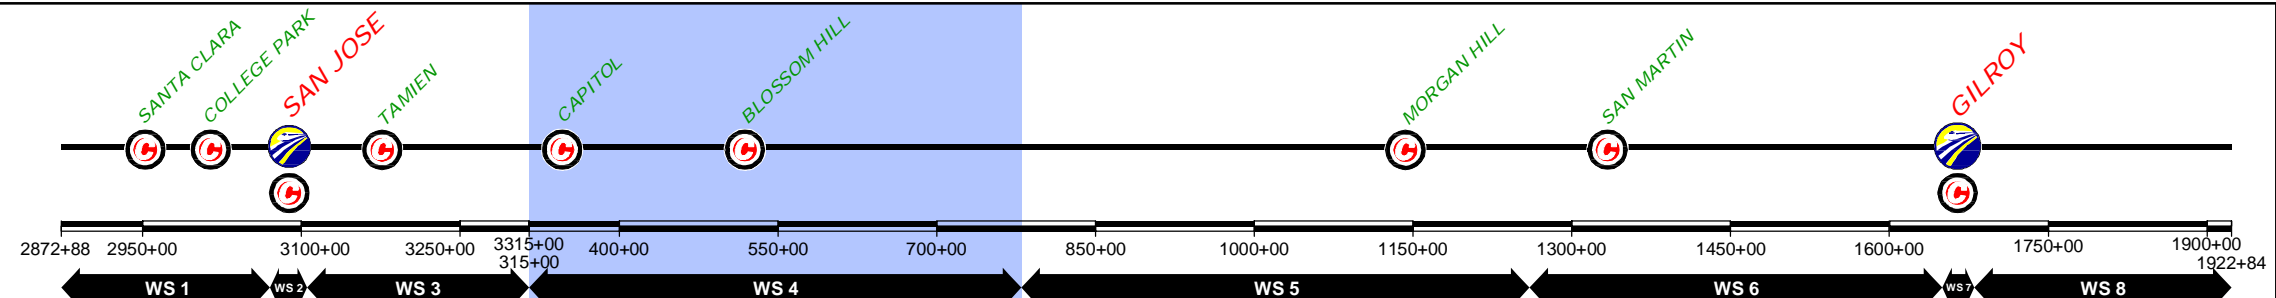

\$FILE\$									
\$PLTDRVS\$									
\$PENTBLS\$									
\$TIME\$									
\$DATE\$									
\$USER\$									
REV	DATE	BY	SUB	APP	DESCRIPTION				

DESIGNED BY  
DRAWN BY  
CHECKED BY  
IN CHARGE  
DATE  
**NOV/2018**

DRAFT PEPD  
SUBMITTAL  
FOR INTERNAL  
USE ONLY  
  
NOT FOR  
CONSTRUCTION

**prontec** 12 Burgos Ave.  
11th Floor  
Madrid, SP 28036

**HNTB** 1111 Broadway  
9th Floor  
Oakland, CA 94607

**CALIFORNIA**  
High-Speed Rail Authority



**CALIFORNIA HIGH-SPEED TRAIN PROJECT**  
SAN JOSE TO MERCED  
785+00 TO GILROY TO 1265+00  
CONSTRUCTION PHASES  
PLAN  
PHASE 3

CONTRACT NO.  
DRAWING NO.  
**CV-11WS4-PH3-02**  
SCALE  
**1" = 200'**  
SHEET NO.  
**2 OF 8**

CURRENT TRACK	TRACK REMOVAL	EXISTING ROW
PROVISIONAL TRACK	UNDER CONSTRUCTION	PROPOSED ROW
BUILT IN PREVIOUS PHASES	CIRCULATION TRACK	PROPOSED TCE
UNDER CONST + CIRCULATION T.		

OVERHEAD BRIDGE	GRADE CROSSING
MAJOR UNDERPASS	TUNNEL
	CREEK UNDERPASS

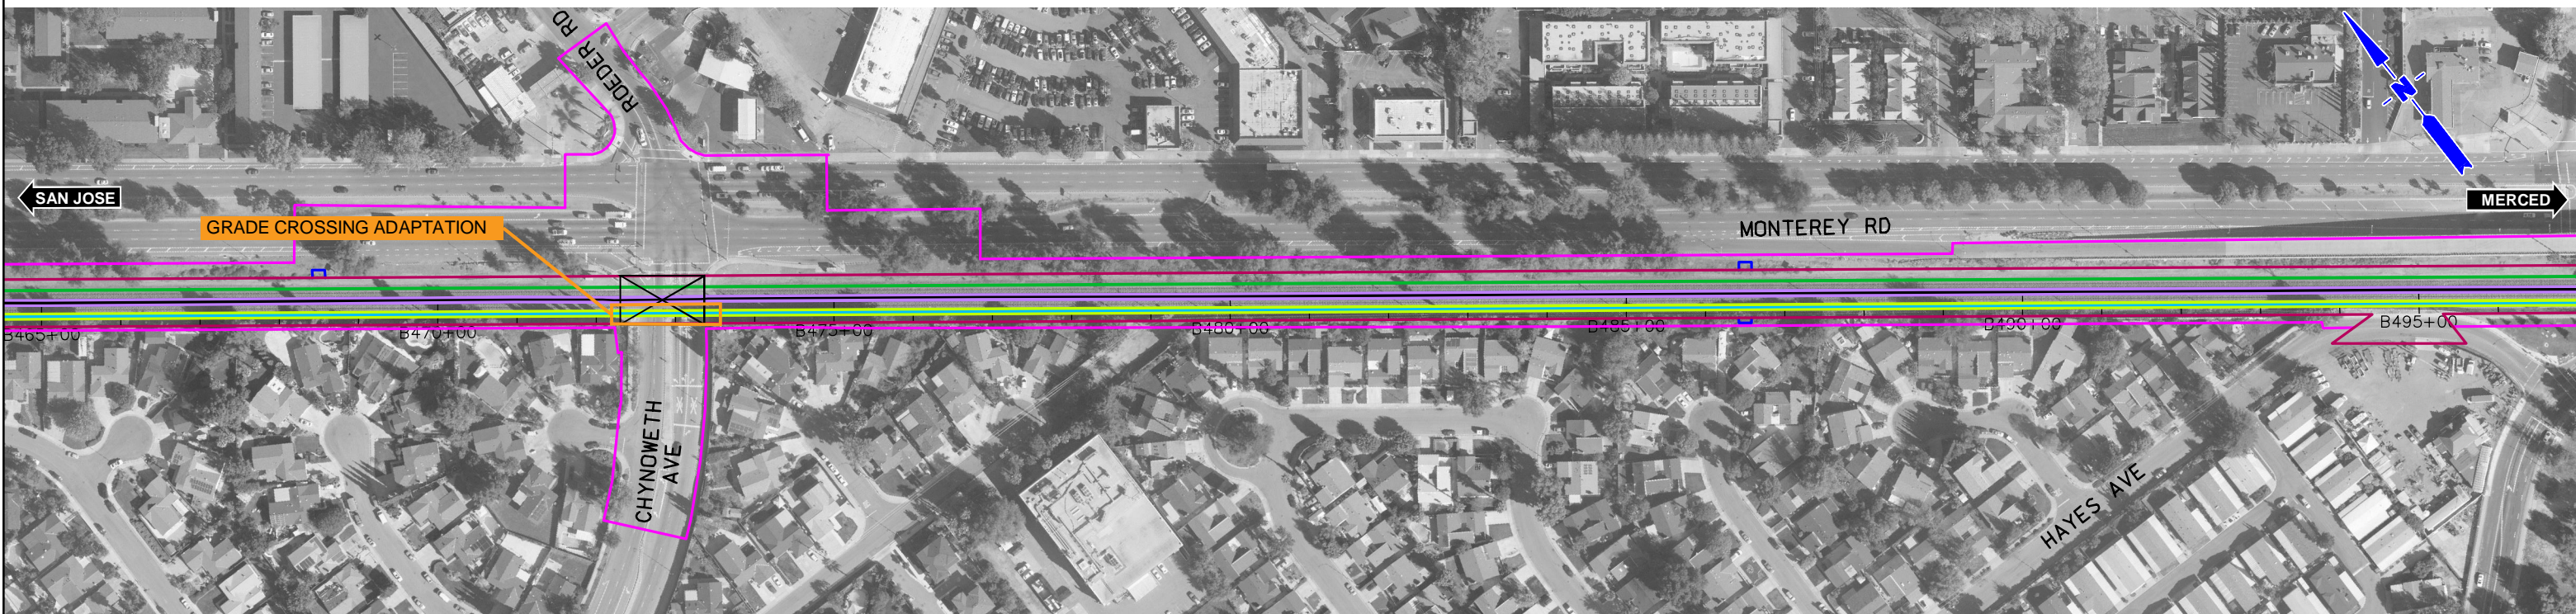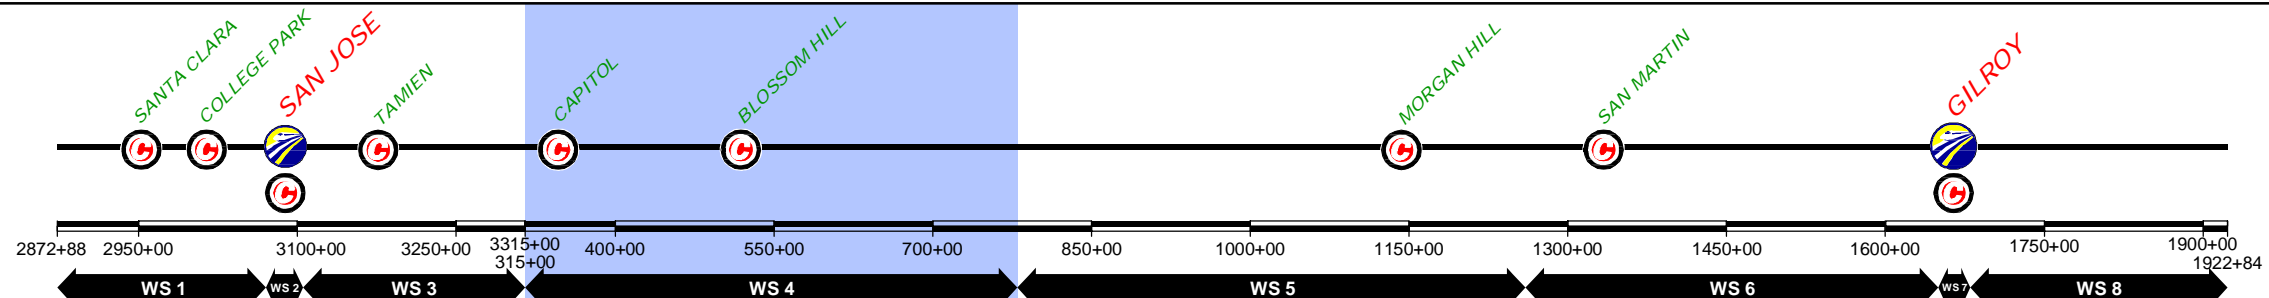

DESIGNED BY	
DRAWN BY	
CHECKED BY	
IN CHARGE	
DATE	NOV/2018

REV	DATE	BY	SUB	APP	DESCRIPTION

DESIGNED BY  
DRAWN BY  
CHECKED BY  
IN CHARGE  
DATE  
**NOV/2018**

DRAFT PEPD  
SUBMITTAL  
FOR INTERNAL  
USE ONLY  
  
NOT FOR  
CONSTRUCTION

**prontec** 12 Burgos Ave.  
11th Floor  
Madrid, SP 28036

**HNTB** 1111 Broadway  
9th Floor  
Oakland, CA 94607

**CALIFORNIA**  
High-Speed Rail Authority



**CALIFORNIA HIGH-SPEED TRAIN PROJECT**  
SAN JOSE TO MERCED  
785+00 TO GILROY TO 1265+00  
CONSTRUCTION PHASES  
PLAN  
PHASE 3

CONTRACT NO.  
DRAWING NO.  
**CV-11WS4-PH3-03**  
SCALE  
**1" = 200'**  
SHEET NO.  
**3 OF 8**

CURRENT TRACK	TRACK REMOVAL	EXISTING ROW
PROVISIONAL TRACK	UNDER CONSTRUCTION	PROPOSED ROW
BUILT IN PREVIOUS PHASES	CIRCULATION TRACK	PROPOSED TCE
UNDER CONST + CIRCULATION T.		

OVERHEAD BRIDGE	GRADE CROSSING
MAJOR UNDERPASS	TUNNEL
	CREEK UNDERPASS

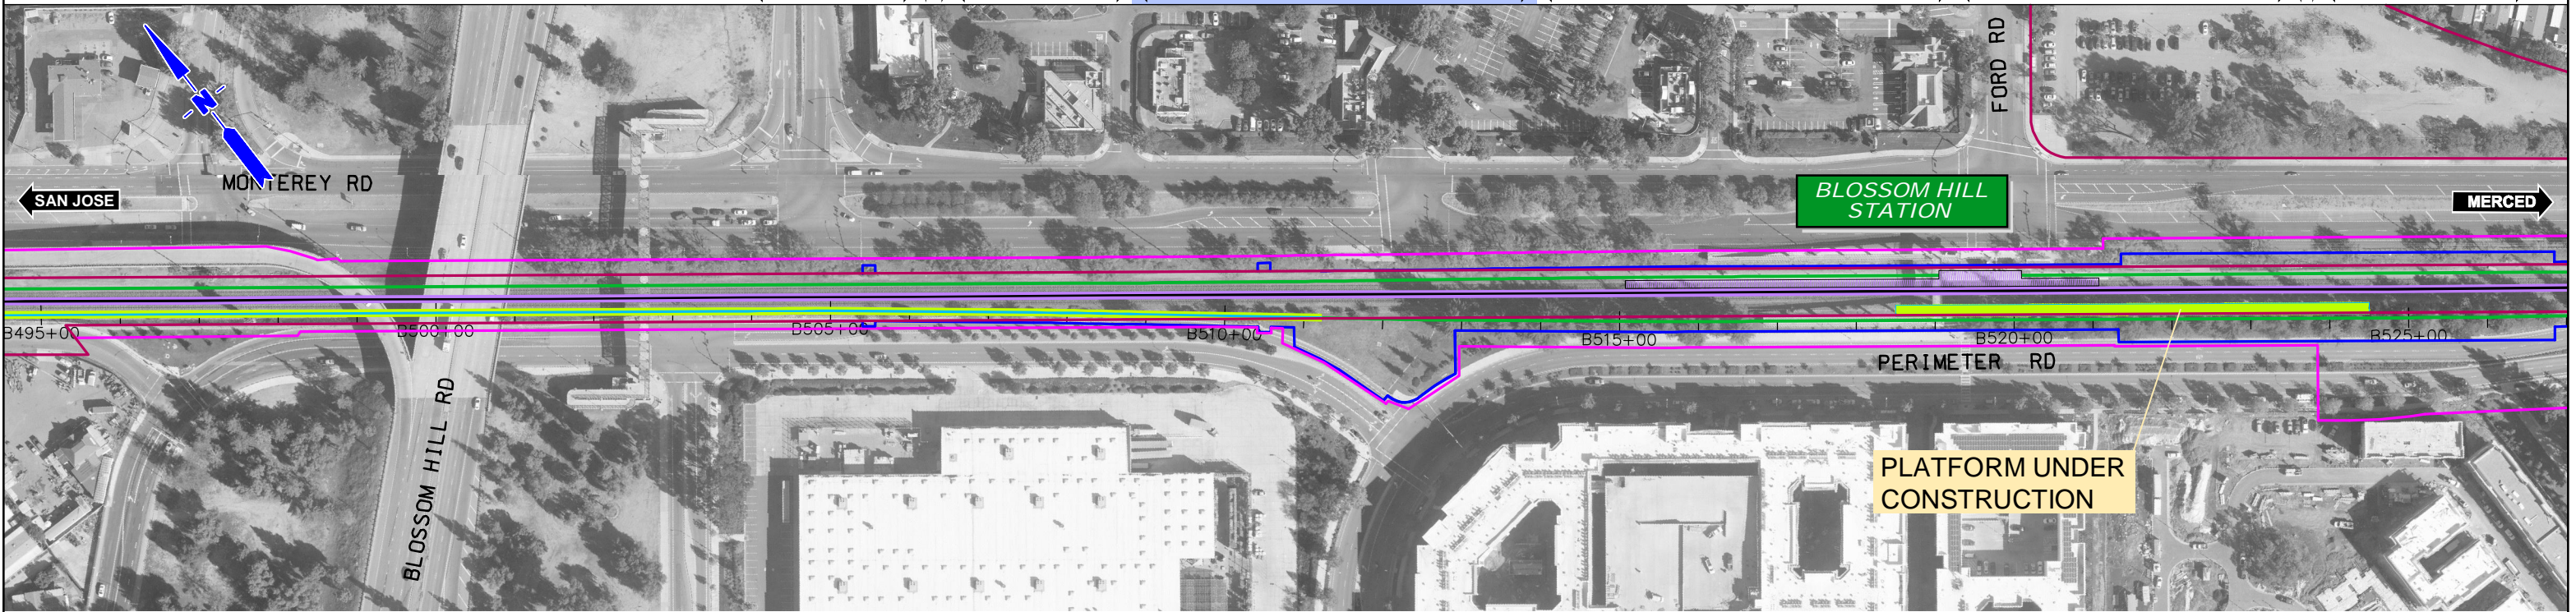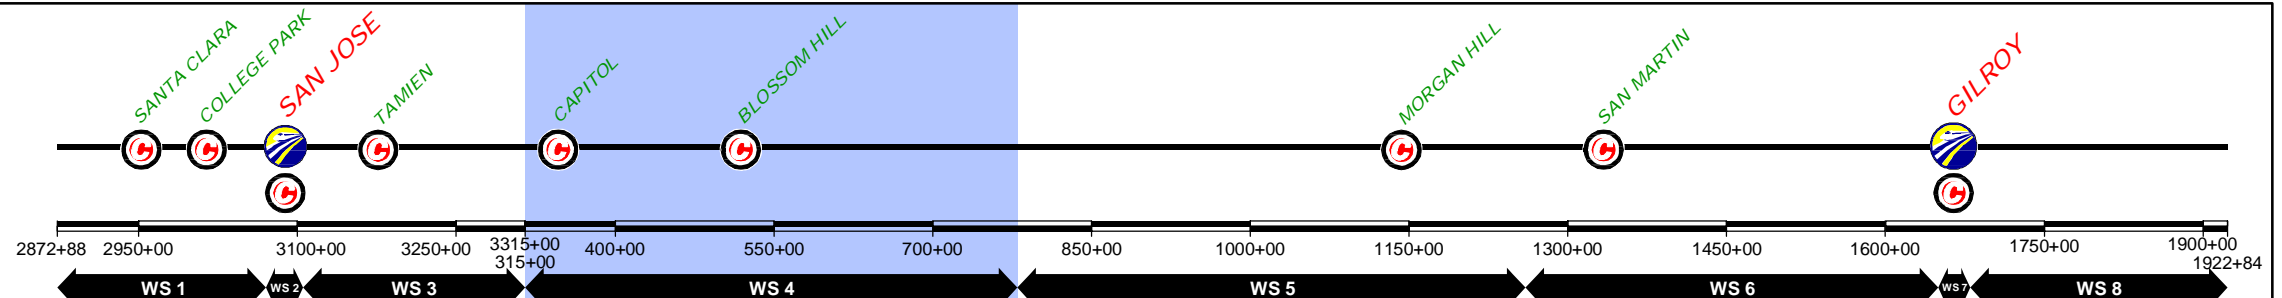

DESIGNED BY	
DRAWN BY	
CHECKED BY	
IN CHARGE	
DATE	NOV/2018

REV	DATE	BY	SUB	APP	DESCRIPTION

DRAFT PEPD  
SUBMITTAL  
FOR INTERNAL  
USE ONLY

NOT FOR  
CONSTRUCTION

**prontec** 12 Burgos Ave.  
11th Floor  
Madrid, SP 28036

**HNTB** 1111 Broadway  
9th Floor  
Oakland, CA 94607

**CALIFORNIA**  
High-Speed Rail Authority




**CALIFORNIA HIGH-SPEED TRAIN PROJECT**  
SAN JOSE TO MERCED  
785+00 TO GILROY TO 1265+00  
CONSTRUCTION PHASES  
PLAN  
PHASE 3

CONTRACT NO.	
DRAWING NO.	CV-11WS4-PH3-04
SCALE	1" = 200'
SHEET NO.	4 OF 8

CURRENT TRACK	TRACK REMOVAL	EXISTING ROW
PROVISIONAL TRACK	UNDER CONSTRUCTION	PROPOSED ROW
BUILT IN PREVIOUS PHASES	CIRCULATION TRACK	PROPOSED TCE
UNDER CONST + CIRCULATION T.		

OVERHEAD BRIDGE	GRADE CROSSING
MAJOR UNDERPASS	TUNNEL
	CREEK UNDERPASS

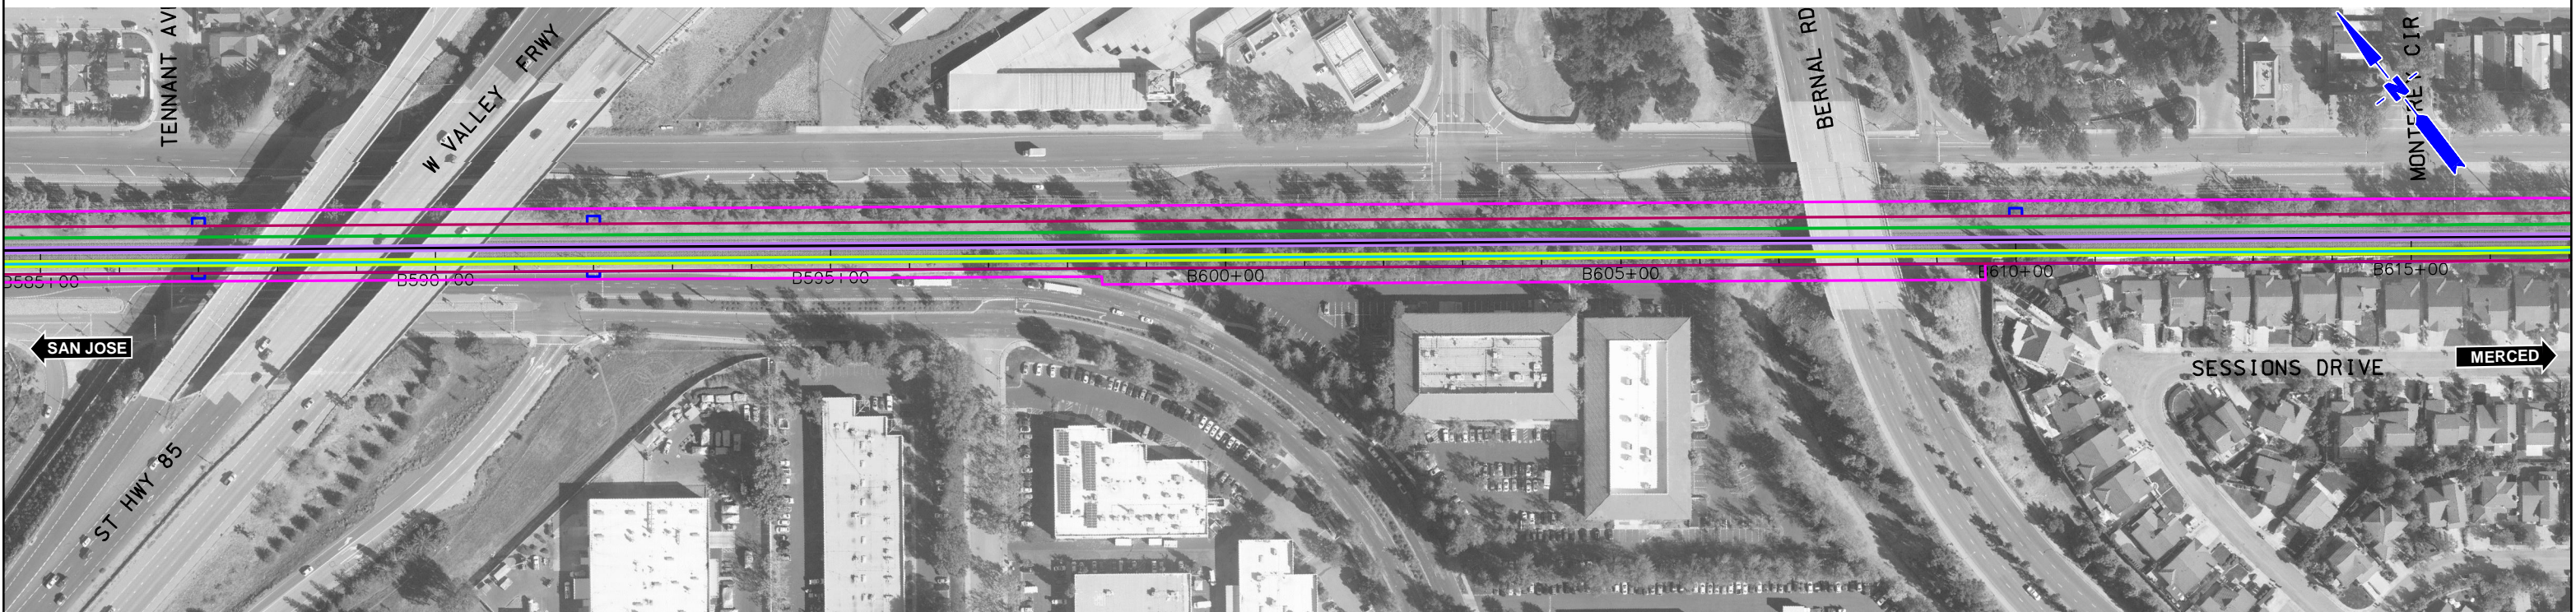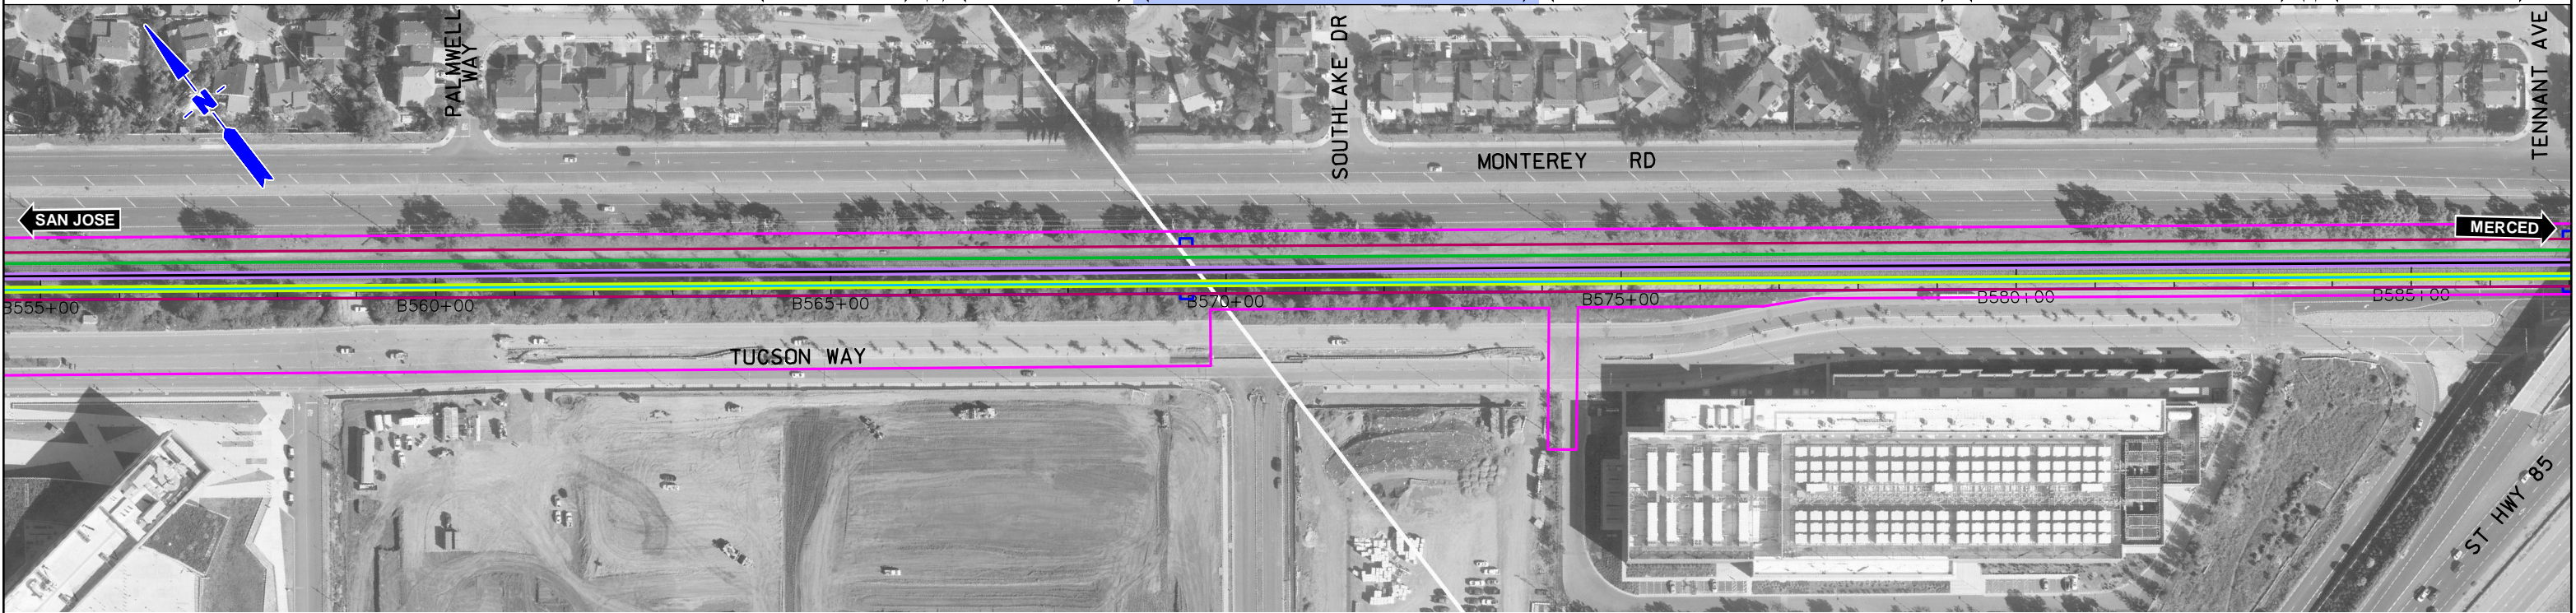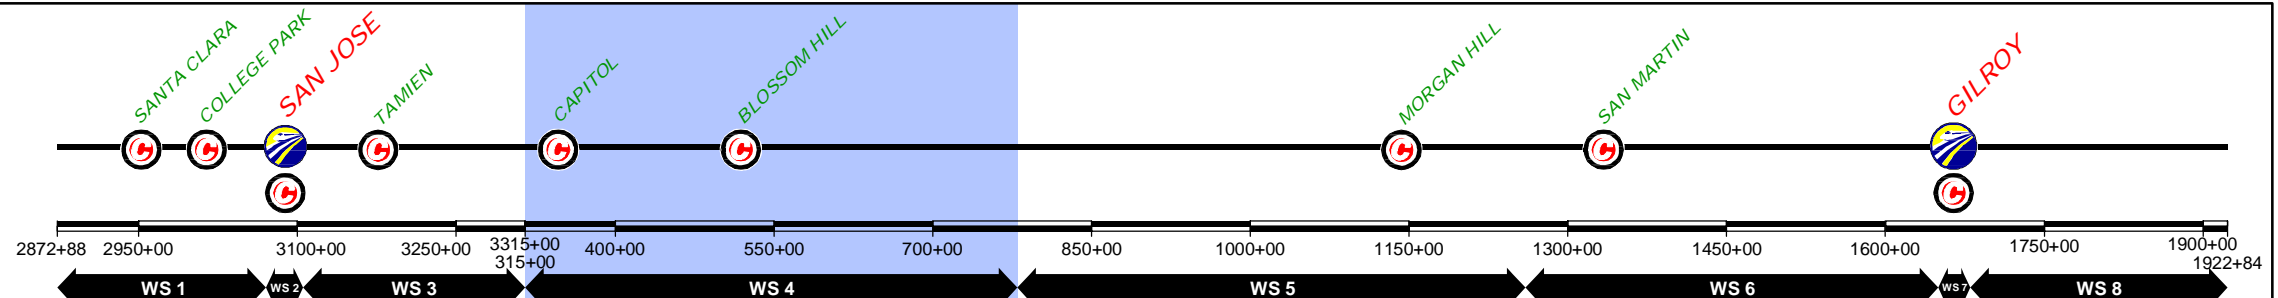

\$FILE\$  
 \$PLTDRVS\$  
 \$PENTBLS\$  
 \$TIME\$  
 \$DATE\$  
 \$USER\$

REV	DATE	BY	SUB	APP	DESCRIPTION

DESIGNED BY	
DRAWN BY	
CHECKED BY	
IN CHARGE	
DATE	NOV/2018

DRAFT PEPP  
 SUBMITTAL  
 FOR INTERNAL  
 USE ONLY  
  
 NOT FOR  
 CONSTRUCTION



12 Burgos Ave.  
 11th Floor  
 Madrid, SP 28036  
  
 1111 Broadway  
 9th Floor  
 Oakland, CA 94607

CALIFORNIA  
 High-Speed Rail Authority

**CALIFORNIA HIGH-SPEED TRAIN PROJECT**  
 SAN JOSE TO MERCED  
 785+00 TO GILROY STATION TO 1265+00  
 CONSTRUCTION PHASES  
 PLAN  
 PHASE 3

CONTRACT NO.	
DRAWING NO.	CV-11WS4-PH3-05
SCALE	1" = 200'
SHEET NO.	5 OF 8

CURRENT TRACK	TRACK REMOVAL	EXISTING ROW
PROVISIONAL TRACK	UNDER CONSTRUCTION	PROPOSED ROW
BUILT IN PREVIOUS PHASES	CIRCULATION TRACK	PROPOSED TCE
UNDER CONST + CIRCULATION T.	GRADE CROSSING	
OVERHEAD BRIDGE	TUNNEL	
MAJOR UNDERPASS	CREEK UNDERPASS	

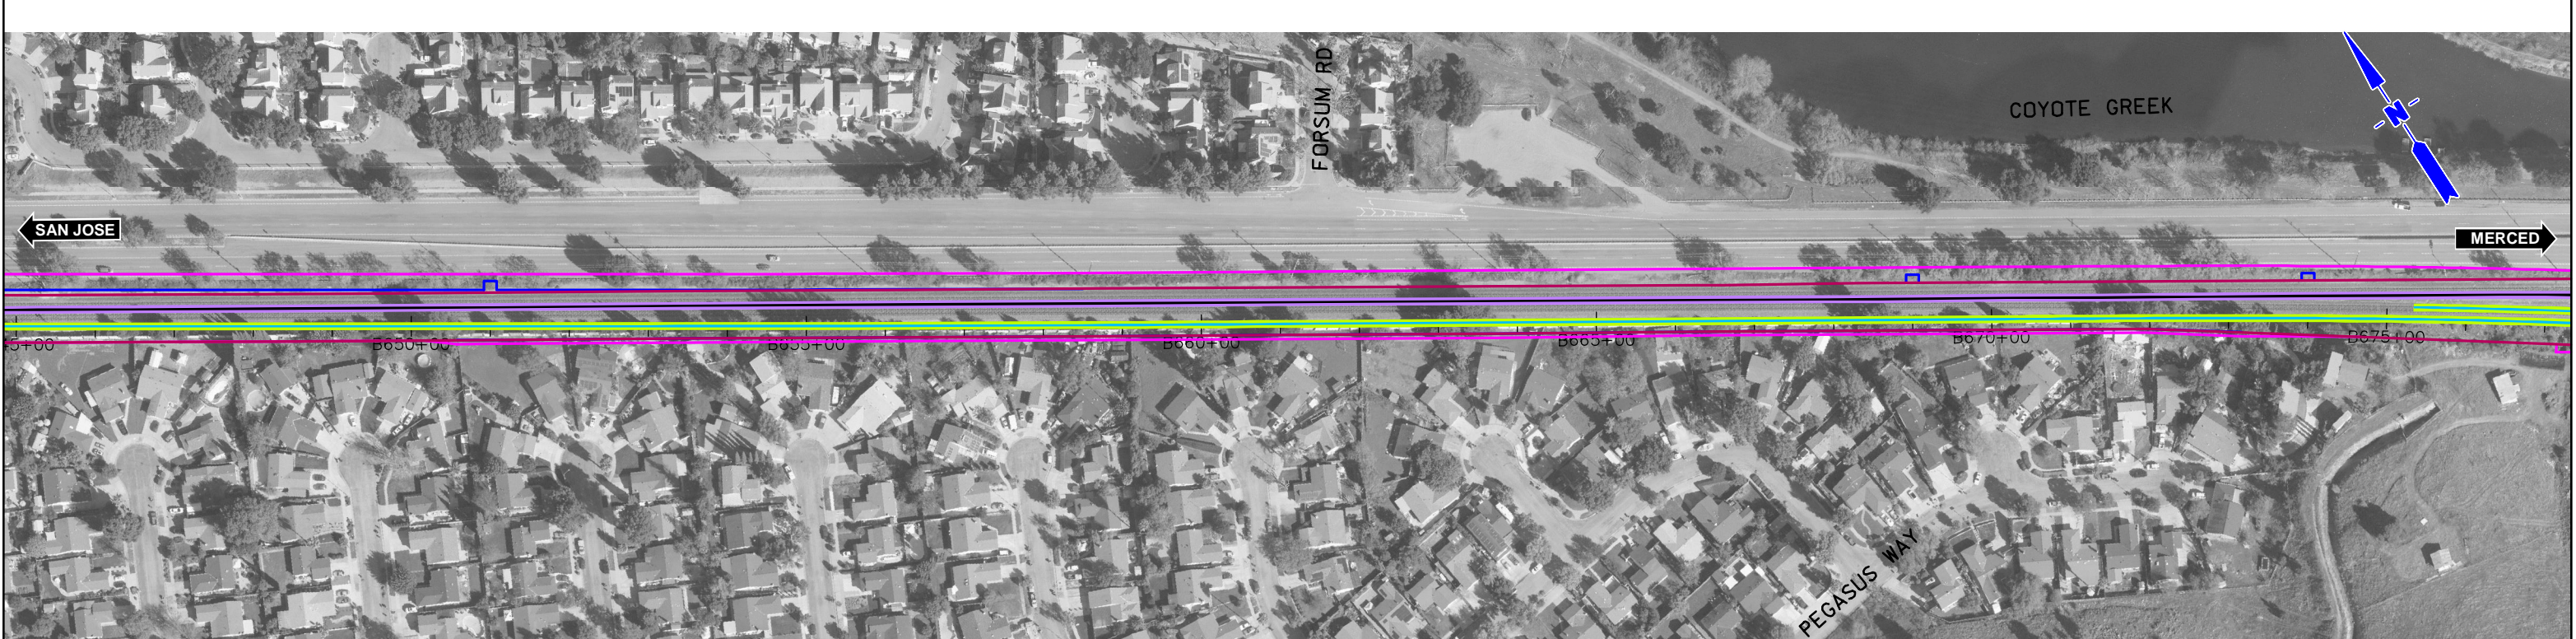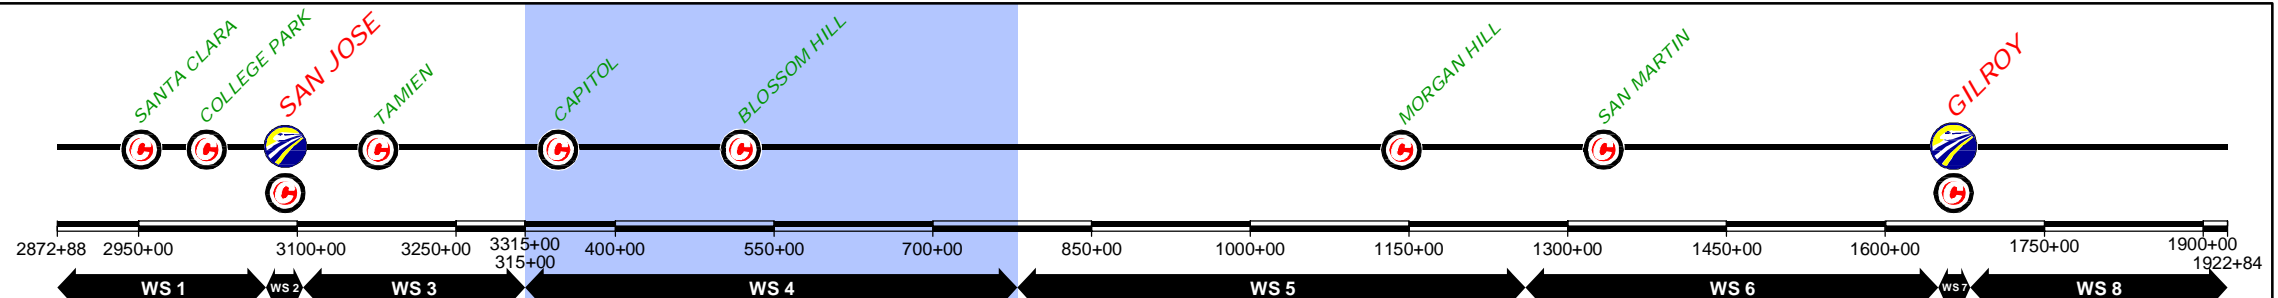

\$FILE\$					
\$PLTDRVS\$					
\$PENTBLS\$					
\$TIME\$					
\$DATE\$					
\$USER\$					
REV	DATE	BY	SUB	APP	DESCRIPTION

DESIGNED BY	
DRAWN BY	
CHECKED BY	
IN CHARGE	
DATE	NOV/2018

DRAFT PEPP  
SUBMITTAL  
FOR INTERNAL  
USE ONLY

NOT FOR  
CONSTRUCTION

**prontec** 12 Burgos Ave.  
11th Floor  
Madrid, SP 28036

**HNTB** 1111 Broadway  
9th Floor  
Oakland, CA 94607

**CALIFORNIA**  
High-Speed Rail Authority

**CALIFORNIA HIGH-SPEED TRAIN PROJECT**  
SAN JOSE TO MERCED  
785+00 TO GILROY STATION TO 1265+00  
CONSTRUCTION PHASES  
PLAN  
PHASE 3



CONTRACT NO.	
DRAWING NO.	CV-I1WS4-PH3-06
SCALE	1" = 200'
SHEET NO.	6 OF 8



CURRENT TRACK	TRACK REMOVAL	EXISTING ROW
PROVISIONAL TRACK	UNDER CONSTRUCTION	PROPOSED ROW
BUILT IN PREVIOUS PHASES	CIRCULATION TRACK	PROPOSED TCE
UNDER CONST + CIRCULATION T.		

OVERHEAD BRIDGE	GRADE CROSSING
MAJOR UNDERPASS	TUNNEL
	CREEK UNDERPASS

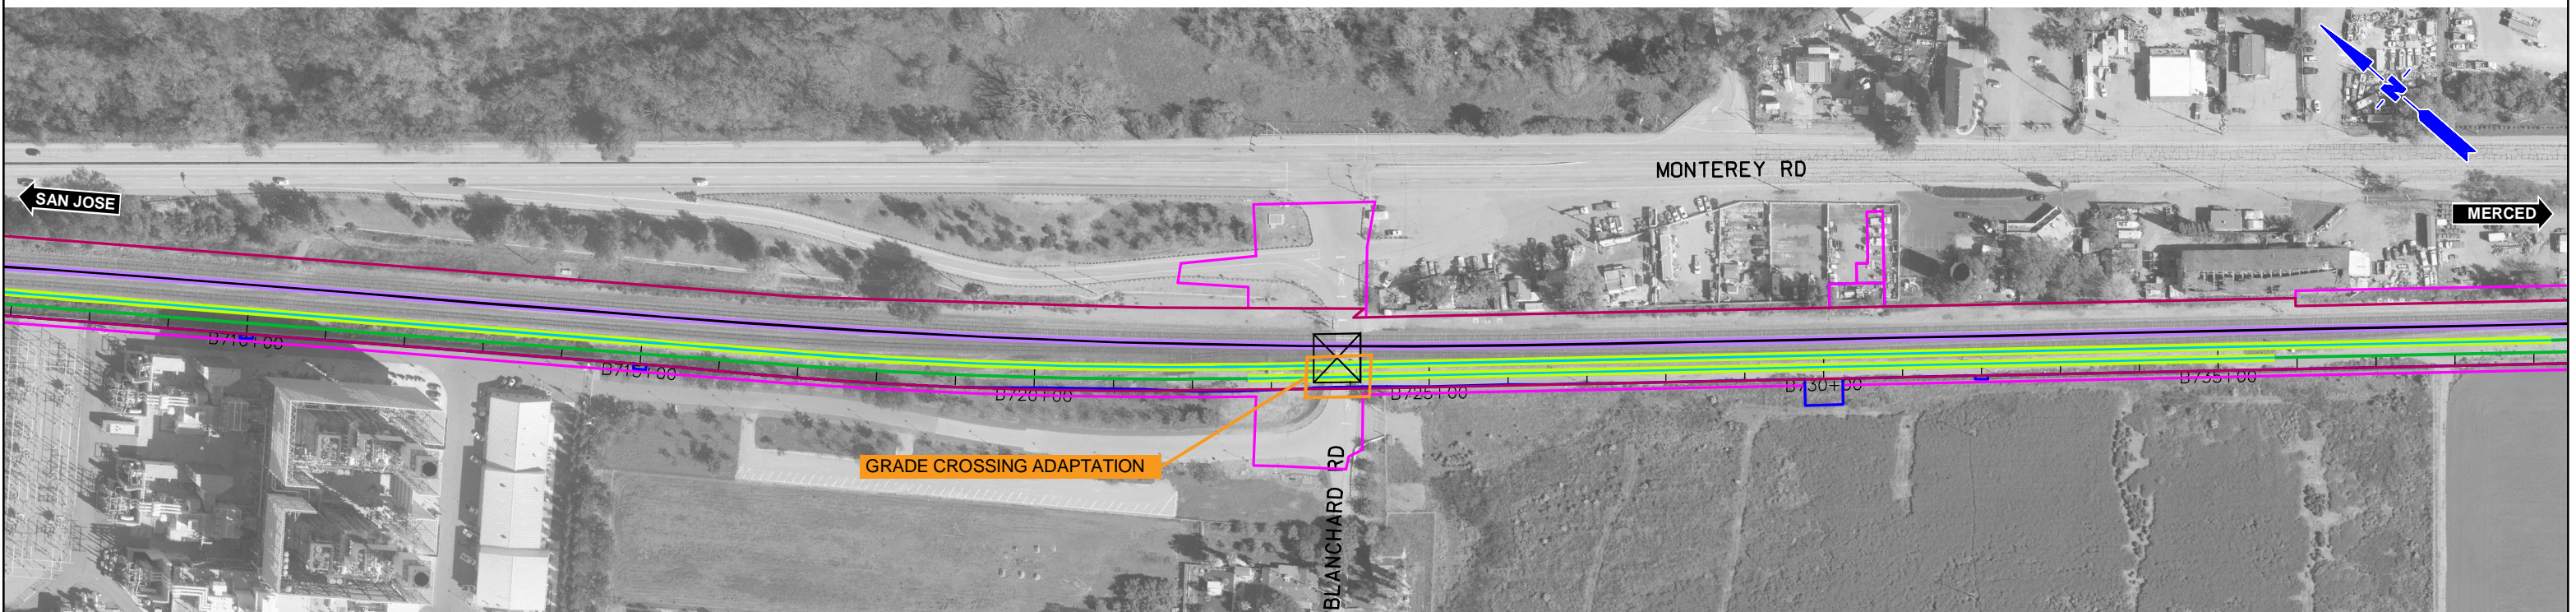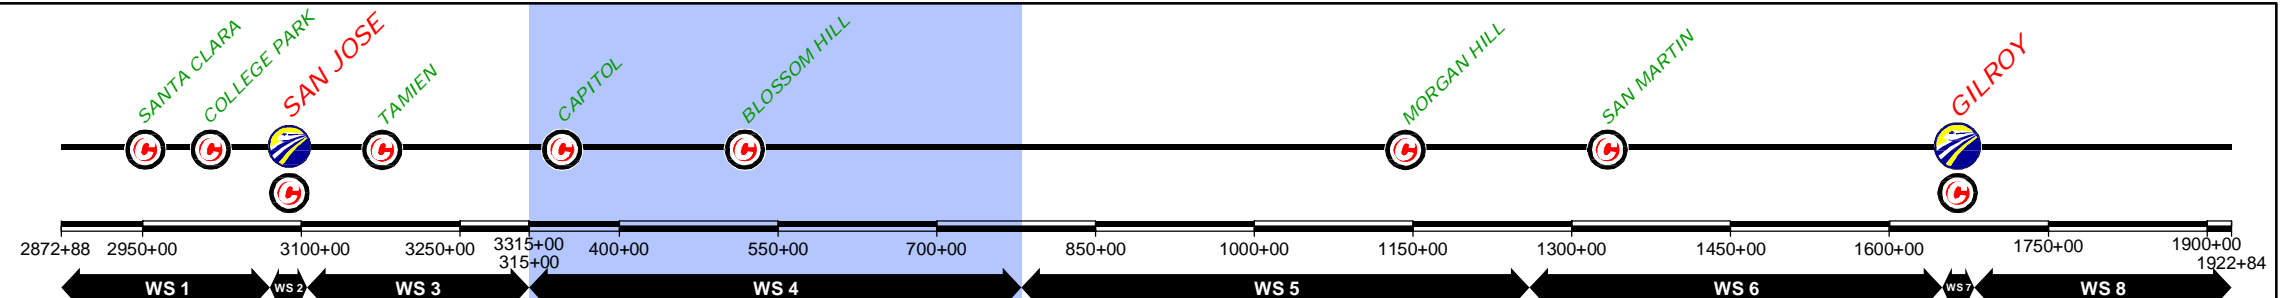

DESIGNED BY	
DRAWN BY	
CHECKED BY	
IN CHARGE	
DATE	NOV/2018

REV	DATE	BY	SUB	APP	DESCRIPTION

DRAFT PEPP  
SUBMITTAL  
FOR INTERNAL  
USE ONLY

NOT FOR  
CONSTRUCTION

**prontec** 12 Burgos Ave.  
11th Floor  
Madrid, SP 28036

**HNTB** 1111 Broadway  
9th Floor  
Oakland, CA 94607




**CALIFORNIA HIGH-SPEED TRAIN PROJECT**  
SAN JOSE TO MERCED  
785+00 TO GILROY STATION TO 1265+00  
CONSTRUCTION PHASES  
PLAN  
PHASE 3

CONTRACT NO.	
DRAWING NO.	CV-11WS4-PH3-07
SCALE	1" = 200'
SHEET NO.	7 OF 8

CURRENT TRACK	TRACK REMOVAL	EXISTING ROW
PROVISIONAL TRACK	UNDER CONSTRUCTION	PROPOSED ROW
BUILT IN PREVIOUS PHASES	CIRCULATION TRACK	PROPOSED TCE
UNDER CONST + CIRCULATION T.		

OVERHEAD BRIDGE	GRADE CROSSING
MAJOR UNDERPASS	TUNNEL
	CREEK UNDERPASS

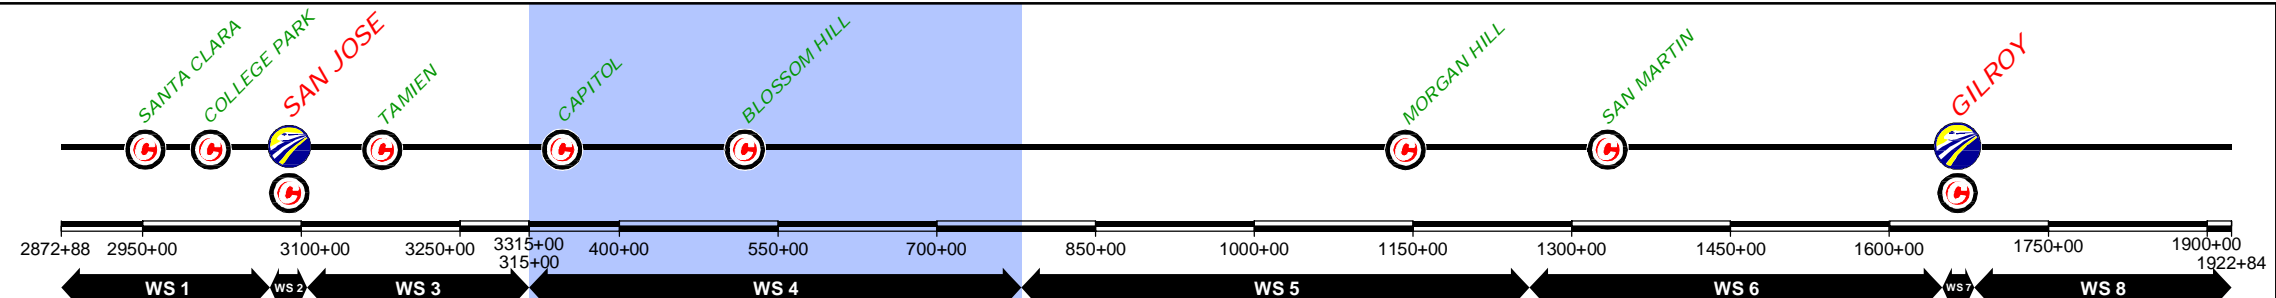

DESIGNED BY	
DRAWN BY	
CHECKED BY	
IN CHARGE	
DATE	NOV/2018

REV	DATE	BY	SUB	APP	DESCRIPTION

DRAFT PEPD  
SUBMITTAL  
FOR INTERNAL  
USE ONLY

NOT FOR  
CONSTRUCTION

**prontec** 12 Burgos Ave.  
11th Floor  
Madrid, SP 28036




**HNTB** 1111 Broadway  
9th Floor  
Oakland, CA 94607

**CALIFORNIA**  
High-Speed Rail Authority

**CALIFORNIA HIGH-SPEED TRAIN PROJECT**  
SAN JOSE TO MERCED  
785+00 TO GILROY STATION TO 1265+00  
CONSTRUCTION PHASES  
PLAN  
PHASE 3

CONTRACT NO.	
DRAWING NO.	CV-11WS4-PH3-08
SCALE	1" = 200'
SHEET NO.	8 OF 8

CURRENT TRACK	TRACK REMOVAL	EXISTING ROW
PROVISIONAL TRACK	UNDER CONSTRUCTION	PROPOSED ROW
BUILT IN PREVIOUS PHASES	CIRCULATION TRACK	PROPOSED TCE
UNDER CONST + CIRCULATION T.	GRADE CROSSING	
OVERHEAD BRIDGE	TUNNEL	
MAJOR UNDERPASS	CREEK UNDERPASS	

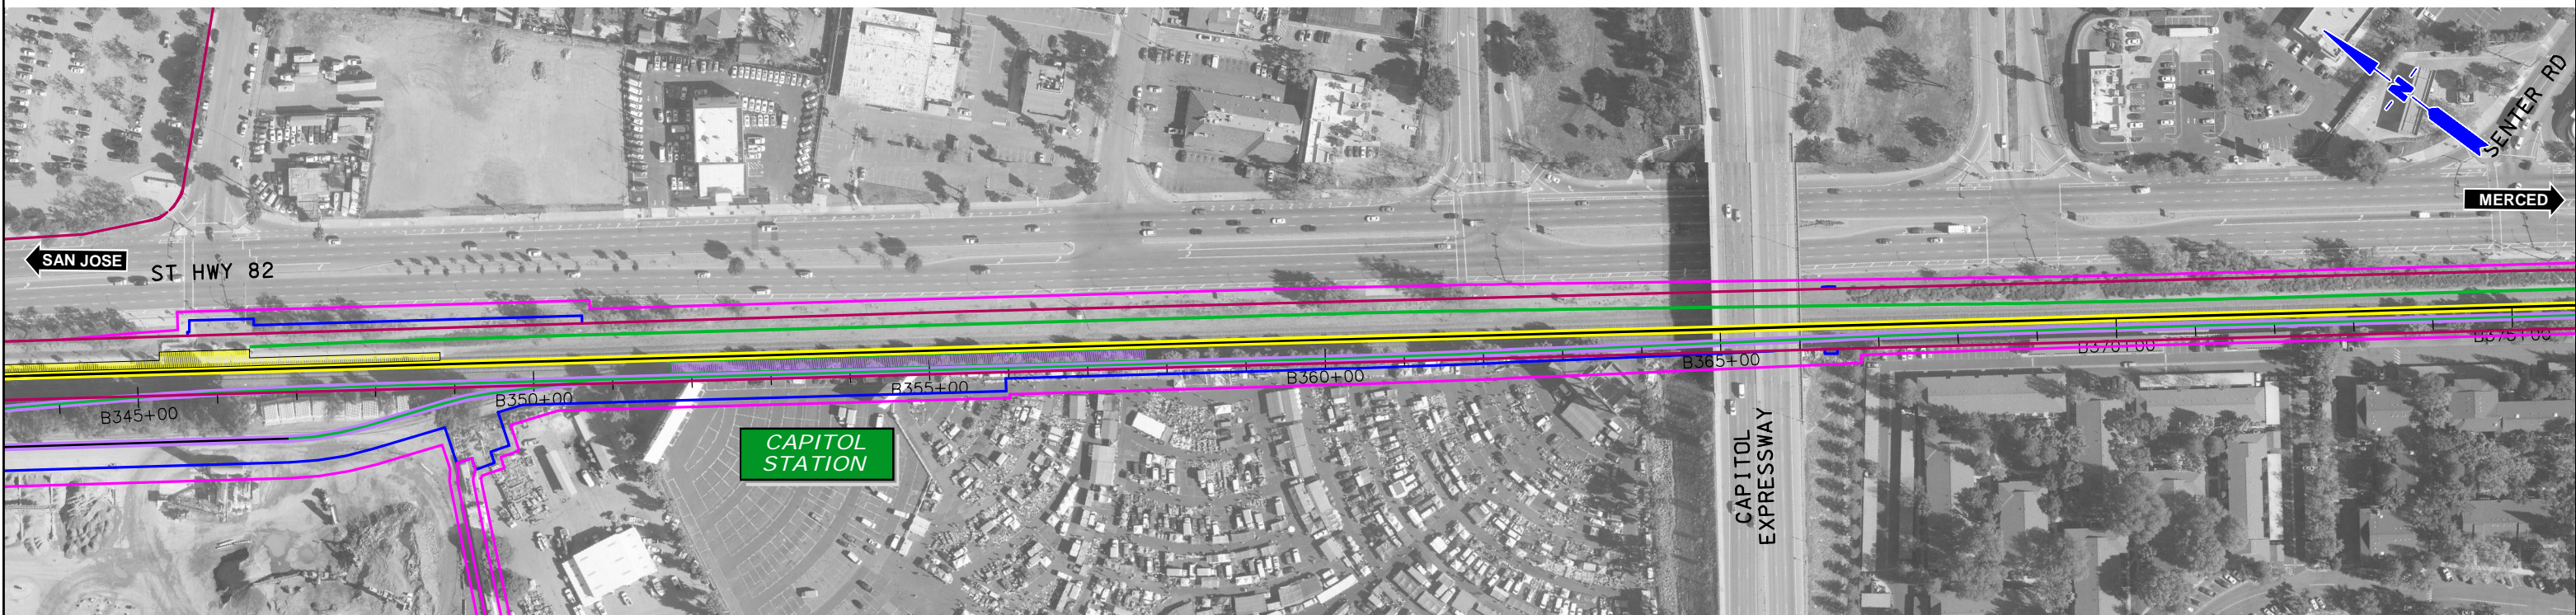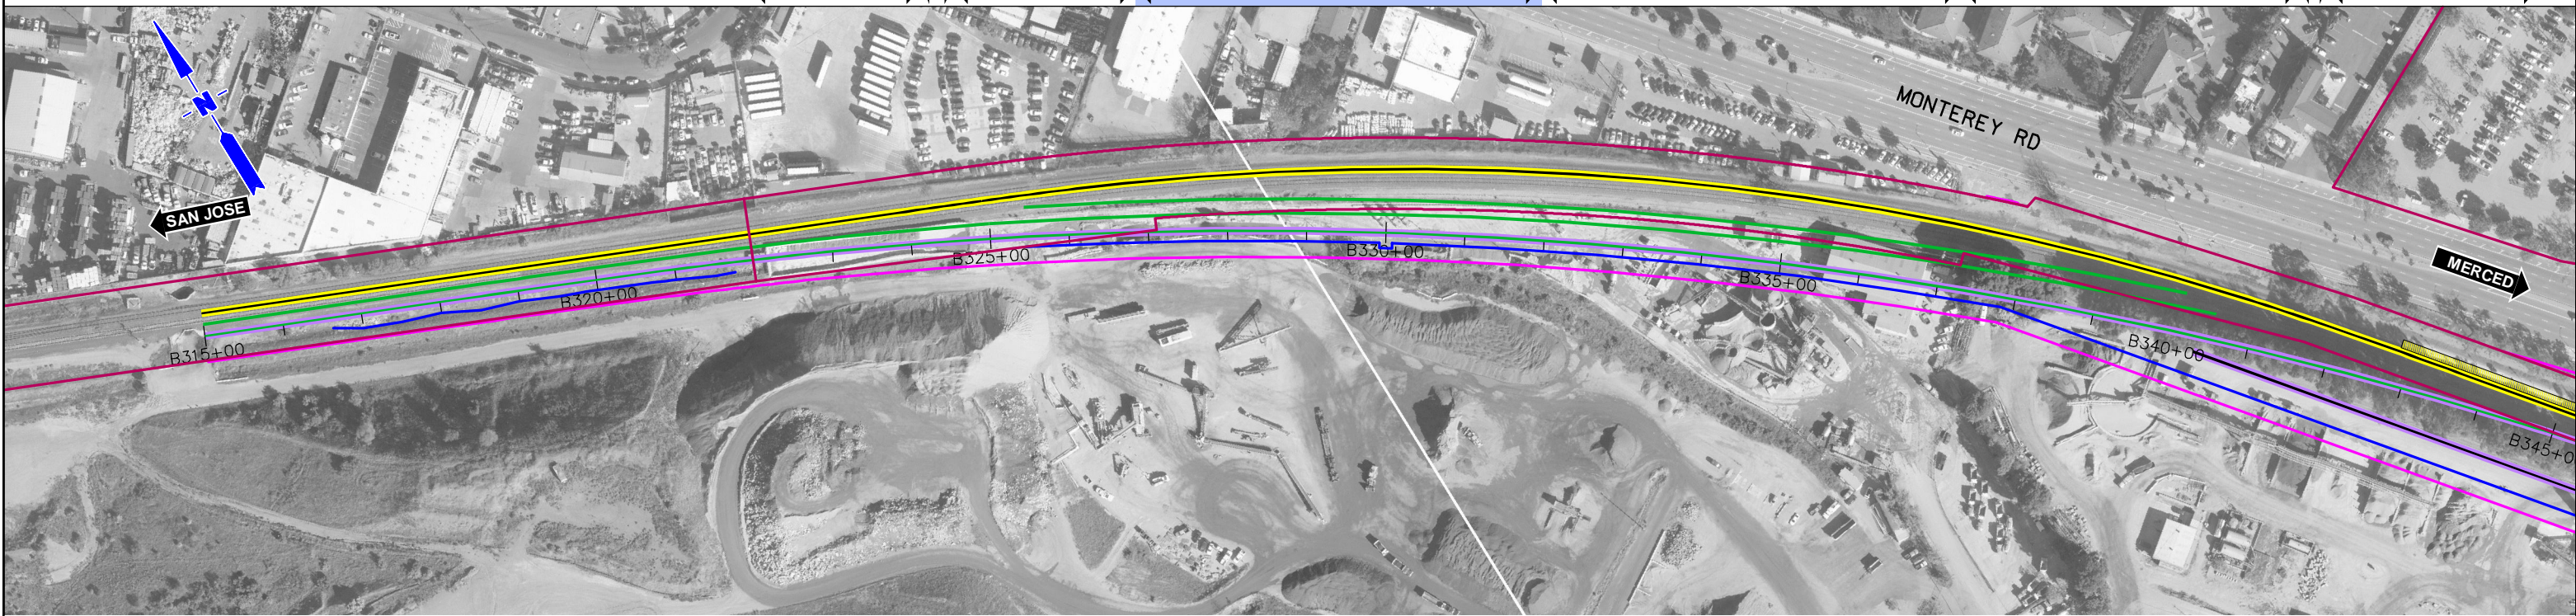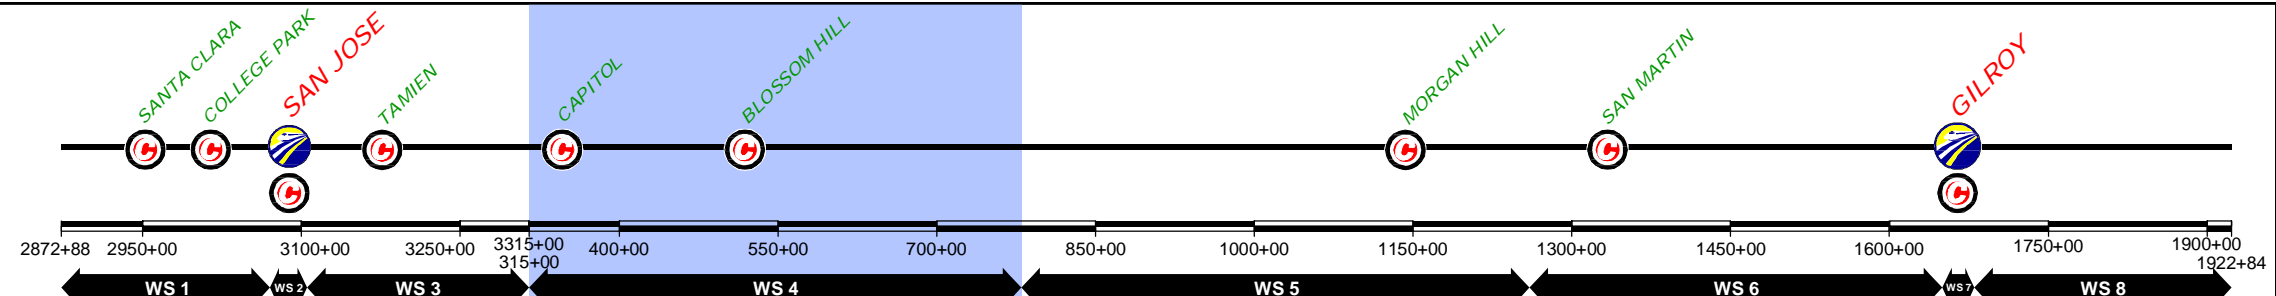

\$FILE\$  
 \$PLTDRVS\$  
 \$PENTBLS\$  
 \$TIME\$  
 \$DATE\$  
 \$USER\$

REV	DATE	BY	SUB	APP	DESCRIPTION

DESIGNED BY  
 DRAWN BY  
 CHECKED BY  
 IN CHARGE  
 DATE  
**NOV/2018**

DRAFT PEPP  
 SUBMITTAL  
 FOR INTERNAL  
 USE ONLY  
  
 NOT FOR  
 CONSTRUCTION



12 Burgos Ave.  
 11th Floor  
 Madrid, SP 28036  
  
 1111 Broadway  
 9th Floor  
 Oakland, CA 94607

CALIFORNIA  
 High-Speed Rail Authority

**CALIFORNIA HIGH-SPEED TRAIN PROJECT**  
 SAN JOSE TO MERCED  
 785+00 TO GILROY TO 1265+00  
 CONSTRUCTION PHASES  
 PLAN  
 PHASE 4

CONTRACT NO.  
 DRAWING NO.  
**CV-I1WS4-PH4-01**  
 SCALE  
**1" = 200'**  
 SHEET NO.  
**1 OF 8**

CURRENT TRACK	TRACK REMOVAL	EXISTING ROW
PROVISIONAL TRACK	UNDER CONSTRUCTION	PROPOSED ROW
BUILT IN PREVIOUS PHASES	CIRCULATION TRACK	PROPOSED TCE
UNDER CONST + CIRCULATION T.	GRADE CROSSING	TUNNEL
OVERHEAD BRIDGE	MAJOR UNDERPASS	CREEK UNDERPASS

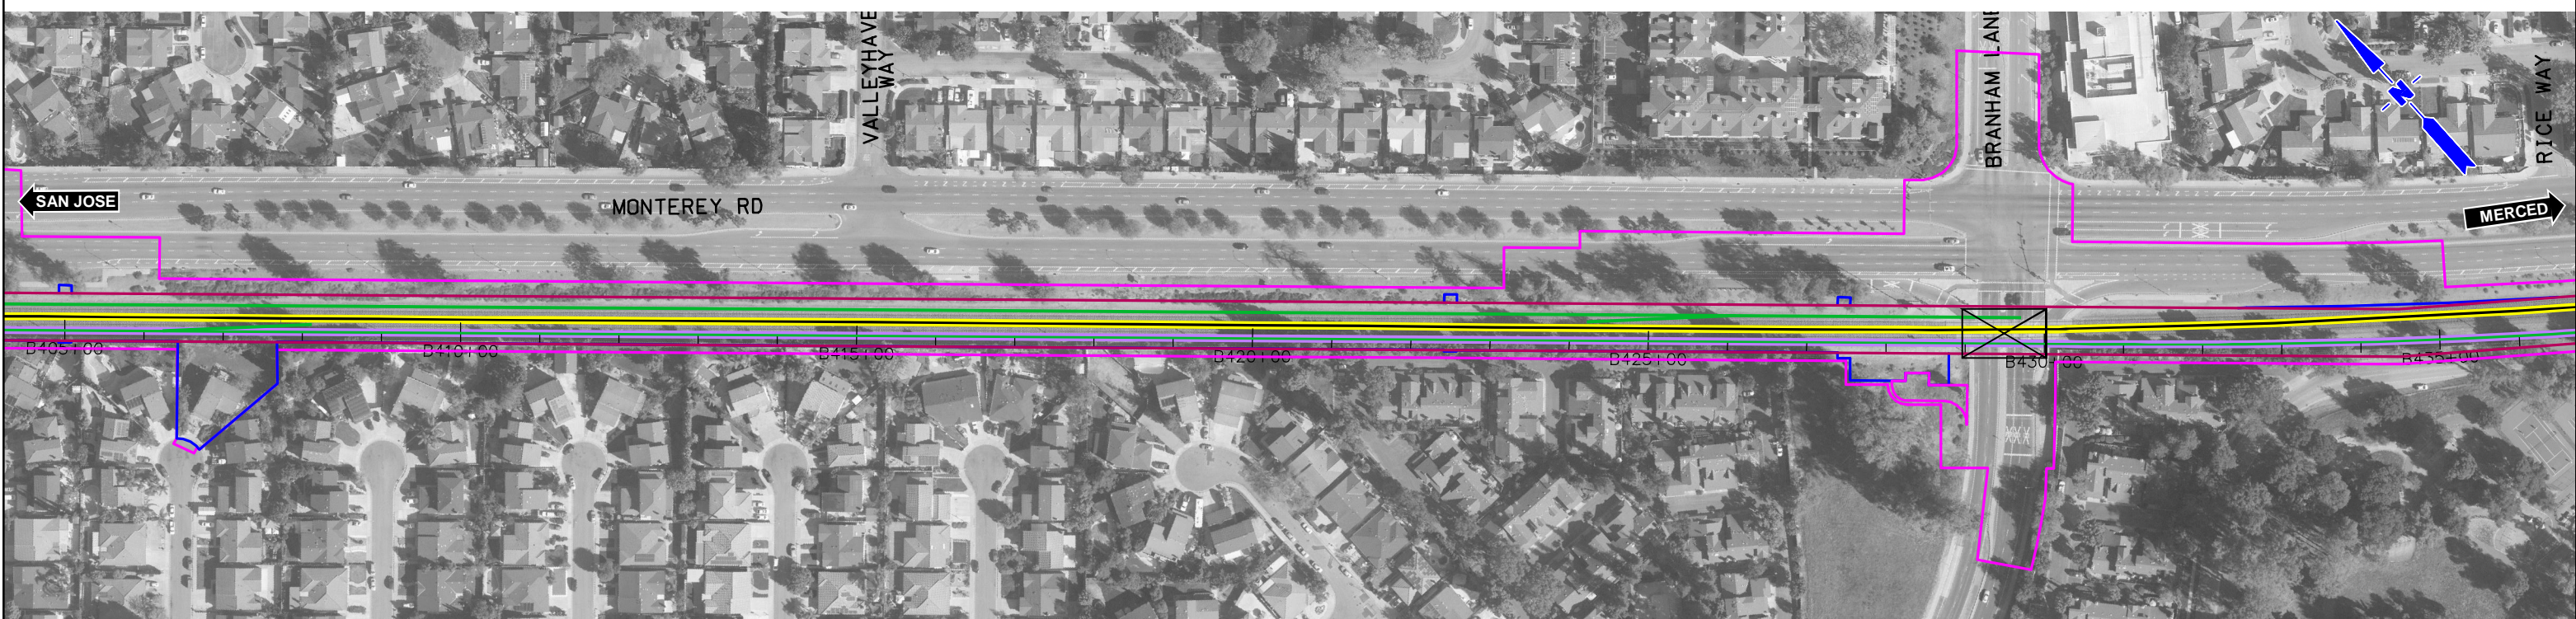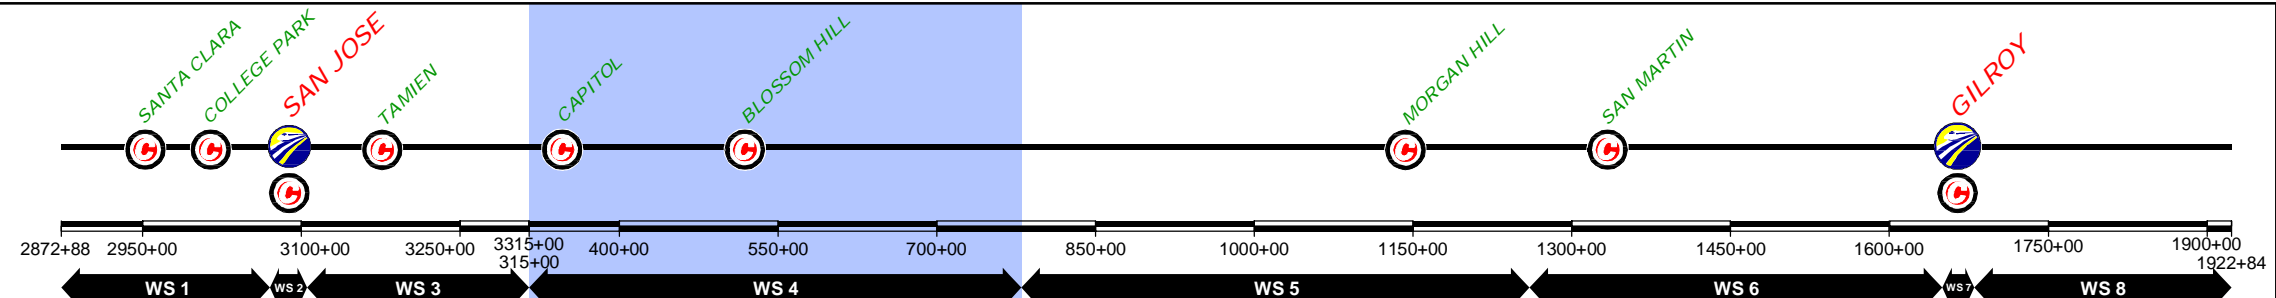

DESIGNED BY	
DRAWN BY	
CHECKED BY	
IN CHARGE	
DATE	NOV/2018

DRAFT PEPD  
SUBMITTAL  
FOR INTERNAL  
USE ONLY

NOT FOR  
CONSTRUCTION

**prontec** 12 Burgos Ave.  
11th Floor  
Madrid, SP 28036

**HNTB** 1111 Broadway  
9th Floor  
Oakland, CA 94607

**CALIFORNIA**  
High-Speed Rail Authority

**CALIFORNIA HIGH-SPEED TRAIN PROJECT**  
SAN JOSE TO MERCED  
785+00 TO GILROY TO 1265+00  
CONSTRUCTION PHASES  
PLAN  
PHASE 4

CONTRACT NO.	
DRAWING NO.	CV-11WS4-PH4-02
SCALE	1" = 200'
SHEET NO.	2 OF 8


REV	DATE	BY	SUB	APP	DESCRIPTION

\$FILE\$  
\$PLTDRVS\$  
\$PENTBLS\$  
\$TIME\$  
\$DATE\$  
\$USER\$

CURRENT TRACK	TRACK REMOVAL	EXISTING ROW
PROVISIONAL TRACK	UNDER CONSTRUCTION	PROPOSED ROW
BUILT IN PREVIOUS PHASES	CIRCULATION TRACK	PROPOSED TCE
UNDER CONST + CIRCULATION T.		

OVERHEAD BRIDGE	GRADE CROSSING
MAJOR UNDERPASS	TUNNEL
	CREEK UNDERPASS

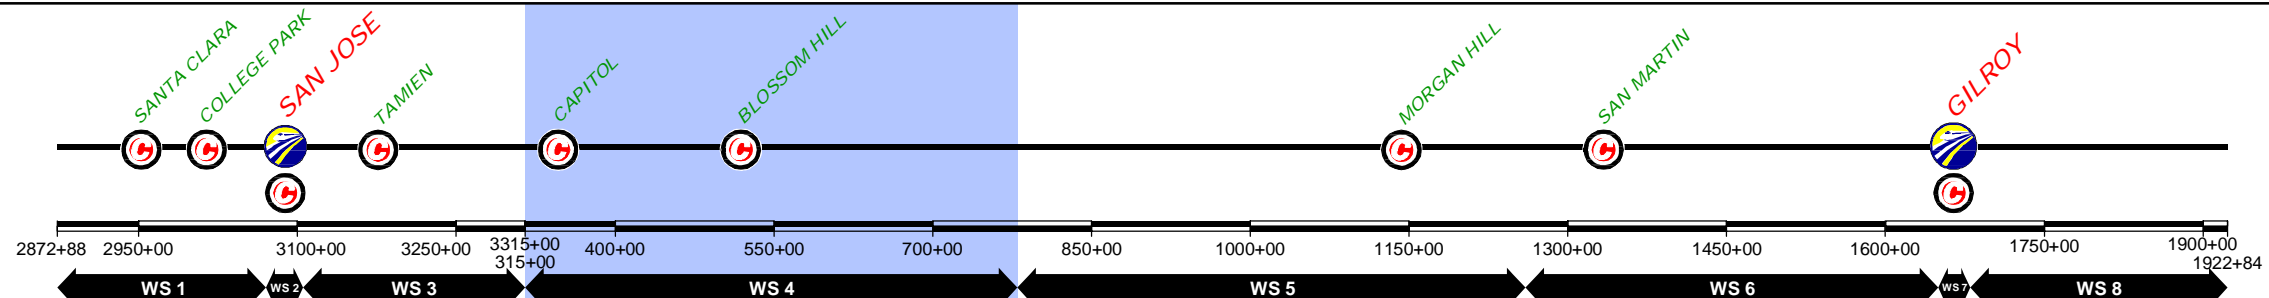

DESIGNED BY	DRAFT PEPD SUBMITTAL FOR INTERNAL USE ONLY
DRAWN BY	NOT FOR CONSTRUCTION
CHECKED BY	
IN CHARGE	
DATE	NOV/2018

REV	DATE	BY	SUB	APP	DESCRIPTION

DESIGNED BY  
DRAWN BY  
CHECKED BY  
IN CHARGE  
DATE

DRAFT PEPD SUBMITTAL FOR INTERNAL USE ONLY  
NOT FOR CONSTRUCTION

**prontec** 12 Burgos Ave. 11th Floor Madrid, SP 28036  
**HNTB** 1111 Broadway 9th Floor Oakland, CA 94607



**CALIFORNIA**  
High-Speed Rail Authority

**CALIFORNIA HIGH-SPEED TRAIN PROJECT**  
SAN JOSE TO MERCED  
785+00 TO GILROY TO 1265+00  
CONSTRUCTION PHASES  
PLAN  
PHASE 4

CONTRACT NO.  
DRAWING NO.  
**CV-11WS4-PH4-03**  
SCALE  
1" = 200'  
SHEET NO.  
3 OF 8

\$FILE\$  
\$PLTDRVS\$  
\$PENTBLS\$  
\$TIME\$  
\$DATE\$  
\$USER\$

CURRENT TRACK	TRACK REMOVAL	EXISTING ROW
PROVISIONAL TRACK	UNDER CONSTRUCTION	PROPOSED ROW
BUILT IN PREVIOUS PHASES	CIRCULATION TRACK	PROPOSED TCE
UNDER CONST + CIRCULATION T.	GRADE CROSSING	
OVERHEAD BRIDGE	TUNNEL	
MAJOR UNDERPASS	CREEK UNDERPASS	

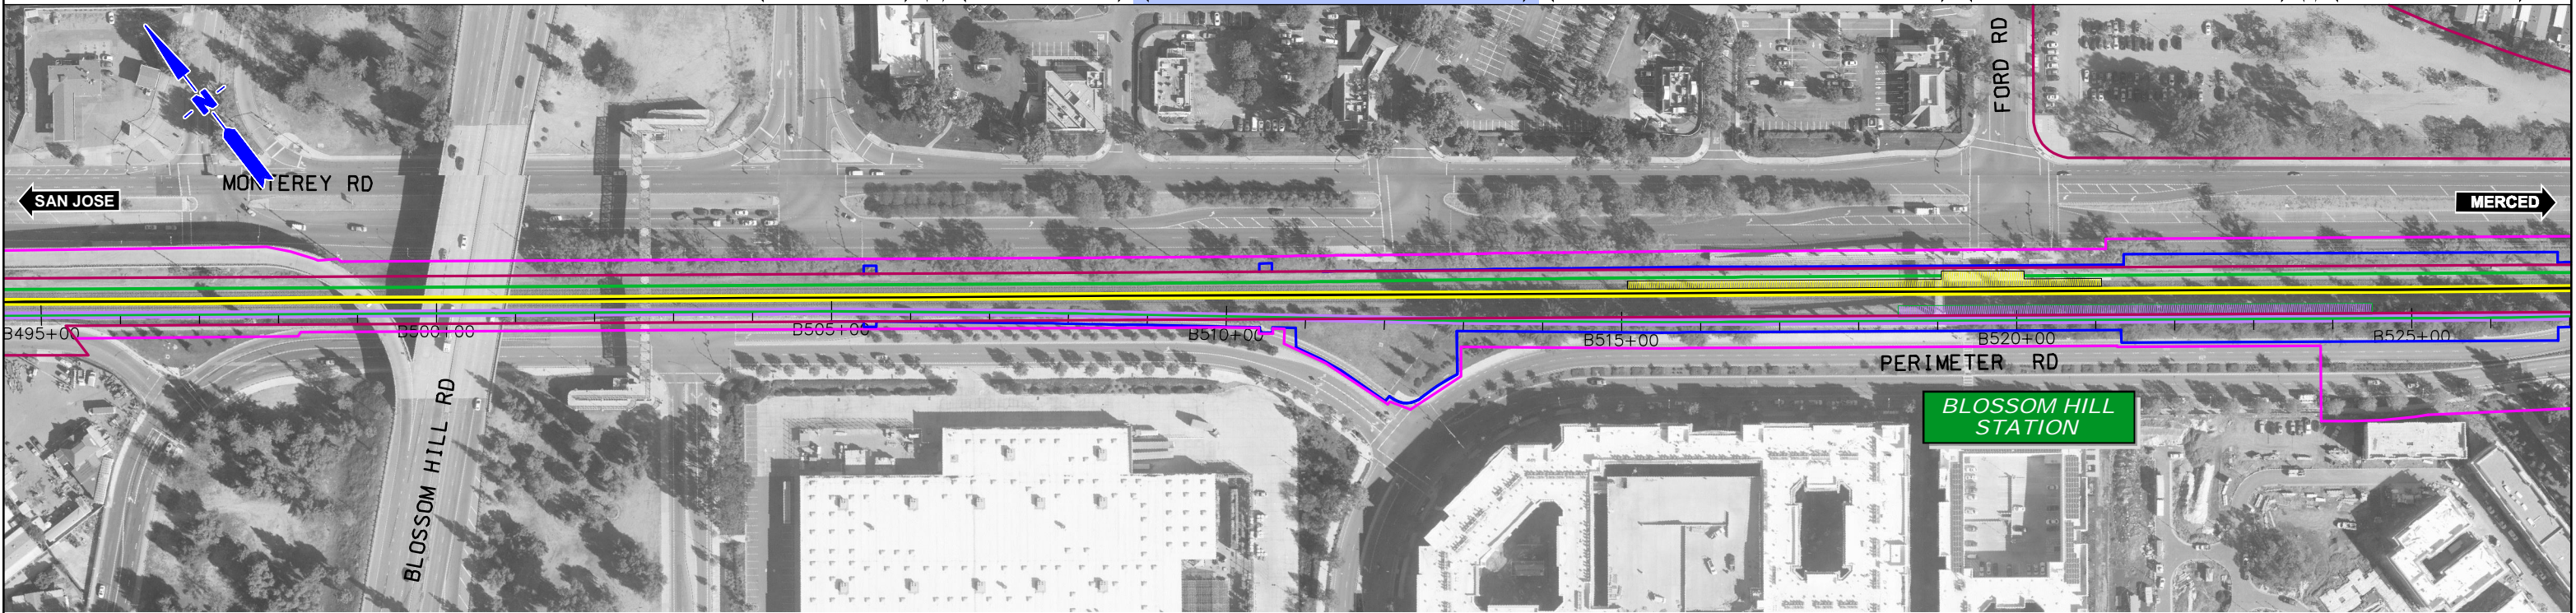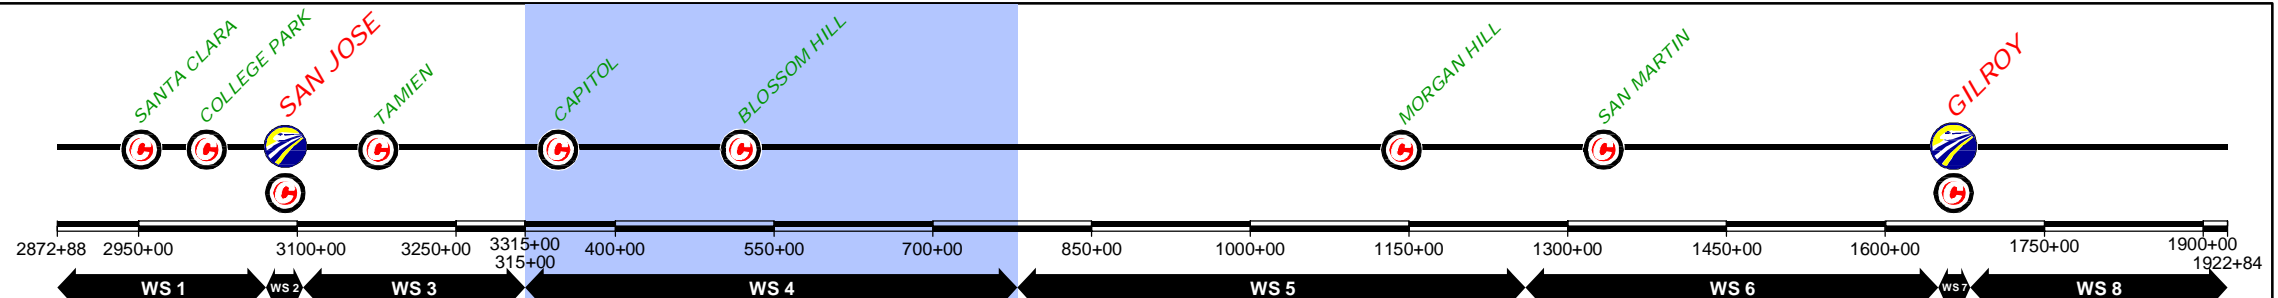

\$FILE\$  
 \$PLTDRVS\$  
 \$PENTBLS\$  
 \$TIME\$  
 \$DATE\$  
 \$USER\$

REV	DATE	BY	SUB	APP	DESCRIPTION

DESIGNED BY	
DRAWN BY	
CHECKED BY	
IN CHARGE	
DATE	NOV/2018

DRAFT PEPP  
 SUBMITTAL  
 FOR INTERNAL  
 USE ONLY  
  
 NOT FOR  
 CONSTRUCTION

12 Burgos Ave.  
 11th Floor  
 Madrid, SP 28036  
  
 1111 Broadway  
 9th Floor  
 Oakland, CA 94607

CALIFORNIA  
 High-Speed Rail Authority




**CALIFORNIA HIGH-SPEED TRAIN PROJECT**  
 SAN JOSE TO MERCED  
 785+00 TO GILROY TO 1265+00  
 CONSTRUCTION PHASES  
 PLAN  
 PHASE 4

CONTRACT NO.	
DRAWING NO.	CV-11WS4-PH4-04
SCALE	1" = 200'
SHEET NO.	4 OF 8

CURRENT TRACK	TRACK REMOVAL	EXISTING ROW
PROVISIONAL TRACK	UNDER CONSTRUCTION	PROPOSED ROW
BUILT IN PREVIOUS PHASES	CIRCULATION TRACK	PROPOSED TCE
UNDER CONST + CIRCULATION T.		

OVERHEAD BRIDGE	GRADE CROSSING
MAJOR UNDERPASS	TUNNEL
	CREEK UNDERPASS

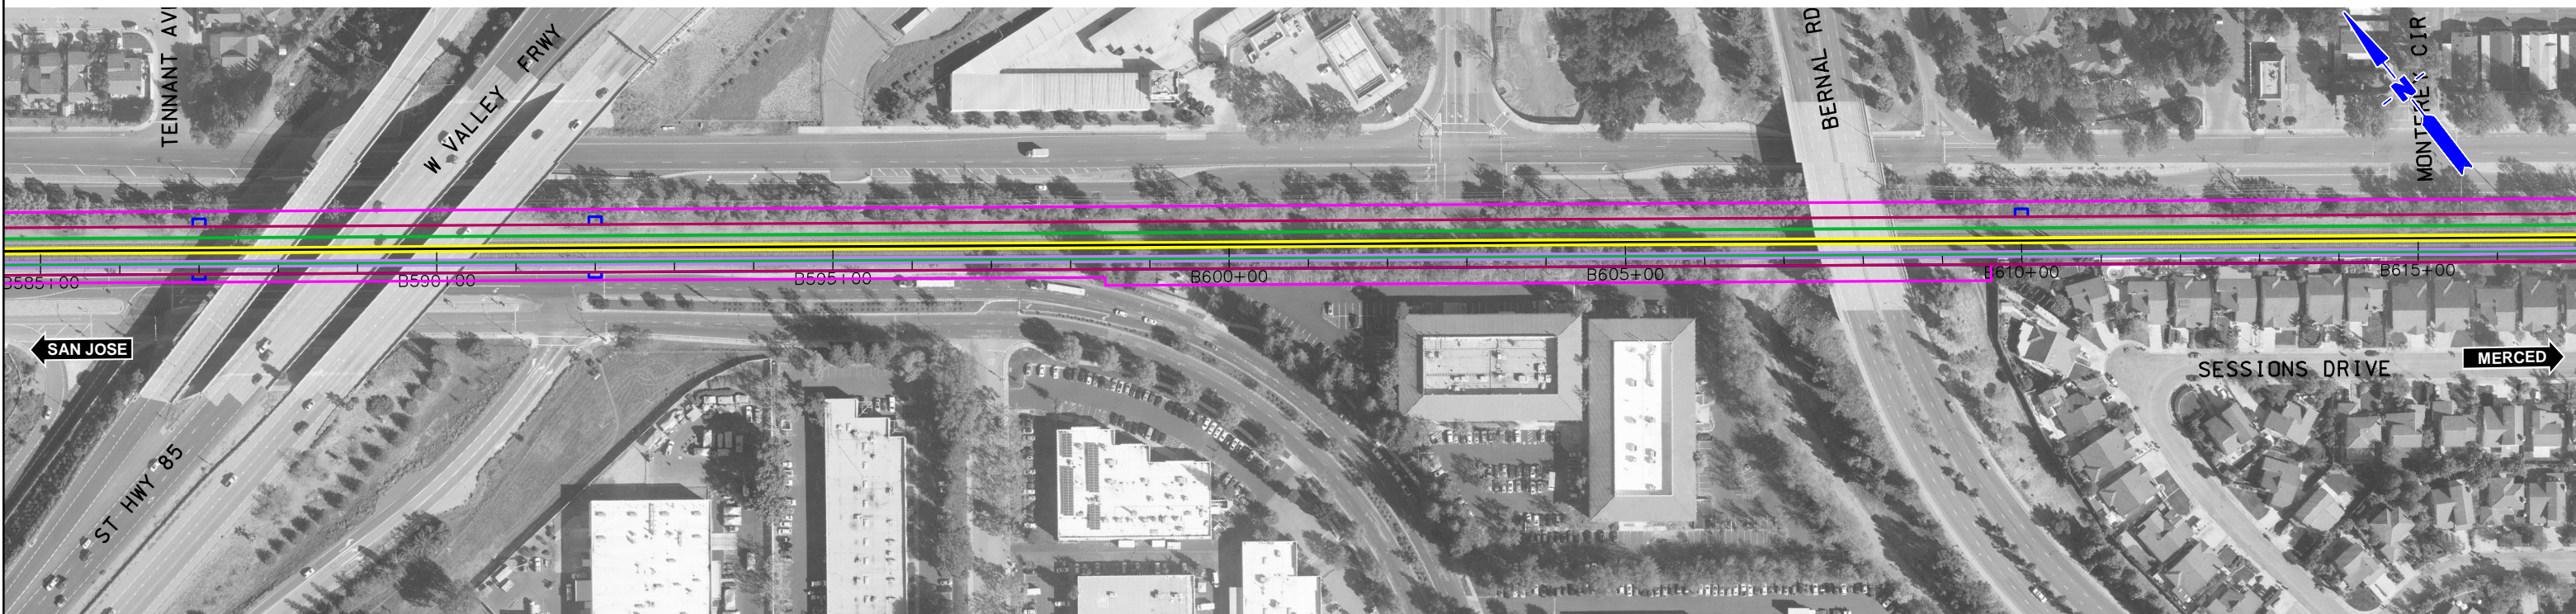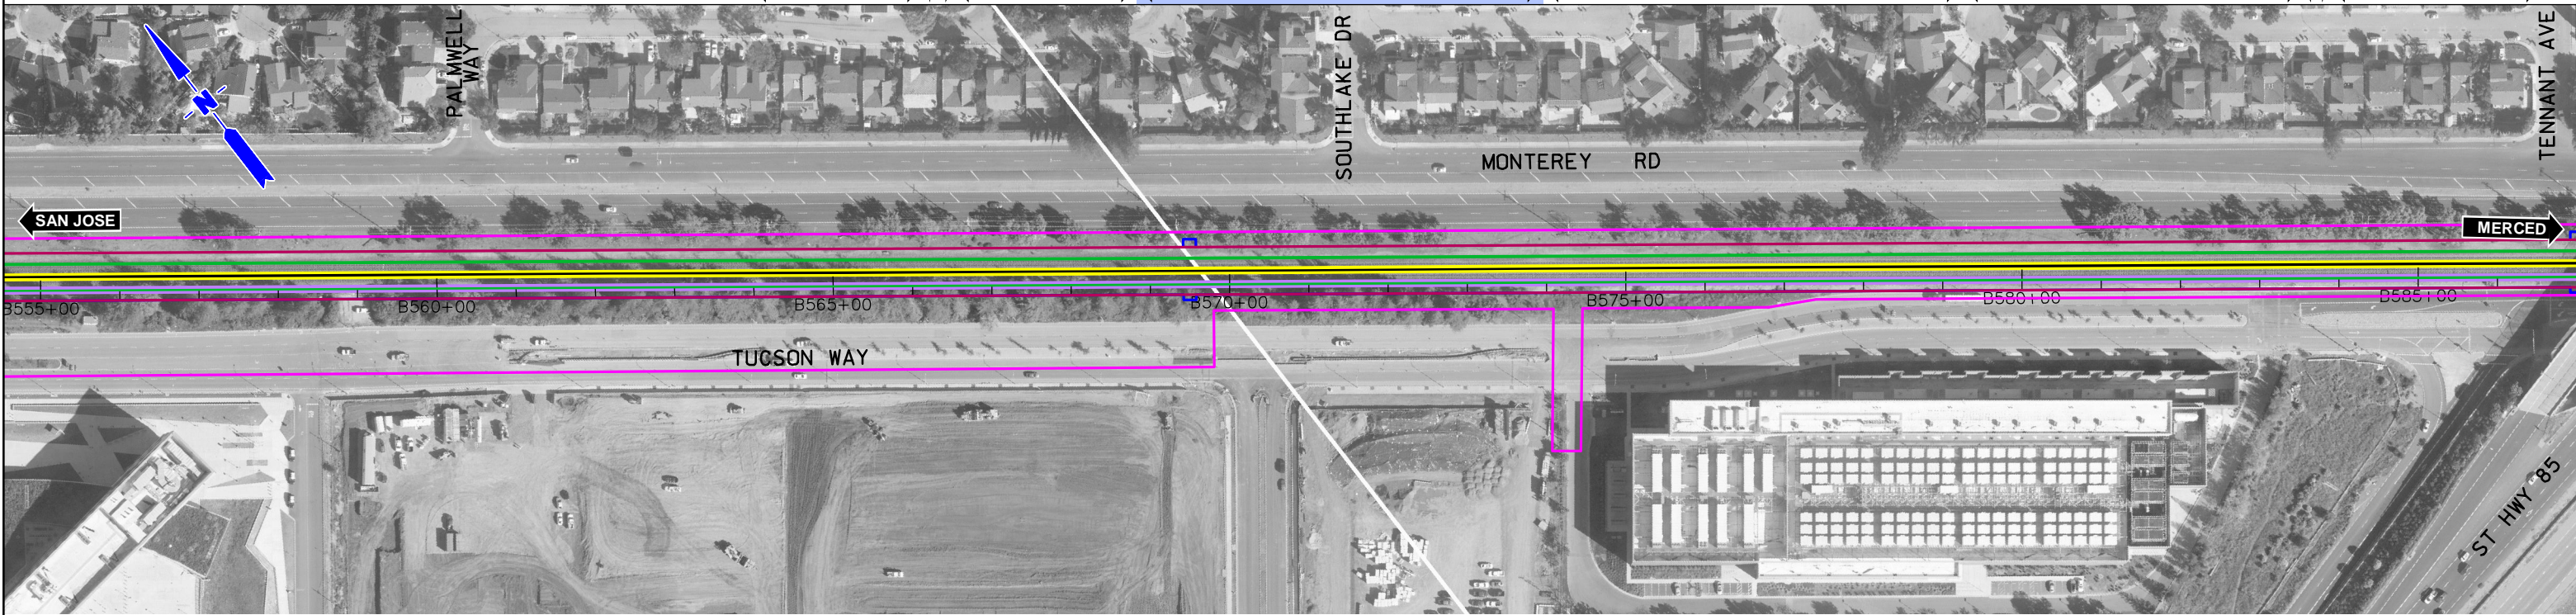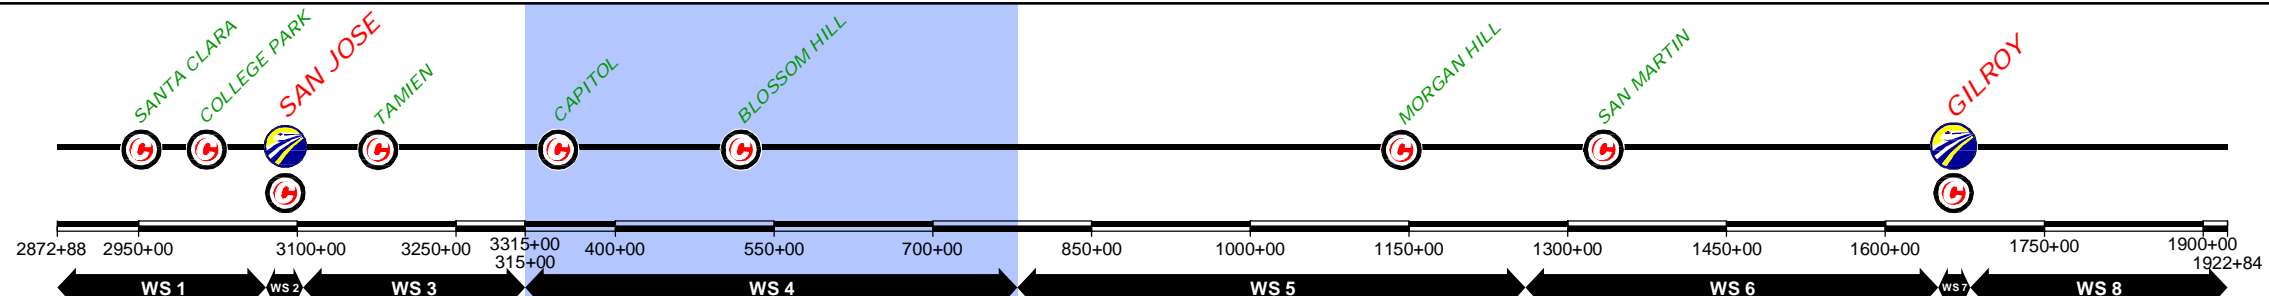

\$FILE\$  
 \$PLTDRVS\$  
 \$PENTBLS\$  
 \$TIME\$  
 \$DATE\$  
 \$USER\$

REV	DATE	BY	SUB	APP	DESCRIPTION

DESIGNED BY	
DRAWN BY	
CHECKED BY	
IN CHARGE	
DATE	NOV/2018

DRAFT PEPD  
 SUBMITTAL  
 FOR INTERNAL  
 USE ONLY  
  
 NOT FOR  
 CONSTRUCTION



12 Burgos Ave.  
 11th Floor  
 Madrid, SP 28036  
  
 1111 Broadway  
 9th Floor  
 Oakland, CA 94607

CALIFORNIA  
 High-Speed Rail Authority

**CALIFORNIA HIGH-SPEED TRAIN PROJECT**  
 SAN JOSE TO MERCED  
 785+00 TO GILROY STATION TO 1265+00  
 CONSTRUCTION PHASES  
 PLAN  
 PHASE 4

CONTRACT NO.	
DRAWING NO.	CV-11WS4-PH4-05
SCALE	1" = 200'
SHEET NO.	5 OF 8

CURRENT TRACK	TRACK REMOVAL	EXISTING ROW
PROVISIONAL TRACK	UNDER CONSTRUCTION	PROPOSED ROW
BUILT IN PREVIOUS PHASES	CIRCULATION TRACK	PROPOSED TCE
UNDER CONST + CIRCULATION T.	GRADE CROSSING	
OVERHEAD BRIDGE	TUNNEL	
MAJOR UNDERPASS	CREEK UNDERPASS	

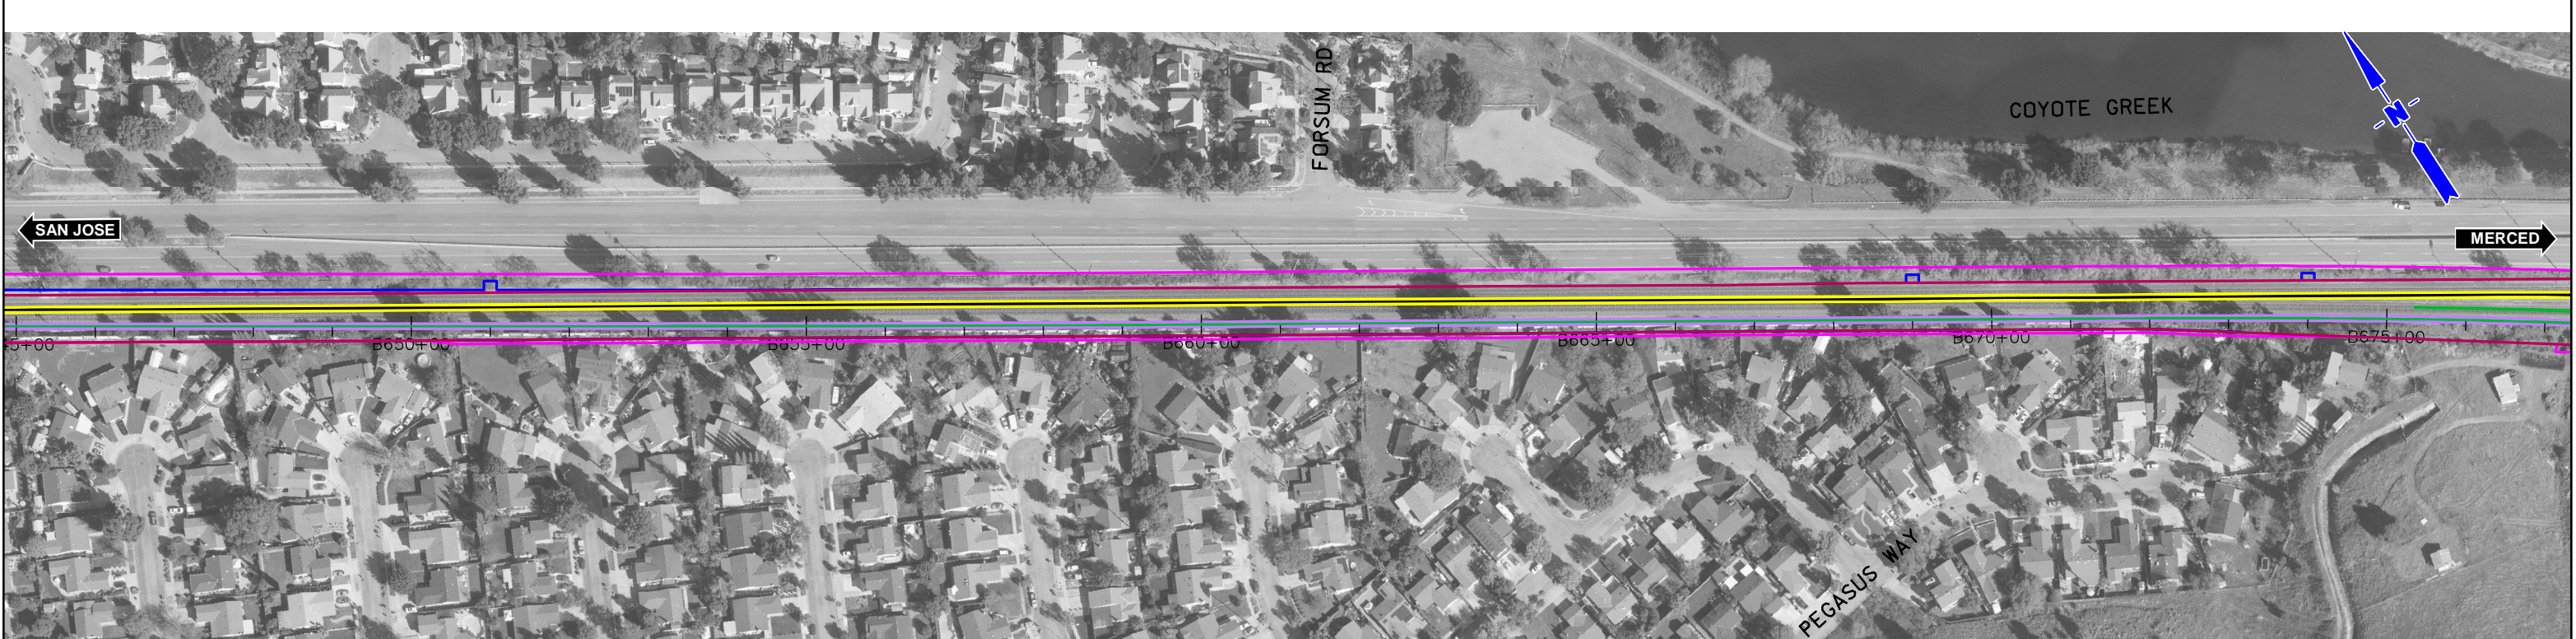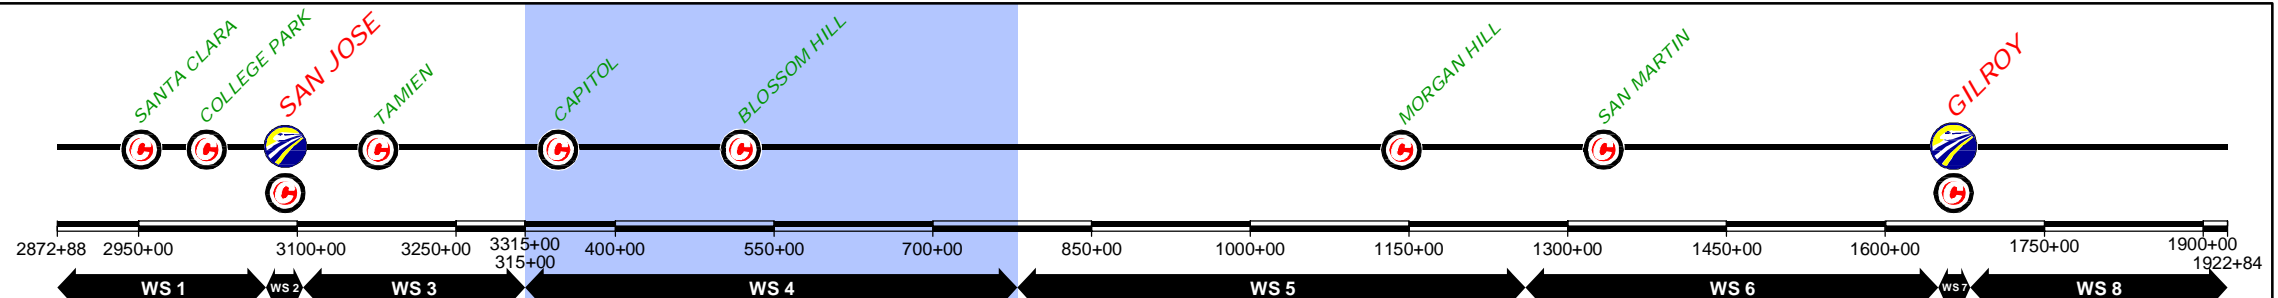

\$FILE\$  
 \$PLTDRVS\$  
 \$PENTBLS\$  
 \$TIME\$  
 \$DATE\$  
 \$USER\$

REV	DATE	BY	SUB	APP	DESCRIPTION

DESIGNED BY	
DRAWN BY	
CHECKED BY	
IN CHARGE	
DATE	NOV/2018

DRAFT PEPD  
 SUBMITTAL  
 FOR INTERNAL  
 USE ONLY  
  
 NOT FOR  
 CONSTRUCTION

12 Burgos Ave.  
 11th Floor  
 Madrid, SP 28036  
  
 1111 Broadway  
 9th Floor  
 Oakland, CA 94607

CALIFORNIA  
 High-Speed Rail Authority

**CALIFORNIA HIGH-SPEED TRAIN PROJECT**  
 SAN JOSE TO MERCED  
 785+00 TO GILROY STATION TO 1265+00  
 CONSTRUCTION PHASES  
 PLAN  
 PHASE 4




CONTRACT NO.	
DRAWING NO.	CV-I1WS4-PH4-06
SCALE	1" = 200'
SHEET NO.	6 OF 8



CURRENT TRACK	TRACK REMOVAL	EXISTING ROW
PROVISIONAL TRACK	UNDER CONSTRUCTION	PROPOSED ROW
BUILT IN PREVIOUS PHASES	CIRCULATION TRACK	PROPOSED TCE
UNDER CONST + CIRCULATION T.		

OVERHEAD BRIDGE	GRADE CROSSING
MAJOR UNDERPASS	TUNNEL
	CREEK UNDERPASS

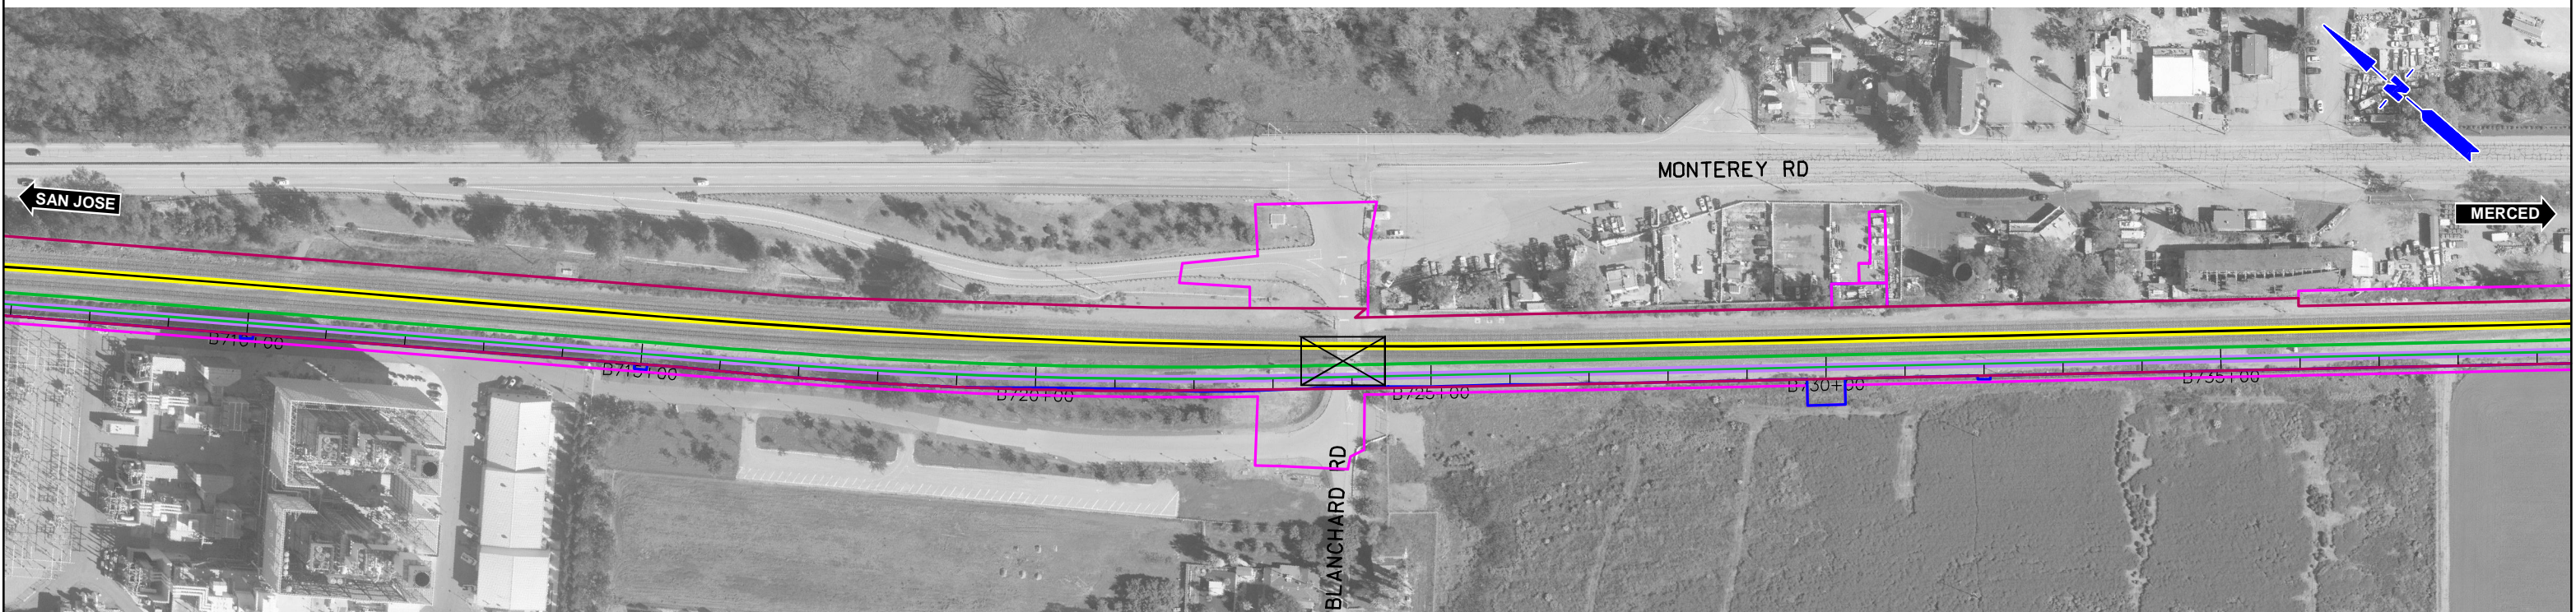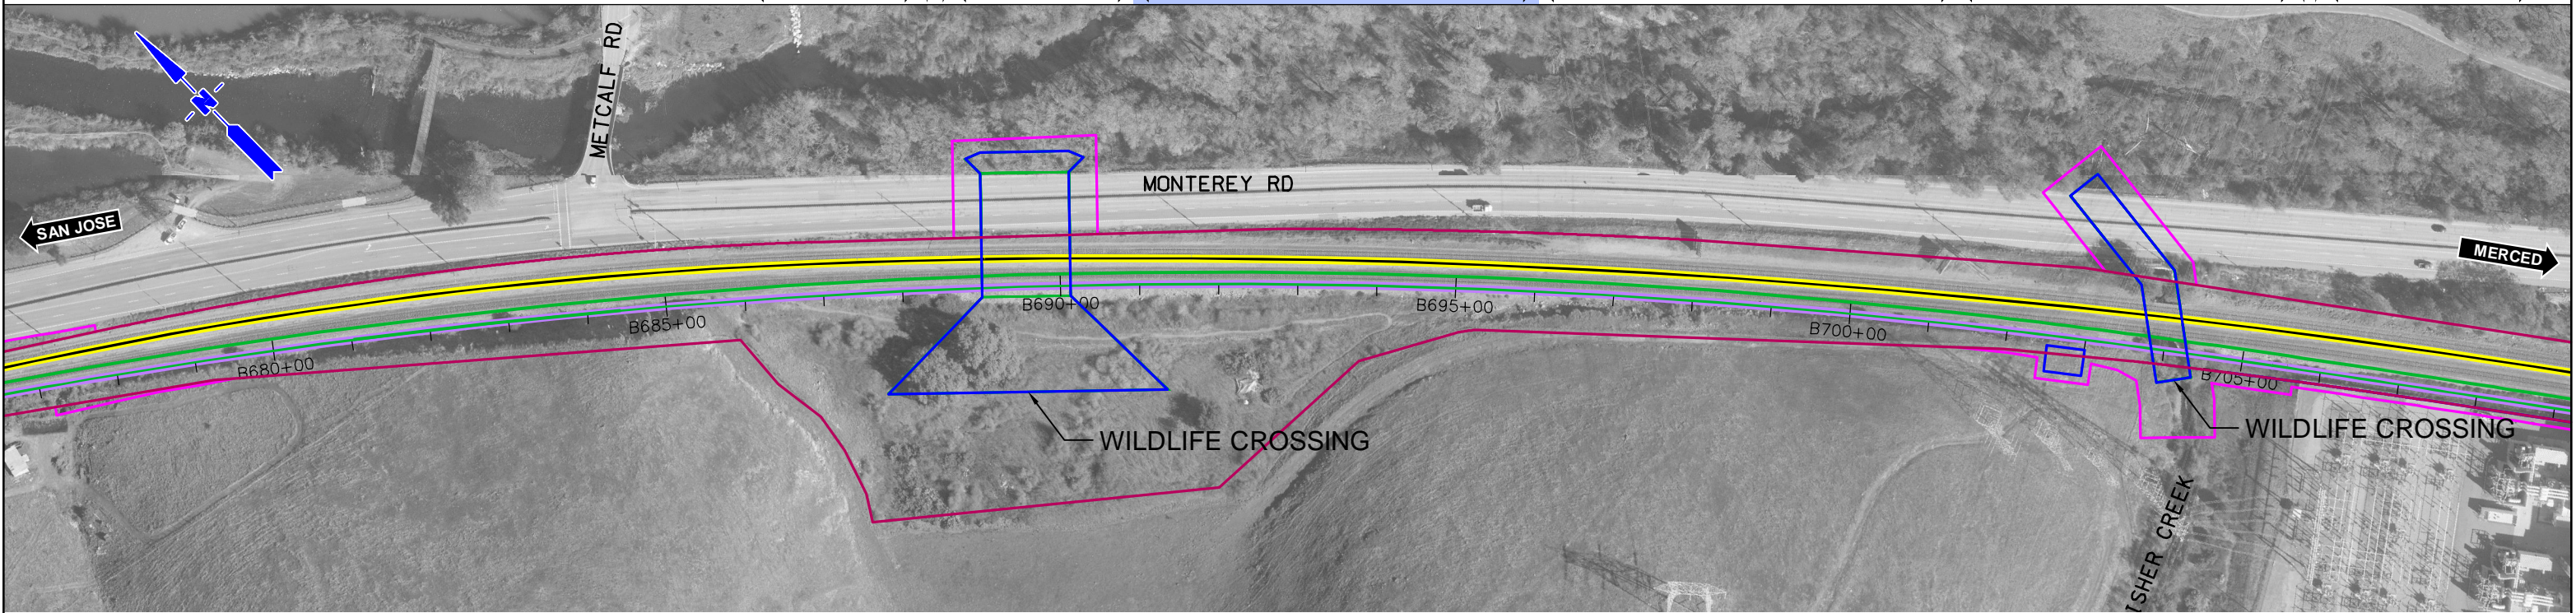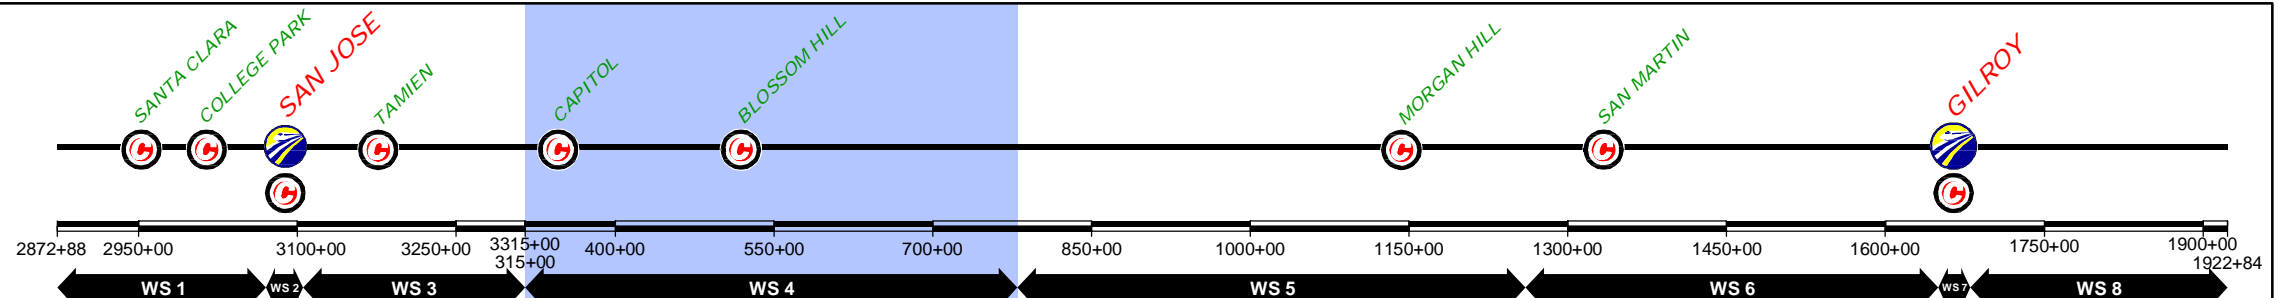

DESIGNED BY	DRAFT PEPP
DRAWN BY	SUBMITTAL
CHECKED BY	FOR INTERNAL
IN CHARGE	USE ONLY
DATE	NOT FOR
	CONSTRUCTION
	NOV/2018

REV	DATE	BY	SUB	APP	DESCRIPTION

DESIGNED BY  
DRAWN BY  
CHECKED BY  
IN CHARGE  
DATE  
**NOV/2018**

DRAFT PEPP  
SUBMITTAL  
FOR INTERNAL  
USE ONLY  
  
NOT FOR  
CONSTRUCTION

**prontec** 12 Burgos Ave.  
11th Floor  
Madrid, SP 28036


**HNTB** 1111 Broadway  
9th Floor  
Oakland, CA 94607

**CALIFORNIA**  
High-Speed Rail Authority

**CALIFORNIA HIGH-SPEED TRAIN PROJECT**  
SAN JOSE TO MERCED  
785+00 TO GILROY STATION TO 1265+00  
CONSTRUCTION PHASES  
PLAN  
PHASE 4

CONTRACT NO.
DRAWING NO. <b>CV-11WS4-PH4-07</b>
SCALE <b>1" = 200'</b>
SHEET NO. <b>7 OF 8</b>

CURRENT TRACK	TRACK REMOVAL	EXISTING ROW
PROVISIONAL TRACK	UNDER CONSTRUCTION	PROPOSED ROW
BUILT IN PREVIOUS PHASES	CIRCULATION TRACK	PROPOSED TCE
UNDER CONST + CIRCULATION T.		
OVERHEAD BRIDGE	GRADE CROSSING	
MAJOR UNDERPASS	TUNNEL	
	CREEK UNDERPASS	

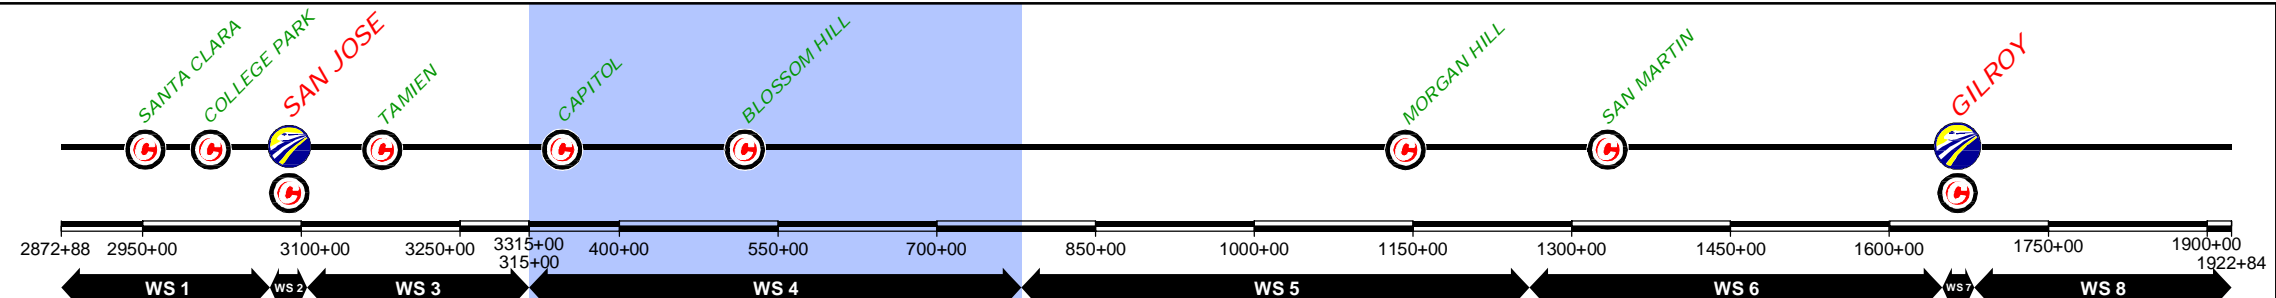

DESIGNED BY	
DRAWN BY	
CHECKED BY	
IN CHARGE	
DATE	NOV/2018

DRAFT PEPD  
SUBMITTAL  
FOR INTERNAL  
USE ONLY

NOT FOR  
CONSTRUCTION

**prontec** 12 Burgos Ave.  
11th Floor  
Madrid, SP 28036

**HNTB** 1111 Broadway  
9th Floor  
Oakland, CA 94607




**CALIFORNIA**  
High-Speed Rail Authority

**CALIFORNIA HIGH-SPEED TRAIN PROJECT**  
SAN JOSE TO MERCED  
785+00 TO GILROY STATION TO 1265+00  
CONSTRUCTION PHASES  
PLAN  
PHASE 4

CONTRACT NO.	
DRAWING NO.	CV-11WS4-PH4-08
SCALE	1" = 200'
SHEET NO.	8 OF 8

\$FILE\$					
\$PLTDRVS\$					
\$PENTBLS\$					
\$TIME\$					
\$DATE\$					
\$USER\$					
REV	DATE	BY	SUB	APP	DESCRIPTION

CURRENT TRACK	TRACK REMOVAL	EXISTING ROW
PROVISIONAL TRACK	UNDER CONSTRUCTION	PROPOSED ROW
BUILT IN PREVIOUS PHASES	CIRCULATION TRACK	PROPOSED TCE
UNDER CONST + CIRCULATION T.	GRADE CROSSING	
OVERHEAD BRIDGE	TUNNEL	
MAJOR UNDERPASS	CREEK UNDERPASS	

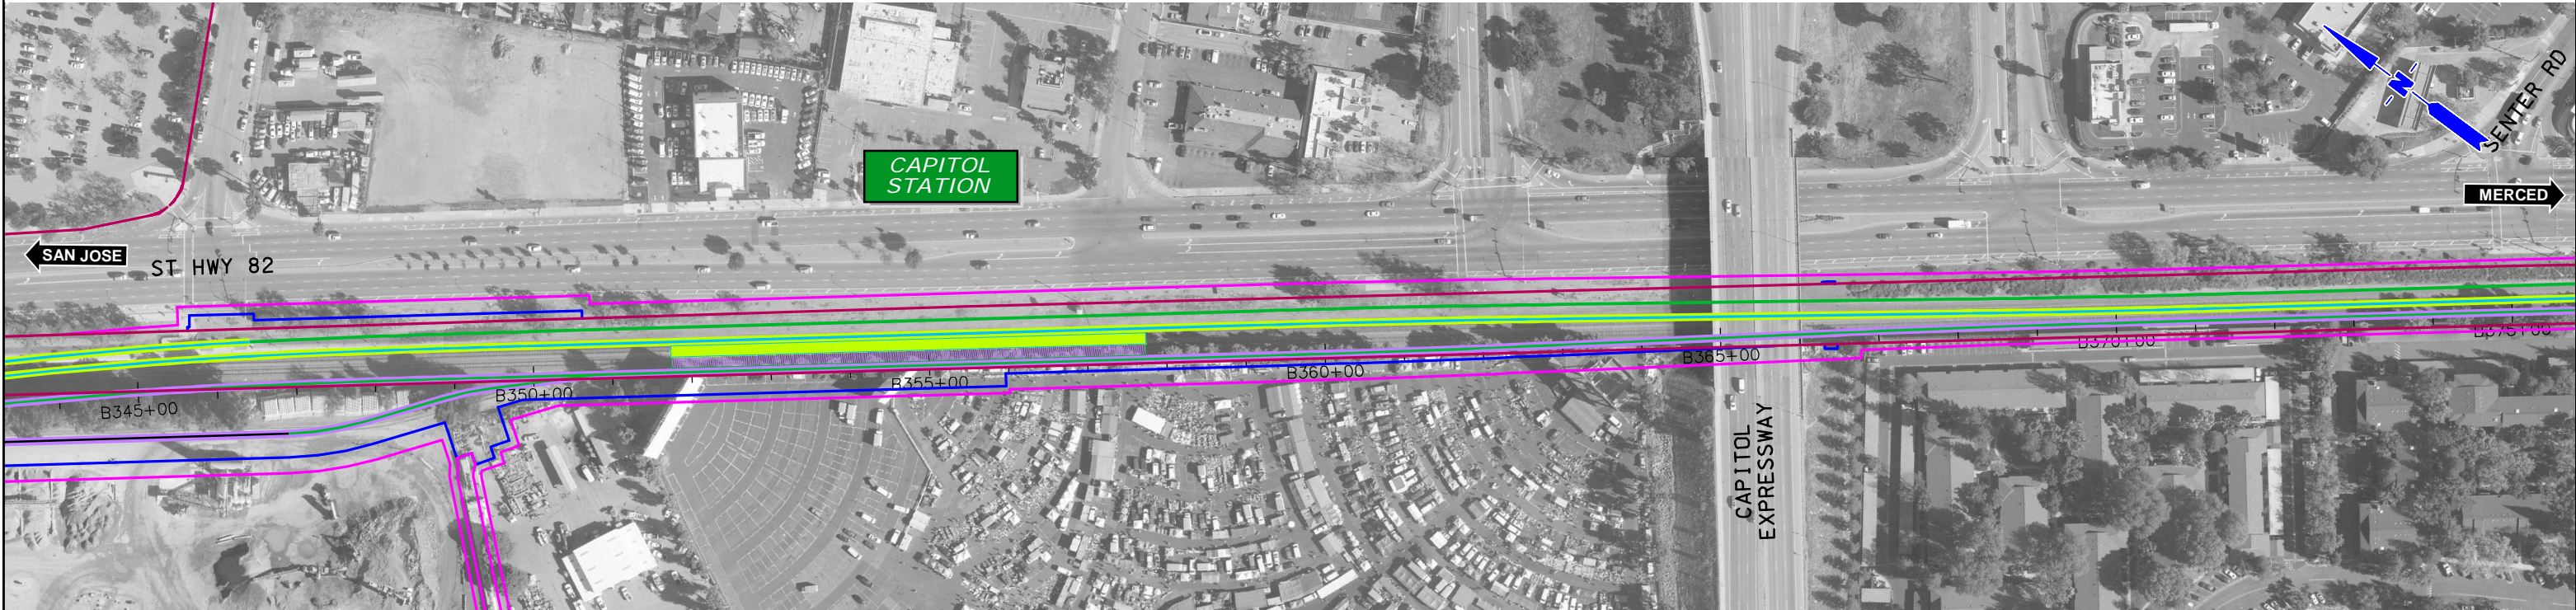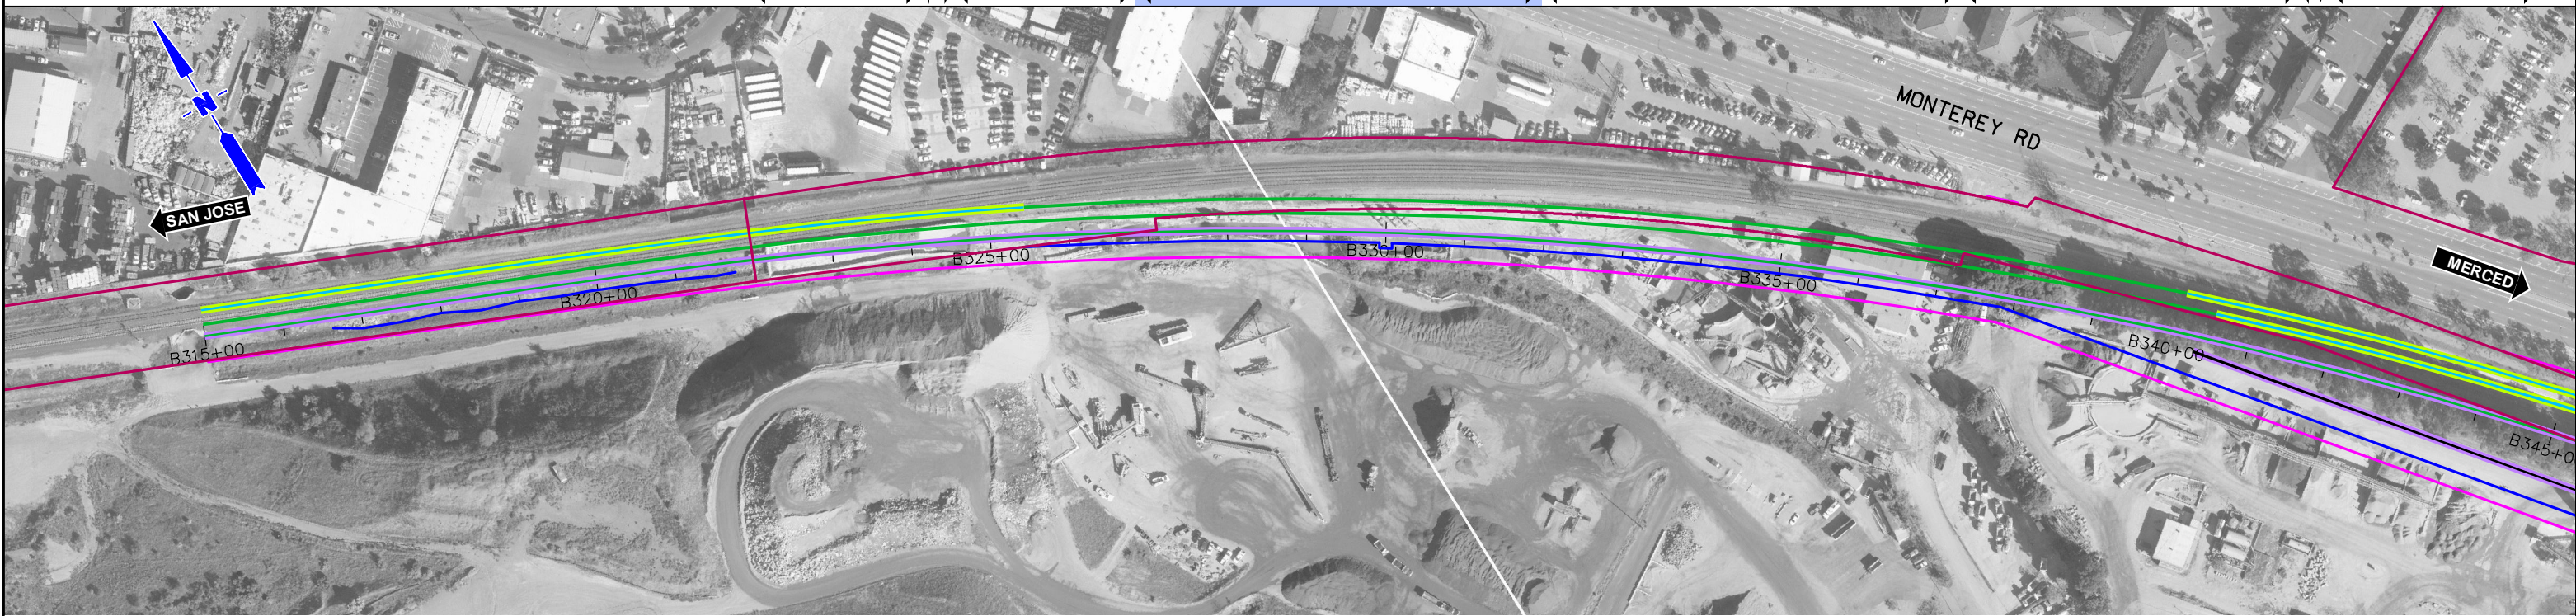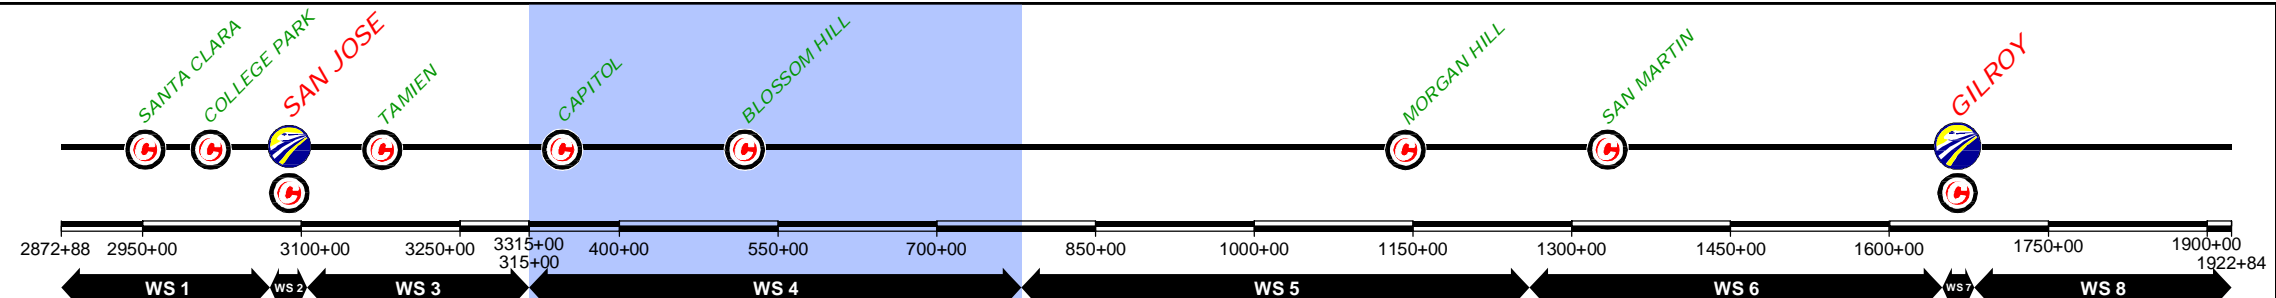

\$FILE\$  
 \$PLTDRVS\$  
 \$PENTBLS\$  
 \$TIME\$  
 \$DATE\$  
 \$USER\$

REV	DATE	BY	SUB	APP	DESCRIPTION

DESIGNED BY  
 DRAWN BY  
 CHECKED BY  
 IN CHARGE  
 DATE  
**NOV/2018**

DRAFT PEPP  
 SUBMITTAL  
 FOR INTERNAL  
 USE ONLY  
  
 NOT FOR  
 CONSTRUCTION

12 Burgos Ave.  
 11th Floor  
 Madrid, SP 28036  
  
 1111 Broadway  
 9th Floor  
 Oakland, CA 94607


**CALIFORNIA HIGH-SPEED TRAIN PROJECT**  
 SAN JOSE TO MERCED  
 785+00 TO GILROY TO 1265+00  
 CONSTRUCTION PHASES  
 PLAN  
 PHASE 5

CONTRACT NO.  
 DRAWING NO.  
**CV-I1WS4-PH5-01**  
 SCALE  
**1" = 200'**  
 SHEET NO.  
**1 OF 8**

CURRENT TRACK	TRACK REMOVAL	EXISTING ROW
PROVISIONAL TRACK	UNDER CONSTRUCTION	PROPOSED ROW
BUILT IN PREVIOUS PHASES	CIRCULATION TRACK	PROPOSED TCE
UNDER CONST + CIRCULATION T.		

OVERHEAD BRIDGE	GRADE CROSSING
MAJOR UNDERPASS	TUNNEL
	CREEK UNDERPASS

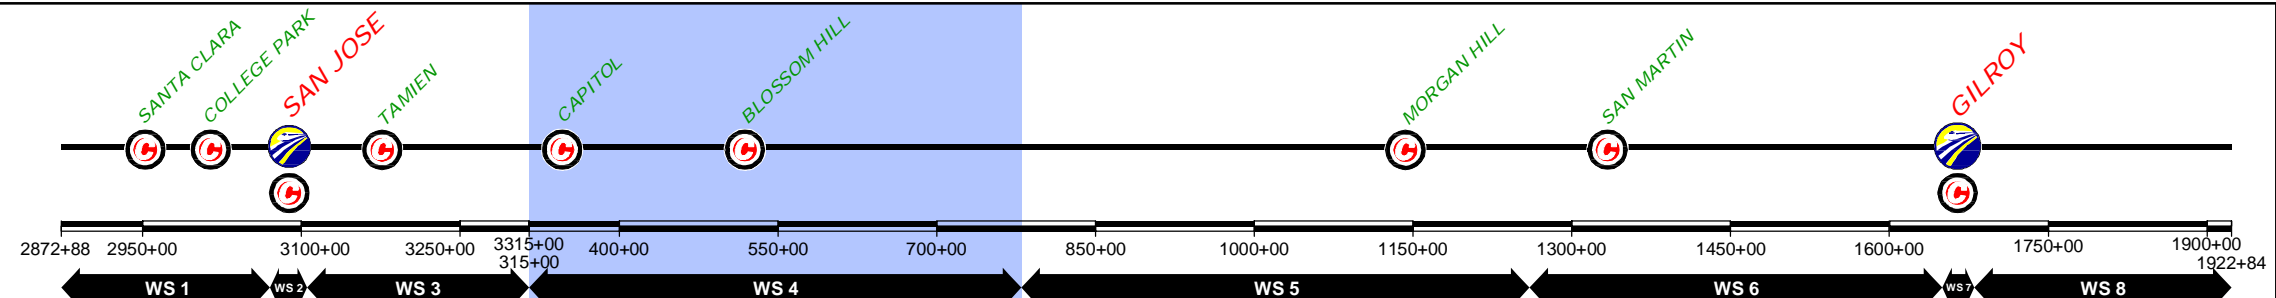

\$FILE\$									
\$PLTDRVS\$									
\$PENTBLS\$									
\$TIME\$									
\$DATE\$									
\$USER\$									
REV	DATE	BY	SUB	APP	DESCRIPTION				

DESIGNED BY	
DRAWN BY	
CHECKED BY	
IN CHARGE	
DATE	NOV/2018

DRAFT PEPD  
SUBMITTAL  
FOR INTERNAL  
USE ONLY

NOT FOR  
CONSTRUCTION

**prontec** 12 Burgos Ave.  
11th Floor  
Madrid, SP 28036



**HNTB** 1111 Broadway  
9th Floor  
Oakland, CA 94607

**CALIFORNIA**  
High-Speed Rail Authority

**CALIFORNIA HIGH-SPEED TRAIN PROJECT**  
SAN JOSE TO MERCED  
785+00 TO GILROY TO 1265+00  
CONSTRUCTION PHASES  
PLAN  
PHASE 5

CONTRACT NO.	
DRAWING NO.	CV-11WS4-PH5-02
SCALE	1" = 200'
SHEET NO.	2 OF 8

CURRENT TRACK	TRACK REMOVAL	EXISTING ROW
PROVISIONAL TRACK	UNDER CONSTRUCTION	PROPOSED ROW
BUILT IN PREVIOUS PHASES	CIRCULATION TRACK	PROPOSED TCE
UNDER CONST + CIRCULATION T.		
OVERHEAD BRIDGE	GRADE CROSSING	
MAJOR UNDERPASS	TUNNEL	
	CREEK UNDERPASS	

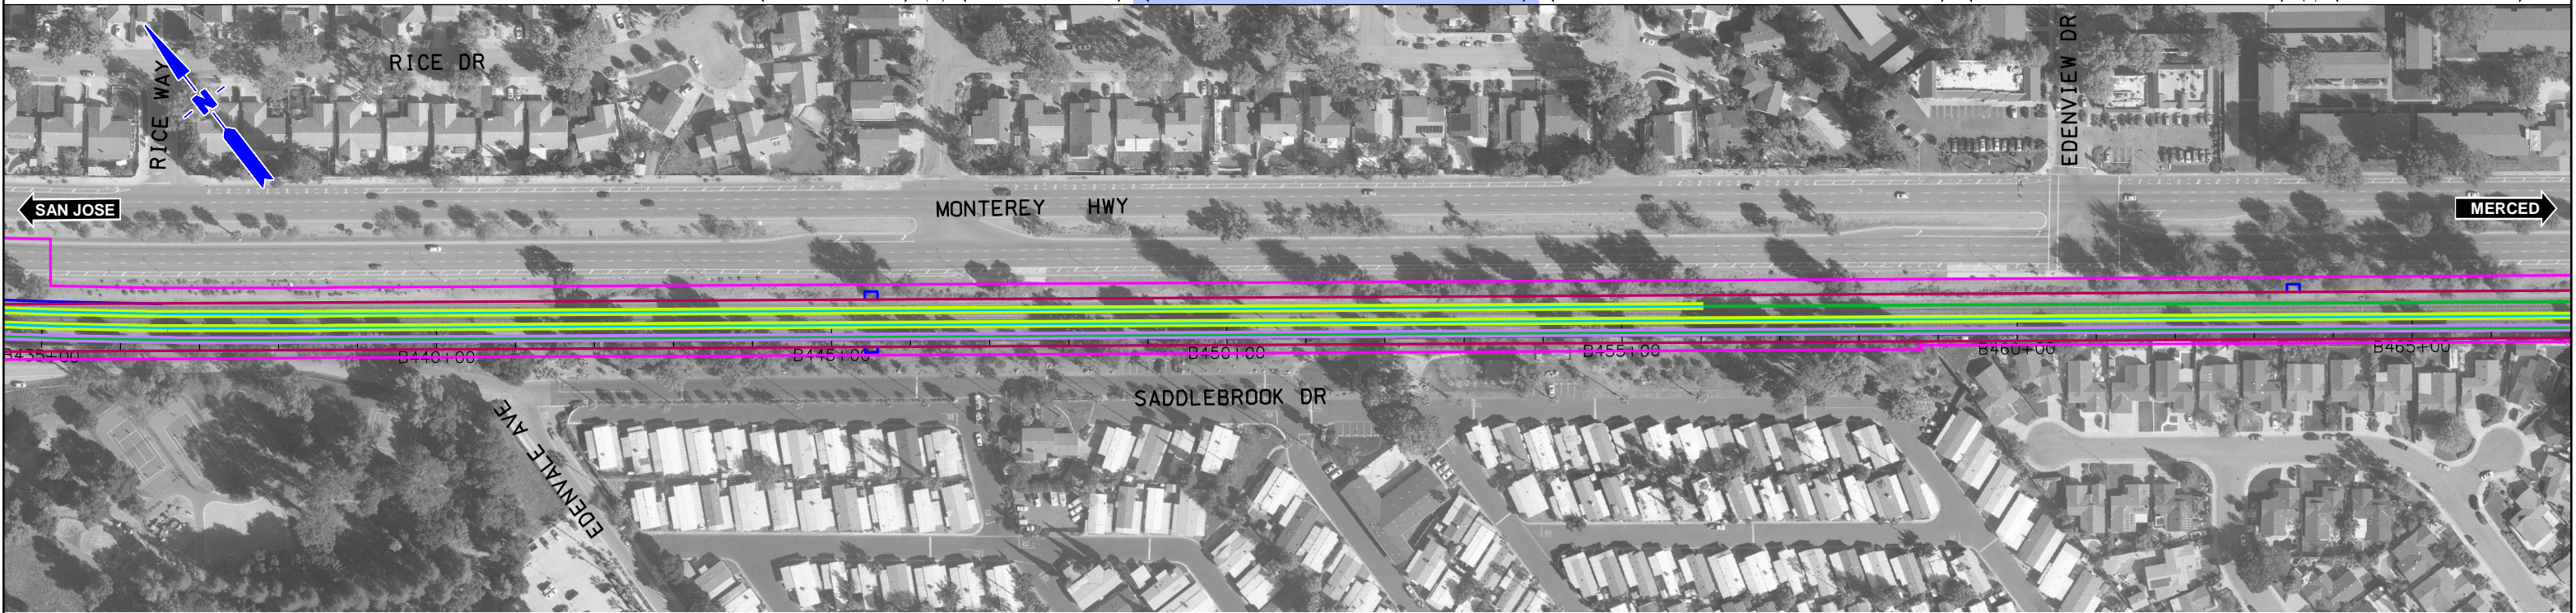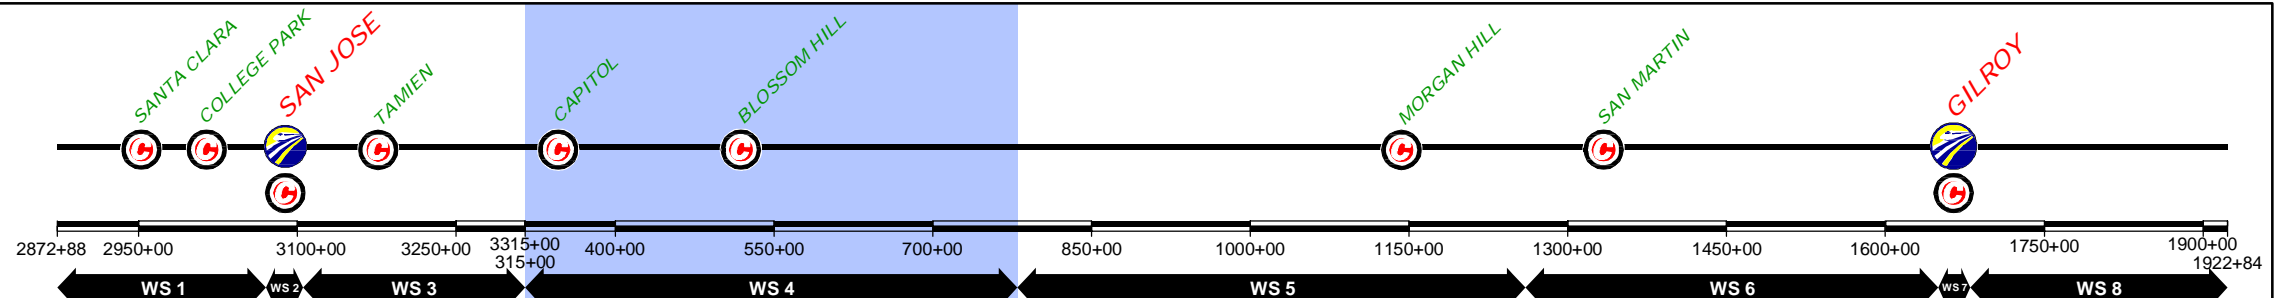

\$FILE\$  
 \$PLTDRVS\$  
 \$PENTBLS\$  
 \$DATE\$  
 \$TIME\$  
 \$USER\$

REV	DATE	BY	SUB	APP	DESCRIPTION

DESIGNED BY	
DRAWN BY	
CHECKED BY	
IN CHARGE	
DATE	NOV/2018

DRAFT PEPD  
 SUBMITTAL  
 FOR INTERNAL  
 USE ONLY  
  
 NOT FOR  
 CONSTRUCTION



12 Burgos Ave.  
 11th Floor  
 Madrid, SP 28036  
  
 1111 Broadway  
 9th Floor  
 Oakland, CA 94607

CALIFORNIA  
 High-Speed Rail Authority

**CALIFORNIA HIGH-SPEED TRAIN PROJECT**  
 SAN JOSE TO MERCED  
 785+00 TO GILROY TO 1265+00  
 CONSTRUCTION PHASES  
 PLAN  
 PHASE 5

CONTRACT NO.	
DRAWING NO.	CV-11WS4-PH5-03
SCALE	1" = 200'
SHEET NO.	3 OF 8

CURRENT TRACK	TRACK REMOVAL	EXISTING ROW
PROVISIONAL TRACK	UNDER CONSTRUCTION	PROPOSED ROW
BUILT IN PREVIOUS PHASES	CIRCULATION TRACK	PROPOSED TCE
UNDER CONST + CIRCULATION T.	GRADE CROSSING	
OVERHEAD BRIDGE	TUNNEL	
MAJOR UNDERPASS	CREEK UNDERPASS	

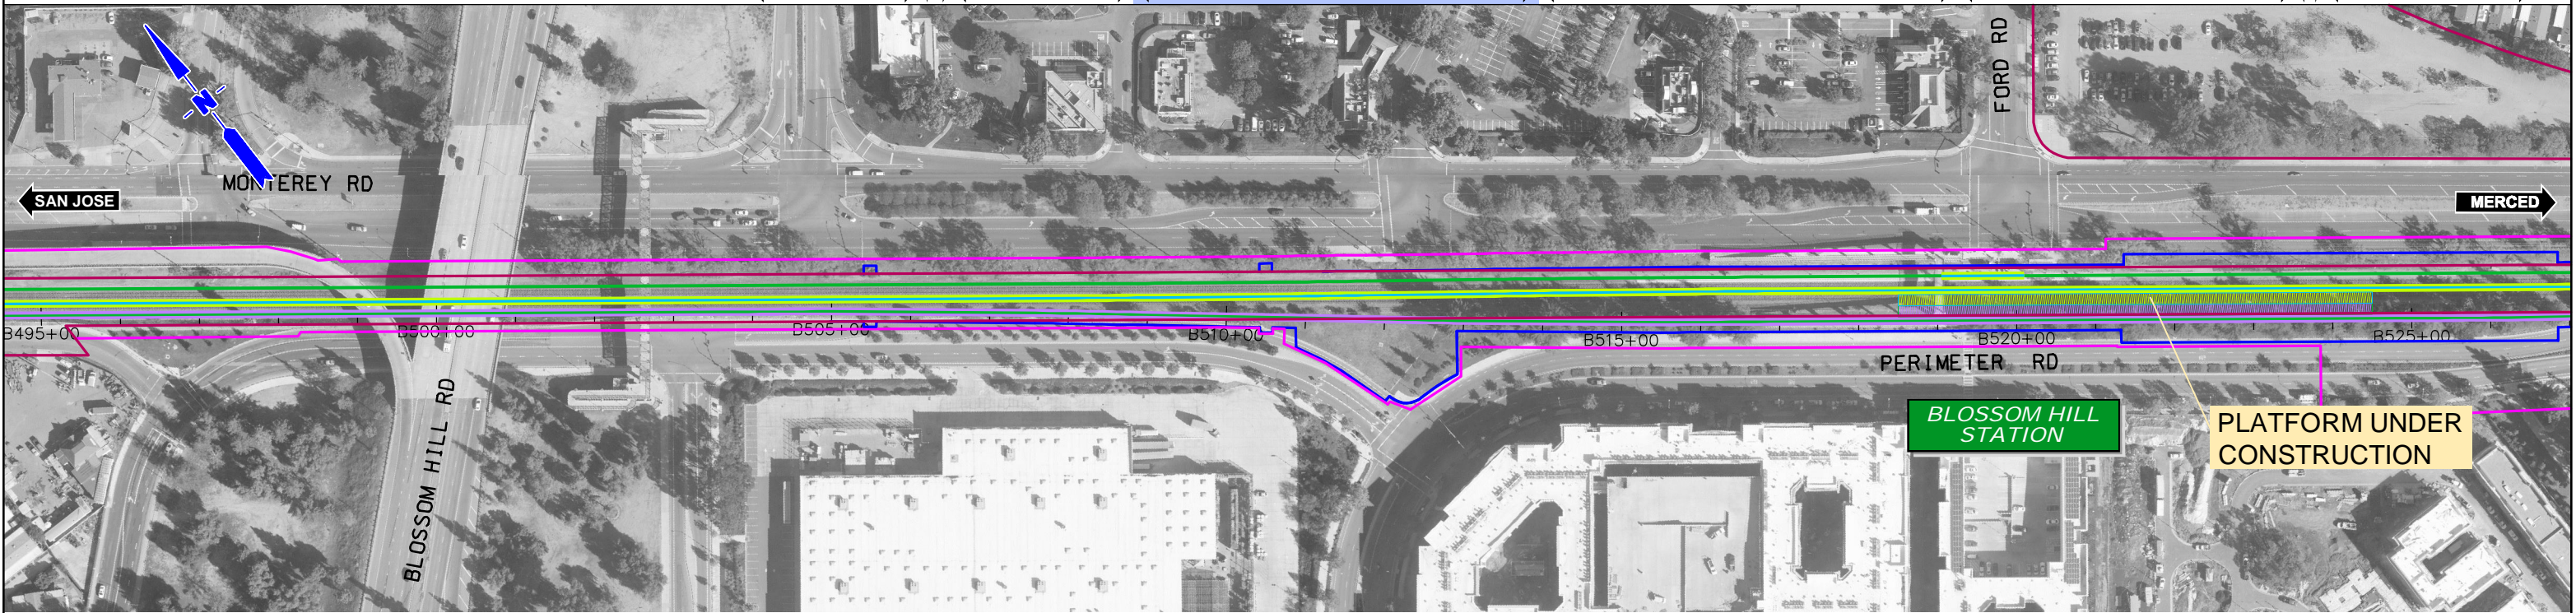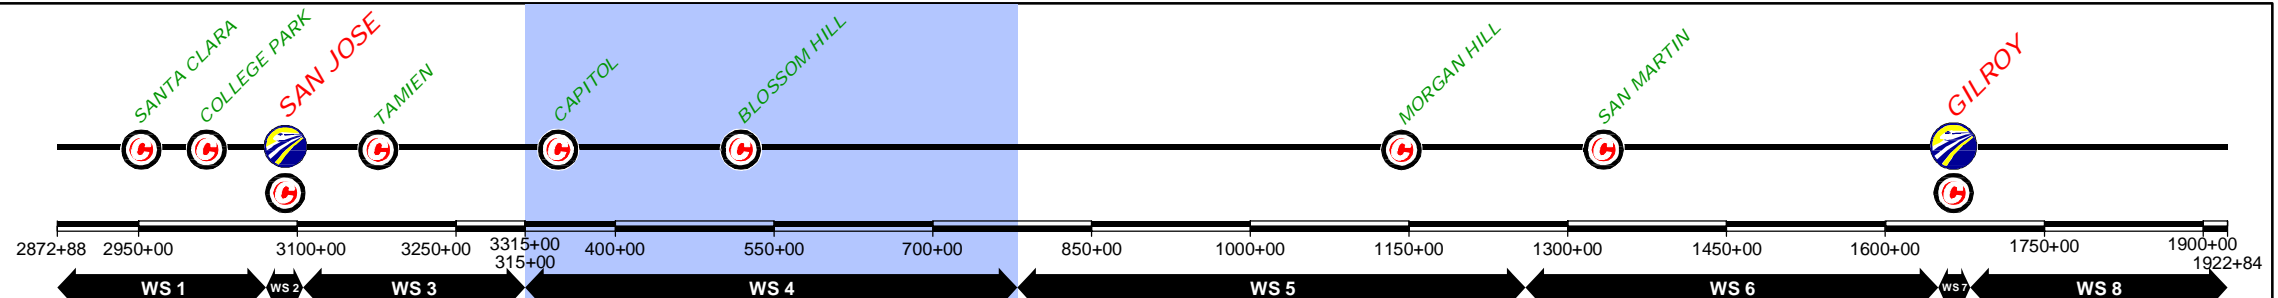

DESIGNED BY	
DRAWN BY	
CHECKED BY	
IN CHARGE	
DATE	NOV/2018

DRAFT PEPD  
SUBMITTAL  
FOR INTERNAL  
USE ONLY

NOT FOR  
CONSTRUCTION

**prontec** 12 Burgos Ave.  
11th Floor  
Madrid, SP 28036

**HNTB** 1111 Broadway  
9th Floor  
Oakland, CA 94607

**CALIFORNIA**  
High-Speed Rail Authority

**CALIFORNIA HIGH-SPEED TRAIN PROJECT**  
SAN JOSE TO MERCED  
785+00 TO GILROY TO 1265+00  
CONSTRUCTION PHASES  
PLAN  
PHASE 5

CONTRACT NO.	
DRAWING NO.	CV-11WS4-PH5-04
SCALE	1" = 200'
SHEET NO.	4 OF 8




REV	DATE	BY	SUB	APP	DESCRIPTION

\$FILE\$  
 \$PLTDRVS\$  
 \$PENTBLS\$  
 \$TIME\$  
 \$DATE\$  
 \$USER\$

CURRENT TRACK	TRACK REMOVAL	EXISTING ROW
PROVISIONAL TRACK	UNDER CONSTRUCTION	PROPOSED ROW
BUILT IN PREVIOUS PHASES	CIRCULATION TRACK	PROPOSED TCE
UNDER CONST + CIRCULATION T.		

OVERHEAD BRIDGE	GRADE CROSSING
MAJOR UNDERPASS	TUNNEL
	CREEK UNDERPASS

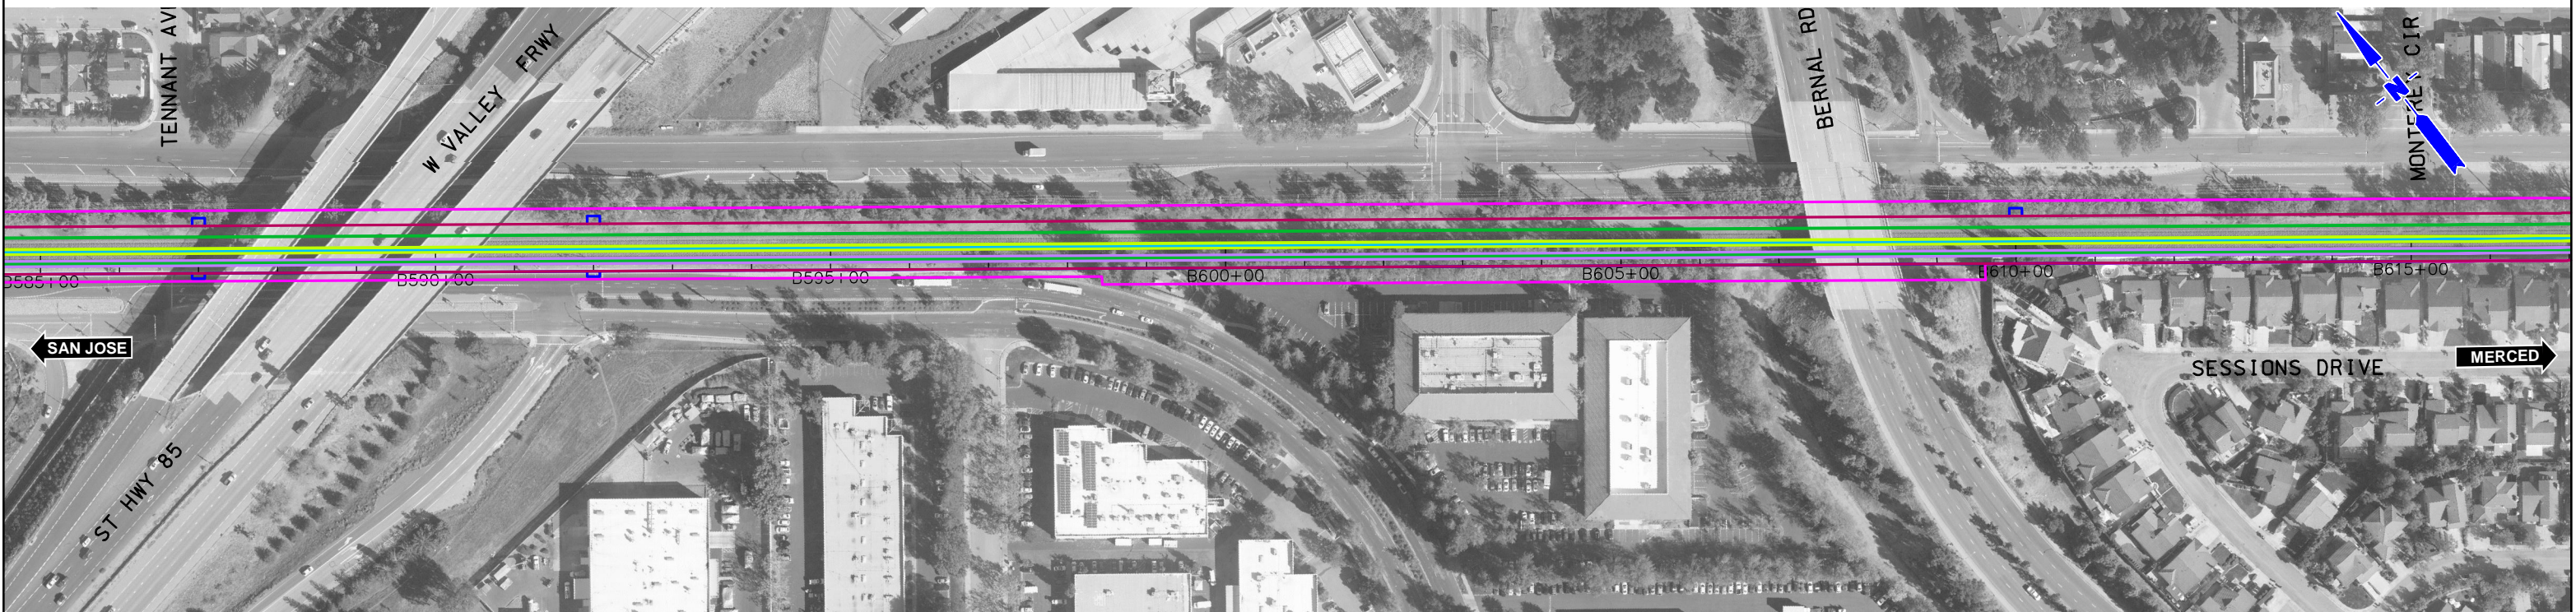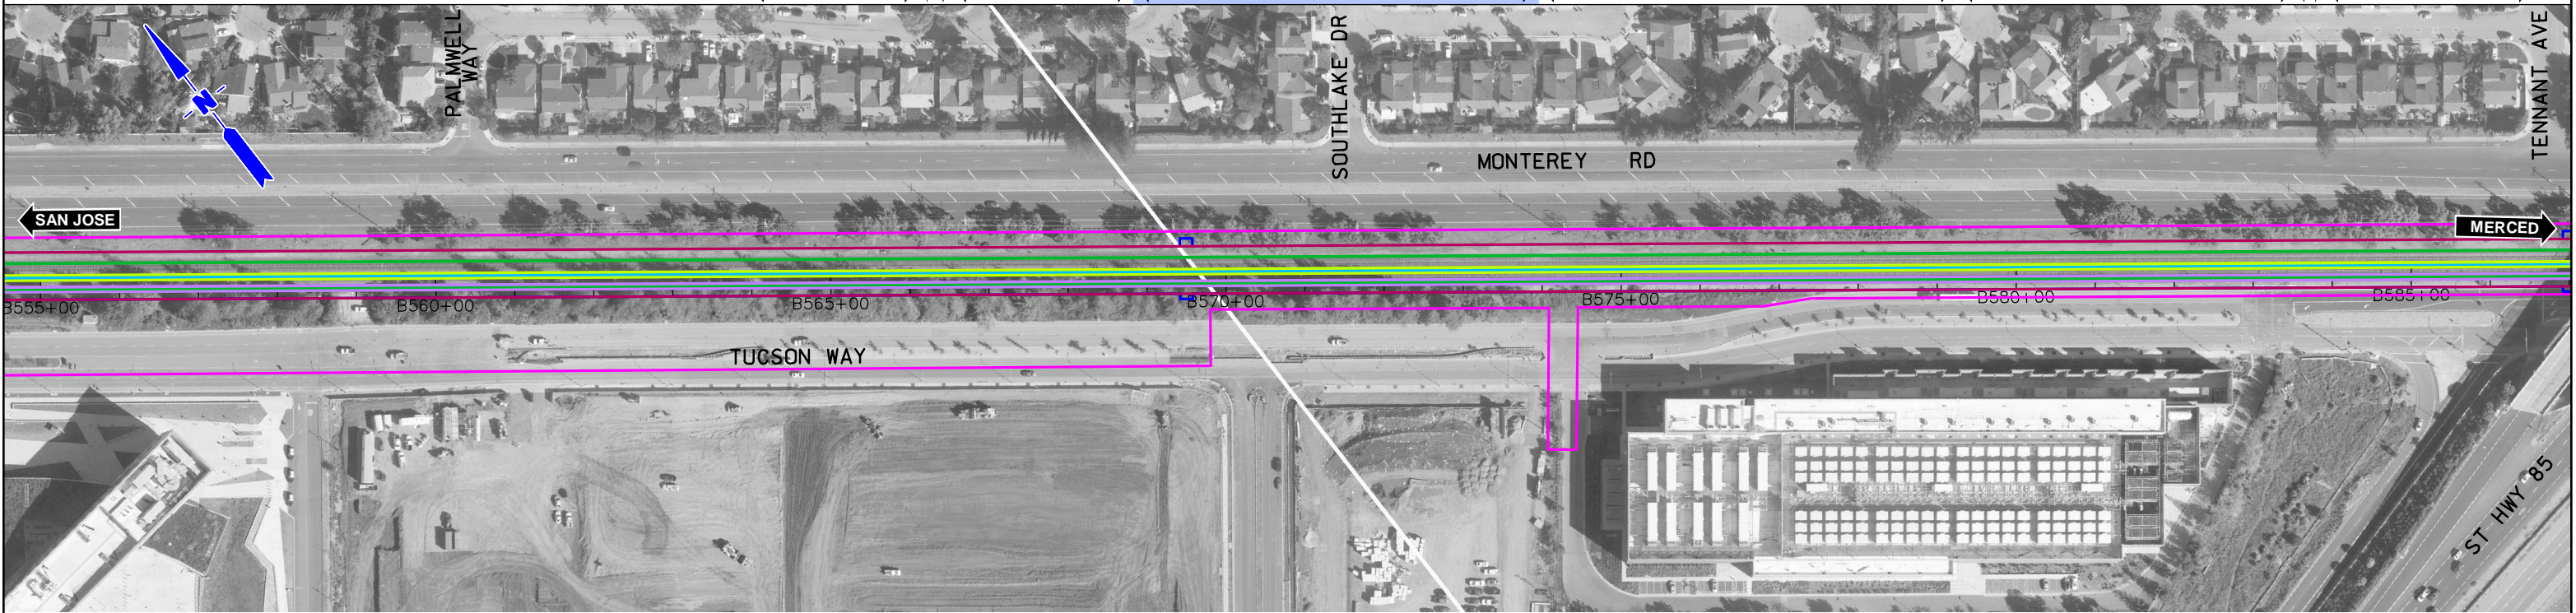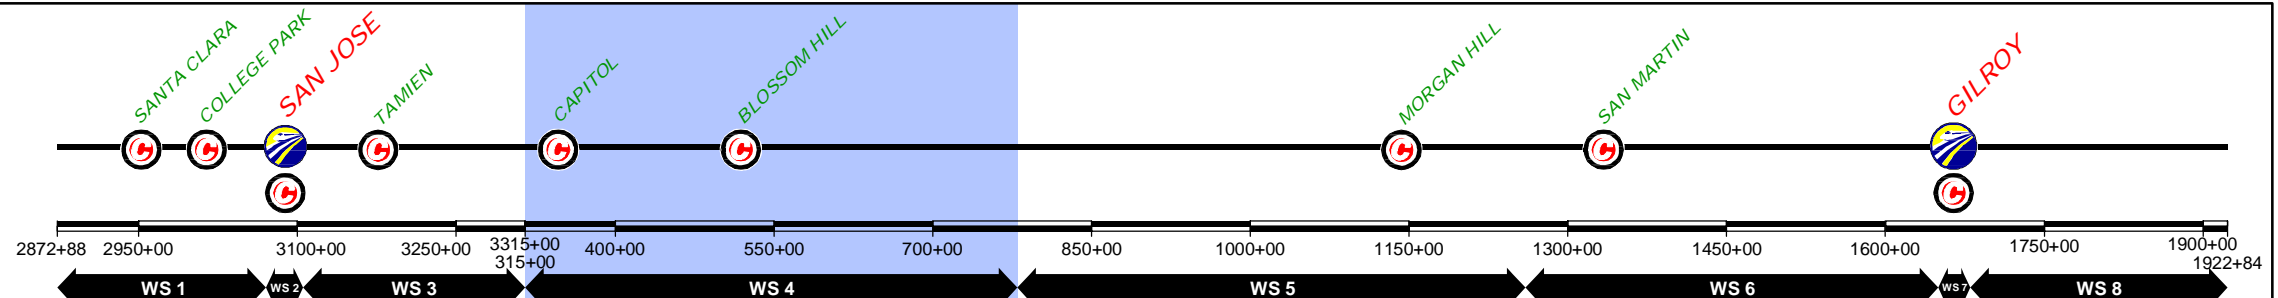

\$FILE\$  
\$PLTDRVS\$  
\$PENTBLS\$  
\$TIME\$  
\$DATE\$  
\$USER\$

REV	DATE	BY	SUB	APP	DESCRIPTION

DESIGNED BY	
DRAWN BY	
CHECKED BY	
IN CHARGE	
DATE	NOV/2018

DRAFT PEPD  
SUBMITTAL  
FOR INTERNAL  
USE ONLY

NOT FOR  
CONSTRUCTION

**prontec** 12 Burgos Ave.  
11th Floor  
Madrid, SP 28036




**HNTB** 1111 Broadway  
9th Floor  
Oakland, CA 94607

**CALIFORNIA**  
High-Speed Rail Authority

**CALIFORNIA HIGH-SPEED TRAIN PROJECT**  
SAN JOSE TO MERCED  
785+00 TO GILROY STATION TO 1265+00  
CONSTRUCTION PHASES  
PLAN  
PHASE 5

CONTRACT NO.	
DRAWING NO.	CV-11WS4-PH5-05
SCALE	1" = 200'
SHEET NO.	5 OF 8

	CURRENT TRACK		TRACK REMOVAL		EXISTING ROW
	PROVISIONAL TRACK		UNDER CONSTRUCTION		PROPOSED ROW
	BUILT IN PREVIOUS PHASES		CIRCULATION TRACK		PROPOSED TCE
	UNDER CONST + CIRCULATION T.		GRADE CROSSING		TUNNEL
	OVERHEAD BRIDGE		CREEK UNDERPASS		
	MAJOR UNDERPASS				

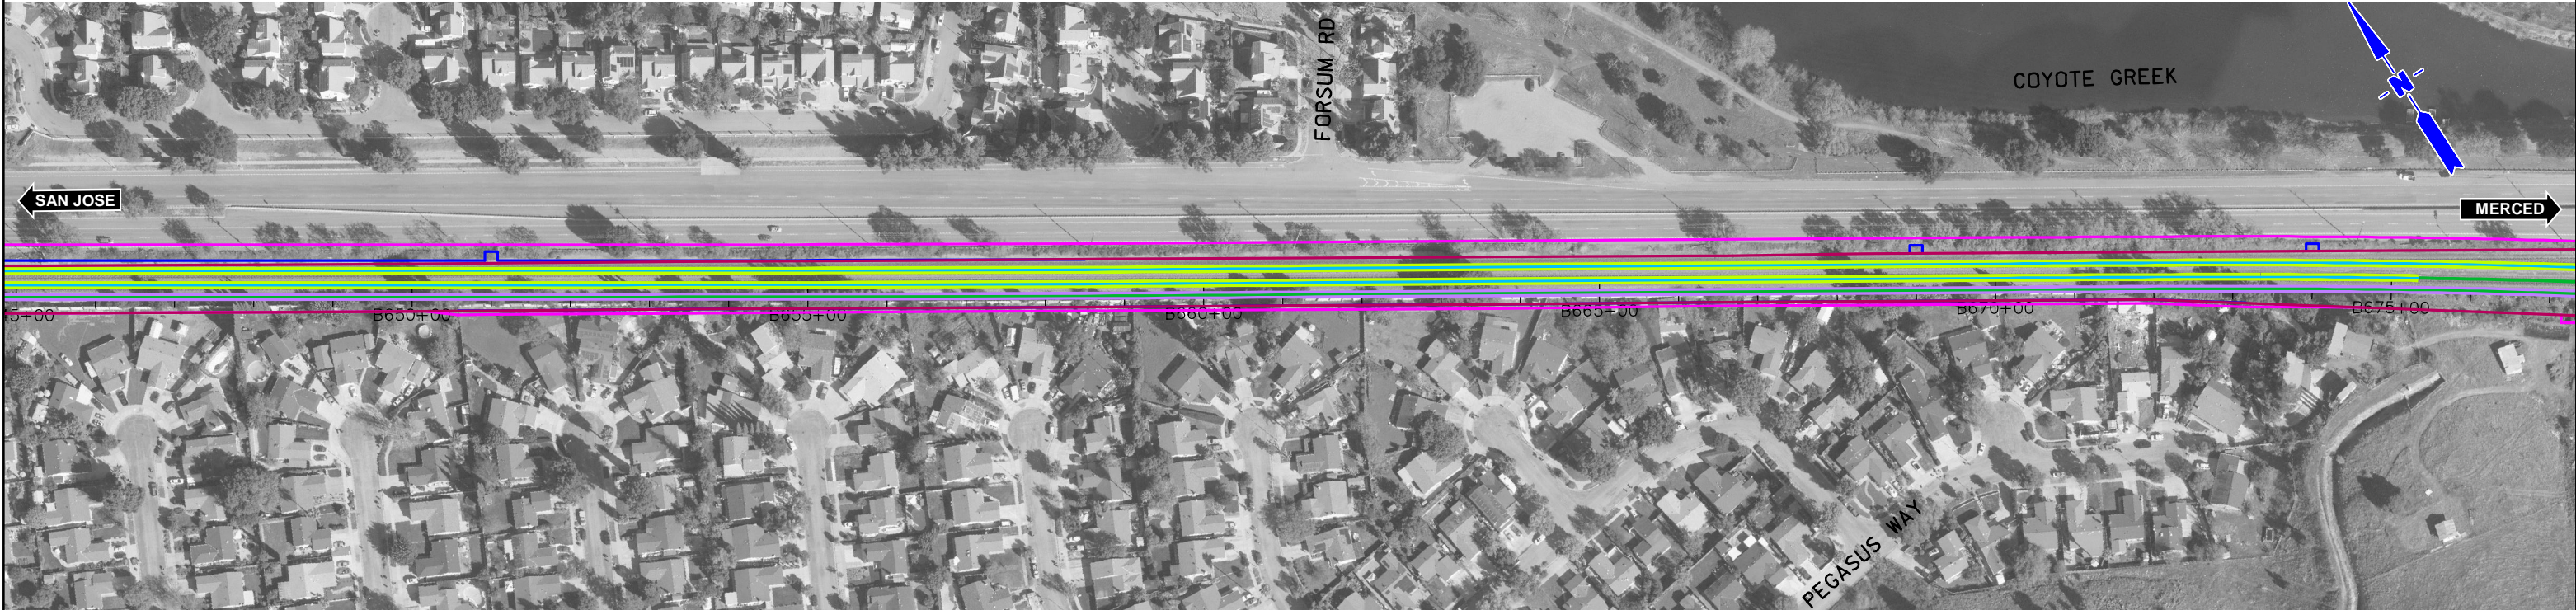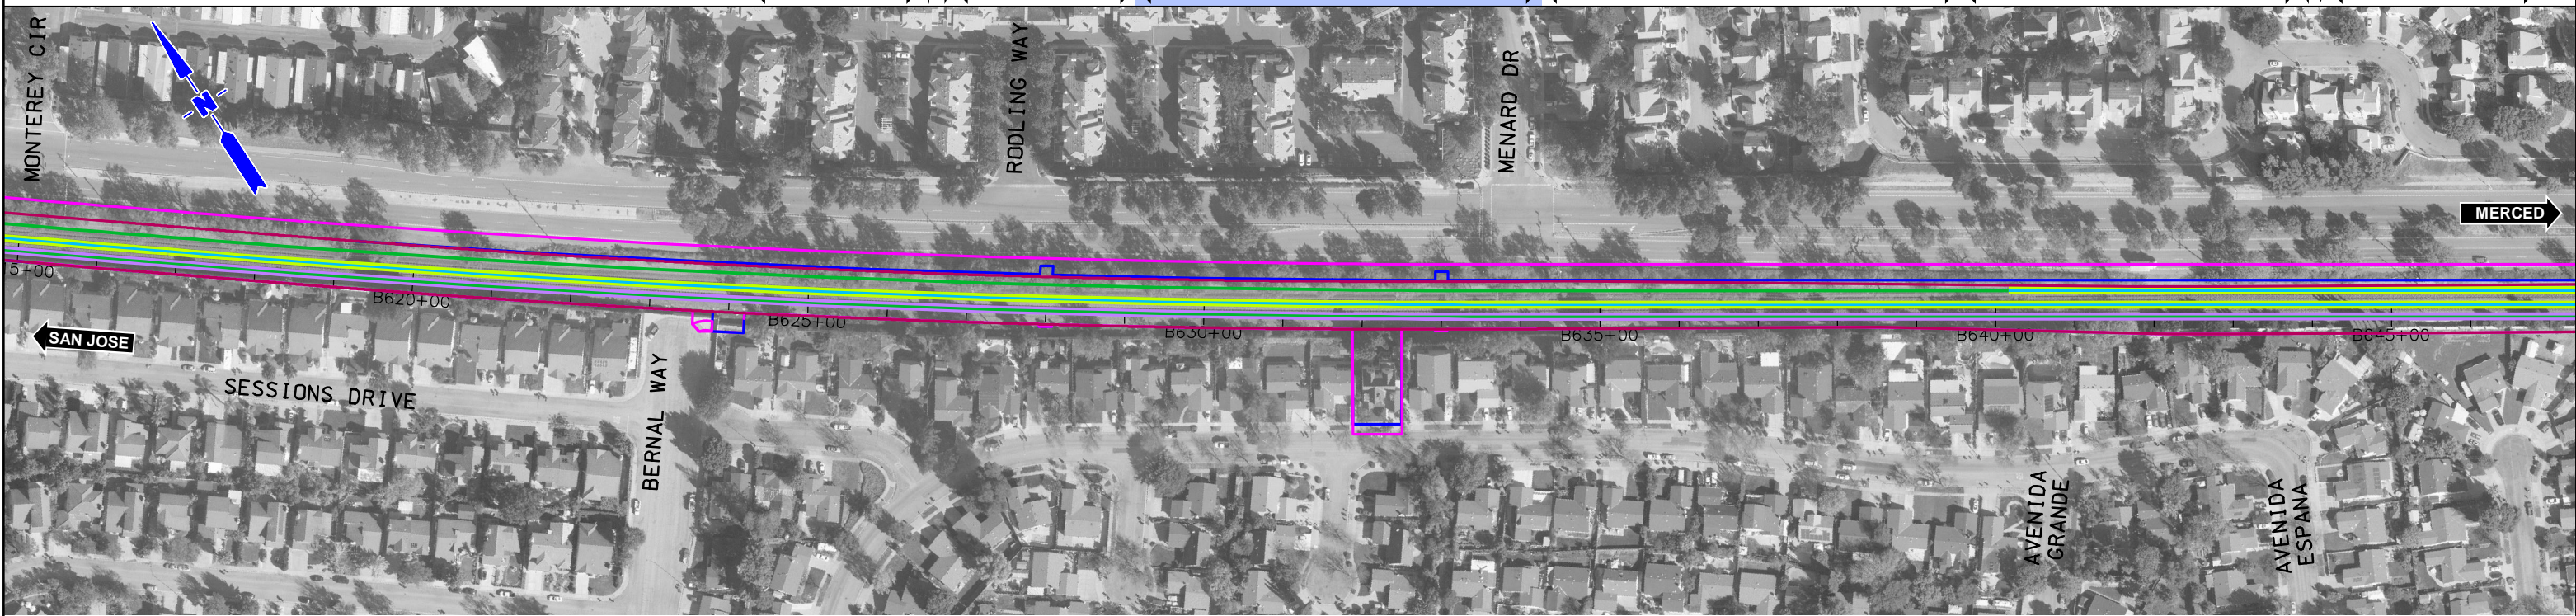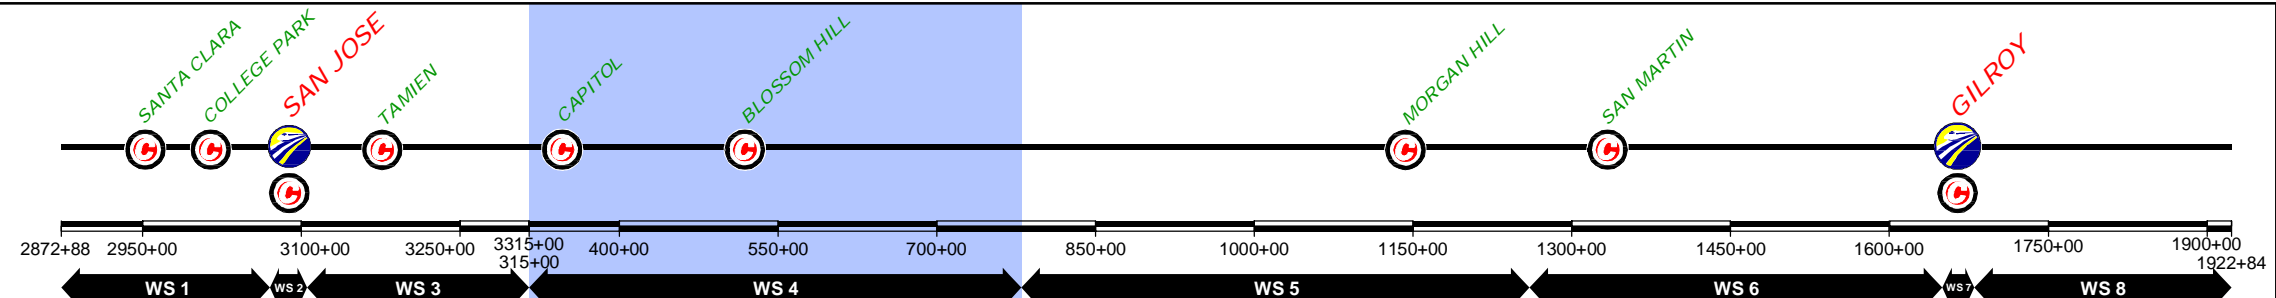

\$FILE\$  
 \$PLTDRVS\$  
 \$PENTBLS\$  
 \$TIME\$  
 \$DATE\$  
 \$USER\$

REV	DATE	BY	SUB	APP	DESCRIPTION

DESIGNED BY	
DRAWN BY	
CHECKED BY	
IN CHARGE	
DATE	NOV/2018

DRAFT PEPD  
 SUBMITTAL  
 FOR INTERNAL  
 USE ONLY  
  
 NOT FOR  
 CONSTRUCTION




12 Burgos Ave.  
 11th Floor  
 Madrid, SP 28036  
  
 1111 Broadway  
 9th Floor  
 Oakland, CA 94607

**CALIFORNIA HIGH-SPEED TRAIN PROJECT**  
 SAN JOSE TO MERCED  
 785+00 TO GILROY STATION TO 1265+00  
 CONSTRUCTION PHASES  
 PLAN  
 PHASE 5

CONTRACT NO.	
DRAWING NO.	CV-I1WS4-PH5-06
SCALE	1" = 200'
SHEET NO.	6 OF 8



CURRENT TRACK	TRACK REMOVAL	EXISTING ROW
PROVISIONAL TRACK	UNDER CONSTRUCTION	PROPOSED ROW
BUILT IN PREVIOUS PHASES	CIRCULATION TRACK	PROPOSED TCE
UNDER CONST + CIRCULATION T.		
OVERHEAD BRIDGE	GRADE CROSSING	
MAJOR UNDERPASS	TUNNEL	
	CREEK UNDERPASS	

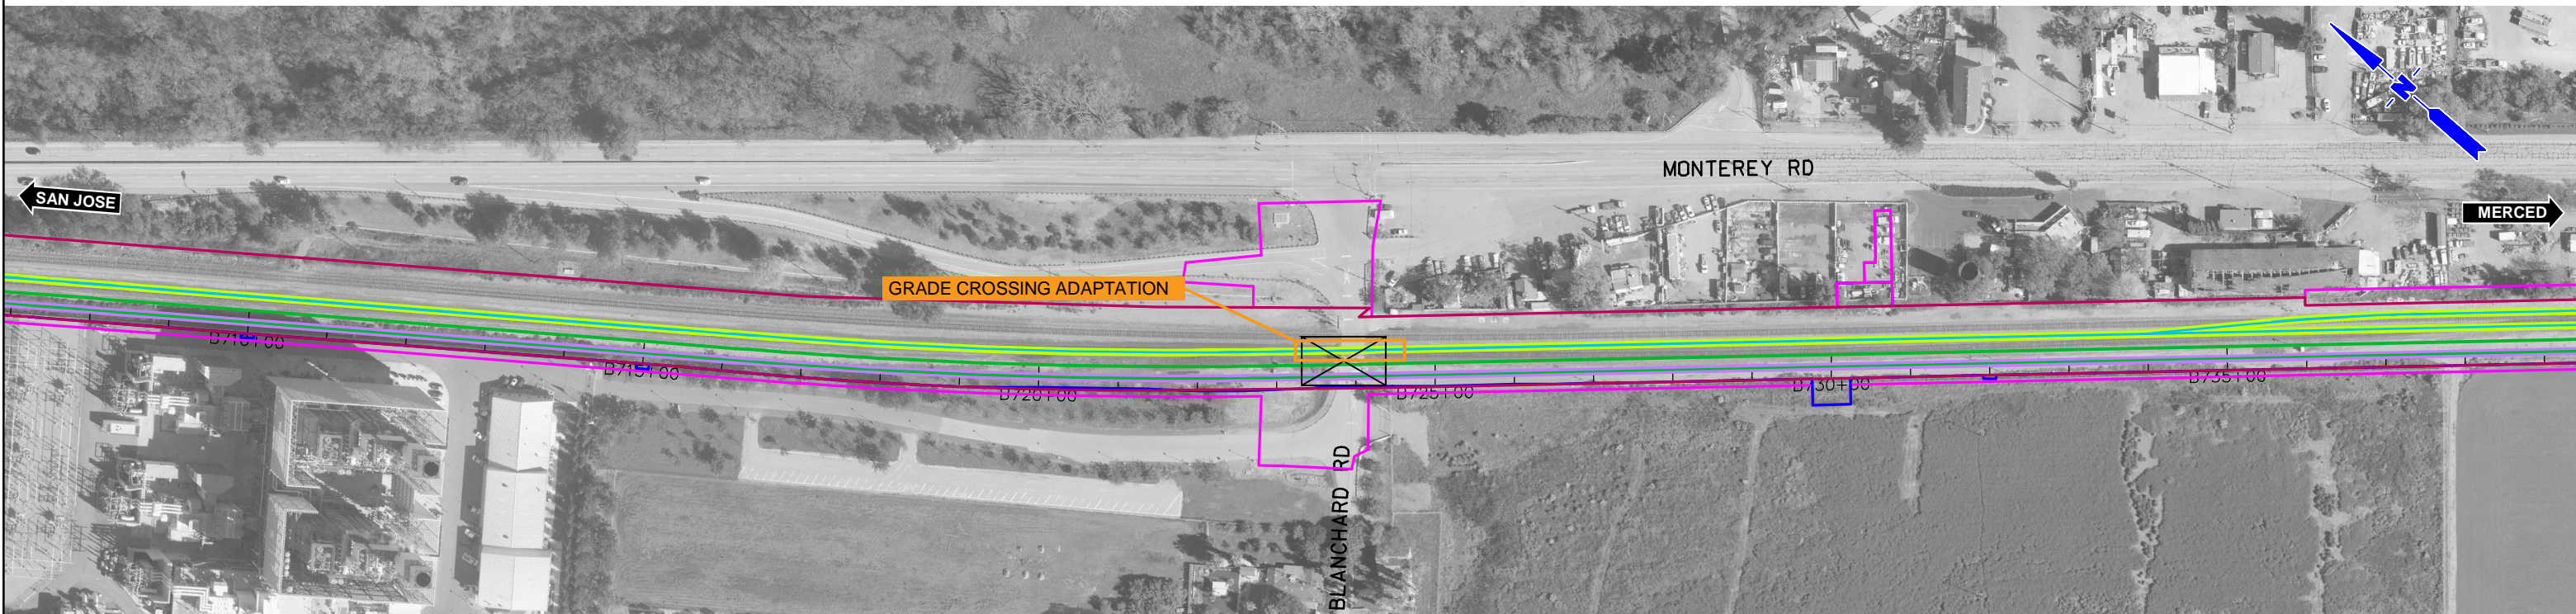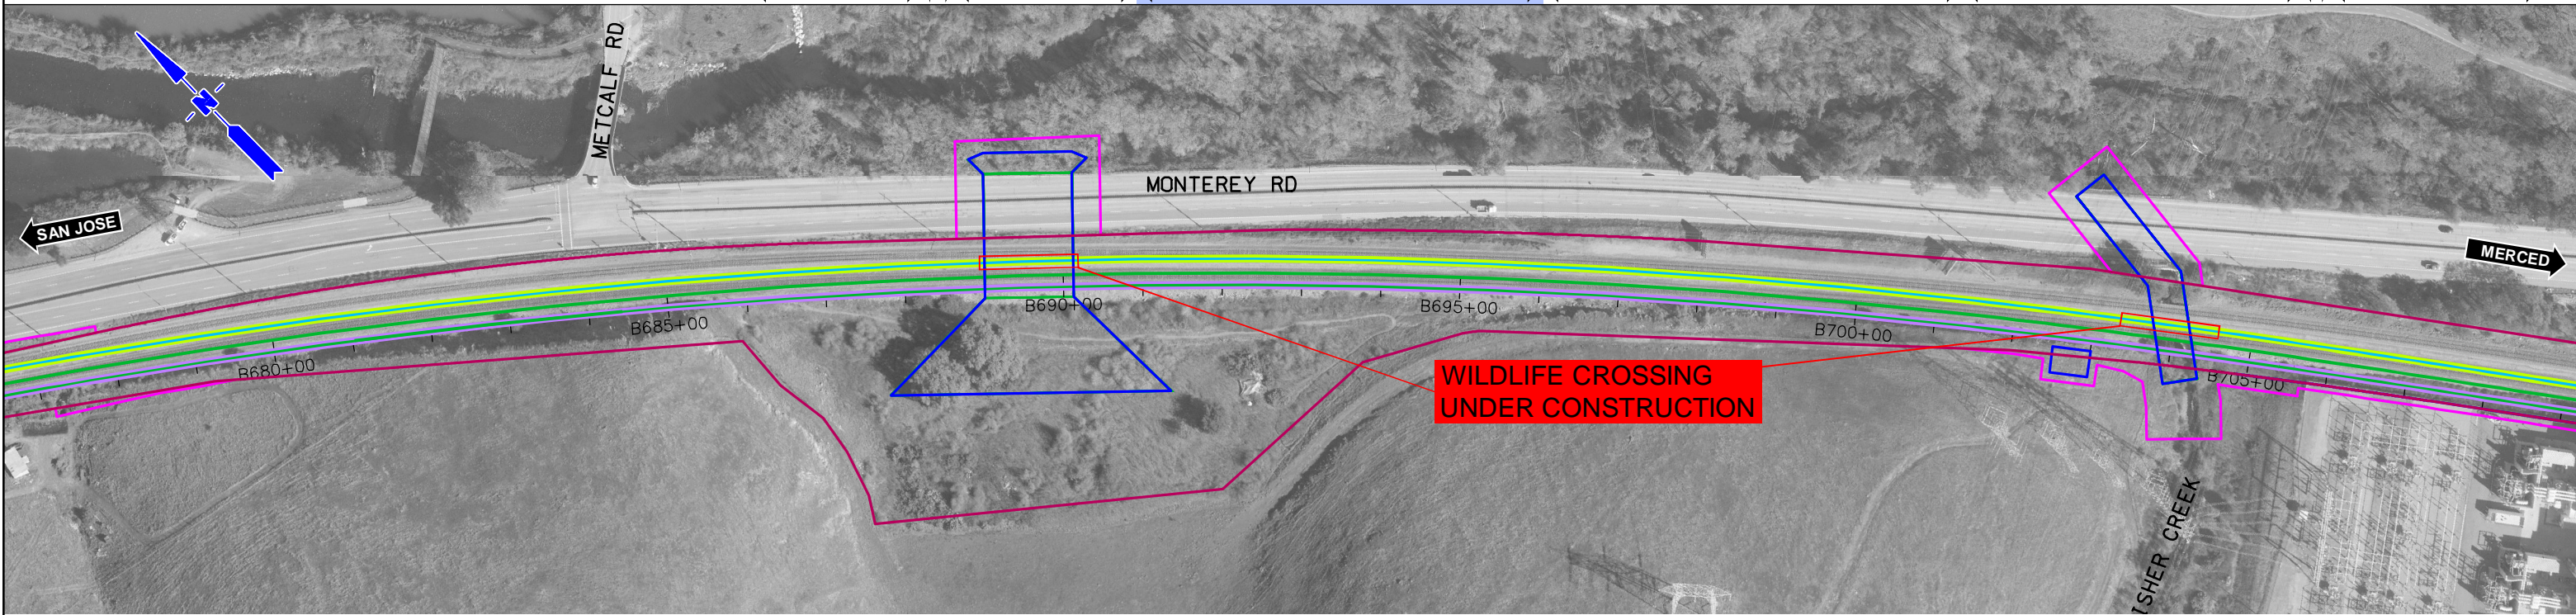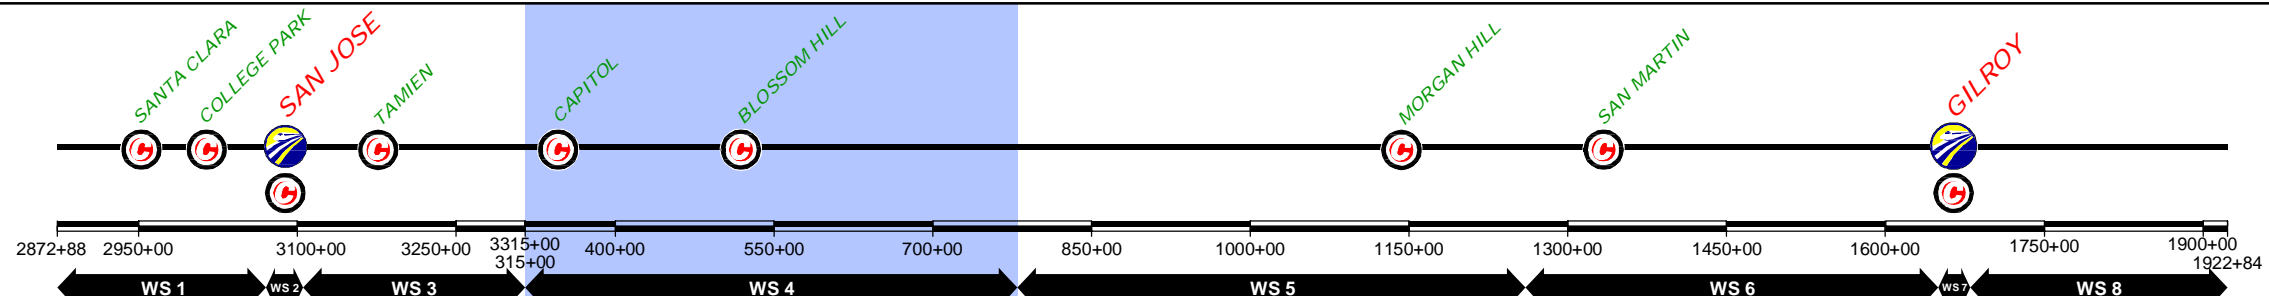

DESIGNED BY	DRAFT PEPP
DRAWN BY	SUBMITTAL
CHECKED BY	FOR INTERNAL
IN CHARGE	USE ONLY
DATE	NOT FOR
	CONSTRUCTION
	NOV/2018

DESIGNED BY  
DRAWN BY  
CHECKED BY  
IN CHARGE  
DATE  
NOV/2018

DRAFT PEPP  
SUBMITTAL  
FOR INTERNAL  
USE ONLY  
  
NOT FOR  
CONSTRUCTION

**prontec** 12 Burgos Ave.  
11th Floor  
Madrid, SP 28036

**HNTB** 1111 Broadway  
9th Floor  
Oakland, CA 94607

**CALIFORNIA**  
High-Speed Rail Authority

**CALIFORNIA HIGH-SPEED TRAIN PROJECT**  
SAN JOSE TO MERCED  
785+00 TO GILROY STATION TO 1265+00  
CONSTRUCTION PHASES  
PLAN  
PHASE 5

CONTRACT NO.
DRAWING NO. CV-11WS4-PH5-07
SCALE 1" = 200'
SHEET NO. 7 OF 8




REV	DATE	BY	SUB	APP	DESCRIPTION

\$FILE\$  
\$PLTDRVS\$  
\$PENTBLS\$  
\$TIME\$  
\$DATE\$  
\$USER\$

CURRENT TRACK	TRACK REMOVAL	EXISTING ROW
PROVISIONAL TRACK	UNDER CONSTRUCTION	PROPOSED ROW
BUILT IN PREVIOUS PHASES	CIRCULATION TRACK	PROPOSED TCE
UNDER CONST + CIRCULATION T.		

OVERHEAD BRIDGE	GRADE CROSSING
MAJOR UNDERPASS	TUNNEL
	CREEK UNDERPASS

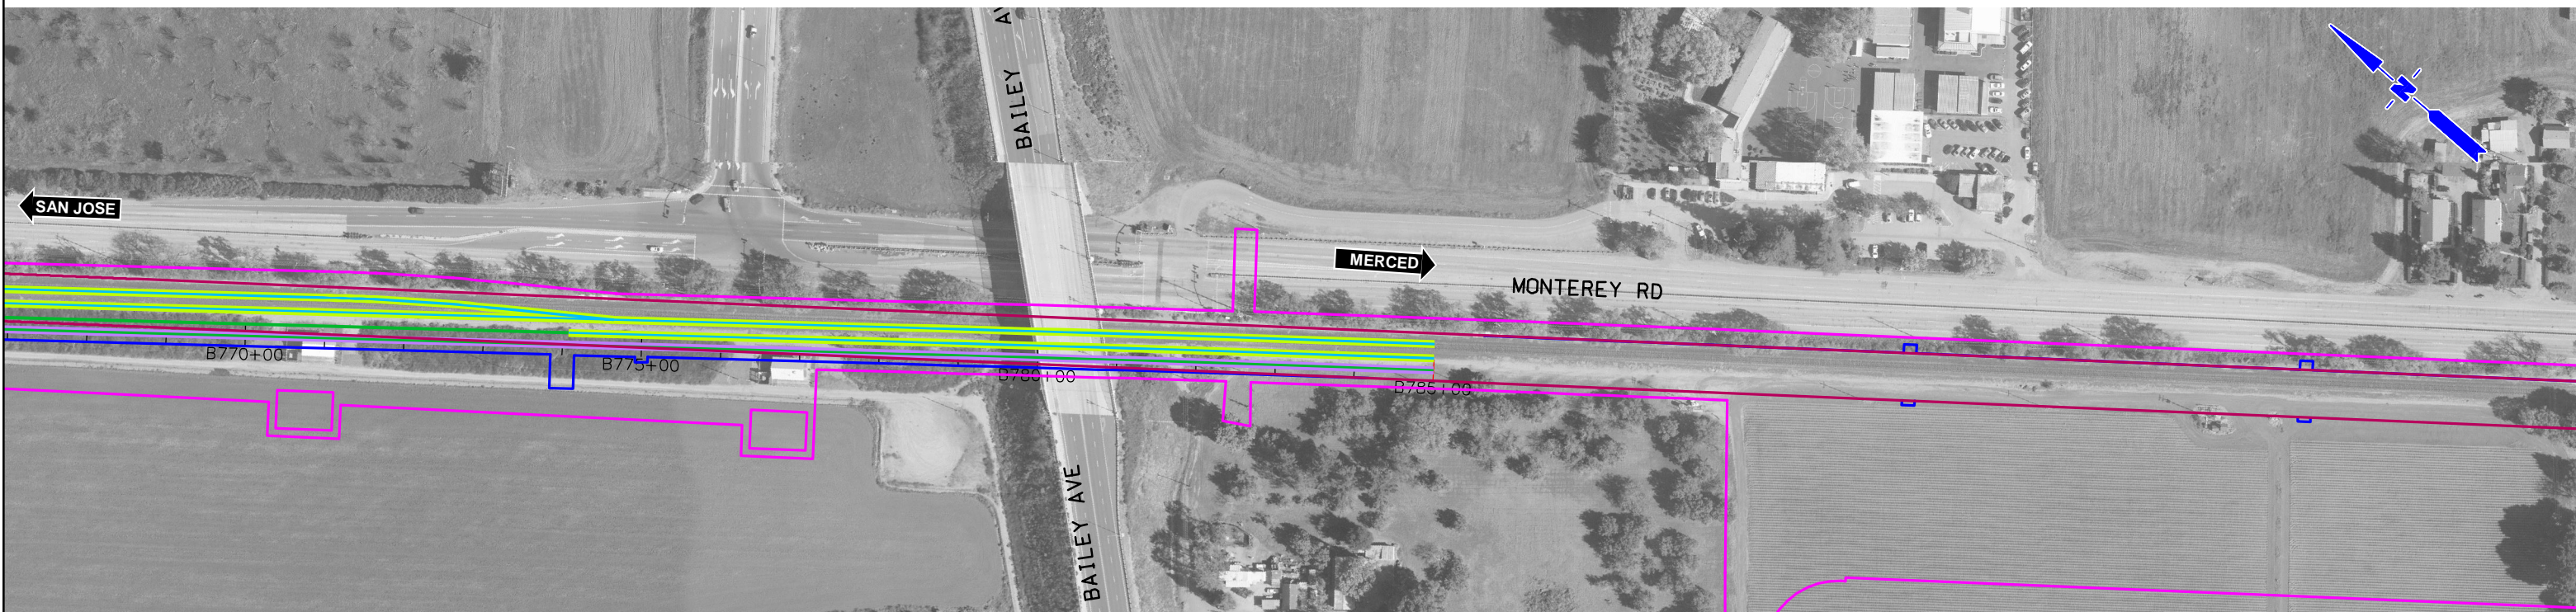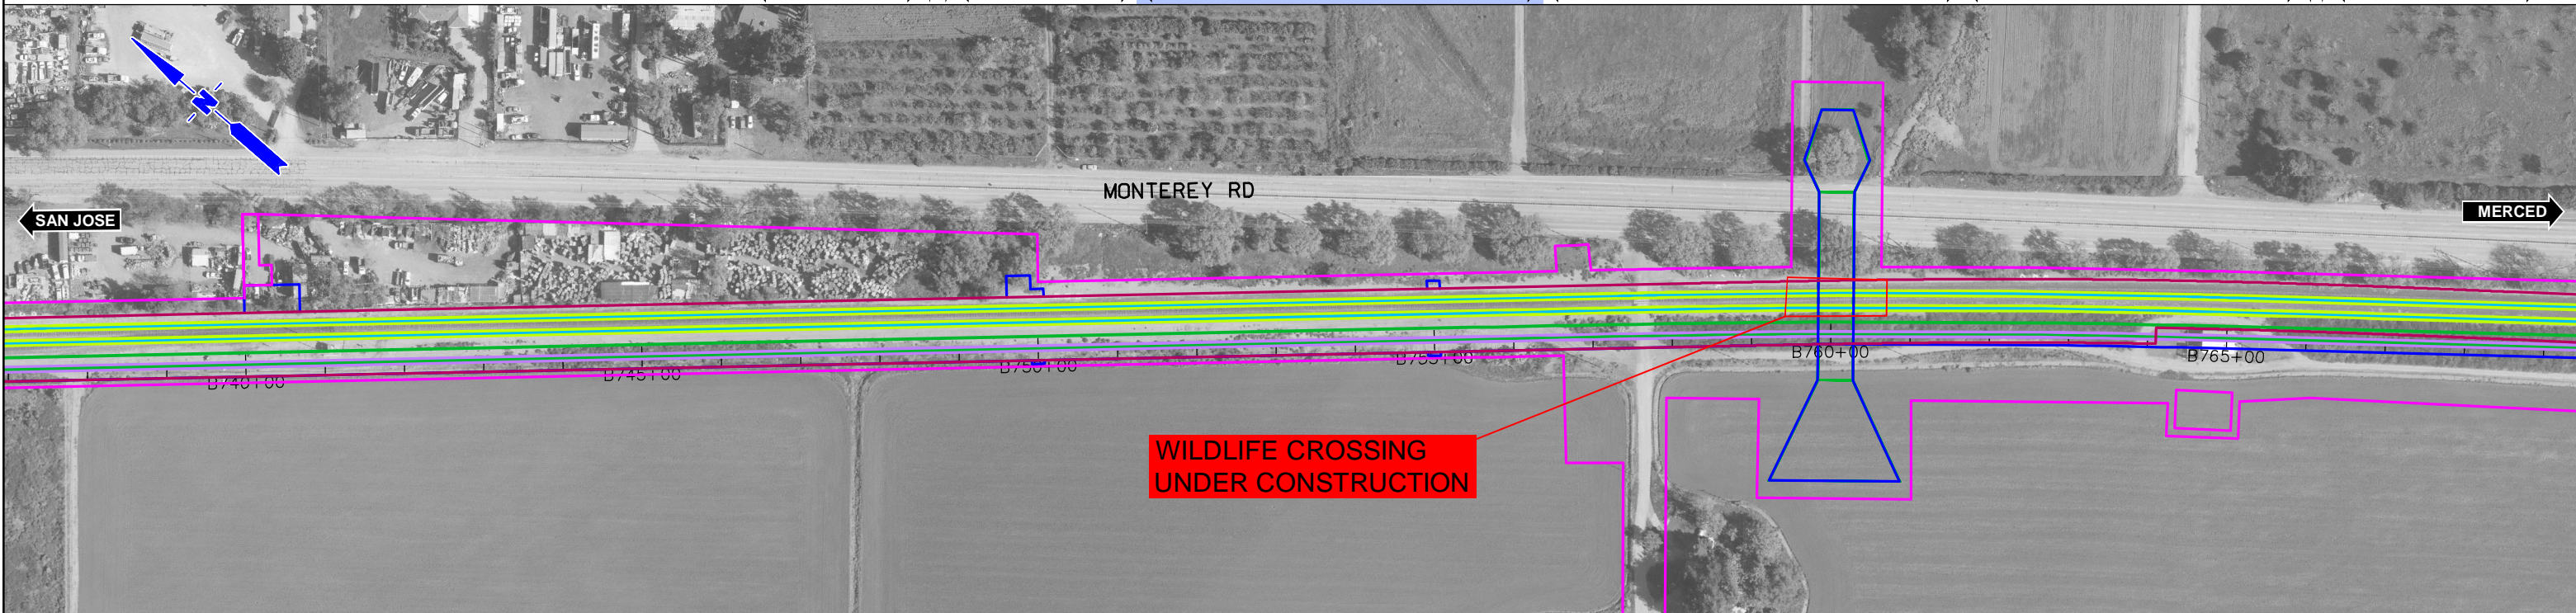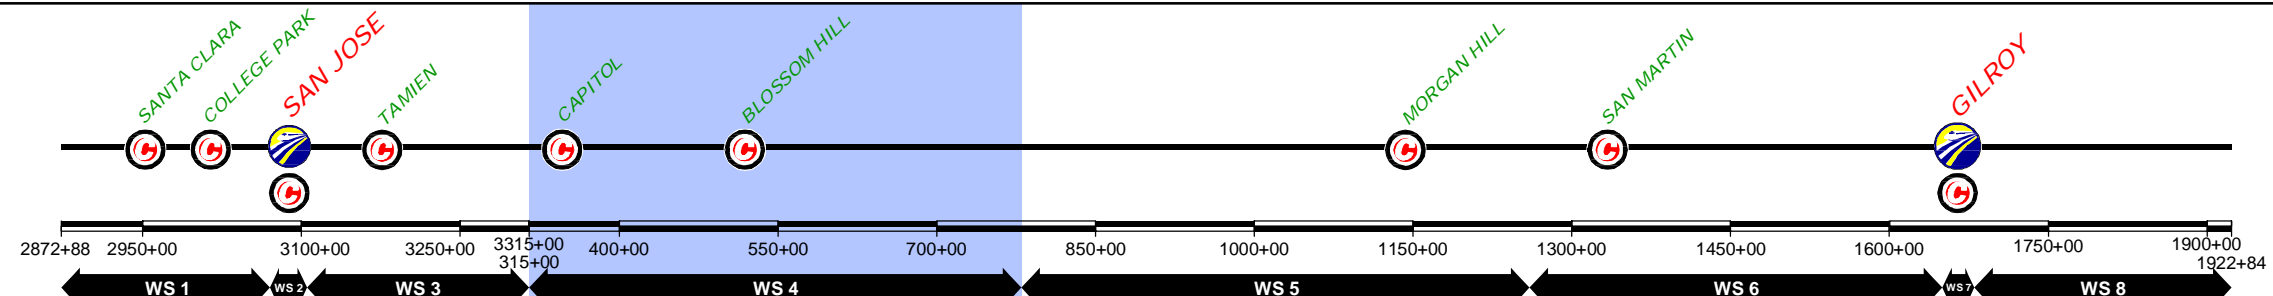

DESIGNED BY	
DRAWN BY	
CHECKED BY	
IN CHARGE	
DATE	NOV/2018

REV	DATE	BY	SUB	APP	DESCRIPTION

DRAFT PEPD  
SUBMITTAL  
FOR INTERNAL  
USE ONLY

NOT FOR  
CONSTRUCTION





**prontec** 12 Burgos Ave.  
11th Floor  
Madrid, SP 28036

**HNTB** 1111 Broadway  
9th Floor  
Oakland, CA 94607

**CALIFORNIA**  
High-Speed Rail Authority

**CALIFORNIA HIGH-SPEED TRAIN PROJECT**  
SAN JOSE TO MERCED  
785+00 TO GILROY STATION TO 1265+00  
CONSTRUCTION PHASES  
PLAN  
PHASE 5

CONTRACT NO.	
DRAWING NO.	CV-11WS4-PH5-08
SCALE	1" = 200'
SHEET NO.	8 OF 8

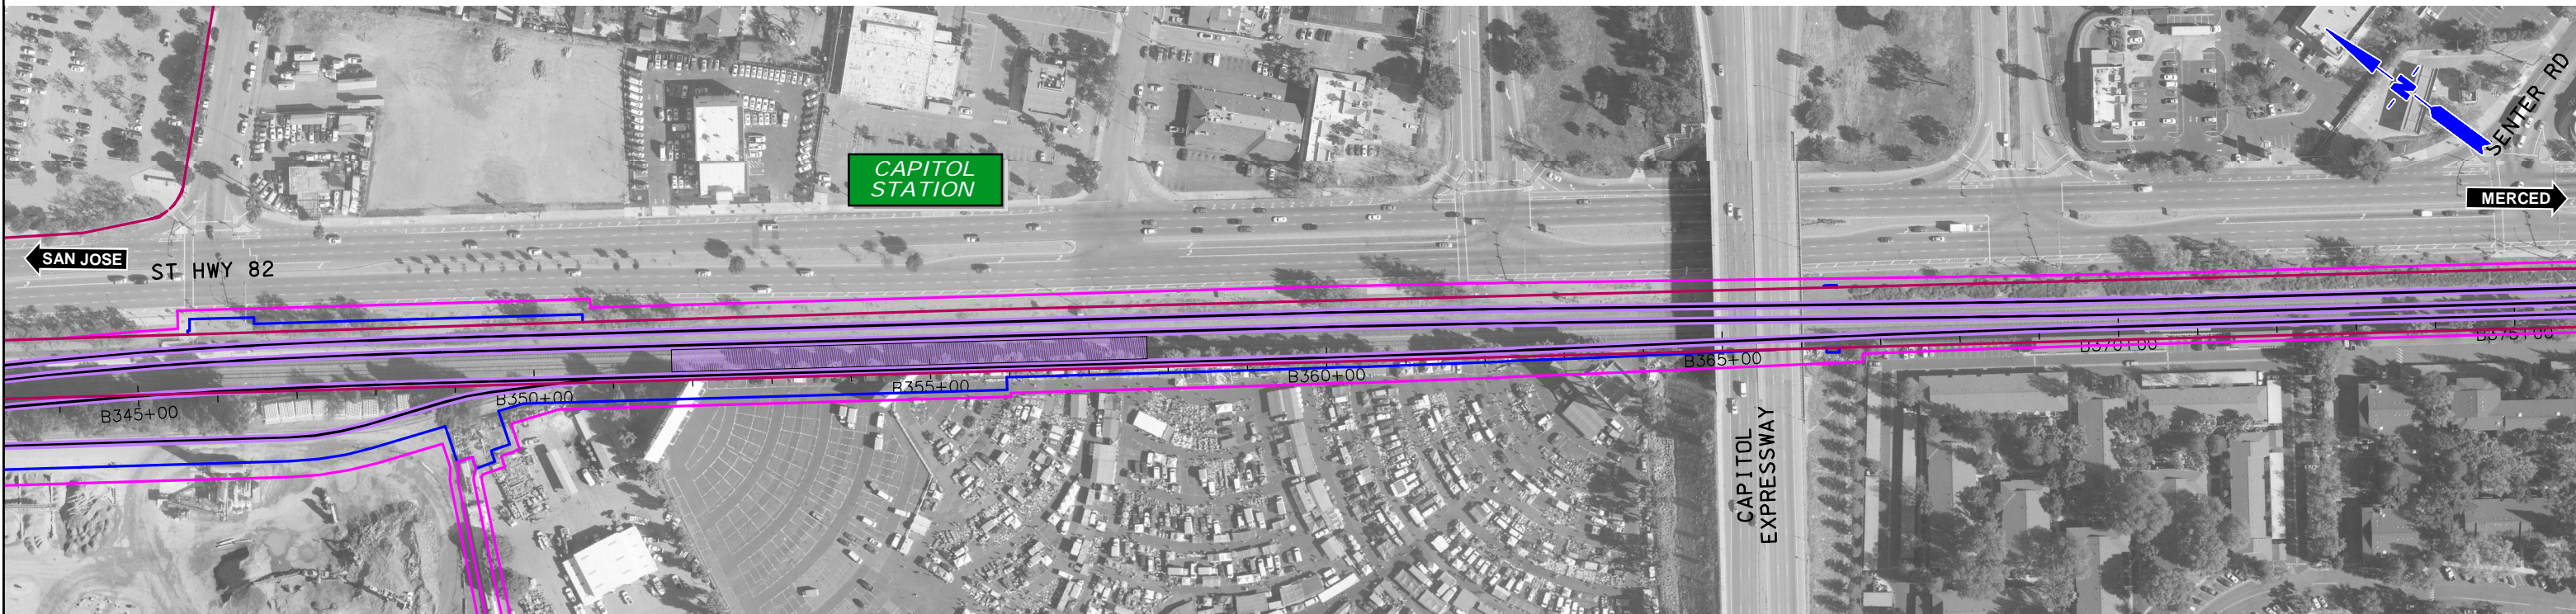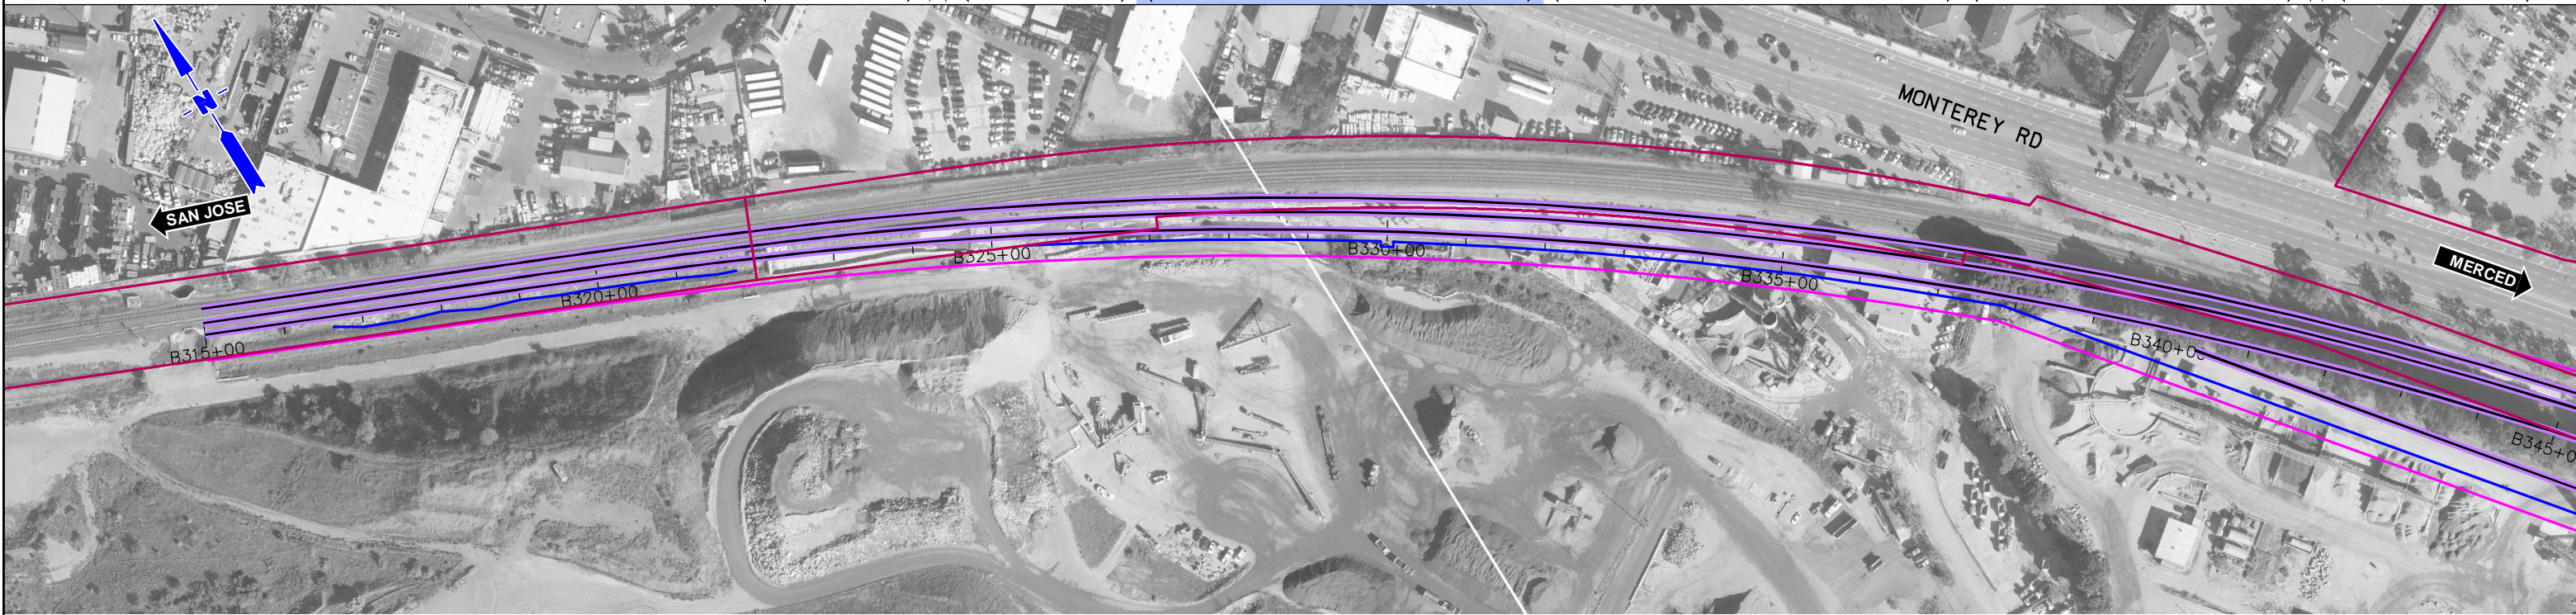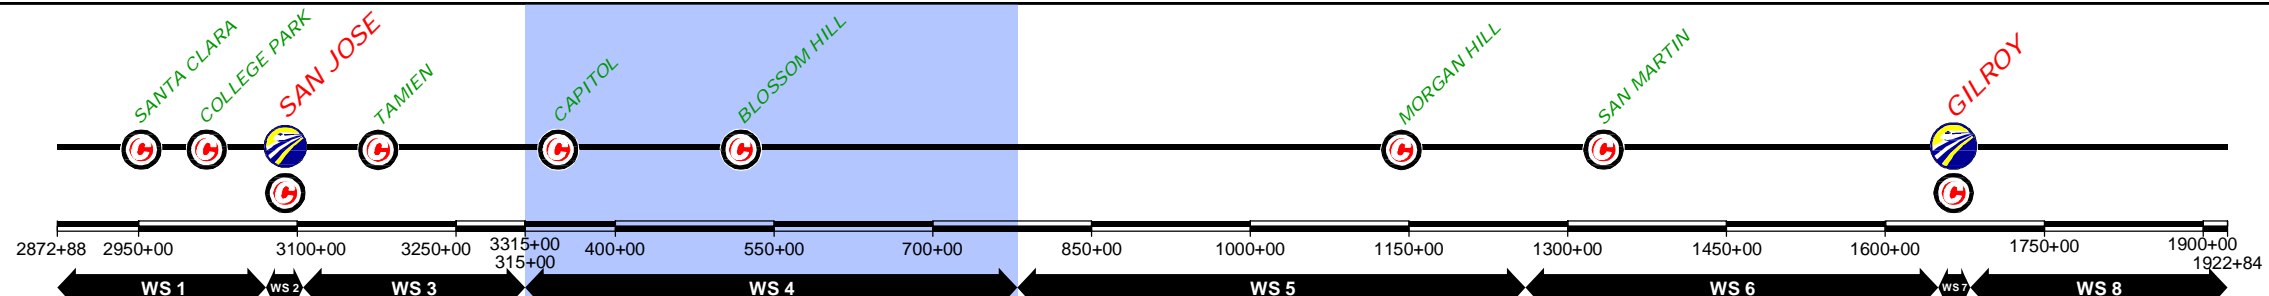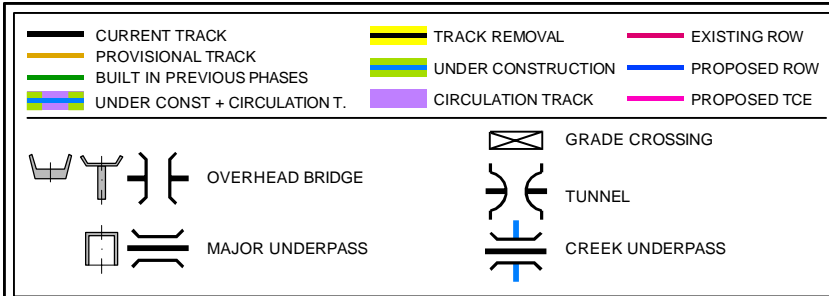

\$FILE\$  
 \$PLTDRVS\$  
 \$PENTBLS\$  
 \$TIME\$  
 \$DATE\$  
 \$USER\$

REV	DATE	BY	SUB	APP	DESCRIPTION

DESIGNED BY  
 DRAWN BY  
 CHECKED BY  
 IN CHARGE  
 DATE  
**NOV/2018**

DRAFT PEPP  
 SUBMITTAL  
 FOR INTERNAL  
 USE ONLY  
 NOT FOR  
 CONSTRUCTION

12 Burgos Ave.  
11th Floor  
Madrid, SP 28036  
 1111 Broadway  
9th Floor  
Oakland, CA 94607

CALIFORNIA  
High-Speed Rail Authority

**CALIFORNIA HIGH-SPEED TRAIN PROJECT**  
 SAN JOSE TO MERCED  
 315+00 TO GILROY TO 785+00  
 CONSTRUCTION PHASES  
 PLAN  
 PHASE 6


CONTRACT NO.  
 DRAWING NO.  
**CV-I1WS4-PH6-01**  
 SCALE  
**1" = 200'**  
 SHEET NO.  
**1 OF 8**



CURRENT TRACK	TRACK REMOVAL	EXISTING ROW
PROVISIONAL TRACK	UNDER CONSTRUCTION	PROPOSED ROW
BUILT IN PREVIOUS PHASES	CIRCULATION TRACK	PROPOSED TCE
UNDER CONST + CIRCULATION T.		

OVERHEAD BRIDGE	GRADE CROSSING
MAJOR UNDERPASS	TUNNEL
	CREEK UNDERPASS

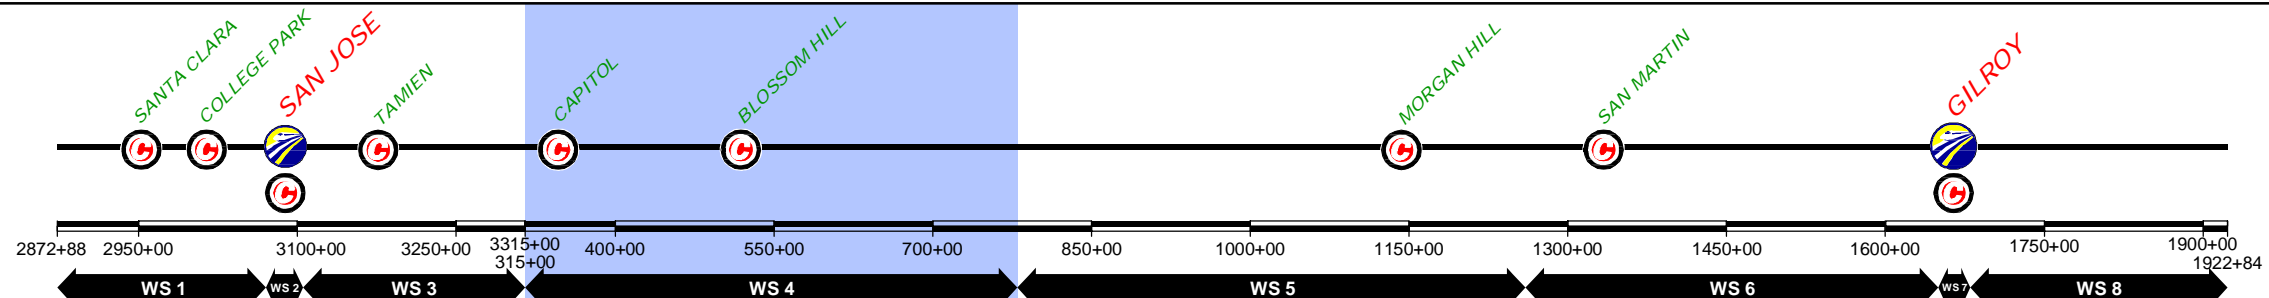

DESIGNED BY	
DRAWN BY	
CHECKED BY	
IN CHARGE	
DATE	NOV/2018

REV	DATE	BY	SUB	APP	DESCRIPTION

DESIGNED BY  
DRAWN BY  
CHECKED BY  
IN CHARGE  
DATE

DRAFT PEPD  
SUBMITTAL  
FOR INTERNAL  
USE ONLY

NOT FOR  
CONSTRUCTION

**prontec** 12 Burgos Ave.  
11th Floor  
Madrid, SP 28036

**HNTB** 1111 Broadway  
9th Floor  
Oakland, CA 94607

**CALIFORNIA**  
High-Speed Rail Authority

**CALIFORNIA HIGH-SPEED TRAIN PROJECT**  
SAN JOSE TO MERCED  
315+00 TO GILROY TO 785+00  
CONSTRUCTION PHASES  
PLAN  
PHASE 6



CONTRACT NO.

DRAWING NO.  
**CV-11WS4-PH6-03**

SCALE  
1" = 200'

SHEET NO.  
3 OF 8

CURRENT TRACK	TRACK REMOVAL	EXISTING ROW
PROVISIONAL TRACK	UNDER CONSTRUCTION	PROPOSED ROW
BUILT IN PREVIOUS PHASES	CIRCULATION TRACK	PROPOSED TCE
UNDER CONST + CIRCULATION T.		
OVERHEAD BRIDGE	GRADE CROSSING	
MAJOR UNDERPASS	TUNNEL	
	CREEK UNDERPASS	

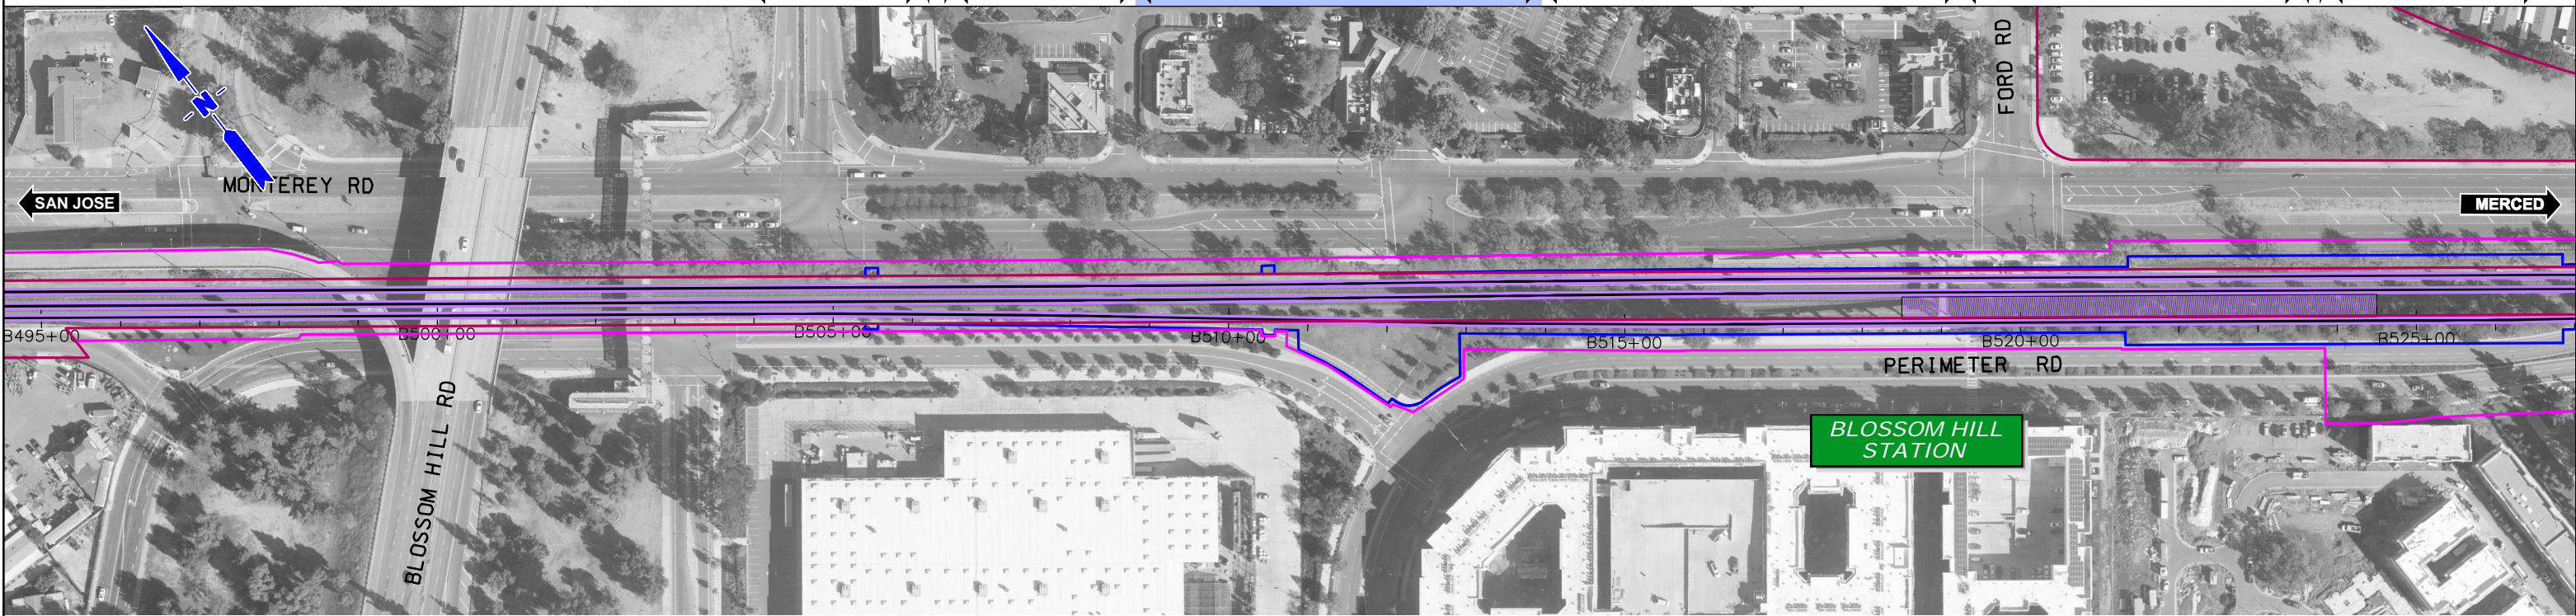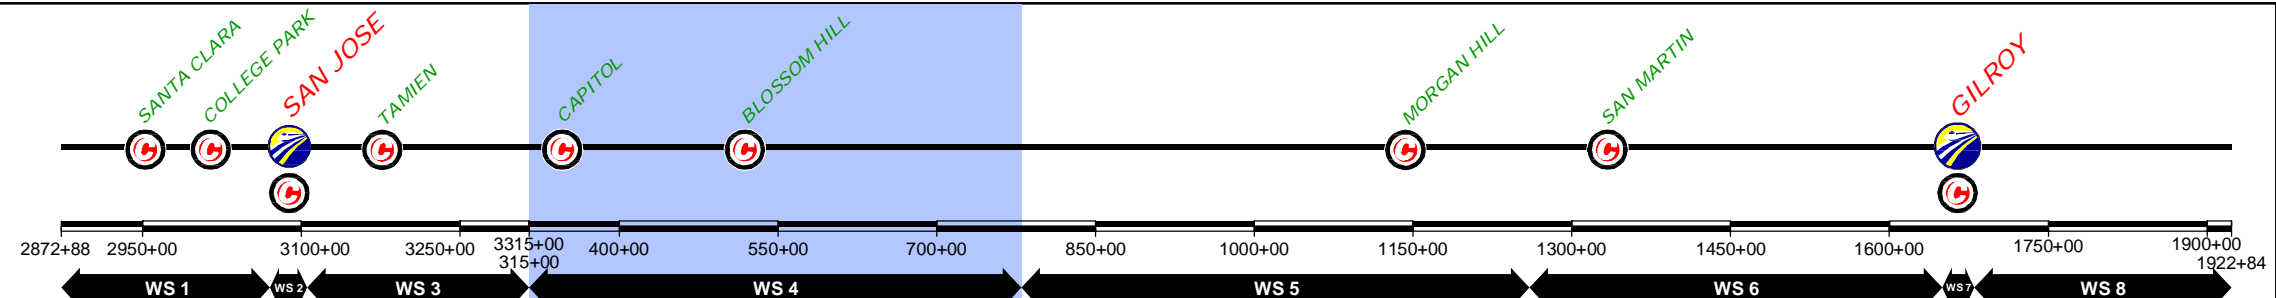

DESIGNED BY	
DRAWN BY	
CHECKED BY	
IN CHARGE	
DATE	NOV/2018

DRAFT PEPD  
SUBMITTAL  
FOR INTERNAL  
USE ONLY

NOT FOR  
CONSTRUCTION

**prontec** 12 Burgos Ave.  
11th Floor  
Madrid, SP 28036

**HNTB** 1111 Broadway  
9th Floor  
Oakland, CA 94607

**CALIFORNIA**  
High-Speed Rail Authority

**CALIFORNIA HIGH-SPEED TRAIN PROJECT**  
SAN JOSE TO MERCED  
315+00 TO GILROY TO 785+00  
CONSTRUCTION PHASES  
PLAN  
PHASE 6

CONTRACT NO.	
DRAWING NO.	CV-11WS4-PH6-04
SCALE	1" = 200'
SHEET NO.	4 OF 8

REV	DATE	BY	SUB	APP	DESCRIPTION

\$FILE\$

\$PLTDRVS\$

\$PENTBLS\$

\$TIME\$




\$DATE\$

\$USER\$

CURRENT TRACK	TRACK REMOVAL	EXISTING ROW
PROVISIONAL TRACK	UNDER CONSTRUCTION	PROPOSED ROW
BUILT IN PREVIOUS PHASES	CIRCULATION TRACK	PROPOSED TCE
UNDER CONST + CIRCULATION T.		

OVERHEAD BRIDGE	GRADE CROSSING
MAJOR UNDERPASS	TUNNEL
	CREEK UNDERPASS

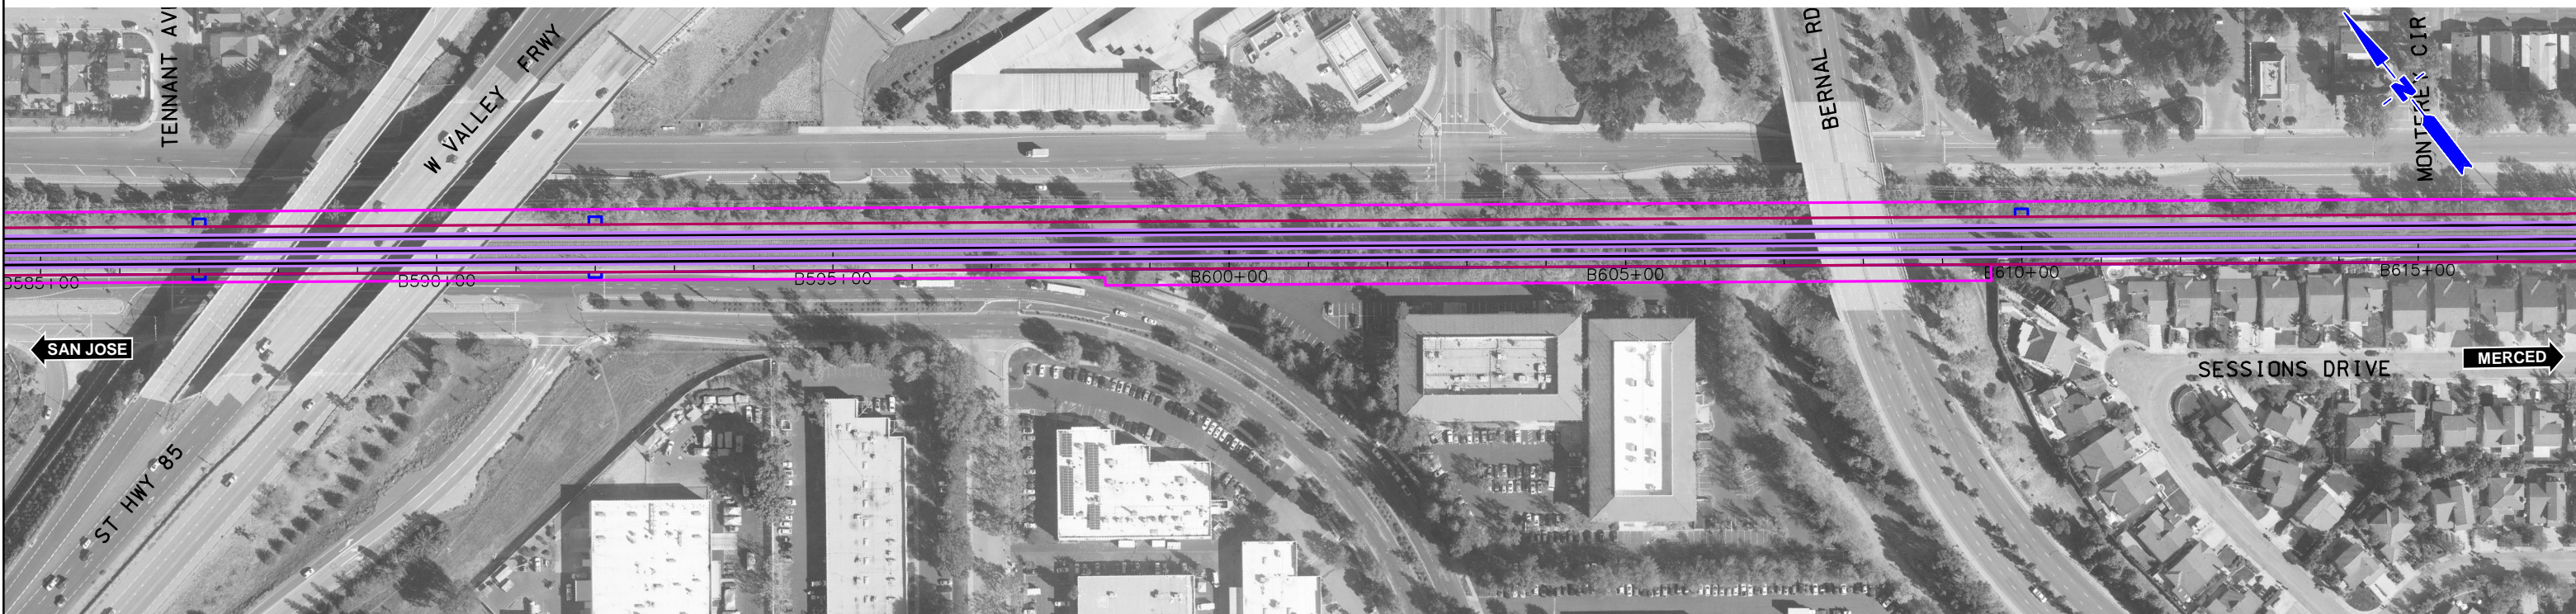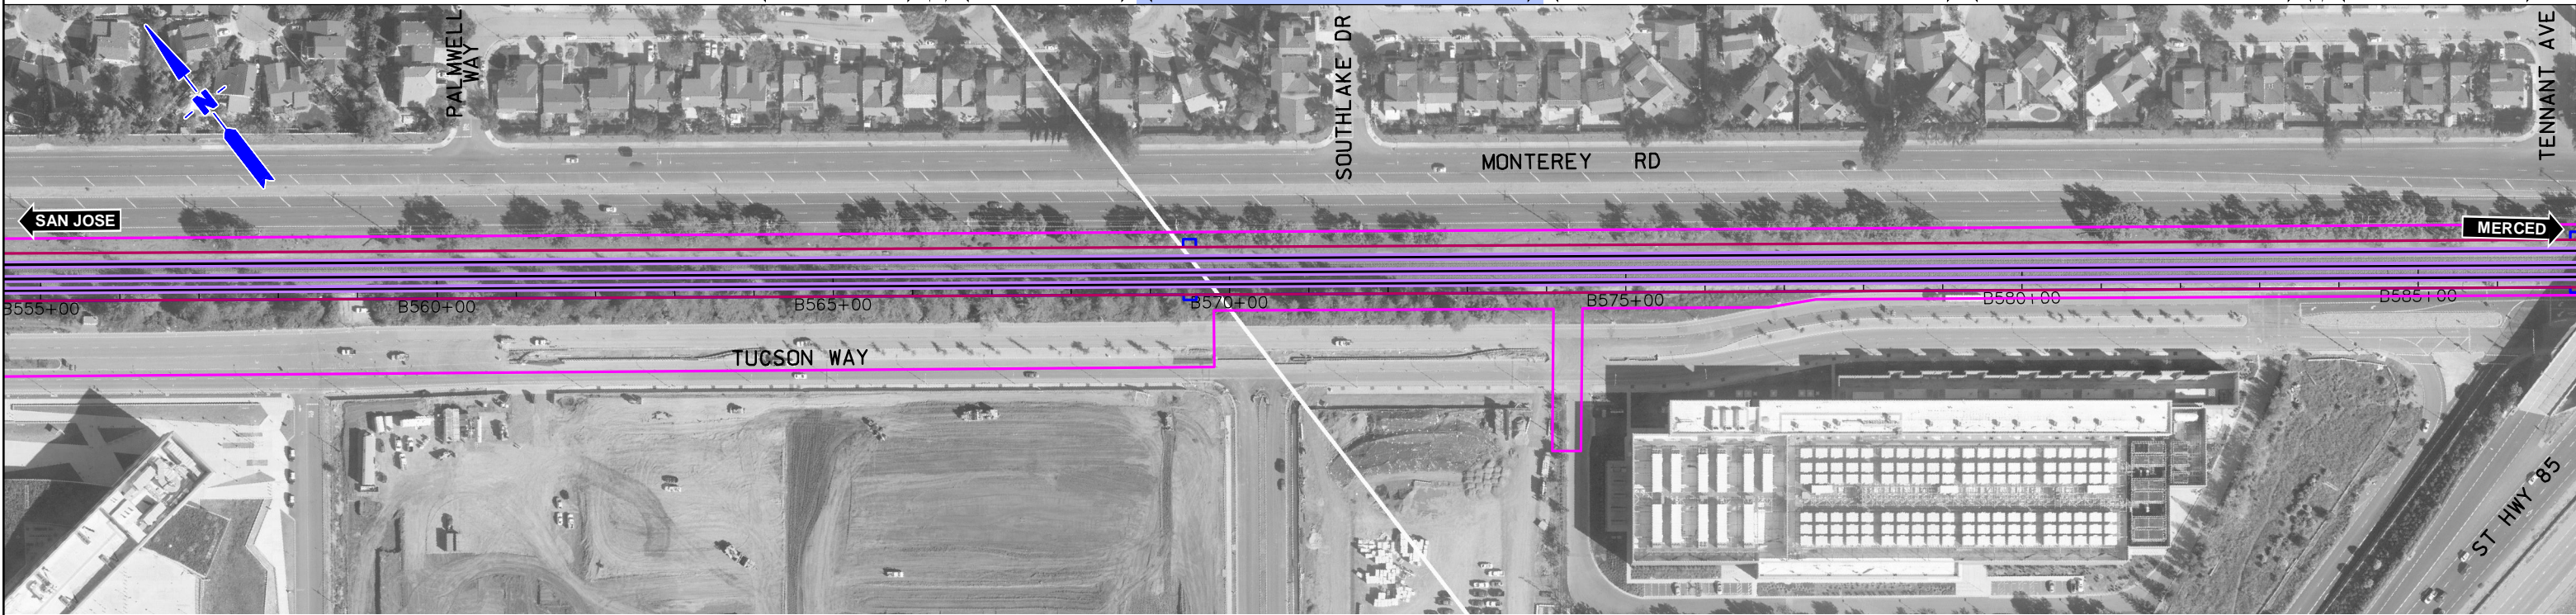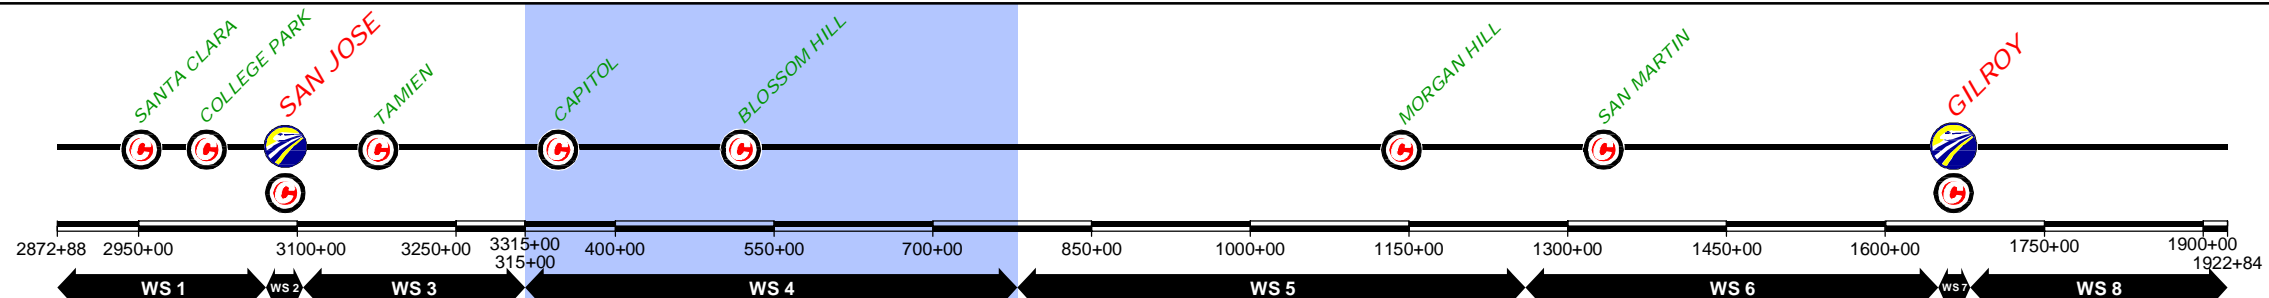

\$FILE\$  
 \$PLTDRVS\$  
 \$PENTBLS\$  
 \$TIME\$  
 \$DATE\$  
 \$USER\$

REV	DATE	BY	SUB	APP	DESCRIPTION

DESIGNED BY	
DRAWN BY	
CHECKED BY	
IN CHARGE	
DATE	<b>NOV/2018</b>



DRAFT PEPD  
 SUBMITTAL  
 FOR INTERNAL  
 USE ONLY  
  
 NOT FOR  
 CONSTRUCTION

12 Burgos Ave.  
 11th Floor  
 Madrid, SP 28036  
  
 1111 Broadway  
 9th Floor  
 Oakland, CA 94607

**CALIFORNIA HIGH-SPEED TRAIN PROJECT**  
 SAN JOSE TO MERCED  
 315+00 TO GILROY TO 785+00  
 CONSTRUCTION PHASES  
 PLAN  
 PHASE 6

CONTRACT NO.	
DRAWING NO.	<b>CV-11WS4-PH6-05</b>
SCALE	<b>1" = 200'</b>
SHEET NO.	<b>5 OF 8</b>

CURRENT TRACK	TRACK REMOVAL	EXISTING ROW
PROVISIONAL TRACK	UNDER CONSTRUCTION	PROPOSED ROW
BUILT IN PREVIOUS PHASES	CIRCULATION TRACK	PROPOSED TCE
UNDER CONST + CIRCULATION T.	GRADE CROSSING	
OVERHEAD BRIDGE	TUNNEL	
MAJOR UNDERPASS	CREEK UNDERPASS	

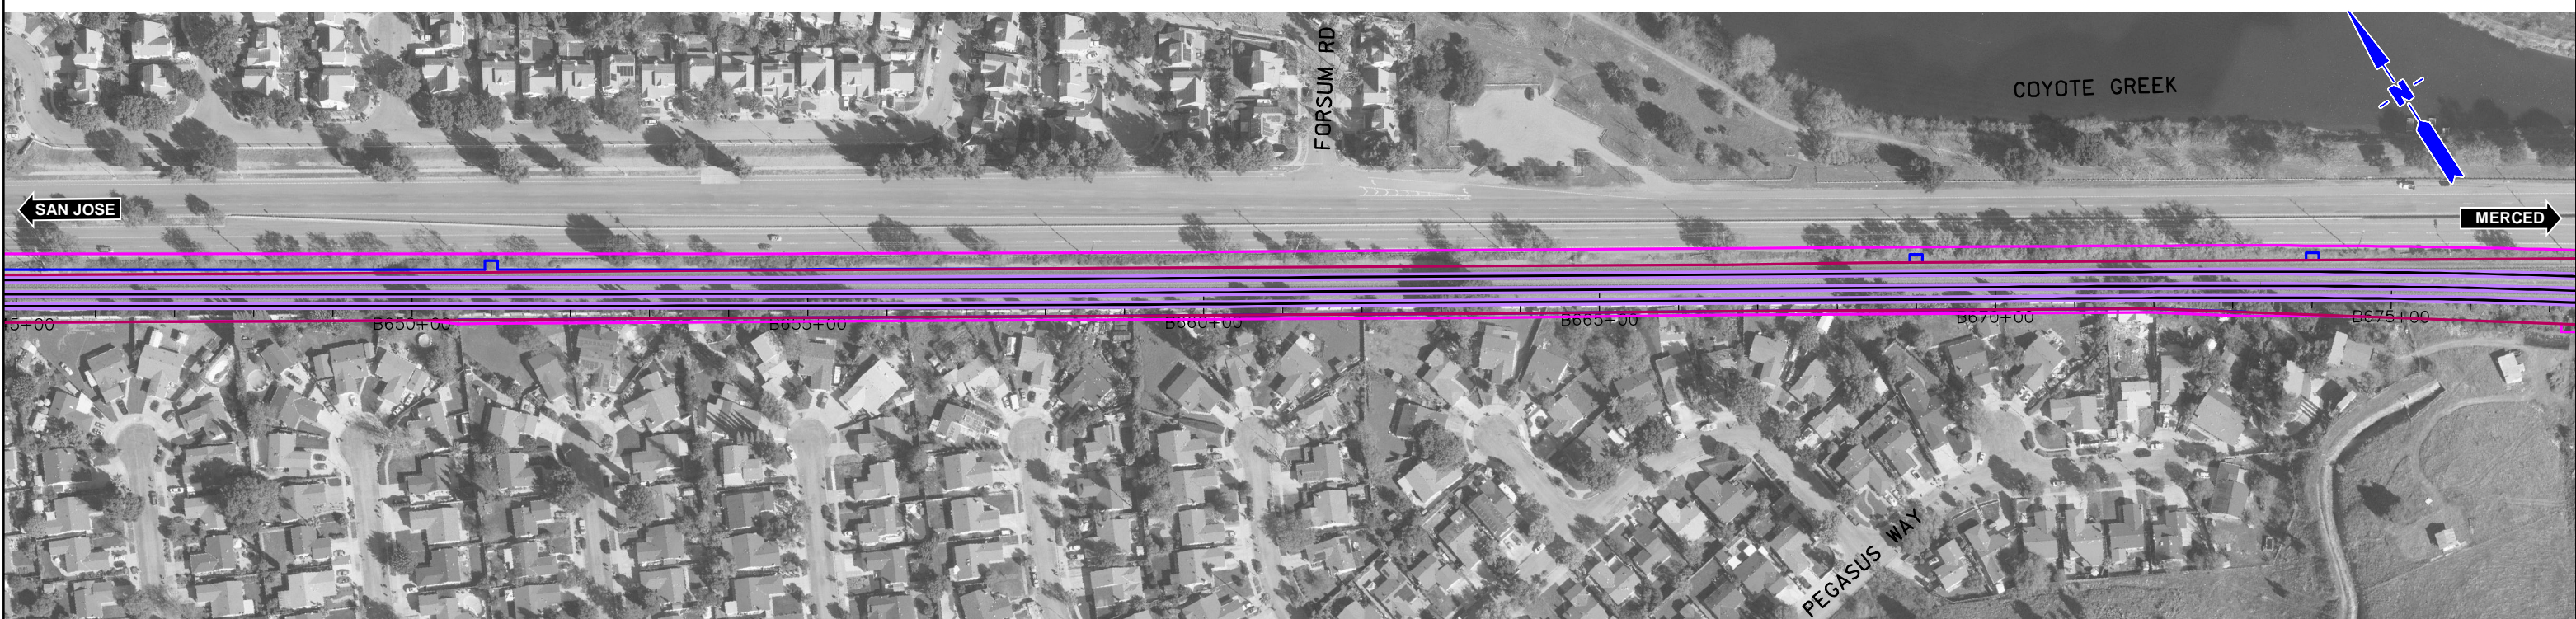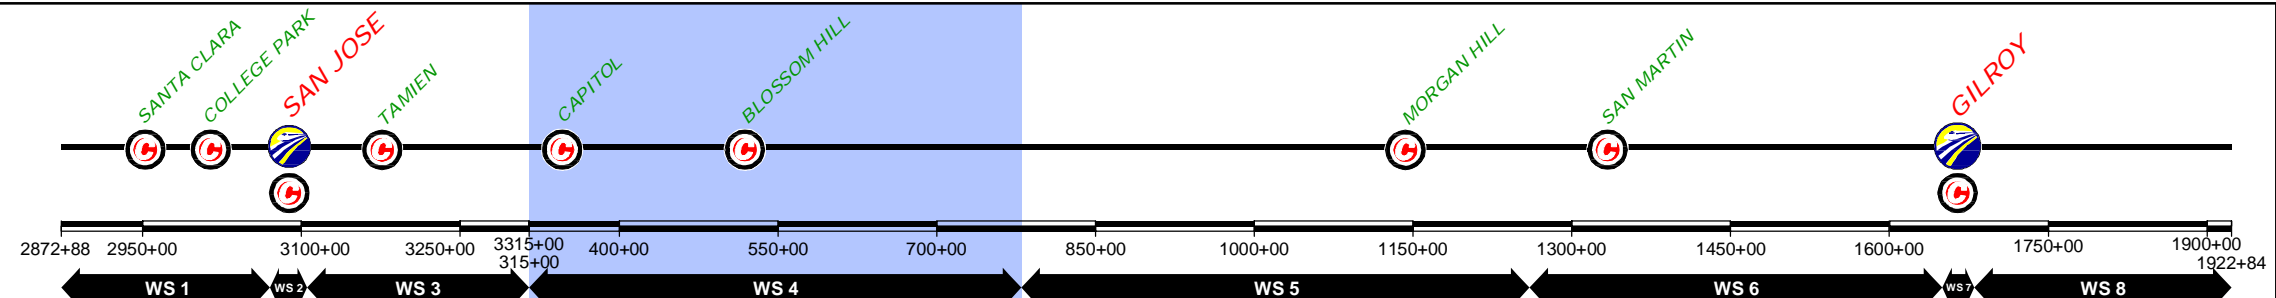

DESIGNED BY	DRAFT PEPP
DRAWN BY	SUBMITTAL
CHECKED BY	FOR INTERNAL
IN CHARGE	USE ONLY
DATE	NOT FOR
	CONSTRUCTION
	NOV/2018

DESIGNED BY  
DRAWN BY  
CHECKED BY  
IN CHARGE  
DATE

DRAFT PEPP  
SUBMITTAL  
FOR INTERNAL  
USE ONLY

NOT FOR  
CONSTRUCTION

**prontec** 12 Burgos Ave.  
11th Floor  
Madrid, SP 28036

**HNTB** 1111 Broadway  
9th Floor  
Oakland, CA 94607

**CALIFORNIA**  
High-Speed Rail Authority

**CALIFORNIA HIGH-SPEED TRAIN PROJECT**  
SAN JOSE TO MERCED  
315+00 TO GILROY TO 785+00  
CONSTRUCTION PHASES  
PLAN  
PHASE 6



CONTRACT NO.
DRAWING NO. <b>CV-I1WS4-PH6-06</b>
SCALE 1" = 200'
SHEET NO. 6 OF 8

REV	DATE	BY	SUB	APP	DESCRIPTION

\$FILE\$  
 \$PLTDRVS\$  
 \$PENTBLS\$  
 \$TIME\$  
 \$DATE\$  
 \$USER\$



CURRENT TRACK	TRACK REMOVAL	EXISTING ROW
PROVISIONAL TRACK	UNDER CONSTRUCTION	PROPOSED ROW
BUILT IN PREVIOUS PHASES	CIRCULATION TRACK	PROPOSED TCE
UNDER CONST + CIRCULATION T.		
OVERHEAD BRIDGE	GRADE CROSSING	
MAJOR UNDERPASS	TUNNEL	
	CREEK UNDERPASS	

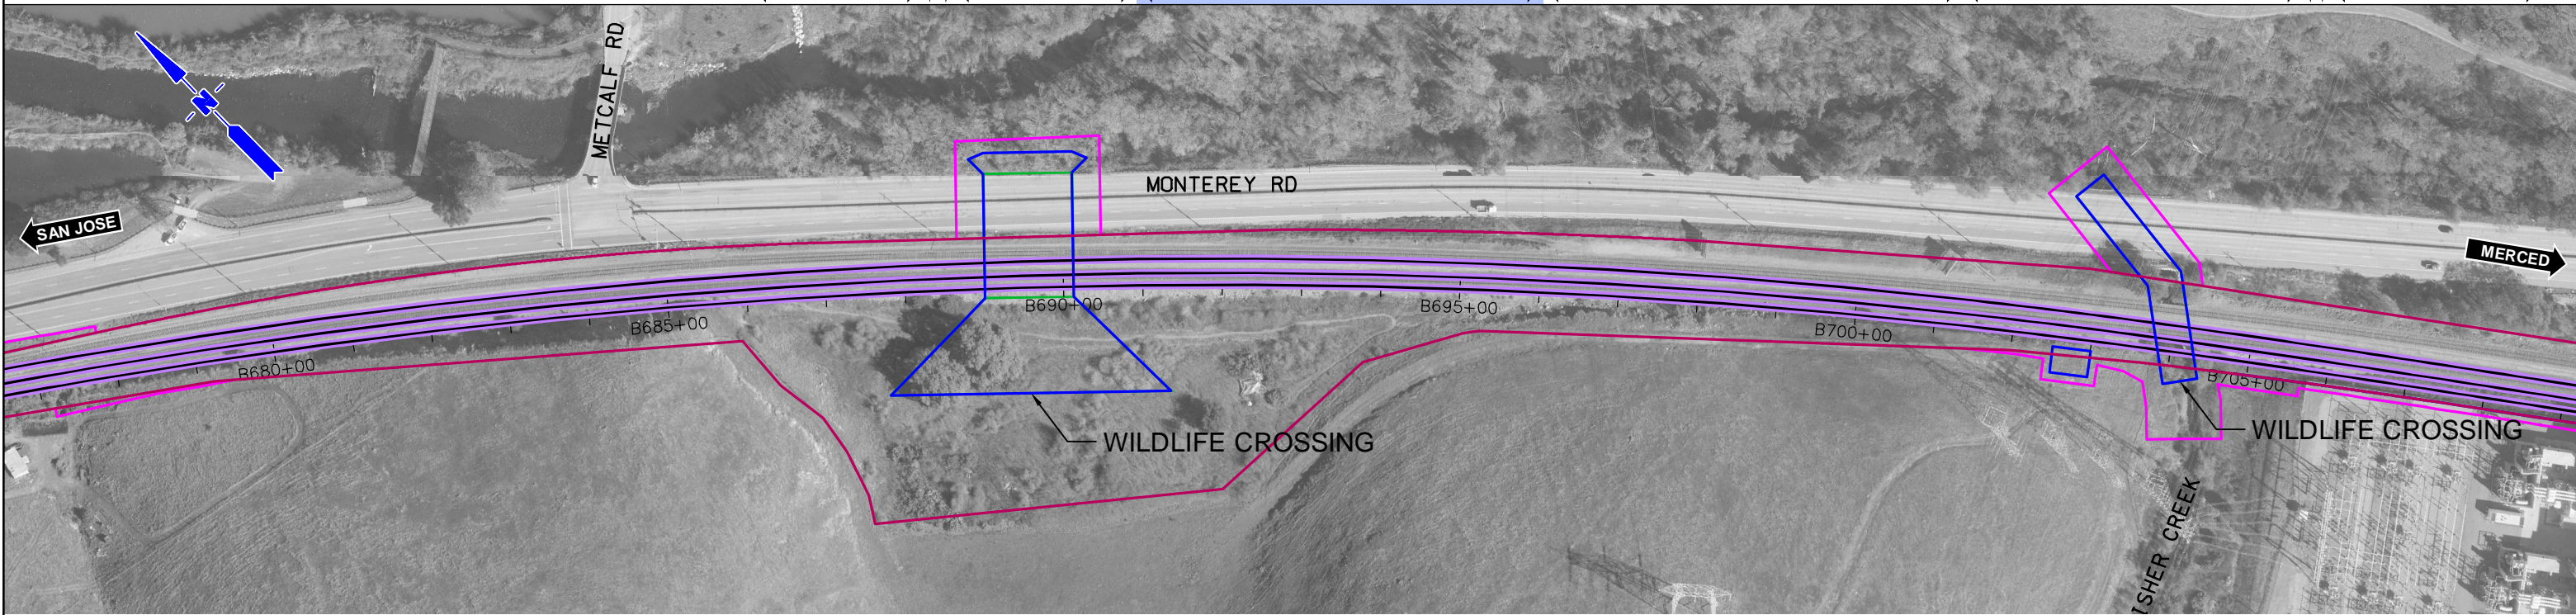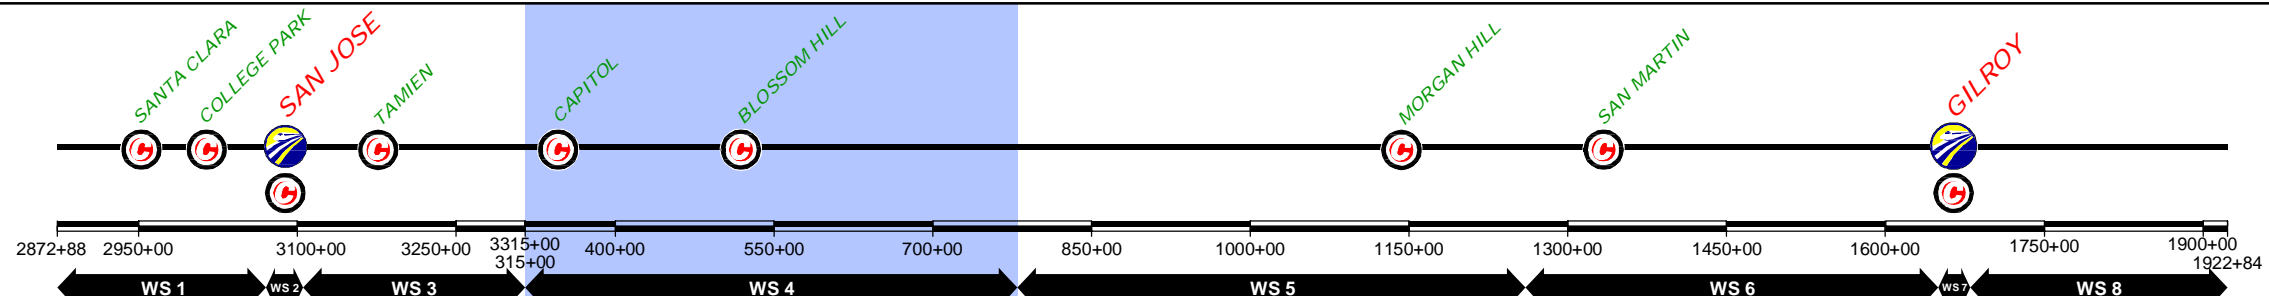

DESIGNED BY	DRAFT PEPD SUBMITTAL FOR INTERNAL USE ONLY
DRAWN BY	
CHECKED BY	
IN CHARGE	NOT FOR CONSTRUCTION
DATE	NOV/2018

DESIGNED BY  
DRAWN BY  
CHECKED BY  
IN CHARGE  
DATE  
**NOV/2018**

DRAFT PEPD SUBMITTAL FOR INTERNAL USE ONLY  
  
NOT FOR CONSTRUCTION

**prontec** 12 Burgos Ave. 11th Floor Madrid, SP 28036  
**HNTB** 1111 Broadway 9th Floor Oakland, CA 94607

**CALIFORNIA**  
High-Speed Rail Authority


**CALIFORNIA HIGH-SPEED TRAIN PROJECT**  
SAN JOSE TO MERCED  
315+00 TO GILROY TO 785+00  
CONSTRUCTION PHASES  
PLAN  
PHASE 6

CONTRACT NO.	
DRAWING NO.	CV-11WS4-PH6-07
SCALE	1" = 200'
SHEET NO.	7 OF 8

REV	DATE	BY	SUB	APP	DESCRIPTION

\$FILE\$  
 \$PLTDRVS\$  
 \$PENTBLS\$  
 \$TIME\$  
 \$DATE\$  
 \$USER\$

CURRENT TRACK	TRACK REMOVAL	EXISTING ROW
PROVISIONAL TRACK	UNDER CONSTRUCTION	PROPOSED ROW
BUILT IN PREVIOUS PHASES	CIRCULATION TRACK	PROPOSED TCE
UNDER CONST + CIRCULATION T.		
OVERHEAD BRIDGE	GRADE CROSSING	
MAJOR UNDERPASS	TUNNEL	
	CREEK UNDERPASS	

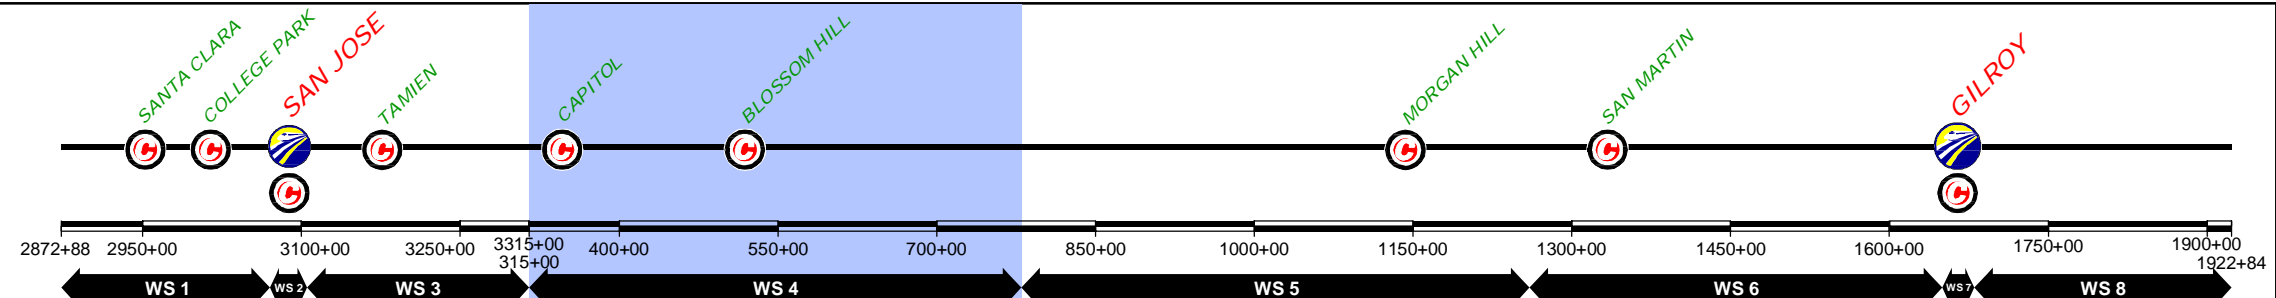

REV	DATE	BY	SUB	APP	DESCRIPTION

DESIGNED BY	
DRAWN BY	
CHECKED BY	
IN CHARGE	
DATE	NOV/2018

DRAFT PEPD  
SUBMITTAL  
FOR INTERNAL  
USE ONLY

NOT FOR  
CONSTRUCTION

**prontec** 12 Burgos Ave.  
11th Floor  
Madrid, SP 28036

**HNTB** 1111 Broadway  
9th Floor  
Oakland, CA 94607





**CALIFORNIA**  
High-Speed Rail Authority

**CALIFORNIA HIGH-SPEED TRAIN PROJECT**  
SAN JOSE TO MERCED  
315+00 TO GILROY TO 785+00  
CONSTRUCTION PHASES  
PLAN  
PHASE 6

CONTRACT NO.	
DRAWING NO.	CV-11WS4-PH6-08
SCALE	1" = 200'
SHEET NO.	8 OF 8

\$FILE\$  
\$PLTDRVS\$  
\$PENTBLS\$  
\$TIME\$  
\$DATE\$  
\$USER\$

	CURRENT TRACK		TRACK REMOVAL		STRUCTURE UNDER CONSTRUCTION
	PROVISIONAL TRACK		UNDER CONSTRUCTION		WILDLIFE CROSSING UNDER CONSTRUCTION
	BUILT IN PREVIOUS PHASES		CIRCULATION TRACK		GRADE CROSSING ADAPTATION
	UNDER CONST + CIRCULATION T.		OVERHEAD BRIDGE		TUNNEL
	MAJOR UNDERPASS		CREEK UNDERPASS		

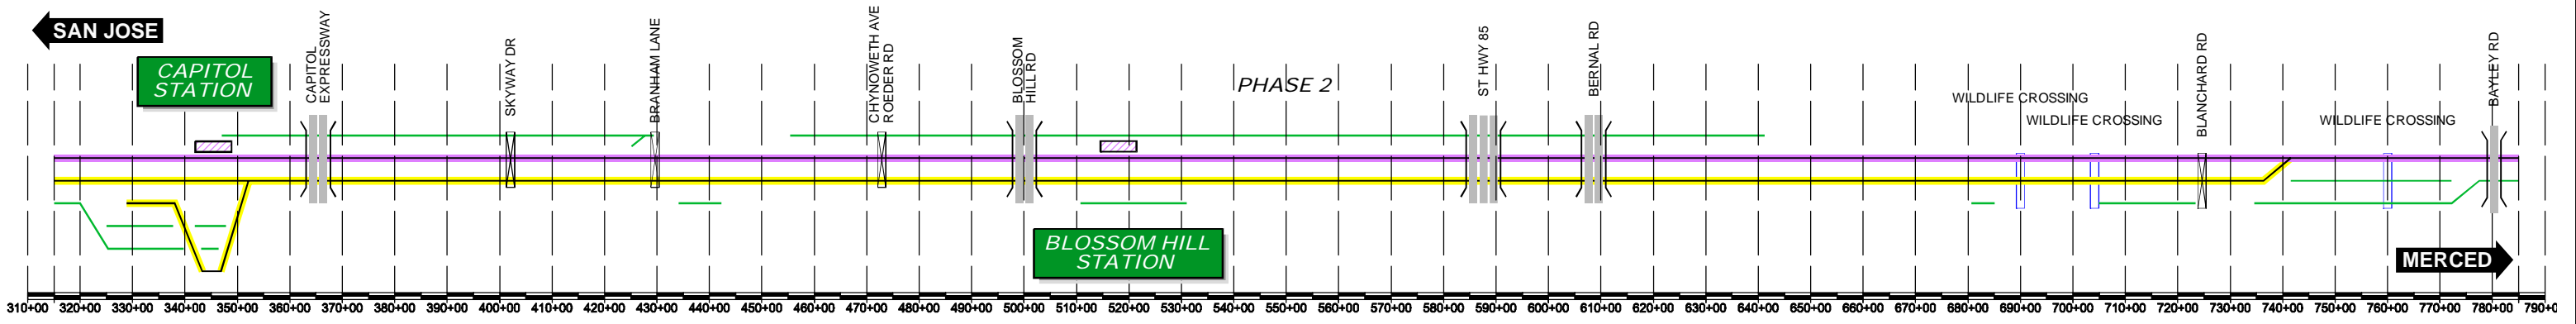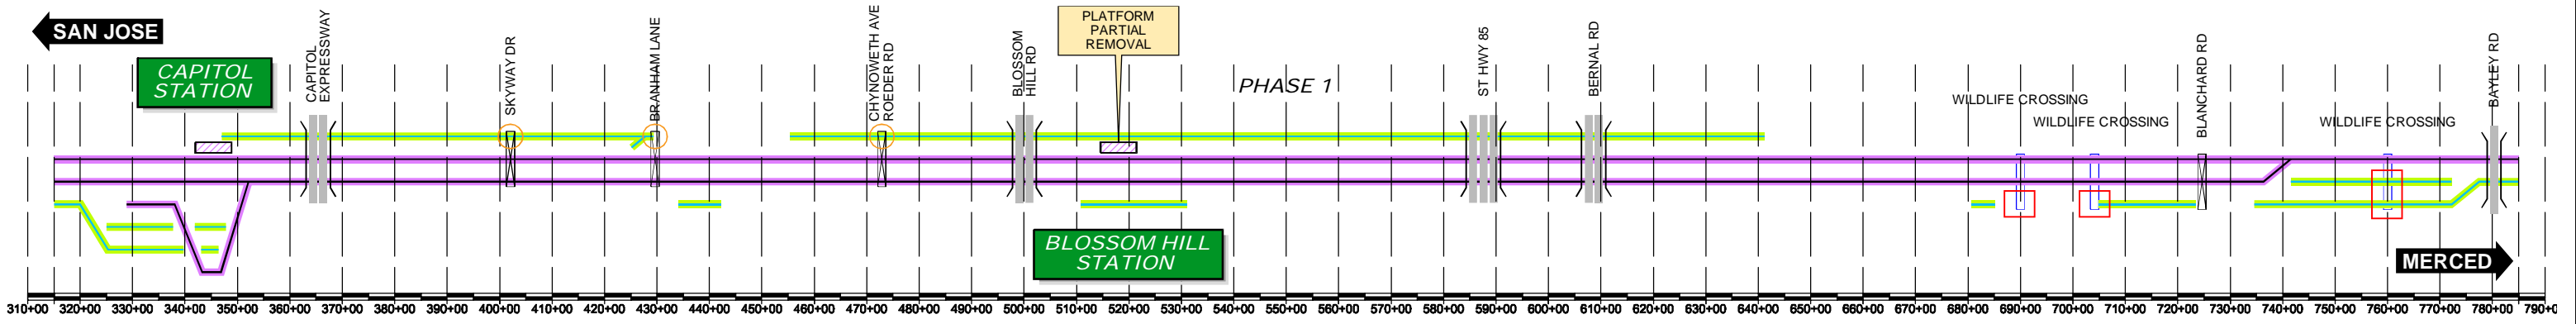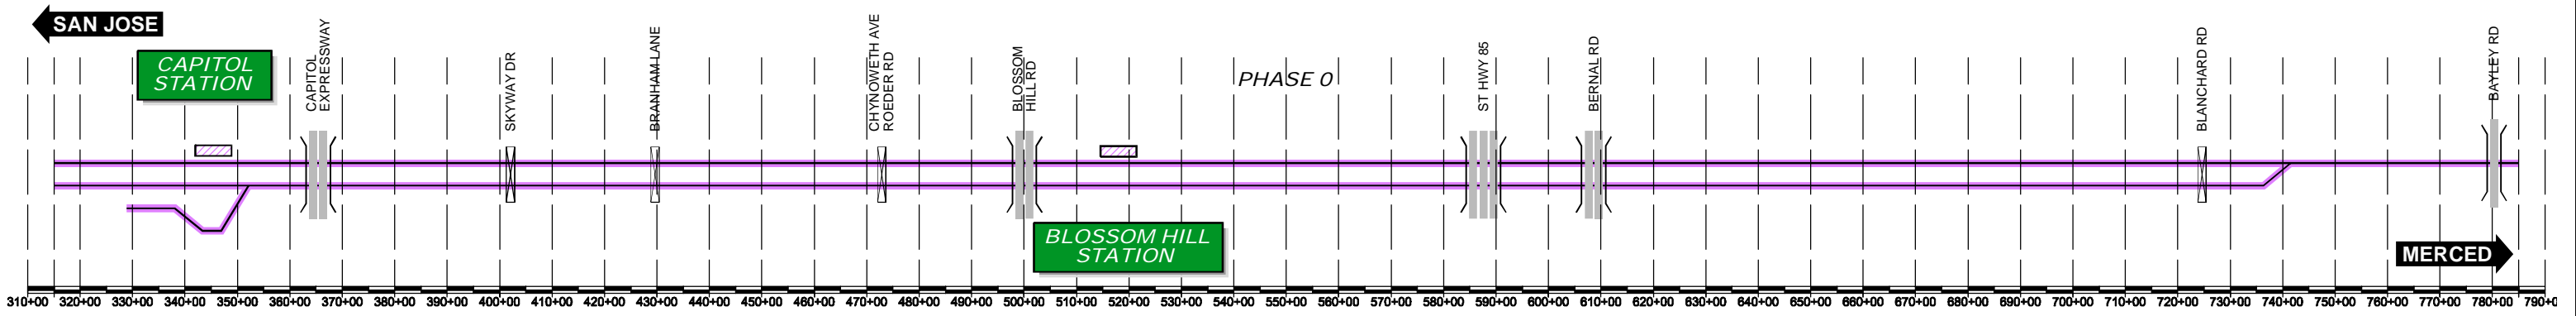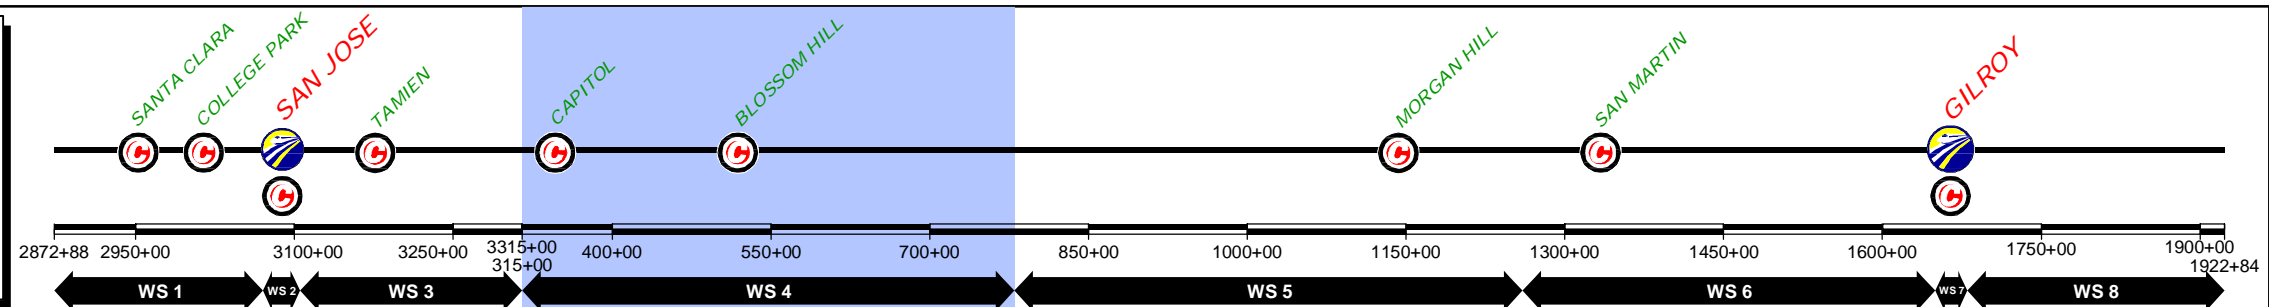

\$FILE\$  
 \$PLTDRVS\$  
 \$PENTBLS\$  
 \$TIME\$  
 \$DATE\$  
 \$USER\$

REV	DATE	BY	SUB	APP	DESCRIPTION

DESIGNED BY	
DRAWN BY	
CHECKED BY	
IN CHARGE	
DATE	NOV/2018






DRAFT PEPP  
 SUBMITTAL  
 FOR INTERNAL  
 USE ONLY  
  
 NOT FOR  
 CONSTRUCTION

12 Burgos Ave.  
 11th Floor  
 Madrid, SP 28036  
  
 1111 Broadway  
 9th Floor  
 Oakland, CA 94607

CALIFORNIA  
 High-Speed Rail Authority

**CALIFORNIA HIGH-SPEED TRAIN PROJECT**  
 SAN JOSE TO MERCED  
 315+00 TO 785+00  
 CONSTRUCTION PHASES  
 SCHEME

CONTRACT NO.	
DRAWING NO.	CV-I6WS4-SCH-01
SCALE	NOT TO SCALE
SHEET NO.	1 OF 3

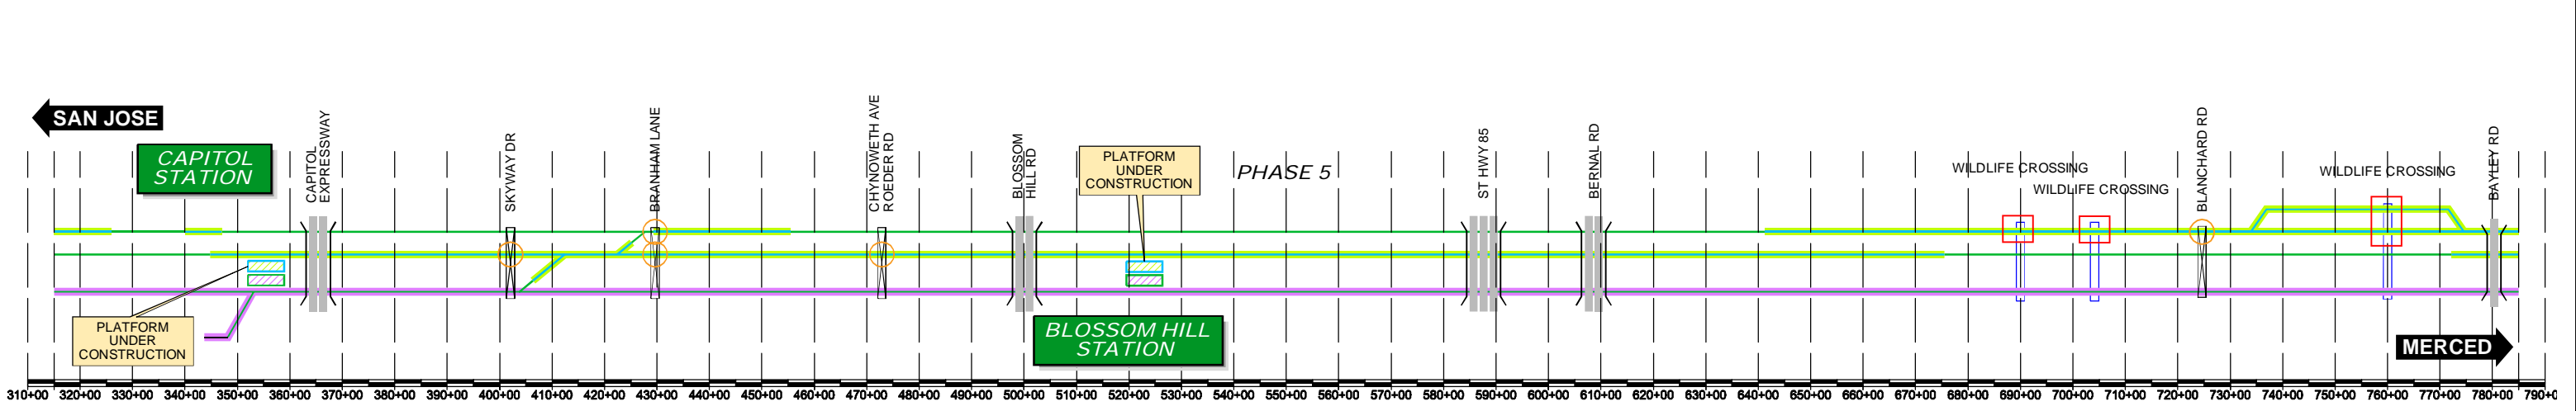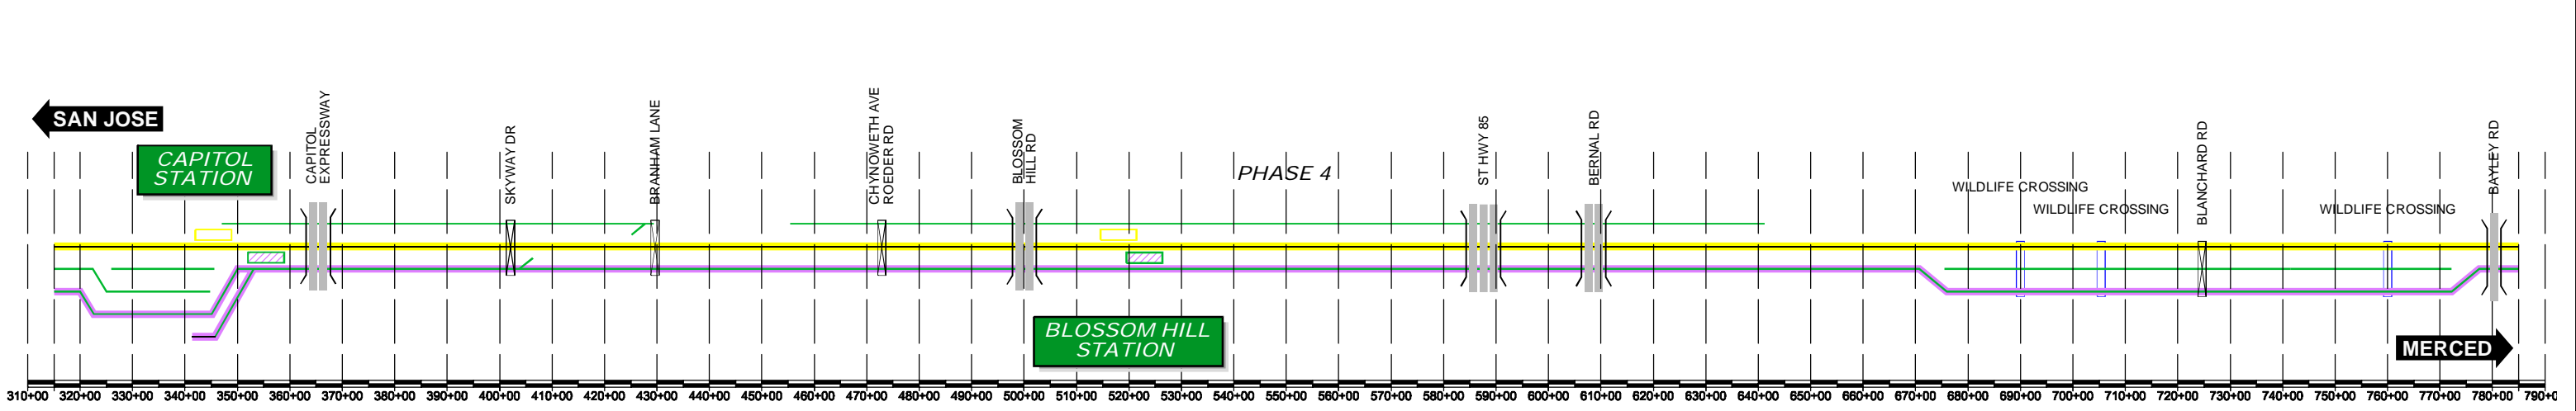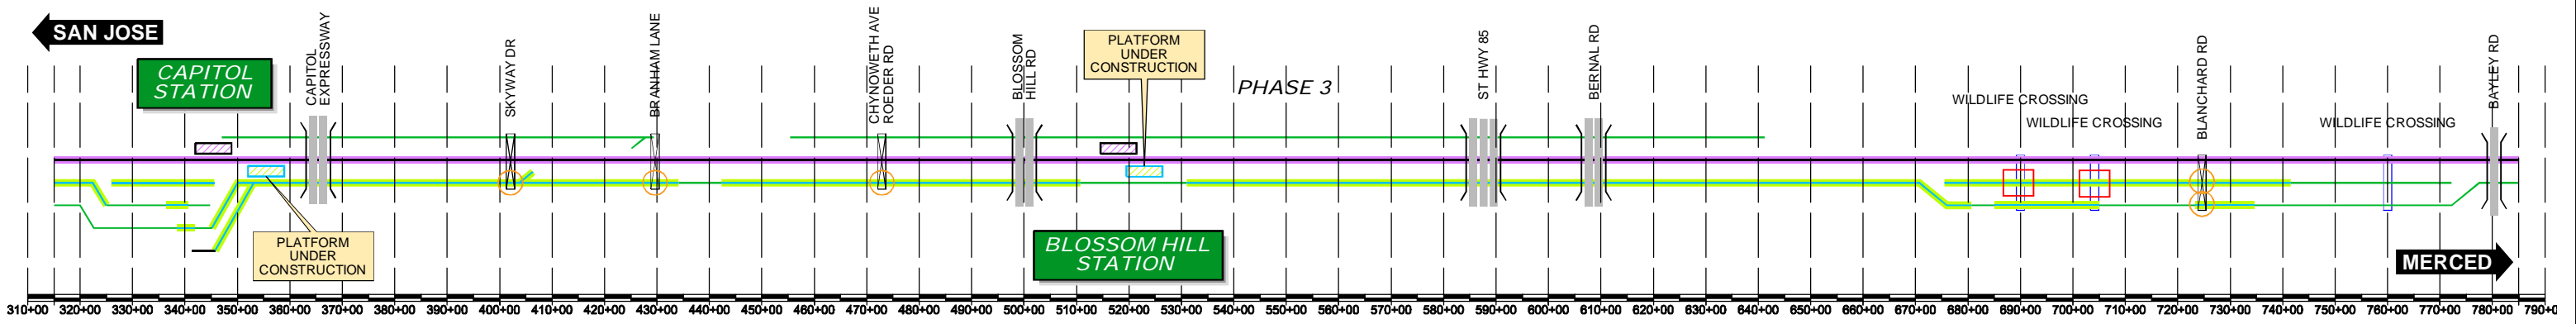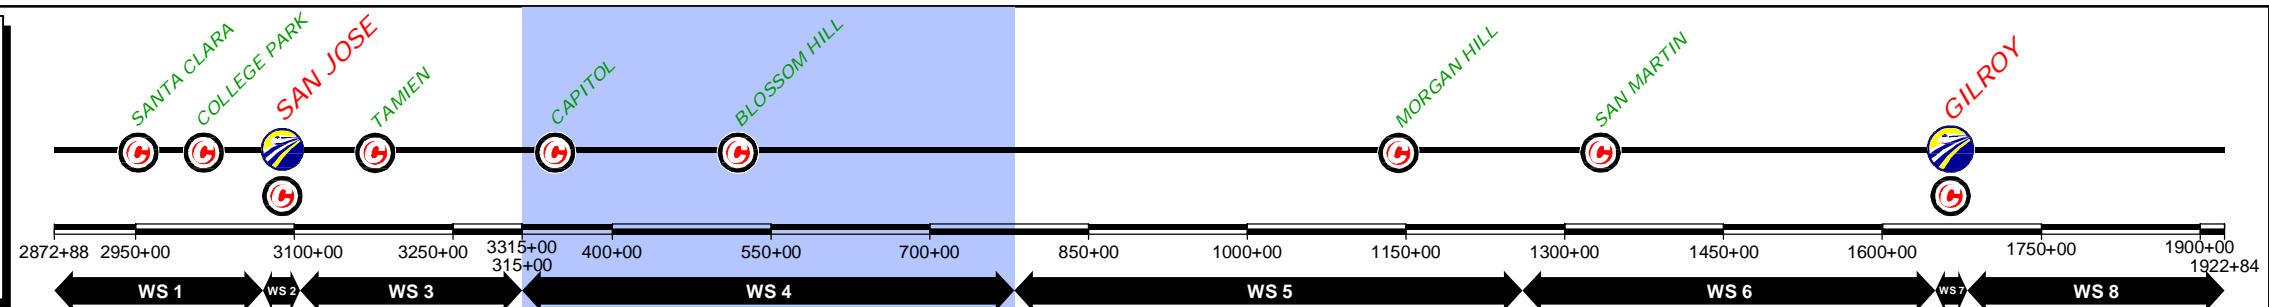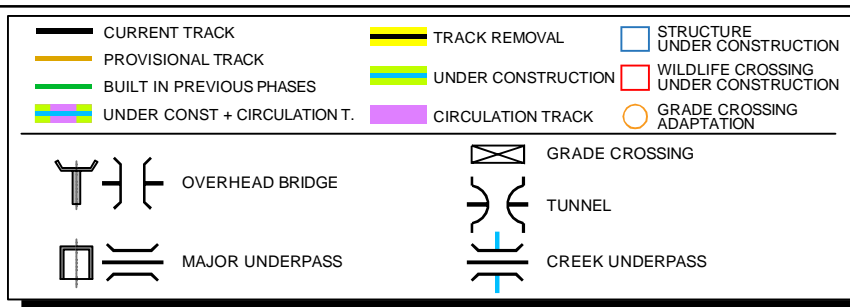

\$FILE\$  
 \$PLTDRVS\$  
 \$PENTBLS\$  
 \$TIME\$  
 \$DATE\$  
 \$USER\$

REV	DATE	BY	SUB	APP	DESCRIPTION




DESIGNED BY	
DRAWN BY	
CHECKED BY	
IN CHARGE	
DATE	NOV/2018

DRAFT PEPP  
 SUBMITTAL  
 FOR INTERNAL  
 USE ONLY  
  
 NOT FOR  
 CONSTRUCTION

12 Burgos Ave.  
 11th Floor  
 Madrid, SP 28036  
  
 1111 Broadway  
 9th Floor  
 Oakland, CA 94607

**CALIFORNIA HIGH-SPEED TRAIN PROJECT**  
**SAN JOSE TO MERCED**  
**315+00 TO 785+00**  
**CONSTRUCTION PHASES**  
**SCHEME**

CONTRACT NO.	
DRAWING NO.	CV-16WS4-SCH-02
SCALE	NOT TO SCALE
SHEET NO.	2 OF 3

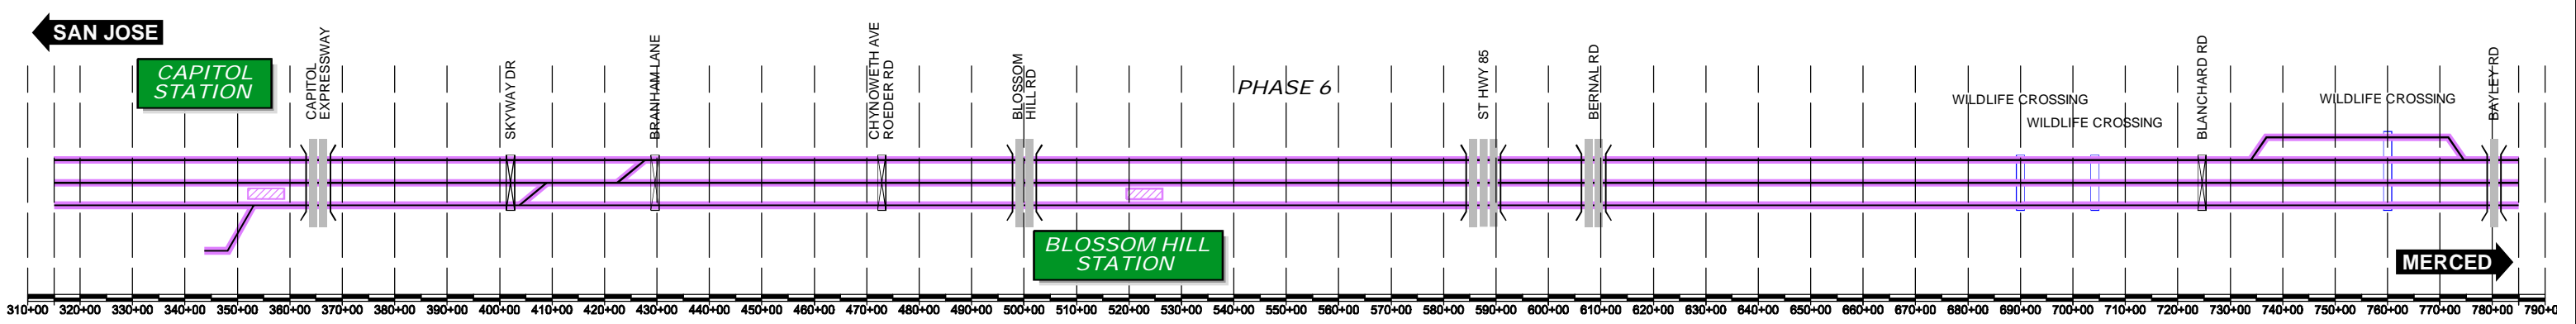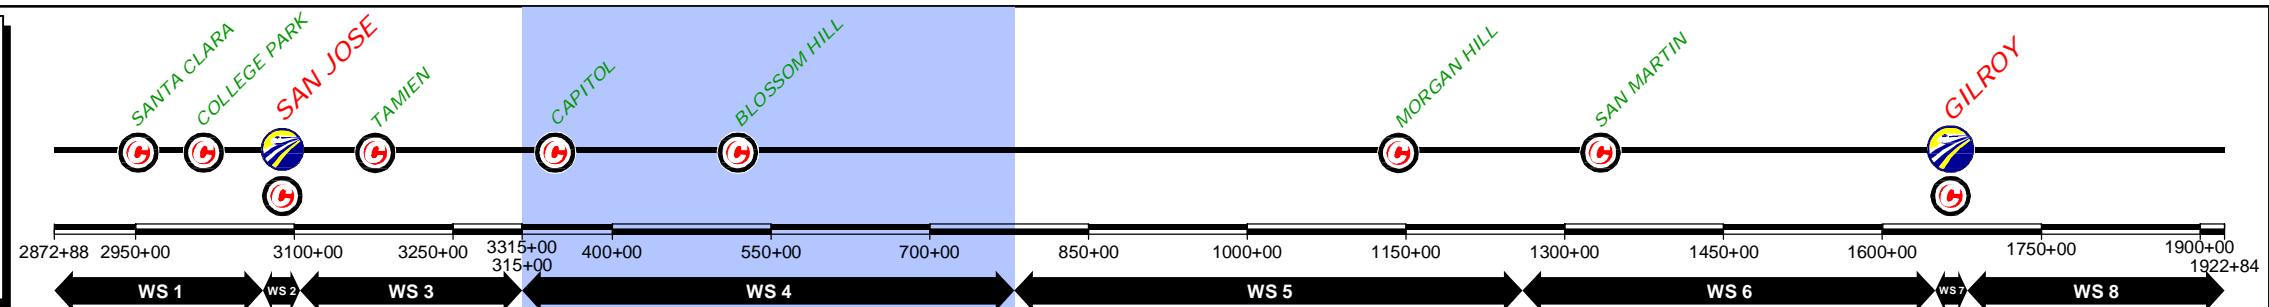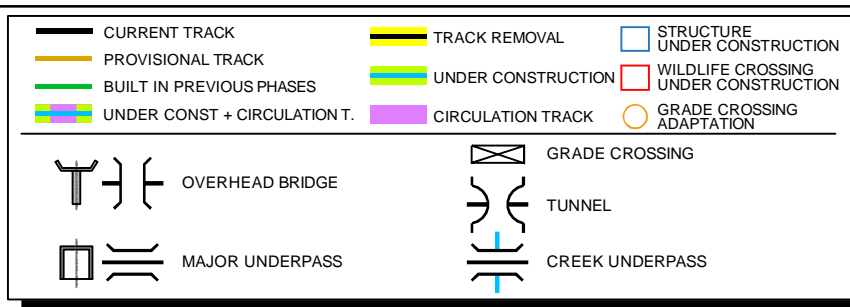

\$USER\$ \$DATE\$ \$TIME\$ \$PENTBL\$ \$PLTDRV\$ \$FILE\$

REV	DATE	BY	SUB	APP	DESCRIPTION

DESIGNED BY	
DRAWN BY	
CHECKED BY	
IN CHARGE	
DATE	NOV/2018





DRAFT PEPD  
 SUBMITTAL  
 FOR INTERNAL  
 USE ONLY  
  
 NOT FOR  
 CONSTRUCTION

12 Burgos Ave.  
 11th Floor  
 Madrid, SP 28036  
  
 1111 Broadway  
 9th Floor  
 Oakland, CA 94607

**CALIFORNIA HIGH-SPEED TRAIN PROJECT**  
 SAN JOSE TO MERCED  
 315+00 TO 785+00  
 CONSTRUCTION PHASES  
 SCHEME

CONTRACT NO.	
DRAWING NO.	CV-16WS4-SCH-03
SCALE	NOT TO SCALE
SHEET NO.	3 OF 3

	CURRENT TRACK		TRACK REMOVAL		STRUCTURE UNDER CONSTRUCTION
	PROVISIONAL TRACK		UNDER CONSTRUCTION		WILDLIFE CROSSING UNDER CONSTRUCTION
	BUILT IN PREVIOUS PHASES		CIRCULATION TRACK		GRADE CROSSING ADAPTATION
	UNDER CONST + CIRCULATION T.		OVERHEAD BRIDGE		GRADE CROSSING
	MAJOR UNDERPASS		TUNNEL		CREEK UNDERPASS

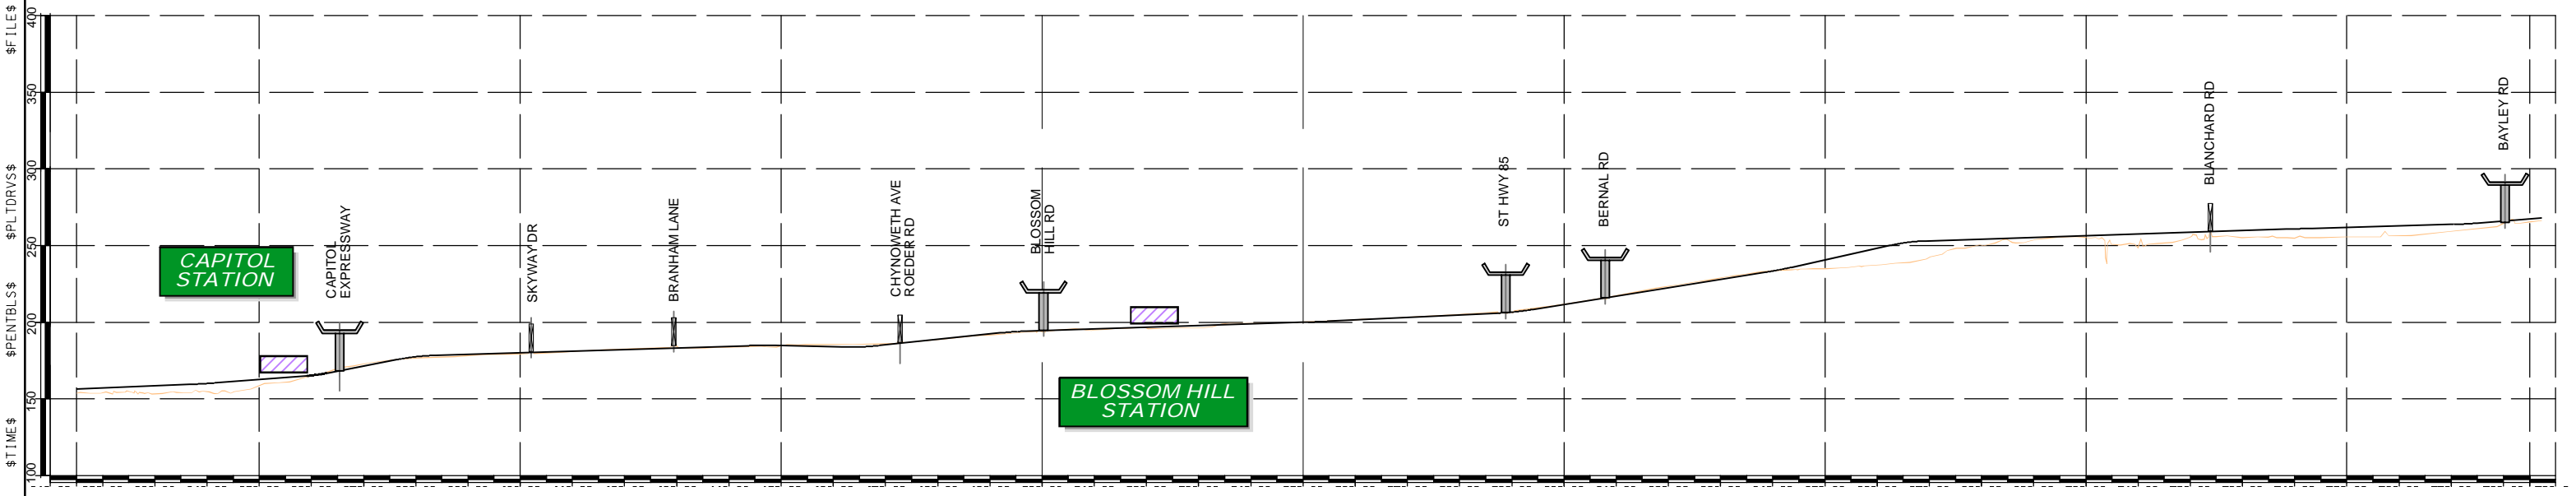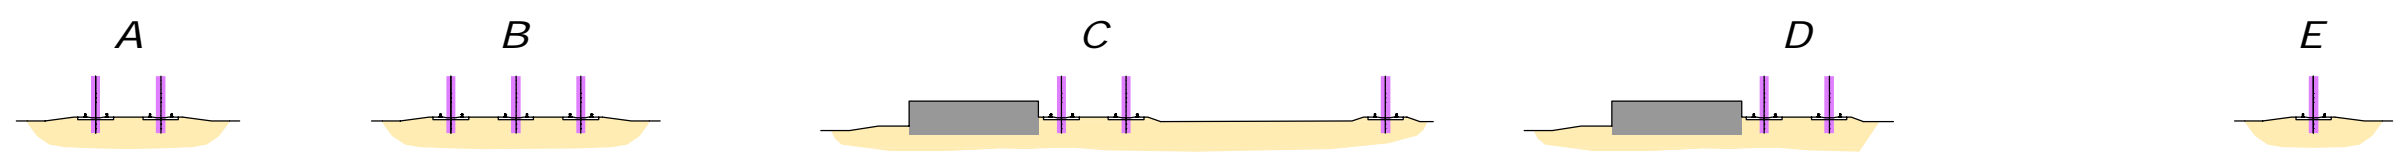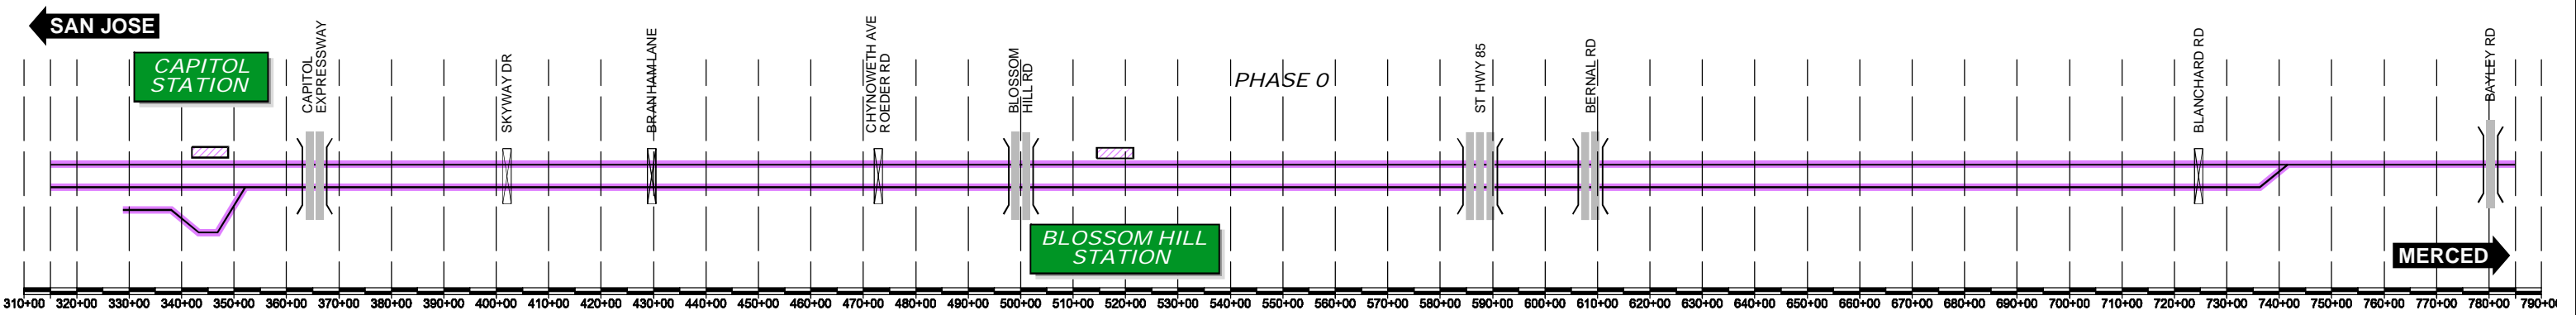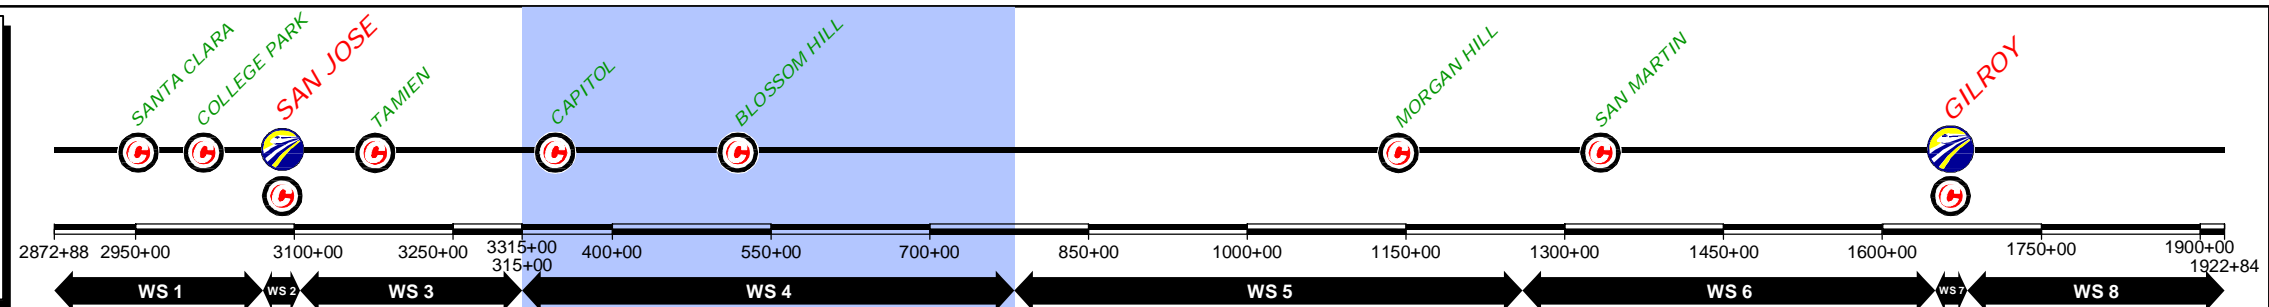

DESIGNED BY	
DRAWN BY	
CHECKED BY	
IN CHARGE	
DATE	NOV/2018

DRAFT PEPP  
SUBMITTAL  
FOR INTERNAL  
USE ONLY

NOT FOR  
CONSTRUCTION






**prontec** 12 Burgos Ave.  
11th Floor  
Madrid, SP 28036

**HNTB** 1111 Broadway  
9th Floor  
Oakland, CA 94607



**CALIFORNIA HIGH-SPEED TRAIN PROJECT**  
SAN JOSE TO MERCED  
315+00 TO 785+00  
CONSTRUCTION PHASES  
PLAN AND PROFILE SCHEME  
PHASE 0

CONTRACT NO.	
DRAWING NO.	CV-I6WS4-SPP-01
SCALE	NOT TO SCALE
SHEET NO.	1 OF 7

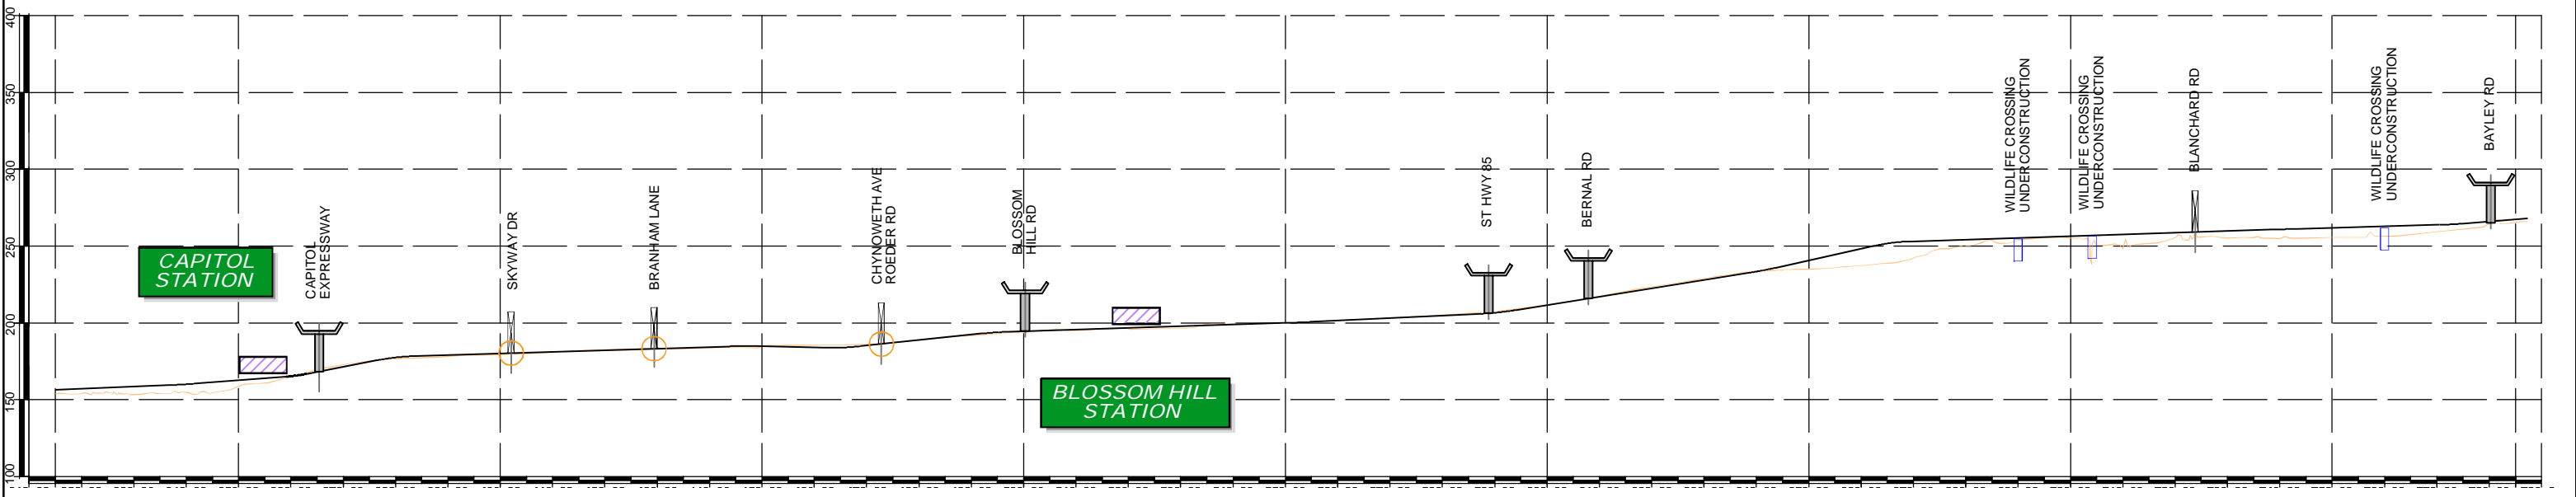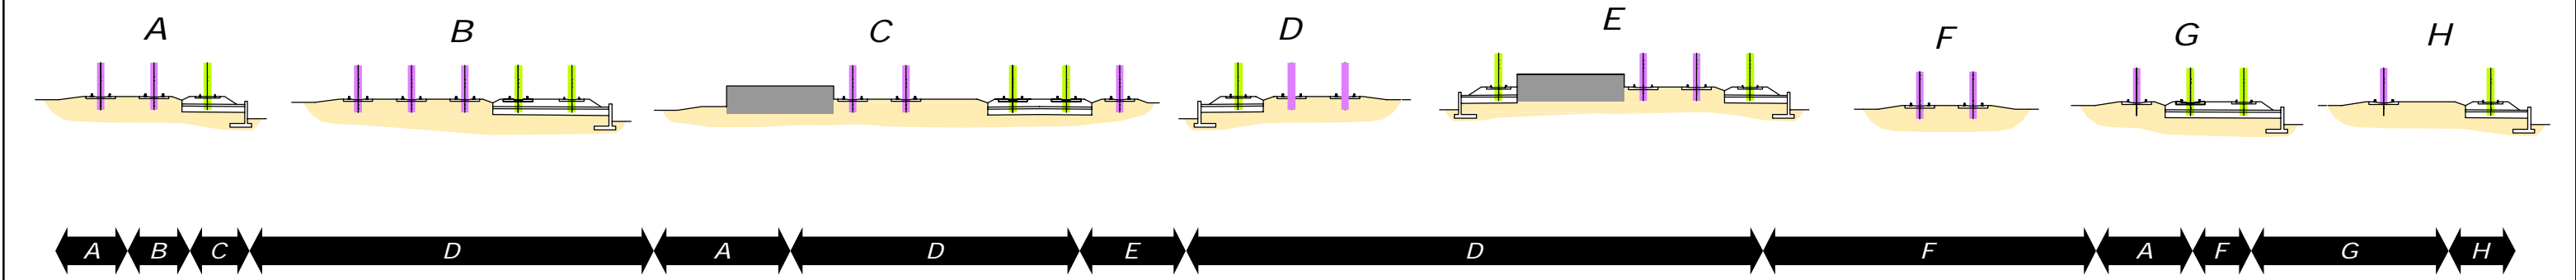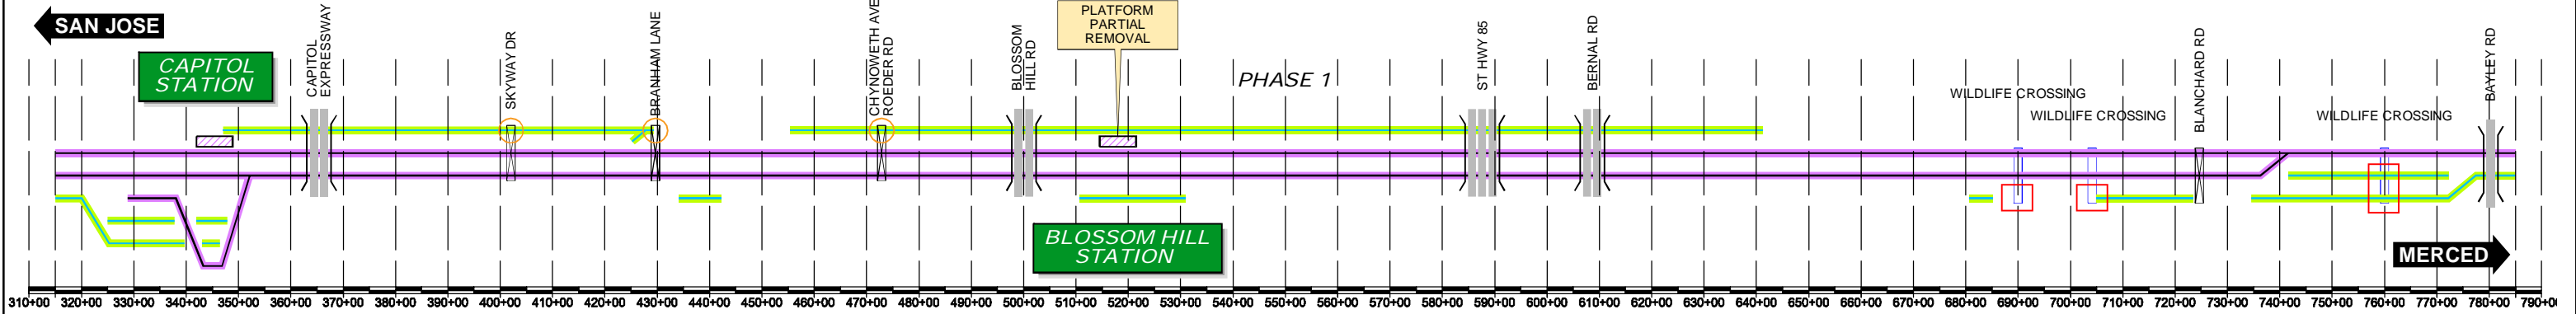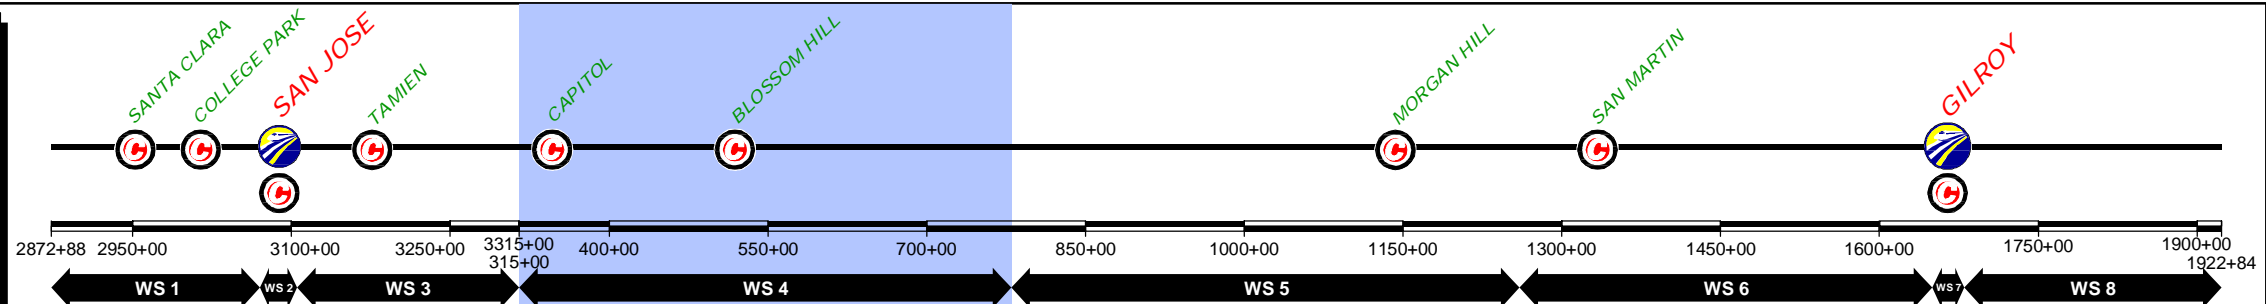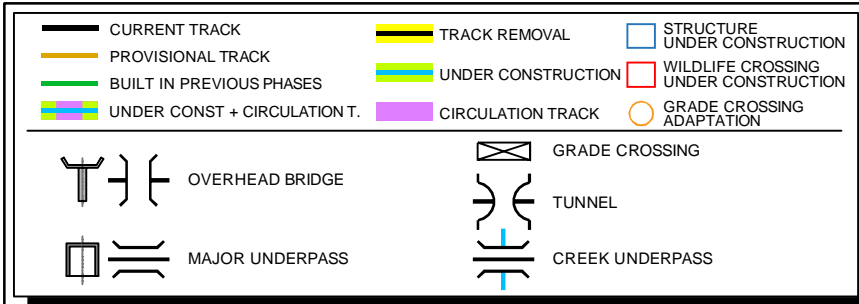

REV	DATE	BY	SUB	APP	DESCRIPTION

DESIGNED BY	
DRAWN BY	
CHECKED BY	
IN CHARGE	
DATE	NOV/2018

DRAFT PEPP  
SUBMITTAL  
FOR INTERNAL  
USE ONLY

NOT FOR  
CONSTRUCTION






**prontec** 12 Burgos Ave.  
11th Floor  
Madrid, SP 28036

**HNTB** 1111 Broadway  
9th Floor  
Oakland, CA 94607



**CALIFORNIA HIGH-SPEED TRAIN PROJECT**  
SAN JOSE TO MERCED  
315+00 TO 785+00  
CONSTRUCTION PHASES  
PLAN AND PROFILE SCHEME  
PHASE 1

CONTRACT NO.	
DRAWING NO.	CV-16WS4-SPP-02
SCALE	NOT TO SCALE
SHEET NO.	2 OF 7

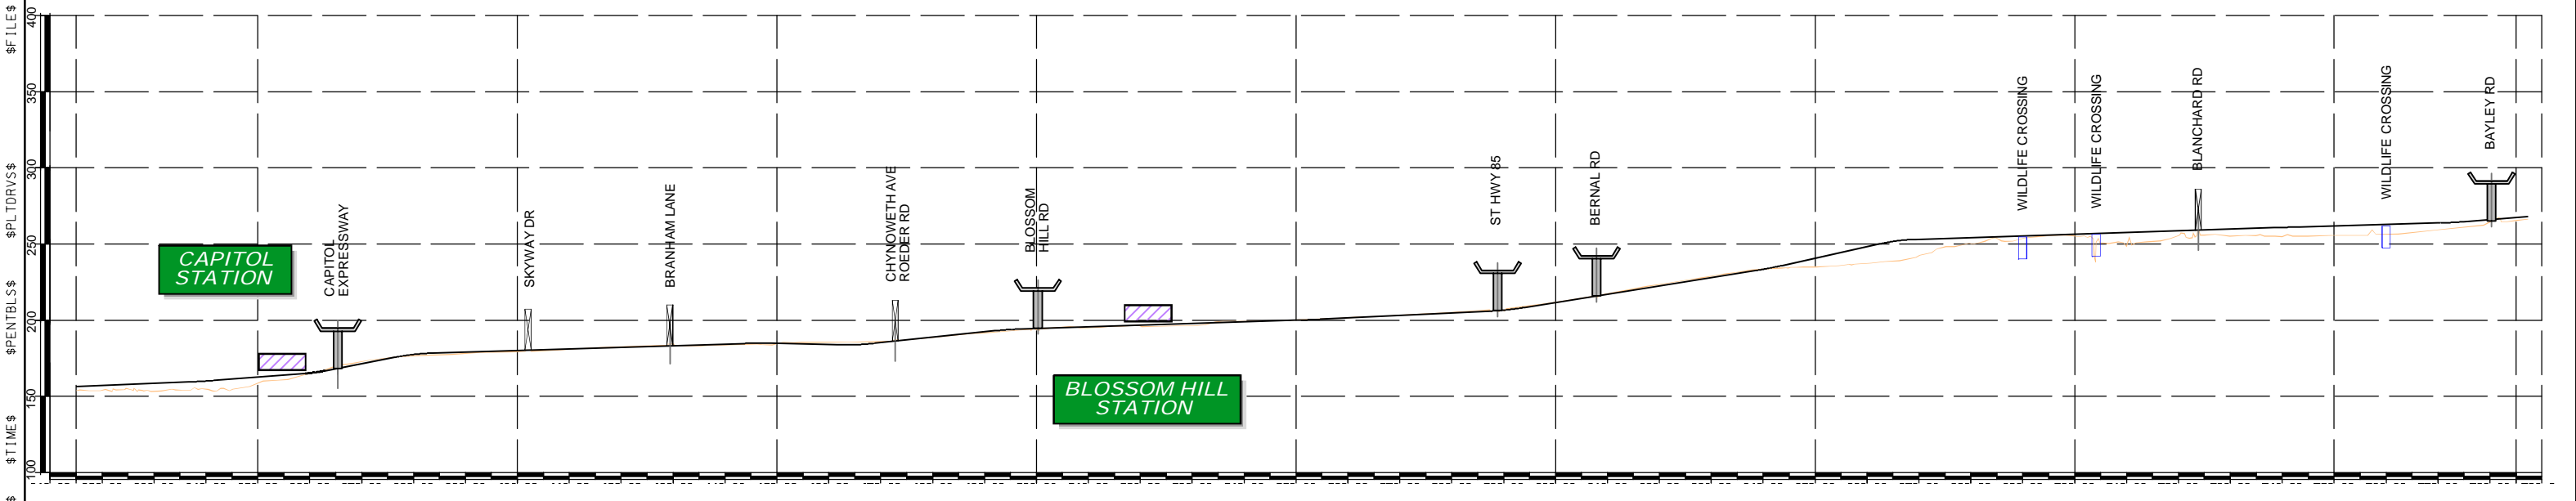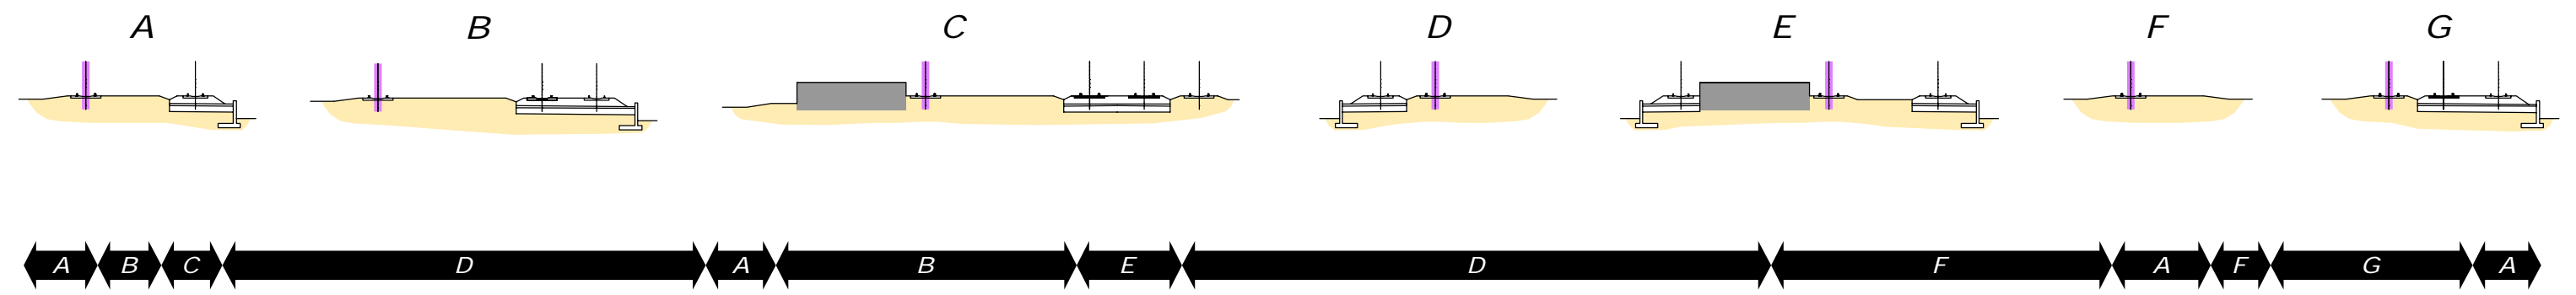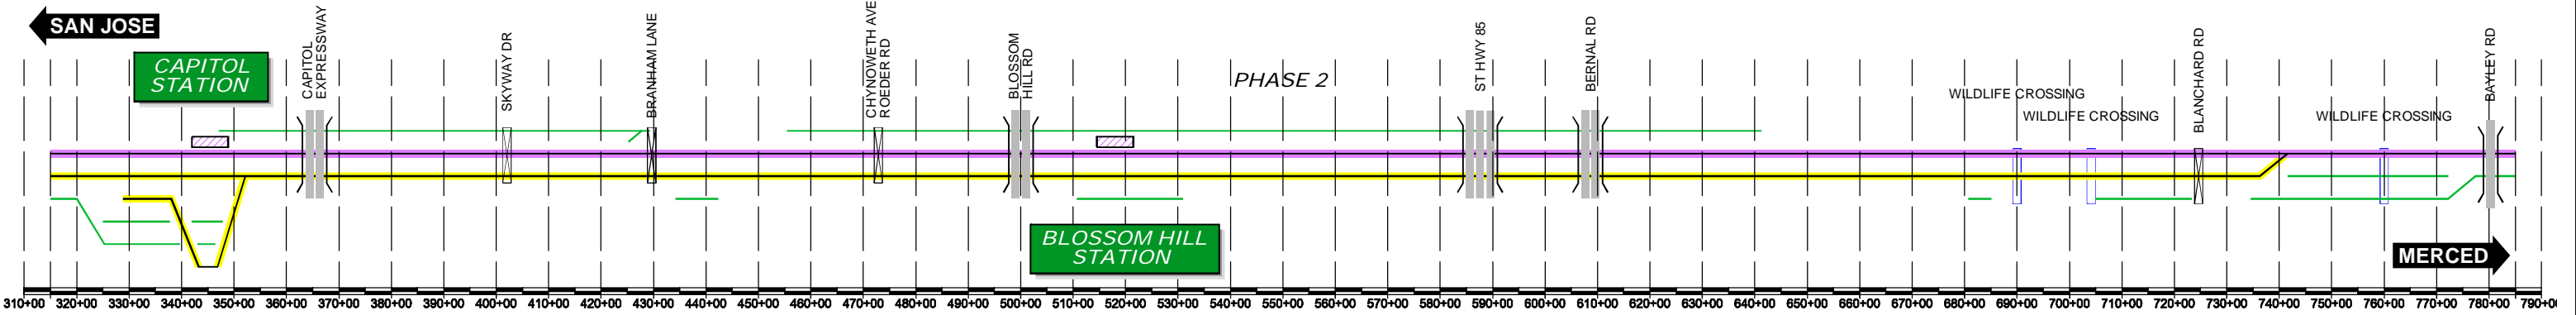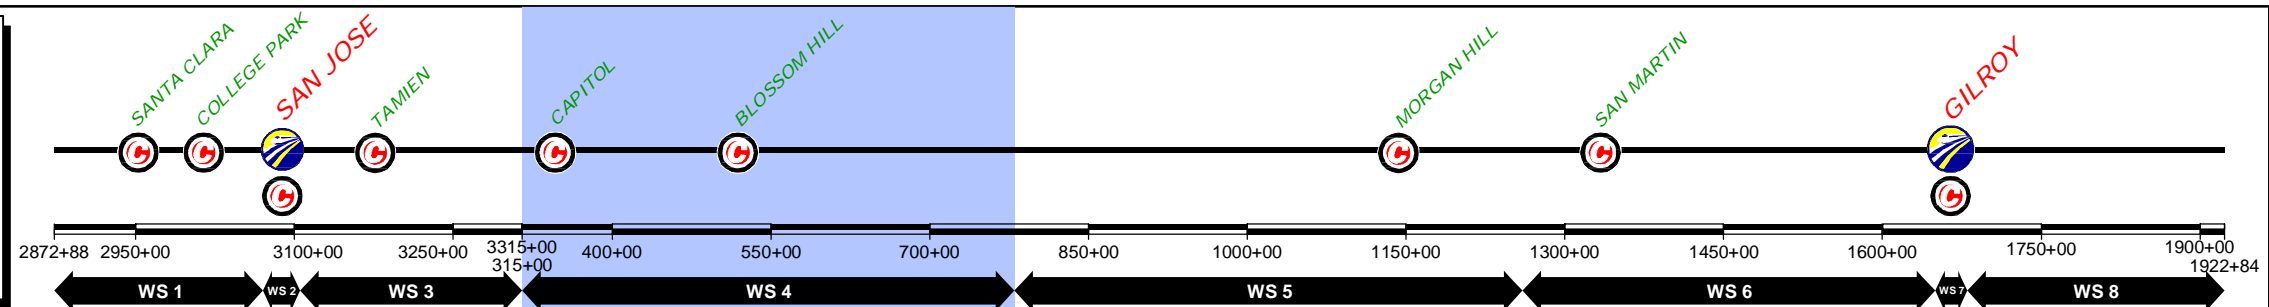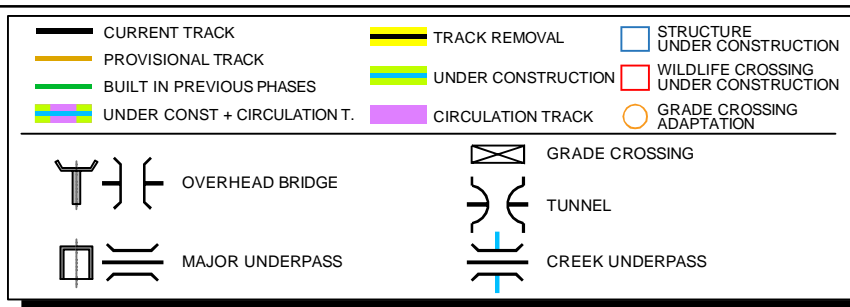

REV	DATE	BY	SUB	APP	DESCRIPTION

DESIGNED BY	
DRAWN BY	
CHECKED BY	
IN CHARGE	
DATE	NOV/2018

DRAFT PEPD  
SUBMITTAL  
FOR INTERNAL  
USE ONLY

NOT FOR  
CONSTRUCTION

**prontec** 12 Burgos Ave.  
11th Floor  
Madrid, SP 28036

**HNTB** 1111 Broadway  
9th Floor  
Oakland, CA 94607







**CALIFORNIA HIGH-SPEED TRAIN PROJECT**  
SAN JOSE TO MERCED  
315+00 TO 785+00  
CONSTRUCTION PHASES  
PLAN AND PROFILE SCHEME  
PHASE 2

CONTRACT NO.	
DRAWING NO.	CV-16WS4-SPP-03
SCALE	NOT TO SCALE
SHEET NO.	3 OF 7



	CURRENT TRACK		TRACK REMOVAL		STRUCTURE UNDER CONSTRUCTION
	PROVISIONAL TRACK		UNDER CONSTRUCTION		WILDLIFE CROSSING UNDER CONSTRUCTION
	BUILT IN PREVIOUS PHASES		CIRCULATION TRACK		GRADE CROSSING ADAPTATION
	UNDER CONST + CIRCULATION T.		GRADE CROSSING		TUNNEL
	OVERHEAD BRIDGE		CREEK UNDERPASS		MAJOR UNDERPASS

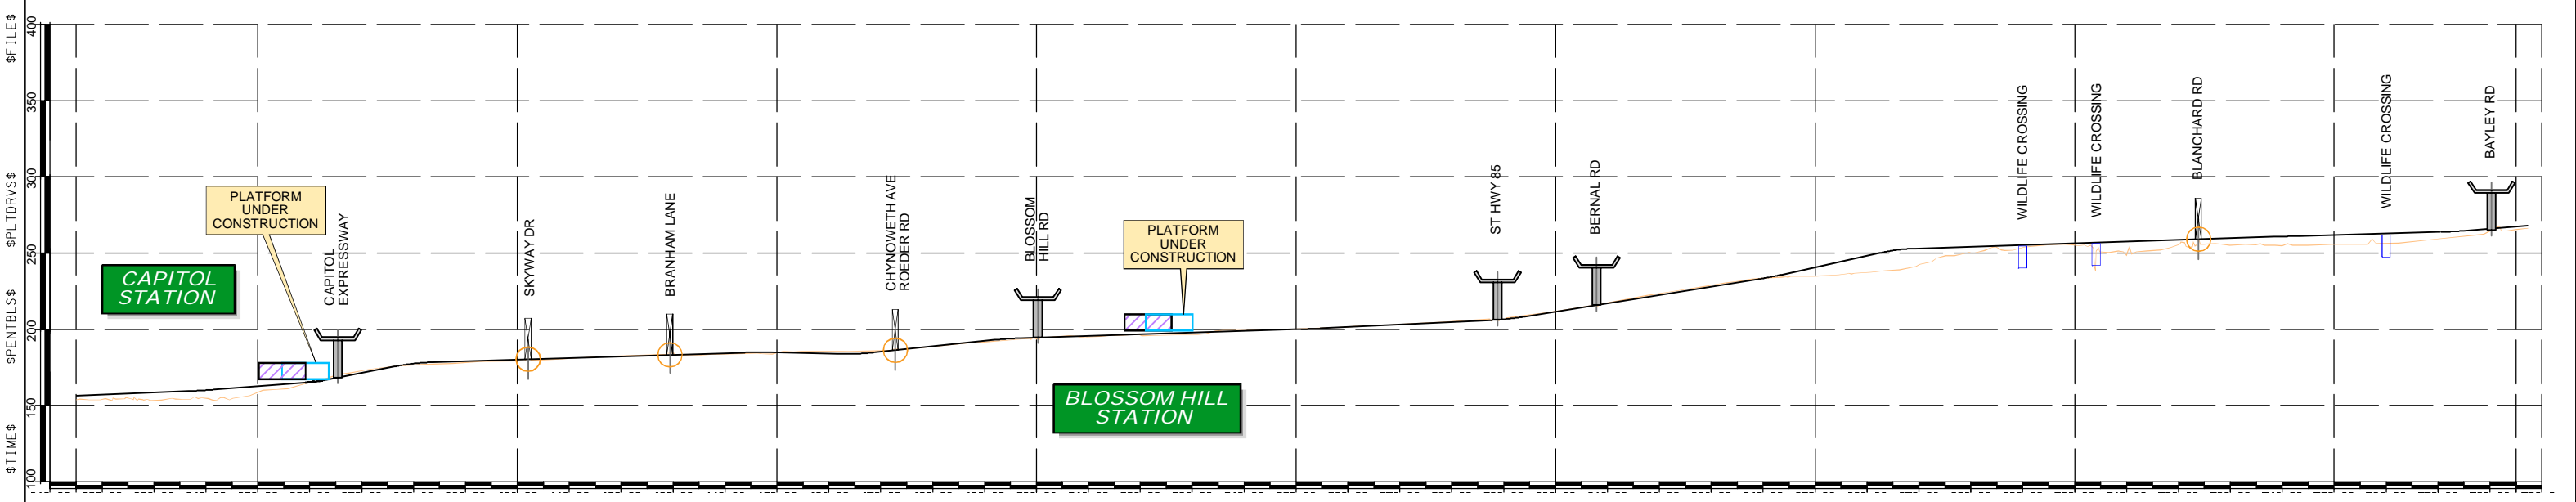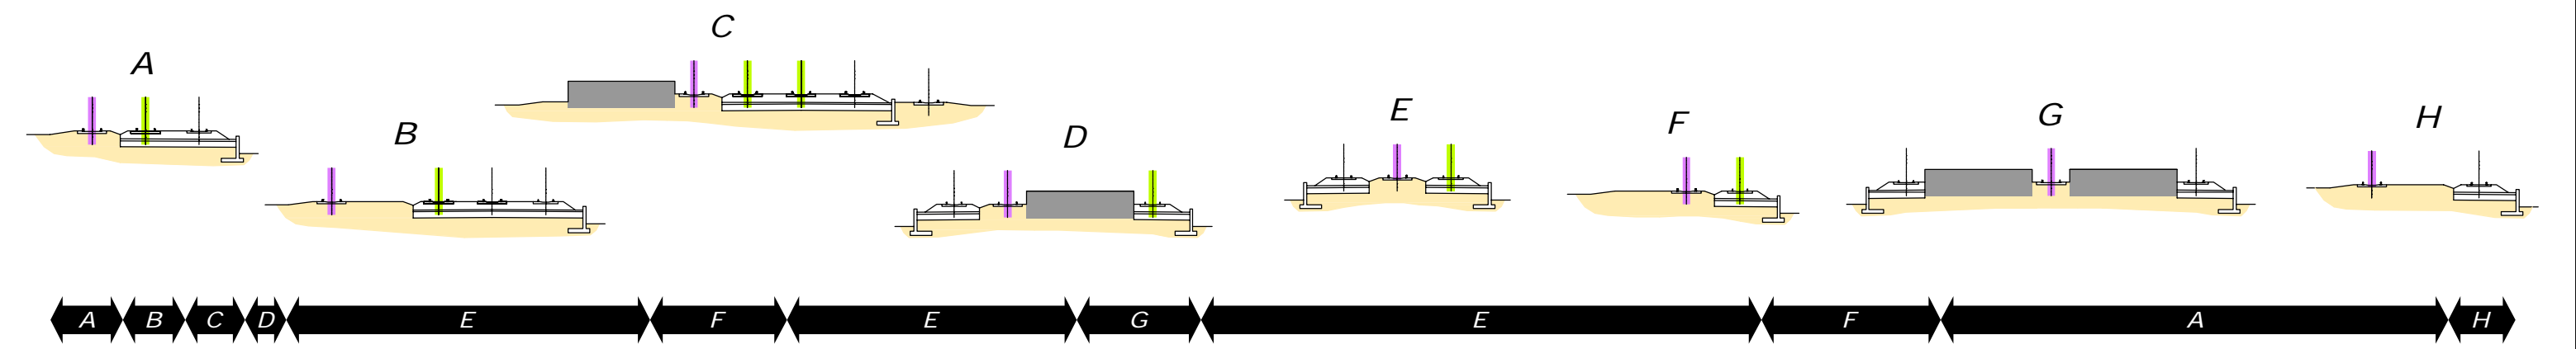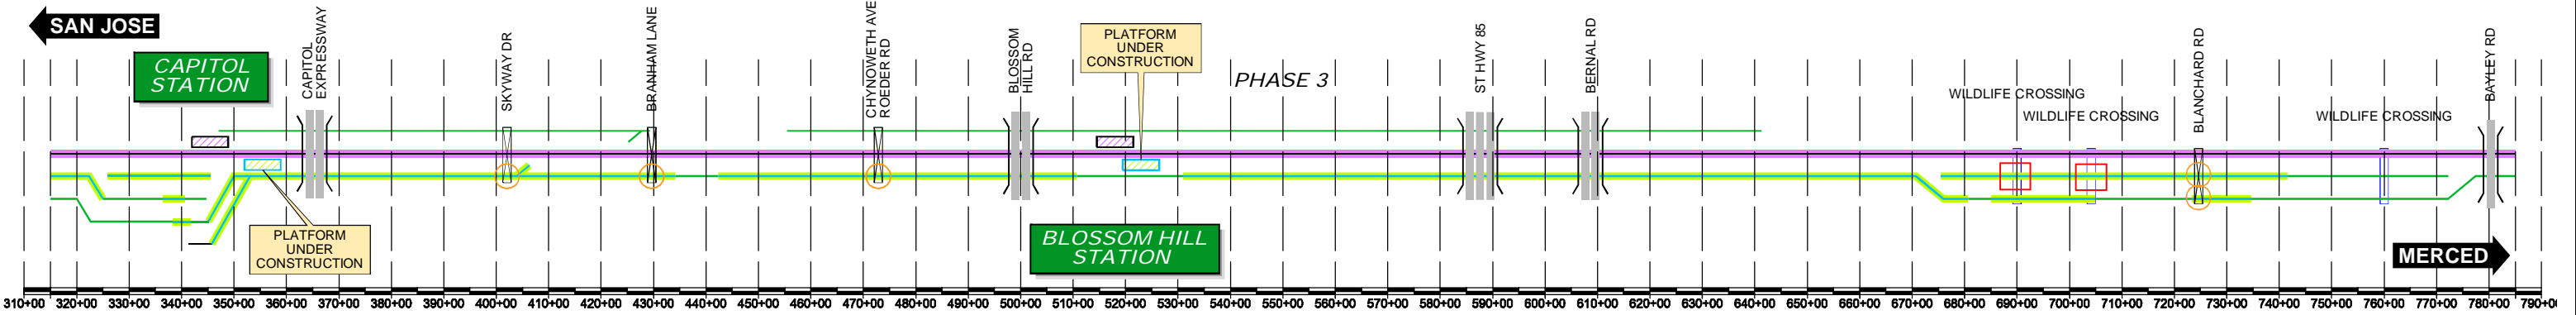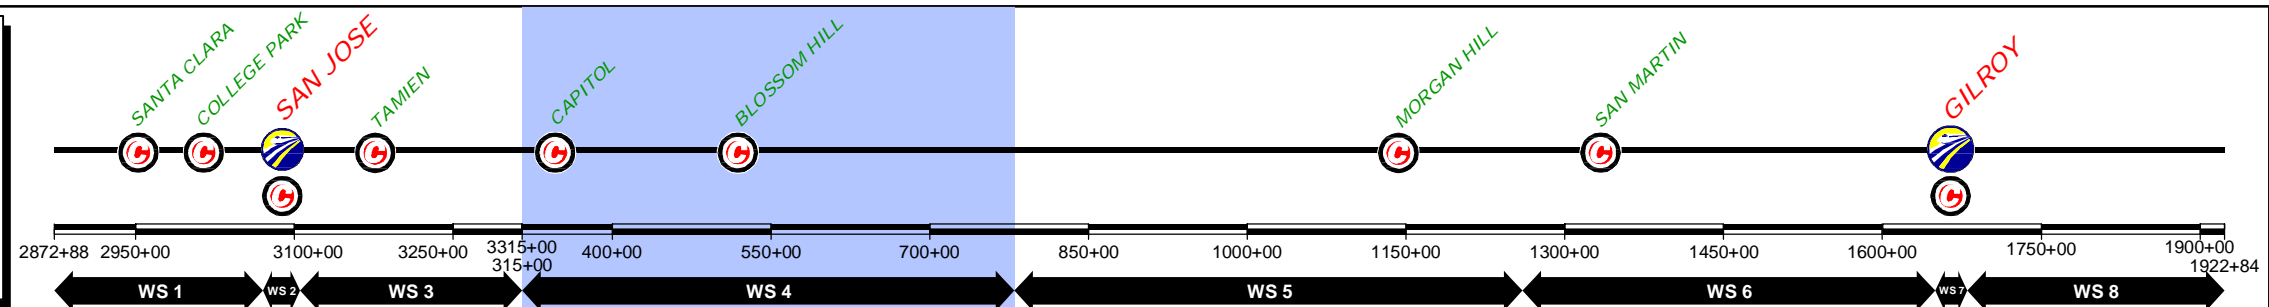

DESIGNED BY	
DRAWN BY	
CHECKED BY	
IN CHARGE	
DATE	NOV/2018

DRAFT PEPD  
SUBMITTAL  
FOR INTERNAL  
USE ONLY

NOT FOR  
CONSTRUCTION






**prontec** 12 Burgos Ave.  
11th Floor  
Madrid, SP 28036

**HNTB** 1111 Broadway  
9th Floor  
Oakland, CA 94607

**CALIFORNIA**  
High-Speed Rail Authority

**CALIFORNIA HIGH-SPEED TRAIN PROJECT**  
SAN JOSE TO MERCED  
315+00 TO 785+00  
CONSTRUCTION PHASES  
PLAN AND PROFILE SCHEME  
PHASE 3

CONTRACT NO.	
DRAWING NO.	CV-16WS4-SPP-04
SCALE	NOT TO SCALE
SHEET NO.	4 OF 7

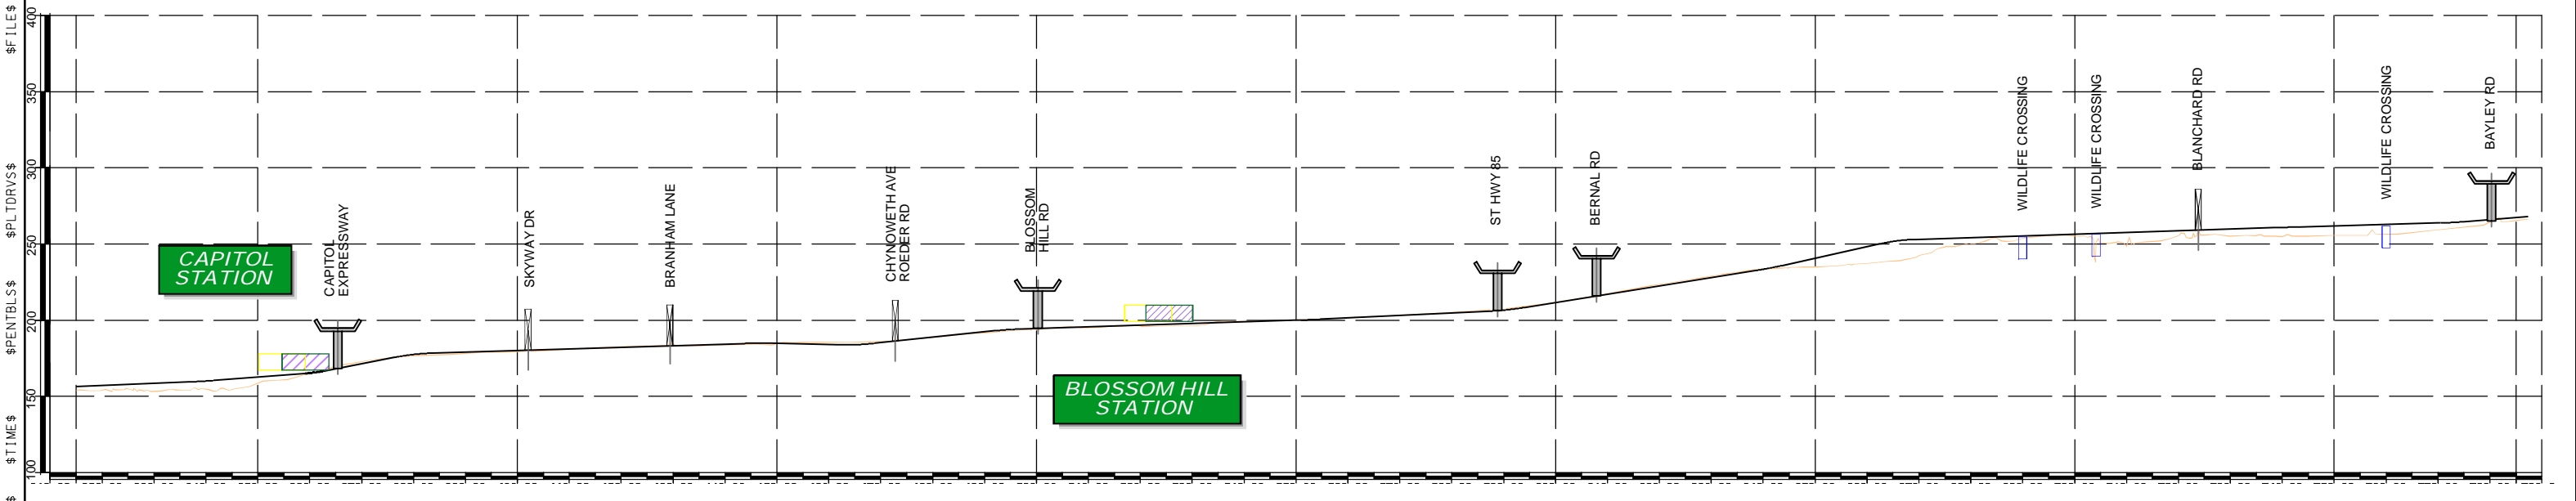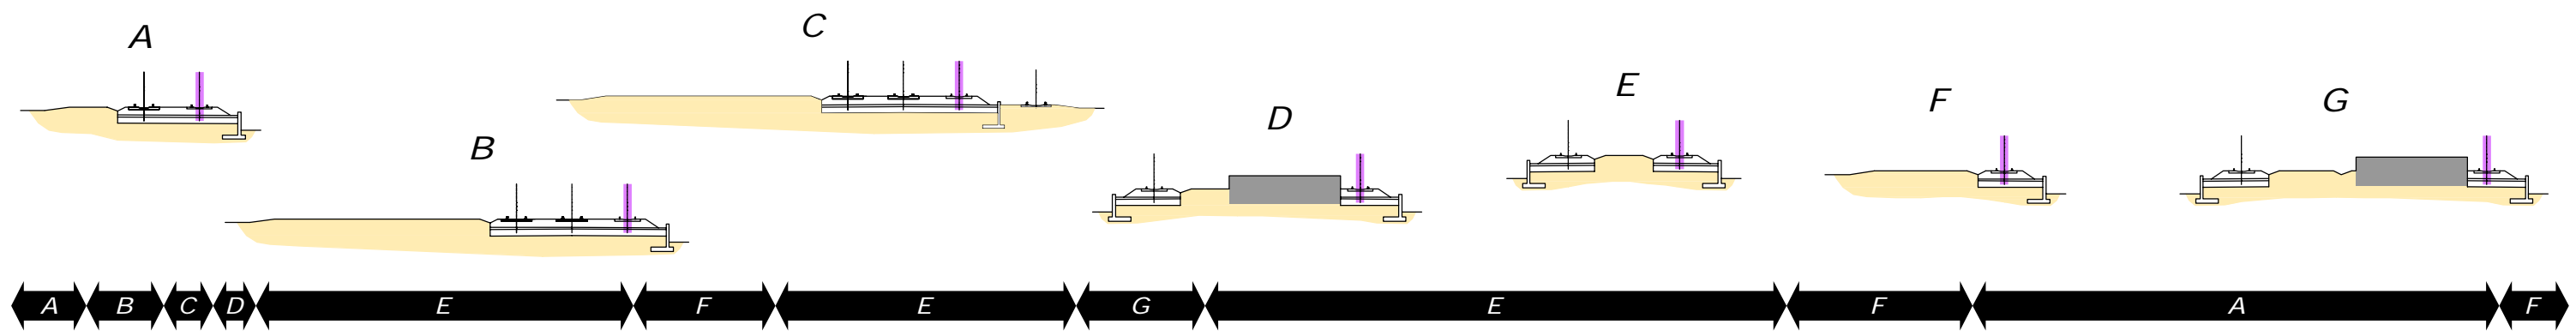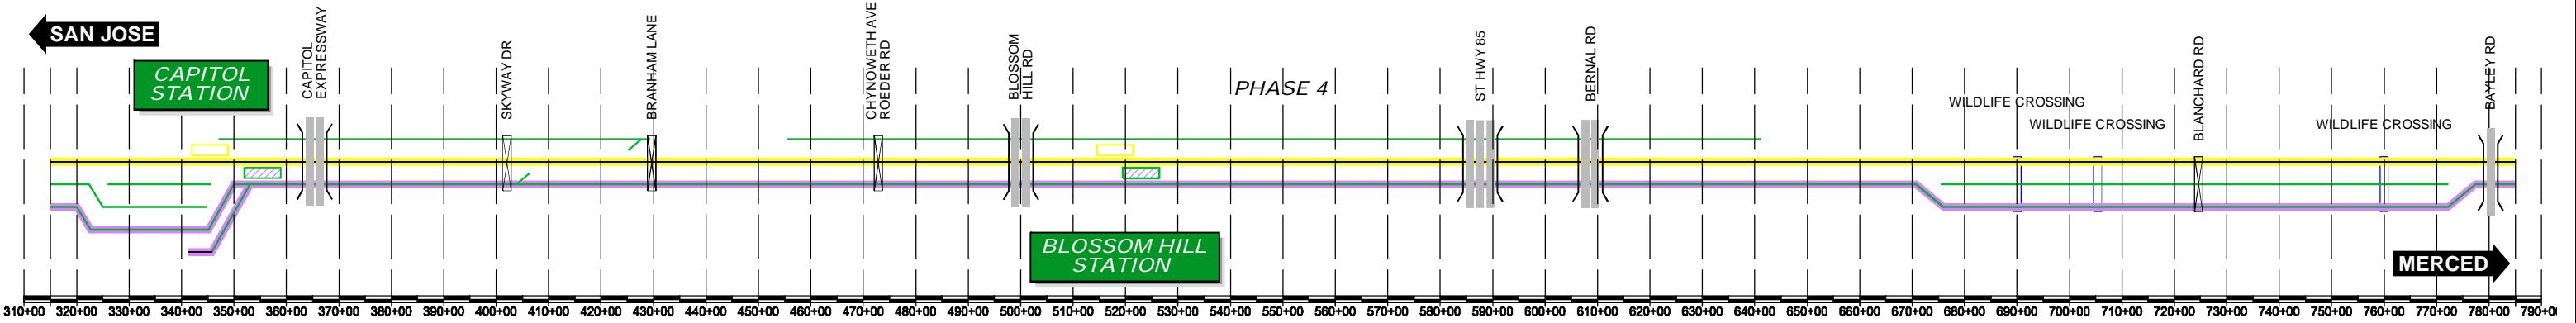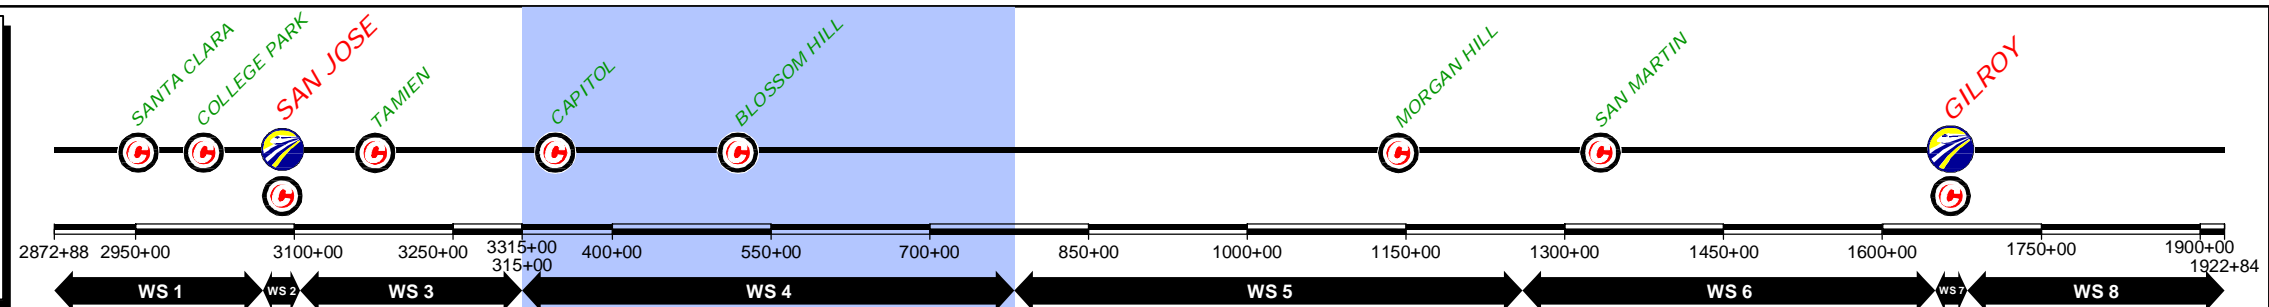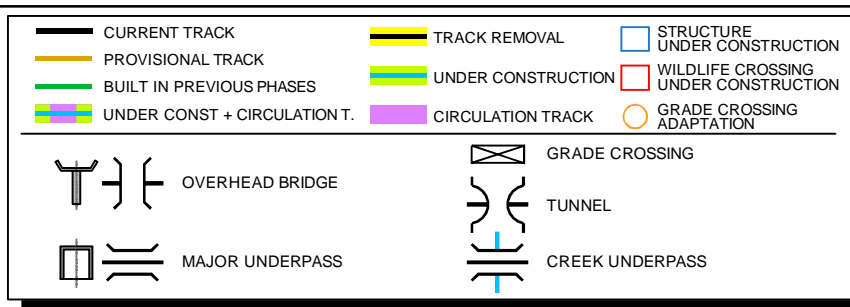

REV	DATE	BY	SUB	APP	DESCRIPTION

DESIGNED BY	
DRAWN BY	
CHECKED BY	
IN CHARGE	
DATE	NOV/2018

DRAFT PEPP  
SUBMITTAL  
FOR INTERNAL  
USE ONLY

NOT FOR  
CONSTRUCTION






**prontec** 12 Burgos Ave.  
11th Floor  
Madrid, SP 28036

**HNTB** 1111 Broadway  
9th Floor  
Oakland, CA 94607



**CALIFORNIA HIGH-SPEED TRAIN PROJECT**  
SAN JOSE TO MERCED  
315+00 TO 785+00  
CONSTRUCTION PHASES  
PLAN AND PROFILE SCHEME  
PHASE 4

CONTRACT NO.	
DRAWING NO.	CV-16WS4-SPP-05
SCALE	NOT TO SCALE
SHEET NO.	5 OF 7

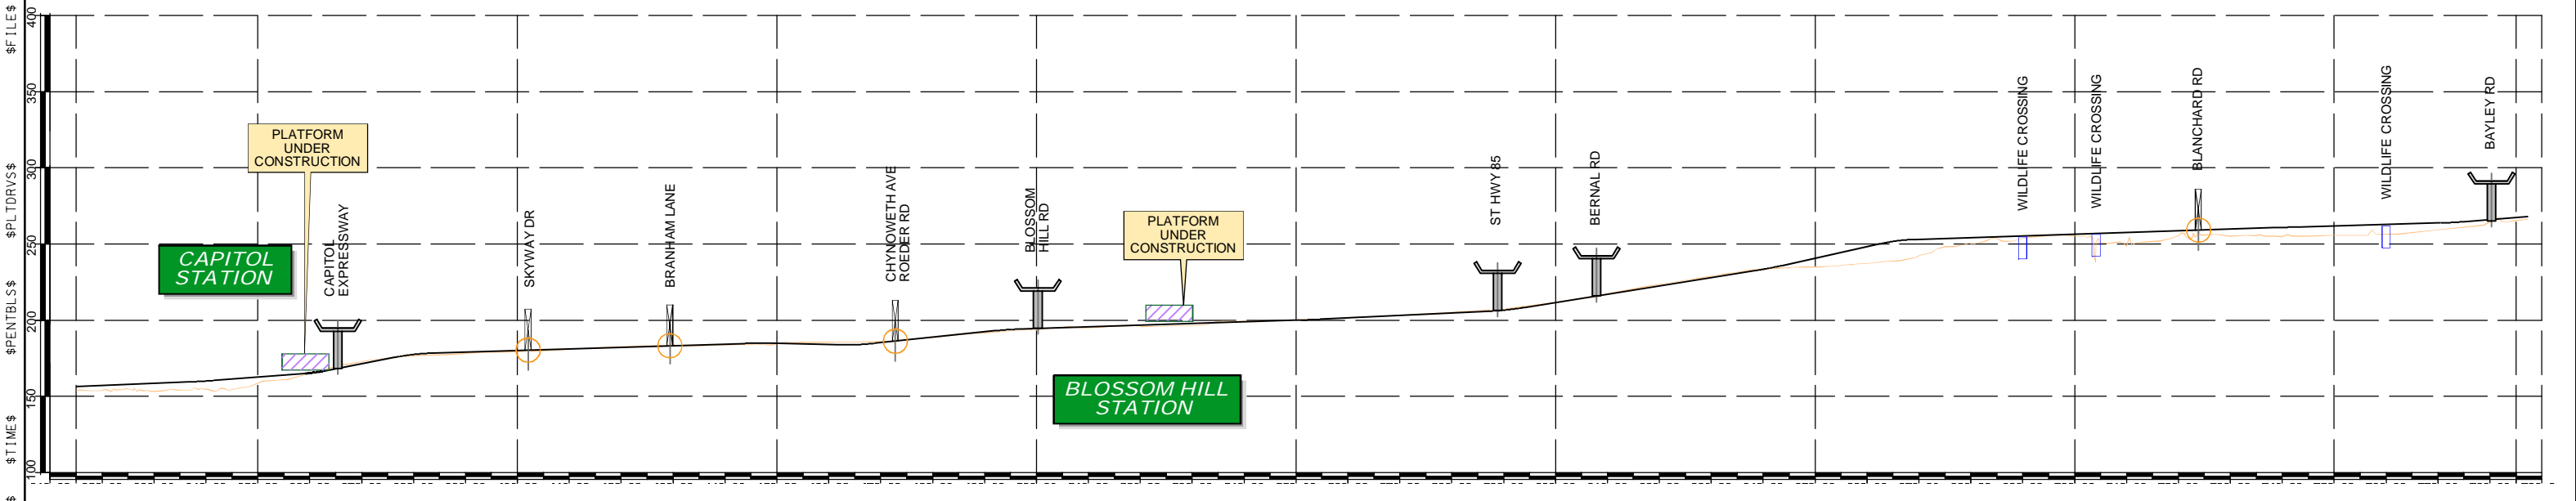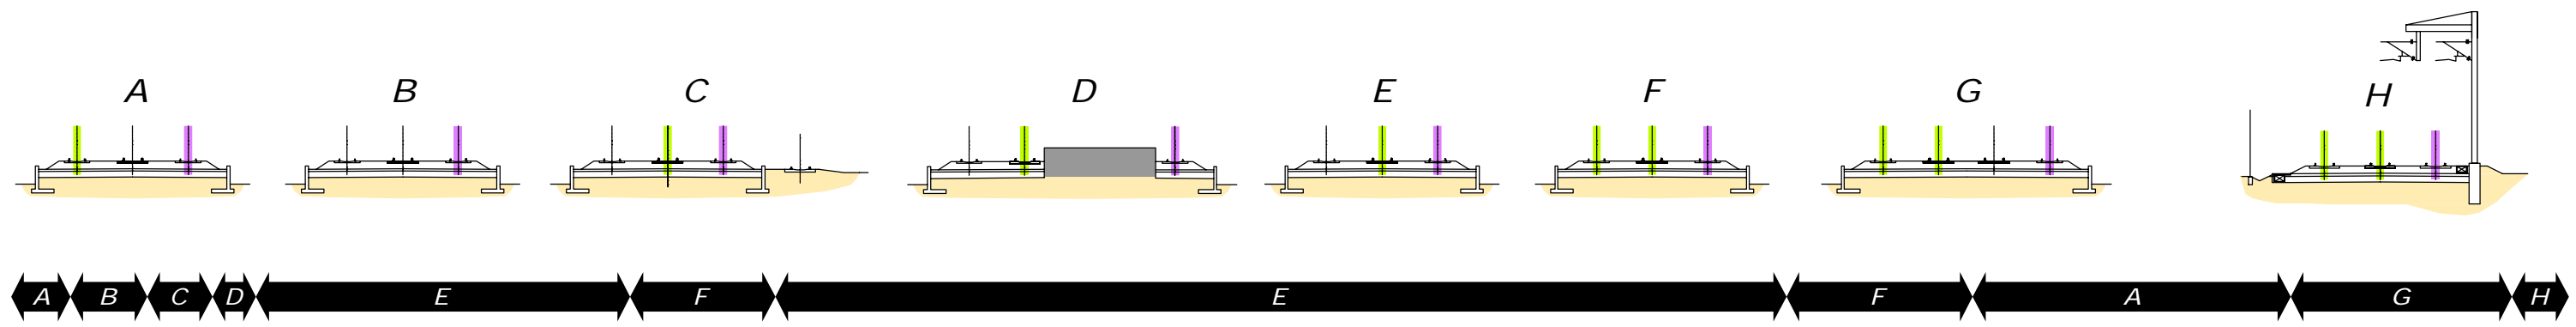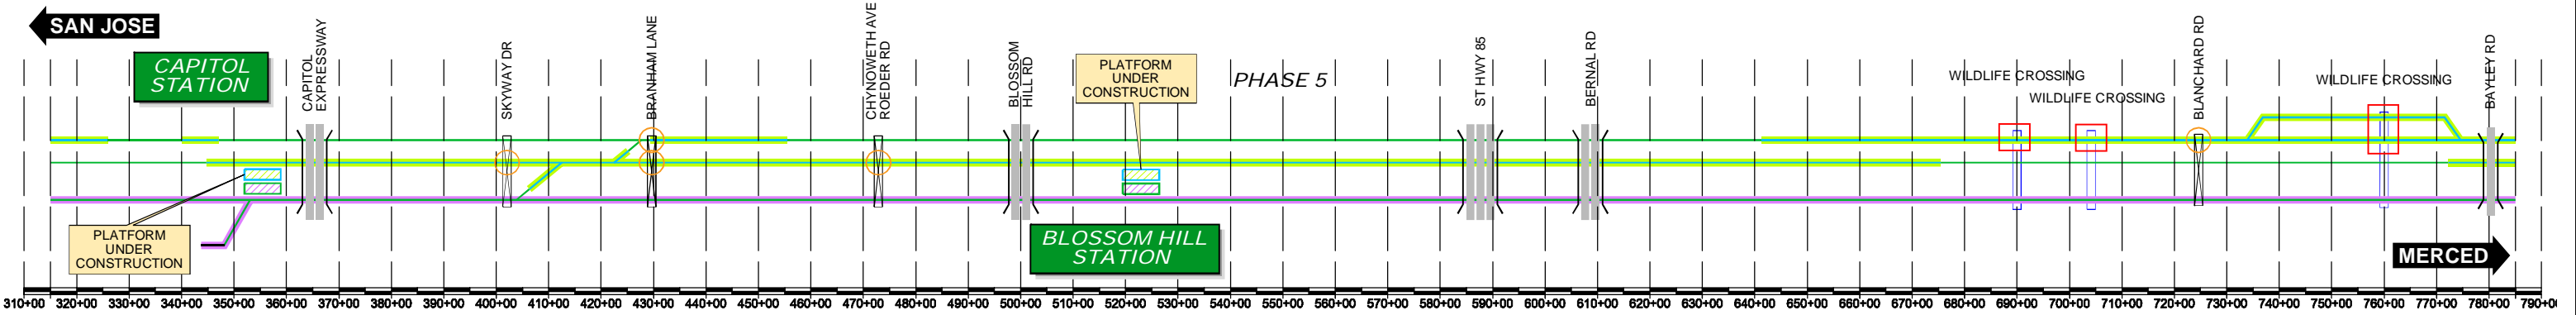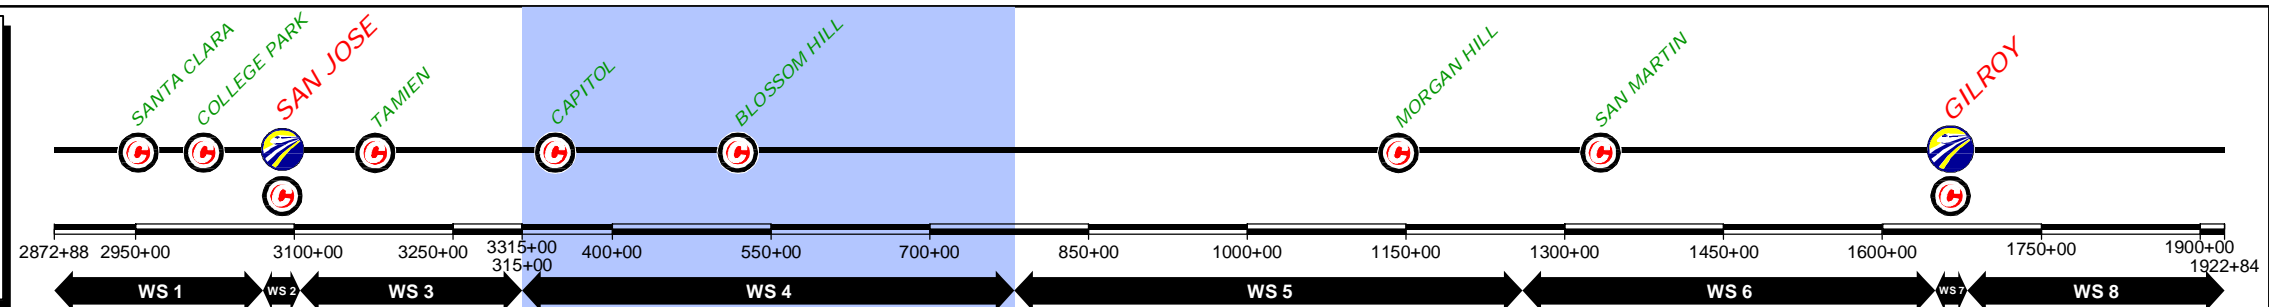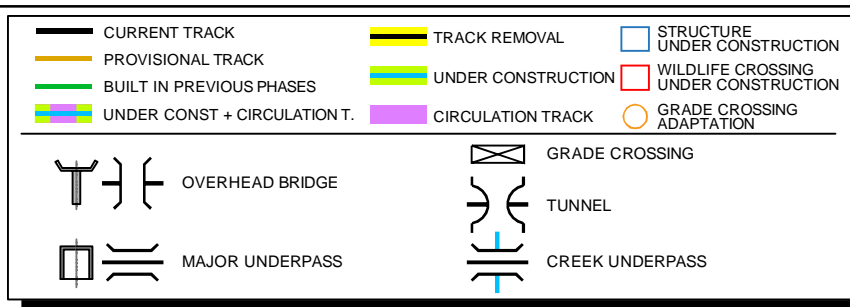

REV	DATE	BY	SUB	APP	DESCRIPTION

DESIGNED BY	
DRAWN BY	
CHECKED BY	
IN CHARGE	
DATE	NOV/2018

DRAFT PEPP  
SUBMITTAL  
FOR INTERNAL  
USE ONLY

NOT FOR  
CONSTRUCTION






**prontec** 12 Burgos Ave.  
11th Floor  
Madrid, SP 28036

**HNTB** 1111 Broadway  
9th Floor  
Oakland, CA 94607



**CALIFORNIA HIGH-SPEED TRAIN PROJECT**  
SAN JOSE TO MERCED  
315+00 TO 785+00  
CONSTRUCTION PHASES  
PLAN AND PROFILE SCHEME  
PHASE 5

CONTRACT NO.	
DRAWING NO.	CV-16WS4-SPP-06
SCALE	NOT TO SCALE
SHEET NO.	6 OF 7

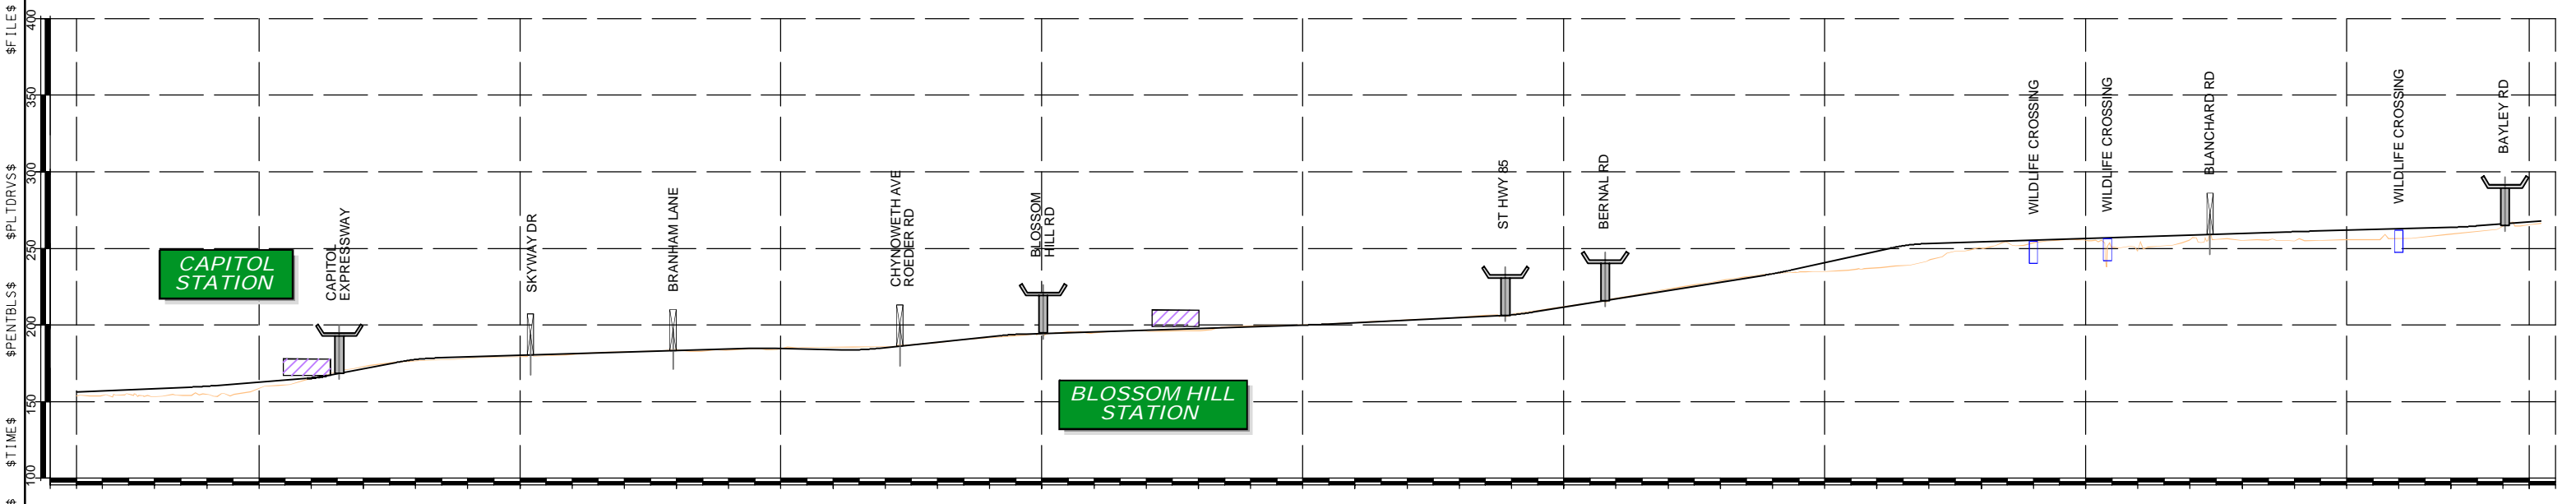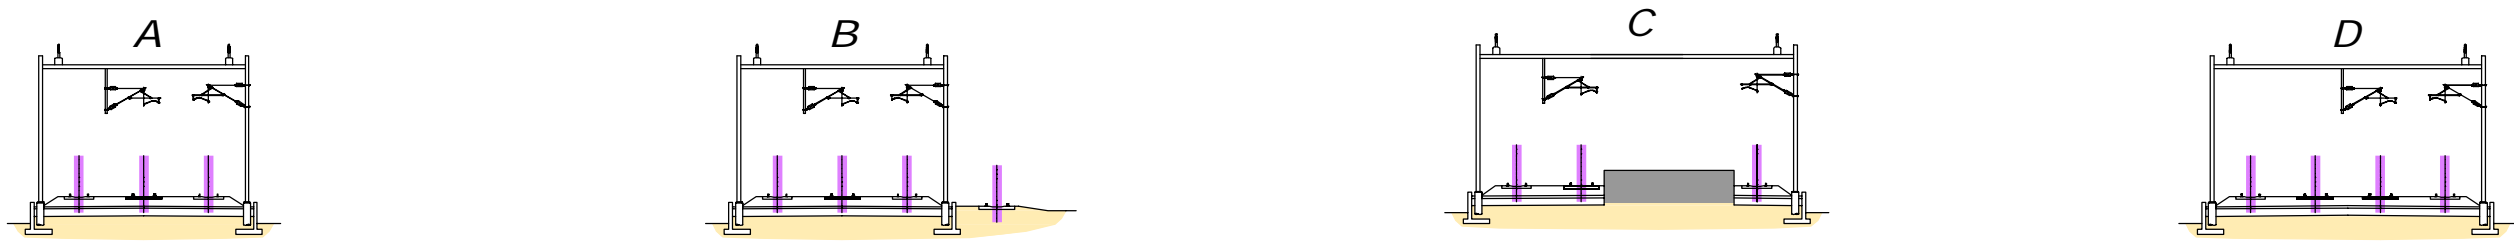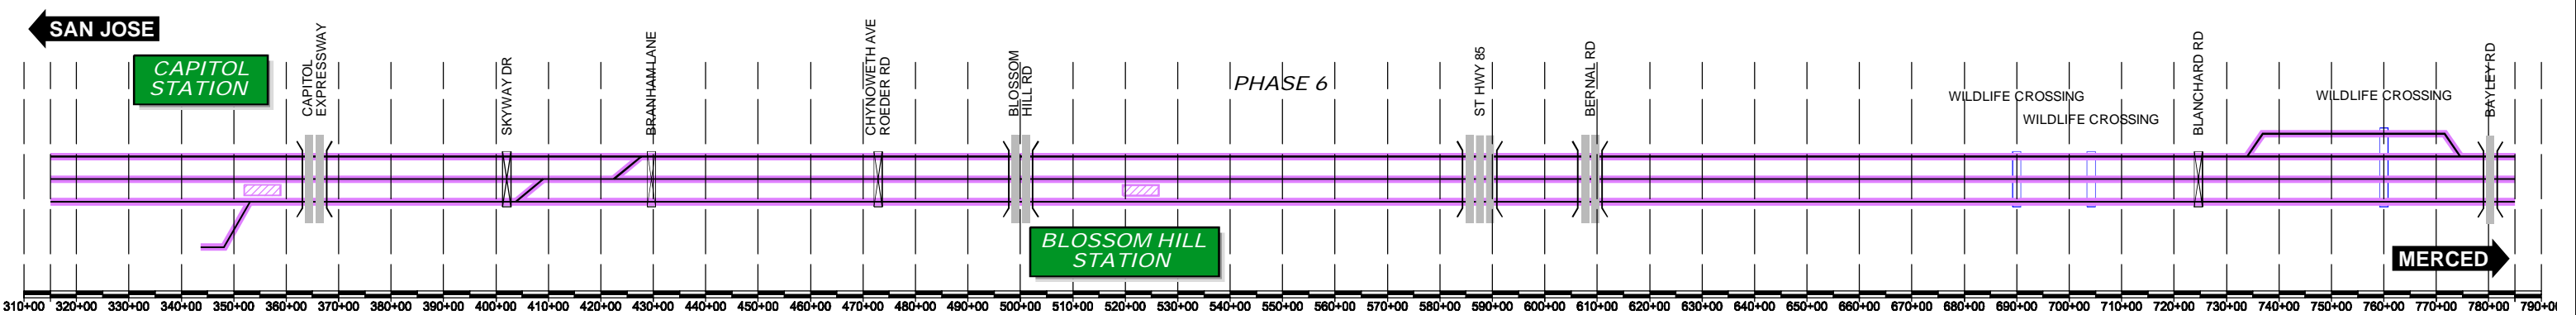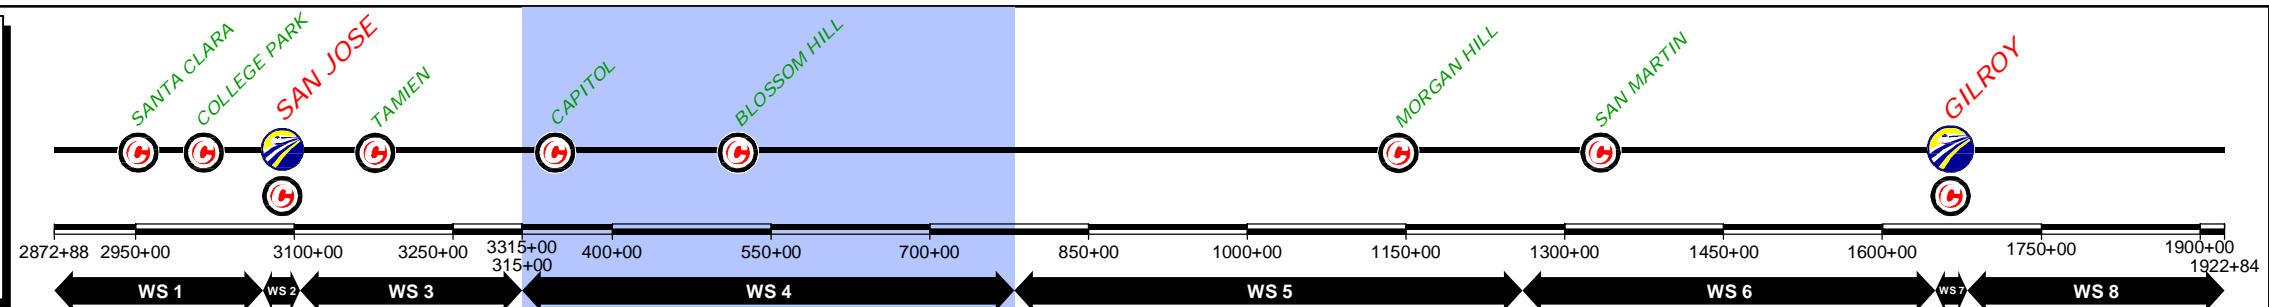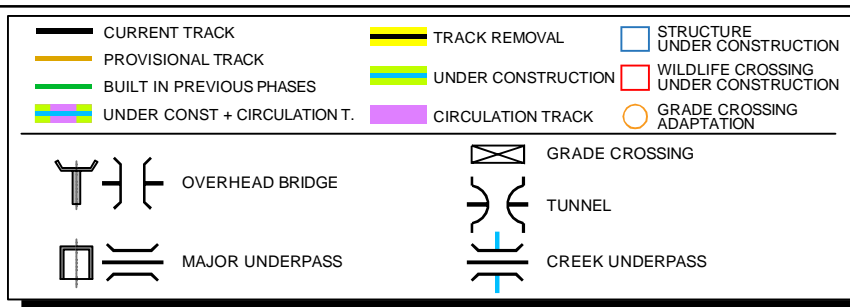

REV	DATE	BY	SUB	APP	DESCRIPTION

DESIGNED BY	
DRAWN BY	
CHECKED BY	
IN CHARGE	
DATE	NOV/2018

DRAFT PEPP  
SUBMITTAL  
FOR INTERNAL  
USE ONLY

NOT FOR  
CONSTRUCTION

**prontec** 12 Burgos Ave.  
11th Floor  
Madrid, SP 28036

**HNTB** 1111 Broadway  
9th Floor  
Oakland, CA 94607



**CALIFORNIA HIGH-SPEED TRAIN PROJECT**  
SAN JOSE TO MERCED  
315+00 TO 785+00  
CONSTRUCTION PHASES  
PLAN AND PROFILE SCHEME  
PHASE 6

CONTRACT NO.	
DRAWING NO.	CV-16WS4-SPP-07
SCALE	NOT TO SCALE
SHEET NO.	7 OF 7