
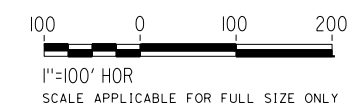


Projects\701206_00_CHSRBP\00_CADD\Sheet_Files\CV\G\BP-CV-G4081

5:45:48 PM

1/13/2021

Glenn.Yamanaka@tylin.com

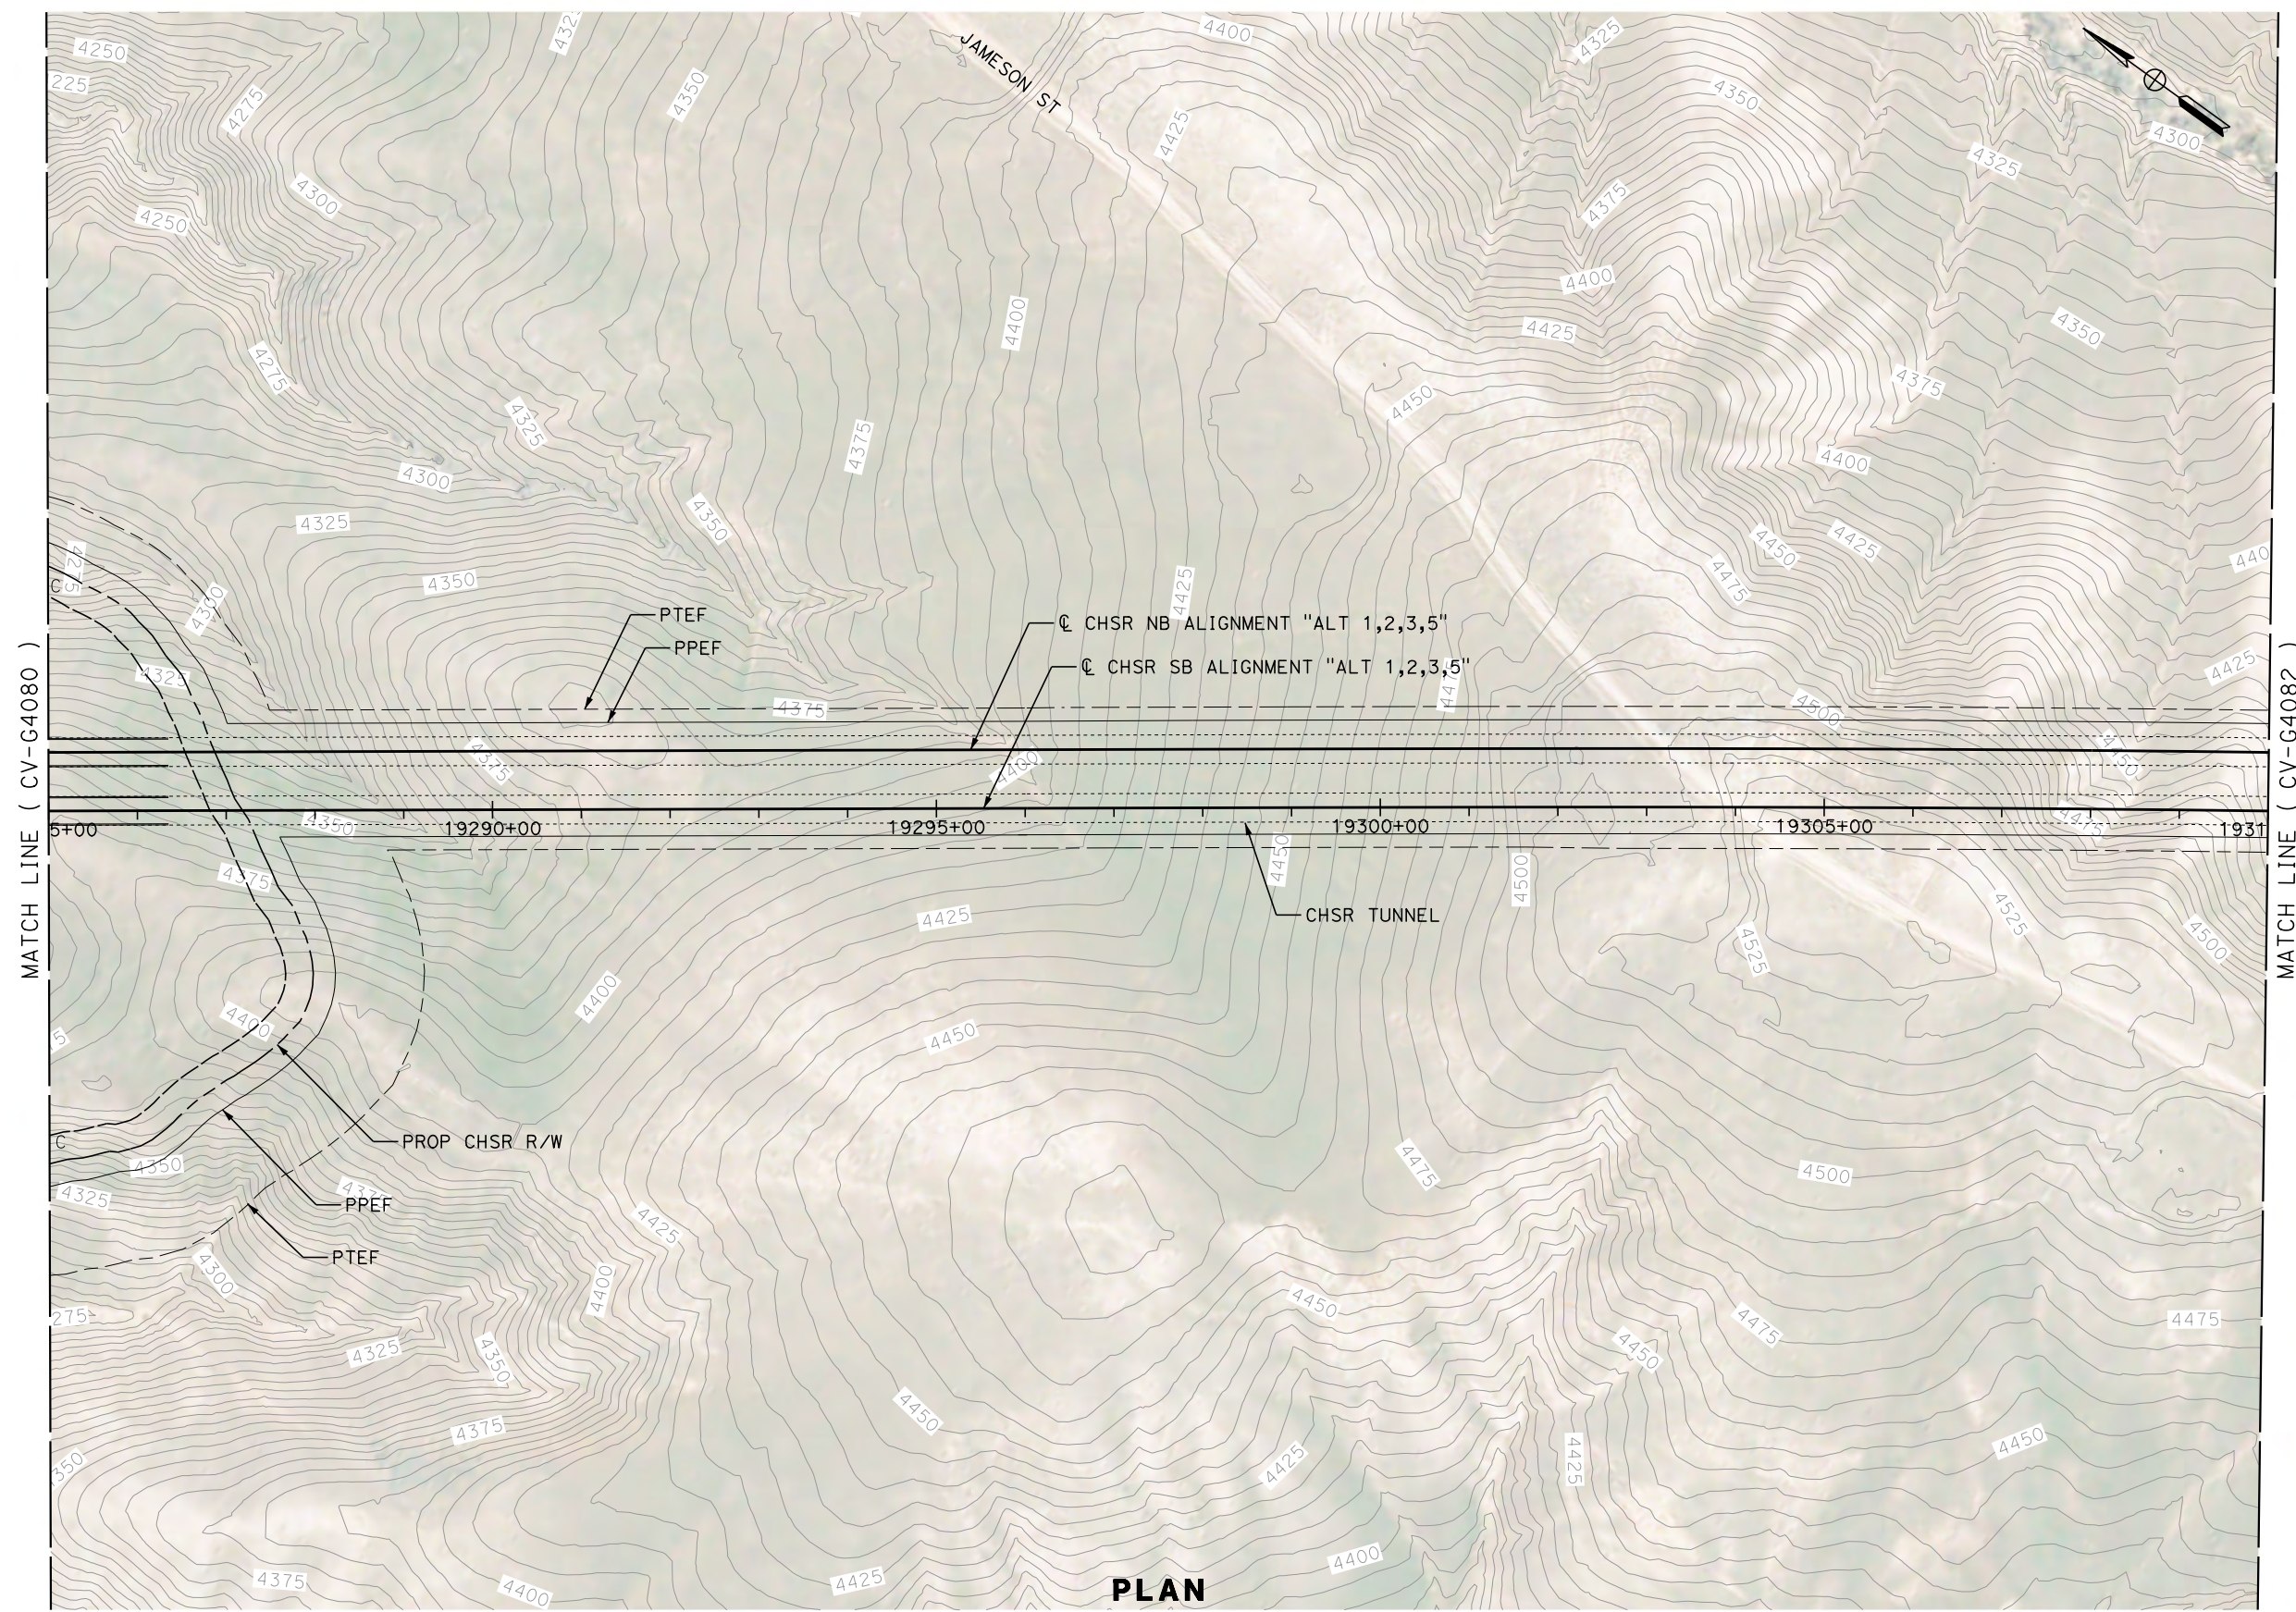

PLAN

REV	DATE	BY	CHK	APP	DESCRIPTION

DESIGNED BY
G. YAMANAKA
DRAWN BY
V. CERON
CHECKED BY
G. CAMPBELL
IN CHARGE
G. CAMPBELL
DATE
01/29/2021

**RECORD SET
PEPD
SUBMITTAL**


**NOT FOR
CONSTRUCTION**




**CALIFORNIA HIGH-SPEED RAIL PROJECT
BAKERSFIELD TO PALMDALE**

ALTERNATIVE 1,2,3,5
GRADING AND DRAINAGE
PLAN
STA 19285+00 TO 19310+00

CONTRACT NO.
HSR13-44
DRAWING NO.
CV-G4081
SCALE
AS SHOWN
SHEET NO.
598

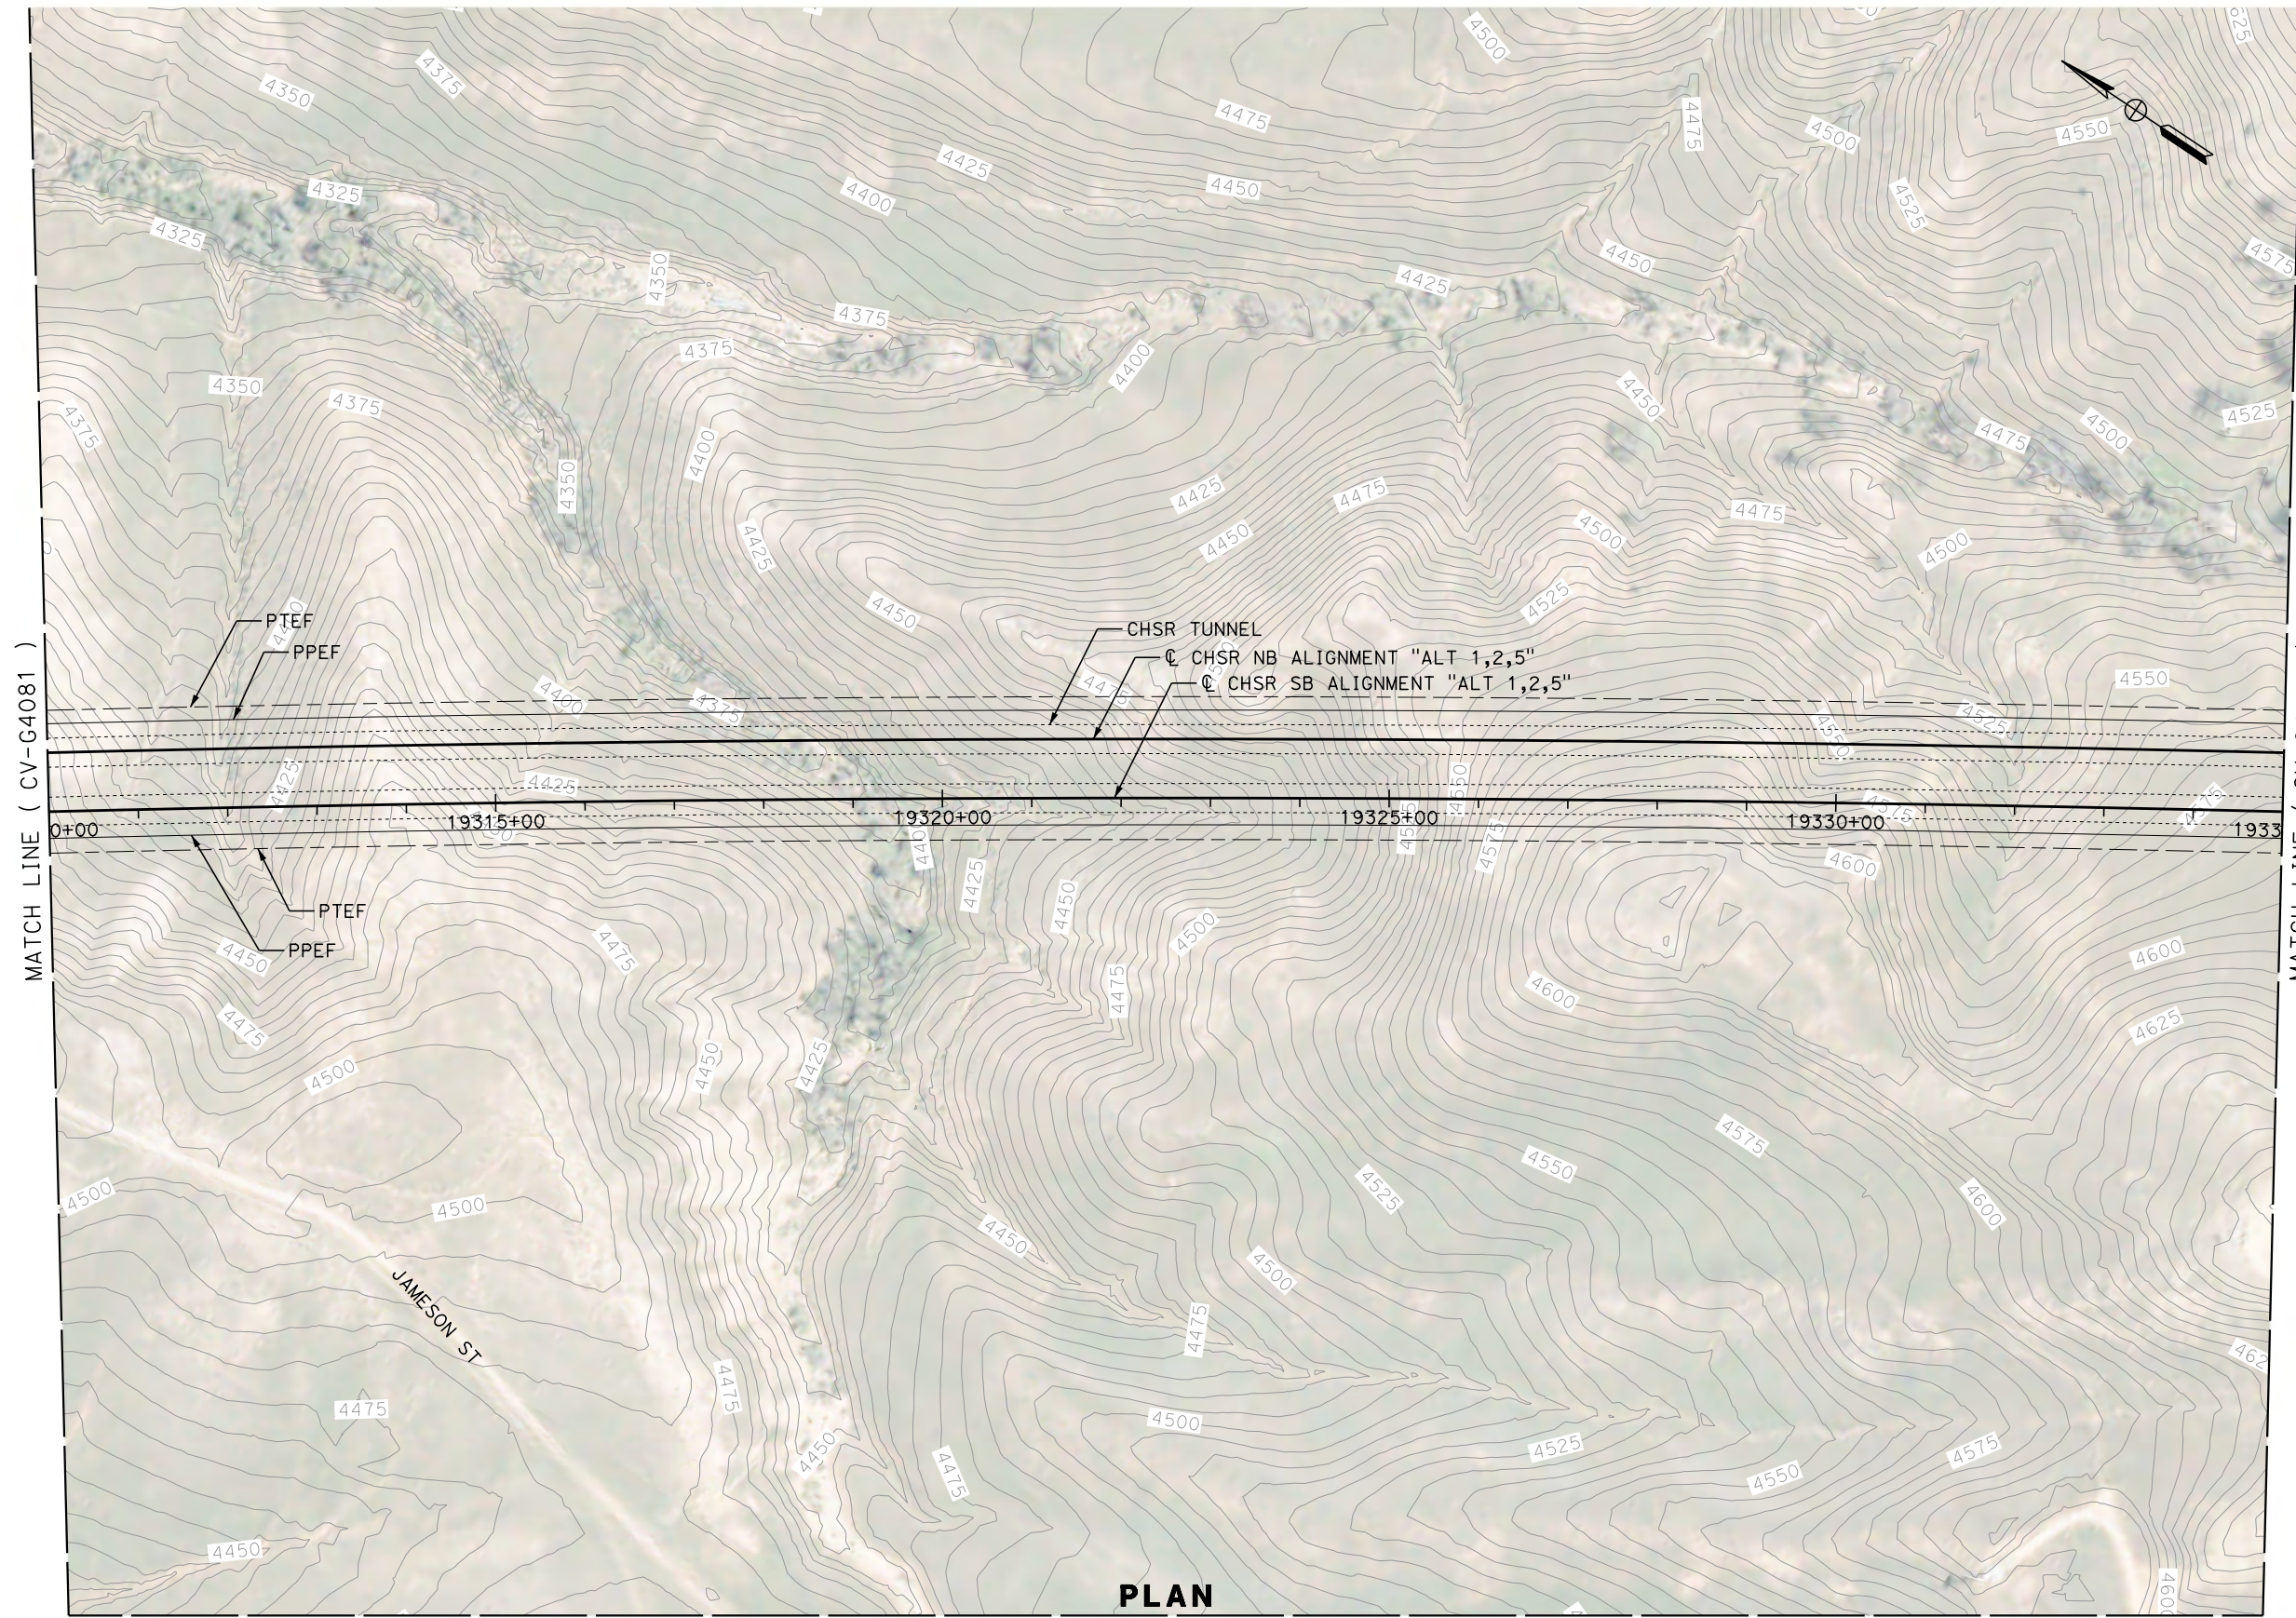

PLAN

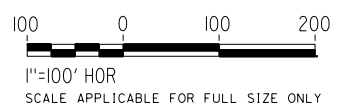

REV	DATE	BY	CHK	APP	DESCRIPTION

DESIGNED BY
G. YAMANAKA
DRAWN BY
V. CERON
CHECKED BY
G. CAMPBELL
IN CHARGE
G. CAMPBELL
DATE
01/29/2021

**RECORD SET
PEPD
SUBMITTAL**



**NOT FOR
CONSTRUCTION**



**CALIFORNIA HIGH-SPEED RAIL PROJECT
BAKERSFIELD TO PALMDALE**

ALTERNATIVE 1,2,5
GRADING AND DRAINAGE
PLAN
STA 19310+00 TO 19335+00

CONTRACT NO.
HSR13-44
DRAWING NO.
CV-G4082
SCALE
AS SHOWN
SHEET NO.
599

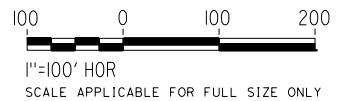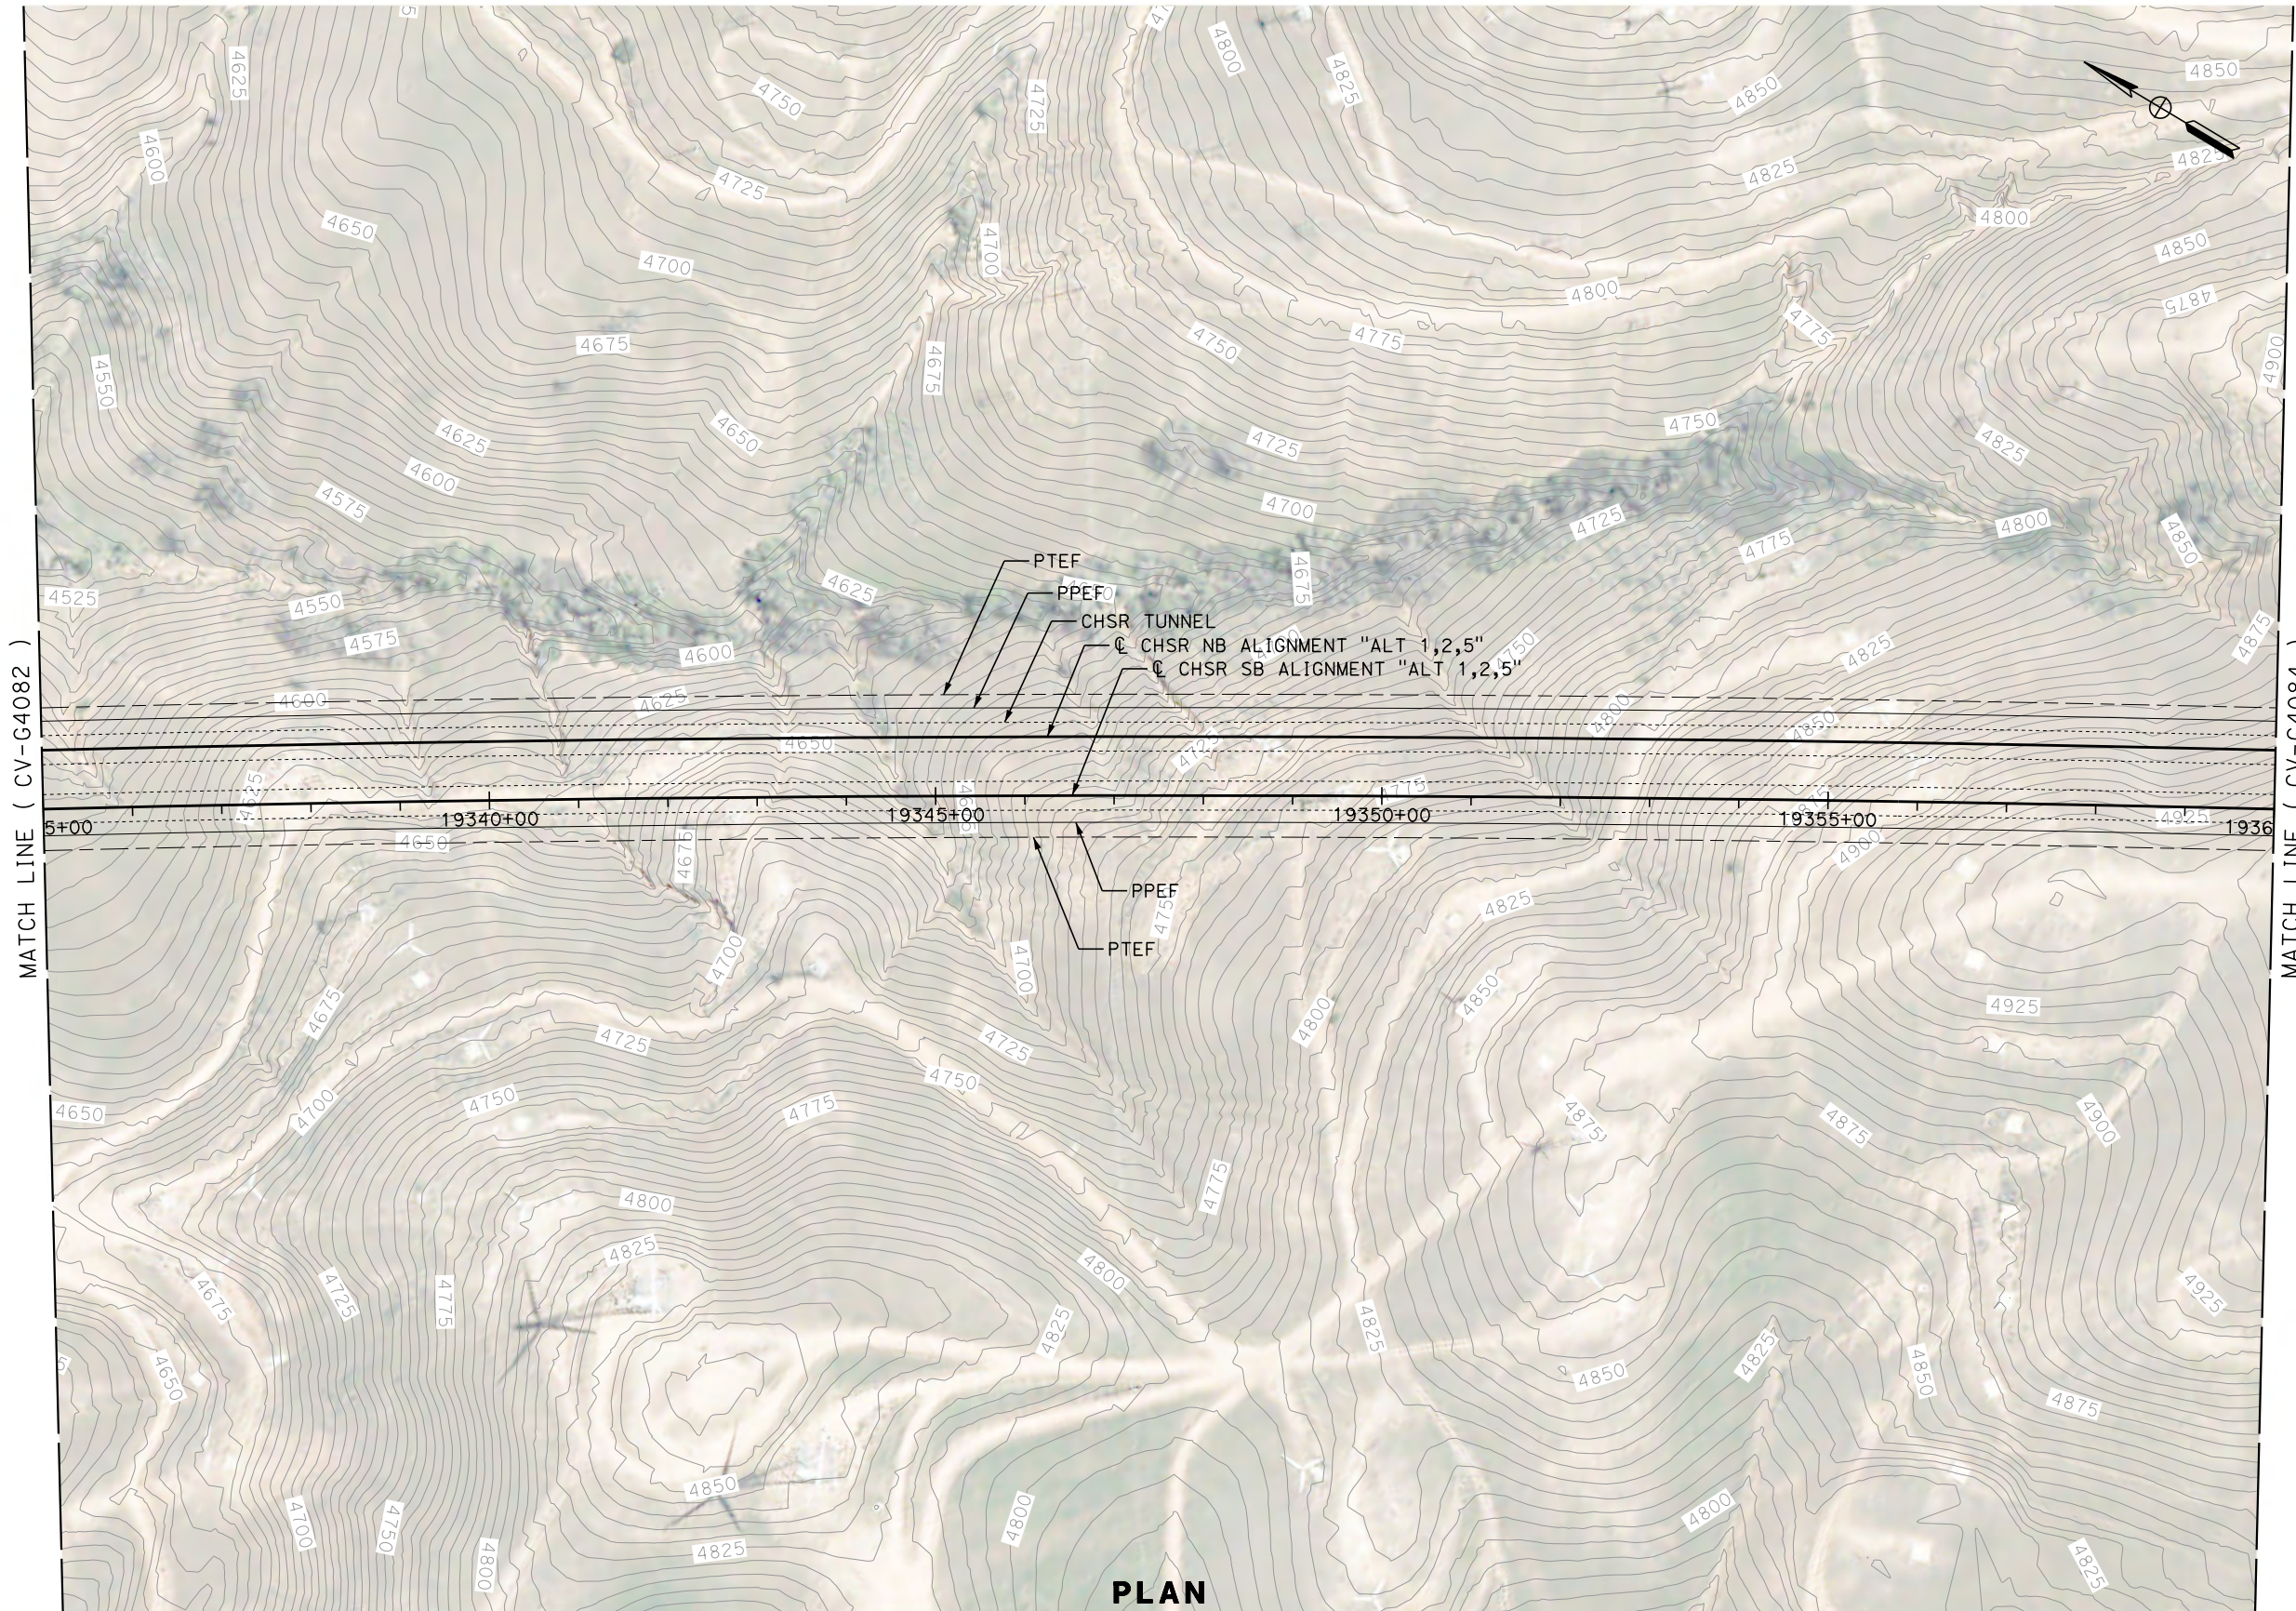

REV	DATE	BY	CHK	APP	DESCRIPTION

DESIGNED BY
G. YAMANAKA

DRAWN BY
V. CERON

CHECKED BY
G. CAMPBELL

IN CHARGE
G. CAMPBELL

DATE
01/29/2021

RECORD SET
PEPD
SUBMITTAL

NOT FOR
CONSTRUCTION



CALIFORNIA HIGH-SPEED RAIL PROJECT
BAKERSFIELD TO PALMDALE

ALTERNATIVE 1,2,5
GRADING AND DRAINAGE
PLAN
STA 19335+00 TO 19360+00

CONTRACT NO.
HSR13-44

DRAWING NO.
CV-G4083

SCALE
AS SHOWN



SHEET NO.
600

Projects\701206_00_CHSRBP\00_CADD\Sheet_Files\CV\G\BP-CV-G4084

5:46:59 PM

1/13/2021

Glenn.Yamanaka@tylin.com

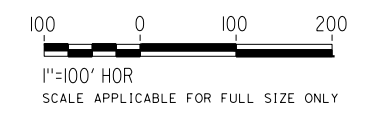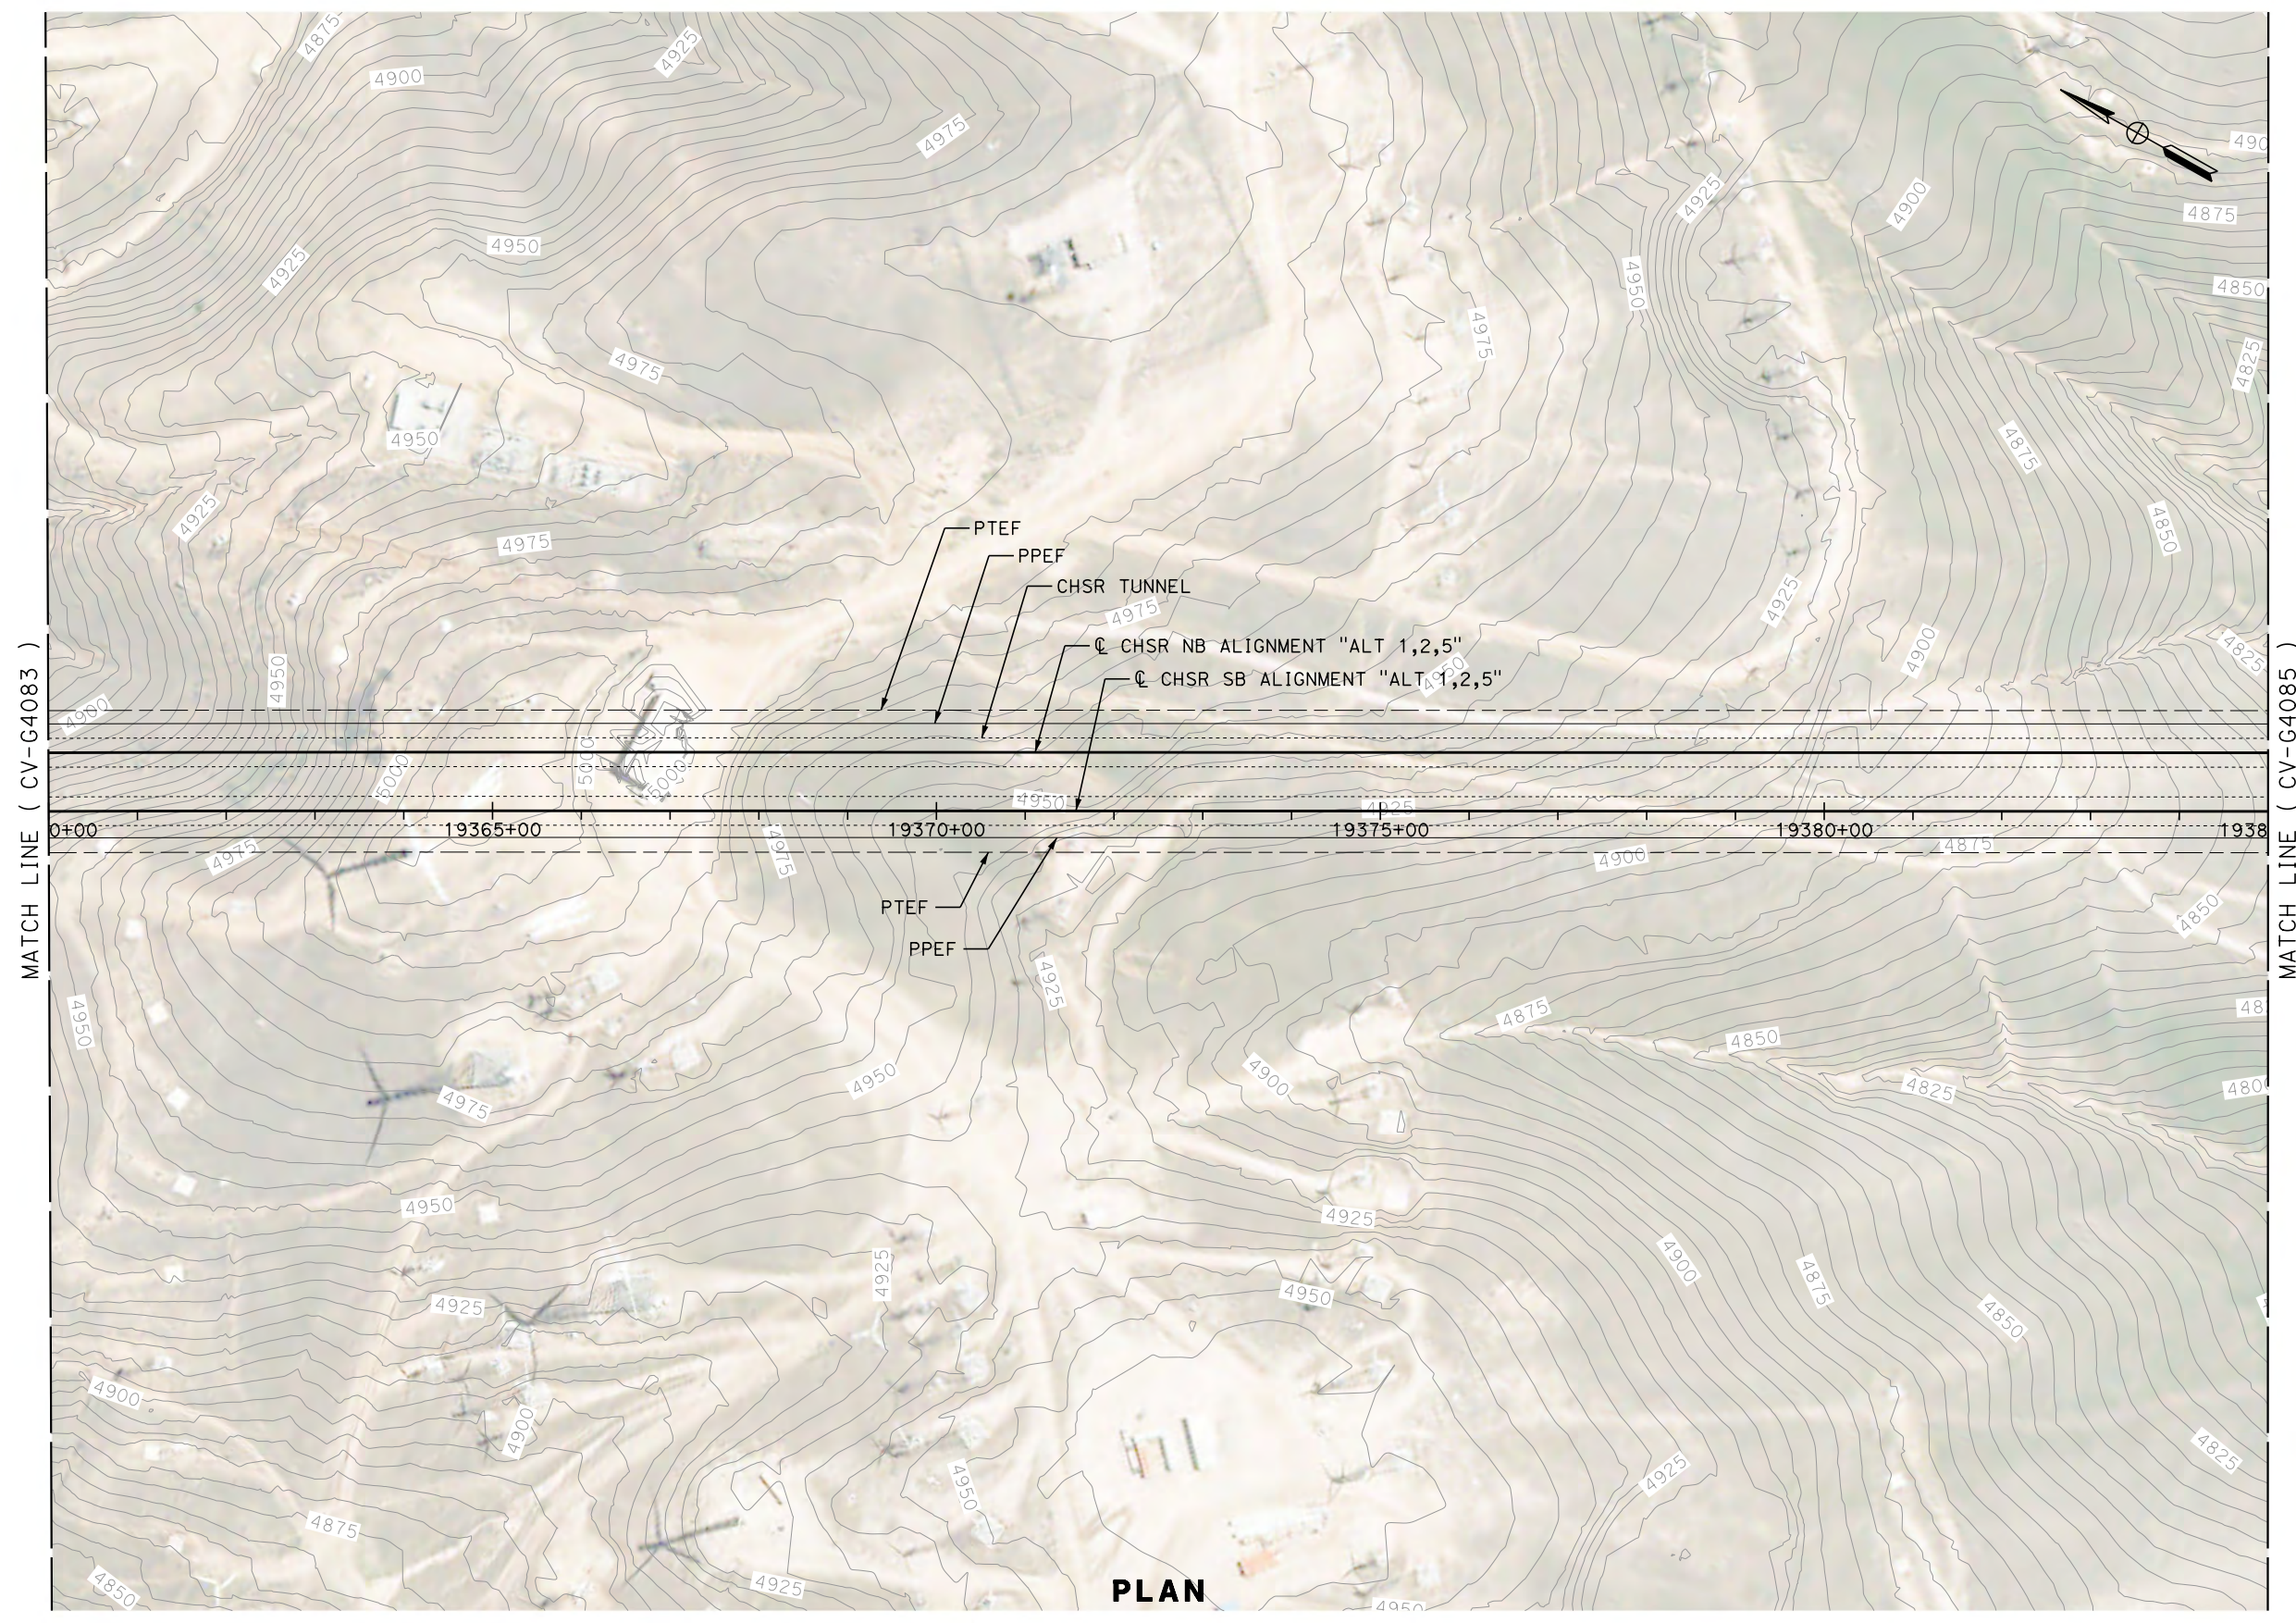

REV	DATE	BY	CHK	APP	DESCRIPTION

DESIGNED BY
G. YAMANAKA
DRAWN BY
V. CERON
CHECKED BY
G. CAMPBELL
IN CHARGE
G. CAMPBELL
DATE
01/29/2021

**RECORD SET
PEPD
SUBMITTAL**


**NOT FOR
CONSTRUCTION**



**CALIFORNIA HIGH-SPEED RAIL PROJECT
BAKERSFIELD TO PALMDALE**


ALTERNATIVE 1,2,5
GRADING AND DRAINAGE
PLAN
STA 19360+00 TO 19385+00

CONTRACT NO.
HSR13-44
DRAWING NO.
CV-G4084
SCALE
AS SHOWN
SHEET NO.
601

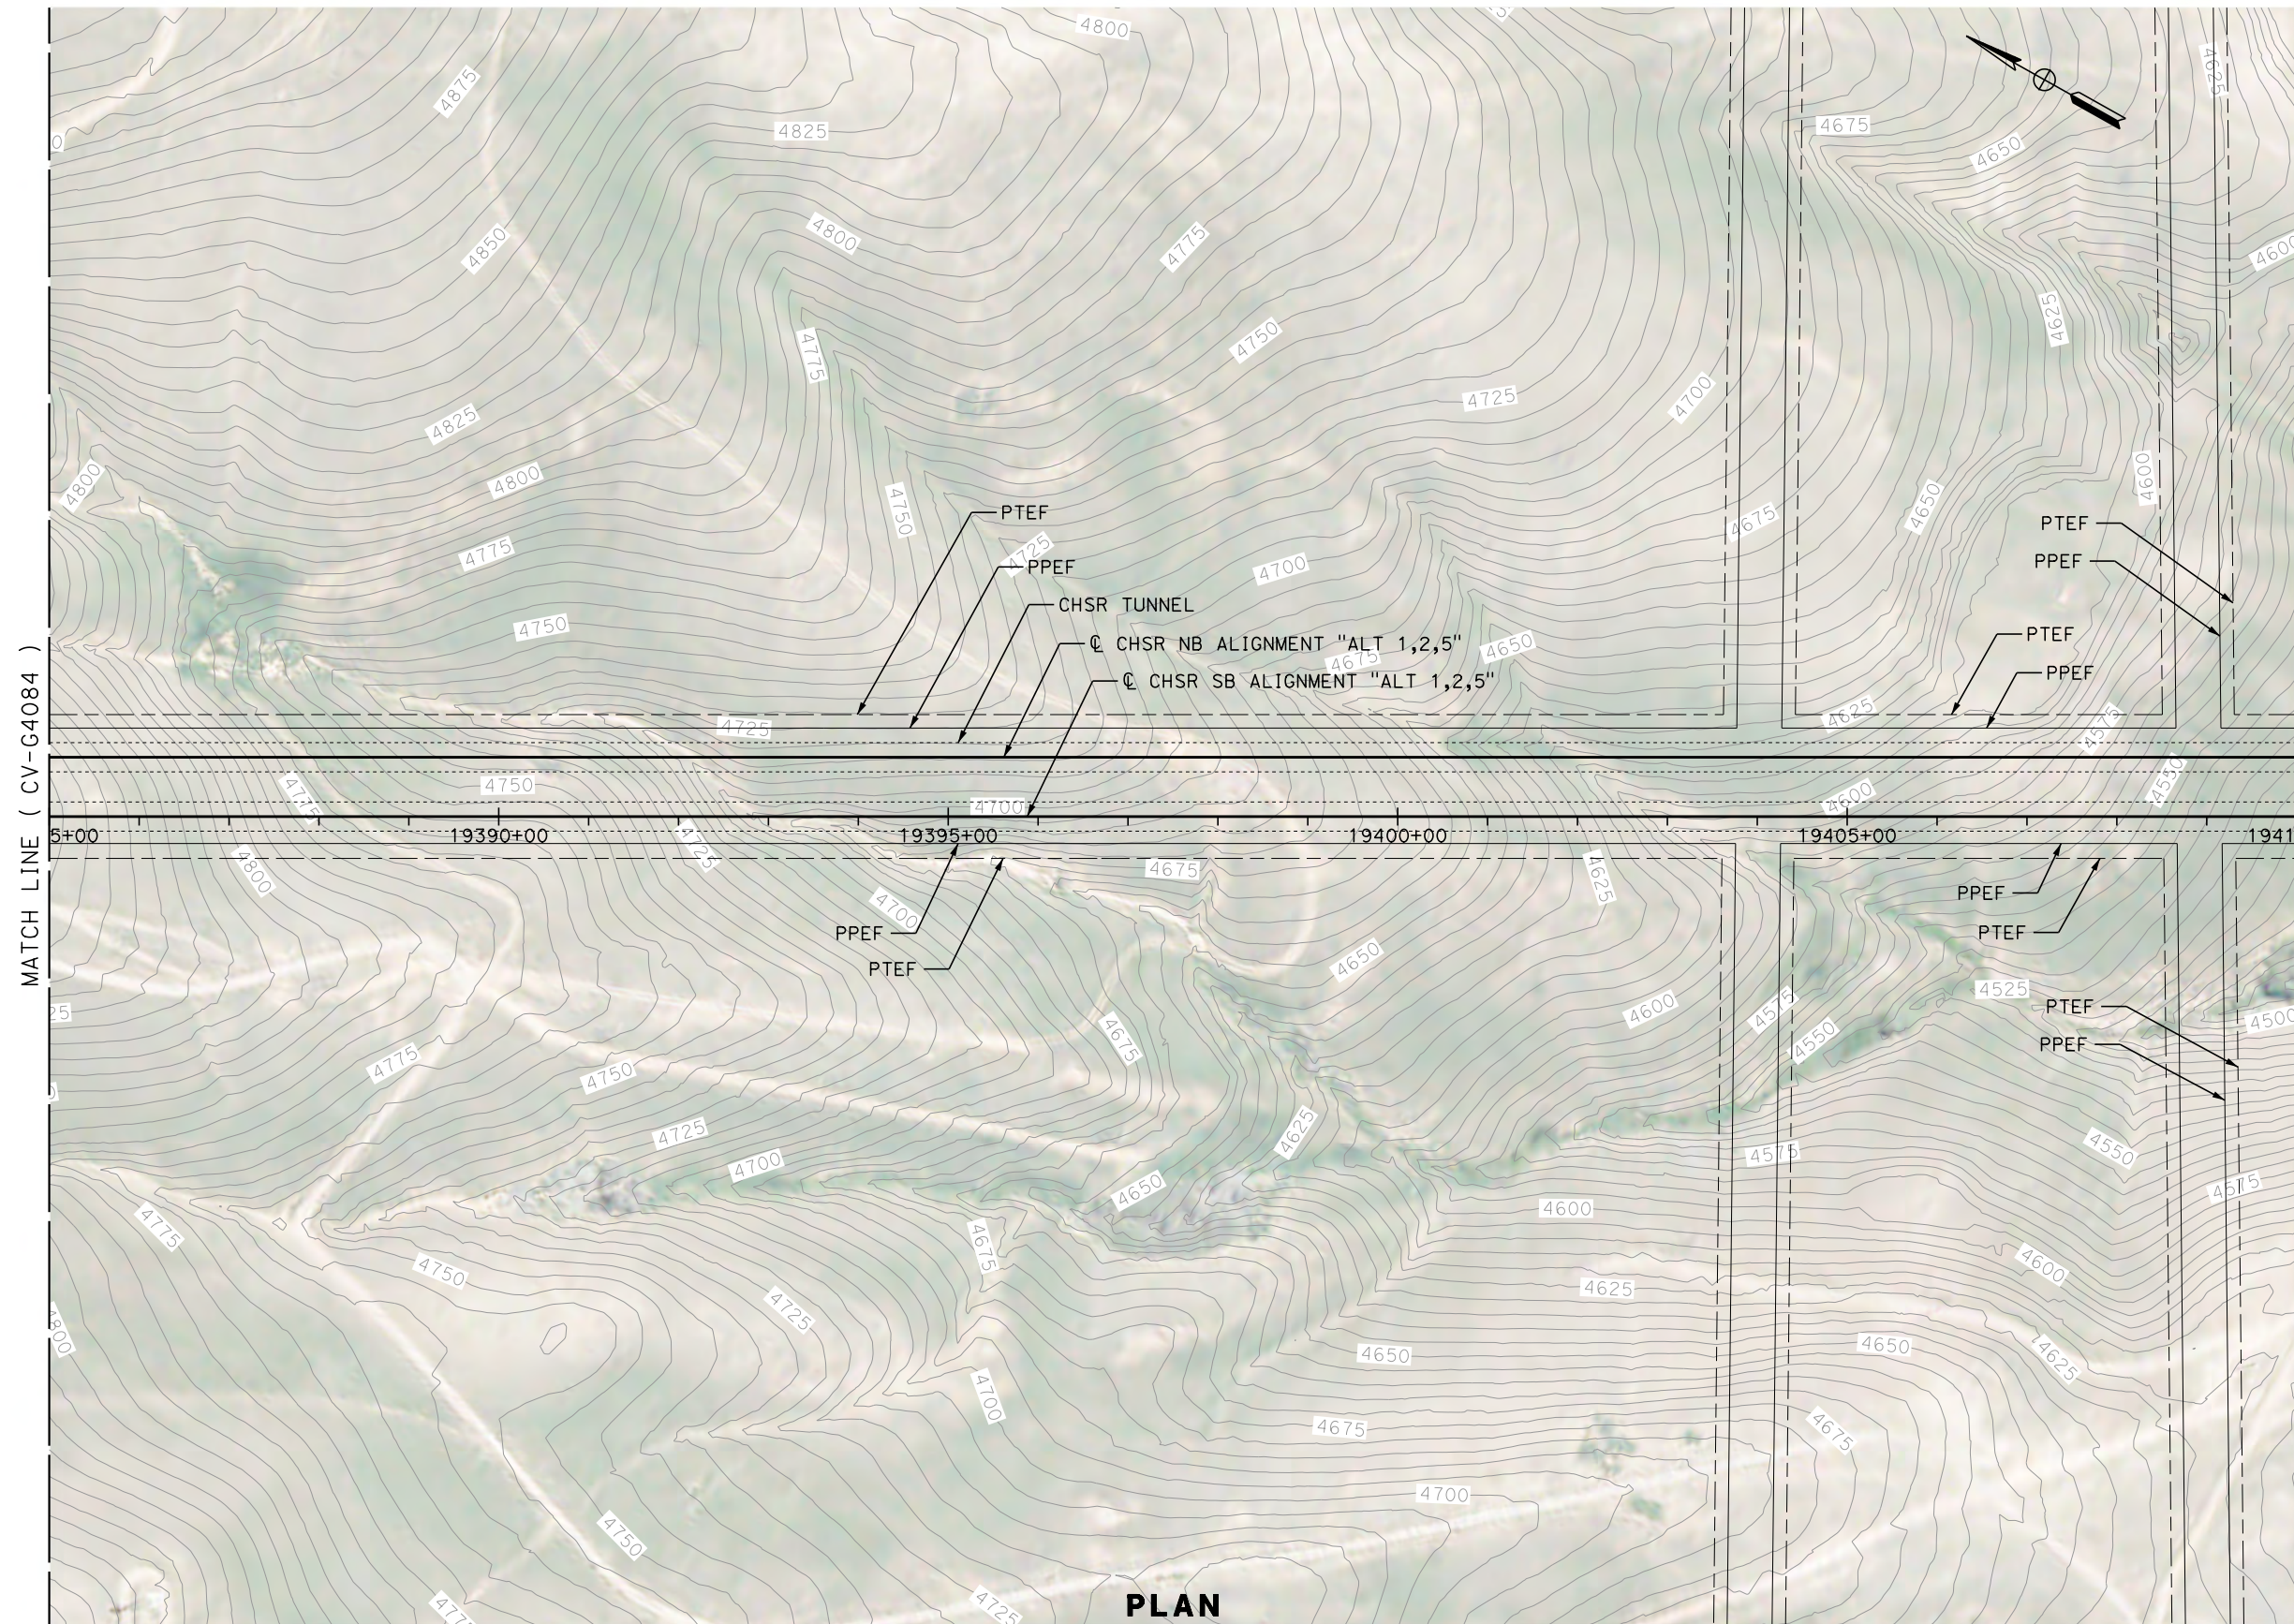

MATCH LINE (CV-G4084)

MATCH LINE (CV-G4086)

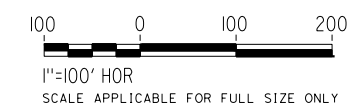

REV	DATE	BY	CHK	APP	DESCRIPTION

DESIGNED BY
G. YAMANAKA
DRAWN BY
V. CERON
CHECKED BY
G. CAMPBELL
IN CHARGE
G. CAMPBELL
DATE
01/29/2021


RECORD SET
PEPD
SUBMITTAL

NOT FOR
CONSTRUCTION




CALIFORNIA HIGH-SPEED RAIL PROJECT
BAKERSFIELD TO PALMDALE
ALTERNATIVE 1,2,5
GRADING AND DRAINAGE
PLAN
STA 19385+00 TO 19410+00

CONTRACT NO.
HSR13-44
DRAWING NO.
CV-G4085
SCALE
AS SHOWN
SHEET NO.
602

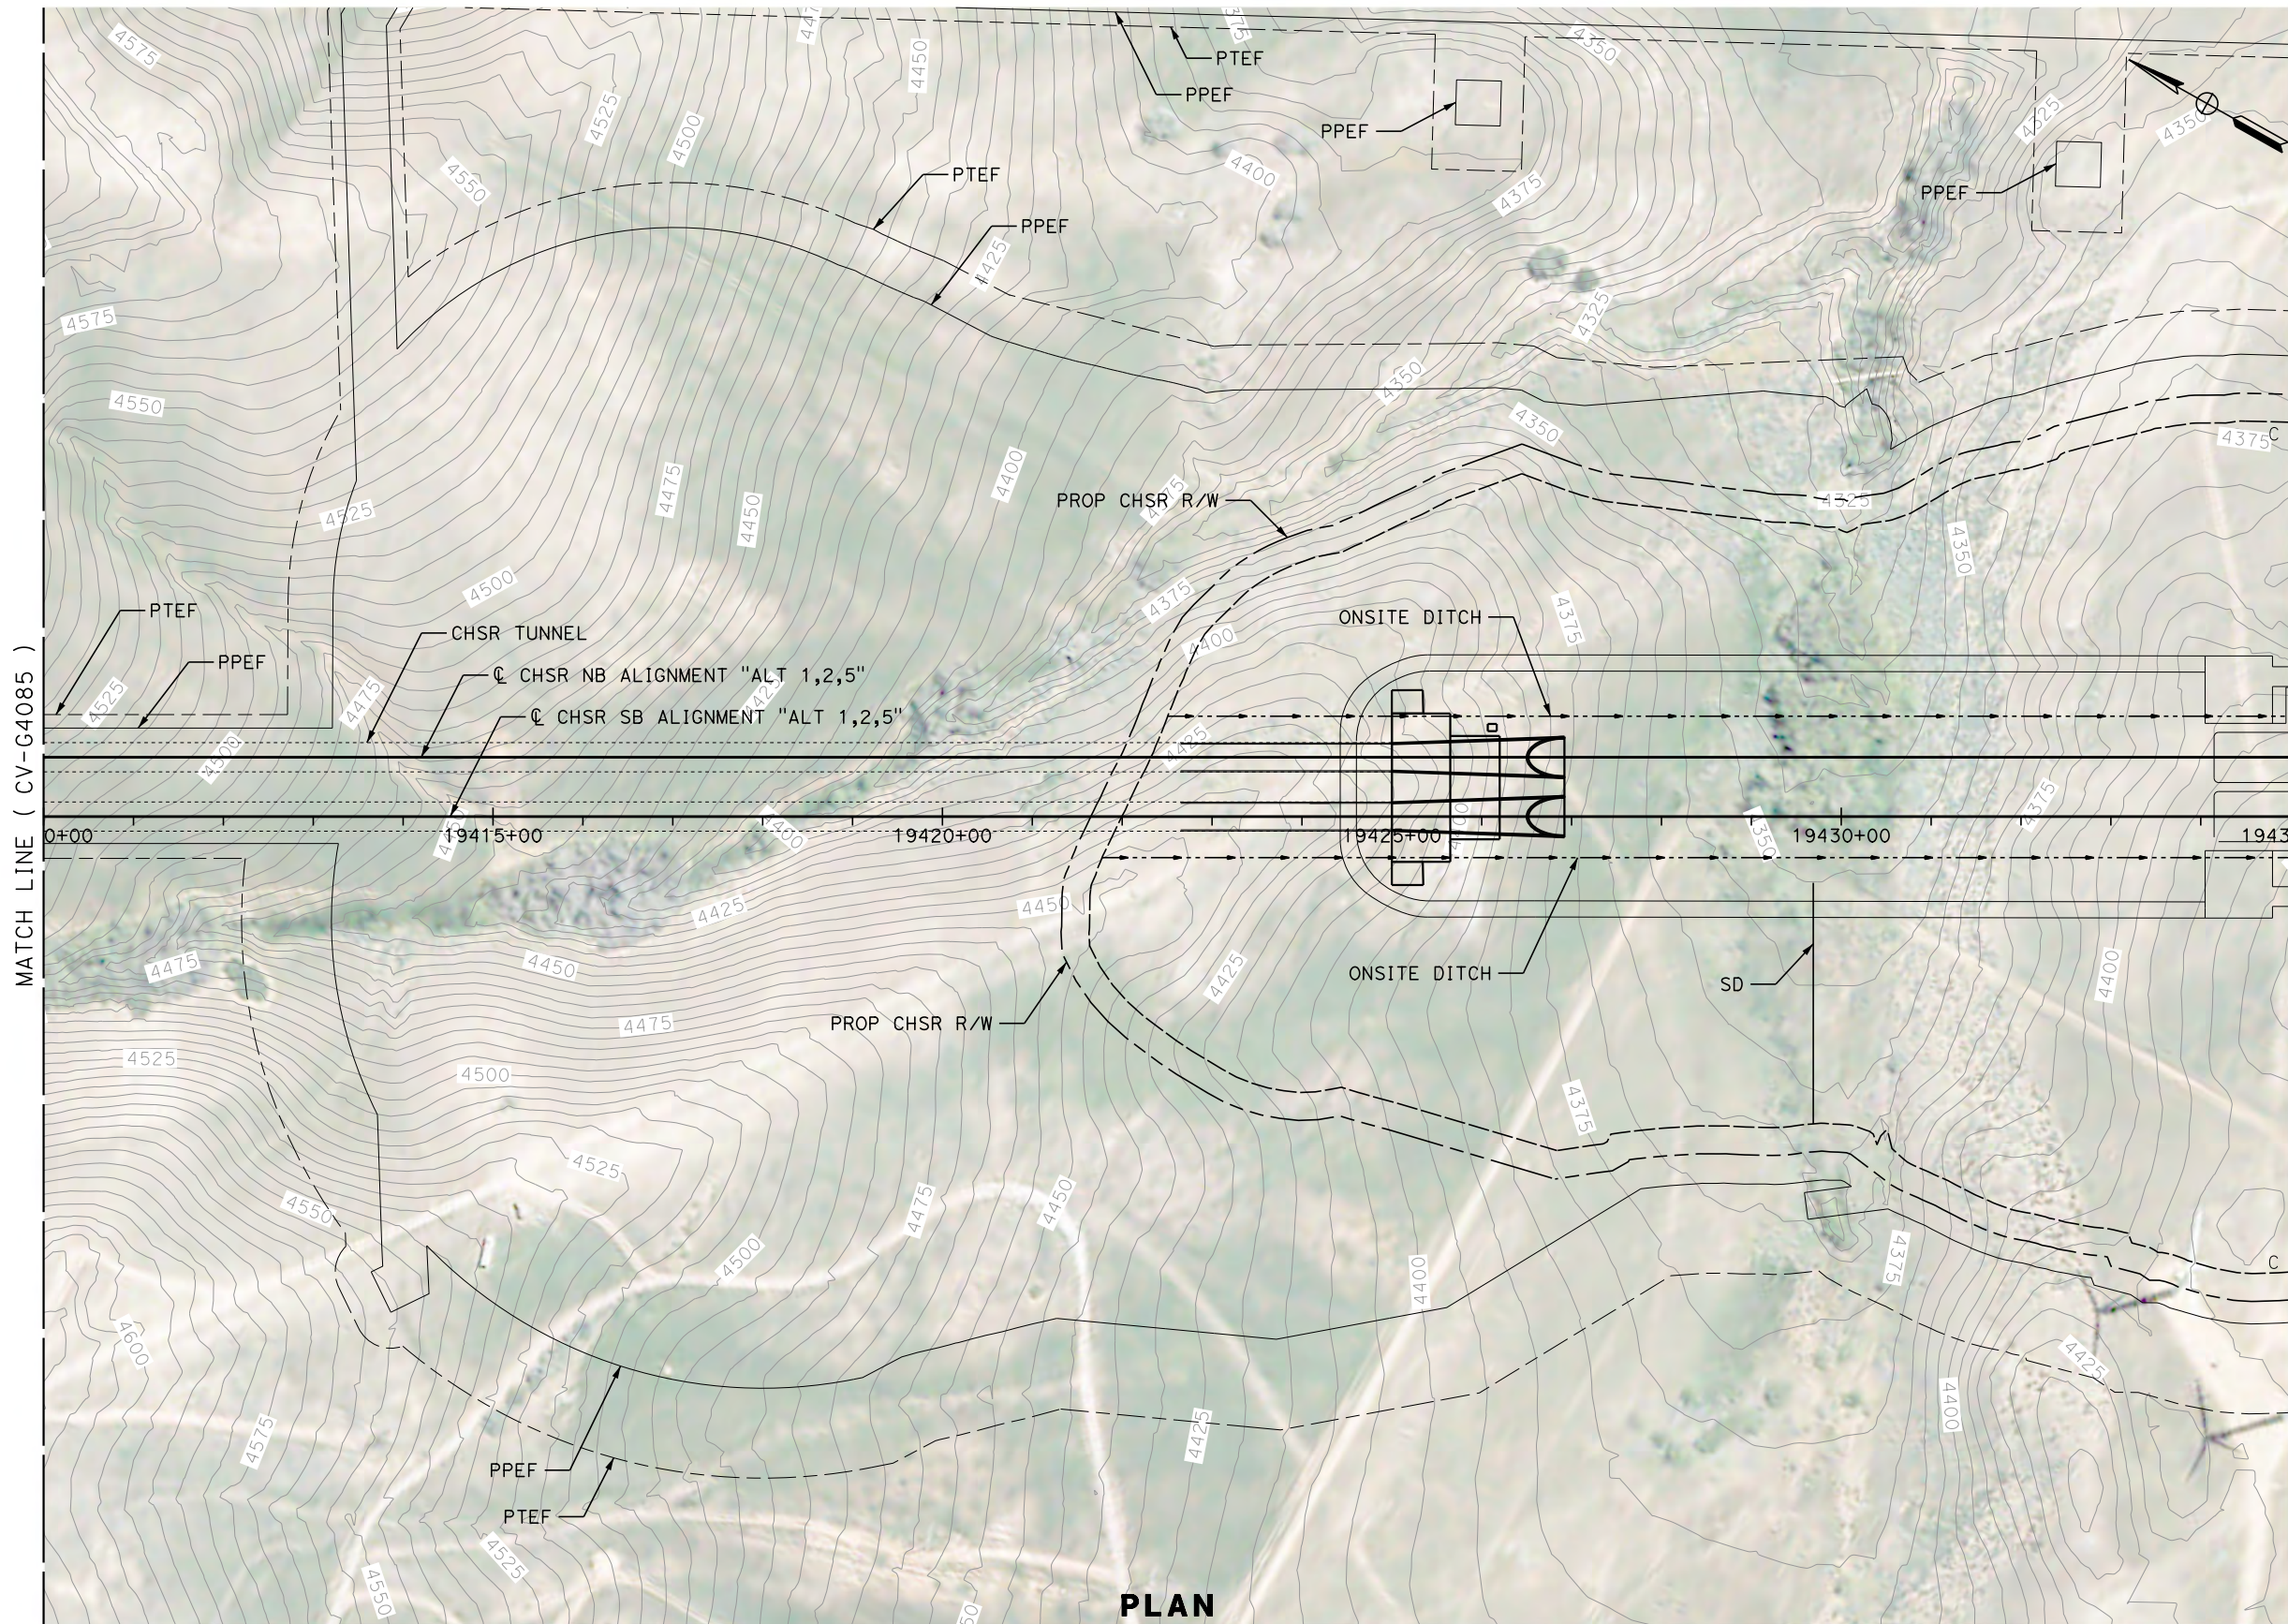

PLAN

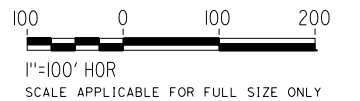

REV	DATE	BY	CHK	APP	DESCRIPTION

DESIGNED BY
G. YAMANAKA
DRAWN BY
V. CERON
CHECKED BY
G. CAMPBELL
IN CHARGE
G. CAMPBELL
DATE
01/29/2021

**RECORD SET
PEPD
SUBMITTAL**

**NOT FOR
CONSTRUCTION**



**CALIFORNIA HIGH-SPEED RAIL PROJECT
BAKERSFIELD TO PALMDALE**

ALTERNATIVE 1,2,5
GRADING AND DRAINAGE
PLAN
STA 19410+00 TO 19435+00


CONTRACT NO.
HSR13-44
DRAWING NO.
CV-G4086
SCALE
AS SHOWN
SHEET NO.
603

Projects\701206.00_CHSRBP\00_CADD\Sheet_Files\CV\G\BP-CV-G4087


5:46:45 PM

1/13/2021

Glenn.Yamanaka@tylin.com

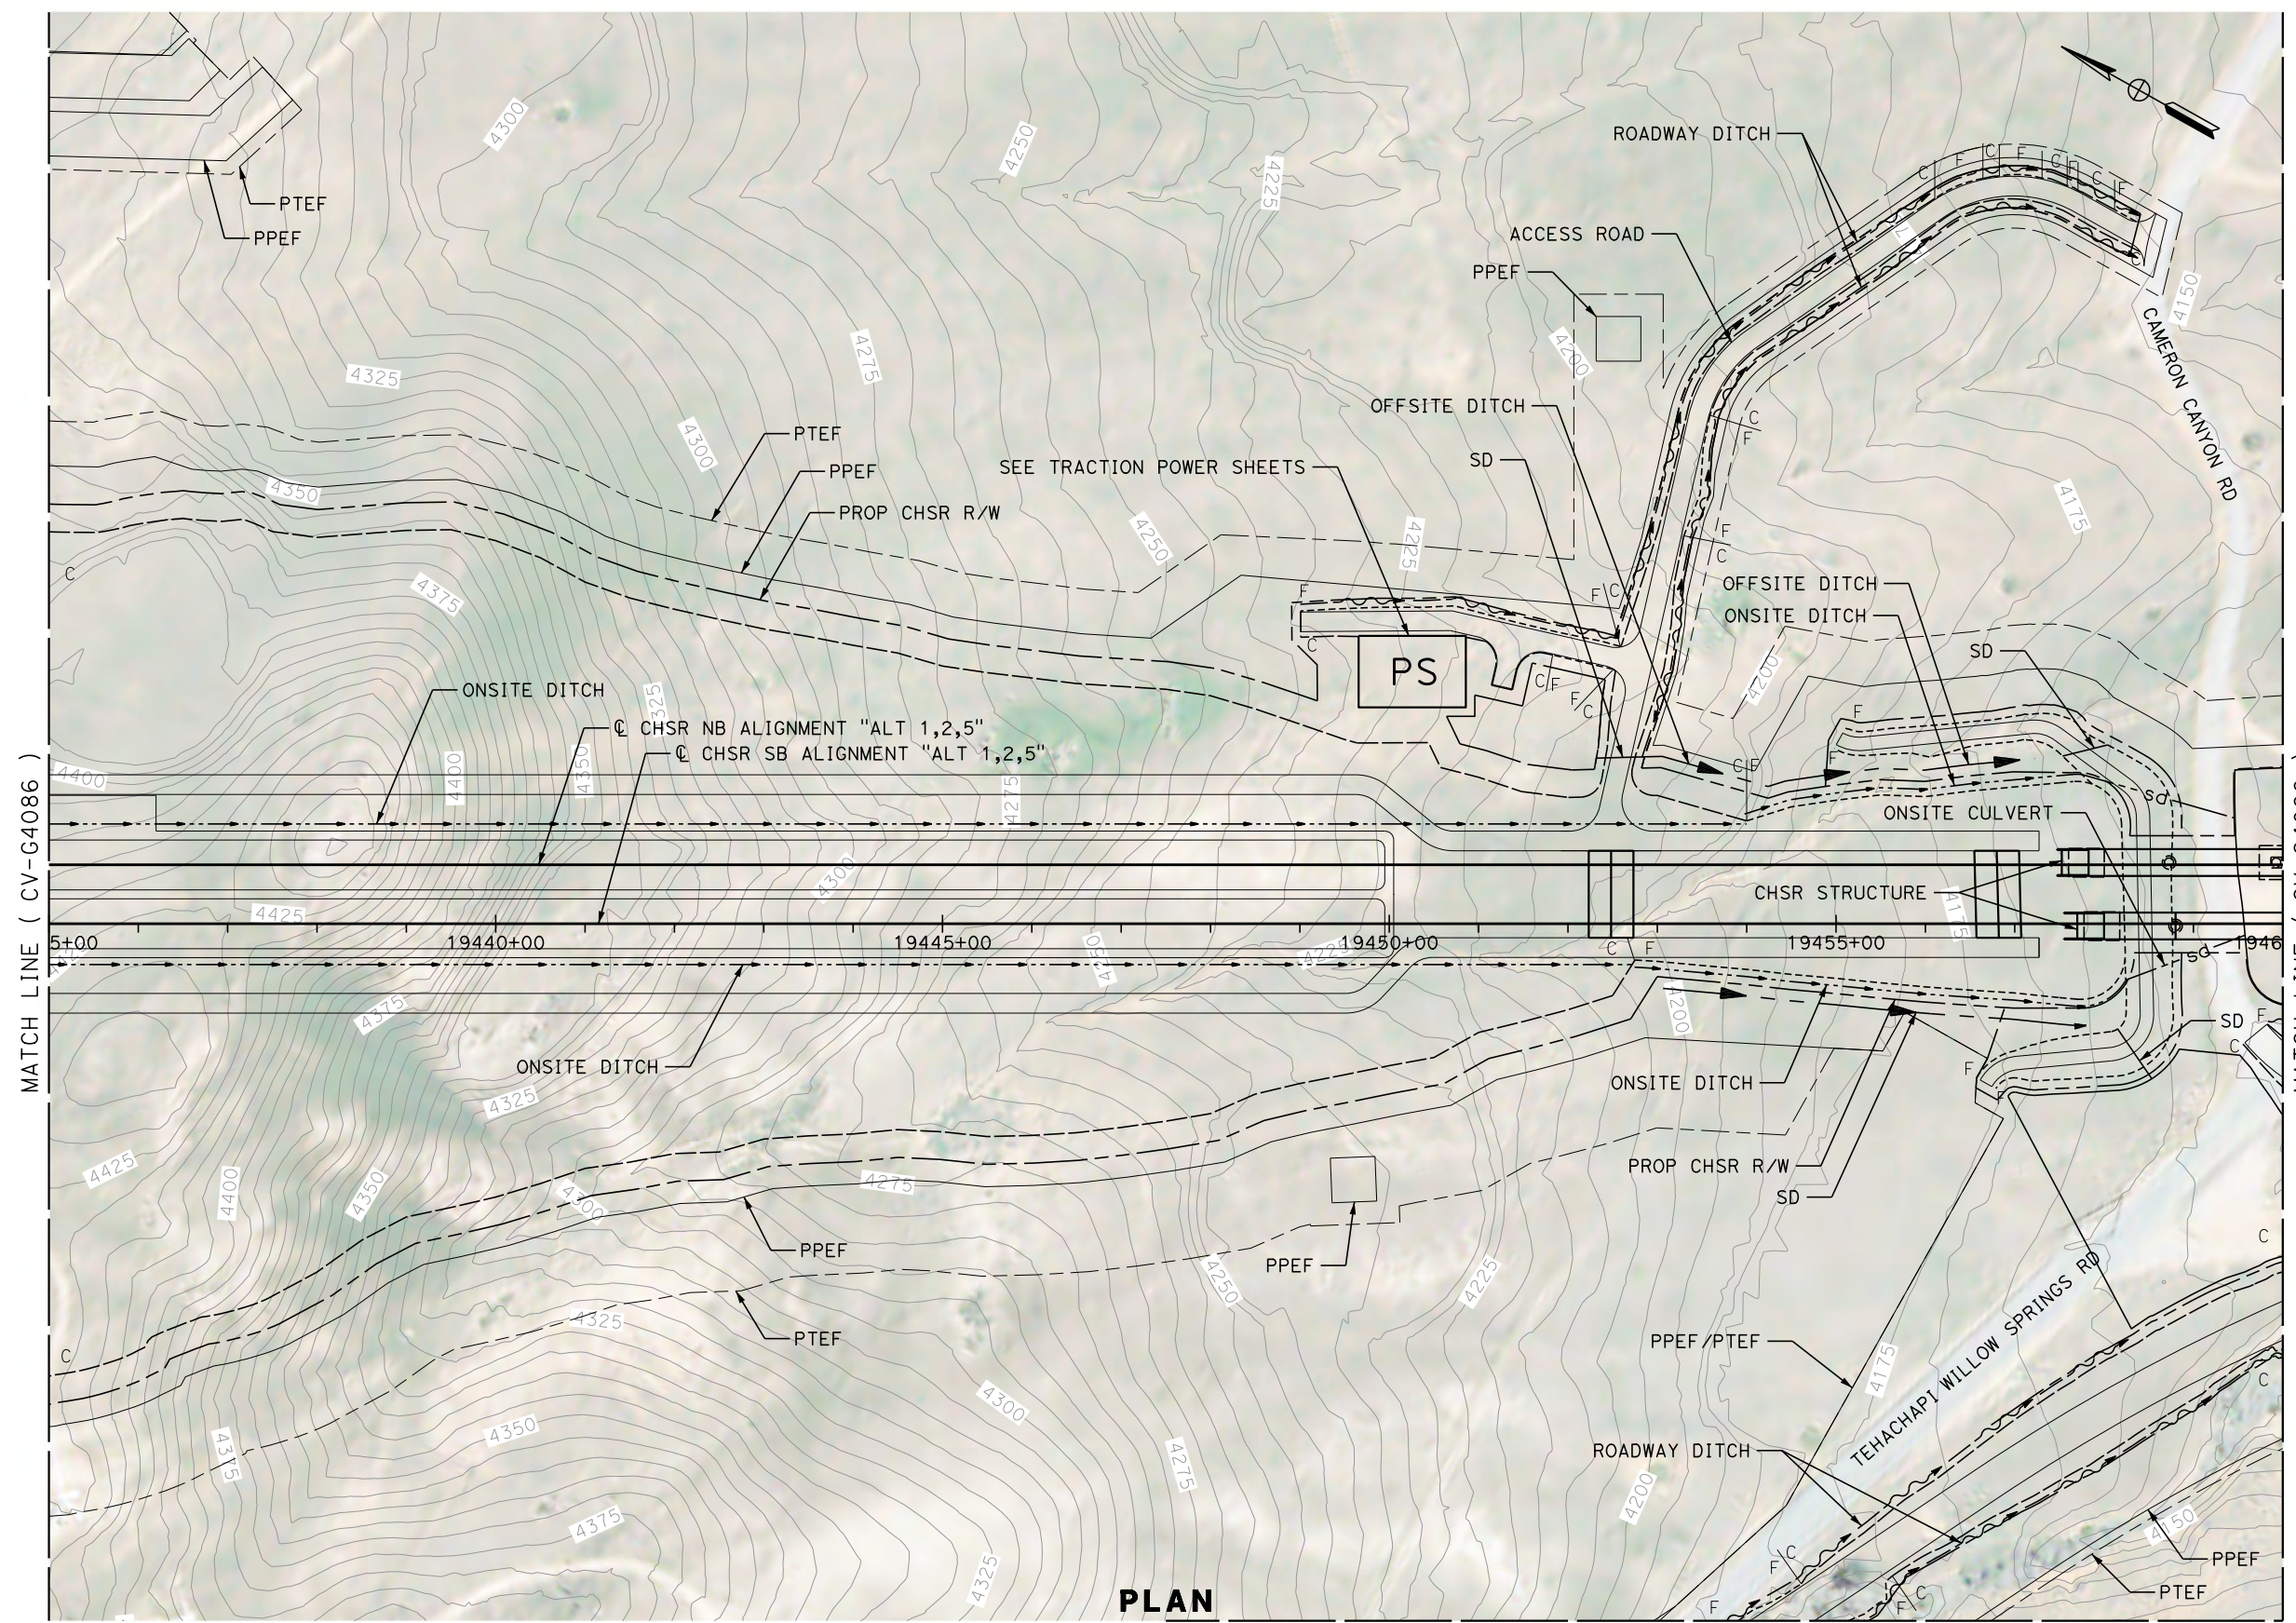

PLAN

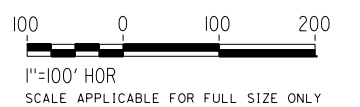

REV	DATE	BY	CHK	APP	DESCRIPTION

DESIGNED BY
G. YAMANAKA
DRAWN BY
V. CERON
CHECKED BY
G. CAMPBELL
IN CHARGE
G. CAMPBELL
DATE
01/29/2021

**RECORD SET
PEPD
SUBMITTAL**


**NOT FOR
CONSTRUCTION**




**CALIFORNIA HIGH-SPEED RAIL PROJECT
BAKERSFIELD TO PALMDALE**

ALTERNATIVE 1,2,5
GRADING AND DRAINAGE
PLAN
STA 19435+00 TO 19460+00

CONTRACT NO.
HSR13-44
DRAWING NO.
CV-G4087
SCALE
AS SHOWN
SHEET NO.
604

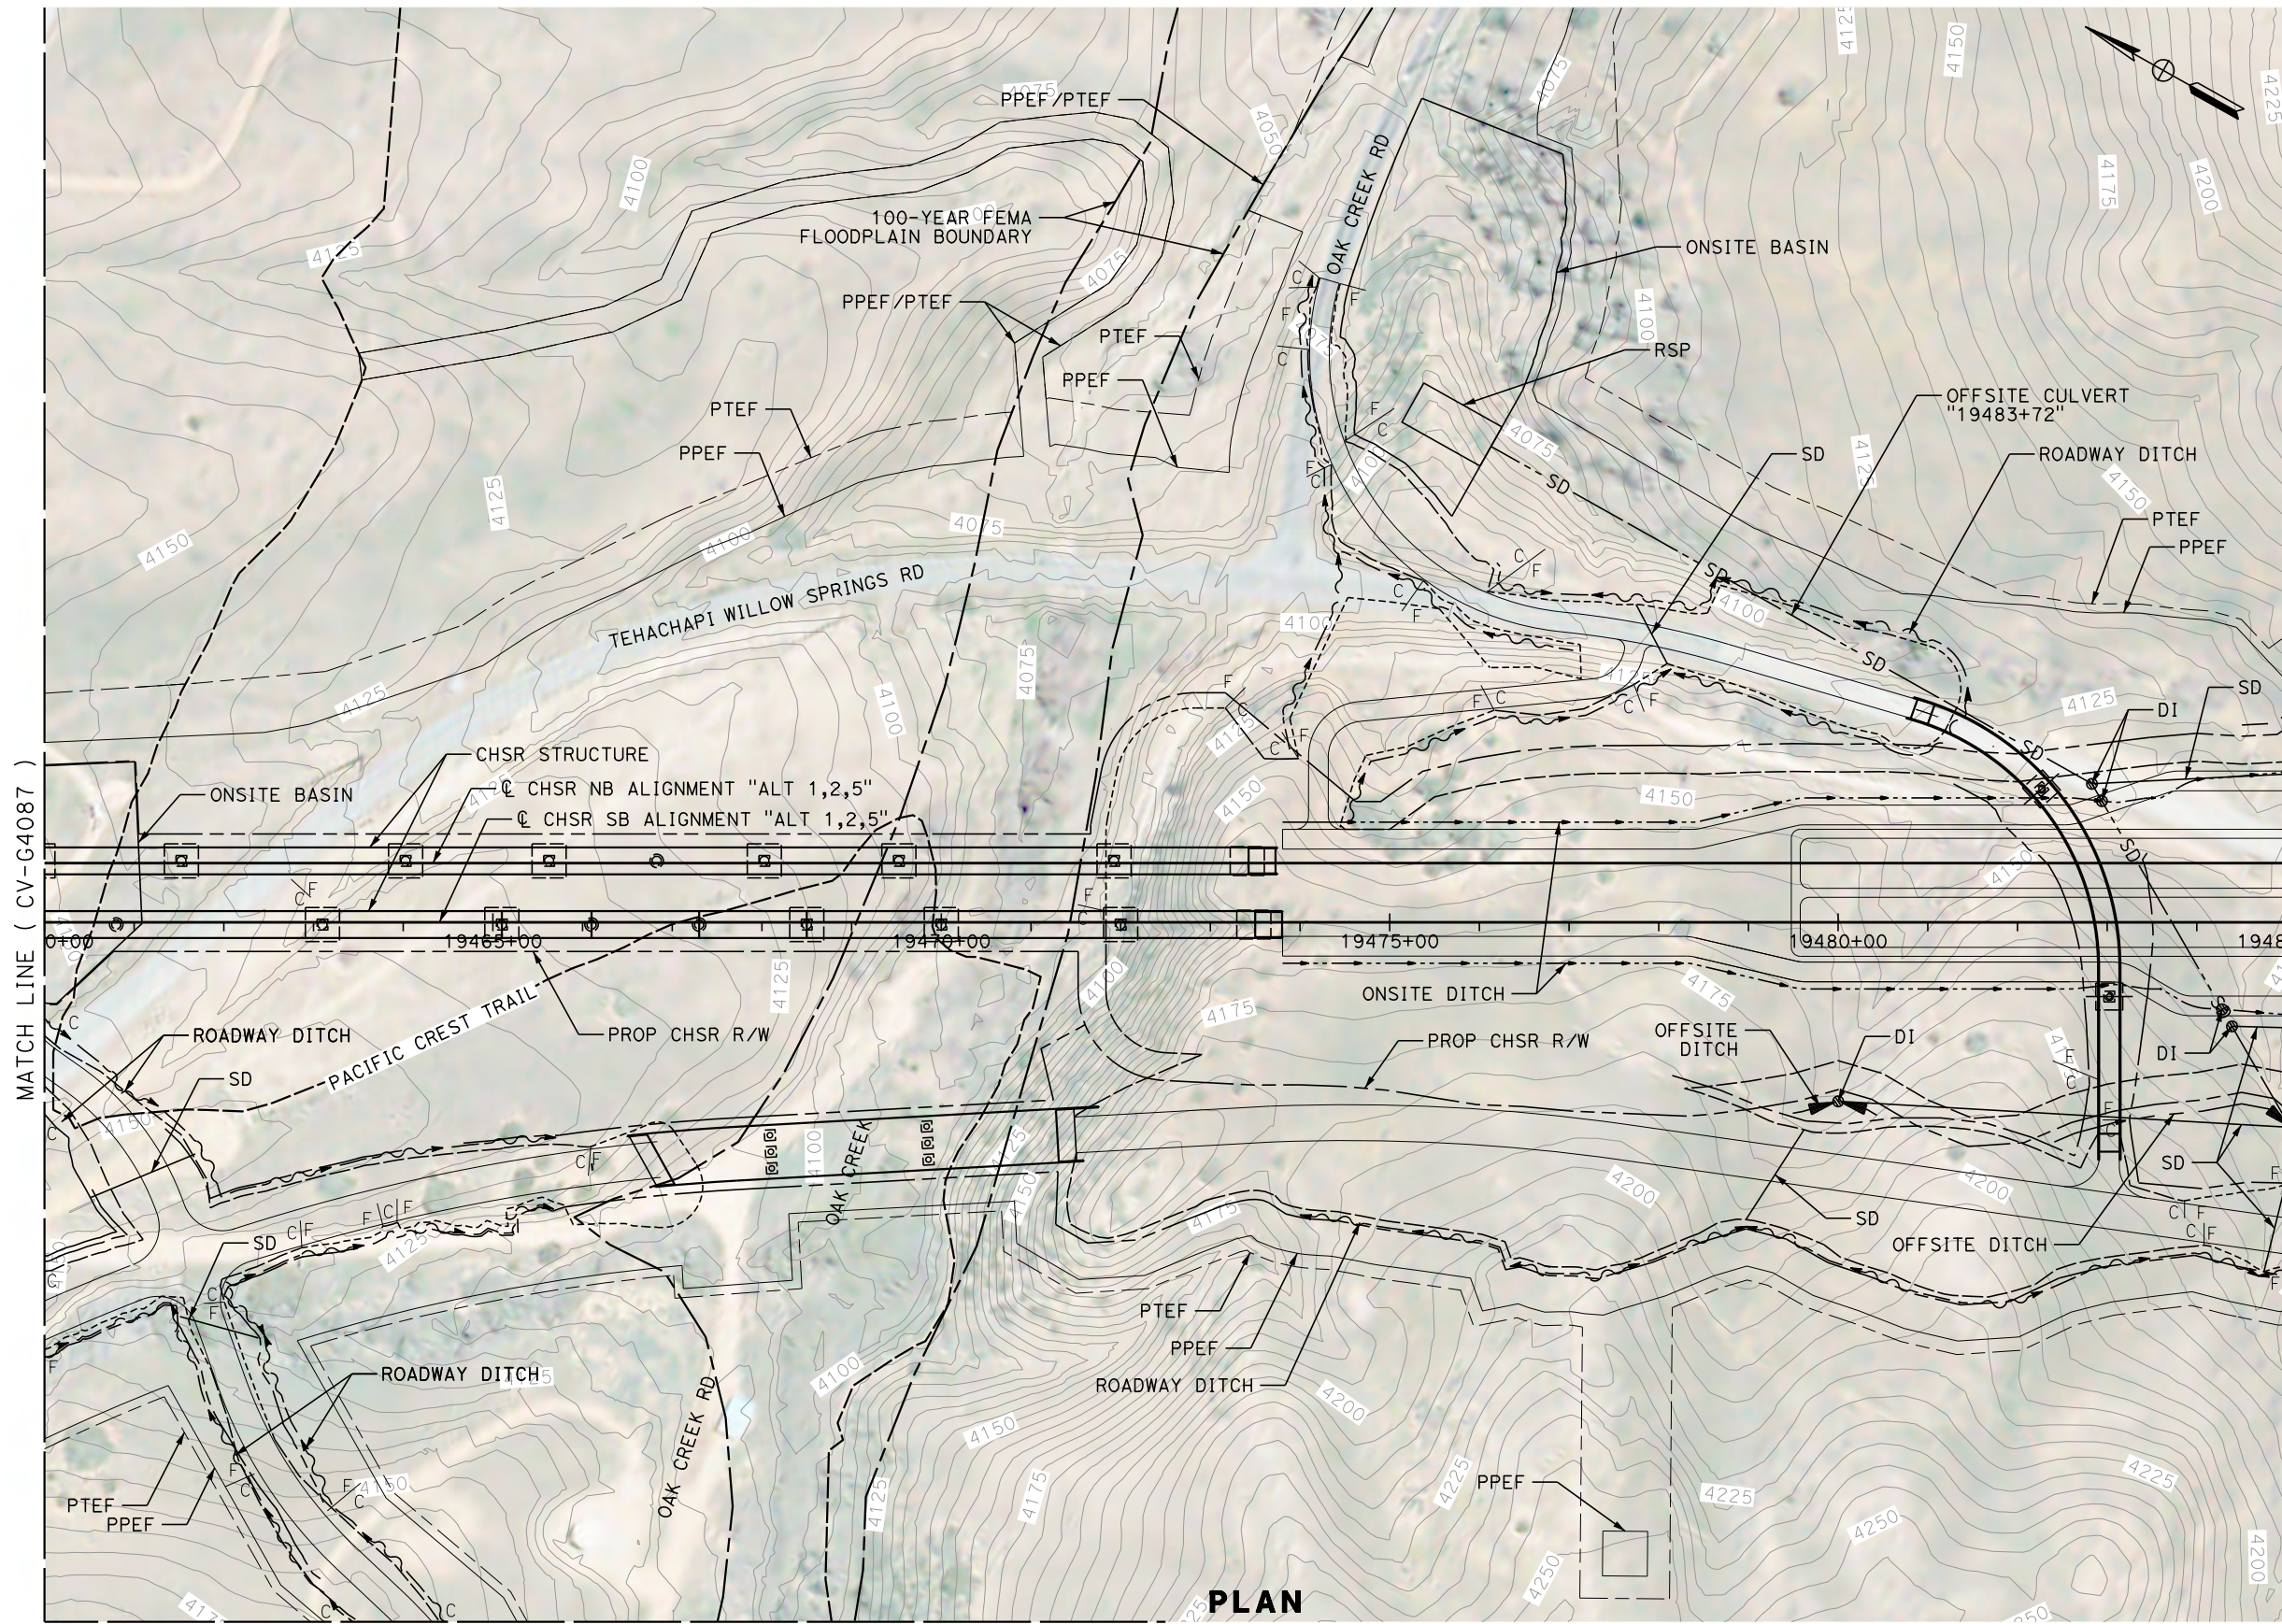

PLAN

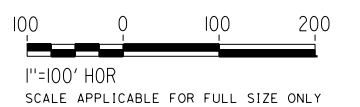

MATCH LINE (CV-G4087)

MATCH LINE (CV-G4089)


MATCH LINE (CV-G4088A)

REV	DATE	BY	CHK	APP	DESCRIPTION

DESIGNED BY
G. YAMANAKA
DRAWN BY
V. CERON
CHECKED BY
G. CAMPBELL
IN CHARGE
G. CAMPBELL
DATE
01/29/2021

**RECORD SET
PEPD
SUBMITTAL**

**NOT FOR
CONSTRUCTION**

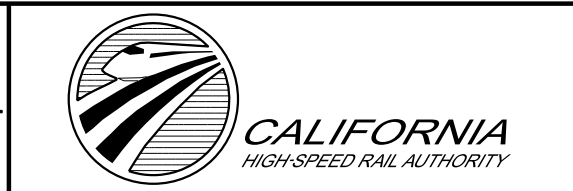

**CALIFORNIA HIGH-SPEED RAIL PROJECT
BAKERSFIELD TO PALMDALE**

ALTERNATIVE 1,2,5
GRADING AND DRAINAGE
PLAN
STA 19460+00 TO 19485+00


CONTRACT NO.
HSR13-44
DRAWING NO.
CV-G4088
SCALE
AS SHOWN
SHEET NO.
605

MATCH LINE (CV-G4087)

MATCH LINE (CV-G4088)



PLAN

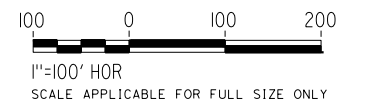

Projects\701206_00_CHSRBP\00_CADD\Sheet_Files\CV\G\BP-CV-G4088A

5:48:45 PM

1/13/2021

Glenn.Yamanaka@tylin.com

REV	DATE	BY	CHK	APP	DESCRIPTION

DESIGNED BY
G. YAMANAKA

DRAWN BY
V. CERON

CHECKED BY
G. CAMPBELL

IN CHARGE
G. CAMPBELL

DATE
01/29/2021

**RECORD SET
PEPD
SUBMITTAL**

**NOT FOR
CONSTRUCTION**

TYLININTERNATIONAL



CALIFORNIA
HIGH-SPEED RAIL AUTHORITY

**CALIFORNIA HIGH-SPEED RAIL PROJECT
BAKERSFIELD TO PALMDALE**


ALTERNATIVE 1,2,5
GRADING AND DRAINAGE
PLAN
ACCESS ROAD STA 19475+00

CONTRACT NO.
HSR13-44


DRAWING NO.
CV-G4088A

SCALE
AS SHOWN

SHEET NO.
606

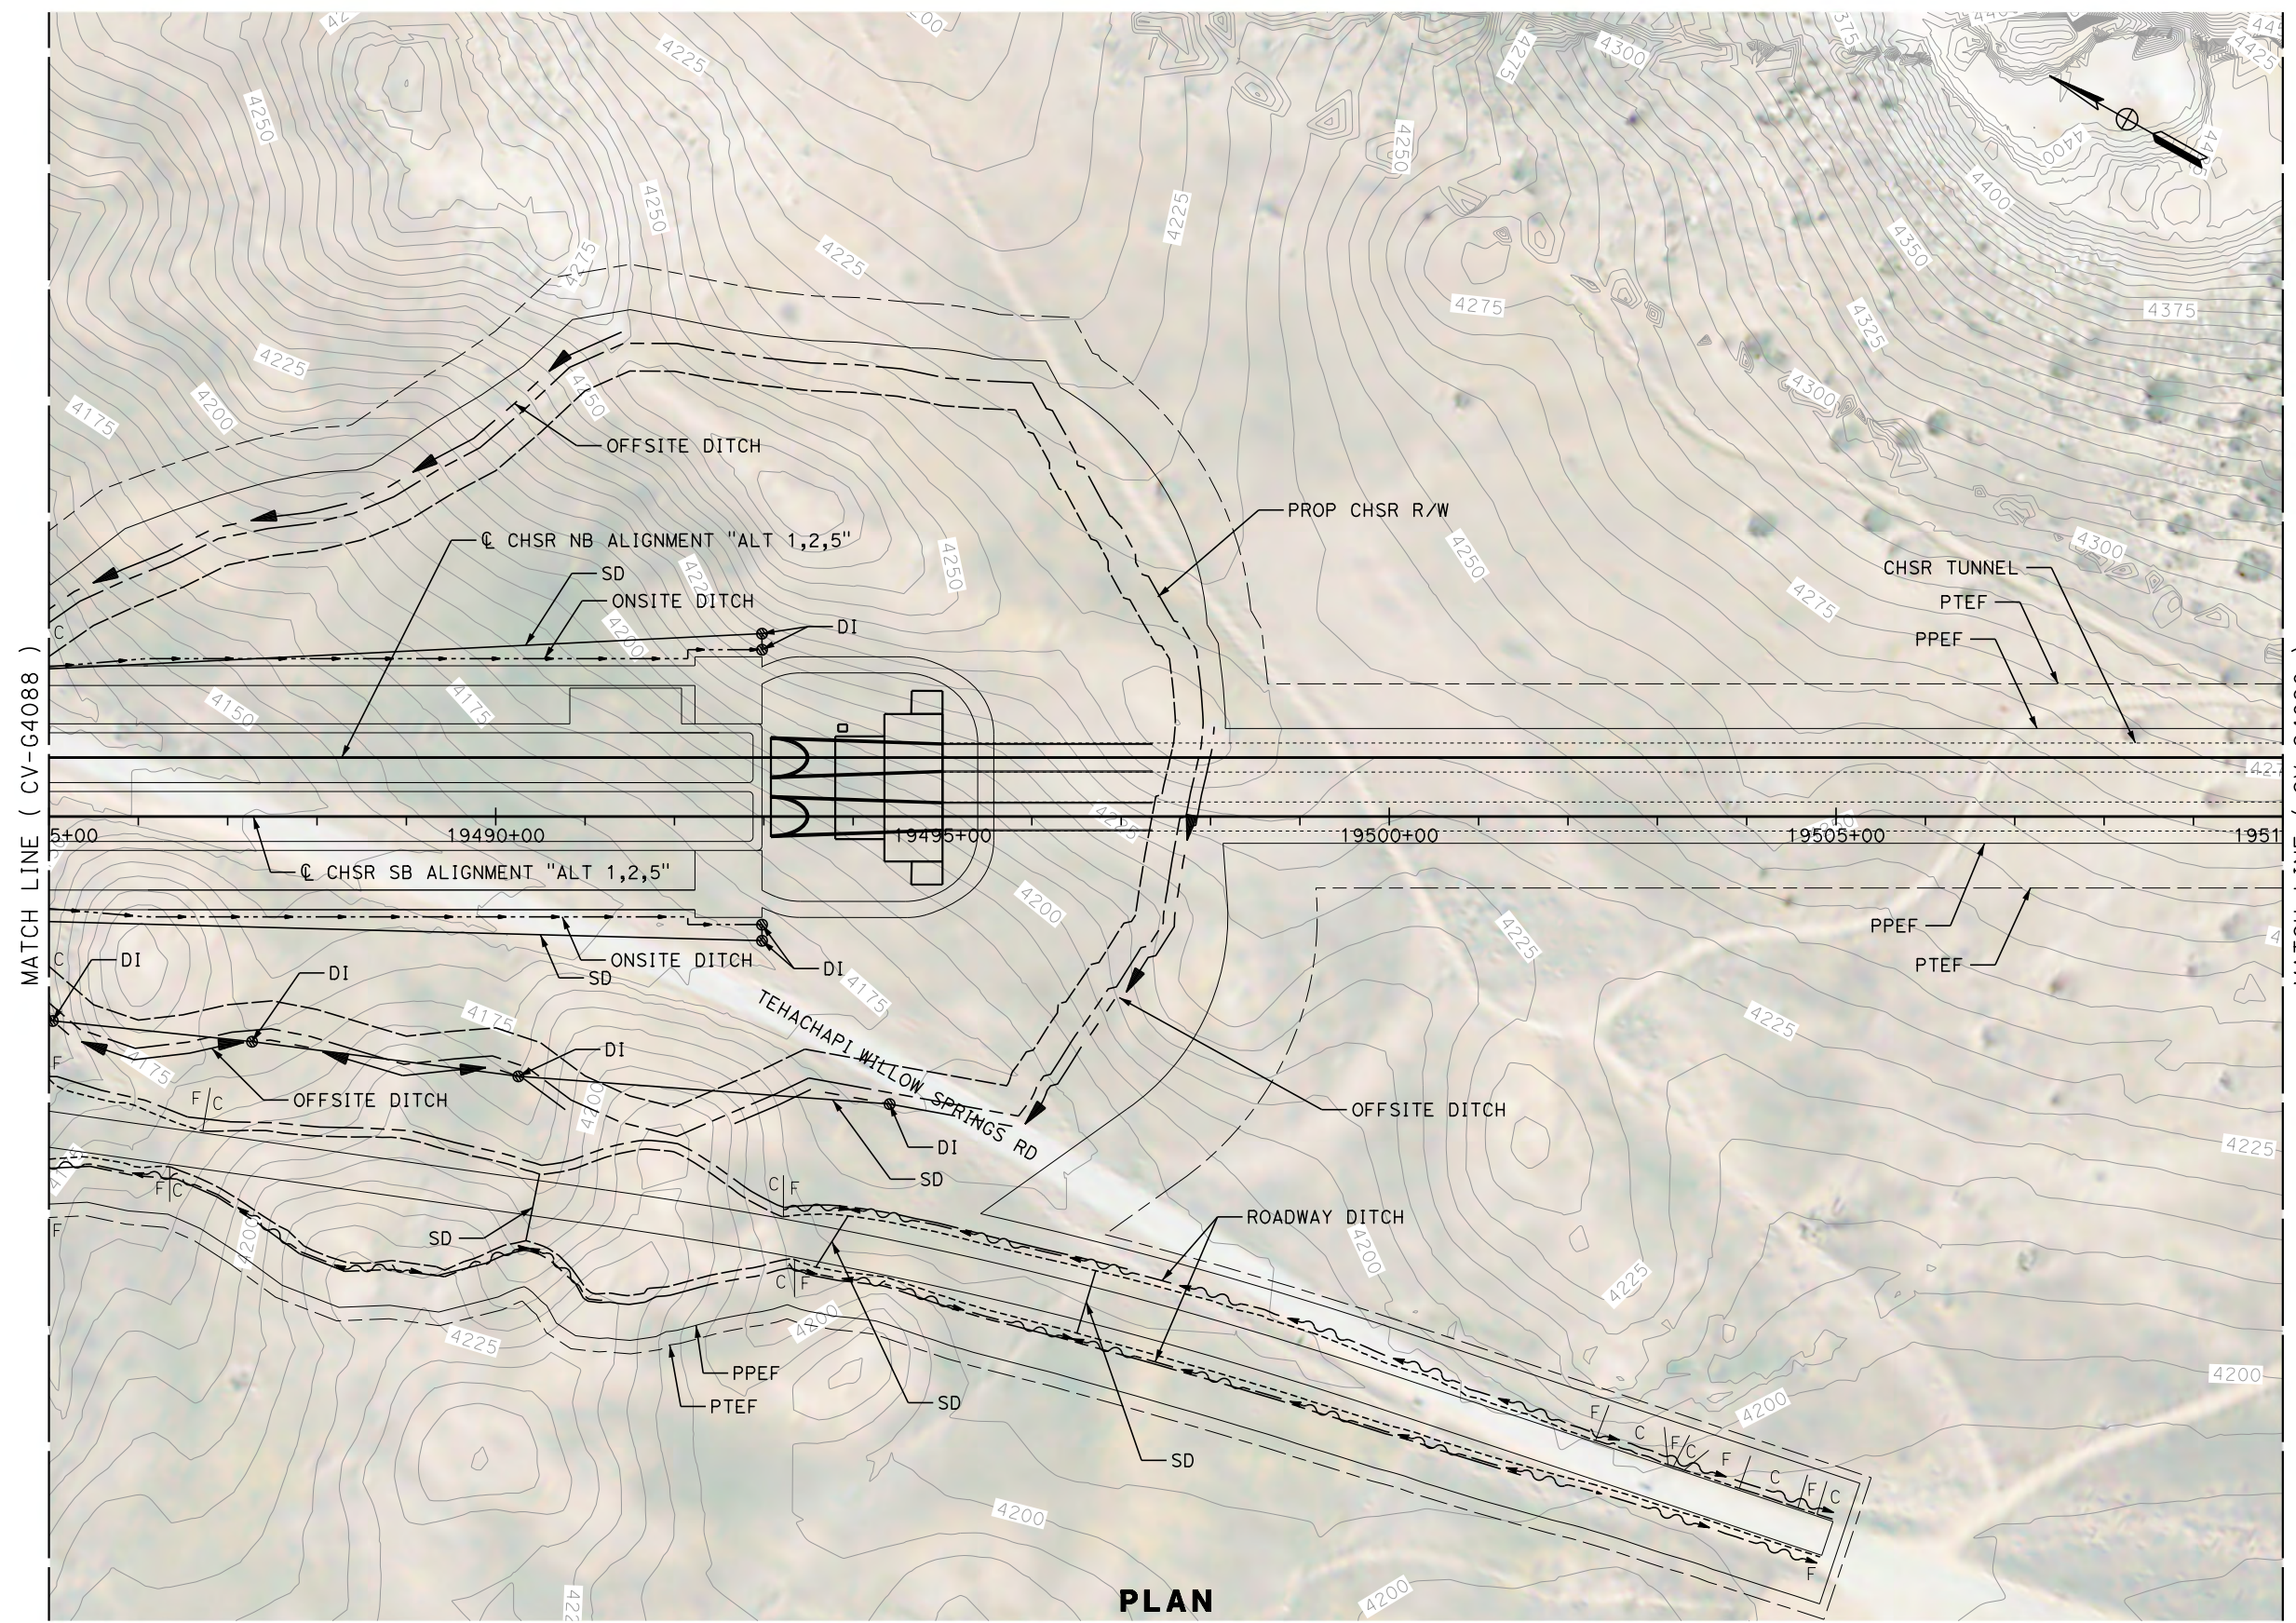

PLAN

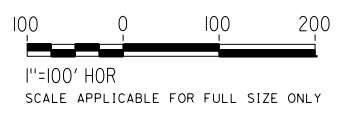

REV	DATE	BY	CHK	APP	DESCRIPTION

DESIGNED BY
G. YAMANAKA
DRAWN BY
V. CERON
CHECKED BY
G. CAMPBELL
IN CHARGE
G. CAMPBELL
DATE
01/29/2021

**RECORD SET
PEPD
SUBMITTAL**

**NOT FOR
CONSTRUCTION**



**CALIFORNIA HIGH-SPEED RAIL PROJECT
BAKERSFIELD TO PALMDALE**

ALTERNATIVE 1,2,5
GRADING AND DRAINAGE
PLAN
STA 19485+00 TO 19510+00


CONTRACT NO.
HSR13-44
DRAWING NO.
CV-G4089
SCALE
AS SHOWN
SHEET NO.
607

Projects\701206_00_CHSRBP\00_CADD\Sheet_Files\CV\G\BP-CV-G4090

5:47:51 PM

1/13/2021


Glenn.Yamanaka@tylin.com

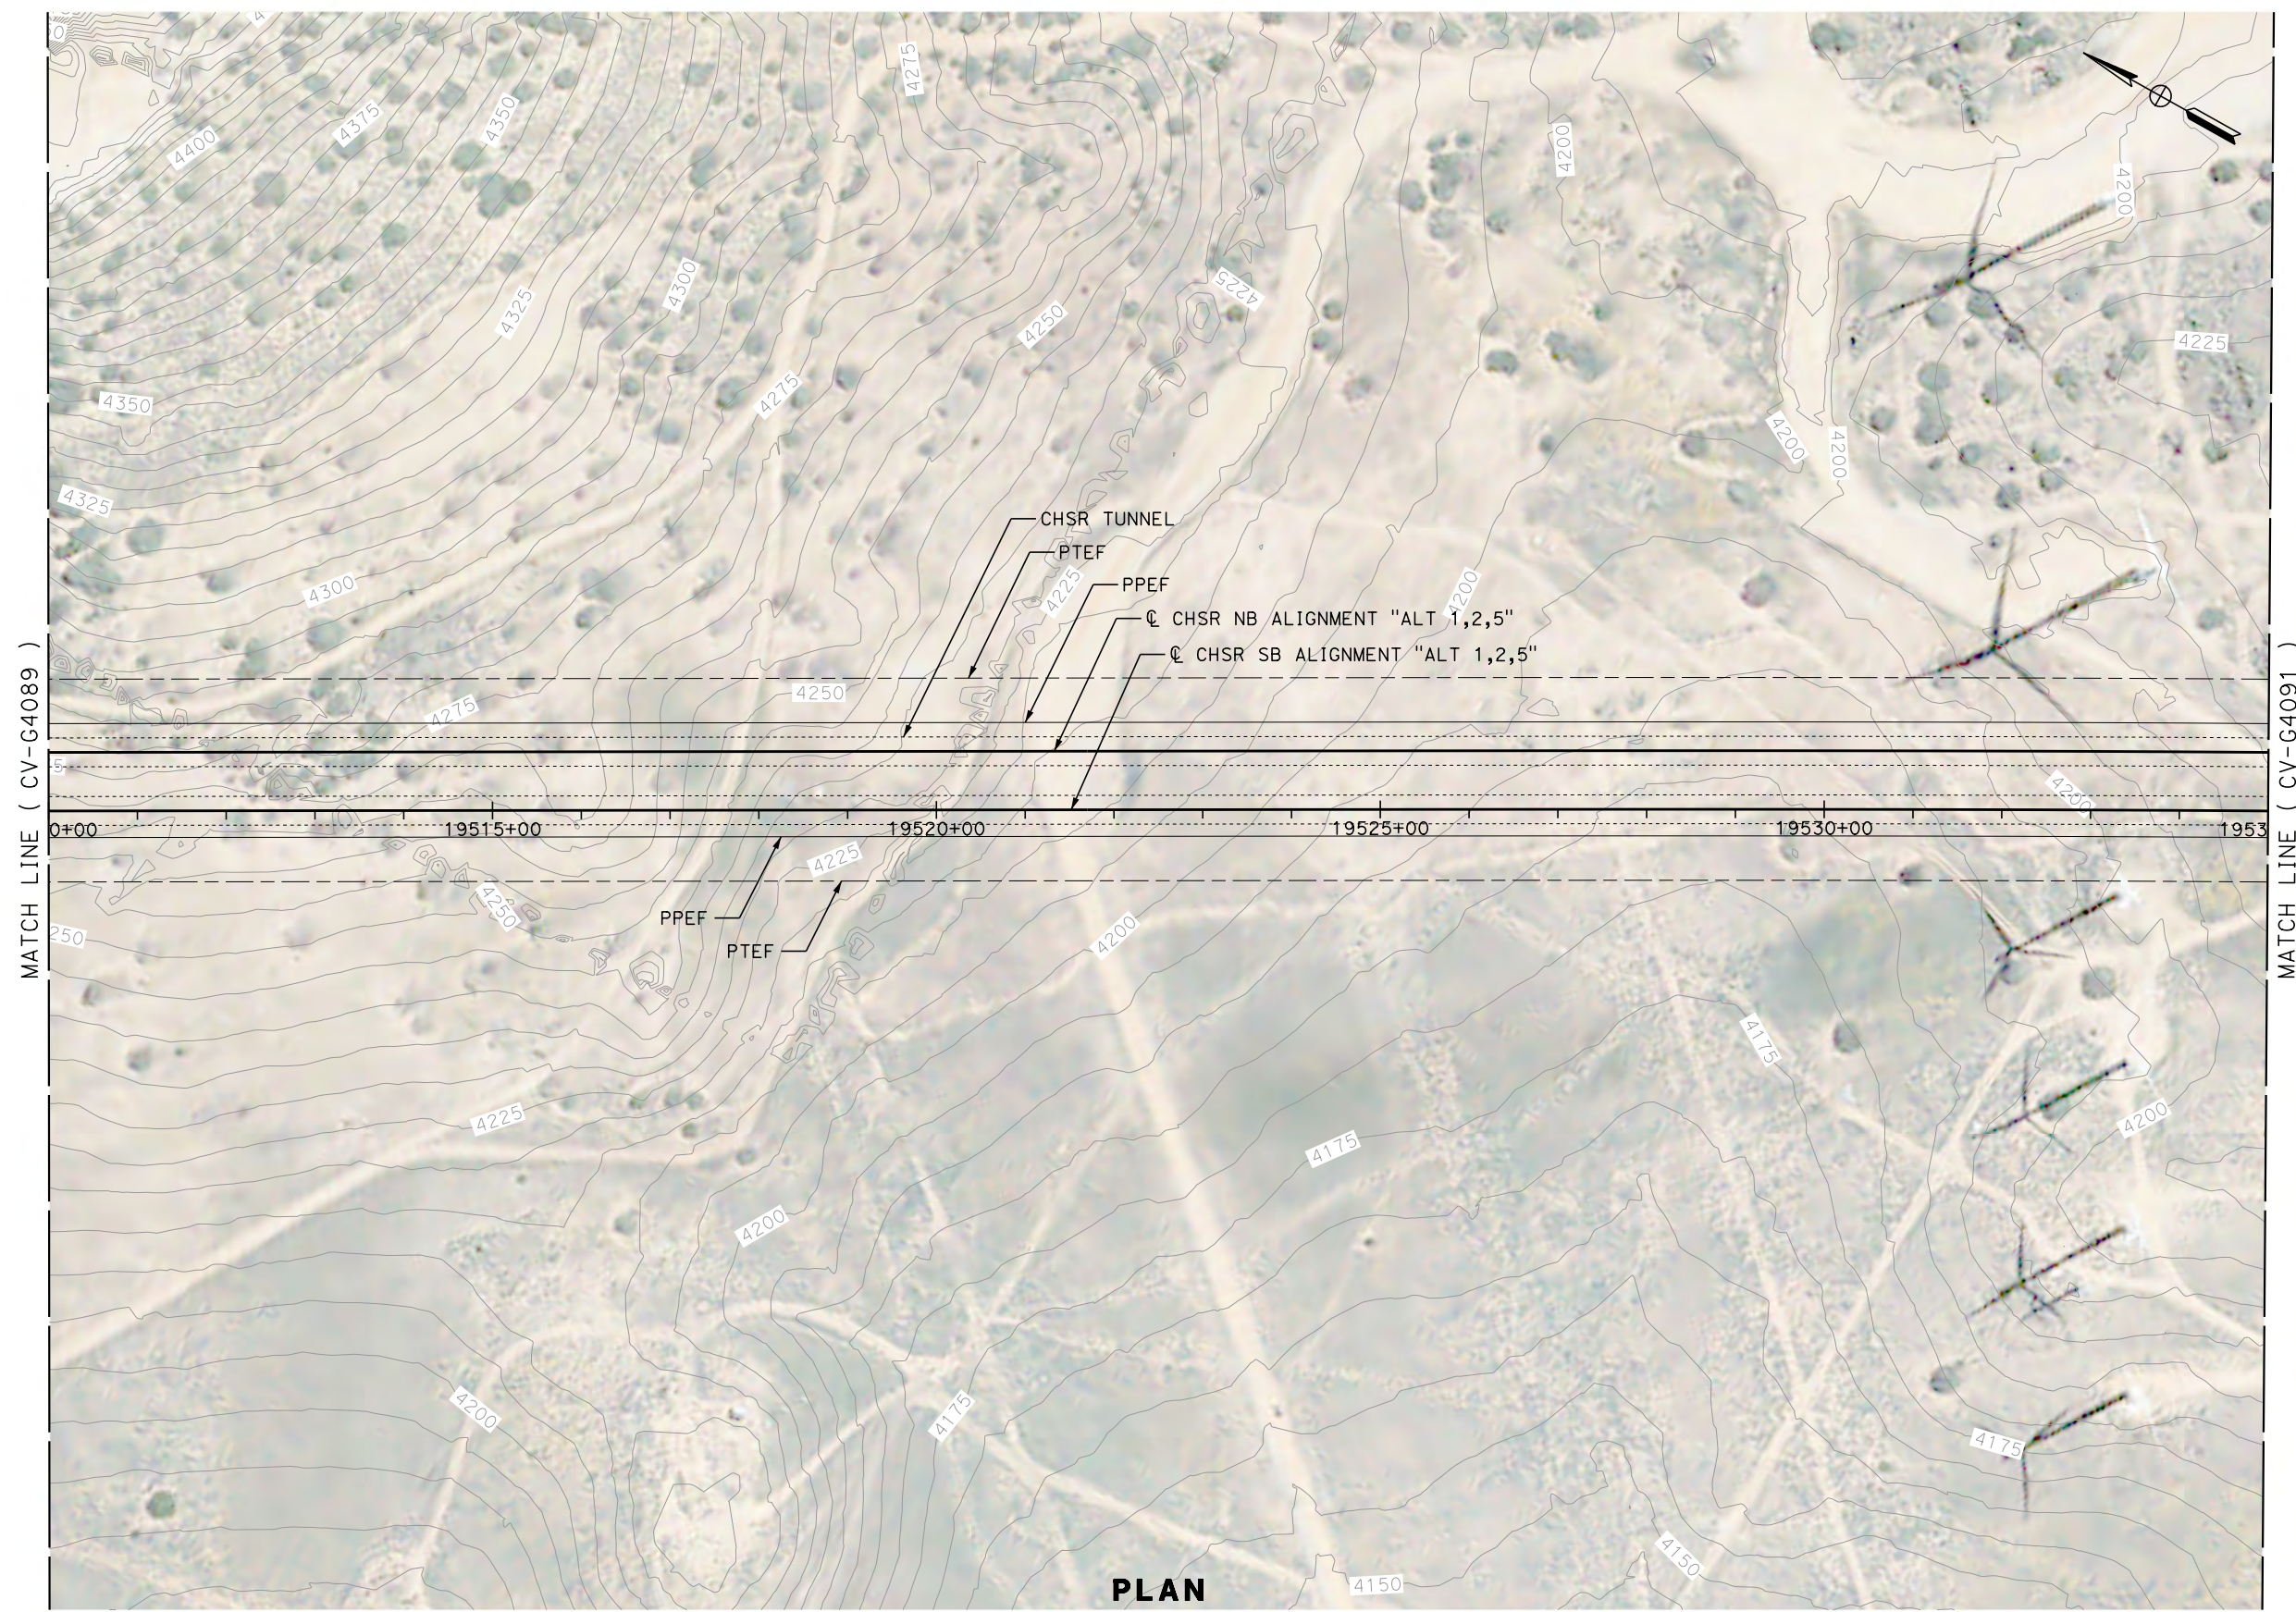

MATCH LINE (CV-G4089)

MATCH LINE (CV-G4091)

PLAN

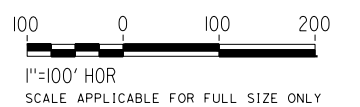

REV	DATE	BY	CHK	APP	DESCRIPTION

DESIGNED BY
G. YAMANAKA

DRAWN BY
V. CERON

CHECKED BY
G. CAMPBELL

IN CHARGE
G. CAMPBELL

DATE
01/29/2021

RECORD SET
PEPD
SUBMITTAL

NOT FOR
CONSTRUCTION



CALIFORNIA HIGH-SPEED RAIL PROJECT
BAKERSFIELD TO PALMDALE

ALTERNATIVE 1,2,5
GRADING AND DRAINAGE
PLAN
STA 19510+00 TO 19535+00

CONTRACT NO.
HSR13-44

DRAWING NO.
CV-G4090

SCALE
AS SHOWN



SHEET NO.
608

Projects\701206.00_CHSRBP\00_CADD\Sheet_Files\CV\G_BP-CV-G4091

5:47:32 PM

1/13/2021

Glenn.Yamanaka@tylin.com

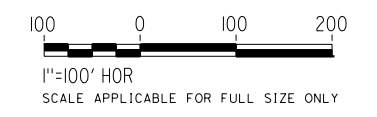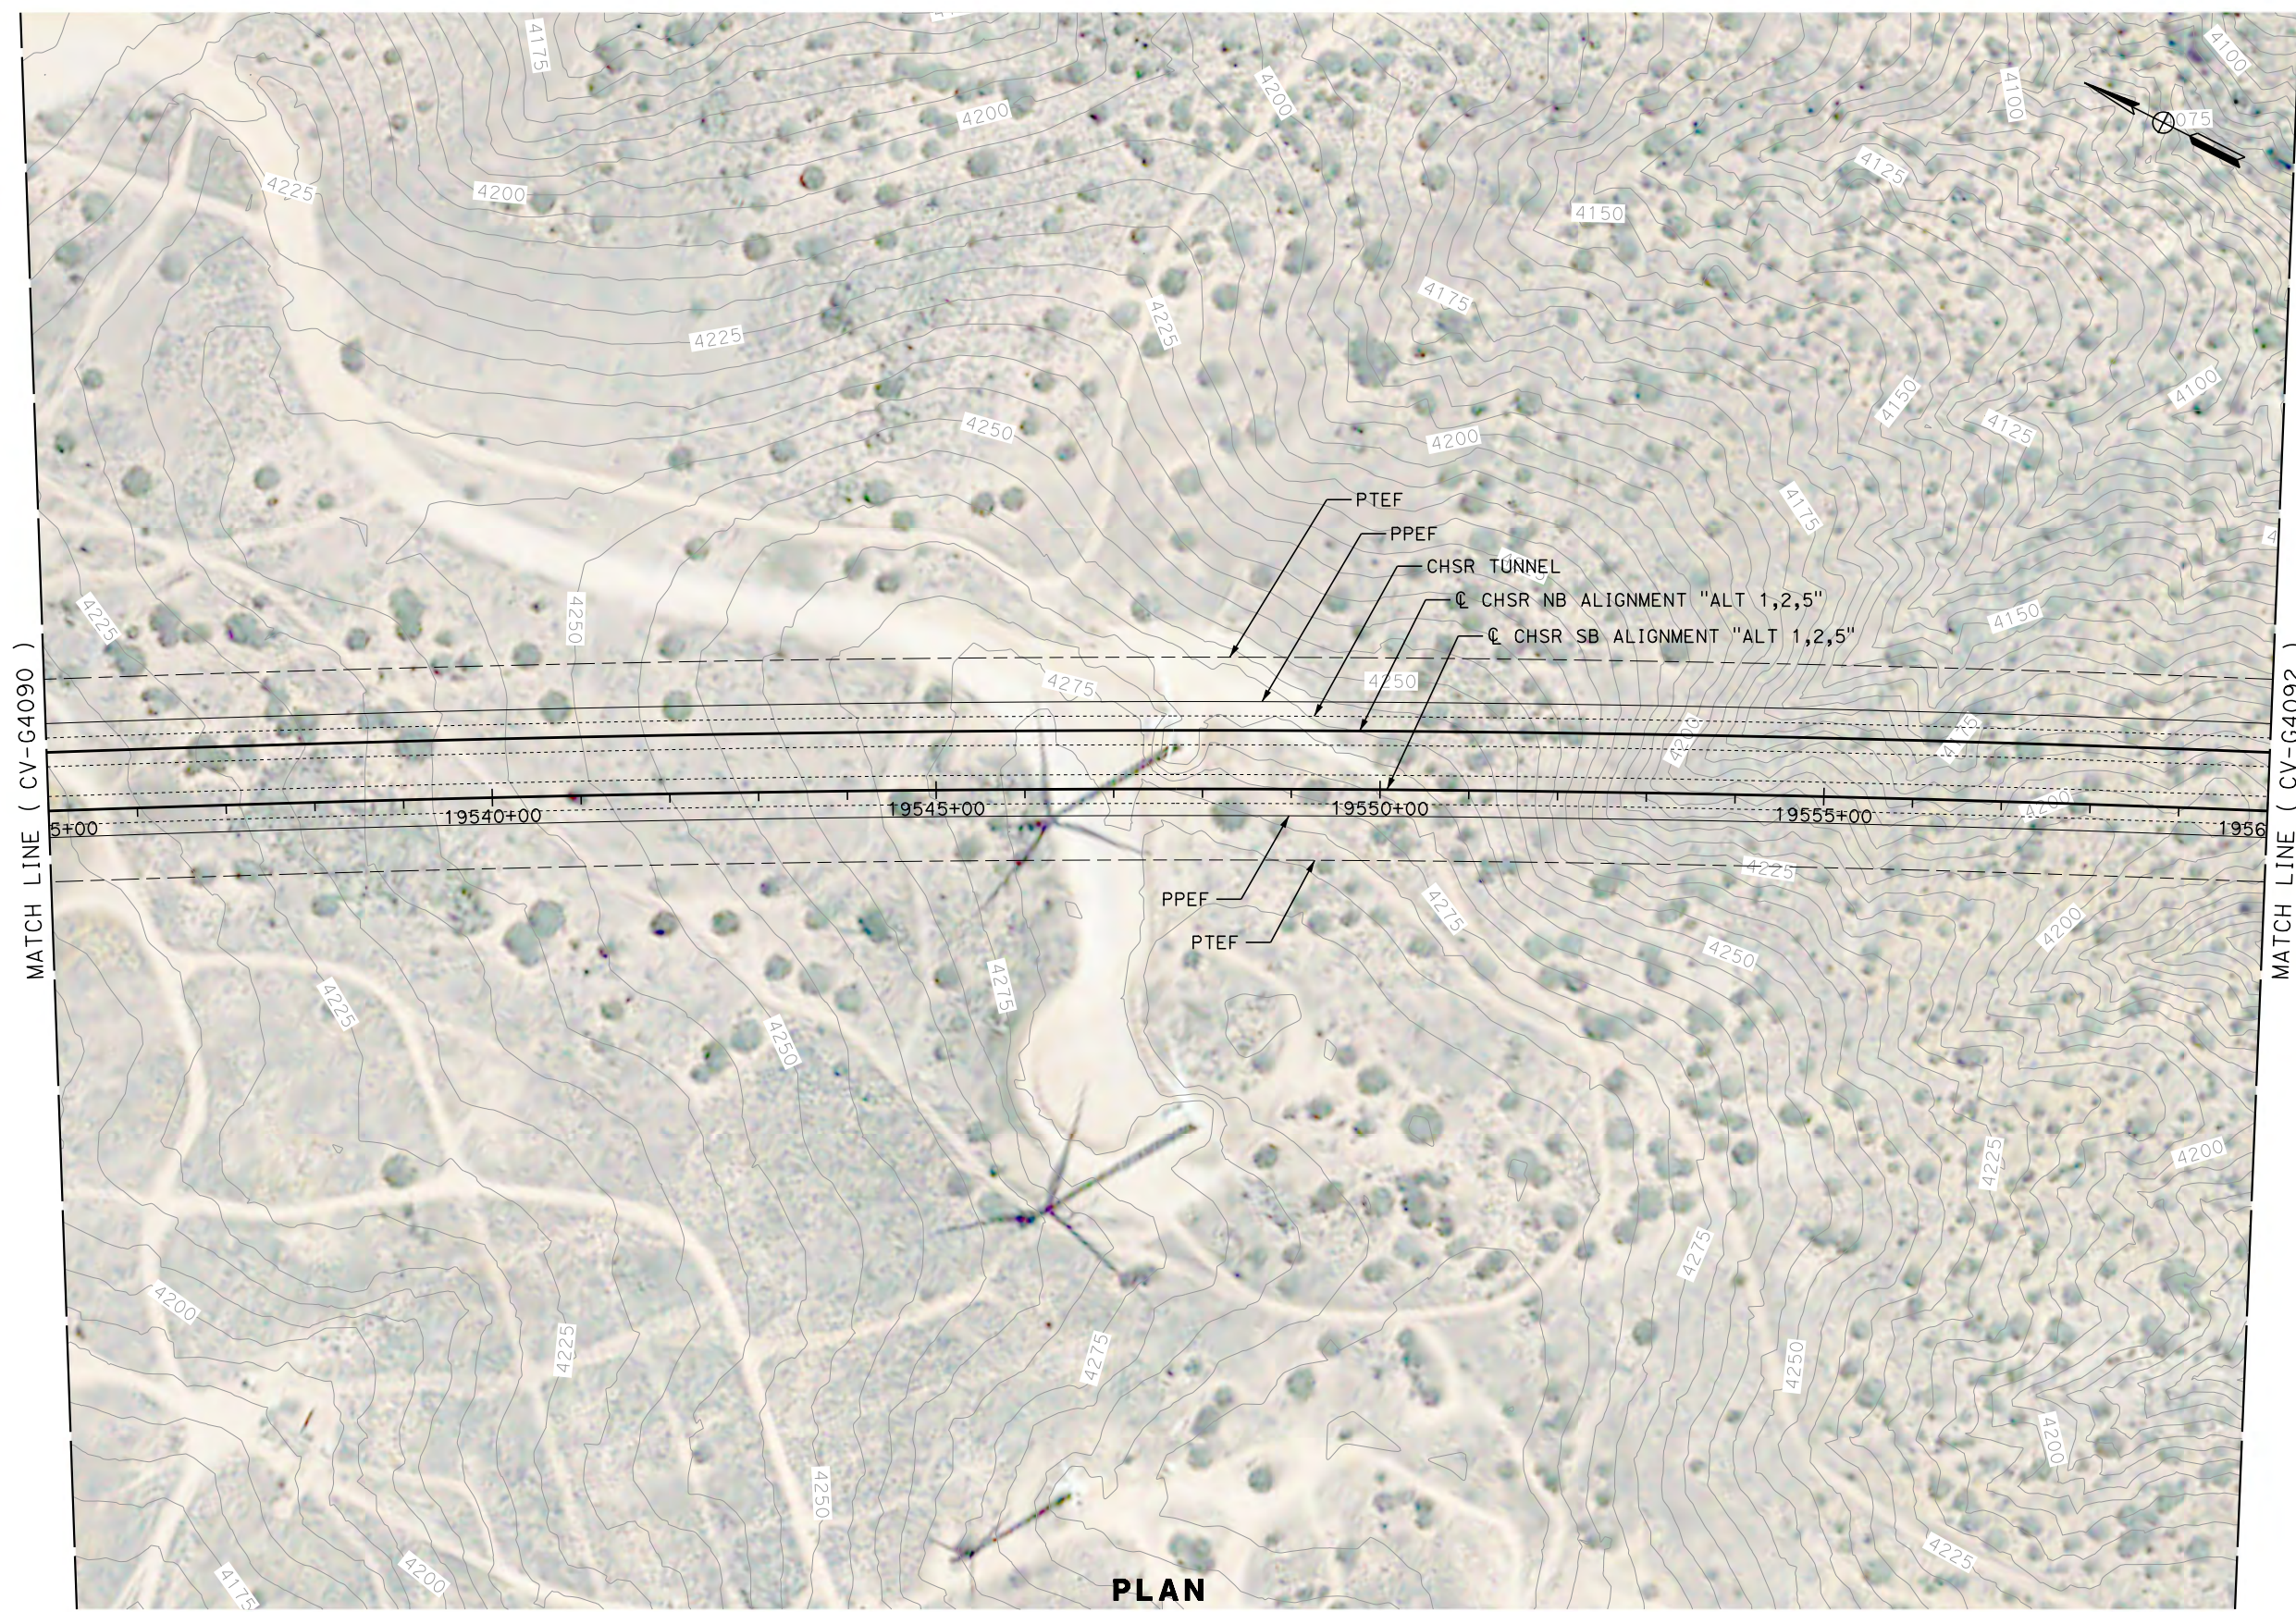

REV	DATE	BY	CHK	APP	DESCRIPTION

DESIGNED BY
G. YAMANAKA

DRAWN BY
V. CERON

CHECKED BY
G. CAMPBELL

IN CHARGE
G. CAMPBELL

DATE
01/29/2021

RECORD SET
PEPD
SUBMITTAL

NOT FOR
CONSTRUCTION



CALIFORNIA HIGH-SPEED RAIL PROJECT
BAKERSFIELD TO PALMDALE


ALTERNATIVE 1,2,5
GRADING AND DRAINAGE
PLAN
STA 1953+00 TO 1956+00

CONTRACT NO.
HSR13-44

DRAWING NO.
CV-G4091

SCALE
AS SHOWN

SHEET NO.
609

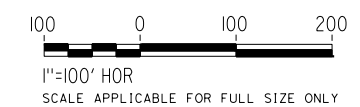

PLAN

REV	DATE	BY	CHK	APP	DESCRIPTION

DESIGNED BY
G. YAMANAKA
DRAWN BY
V. CERON
CHECKED BY
G. CAMPBELL
IN CHARGE
G. CAMPBELL
DATE
01/29/2021

**RECORD SET
PEPD
SUBMITTAL**

**NOT FOR
CONSTRUCTION**



**CALIFORNIA HIGH-SPEED RAIL PROJECT
BAKERSFIELD TO PALMDALE**

ALTERNATIVE 1,2,5
GRADING AND DRAINAGE
PLAN
STA 19560+00 TO 19585+00


CONTRACT NO.
HSR13-44
DRAWING NO.
CV-G4092
SCALE
AS SHOWN
SHEET NO.
610

Projects\701206_00_CHSRBP\00_CADD\Sheet_Files\CV\G\BP-CV-G4093


5:47:34 PM

1/13/2021

Glenn.Yamanaka@tylin.com

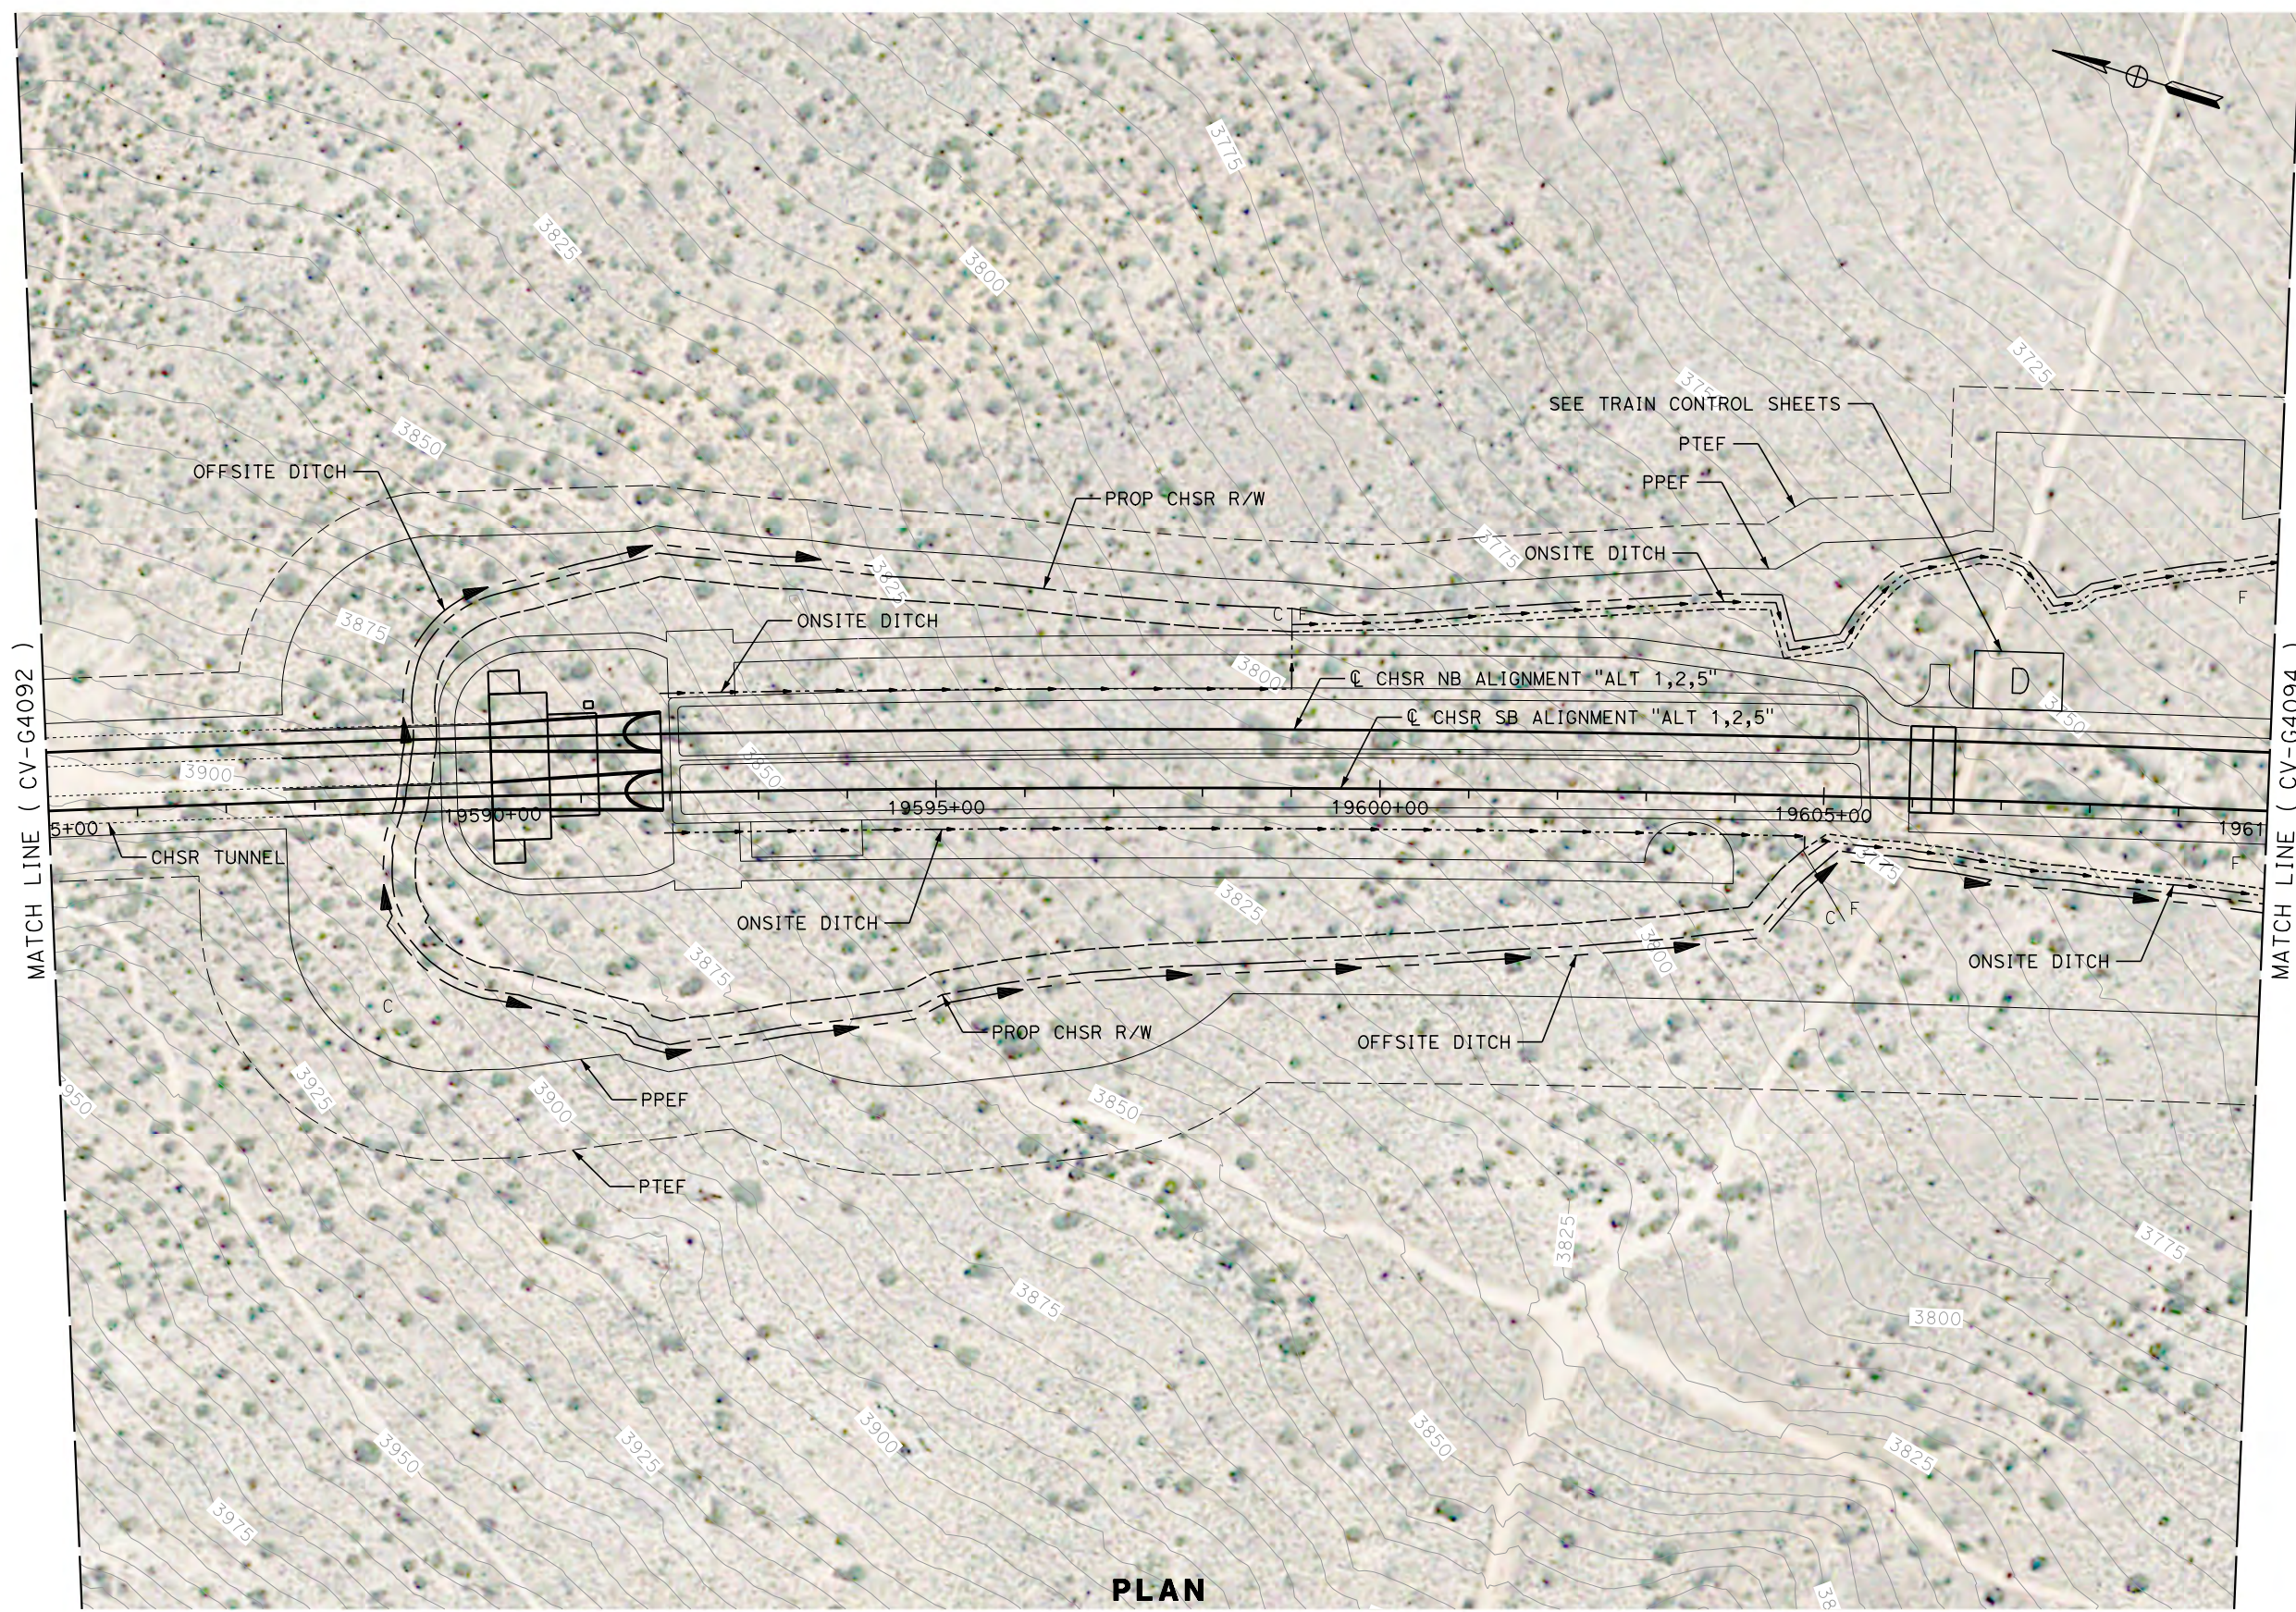

PLAN

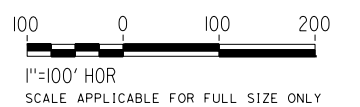

REV	DATE	BY	CHK	APP	DESCRIPTION

DESIGNED BY
G. YAMANAKA
DRAWN BY
V. CERON
CHECKED BY
G. CAMPBELL
IN CHARGE
G. CAMPBELL
DATE
01/29/2021

**RECORD SET
PEPD
SUBMITTAL**

**NOT FOR
CONSTRUCTION**



**CALIFORNIA HIGH-SPEED RAIL PROJECT
BAKERSFIELD TO PALMDALE**

ALTERNATIVE 1,2,5
GRADING AND DRAINAGE
PLAN
STA 19585+00 TO 19610+00



CONTRACT NO.
HSR13-44
DRAWING NO.
CV-G4093
SCALE
AS SHOWN
SHEET NO.
611

Projects\701206.00_CHSRBP\00_CADD\Sheet_Files\CV\G\BP-CV-G4094

5:48:17 PM

1/13/2021

Glenn.Yamanaka@tylin.com

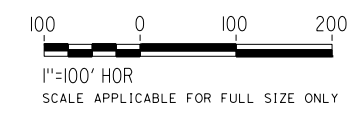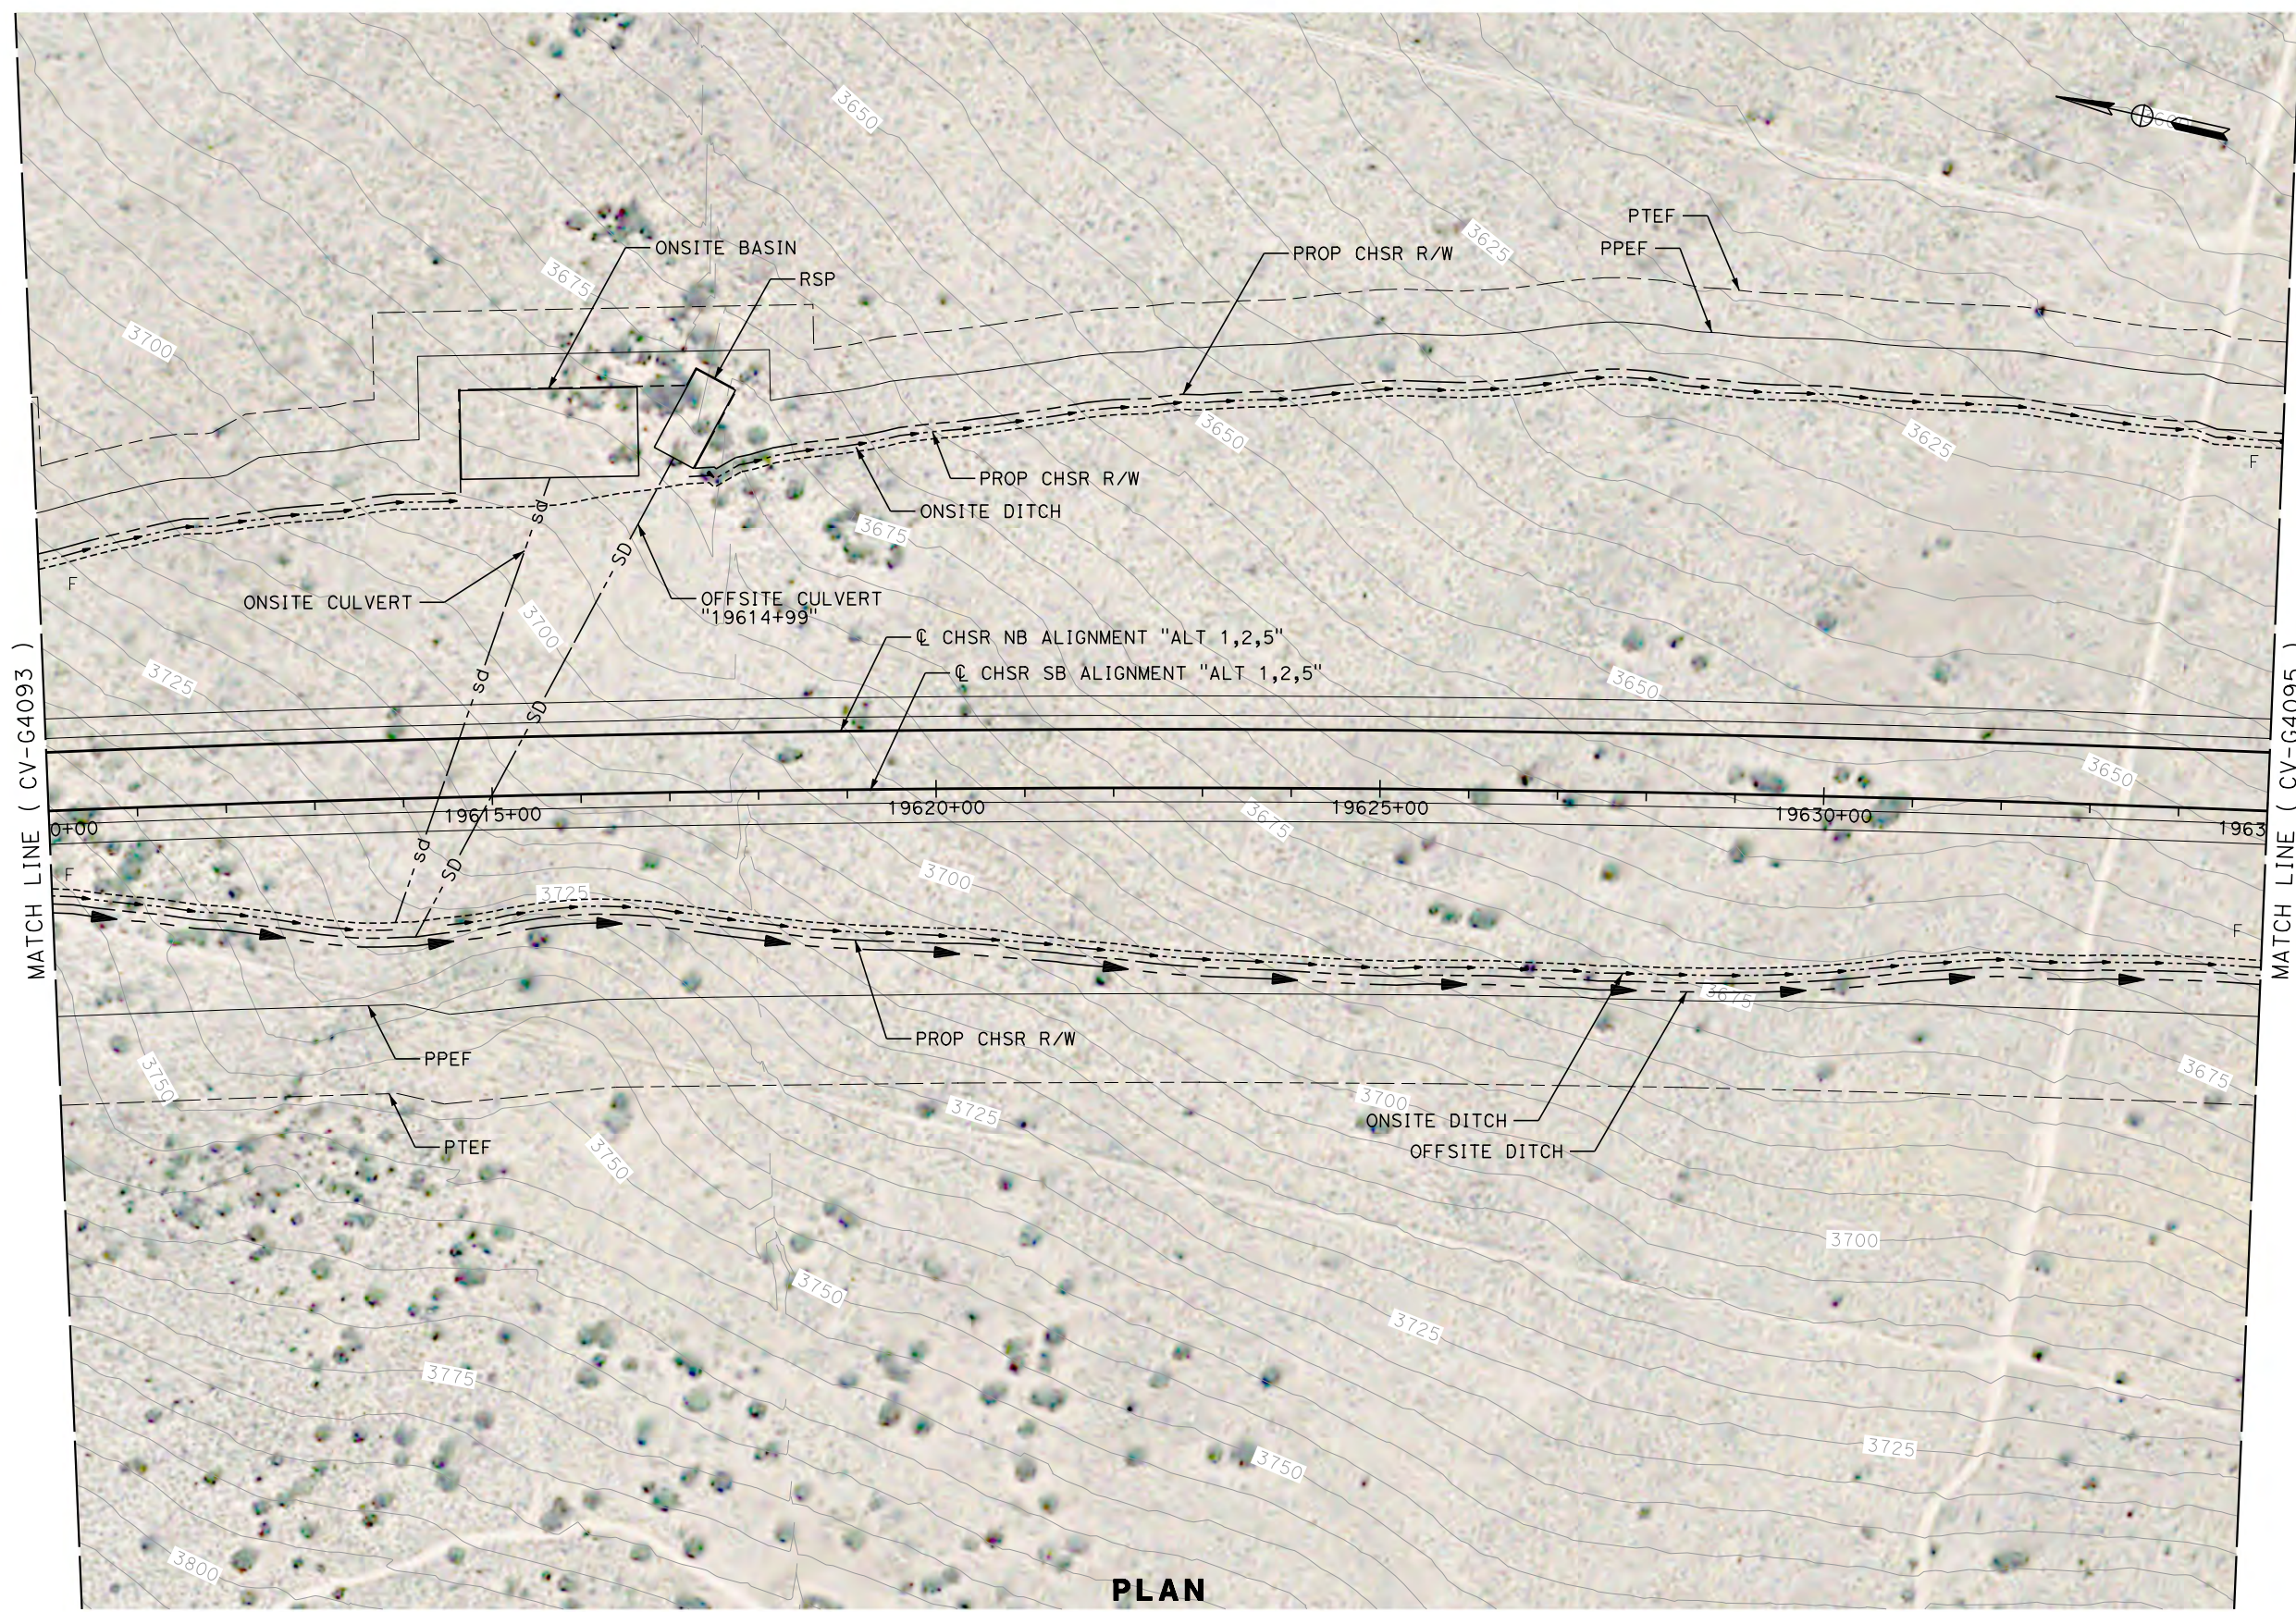

PLAN

REV	DATE	BY	CHK	APP	DESCRIPTION

DESIGNED BY
G. YAMANAKA

DRAWN BY
V. CERON

CHECKED BY
G. CAMPBELL

IN CHARGE
G. CAMPBELL

DATE
01/29/2021

**RECORD SET
PEPD
SUBMITTAL**

**NOT FOR
CONSTRUCTION**



**CALIFORNIA HIGH-SPEED RAIL PROJECT
BAKERSFIELD TO PALMDALE**


ALTERNATIVE 1,2,5
GRADING AND DRAINAGE
PLAN
STA 19610+00 TO 19635+00

CONTRACT NO.
HSR13-44


DRAWING NO.
CV-G4094

SCALE
AS SHOWN

SHEET NO.
612

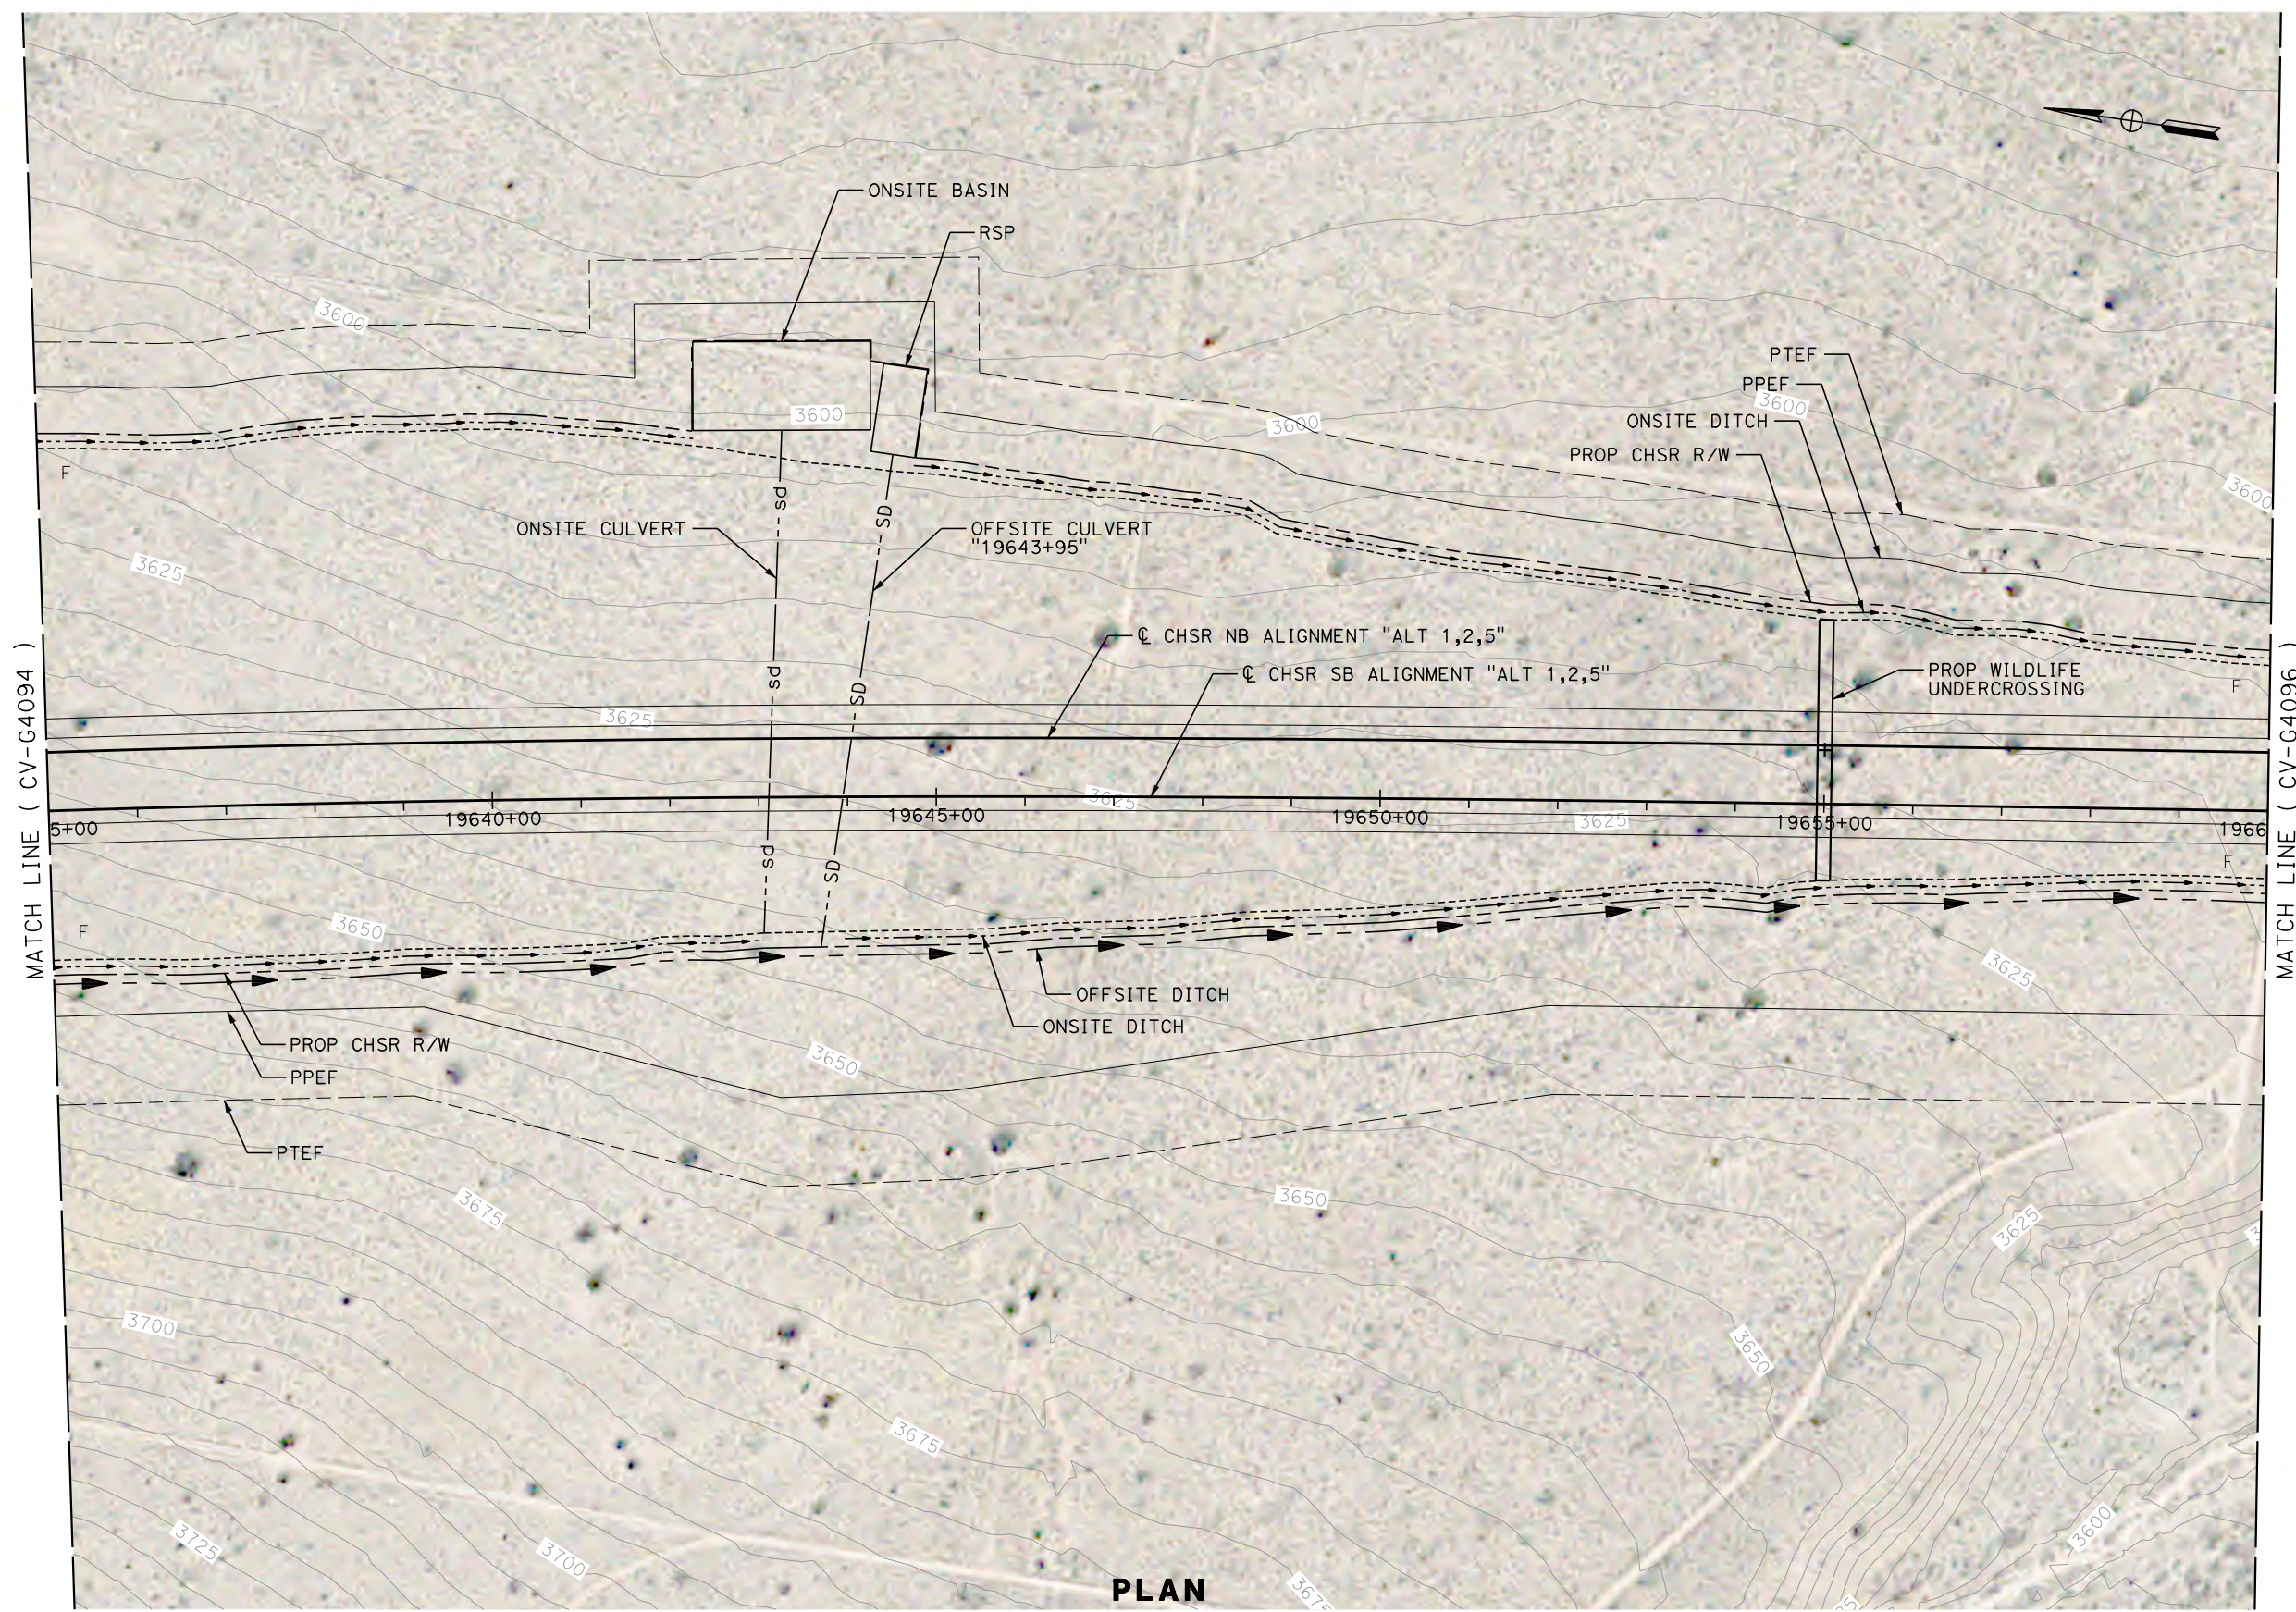

PLAN

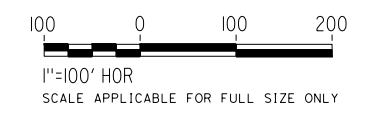

REV	DATE	BY	CHK	APP	DESCRIPTION

DESIGNED BY
G. YAMANAKA
DRAWN BY
V. CERON
CHECKED BY
G. CAMPBELL
IN CHARGE
G. CAMPBELL
DATE
01/29/2021

**RECORD SET
PEPD
SUBMITTAL**

**NOT FOR
CONSTRUCTION**



**CALIFORNIA HIGH-SPEED RAIL PROJECT
BAKERSFIELD TO PALMDALE**



ALTERNATIVE 1,2,5
GRADING AND DRAINAGE
PLAN
STA 19635+00 TO 19660+00

CONTRACT NO.
HSR13-44

DRAWING NO.
CV-G4095

SCALE
AS SHOWN

SHEET NO.
613

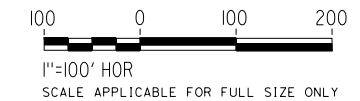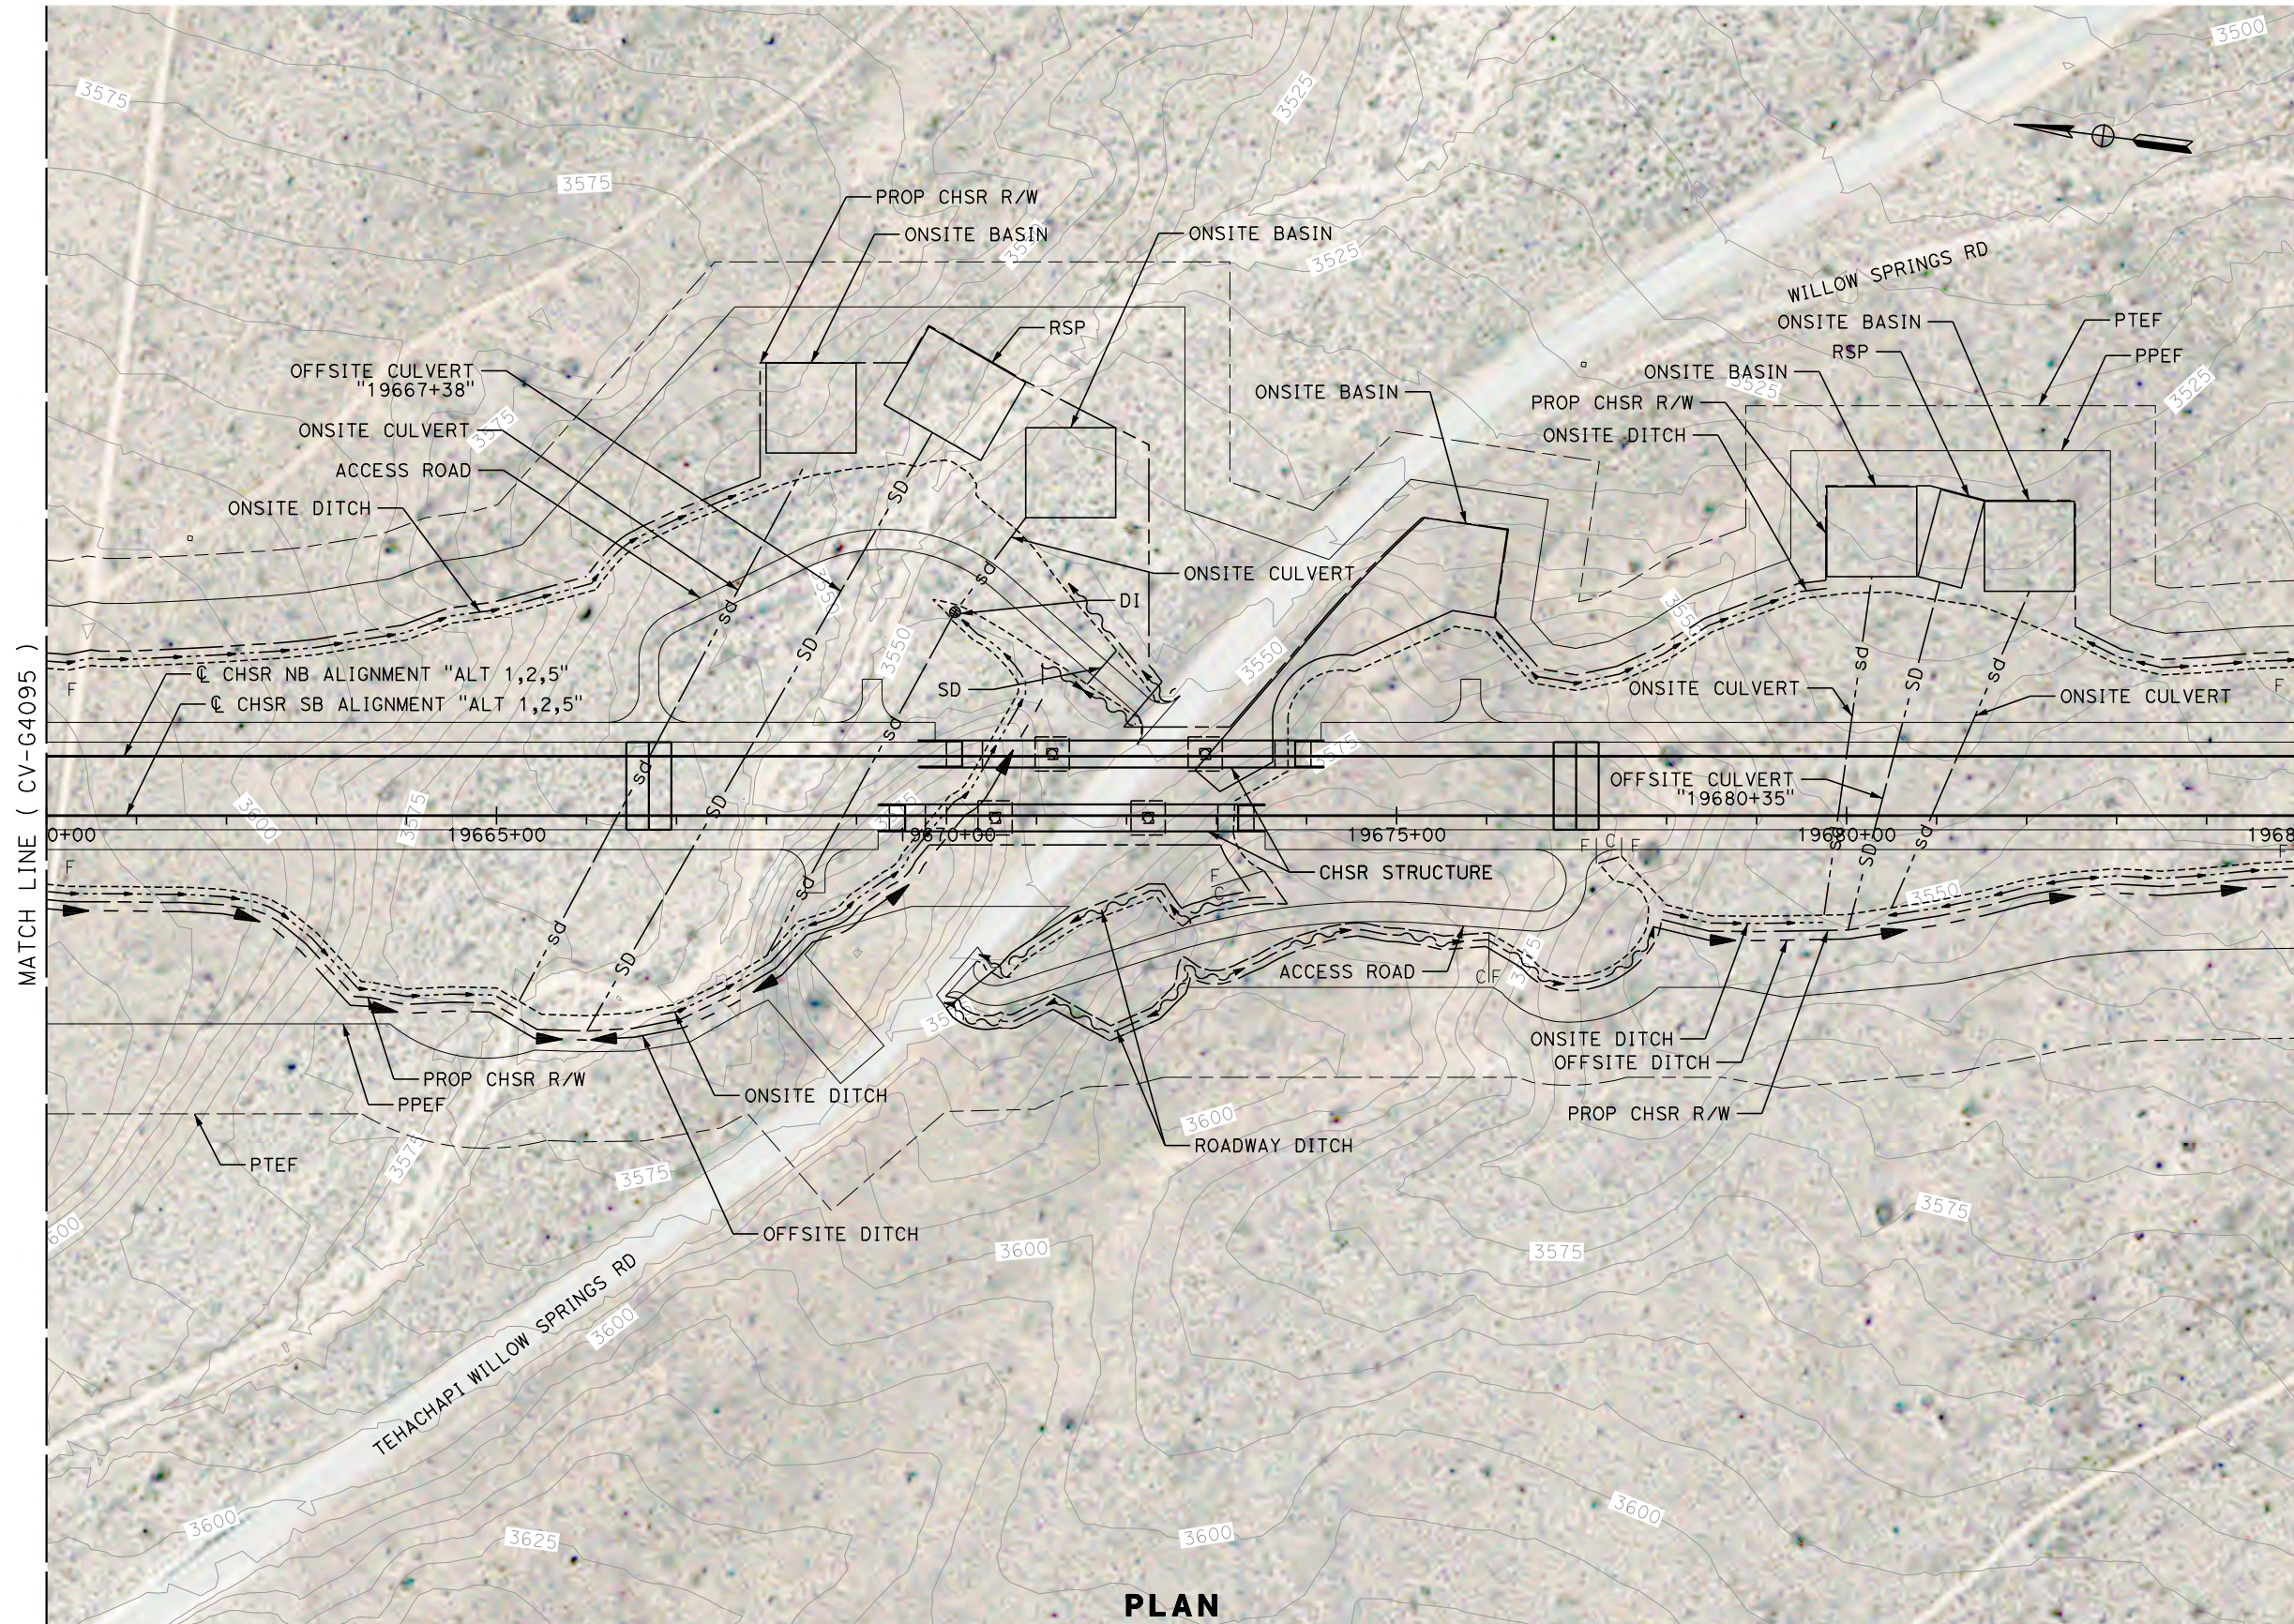

PLAN

REV	DATE	BY	CHK	APP	DESCRIPTION

DESIGNED BY
G. YAMANAKA
DRAWN BY
V. CERON
CHECKED BY
G. CAMPBELL
IN CHARGE
G. CAMPBELL
DATE
01/29/2021

**RECORD SET
PEPD
SUBMITTAL**

**NOT FOR
CONSTRUCTION**



**CALIFORNIA HIGH-SPEED RAIL PROJECT
BAKERSFIELD TO PALMDALE**

ALTERNATIVE 1,2,5
GRADING AND DRAINAGE
PLAN
STA 19660+00 TO 19685+00


CONTRACT NO.
HSR13-44
DRAWING NO.
CV-G4096
SCALE
AS SHOWN
SHEET NO.
614

Projects\701206_00_CHSRBP\00_CADD\Sheet Files\CV\G\BP-CV-G4097

5:48:22 PM

1/13/2021

Glenn.Yamanaka@tylin.com

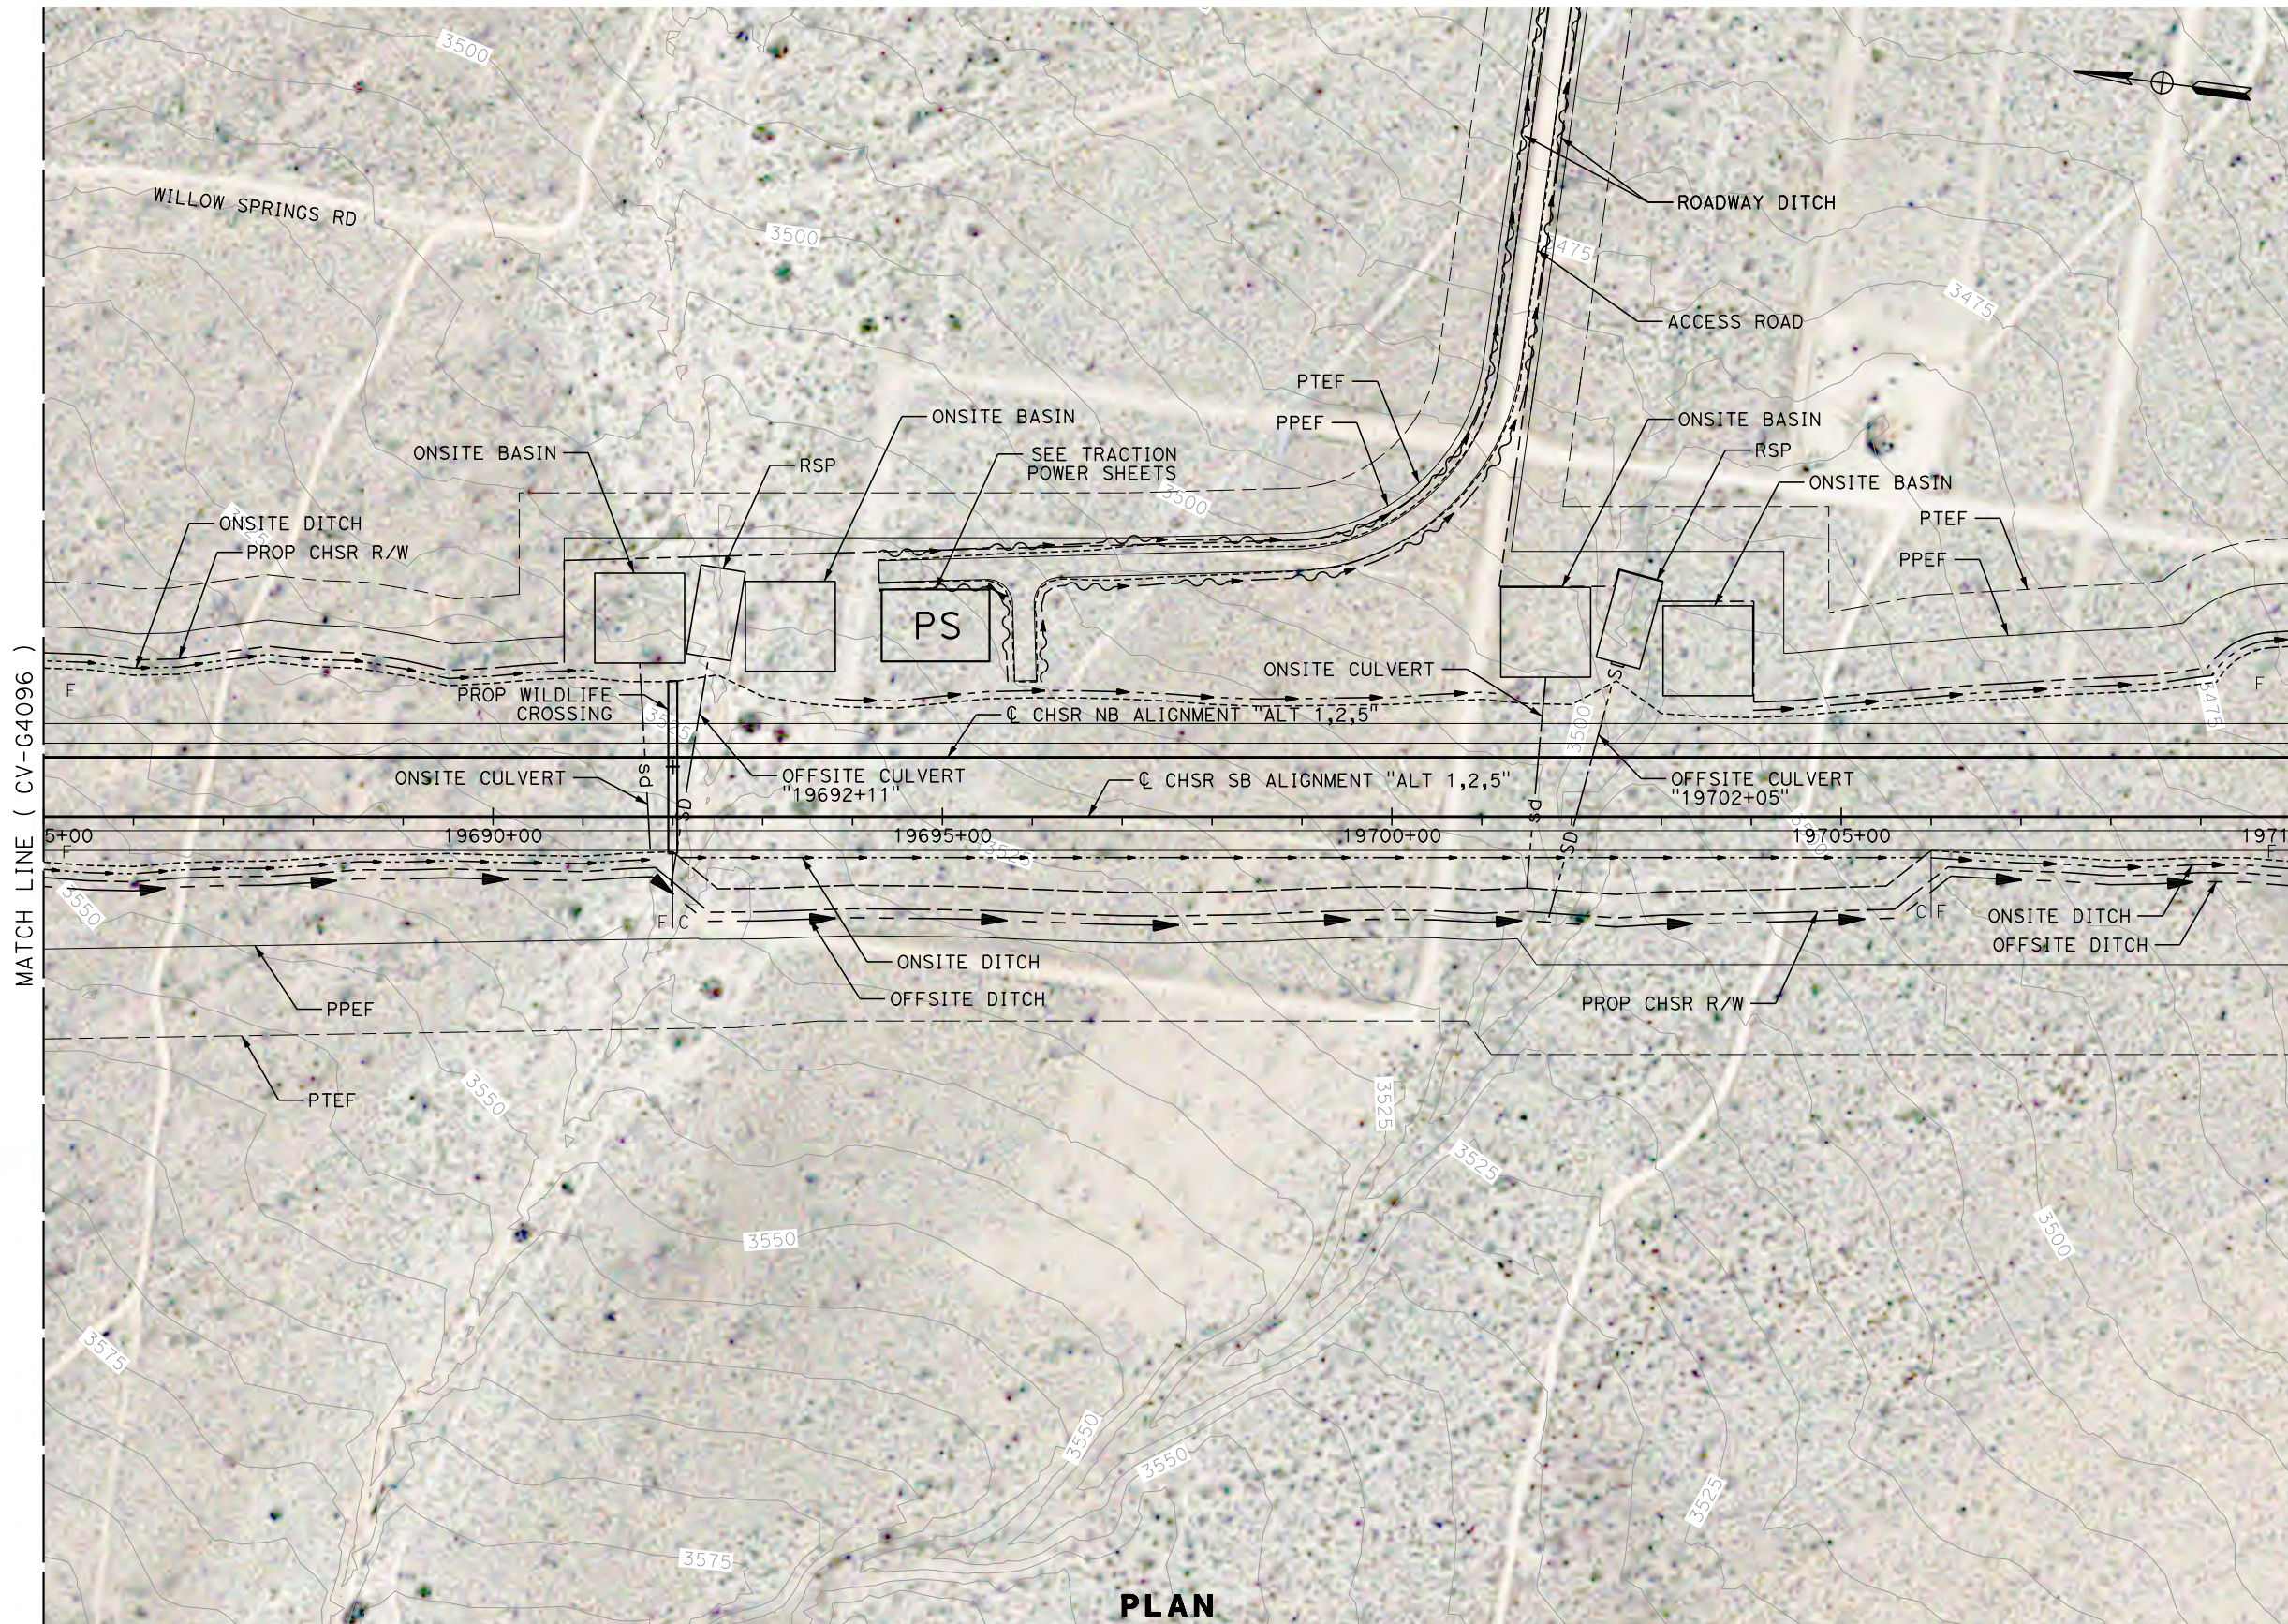

PLAN

REV	DATE	BY	CHK	APP	DESCRIPTION

DESIGNED BY
G. YAMANAKA
DRAWN BY
V. CERON
CHECKED BY
G. CAMPBELL
IN CHARGE
G. CAMPBELL
DATE
01/29/2021

**RECORD SET
PEPD
SUBMITTAL**

**NOT FOR
CONSTRUCTION**



**CALIFORNIA HIGH-SPEED RAIL PROJECT
BAKERSFIELD TO PALMDALE**

ALTERNATIVE 1,2,5
GRADING AND DRAINAGE
PLAN
STA 19685+00 TO 19710+00

CONTRACT NO.
HSR13-44
DRAWING NO.
CV-G4097
SCALE
AS SHOWN
SHEET NO.
615

Projects\701206_00_CHSRBP\00_CADD\Sheet_Files\CV\G\BP-CV-G4098

5:49:10 PM


1/13/2021

Glenn.Yamanaka@tylin.com

MATCH LINE (CV-G4189)



PLAN

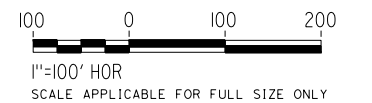

REV	DATE	BY	CHK	APP	DESCRIPTION

DESIGNED BY
G. YAMANAKA
DRAWN BY
V. CERON
CHECKED BY
G. CAMPBELL
IN CHARGE
G. CAMPBELL
DATE
01/29/2021

RECORD SET
PEPD
SUBMITTAL

NOT FOR
CONSTRUCTION



CALIFORNIA HIGH-SPEED RAIL PROJECT
BAKERSFIELD TO PALMDALE
ALTERNATIVE 1,2,5
GRADING AND DRAINAGE
PLAN
STA 19710+00 TO 19735+00


CONTRACT NO.
HSR13-44
DRAWING NO.
CV-G4098
SCALE
AS SHOWN
SHEET NO.
616

Projects\701206_00_CHSRBP\00_CADD\Sheet_Files\CV\G\BP-CV-G4099


5:47:47 PM

1/13/2021

Glenn.Yamanaka@tylin.com

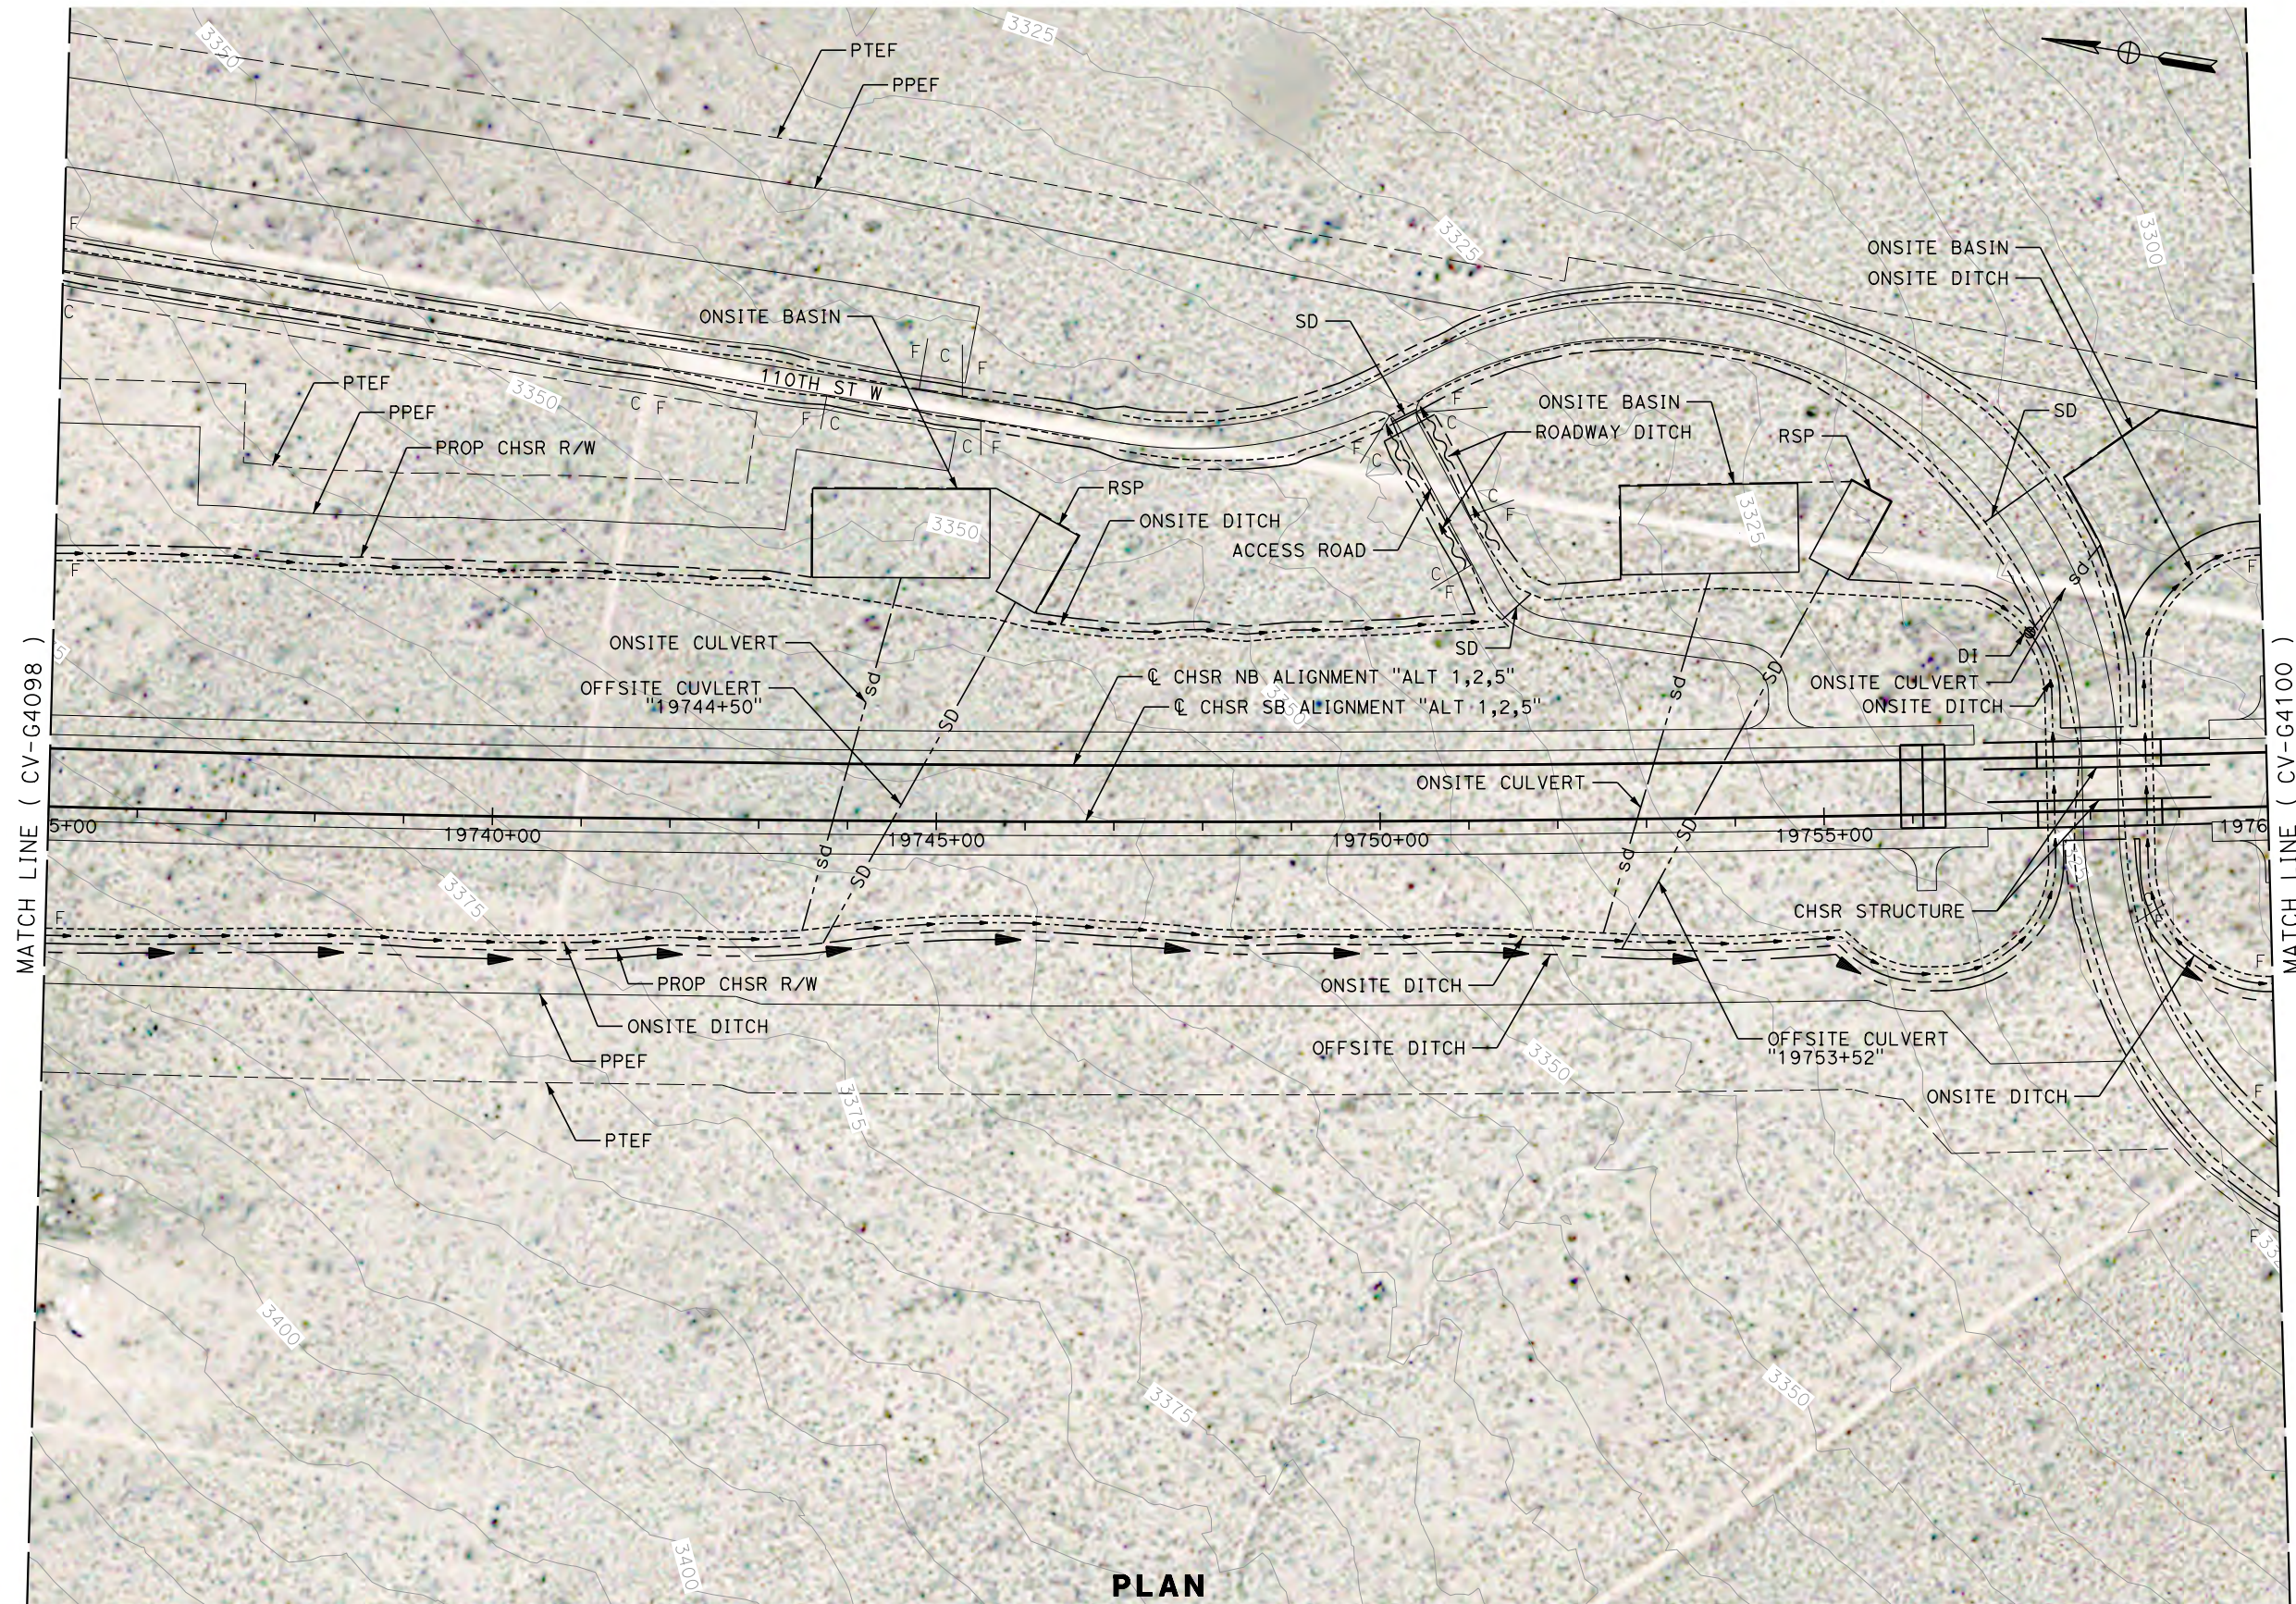

PLAN

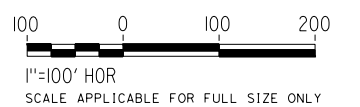

REV	DATE	BY	CHK	APP	DESCRIPTION

DESIGNED BY
G. YAMANAKA
DRAWN BY
V. CERON
CHECKED BY
G. CAMPBELL
IN CHARGE
G. CAMPBELL
DATE
01/29/2021

**RECORD SET
PEPD
SUBMITTAL**

**NOT FOR
CONSTRUCTION**




**CALIFORNIA HIGH-SPEED RAIL PROJECT
BAKERSFIELD TO PALMDALE**

ALTERNATIVE 1,2,5
GRADING AND DRAINAGE
PLAN
STA 19735+00 TO 19760+00

CONTRACT NO.
HSR13-44
DRAWING NO.
CV-G4099
SCALE
AS SHOWN
SHEET NO.
617



PLAN

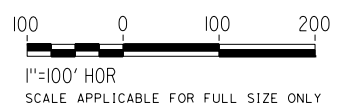

REV	DATE	BY	CHK	APP	DESCRIPTION

DESIGNED BY
G. YAMANAKA
DRAWN BY
V. CERON
CHECKED BY
G. CAMPBELL
IN CHARGE
G. CAMPBELL
DATE
01/29/2021

**RECORD SET
PEPD
SUBMITTAL**

**NOT FOR
CONSTRUCTION**



**CALIFORNIA HIGH-SPEED RAIL PROJECT
BAKERSFIELD TO PALMDALE**

ALTERNATIVE 1,2,5
GRADING AND DRAINAGE
PLAN
STA 19760+00 TO 19785+00



CONTRACT NO.
HSR13-44
DRAWING NO.
CV-G4100
SCALE
AS SHOWN
SHEET NO.
618

Projects\701206.00_CHSRBP\00_CADD\Sheet_Files\CV\G\BP-CV-G4101

5:48:40 PM

1/13/2021

Glenn.Yamanaka@tylin.com

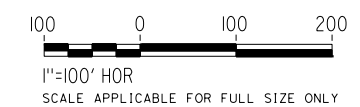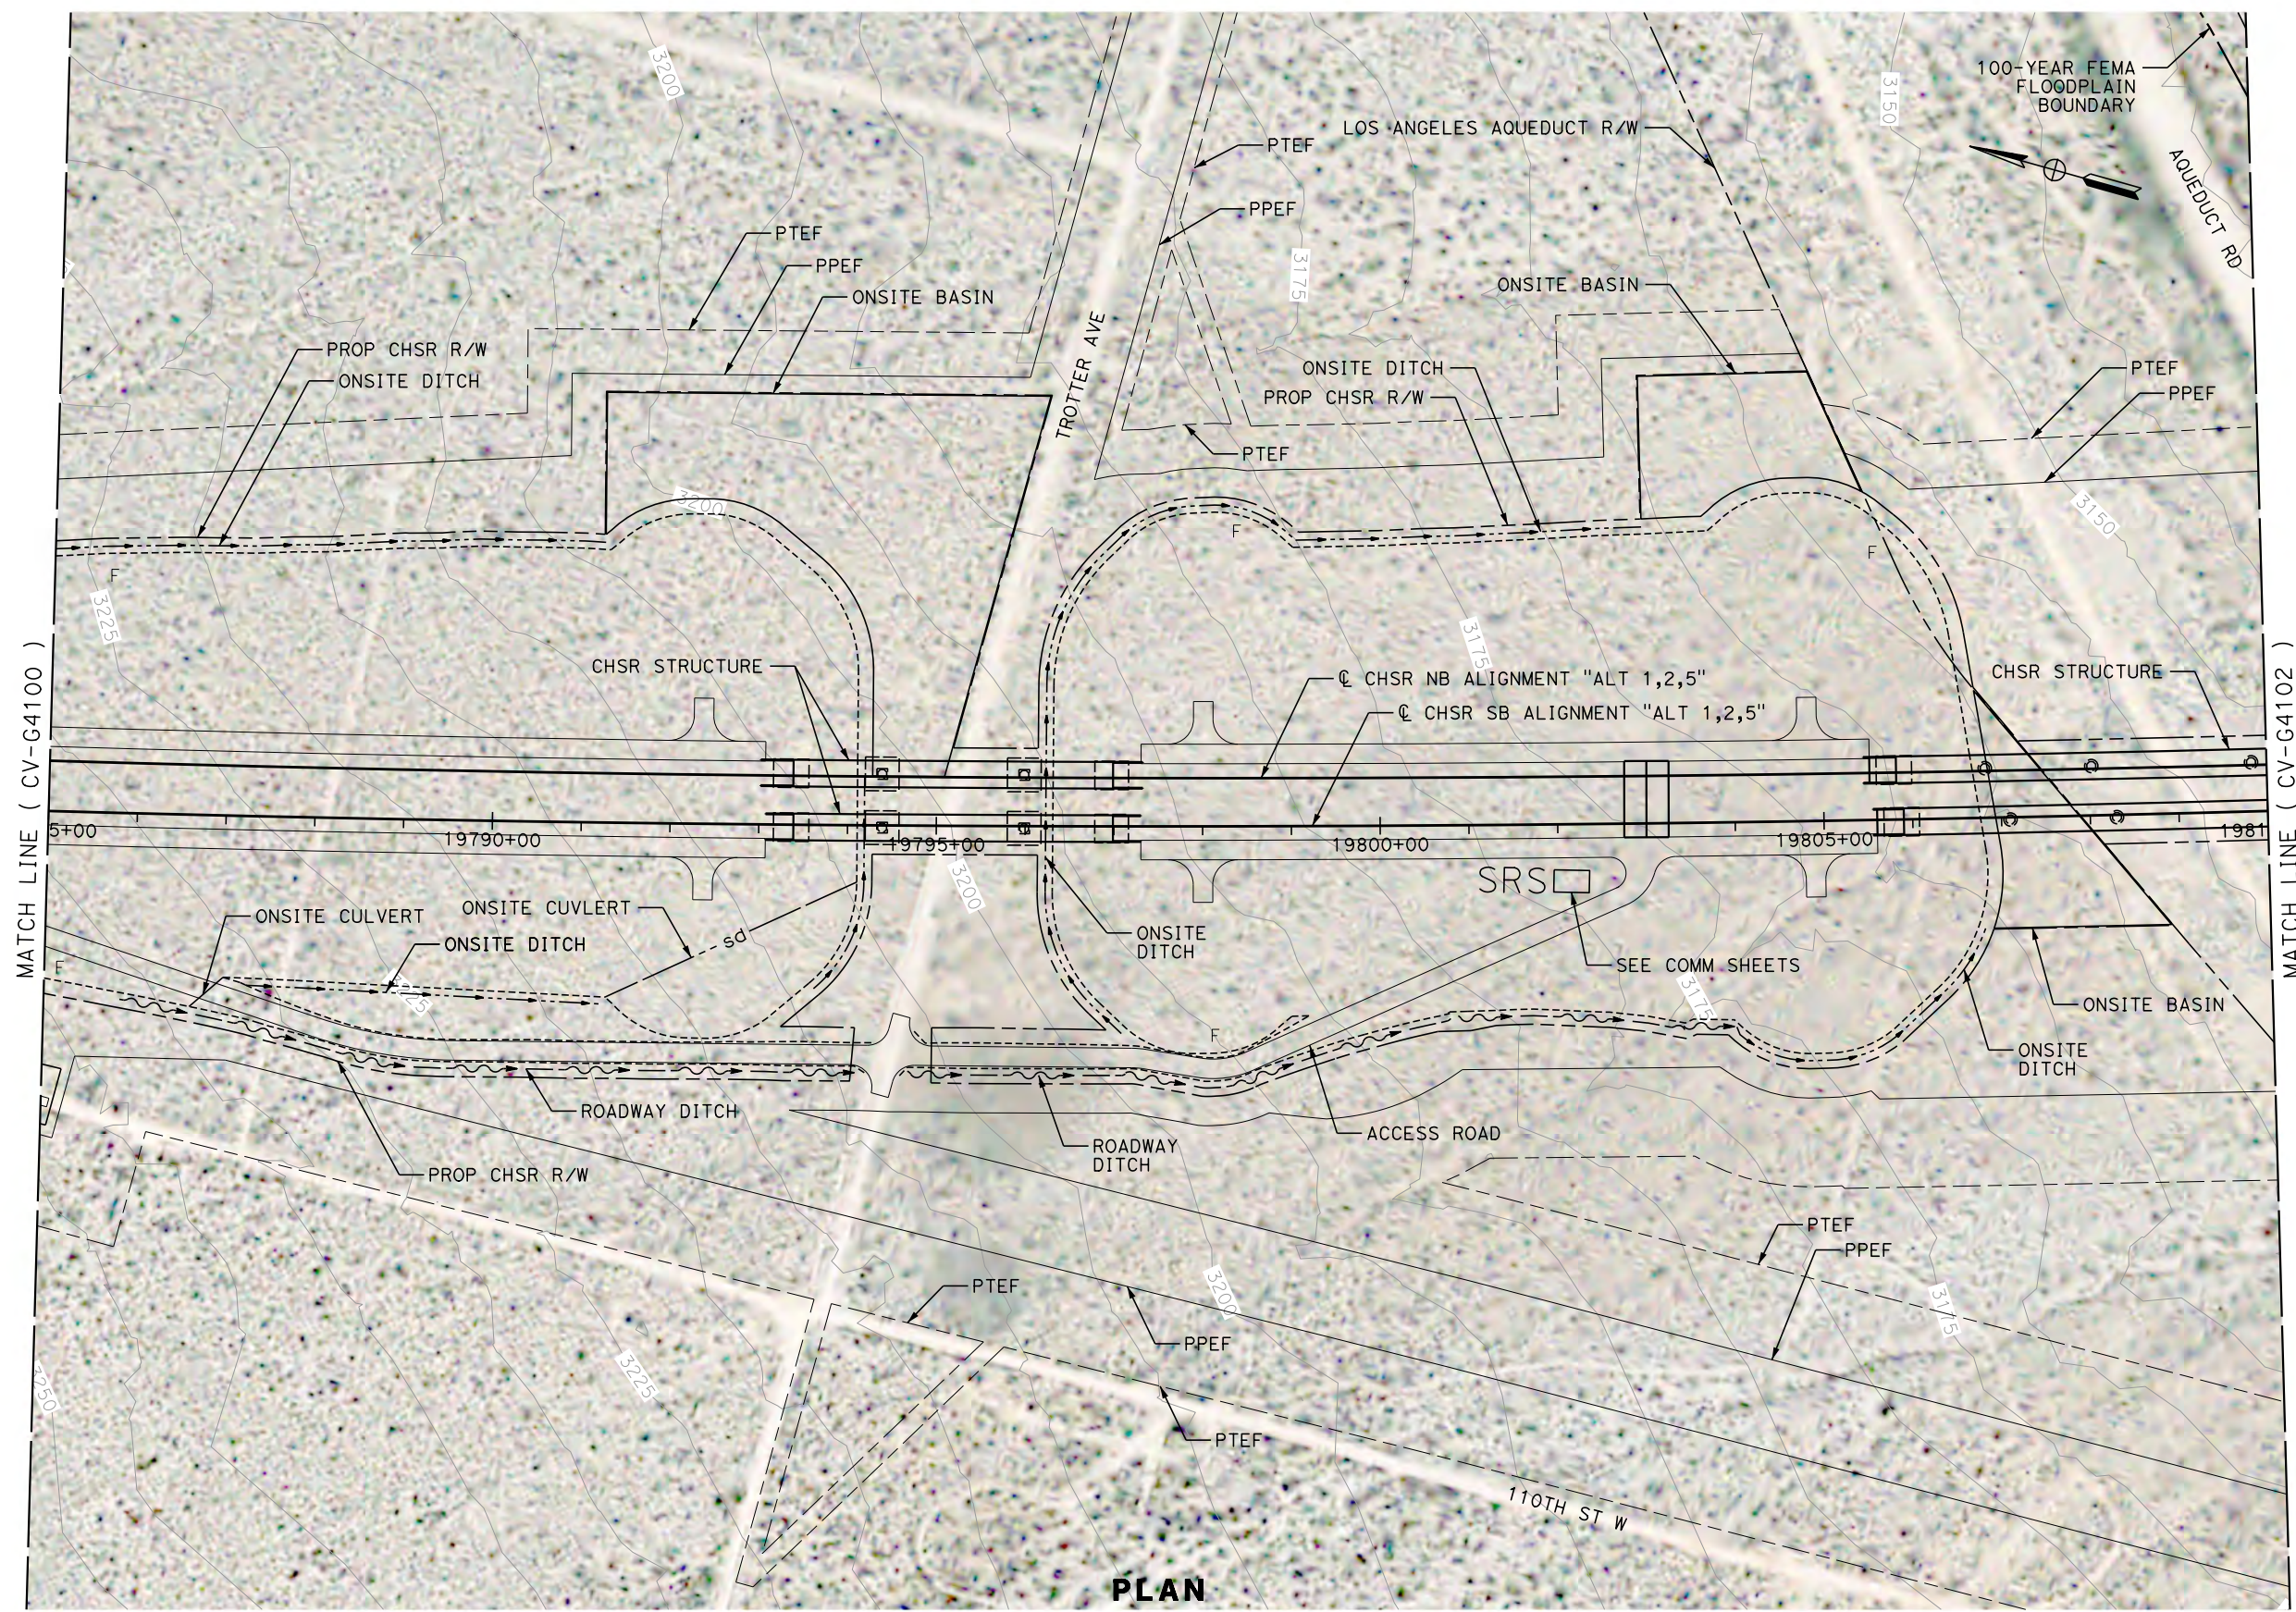

REV	DATE	BY	CHK	APP	DESCRIPTION

DESIGNED BY
G. YAMANAKA
DRAWN BY
V. CERON
CHECKED BY
G. CAMPBELL
IN CHARGE
G. CAMPBELL
DATE
01/29/2021

**RECORD SET
PEPD
SUBMITTAL**

**NOT FOR
CONSTRUCTION**



**CALIFORNIA HIGH-SPEED RAIL PROJECT
BAKERSFIELD TO PALMDALE**

ALTERNATIVE 1,2,5
GRADING AND DRAINAGE
PLAN
STA 19785+00 TO 19810+00



CONTRACT NO.
HSR13-44
DRAWING NO.
CV-G4101
SCALE
AS SHOWN
SHEET NO.
619

Projects\701206_00_CHSRBP\00_CADD\Sheet Files\CV\G\BP-CV-G4102

5:49:53 PM

1/13/2021

Glenn.Yamanaka@tylin.com

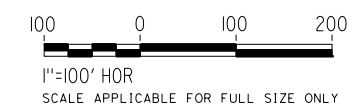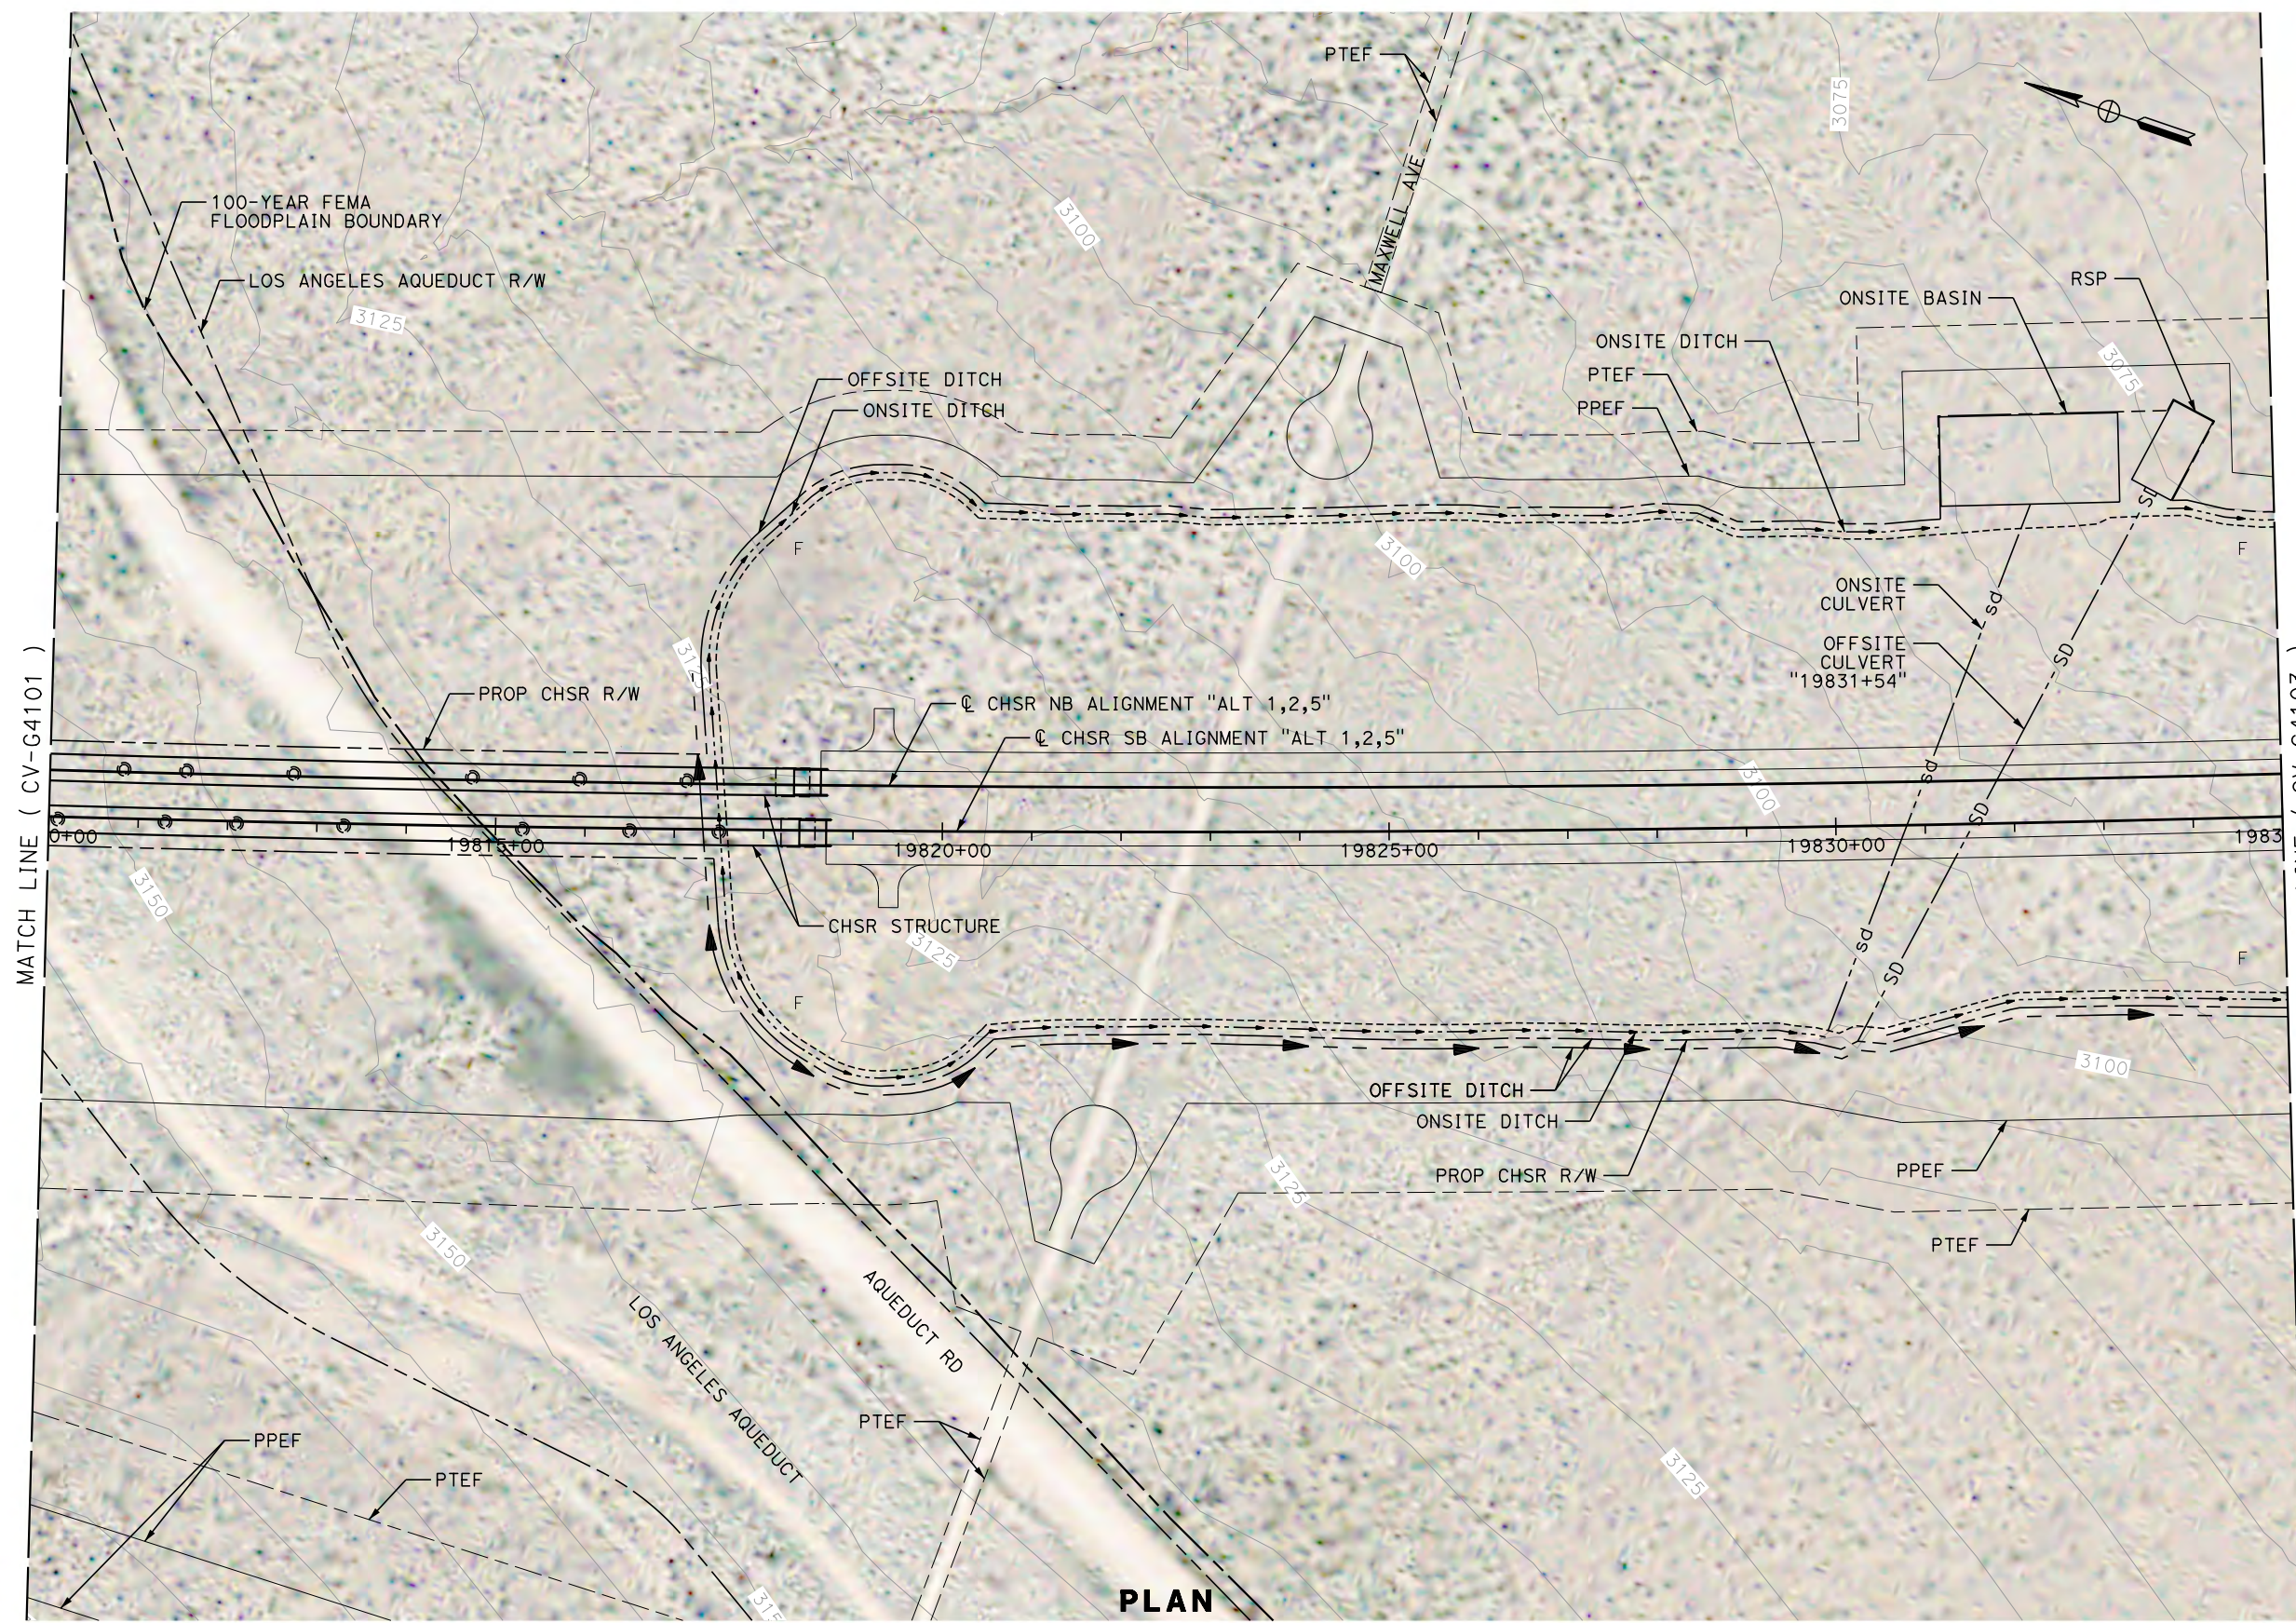

PLAN

REV	DATE	BY	CHK	APP	DESCRIPTION

DESIGNED BY
G. YAMANAKA
DRAWN BY
V. CERON
CHECKED BY
G. CAMPBELL
IN CHARGE
G. CAMPBELL
DATE
01/29/2021

**RECORD SET
PEPD
SUBMITTAL**


**NOT FOR
CONSTRUCTION**



**CALIFORNIA HIGH-SPEED RAIL PROJECT
BAKERSFIELD TO PALMDALE**

ALTERNATIVE 1,2,5
GRADING AND DRAINAGE
PLAN
STA 19810+00 TO 19835+00

CONTRACT NO.
HSR13-44
DRAWING NO.
CV-G4102
SCALE
AS SHOWN
SHEET NO.
620

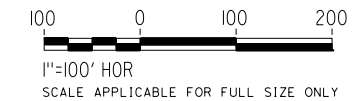

REV	DATE	BY	CHK	APP	DESCRIPTION

DESIGNED BY
G. YAMANAKA
DRAWN BY
V. CERON
CHECKED BY
G. CAMPBELL
IN CHARGE
G. CAMPBELL
DATE
01/29/2021

**RECORD SET
PEPD
SUBMITTAL**

**NOT FOR
CONSTRUCTION**



**CALIFORNIA HIGH-SPEED RAIL PROJECT
BAKERSFIELD TO PALMDALE**

ALTERNATIVE 1,2,5
GRADING AND DRAINAGE
PLAN
STA 19835+00 TO 19860+00


CONTRACT NO.
HSR13-44
DRAWING NO.
CV-G4103
SCALE
AS SHOWN
SHEET NO.
621

Projects\701206_00_CHSRBP\00_CADD\Sheet Files\CV\G\BP-CV-G4104

6:09:58 AM

1/14/2021

Glenn.Yamanaka@tylin.com

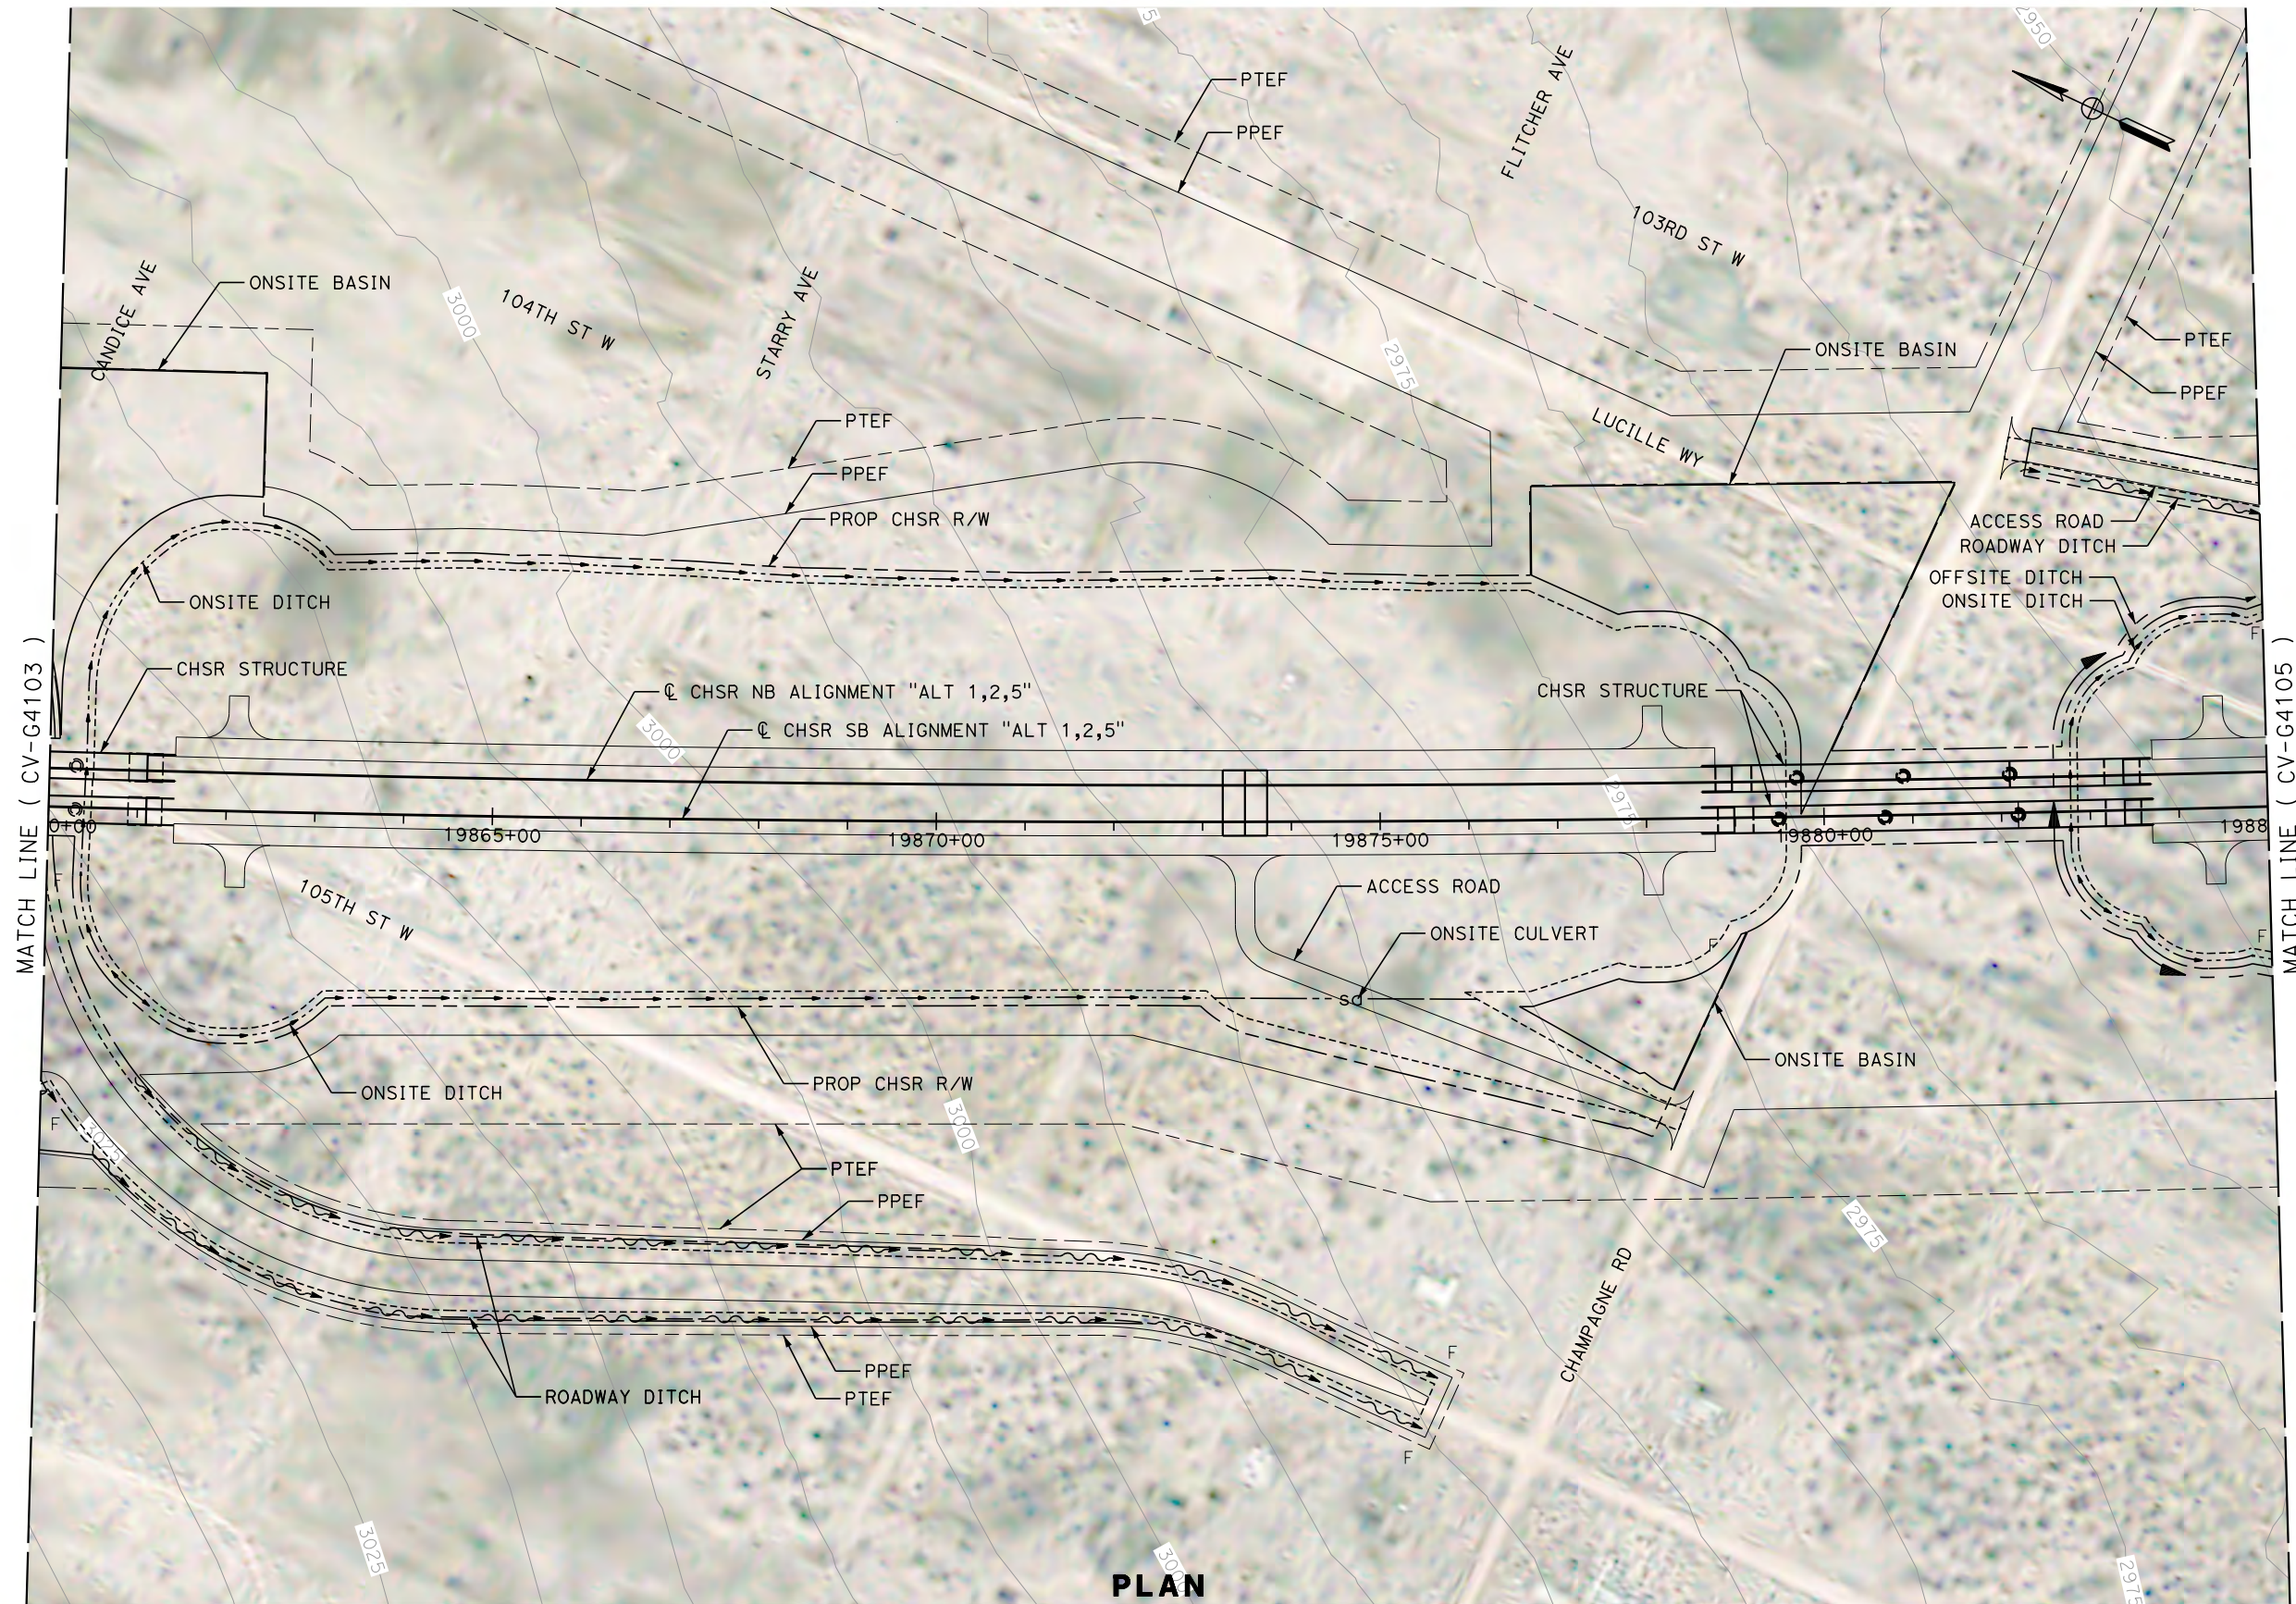

PLAN

REV	DATE	BY	CHK	APP	DESCRIPTION

DESIGNED BY
G. YAMANAKA
DRAWN BY
V. CERON
CHECKED BY
G. CAMPBELL
IN CHARGE
G. CAMPBELL
DATE
01/29/2021

**RECORD SET
PEPD
SUBMITTAL**


**NOT FOR
CONSTRUCTION**



**CALIFORNIA HIGH-SPEED RAIL PROJECT
BAKERSFIELD TO PALMDALE**

ALTERNATIVE 1,2,5
GRADING AND DRAINAGE
PLAN
STA 19860+00 TO 19885+00

CONTRACT NO.
HSR13-44
DRAWING NO.
CV-G4104
SCALE
AS SHOWN
SHEET NO.
622

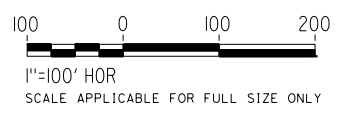

REV	DATE	BY	CHK	APP	DESCRIPTION

DESIGNED BY
G. YAMANAKA
DRAWN BY
V. CERON
CHECKED BY
G. CAMPBELL
IN CHARGE
G. CAMPBELL
DATE
01/29/2021

**RECORD SET
PEPD
SUBMITTAL**


**NOT FOR
CONSTRUCTION**




**CALIFORNIA HIGH-SPEED RAIL PROJECT
BAKERSFIELD TO PALMDALE**

ALTERNATIVE 1,2,5
GRADING AND DRAINAGE
PLAN
STA 19885+00 TO 19910+00

CONTRACT NO.
HSR13-44
DRAWING NO.
CV-G4105
SCALE
AS SHOWN
SHEET NO.
623

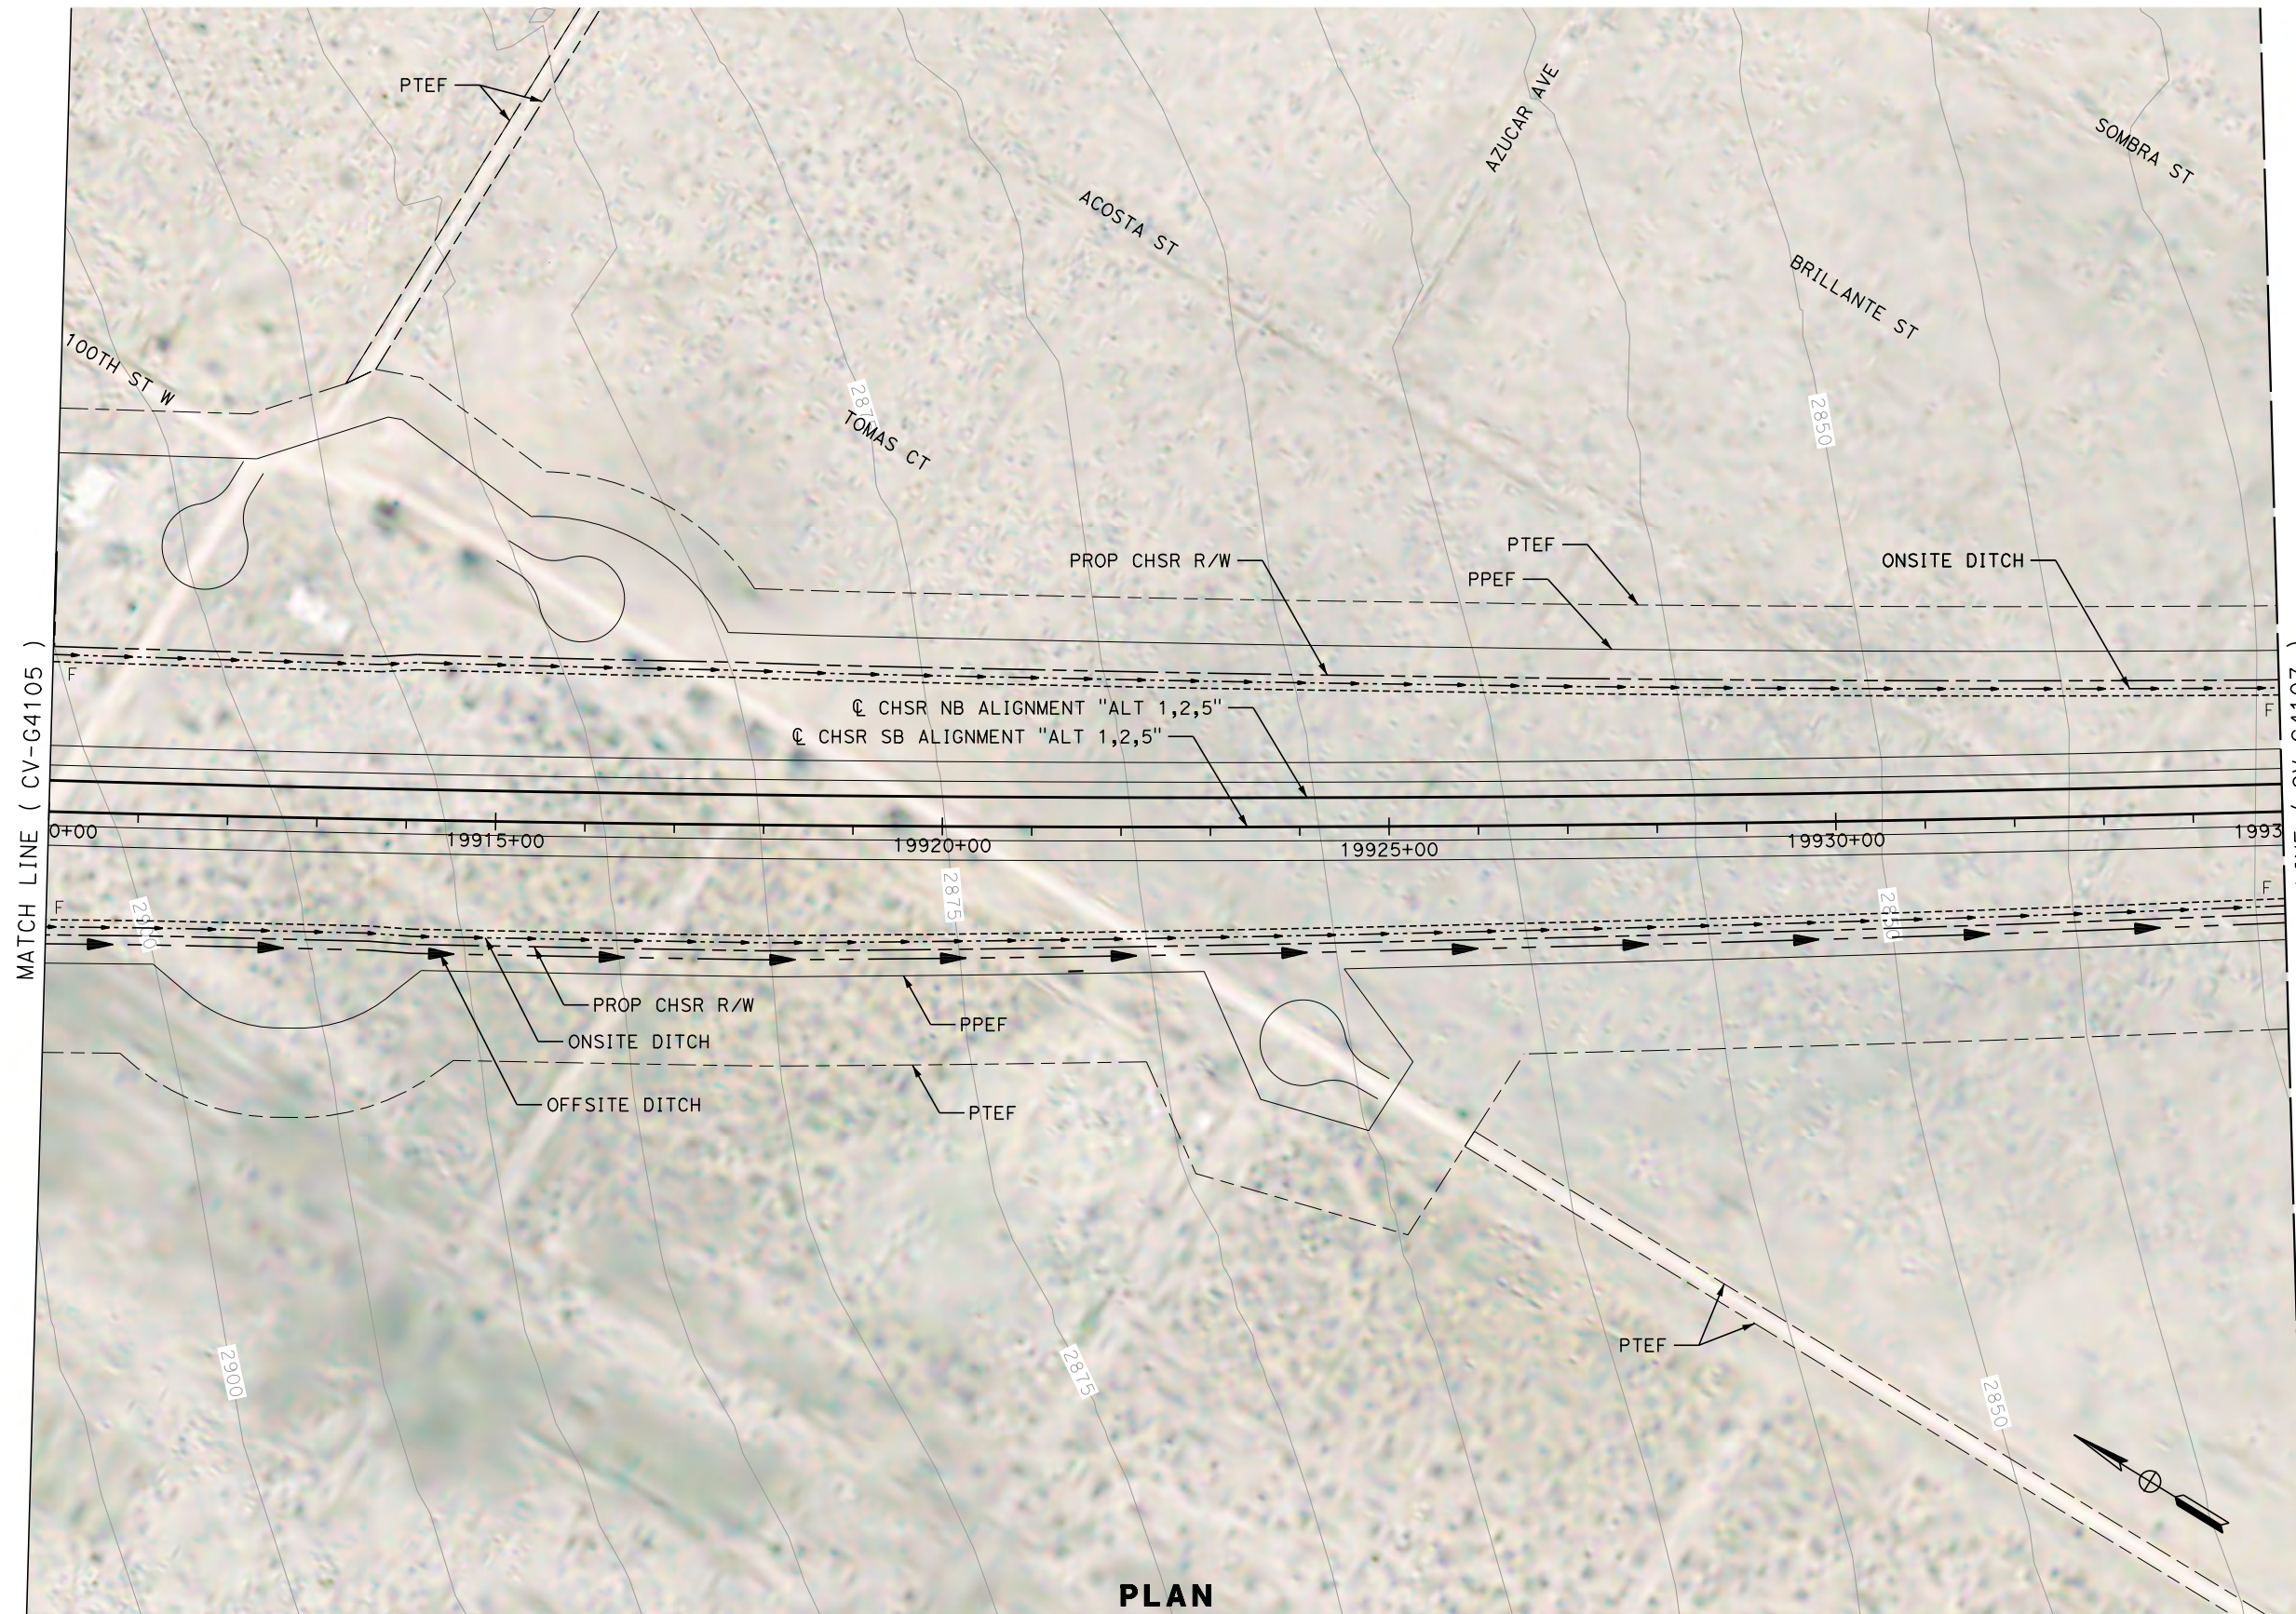

PLAN

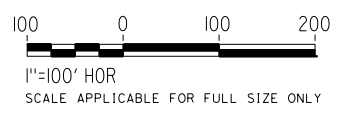


REV	DATE	BY	CHK	APP	DESCRIPTION

DESIGNED BY
G. YAMANAKA
DRAWN BY
V. CERON
CHECKED BY
G. CAMPBELL
IN CHARGE
G. CAMPBELL
DATE
01/29/2021

**RECORD SET
PEPD
SUBMITTAL**

**NOT FOR
CONSTRUCTION**

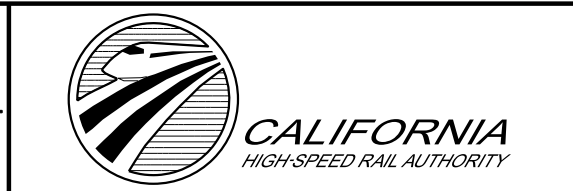

**CALIFORNIA HIGH-SPEED RAIL PROJECT
BAKERSFIELD TO PALMDALE**

ALTERNATIVE 1,2,5
GRADING AND DRAINAGE
PLAN
STA 19910+00 TO 19935+00


CONTRACT NO.
HSR13-44
DRAWING NO.
CV-G4106
SCALE
AS SHOWN
SHEET NO.
624

Projects\701206_00_CHSRBP\00_CADD\Sheet_Files\CV\G\BP-CV-G4107


7:06:27 PM

1/13/2021

Glenn.Yamanaka@tylin.com

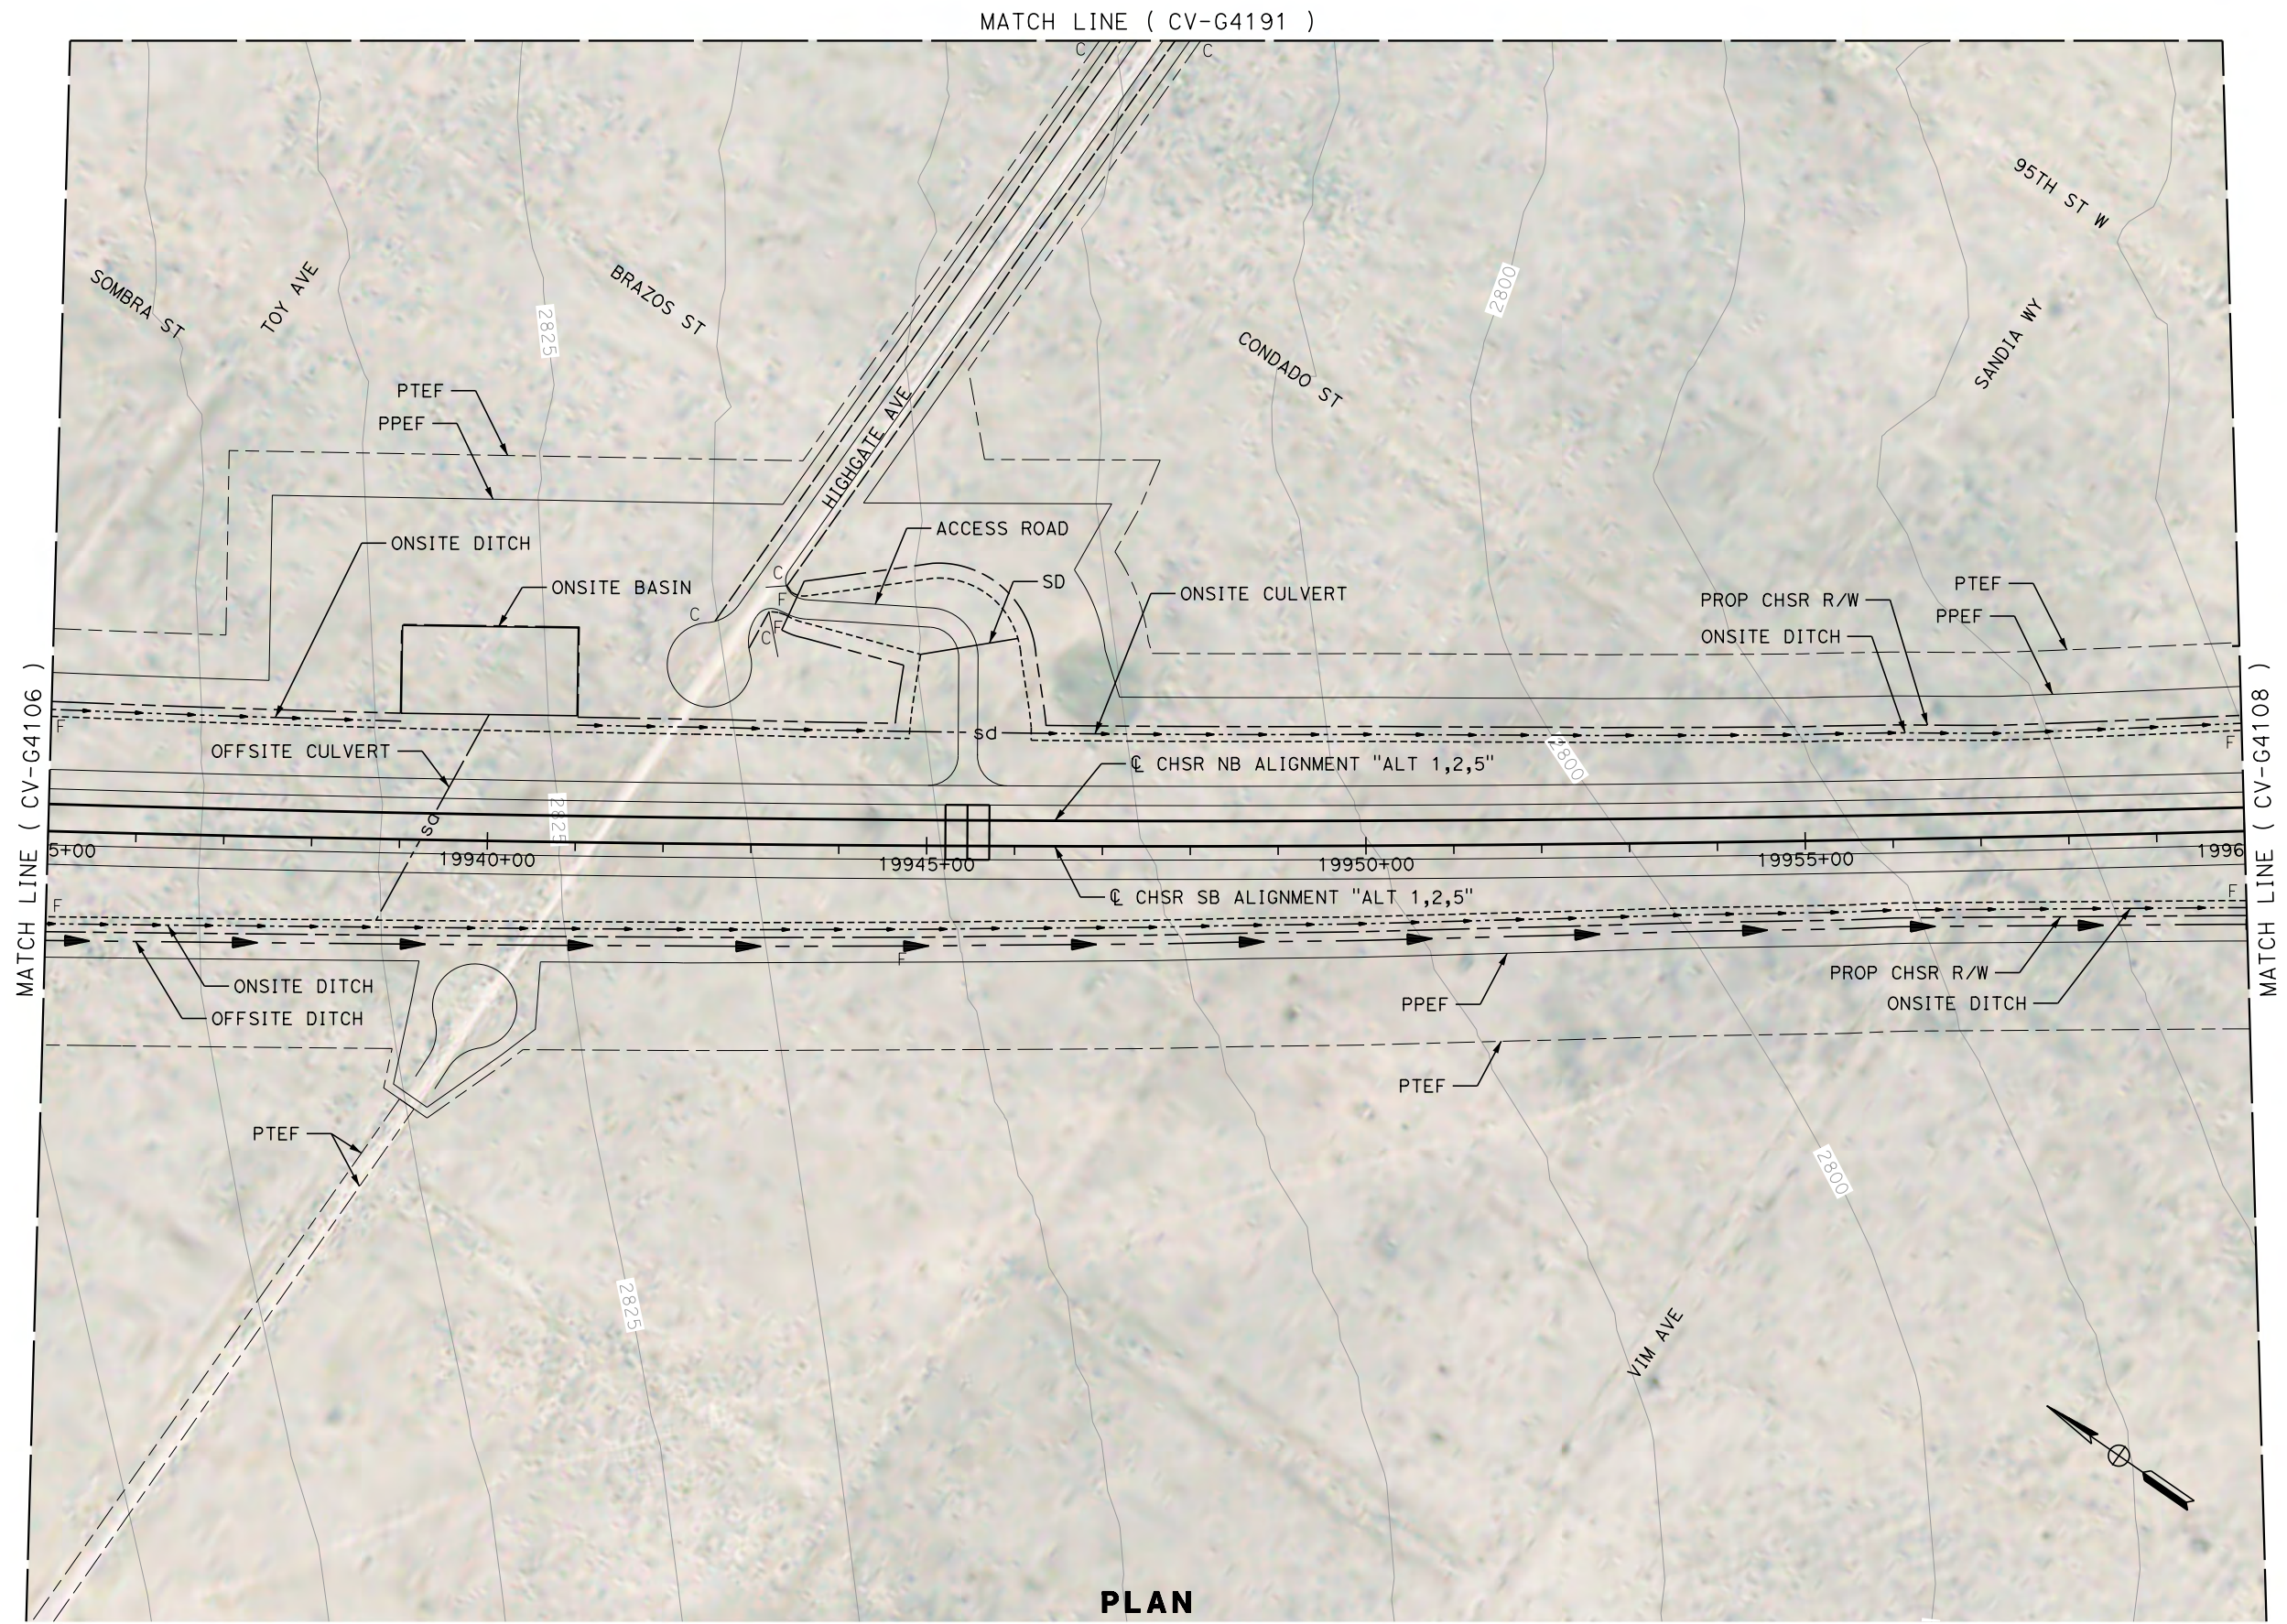

PLAN

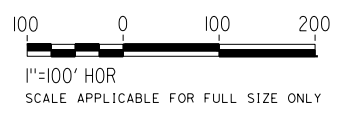

REV	DATE	BY	CHK	APP	DESCRIPTION

DESIGNED BY
G. YAMANAKA
DRAWN BY
V. CERON
CHECKED BY
G. CAMPBELL
IN CHARGE
G. CAMPBELL
DATE
01/29/2021

**RECORD SET
PEPD
SUBMITTAL**

**NOT FOR
CONSTRUCTION**



**CALIFORNIA HIGH-SPEED RAIL PROJECT
BAKERSFIELD TO PALMDALE**

ALTERNATIVE 1,2,5
GRADING AND DRAINAGE
PLAN
STA 19935+00 TO 19960+00

CONTRACT NO.
HSR13-44
DRAWING NO.
CV-G4107
SCALE
AS SHOWN
SHEET NO.
625


Projects\701206_00_CHSRBP\00_CADD\Sheet_Files\CV\G\BP-CV-G4108

7:06:29 PM


1/13/2021

Glenn.Yamanaka@tylin.com

MATCH LINE (CV-G4191)

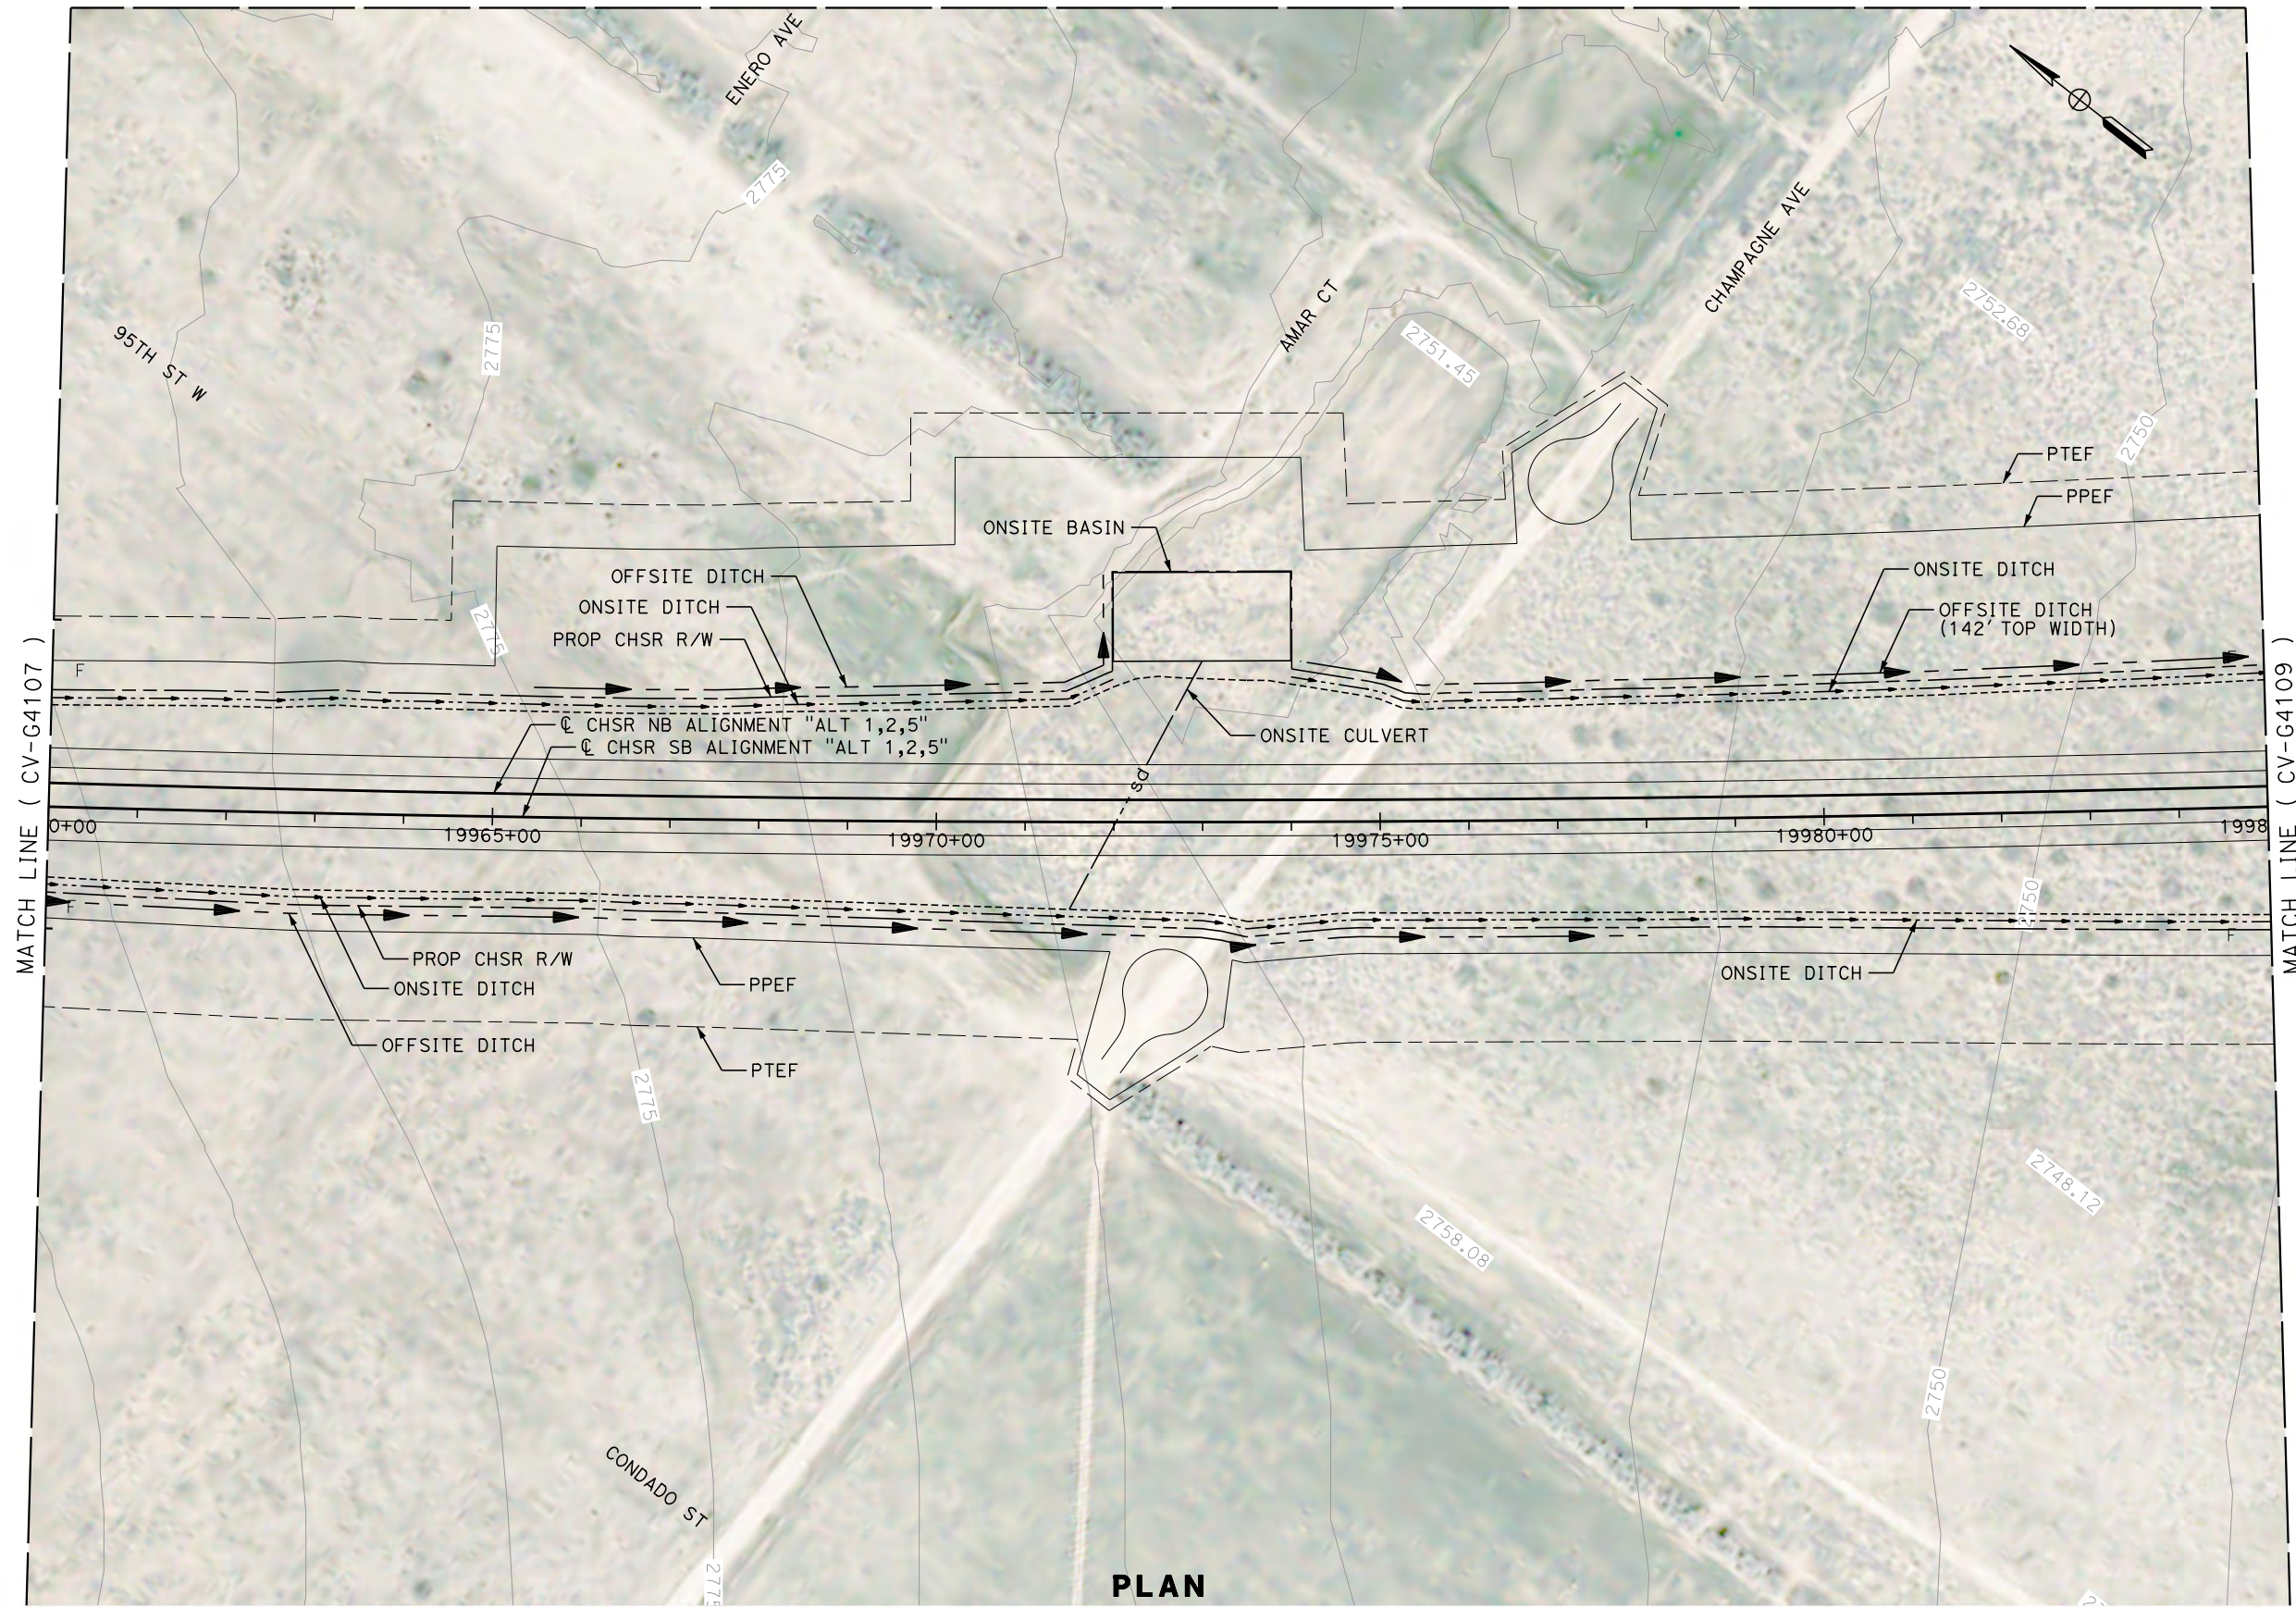

PLAN

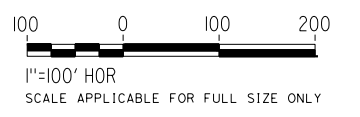

REV	DATE	BY	CHK	APP	DESCRIPTION

DESIGNED BY
G. YAMANAKA
DRAWN BY
V. CERON
CHECKED BY
G. CAMPBELL
IN CHARGE
G. CAMPBELL
DATE
01/29/2021

**RECORD SET
PEPD
SUBMITTAL**

**NOT FOR
CONSTRUCTION**



**CALIFORNIA HIGH-SPEED RAIL PROJECT
BAKERSFIELD TO PALMDALE**

ALTERNATIVE 1,2,5
GRADING AND DRAINAGE
PLAN
STA 19960+00 TO 19985+00


CONTRACT NO.
HSR13-44
DRAWING NO.
CV-G4108
SCALE
AS SHOWN
SHEET NO.
626

Projects\701206.00_CHSRBP\00_CADD\Sheet_Files\CV\G\BP-CV-G4109


11:58:14 PM

1/13/2021

Glenn.Yamanaka@tylin.com

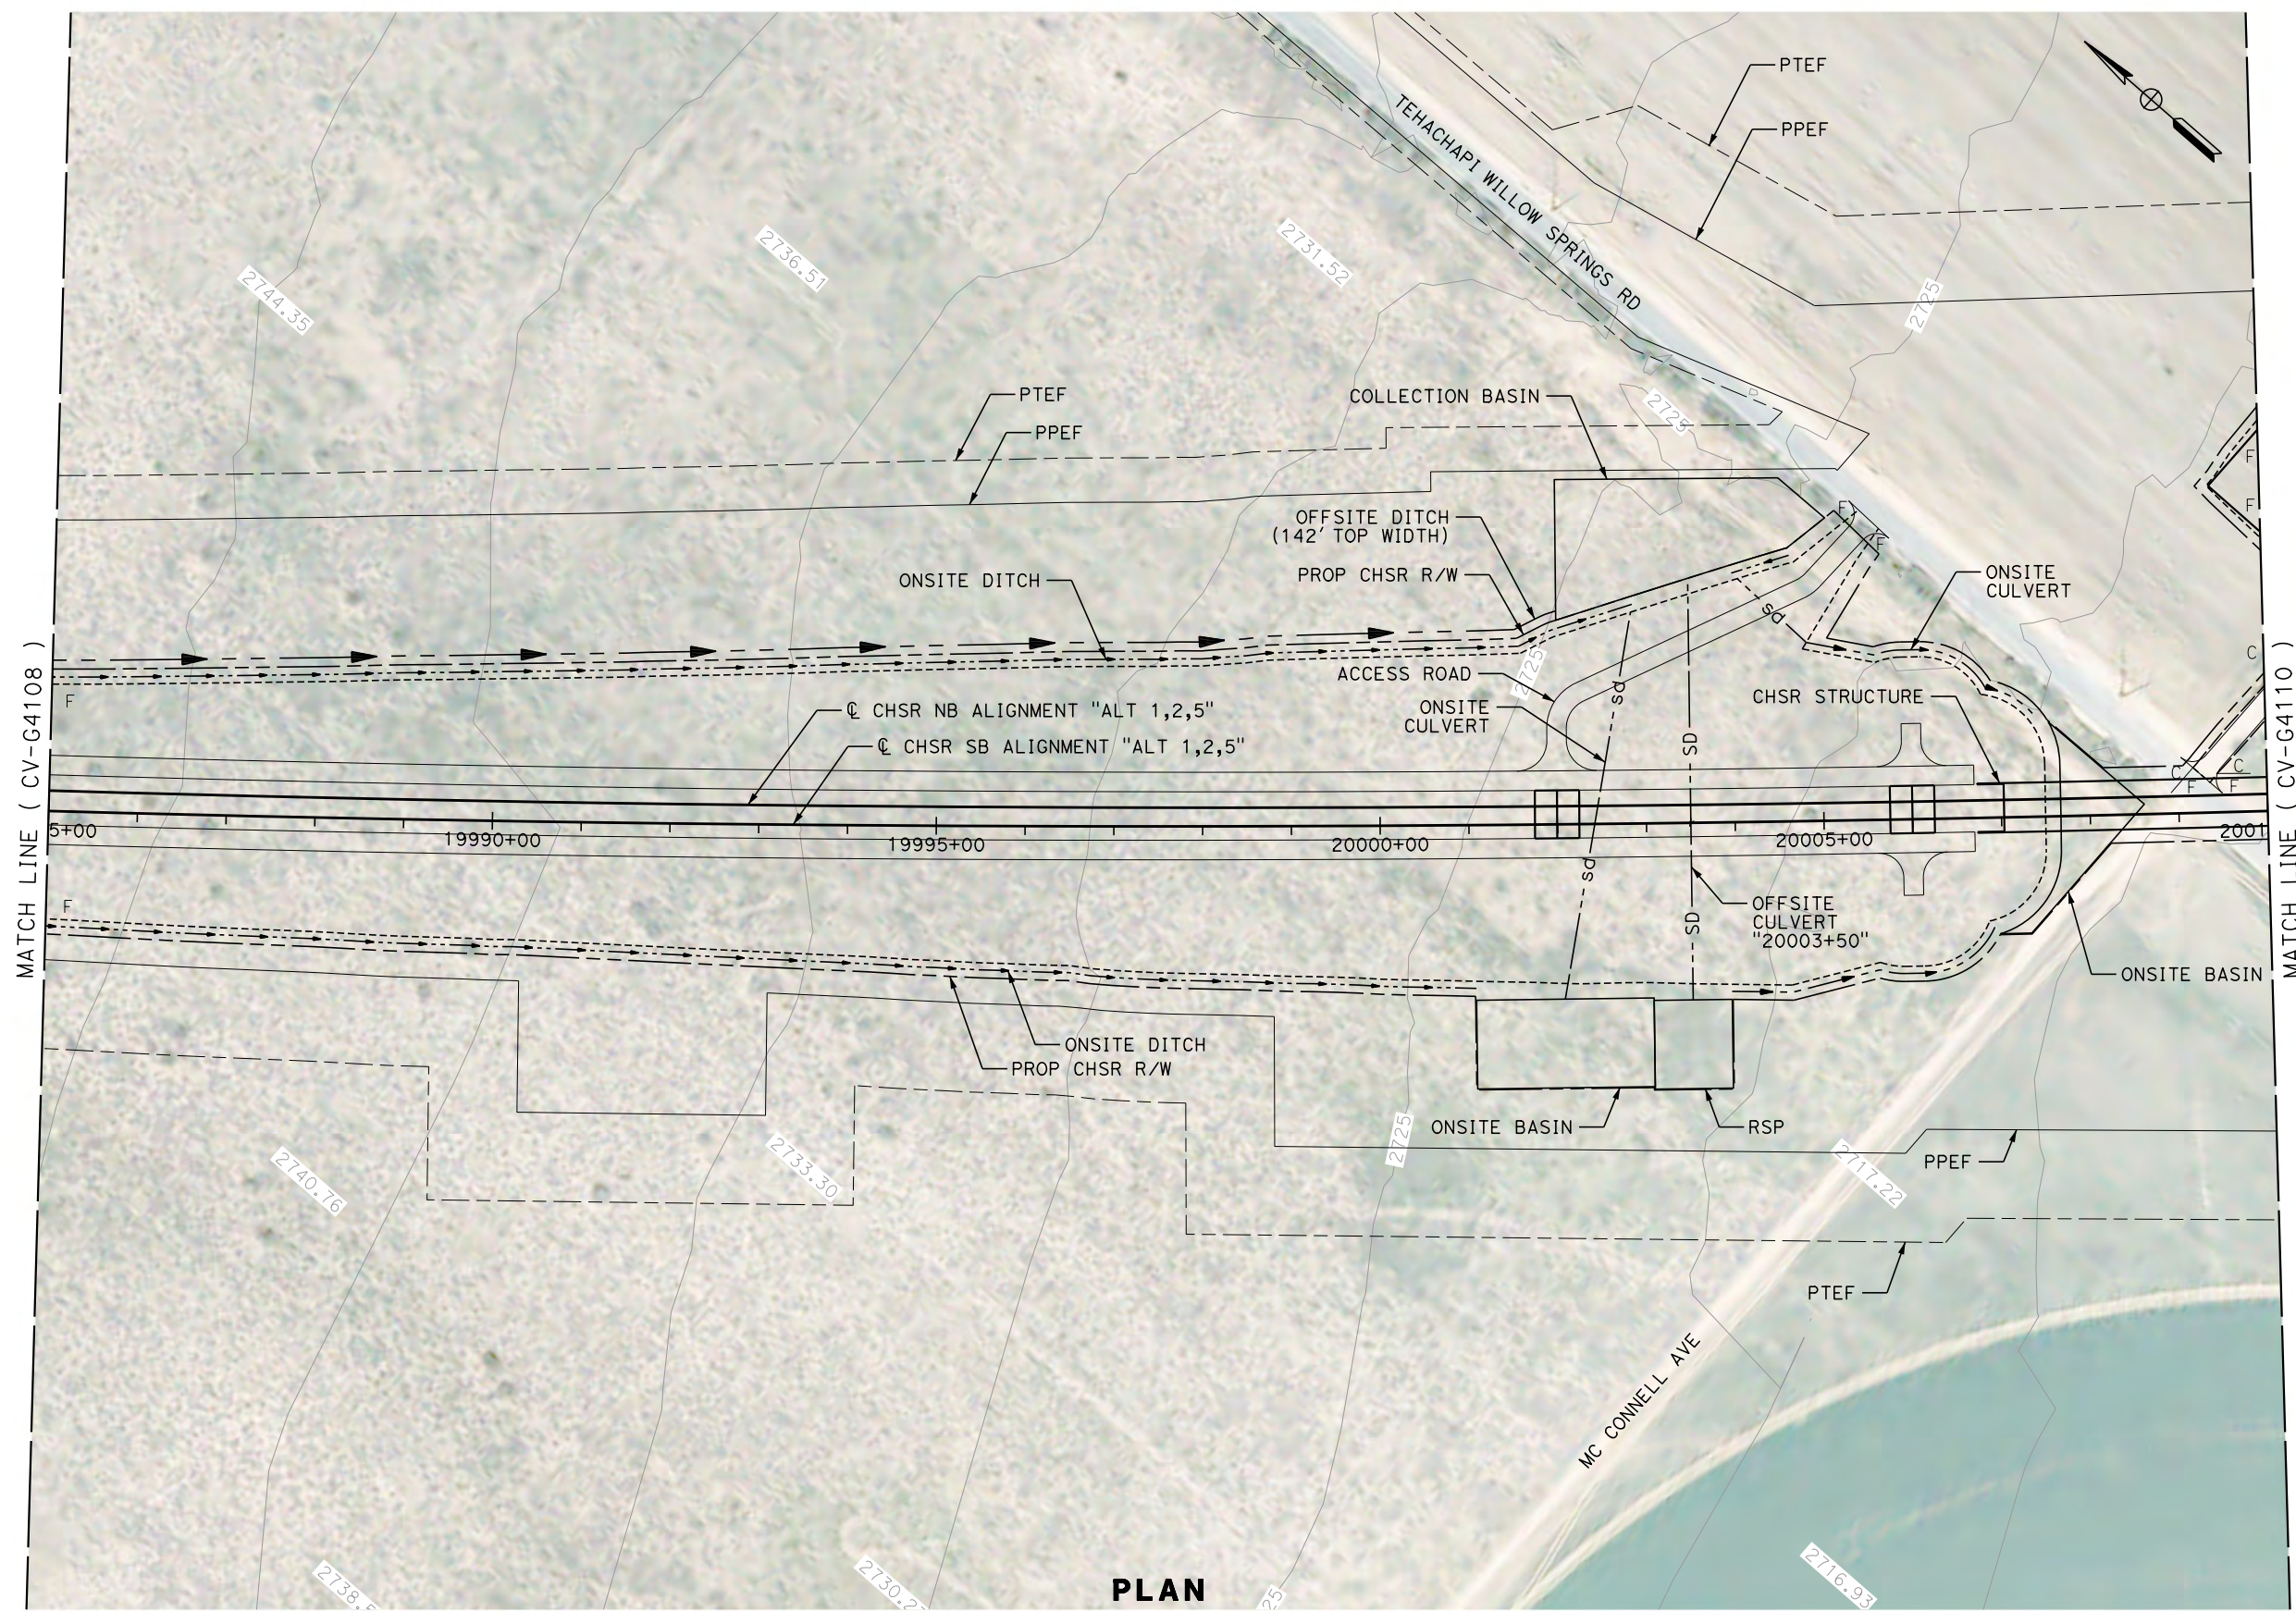

PLAN

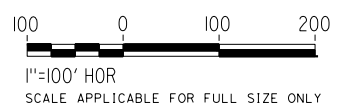

REV	DATE	BY	CHK	APP	DESCRIPTION

DESIGNED BY
G. YAMANAKA

DRAWN BY
V. CERON

CHECKED BY
G. CAMPBELL

IN CHARGE
G. CAMPBELL

DATE
01/29/2021

RECORD SET
PEPD
SUBMITTAL

NOT FOR
CONSTRUCTION



CALIFORNIA HIGH-SPEED RAIL PROJECT
BAKERSFIELD TO PALMDALE

ALTERNATIVE 1,2,5
GRADING AND DRAINAGE
PLAN
STA 19985+00 TO 20010+00

CONTRACT NO.
HSR13-44

DRAWING NO.
CV-G4109

SCALE
AS SHOWN



SHEET NO.
627

Projects\701206.00_CHSRBP\00_CADD\Sheet_Files\CV\G\BP-CV-G4110

11:58:13 PM

1/13/2021

Glenn.Yamanaka@tylin.com

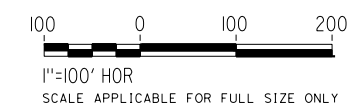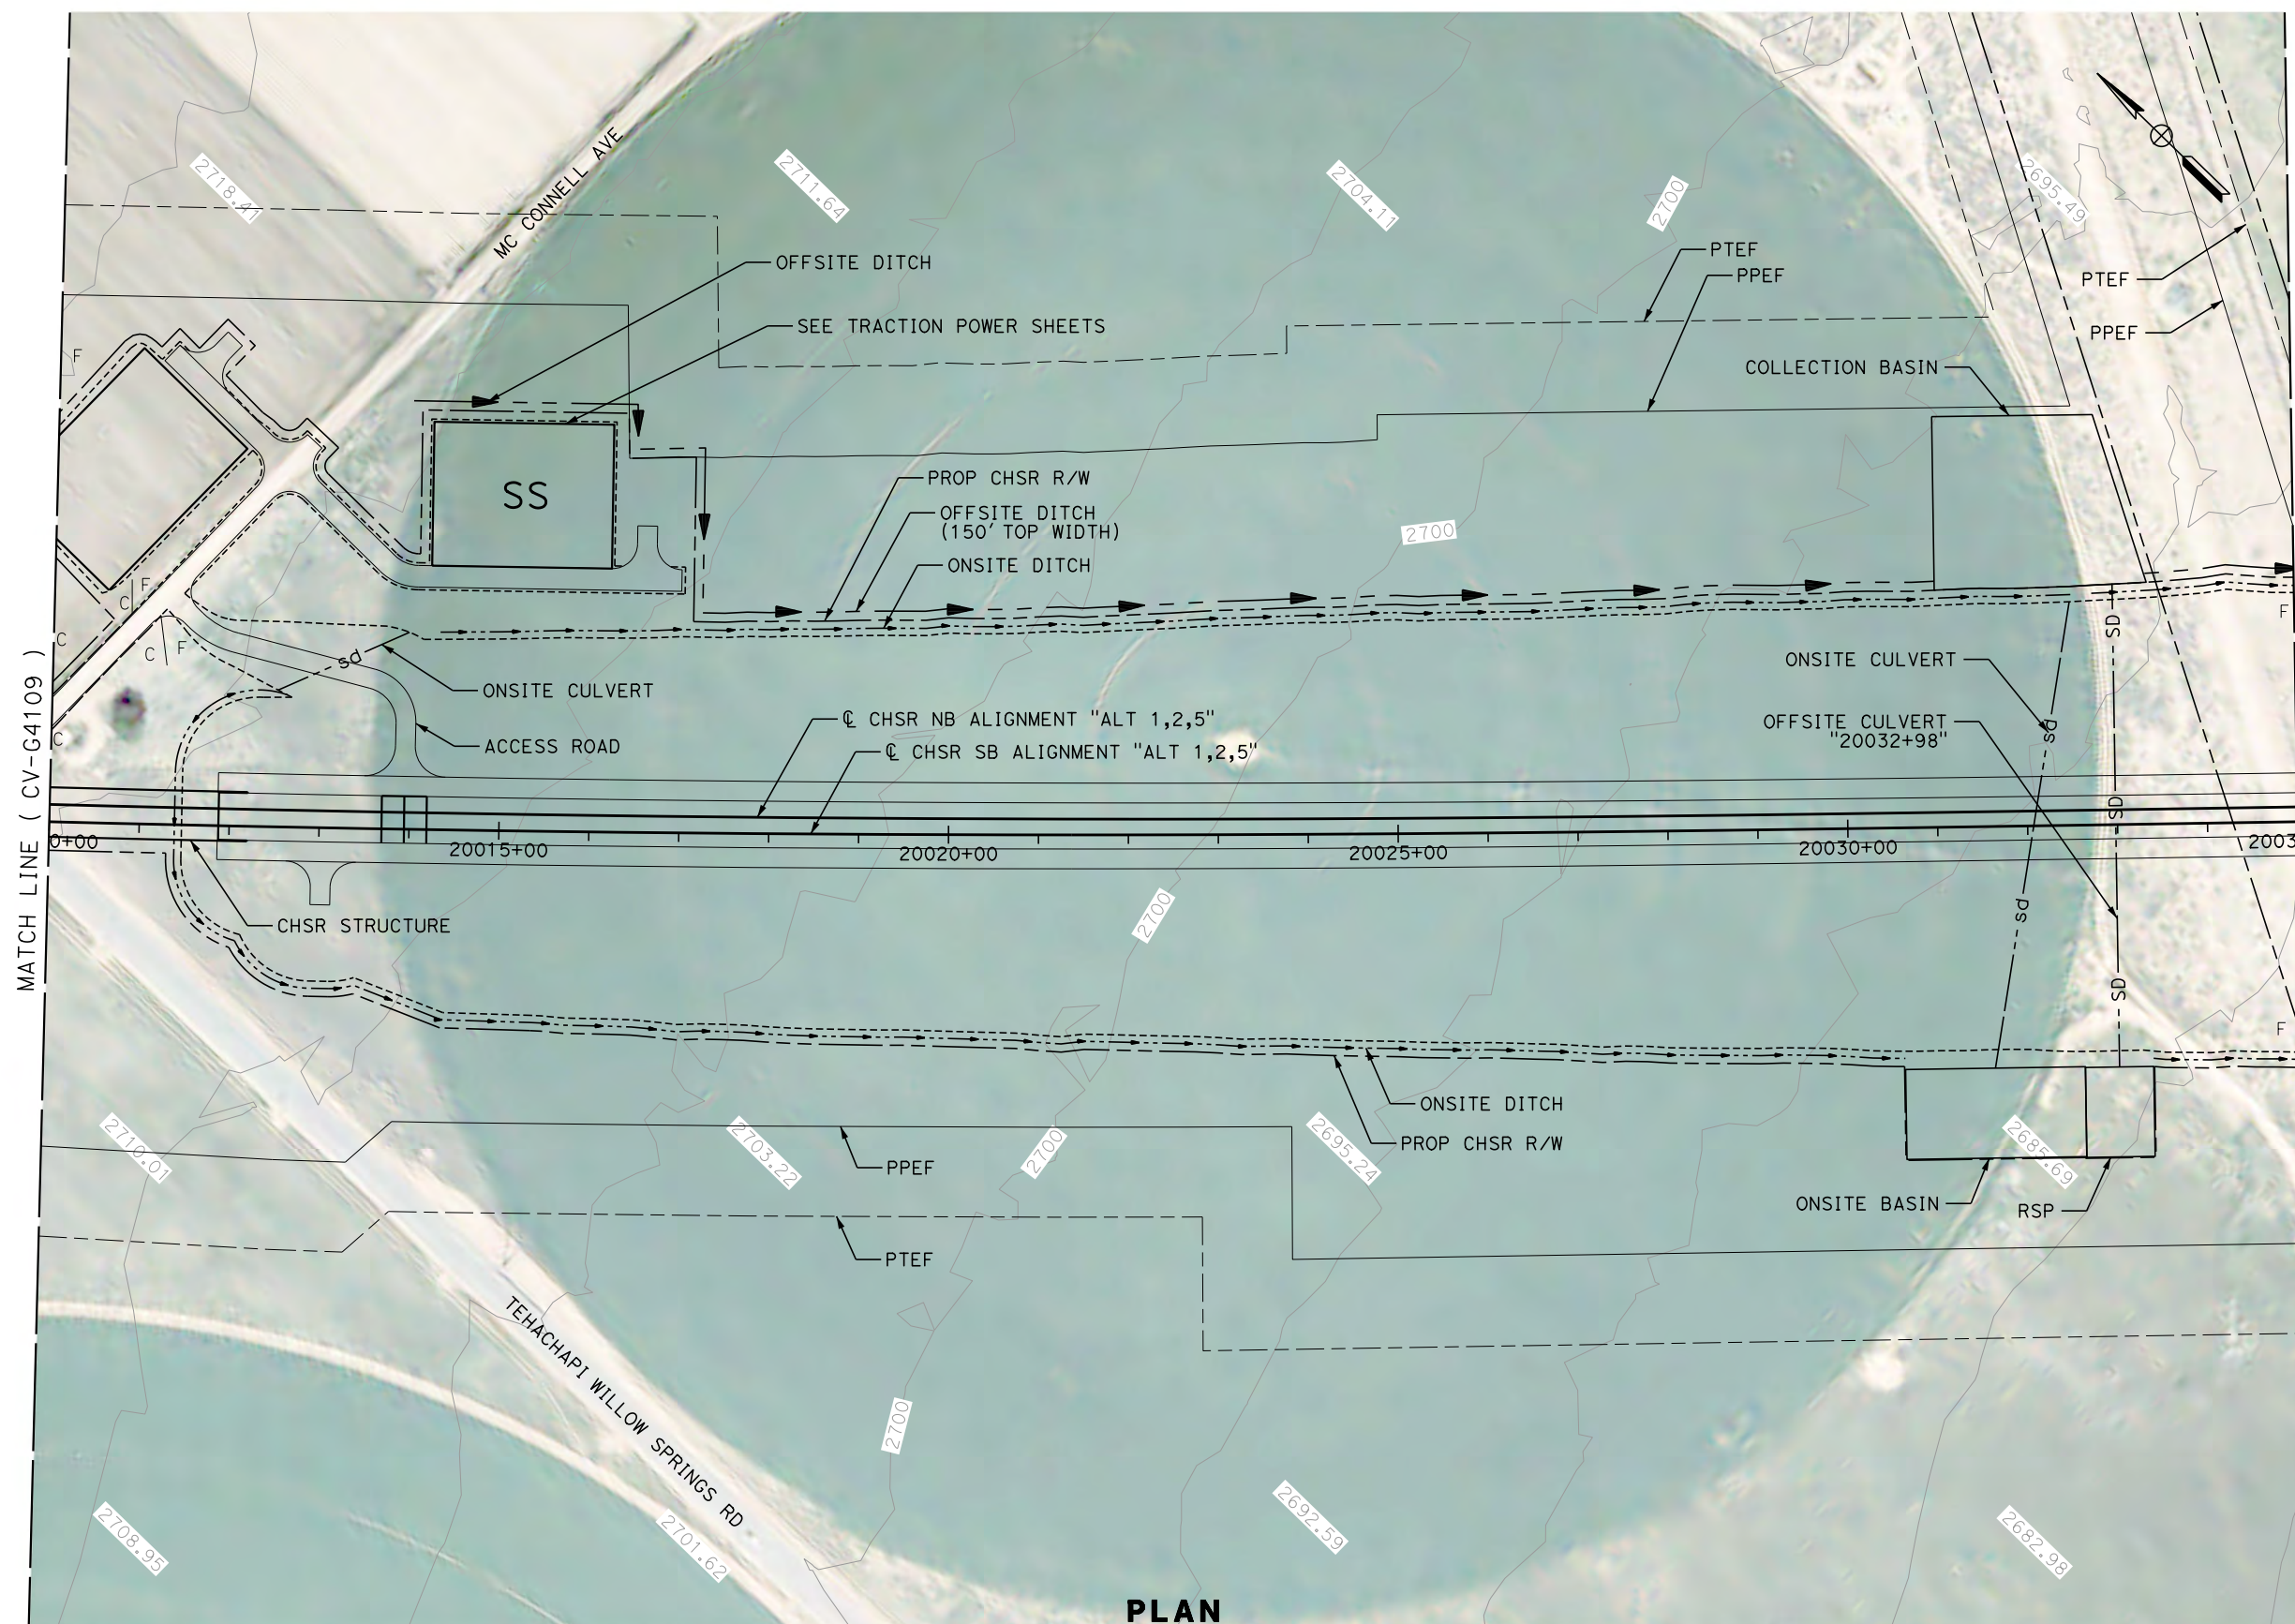

REV	DATE	BY	CHK	APP	DESCRIPTION

DESIGNED BY
G. YAMANAKA
DRAWN BY
V. CERON
CHECKED BY
G. CAMPBELL
IN CHARGE
G. CAMPBELL
DATE
01/29/2021

**RECORD SET
PEPD
SUBMITTAL**

**NOT FOR
CONSTRUCTION**



**CALIFORNIA HIGH-SPEED RAIL PROJECT
BAKERSFIELD TO PALMDALE**

ALTERNATIVE 1,2,5
GRADING AND DRAINAGE
PLAN
STA 20010+00 TO 20035+00



CONTRACT NO.
HSR13-44
DRAWING NO.
CV-G4110
SCALE
AS SHOWN
SHEET NO.
628

Projects\701206_00_CHSRBP\00_CADD\Sheet_Files\CV\G\BP-CV-G4111

11:57:59 PM

1/13/2021

Glenn.Yamanaka@tylin.com

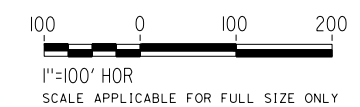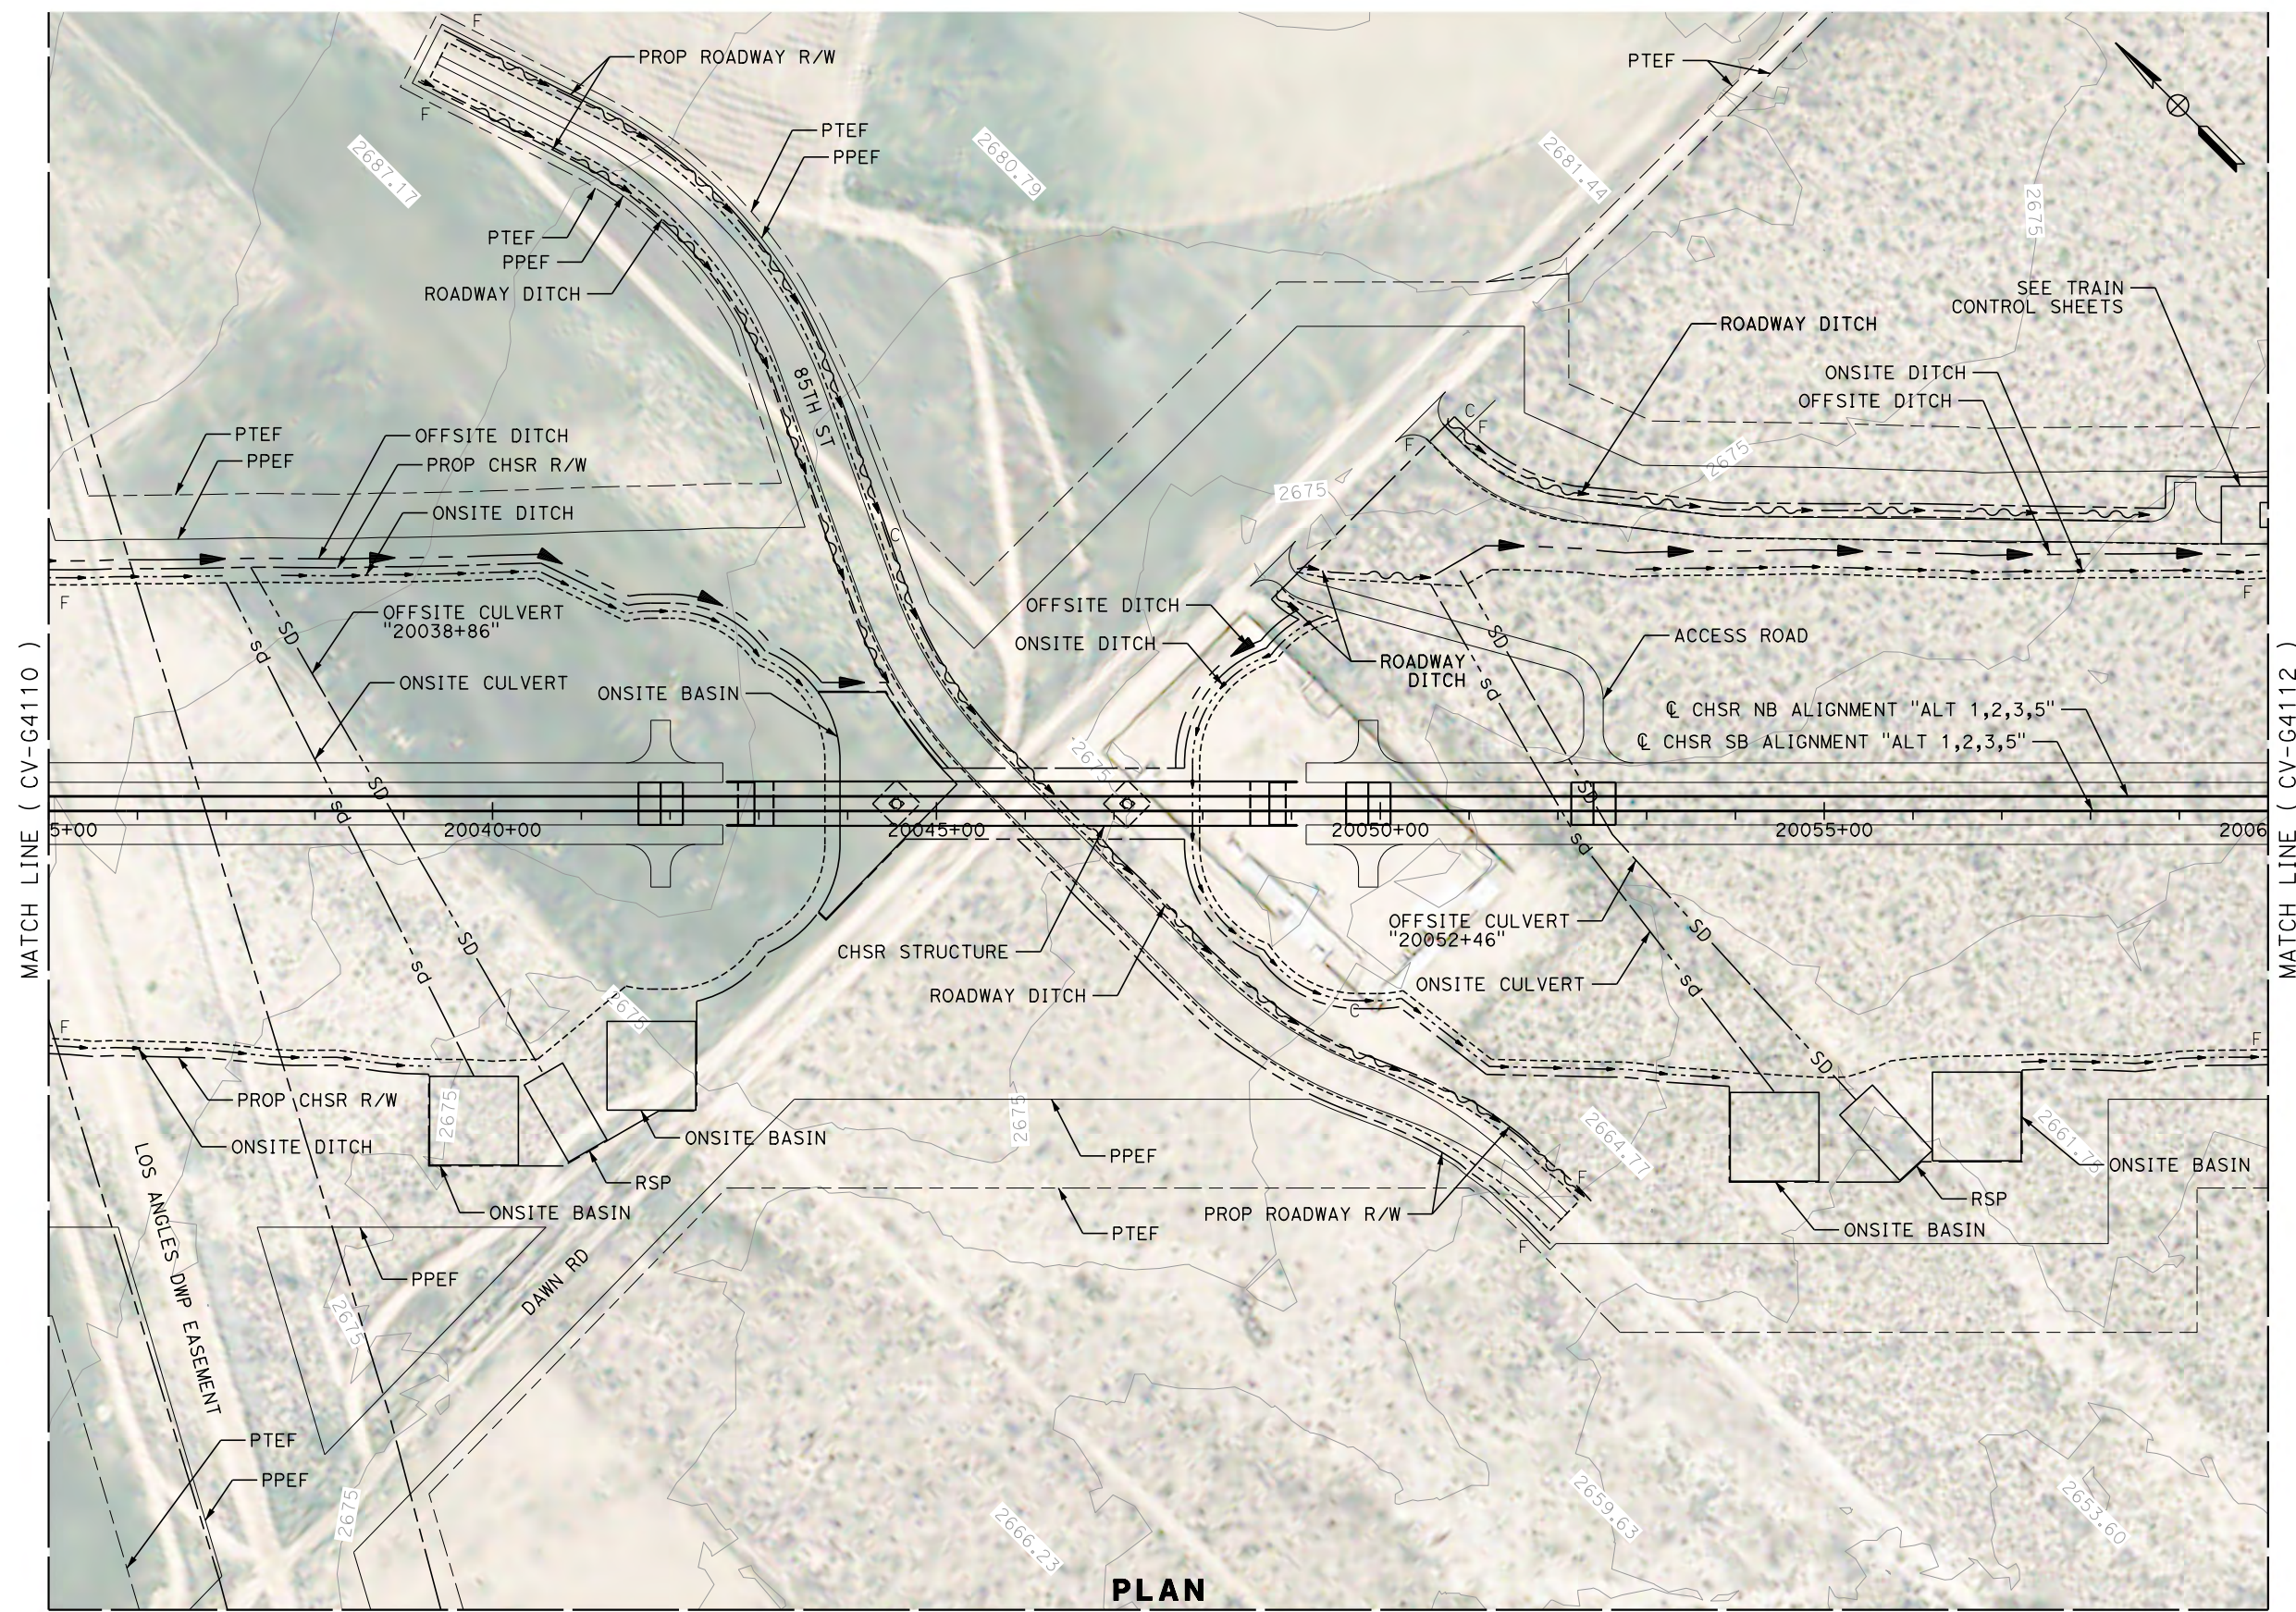

PLAN
MATCH LINE (CV-G4193)

REV	DATE	BY	CHK	APP	DESCRIPTION

DESIGNED BY
G. YAMANAKA
DRAWN BY
V. CERON
CHECKED BY
G. CAMPBELL
IN CHARGE
G. CAMPBELL
DATE
01/29/2021

**RECORD SET
PEPD
SUBMITTAL**

**NOT FOR
CONSTRUCTION**



**CALIFORNIA HIGH-SPEED RAIL PROJECT
BAKERSFIELD TO PALMDALE**

ALTERNATIVE 1,2,3,5
GRADING AND DRAINAGE
PLAN
STA 20035+00 TO 20060+00

CONTRACT NO.
HSR13-44

DRAWING NO.
CV-G4111

SCALE
AS SHOWN



SHEET NO.
629

Projects\701206_00_CHSRBP\00_CADD\Sheet_Files\CV\G\BP-CV-G4112

11:58:14 PM

1/13/2021

Glenn.Yamanaka@tylin.com

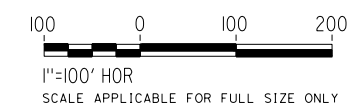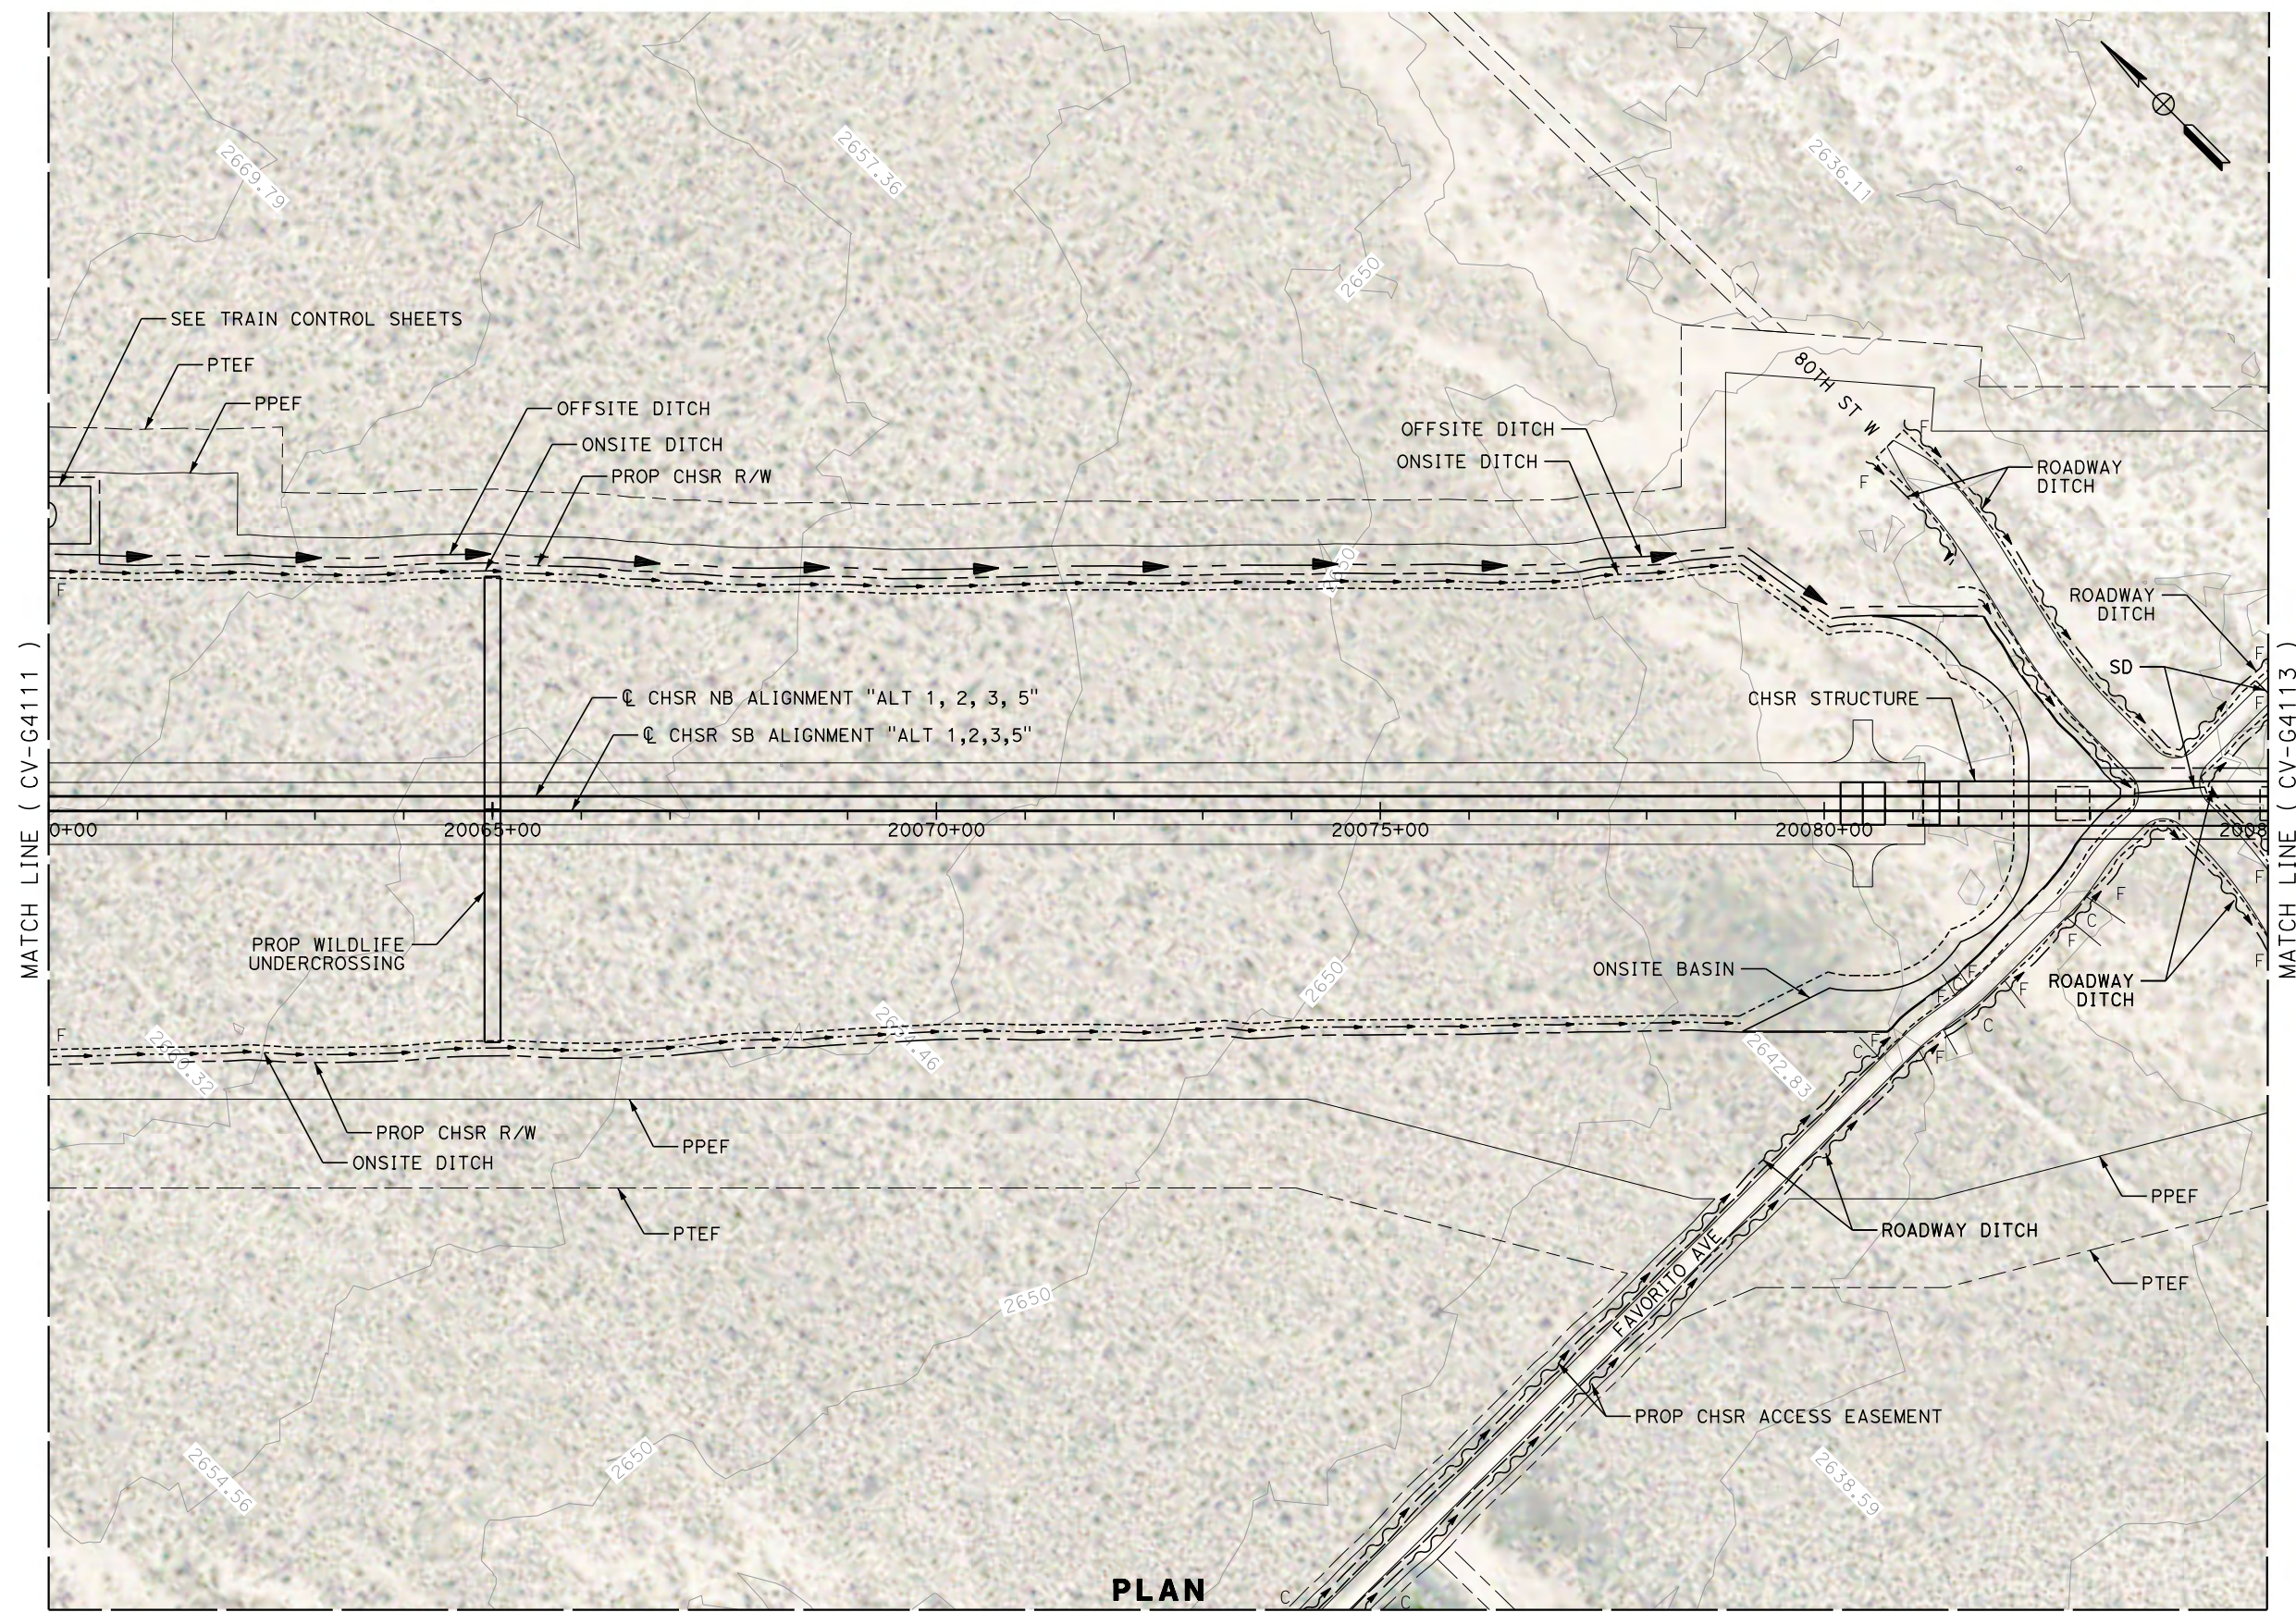

PLAN

MATCH LINE (CV-G4193)

REV	DATE	BY	CHK	APP	DESCRIPTION

DESIGNED BY
G. YAMANAKA
DRAWN BY
V. CERON
CHECKED BY
G. CAMPBELL
IN CHARGE
G. CAMPBELL
DATE
01/29/2021

**RECORD SET
PEPD
SUBMITTAL**

**NOT FOR
CONSTRUCTION**



**CALIFORNIA HIGH-SPEED RAIL PROJECT
BAKERSFIELD TO PALMDALE**


ALTERNATIVE 1,2,3,5
GRADING AND DRAINAGE
PLAN
STA 20060+00 TO 20085+00

CONTRACT NO.
HSR13-44


DRAWING NO.
CV-G4112

SCALE
AS SHOWN

SHEET NO.
630

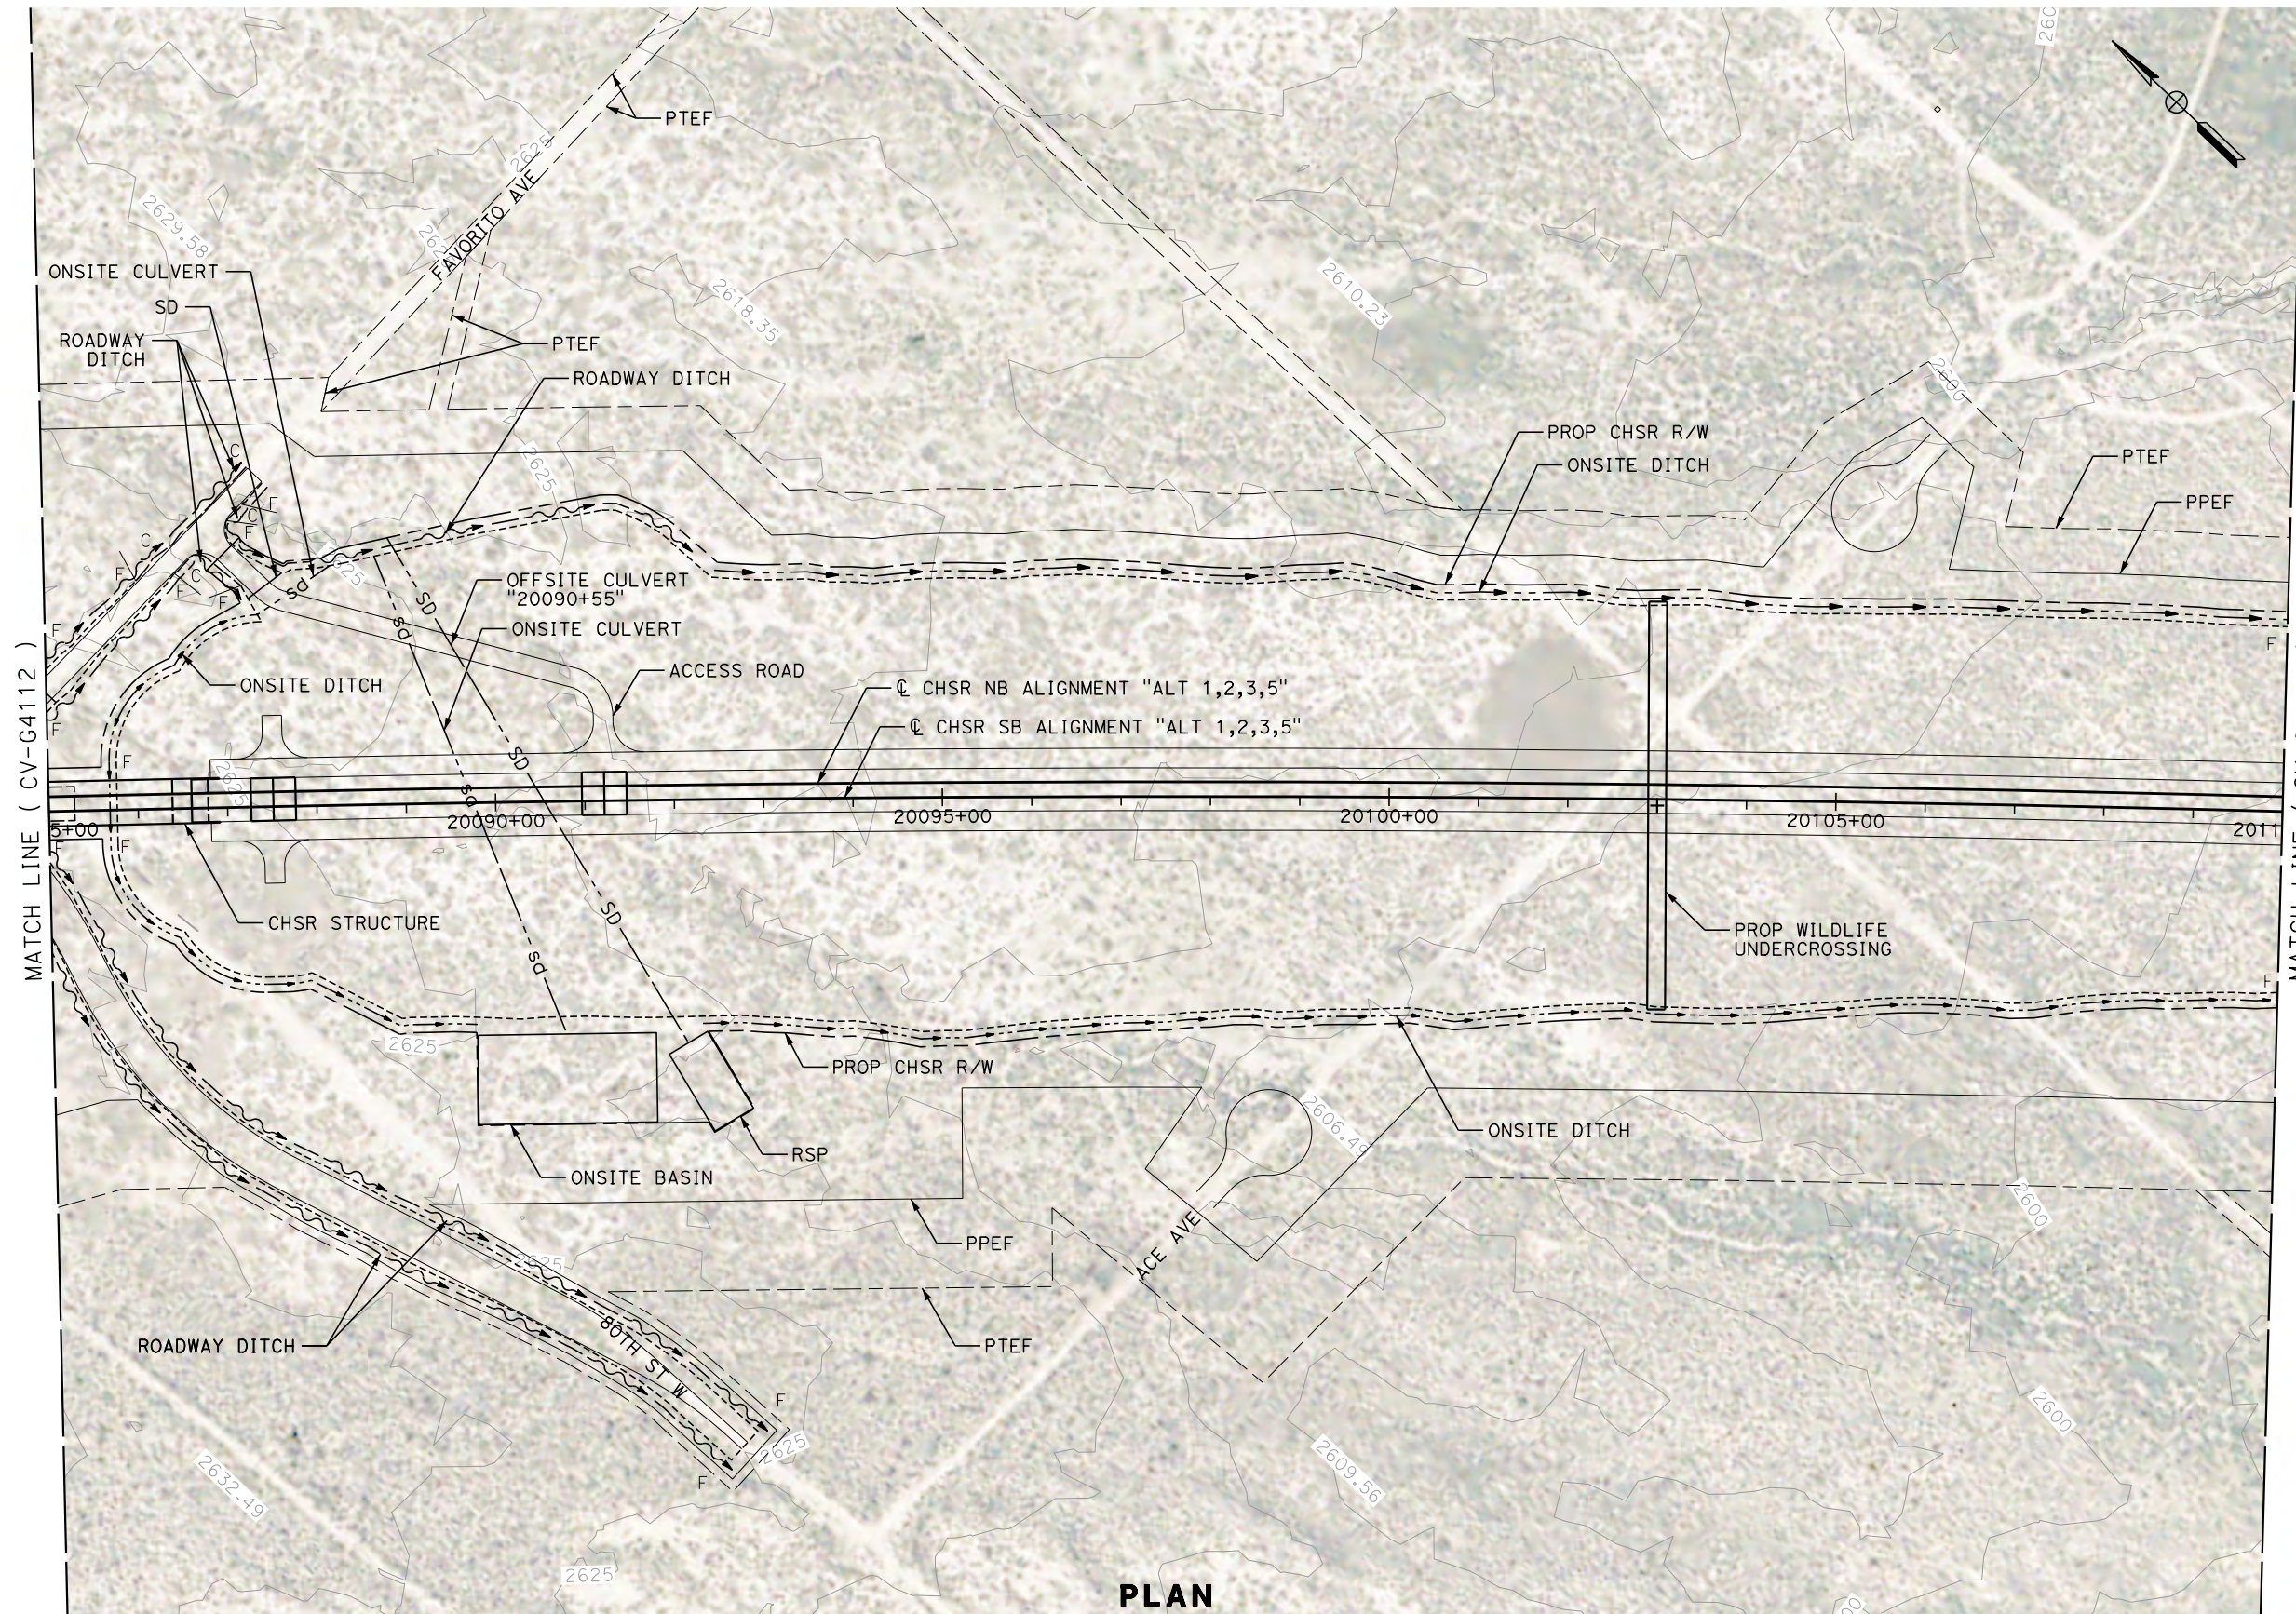

PLAN

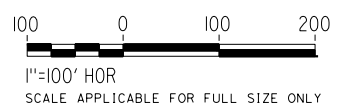

REV	DATE	BY	CHK	APP	DESCRIPTION

DESIGNED BY
G. YAMANAKA
 DRAWN BY
V. CERON
 CHECKED BY
G. CAMPBELL
 IN CHARGE
G. CAMPBELL
 DATE
01/29/2021

**RECORD SET
PEPD
SUBMITTAL**


**NOT FOR
CONSTRUCTION**




**CALIFORNIA HIGH-SPEED RAIL PROJECT
BAKERSFIELD TO PALMDALE**

ALTERNATIVE 1,2,3,5
 GRADING AND DRAINAGE
 PLAN
 STA 20085+00 TO 20110+00

CONTRACT NO.
HSR13-44
 DRAWING NO.
CV-G4113
 SCALE
AS SHOWN
 SHEET NO.
631

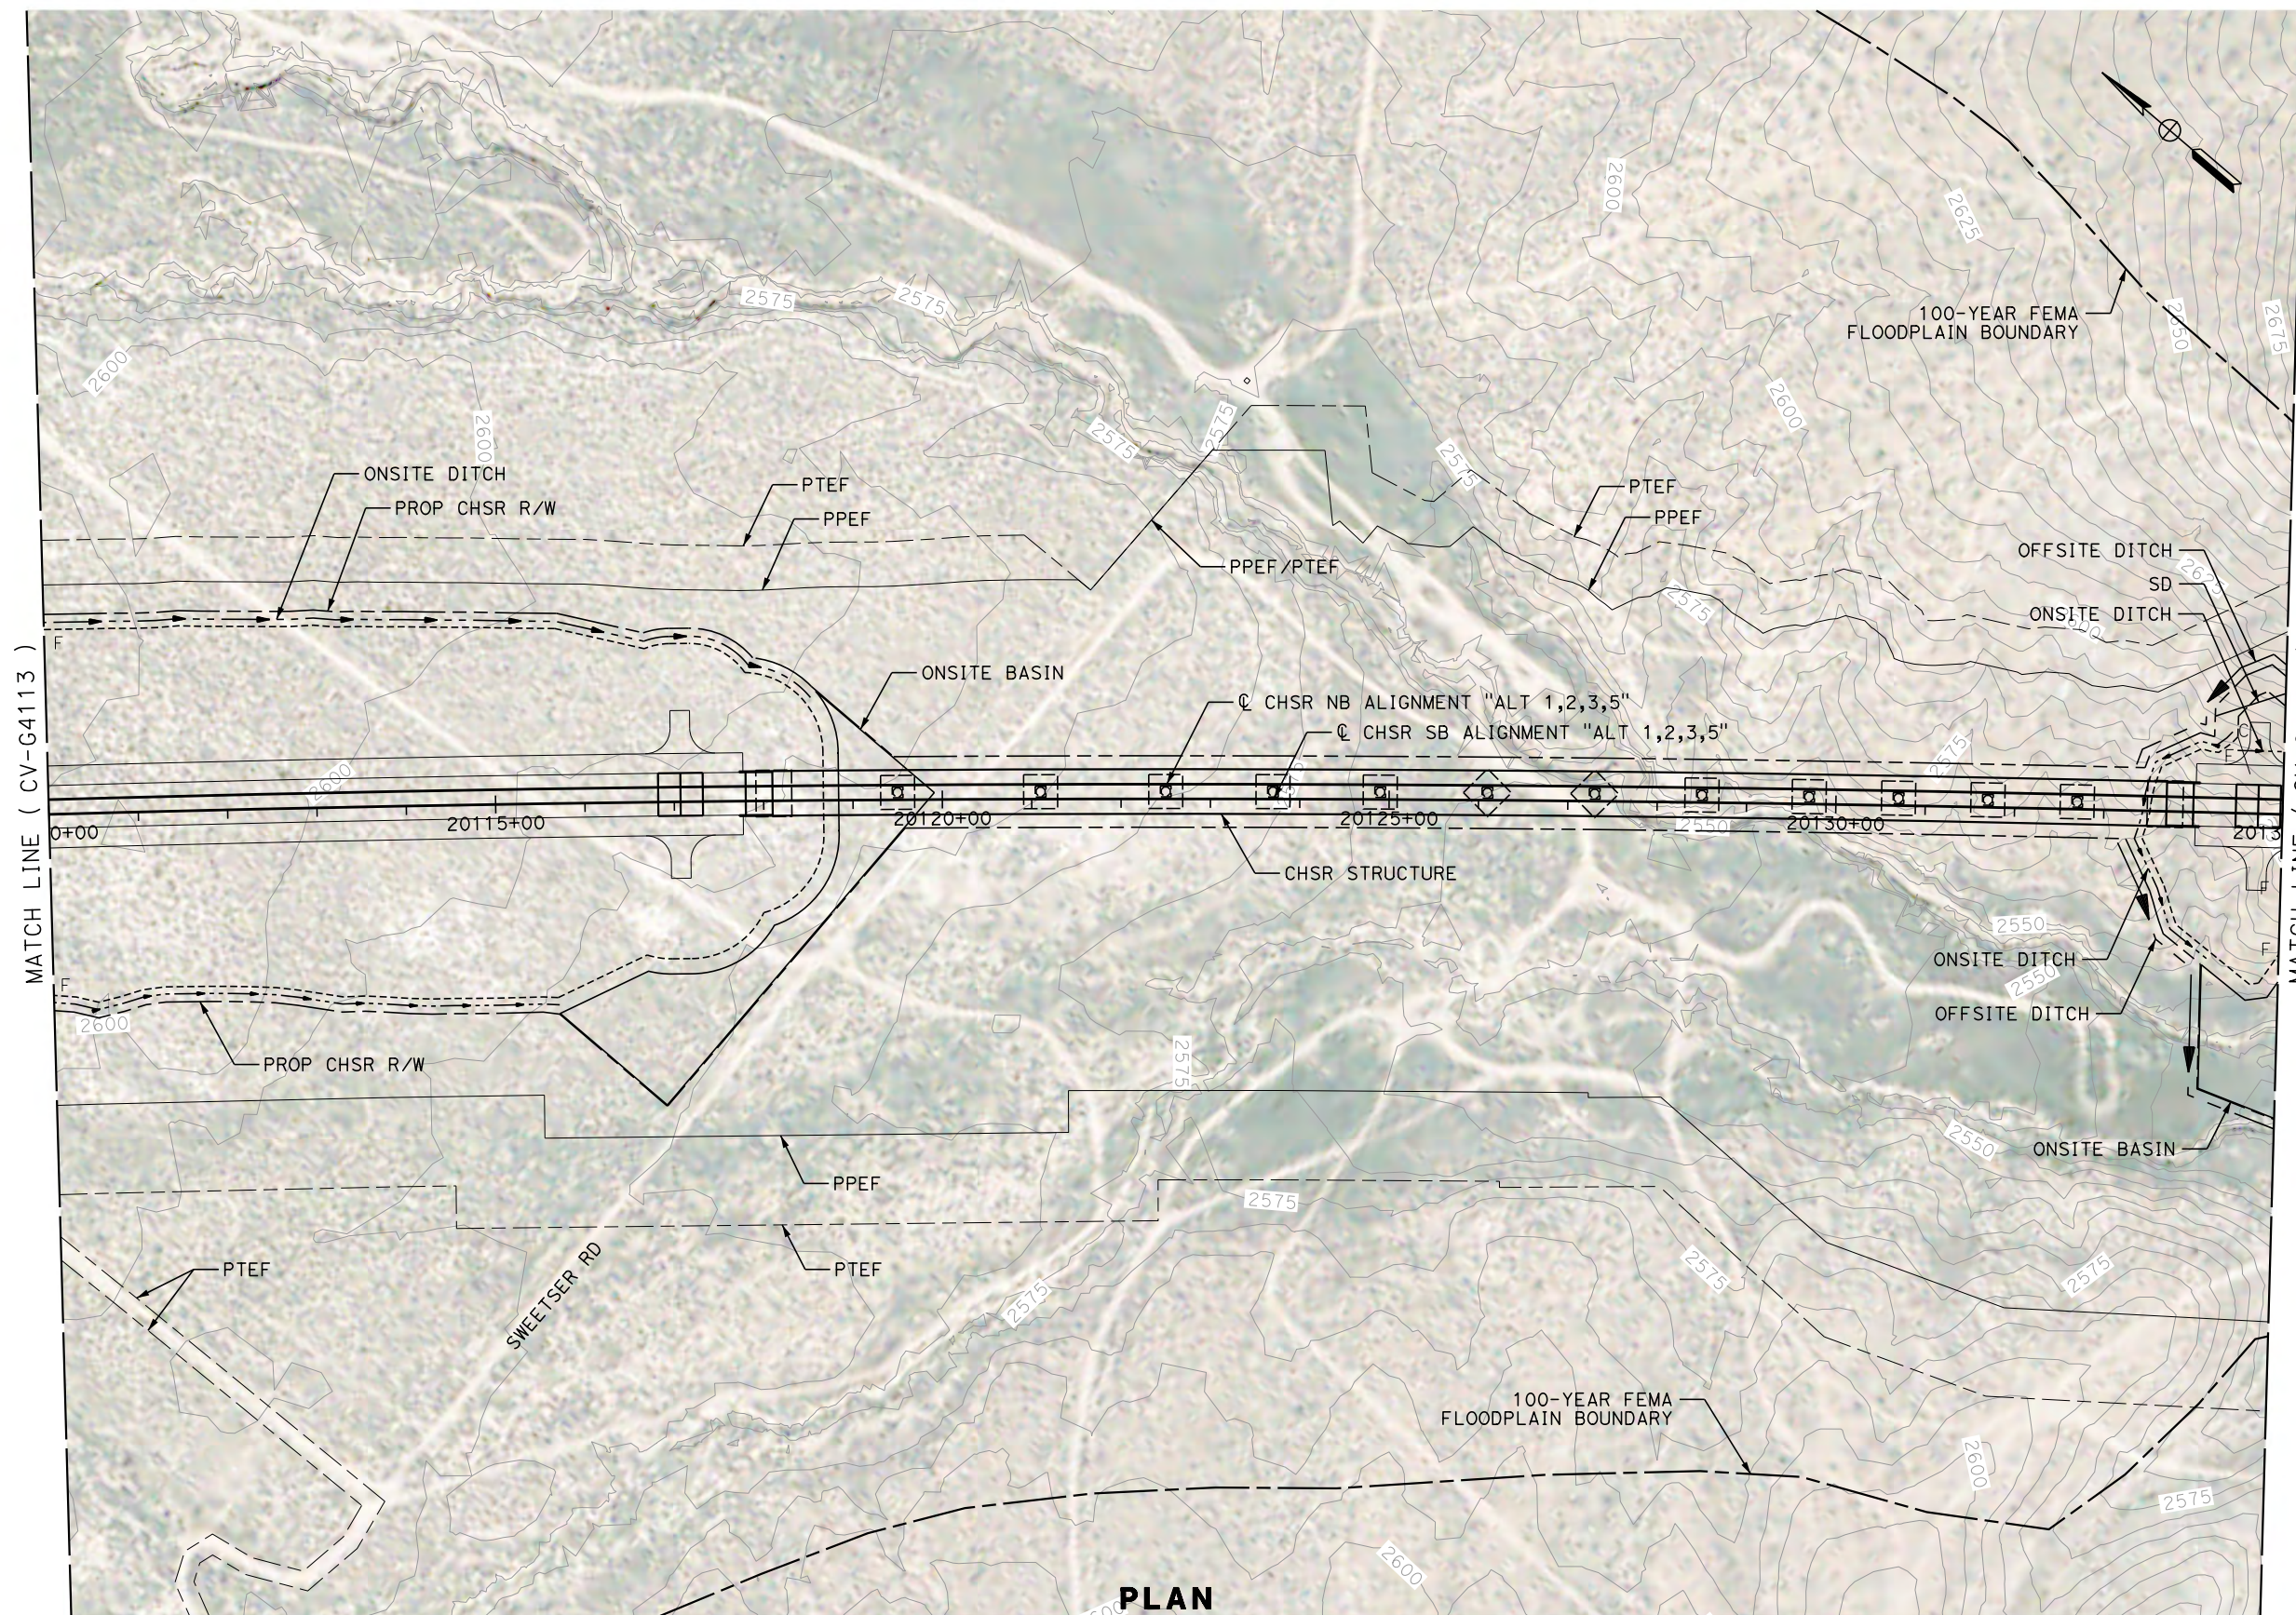

PLAN

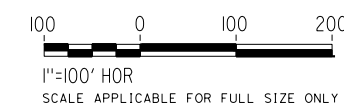

REV	DATE	BY	CHK	APP	DESCRIPTION

DESIGNED BY
G. YAMANAKA
DRAWN BY
V. CERON
CHECKED BY
G. CAMPBELL
IN CHARGE
G. CAMPBELL
DATE
01/29/2021

**RECORD SET
PEPD
SUBMITTAL**

**NOT FOR
CONSTRUCTION**



**CALIFORNIA HIGH-SPEED RAIL PROJECT
BAKERSFIELD TO PALMDALE**

ALTERNATIVE 1,2,3,5
GRADING AND DRAINAGE
PLAN
STA 20110+00 TO 20135+00

CONTRACT NO.
HSR13-44
DRAWING NO.
CV-G4114
SCALE
AS SHOWN
SHEET NO.
632