



MATCH LINE STA 18670+00  
SEE SHEET CV-G4715

MATCH LINE STA 18695+00  
SEE SHEET CV-G4717

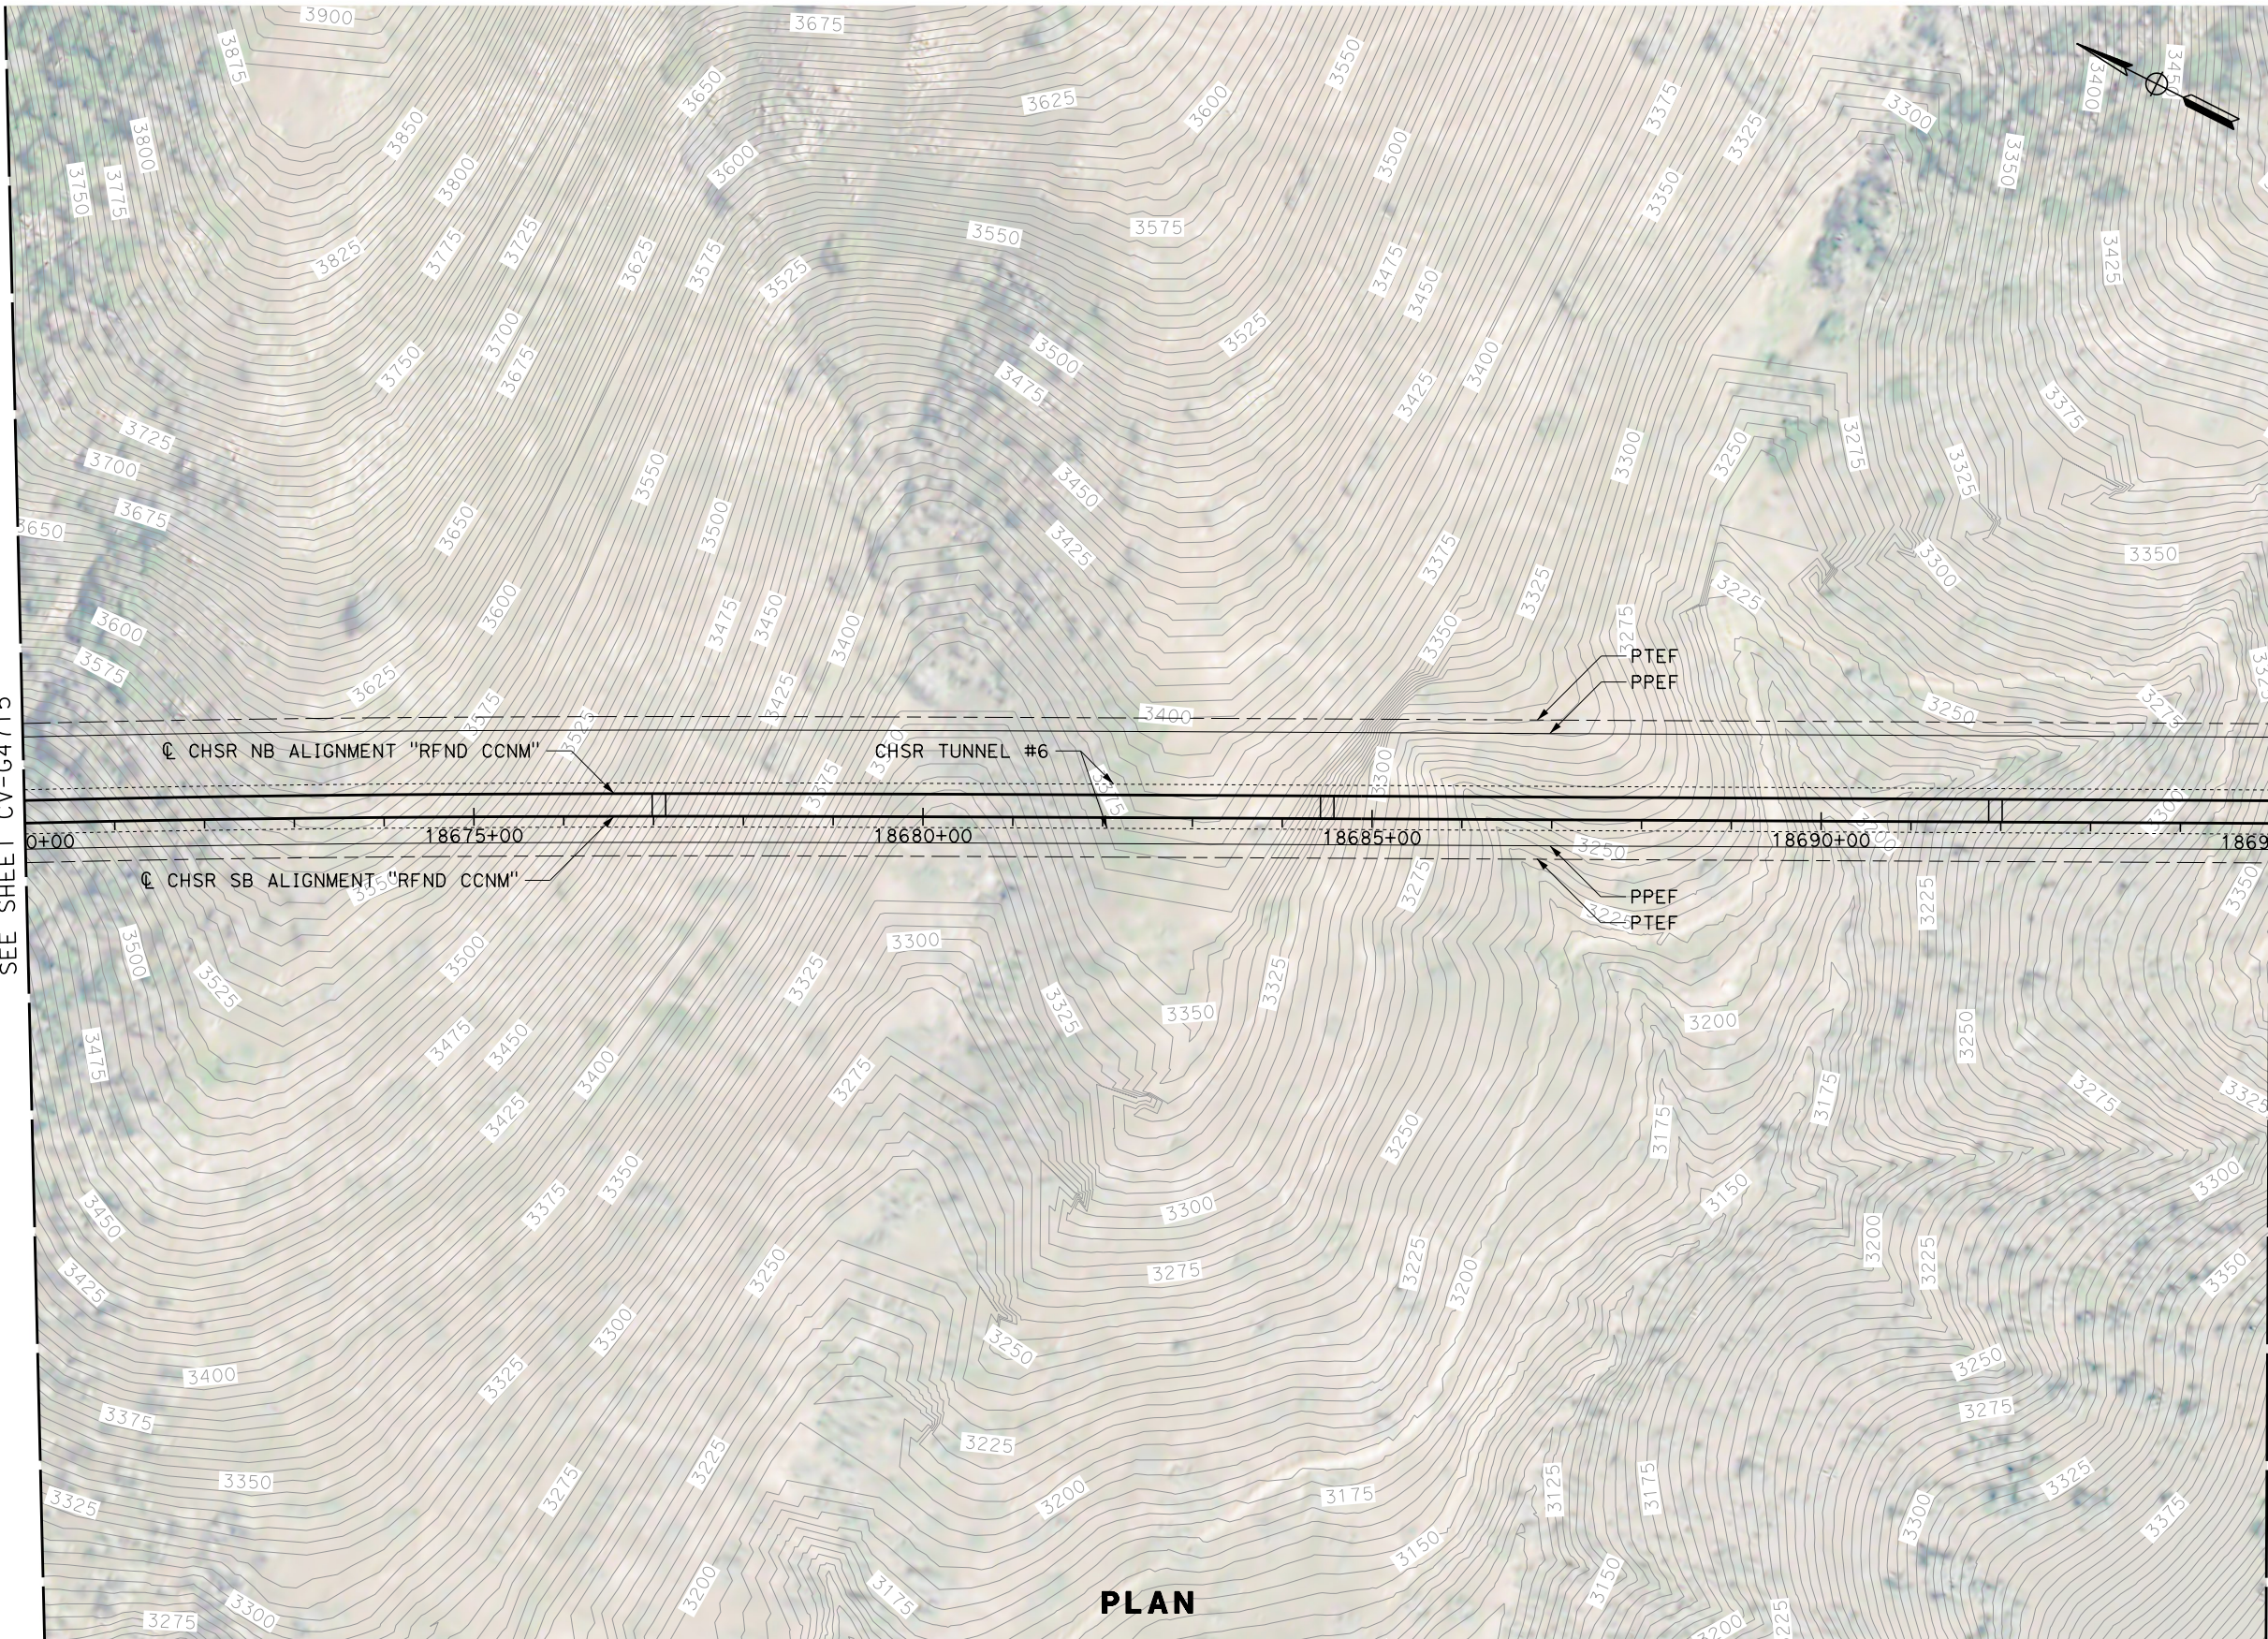

**PLAN**

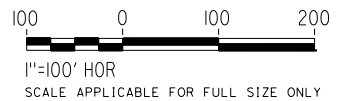

REV	DATE	BY	CHK	APP	DESCRIPTION

DESIGNED BY  
**G. YAMANAKA**  
DRAWN BY  
**A. RIVERA**  
CHECKED BY  
**G. CAMPBELL**  
IN CHARGE  
**G. CAMPBELL**  
DATE  
**01/29/2021**

**RECORD SET  
PEPD  
SUBMITTAL**

**NOT FOR  
CONSTRUCTION**

**TYLIN INTERNATIONAL**





**CALIFORNIA HIGH-SPEED RAIL PROJECT  
BAKERSFIELD TO PALMDALE**  
REFINED CCNM DESIGN OPTION  
GRADING AND DRAINAGE  
PLAN  
STA 18670+00 TO 18695+00

CONTRACT NO.  
HSR13-44  
DRAWING NO.  
CV-G4716  
SCALE  
AS SHOWN  
SHEET NO.  
554



MATCH LINE  
SEE SHEET CV-G4740

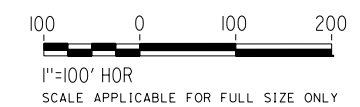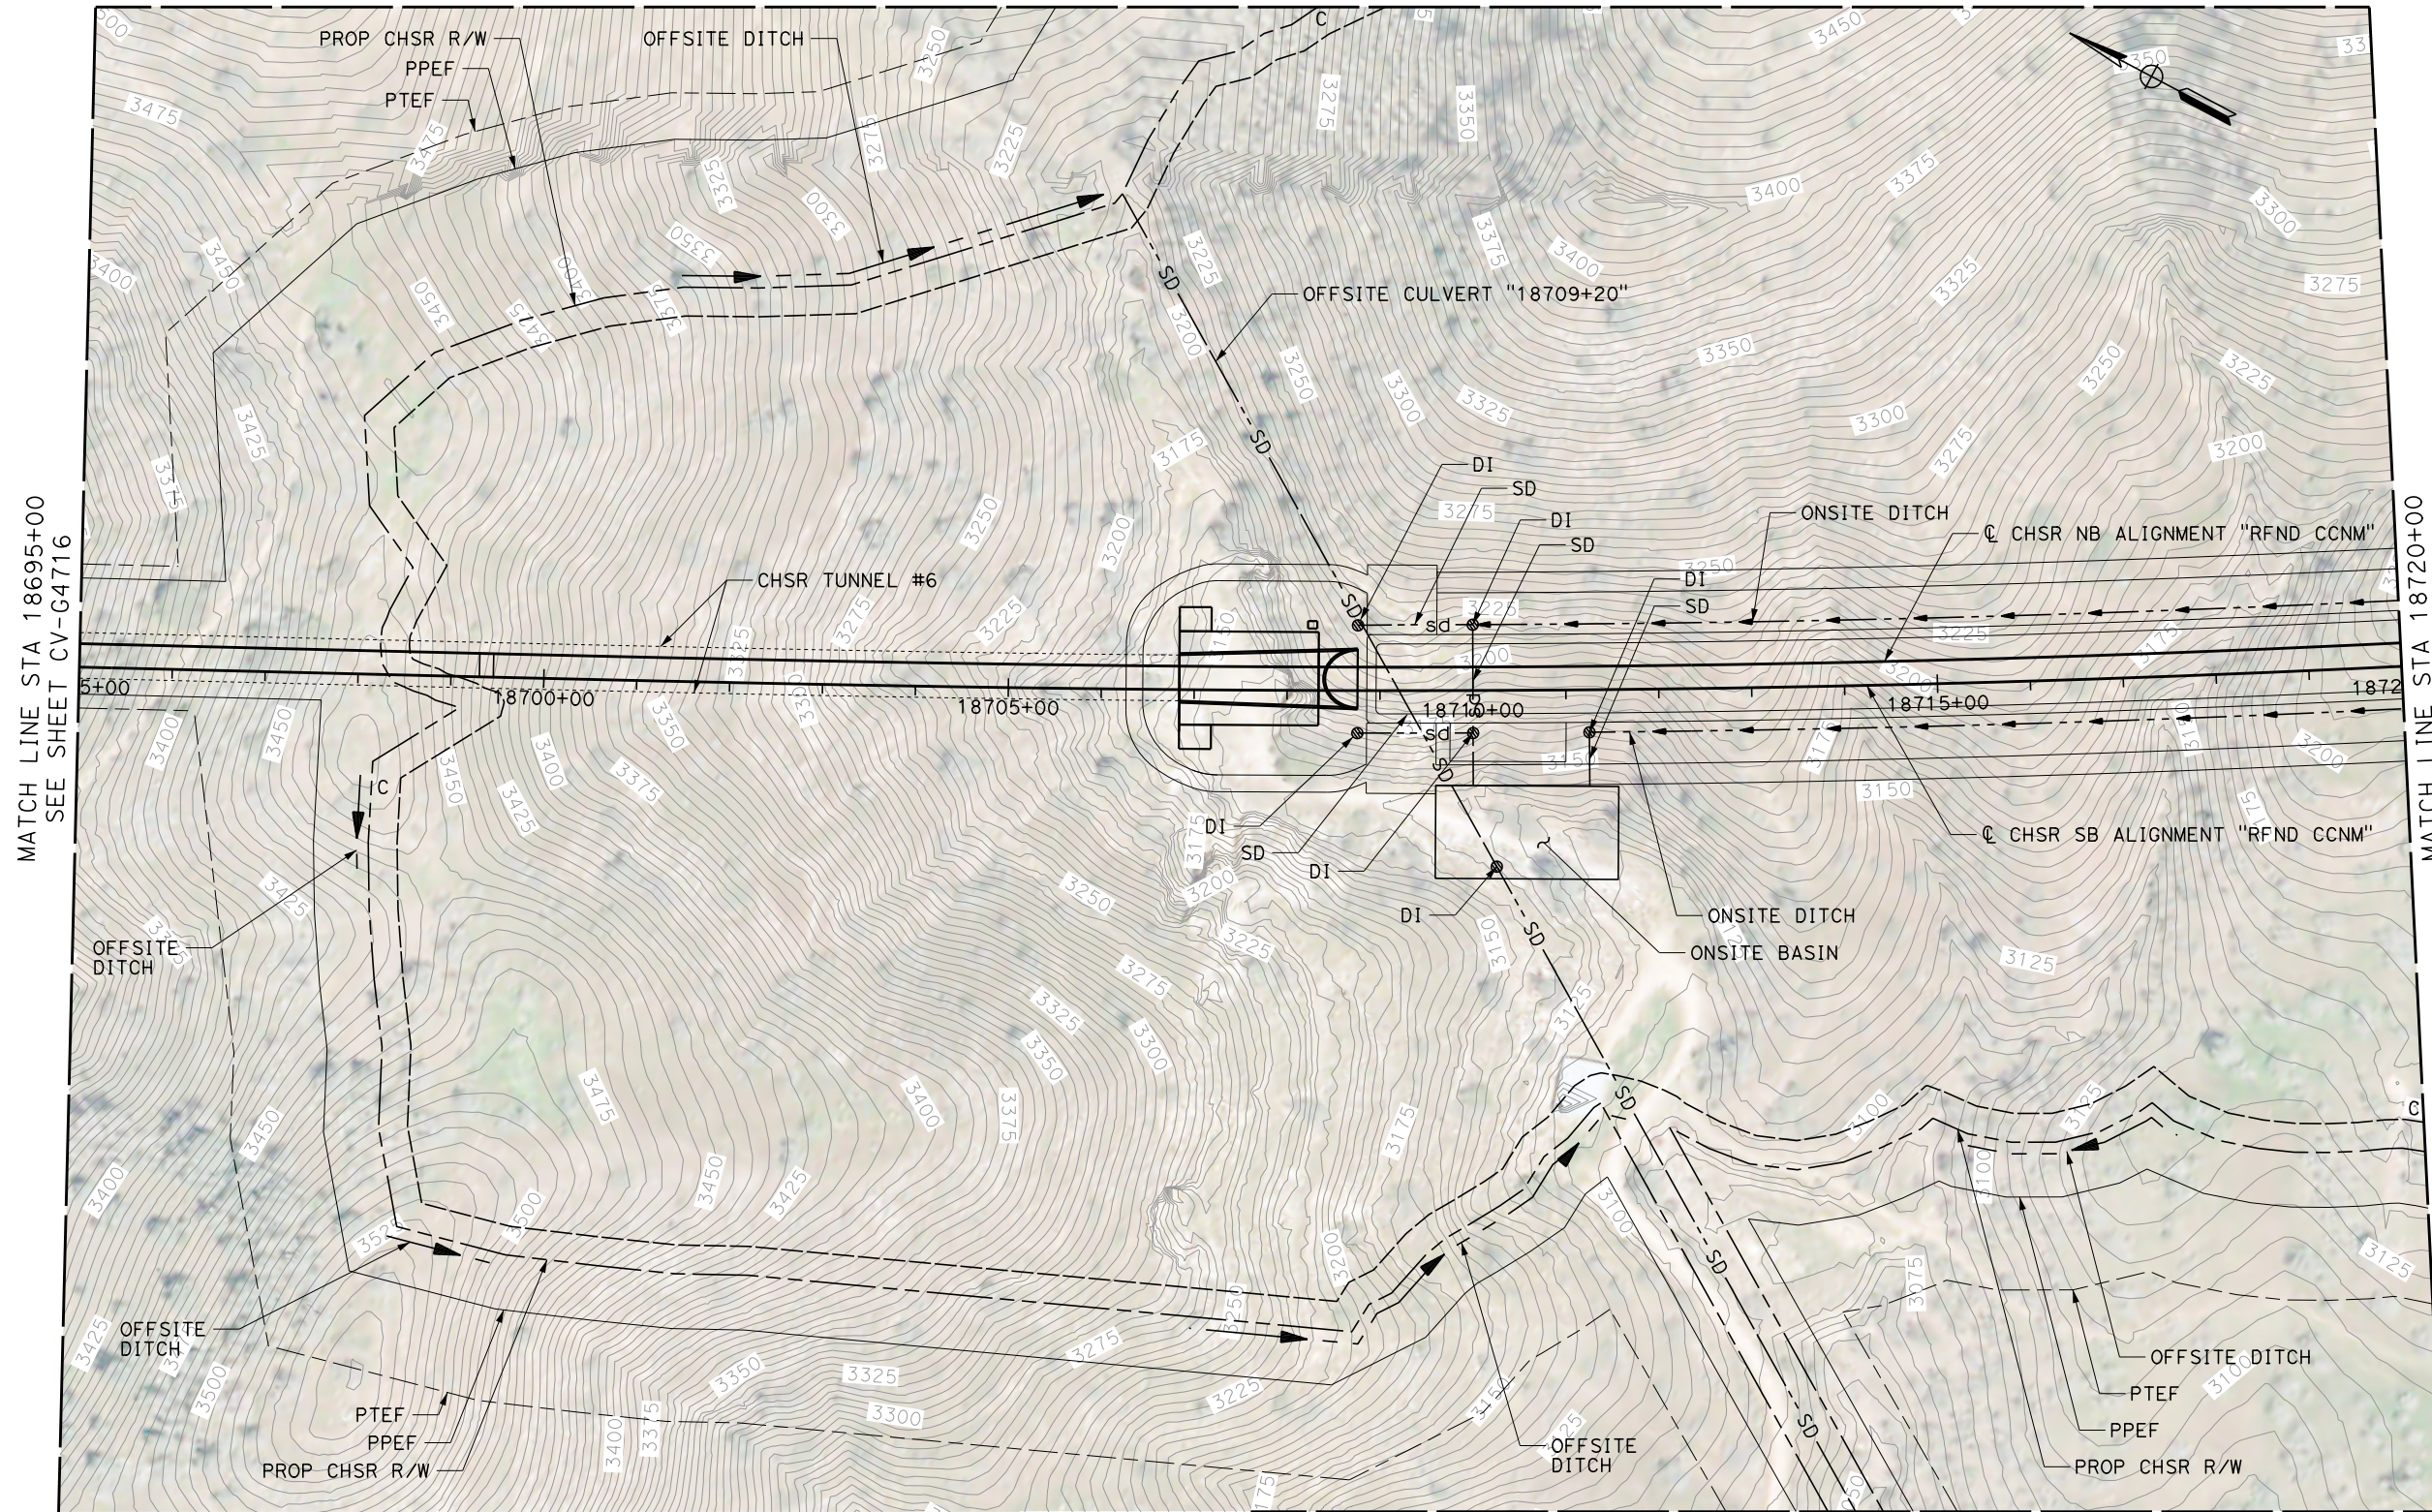

MATCH LINE  
SEE SHEET CV-G4741

**PLAN**

12/22/2020 1:19:09 AM Projects\701206.00\_CHSRBP\00\_CADD\CCNM Option D\Sheets\CV\G\BP-CV-G4717

Glenn.Yamanaka@tylin.com

REV	DATE	BY	CHK	APP	DESCRIPTION

DESIGNED BY  
**G. YAMANAKA**  
DRAWN BY  
**A. RIVERA**  
CHECKED BY  
**G. CAMPBELL**  
IN CHARGE  
**G. CAMPBELL**  
DATE  
**01/29/2021**

**RECORD SET  
PEPD  
SUBMITTAL**

**NOT FOR  
CONSTRUCTION**




**CALIFORNIA HIGH-SPEED RAIL PROJECT  
BAKERSFIELD TO PALMDALE**

REFINED CCNM DESIGN OPTION  
GRADING AND DRAINAGE  
PLAN  
STA 18695+00 TO 18720+00

CONTRACT NO.  
HSR13-44  
DRAWING NO.  
CV-G4717  
SCALE  
AS SHOWN  
SHEET NO.  
555



MATCH LINE  
SEE SHEET CV-G4740

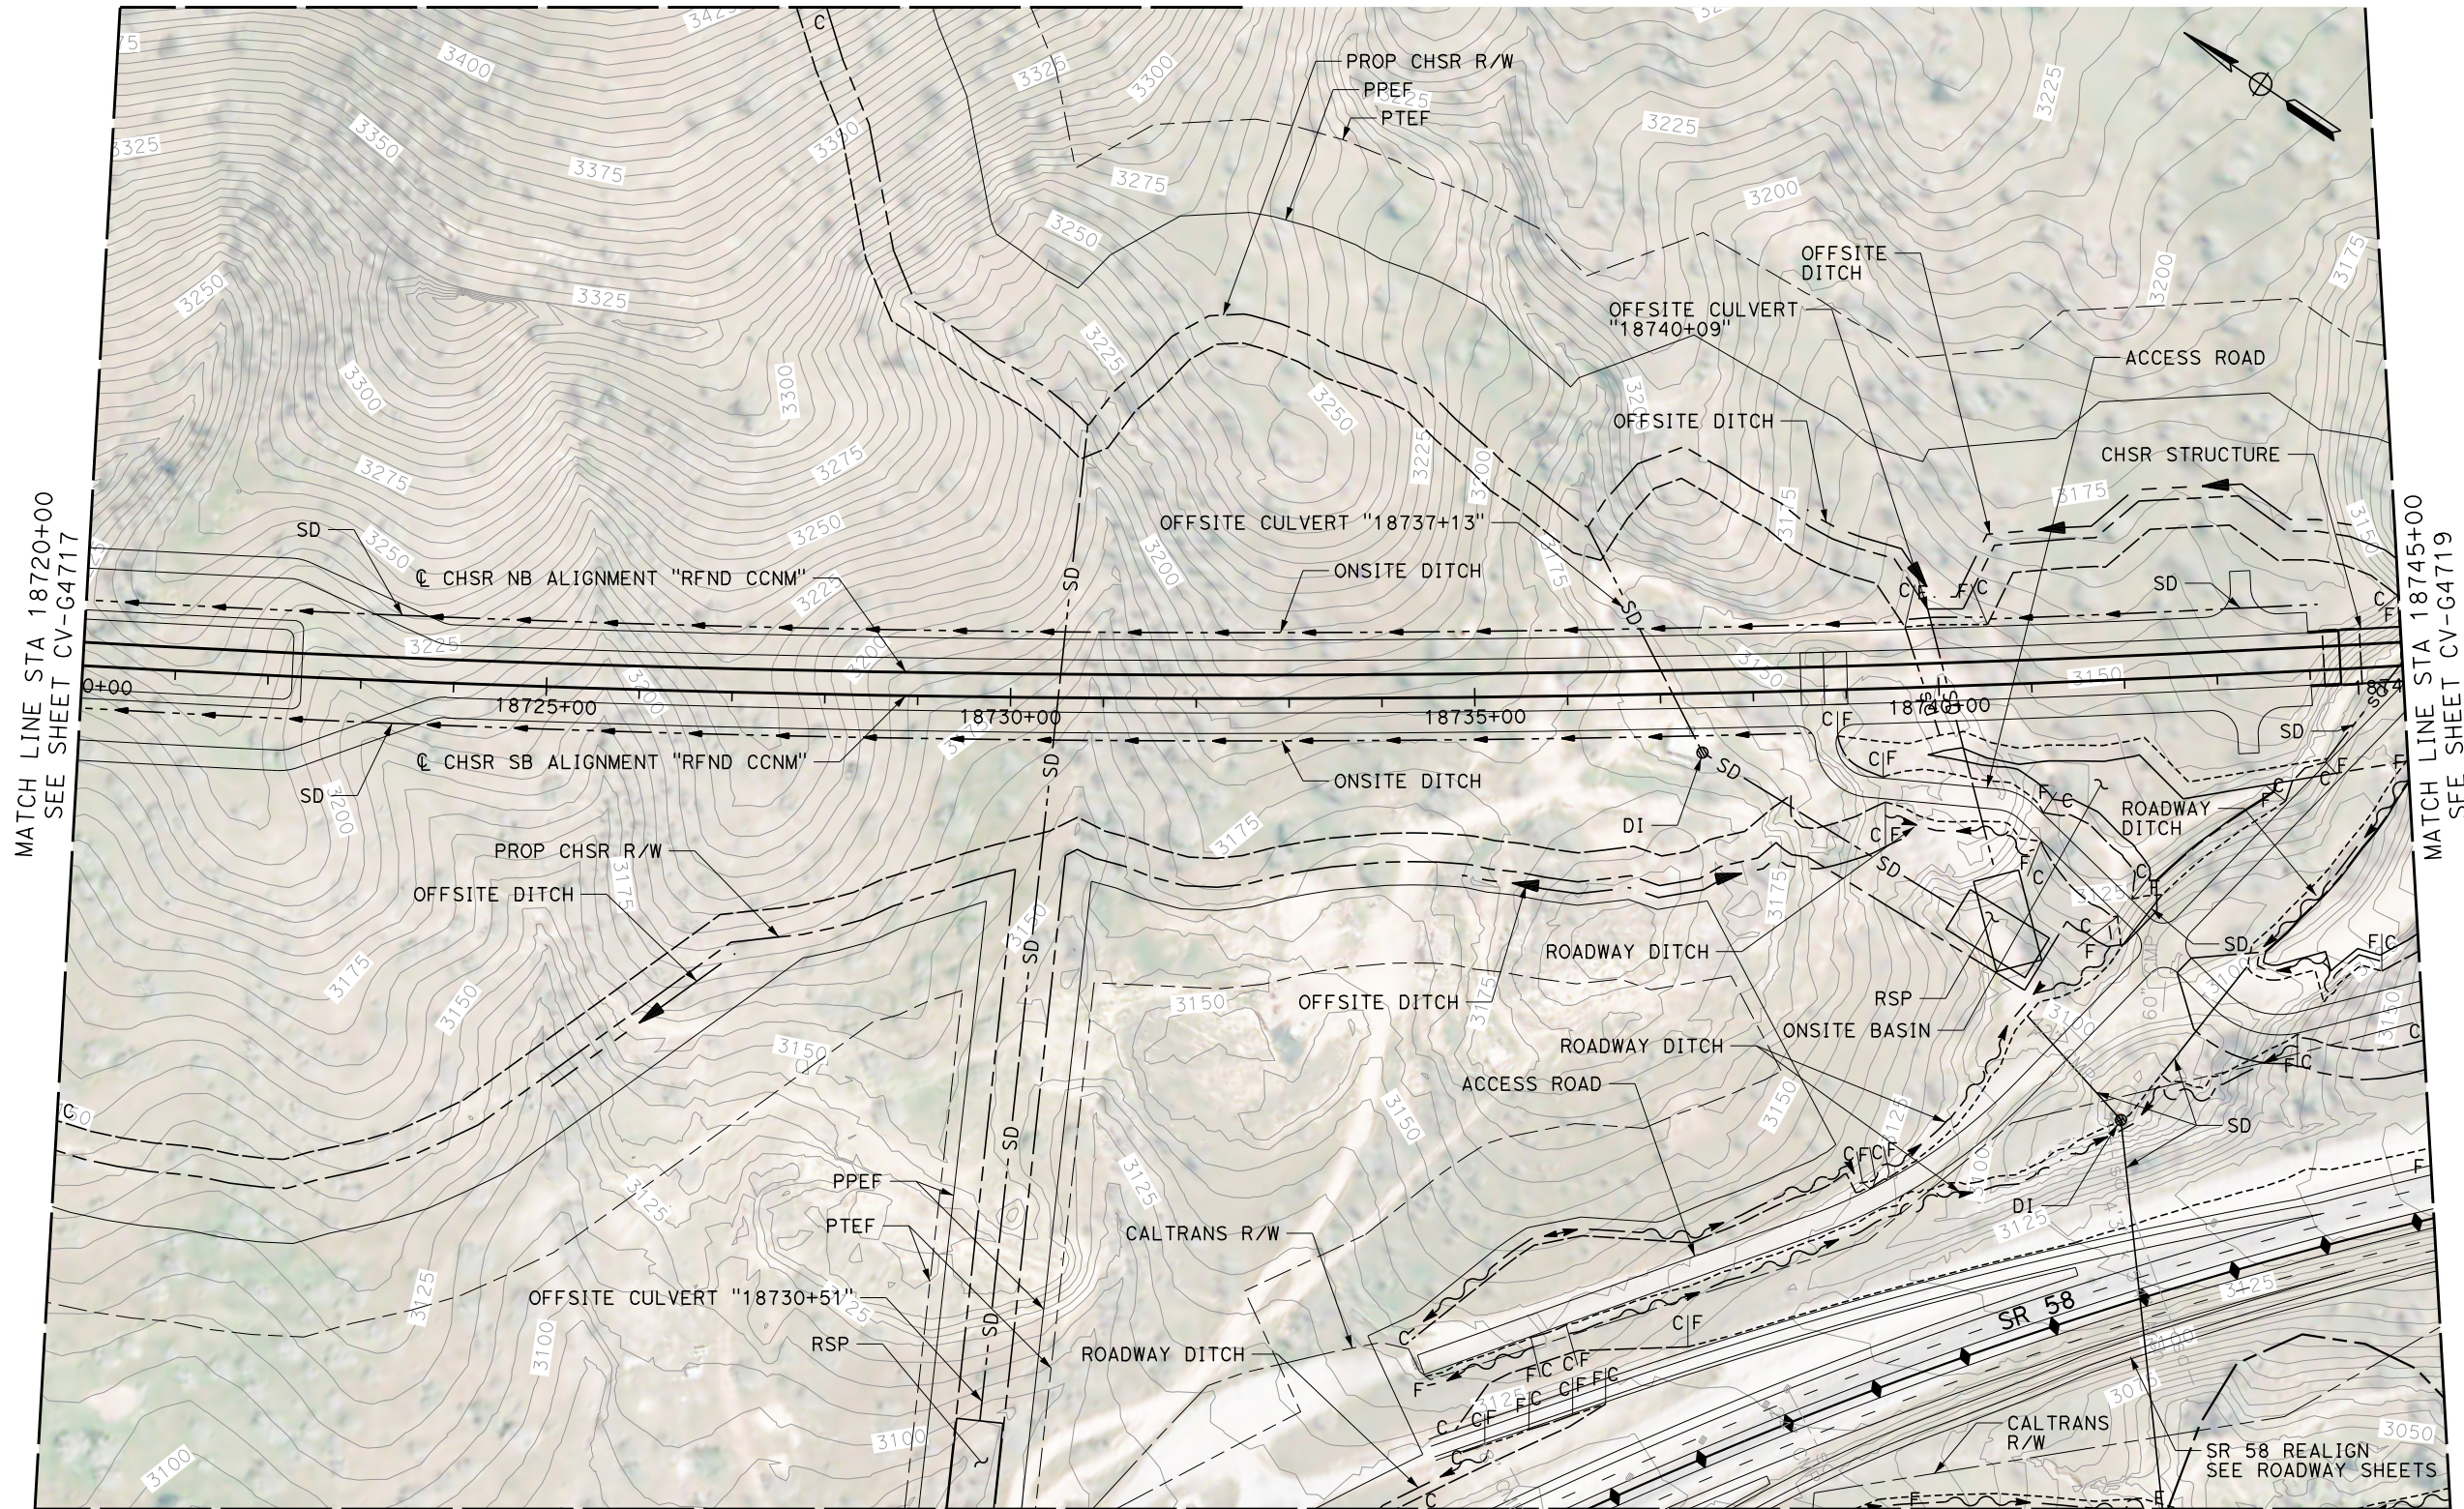


MATCH LINE STA 18720+00  
SEE SHEET CV-G4717

MATCH LINE STA 18745+00  
SEE SHEET CV-G4719

MATCH LINE  
SEE SHEET CV-G4741

MATCH LINE  
SEE SHEET CV-G4742

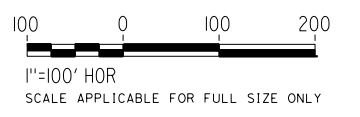

**PLAN**

Projects\701206.00\_CHSRBP\00\_CADD\CCNM Op\Plan D\Sheets\CV\G\BP-CV-G4718

1:17:35 AM

12/22/2020

Glenn.Yamanaka@tylin.com

REV	DATE	BY	CHK	APP	DESCRIPTION

DESIGNED BY  
**G. YAMANAKA**  
DRAWN BY  
**A. RIVERA**  
CHECKED BY  
**G. CAMPBELL**  
IN CHARGE  
**G. CAMPBELL**  
DATE  
**01/29/2021**

**RECORD SET  
PEPD  
SUBMITTAL**

**NOT FOR  
CONSTRUCTION**



**CALIFORNIA HIGH-SPEED RAIL PROJECT  
BAKERSFIELD TO PALMDALE**

REFINED CCNM DESIGN OPTION  
GRADING AND DRAINAGE  
PLAN  
STA 18720+00 TO 18745+00

CONTRACT NO.  
HSR13-44  
DRAWING NO.  
CV-G4718  
SCALE  
AS SHOWN  
SHEET NO.  
556




Projects\701206.00\_CHSRBP\00\_CADD\CCNM\_Option D\Sheets\CV\G\BP-CV-G4719

1:18:47 AM


12/22/2020

Glenn.Yamanaka@tylin.com

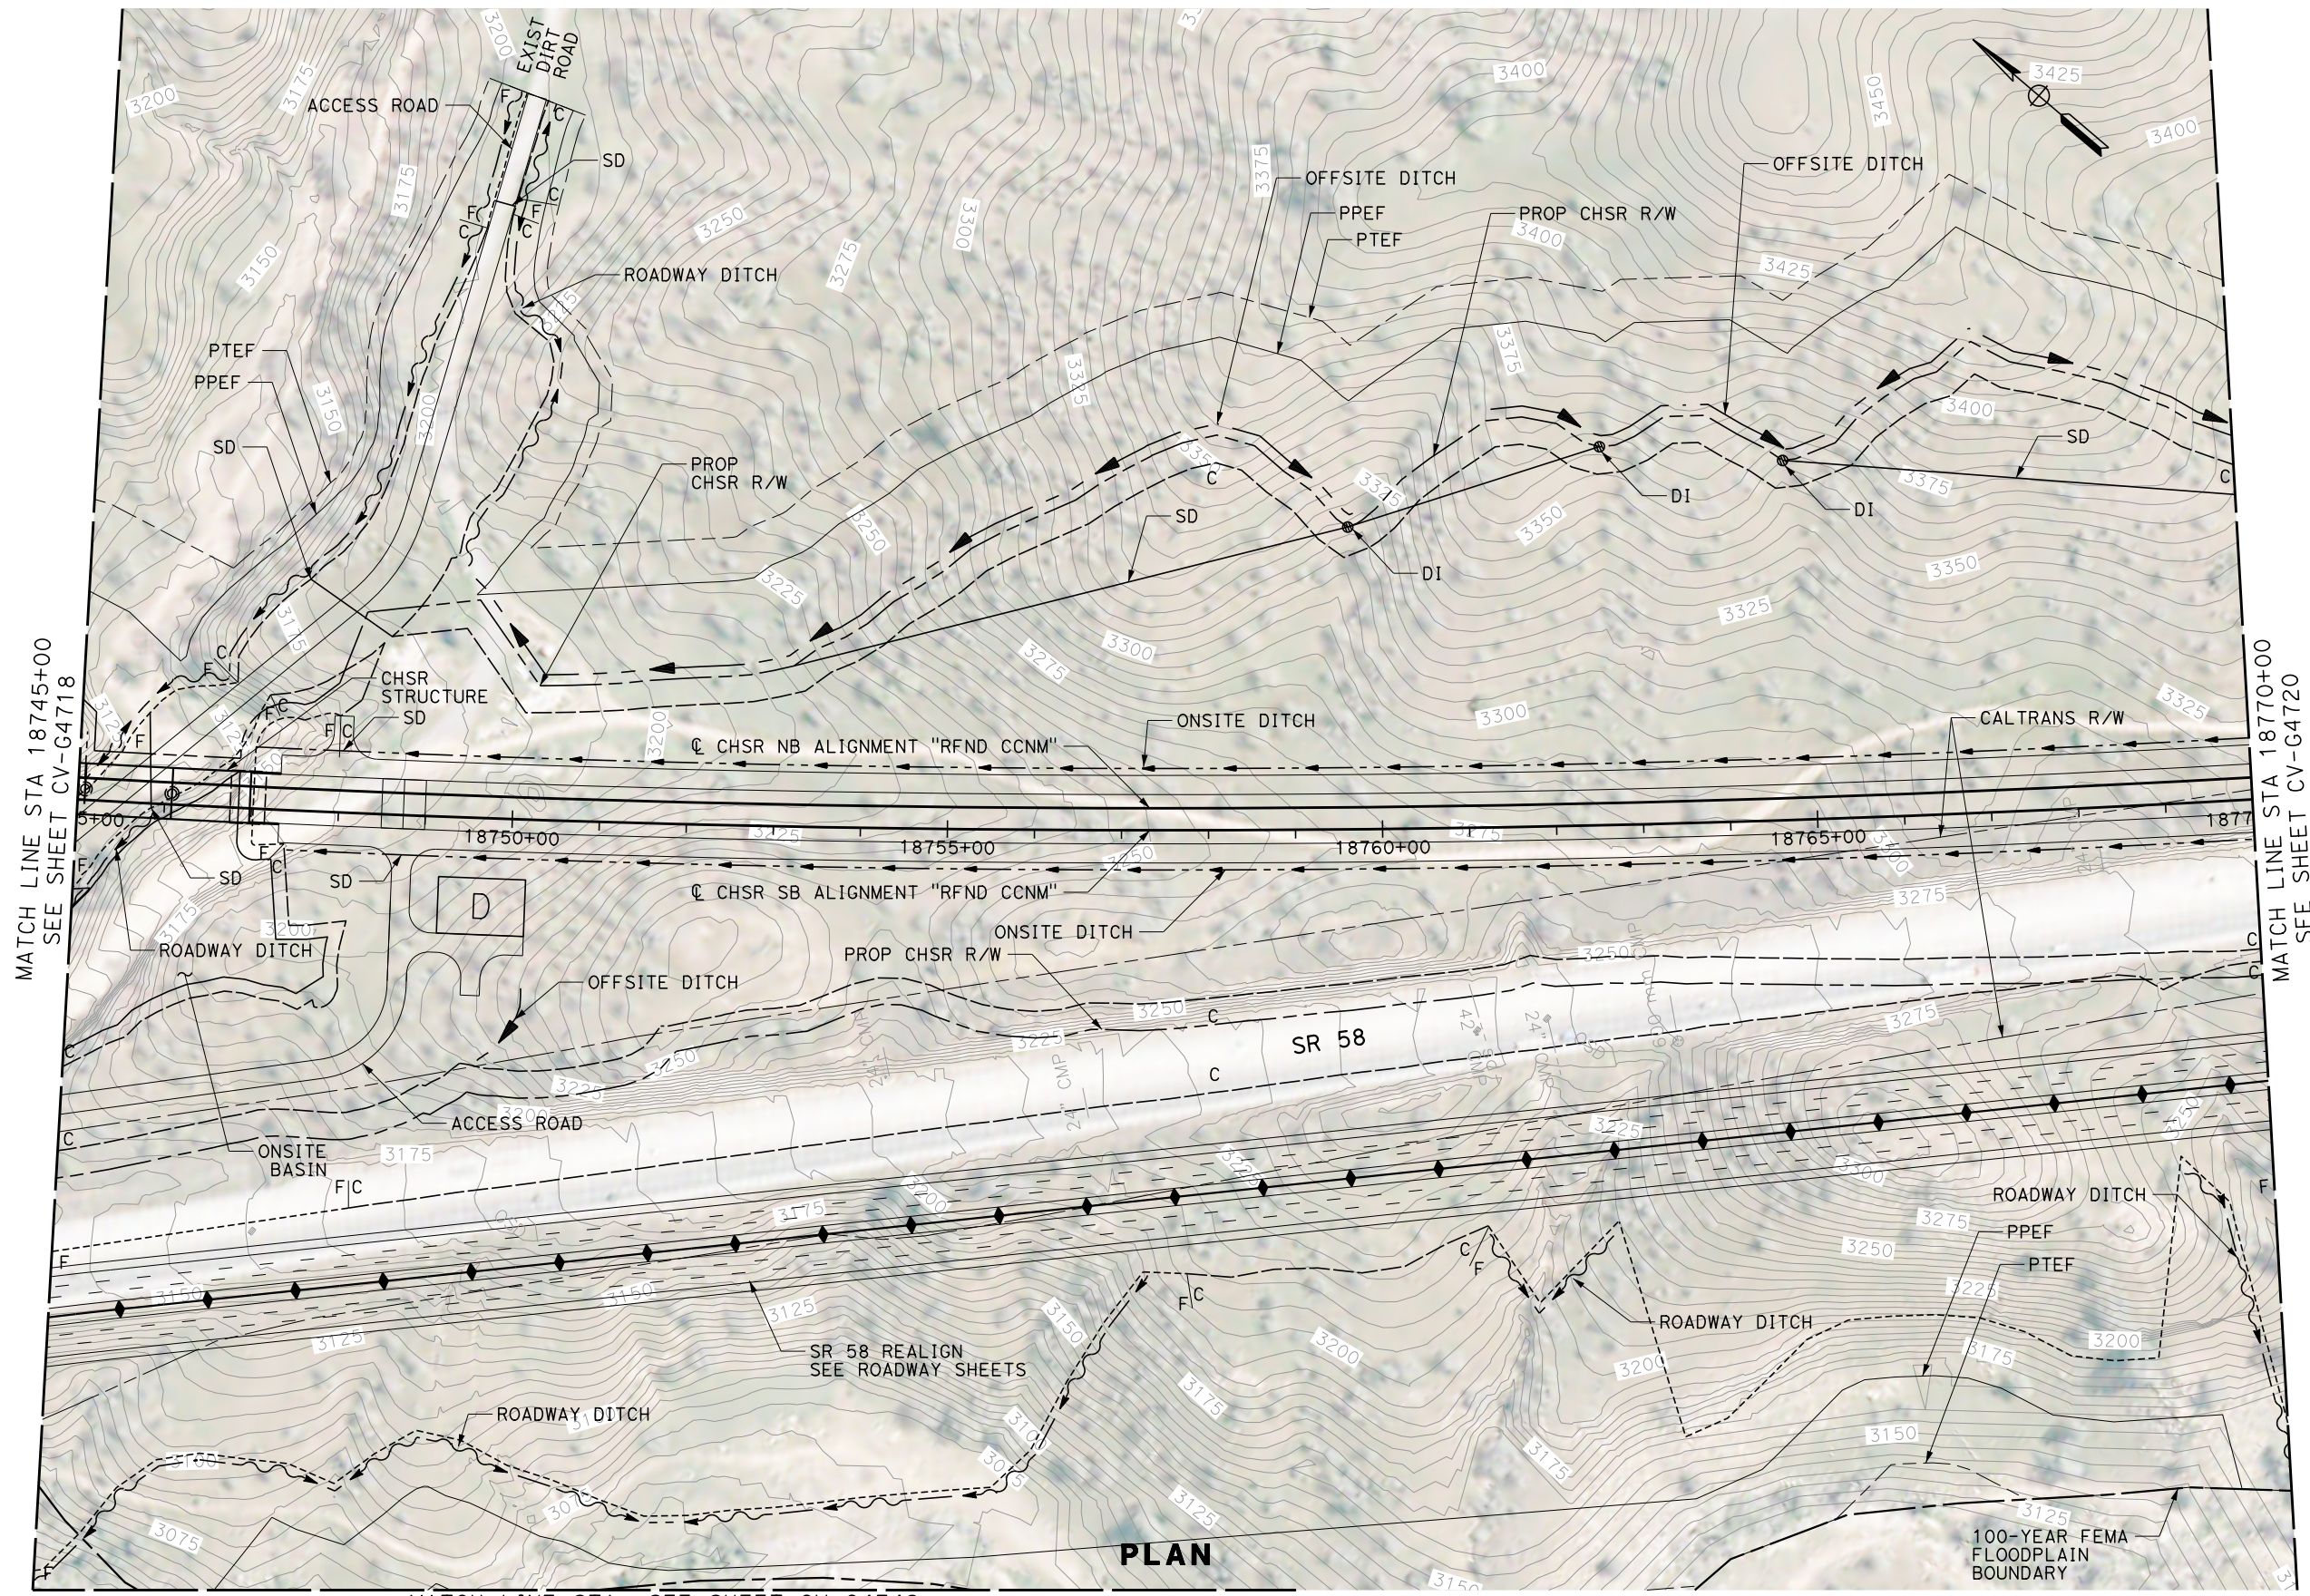

MATCH LINE STA 18745+00  
SEE SHEET CV-G4718

MATCH LINE STA 18770+00  
SEE SHEET CV-G4720

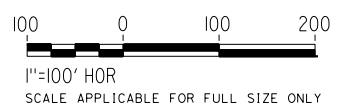

MATCH LINE STA 18745+00 TO 18770+00  
SEE SHEET CV-G4742

REV	DATE	BY	CHK	APP	DESCRIPTION

DESIGNED BY  
**G. YAMANAKA**

DRAWN BY  
**A. RIVERA**

CHECKED BY  
**G. CAMPBELL**

IN CHARGE  
**G. CAMPBELL**

DATE  
**01/29/2021**

**RECORD SET**  
**PEPD**  
**SUBMITTAL**

**NOT FOR**  
**CONSTRUCTION**



**CALIFORNIA HIGH-SPEED RAIL PROJECT**  
**BAKERSFIELD TO PALMDALE**  
REFINED CCNM DESIGN OPTION  
GRADING AND DRAINAGE  
PLAN  
STA 18745+00 TO 18770+00

CONTRACT NO.  
HSR13-44

DRAWING NO.  
CV-G4719

SCALE  
AS SHOWN

SHEET NO.  
557




Projects\701206.00\_CHSRBP\00\_CADD\CCNM Option D\Sheets\CV\G\BP-CV-G4720

1:18:20 AM


12/22/2020

Glenn.Yamanaka@tylin.com

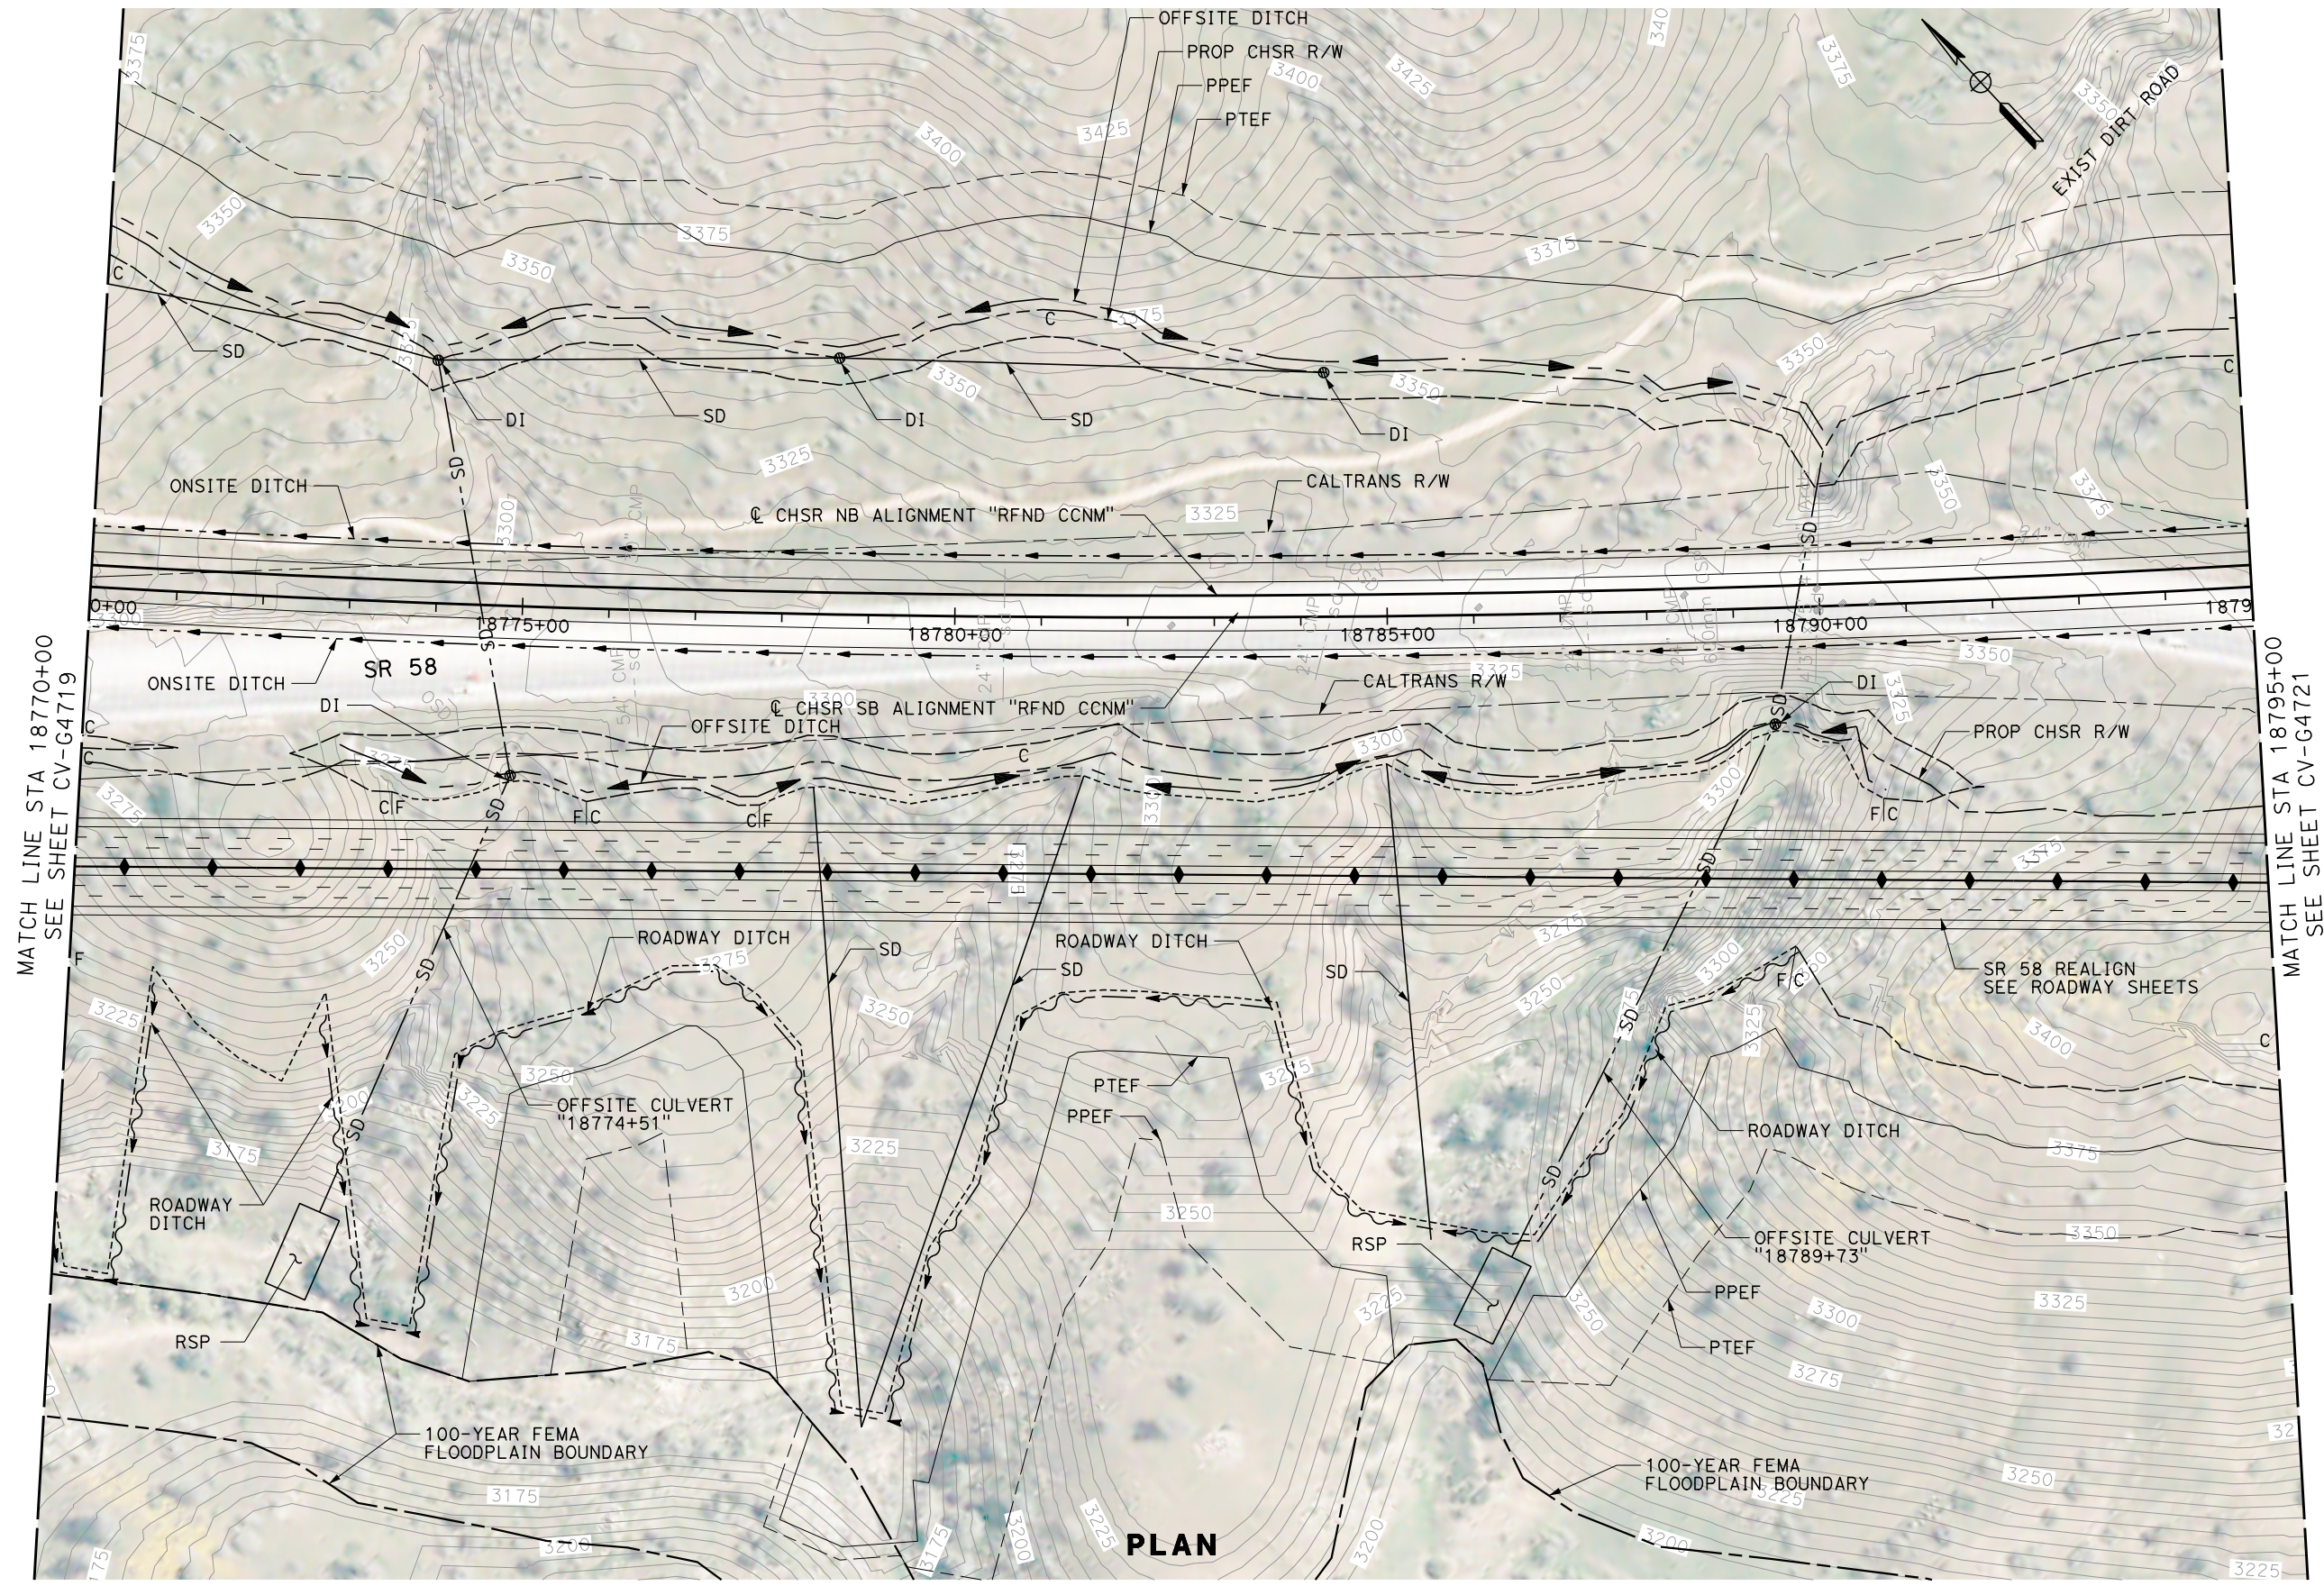

MATCH LINE STA 18770+00  
SEE SHEET CV-G4719

MATCH LINE STA 18795+00  
SEE SHEET CV-G4721

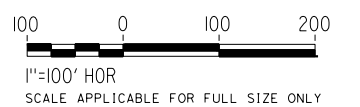

REV	DATE	BY	CHK	APP	DESCRIPTION

DESIGNED BY  
**G. YAMANAKA**  
DRAWN BY  
**A. RIVERA**  
CHECKED BY  
**G. CAMPBELL**  
IN CHARGE  
**G. CAMPBELL**  
DATE  
**01/29/2021**

**RECORD SET  
PEPD  
SUBMITTAL**

**NOT FOR  
CONSTRUCTION**



**CALIFORNIA HIGH-SPEED RAIL PROJECT  
BAKERSFIELD TO PALMDALE**  
REFINED CCNM DESIGN OPTION  
GRADING AND DRAINAGE  
PLAN  
STA 18770+00 TO 18795+00

CONTRACT NO.  
HSR13-44  
DRAWING NO.  
CV-G4720  
SCALE  
AS SHOWN  
SHEET NO.  
558

**PLAN**




Projects\701206.00\_CHSRBP\00\_CADD\CCNM\_Option D\Sheets\CV\G\BP-CV-G4721

1:19:28 AM

12/22/2020

Glenn.Yamanaka@tylin.com

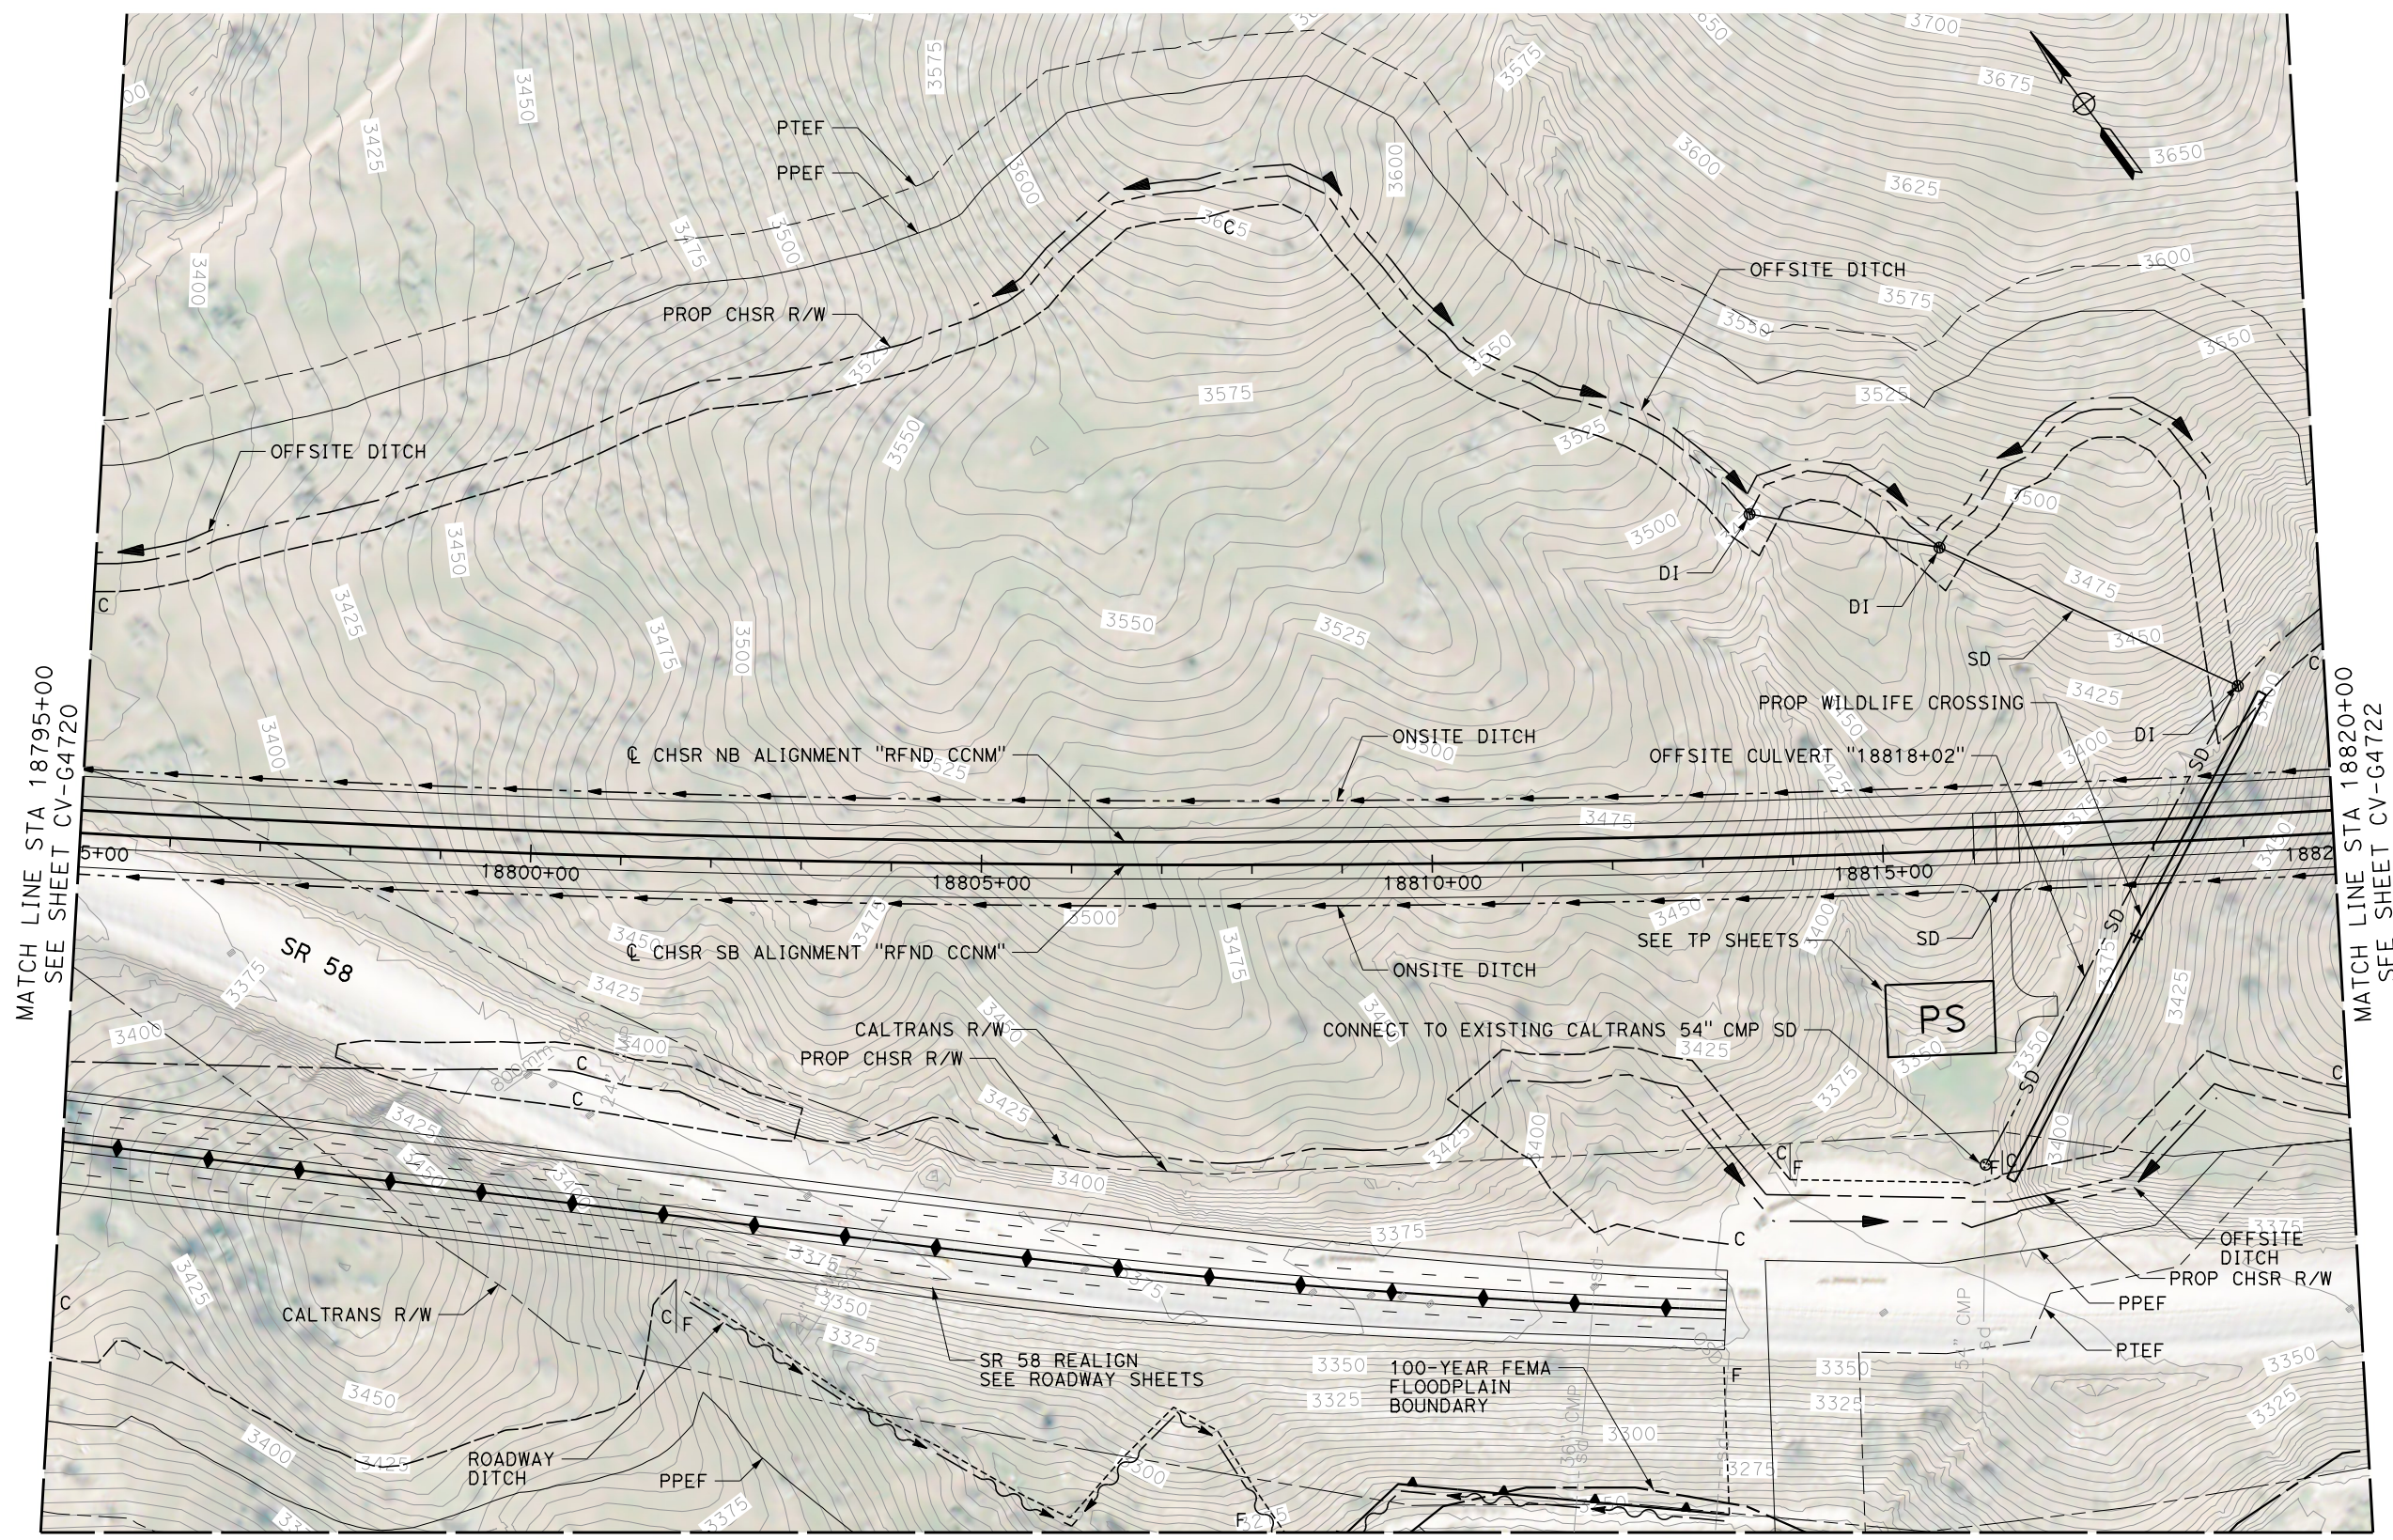


MATCH LINE STA 18795+00  
SEE SHEET CV-G4720

MATCH LINE STA 18820+00  
SEE SHEET CV-G4722

MATCH LINE  
SEE SHEET CV-G4743

**PLAN**

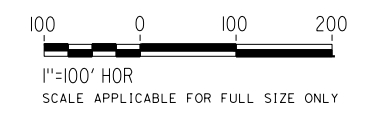

REV	DATE	BY	CHK	APP	DESCRIPTION

DESIGNED BY  
**G. YAMANAKA**  
DRAWN BY  
**A. RIVERA**  
CHECKED BY  
**G. CAMPBELL**  
IN CHARGE  
**G. CAMPBELL**  
DATE  
**01/29/2021**

**RECORD SET  
PEPD  
SUBMITTAL**

**NOT FOR  
CONSTRUCTION**





**CALIFORNIA HIGH-SPEED RAIL PROJECT  
BAKERSFIELD TO PALMDALE**  
REFINED CCNM DESIGN OPTION  
GRADING AND DRAINAGE  
PLAN  
STA 18795+00 TO 18820+00

CONTRACT NO.  
HSR13-44  
DRAWING NO.  
CV-G4721  
SCALE  
AS SHOWN  
SHEET NO.  
559



MATCH LINE  
SEE SHEET CV-G4744

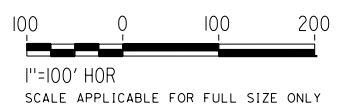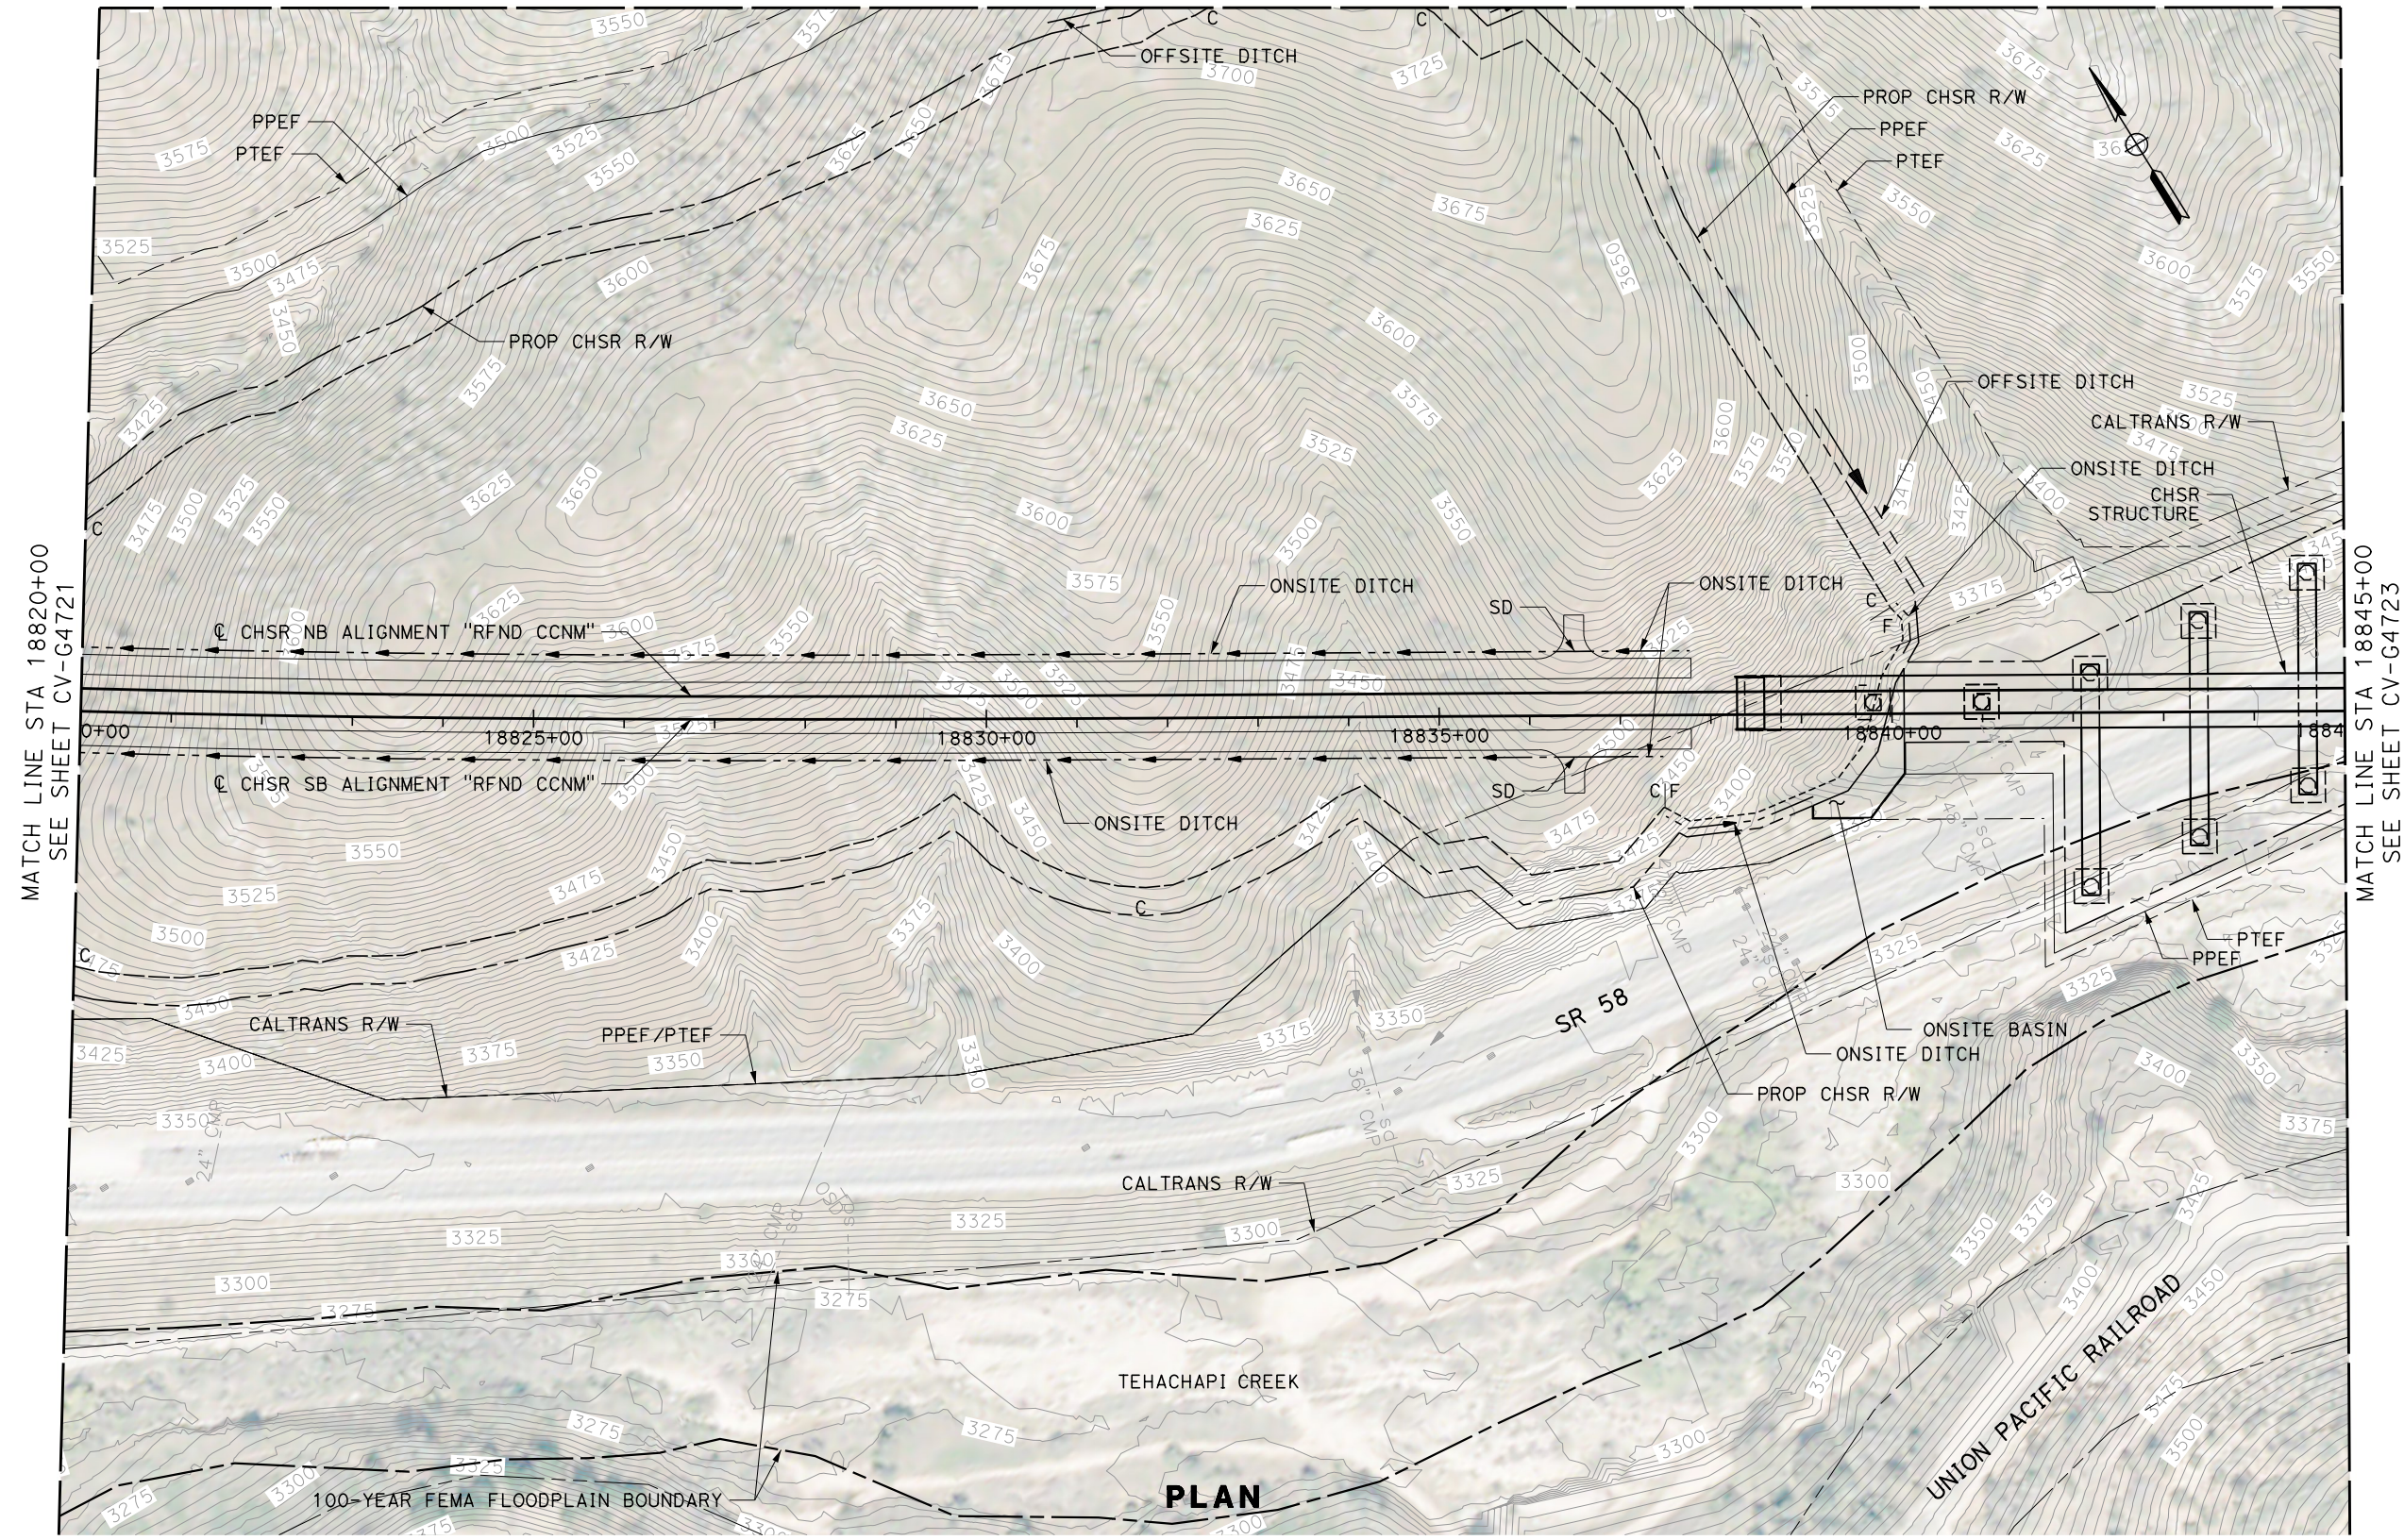

MATCH LINE STA 18820+00  
SEE SHEET CV-G4721

MATCH LINE STA 18845+00  
SEE SHEET CV-G4723

Projects\701206.00\_CHSRBP\00\_CADD\CCNM Option D\Sheets\CV\G\BP-CV-G4722 12/22/2020 1:18:31 AM Glenn.Yamanaka@tylin.com

REV	DATE	BY	CHK	APP	DESCRIPTION

DESIGNED BY  
**G. YAMANAKA**  
DRAWN BY  
**A. RIVERA**  
CHECKED BY  
**G. CAMPBELL**  
IN CHARGE  
**G. CAMPBELL**  
DATE  
**01/29/2021**

**RECORD SET  
PEPD  
SUBMITTAL**

**NOT FOR  
CONSTRUCTION**




**CALIFORNIA HIGH-SPEED RAIL PROJECT  
BAKERSFIELD TO PALMDALE**  
REFINED CCNM DESIGN OPTION  
GRADING AND DRAINAGE  
PLAN  
STA 18820+00 TO 18845+00

CONTRACT NO.  
HSR13-44  
DRAWING NO.  
CV-G4722  
SCALE  
AS SHOWN  
SHEET NO.  
560




MATCH LINE STA 18845+00  
SEE SHEET CV-G4722

MATCH LINE STA 18870+00  
SEE SHEET CV-G4724

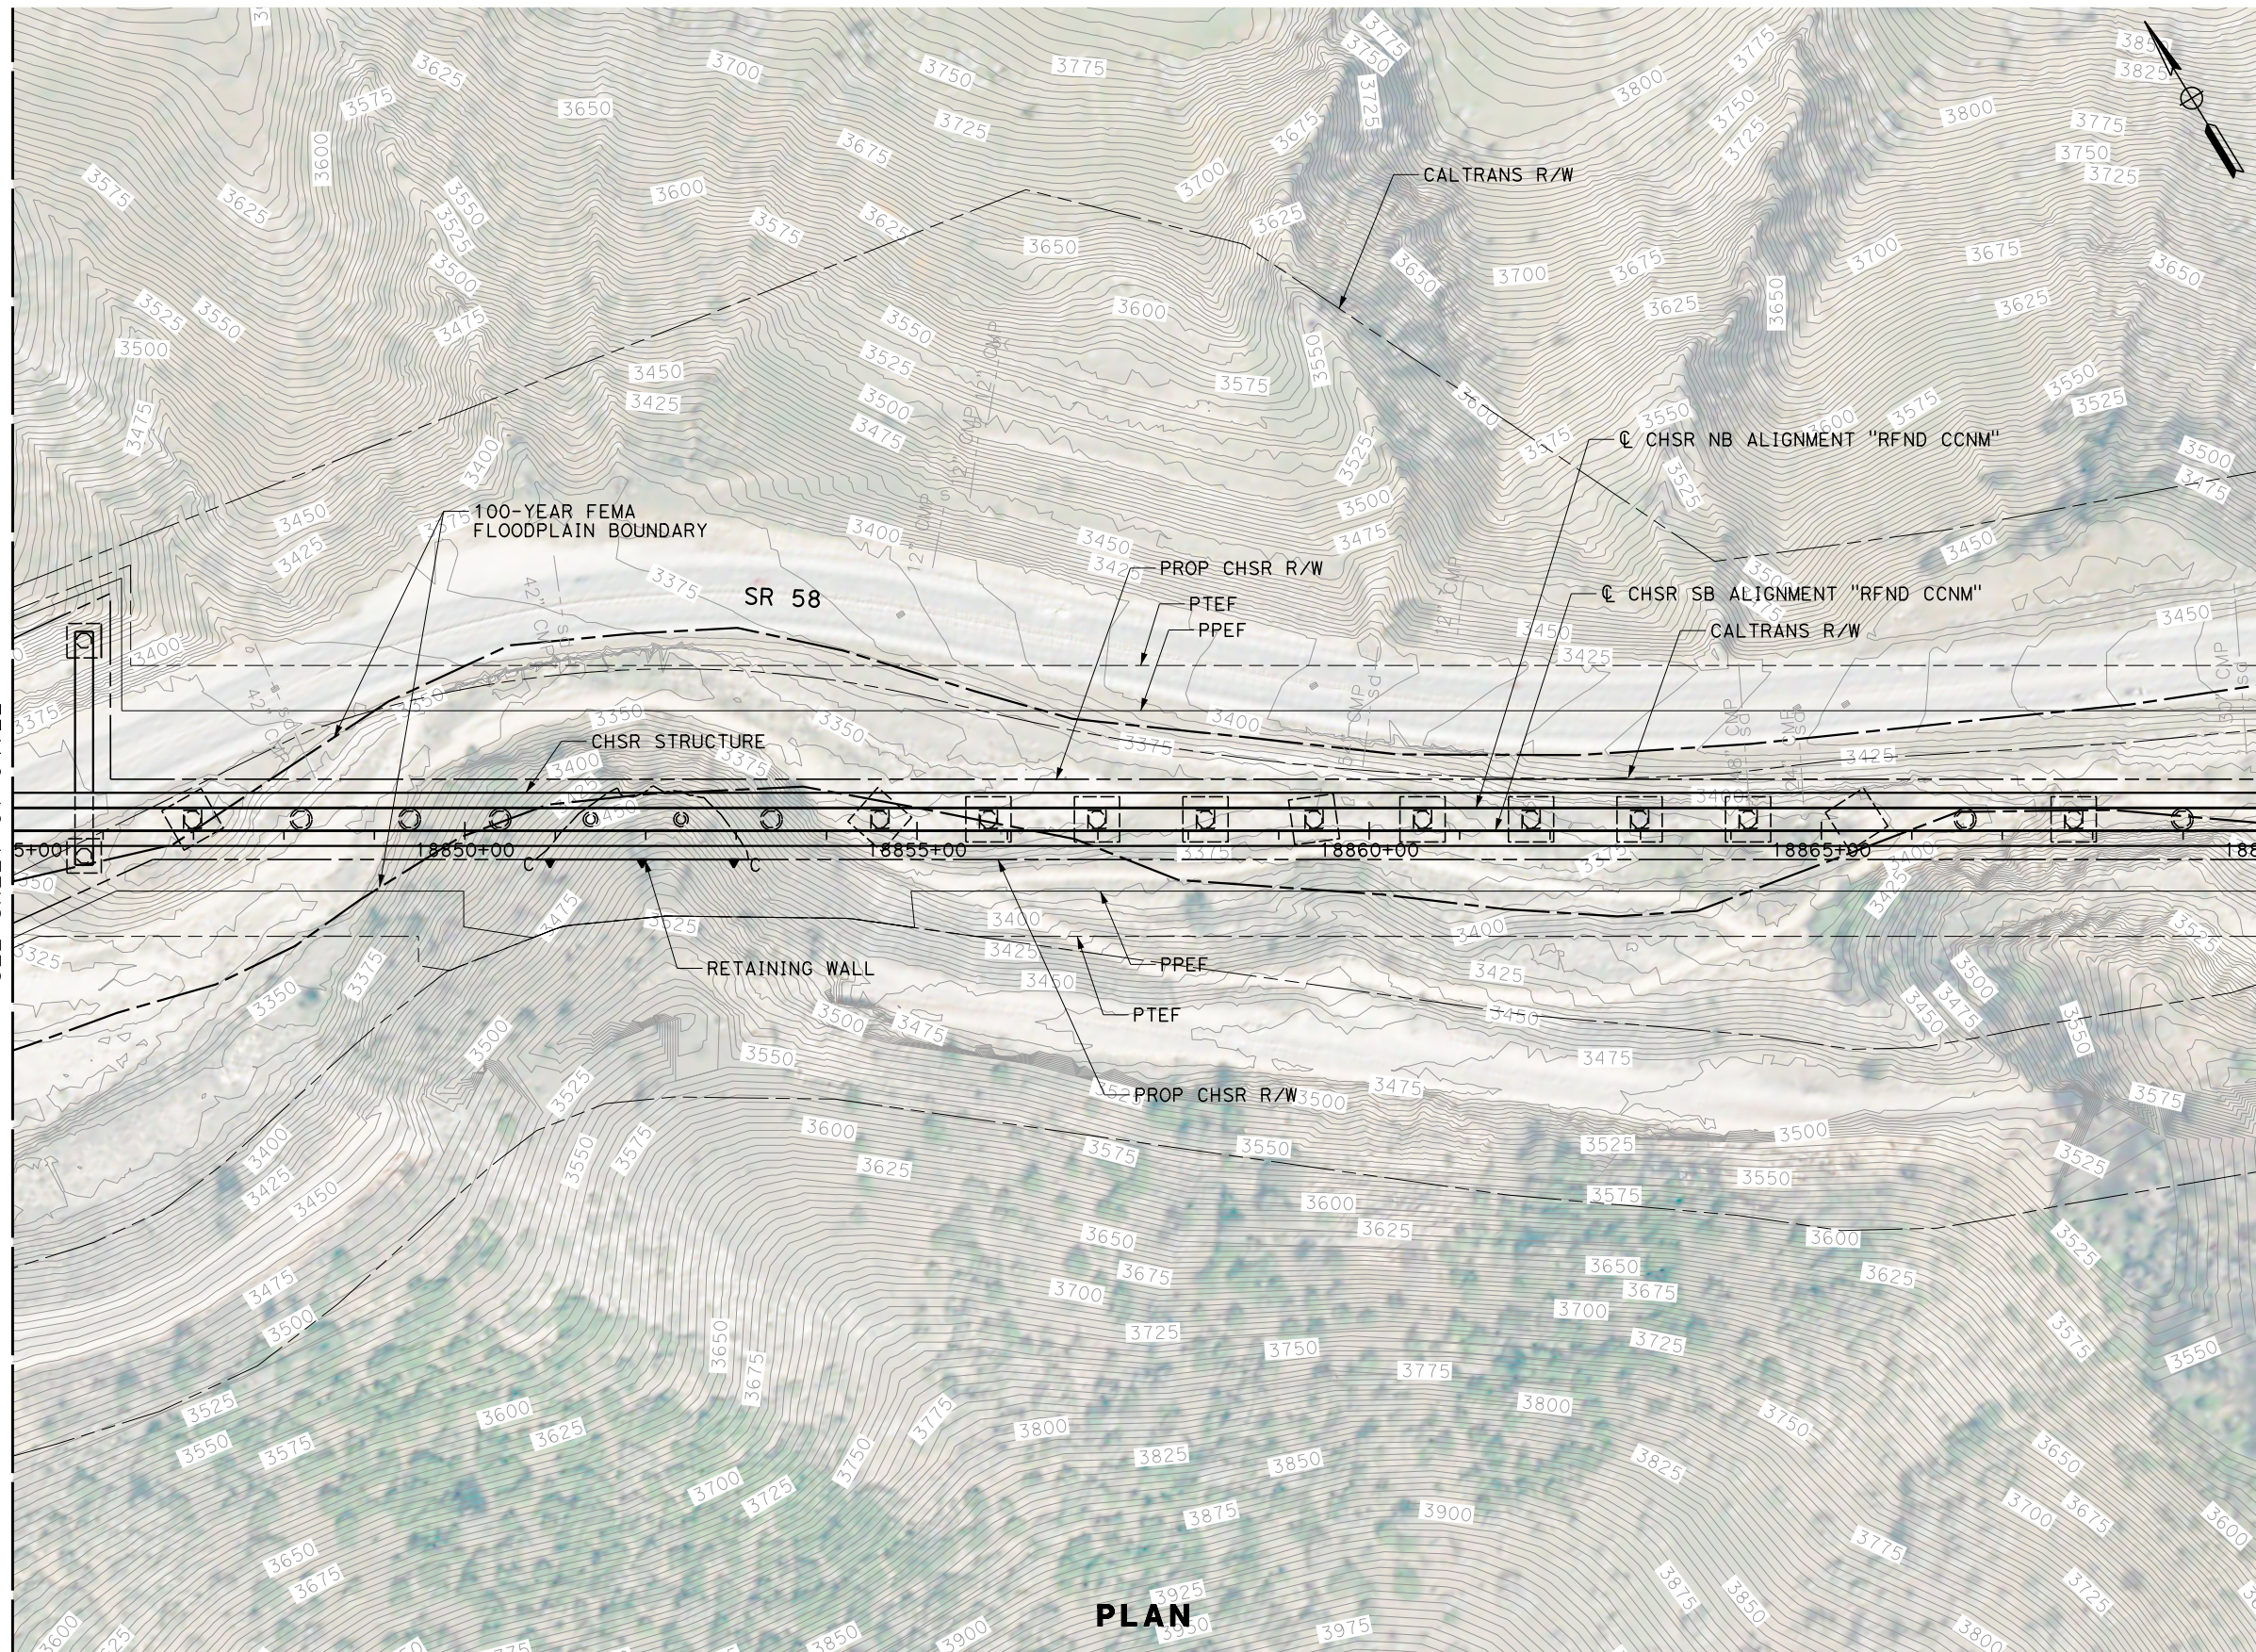

**PLAN**

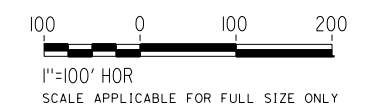

REV	DATE	BY	CHK	APP	DESCRIPTION

DESIGNED BY  
**G. YAMANAKA**  
DRAWN BY  
**A. RIVERA**  
CHECKED BY  
**G. CAMPBELL**  
IN CHARGE  
**G. CAMPBELL**  
DATE  
**01/29/2021**

**RECORD SET  
PEPD  
SUBMITTAL**

**NOT FOR  
CONSTRUCTION**




**CALIFORNIA HIGH-SPEED RAIL PROJECT  
BAKERSFIELD TO PALMDALE**  
REFINED CCNM DESIGN OPTION  
GRADING AND DRAINAGE  
PLAN  
STA 18845+00 TO 18870+00

CONTRACT NO.  
HSR13-44  
DRAWING NO.  
CV-G4723  
SCALE  
AS SHOWN  
SHEET NO.  
561




MATCH LINE  
SEE SHEET CV-G4745

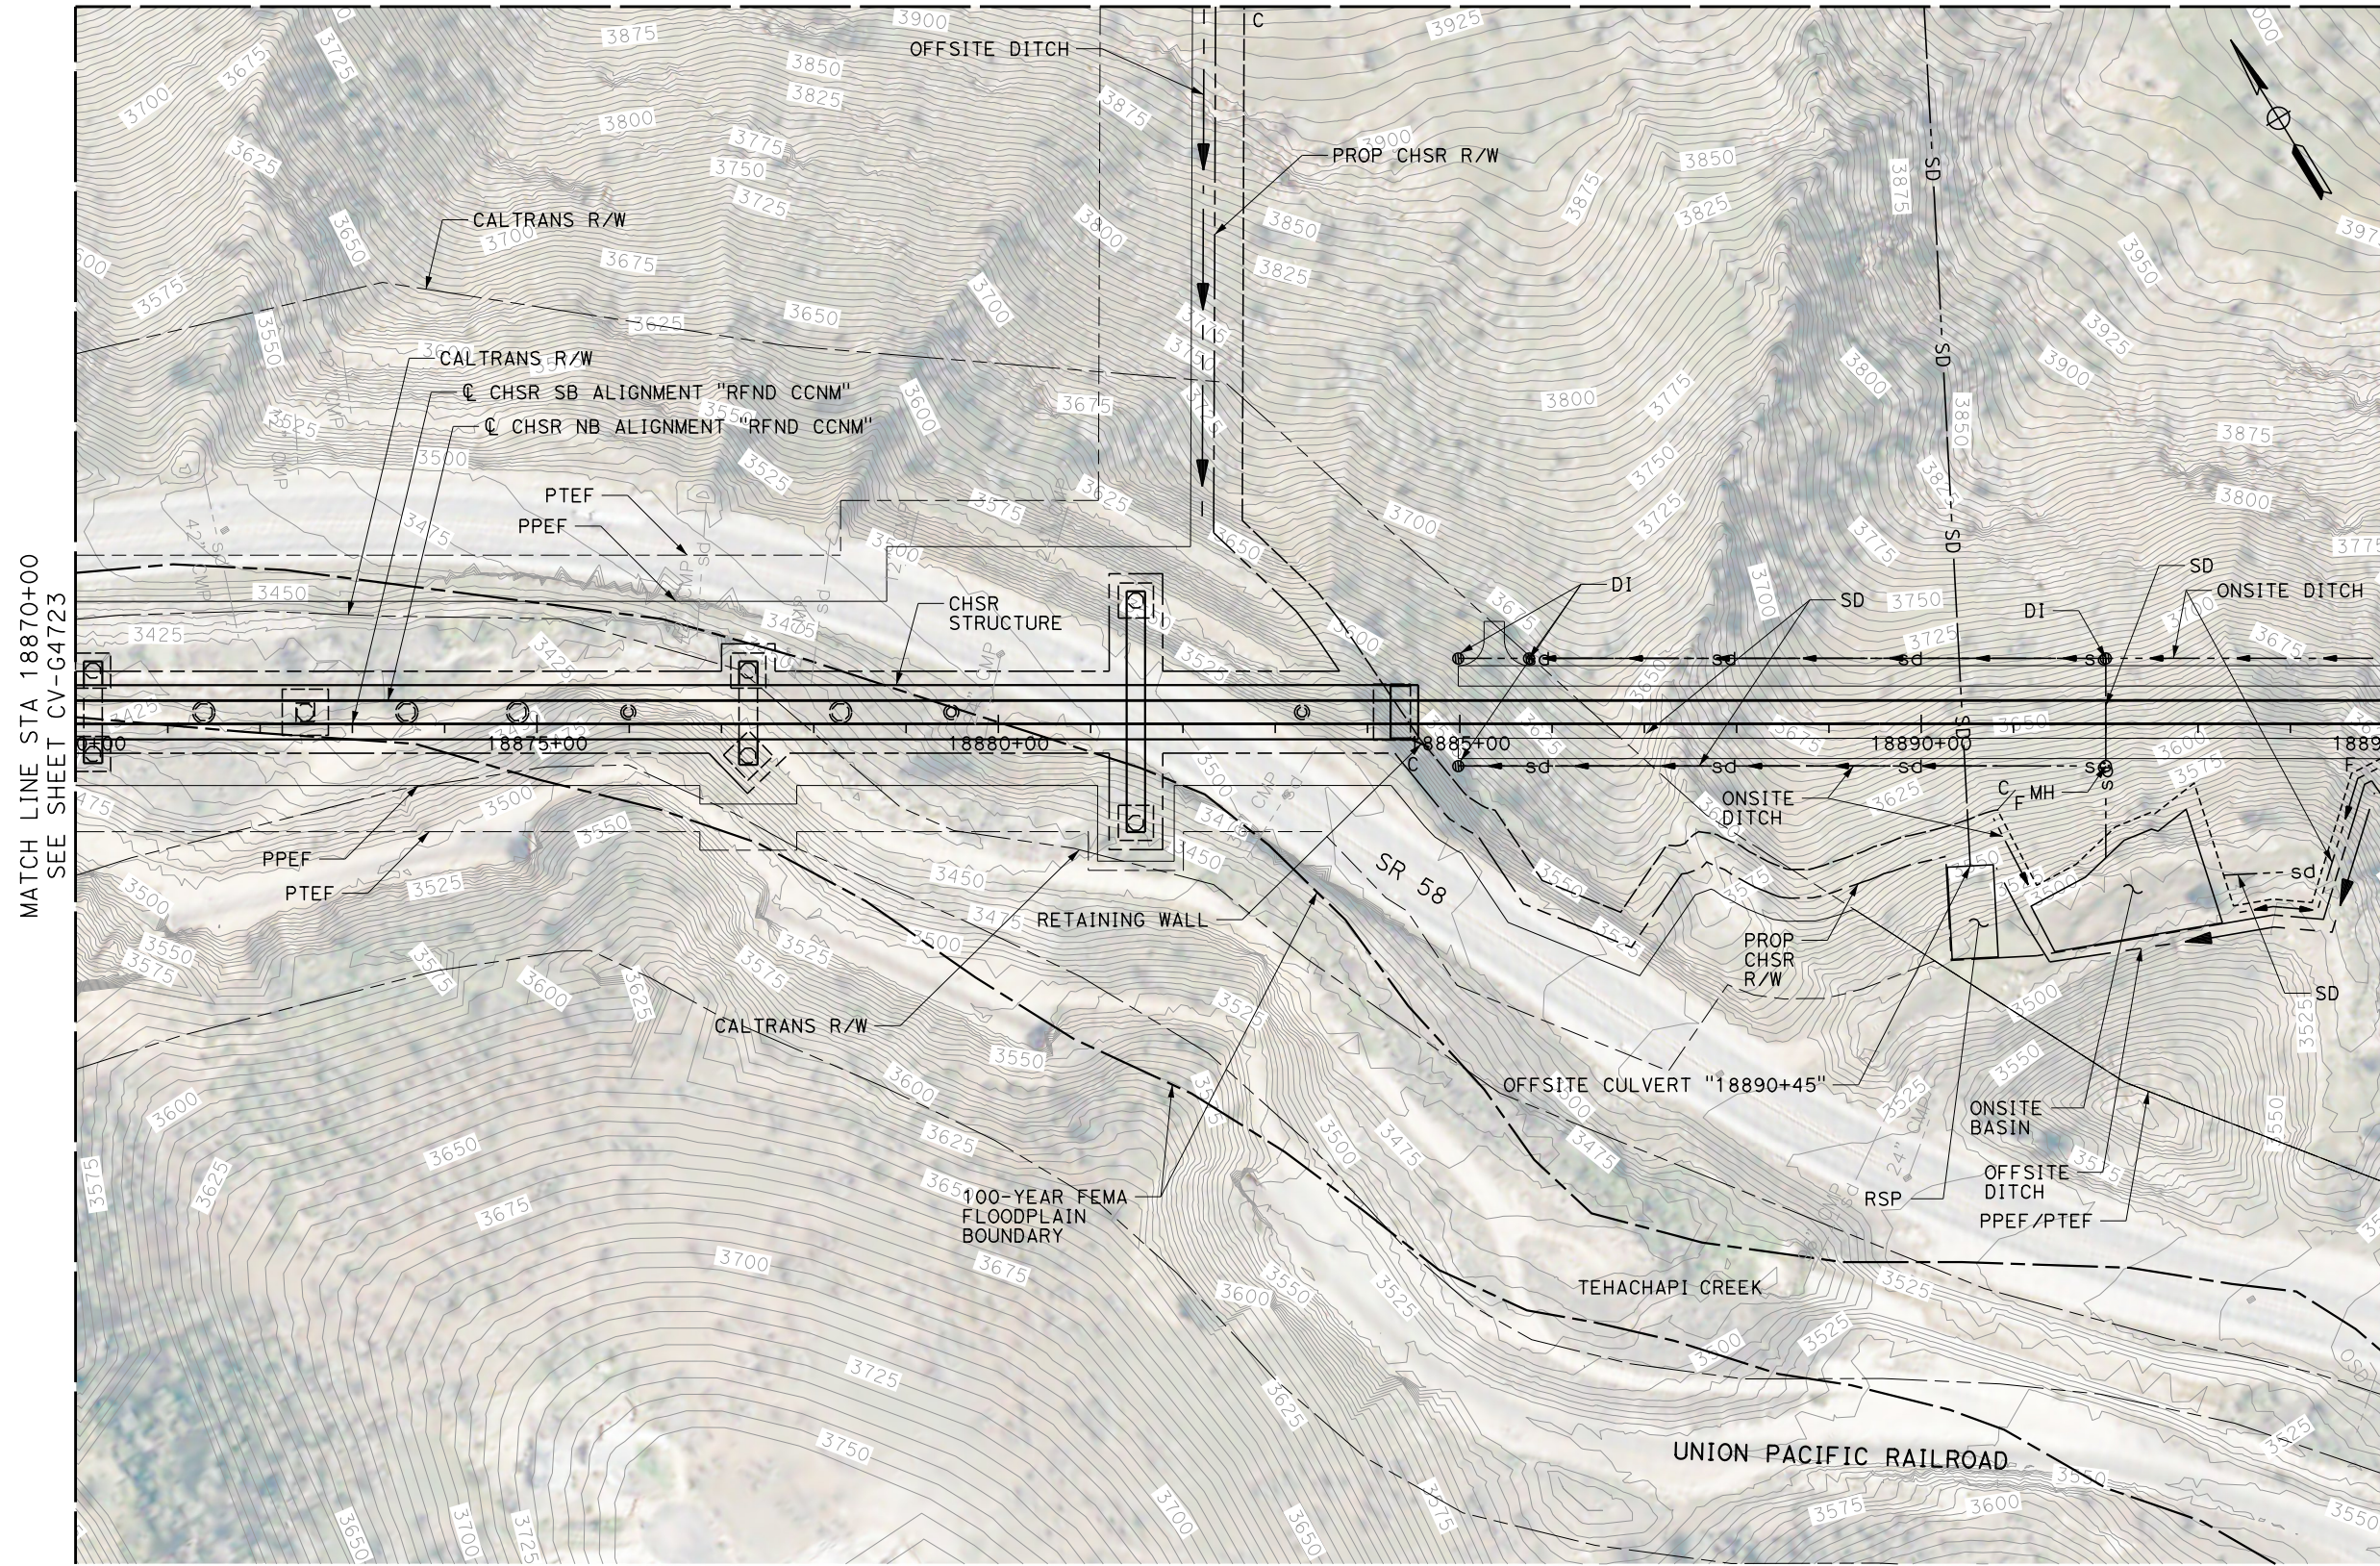

MATCH LINE STA 18870+00  
SEE SHEET CV-G4723

MATCH LINE STA 18895+00  
SEE SHEET CV-G4725

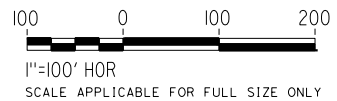

**PLAN**

Projects\701206\_00\_CHSRBP\00\_CADD\CCNM Op\10n D\Sheets\CV\G\BP-CV-G4724  
 1:19:00 AM  
 12/22/2020  
 Glenn.Yamanaka@tylin.com

REV	DATE	BY	CHK	APP	DESCRIPTION

DESIGNED BY  
**G. YAMANAKA**  
 DRAWN BY  
**A. RIVERA**  
 CHECKED BY  
**G. CAMPBELL**  
 IN CHARGE  
**G. CAMPBELL**  
 DATE  
**01/29/2021**

**RECORD SET**  
**PEPD**  
**SUBMITTAL**  
  
**NOT FOR**  
**CONSTRUCTION**




**CALIFORNIA HIGH-SPEED RAIL PROJECT**  
**BAKERSFIELD TO PALMDALE**  
 REFINED CCNM DESIGN OPTION  
 GRADING AND DRAINAGE  
 PLAN  
 STA 18870+00 TO 18895+00

CONTRACT NO.  
HSR13-44  
 DRAWING NO.  
CV-G4724  
 SCALE  
AS SHOWN  
 SHEET NO.  
562




MATCH LINE  
SEE SHEET CV-G4745

MATCH LINE  
SEE SHEET CV-G4746

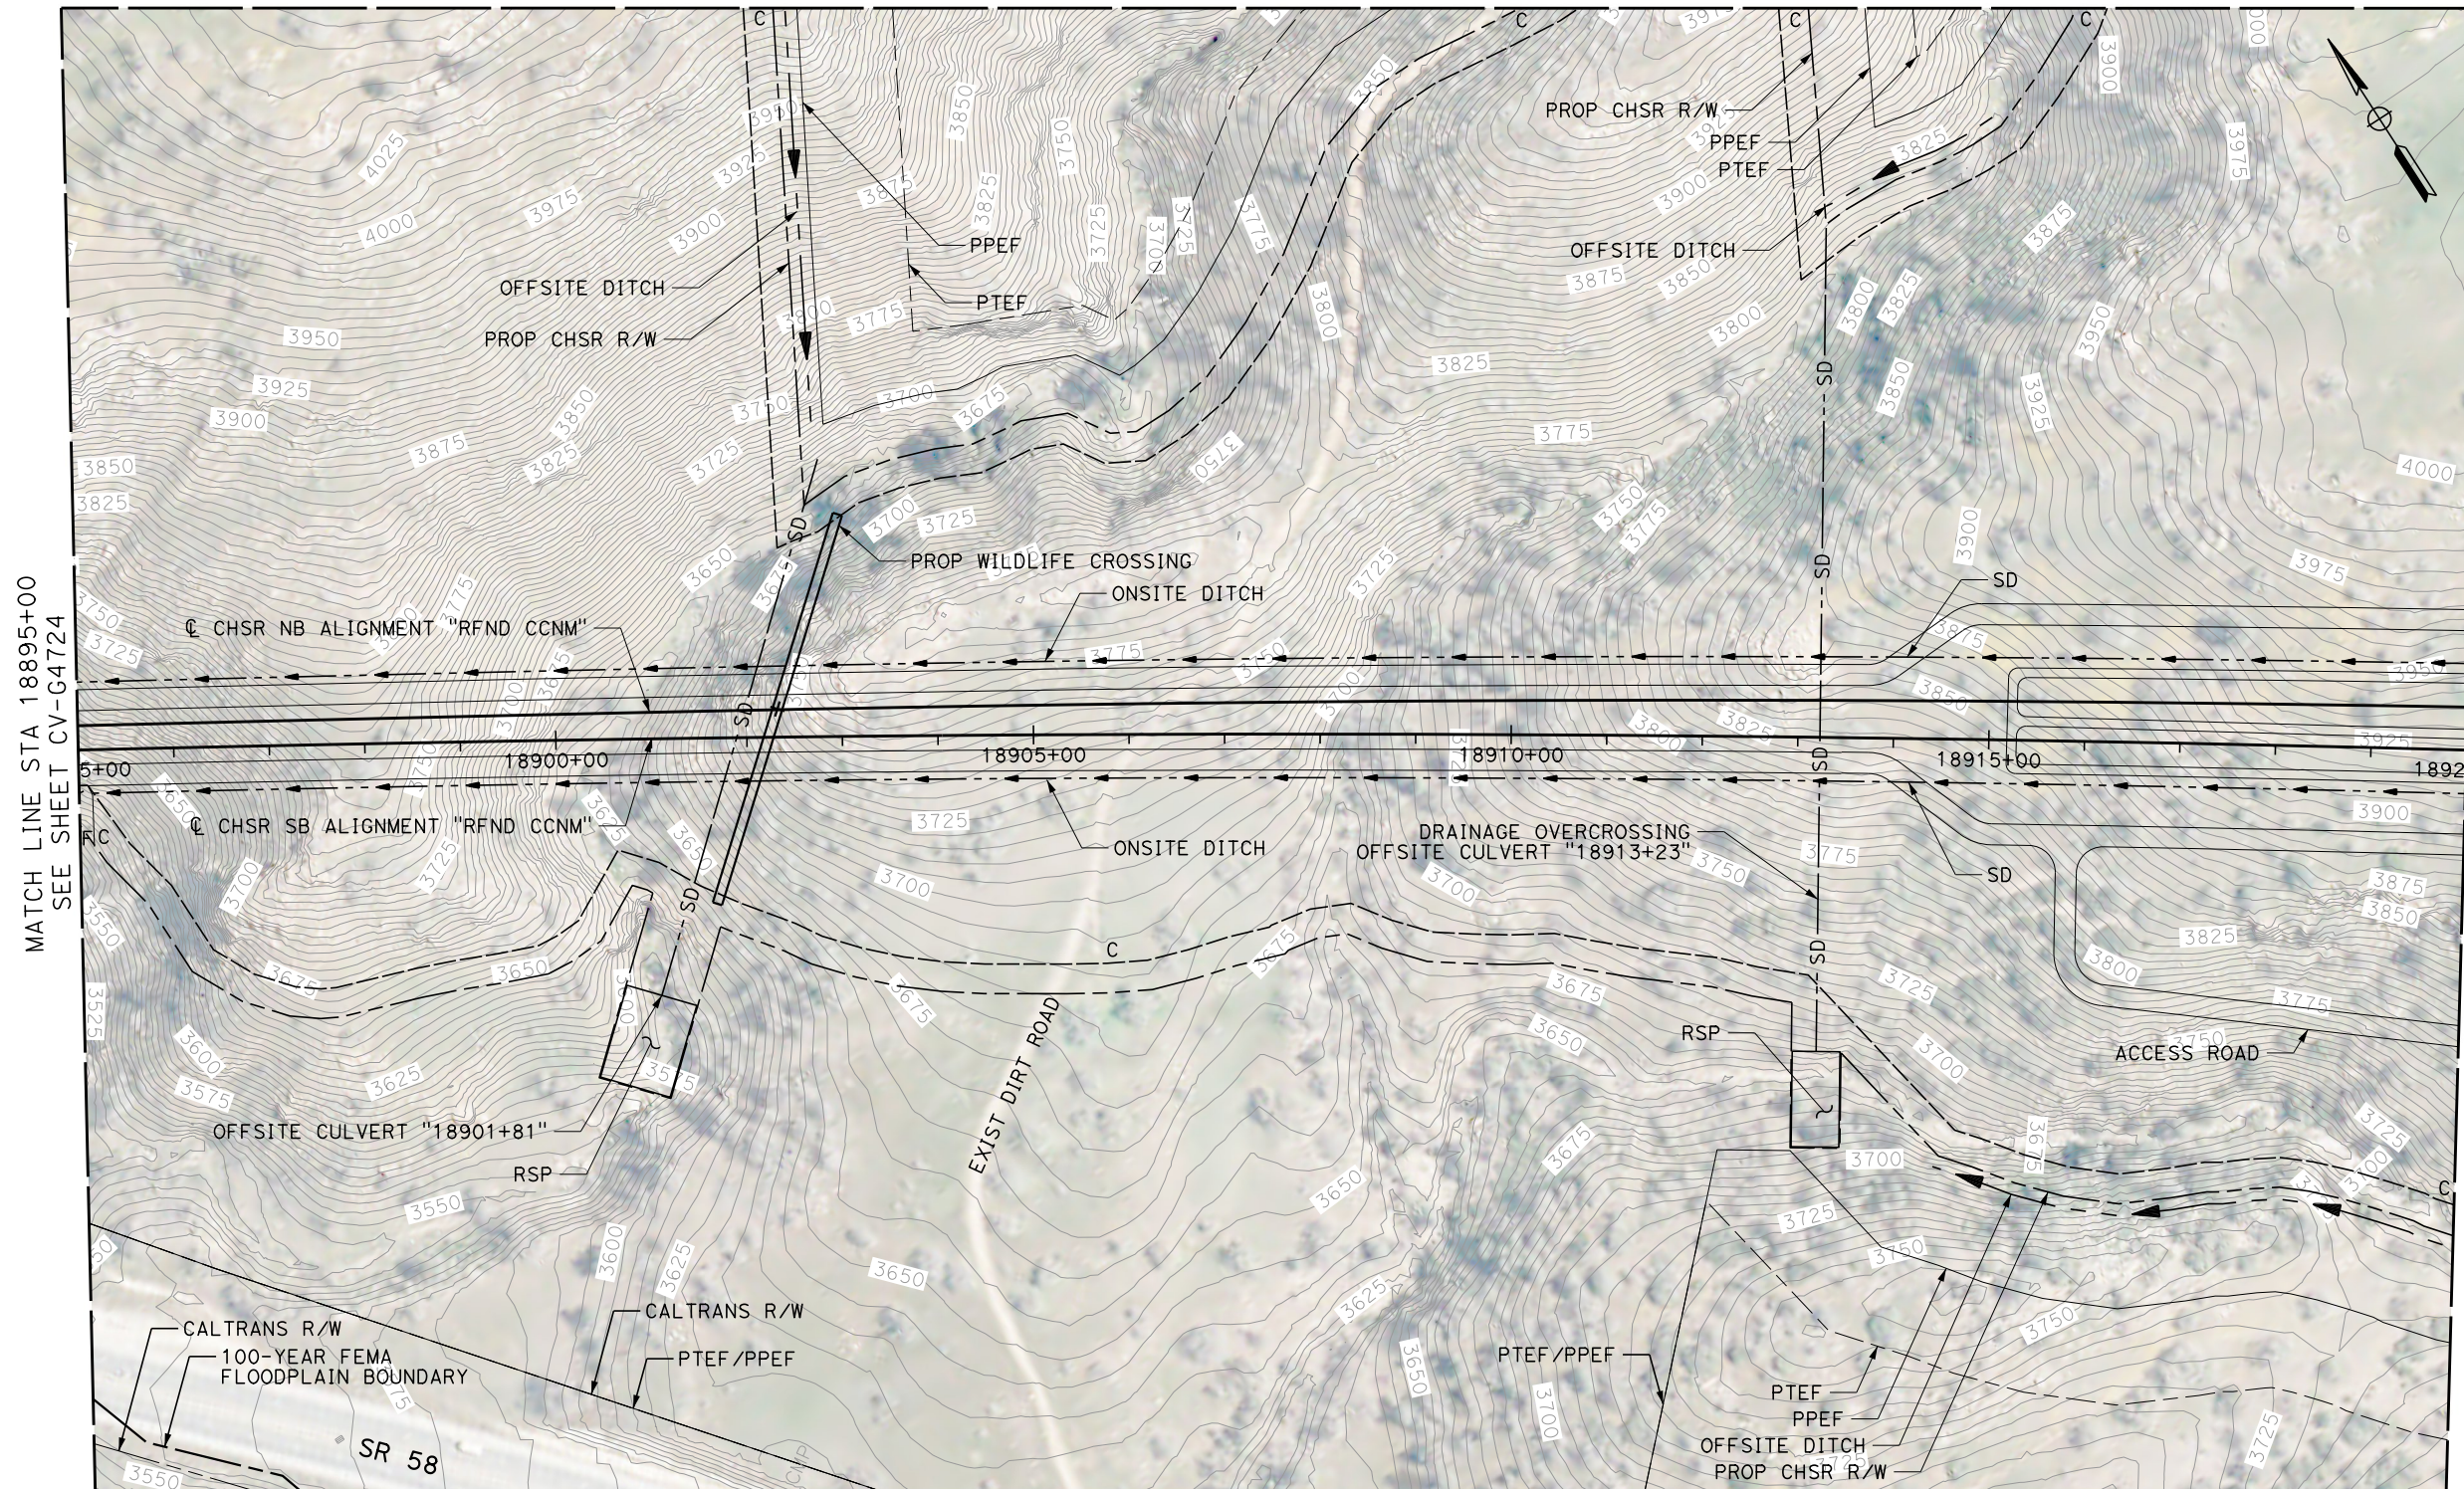

MATCH LINE STA 18895+00  
SEE SHEET CV-G4724

MATCH LINE STA 18920+00  
SEE SHEET CV-G4726

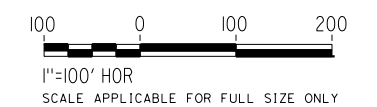

**PLAN**

Projects\701206.00\_CHSRBP\00\_CADD\CCNM\_Op\1ion D\Sheets\CV\G\BP-CV-G4725 1:19:22 AM 12/22/2020 Glenn.Yamanaka@tylin.com

Glenn.Yamanaka@tylin.com

REV	DATE	BY	CHK	APP	DESCRIPTION

DESIGNED BY  
**G. YAMANAKA**  
DRAWN BY  
**A. RIVERA**  
CHECKED BY  
**G. CAMPBELL**  
IN CHARGE  
**G. CAMPBELL**  
DATE  
**01/29/2021**

**RECORD SET  
PEPD  
SUBMITTAL**

**NOT FOR  
CONSTRUCTION**



**CALIFORNIA HIGH-SPEED RAIL PROJECT  
BAKERSFIELD TO PALMDALE**



REFINED CCNM DESIGN OPTION  
GRADING AND DRAINAGE  
PLAN  
STA 18895+00 TO 18920+00

CONTRACT NO.  
HSR13-44  
DRAWING NO.  
CV-G4725  
SCALE  
AS SHOWN  
SHEET NO.  
563



MATCH LINE  
SEE SHEET CV-G4746

MATCH LINE  
SEE SHEET CV-G4747

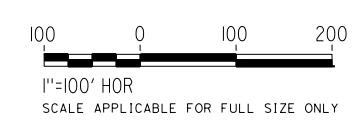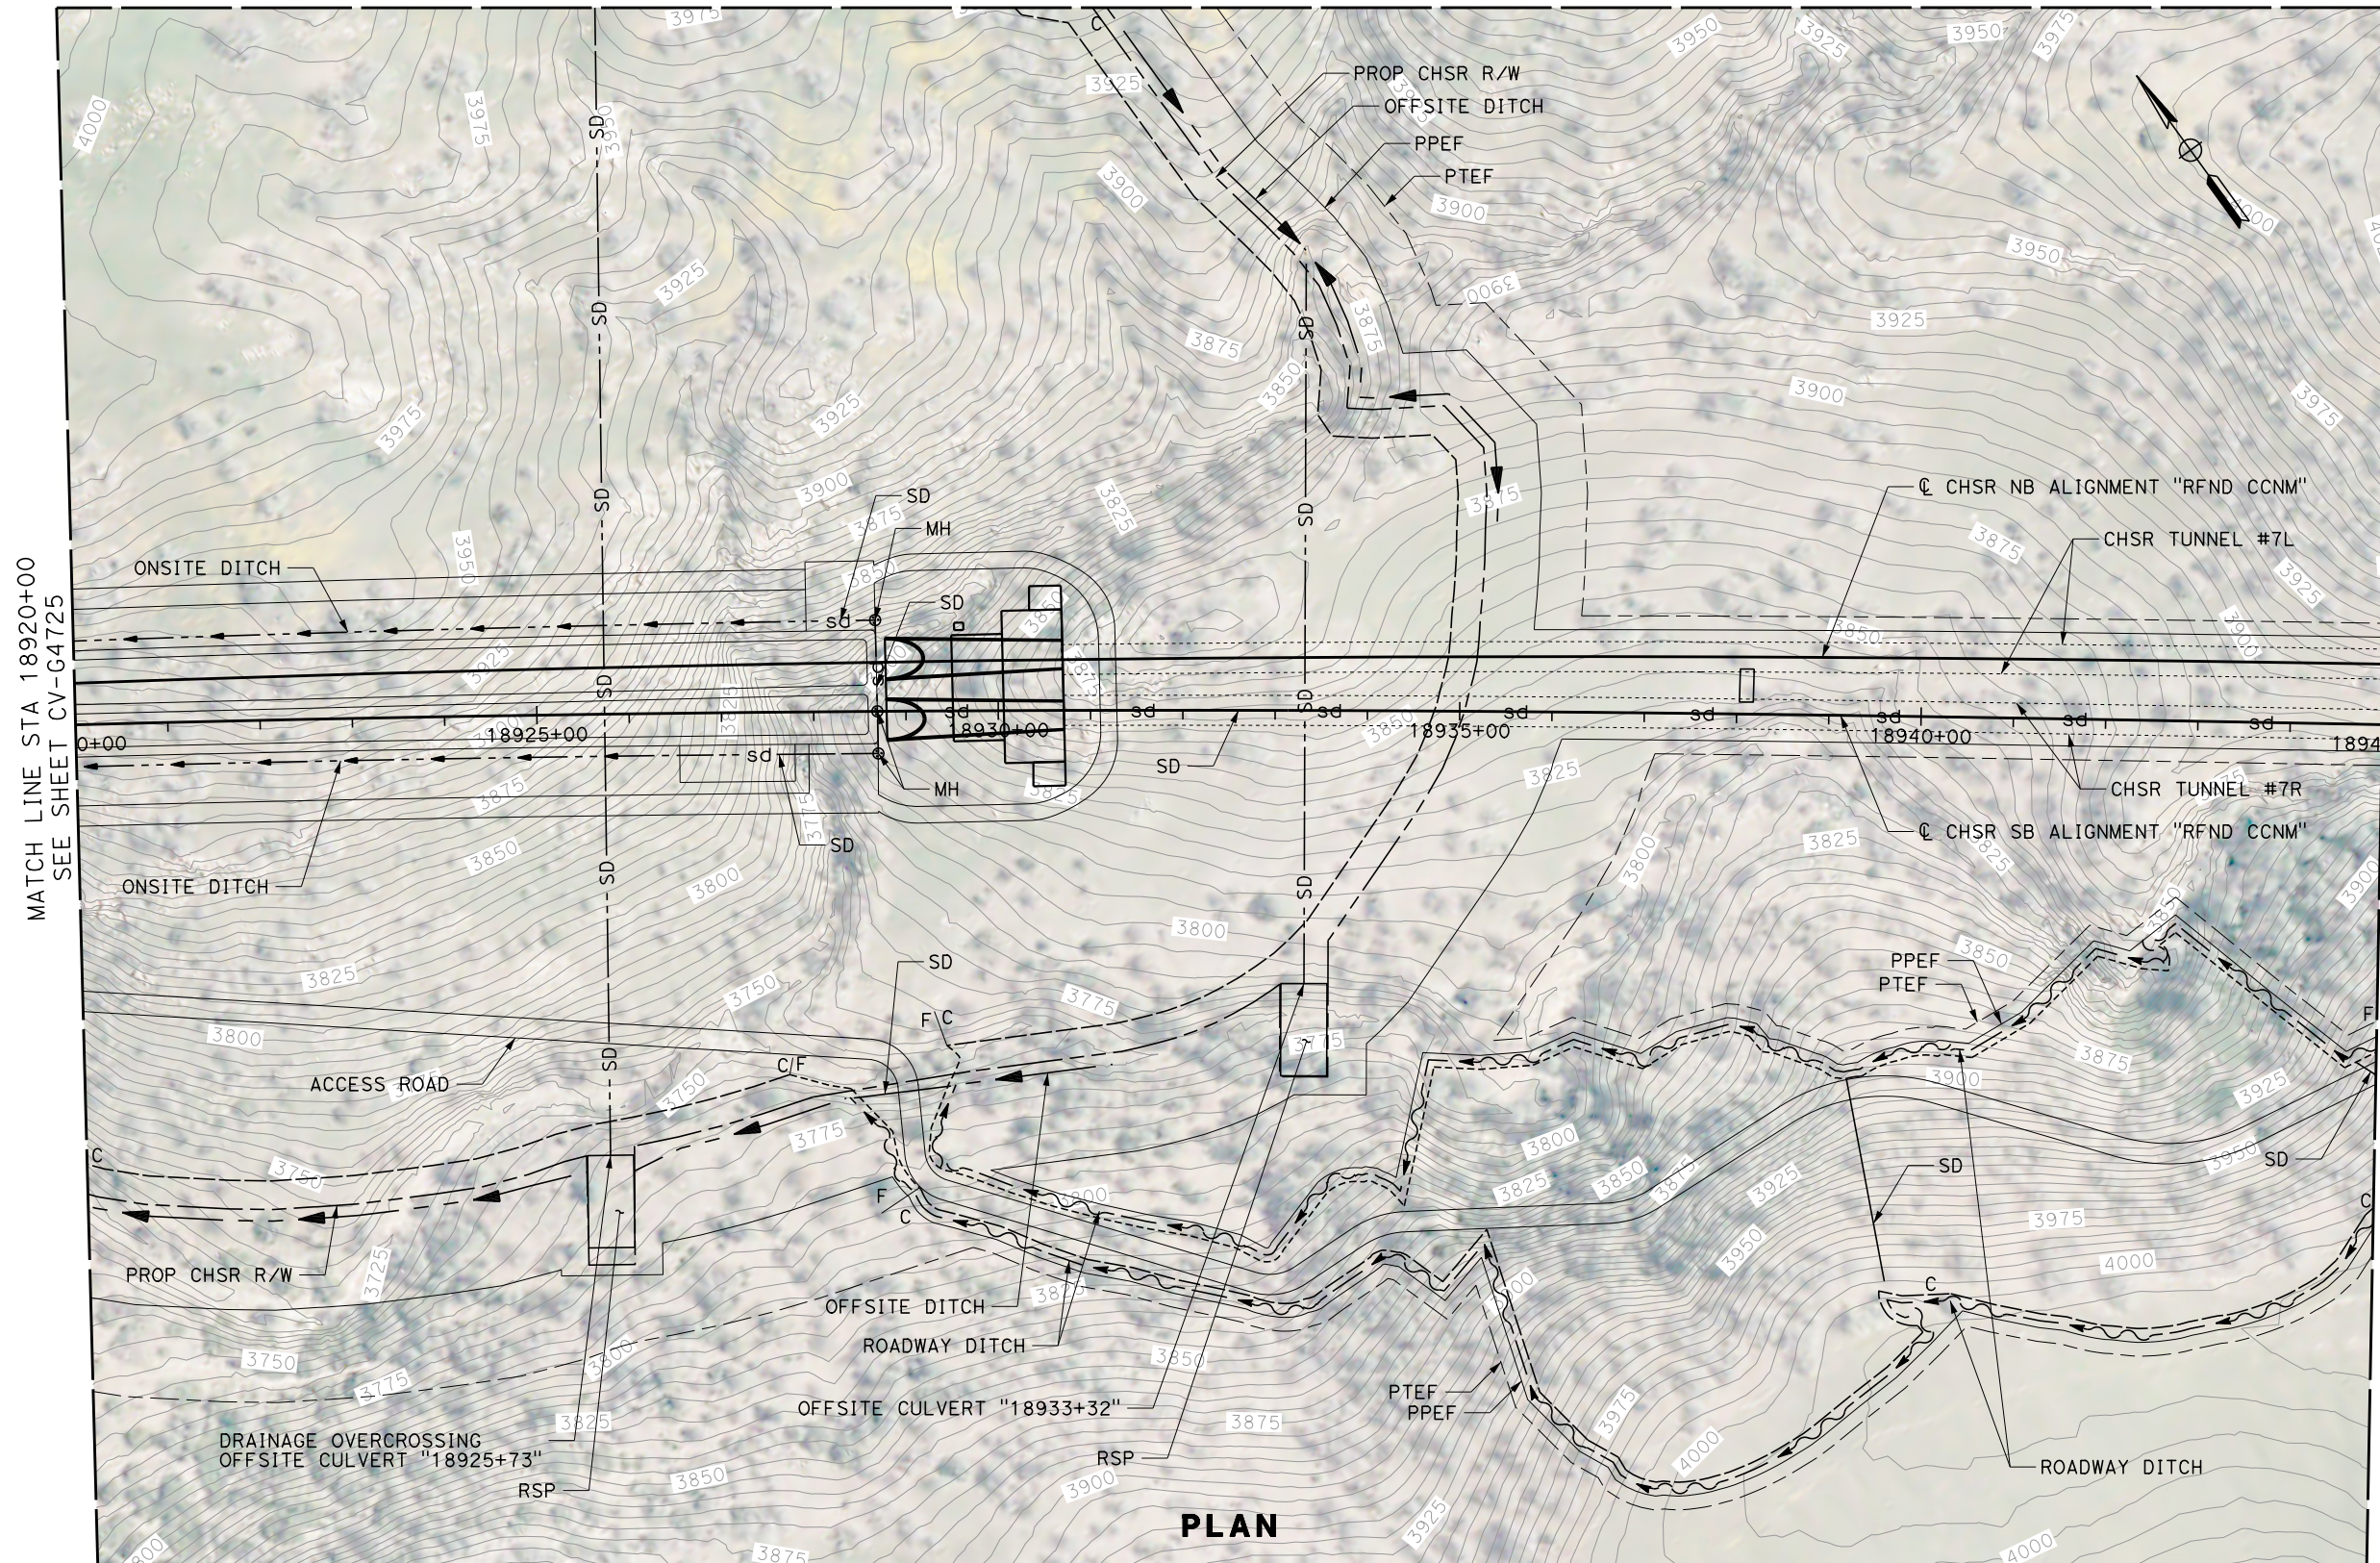


12/22/2020 1:19:03 AM Projects\701206.00\_CHSRBP\00\_CADD\CCNM Op\1ion D\Sheets\CV\G\BP-CV-G4726 Glenn.Yamanaka@tylin.com

REV	DATE	BY	CHK	APP	DESCRIPTION

DESIGNED BY  
**G. YAMANAKA**  
 DRAWN BY  
**A. RIVERA**  
 CHECKED BY  
**G. CAMPBELL**  
 IN CHARGE  
**G. CAMPBELL**  
 DATE  
**01/29/2021**

**RECORD SET**  
**PEPD**  
**SUBMITTAL**  
  
**NOT FOR**  
**CONSTRUCTION**

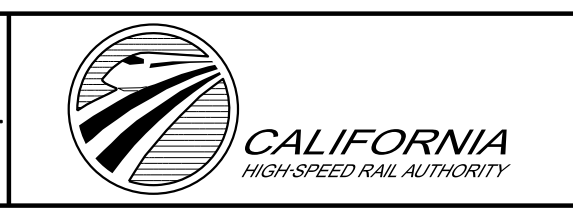

**CALIFORNIA HIGH-SPEED RAIL PROJECT**  
**BAKERSFIELD TO PALMDALE**  
 REFINED CCNM DESIGN OPTION  
 GRADING AND DRAINAGE  
 PLAN  
 STA 18920+00 TO 18945+00

CONTRACT NO.  
HSR13-44  
 DRAWING NO.  
CV-G4726  
 SCALE  
AS SHOWN  
 SHEET NO.  
564



Projects\701206.00\_CHSRBP\00\_CADD\CCNM Option D\Sheets\CV\G\BP-CV-G4727


1:20:00 AM

12/22/2020


Glenn.Yamanaka@tylin.com

MATCH LINE STA 18945+00  
SEE SHEET CV-G4726

MATCH LINE STA 18970+00  
SEE SHEET CV-G4728

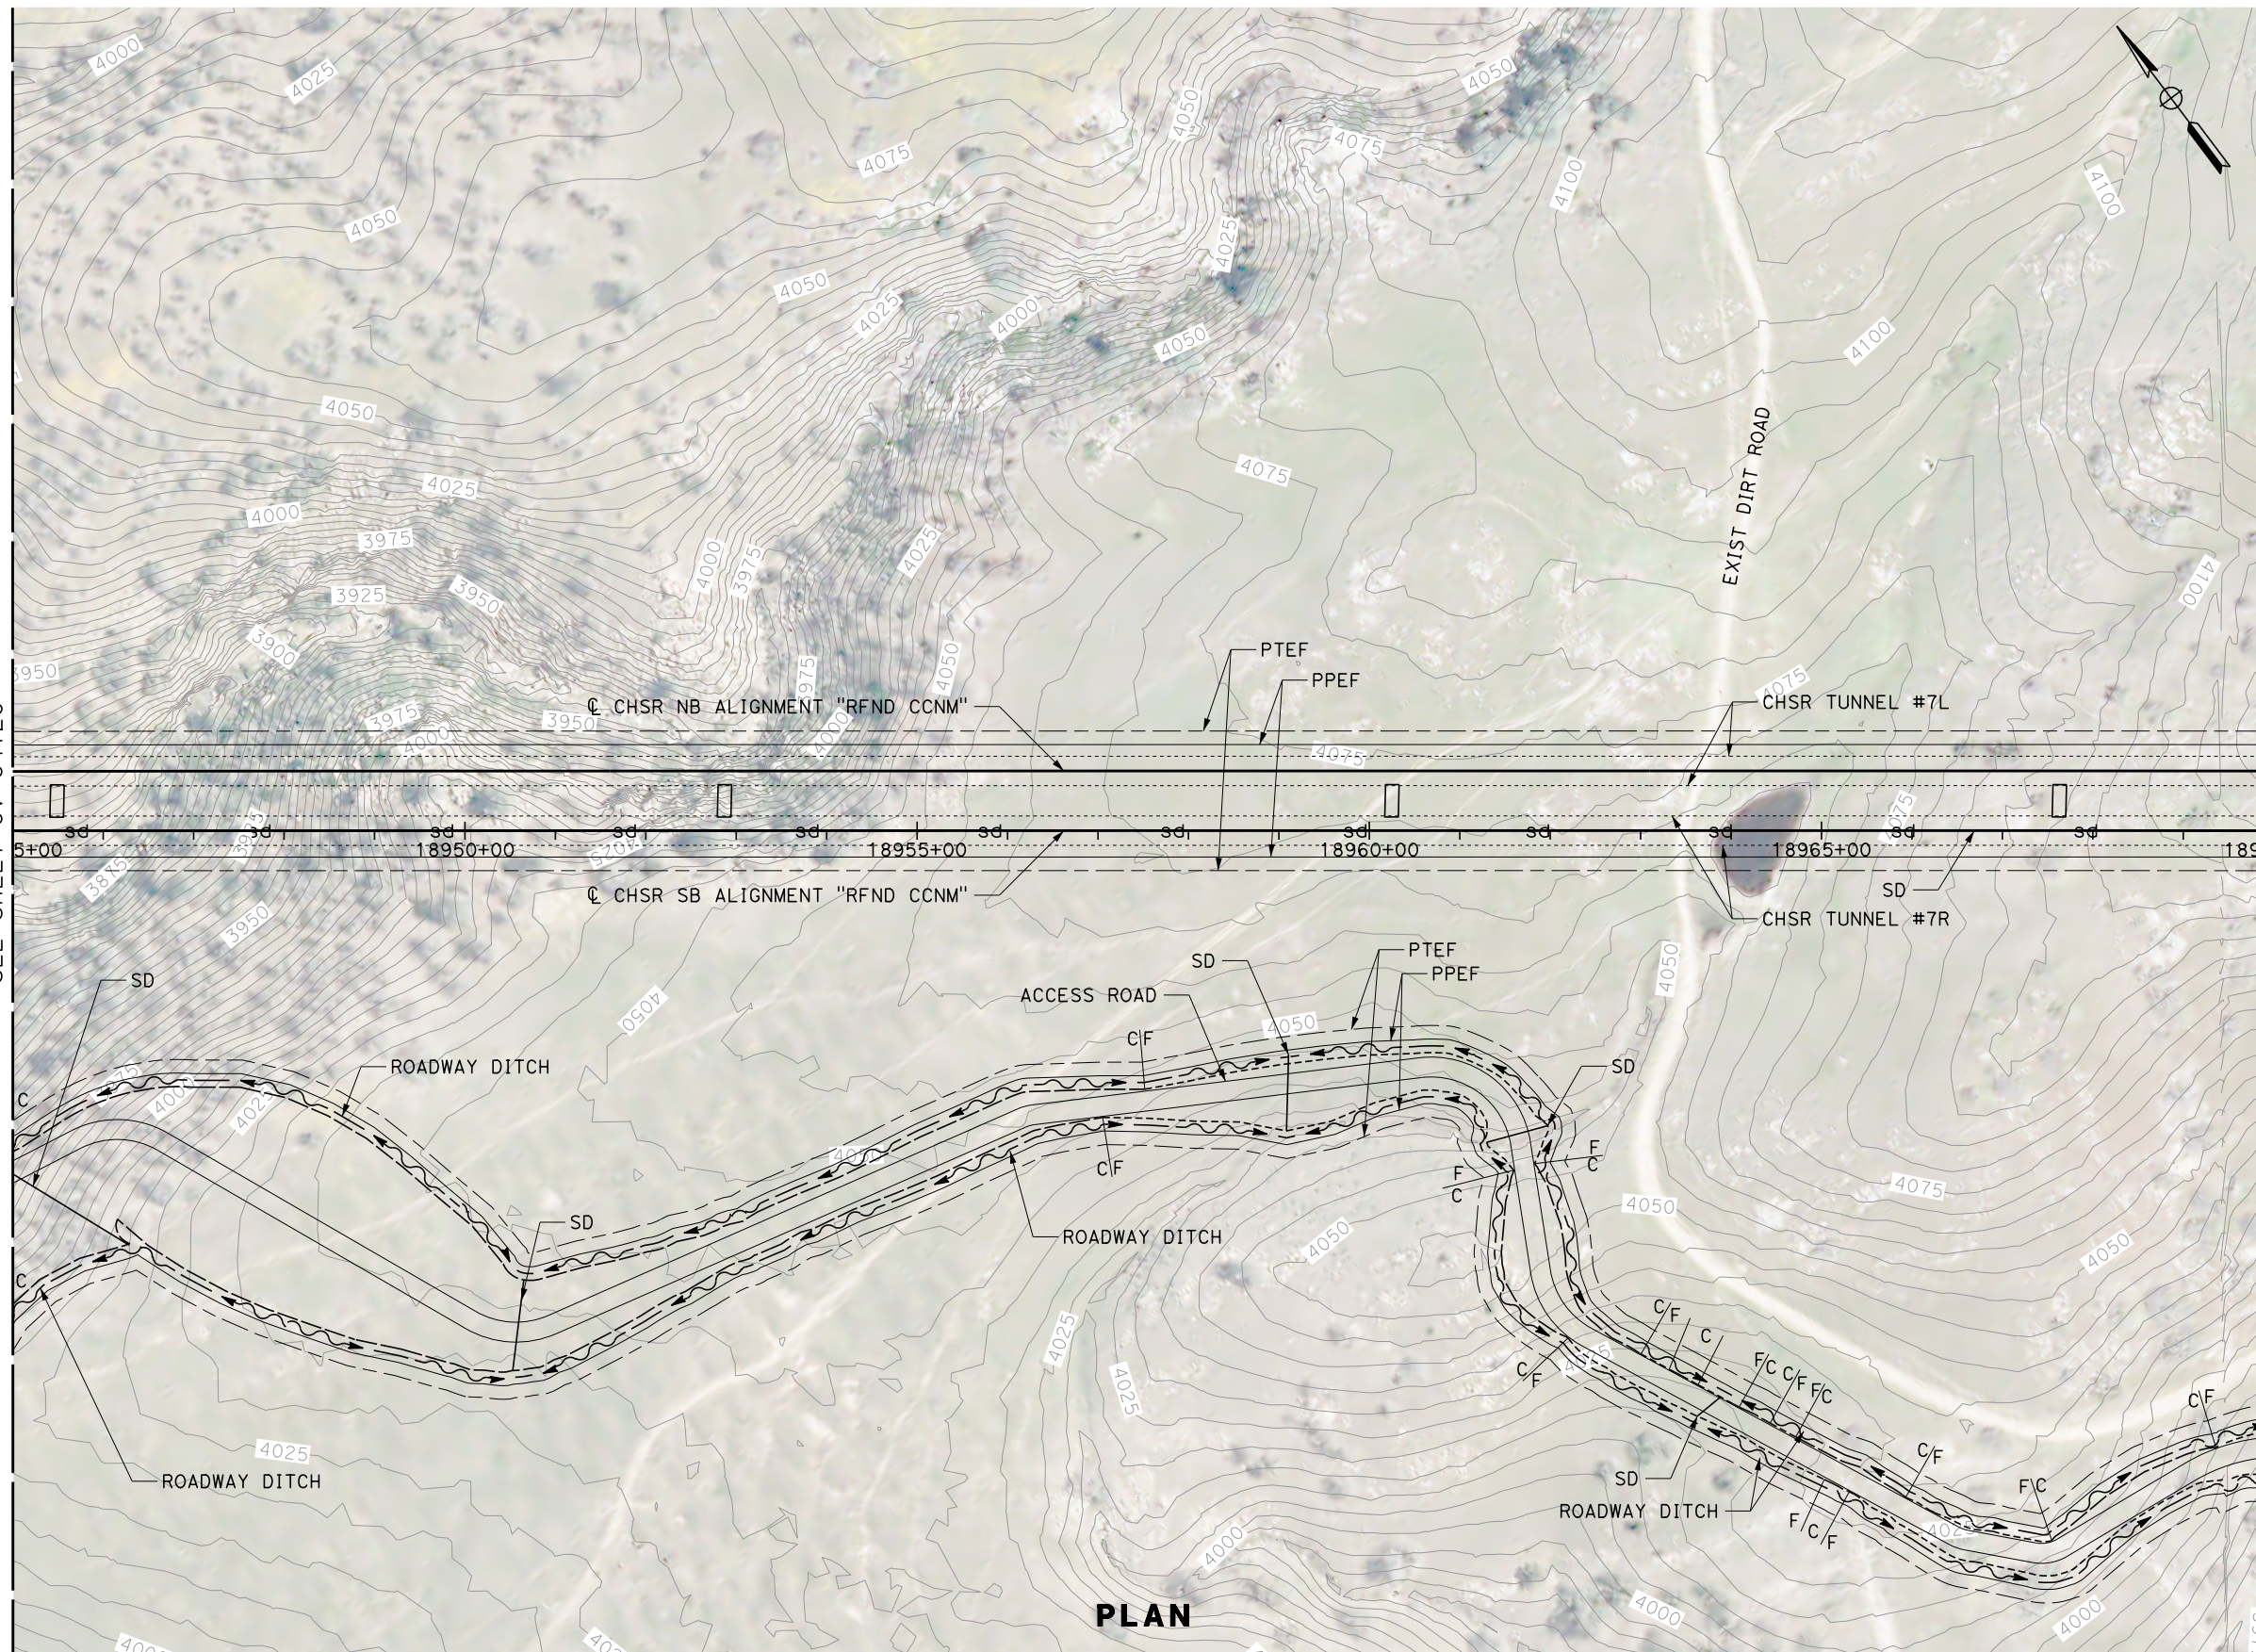

**PLAN**

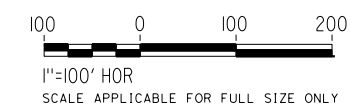

REV	DATE	BY	CHK	APP	DESCRIPTION

DESIGNED BY  
**G. YAMANAKA**  
DRAWN BY  
**A. RIVERA**  
CHECKED BY  
**G. CAMPBELL**  
IN CHARGE  
**G. CAMPBELL**  
DATE  
**01/29/2021**

**RECORD SET  
PEPD  
SUBMITTAL**

**NOT FOR  
CONSTRUCTION**



**CALIFORNIA HIGH-SPEED RAIL PROJECT  
BAKERSFIELD TO PALMDALE**  
REFINED CCNM DESIGN OPTION  
GRADING AND DRAINAGE  
PLAN  
STA 18945+00 TO 18970+00

CONTRACT NO.  
HSR13-44  
DRAWING NO.  
CV-G4727  
SCALE  
AS SHOWN  
SHEET NO.  
565



Projects\701206.00\_CHSRBP\00\_CADD\CCNM\_Op\10n D:\Sheets\CV\G\BP-CV-G4728



1:19:11 AM

12/22/2020

Glenn.Yamanaka@tylin.com

MATCH LINE STA 18970+00  
SEE SHEET CV-G4727

MATCH LINE STA 18995+00  
SEE SHEET CV-G4729

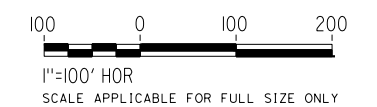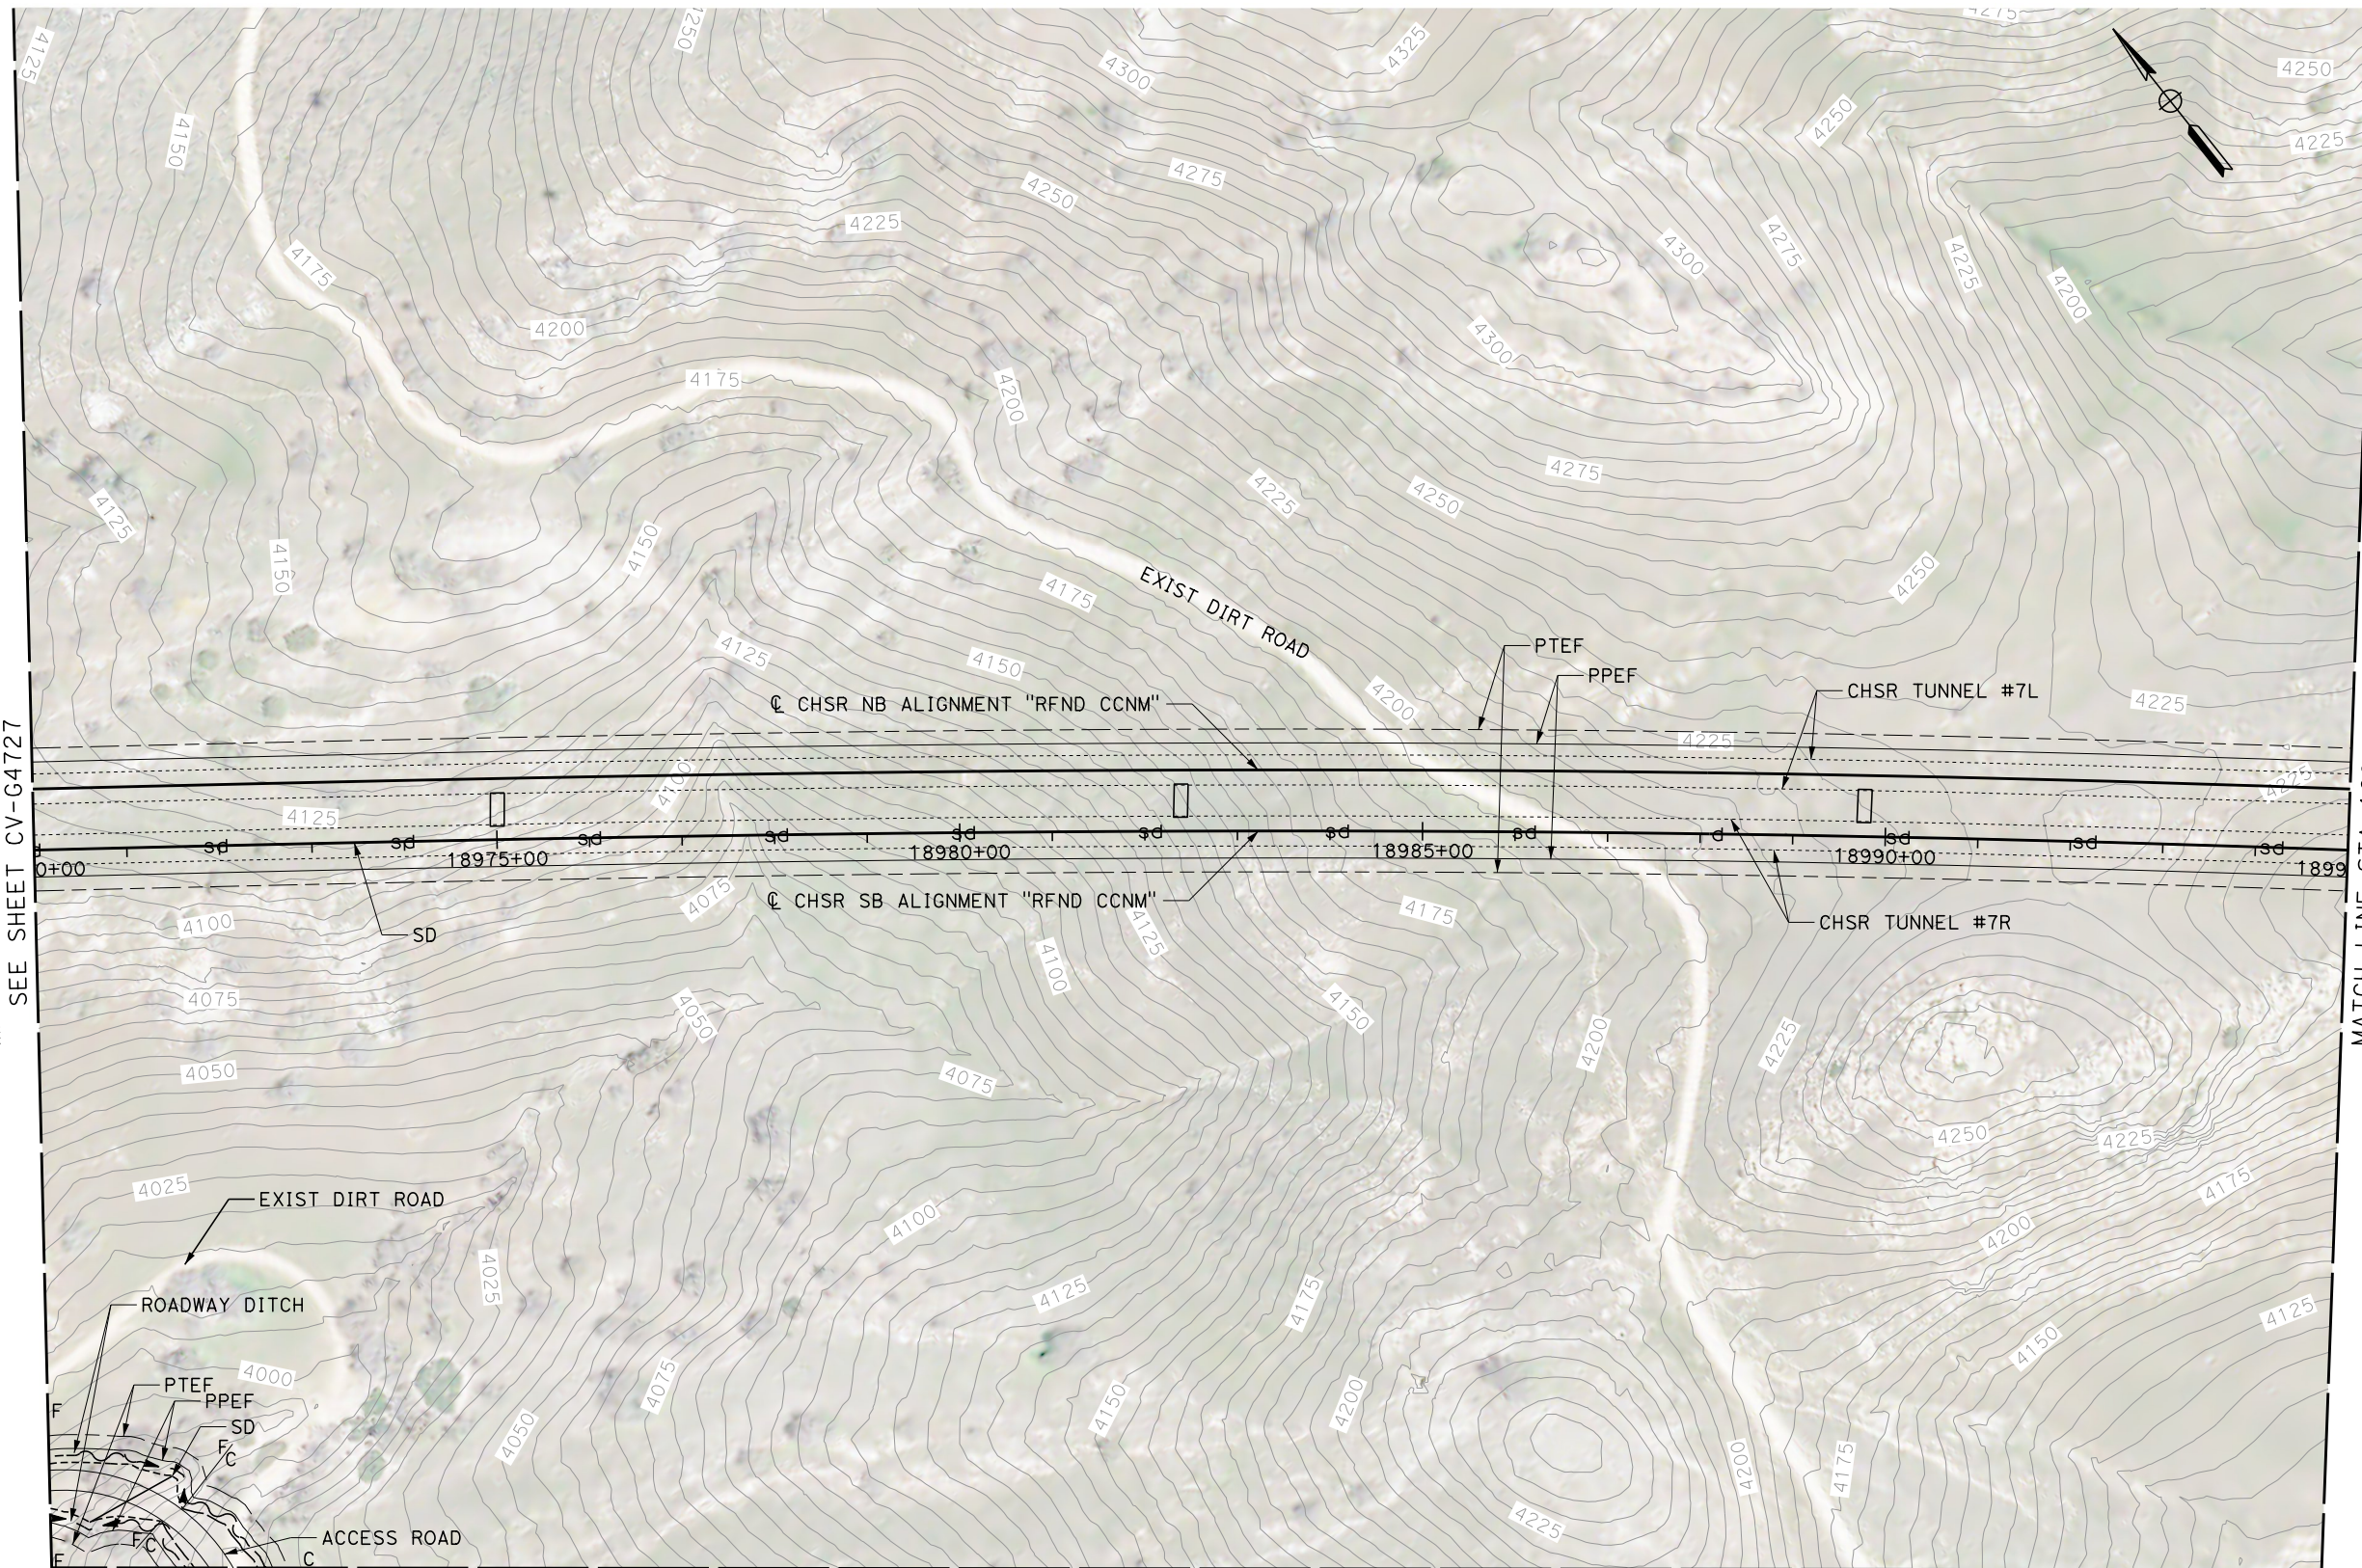

MATCH LINE  
SEE SHEET CV-G4748  
**PLAN**

REV	DATE	BY	CHK	APP	DESCRIPTION

DESIGNED BY  
**G. YAMANAKA**  
DRAWN BY  
**A. RIVERA**  
CHECKED BY  
**G. CAMPBELL**  
IN CHARGE  
**G. CAMPBELL**  
DATE  
**01/29/2021**

**RECORD SET  
PEPD  
SUBMITTAL**

**NOT FOR  
CONSTRUCTION**




**CALIFORNIA HIGH-SPEED RAIL PROJECT  
BAKERSFIELD TO PALMDALE**  
REFINED CCNM DESIGN OPTION  
GRADING AND DRAINAGE  
PLAN  
STA 18970+00 TO 18995+00


CONTRACT NO.  
HSR13-44  
DRAWING NO.  
CV-G4728  
SCALE  
AS SHOWN  
SHEET NO.  
566



MATCH LINE  
SEE SHEET CV-G4751

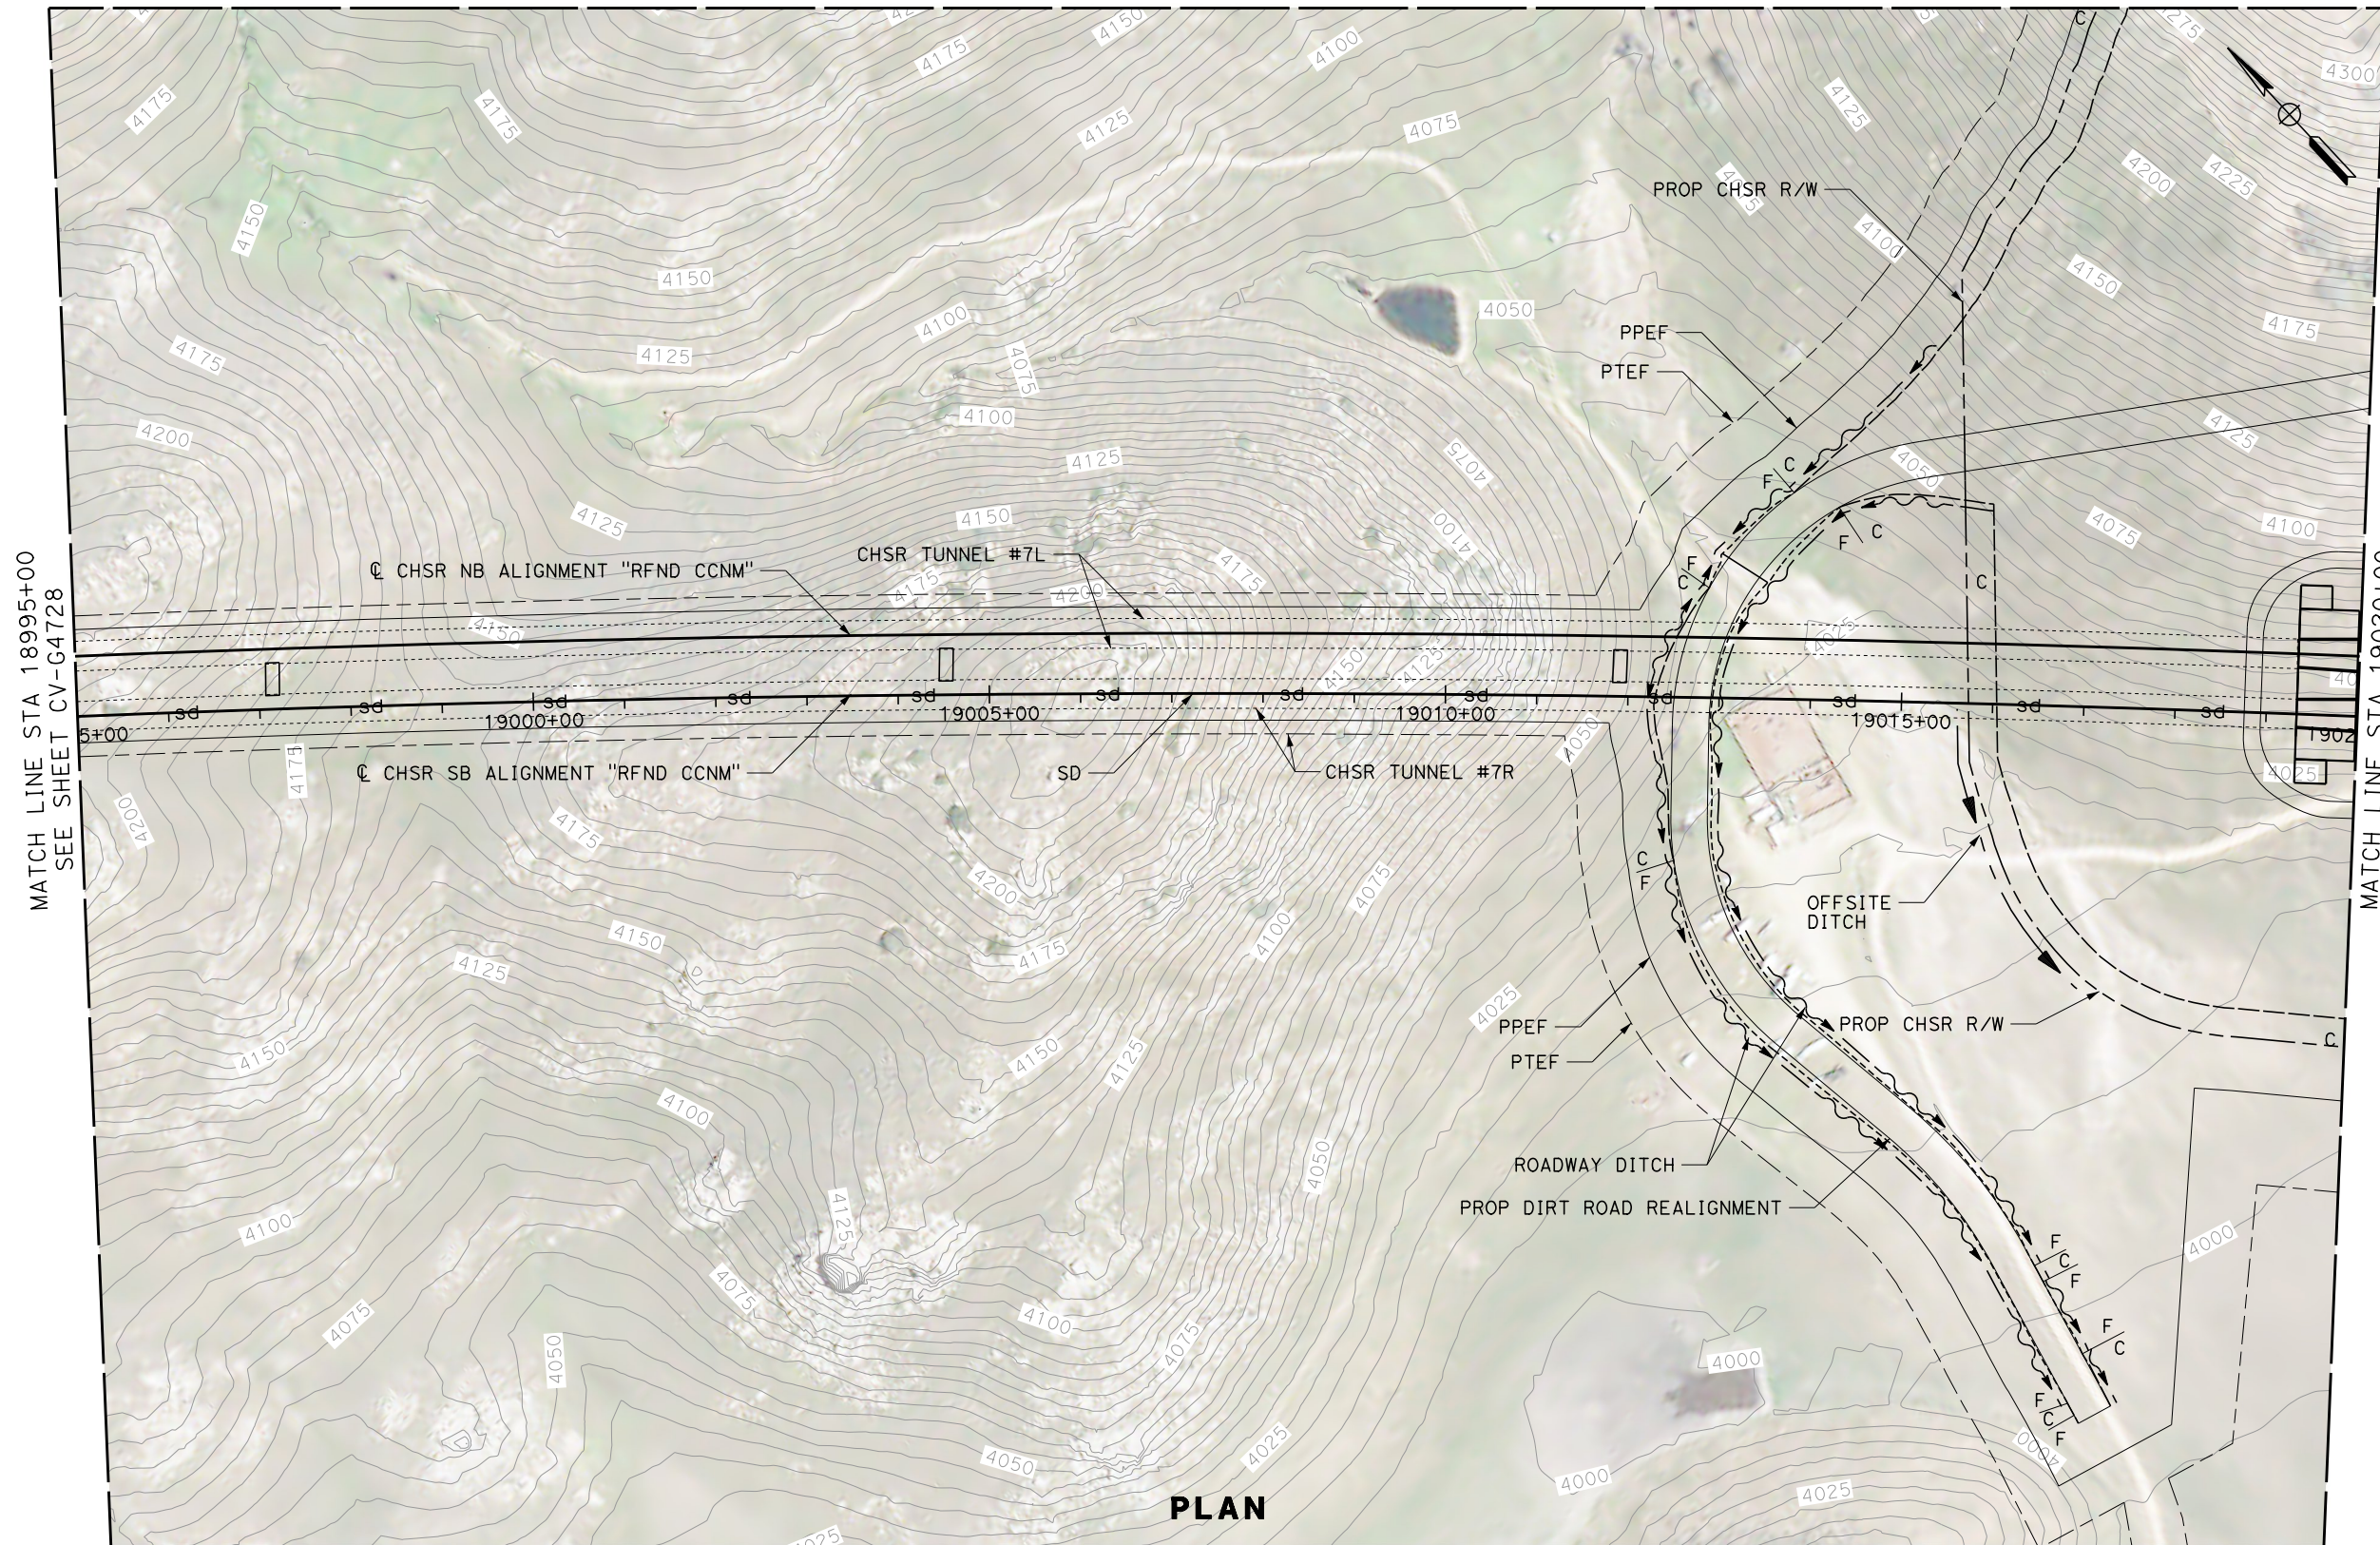

PLAN

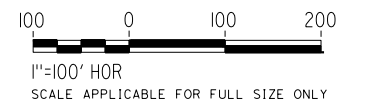

Projects\701206.00\_CHSRBP\00\_CADD\CCNM\_Op\10n D:\Sheets\CV\G\BP-CV-G4729

1:20:20 AM

12/22/2020

Glenn.Yamanaka@tylin.com

REV	DATE	BY	CHK	APP	DESCRIPTION

DESIGNED BY  
**G. YAMANAKA**  
DRAWN BY  
**A. RIVERA**  
CHECKED BY  
**G. CAMPBELL**  
IN CHARGE  
**G. CAMPBELL**  
DATE  
**01/29/2021**

**RECORD SET  
PEPD  
SUBMITTAL**

**NOT FOR  
CONSTRUCTION**



**CALIFORNIA HIGH-SPEED RAIL PROJECT**  
**BAKERSFIELD TO PALMDALE**  
REFINED CCNM DESIGN OPTION  
GRADING AND DRAINAGE  
PLAN  
STA 18995+00 TO 19020+00

CONTRACT NO.  
HSR13-44  
DRAWING NO.  
CV-G4729  
SCALE  
AS SHOWN  
SHEET NO.  
567




Projects\701206.00\_CHSRBP\00\_CADD\CCNM\_Option D\Sheets\CV\G\_BP-CV-G4730

1:19:35 AM


12/22/2020

Glenn.Yamanaka@tylin.com

MATCH LINE  
SEE SHEET CV-G4751

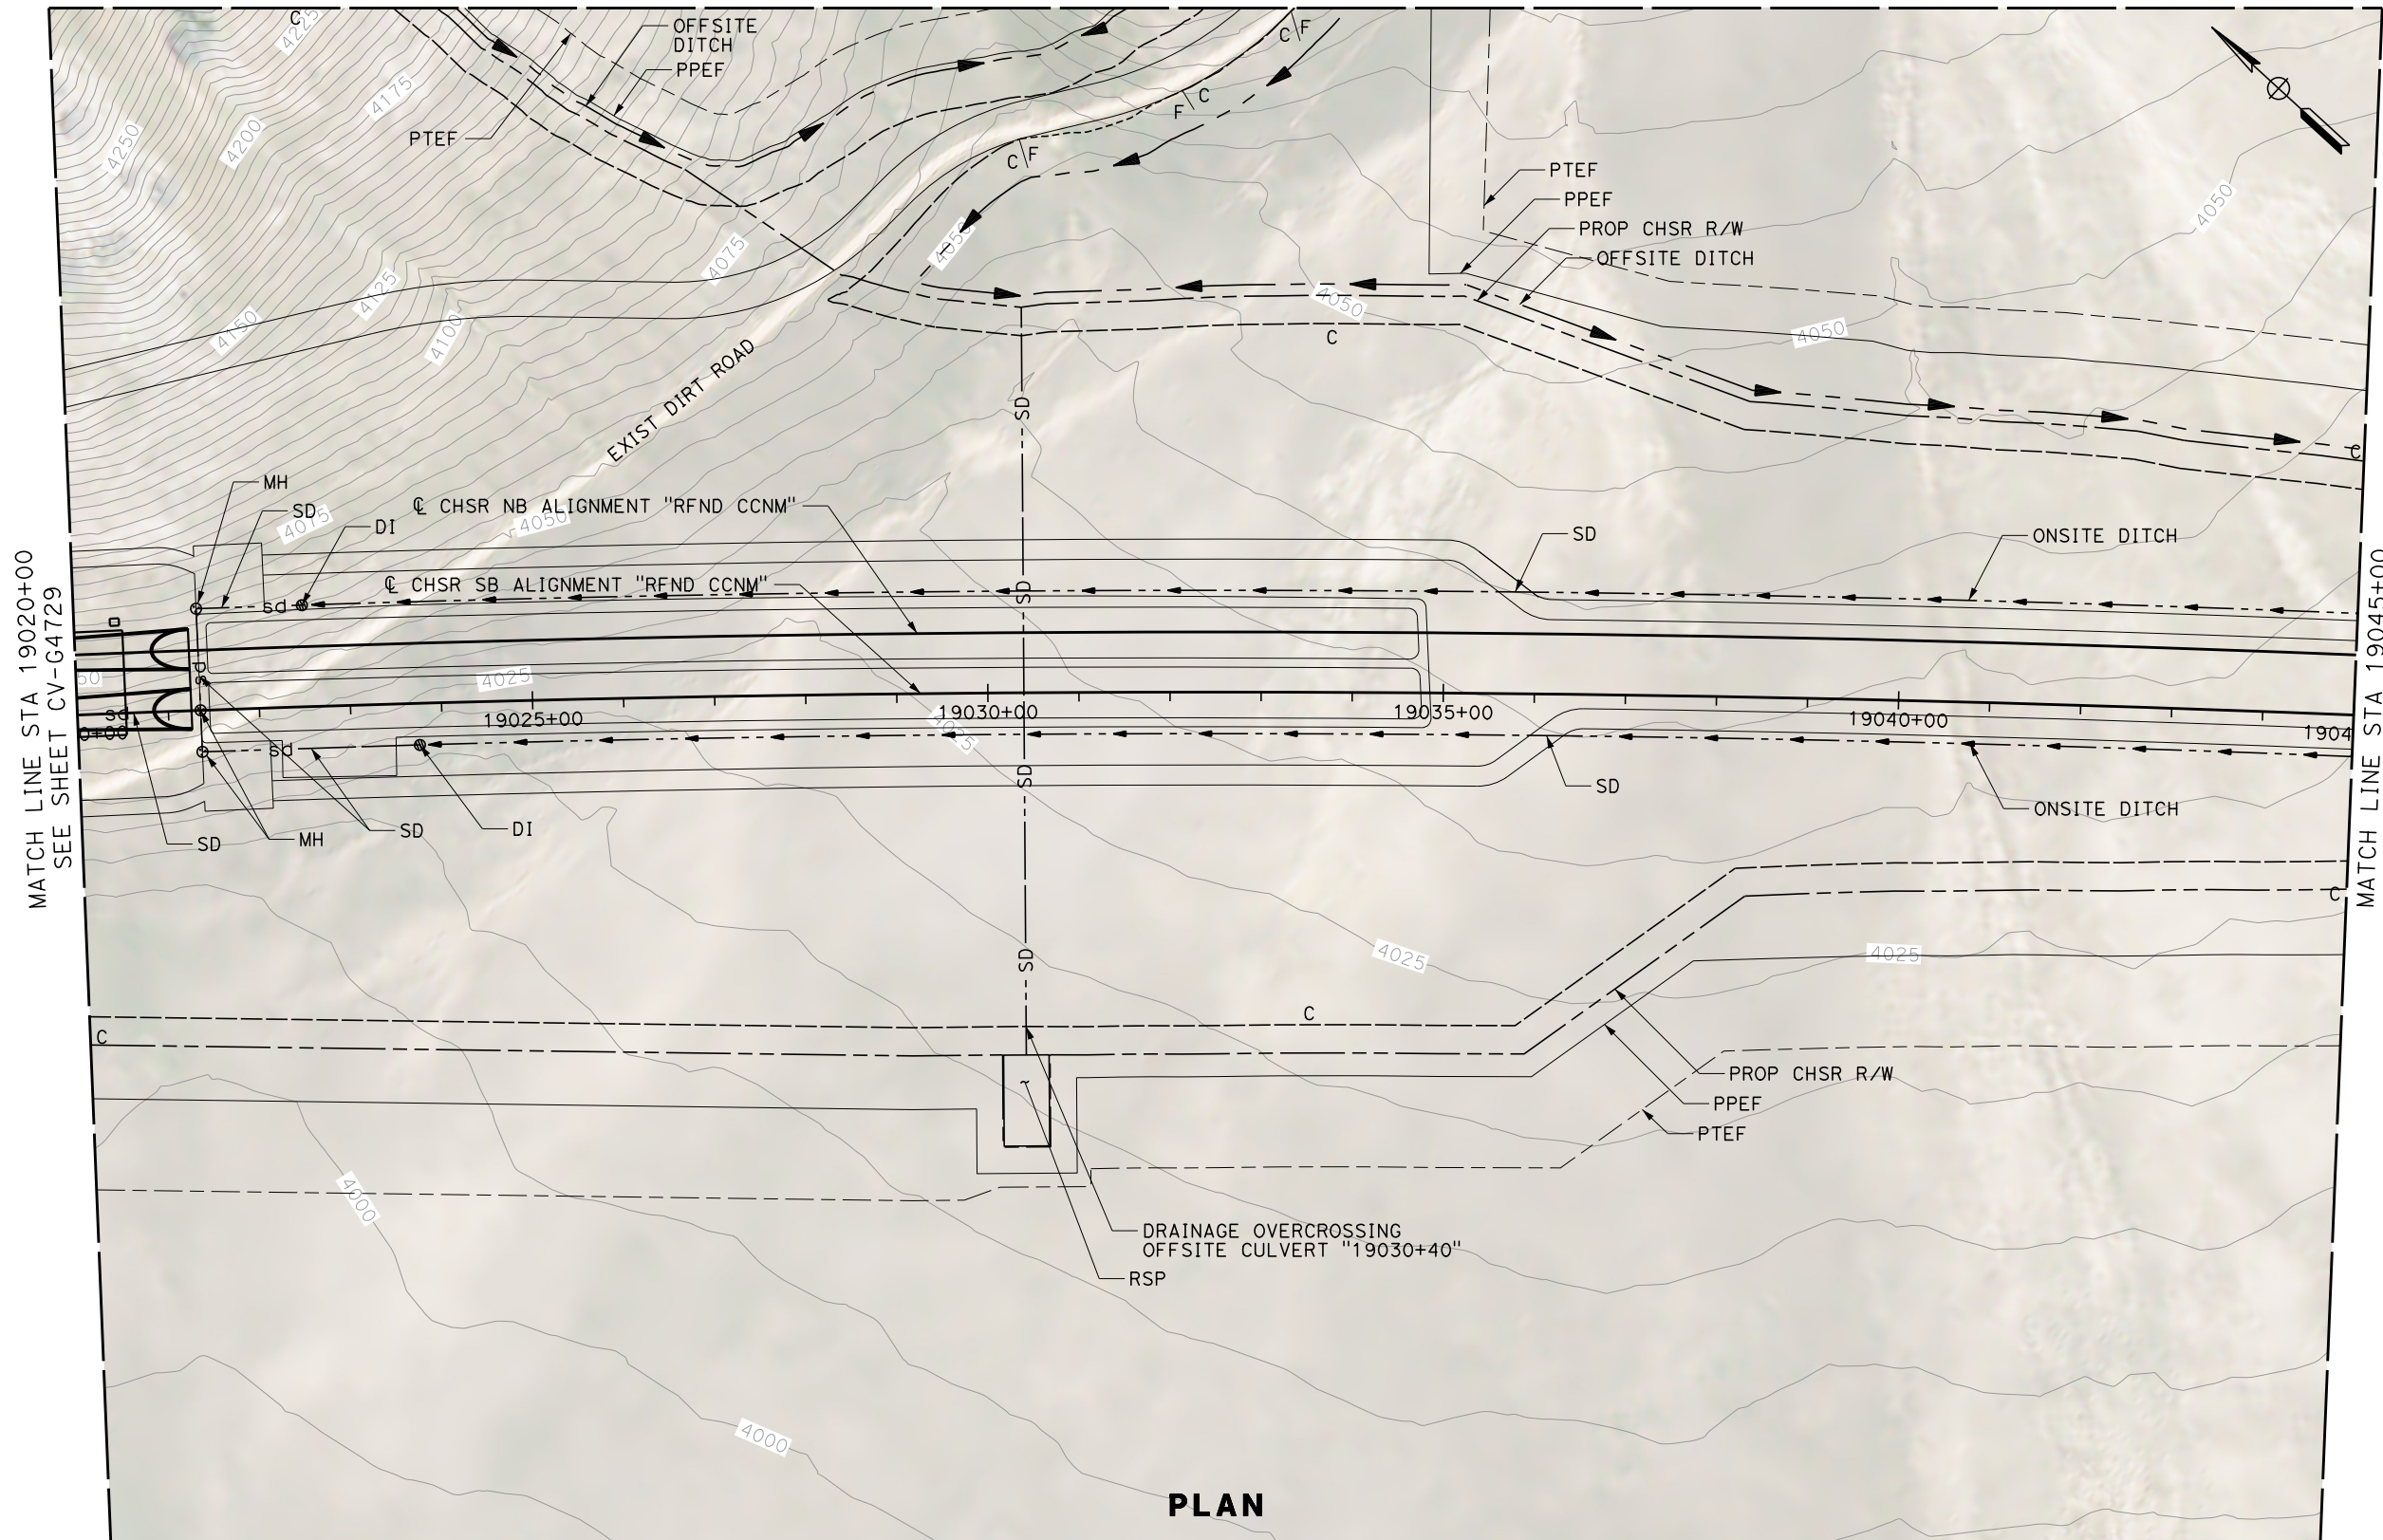

PLAN

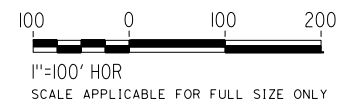

REV	DATE	BY	CHK	APP	DESCRIPTION

DESIGNED BY  
**G. YAMANAKA**  
DRAWN BY  
**A. RIVERA**  
CHECKED BY  
**G. CAMPBELL**  
IN CHARGE  
**G. CAMPBELL**  
DATE  
**01/29/2021**

**RECORD SET  
PEPD  
SUBMITTAL**

**NOT FOR  
CONSTRUCTION**





**CALIFORNIA HIGH-SPEED RAIL PROJECT  
BAKERSFIELD TO PALMDALE**

REFINED CCNM DESIGN OPTION  
GRADING AND DRAINAGE  
PLAN  
STA 19020+00 TO 19045+00

CONTRACT NO.  
HSR13-44  
DRAWING NO.  
CV-G4730  
SCALE  
AS SHOWN  
SHEET NO.  
568



Projects\701206.00\_CHSRBP\00\_CADD\CCNM Option D\Sheets\CV\G\BP-CV-G4731  
 12/22/2020 1:19:55 AM Glenn.Yamanaka@tylin.com

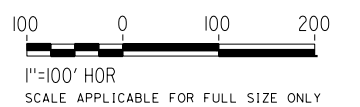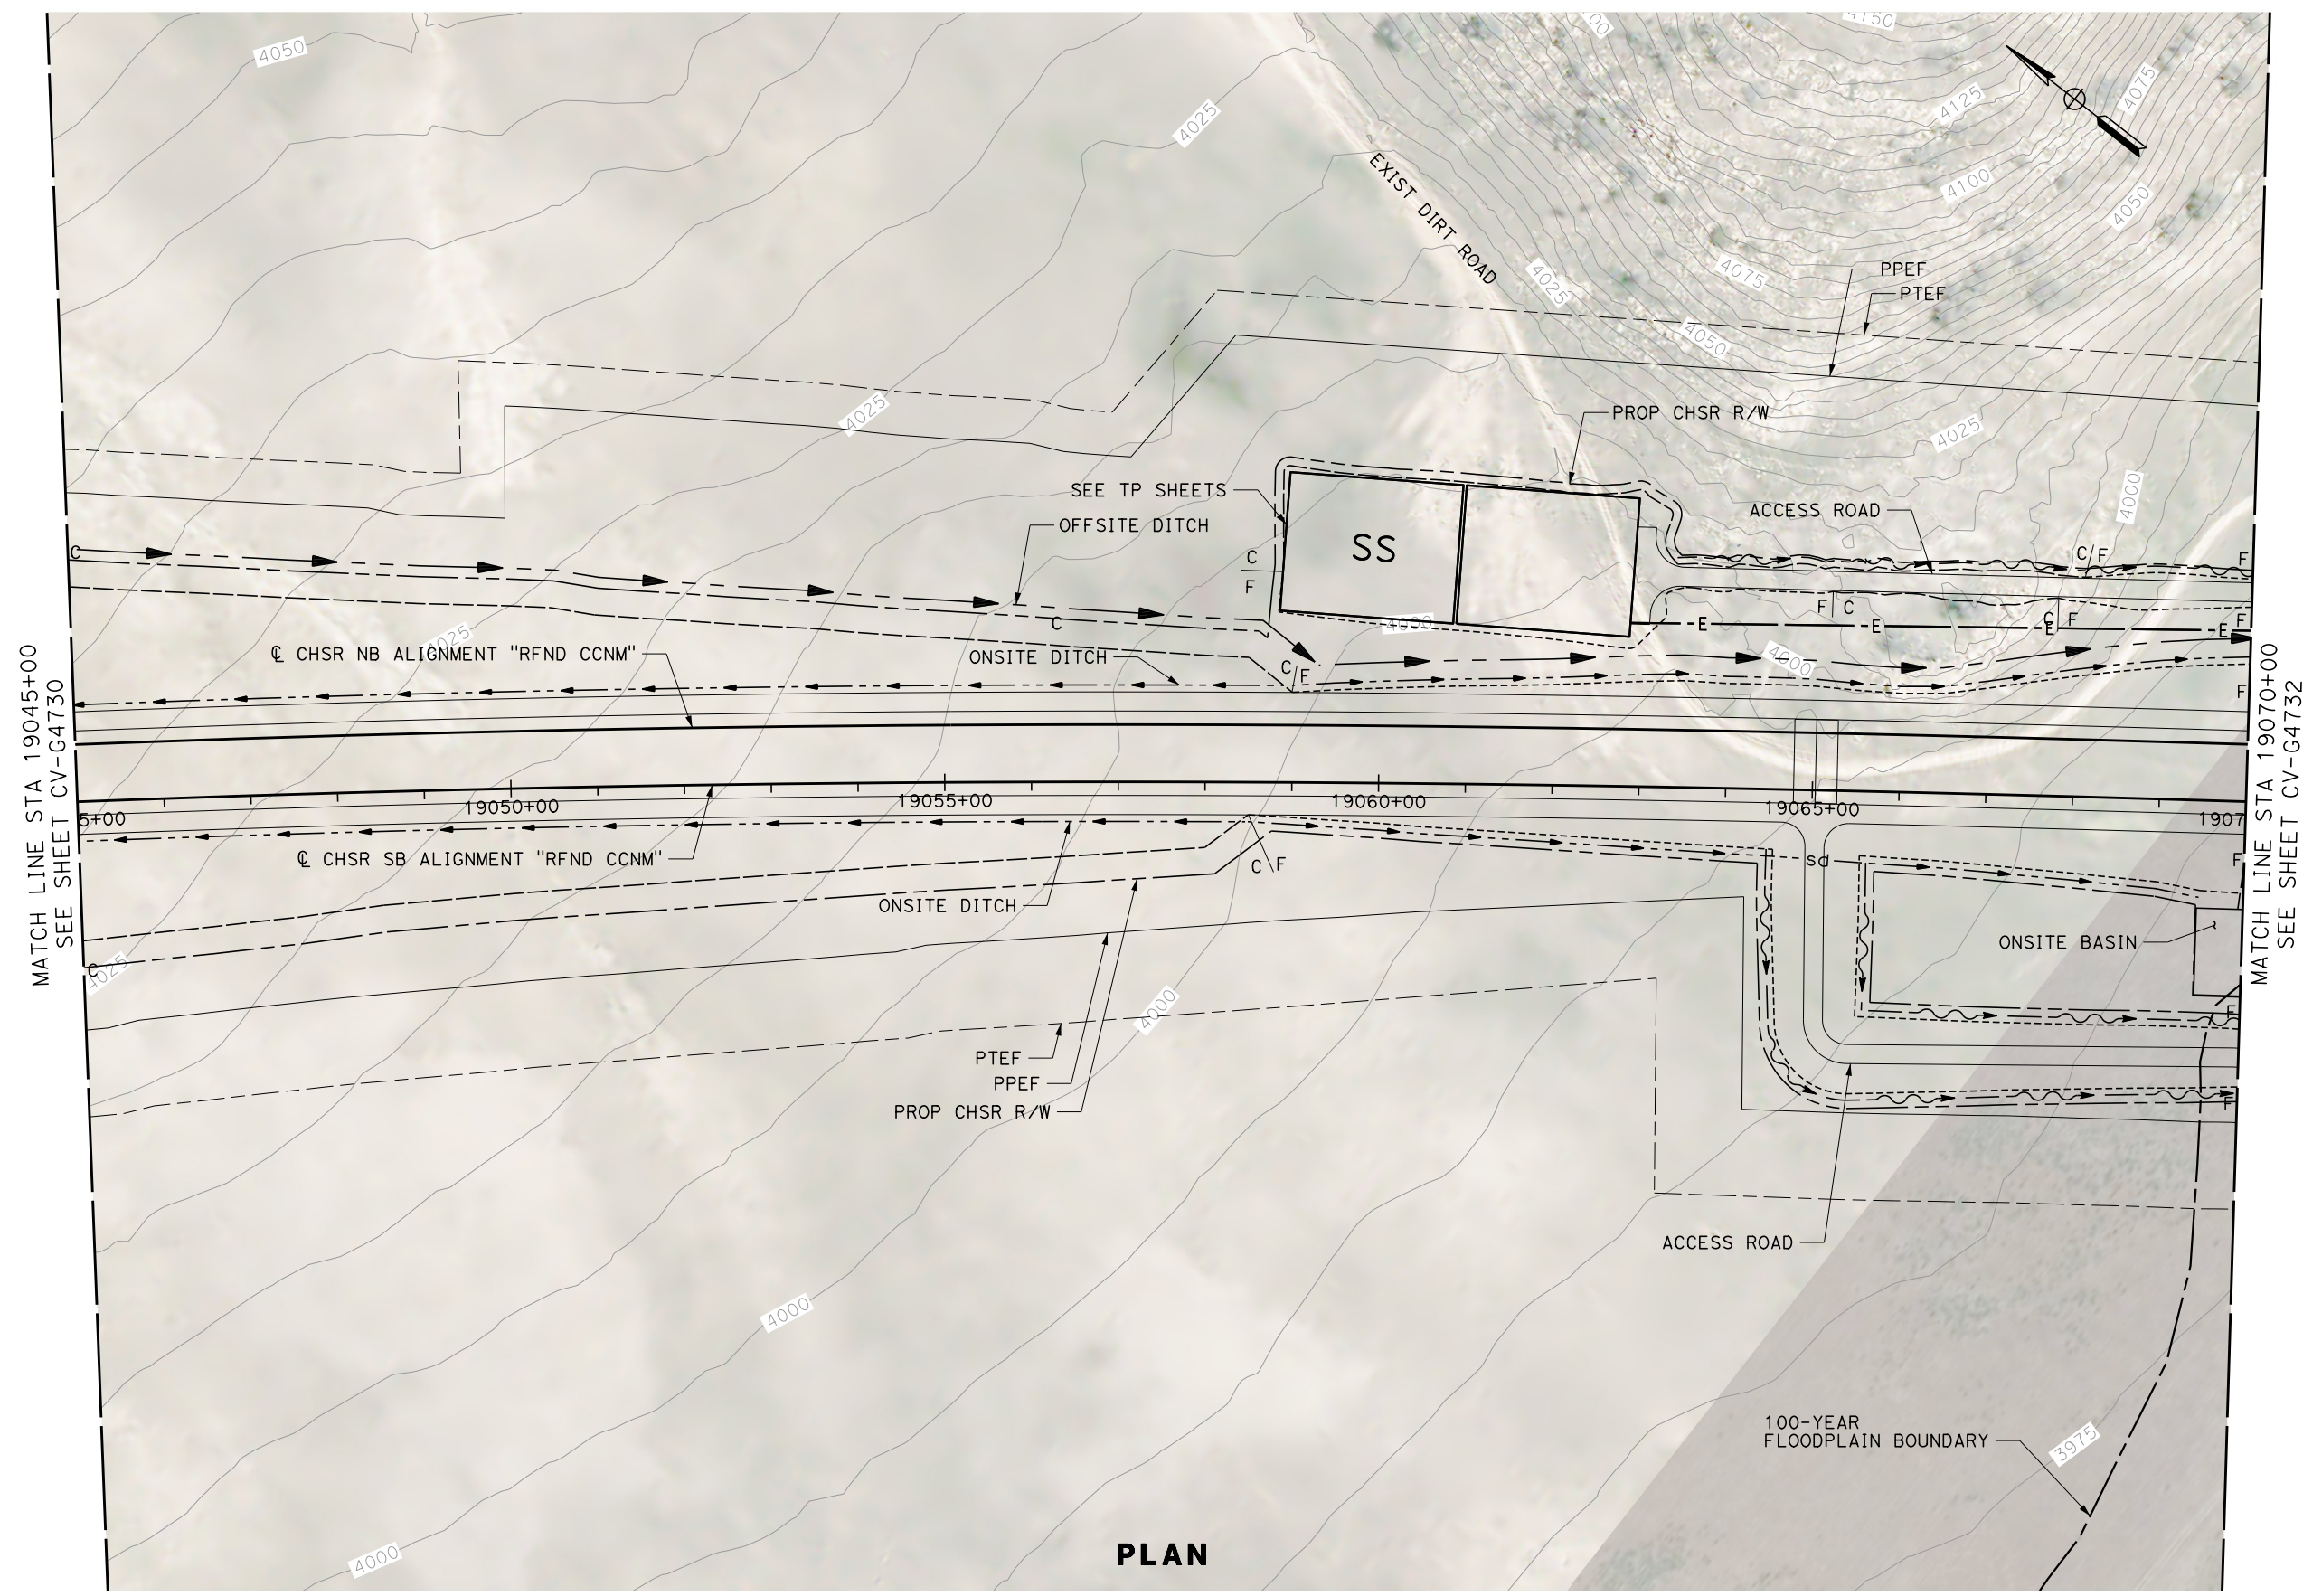

REV	DATE	BY	CHK	APP	DESCRIPTION

DESIGNED BY  
**G. YAMANAKA**  
 DRAWN BY  
**A. RIVERA**  
 CHECKED BY  
**G. CAMPBELL**  
 IN CHARGE  
**G. CAMPBELL**  
 DATE  
**01/29/2021**

**RECORD SET**  
**PEPD**  
**SUBMITTAL**

**NOT FOR**  
**CONSTRUCTION**



**CALIFORNIA HIGH-SPEED RAIL PROJECT**  
**BAKERSFIELD TO PALMDALE**  
 REFINED CCNM DESIGN OPTION  
 GRADING AND DRAINAGE  
 PLAN  
 STA 19045+00 TO 19070+00

CONTRACT NO.  
HSR13-44  
 DRAWING NO.  
CV-G4731  
 SCALE  
AS SHOWN  
 SHEET NO.  
569



Projects\701206.00\_CHSRBP\00\_CADD\CCNM\_Option D\Sheets\CV\G\BP-CV-G4732


1:19:41 AM

12/22/2020


Glenn.Yamanaka@tylin.com

MATCH LINE STA 19070+00  
SEE SHEET CV-G4731

MATCH LINE STA 19095+00  
SEE SHEET CV-G4733

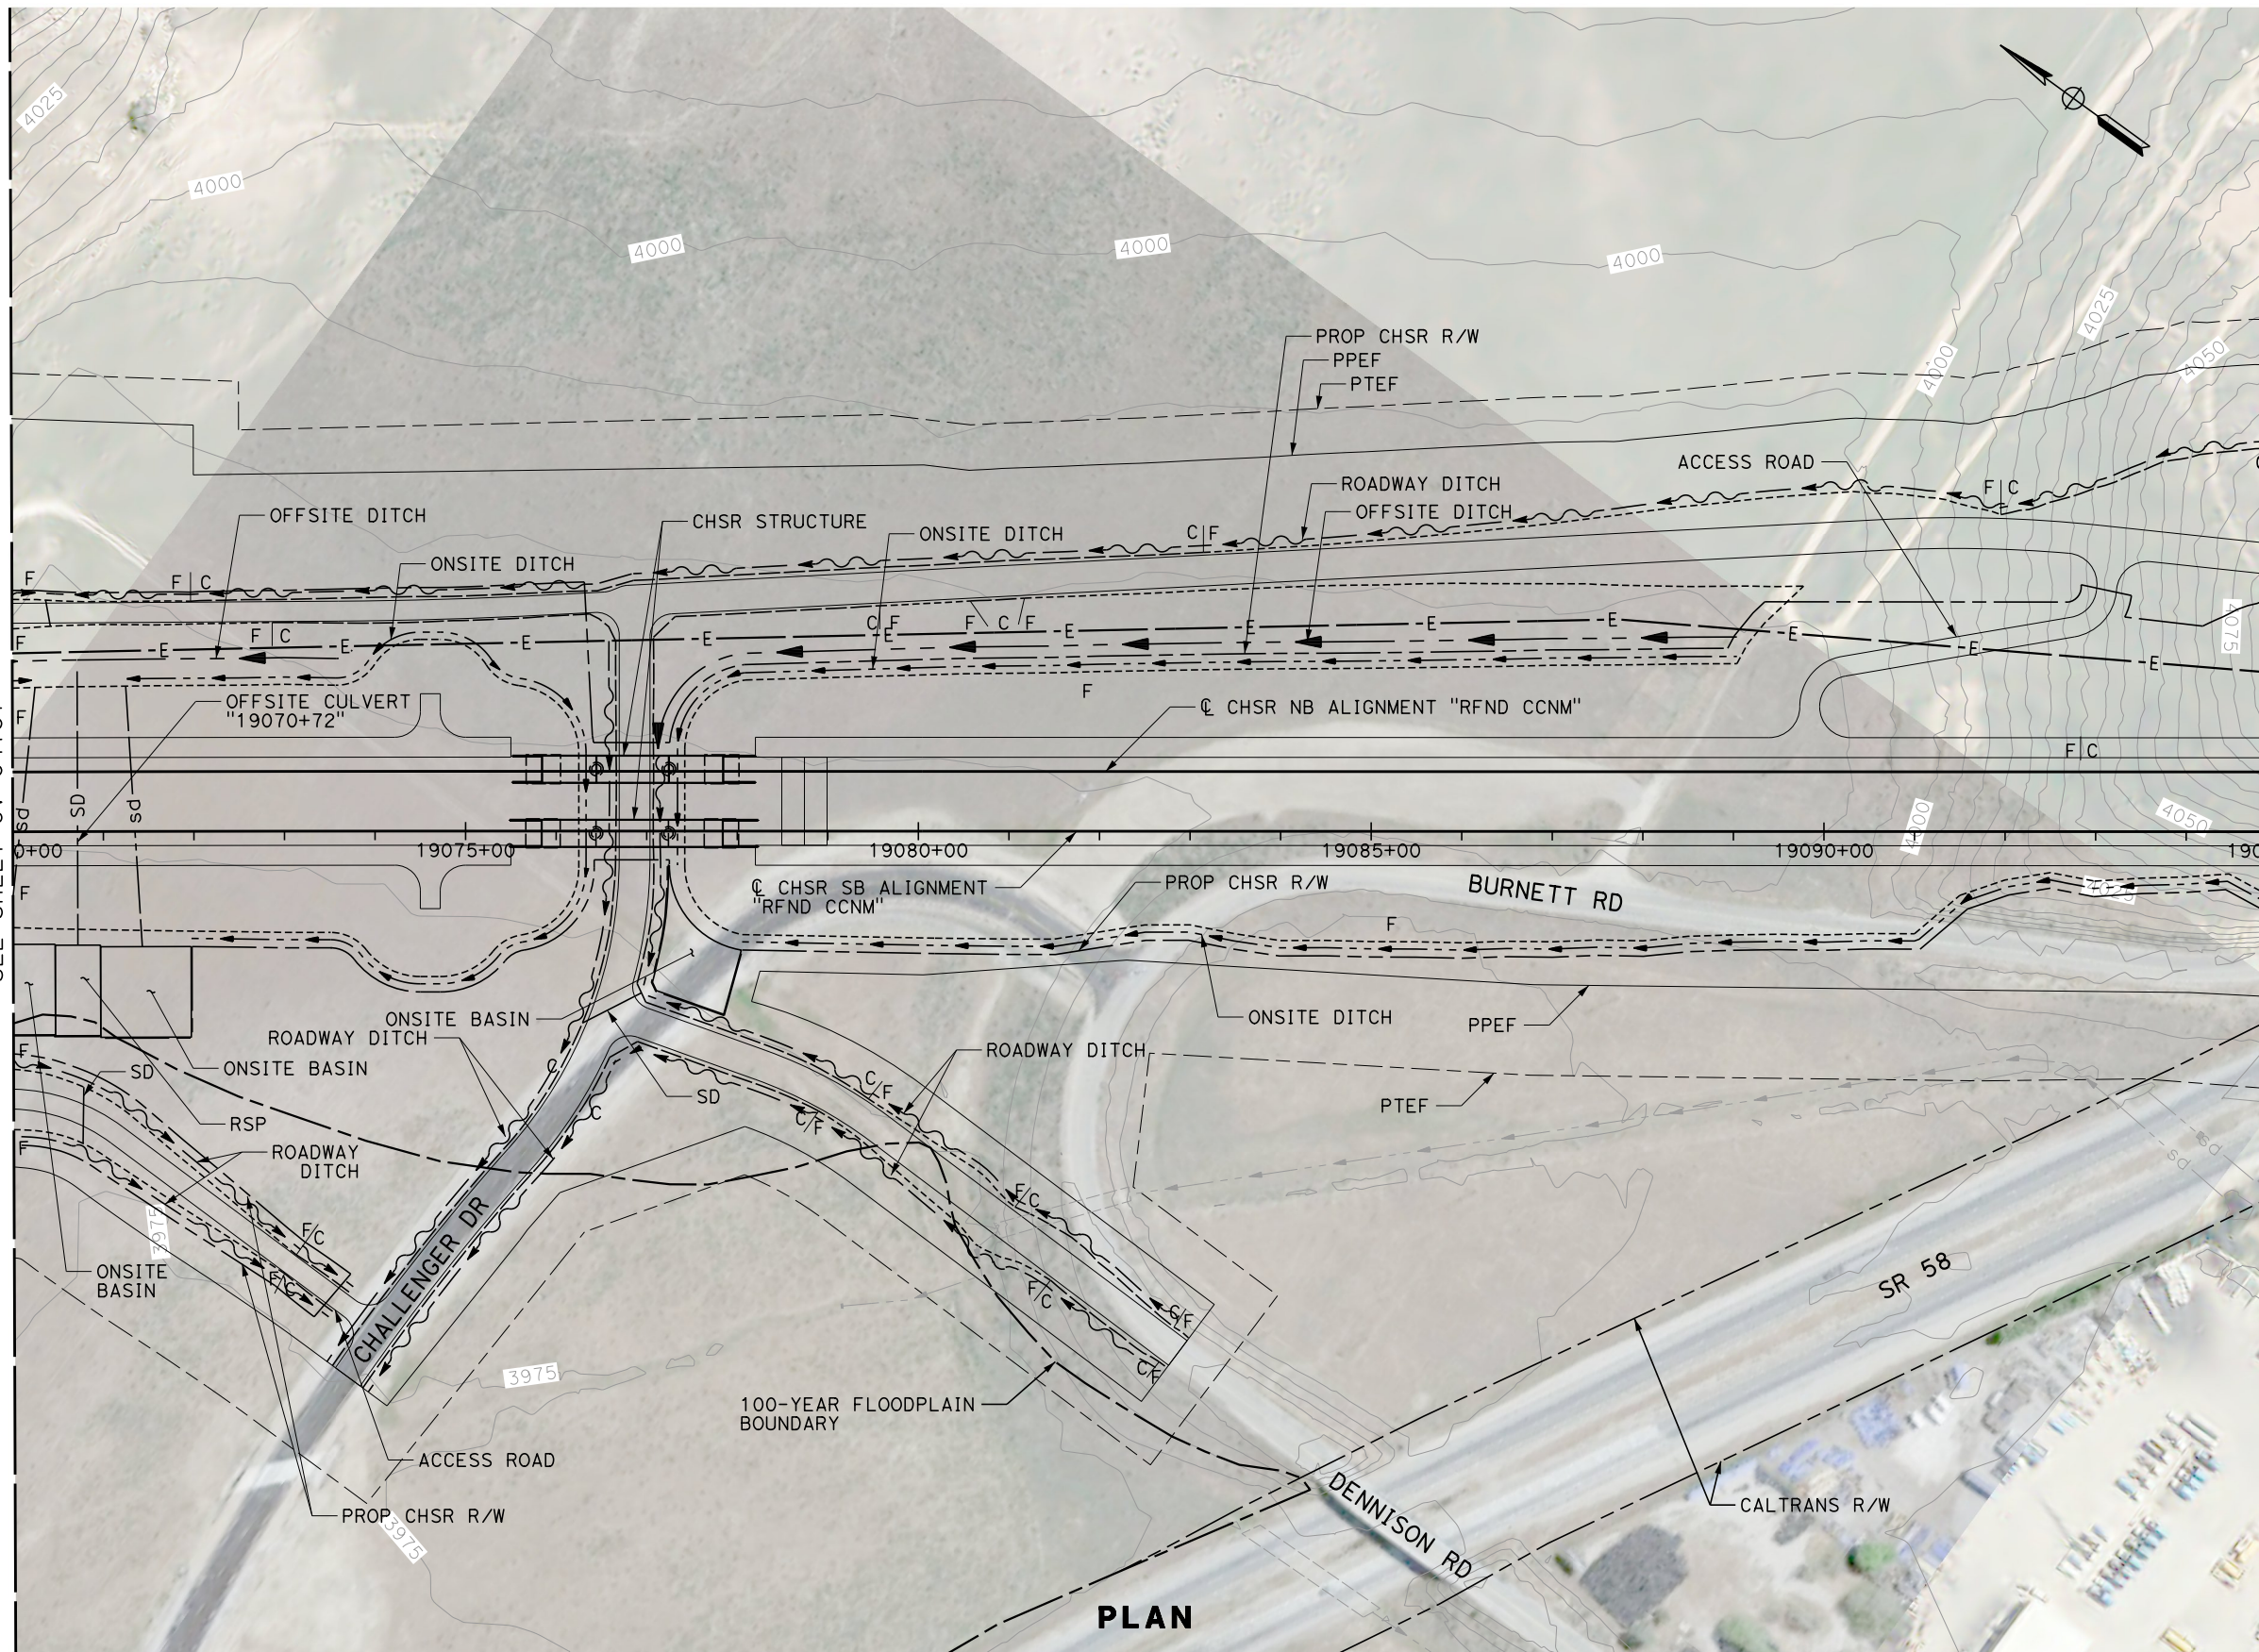

PLAN

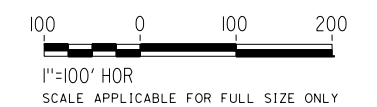

REV	DATE	BY	CHK	APP	DESCRIPTION

DESIGNED BY  
**G. YAMANAKA**  
DRAWN BY  
**A. RIVERA**  
CHECKED BY  
**G. CAMPBELL**  
IN CHARGE  
**G. CAMPBELL**  
DATE  
**01/29/2021**

**RECORD SET  
PEPD  
SUBMITTAL**

**NOT FOR  
CONSTRUCTION**



**CALIFORNIA HIGH-SPEED RAIL PROJECT  
BAKERSFIELD TO PALMDALE**  
REFINED CCNM DESIGN OPTION  
GRADING AND DRAINAGE  
PLAN  
STA 19070+00 TO 19095+00

CONTRACT NO.  
HSR13-44  
DRAWING NO.  
CV-G4732  
SCALE  
AS SHOWN  
SHEET NO.  
570




Projects\701206.00\_CHSRBP\00\_CADD\CCNM\_Option D\Sheets\CV\G\BP-CV-G4733

1:21:30 AM


12/22/2020

Glenn.Yamanaka@tylin.com

MATCH LINE STA 19095+00  
SEE SHEET CV-G4732

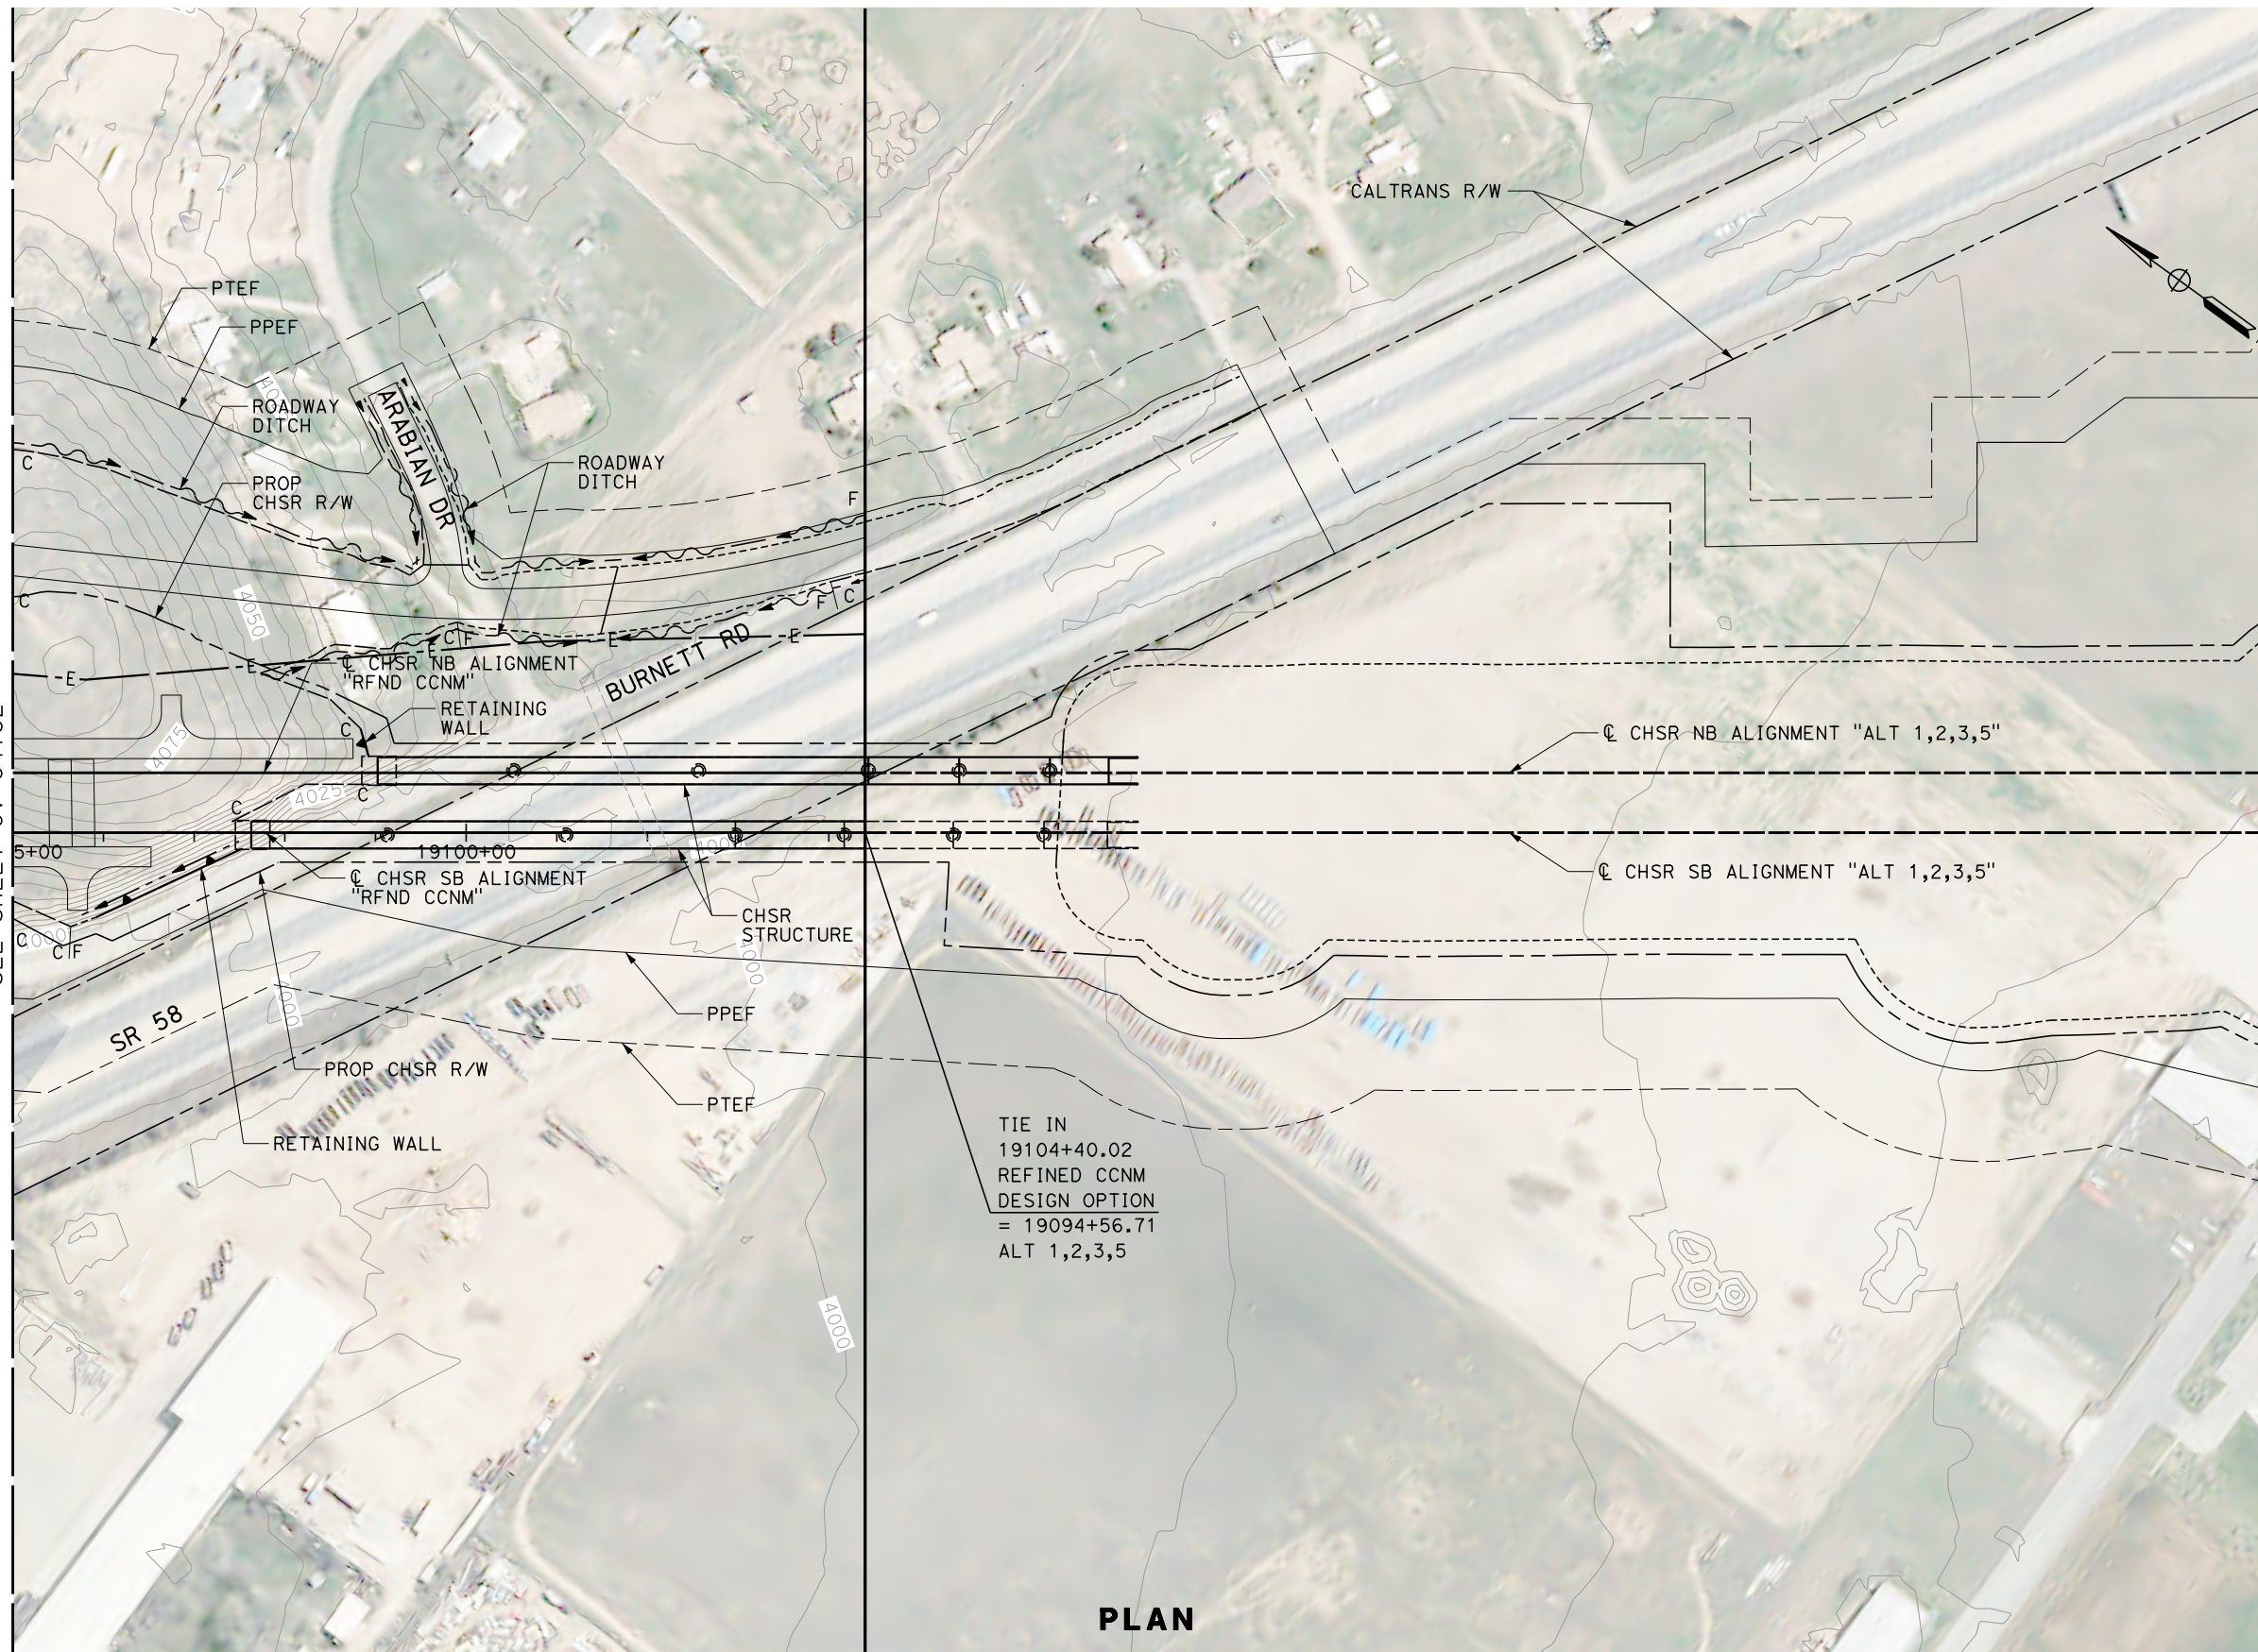

TIE IN  
19104+40.02  
REFINED CCNM  
DESIGN OPTION  
= 19094+56.71  
ALT 1,2,3,5

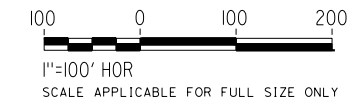

**PLAN**

REV	DATE	BY	CHK	APP	DESCRIPTION

DESIGNED BY  
**G. YAMANAKA**  
DRAWN BY  
**A. RIVERA**  
CHECKED BY  
**G. CAMPBELL**  
IN CHARGE  
**G. CAMPBELL**  
DATE  
**01/29/2021**

**RECORD SET  
PEPD  
SUBMITTAL**

**NOT FOR  
CONSTRUCTION**

**TYLIN INTERNATIONAL**





**CALIFORNIA HIGH-SPEED RAIL PROJECT  
BAKERSFIELD TO PALMDALE**  
REFINED CCNM DESIGN OPTION  
GRADING AND DRAINAGE  
PLAN  
STA 19095+00 TO 19120+00

CONTRACT NO.  
**HSR13-44**  
DRAWING NO.  
**CV-G4733**  
SCALE  
**AS SHOWN**  
SHEET NO.  
**571**



12/22/2020 1:19:48 AM Projects\701206.00\_CHSRBP\00\_CADD\CCNM Op\10n D:\Sheets\CV\G\BP-CV-G4734

Glenn.Yamanaka@tylin.com

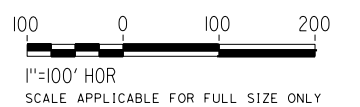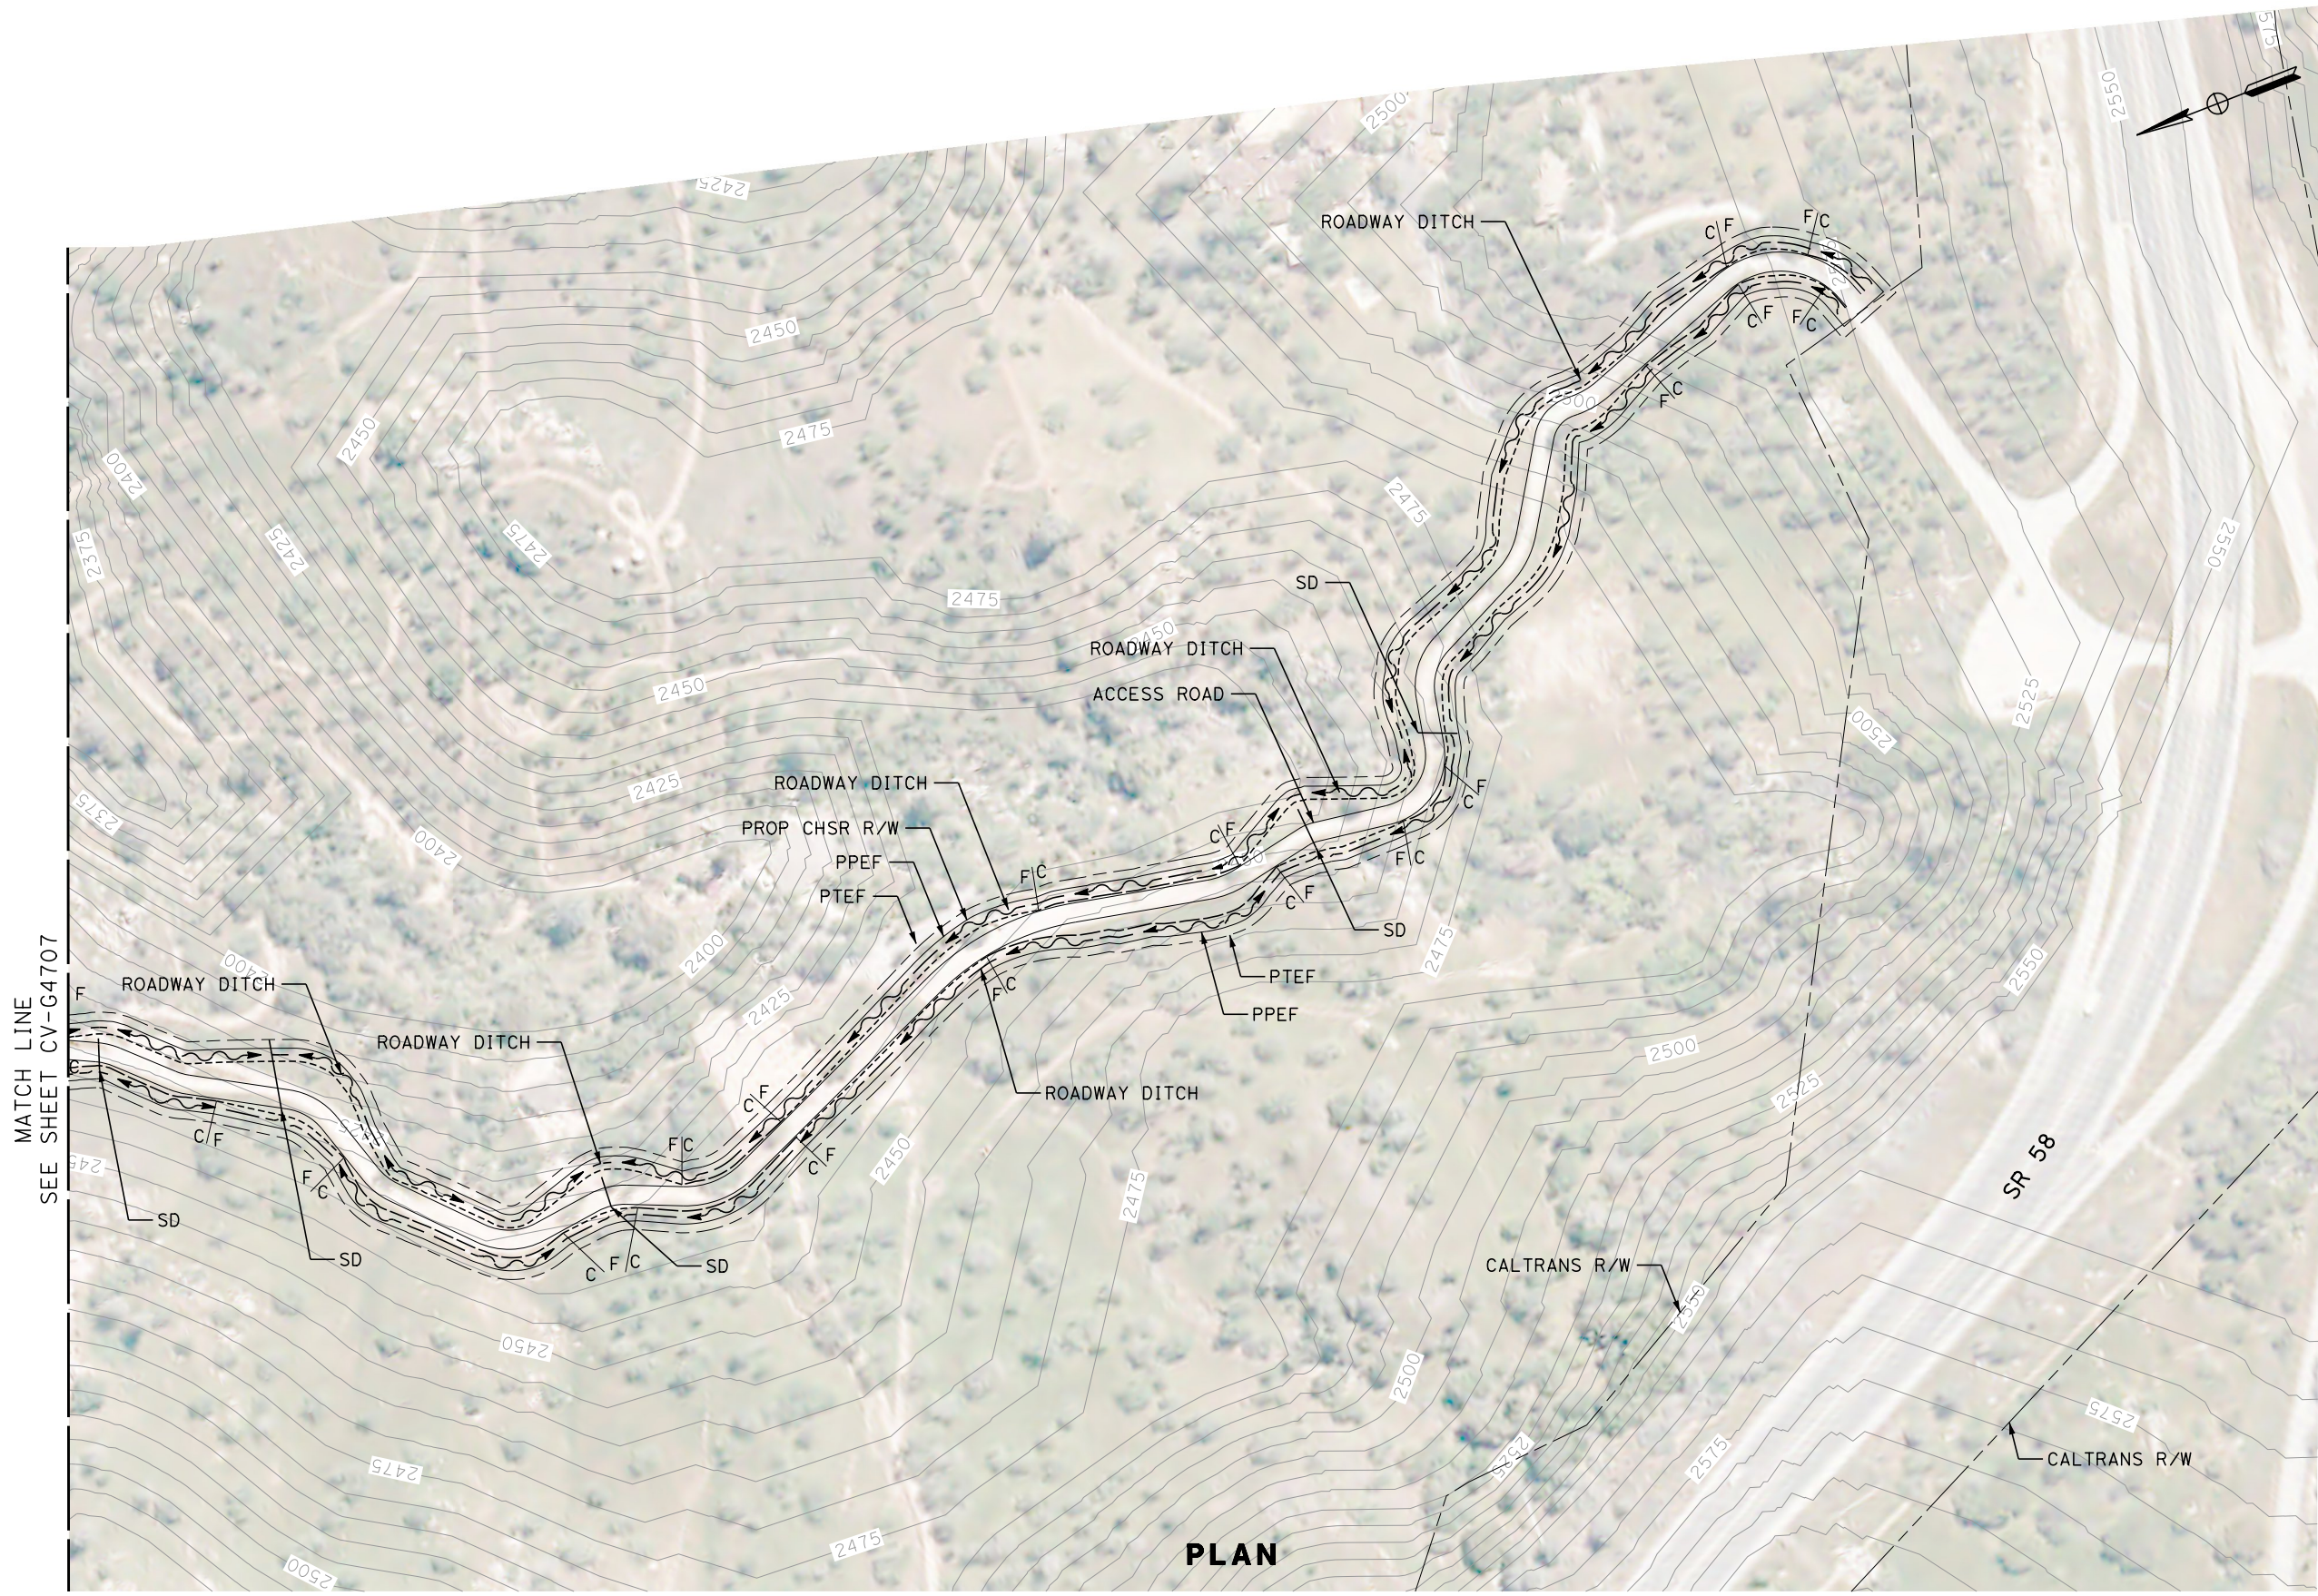

MATCH LINE  
SEE SHEET CV-G4707

PLAN

REV	DATE	BY	CHK	APP	DESCRIPTION

DESIGNED BY  
**G. YAMANAKA**  
DRAWN BY  
**A. RIVERA**  
CHECKED BY  
**G. CAMPBELL**  
IN CHARGE  
**G. CAMPBELL**  
DATE  
**01/29/2021**

**RECORD SET  
PEPD  
SUBMITTAL**

**NOT FOR  
CONSTRUCTION**

**TYLIN INTERNATIONAL**





**CALIFORNIA HIGH-SPEED RAIL PROJECT  
BAKERSFIELD TO PALMDALE**  
REFINED CCNM DESIGN OPTION  
GRADING AND DRAINAGE  
PLAN  
ACCESS ROAD STA 18457+00

CONTRACT NO.  
HSR13-44  
DRAWING NO.  
CV-G4734  
SCALE  
AS SHOWN  
SHEET NO.  
572



Projects\701206.00\_CHSRBP\00\_CADD\CCNM\_Option D\Sheets\CV\G\_BP-CV-G4735  
 12/22/2020 1:21:18 AM

Glenn.Yamanaka@tylin.com

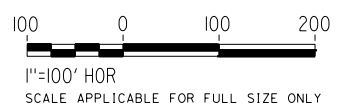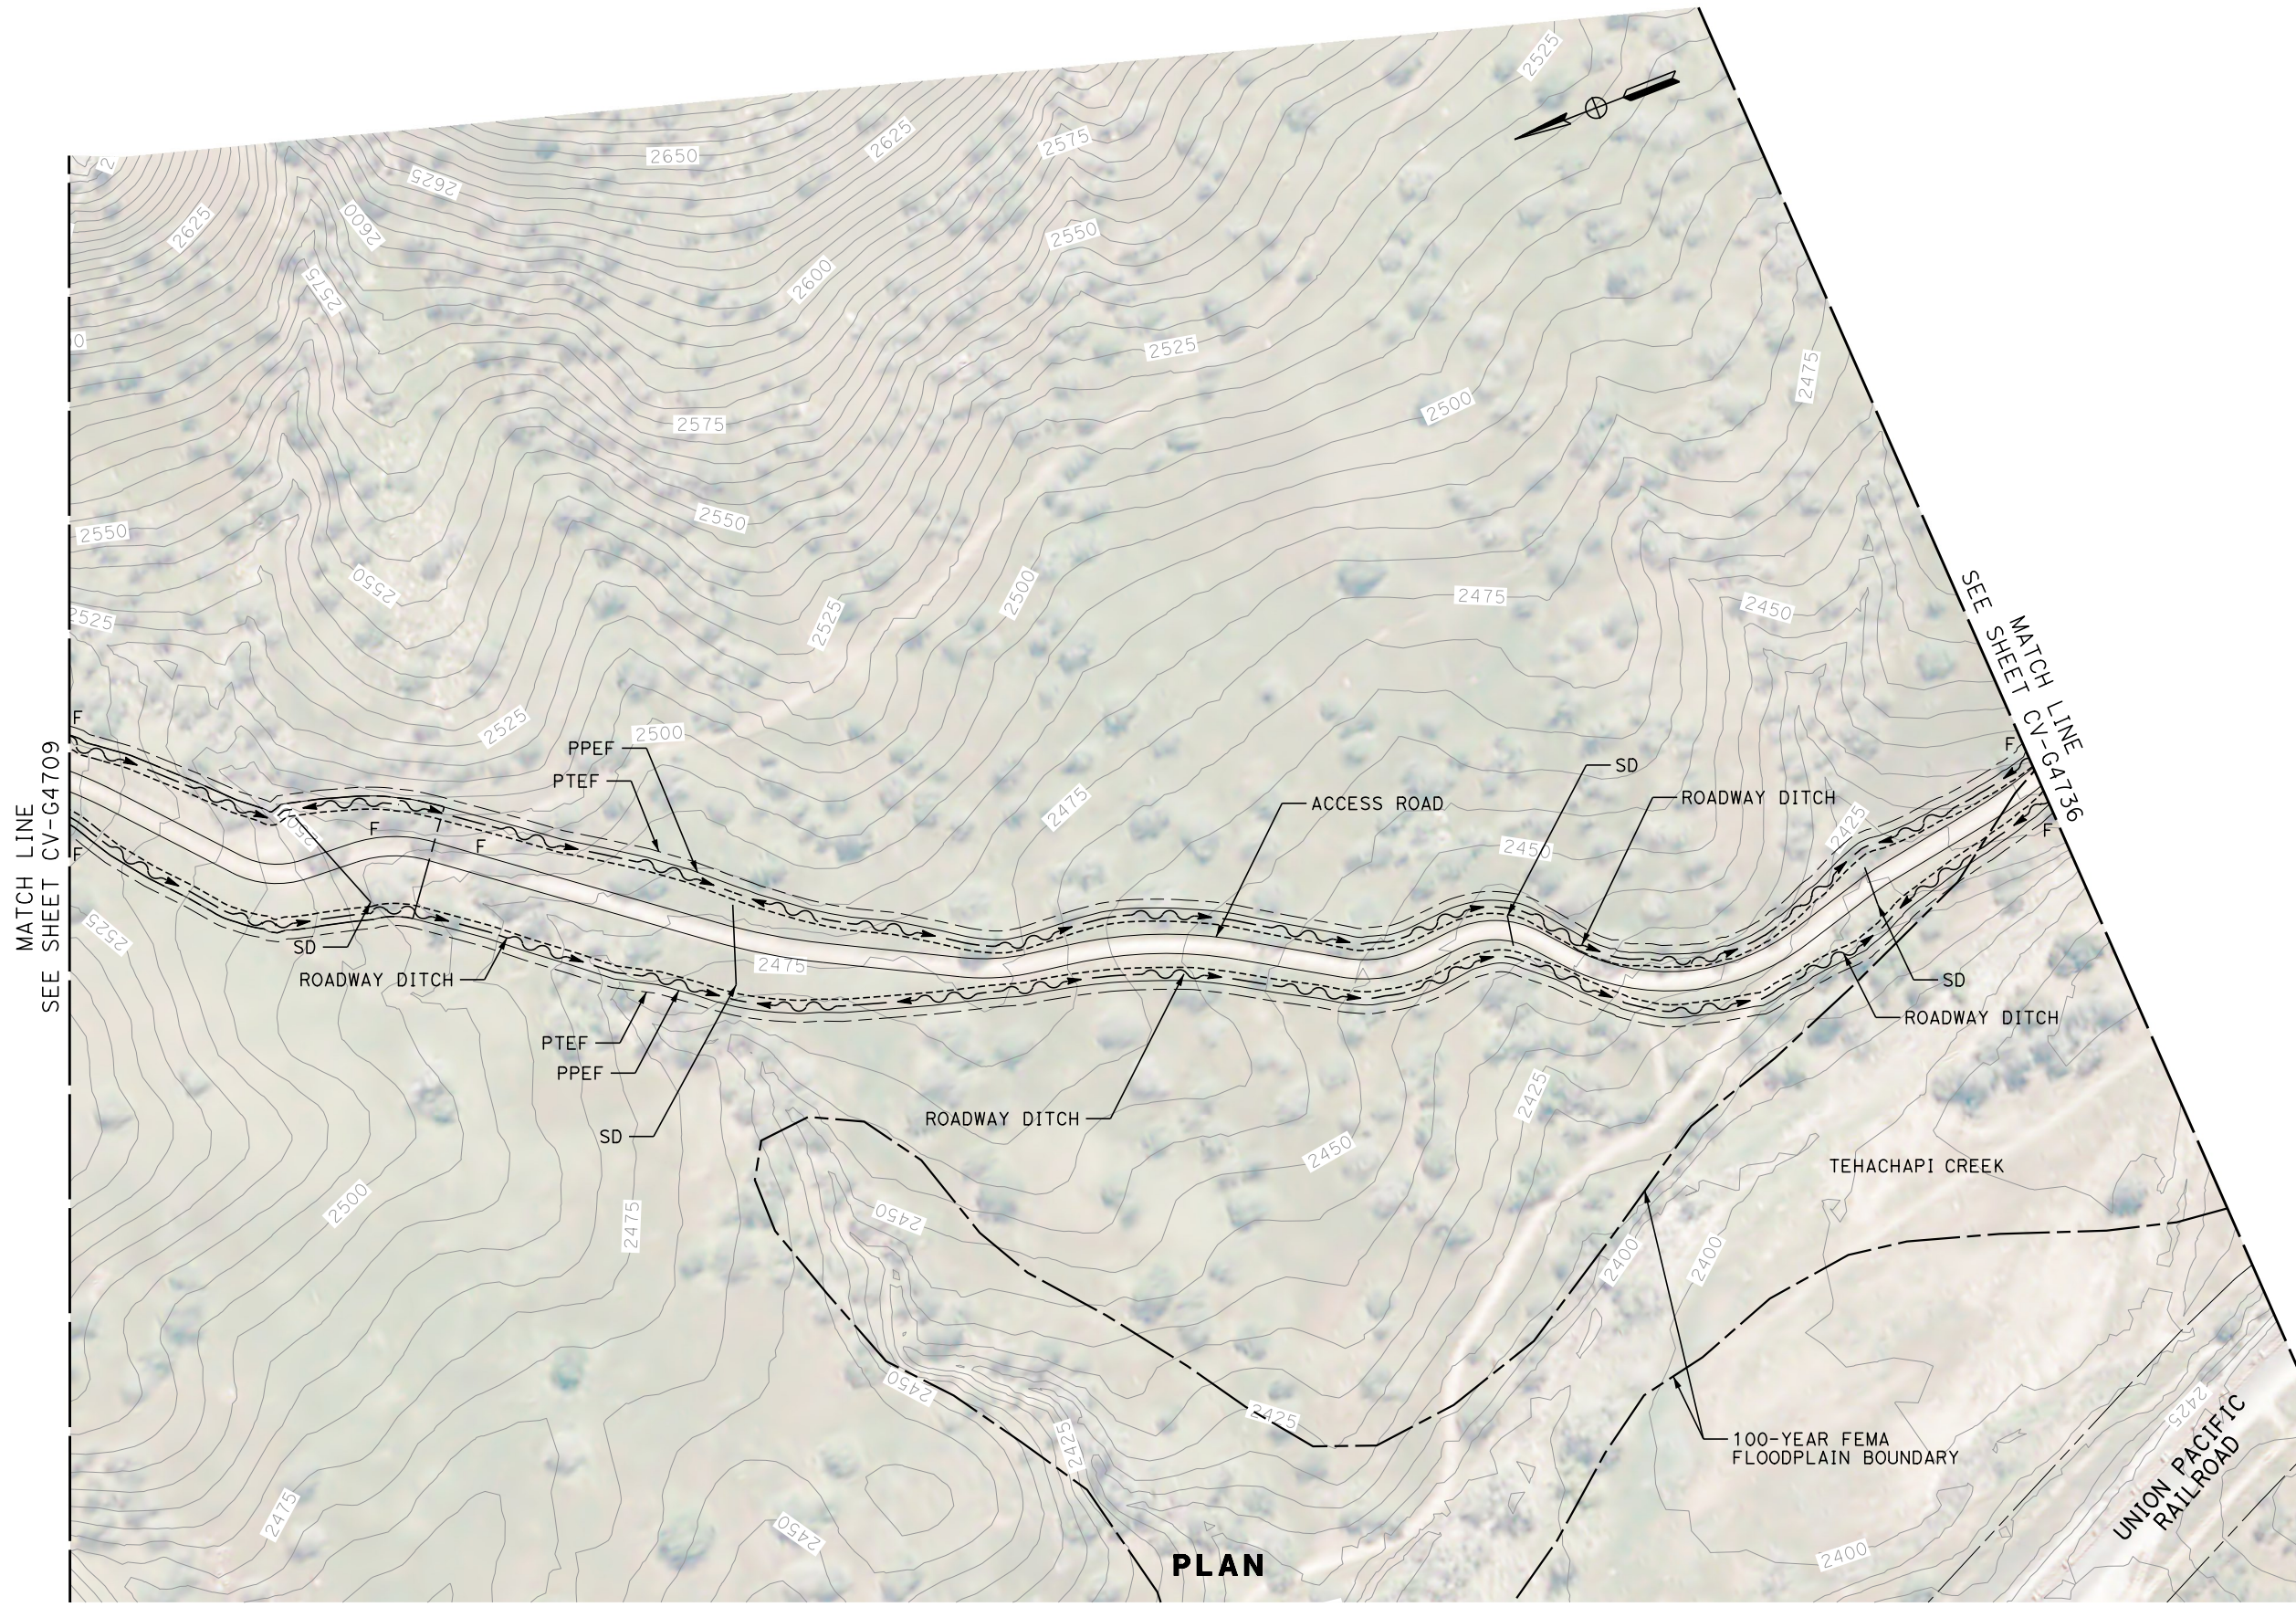

**PLAN**

REV	DATE	BY	CHK	APP	DESCRIPTION

DESIGNED BY  
**G. YAMANAKA**  
 DRAWN BY  
**A. RIVERA**  
 CHECKED BY  
**G. CAMPBELL**  
 IN CHARGE  
**G. CAMPBELL**  
 DATE  
**01/29/2021**

**RECORD SET  
 PEPD  
 SUBMITTAL**

**NOT FOR  
 CONSTRUCTION**



**CALIFORNIA HIGH-SPEED RAIL PROJECT  
 BAKERSFIELD TO PALMDALE**  
 REFINED CCNM DESIGN OPTION  
 GRADING AND DRAINAGE  
 PLAN  
 ACCESS ROAD STA 18507+00

CONTRACT NO.  
**HSR13-44**  
 DRAWING NO.  
**CV-G4735**  
 SCALE  
**AS SHOWN**  
 SHEET NO.  
**573**




Projects\701206.00\_CHSRBP\00\_CADD\CCNM Op\1ion D\Sheets\CV\G\BP-CV-G4736


1:20:07 AM

12/22/2020

Glenn.Yamanaka@tylin.com

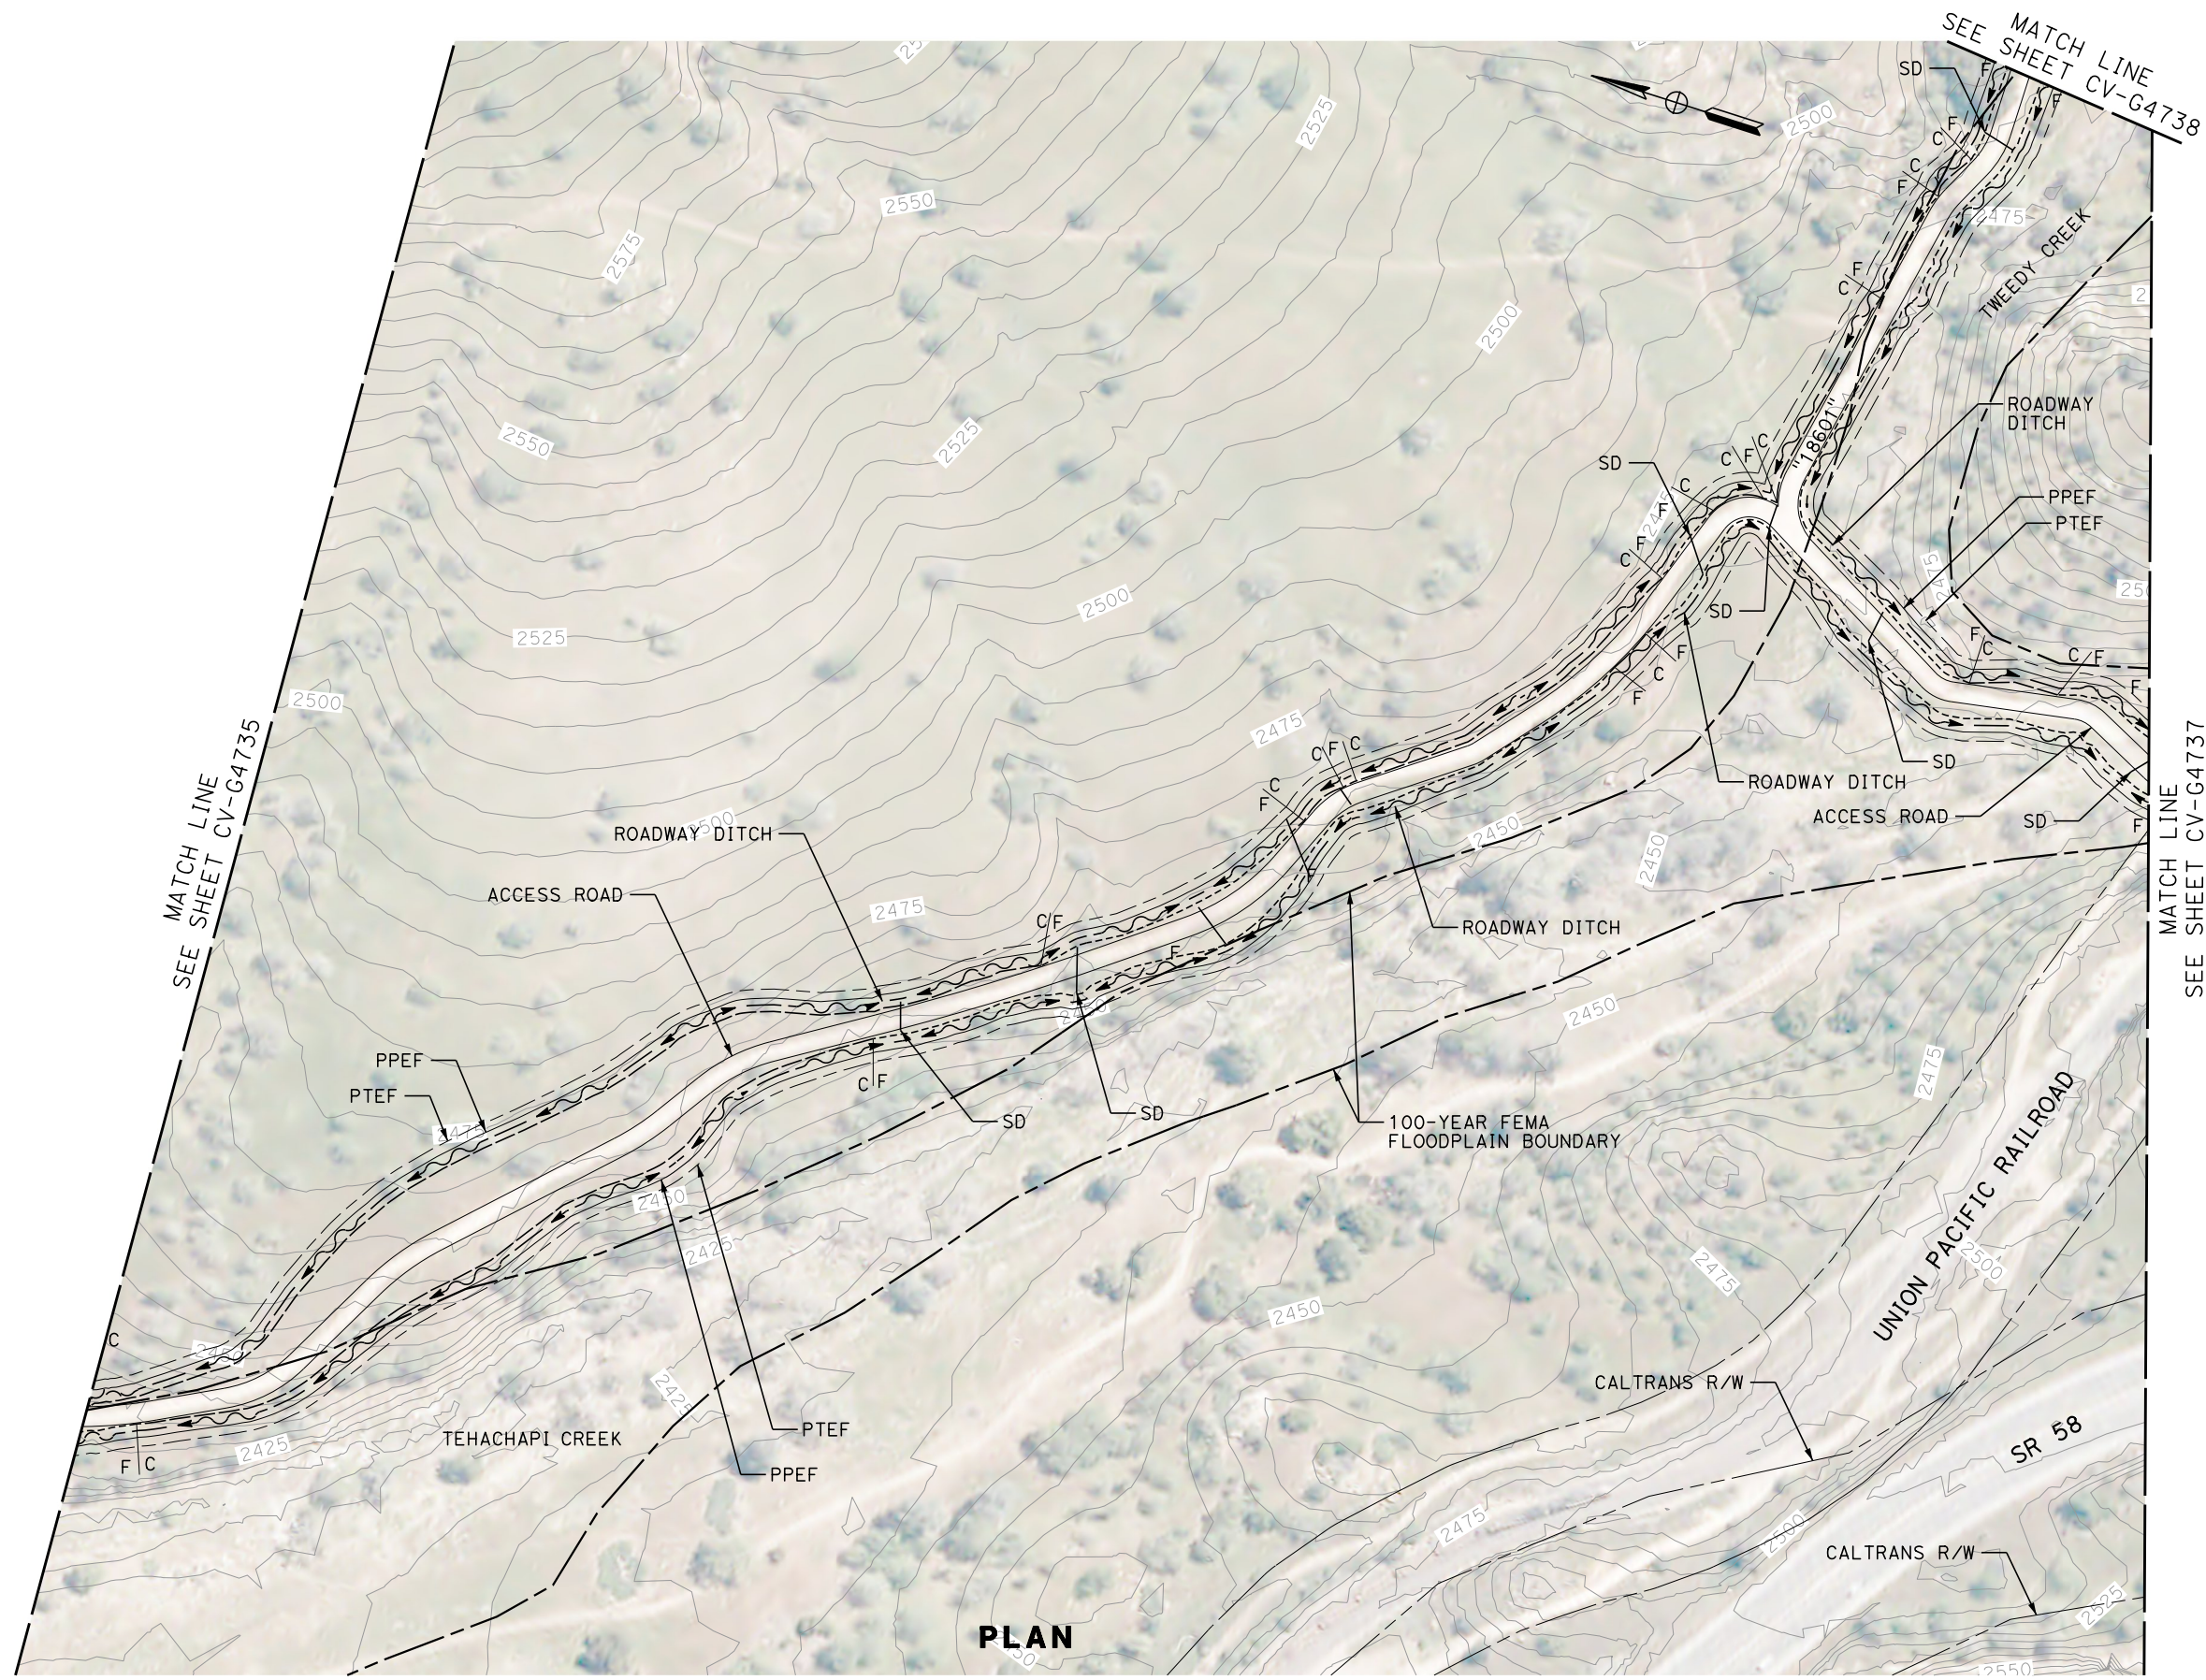

**PLAN**

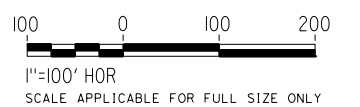

REV	DATE	BY	CHK	APP	DESCRIPTION

DESIGNED BY  
**G. YAMANAKA**  
DRAWN BY  
**A. RIVERA**  
CHECKED BY  
**G. CAMPBELL**  
IN CHARGE  
**G. CAMPBELL**  
DATE  
**01/29/2021**

**RECORD SET  
PEPD  
SUBMITTAL**

**NOT FOR  
CONSTRUCTION**



**CALIFORNIA HIGH-SPEED RAIL PROJECT  
BAKERSFIELD TO PALMDALE**

REFINED CCNM DESIGN OPTION  
GRADING AND DRAINAGE  
PLAN  
ACCESS ROAD STA 18507+00

CONTRACT NO.  
HSR13-44  
DRAWING NO.  
CV-G4736  
SCALE  
AS SHOWN  
SHEET NO.  
574




Projects\701206.00\_CHSRBP\00\_CADD\CCNM Op\1ion D\Sheets\CV\G\BP-CV-G4737

1:21:43 AM


12/22/2020

Glenn.Yamanaka@tylin.com

MATCH LINE  
SEE SHEET CV-G4736

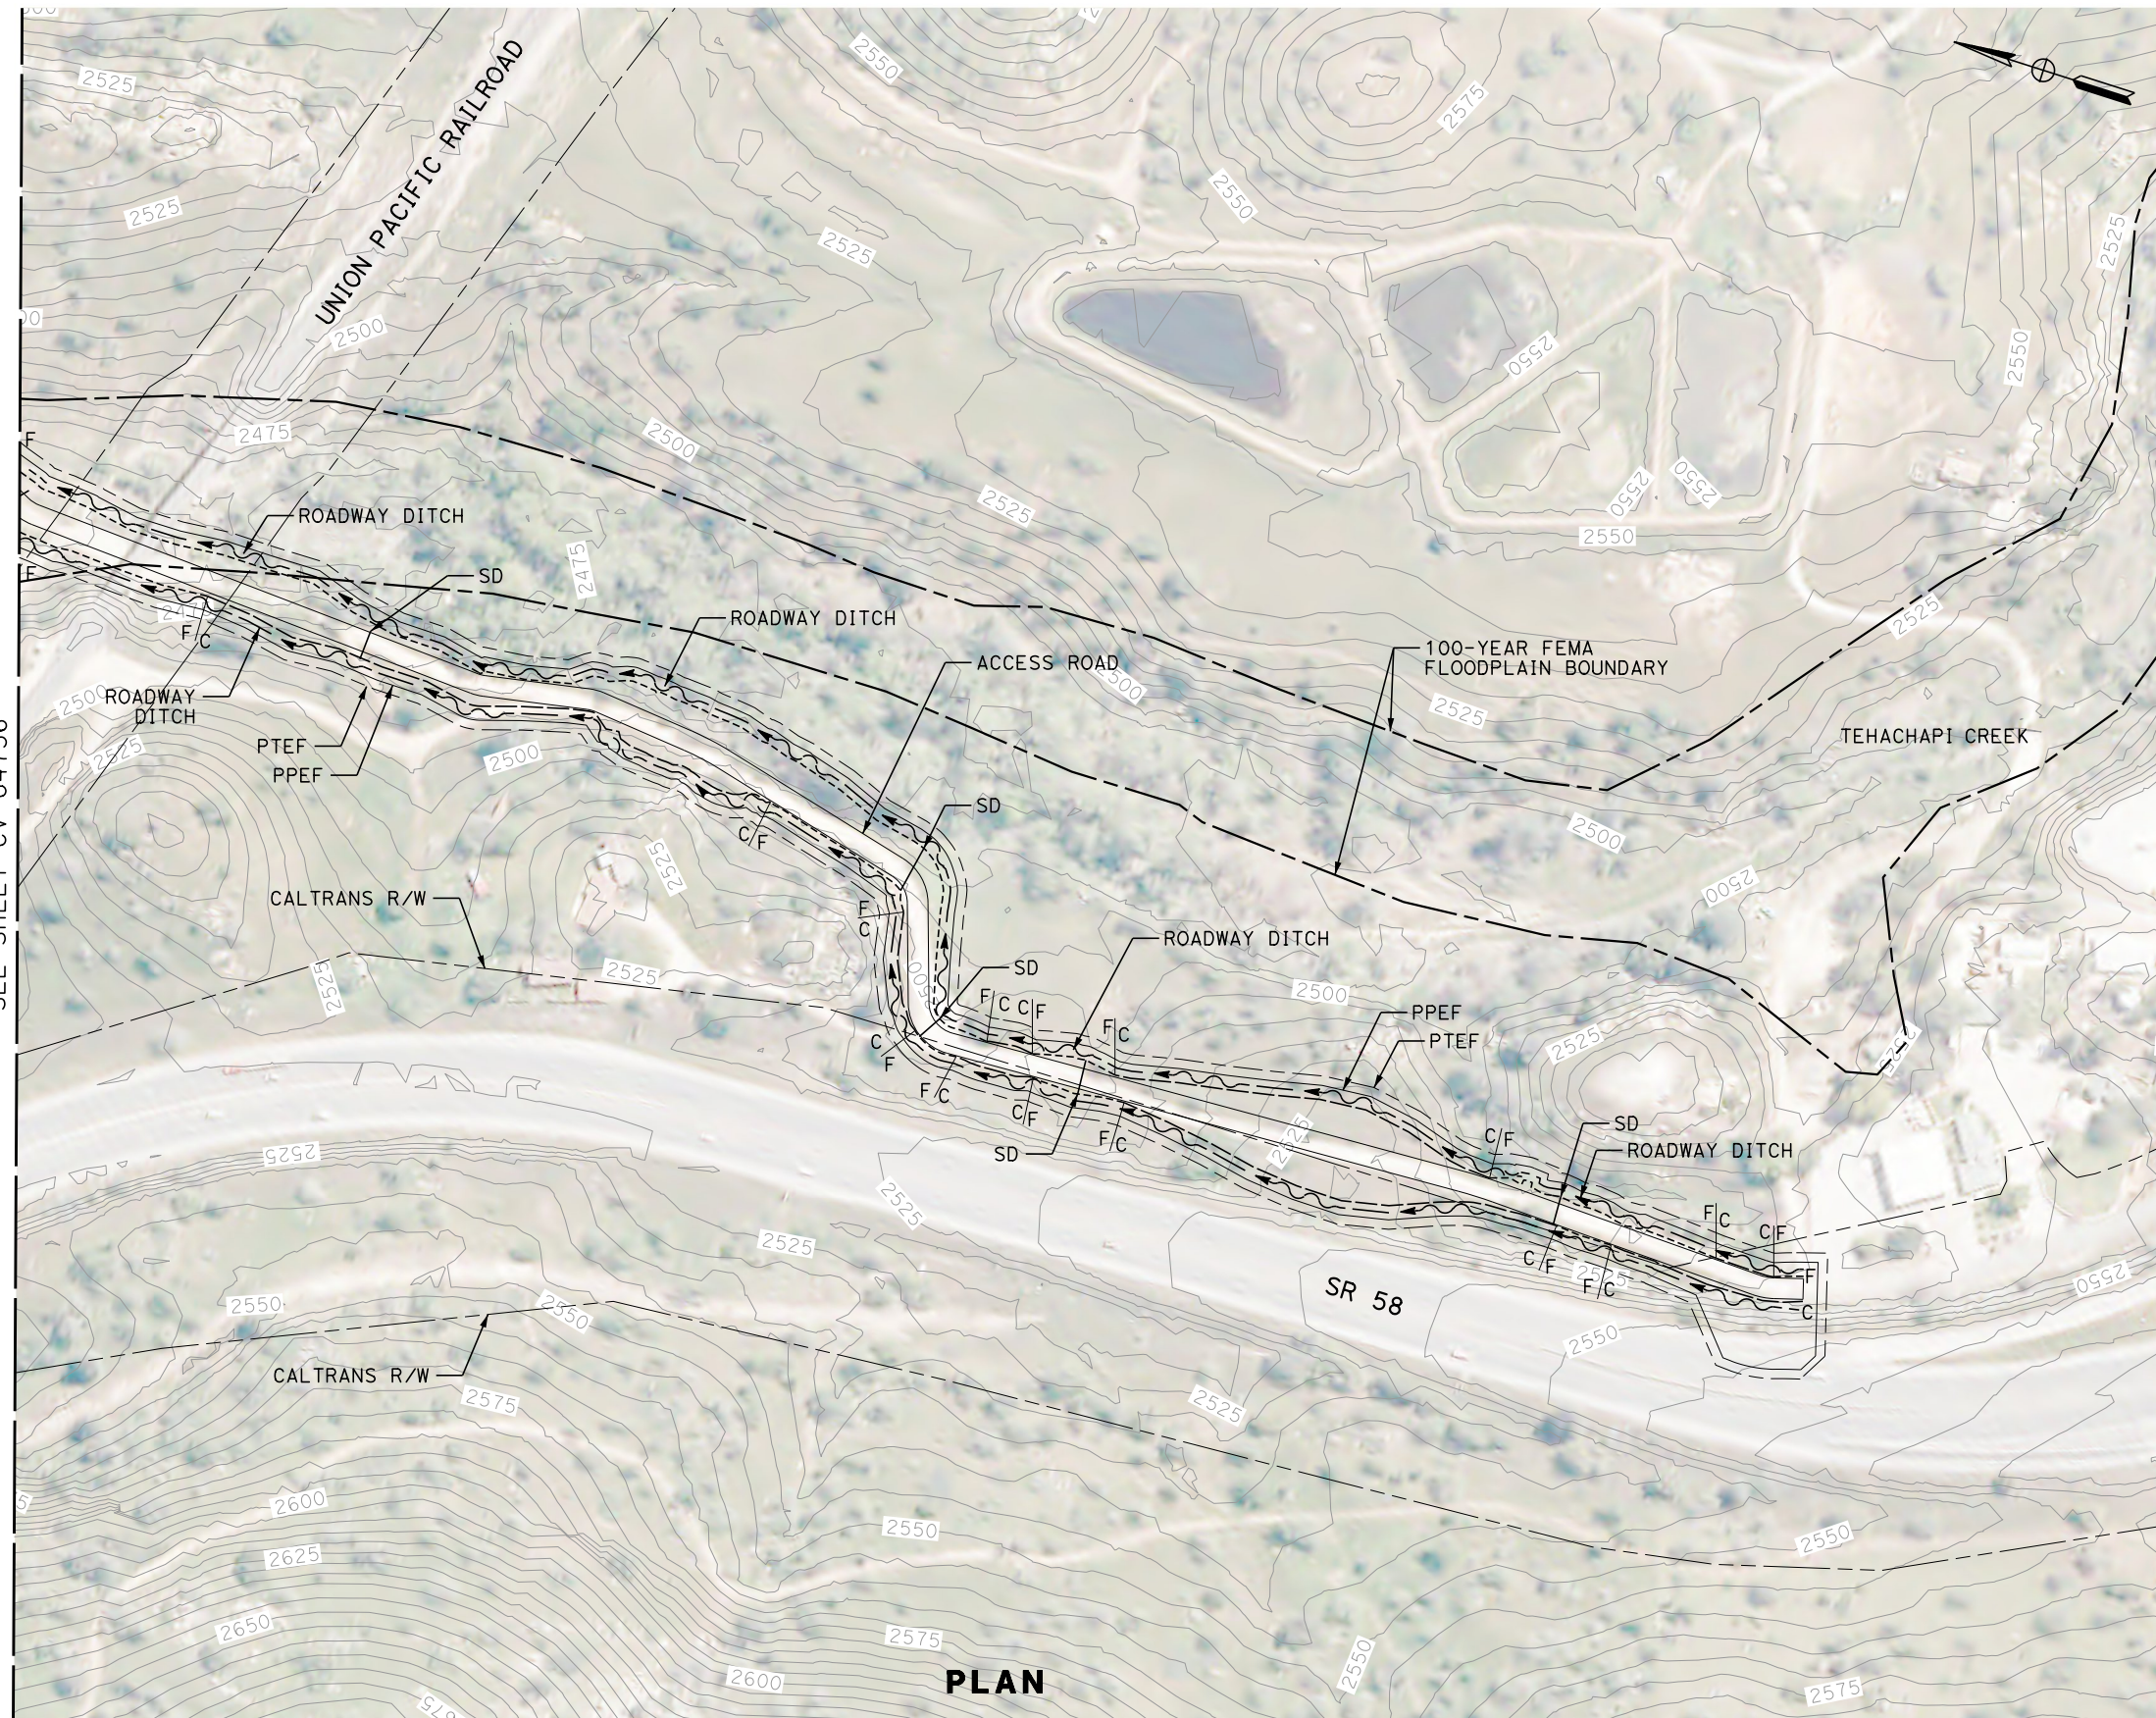

PLAN

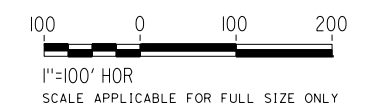

REV	DATE	BY	CHK	APP	DESCRIPTION

DESIGNED BY  
**G. YAMANAKA**

DRAWN BY  
**A. RIVERA**

CHECKED BY  
**G. CAMPBELL**

IN CHARGE  
**G. CAMPBELL**

DATE  
**01/29/2021**

**RECORD SET  
PEPD  
SUBMITTAL**

**NOT FOR  
CONSTRUCTION**



**CALIFORNIA HIGH-SPEED RAIL PROJECT  
BAKERSFIELD TO PALMDALE**

REFINED CCNM DESIGN OPTION  
GRADING AND DRAINAGE  
PLAN  
ACCESS ROAD STA 18601+00



CONTRACT NO.  
HSR13-44

DRAWING NO.  
CV-G4737

SCALE  
AS SHOWN

SHEET NO.  
575



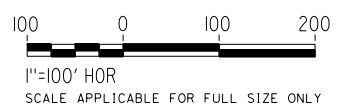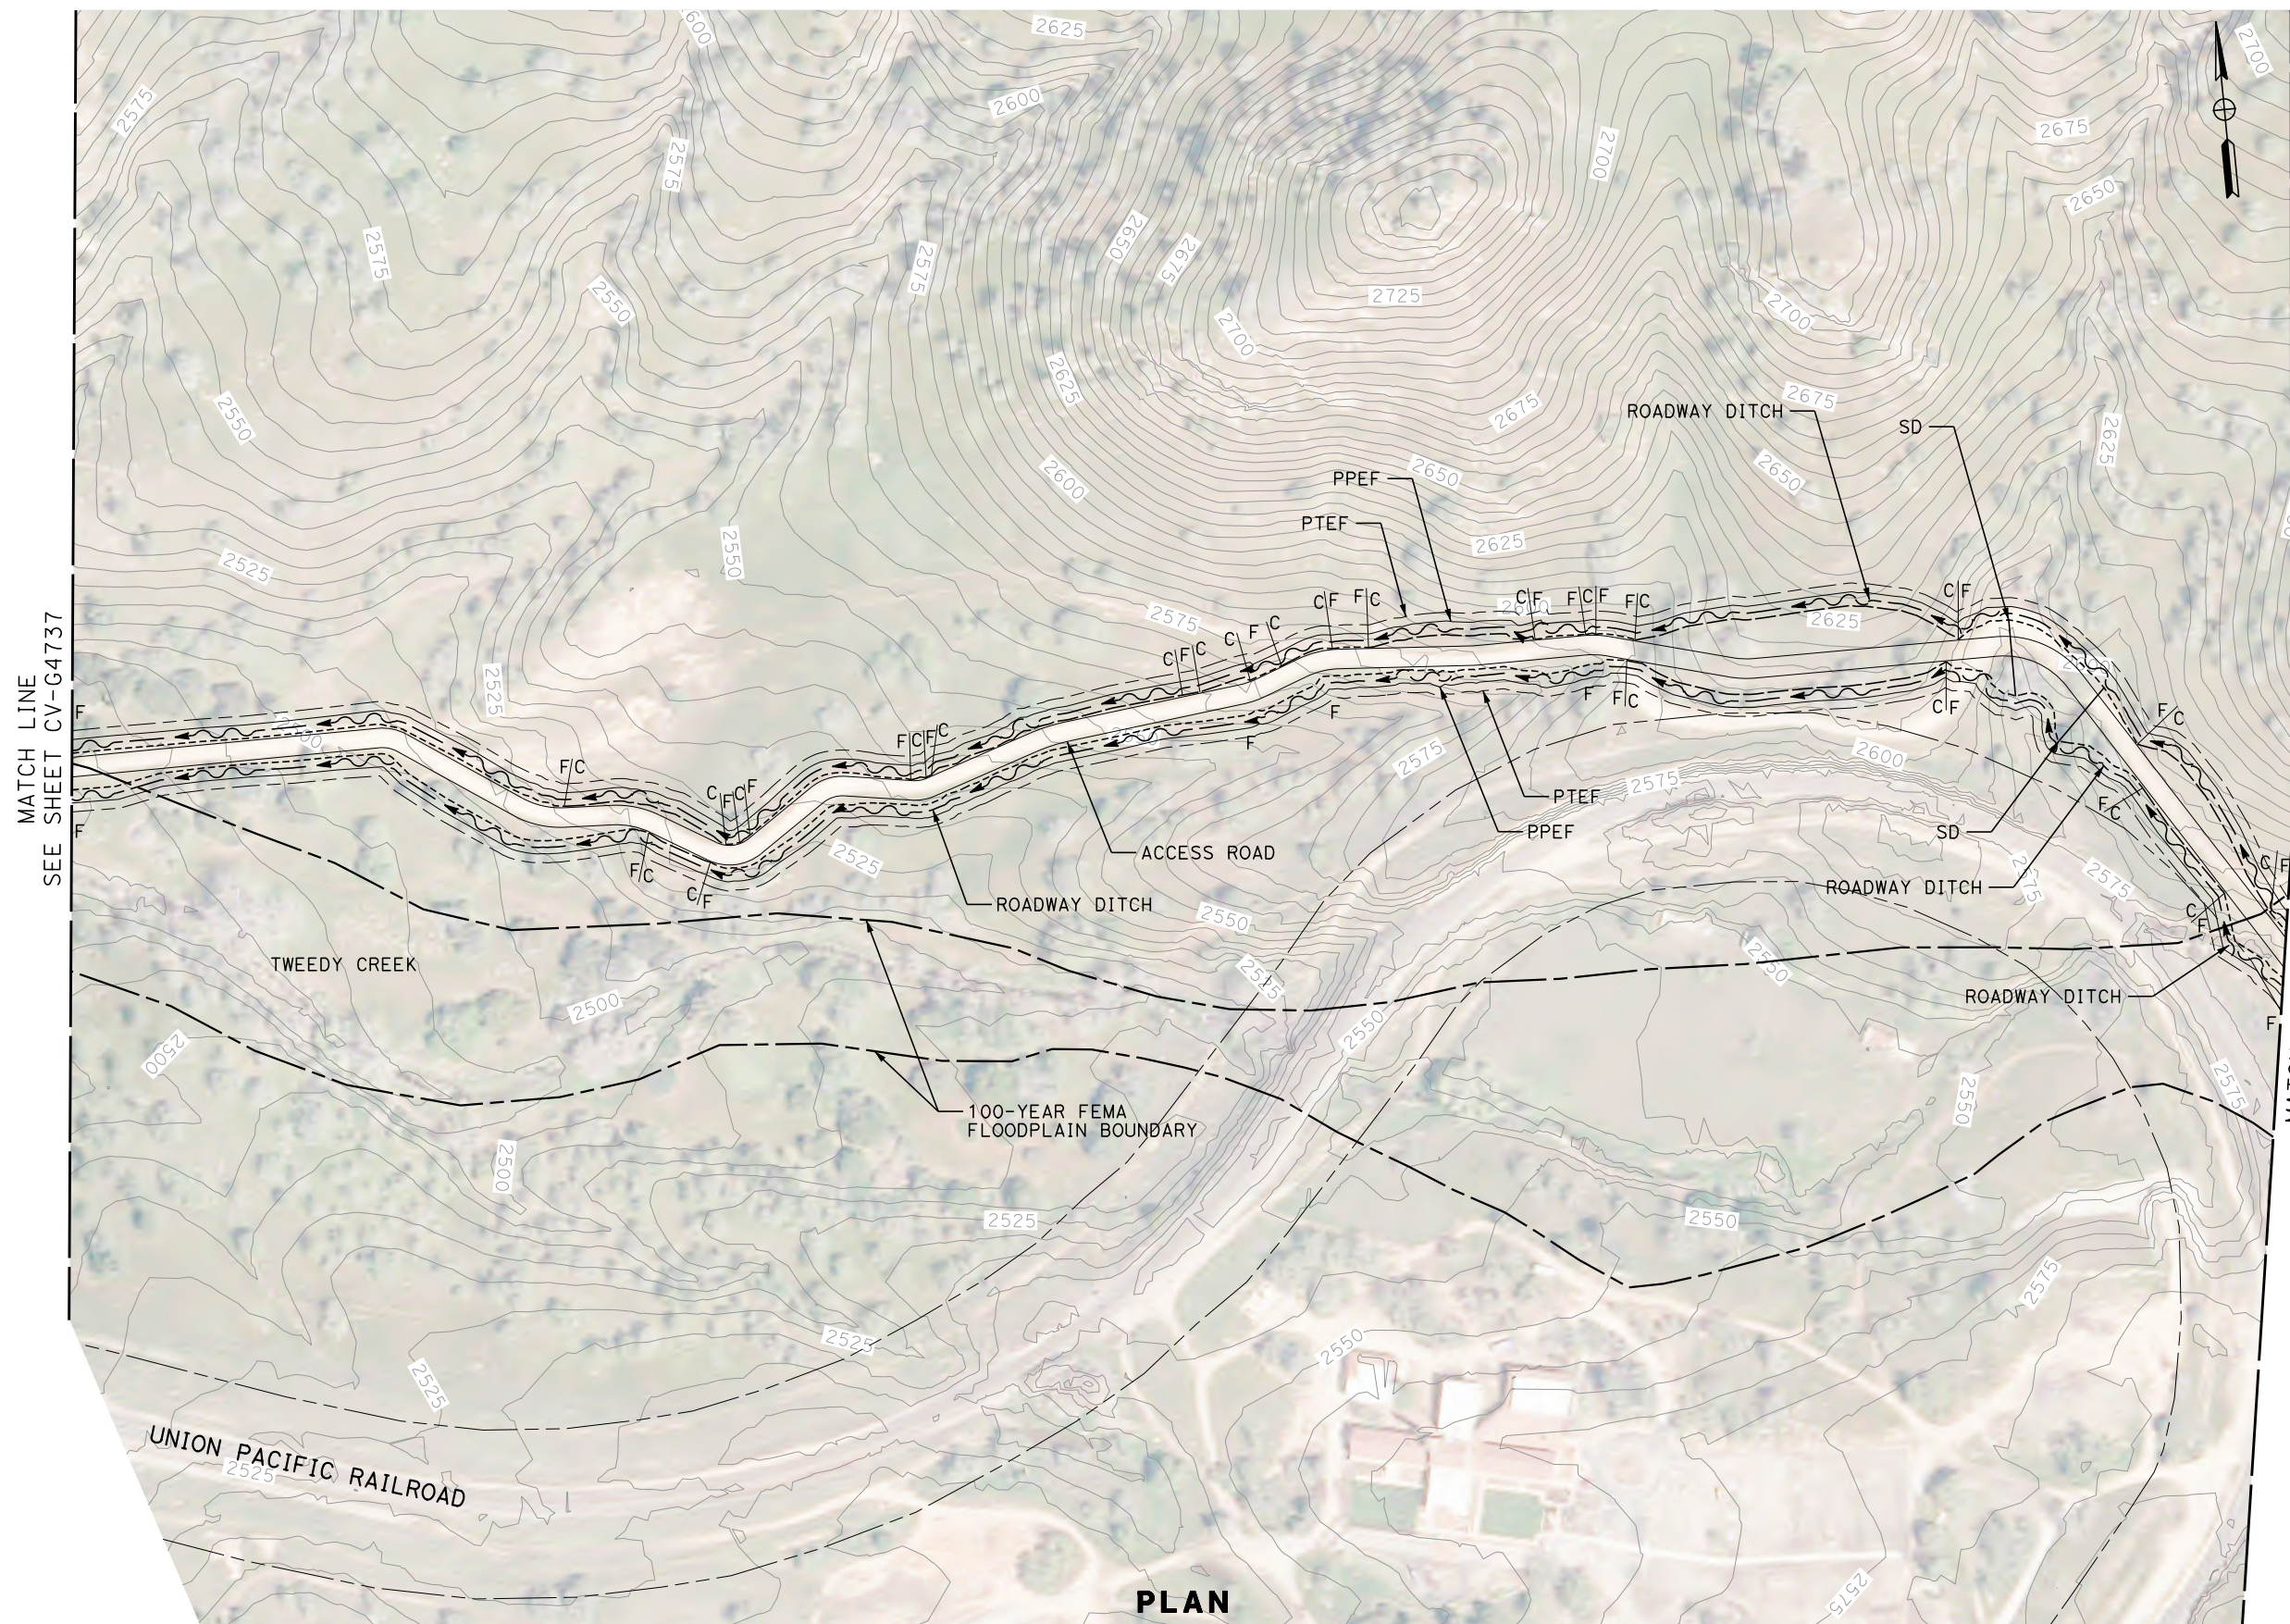

**PLAN**

REV	DATE	BY	CHK	APP	DESCRIPTION

DESIGNED BY  
**G. YAMANAKA**  
DRAWN BY  
**A. RIVERA**  
CHECKED BY  
**G. CAMPBELL**  
IN CHARGE  
**G. CAMPBELL**  
DATE  
**01/29/2021**

**RECORD SET  
PEPD  
SUBMITTAL**

**NOT FOR  
CONSTRUCTION**

**TYLIN INTERNATIONAL**




**CALIFORNIA HIGH-SPEED RAIL PROJECT  
BAKERSFIELD TO PALMDALE**  
REFINED CCNM DESIGN OPTION  
GRADING AND DRAINAGE  
PLAN  
ACCESS ROAD STA 18601+00

CONTRACT NO.  
HSR13-44  
DRAWING NO.  
CV-G4738  
SCALE  
AS SHOWN  
SHEET NO.  
576



Projects\701206.00\_CHSRBP\00\_CADD\CCNM\_Option\_D\Sheets\CV\G\BP-CV-G4739 1:20:17 AM 12/22/2020 Glenn.Yamanaka@tylin.com

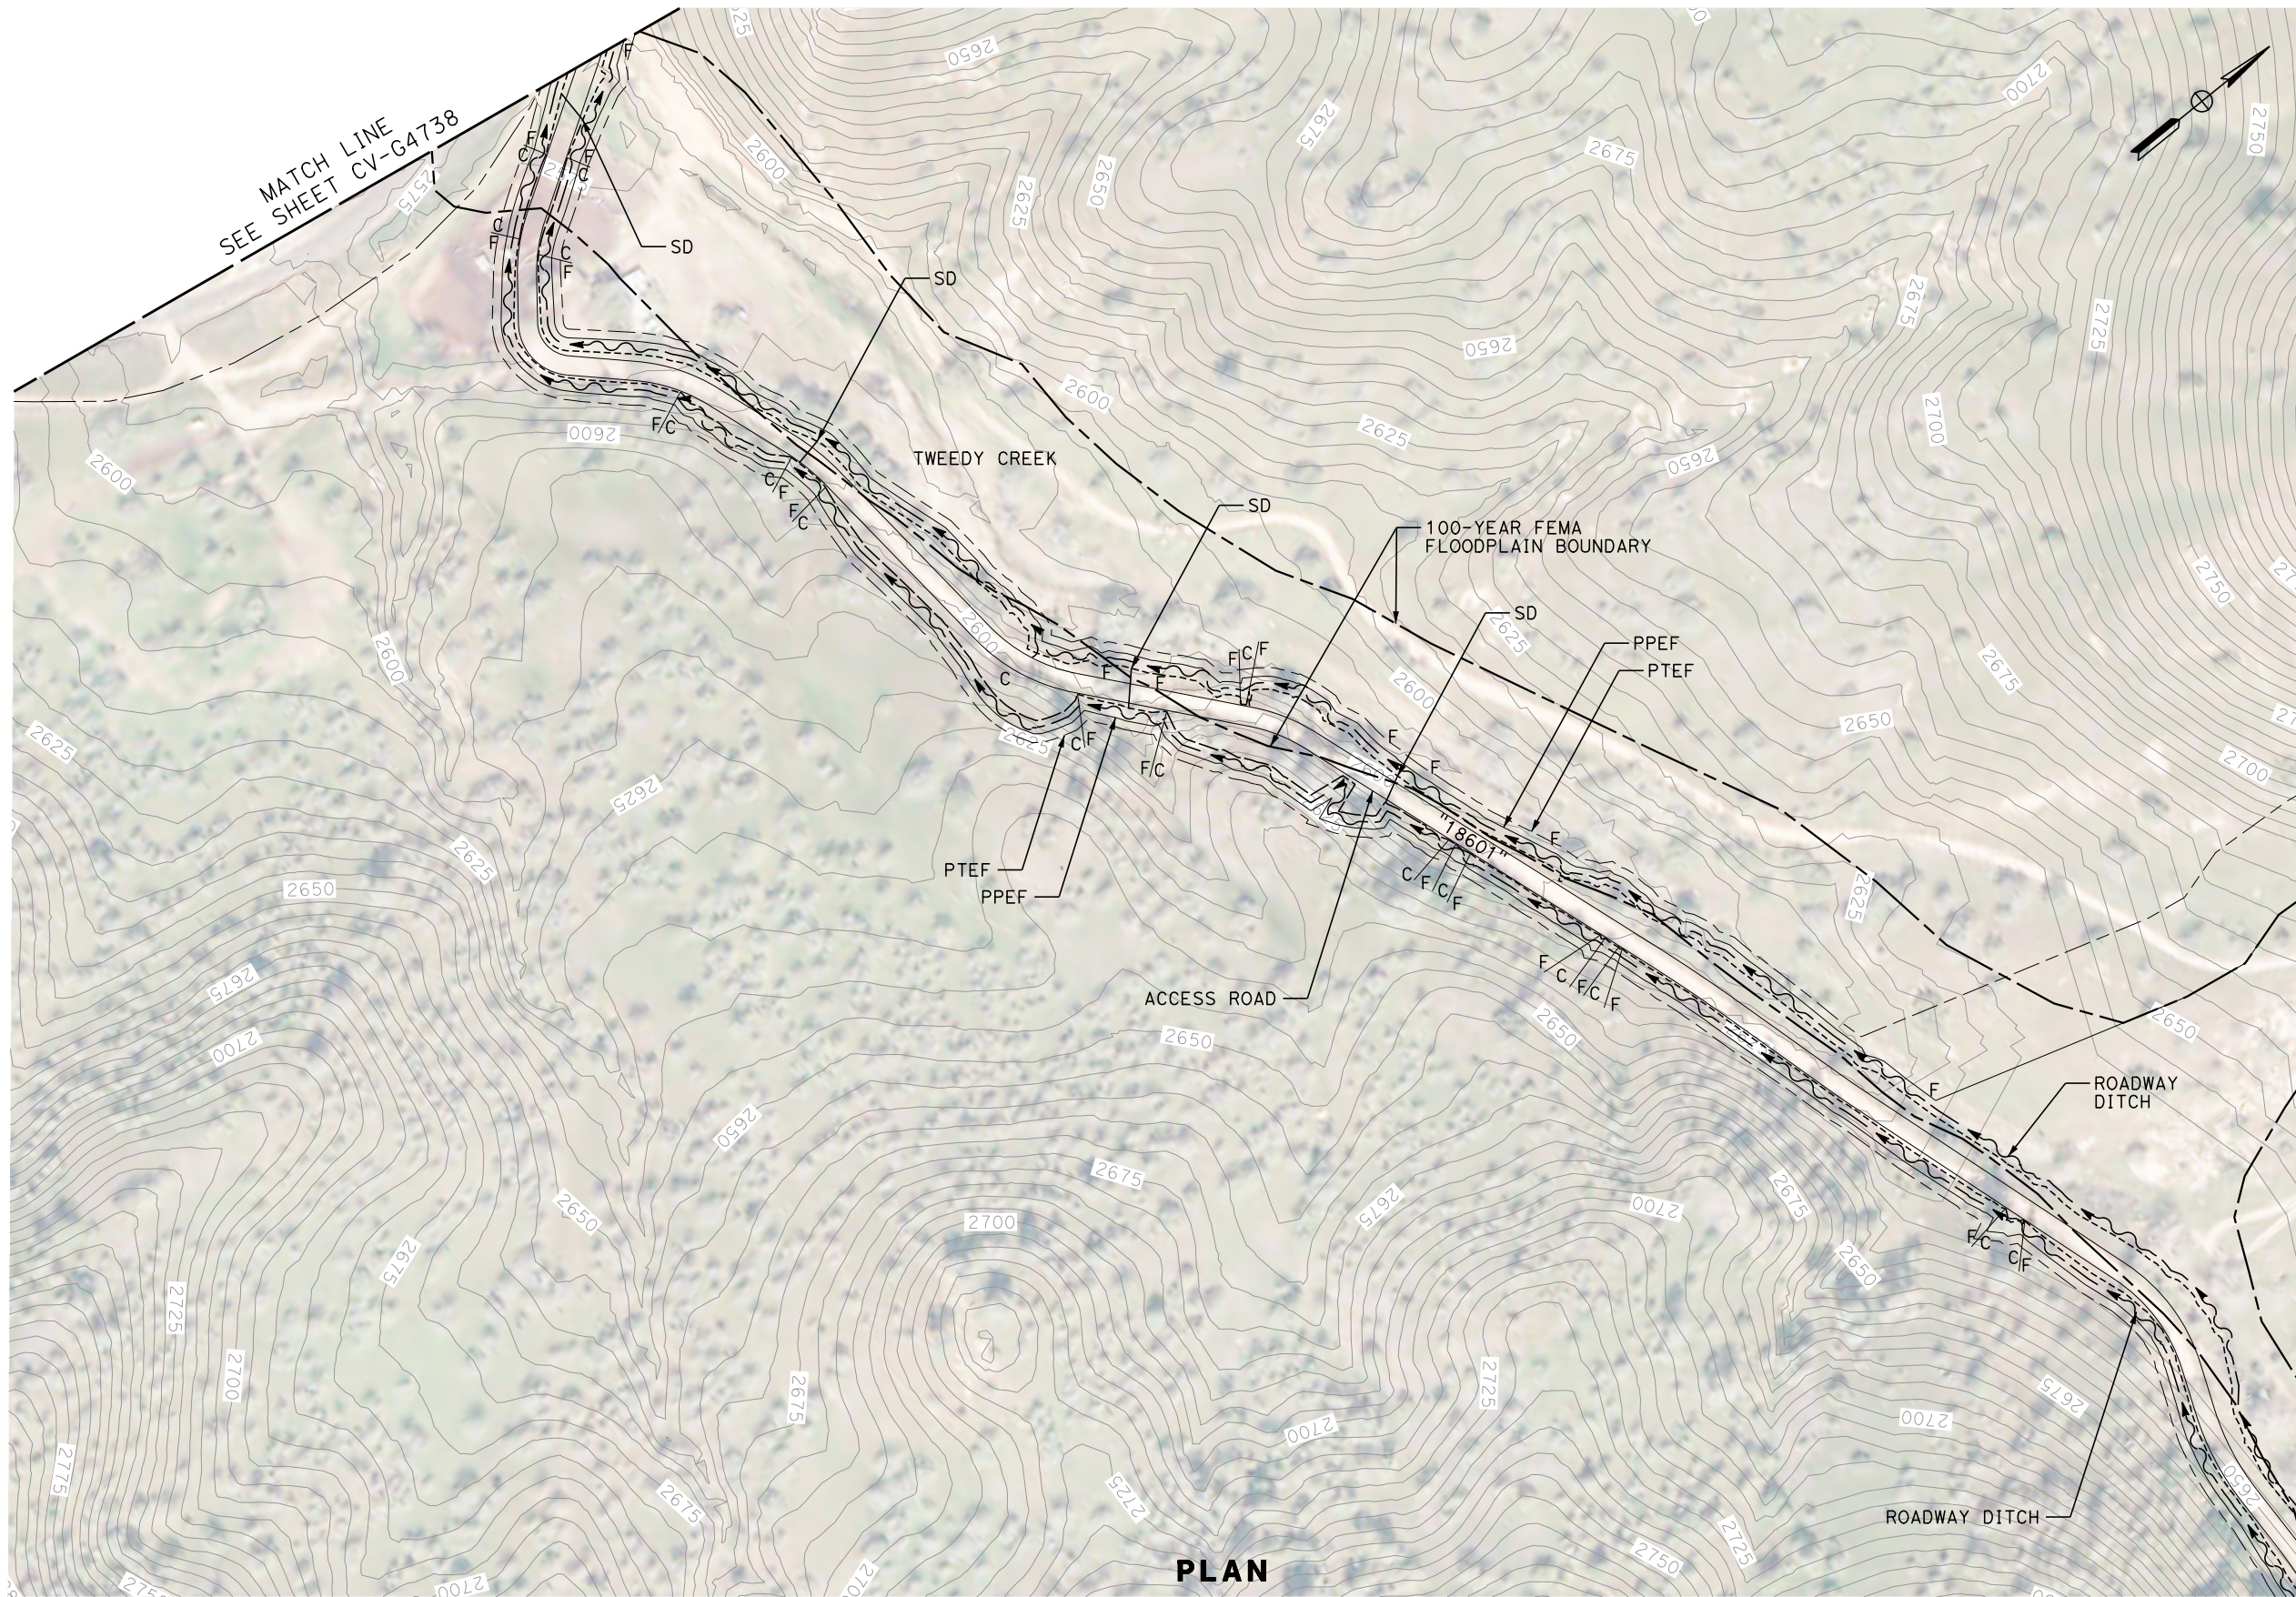

**PLAN**

REV	DATE	BY	CHK	APP	DESCRIPTION

DESIGNED BY  
**G. YAMANAKA**  
DRAWN BY  
**A. RIVERA**  
CHECKED BY  
**G. CAMPBELL**  
IN CHARGE  
**G. CAMPBELL**  
DATE  
**01/29/2021**

**RECORD SET  
PEPD  
SUBMITTAL**

**NOT FOR  
CONSTRUCTION**





**CALIFORNIA HIGH-SPEED RAIL PROJECT  
BAKERSFIELD TO PALMDALE**

REFINED CCNM DESIGN OPTION  
GRADING AND DRAINAGE  
PLAN  
ACCESS ROAD STA 18601+00

CONTRACT NO.  
HSR13-44  
DRAWING NO.  
CV-G4739  
SCALE  
AS SHOWN  
SHEET NO.  
577



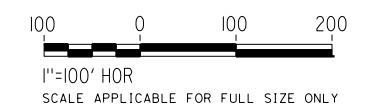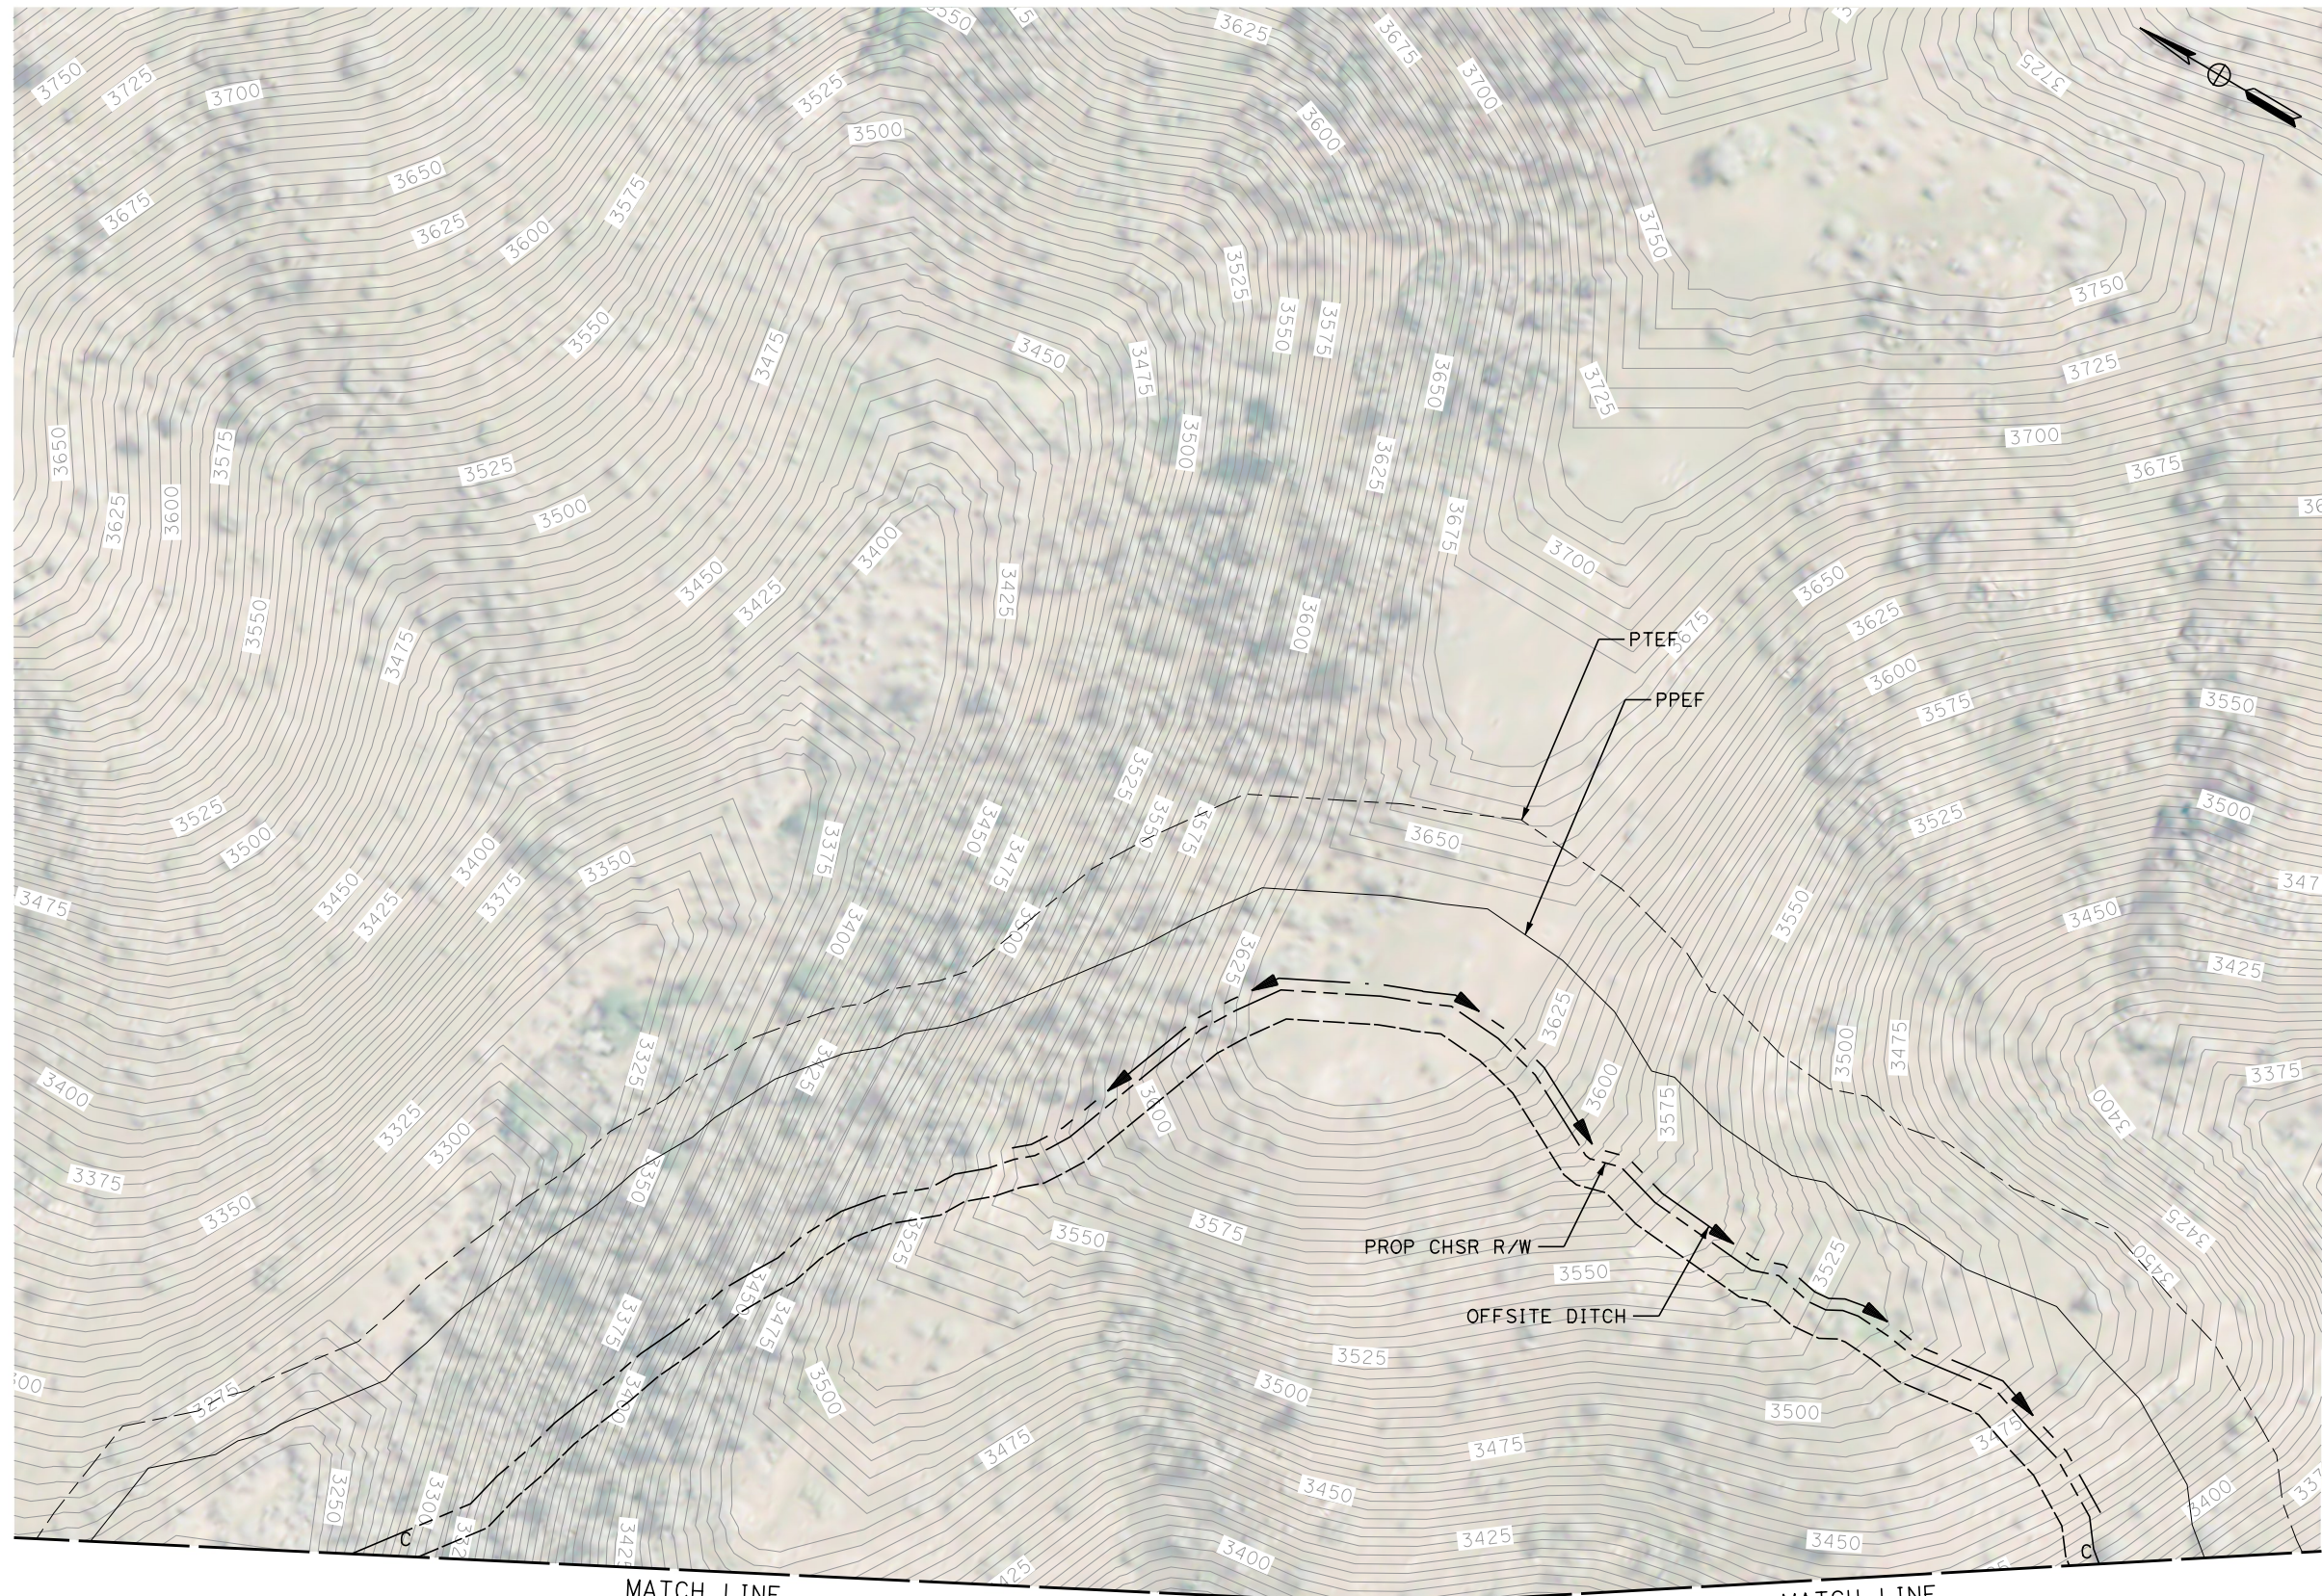

MATCH LINE  
SEE SHEET CV-G4717

**PLAN**

MATCH LINE  
SEE SHEET CV-G4718

REV	DATE	BY	CHK	APP	DESCRIPTION

DESIGNED BY  
**G. YAMANAKA**  
DRAWN BY  
**A. RIVERA**  
CHECKED BY  
**G. CAMPBELL**  
IN CHARGE  
**G. CAMPBELL**  
DATE  
**01/29/2021**

**RECORD SET  
PEPD  
SUBMITTAL**

**NOT FOR  
CONSTRUCTION**




**CALIFORNIA HIGH-SPEED RAIL PROJECT  
BAKERSFIELD TO PALMDALE**  
REFINED CCNM DESIGN OPTION  
GRADING AND DRAINAGE  
PLAN  
STA 18705+00 TO 18730+00

CONTRACT NO.  
HSR13-44  
DRAWING NO.  
CV-G4740  
SCALE  
AS SHOWN  
SHEET NO.  
578



12/22/2020 1:22:19 AM Projects\701206.00\_CHSRBP\00\_CADD\CCNM Option D\Sheets\CV\G\BP-CV-G4741

Glenn.Yamanaka@tylin.com

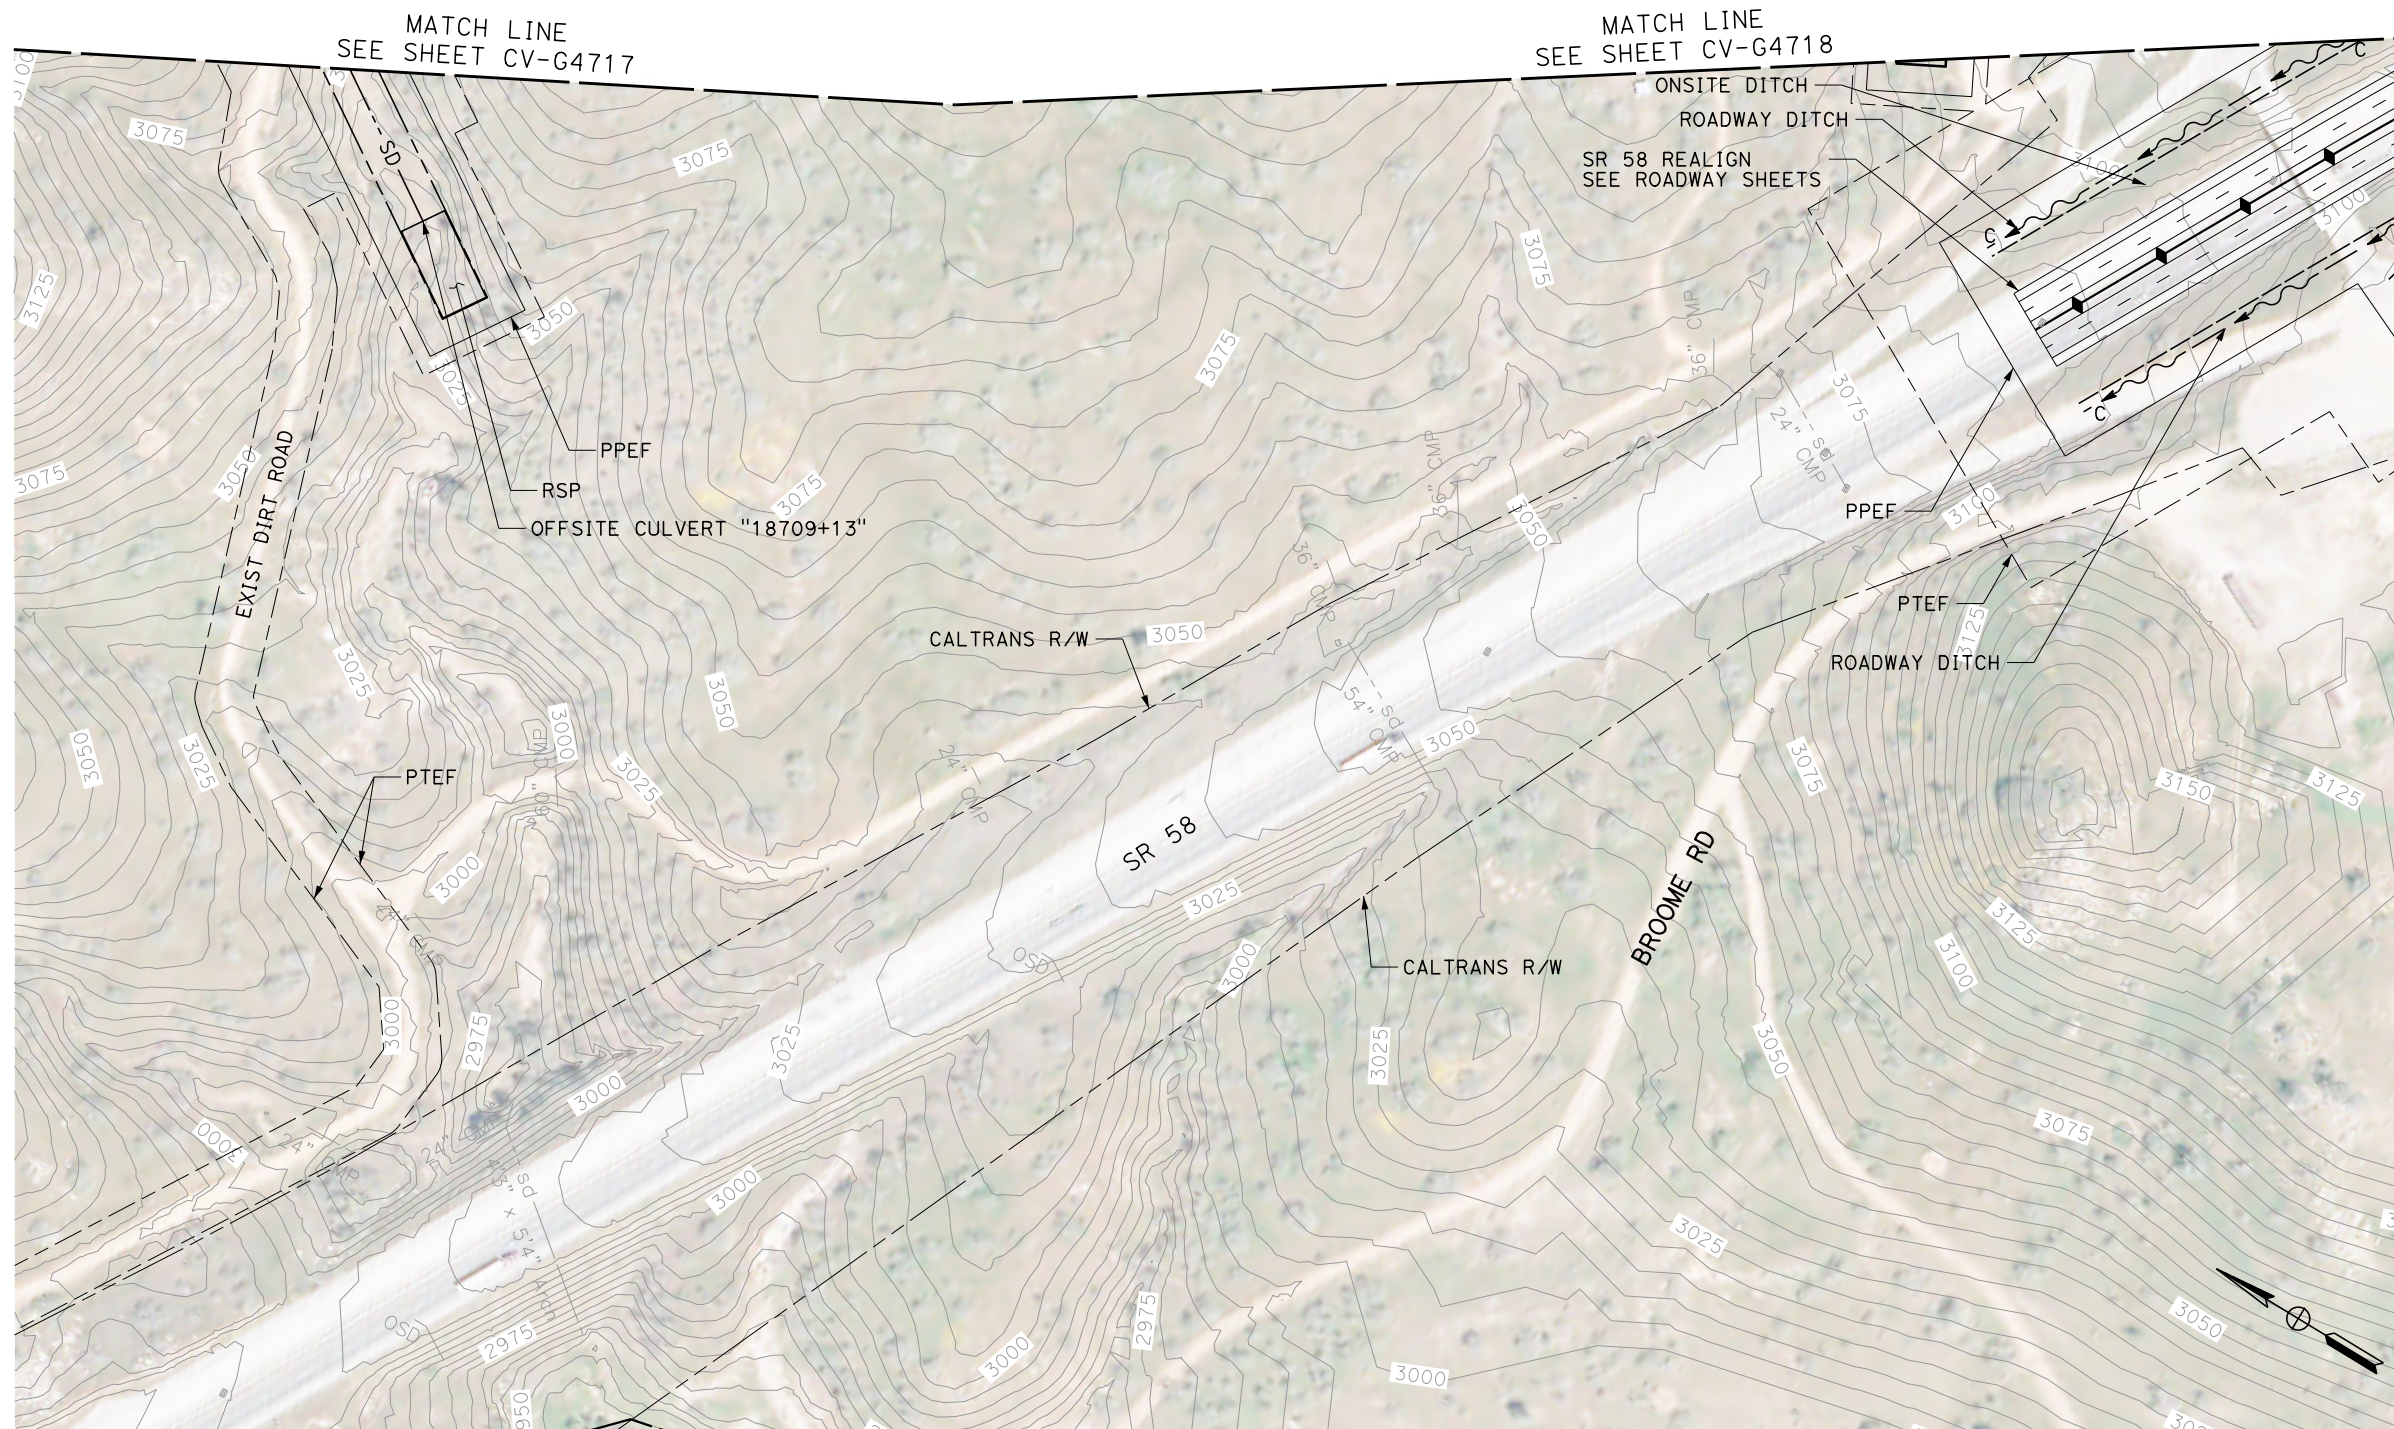

**PLAN**

REV	DATE	BY	CHK	APP	DESCRIPTION

DESIGNED BY  
**G. YAMANAKA**  
DRAWN BY  
**A. RIVERA**  
CHECKED BY  
**G. CAMPBELL**  
IN CHARGE  
**G. CAMPBELL**  
DATE  
**01/29/2021**

**RECORD SET  
PEPD  
SUBMITTAL**

**NOT FOR  
CONSTRUCTION**



**CALIFORNIA HIGH-SPEED RAIL PROJECT  
BAKERSFIELD TO PALMDALE**  
REFINED CCNM DESIGN OPTION  
GRADING AND DRAINAGE  
PLAN  
STA 18710+00 TO 18735+00



CONTRACT NO.  
HSR13-44  
DRAWING NO.  
CV-G4741  
SCALE  
AS SHOWN  
SHEET NO.  
579



MATCH LINE  
SEE SHEET CV-G4741

MATCH LINE  
SEE SHEET CV-G4718

MATCH LINE  
SEE SHEET CV-G4719

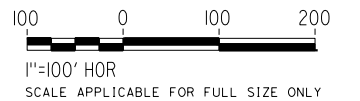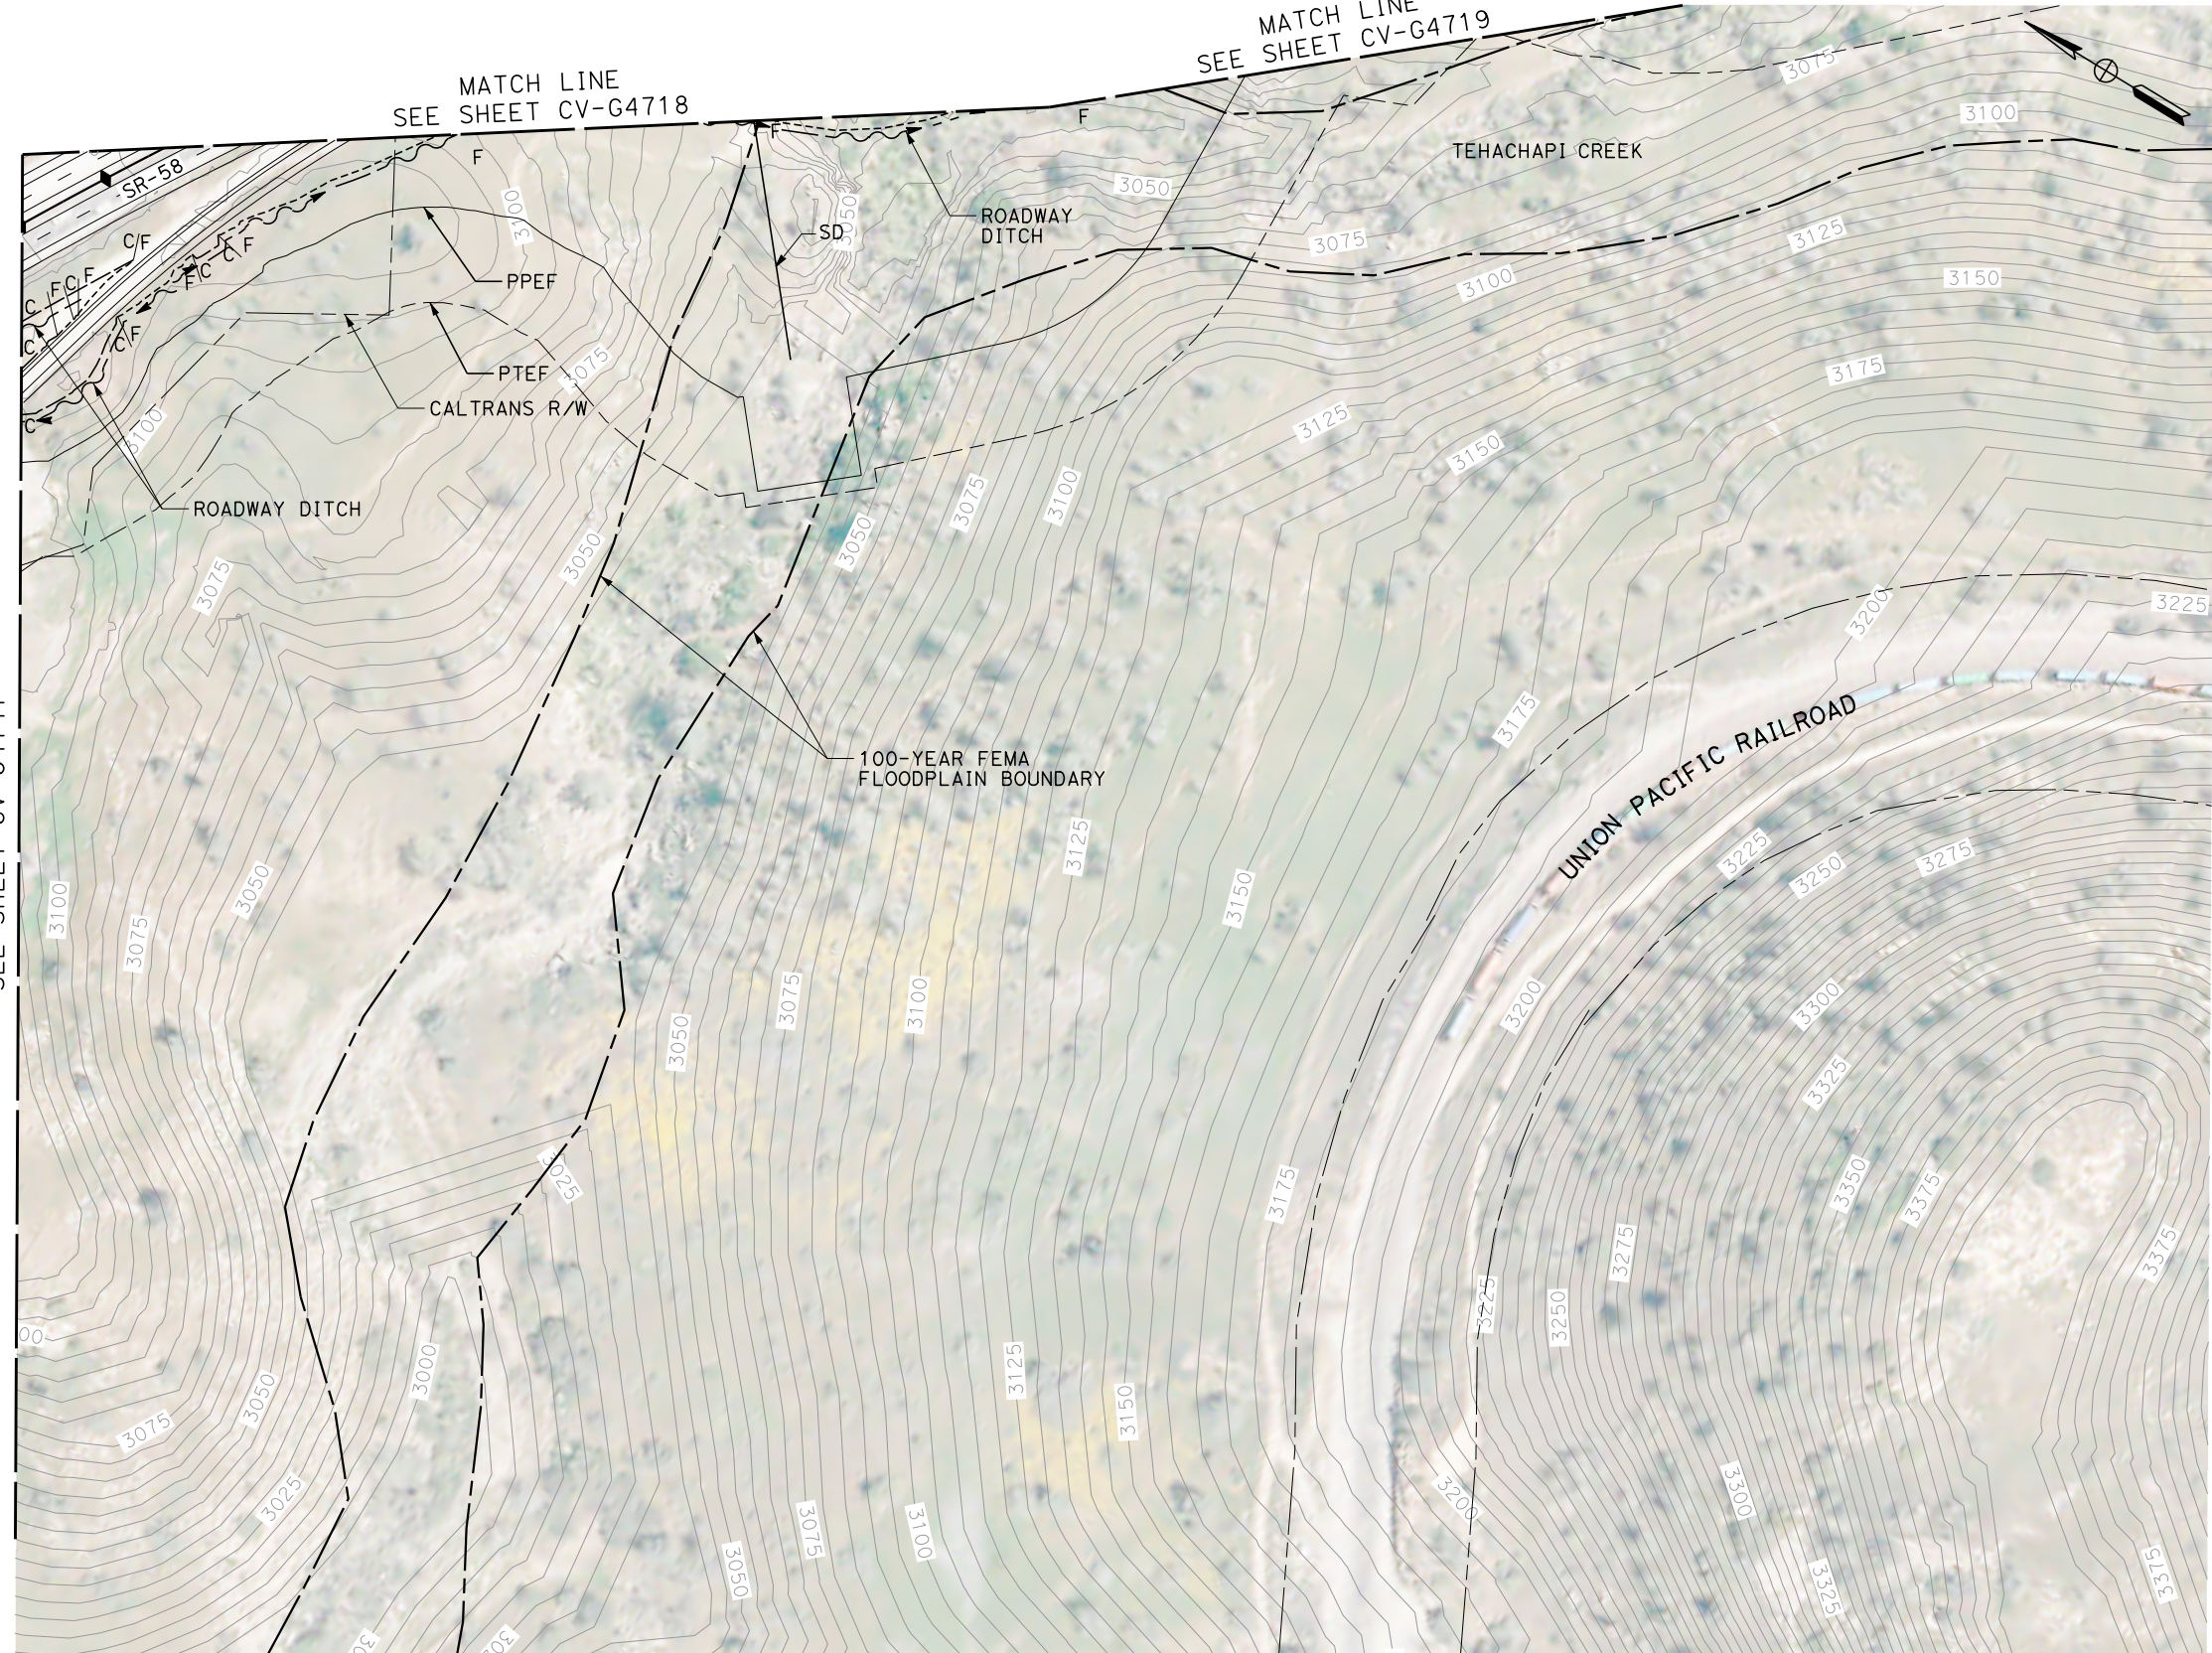

**PLAN**

REV	DATE	BY	CHK	APP	DESCRIPTION

DESIGNED BY  
**G. YAMANAKA**  
DRAWN BY  
**A. RIVERA**  
CHECKED BY  
**G. CAMPBELL**  
IN CHARGE  
**G. CAMPBELL**  
DATE  
**01/29/2021**

**RECORD SET  
PEPD  
SUBMITTAL**

**NOT FOR  
CONSTRUCTION**



**CALIFORNIA HIGH-SPEED RAIL PROJECT  
BAKERSFIELD TO PALMDALE**  
REFINED CCNM DESIGN OPTION  
GRADING AND DRAINAGE  
PLAN  
STA 18735+00 TO 18755+00


CONTRACT NO.  
HSR13-44  
DRAWING NO.  
CV-G4742  
SCALE  
AS SHOWN  
SHEET NO.  
580



MATCH LINE  
SEE SHEET CV-G4721



PLAN

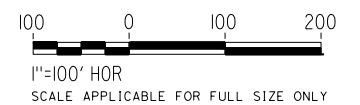

Projects\701206.00\_CHSRBP\00\_CADD\CCNM\_Op\1ion D\Sheets\CV\G\BP-CV-G4743

1:20:41 AM

12/22/2020

Glenn.Yamanaka@tylin.com

REV	DATE	BY	CHK	APP	DESCRIPTION

DESIGNED BY  
**G. YAMANAKA**

DRAWN BY  
**A. RIVERA**

CHECKED BY  
**G. CAMPBELL**

IN CHARGE  
**G. CAMPBELL**

DATE  
**01/29/2021**

**RECORD SET  
PEPD  
SUBMITTAL**

**NOT FOR  
CONSTRUCTION**



**CALIFORNIA HIGH-SPEED RAIL PROJECT  
BAKERSFIELD TO PALMDALE**

REFINED CCNM DESIGN OPTION  
GRADING AND DRAINAGE  
PLAN  
STA 18795+00 TO 18820+00

CONTRACT NO.  
HSR13-44


DRAWING NO.  
CV-G4743

SCALE  
AS SHOWN

SHEET NO.  
581



Projects\701206.00\_CHSRBP\00\_CADD\CCNM Option D\Sheets\CV\G\BP-CV-G4744  
 12/22/2020 1:21:59 AM

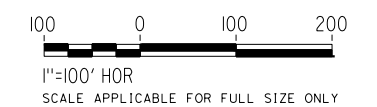

MATCH LINE  
 SEE SHEET CV-G4722

**PLAN**

REV	DATE	BY	CHK	APP	DESCRIPTION

DESIGNED BY  
**G. YAMANAKA**  
 DRAWN BY  
**A. RIVERA**  
 CHECKED BY  
**G. CAMPBELL**  
 IN CHARGE  
**G. CAMPBELL**  
 DATE  
**01/29/2021**

**RECORD SET  
 PEPD  
 SUBMITTAL**

**NOT FOR  
 CONSTRUCTION**



**CALIFORNIA HIGH-SPEED RAIL PROJECT  
 BAKERSFIELD TO PALMDALE**  
 REFINED CCNM DESIGN OPTION  
 GRADING AND DRAINAGE  
 PLAN  
 STA 18820+00 TO 18845+00


CONTRACT NO.  
**HSR13-44**  
 DRAWING NO.  
**CV-G4744**  
 SCALE  
**AS SHOWN**  
 SHEET NO.  
**582**

Glenn.Yamanaka@tylin.com



Projects\701206.00\_CHSRBP\00\_CADD\CCNM\_Option\_D\Sheets\CV\G\BP-CV-G4745  
 1:20:35 AM  
 12/22/2020

Glenn.Yamanaka@tylin.com

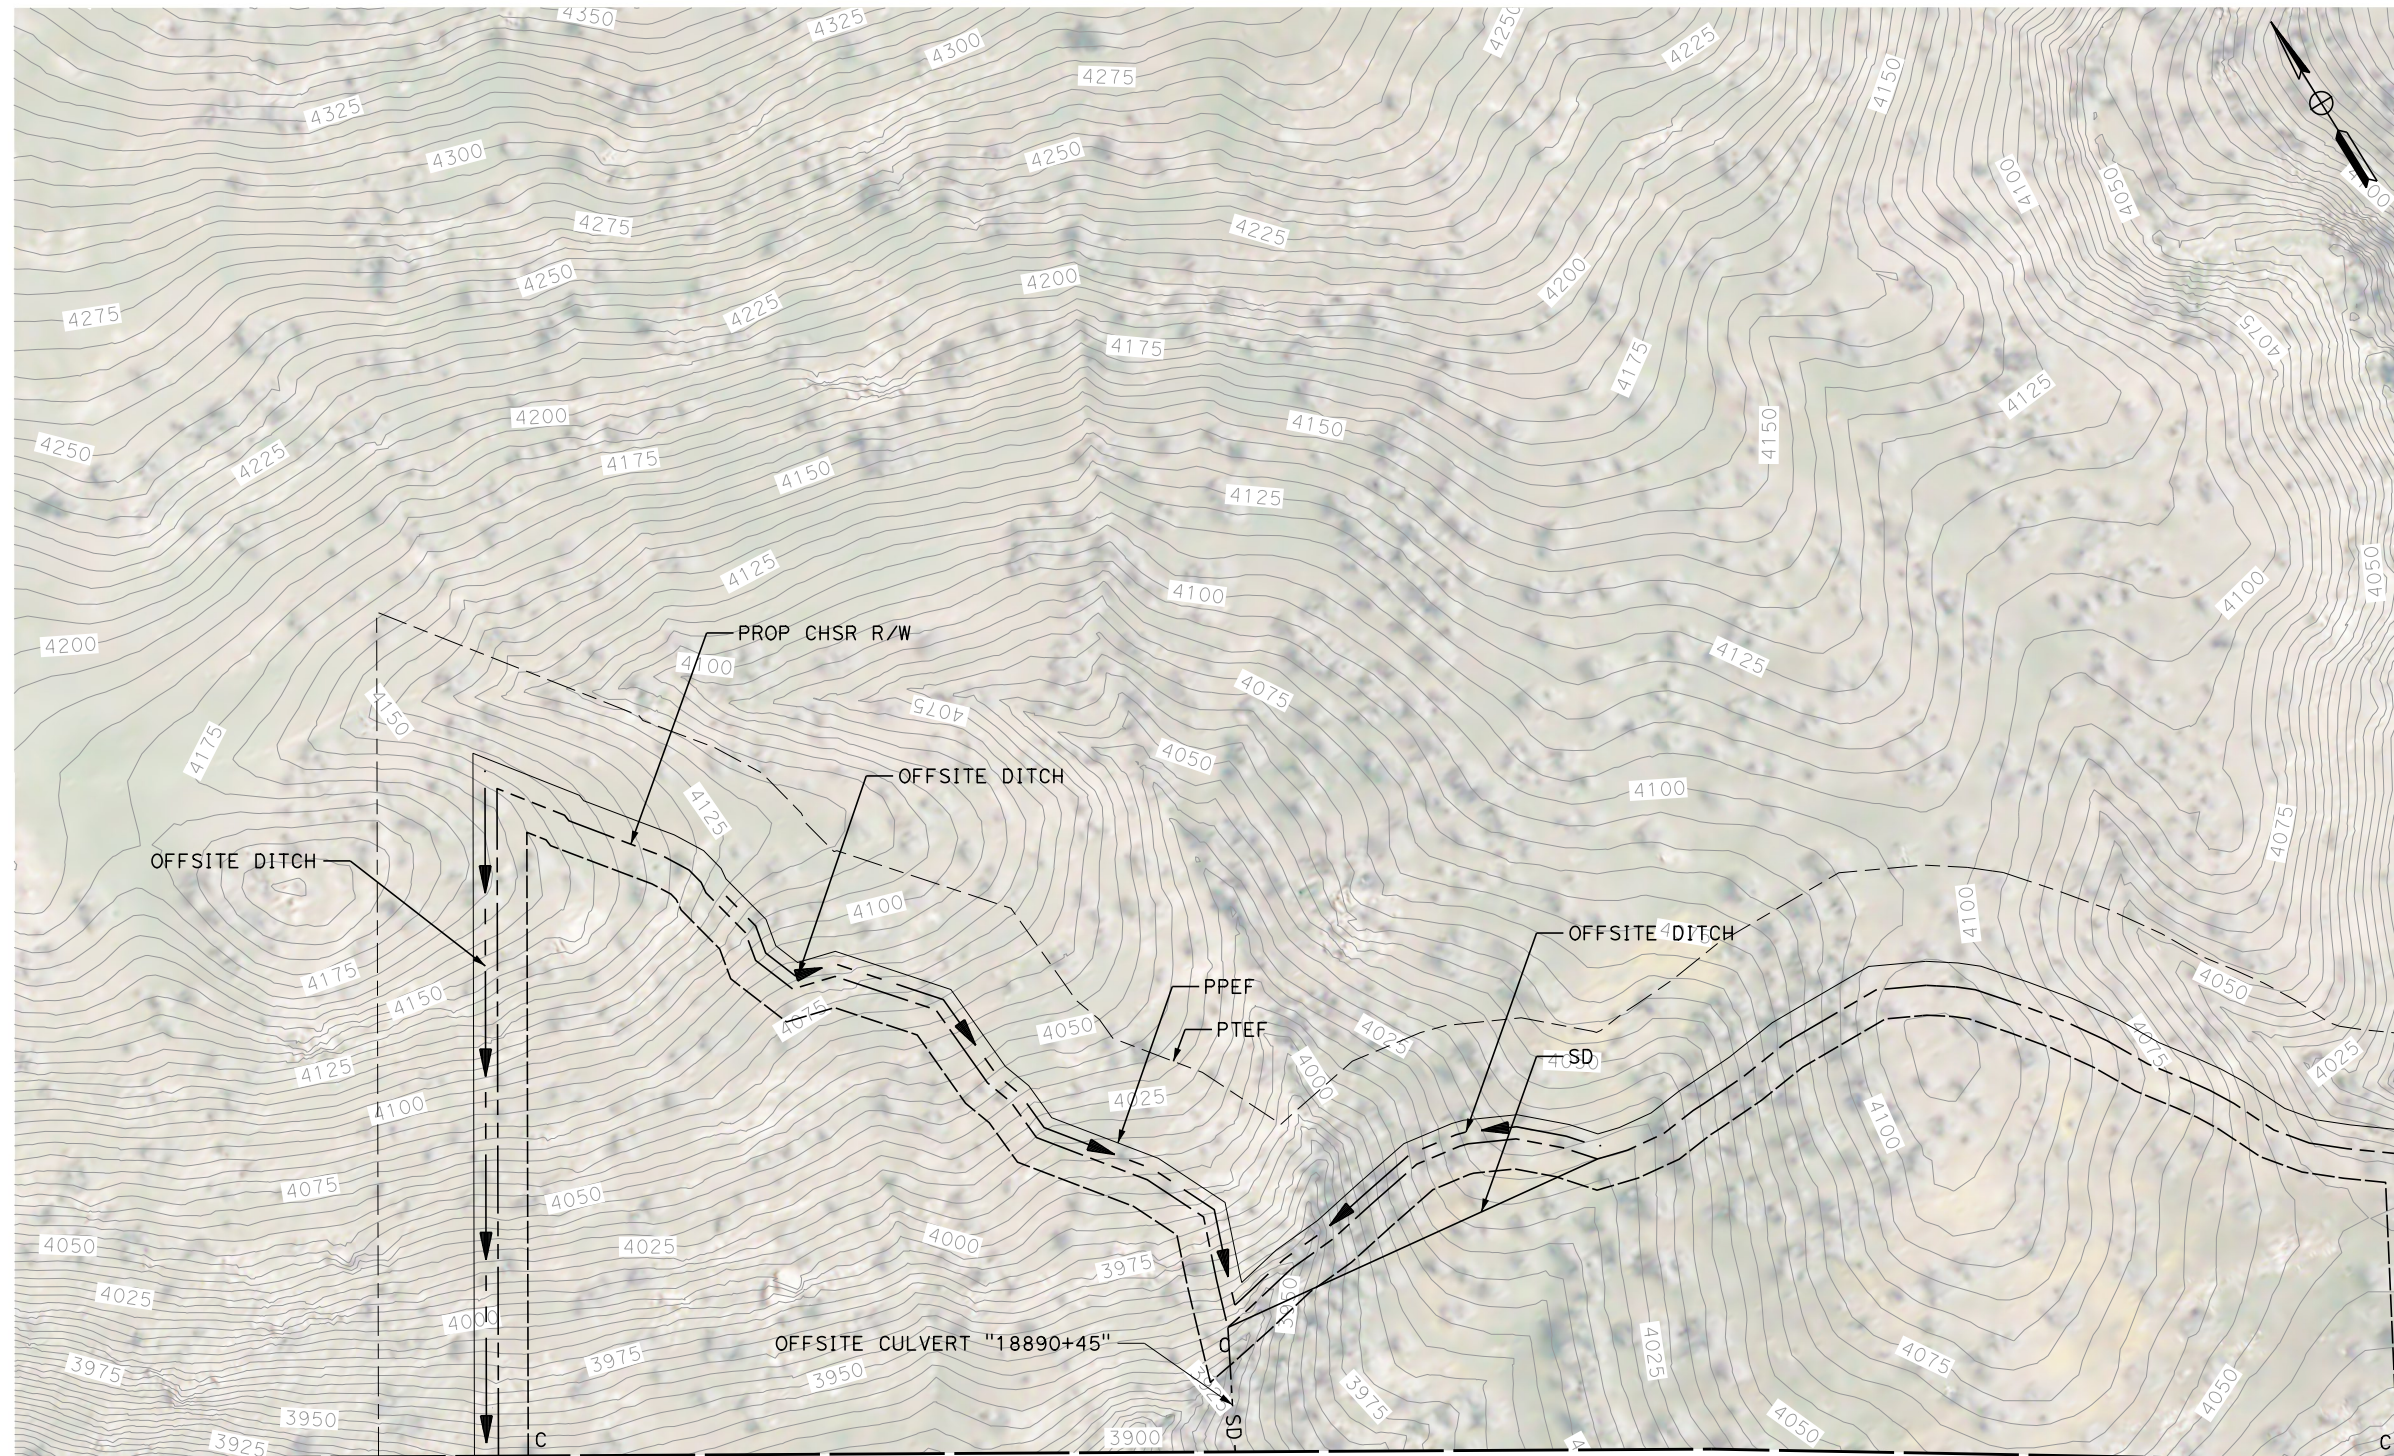

MATCH LINE  
 SEE SHEET CV-G4746

MATCH LINE  
 SEE SHEET CV-G4724

MATCH LINE  
 SEE SHEET CV-G4725

**PLAN**

REV	DATE	BY	CHK	APP	DESCRIPTION

DESIGNED BY  
**G. YAMANAKA**  
 DRAWN BY  
**A. RIVERA**  
 CHECKED BY  
**G. CAMPBELL**  
 IN CHARGE  
**G. CAMPBELL**  
 DATE  
**01/29/2021**

**RECORD SET  
 PEPD  
 SUBMITTAL**

**NOT FOR  
 CONSTRUCTION**





**CALIFORNIA HIGH-SPEED RAIL PROJECT  
 BAKERSFIELD TO PALMDALE**  
 REFINED CCNM DESIGN OPTION  
 GRADING AND DRAINAGE  
 PLAN  
 STA 18875+00 TO 18905+00

CONTRACT NO.  
**HSR13-44**  
 DRAWING NO.  
**CV-G4745**  
 SCALE  
**AS SHOWN**  
 SHEET NO.  
**583**



Projects\701206.00\_CHSRBP\00\_CADD\CCNM\_Option D\Sheets\CV\G\BP-CV-G4746  
 12/22/2020 1:22:01 AM

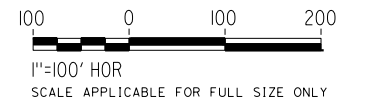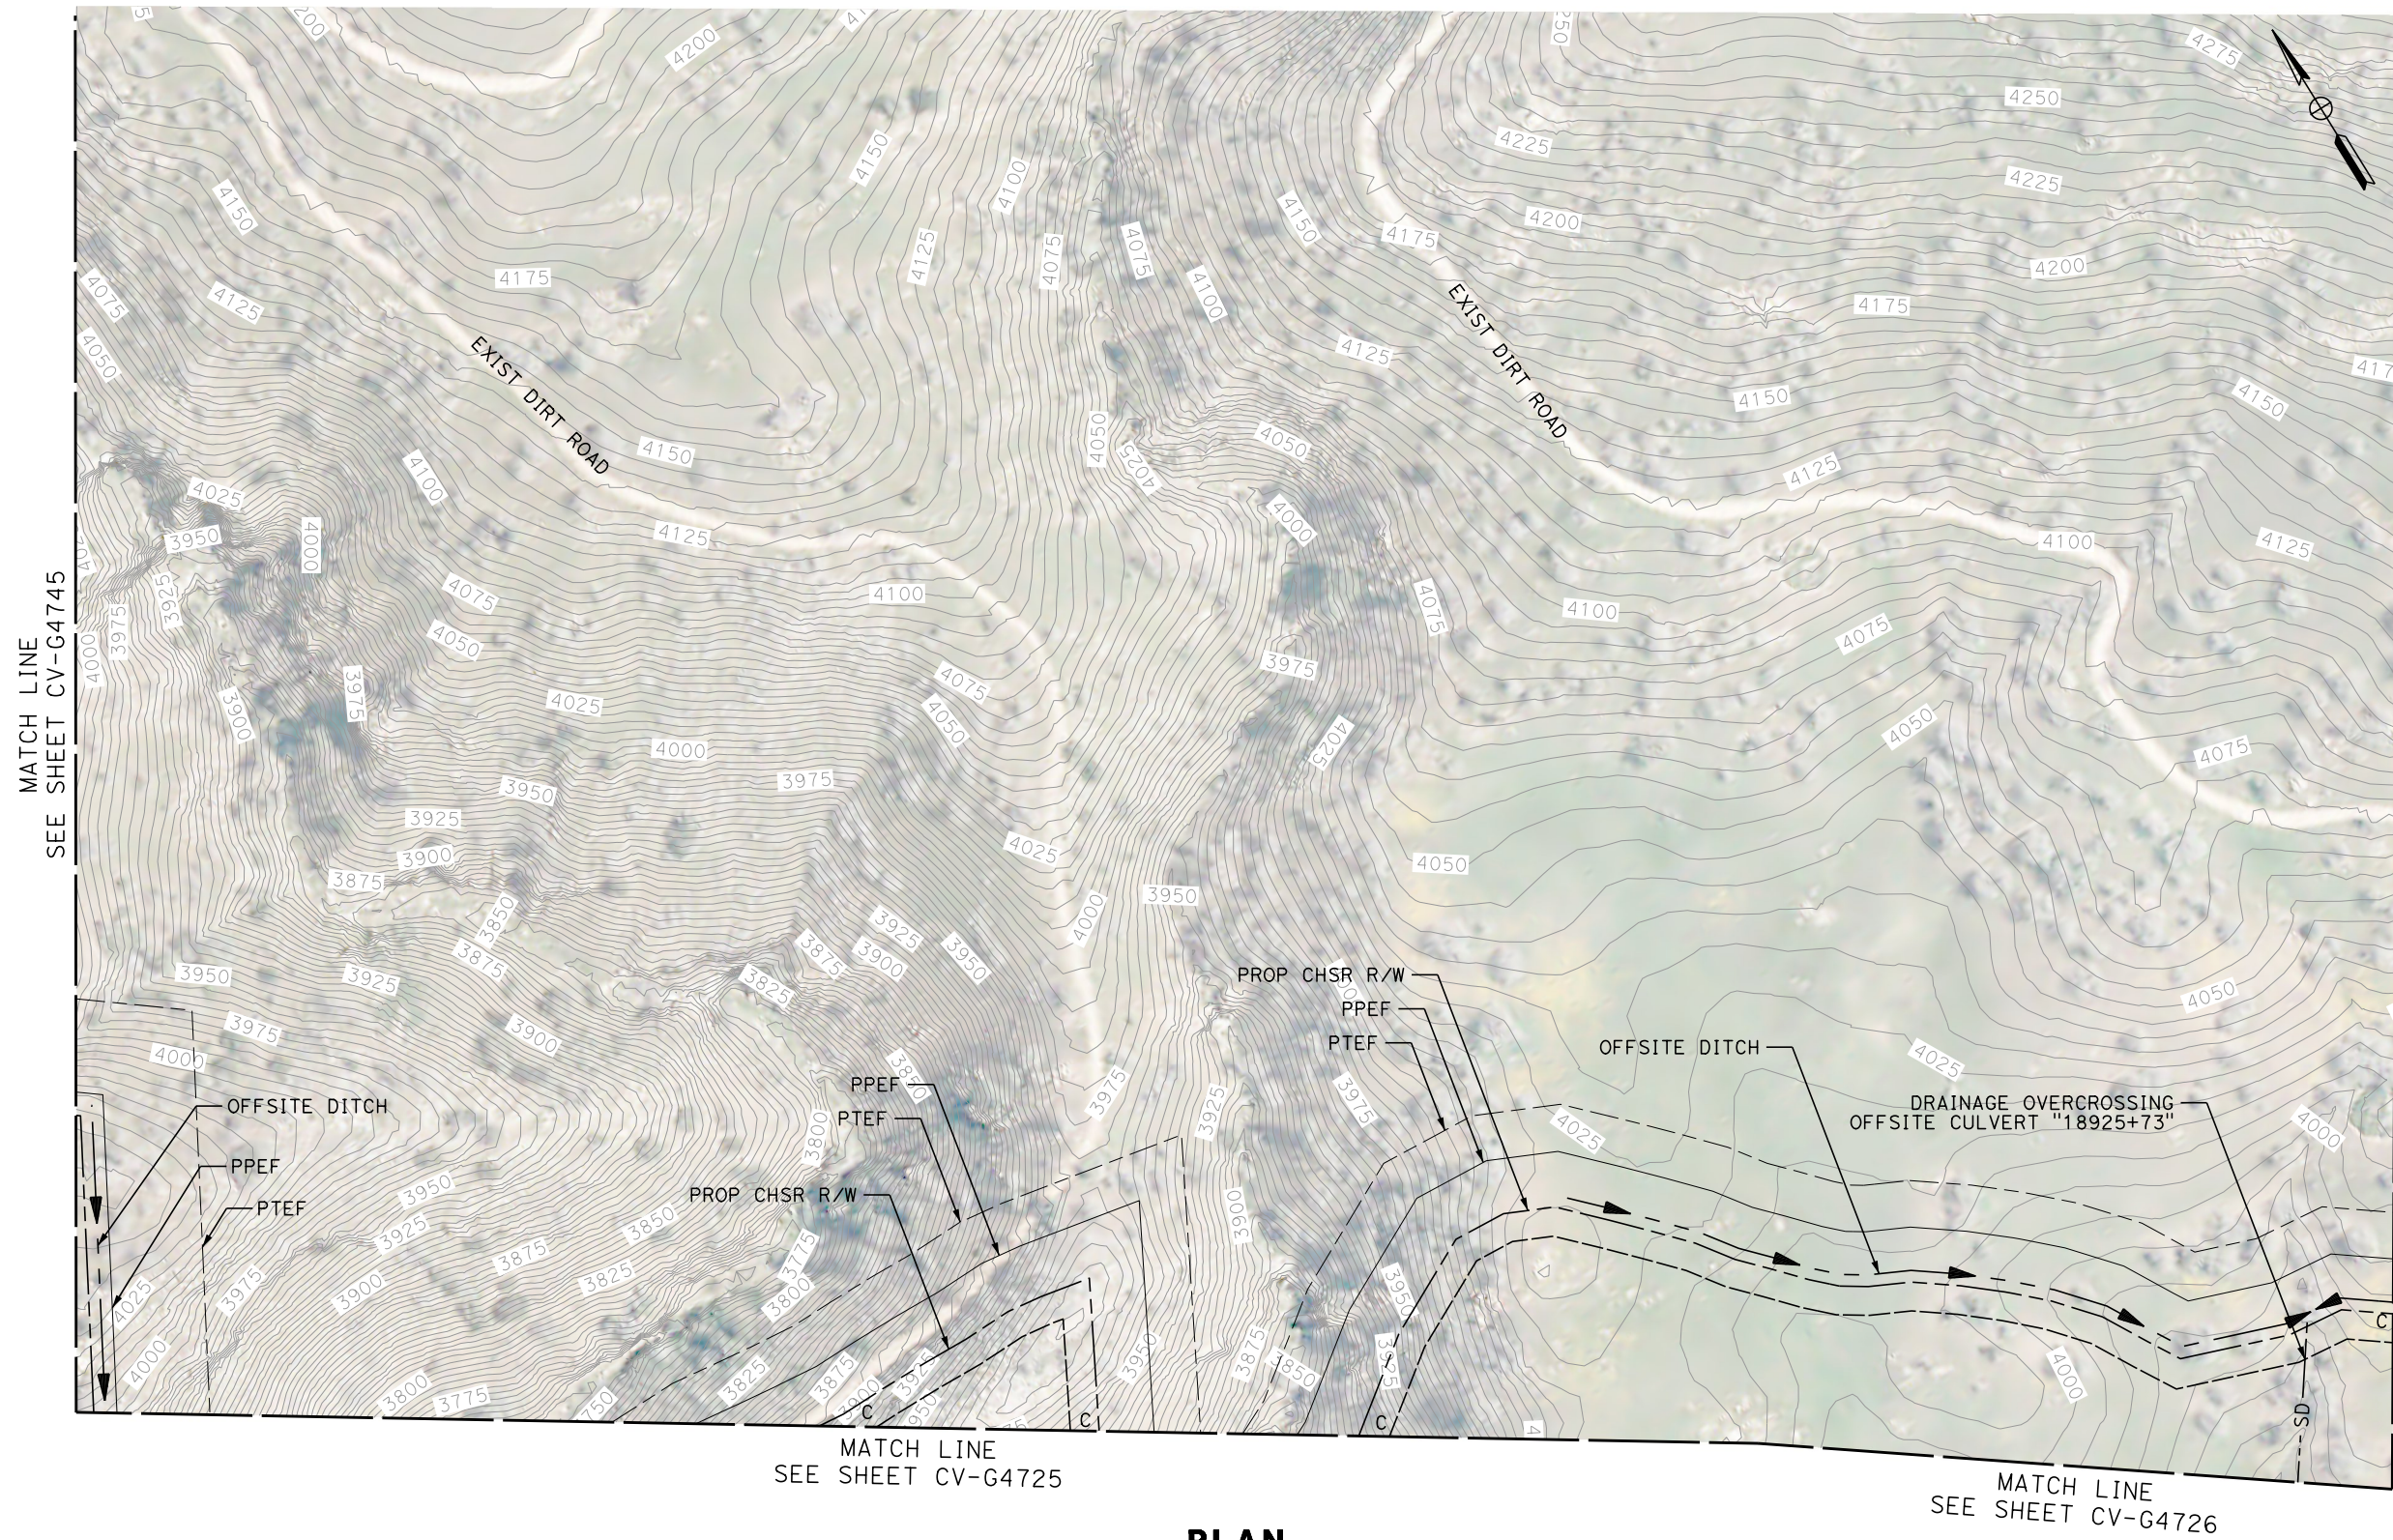

**PLAN**

REV	DATE	BY	CHK	APP	DESCRIPTION

DESIGNED BY  
**G. YAMANAKA**  
 DRAWN BY  
**A. RIVERA**  
 CHECKED BY  
**G. CAMPBELL**  
 IN CHARGE  
**G. CAMPBELL**  
 DATE  
**01/29/2021**

**RECORD SET  
 PEPD  
 SUBMITTAL**

**NOT FOR  
 CONSTRUCTION**



**CALIFORNIA HIGH-SPEED RAIL PROJECT  
 BAKERSFIELD TO PALMDALE**  
 REFINED CCNM DESIGN OPTION  
 GRADING AND DRAINAGE  
 PLAN  
 STA 18905+00 TO 18930+00

CONTRACT NO.  
 HSR13-44  
 DRAWING NO.  
 CV-G4746  
 SCALE  
 AS SHOWN  
 SHEET NO.  
 584





**PLAN**

REV	DATE	BY	CHK	APP	DESCRIPTION

DESIGNED BY  
**G. YAMANAKA**  
DRAWN BY  
**A. RIVERA**  
CHECKED BY  
**G. CAMPBELL**  
IN CHARGE  
**G. CAMPBELL**  
DATE  
**01/29/2021**

**RECORD SET  
PEPD  
SUBMITTAL**

**NOT FOR  
CONSTRUCTION**



**CALIFORNIA HIGH-SPEED RAIL PROJECT  
BAKERSFIELD TO PALMDALE**  
REFINED CCNM DESIGN OPTION  
GRADING AND DRAINAGE  
PLAN  
STA 18930+00 TO 18944+00

CONTRACT NO.  
HSR13-44  
DRAWING NO.  
CV-G4747  
SCALE  
AS SHOWN  
SHEET NO.  
585





Projects\701206.00\_CHSRBP\00\_CADD\CCNM\_Option D\Sheets\CV\G\BP-CV-G4748

1:21:03 AM

12/22/2020

Glenn.Yamanaka@tylin.com

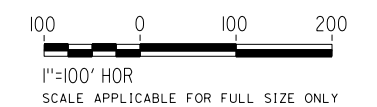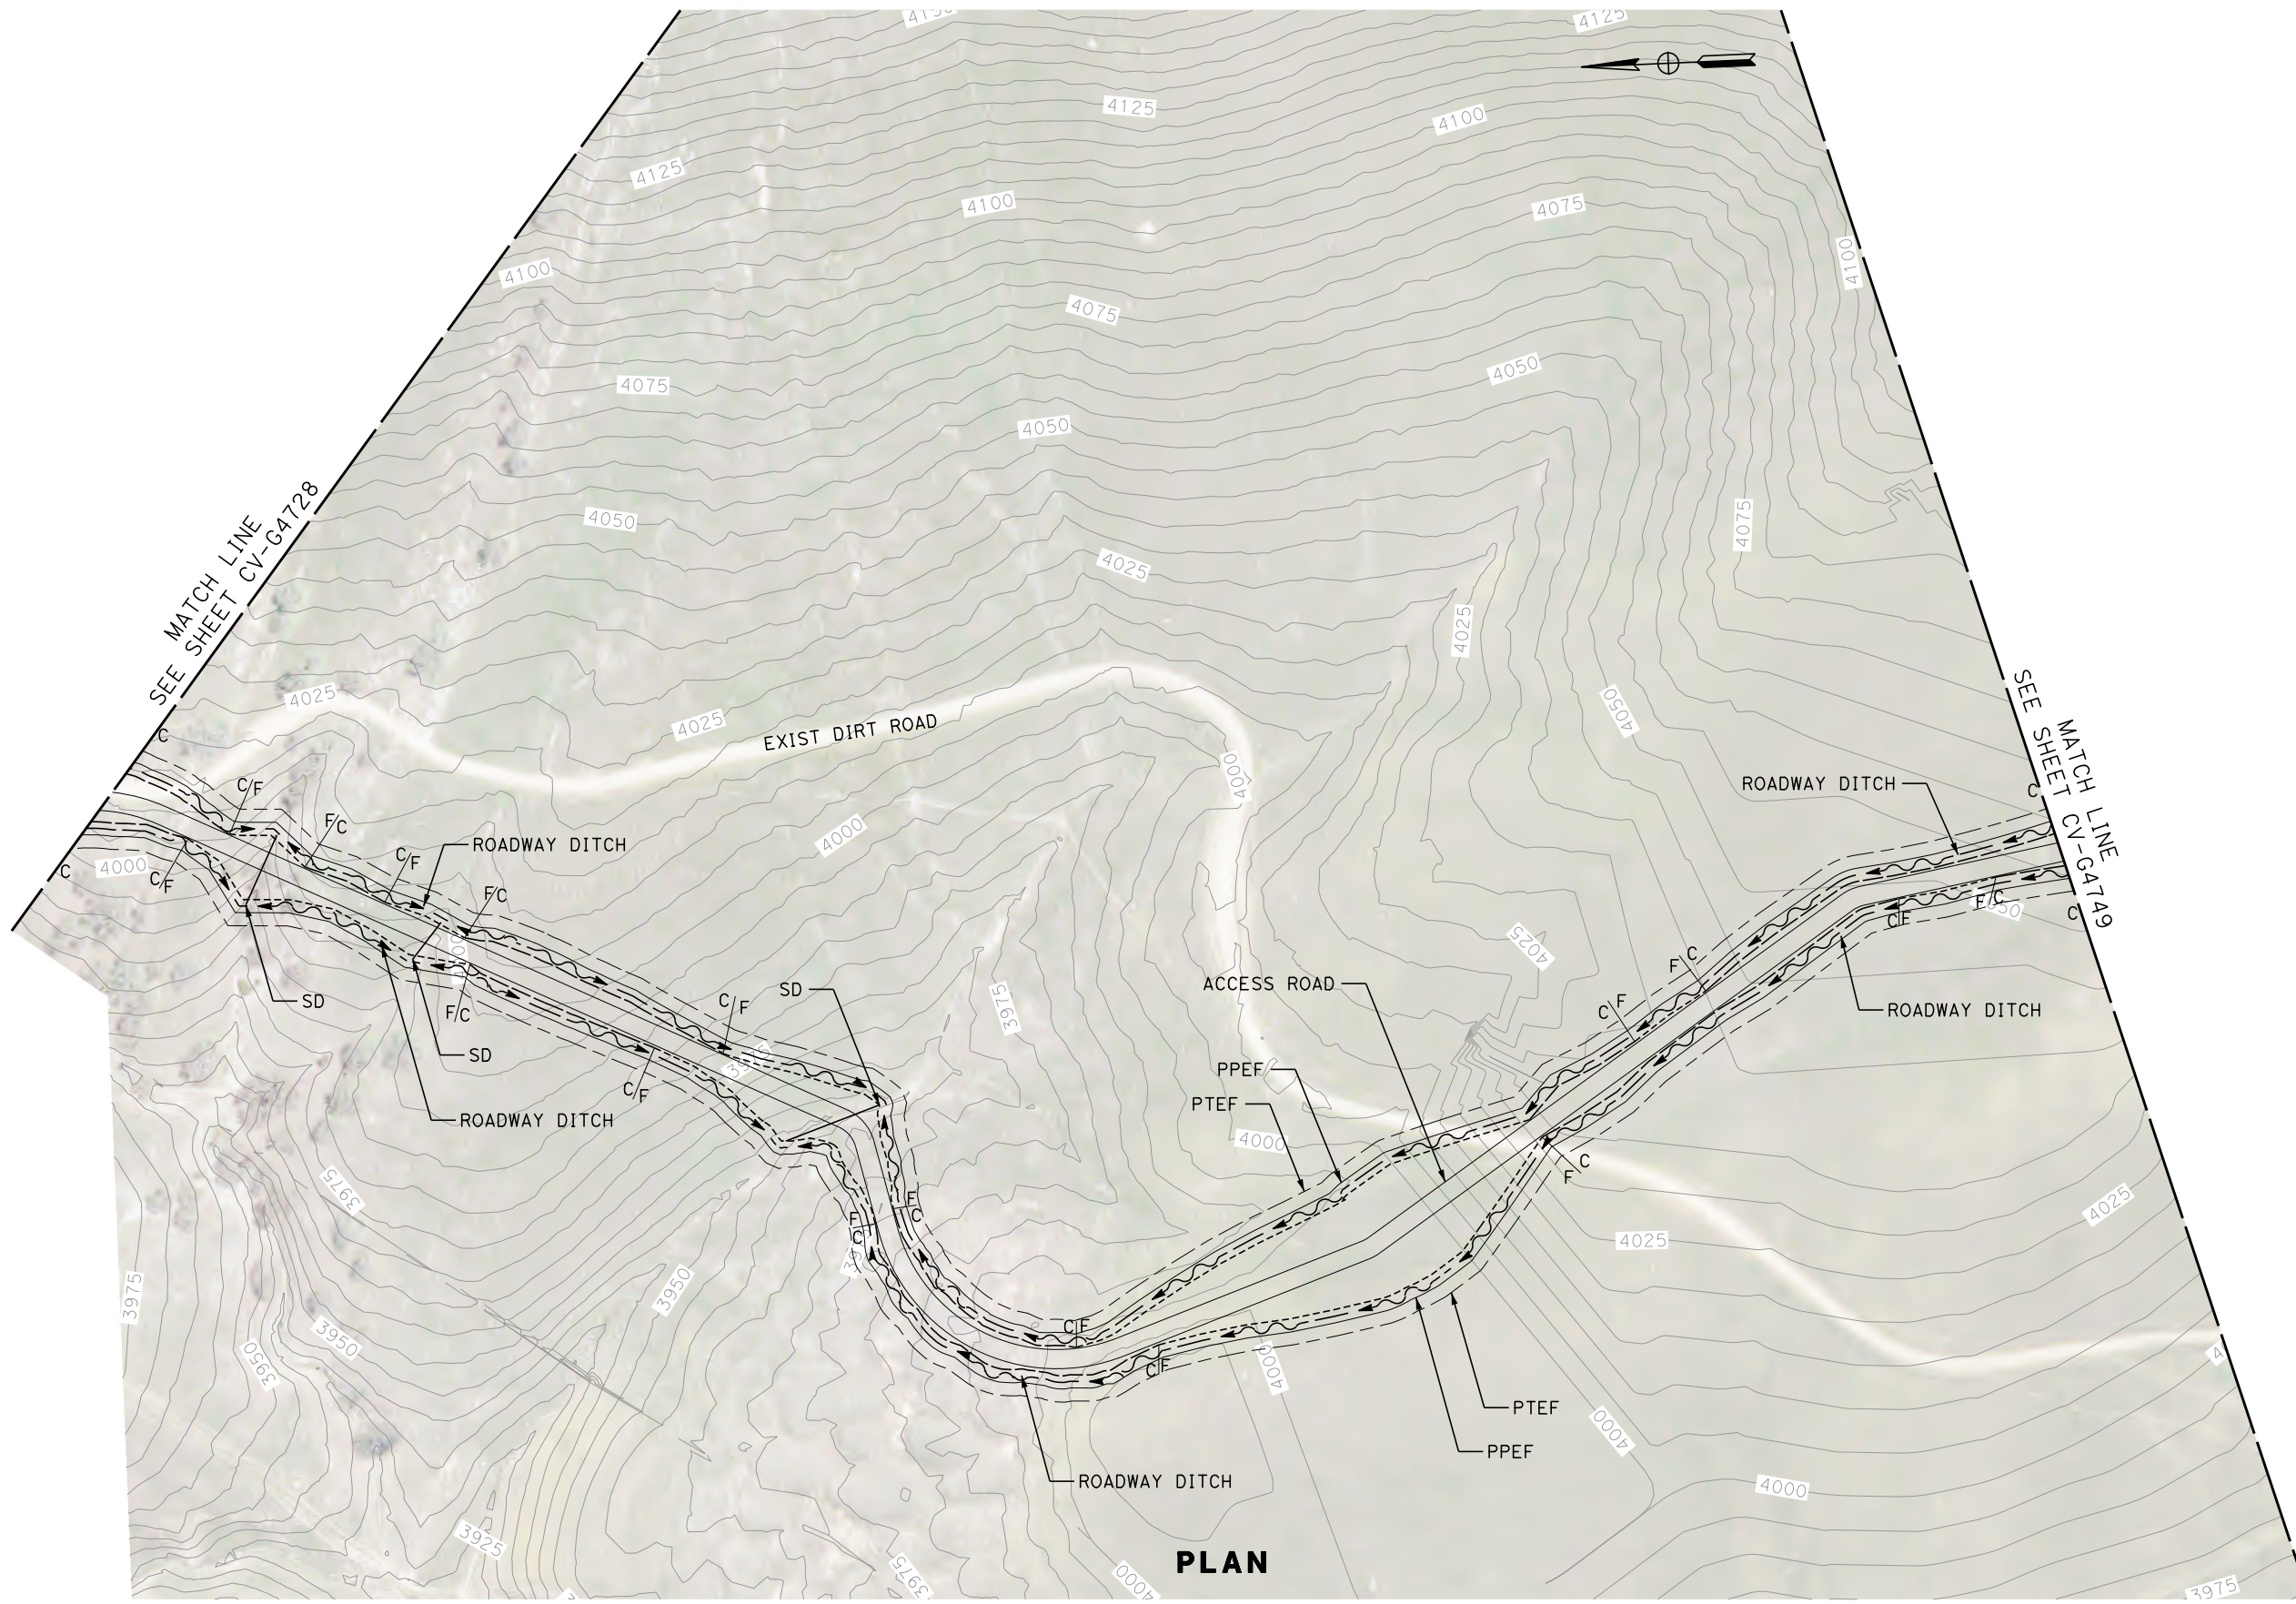

**PLAN**

REV	DATE	BY	CHK	APP	DESCRIPTION

DESIGNED BY  
**G. YAMANAKA**  
DRAWN BY  
**A. RIVERA**  
CHECKED BY  
**G. CAMPBELL**  
IN CHARGE  
**G. CAMPBELL**  
DATE  
**01/29/2021**

**RECORD SET  
PEPD  
SUBMITTAL**

**NOT FOR  
CONSTRUCTION**



**CALIFORNIA HIGH-SPEED RAIL PROJECT  
BAKERSFIELD TO PALMDALE**  
REFINED CCNM DESIGN OPTION  
GRADING AND DRAINAGE  
PLAN  
ACCESS ROAD STA 18920+00

CONTRACT NO.  
HSR13-44  
DRAWING NO.  
CV-G4748  
SCALE  
AS SHOWN  
SHEET NO.  
586





Projects\701206.00\_CHSRBP\00\_CADD\CCNM Option D\Sheets\CV\G\BP-CV-G4749

1:20:57 AM

12/22/2020

Glenn.Yamanaka@tylin.com

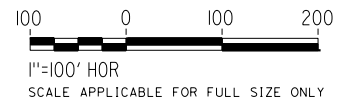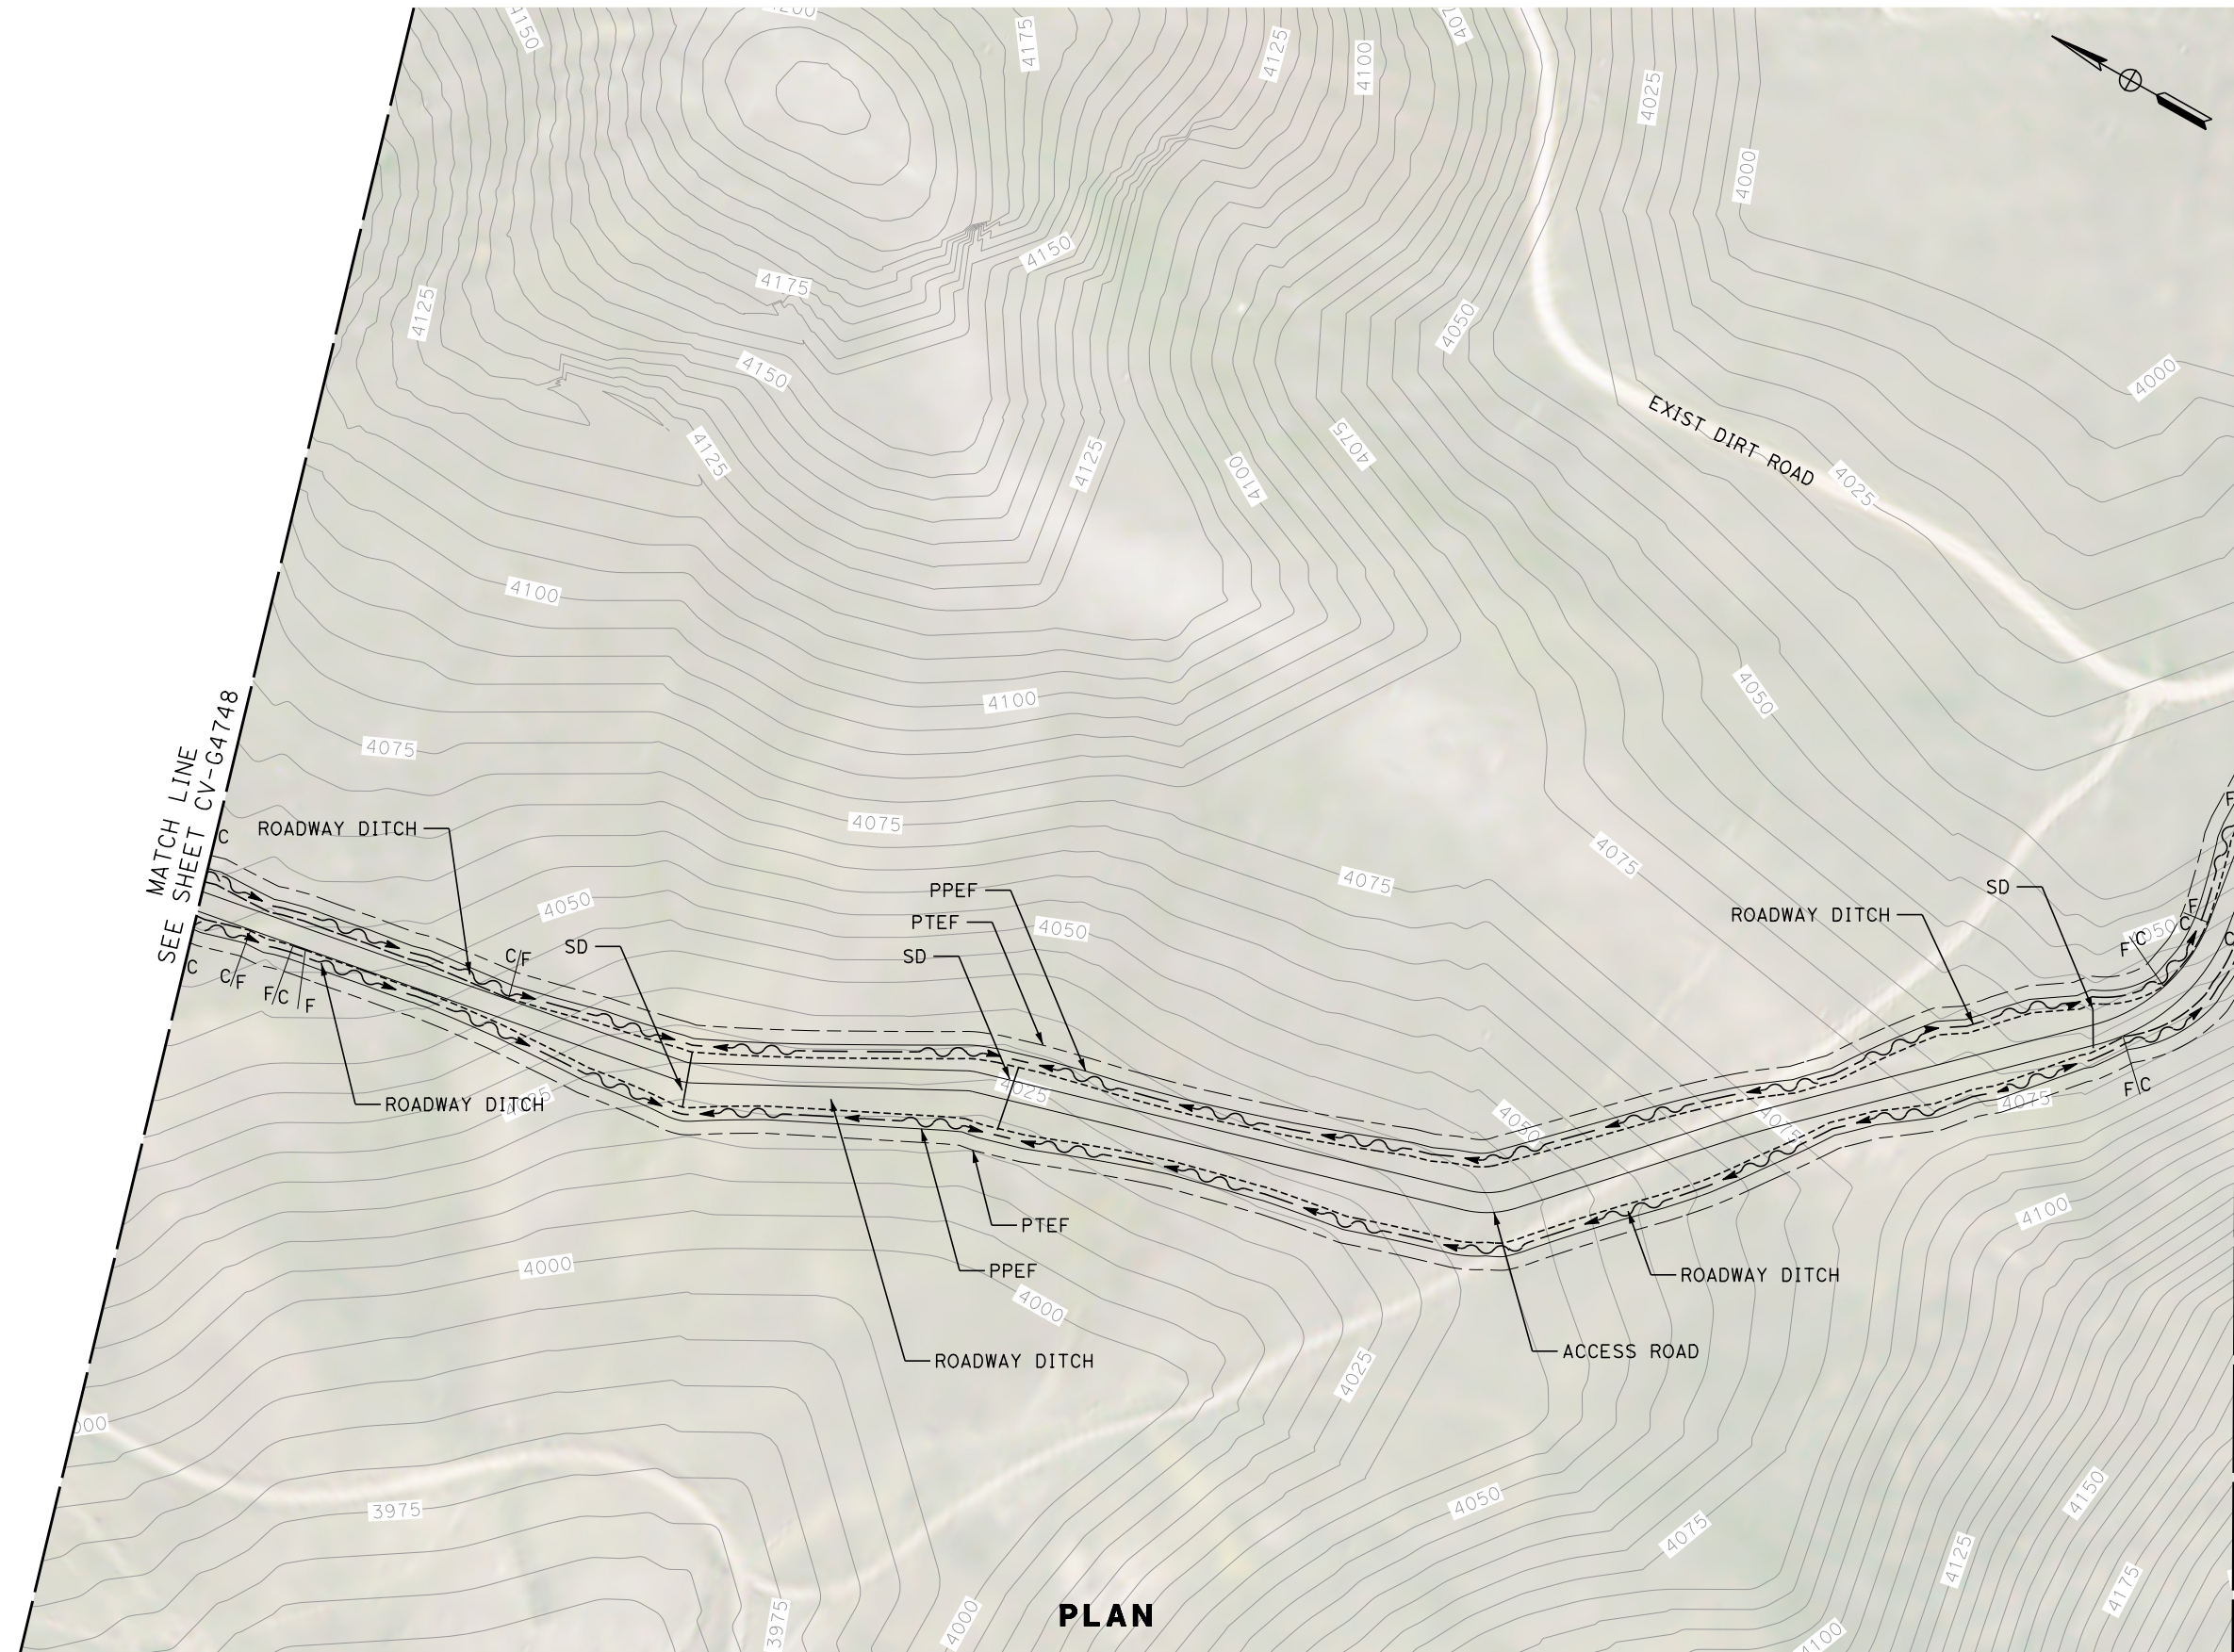

PLAN

REV	DATE	BY	CHK	APP	DESCRIPTION

DESIGNED BY  
**G. YAMANAKA**  
DRAWN BY  
**A. RIVERA**  
CHECKED BY  
**G. CAMPBELL**  
IN CHARGE  
**G. CAMPBELL**  
DATE  
**01/29/2021**

**RECORD SET  
PEPD  
SUBMITTAL**

**NOT FOR  
CONSTRUCTION**



**CALIFORNIA HIGH-SPEED RAIL PROJECT  
BAKERSFIELD TO PALMDALE**  
REFINED CCNM DESIGN OPTION  
GRADING AND DRAINAGE  
PLAN  
ACCESS ROAD STA 18920+00

CONTRACT NO.  
HSR13-44  
DRAWING NO.  
CV-G4749  
SCALE  
AS SHOWN  
SHEET NO.  
587








Projects\701206.00\_CHSRBP\00\_CADD\CCNM Option D\Sheets\CV\G\BP-CV-G4751  
 1:26:00 AM  
 12/22/2020


Glenn.Yamanaka@tylin.com

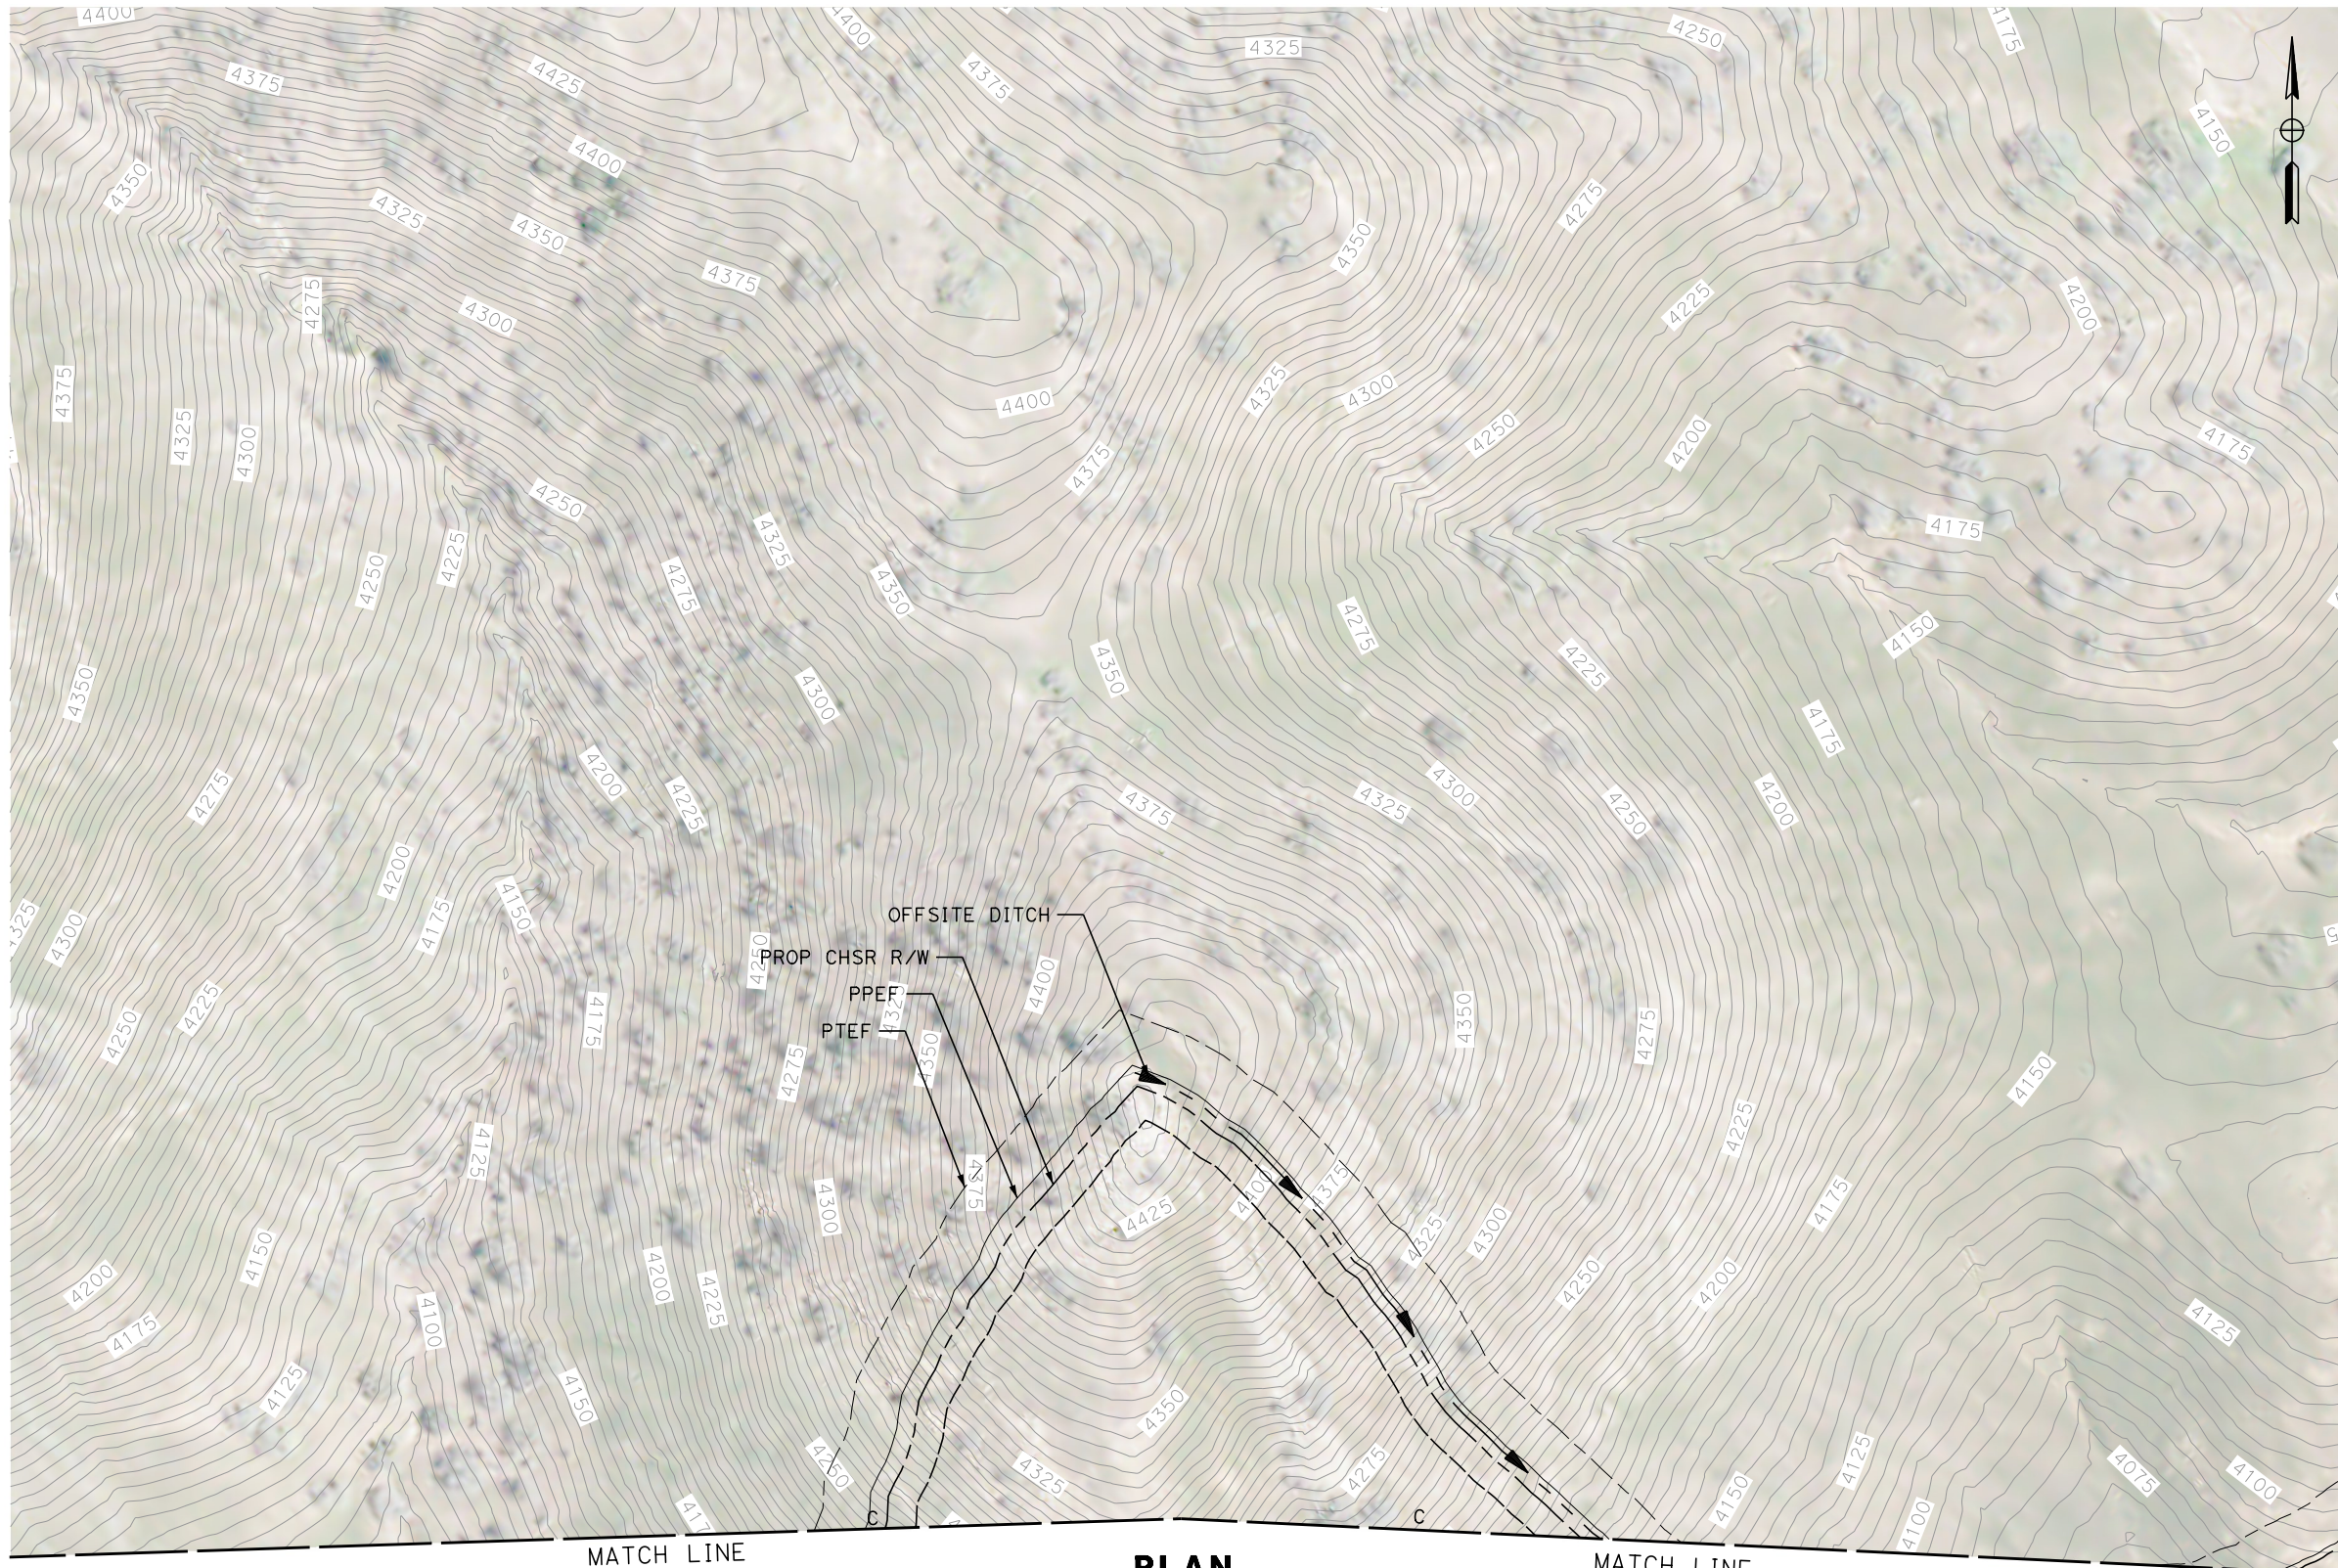

MATCH LINE  
SEE SHEET CV-G4729

**PLAN**

MATCH LINE  
SEE SHEET CV-G4730

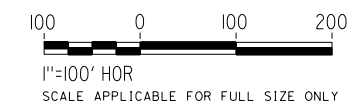

REV	DATE	BY	CHK	APP	DESCRIPTION

DESIGNED BY  
**G. YAMANAKA**  
 DRAWN BY  
**A. RIVERA**  
 CHECKED BY  
**G. CAMPBELL**  
 IN CHARGE  
**G. CAMPBELL**  
 DATE  
**01/29/2021**

**RECORD SET  
PEPD  
SUBMITTAL**

**NOT FOR  
CONSTRUCTION**

**TYLIN INTERNATIONAL**



**CALIFORNIA**  
HIGH-SPEED RAIL AUTHORITY

**CALIFORNIA HIGH-SPEED RAIL PROJECT  
 BAKERSFIELD TO PALMDALE**  
 REFINED CCNM DESIGN OPTION  
 GRADING AND DRAINAGE  
 PLAN  
 STA 19015+00 TO 19025+00

CONTRACT NO.  
HSR13-44  
 DRAWING NO.  
CV-G4751  
 SCALE  
AS SHOWN  
 SHEET NO.  
589





Projects\701206\_00\_CHSRBP\00\_CADD\Sheet\_Files\CV\G\BP-CV-G4073

5:44:14 PM

1/13/2021

Glenn.Yamanaka@tylin.com

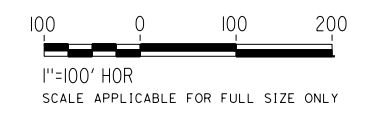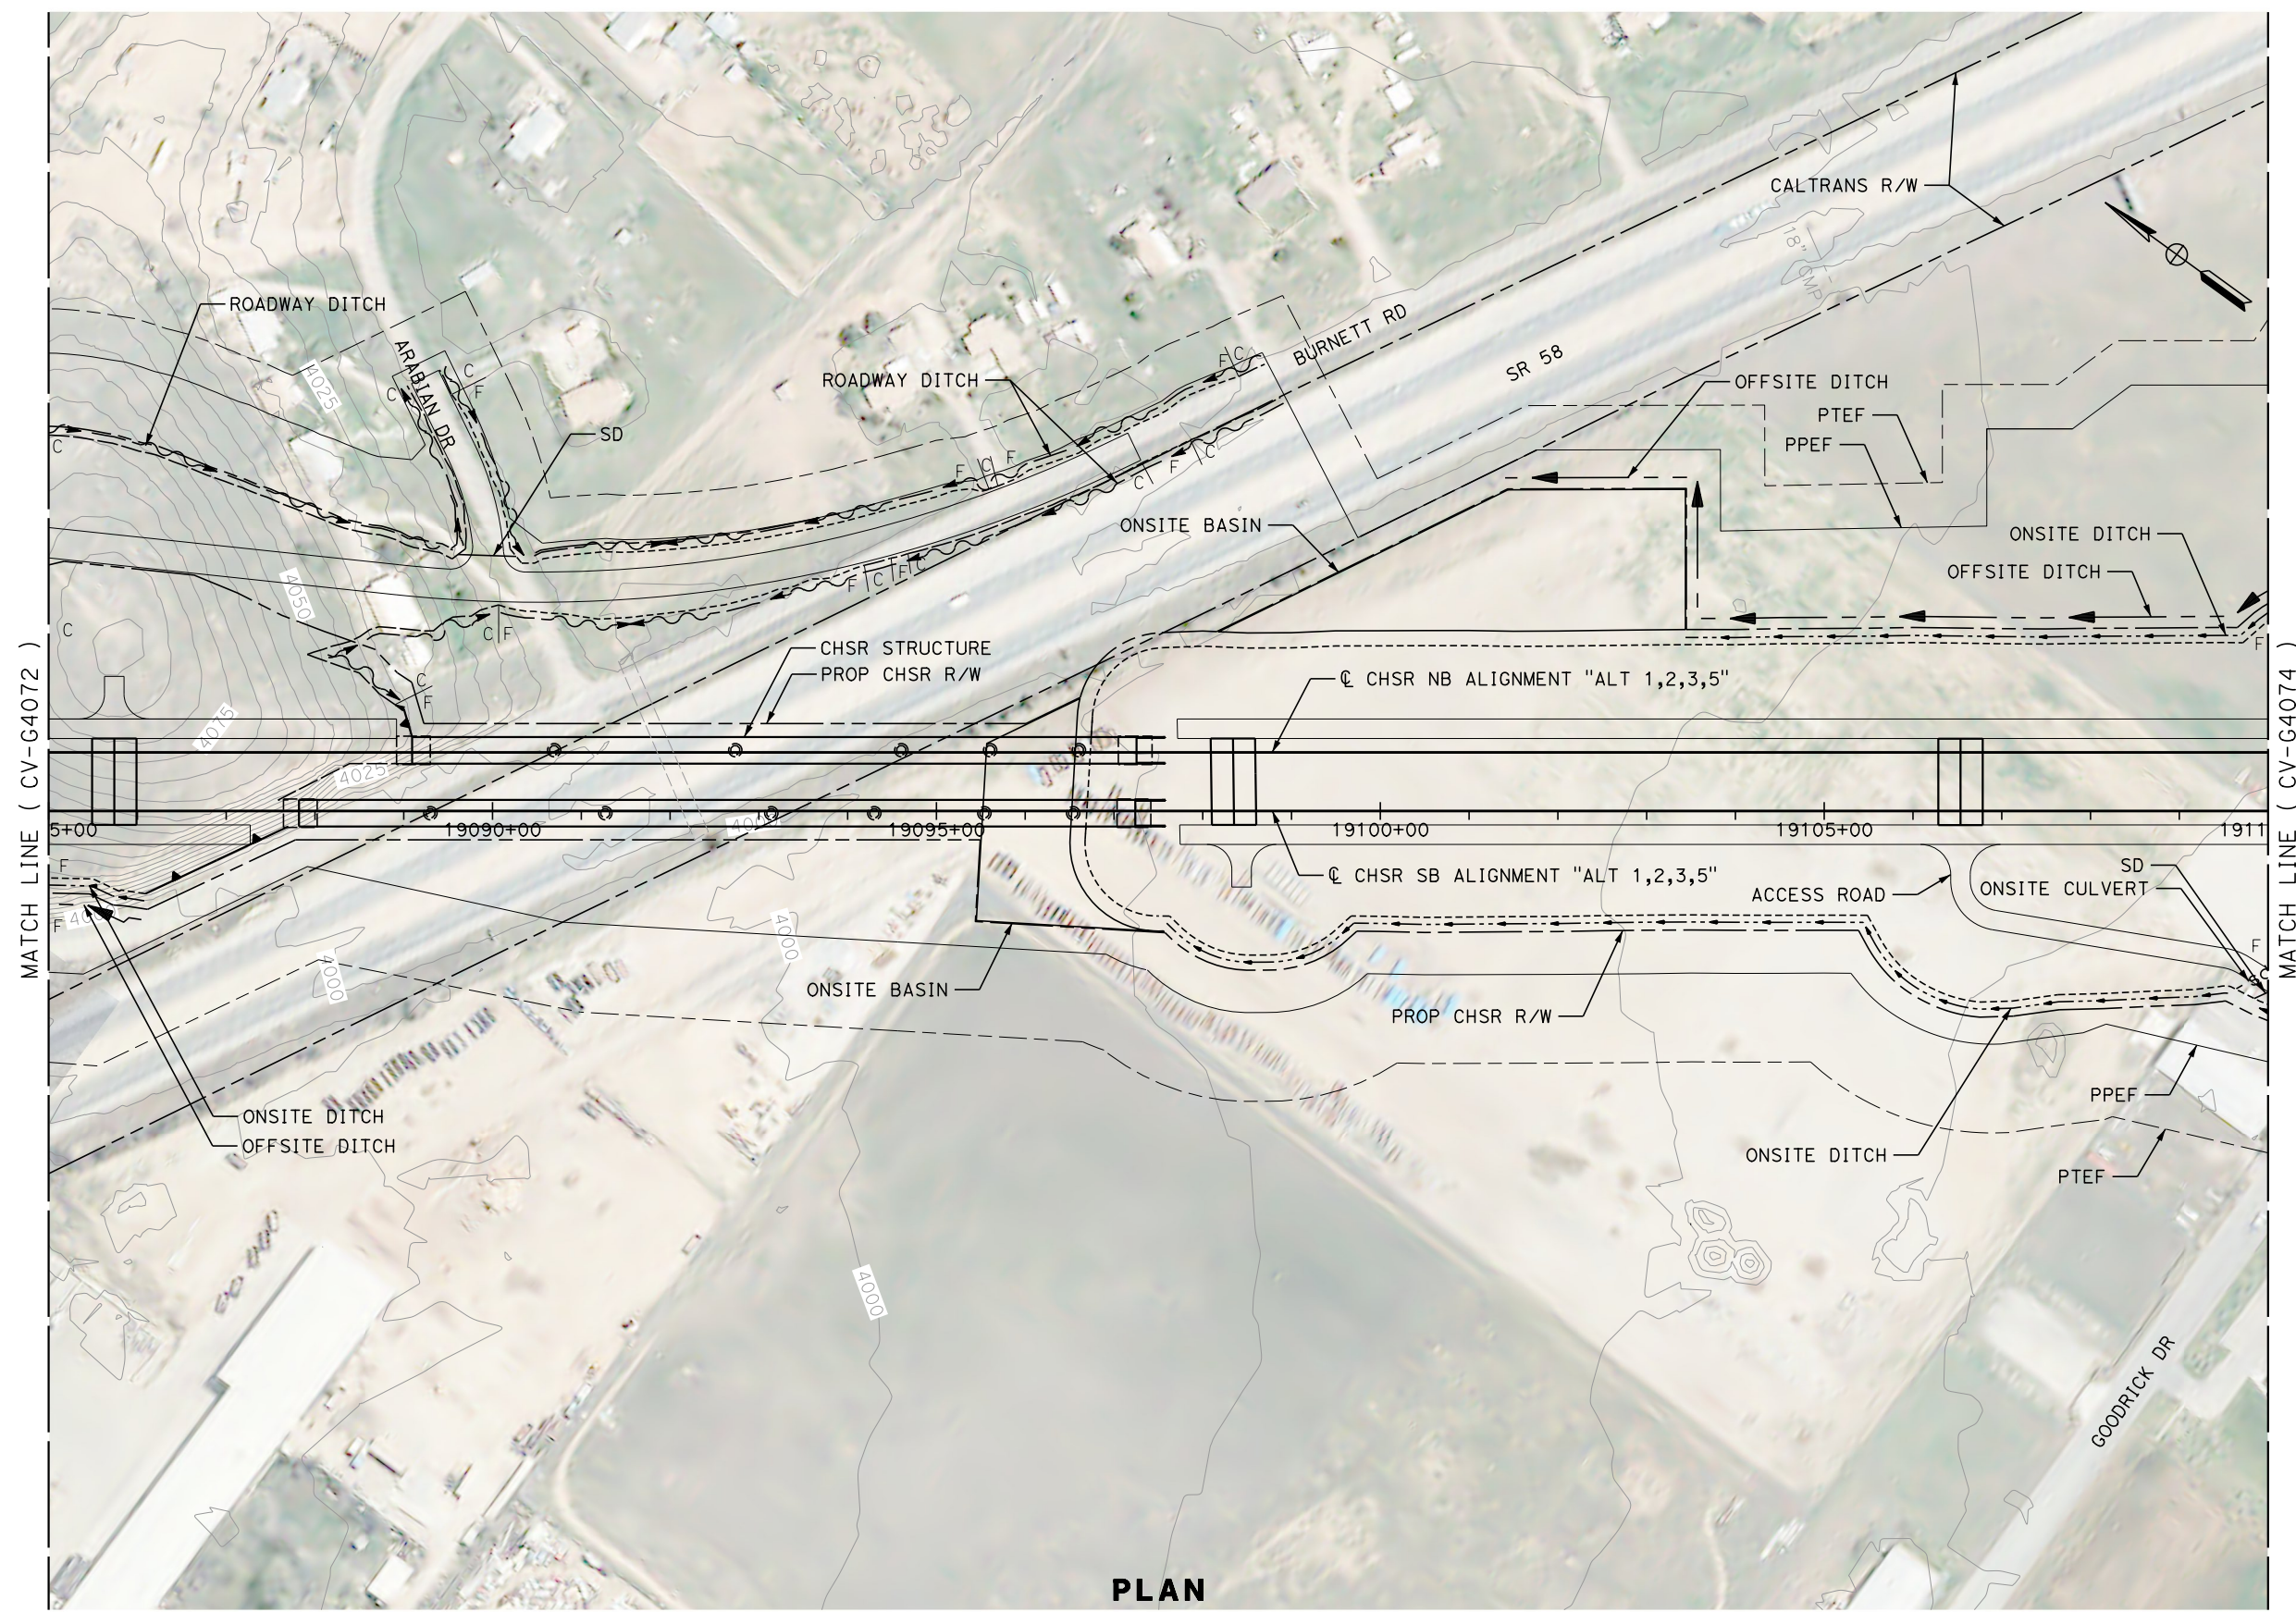

**PLAN**

REV	DATE	BY	CHK	APP	DESCRIPTION

DESIGNED BY  
**G. YAMANAKA**  
DRAWN BY  
**V. CERON**  
CHECKED BY  
**G. CAMPBELL**  
IN CHARGE  
**G. CAMPBELL**  
DATE  
**01/29/2021**

**RECORD SET  
PEPD  
SUBMITTAL**

**NOT FOR  
CONSTRUCTION**




**CALIFORNIA HIGH-SPEED RAIL PROJECT  
BAKERSFIELD TO PALMDALE**


ALTERNATIVE 1,2,3,5  
GRADING AND DRAINAGE  
PLAN  
STA 19085+00 TO 19110+00

CONTRACT NO.  
HSR13-44  
DRAWING NO.  
CV-G4073  
SCALE  
AS SHOWN  
SHEET NO.  
590



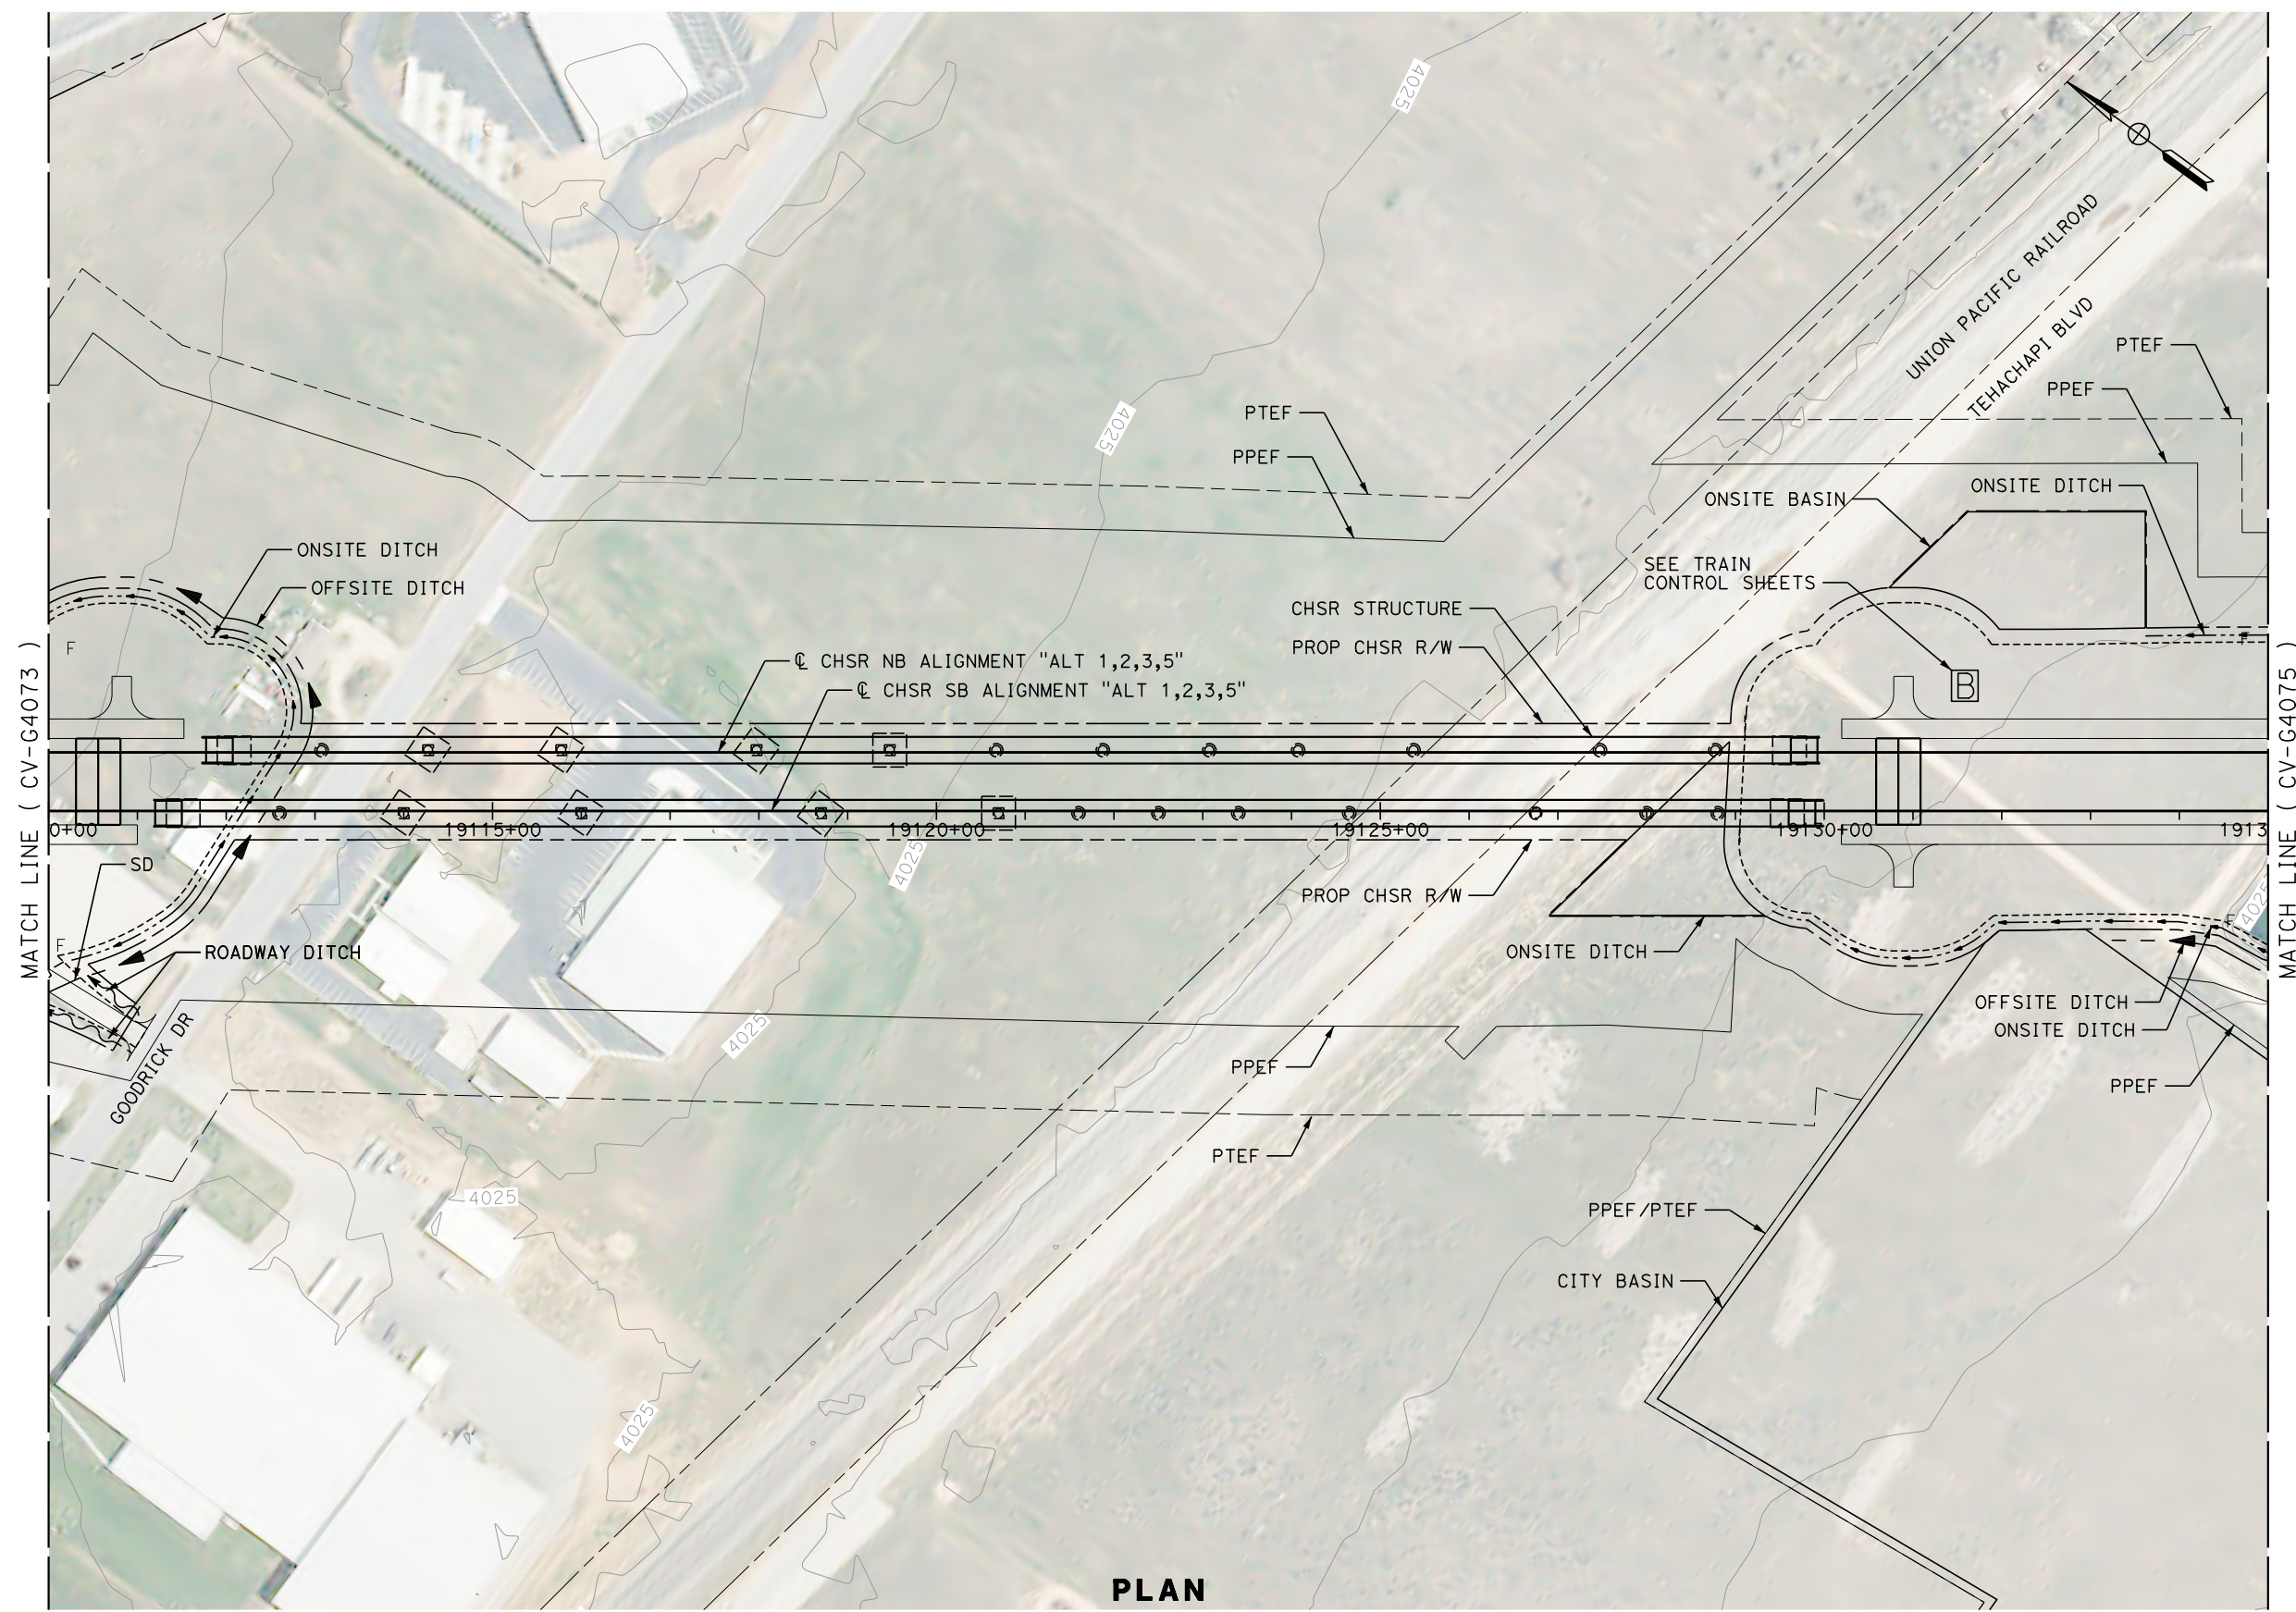

**PLAN**

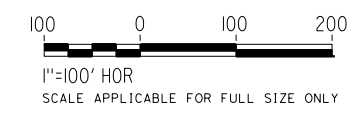

REV	DATE	BY	CHK	APP	DESCRIPTION

DESIGNED BY  
**G. YAMANAKA**  
DRAWN BY  
**V. CERON**  
CHECKED BY  
**G. CAMPBELL**  
IN CHARGE  
**G. CAMPBELL**  
DATE  
**01/29/2021**

**RECORD SET  
PEPD  
SUBMITTAL**

**NOT FOR  
CONSTRUCTION**



**CALIFORNIA HIGH-SPEED RAIL PROJECT  
BAKERSFIELD TO PALMDALE**

ALTERNATIVE 1,2,3,5  
GRADING AND DRAINAGE  
PLAN  
STA 19110+00 TO 19135+00

CONTRACT NO.  
HSR13-44  
DRAWING NO.  
CV-G4074  
SCALE  
AS SHOWN  
SHEET NO.  
591




Projects\701206.00\_CHSRBP\00\_CADD\Sheet\_Files\CV\G\BP-CV-G4075


6:10:16 AM

1/14/2021

Glenn.Yamanaka@tylin.com

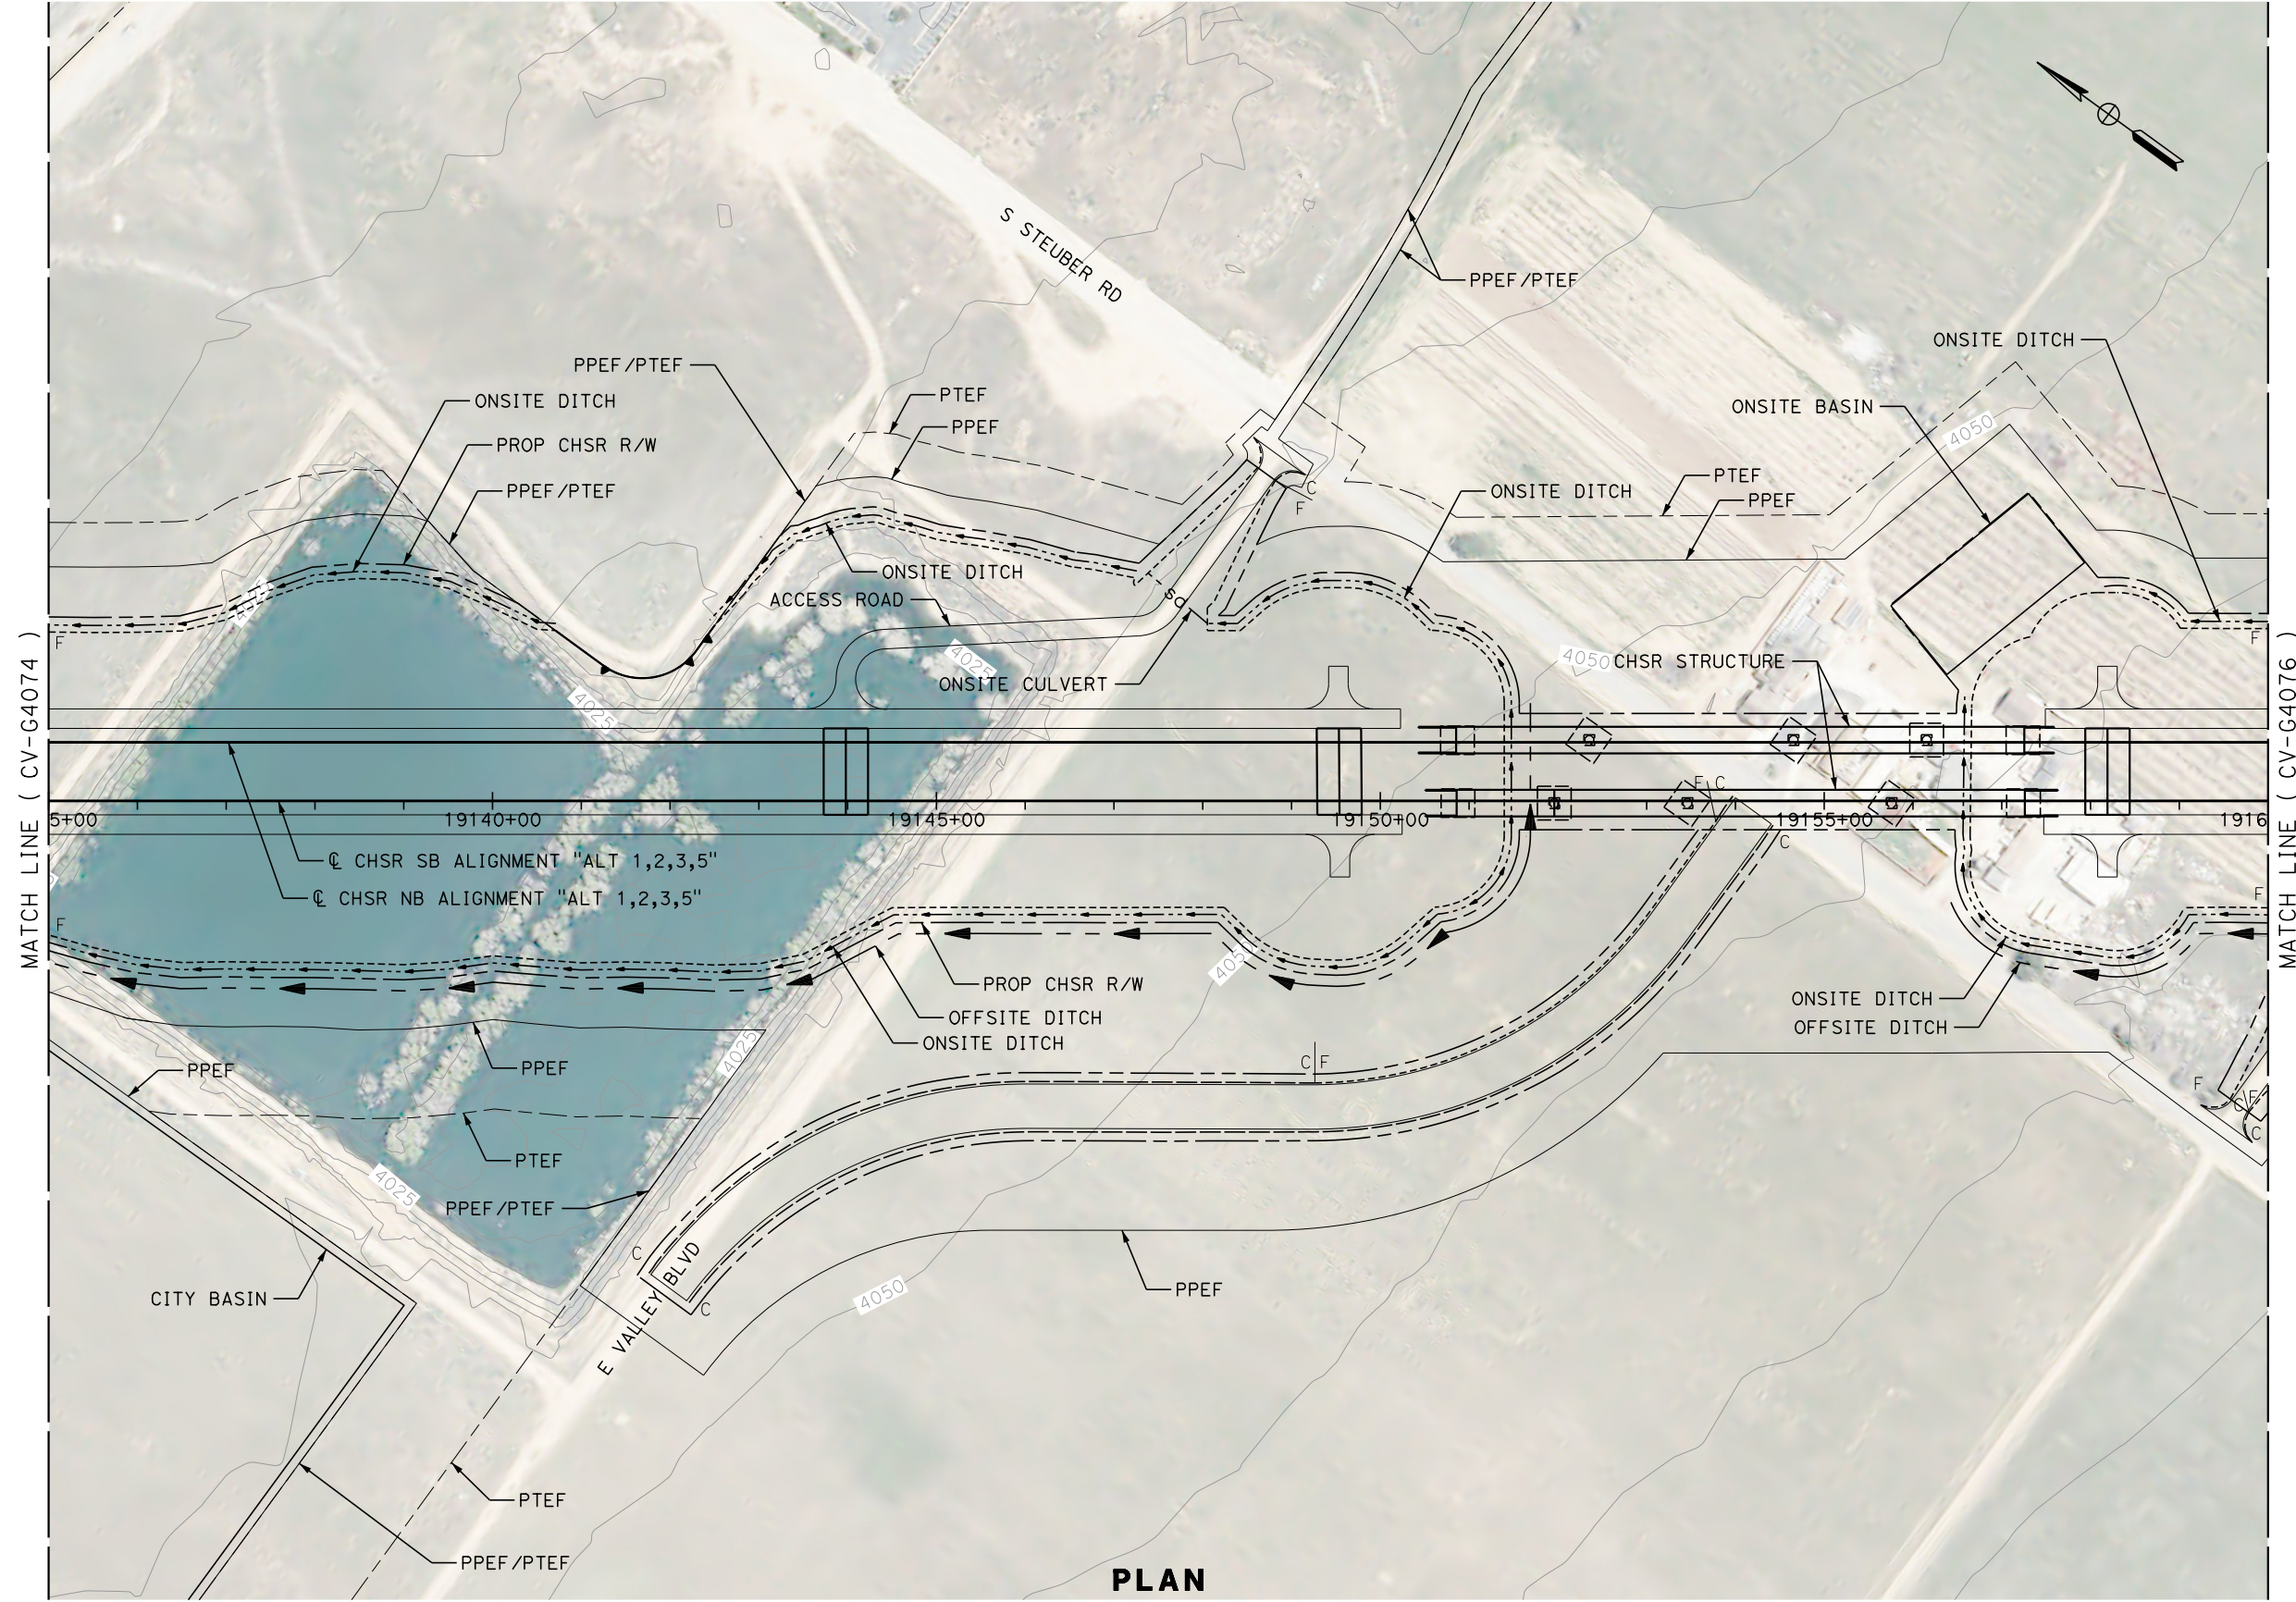

**PLAN**

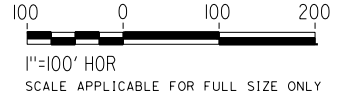

REV	DATE	BY	CHK	APP	DESCRIPTION

DESIGNED BY  
**G. YAMANAKA**  
DRAWN BY  
**V. CERON**  
CHECKED BY  
**G. CAMPBELL**  
IN CHARGE  
**G. CAMPBELL**  
DATE  
**01/29/2021**

**RECORD SET  
PEPD  
SUBMITTAL**

**NOT FOR  
CONSTRUCTION**



**CALIFORNIA HIGH-SPEED RAIL PROJECT  
BAKERSFIELD TO PALMDALE**

ALTERNATIVE 1,2,3,5  
GRADING AND DRAINAGE  
PLAN  
STA 19135+00 TO 19160+00

CONTRACT NO.  
HSR13-44  
DRAWING NO.  
CV-G4075  
SCALE  
AS SHOWN  
SHEET NO.  
592





Projects\701206\_00\_CHSRBP\00\_CADD\Sheet\_Files\CV\G\BP-CV-G4076

5:46:03 PM

1/13/2021

Glenn.Yamanaka@tylin.com

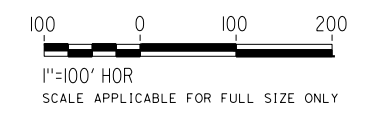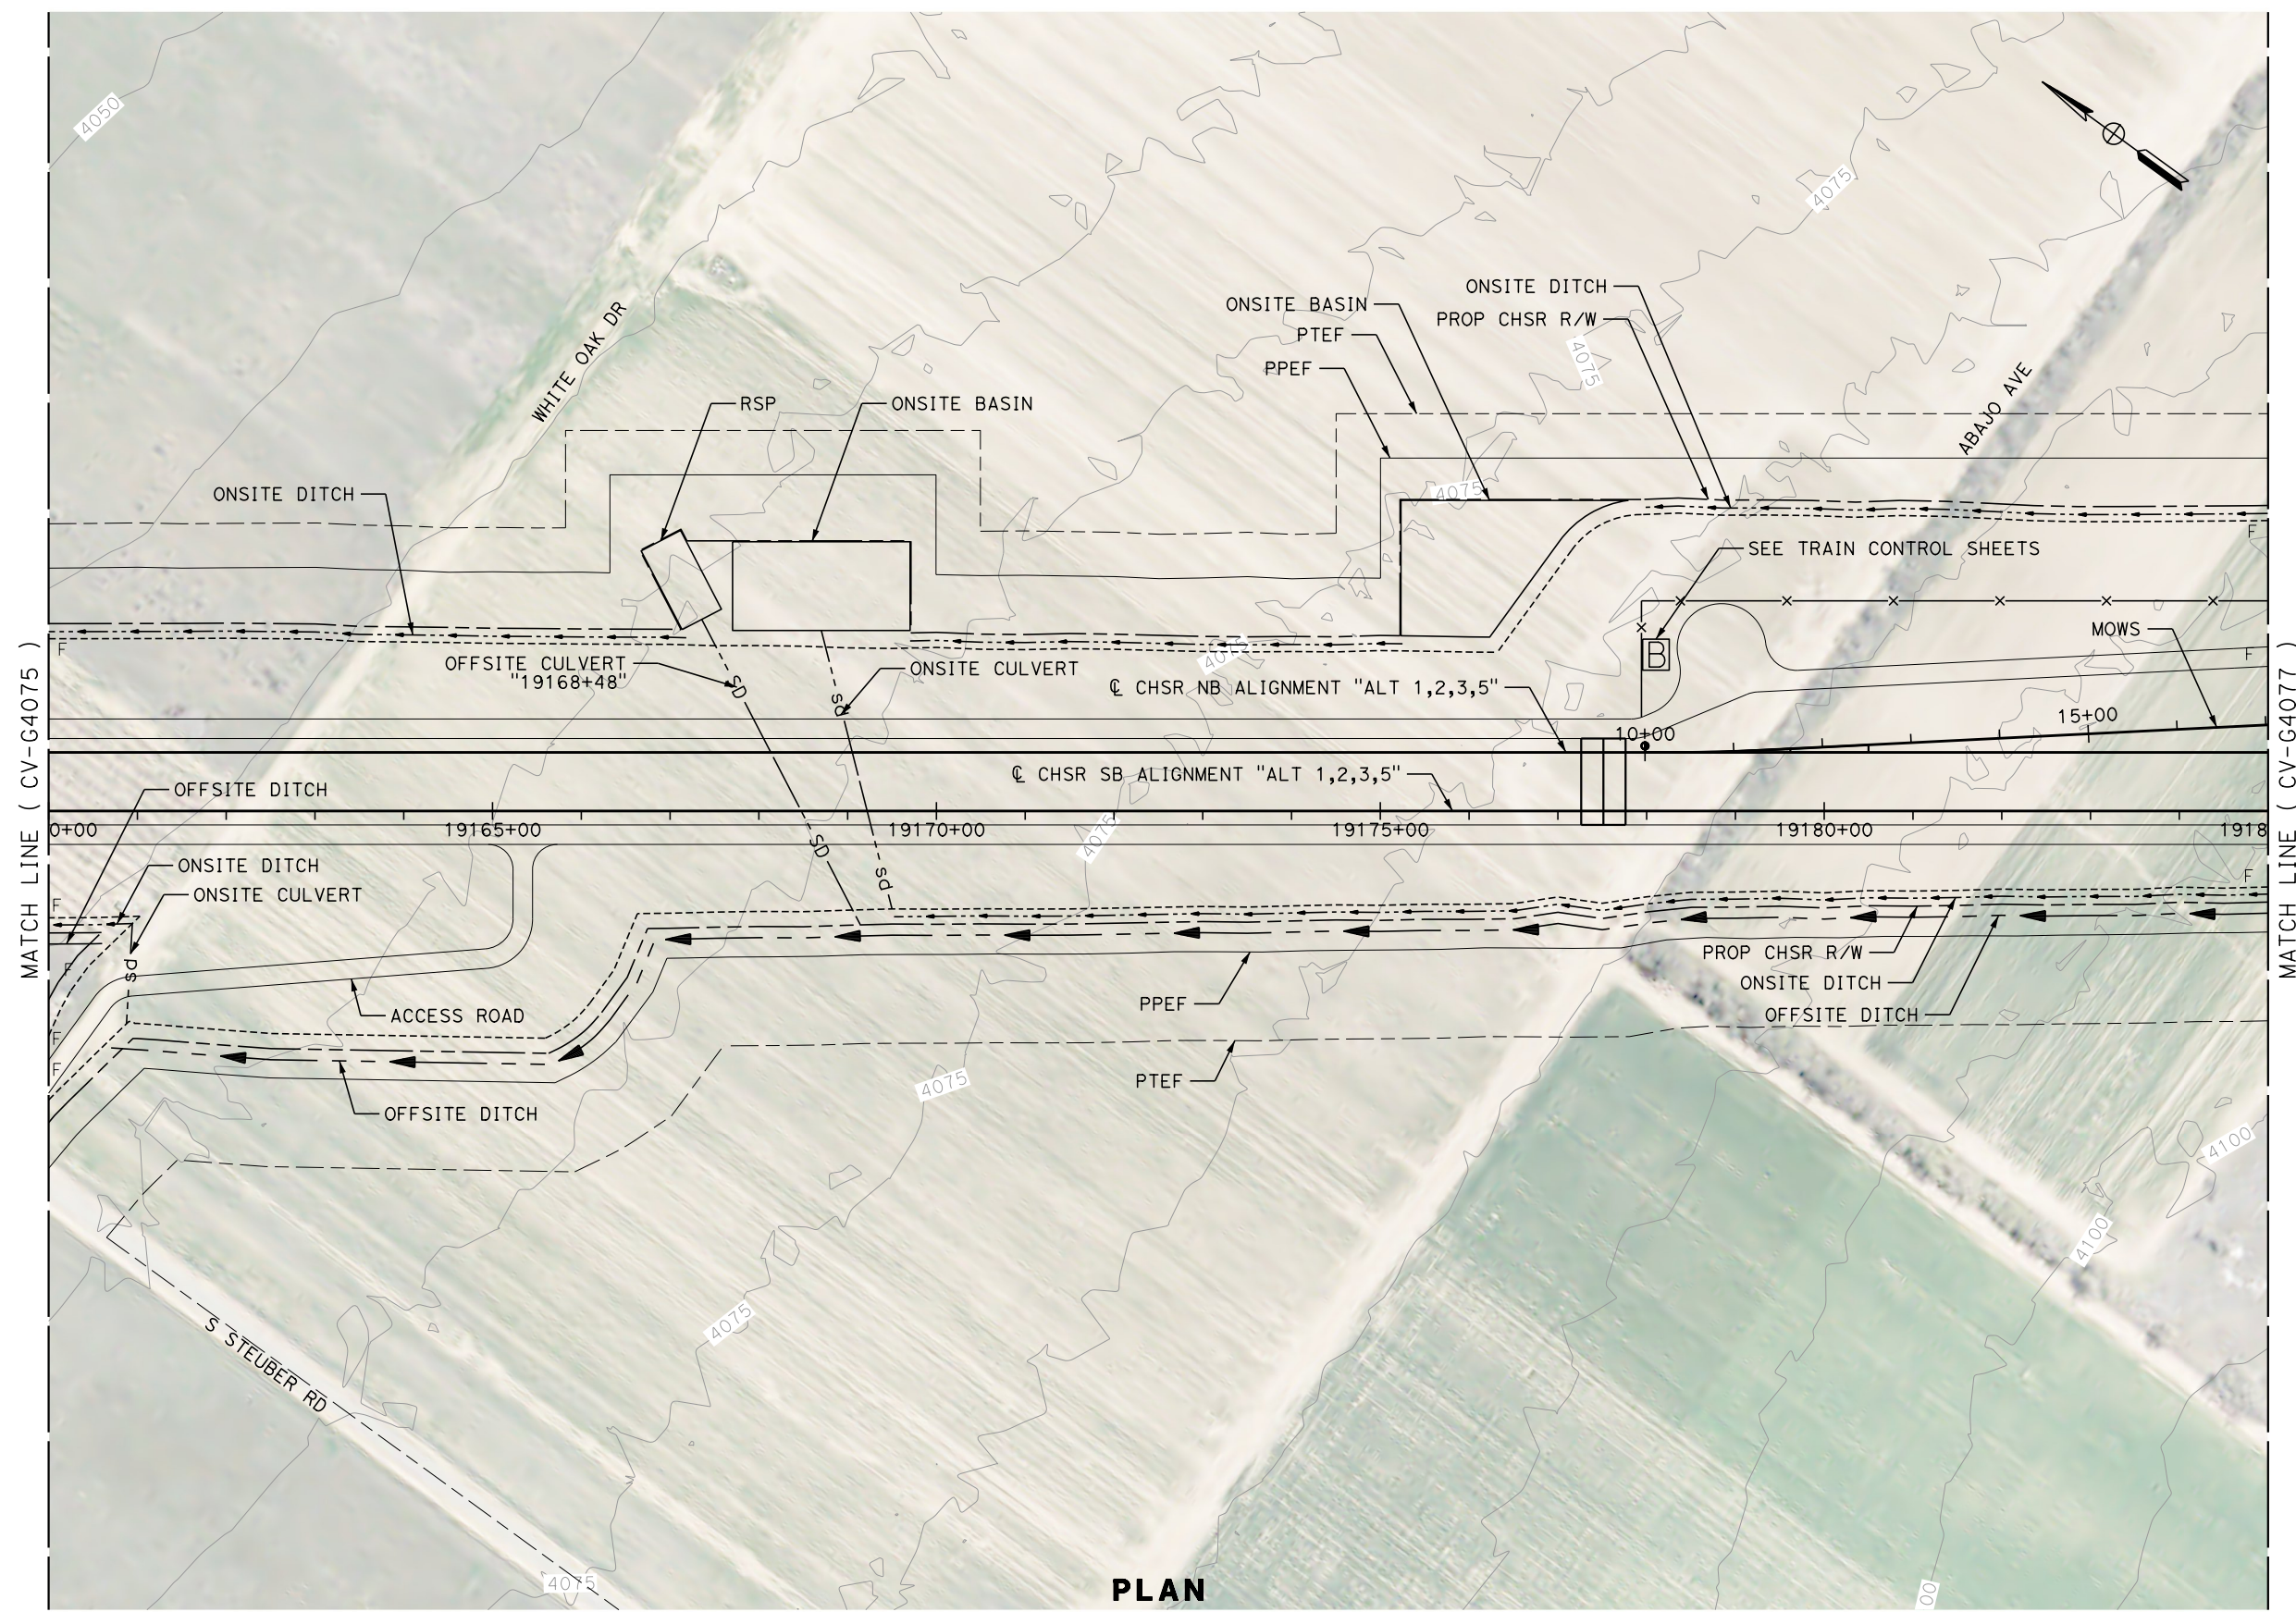

REV	DATE	BY	CHK	APP	DESCRIPTION

DESIGNED BY  
**G. YAMANAKA**  
DRAWN BY  
**V. CERON**  
CHECKED BY  
**G. CAMPBELL**  
IN CHARGE  
**G. CAMPBELL**  
DATE  
**01/29/2021**

**RECORD SET  
PEPD  
SUBMITTAL**

**NOT FOR  
CONSTRUCTION**



**CALIFORNIA HIGH-SPEED RAIL PROJECT  
BAKERSFIELD TO PALMDALE**

ALTERNATIVE 1,2,3,5  
GRADING AND DRAINAGE  
PLAN  
STA 19160+00 TO 19185+00

CONTRACT NO.  
HSR13-44  
DRAWING NO.  
CV-G4076  
SCALE  
AS SHOWN  
SHEET NO.  
593




Projects\701206.00\_CHSRBP\00\_CADD\Sheet\_Files\CV\G\BP-CV-G4077

5:45:25 PM

1/13/2021

Glenn.Yamanaka@tylin.com

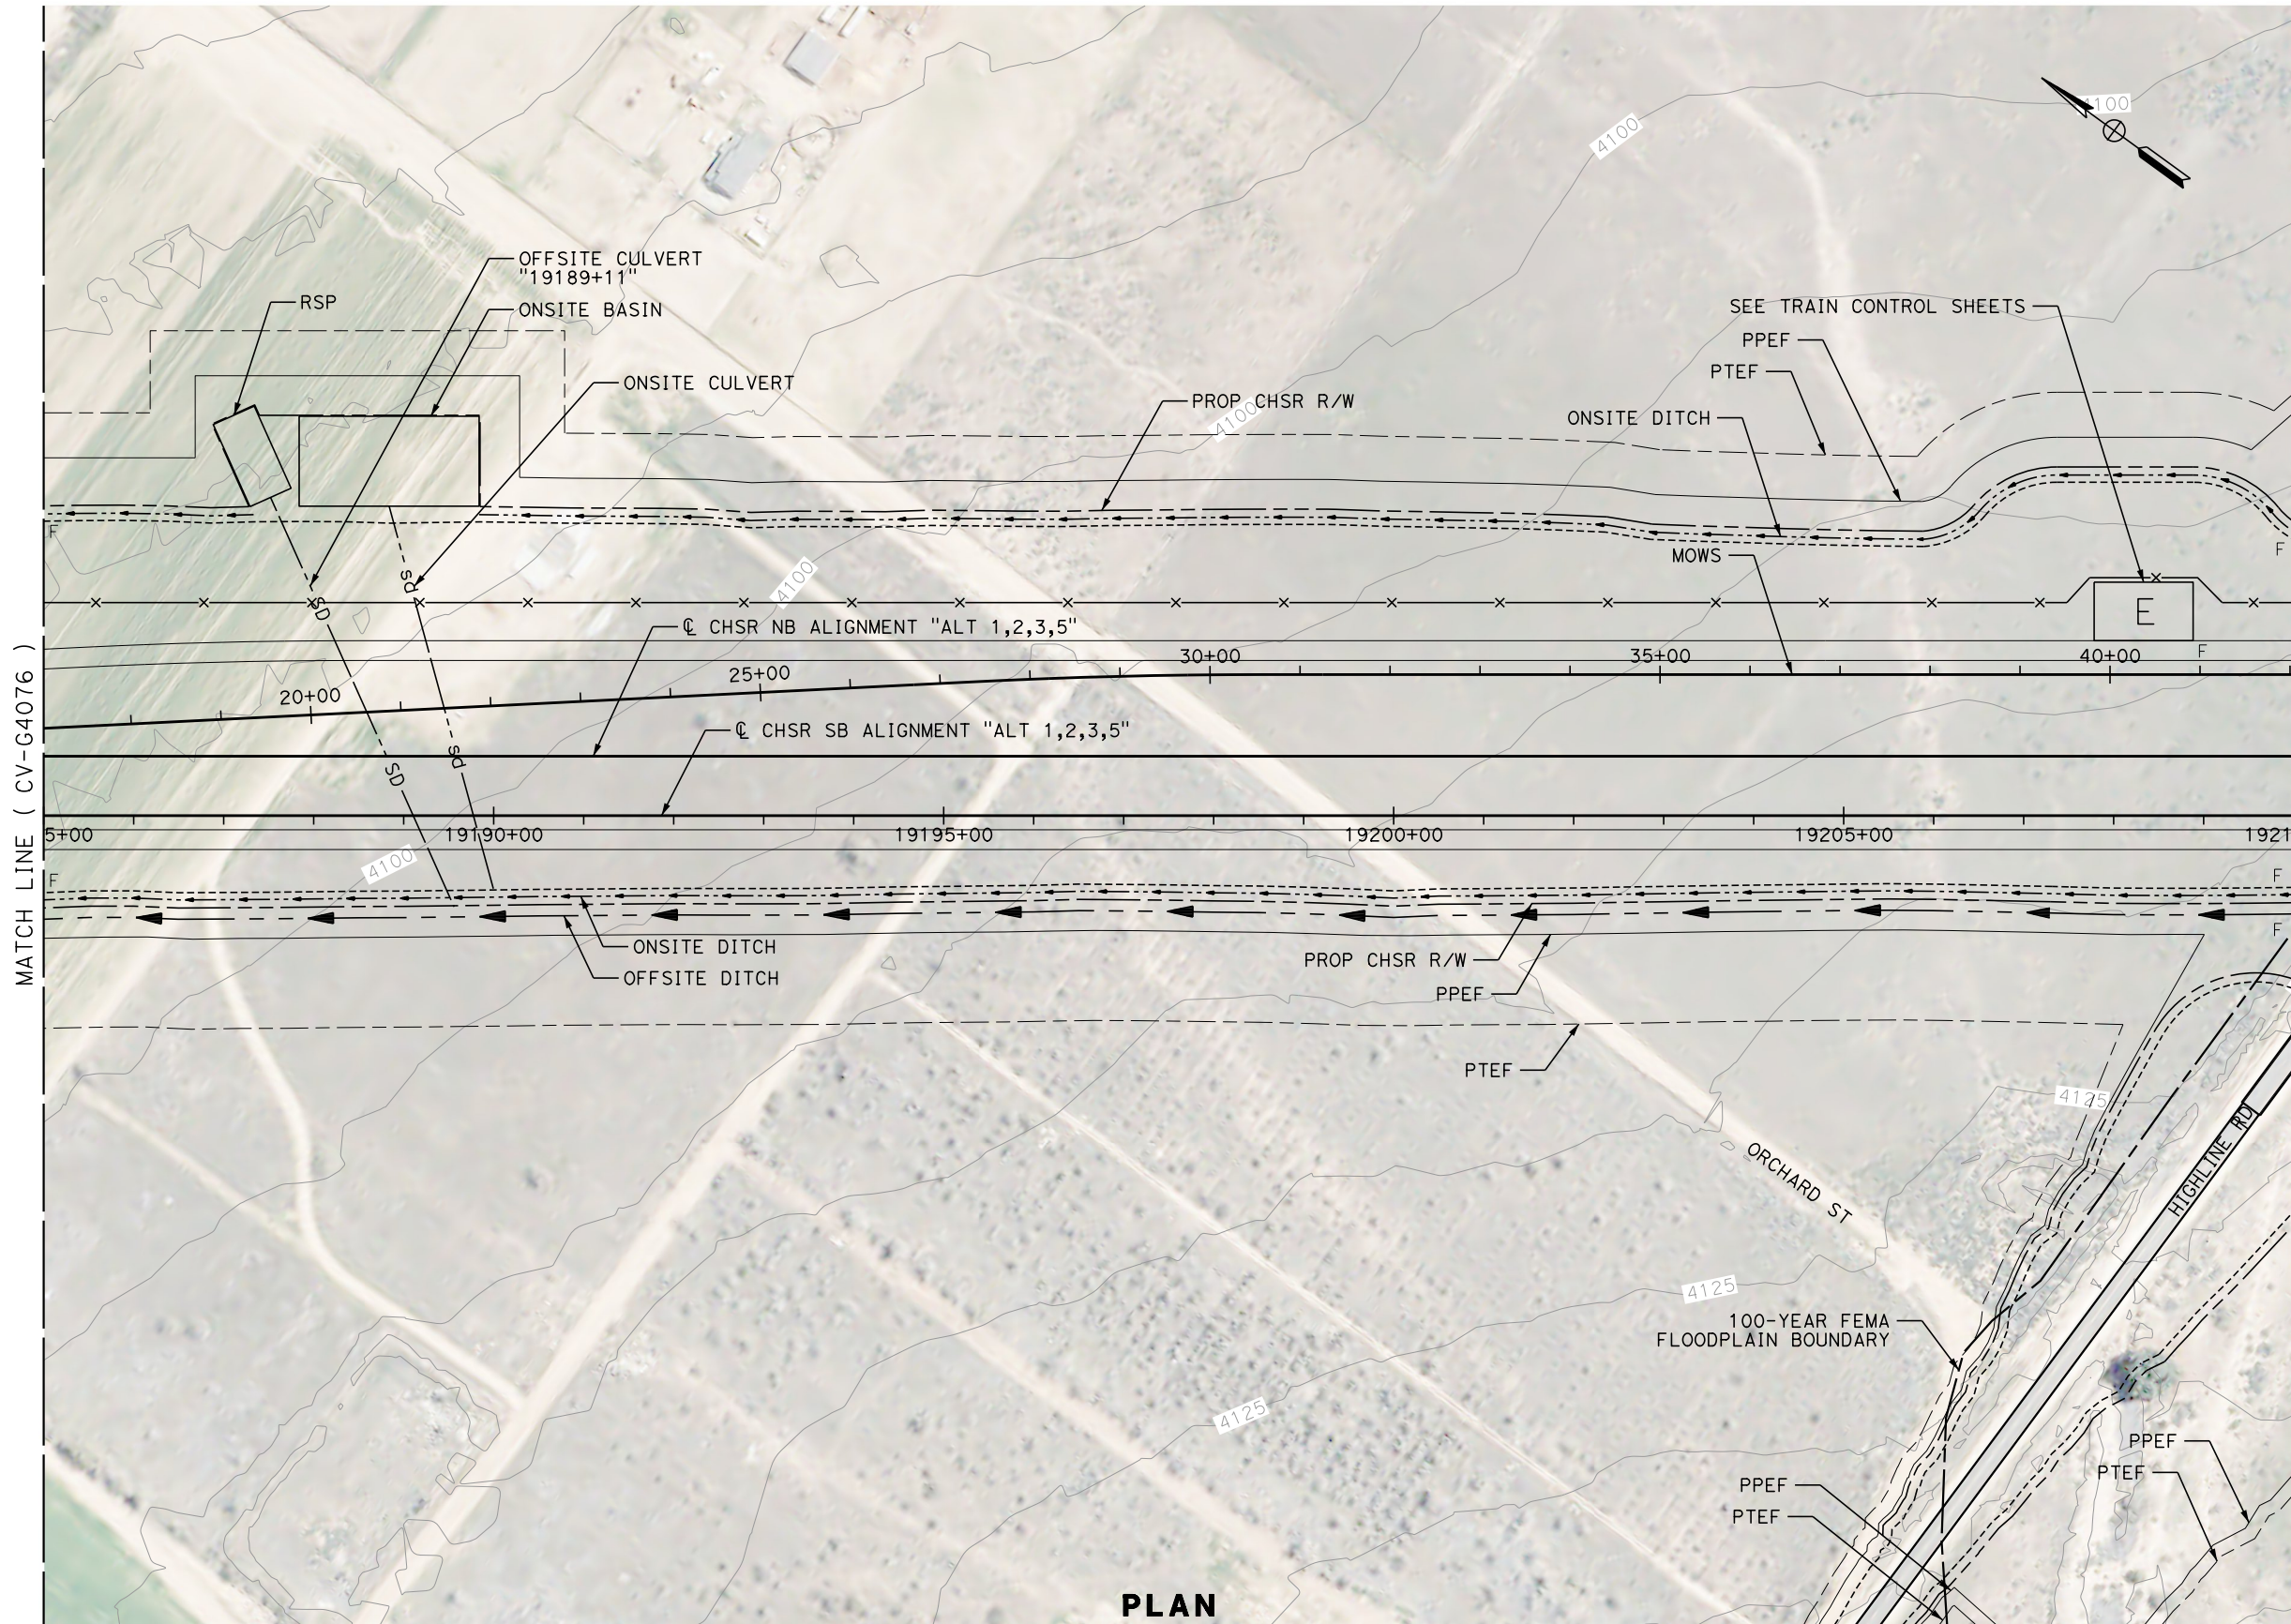

PLAN

REV	DATE	BY	CHK	APP	DESCRIPTION

DESIGNED BY  
**G. YAMANAKA**  
DRAWN BY  
**V. CERON**  
CHECKED BY  
**G. CAMPBELL**  
IN CHARGE  
**G. CAMPBELL**  
DATE  
**01/29/2021**

**RECORD SET  
PEPD  
SUBMITTAL**

**NOT FOR  
CONSTRUCTION**



**CALIFORNIA HIGH-SPEED RAIL PROJECT  
BAKERSFIELD TO PALMDALE**

ALTERNATIVE 1,2,3,5  
GRADING AND DRAINAGE  
PLAN  
STA 19185+00 TO 19210+00

CONTRACT NO.  
HSR13-44  
DRAWING NO.  
CV-G4077  
SCALE  
AS SHOWN  
SHEET NO.  
594




Projects\701206.00\_CHSRBP\00\_CADD\Sheet Files\CV\G\BP-CV-G4078


5:45:57 PM

1/13/2021

Glenn.Yamanaka@tylin.com

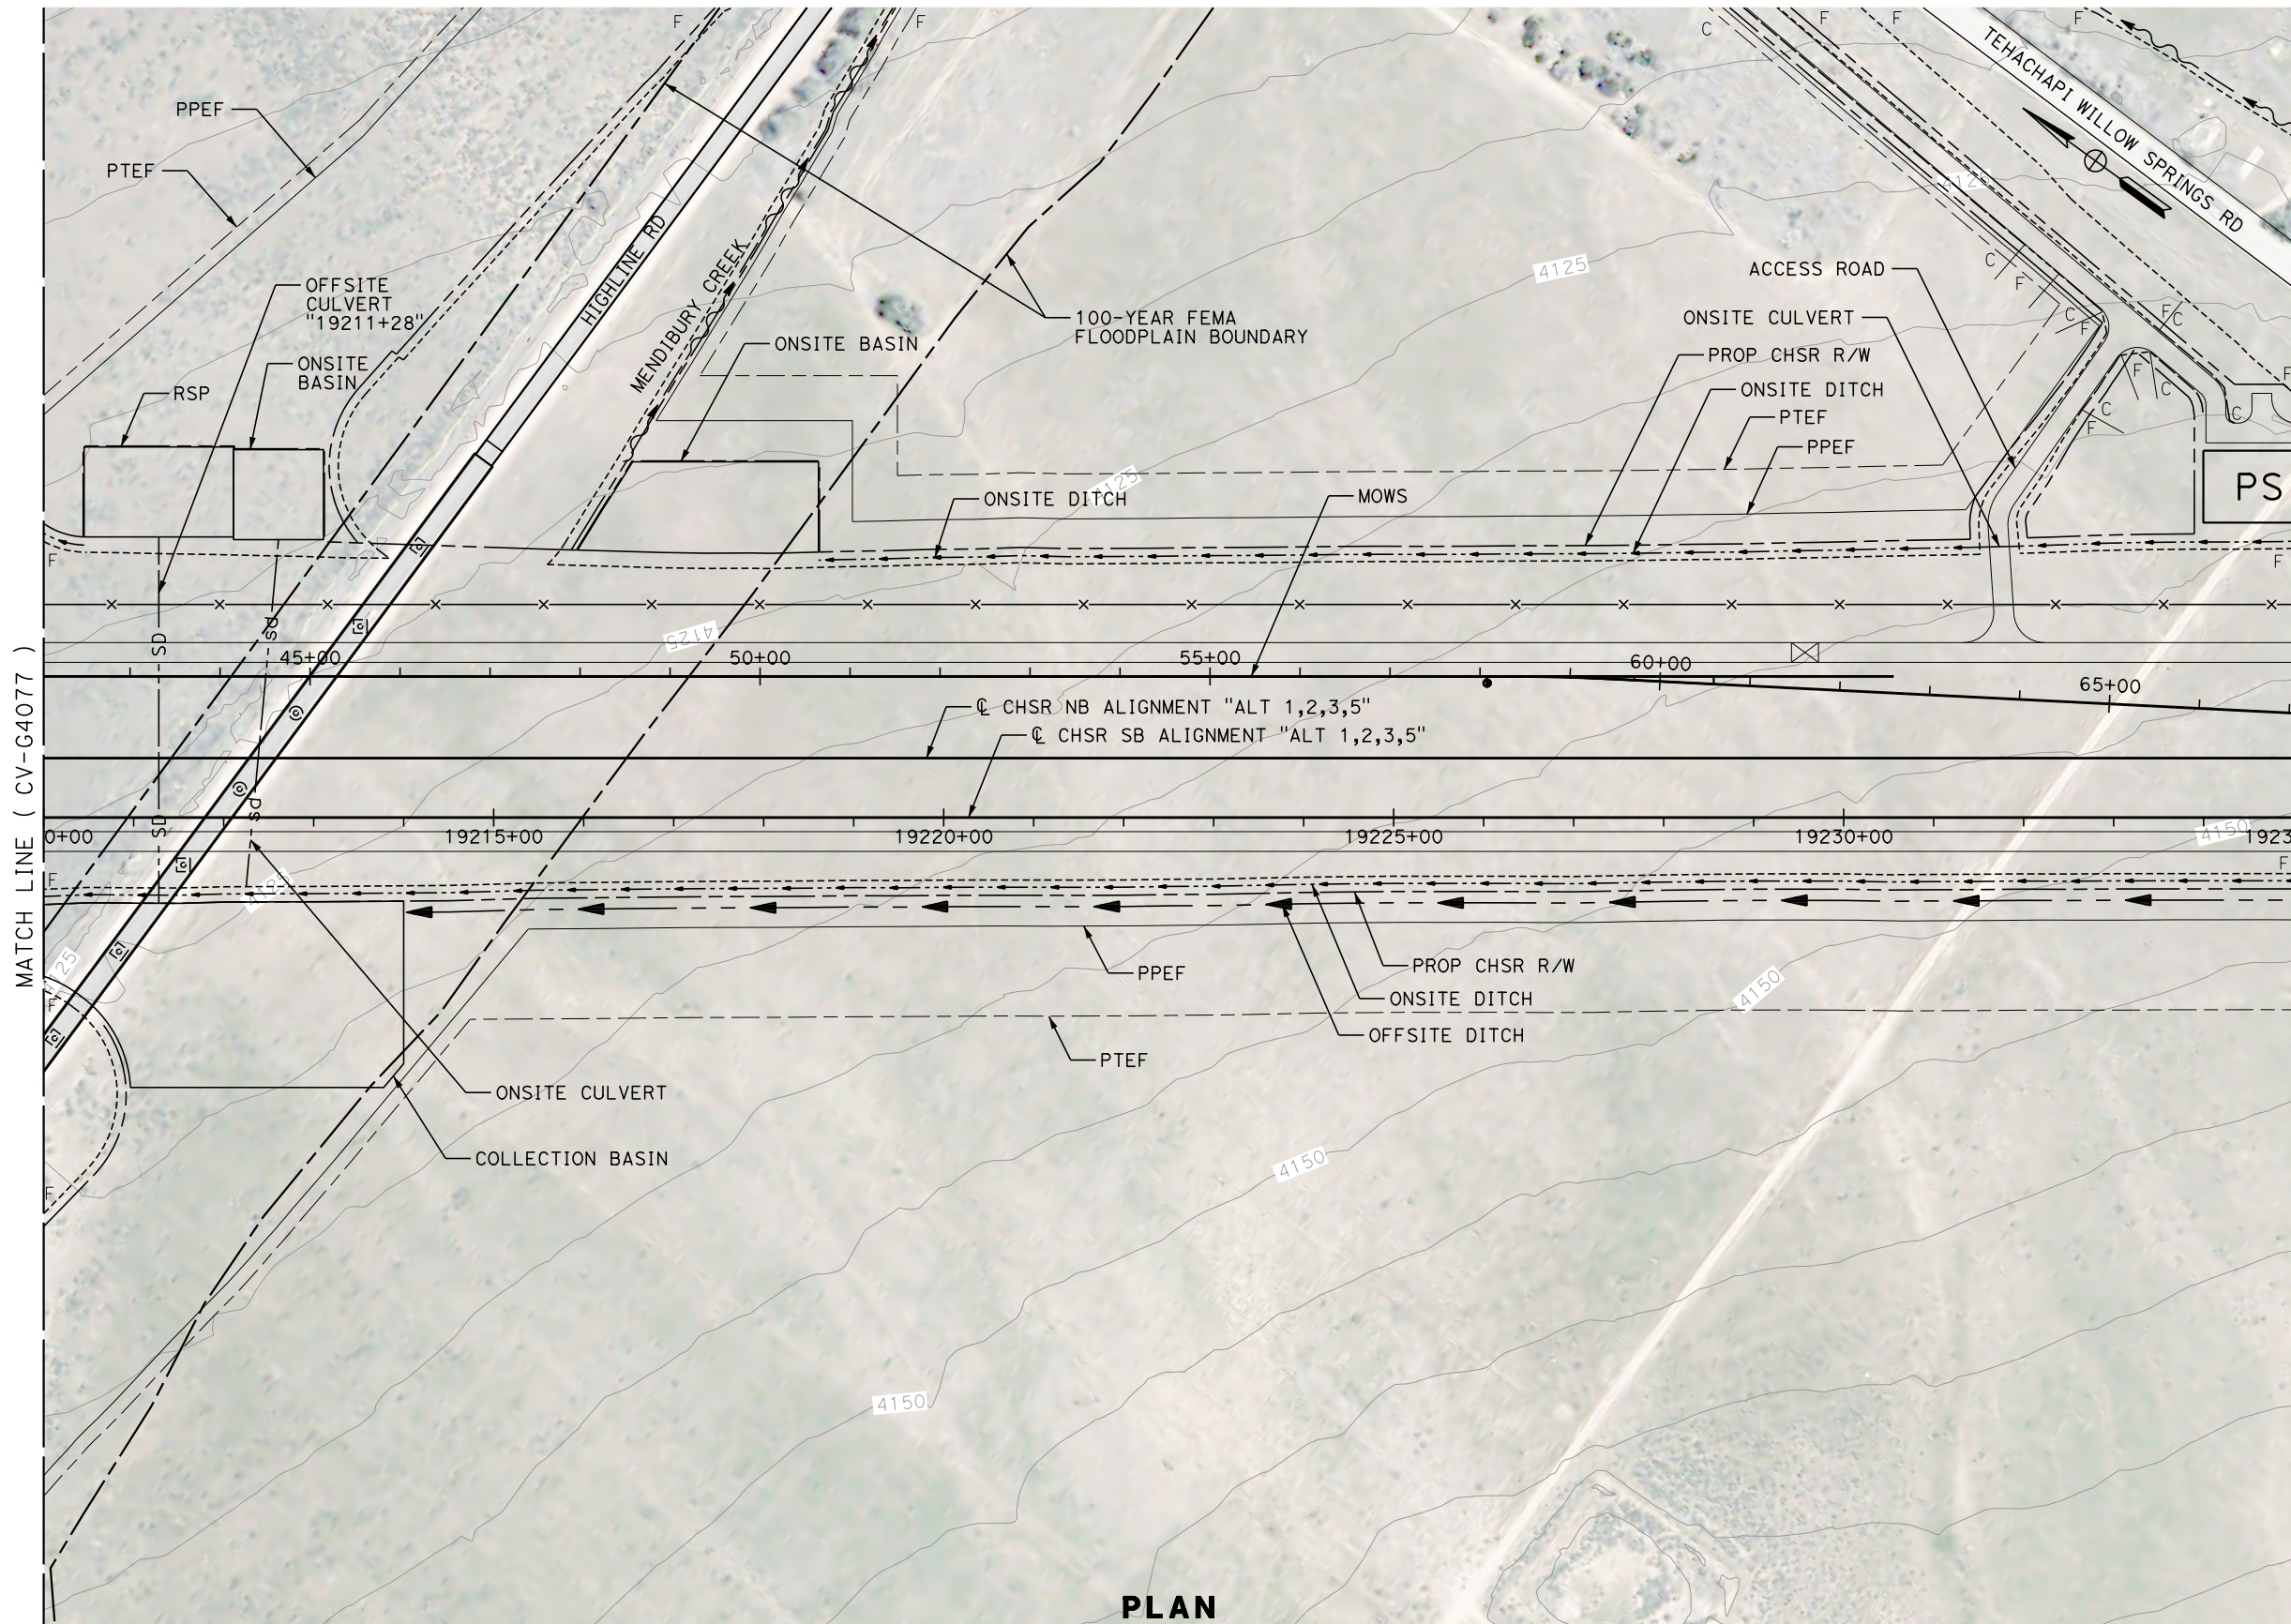

PLAN

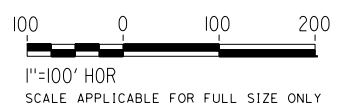

REV	DATE	BY	CHK	APP	DESCRIPTION

DESIGNED BY  
**G. YAMANAKA**  
DRAWN BY  
**V. CERON**  
CHECKED BY  
**G. CAMPBELL**  
IN CHARGE  
**G. CAMPBELL**  
DATE  
**01/29/2021**

**RECORD SET  
PEPD  
SUBMITTAL**

**NOT FOR  
CONSTRUCTION**



**CALIFORNIA HIGH-SPEED RAIL PROJECT  
BAKERSFIELD TO PALMDALE**

ALTERNATIVE 1,2,3,5  
GRADING AND DRAINAGE  
PLAN  
STA 19210+00 TO 19235+00

CONTRACT NO.  
HSR13-44  
DRAWING NO.  
CV-G4078  
SCALE  
AS SHOWN  
SHEET NO.  
595





Projects\701206\_00\_CHSRBP\00\_CADD\Sheet\_Files\CV\G\BP-CV-G4079

5:45:49 PM

1/13/2021

Glenn.Yamanaka@tylin.com

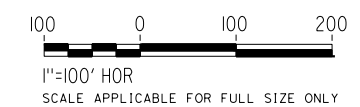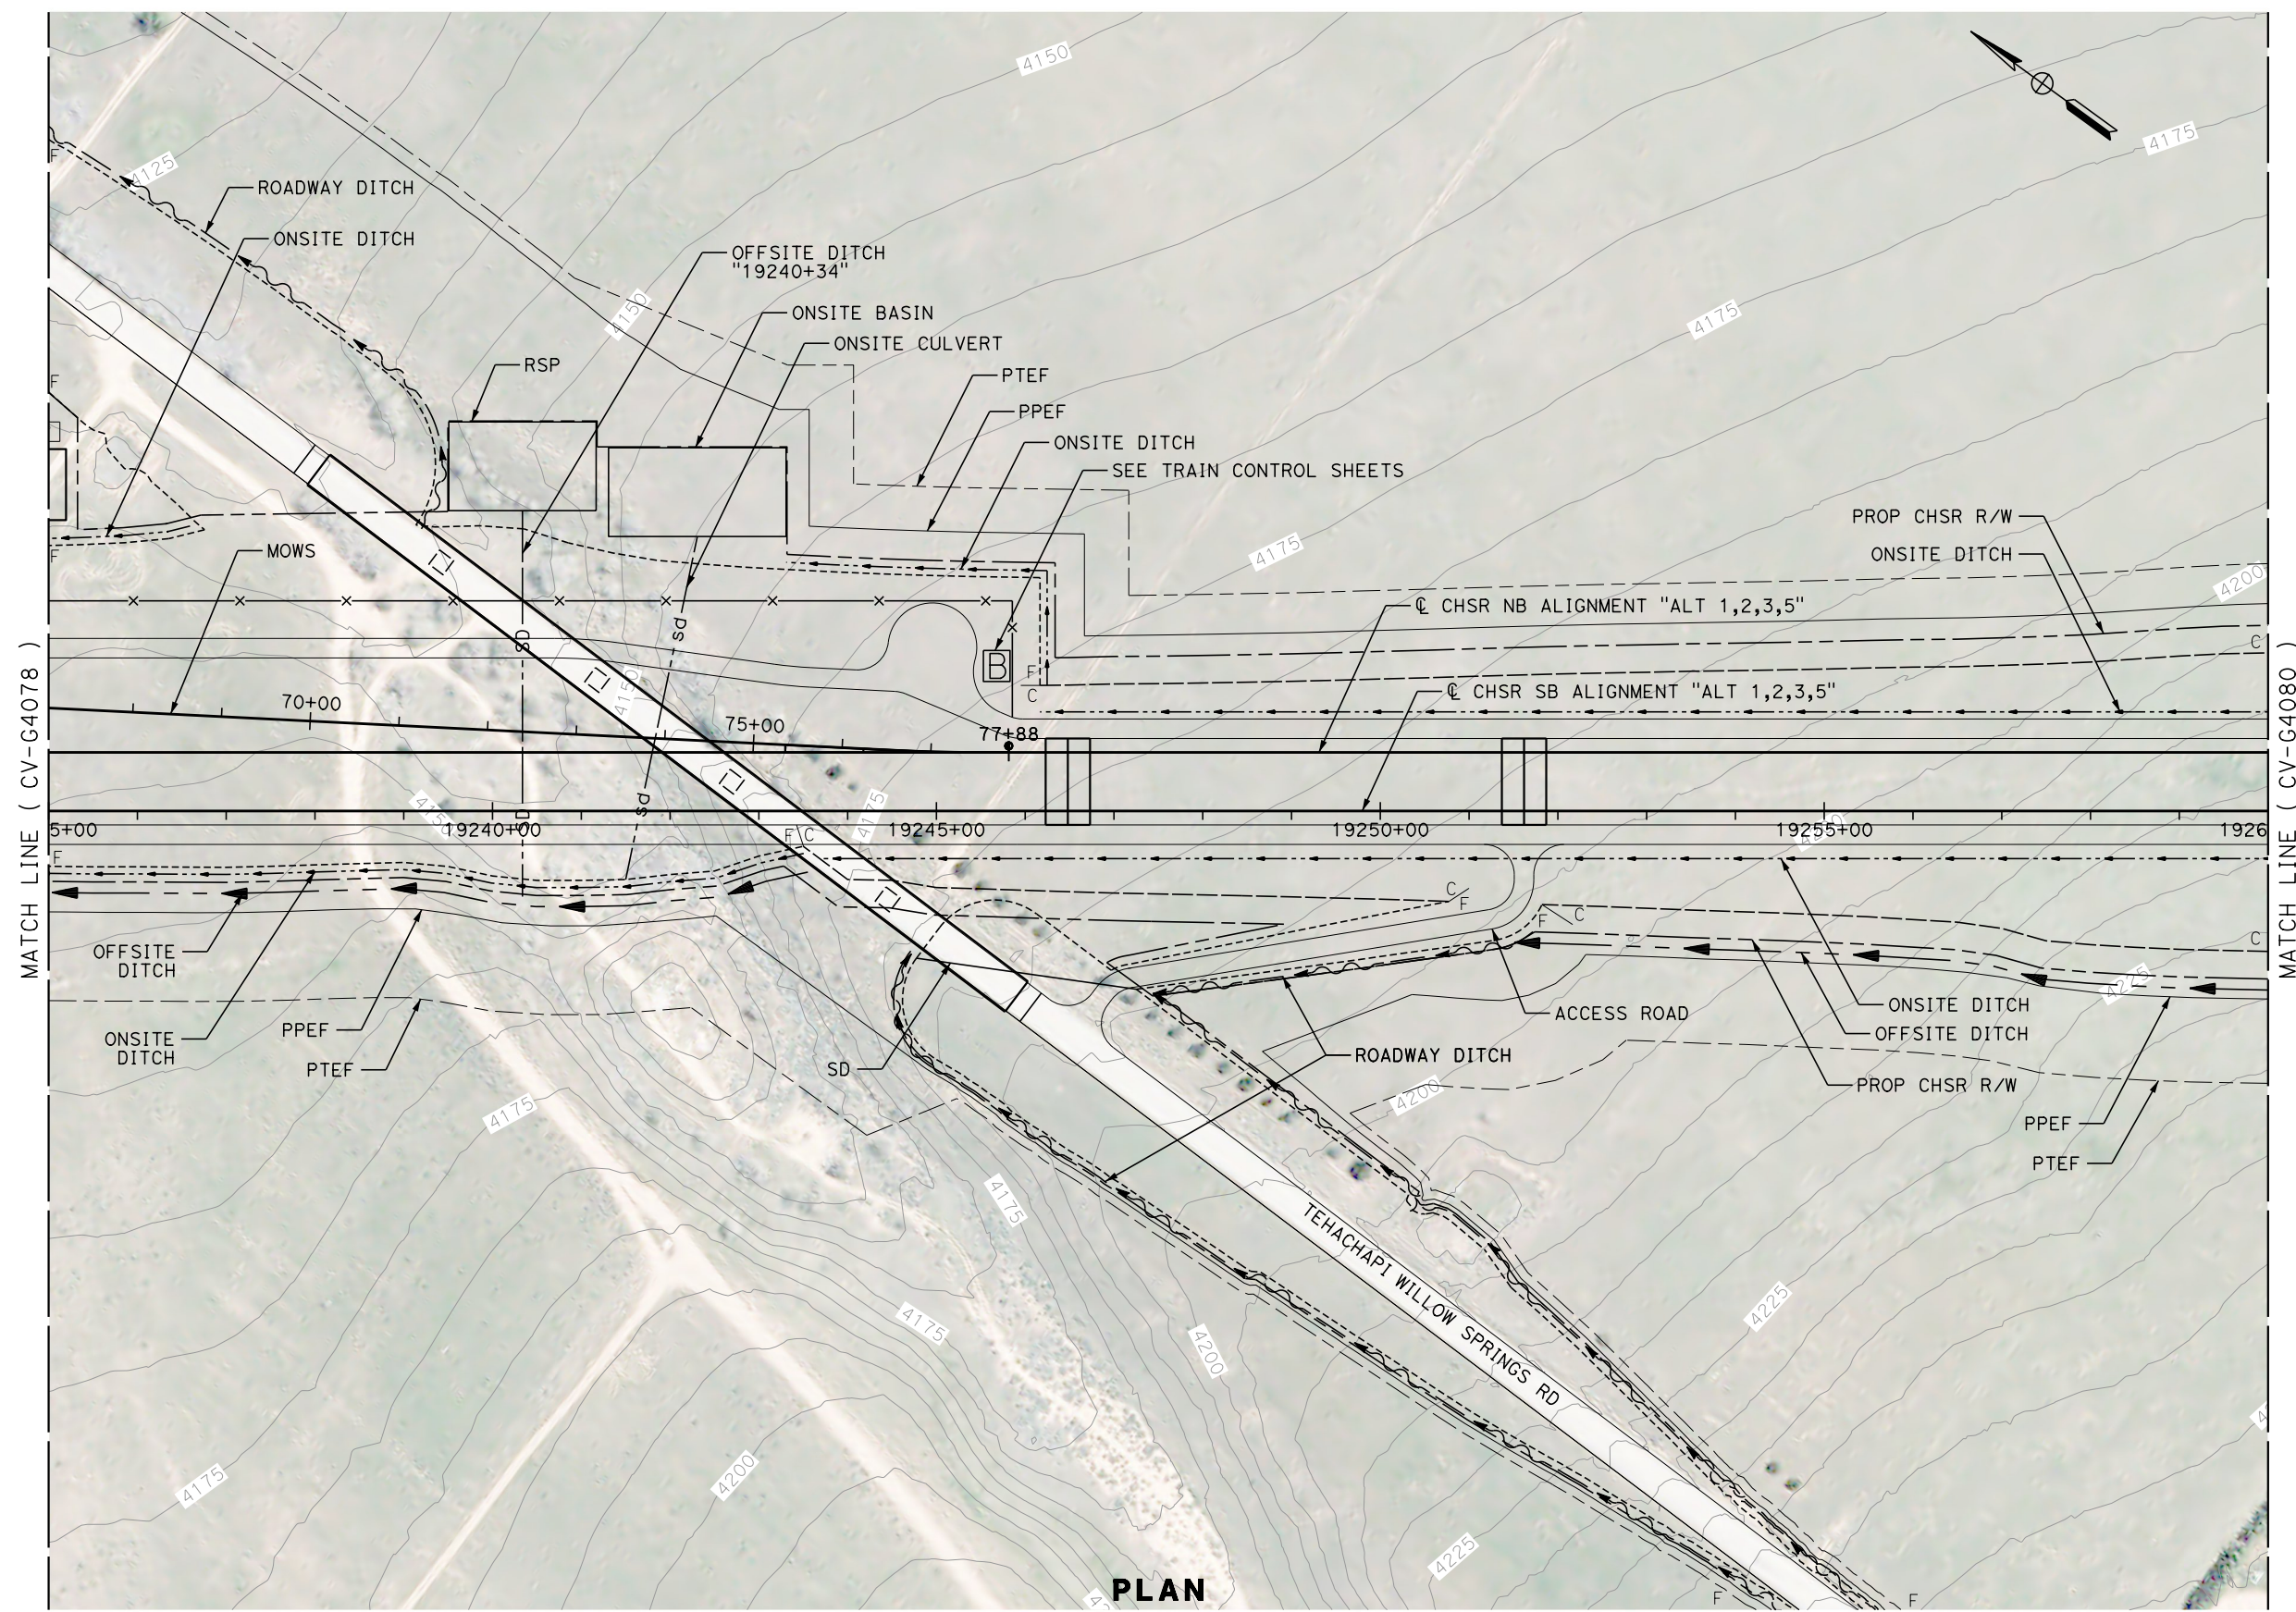

**PLAN**

REV	DATE	BY	CHK	APP	DESCRIPTION

DESIGNED BY  
**G. YAMANAKA**  
DRAWN BY  
**V. CERON**  
CHECKED BY  
**G. CAMPBELL**  
IN CHARGE  
**G. CAMPBELL**  
DATE  
**01/29/2021**

**RECORD SET  
PEPD  
SUBMITTAL**

**NOT FOR  
CONSTRUCTION**



**CALIFORNIA HIGH-SPEED RAIL PROJECT  
BAKERSFIELD TO PALMDALE**

ALTERNATIVE 1,2,3,5  
GRADING AND DRAINAGE  
PLAN  
STA 19235+00 TO 19260+00

CONTRACT NO.  
HSR13-44  
DRAWING NO.  
CV-G4079  
SCALE  
AS SHOWN  
SHEET NO.  
596





Projects\701206\_00\_CHSRBP\00\_CADD\Sheet\_Files\CV\G\BP-CV-G4080

5:46:09 PM

1/13/2021

Glenn.Yamanaka@tylin.com

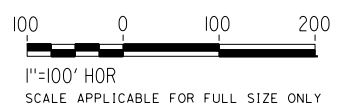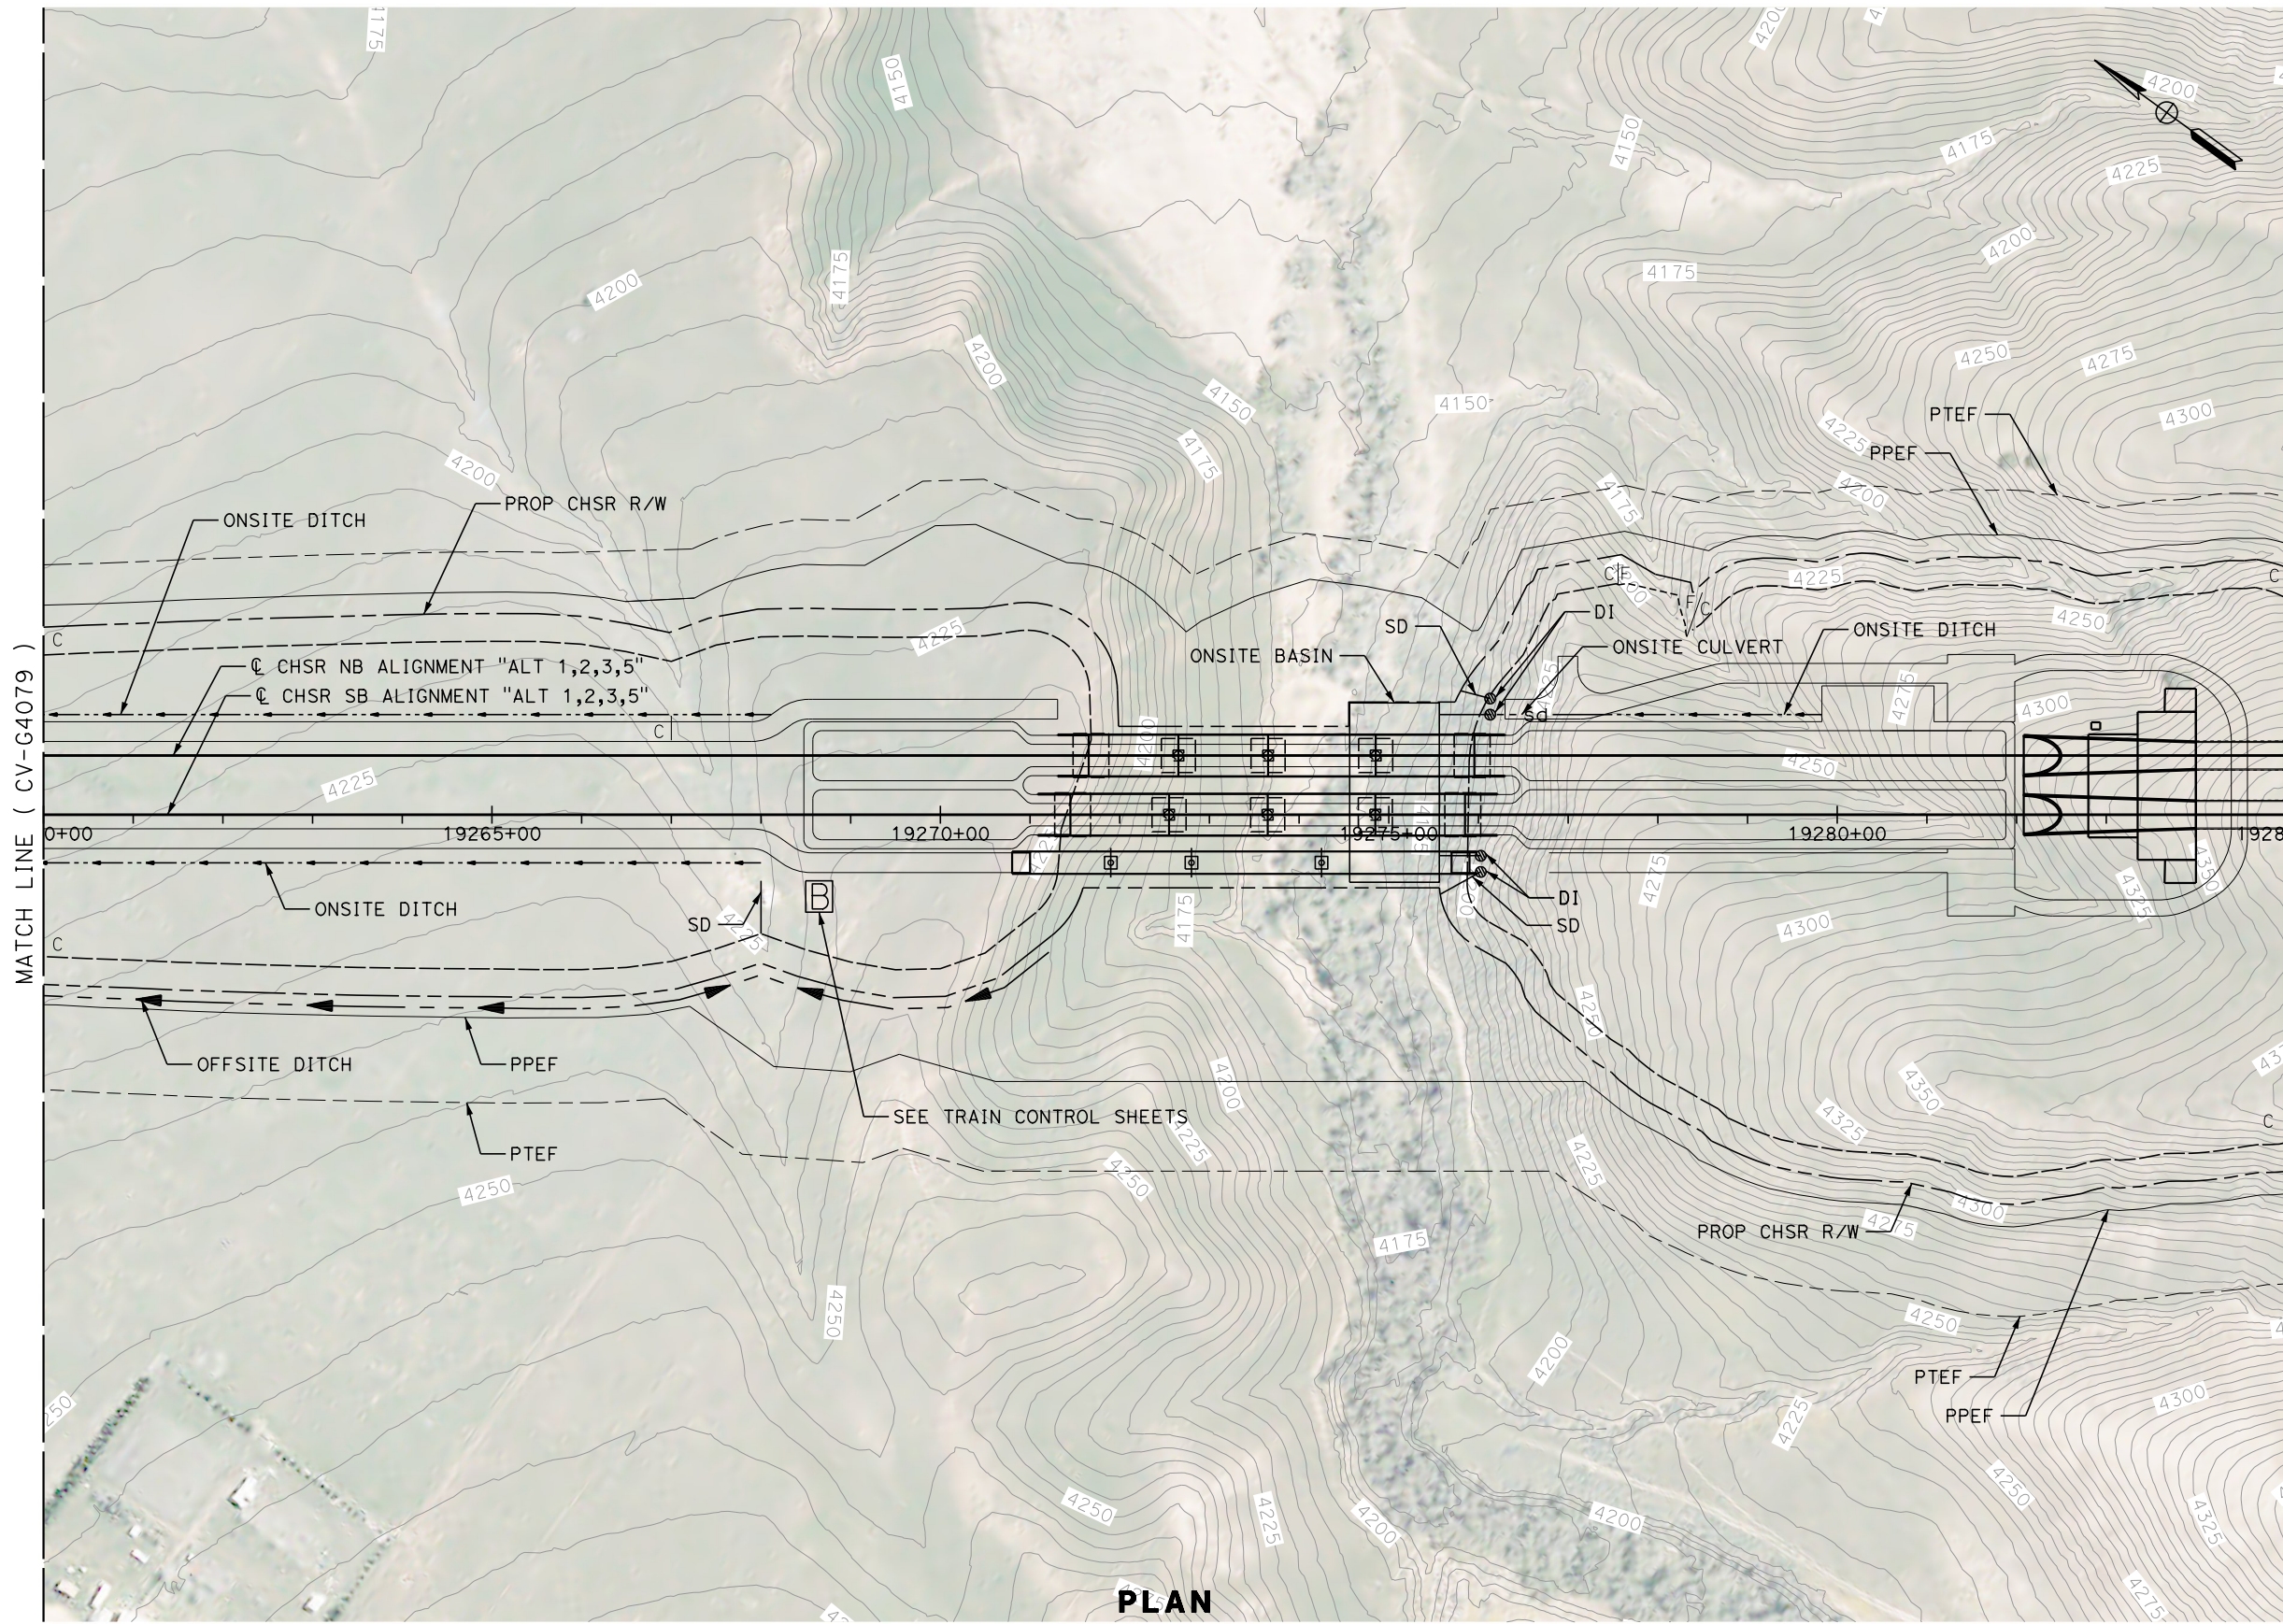

**PLAN**

REV	DATE	BY	CHK	APP	DESCRIPTION

DESIGNED BY  
**G. YAMANAKA**  
DRAWN BY  
**V. CERON**  
CHECKED BY  
**G. YAMANAKA**  
IN CHARGE  
**G. CAMPBELL**  
DATE  
**01/29/2021**

**RECORD SET  
PEPD  
SUBMITTAL**

**NOT FOR  
CONSTRUCTION**



**CALIFORNIA HIGH-SPEED RAIL PROJECT  
BAKERSFIELD TO PALMDALE**

ALTERNATIVE 1,2,3,5  
GRADING AND DRAINAGE  
PLAN  
STA 19260+00 TO 19285+00

CONTRACT NO.  
HSR13-44  
DRAWING NO.  
CV-G4080  
SCALE  
AS SHOWN  
SHEET NO.  
597