


Projects\701206_00_CHSRBP\00_CADD\Sheet_Files\CV\G\BP-CV-G4126


3:07:23 AM

1/14/2021

Glenn.Yamanaka@tylin.com

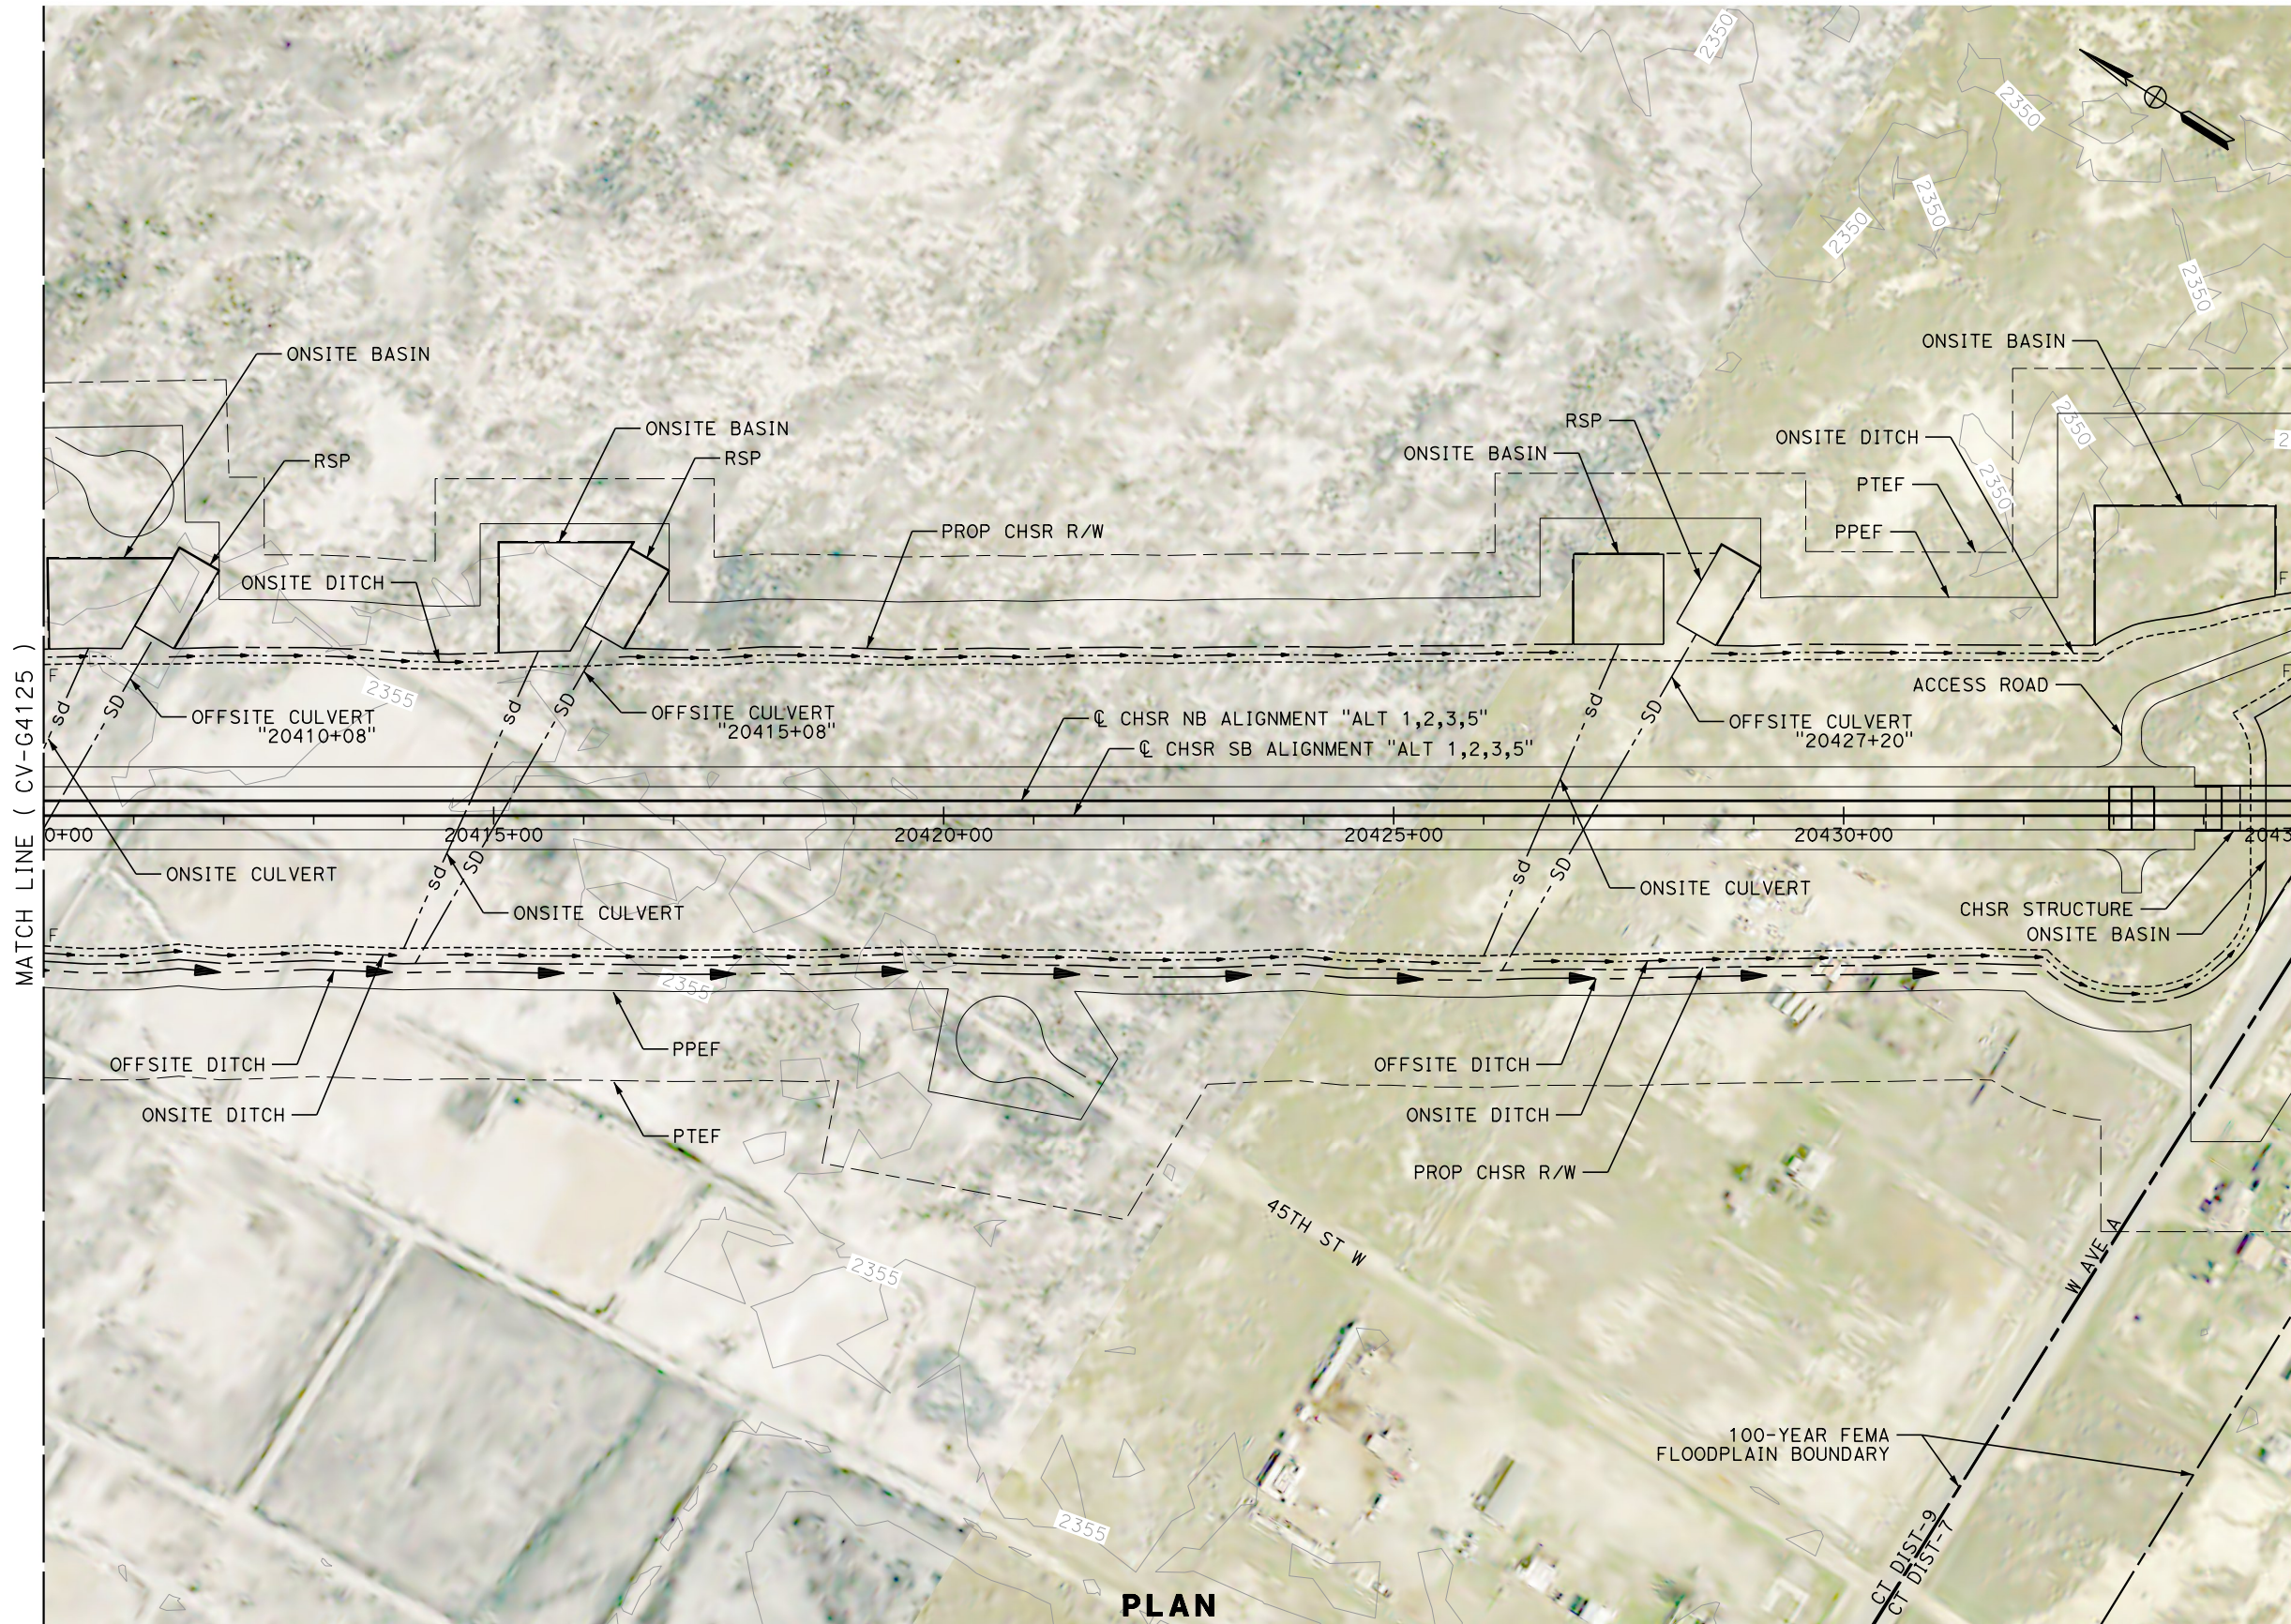

PLAN

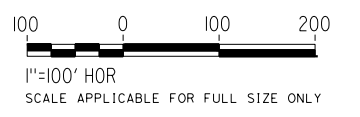

REV	DATE	BY	CHK	APP	DESCRIPTION

DESIGNED BY
G. YAMANAKA
DRAWN BY
V. CERON
CHECKED BY
G. CAMPBELL
IN CHARGE
G. CAMPBELL
DATE
01/29/2021

**RECORD SET
PEPD
SUBMITTAL**

**NOT FOR
CONSTRUCTION**



**CALIFORNIA HIGH-SPEED RAIL PROJECT
BAKERSFIELD TO PALMDALE**

ALTERNATIVE 1,2,3,5
GRADING AND DRAINAGE
PLAN
STA 20410+00 TO 20435+00



CONTRACT NO.
HSR13-44
DRAWING NO.
CV-G4126
SCALE
AS SHOWN
SHEET NO.
238

Projects\701206_00_CHSRBP\00_CADD\Sheet_Files\CV\G\BP-CV-G4127

3:08:50 AM

1/14/2021

Glenn.Yamanaka@tylin.com

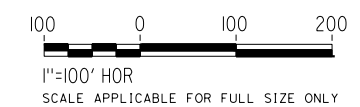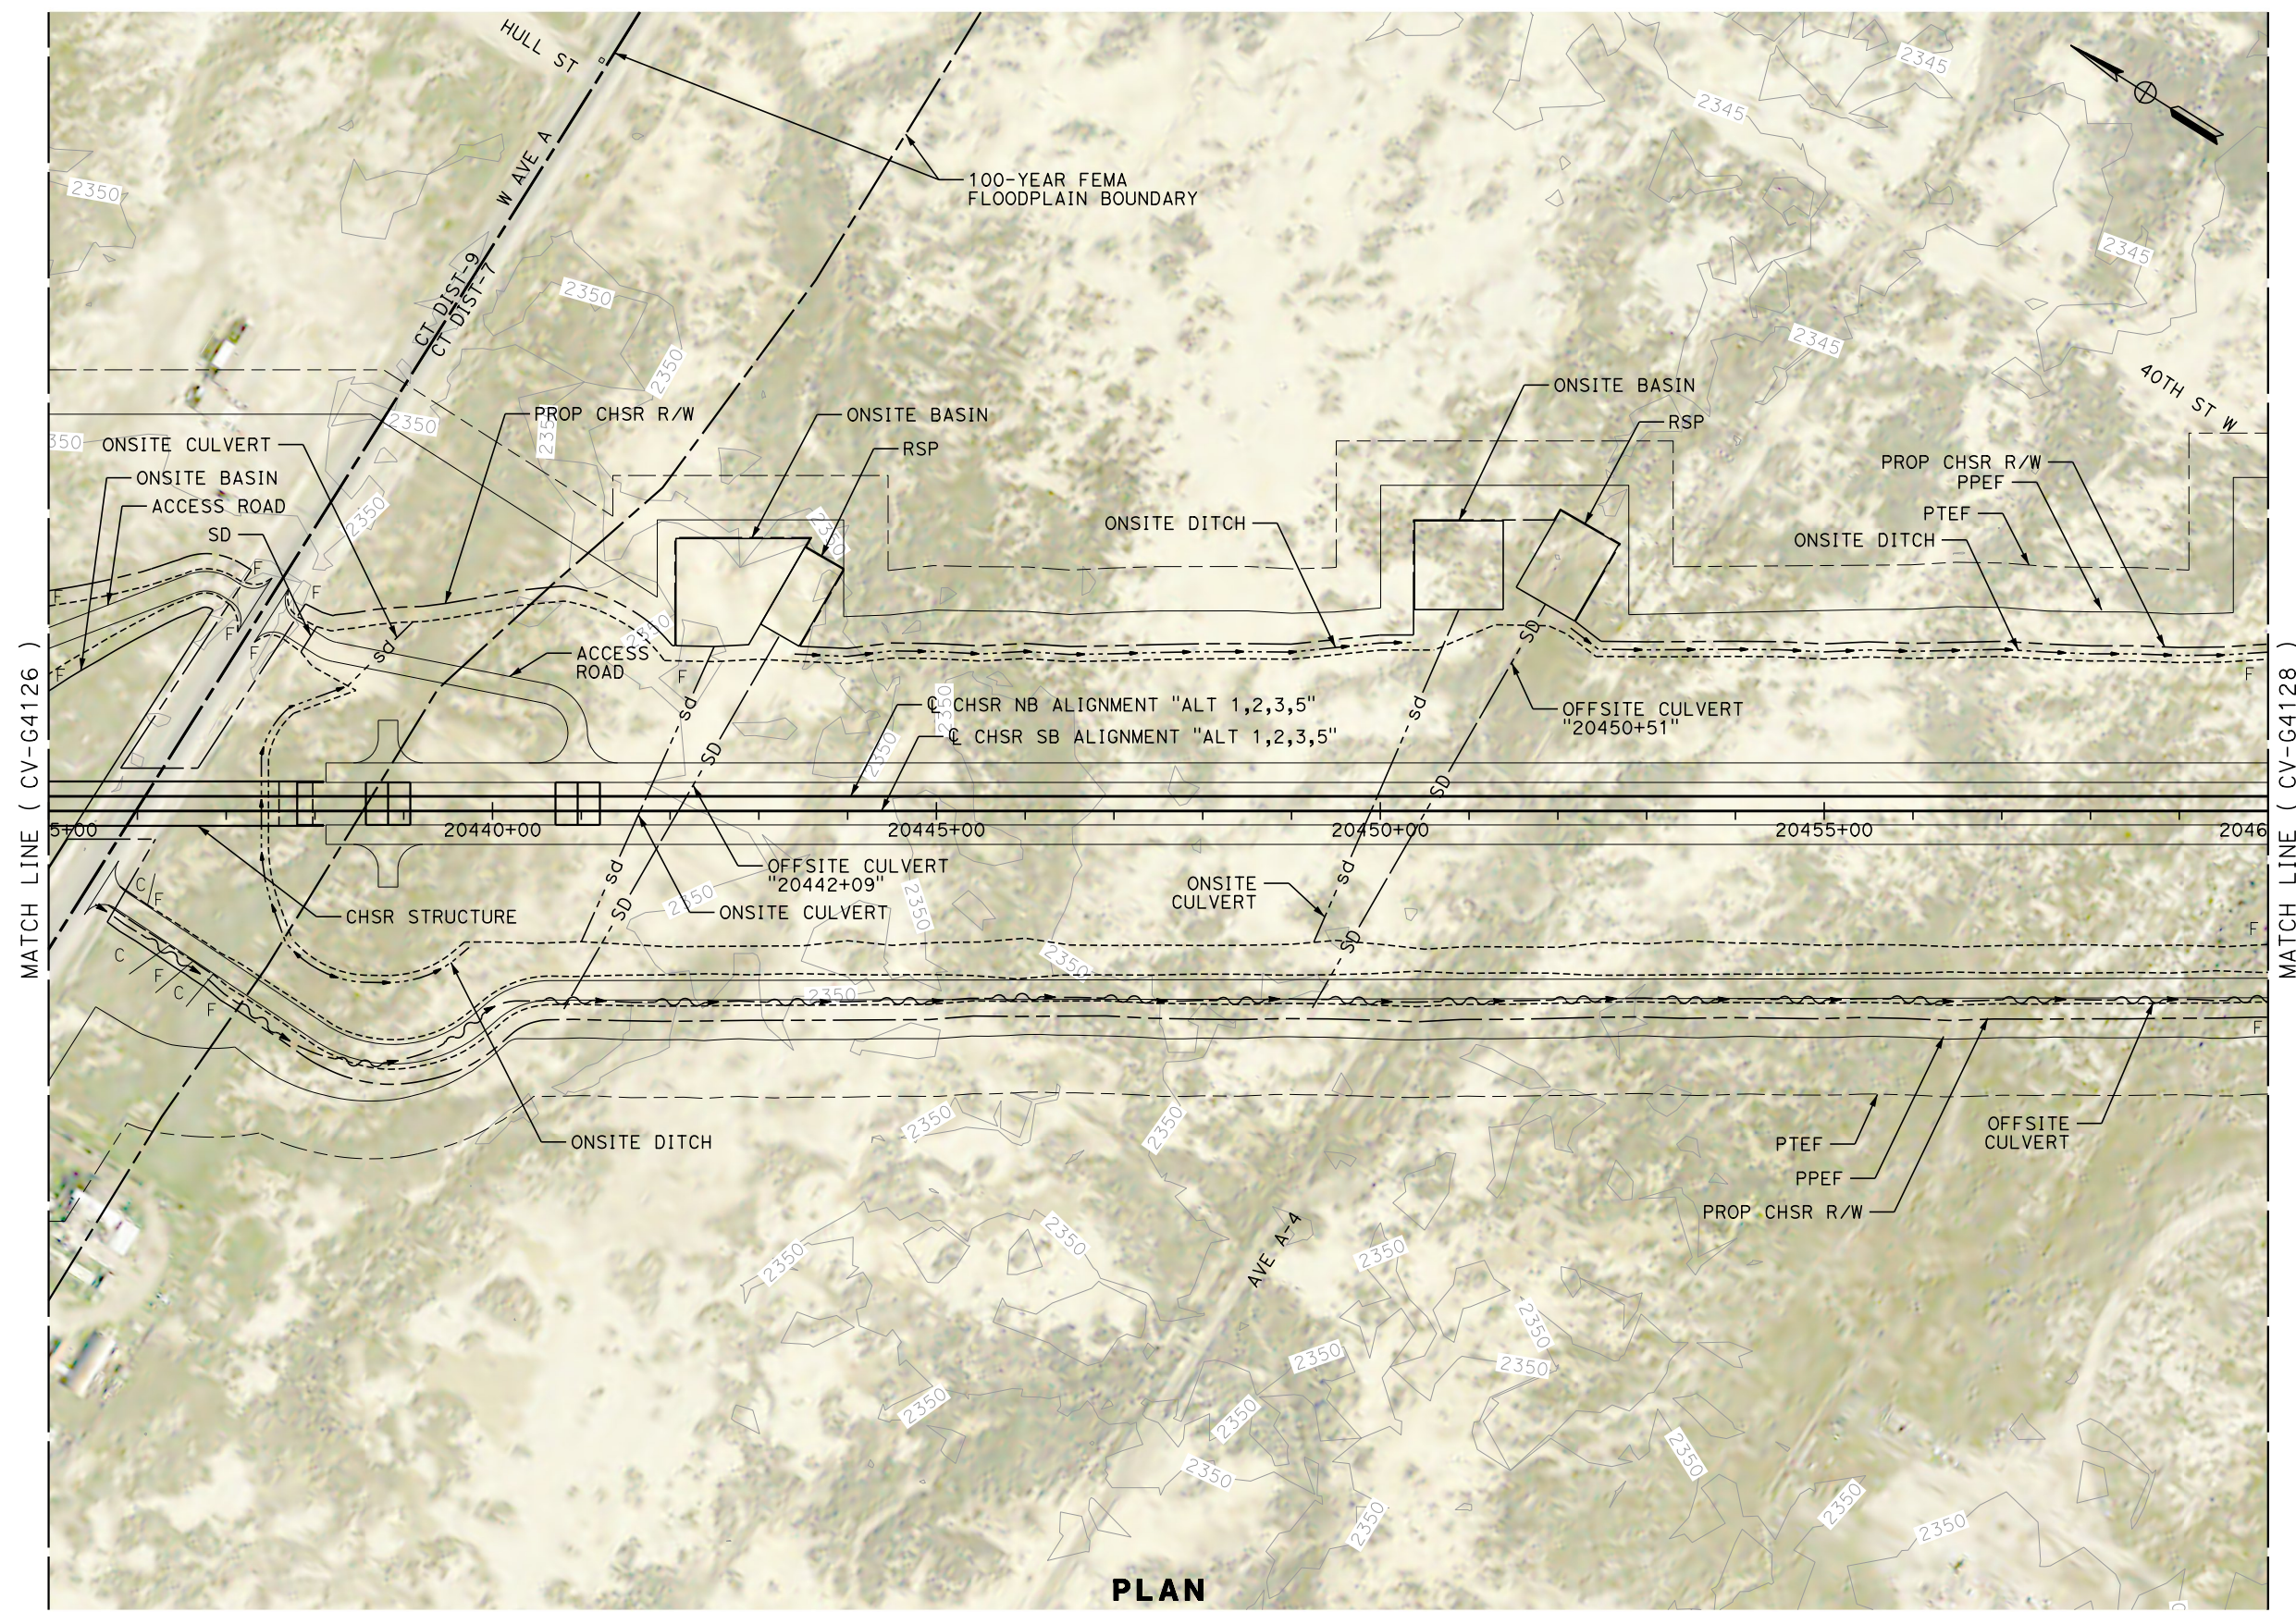

REV	DATE	BY	CHK	APP	DESCRIPTION

DESIGNED BY
G. YAMANAKA
DRAWN BY
V. CERON
CHECKED BY
G. CAMPBELL
IN CHARGE
G. CAMPBELL
DATE
01/29/2021

**RECORD SET
PEPD
SUBMITTAL**

**NOT FOR
CONSTRUCTION**



**CALIFORNIA HIGH-SPEED RAIL PROJECT
BAKERSFIELD TO PALMDALE**

ALTERNATIVE 1,2,3,5
GRADING AND DRAINAGE
PLAN
STA 20435+00 TO 20460+00


CONTRACT NO.
HSR13-44
DRAWING NO.
CV-G4127
SCALE
AS SHOWN
SHEET NO.
239

Projects\701206_00_CHSRBP\00_CADD\Sheet_Files\CV\G\BP-CV-G4128


3:09:18 AM

1/14/2021

Glenn.Yamanaka@tylin.com

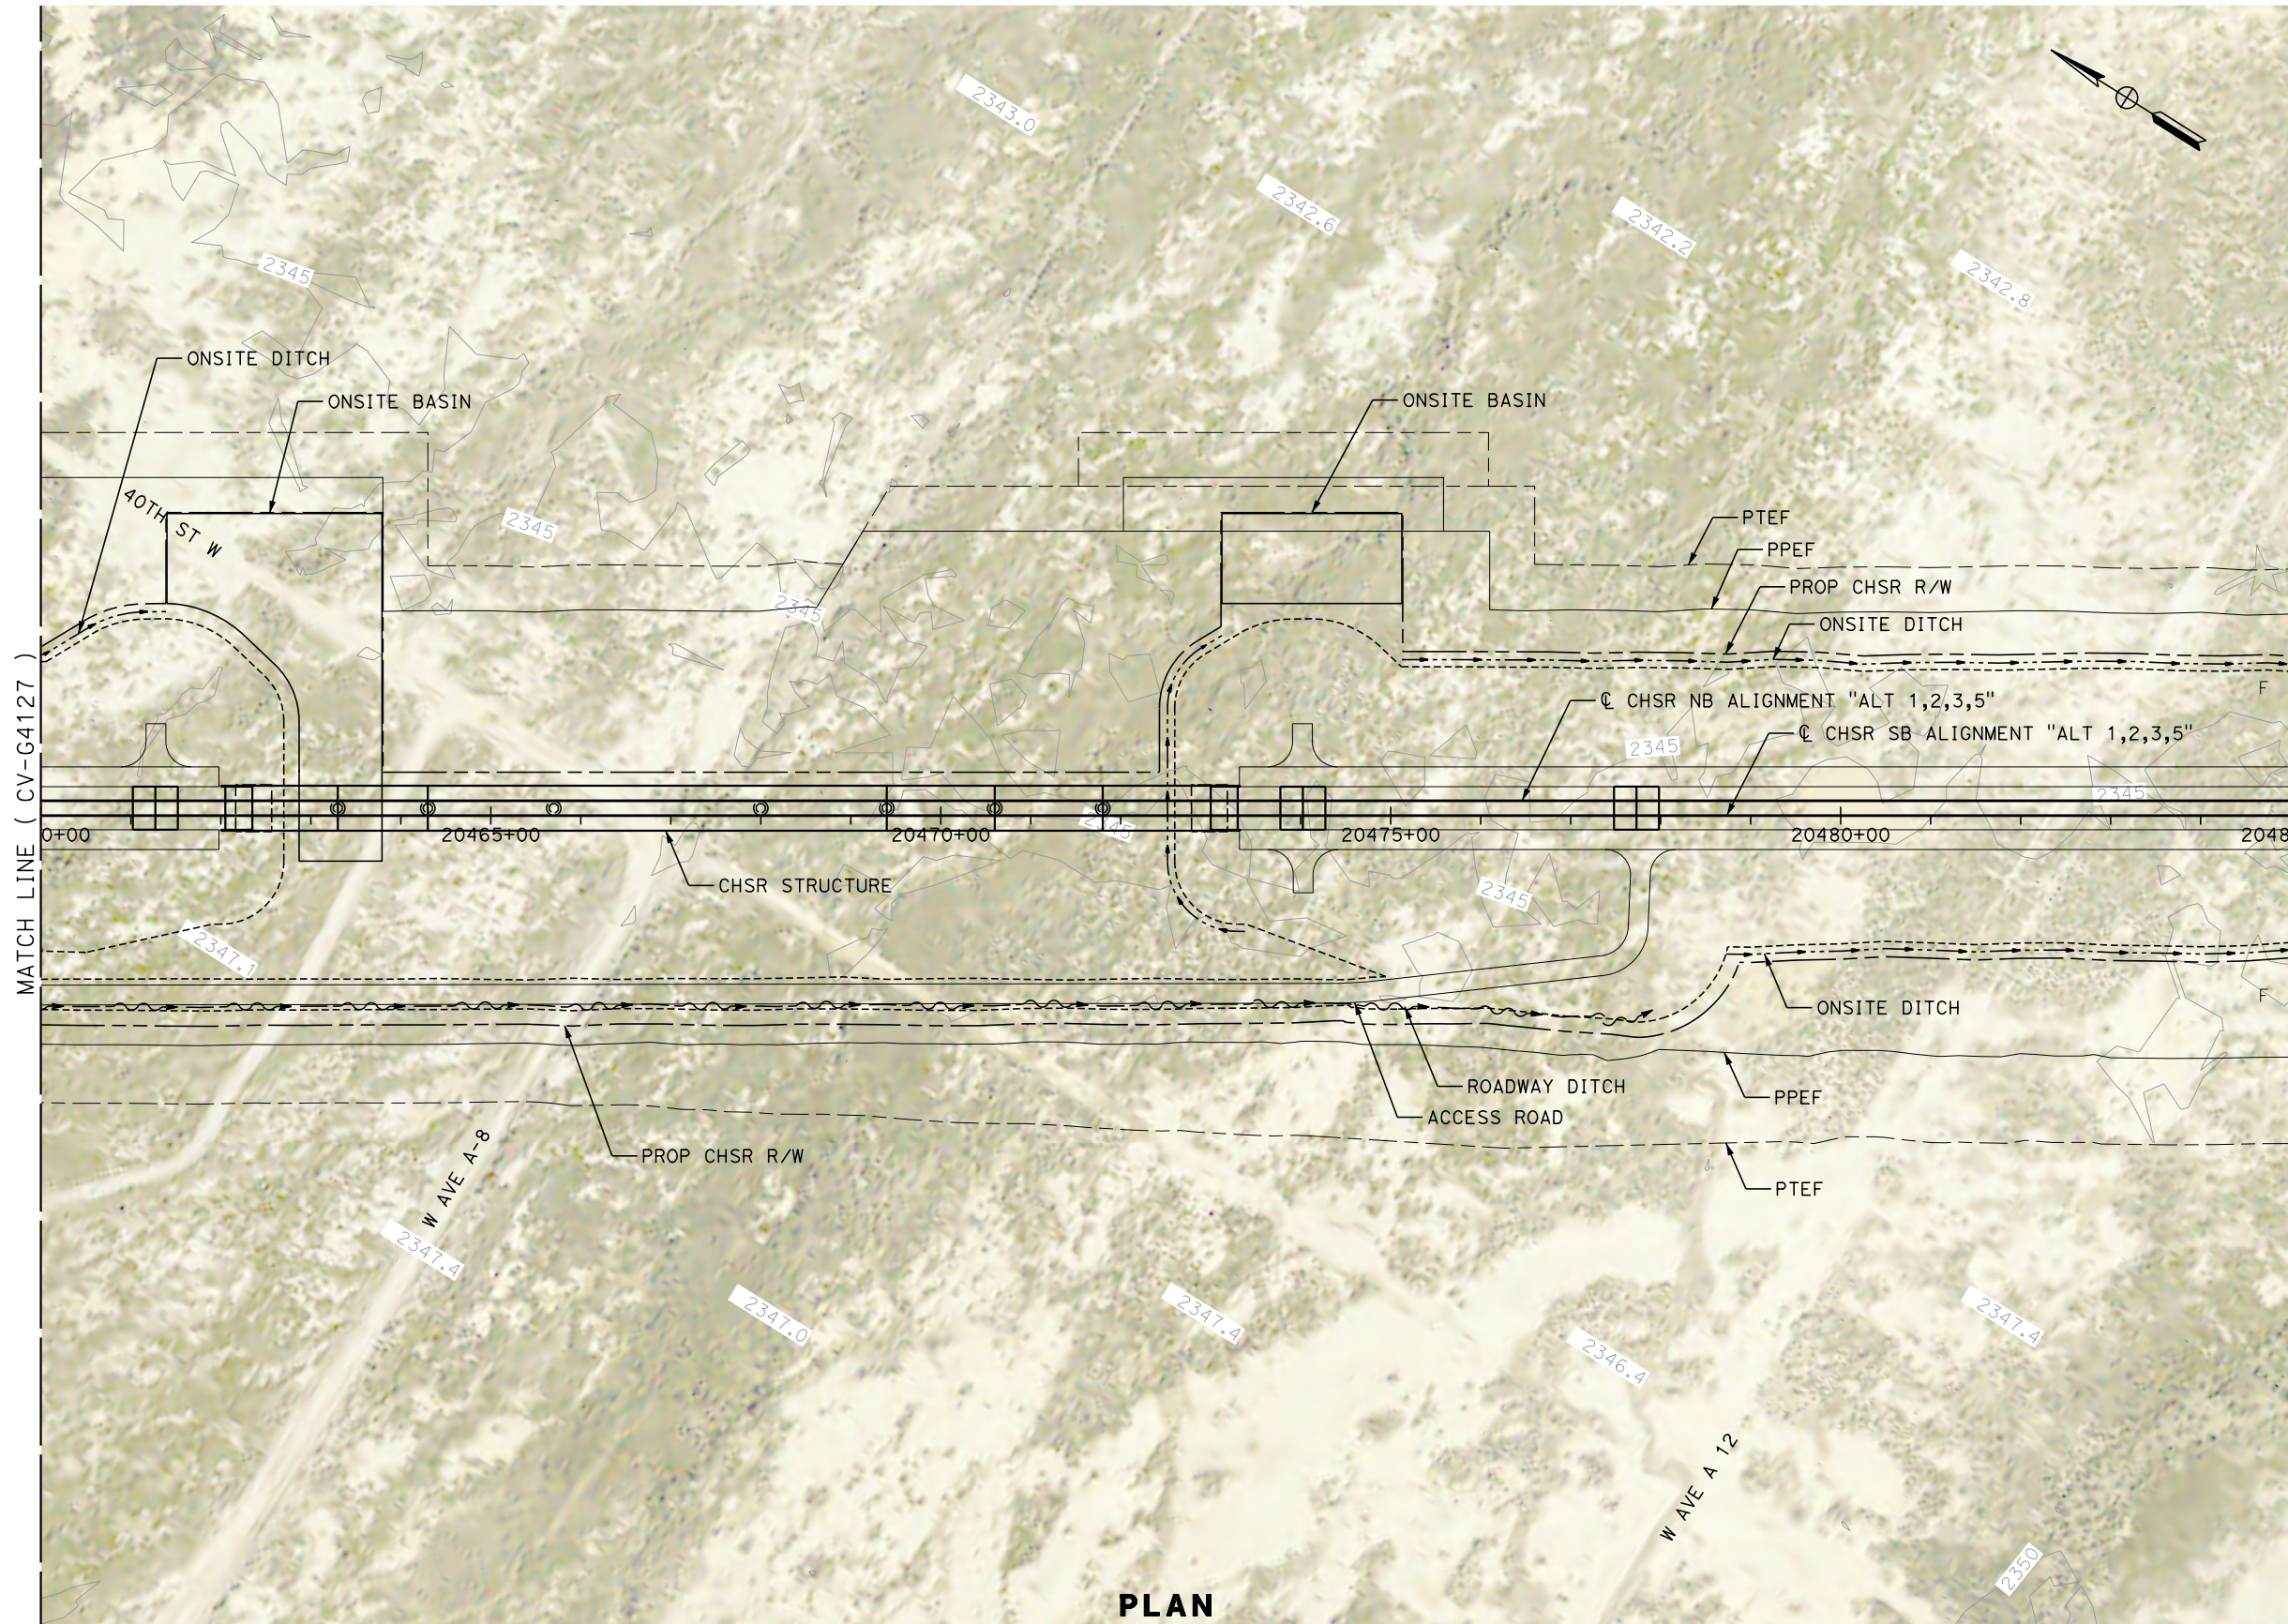

PLAN

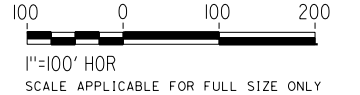

REV	DATE	BY	CHK	APP	DESCRIPTION

DESIGNED BY
G. YAMANAKA
DRAWN BY
V. CERON
CHECKED BY
G. CAMPBELL
IN CHARGE
G. CAMPBELL
DATE
01/29/2021

RECORD SET
PEPD
SUBMITTAL

NOT FOR
CONSTRUCTION



CALIFORNIA HIGH-SPEED RAIL PROJECT
BAKERSFIELD TO PALMDALE
ALTERNATIVE 1,2,3,5
GRADING AND DRAINAGE
PLAN
STA 20460+00 TO 20485+00



CONTRACT NO.
HSR13-44
DRAWING NO.
CV-G4128
SCALE
AS SHOWN
SHEET NO.
240

Projects\701206_00_CHSRBP\00_CADD\Sheet_Files\CV\G\BP-CV-G4129

3:09:59 AM

1/14/2021

Glenn.Yamanaka@tylin.com

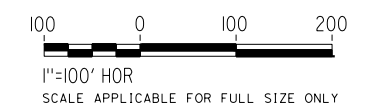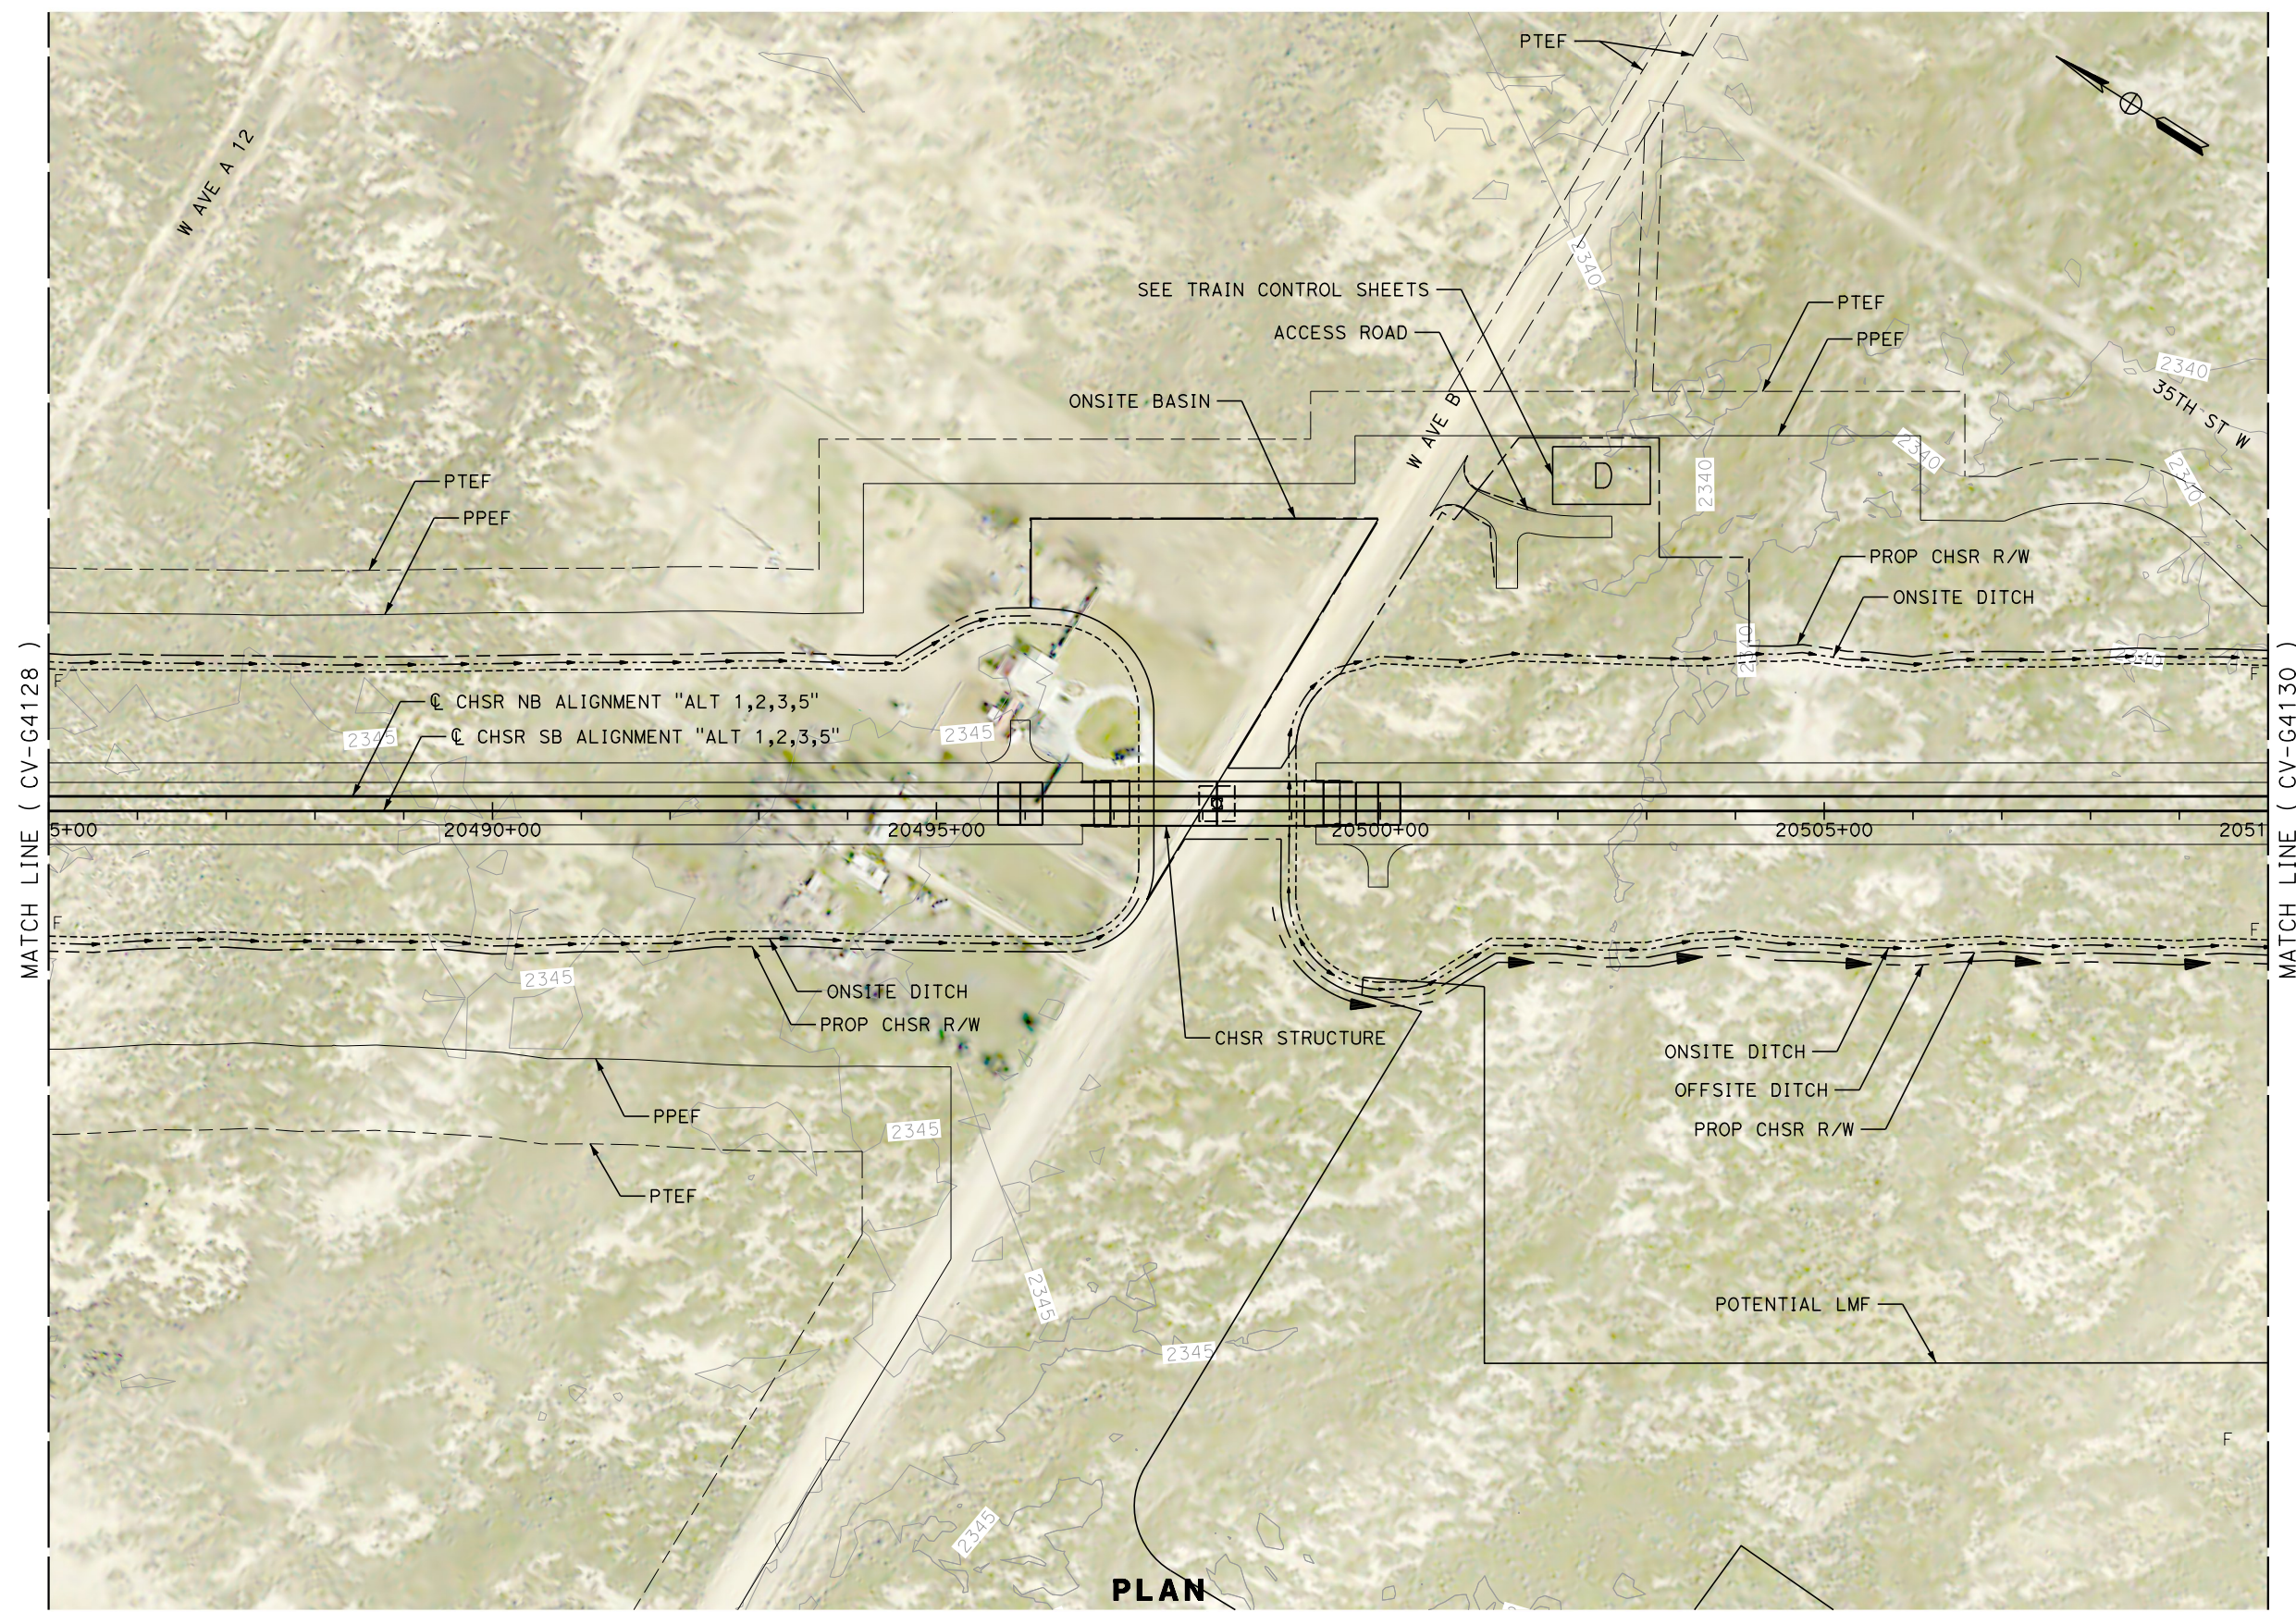

PLAN

REV	DATE	BY	CHK	APP	DESCRIPTION

DESIGNED BY
G. YAMANAKA
DRAWN BY
V. CERON
CHECKED BY
G. CAMPBELL
IN CHARGE
G. CAMPBELL
DATE
01/29/2021

**RECORD SET
PEPD
SUBMITTAL**


**NOT FOR
CONSTRUCTION**



**CALIFORNIA HIGH-SPEED RAIL PROJECT
BAKERSFIELD TO PALMDALE**

ALTERNATIVE 1,2,3,5
GRADING AND DRAINAGE
PLAN
STA 20485+00 TO 20510+00

CONTRACT NO.
HSR13-44
DRAWING NO.
CV-G4129
SCALE
AS SHOWN
SHEET NO.
241

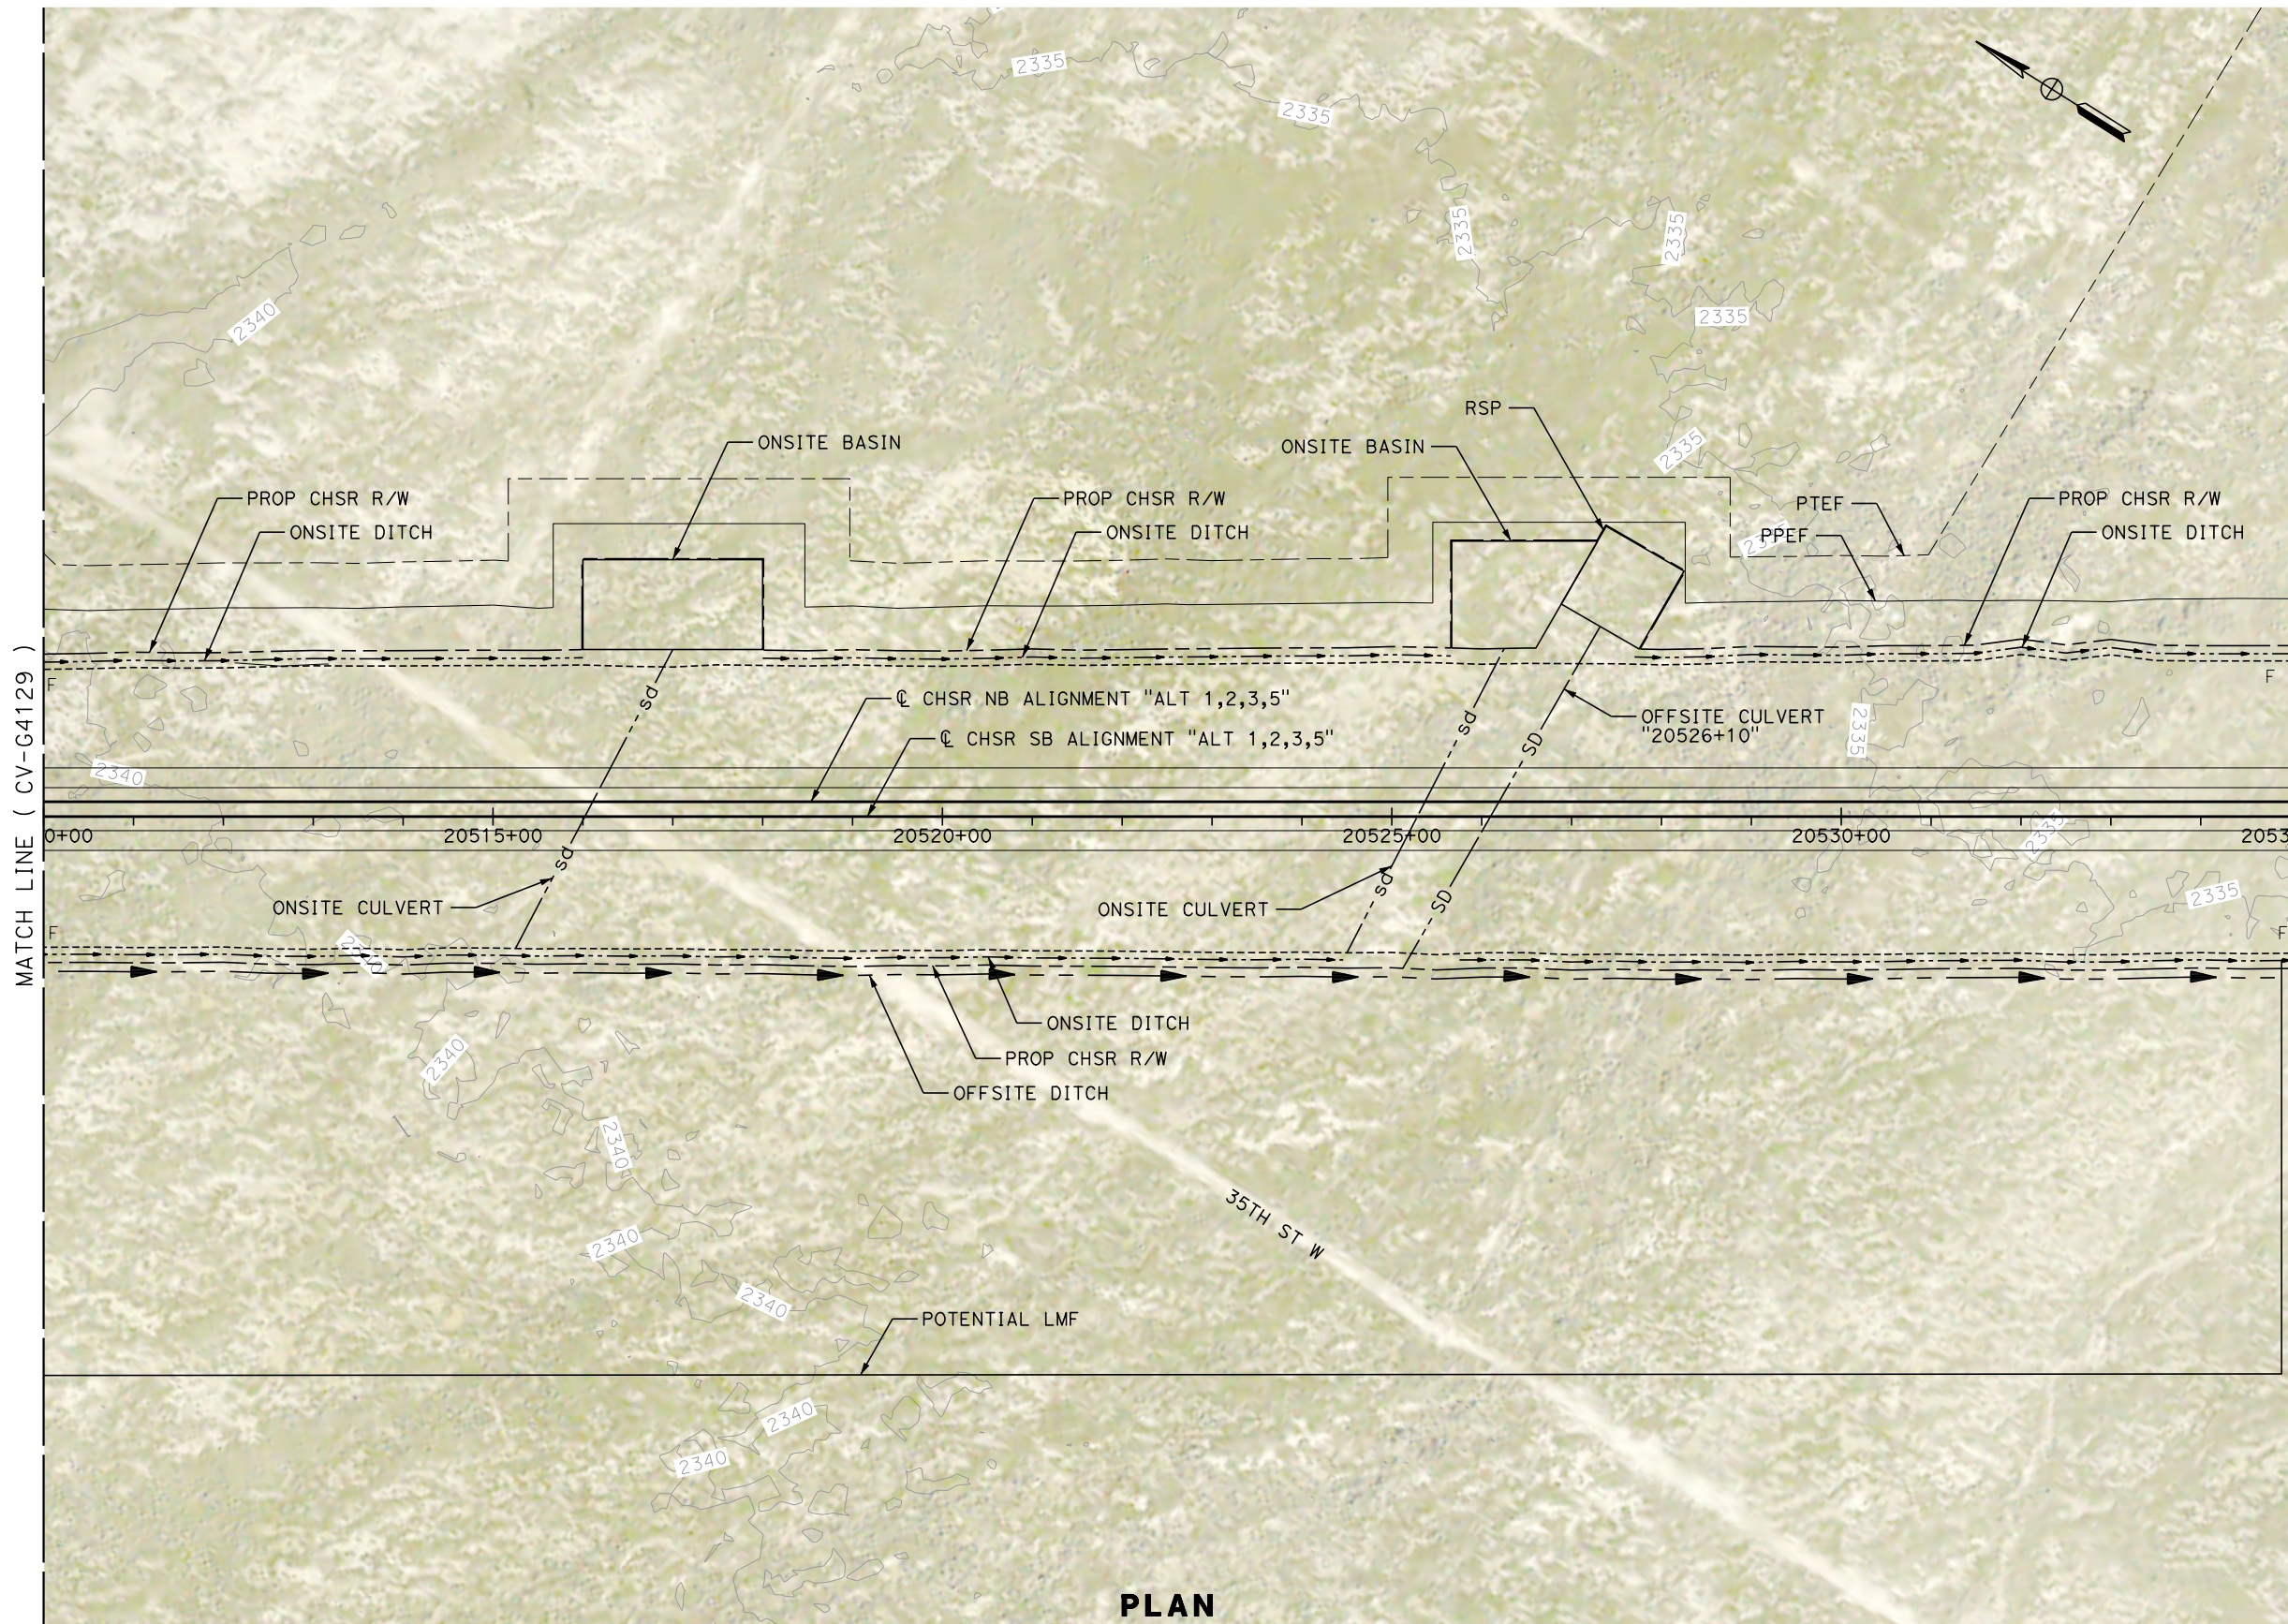

PLAN

REV	DATE	BY	CHK	APP	DESCRIPTION

DESIGNED BY
G. YAMANAKA
DRAWN BY
V. CERON
CHECKED BY
G. CAMPBELL
IN CHARGE
G. CAMPBELL
DATE
01/29/2021

**RECORD SET
PEPD
SUBMITTAL**

**NOT FOR
CONSTRUCTION**



**CALIFORNIA HIGH-SPEED RAIL PROJECT
BAKERSFIELD TO PALMDALE**

ALTERNATIVE 1,2,3,5
GRADING AND DRAINAGE
PLAN
STA 20510+00 TO 20535+00



CONTRACT NO.
HSR13-44
DRAWING NO.
CV-G4130
SCALE
AS SHOWN
SHEET NO.
242

Projects\701206.00_CHSRBP\00_CADD\Sheet_Files\CV\G\BP-CV-G4131

3:10:47 AM

1/14/2021

Glenn.Yamanaka@tylin.com

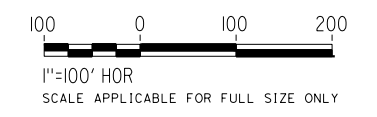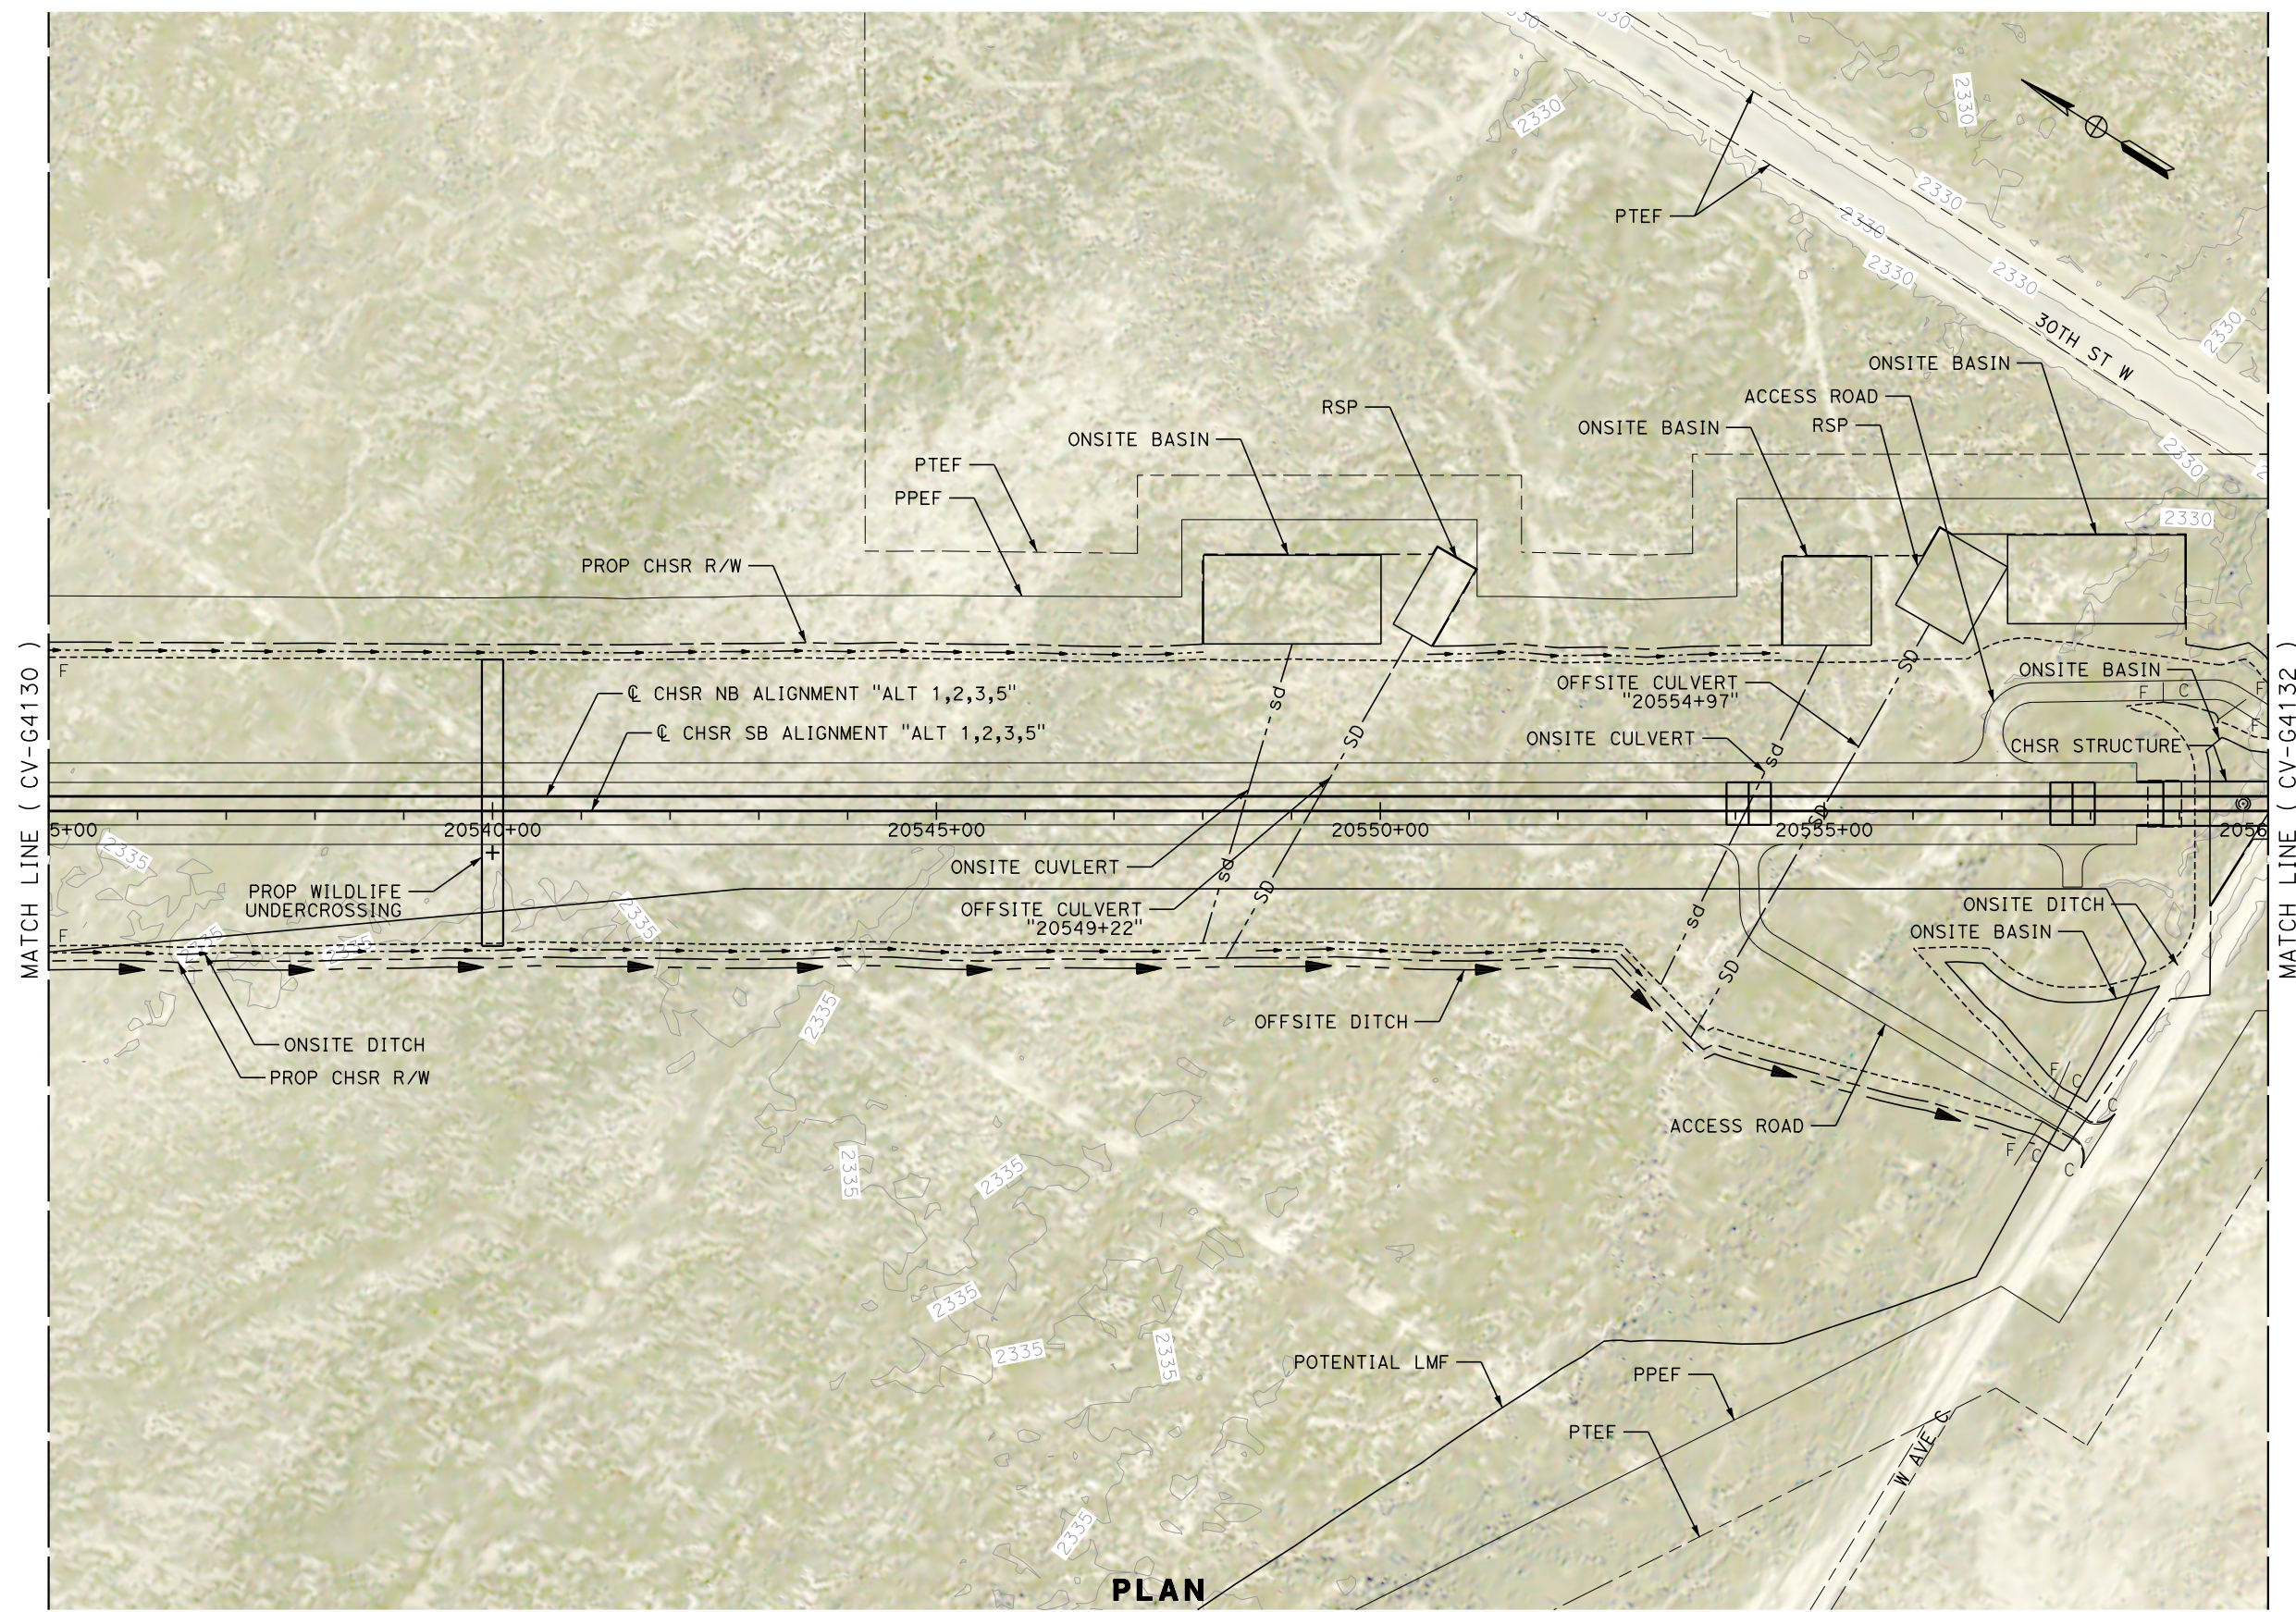

PLAN

REV	DATE	BY	CHK	APP	DESCRIPTION

DESIGNED BY
G. YAMANAKA
DRAWN BY
V. CERON
CHECKED BY
G. CAMPBELL
IN CHARGE
G. CAMPBELL
DATE
01/29/2021

**RECORD SET
PEPD
SUBMITTAL**

**NOT FOR
CONSTRUCTION**



**CALIFORNIA HIGH-SPEED RAIL PROJECT
BAKERSFIELD TO PALMDALE**

ALTERNATIVE 1,2,3,5
GRADING AND DRAINAGE
PLAN
STA 20535+00 TO 20560+00



CONTRACT NO.
HSR13-44
DRAWING NO.
CV-G4131
SCALE
AS SHOWN
SHEET NO.
243

Projects\701206.00_CHSRBP\00_CADD\Sheet_Files\CV\G\BP-CV-G4132

3:07:51 AM

1/14/2021

Glenn.Yamanaka@tylin.com

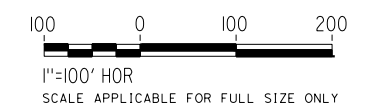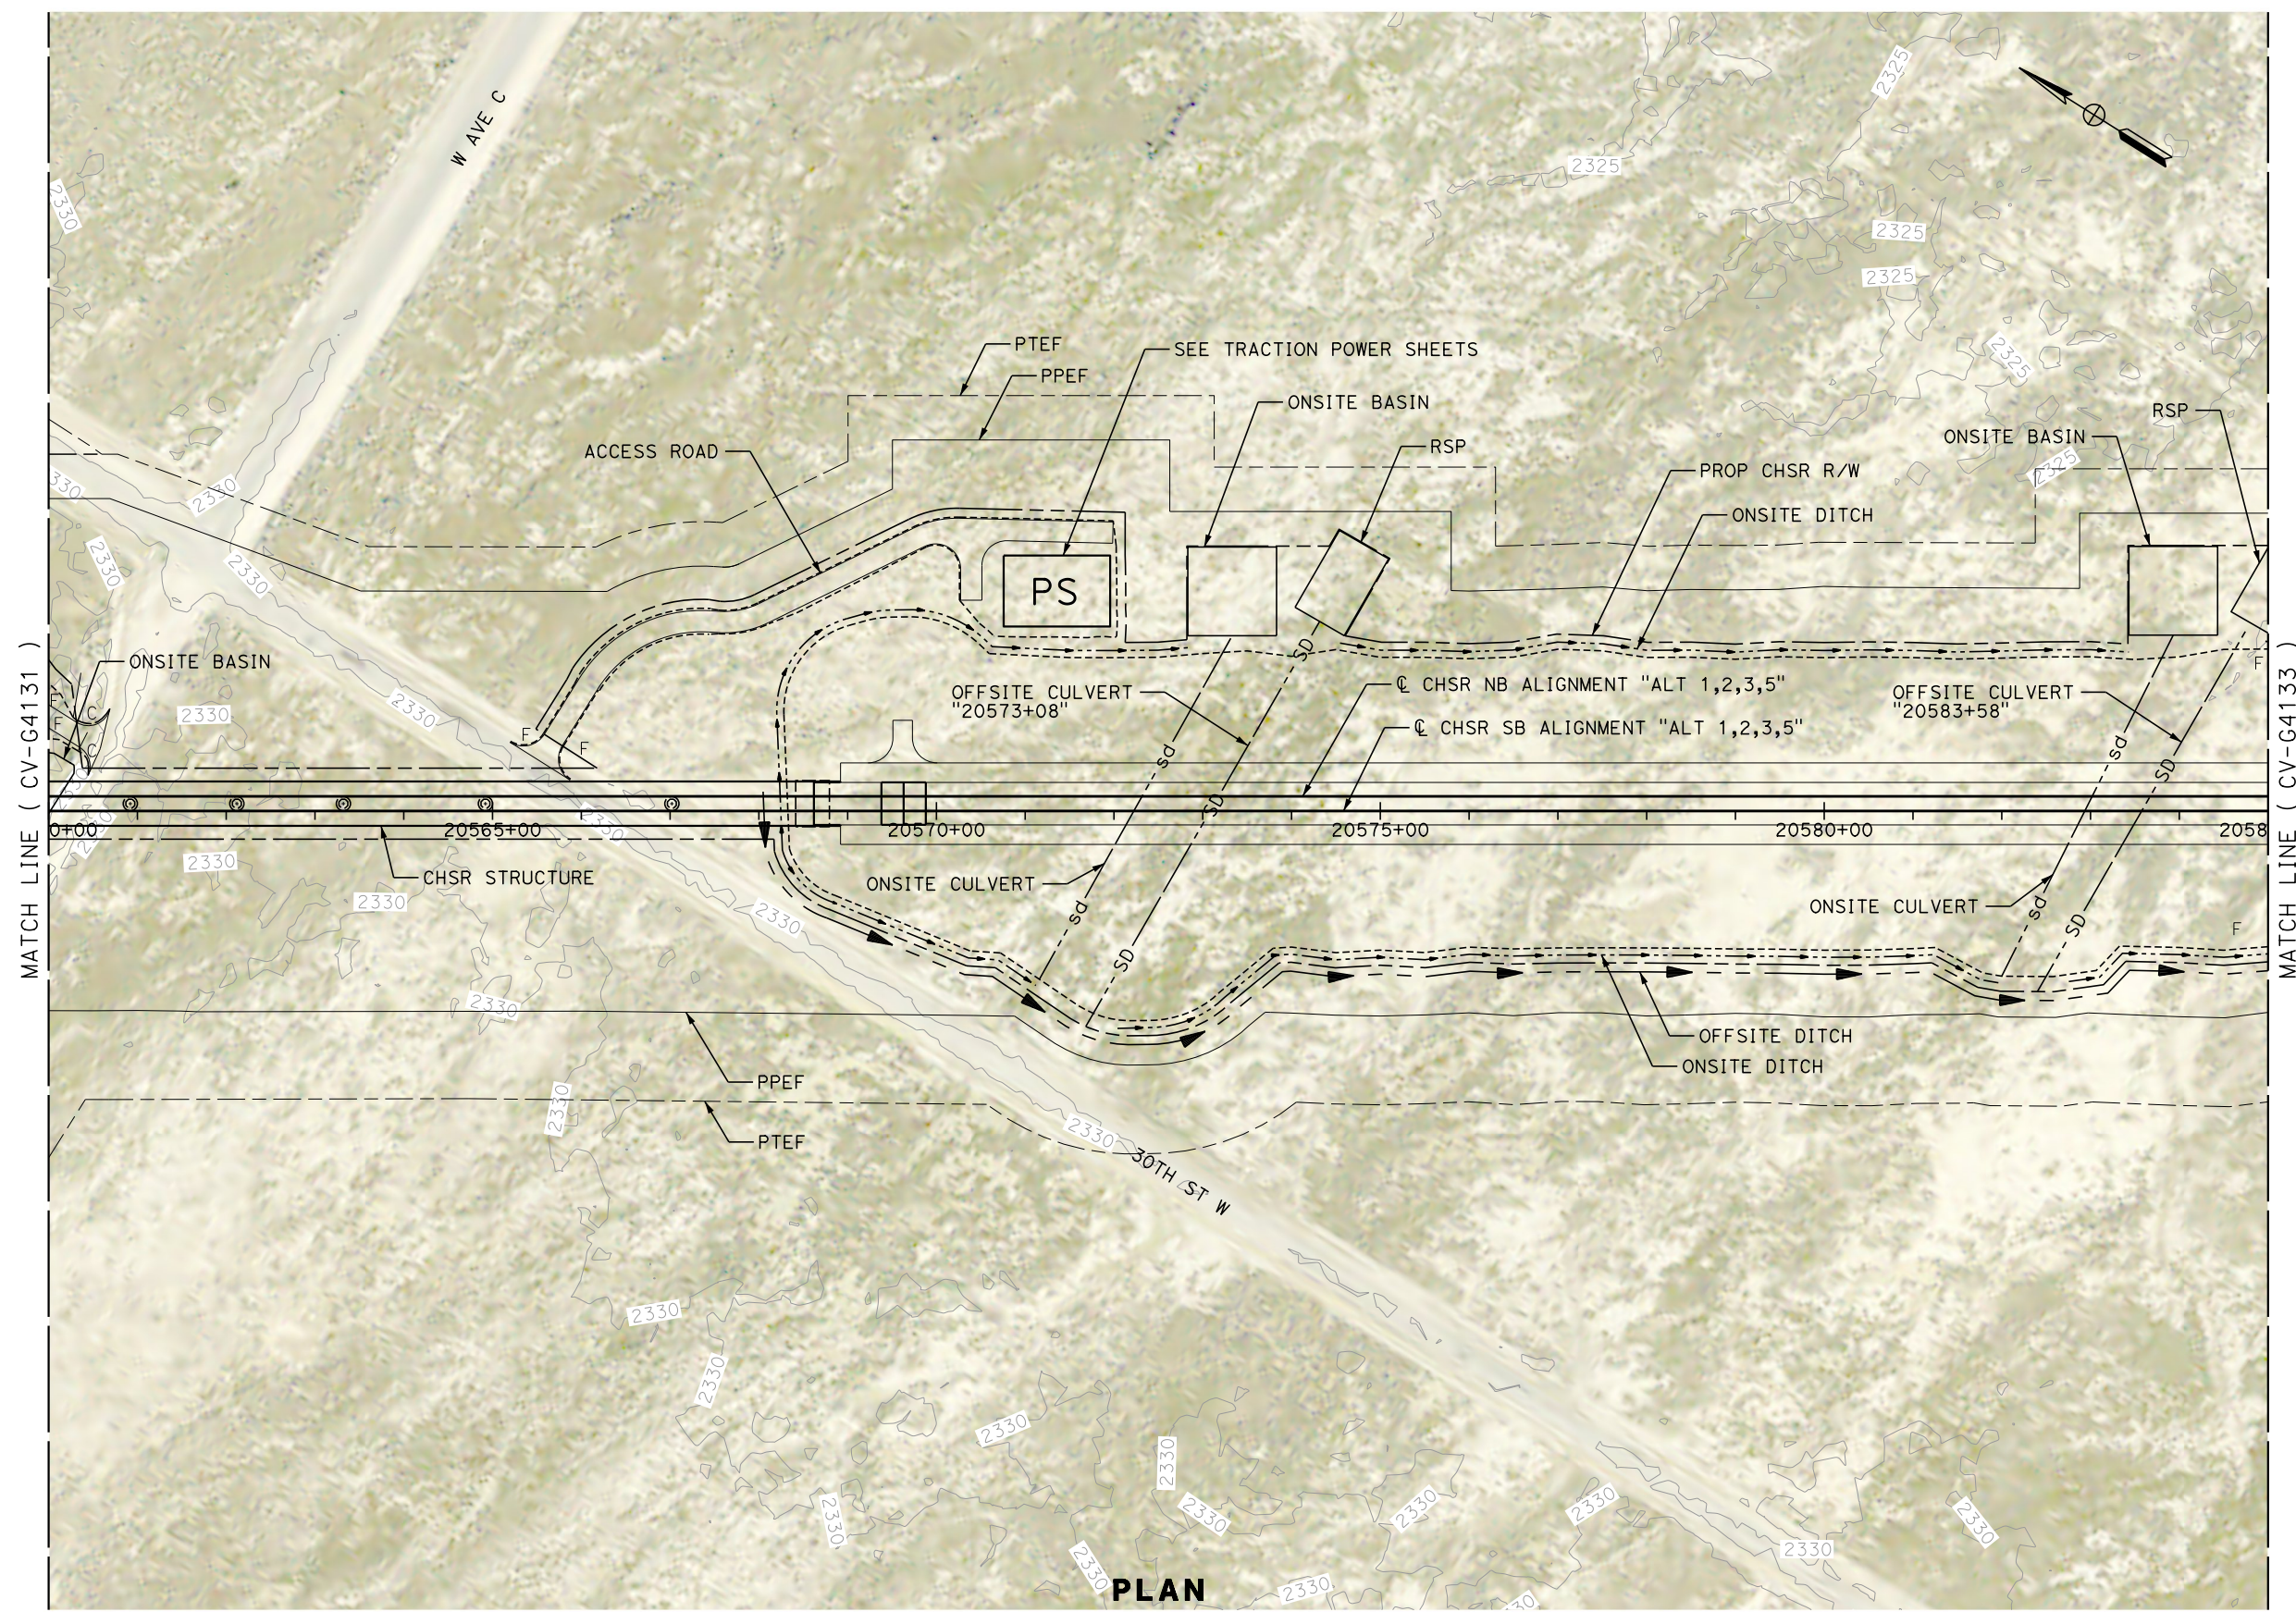

PLAN

REV	DATE	BY	CHK	APP	DESCRIPTION

DESIGNED BY
G. YAMANAKA
DRAWN BY
V. CERON
CHECKED BY
G. CAMPBELL
IN CHARGE
G. CAMPBELL
DATE
01/29/2021

**RECORD SET
PEPD
SUBMITTAL**



**NOT FOR
CONSTRUCTION**



**CALIFORNIA HIGH-SPEED RAIL PROJECT
BAKERSFIELD TO PALMDALE**

ALTERNATIVE 1,2,3,5
GRADING AND DRAINAGE
PLAN
STA 20560+00 TO 20585+00

CONTRACT NO.
HSR13-44
DRAWING NO.
CV-G4132
SCALE
AS SHOWN
SHEET NO.
244

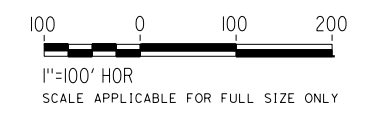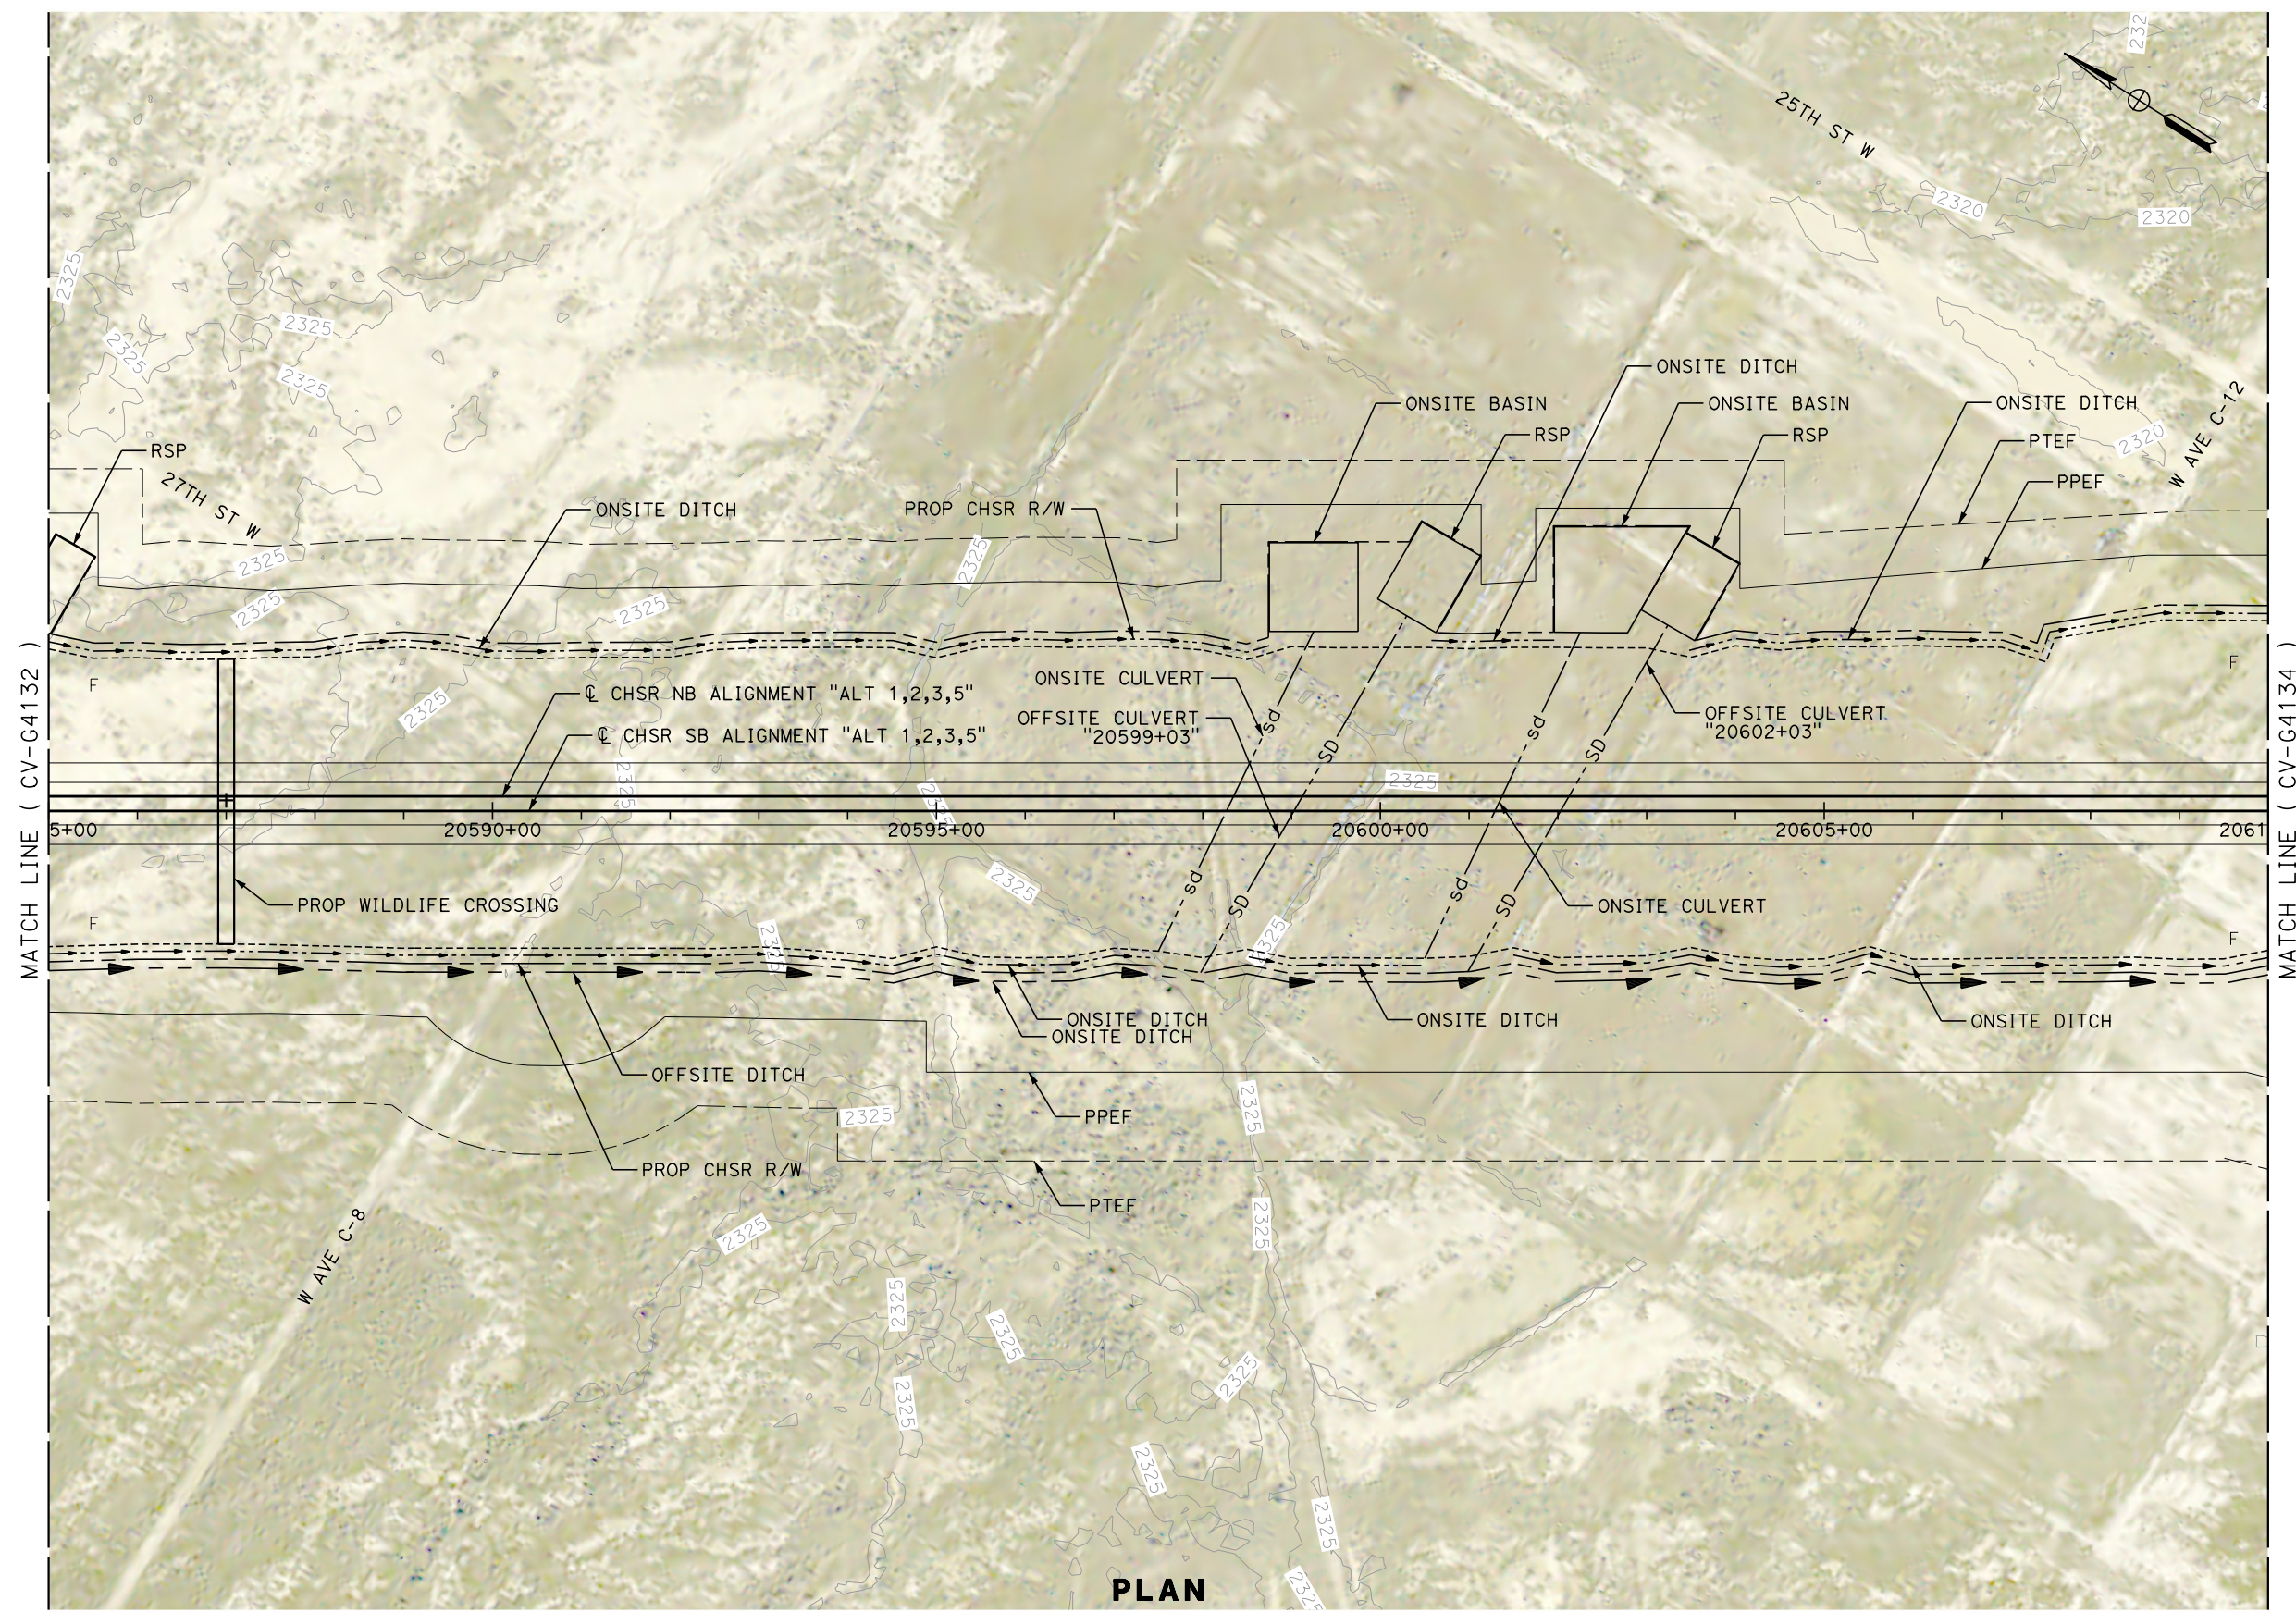

PLAN

REV	DATE	BY	CHK	APP	DESCRIPTION

DESIGNED BY
G. YAMANAKA
DRAWN BY
V. CERON
CHECKED BY
G. CAMPBELL
IN CHARGE
G. CAMPBELL
DATE
01/29/2021

**RECORD SET
PEPD
SUBMITTAL**

**NOT FOR
CONSTRUCTION**



**CALIFORNIA HIGH-SPEED RAIL PROJECT
BAKERSFIELD TO PALMDALE**

ALTERNATIVE 1,2,3,5
GRADING AND DRAINAGE
PLAN
STA 20585+00 TO 20610+00


CONTRACT NO.
HSR13-44
DRAWING NO.
CV-G4133
SCALE
AS SHOWN
SHEET NO.
245

Projects\701206.00_CHSRBP\00_CADD\Sheet_Files\CV\G\BP-CV-G4134


3:07:52 AM

1/14/2021

Glenn.Yamanaka@tylin.com

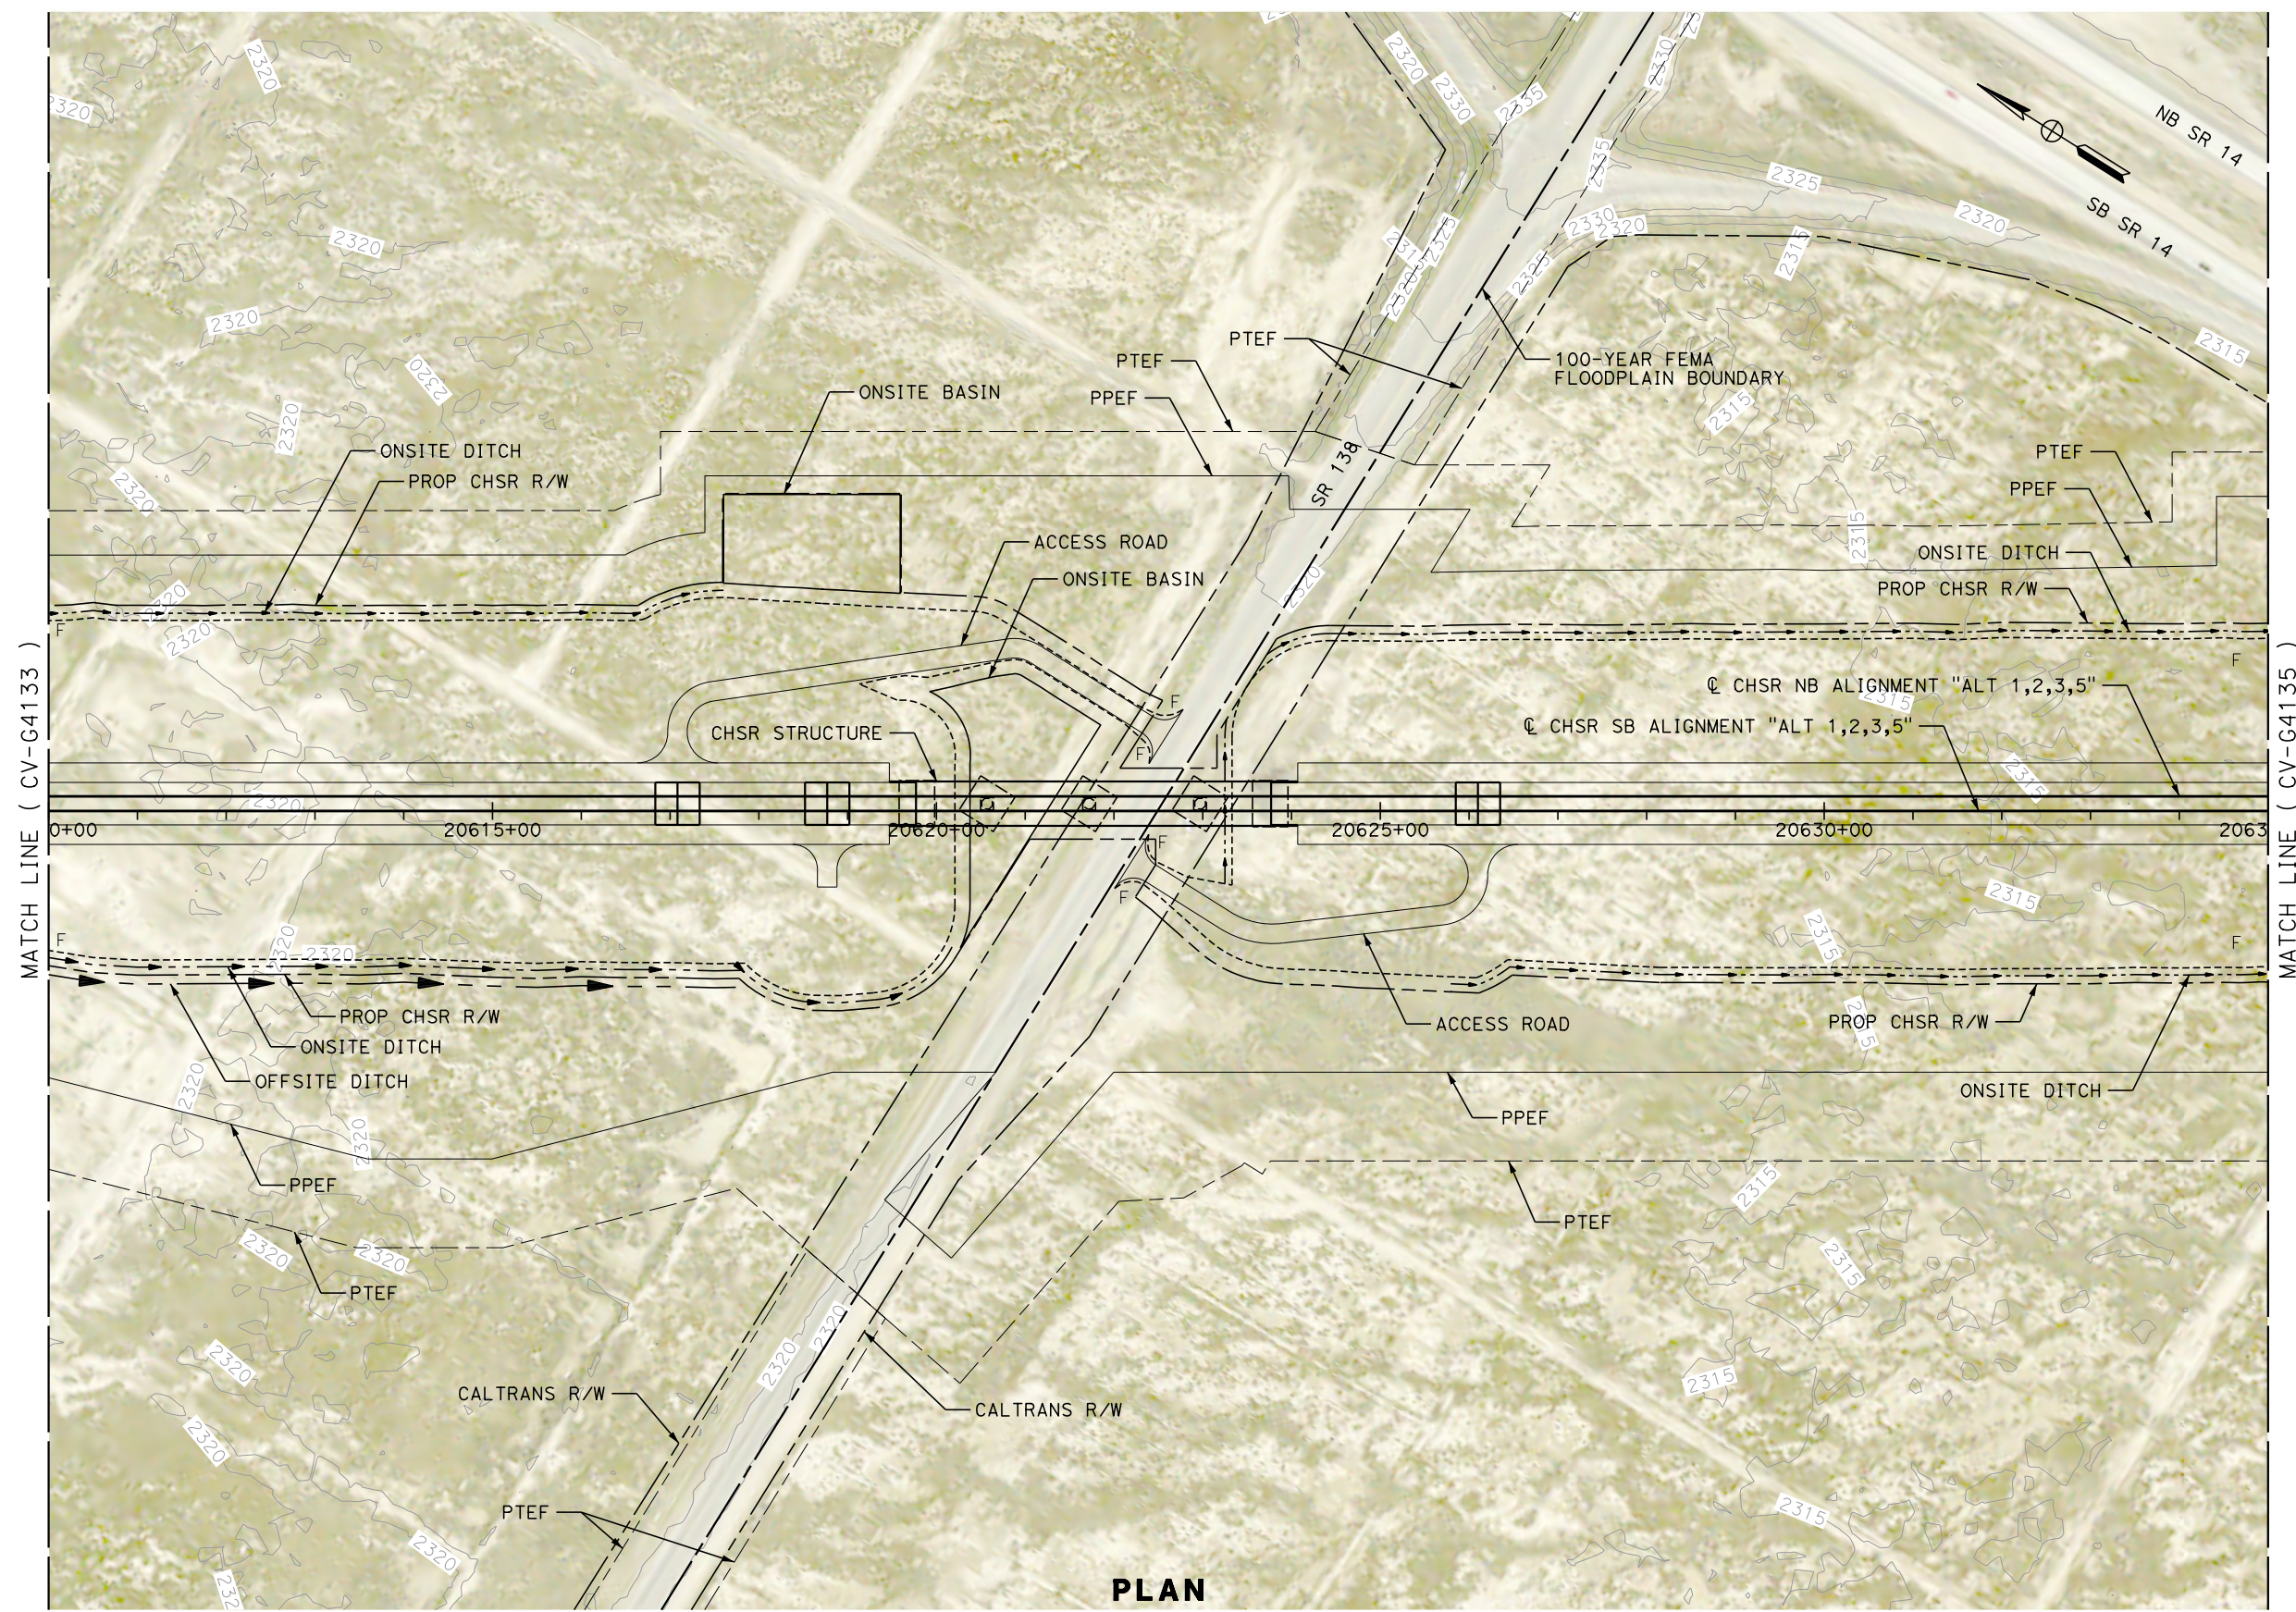

PLAN

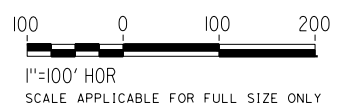

REV	DATE	BY	CHK	APP	DESCRIPTION

DESIGNED BY
G. YAMANAKA
DRAWN BY
V. CERON
CHECKED BY
G. CAMPBELL
IN CHARGE
G. CAMPBELL
DATE
01/29/2021

**RECORD SET
PEPD
SUBMITTAL**

**NOT FOR
CONSTRUCTION**



**CALIFORNIA HIGH-SPEED RAIL PROJECT
BAKERSFIELD TO PALMDALE**

ALTERNATIVE 1,2,3,5
GRADING AND DRAINAGE
PLAN
STA 20610+00 TO 20635+00


CONTRACT NO.
HSR13-44
DRAWING NO.
CV-G4134
SCALE
AS SHOWN
SHEET NO.
246

Projects\701206_00_CHSRBP\00_CADD\Sheet_Files\CV\G\BP-CV-G4135


3:11:27 AM

1/14/2021

Glenn.Yamanaka@tylin.com

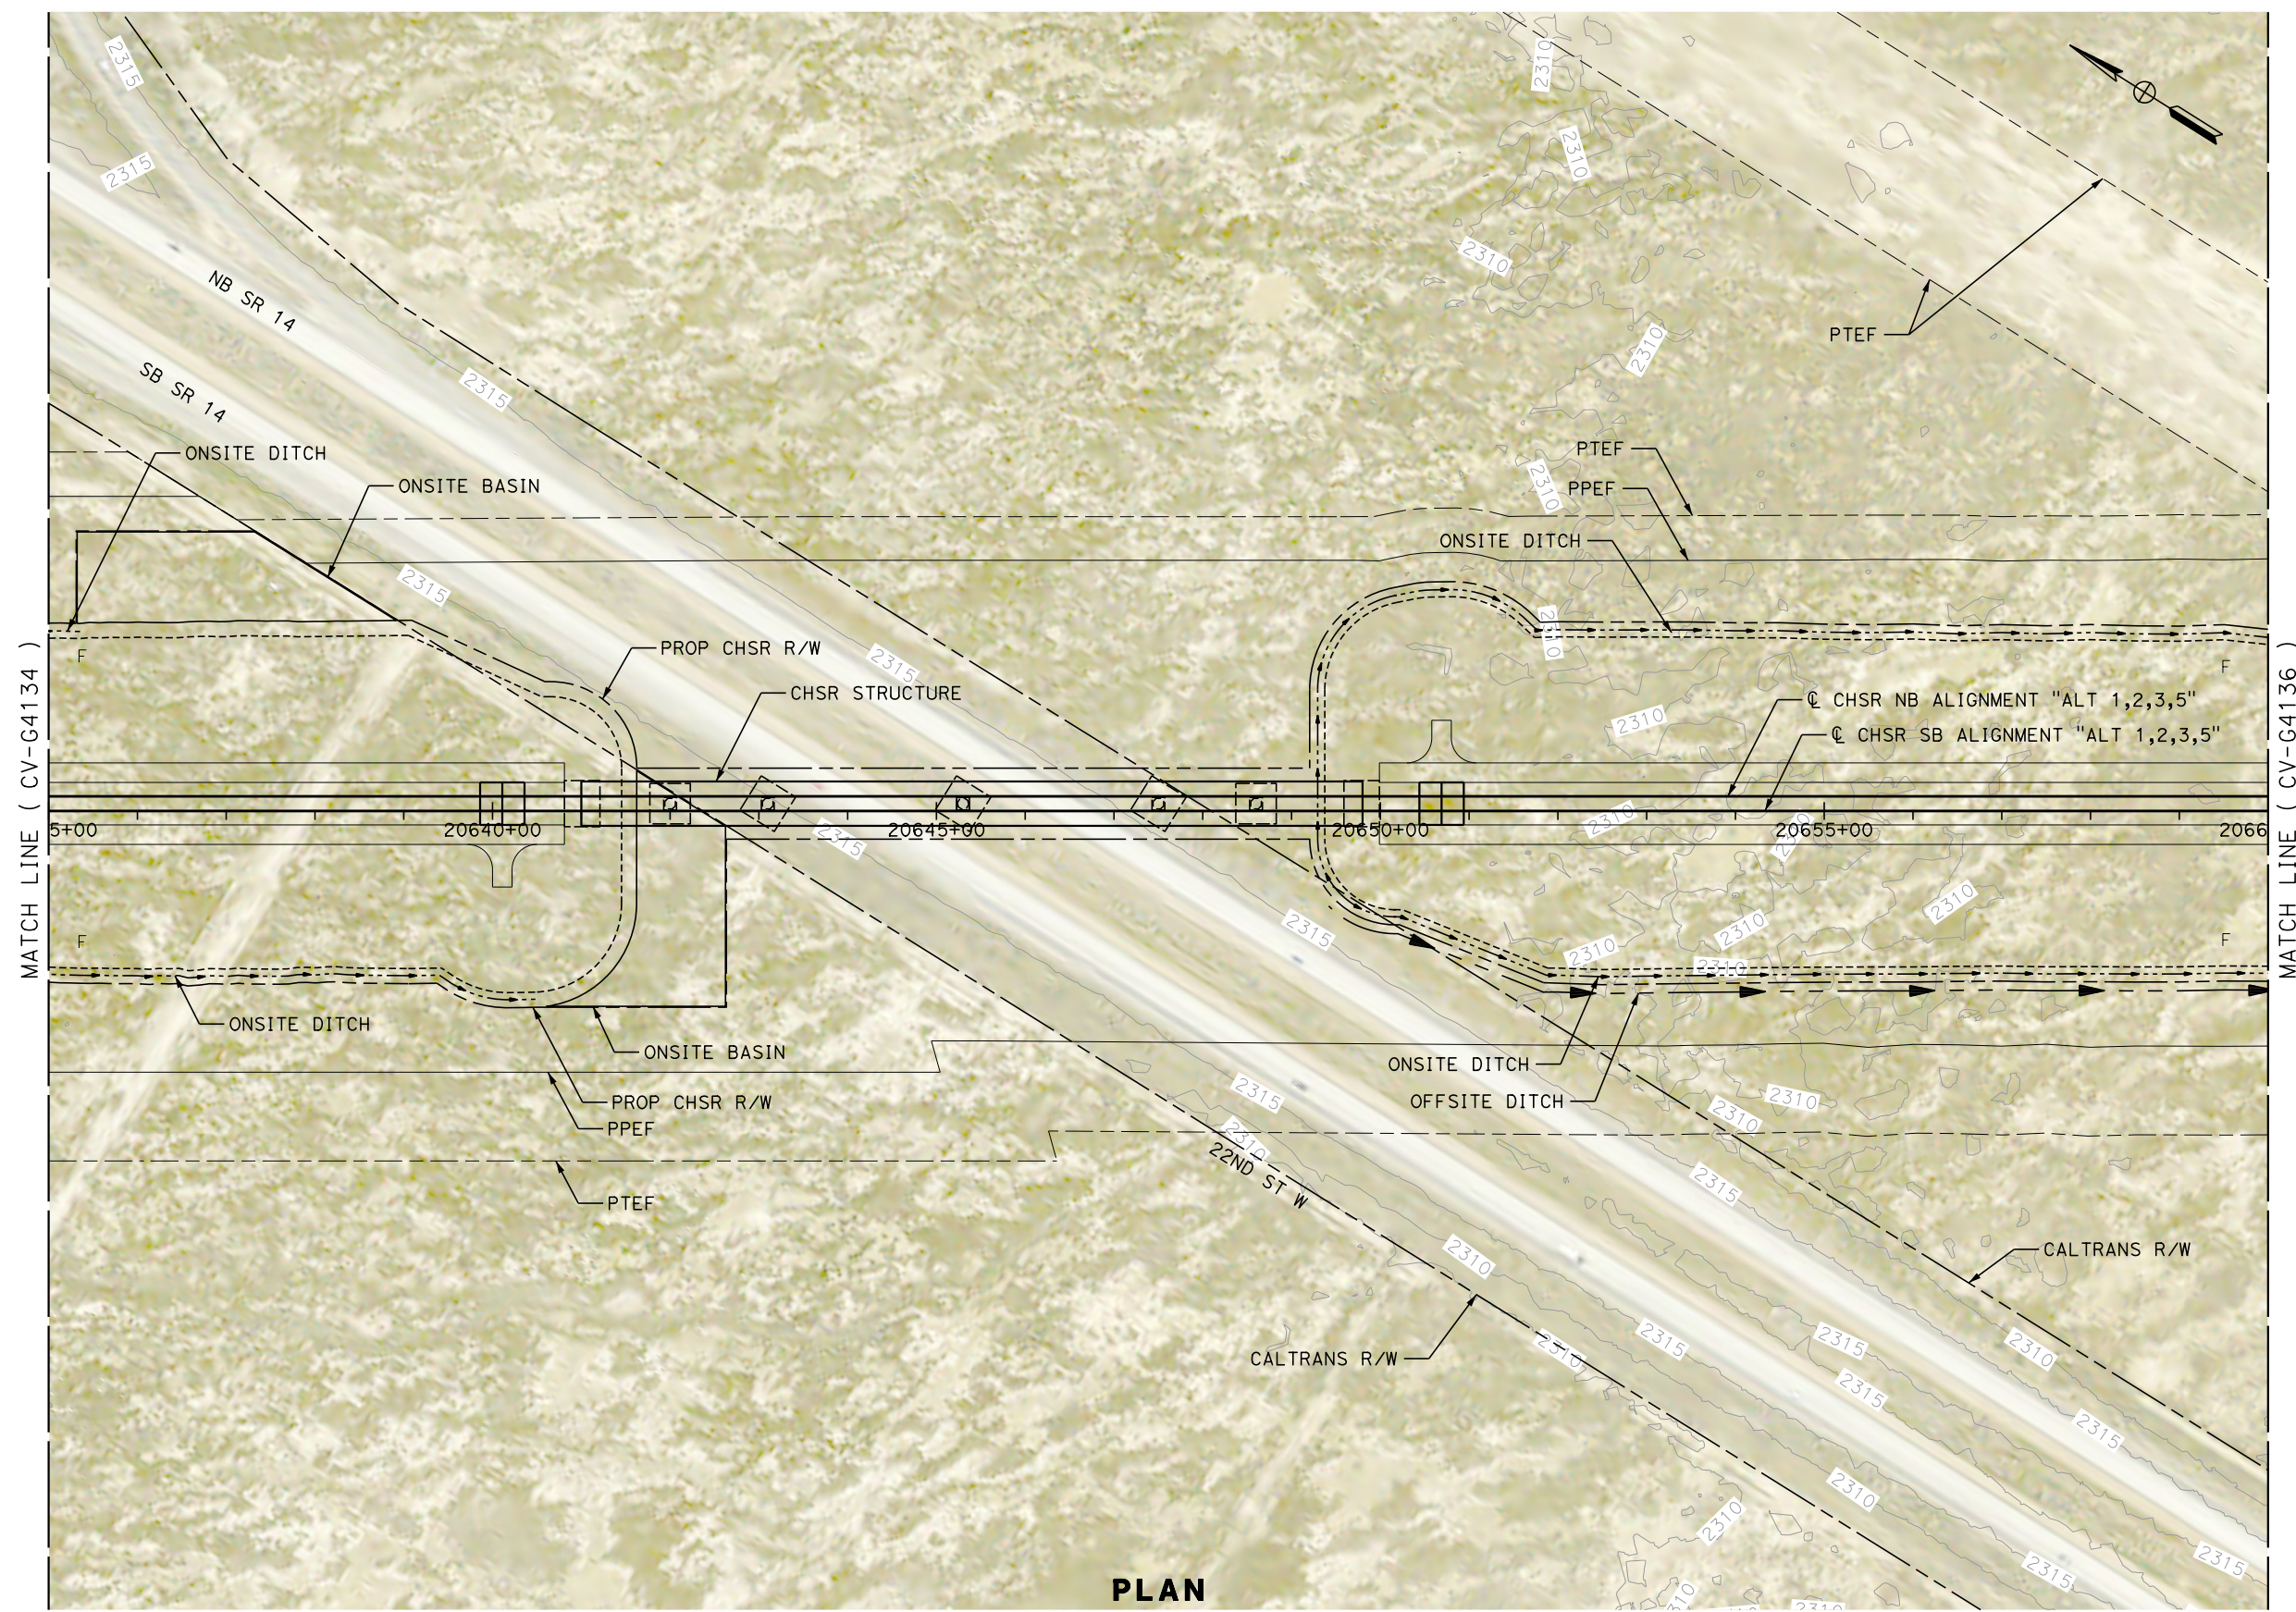

PLAN

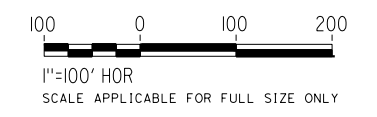

REV	DATE	BY	CHK	APP	DESCRIPTION

DESIGNED BY
G. YAMANAKA
DRAWN BY
V. CERON
CHECKED BY
G. CAMPBELL
IN CHARGE
G. CAMPBELL
DATE
01/29/2021

**RECORD SET
PEPD
SUBMITTAL**

**NOT FOR
CONSTRUCTION**



**CALIFORNIA HIGH-SPEED RAIL PROJECT
BAKERSFIELD TO PALMDALE**

ALTERNATIVE 1,2,3,5
GRADING AND DRAINAGE
PLAN
STA 20635+00 TO 20660+00


CONTRACT NO.
HSR13-44
DRAWING NO.
CV-G4135
SCALE
AS SHOWN
SHEET NO.
247

Projects\701206.00_CHSRBP\00_CADD\Sheet_Files\CV\G\BP-CV-G4136


3:05:36 AM

1/14/2021

Glenn.Yamanaka@tylin.com

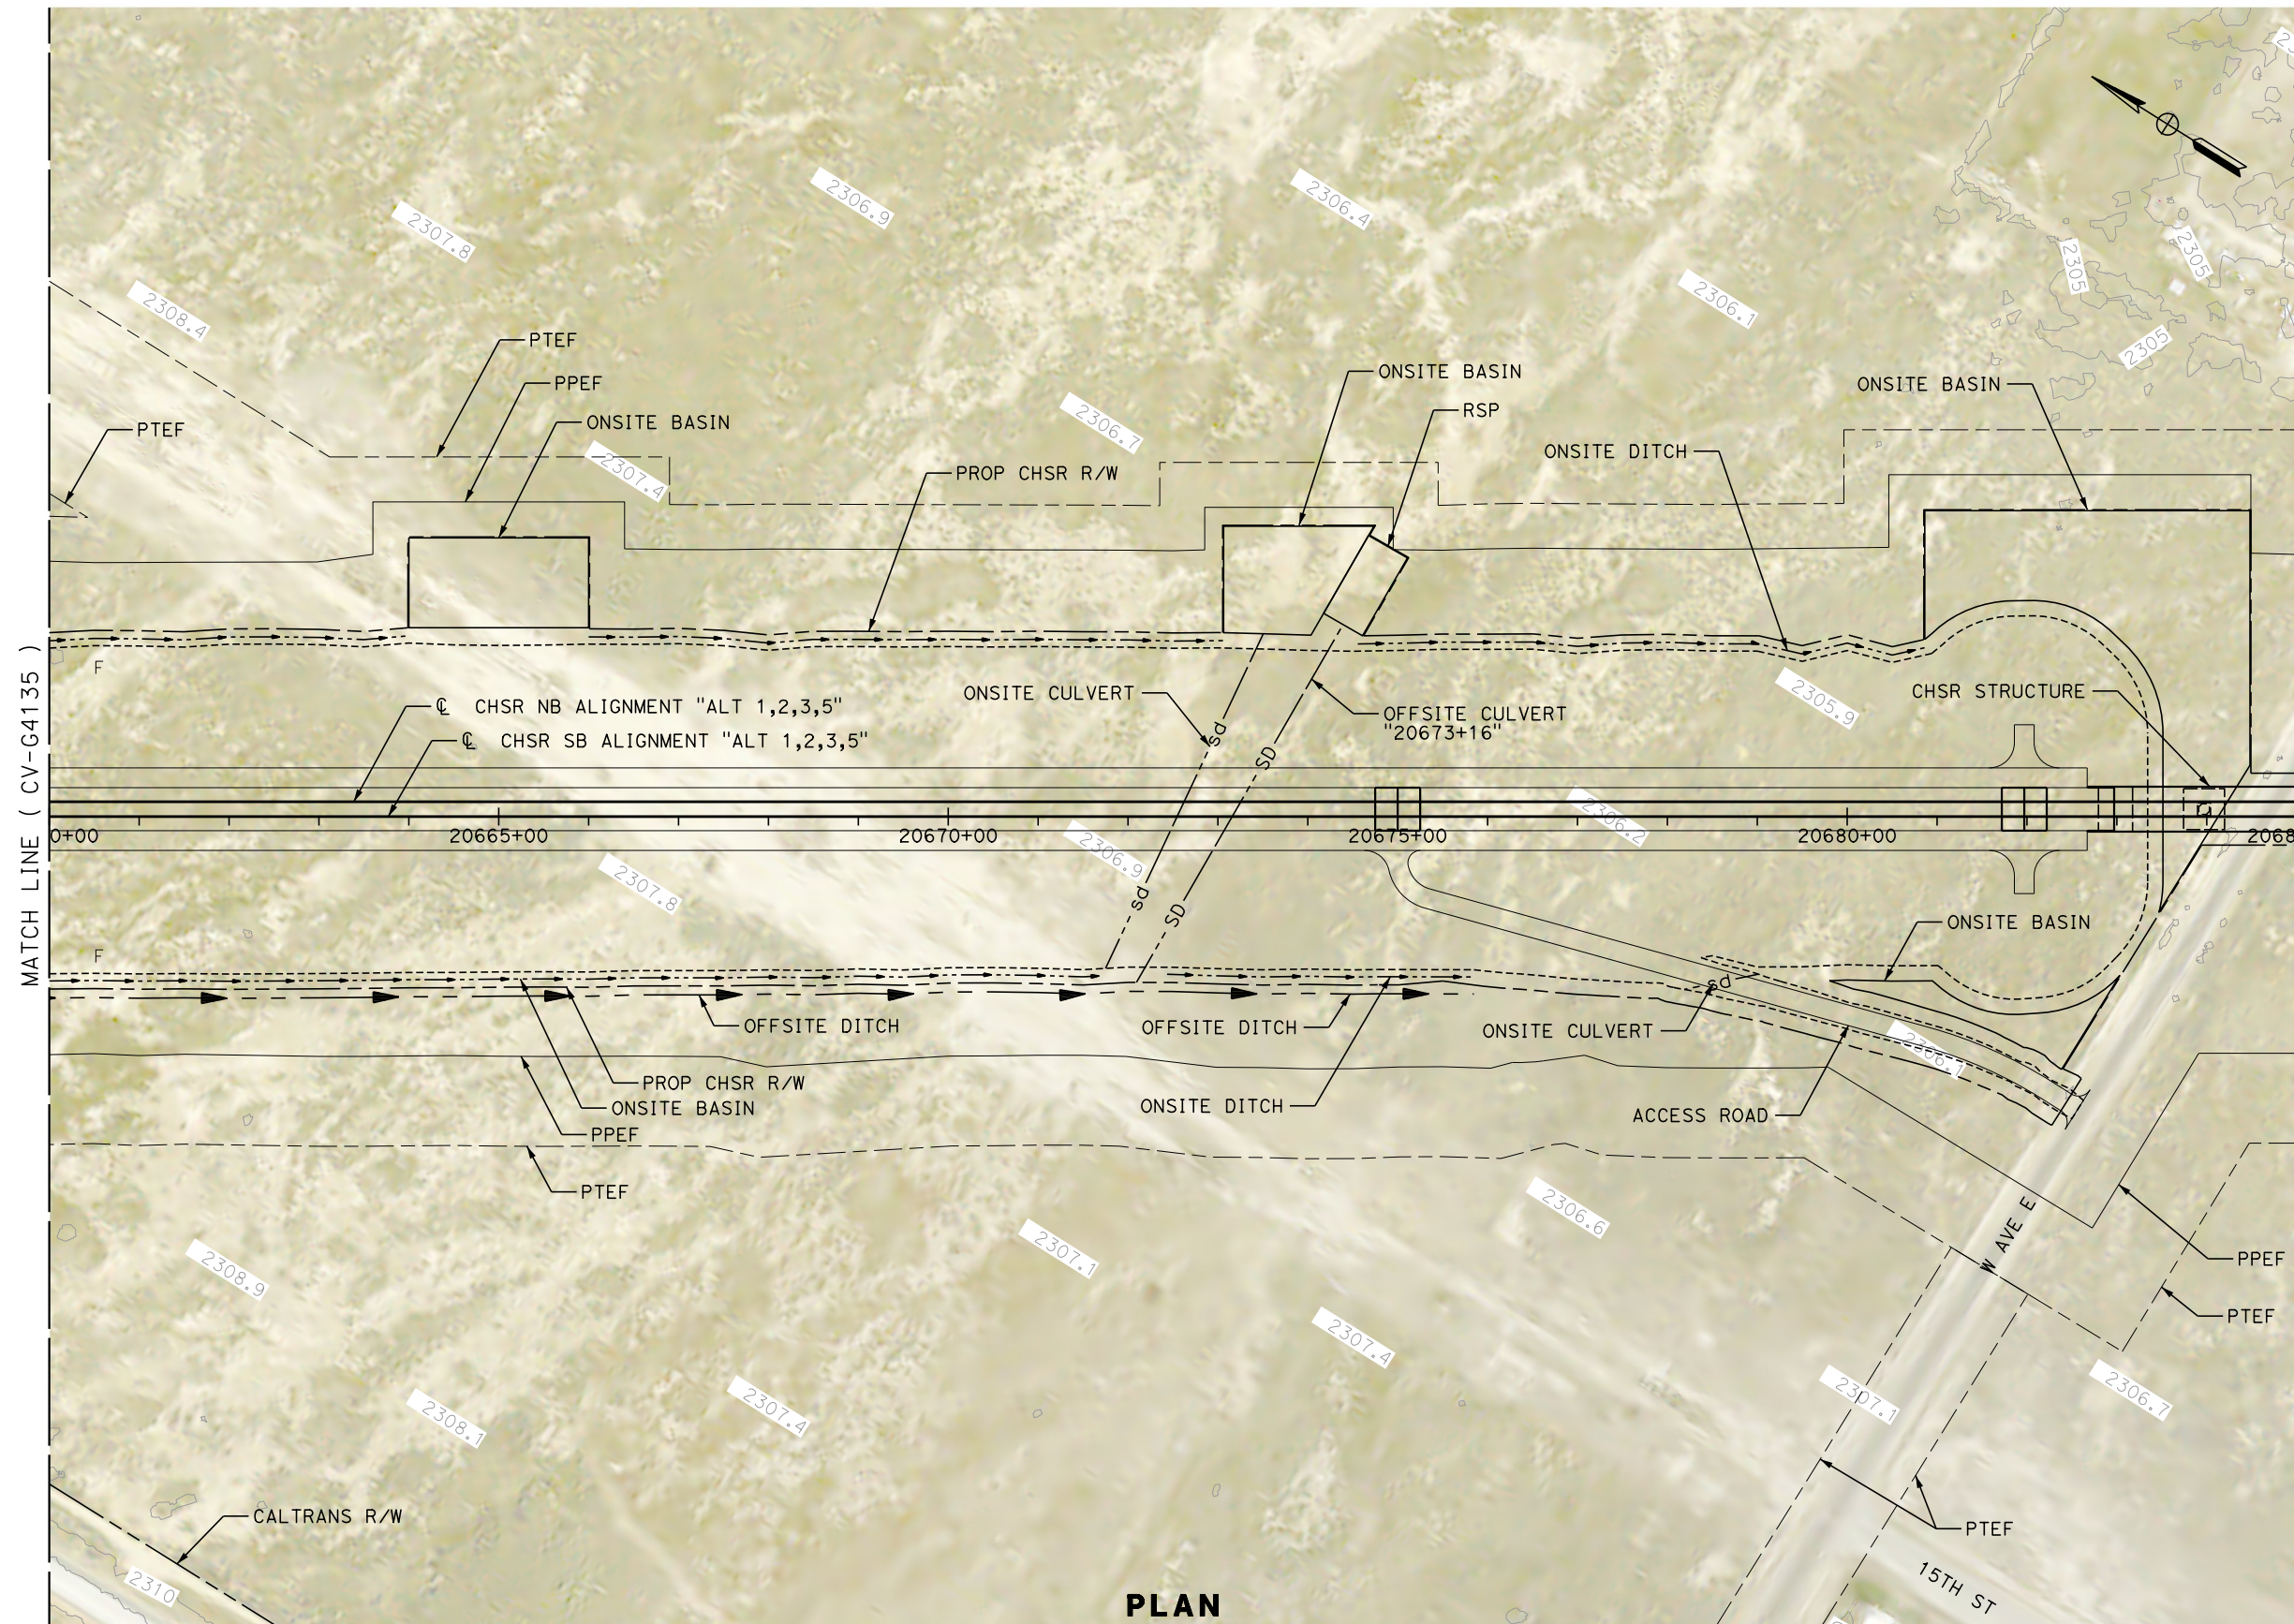

PLAN

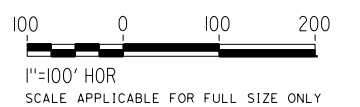

REV	DATE	BY	CHK	APP	DESCRIPTION

DESIGNED BY
G. YAMANAKA
DRAWN BY
V. CERON
CHECKED BY
G. CAMPBELL
IN CHARGE
G. CAMPBELL
DATE
01/29/2021

**RECORD SET
PEPD
SUBMITTAL**


**NOT FOR
CONSTRUCTION**



**CALIFORNIA HIGH-SPEED RAIL PROJECT
BAKERSFIELD TO PALMDALE**

ALTERNATIVE 1,2,3,5
GRADING AND DRAINAGE
PLAN
STA 20660+00 TO 20685+00

CONTRACT NO.
HSR13-44
DRAWING NO.
CV-G4136
SCALE
AS SHOWN
SHEET NO.
248

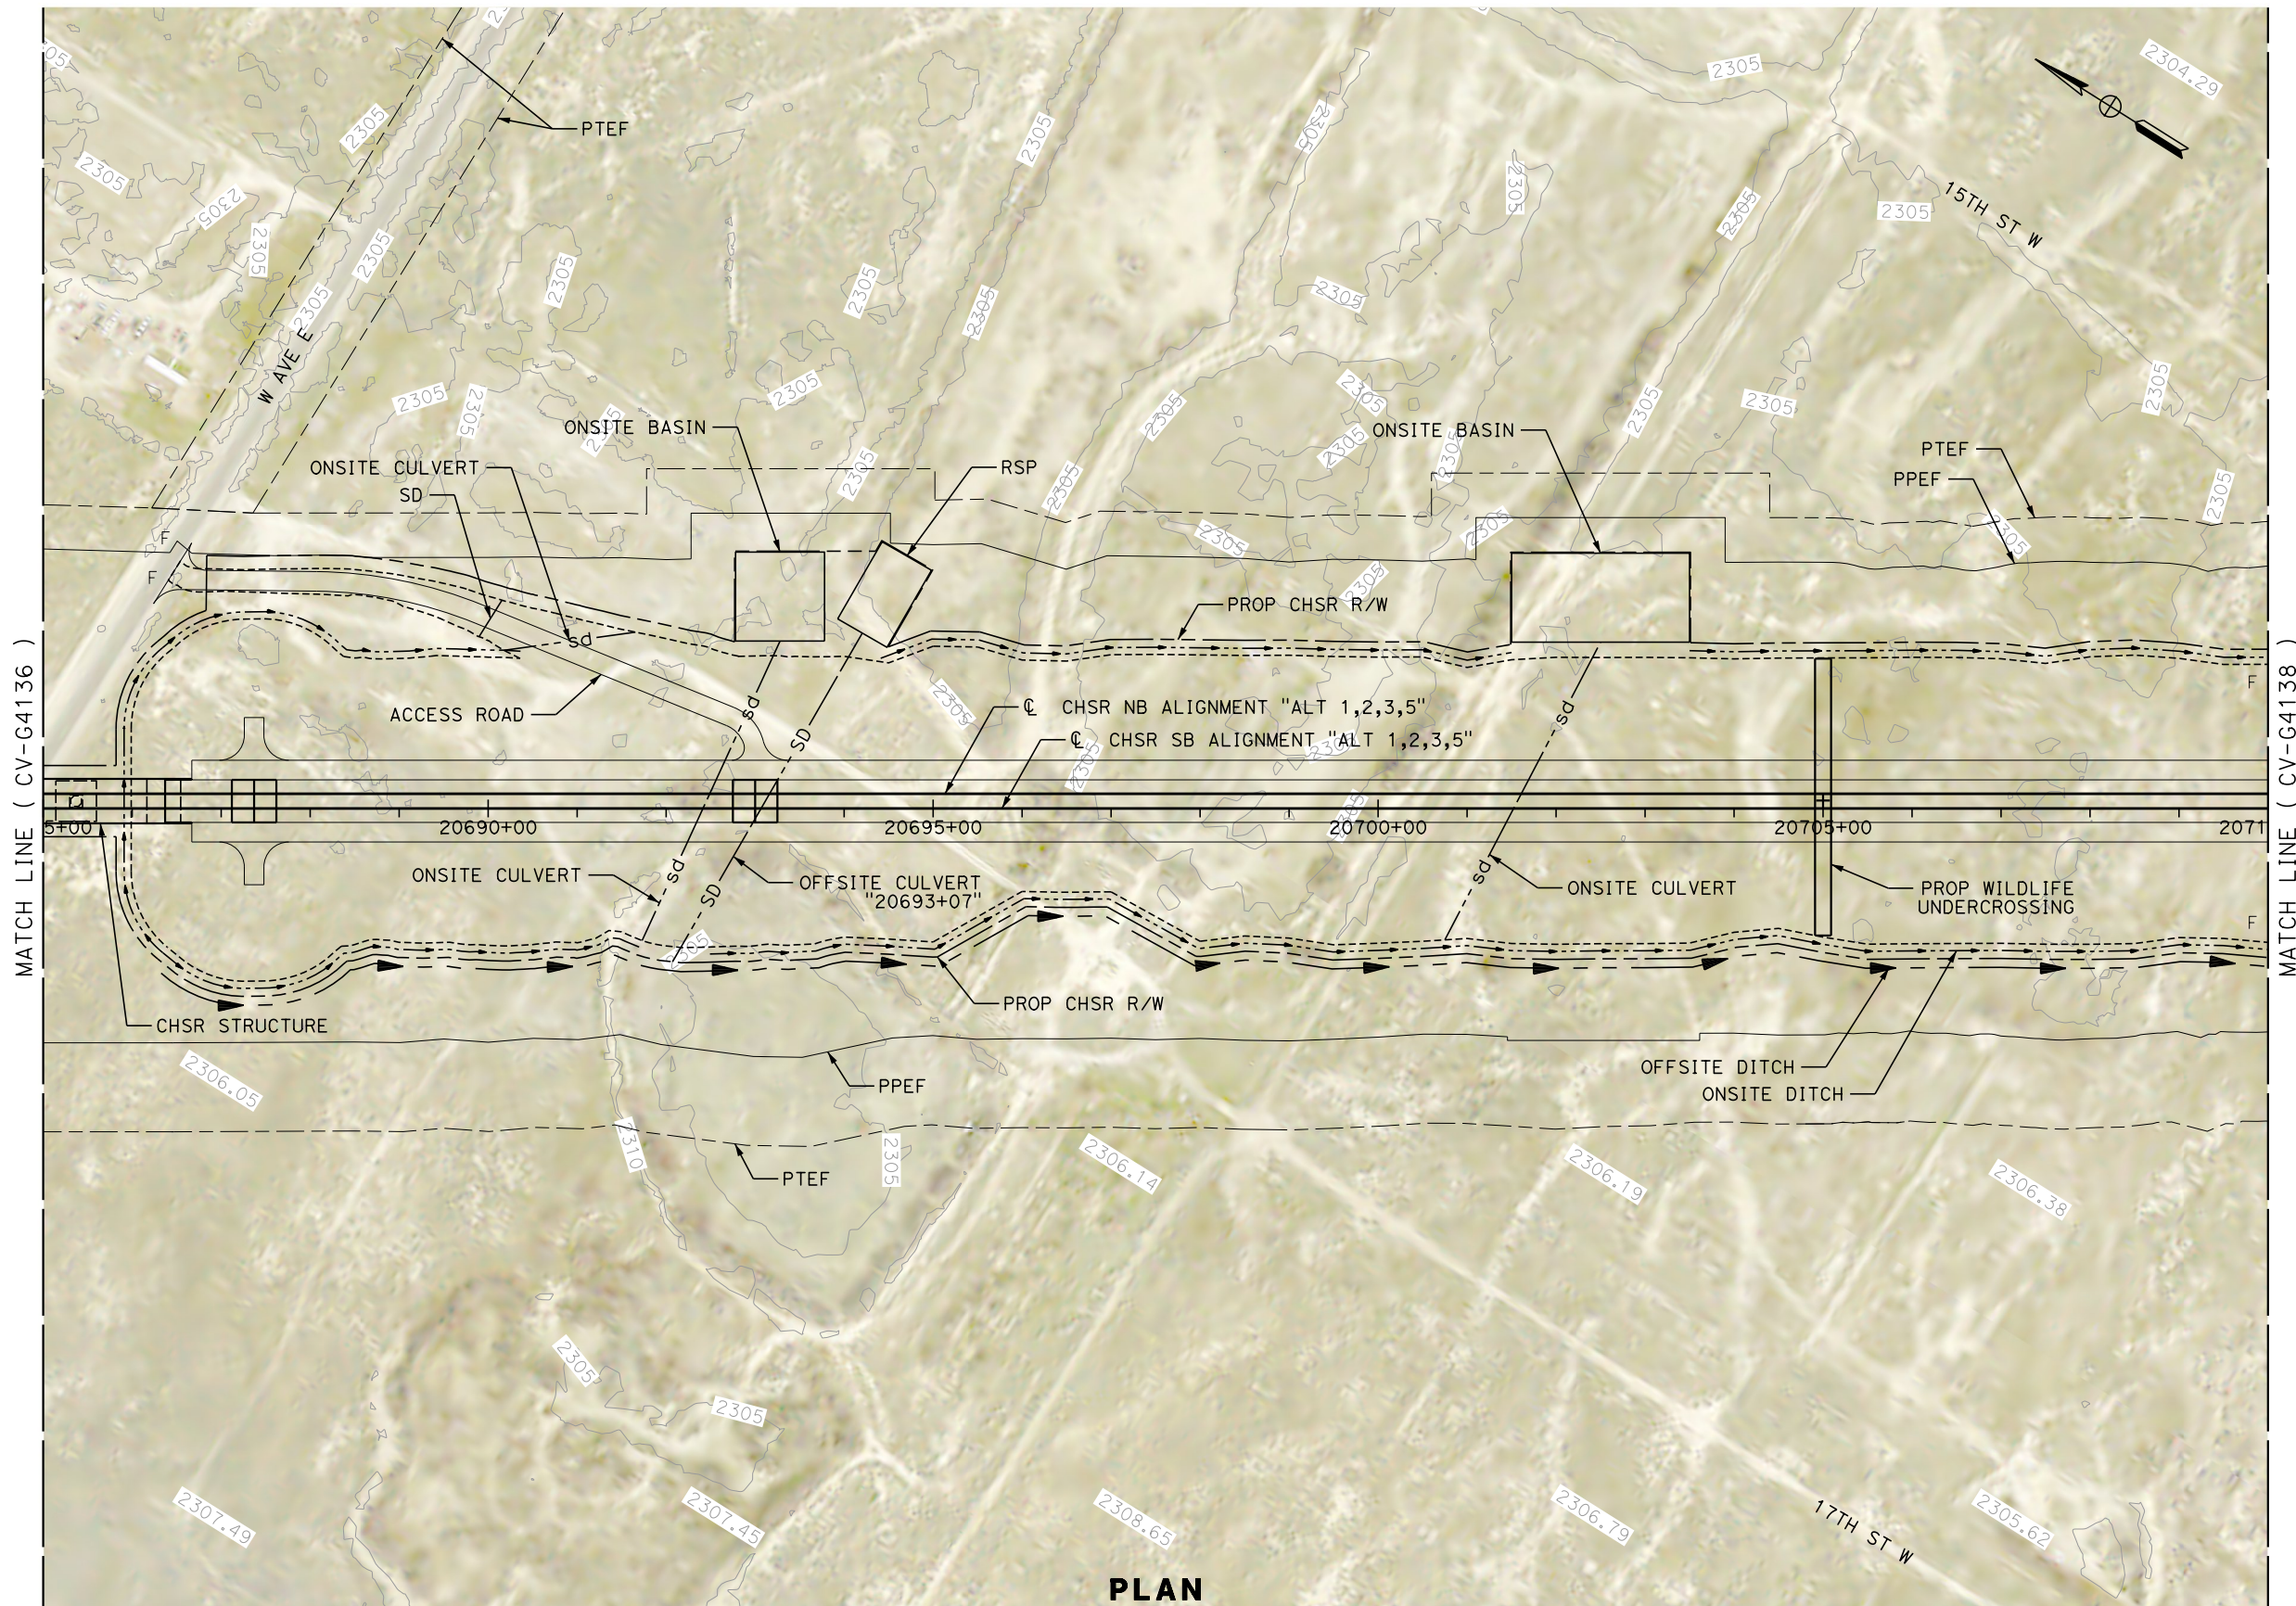

PLAN

REV	DATE	BY	CHK	APP	DESCRIPTION

DESIGNED BY
G. YAMANAKA
DRAWN BY
V. CERON
CHECKED BY
G. CAMPBELL
IN CHARGE
G. CAMPBELL
DATE
01/29/2021

**RECORD SET
PEPD
SUBMITTAL**

**NOT FOR
CONSTRUCTION**



**CALIFORNIA HIGH-SPEED RAIL PROJECT
BAKERSFIELD TO PALMDALE**

ALTERNATIVE 1,2,3,5
GRADING AND DRAINAGE
PLAN
STA 20685+00 TO 20710+00



CONTRACT NO.
HSR13-44
DRAWING NO.
CV-G4137
SCALE
AS SHOWN
SHEET NO.
249

Projects\701206_00_CHSRBP\00_CADD\Sheet_Files\CV\G\BP-CV-G4138

3:06:19 AM

1/14/2021

Glenn.Yamanaka@tylin.com

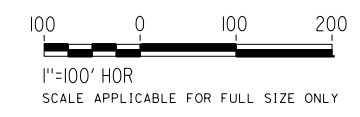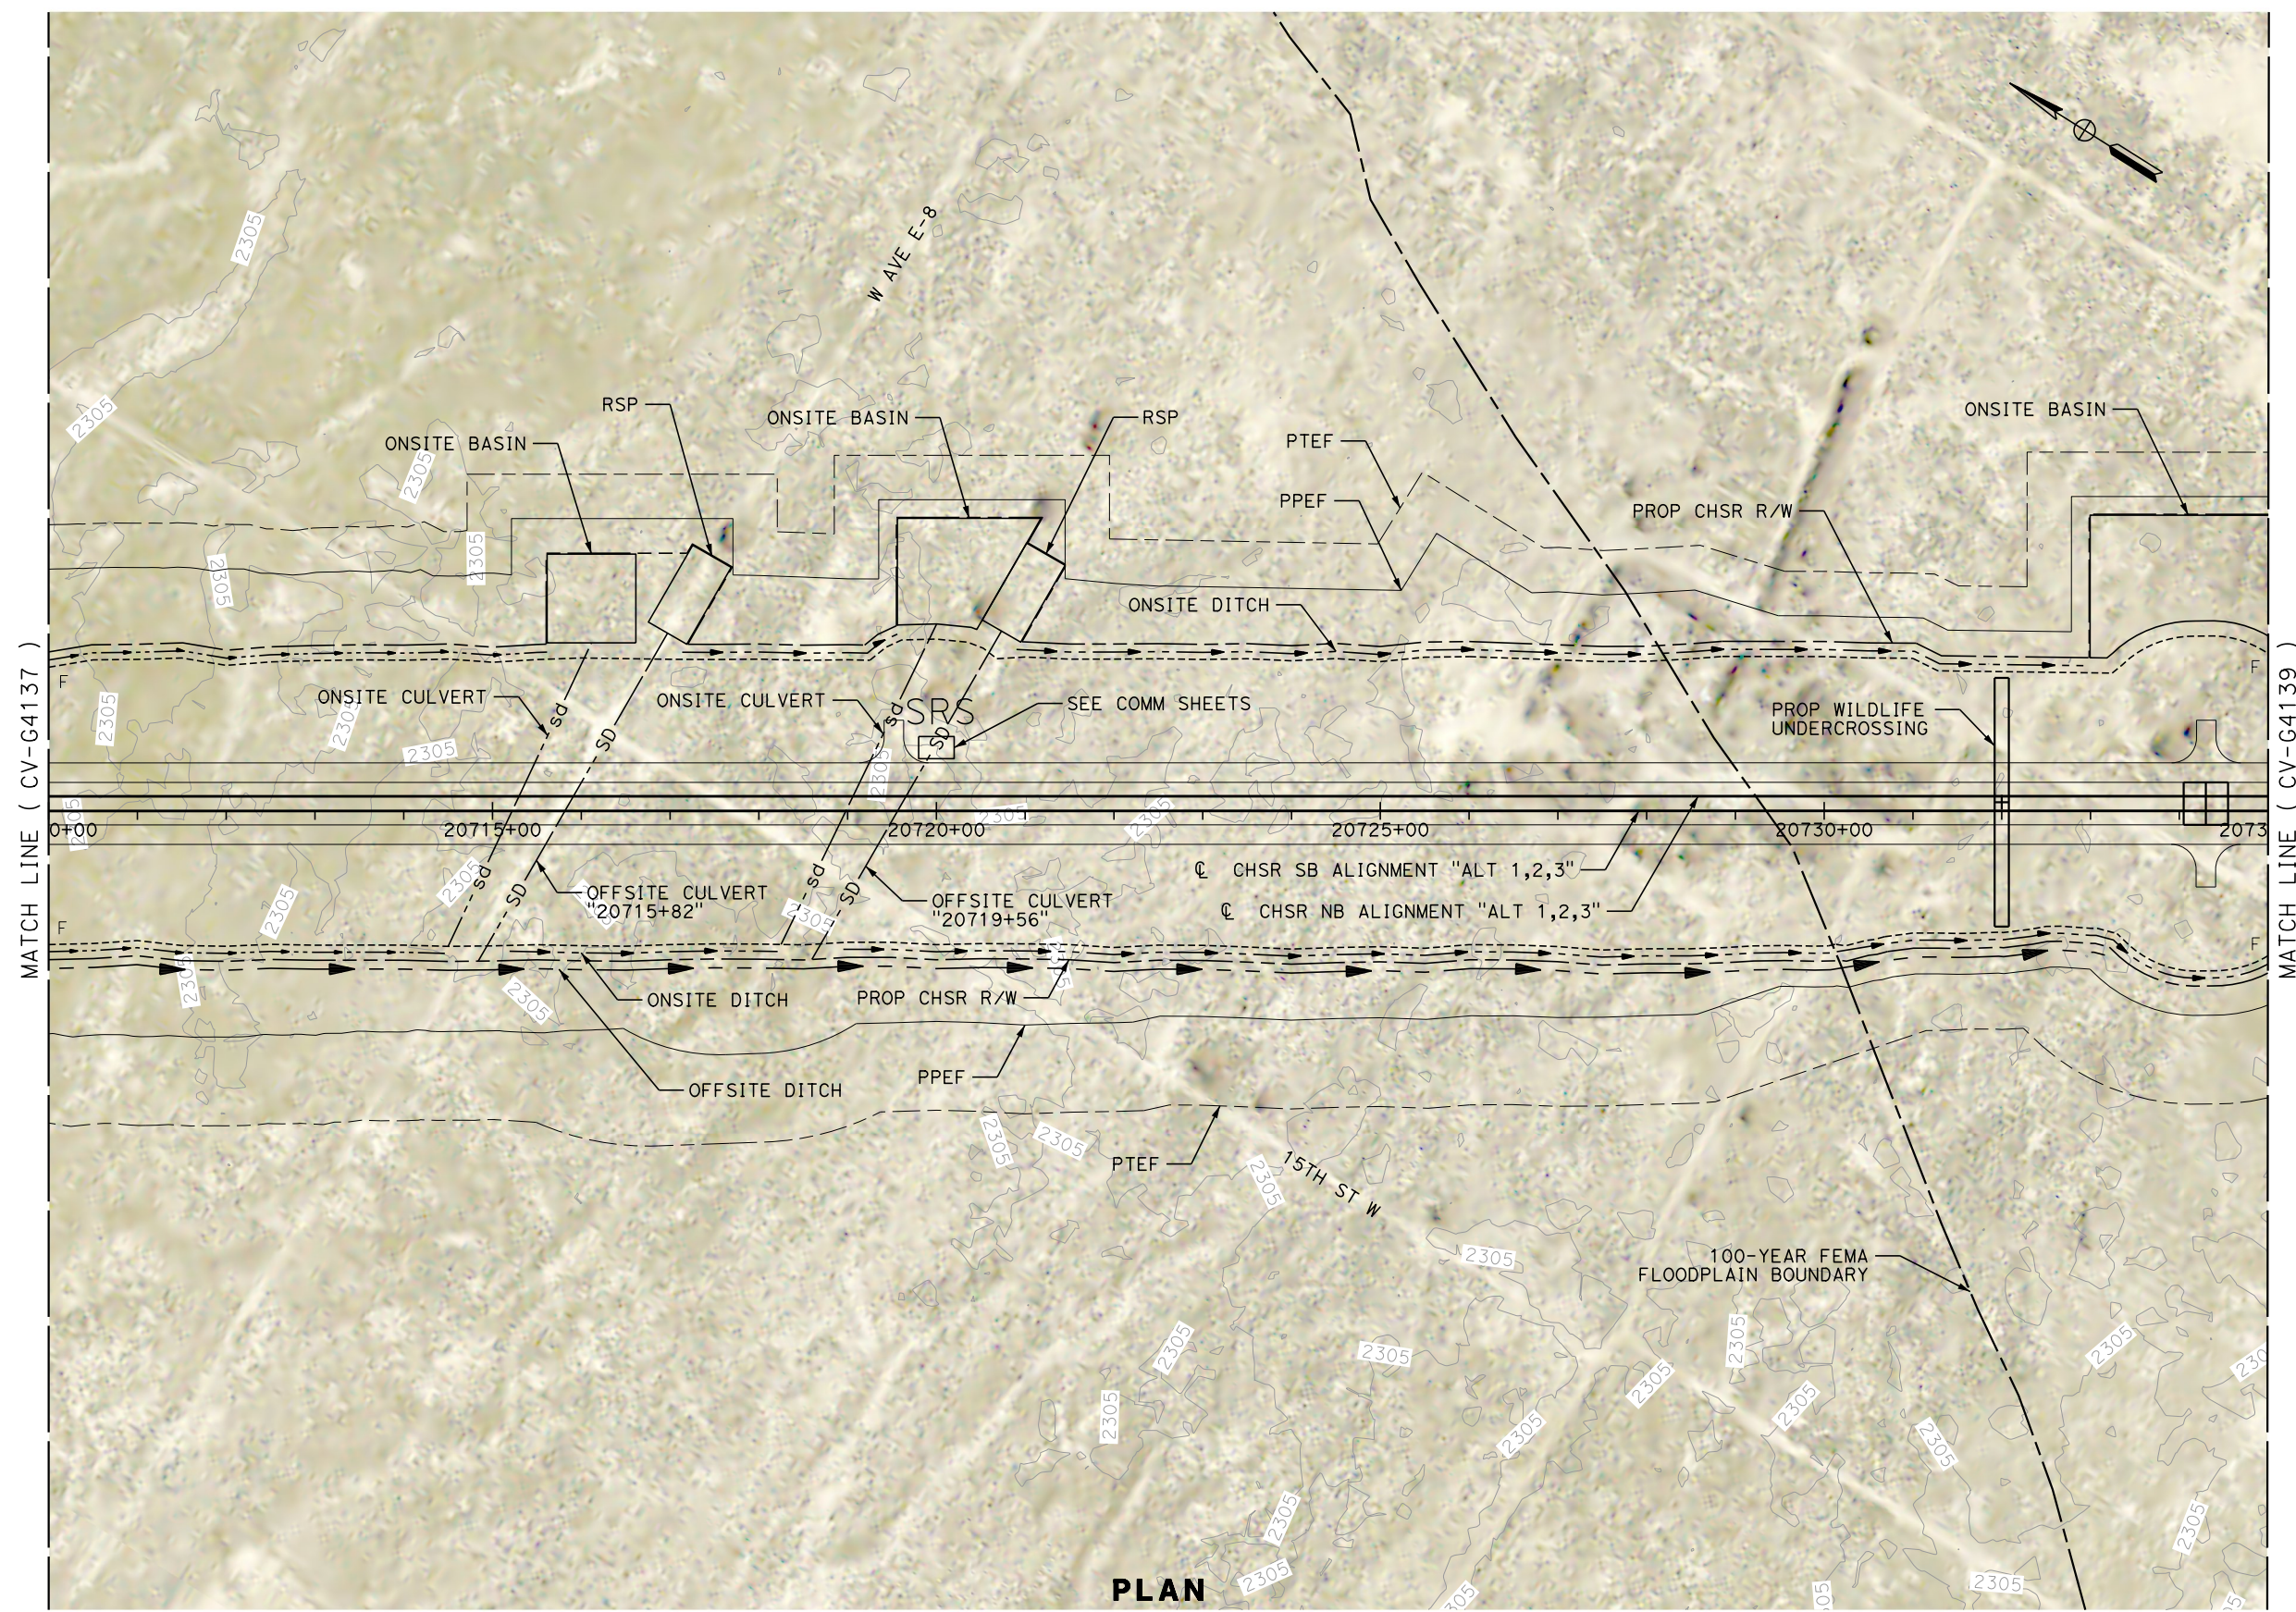

PLAN

REV	DATE	BY	CHK	APP	DESCRIPTION

DESIGNED BY
G. YAMANAKA
DRAWN BY
V. CERON
CHECKED BY
G. CAMPBELL
IN CHARGE
G. CAMPBELL
DATE
01/29/2021

**RECORD SET
PEPD
SUBMITTAL**

**NOT FOR
CONSTRUCTION**



**CALIFORNIA HIGH-SPEED RAIL PROJECT
BAKERSFIELD TO PALMDALE**

ALTERNATIVE 1,2,3
GRADING AND DRAINAGE
PLAN
STA 20710+00 TO 20735+00

CONTRACT NO.
HSR13-44

DRAWING NO.
CV-G4138

SCALE
AS SHOWN



SHEET NO.
250

Projects\701206_00_CHSRBP\00_CADD\Sheet_Files\CV\G\BP-CV-G4139

5:47:16 AM

1/14/2021

Glenn.Yamanaka@tylin.com

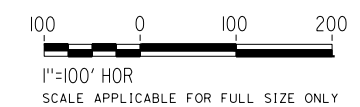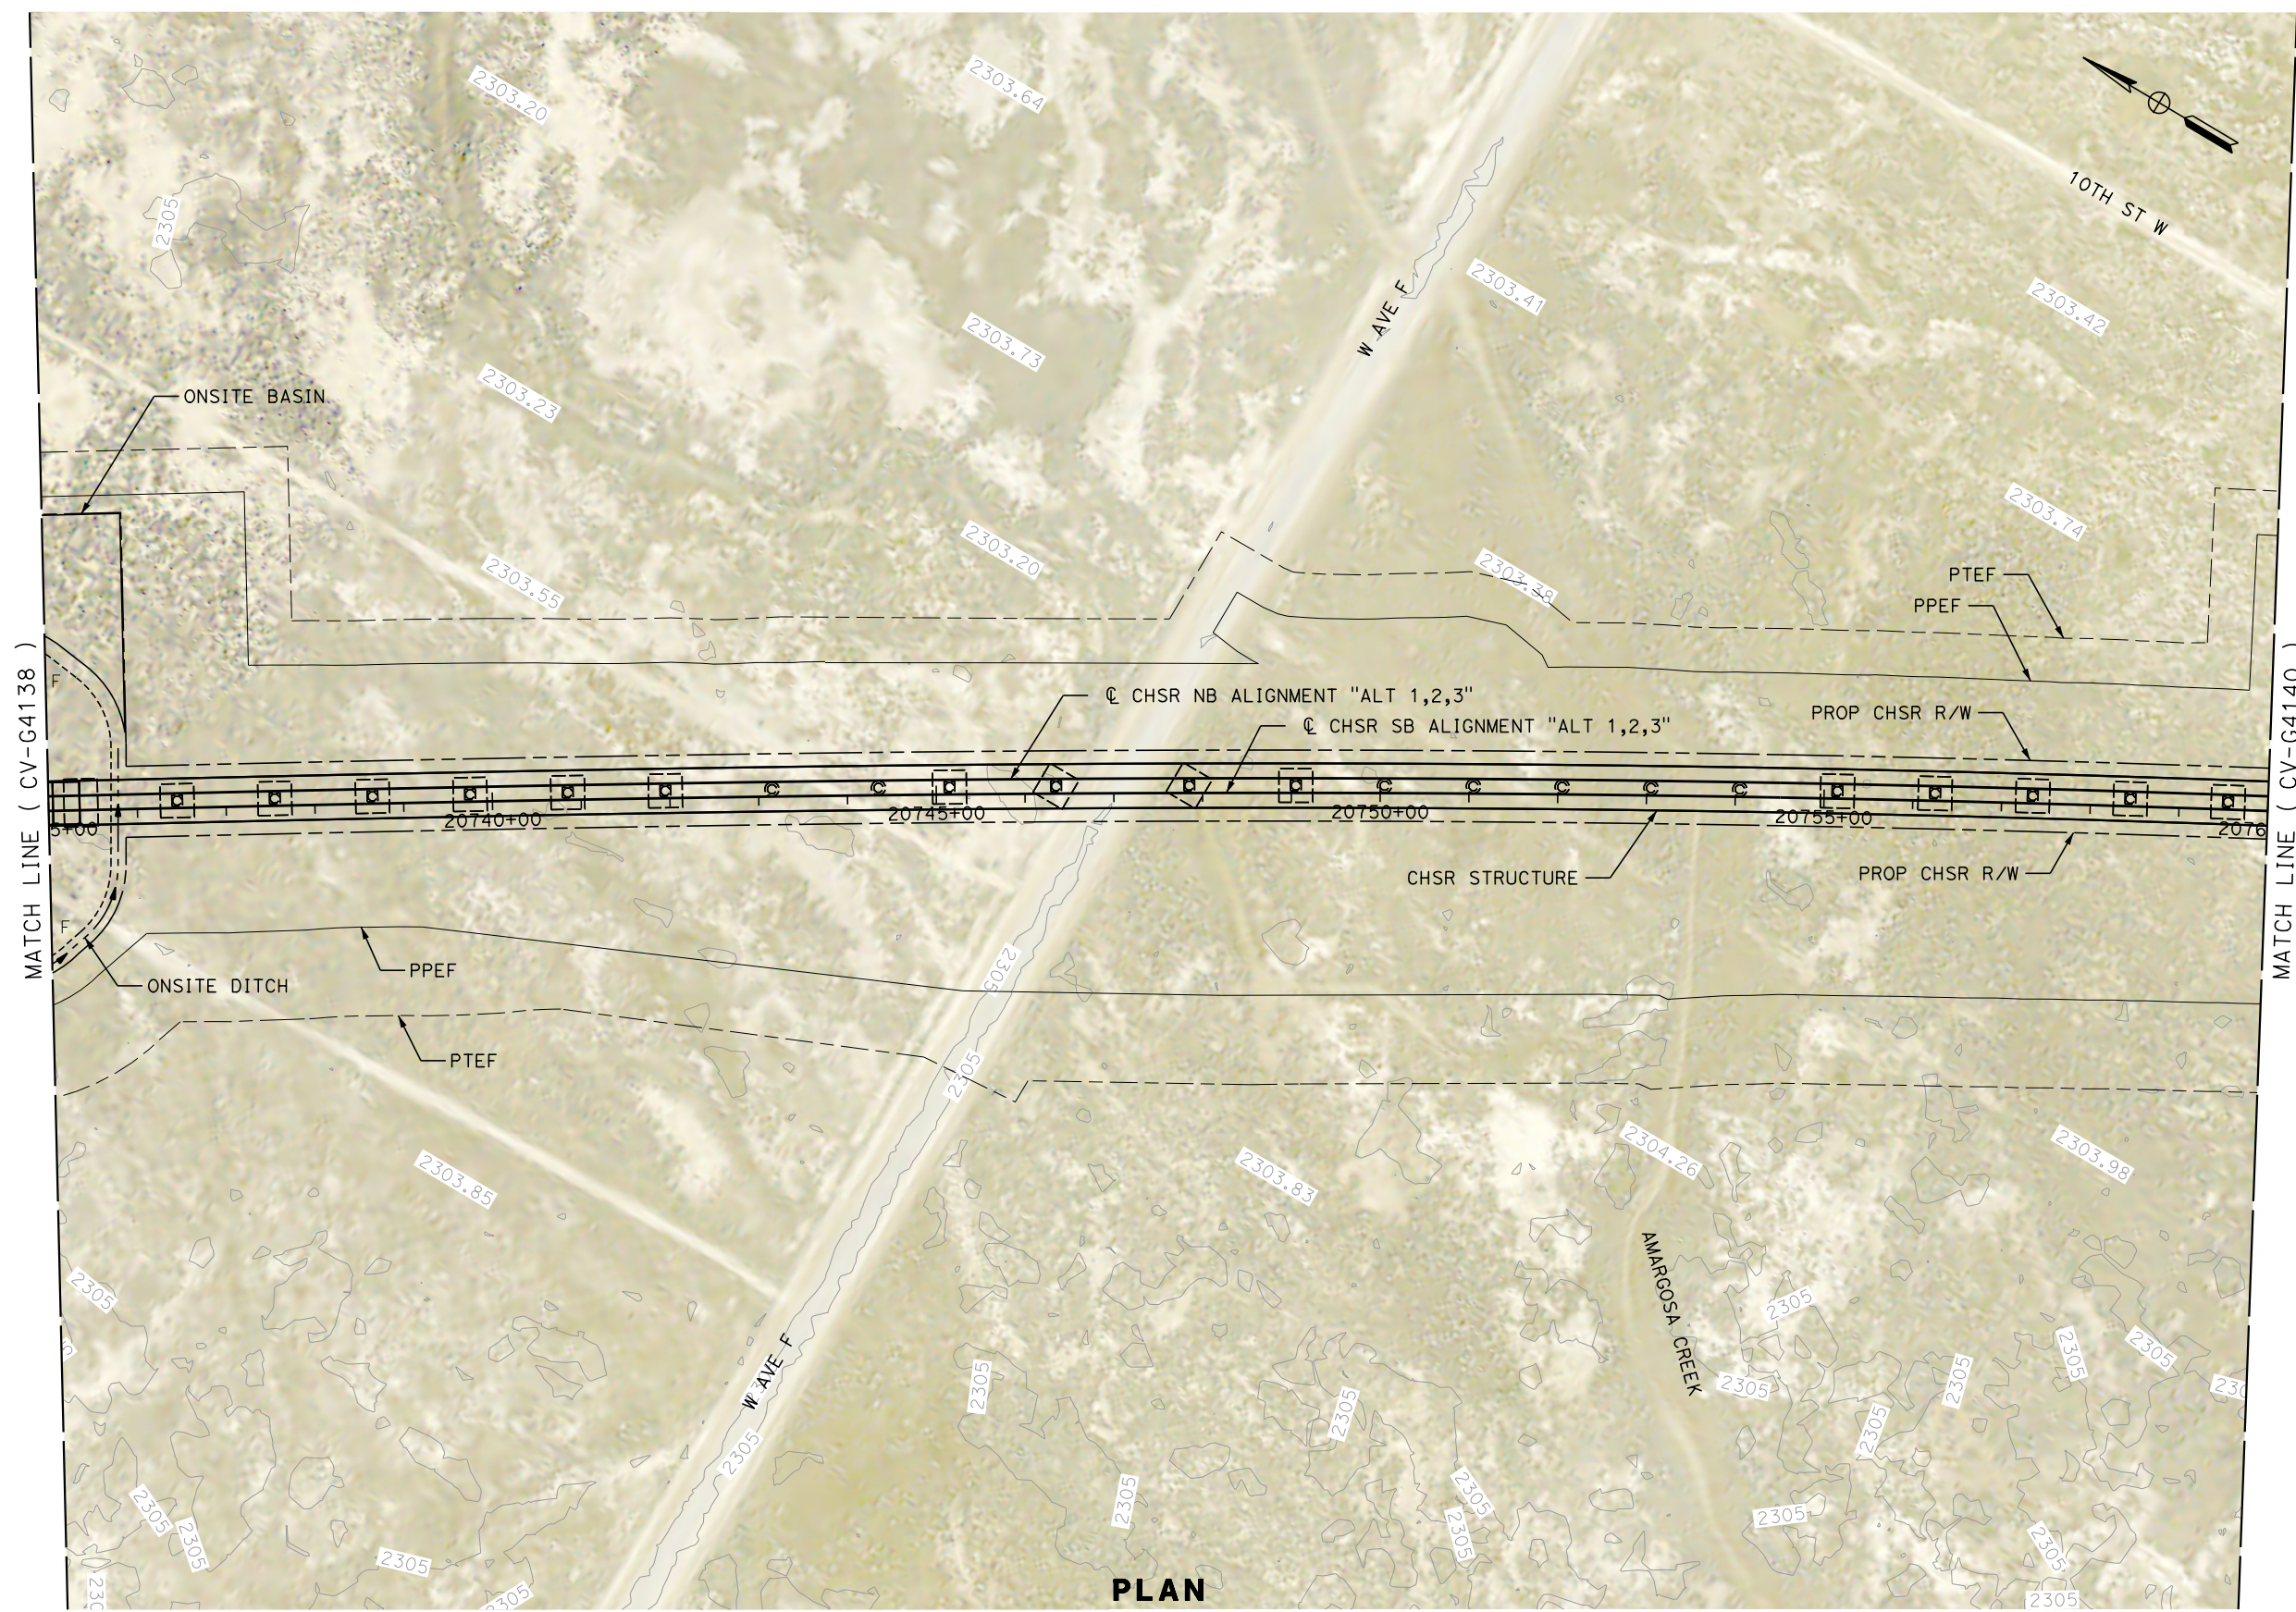

PLAN

REV	DATE	BY	CHK	APP	DESCRIPTION

DESIGNED BY
G. YAMANAKA
DRAWN BY
V. CERON
CHECKED BY
G. CAMPBELL
IN CHARGE
G. CAMPBELL
DATE
01/29/2021


**RECORD SET
PEPD
SUBMITTAL**

**NOT FOR
CONSTRUCTION**




**CALIFORNIA HIGH-SPEED RAIL PROJECT
BAKERSFIELD TO PALMDALE**
ALTERNATIVE 1,2,3
GRADING AND DRAINAGE
PLAN
STA 20735+00 TO 20760+00

CONTRACT NO.
HSR13-44
DRAWING NO.
CV-G4139
SCALE
AS SHOWN
SHEET NO.
251

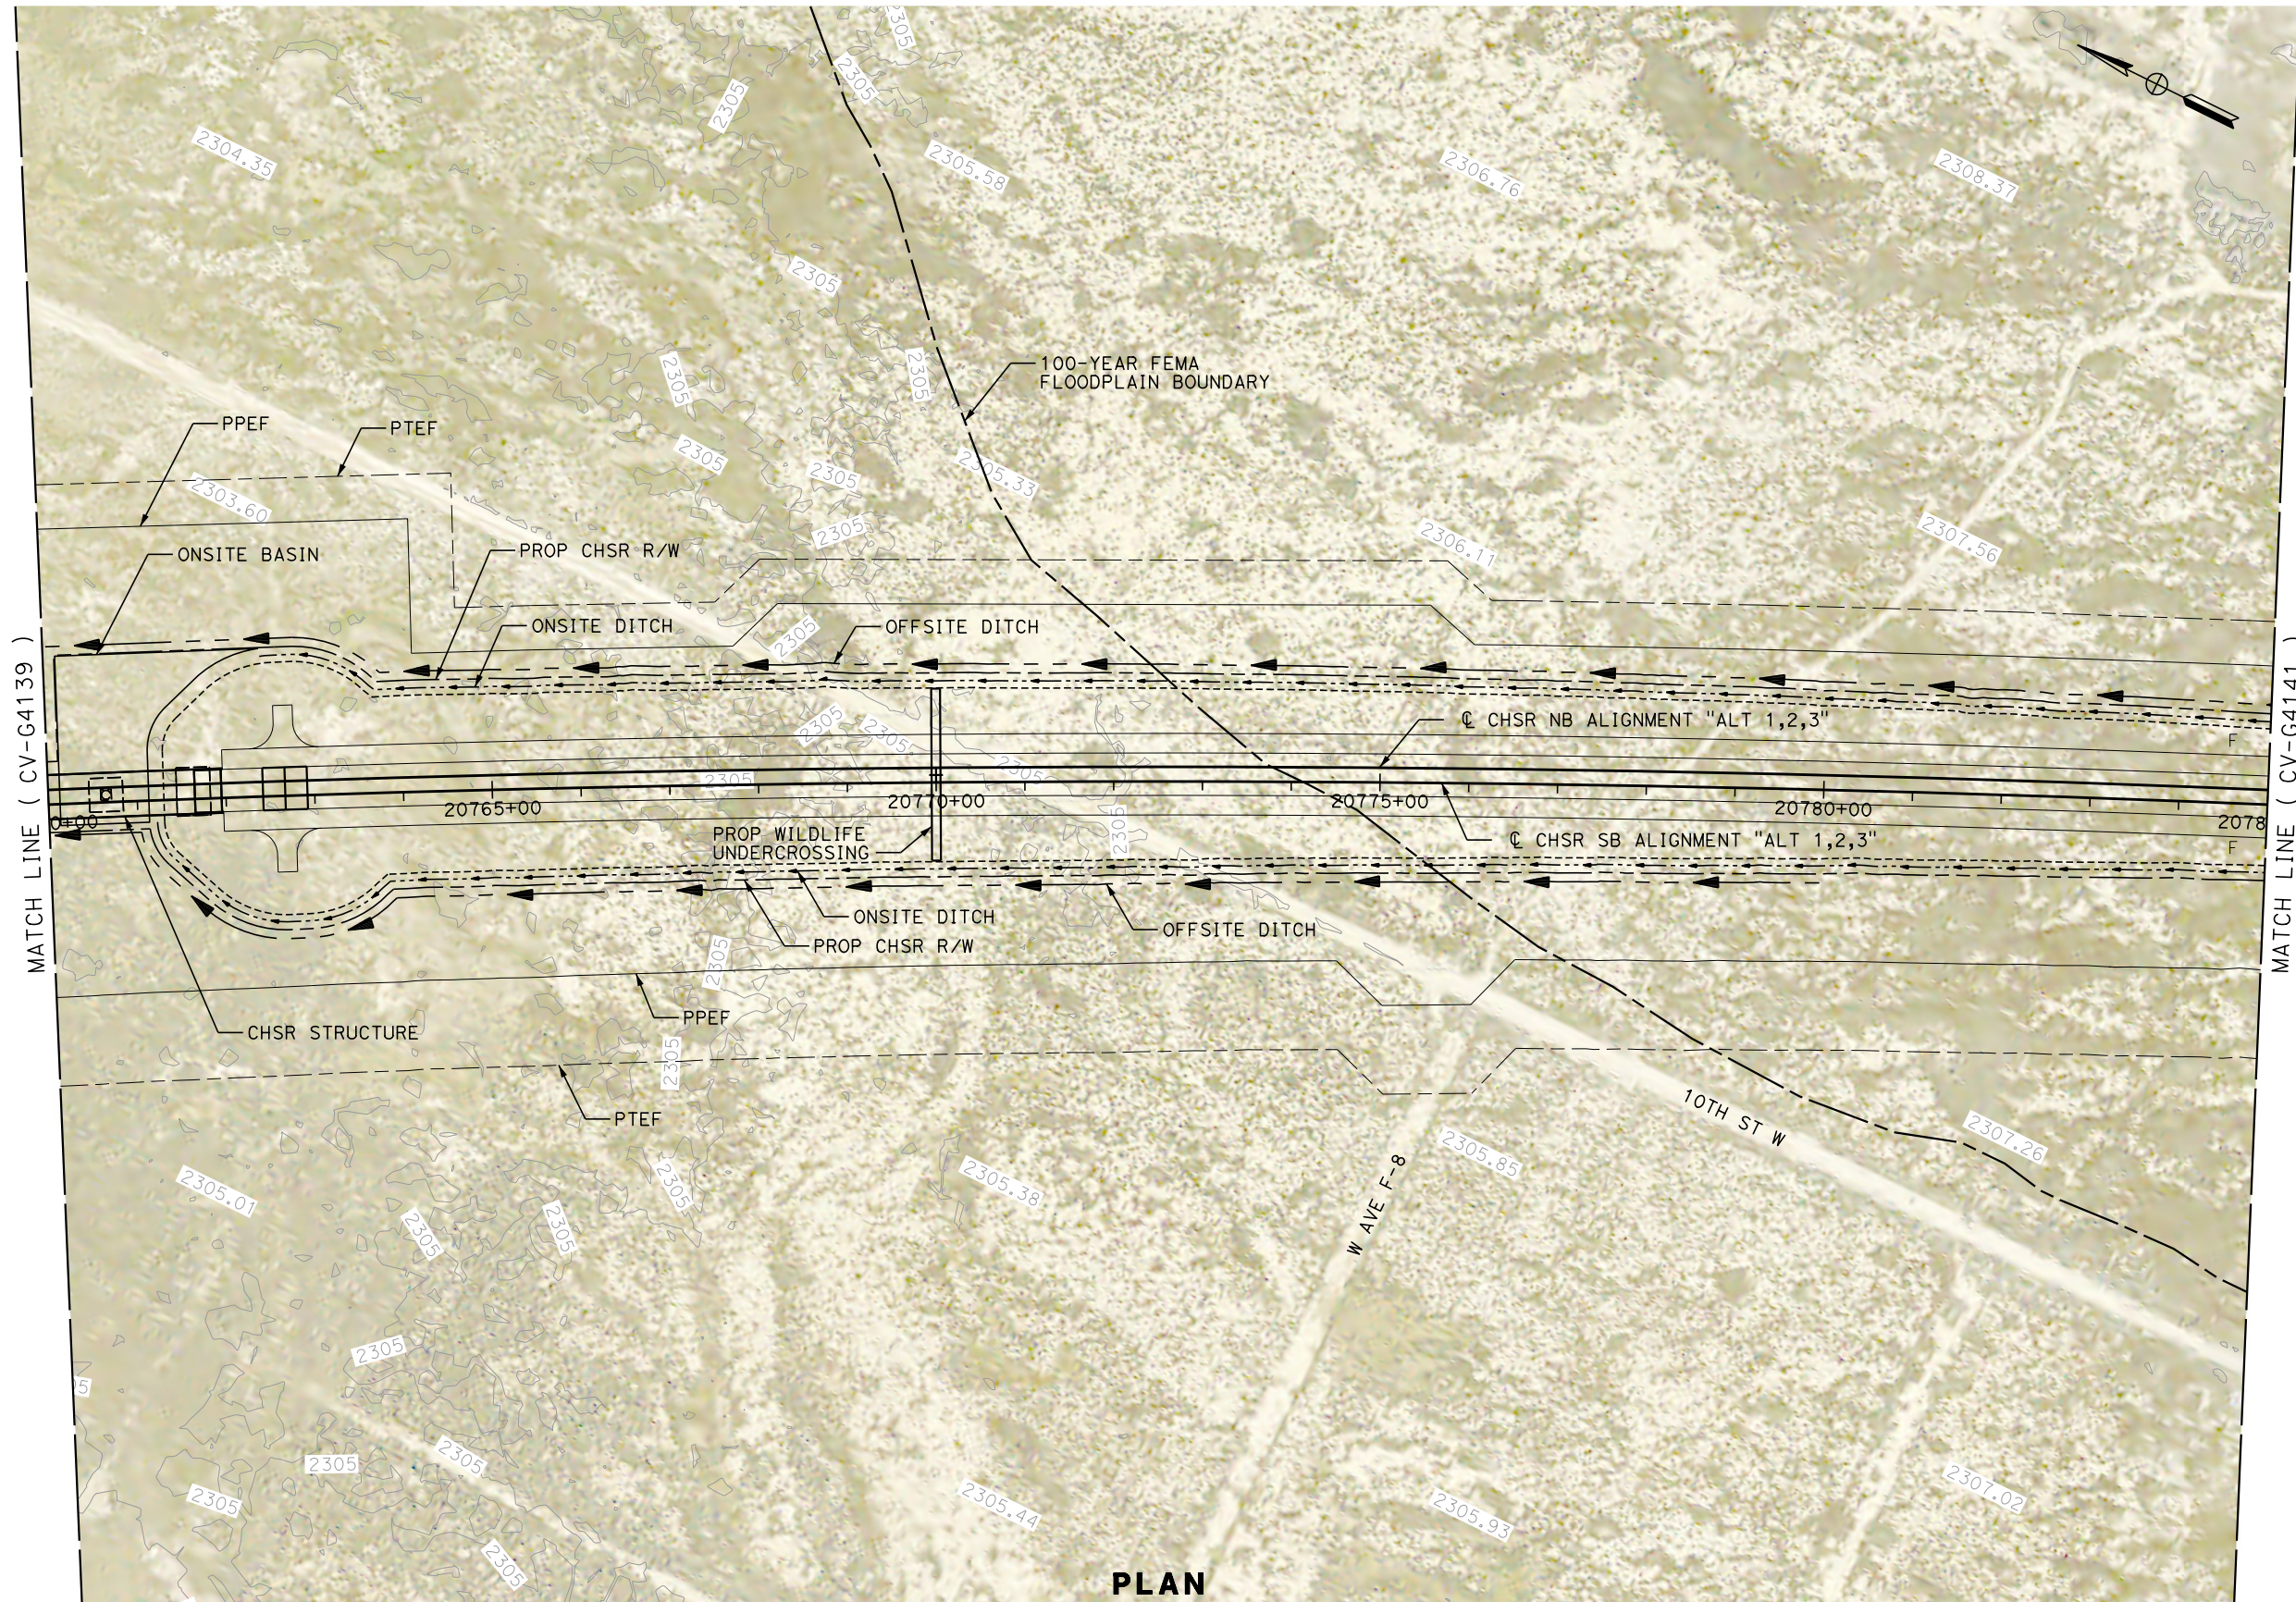

PLAN

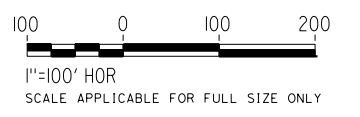

REV	DATE	BY	CHK	APP	DESCRIPTION

DESIGNED BY
G. YAMANAKA
DRAWN BY
A. CARSON
CHECKED BY
G. CAMPBELL
IN CHARGE
G. CAMPBELL
DATE
01/29/2021

**RECORD SET
PEPD
SUBMITTAL**

**NOT FOR
CONSTRUCTION**



**CALIFORNIA HIGH-SPEED RAIL PROJECT
BAKERSFIELD TO PALMDALE**

ALTERNATIVE 1,2,3
GRADING AND DRAINAGE
PLAN
STA 20760+00 TO 20785+00

CONTRACT NO.
HSR13-44
DRAWING NO.
CV-G4140
SCALE
AS SHOWN
SHEET NO.
252



Projects\701206.00_CHSRBP\00_CADD\Sheet_Files\CV\G\BP-CV-G4141

5:46:36 AM

1/14/2021

Glenn.Yamanaka@tylin.com

MATCH LINE (CV-G4197)

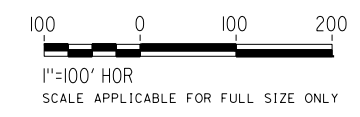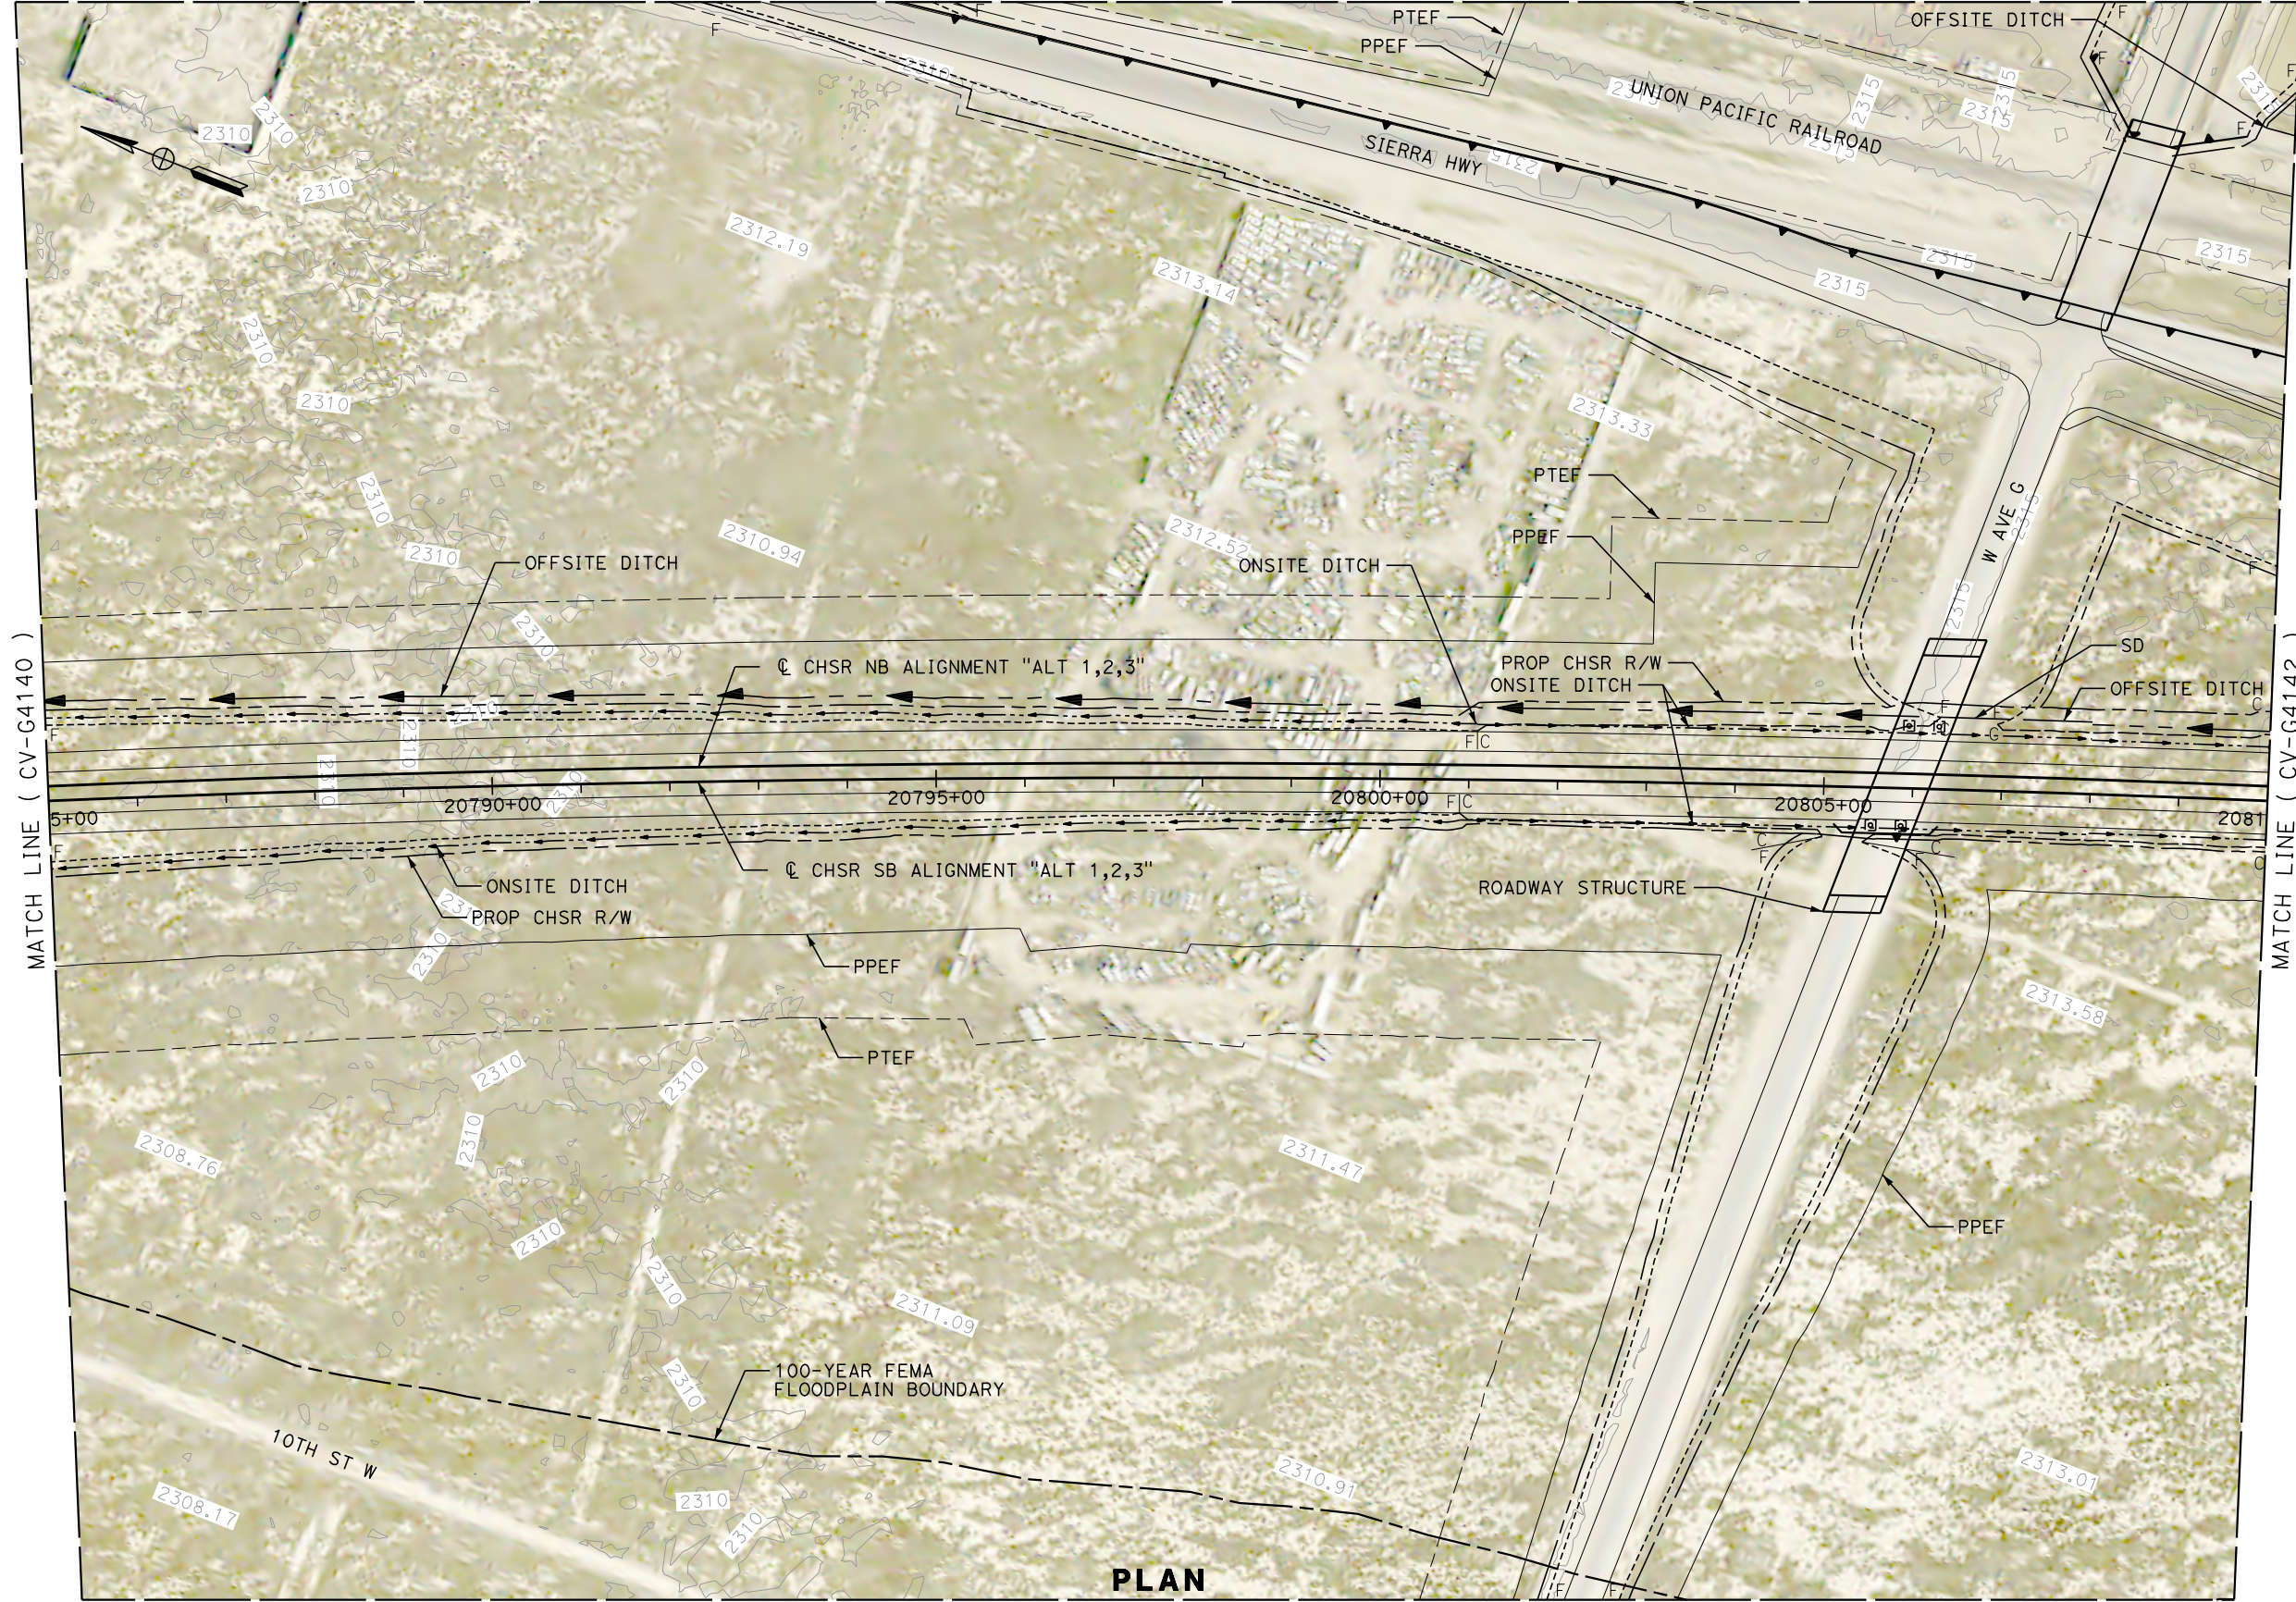

PLAN

MATCH LINE (CV-G4199)

REV	DATE	BY	CHK	APP	DESCRIPTION

DESIGNED BY
G. YAMANAKA
DRAWN BY
A. CARSON
CHECKED BY
G. CAMPBELL
IN CHARGE
G. CAMPBELL
DATE
01/29/2021

RECORD SET
PEPD
SUBMITTAL


NOT FOR
CONSTRUCTION




CALIFORNIA HIGH-SPEED RAIL PROJECT
BAKERSFIELD TO PALMDALE
ALTERNATIVE 1,2,3
GRADING AND DRAINAGE
PLAN
STA 20785+00 TO 20810+00

CONTRACT NO.
HSR13-44
DRAWING NO.
CV-G4141
SCALE
AS SHOWN
SHEET NO.
253

MATCH LINE (CV-G4198)

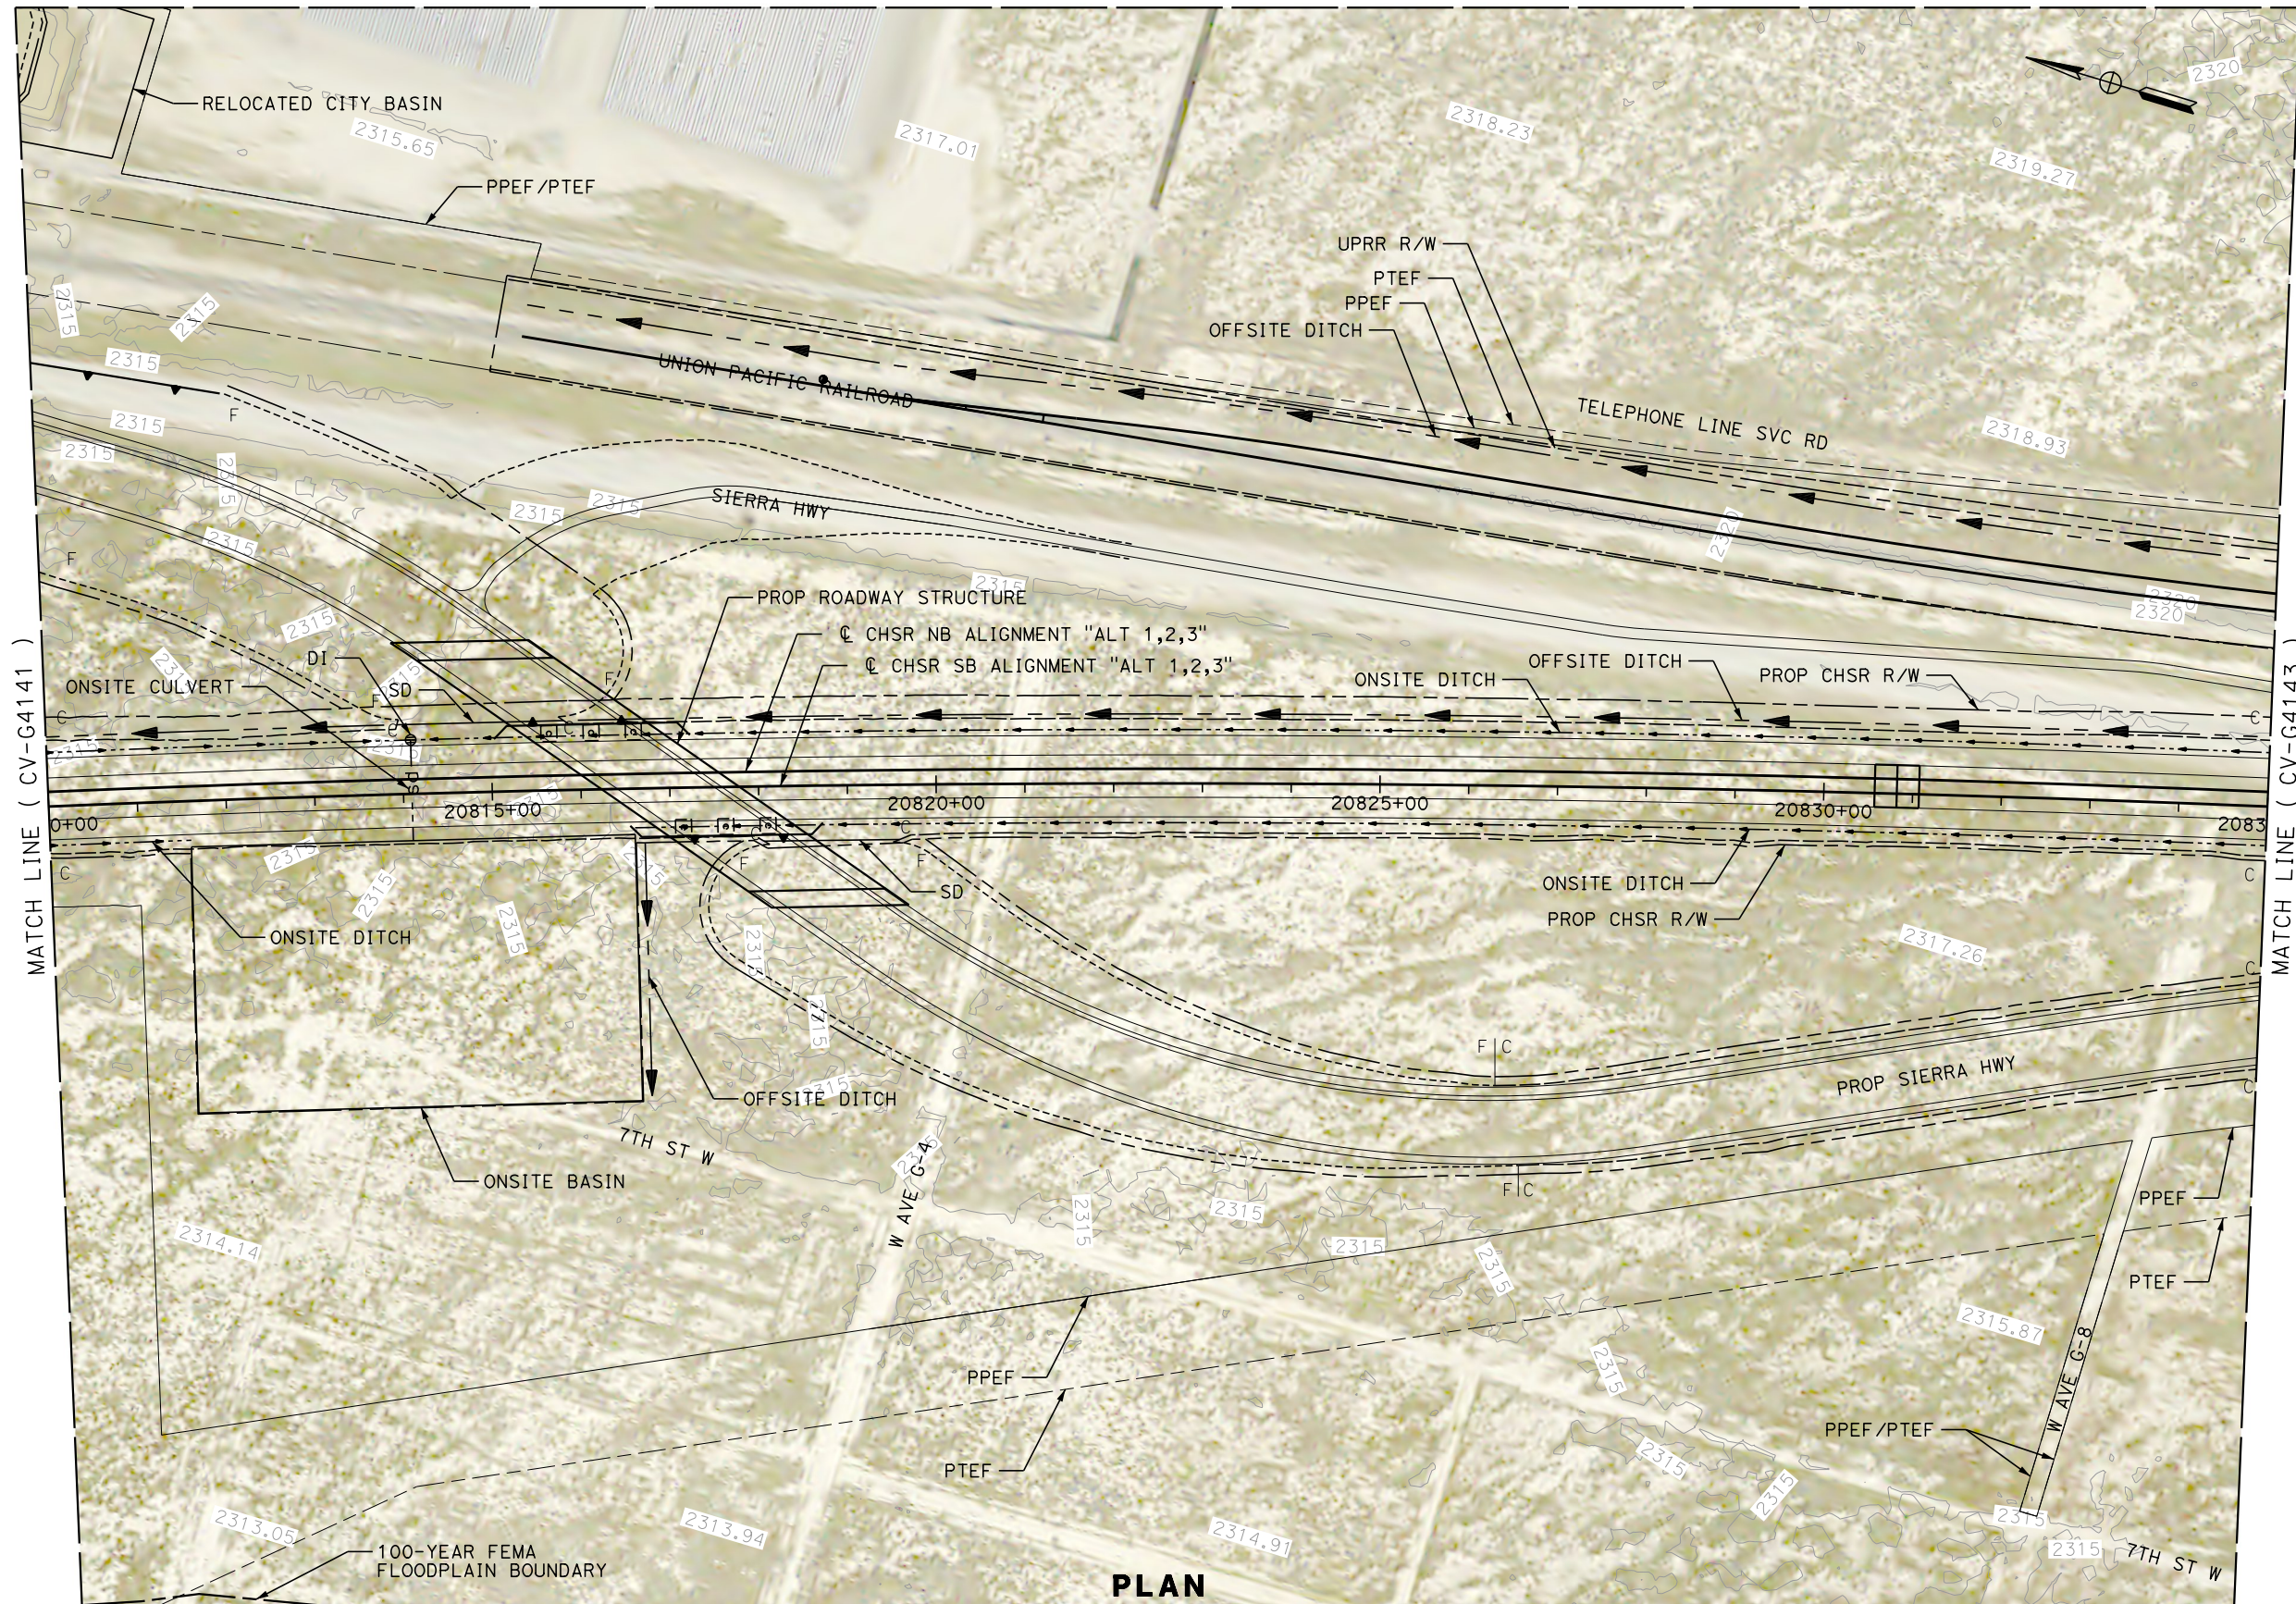

PLAN

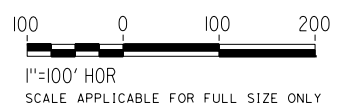

Projects\701206_00_CHSRBP\00_CADD\Sheet Files\CV\G\BP-CV-G4142

5:47:56 AM

1/14/2021

Glenn.Yamanaka@tylin.com

REV	DATE	BY	CHK	APP	DESCRIPTION

DESIGNED BY
G. YAMANAKA
DRAWN BY
A. CARSON
CHECKED BY
G. CAMPBELL
IN CHARGE
G. CAMPBELL
DATE
01/29/2021

RECORD SET
PEPD
SUBMITTAL

NOT FOR
CONSTRUCTION



CALIFORNIA HIGH-SPEED RAIL PROJECT
BAKERSFIELD TO PALMDALE
ALTERNATIVE 1,2,3
GRADING AND DRAINAGE
PLAN
STA 20810+00 TO 20835+00



CONTRACT NO.
HSR13-44
DRAWING NO.
CV-G4142
SCALE
AS SHOWN
SHEET NO.
254

Projects\701206_00_CHSRBP\00_CADD\Sheet Files\CV\G\BP-CV-G4143

6:09:40 AM

1/14/2021

Glenn.Yamanaka@tylin.com

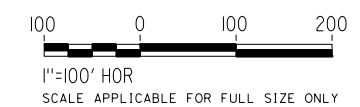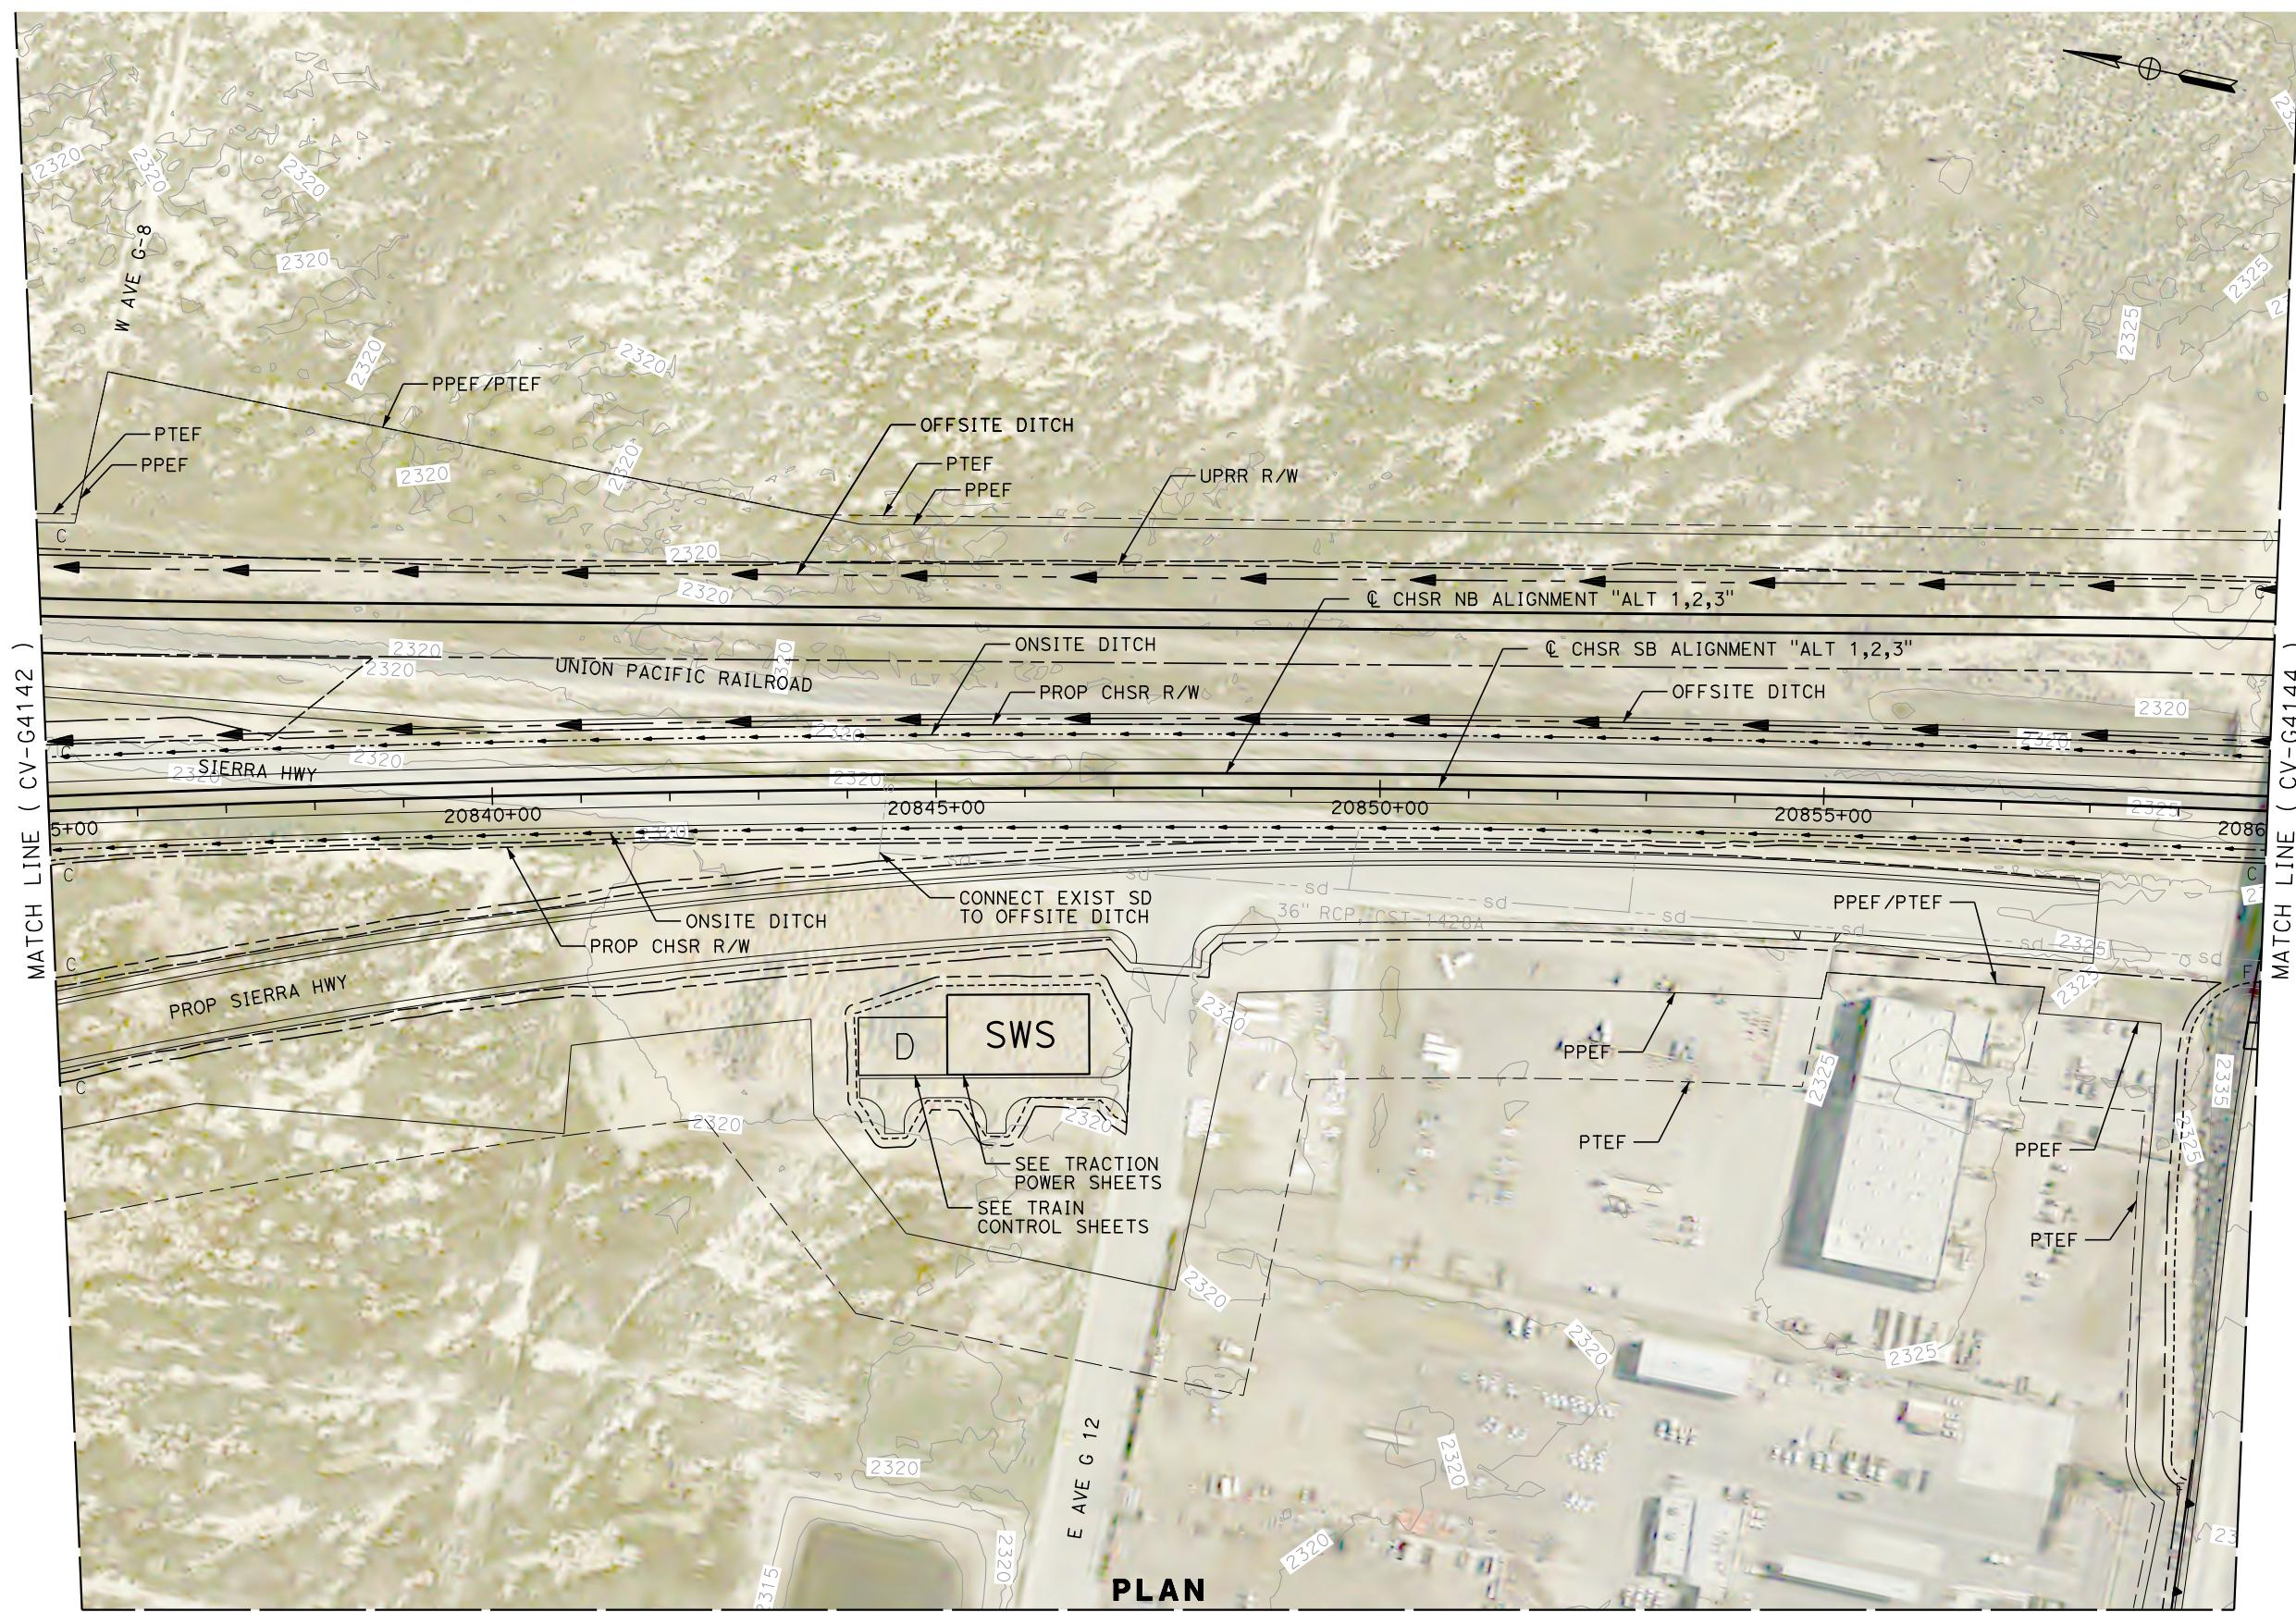

PLAN

MATCH LINE (CV-G4201)

REV	DATE	BY	CHK	APP	DESCRIPTION

DESIGNED BY
G. YAMANAKA

DRAWN BY
A. CARSON

CHECKED BY
G. CAMPBELL

IN CHARGE
G. CAMPBELL

DATE
01/29/2021

**RECORD SET
PEPD
SUBMITTAL**

**NOT FOR
CONSTRUCTION**



**CALIFORNIA HIGH-SPEED RAIL PROJECT
BAKERSFIELD TO PALMDALE**

ALTERNATIVE 1,2,3
GRADING AND DRAINAGE
PLAN
STA 20835+00 TO 20860+00

CONTRACT NO.
HSR13-44

DRAWING NO.
CV-G4143

SCALE
AS SHOWN


SHEET NO.
255

Projects\701206_00_CHSRBP\00_CADD\Sheet Files\CV\G\BP-CV-G4144

5:46:40 AM

1/14/2021

Glenn.Yamanaka@tylin.com

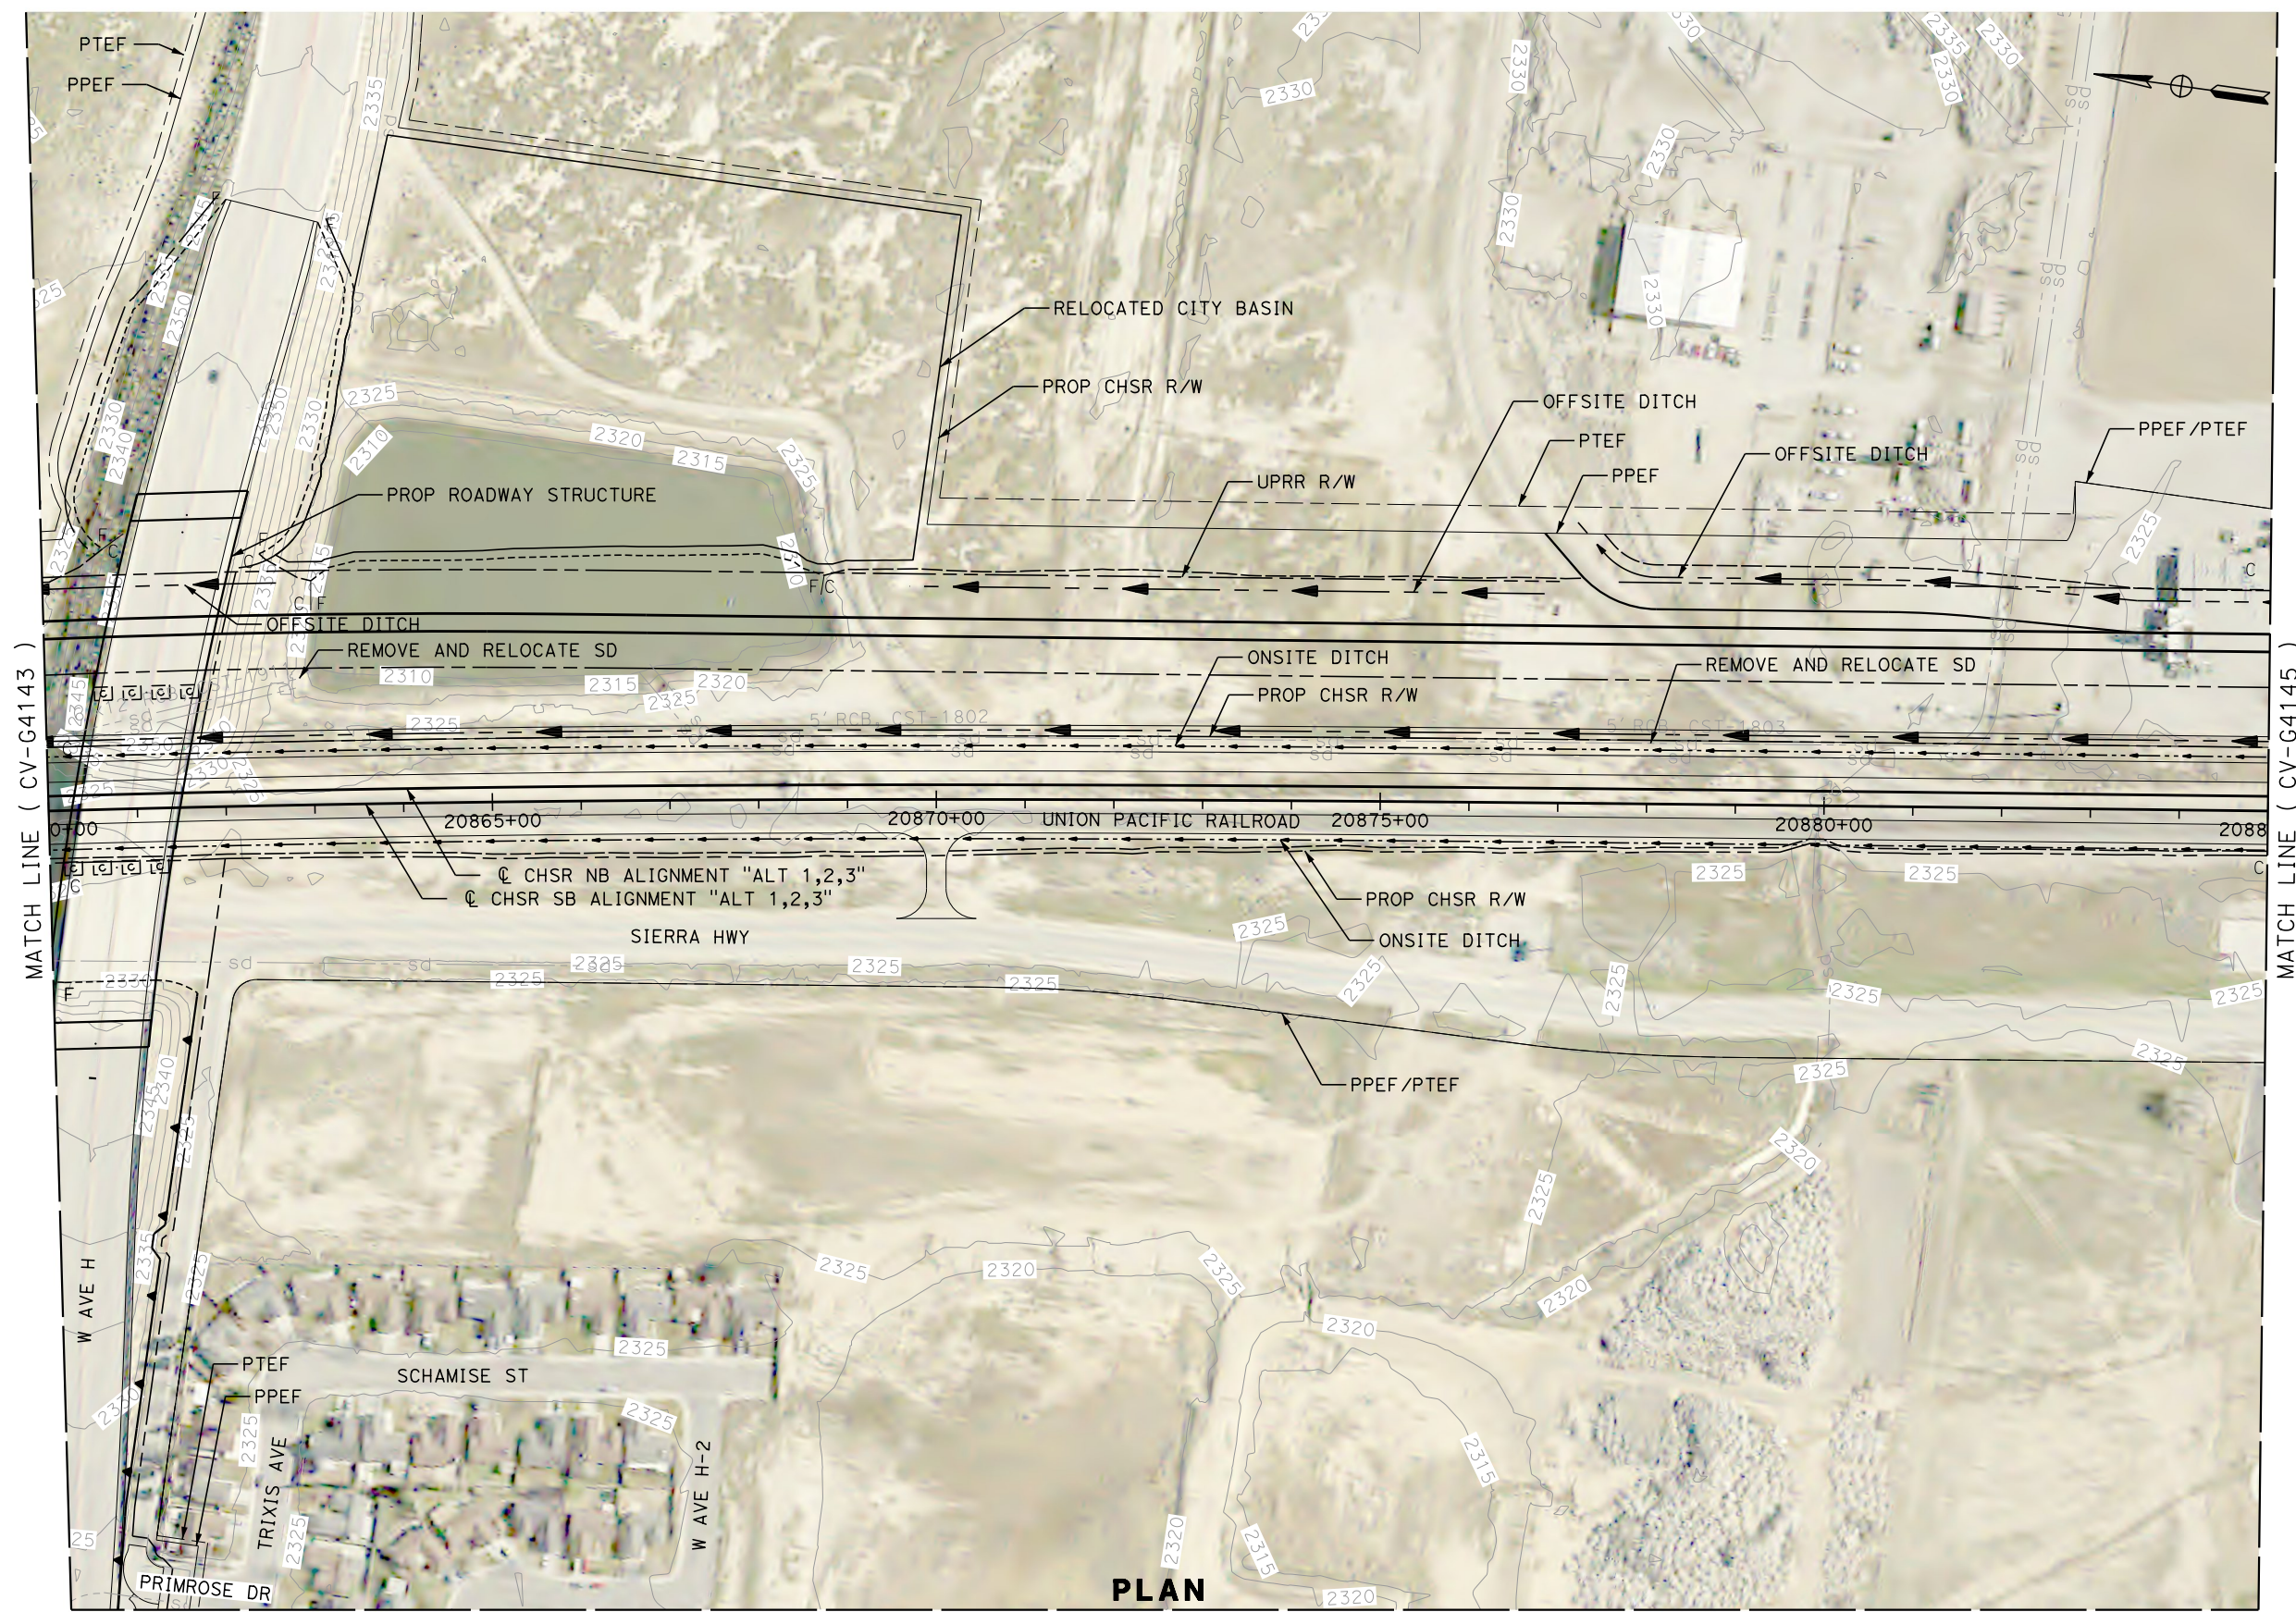


MATCH LINE (CV-G4143)

MATCH LINE (CV-G4145)

PLAN

MATCH LINE (CV-G4201)

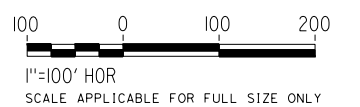

REV	DATE	BY	CHK	APP	DESCRIPTION

DESIGNED BY
G. YAMANAKA
DRAWN BY
A. CARSON
CHECKED BY
G. CAMPBELL
IN CHARGE
G. CAMPBELL
DATE
01/29/2021

**RECORD SET
PEPD
SUBMITTAL**

**NOT FOR
CONSTRUCTION**




**CALIFORNIA HIGH-SPEED RAIL PROJECT
BAKERSFIELD TO PALMDALE**

ALTERNATIVE 1,2,3
GRADING AND DRAINAGE
PLAN
STA 20860+00 TO 20885+00


CONTRACT NO.
HSR13-44
DRAWING NO.
CV-G4144
SCALE
AS SHOWN
SHEET NO.
256

MATCH LINE (CV-G4202)

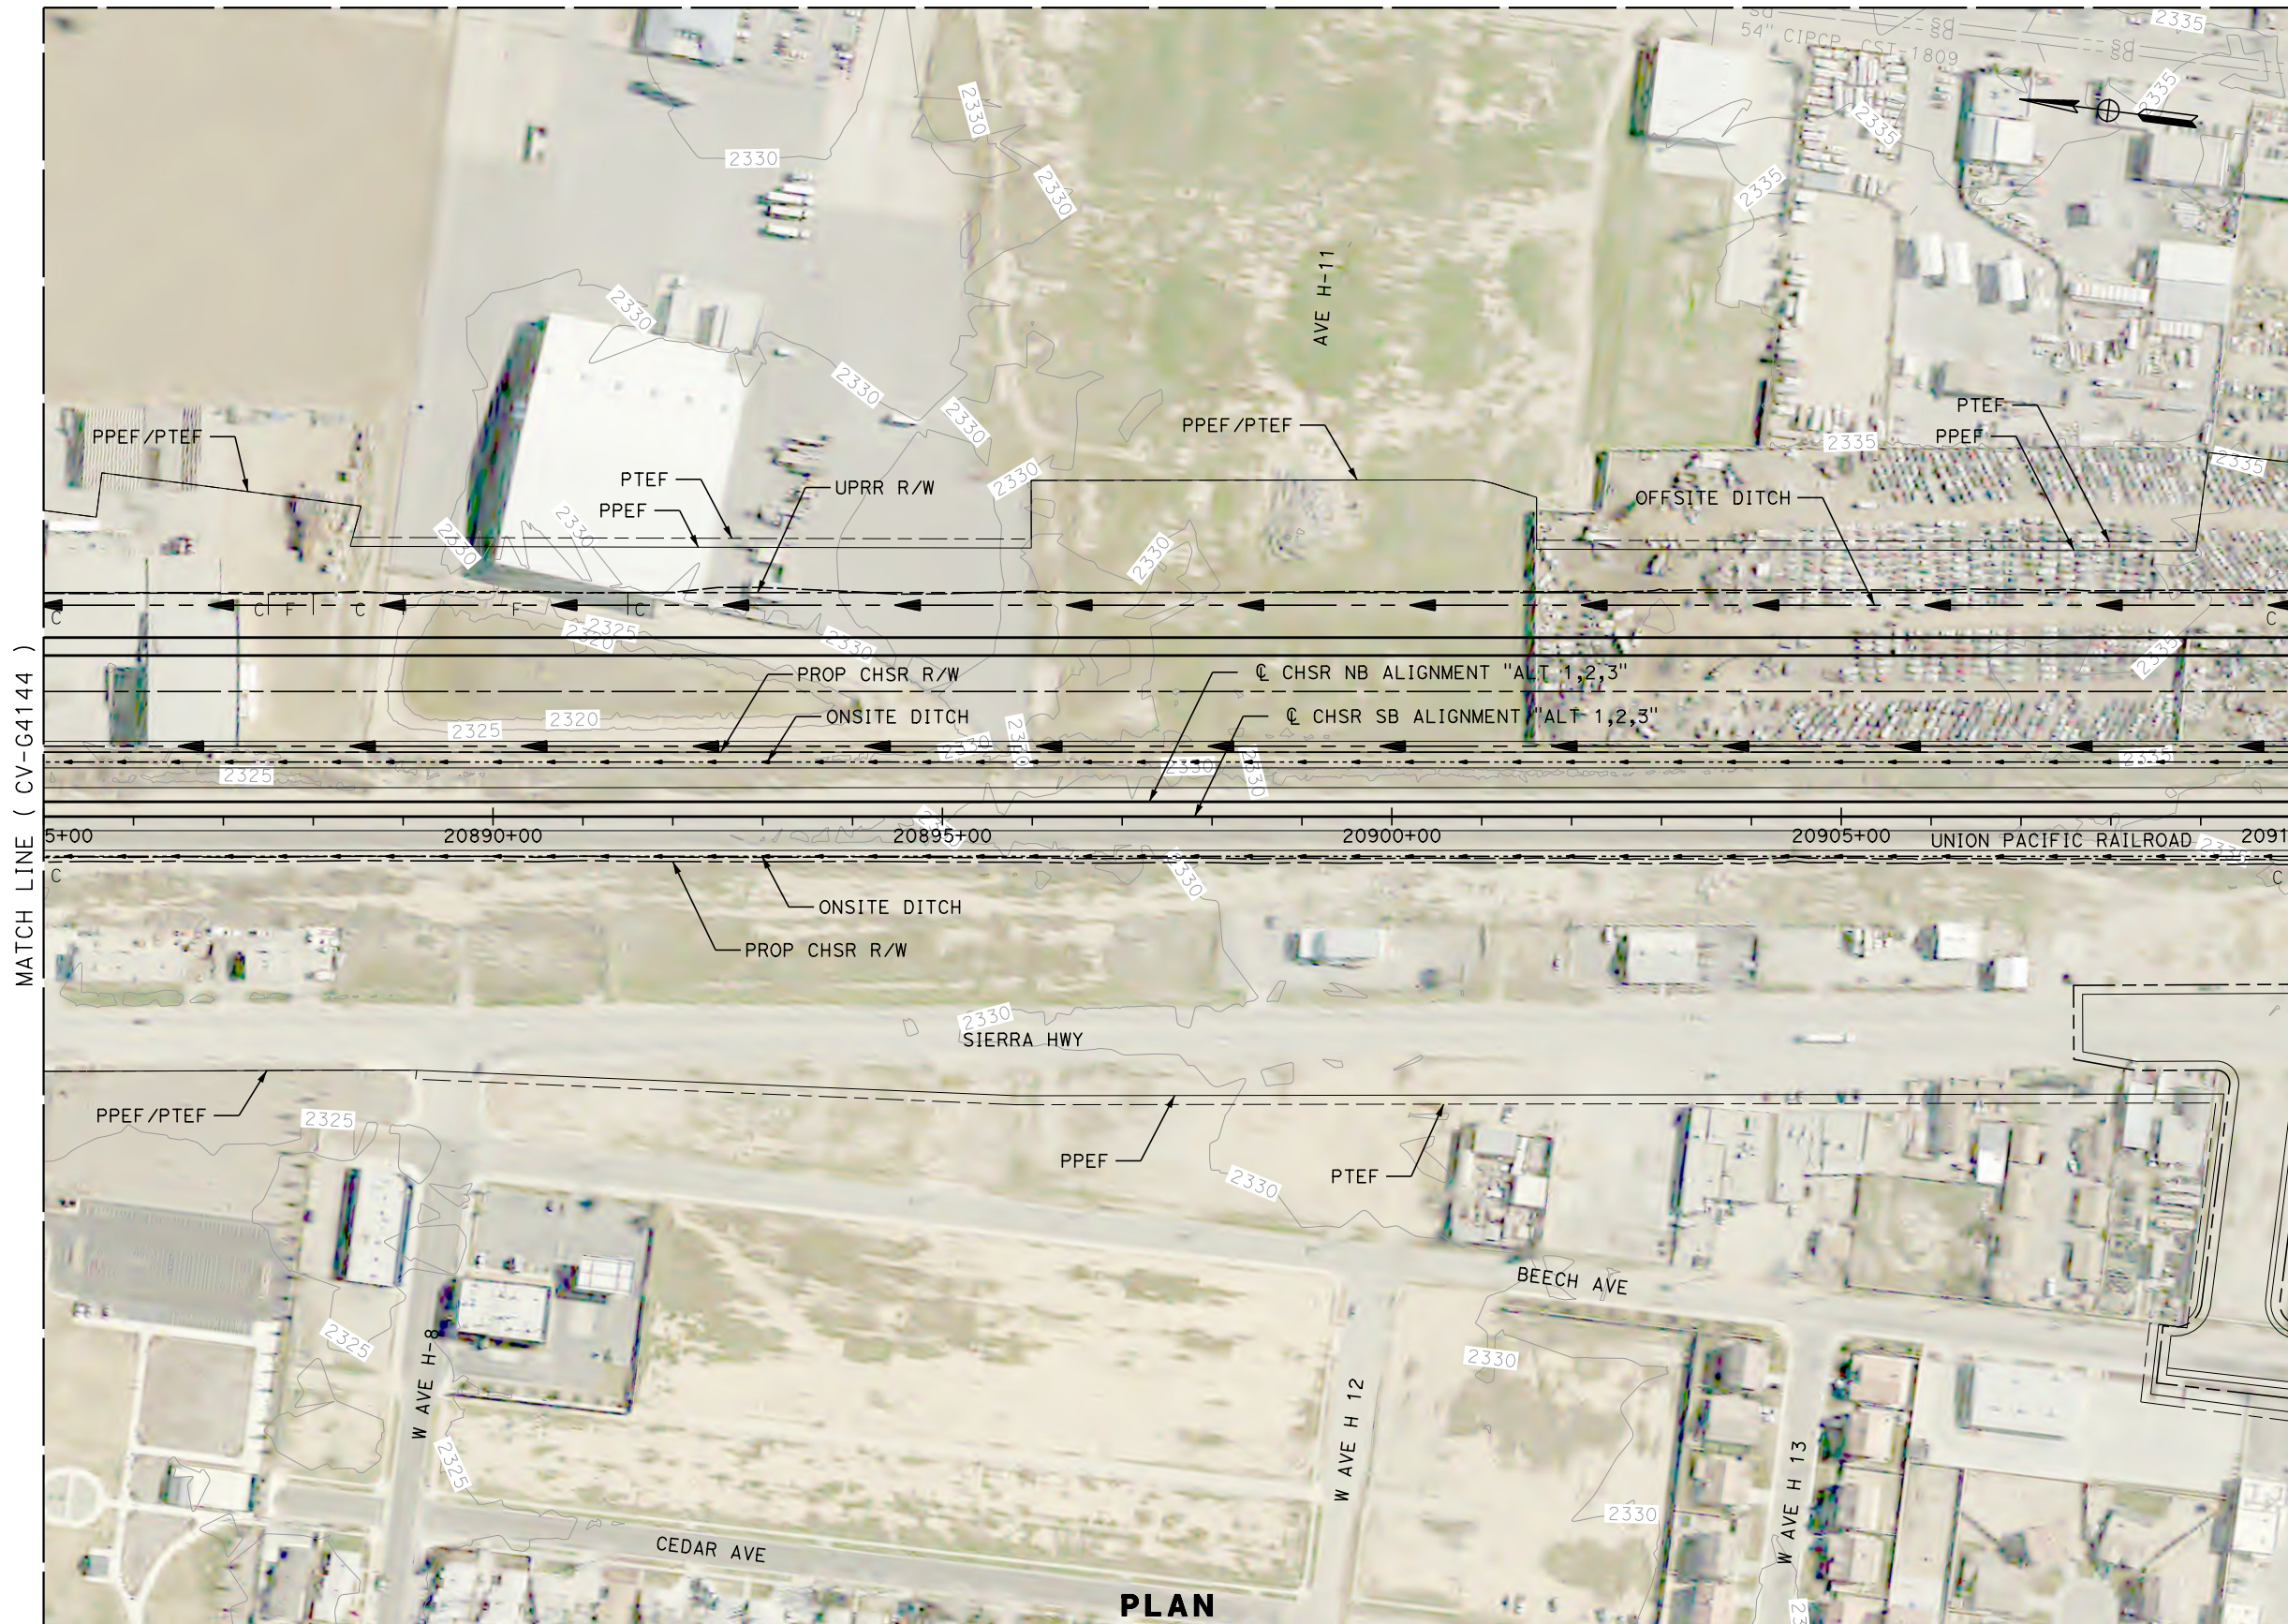

PLAN

MATCH LINE (CV-G4204)

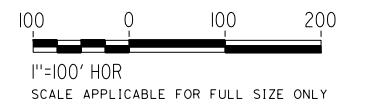

Projects\701206_00_CHSRBP\00_CADD\Sheet_Files\CV\G\BP-CV-G4145

5:47:12 AM

1/14/2021

Glenn.Yamanaka@tylin.com

REV	DATE	BY	CHK	APP	DESCRIPTION

DESIGNED BY
G. YAMANAKA
DRAWN BY
A. CARSON
CHECKED BY
G. CAMPBELL
IN CHARGE
G. CAMPBELL
DATE
01/29/2021

**RECORD SET
PEPD
SUBMITTAL**

**NOT FOR
CONSTRUCTION**



**CALIFORNIA HIGH-SPEED RAIL PROJECT
BAKERSFIELD TO PALMDALE**

ALTERNATIVE 1,2,3
GRADING AND DRAINAGE
PLAN
STA 20885+00 TO 20910+00


CONTRACT NO.
HSR13-44
DRAWING NO.
CV-G4145
SCALE
AS SHOWN
SHEET NO.
257

Projects\701206.00_CHSRBP\00_CADD\Sheet_Files\CV\G\BP-CV-G4146


1/21/2021 1:19:19 AM

1/21/2021

Glenn.Yamanaka@tylin.com

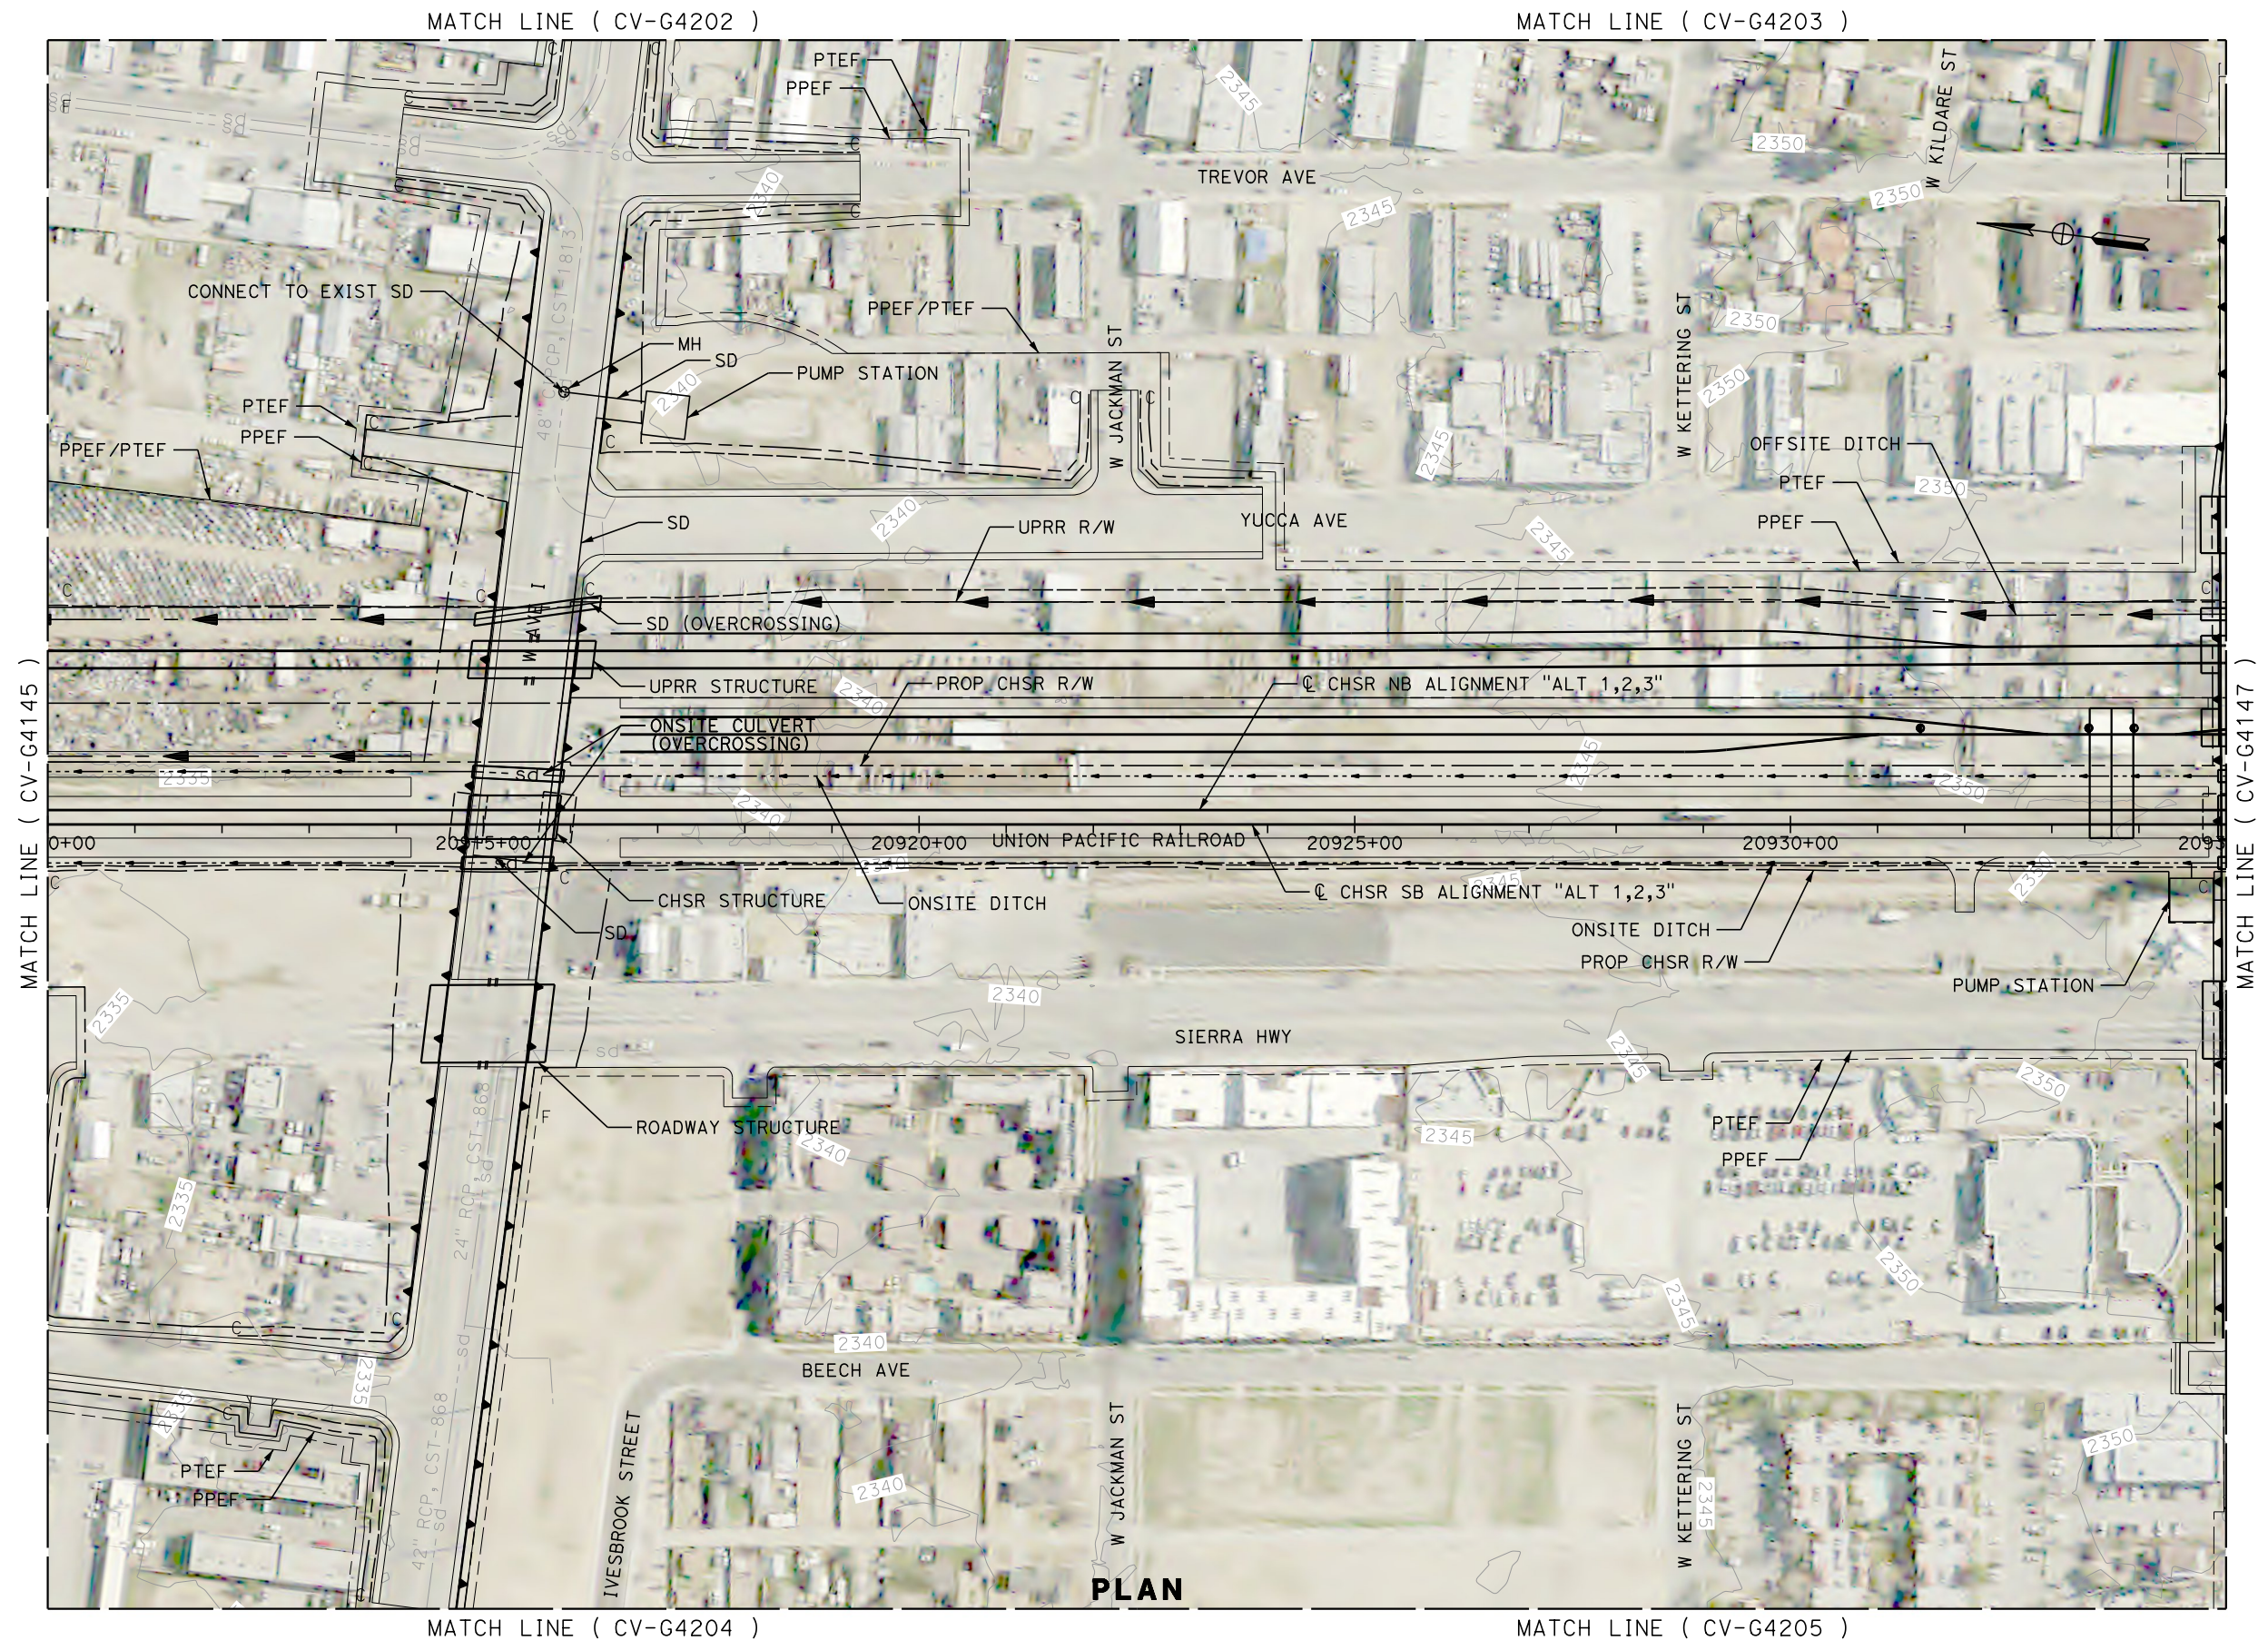

PLAN

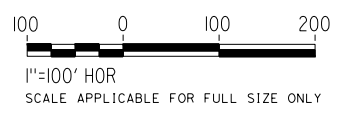

REV	DATE	BY	CHK	APP	DESCRIPTION

DESIGNED BY
G. YAMANAKA
DRAWN BY
A. CARSON
CHECKED BY
G. CAMPBELL
IN CHARGE
G. CAMPBELL
DATE
01/29/2021

**RECORD SET
PEPD
SUBMITTAL**

**NOT FOR
CONSTRUCTION**



**CALIFORNIA HIGH-SPEED RAIL PROJECT
BAKERSFIELD TO PALMDALE**

ALTERNATIVE 1,2,3
GRADING AND DRAINAGE
PLAN
STA 20910+00 TO 20935+00

CONTRACT NO.
HSR13-44
DRAWING NO.
CV-G4146
SCALE
AS SHOWN
SHEET NO.
258


Projects\701206_00_CHSRBP\00_CADD\Sheet_Files\CV\G\BP-CV-G4147

5:47:19 AM

1/14/2021

Glenn.Yamanaka@tylin.com

MATCH LINE (CV-G4203)

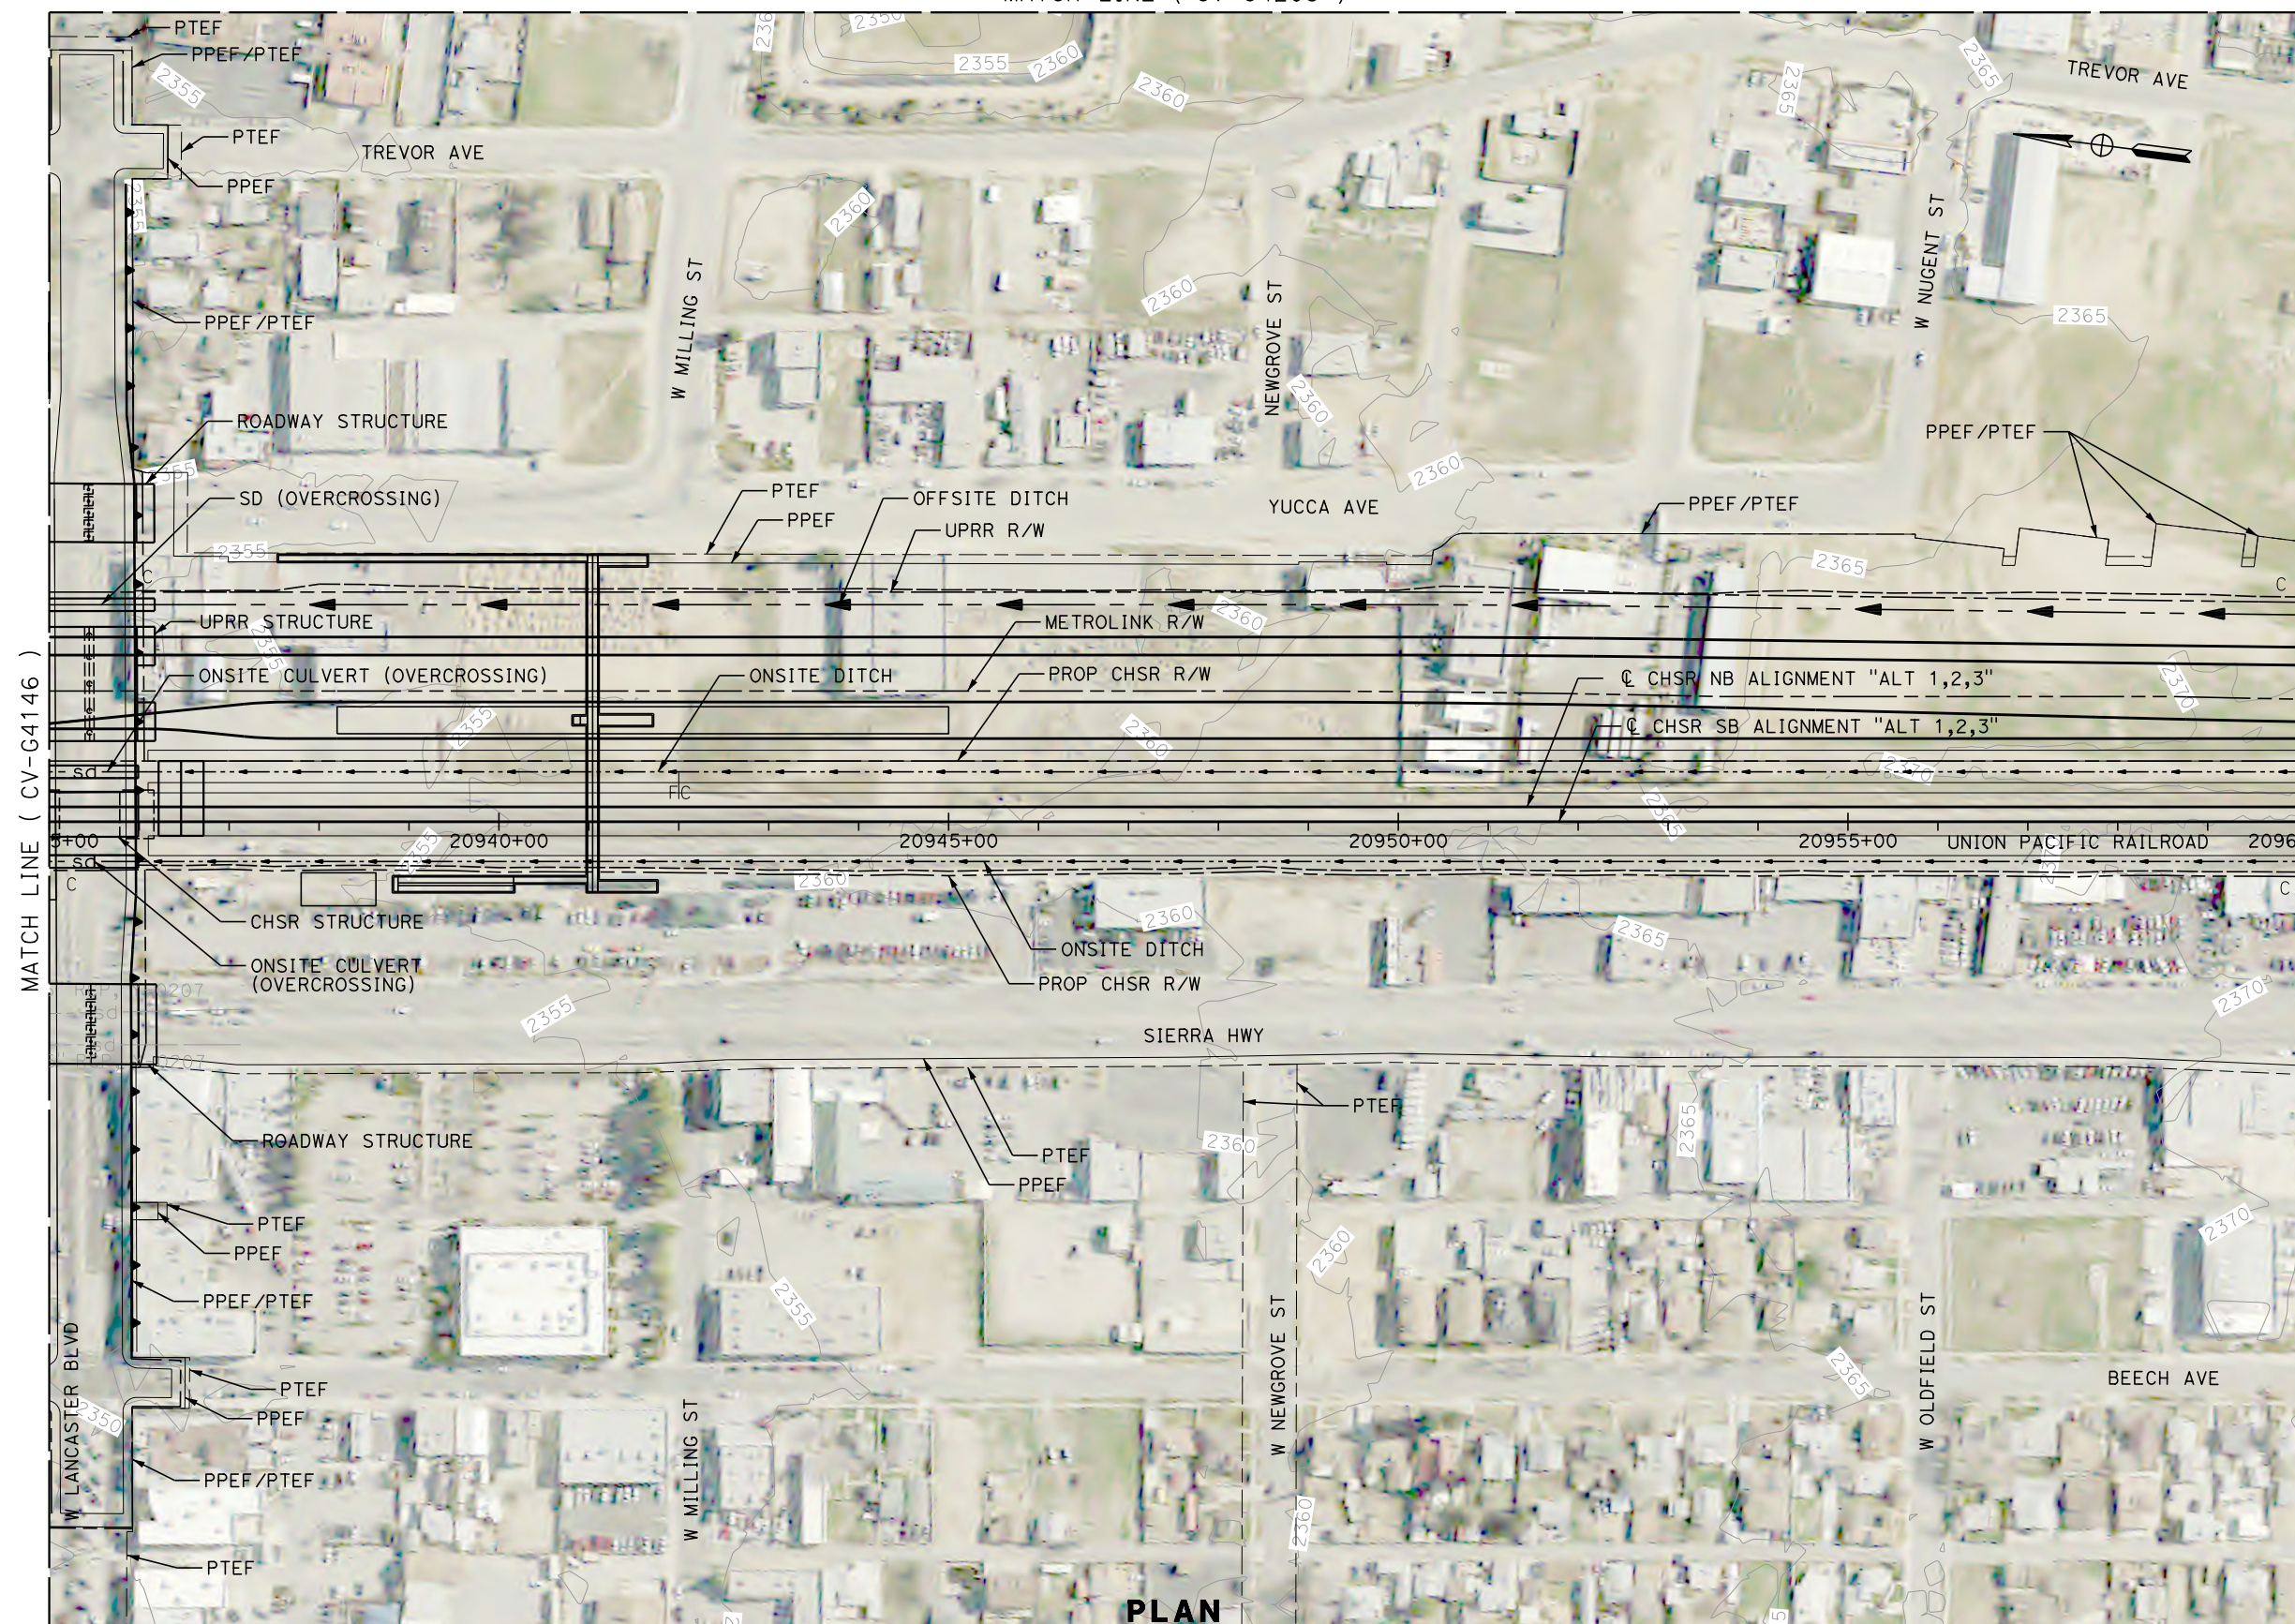


MATCH LINE (CV-G4146)

MATCH LINE (CV-G4148)

PLAN

MATCH LINE (CV-G4205)

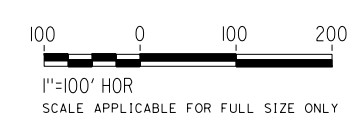

REV	DATE	BY	CHK	APP	DESCRIPTION

DESIGNED BY
G. YAMANAKA
DRAWN BY
A. CARSON
CHECKED BY
G. CAMPBELL
IN CHARGE
G. CAMPBELL
DATE
01/29/2021

RECORD SET
PEPD
SUBMITTAL


NOT FOR
CONSTRUCTION



CALIFORNIA HIGH-SPEED RAIL PROJECT
BAKERSFIELD TO PALMDALE
ALTERNATIVE 1,2,3
GRADING AND DRAINAGE
PLAN
STA 20935+00 TO 20960+00

CONTRACT NO.
HSR13-44
DRAWING NO.
CV-G4147
SCALE
AS SHOWN
SHEET NO.
259

MATCH LINE (CV-G4206)

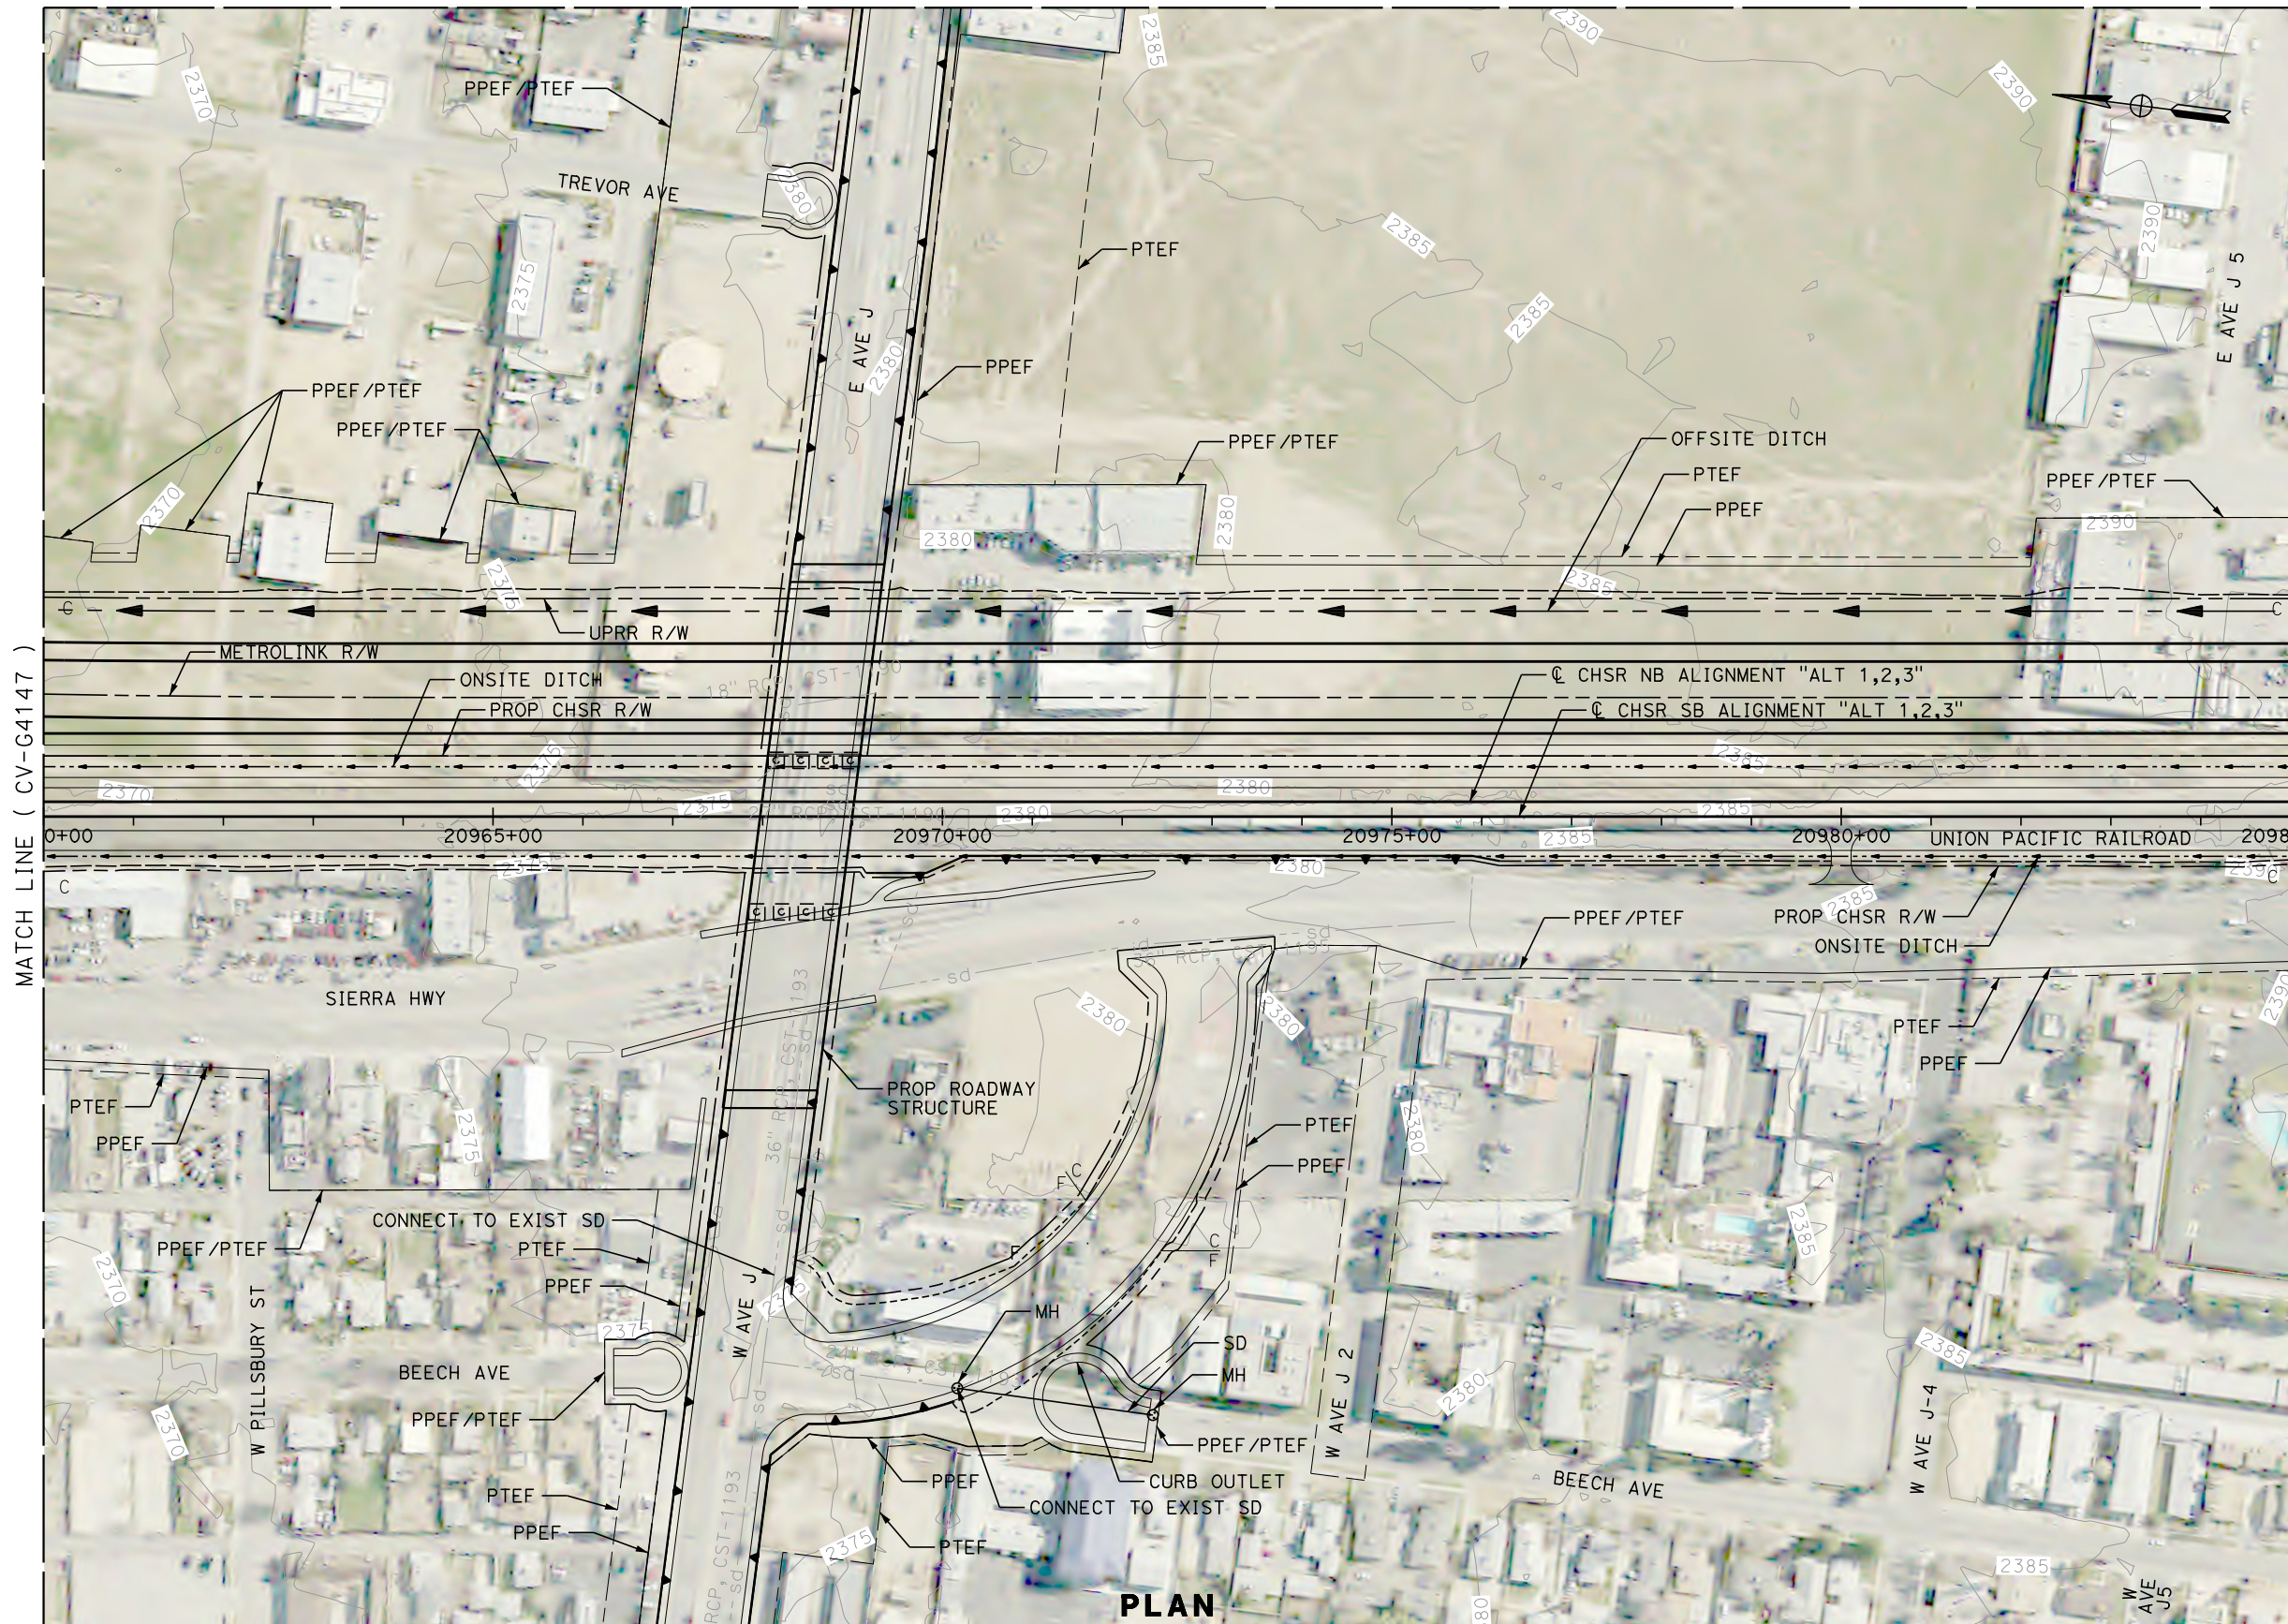


PLAN

MATCH LINE (CV-G4207)

MATCH LINE (CV-G4147)

MATCH LINE (CV-G4149)

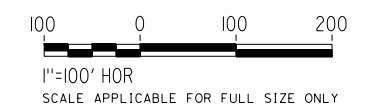

Projects\701206_00_CHSRBP\00_CADD\Sheet_Files\CV\G\BP-CV-G4148

6:10:35 AM

1/14/2021

Glenn.Yamanaka@tylin.com

REV	DATE	BY	CHK	APP	DESCRIPTION

DESIGNED BY
G. YAMANAKA
DRAWN BY
A. CARSON
CHECKED BY
G. CAMPBELL
IN CHARGE
G. CAMPBELL
DATE
01/29/2021

**RECORD SET
PEPD
SUBMITTAL**


**NOT FOR
CONSTRUCTION**




**CALIFORNIA HIGH-SPEED RAIL PROJECT
BAKERSFIELD TO PALMDALE**

ALTERNATIVE 1,2,3
GRADING AND DRAINAGE
PLAN
STA 20960+00 TO 20985+00

CONTRACT NO.
HSR13-44
DRAWING NO.
CV-G4148
SCALE
AS SHOWN
SHEET NO.
260

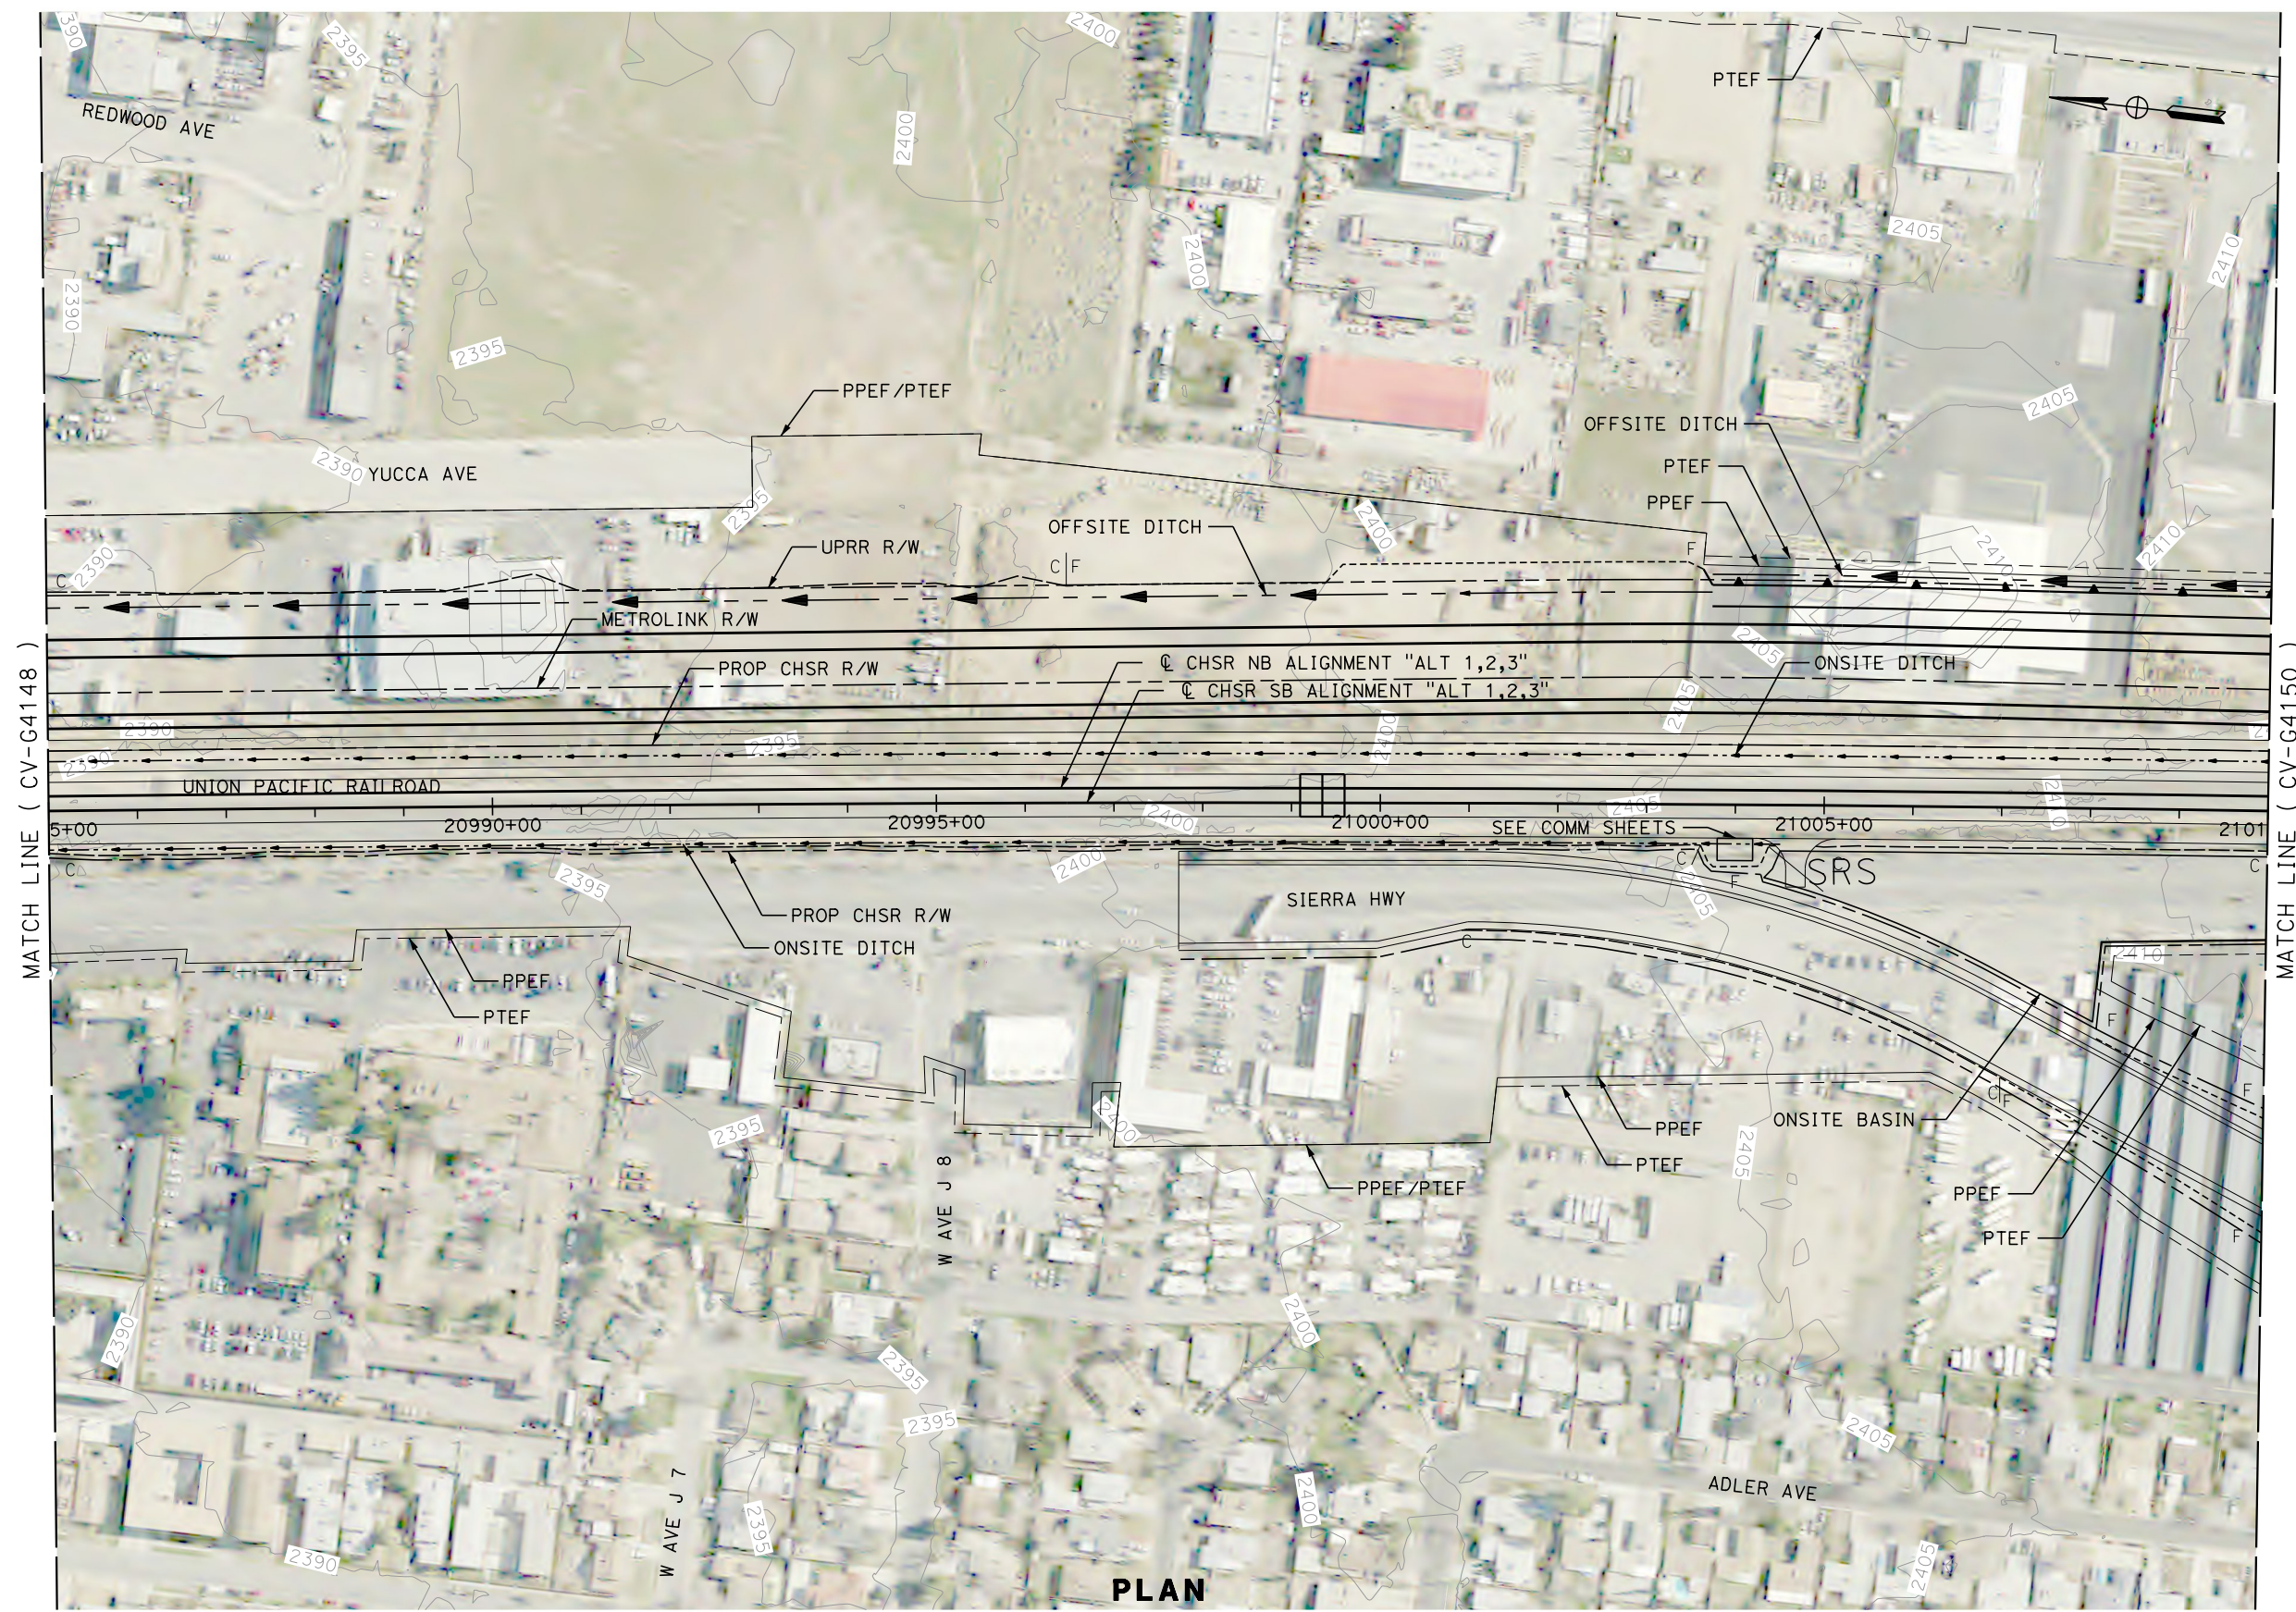

PLAN

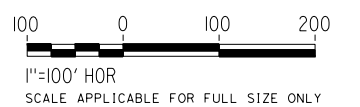

REV	DATE	BY	CHK	APP	DESCRIPTION

DESIGNED BY
G. YAMANAKA
 DRAWN BY
A. CARSON
 CHECKED BY
G. CAMPBELL
 IN CHARGE
G. CAMPBELL
 DATE
01/29/2021

RECORD SET
PEPD
SUBMITTAL

NOT FOR
CONSTRUCTION



CALIFORNIA HIGH-SPEED RAIL PROJECT
BAKERSFIELD TO PALMDALE
 ALTERNATIVE 1,2,3
 GRADING AND DRAINAGE
 PLAN
 STA 20985+00 TO 21010+00

CONTRACT NO.
HSR13-44
 DRAWING NO.
CV-G4149
 SCALE
AS SHOWN
 SHEET NO.
261


Projects\701206_00_CHSRBP\00_CADD\Sheet_Files\CV\G\BP-CV-G4150

5:47:53 AM

1/14/2021

Glenn.Yamanaka@tylin.com

MATCH LINE (CV-G4208)

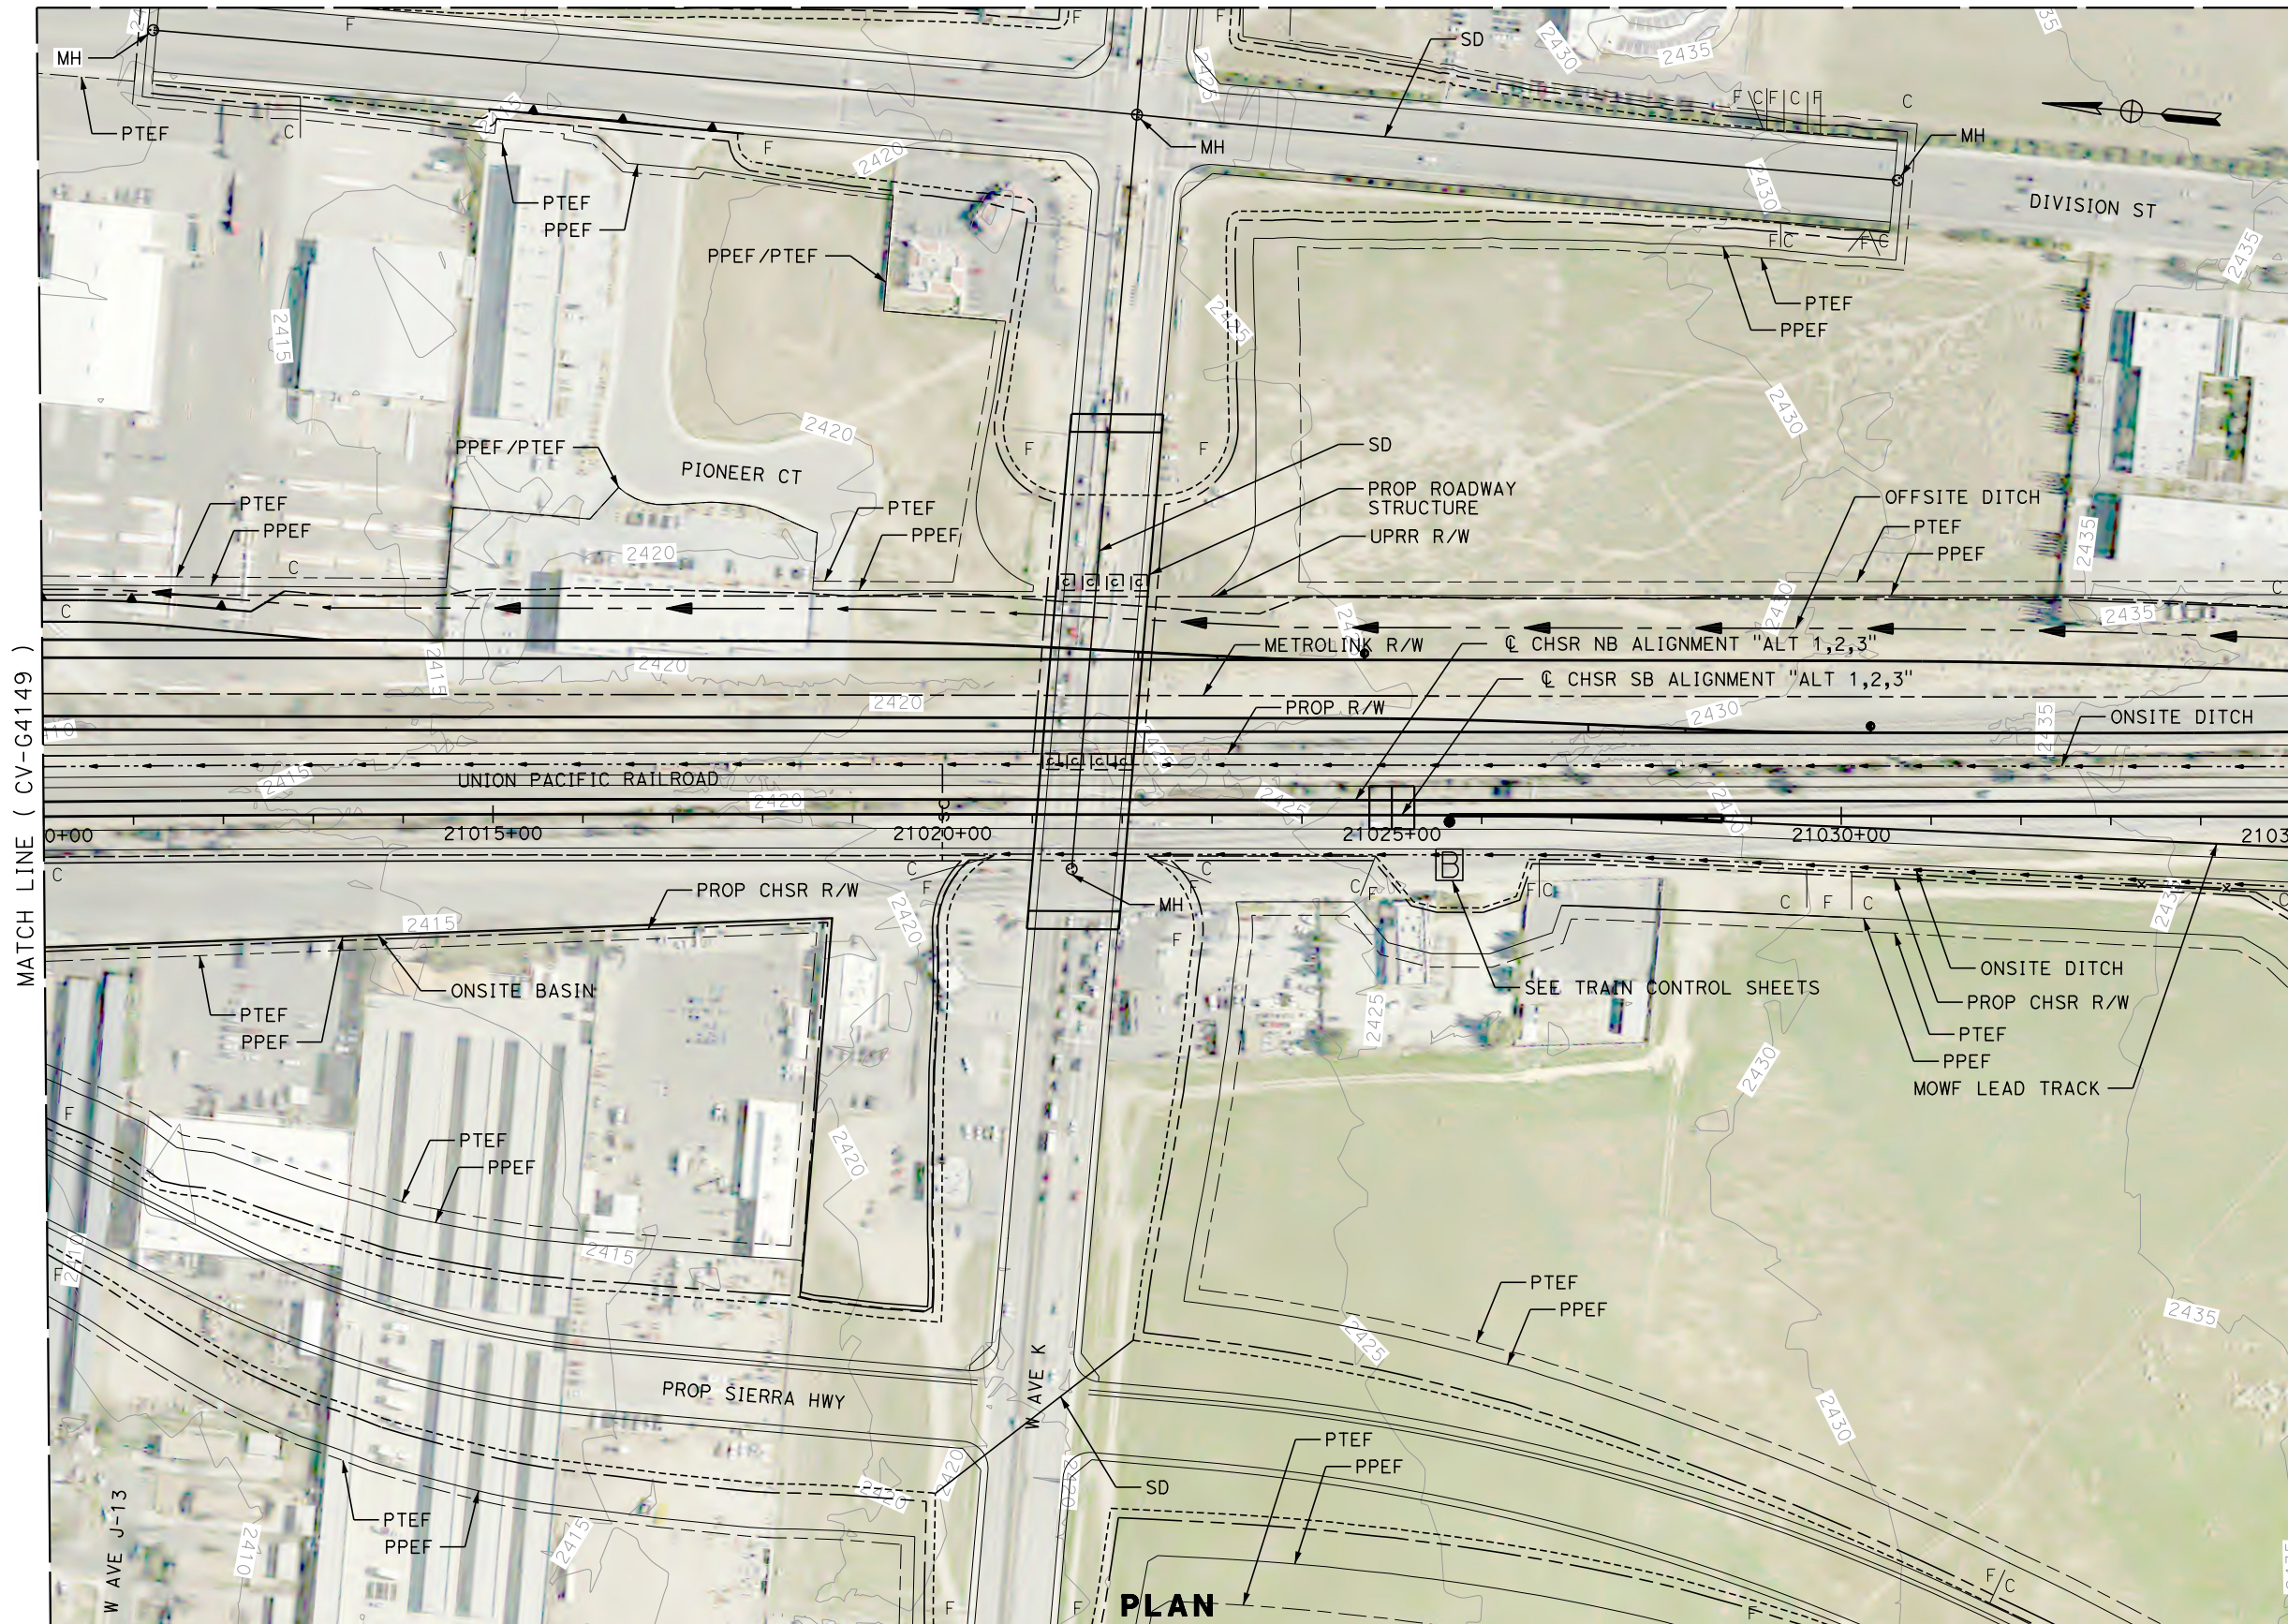


MATCH LINE (CV-G4149)

MATCH LINE (CV-G4151)

PLAN

MATCH LINE (CV-G4159)

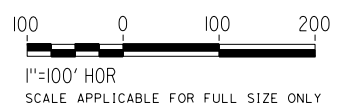

REV	DATE	BY	CHK	APP	DESCRIPTION

DESIGNED BY
G. YAMANAKA
DRAWN BY
A. CARSON
CHECKED BY
G. CAMPBELL
IN CHARGE
G. CAMPBELL
DATE
01/29/2021

**RECORD SET
PEPD
SUBMITTAL**


**NOT FOR
CONSTRUCTION**




**CALIFORNIA HIGH-SPEED RAIL PROJECT
BAKERSFIELD TO PALMDALE**

ALTERNATIVE 1,2,3
GRADING AND DRAINAGE
PLAN
STA 21010+00 TO 21035+00

CONTRACT NO.
HSR13-44
DRAWING NO.
CV-G4150
SCALE
AS SHOWN
SHEET NO.
262

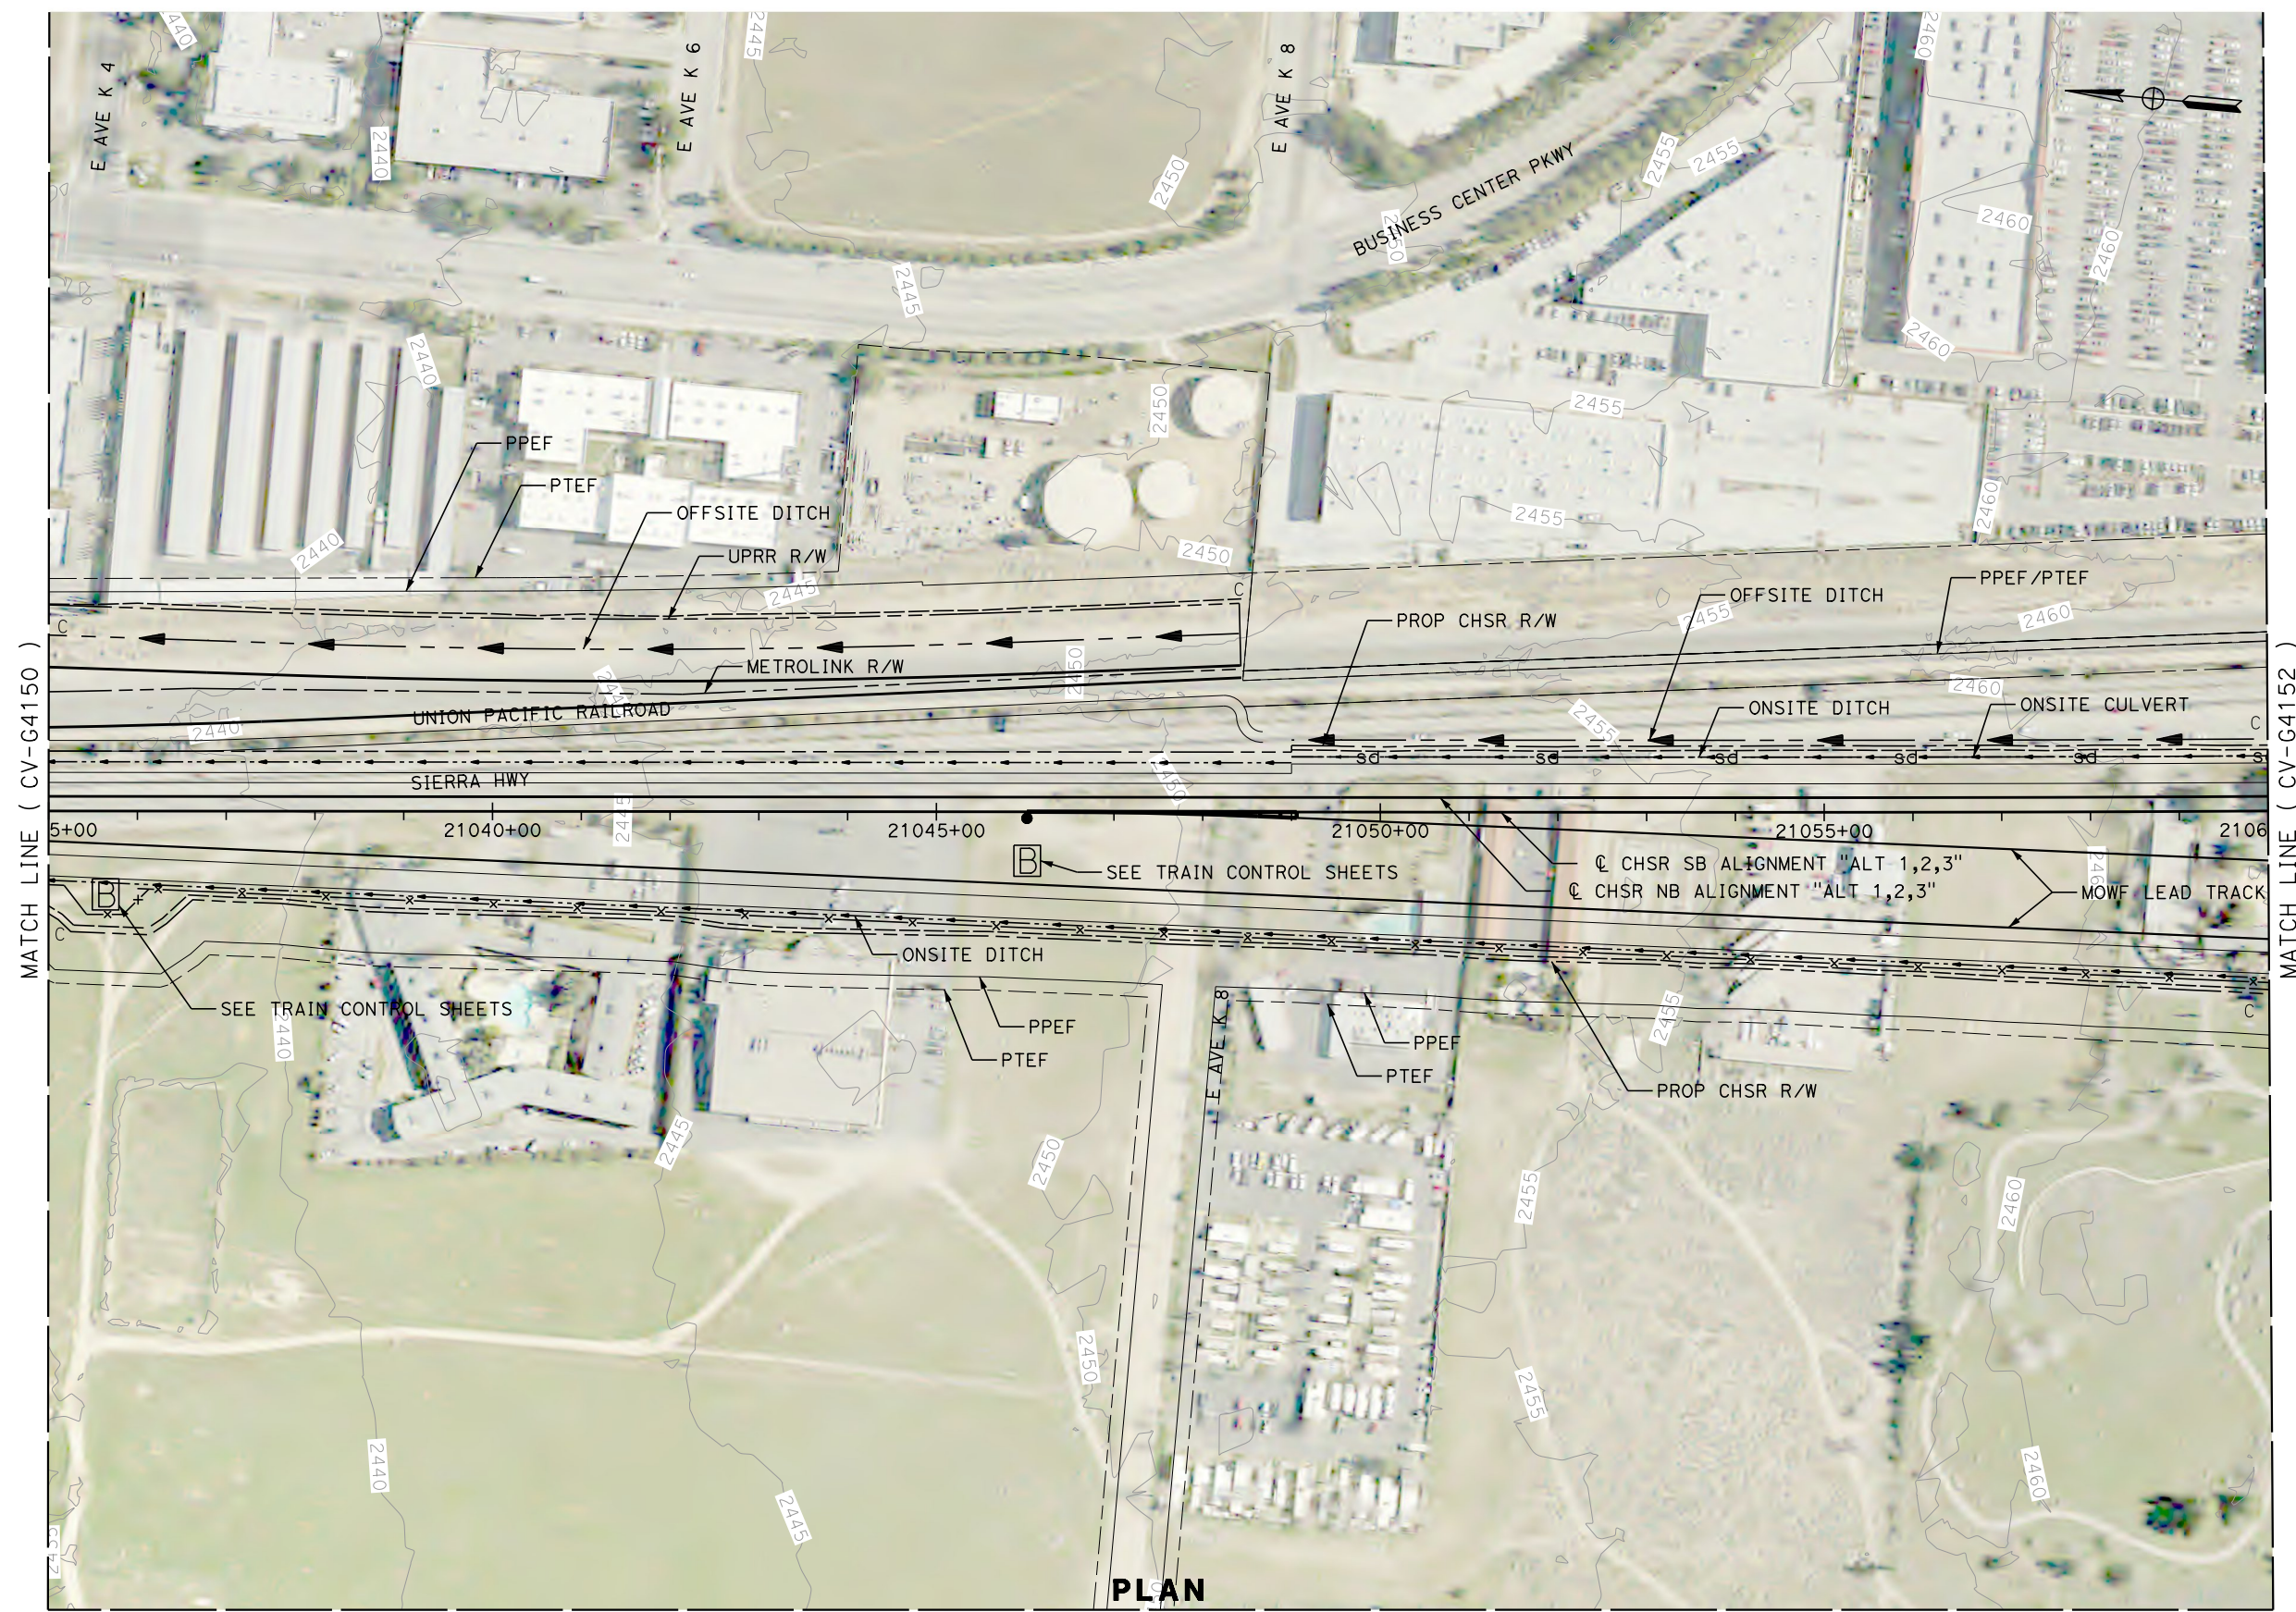

PLAN

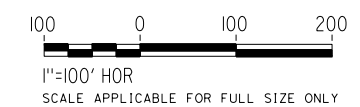

REV	DATE	BY	CHK	APP	DESCRIPTION

DESIGNED BY
G. YAMANAKA
DRAWN BY
A. CARSON
CHECKED BY
G. CAMPBELL
IN CHARGE
G. CAMPBELL
DATE
01/29/2021

**RECORD SET
PEPD
SUBMITTAL**

**NOT FOR
CONSTRUCTION**



**CALIFORNIA HIGH-SPEED RAIL PROJECT
BAKERSFIELD TO PALMDALE**

ALTERNATIVE 1,2,3
GRADING AND DRAINAGE
PLAN
STA 21035+00 TO 21060+00



CONTRACT NO.
HSR13-44
DRAWING NO.
CV-G4151
SCALE
AS SHOWN
SHEET NO.
263

Projects\701206.00_CHSRBP\00_CADD\Sheet_Files\CV\G\BP-CV-G4152

5:48:40 AM

1/14/2021

Glenn.Yamanaka@tylin.com

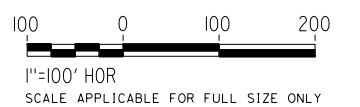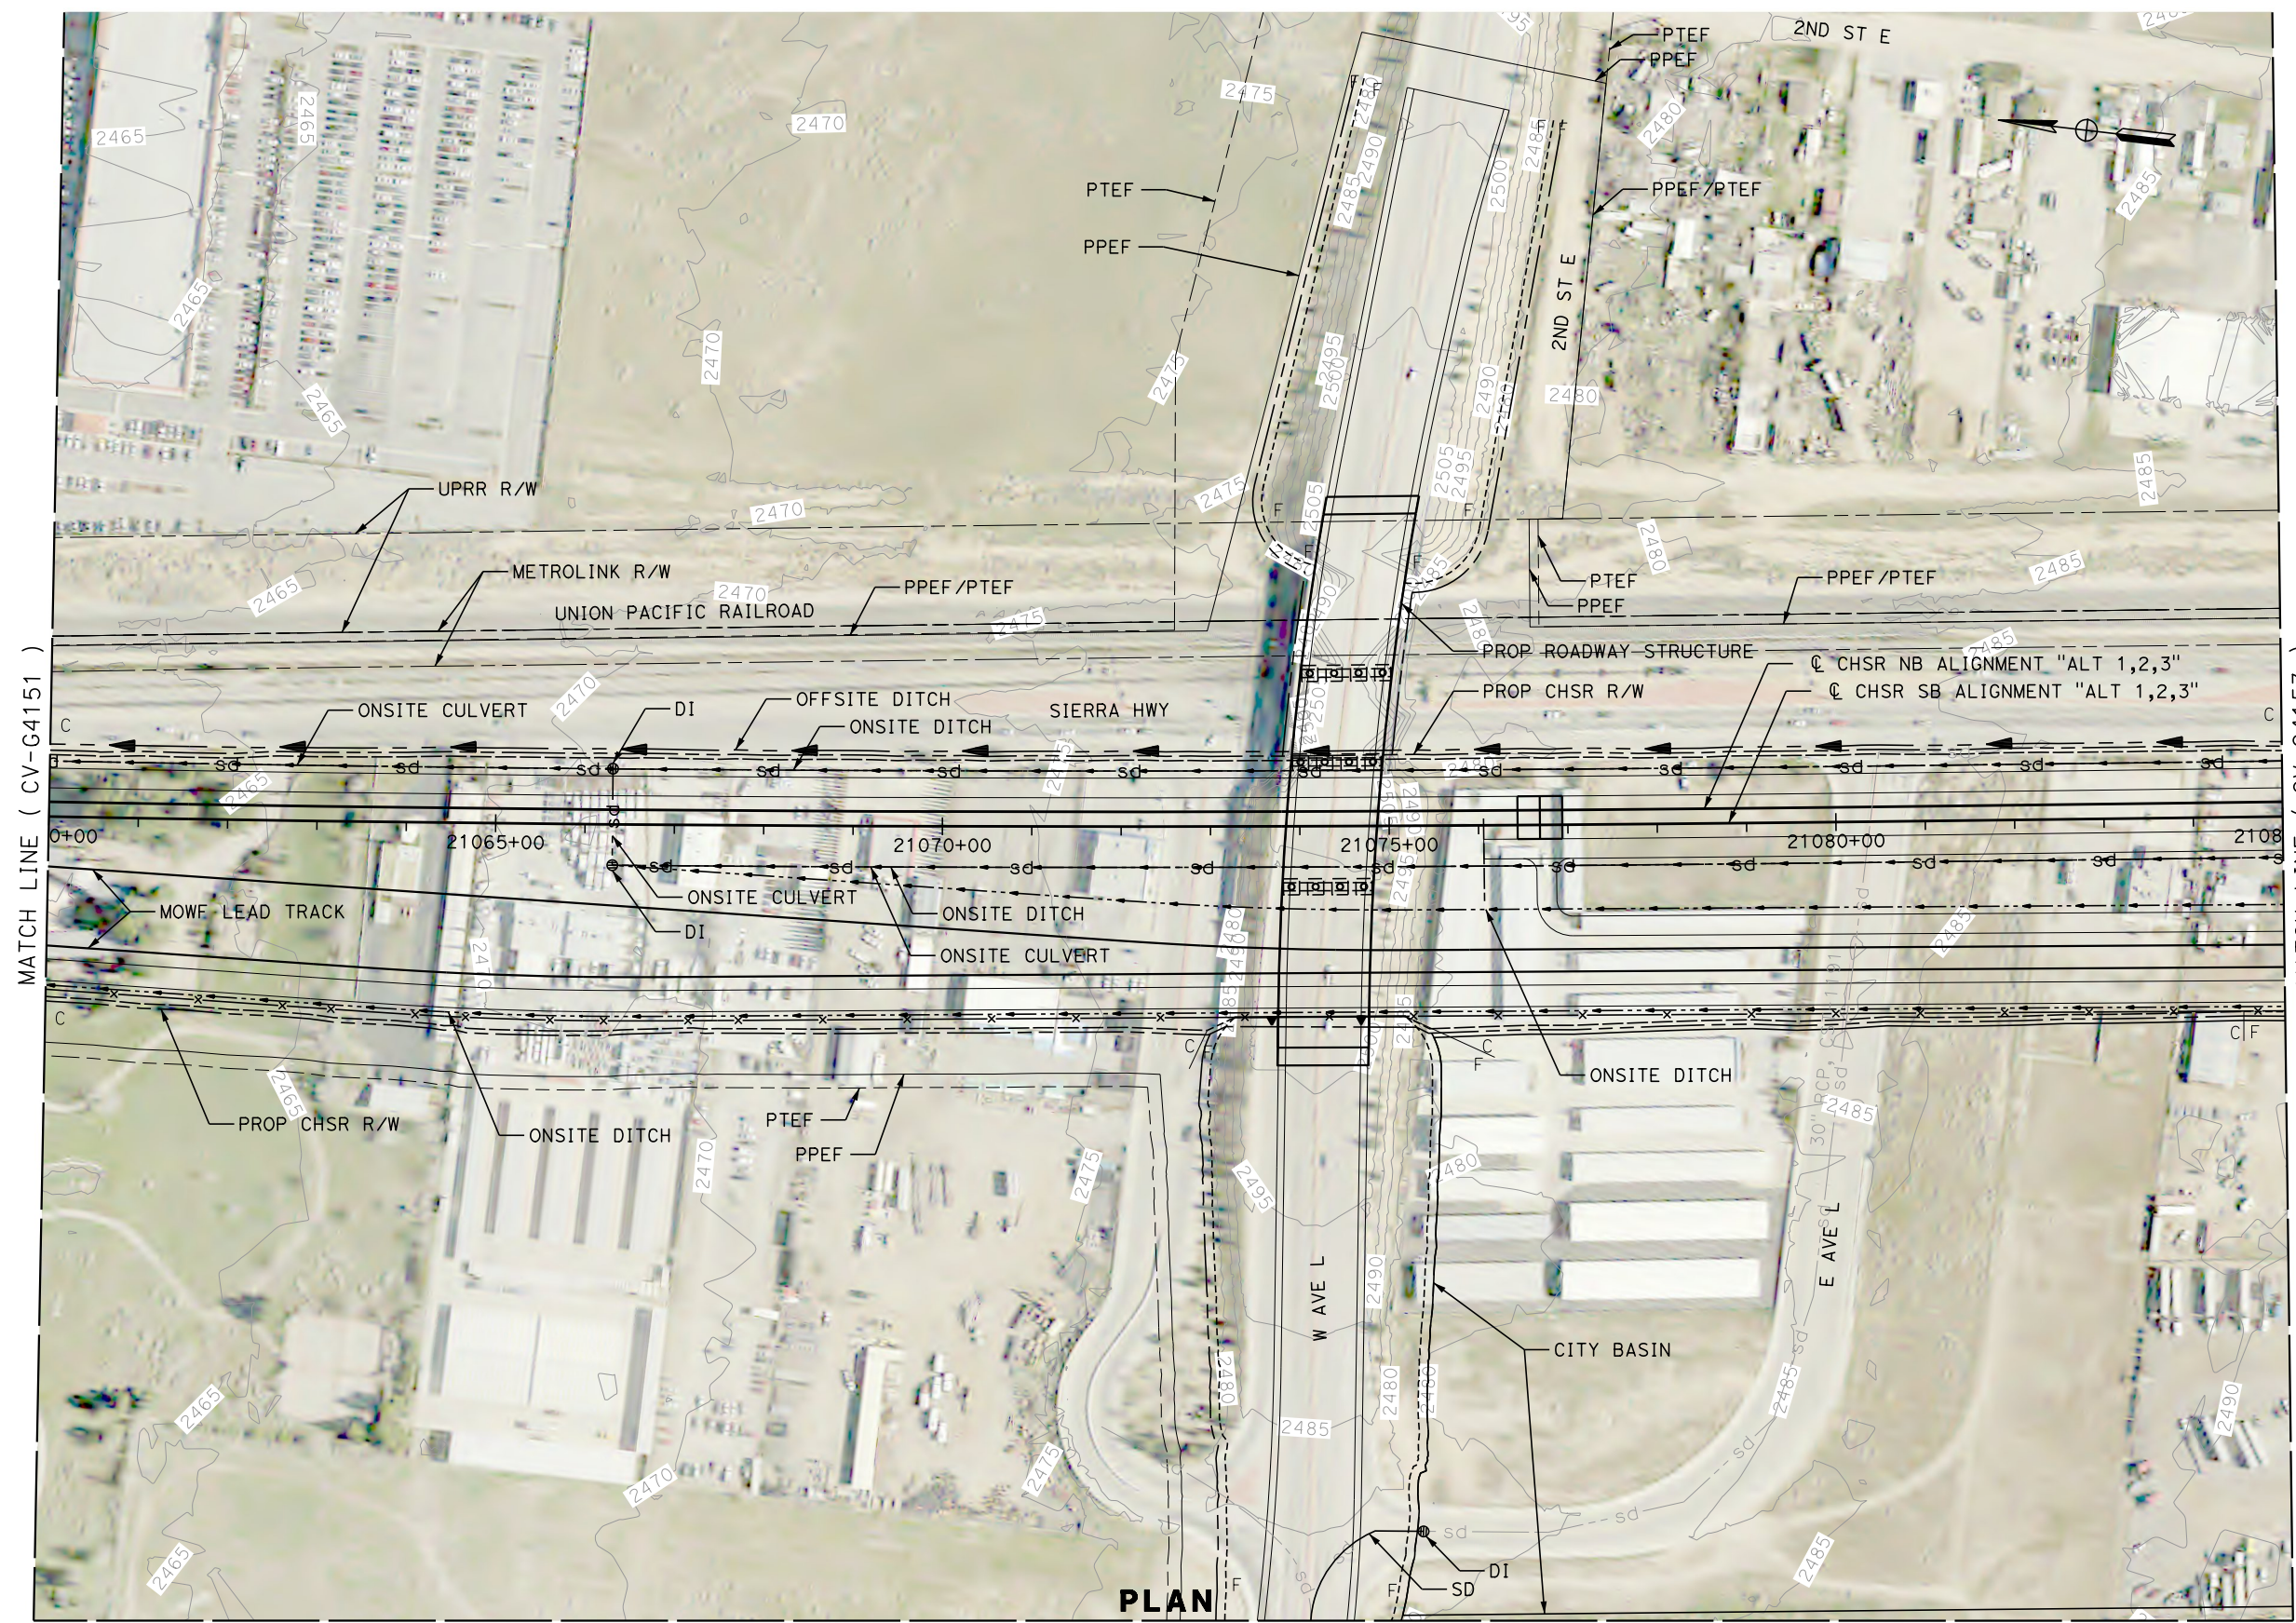

MATCH LINE (CV-G4161)

REV	DATE	BY	CHK	APP	DESCRIPTION

DESIGNED BY
G. YAMANAKA
DRAWN BY
A. CARSON
CHECKED BY
G. CAMPBELL
IN CHARGE
G. CAMPBELL
DATE
01/29/2021

**RECORD SET
PEPD
SUBMITTAL**


**NOT FOR
CONSTRUCTION**



**CALIFORNIA HIGH-SPEED RAIL PROJECT
BAKERSFIELD TO PALMDALE**

ALTERNATIVE 1,2,3
GRADING AND DRAINAGE
PLAN
STA 21060+00 TO 21085+00

CONTRACT NO.
HSR13-44
DRAWING NO.
CV-G4152
SCALE
AS SHOWN
SHEET NO.
264

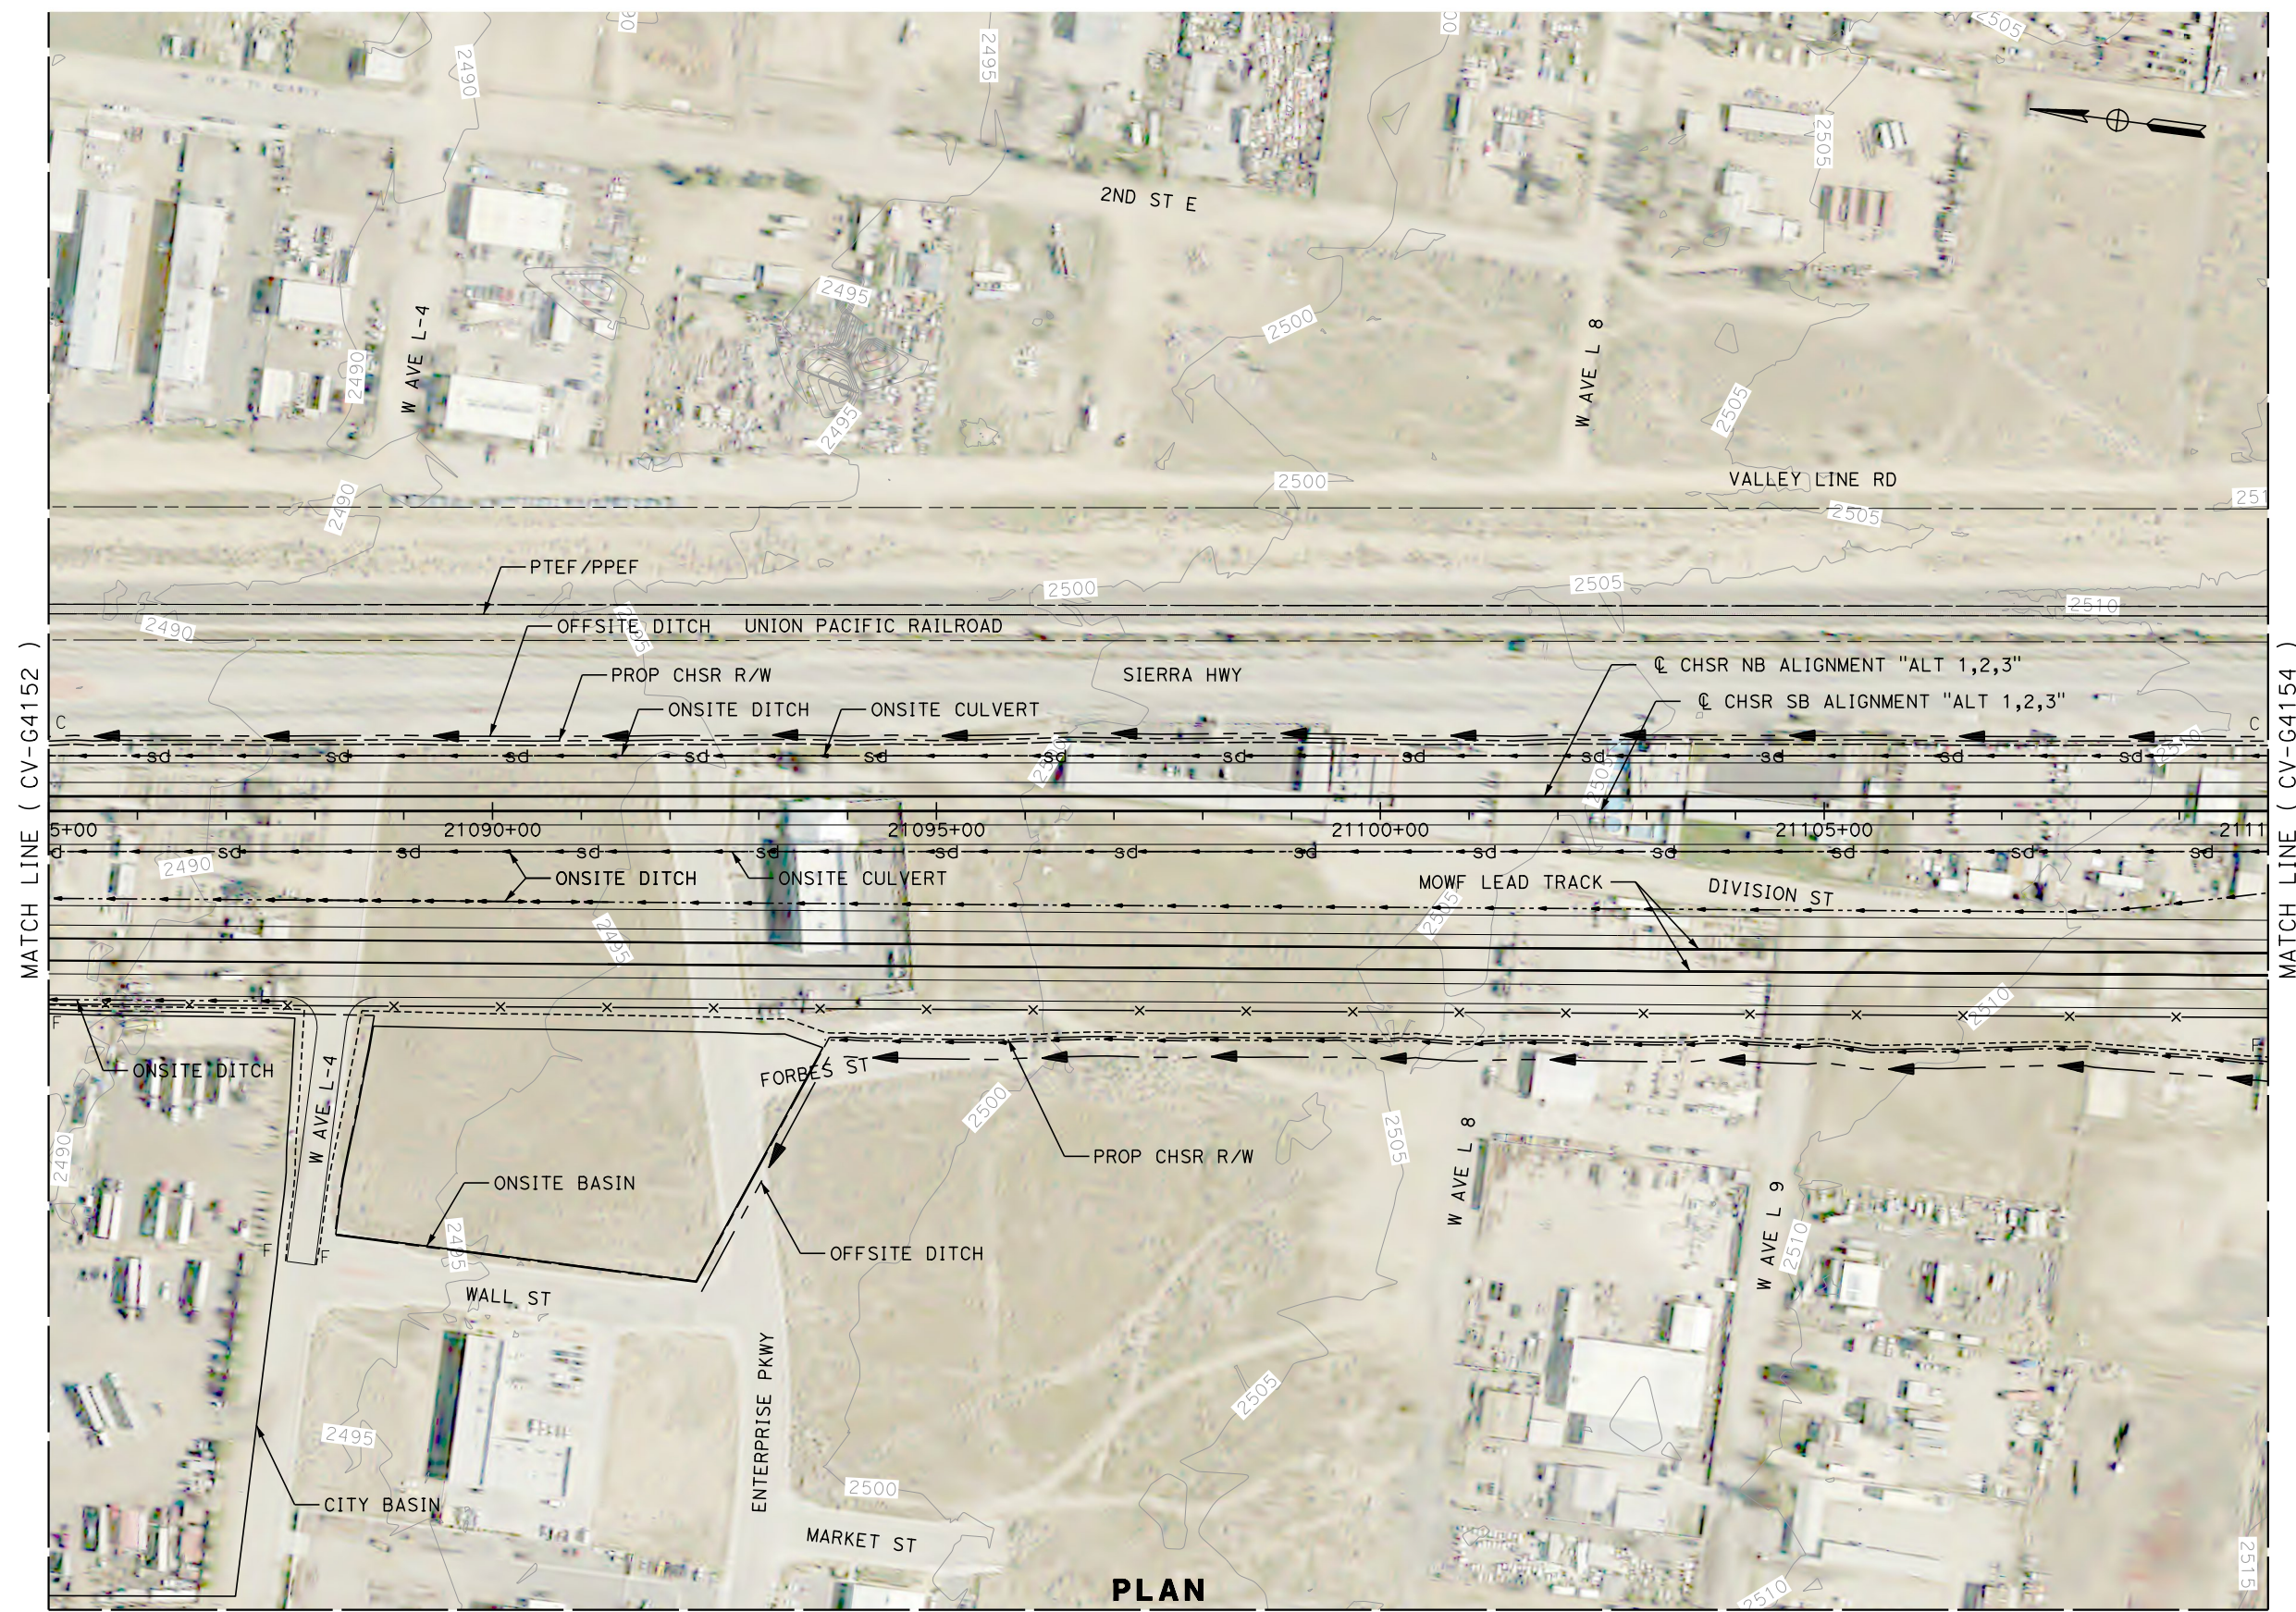

PLAN

REV	DATE	BY	CHK	APP	DESCRIPTION

DESIGNED BY
G. YAMANAKA
DRAWN BY
A. CARSON
CHECKED BY
G. CAMPBELL
IN CHARGE
G. CAMPBELL
DATE
01/29/2021

**RECORD SET
PEPD
SUBMITTAL**

**NOT FOR
CONSTRUCTION**



**CALIFORNIA HIGH-SPEED RAIL PROJECT
BAKERSFIELD TO PALMDALE**

ALTERNATIVE 1,2,3
GRADING AND DRAINAGE
PLAN
STA 21085+00 TO 21110+00

CONTRACT NO.
HSR13-44
DRAWING NO.
CV-G4153
SCALE
AS SHOWN
SHEET NO.
265

MATCH LINE (CV-G4209)




MATCH LINE (CV-G4153)

MATCH LINE (CV-G4155)

PLAN

MATCH LINE (CV-G4163)

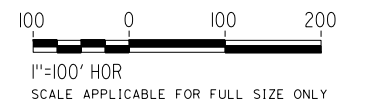

Projects\701206_00_CHSRBP\00_CADD\Sheet_Files\CV\G\BP-CV-G4154

5:48:32 AM

1/14/2021

Glenn.Yamanaka@tylin.com

REV	DATE	BY	CHK	APP	DESCRIPTION

DESIGNED BY
G. YAMANAKA
DRAWN BY
A. CARSON
CHECKED BY
G. CAMPBELL
IN CHARGE
G. CAMPBELL
DATE
01/29/2021

**RECORD SET
PEPD
SUBMITTAL**

**NOT FOR
CONSTRUCTION**



**CALIFORNIA HIGH-SPEED RAIL PROJECT
BAKERSFIELD TO PALMDALE**

ALTERNATIVE 1,2,3
GRADING AND DRAINAGE
PLAN
STA 21110+00 TO 21135+00

CONTRACT NO.
HSR13-44
DRAWING NO.
CV-G4154
SCALE
AS SHOWN
SHEET NO.
266


Projects\701206_00_CHSRBP\00_CADD\Sheet_Files\CV\G\BP-CV-G4155

5:48:00 AM

1/14/2021

Glenn.Yamanaka@tylin.com

MATCH LINE (CV-G4209)

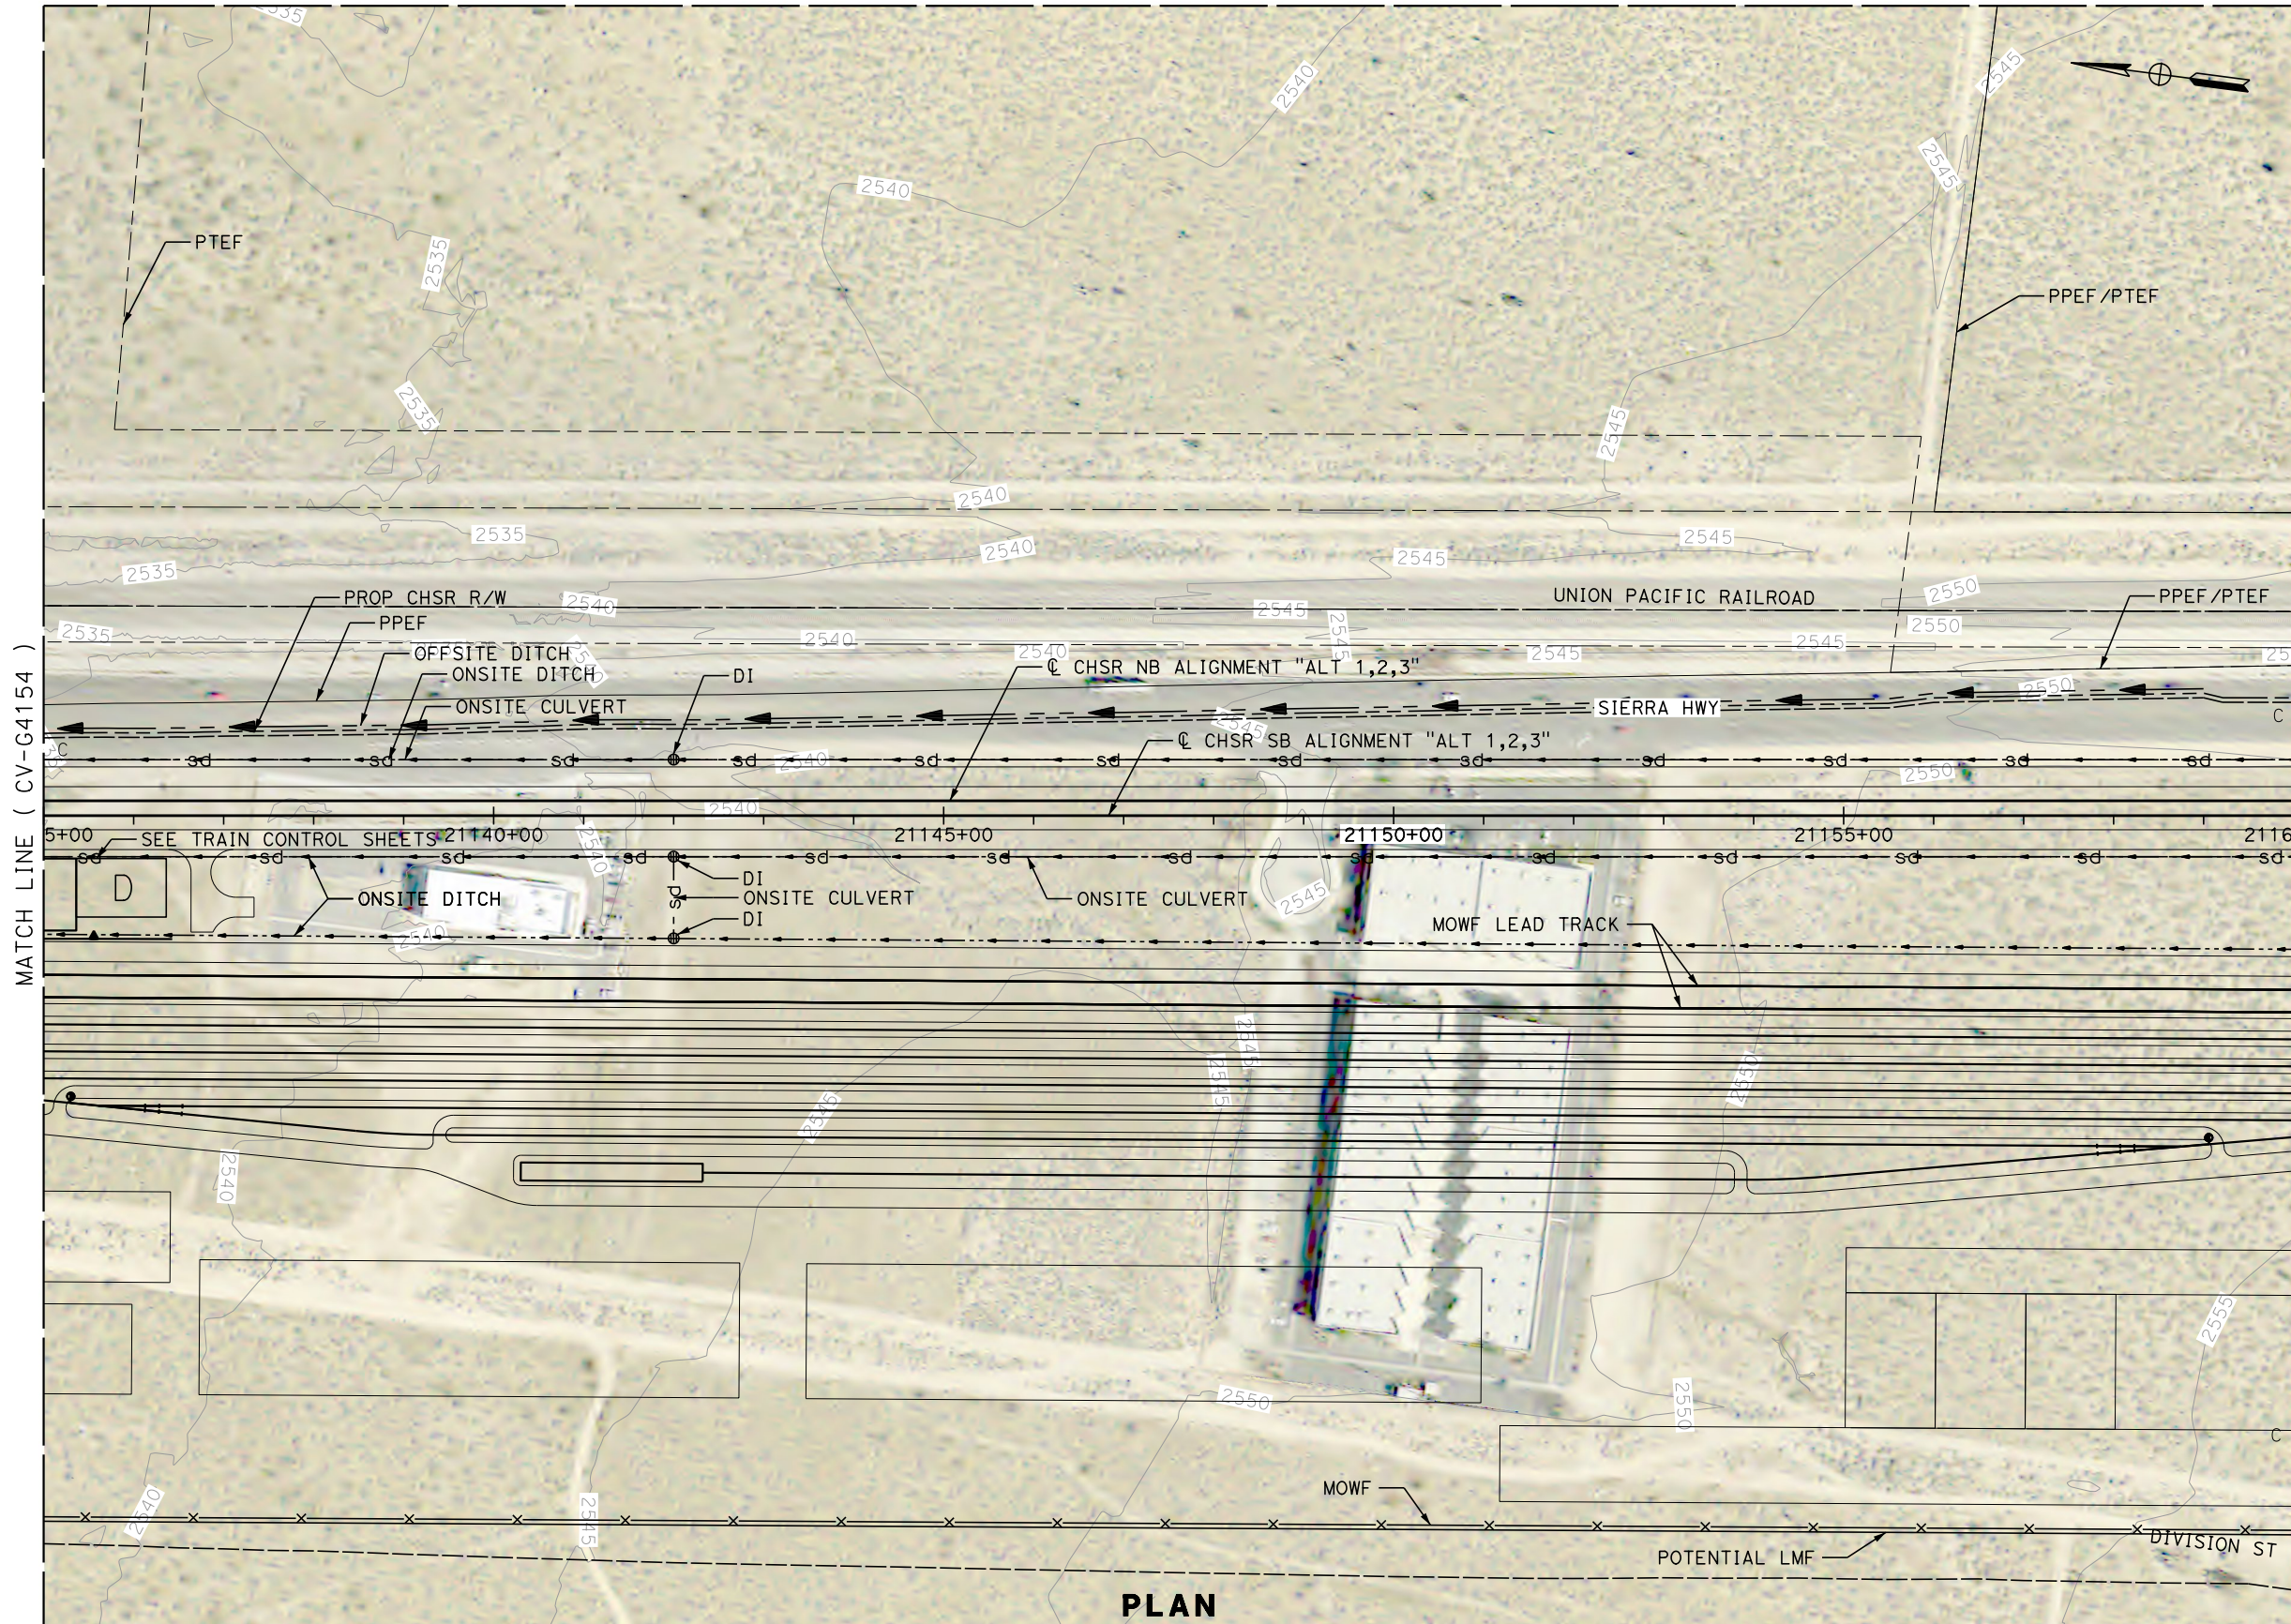


MATCH LINE (CV-G4154)

MATCH LINE (CV-G4156)

PLAN

MATCH LINE (CV-G4164)

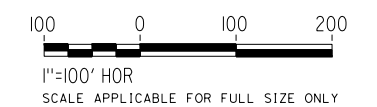

REV	DATE	BY	CHK	APP	DESCRIPTION

DESIGNED BY
G. YAMANAKA
DRAWN BY
A. CARSON
CHECKED BY
G. CAMPBELL
IN CHARGE
G. CAMPBELL
DATE
01/29/2021

**RECORD SET
PEPD
SUBMITTAL**


**NOT FOR
CONSTRUCTION**



**CALIFORNIA HIGH-SPEED RAIL PROJECT
BAKERSFIELD TO PALMDALE**

ALTERNATIVE 1,2,3
GRADING AND DRAINAGE
PLAN
STA 21135+00 TO 21160+00

CONTRACT NO.
HSR13-44
DRAWING NO.
CV-G4155
SCALE
AS SHOWN
SHEET NO.
267

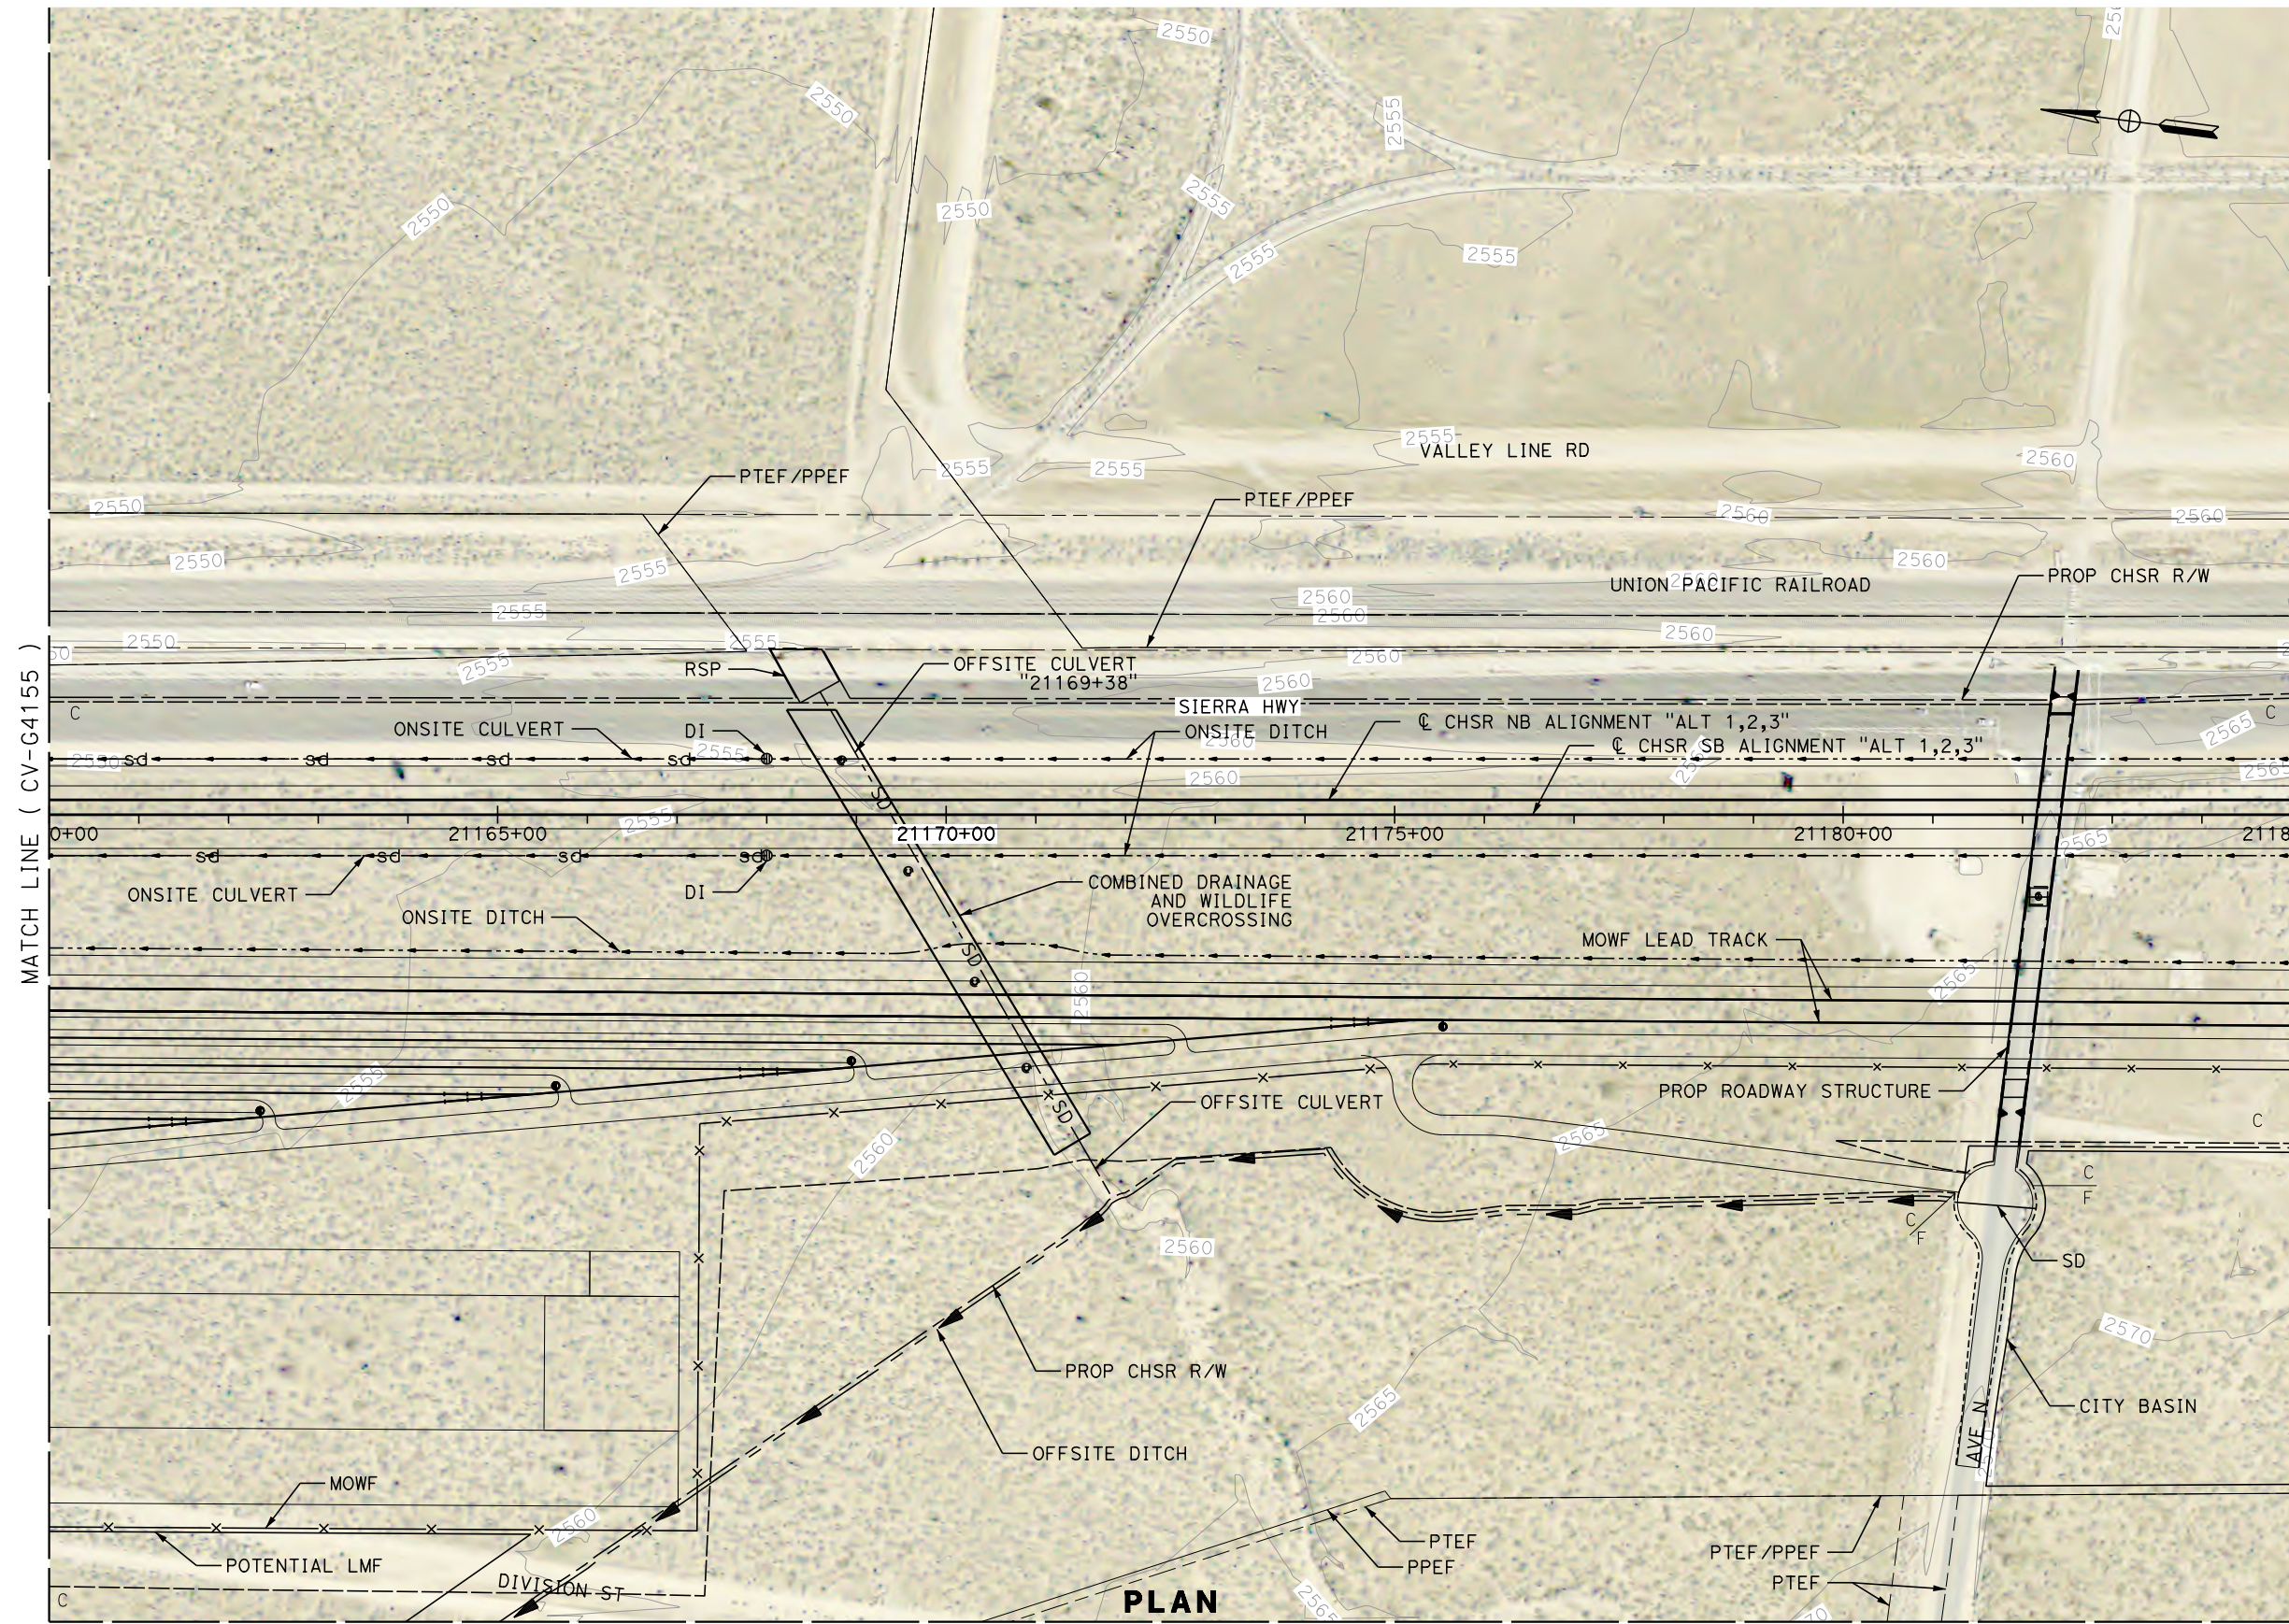

PLAN
MATCH LINE (CV-G4165)

REV	DATE	BY	CHK	APP	DESCRIPTION

DESIGNED BY
G. YAMANAKA
DRAWN BY
A. CARSON
CHECKED BY
G. CAMPBELL
IN CHARGE
G. CAMPBELL
DATE
01/29/2021

**RECORD SET
PEPD
SUBMITTAL**

**NOT FOR
CONSTRUCTION**



**CALIFORNIA HIGH-SPEED RAIL PROJECT
BAKERSFIELD TO PALMDALE**

ALTERNATIVE 1,2,3
GRADING AND DRAINAGE
PLAN
STA 21160+00 TO 21185+00



CONTRACT NO.
HSR13-44
DRAWING NO.
CV-G4156
SCALE
AS SHOWN
SHEET NO.
268

Projects\701206.00_CHSRBP\00_CADD\Sheet_Files\CV\G\BP-CV-G4157

1:18:40 AM

1/21/2021

Glenn.Yamanaka@tylin.com

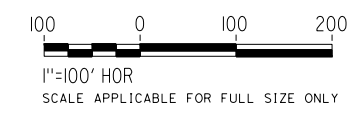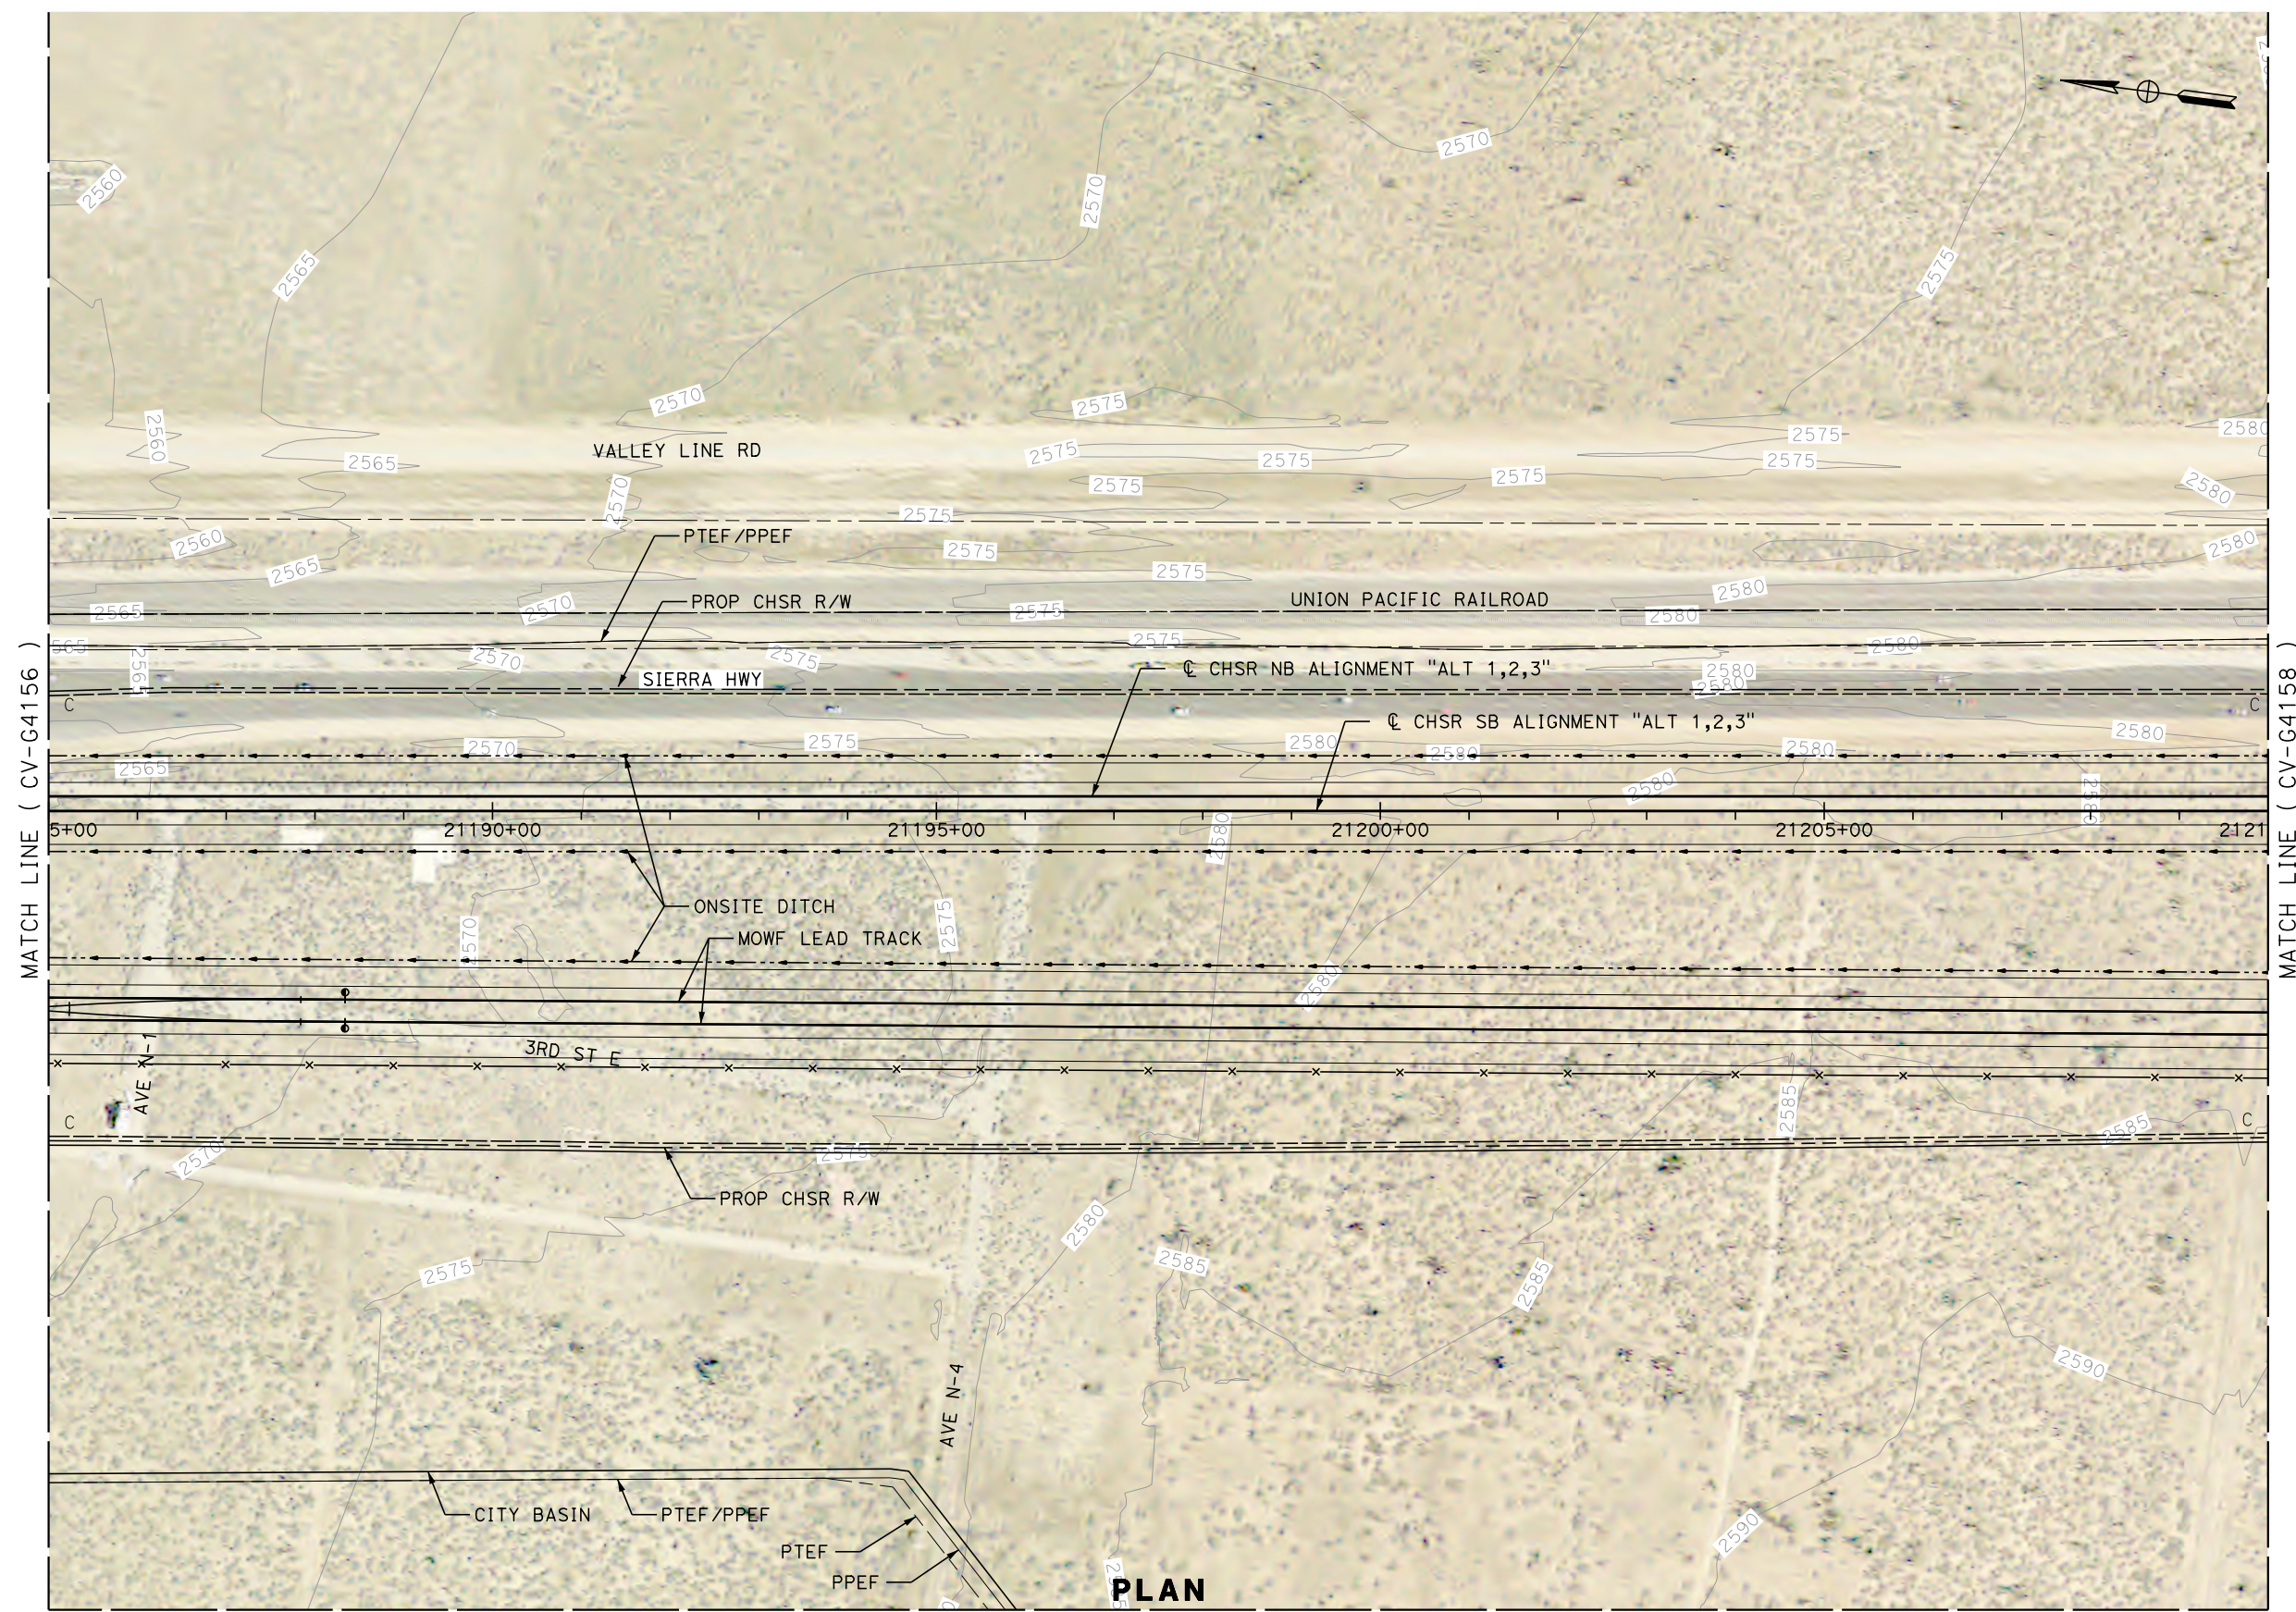

MATCH LINE (CV-G4156)

MATCH LINE (CV-G4158)

MATCH LINE (CV-G4166)

REV	DATE	BY	CHK	APP	DESCRIPTION

DESIGNED BY
G. YAMANAKA
DRAWN BY
A. CARSON
CHECKED BY
G. CAMPBELL
IN CHARGE
G. CAMPBELL
DATE
01/29/2021

**RECORD SET
PEPD
SUBMITTAL**

**NOT FOR
CONSTRUCTION**



**CALIFORNIA HIGH-SPEED RAIL PROJECT
BAKERSFIELD TO PALMDALE**

ALTERNATIVE 1,2,3
GRADING AND DRAINAGE
PLAN
STA 21185+00 TO 21210+00



CONTRACT NO.
HSR13-44
DRAWING NO.
CV-G4157
SCALE
AS SHOWN
SHEET NO.
269

Projects\701206_00_CHSRBP\00_CADD\Sheet_Files\CV\G\BP-CV-G4158

1/21/2021 1:18:46 AM

1/21/2021

Glenn.Yamanaka@tylin.com

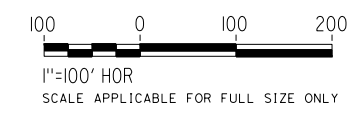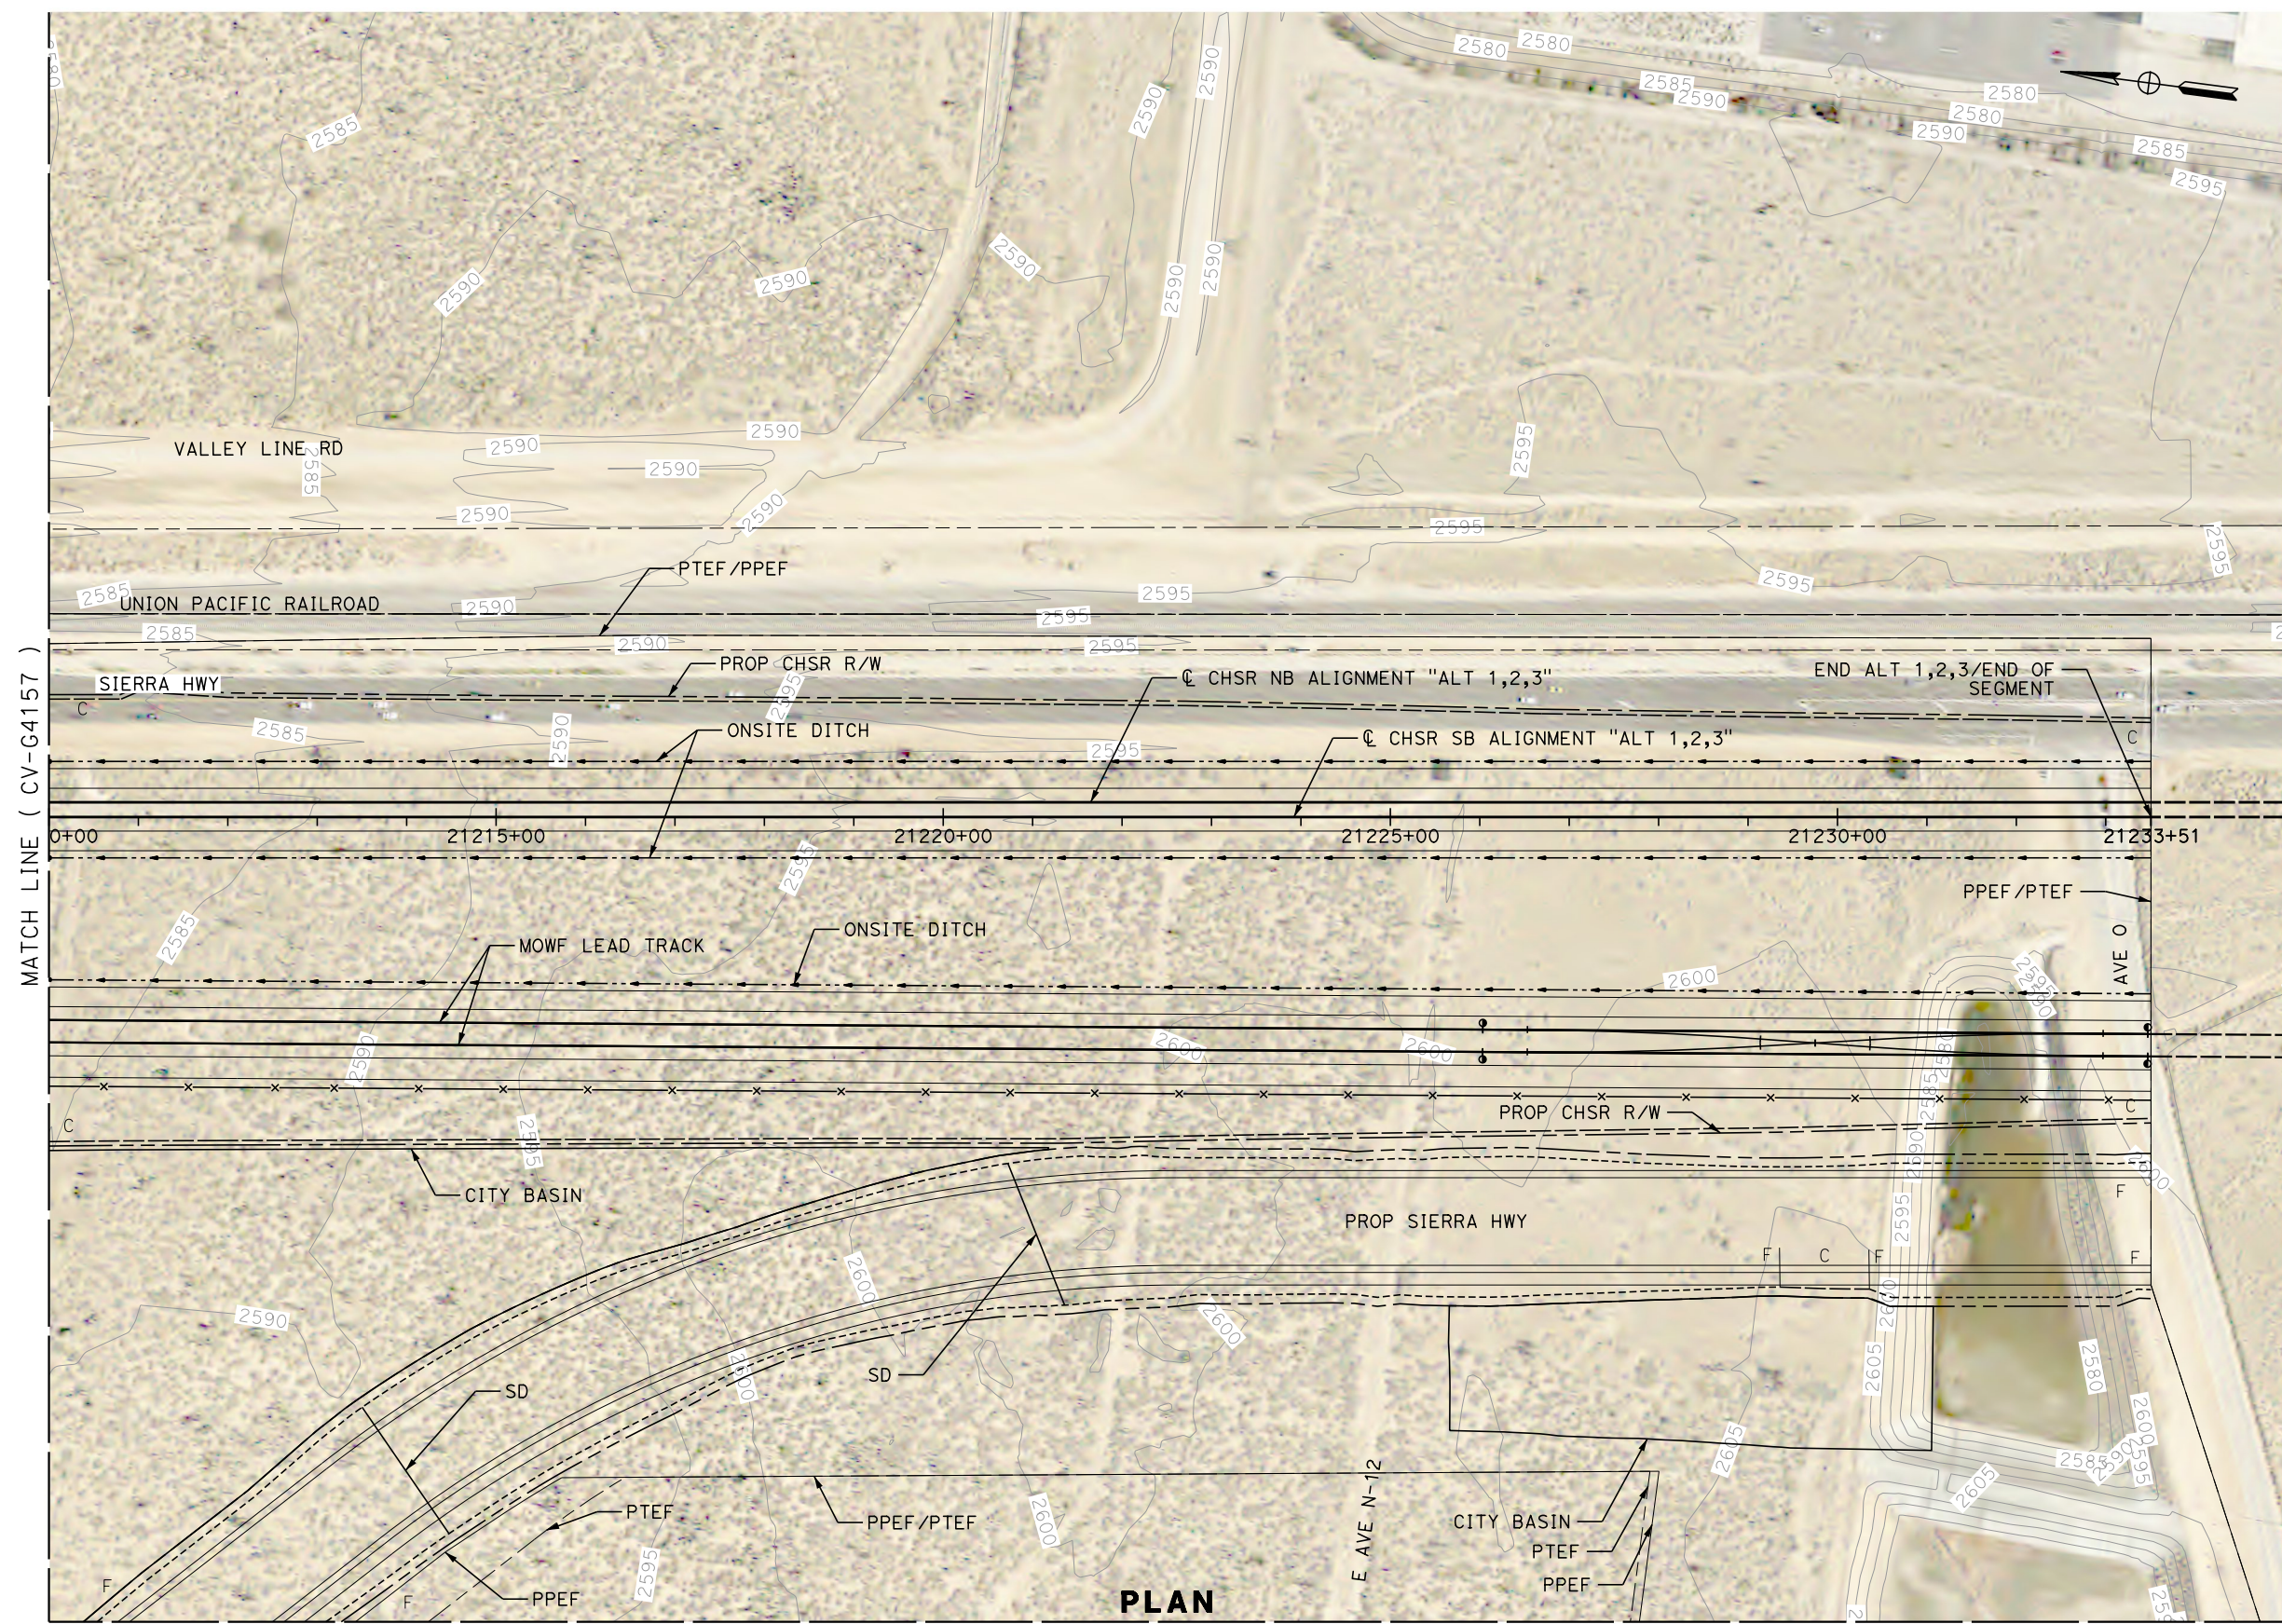

PLAN
MATCH LINE (CV-G4167)

REV	DATE	BY	CHK	APP	DESCRIPTION

DESIGNED BY
G. YAMANAKA
DRAWN BY
A. CARSON
CHECKED BY
G. CAMPBELL
IN CHARGE
G. CAMPBELL
DATE
01/29/2021

RECORD SET
PEPD
SUBMITTAL

NOT FOR
CONSTRUCTION



CALIFORNIA HIGH-SPEED RAIL PROJECT
BAKERSFIELD TO PALMDALE
ALTERNATIVE 1,2,3
GRADING AND DRAINAGE
PLAN
STA 21210+00 TO 21235+00

CONTRACT NO.
HSR13-44
DRAWING NO.
CV-G4158
SCALE
AS SHOWN
SHEET NO.
270

Projects\701206.00_CHSRBP\00_CADD\Sheet_Files\CV\G\BP-CV-G4159


5:50:39 AM

1/14/2021


Glenn.Yamanaka@tylin.com

MATCH LINE (CV-G4150)

MATCH LINE (CV-G4160)

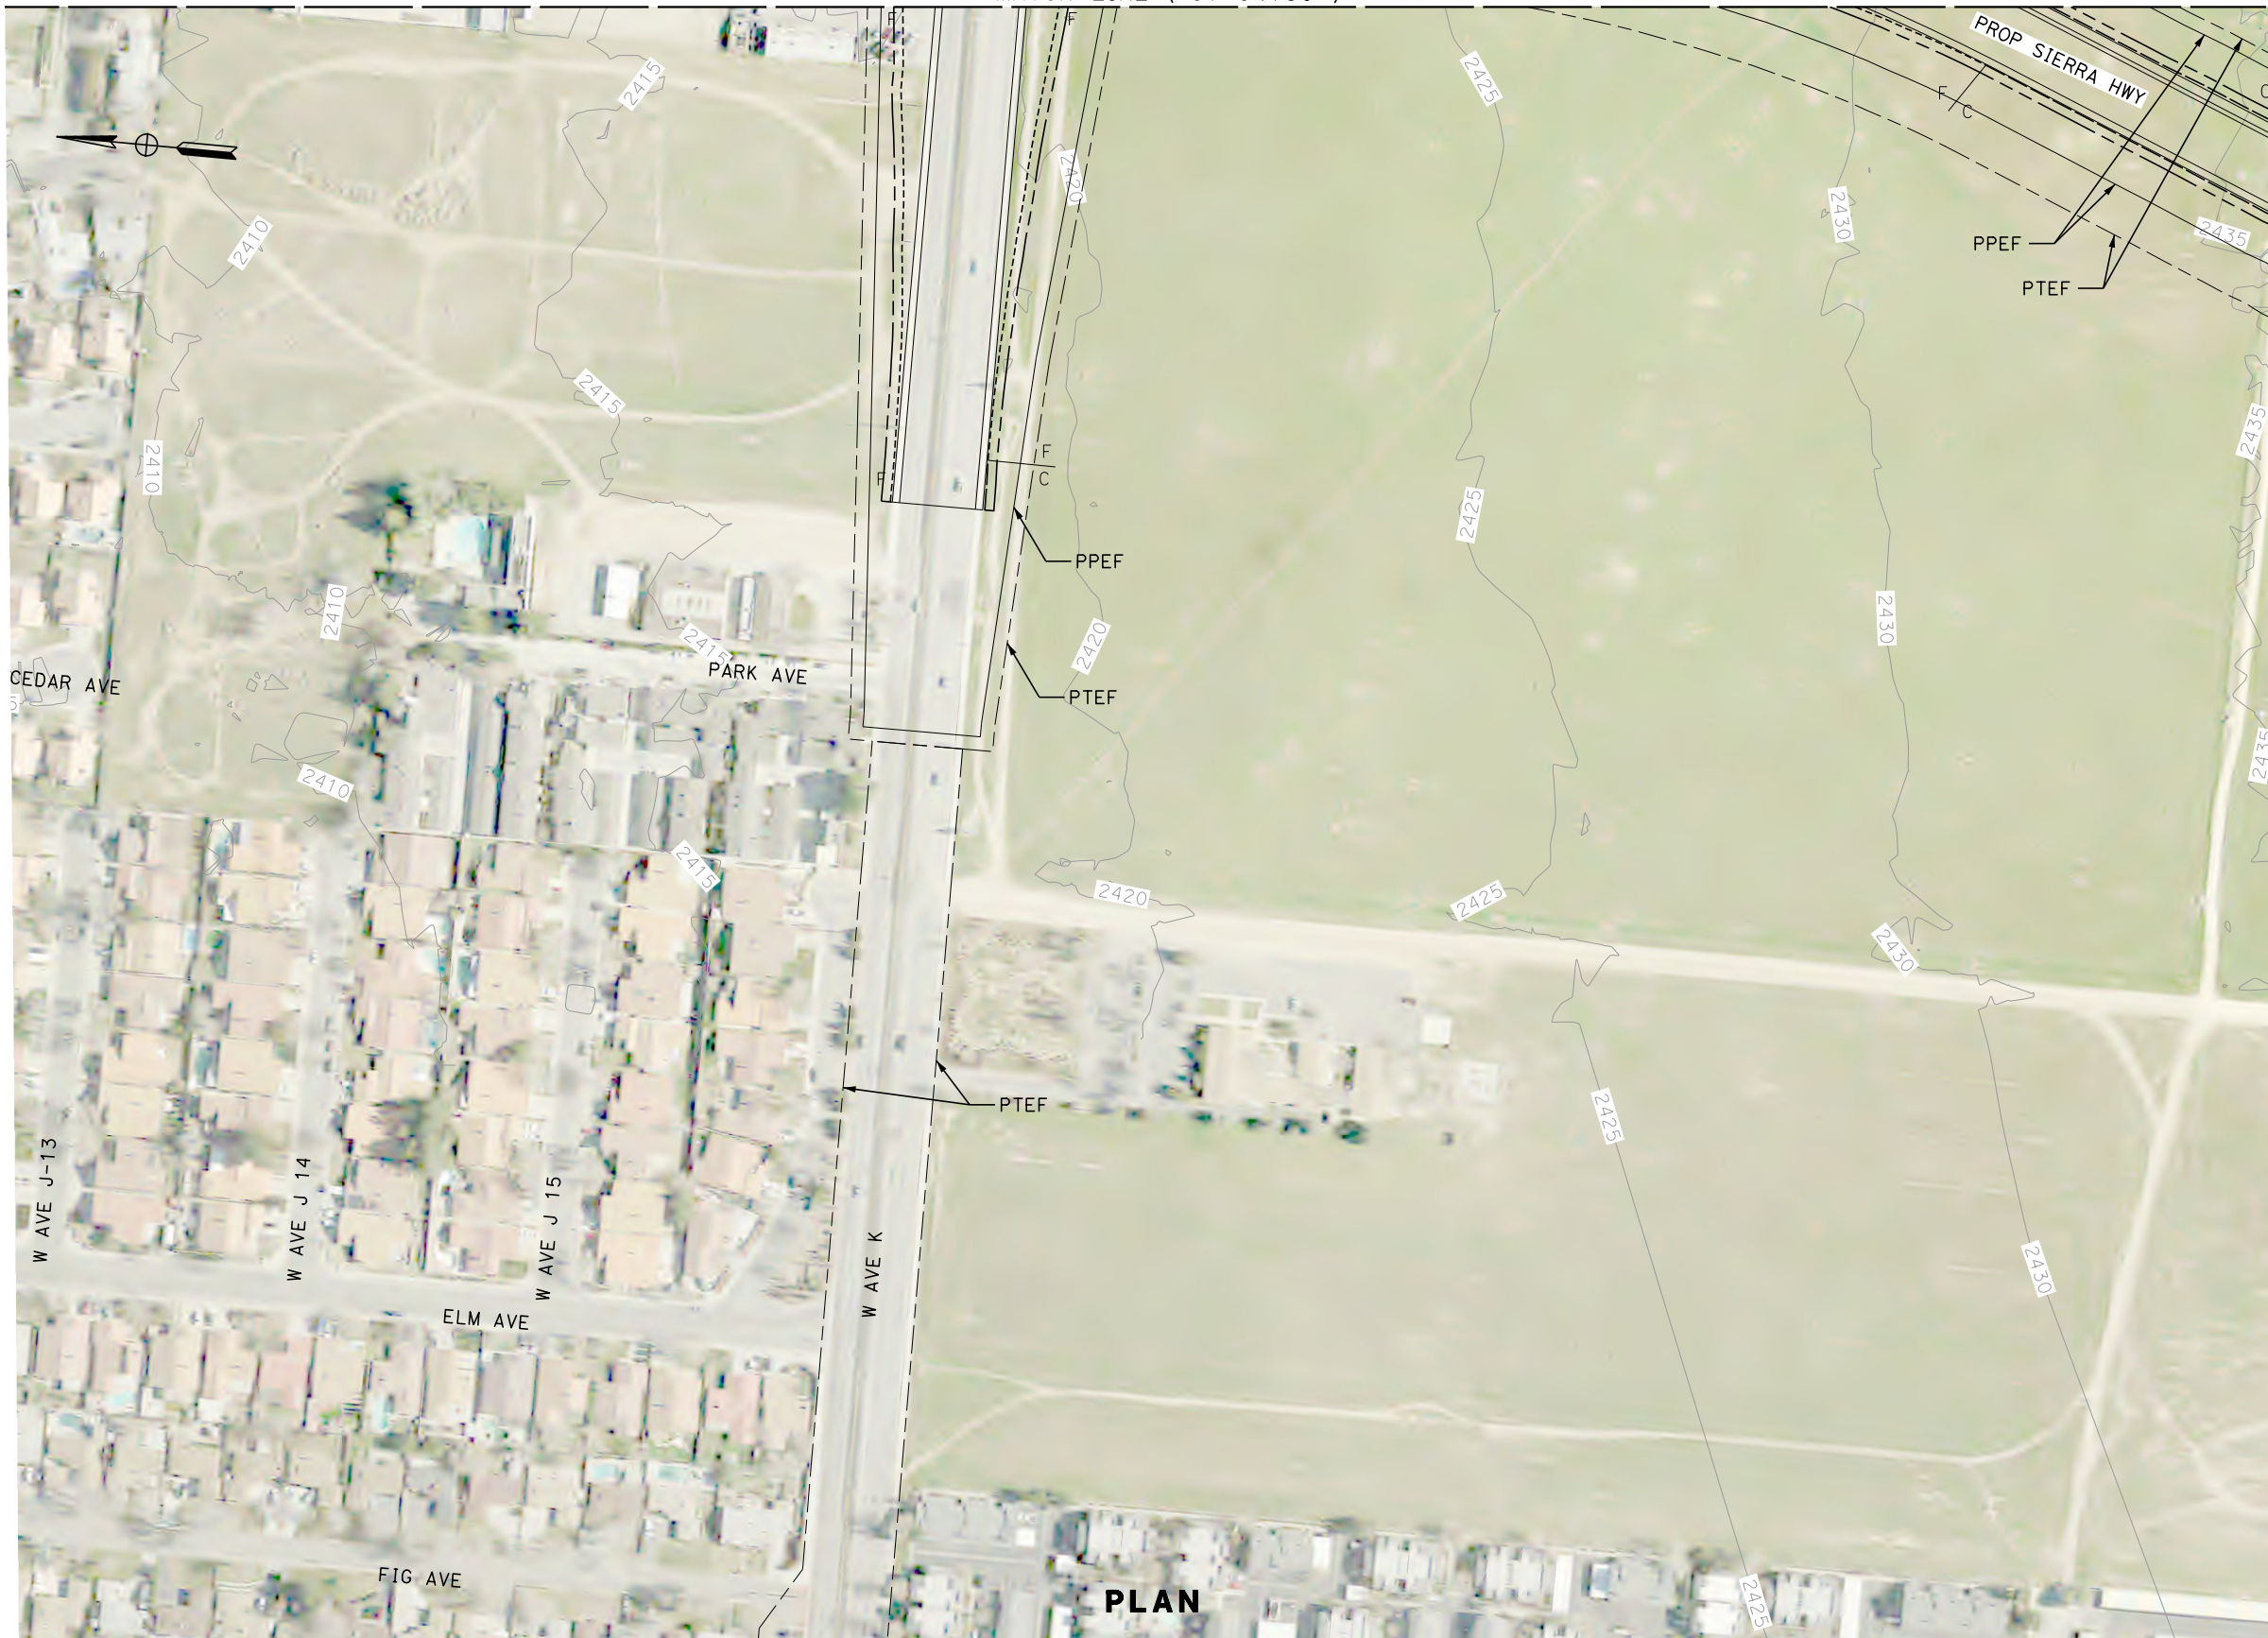

PLAN

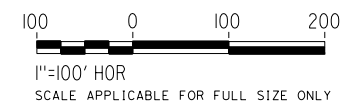

REV	DATE	BY	CHK	APP	DESCRIPTION

DESIGNED BY
G. YAMANAKA
DRAWN BY
A. CARSON
CHECKED BY
G. CAMPBELL
IN CHARGE
G. CAMPBELL
DATE
01/29/2021

**RECORD SET
PEPD
SUBMITTAL**

**NOT FOR
CONSTRUCTION**



**CALIFORNIA HIGH-SPEED RAIL PROJECT
BAKERSFIELD TO PALMDALE**

ALTERNATIVE 1,2,3
GRADING AND DRAINAGE
PLAN
STA 21010+00 TO 21035+00

CONTRACT NO.
HSR13-44
DRAWING NO.
CV-G4159
SCALE
AS SHOWN
SHEET NO.
271


Projects\701206_00_CHSRBP\00_CADD\Sheet Files\CV\G\BP-CV-G4160

5:49:16 AM

1/14/2021

Glenn.Yamanaka@tylin.com


MATCH LINE (CV-G4151)

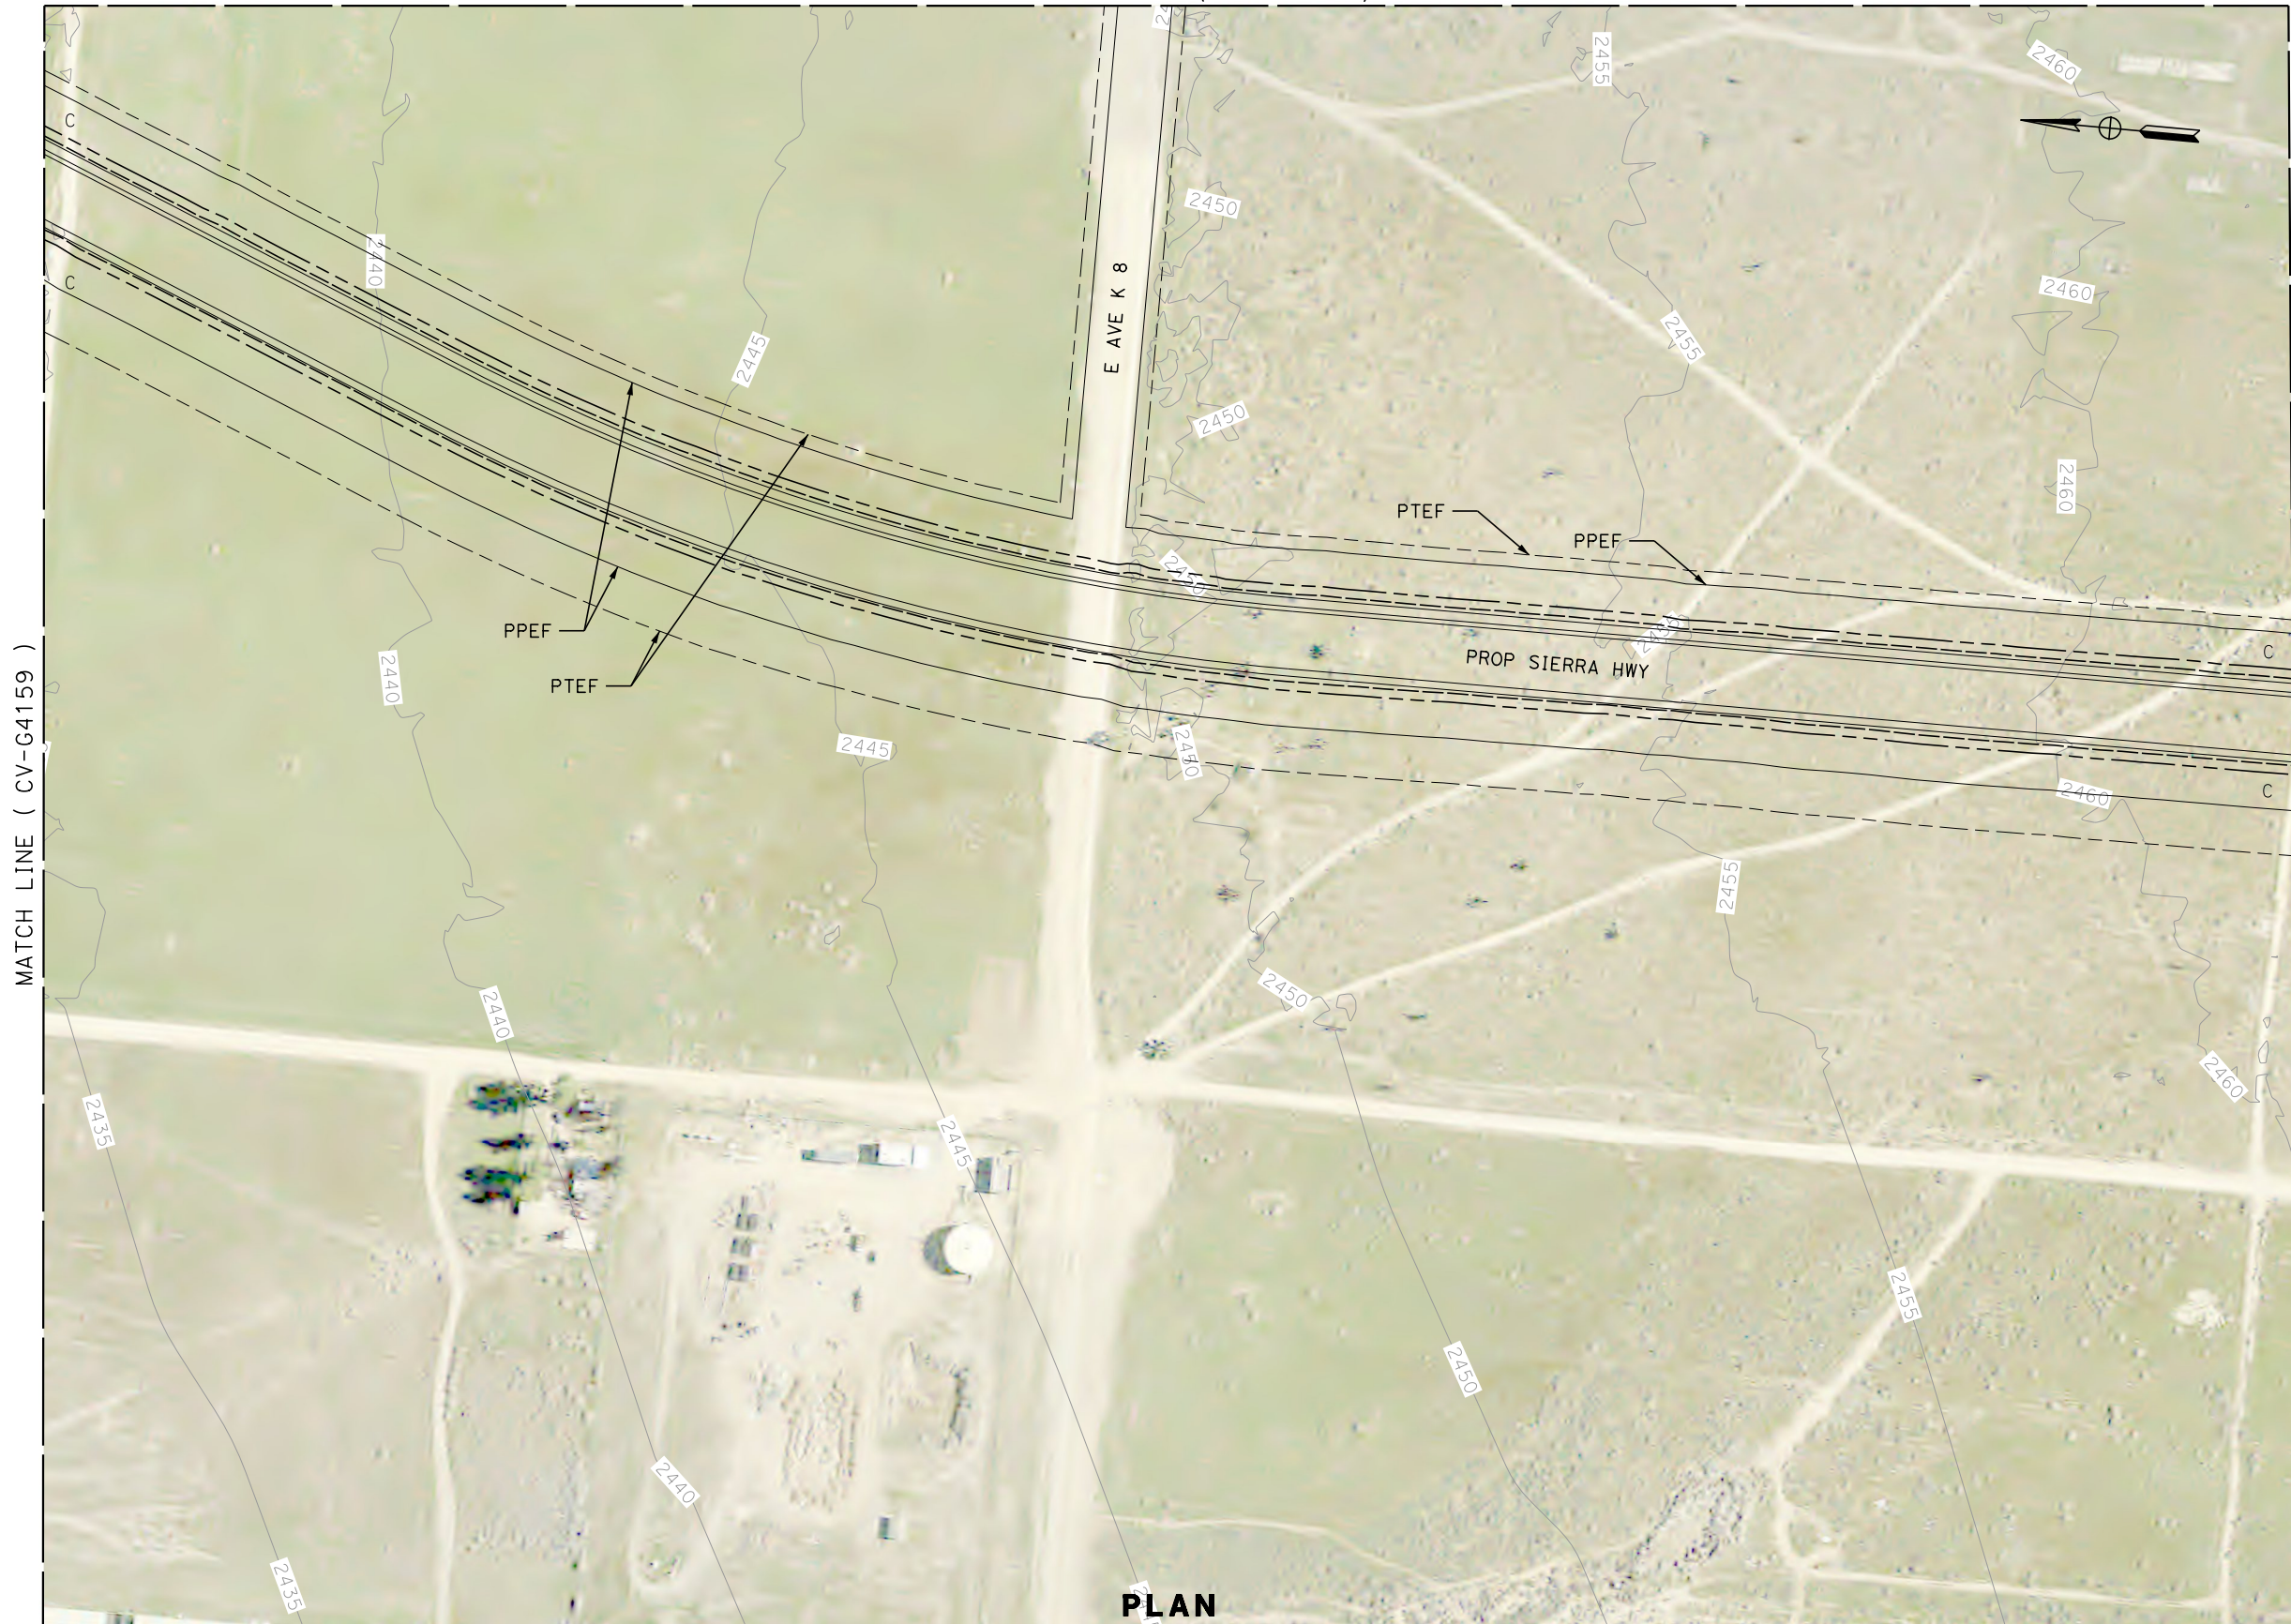

MATCH LINE (CV-G4159)

MATCH LINE (CV-G4161)

PLAN

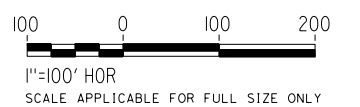

REV	DATE	BY	CHK	APP	DESCRIPTION

DESIGNED BY
G. YAMANAKA
DRAWN BY
A. CARSON
CHECKED BY
G. CAMPBELL
IN CHARGE
G. CAMPBELL
DATE
01/29/2021

**RECORD SET
PEPD
SUBMITTAL**

**NOT FOR
CONSTRUCTION**



**CALIFORNIA HIGH-SPEED RAIL PROJECT
BAKERSFIELD TO PALMDALE**

ALTERNATIVE 1,2,3
GRADING AND DRAINAGE
PLAN
STA 21035+00 TO 21060+00

CONTRACT NO.
HSR13-44
DRAWING NO.
CV-G4160
SCALE
AS SHOWN
SHEET NO.
272

Projects\701206_00_CHSRBP\00_CADD\Sheet_Files\CV\G\BP-CV-G4161

5:49:12 AM

1/14/2021

Glenn.Yamanaka@tylin.com


MATCH LINE (CV-G4152)



MATCH LINE (CV-G4160)

MATCH LINE (CV-G4162)

PLAN

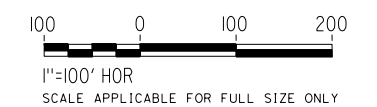

REV	DATE	BY	CHK	APP	DESCRIPTION

DESIGNED BY
G. YAMANAKA
 DRAWN BY
V. CERON
 CHECKED BY
G. CAMPBELL
 IN CHARGE
G. CAMPBELL
 DATE
01/29/2021

**RECORD SET
PEPD
SUBMITTAL**

**NOT FOR
CONSTRUCTION**



**CALIFORNIA HIGH-SPEED RAIL PROJECT
BAKERSFIELD TO PALMDALE**

ALTERNATIVE 1,2,3
 GRADING AND DRAINAGE
 PLAN
 STA 21060+00 TO 21085+00

CONTRACT NO.
HSR13-44
 DRAWING NO.
CV-G4161
 SCALE
AS SHOWN
 SHEET NO.
273