
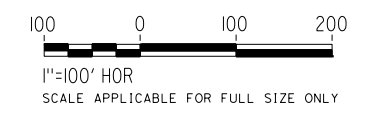


Projects\701206_00_CHSRBP\00_CADD\Sheet_Files\CV\G\BP-CV-G4304

4:56:47 PM

1/13/2021

Glenn.Yamanaka@tylin.com

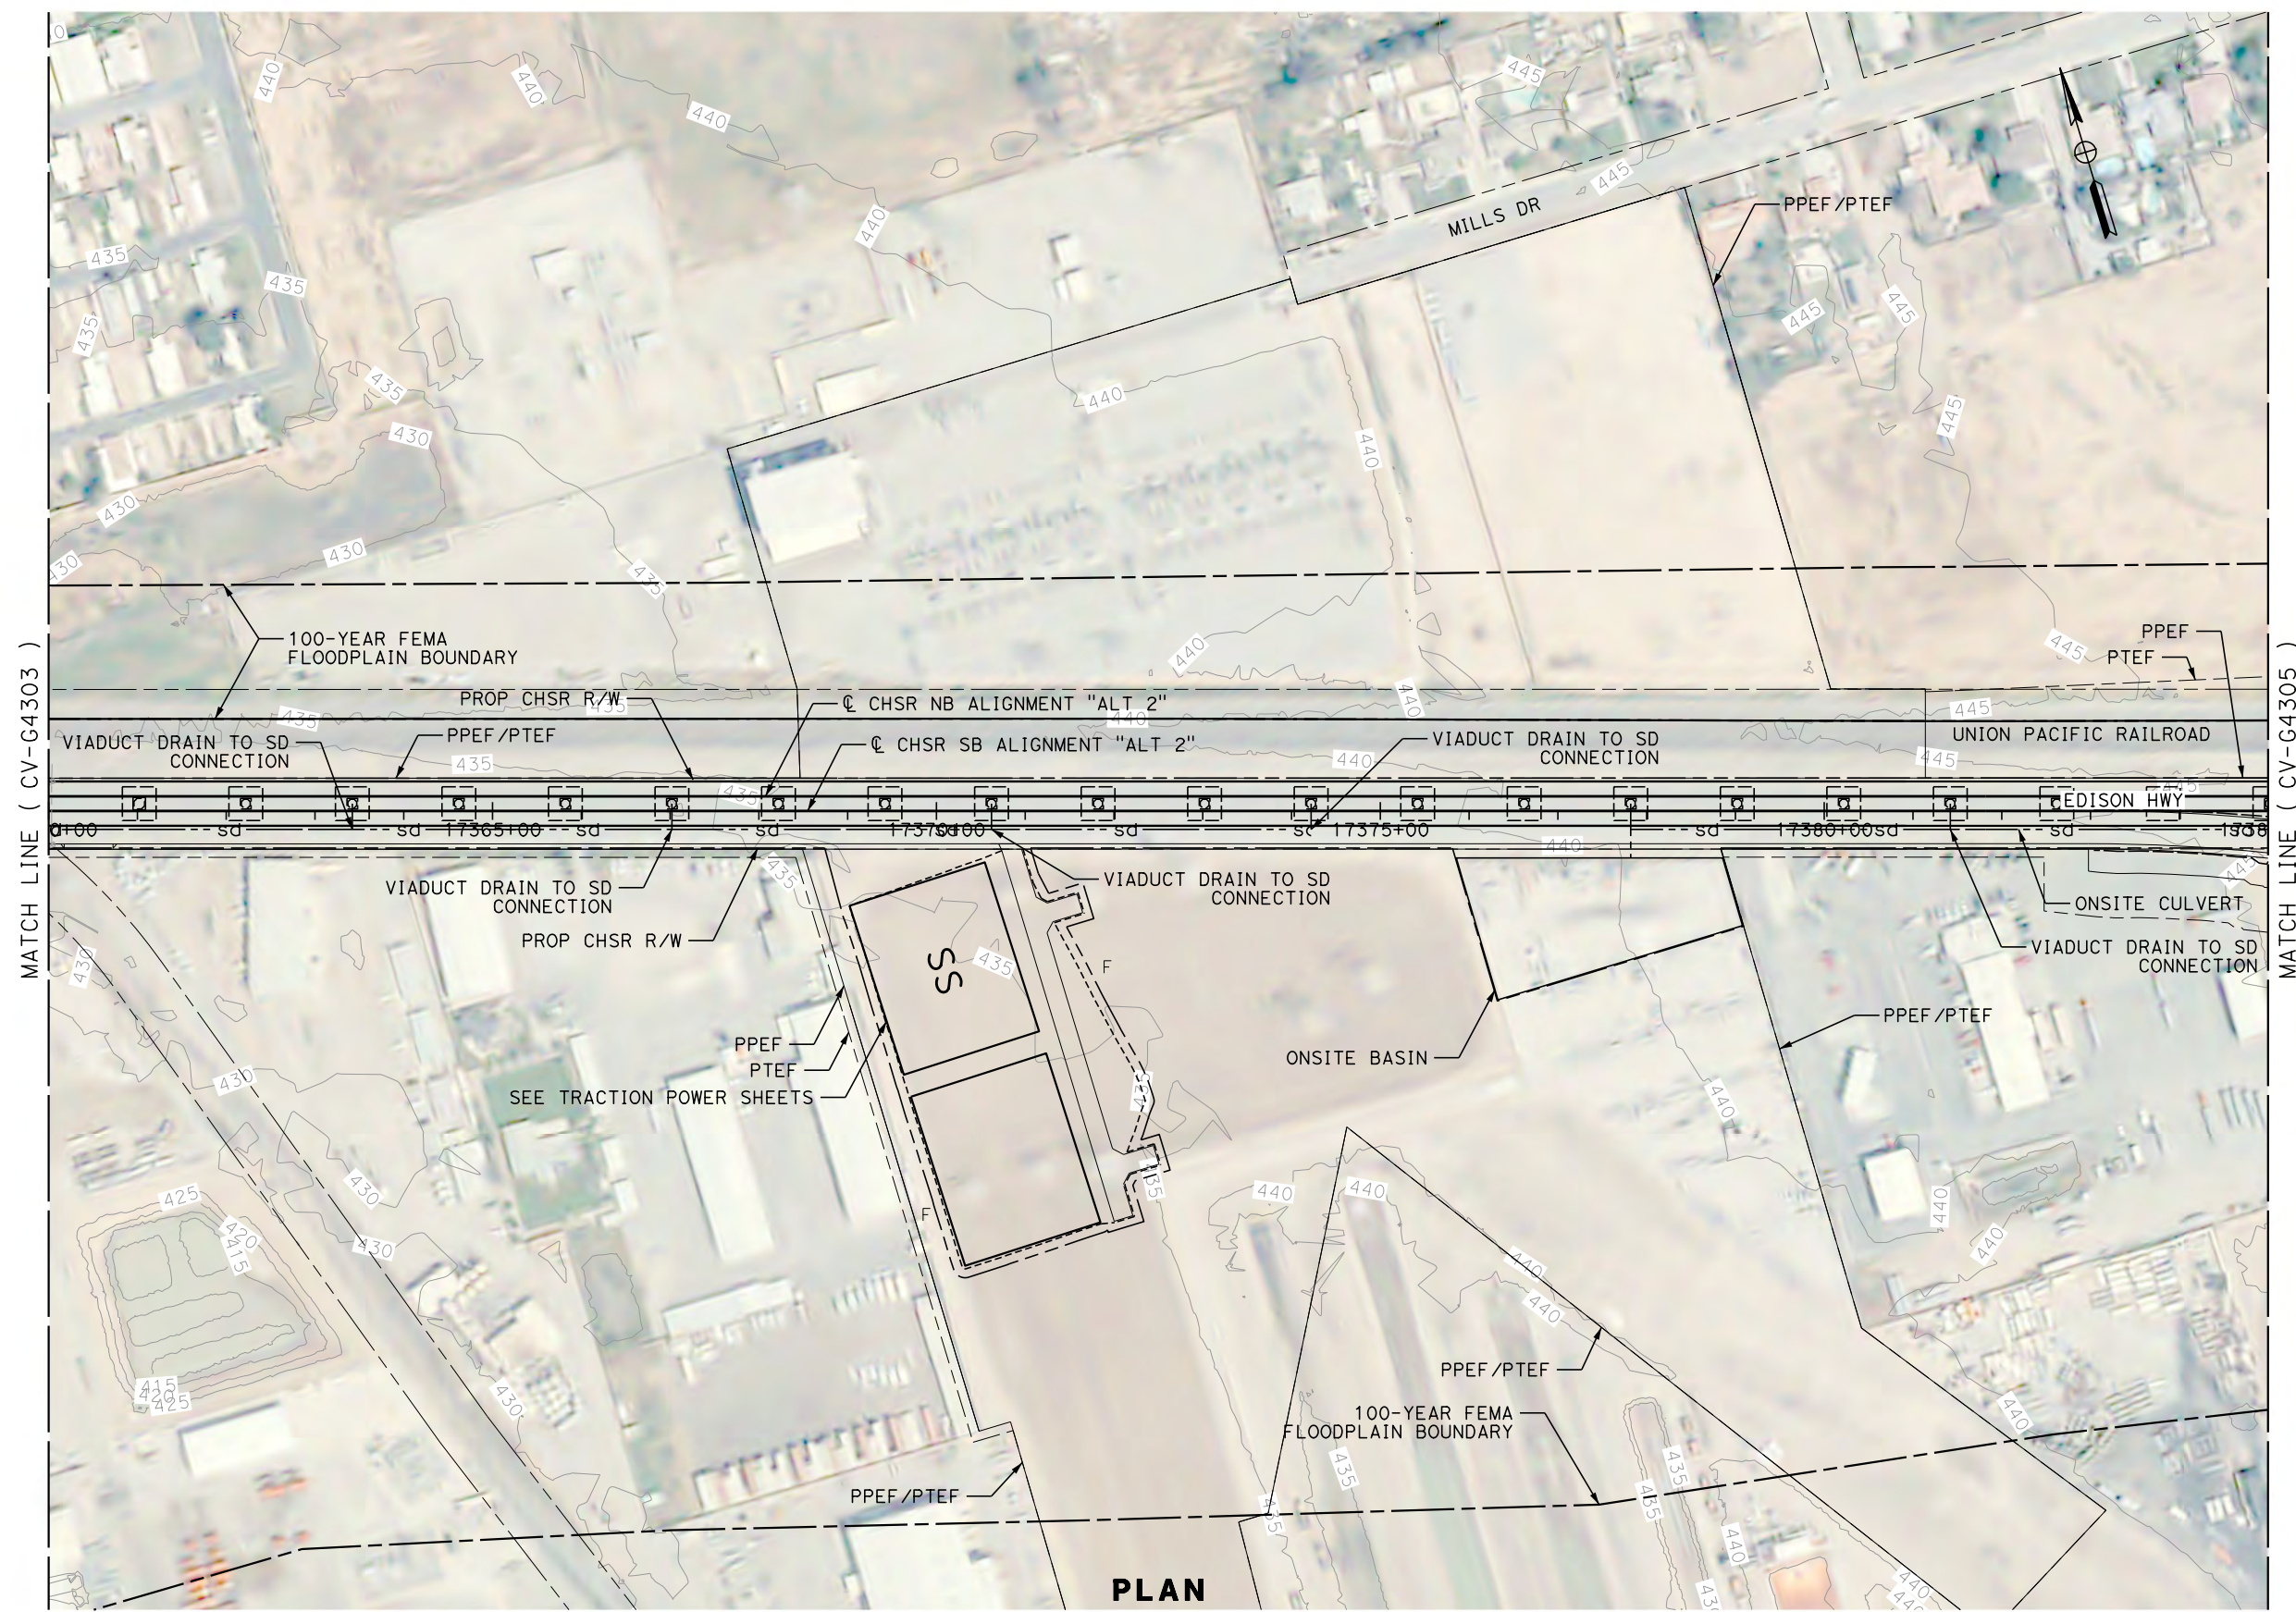

PLAN

REV	DATE	BY	CHK	APP	DESCRIPTION

DESIGNED BY
G. YAMANAKA
DRAWN BY
V. CERON
CHECKED BY
G. CAMPBELL
IN CHARGE
G. CAMPBELL
DATE
01/29/2021

**RECORD SET
PEPD
SUBMITTAL**

**NOT FOR
CONSTRUCTION**



**CALIFORNIA HIGH-SPEED RAIL PROJECT
BAKERSFIELD TO PALMDALE**

ALTERNATIVE 2
GRADING AND DRAINAGE
PLAN
STA 17360+00 TO 17385+00

CONTRACT NO.
HSR13-44
DRAWING NO.
CV-G4304
SCALE
AS SHOWN
SHEET NO.
314


Projects\701206_00_CHSRBP\00_CADD\Sheet_Files\CV\G\BP-CV-G4305

4:55:46 PM

1/13/2021

Glenn.Yamanaka@tylin.com


MATCH LINE (CV-G4326)

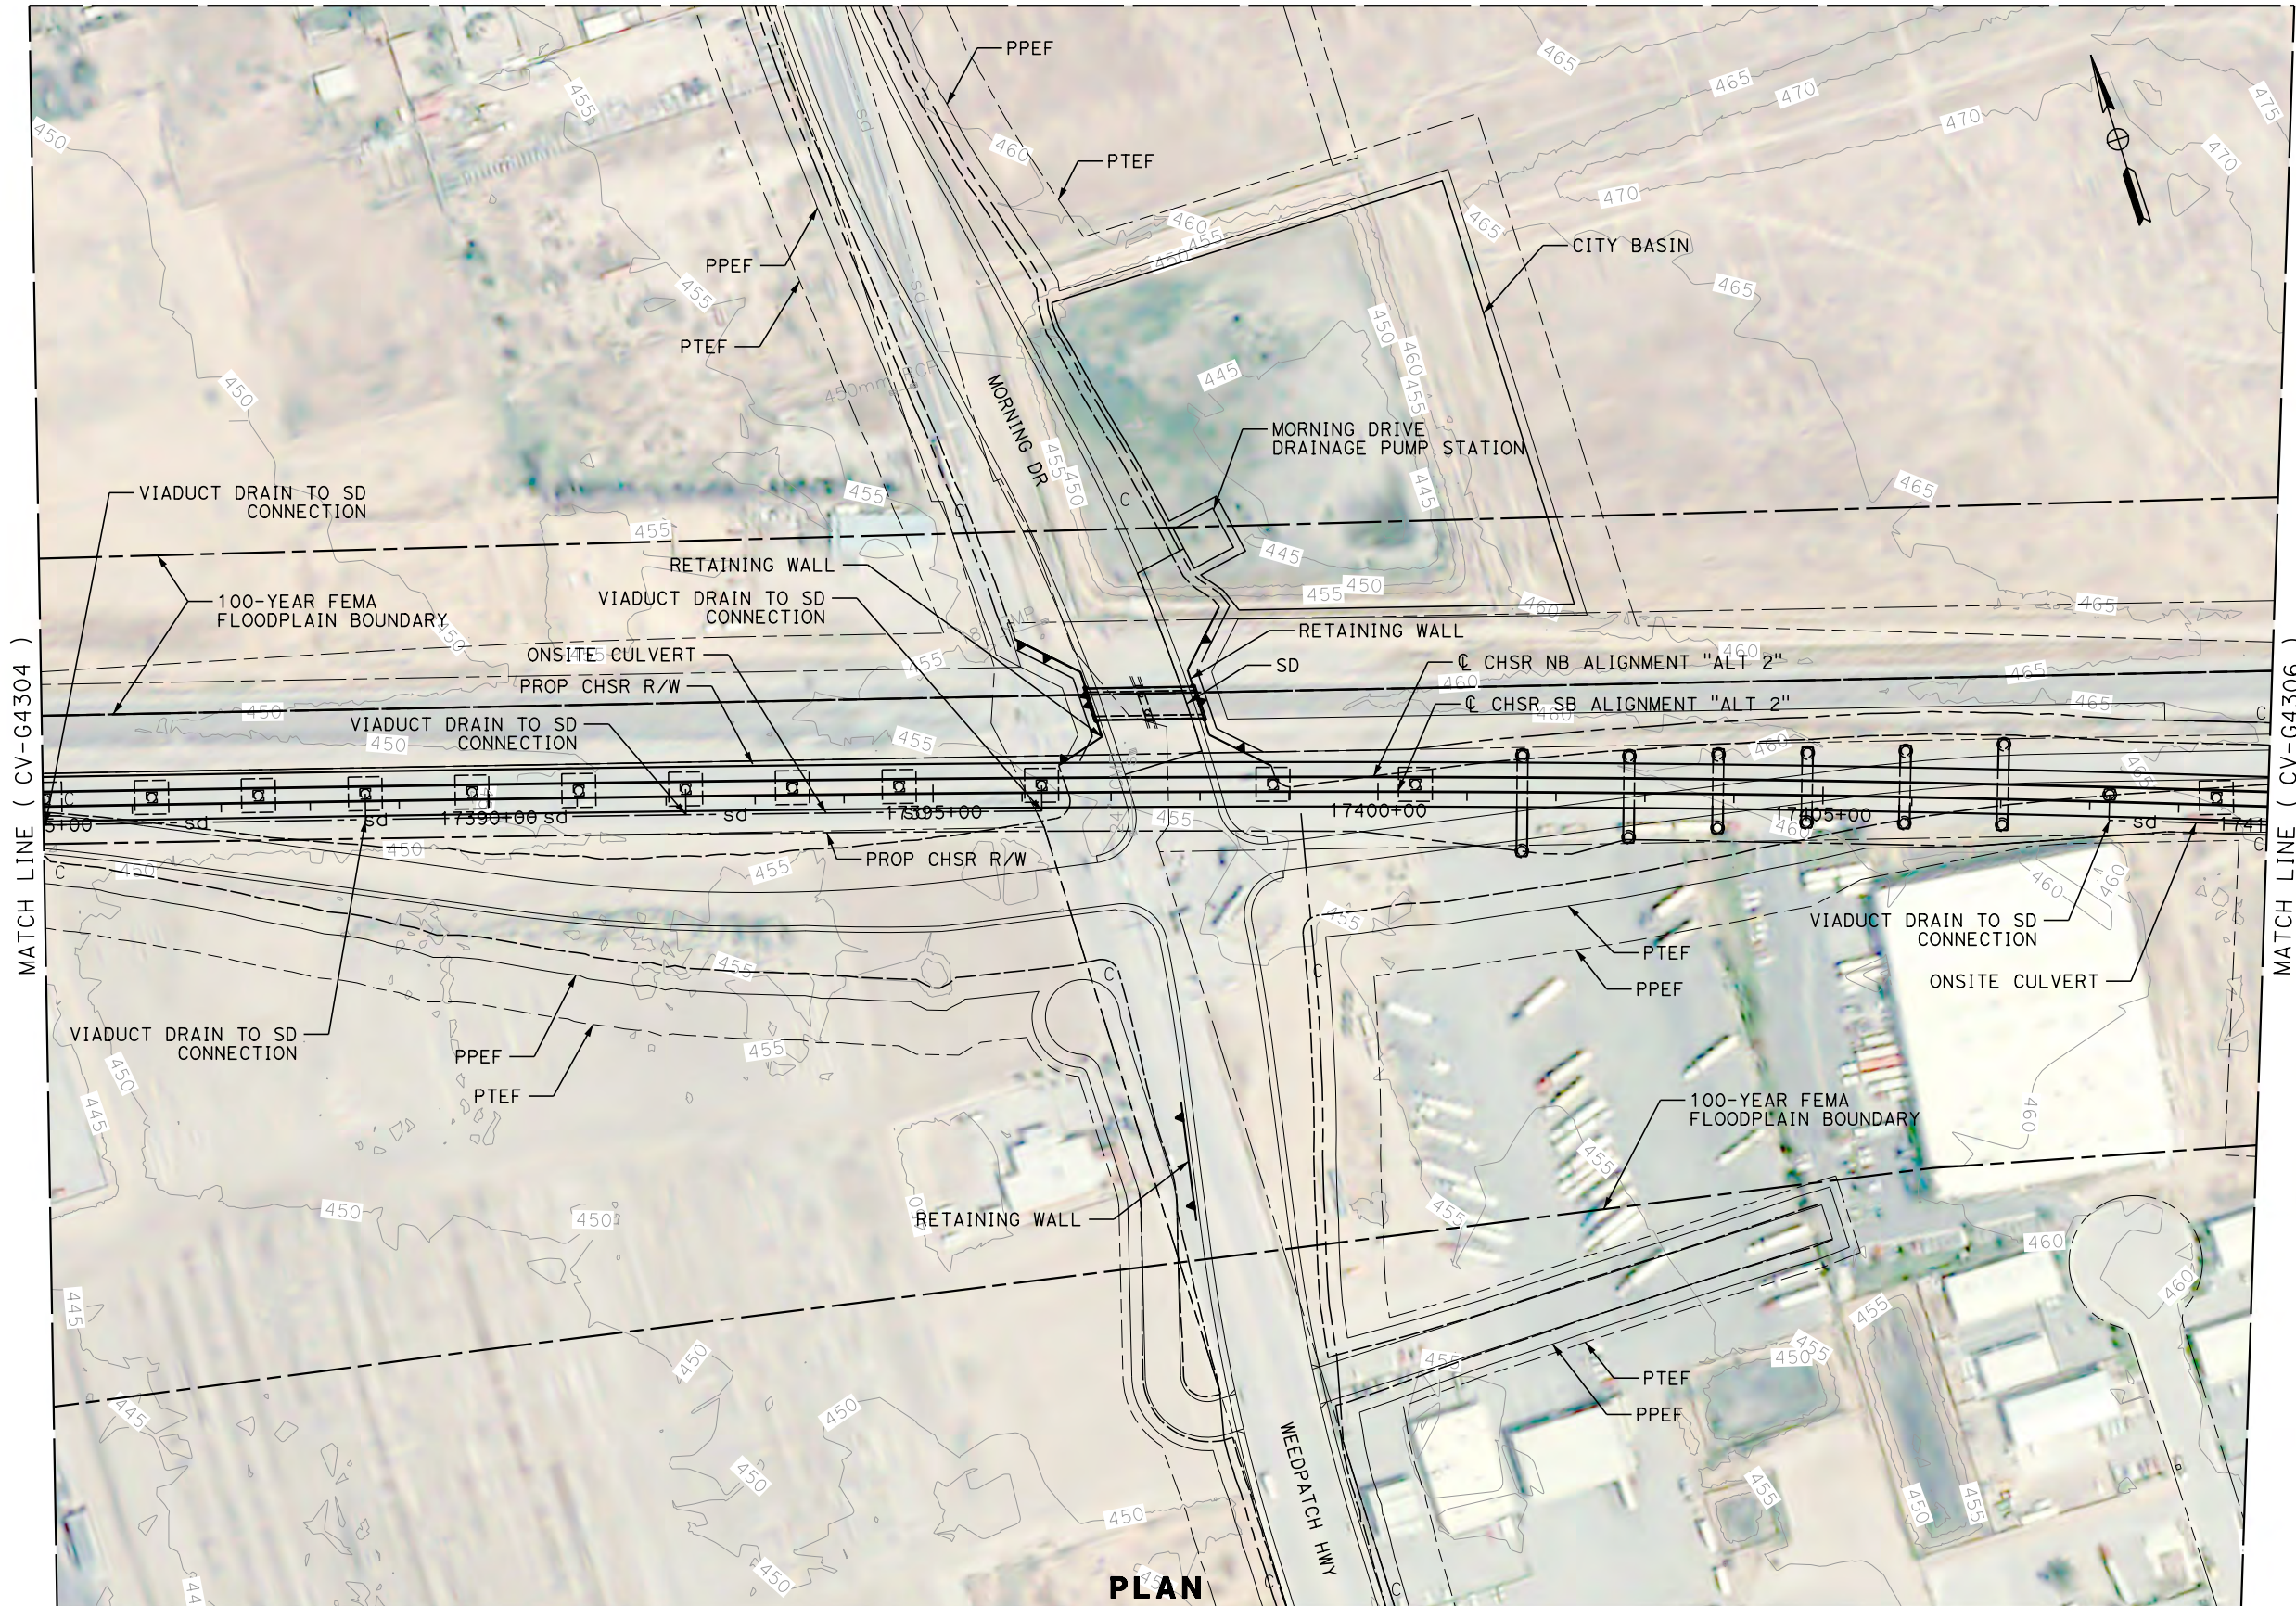

MATCH LINE (CV-G4304)

MATCH LINE (CV-G4306)

MATCH LINE (CV-G4327)

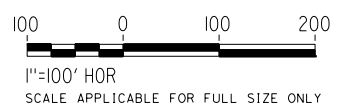

REV	DATE	BY	CHK	APP	DESCRIPTION

DESIGNED BY
G. YAMANAKA
DRAWN BY
V. CERON
CHECKED BY
G. CAMPBELL
IN CHARGE
G. CAMPBELL
DATE
01/29/2021

**RECORD SET
PEPD
SUBMITTAL**

**NOT FOR
CONSTRUCTION**



**CALIFORNIA HIGH-SPEED RAIL PROJECT
BAKERSFIELD TO PALMDALE**

ALTERNATIVE 2
GRADING AND DRAINAGE
PLAN
STA 17385+00 TO 17410+00


CONTRACT NO.
HSR13-44
DRAWING NO.
CV-G4305
SCALE
AS SHOWN
SHEET NO.
315

Projects\701206_00_CHSRBP\00_CADD\Sheet_Files\CV\G\BP-CV-G4306


4:57:02 PM

1/13/2021

Glenn.Yamanaka@tylin.com

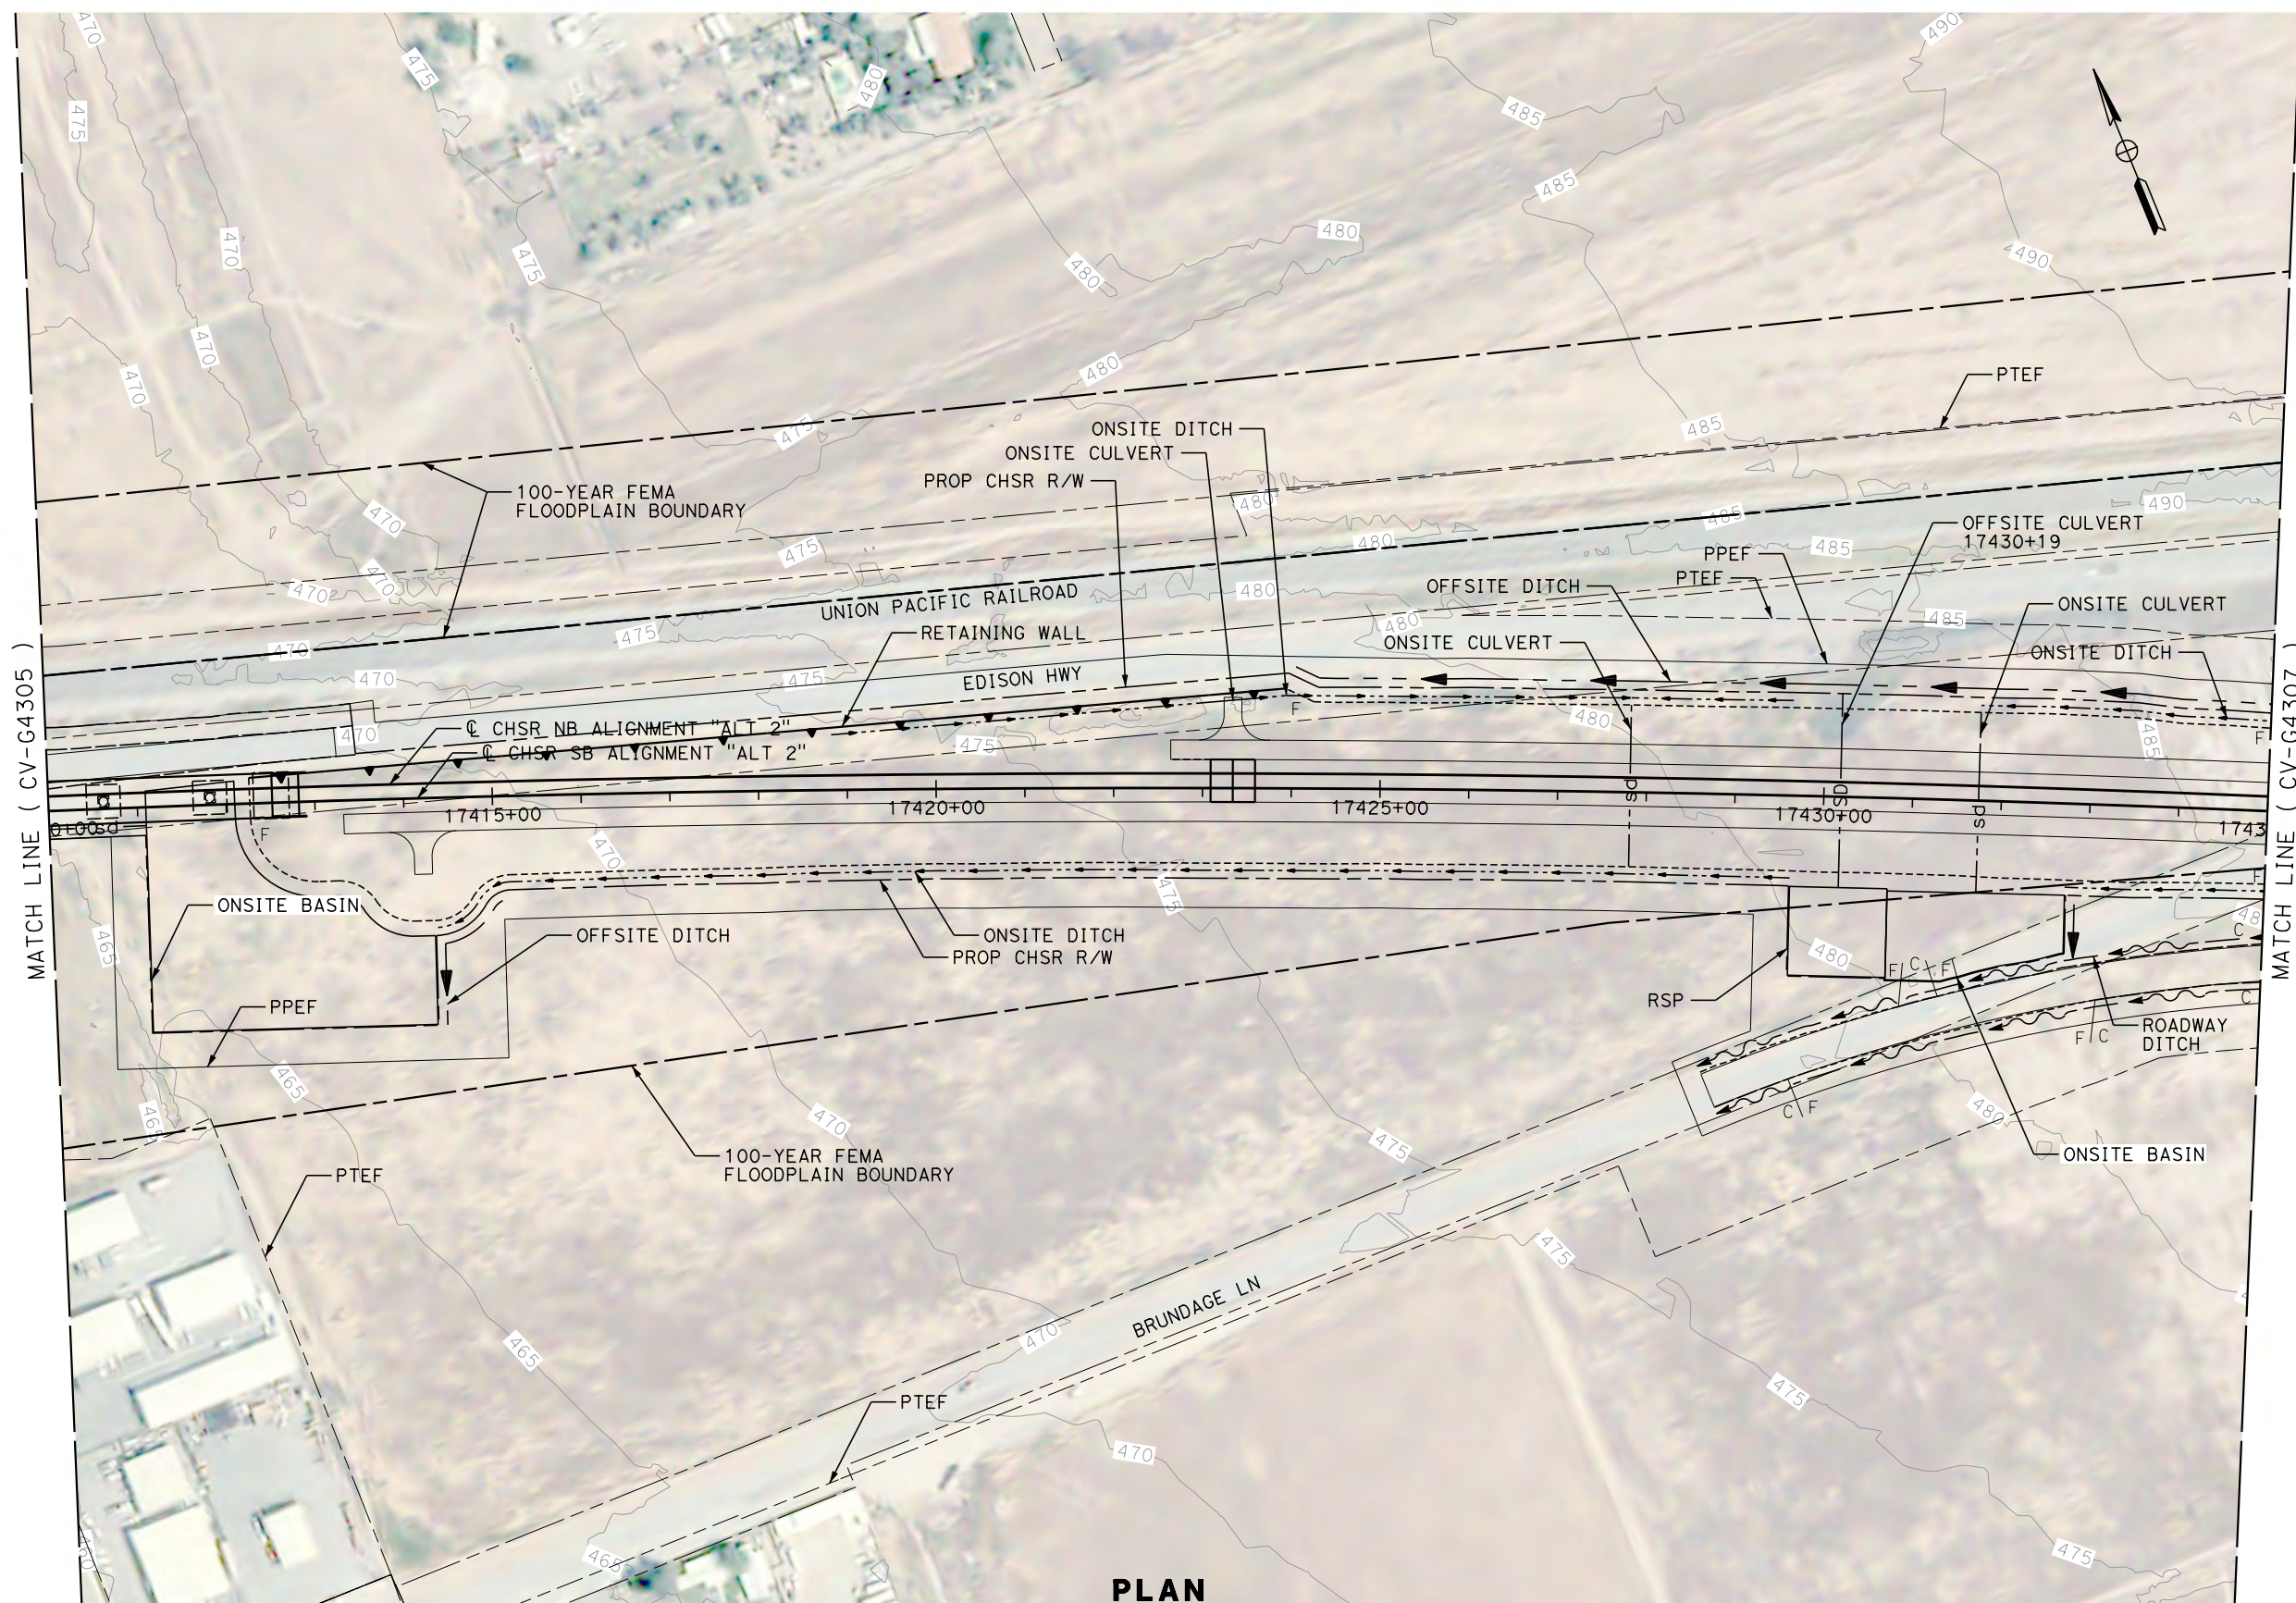

PLAN

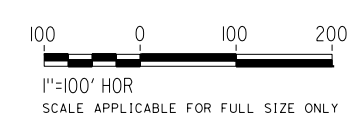


REV	DATE	BY	CHK	APP	DESCRIPTION

DESIGNED BY
G. YAMANAKA
DRAWN BY
V. CERON
CHECKED BY
G. CAMPBELL
IN CHARGE
G. CAMPBELL
DATE
01/29/2021

**RECORD SET
PEPD
SUBMITTAL**

**NOT FOR
CONSTRUCTION**

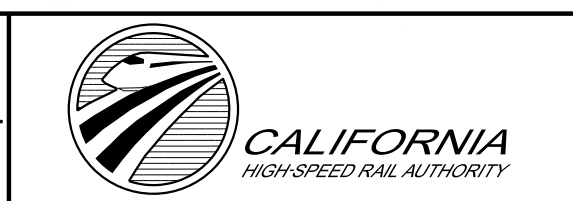


**CALIFORNIA HIGH-SPEED RAIL PROJECT
BAKERSFIELD TO PALMDALE**

ALTERNATIVE 2
GRADING AND DRAINAGE
PLAN
STA 17410+00 TO 17435+00

CONTRACT NO.
HSR13-44
DRAWING NO.
CV-G4306
SCALE
AS SHOWN
SHEET NO.
316



PLAN

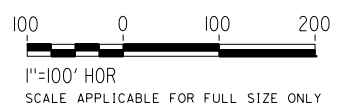

REV	DATE	BY	CHK	APP	DESCRIPTION

DESIGNED BY
G. YAMANAKA
DRAWN BY
V. CERON
CHECKED BY
G. CAMPBELL
IN CHARGE
G. CAMPBELL
DATE
01/29/2021

RECORD SET
PEPD
SUBMITTAL

NOT FOR
CONSTRUCTION



CALIFORNIA HIGH-SPEED RAIL PROJECT
BAKERSFIELD TO PALMDALE
ALTERNATIVE 2
GRADING AND DRAINAGE
PLAN
STA 17435+00 TO 17460+00



CONTRACT NO.
HSR13-44
DRAWING NO.
CV-G4307
SCALE
AS SHOWN
SHEET NO.
317

Projects\701206_00_CHSRBP\00_CADD\Sheet_Files\CV\G\BP-CV-G4308

4:57:04 PM

1/13/2021

Glenn.Yamanaka@tylin.com

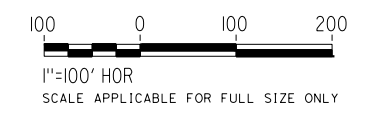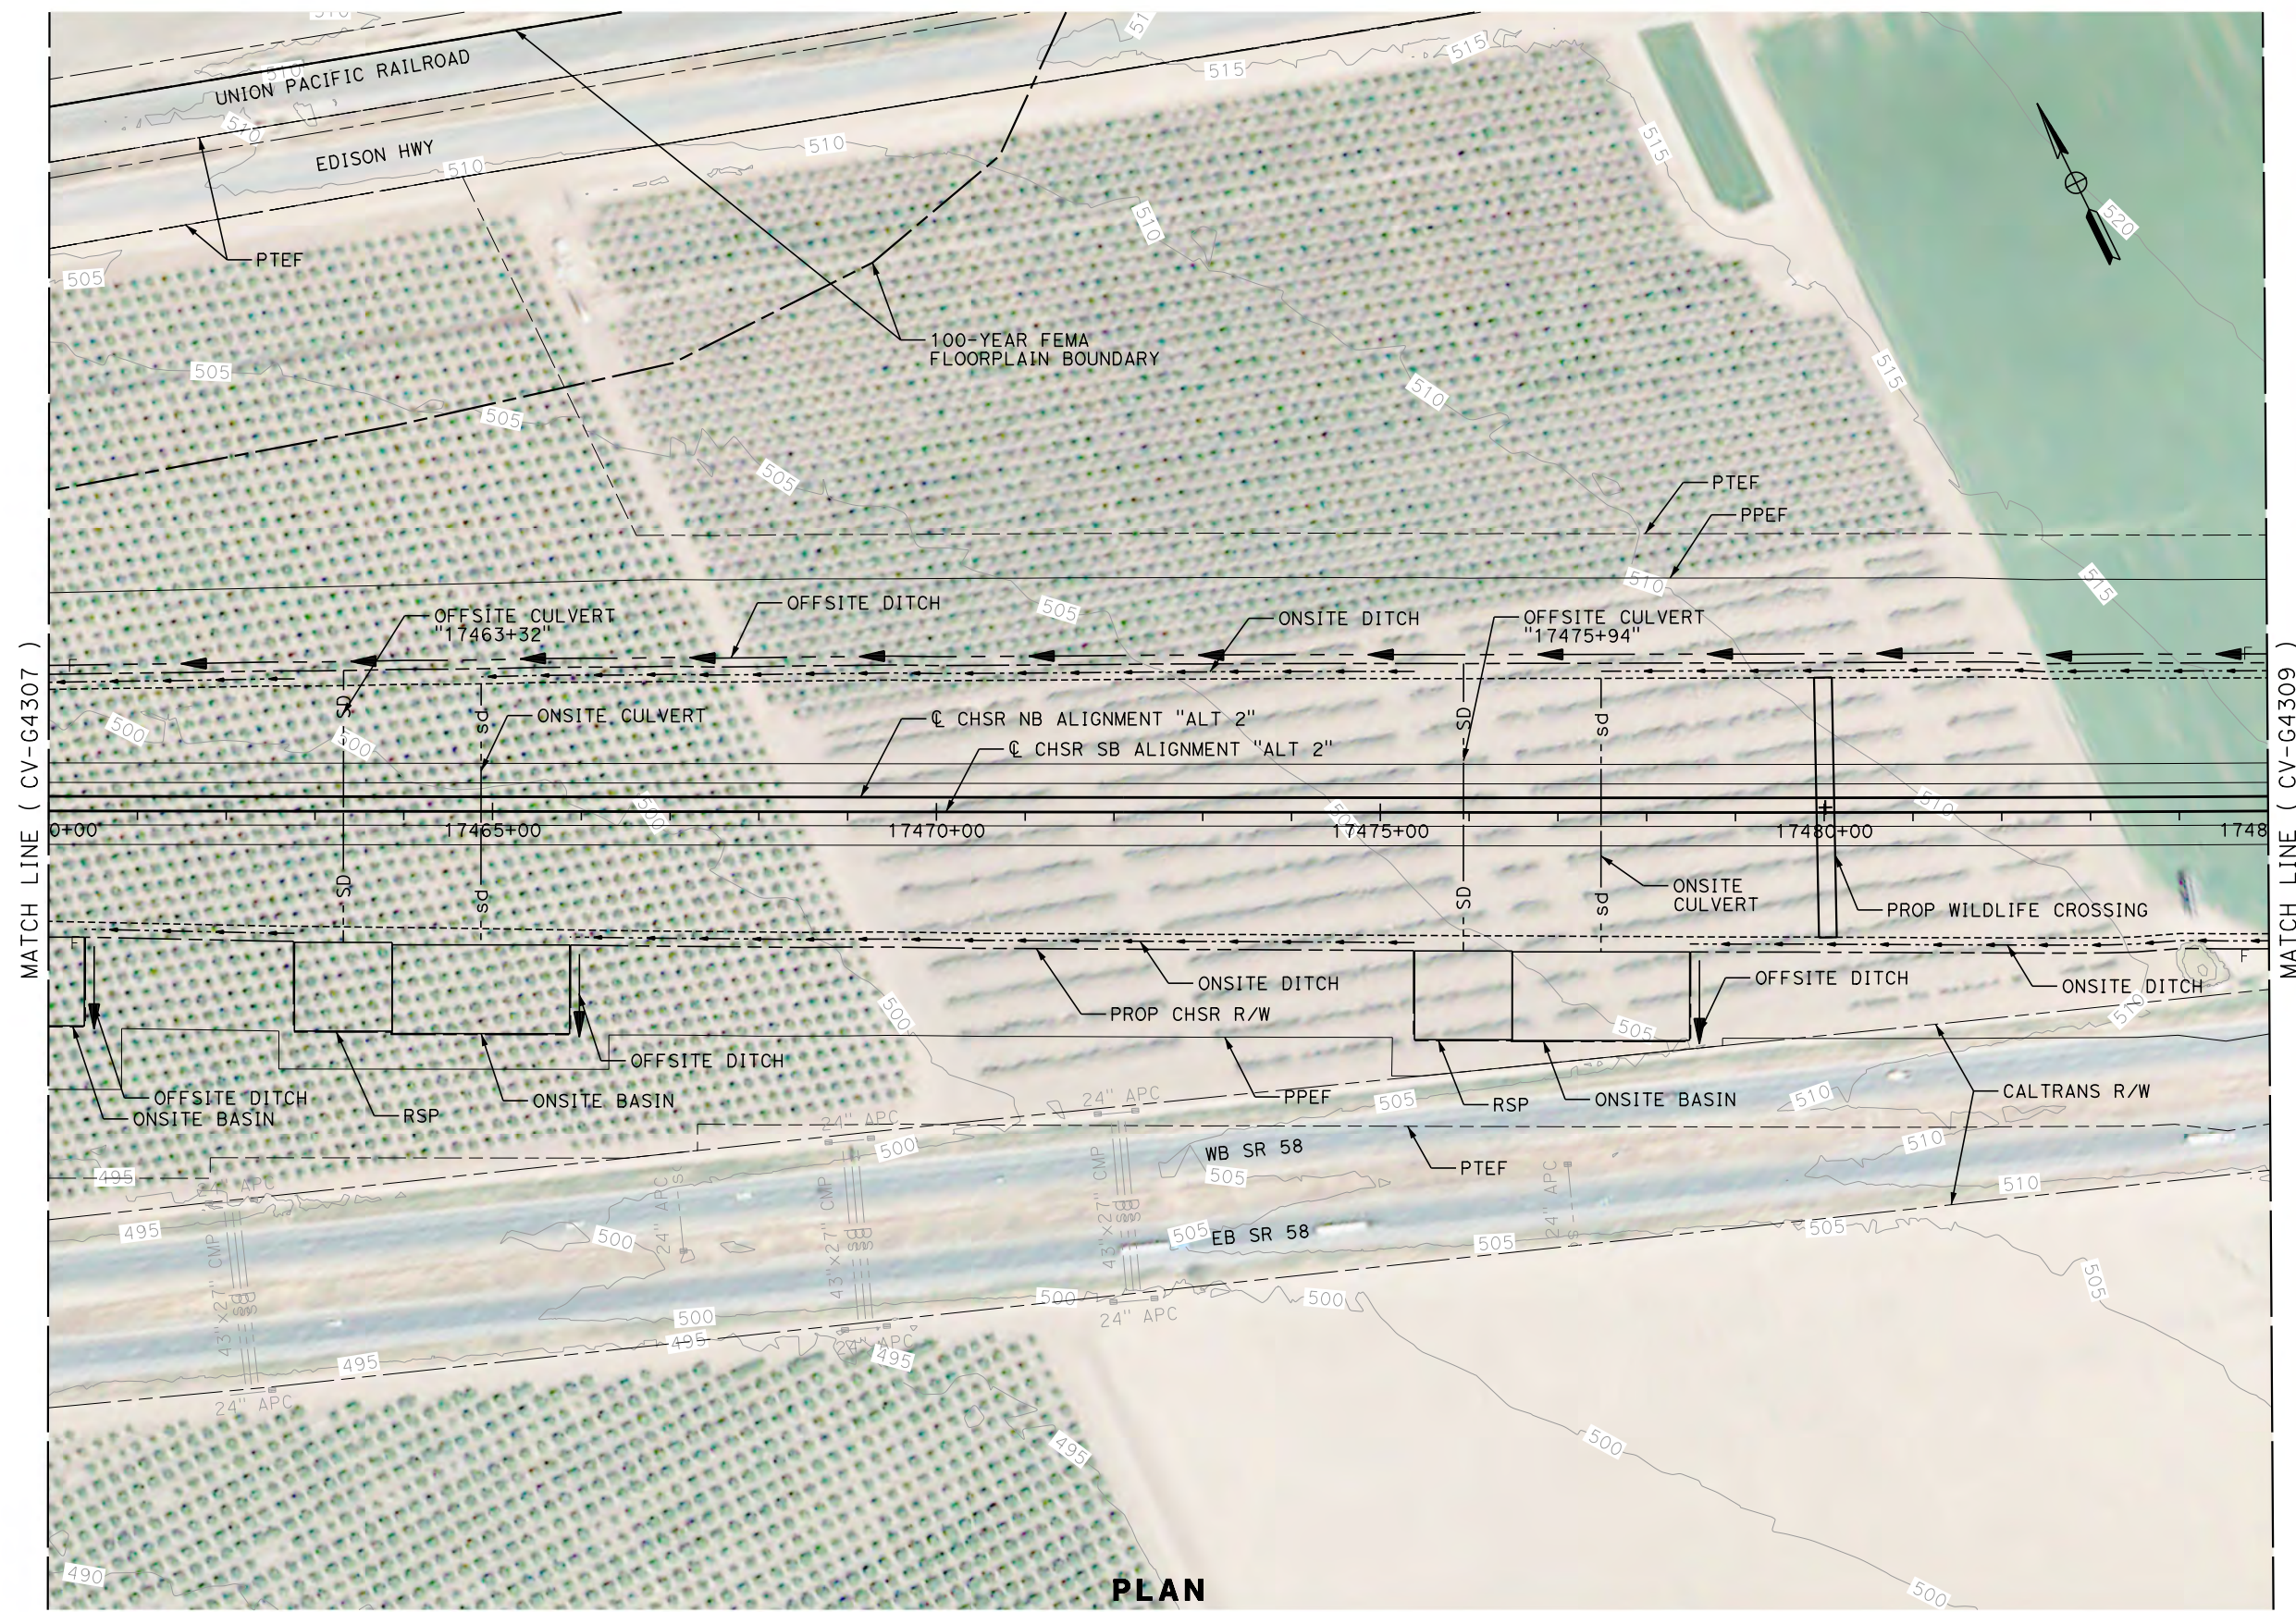

PLAN

REV	DATE	BY	CHK	APP	DESCRIPTION

DESIGNED BY
G. YAMANAKA
DRAWN BY
V. CERON
CHECKED BY
G. CAMPBELL
IN CHARGE
G. CAMPBELL
DATE
01/29/2021


RECORD SET
PEPD
SUBMITTAL

NOT FOR
CONSTRUCTION



CALIFORNIA HIGH-SPEED RAIL PROJECT
BAKERSFIELD TO PALMDALE
ALTERNATIVE 2
GRADING AND DRAINAGE
PLAN
STA 17460+00 TO 17485+00

CONTRACT NO.
HSR13-44
DRAWING NO.
CV-G4308
SCALE
AS SHOWN
SHEET NO.
318

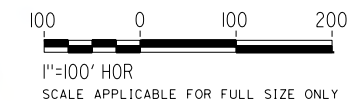

PLAN

REV	DATE	BY	CHK	APP	DESCRIPTION

DESIGNED BY G. YAMANAKA
DRAWN BY V. CERON
CHECKED BY G. CAMPBELL
IN CHARGE G. CAMPBELL
DATE 01/29/2021

**RECORD SET
PEPD
SUBMITTAL**

**NOT FOR
CONSTRUCTION**



**CALIFORNIA HIGH-SPEED RAIL PROJECT
BAKERSFIELD TO PALMDALE**

ALTERNATIVE 2
GRADING AND DRAINAGE
PLAN
STA 17485+00 TO 17510+00


CONTRACT NO. HSR13-44
DRAWING NO. CV-G4309
SCALE AS SHOWN
SHEET NO. 319

Projects\701206_00_CHSRBP\00_CADD\Sheet_Files\CV\G\BP-CV-G4310

4:57:43 PM

1/13/2021

Glenn.Yamanaka@tylin.com

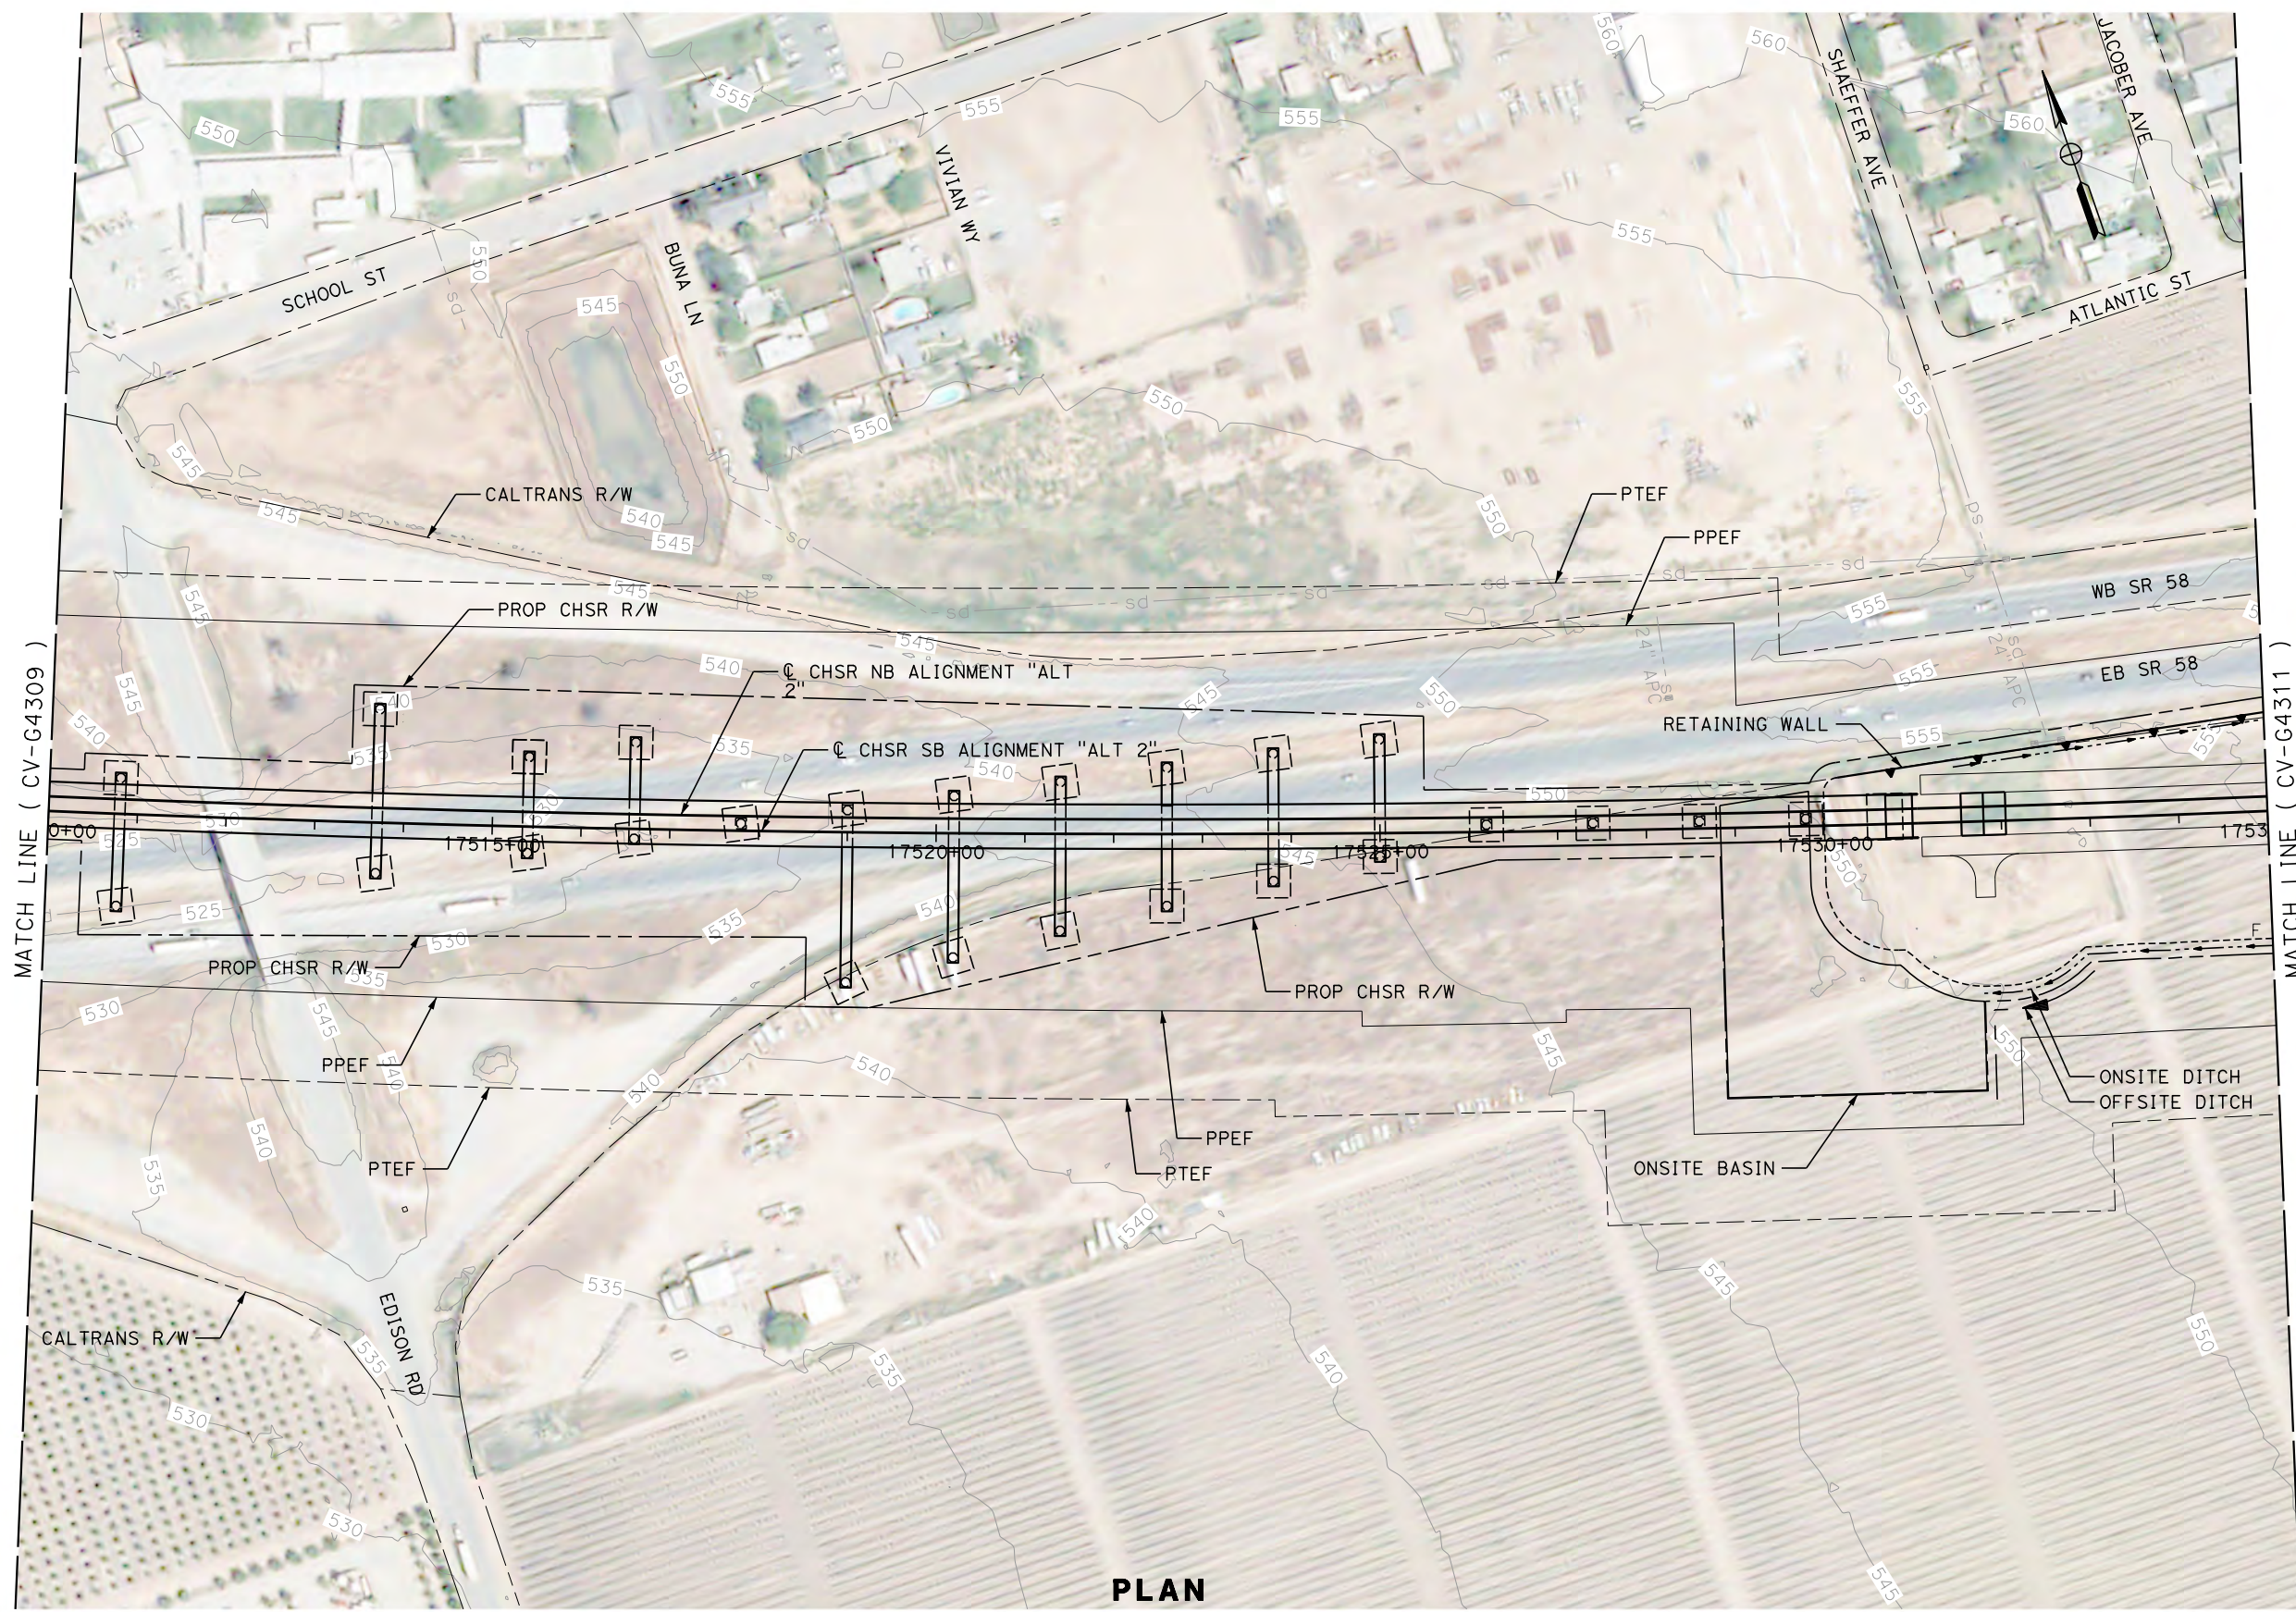

PLAN

REV	DATE	BY	CHK	APP	DESCRIPTION

DESIGNED BY
G. YAMANAKA
 DRAWN BY
V. CERON
 CHECKED BY
G. CAMPBELL
 IN CHARGE
G. CAMPBELL
 DATE
01/29/2021

**RECORD SET
 PEPD
 SUBMITTAL**

**NOT FOR
 CONSTRUCTION**



**CALIFORNIA HIGH-SPEED RAIL PROJECT
 BAKERSFIELD TO PALMDALE**

ALTERNATIVE 2
 GRADING AND DRAINAGE
 PLAN
 STA 17510+00 TO 17535+00



CONTRACT NO.
HSR13-44
 DRAWING NO.
CV-G4310
 SCALE
AS SHOWN
 SHEET NO.
320

Projects\701206_00_CHSRBP\00_CADD\Sheet_Files\CV\G\BP-CV-G4311

4:56:39 PM

1/13/2021

Glenn.Yamanaka@tylin.com

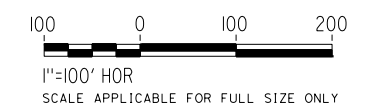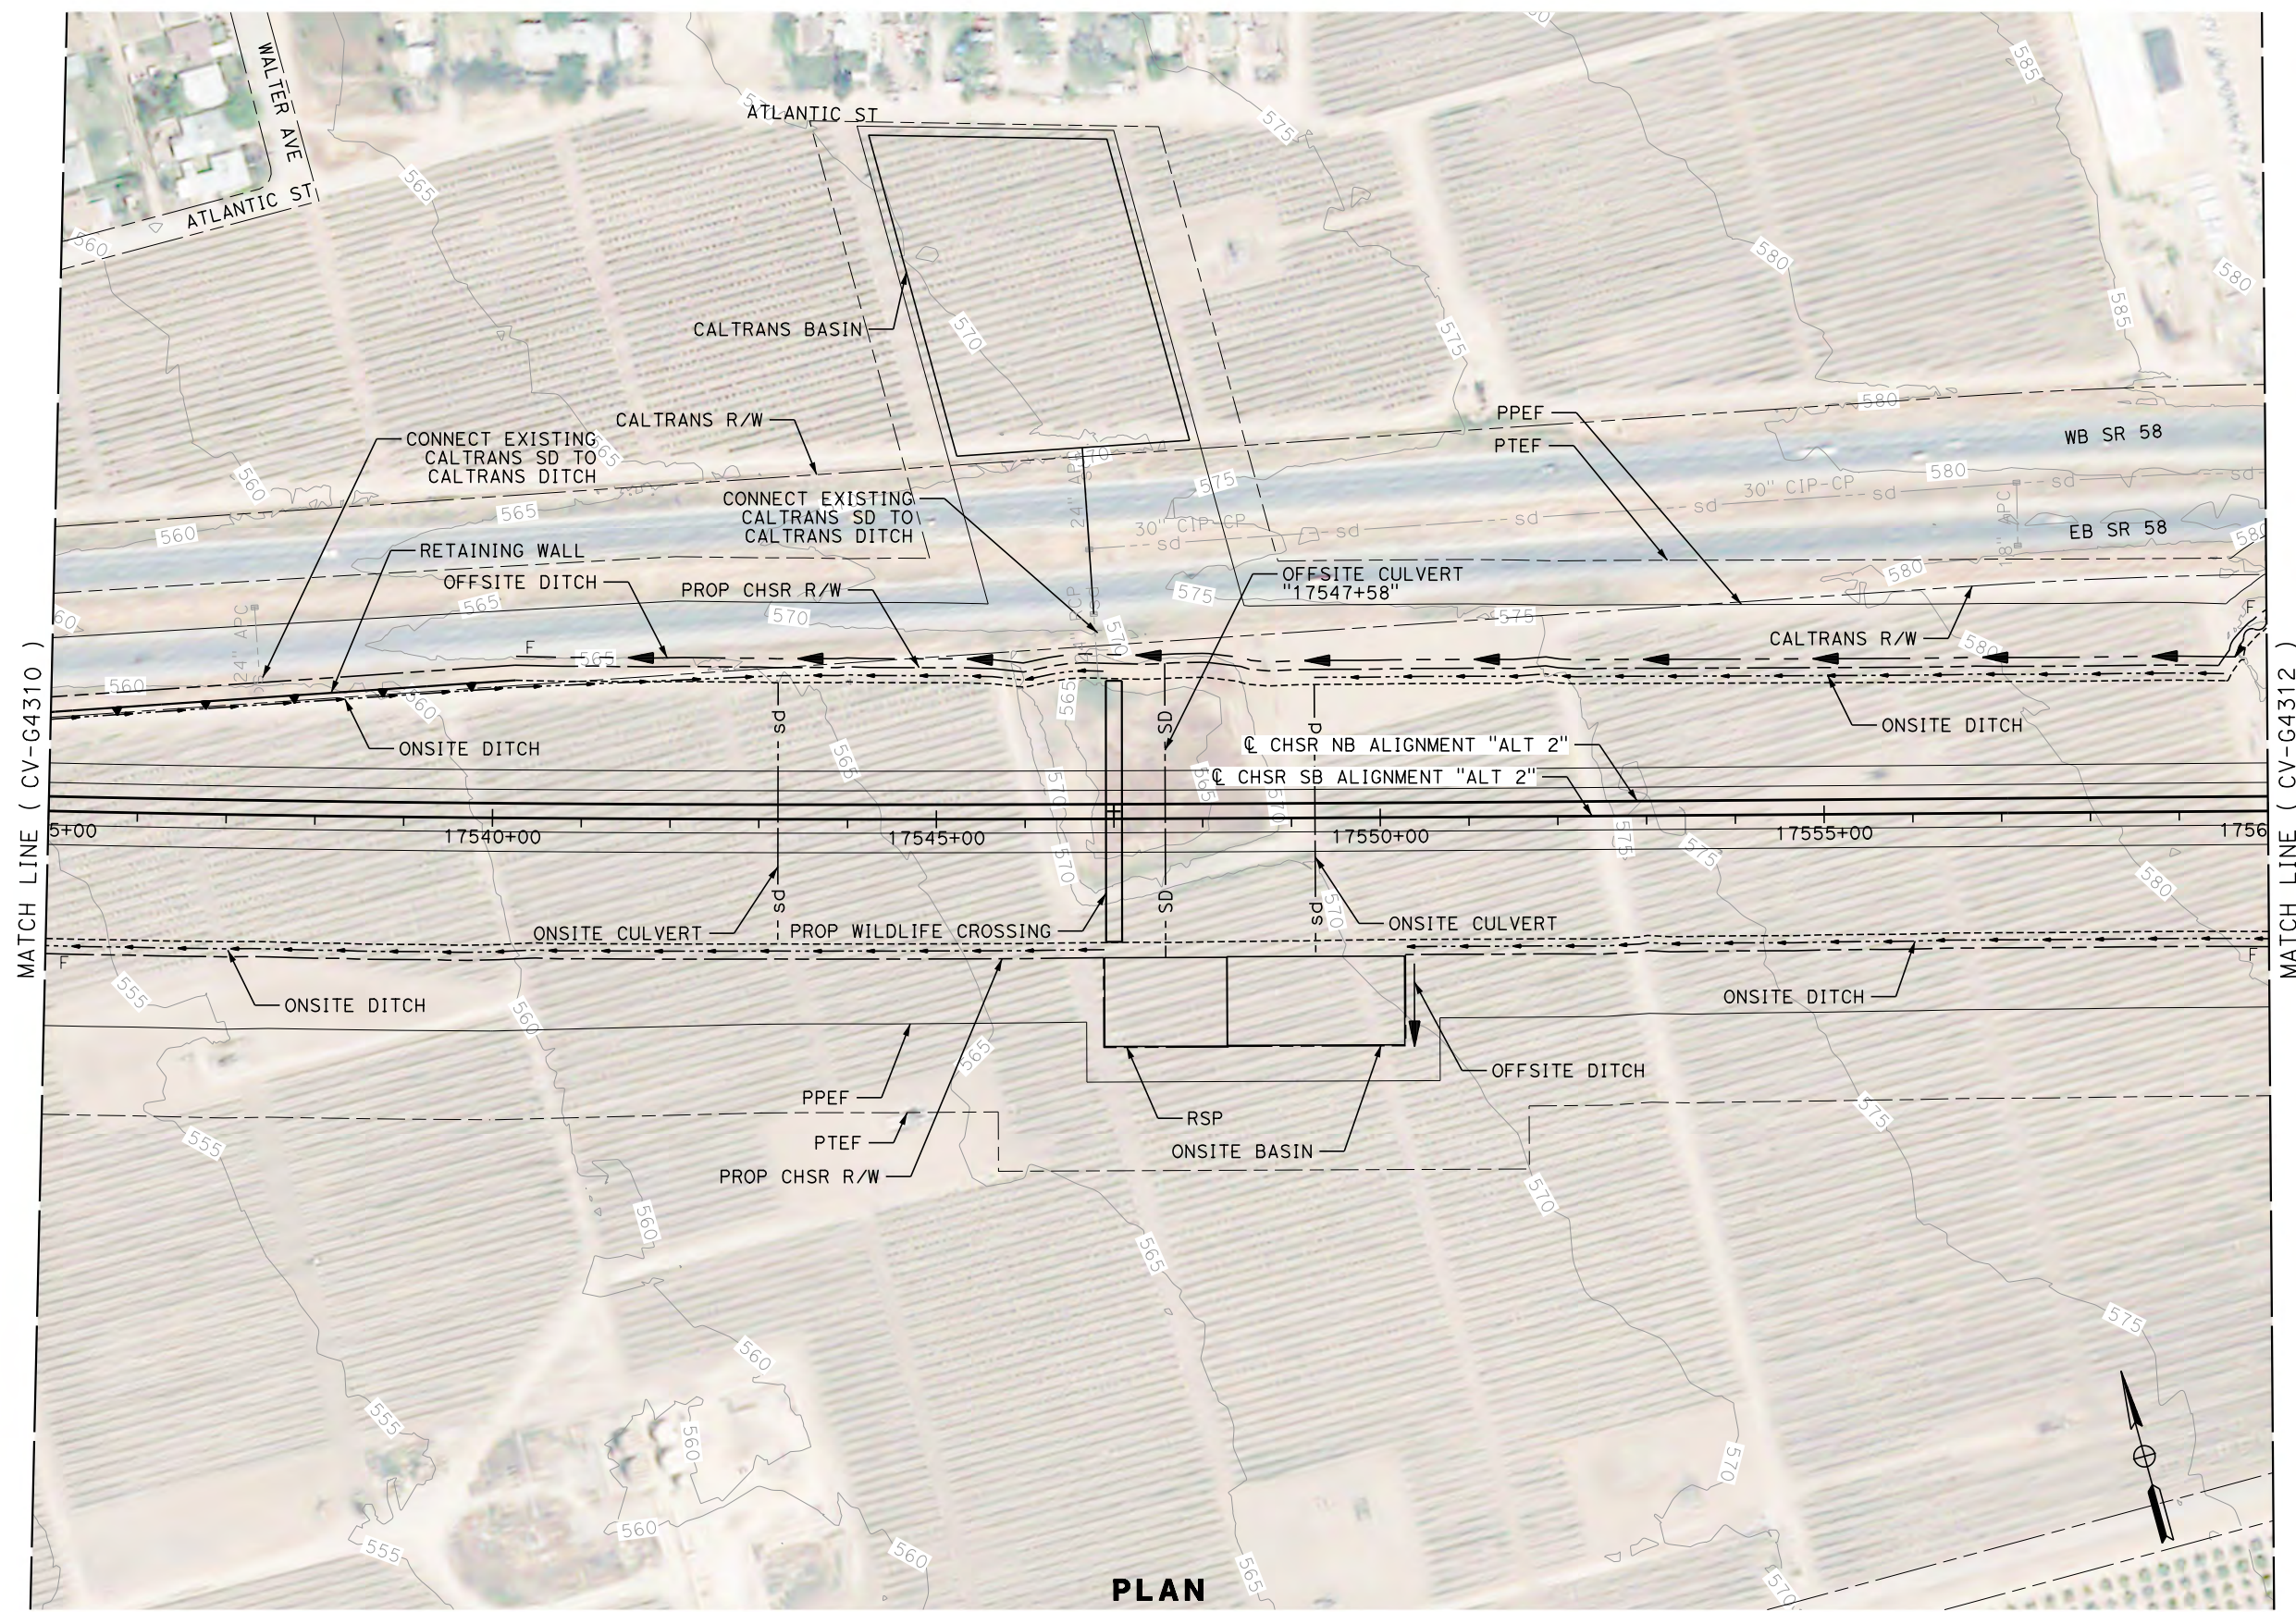

REV	DATE	BY	CHK	APP	DESCRIPTION

DESIGNED BY
G. YAMANAKA
 DRAWN BY
V. CERON
 CHECKED BY
G. CAMPBELL
 IN CHARGE
G. CAMPBELL
 DATE
01/29/2021

**RECORD SET
 PEPP
 SUBMITTAL**

**NOT FOR
 CONSTRUCTION**



**CALIFORNIA HIGH-SPEED RAIL PROJECT
 BAKERSFIELD TO PALMDALE**

ALTERNATIVE 2
 GRADING AND DRAINAGE
 PLAN
 STA 17535+00 TO 17560+00

CONTRACT NO.
HSR13-44

DRAWING NO.
CV-G4311

SCALE
AS SHOWN


SHEET NO.
321

Projects\701206_00_CHSRBP\00_CADD\Sheet_Files\CV\G\BP-CV-G4312


4:57:59 PM

1/13/2021

Glenn.Yamanaka@tylin.com

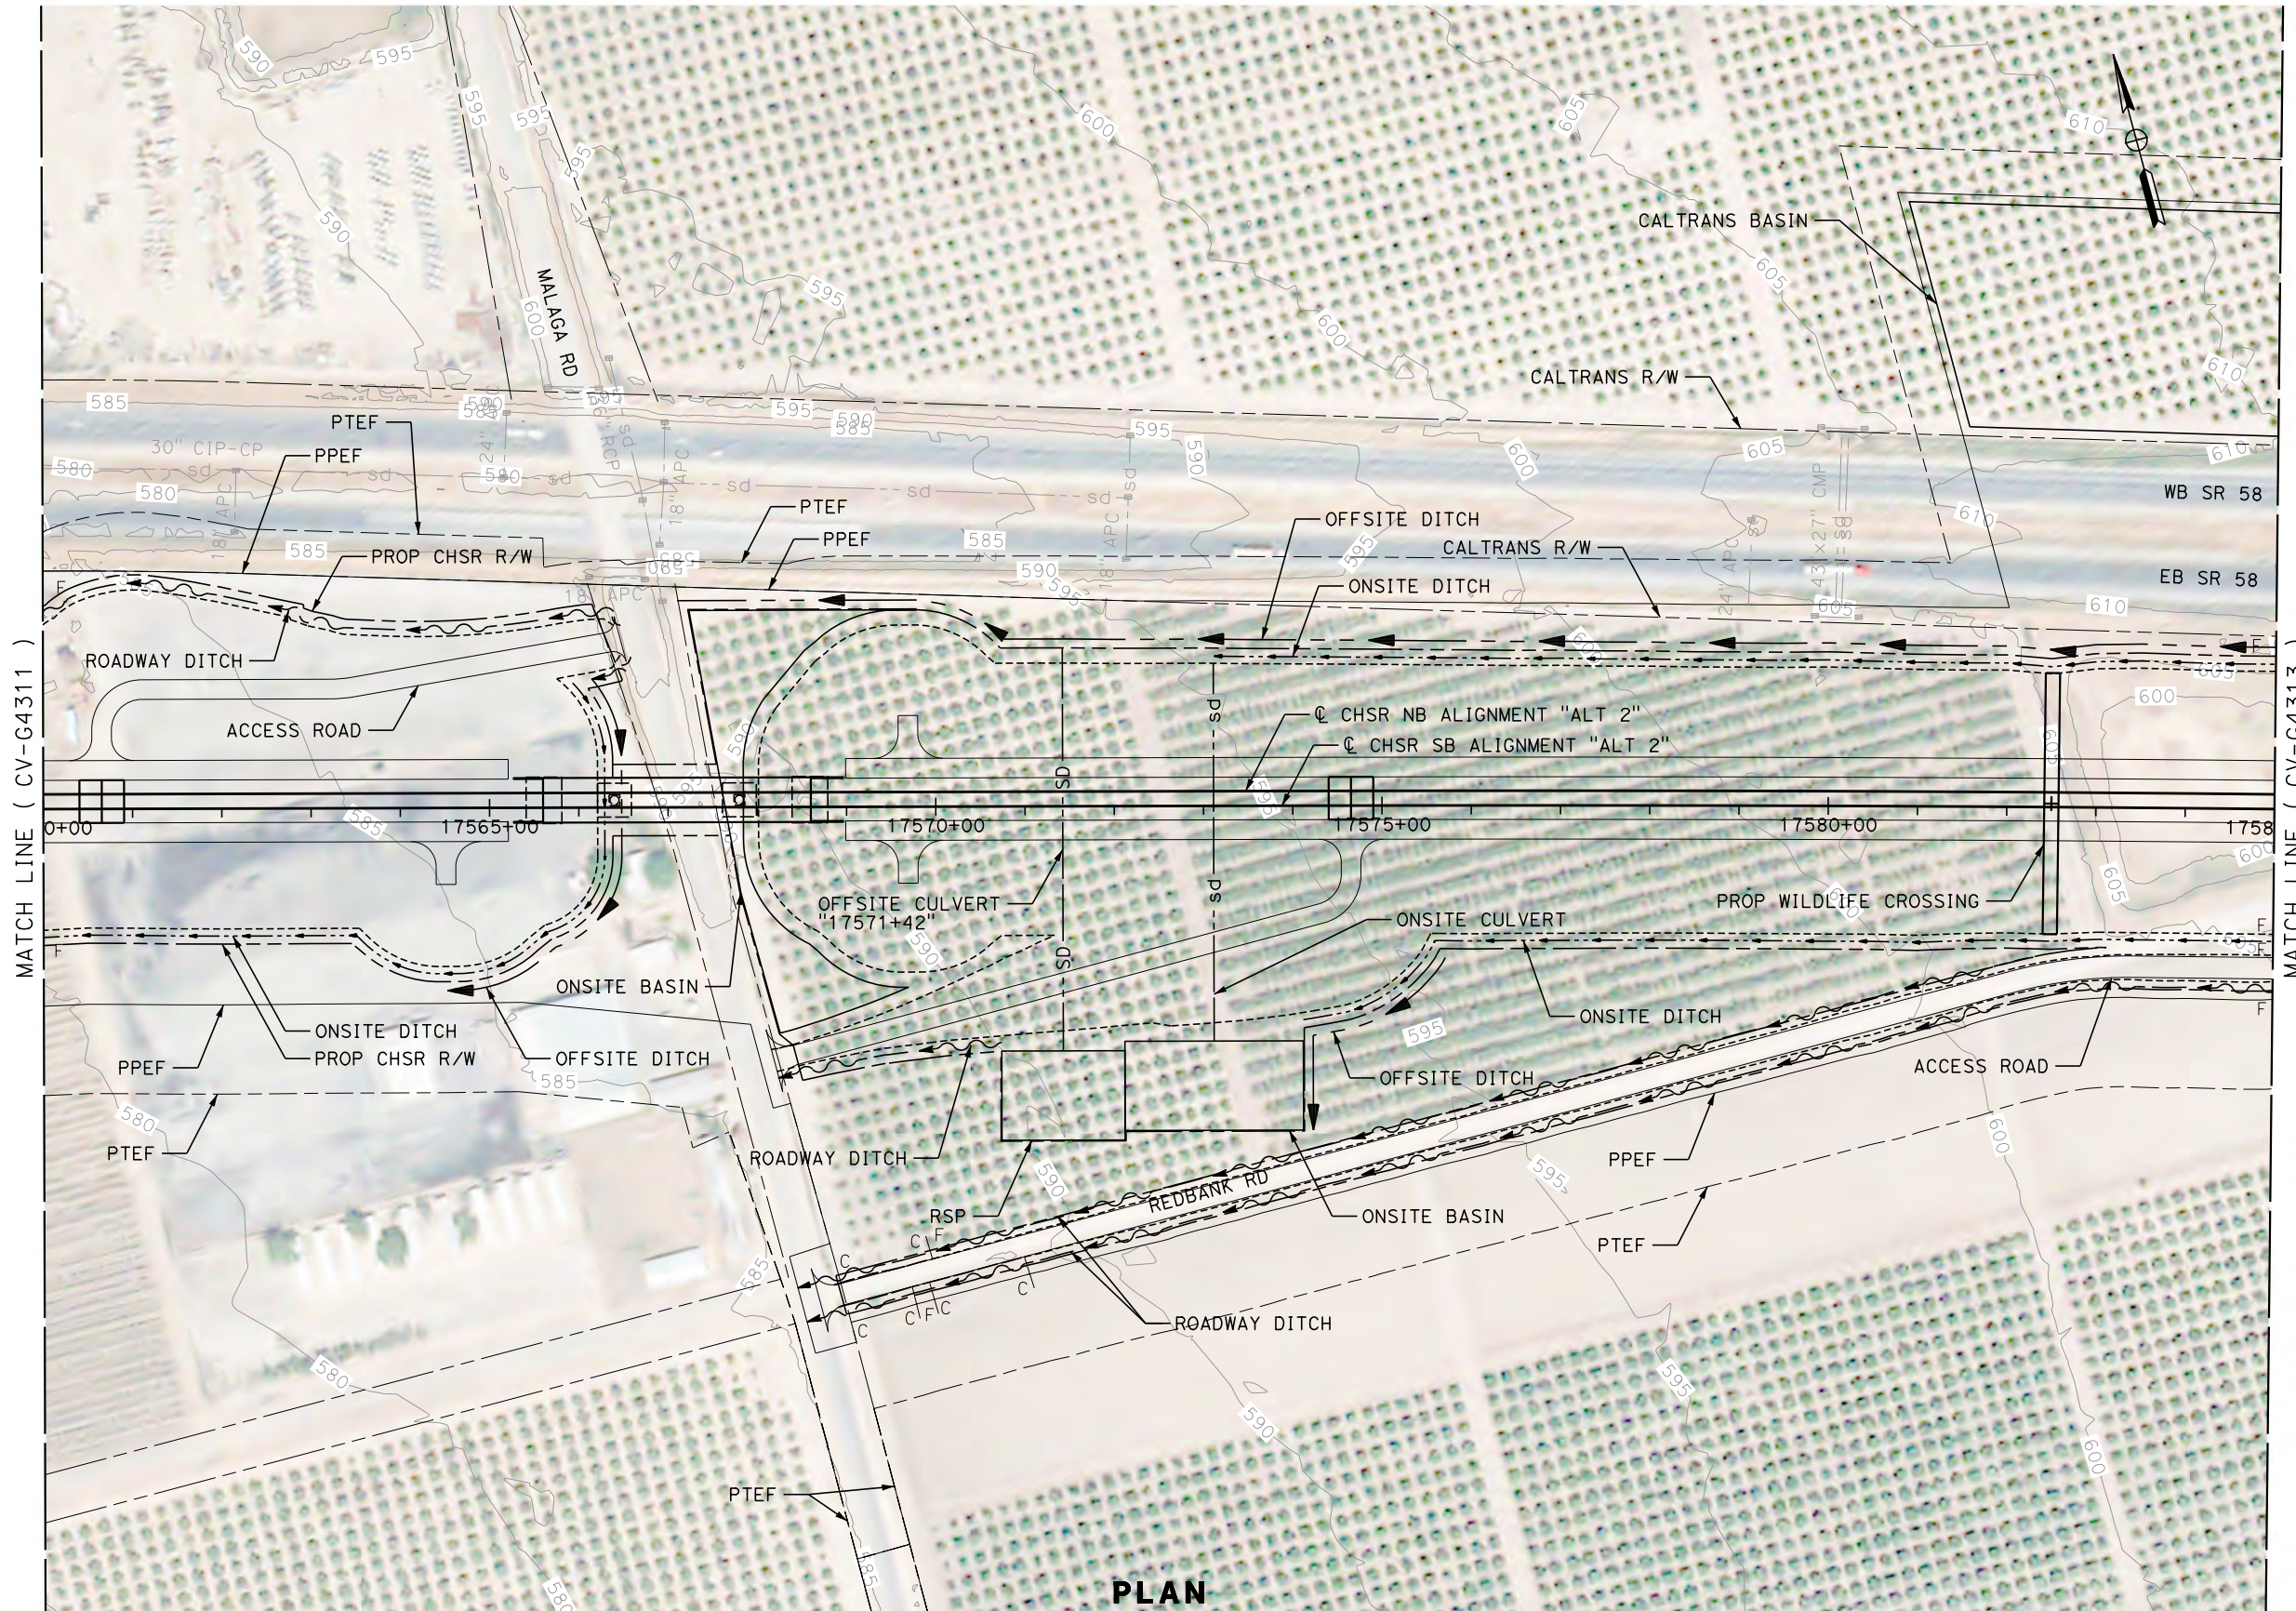

PLAN

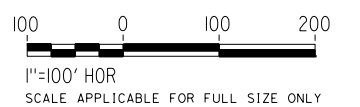

REV	DATE	BY	CHK	APP	DESCRIPTION

DESIGNED BY
G. YAMANAKA
DRAWN BY
V. CERON
CHECKED BY
G. CAMPBELL
IN CHARGE
G. CAMPBELL
DATE
01/29/2021

**RECORD SET
PEPD
SUBMITTAL**

**NOT FOR
CONSTRUCTION**



**CALIFORNIA HIGH-SPEED RAIL PROJECT
BAKERSFIELD TO PALMDALE**


ALTERNATIVE 2
GRADING AND DRAINAGE
PLAN
STA 17560+00 TO 17585+00

CONTRACT NO.
HSR13-44


DRAWING NO.
CV-G4312

SCALE
AS SHOWN

SHEET NO.
322

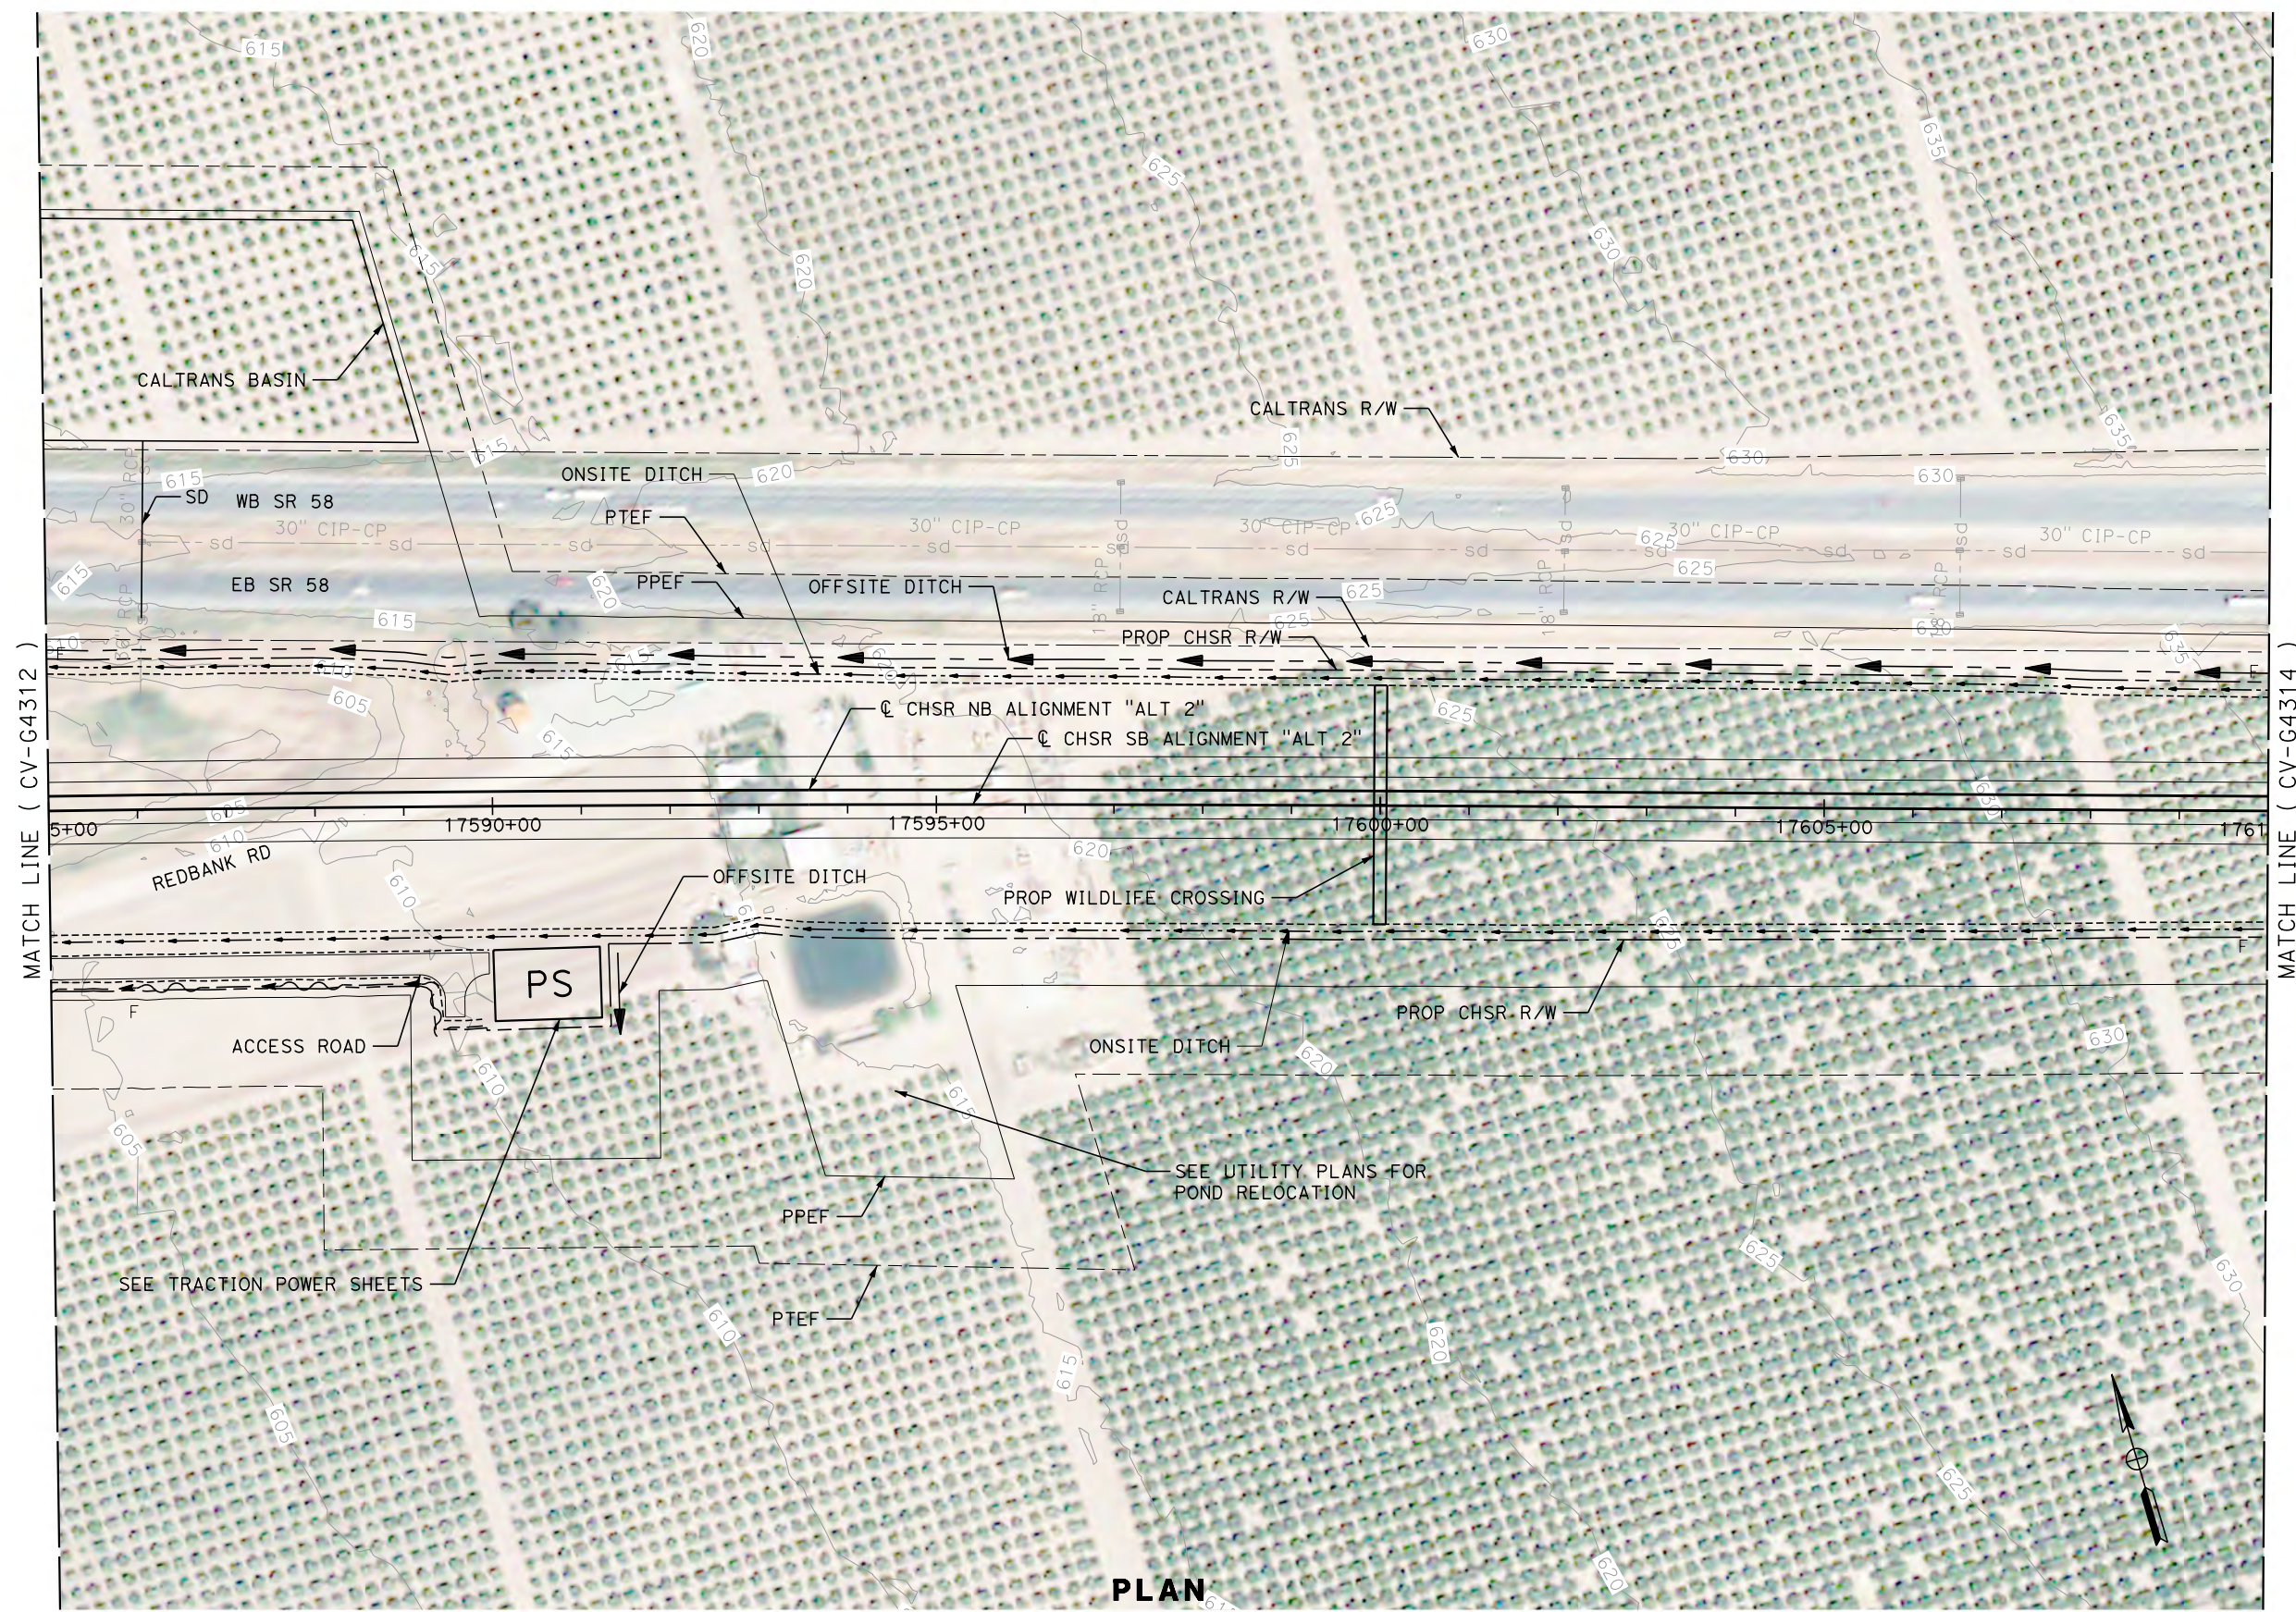

PLAN

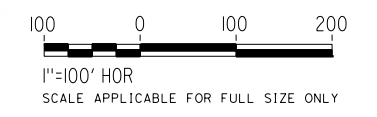

REV	DATE	BY	CHK	APP	DESCRIPTION

DESIGNED BY
G. YAMANAKA
DRAWN BY
V. CERON
CHECKED BY
G. CAMPBELL
IN CHARGE
G. CAMPBELL
DATE
01/29/2021

RECORD SET
PEPD
SUBMITTAL

NOT FOR
CONSTRUCTION



CALIFORNIA HIGH-SPEED RAIL PROJECT
BAKERSFIELD TO PALMDALE
ALTERNATIVE 2
GRADING AND DRAINAGE
PLAN
STA 17585+00 TO 17610+00



CONTRACT NO.
HSR13-44
DRAWING NO.
CV-G4313
SCALE
AS SHOWN
SHEET NO.
323

Projects\701206_00_CHSRBP\00_CADD\Sheet_Files\CV\G\BP-CV-G4314

4:58:02 PM

1/13/2021

Glenn.Yamanaka@tylin.com

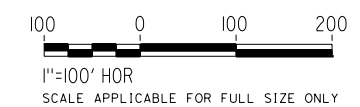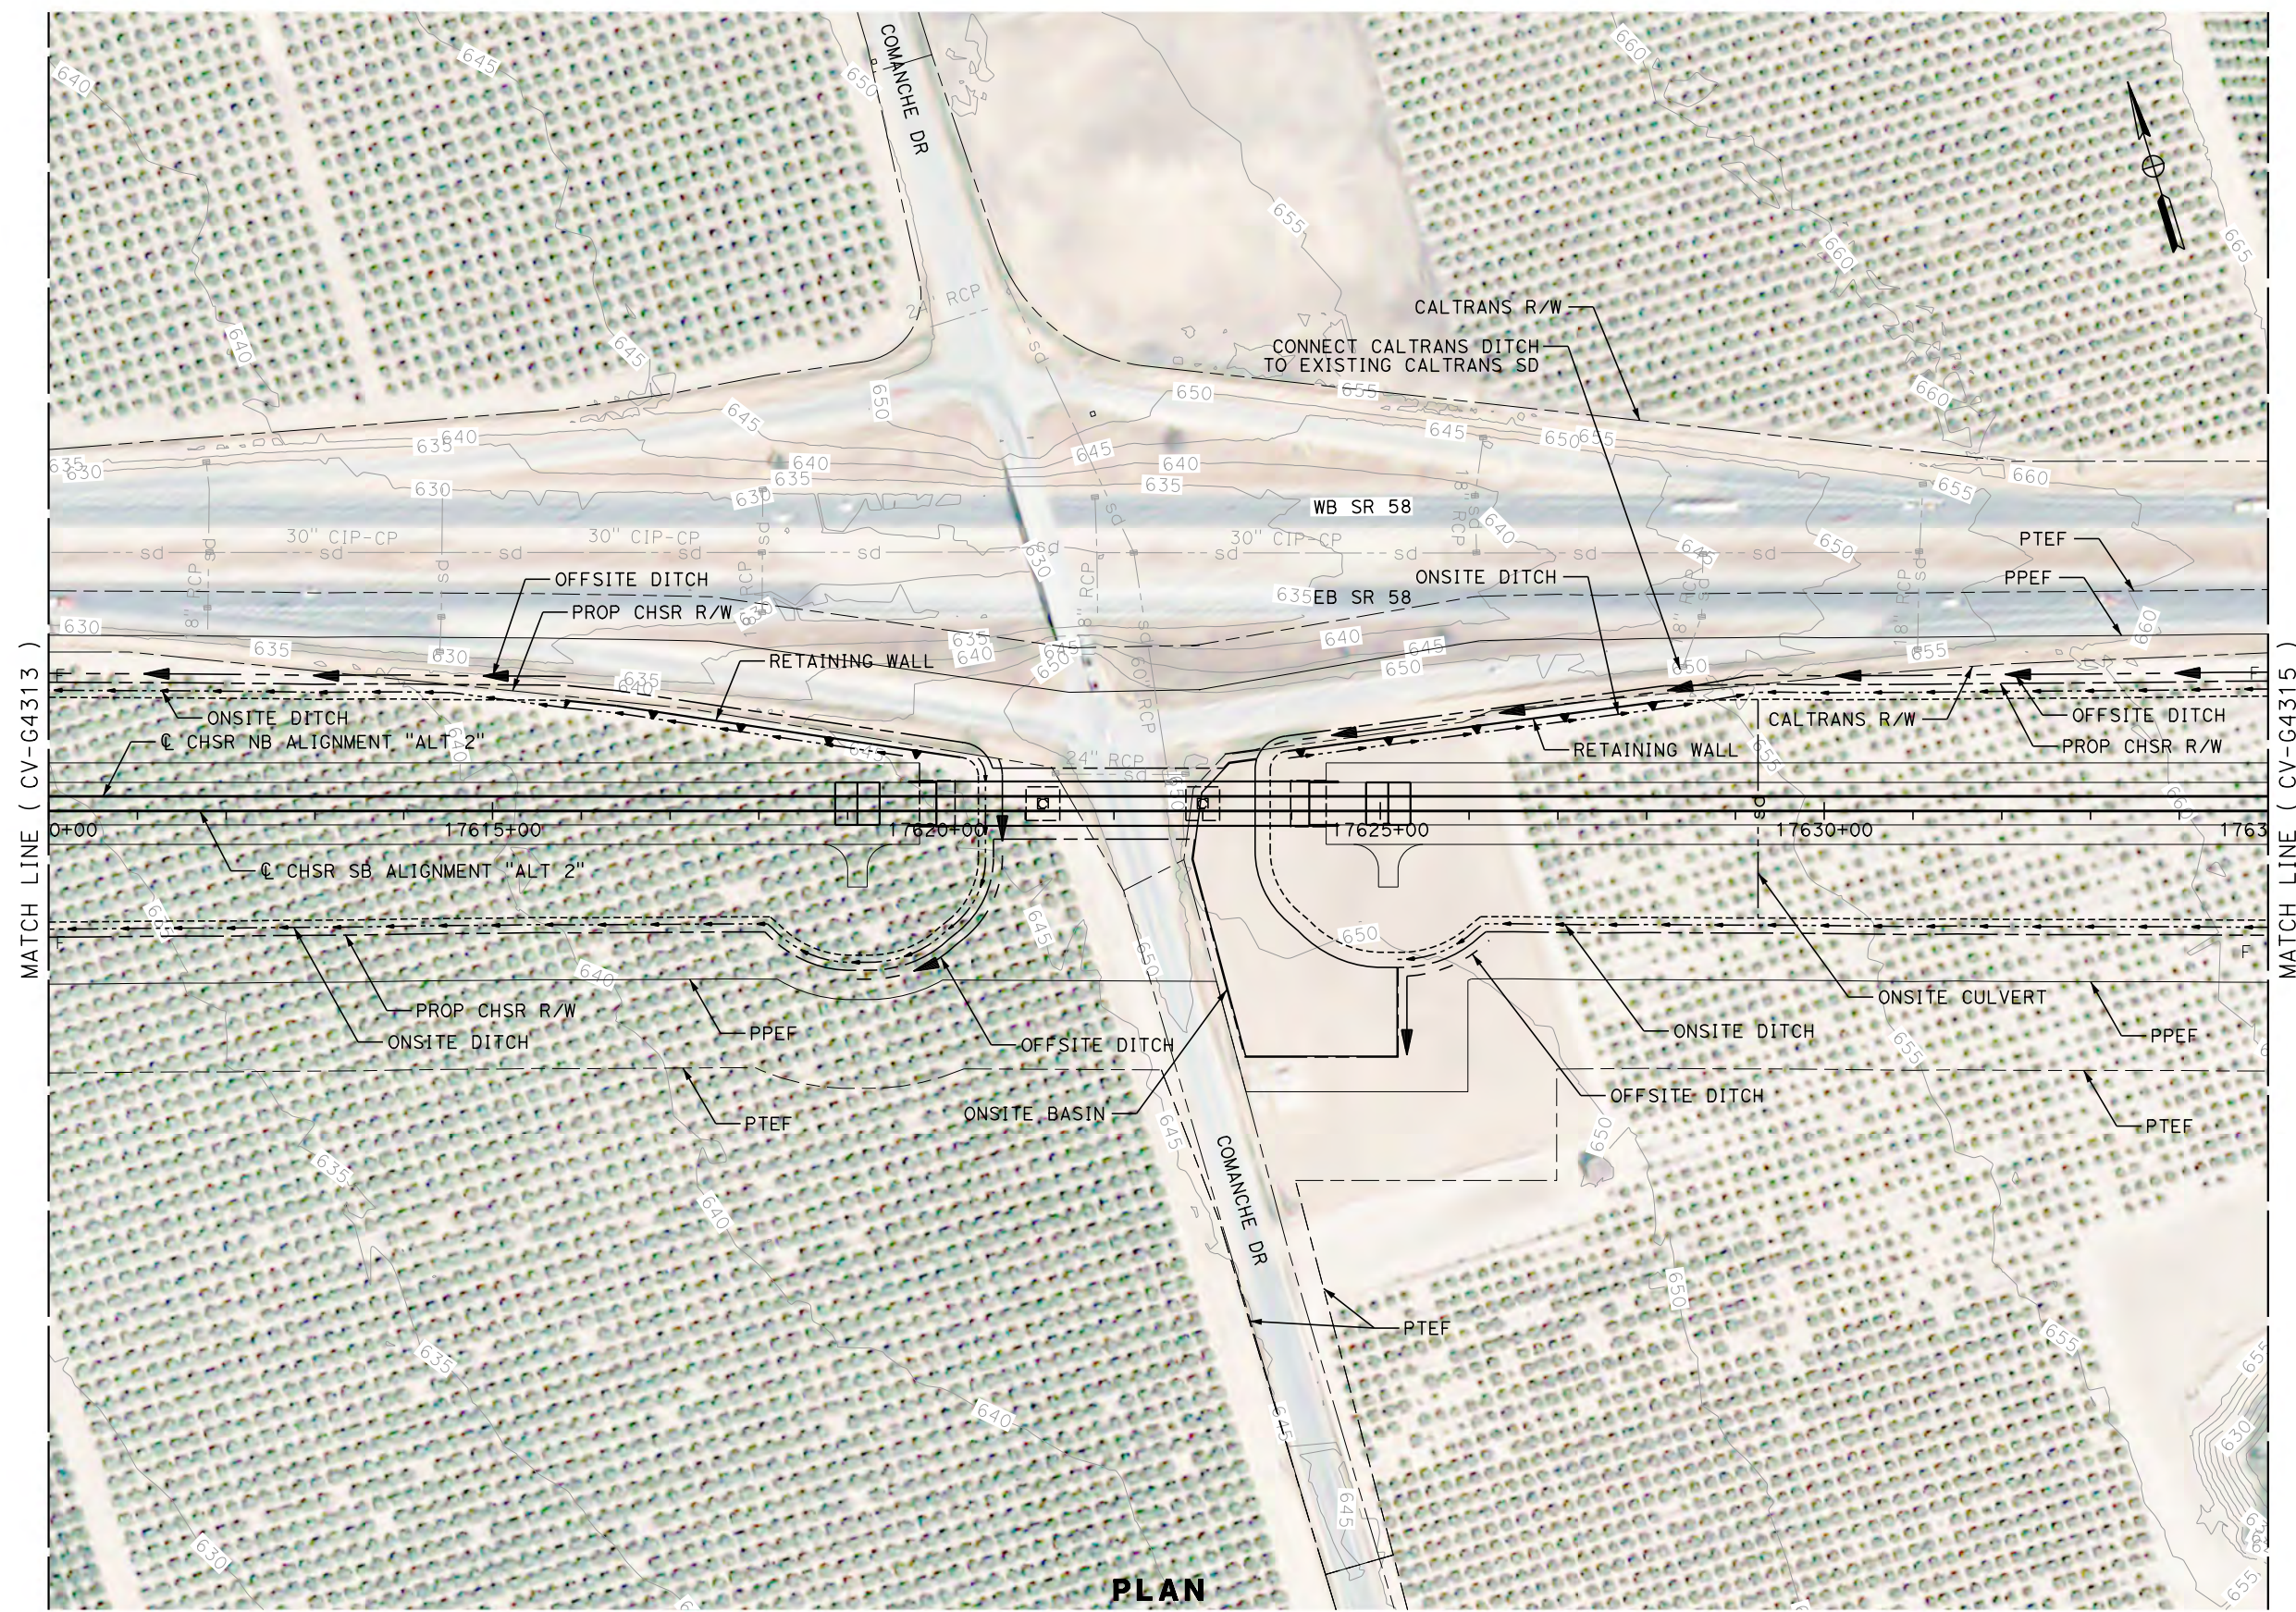

PLAN

REV	DATE	BY	CHK	APP	DESCRIPTION

DESIGNED BY
G. YAMANAKA

DRAWN BY
V. CERON

CHECKED BY
G. CAMPBELL

IN CHARGE
G. CAMPBELL

DATE
01/29/2021

RECORD SET
PEPD
SUBMITTAL

NOT FOR
CONSTRUCTION



CALIFORNIA HIGH-SPEED RAIL PROJECT
BAKERSFIELD TO PALMDALE



ALTERNATIVE 2
GRADING AND DRAINAGE
PLAN
STA 17610+00 TO 17635+00

CONTRACT NO.
HSR13-44

DRAWING NO.
CV-G4314

SCALE
AS SHOWN

SHEET NO.
324

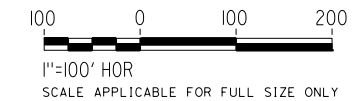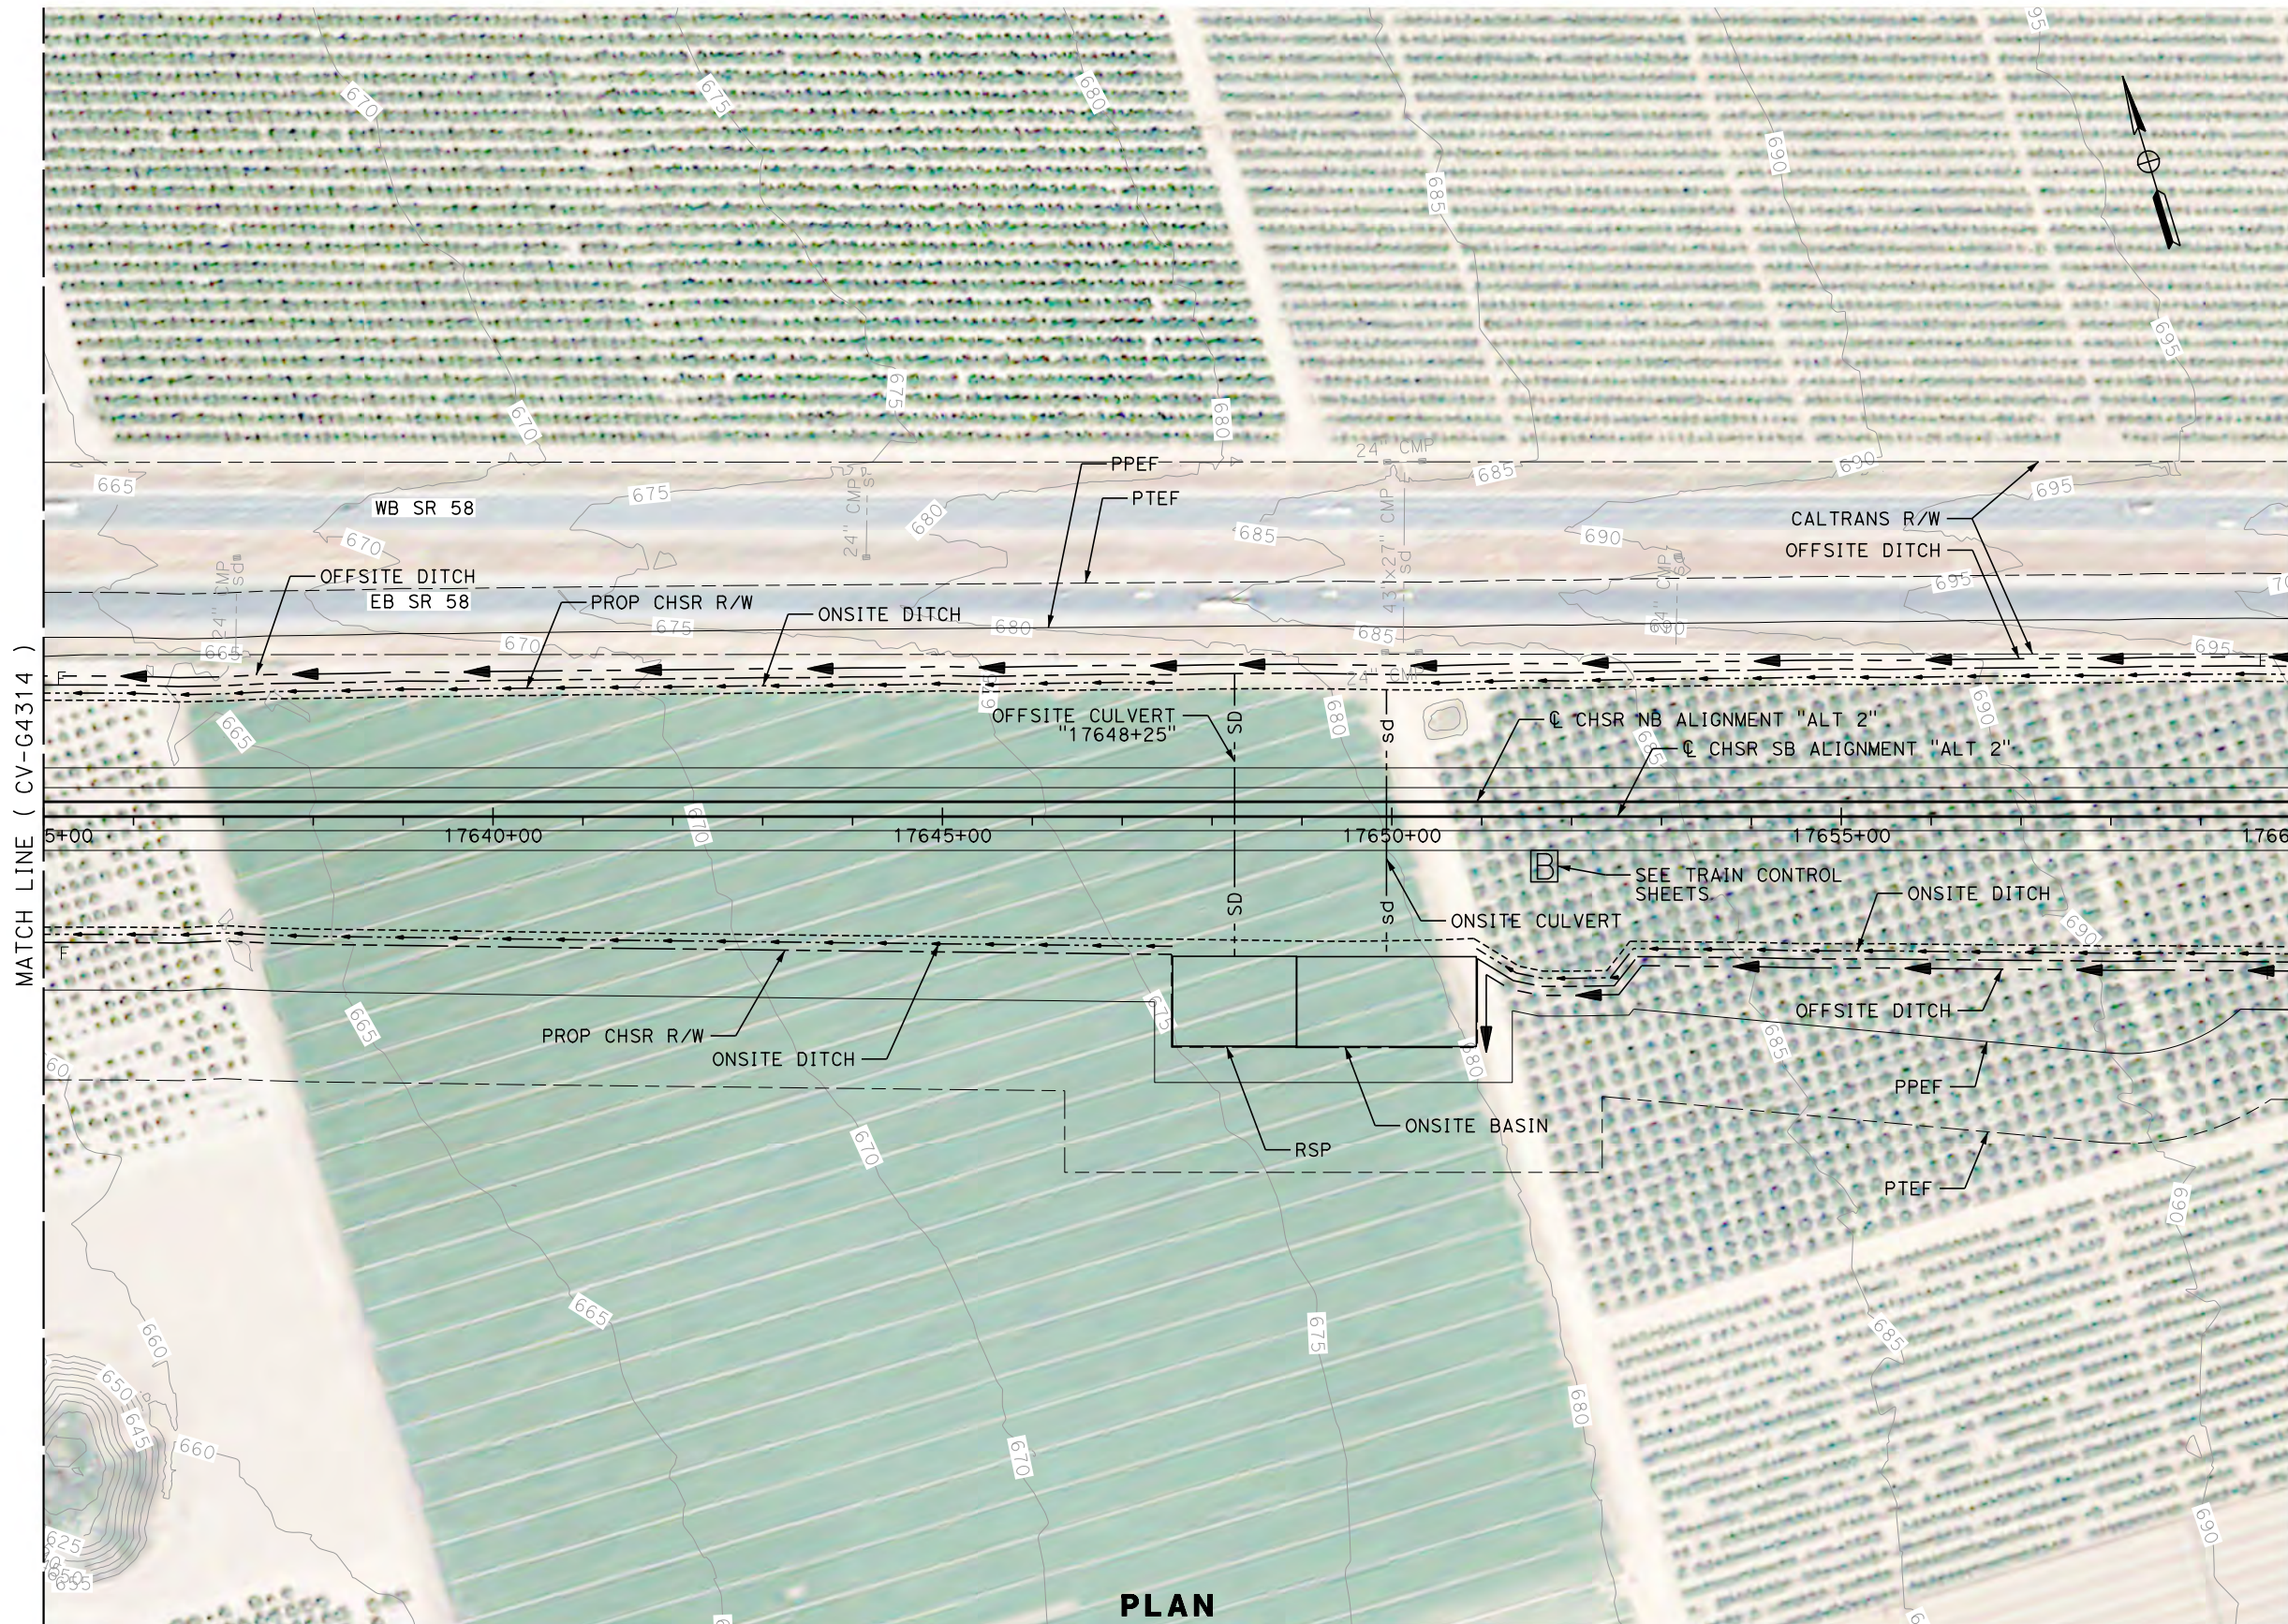

REV	DATE	BY	CHK	APP	DESCRIPTION

DESIGNED BY
G. YAMANAKA
DRAWN BY
V. CERON
CHECKED BY
G. CAMPBELL
IN CHARGE
G. CAMPBELL
DATE
01/29/2021


RECORD SET
PEPD
SUBMITTAL

NOT FOR
CONSTRUCTION




CALIFORNIA HIGH-SPEED RAIL PROJECT
BAKERSFIELD TO PALMDALE
ALTERNATIVE 2
GRADING AND DRAINAGE
PLAN
STA 17635+00 TO 17660+00

CONTRACT NO.
HSR13-44
DRAWING NO.
CV-G4315
SCALE
AS SHOWN
SHEET NO.
325

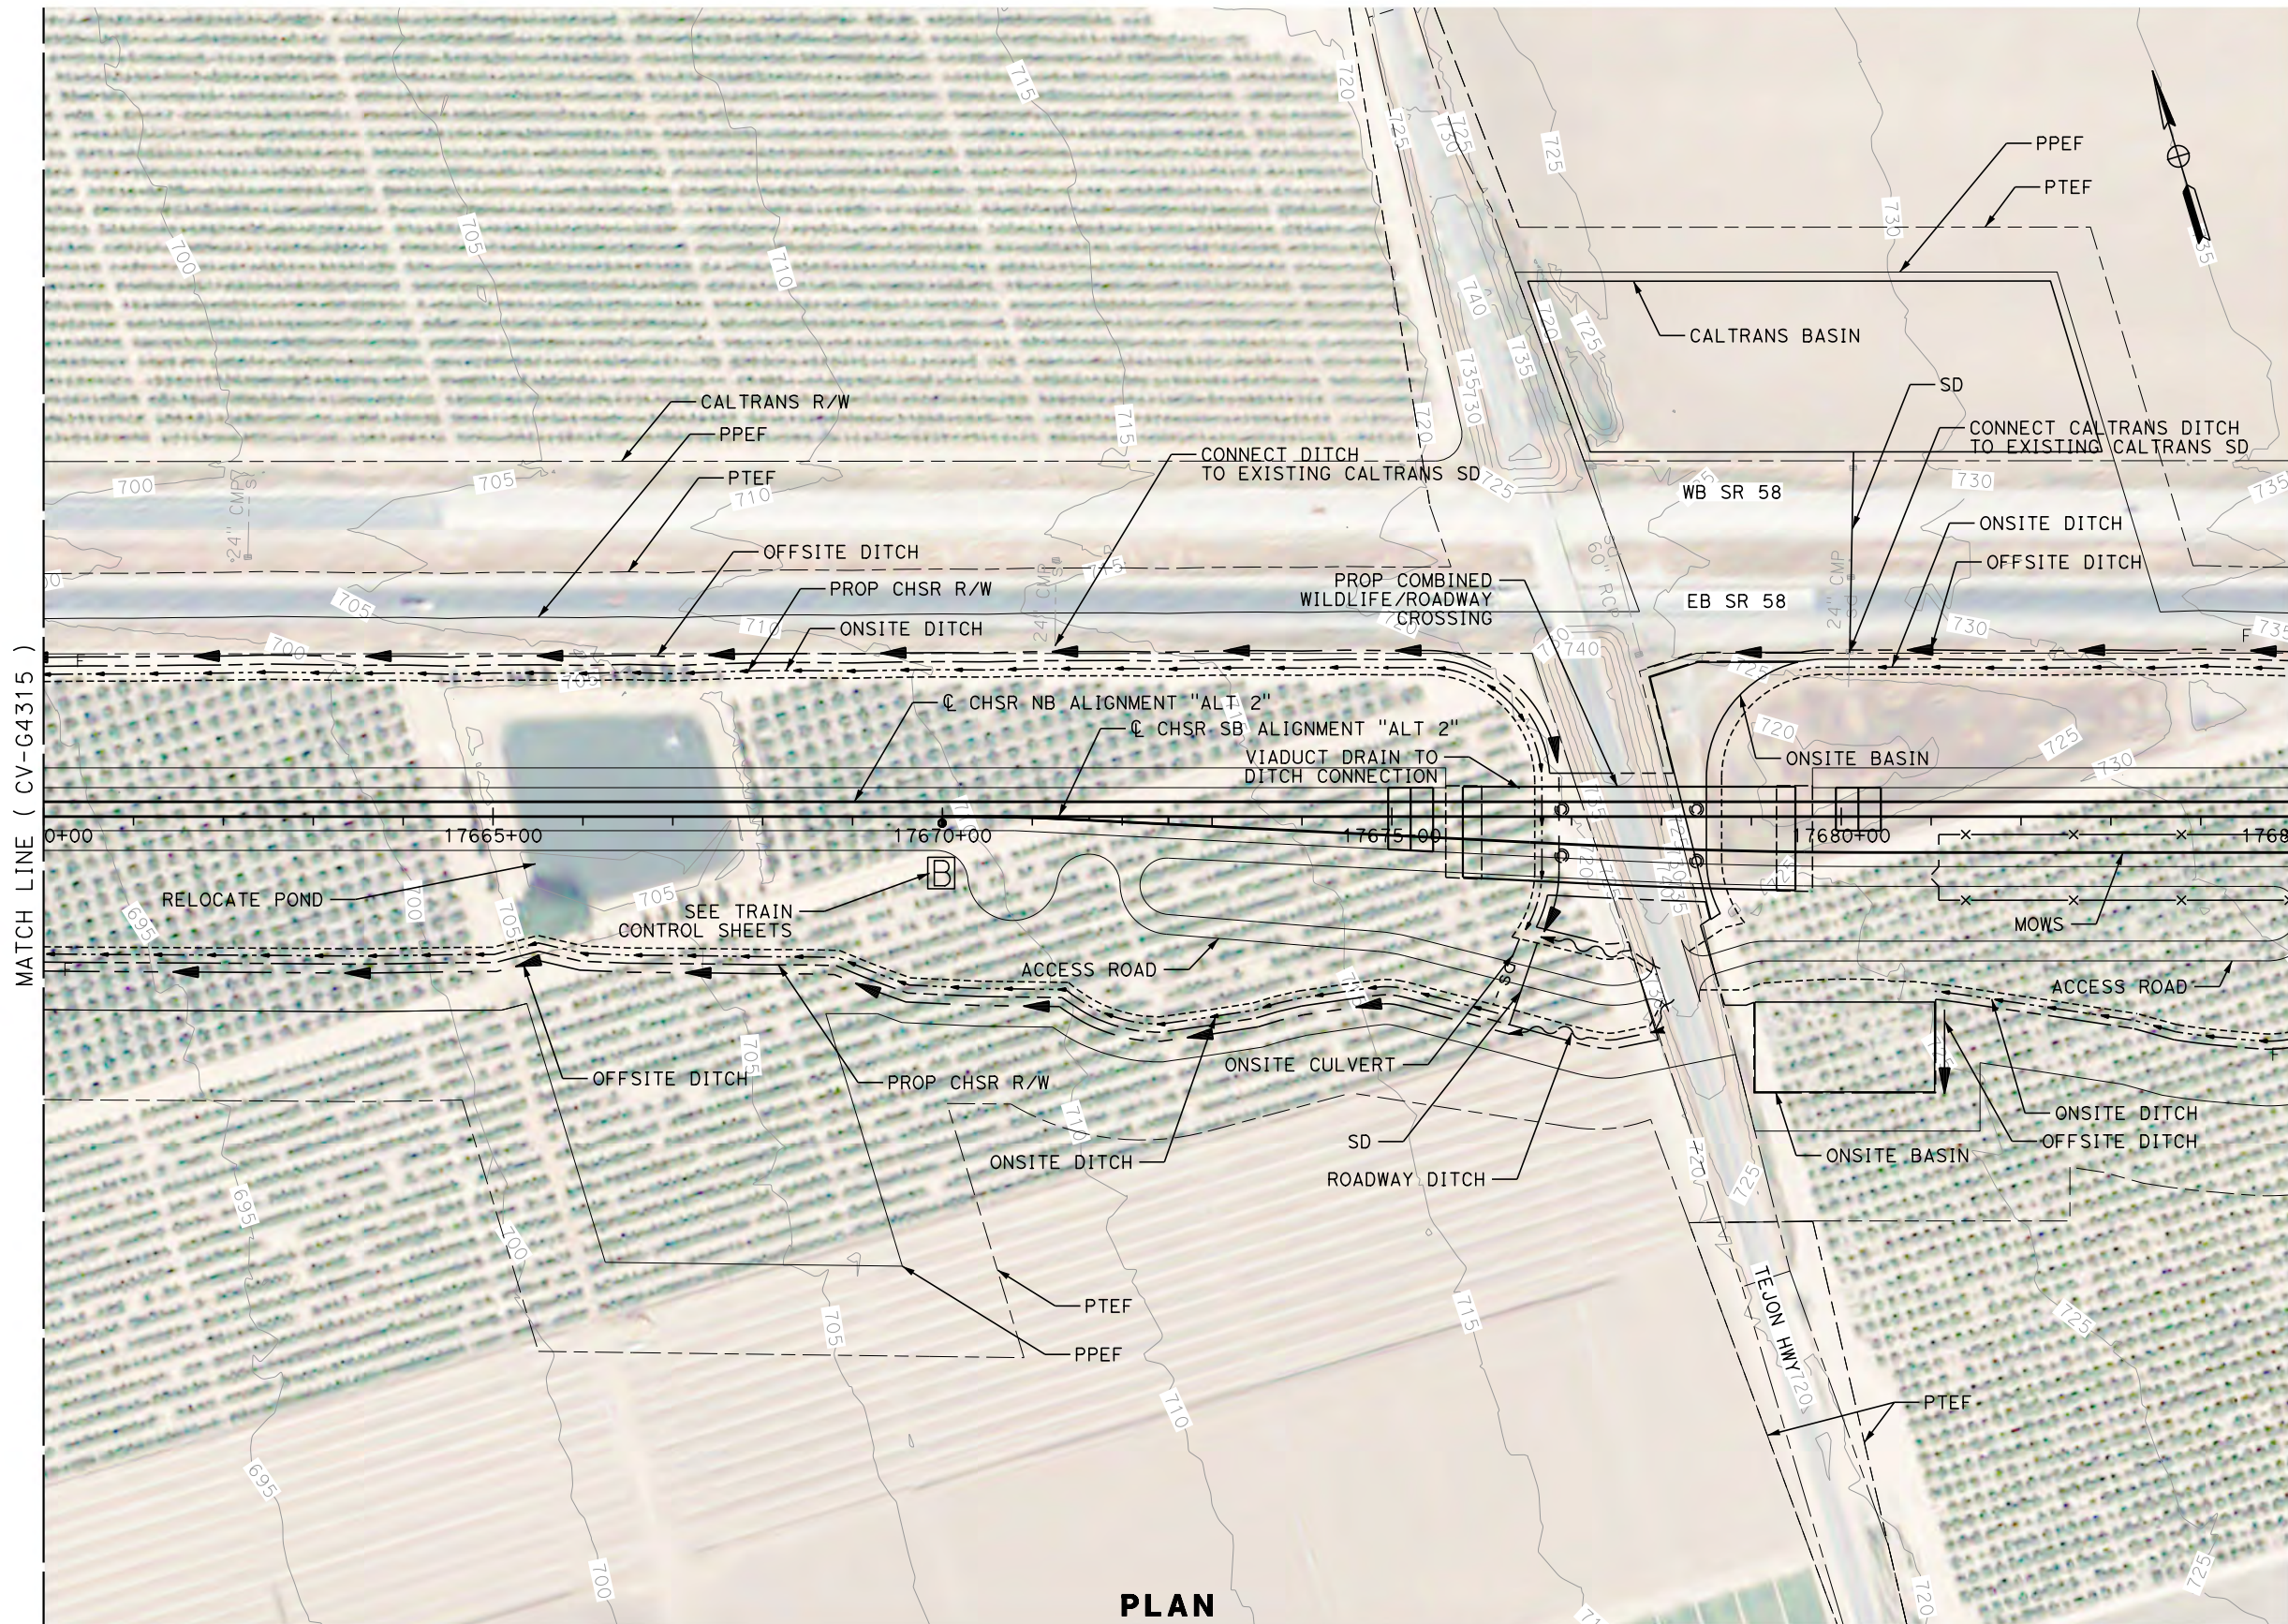

PLAN

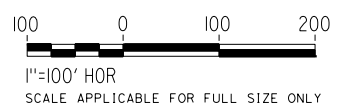

REV	DATE	BY	CHK	APP	DESCRIPTION

DESIGNED BY
G. YAMANAKA
DRAWN BY
V. CERON
CHECKED BY
G. CAMPBELL
IN CHARGE
G. CAMPBELL
DATE
01/29/2021

**RECORD SET
PEPD
SUBMITTAL**


**NOT FOR
CONSTRUCTION**




**CALIFORNIA HIGH-SPEED RAIL PROJECT
BAKERSFIELD TO PALMDALE**

ALTERNATIVE 2
GRADING AND DRAINAGE
PLAN
STA 17660+00 TO 17685+00

CONTRACT NO.
HSR13-44
DRAWING NO.
CV-G4316
SCALE
AS SHOWN
SHEET NO.
326

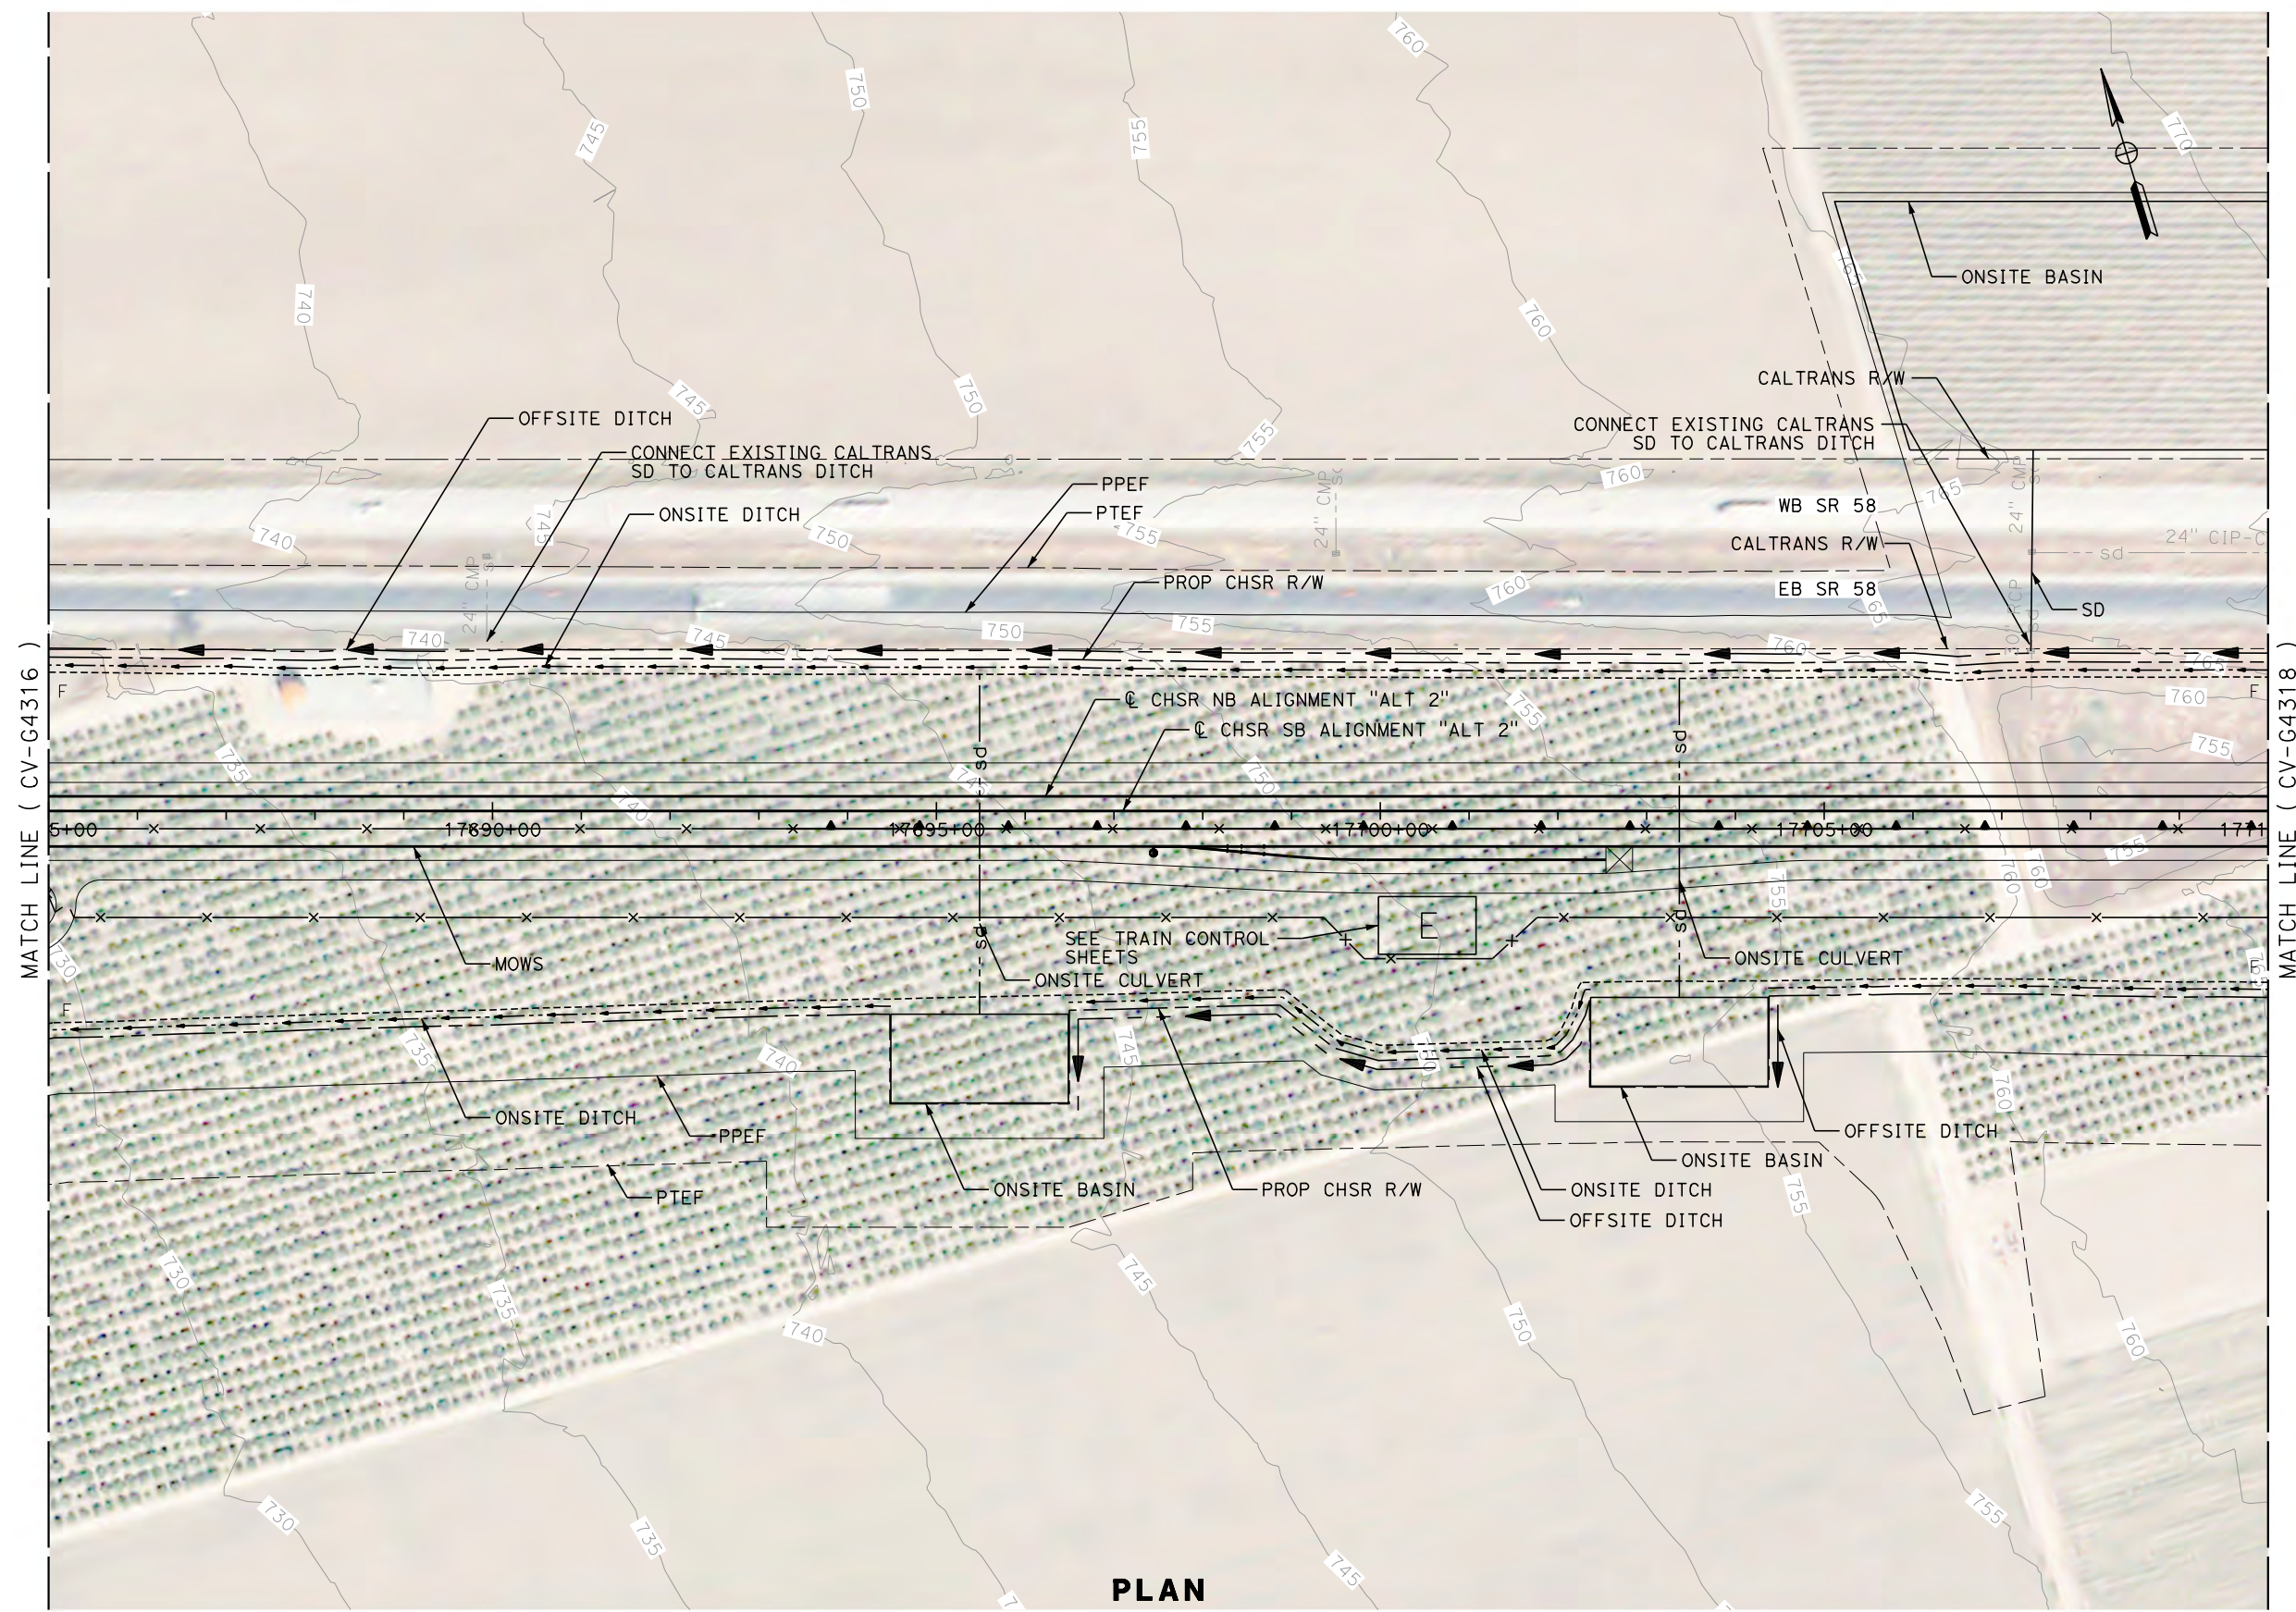

PLAN

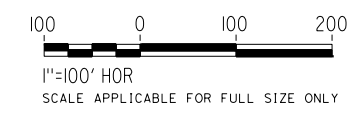

REV	DATE	BY	CHK	APP	DESCRIPTION

DESIGNED BY
G. YAMANAKA
DRAWN BY
V. CERON
CHECKED BY
G. CAMPBELL
IN CHARGE
G. CAMPBELL
DATE
01/29/2021

**RECORD SET
PEPD
SUBMITTAL**

**NOT FOR
CONSTRUCTION**



**CALIFORNIA HIGH-SPEED RAIL PROJECT
BAKERSFIELD TO PALMDALE**

ALTERNATIVE 2
GRADING AND DRAINAGE
PLAN
STA 17685+00 TO 17710+00

CONTRACT NO.
HSR13-44

DRAWING NO.
CV-G4317

SCALE
AS SHOWN


SHEET NO.
327

Projects\701206_00_CHSRBP\00_CADD\Sheet_Files\CV\G\BP-CV-G4318

4:58:52 PM

1/13/2021

Glenn.Yamanaka@tylin.com

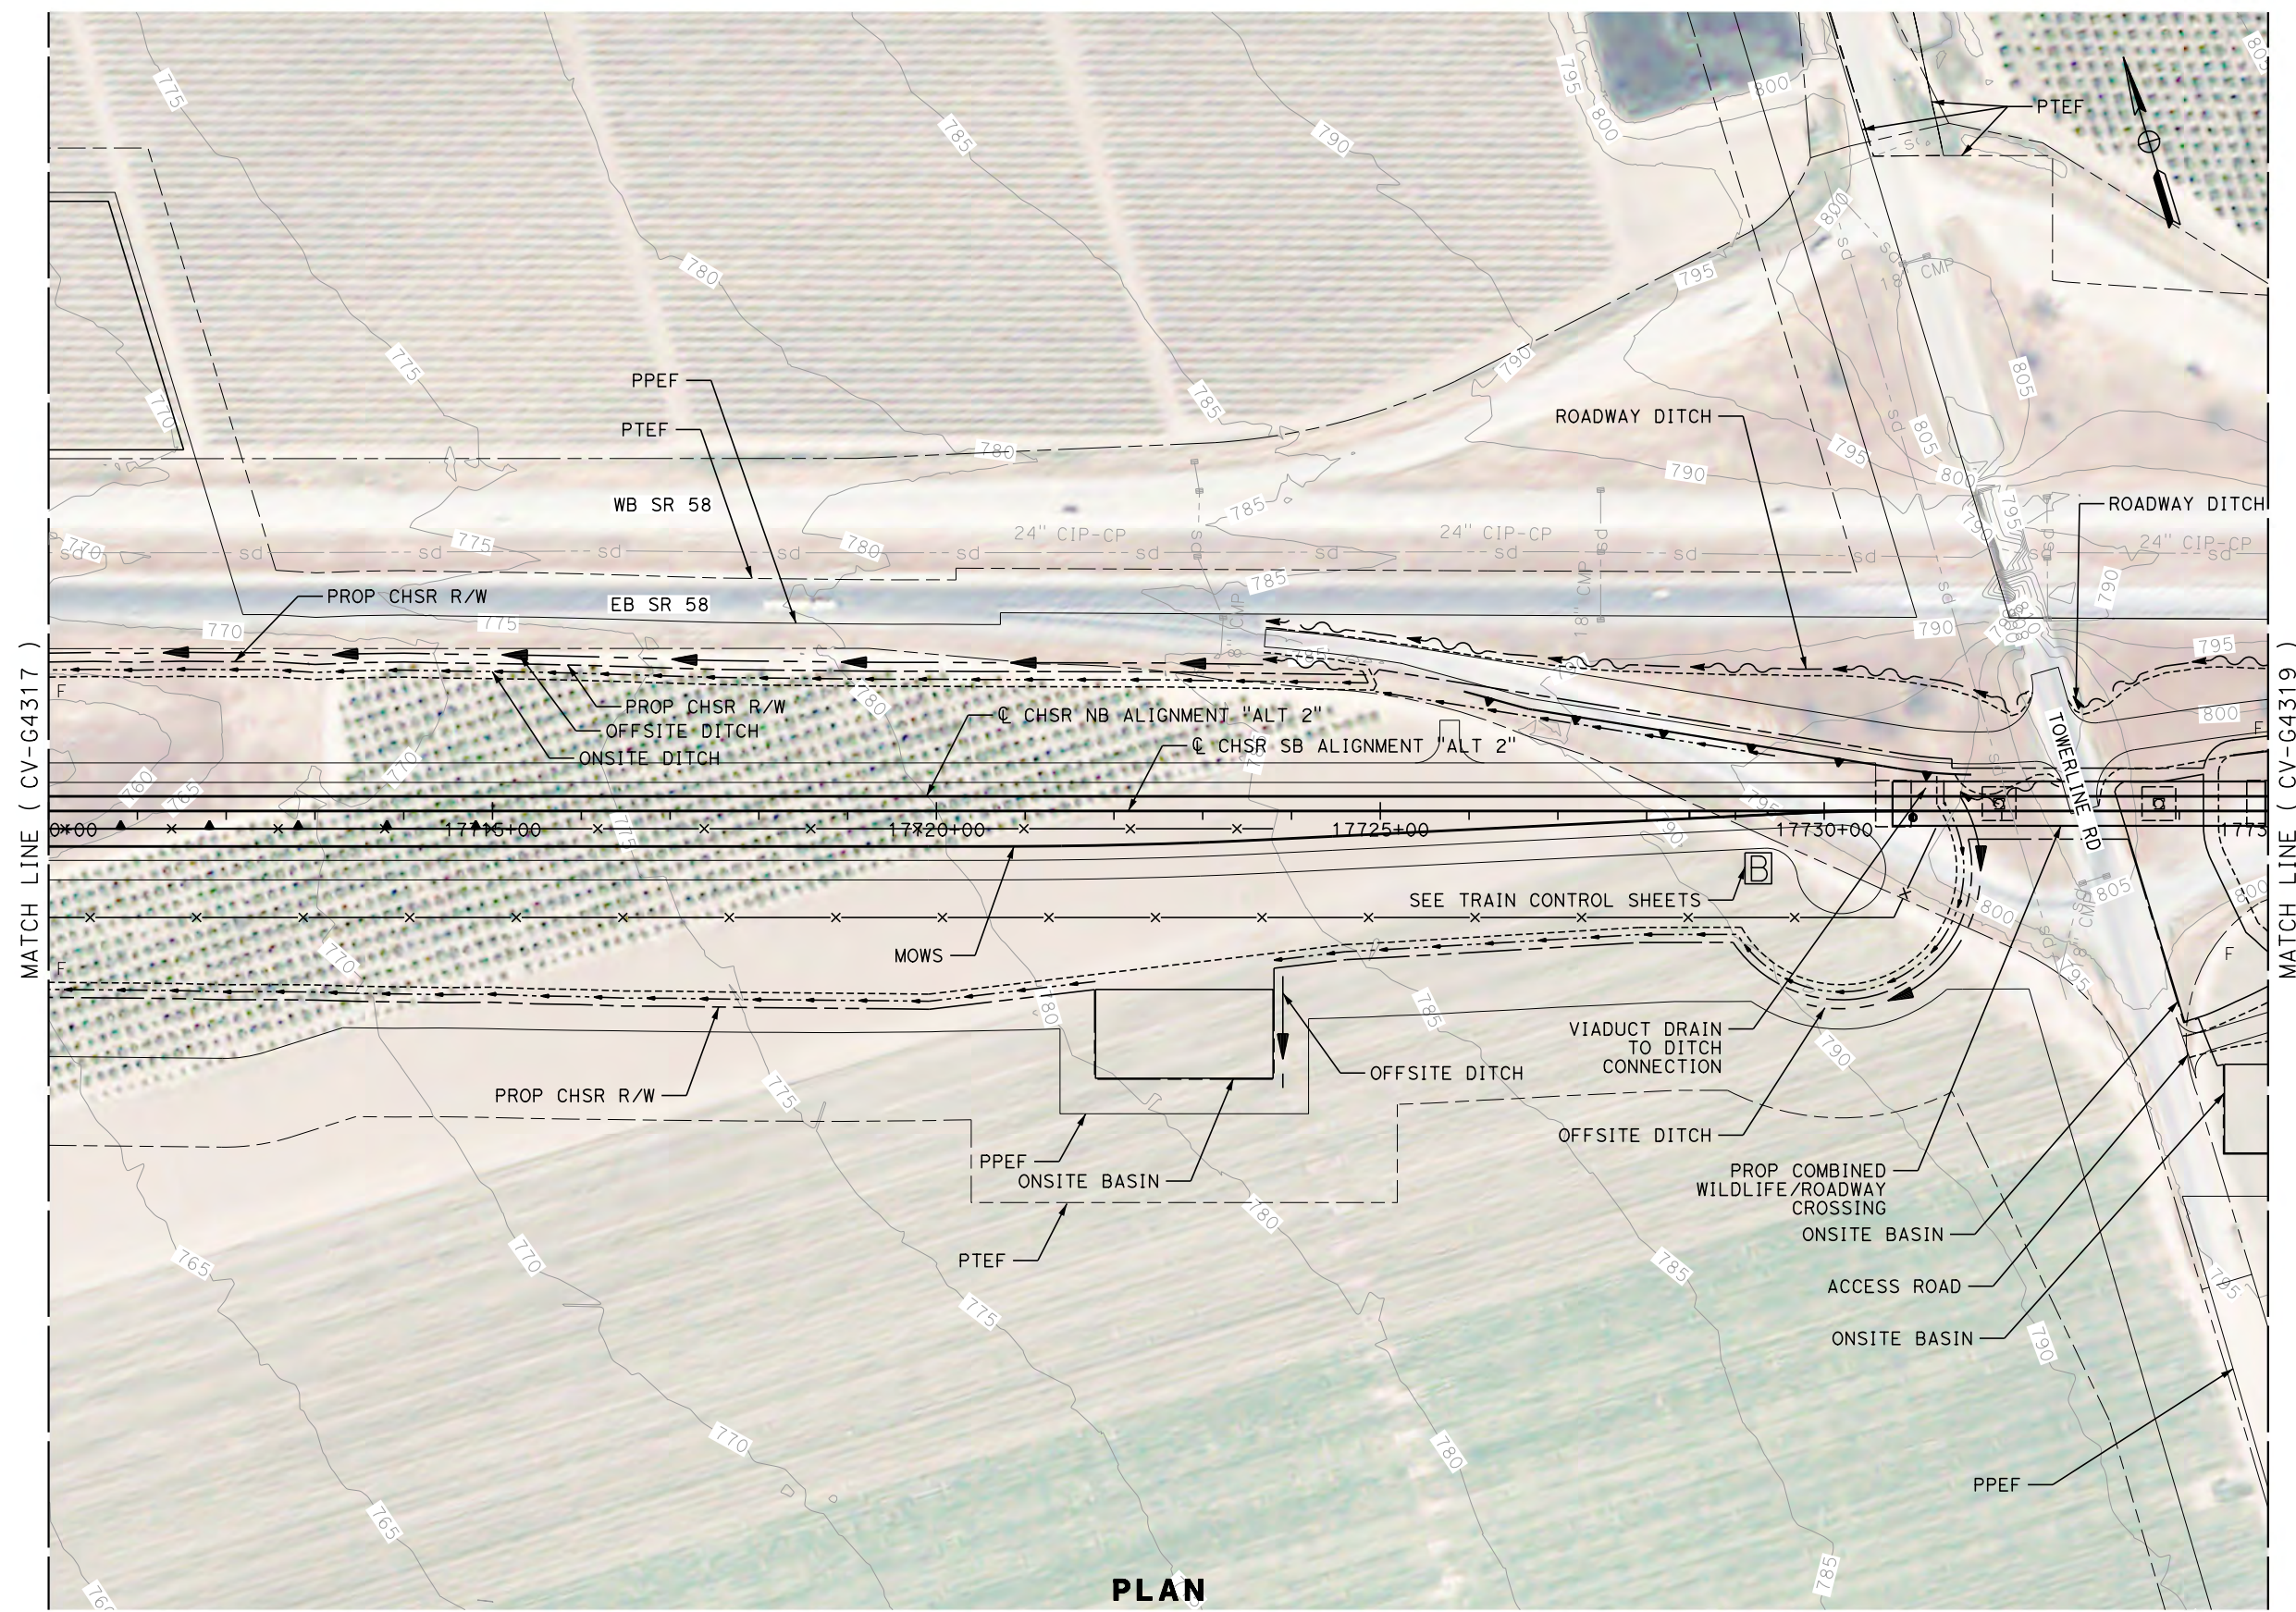

PLAN

REV	DATE	BY	CHK	APP	DESCRIPTION

DESIGNED BY
G. YAMANAKA
DRAWN BY
V. CERON
CHECKED BY
G. CAMPBELL
IN CHARGE
G. CAMPBELL
DATE
01/29/2021

**RECORD SET
PEPD
SUBMITTAL**

**NOT FOR
CONSTRUCTION**



**CALIFORNIA HIGH-SPEED RAIL PROJECT
BAKERSFIELD TO PALMDALE**

ALTERNATIVE 2
GRADING AND DRAINAGE
PLAN
STA 17710+00 TO 17735+00



CONTRACT NO.
HSR13-44
DRAWING NO.
CV-G4318
SCALE
AS SHOWN
SHEET NO.
328

Projects\701206_00_CHSRBP\00_CADD\Sheet_Files\CV\G\BP-CV-G4319

4:58:42 PM

1/13/2021

Glenn.Yamanaka@tylin.com

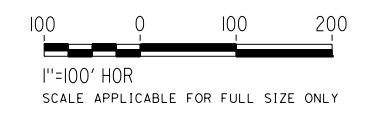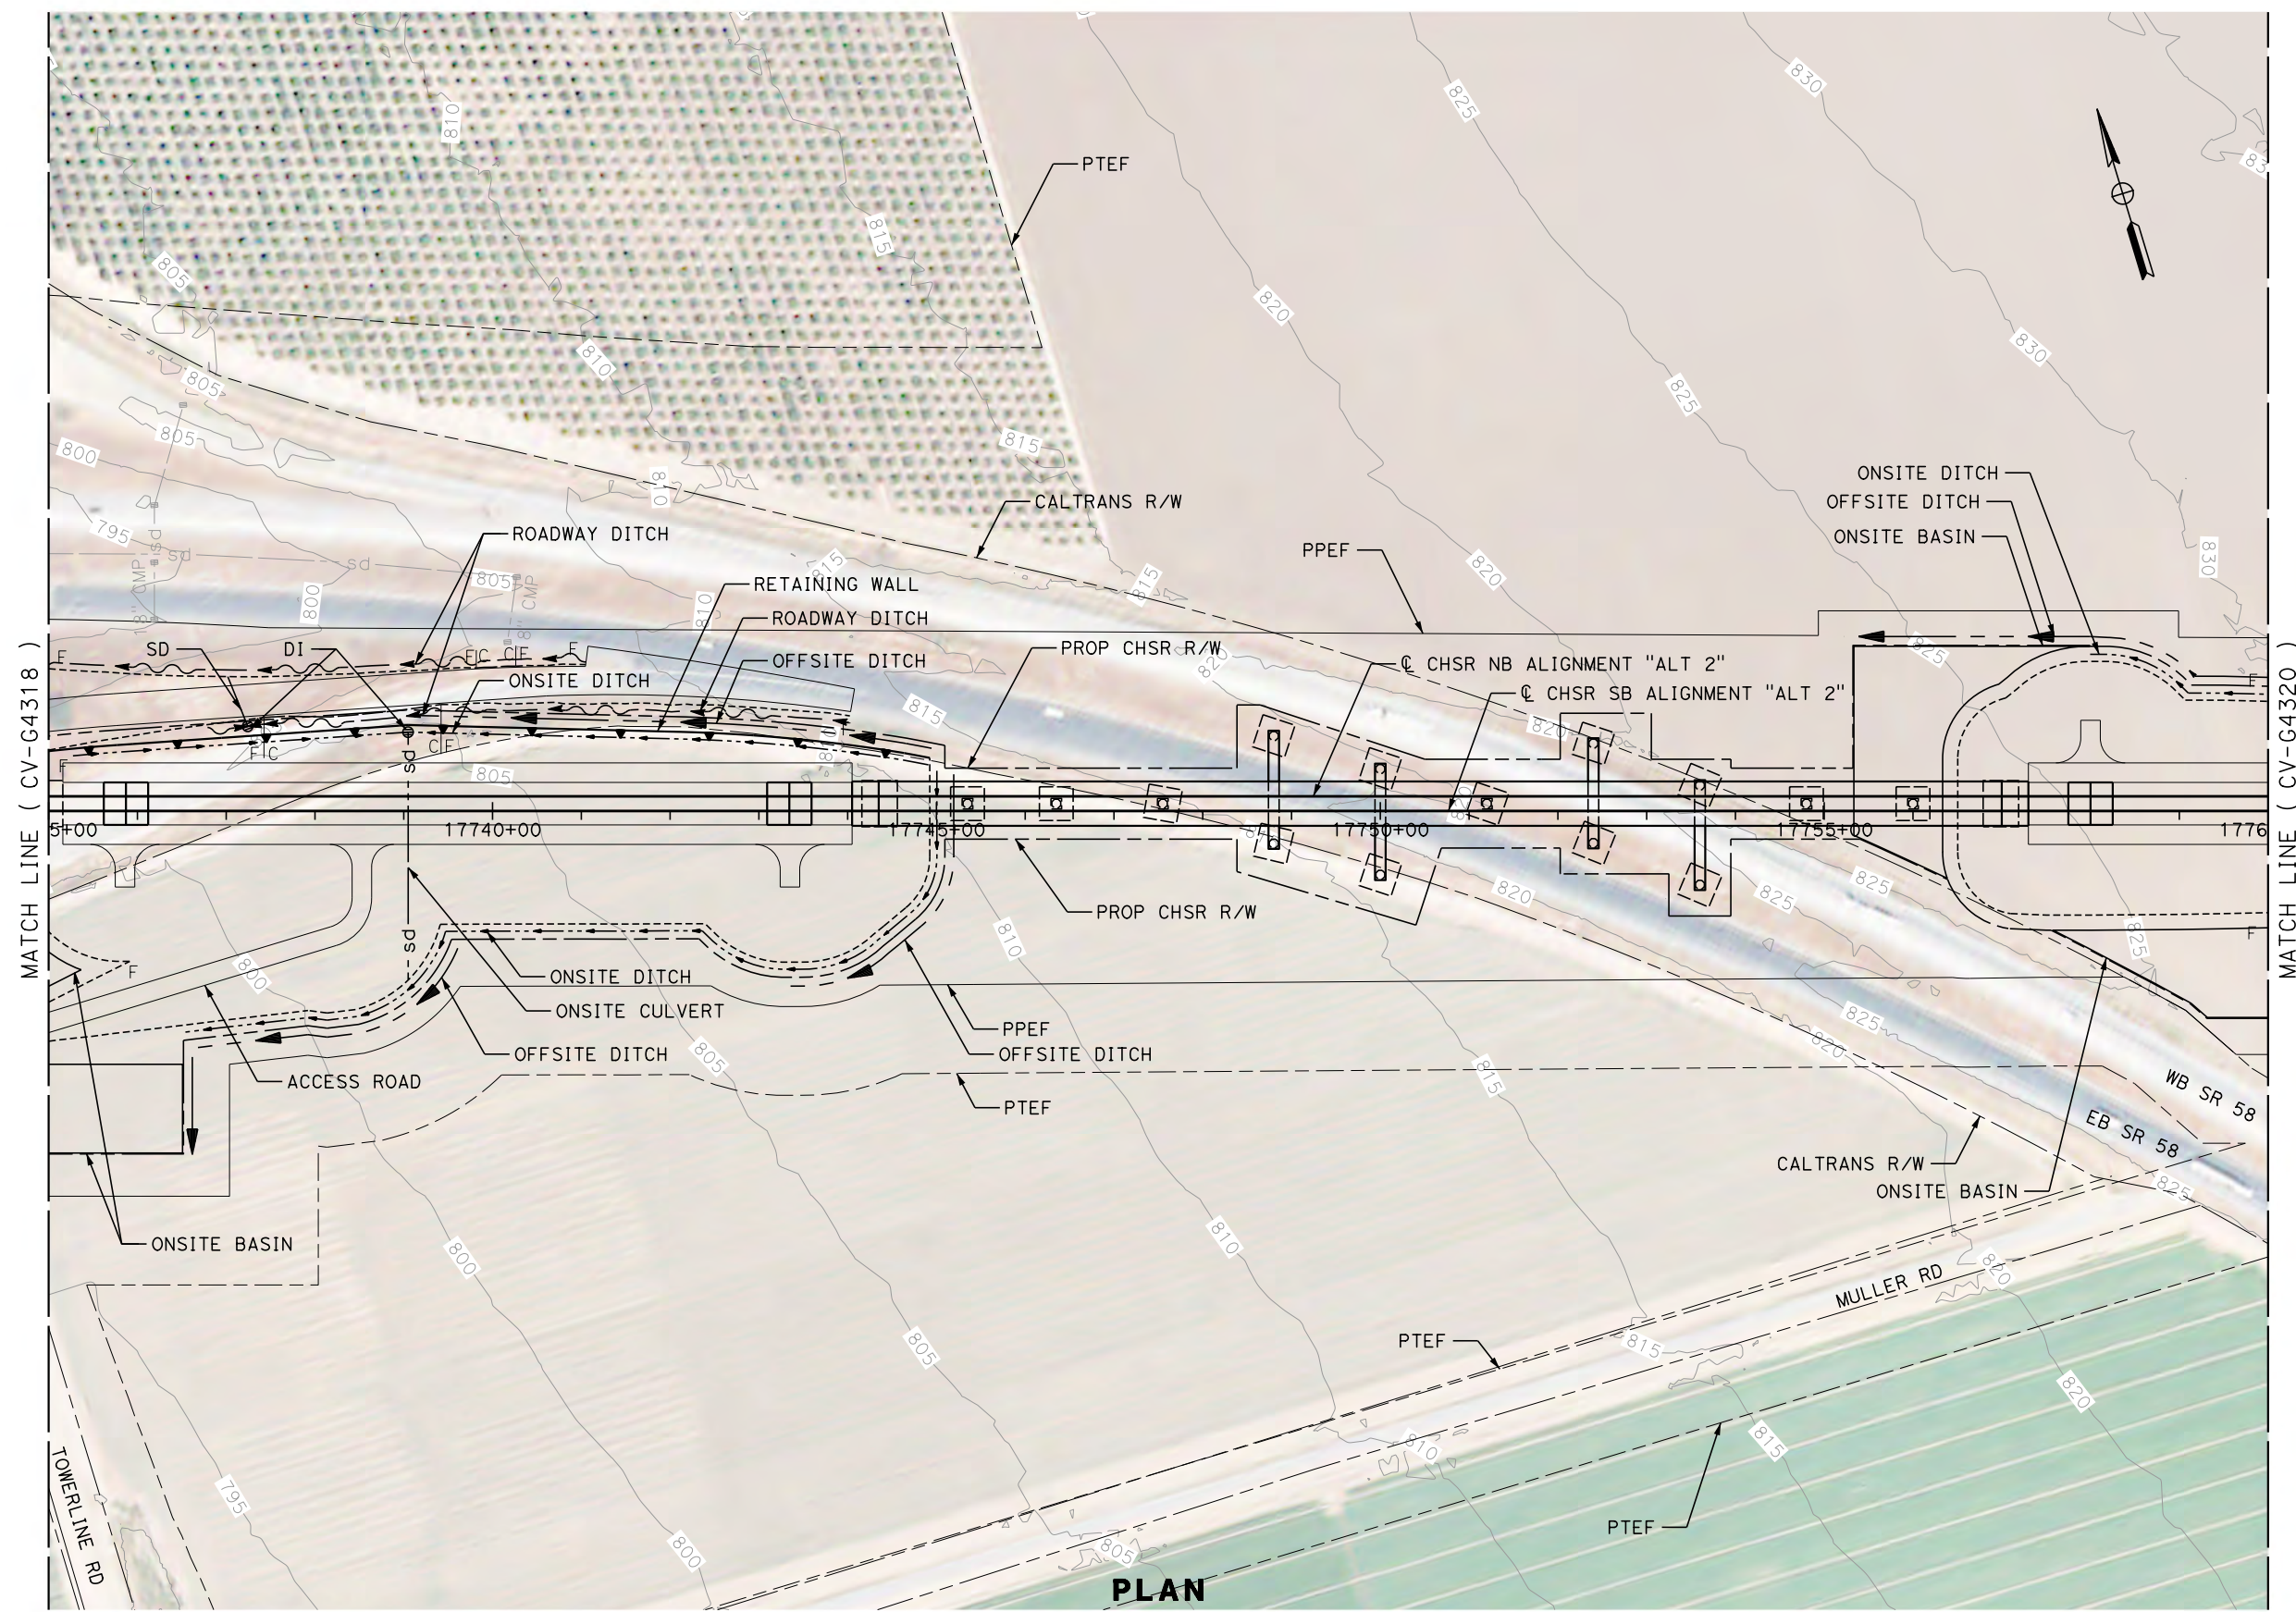


PLAN

REV	DATE	BY	CHK	APP	DESCRIPTION

DESIGNED BY
G. YAMANAKA
DRAWN BY
V. CERON
CHECKED BY
G. CAMPBELL
IN CHARGE
G. CAMPBELL
DATE
01/29/2021

**RECORD SET
PEPD
SUBMITTAL**

**NOT FOR
CONSTRUCTION**

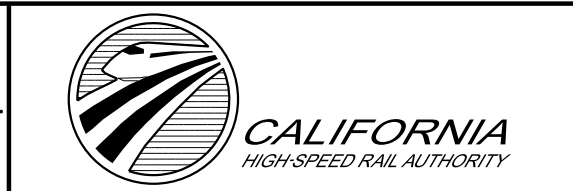

**CALIFORNIA HIGH-SPEED RAIL PROJECT
BAKERSFIELD TO PALMDALE**

ALTERNATIVE 2
GRADING AND DRAINAGE
PLAN
STA 17735+00 TO 17760+00

CONTRACT NO.
HSR13-44
DRAWING NO.
CV-G4319
SCALE
AS SHOWN
SHEET NO.
329


Projects\701206_00_CHSRBP\00_CADD\Sheet_Files\CV\G\BP-CV-G4320

4:59:00 PM

1/13/2021

Glenn.Yamanaka@tylin.com


MATCH LINE (CV-G4328)

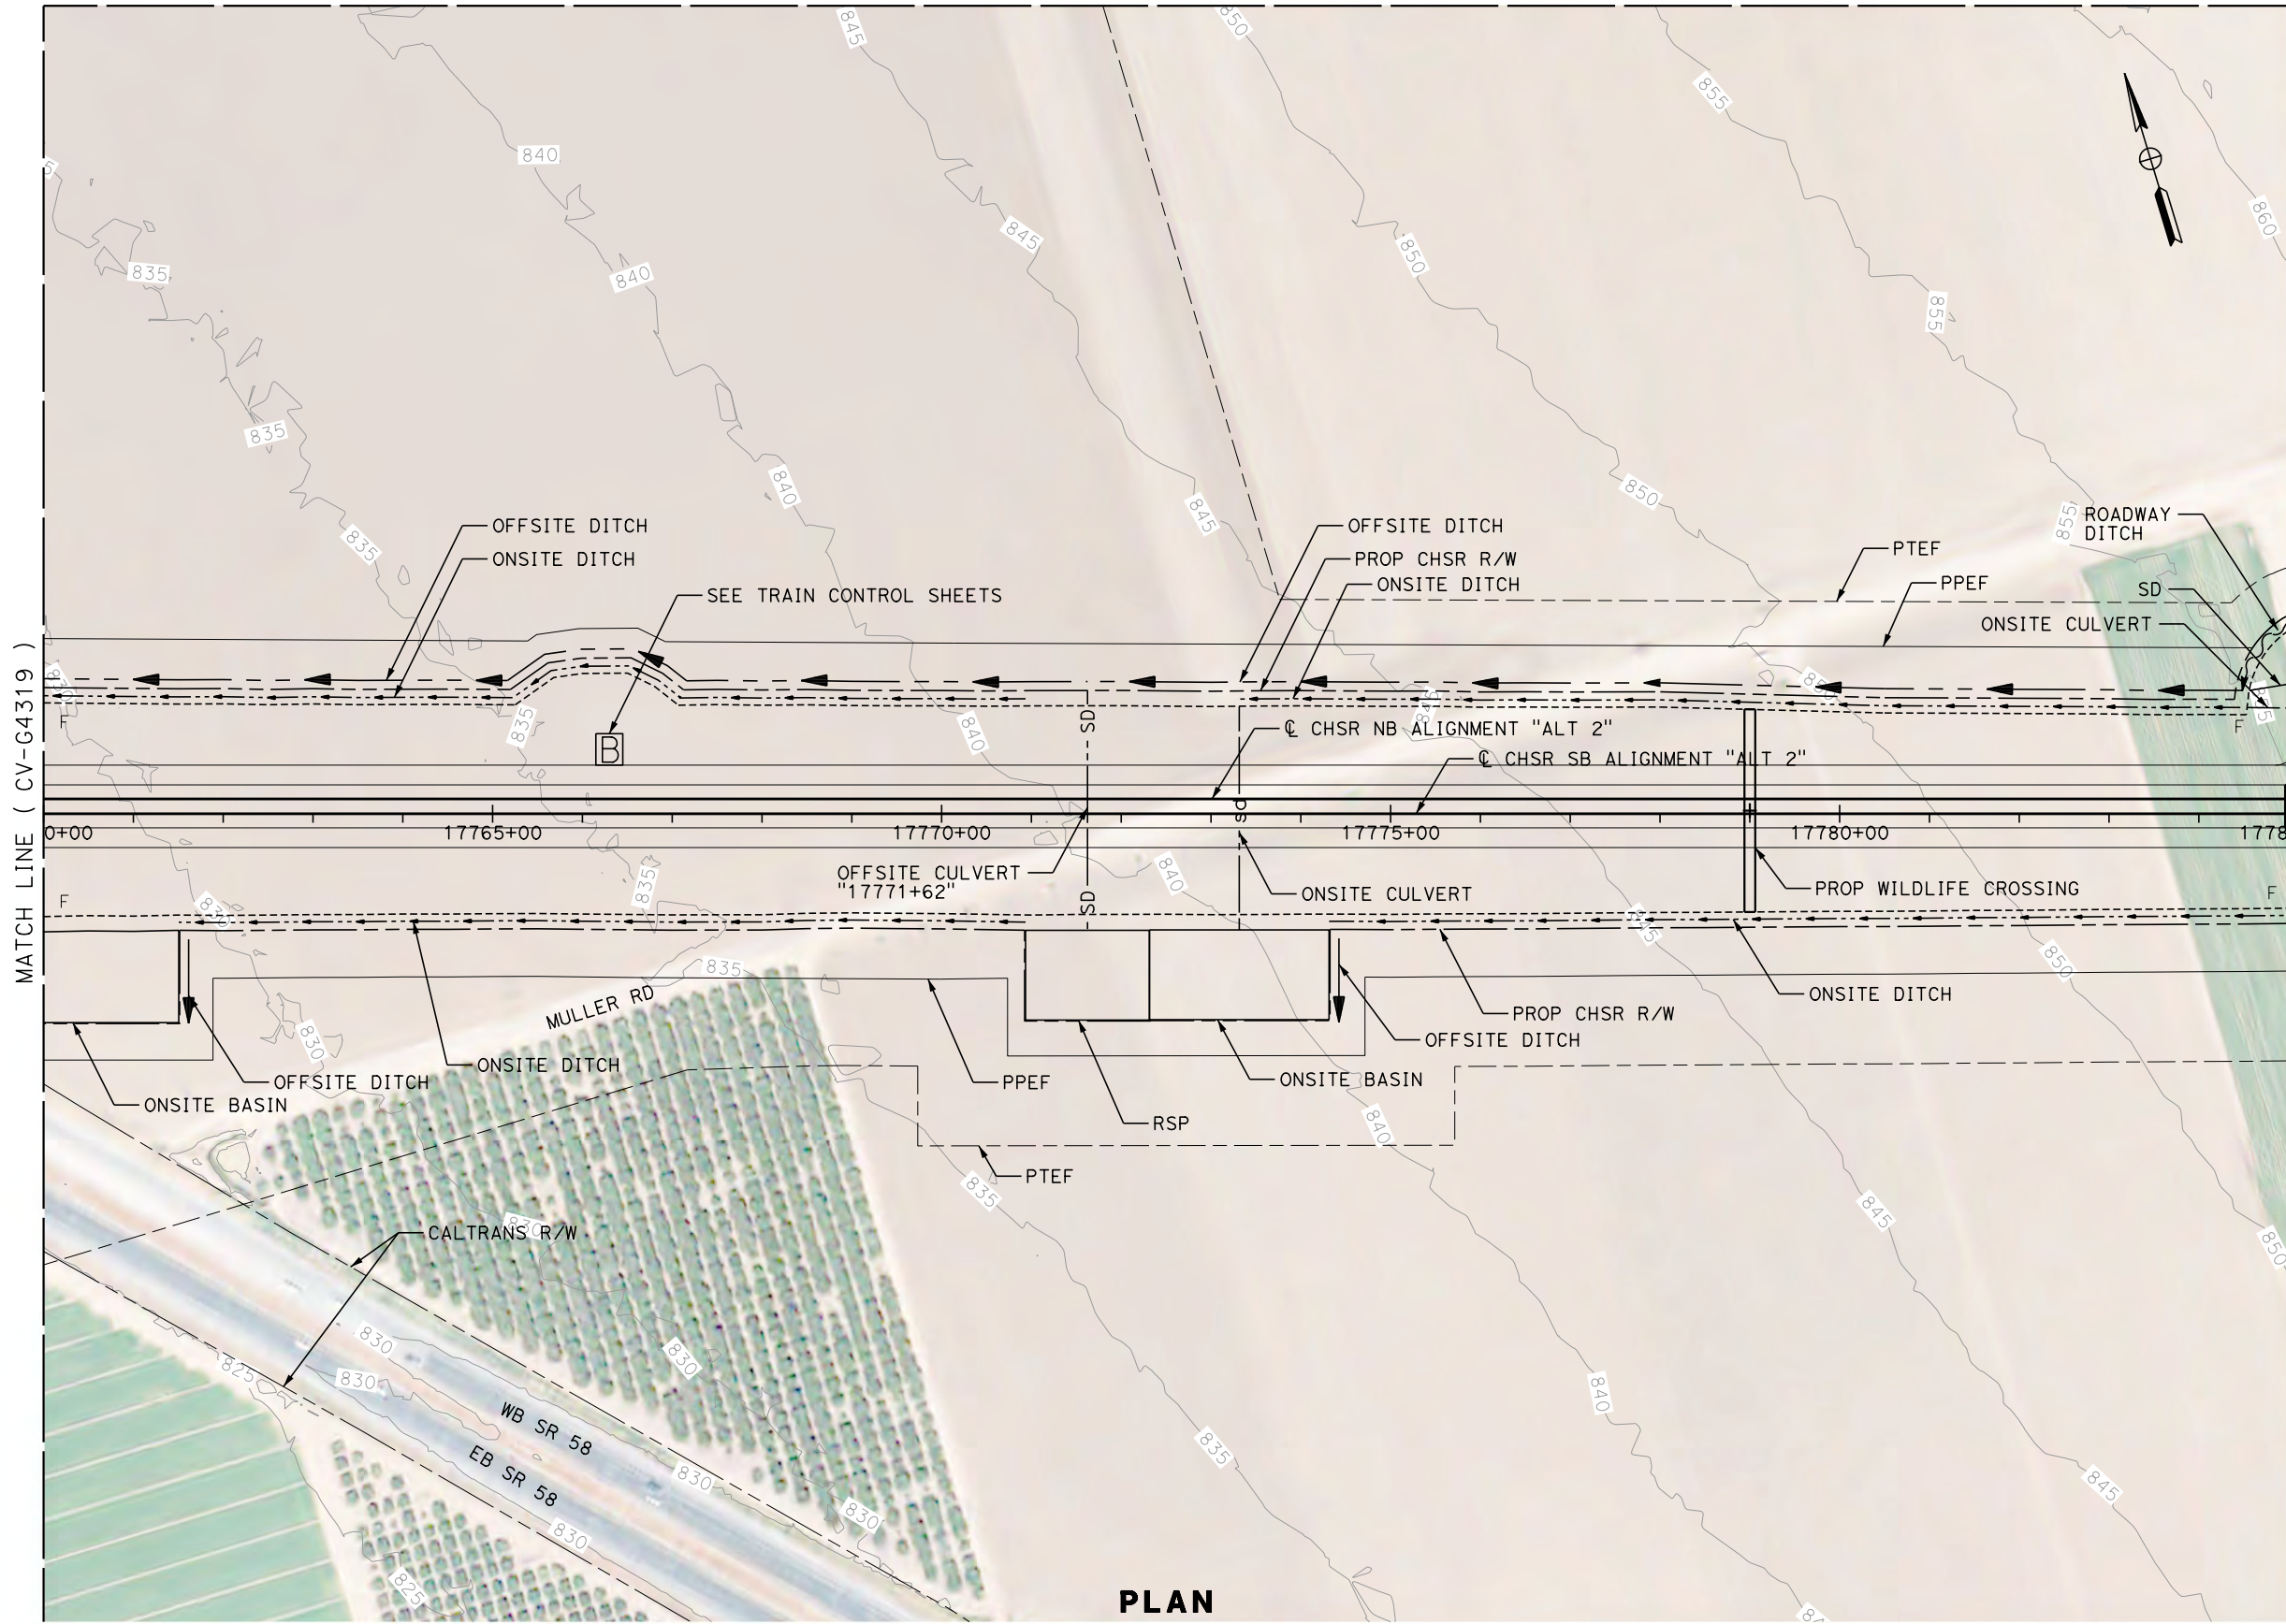

MATCH LINE (CV-G4319)

MATCH LINE (CV-G4321)

PLAN

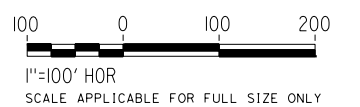


REV	DATE	BY	CHK	APP	DESCRIPTION

DESIGNED BY
G. YAMANAKA
DRAWN BY
V. CERON
CHECKED BY
G. CAMPBELL
IN CHARGE
G. CAMPBELL
DATE
01/29/2021

**RECORD SET
PEPD
SUBMITTAL**

**NOT FOR
CONSTRUCTION**

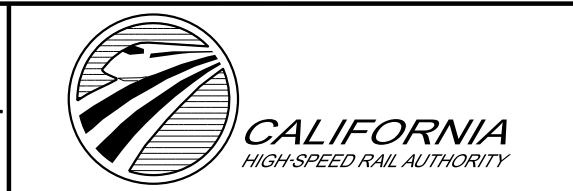


**CALIFORNIA HIGH-SPEED RAIL PROJECT
BAKERSFIELD TO PALMDALE**

ALTERNATIVE 2
GRADING AND DRAINAGE
PLAN
STA 17760+00 TO 17785+00

CONTRACT NO.
HSR13-44
DRAWING NO.
CV-G4320
SCALE
AS SHOWN
SHEET NO.
330


MATCH LINE (CV-G4328)

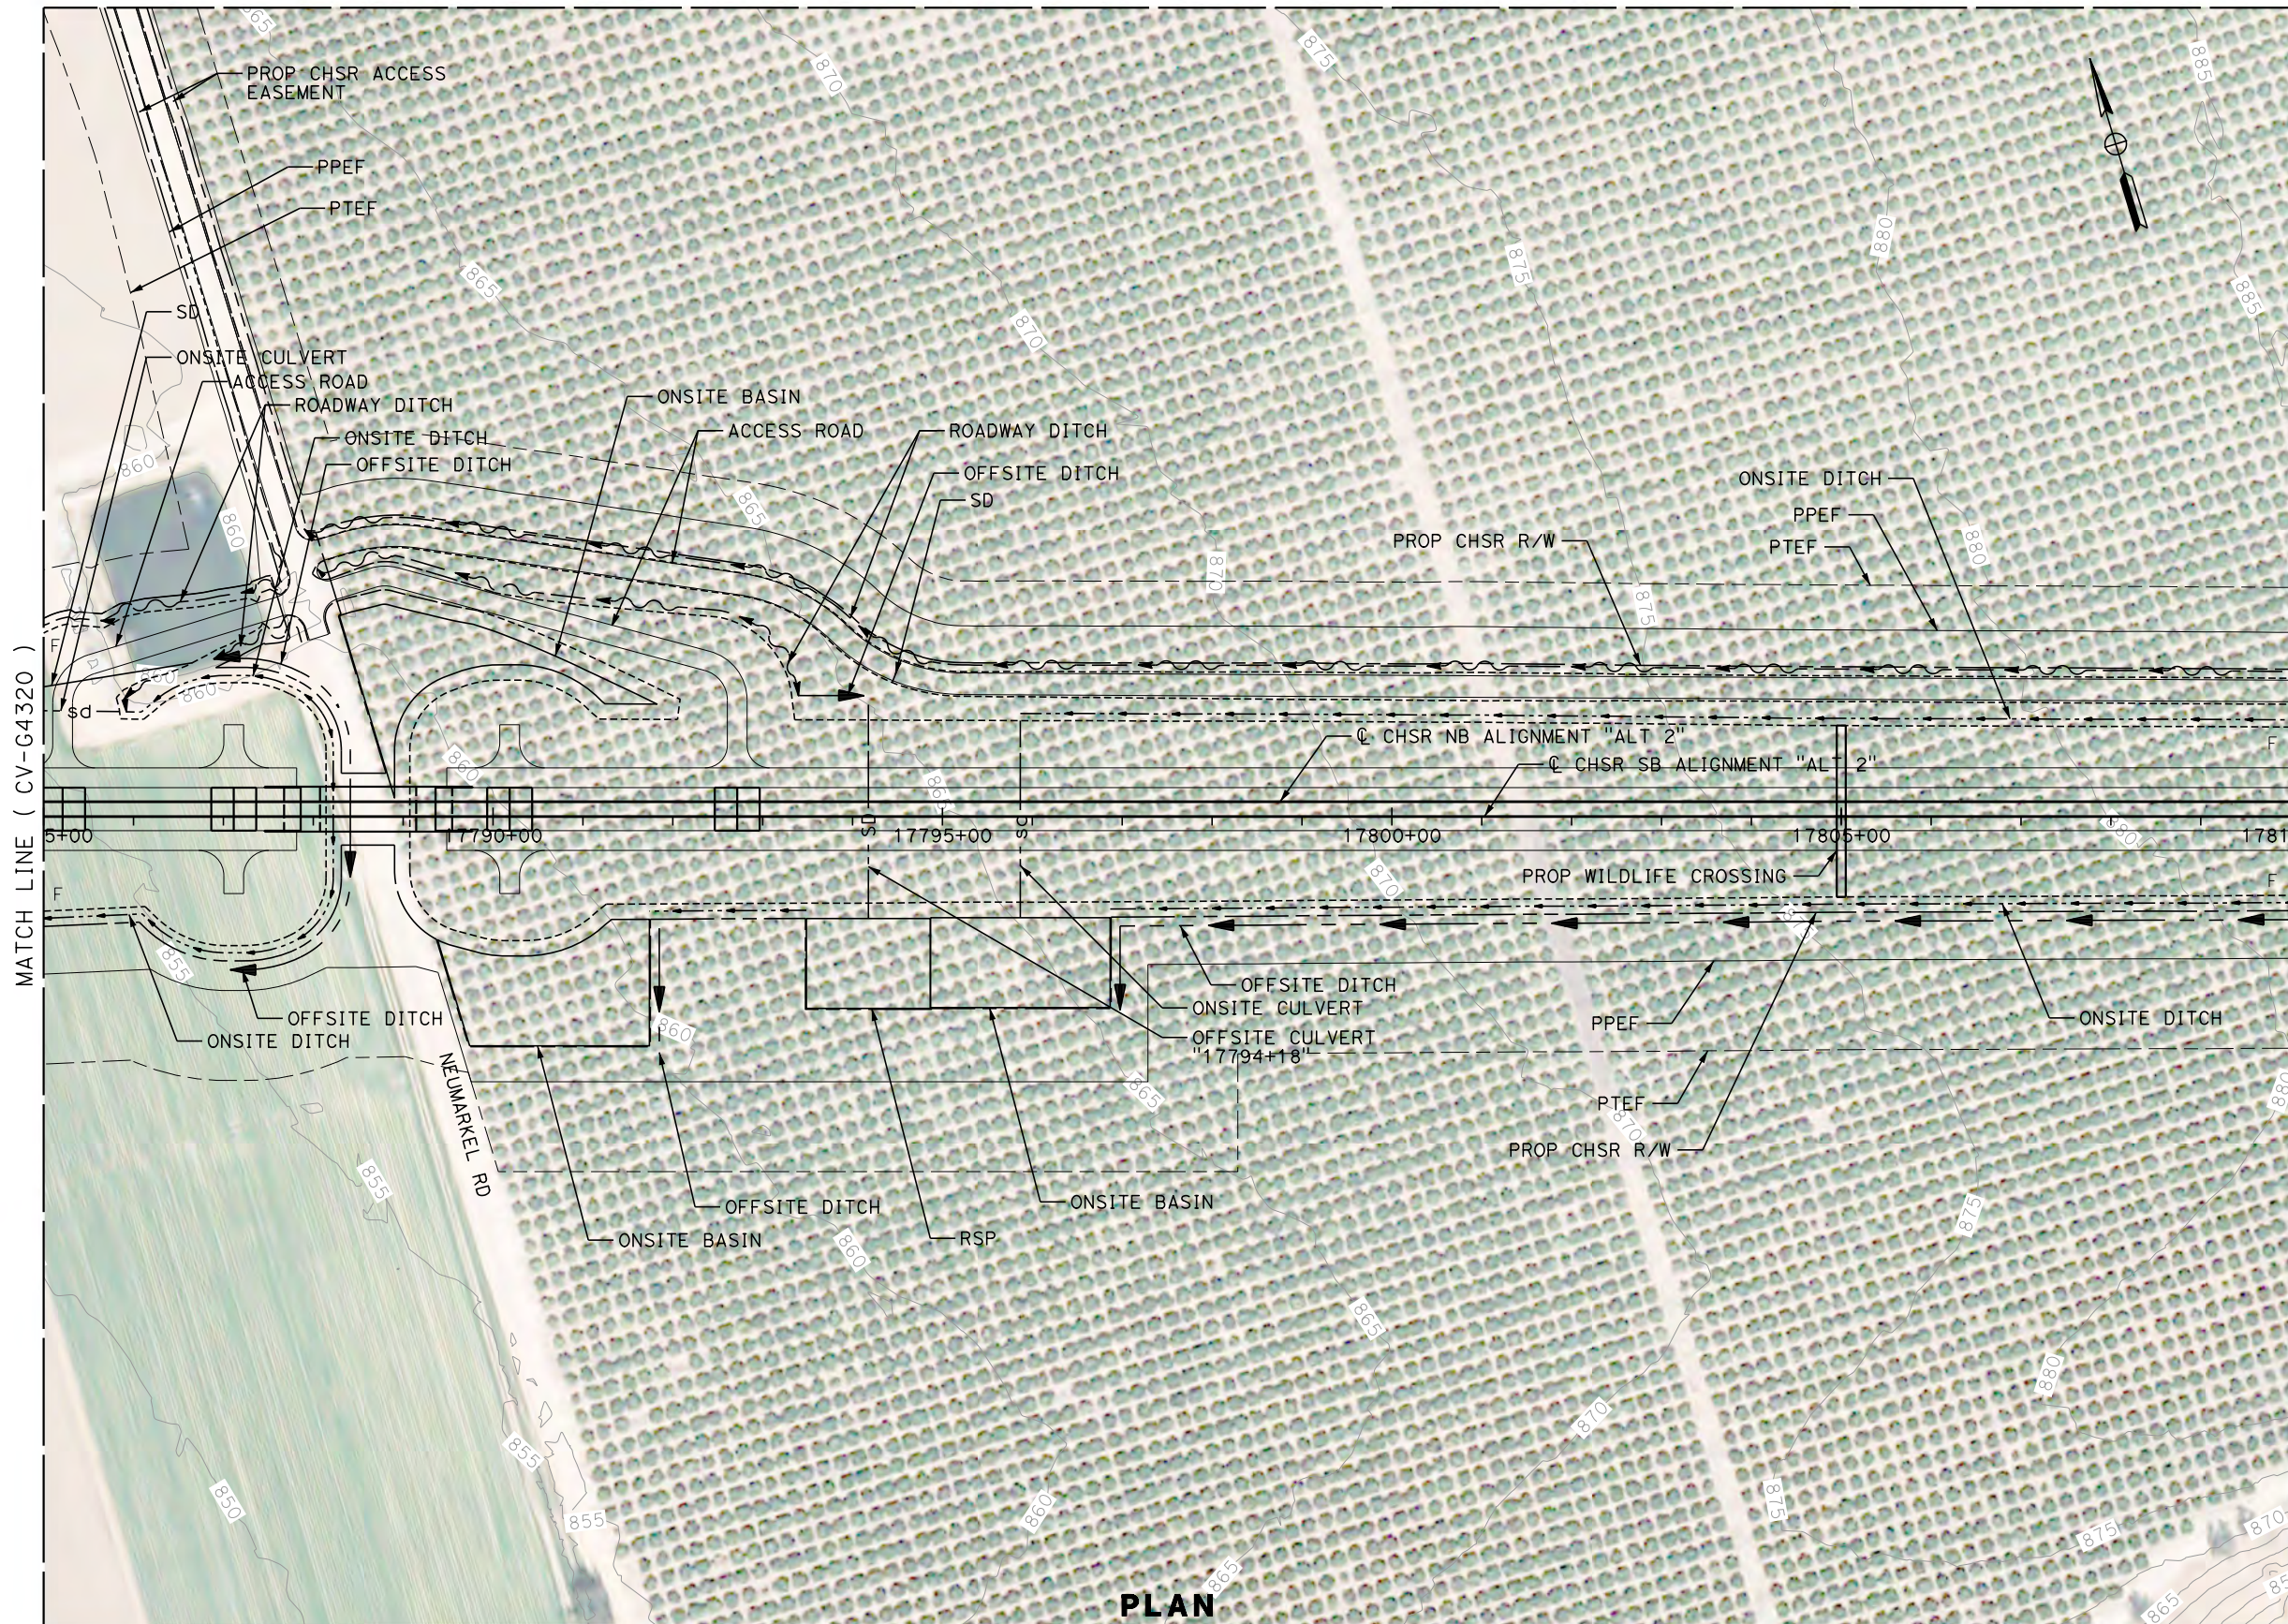

MATCH LINE (CV-G4320)

MATCH LINE (CV-G4322)

PLAN

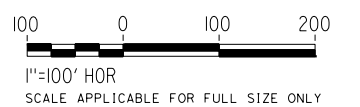

Projects\701206_00_CHSRBP\00_CADD\Sheet_Files\CV\G\BP-CV-G4321

4:41:42 PM

1/13/2021

Glenn.Yamanaka@tylin.com

REV	DATE	BY	CHK	APP	DESCRIPTION

DESIGNED BY
G. YAMANAKA
DRAWN BY
V. CERON
CHECKED BY
G. CAMPBELL
IN CHARGE
G. CAMPBELL
DATE
01/29/2021

**RECORD SET
PEPD
SUBMITTAL**


**NOT FOR
CONSTRUCTION**




**CALIFORNIA HIGH-SPEED RAIL PROJECT
BAKERSFIELD TO PALMDALE**

ALTERNATIVE 2
GRADING AND DRAINAGE
PLAN
STA 17785+00 TO 17810+00

CONTRACT NO.
HSR13-44
DRAWING NO.
CV-G4321
SCALE
AS SHOWN
SHEET NO.
331

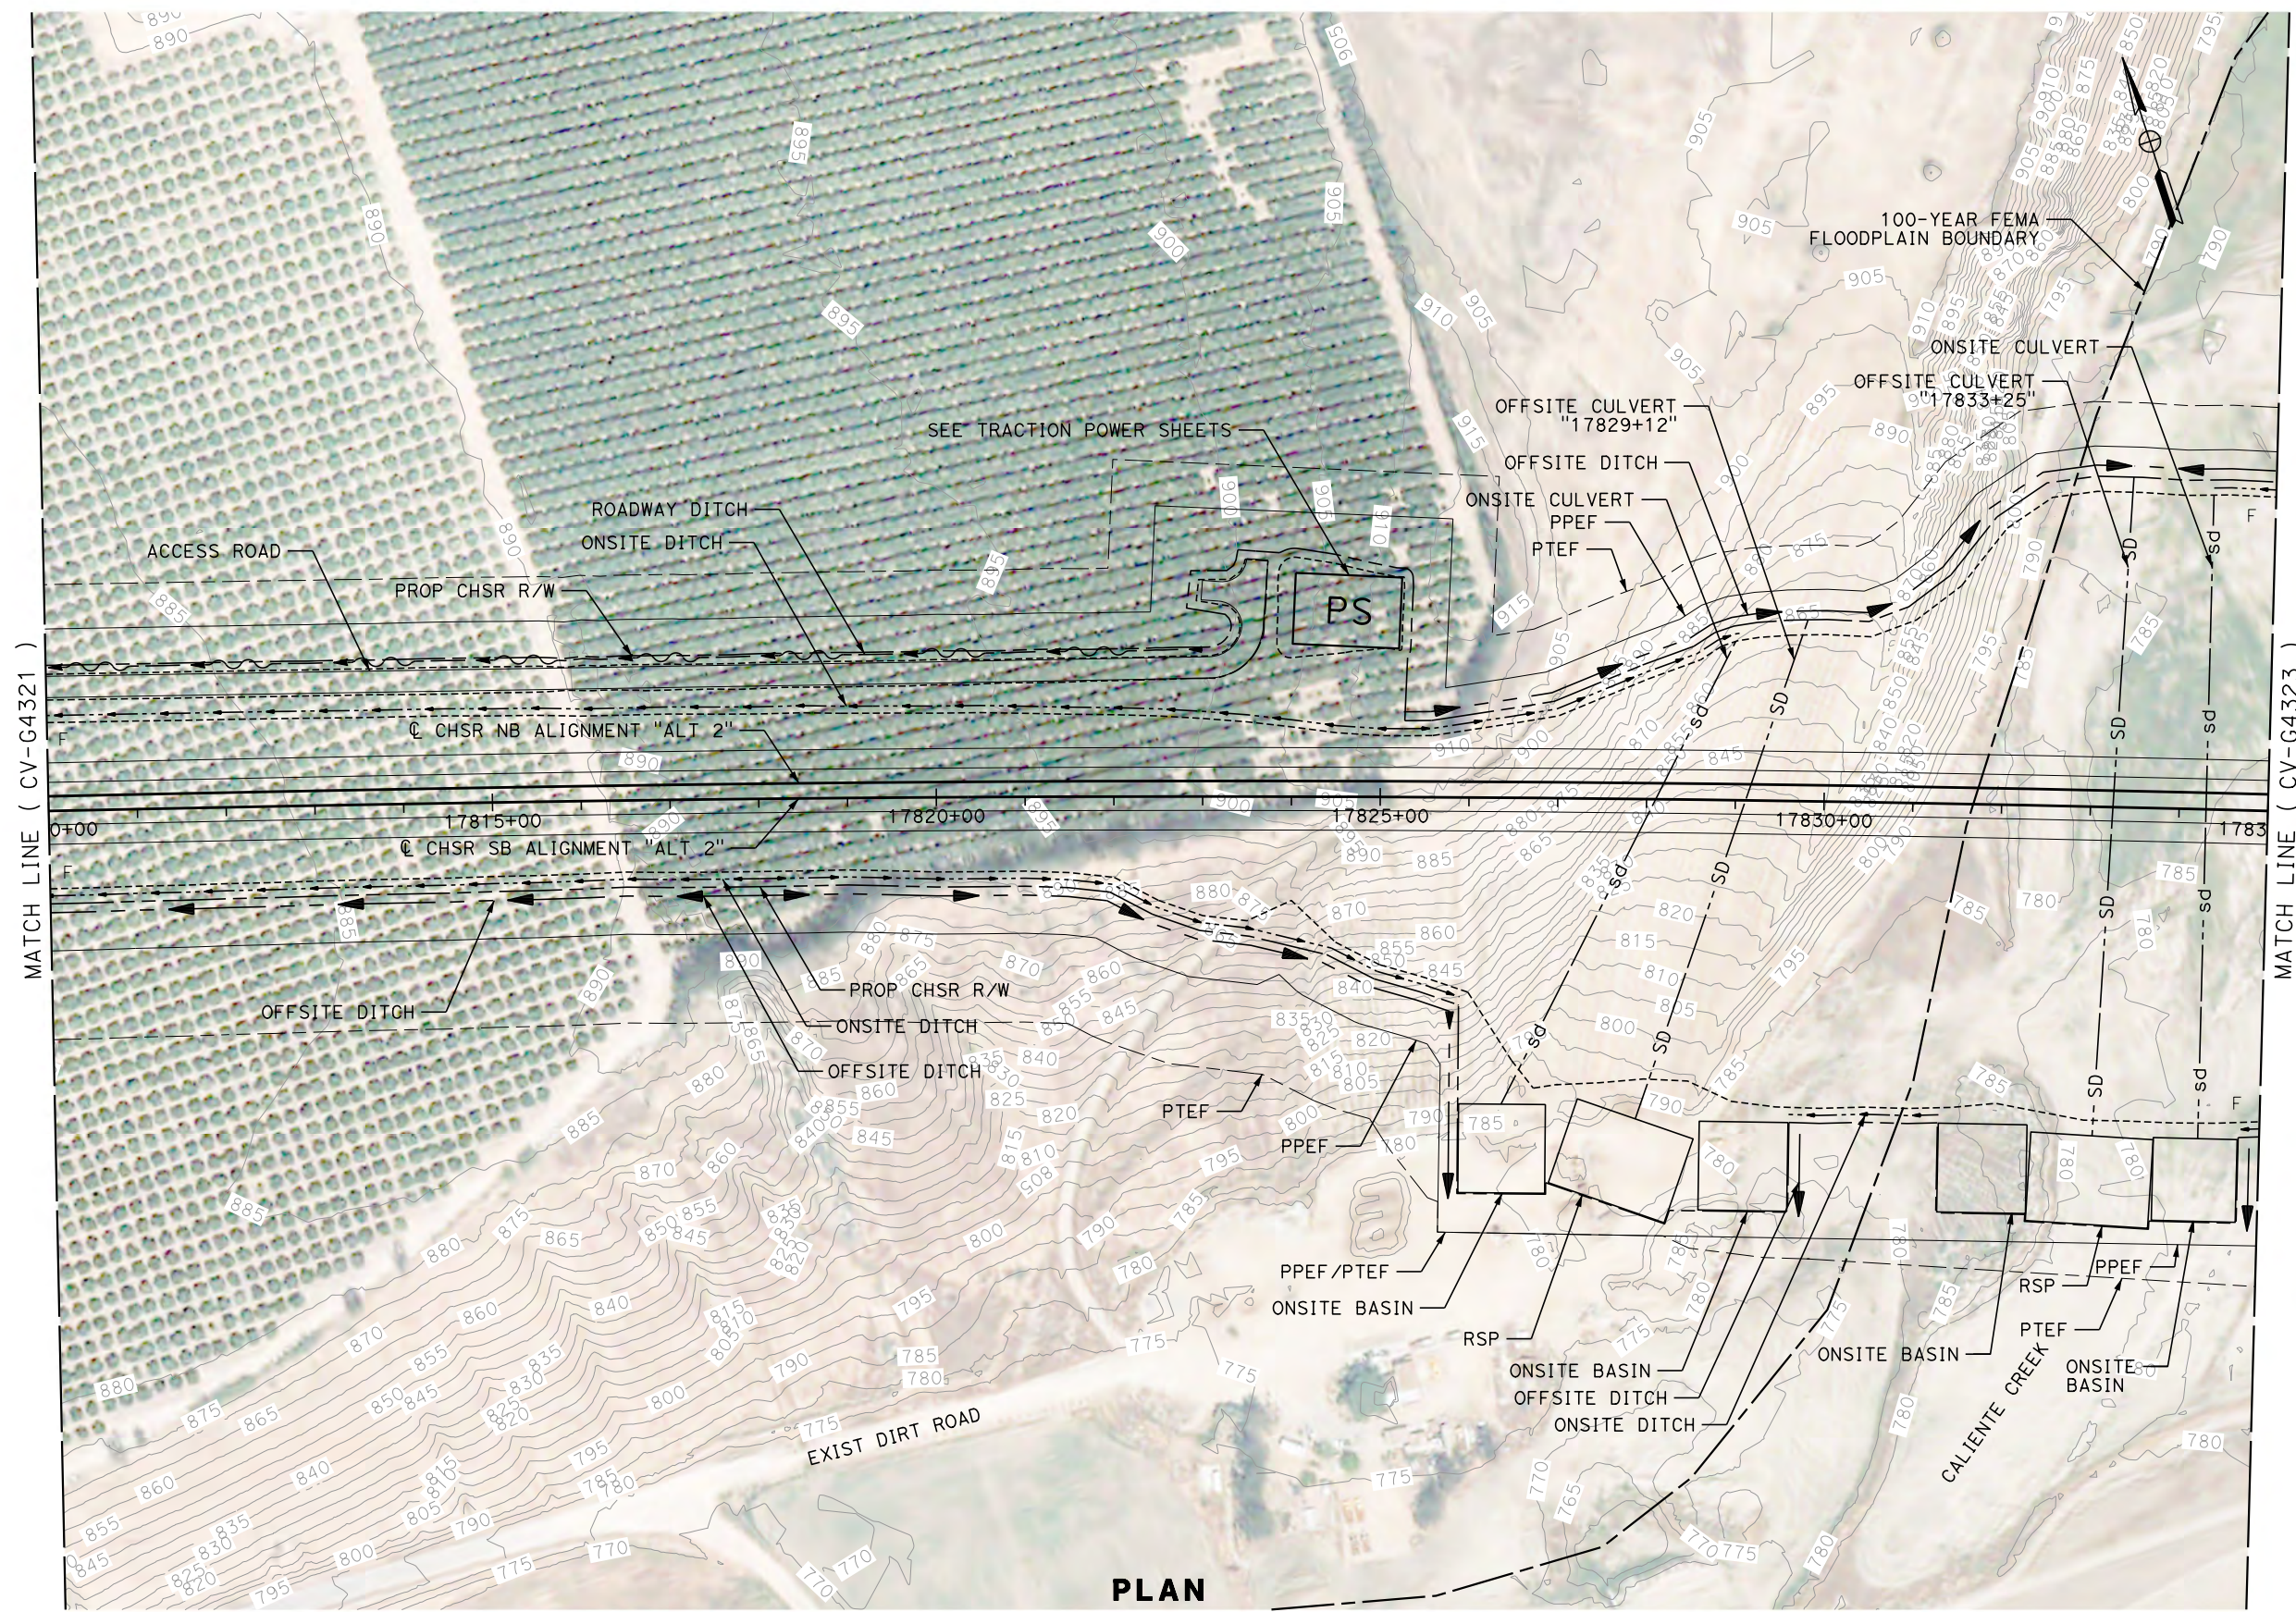

PLAN

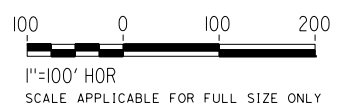

REV	DATE	BY	CHK	APP	DESCRIPTION

DESIGNED BY
G. YAMANAKA
DRAWN BY
V. CERON
CHECKED BY
G. CAMPBELL
IN CHARGE
G. CAMPBELL
DATE
01/29/2021

**RECORD SET
PEPD
SUBMITTAL**


**NOT FOR
CONSTRUCTION**




**CALIFORNIA HIGH-SPEED RAIL PROJECT
BAKERSFIELD TO PALMDALE**

ALTERNATIVE 2
GRADING AND DRAINAGE
PLAN
STA 17810+00 TO 17835+00

CONTRACT NO.
HSR13-44
DRAWING NO.
CV-G4322
SCALE
AS SHOWN
SHEET NO.
332

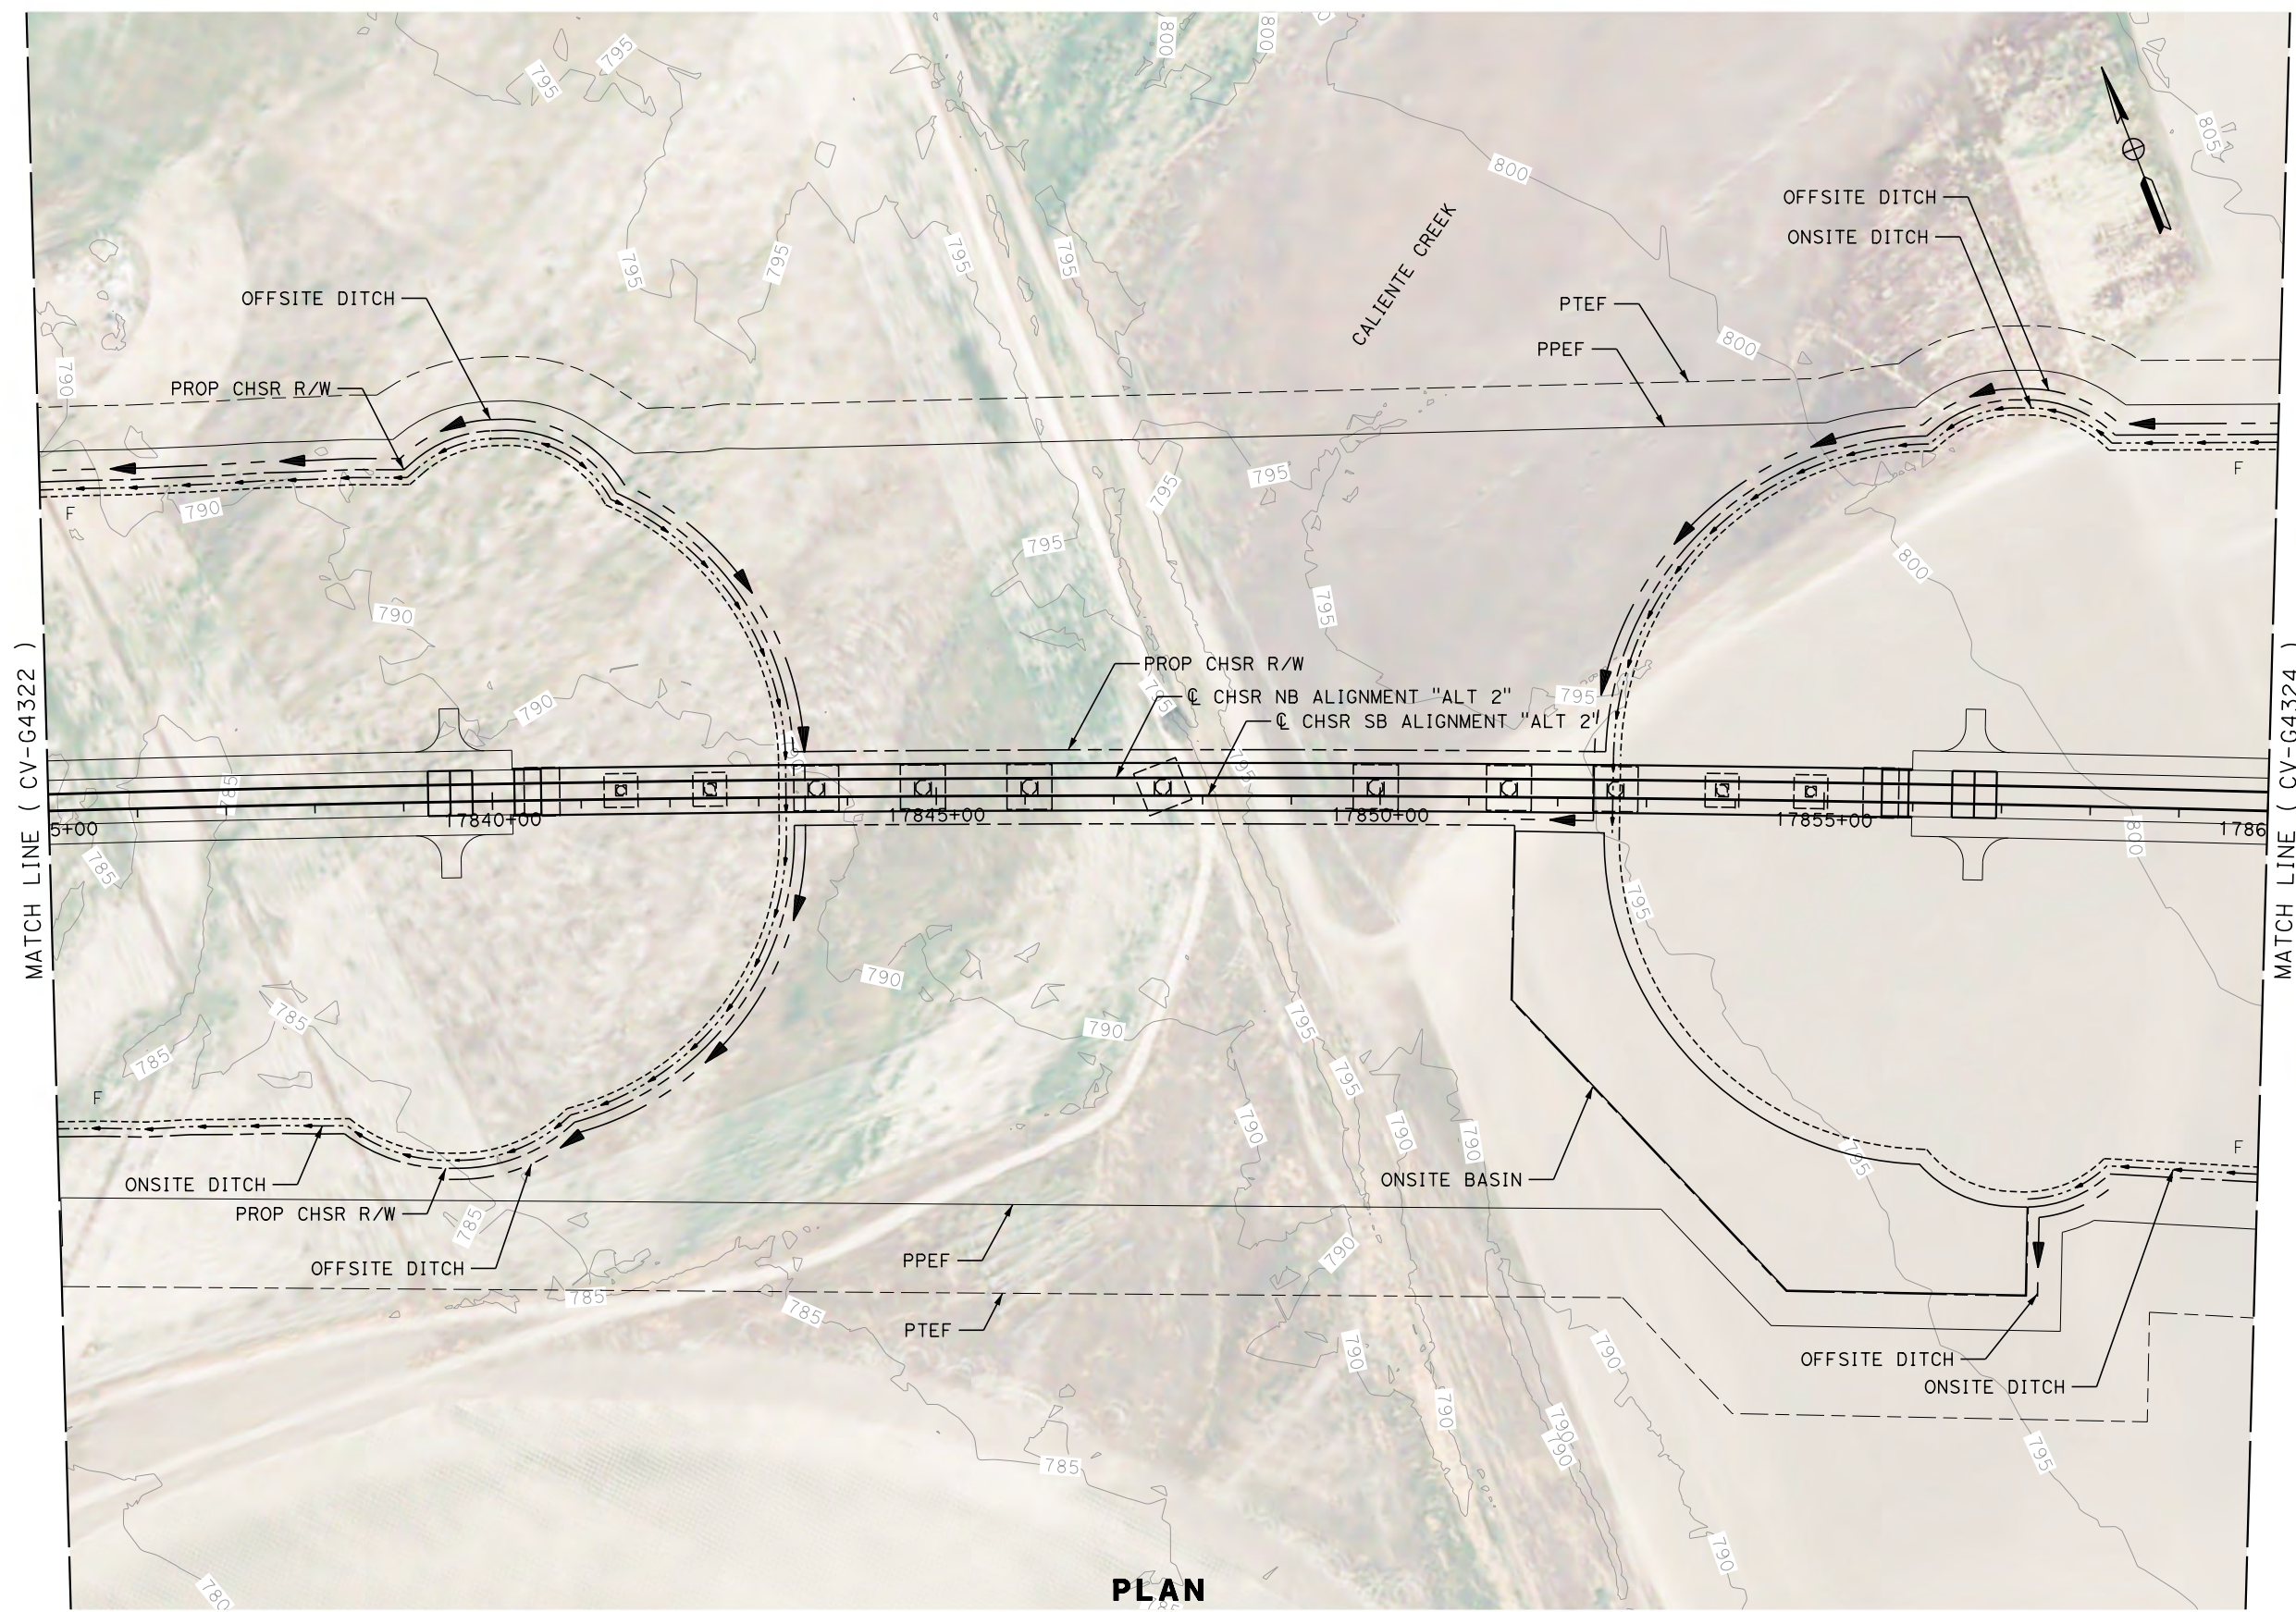

PLAN

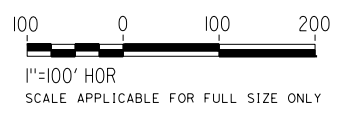

REV	DATE	BY	CHK	APP	DESCRIPTION

DESIGNED BY
G. YAMANAKA
DRAWN BY
V. CERON
CHECKED BY
G. CAMPBELL
IN CHARGE
G. CAMPBELL
DATE
01/29/2021

**RECORD SET
PEPD
SUBMITTAL**


**NOT FOR
CONSTRUCTION**



**CALIFORNIA HIGH-SPEED RAIL PROJECT
BAKERSFIELD TO PALMDALE**

ALTERNATIVE 2
GRADING AND DRAINAGE
PLAN
STA 17835+00 TO 17860+00


CONTRACT NO.
HSR13-44
DRAWING NO.
CV-G4323
SCALE
AS SHOWN
SHEET NO.
333

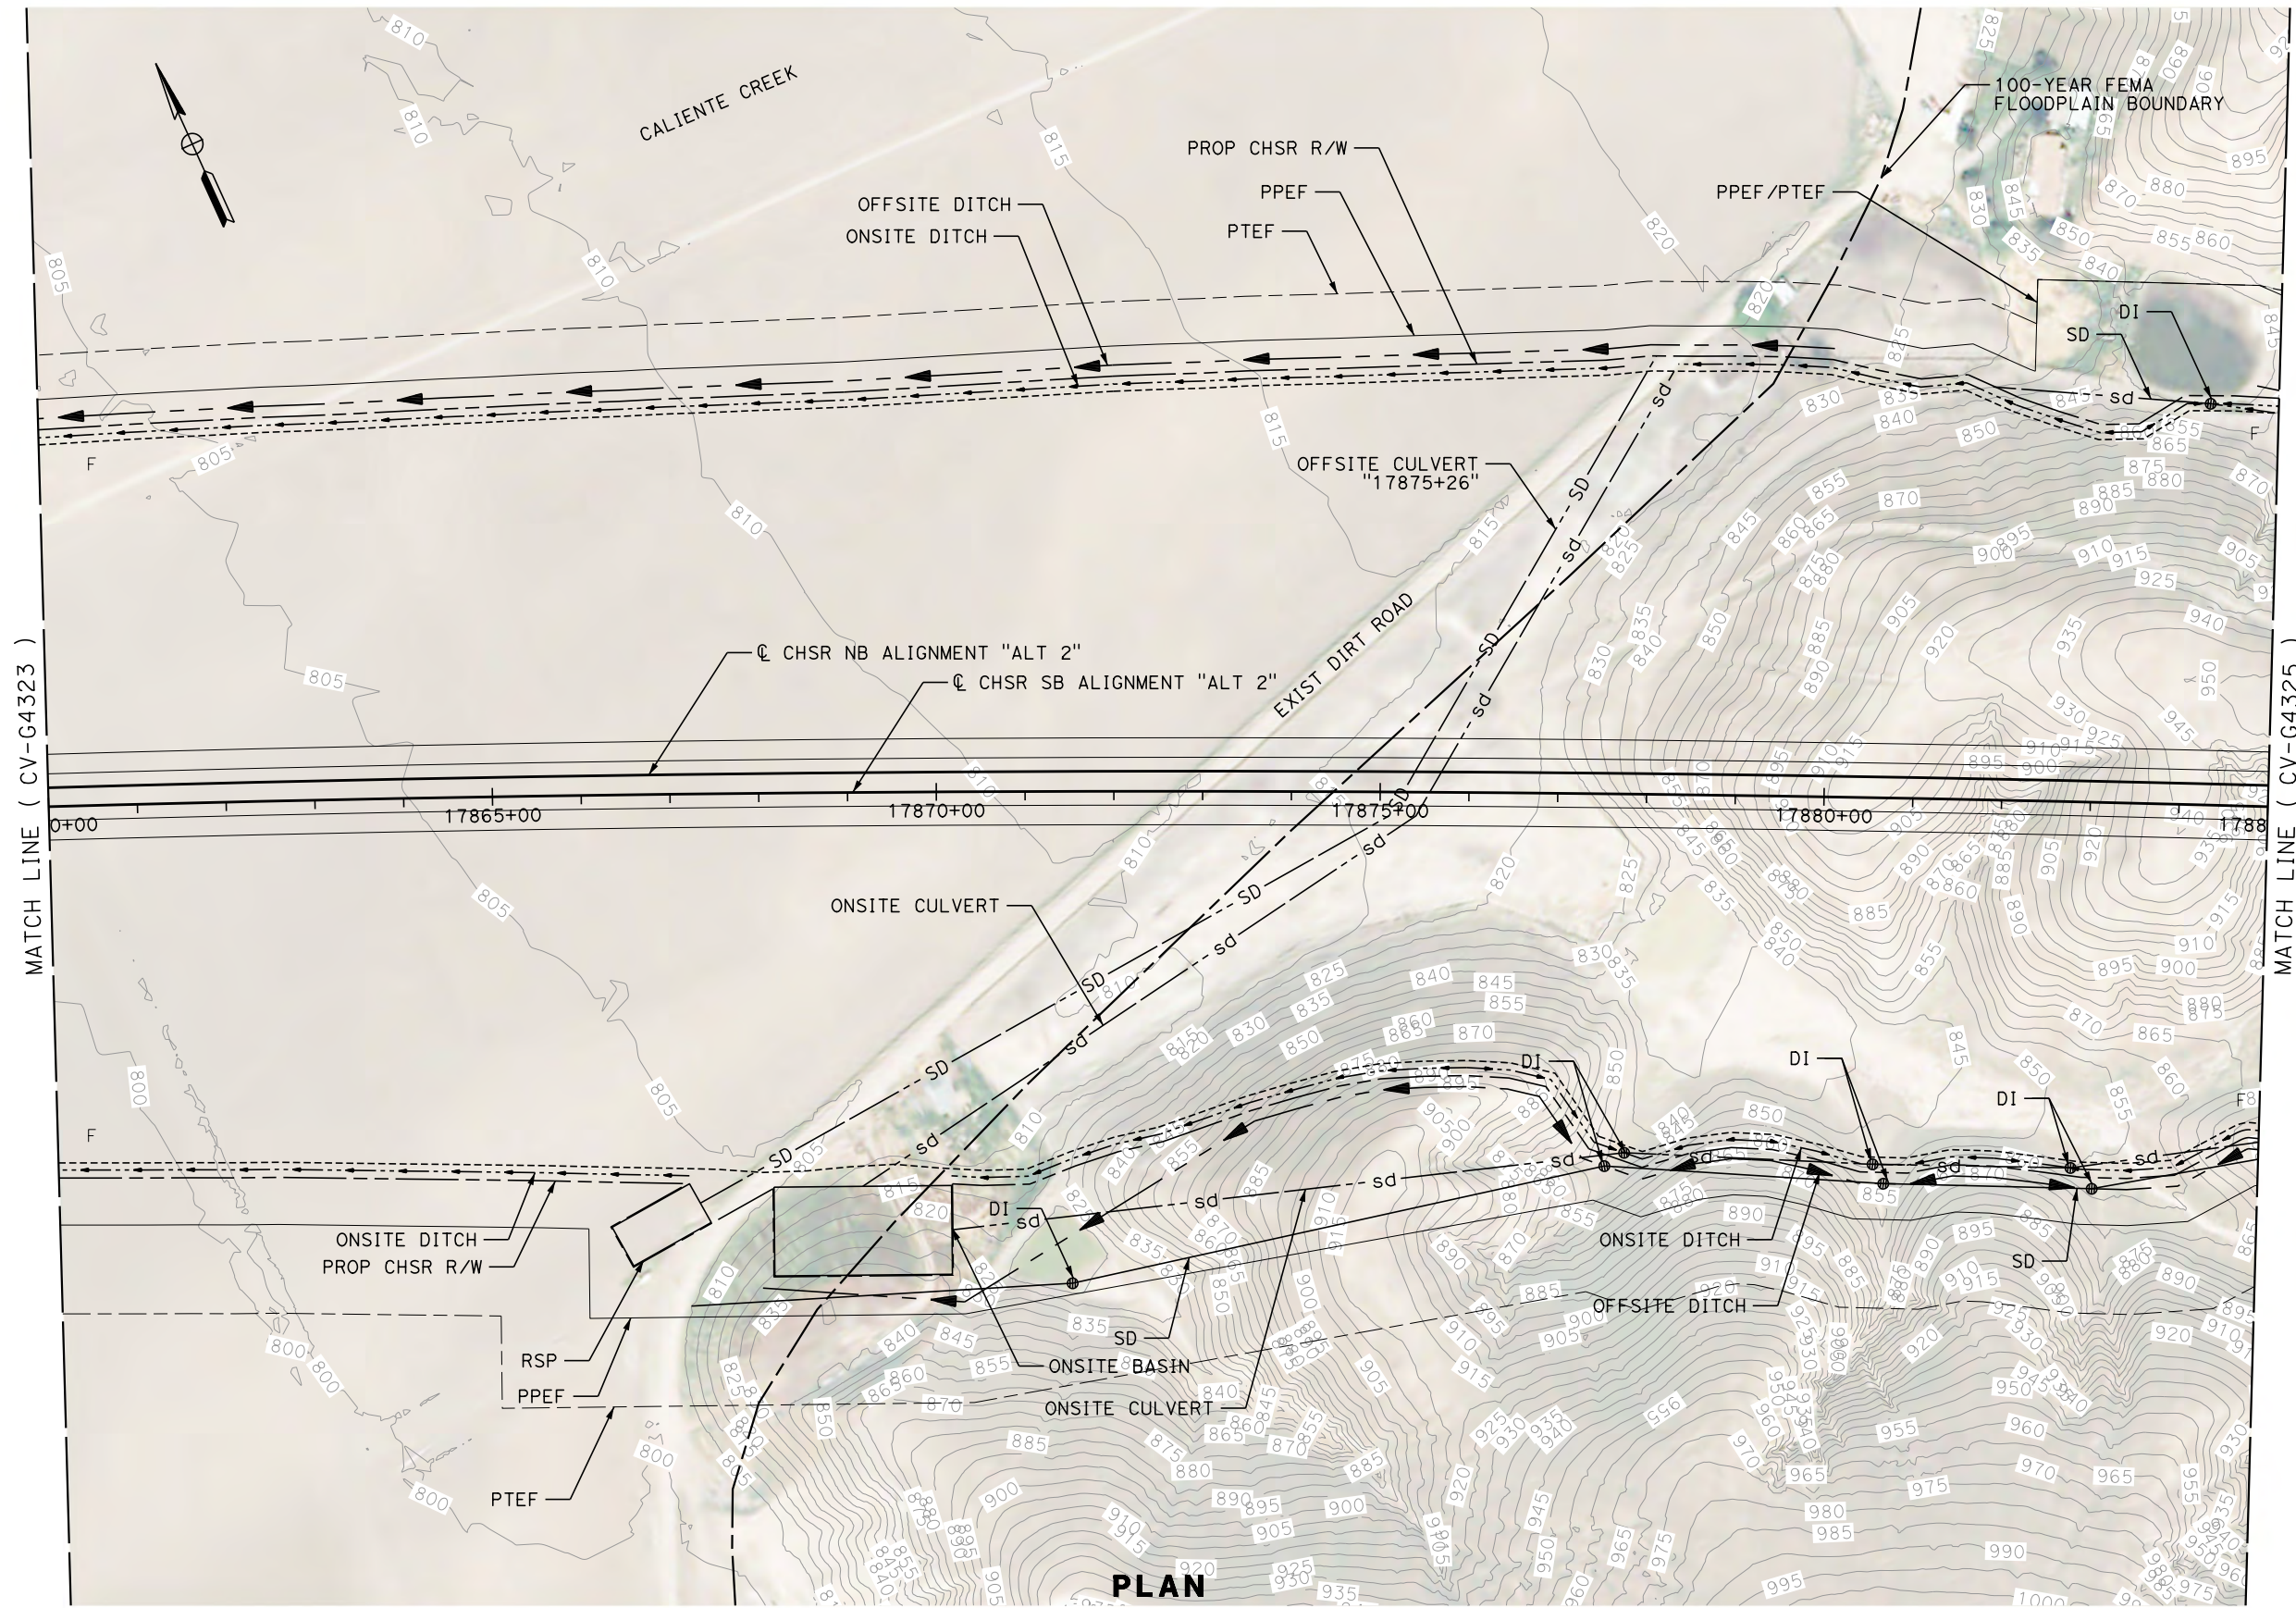

MATCH LINE (CV-G4323)

MATCH LINE (CV-G4325)

PLAN

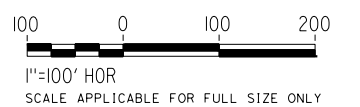

REV	DATE	BY	CHK	APP	DESCRIPTION

DESIGNED BY
G. YAMANAKA
DRAWN BY
V. CERON
CHECKED BY
G. CAMPBELL
IN CHARGE
G. CAMPBELL
DATE
01/29/2021

**RECORD SET
PEPD
SUBMITTAL**


**NOT FOR
CONSTRUCTION**




**CALIFORNIA HIGH-SPEED RAIL PROJECT
BAKERSFIELD TO PALMDALE**

ALTERNATIVE 2
GRADING AND DRAINAGE
PLAN
STA 17860+00 TO 17885+00

CONTRACT NO.
HSR13-44
DRAWING NO.
CV-G4324
SCALE
AS SHOWN
SHEET NO.
334

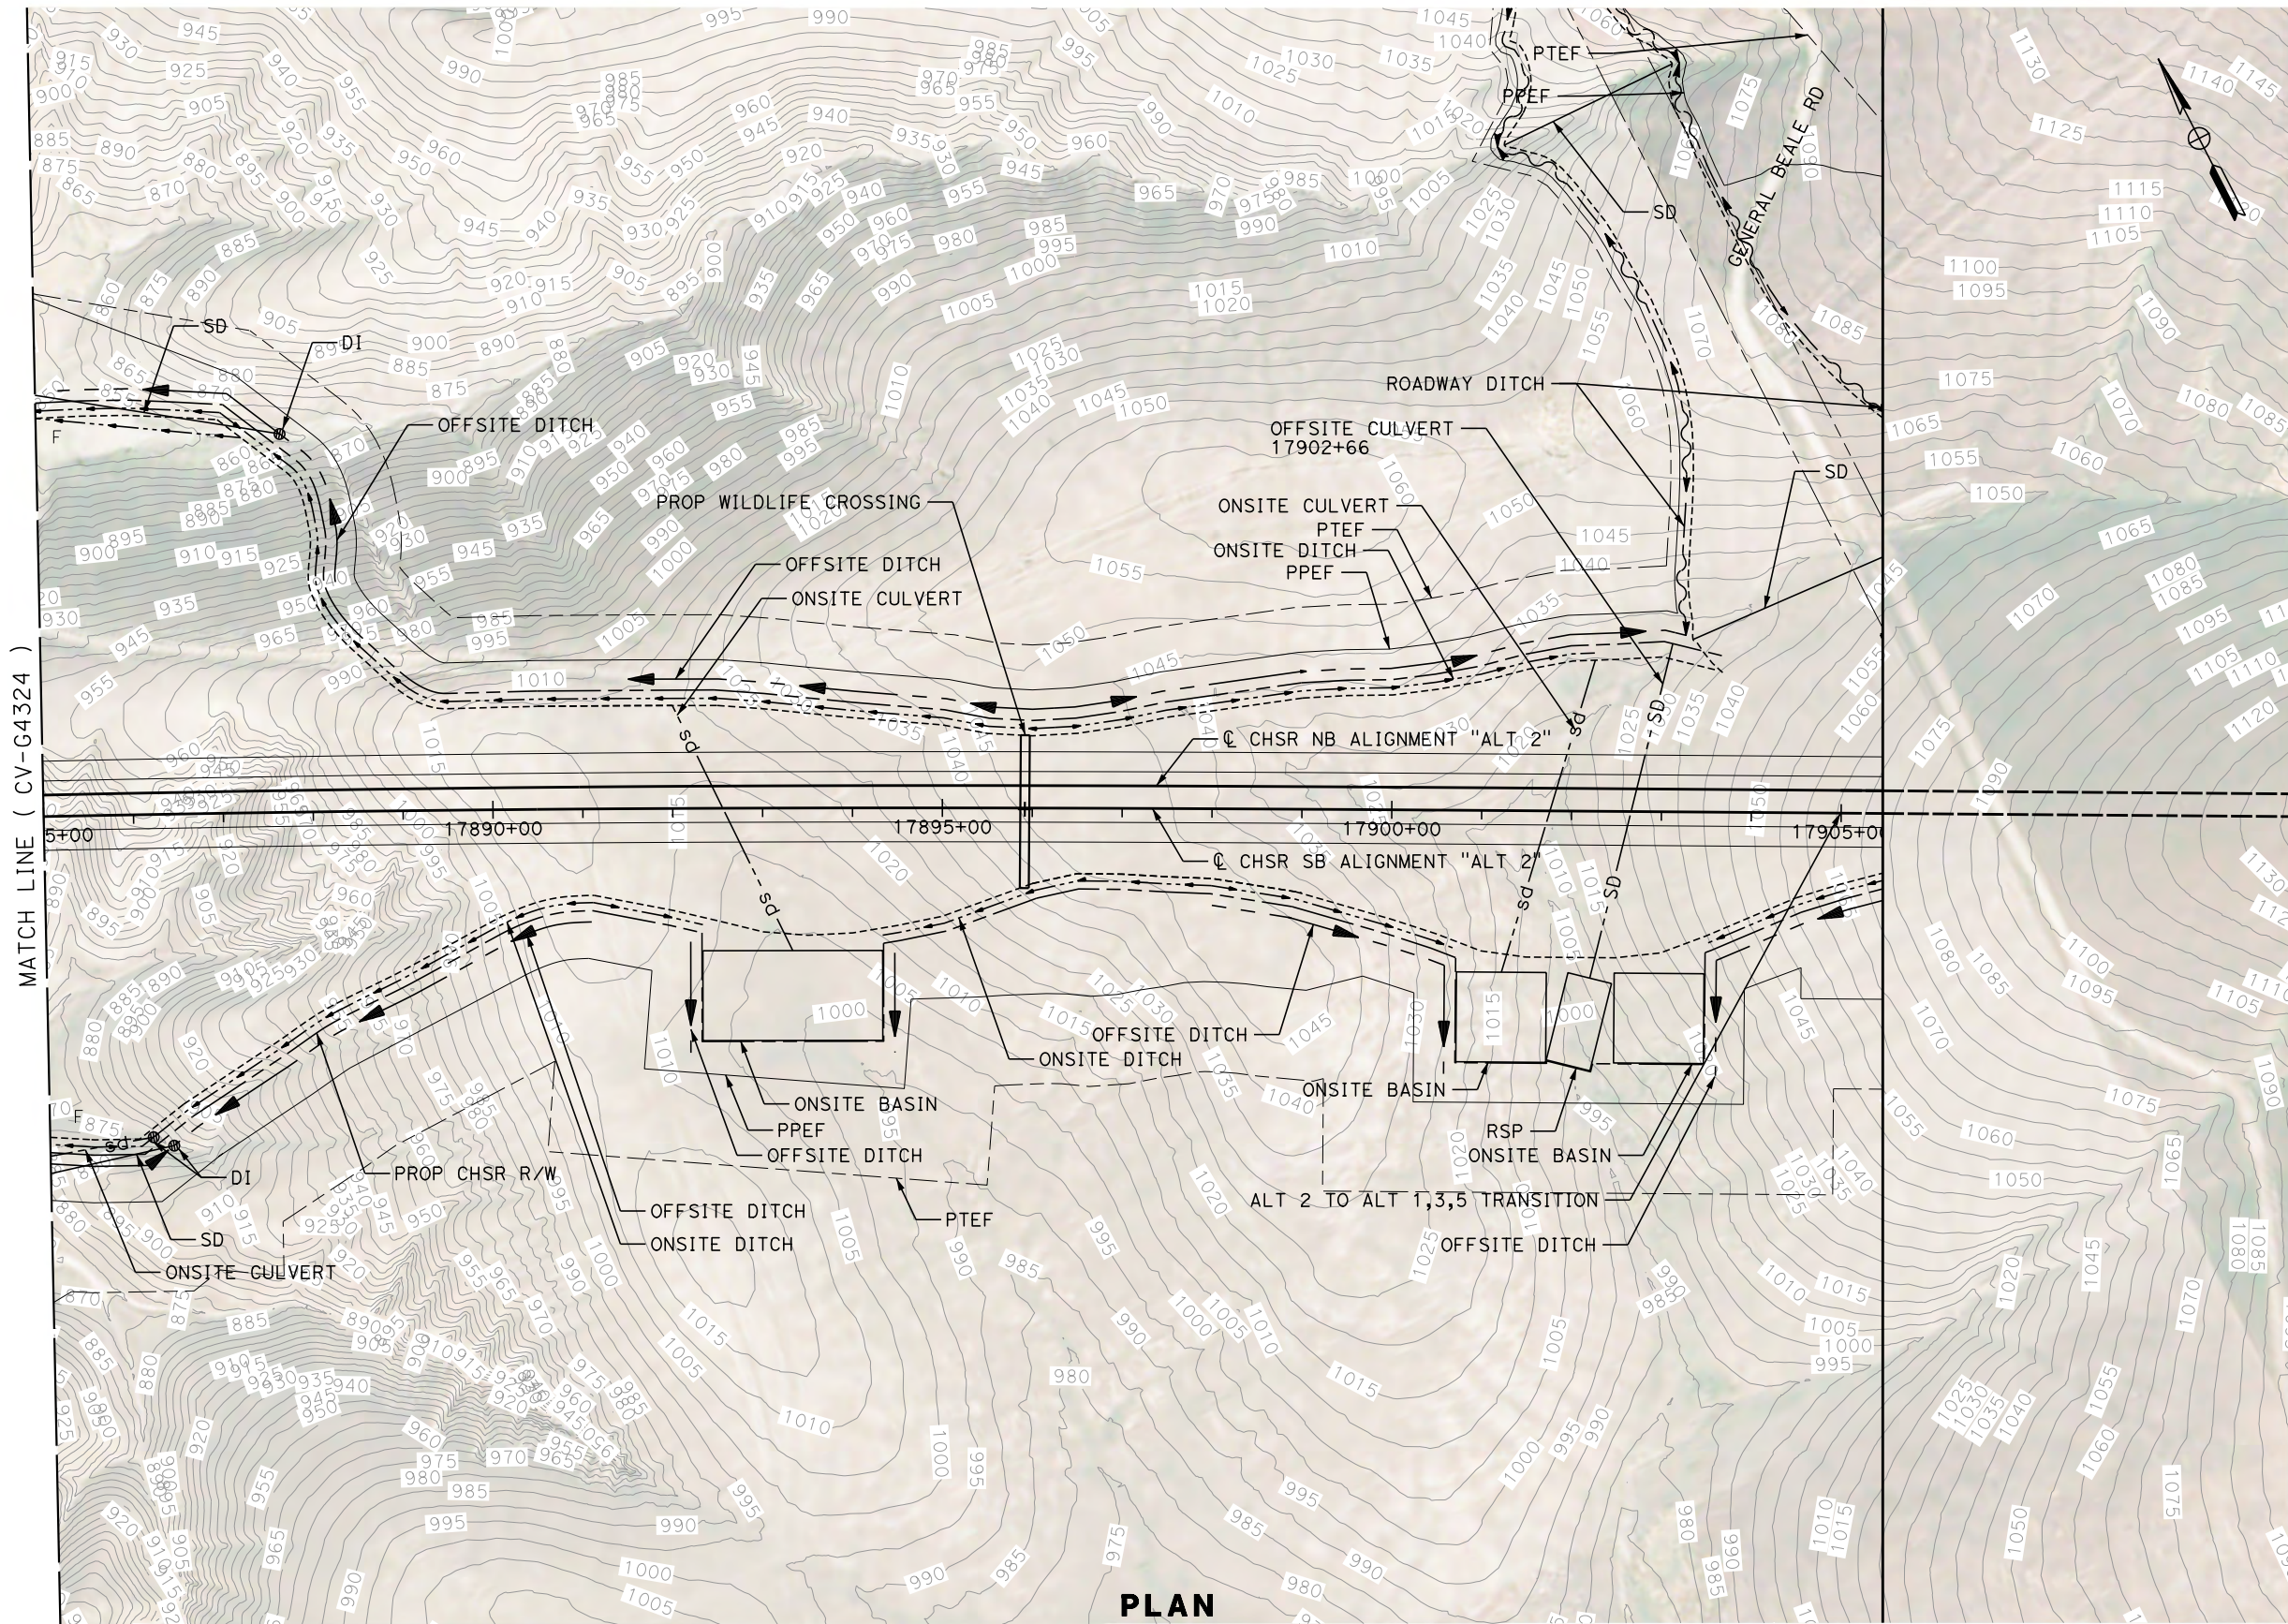

PLAN

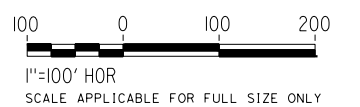

REV	DATE	BY	CHK	APP	DESCRIPTION

DESIGNED BY
G. YAMANAKA
DRAWN BY
V. CERON
CHECKED BY
G. CAMPBELL
IN CHARGE
G. CAMPBELL
DATE
01/29/2021

**RECORD SET
PEPD
SUBMITTAL**

**NOT FOR
CONSTRUCTION**



**CALIFORNIA HIGH-SPEED RAIL PROJECT
BAKERSFIELD TO PALMDALE**

ALTERNATIVE 2
GRADING AND DRAINAGE
PLAN
STA 17885+00 TO 17910+00


CONTRACT NO.
HSR13-44
DRAWING NO.
CV-G4325
SCALE
AS SHOWN
SHEET NO.
335

Projects\701206.00_CHSRBP\00_CADD\Sheet_Files\CV\G\BP-CV-G4326

4:42:36 PM

1/13/2021

Glenn.Yamanaka@tylin.com

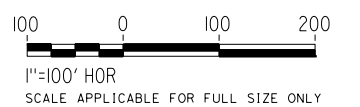

PLAN

MATCH LINE (CV-G4305)

REV	DATE	BY	CHK	APP	DESCRIPTION

DESIGNED BY
G. YAMANAKA
DRAWN BY
V. CERON
CHECKED BY
G. YAMANAKA
IN CHARGE
G. CAMPBELL
DATE
01/29/2021

**RECORD SET
PEPD
SUBMITTAL**

**NOT FOR
CONSTRUCTION**




**CALIFORNIA HIGH-SPEED RAIL PROJECT
BAKERSFIELD TO PALMDALE**


ALTERNATIVE 2
GRADING AND DRAINAGE
PLAN
ROAD CROSSING STA 17397+00

CONTRACT NO.
HSR13-44
DRAWING NO.
CV-G4326
SCALE
AS SHOWN
SHEET NO.
336

MATCH LINE (CV-G4305)

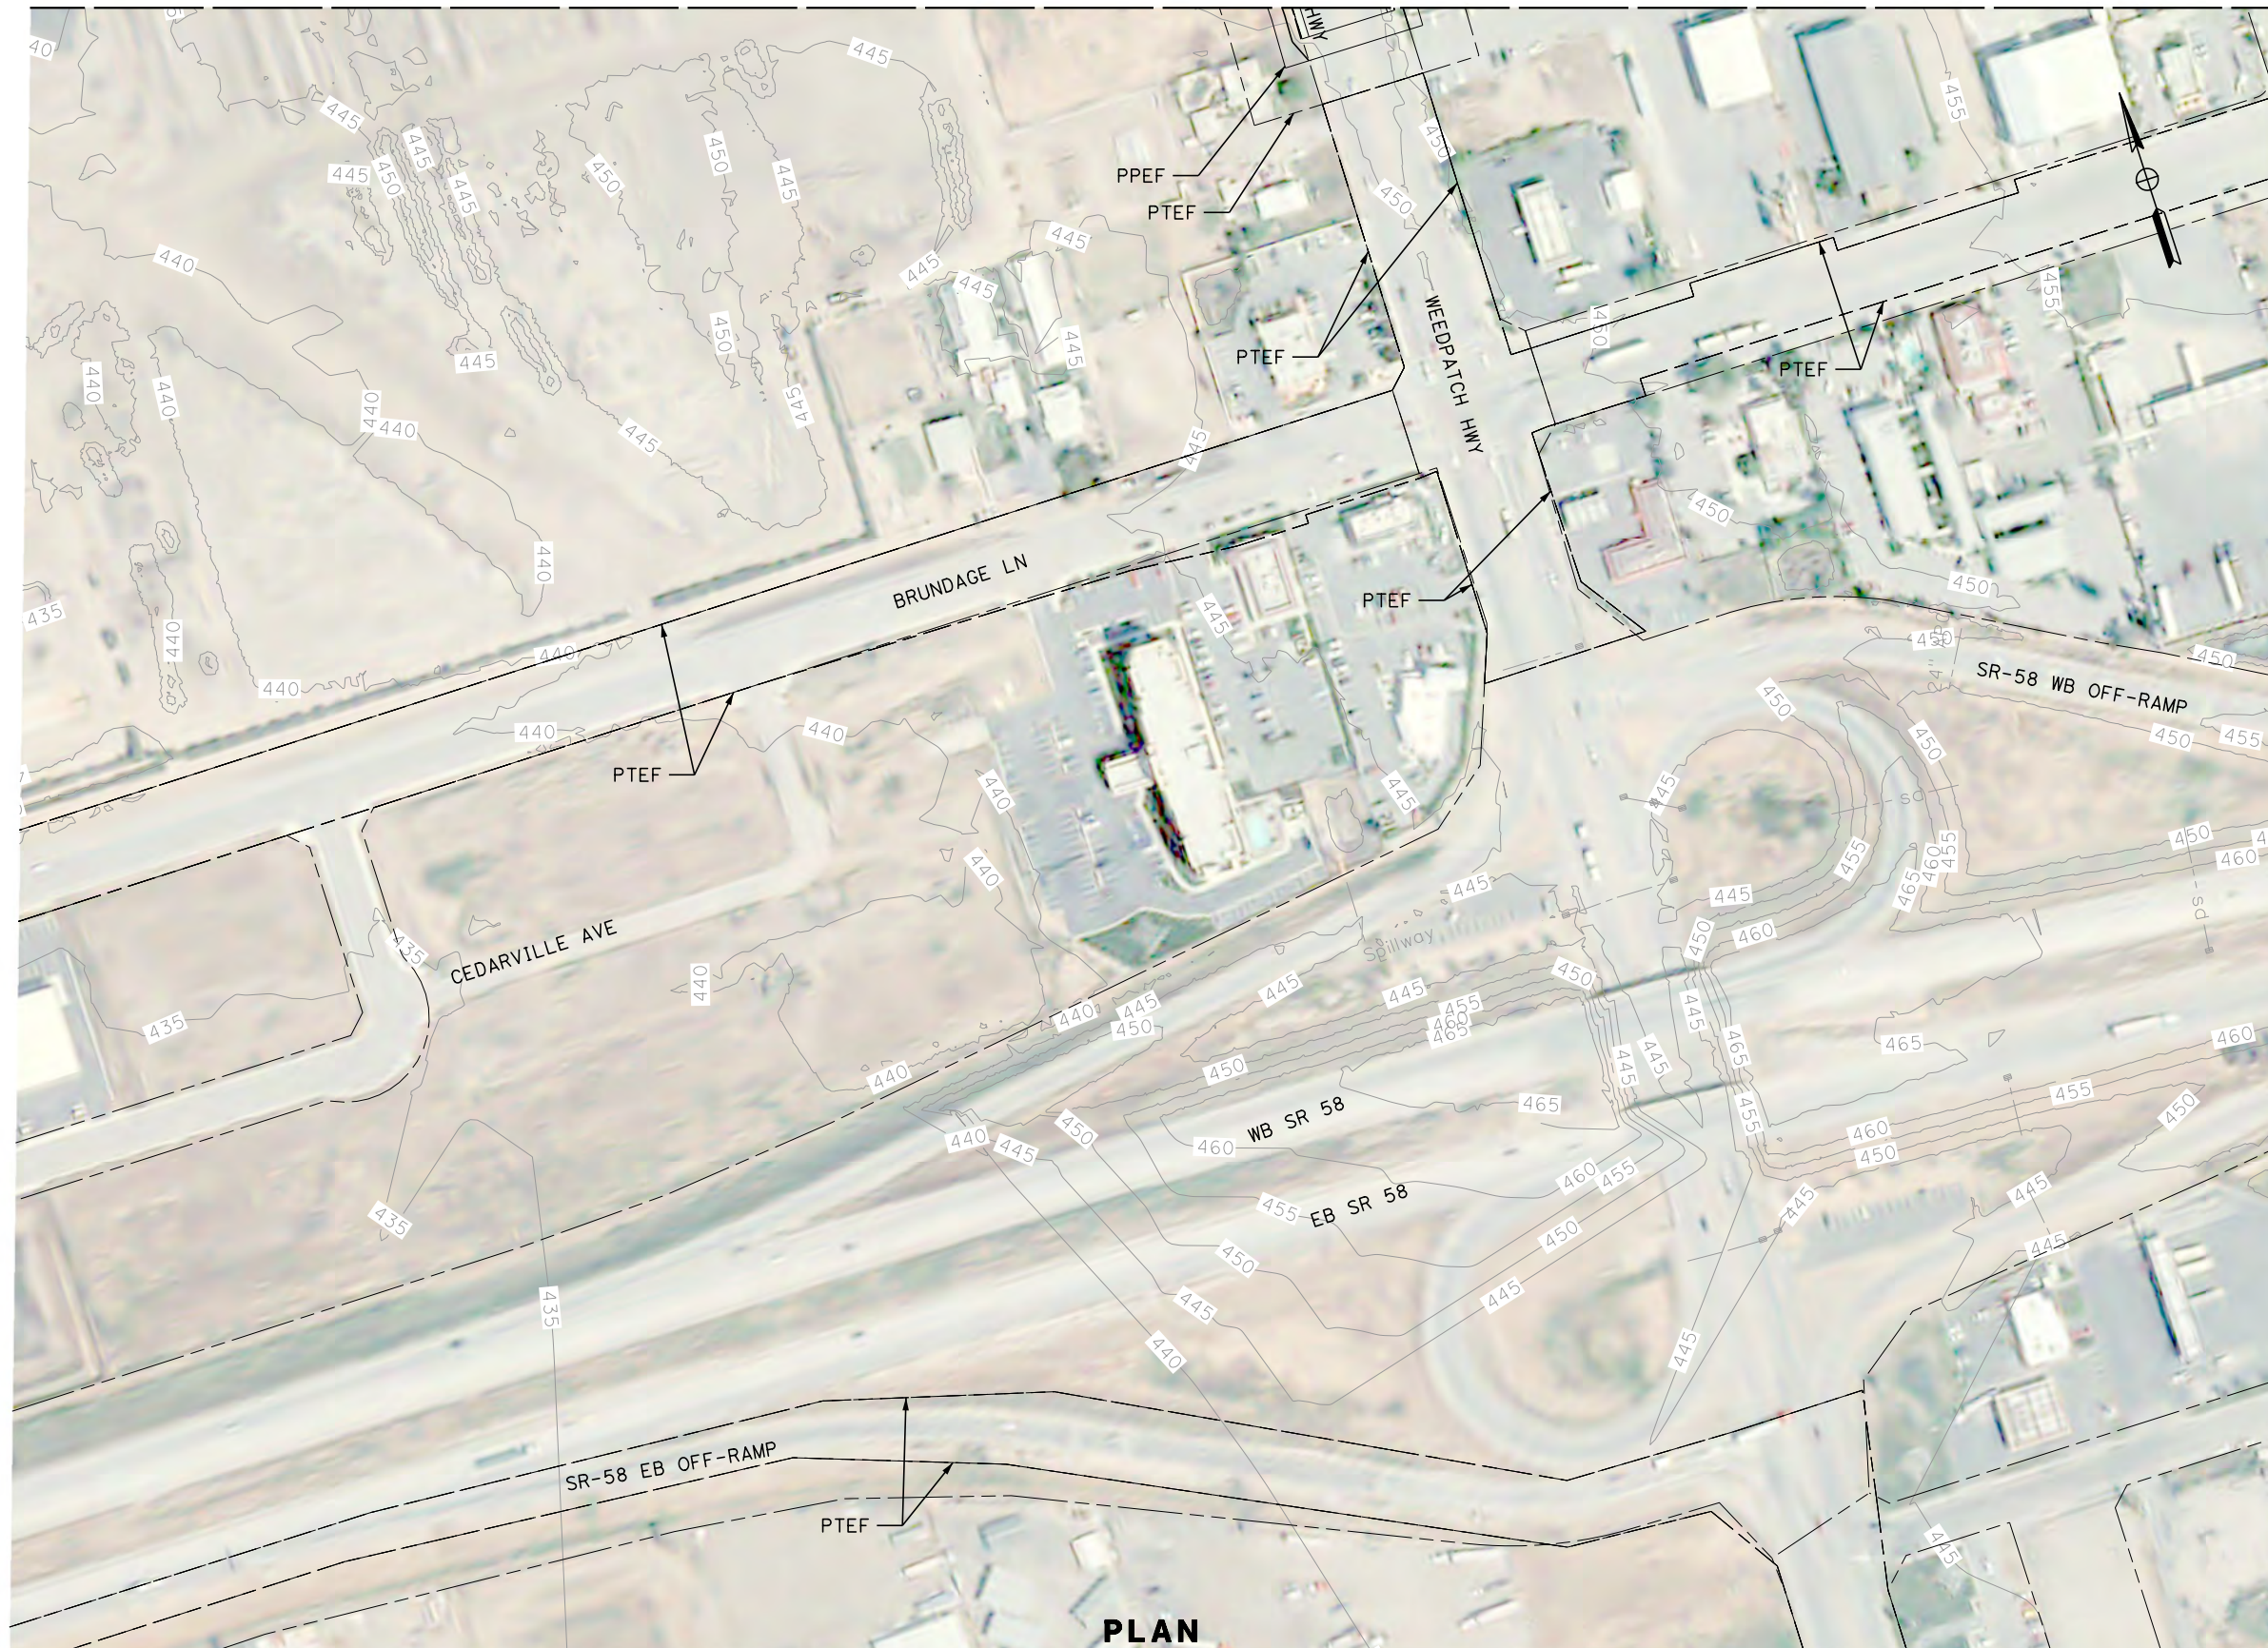

PLAN

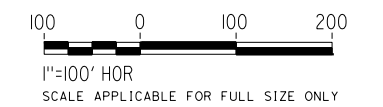

Projects\701206_00_CHSRBP\00_CADD\Sheet_Files\CV\G\BP-CV-G4327

1/13/2021 4:41:44 PM

Glenn.Yamanaka@tylin.com

REV	DATE	BY	CHK	APP	DESCRIPTION

DESIGNED BY
G. YAMANAKA

DRAWN BY
V. CERON

CHECKED BY
G. CAMPBELL

IN CHARGE
G. CAMPBELL

DATE
01/29/2021

RECORD SET
PEPD
SUBMITTAL

NOT FOR
CONSTRUCTION



CALIFORNIA HIGH-SPEED RAIL PROJECT
BAKERSFIELD TO PALMDALE



ALTERNATIVE 2
GRADING AND DRAINAGE
PLAN
ROAD CROSSING STA 17397+00

CONTRACT NO.
HSR13-44

DRAWING NO.
CV-G4327

SCALE
AS SHOWN

SHEET NO.
337

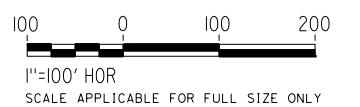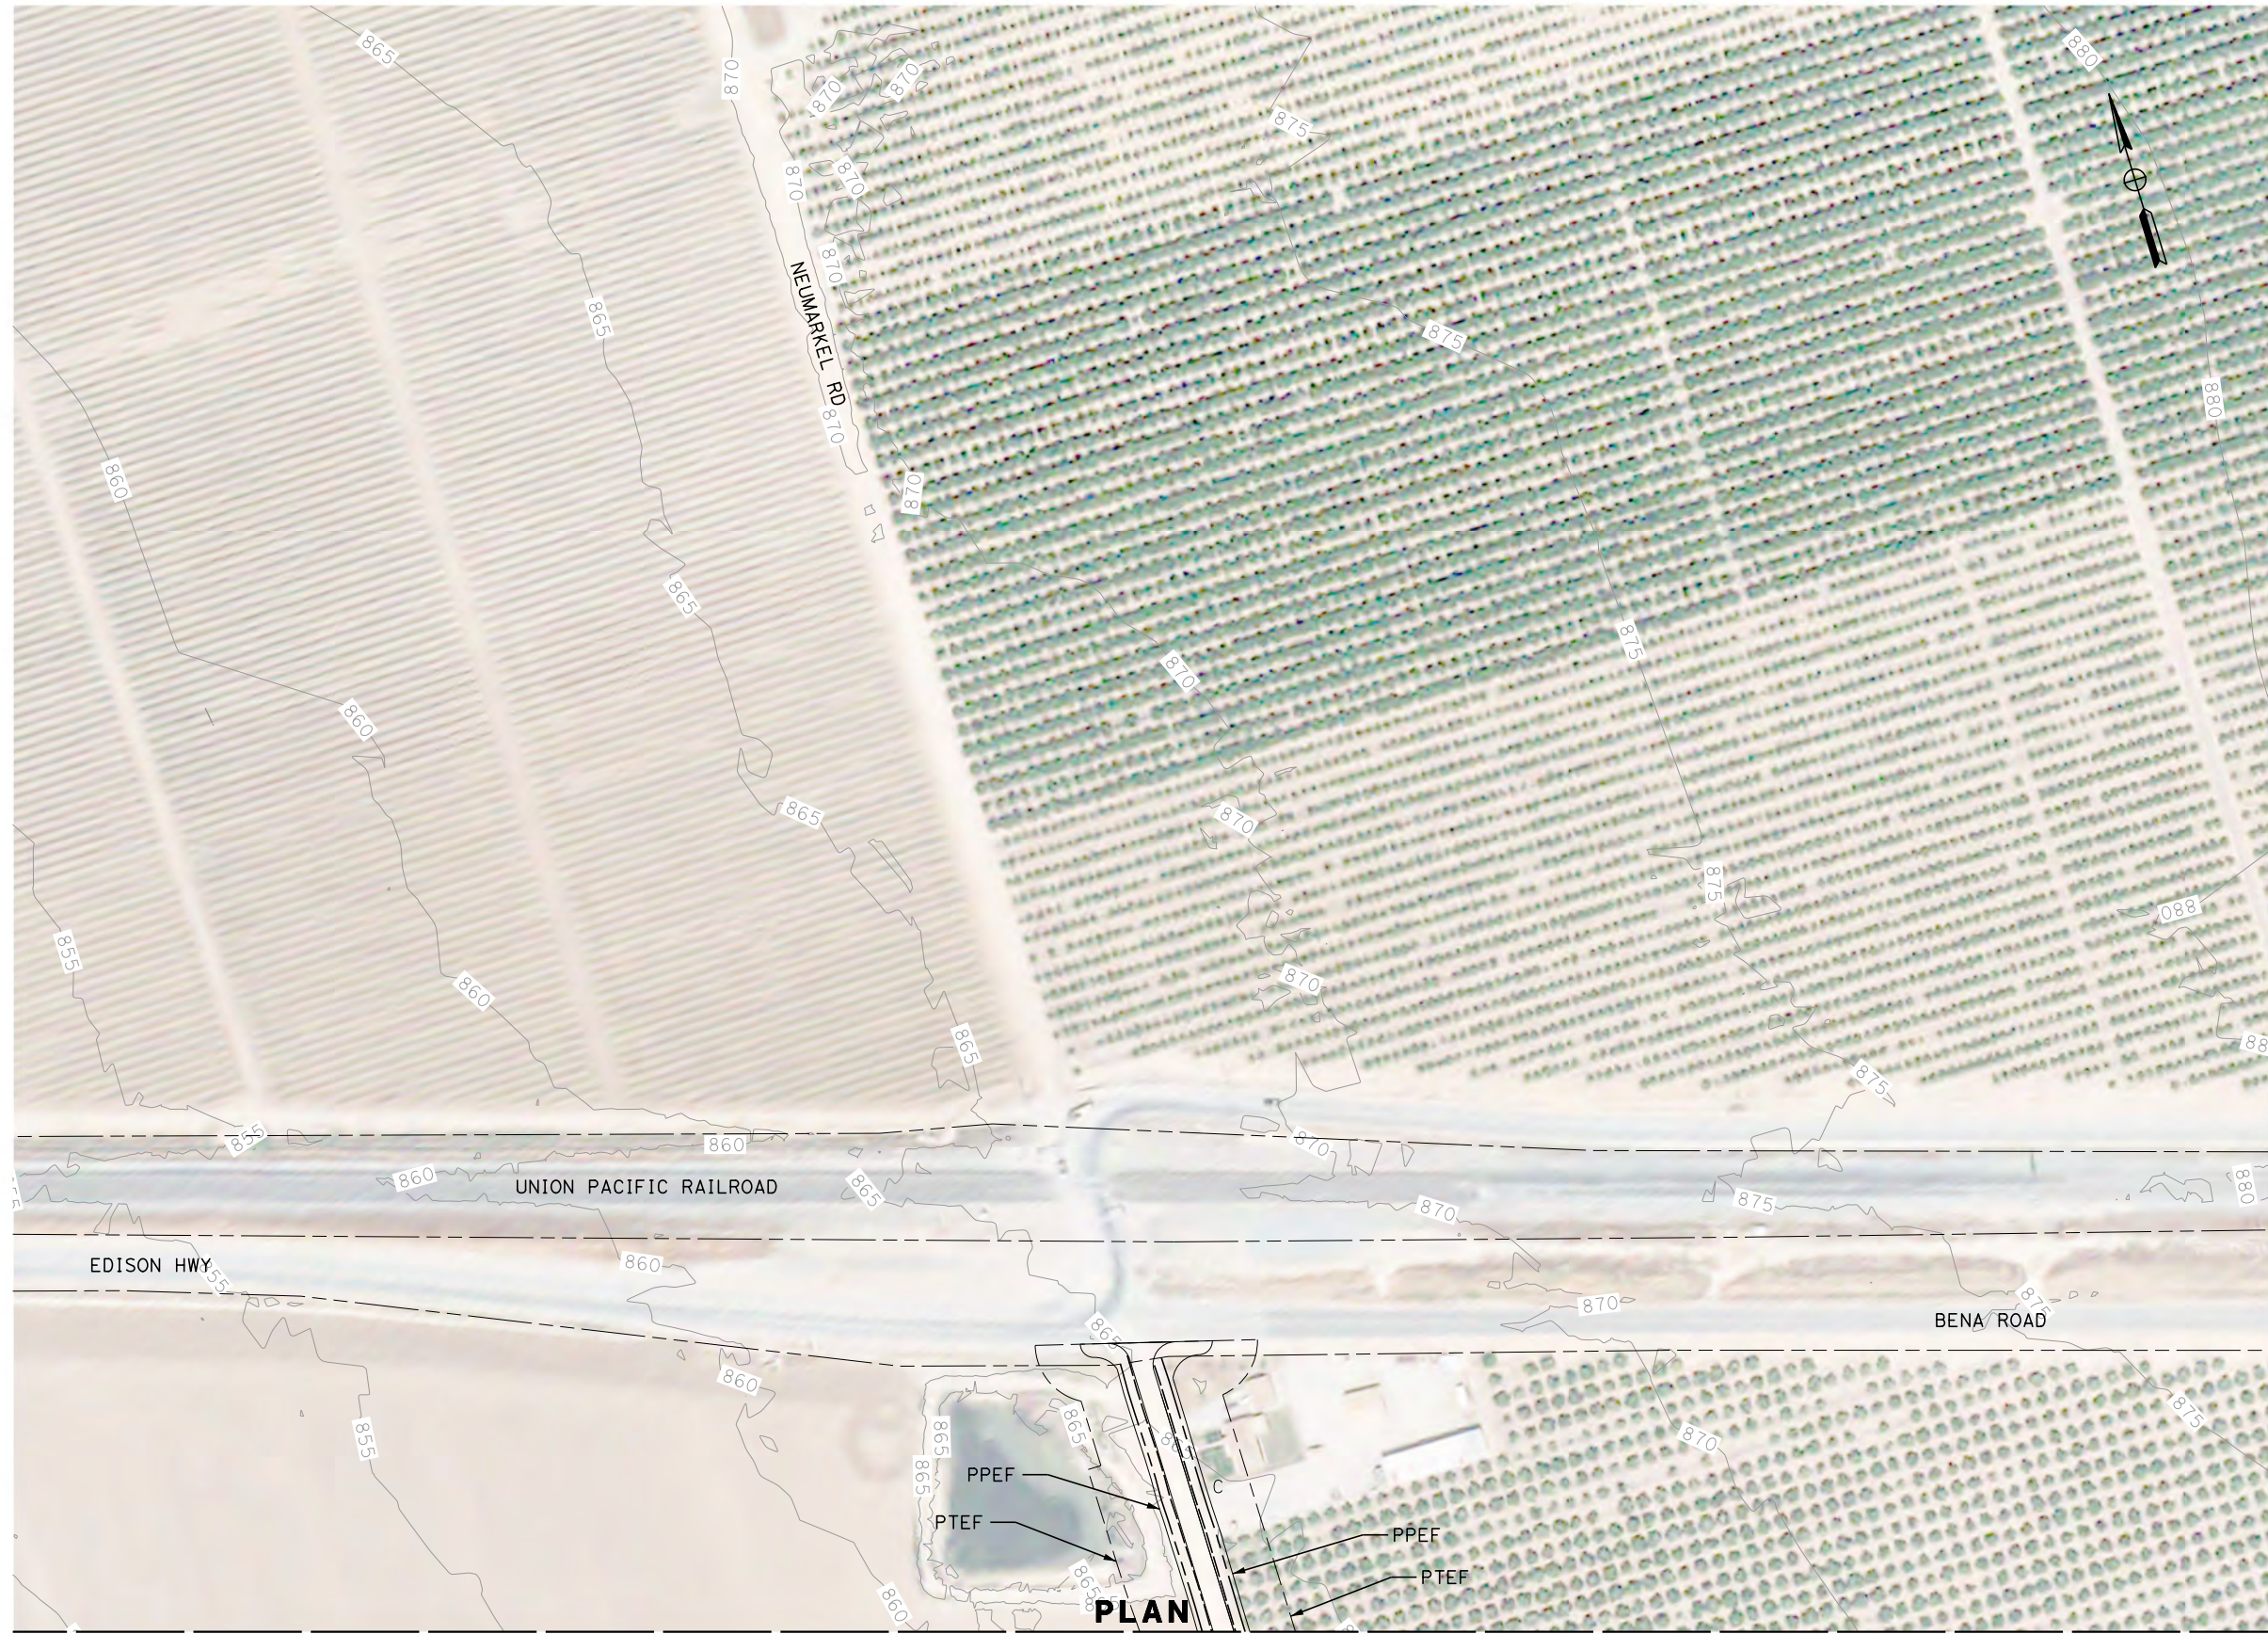

REV	DATE	BY	CHK	APP	DESCRIPTION

DESIGNED BY
G. YAMANAKA
DRAWN BY
V. CERON
CHECKED BY
G. CAMPBELL
IN CHARGE
G. CAMPBELL
DATE
01/29/2021

**RECORD SET
PEPD
SUBMITTAL**


**NOT FOR
CONSTRUCTION**




**CALIFORNIA HIGH-SPEED RAIL PROJECT
BAKERSFIELD TO PALMDALE**

ALTERNATIVE 2
GRADING AND DRAINAGE
PLAN
ACCESS ROAD STA 17787+00

CONTRACT NO.
HSR13-44
DRAWING NO.
CV-G4328
SCALE
AS SHOWN
SHEET NO.
338

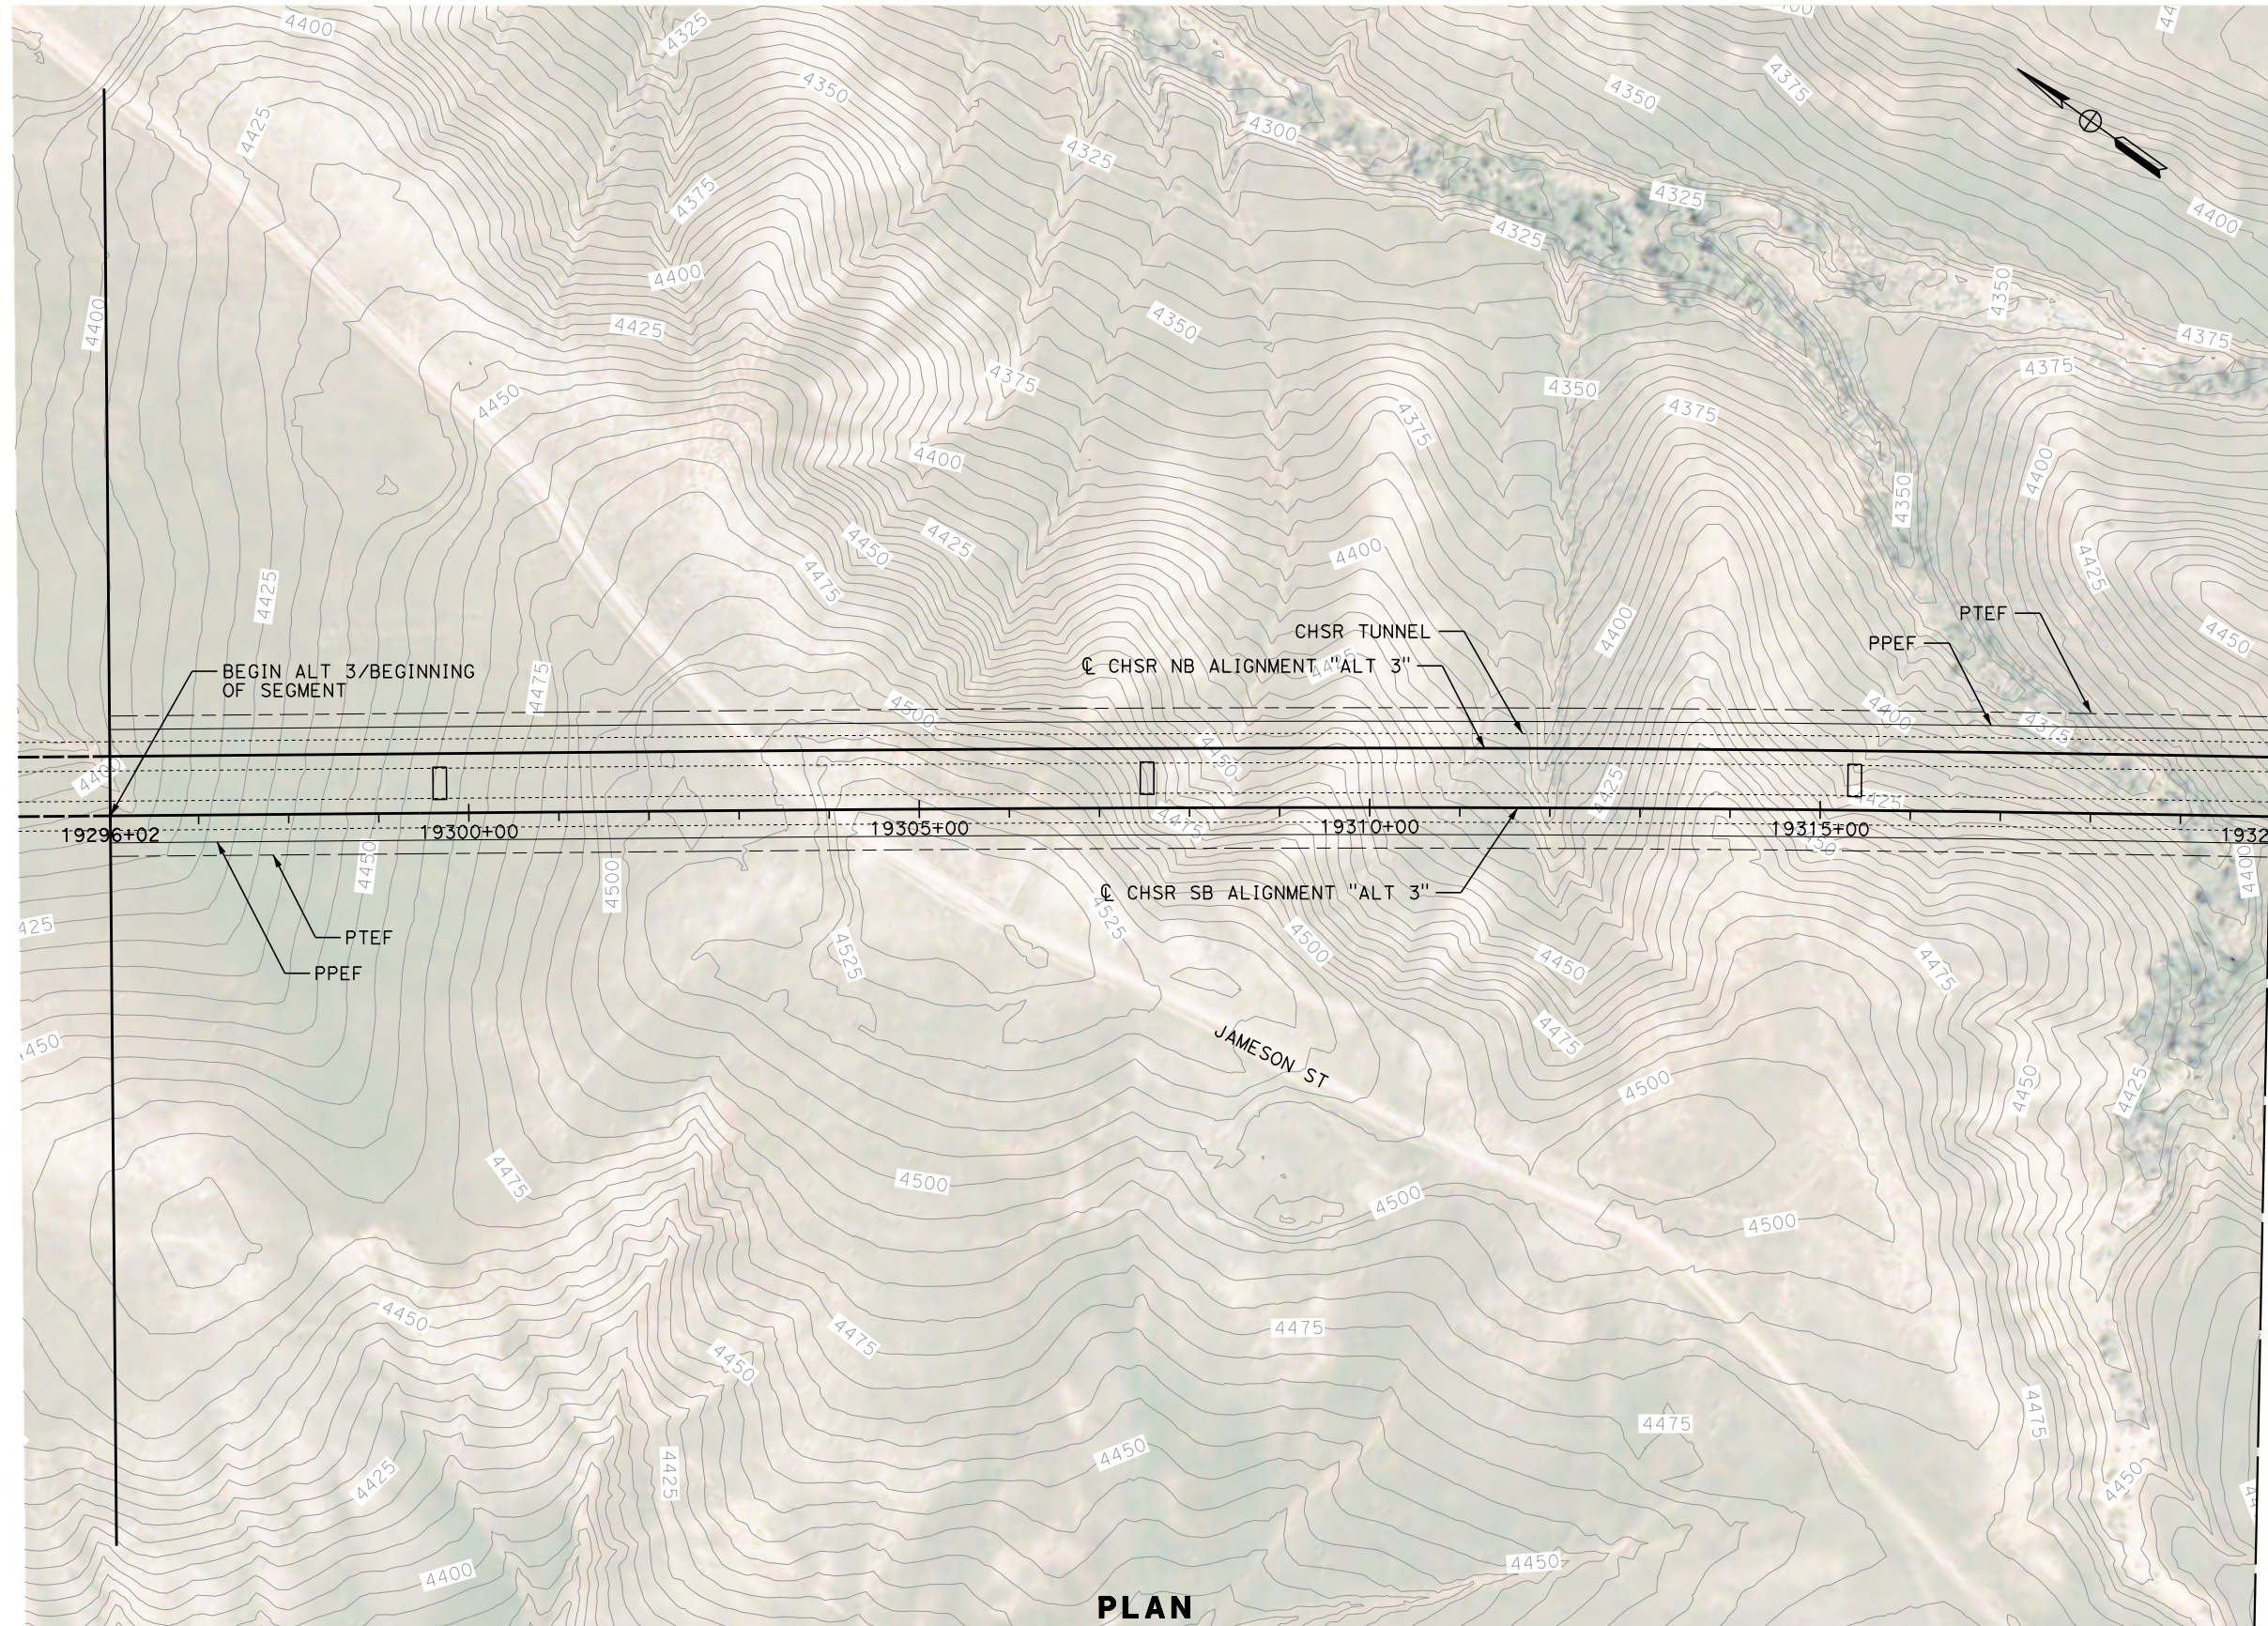

MATCH LINE (CV-G4402)

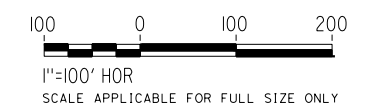

PLAN

REV	DATE	BY	CHK	APP	DESCRIPTION

DESIGNED BY
G. YAMANAKA
DRAWN BY
V. CERON
CHECKED BY
G. CAMPBELL
IN CHARGE
G. CAMPBELL
DATE
01/29/2021



RECORD SET
PEPD
SUBMITTAL

NOT FOR
CONSTRUCTION



CALIFORNIA HIGH-SPEED RAIL PROJECT
BAKERSFIELD TO PALMDALE
ALTERNATIVE 3
GRADING AND DRAINAGE
PLAN
STA 19295+00 TO 19320+00

CONTRACT NO.
HSR13-44
DRAWING NO.
CV-G4401
SCALE
AS SHOWN
SHEET NO.
339

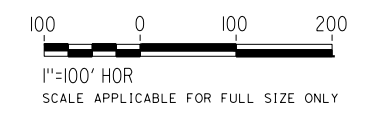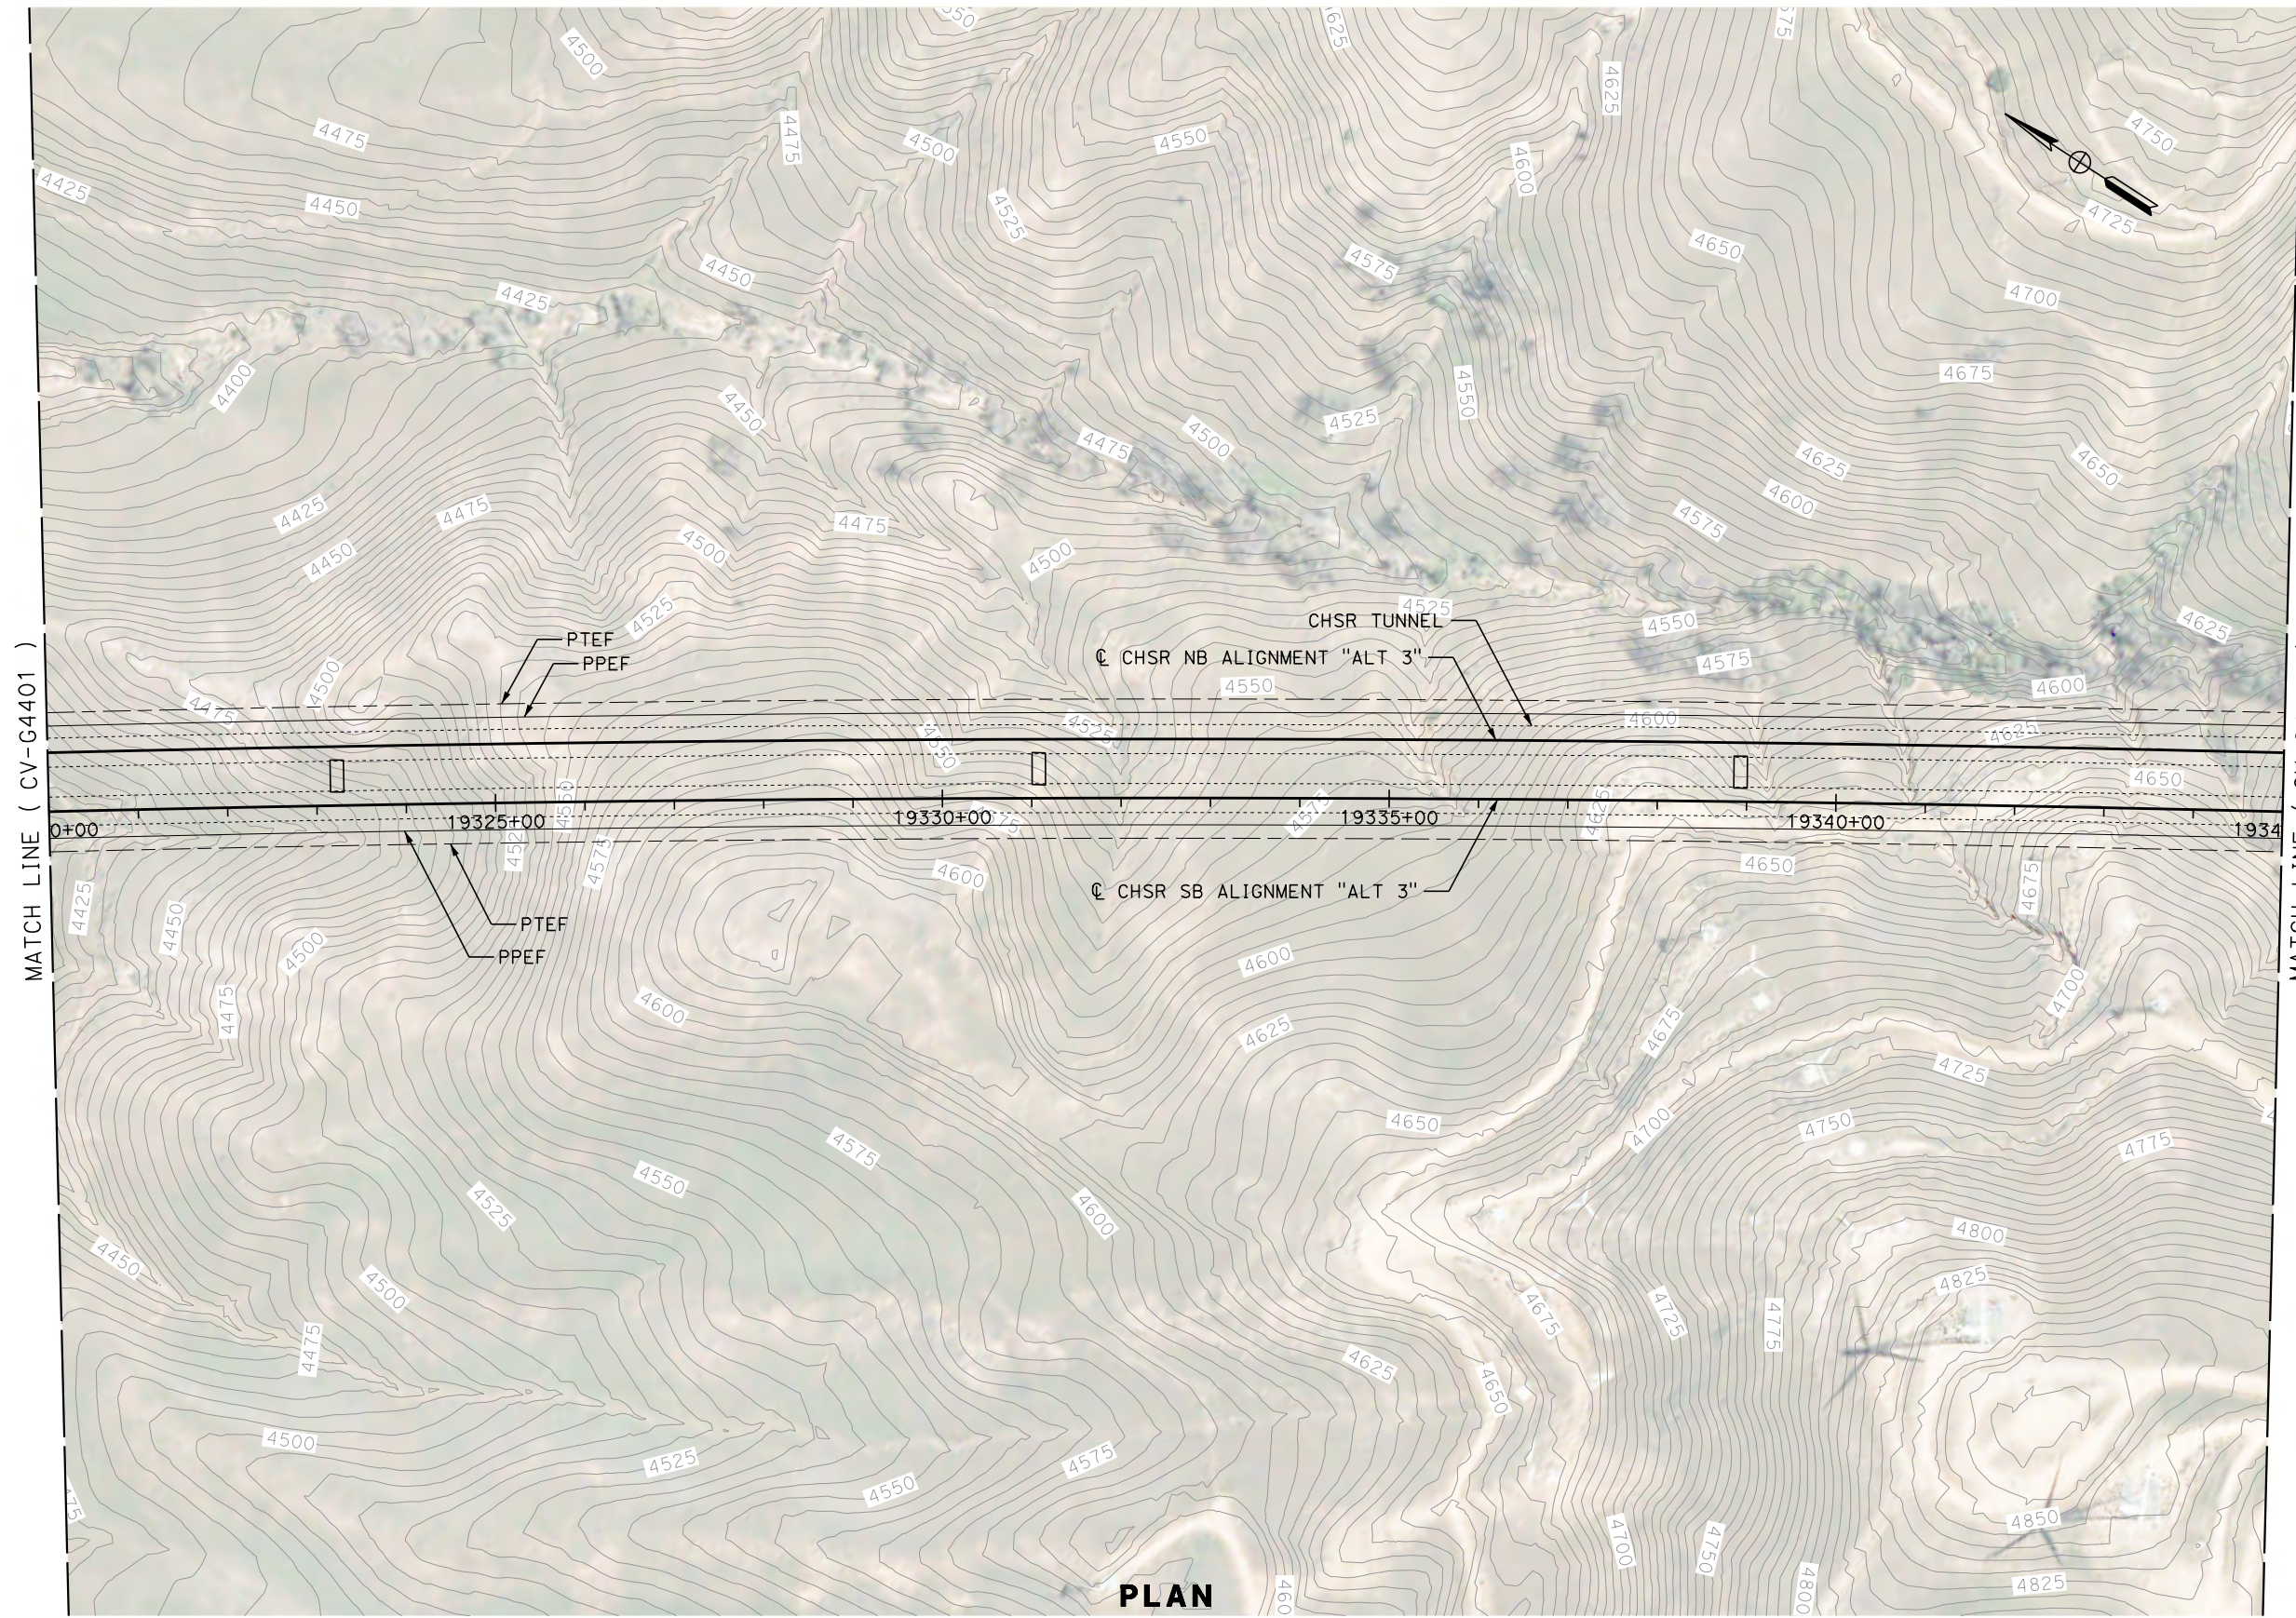

REV	DATE	BY	CHK	APP	DESCRIPTION

DESIGNED BY
G. YAMANAKA
DRAWN BY
V. CERON
CHECKED BY
G. CAMPBELL
IN CHARGE
G. CAMPBELL
DATE
01/29/2021



RECORD SET
PEPD
SUBMITTAL

NOT FOR
CONSTRUCTION



CALIFORNIA HIGH-SPEED RAIL PROJECT
BAKERSFIELD TO PALMDALE
ALTERNATIVE 3
GRADING AND DRAINAGE
PLAN
STA 19320+00 TO 19345+00

CONTRACT NO.
HSR13-44
DRAWING NO.
CV-G4402
SCALE
AS SHOWN
SHEET NO.
340

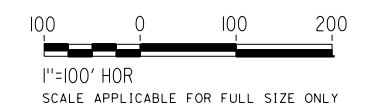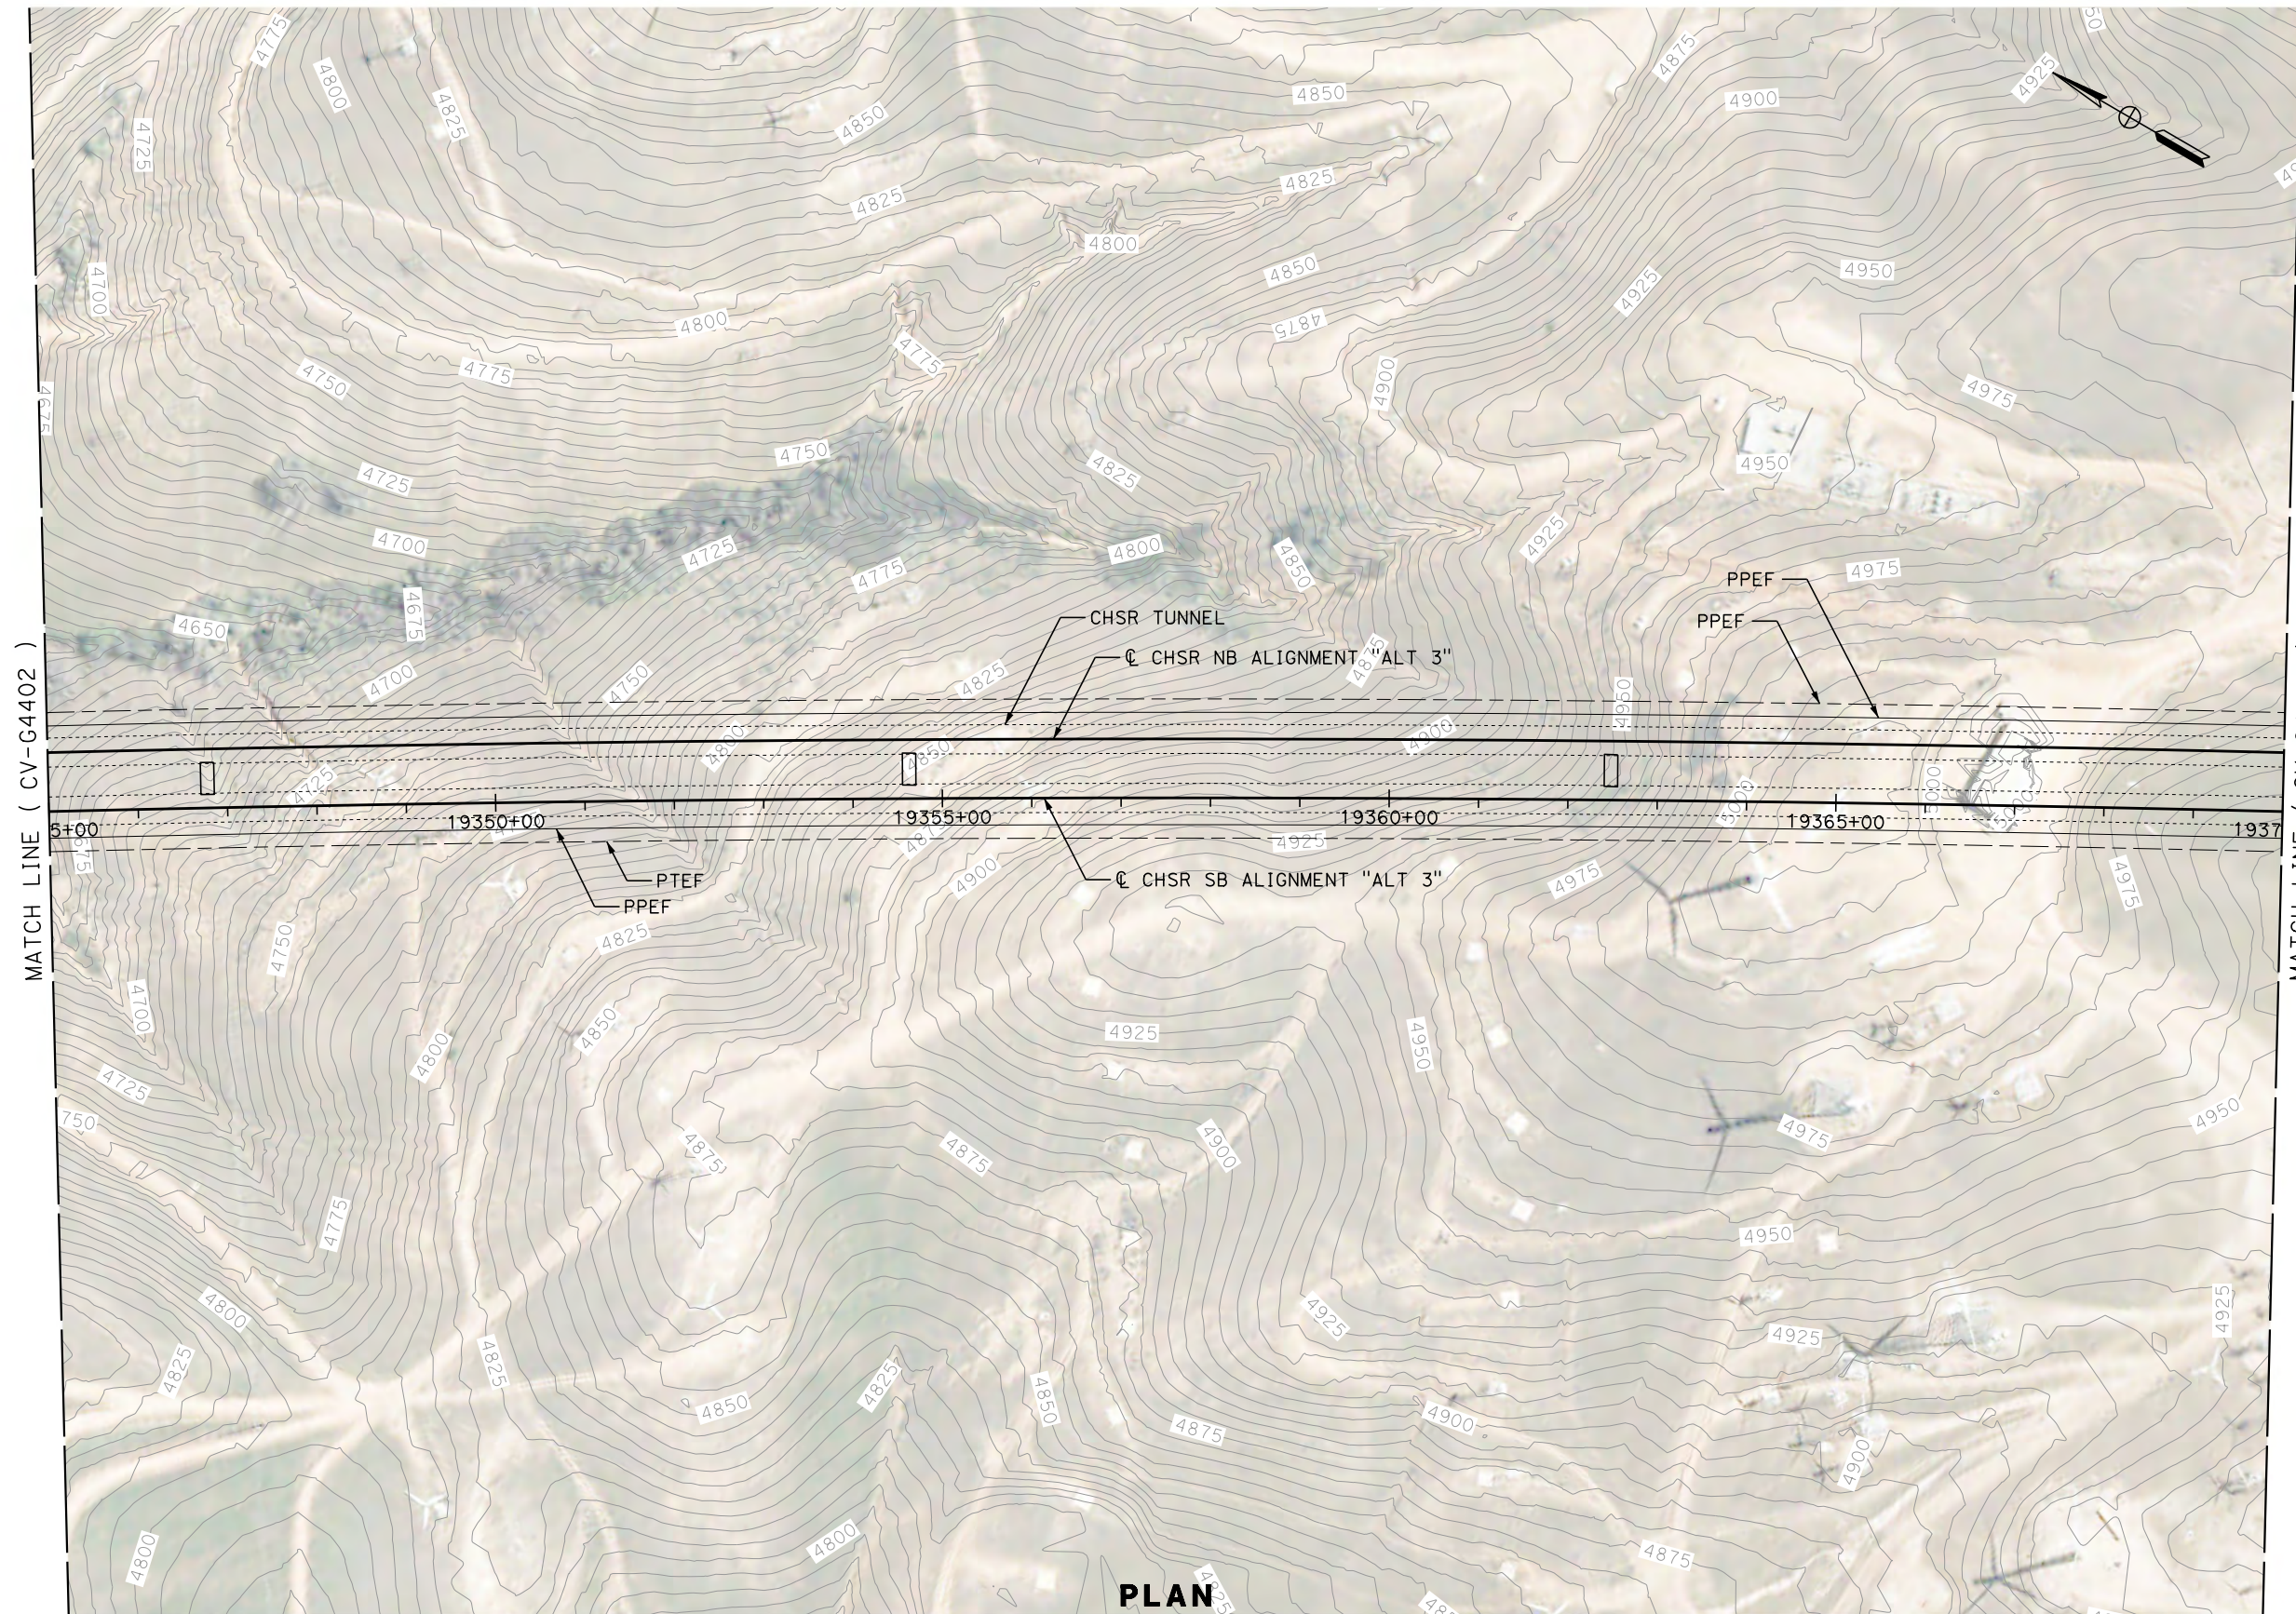

REV	DATE	BY	CHK	APP	DESCRIPTION

DESIGNED BY
G. YAMANAKA

DRAWN BY
V. CERON

CHECKED BY
G. CAMPBELL

IN CHARGE
G. CAMPBELL

DATE
01/29/2021

RECORD SET
PEPD
SUBMITTAL

NOT FOR
CONSTRUCTION



CALIFORNIA HIGH-SPEED RAIL PROJECT
BAKERSFIELD TO PALMDALE



ALTERNATIVE 3
GRADING AND DRAINAGE
PLAN
STA 19345+00 TO 19370+00

CONTRACT NO.
HSR13-44

DRAWING NO.
CV-G4403

SCALE
AS SHOWN

SHEET NO.
341

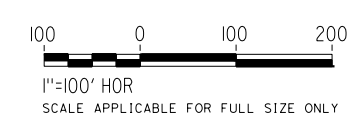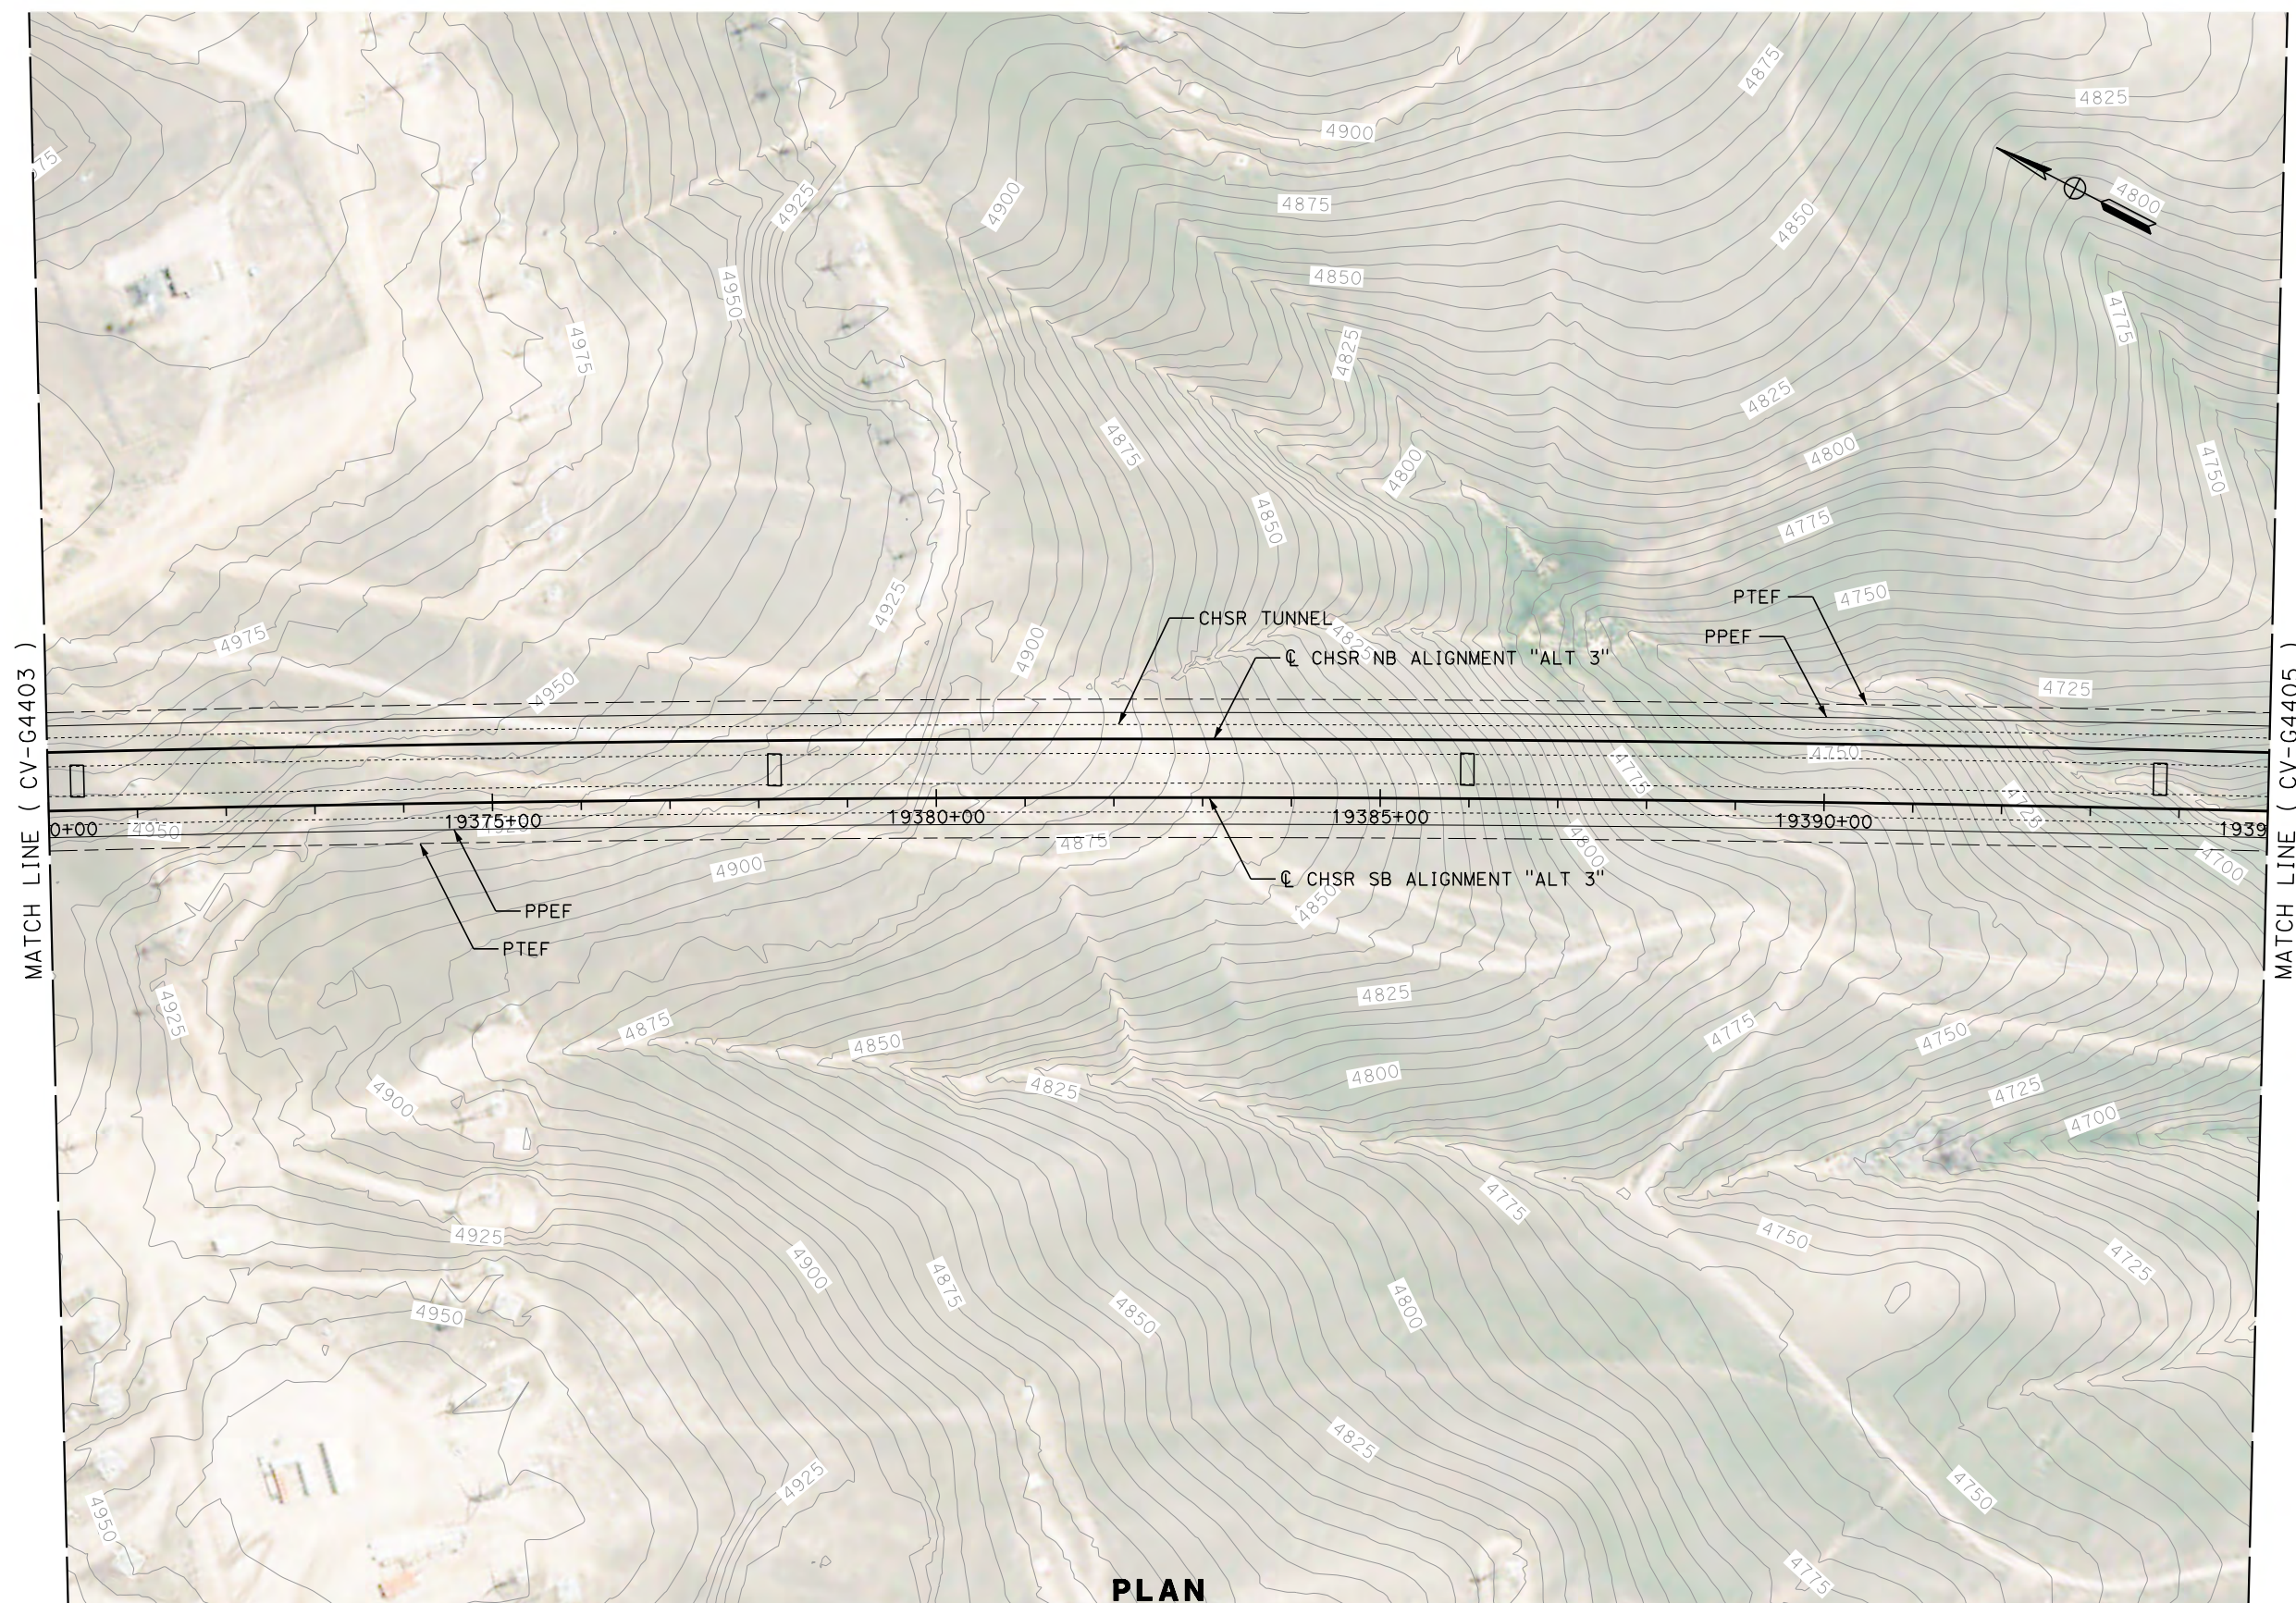


PLAN

REV	DATE	BY	CHK	APP	DESCRIPTION

DESIGNED BY
G. YAMANAKA
DRAWN BY
V. CERON
CHECKED BY
G. CAMPBELL
IN CHARGE
G. CAMPBELL
DATE
01/29/2021

**RECORD SET
PEPD
SUBMITTAL**


**NOT FOR
CONSTRUCTION**

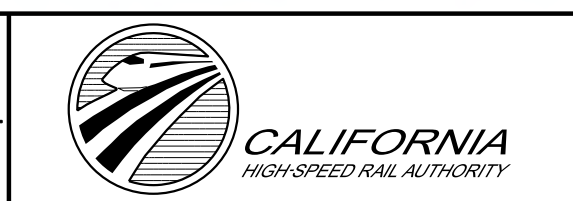

**CALIFORNIA HIGH-SPEED RAIL PROJECT
BAKERSFIELD TO PALMDALE**

ALTERNATIVE 3
GRADING AND DRAINAGE
PLAN
STA 19370+00 TO 19395+00

CONTRACT NO.
HSR13-44
DRAWING NO.
CV-G4404
SCALE
AS SHOWN
SHEET NO.
342

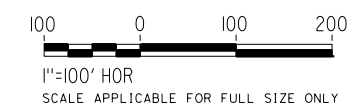

PLAN

REV	DATE	BY	CHK	APP	DESCRIPTION

DESIGNED BY
G. YAMANAKA
DRAWN BY
V. CERON
CHECKED BY
G. CAMPBELL
IN CHARGE
G. CAMPBELL
DATE
01/29/2021

**RECORD SET
PEPD
SUBMITTAL**



**NOT FOR
CONSTRUCTION**



**CALIFORNIA HIGH-SPEED RAIL PROJECT
BAKERSFIELD TO PALMDALE**

ALTERNATIVE 3
GRADING AND DRAINAGE
PLAN
STA 19395+00 TO 19420+00

CONTRACT NO.
HSR13-44
DRAWING NO.
CV-G4405
SCALE
AS SHOWN
SHEET NO.
343

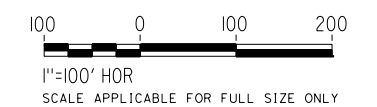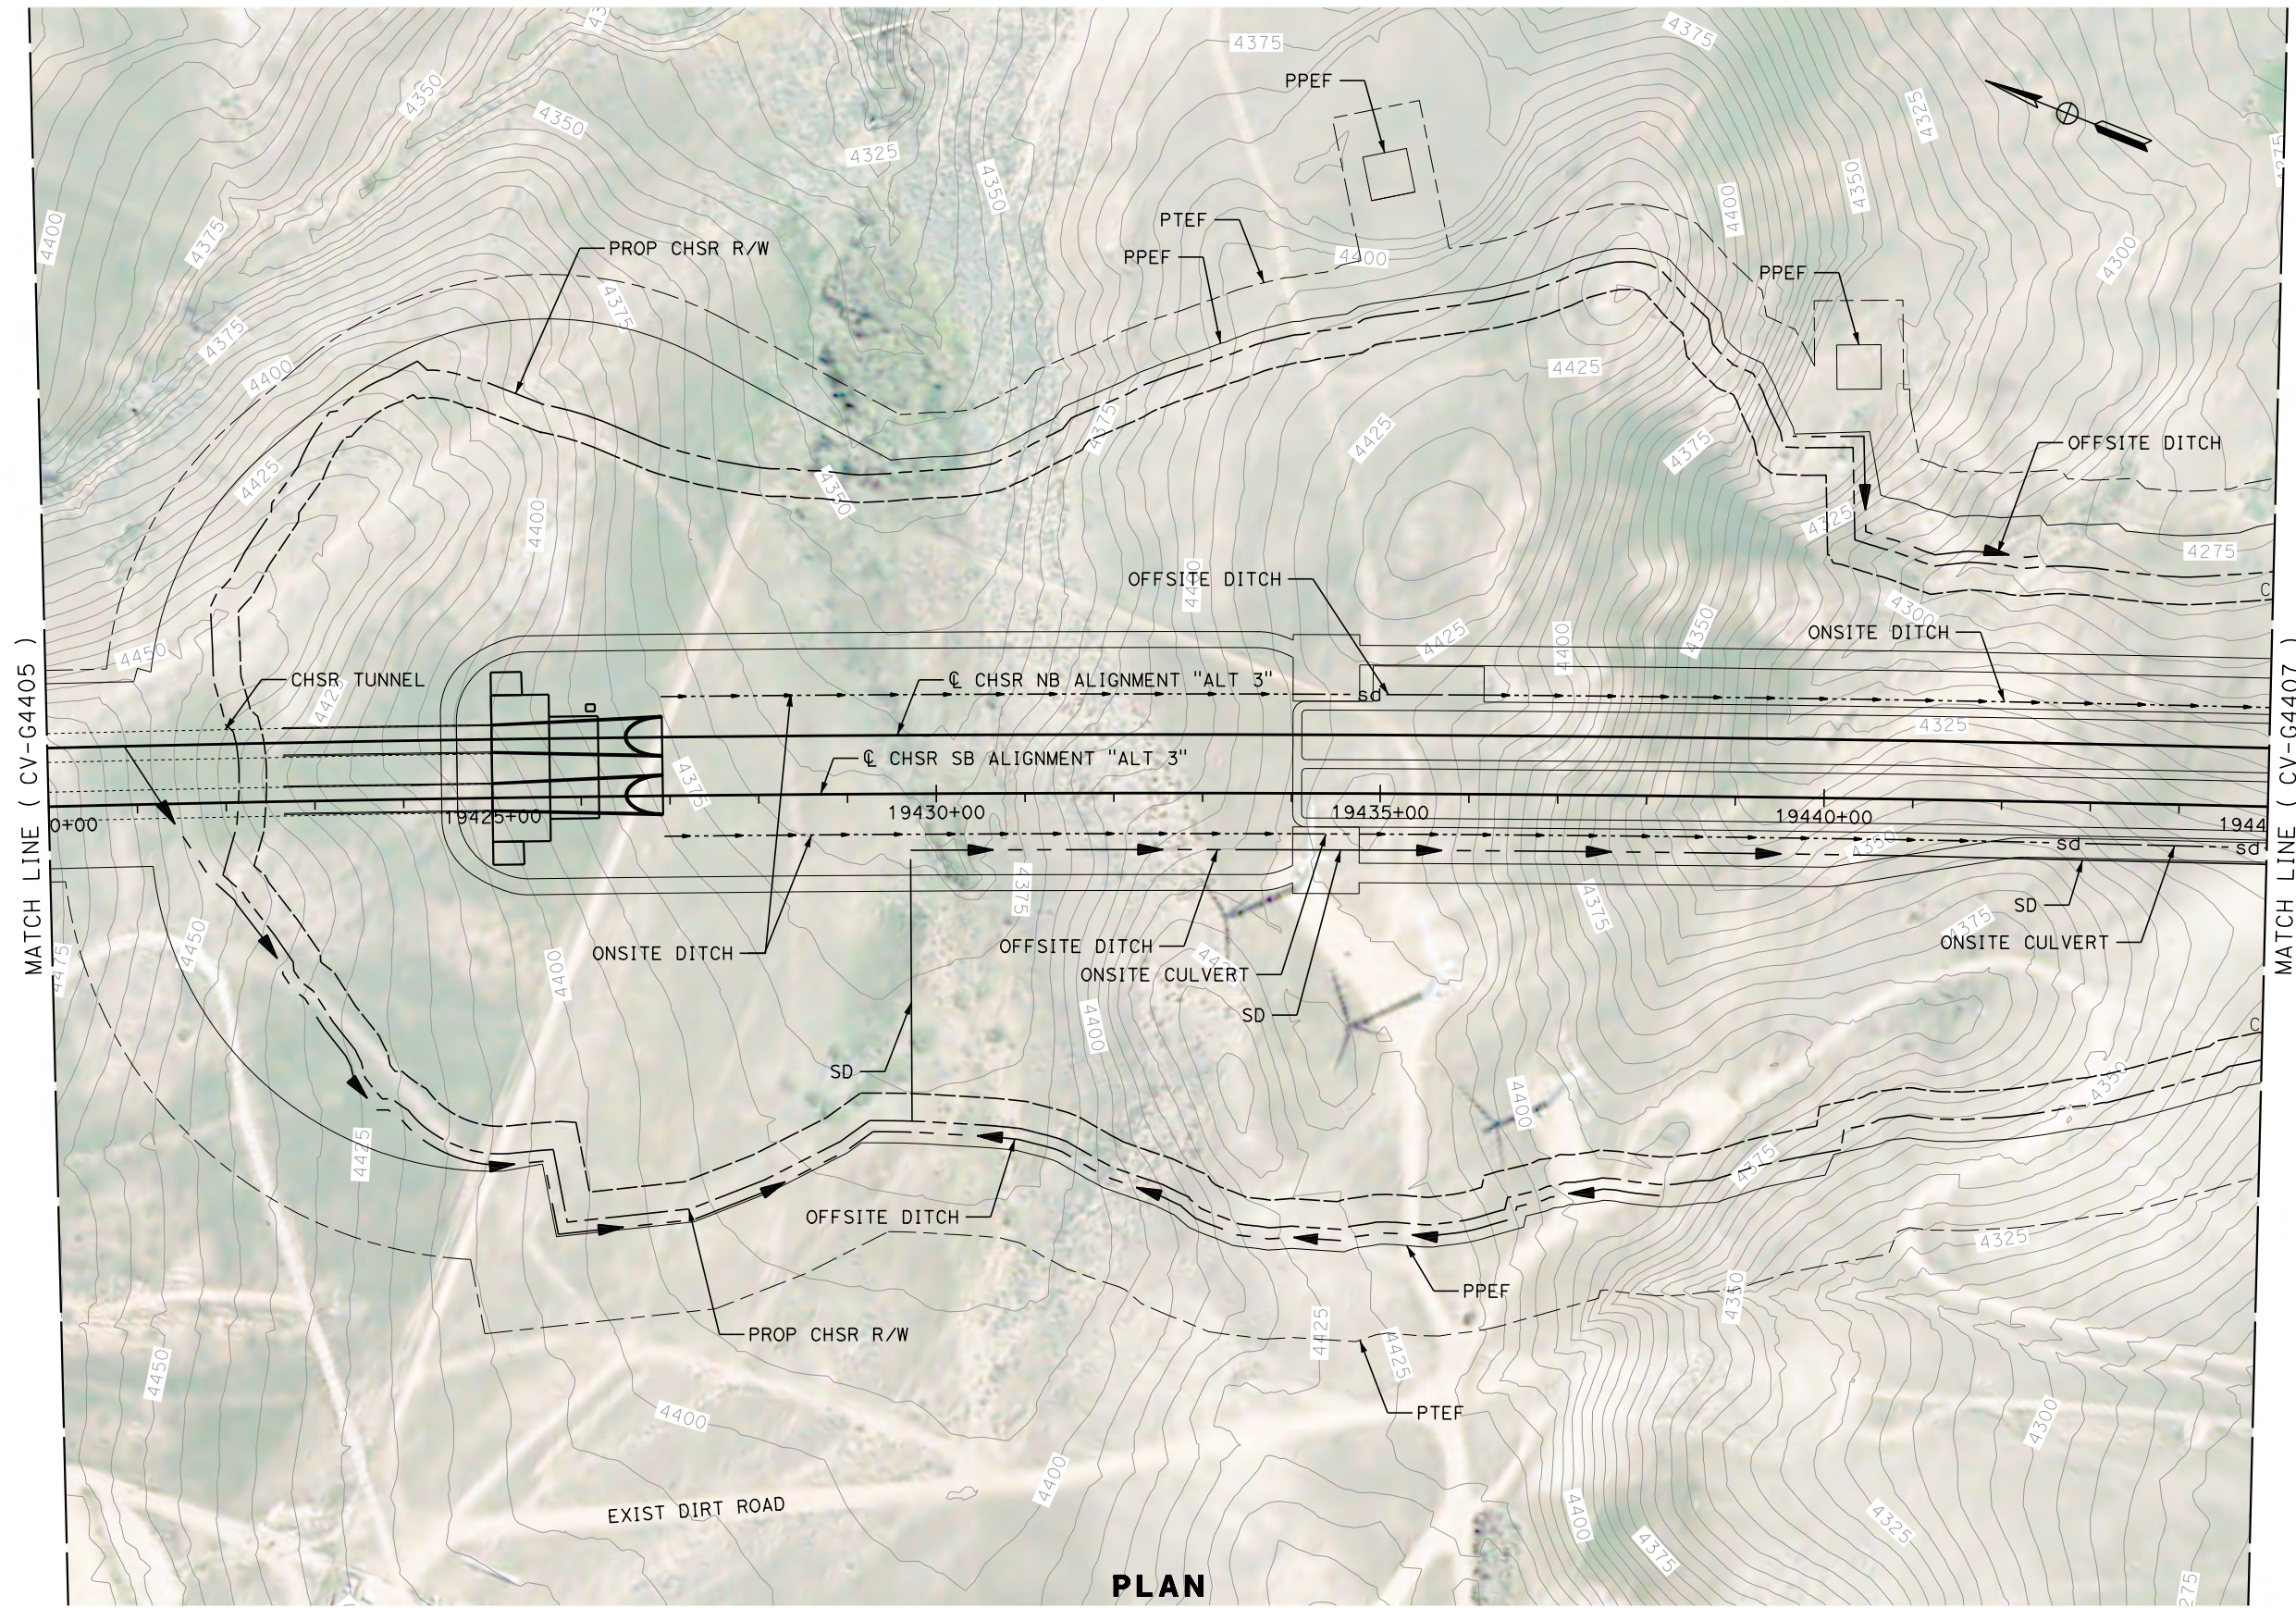

REV	DATE	BY	CHK	APP	DESCRIPTION

DESIGNED BY
G. YAMANAKA
DRAWN BY
V. CERON
CHECKED BY
G. CAMPBELL
IN CHARGE
G. CAMPBELL
DATE
01/29/2021

**RECORD SET
PEPD
SUBMITTAL**

**NOT FOR
CONSTRUCTION**



**CALIFORNIA HIGH-SPEED RAIL PROJECT
BAKERSFIELD TO PALMDALE**

ALTERNATIVE 3
GRADING AND DRAINAGE
PLAN
STA 19420+00 TO 19445+00



CONTRACT NO.
HSR13-44
DRAWING NO.
CV-G4406
SCALE
AS SHOWN
SHEET NO.
344

Projects\701206_00_CHSRBP\00_CADD\Sheet_Files\CV\G\BP-CV-G4407

4:44:16 PM

1/13/2021

Glenn.Yamanaka@tylin.com

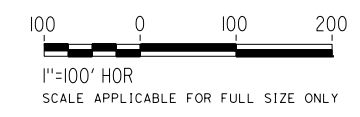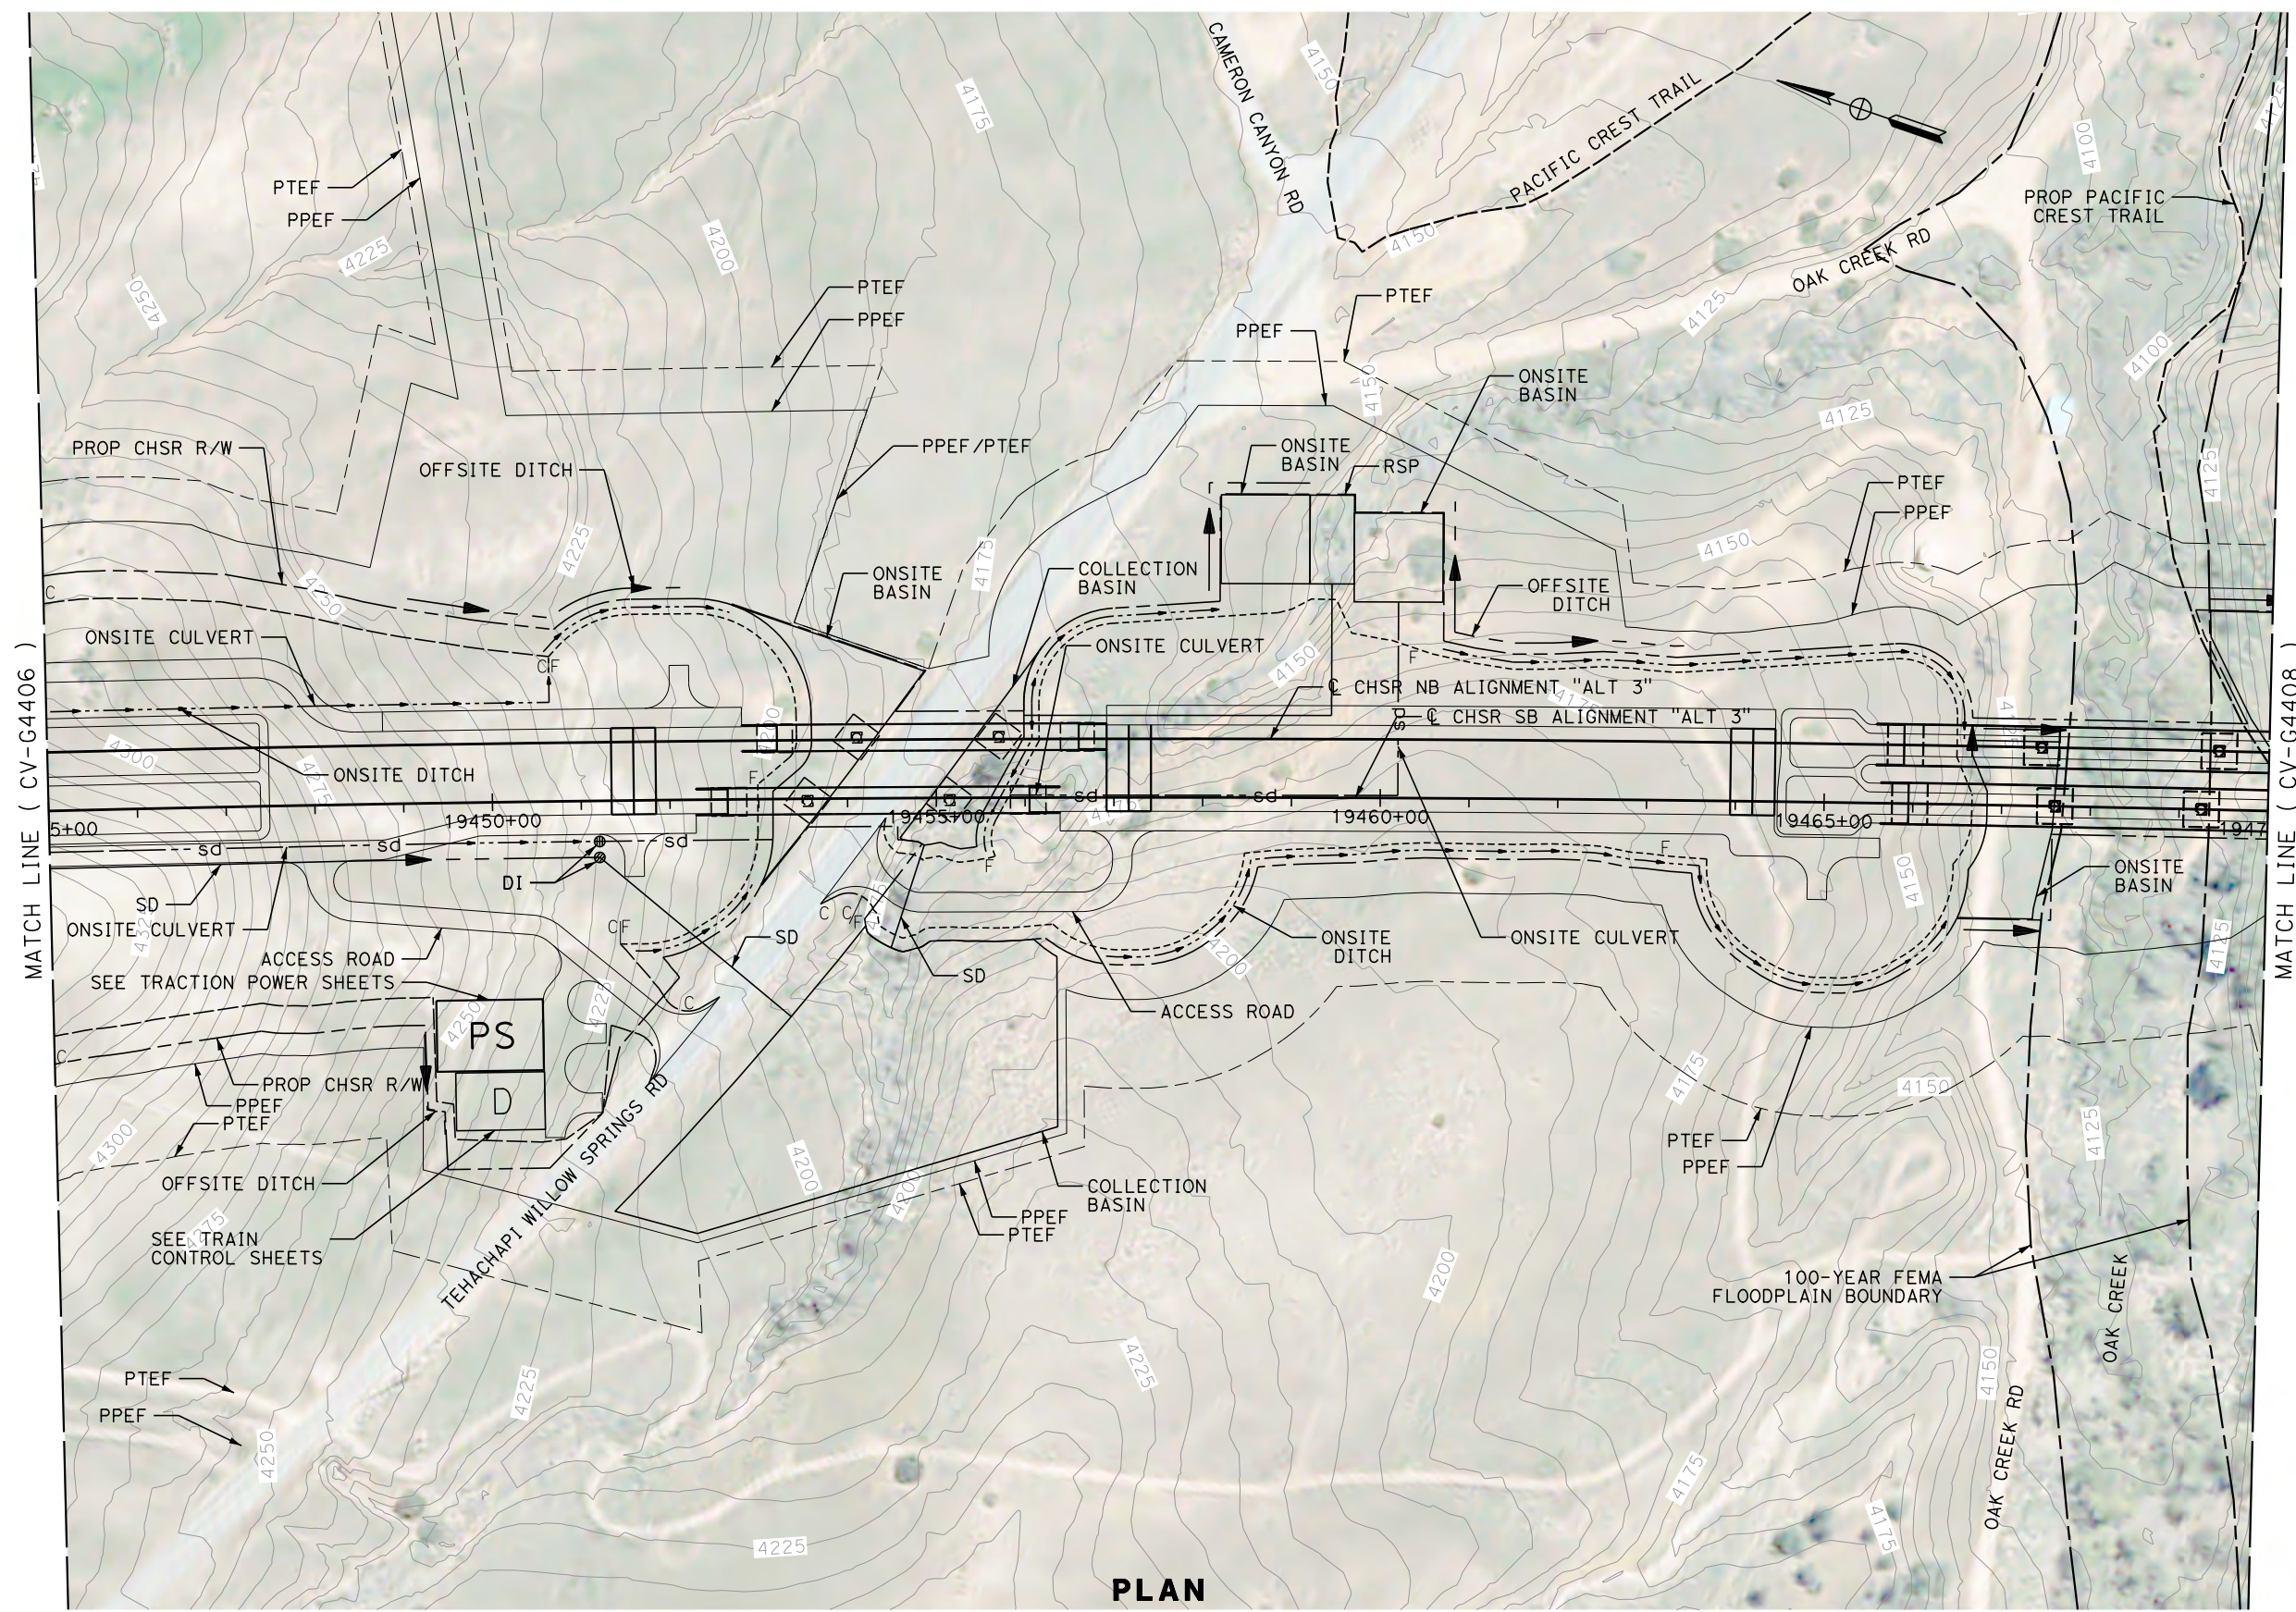

REV	DATE	BY	CHK	APP	DESCRIPTION

DESIGNED BY
G. YAMANAKA
DRAWN BY
V. CERON
CHECKED BY
G. CAMPBELL
IN CHARGE
G. CAMPBELL
DATE
01/29/2021

**RECORD SET
PEPD
SUBMITTAL**

**NOT FOR
CONSTRUCTION**



**CALIFORNIA HIGH-SPEED RAIL PROJECT
BAKERSFIELD TO PALMDALE**

ALTERNATIVE 3
GRADING AND DRAINAGE
PLAN
STA 19445+00 TO 19470+00


CONTRACT NO.
HSR13-44
DRAWING NO.
CV-G4407
SCALE
AS SHOWN
SHEET NO.
345

Projects\701206_00_CHSRBP\00_CADD\Sheet_Files\CV\G\BP-CV-G4408


1/13/2021 4:44:11 PM

Glenn.Yamanaka@tylin.com

Glenn.Yamanaka@tylin.com

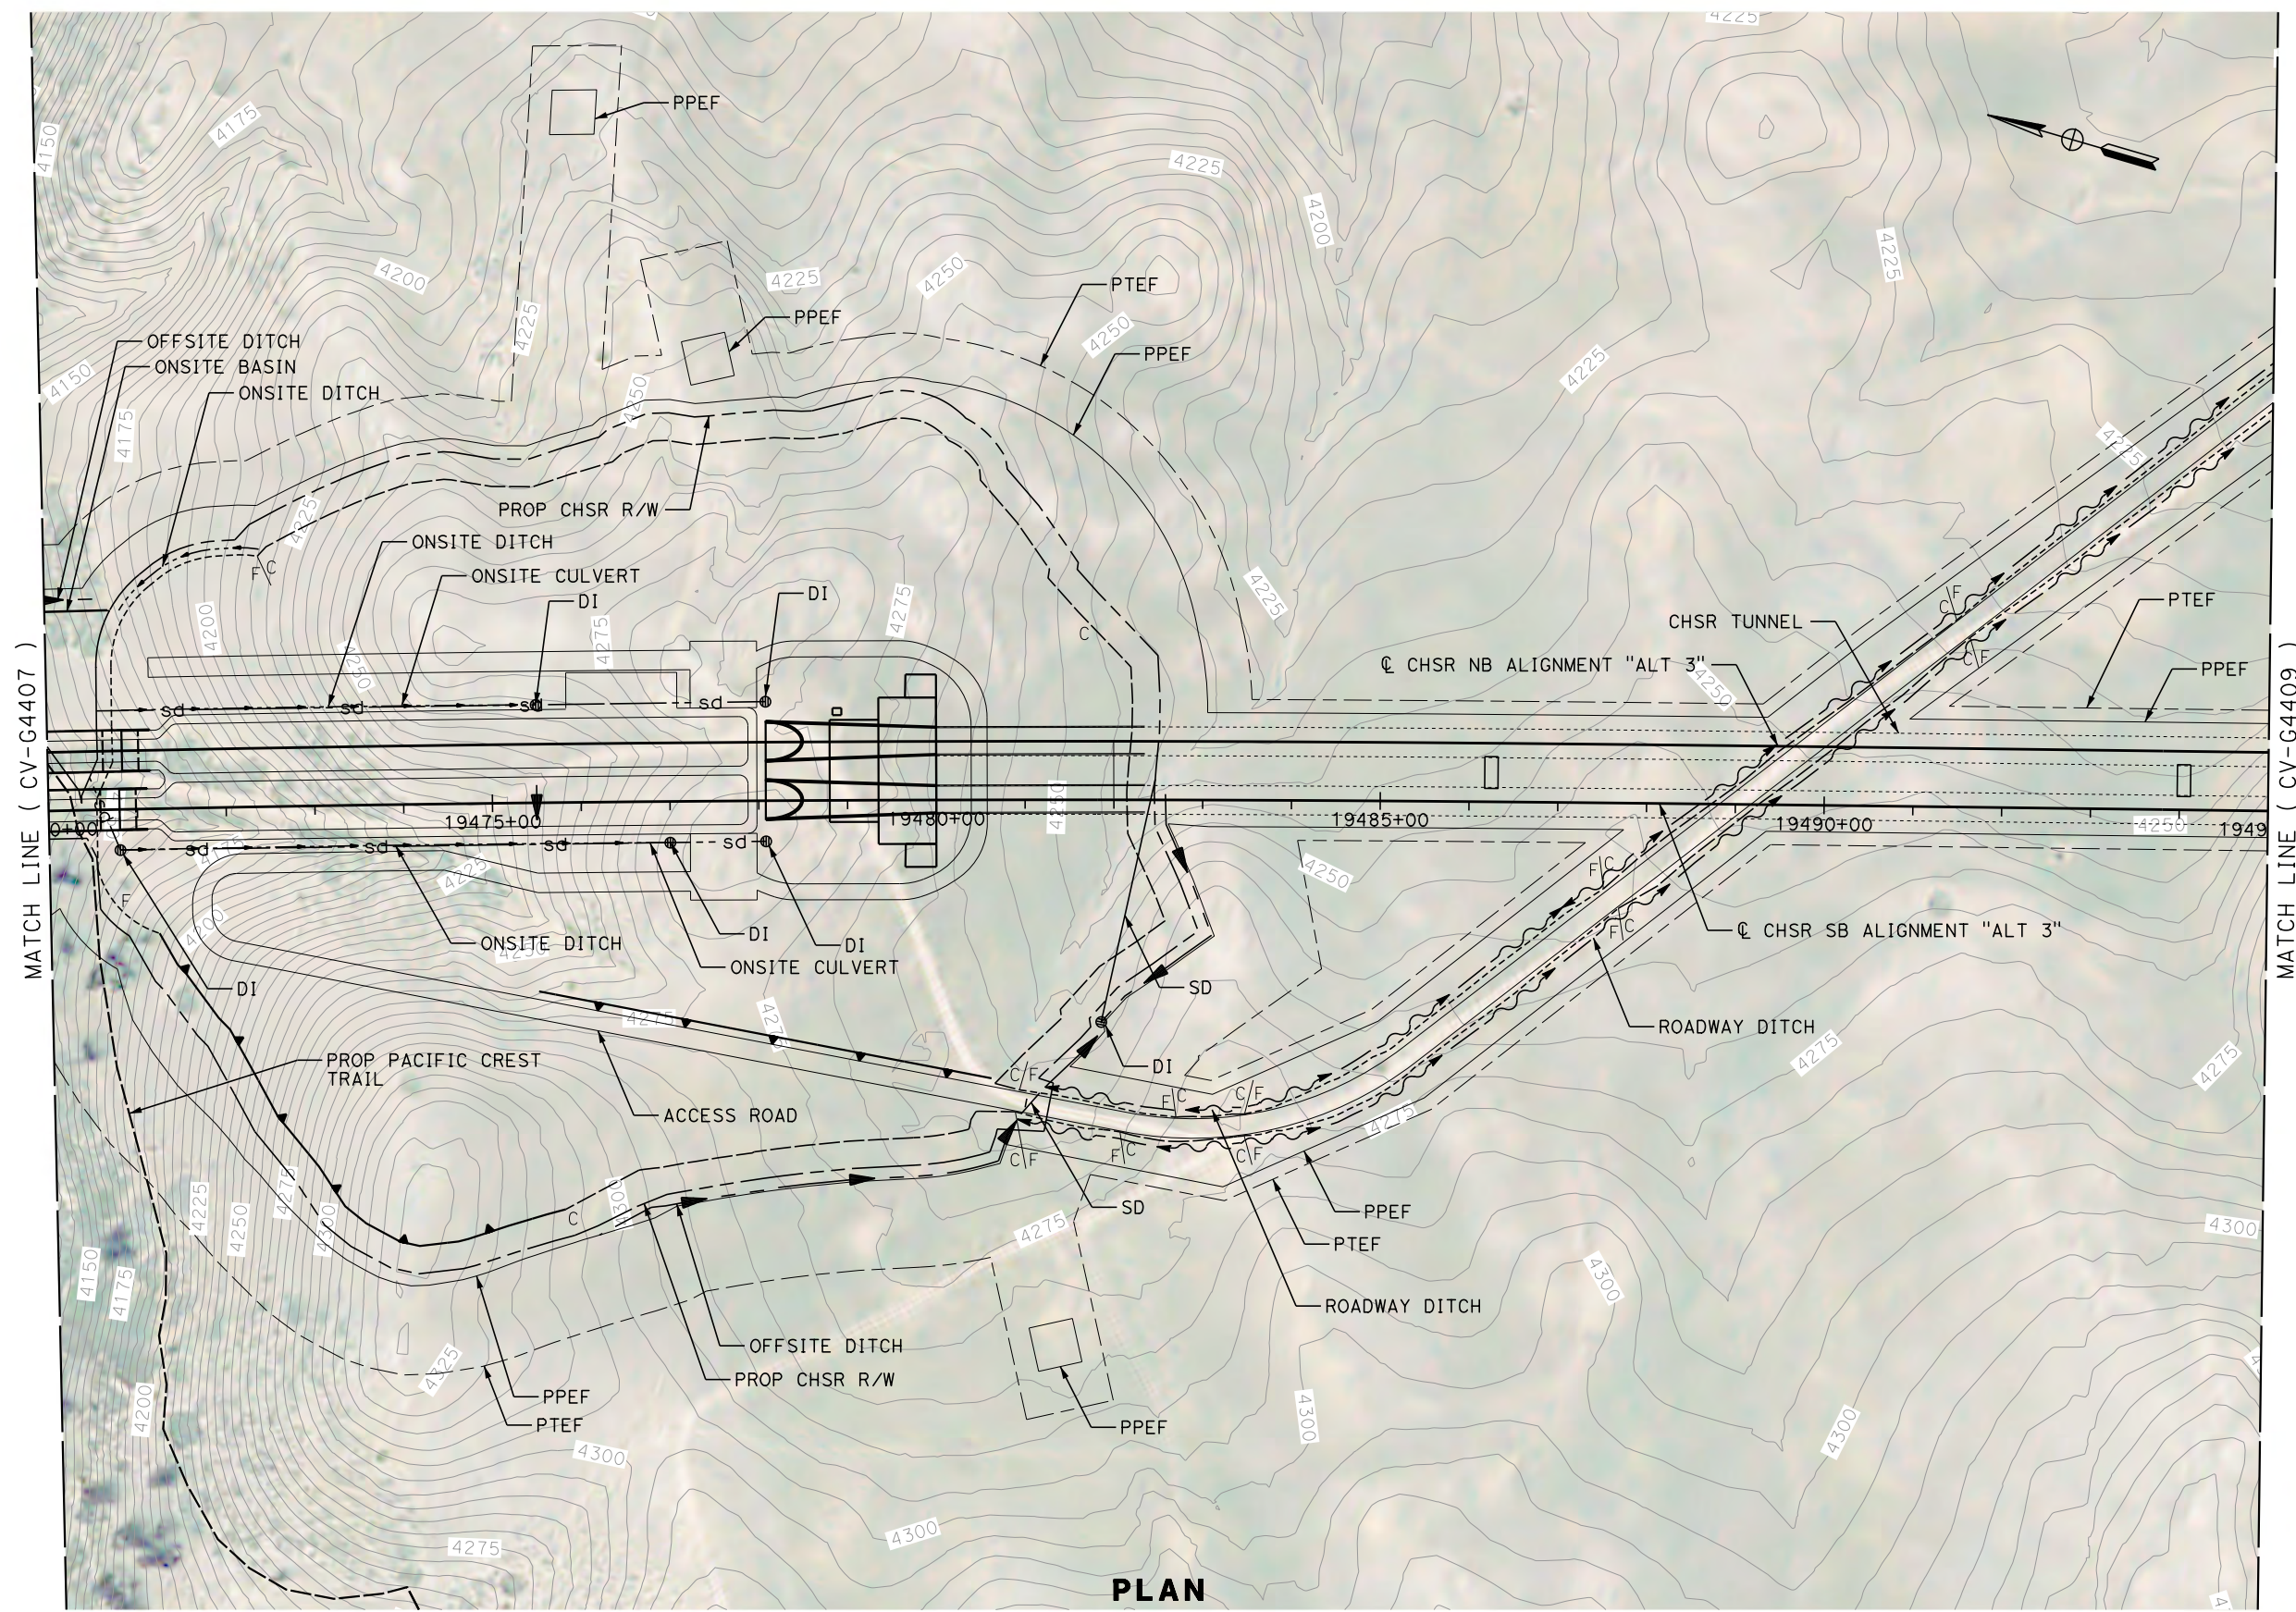

PLAN

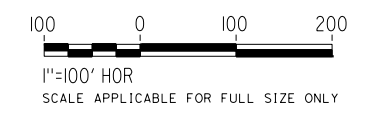

REV	DATE	BY	CHK	APP	DESCRIPTION

DESIGNED BY
G. YAMANAKA
DRAWN BY
V. CERON
CHECKED BY
G. CAMPBELL
IN CHARGE
G. CAMPBELL
DATE
01/29/2021

**RECORD SET
PEPD
SUBMITTAL**


**NOT FOR
CONSTRUCTION**



**CALIFORNIA HIGH-SPEED RAIL PROJECT
BAKERSFIELD TO PALMDALE**

ALTERNATIVE 3
GRADING AND DRAINAGE
PLAN
STA 19470+00 TO 19495+00


CONTRACT NO.
HSR13-44
DRAWING NO.
CV-G4408
SCALE
AS SHOWN
SHEET NO.
346

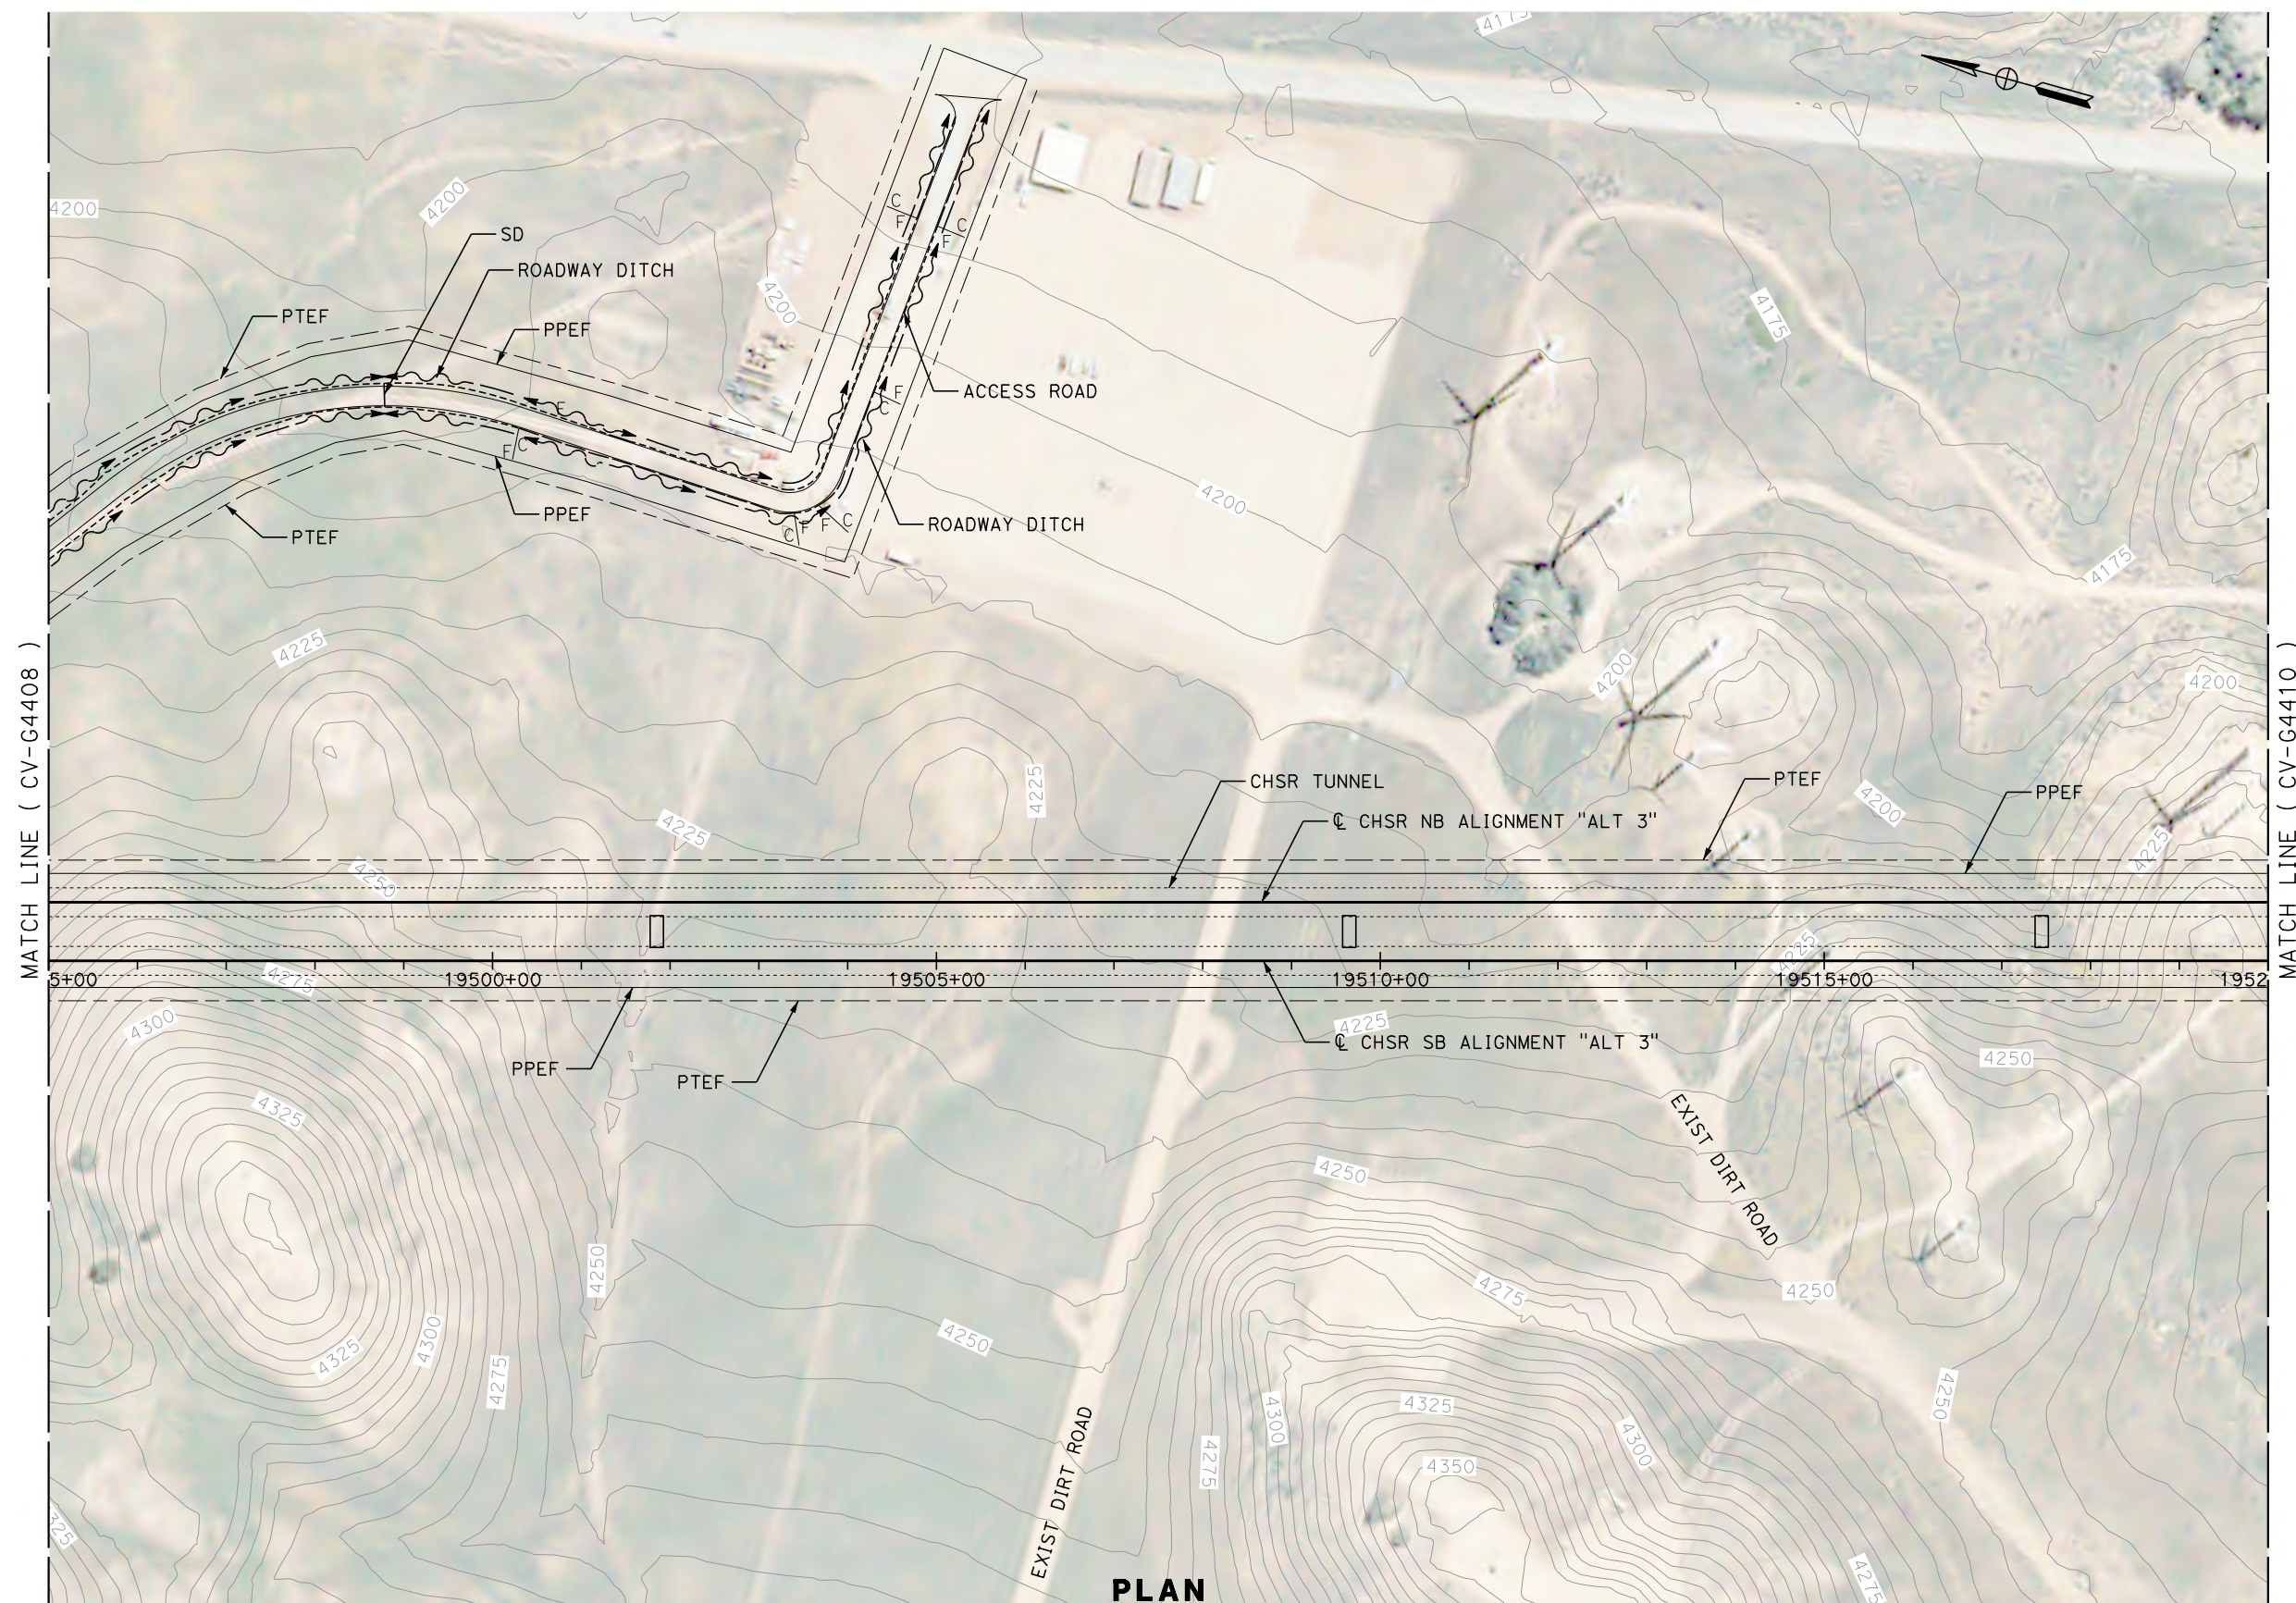

MATCH LINE (CV-G4408)

MATCH LINE (CV-G4410)

PLAN

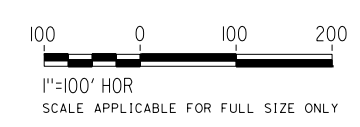


REV	DATE	BY	CHK	APP	DESCRIPTION

DESIGNED BY
G. YAMANAKA
DRAWN BY
V. CERON
CHECKED BY
G. CAMPBELL
IN CHARGE
G. CAMPBELL
DATE
01/29/2021

RECORD SET
PEPD
SUBMITTAL

NOT FOR
CONSTRUCTION

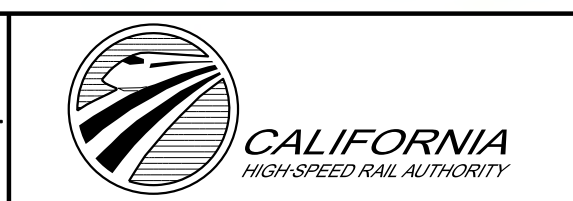


CALIFORNIA HIGH-SPEED RAIL PROJECT
BAKERSFIELD TO PALMDALE
ALTERNATIVE 3
GRADING AND DRAINAGE
PLAN
STA 19495+00 TO 19520+00

CONTRACT NO.
HSR13-44
DRAWING NO.
CV-G4409
SCALE
AS SHOWN
SHEET NO.
347



PLAN

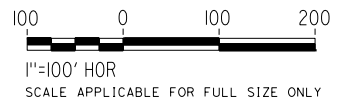

REV	DATE	BY	CHK	APP	DESCRIPTION

DESIGNED BY
G. YAMANAKA
DRAWN BY
V. CERON
CHECKED BY
G. CAMPBELL
IN CHARGE
G. CAMPBELL
DATE
01/29/2021

RECORD SET
PEPD
SUBMITTAL

NOT FOR
CONSTRUCTION



CALIFORNIA HIGH-SPEED RAIL PROJECT
BAKERSFIELD TO PALMDALE
ALTERNATIVE 3
GRADING AND DRAINAGE
PLAN
STA 19520+00 TO 19545+00

CONTRACT NO.
HSR13-44
DRAWING NO.
CV-G4410
SCALE
AS SHOWN
SHEET NO.
348