



1/20/2021 5:01:02 AM Projects\701206.00_CADD\Sheet Files\MY-BP-D4042

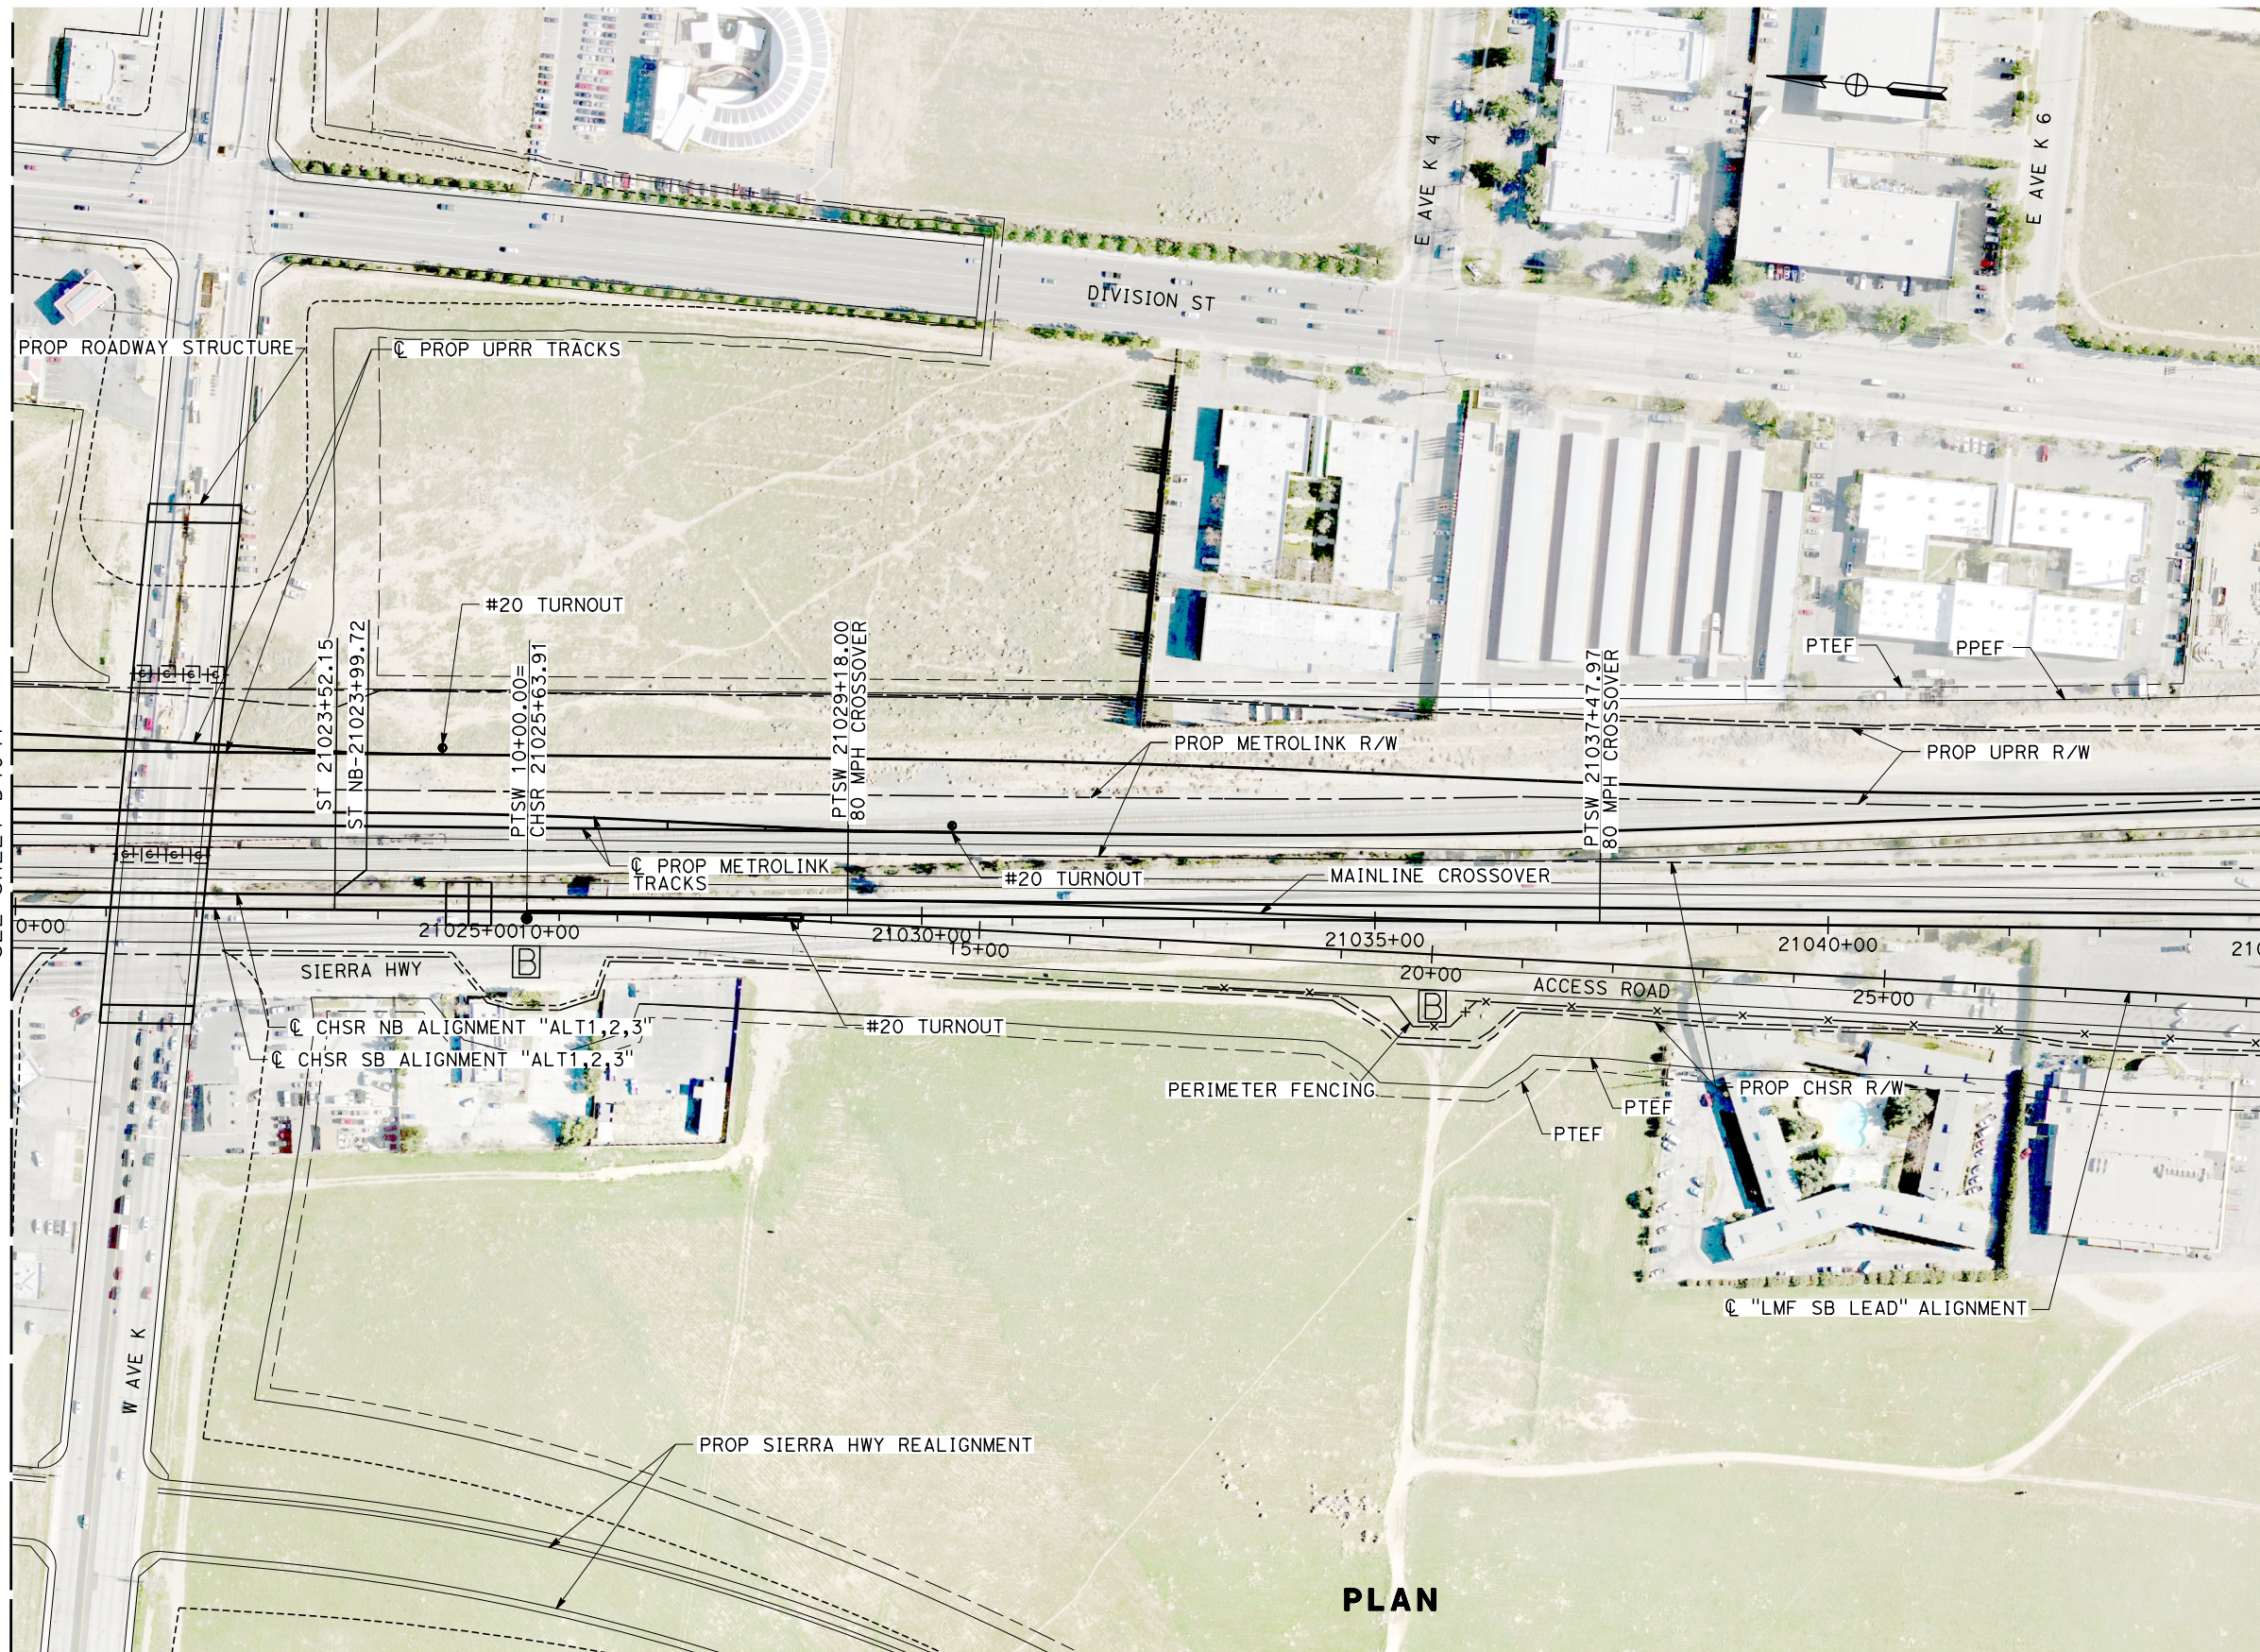

MATCH LINE STA 120+00
SEE SHEET D4041

MATCH LINE LMF STA 29+36
SEE SHEET MY-D4043

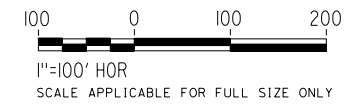

PLAN

REV	DATE	BY	CHK	APP	DESCRIPTION

DESIGNED BY
J. MEREDITH
DRAWN BY
A. CARSON
CHECKED BY
S. LANDOLT
IN CHARGE
G. CAMPBELL
DATE
01/29/2021

**RECORD SET
PEPD
SUBMITTAL**

**NOT FOR
CONSTRUCTION**



**CALIFORNIA HIGH-SPEED RAIL PROJECT
BAKERSFIELD TO PALMDALE**

ALTERNATIVE 1,2,3
MAINTENANCE FACILITY
LMF - LANCASTER
PLAN SHEET 1 OF 9

CONTRACT NO.
HSR13-44
DRAWING NO.
MY-D4042
SCALE
AS SHOWN
SHEET NO.
64

1/20/2021 4:55:44 AM Projects\701206.00_CHSRBP\00_CADD\Sheet Files\MY-BP-MY-D4043




MATCH LINE LMF STA 29+36
SEE SHEET MY-D4042

MATCH LINE LMF STA 54+39
SEE SHEET MY-D4044

PLAN

CURVE #	MPH	R (FT)	LS (FT)	LC (FT)
①	60	4,000	150	152.57

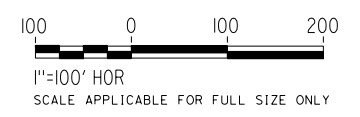

REV	DATE	BY	CHK	APP	DESCRIPTION

DESIGNED BY
J. MEREDITH
DRAWN BY
A. CARSON
CHECKED BY
S. LANDOLT
IN CHARGE
G. CAMPBELL
DATE
01/29/2021

**RECORD SET
PEPD
SUBMITTAL**

**NOT FOR
CONSTRUCTION**



**CALIFORNIA HIGH-SPEED RAIL PROJECT
BAKERSFIELD TO PALMDALE**

ALTERNATIVE 1,2,3
MAINTENANCE FACILITY
LMF - LANCASTER
PLAN SHEET 2 OF 9


CONTRACT NO.
HSR13-44
DRAWING NO.
MY-D4043
SCALE
AS SHOWN
SHEET NO.
65

1/20/2021 5:12:03 AM Projects\701206.00_CHSRBP\00_CADD\Sheet Files\MY-BP-MY-D4044

ics_user_17609


MATCH LINE LMF STA 54+39
SEE SHEET MY-D4043

MATCH LINE LMF STA 79+45
SEE SHEET MY-D4045

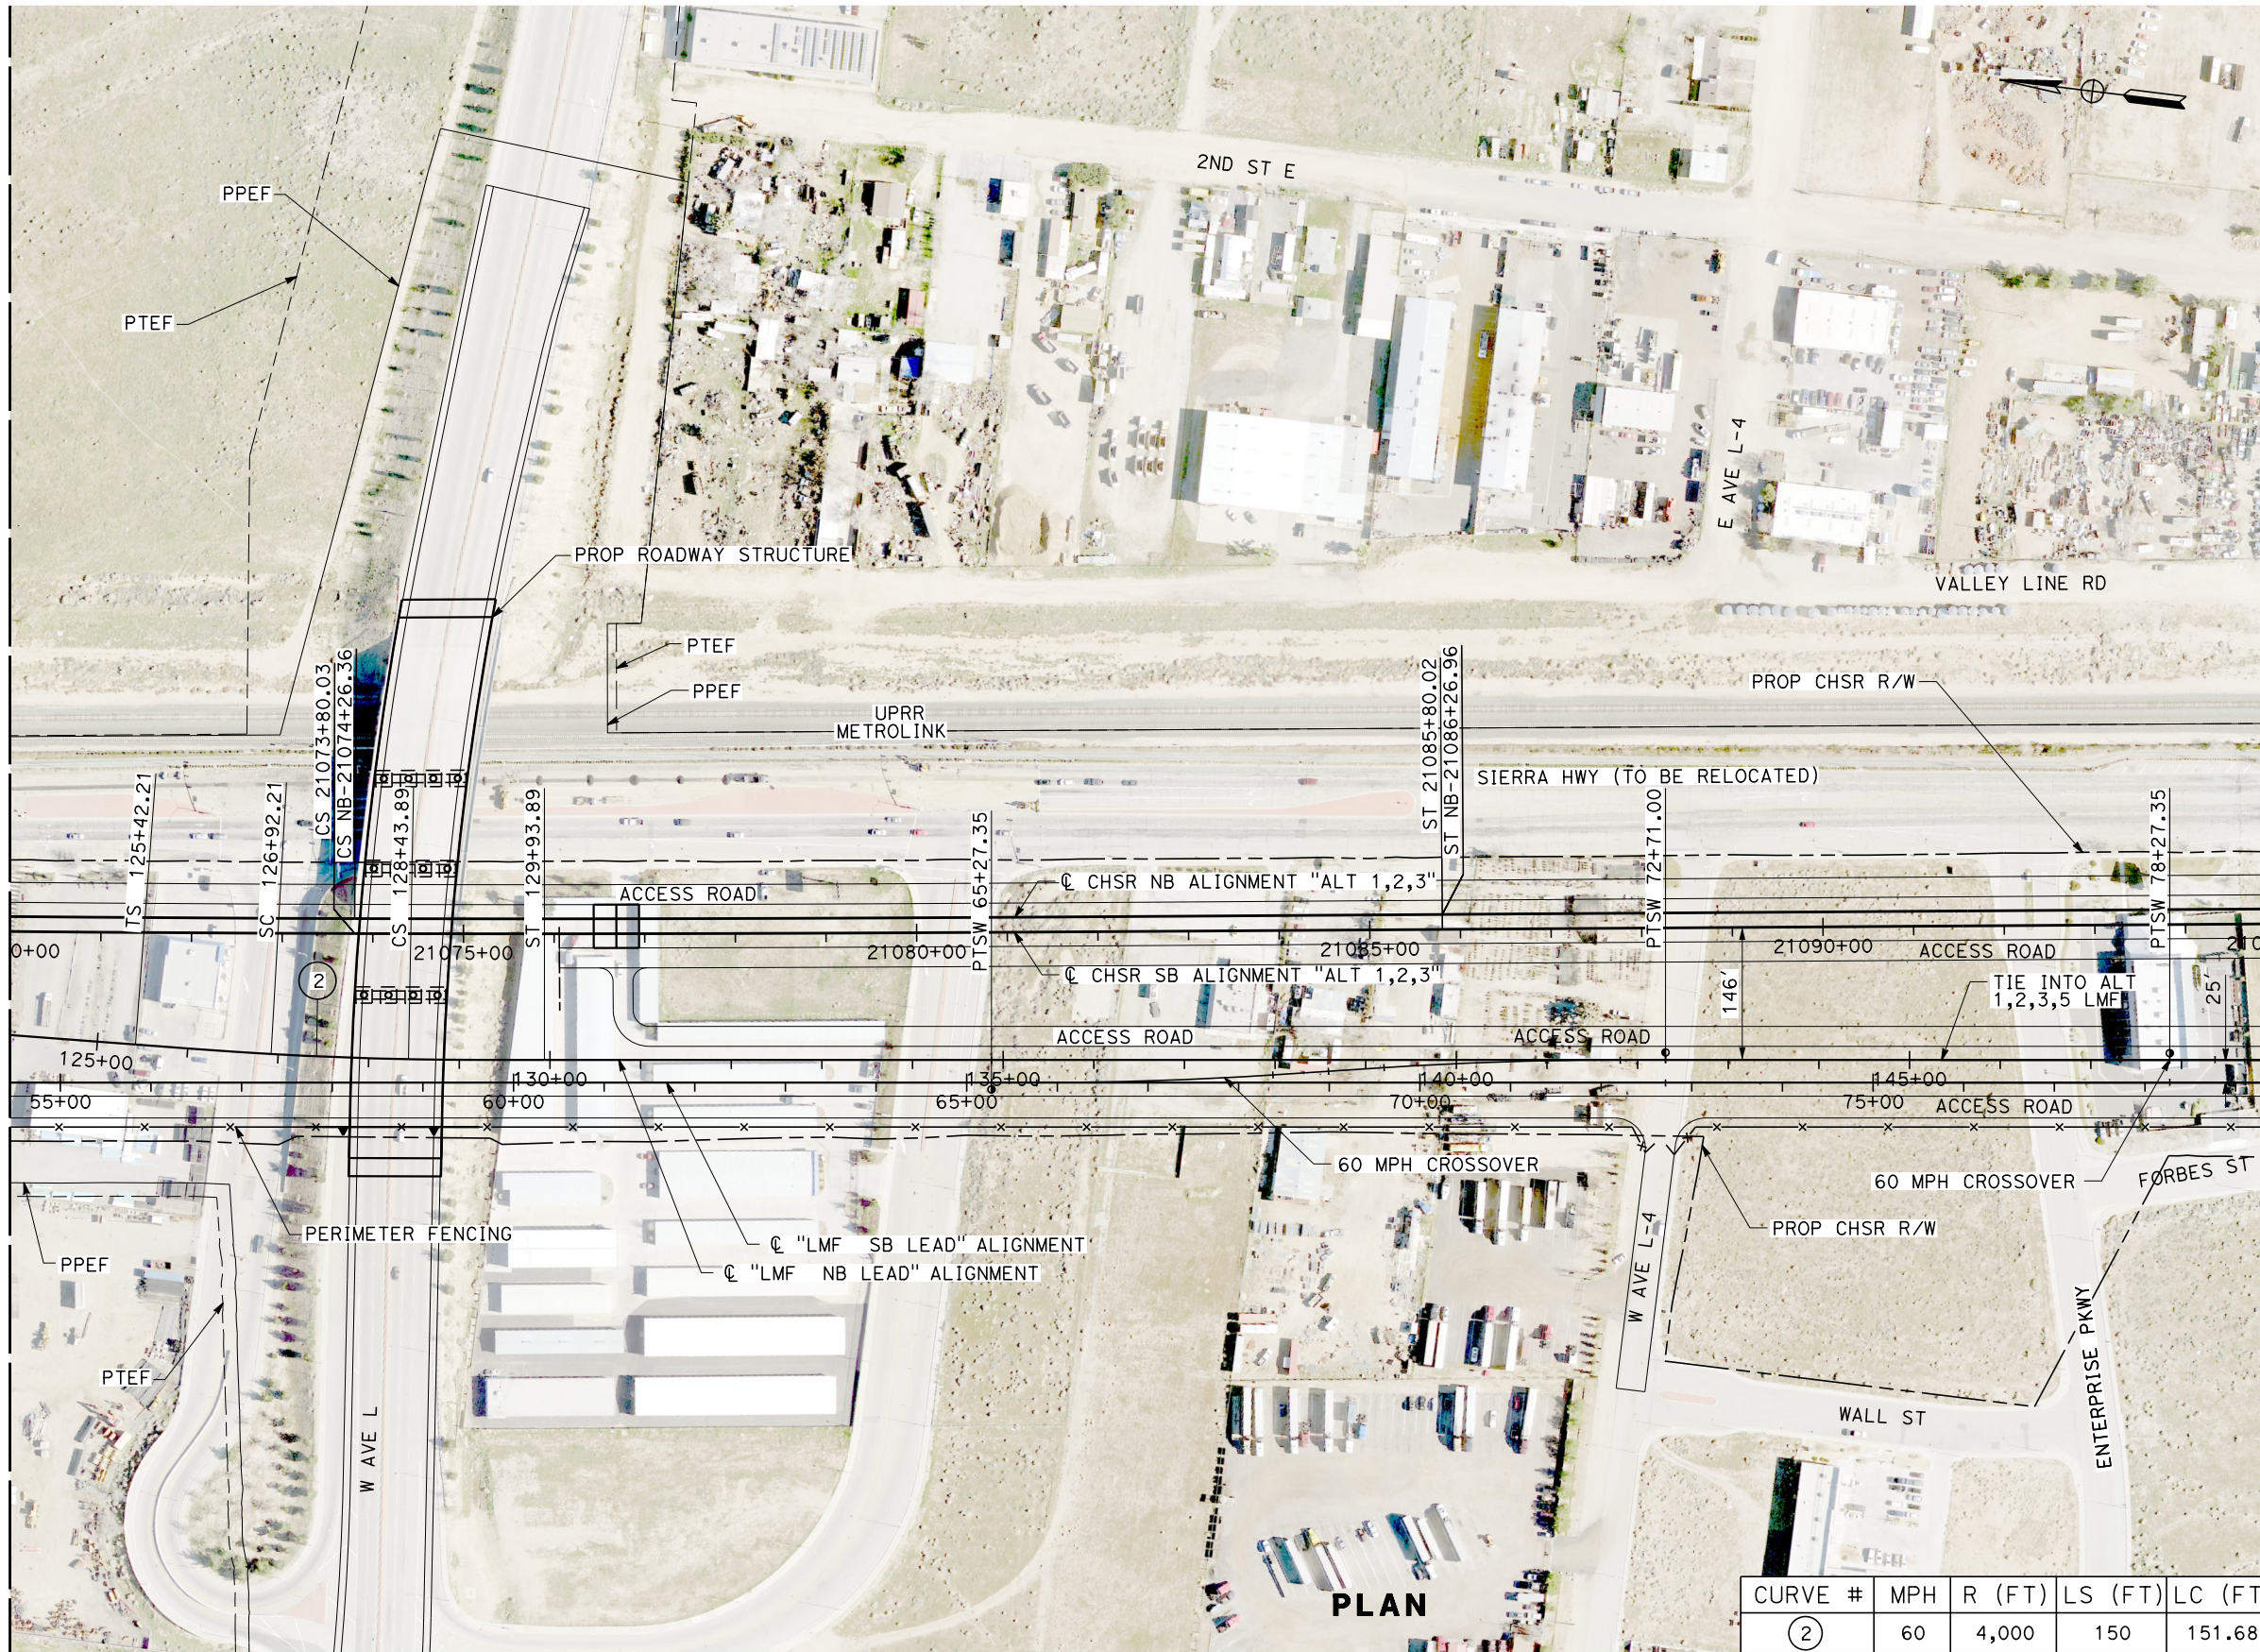

PLAN

CURVE #	MPH	R (FT)	LS (FT)	LC (FT)
②	60	4,000	150	151.68

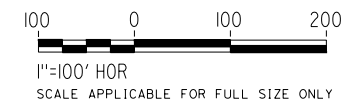

REV	DATE	BY	CHK	APP	DESCRIPTION

DESIGNED BY
J. MEREDITH
DRAWN BY
A. CARSON
CHECKED BY
S. LANDOLT
IN CHARGE
G. CAMPBELL
DATE
01/29/2021

RECORD SET
PEPD
SUBMITTAL

NOT FOR
CONSTRUCTION




CALIFORNIA HIGH-SPEED RAIL PROJECT
BAKERSFIELD TO PALMDALE
ALTERNATIVE 1,2,3
MAINTENANCE FACILITY
LMF - LANCASTER
PLAN SHEET 3 OF 9

CONTRACT NO.
HSR13-44
DRAWING NO.
MY-D4044
SCALE
AS SHOWN
SHEET NO.
66


1/20/2021 5:13:43 AM Projects\701206_00_CHSRBP\00_CADD\Sheet_Files\MY\BP-MY-D4045

MATCH LINE LMF STA 79+45
SEE SHEET D4044

MATCH LINE LMF STA 104+23
SEE SHEET D4046

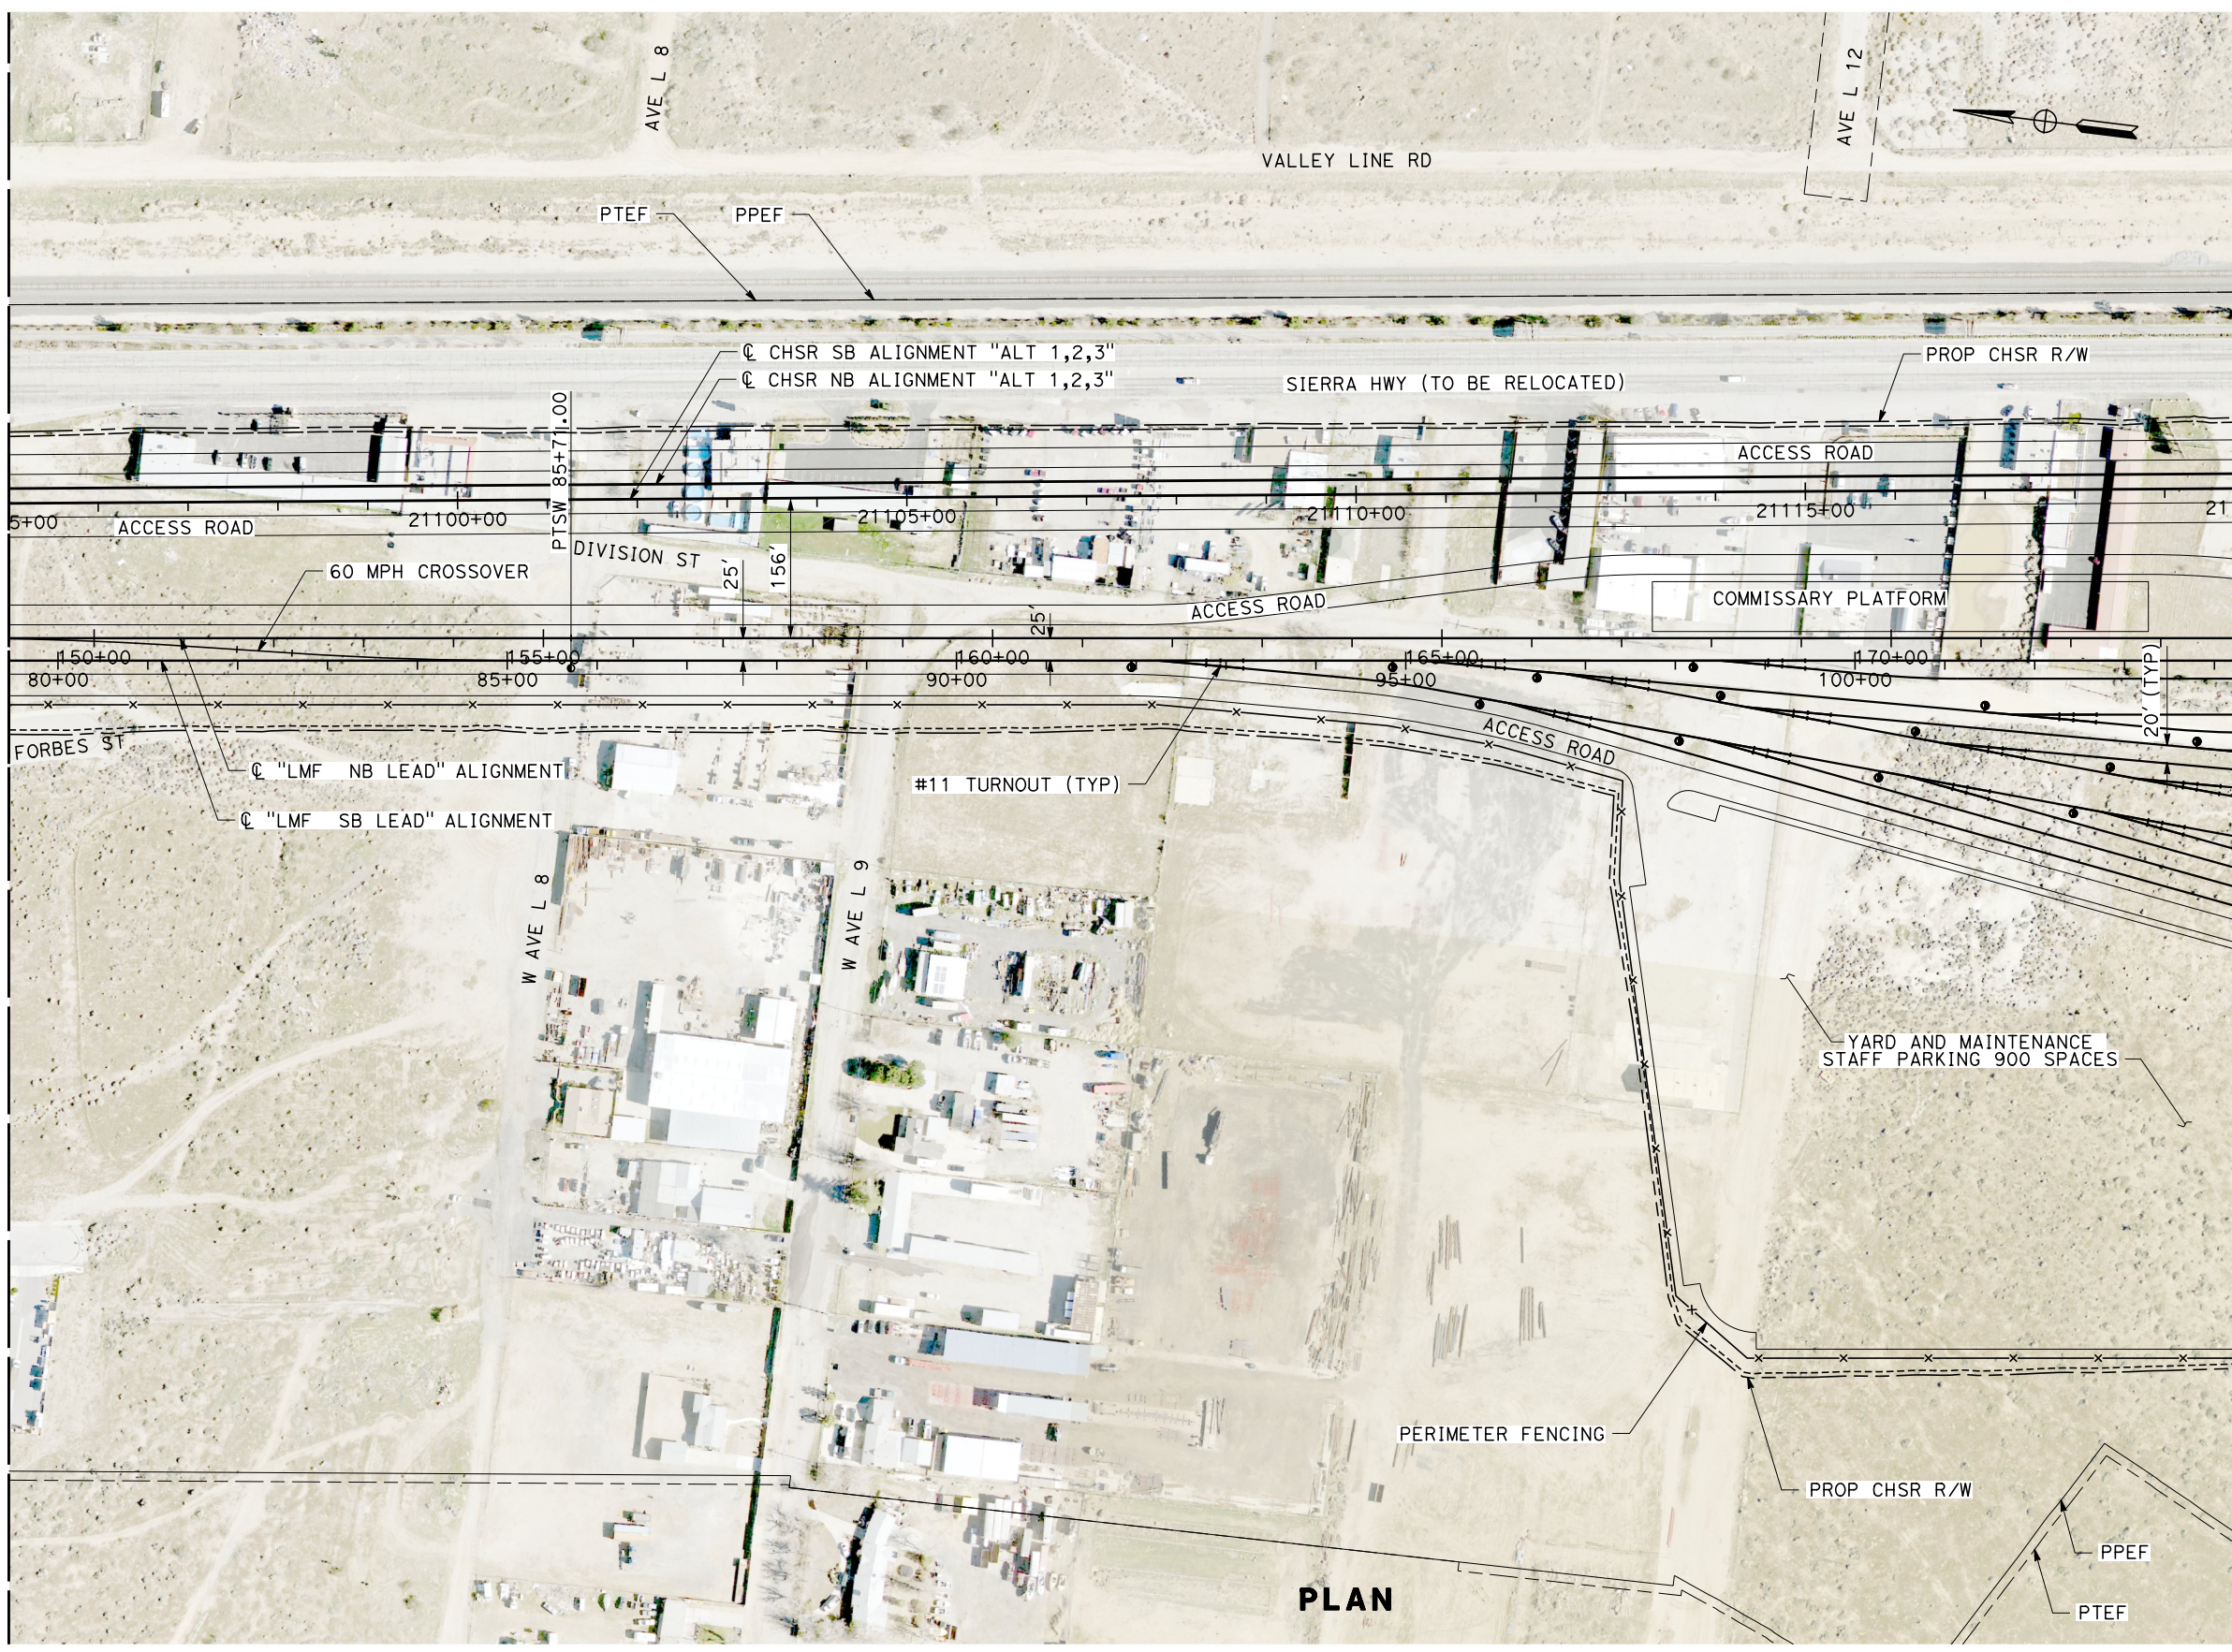

PLAN

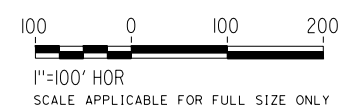

REV	DATE	BY	CHK	APP	DESCRIPTION

DESIGNED BY
J. MEREDITH
DRAWN BY
A. CARSON
CHECKED BY
S. LANDOLT
IN CHARGE
G. CAMPBELL
DATE
01/29/2021

**RECORD SET
PEPD
SUBMITTAL**

**NOT FOR
CONSTRUCTION**




**CALIFORNIA HIGH-SPEED RAIL PROJECT
BAKERSFIELD TO PALMDALE**

ALTERNATIVE 1,2,3
MAINTENANCE FACILITY
LMF - LANCASTER
PLAN SHEET 4 OF 9

CONTRACT NO.
HSR13-44
DRAWING NO.
MY-D4045
SCALE
AS SHOWN
SHEET NO.
67


1/20/2021 4:54:13 AM Projects\701206.00_CADD\Sheet Files\MY\BP-MY-D4046

MATCH LINE LMF STA 104+23
SEE SHEET MY-D4045

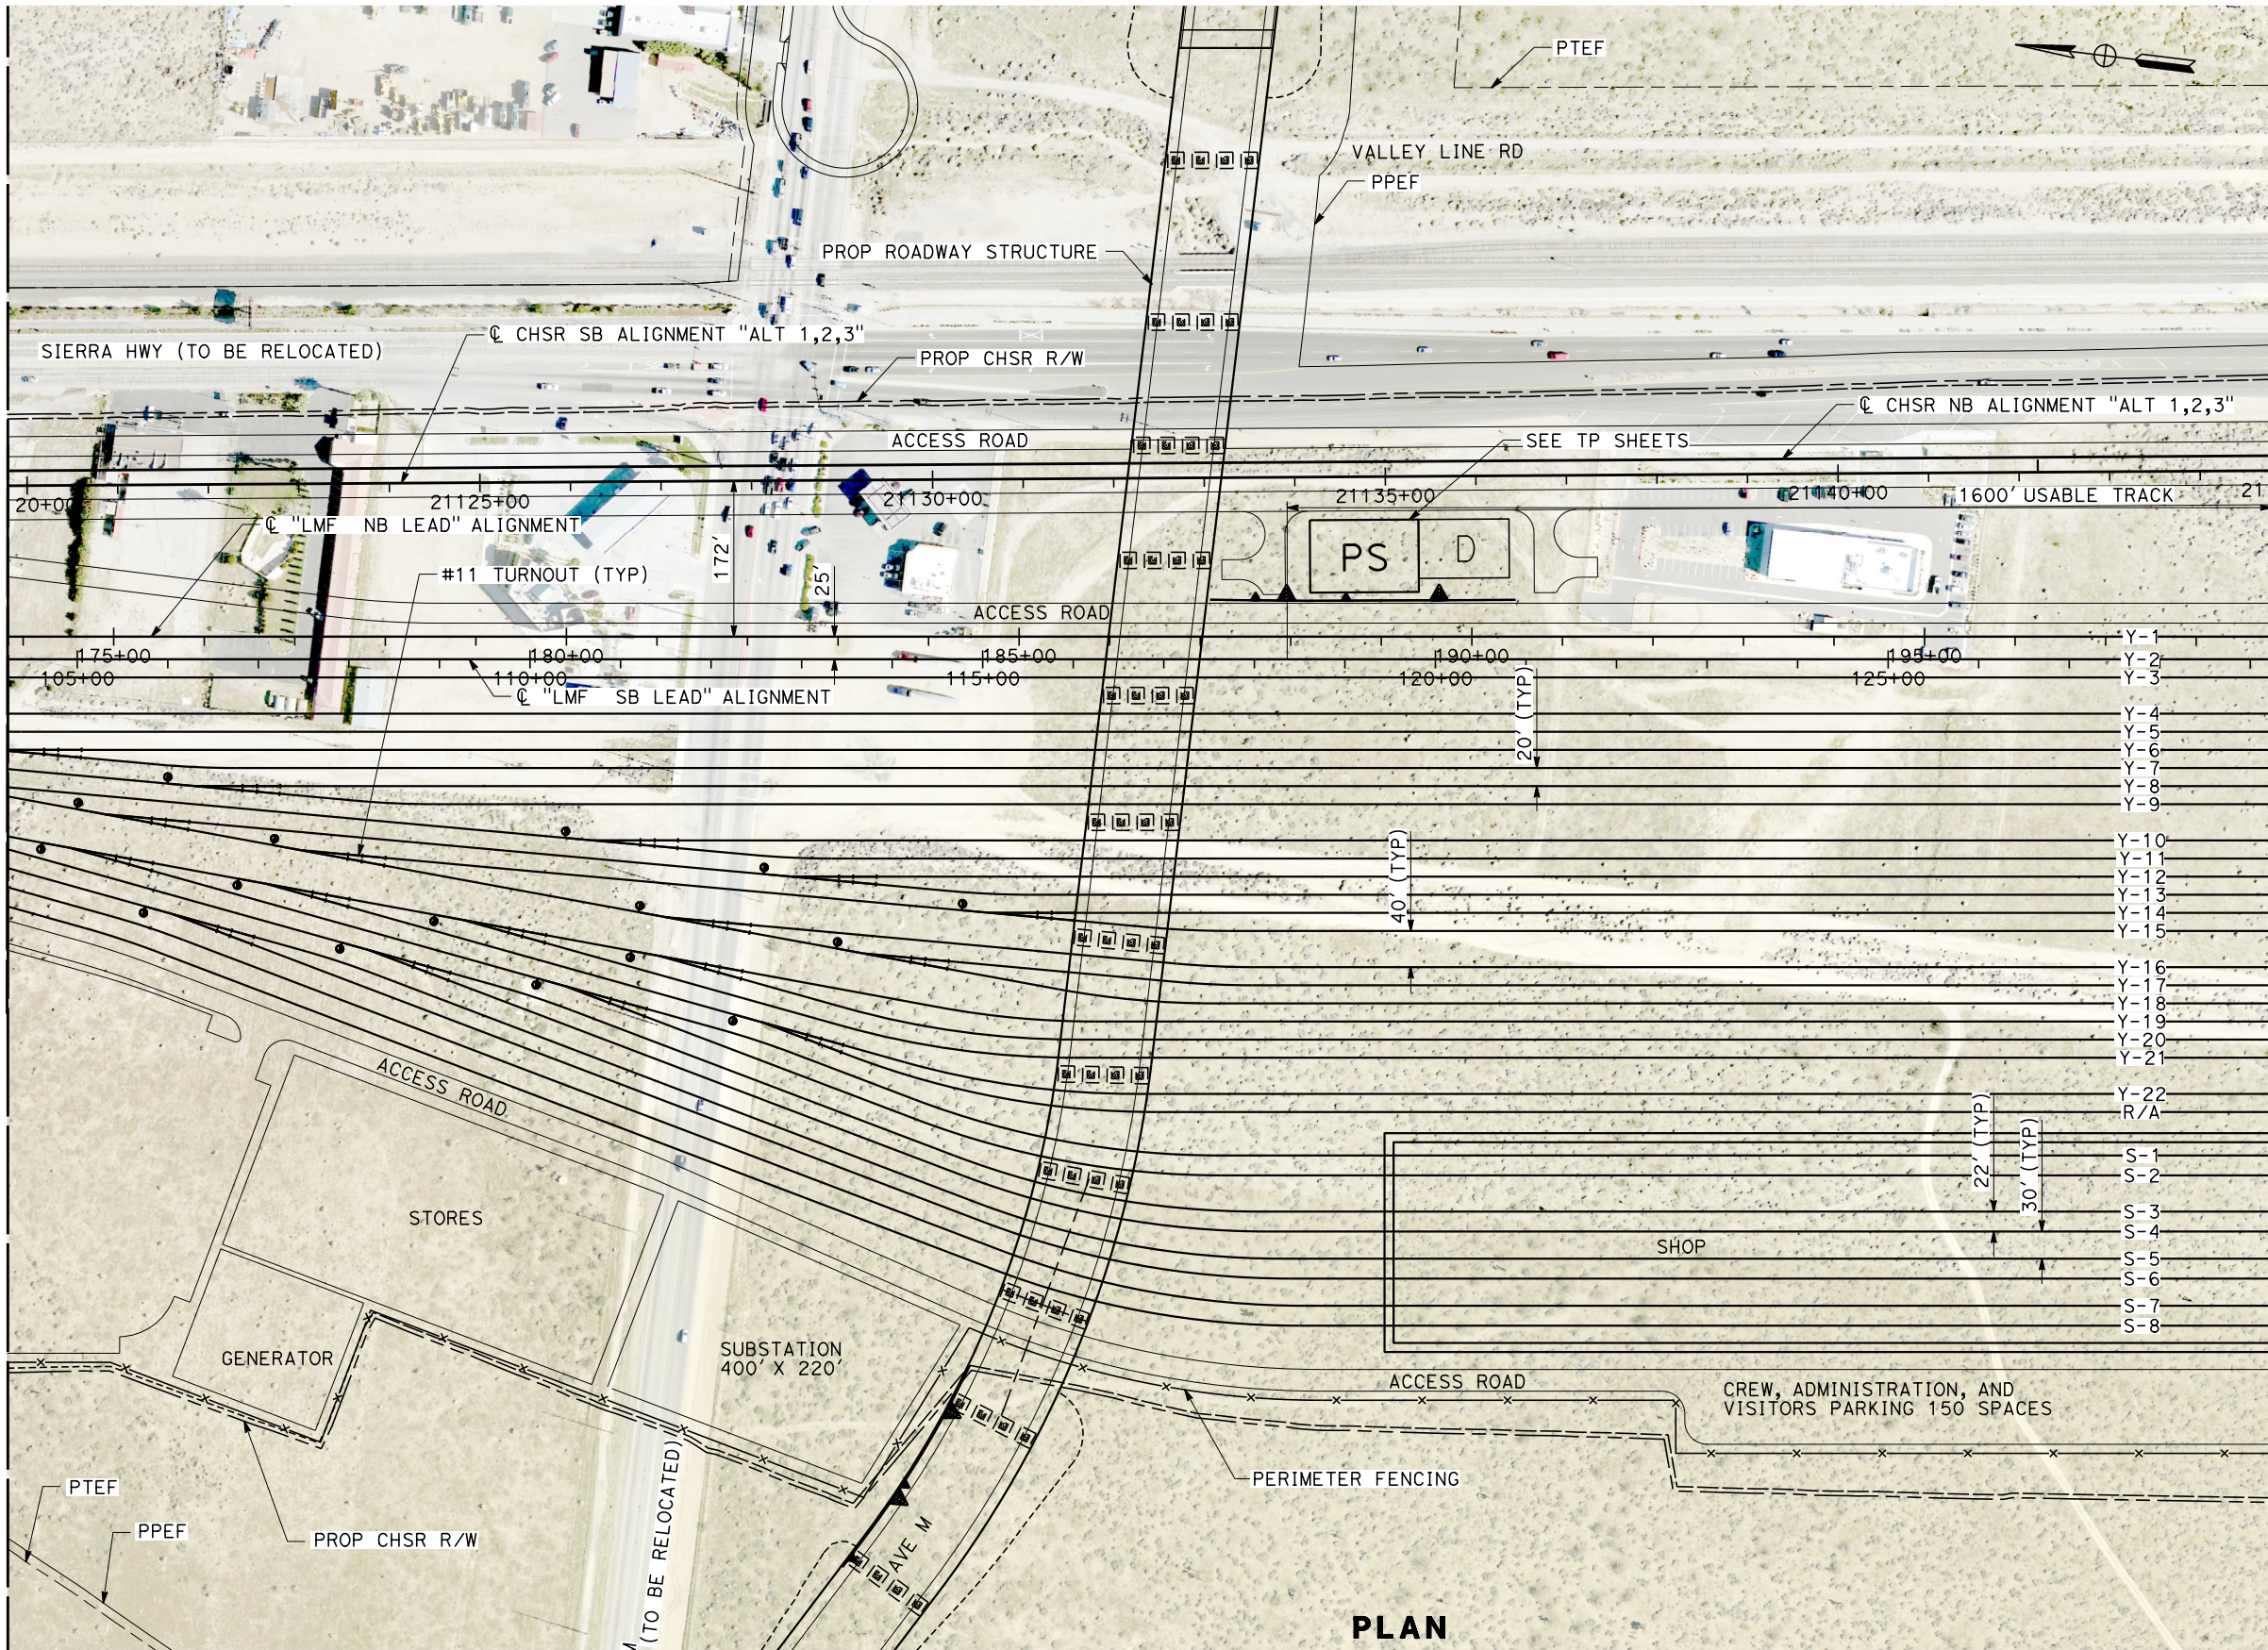

MATCH LINE LMF STA 129+23
SEE SHEET MY-D4047

PLAN

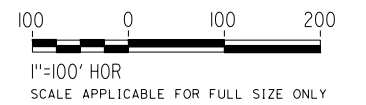

REV	DATE	BY	CHK	APP	DESCRIPTION

DESIGNED BY
J. MEREDITH
DRAWN BY
A. CARSON
CHECKED BY
S. LANDOLT
IN CHARGE
G. CAMPBELL
DATE
01/29/2021

**RECORD SET
PEPD
SUBMITTAL**

**NOT FOR
CONSTRUCTION**



**CALIFORNIA HIGH-SPEED RAIL PROJECT
BAKERSFIELD TO PALMDALE**


ALTERNATIVE 1,2,3
MAINTENANCE FACILITY
LMF - LANCASTER
PLAN SHEET 5 OF 9

CONTRACT NO.
HSR13-44
DRAWING NO.
MY-D4046
SCALE
AS SHOWN
SHEET NO.
68


1/20/2021 5:07:08 AM Projects\701206.00_CADD\Sheet Files\MY-BP-MY-D4047

MATCH LINE LMF STA 129+23
SEE SHEET MY-D4046

MATCH LINE LMF STA 154+23
SEE SHEET MY-D4048

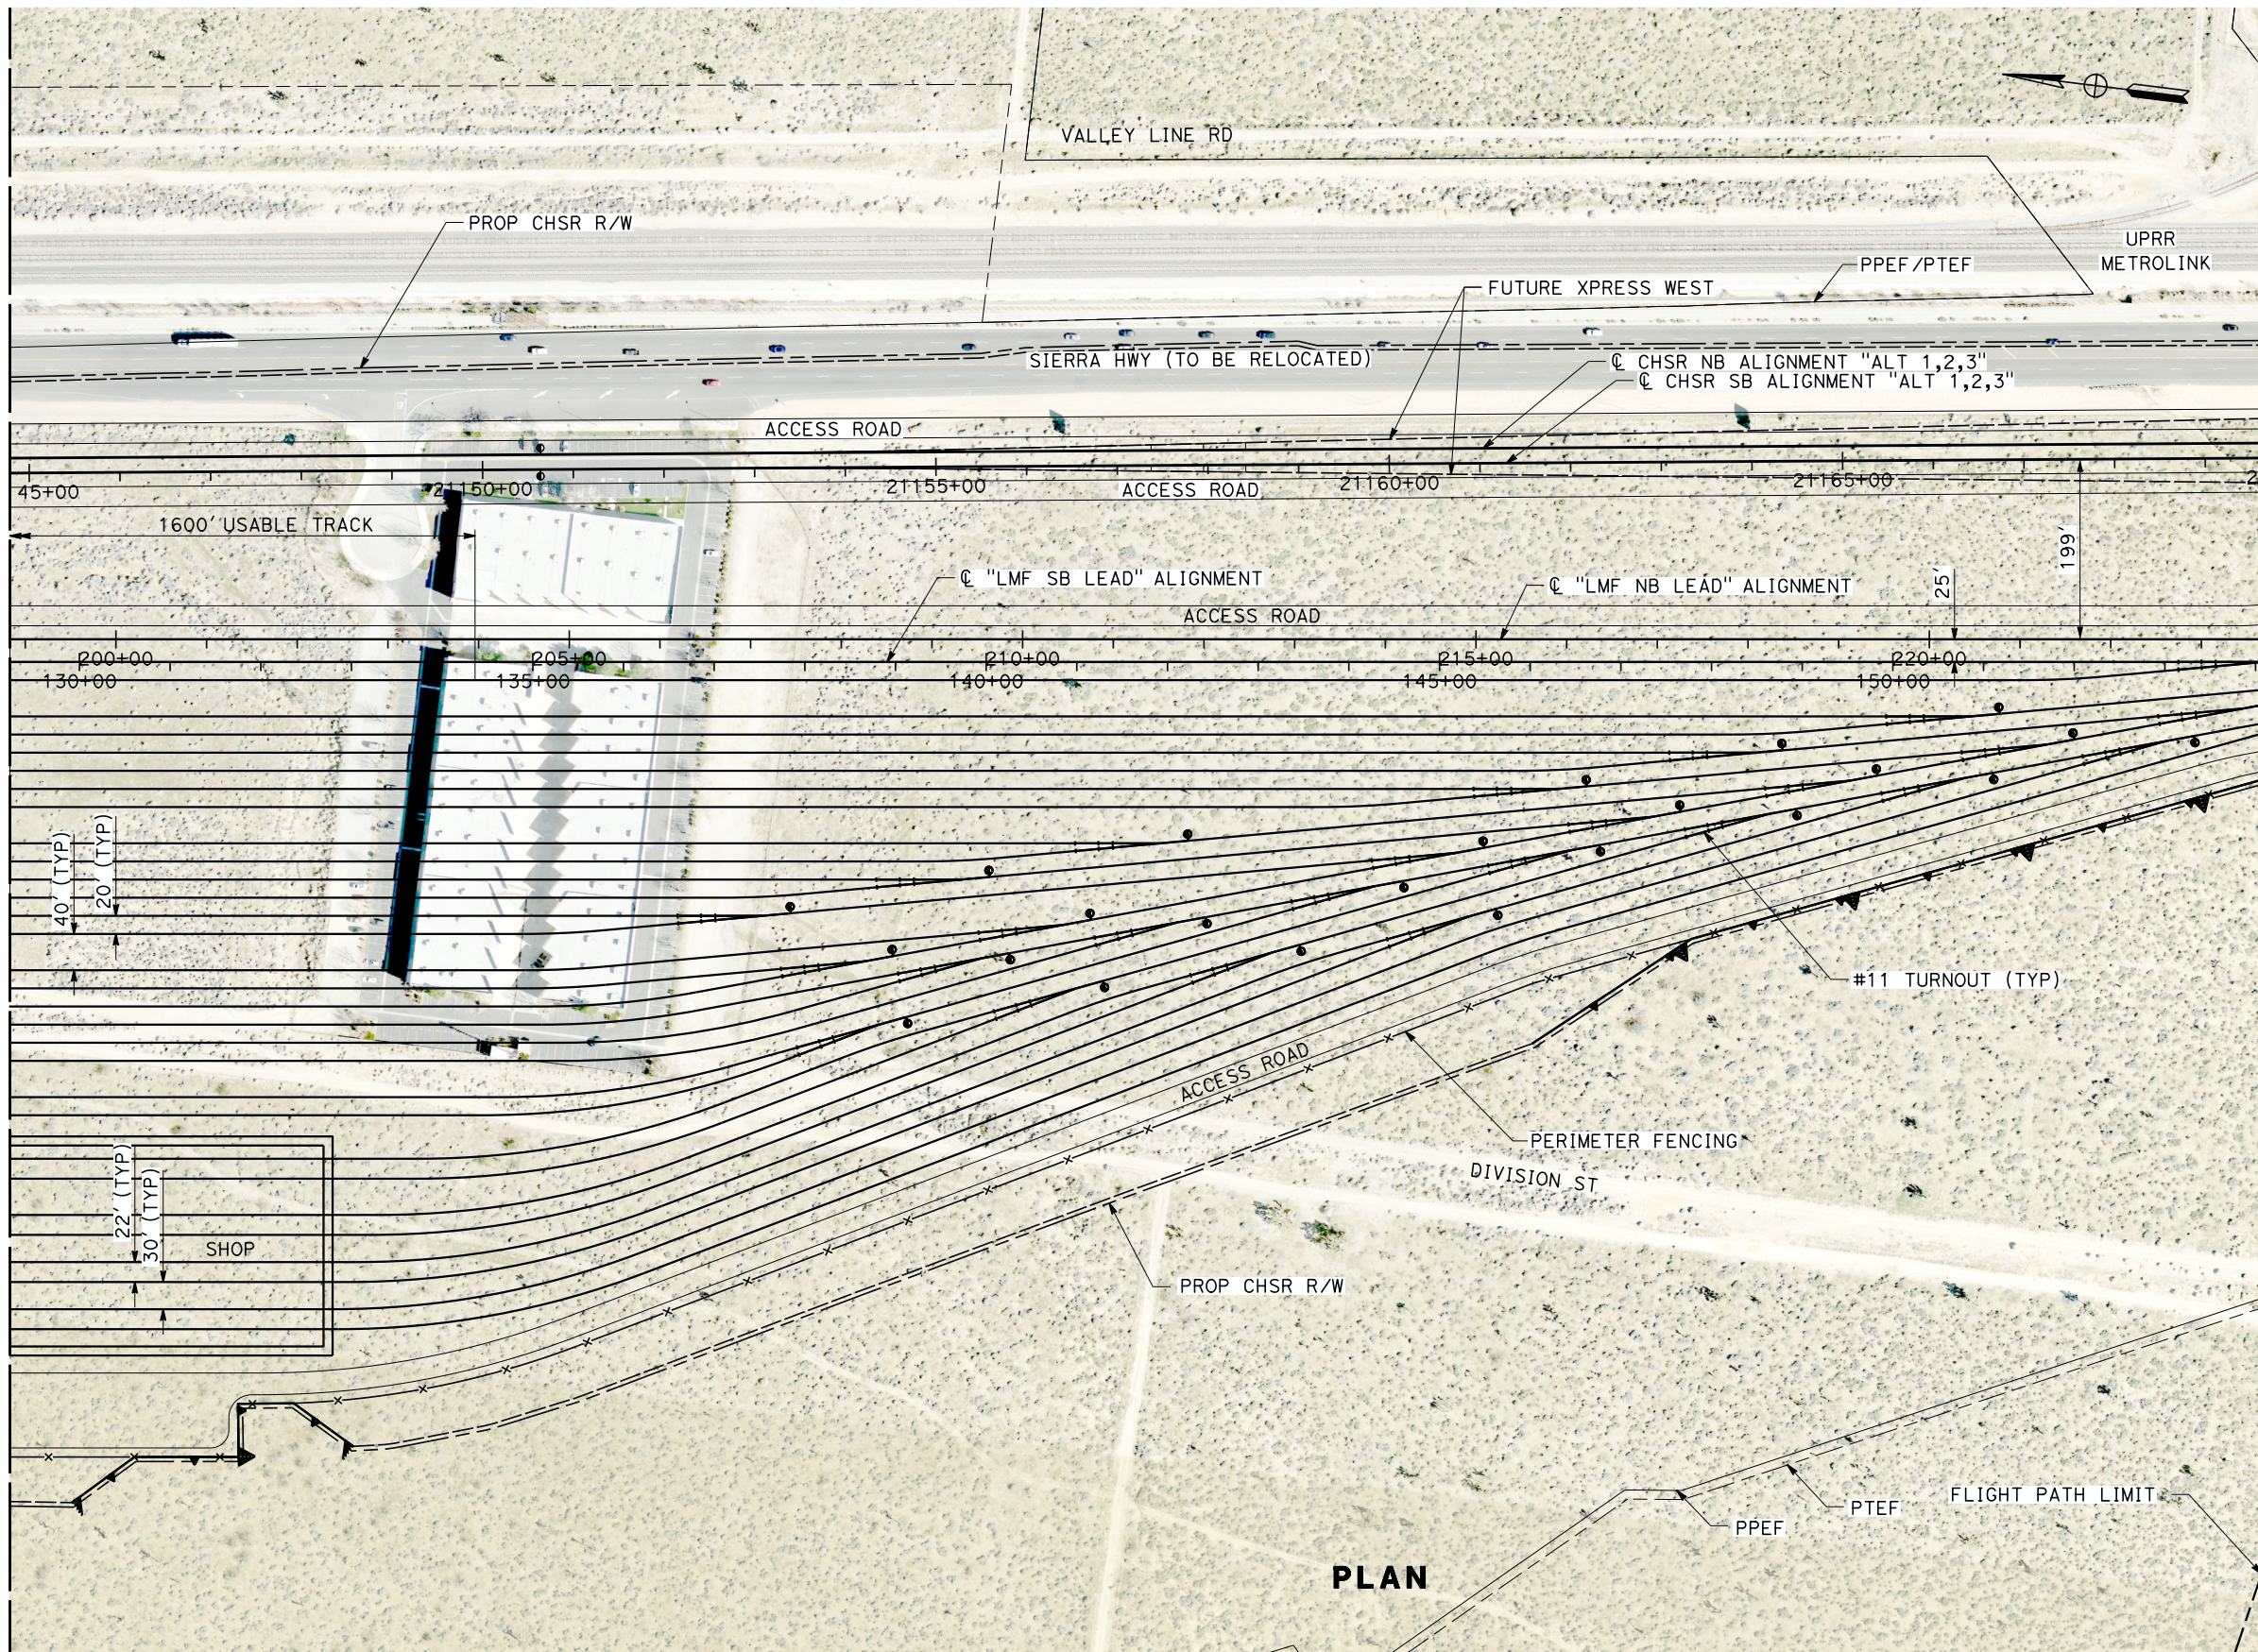

PLAN

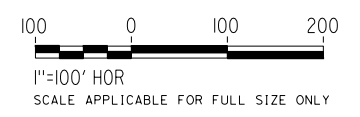

REV	DATE	BY	CHK	APP	DESCRIPTION

DESIGNED BY
J. MEREDITH
DRAWN BY
A. CARSON
CHECKED BY
S. LANDOLT
IN CHARGE
G. CAMPBELL
DATE
01/29/2021

**RECORD SET
PEPD
SUBMITTAL**

**NOT FOR
CONSTRUCTION**



**CALIFORNIA HIGH-SPEED RAIL PROJECT
BAKERSFIELD TO PALMDALE**


ALTERNATIVE 1,2,3
MAINTENANCE FACILITY
LMF - LANCASTER
PLAN SHEET 6 OF 9

CONTRACT NO.
HSR13-44
DRAWING NO.
MY-D4047
SCALE
AS SHOWN
SHEET NO.
69


1/20/2021 5:05:40 AM Projects\701206.00_CHSRBP\00_CADD\Sheet Files\MY-BP-MY-D4048

MATCH LINE LMF STA 154+23
SEE SHEET MY-D4047

MATCH LINE LMF STA 179+23
SEE SHEET MY-D4049

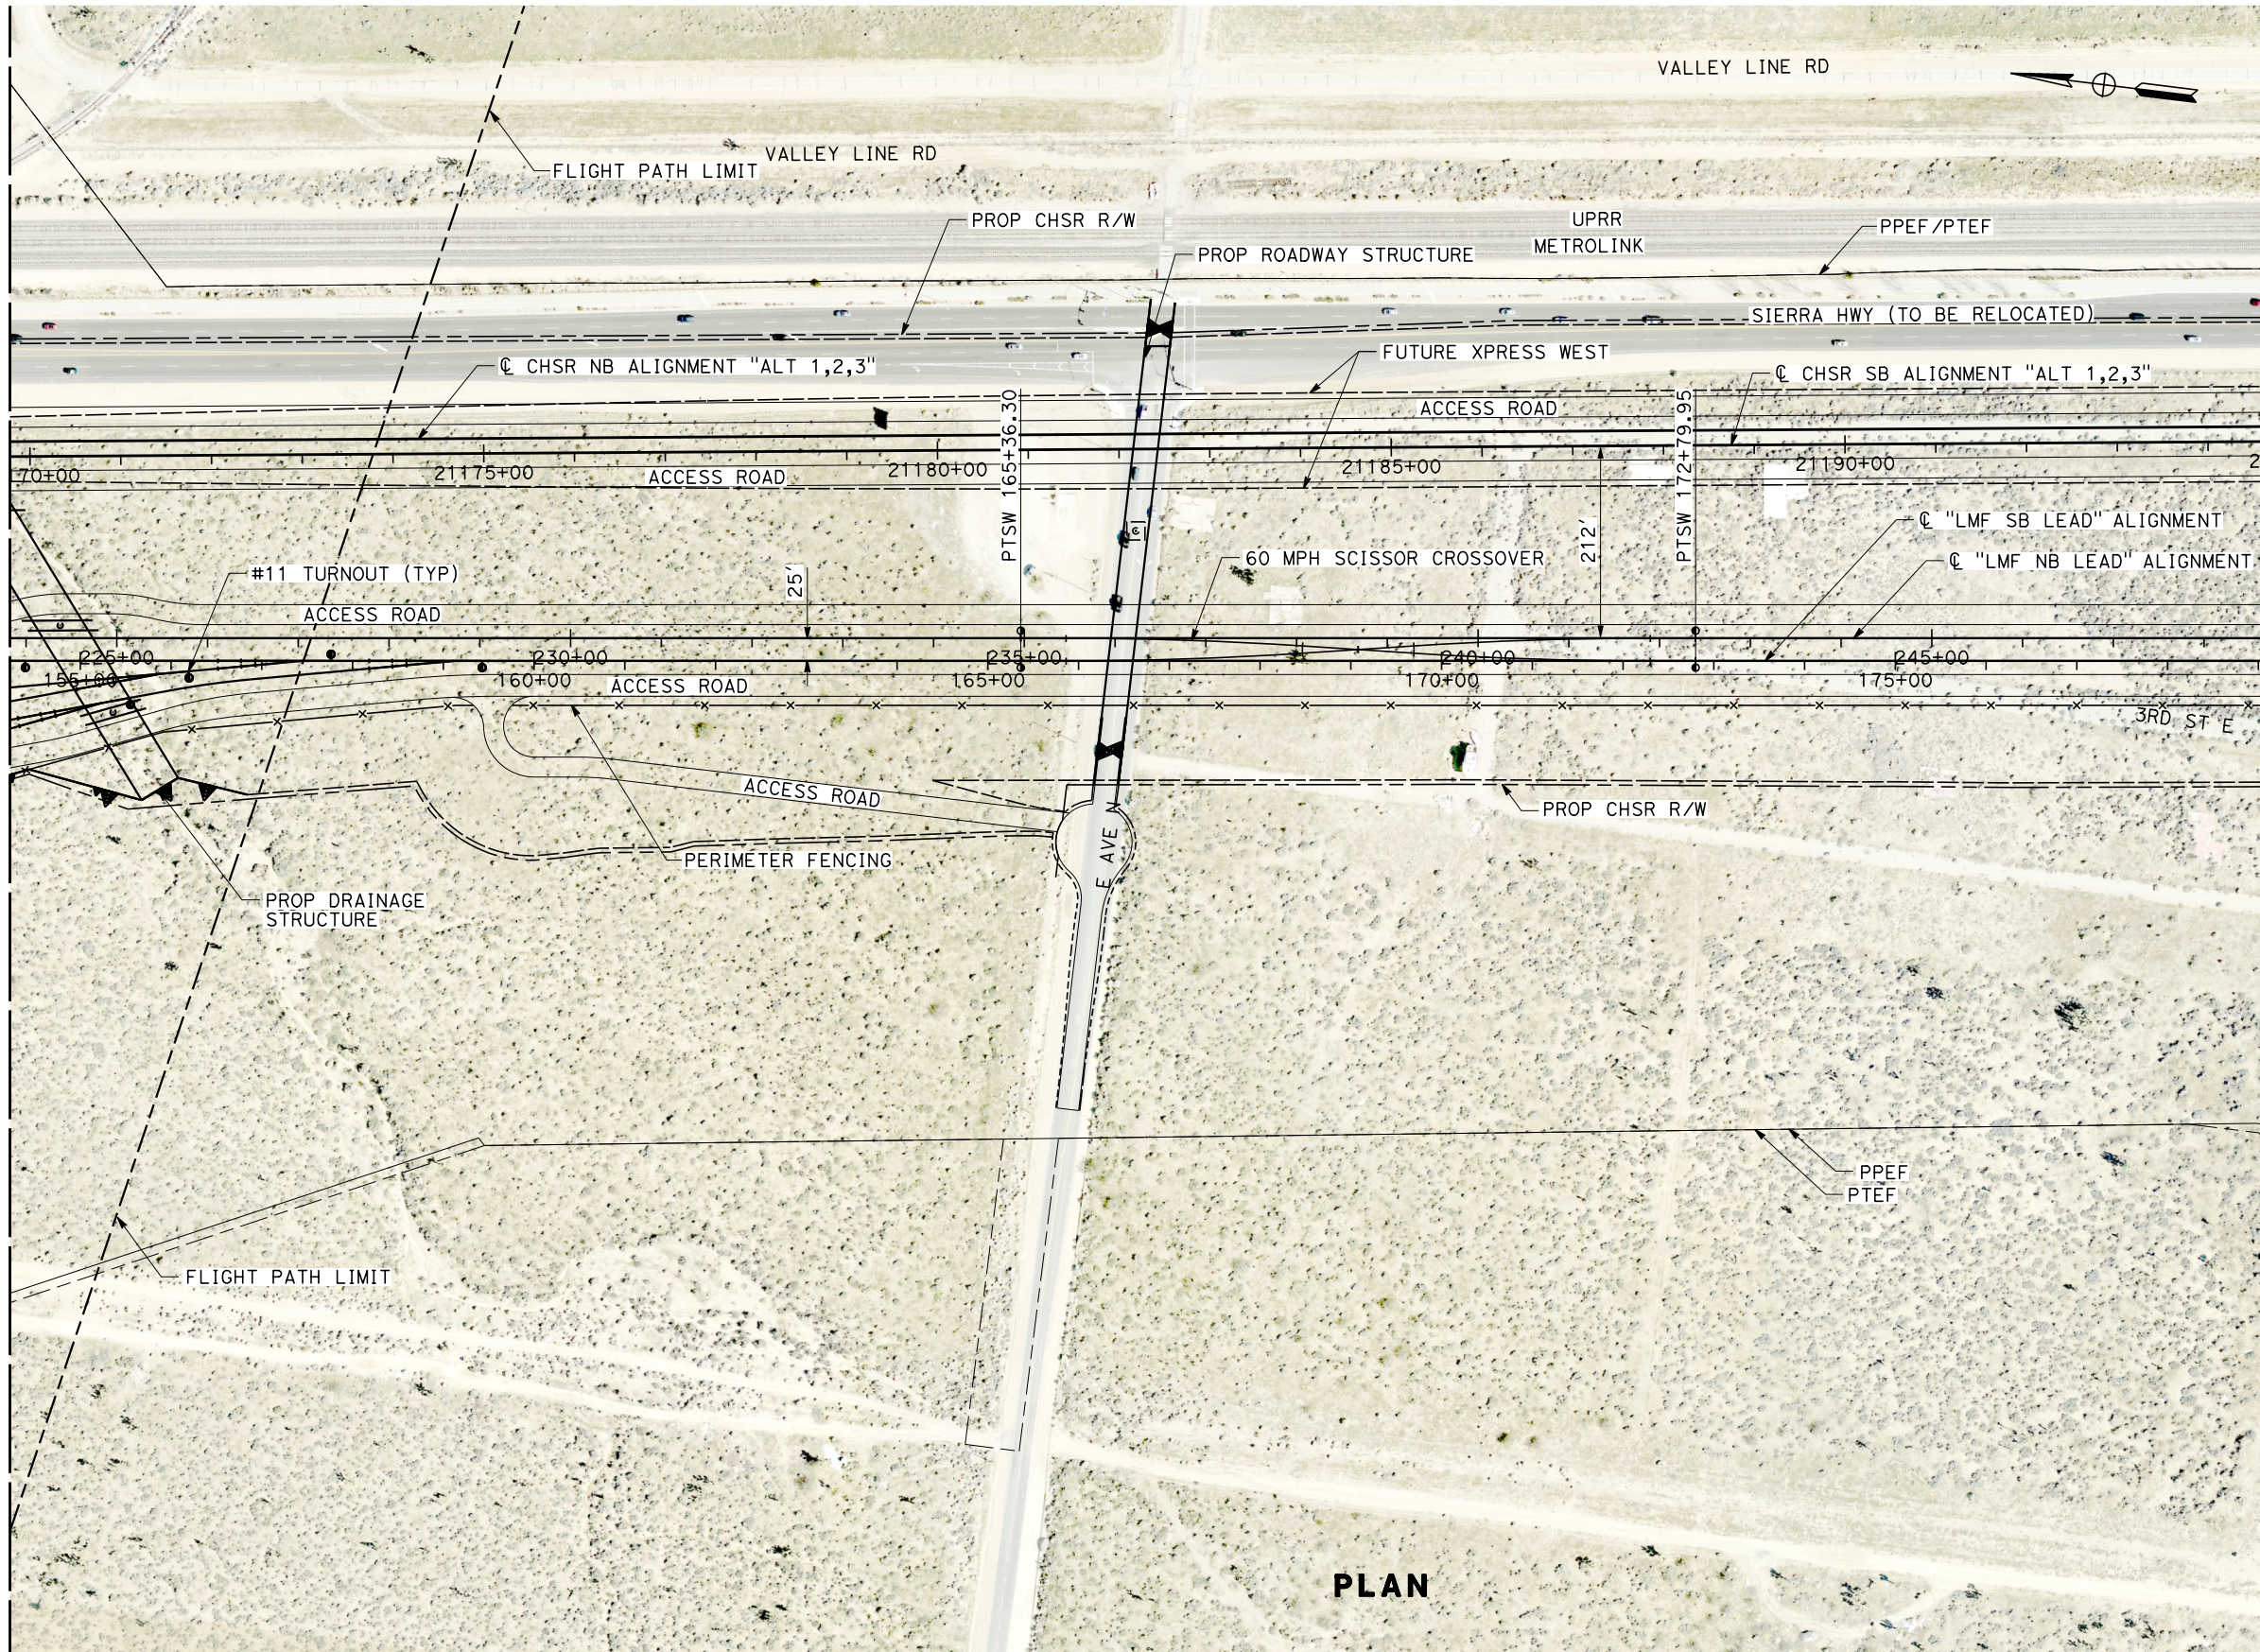

PLAN

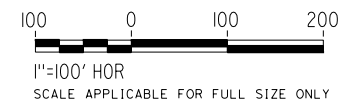

REV	DATE	BY	CHK	APP	DESCRIPTION

DESIGNED BY
J. MEREDITH
DRAWN BY
A. CARSON
CHECKED BY
S. LANDOLT
IN CHARGE
G. CAMPBELL
DATE
01/29/2021

**RECORD SET
PEPD
SUBMITTAL**

**NOT FOR
CONSTRUCTION**




**CALIFORNIA HIGH-SPEED RAIL PROJECT
BAKERSFIELD TO PALMDALE**

ALTERNATIVE 1,2,3
MAINTENANCE FACILITY
LMF - LANCASTER
PLAN SHEET 7 OF 9

CONTRACT NO.
HSR13-44
DRAWING NO.
MY-D4048
SCALE
AS SHOWN
SHEET NO.
70


1/20/2021 4:58:15 AM Projects\701206.00_CADD\Sheet Files\MY-BP-MY-D4049

MATCH LINE LMF STA 179+23
SEE SHEET MY-D4048

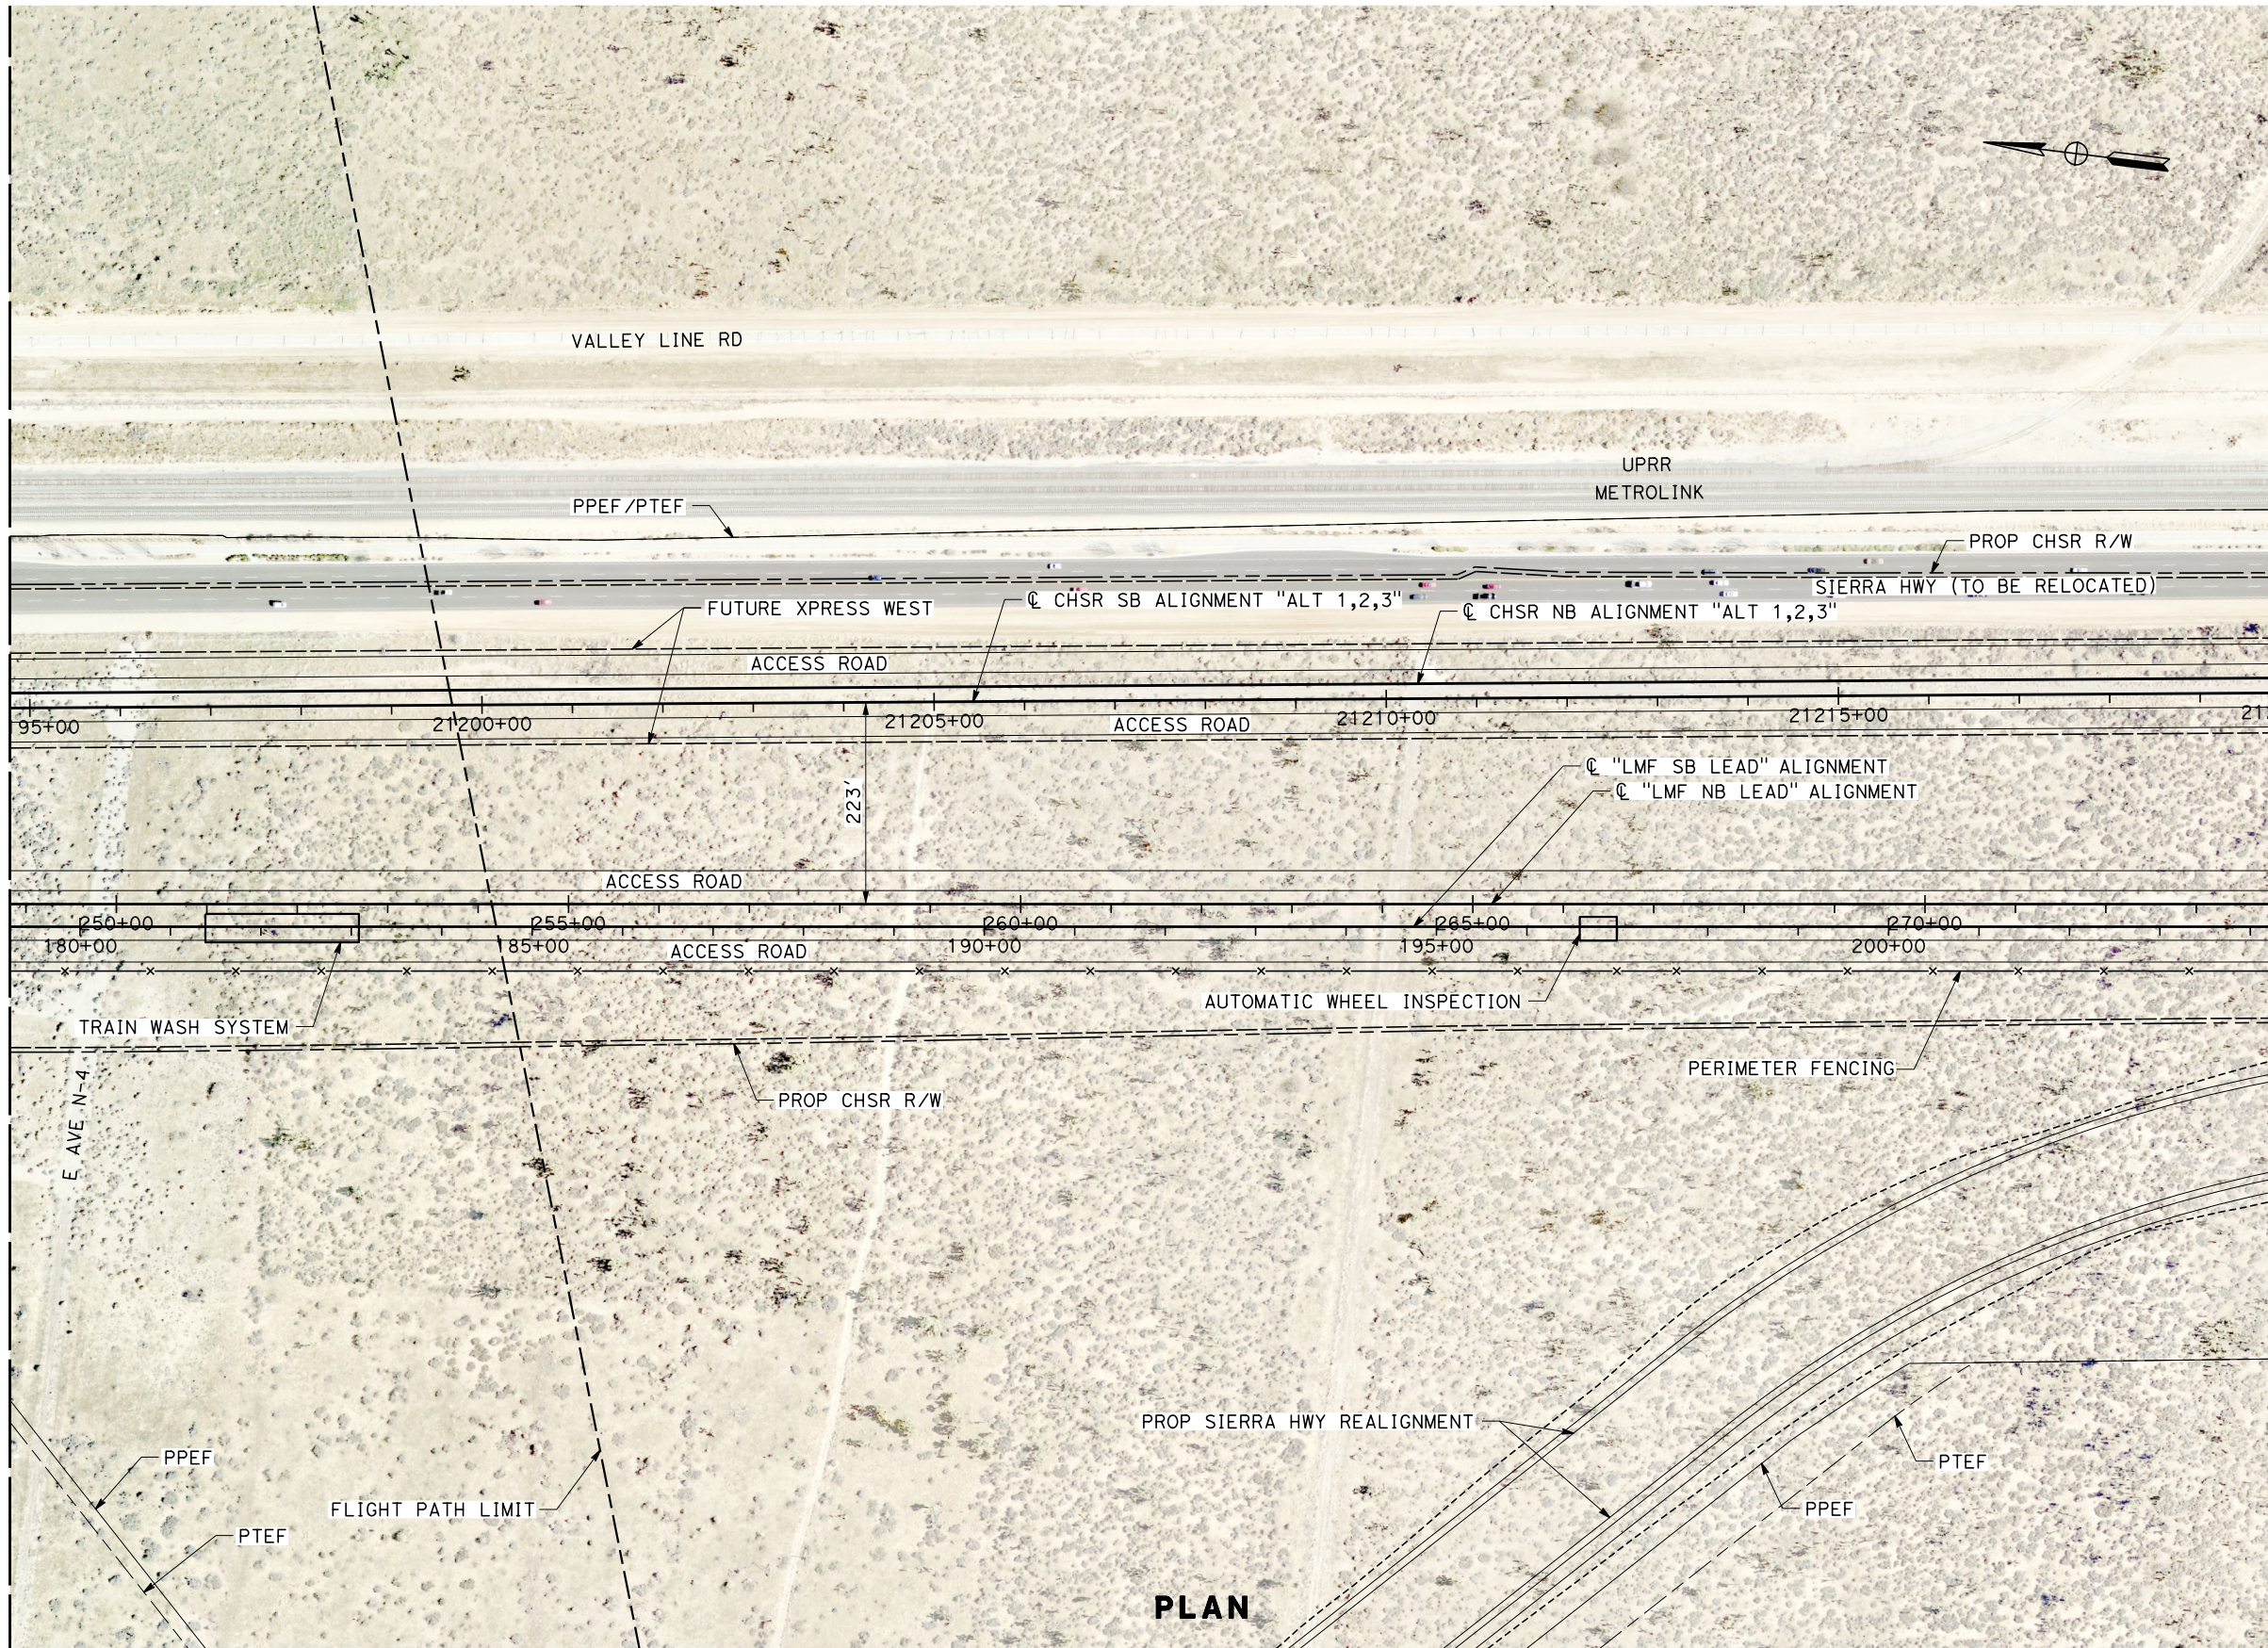

MATCH LINE LMF STA 204+23
SEE SHEET MY-D4050

PLAN

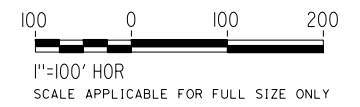

REV	DATE	BY	CHK	APP	DESCRIPTION

DESIGNED BY
J. MEREDITH
DRAWN BY
A. CARSON
CHECKED BY
S. LANDOLT
IN CHARGE
G. CAMPBELL
DATE
01/29/2021

**RECORD SET
PEPD
SUBMITTAL**

**NOT FOR
CONSTRUCTION**




**CALIFORNIA HIGH-SPEED RAIL PROJECT
BAKERSFIELD TO PALMDALE**

ALTERNATIVE 1,2,3
MAINTENANCE FACILITY
LMF - LANCASTER
PLAN SHEET 8 OF 9

CONTRACT NO.
HSR13-44
DRAWING NO.
MY-D4049
SCALE
AS SHOWN
SHEET NO.
71

1/20/2021 5:07:36 AM Projects\701206_00_CHSRBP\00_CADD\Sheet Files\MY-BP-MY-D4051A.dgn

LMF STA 91+80
SEE SHEET MY-D4045

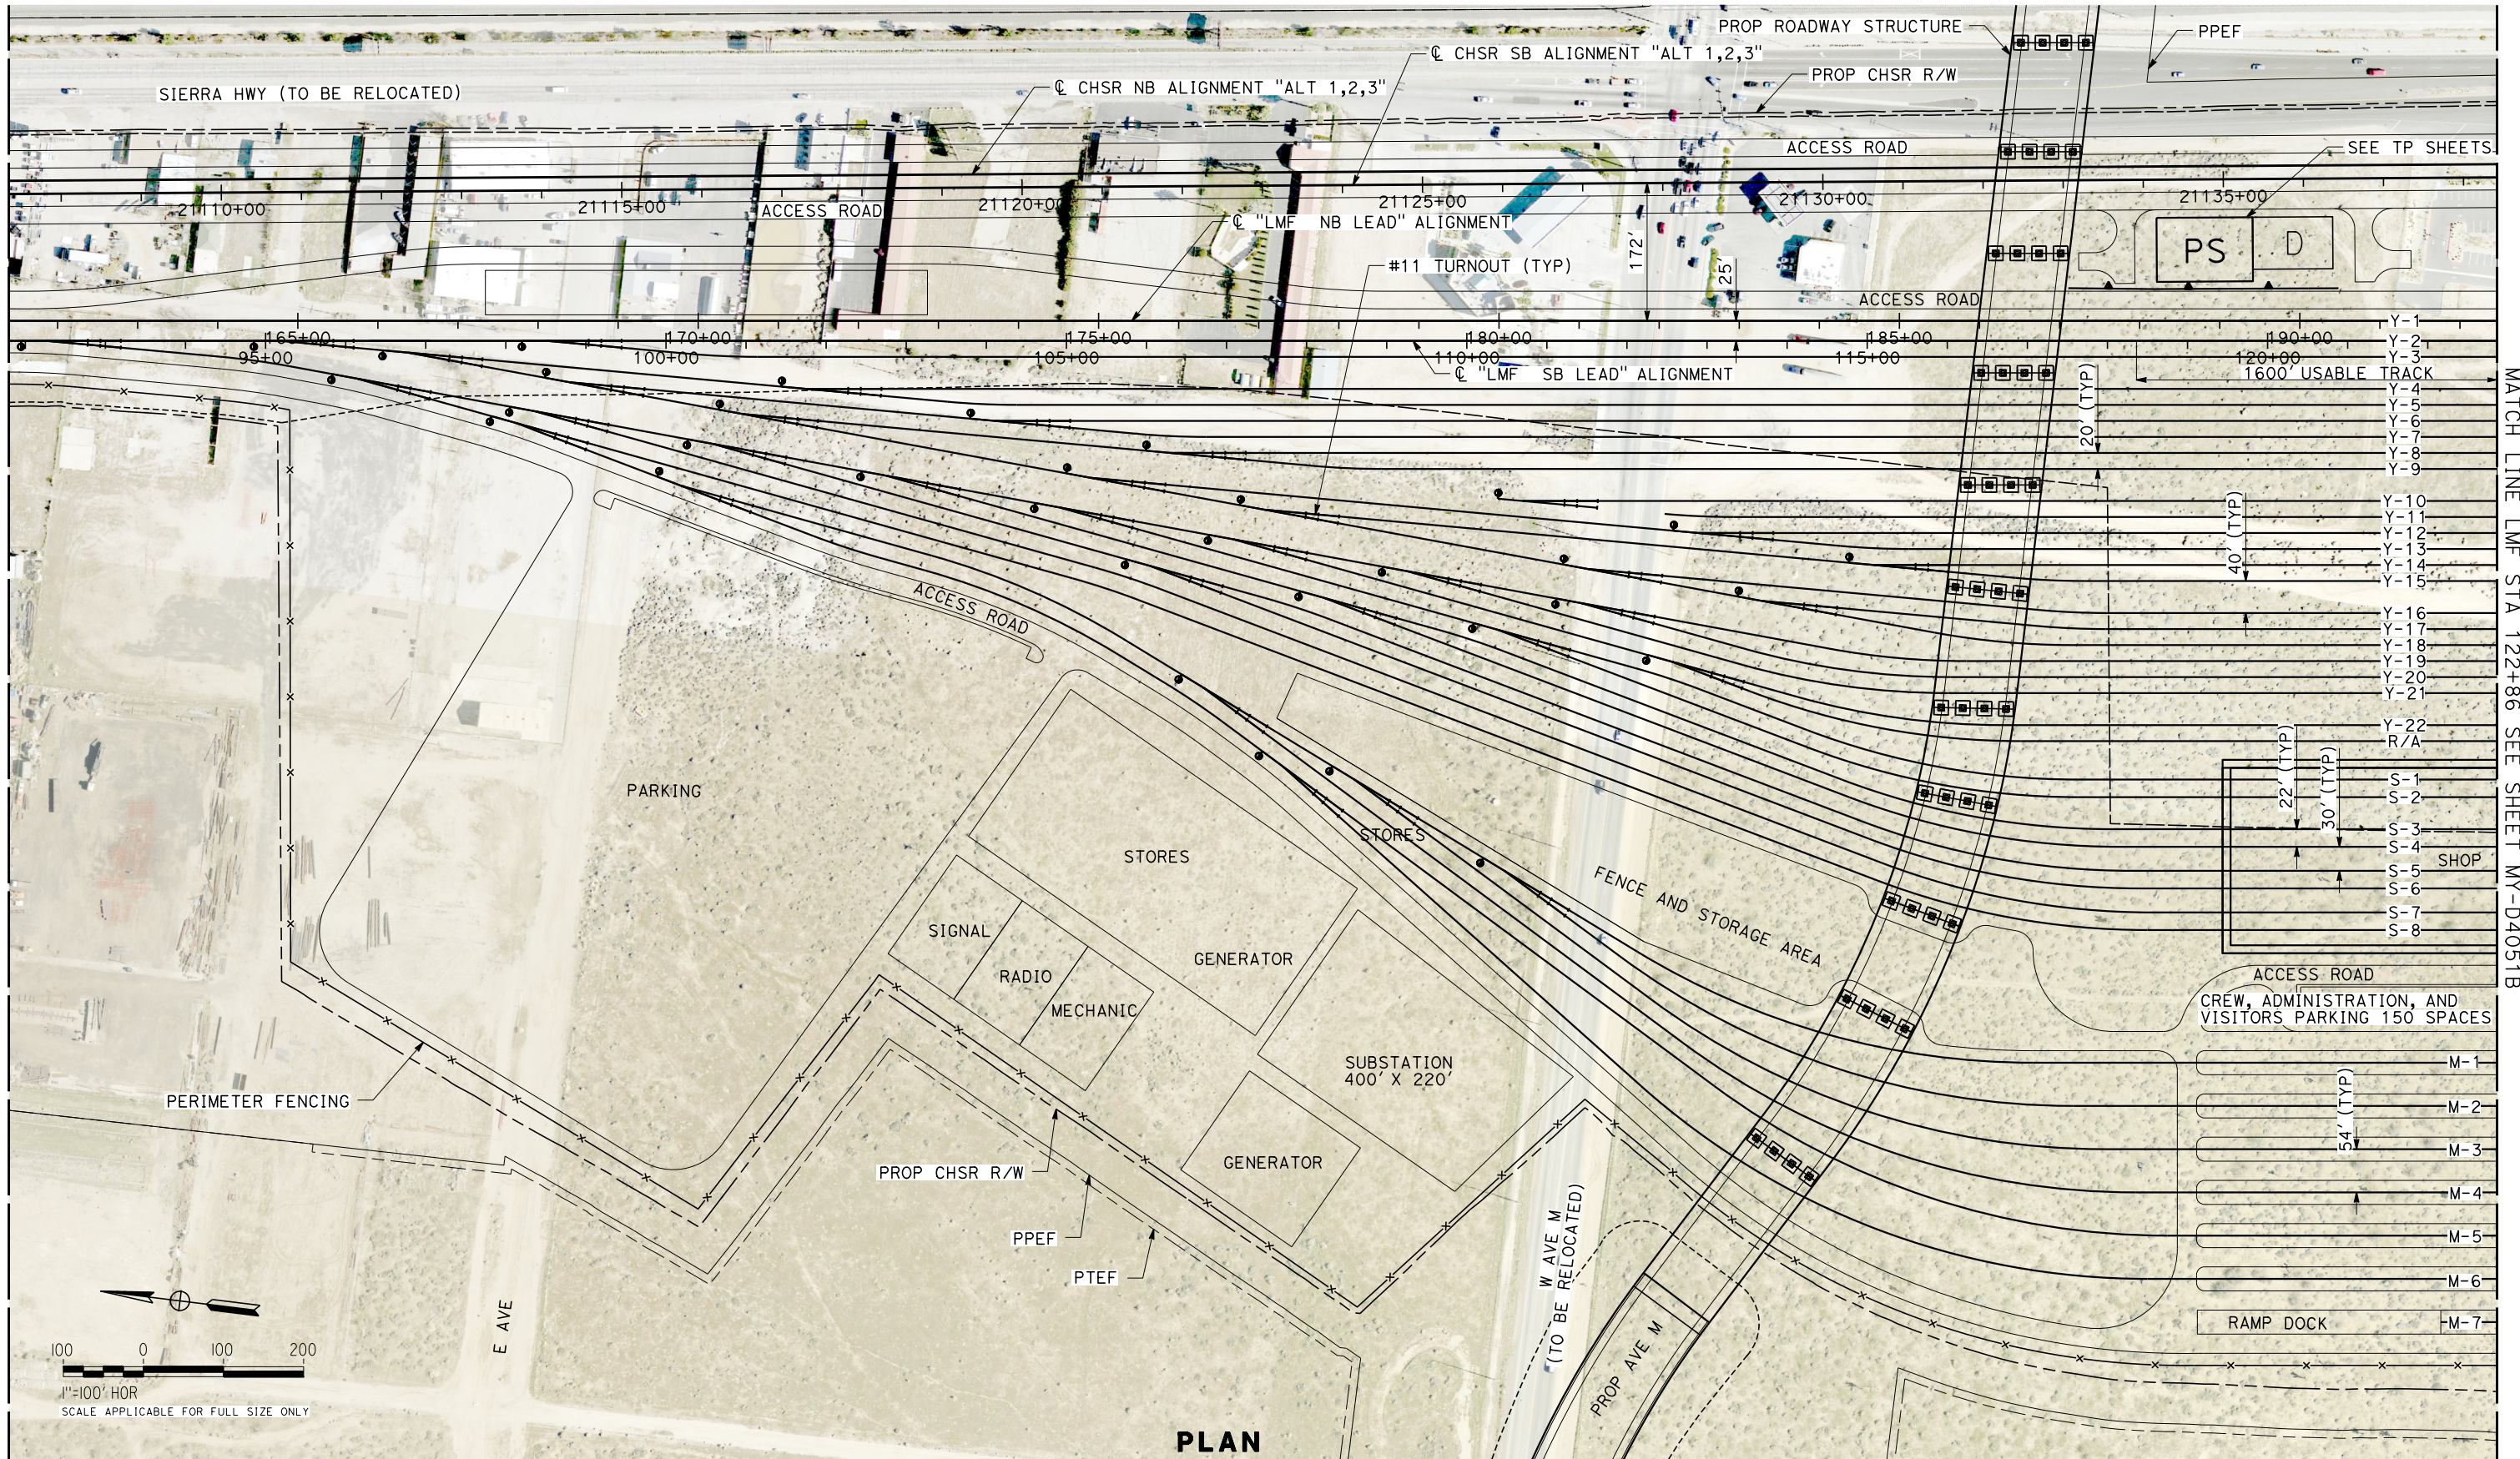

MATCH LINE LMF STA 122+86 SEE SHEET MY-D4051B

REV	DATE	BY	CHK	APP	DESCRIPTION

DESIGNED BY
J. MEREDITH
DRAWN BY
A. CARSON
CHECKED BY
S. LANDOLT
IN CHARGE
G. CAMPBELL
DATE
01/29/2021

**RECORD SET
PEPD
SUBMITTAL**

**NOT FOR
CONSTRUCTION**



**CALIFORNIA HIGH-SPEED RAIL PROJECT
BAKERSFIELD TO PALMDALE**


ALTERNATIVE 1,2,3,5
MAINTENANCE FACILITY
MOWF-LMF - LANCASTER
PLAN SHEET 1 OF 2

CONTRACT NO.
HSR13-44
DRAWING NO.
MY-D4051A
SCALE
AS SHOWN
SHEET NO.
73


1/20/2021 4:57:09 AM Projects\701206.00_CADD\Sheet Files\MY-BP-MY-D4051B.dgn

MATCH LINE LMF STA 122+86 SEE SHEET MY-D4051A

LMF STA 153+94 SEE SHEET MY-D4048

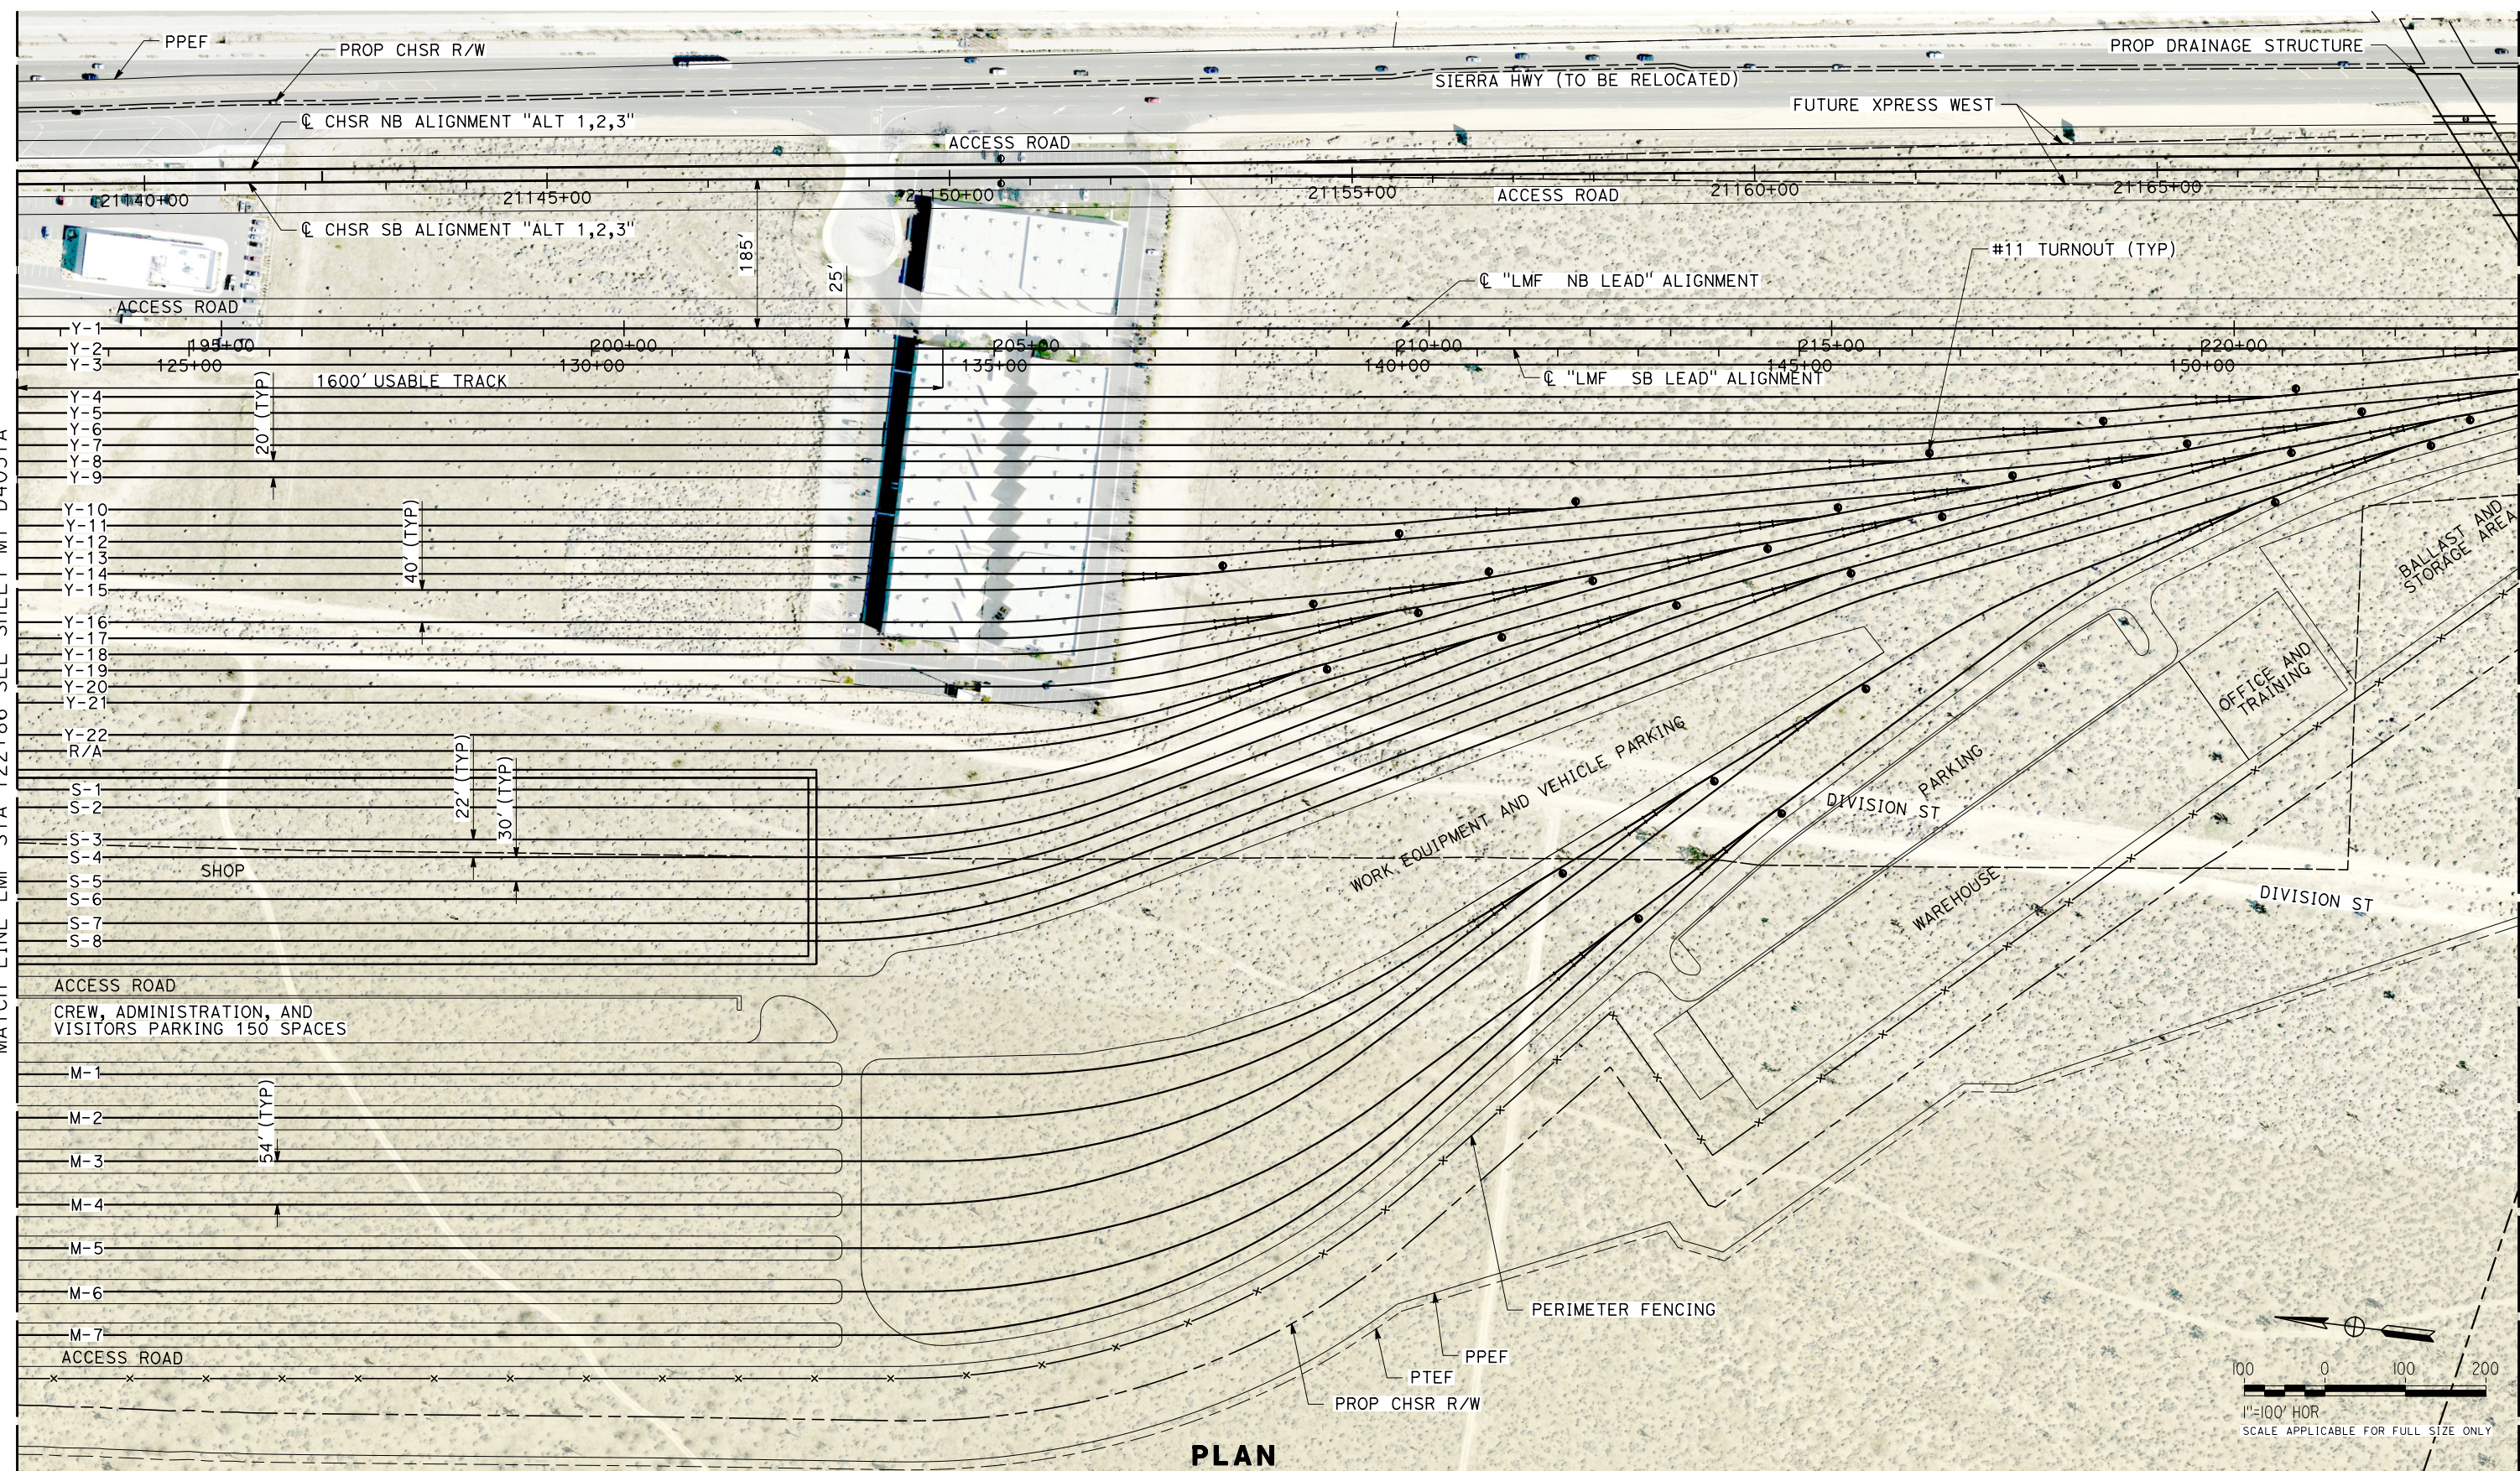

PLAN

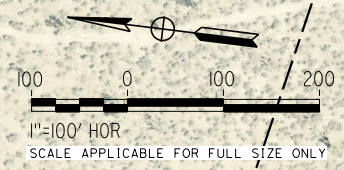

REV	DATE	BY	CHK	APP	DESCRIPTION

DESIGNED BY
J. MEREDITH
DRAWN BY
A. CARSON
CHECKED BY
S. LANDOLT
IN CHARGE
G. CAMPBELL
DATE
01/29/2021

RECORD SET
PEPD
SUBMITTAL

NOT FOR
CONSTRUCTION




CALIFORNIA HIGH-SPEED RAIL PROJECT
BAKERSFIELD TO PALMDALE
ALTERNATIVE 1,2,3,5
MAINTENANCE FACILITIES
MOWF-LMF - LANCASTER
PLAN SHEET 2 OF 2

CONTRACT NO.
HSR13-44
DRAWING NO.
MY-D4051B
SCALE
AS SHOWN
SHEET NO.
74

1/20/2021 5:02:58 AM Projects\701206.00_CADD\Sheet Files\MY-BP-MY-D4051C.dgn

LMF STA 106+00
SEE SHEET MY-D4046

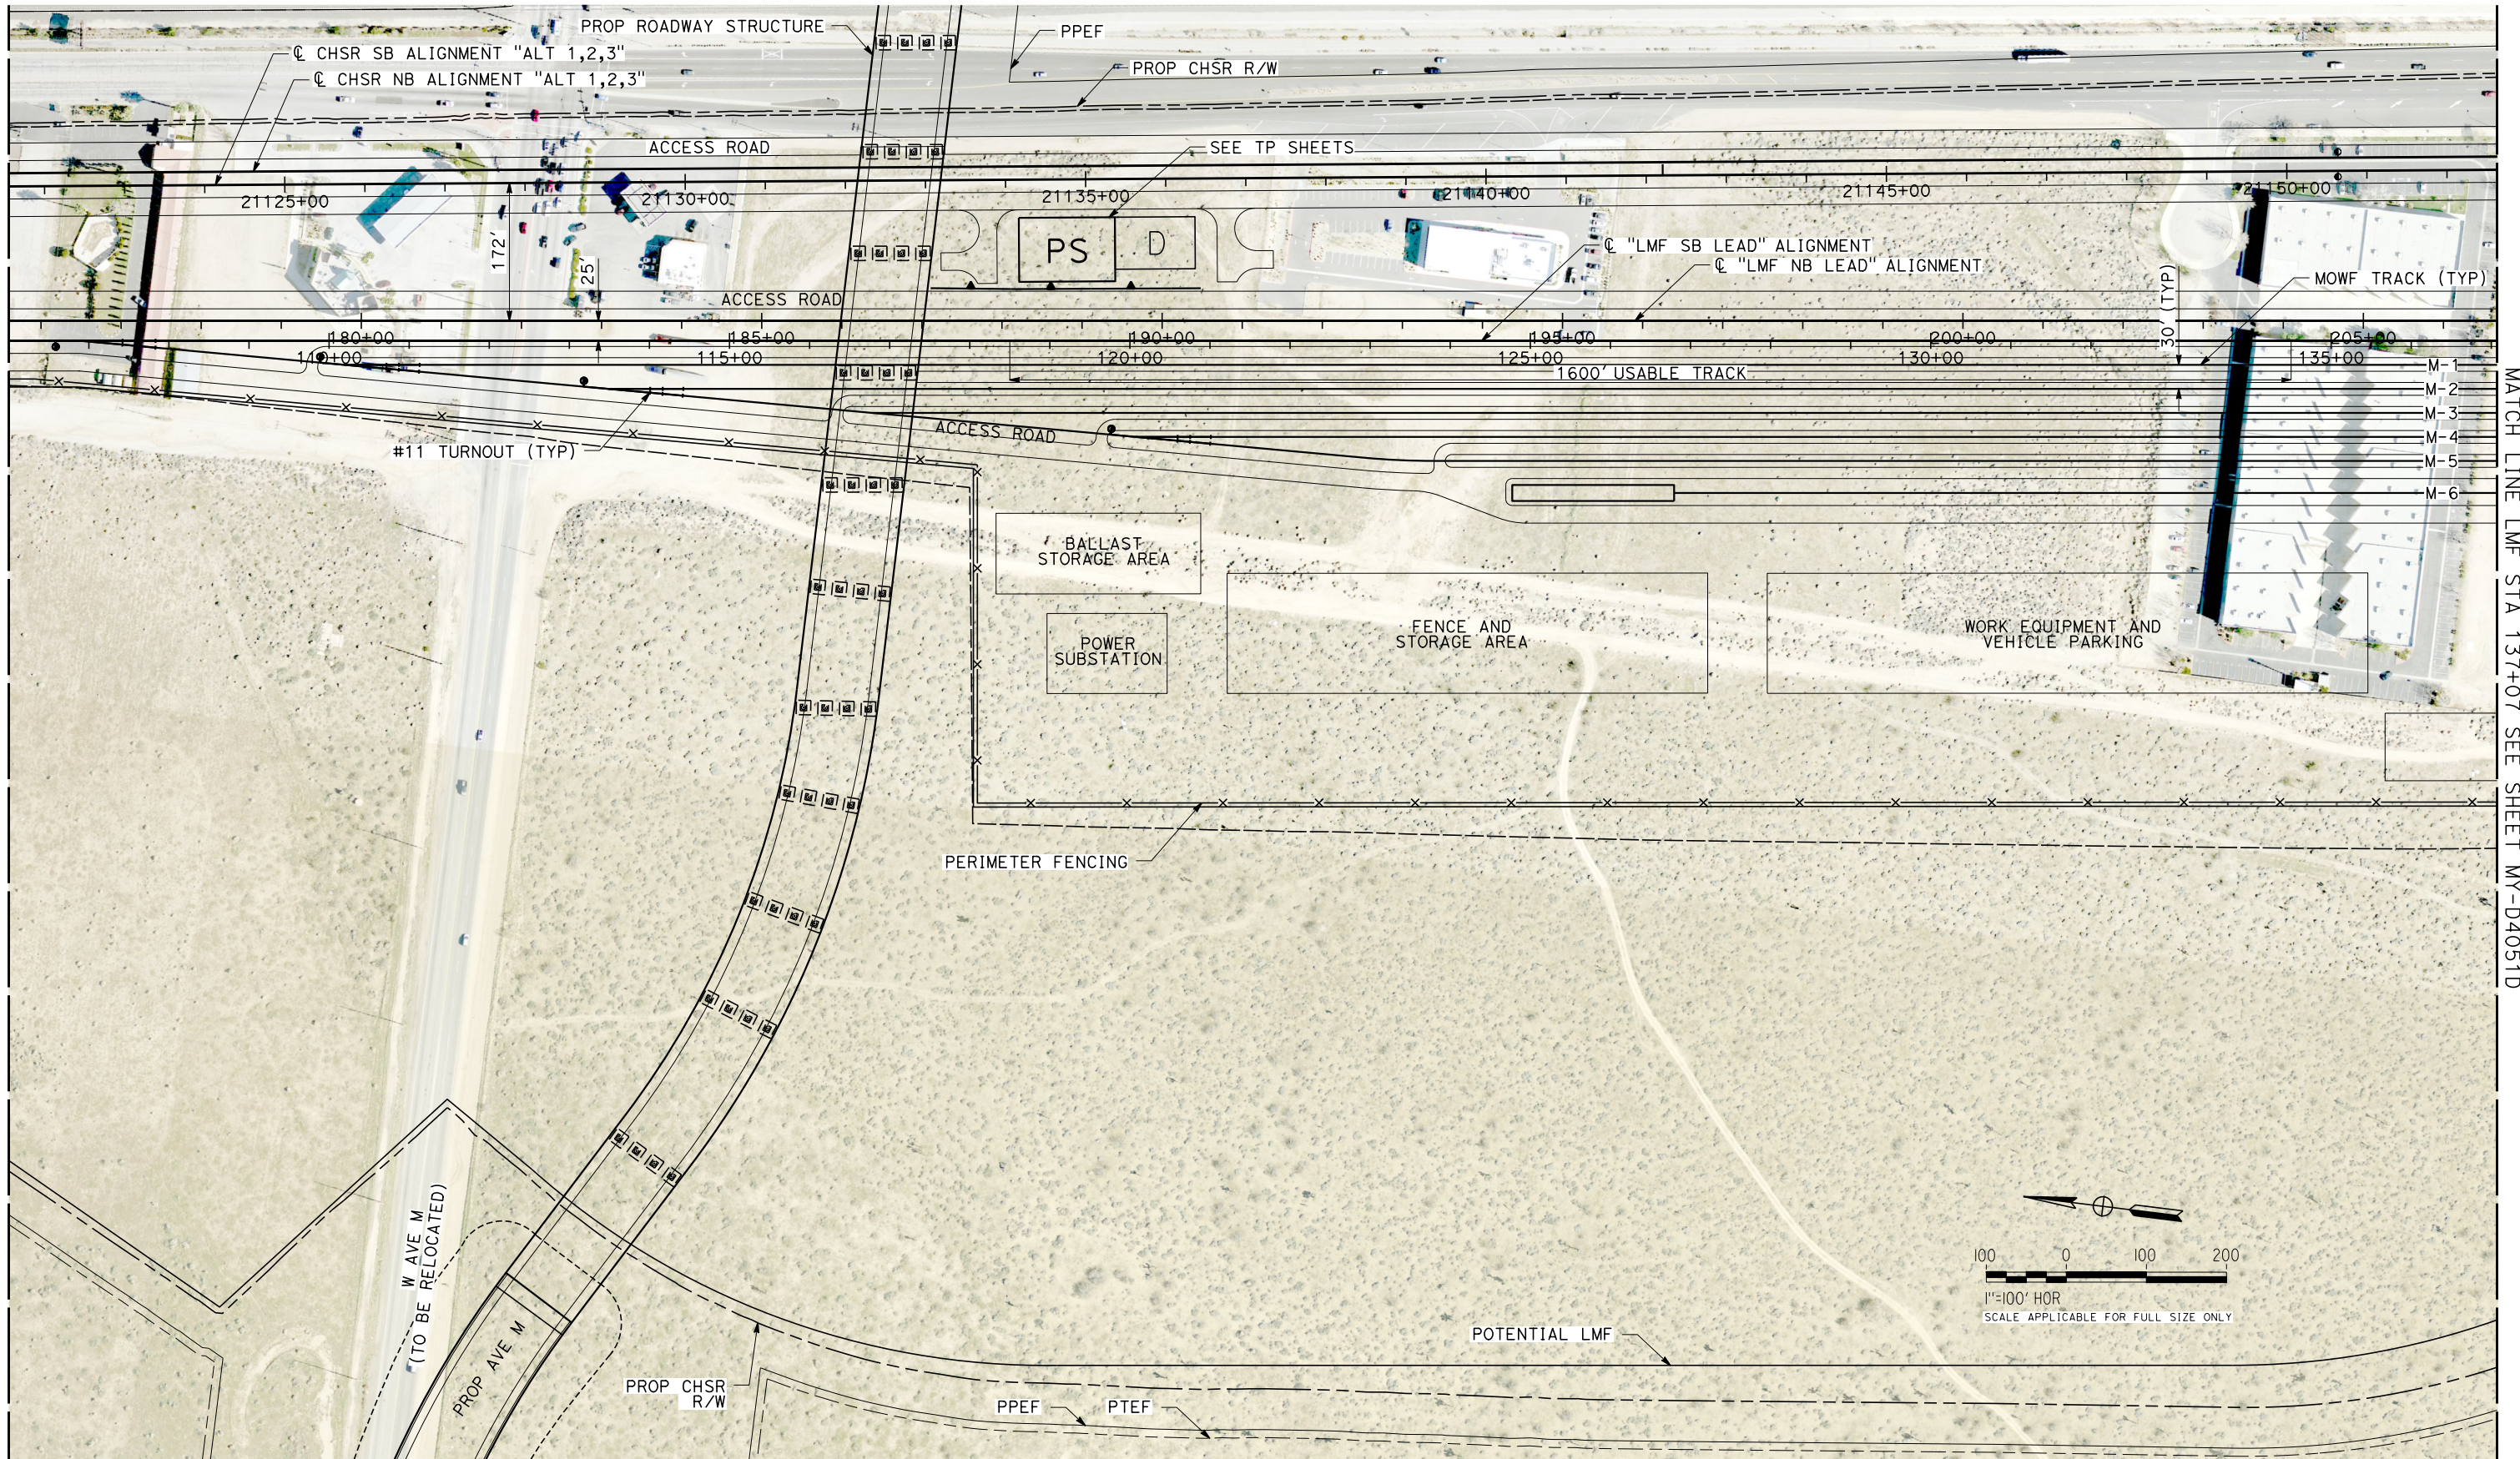

MATCH LINE LMF STA 137+07 SEE SHEET MY-D4051D

REV	DATE	BY	CHK	APP	DESCRIPTION

DESIGNED BY
J. MEREDITH
DRAWN BY
A. CARSON
CHECKED BY
S. LANDOLT
IN CHARGE
G. CAMPBELL
DATE
01/29/2021

**RECORD SET
PEPD
SUBMITTAL**

**NOT FOR
CONSTRUCTION**



**CALIFORNIA HIGH-SPEED RAIL PROJECT
BAKERSFIELD TO PALMDALE**

ALTERNATIVE 1,2,3,5
MAINTENANCE FACILITY
MOWF - LANCASTER
PLAN SHEET 1 OF 2


CONTRACT NO.
HSR13-44
DRAWING NO.
MY-D4051C
SCALE
AS SHOWN
SHEET NO.
75

S ROAD

1/20/2021 5:06:12 AM Projects\701206.00_CADD\Sheet Files\MY-BP-MY-D4051D.dgn

MATCH LINE LMF STA 137+07 SEE SHEET MY-D4051C

LMF STA 168+14 SEE SHEET MY-D4048

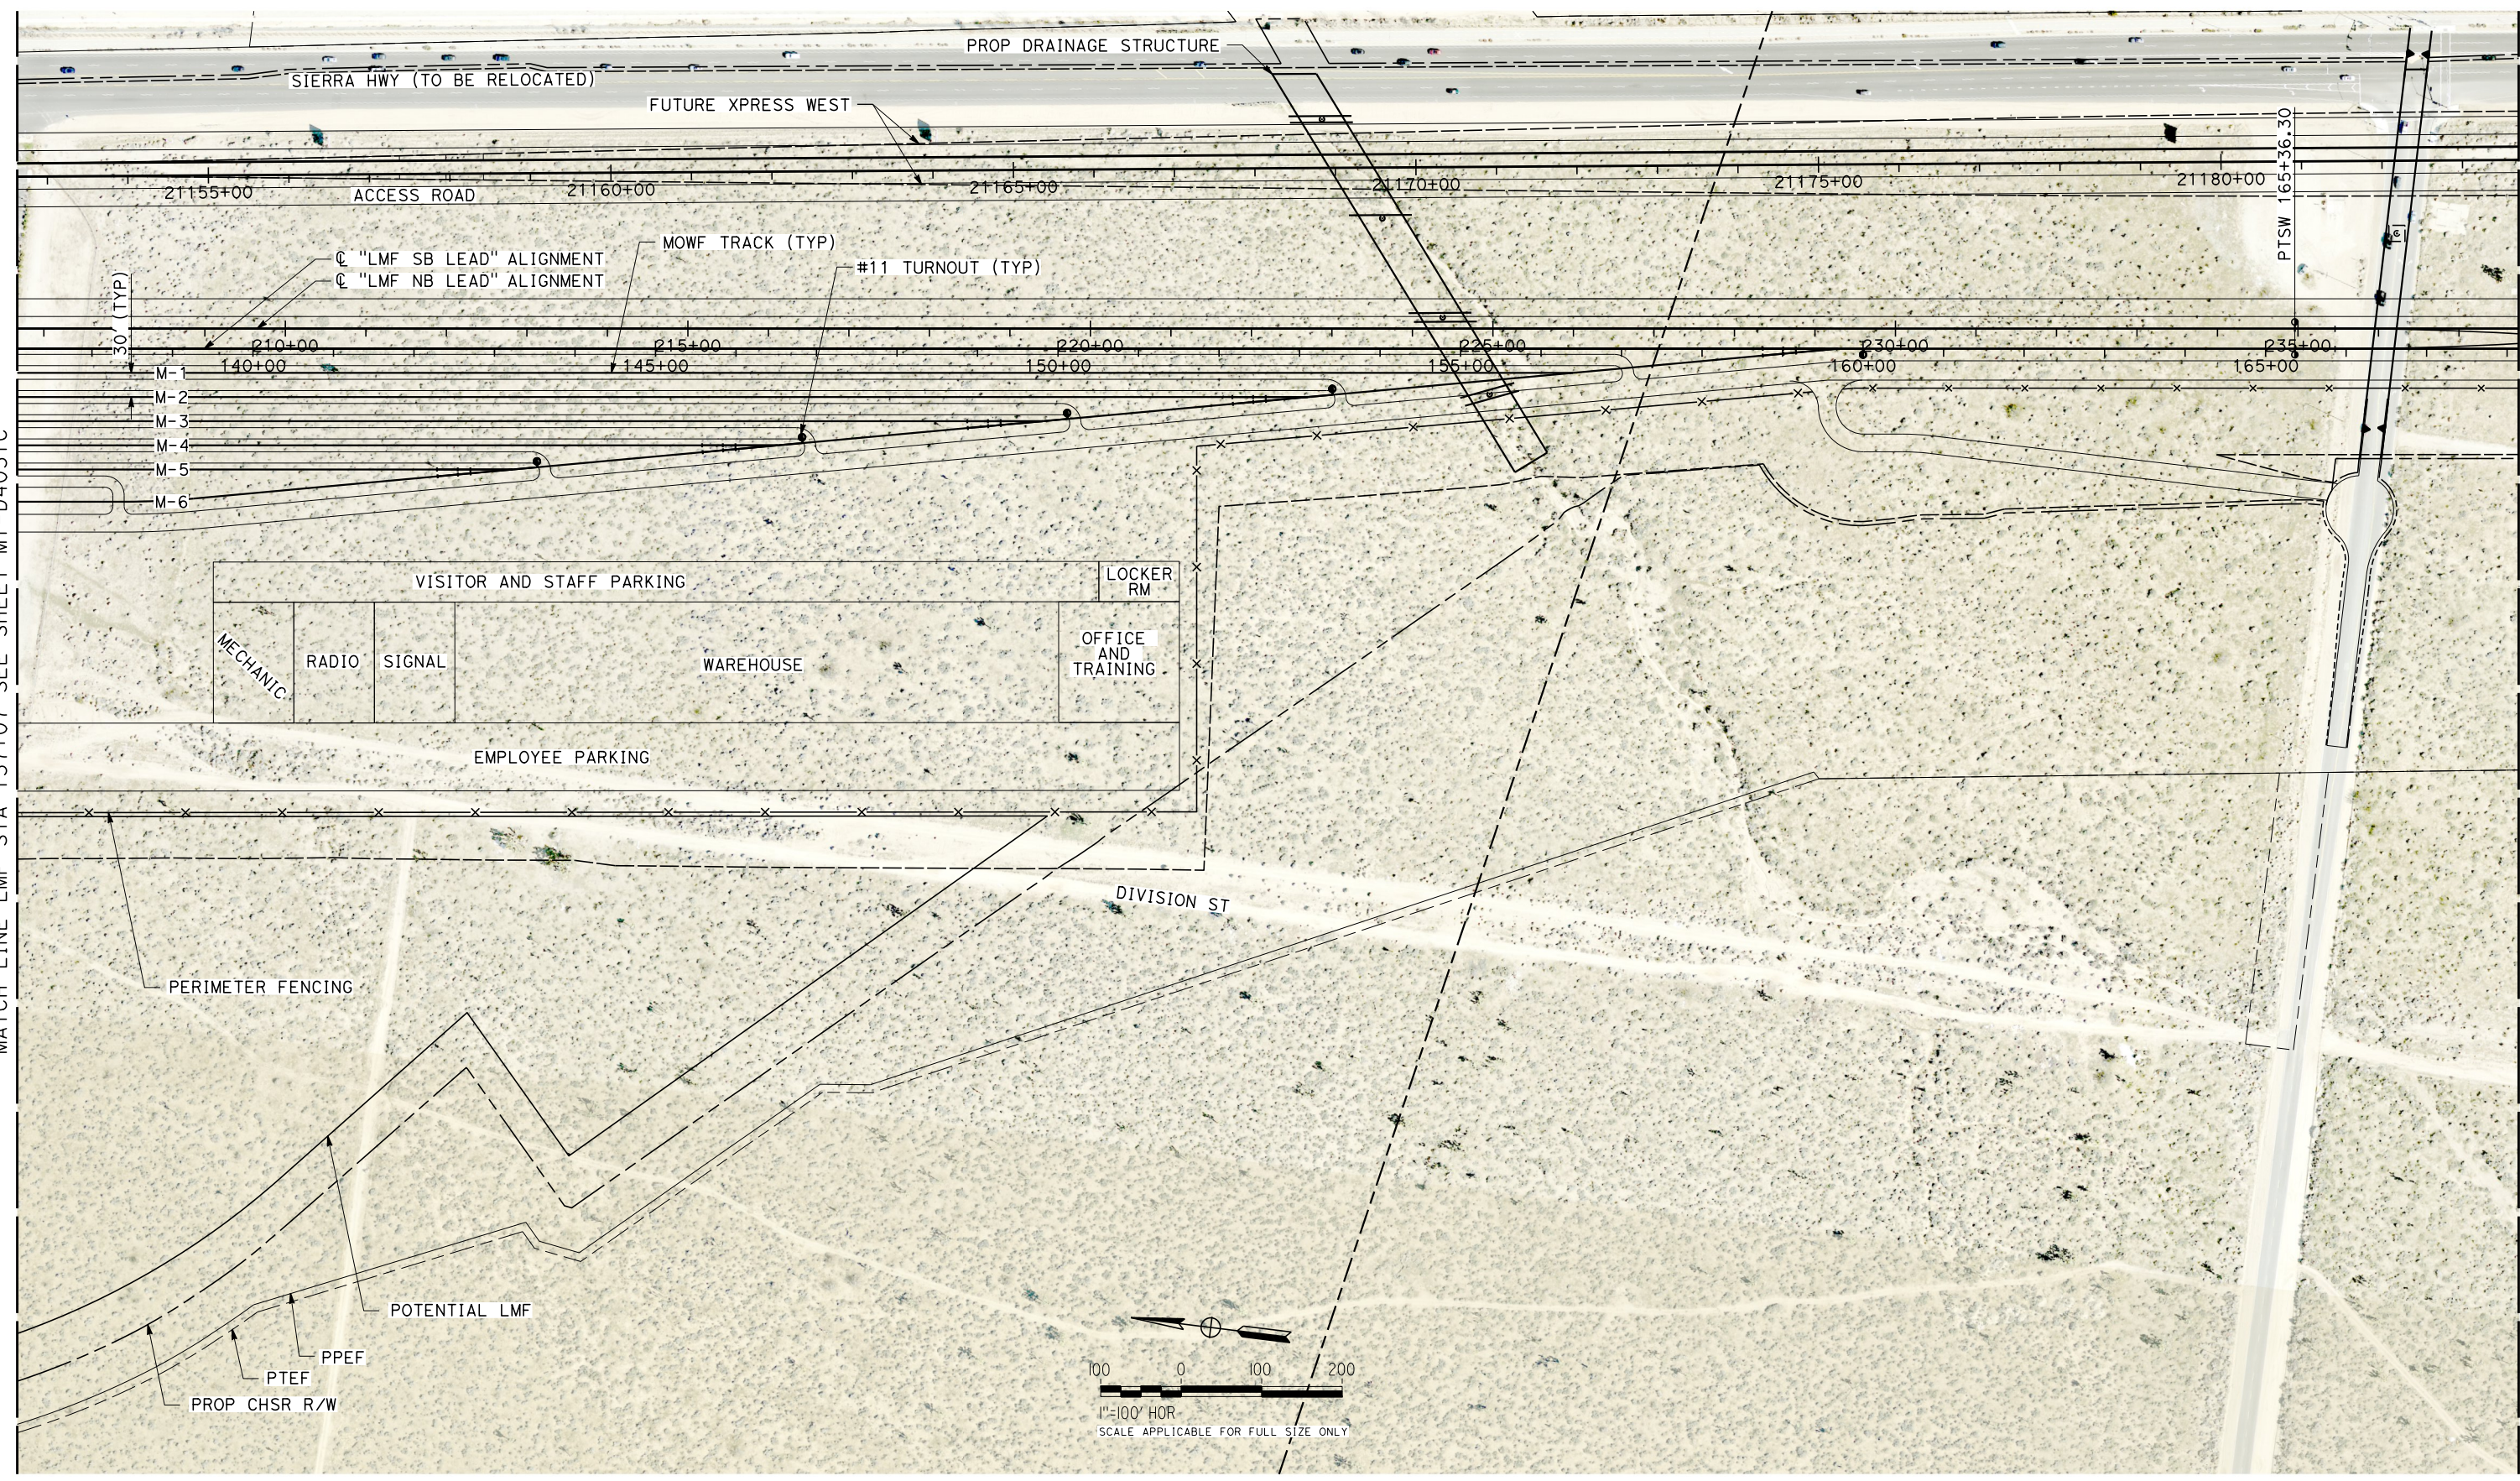

REV	DATE	BY	CHK	APP	DESCRIPTION

DESIGNED BY
J. MEREDITH

DRAWN BY
A. CARSON

CHECKED BY
S. LANDOLT

IN CHARGE
G. CAMPBELL

DATE
01/29/2021

RECORD SET
PEPD
SUBMITTAL

NOT FOR
CONSTRUCTION



CALIFORNIA HIGH-SPEED RAIL PROJECT
BAKERSFIELD TO PALMDALE

ALTERNATIVE 1,2,3,5
MAINTENANCE FACILITIES
MOWF - LANCASTER
PLAN SHEET 2 OF 2


CONTRACT NO.
HSR13-44

DRAWING NO.
MY-D4051D

SCALE
AS SHOWN

SHEET NO.
76

1/20/2021 4:58:33 AM Projects\701206_00_CADD\Sheet Files\MY-BP-D4052

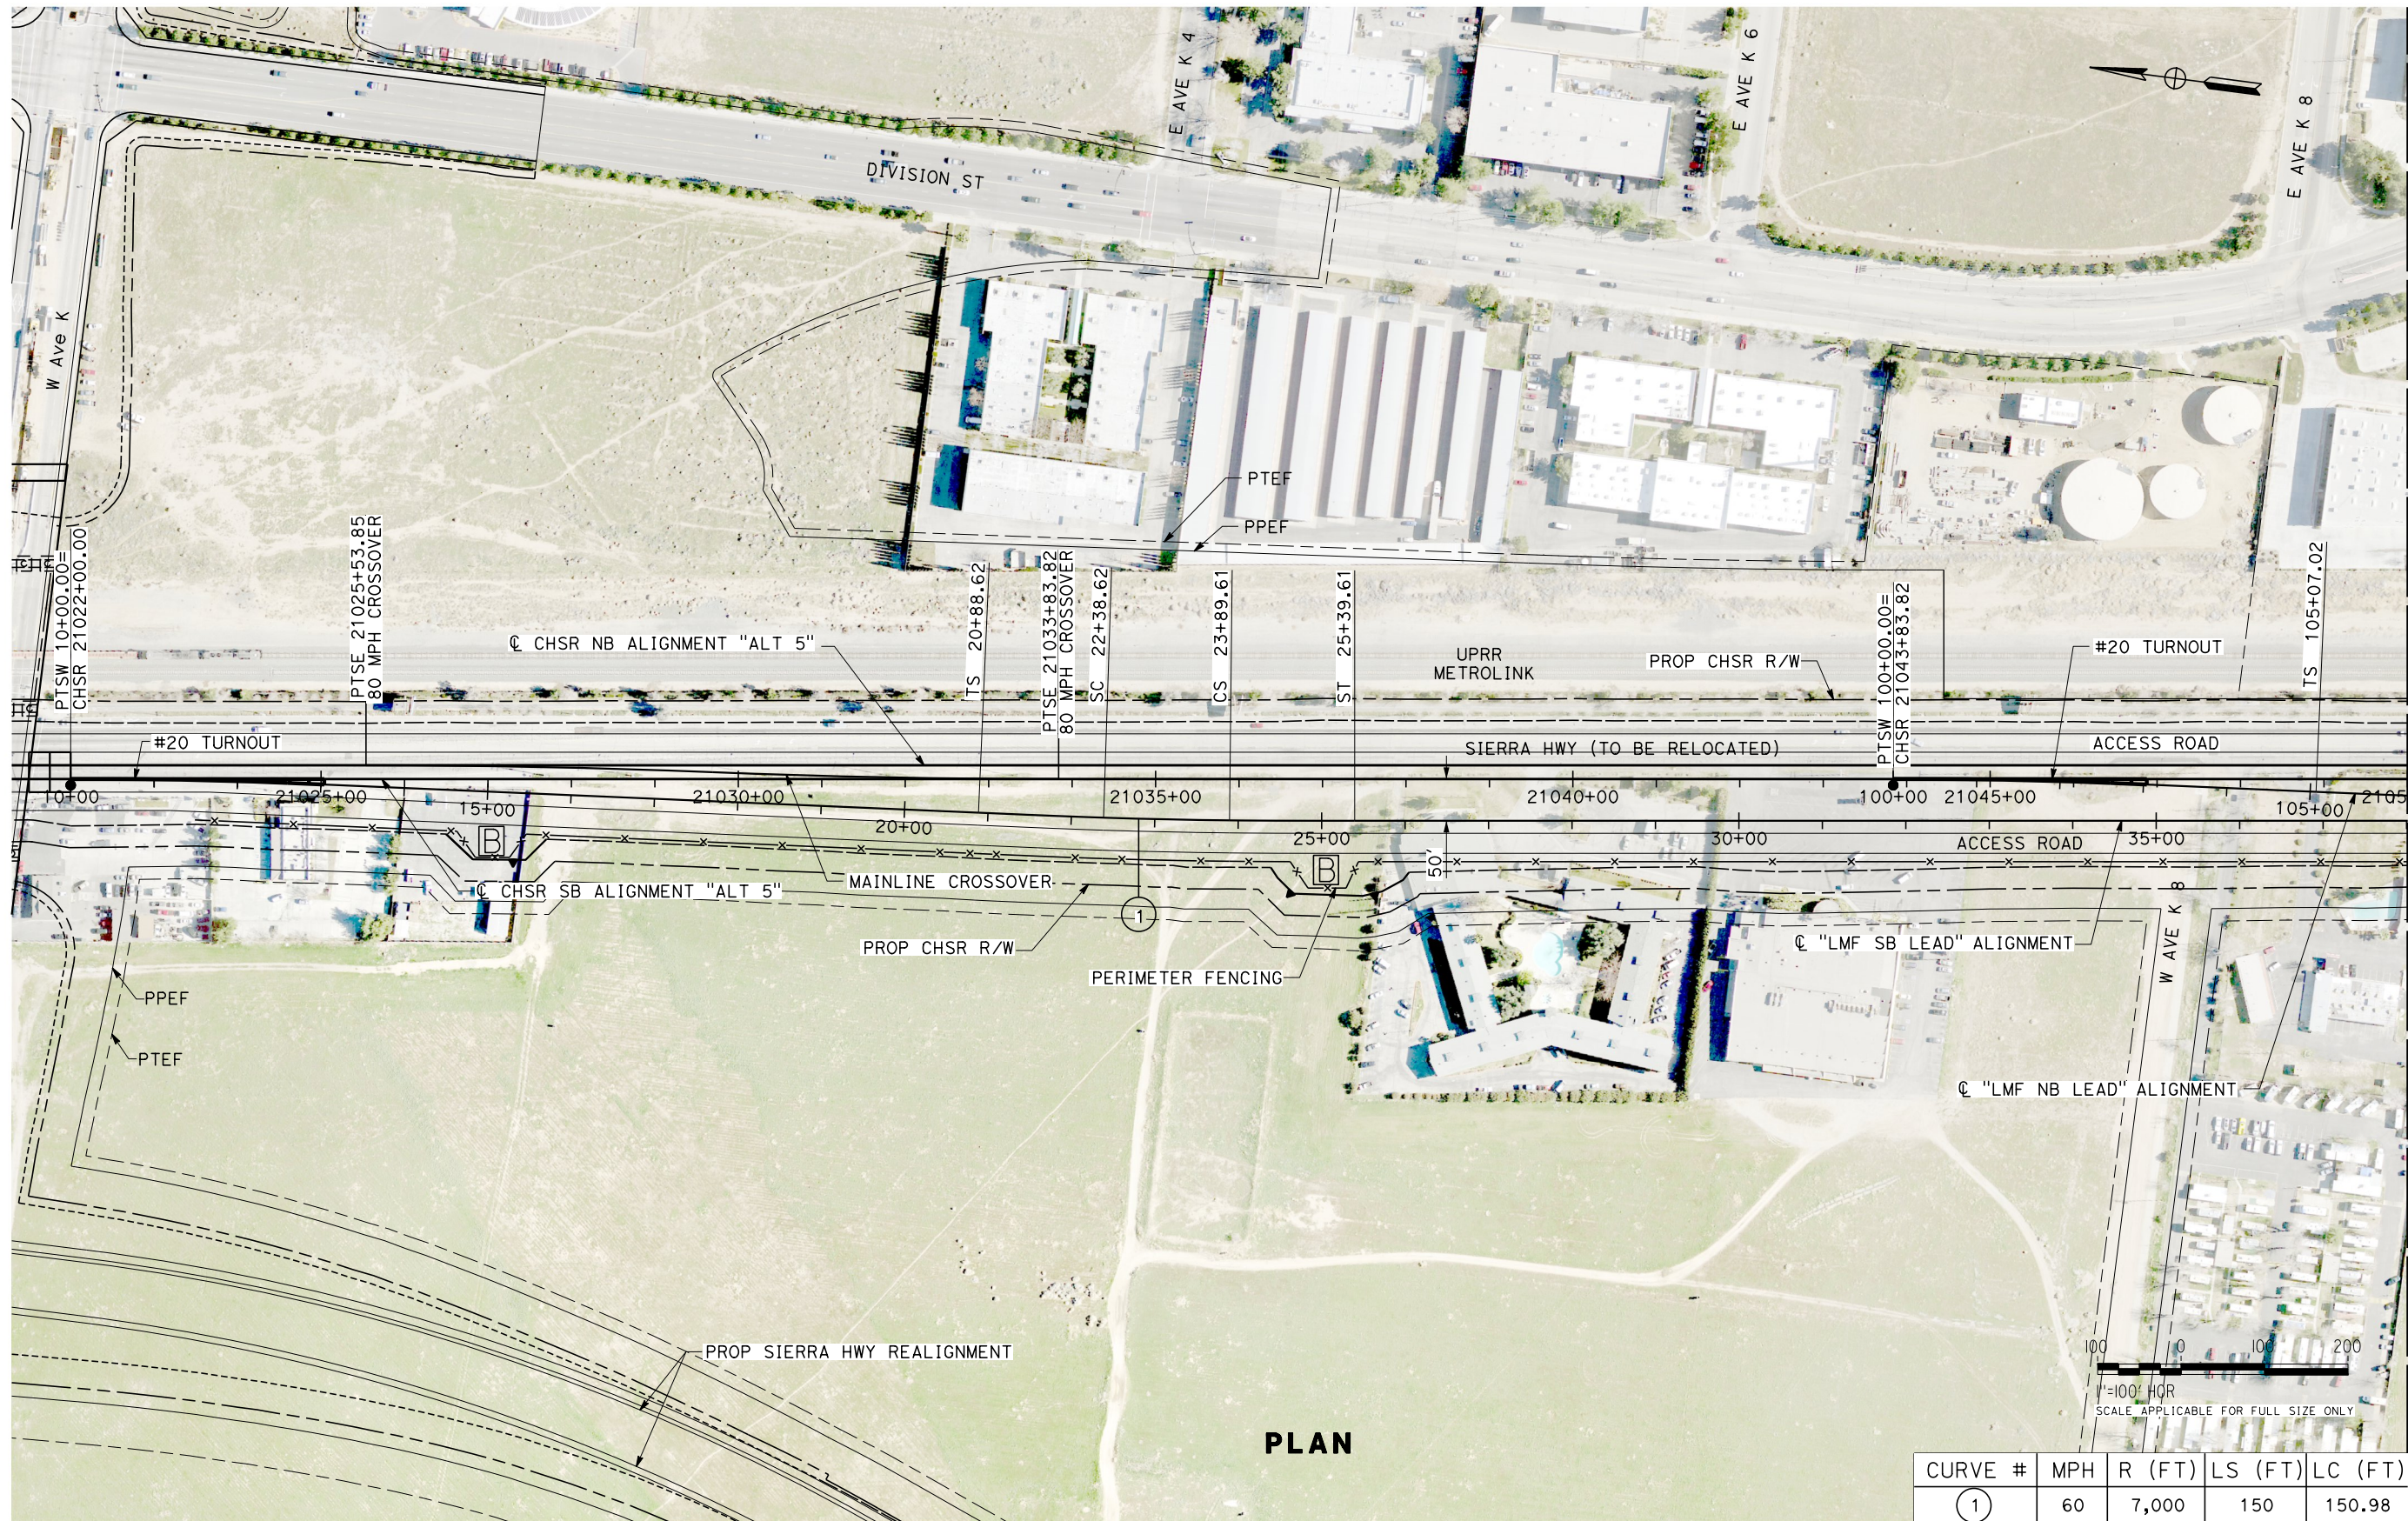

PLAN

CURVE #	MPH	R (FT)	LS (FT)	LC (FT)
1	60	7,000	150	150.98

REV	DATE	BY	CHK	APP	DESCRIPTION

DESIGNED BY
J. MEREDITH
DRAWN BY
A. CARSON
CHECKED BY
S. LANDOLT
IN CHARGE
G. CAMPBELL
DATE
01/29/2021

**RECORD SET
PEPD
SUBMITTAL**

**NOT FOR
CONSTRUCTION**



**CALIFORNIA HIGH-SPEED RAIL PROJECT
BAKERSFIELD TO PALMDALE**

ALTERNATIVE 5
MAINTENANCE FACILITY
LMF - LANCASTER
PLAN SHEET 1 OF 3


CONTRACT NO.
HSR13-44
DRAWING NO.
MY-D4052
SCALE
AS SHOWN
SHEET NO.
77

MATCH LINE LMF STA 38+00
SEE SHEET MY-D4053


1/20/2021 4:55:21 AM Projects\701206.00_CADD\Sheet Files\MY-BP-MY-D4053

MATCH LINE LMF STA 38+00
SEE SHEET MY-D4052

MATCH LINE LMF STA 63+03
SEE SHEET MY-D4054

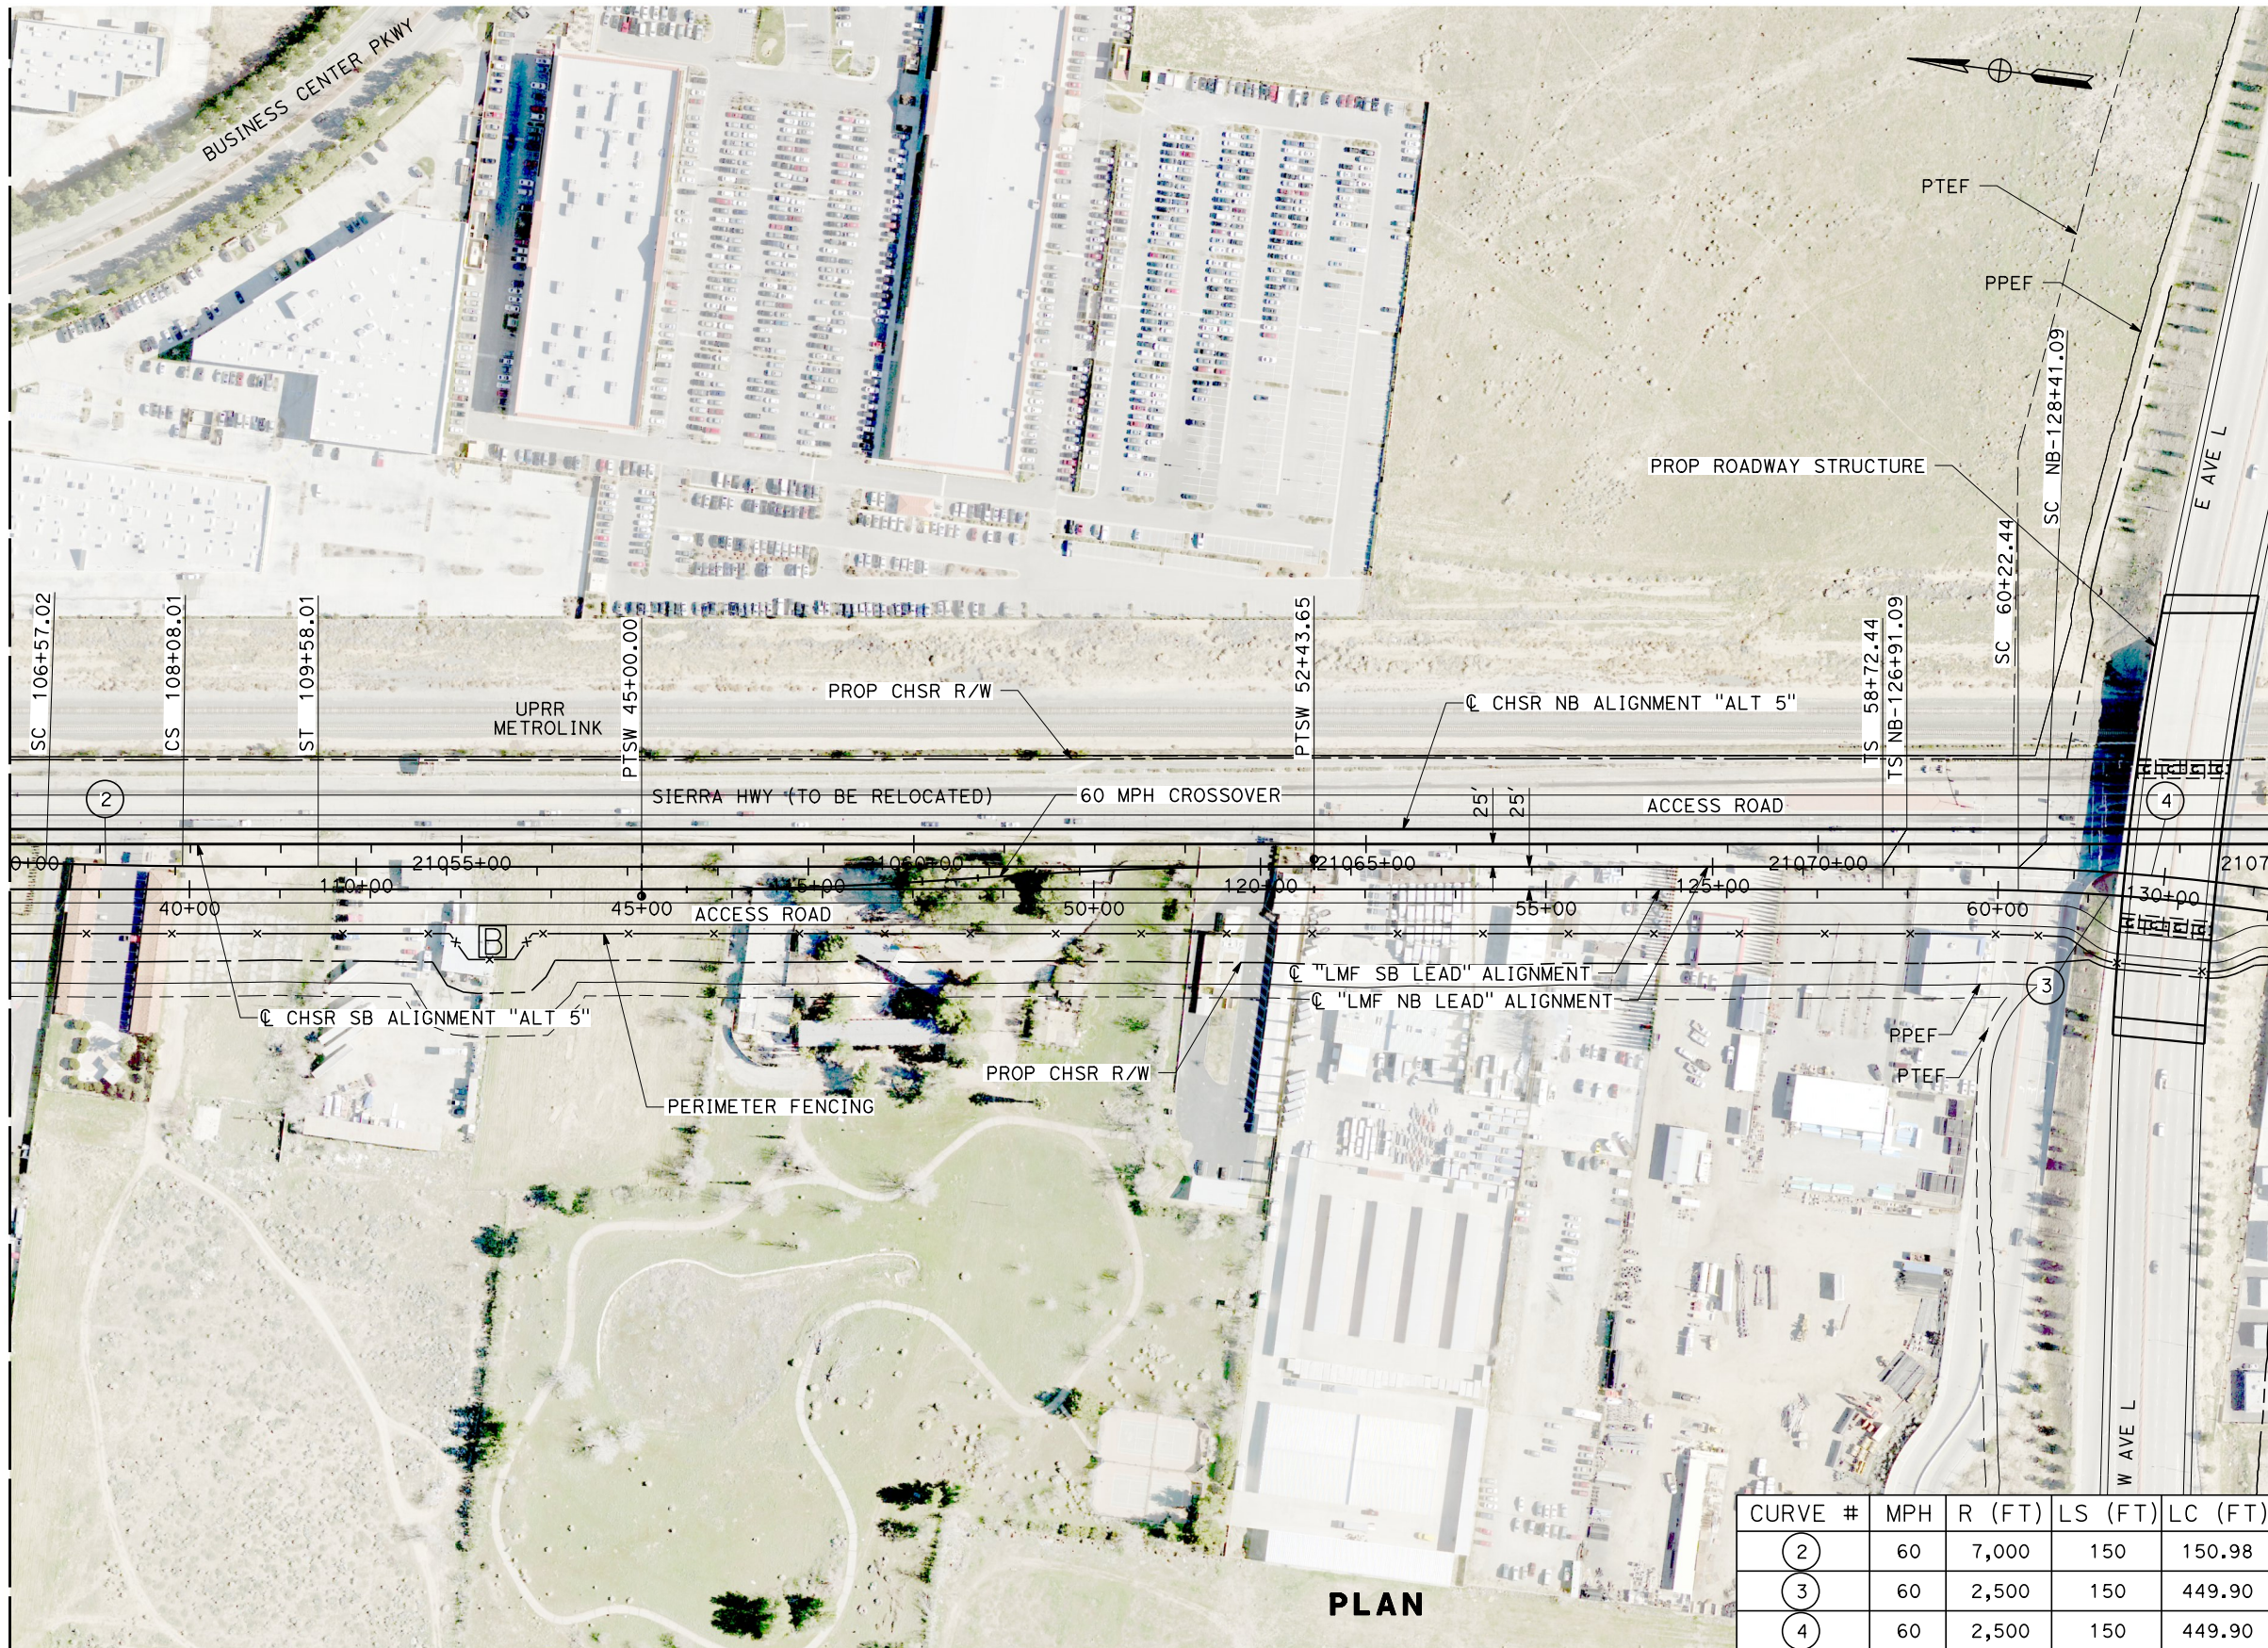

CURVE #	MPH	R (FT)	LS (FT)	LC (FT)
2	60	7,000	150	150.98
3	60	2,500	150	449.90
4	60	2,500	150	449.90

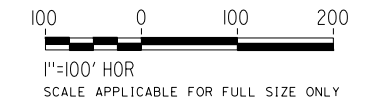

PLAN

REV	DATE	BY	CHK	APP	DESCRIPTION

DESIGNED BY
J. MEREDITH
DRAWN BY
A. CARSON
CHECKED BY
S. LANDOLT
IN CHARGE
G. CAMPBELL
DATE
01/29/2021

**RECORD SET
PEPD
SUBMITTAL**

**NOT FOR
CONSTRUCTION**




**CALIFORNIA HIGH-SPEED RAIL PROJECT
BAKERSFIELD TO PALMDALE**

ALTERNATIVE 5
MAINTENANCE FACILITY
LMF - LANCASTER
PLAN SHEET 2 OF 3


CONTRACT NO.
HSR13-44
DRAWING NO.
MY-D4053
SCALE
AS SHOWN
SHEET NO.
78

1/20/2021 4:56:35 AM Projects\701206.00_CADD\Sheet Files\MY-BP-MY-D4054

MATCH LINE LMF STA 63+03
SEE SHEET MY-D4053

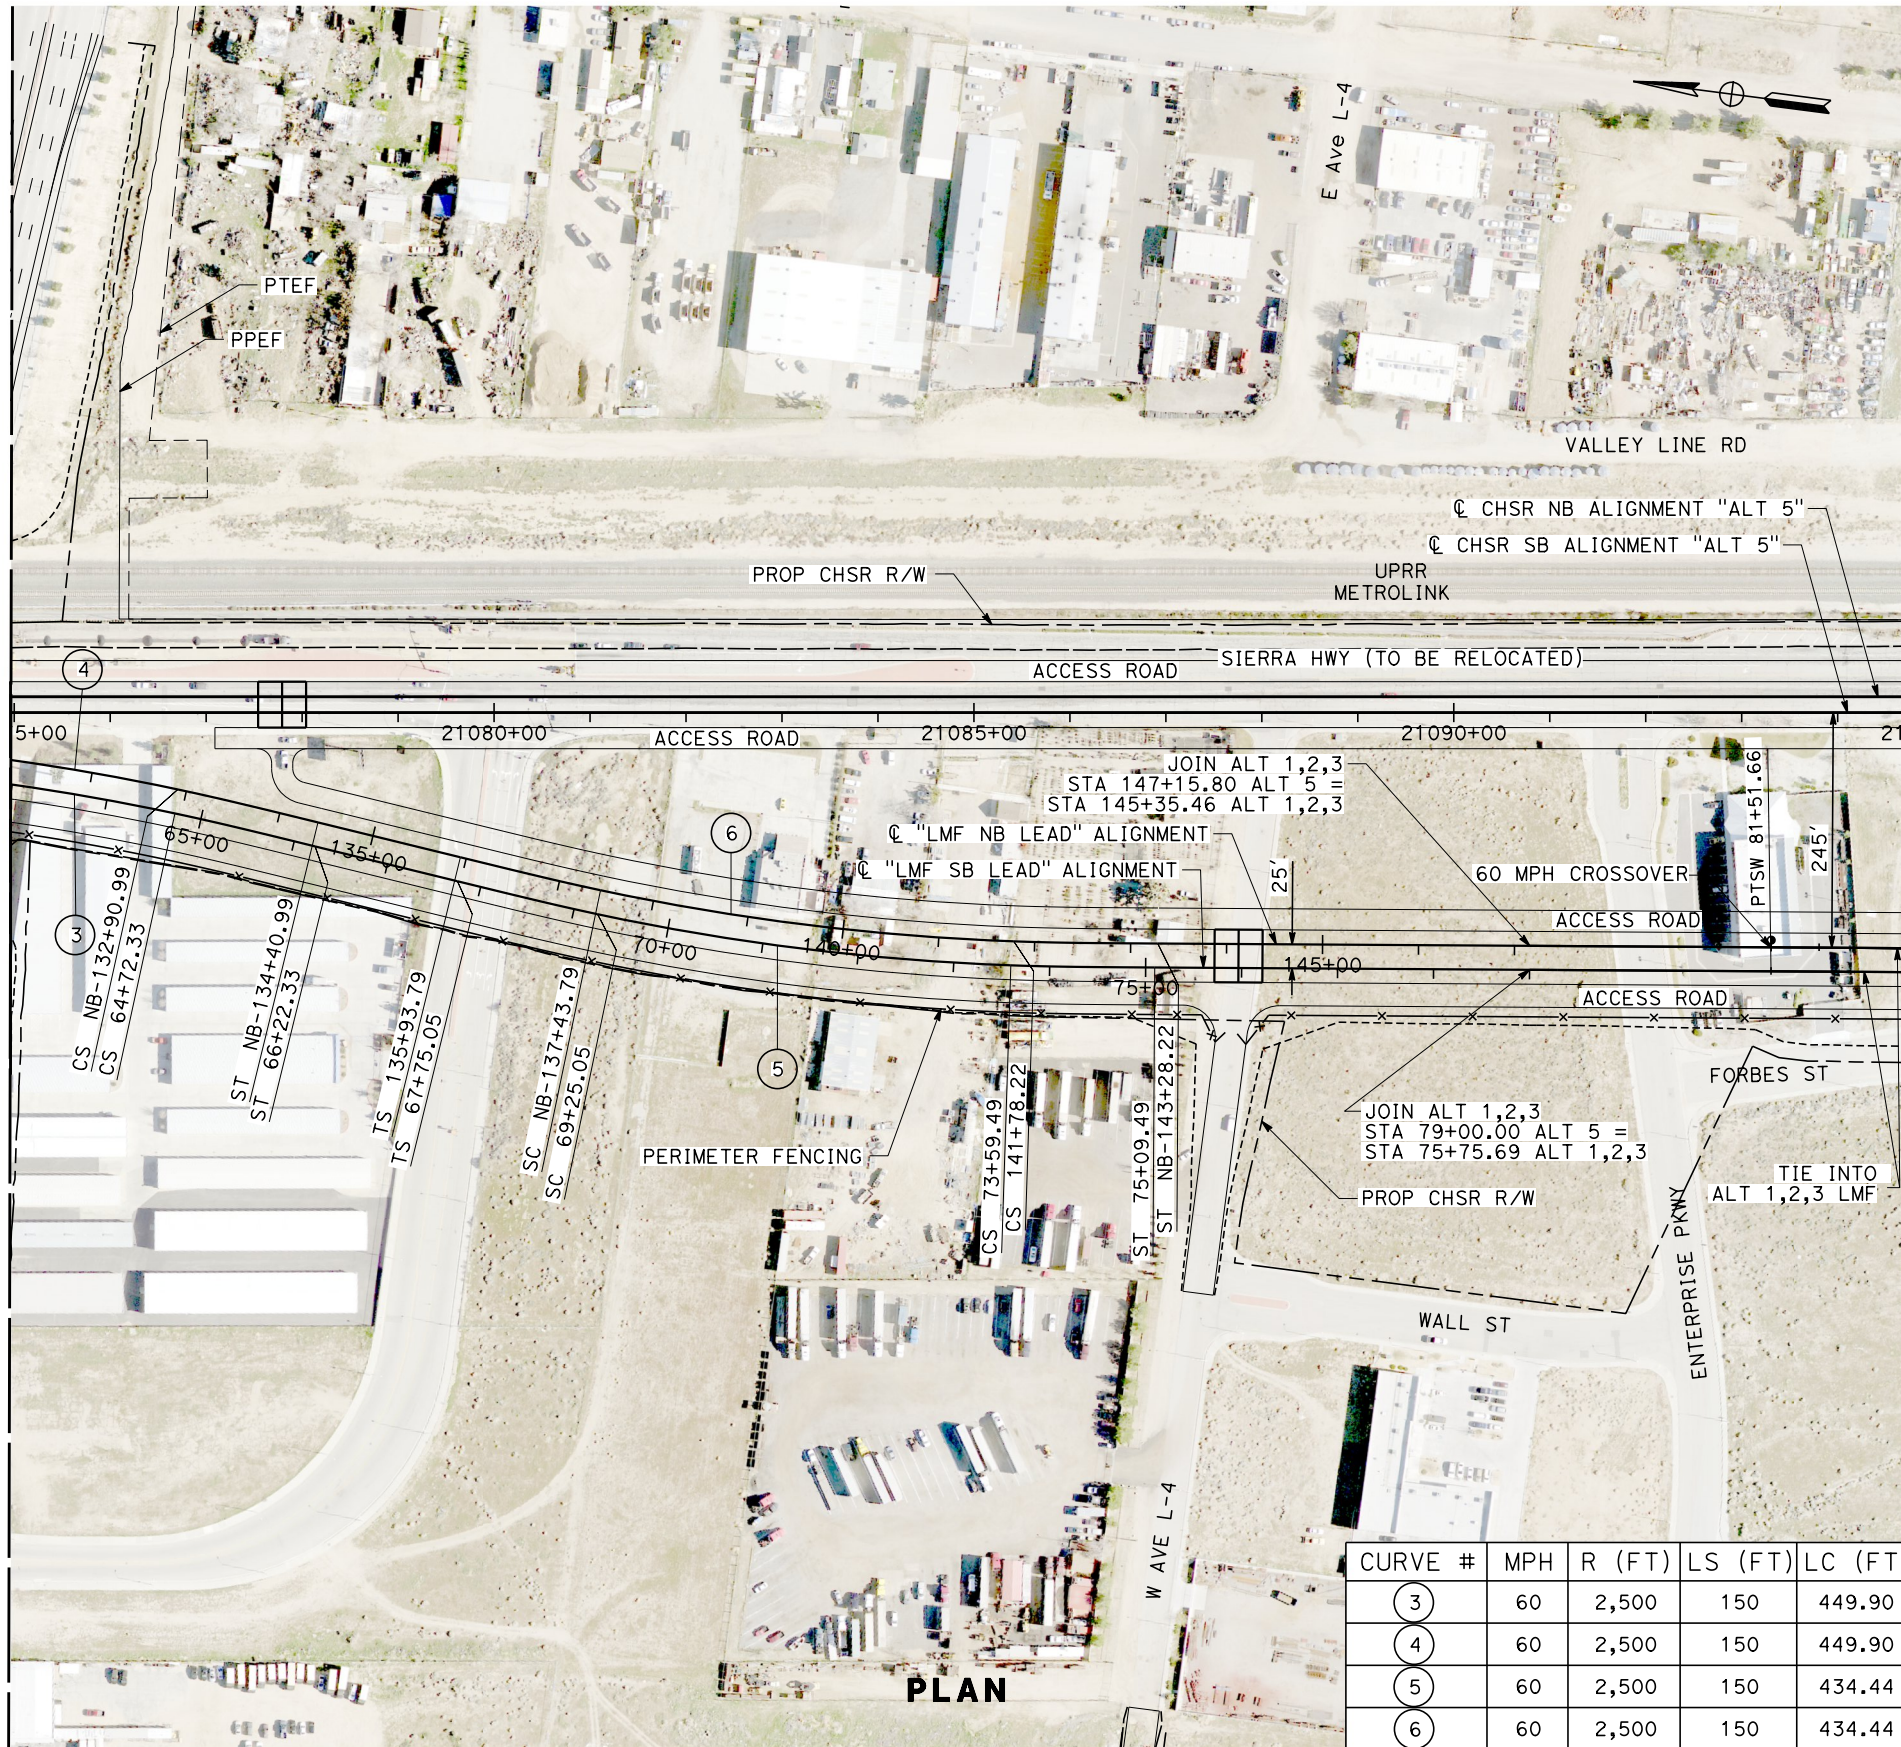

CURVE #	MPH	R (FT)	LS (FT)	LC (FT)
3	60	2,500	150	449.90
4	60	2,500	150	449.90
5	60	2,500	150	434.44
6	60	2,500	150	434.44

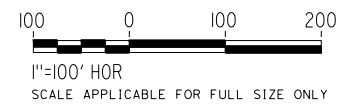

PLAN

REV	DATE	BY	CHK	APP	DESCRIPTION

DESIGNED BY
J. MEREDITH
DRAWN BY
A. CARSON
CHECKED BY
S. LANDOLT
IN CHARGE
G. CAMPBELL
DATE
01/29/2021

**RECORD SET
PEPD
SUBMITTAL**

**NOT FOR
CONSTRUCTION**



**CALIFORNIA HIGH-SPEED RAIL PROJECT
BAKERSFIELD TO PALMDALE**

ALTERNATIVE 5
MAINTENANCE FACILITY
LMF - LANCASTER
PLAN SHEET 3 OF 3

CONTRACT NO.
HSR13-44
DRAWING NO.
MY-D4054
SCALE
AS SHOWN
SHEET NO.
79