



1/20/2021 5:13:19 AM Projects\701206.00_CADD\Sheet Files\MY-BP-MY-D4060

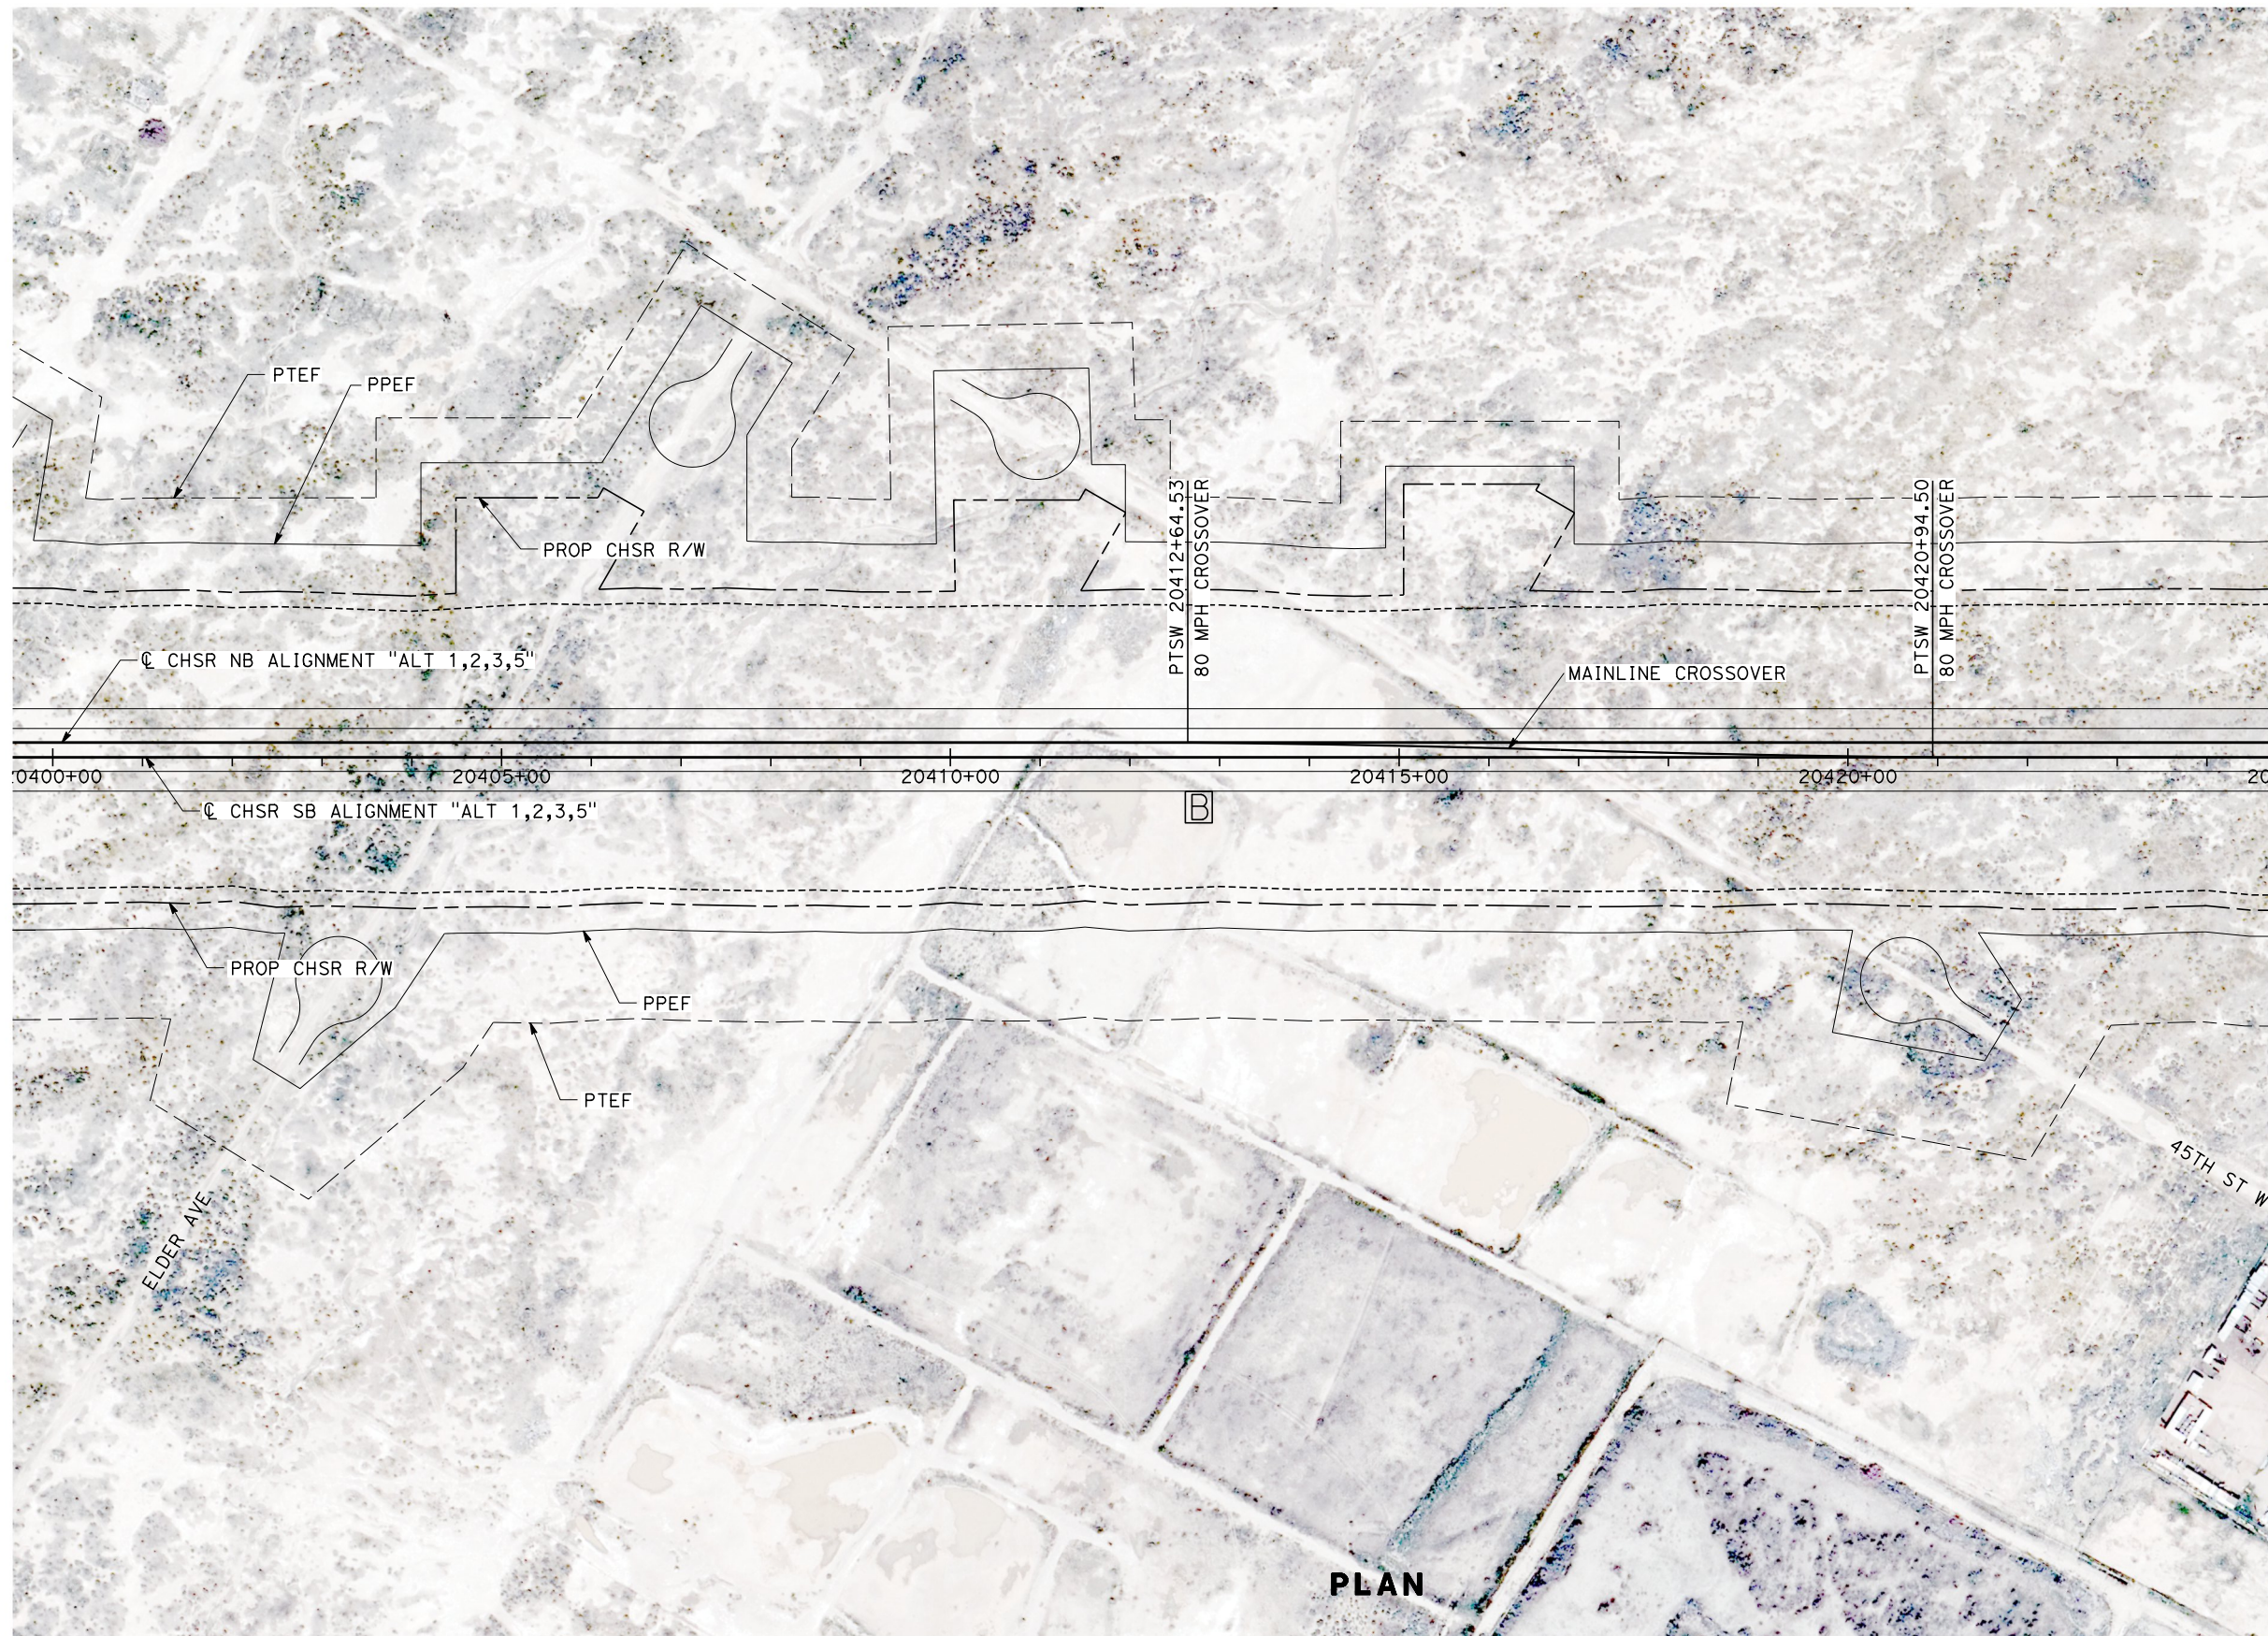

MATCH LINE CHSR STA 20424+76
SEE SHEET MY-D4061

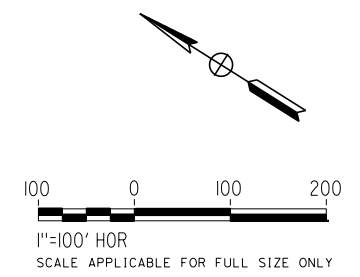

PLAN

REV	DATE	BY	CHK	APP	DESCRIPTION

DESIGNED BY
J. MEREDITH
DRAWN BY
A. CARSON
CHECKED BY
S. LANDOLT
IN CHARGE
G. CAMPBELL
DATE
01/29/2021

**RECORD SET
PEPD
SUBMITTAL**

**NOT FOR
CONSTRUCTION**



**CALIFORNIA HIGH-SPEED RAIL PROJECT
BAKERSFIELD TO PALMDALE**


ALTERNATIVE 1,2,3,5
MAINTENANCE FACILITY
LMF - MOWF NORTH LANCASTER
PLAN SHEET 1 OF 12

CONTRACT NO.
HSR13-44
DRAWING NO.
MY-D4060
SCALE
AS SHOWN
SHEET NO.
80


1/20/2021 5:14:37 AM Projects\701206.00_CADD\Sheet Files\MY-BP-MY-D4061

MATCH LINE CHSR STA 20424+76
SEE SHEET MY-D4060

MATCH LINE LMF-MOWF STA 49+05
SEE SHEET MY-D4062

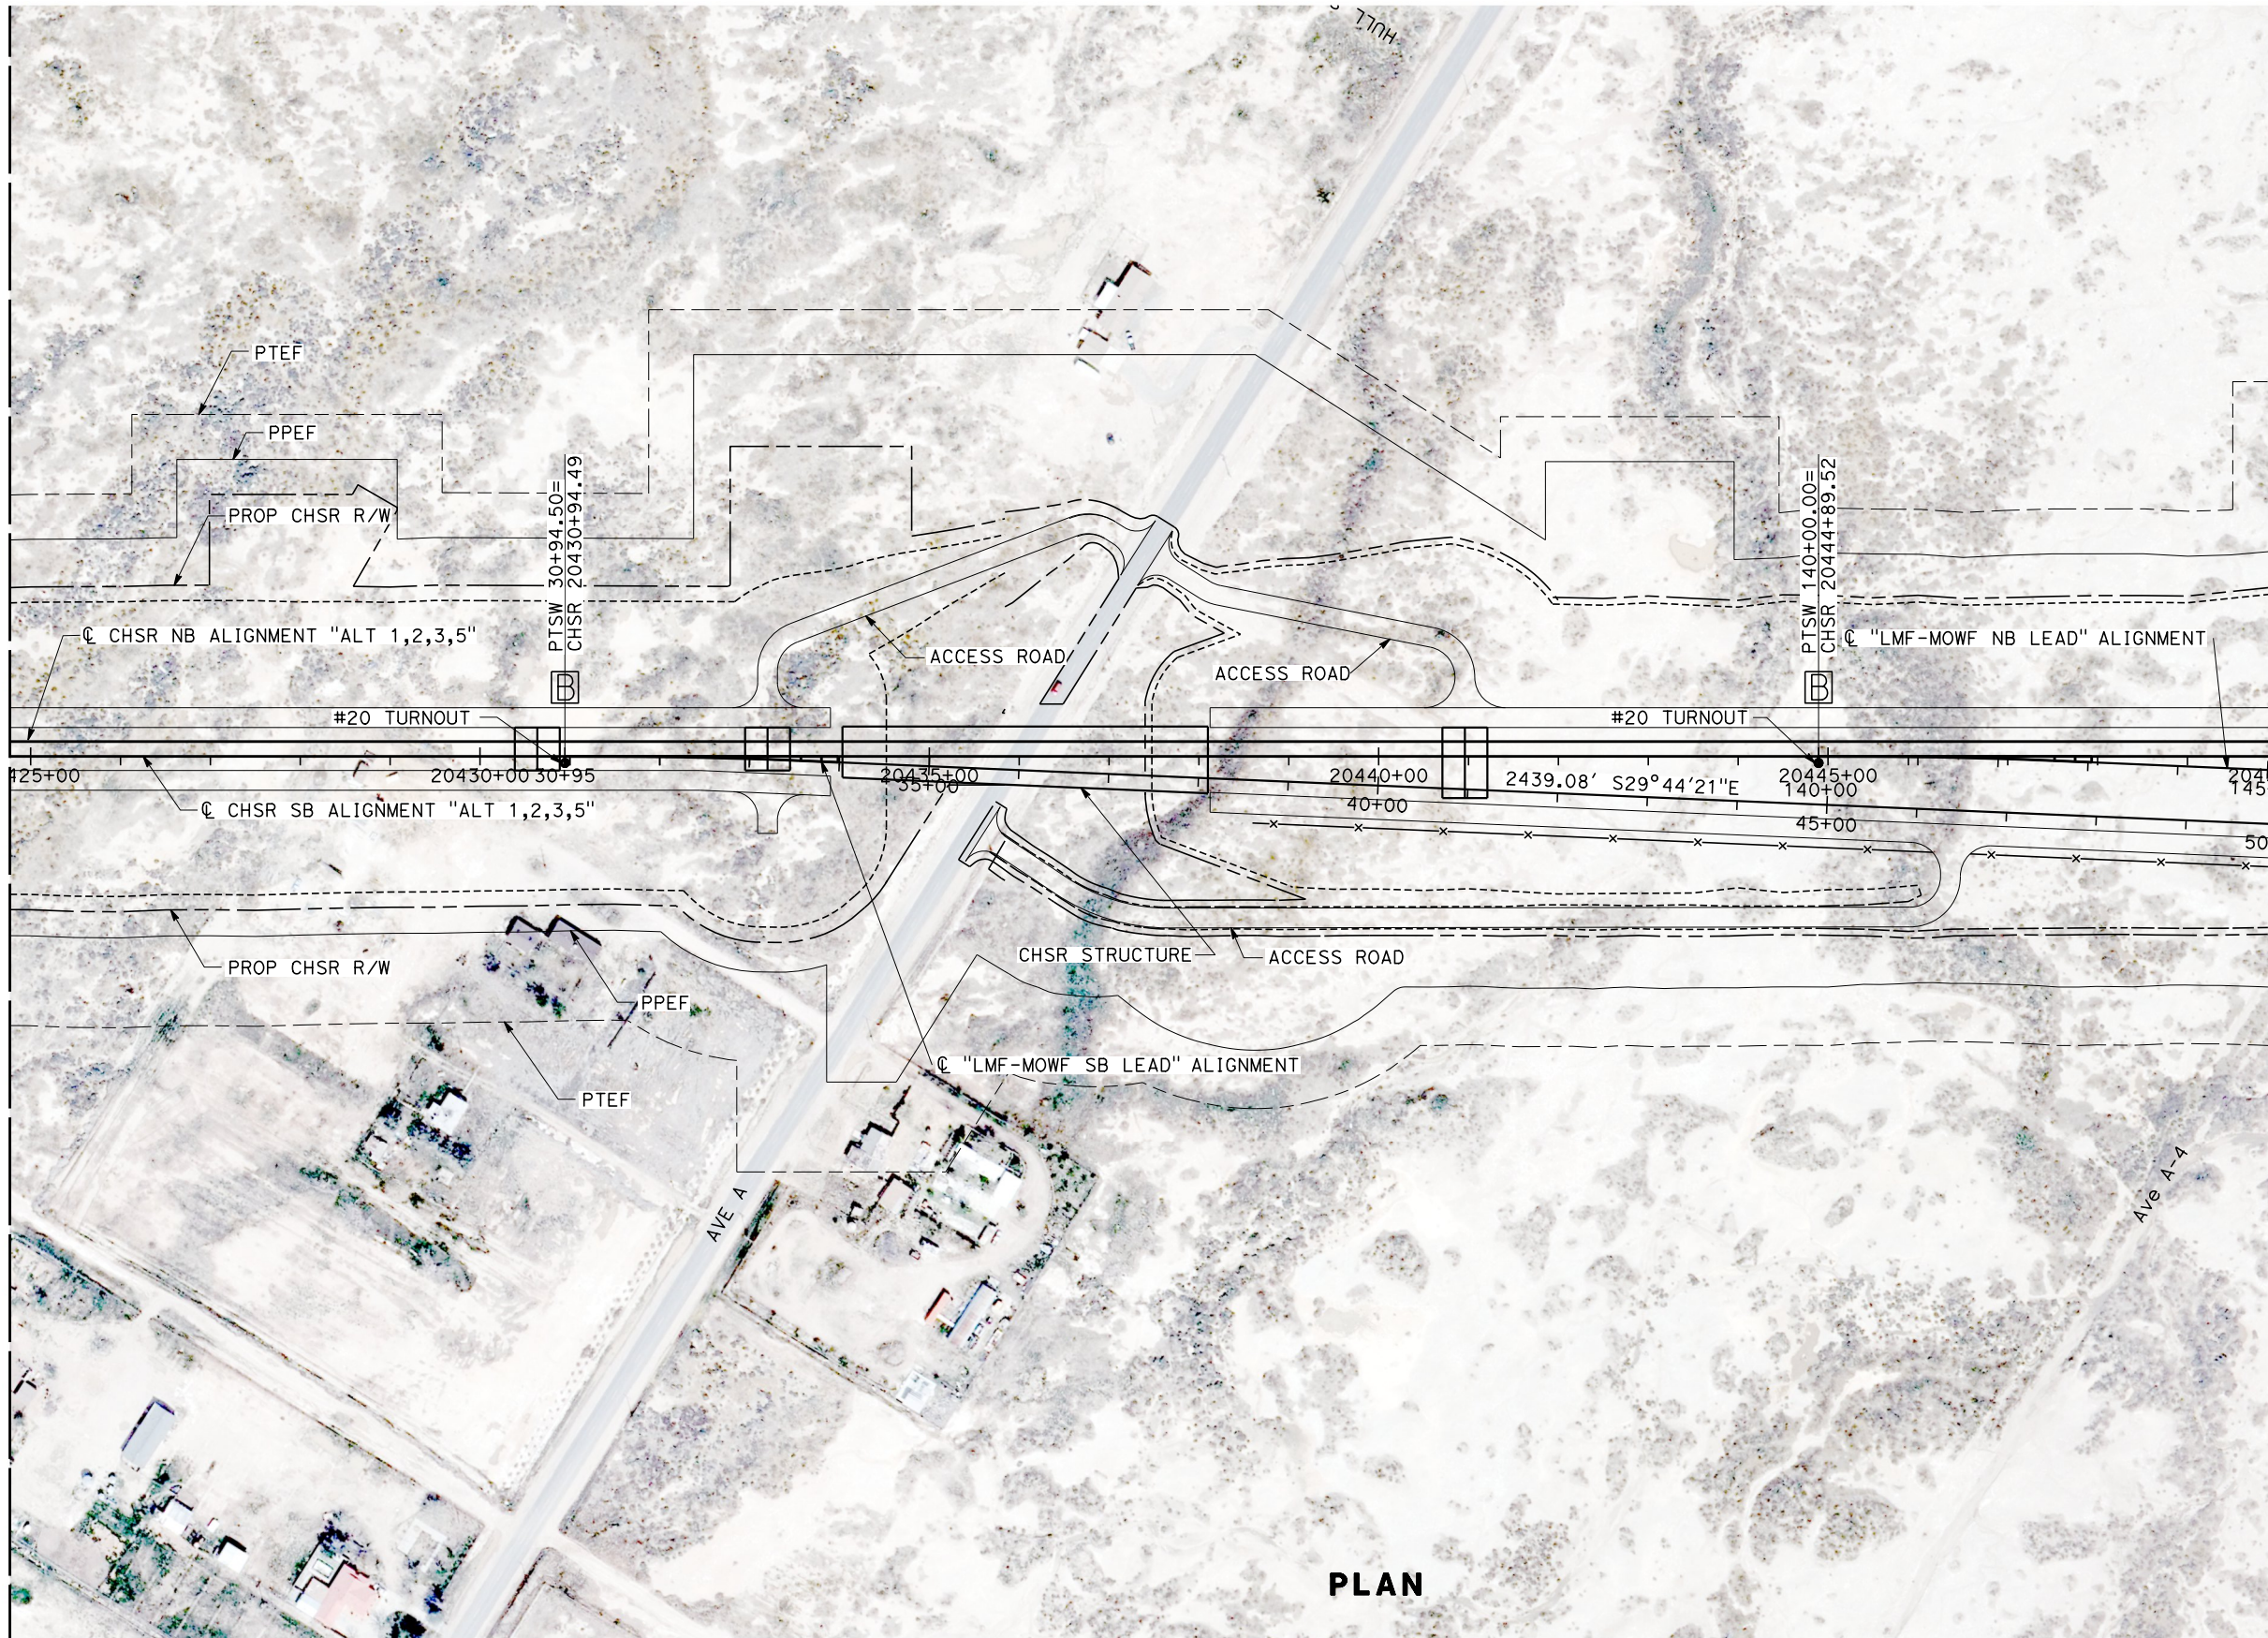

PLAN

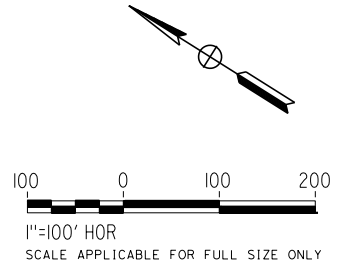

REV	DATE	BY	CHK	APP	DESCRIPTION

DESIGNED BY
J. MEREDITH
DRAWN BY
A. CARSON
CHECKED BY
S. LANDOLT
IN CHARGE
G. CAMPBELL
DATE
01/29/2021

RECORD SET
PEPD
SUBMITTAL

NOT FOR
CONSTRUCTION

TYLINT INTERNATIONAL





CALIFORNIA HIGH-SPEED RAIL PROJECT
BAKERSFIELD TO PALMDALE
ALTERNATIVE 1,2,3,5
MAINTENANCE FACILITY
LMF - MOWF NORTH LANCASTER
PLAN SHEET 2 OF 12

CONTRACT NO.
HSR13-44
DRAWING NO.
MY-D4061
SCALE
AS SHOWN
SHEET NO.
81

1/20/2021 5:02:21 AM Projects\701206.00_CADD\Sheet Files\MY-BP-MY-D4062

MATCH LINE LMF-MOWF STA 49+05
SEE SHEET MY-D1061

MATCH LINE LMF-MOWF STA 74+06
SEE SHEET MY-D4063

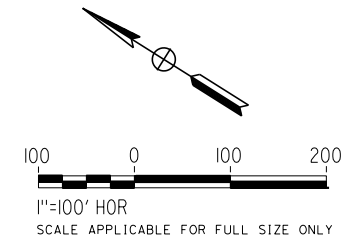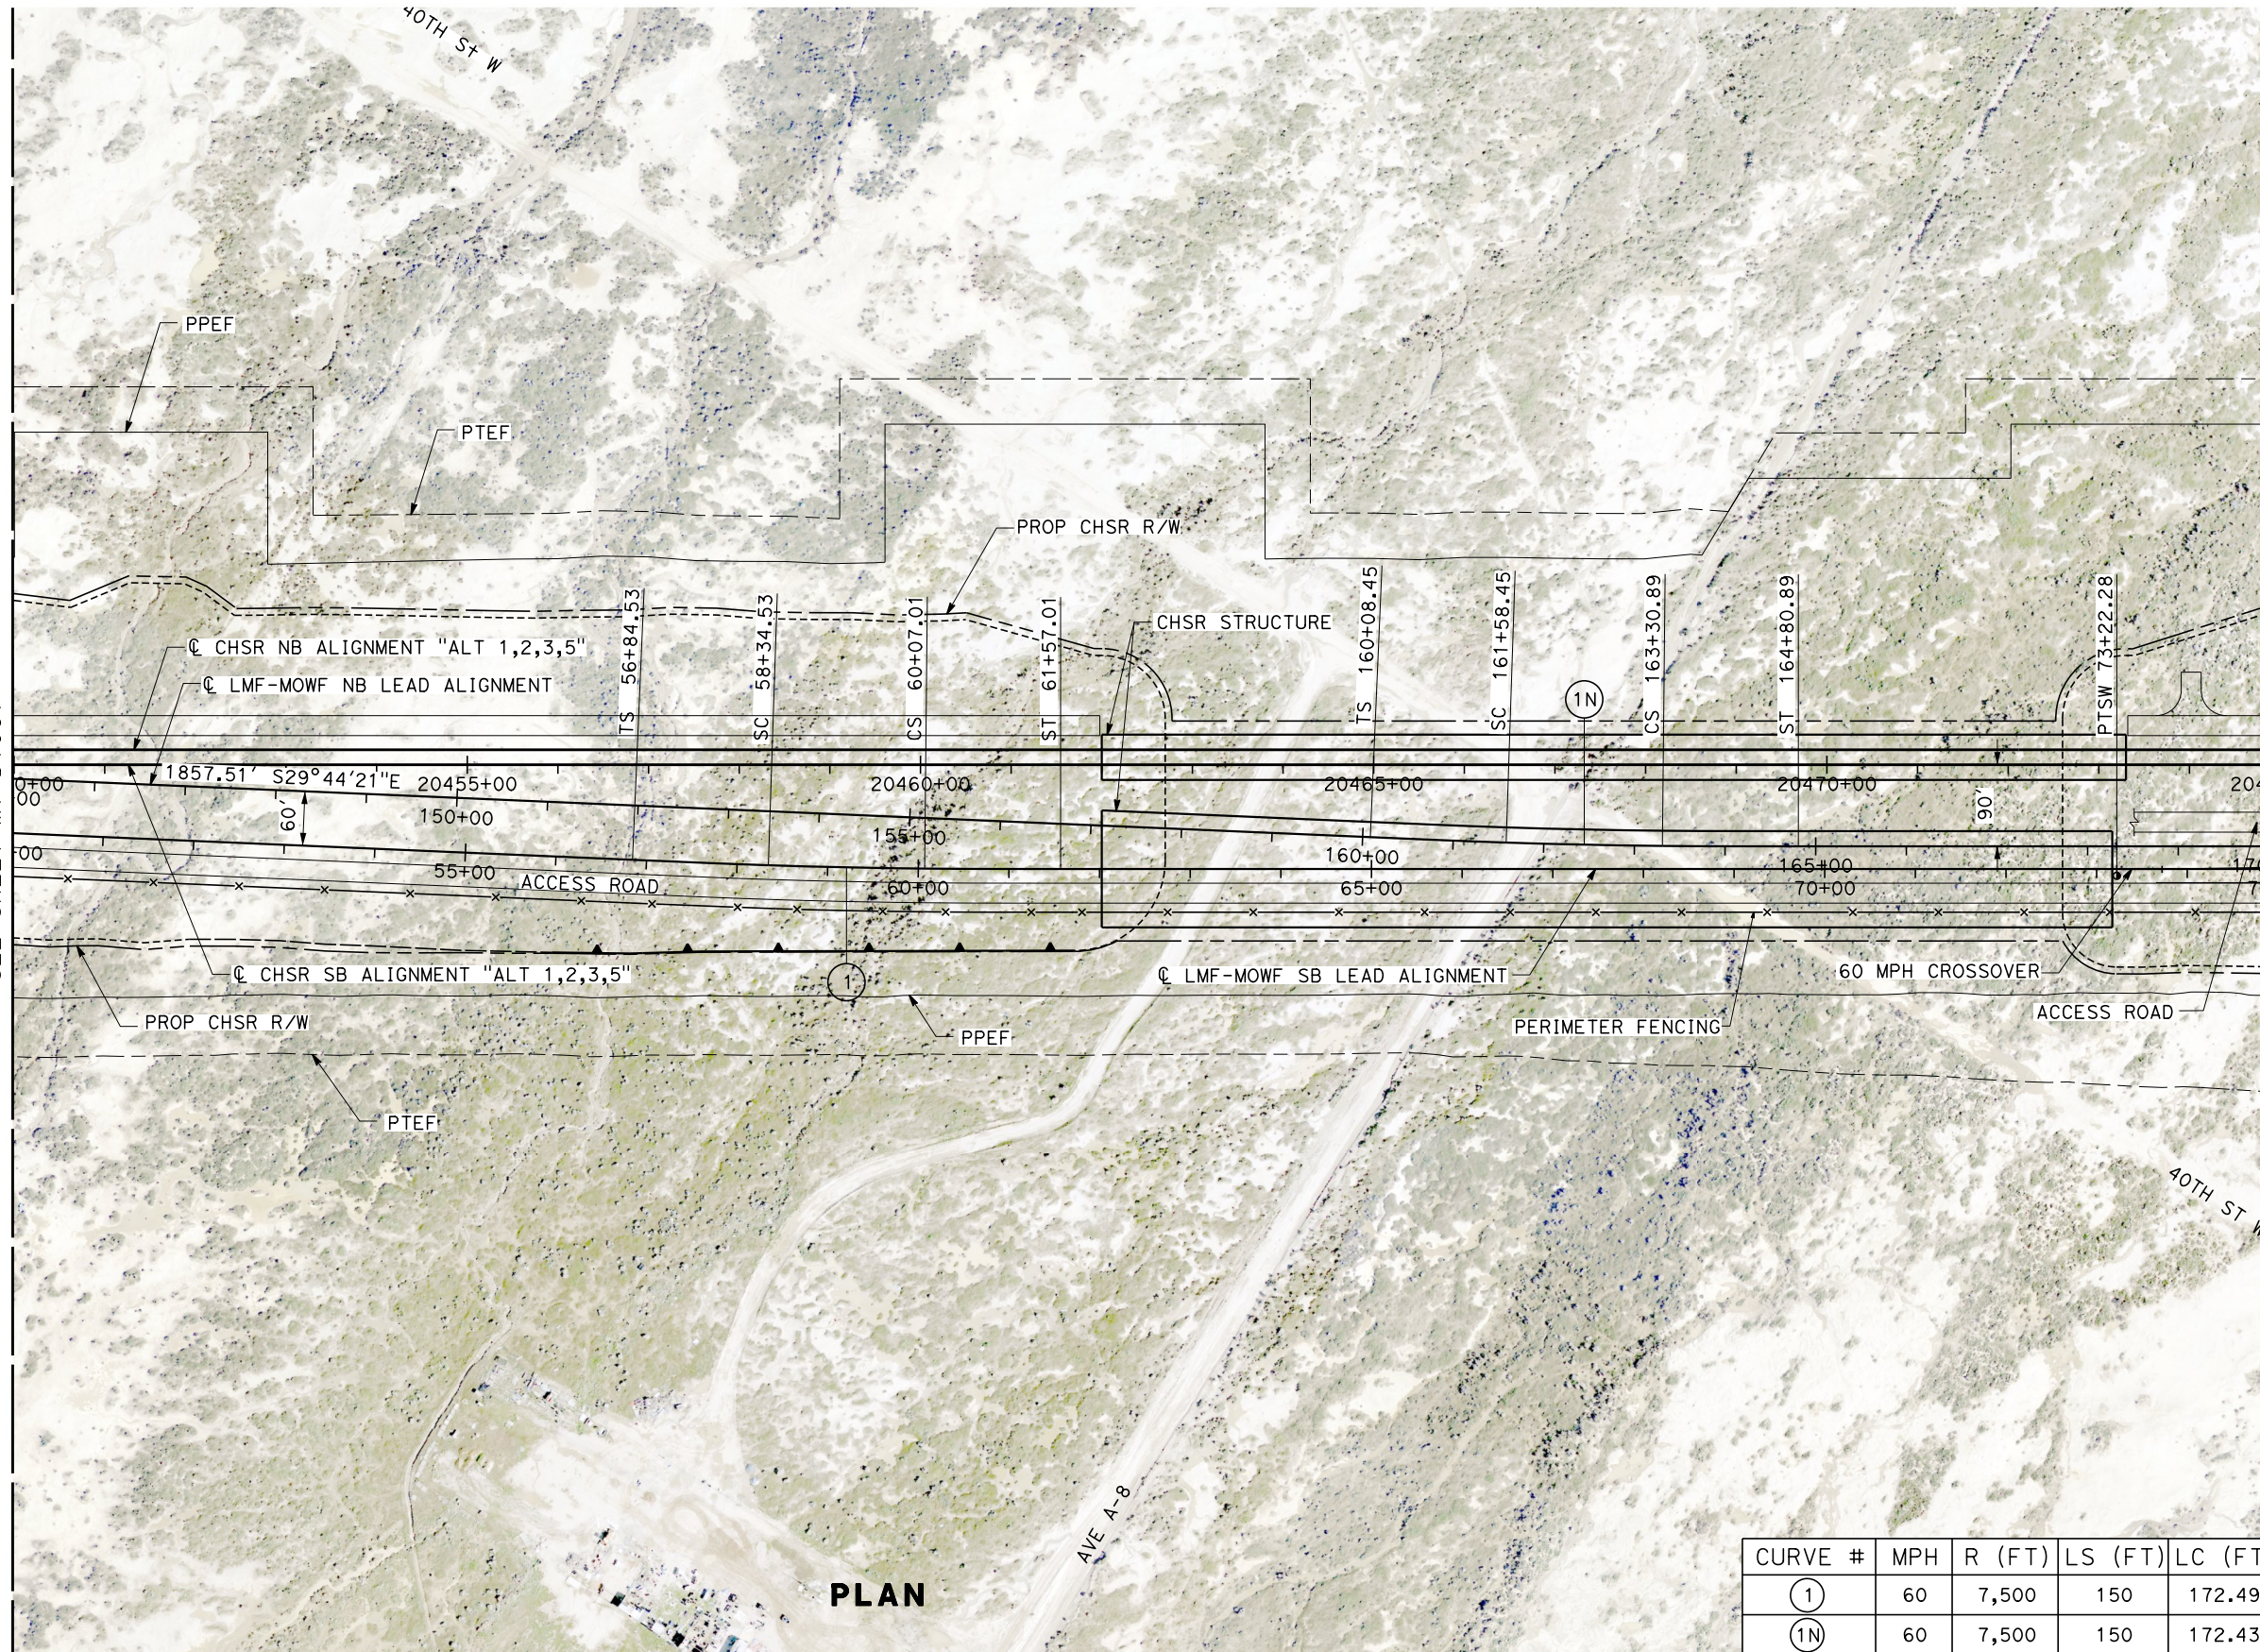


CURVE #	MPH	R (FT)	LS (FT)	LC (FT)
①	60	7,500	150	172.49
①N	60	7,500	150	172.43

REV	DATE	BY	CHK	APP	DESCRIPTION

DESIGNED BY
J. MEREDITH
DRAWN BY
A. CARSON
CHECKED BY
S. LANDOLT
IN CHARGE
G. CAMPBELL
DATE
01/29/2021

**RECORD SET
PEPD
SUBMITTAL**

**NOT FOR
CONSTRUCTION**

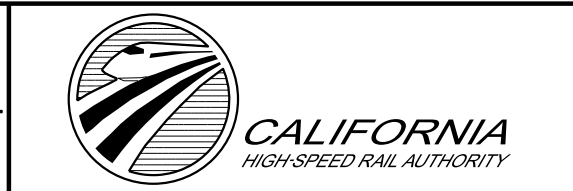

**CALIFORNIA HIGH-SPEED RAIL PROJECT
BAKERSFIELD TO PALMDALE**

ALTERNATIVE 1,2,3,5
MAINTENANCE FACILITY
LMF - MOWF NORTH LANCASTER
PLAN SHEET 3 OF 12

CONTRACT NO.
HSR13-44

DRAWING NO.
MY-D4062


SCALE
AS SHOWN

SHEET NO.
82


1/20/2021 5:04:14 AM Projects\701206.00_CADD\Sheet Files\MY-BP-MY-D4063

MATCH LINE LMF-MOWF STA 74+06
SEE SHEET MY-D4062

MATCH LINE LMF-MOWF STA 99+06
SEE SHEET MY-D4064

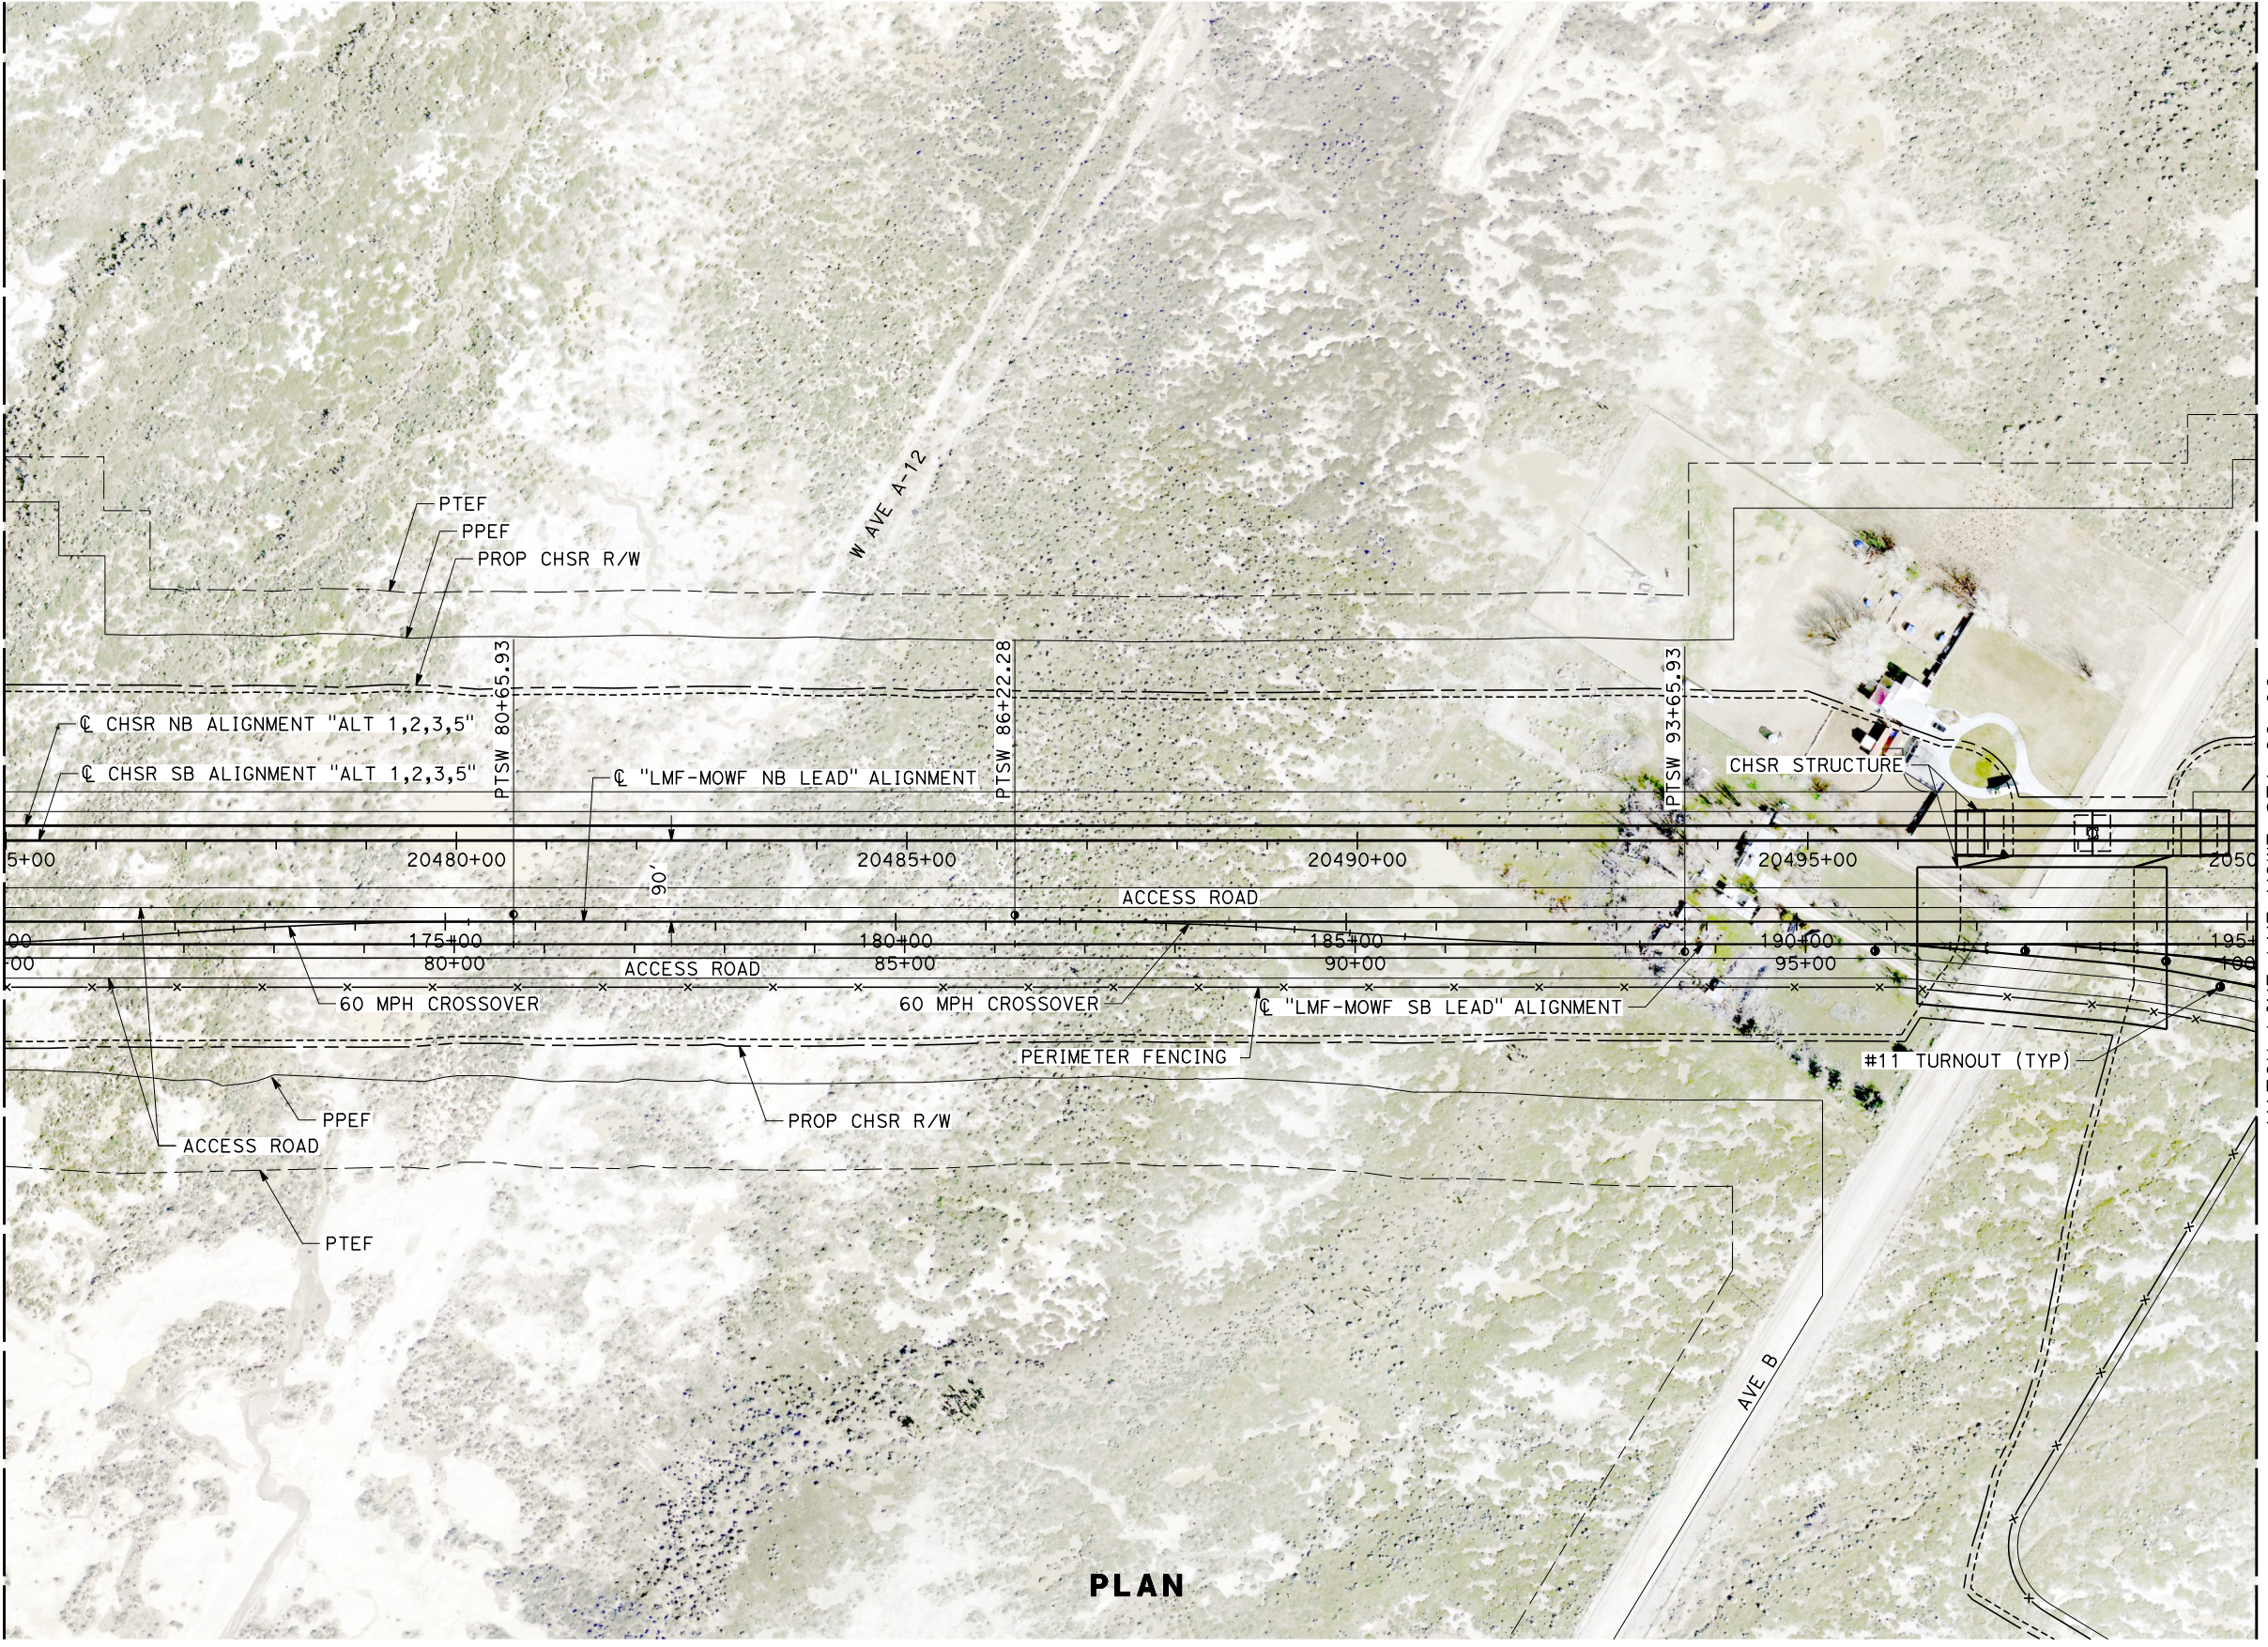

PLAN

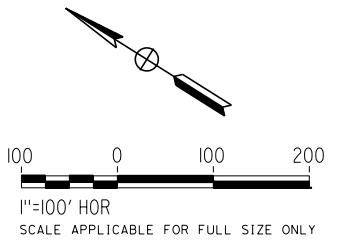

REV	DATE	BY	CHK	APP	DESCRIPTION

DESIGNED BY
J. MEREDITH
DRAWN BY
A. CARSON
CHECKED BY
S. LANDOLT
IN CHARGE
G. CAMPBELL
DATE
01/29/2021

**RECORD SET
PEPD
SUBMITTAL**

**NOT FOR
CONSTRUCTION**




**CALIFORNIA HIGH-SPEED RAIL PROJECT
BAKERSFIELD TO PALMDALE**

ALTERNATIVE 1,2,3,5
MAINTENANCE FACILITY
LMF - MOWF NORTH LANCASTER
PLAN SHEET 4 OF 12

CONTRACT NO.
HSR13-44
DRAWING NO.
MY-D4063
SCALE
AS SHOWN
SHEET NO.
83

1/20/2021 5:03:42 AM Projects\701206.00_CADD\Sheet Files\MY-BP-MY-D4064

MATCH LINE LMF-MOWF STA 99+06
SEE SHEET MY-D4063

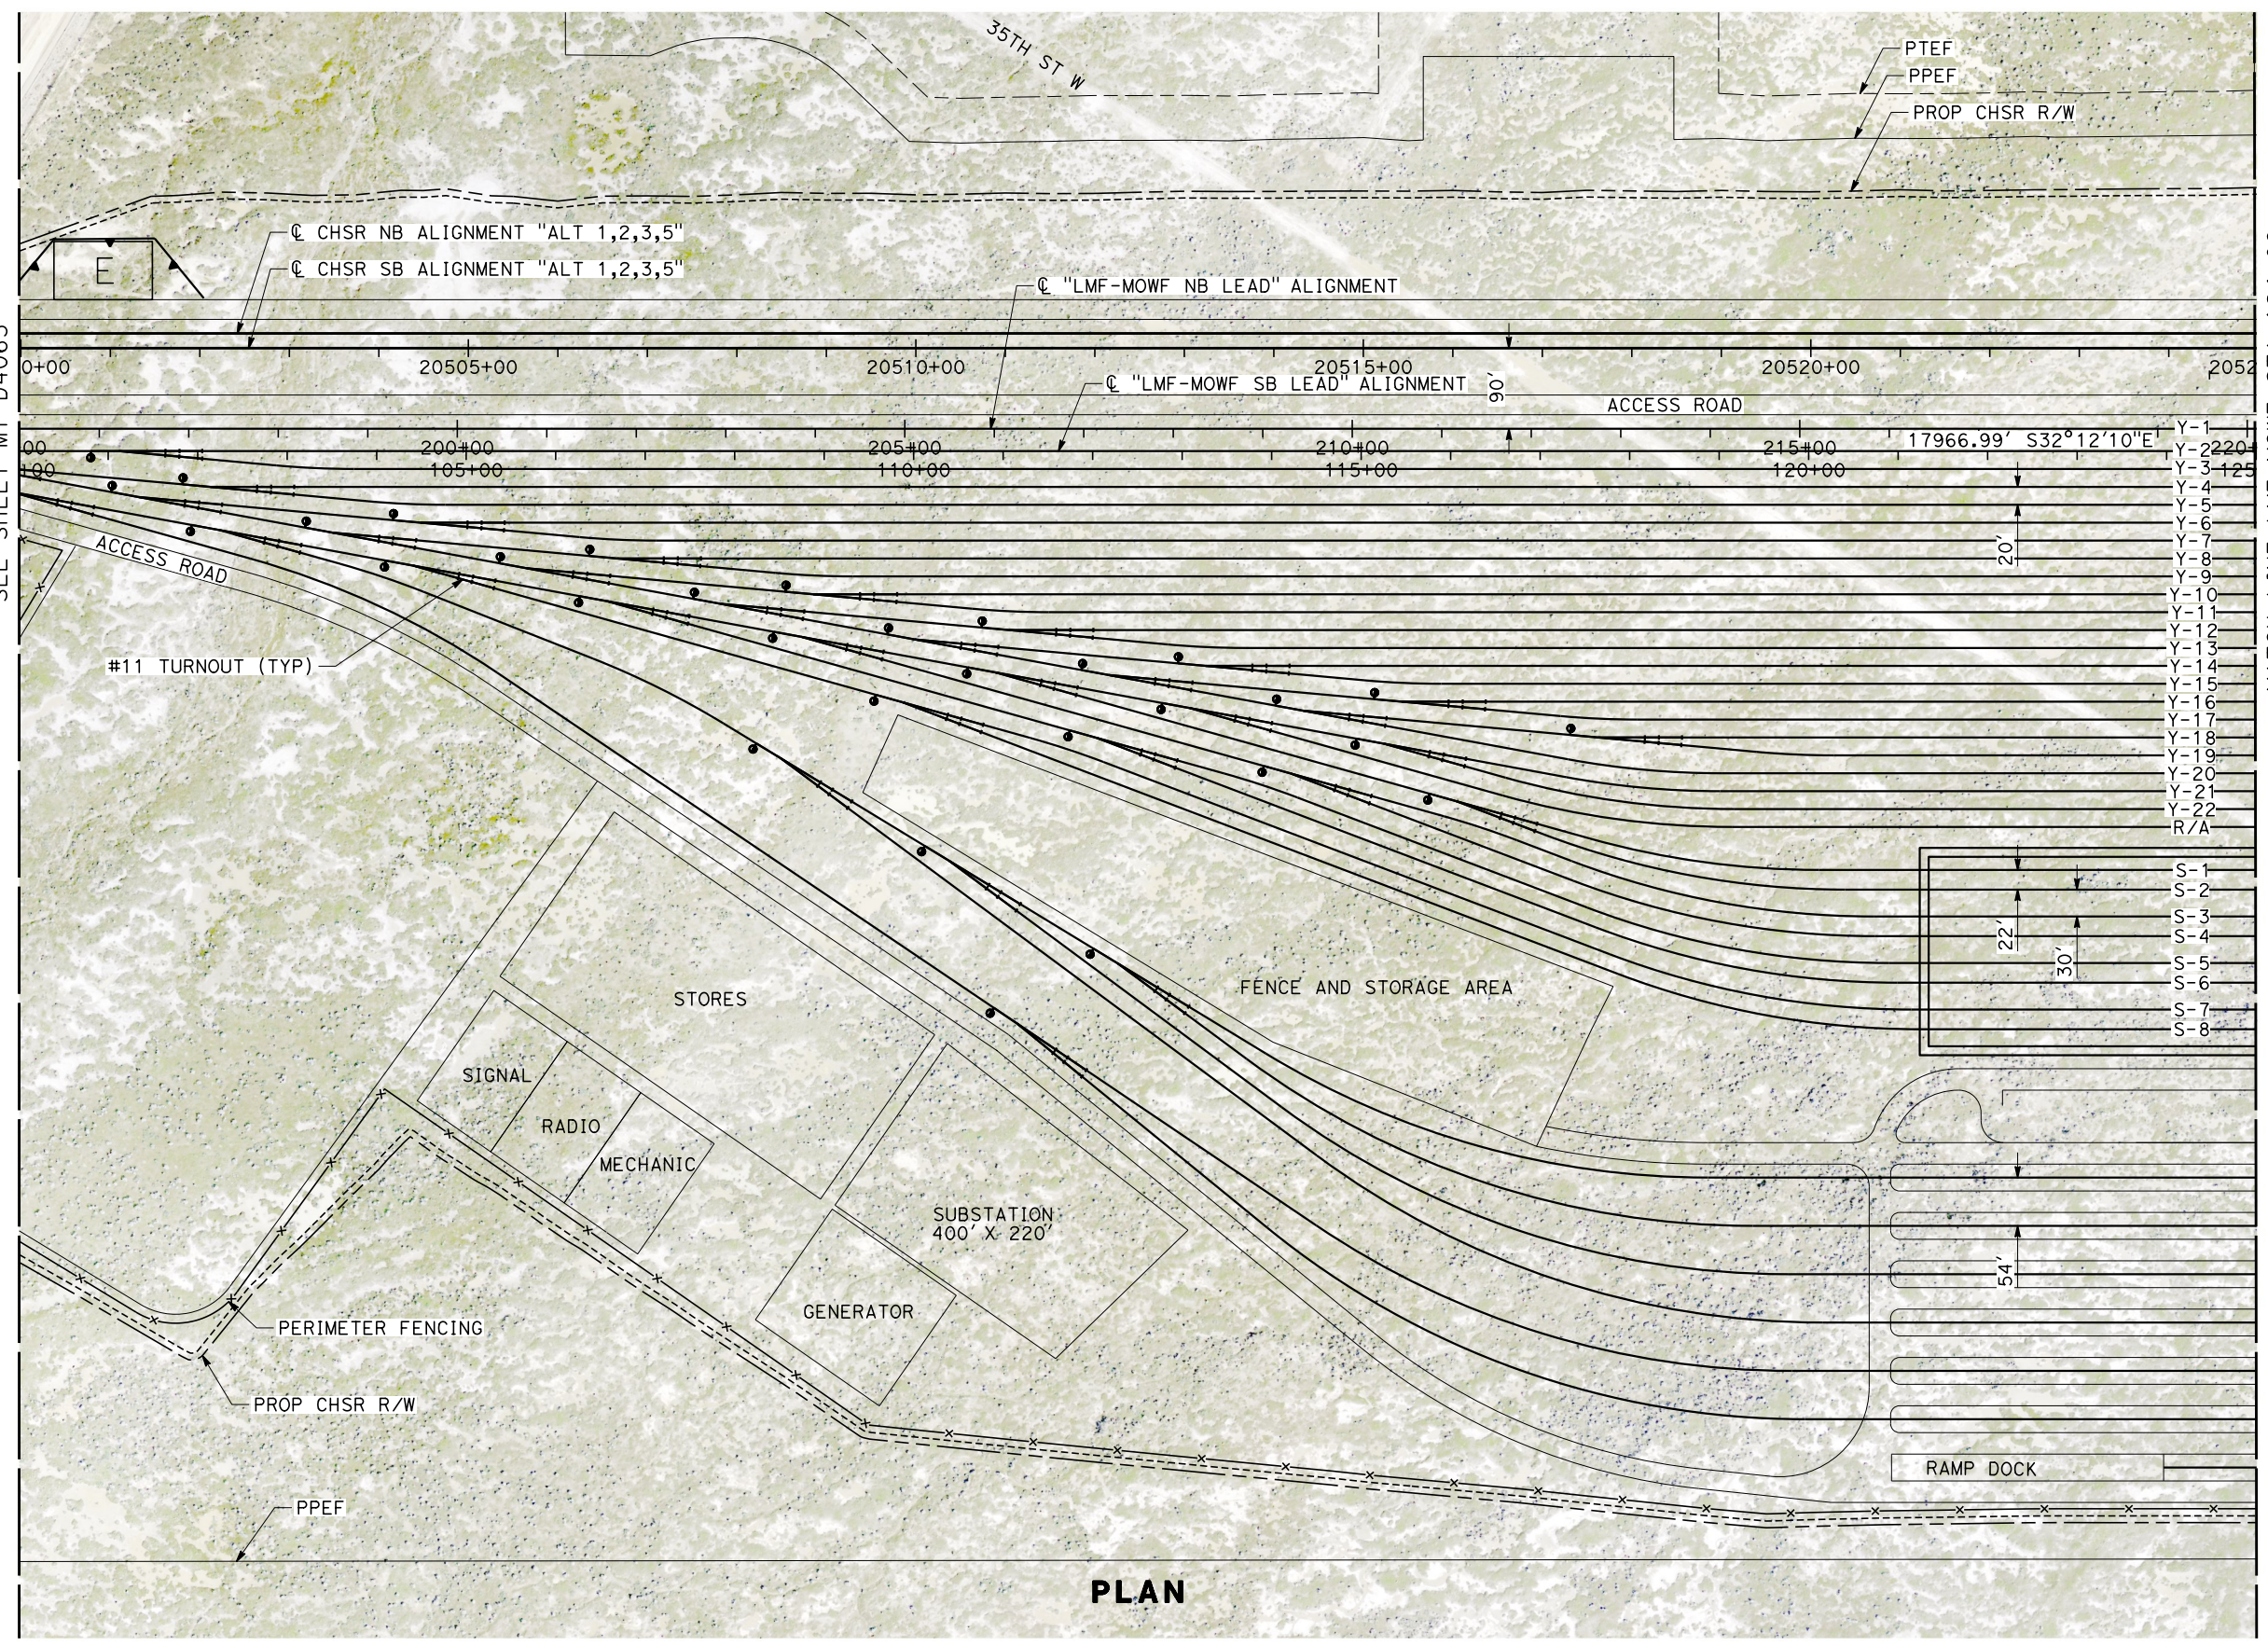

MATCH LINE LMF-MOWF STA 124+06
SEE SHEET MY-D4065

- Y-1
- Y-2
- Y-3
- Y-4
- Y-5
- Y-6
- Y-7
- Y-8
- Y-9
- Y-10
- Y-11
- Y-12
- Y-13
- Y-14
- Y-15
- Y-16
- Y-17
- Y-18
- Y-19
- Y-20
- Y-21
- Y-22
- R/A
- S-1
- S-2
- S-3
- S-4
- S-5
- S-6
- S-7
- S-8

PLAN

REV	DATE	BY	CHK	APP	DESCRIPTION

DESIGNED BY
J. MEREDITH
DRAWN BY
A. CARSON
CHECKED BY
S. LANDOLT
IN CHARGE
G. CAMPBELL
DATE
01/29/2021

RECORD SET
PEPD
SUBMITTAL

NOT FOR
CONSTRUCTION




CALIFORNIA HIGH-SPEED RAIL PROJECT
BAKERSFIELD TO PALMDALE
ALTERNATIVE 1,2,3,5
MAINTENANCE FACILITY
LMF - MOWF NORTH LANCASTER
PLAN SHEET 5 OF 12

CONTRACT NO.
HSR13-44
DRAWING NO.
MY-D4064
SCALE
AS SHOWN
SHEET NO.
84


1/20/2021 5:15:08 AM Projects\701206.00_CADD\Sheet Files\MY-BP-MY-D4065

MATCH LINE LMF-MOWF STA 124+06
SEE SHEET MY-D4064

MATCH LINE LMF-MOWF STA 149+06
SEE SHEET MY-D4066

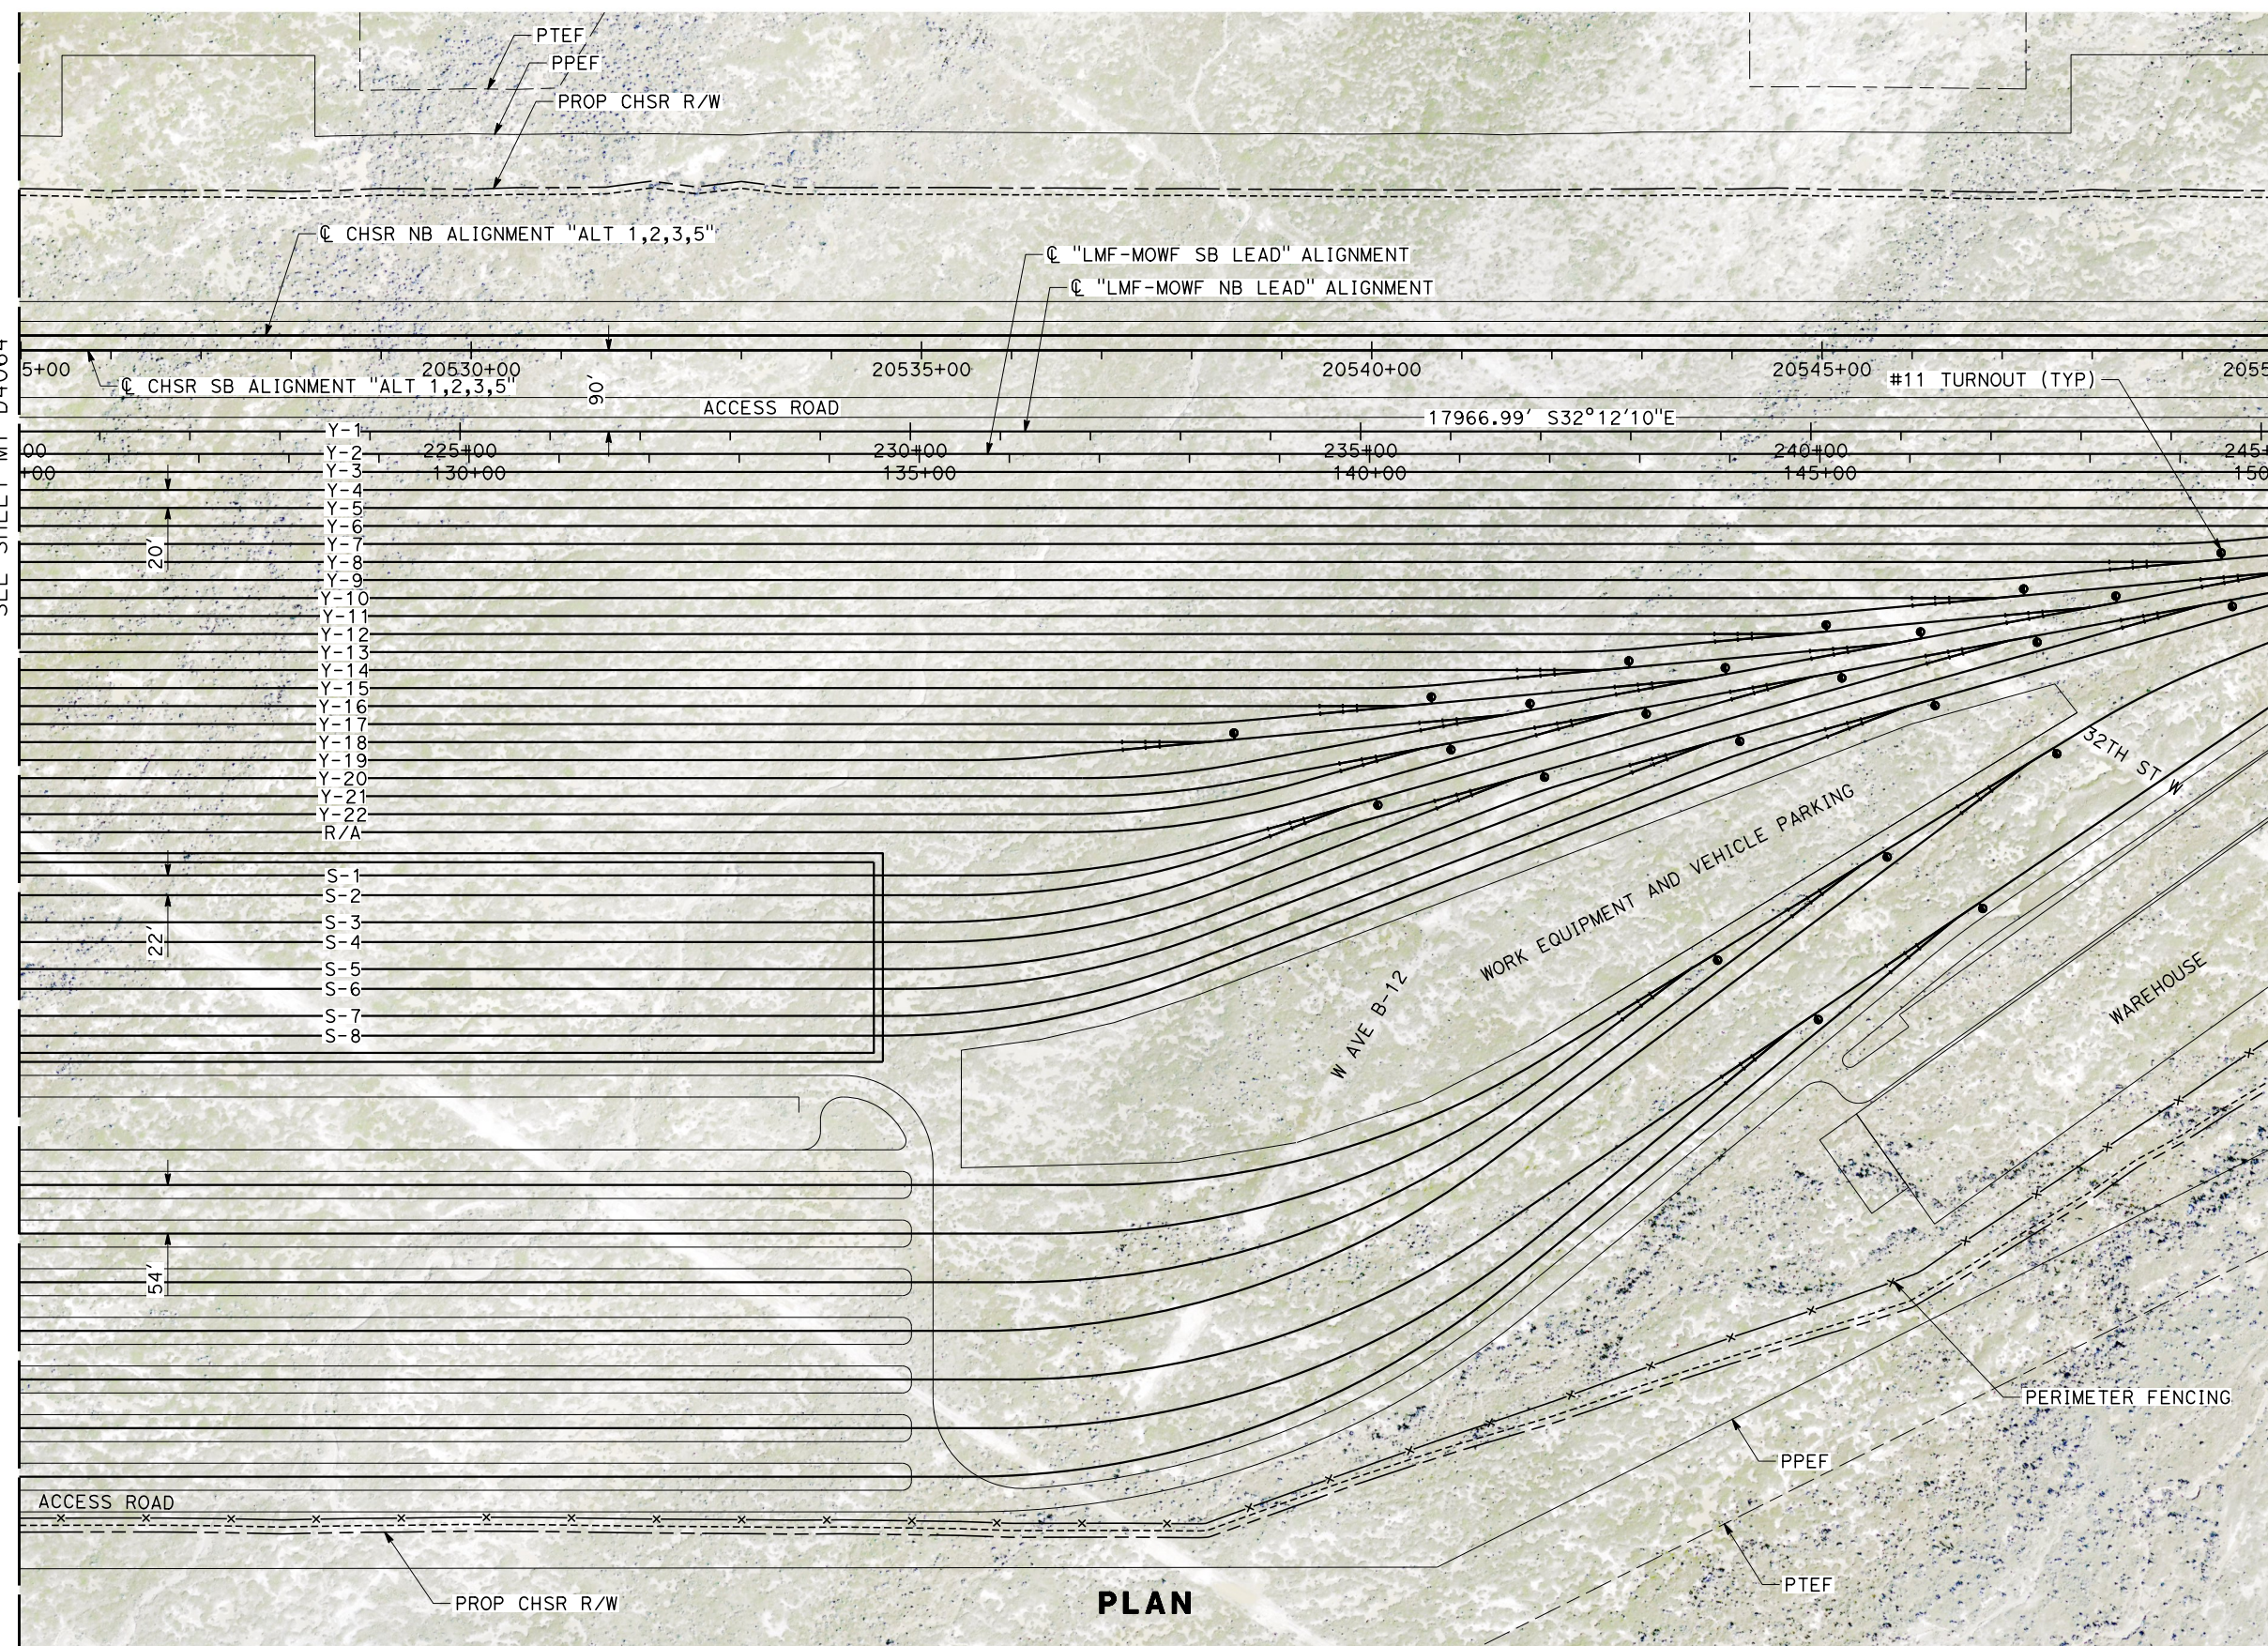

PLAN

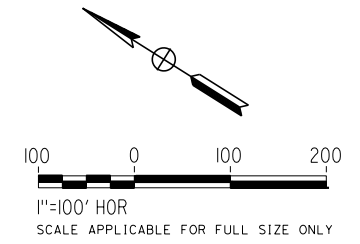

REV	DATE	BY	CHK	APP	DESCRIPTION

DESIGNED BY
J. MEREDITH
DRAWN BY
A. CARSON
CHECKED BY
S. LANDOLT
IN CHARGE
G. CAMPBELL
DATE
01/29/2021

RECORD SET
PEPD
SUBMITTAL

NOT FOR
CONSTRUCTION




CALIFORNIA HIGH-SPEED RAIL PROJECT
BAKERSFIELD TO PALMDALE
ALTERNATIVE 1,2,3,5
MAINTENANCE FACILITY
LMF - MOWF NORTH LANCASTER
PLAN SHEET 6 OF 12

CONTRACT NO.
HSR13-44
DRAWING NO.
MY-D4065
SCALE
AS SHOWN
SHEET NO.
85


1/20/2021 4:57:55 AM Projects\701206.00_CADD\Sheet Files\MY-BP-MY-D4066

MATCH LINE LMF-MOWF STA 149+06
SEE SHEET MY-D4064

MATCH LINE LMF-MOWF STA 174+06
SEE SHEET MY-D4066

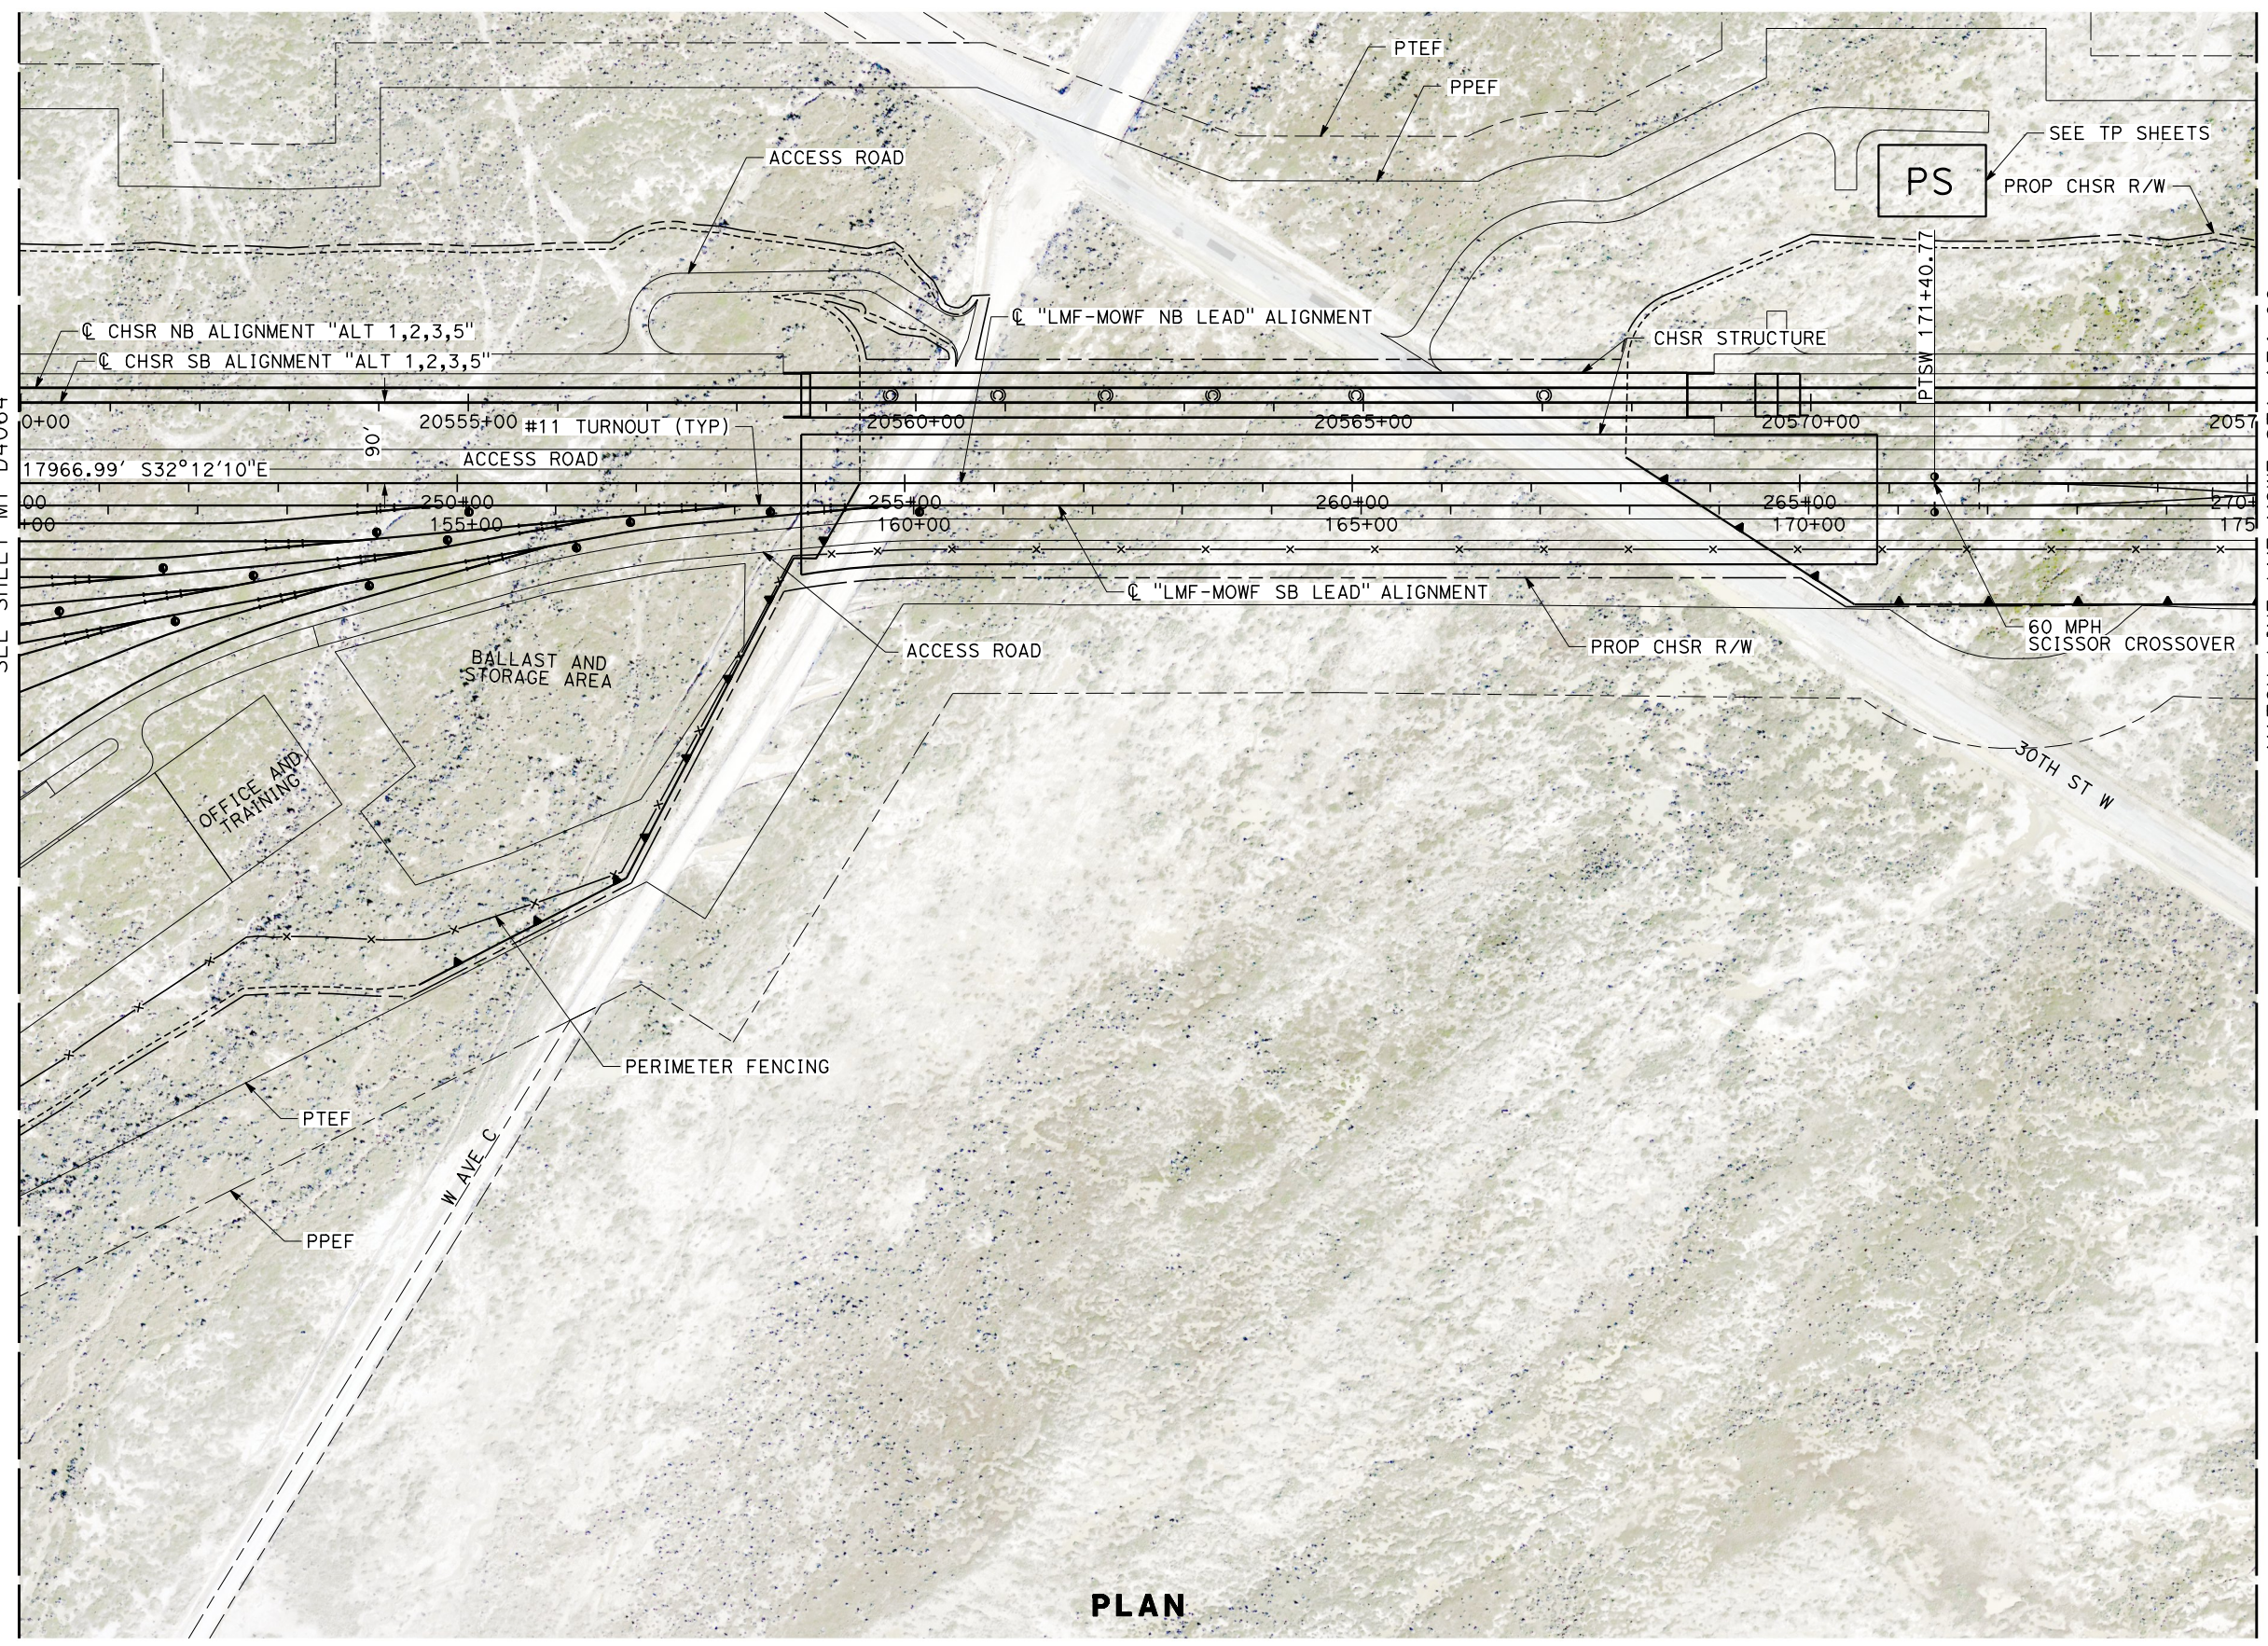

PLAN

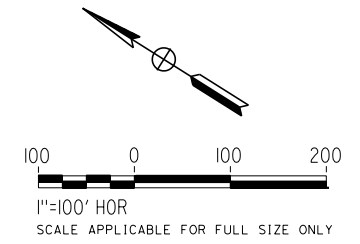

REV	DATE	BY	CHK	APP	DESCRIPTION

DESIGNED BY
J. MEREDITH
DRAWN BY
A. CARSON
CHECKED BY
S. LANDOLT
IN CHARGE
G. CAMPBELL
DATE
01/29/2021

RECORD SET
PEPD
SUBMITTAL

NOT FOR
CONSTRUCTION




CALIFORNIA HIGH-SPEED RAIL PROJECT
BAKERSFIELD TO PALMDALE
ALTERNATIVE 1,2,3,5
MAINTENANCE FACILITY
LMF - MOWF NORTH LANCASTER
PLAN SHEET 7 OF 12

CONTRACT NO.
HSR13-44
DRAWING NO.
MY-D4066
SCALE
AS SHOWN
SHEET NO.
86


1/20/2021 4:59:33 AM Projects\701206.00_CADD\Sheet Files\MY-BP-MY-D4067

MATCH LINE LMF-MOWF STA 174+06
SEE SHEET MY-D4066

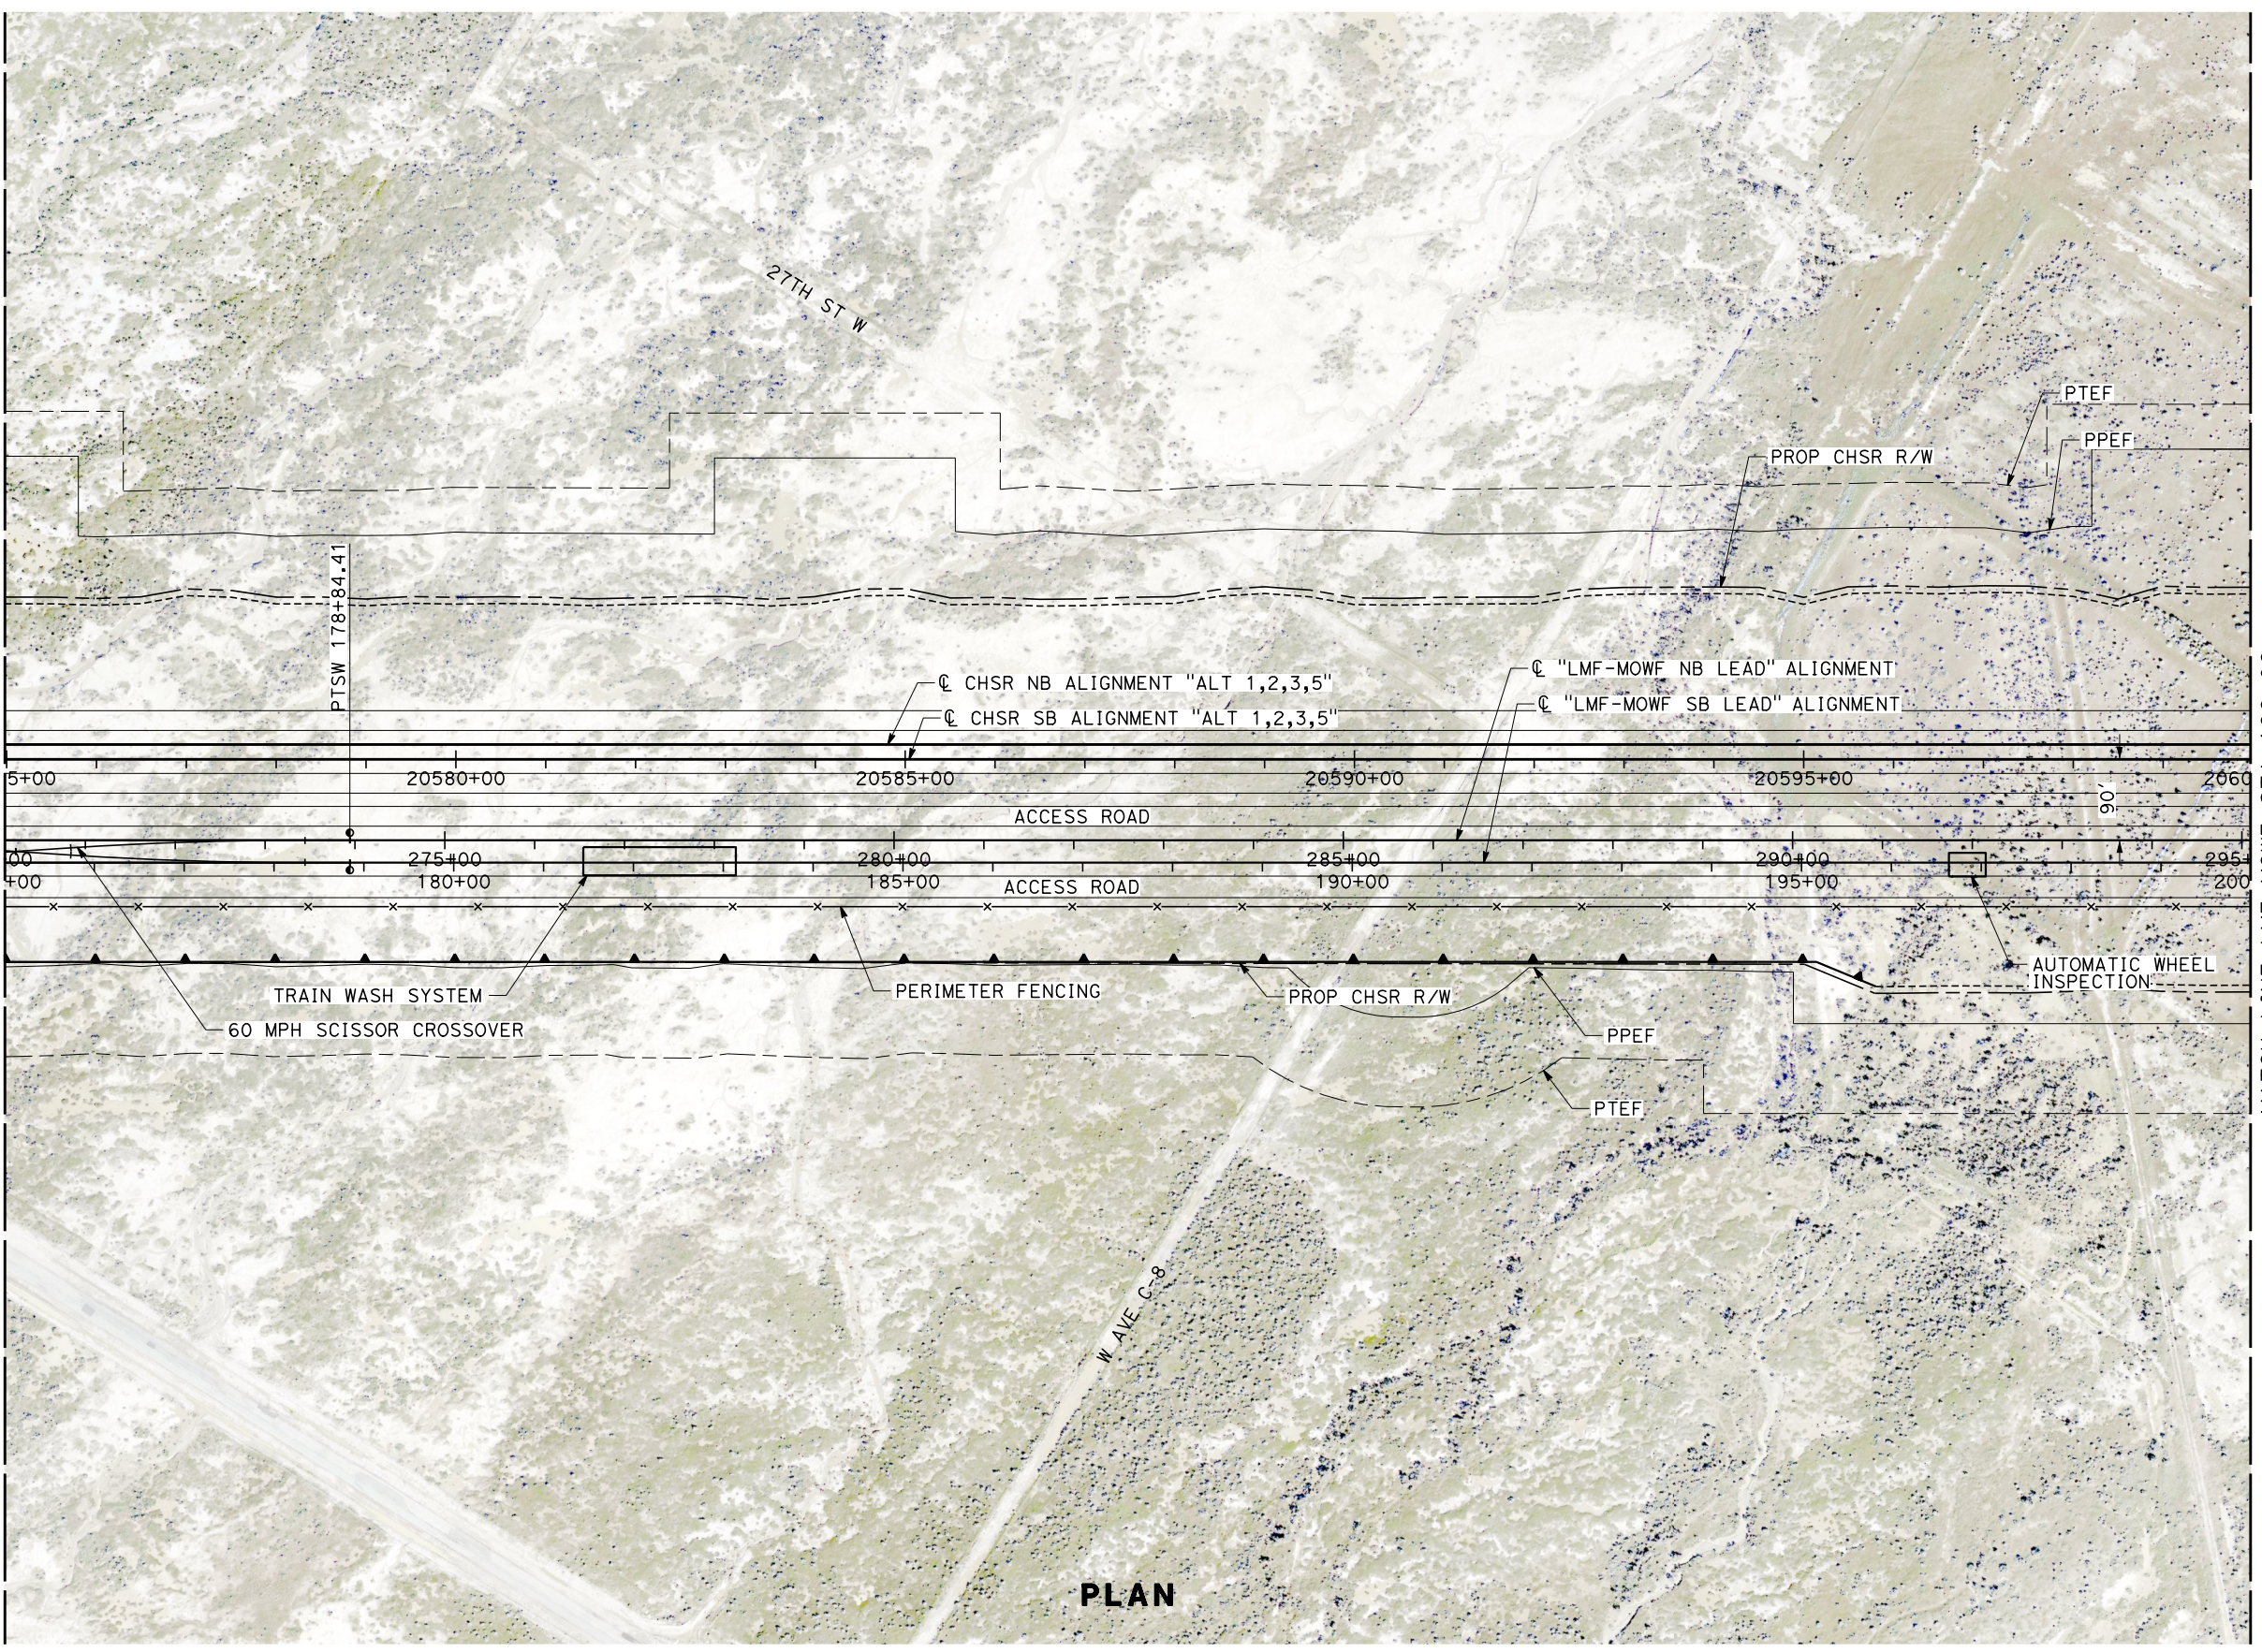

MATCH LINE LMF-MOWF STA 199+06
SEE SHEET MY-D4068

PLAN

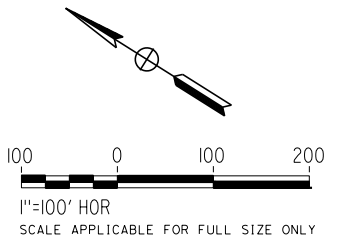

REV	DATE	BY	CHK	APP	DESCRIPTION

DESIGNED BY
J. MEREDITH
DRAWN BY
A. CARSON
CHECKED BY
S. LANDOLT
IN CHARGE
G. CAMPBELL
DATE
01/29/2021

**RECORD SET
PEPD
SUBMITTAL**

**NOT FOR
CONSTRUCTION**




**CALIFORNIA HIGH-SPEED RAIL PROJECT
BAKERSFIELD TO PALMDALE**

ALTERNATIVE 1,2,3,5
MAINTENANCE FACILITY
LMF - MOWF NORTH LANCASTER
PLAN SHEET 8 OF 12

CONTRACT NO.
HSR13-44
DRAWING NO.
MY-D4067
SCALE
AS SHOWN
SHEET NO.
87


1/20/2021 5:14:13 AM Projects\701206.00_CADD\Sheet Files\MY\BP-MY-D4068

MATCH LINE LMF-MOWF STA 199+06
SEE SHEET MY-D4067

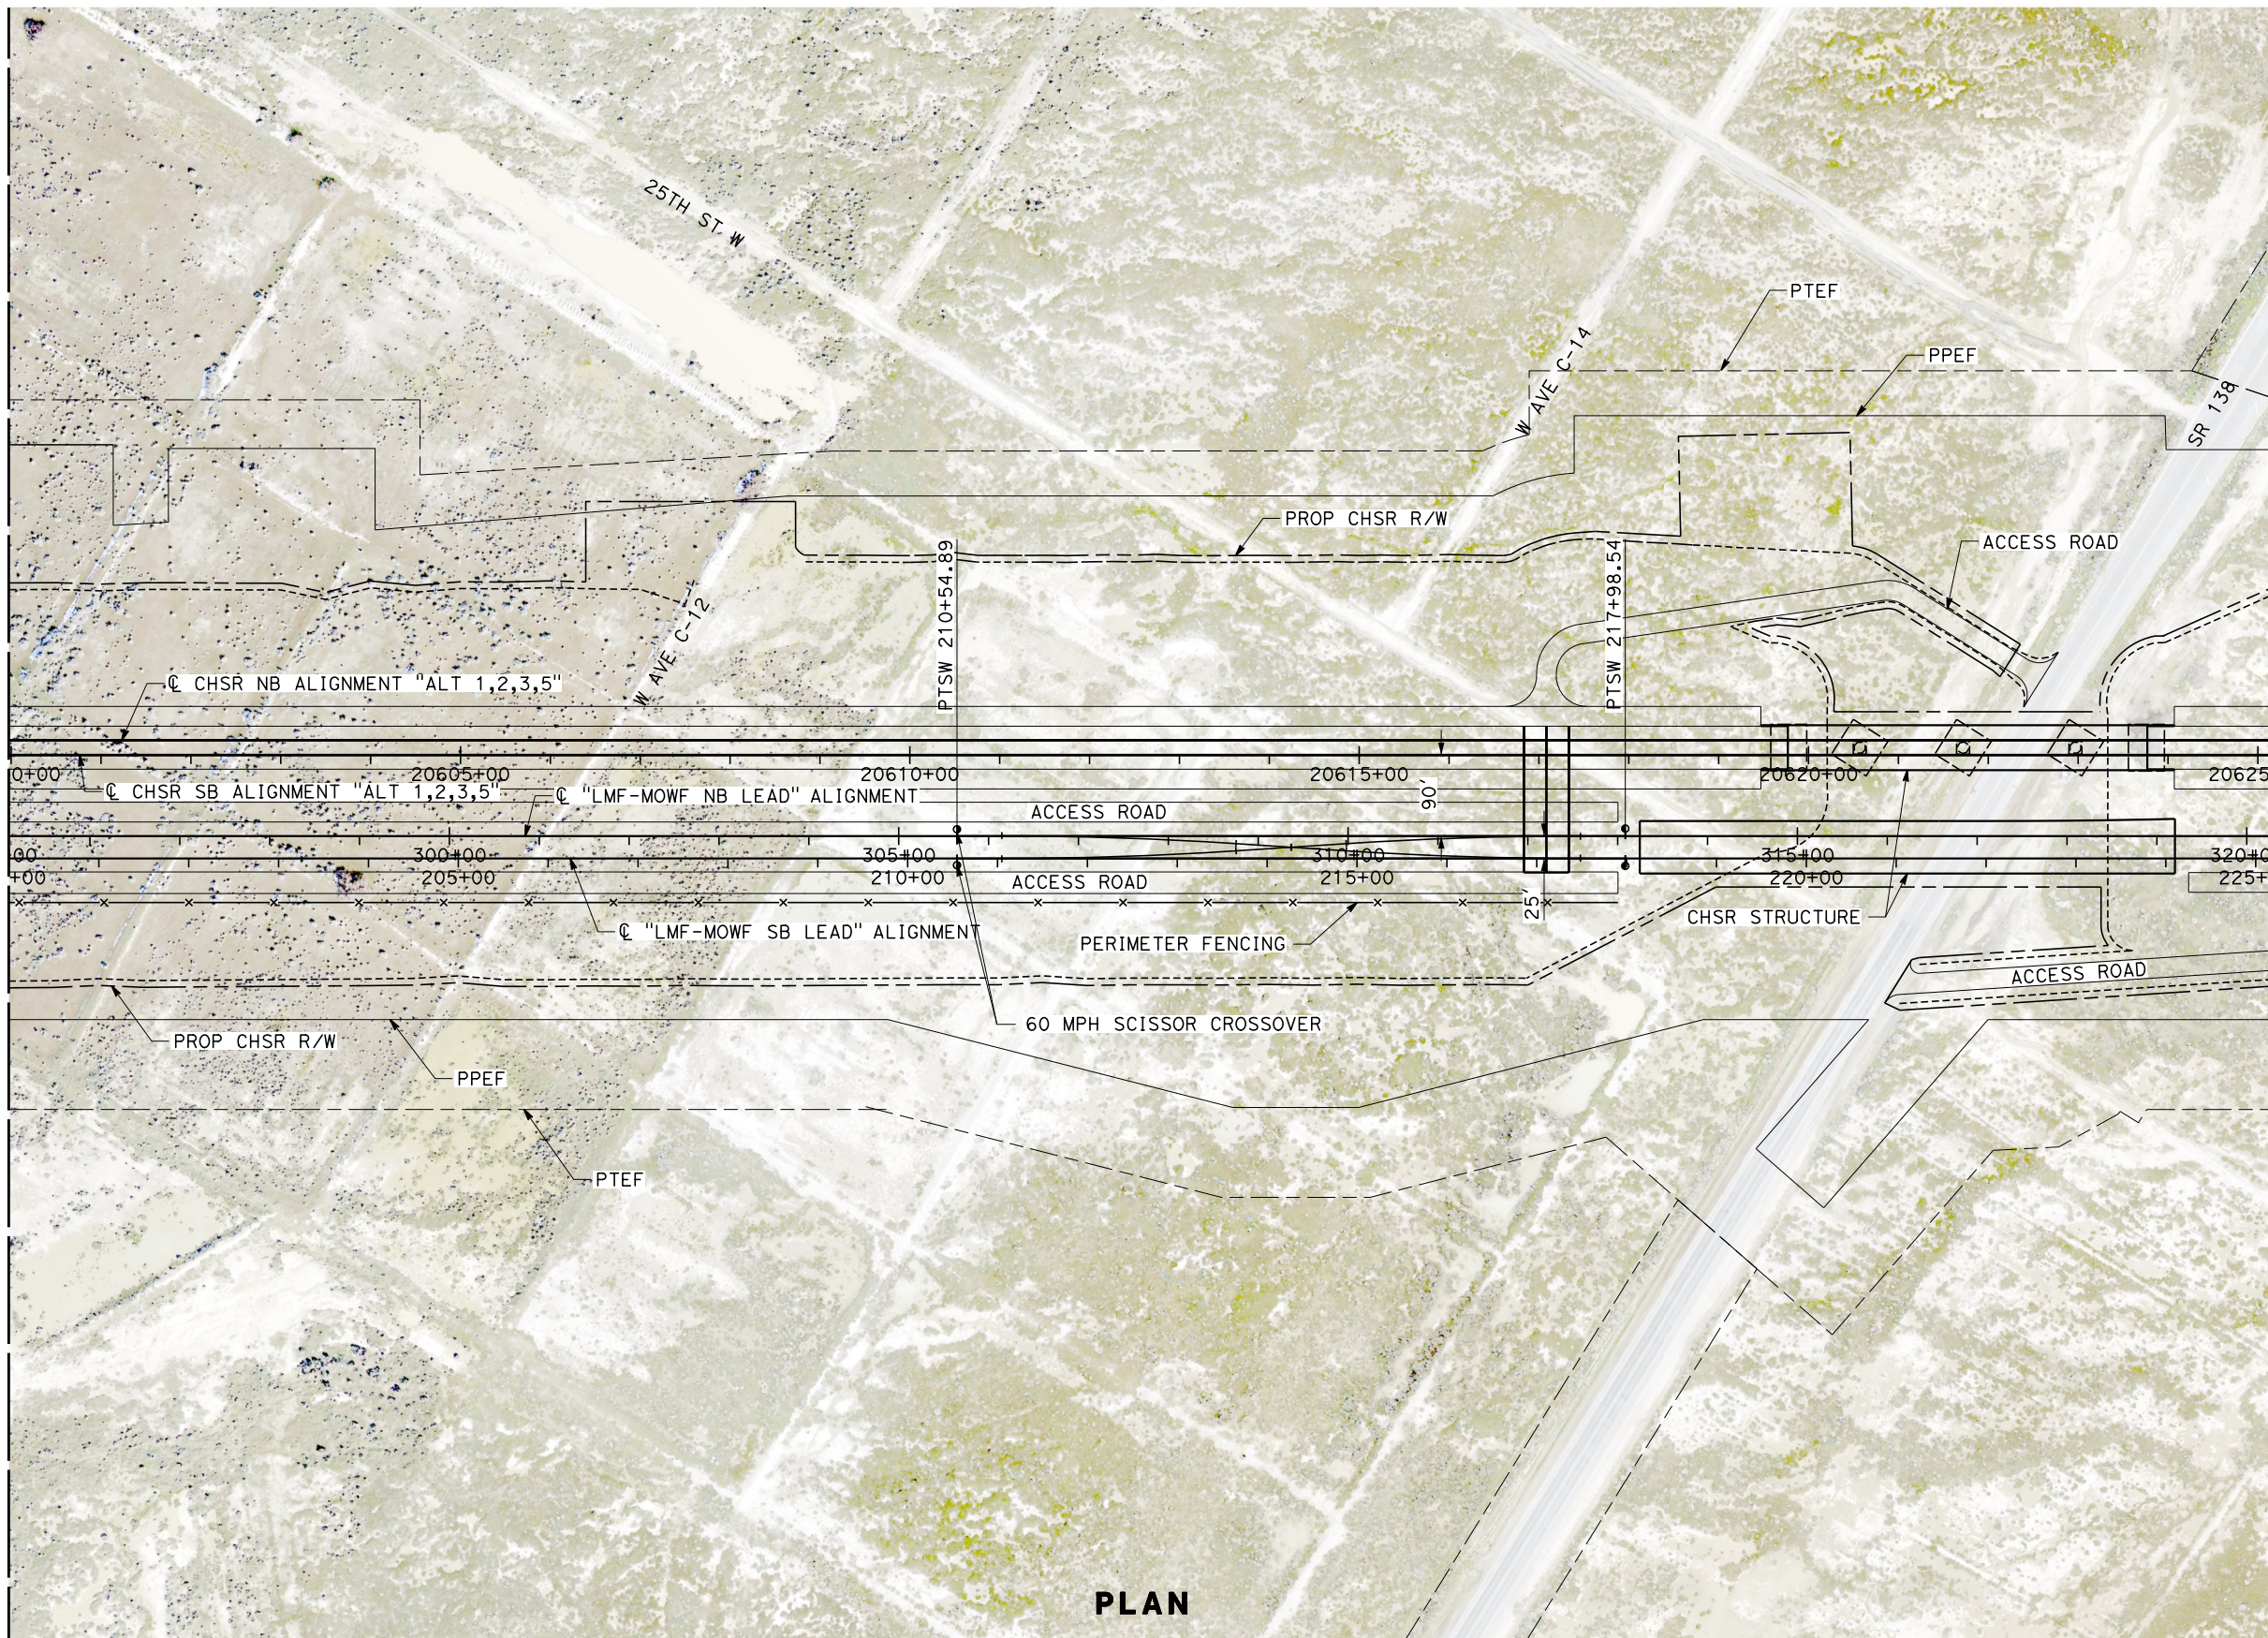

MATCH LINE LMF-MOWF STA 224+26
SEE SHEET MY-D4069

PLAN

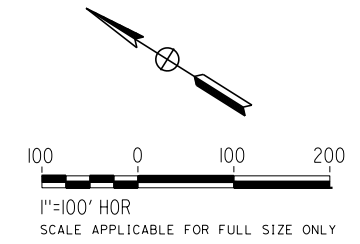


REV	DATE	BY	CHK	APP	DESCRIPTION

DESIGNED BY
J. MEREDITH
DRAWN BY
A. CARSON
CHECKED BY
S. LANDOLT
IN CHARGE
G. CAMPBELL
DATE
01/29/2021

**RECORD SET
PEPD
SUBMITTAL**

**NOT FOR
CONSTRUCTION**

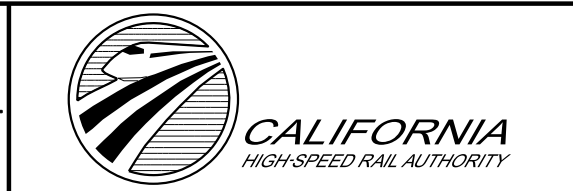

**CALIFORNIA HIGH-SPEED RAIL PROJECT
BAKERSFIELD TO PALMDALE**

ALTERNATIVE 1,2,3,5
MAINTENANCE FACILITY
LMF - MOWF NORTH LANCASTER
PLAN SHEET 9 OF 12

CONTRACT NO.
HSR13-44

DRAWING NO.
MY-D4068


SCALE
AS SHOWN

SHEET NO.
88

1/20/2021 5:08:19 AM Projects\701206.00_CADD\Sheet Files\MY-BP-MY-D4069


MATCH LINE LMF-MOWF STA 224+26
SEE SHEET MY-D4068

MATCH LINE LMF-MOWF STA 249+27
SEE SHEET MY-D4070

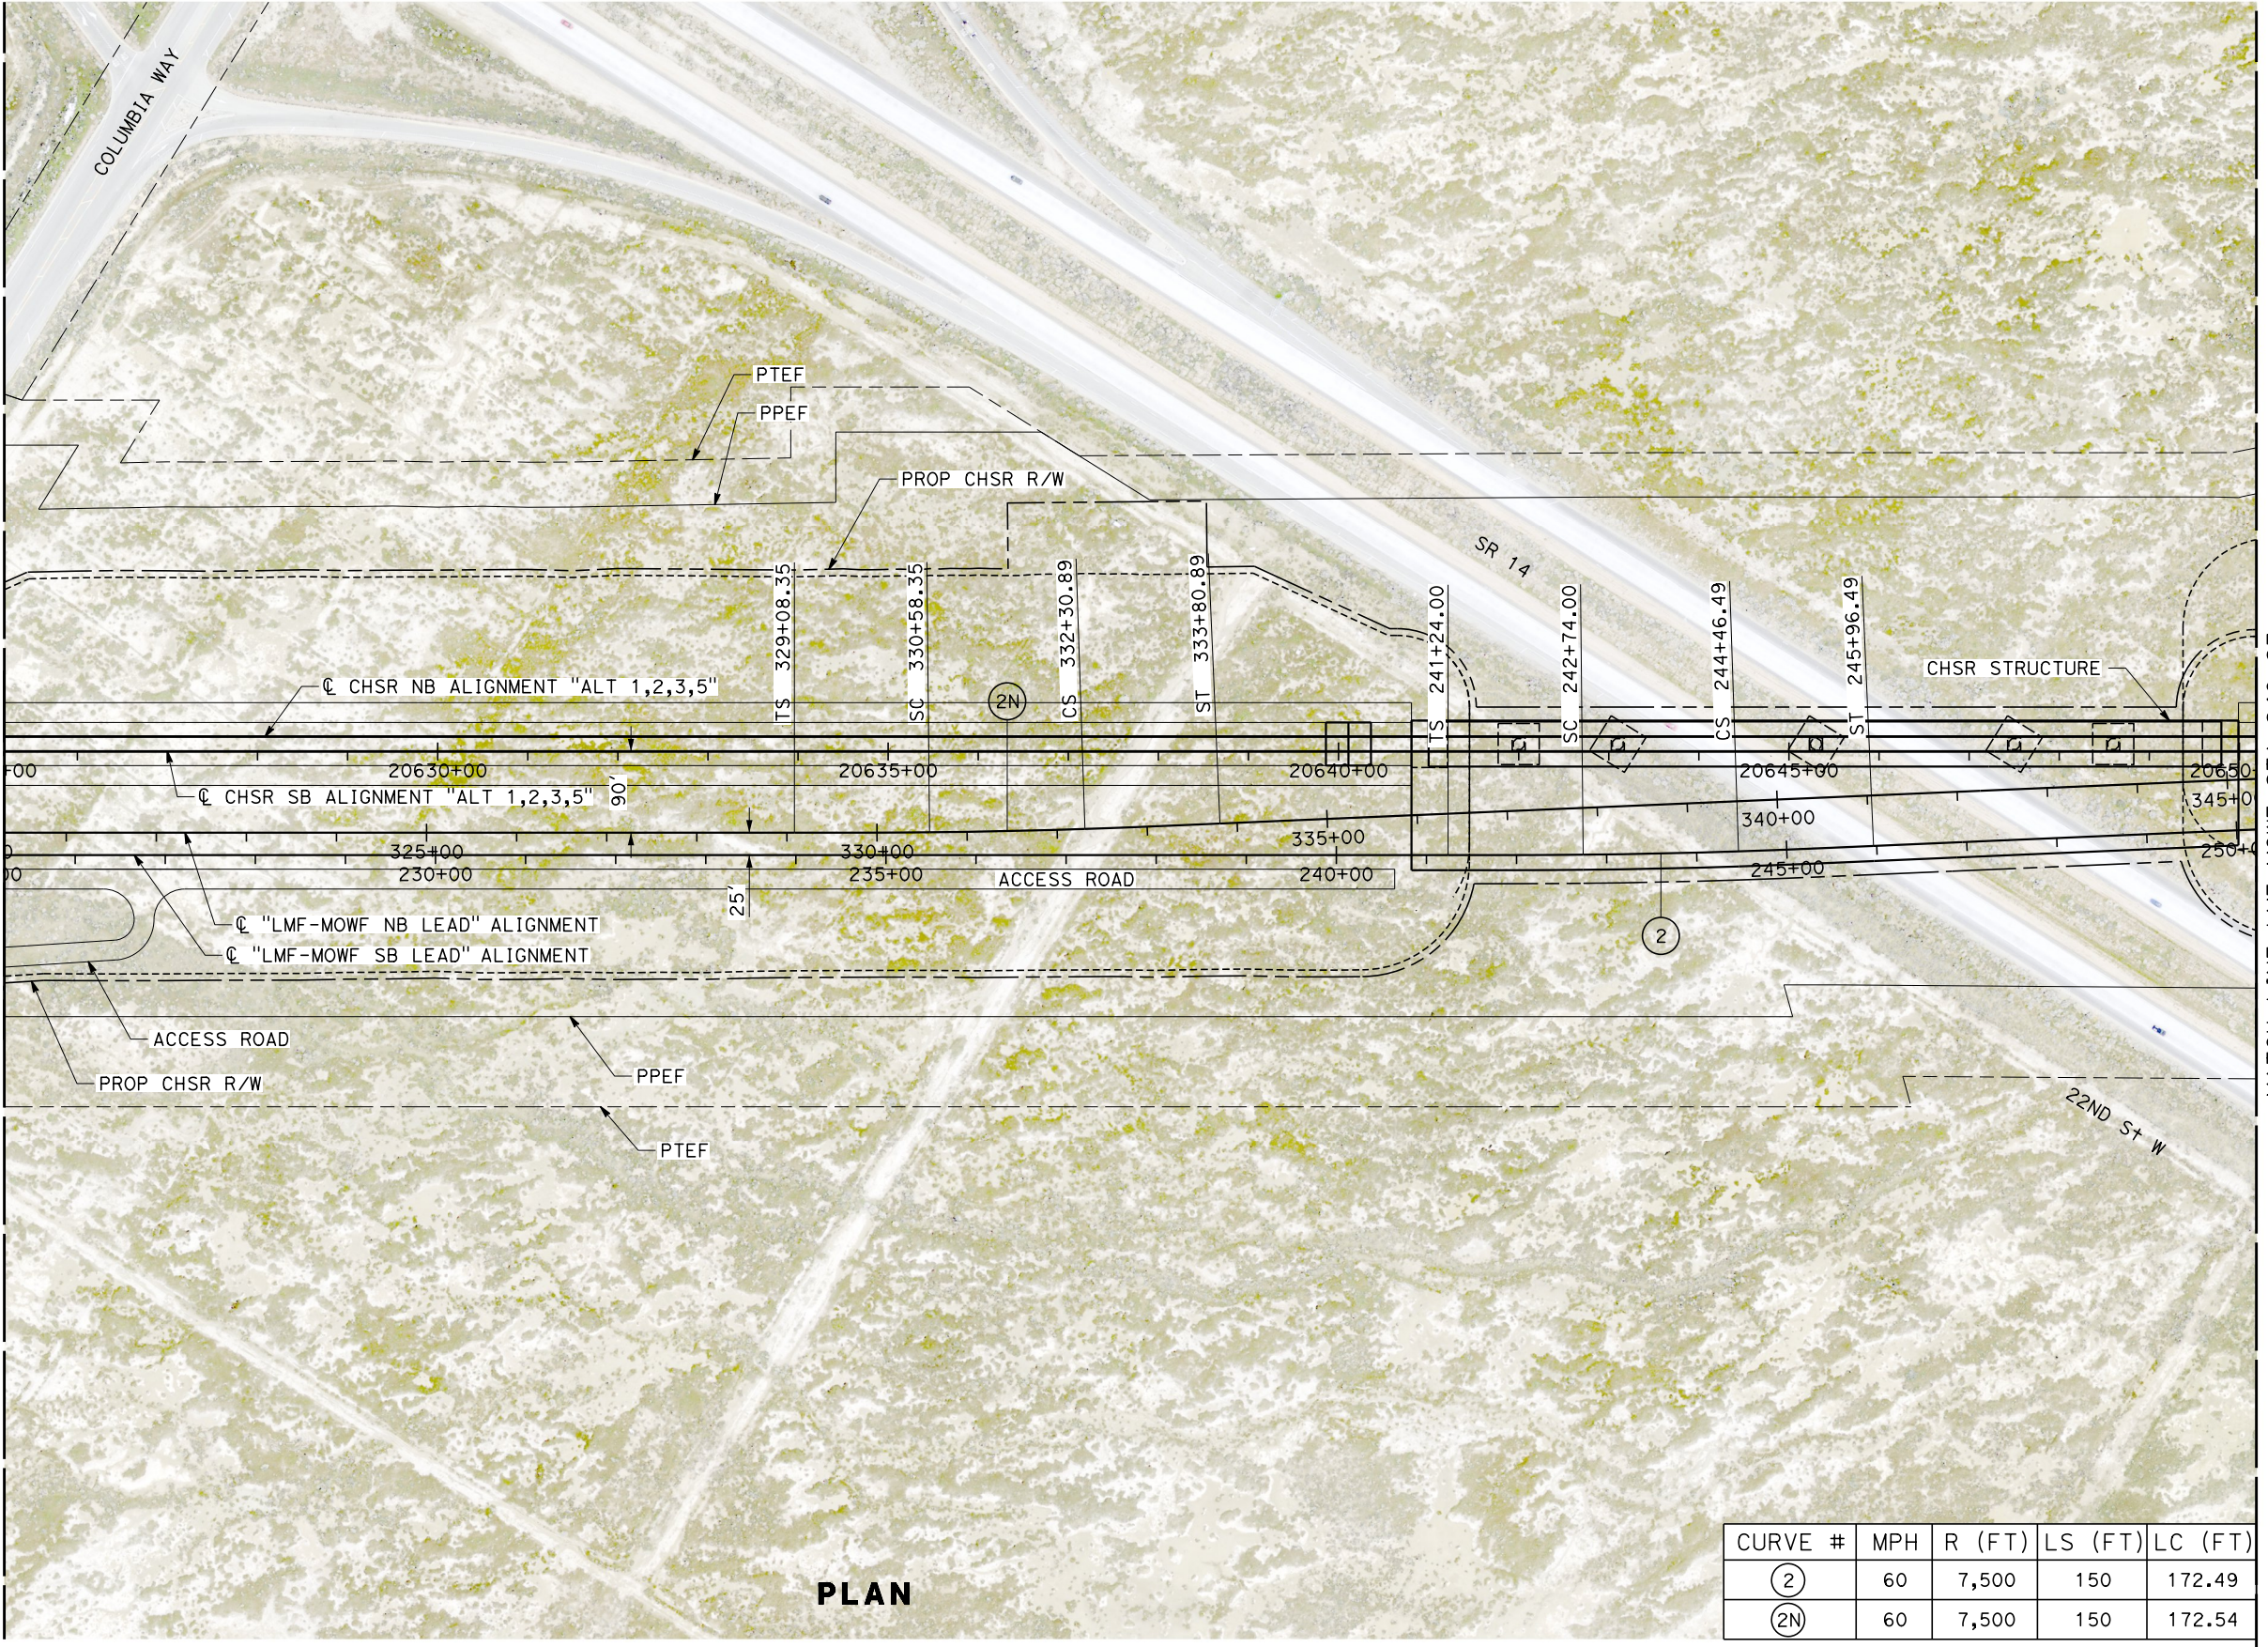

PLAN

CURVE #	MPH	R (FT)	LS (FT)	LC (FT)
(2)	60	7,500	150	172.49
(2N)	60	7,500	150	172.54

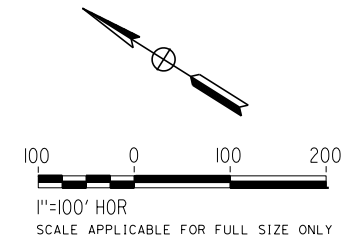


REV	DATE	BY	CHK	APP	DESCRIPTION

DESIGNED BY
J. MEREDITH
DRAWN BY
A. CARSON
CHECKED BY
S. LANDOLT
IN CHARGE
G. CAMPBELL
DATE
01/29/2021

**RECORD SET
PEPD
SUBMITTAL**

**NOT FOR
CONSTRUCTION**

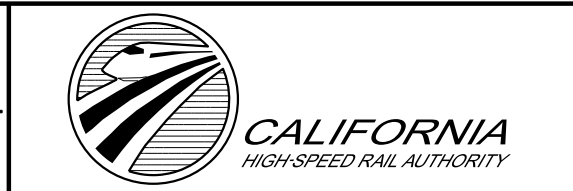

**CALIFORNIA HIGH-SPEED RAIL PROJECT
BAKERSFIELD TO PALMDALE**

ALTERNATIVE 1,2,3,5
MAINTENANCE FACILITY
LMF - MOWF NORTH LANCASTER
PLAN SHEET 10 OF 12

CONTRACT NO.
HSR13-44

DRAWING NO.
MY-D4069


SCALE
AS SHOWN

SHEET NO.
89


1/20/2021 4:56:16 AM Projects\701206.00_CADD\Sheet Files\MY-BP-MY-D4070

MATCH LINE LMF-MOWF STA 249+27
SEE SHEET MY-D4069

MATCH LINE CHSR STA 20677+88
SEE SHEET MY-D4071

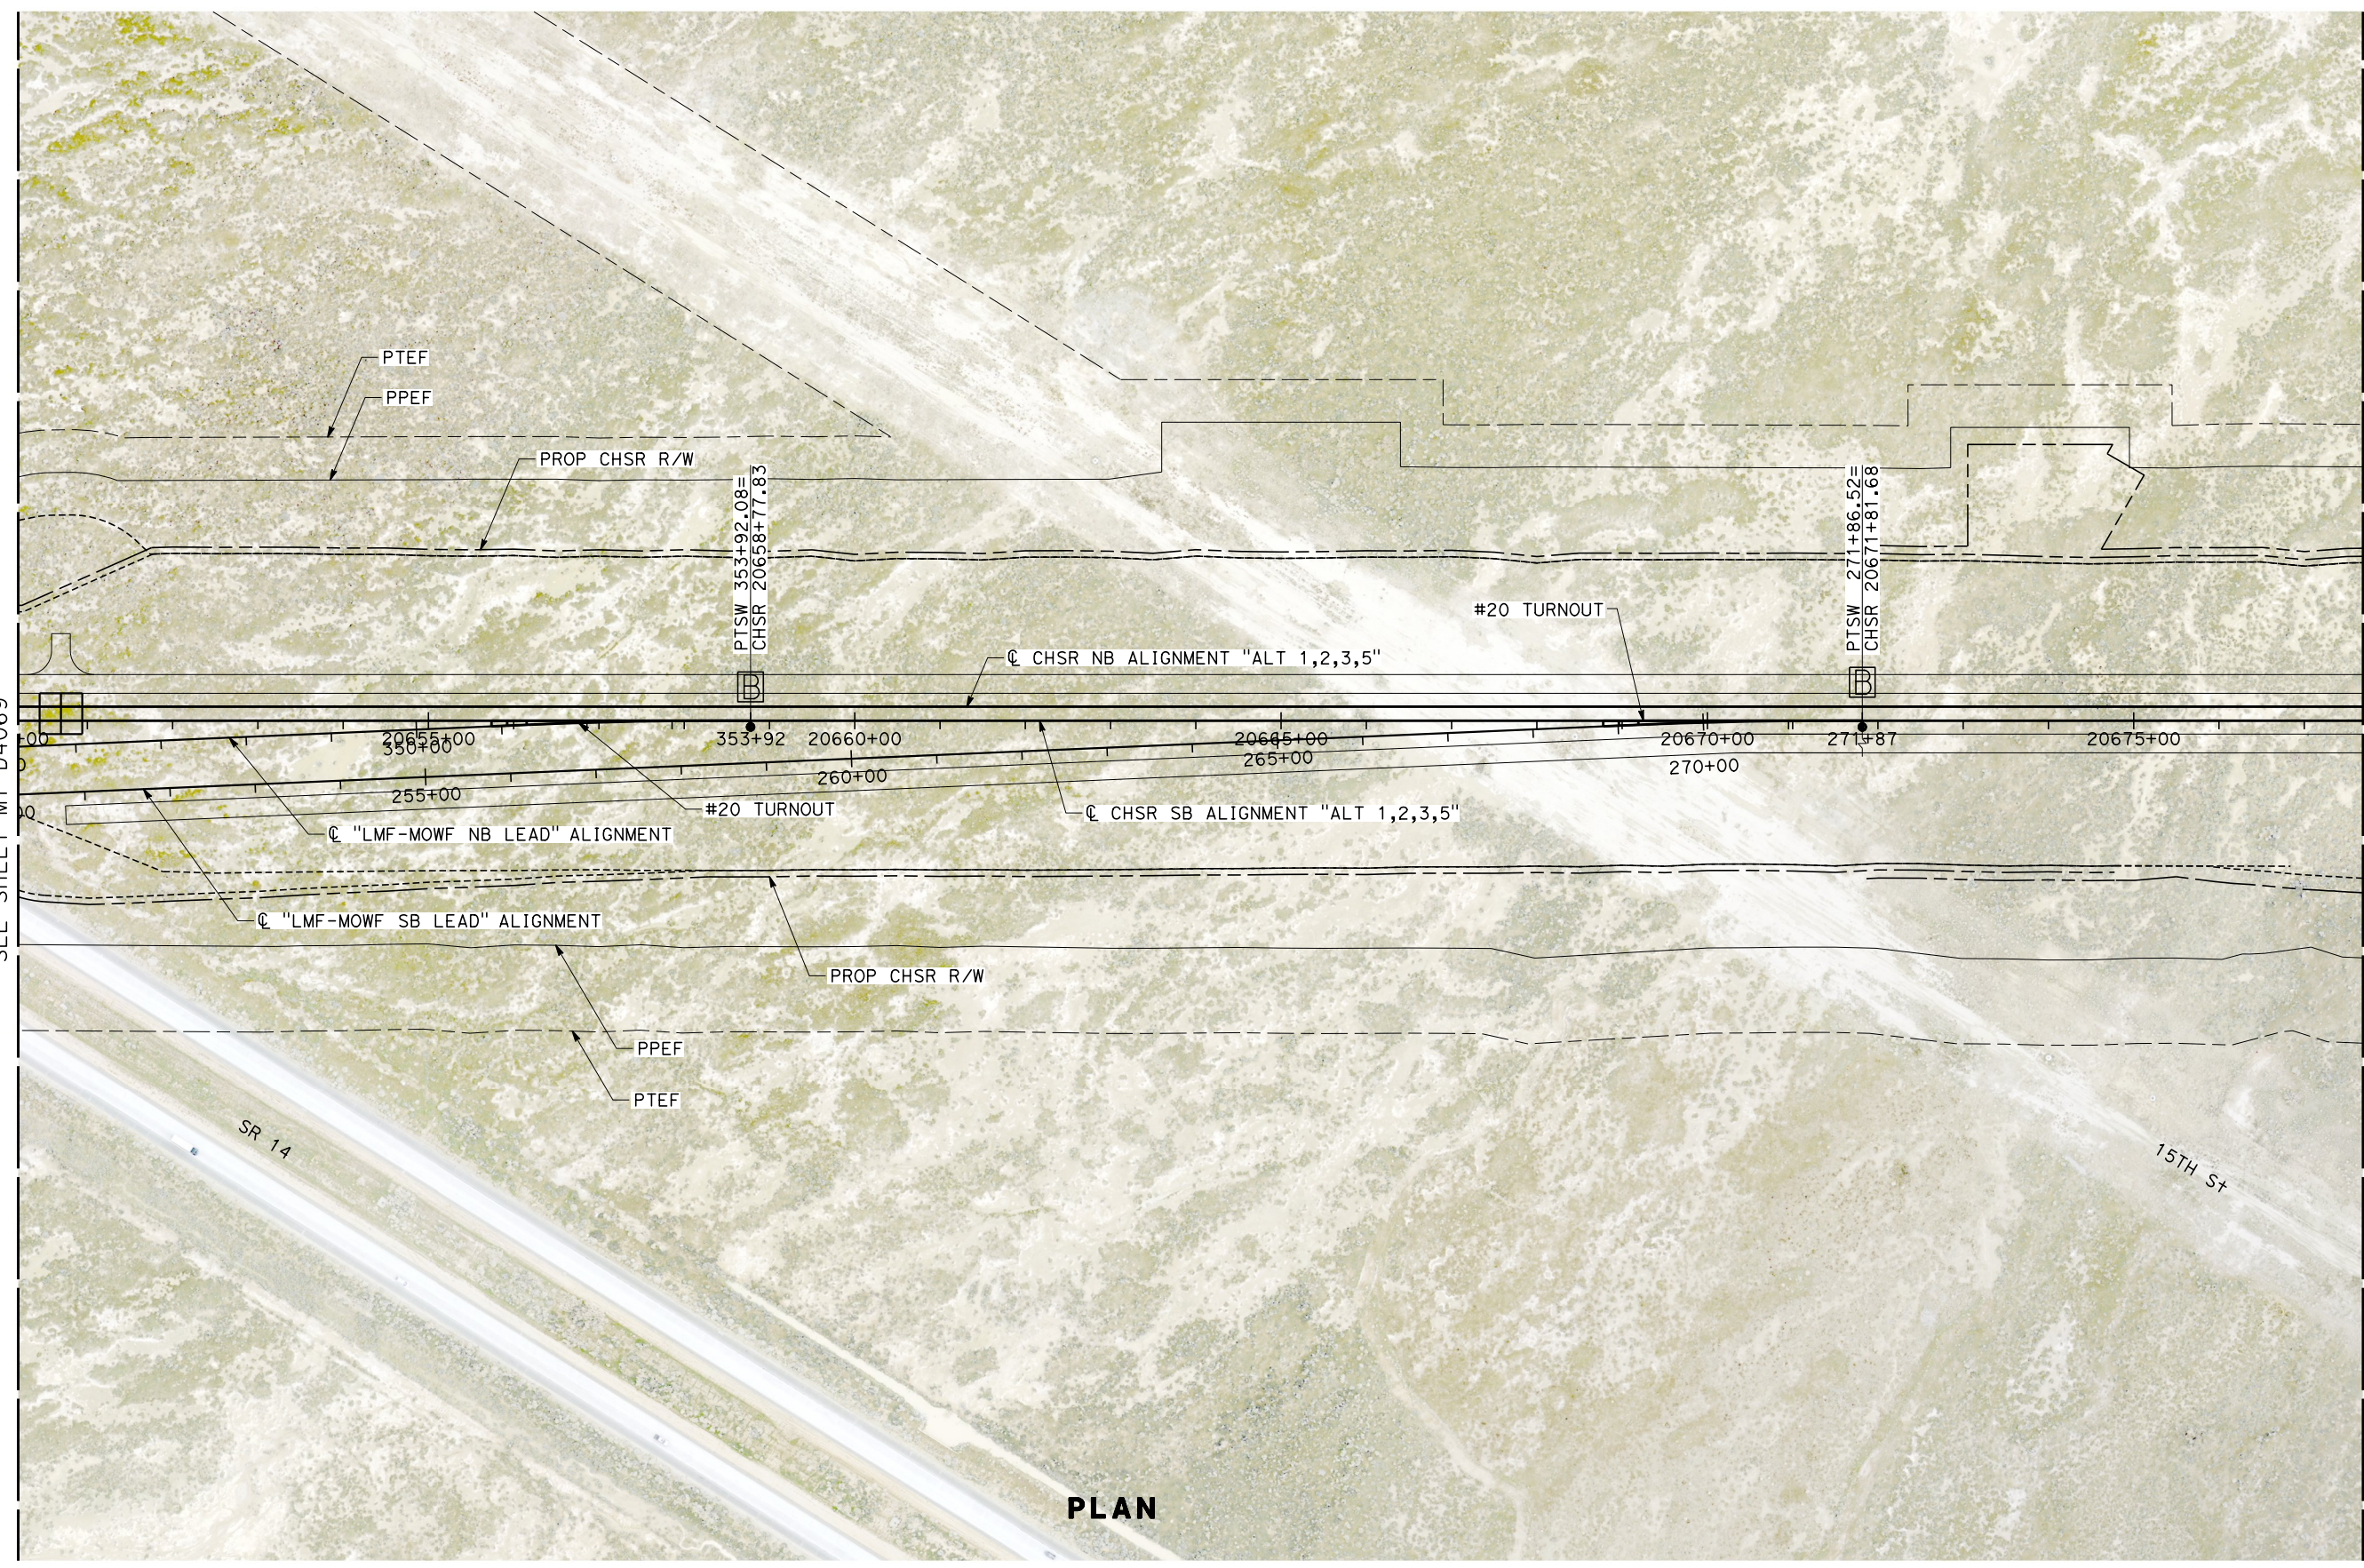

PLAN

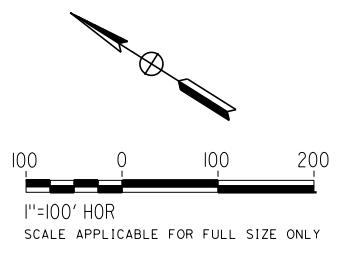

REV	DATE	BY	CHK	APP	DESCRIPTION

DESIGNED BY
J. MEREDITH
DRAWN BY
A. CARSON
CHECKED BY
S. LANDOLT
IN CHARGE
G. CAMPBELL
DATE
01/29/2021

**RECORD SET
PEPD
SUBMITTAL**

**NOT FOR
CONSTRUCTION**





**CALIFORNIA HIGH-SPEED RAIL PROJECT
BAKERSFIELD TO PALMDALE**

ALTERNATIVE 1,2,3,5
MAINTENANCE FACILITY
LMF - MOWF NORTH LANCASTER
PLAN SHEET 11 OF 12

CONTRACT NO.
HSR13-44
DRAWING NO.
MY-D4070
SCALE
AS SHOWN
SHEET NO.
90

1/20/2021 5:04:47 AM Projects\701206.00_CADD\Sheet Files\MY-BP-MY-D4071

MATCH LINE CHSR STA 20677+88
SEE SHEET MY-D4070

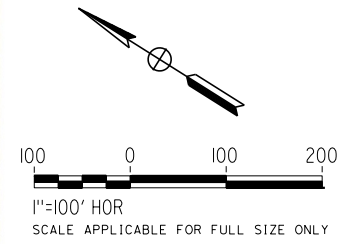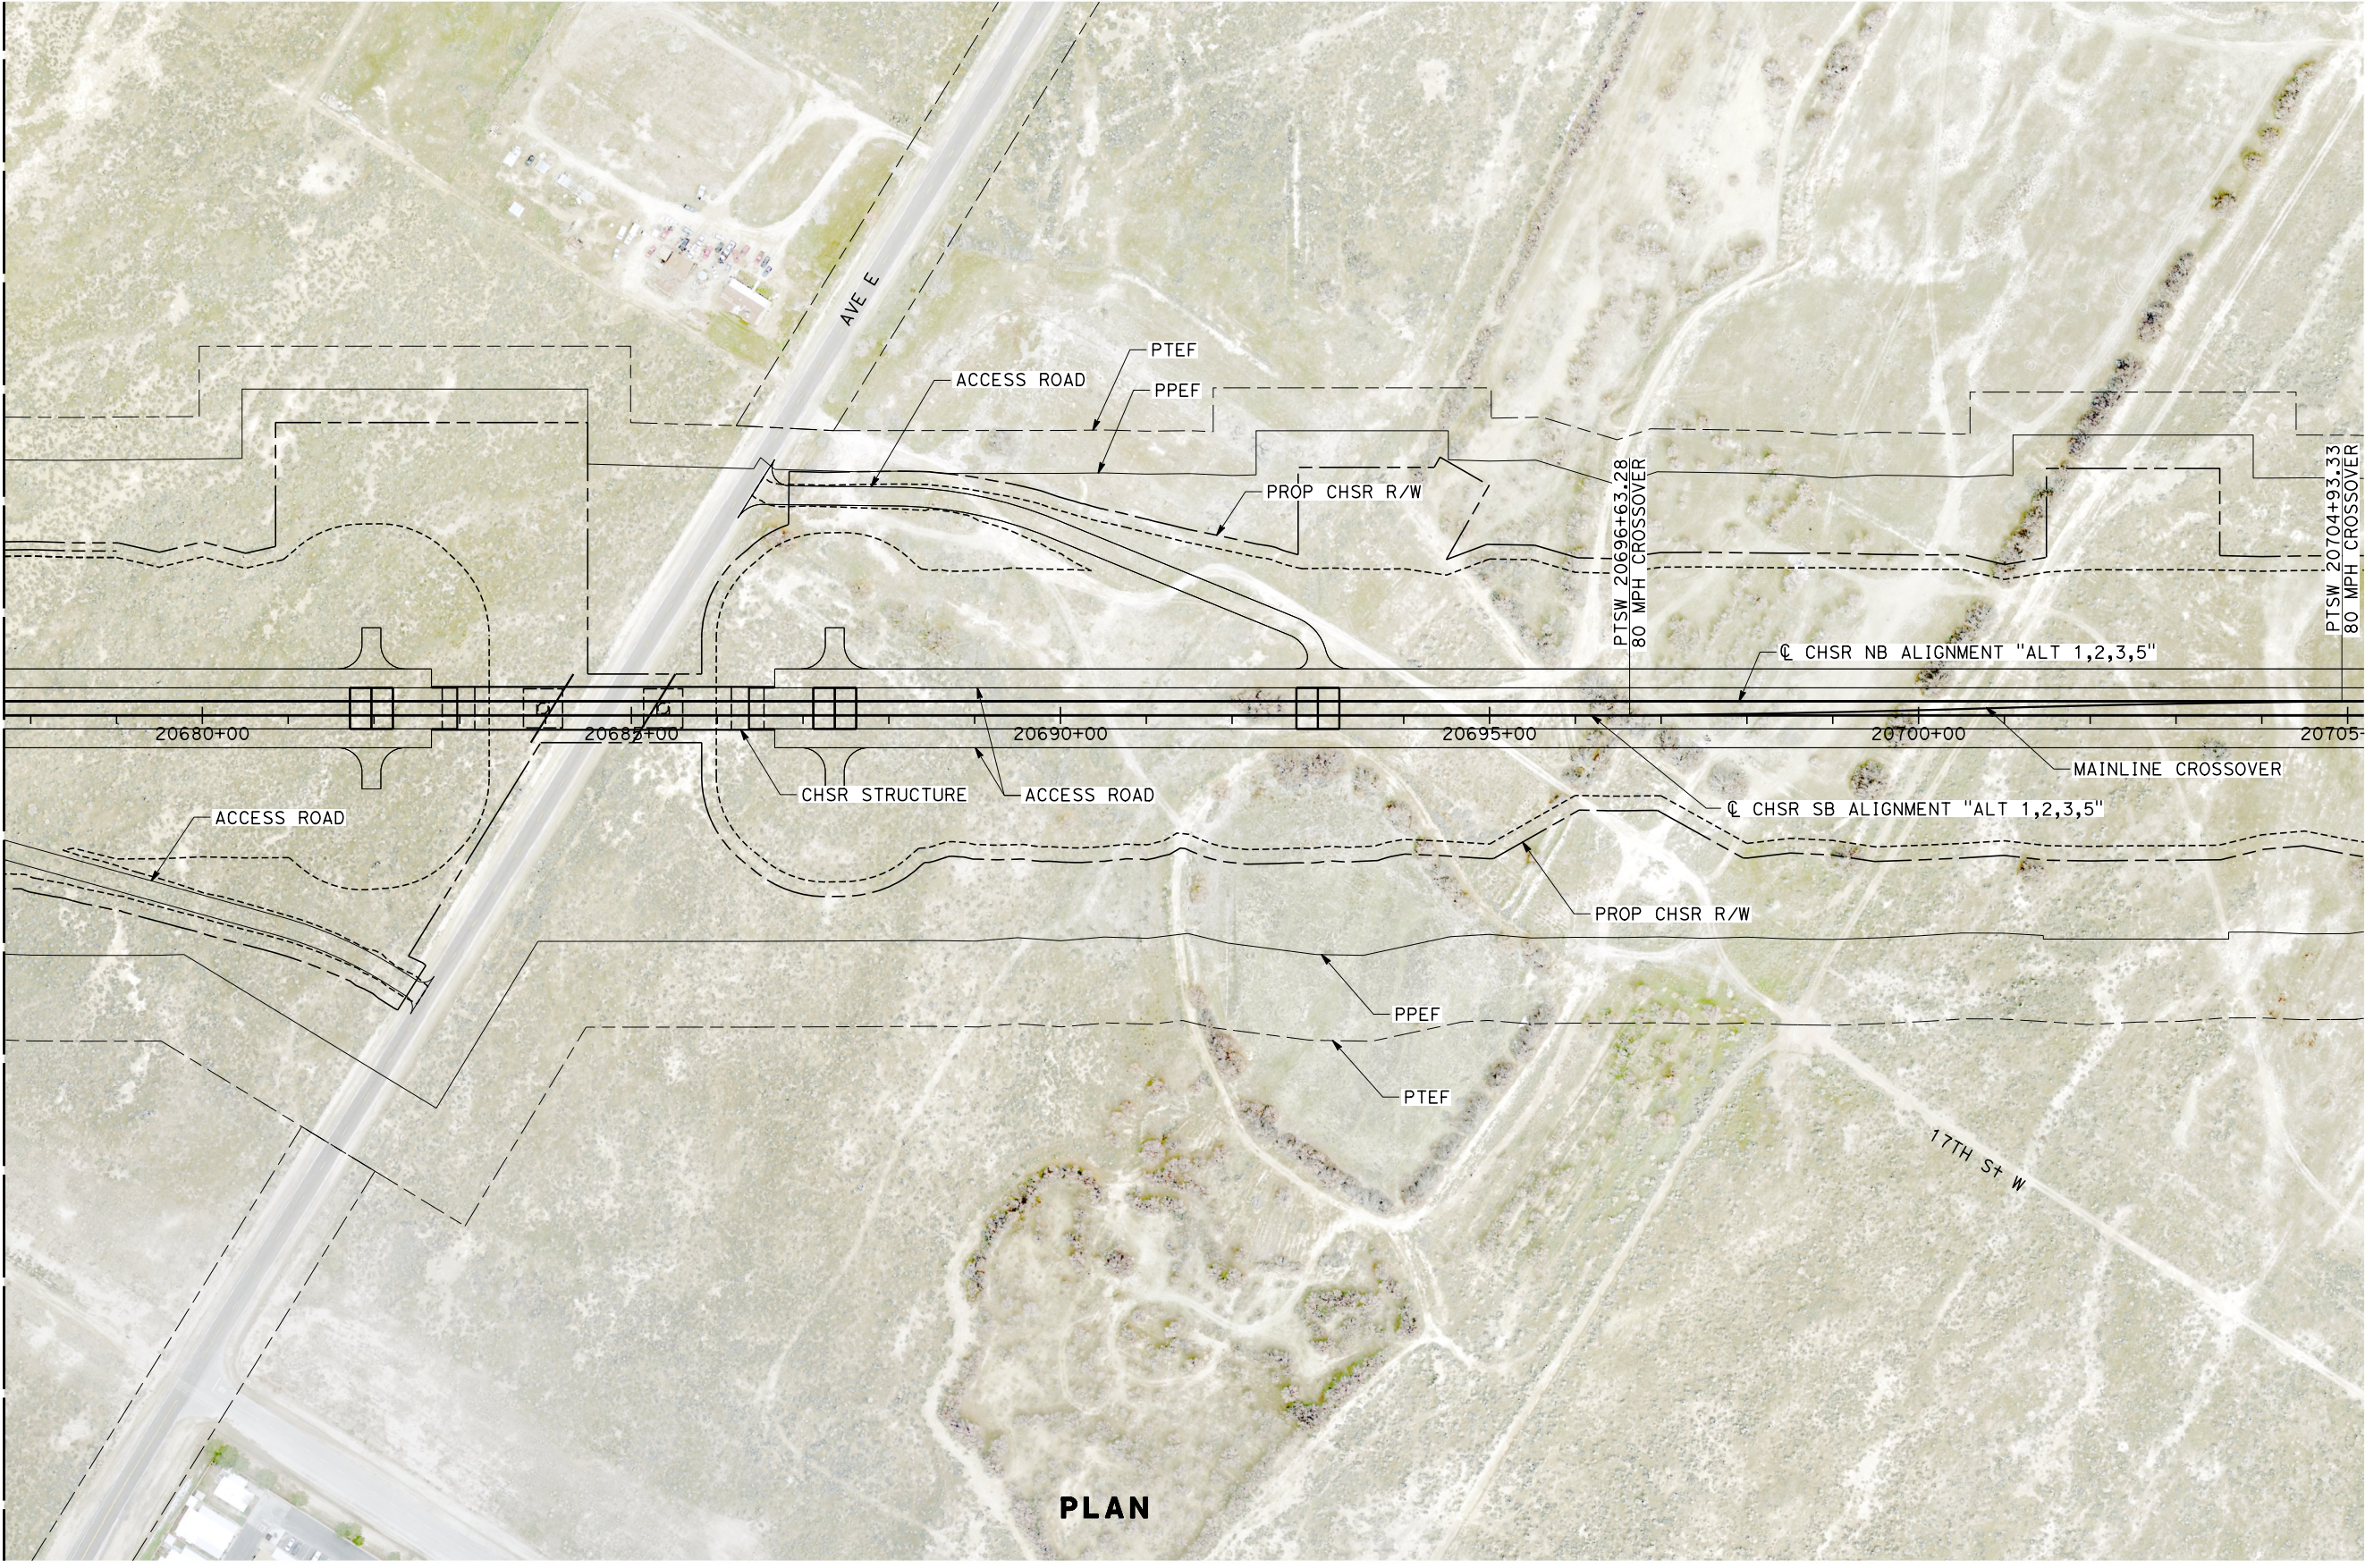


REV	DATE	BY	CHK	APP	DESCRIPTION

DESIGNED BY
J. MEREDITH
DRAWN BY
A. CARSON
CHECKED BY
S. LANDOLT
IN CHARGE
G. CAMPBELL
DATE
01/29/2021

**RECORD SET
PEPD
SUBMITTAL**

**NOT FOR
CONSTRUCTION**

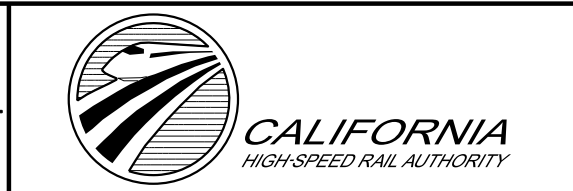

**CALIFORNIA HIGH-SPEED RAIL PROJECT
BAKERSFIELD TO PALMDALE**

ALTERNATIVE 1,2,3,5
MAINTENANCE FACILITY
LMF - MOWF NORTH LANCASTER
PLAN SHEET 12 OF 12

CONTRACT NO.
HSR13-44
DRAWING NO.
MY-D4071
SCALE
AS SHOWN
SHEET NO.
91