
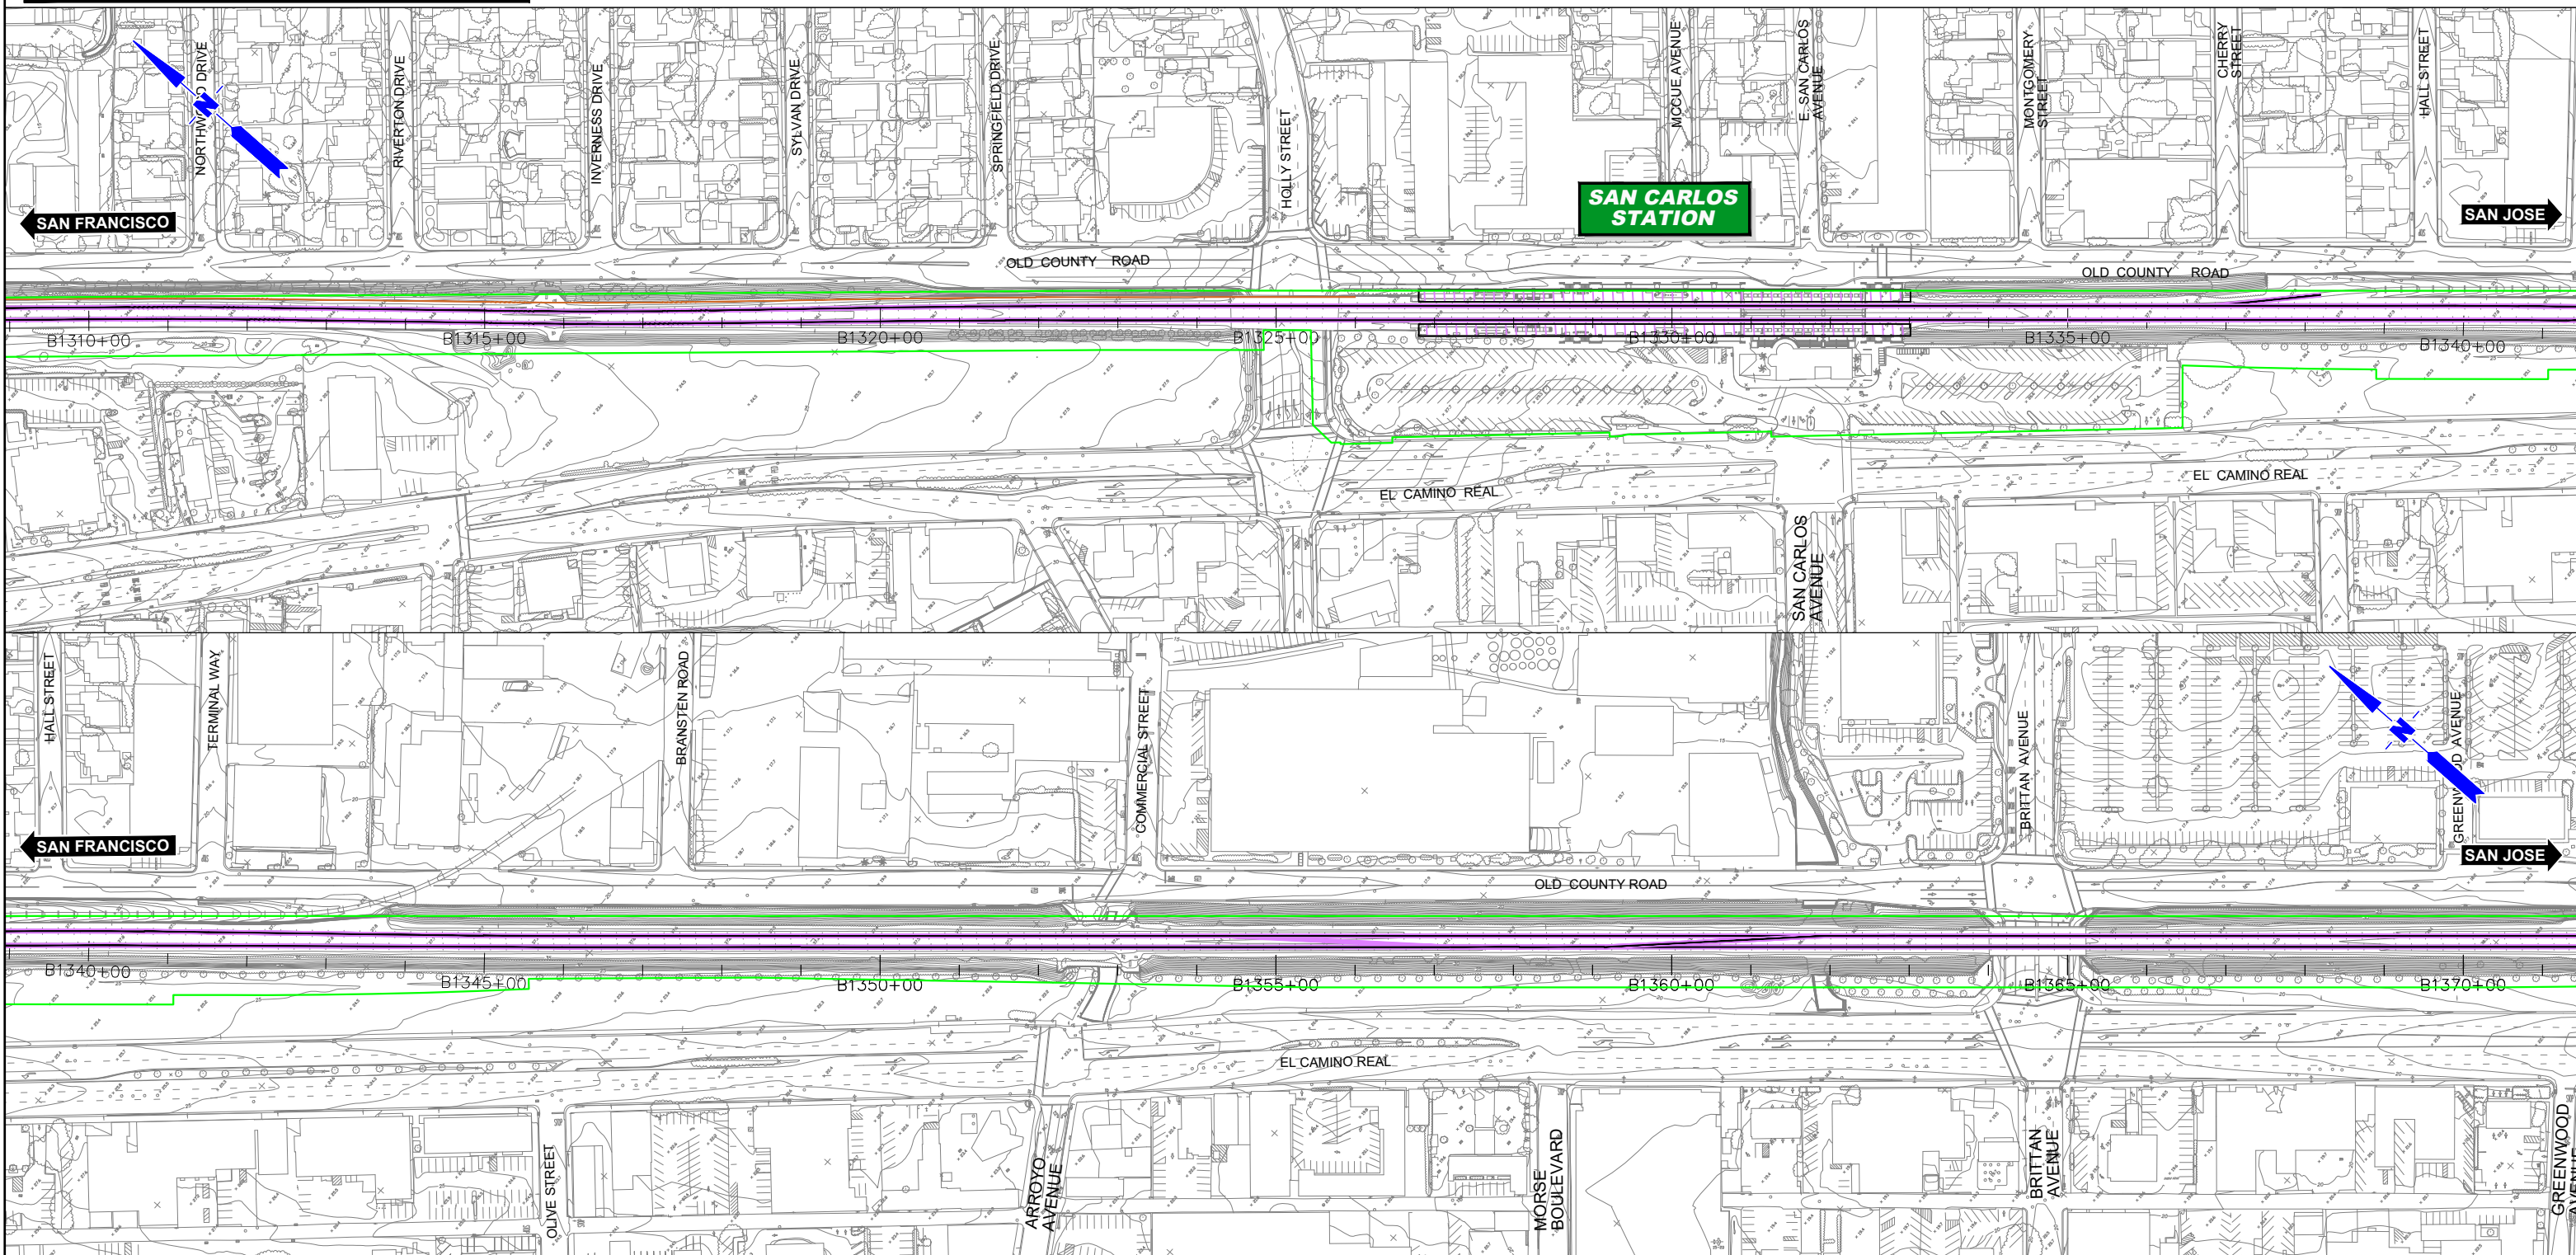


APPENDIX D.6: PASSING TRACKS REPORT AND EXHIBITS – ALTERNATIVE B

Part 2 of 5

| | | | |
|--|------------------------------|--|--------------------|
| | CURRENT TRACK | | TRACK REMOVAL |
| | PROVISIONAL TRACK | | UNDER CONSTRUCTION |
| | BUILT IN PREVIOUS PHASES | | CIRCULATION TRACK |
| | UNDER CONST + CIRCULATION T. | | |

| | | | |
|--|-----------------|--|----------------|
| | OVERHEAD BRIDGE | | TUNNEL |
| | MAJOR UNDERPASS | | GRADE CROSSING |
| | CREEK UNDERPASS | | CURRENT ROW |
| | | | TCE |
| | | | ROW |

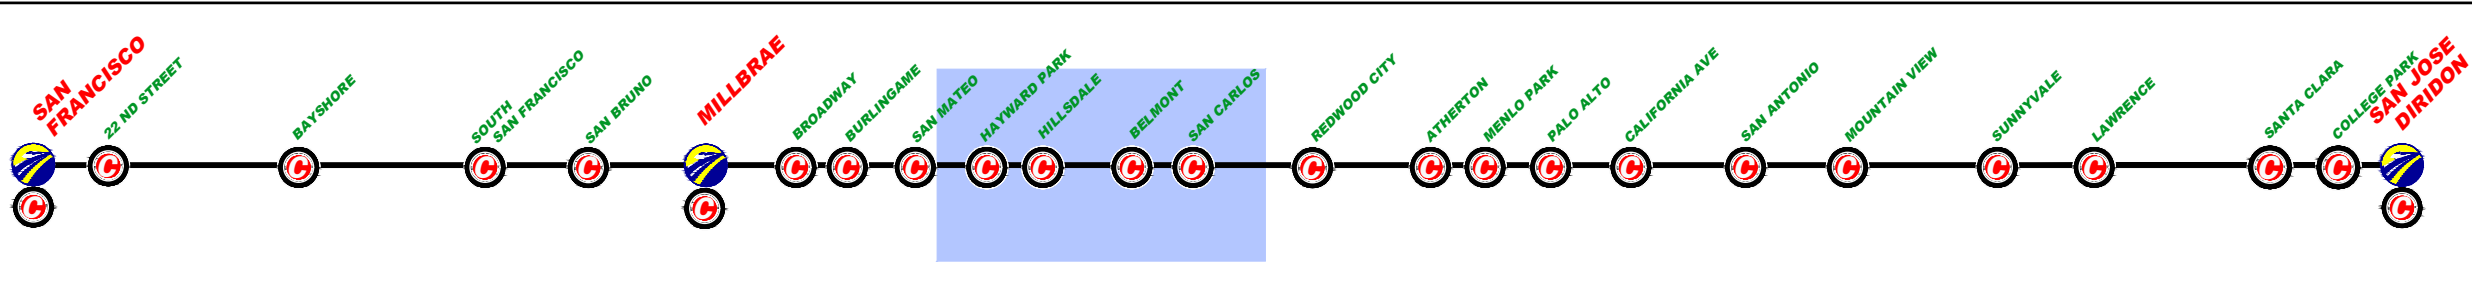

| | | | | | |
|-------|------|----|-----|-----|-------------|
| \$REV | DATE | BY | SUB | APP | DESCRIPTION |
| | | | | | |

| | |
|-------------|----------|
| DESIGNED BY | |
| DRAWN BY | |
| CHECKED BY | |
| IN CHARGE | |
| DATE | MAR/2019 |

DRAFT PEPD
SUBMITTAL
FOR INTERNAL
USE ONLY

NOT FOR
CONSTRUCTION

prontec 12 Burgos Ave.
11th Floor
Madrid, SP 28036

HNTB 1111 Broadway
9th Floor
Oakland, CA 94607


CALIFORNIA
High-Speed Rail Authority

CALIFORNIA HIGH-SPEED TRAIN PROJECT
SAN FRANCISCO TO SAN JOSE
PASSING TRACKS ALTERNATIVE B
CONSTRUCTION PHASES
PLAN
PHASE 1

| | |
|--------------|-----------------|
| CONTRACT NO. | |
| DRAWING NO. | CV-11PTB-PH1-06 |
| SCALE | 1" = 200' |
| SHEET NO. | 6 OF 7 |

| | | | |
|--|------------------------------|--|--------------------|
| | CURRENT TRACK | | TRACK REMOVAL |
| | PROVISIONAL TRACK | | UNDER CONSTRUCTION |
| | BUILT IN PREVIOUS PHASES | | CIRCULATION TRACK |
| | UNDER CONST + CIRCULATION T. | | |

| | | | |
|--|-----------------|--|----------------|
| | OVERHEAD BRIDGE | | TUNNEL |
| | MAJOR UNDERPASS | | GRADE CROSSING |
| | CREEK UNDERPASS | | CURRENT ROW |
| | | | TCE |
| | | | ROW |

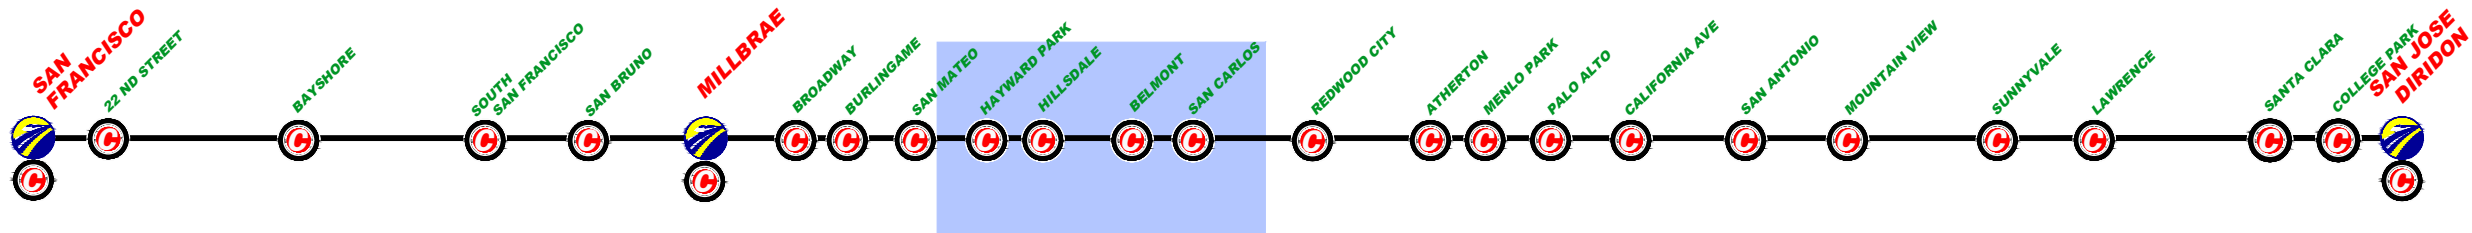

| | | | | | |
|-------------|------|----|-----|-----|-------------|
| \$FILE\$ | | | | | |
| \$PLTDRVS\$ | | | | | |
| \$PENTBLS\$ | | | | | |
| \$TIME\$ | | | | | |
| \$DATE\$ | | | | | |
| \$USER\$ | | | | | |
| REV | DATE | BY | SUB | APP | DESCRIPTION |

DESIGNED BY
DRAWN BY
CHECKED BY
IN CHARGE
DATE
MAR/2019

DRAFT PEPD
SUBMITTAL
FOR INTERNAL
USE ONLY

NOT FOR
CONSTRUCTION

prontec 12 Burgos Ave.
11th Floor
Madrid, SP 28036

HNTB 1111 Broadway
9th Floor
Oakland, CA 94607


CALIFORNIA
High-Speed Rail Authority

CALIFORNIA HIGH-SPEED TRAIN PROJECT
SAN FRANCISCO TO SAN JOSE
PASSING TRACKS ALTERNATIVE B
CONSTRUCTION PHASES
PLAN
PHASE 1

CONTRACT NO.
DRAWING NO.
CV-11PTB-PH1-07
SCALE
1" = 200'
SHEET NO.
7 OF 7

| | | | |
|--|------------------------------|--|--------------------|
| | CURRENT TRACK | | TRACK REMOVAL |
| | PROVISIONAL TRACK | | UNDER CONSTRUCTION |
| | BUILT IN PREVIOUS PHASES | | CIRCULATION TRACK |
| | UNDER CONST + CIRCULATION T. | | |

| | | | |
|--|-----------------|--|----------------|
| | OVERHEAD BRIDGE | | TUNNEL |
| | MAJOR UNDERPASS | | GRADE CROSSING |
| | CREEK UNDERPASS | | CURRENT ROW |
| | | | TCE |
| | | | ROW |

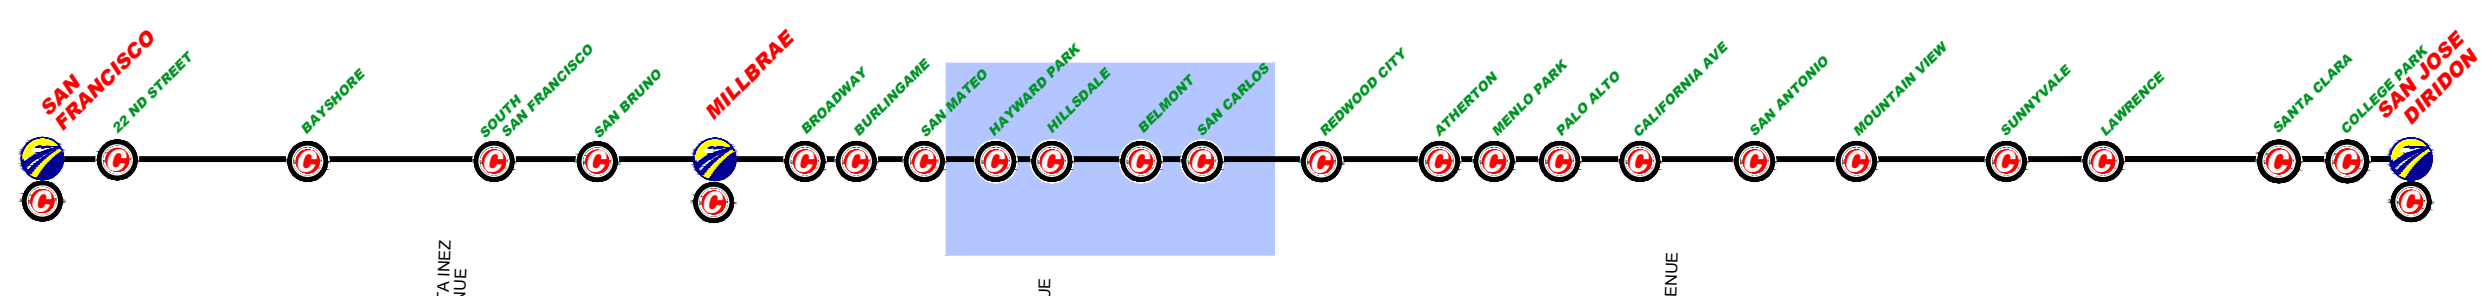

| | | | | | |
|-------------|------|----|-----|-----|-------------|
| \$FILE\$ | | | | | |
| \$PLTDRVS\$ | | | | | |
| \$PENTBL\$ | | | | | |
| \$TIME\$ | | | | | |
| \$DATE\$ | | | | | |
| \$USER\$ | | | | | |
| REV | DATE | BY | SUB | APP | DESCRIPTION |

DESIGNED BY
DRAWN BY
CHECKED BY
IN CHARGE
DATE
MAR/2019

DRAFT PEPD
SUBMITTAL
FOR INTERNAL
USE ONLY

NOT FOR
CONSTRUCTION

prontec 12 Burgos Ave.
11th Floor
Madrid, SP 28036




HNTB 1111 Broadway
9th Floor
Oakland, CA 94607

CALIFORNIA
High-Speed Rail Authority

CALIFORNIA HIGH-SPEED TRAIN PROJECT
SAN FRANCISCO TO SAN JOSE
PASSING TRACKS ALTERNATIVE B
CONSTRUCTION PHASES
PLAN
PHASE 2

CONTRACT NO.
DRAWING NO.
CV-11PTB-PH2-01
SCALE
1" = 200'
SHEET NO.
1 OF 7

| | | | |
|--|------------------------------|--|--------------------|
| | CURRENT TRACK | | TRACK REMOVAL |
| | PROVISIONAL TRACK | | UNDER CONSTRUCTION |
| | BUILT IN PREVIOUS PHASES | | CIRCULATION TRACK |
| | UNDER CONST + CIRCULATION T. | | |
| | OVERHEAD BRIDGE | | TUNNEL |
| | MAJOR UNDERPASS | | GRADE CROSSING |
| | CREEK UNDERPASS | | CURRENT ROW |
| | | | TCE |
| | | | ROW |

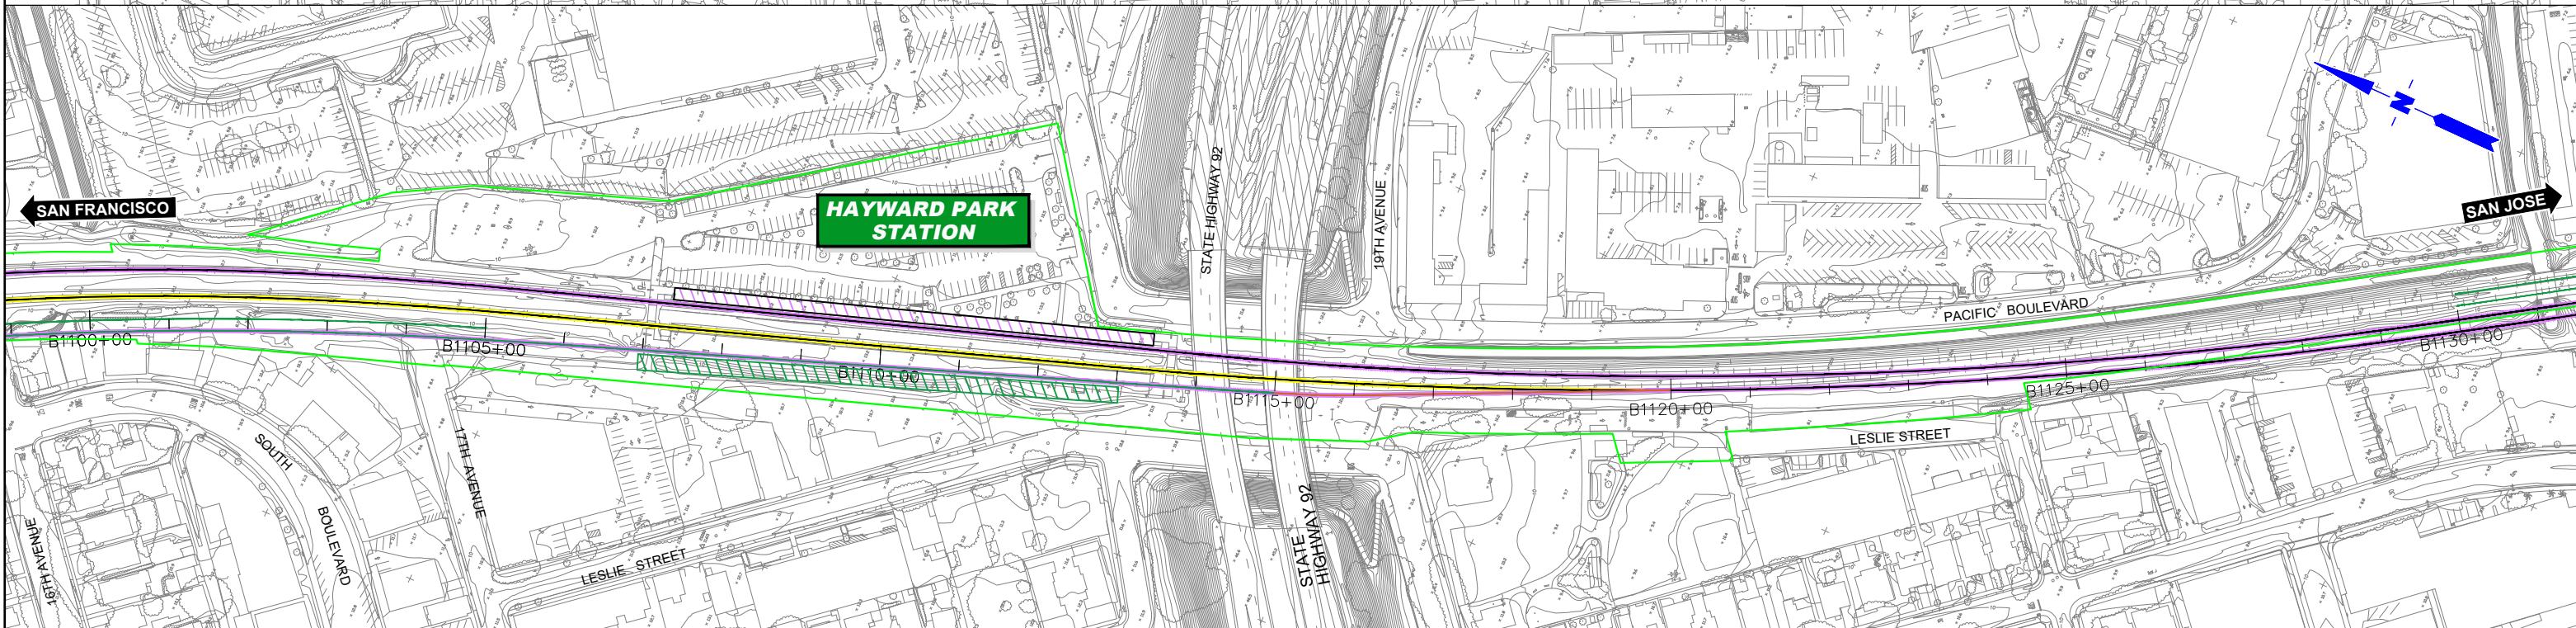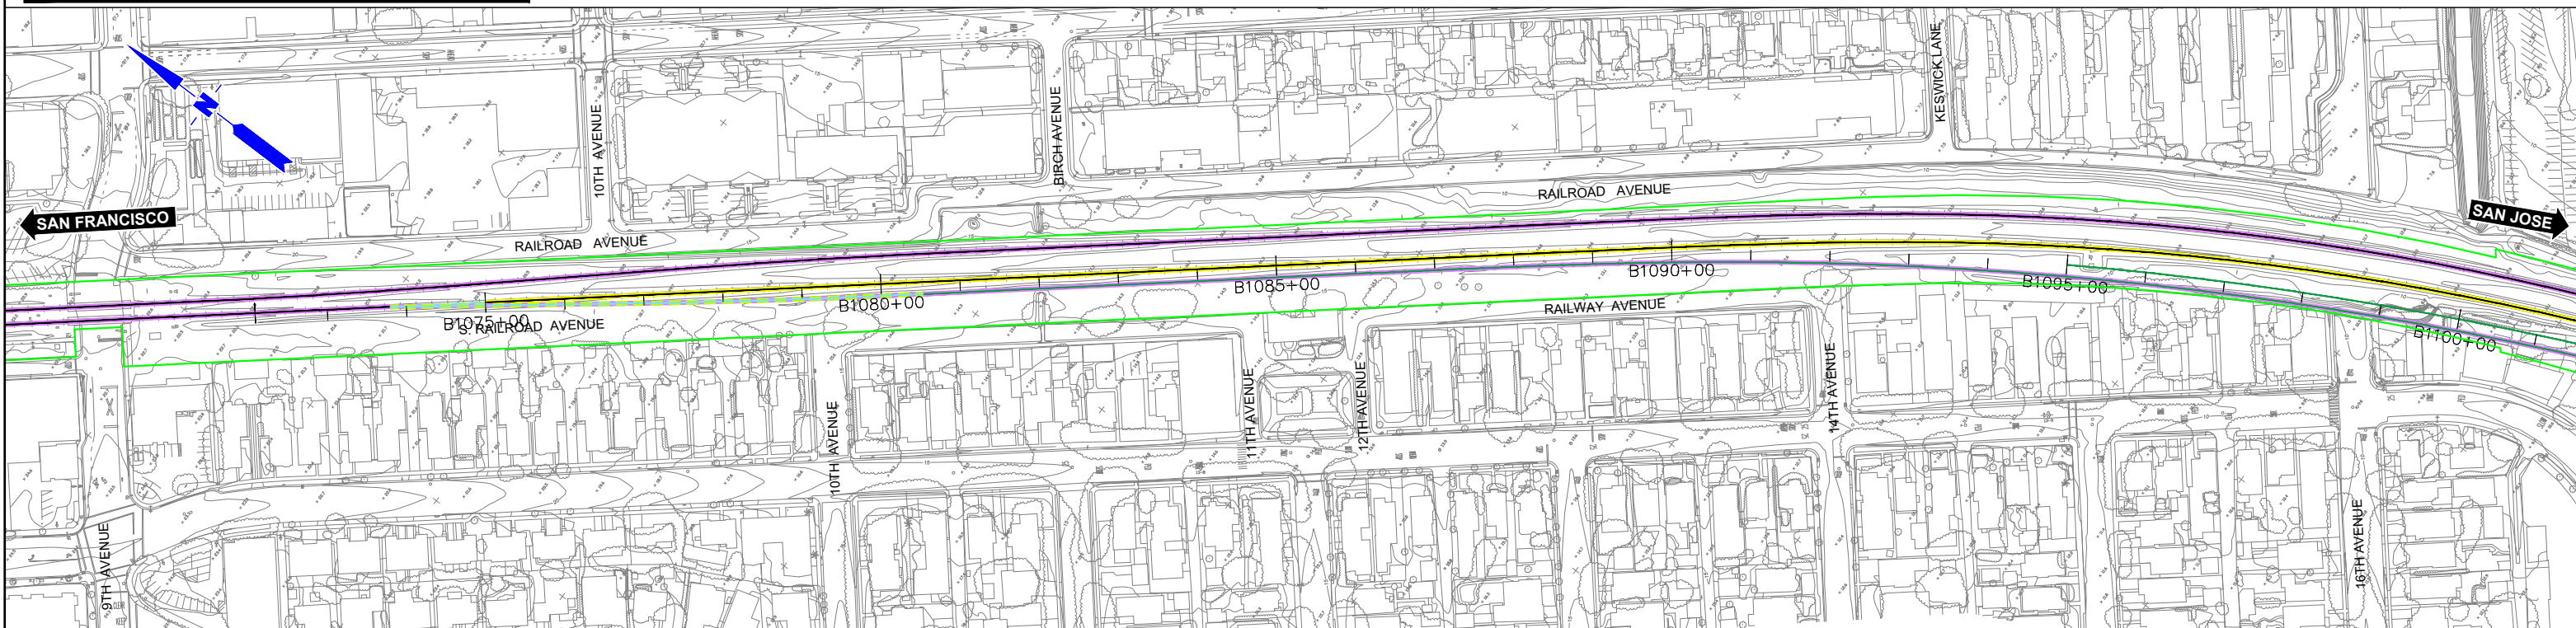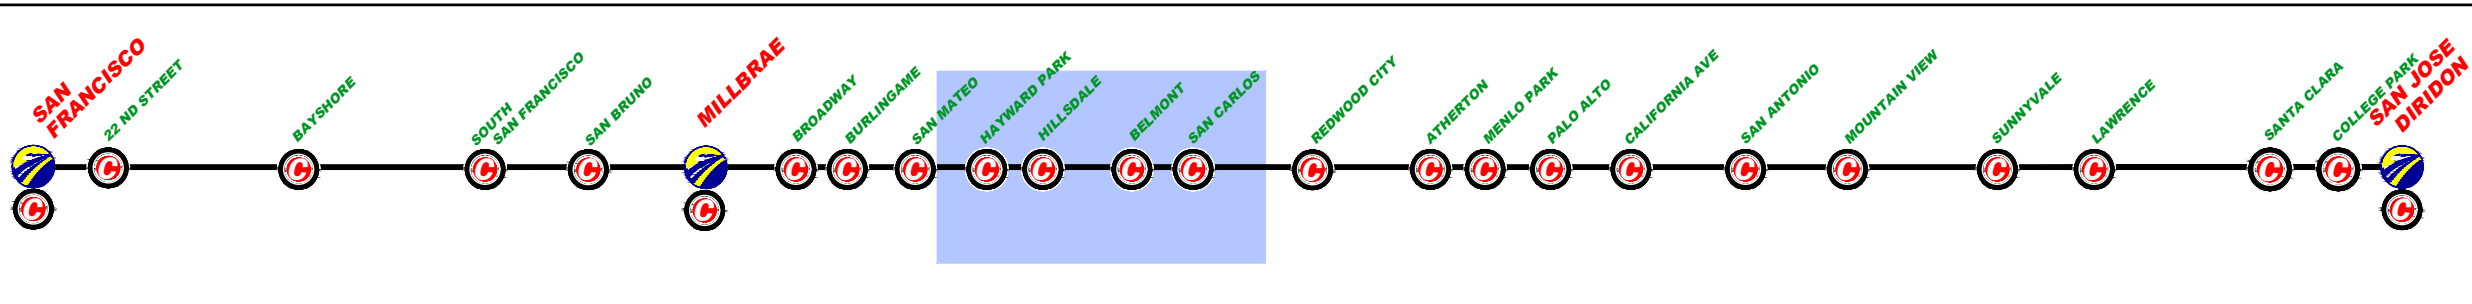

| | |
|-------------|----------|
| DESIGNED BY | |
| DRAWN BY | |
| CHECKED BY | |
| IN CHARGE | |
| DATE | MAR/2019 |

DRAFT PEPD
SUBMITTAL
FOR INTERNAL
USE ONLY

NOT FOR
CONSTRUCTION

prontec 12 Burgos Ave.
11th Floor
Madrid, SP 28036

HNTB 1111 Broadway
9th Floor
Oakland, CA 94607

CALIFORNIA
High-Speed Rail Authority

CALIFORNIA HIGH-SPEED TRAIN PROJECT
SAN FRANCISCO TO SAN JOSE
PASSING TRACKS ALTERNATIVE B
CONSTRUCTION PHASES
PLAN
PHASE 2

CONTRACT NO.

DRAWING NO.
CV-11PTB-PH2-02



SCALE
1" = 200'

SHEET NO.
2 OF 7

| | | | | | |
|-----|------|----|-----|-----|-------------|
| REV | DATE | BY | SUB | APP | DESCRIPTION |
| | | | | | |

| | | | |
|--|------------------------------|--|--------------------|
| | CURRENT TRACK | | TRACK REMOVAL |
| | PROVISIONAL TRACK | | UNDER CONSTRUCTION |
| | BUILT IN PREVIOUS PHASES | | CIRCULATION TRACK |
| | UNDER CONST + CIRCULATION T. | | |

| | | | |
|--|-----------------|--|----------------|
| | OVERHEAD BRIDGE | | TUNNEL |
| | MAJOR UNDERPASS | | GRADE CROSSING |
| | CREEK UNDERPASS | | CURRENT ROW |
| | | | TCE |
| | | | ROW |

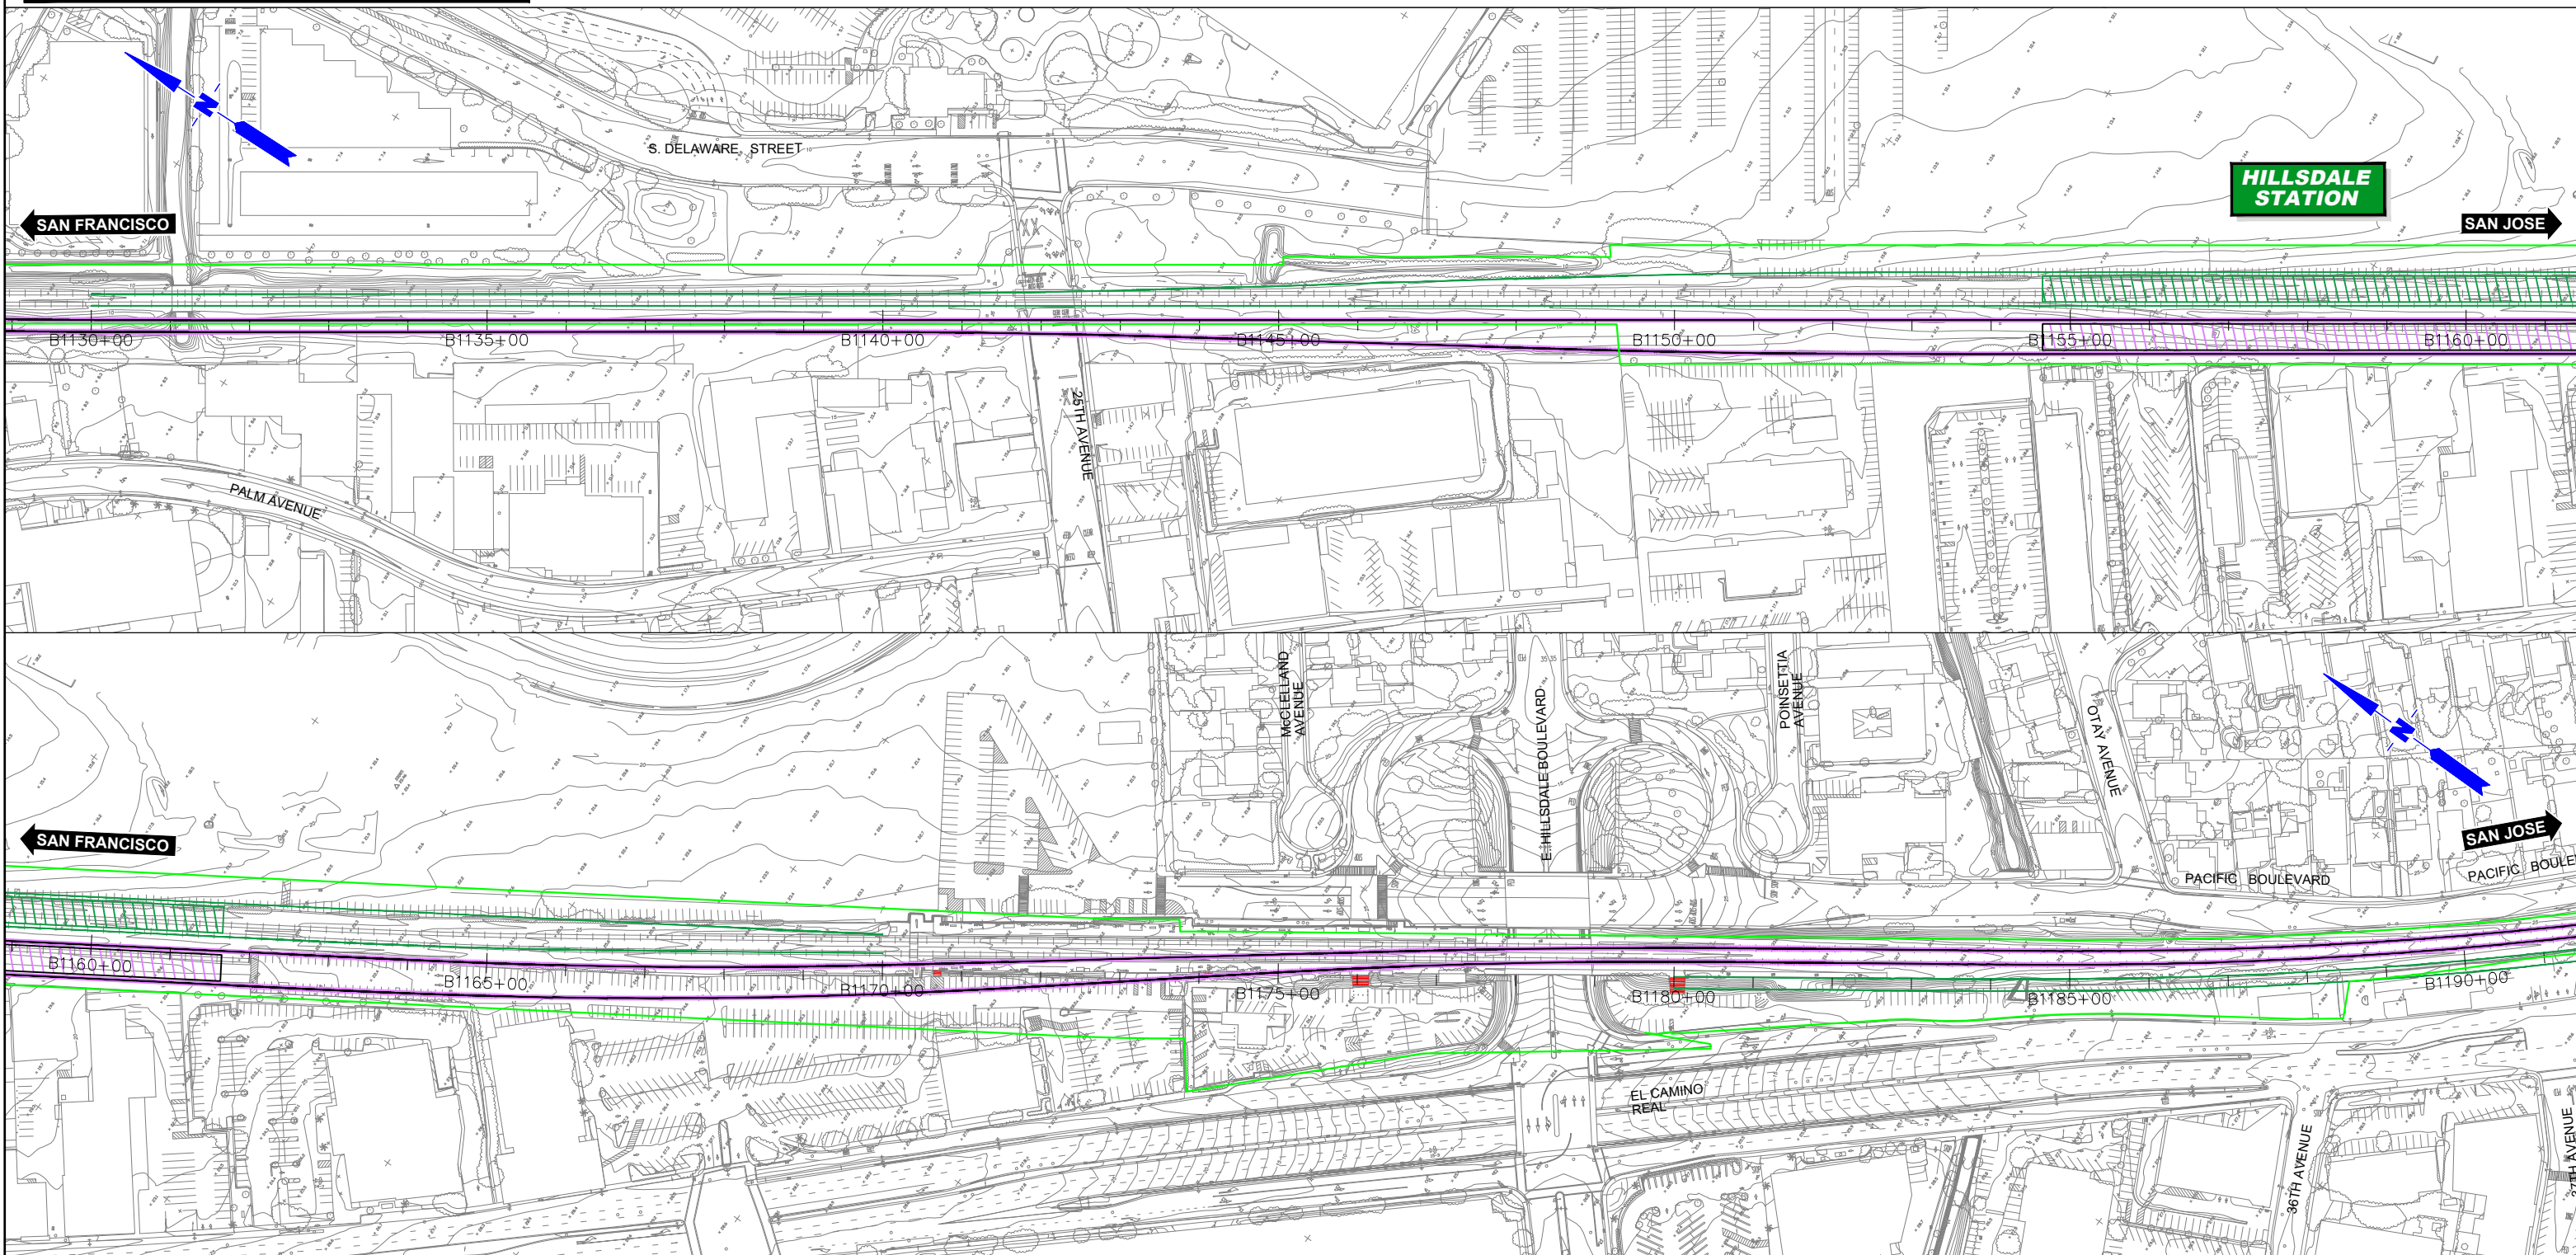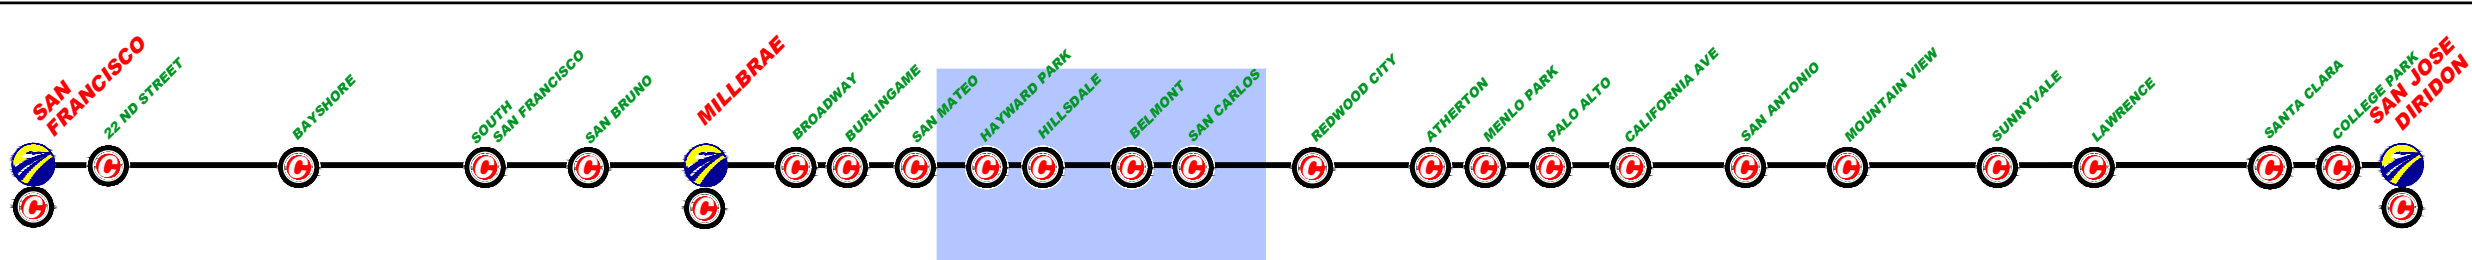

| | | | | | |
|-----|------|----|-----|-----|-------------|
| REV | DATE | BY | SUB | APP | DESCRIPTION |
| | | | | | |

DESIGNED BY
DRAWN BY
CHECKED BY
IN CHARGE
DATE
MAR/2019

DRAFT PEPD
SUBMITTAL
FOR INTERNAL
USE ONLY

NOT FOR
CONSTRUCTION

prontec 12 Burgos Ave.
11th Floor
Madrid, SP 28036

HNTB 1111 Broadway
9th Floor
Oakland, CA 94607


CALIFORNIA
High-Speed Rail Authority

CALIFORNIA HIGH-SPEED TRAIN PROJECT
SAN FRANCISCO TO SAN JOSE
PASSING TRACKS ALTERNATIVE B
CONSTRUCTION PHASES
PLAN
PHASE 2

CONTRACT NO.
DRAWING NO.
CV-11PTB-PH2-03
SCALE
1" = 200'
SHEET NO.
3 OF 7

| | | | |
|--|------------------------------|--|--------------------|
| | CURRENT TRACK | | TRACK REMOVAL |
| | PROVISIONAL TRACK | | UNDER CONSTRUCTION |
| | BUILT IN PREVIOUS PHASES | | CIRCULATION TRACK |
| | UNDER CONST + CIRCULATION T. | | |

| | | | |
|--|-----------------|--|----------------|
| | OVERHEAD BRIDGE | | TUNNEL |
| | MAJOR UNDERPASS | | GRADE CROSSING |
| | CREEK UNDERPASS | | CURRENT ROW |
| | | | TCE |
| | | | ROW |

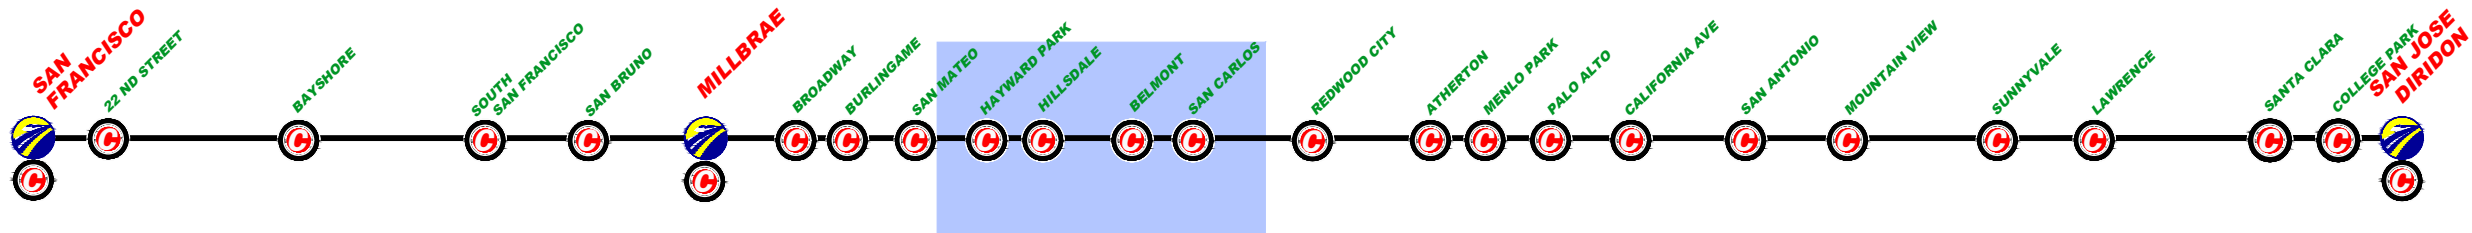

| | | | | | |
|-------------|------|----|-----|-----|-------------|
| \$FILE\$ | | | | | |
| \$PLTDRVS\$ | | | | | |
| \$PENTBL\$ | | | | | |
| \$TIME\$ | | | | | |
| \$DATE\$ | | | | | |
| \$USER\$ | | | | | |
| REV | DATE | BY | SUB | APP | DESCRIPTION |

DESIGNED BY
DRAWN BY
CHECKED BY
IN CHARGE
DATE
MAR/2019

DRAFT PEPD
SUBMITTAL
FOR INTERNAL
USE ONLY

NOT FOR
CONSTRUCTION

prontec 12 Burgos Ave.
11th Floor
Madrid, SP 28036



HNTB 1111 Broadway
9th Floor
Oakland, CA 94607

CALIFORNIA
High-Speed Rail Authority

CALIFORNIA HIGH-SPEED TRAIN PROJECT
SAN FRANCISCO TO SAN JOSE
PASSING TRACKS ALTERNATIVE B
CONSTRUCTION PHASES
PLAN
PHASE 2

CONTRACT NO.
DRAWING NO.
CV-11PTB-PH2-04
SCALE
1" = 200'
SHEET NO.
4 OF 7

| | | | |
|--|------------------------------|--|--------------------|
| | CURRENT TRACK | | TRACK REMOVAL |
| | PROVISIONAL TRACK | | UNDER CONSTRUCTION |
| | BUILT IN PREVIOUS PHASES | | CIRCULATION TRACK |
| | UNDER CONST + CIRCULATION T. | | |
| | OVERHEAD BRIDGE | | TUNNEL |
| | MAJOR UNDERPASS | | GRADE CROSSING |
| | CREEK UNDERPASS | | CURRENT ROW |
| | | | TCE |
| | | | ROW |

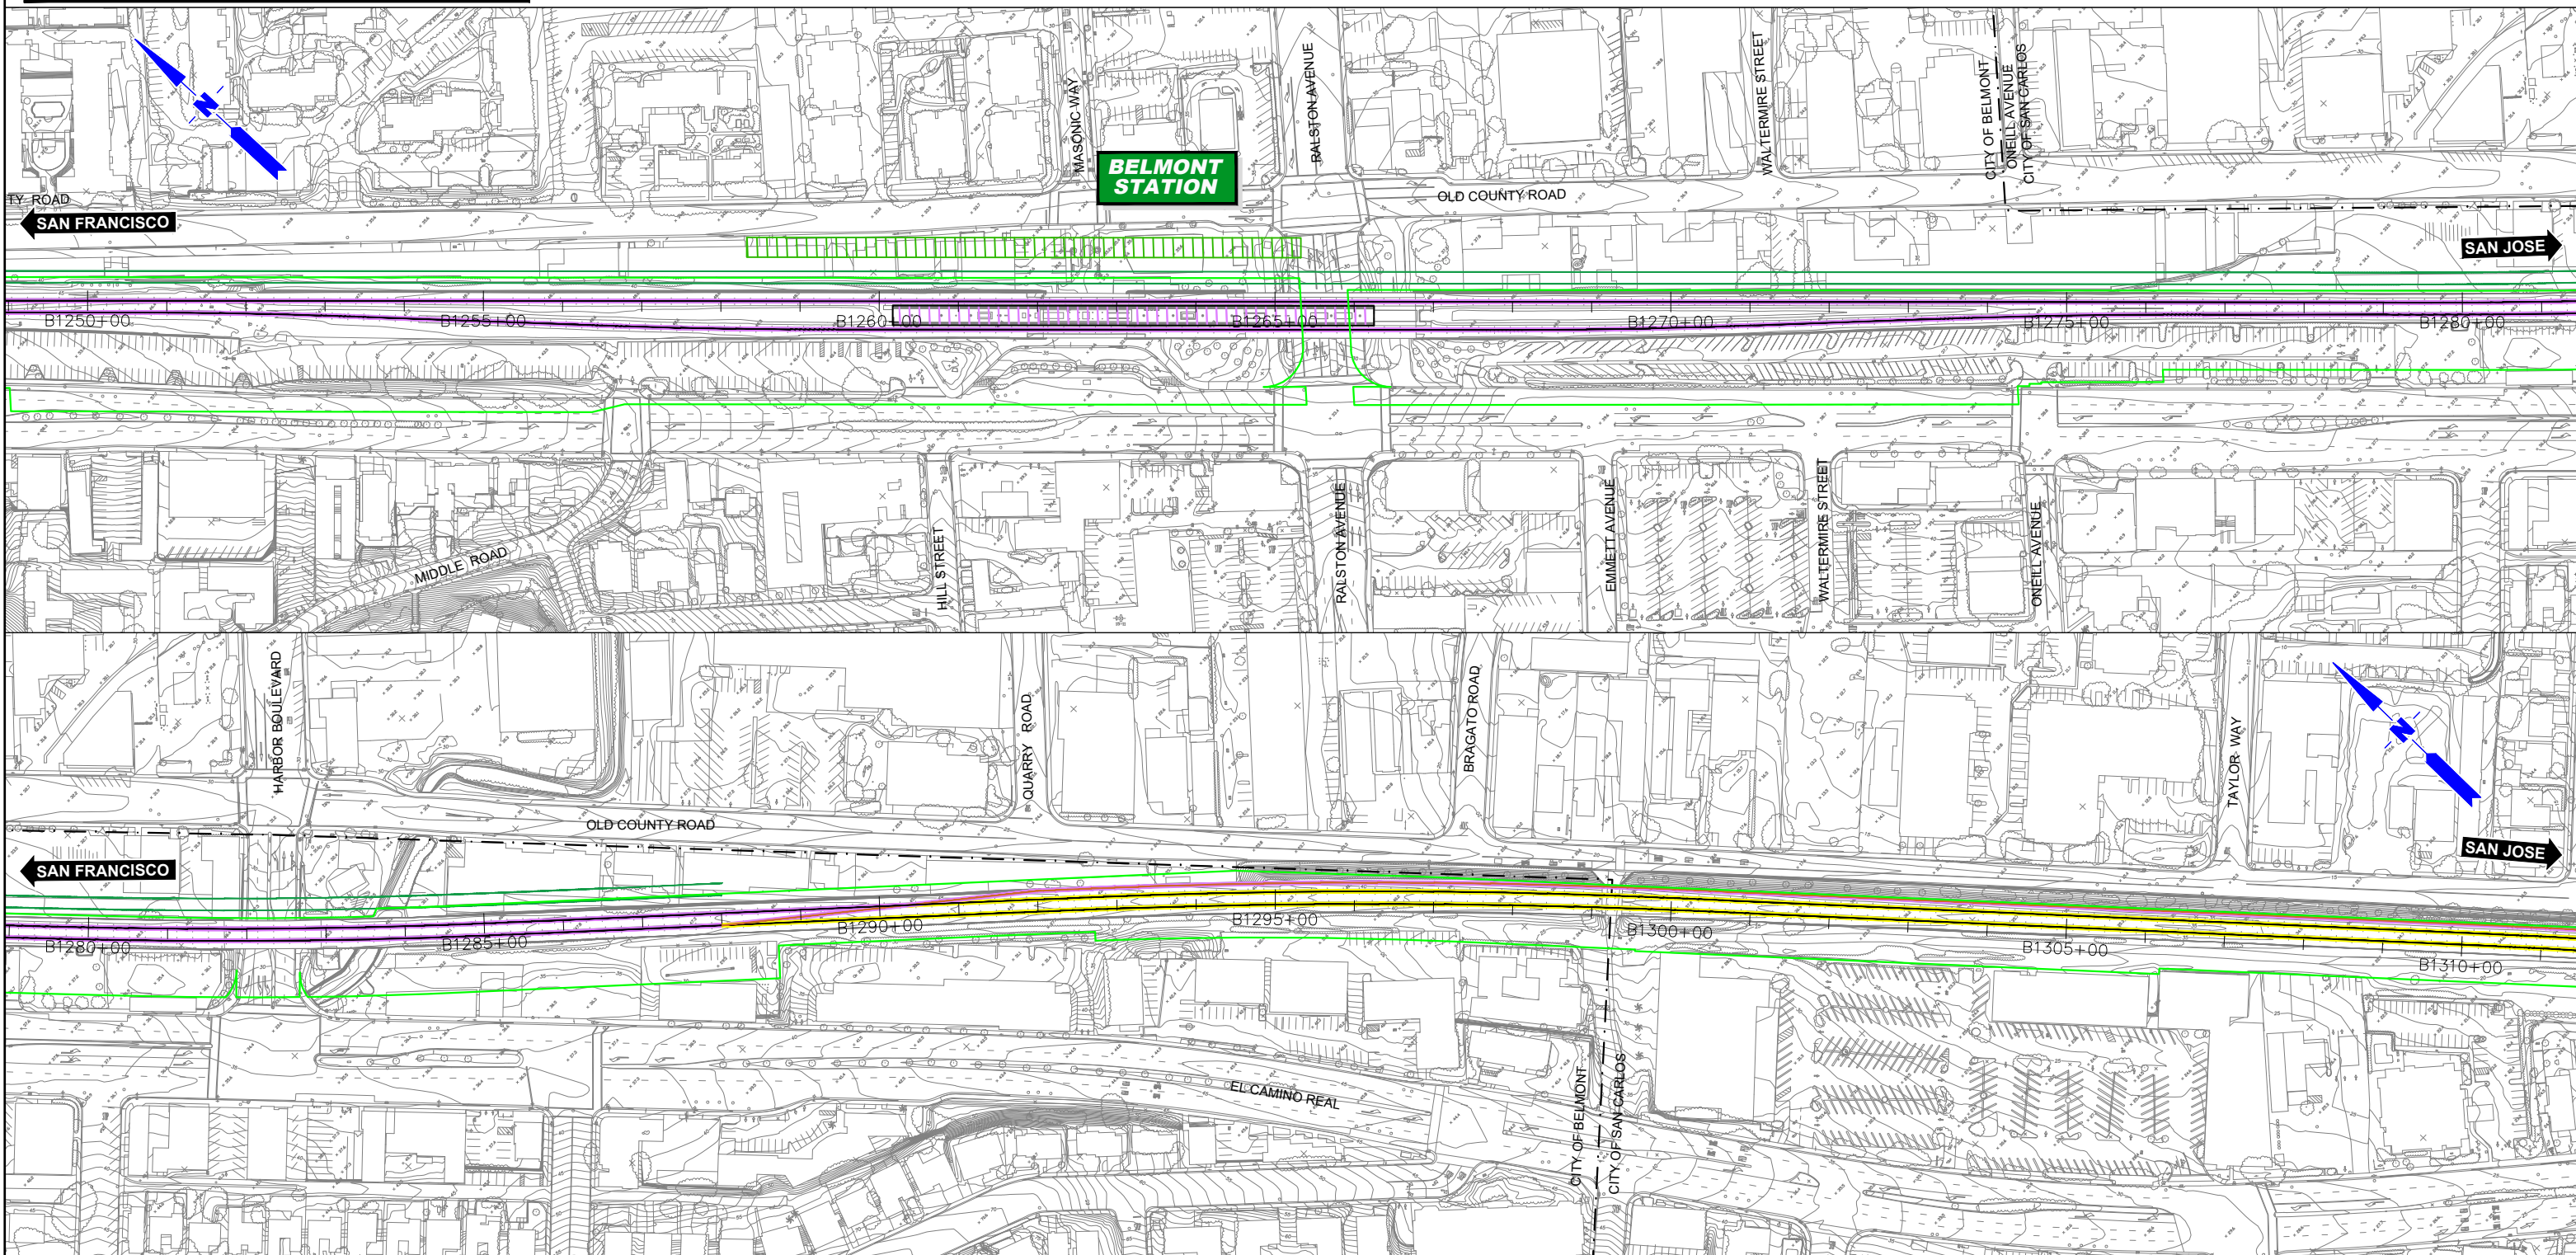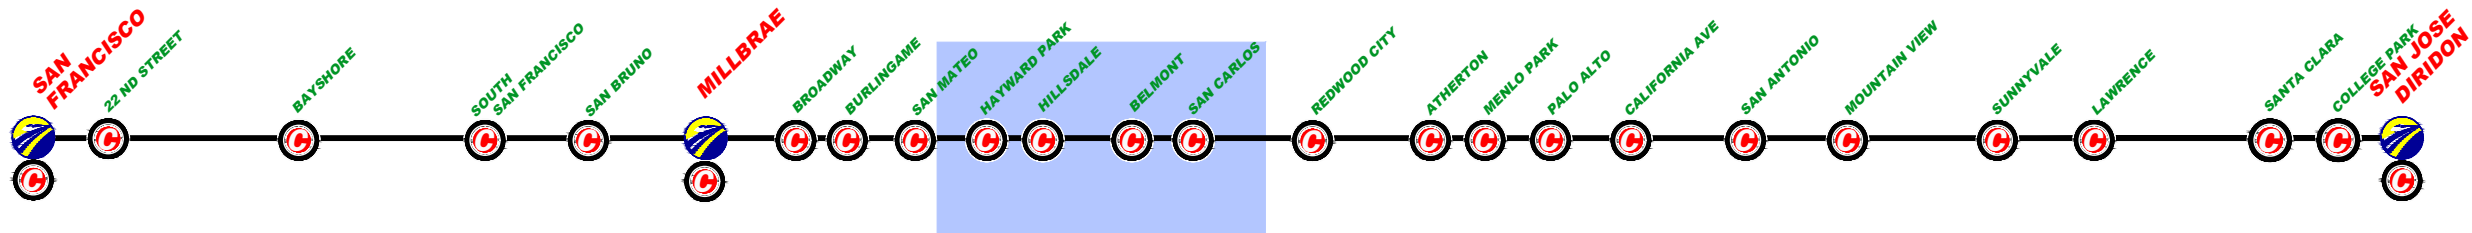

| | | | | | | | | | |
|-------------|------|----|-----|-----|-------------|--|--|--|--|
| \$FILE\$ | | | | | | | | | |
| \$PLTDRVS\$ | | | | | | | | | |
| \$PENTBL\$ | | | | | | | | | |
| \$TIME\$ | | | | | | | | | |
| \$DATE\$ | | | | | | | | | |
| \$USER\$ | | | | | | | | | |
| REV | DATE | BY | SUB | APP | DESCRIPTION | | | | |

DESIGNED BY
DRAWN BY
CHECKED BY
IN CHARGE
DATE
MAR/2019

DRAFT PEPD
SUBMITTAL
FOR INTERNAL
USE ONLY

NOT FOR
CONSTRUCTION

prontec 12 Burgos Ave.
11th Floor
Madrid, SP 28036

HNTB 1111 Broadway
9th Floor
Oakland, CA 94607



CALIFORNIA
High-Speed Rail Authority

CALIFORNIA HIGH-SPEED TRAIN PROJECT
SAN FRANCISCO TO SAN JOSE
PASSING TRACKS ALTERNATIVE B
CONSTRUCTION PHASES
PLAN
PHASE 2

CONTRACT NO.
DRAWING NO.
CV-11PTB-PH2-05
SCALE
1" = 200'
SHEET NO.
5 OF 7

| | | | |
|--|------------------------------|--|--------------------|
| | CURRENT TRACK | | TRACK REMOVAL |
| | PROVISIONAL TRACK | | UNDER CONSTRUCTION |
| | BUILT IN PREVIOUS PHASES | | CIRCULATION TRACK |
| | UNDER CONST + CIRCULATION T. | | |

| | | | |
|--|-----------------|--|----------------|
| | OVERHEAD BRIDGE | | TUNNEL |
| | MAJOR UNDERPASS | | GRADE CROSSING |
| | CREEK UNDERPASS | | CURRENT ROW |
| | | | TCE |
| | | | ROW |

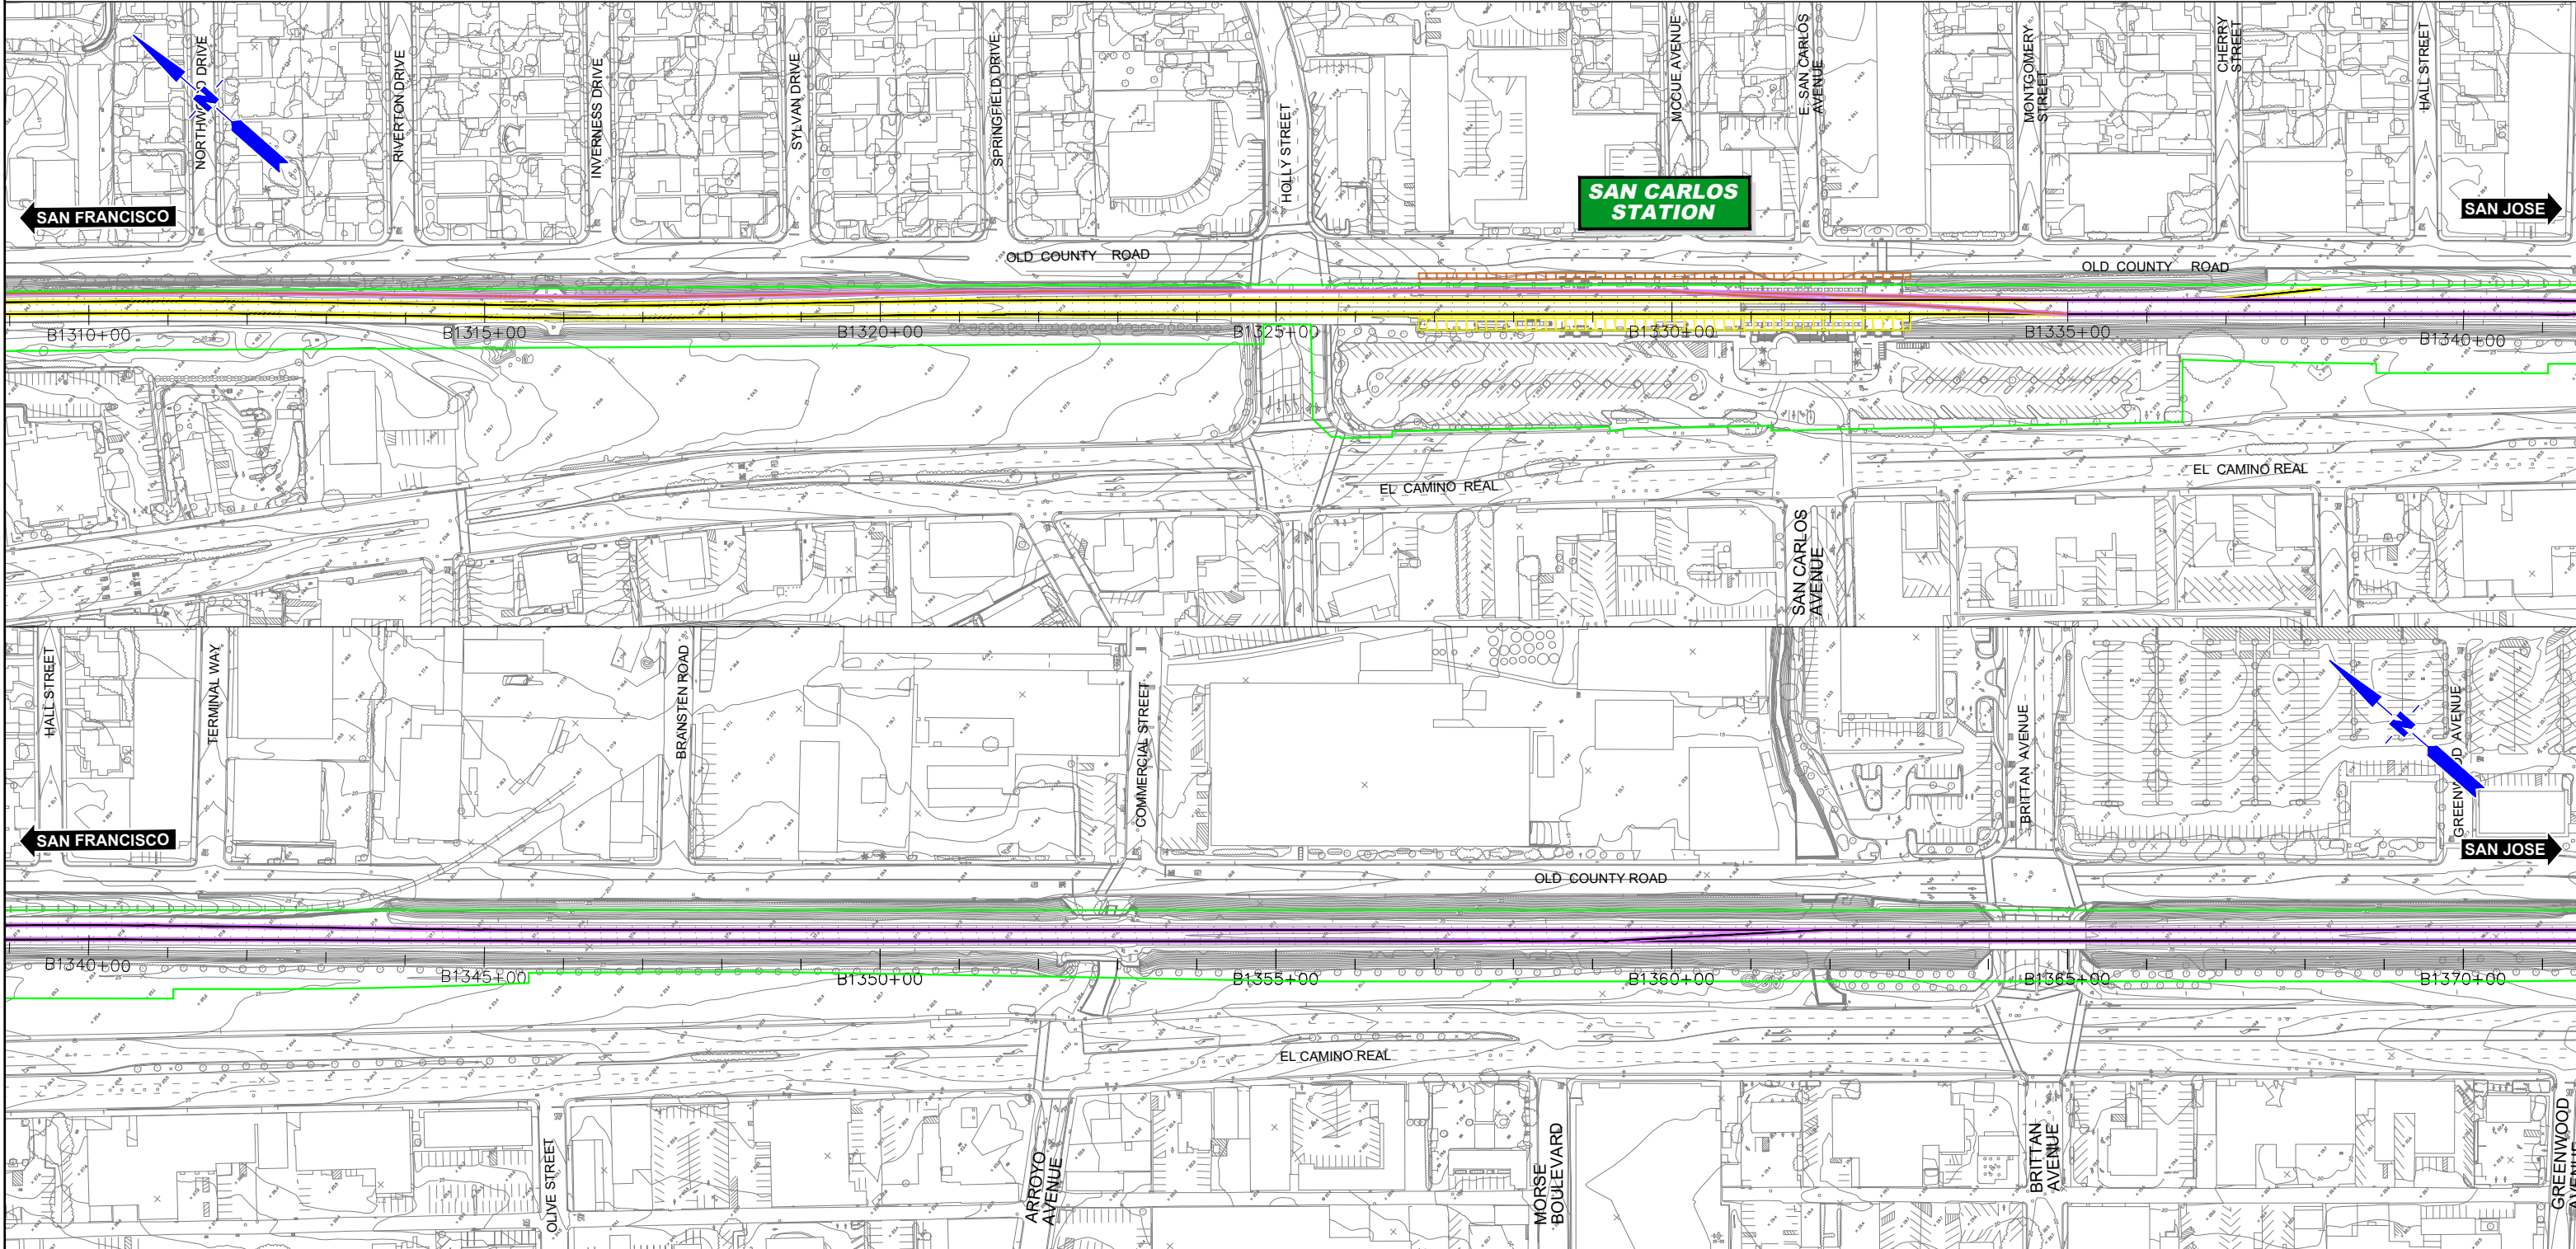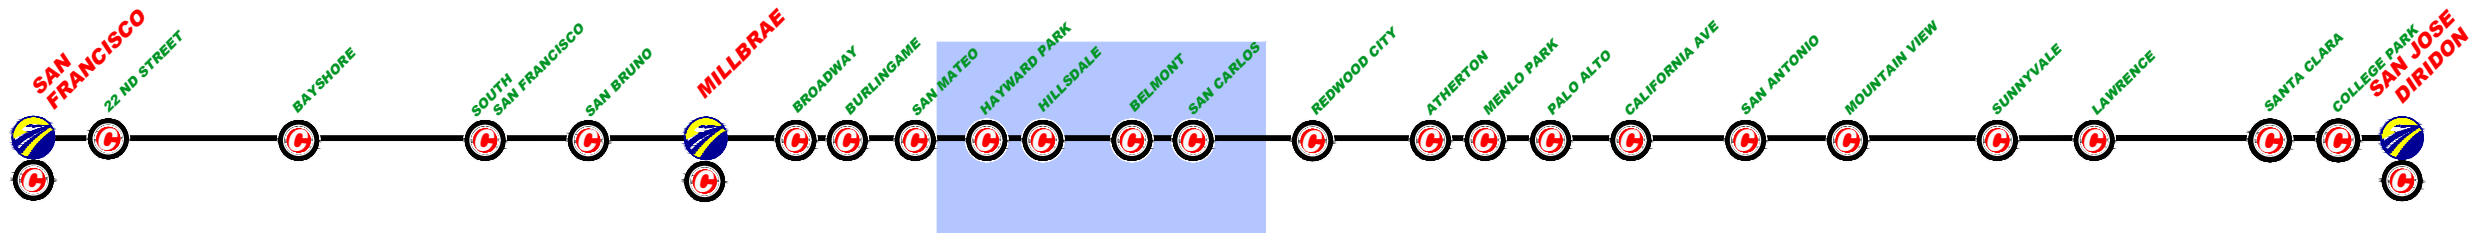

| | | | | | |
|-------|------|----|-----|-----|-------------|
| \$REV | DATE | BY | SUB | APP | DESCRIPTION |
| | | | | | |

| | |
|-------------|----------|
| DESIGNED BY | |
| DRAWN BY | |
| CHECKED BY | |
| IN CHARGE | |
| DATE | MAR/2019 |

DRAFT PEPD
SUBMITTAL
FOR INTERNAL
USE ONLY

NOT FOR
CONSTRUCTION

prontec 12 Burgos Ave.
11th Floor
Madrid, SP 28036

HNTB 1111 Broadway
9th Floor
Oakland, CA 94607


CALIFORNIA
High-Speed Rail Authority

CALIFORNIA HIGH-SPEED TRAIN PROJECT
SAN FRANCISCO TO SAN JOSE
PASSING TRACKS ALTERNATIVE B
CONSTRUCTION PHASES
PLAN
PHASE 2

| | |
|--------------|-----------------|
| CONTRACT NO. | |
| DRAWING NO. | CV-11PTB-PH2-06 |
| SCALE | 1" = 200' |
| SHEET NO. | 6 OF 7 |

| | | | |
|--|------------------------------|--|--------------------|
| | CURRENT TRACK | | TRACK REMOVAL |
| | PROVISIONAL TRACK | | UNDER CONSTRUCTION |
| | BUILT IN PREVIOUS PHASES | | CIRCULATION TRACK |
| | UNDER CONST + CIRCULATION T. | | |

| | | | |
|--|-----------------|--|----------------|
| | OVERHEAD BRIDGE | | TUNNEL |
| | MAJOR UNDERPASS | | GRADE CROSSING |
| | CREEK UNDERPASS | | CURRENT ROW |
| | | | TCE |
| | | | ROW |

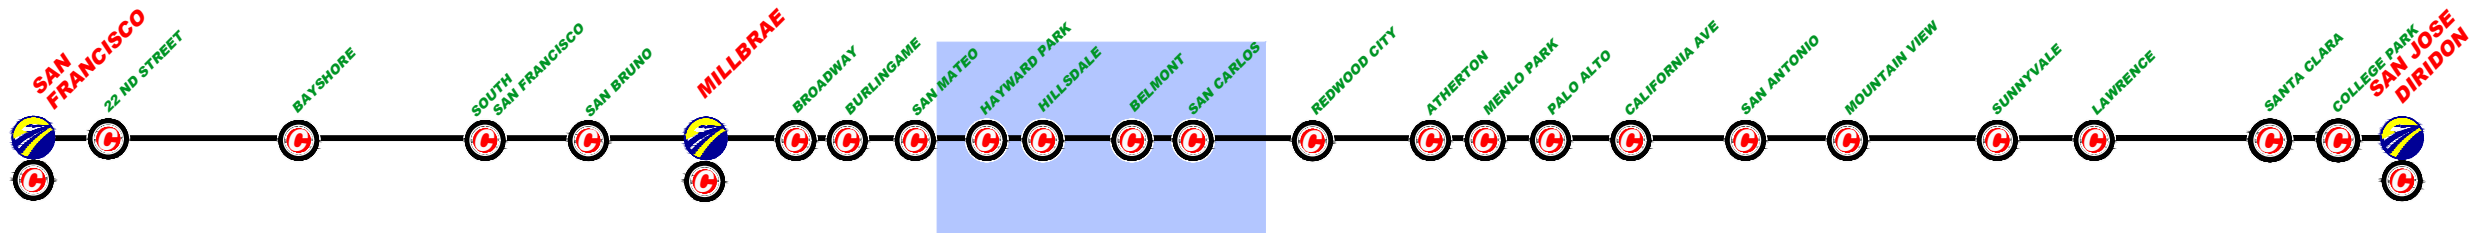

| | | | | | |
|-------------|------|----|-----|-----|-------------|
| \$FILE\$ | | | | | |
| \$PLTDRVS\$ | | | | | |
| \$PENTBLS\$ | | | | | |
| \$TIME\$ | | | | | |
| \$DATE\$ | | | | | |
| \$USER\$ | | | | | |
| REV | DATE | BY | SUB | APP | DESCRIPTION |

DESIGNED BY
DRAWN BY
CHECKED BY
IN CHARGE
DATE
MAR/2019

DRAFT PEPD
SUBMITTAL
FOR INTERNAL
USE ONLY

NOT FOR
CONSTRUCTION

prontec 12 Burgos Ave.
11th Floor
Madrid, SP 28036

HNTB 1111 Broadway
9th Floor
Oakland, CA 94607


CALIFORNIA
High-Speed Rail Authority

CALIFORNIA HIGH-SPEED TRAIN PROJECT
SAN FRANCISCO TO SAN JOSE
PASSING TRACKS ALTERNATIVE B
CONSTRUCTION PHASES
PLAN
PHASE 2

CONTRACT NO.
DRAWING NO.
CV-11PTB-PH2-07
SCALE
1" = 200'
SHEET NO.
7 OF 7

| | | | |
|--|------------------------------|--|--------------------|
| | CURRENT TRACK | | TRACK REMOVAL |
| | PROVISIONAL TRACK | | UNDER CONSTRUCTION |
| | BUILT IN PREVIOUS PHASES | | CIRCULATION TRACK |
| | UNDER CONST + CIRCULATION T. | | |

| | | | |
|--|-----------------|--|----------------|
| | OVERHEAD BRIDGE | | TUNNEL |
| | MAJOR UNDERPASS | | GRADE CROSSING |
| | CREEK UNDERPASS | | CURRENT ROW |
| | | | TCE |
| | | | ROW |

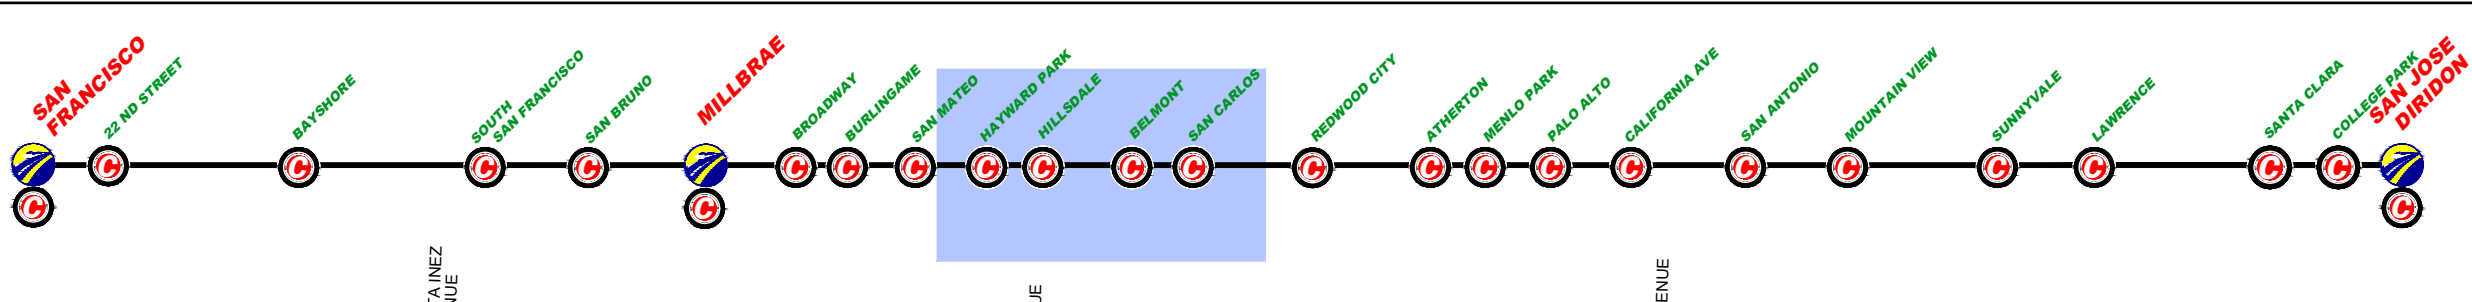

| | | | | | |
|-------------|------|----|-----|-----|-------------|
| \$FILE\$ | | | | | |
| \$PLTDRVS\$ | | | | | |
| \$PENTBL\$ | | | | | |
| \$TIME\$ | | | | | |
| \$DATE\$ | | | | | |
| \$USER\$ | | | | | |
| REV | DATE | BY | SUB | APP | DESCRIPTION |

DESIGNED BY
DRAWN BY
CHECKED BY
IN CHARGE
DATE
MAR/2019

DRAFT PEPD
SUBMITTAL
FOR INTERNAL
USE ONLY

NOT FOR
CONSTRUCTION

prontec 12 Burgos Ave.
11th Floor
Madrid, SP 28036

HNTB 1111 Broadway
9th Floor
Oakland, CA 94607




CALIFORNIA
High-Speed Rail Authority

CALIFORNIA HIGH-SPEED TRAIN PROJECT
SAN FRANCISCO TO SAN JOSE
PASSING TRACKS ALTERNATIVE B
CONSTRUCTION PHASES
PLAN
PHASE 3

CONTRACT NO.
DRAWING NO.
CV-11PTB-PH3-01
SCALE
1" = 200'
SHEET NO.
1 OF 7

| | | | |
|--|------------------------------|--|--------------------|
| | CURRENT TRACK | | TRACK REMOVAL |
| | PROVISIONAL TRACK | | UNDER CONSTRUCTION |
| | BUILT IN PREVIOUS PHASES | | CIRCULATION TRACK |
| | UNDER CONST + CIRCULATION T. | | |

| | | | |
|--|-----------------|--|----------------|
| | OVERHEAD BRIDGE | | TUNNEL |
| | MAJOR UNDERPASS | | GRADE CROSSING |
| | CREEK UNDERPASS | | CURRENT ROW |
| | | | TCE |
| | | | ROW |

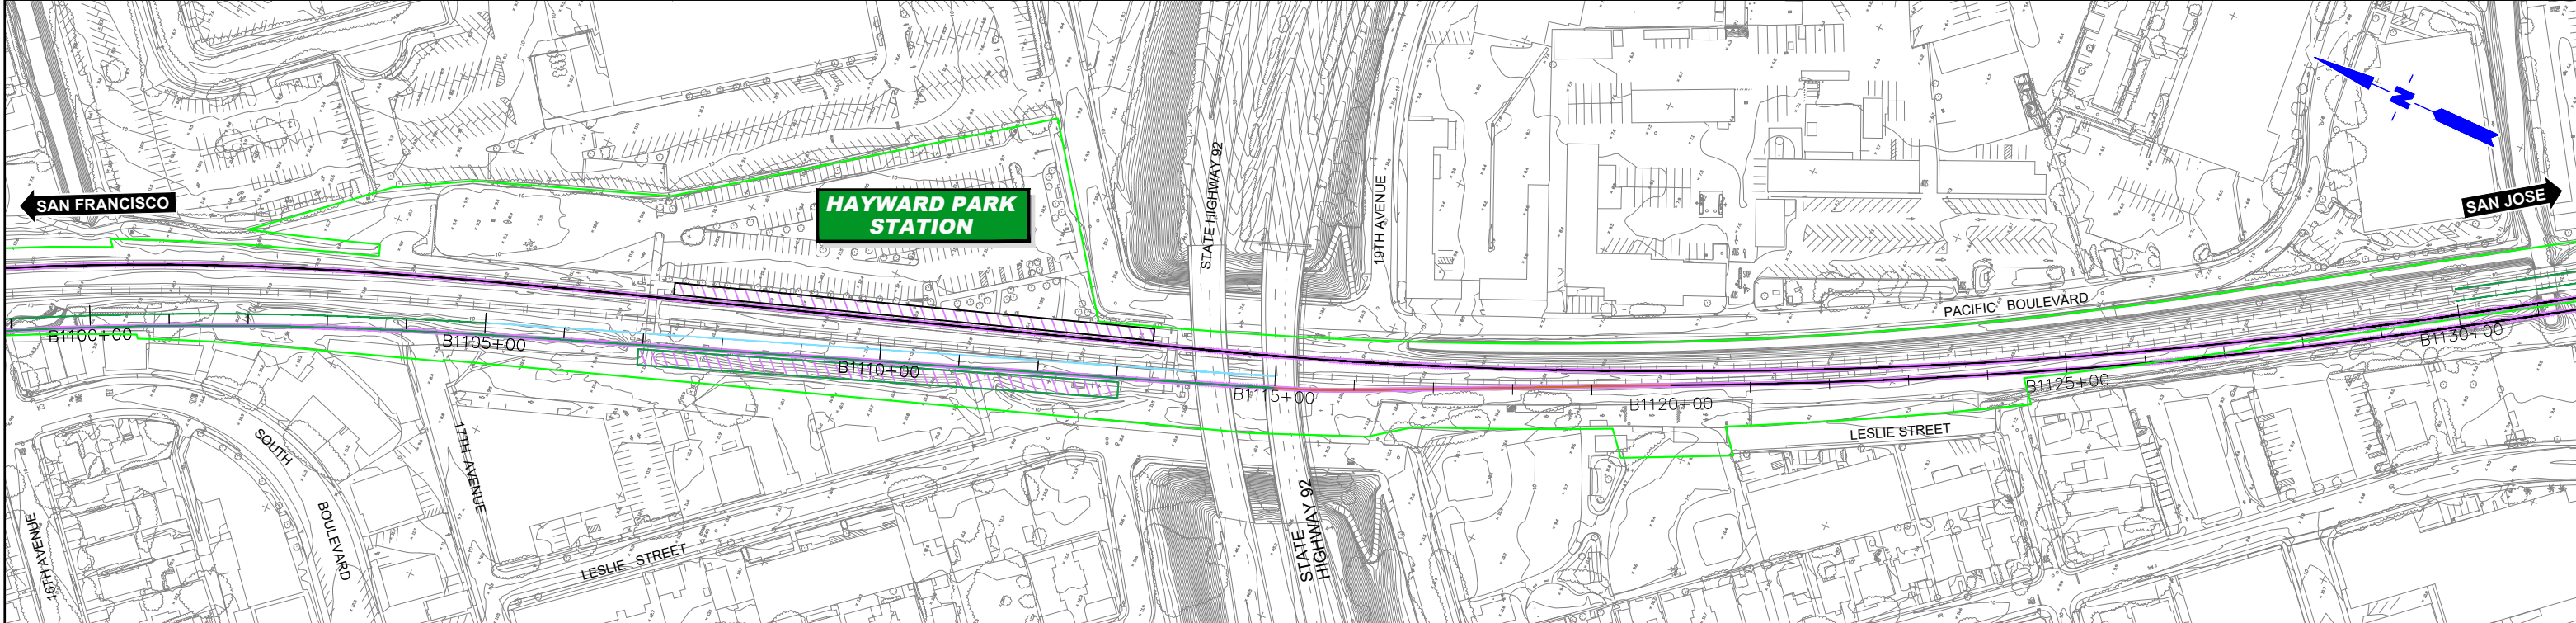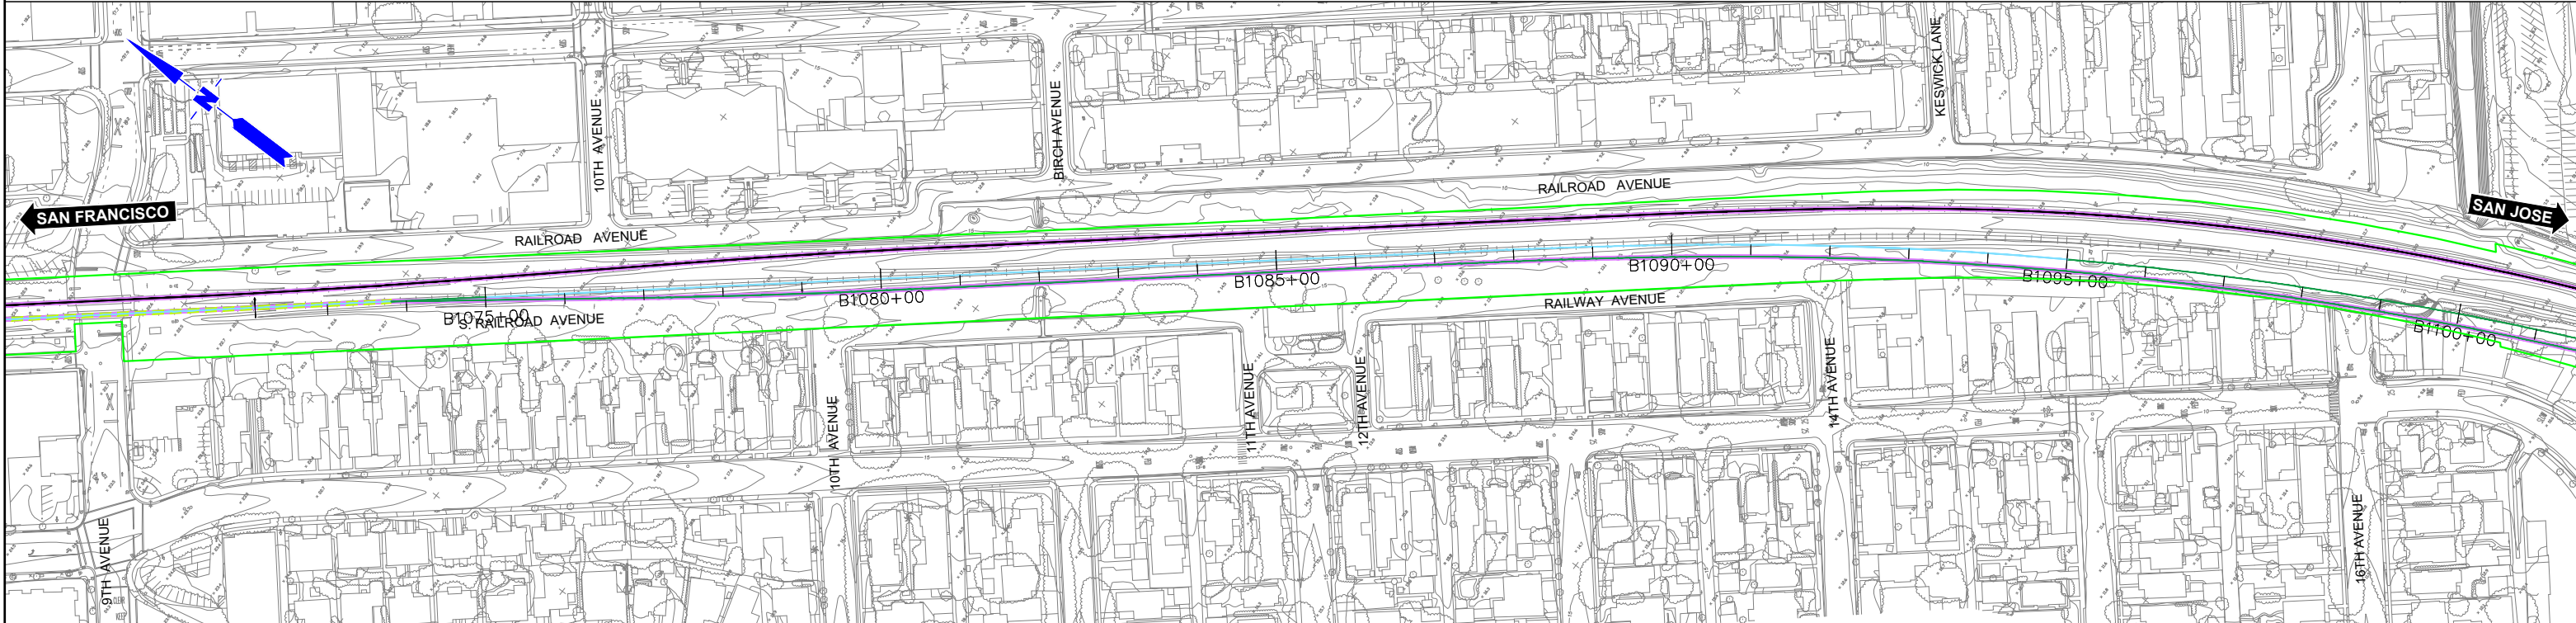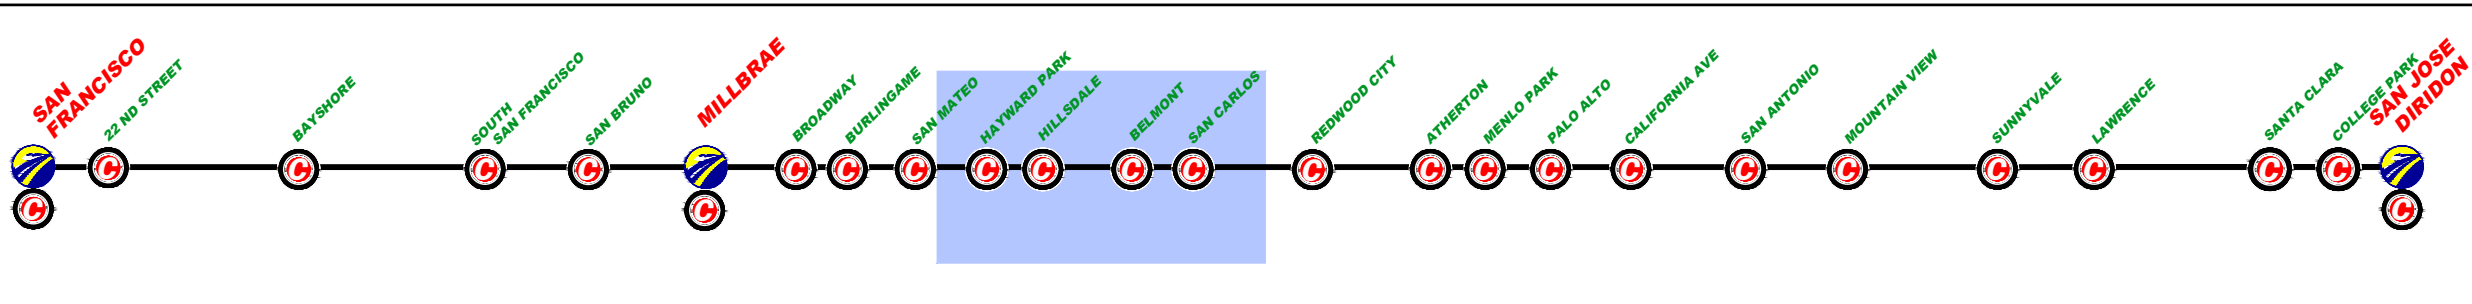

| | |
|-------------|----------|
| DESIGNED BY | |
| DRAWN BY | |
| CHECKED BY | |
| IN CHARGE | |
| DATE | MAR/2019 |

DRAFT PEPD
SUBMITTAL
FOR INTERNAL
USE ONLY

NOT FOR
CONSTRUCTION

prontec 12 Burgos Ave.
11th Floor
Madrid, SP 28036

HNTB 1111 Broadway
9th Floor
Oakland, CA 94607

CALIFORNIA
High-Speed Rail Authority

CALIFORNIA HIGH-SPEED TRAIN PROJECT
SAN FRANCISCO TO SAN JOSE
PASSING TRACKS ALTERNATIVE B
CONSTRUCTION PHASES
PLAN
PHASE 3

CONTRACT NO.

DRAWING NO.
CV-11PTB-PH3-02



SCALE
1" = 200'

SHEET NO.
2 OF 7

| | | | | | |
|-------|------|----|-----|-----|-------------|
| \$REV | DATE | BY | SUB | APP | DESCRIPTION |
| | | | | | |

| | | | |
|--|------------------------------|--|--------------------|
| | CURRENT TRACK | | TRACK REMOVAL |
| | PROVISIONAL TRACK | | UNDER CONSTRUCTION |
| | BUILT IN PREVIOUS PHASES | | CIRCULATION TRACK |
| | UNDER CONST + CIRCULATION T. | | |

| | | | |
|--|-----------------|--|----------------|
| | OVERHEAD BRIDGE | | TUNNEL |
| | MAJOR UNDERPASS | | GRADE CROSSING |
| | CREEK UNDERPASS | | CURRENT ROW |
| | | | TCE |
| | | | ROW |

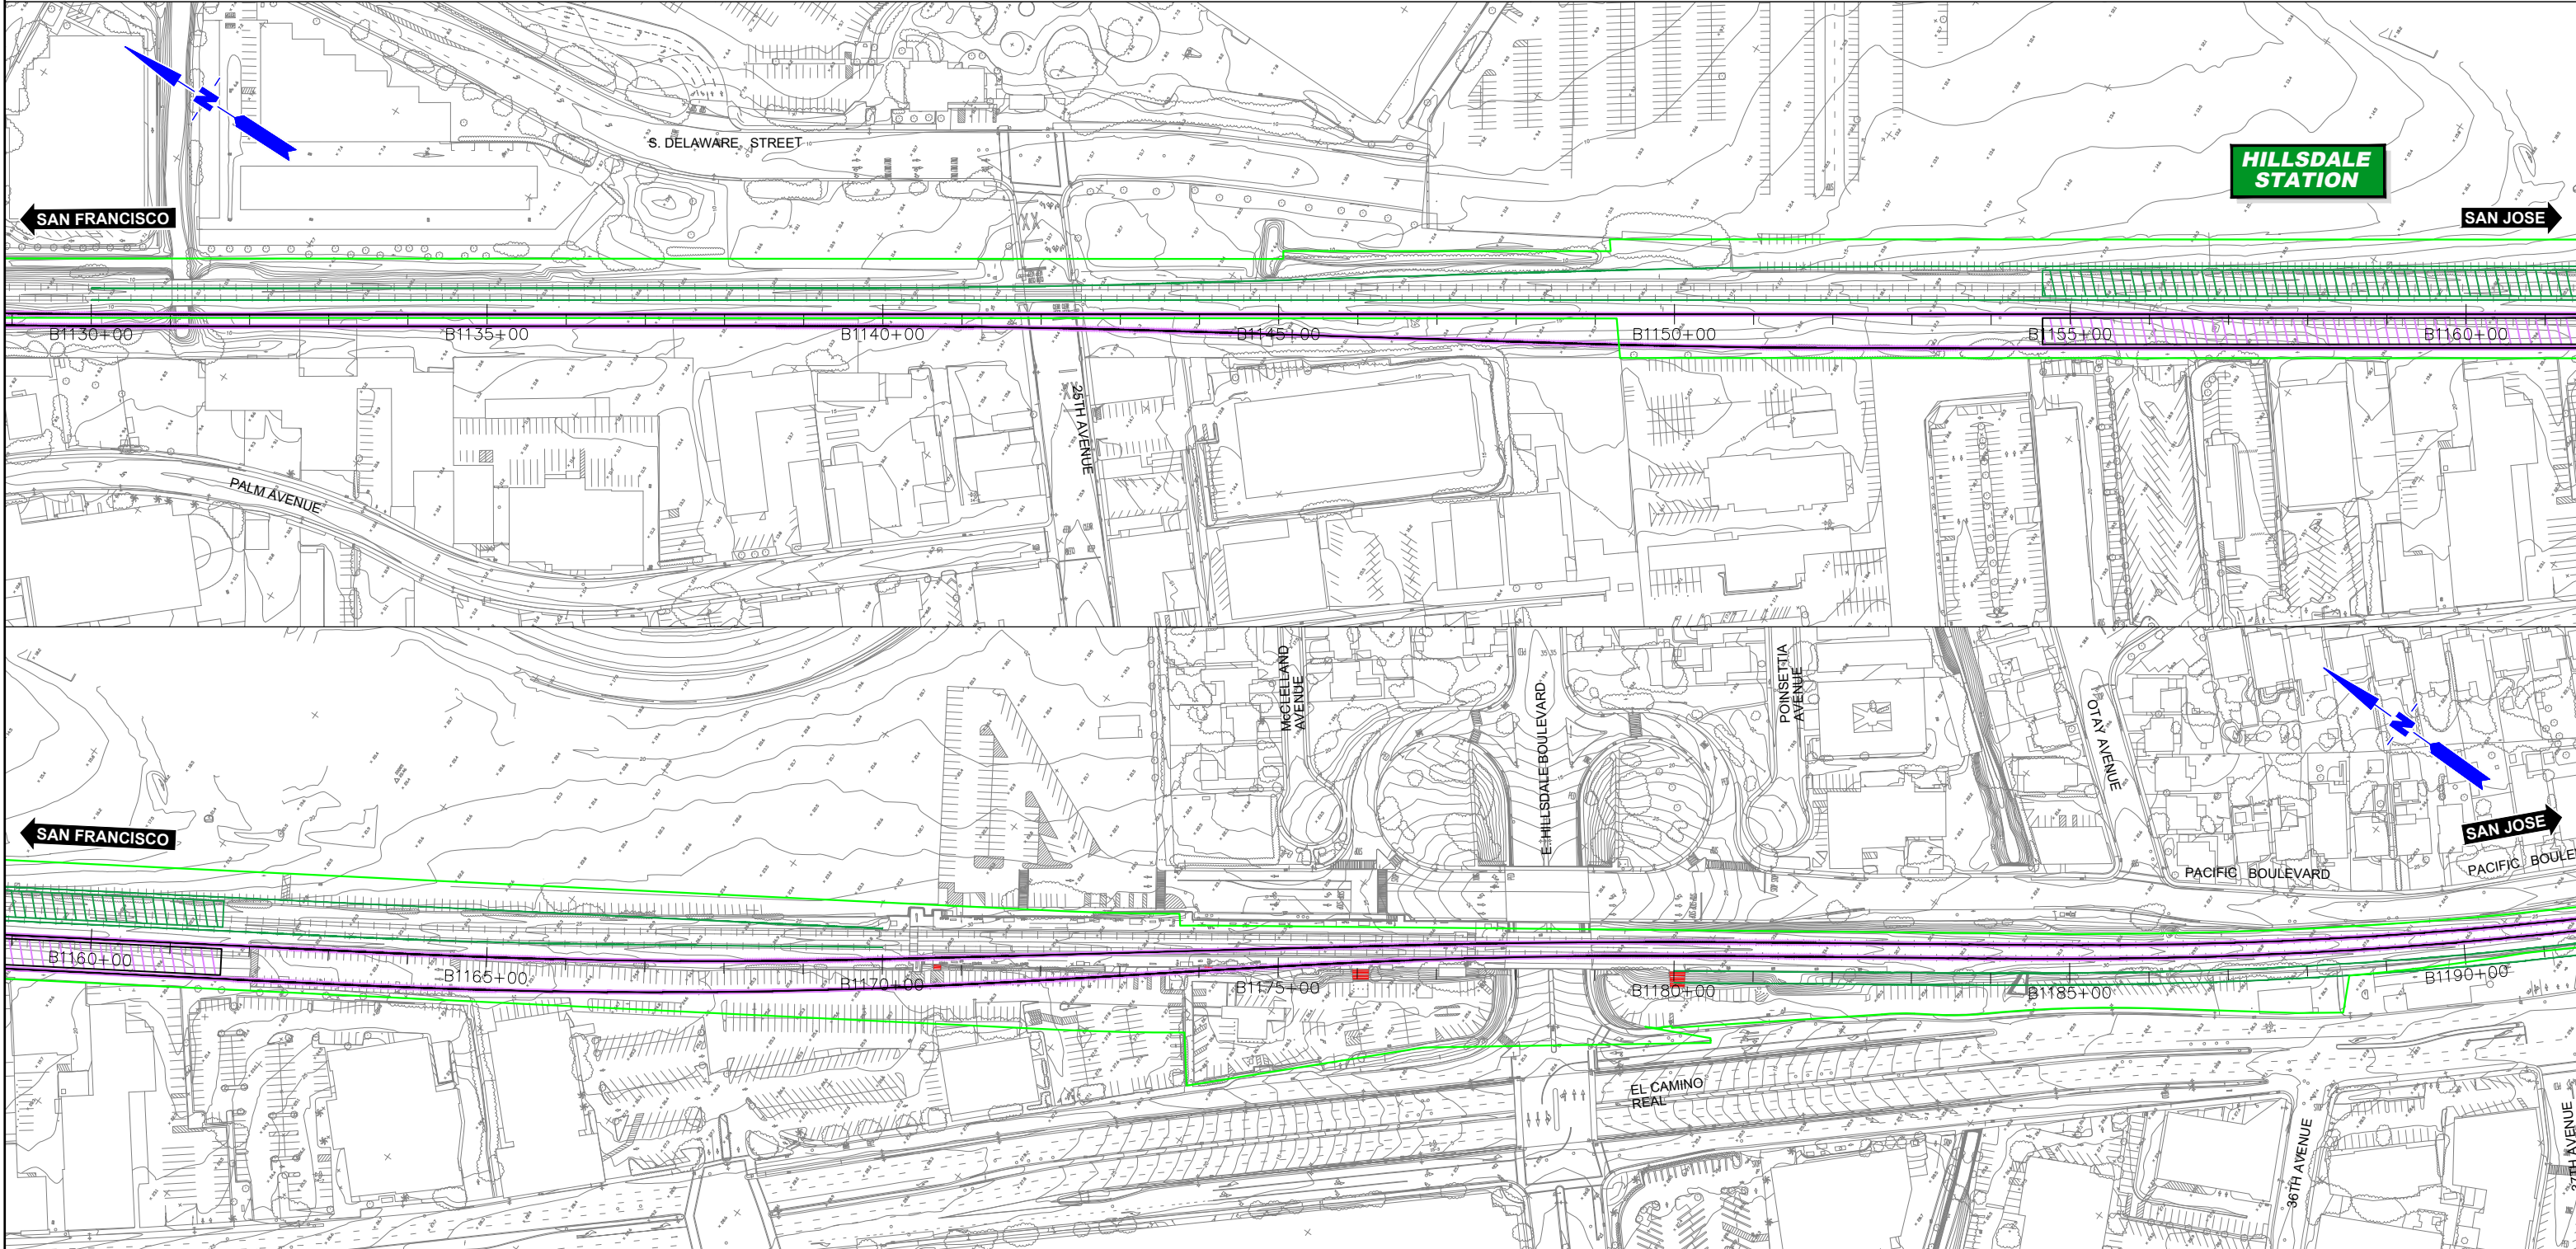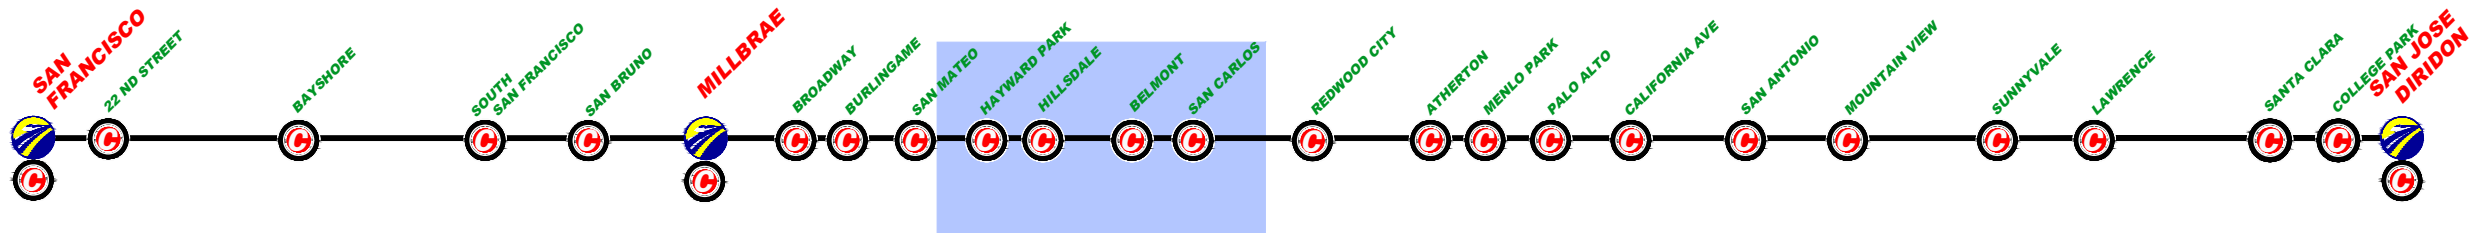

| | | | | | |
|-----|------|----|-----|-----|-------------|
| REV | DATE | BY | SUB | APP | DESCRIPTION |
| | | | | | |

DESIGNED BY
DRAWN BY
CHECKED BY
IN CHARGE
DATE
MAR/2019

DRAFT PEPD
SUBMITTAL
FOR INTERNAL
USE ONLY

NOT FOR
CONSTRUCTION

prontec 12 Burgos Ave.
11th Floor
Madrid, SP 28036

HNTB 1111 Broadway
9th Floor
Oakland, CA 94607


CALIFORNIA
High-Speed Rail Authority

CALIFORNIA HIGH-SPEED TRAIN PROJECT
SAN FRANCISCO TO SAN JOSE
PASSING TRACKS ALTERNATIVE B
CONSTRUCTION PHASES
PLAN
PHASE 3

CONTRACT NO.
DRAWING NO.
CV-11PTB-PH3-03
SCALE
1" = 200'
SHEET NO.
3 OF 7

| | | | |
|--|------------------------------|--|--------------------|
| | CURRENT TRACK | | TRACK REMOVAL |
| | PROVISIONAL TRACK | | UNDER CONSTRUCTION |
| | BUILT IN PREVIOUS PHASES | | CIRCULATION TRACK |
| | UNDER CONST + CIRCULATION T. | | |

| | | | |
|--|-----------------|--|----------------|
| | OVERHEAD BRIDGE | | TUNNEL |
| | MAJOR UNDERPASS | | GRADE CROSSING |
| | CREEK UNDERPASS | | CURRENT ROW |
| | | | TCE |
| | | | ROW |

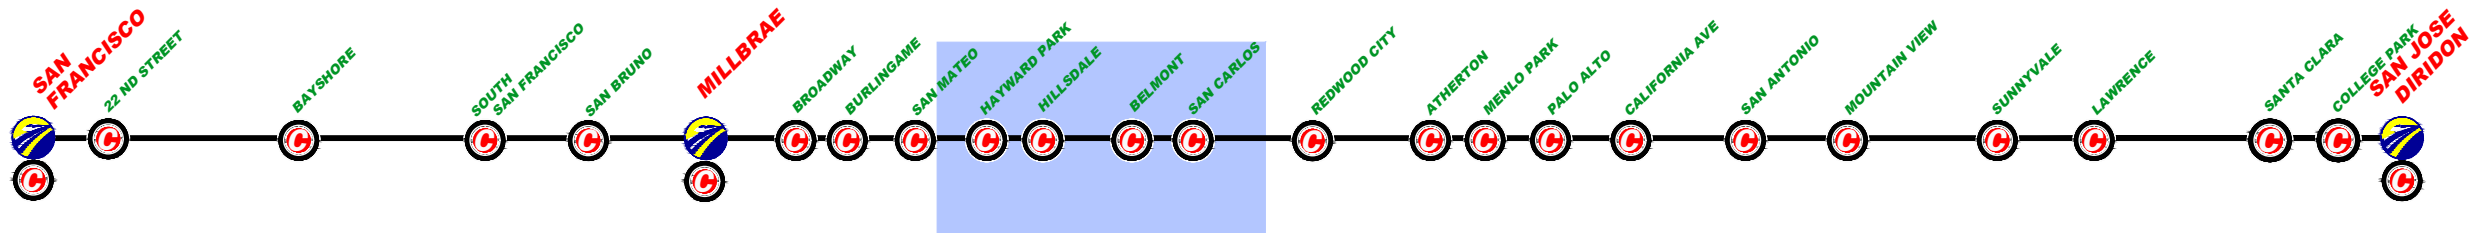

| | | | | | |
|-------------|------|----|-----|-----|-------------|
| \$FILE\$ | | | | | |
| \$PLTDRVS\$ | | | | | |
| \$PENTBL\$ | | | | | |
| \$TIME\$ | | | | | |
| \$DATE\$ | | | | | |
| \$USER\$ | | | | | |
| REV | DATE | BY | SUB | APP | DESCRIPTION |

DESIGNED BY
DRAWN BY
CHECKED BY
IN CHARGE
DATE
MAR/2019

DRAFT PEPD
SUBMITTAL
FOR INTERNAL
USE ONLY

NOT FOR
CONSTRUCTION

prontec 12 Burgos Ave.
11th Floor
Madrid, SP 28036

HNTB 1111 Broadway
9th Floor
Oakland, CA 94607


CALIFORNIA
High-Speed Rail Authority

CALIFORNIA HIGH-SPEED TRAIN PROJECT
SAN FRANCISCO TO SAN JOSE
PASSING TRACKS ALTERNATIVE B
CONSTRUCTION PHASES
PLAN
PHASE 3

CONTRACT NO.
DRAWING NO.
CV-11PTB-PH3-04
SCALE
1" = 200'
SHEET NO.
4 OF 7

| | | | |
|--|------------------------------|--|--------------------|
| | CURRENT TRACK | | TRACK REMOVAL |
| | PROVISIONAL TRACK | | UNDER CONSTRUCTION |
| | BUILT IN PREVIOUS PHASES | | CIRCULATION TRACK |
| | UNDER CONST + CIRCULATION T. | | |

| | | | |
|--|-----------------|--|----------------|
| | OVERHEAD BRIDGE | | TUNNEL |
| | MAJOR UNDERPASS | | GRADE CROSSING |
| | CREEK UNDERPASS | | CURRENT ROW |
| | | | TCE |
| | | | ROW |

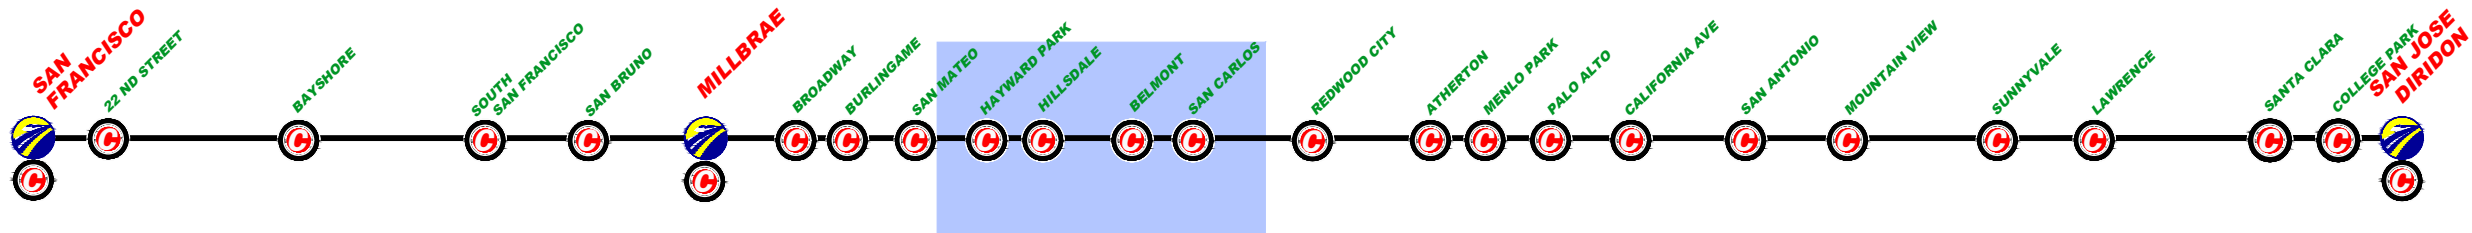

| | | | | | |
|-------------|------|----|-----|-----|-------------|
| \$FILE\$ | | | | | |
| \$PLTDRVS\$ | | | | | |
| \$PENTBL\$ | | | | | |
| \$TIME\$ | | | | | |
| \$DATE\$ | | | | | |
| \$USER\$ | | | | | |
| REV | DATE | BY | SUB | APP | DESCRIPTION |

DESIGNED BY
DRAWN BY
CHECKED BY
IN CHARGE
DATE
MAR/2019

DRAFT PEPD
SUBMITTAL
FOR INTERNAL
USE ONLY

NOT FOR
CONSTRUCTION

prontec 12 Burgos Ave.
11th Floor
Madrid, SP 28036

HNTB 1111 Broadway
9th Floor
Oakland, CA 94607



CALIFORNIA
High-Speed Rail Authority

CALIFORNIA HIGH-SPEED TRAIN PROJECT
SAN FRANCISCO TO SAN JOSE
PASSING TRACKS ALTERNATIVE B
CONSTRUCTION PHASES
PLAN
PHASE 3

CONTRACT NO.
DRAWING NO.
CV-11PTB-PH3-05
SCALE
1" = 200'
SHEET NO.
5 OF 7

| | | | |
|--|------------------------------|--|--------------------|
| | CURRENT TRACK | | TRACK REMOVAL |
| | PROVISIONAL TRACK | | UNDER CONSTRUCTION |
| | BUILT IN PREVIOUS PHASES | | CIRCULATION TRACK |
| | UNDER CONST + CIRCULATION T. | | |

| | | | |
|--|-----------------|--|----------------|
| | OVERHEAD BRIDGE | | TUNNEL |
| | MAJOR UNDERPASS | | GRADE CROSSING |
| | CREEK UNDERPASS | | CURRENT ROW |
| | | | TCE |
| | | | ROW |

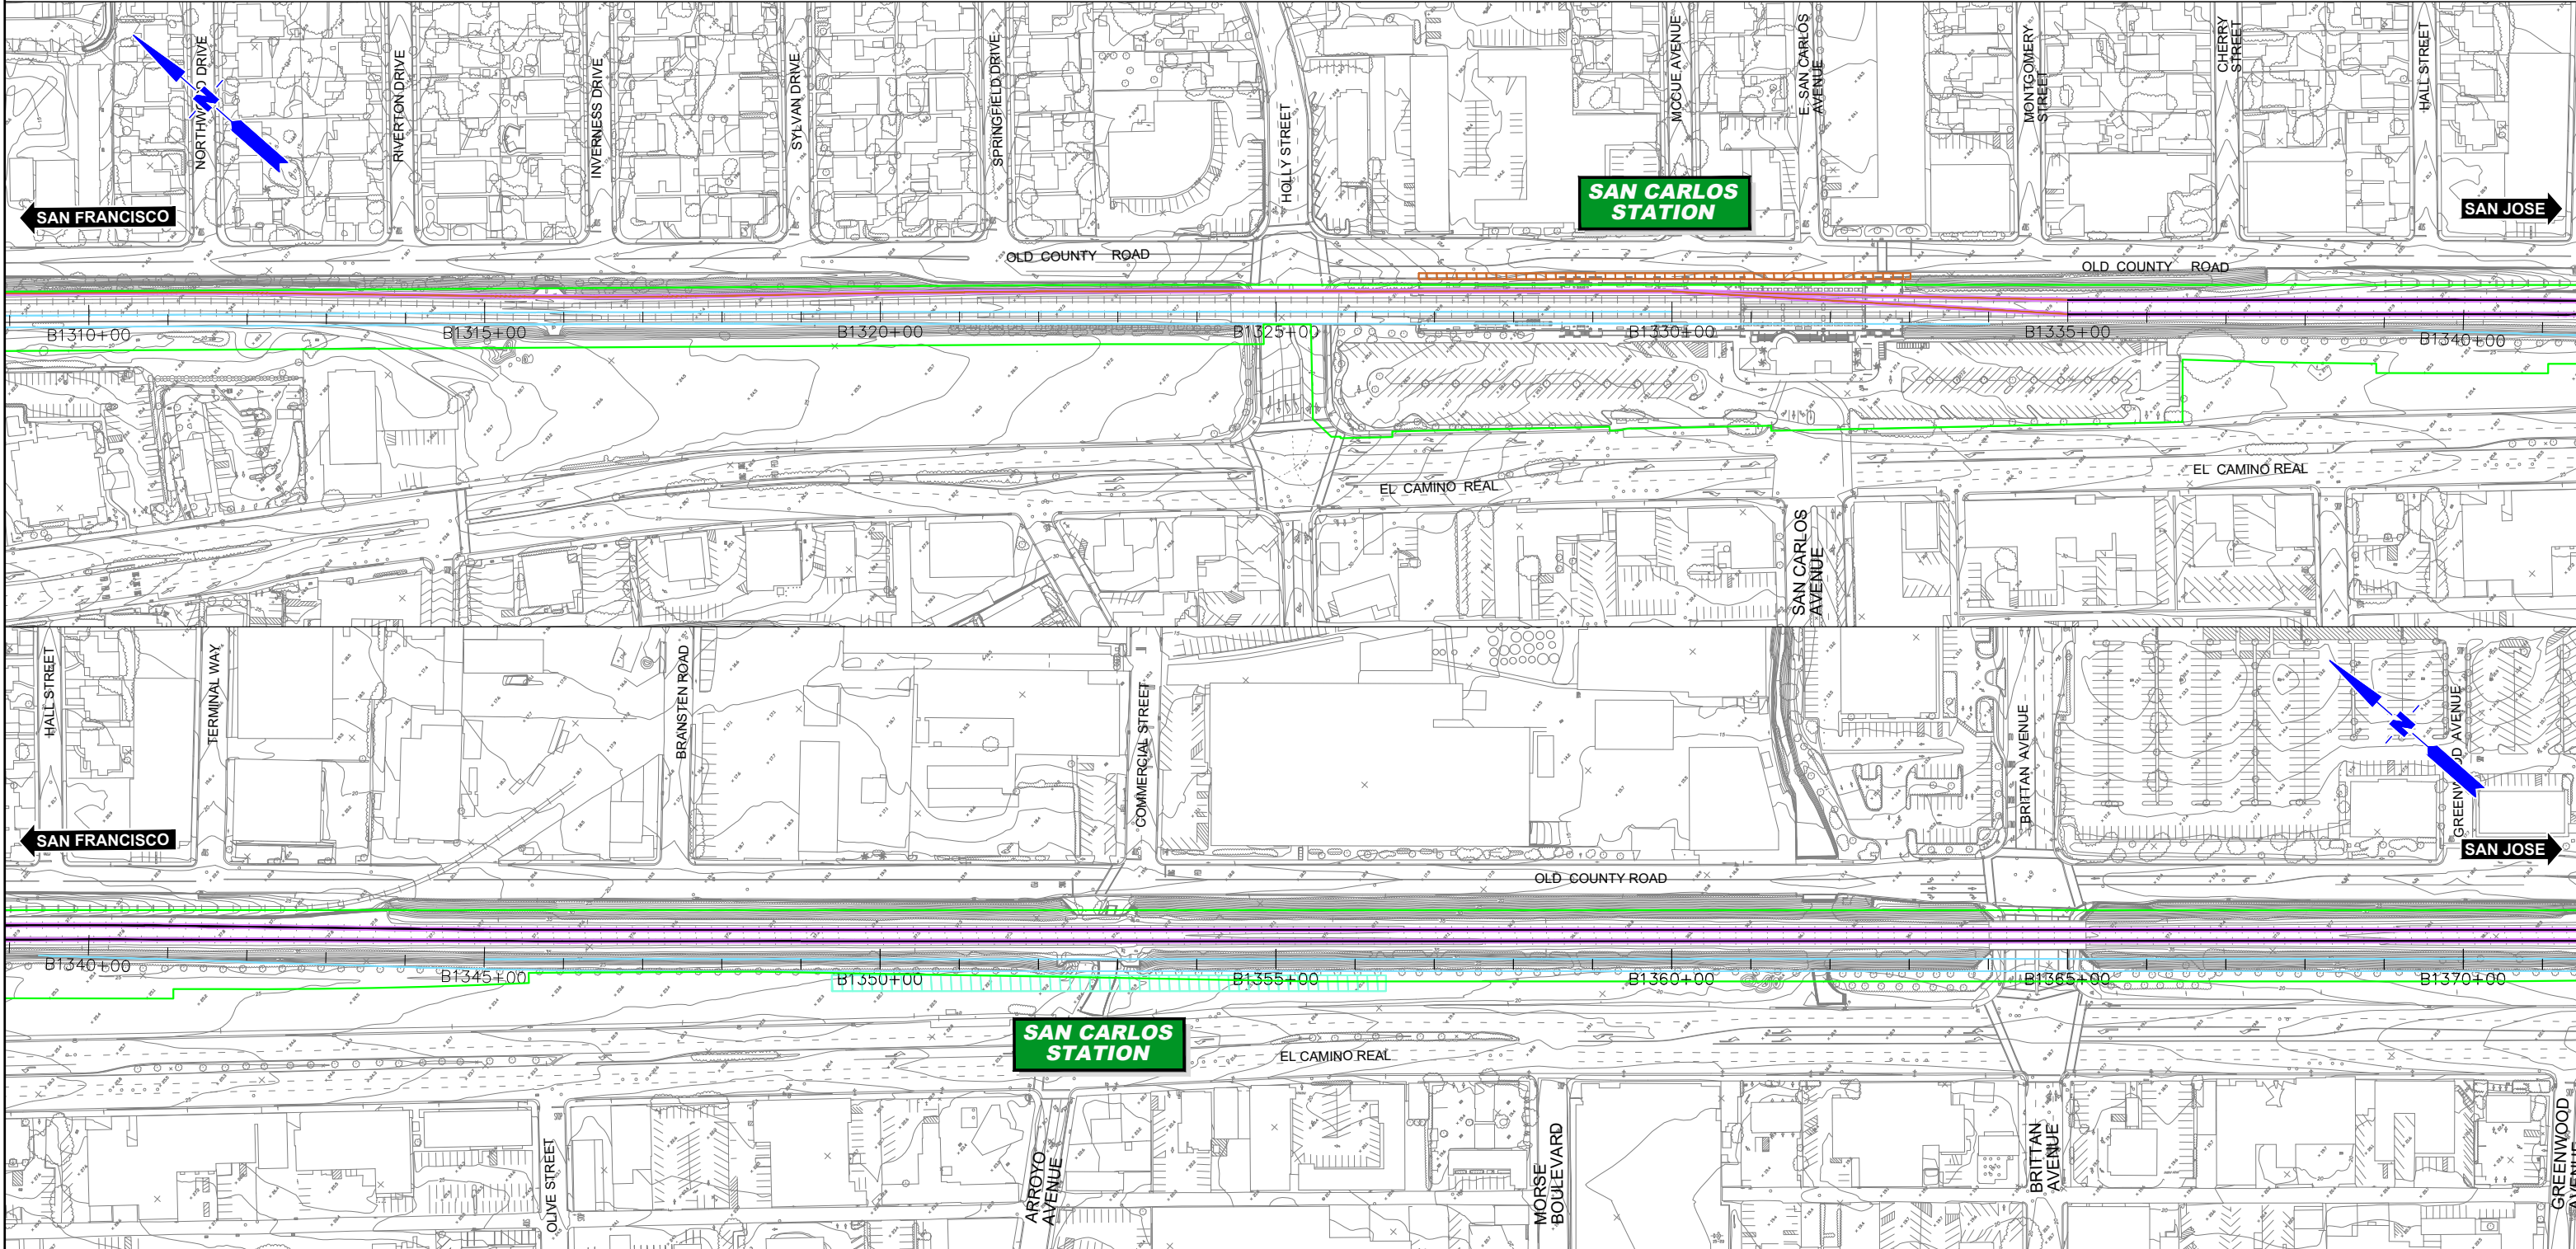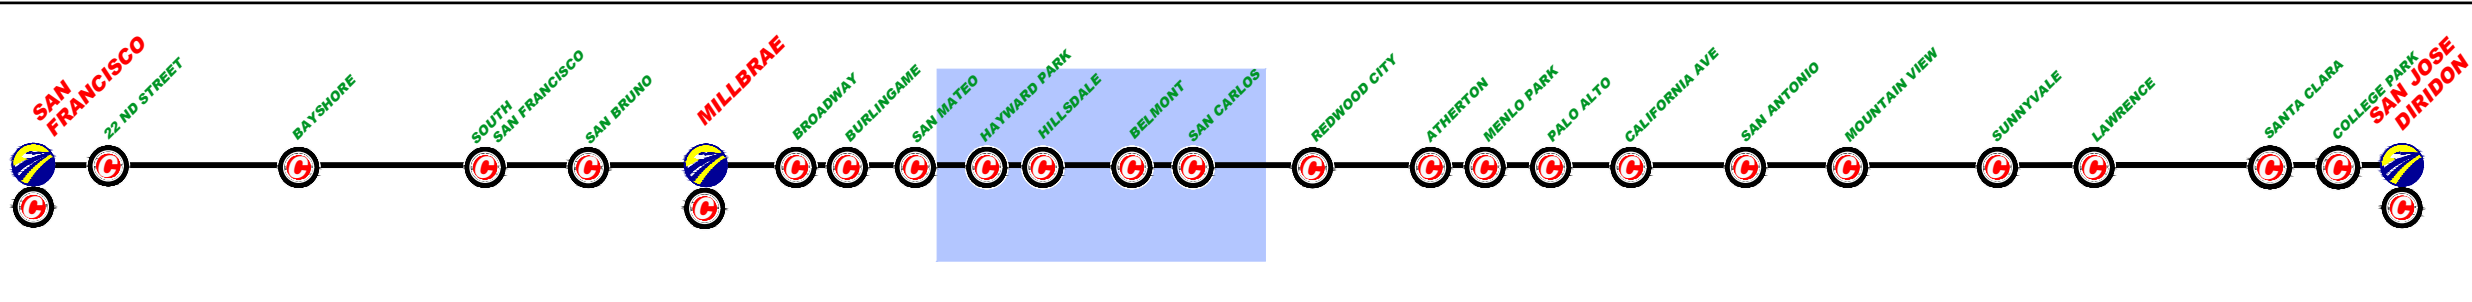

| REV | DATE | BY | SUB | APP | DESCRIPTION |
|-----|------|----|-----|-----|-------------|
| | | | | | |

| | |
|-------------|----------|
| DESIGNED BY | |
| DRAWN BY | |
| CHECKED BY | |
| IN CHARGE | |
| DATE | MAR/2019 |

DRAFT PEPD
SUBMITTAL
FOR INTERNAL
USE ONLY

NOT FOR
CONSTRUCTION

prontec 12 Burgos Ave.
11th Floor
Madrid, SP 28036

HNTB 1111 Broadway
9th Floor
Oakland, CA 94607


CALIFORNIA
High-Speed Rail Authority

CALIFORNIA HIGH-SPEED TRAIN PROJECT
SAN FRANCISCO TO SAN JOSE
PASSING TRACKS ALTERNATIVE B
CONSTRUCTION PHASES
PLAN
PHASE 3

| | |
|--------------|-----------------|
| CONTRACT NO. | |
| DRAWING NO. | CV-11PTB-PH3-06 |
| SCALE | 1" = 200' |
| SHEET NO. | 6 OF 7 |

| | | | |
|--|------------------------------|--|--------------------|
| | CURRENT TRACK | | TRACK REMOVAL |
| | PROVISIONAL TRACK | | UNDER CONSTRUCTION |
| | BUILT IN PREVIOUS PHASES | | CIRCULATION TRACK |
| | UNDER CONST + CIRCULATION T. | | |

| | | | |
|--|-----------------|--|----------------|
| | OVERHEAD BRIDGE | | TUNNEL |
| | MAJOR UNDERPASS | | GRADE CROSSING |
| | CREEK UNDERPASS | | CURRENT ROW |
| | | | TCE |
| | | | ROW |

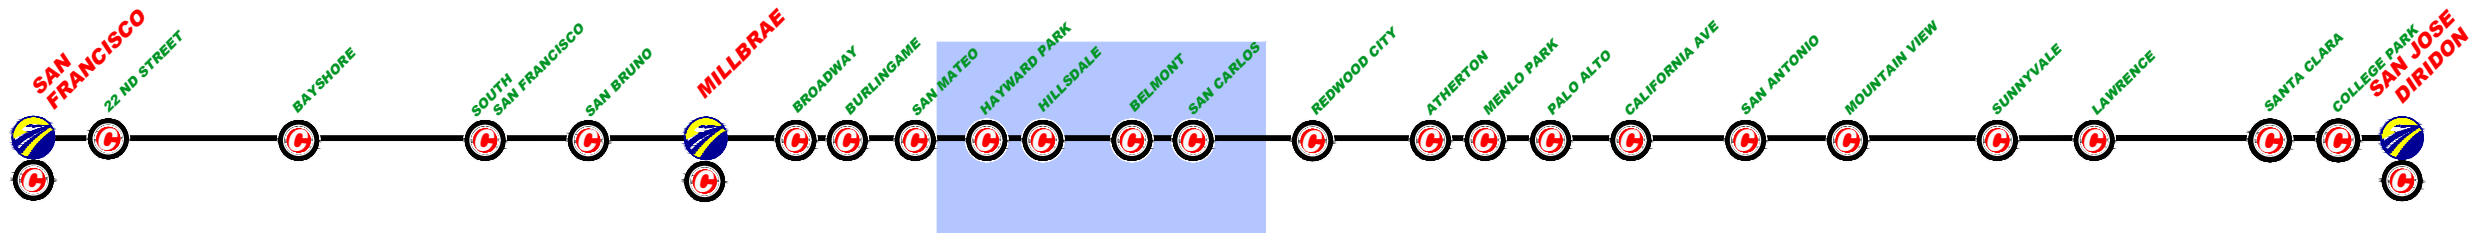

| | | | | | |
|-------------|------|----|-----|-----|-------------|
| \$FILE\$ | | | | | |
| \$PLTDRVS\$ | | | | | |
| \$PENTBLS\$ | | | | | |
| \$TIME\$ | | | | | |
| \$DATE\$ | | | | | |
| \$USER\$ | | | | | |
| REV | DATE | BY | SUB | APP | DESCRIPTION |

DESIGNED BY
DRAWN BY
CHECKED BY
IN CHARGE
DATE
MAR/2019

DRAFT PEPD
SUBMITTAL
FOR INTERNAL
USE ONLY

NOT FOR
CONSTRUCTION

prontec 12 Burgos Ave.
11th Floor
Madrid, SP 28036

HNTB 1111 Broadway
9th Floor
Oakland, CA 94607

CALIFORNIA
High-Speed Rail Authority

CALIFORNIA HIGH-SPEED TRAIN PROJECT
SAN FRANCISCO TO SAN JOSE
PASSING TRACKS ALTERNATIVE B
CONSTRUCTION PHASES
PLAN
PHASE 3

CONTRACT NO.
DRAWING NO.
CV-11PTB-PH3-07
SCALE
1" = 200'
SHEET NO.
7 OF 7