

## **APPENDIX D.6: PASSING TRACKS REPORT AND EXHIBITS – ALTERNATIVE B**



### **Part 3 of 5**



	CURRENT TRACK		TRACK REMOVAL
	PROVISIONAL TRACK		UNDER CONSTRUCTION
	BUILT IN PREVIOUS PHASES		CIRCULATION TRACK
	UNDER CONST + CIRCULATION T.		

	OVERHEAD BRIDGE		TUNNEL
	MAJOR UNDERPASS		GRADE CROSSING
	CREEK UNDERPASS		CURRENT ROW
			TCE
			ROW

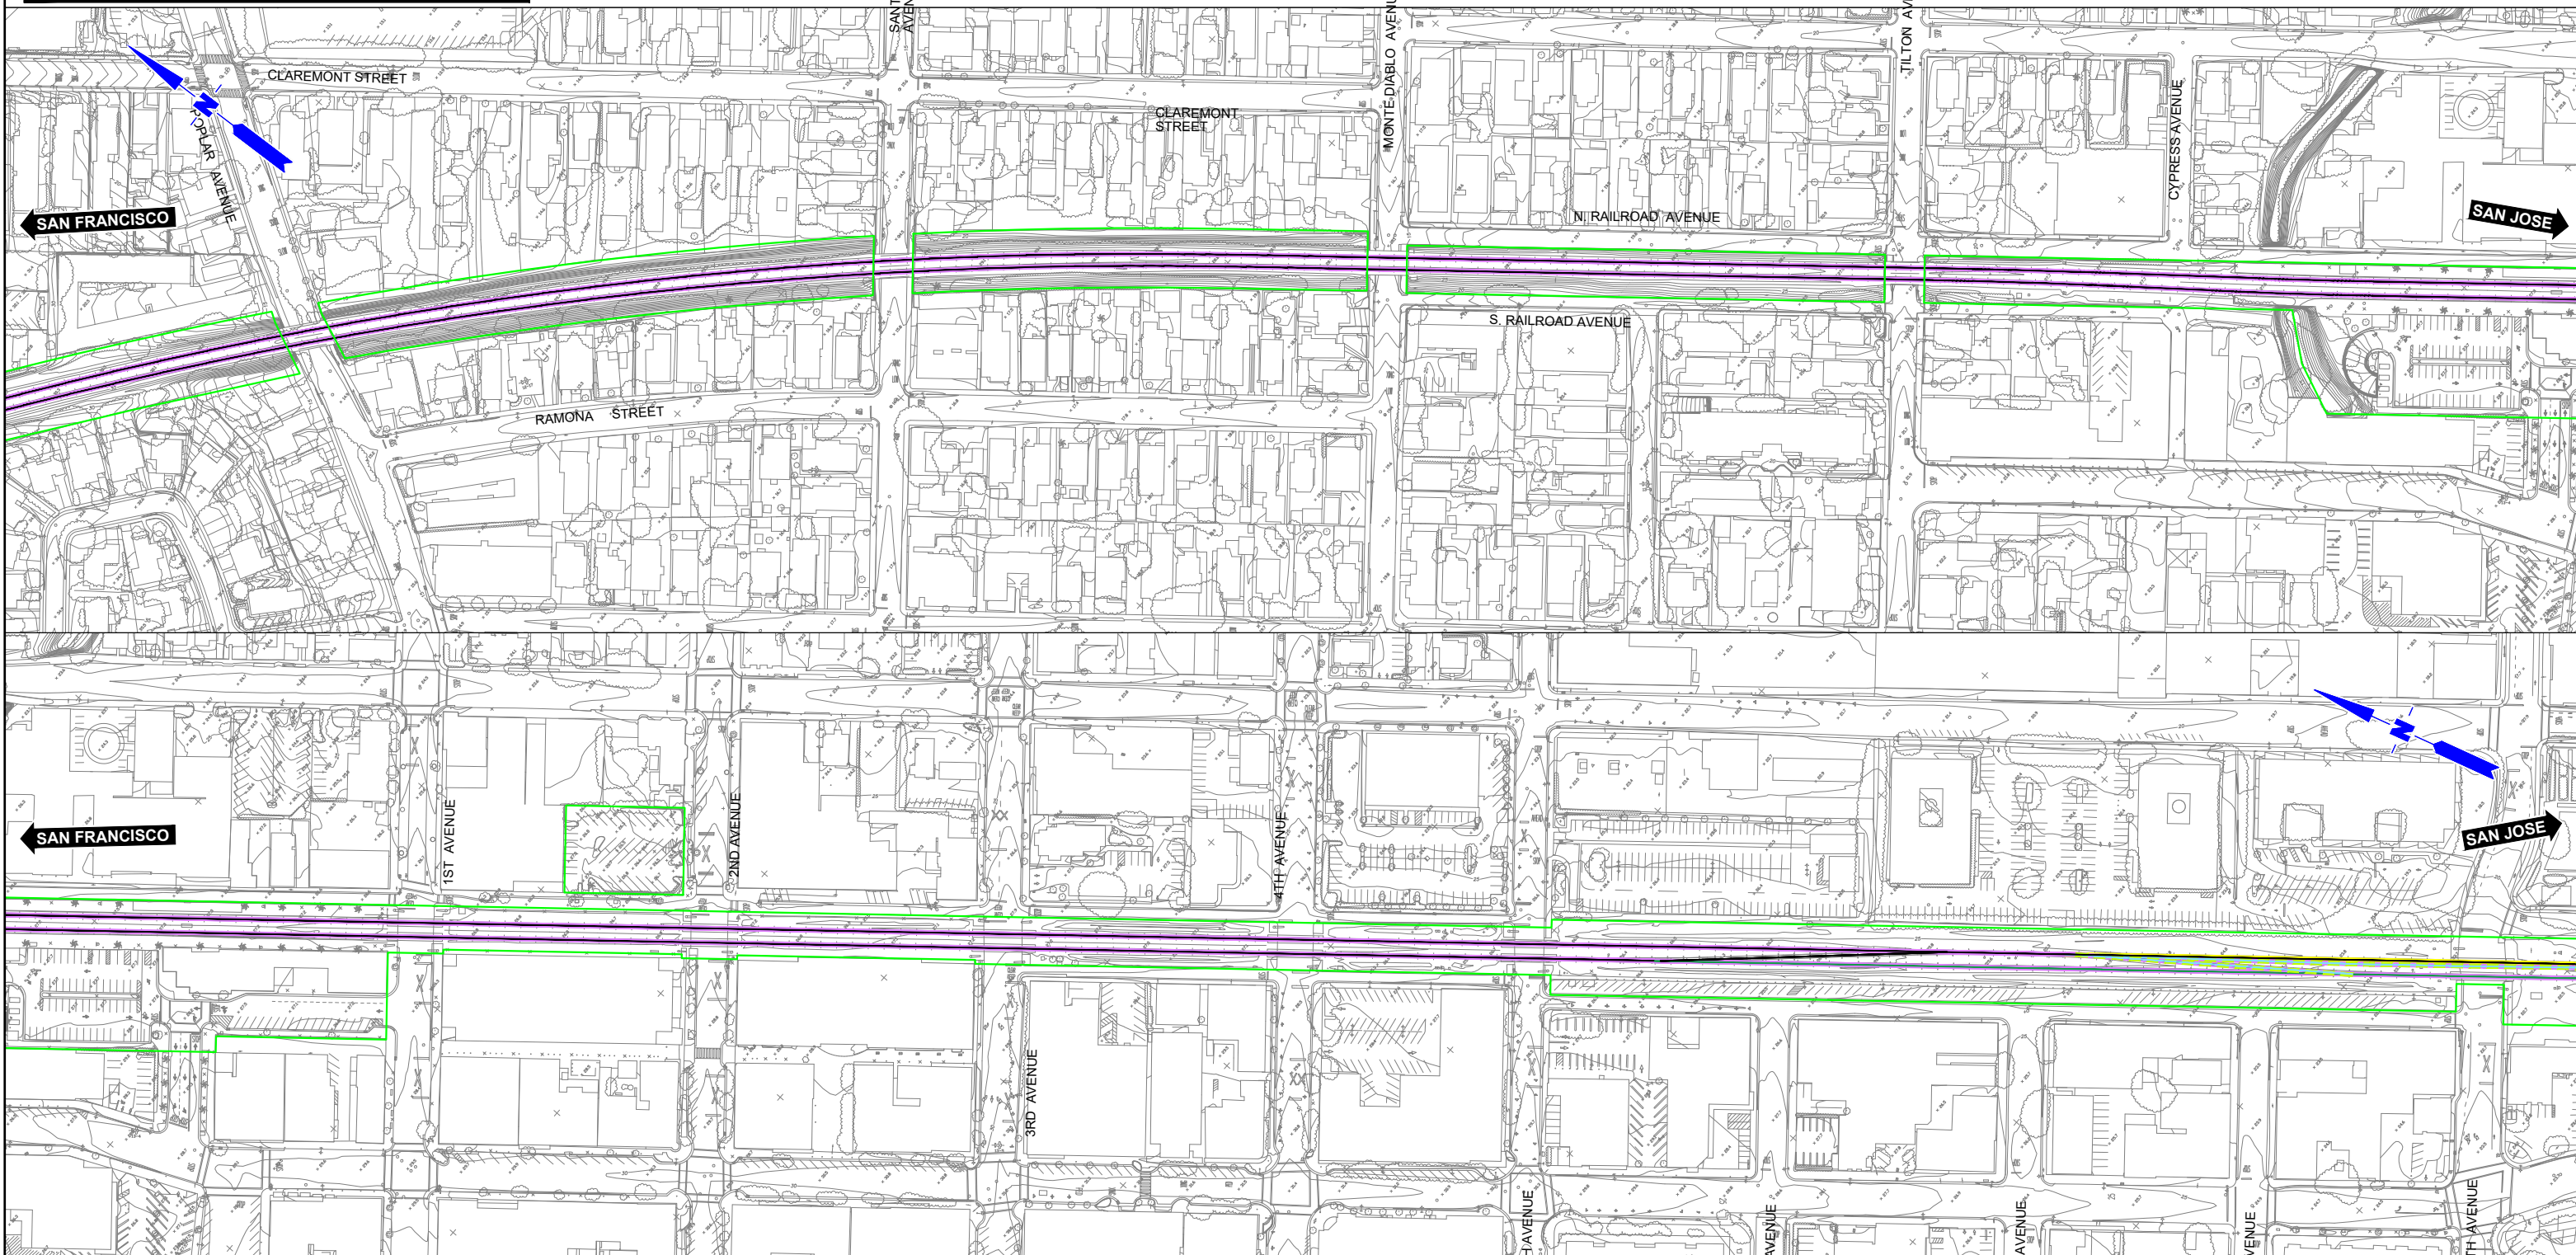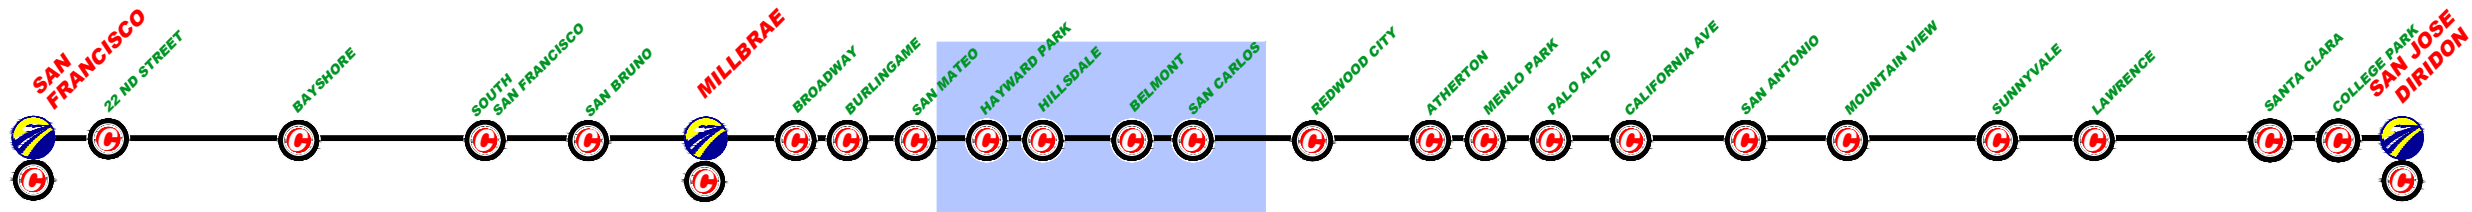

REV	DATE	BY	SUB	APP	DESCRIPTION

DESIGNED BY  
DRAWN BY  
CHECKED BY  
IN CHARGE  
DATE  
**MAR/2019**

DRAFT PEPD  
SUBMITTAL  
FOR INTERNAL  
USE ONLY  
  
NOT FOR  
CONSTRUCTION

**prontec** 12 Burgos Ave.  
11th Floor  
Madrid, SP 28036

**HNTB** 1111 Broadway  
9th Floor  
Oakland, CA 94607




**CALIFORNIA**  
High-Speed Rail Authority

**CALIFORNIA HIGH-SPEED TRAIN PROJECT**  
**SAN FRANCISCO TO SAN JOSE**  
PASSING TRACKS ALTERNATIVE B  
CONSTRUCTION PHASES  
PLAN  
PHASE 4

CONTRACT NO.  
DRAWING NO.  
**CV-11PTB-PH4-01**  
SCALE  
**1" = 200'**  
SHEET NO.  
**1 OF 7**



	CURRENT TRACK		TRACK REMOVAL
	PROVISIONAL TRACK		UNDER CONSTRUCTION
	BUILT IN PREVIOUS PHASES		CIRCULATION TRACK
	UNDER CONST + CIRCULATION T.		
	OVERHEAD BRIDGE		TUNNEL
	MAJOR UNDERPASS		GRADE CROSSING
	CREEK UNDERPASS		CURRENT ROW
			TCE
			ROW

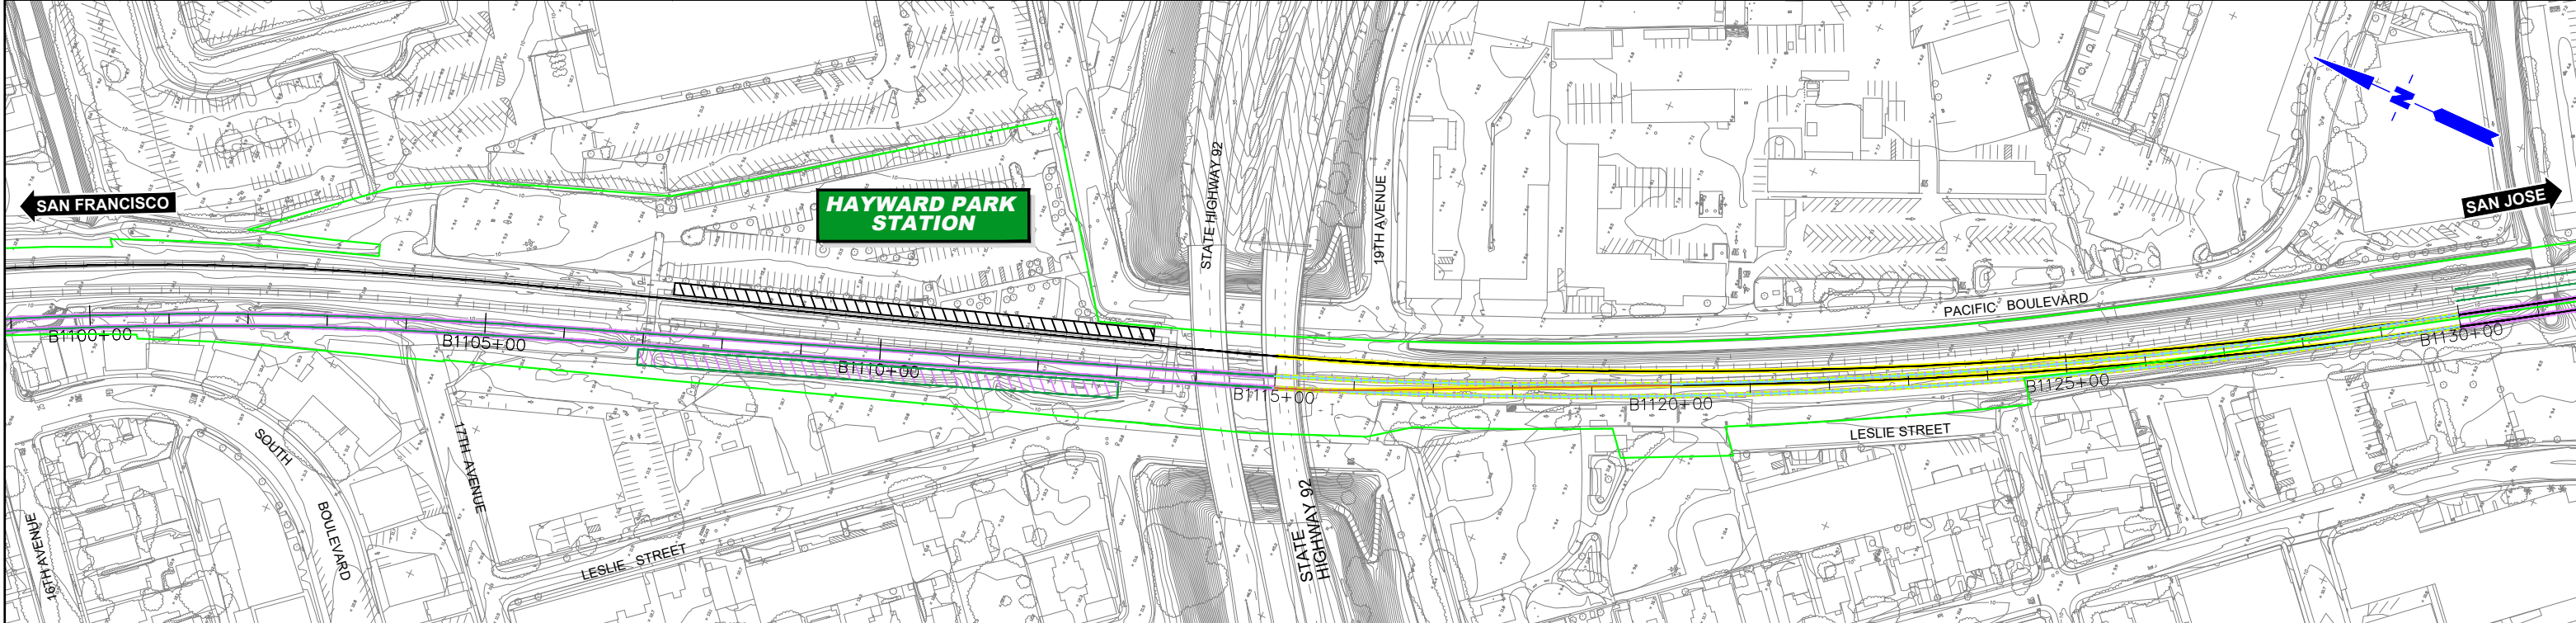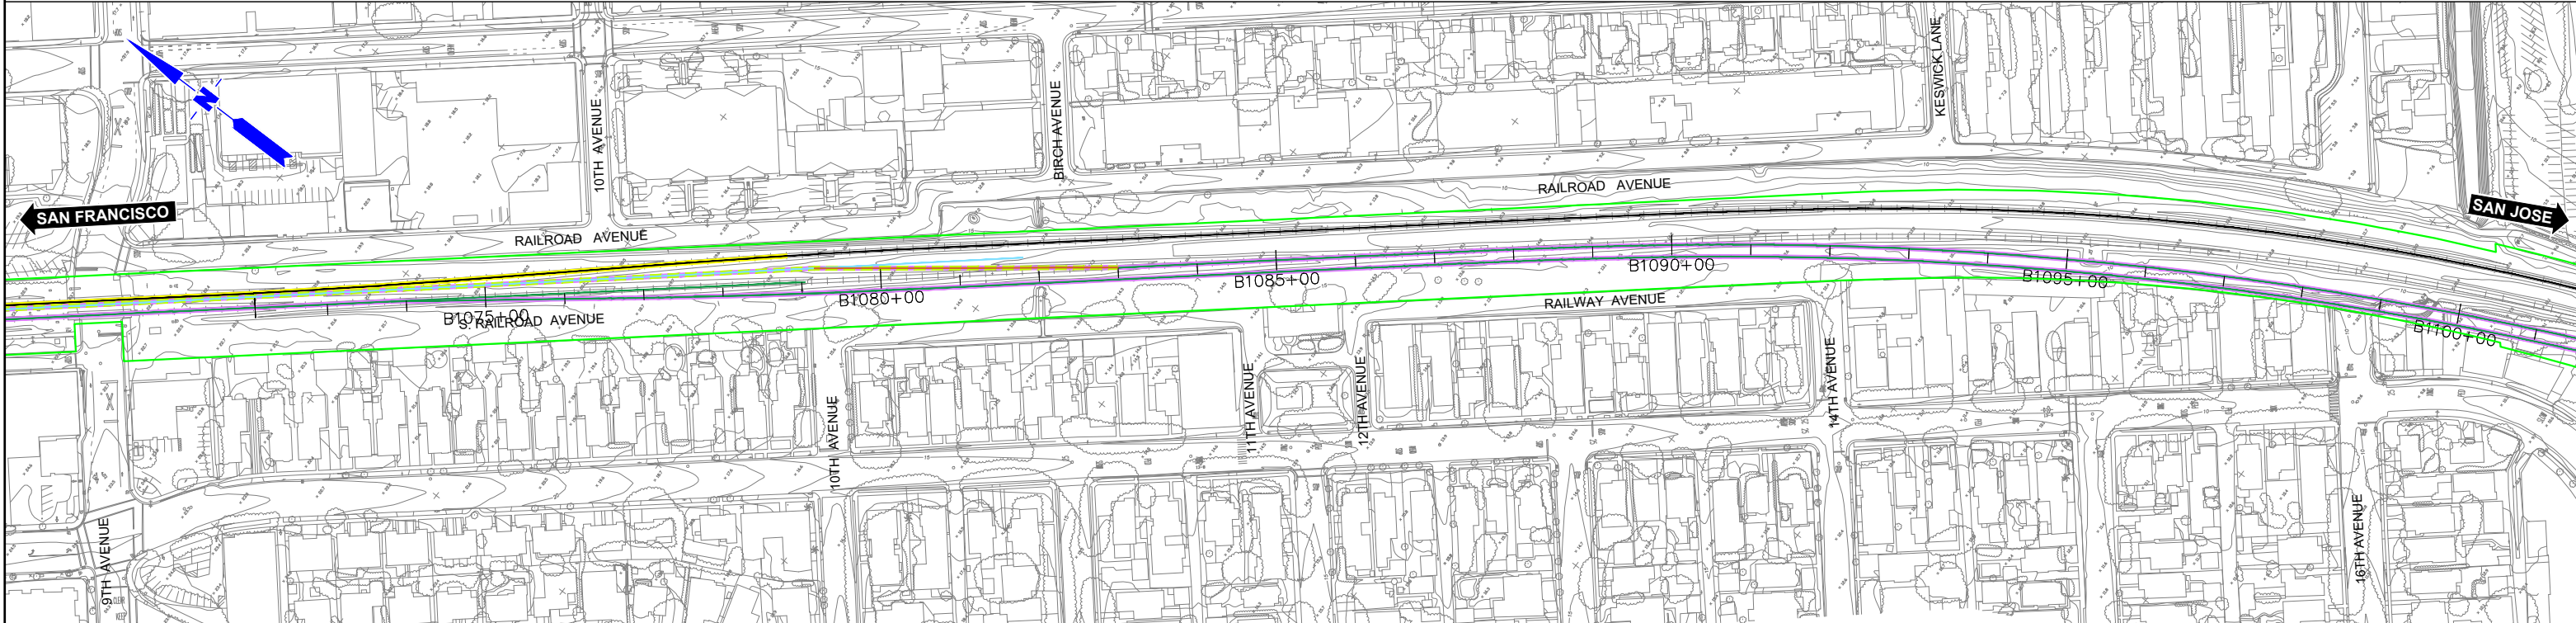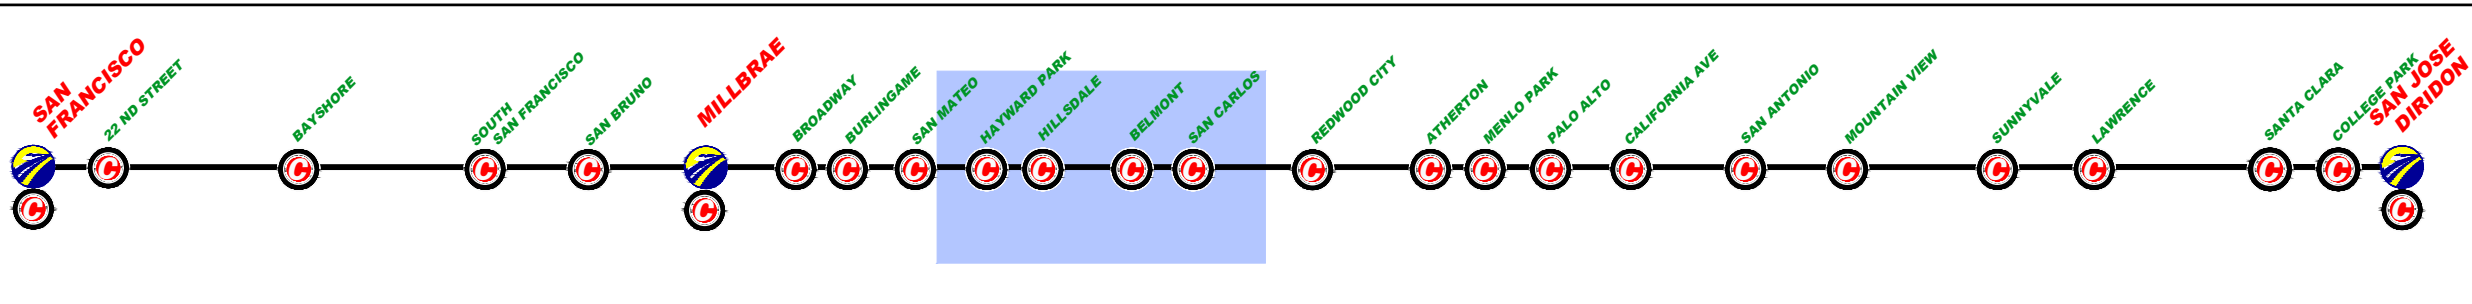

\$REV	DATE	BY	SUB	APP	DESCRIPTION

DESIGNED BY  
DRAWN BY  
CHECKED BY  
IN CHARGE  
DATE  
**MAR/2019**

DRAFT PEPD  
SUBMITTAL  
FOR INTERNAL  
USE ONLY  
  
NOT FOR  
CONSTRUCTION

**prontec** 12 Burgos Ave.  
11th Floor  
Madrid, SP 28036

**HNTB** 1111 Broadway  
9th Floor  
Oakland, CA 94607

**CALIFORNIA**  
High-Speed Rail Authority

**CALIFORNIA HIGH-SPEED TRAIN PROJECT**  
**SAN FRANCISCO TO SAN JOSE**  
PASSING TRACKS ALTERNATIVE B  
CONSTRUCTION PHASES  
PLAN  
PHASE 4



CONTRACT NO.  
DRAWING NO.  
**CV-11PTB-PH4-02**  
SCALE  
**1" = 200'**  
SHEET NO.  
**2 OF 7**



	CURRENT TRACK		TRACK REMOVAL
	PROVISIONAL TRACK		UNDER CONSTRUCTION
	BUILT IN PREVIOUS PHASES		CIRCULATION TRACK
	UNDER CONST + CIRCULATION T.		

	OVERHEAD BRIDGE		TUNNEL
	MAJOR UNDERPASS		GRADE CROSSING
	CREEK UNDERPASS		CURRENT ROW
			TCE
			ROW

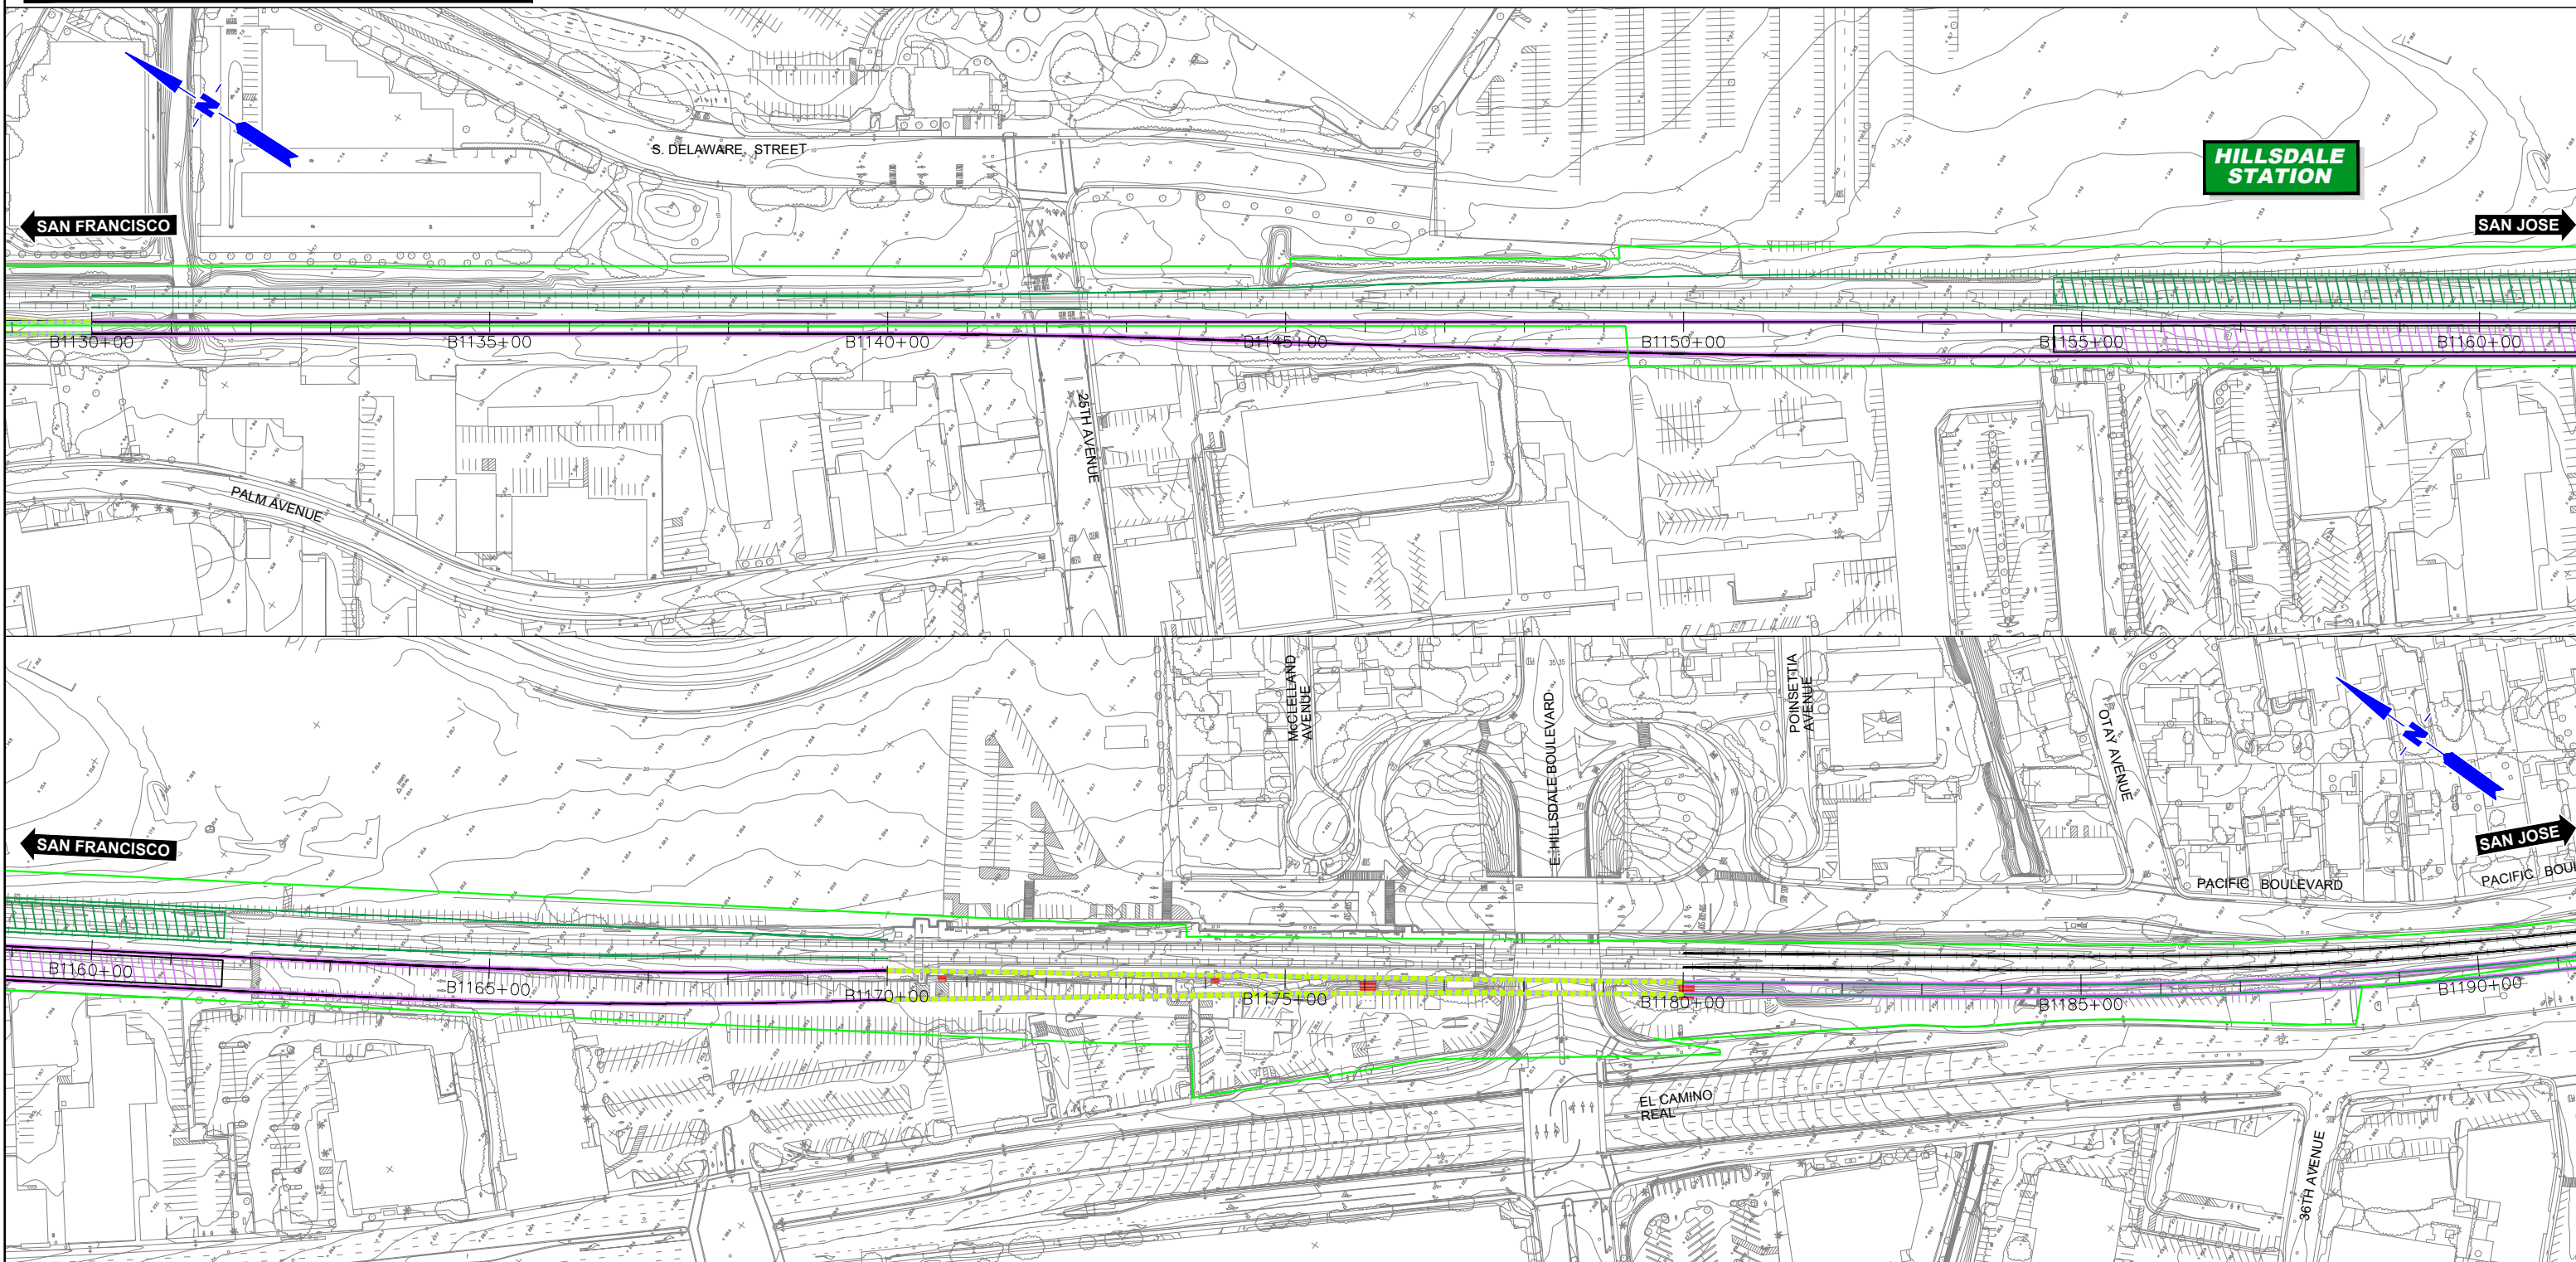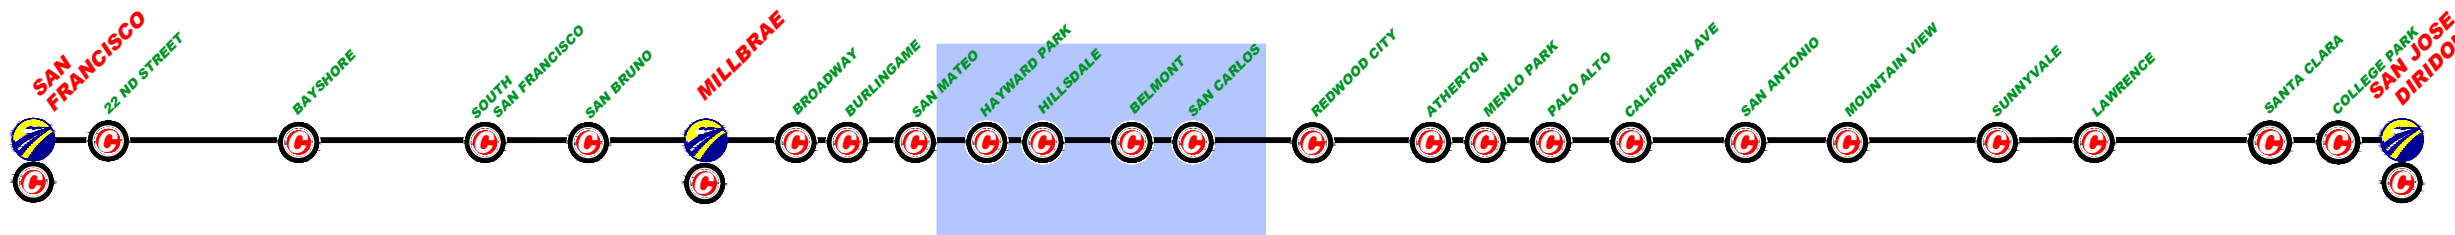

REV	DATE	BY	SUB	APP	DESCRIPTION

DESIGNED BY  
DRAWN BY  
CHECKED BY  
IN CHARGE  
DATE  
**MAR/2019**

DRAFT PEPD  
SUBMITTAL  
FOR INTERNAL  
USE ONLY  
  
NOT FOR  
CONSTRUCTION

**prontec** 12 Burgos Ave.  
11th Floor  
Madrid, SP 28036

**HNTB** 1111 Broadway  
9th Floor  
Oakland, CA 94607

**CALIFORNIA**  
High-Speed Rail Authority

**CALIFORNIA HIGH-SPEED TRAIN PROJECT**  
**SAN FRANCISCO TO SAN JOSE**  
PASSING TRACKS ALTERNATIVE B  
CONSTRUCTION PHASES  
PLAN  
PHASE 4


CONTRACT NO.  
DRAWING NO.  
**CV-11PTB-PH4-03**  
SCALE  
**1" = 200'**  
SHEET NO.  
**3 OF 7**



	CURRENT TRACK		TRACK REMOVAL
	PROVISIONAL TRACK		UNDER CONSTRUCTION
	BUILT IN PREVIOUS PHASES		CIRCULATION TRACK
	UNDER CONST + CIRCULATION T.		

	OVERHEAD BRIDGE		TUNNEL
	MAJOR UNDERPASS		GRADE CROSSING
	CREEK UNDERPASS		CURRENT ROW
			TCE
			ROW

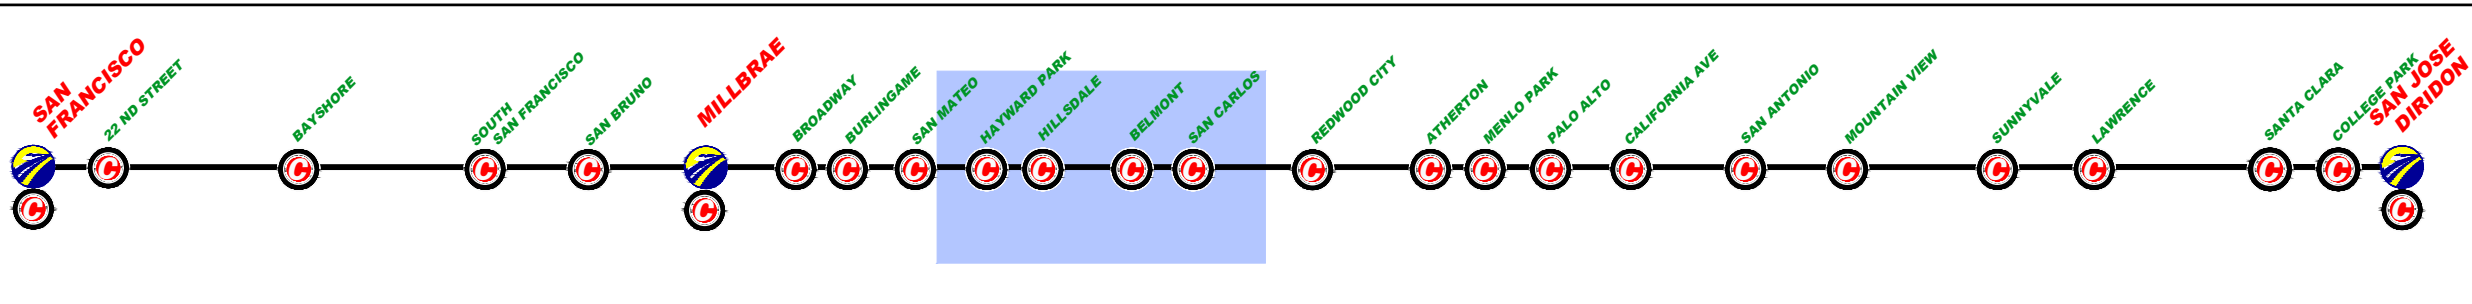

REV	DATE	BY	SUB	APP	DESCRIPTION

DESIGNED BY  
DRAWN BY  
CHECKED BY  
IN CHARGE  
DATE  
**MAR/2019**

DRAFT PEPD  
SUBMITTAL  
FOR INTERNAL  
USE ONLY  
  
NOT FOR  
CONSTRUCTION

**prontec** 12 Burgos Ave.  
11th Floor  
Madrid, SP 28036

**HNTB** 1111 Broadway  
9th Floor  
Oakland, CA 94607

**CALIFORNIA**  
High-Speed Rail Authority

**CALIFORNIA HIGH-SPEED TRAIN PROJECT**  
**SAN FRANCISCO TO SAN JOSE**  
PASSING TRACKS ALTERNATIVE B  
CONSTRUCTION PHASES  
PLAN  
PHASE 4



CONTRACT NO.  
DRAWING NO.  
**CV-11PTB-PH4-04**  
SCALE  
**1" = 200'**  
SHEET NO.  
**4 OF 7**



	CURRENT TRACK		TRACK REMOVAL
	PROVISIONAL TRACK		UNDER CONSTRUCTION
	BUILT IN PREVIOUS PHASES		CIRCULATION TRACK
	UNDER CONST + CIRCULATION T.		

	OVERHEAD BRIDGE		TUNNEL
	MAJOR UNDERPASS		GRADE CROSSING
	CREEK UNDERPASS		CURRENT ROW
			TCE
			ROW

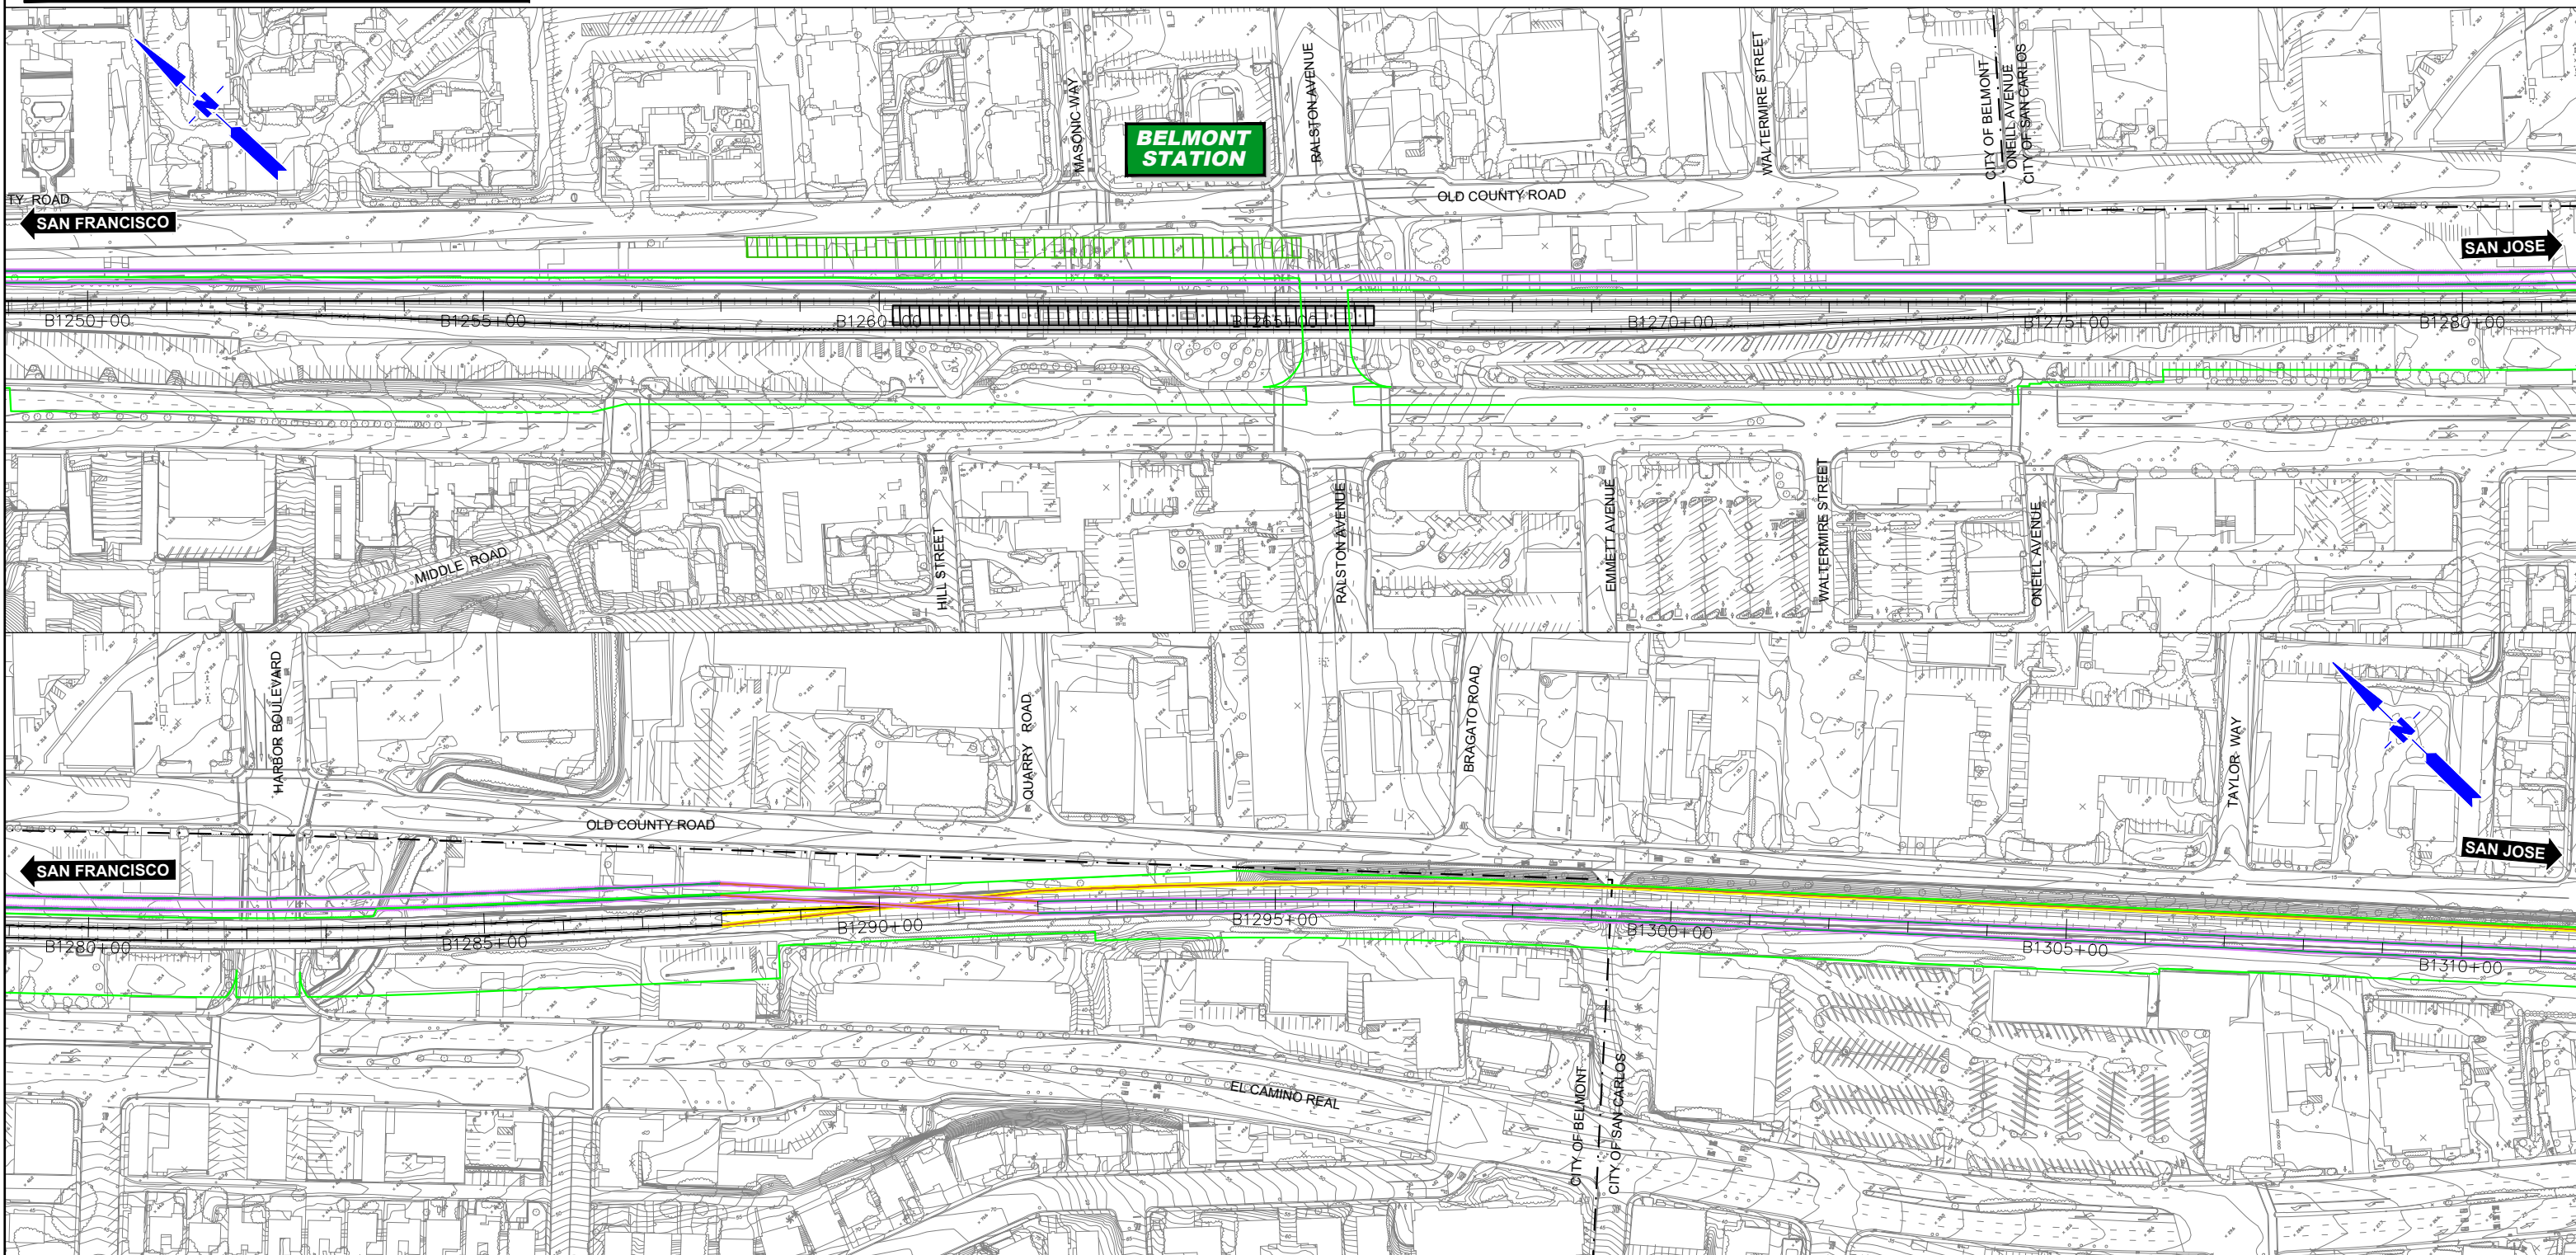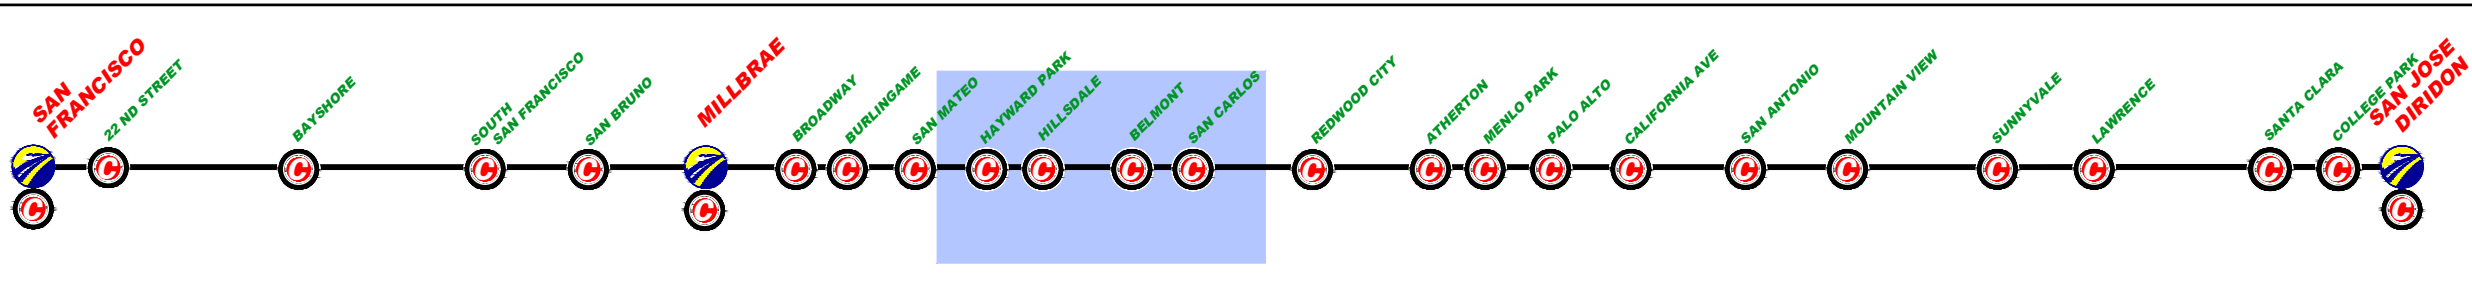

\$FILE\$					
\$PLTDRVS\$					
\$PENTBL\$					
\$TIME\$					
\$DATE\$					
\$USER\$					
REV	DATE	BY	SUB	APP	DESCRIPTION

DESIGNED BY  
DRAWN BY  
CHECKED BY  
IN CHARGE  
DATE  
**MAR/2019**

DRAFT PEPD  
SUBMITTAL  
FOR INTERNAL  
USE ONLY  
  
NOT FOR  
CONSTRUCTION

**prontec** 12 Burgos Ave.  
11th Floor  
Madrid, SP 28036

**HNTB** 1111 Broadway  
9th Floor  
Oakland, CA 94607

**CALIFORNIA**  
High-Speed Rail Authority

**CALIFORNIA HIGH-SPEED TRAIN PROJECT**  
**SAN FRANCISCO TO SAN JOSE**  
PASSING TRACKS ALTERNATIVE B  
CONSTRUCTION PHASES  
PLAN  
PHASE 4



CONTRACT NO.  
DRAWING NO.  
**CV-11PTB-PH4-05**  
SCALE  
**1" = 200'**  
SHEET NO.  
**5 OF 7**



	CURRENT TRACK		TRACK REMOVAL
	PROVISIONAL TRACK		UNDER CONSTRUCTION
	BUILT IN PREVIOUS PHASES		CIRCULATION TRACK
	UNDER CONST + CIRCULATION T.		

	OVERHEAD BRIDGE		TUNNEL
	MAJOR UNDERPASS		GRADE CROSSING
	CREEK UNDERPASS		CURRENT ROW
			TCE
			ROW

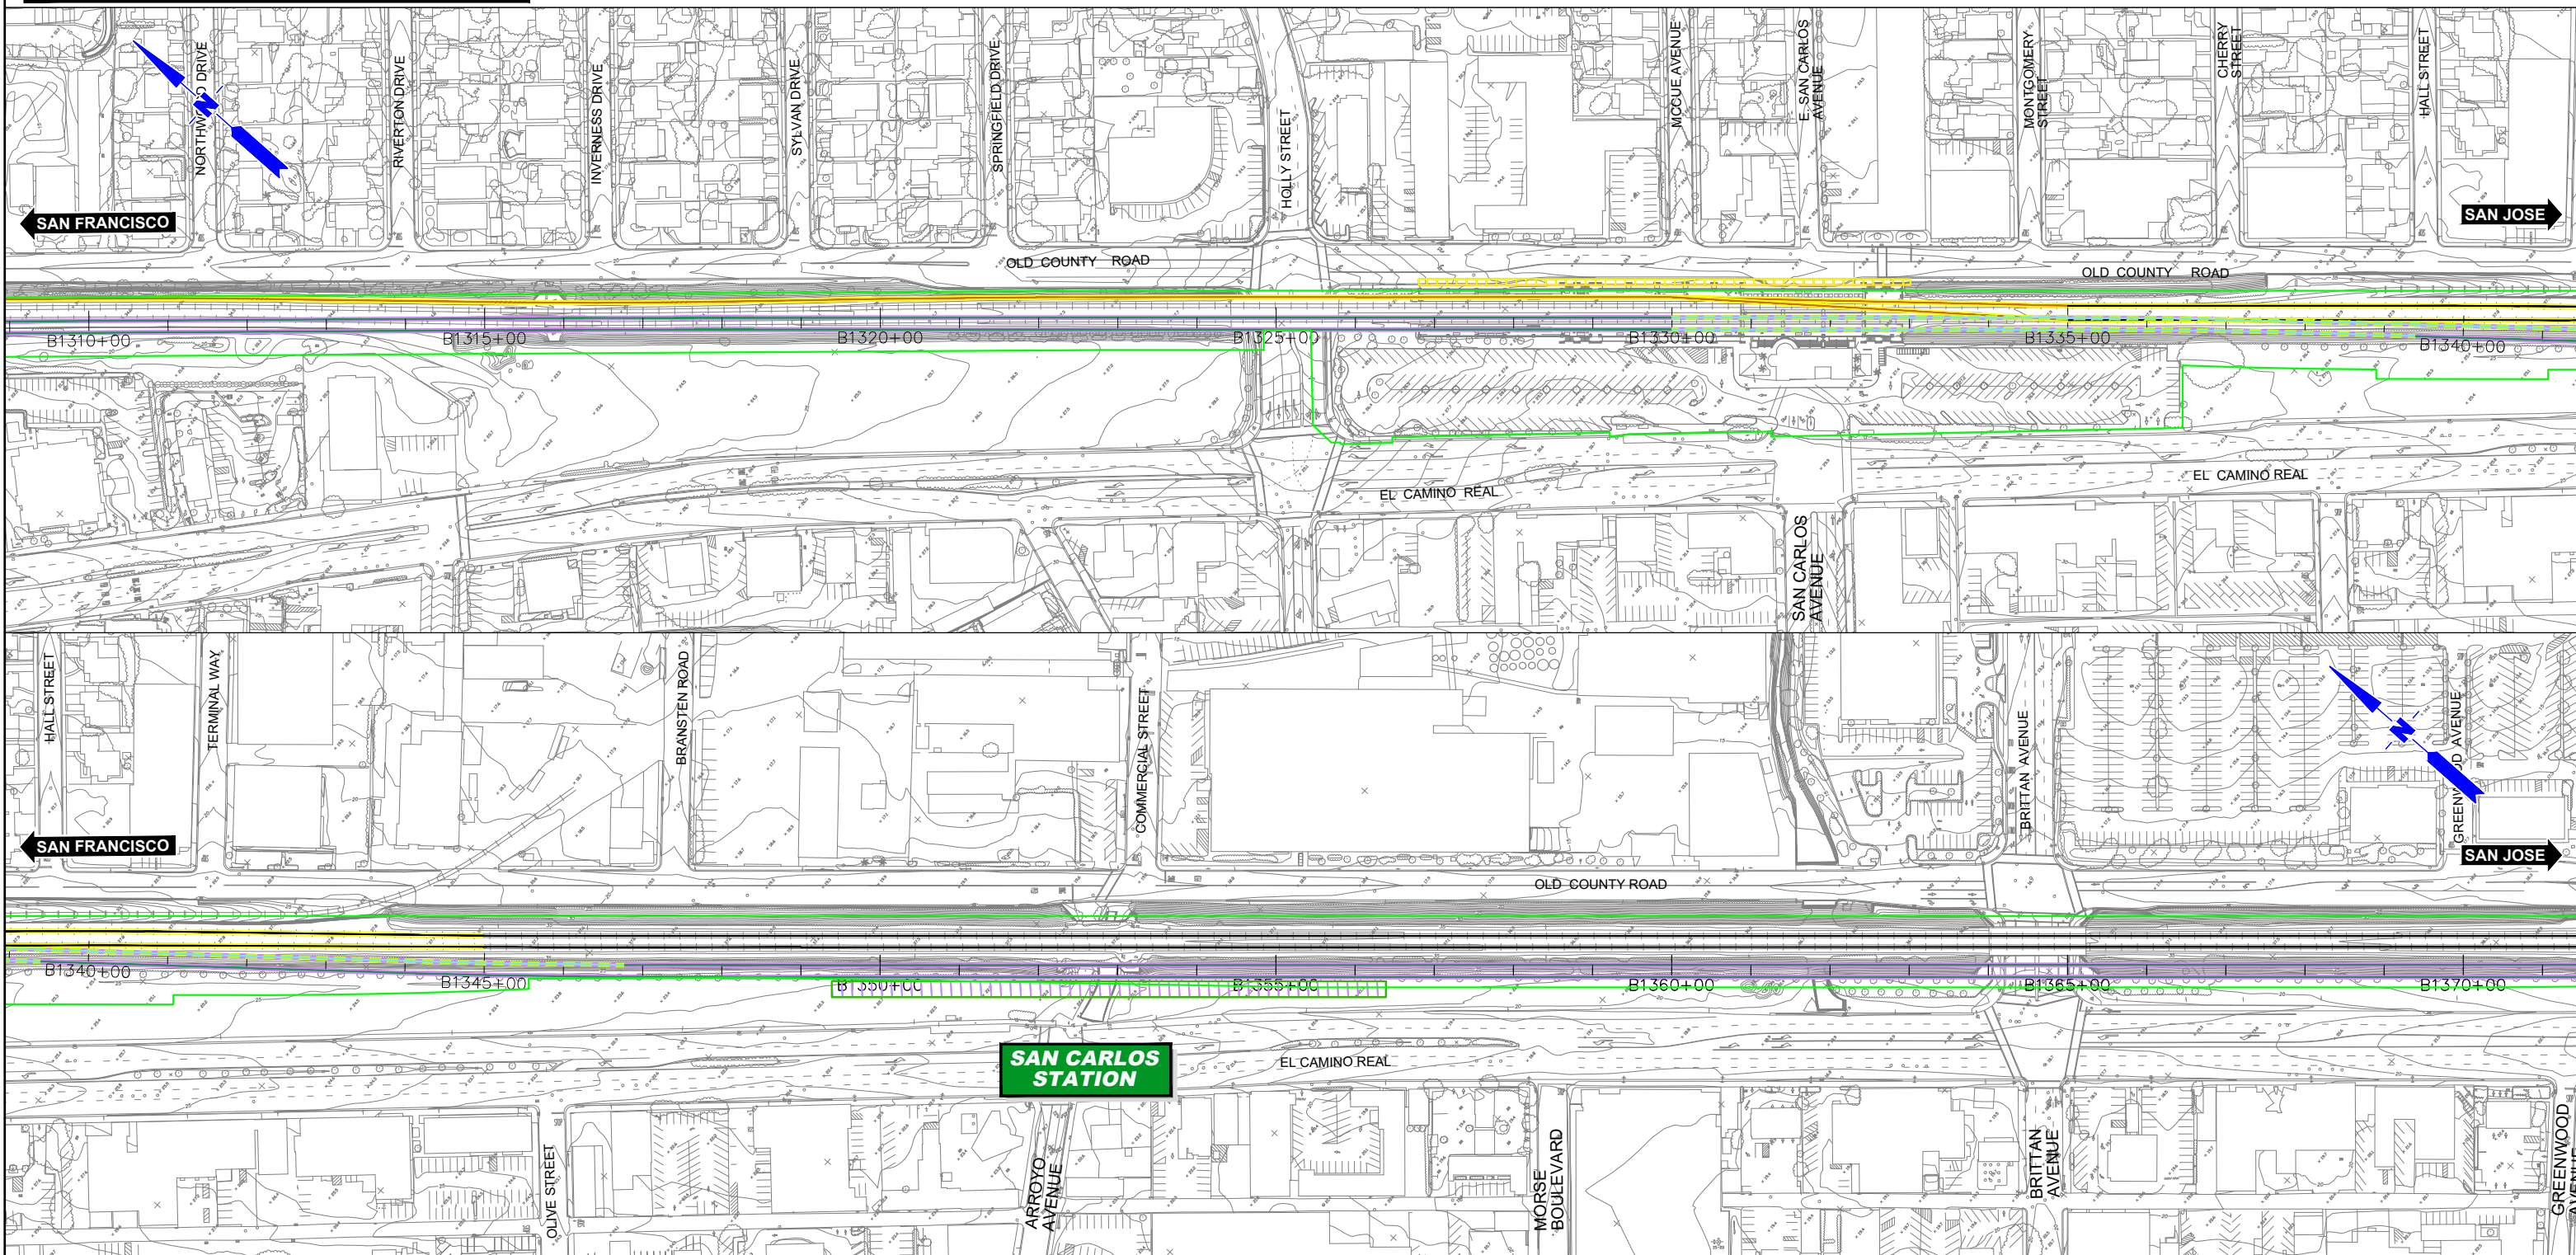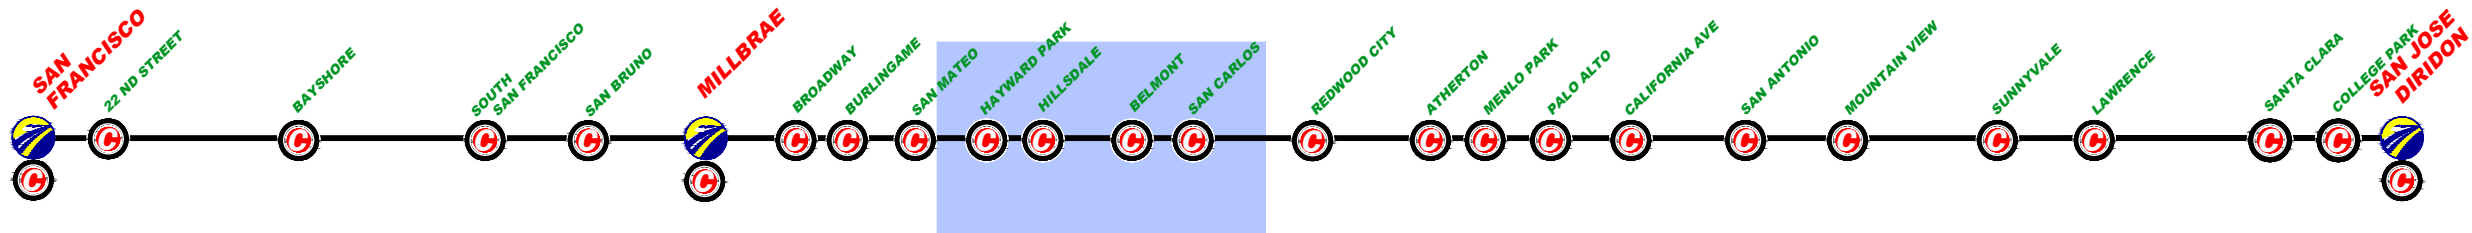

REV	DATE	BY	SUB	APP	DESCRIPTION

DESIGNED BY	
DRAWN BY	
CHECKED BY	
IN CHARGE	
DATE	MAR/2019

DRAFT PEPD  
SUBMITTAL  
FOR INTERNAL  
USE ONLY

NOT FOR  
CONSTRUCTION

**prontec** 12 Burgos Ave.  
11th Floor  
Madrid, SP 28036

**HNTB** 1111 Broadway  
9th Floor  
Oakland, CA 94607

**CALIFORNIA**  
High-Speed Rail Authority

**CALIFORNIA HIGH-SPEED TRAIN PROJECT**  
**SAN FRANCISCO TO SAN JOSE**  
PASSING TRACKS ALTERNATIVE B  
CONSTRUCTION PHASES  
PLAN  
PHASE 4


CONTRACT NO.	
DRAWING NO.	CV-11PTB-PH4-06
SCALE	1" = 200'
SHEET NO.	6 OF 7



	CURRENT TRACK		TRACK REMOVAL
	PROVISIONAL TRACK		UNDER CONSTRUCTION
	BUILT IN PREVIOUS PHASES		CIRCULATION TRACK
	UNDER CONST + CIRCULATION T.		

	OVERHEAD BRIDGE		TUNNEL
	MAJOR UNDERPASS		GRADE CROSSING
	CREEK UNDERPASS		CURRENT ROW
			TCE
			ROW

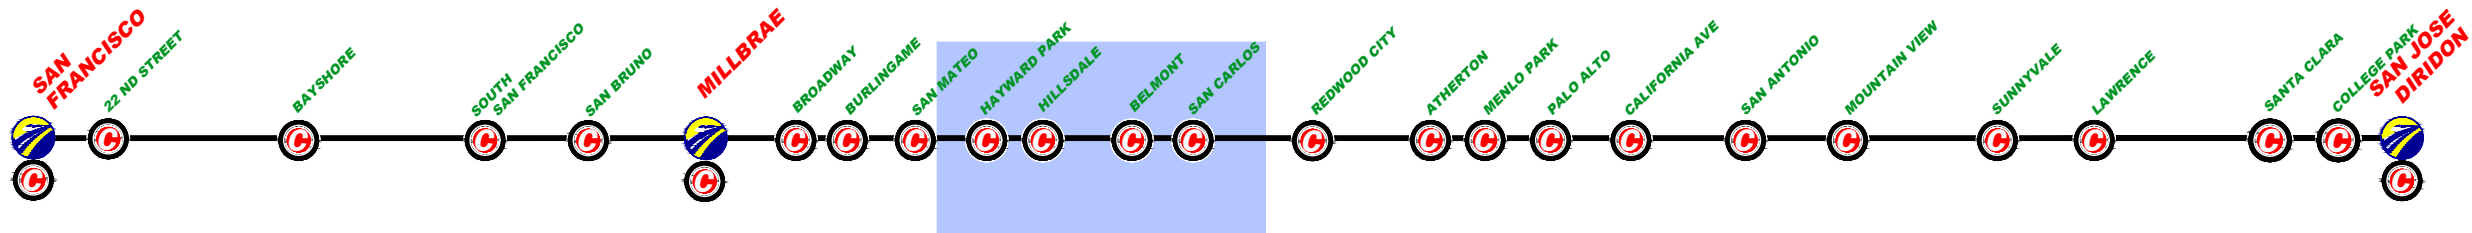

\$FILE\$  
 \$PLTDRVS\$  
 \$PENTBLS\$  
 \$TIME\$  
 \$DATE\$  
 \$USER\$

REV	DATE	BY	SUB	APP	DESCRIPTION

DESIGNED BY  
 DRAWN BY  
 CHECKED BY  
 IN CHARGE  
 DATE  
**MAR/2019**

DRAFT PEPD  
 SUBMITTAL  
 FOR INTERNAL  
 USE ONLY  
  
 NOT FOR  
 CONSTRUCTION

12 Burgos Ave.  
 11th Floor  
 Madrid, SP 28036  
  
 111 Broadway  
 9th Floor  
 Oakland, CA 94607

**CALIFORNIA HIGH-SPEED TRAIN PROJECT**  
**SAN FRANCISCO TO SAN JOSE**  
 PASSING TRACKS ALTERNATIVE B  
 CONSTRUCTION PHASES  
 PLAN  
 PHASE 4


CONTRACT NO.  
 DRAWING NO.  
**CV-11PTB-PH4-07**  
 SCALE  
**1" = 200'**  
 SHEET NO.  
**7 OF 7**



	CURRENT TRACK		TRACK REMOVAL
	PROVISIONAL TRACK		UNDER CONSTRUCTION
	BUILT IN PREVIOUS PHASES		CIRCULATION TRACK
	UNDER CONST + CIRCULATION T.		

	OVERHEAD BRIDGE		TUNNEL
	MAJOR UNDERPASS		GRADE CROSSING
	CREEK UNDERPASS		CURRENT ROW
			TCE
			ROW

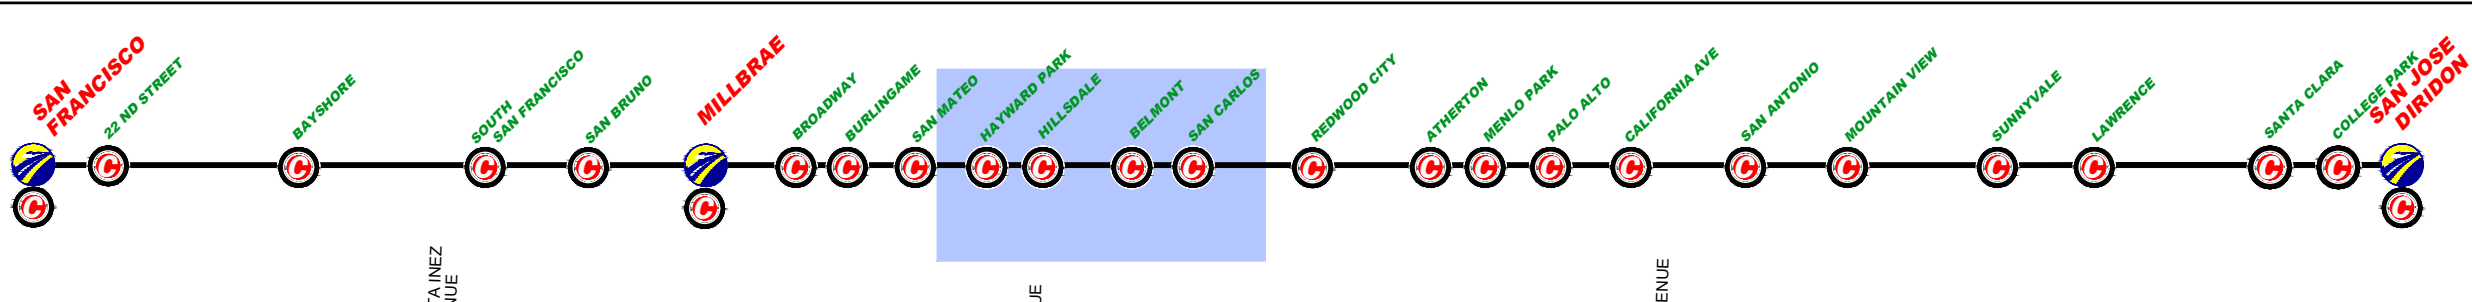

\$FILE\$					
\$PLTDRVS\$					
\$PENTBL\$					
\$TIME\$					
\$DATE\$					
\$USER\$					
REV	DATE	BY	SUB	APP	DESCRIPTION

DESIGNED BY  
DRAWN BY  
CHECKED BY  
IN CHARGE  
DATE  
**MAR/2019**

DRAFT PEPD  
SUBMITTAL  
FOR INTERNAL  
USE ONLY  
  
NOT FOR  
CONSTRUCTION

**prontec** 12 Burgos Ave.  
11th Floor  
Madrid, SP 28036

**HNTB** 1111 Broadway  
9th Floor  
Oakland, CA 94607




**CALIFORNIA**  
High-Speed Rail Authority

**CALIFORNIA HIGH-SPEED TRAIN PROJECT**  
**SAN FRANCISCO TO SAN JOSE**  
PASSING TRACKS ALTERNATIVE B  
CONSTRUCTION PHASES  
PLAN  
PHASE 5

CONTRACT NO.  
DRAWING NO.  
**CV-11PTB-PH5-01**  
SCALE  
**1" = 200'**  
SHEET NO.  
**1 OF 7**



	CURRENT TRACK		TRACK REMOVAL
	PROVISIONAL TRACK		UNDER CONSTRUCTION
	BUILT IN PREVIOUS PHASES		CIRCULATION TRACK
	UNDER CONST + CIRCULATION T.		
	OVERHEAD BRIDGE		TUNNEL
	MAJOR UNDERPASS		GRADE CROSSING
	CREEK UNDERPASS		CURRENT ROW
			TCE
			ROW

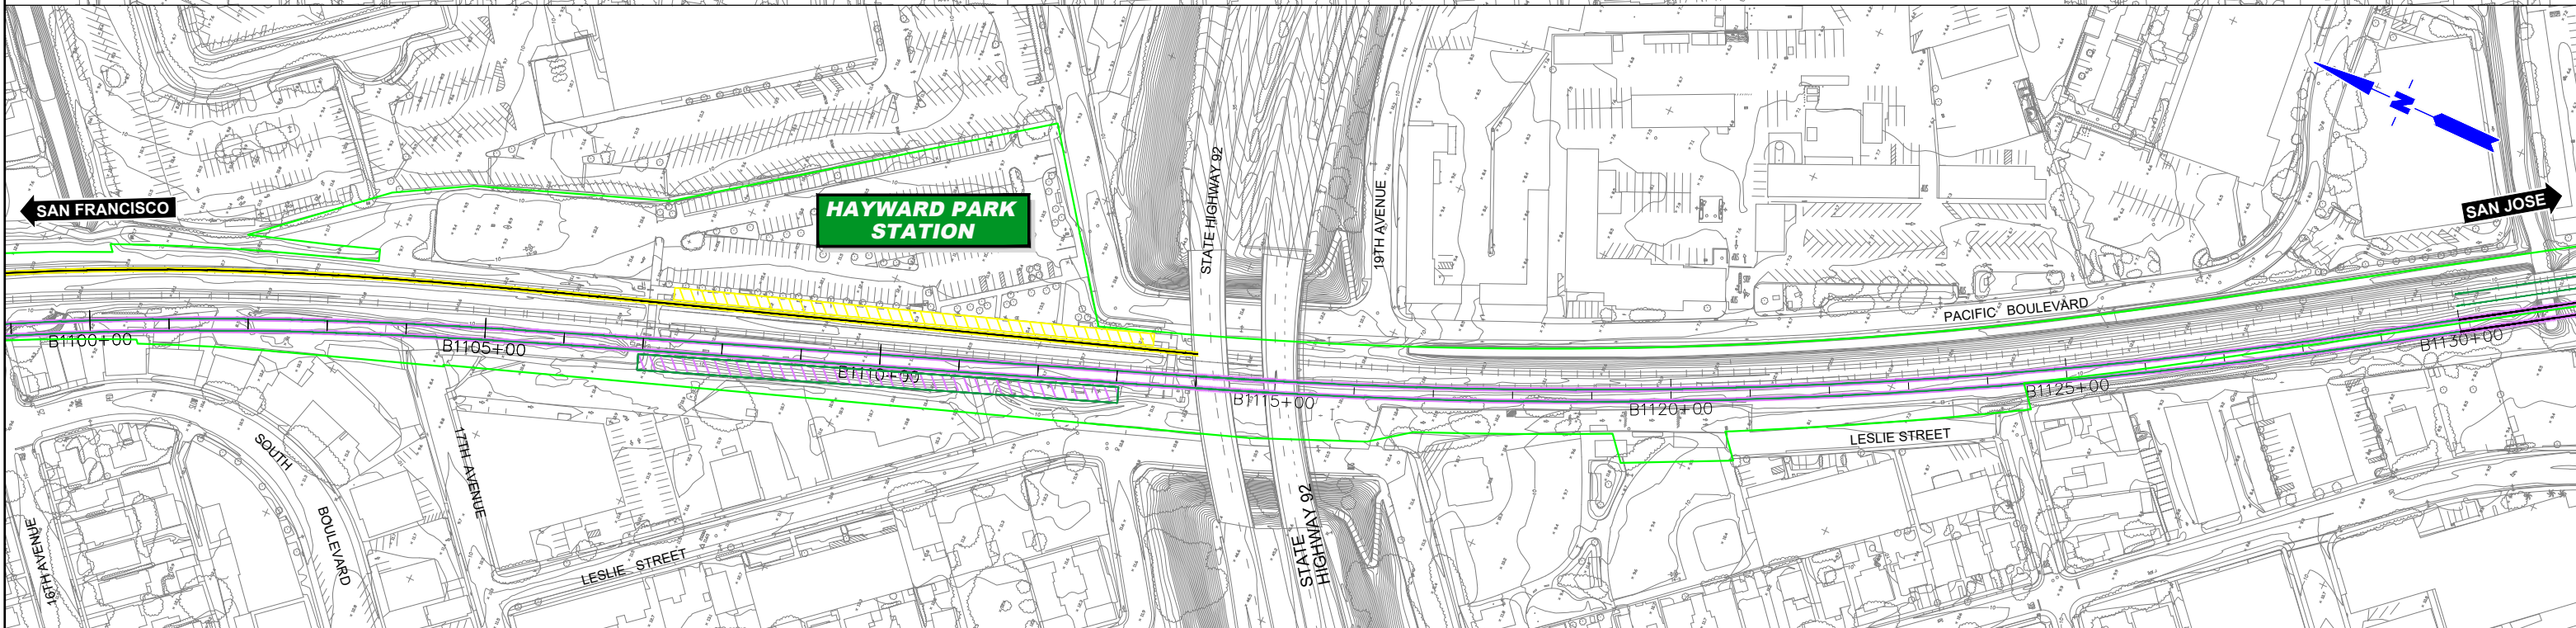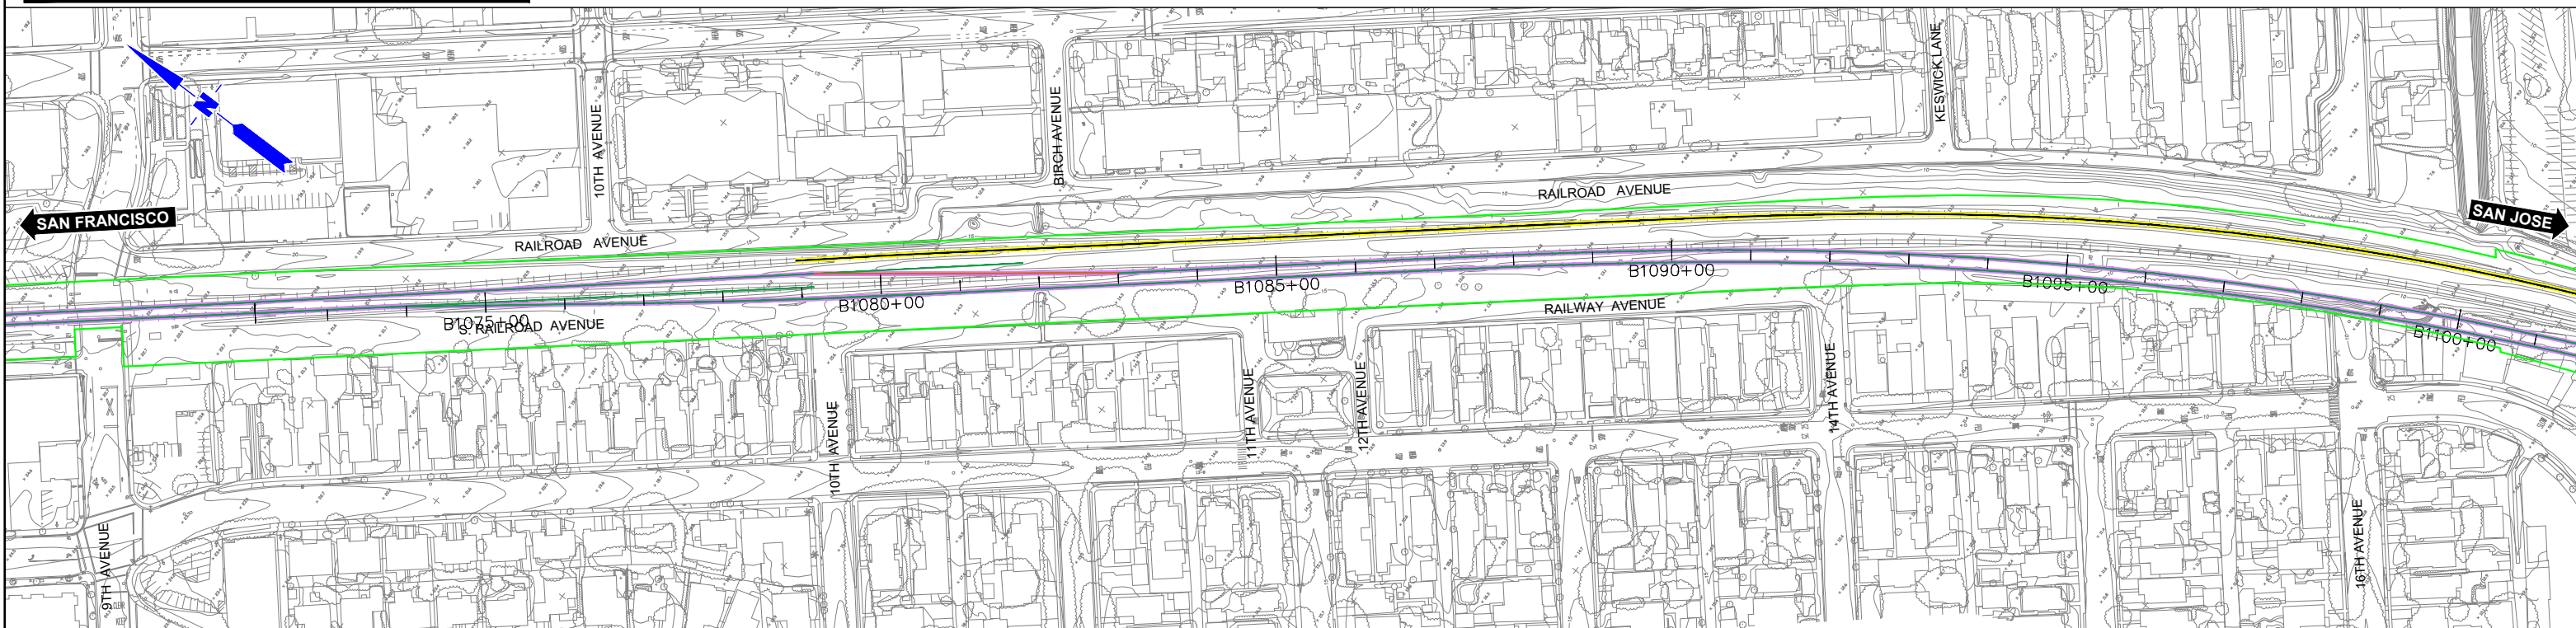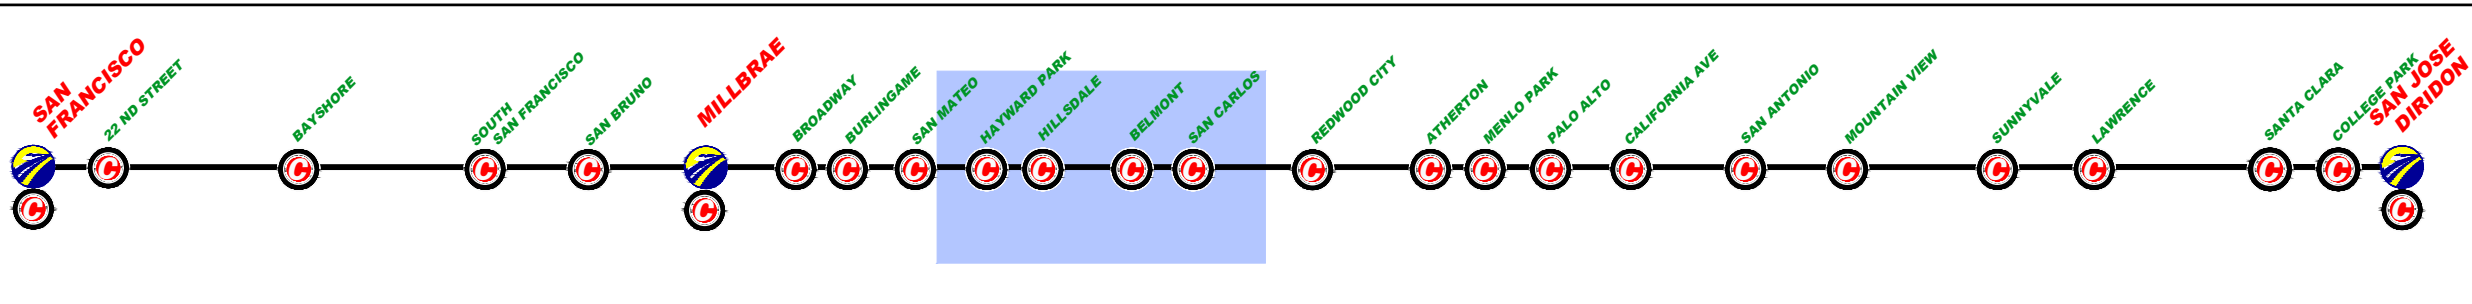

\$REV	DATE	BY	SUB	APP	DESCRIPTION

DESIGNED BY  
DRAWN BY  
CHECKED BY  
IN CHARGE  
DATE  
**MAR/2019**

DRAFT PEPD  
SUBMITTAL  
FOR INTERNAL  
USE ONLY  
  
NOT FOR  
CONSTRUCTION

**prontec** 12 Burgos Ave.  
11th Floor  
Madrid, SP 28036

**HNTB** 1111 Broadway  
9th Floor  
Oakland, CA 94607

**CALIFORNIA**  
High-Speed Rail Authority

**CALIFORNIA HIGH-SPEED TRAIN PROJECT**  
**SAN FRANCISCO TO SAN JOSE**  
PASSING TRACKS ALTERNATIVE B  
CONSTRUCTION PHASES  
PLAN  
PHASE 5



CONTRACT NO.  
DRAWING NO.  
**CV-11PTB-PH5-02**  
SCALE  
**1" = 200'**  
SHEET NO.  
**2 OF 7**



	CURRENT TRACK		TRACK REMOVAL
	PROVISIONAL TRACK		UNDER CONSTRUCTION
	BUILT IN PREVIOUS PHASES		CIRCULATION TRACK
	UNDER CONST + CIRCULATION T.		

	OVERHEAD BRIDGE		TUNNEL
	MAJOR UNDERPASS		GRADE CROSSING
	CREEK UNDERPASS		CURRENT ROW
			TCE
			ROW

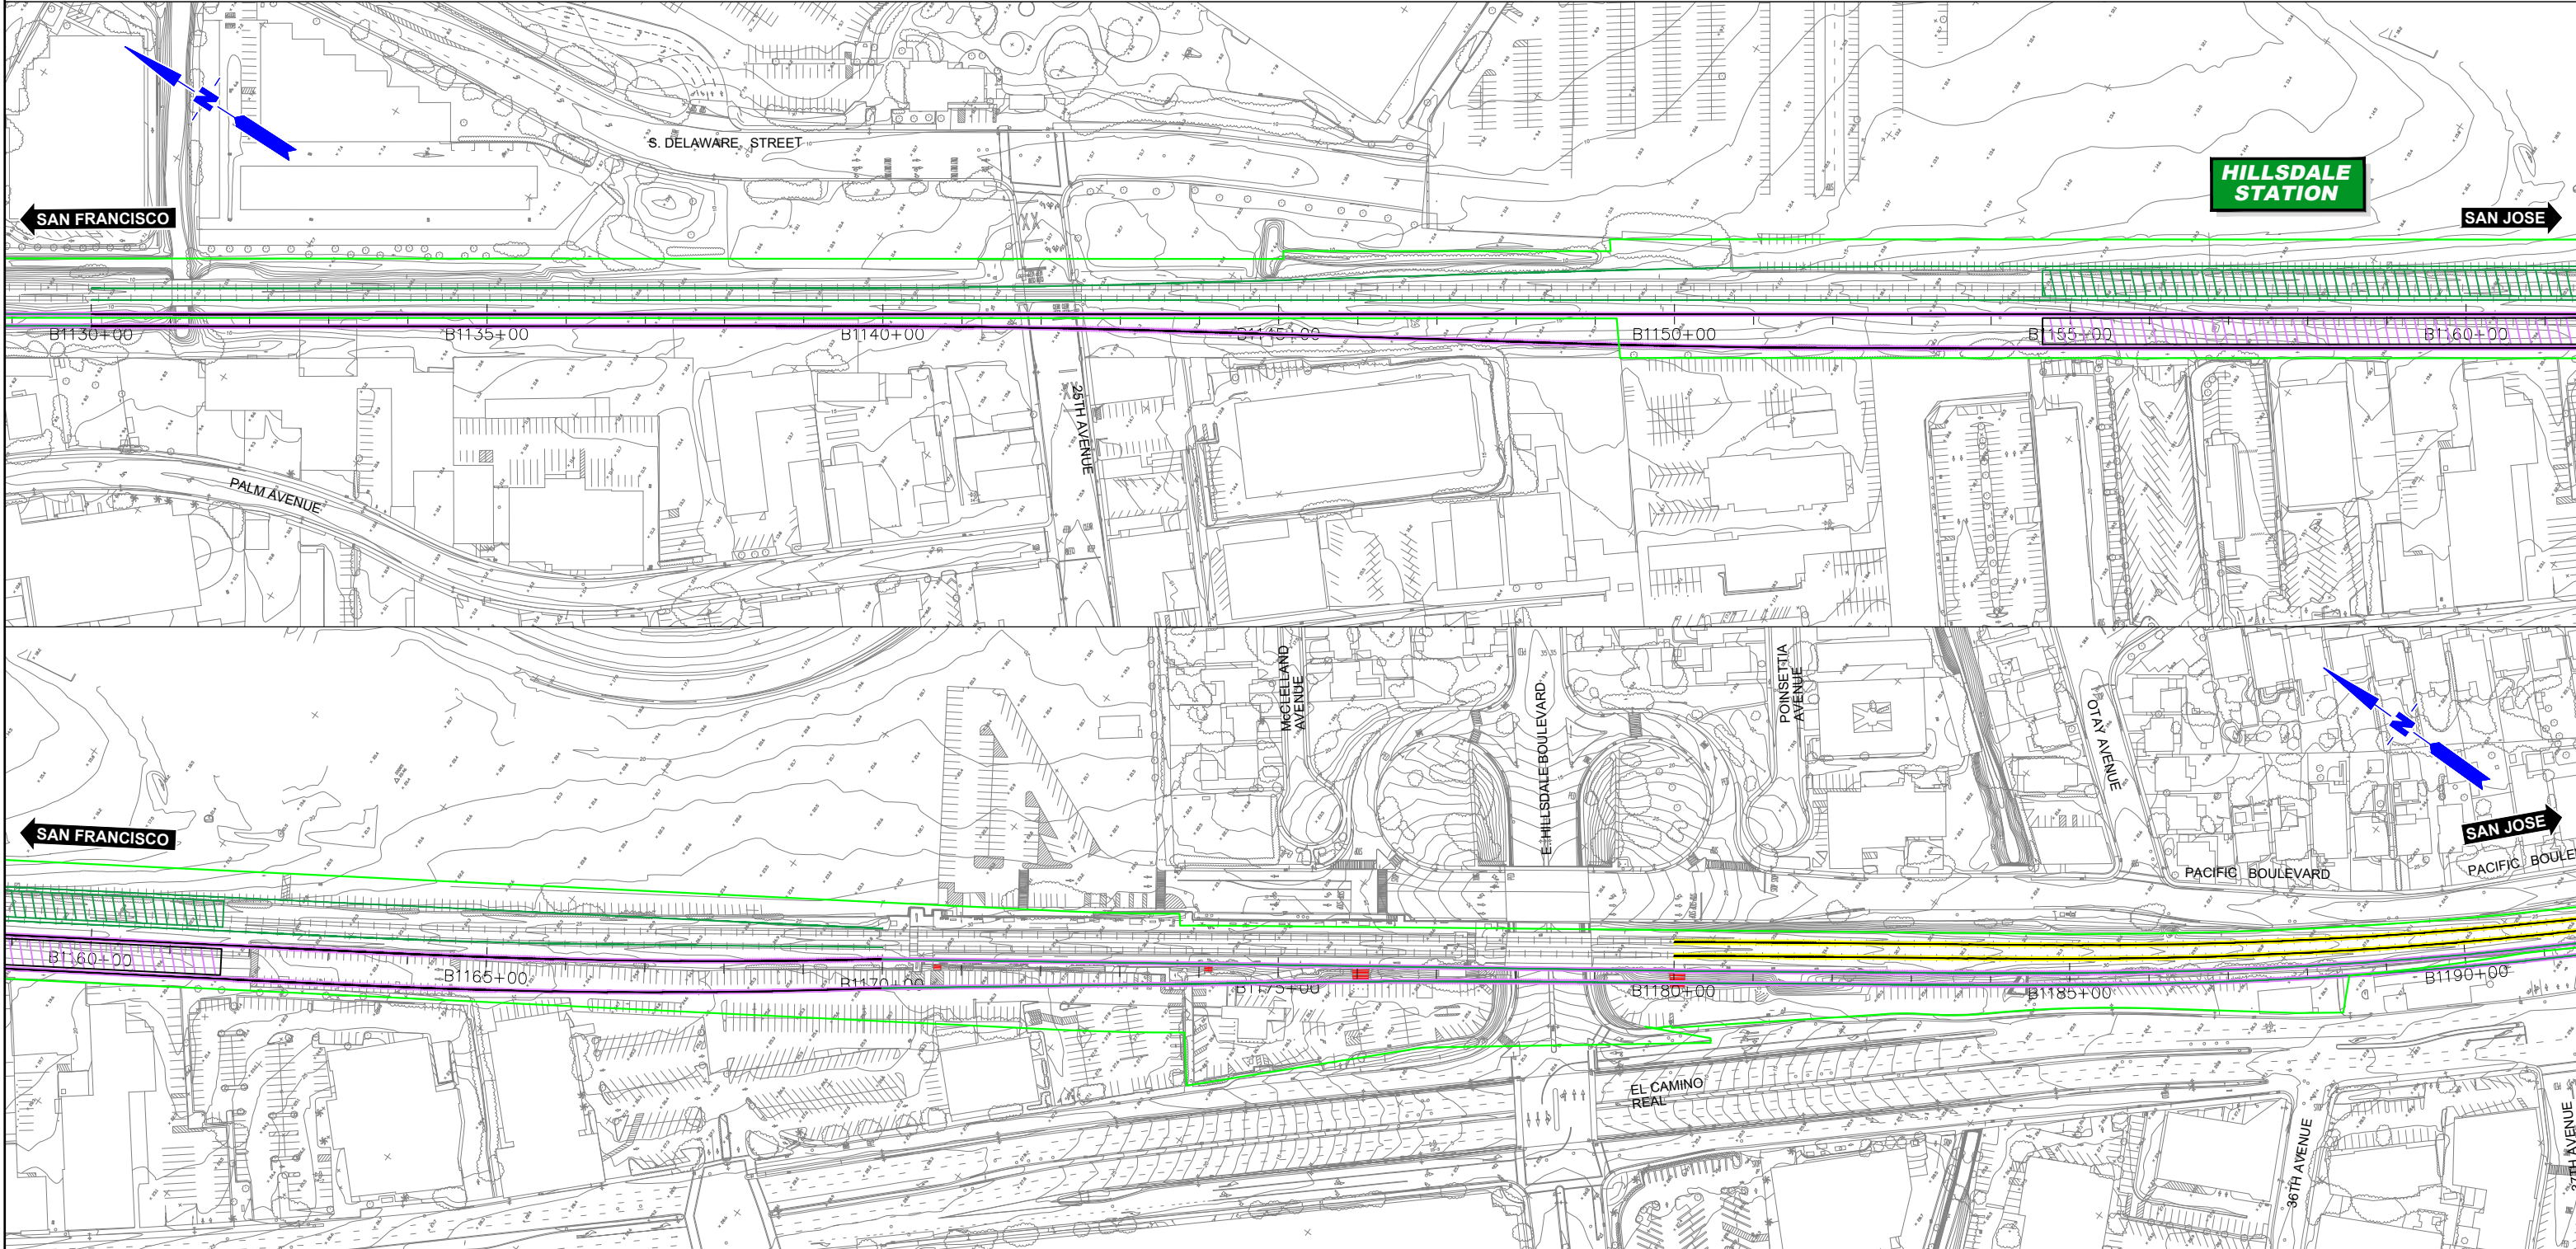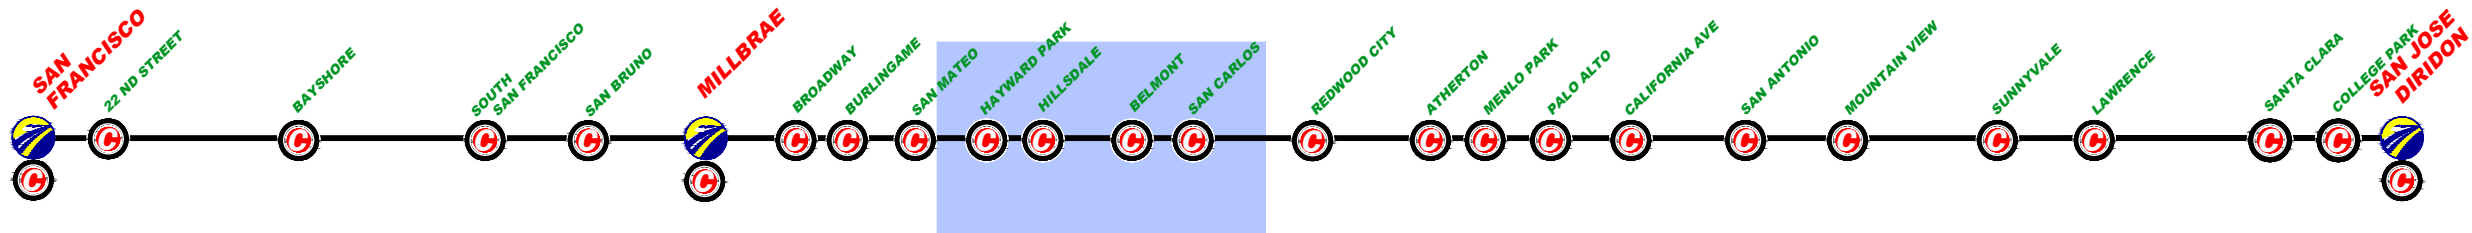

\$REV	DATE	BY	SUB	APP	DESCRIPTION

DESIGNED BY  
DRAWN BY  
CHECKED BY  
IN CHARGE  
DATE  
**MAR/2019**

DRAFT PEPPD  
SUBMITTAL  
FOR INTERNAL  
USE ONLY  
  
NOT FOR  
CONSTRUCTION

**prontec** 12 Burgos Ave.  
11th Floor  
Madrid, SP 28036

**HNTB** 1111 Broadway  
9th Floor  
Oakland, CA 94607



**CALIFORNIA**  
High-Speed Rail Authority

**CALIFORNIA HIGH-SPEED TRAIN PROJECT**  
**SAN FRANCISCO TO SAN JOSE**  
PASSING TRACKS ALTERNATIVE B  
CONSTRUCTION PHASES  
PLAN  
PHASE 5

CONTRACT NO.  
DRAWING NO.  
**CV-11PTB-PH5-03**  
SCALE  
**1" = 200'**  
SHEET NO.  
**3 OF 7**



	CURRENT TRACK		TRACK REMOVAL
	PROVISIONAL TRACK		UNDER CONSTRUCTION
	BUILT IN PREVIOUS PHASES		CIRCULATION TRACK
	UNDER CONST + CIRCULATION T.		
	OVERHEAD BRIDGE		TUNNEL
	MAJOR UNDERPASS		GRADE CROSSING
	CREEK UNDERPASS		CURRENT ROW
			TCE
			ROW

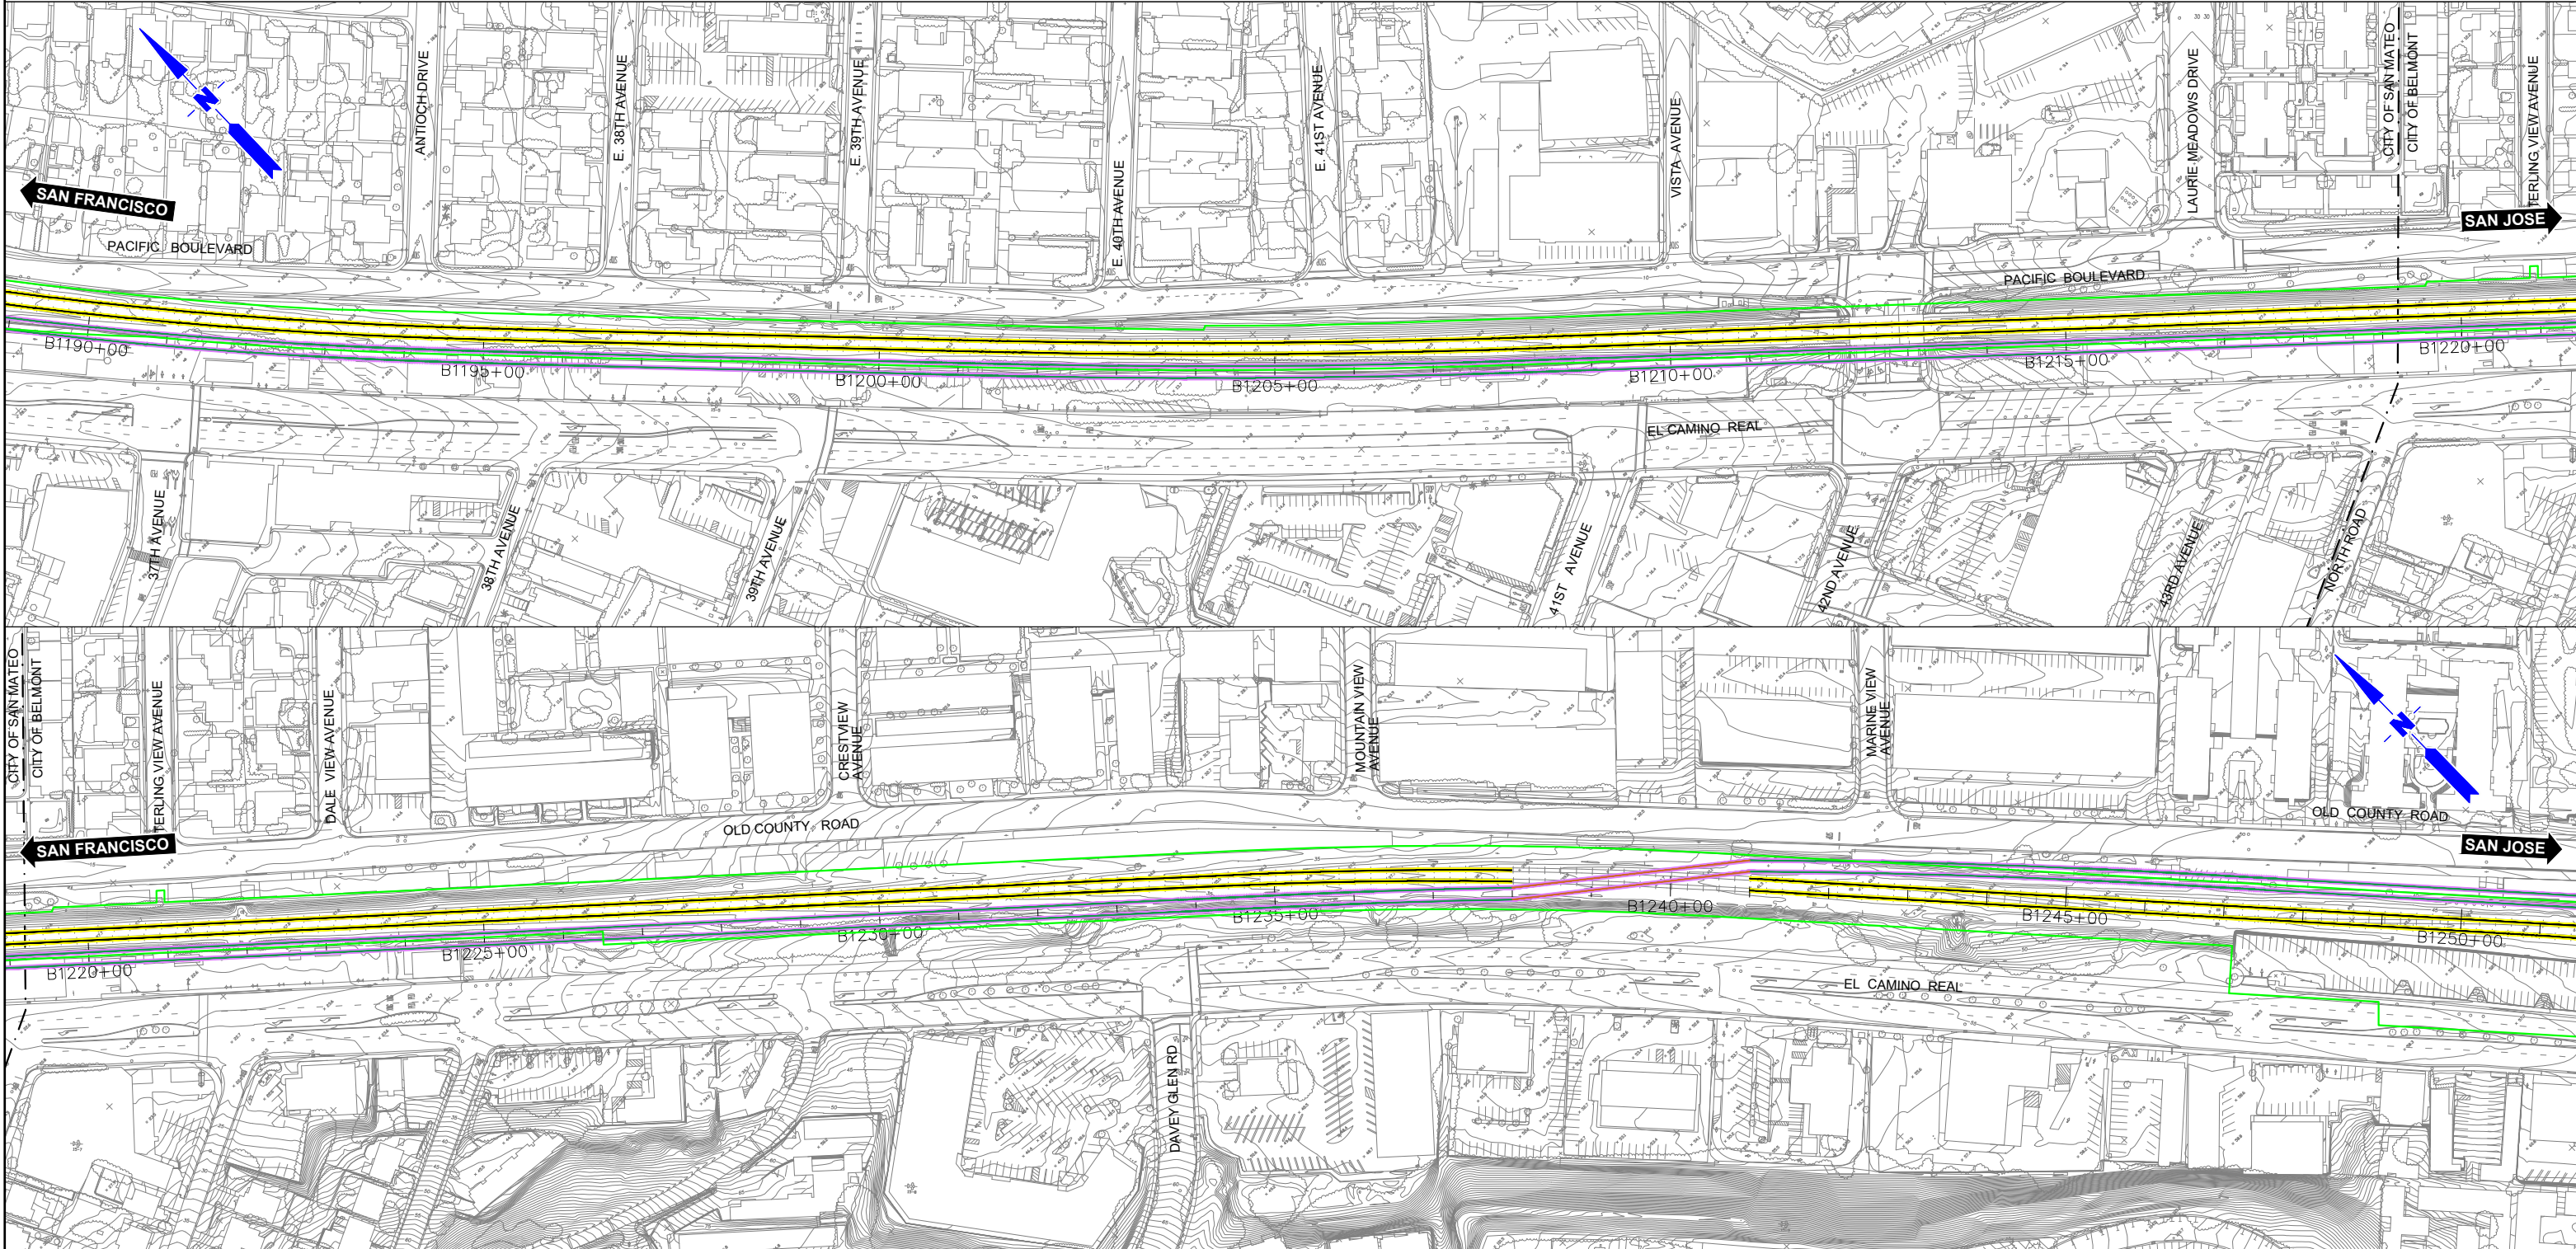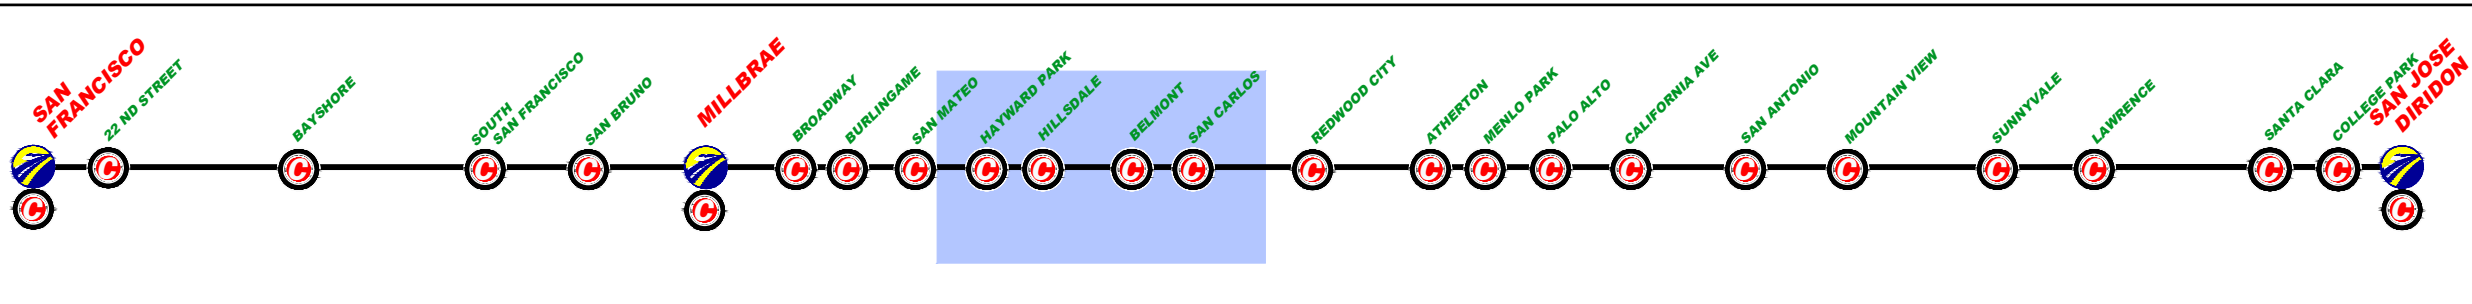

\$FILE\$					
\$PLOTDRVS\$					
\$PENTBL\$					
\$TIME\$					
\$DATE\$					
\$USER\$					
REV	DATE	BY	SUB	APP	DESCRIPTION

DESIGNED BY  
DRAWN BY  
CHECKED BY  
IN CHARGE  
DATE  
**MAR/2019**

DRAFT PEPD  
SUBMITTAL  
FOR INTERNAL  
USE ONLY  
  
NOT FOR  
CONSTRUCTION

**prontec** 12 Burgos Ave.  
11th Floor  
Madrid, SP 28036

**HNTB** 1111 Broadway  
9th Floor  
Oakland, CA 94607



**CALIFORNIA**  
High-Speed Rail Authority

**CALIFORNIA HIGH-SPEED TRAIN PROJECT**  
**SAN FRANCISCO TO SAN JOSE**  
PASSING TRACKS ALTERNATIVE B  
CONSTRUCTION PHASES  
PLAN  
PHASE 5

CONTRACT NO.  
DRAWING NO.  
**CV-11PTB-PH5-04**  
SCALE  
**1" = 200'**  
SHEET NO.  
**4 OF 7**



	CURRENT TRACK		TRACK REMOVAL
	PROVISIONAL TRACK		UNDER CONSTRUCTION
	BUILT IN PREVIOUS PHASES		CIRCULATION TRACK
	UNDER CONST + CIRCULATION T.		
	OVERHEAD BRIDGE		TUNNEL
	MAJOR UNDERPASS		GRADE CROSSING
	CREEK UNDERPASS		CURRENT ROW
			TCE
			ROW

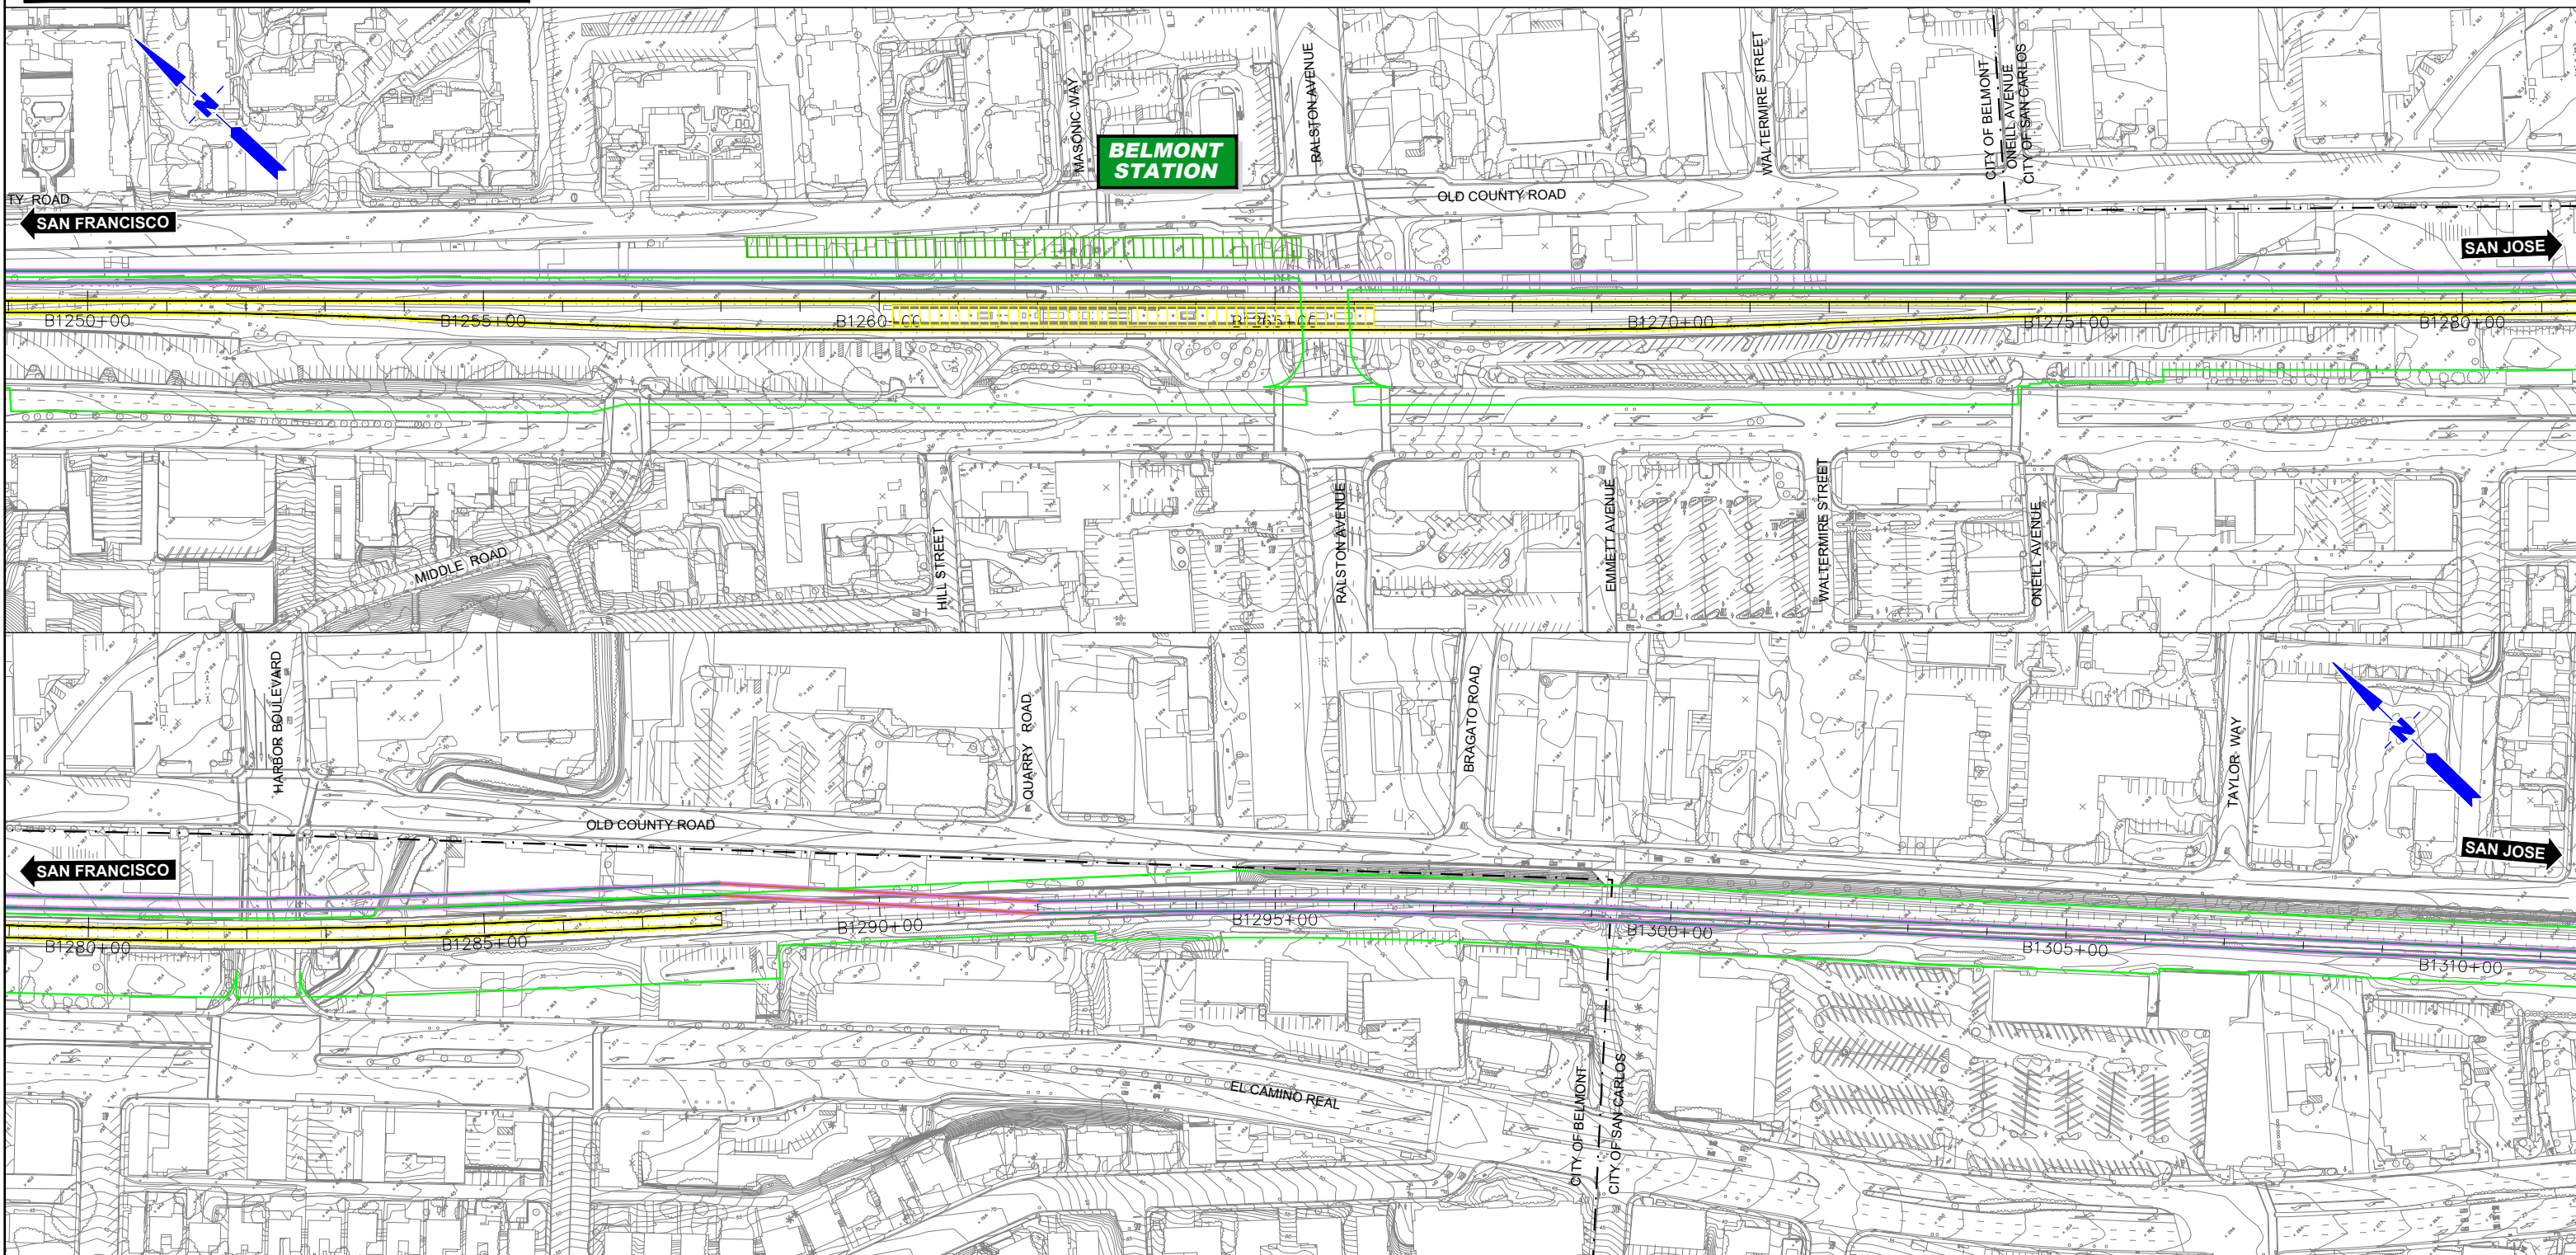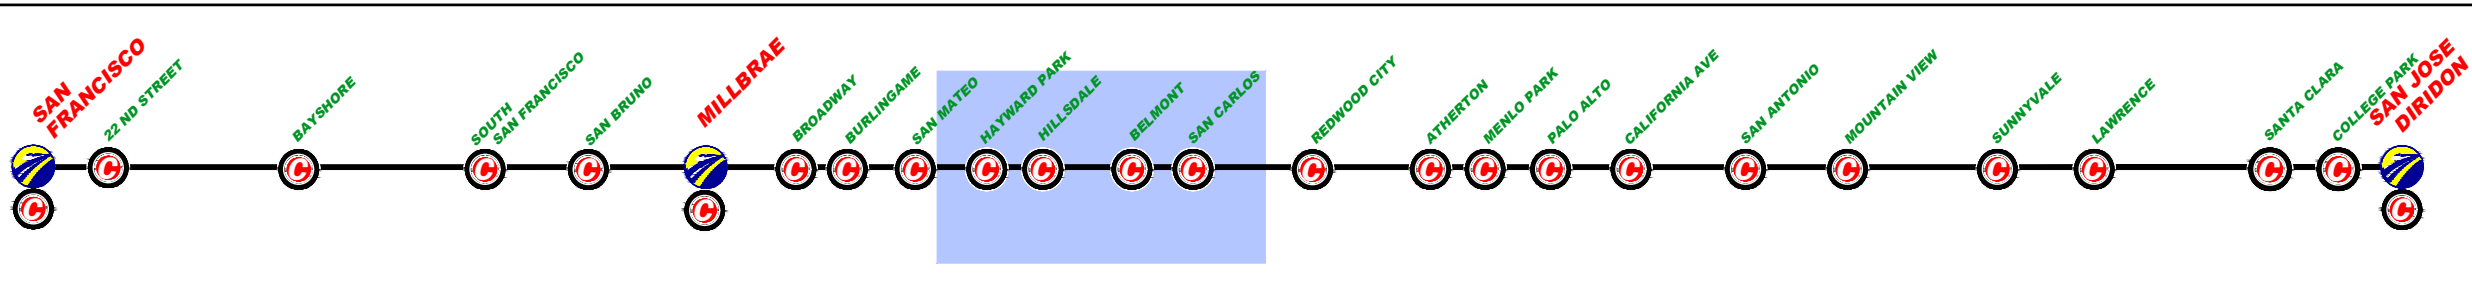

\$FILE\$					
\$PLTDRVS\$					
\$PENTBL\$					
\$TIME\$					
\$DATE\$					
\$USER\$					
REV	DATE	BY	SUB	APP	DESCRIPTION

DESIGNED BY  
DRAWN BY  
CHECKED BY  
IN CHARGE  
DATE  
**MAR/2019**

DRAFT PEPD  
SUBMITTAL  
FOR INTERNAL  
USE ONLY  
  
NOT FOR  
CONSTRUCTION

**prontec** 12 Burgos Ave.  
11th Floor  
Madrid, SP 28036

**HNTB** 1111 Broadway  
9th Floor  
Oakland, CA 94607

**CALIFORNIA**  
High-Speed Rail Authority

**CALIFORNIA HIGH-SPEED TRAIN PROJECT**  
**SAN FRANCISCO TO SAN JOSE**  
PASSING TRACKS ALTERNATIVE B  
CONSTRUCTION PHASES  
PLAN  
PHASE 5



CONTRACT NO.  
DRAWING NO.  
**CV-11PTB-PH5-05**  
SCALE  
**1" = 200'**  
SHEET NO.  
**5 OF 7**



	CURRENT TRACK		TRACK REMOVAL
	PROVISIONAL TRACK		UNDER CONSTRUCTION
	BUILT IN PREVIOUS PHASES		CIRCULATION TRACK
	UNDER CONST + CIRCULATION T.		

	OVERHEAD BRIDGE		TUNNEL
	MAJOR UNDERPASS		GRADE CROSSING
	CREEK UNDERPASS		CURRENT ROW
			TCE
			ROW

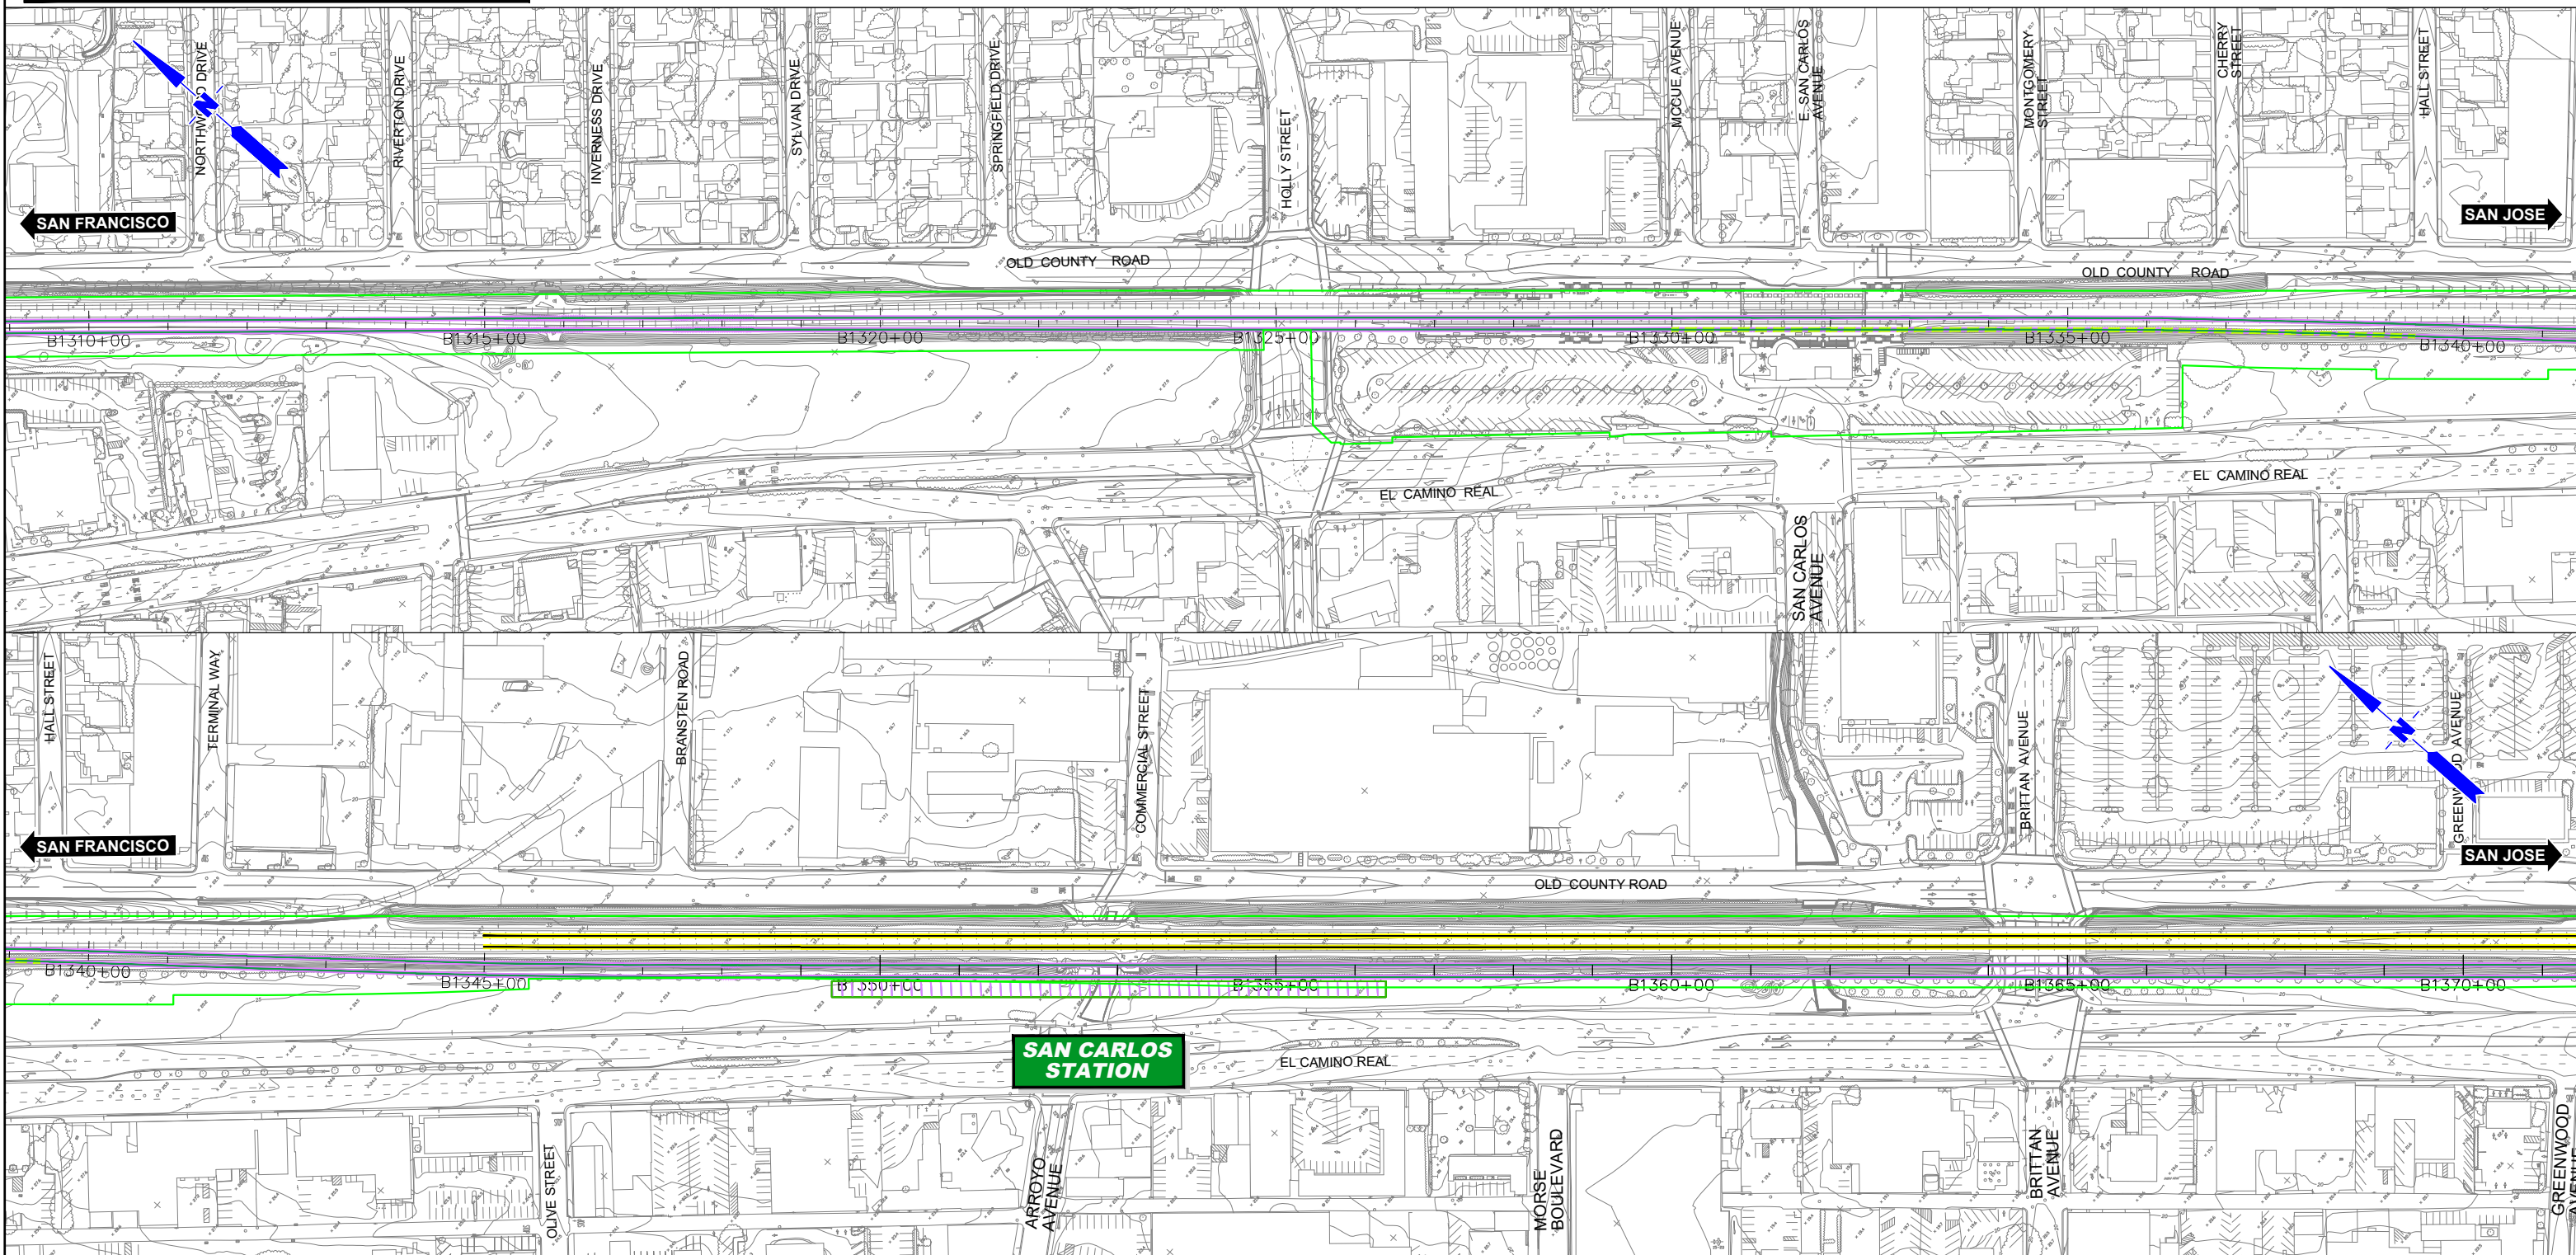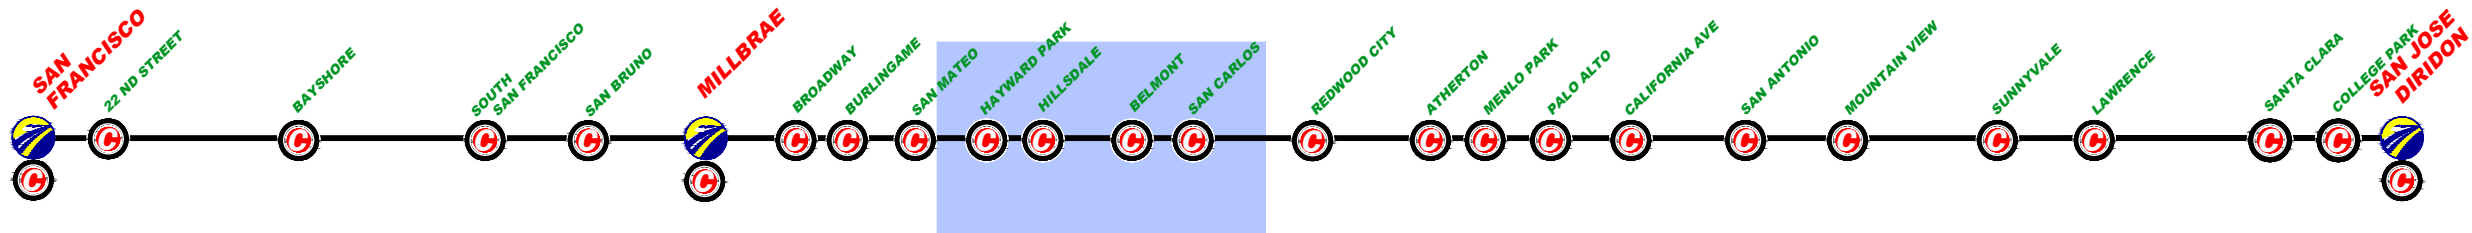

REV	DATE	BY	SUB	APP	DESCRIPTION

DESIGNED BY	
DRAWN BY	
CHECKED BY	
IN CHARGE	
DATE	MAR/2019

DRAFT PEPD  
SUBMITTAL  
FOR INTERNAL  
USE ONLY

NOT FOR  
CONSTRUCTION

**prontec** 12 Burgos Ave.  
11th Floor  
Madrid, SP 28036

**HNTB** 1111 Broadway  
9th Floor  
Oakland, CA 94607

**CALIFORNIA**  
High-Speed Rail Authority

**CALIFORNIA HIGH-SPEED TRAIN PROJECT**  
**SAN FRANCISCO TO SAN JOSE**  
PASSING TRACKS ALTERNATIVE B  
CONSTRUCTION PHASES  
PLAN  
PHASE 5


CONTRACT NO.	
DRAWING NO.	CV-11PTB-PH5-06
SCALE	1" = 200'
SHEET NO.	6 OF 7



	CURRENT TRACK		TRACK REMOVAL
	PROVISIONAL TRACK		UNDER CONSTRUCTION
	BUILT IN PREVIOUS PHASES		CIRCULATION TRACK
	UNDER CONST + CIRCULATION T.		

	OVERHEAD BRIDGE		TUNNEL
	MAJOR UNDERPASS		GRADE CROSSING
	CREEK UNDERPASS		CURRENT ROW
			TCE
			ROW

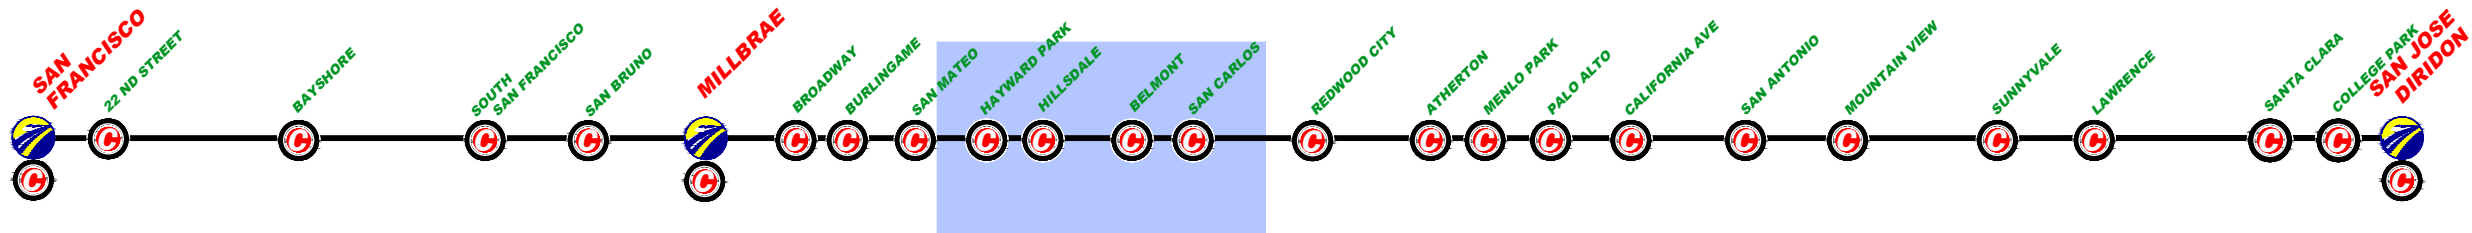

REV	DATE	BY	SUB	APP	DESCRIPTION

DESIGNED BY	
DRAWN BY	
CHECKED BY	
IN CHARGE	
DATE	MAR/2019

DRAFT PEPD  
SUBMITTAL  
FOR INTERNAL  
USE ONLY

NOT FOR  
CONSTRUCTION

**prontec** 12 Burgos Ave.  
11th Floor  
Madrid, SP 28036

**HNTB** 1111 Broadway  
9th Floor  
Oakland, CA 94607

**CALIFORNIA**  
High-Speed Rail Authority

**CALIFORNIA HIGH-SPEED TRAIN PROJECT**  
**SAN FRANCISCO TO SAN JOSE**  
PASSING TRACKS ALTERNATIVE B  
CONSTRUCTION PHASES  
PLAN  
PHASE 5


CONTRACT NO.	
DRAWING NO.	CV-11PTB-PH5-07
SCALE	1" = 200'
SHEET NO.	7 OF 7



	CURRENT TRACK		TRACK REMOVAL
	PROVISIONAL TRACK		UNDER CONSTRUCTION
	BUILT IN PREVIOUS PHASES		CIRCULATION TRACK
	UNDER CONST + CIRCULATION T.		

	OVERHEAD BRIDGE		TUNNEL
	MAJOR UNDERPASS		GRADE CROSSING
	CREEK UNDERPASS		CURRENT ROW
			TCE
			ROW

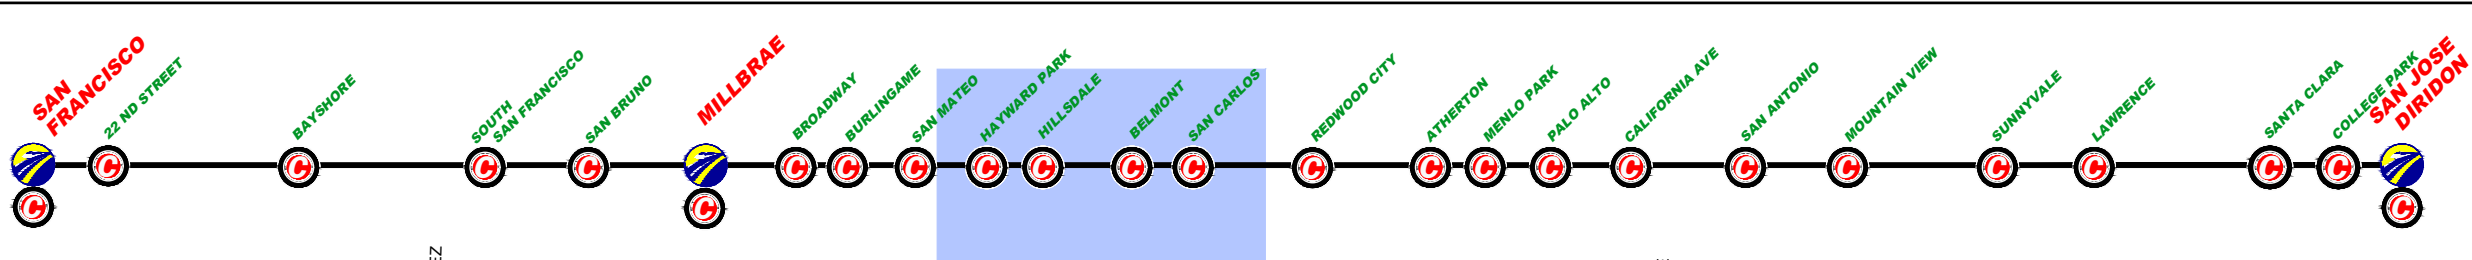

\$FILE\$					
\$PLTDRVS\$					
\$PENTBL\$					
\$TIME\$					
\$DATE\$					
\$USER\$					
REV	DATE	BY	SUB	APP	DESCRIPTION

DESIGNED BY  
DRAWN BY  
CHECKED BY  
IN CHARGE  
DATE  
**MAR/2019**

DRAFT PEPD  
SUBMITTAL  
FOR INTERNAL  
USE ONLY  
  
NOT FOR  
CONSTRUCTION

**prontec** 12 Burgos Ave.  
11th Floor  
Madrid, SP 28036

**HNTB** 1111 Broadway  
9th Floor  
Oakland, CA 94607

**CALIFORNIA**  
High-Speed Rail Authority

**CALIFORNIA HIGH-SPEED TRAIN PROJECT**  
**SAN FRANCISCO TO SAN JOSE**  
PASSING TRACKS ALTERNATIVE B  
CONSTRUCTION PHASES  
PLAN  
PHASE 6




CONTRACT NO.  
DRAWING NO.  
**CV-11PTB-PH6-01**  
SCALE  
**1" = 200'**  
SHEET NO.  
**1 OF 7**



	CURRENT TRACK		TRACK REMOVAL
	PROVISIONAL TRACK		UNDER CONSTRUCTION
	BUILT IN PREVIOUS PHASES		CIRCULATION TRACK
	UNDER CONST + CIRCULATION T.		

	OVERHEAD BRIDGE		TUNNEL
	MAJOR UNDERPASS		GRADE CROSSING
	CREEK UNDERPASS		CURRENT ROW
			TCE
			ROW

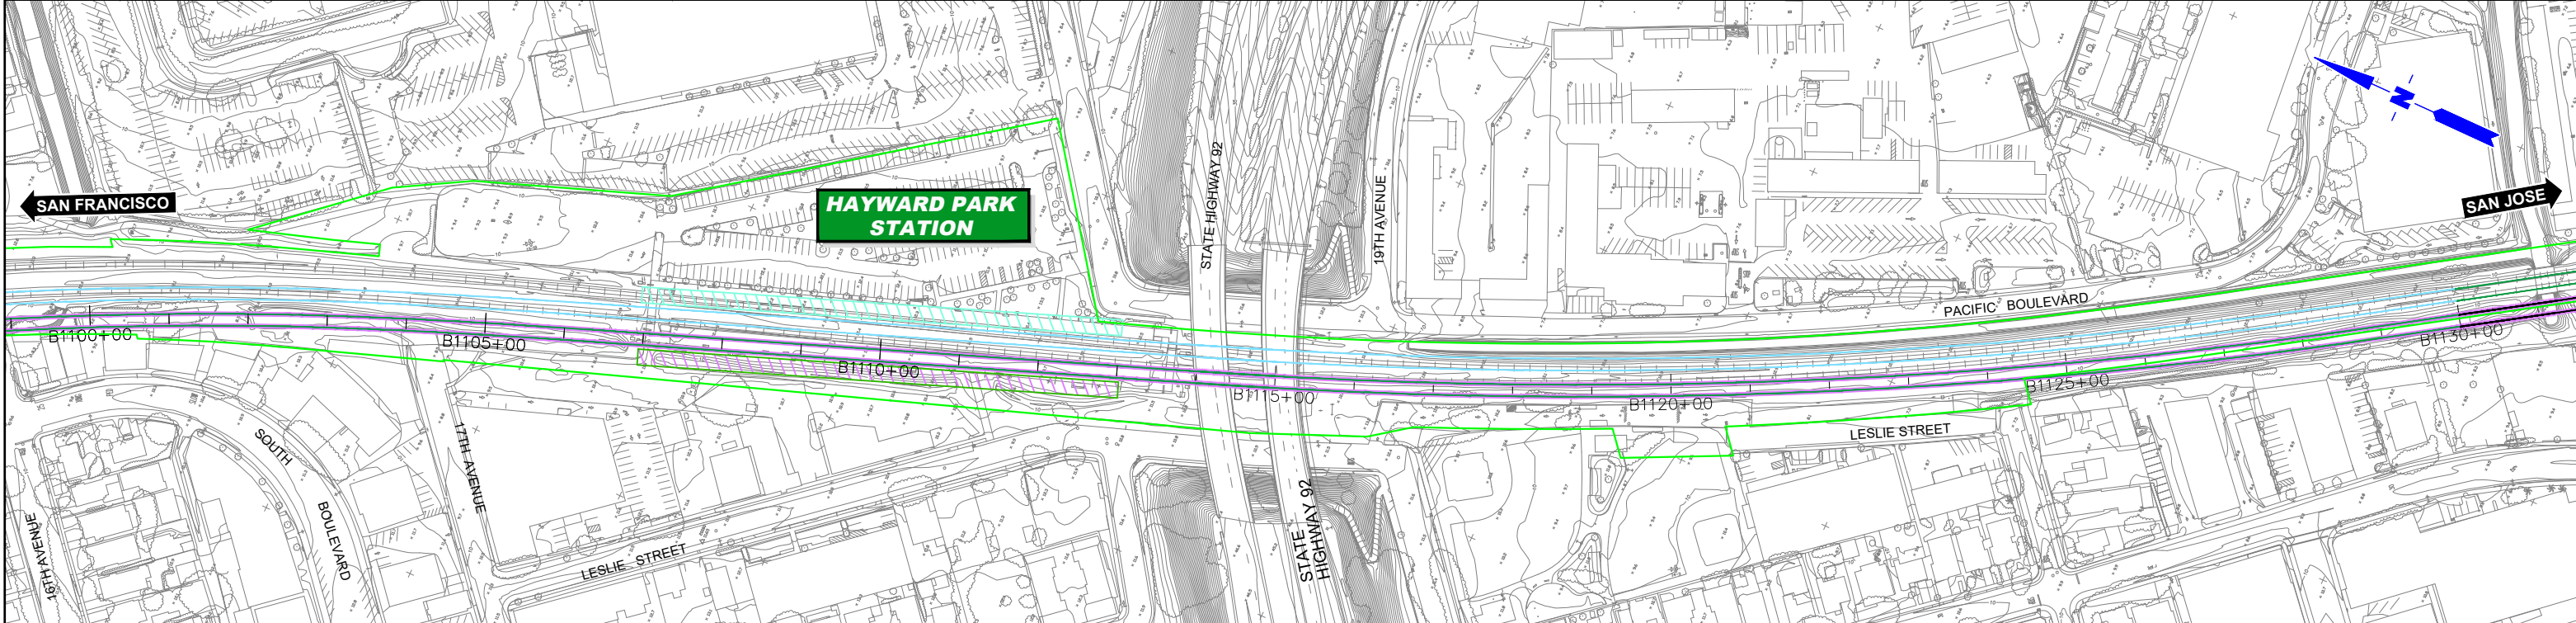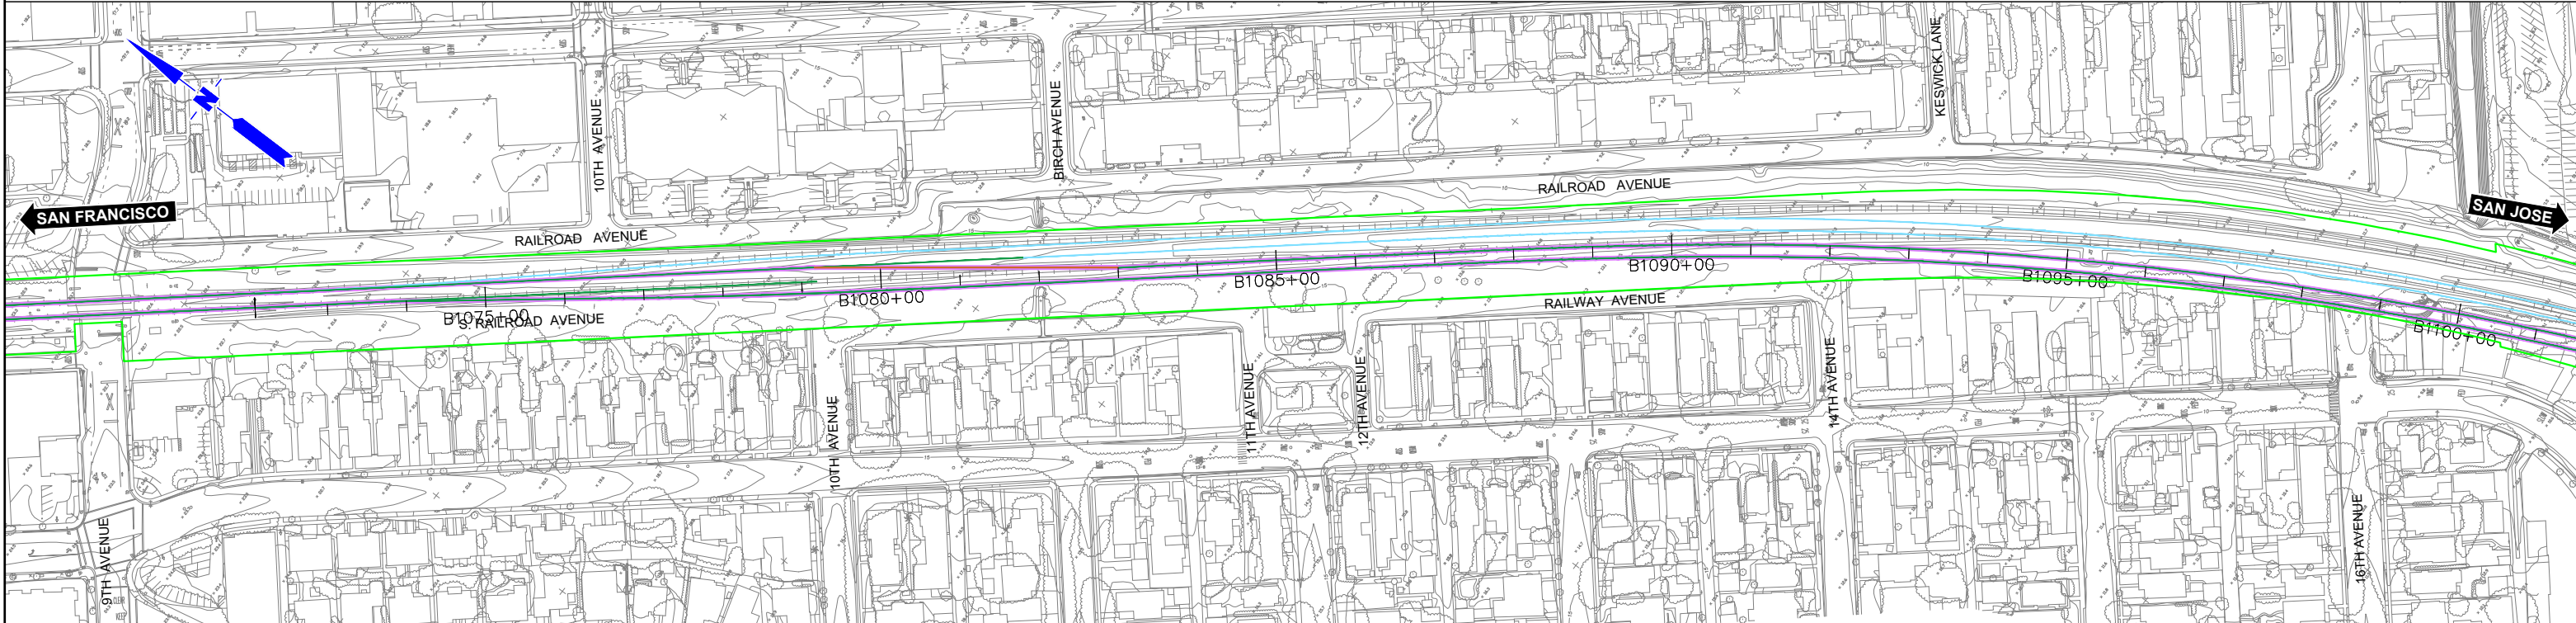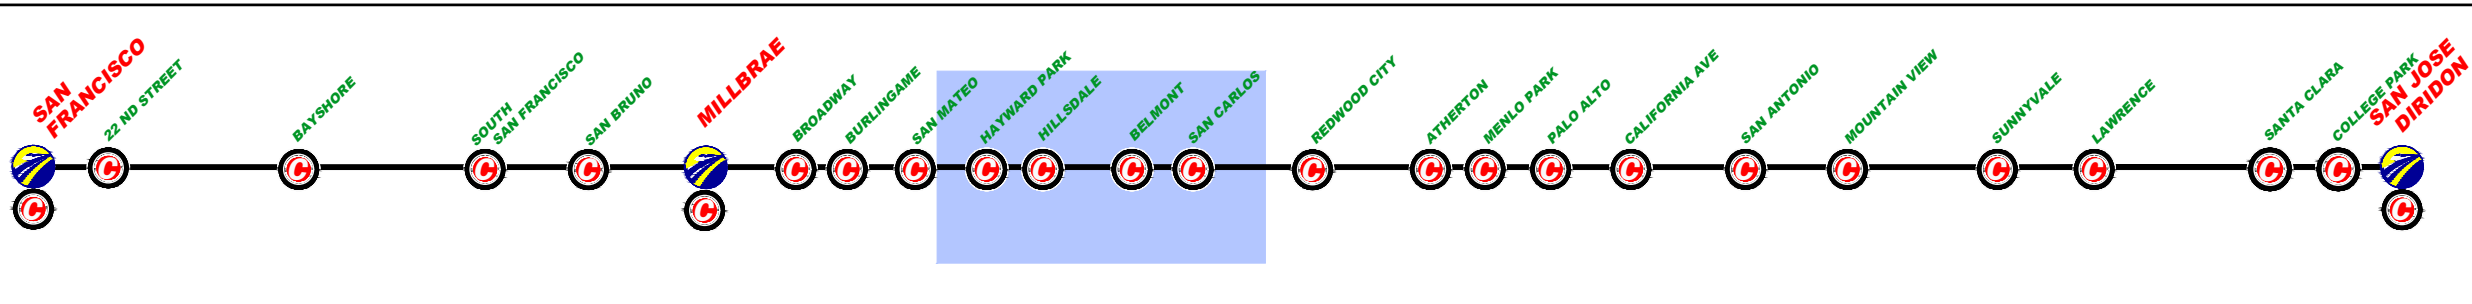

DESIGNED BY	
DRAWN BY	
CHECKED BY	
IN CHARGE	
DATE	MAR/2019

DRAFT PEPD  
 SUBMITTAL  
 FOR INTERNAL  
 USE ONLY  
  
 NOT FOR  
 CONSTRUCTION

12 Burgos Ave.  
 11th Floor  
 Madrid, SP 28036  
  
 1111 Broadway  
 9th Floor  
 Oakland, CA 94607

CALIFORNIA  
 High-Speed Rail Authority

**CALIFORNIA HIGH-SPEED TRAIN PROJECT**  
**SAN FRANCISCO TO SAN JOSE**  
 PASSING TRACKS ALTERNATIVE B  
 CONSTRUCTION PHASES  
 PLAN  
 PHASE 6

CONTRACT NO.  
 DRAWING NO.  
 CV-11PTB-PH6-02  
 SCALE  
 1" = 200'  
 SHEET NO.  
 2 OF 7

REV	DATE	BY	SUB	APP	DESCRIPTION