


SEGMENT 3

PHASE 1
"ALL PHASING AT CONTRACTOR'S DISCRETION"

PHASE 2

PHASE 3


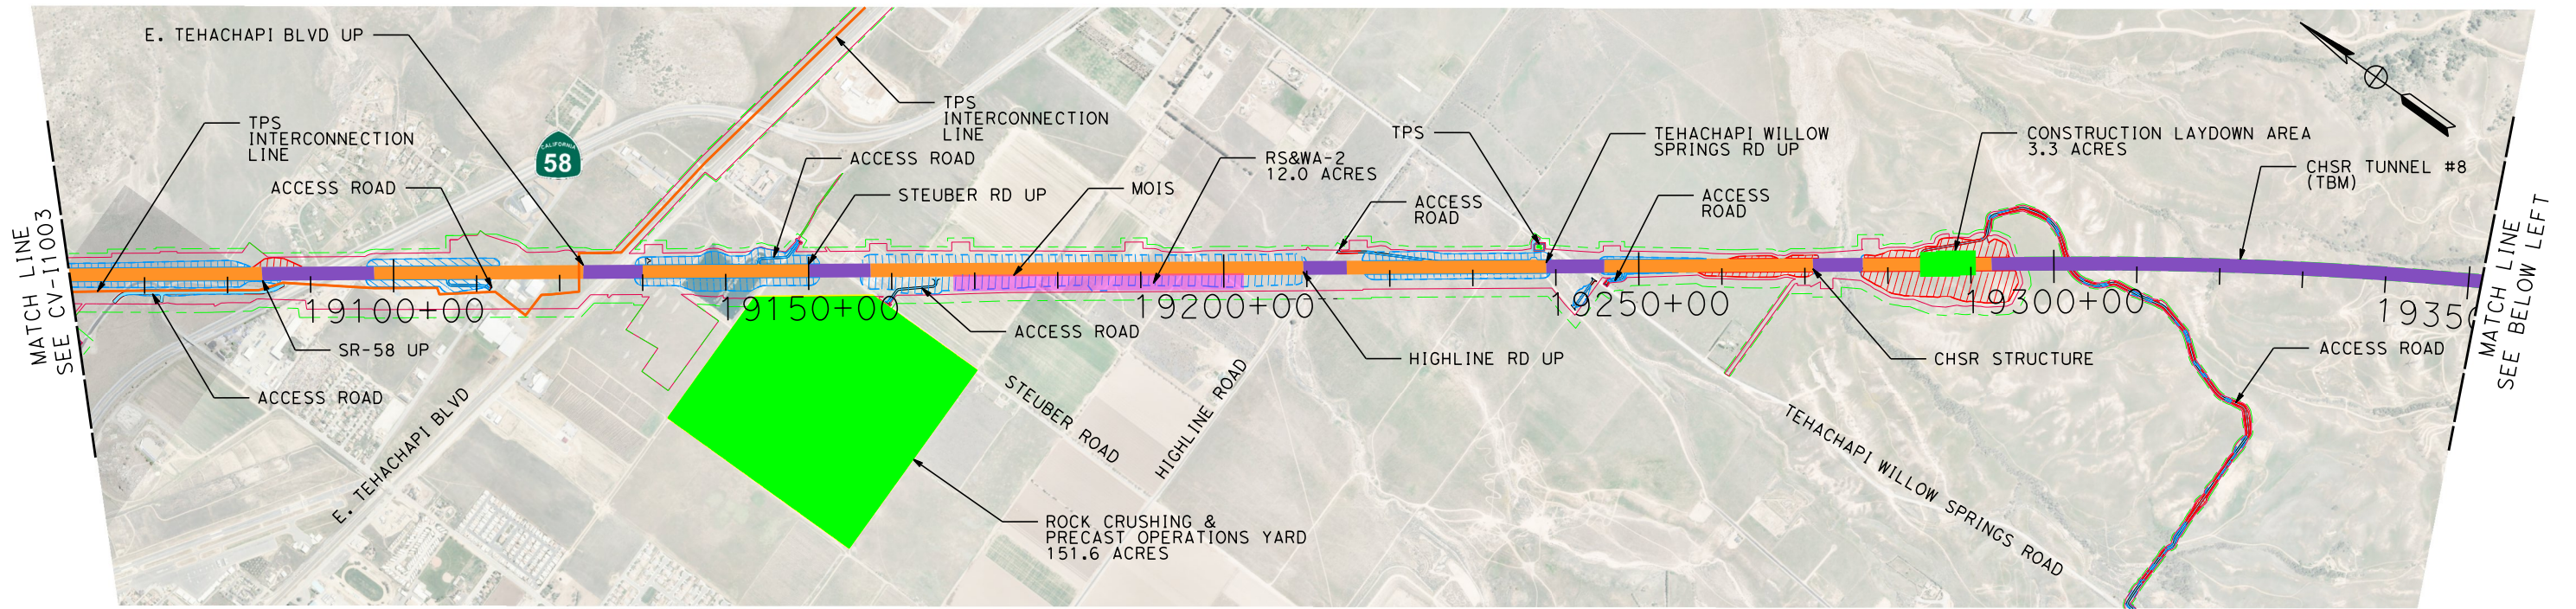


SEGMENT 3

PHASE 1
"ALL PHASING AT CONTRACTOR'S DISCRETION"

PHASE 2

PHASE 3

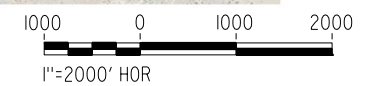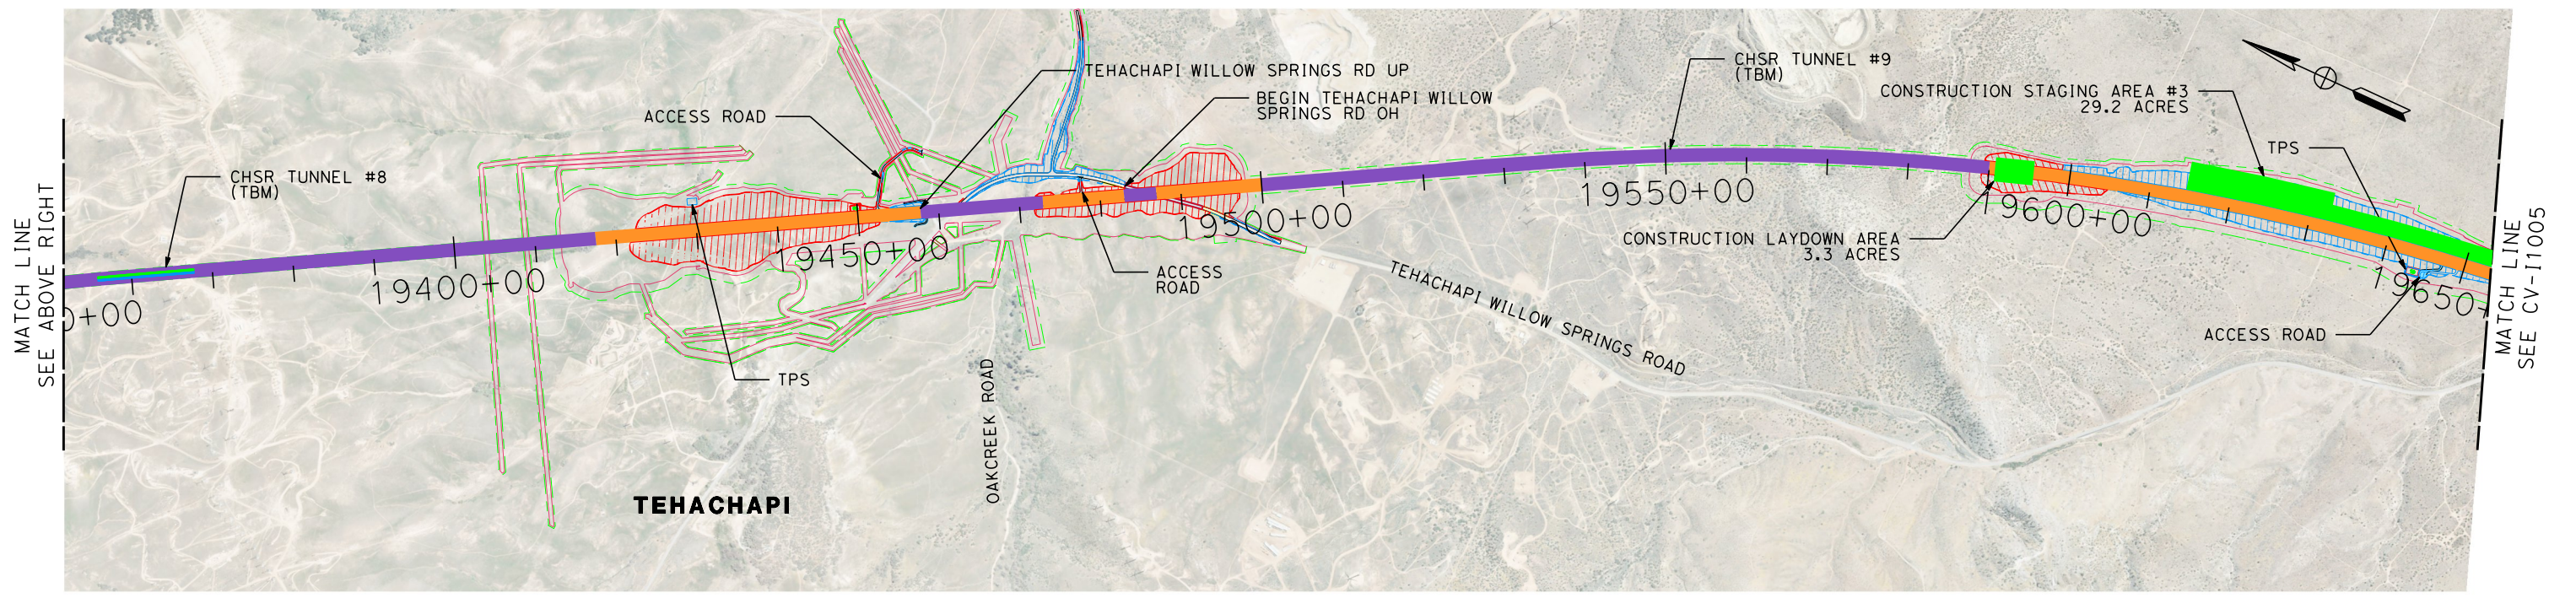

\$USER: 11/4/2017 4:43:27 PM \$PLTDRVS: \$FILE: \$PENTBLS: \$

REV	DATE	BY	CHK	APP	DESCRIPTION

DESIGNED BY
M. B.
DRAWN BY
A. CARSON
CHECKED BY
W. DURANT
IN CHARGE
S. SMITH
DATE
10/31/2017

**RECORD
PEPD SUBMITTAL**

**NOT FOR
CONSTRUCTION**



**CALIFORNIA HIGH-SPEED RAIL PROJECT
BAKERSFIELD TO PALMDALE**
ALTERNATIVE 1
CONSTRUCTION SEQUENCING
SHEET 4 OF 11

CONTRACT NO.
HSR13-44
DRAWING NO.
CV-11004
SCALE
AS SHOWN
SHEET NO.


SEGMENT 4

PHASE 1

PHASE 2

PHASE 3

"ALL PHASING AT CONTRACTOR'S DISCRETION"

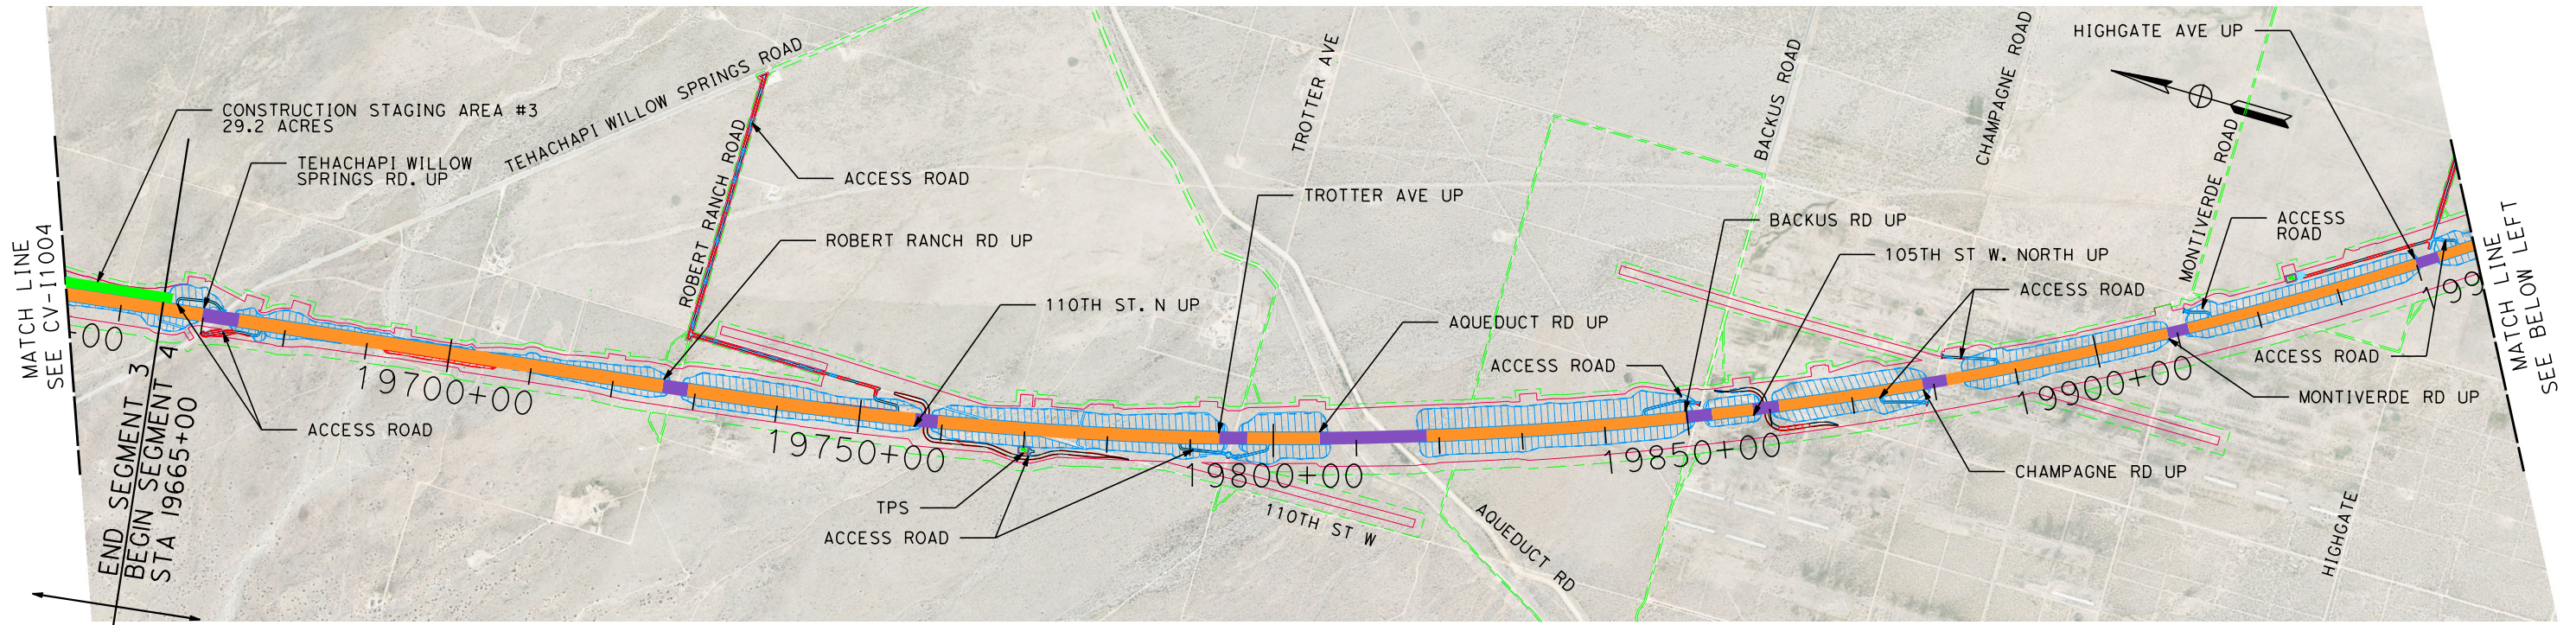



SEGMENT 4

PHASE 1

PHASE 2

PHASE 3

"ALL PHASING AT CONTRACTOR'S DISCRETION"

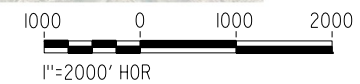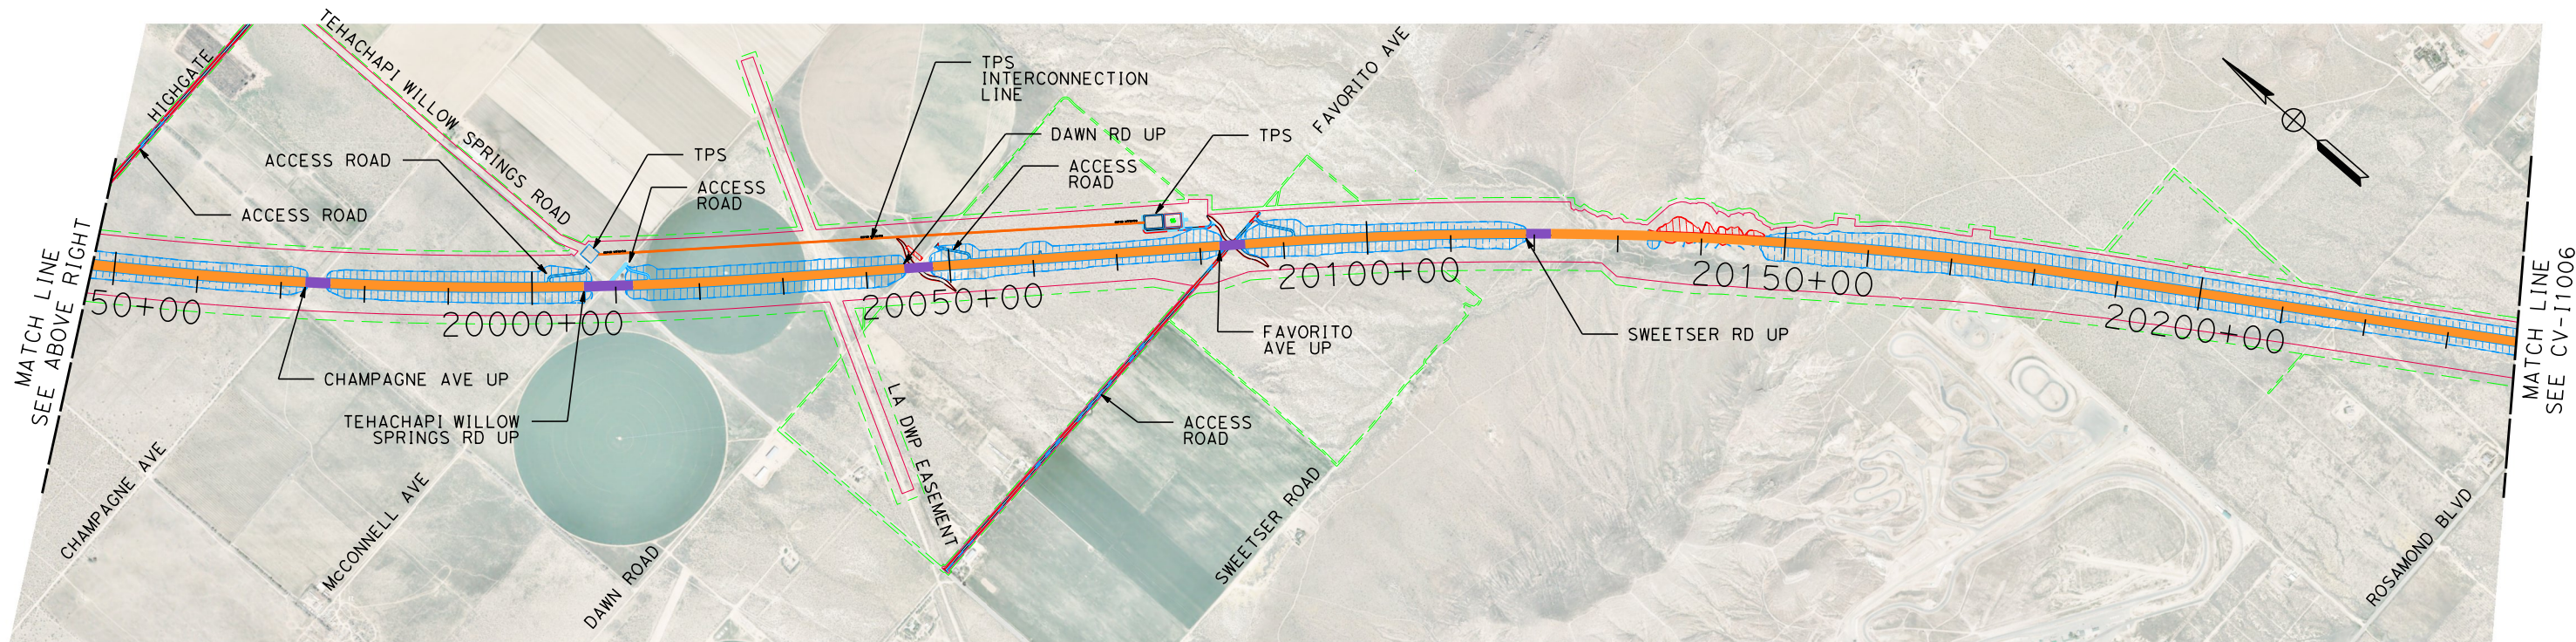

\$USER: 11/4/2017 4:43:27 PM \$PENTBL.S\$ \$PLTDRVS\$ \$FILE\$

REV	DATE	BY	CHK	APP	DESCRIPTION

DESIGNED BY
M. B.
 DRAWN BY
A. CARSON
 CHECKED BY
W. DURANT
 IN CHARGE
S. SMITH
 DATE
10/31/2017

**RECORD
 PEPD SUBMITTAL**

**NOT FOR
 CONSTRUCTION**



CALIFORNIA HIGH-SPEED RAIL PROJECT
BAKERSFIELD TO PALMDALE
 ALTERNATIVE 1
 CONSTRUCTION SEQUENCING
 SHEET 5 OF 11


CONTRACT NO.
HSR13-44
 DRAWING NO.
CV-11005
 SCALE
AS SHOWN
 SHEET NO.

SEGMENT 4

PHASE I
"ALL PHASING AT CONTRACTOR'S DISCRETION"

PHASE 2

PHASE 3


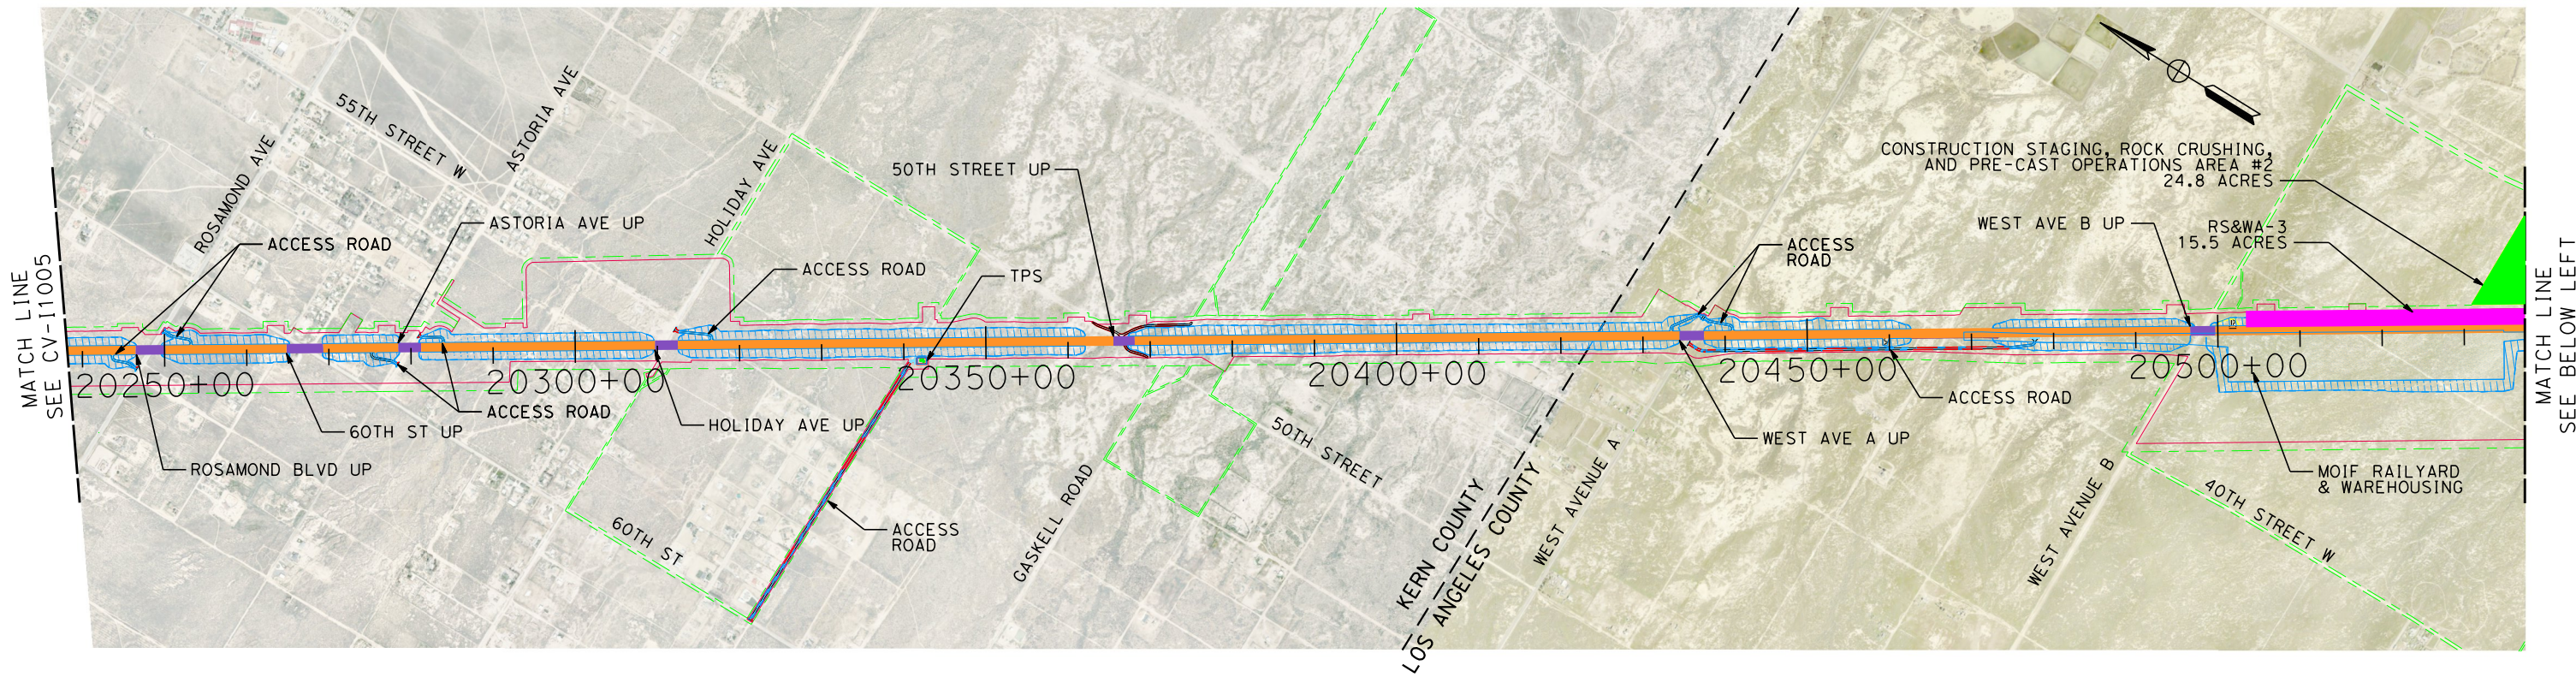


SEGMENT 4

PHASE I
"ALL PHASING AT CONTRACTOR'S DISCRETION"

PHASE 2

PHASE 3

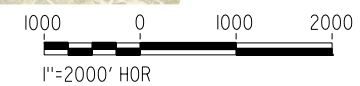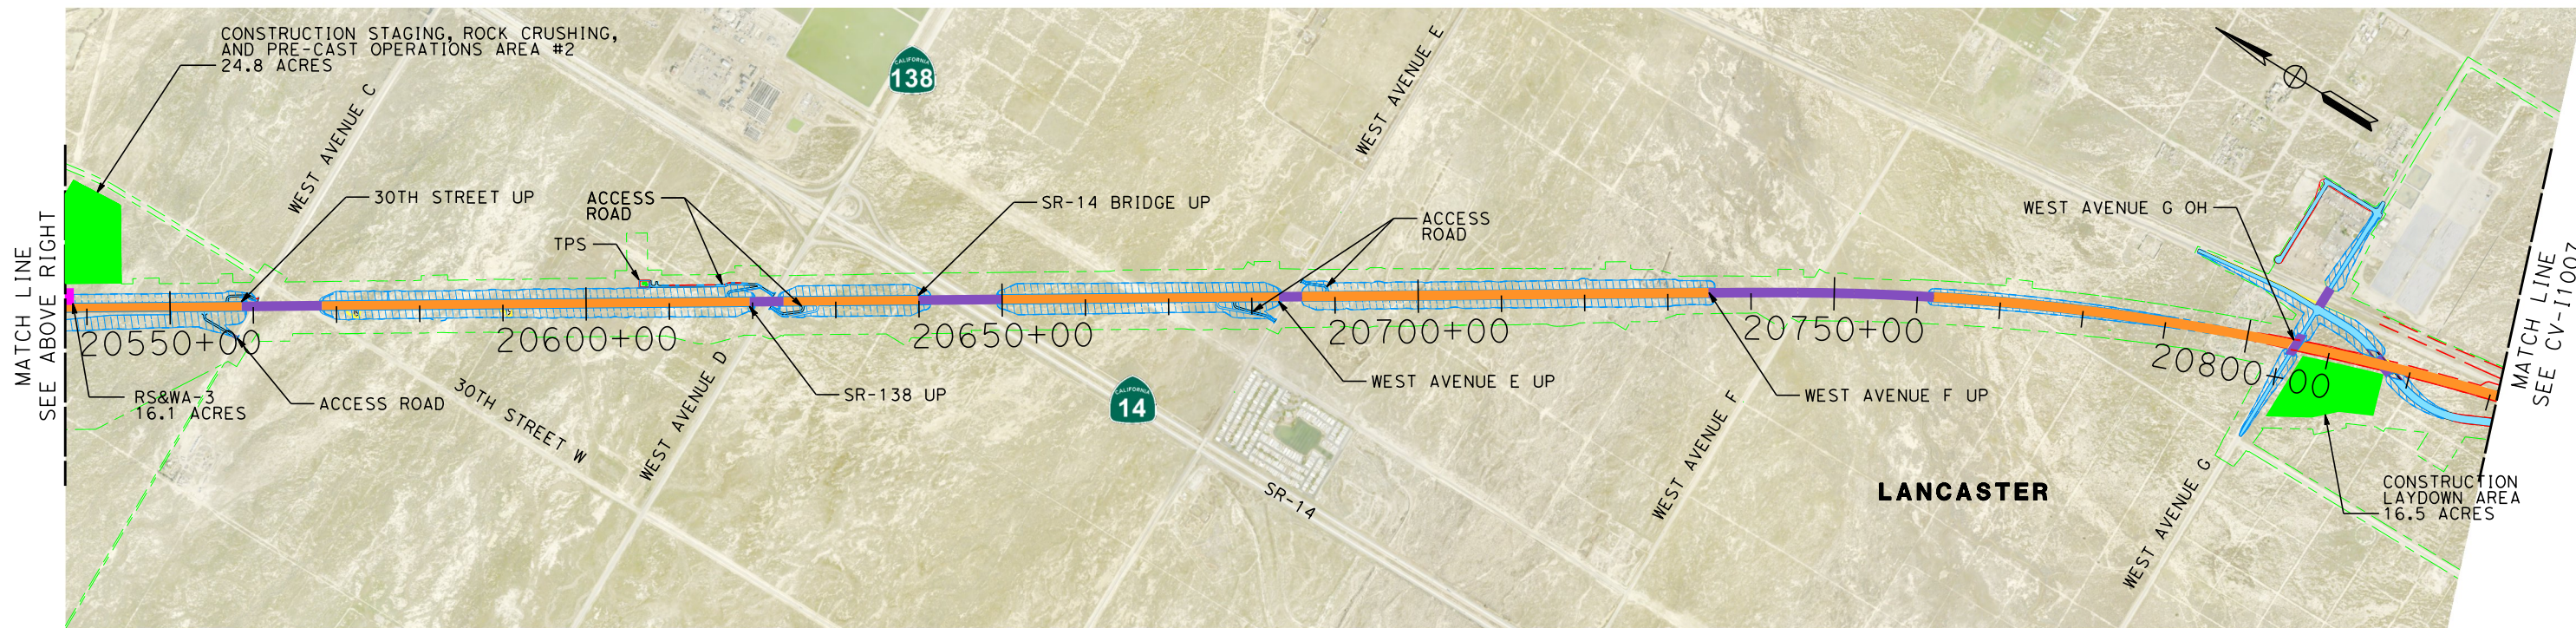

\$USER:\$ 11/4/2017 4:43:28 PM \$PENTBL:\$ \$PLTDRVS:\$ \$FILE:\$

REV	DATE	BY	CHK	APP	DESCRIPTION

DESIGNED BY
M. B.
DRAWN BY
A. CARSON
CHECKED BY
W. DURANT
IN CHARGE
S. SMITH
DATE
10/31/2017

**RECORD
PEPD SUBMITTAL**

**NOT FOR
CONSTRUCTION**



CALIFORNIA HIGH-SPEED RAIL PROJECT
BAKERSFIELD TO PALMDALE
ALTERNATIVE 1
CONSTRUCTION SEQUENCING
SHEET 6 OF 11


CONTRACT NO.
HSR13-44
DRAWING NO.
CV-11006
SCALE
AS SHOWN
SHEET NO.

SEGMENT 4

- PHASE 1**
1. CONSTRUCT AVENUE H OH
 2. CONSTRUCT W MILLING OH
 3. CONSTRUCT AVENUE K OH

- PHASE 2**
1. CONSTRUCT AVENUE I OH
 2. CONSTRUCT AVENUE J OH
 3. CONSTRUCT AVENUE L OH

- PHASE 3**
- "ALL OTHER WORK SCHEDULED AT CONTRACTOR'S DISCRETION"

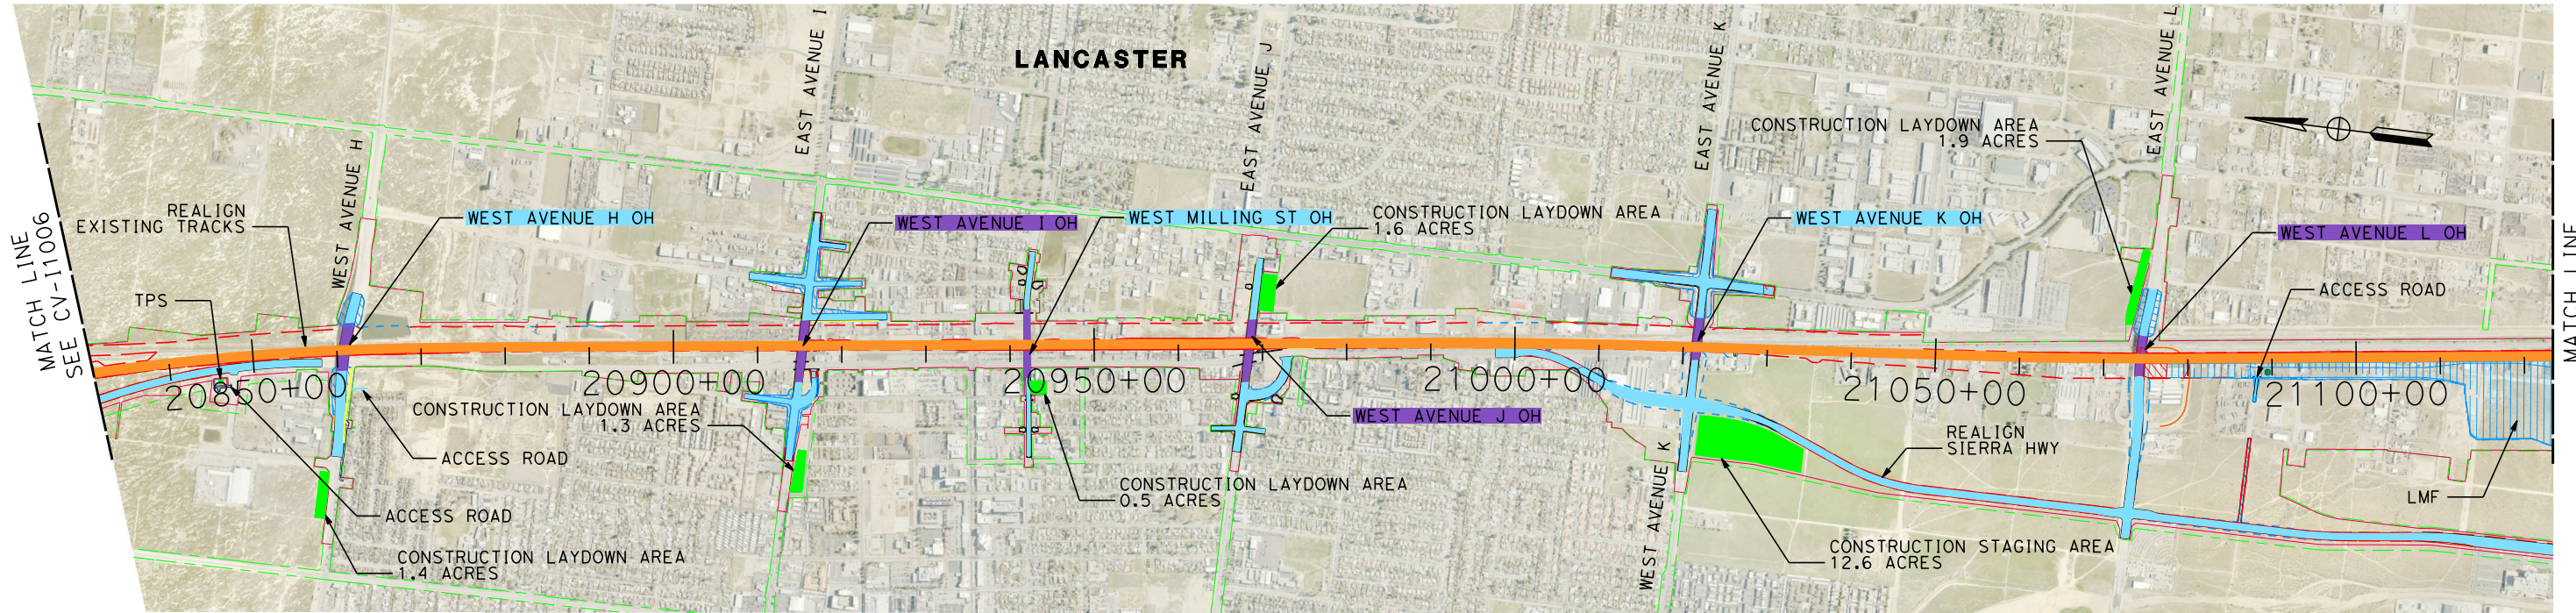


SEGMENT 4

- PHASE 1**
1. CONSTRUCT AVENUE M OH

- PHASE 2**

- PHASE 3**
- "ALL OTHER WORK SCHEDULED AT CONTRACTOR'S DISCRETION"

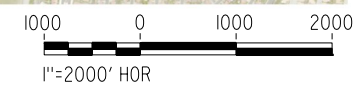

\$USER: 11/4/2017 4:43:28 PM \$PENTBL.S\$ \$PLTDRVS\$ \$FILE\$

REV	DATE	BY	CHK	APP	DESCRIPTION

DESIGNED BY
M. B.
 DRAWN BY
A. CARSON
 CHECKED BY
W. DURANT
 IN CHARGE
S. SMITH
 DATE
10/31/2017

RECORD
PEPD SUBMITTAL

NOT FOR
CONSTRUCTION



CALIFORNIA HIGH-SPEED RAIL PROJECT
BAKERSFIELD TO PALMDALE
 ALTERNATIVE 1
 CONSTRUCTION SEQUENCING
 SHEET 7 OF 11


CONTRACT NO.
HSR13-44
 DRAWING NO.
CV-11007
 SCALE
AS SHOWN
 SHEET NO.

SEGMENT 1

PHASE 1
"ALL PHASING AT CONTRACTOR'S DISCRETION"

PHASE 2

PHASE 3

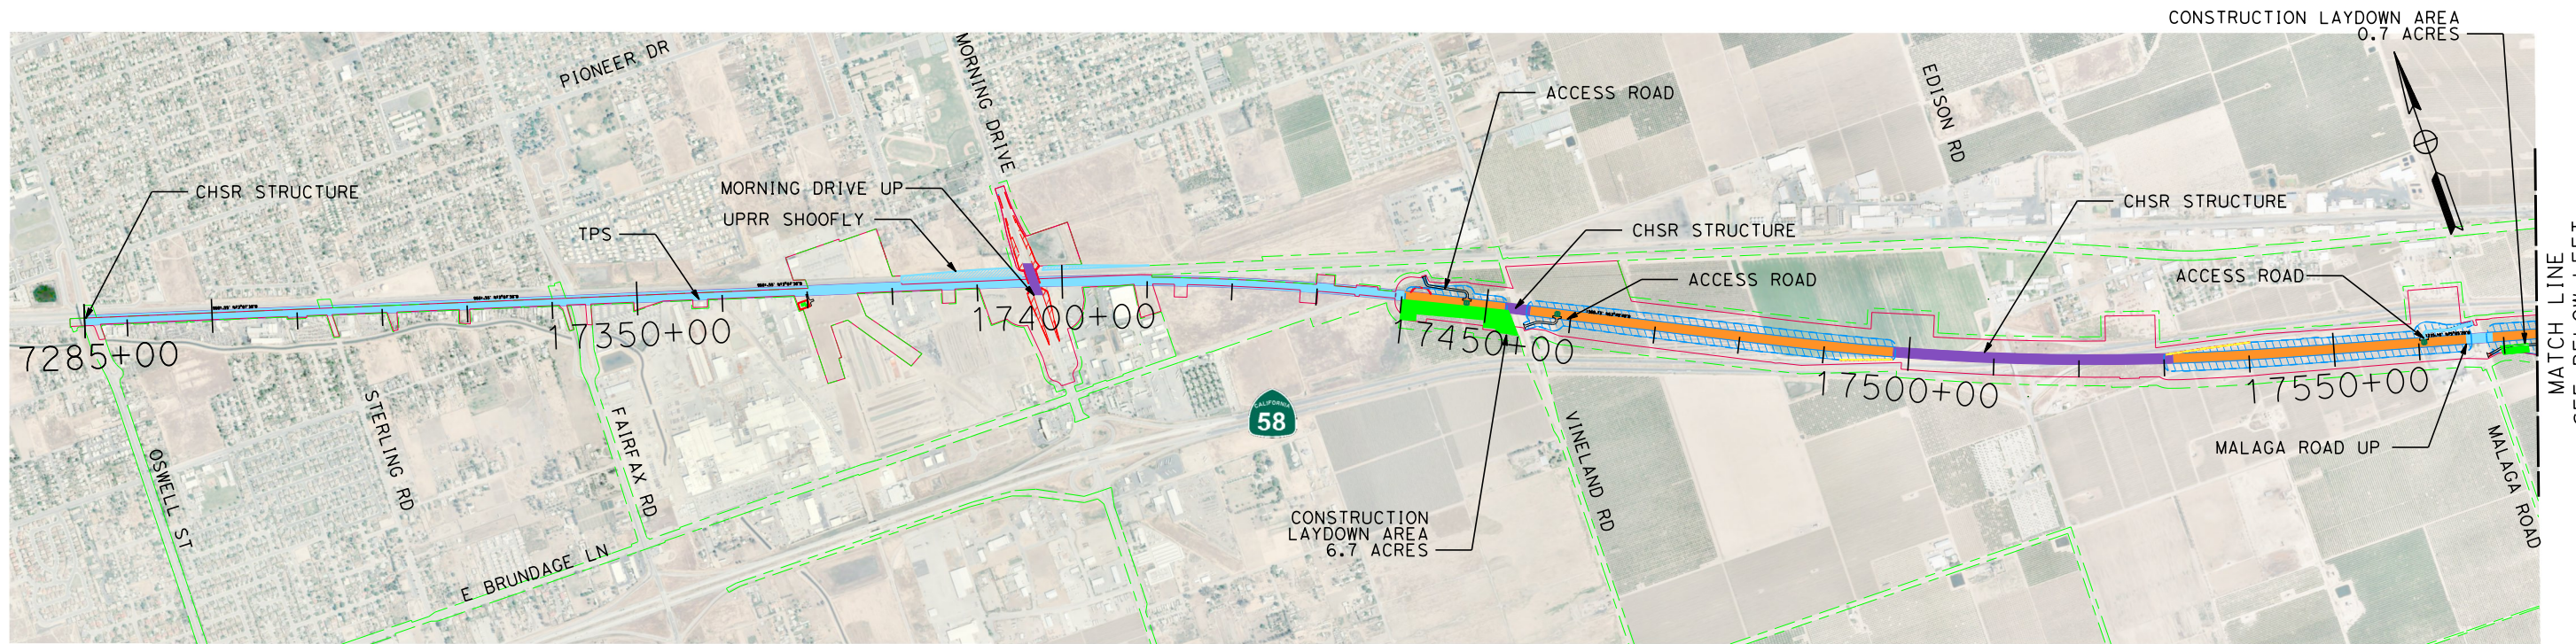


MATCH LINE
SEE BELOW LEFT

SEGMENT 1


PHASE 1
"ALL PHASING AT CONTRACTOR'S DISCRETION"

PHASE 2

PHASE 3

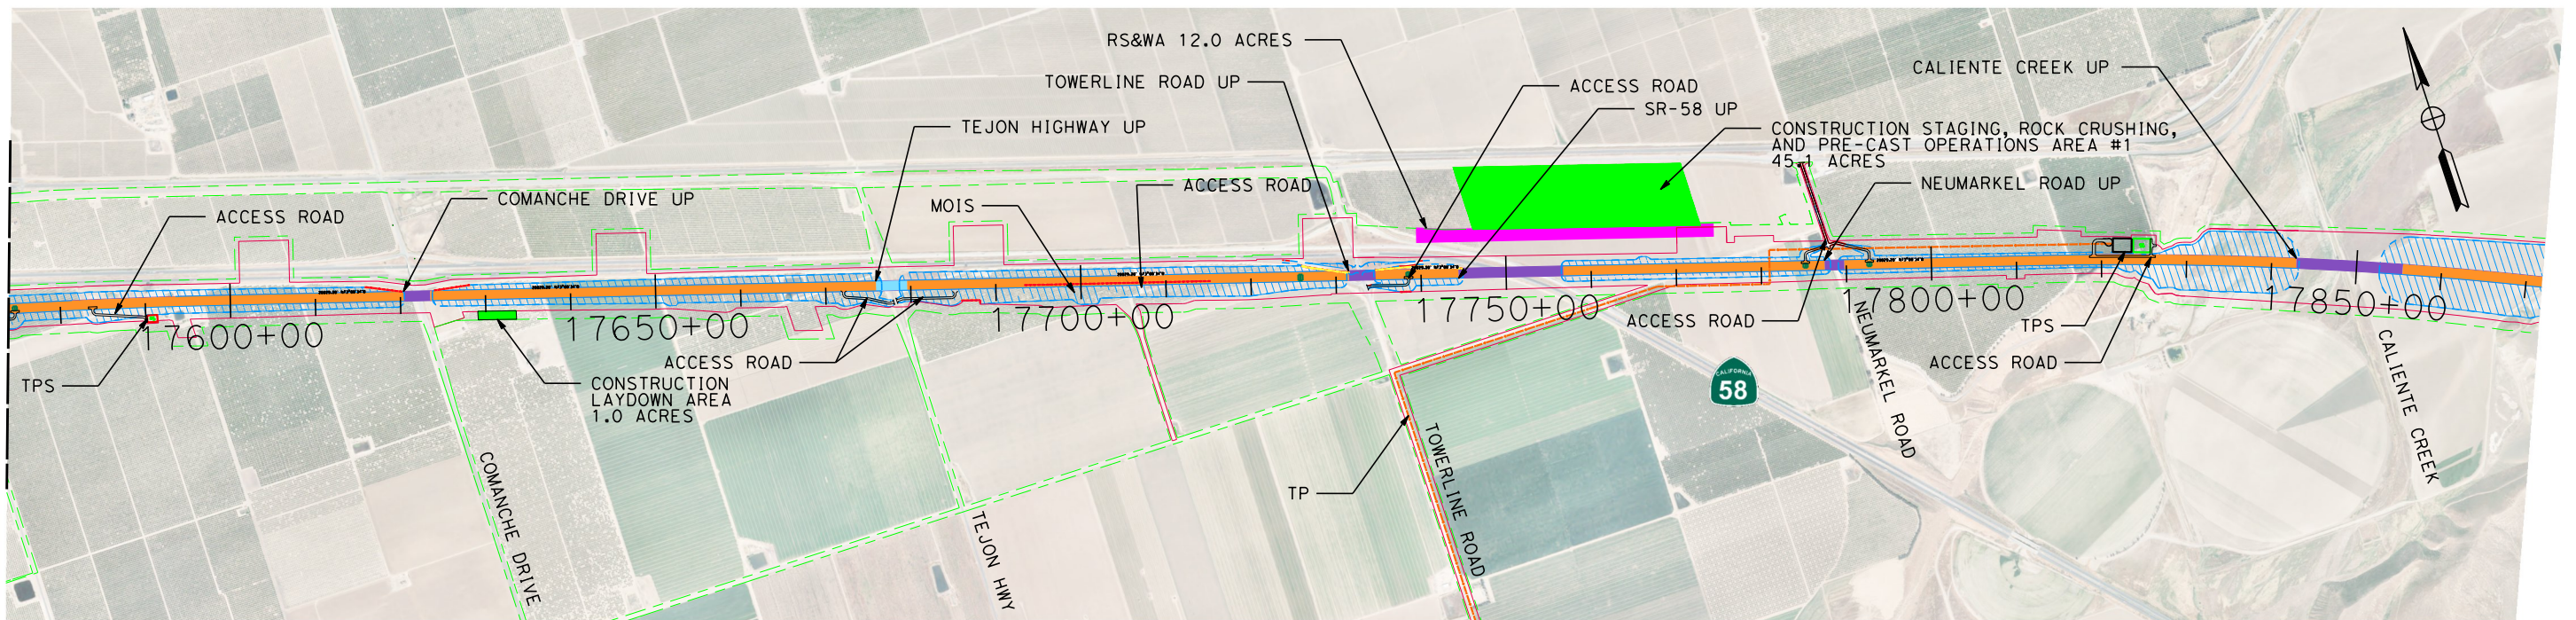

MATCH LINE
SEE ABOVE RIGHT

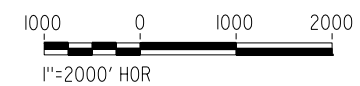

\$USER:\$ 11/14/2017 4:46:45 PM \$PLTDRVS\$ \$FILE\$

REV	DATE	BY	CHK	APP	DESCRIPTION

DESIGNED BY
M. B.
DRAWN BY
A. CARSON
CHECKED BY
W. DURANT
IN CHARGE
S. SMITH
DATE
10/31/2017

**RECORD
PEPD SUBMITTAL**

**NOT FOR
CONSTRUCTION**



**CALIFORNIA HIGH-SPEED RAIL PROJECT
BAKERSFIELD TO PALMDALE**
ALTERNATIVE 2
CONSTRUCTION SEQUENCING
SHEET 8 OF 11

CONTRACT NO.
HSR13-44
DRAWING NO.
CV-11008
SCALE
AS SHOWN
SHEET NO.

SEGMENT 3

PHASE 1
"ALL PHASING AT CONTRACTOR'S DISCRETION"

PHASE 2

PHASE 3
"ALL OTHER WORK SCHEDULED AT CONTRACTOR'S DISCRETION"





SEGMENT 3/4

PHASE 1
"ALL PHASING AT CONTRACTOR'S DISCRETION"

PHASE 2

PHASE 3
"ALL OTHER WORK SCHEDULED AT CONTRACTOR'S DISCRETION"

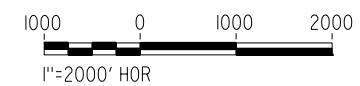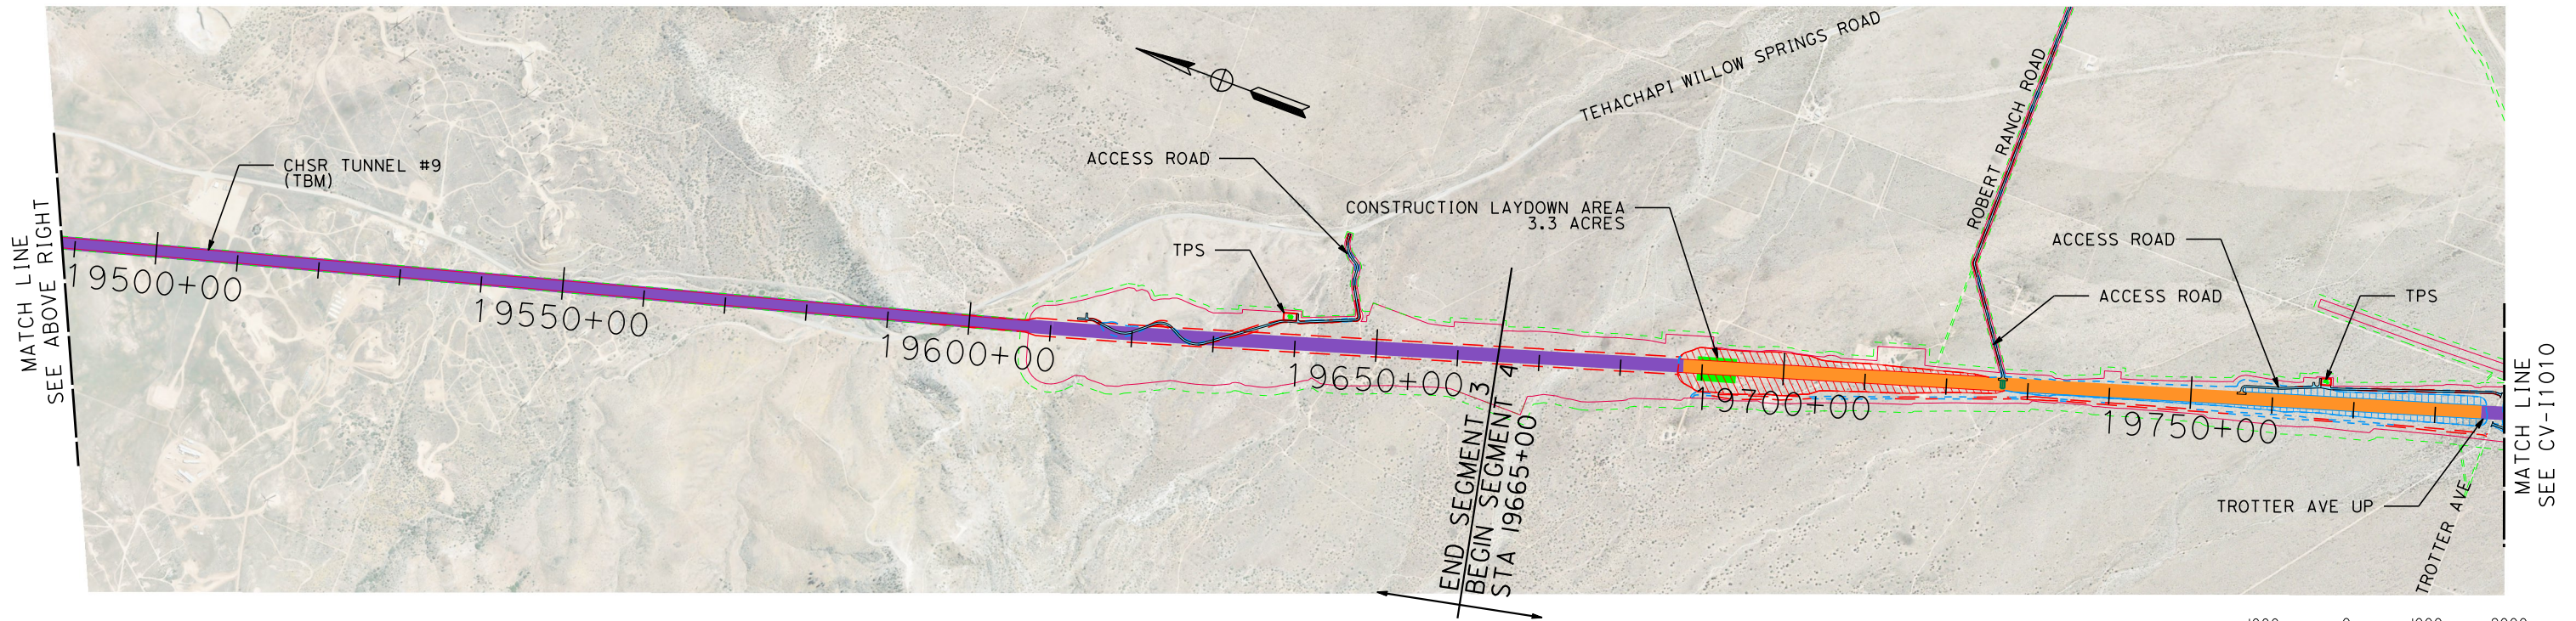

\$USER:\$ 11/6/2017 7:34:47 PM \$PENTBL:\$ \$PLTDRV:\$ \$FILE:\$

REV	DATE	BY	CHK	APP	DESCRIPTION

DESIGNED BY
M. B.
DRAWN BY
A. CARSON
CHECKED BY
W. DURANT
IN CHARGE
S. SMITH
DATE
10/31/2017

**RECORD
PEPD SUBMITTAL**

**NOT FOR
CONSTRUCTION**



**CALIFORNIA HIGH-SPEED RAIL PROJECT
BAKERSFIELD TO PALMDALE**
ALTERNATIVE 3
CONSTRUCTION SEQUENCING
SHEET 9 OF 11


CONTRACT NO.
HSR13-44
DRAWING NO.
CV-11009
SCALE
AS SHOWN
SHEET NO.

SEGMENT 4

PHASE 1
"ALL PHASING AT CONTRACTOR'S DISCRETION"

PHASE 2

PHASE 3
"ALL OTHER WORK SCHEDULED AT CONTRACTOR'S DISCRETION"


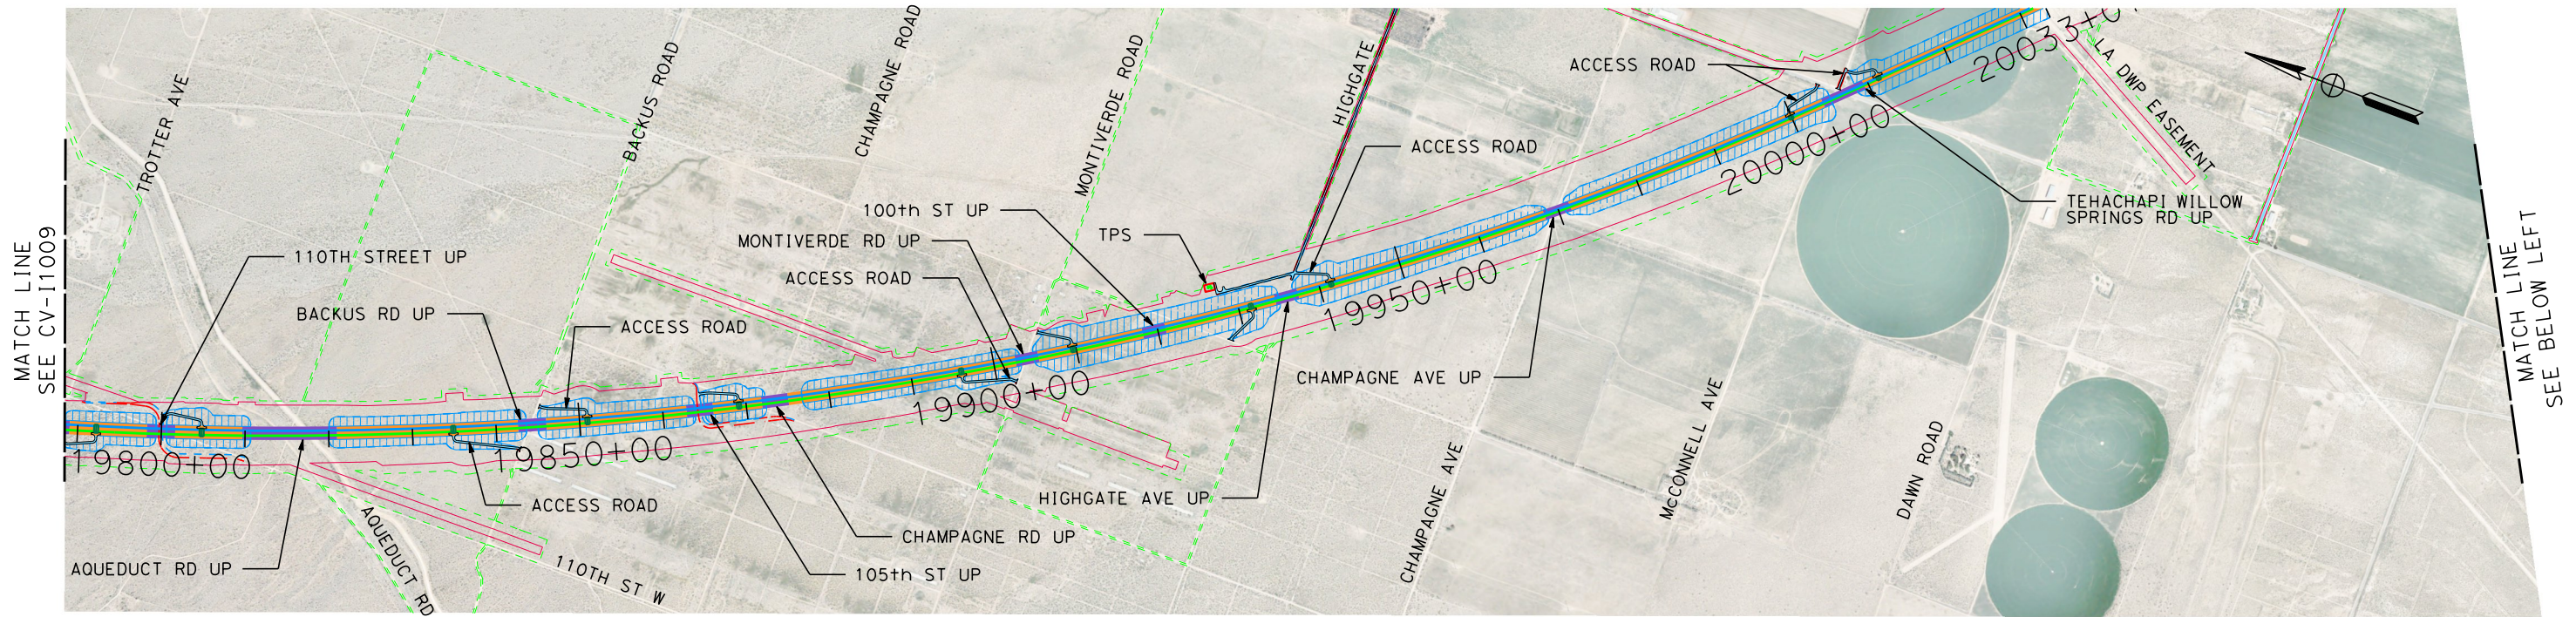


SEGMENT 4

PHASE 1
"ALL PHASING AT CONTRACTOR'S DISCRETION"

PHASE 2

PHASE 3
"ALL OTHER WORK SCHEDULED AT CONTRACTOR'S DISCRETION"

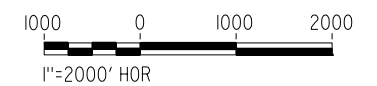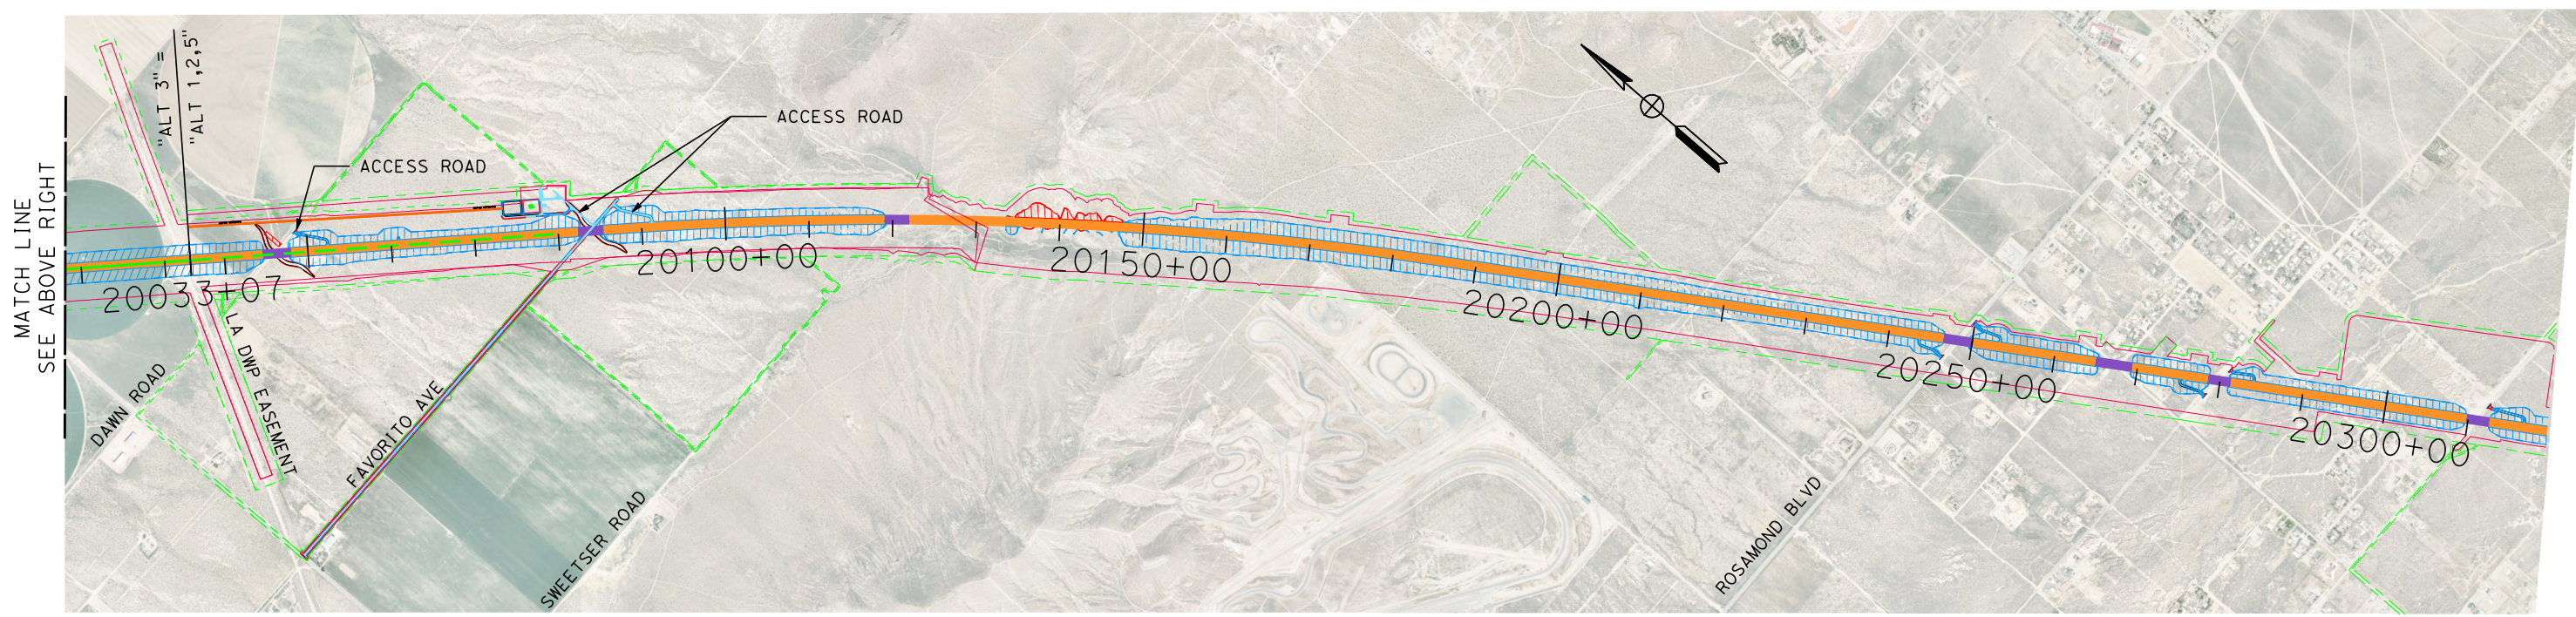

\$USER:\$ 11/4/2017 5:20:20 PM \$PENTBL:\$ \$PLTDRVS:\$ \$FILE:\$

REV	DATE	BY	CHK	APP	DESCRIPTION

DESIGNED BY
M. B.
DRAWN BY
A. CARSON
CHECKED BY
W. DURANT
IN CHARGE
S. SMITH
DATE
10/31/2017

**RECORD
PEPD SUBMITTAL**

**NOT FOR
CONSTRUCTION**



**CALIFORNIA HIGH-SPEED RAIL PROJECT
BAKERSFIELD TO PALMDALE**
ALTERNATIVE 3
CONSTRUCTION SEQUENCING
SHEET 10 OF 11

CONTRACT NO.
HSR13-44
DRAWING NO.
CV-11010
SCALE
AS SHOWN
SHEET NO.

SEGMENT 4

PHASE 1

- 1. CONSTRUCT ACCESS ROADS, MASS GRADING, AND CONSTRUCTION STAGING SITES
- 2. CONSTRUCT WEST AVENUE F OH
- 3. CONSTRUCT WEST AVENUE H OH


4. CONSTRUCT WEST MILLING ST OH

PHASE 2

- 1. CONSTRUCT WEST AVENUE G OH
- 2. CONSTRUCT WEST AVENUE IOH
- 3. CONSTRUCT WEST AVENUE J OH

PHASE 3

"ALL OTHER WORK SCHEDULED AT CONTRACTOR'S DISCRETION"

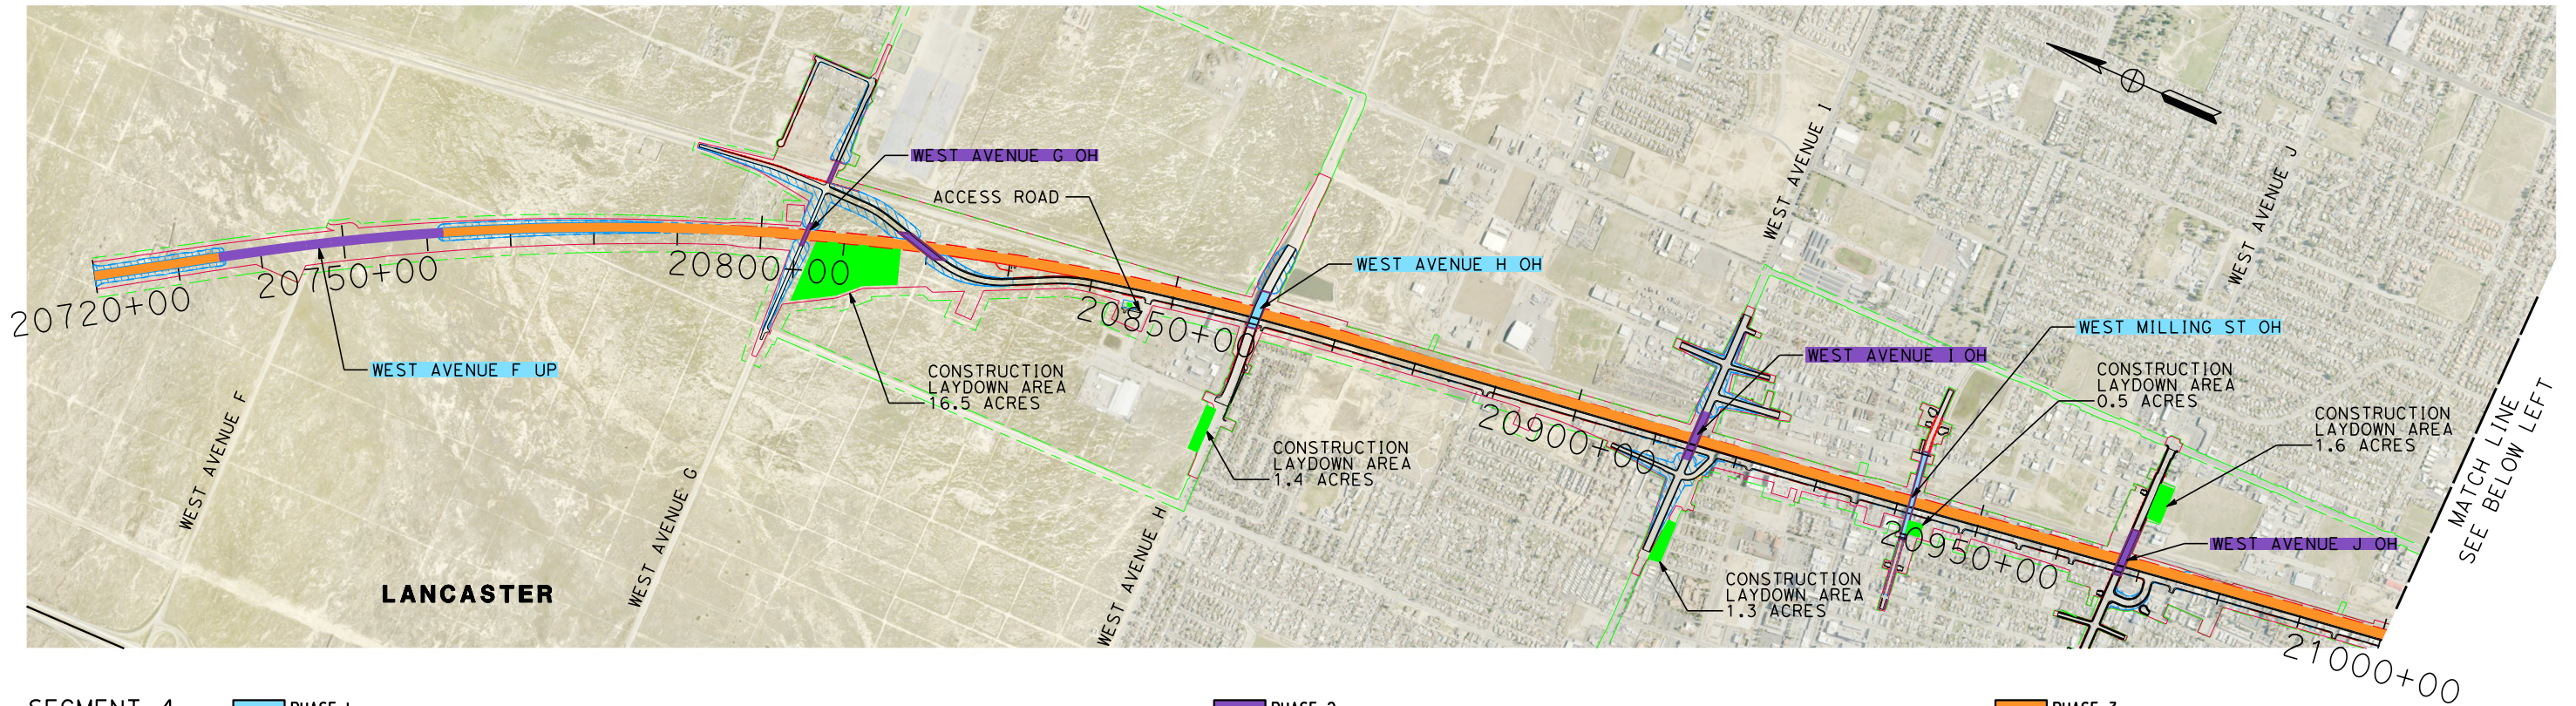

SEGMENT 4

PHASE 1



- 1. CONSTRUCT ACCESS ROADS, MASS GRADING, AND CONSTRUCTION STAGING SITES
- 2. CONSTRUCT WEST AVENUE K OH
- 3. CONSTRUCT WEST AVENUE M OH

PHASE 2

- 1. CONSTRUCT WEST AVENUE L OH

PHASE 3

"ALL OTHER WORK SCHEDULED AT CONTRACTOR'S DISCRETION"

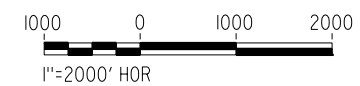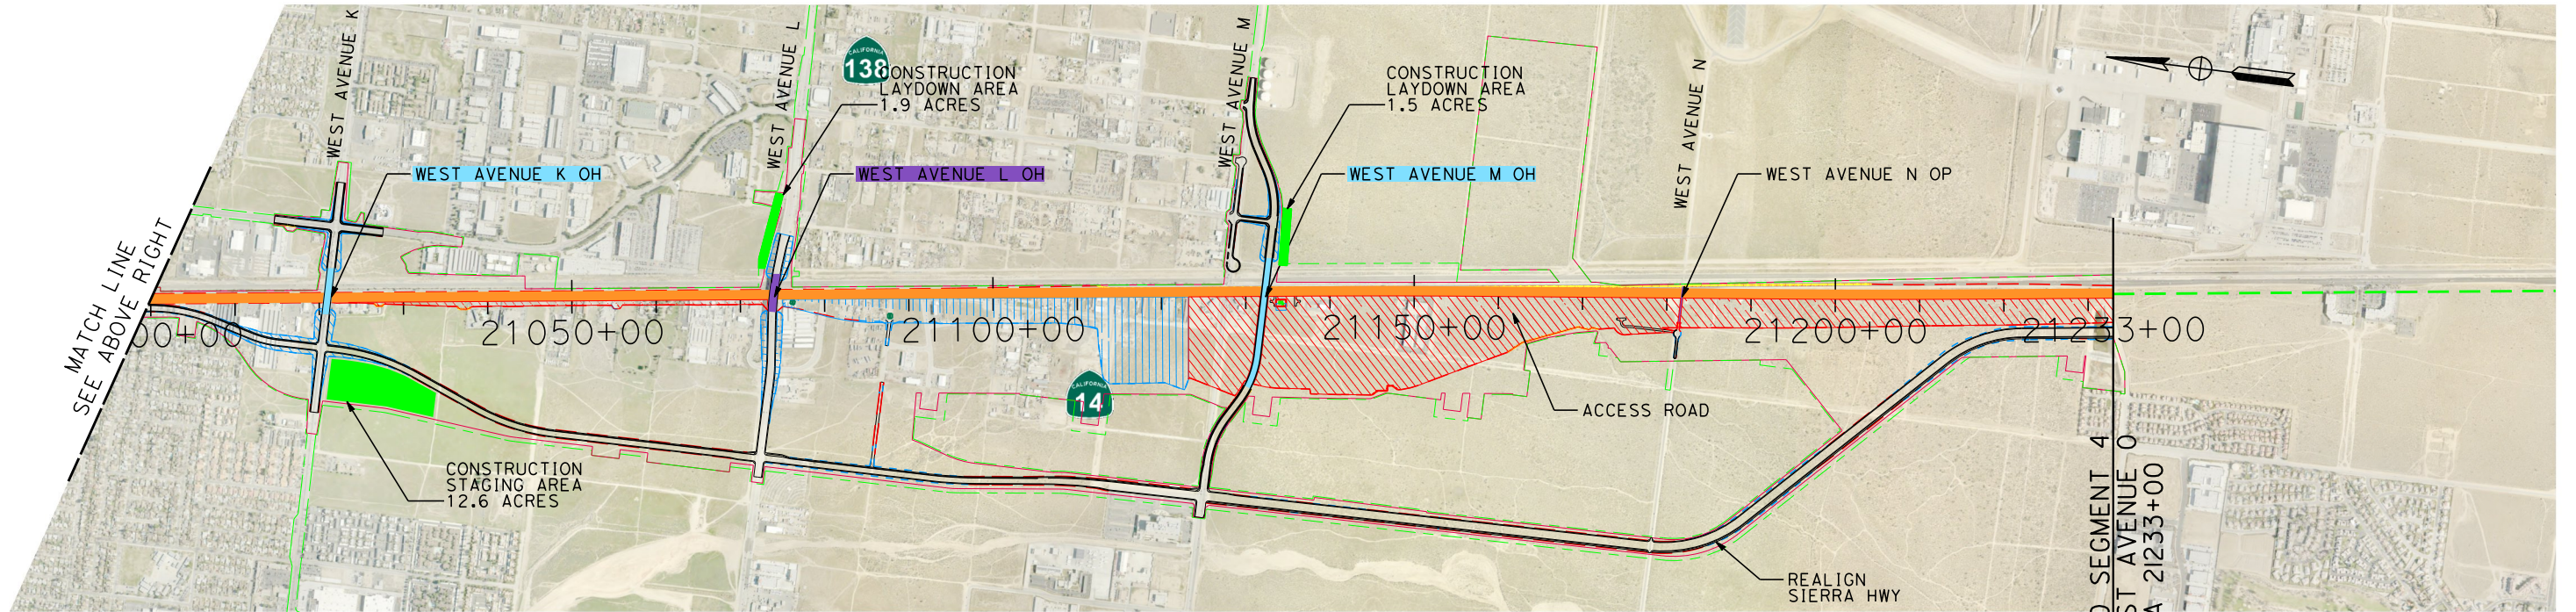

\$USER: 11/4/2017 4:47:35 PM \$PENTBL.S\$ \$PLTDRVS\$ \$FILE\$

REV	DATE	BY	CHK	APP	DESCRIPTION

DESIGNED BY
M. B.
 DRAWN BY
A. CARSON
 CHECKED BY
W. DURANT
 IN CHARGE
S. SMITH
 DATE
10/31/2017

**RECORD
 PEPD SUBMITTAL**

**NOT FOR
 CONSTRUCTION**



CALIFORNIA HIGH-SPEED RAIL PROJECT
BAKERSFIELD TO PALMDALE
 ALTERNATIVE 5
 CONSTRUCTION SEQUENCING
 SHEET 11 OF 11

CONTRACT NO.
HSR13-44
 DRAWING NO.
CV-11011
 SCALE
AS SHOWN
 SHEET NO.