



Projects\701206.00_CHSRBP\00_CADD\Sheet Files\CV\G\BP-CV-G4047.dgn

OIC:Adodge 11/7/2017 11:09:53 PM

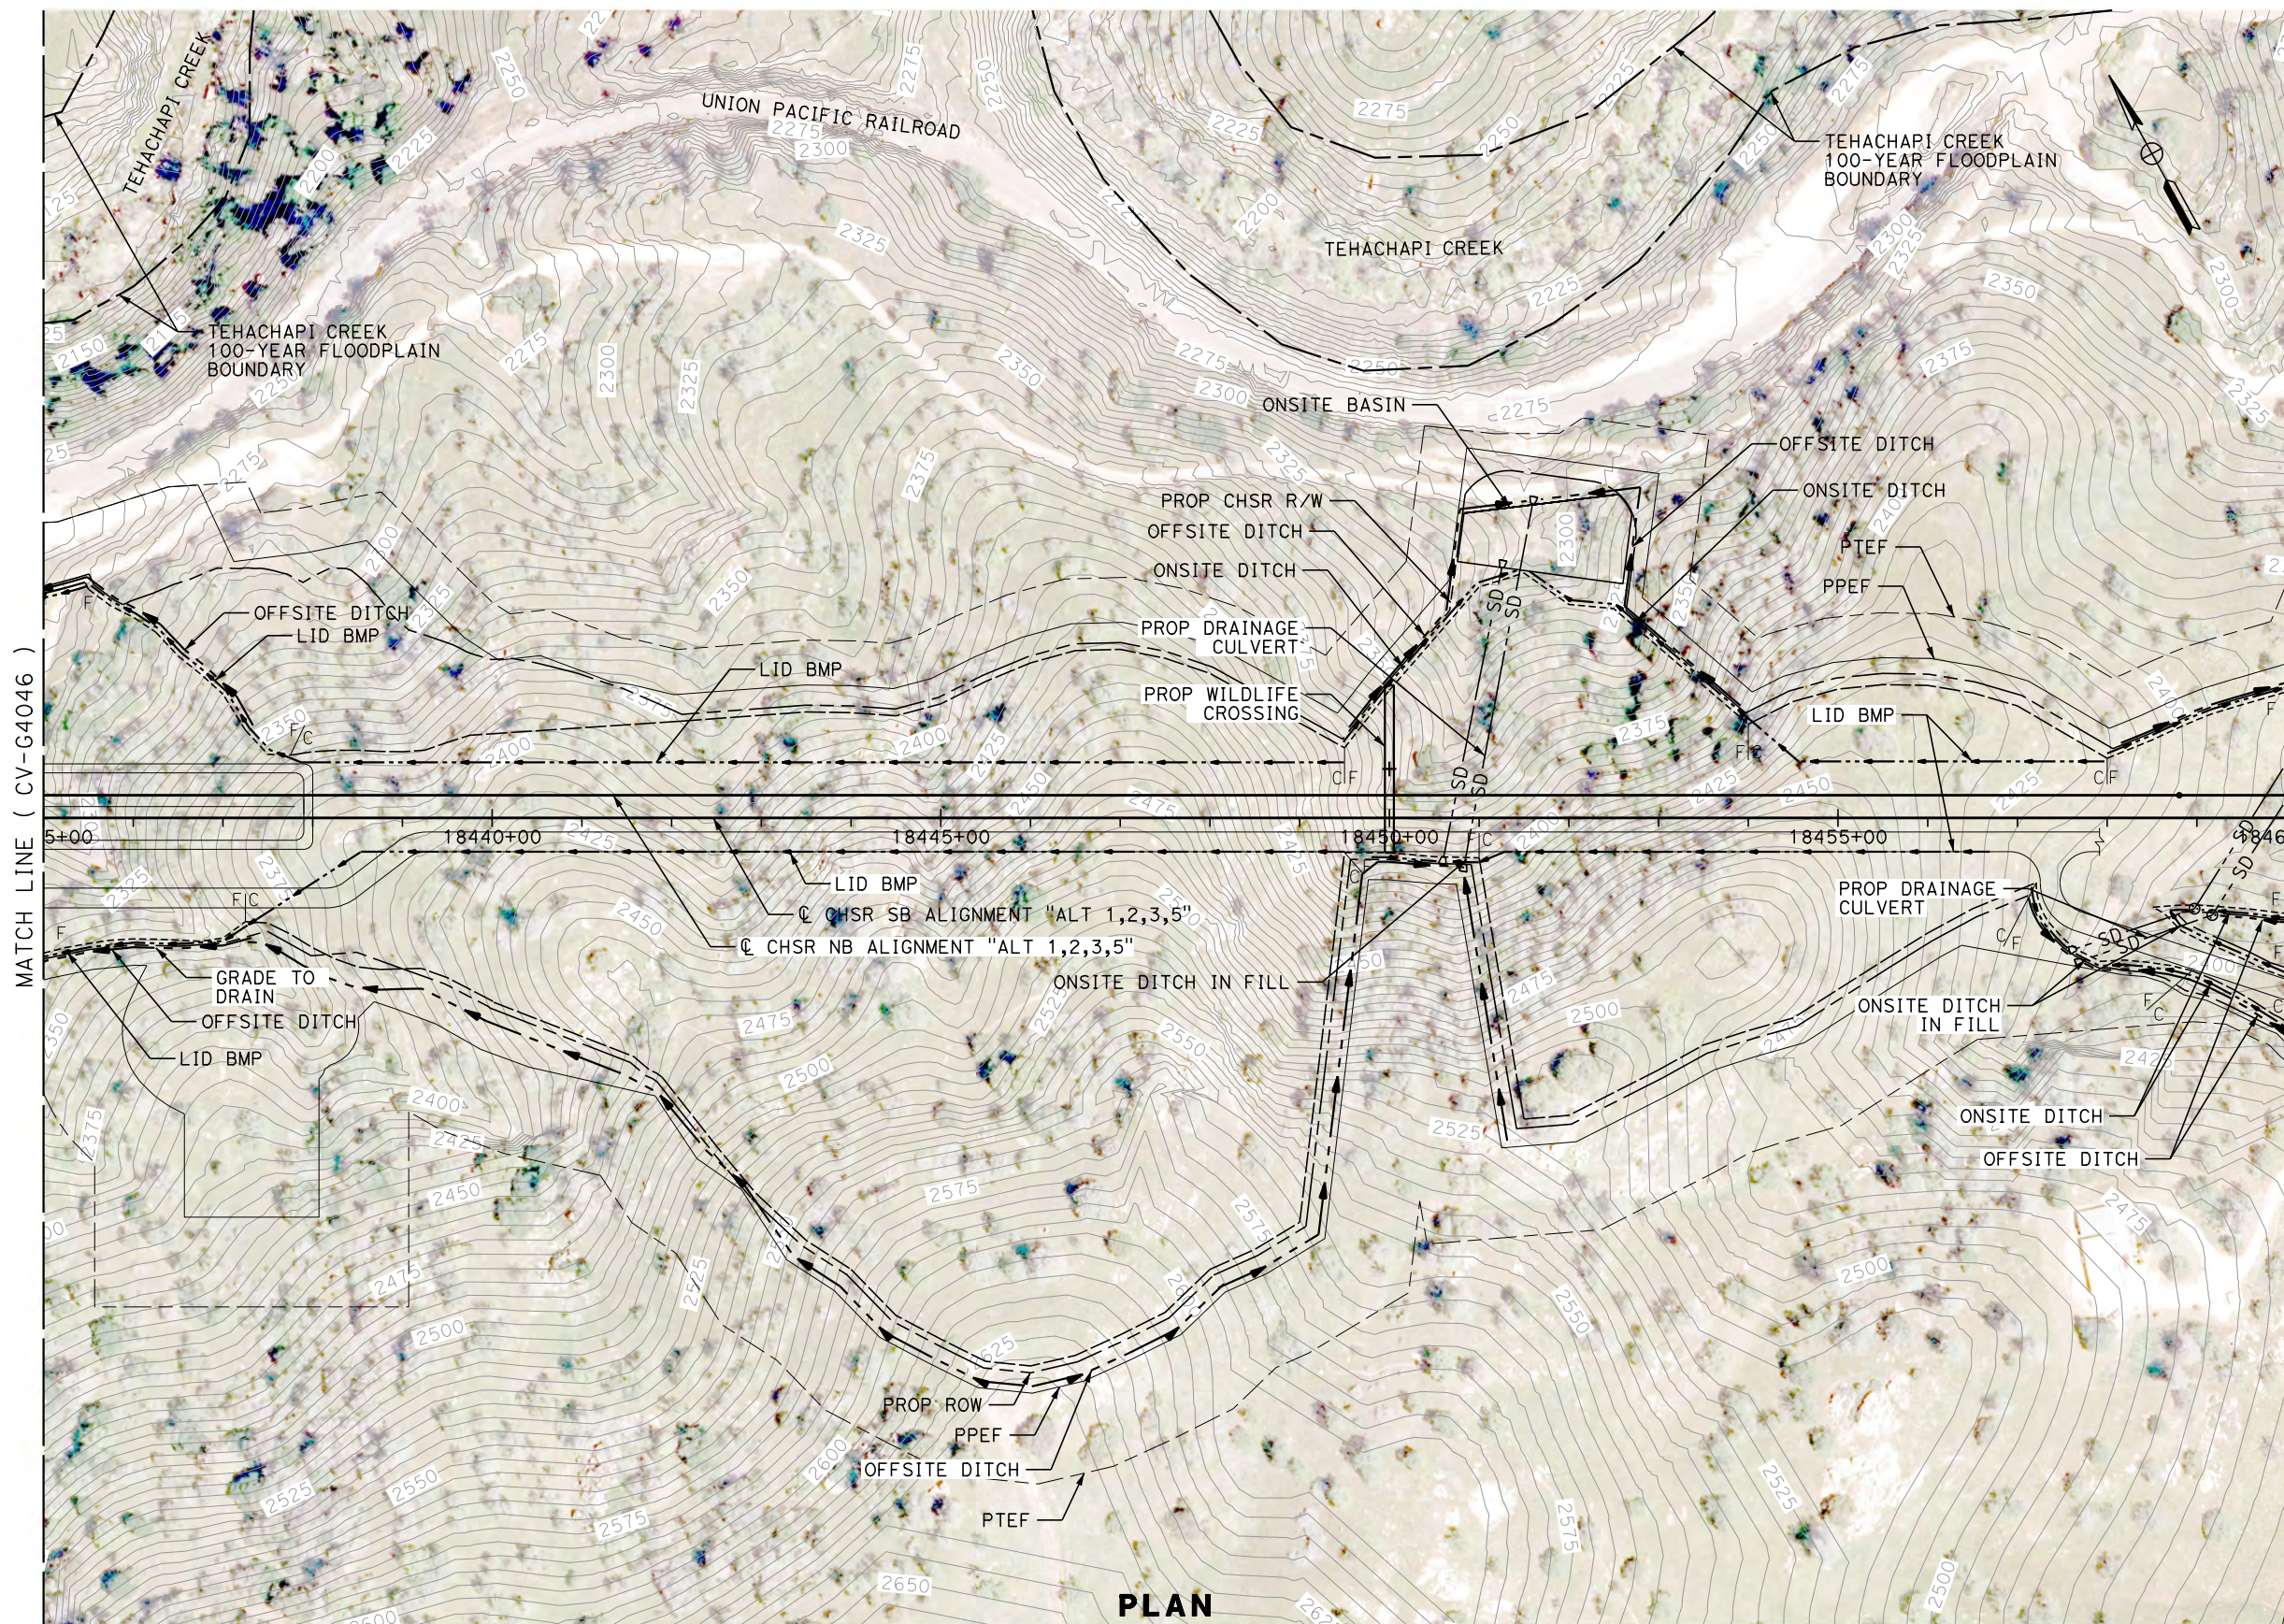

PLAN

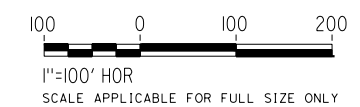

REV	DATE	BY	CHK	APP	DESCRIPTION

DESIGNED BY
J. ABRAMS
DRAWN BY
N. SANDERS
CHECKED BY
G. CAMPBELL
IN CHARGE
S. SMITH
DATE
10/31/2017

**RECORD
PEPD
SUBMITTAL**

**NOT FOR
CONSTRUCTION**





**CALIFORNIA HIGH-SPEED RAIL PROJECT
BAKERSFIELD TO PALMDALE**
ALTERNATIVE 1,2,3,5
GRADING AND DRAINAGE
STA. 18435+00 TO 18460+00
PLAN

CONTRACT NO.
HSR13-44
DRAWING NO.
CV-G4047
SCALE
AS SHOWN
SHEET NO.

Projects\701206.00_CHSRBP\00_CADD\Sheet_Files\CV\G\BP-CV-G4048.dgn

OIC:Adodge 11/7/2017 11:14:51 PM

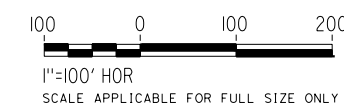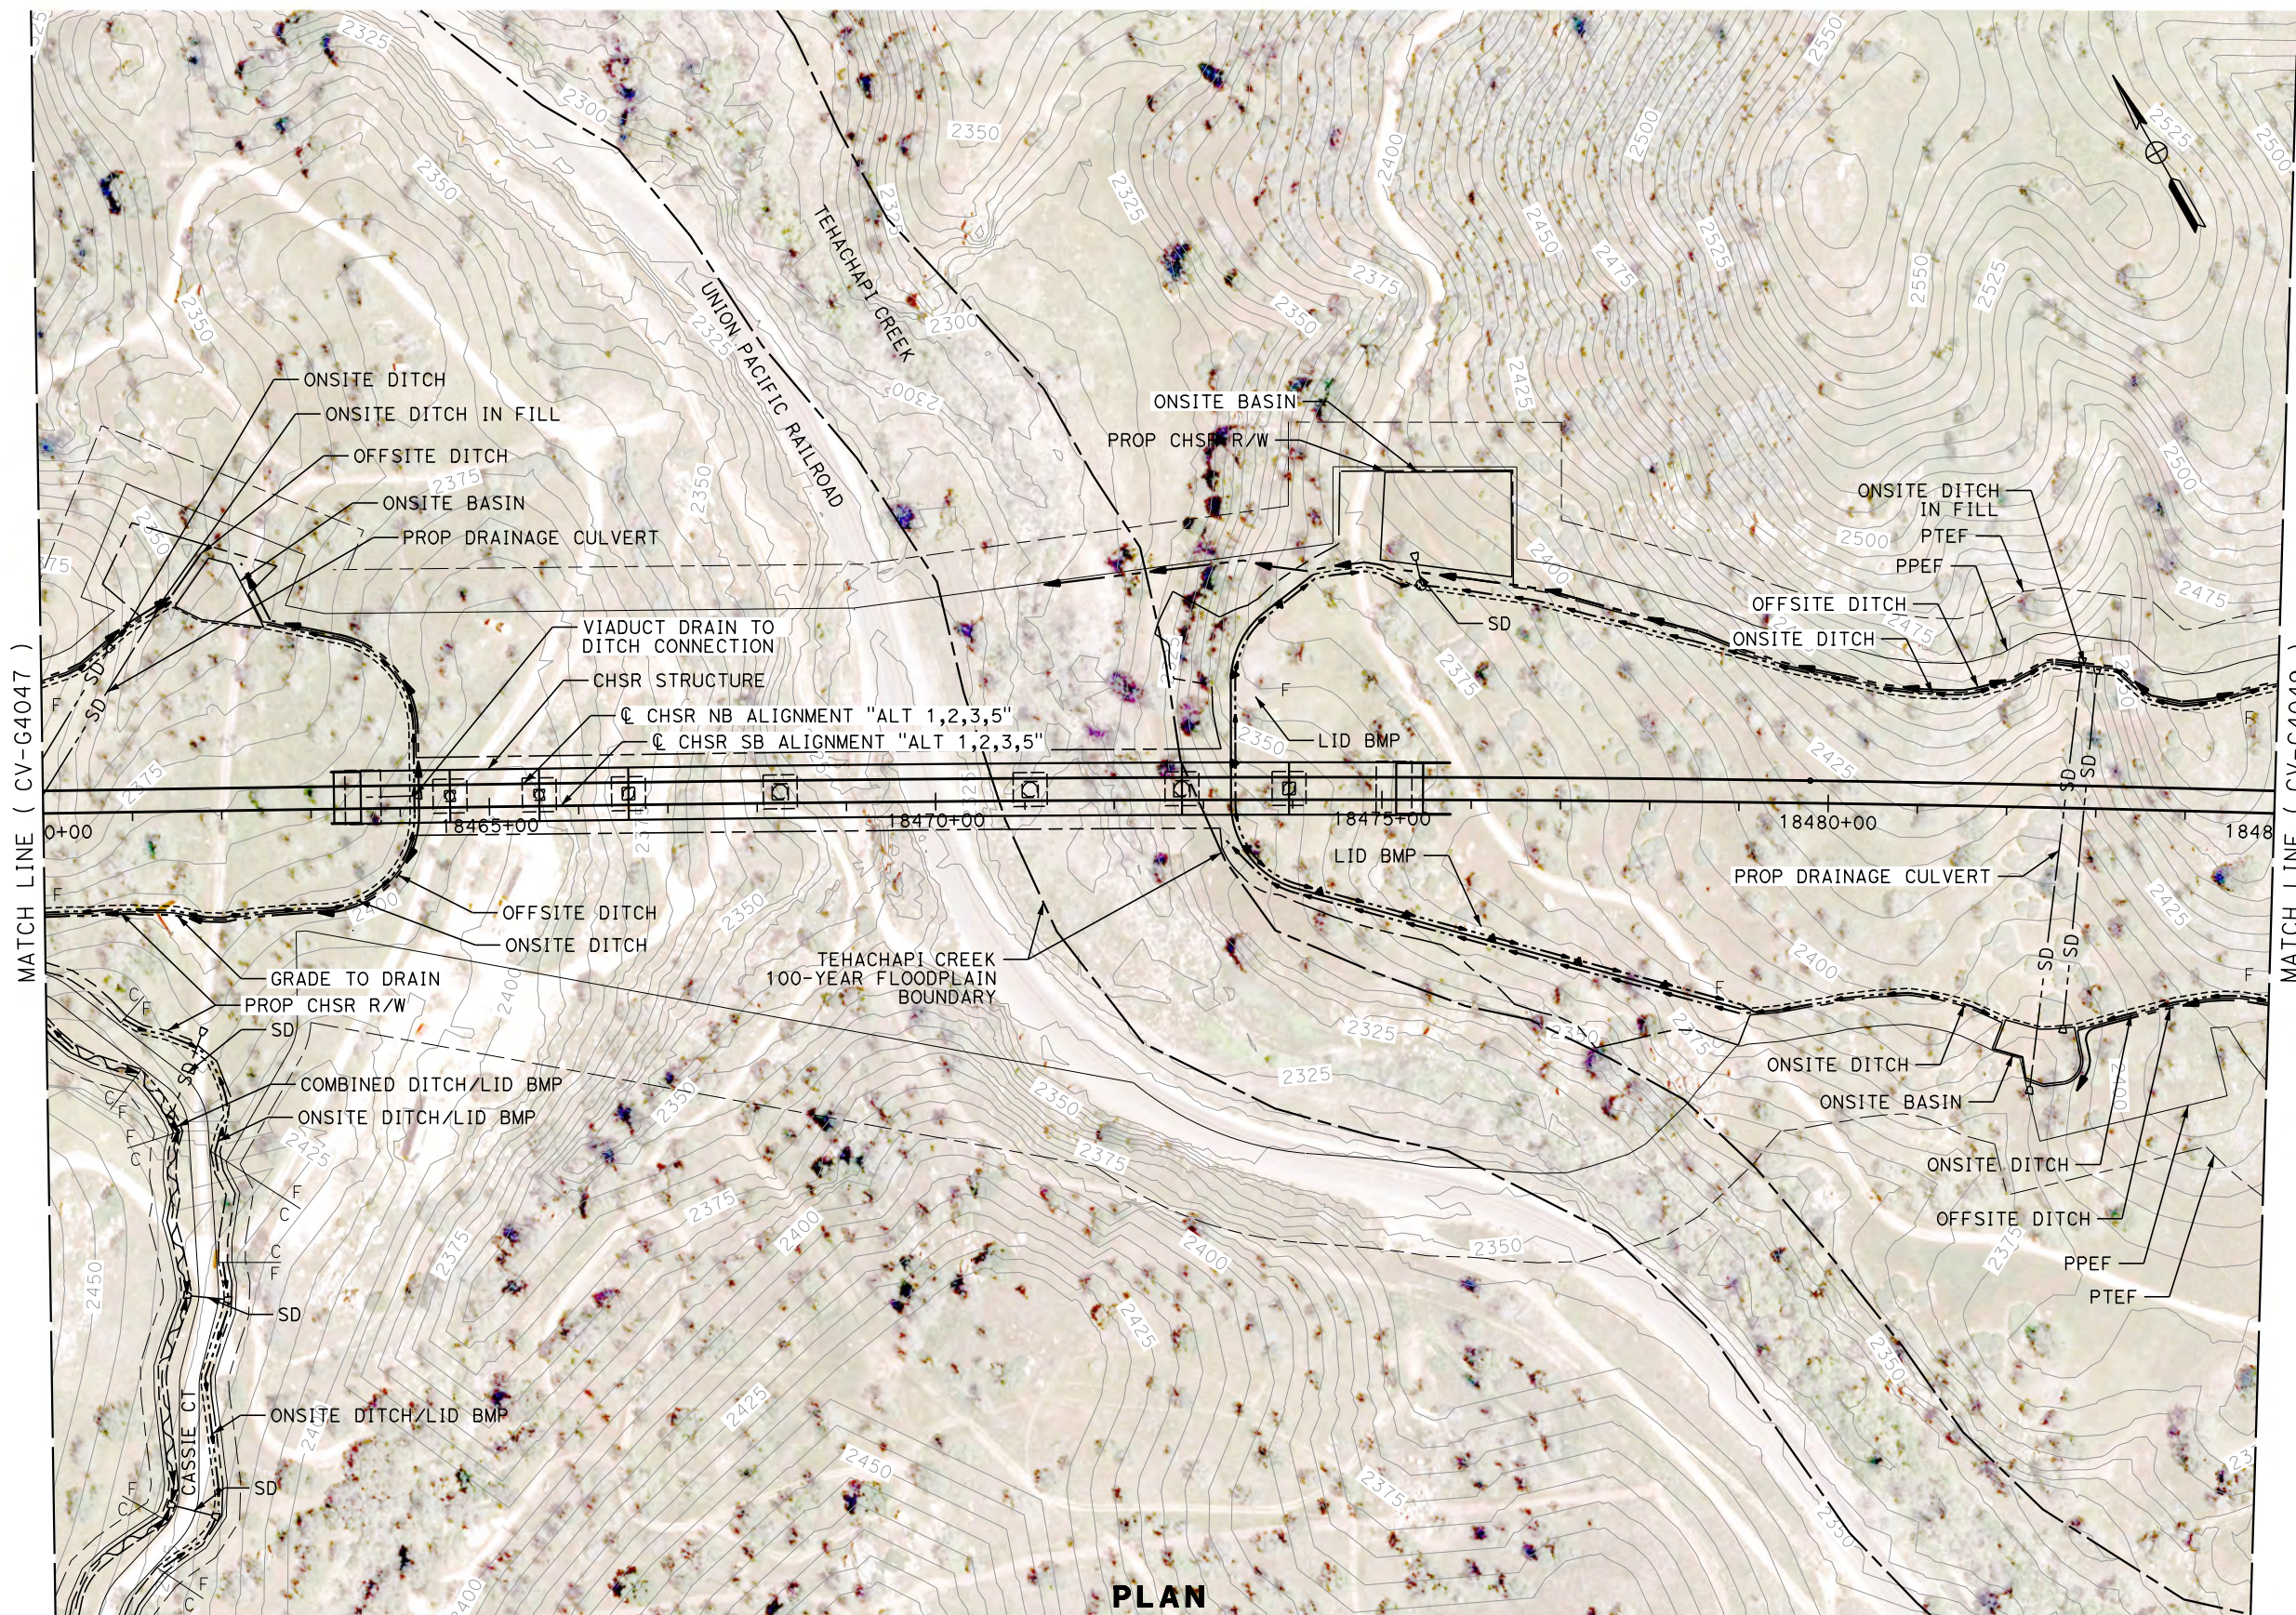

PLAN


MATCH LINE (CV-G4180)

REV	DATE	BY	CHK	APP	DESCRIPTION

DESIGNED BY
J. ABRAMS
DRAWN BY
N. SANDERS
CHECKED BY
G. CAMPBELL
IN CHARGE
S. SMITH
DATE
10/31/2017

**RECORD
PEPD
SUBMITTAL**

**NOT FOR
CONSTRUCTION**

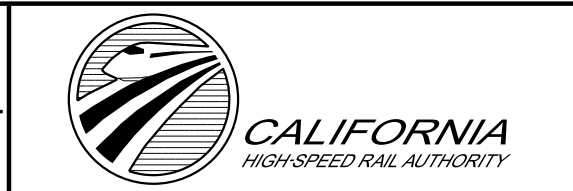

**CALIFORNIA HIGH-SPEED RAIL PROJECT
BAKERSFIELD TO PALMDALE**

ALTERNATIVE 1,2,3,5
GRADING AND DRAINAGE
STA. 18460+00 TO 18485+00
PLAN

CONTRACT NO.
HSR13-44



DRAWING NO.
CV-G4048

SCALE
AS SHOWN

SHEET NO.

Projects\701206.00_CHSRBP\00_CADD\Sheet Files\CV\G\BP-CV-G4049.dgn

OIC:Adodge 11/7/2017 10:56:51 PM

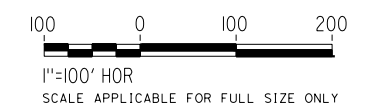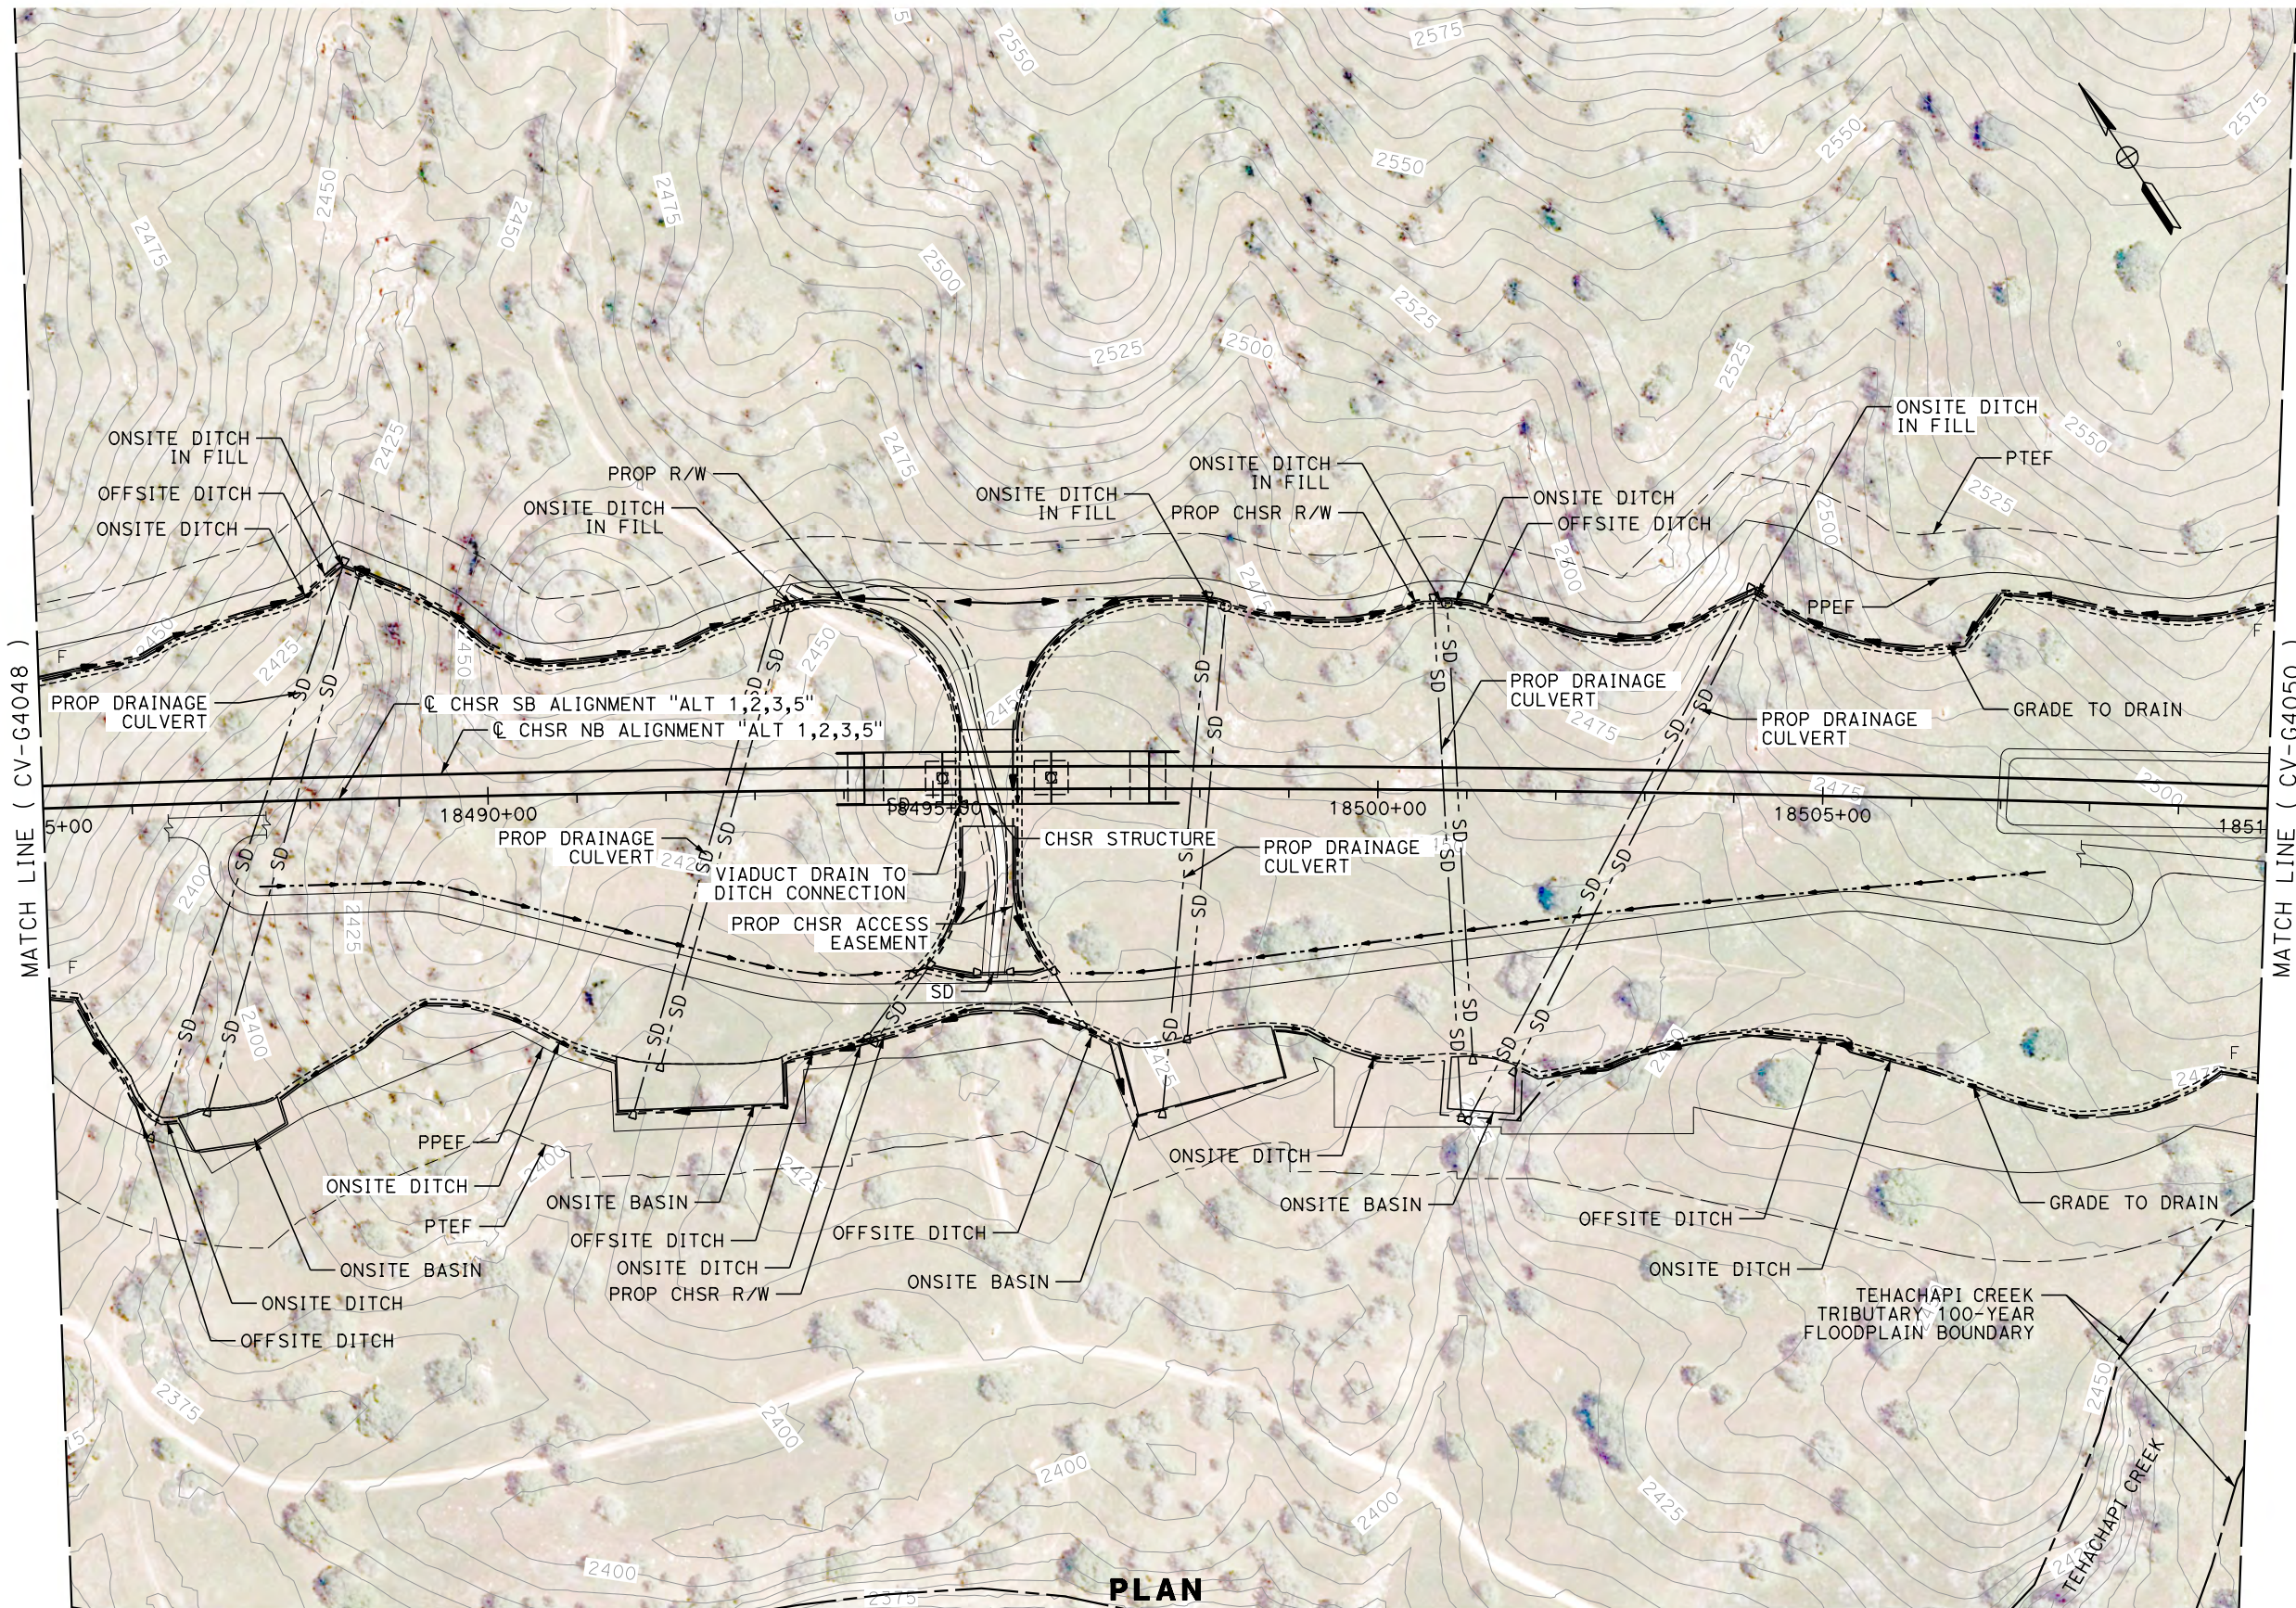

PLAN

REV	DATE	BY	CHK	APP	DESCRIPTION

DESIGNED BY
J. ABRAMS
DRAWN BY
N. SANDERS
CHECKED BY
G. CAMPBELL
IN CHARGE
S. SMITH
DATE
10/31/2017

**RECORD
PEPD
SUBMITTAL**

**NOT FOR
CONSTRUCTION**



**CALIFORNIA HIGH-SPEED RAIL PROJECT
BAKERSFIELD TO PALMDALE**

ALTERNATIVE 1,2,3,5
GRADING AND DRAINAGE
STA. 18485+00 TO 18510+00
PLAN

CONTRACT NO.
HSR13-44


DRAWING NO.
CV-G4049

SCALE
AS SHOWN

SHEET NO.

Projects\701206.00_CHSRBP\00_CADD\Sheet_Files\CV\G\BP-CV-G4050.dgn

11/7/2017 11:09:58 PM

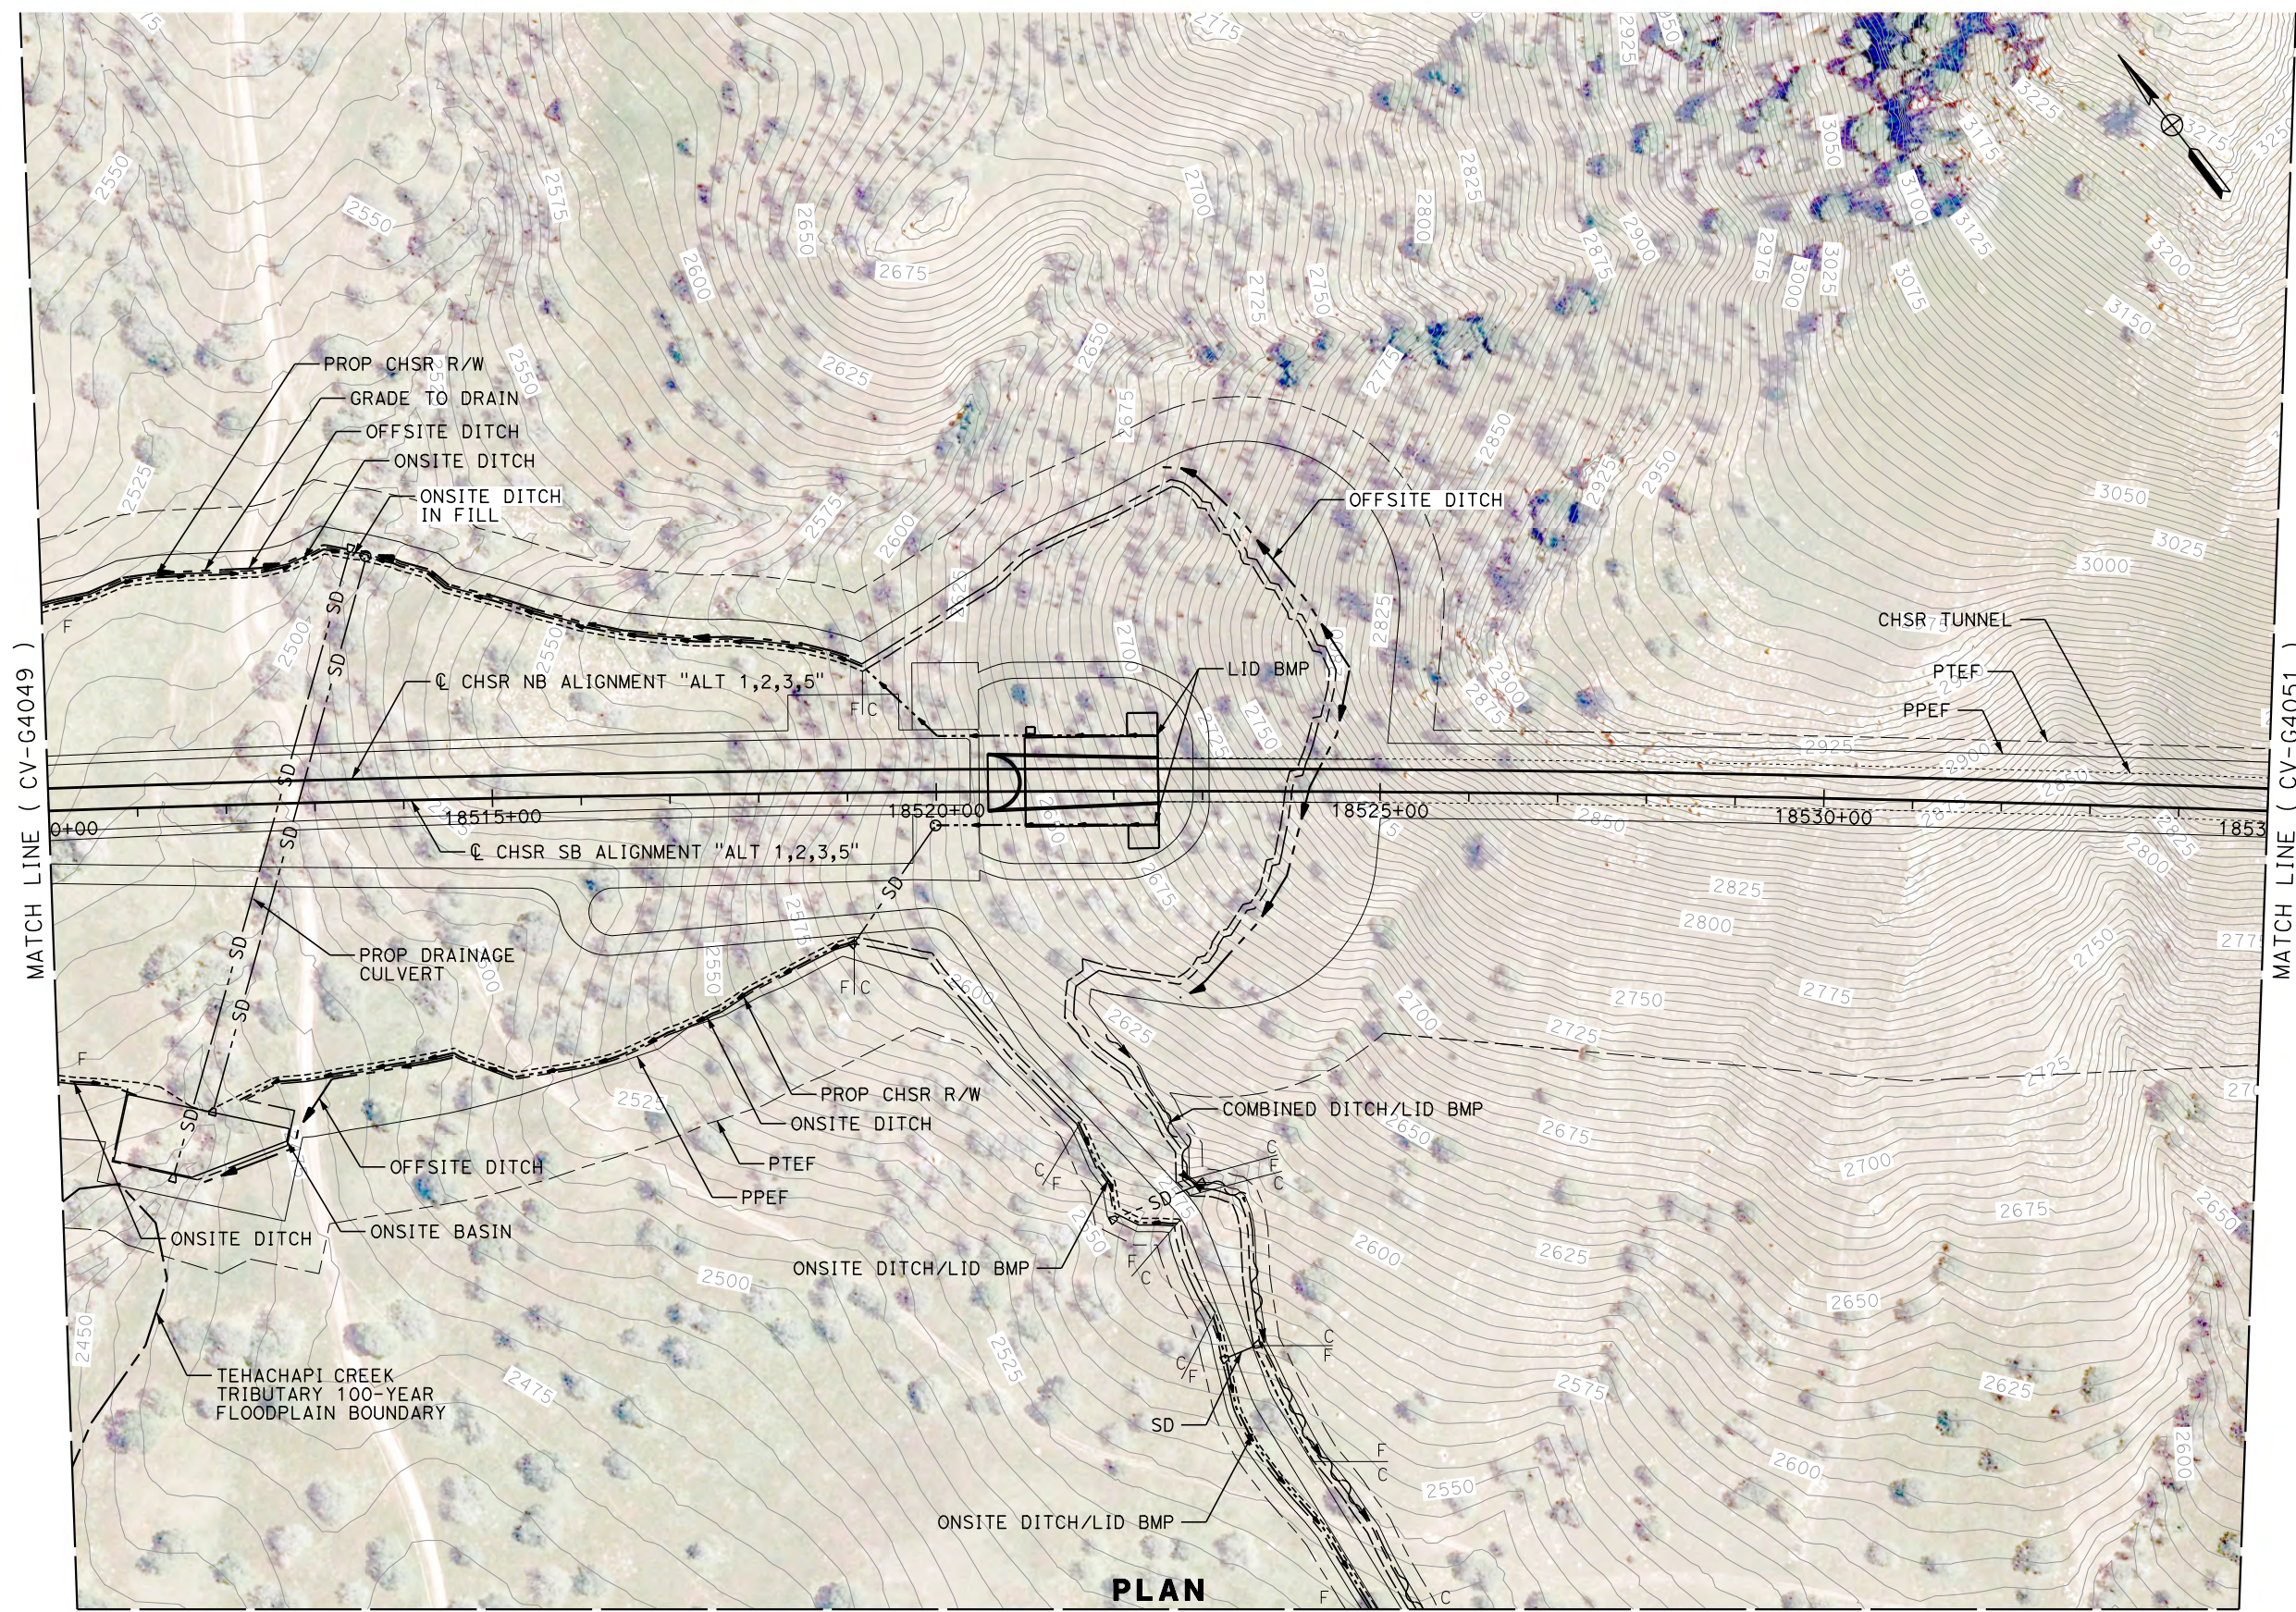


PLAN

REV	DATE	BY	CHK	APP	DESCRIPTION

DESIGNED BY
J. ABRAMS
DRAWN BY
N. SANDERS
CHECKED BY
G. CAMPBELL
IN CHARGE
S. SMITH
DATE
10/31/2017

**RECORD
PEPD
SUBMITTAL**

**NOT FOR
CONSTRUCTION**

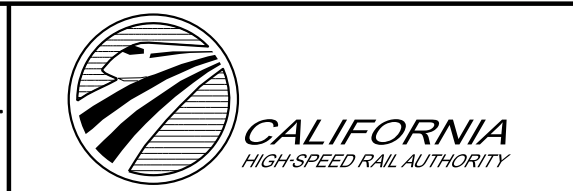


**CALIFORNIA HIGH-SPEED RAIL PROJECT
BAKERSFIELD TO PALMDALE**

ALTERNATIVE 1,2,3,5
GRADING AND DRAINAGE
STA. 18510+00 TO 18535+00
PLAN

CONTRACT NO.
HSR13-44
DRAWING NO.
CV-G4050
SCALE
AS SHOWN
SHEET NO.

Projects\701206.00_CHSRBP\00_CADD\Sheet Files\CV\G\BP-CV-G4051.dgn

11/7/2017 11:04:55 PM
OIC:Adodge

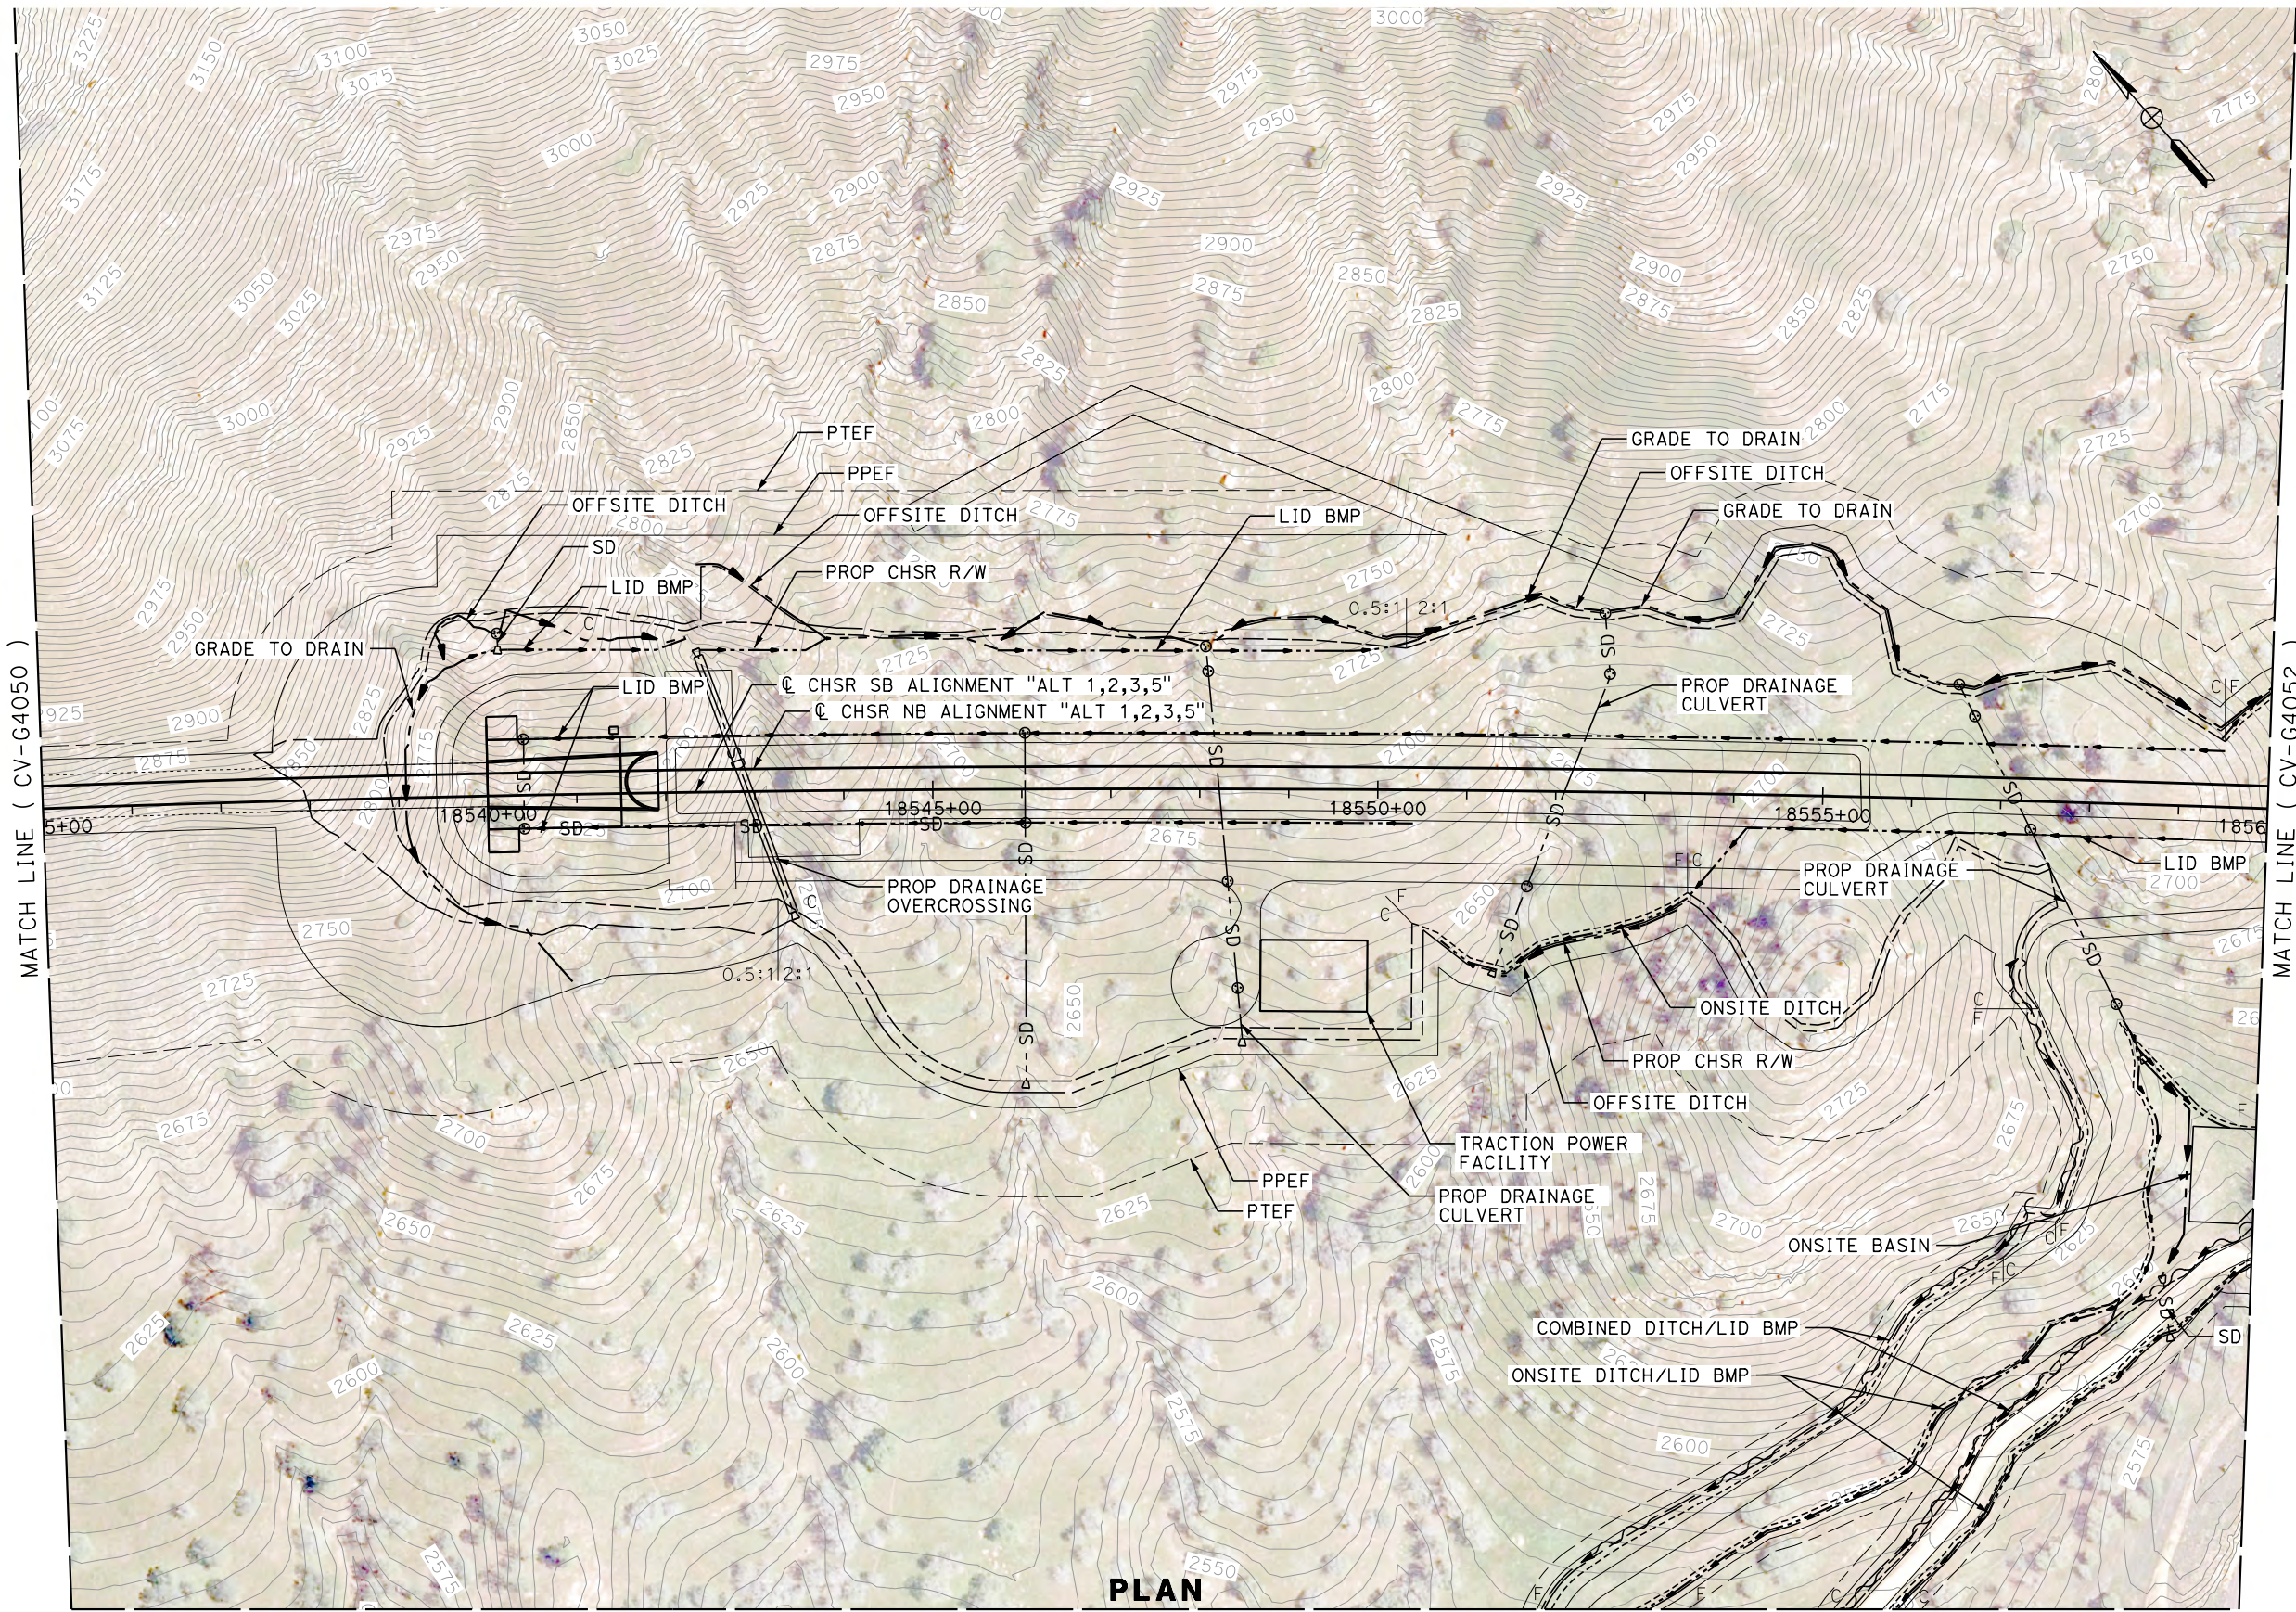

PLAN

MATCH LINE (CV-G4081)

MATCH LINE (CV-G4082)

REV	DATE	BY	CHK	APP	DESCRIPTION

DESIGNED BY
J. ABRAMS
DRAWN BY
N. SANDERS
CHECKED BY
G. CAMPBELL
IN CHARGE
S. SMITH
DATE
10/31/2017

**RECORD
PEPD
SUBMITTAL**

**NOT FOR
CONSTRUCTION**



**CALIFORNIA HIGH-SPEED RAIL PROJECT
BAKERSFIELD TO PALMDALE**

ALTERNATIVE 1,2,3,5
GRADING AND DRAINAGE
STA. 18535+00 TO 18560+00
PLAN

CONTRACT NO.
HSR13-44



DRAWING NO.
CV-G4051

SCALE
AS SHOWN

SHEET NO.

Projects\701206.00_CHSRBP\00_CADD\Sheet_Files\CV\G\BP-CV-G4052.dgn

OIC:Adodge 11/7/2017 11:02:13 PM

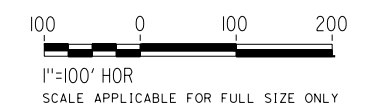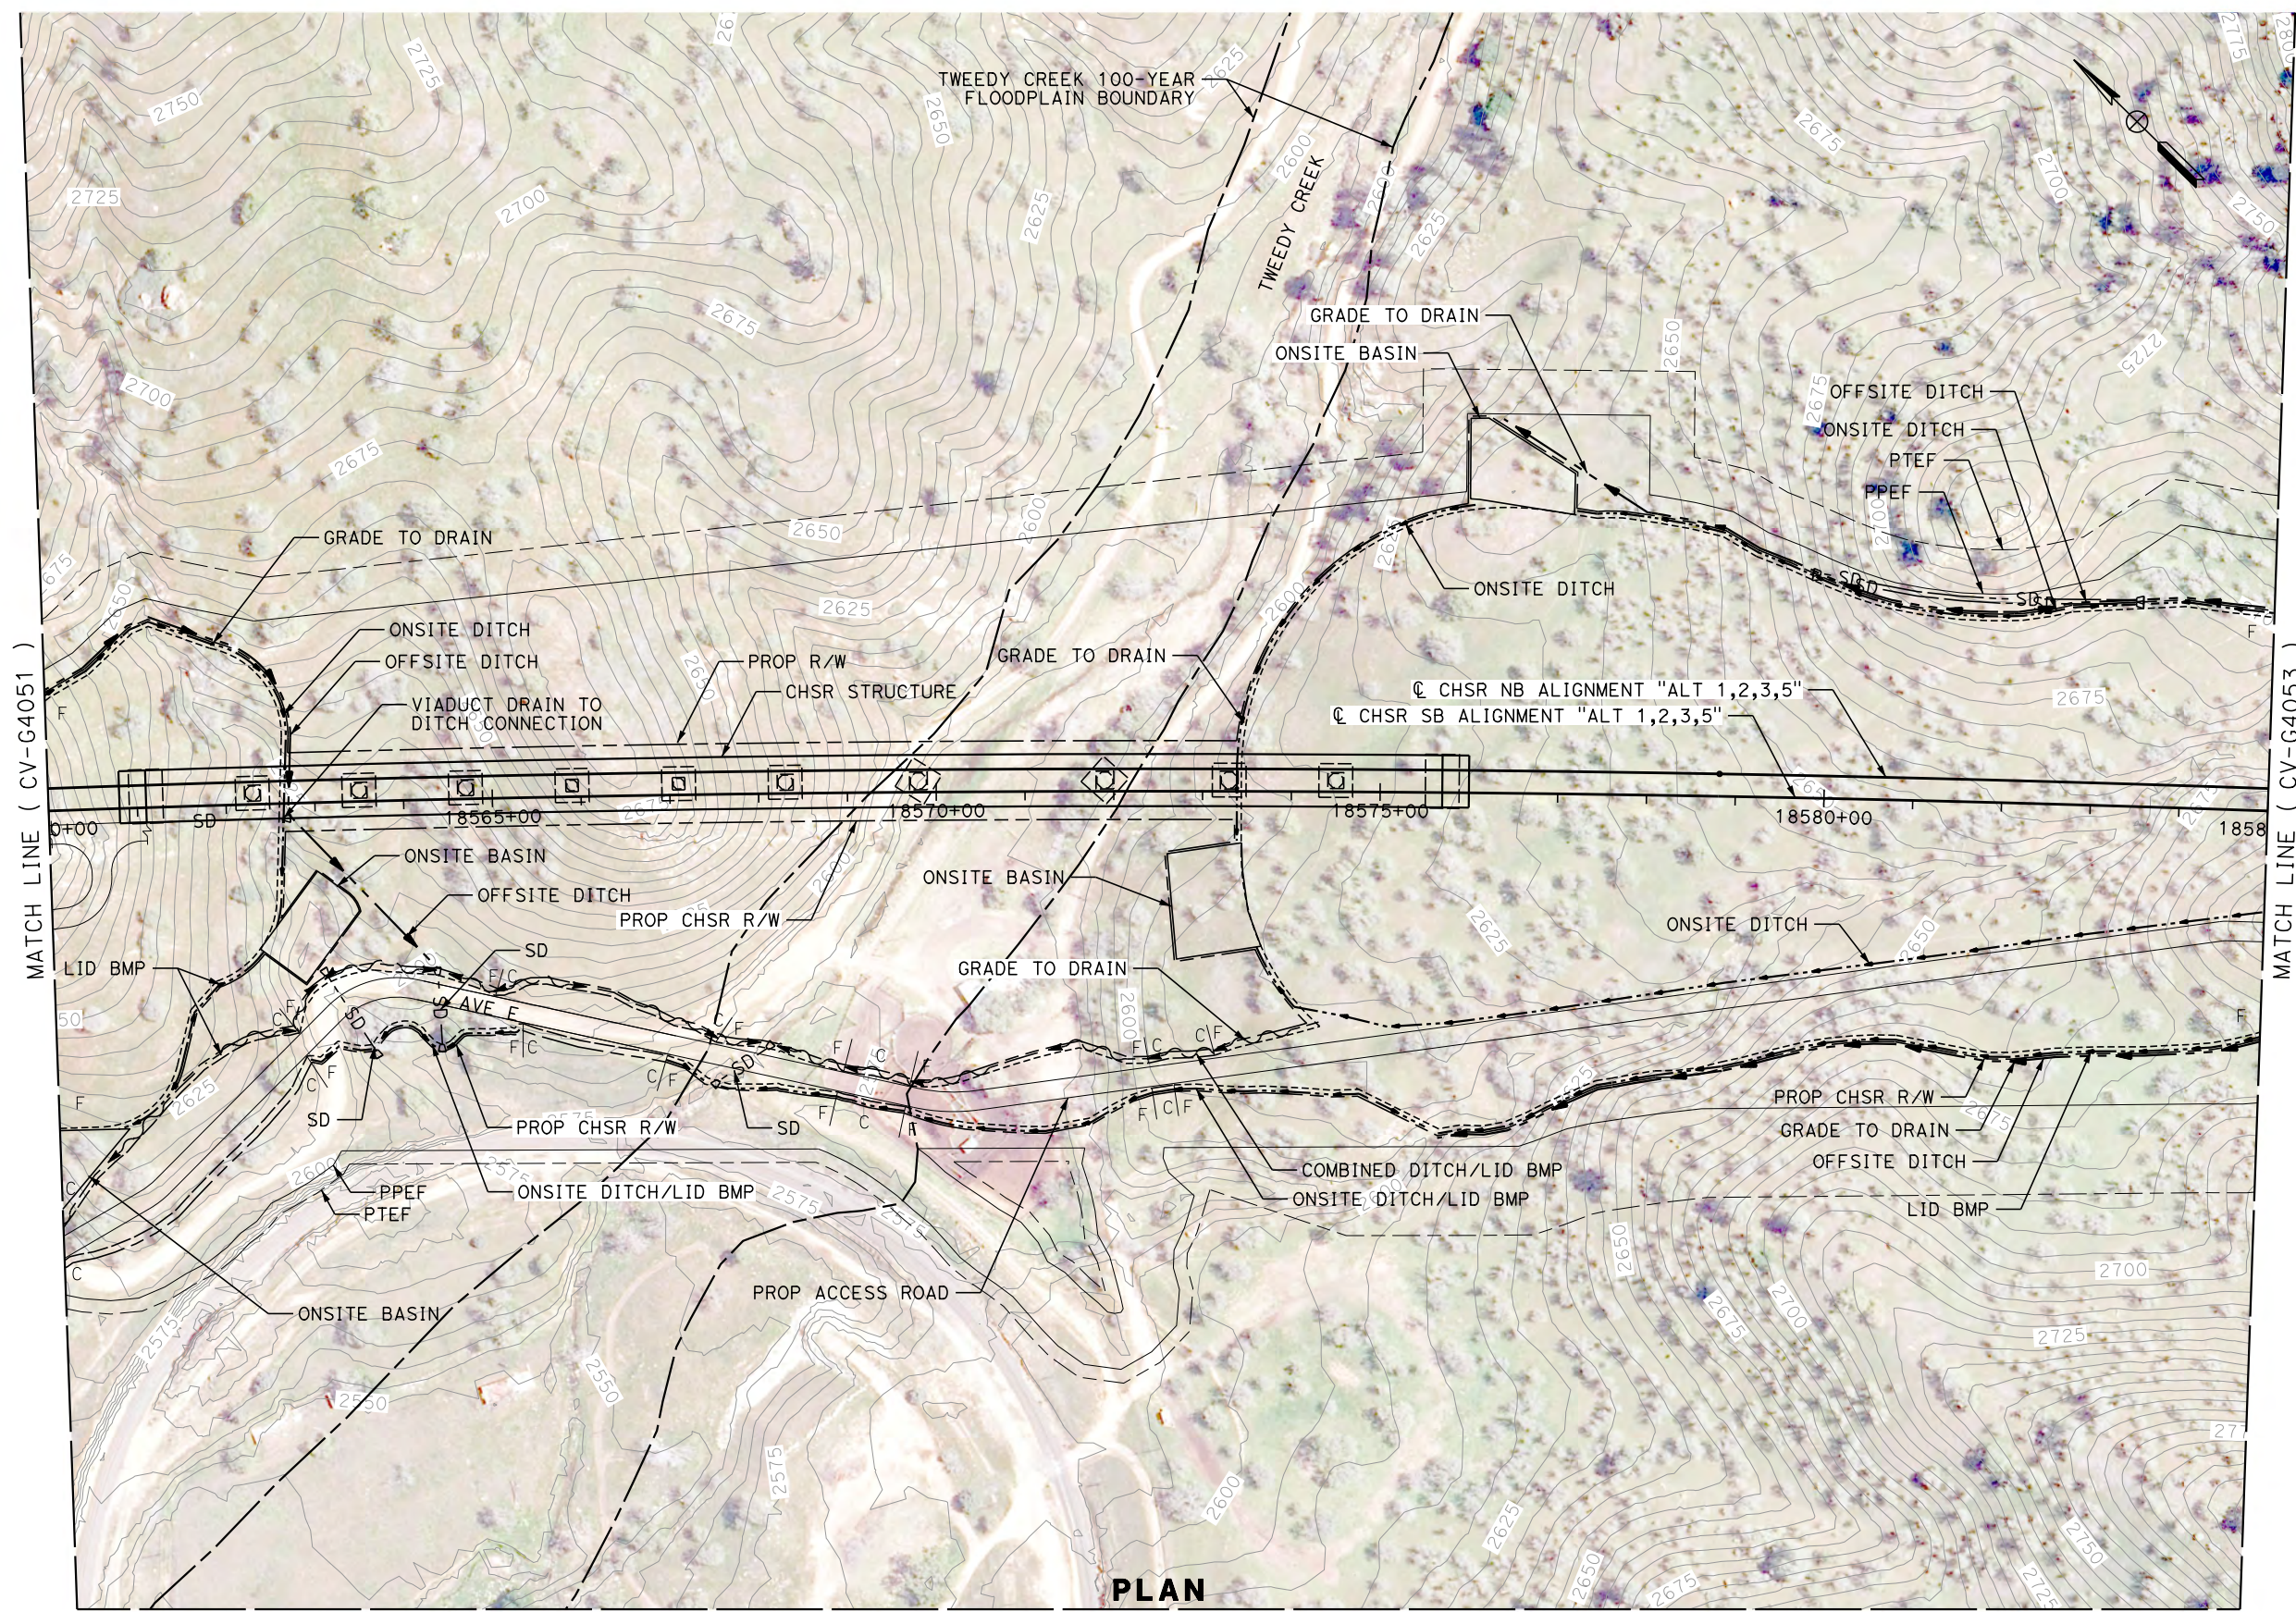

REV	DATE	BY	CHK	APP	DESCRIPTION

DESIGNED BY
J. ABRAMS

DRAWN BY
N. SANDERS

CHECKED BY
G. CAMPBELL

IN CHARGE
S. SMITH

DATE
10/31/2017

**RECORD
PEPD
SUBMITTAL**

**NOT FOR
CONSTRUCTION**



**CALIFORNIA HIGH-SPEED RAIL PROJECT
BAKERSFIELD TO PALMDALE**

ALTERNATIVE 1,2,3,5
GRADING AND DRAINAGE
STA. 18560+00 TO 18585+00
PLAN

CONTRACT NO.
HSR13-44



DRAWING NO.
CV-G4052

SCALE
AS SHOWN

SHEET NO.

Projects\701206_00_CHSRBP\00_CADD\Sheet Files\CV\G\BP-CV-G4053.dgn

OIC:Adodge 11/7/2017 11:11:36 PM

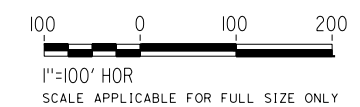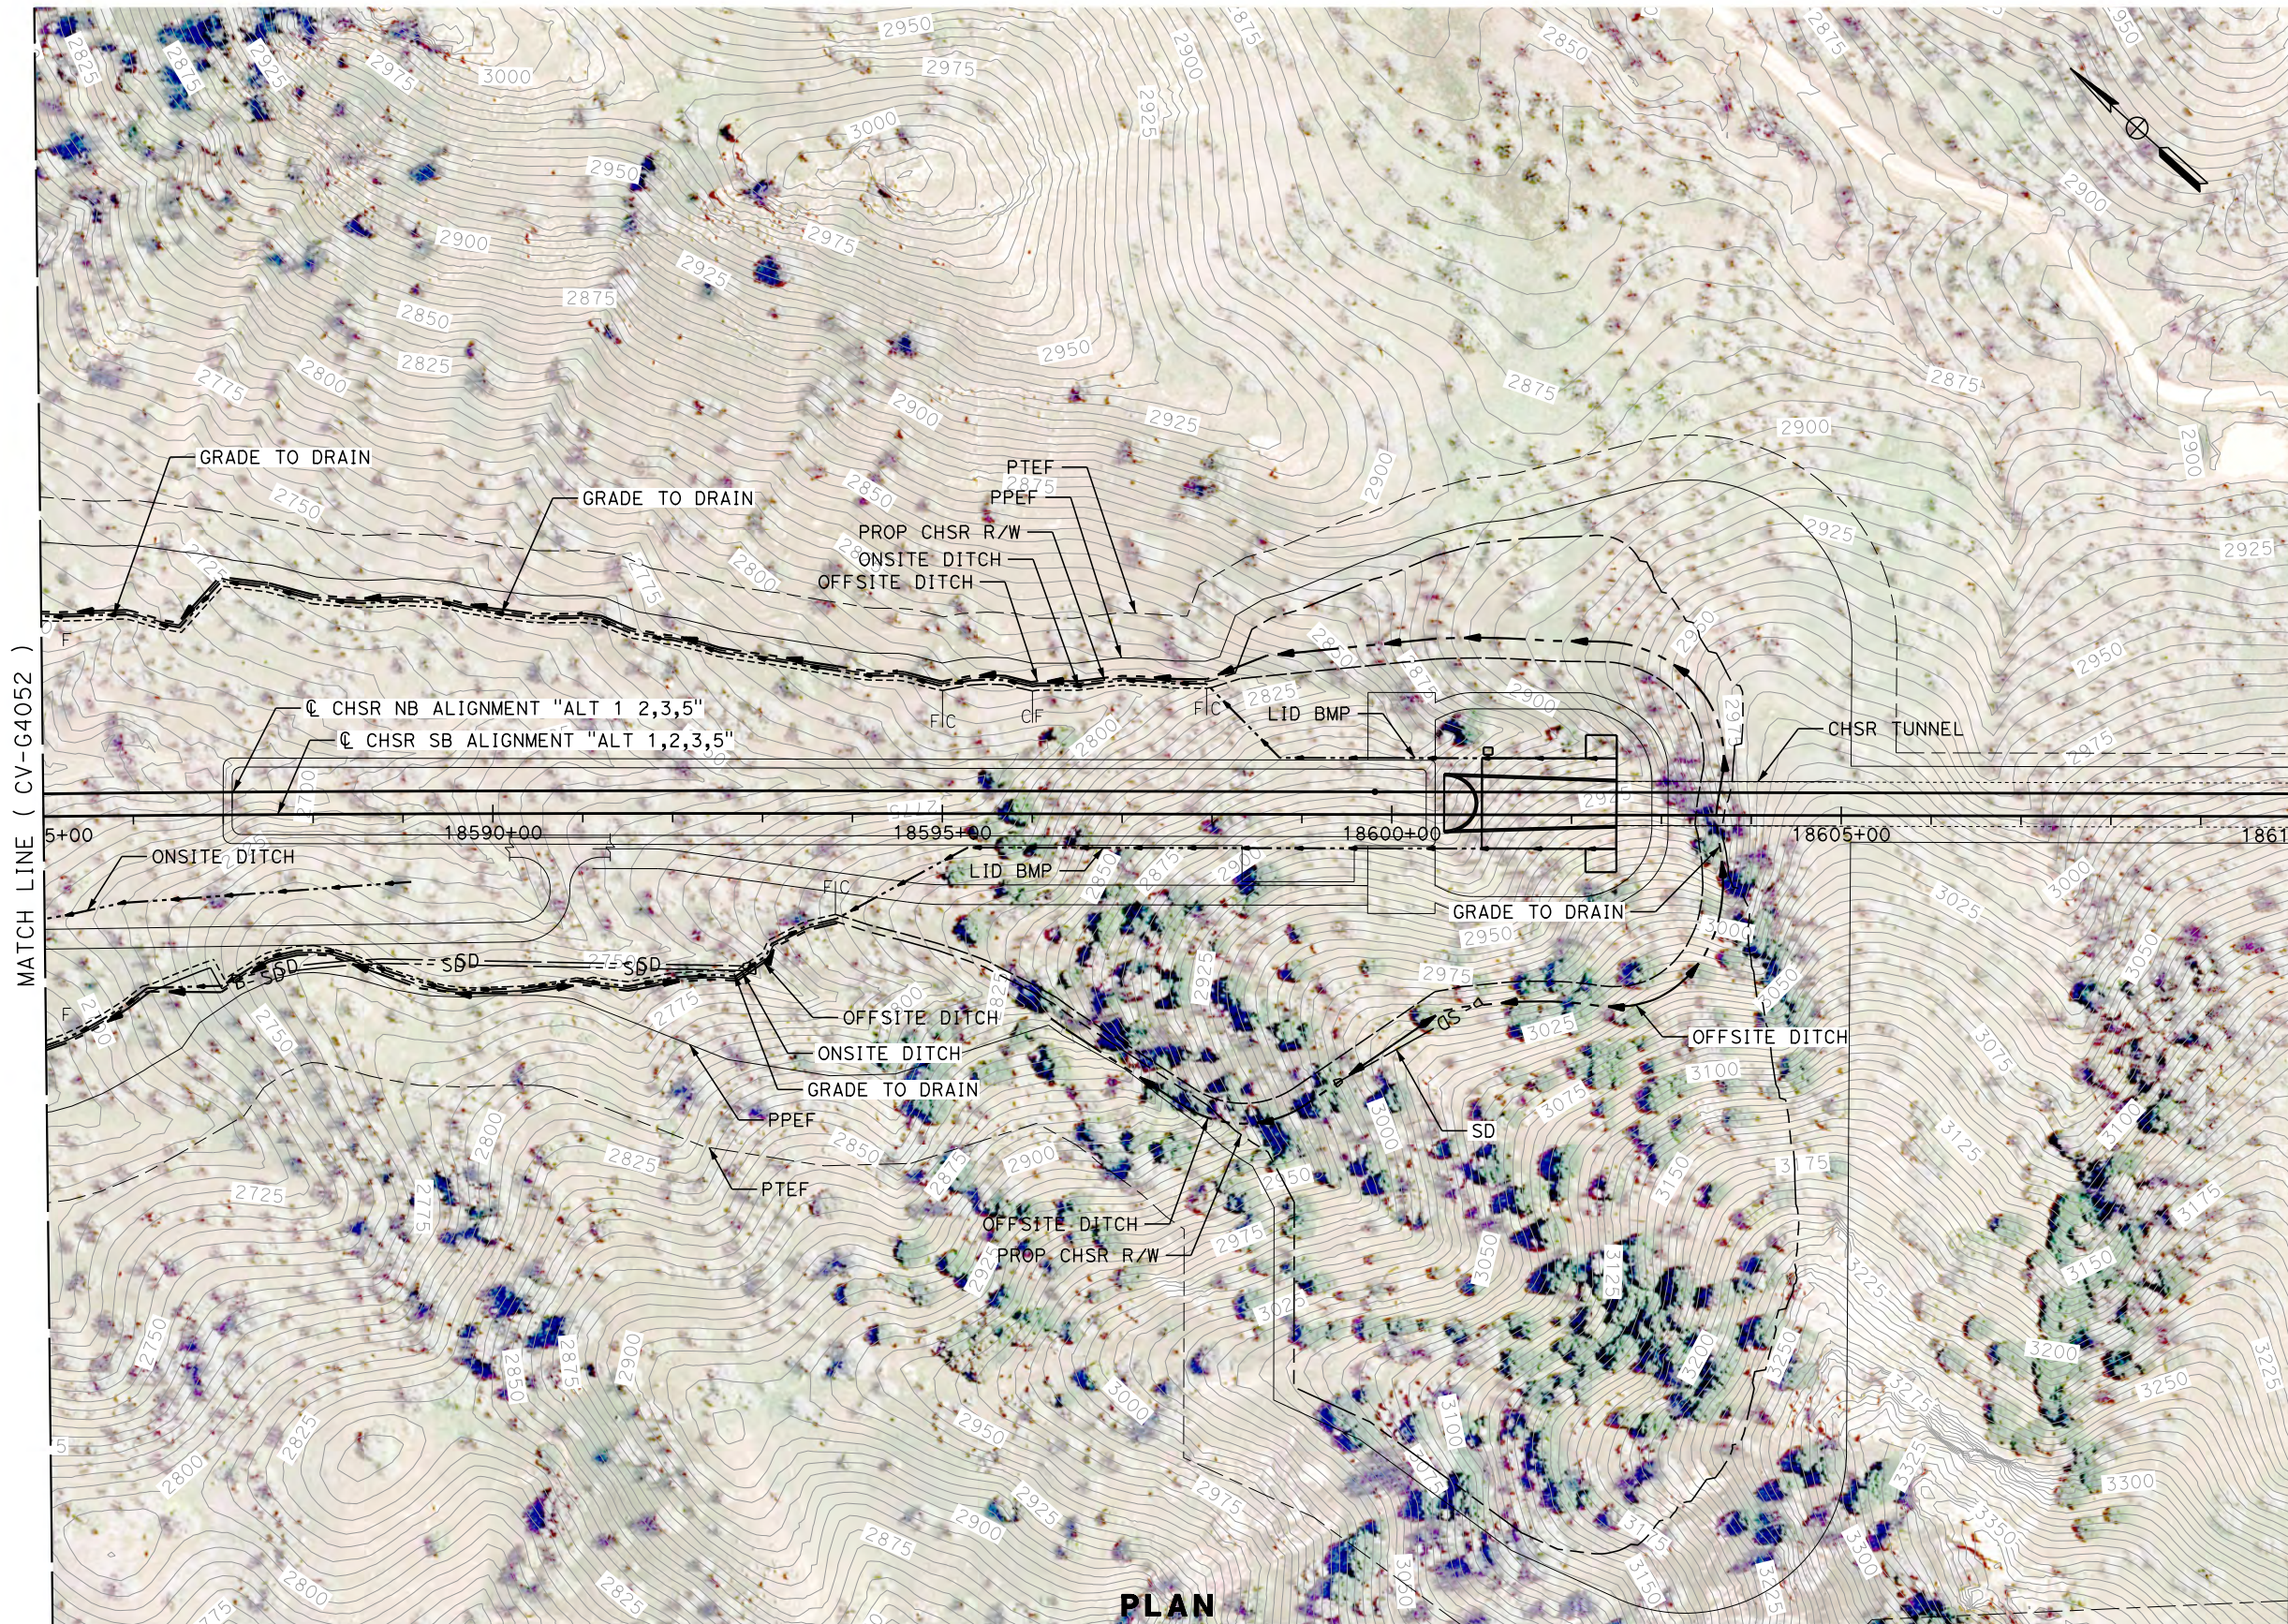

PLAN

REV	DATE	BY	CHK	APP	DESCRIPTION

DESIGNED BY
J. ABRAMS
DRAWN BY
N. SANDERS
CHECKED BY
G. CAMPBELL
IN CHARGE
S. SMITH
DATE
10/31/2017

**RECORD
PEPD
SUBMITTAL**

**NOT FOR
CONSTRUCTION**





**CALIFORNIA HIGH-SPEED RAIL PROJECT
BAKERSFIELD TO PALMDALE**
ALTERNATIVE 1,2,3,5
GRADING AND DRAINAGE
STA. 18585+00 TO 18610+00
PLAN

CONTRACT NO.
HSR13-44
DRAWING NO.
CV-G4053
SCALE
AS SHOWN
SHEET NO.

Projects\701206.00_CHSRBP\00_CADD\Sheet Files\CV\G\BP-CV-G4054.dgn

OIC:Adodge 11/7/2017 11:04:55 PM

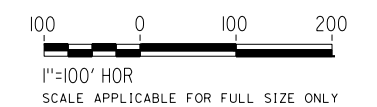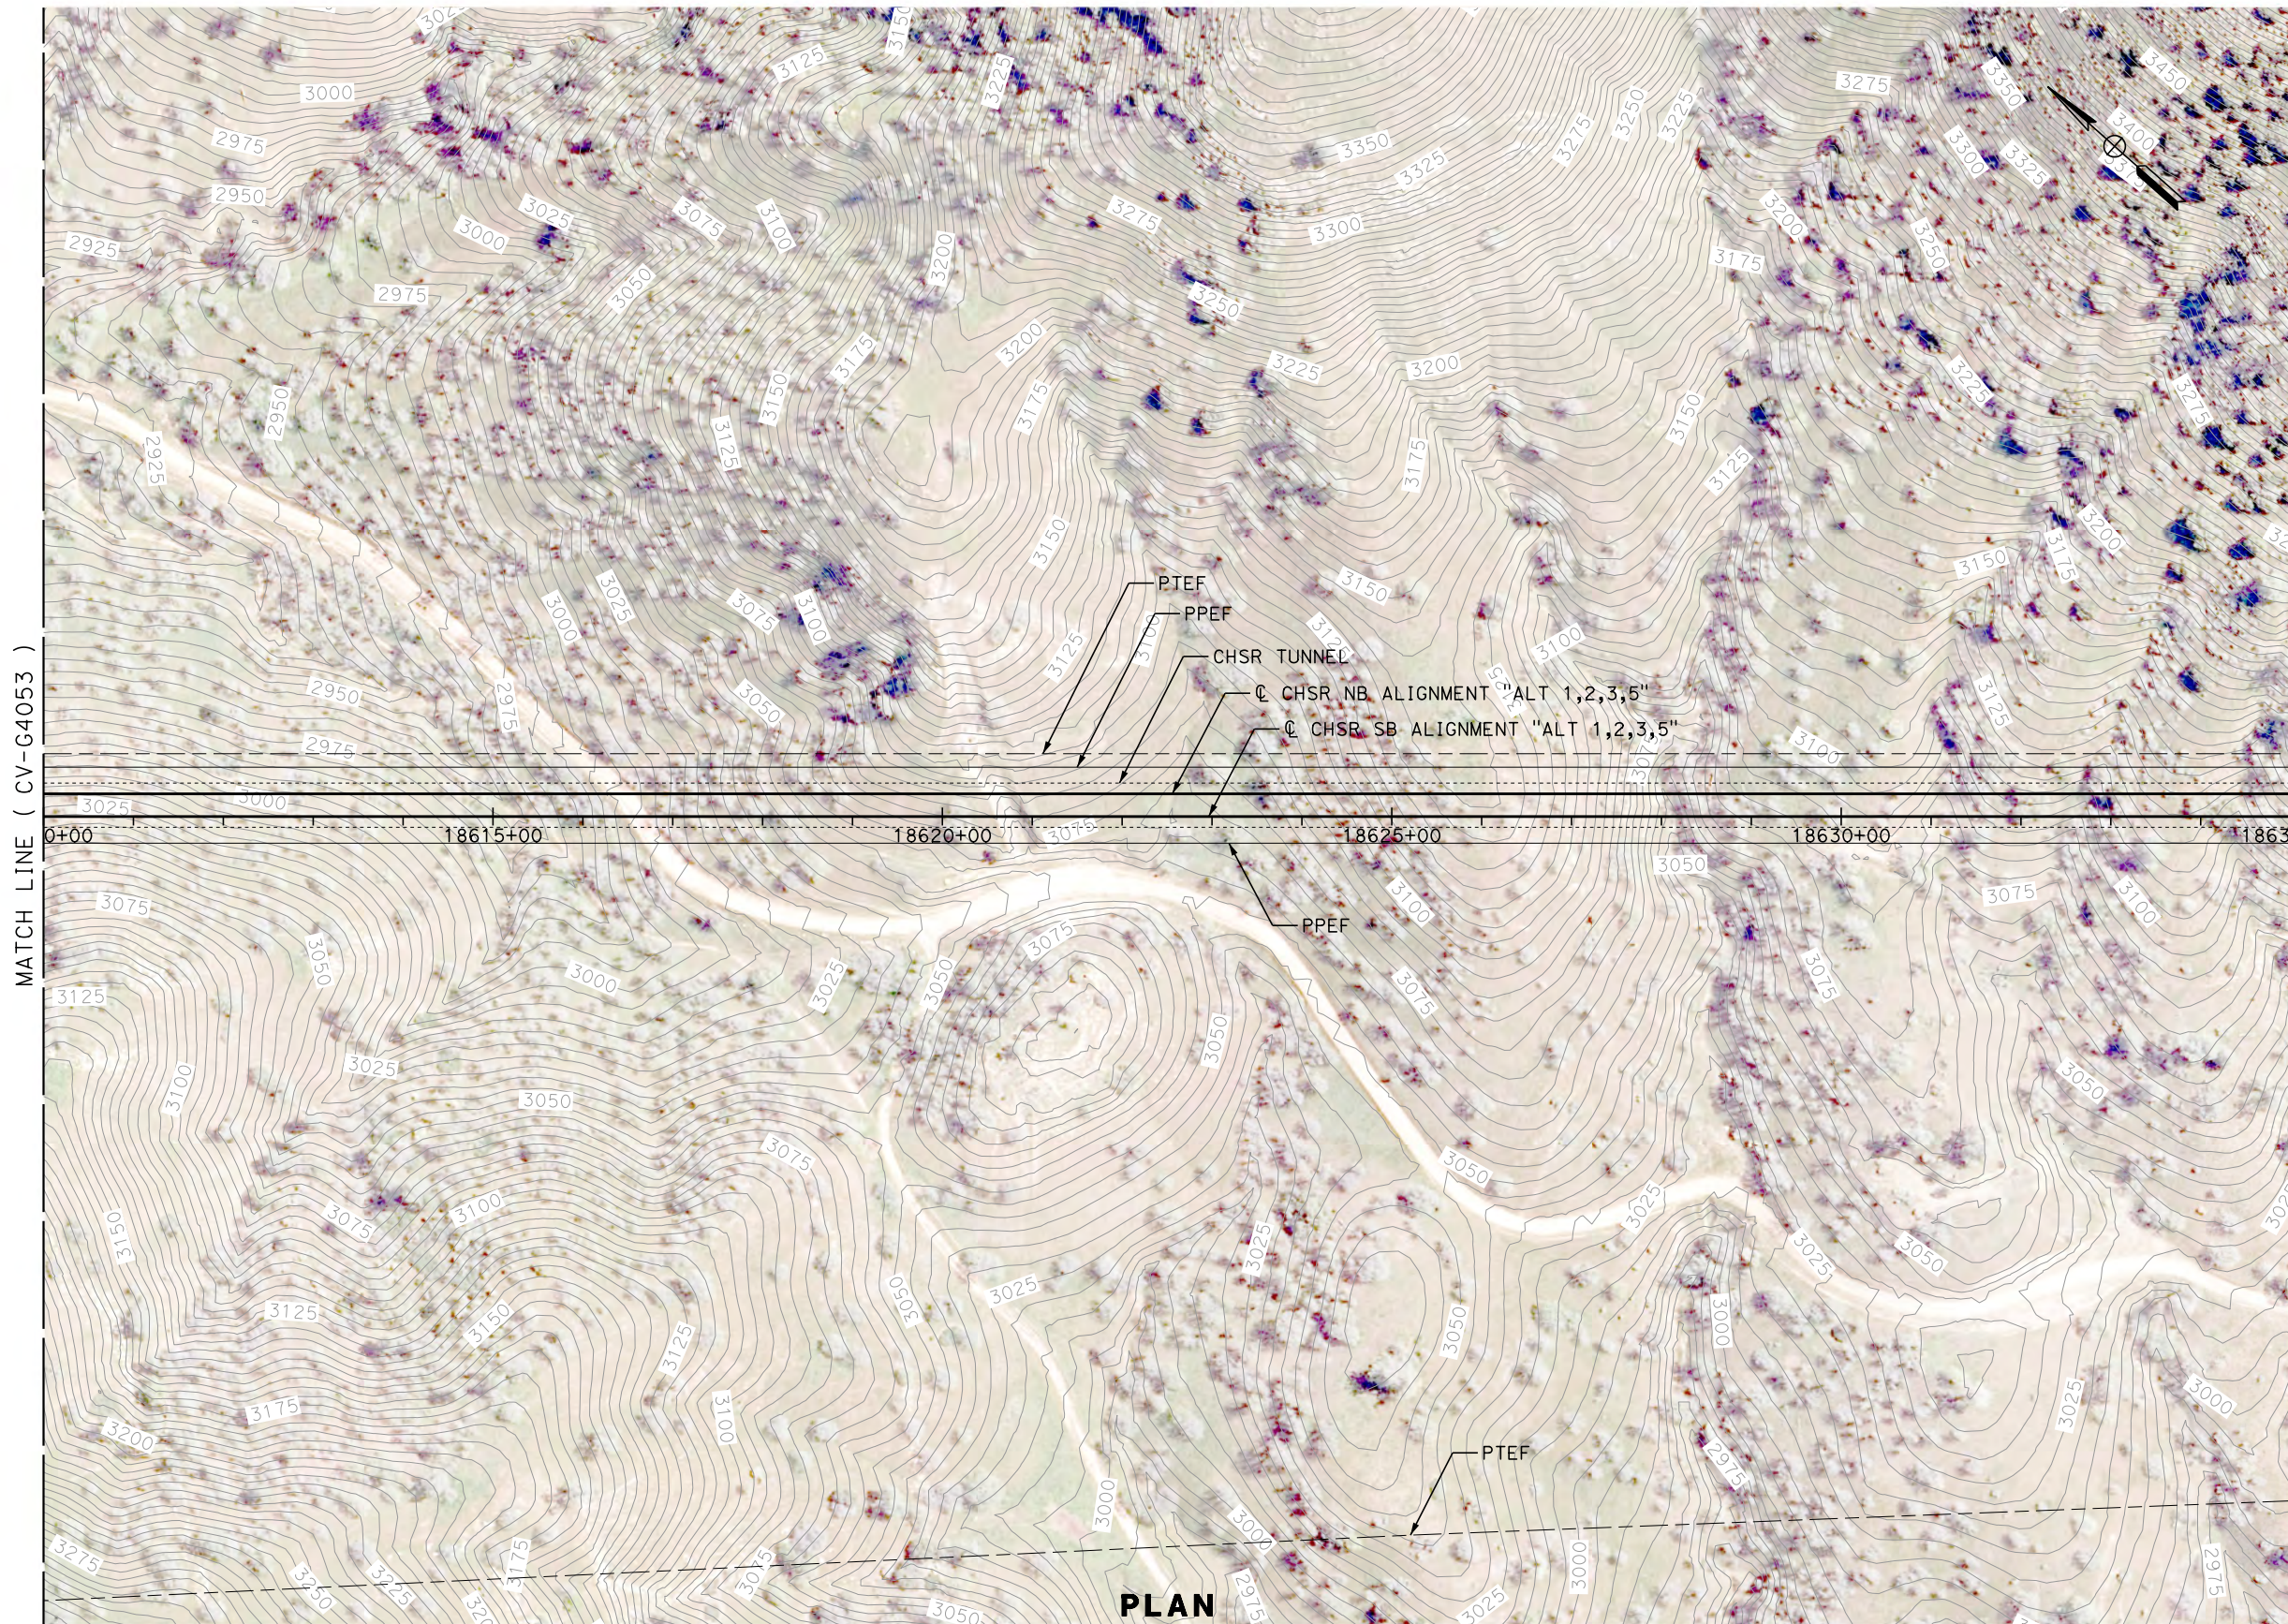

REV	DATE	BY	CHK	APP	DESCRIPTION

DESIGNED BY
J. ABRAMS
 DRAWN BY
N. SANDERS
 CHECKED BY
G. CAMPBELL
 IN CHARGE
S. SMITH
 DATE
10/31/2017

**RECORD
 PECD
 SUBMITTAL**

**NOT FOR
 CONSTRUCTION**




**CALIFORNIA HIGH-SPEED RAIL PROJECT
 BAKERSFIELD TO PALMDALE**
 ALTERNATIVE 1,2,3,5
 GRADING AND DRAINAGE
 STA. 18610+00 TO 18635+00
 PLAN

CONTRACT NO.
HSR13-44
 DRAWING NO.
CV-G4054
 SCALE
AS SHOWN
 SHEET NO.


Projects\701206.00_CHSRBP\00_CADD\Sheet Files\CV\G\BP-CV-G4055.dgn

OIC:Adodge 11/7/2017 10:11:44 PM

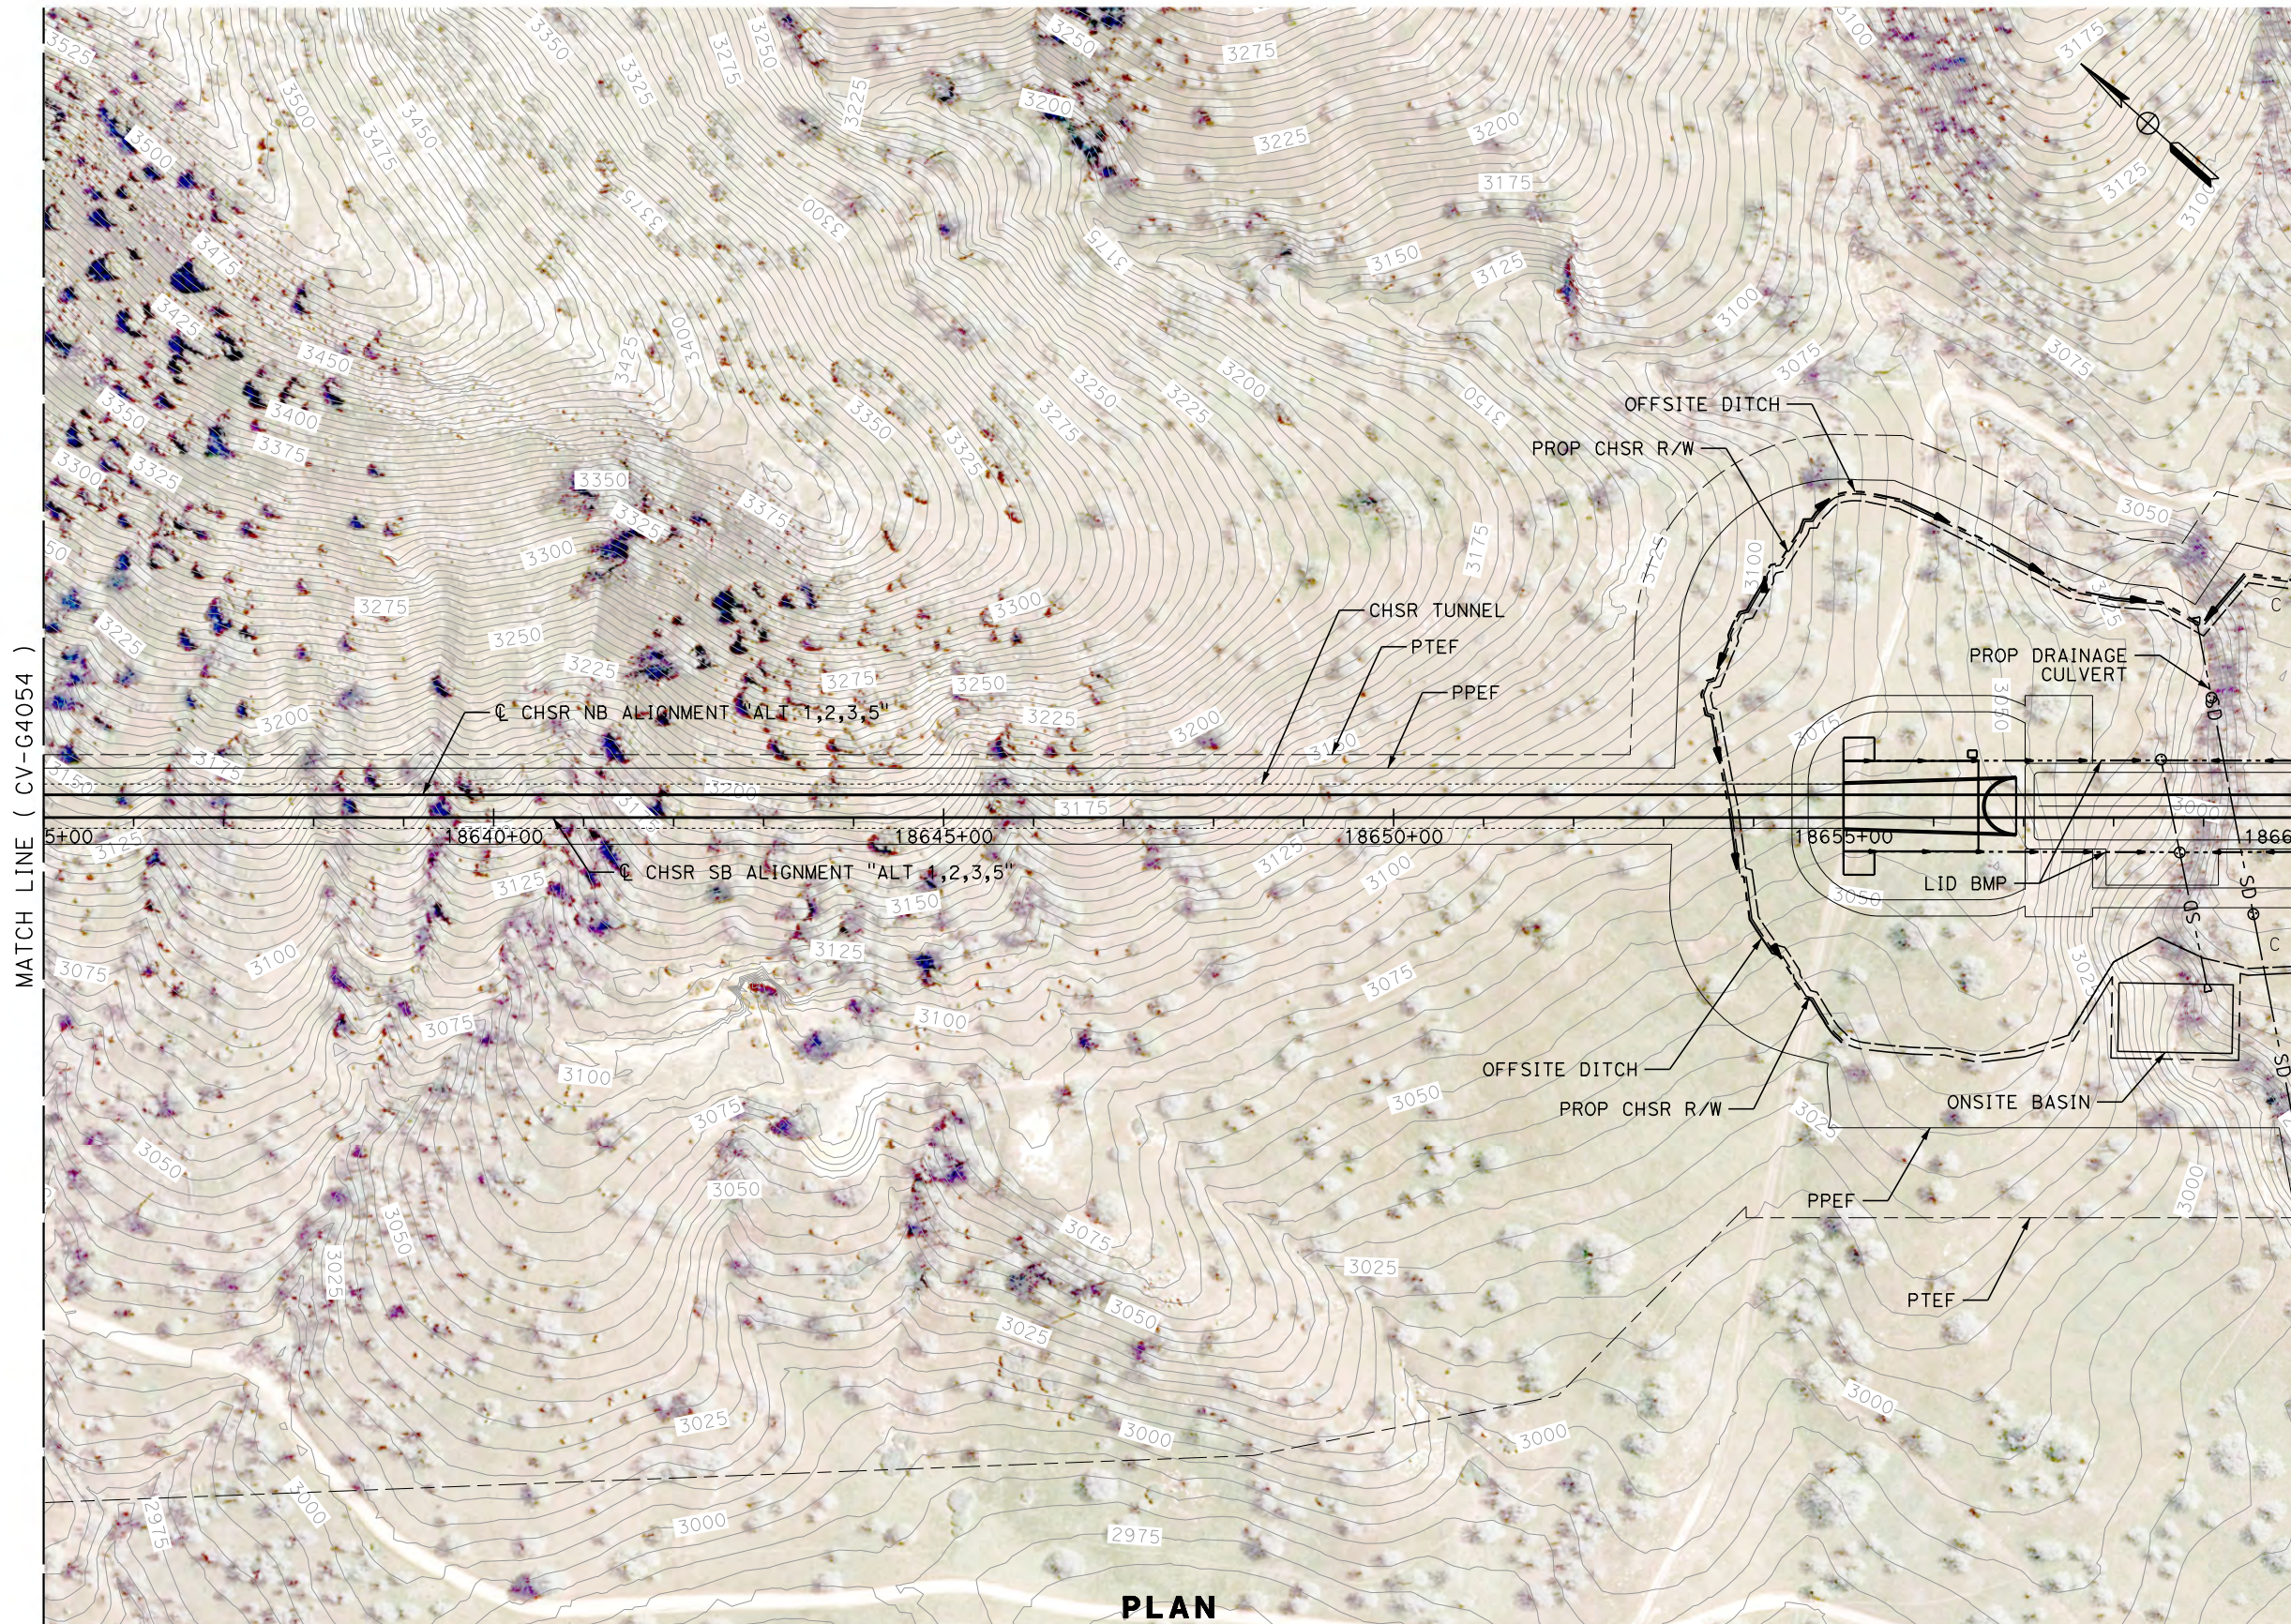

MATCH LINE (CV-G4054)

MATCH LINE (CV-G4056)

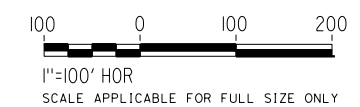

REV	DATE	BY	CHK	APP	DESCRIPTION

DESIGNED BY
J. ABRAMS
DRAWN BY
N. SANDERS
CHECKED BY
G. CAMPBELL
IN CHARGE
S. SMITH
DATE
10/31/2017

**RECORD
PEPD
SUBMITTAL**


**NOT FOR
CONSTRUCTION**



**CALIFORNIA HIGH-SPEED RAIL PROJECT
BAKERSFIELD TO PALMDALE**
ALTERNATIVE 1,2,3,5
GRADING AND DRAINAGE
STA. 18635+00 TO 18660+00
PLAN

CONTRACT NO.
HSR13-44
DRAWING NO.
CV-G4055
SCALE
AS SHOWN
SHEET NO.


MATCH LINE (CV-G4171)

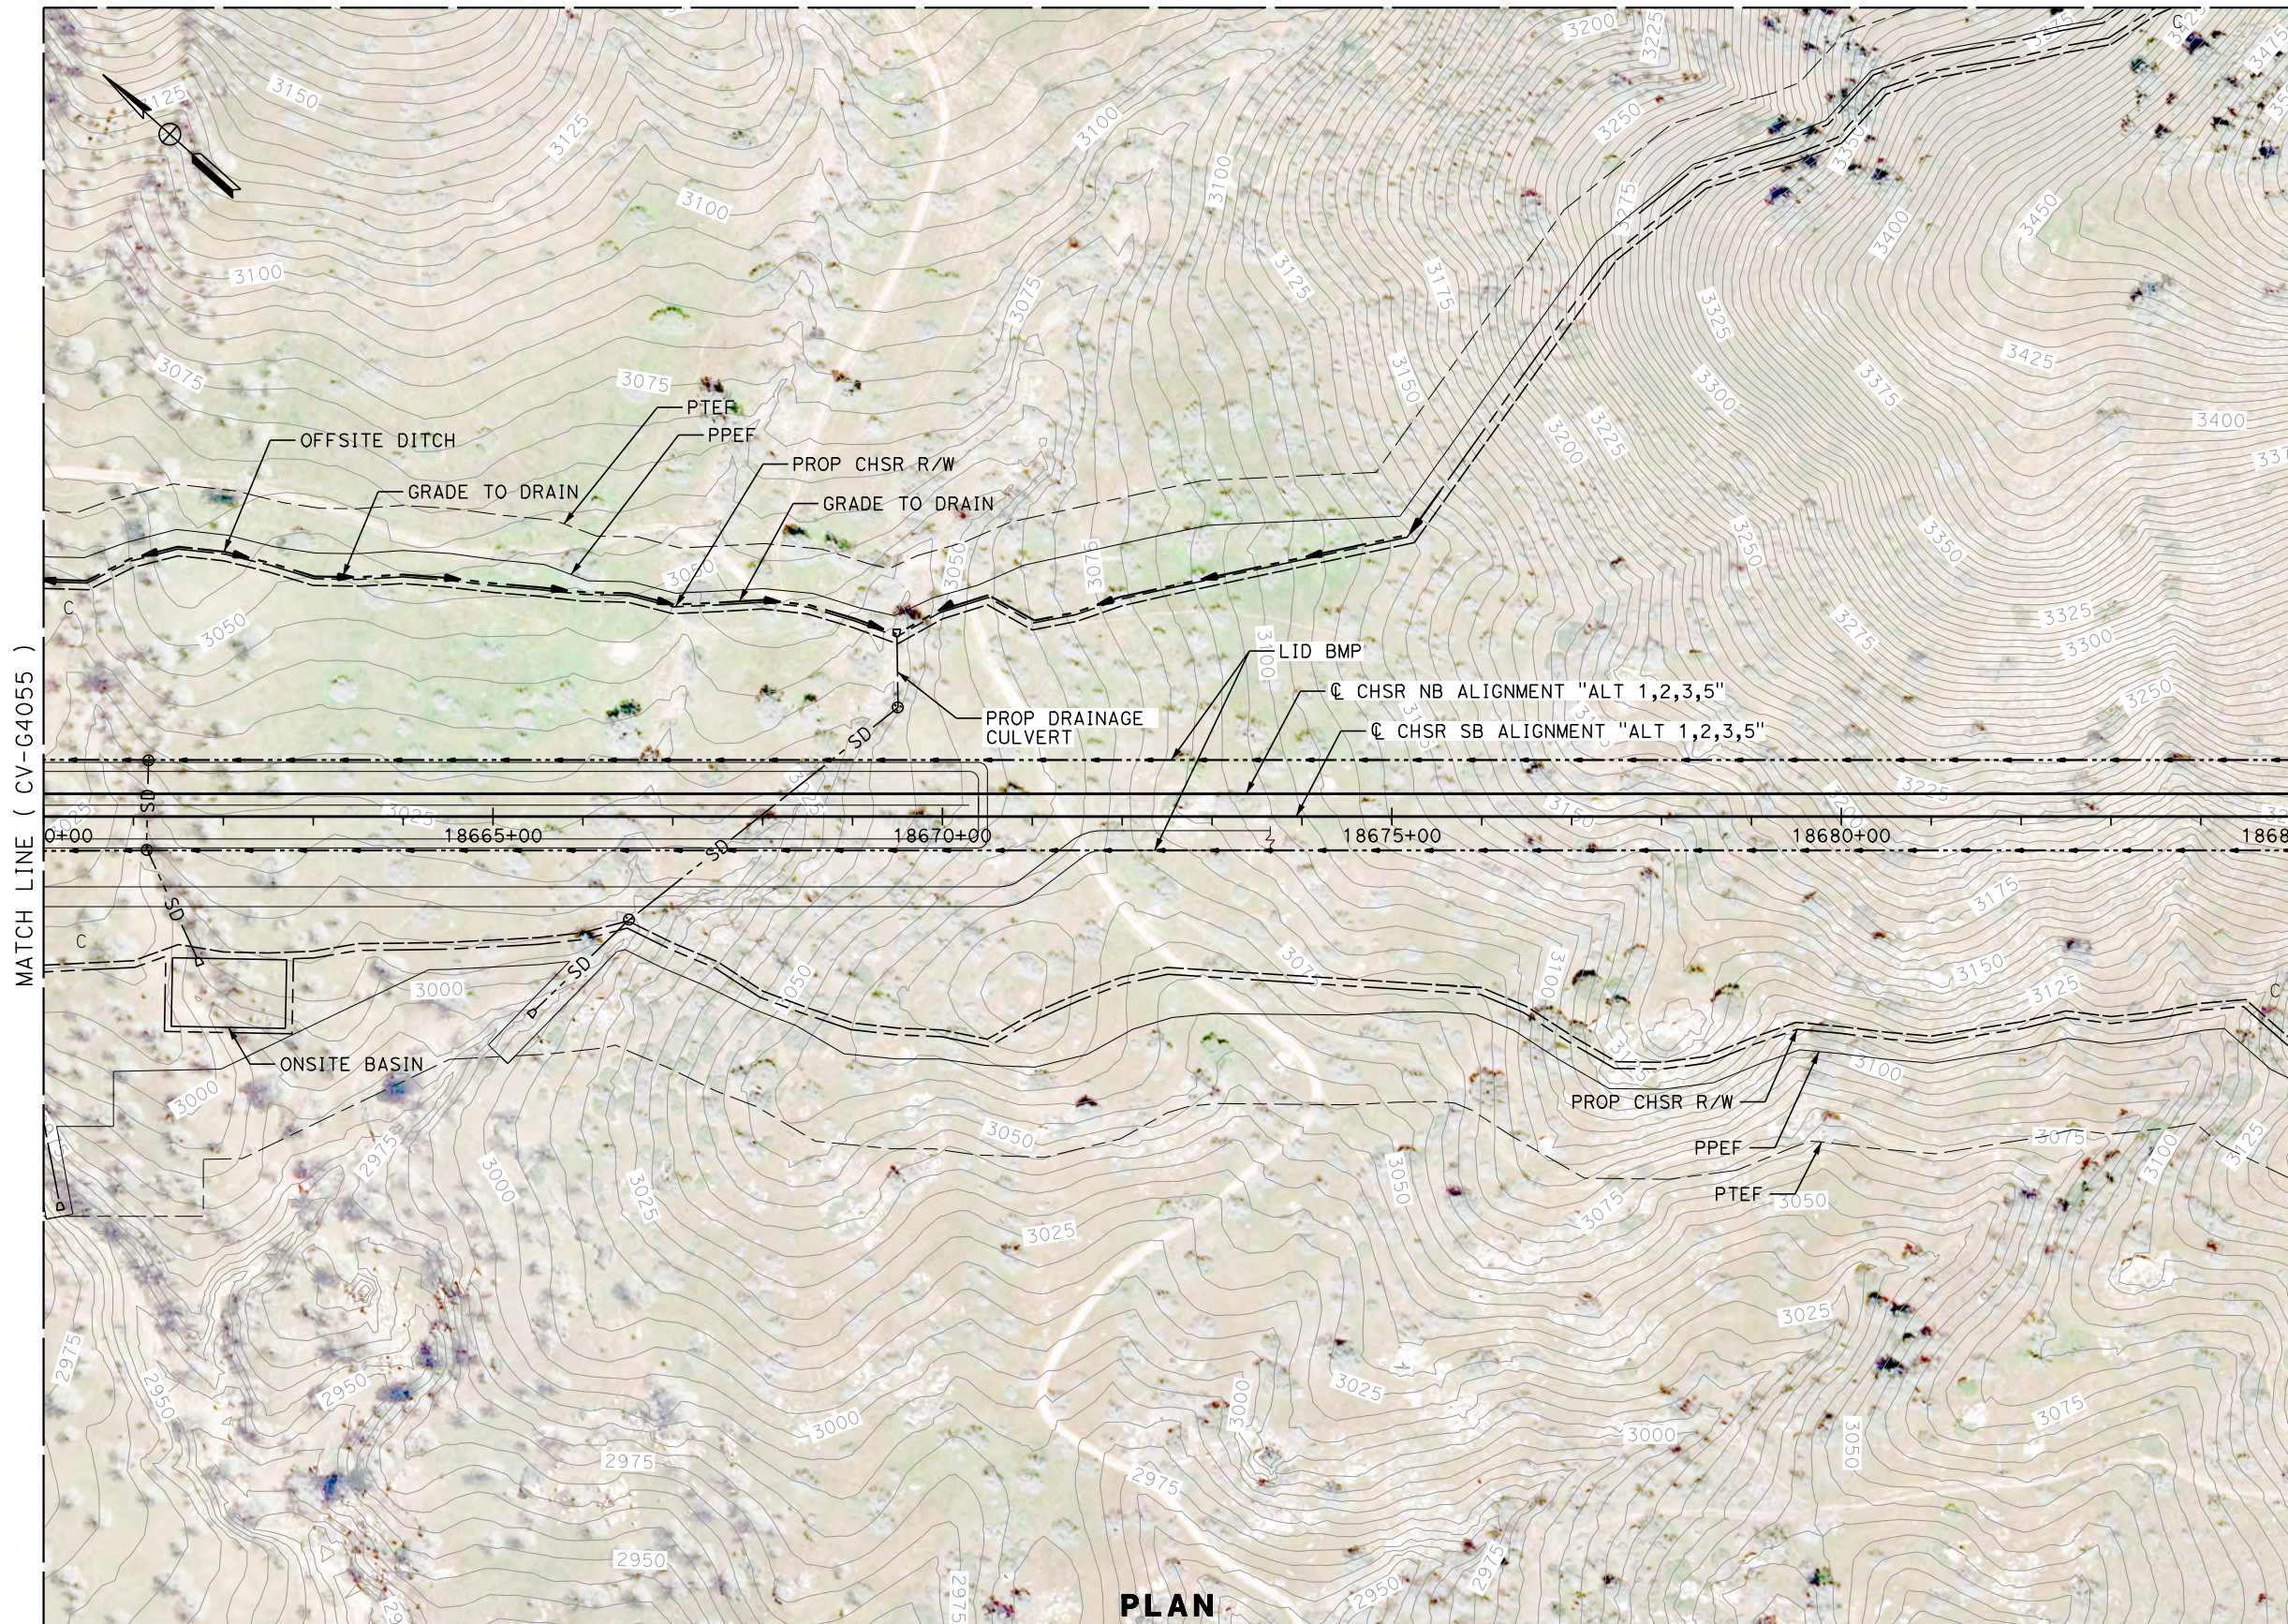

MATCH LINE (CV-G4055)

MATCH LINE (CV-G4057)

PLAN

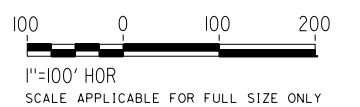

Projects\701206.00_CHSRBP\00_CADD\Sheet Files\CV\G\BP-CV-G4056.dgn

OIC:Adodge 11/7/2017 10:11:43 PM

REV	DATE	BY	CHK	APP	DESCRIPTION

DESIGNED BY
J. ABRAMS
DRAWN BY
N. SANDERS
CHECKED BY
G. CAMPBELL
IN CHARGE
S. SMITH
DATE
10/31/2017

**RECORD
PEPD
SUBMITTAL**

**NOT FOR
CONSTRUCTION**




**CALIFORNIA HIGH-SPEED RAIL PROJECT
BAKERSFIELD TO PALMDALE**

ALTERNATIVE 1,2,3,5
GRADING AND DRAINAGE
STA. 18660+00 TO 18685+00
PLAN


CONTRACT NO.
HSR13-44
DRAWING NO.
CV-G4056
SCALE
AS SHOWN
SHEET NO.

MATCH LINE (CV-G4171)

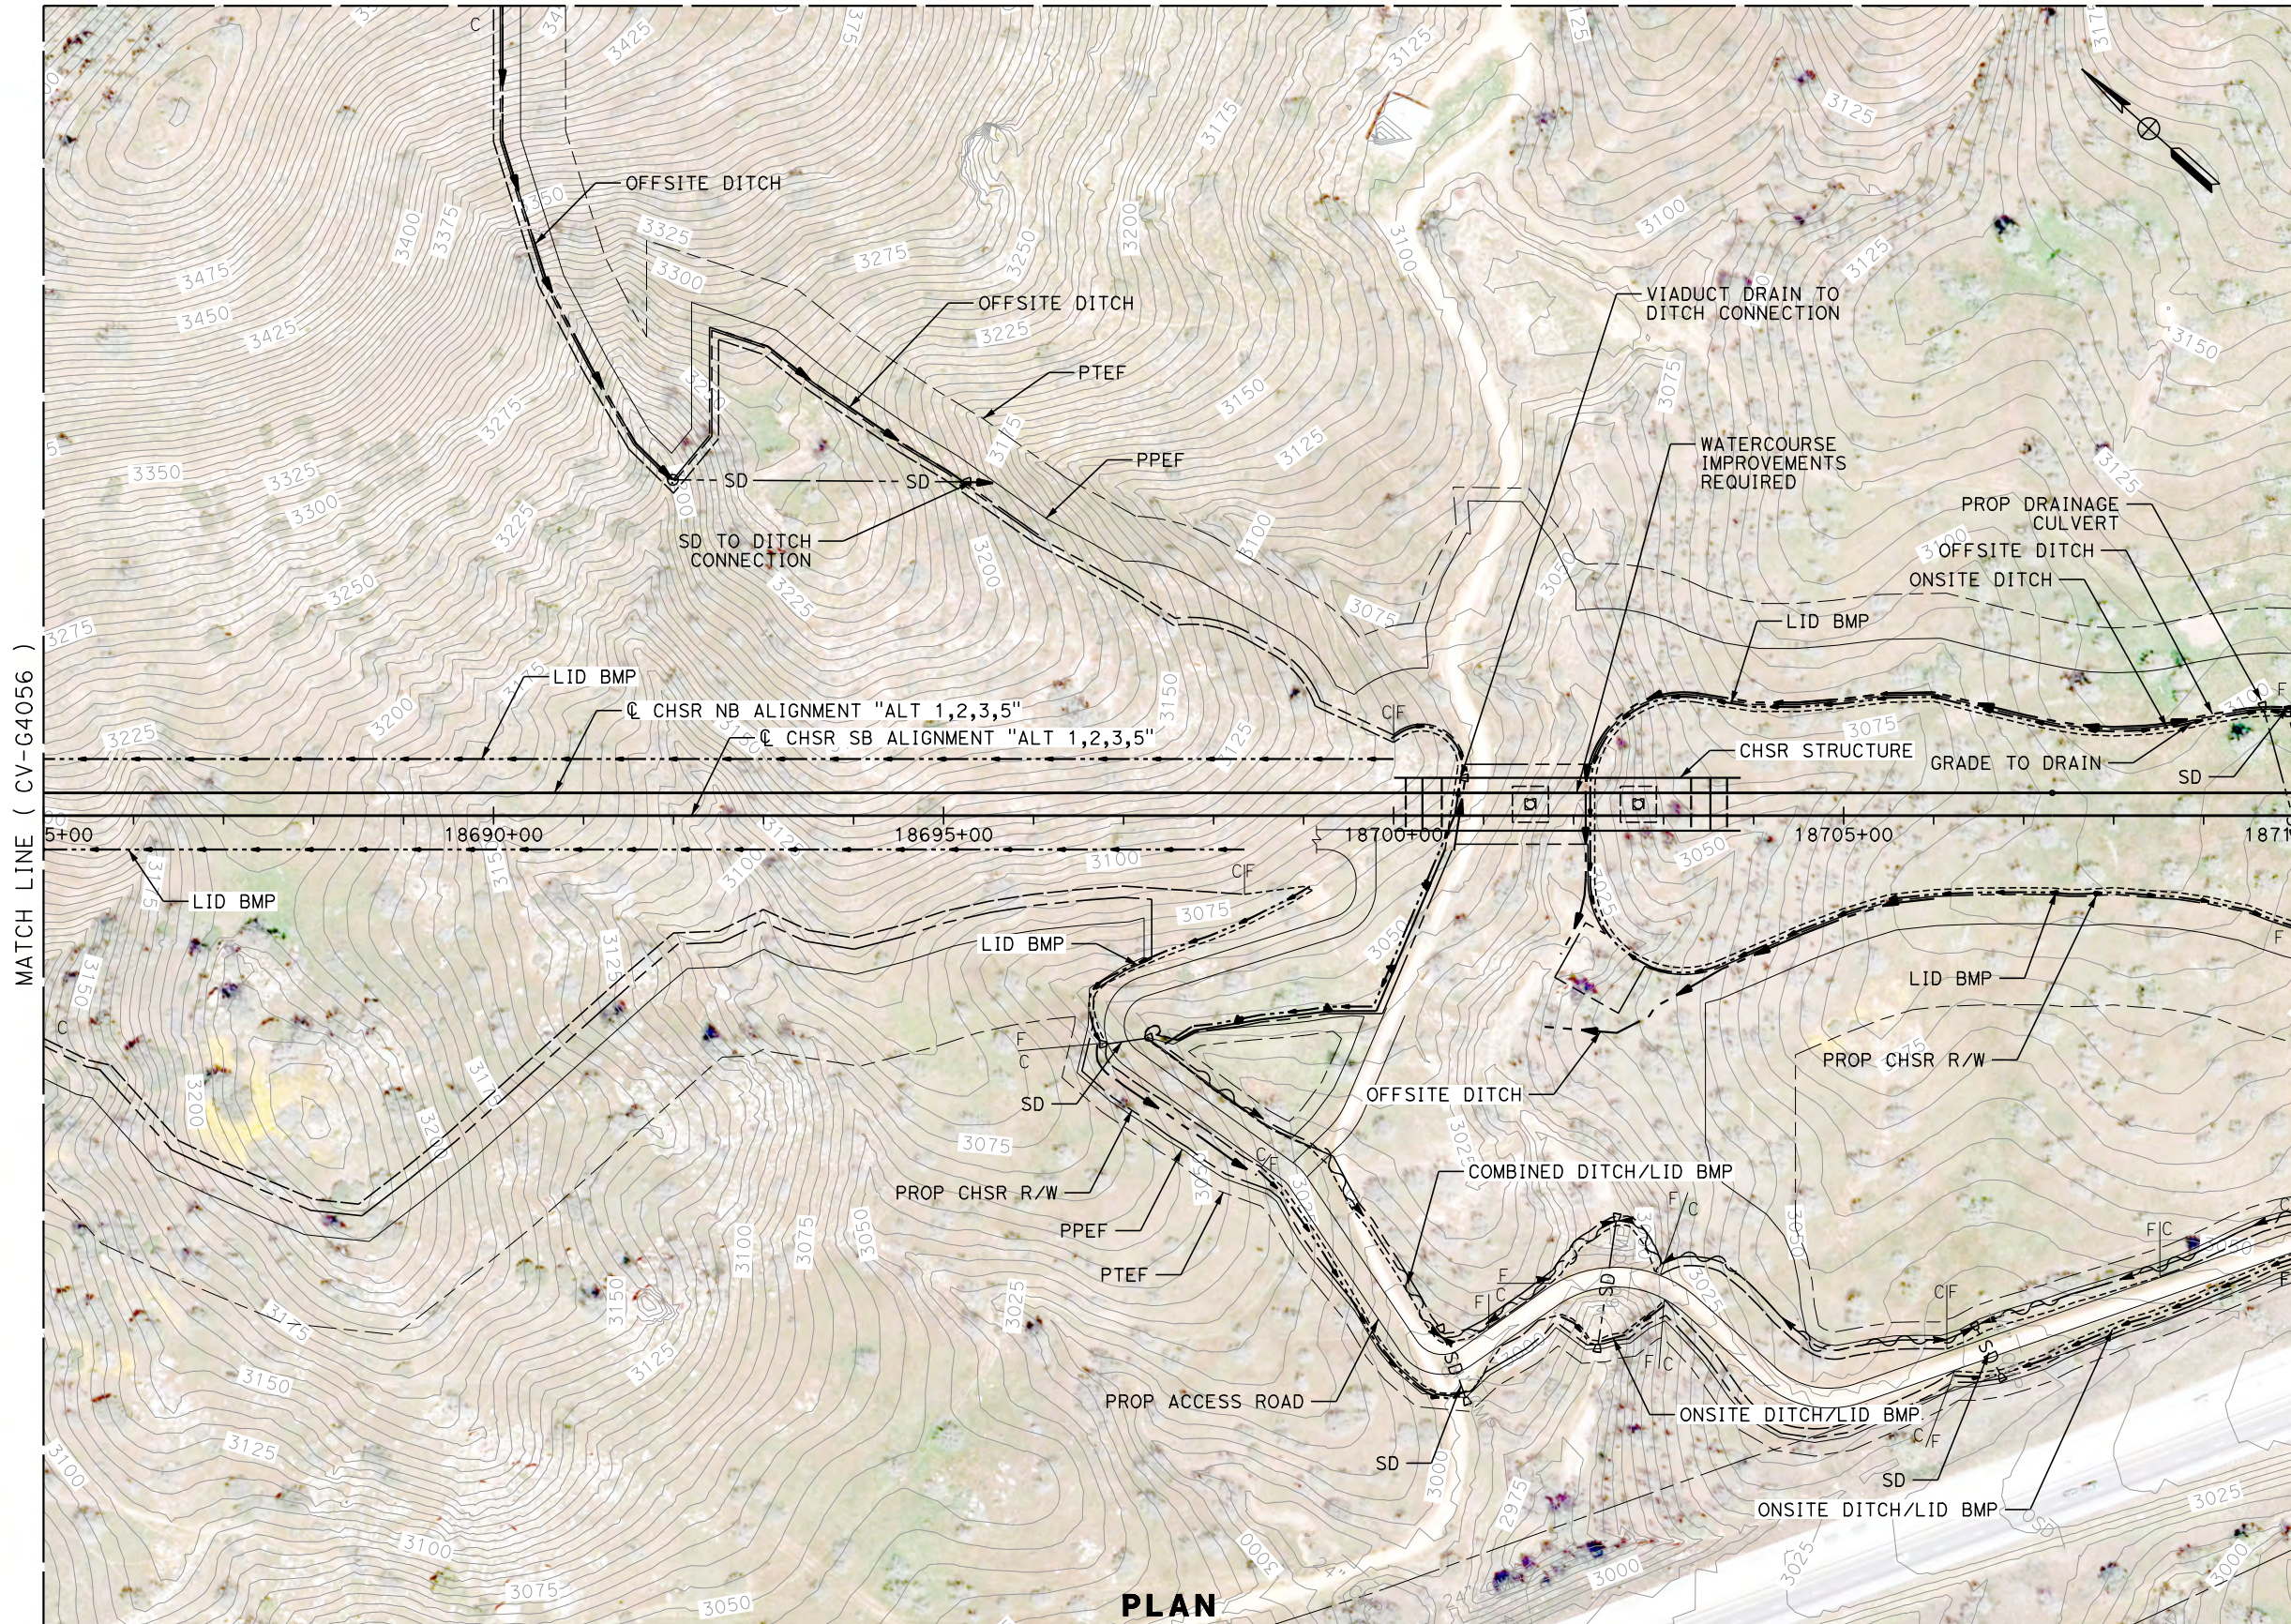

MATCH LINE (CV-G4056)

MATCH LINE (CV-G4058)

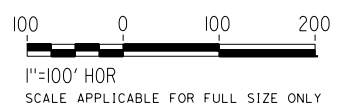

PLAN

Projects\701206.00_CHSRBP\00_CADD\Sheet Files\CV\G\BP-CV-G4057.dgn

OIC:Adodge 11/7/2017 10:11:41 PM

REV	DATE	BY	CHK	APP	DESCRIPTION

DESIGNED BY
J. ABRAMS
DRAWN BY
N. SANDERS
CHECKED BY
G. CAMPBELL
IN CHARGE
S. SMITH
DATE
10/31/2017

**RECORD
PEPD
SUBMITTAL**

**NOT FOR
CONSTRUCTION**



**CALIFORNIA HIGH-SPEED RAIL PROJECT
BAKERSFIELD TO PALMDALE**

ALTERNATIVE 1,2,3,5
GRADING AND DRAINAGE
STA. 18685+00 TO 18710+00
PLAN

CONTRACT NO.
HSR13-44


DRAWING NO.
CV-G4057

SCALE
AS SHOWN

SHEET NO.

Projects\701206\00_CHSRBP\00_CADD\Sheet Files\CV\G\BP-CV-G4058.dgn

OIC:Adodge 11/7/2017 10:11:44 PM

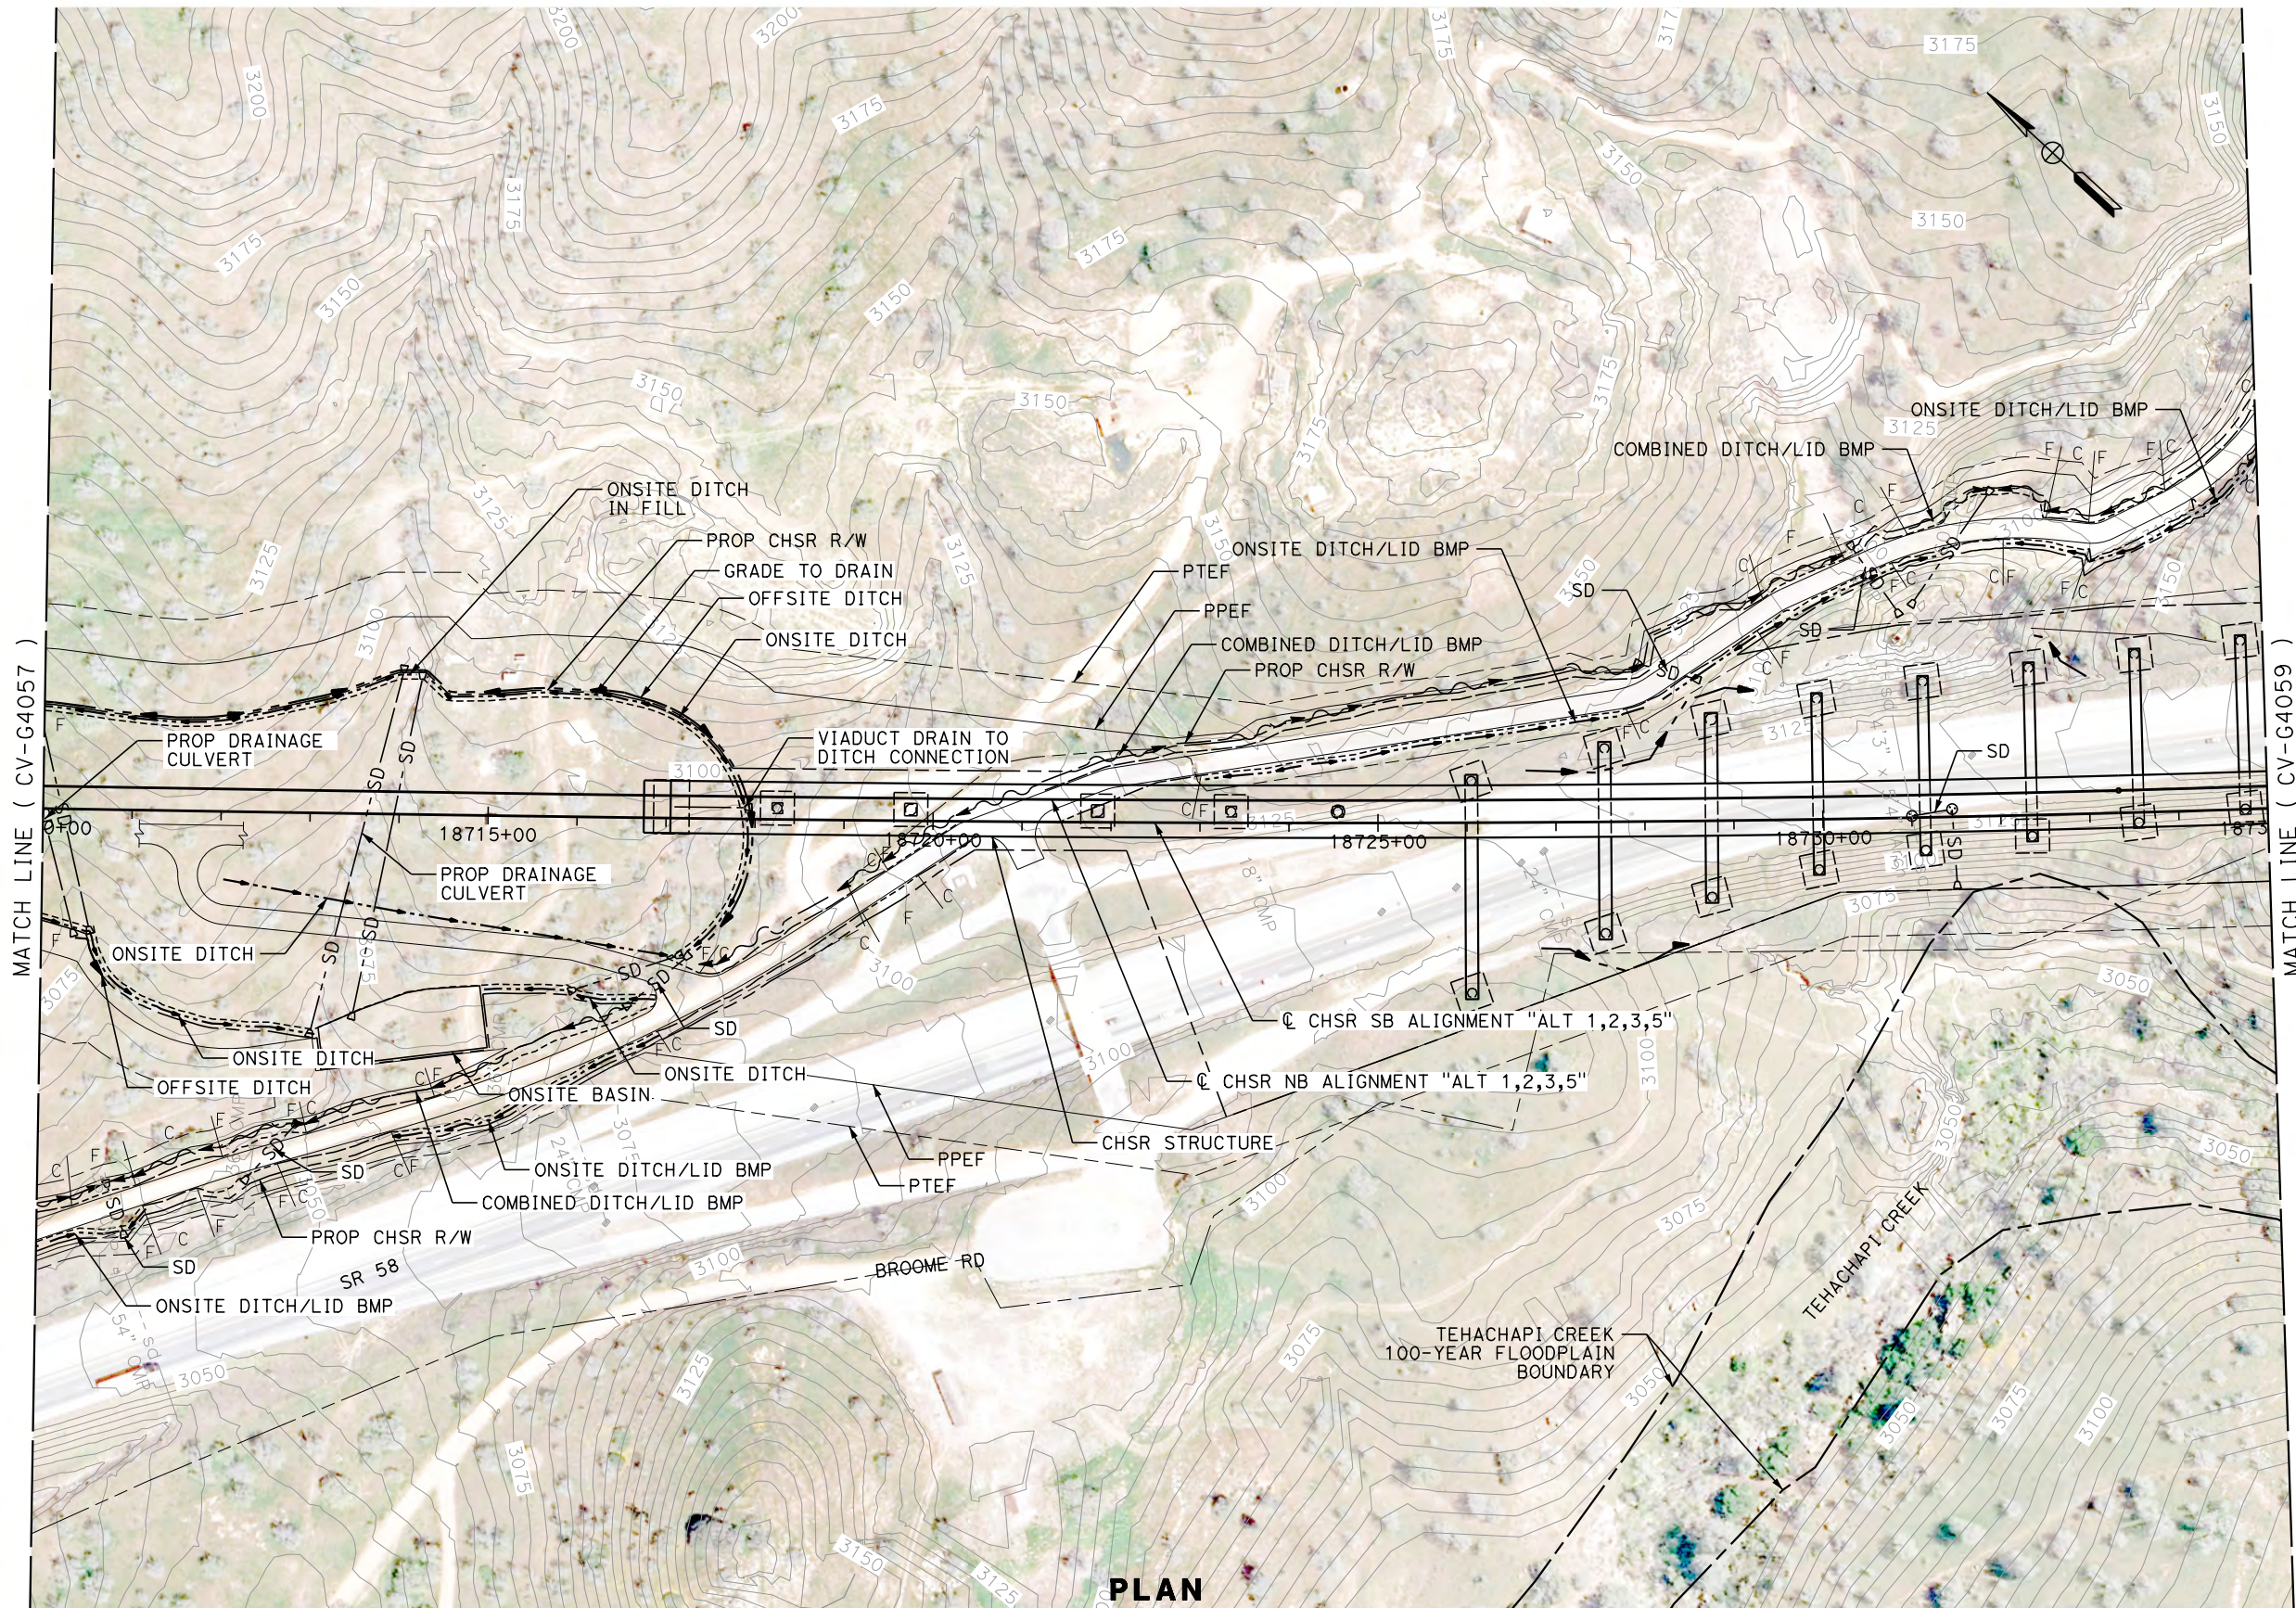

PLAN

REV	DATE	BY	CHK	APP	DESCRIPTION

DESIGNED BY
J. ABRAMS
DRAWN BY
N. SANDERS
CHECKED BY
G. CAMPBELL
IN CHARGE
S. SMITH
DATE
10/31/2017

**RECORD
PEPD
SUBMITTAL**

**NOT FOR
CONSTRUCTION**





**CALIFORNIA HIGH-SPEED RAIL PROJECT
BAKERSFIELD TO PALMDALE**

ALTERNATIVE 1,2,3,5
GRADING AND DRAINAGE
STA. 18710+00 TO 18735+00
PLAN

CONTRACT NO.
HSR13-44
DRAWING NO.
CV-G4058
SCALE
AS SHOWN
SHEET NO.

Projects\701206.00_CHSRBP\00_CADD_Sheet_Files\CV\G\BP-CV-G4059.dgn

OIC:Adodge 11/7/2017 10:11:41 PM

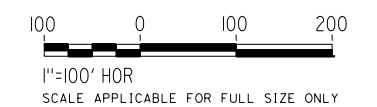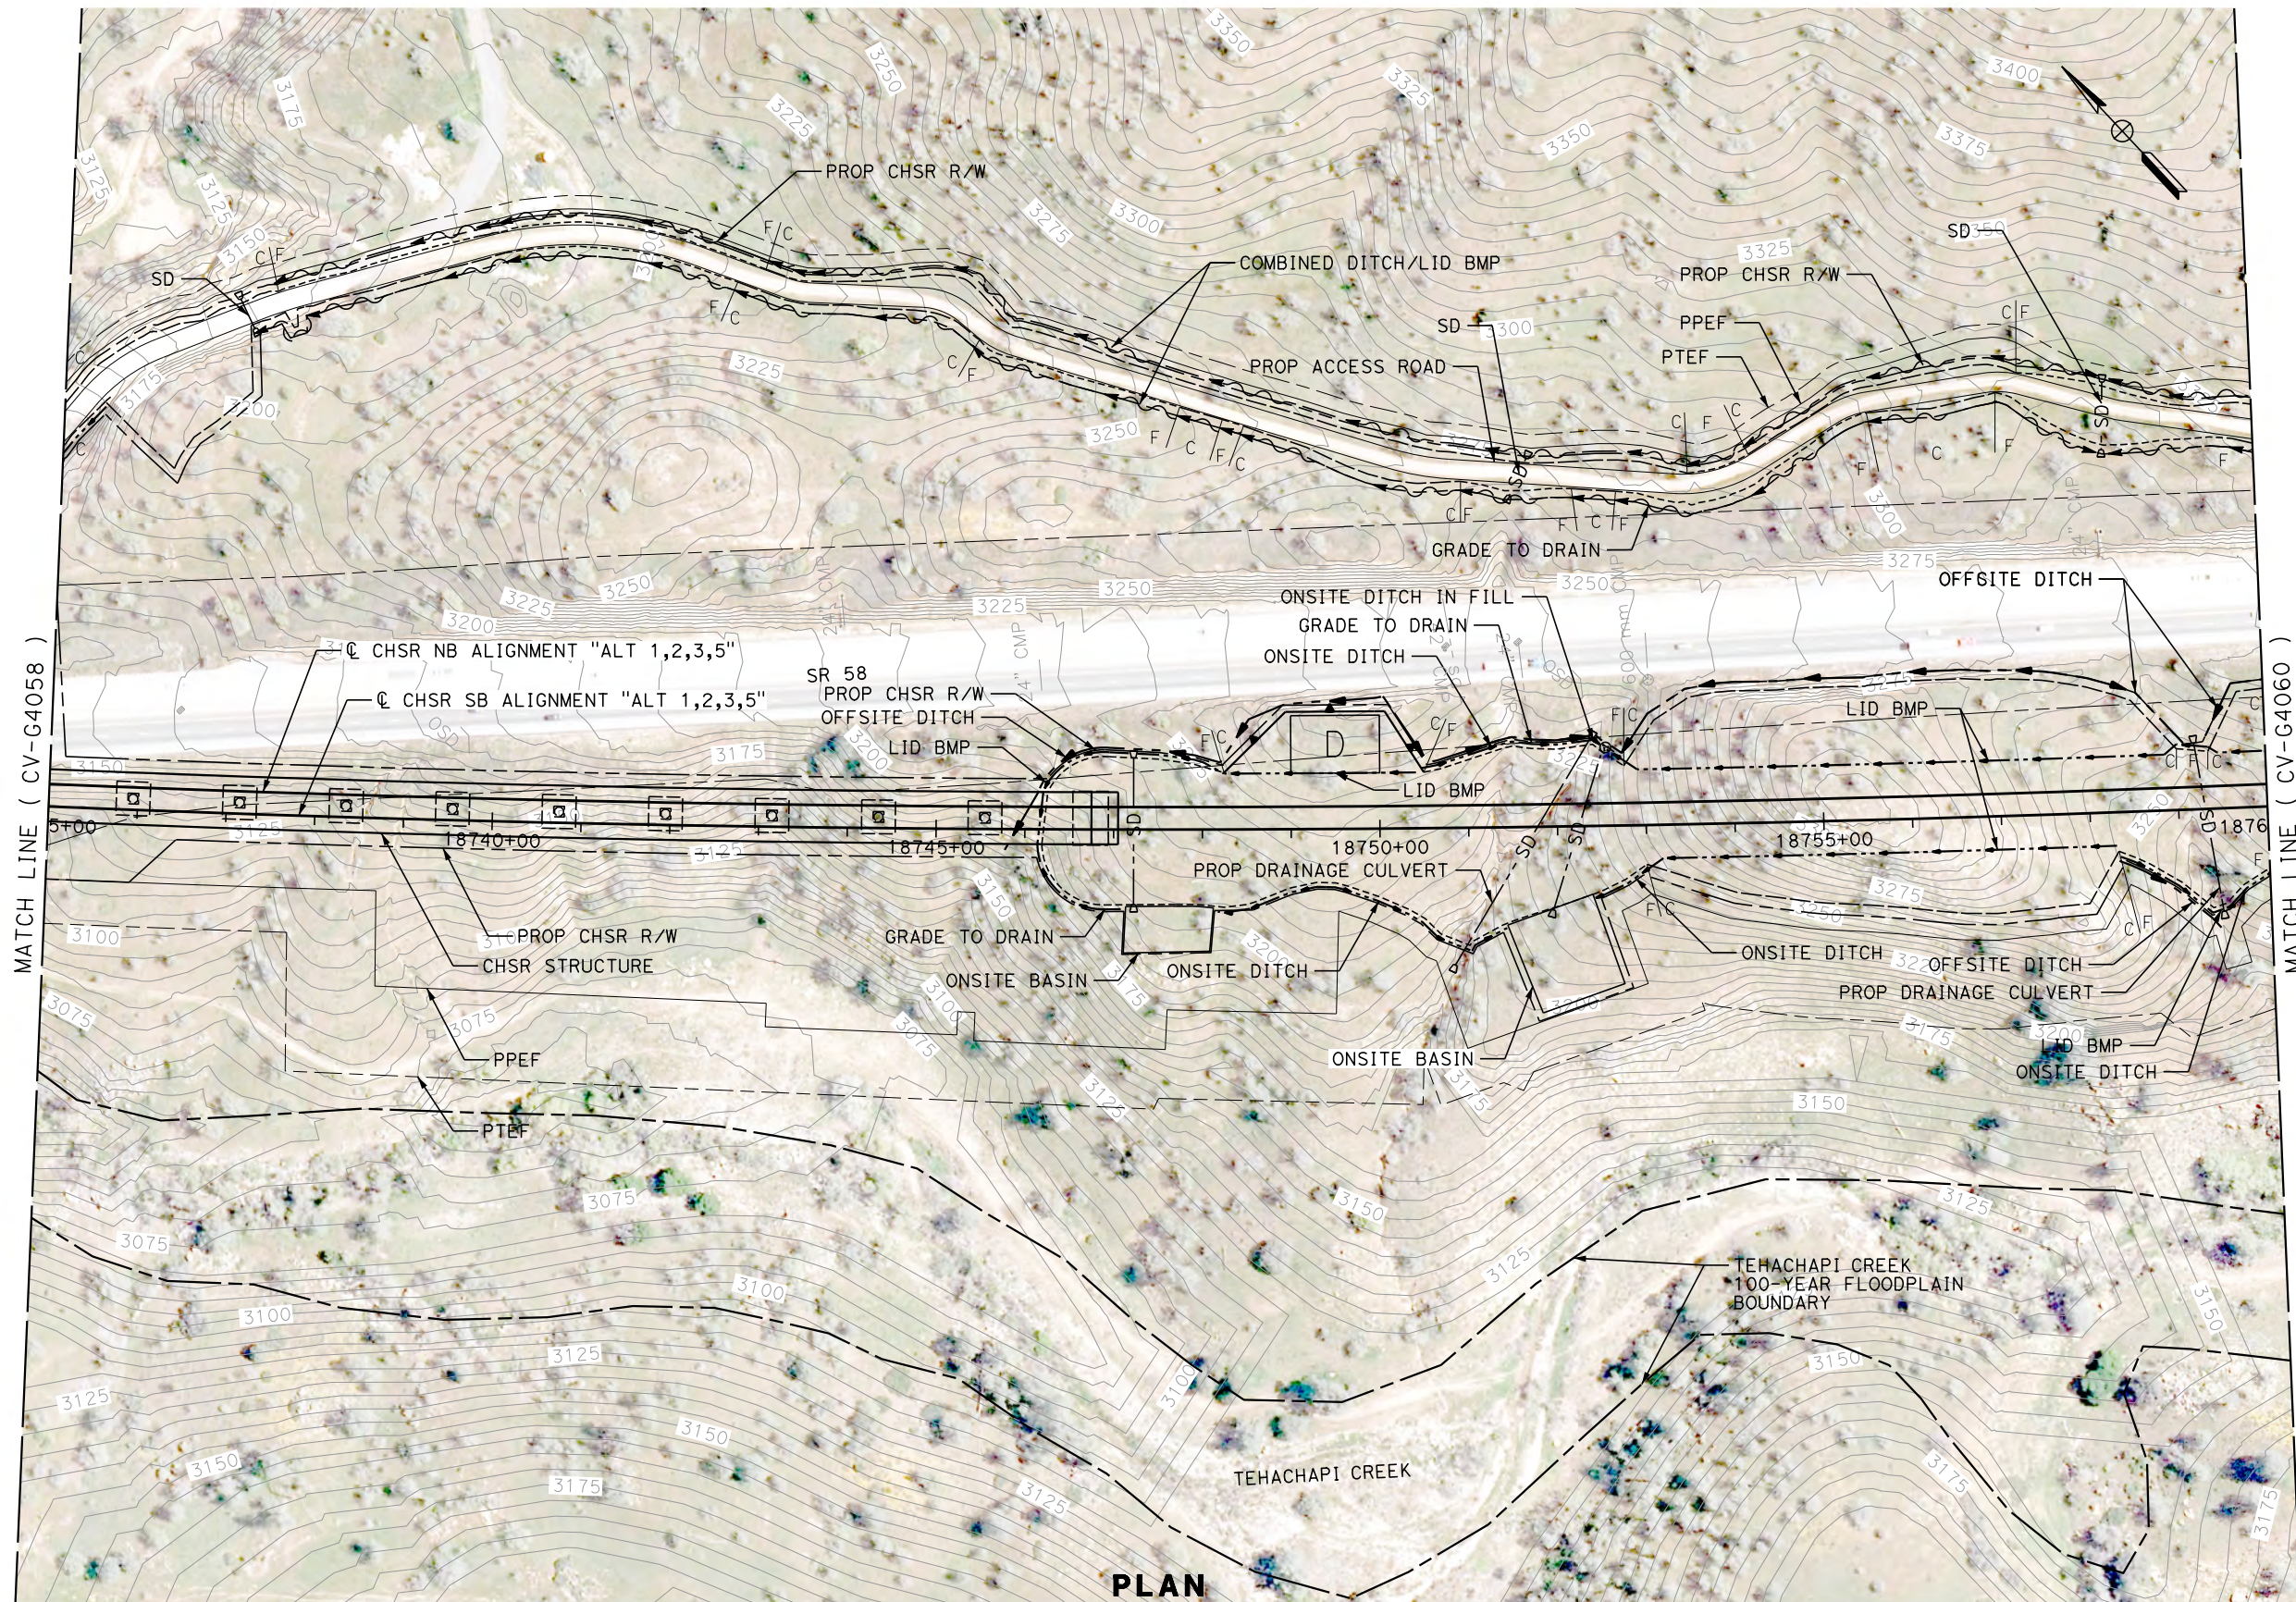

REV	DATE	BY	CHK	APP	DESCRIPTION

DESIGNED BY
J. ABRAMS
DRAWN BY
N. SANDERS
CHECKED BY
G. CAMPBELL
IN CHARGE
S. SMITH
DATE
10/31/2017

**RECORD
PEPD
SUBMITTAL**

**NOT FOR
CONSTRUCTION**





**CALIFORNIA HIGH-SPEED RAIL PROJECT
BAKERSFIELD TO PALMDALE**

ALTERNATIVE 1,2,3,5
GRADING AND DRAINAGE
STA. 18735+00 TO 18760+00
PLAN

CONTRACT NO.
HSR13-44
DRAWING NO.
CV-G4059
SCALE
AS SHOWN
SHEET NO.

Projects\701206_00_CHSRBP\00_CADD\Sheet Files\CV\G\BP-CV-G4060.dgn

11/7/2017 10:11:42 PM

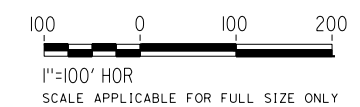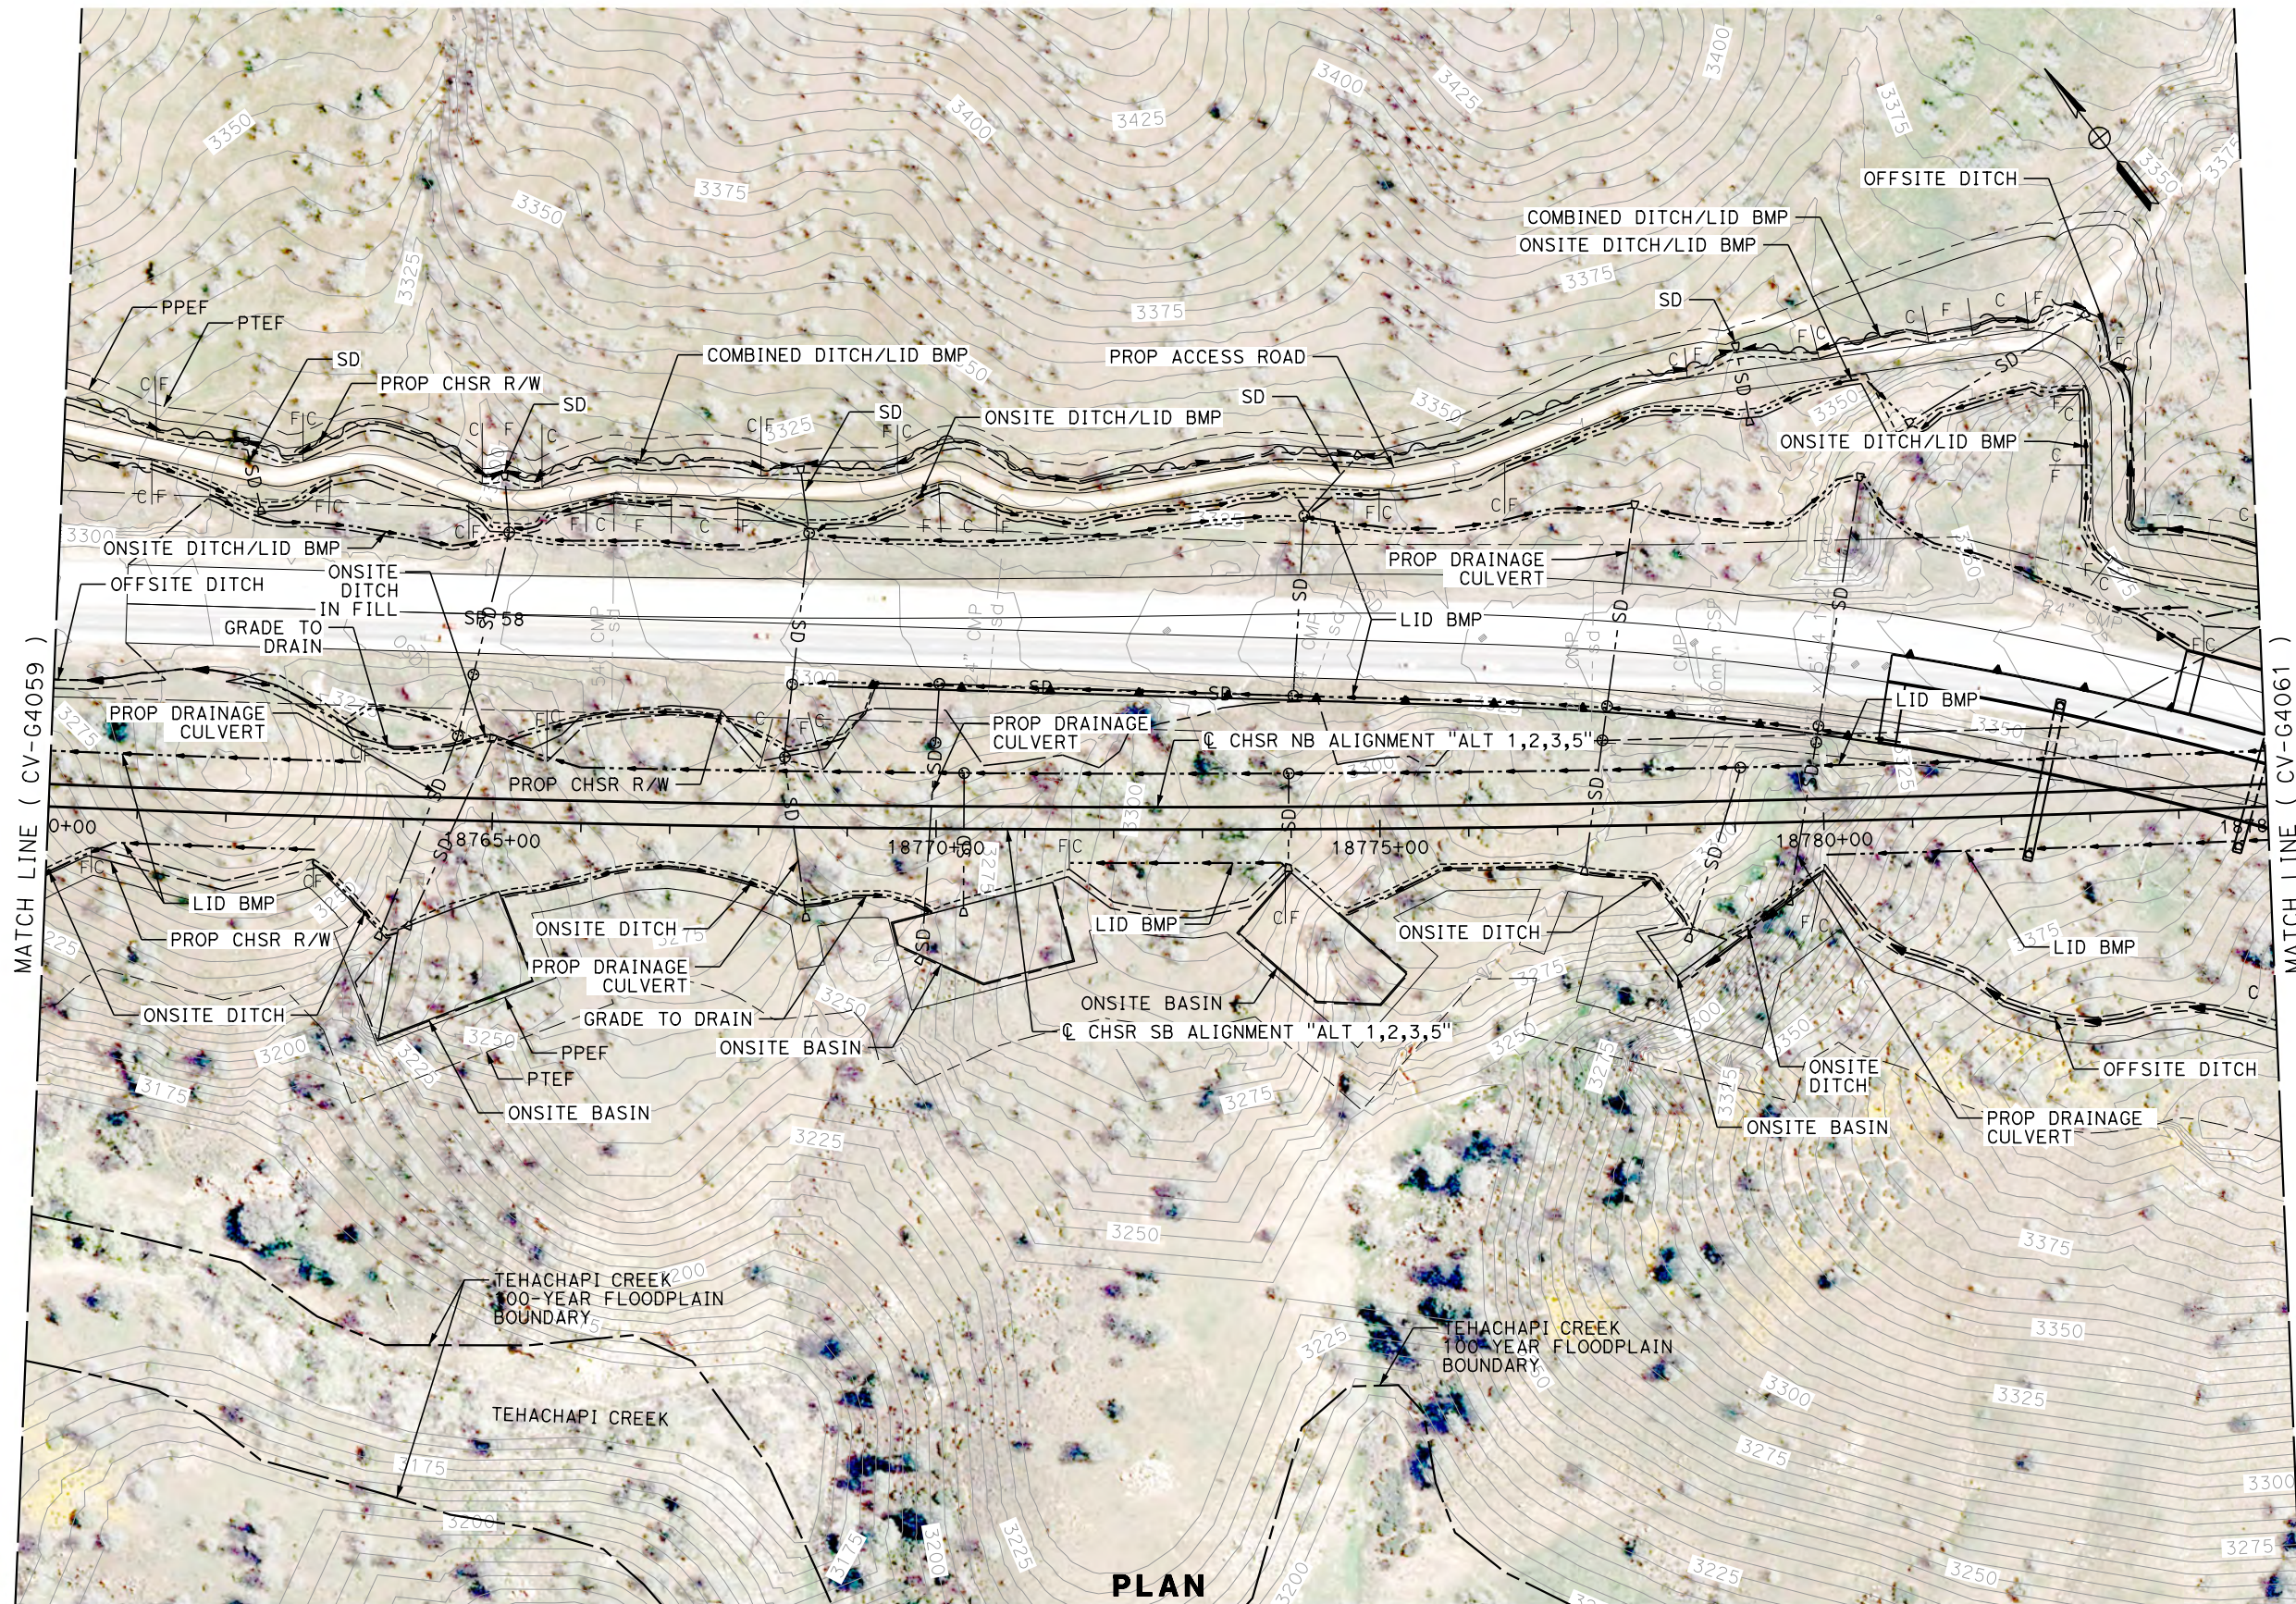

PLAN

REV	DATE	BY	CHK	APP	DESCRIPTION

DESIGNED BY
J. ABRAMS
DRAWN BY
N. SANDERS
CHECKED BY
G. CAMPBELL
IN CHARGE
S. SMITH
DATE
10/31/2017

**RECORD
PEPD
SUBMITTAL**

**NOT FOR
CONSTRUCTION**



**CALIFORNIA HIGH-SPEED RAIL PROJECT
BAKERSFIELD TO PALMDALE**

ALTERNATIVE 1,2,3,5
GRADING AND DRAINAGE
STA. 18760+00 TO 18785+00
PLAN

CONTRACT NO.
HSR13-44


DRAWING NO.
CV-G4060

SCALE
AS SHOWN

SHEET NO.


Projects\701206.00_CHSRBP\00_CADD\Sheet_Files\CV\G\G_BP-CV-G4061.dgn

11/7/2017 10:12:59 PM

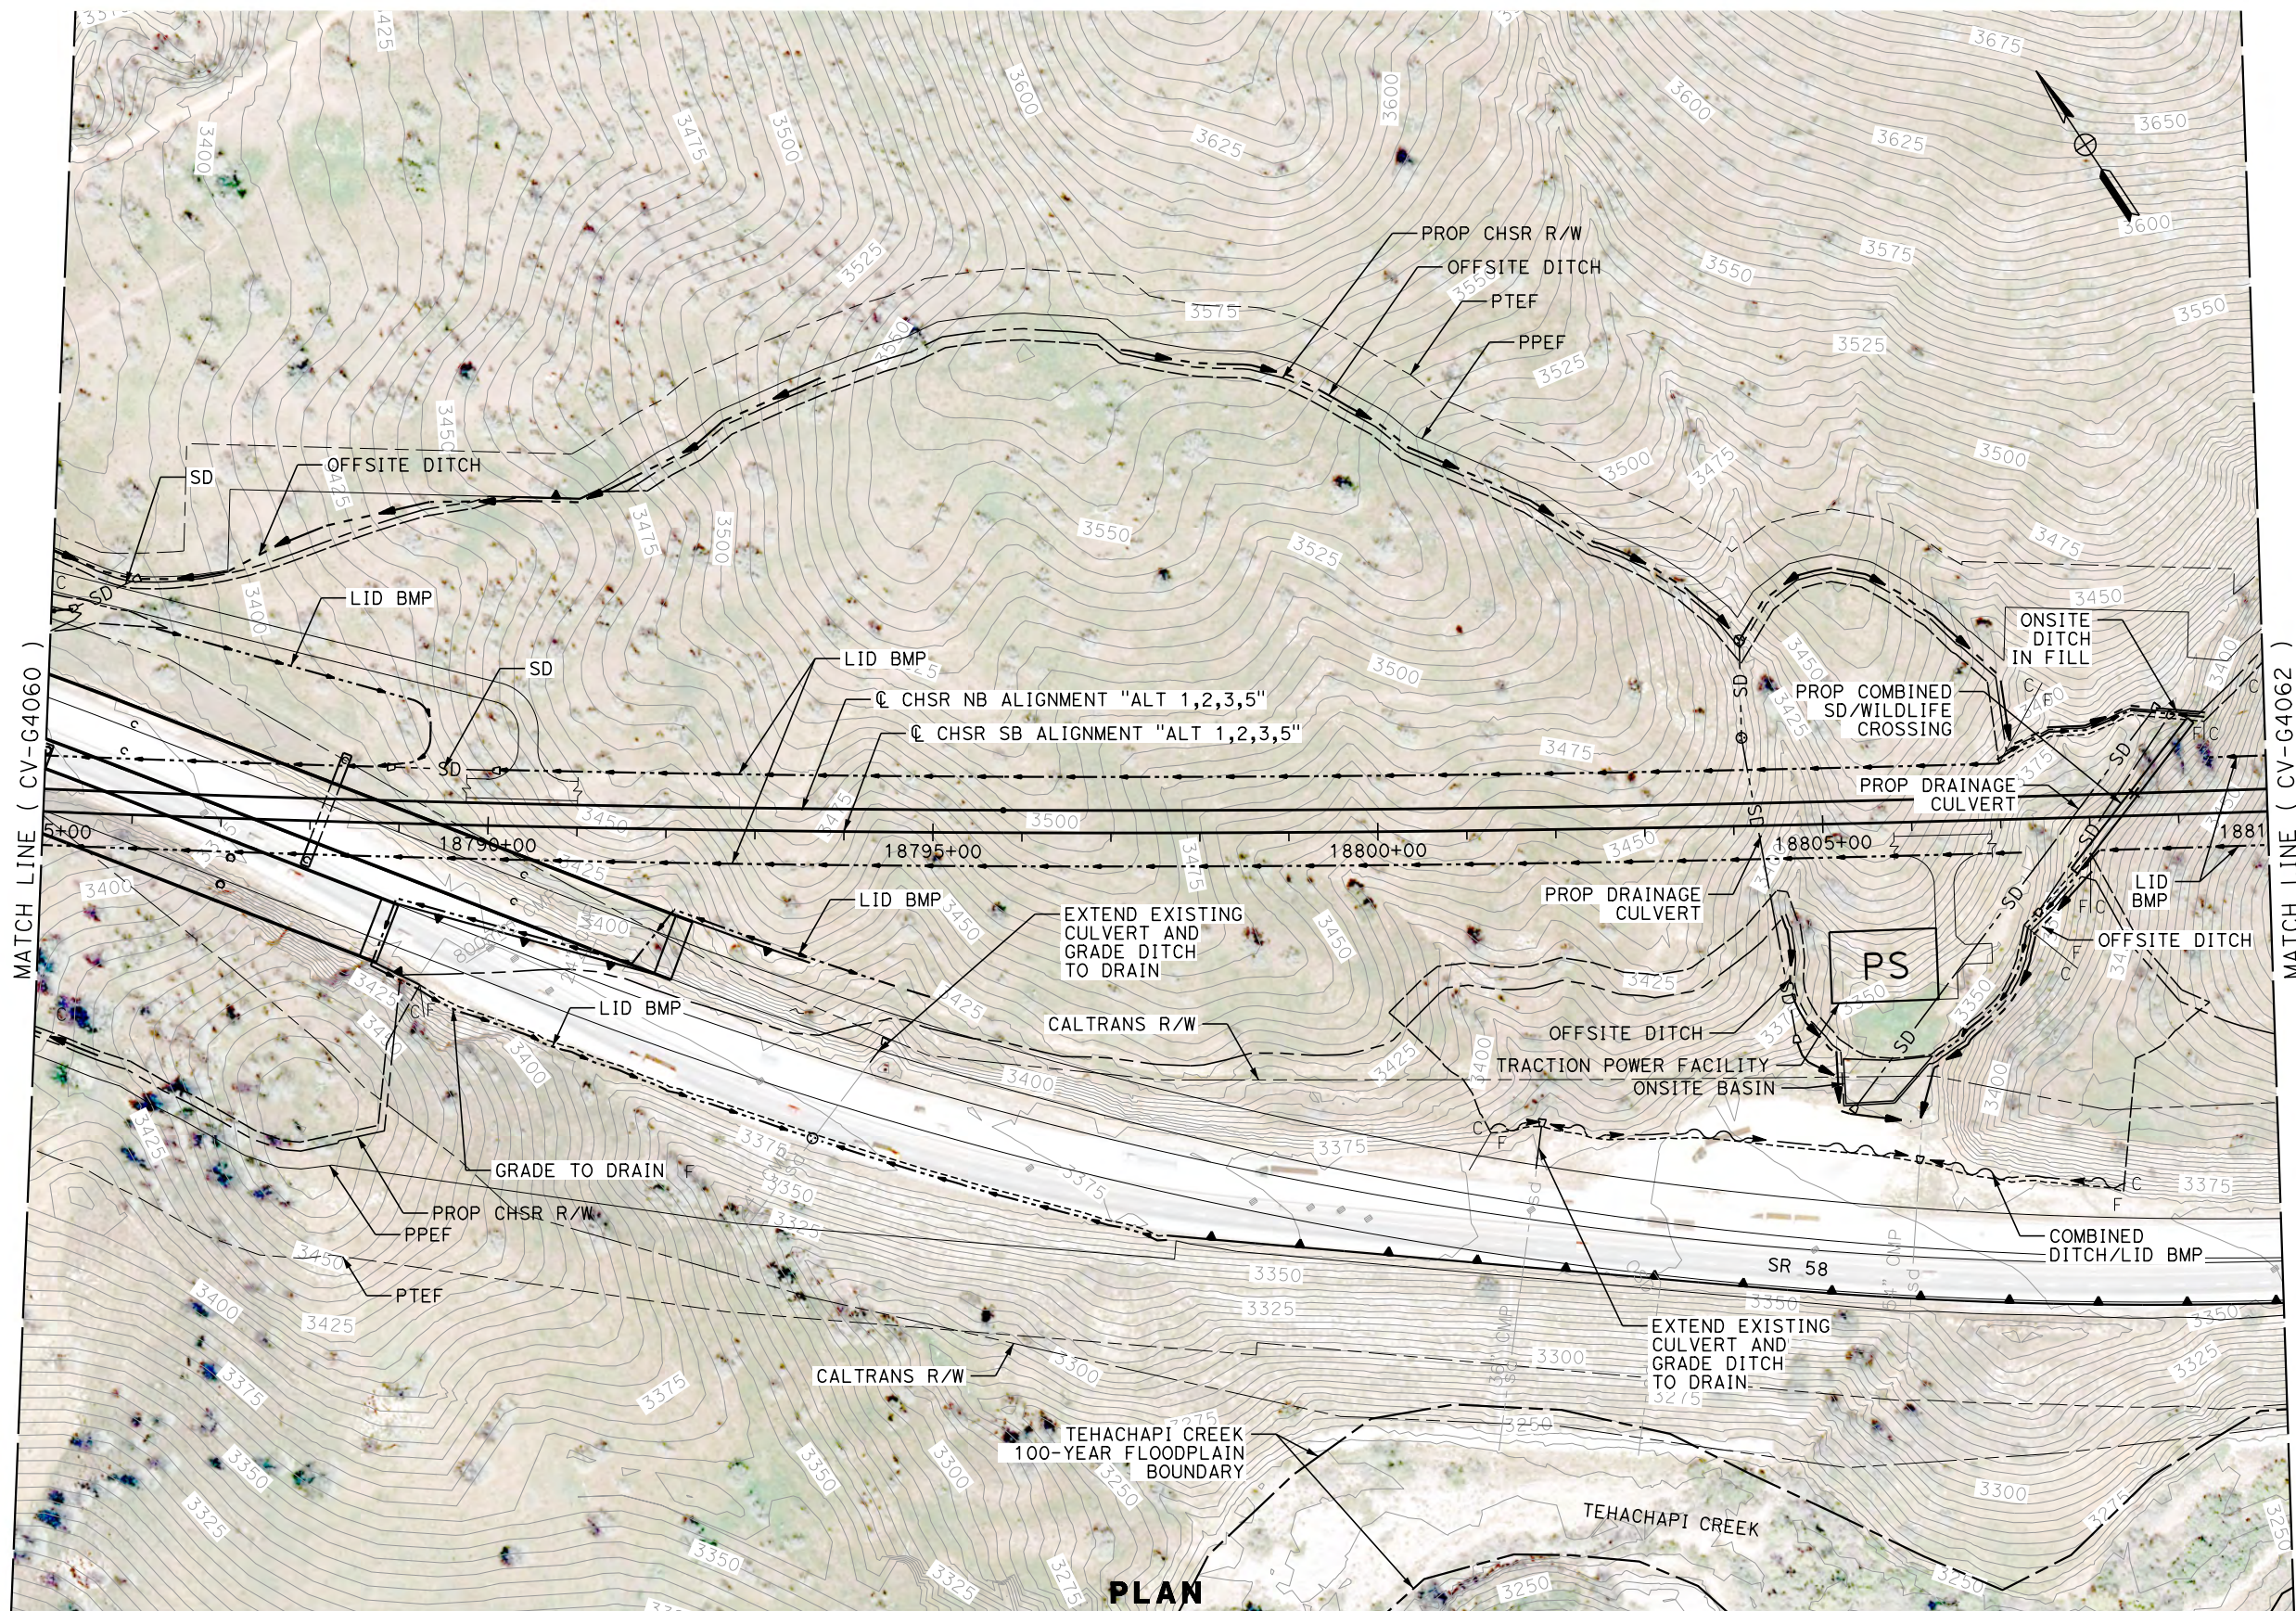

MATCH LINE (CV-G4060)

MATCH LINE (CV-G4062)

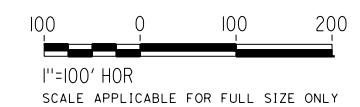

PLAN

REV	DATE	BY	CHK	APP	DESCRIPTION

DESIGNED BY
J. ABRAMS
DRAWN BY
N. SANDERS
CHECKED BY
G. CAMPBELL
IN CHARGE
S. SMITH
DATE
10/31/2017

**RECORD
PEPD
SUBMITTAL**

**NOT FOR
CONSTRUCTION**



**CALIFORNIA HIGH-SPEED RAIL PROJECT
BAKERSFIELD TO PALMDALE**

ALTERNATIVE 1,2,3,5
GRADING AND DRAINAGE
STA. 18785+00 TO 18810+00
PLAN

CONTRACT NO.
HSR13-44


DRAWING NO.
CV-G4061

SCALE
AS SHOWN

SHEET NO.


Projects\701206.00_CHSRBP\00_CADD\Sheet Files\CV\G\BP-CV-G4062.dgn

OIC:Adodge 11/7/2017 10:13:08 PM

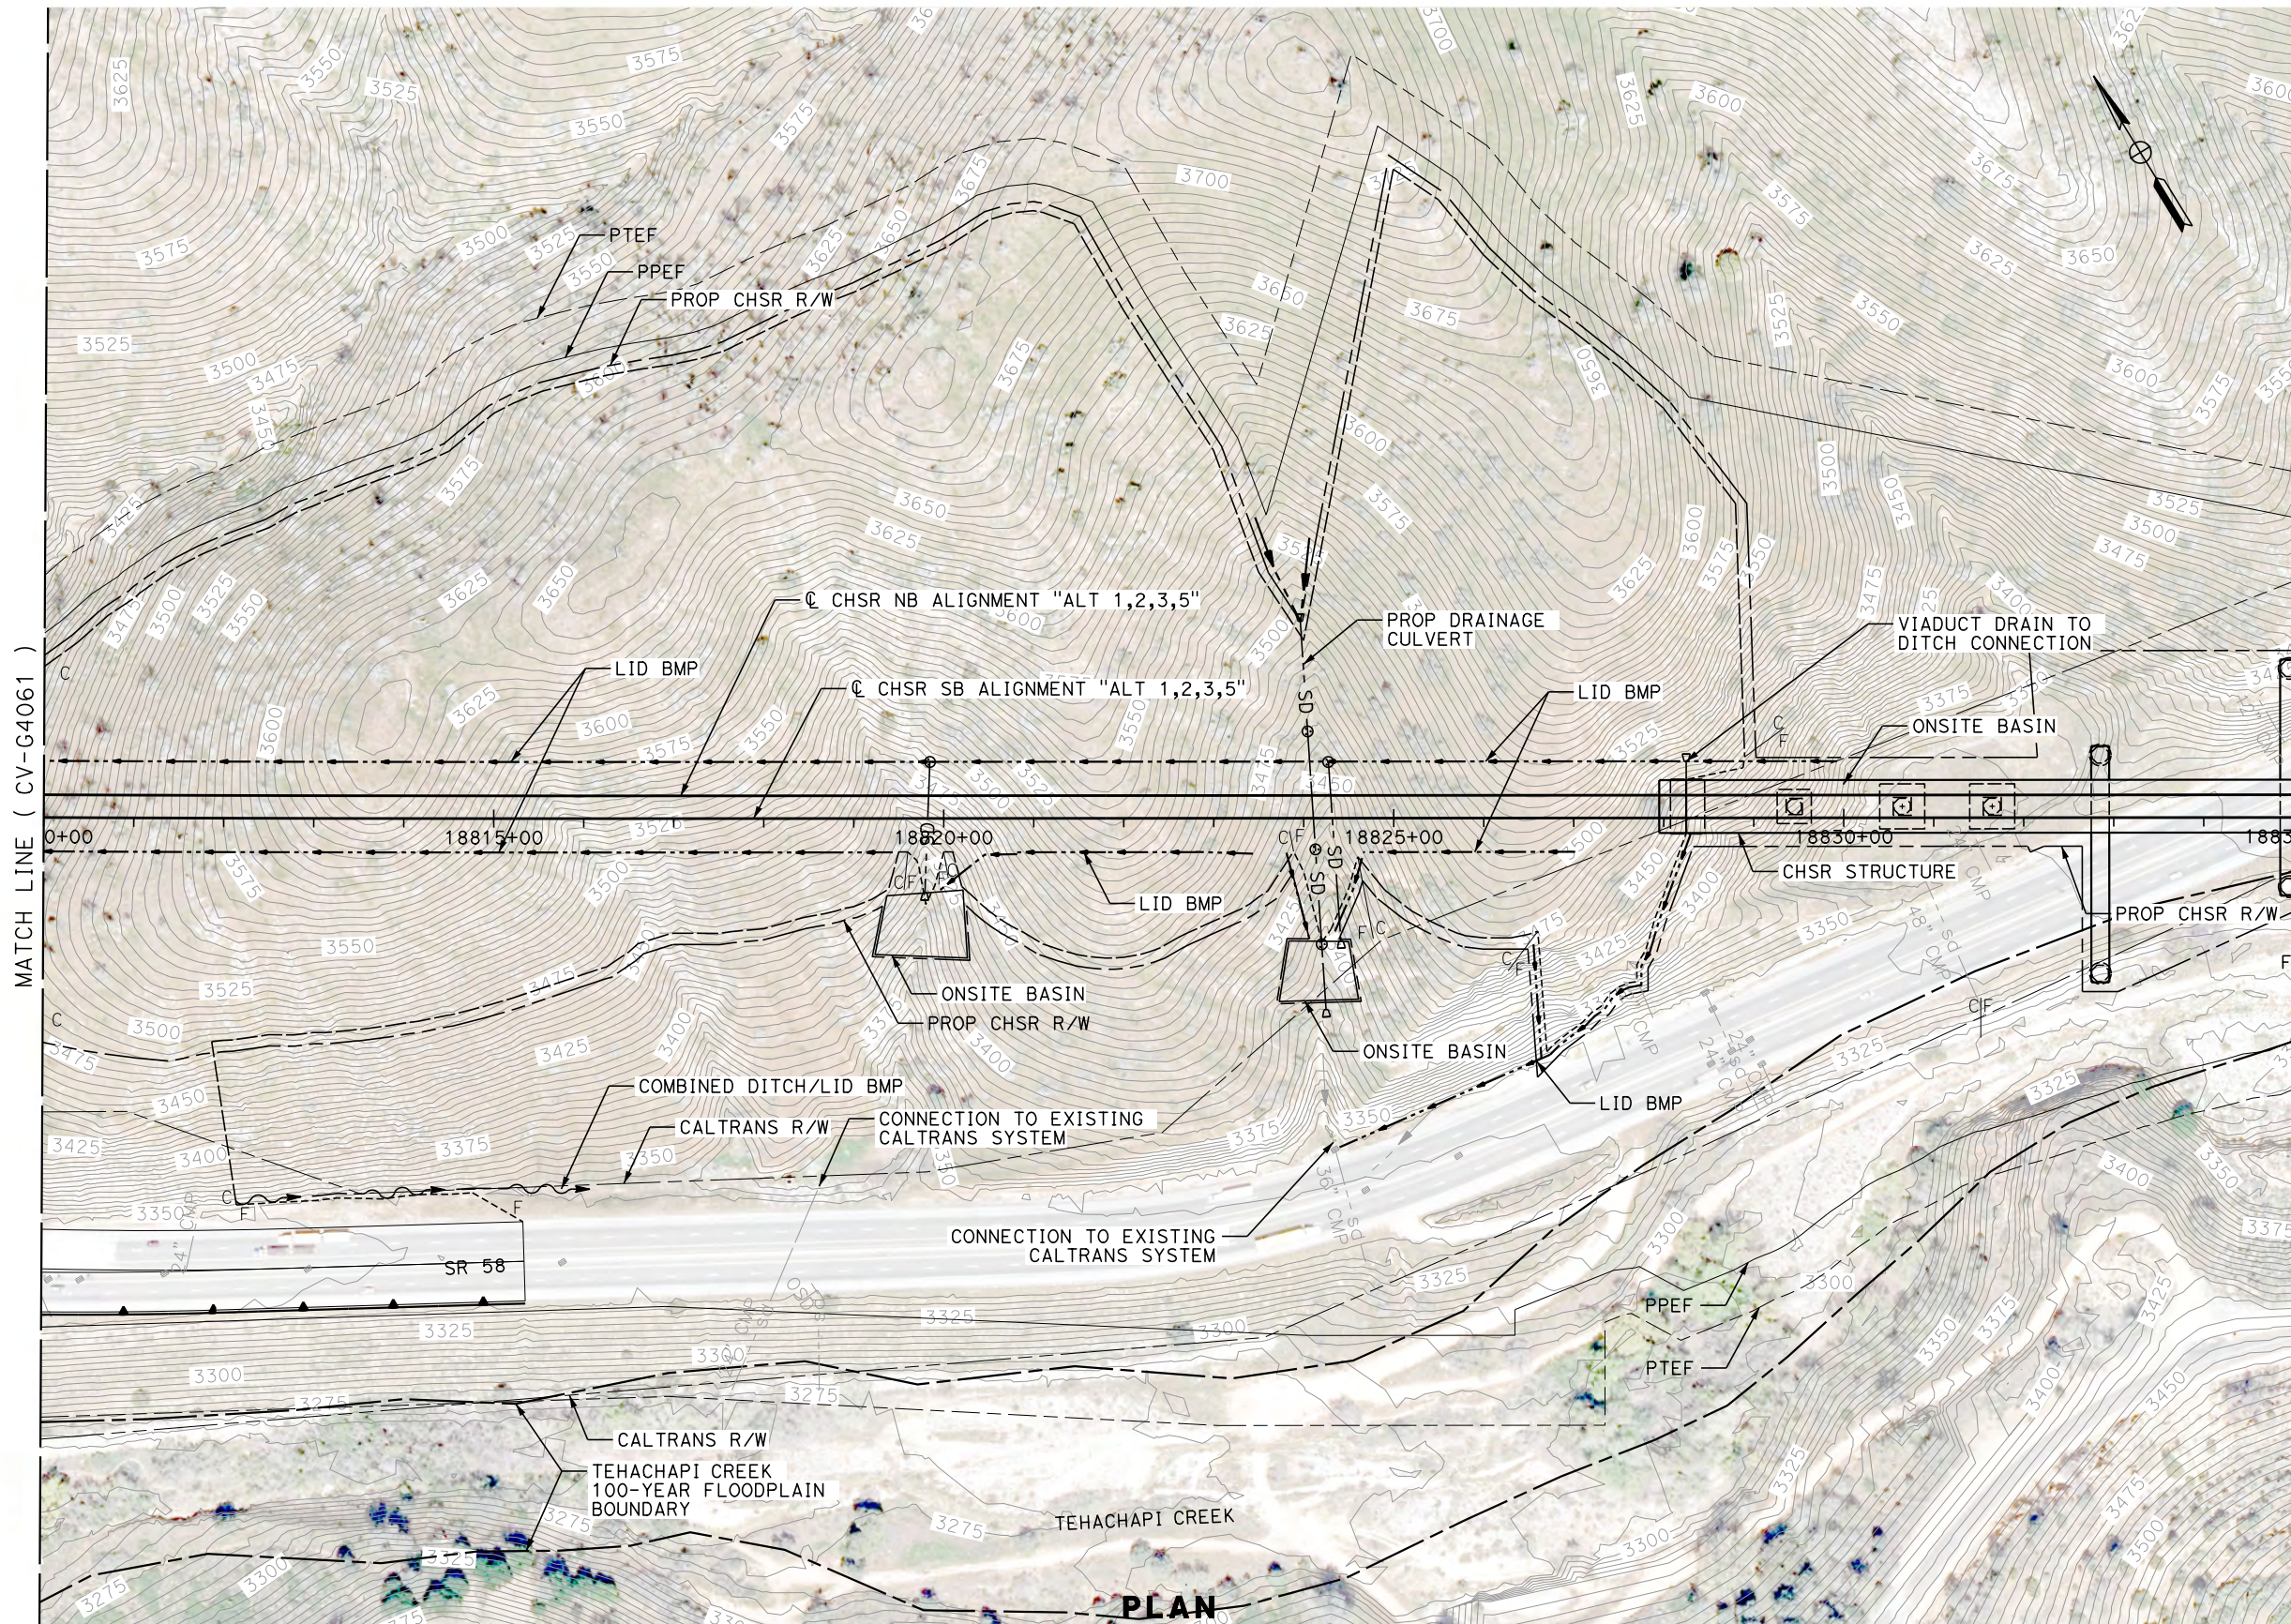

MATCH LINE (CV-G4061)

MATCH LINE (CV-G4063)

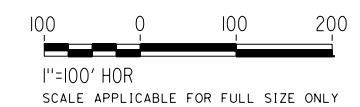

PLAN

REV	DATE	BY	CHK	APP	DESCRIPTION

DESIGNED BY
J. ABRAMS
DRAWN BY
N. SANDERS
CHECKED BY
G. CAMPBELL
IN CHARGE
S. SMITH
DATE
10/31/2017

**RECORD
PEPD
SUBMITTAL**

**NOT FOR
CONSTRUCTION**



**CALIFORNIA HIGH-SPEED RAIL PROJECT
BAKERSFIELD TO PALMDALE**

ALTERNATIVE 1,2,3,5
GRADING AND DRAINAGE
STA. 18810+00 TO 18835+00
PLAN

CONTRACT NO.
HSR13-44



DRAWING NO.
CV-G4062

SCALE
AS SHOWN

SHEET NO.

Projects\701206_00_CHSRBP\00_CADD\Sheet Files\CV\G\BP-CV-G4063.dgn

OIC:Adodge 11/7/2017 10:13:24 PM

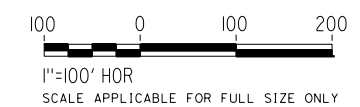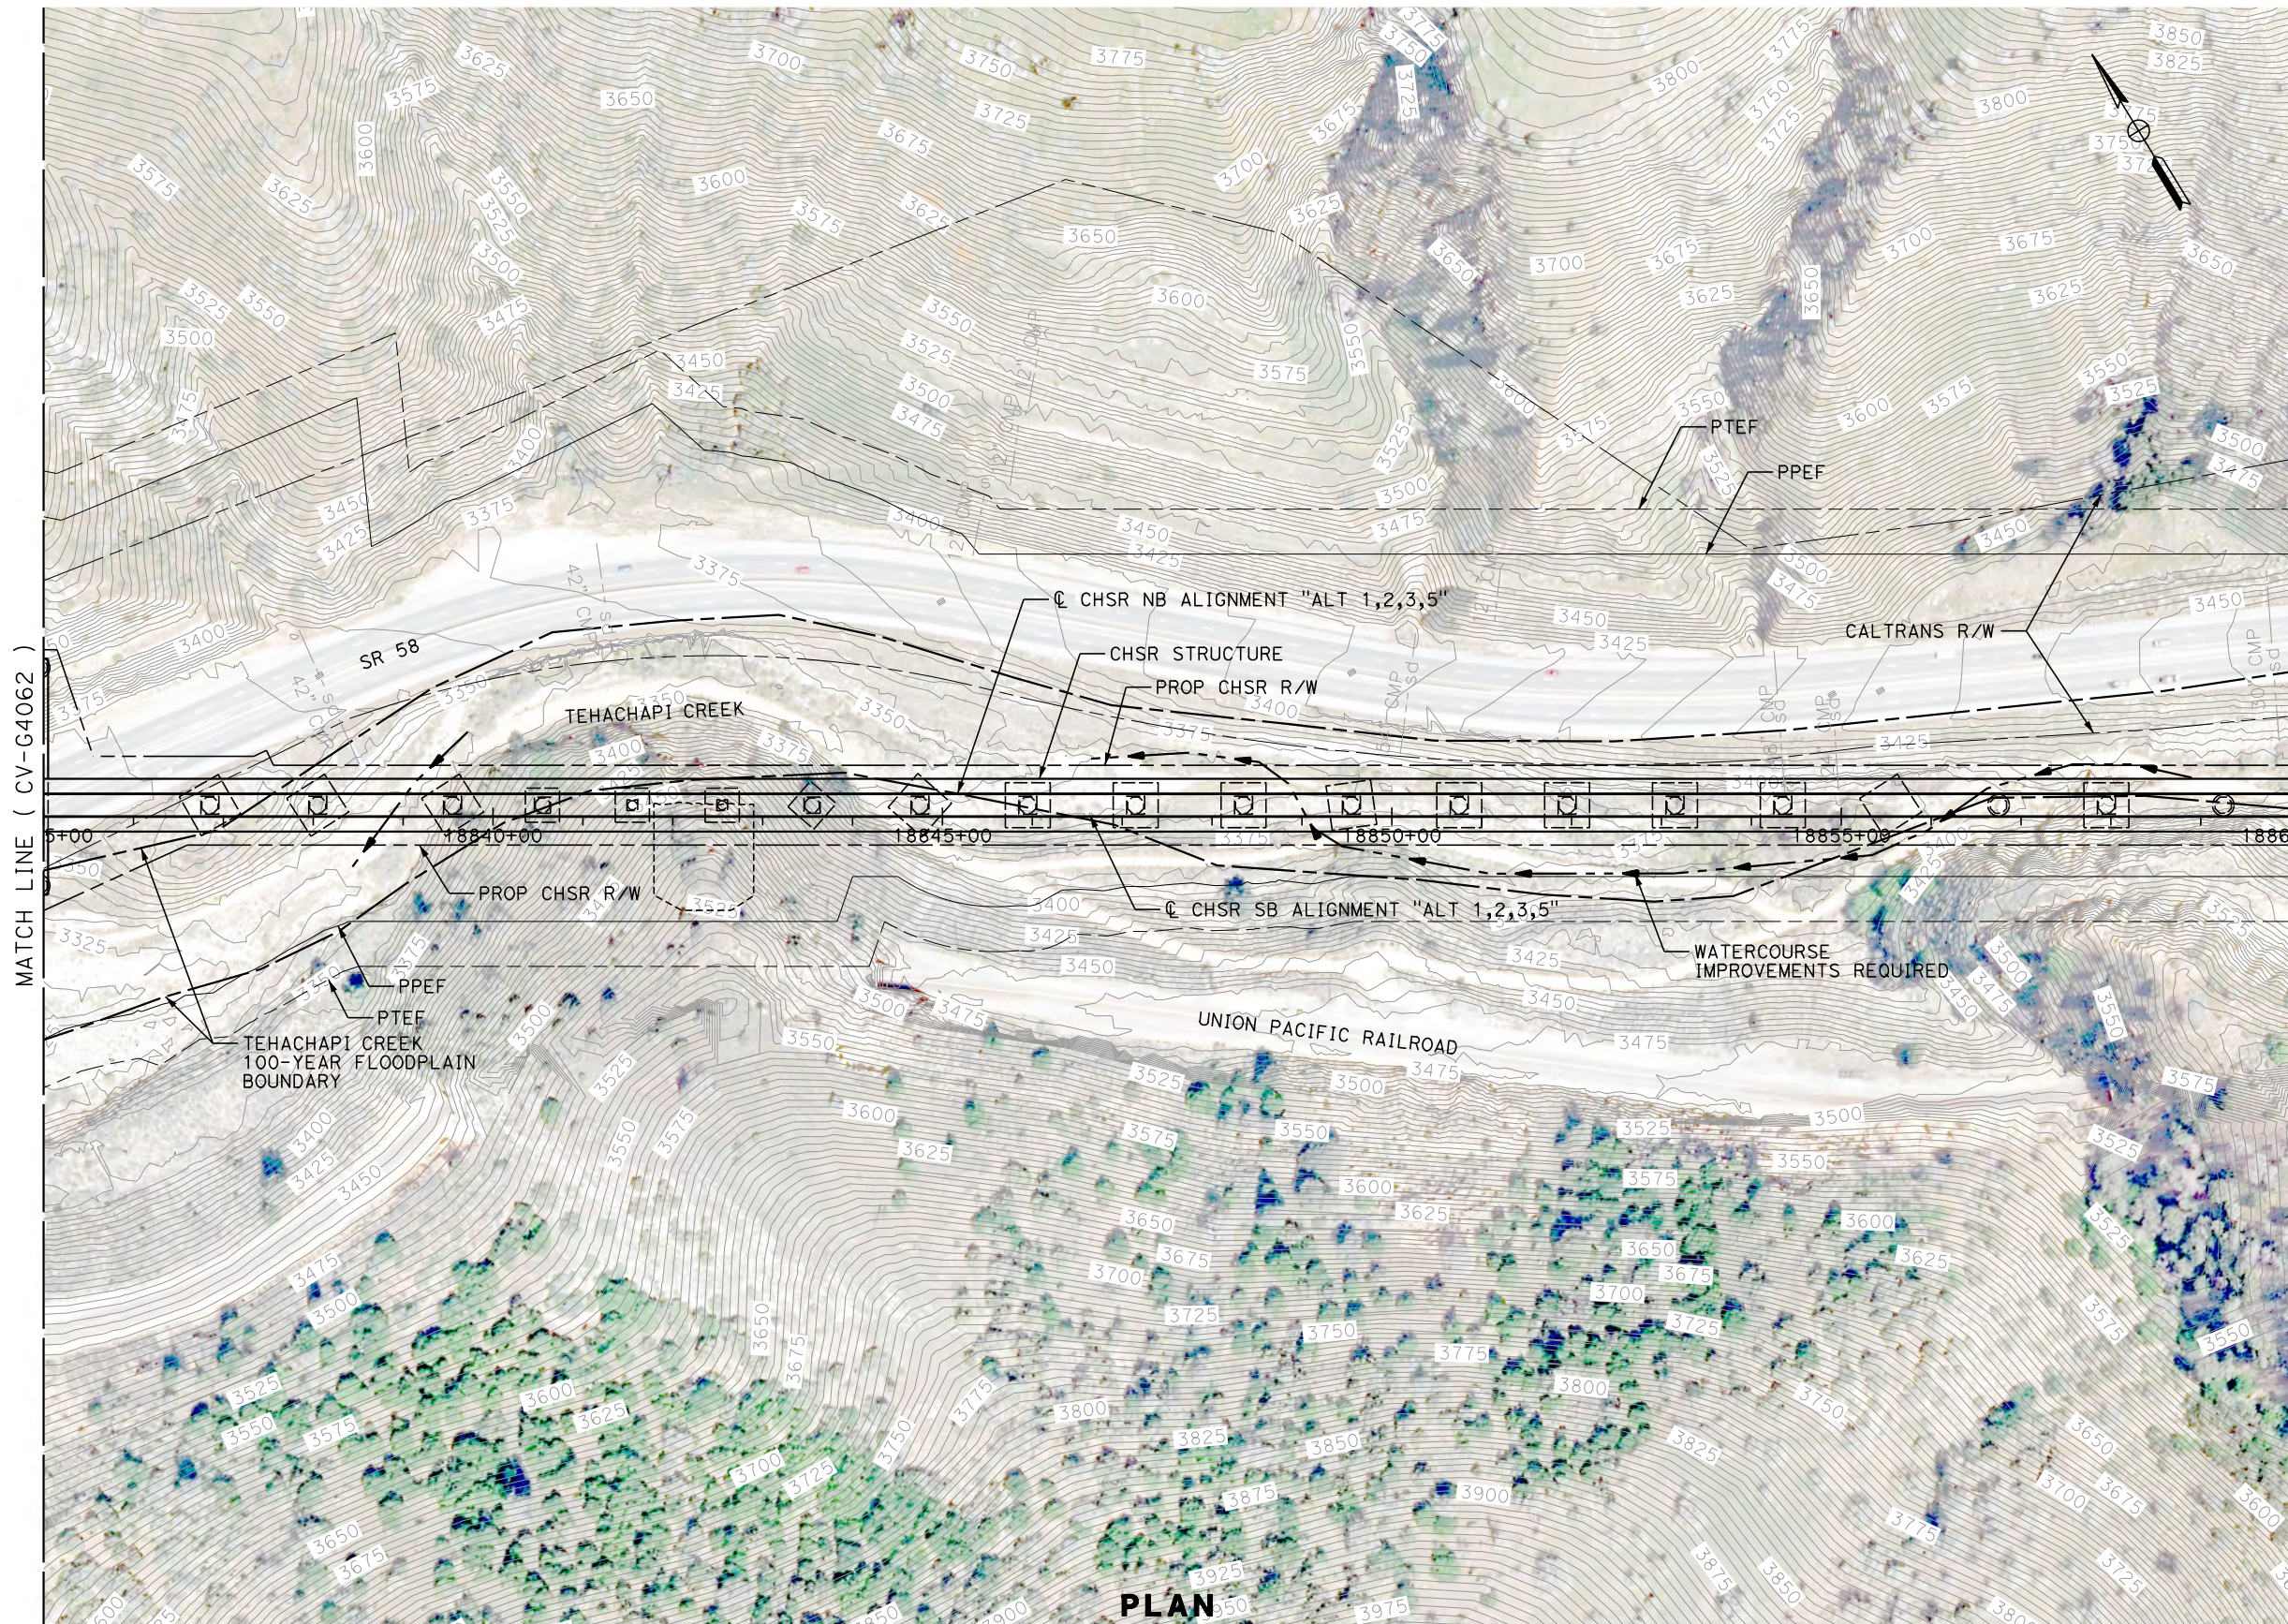

REV	DATE	BY	CHK	APP	DESCRIPTION

DESIGNED BY
J. ABRAMS
DRAWN BY
N. SANDERS
CHECKED BY
G. CAMPBELL
IN CHARGE
S. SMITH
DATE
10/31/2017

**RECORD
PEPD
SUBMITTAL**


**NOT FOR
CONSTRUCTION**



**CALIFORNIA HIGH-SPEED RAIL PROJECT
BAKERSFIELD TO PALMDALE**
ALTERNATIVE 1,2,3,5
GRADING AND DRAINAGE
STA. 18835+00 TO 18860+00
PLAN

CONTRACT NO.
HSR13-44
DRAWING NO.
CV-G4063
SCALE
AS SHOWN
SHEET NO.


MATCH LINE (CV-G4172)

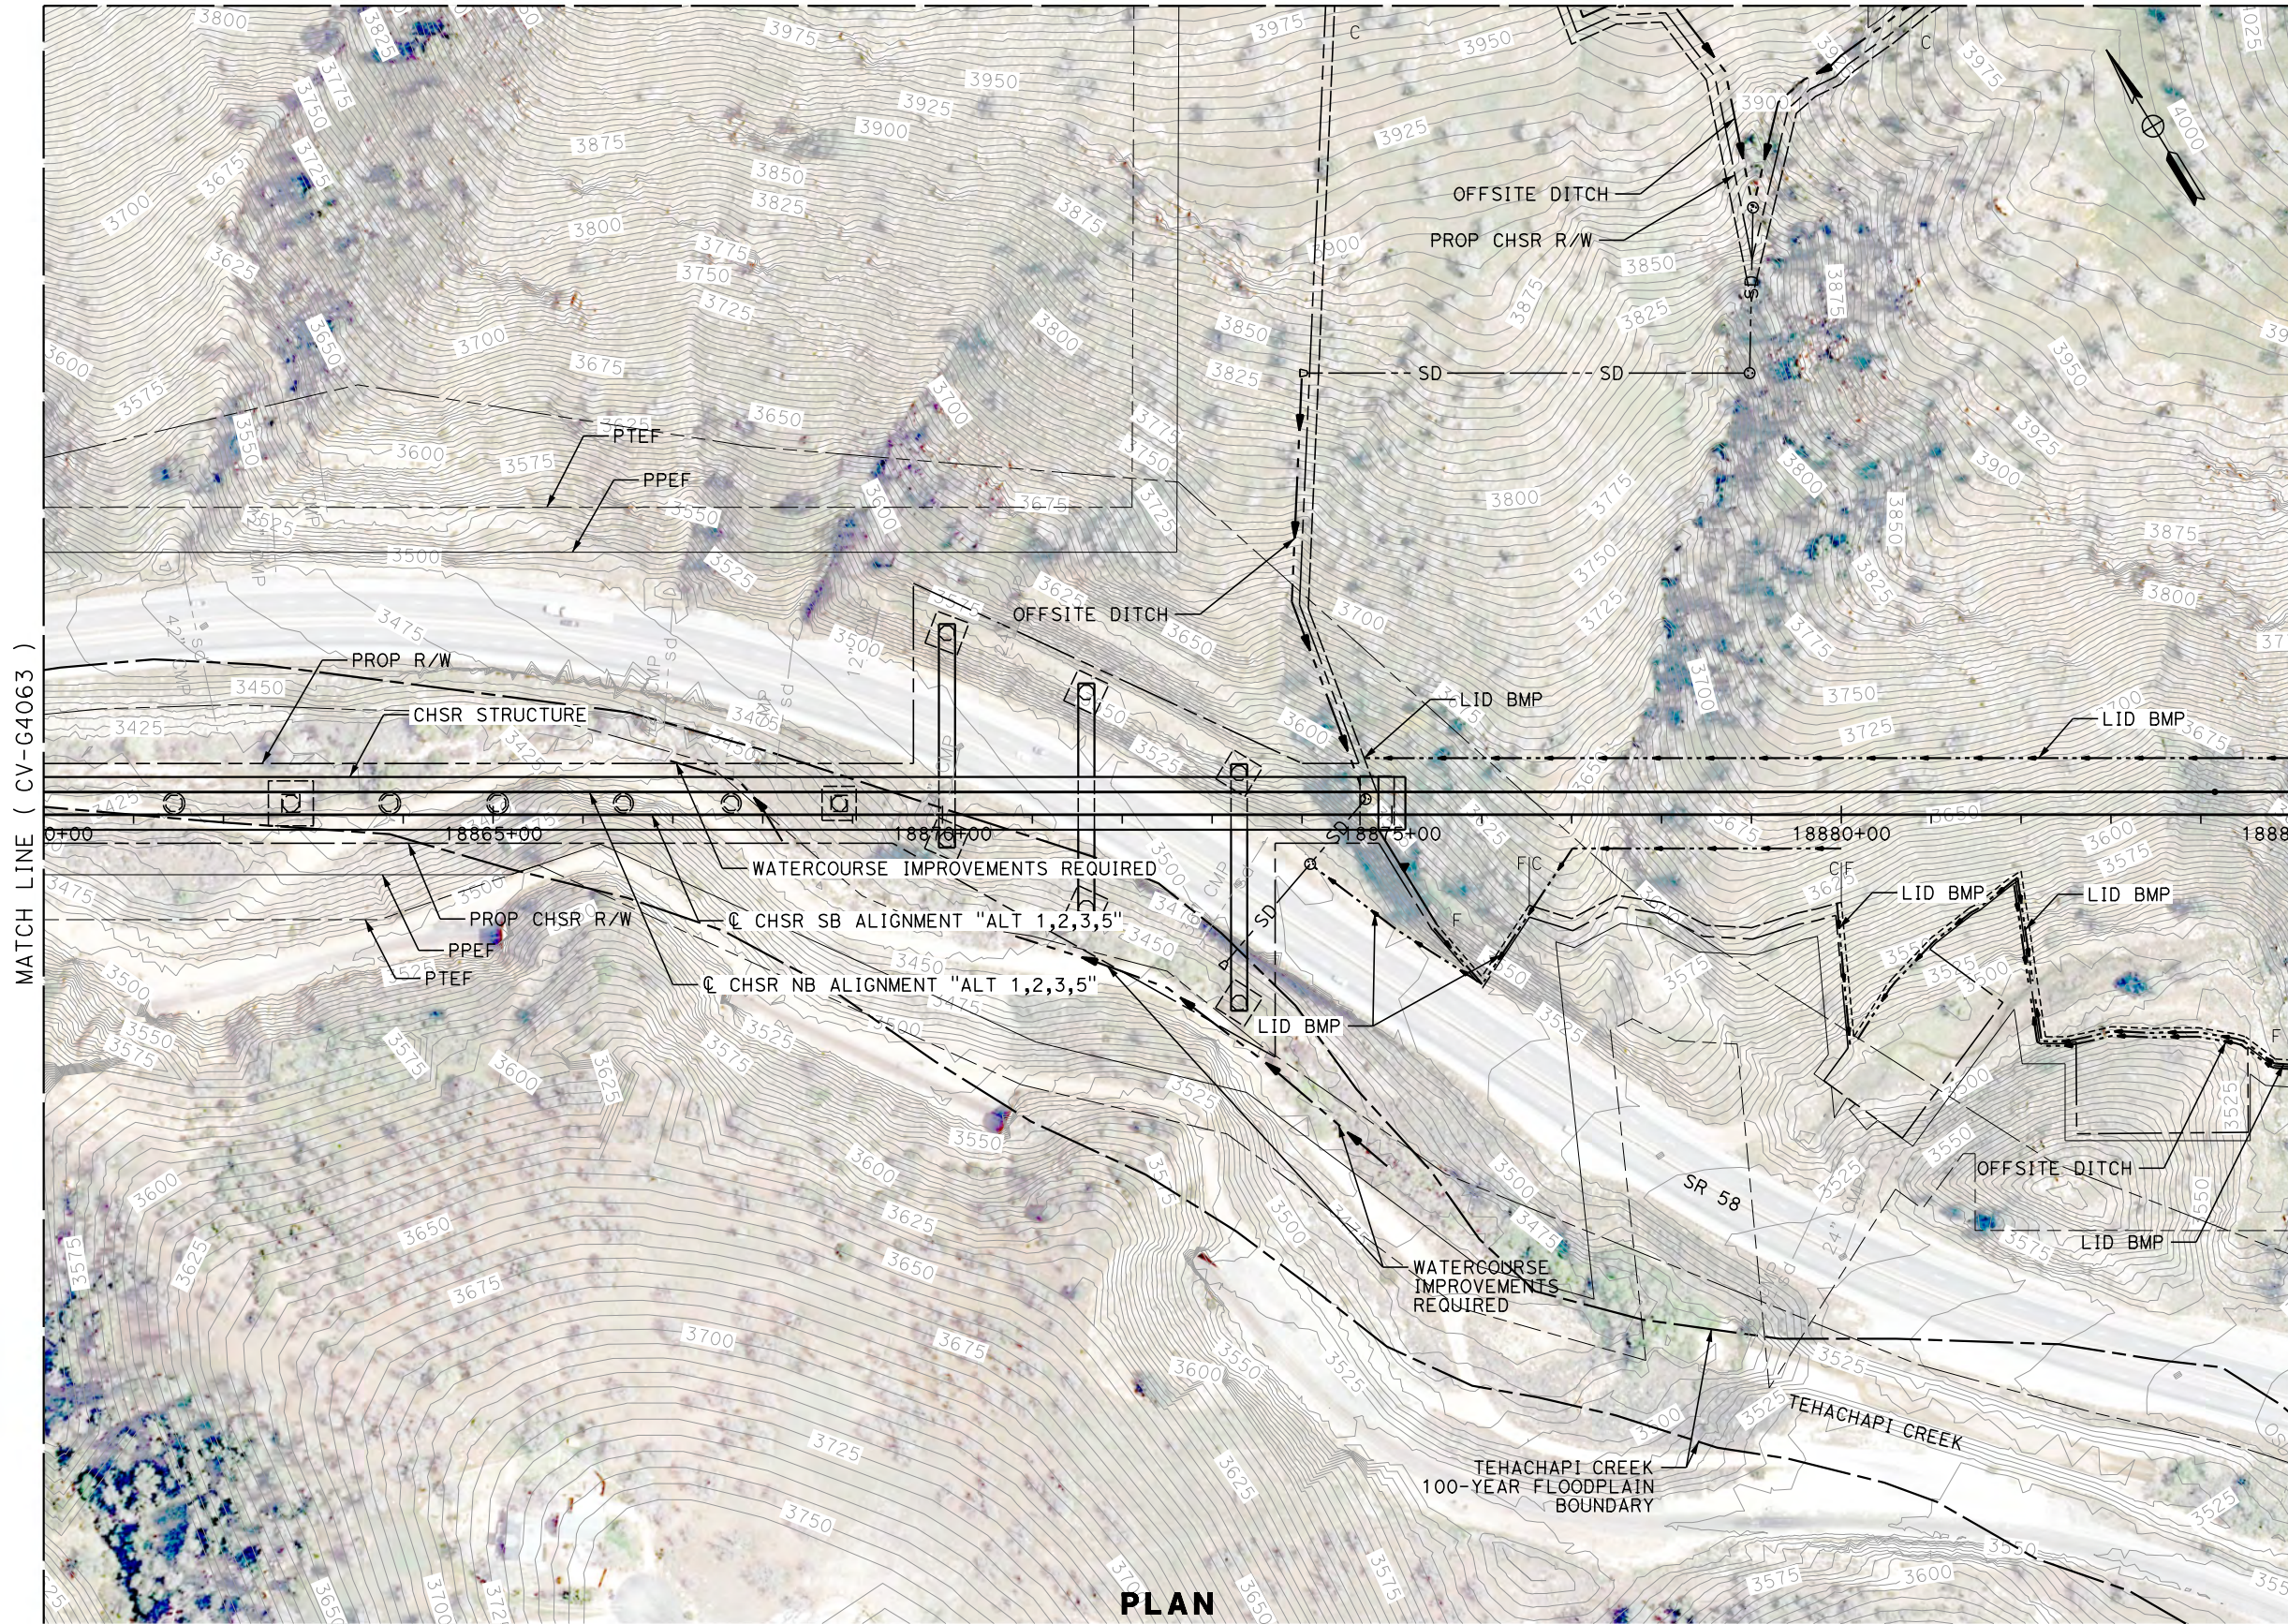

MATCH LINE (CV-G4063)

MATCH LINE (CV-G4065)

PLAN

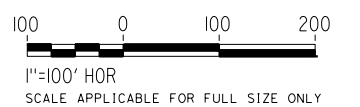

Projects\701206.00_CHSRBP\00_CADD\Sheet Files\CV\G\BP-CV-G4064.dgn 11/7/2017 10:13:08 PM OIC:Adodge

REV	DATE	BY	CHK	APP	DESCRIPTION

DESIGNED BY
J. ABRAMS
DRAWN BY
N. SANDERS
CHECKED BY
G. CAMPBELL
IN CHARGE
S. SMITH
DATE
10/31/2017

**RECORD
PEPD
SUBMITTAL**


**NOT FOR
CONSTRUCTION**



**CALIFORNIA HIGH-SPEED RAIL PROJECT
BAKERSFIELD TO PALMDALE**
ALTERNATIVE 1,2,3,5
GRADING AND DRAINAGE
STA. 18860+00 TO 18885+00
PLAN

CONTRACT NO.
HSR13-44
DRAWING NO.
CV-G4064
SCALE
AS SHOWN
SHEET NO.


MATCH LINE (CV-G4172)

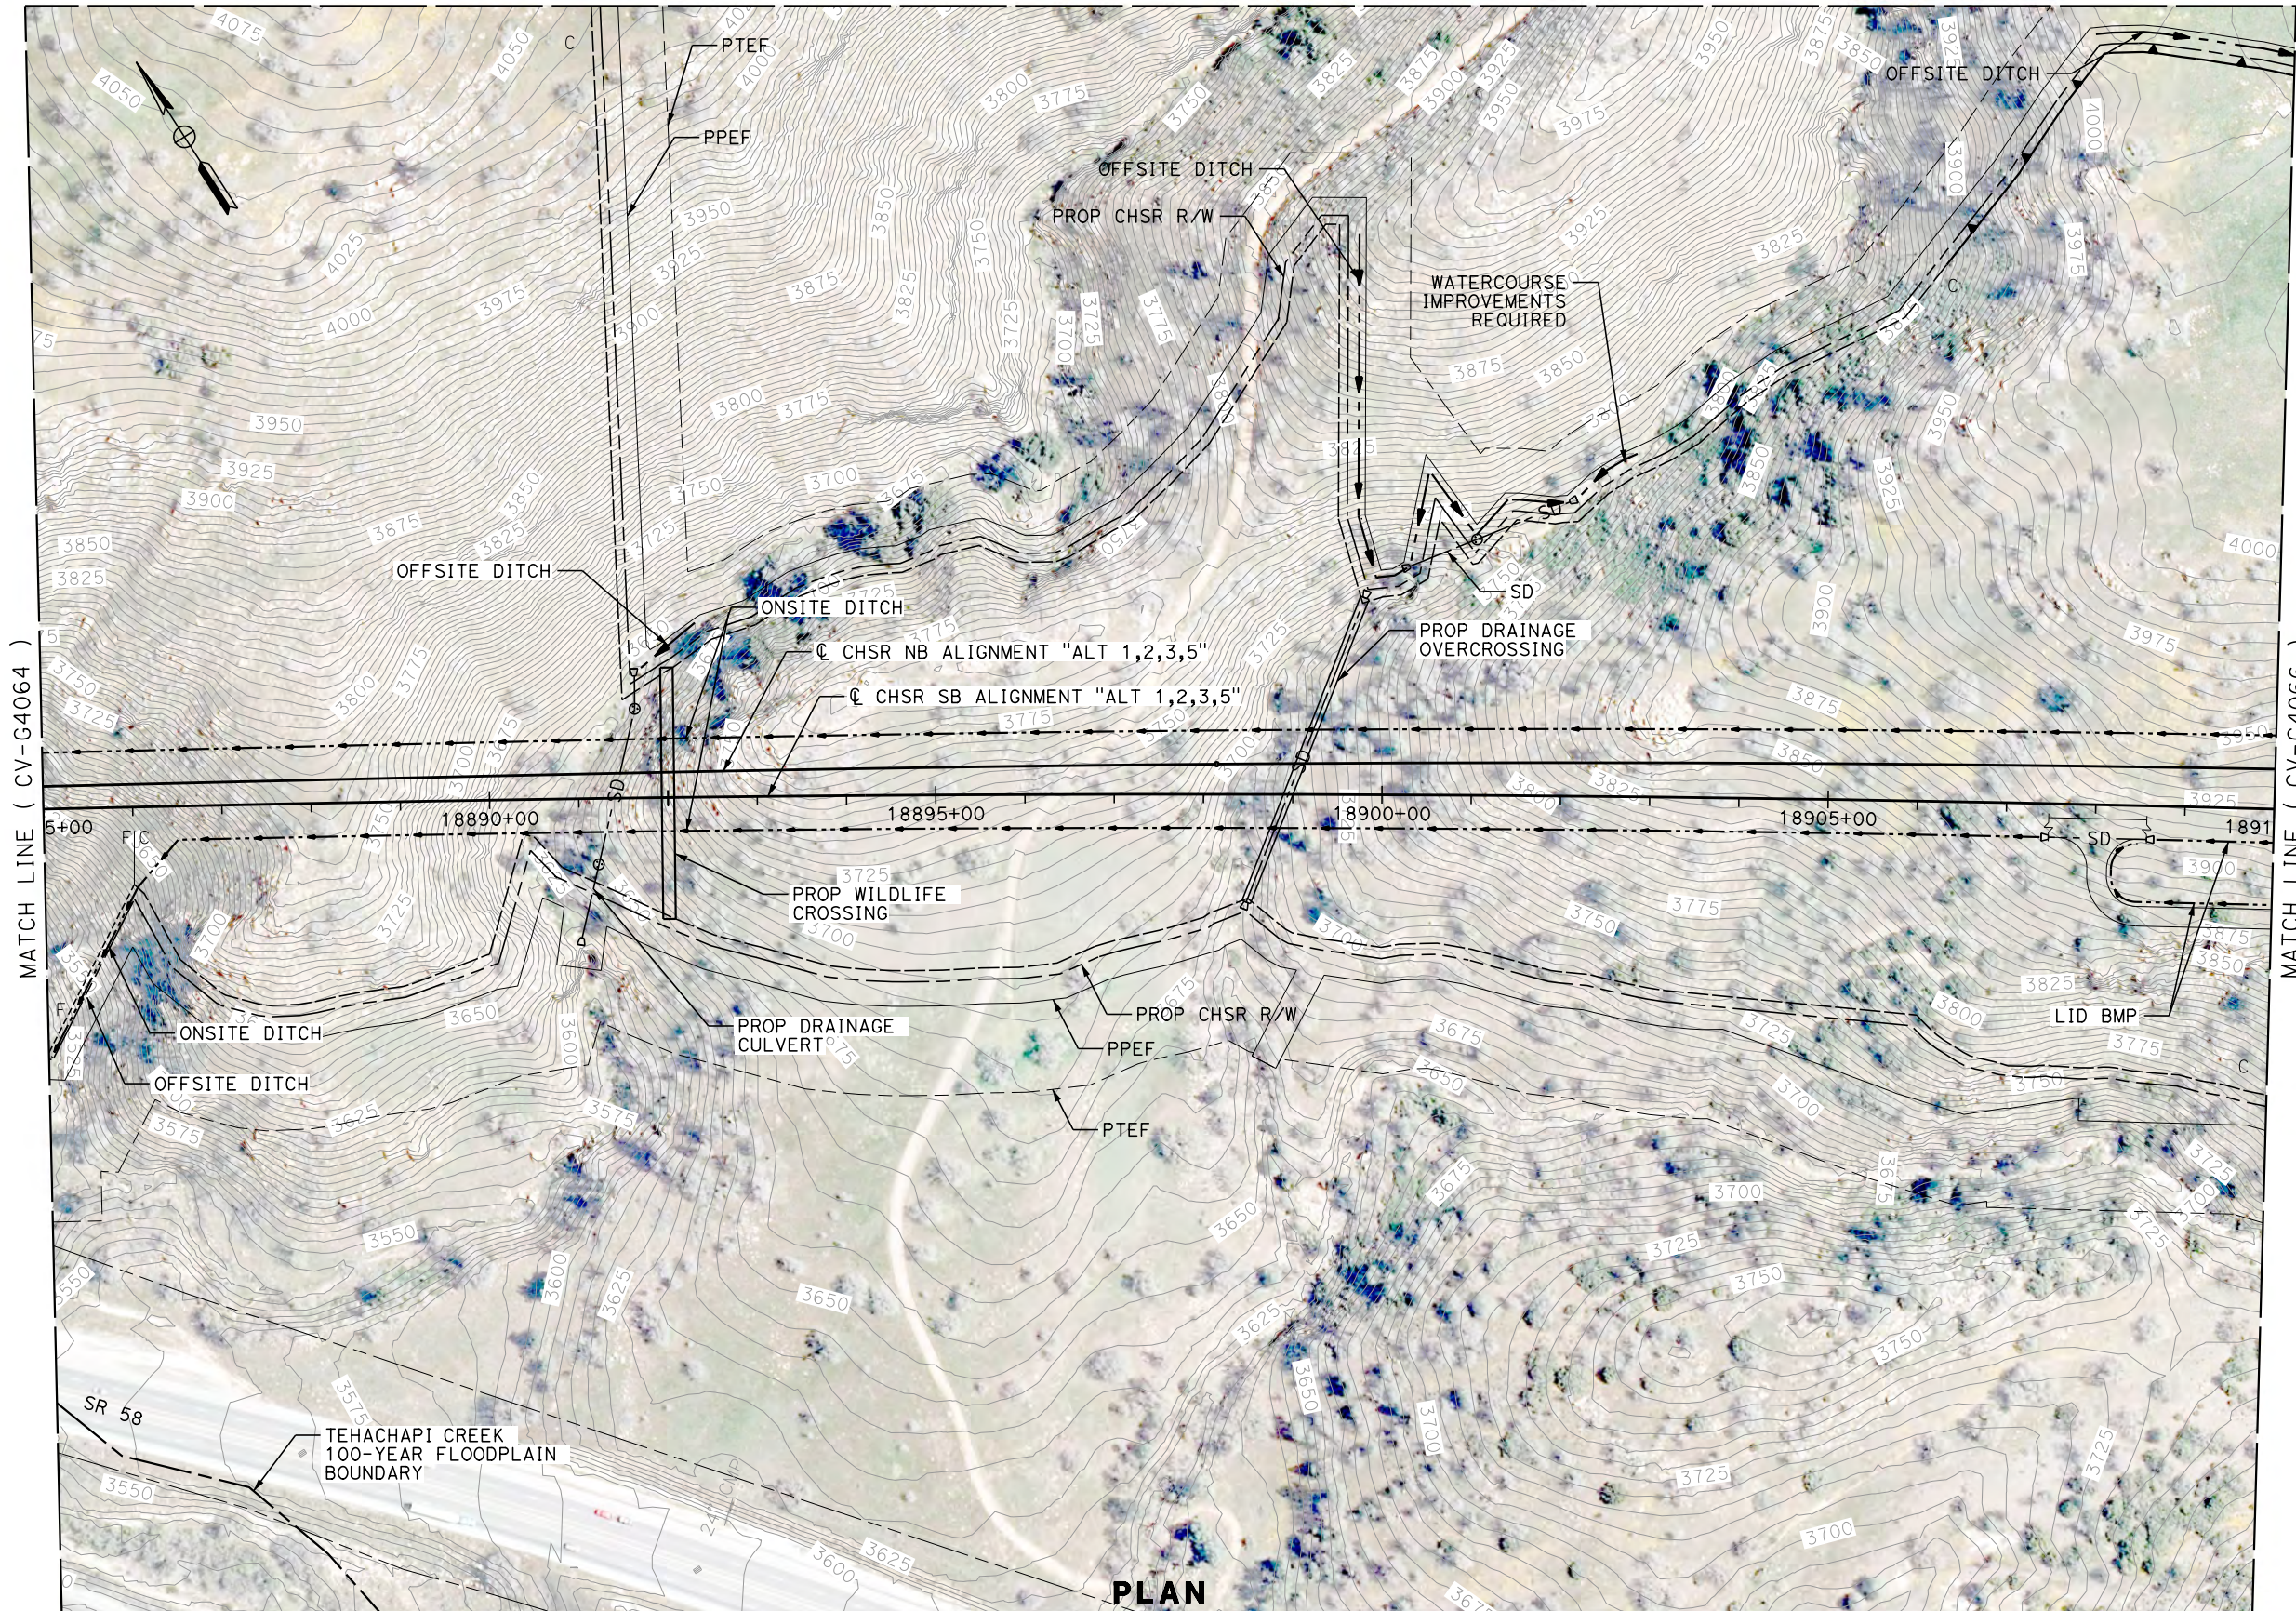

MATCH LINE (CV-G4064)

MATCH LINE (CV-G4066)

PLAN

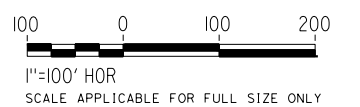

Projects\701206.00_CHSRBP\00_CADD\Sheet Files\CV\G\G_BP-CV-G4065.dgn

OIC:Adodge 11/7/2017 10:13:05 PM

REV	DATE	BY	CHK	APP	DESCRIPTION

DESIGNED BY
J. ABRAMS
DRAWN BY
N. SANDERS
CHECKED BY
G. CAMPBELL
IN CHARGE
S. SMITH
DATE
10/31/2017

**RECORD
PEPD
SUBMITTAL**

**NOT FOR
CONSTRUCTION**




**CALIFORNIA HIGH-SPEED RAIL PROJECT
BAKERSFIELD TO PALMDALE**

ALTERNATIVE 1,2,3,5
GRADING AND DRAINAGE
STA. 18885+00 TO 18910+00
PLAN

CONTRACT NO.
HSR13-44
DRAWING NO.
CV-G4065
SCALE
AS SHOWN
SHEET NO.

Projects\701206.00_CHSRBP\00_CADD\Sheet_Files\CV\G\BP-CV-G4066.dgn

OIC:Adodge 11/7/2017 10:13:01 PM

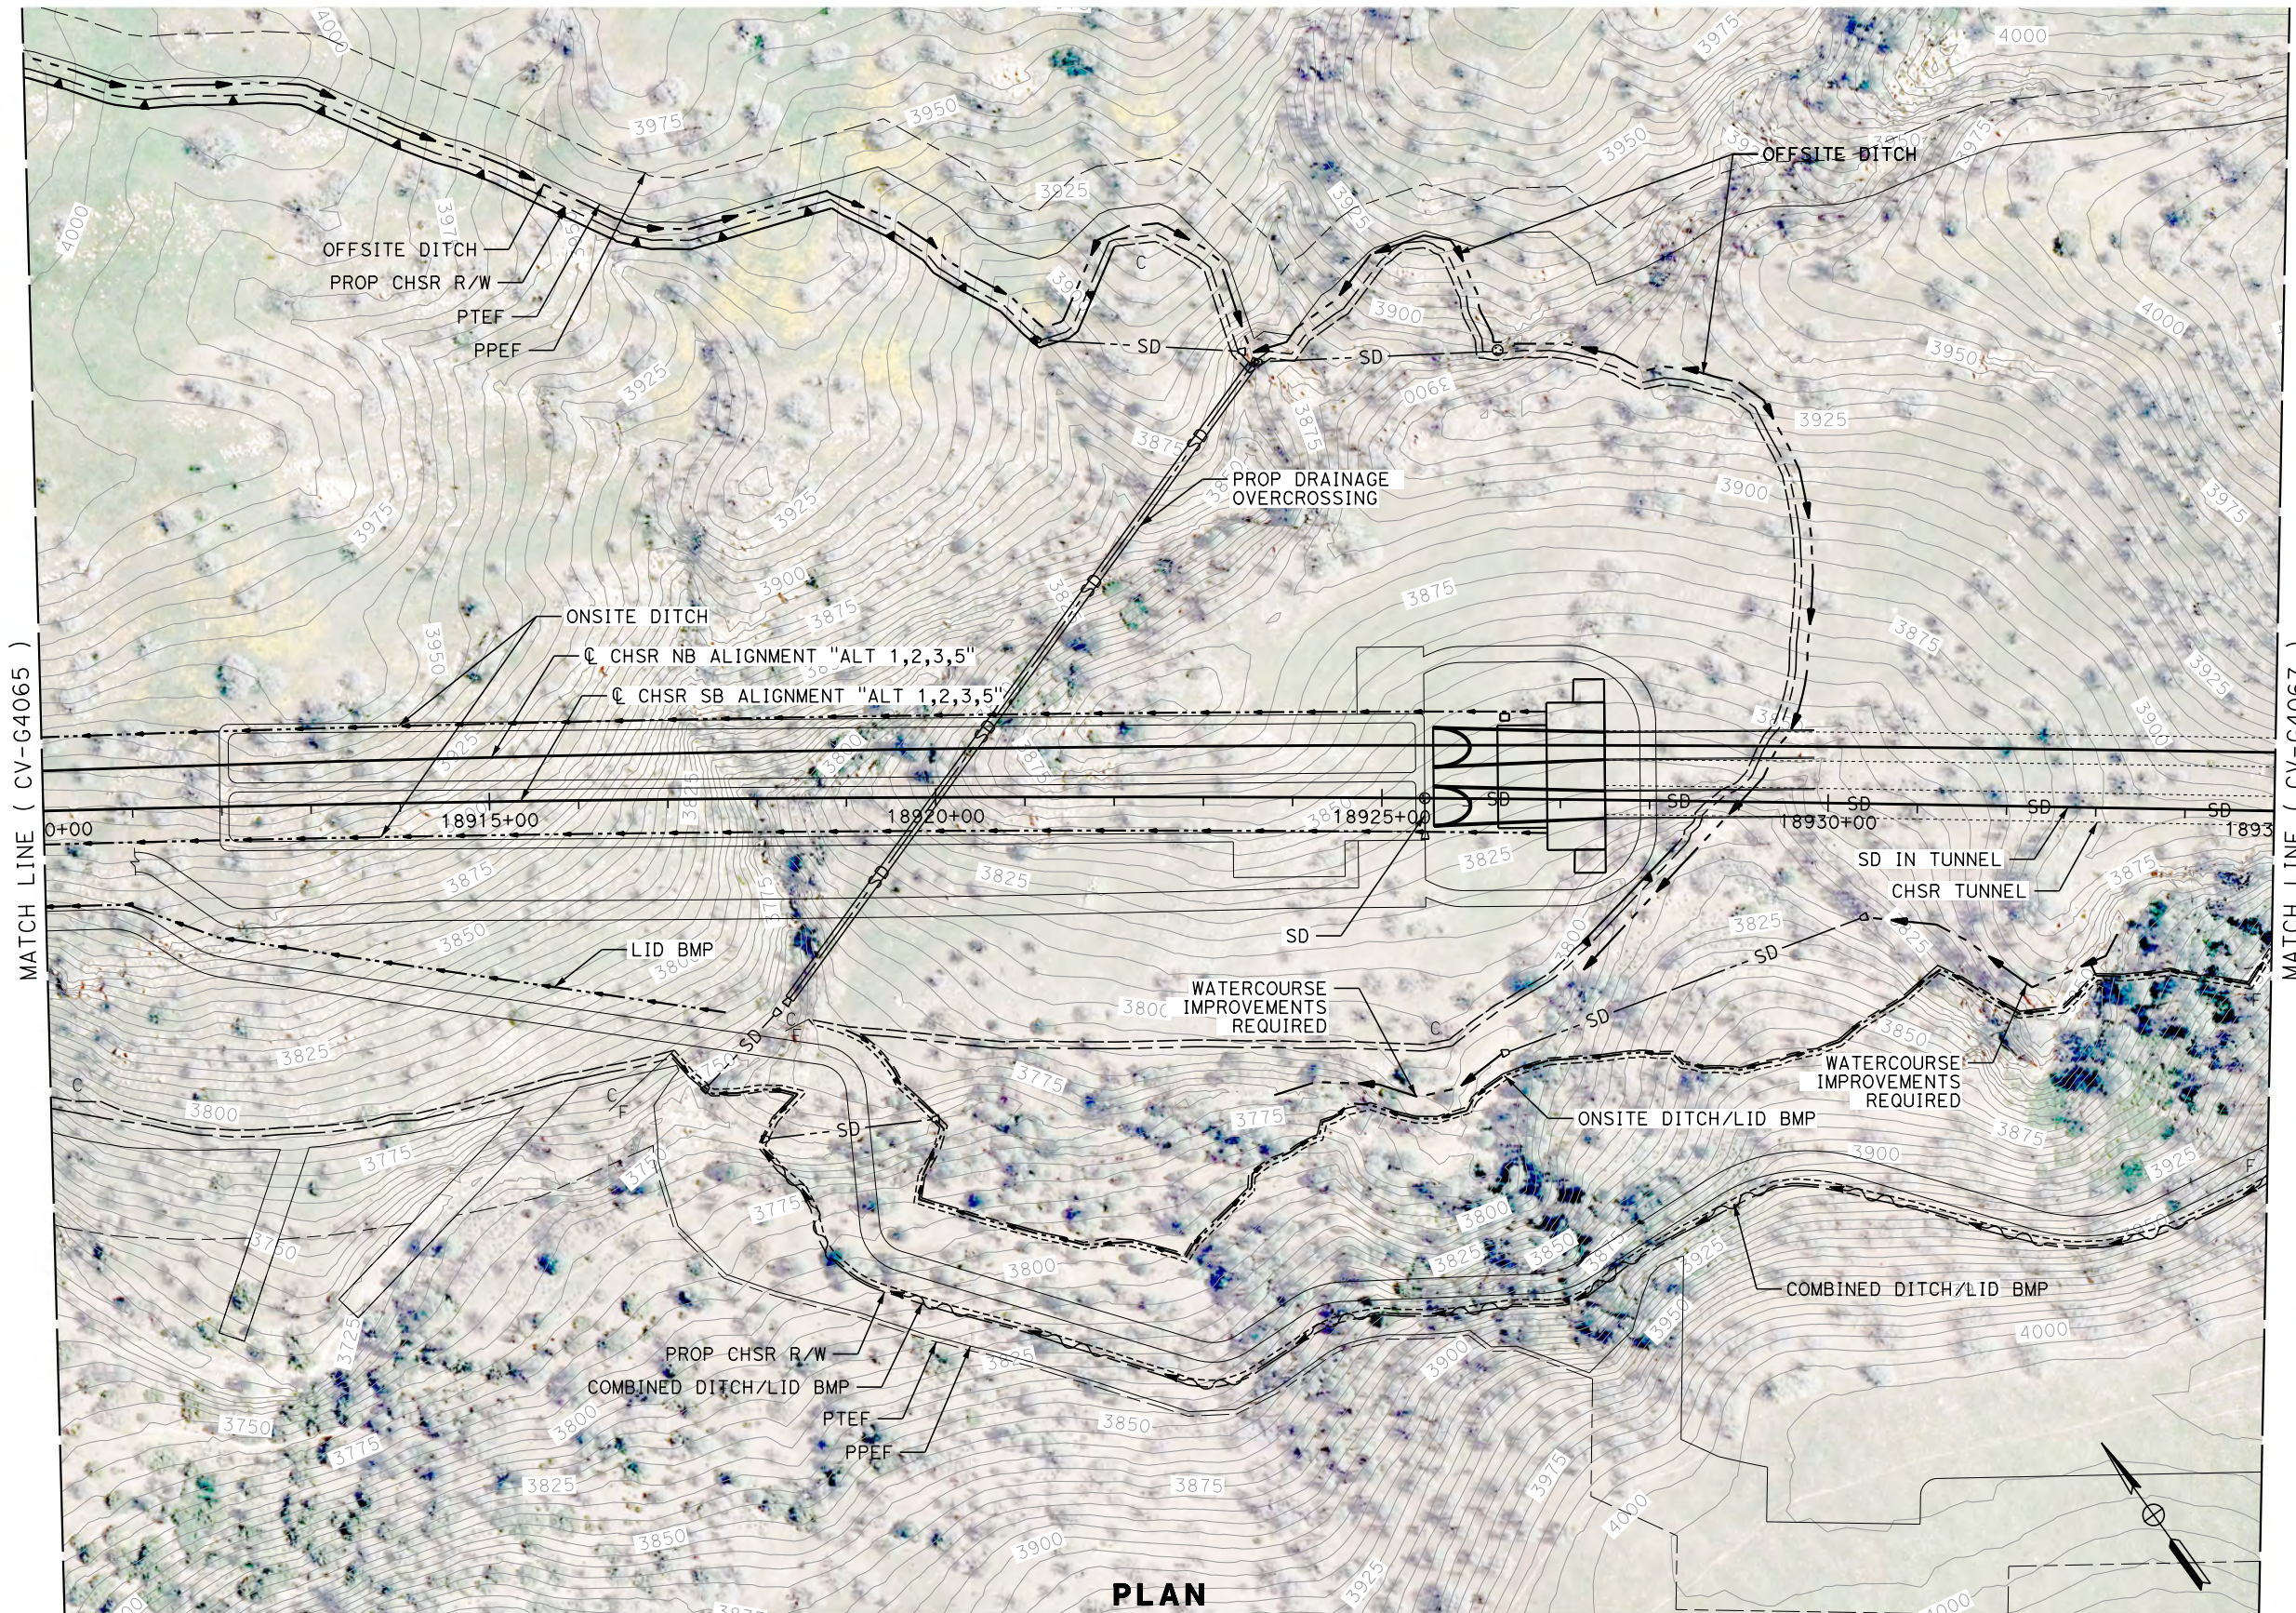

PLAN

REV	DATE	BY	CHK	APP	DESCRIPTION

DESIGNED BY
J. ABRAMS
DRAWN BY
N. SANDERS
CHECKED BY
G. CAMPBELL
IN CHARGE
S. SMITH
DATE
10/31/2017

**RECORD
PEPD
SUBMITTAL**

**NOT FOR
CONSTRUCTION**




**CALIFORNIA HIGH-SPEED RAIL PROJECT
BAKERSFIELD TO PALMDALE**

ALTERNATIVE 1,2,3,5
GRADING AND DRAINAGE
STA. 18910+00 TO 18935+00
PLAN

CONTRACT NO.
HSR13-44
DRAWING NO.
CV-G4066
SCALE
AS SHOWN
SHEET NO.

Projects\701206.00_CHSRBP\00_CADD\Sheet_Files\CV\G\BP-CV-G4067.dgn


OIC:Adodge 11/7/2017 10:12:59 PM

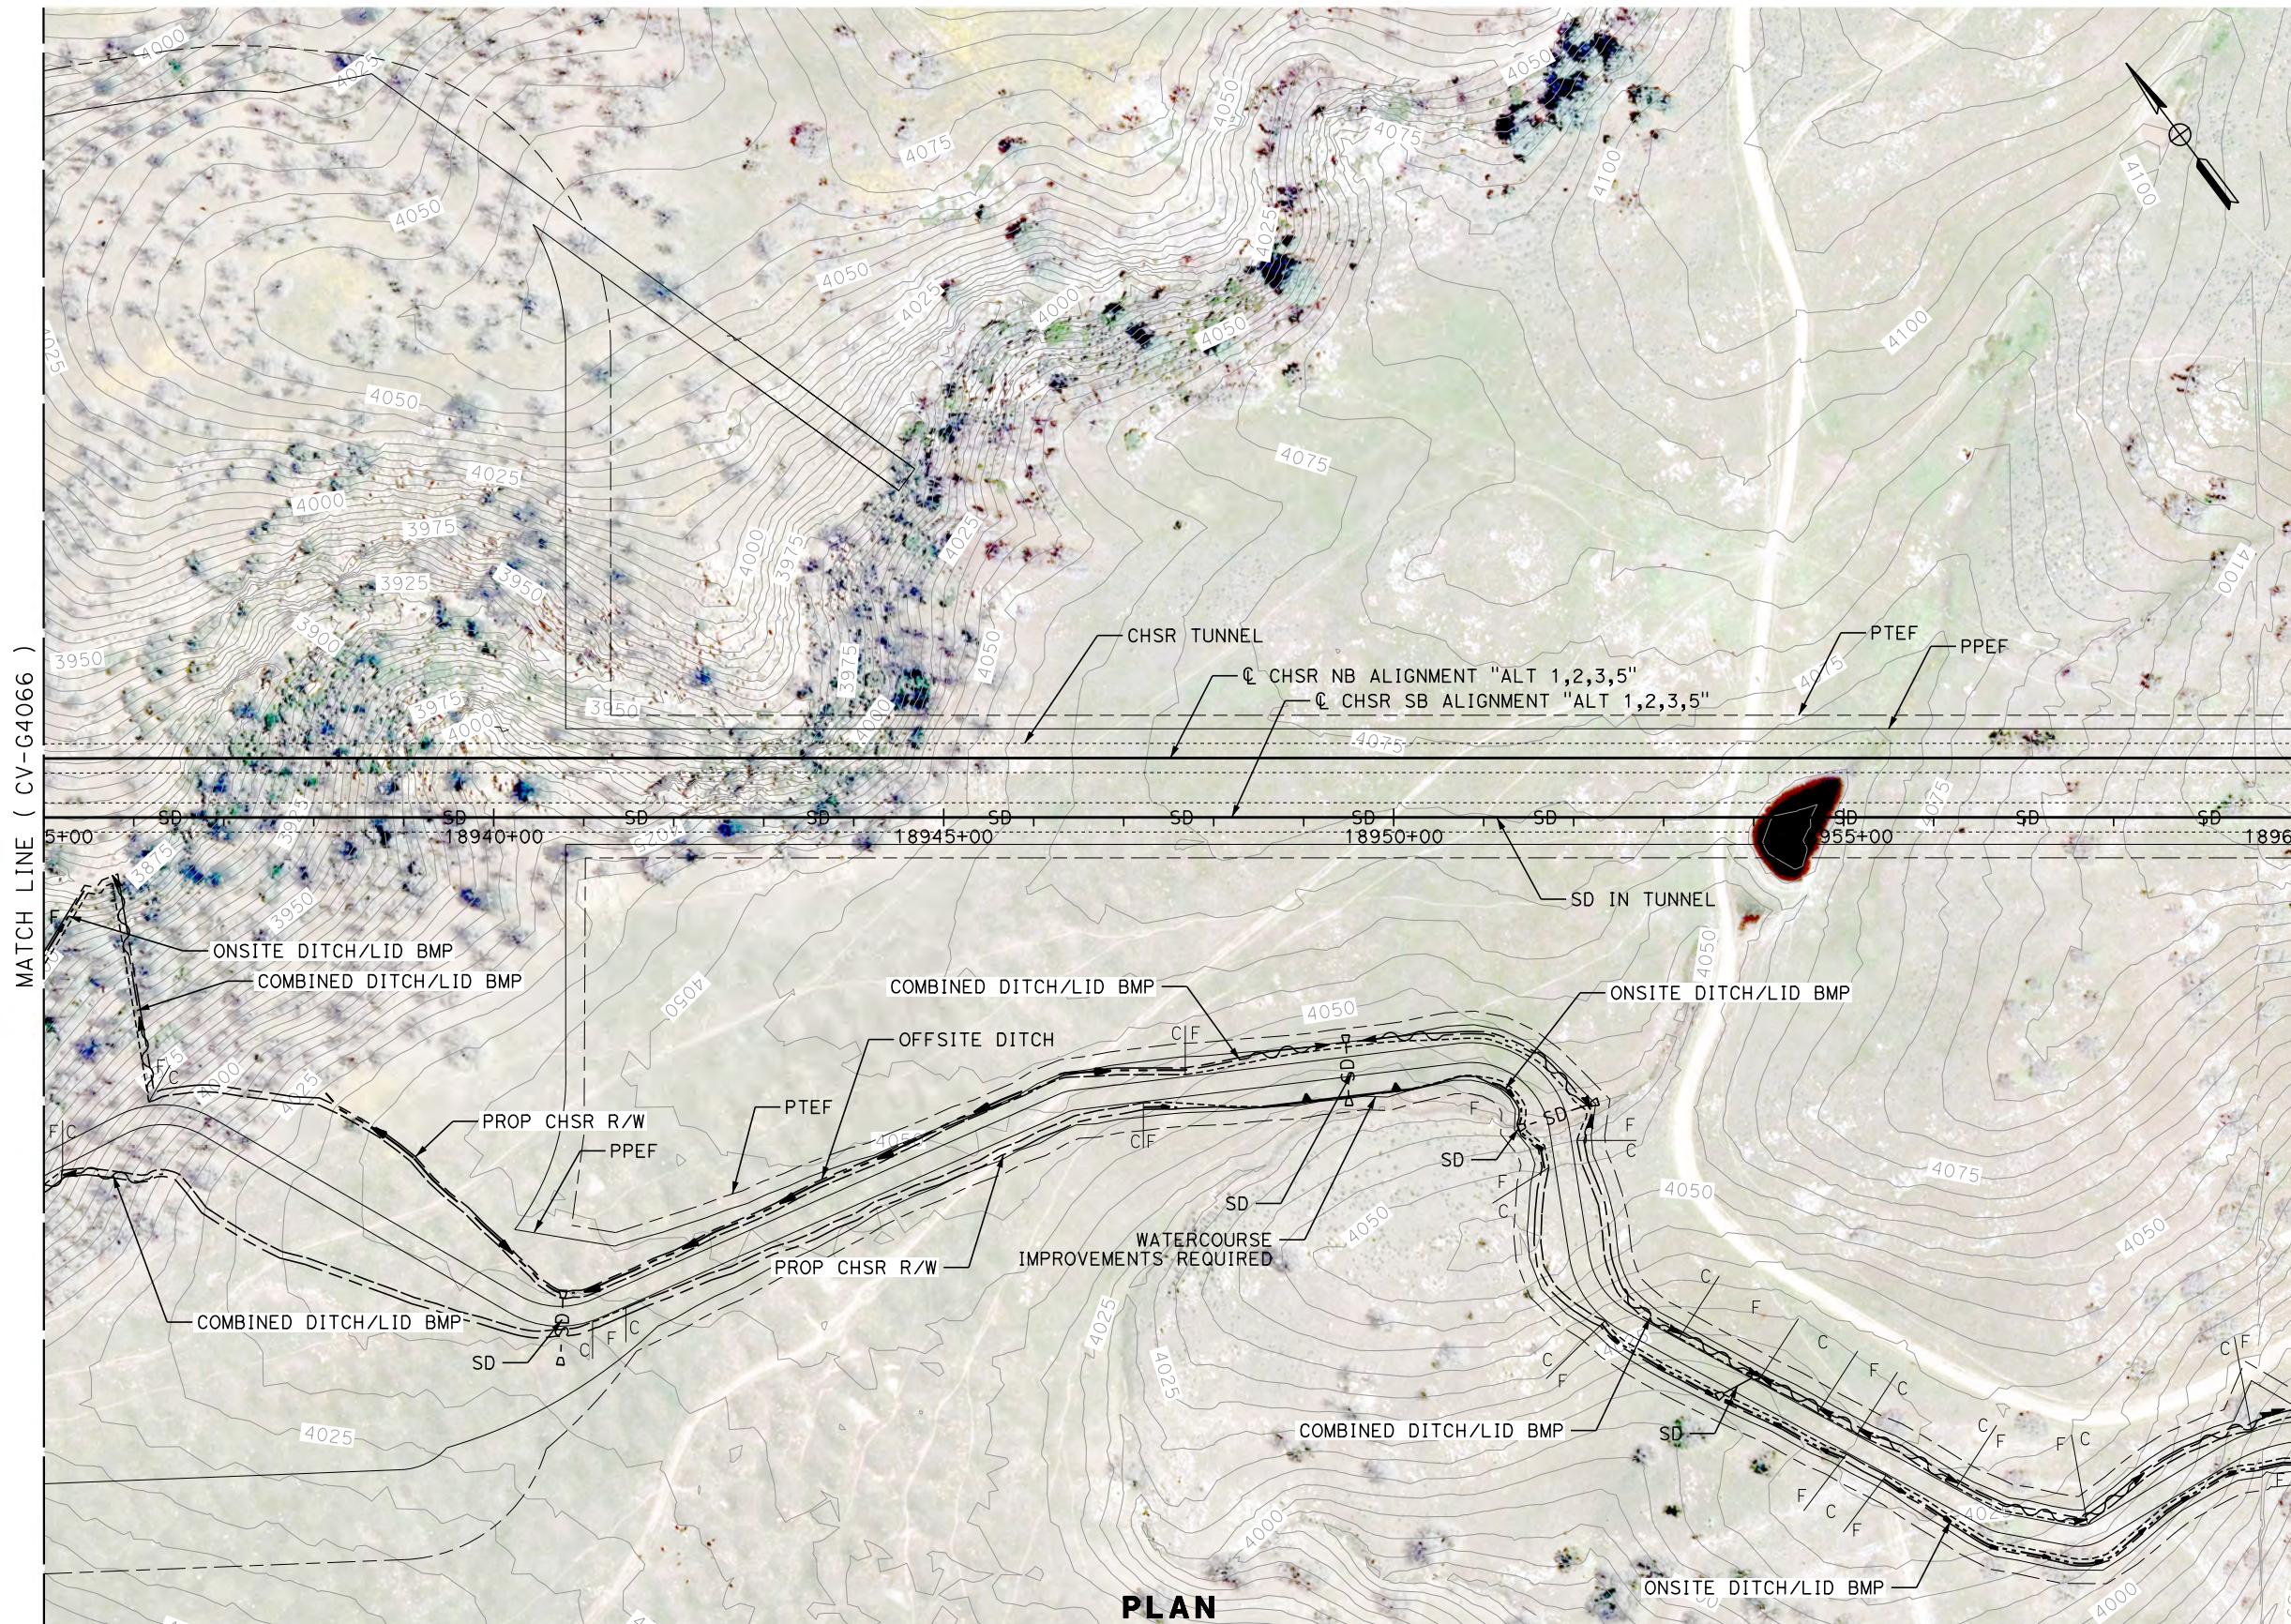

MATCH LINE (CV-G4066)

MATCH LINE (CV-G4068)

PLAN

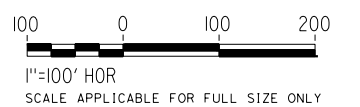

REV	DATE	BY	CHK	APP	DESCRIPTION

DESIGNED BY
J. ABRAMS
DRAWN BY
N. SANDERS
CHECKED BY
G. CAMPBELL
IN CHARGE
S. SMITH
DATE
10/31/2017

**RECORD
PEPD
SUBMITTAL**

**NOT FOR
CONSTRUCTION**



**CALIFORNIA HIGH-SPEED RAIL PROJECT
BAKERSFIELD TO PALMDALE**

ALTERNATIVE 1,2,3,5
GRADING AND DRAINAGE
STA. 18935+00 TO 18960+00
PLAN

CONTRACT NO.
HSR13-44



DRAWING NO.
CV-G4067

SCALE
AS SHOWN

SHEET NO.

Projects\701206.00_CHSRBP\00_CADD\Sheet Files\CV\G\BP-CV-G4068.dgn

OIC:Adodge 11/7/2017 10:14:57 PM

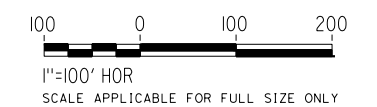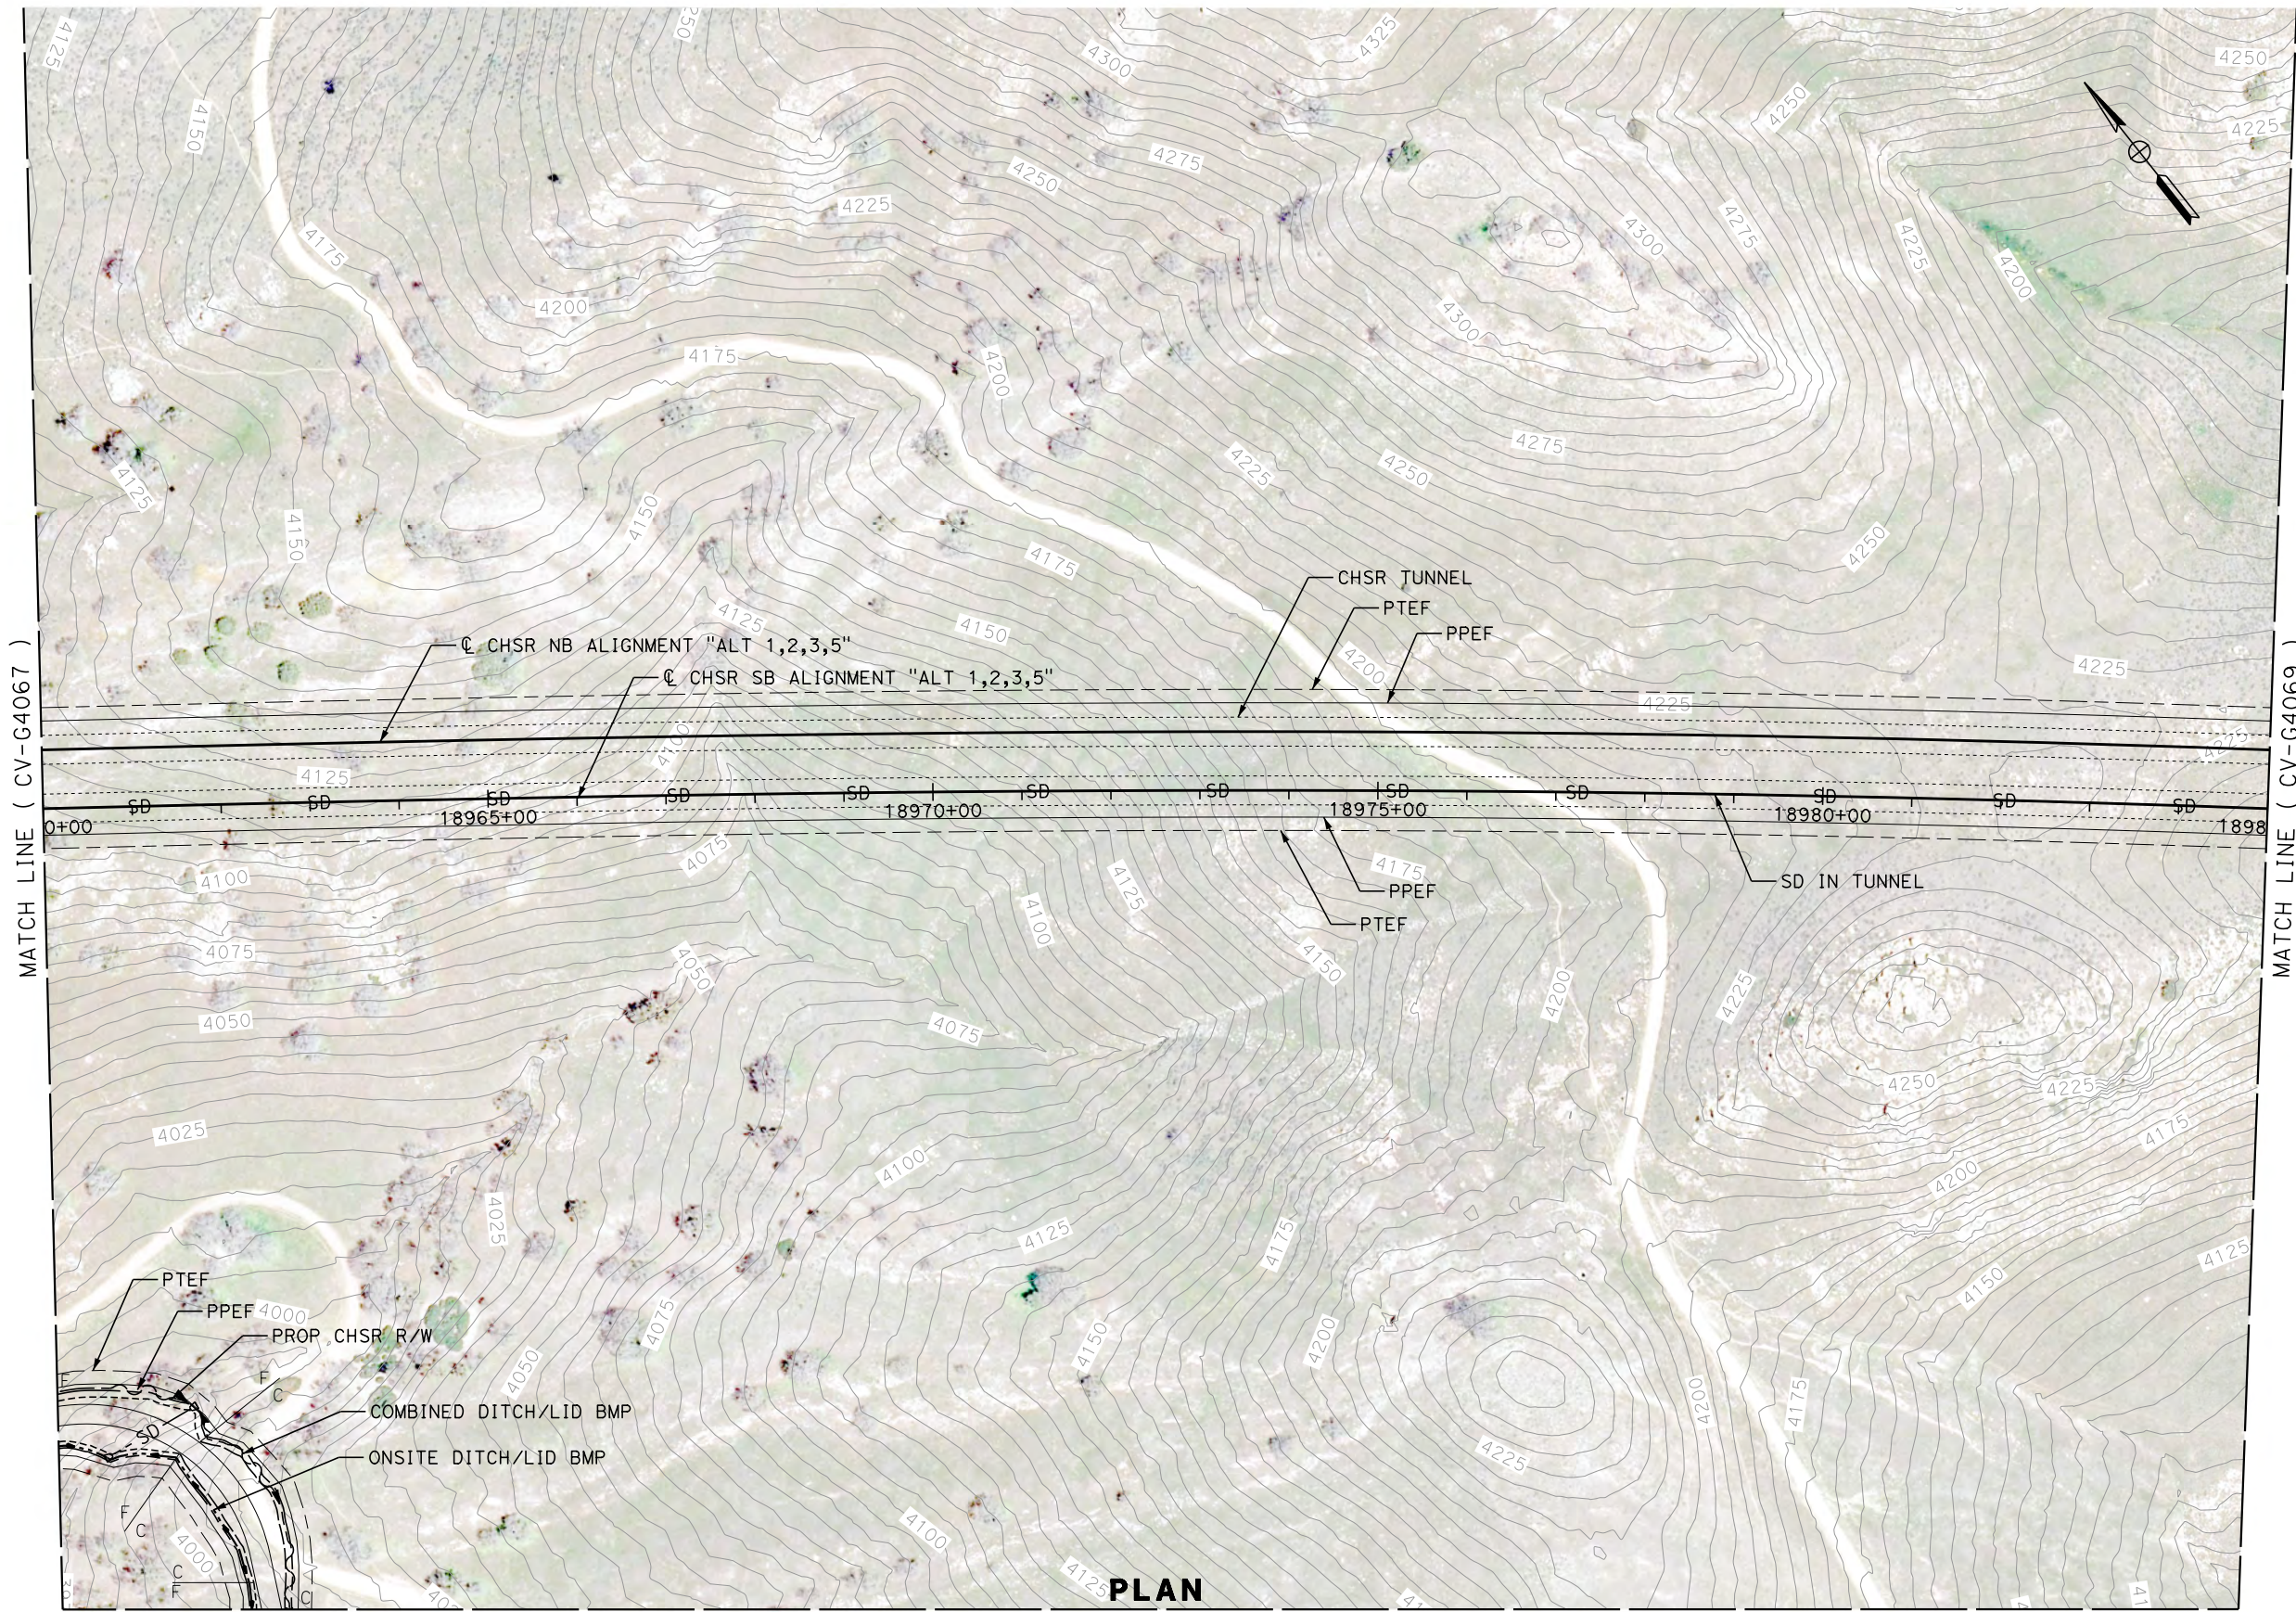

PLAN
MATCH LINE (CV-G4184)

REV	DATE	BY	CHK	APP	DESCRIPTION

DESIGNED BY
J. ABRAMS
DRAWN BY
N. SANDERS
CHECKED BY
G. CAMPBELL
IN CHARGE
S. SMITH
DATE
10/31/2017

**RECORD
PEPD
SUBMITTAL**

**NOT FOR
CONSTRUCTION**




**CALIFORNIA HIGH-SPEED RAIL PROJECT
BAKERSFIELD TO PALMDALE**


ALTERNATIVE 1,2,3,5
GRADING AND DRAINAGE
STA. 18960+00 TO 18985+00
PLAN

CONTRACT NO.
HSR13-44
DRAWING NO.
CV-G4068
SCALE
AS SHOWN
SHEET NO.

MATCH LINE (CV-G4173)

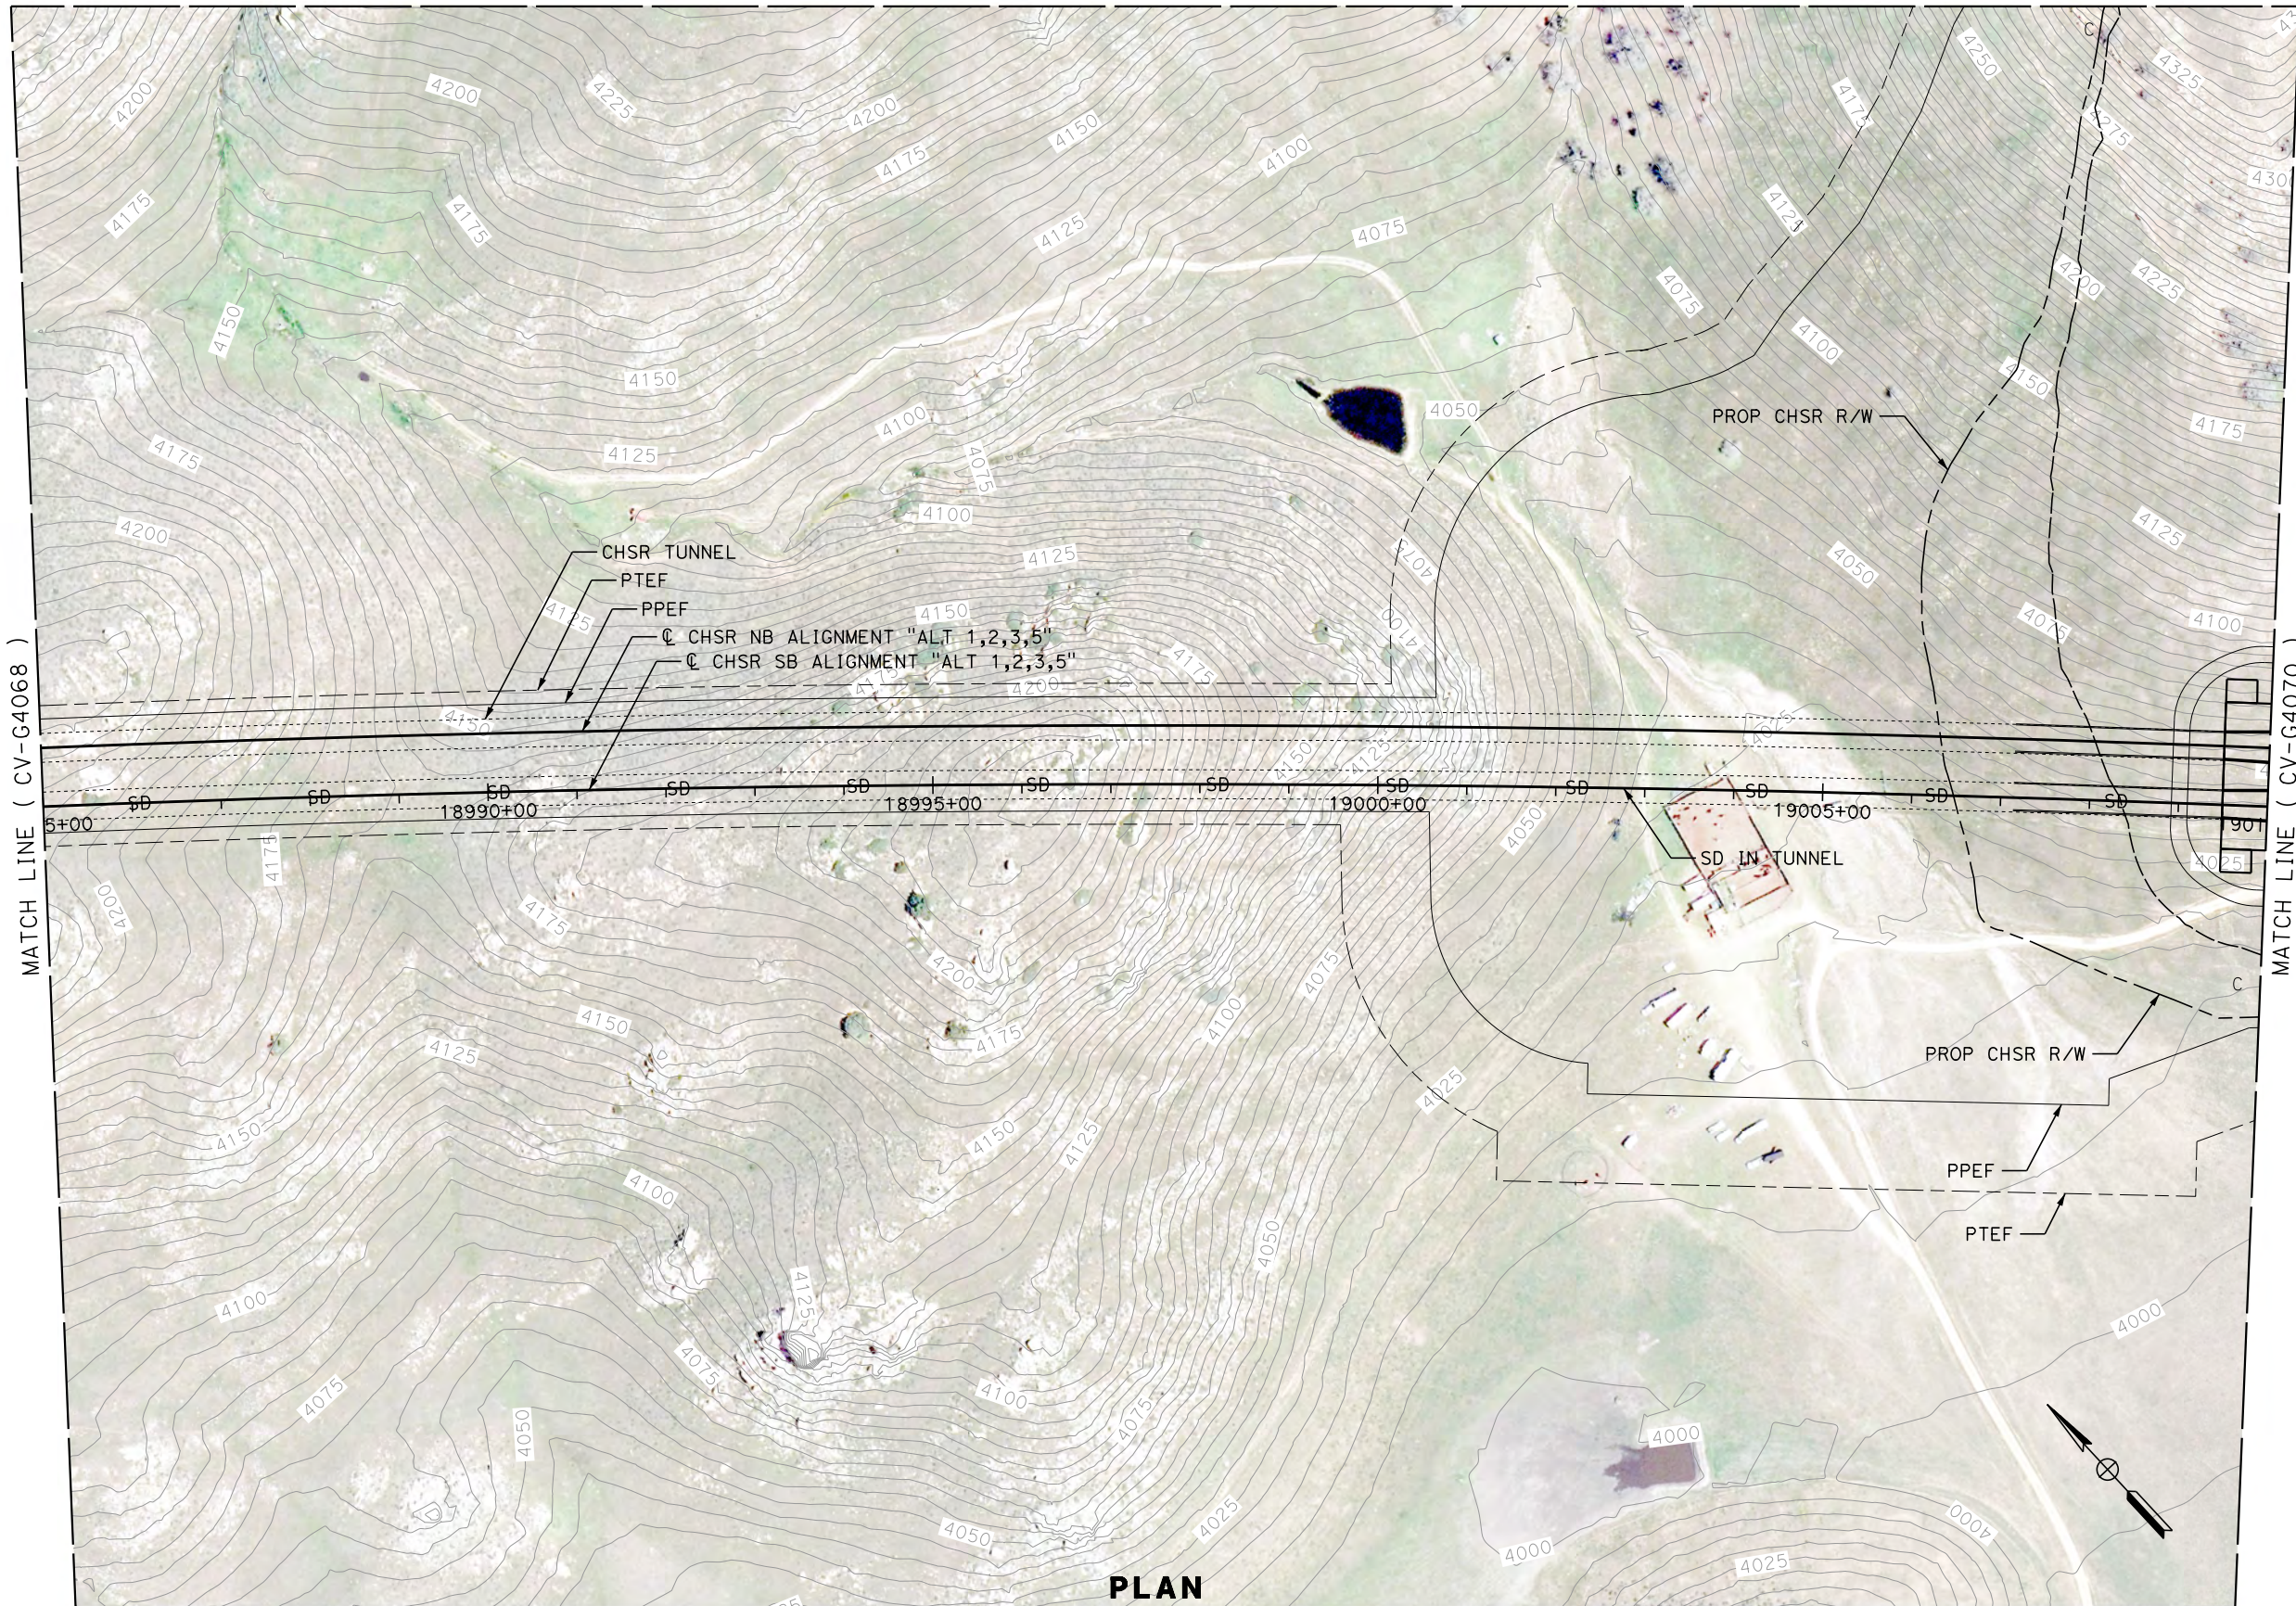

PLAN

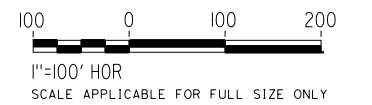

Projects\701206\00_CHSRBP\00_CADD\Sheet Files\CV\G\BP-CV-G4069.dgn

OIC:Adodge 11/7/2017 10:18:49 PM

REV	DATE	BY	CHK	APP	DESCRIPTION

DESIGNED BY
J. ABRAMS
DRAWN BY
N. SANDERS
CHECKED BY
G. CAMPBELL
IN CHARGE
S. SMITH
DATE
10/31/2017

**RECORD
PEPD
SUBMITTAL**

**NOT FOR
CONSTRUCTION**





**CALIFORNIA HIGH-SPEED RAIL PROJECT
BAKERSFIELD TO PALMDALE**
ALTERNATIVE 1,2,3,5
GRADING AND DRAINAGE
STA. 18985+00 TO 19010+00
PLAN

CONTRACT NO.
HSR13-44
DRAWING NO.
CV-G4069
SCALE
AS SHOWN
SHEET NO.

Projects\701206.00_CHSRBP\00_CADD\Sheet Files\CV\G\BP-CV-G4070.dgn

OIC:Adodge 11/7/2017 10:17:37 PM

MATCH LINE (CV-G4173)

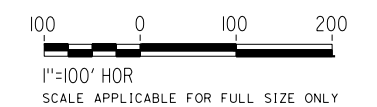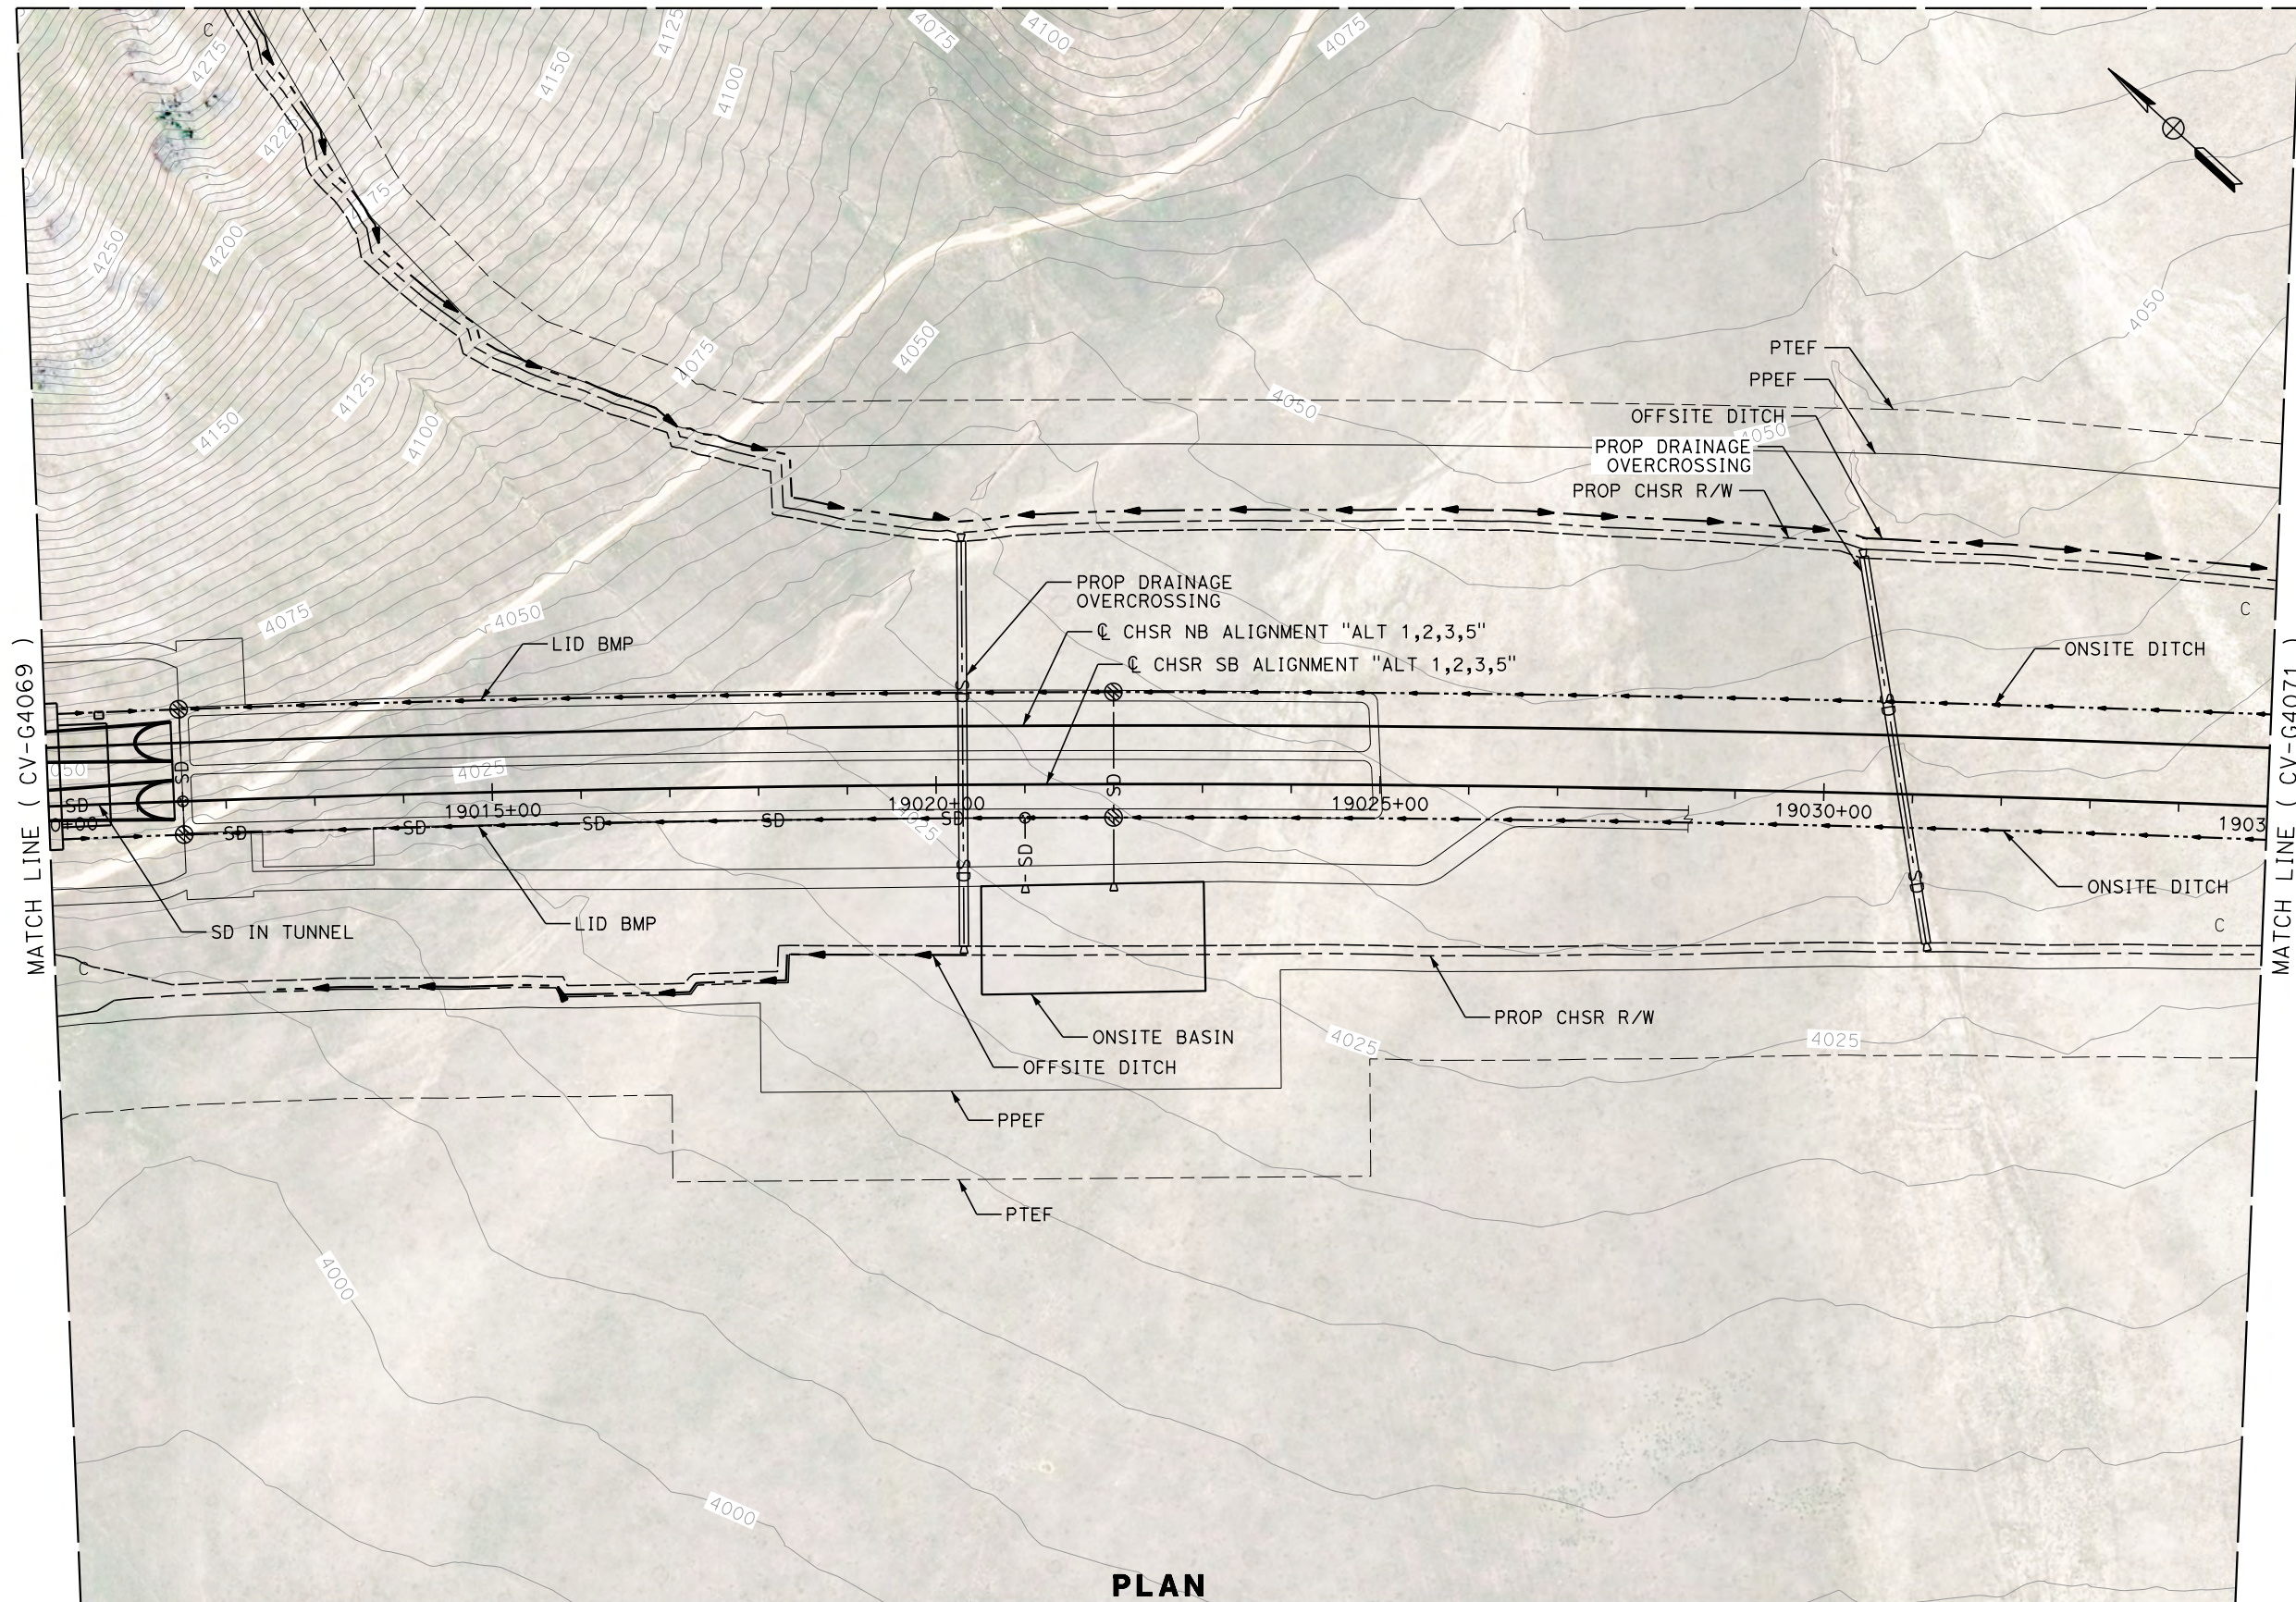

PLAN

REV	DATE	BY	CHK	APP	DESCRIPTION

DESIGNED BY
J. ABRAMS
DRAWN BY
N. SANDERS
CHECKED BY
G. CAMPBELL
IN CHARGE
S. SMITH
DATE
10/31/2017

**RECORD
PEPD
SUBMITTAL**

**NOT FOR
CONSTRUCTION**



**CALIFORNIA HIGH-SPEED RAIL PROJECT
BAKERSFIELD TO PALMDALE**

ALTERNATIVE 1,2,3,5
GRADING AND DRAINAGE
STA. 19010+00 TO 19035+00
PLAN

CONTRACT NO.
HSR13-44


DRAWING NO.
CV-G4070

SCALE
AS SHOWN


SHEET NO.

Projects\701206.00_CHSRBP\00_CADD\Sheet_Files\CV\G\BP-CV-G4071.dgn

11/7/2017 10:15:00 PM

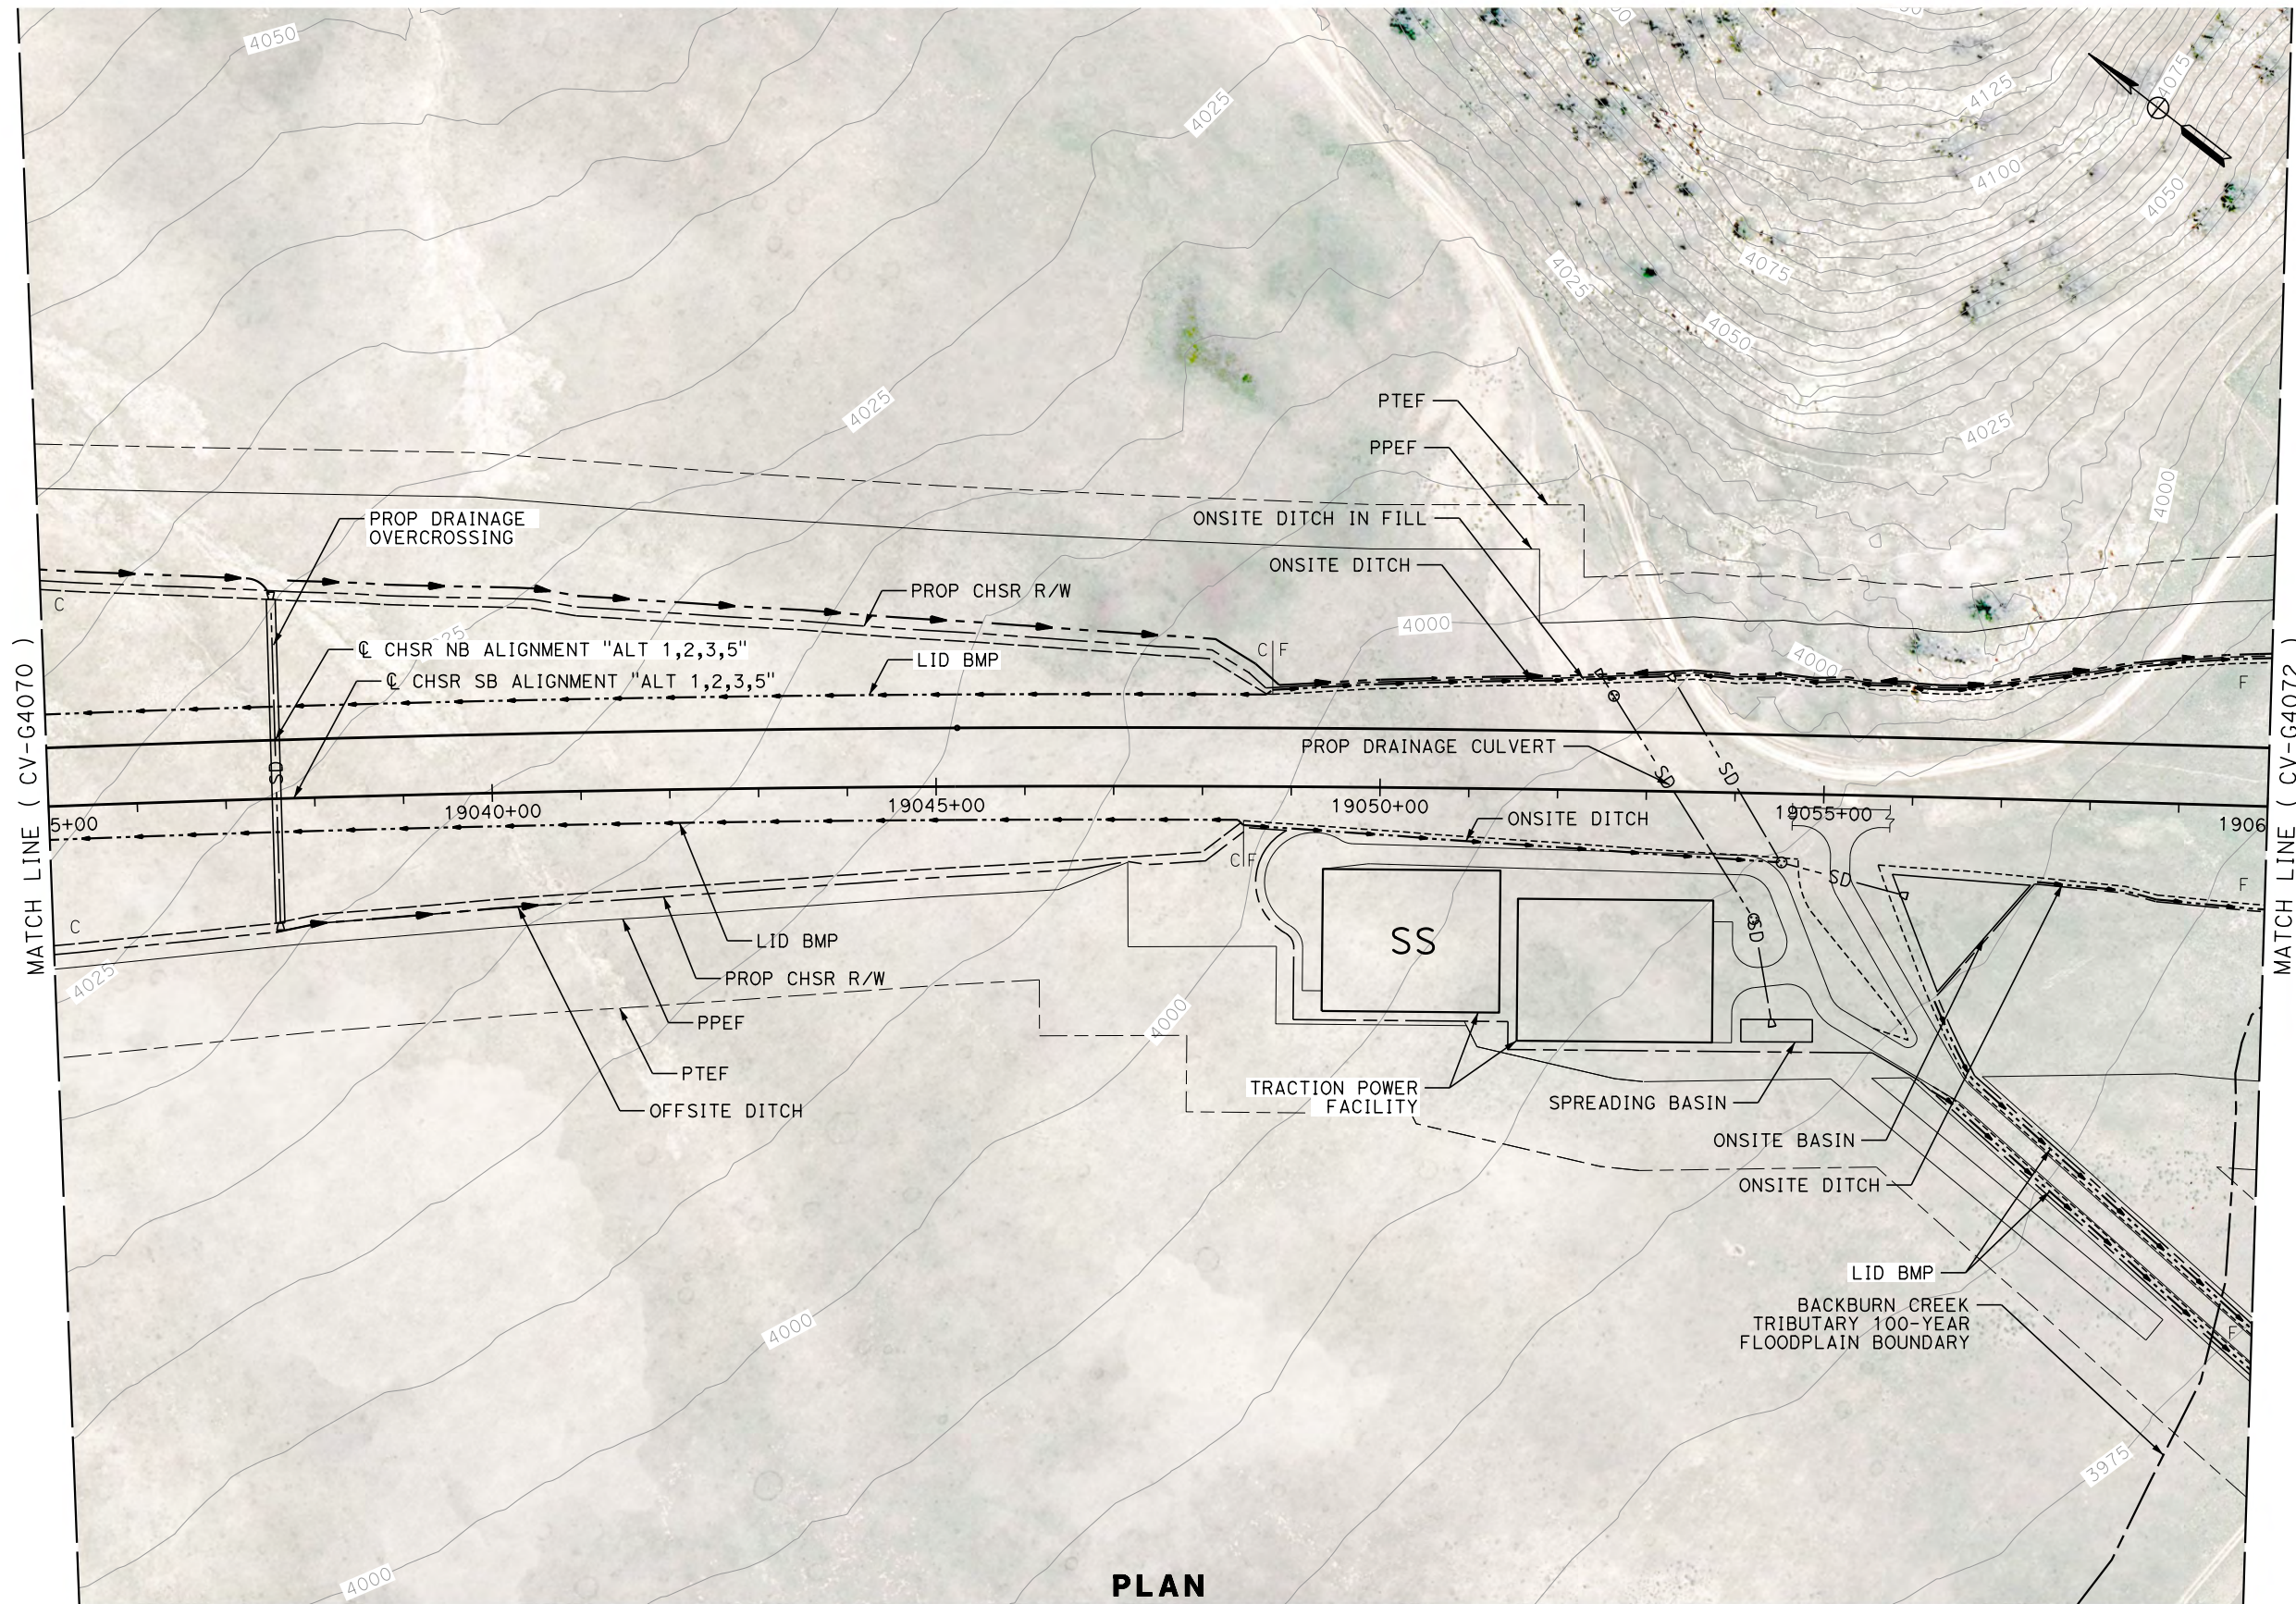

PLAN

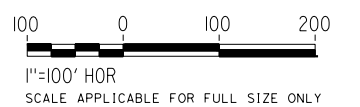

REV	DATE	BY	CHK	APP	DESCRIPTION

DESIGNED BY
J. ABRAMS
DRAWN BY
N. SANDERS
CHECKED BY
G. CAMPBELL
IN CHARGE
S. SMITH
DATE
10/31/2017

**RECORD
PEPD
SUBMITTAL**

**NOT FOR
CONSTRUCTION**



**CALIFORNIA HIGH-SPEED RAIL PROJECT
BAKERSFIELD TO PALMDALE**

ALTERNATIVE 1,2,3,5
GRADING AND DRAINAGE
STA. 19035+00 TO 19060+00
PLAN

CONTRACT NO.
HSR13-44



DRAWING NO.
CV-G4071

SCALE
AS SHOWN

SHEET NO.

Projects\701206.00_CHSRBP\00_CADD\Sheet_Files\CV\G\BP-CV-G4072.dgn

OIC:Adodge 11/7/2017 10:18:48 PM

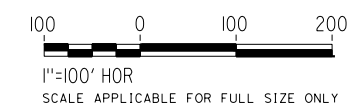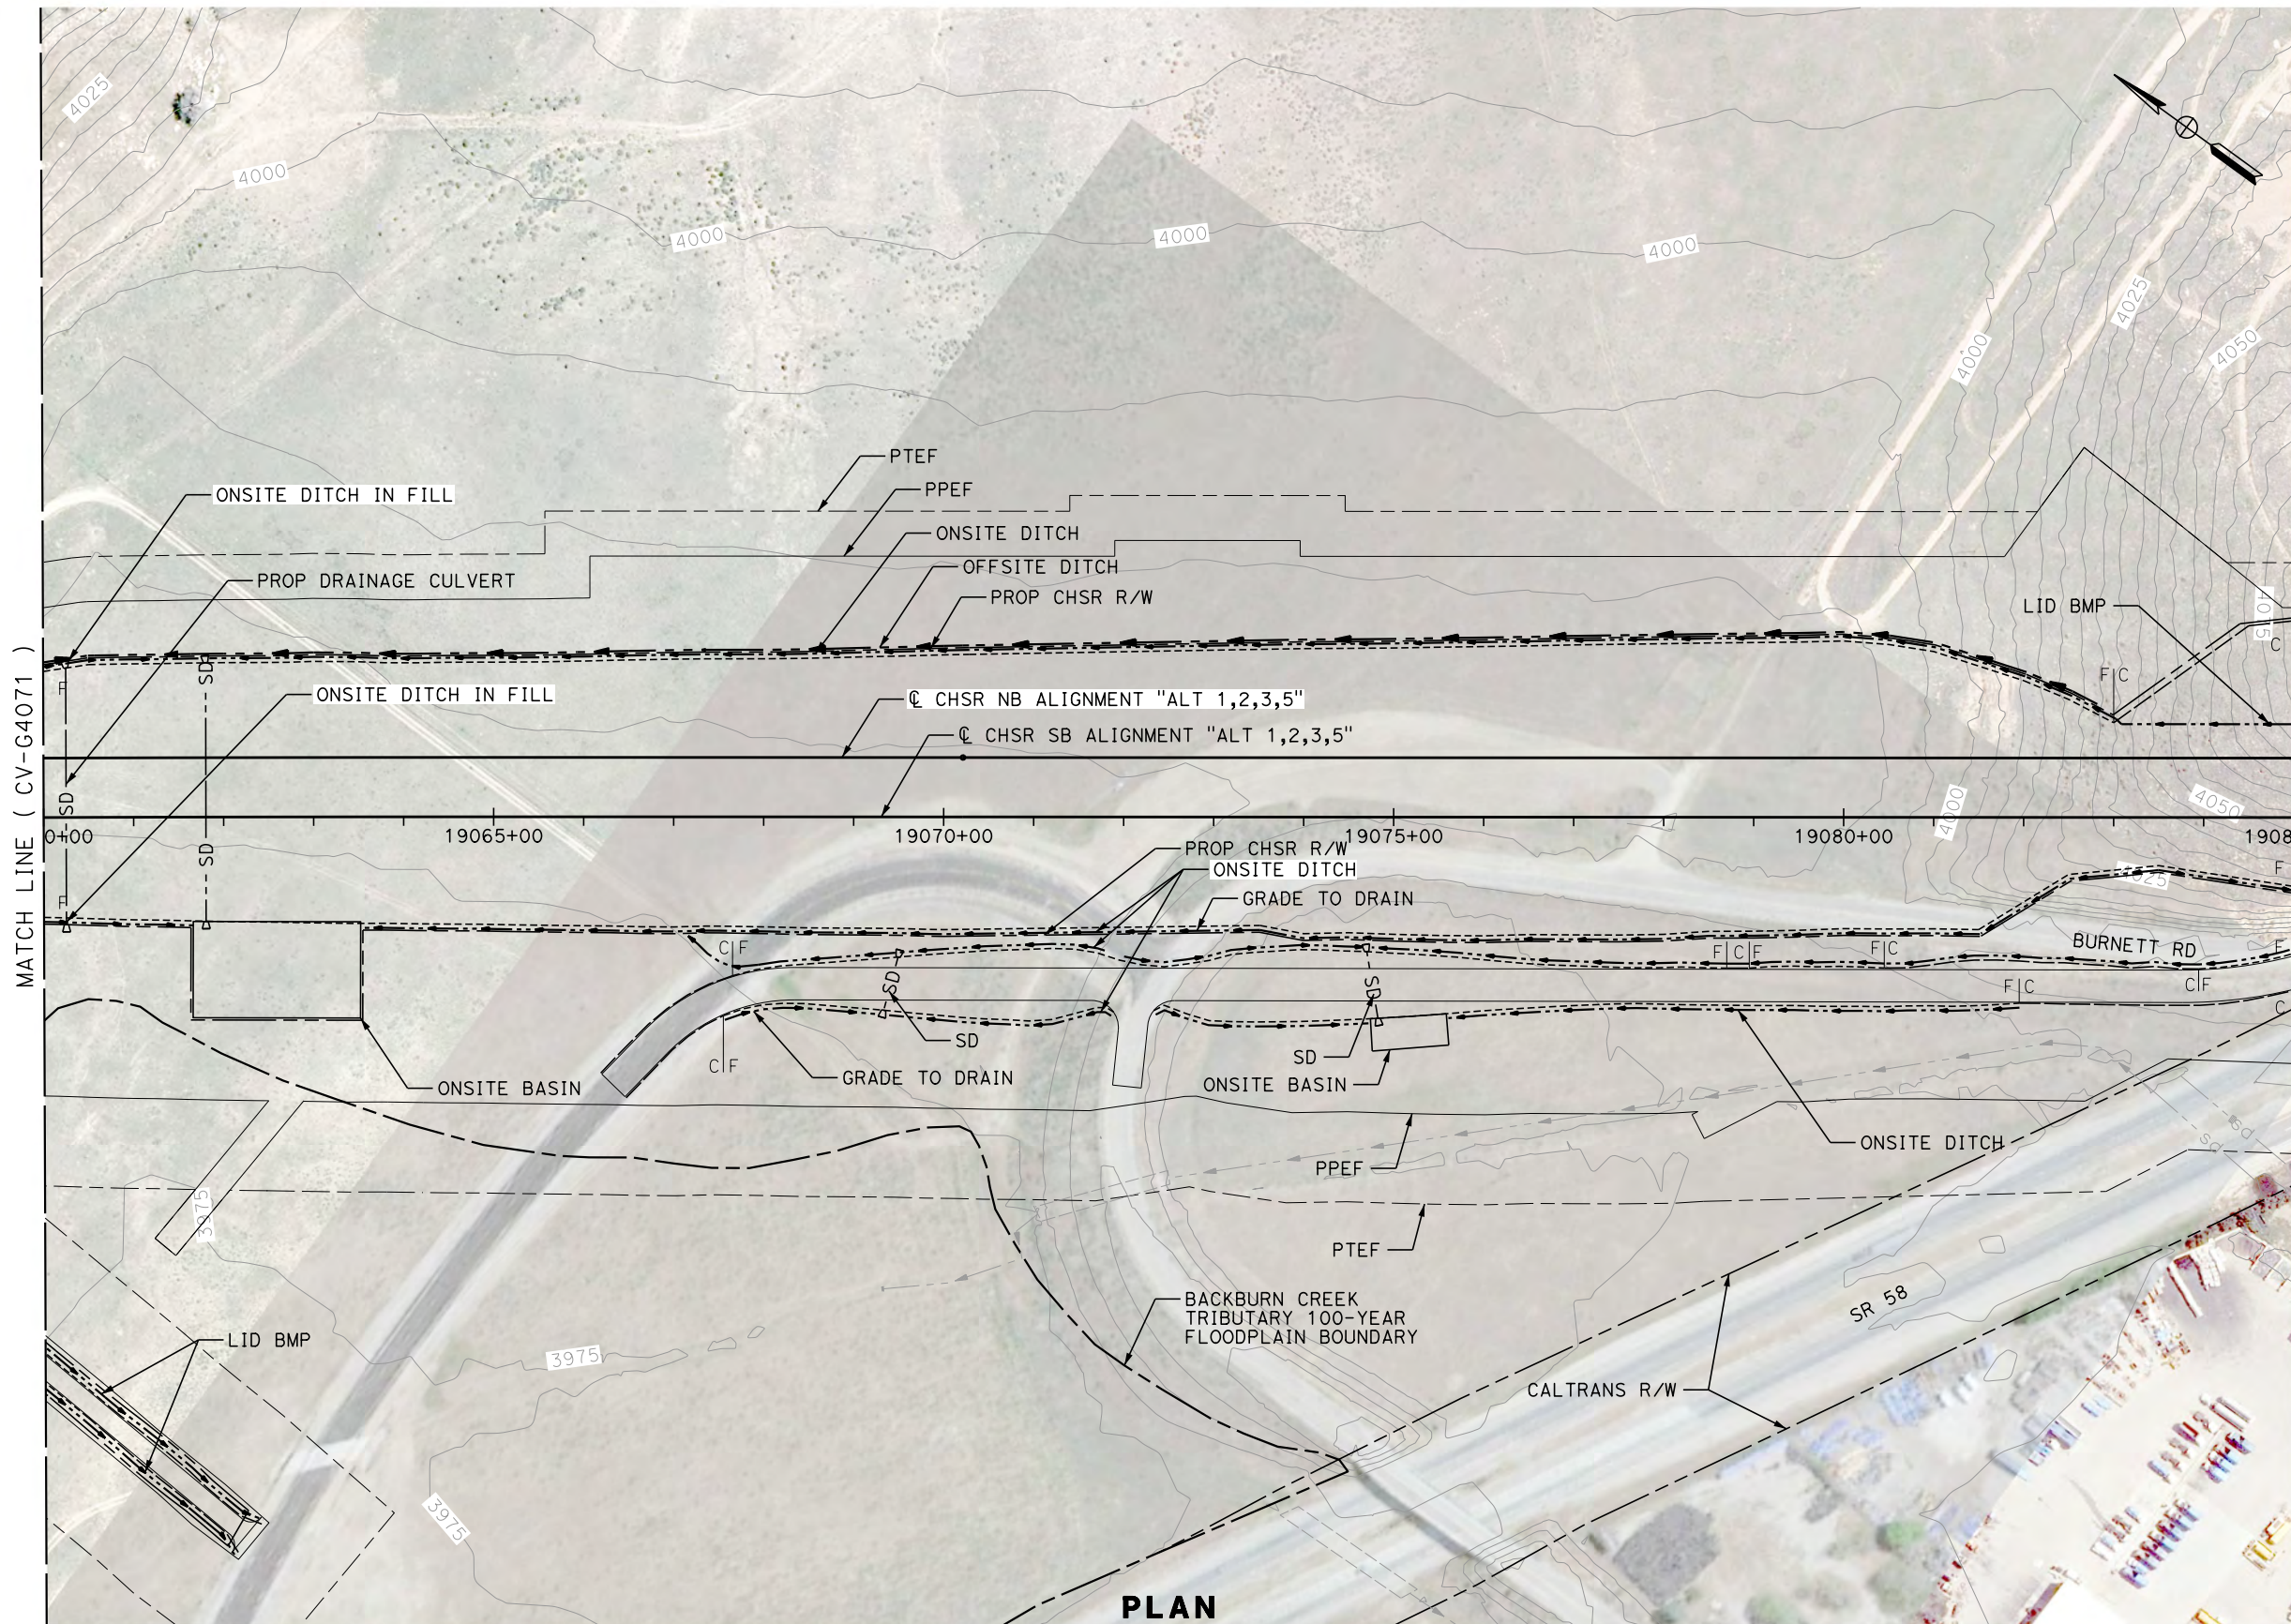

PLAN

REV	DATE	BY	CHK	APP	DESCRIPTION

DESIGNED BY
J. ABRAMS
DRAWN BY
N. SANDERS
CHECKED BY
G. CAMPBELL
IN CHARGE
S. SMITH
DATE
10/31/2017

**RECORD
PEPD
SUBMITTAL**

**NOT FOR
CONSTRUCTION**



**CALIFORNIA HIGH-SPEED RAIL PROJECT
BAKERSFIELD TO PALMDALE**

ALTERNATIVE 1,2,3,5
GRADING AND DRAINAGE
STA. 19060+00 TO 19085+00
PLAN

CONTRACT NO.
HSR13-44



DRAWING NO.
CV-G4072

SCALE
AS SHOWN

SHEET NO.

Projects\701206_00_CHSRBP\00_CADD\Sheet_Files\CV\G\BP-CV-G4073.dgn

11/7/2017 10:20:14 PM

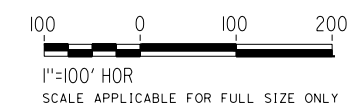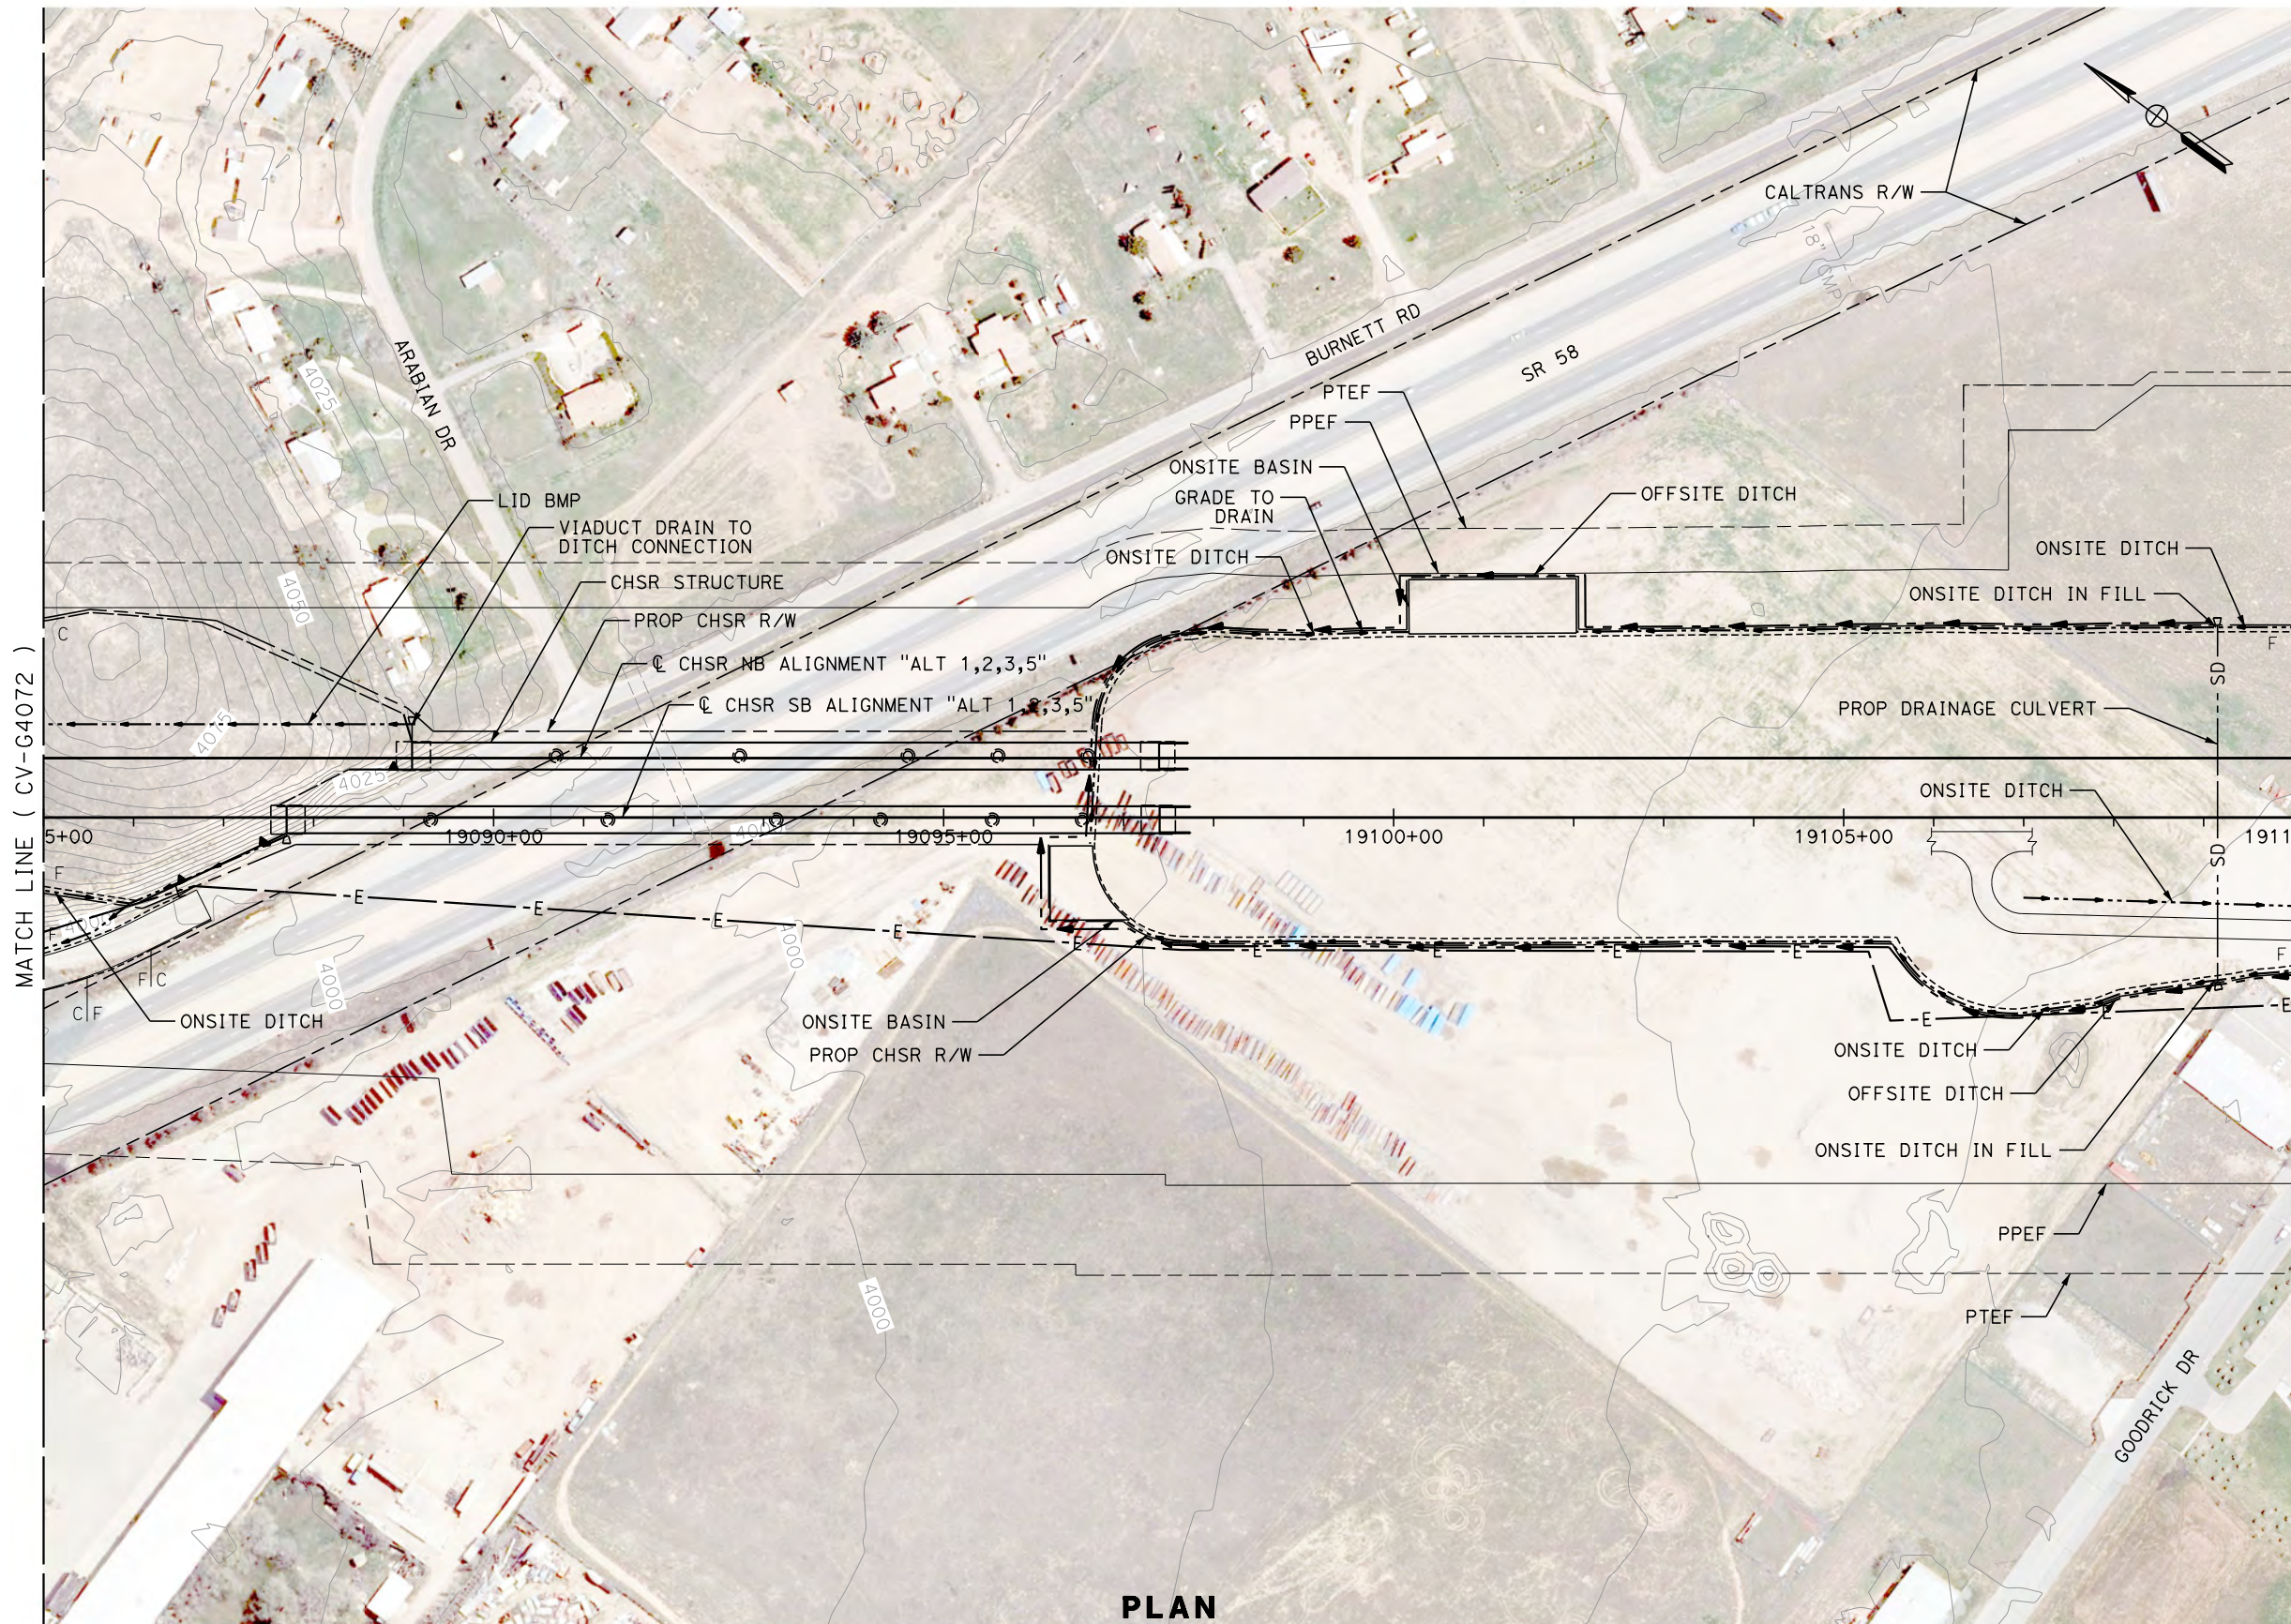

PLAN

REV	DATE	BY	CHK	APP	DESCRIPTION

DESIGNED BY
J. ABRAMS
DRAWN BY
N. SANDERS
CHECKED BY
G. CAMPBELL
IN CHARGE
S. SMITH
DATE
10/31/2017

**RECORD
PEPD
SUBMITTAL**

**NOT FOR
CONSTRUCTION**



**CALIFORNIA HIGH-SPEED RAIL PROJECT
BAKERSFIELD TO PALMDALE**

ALTERNATIVE 1,2,3,5
GRADING AND DRAINAGE
STA. 19085+00 TO 19110+00
PLAN

CONTRACT NO.
HSR13-44



DRAWING NO.
CV-G4073

SCALE
AS SHOWN

SHEET NO.

Projects\701206.00_CHSRBP\00_CADD\Sheet_Files\CV\G\BP-CV-G4074.dgn

OIC:Adodge 11/7/2017 10:13:13 PM

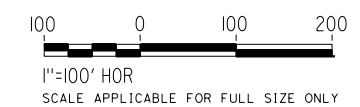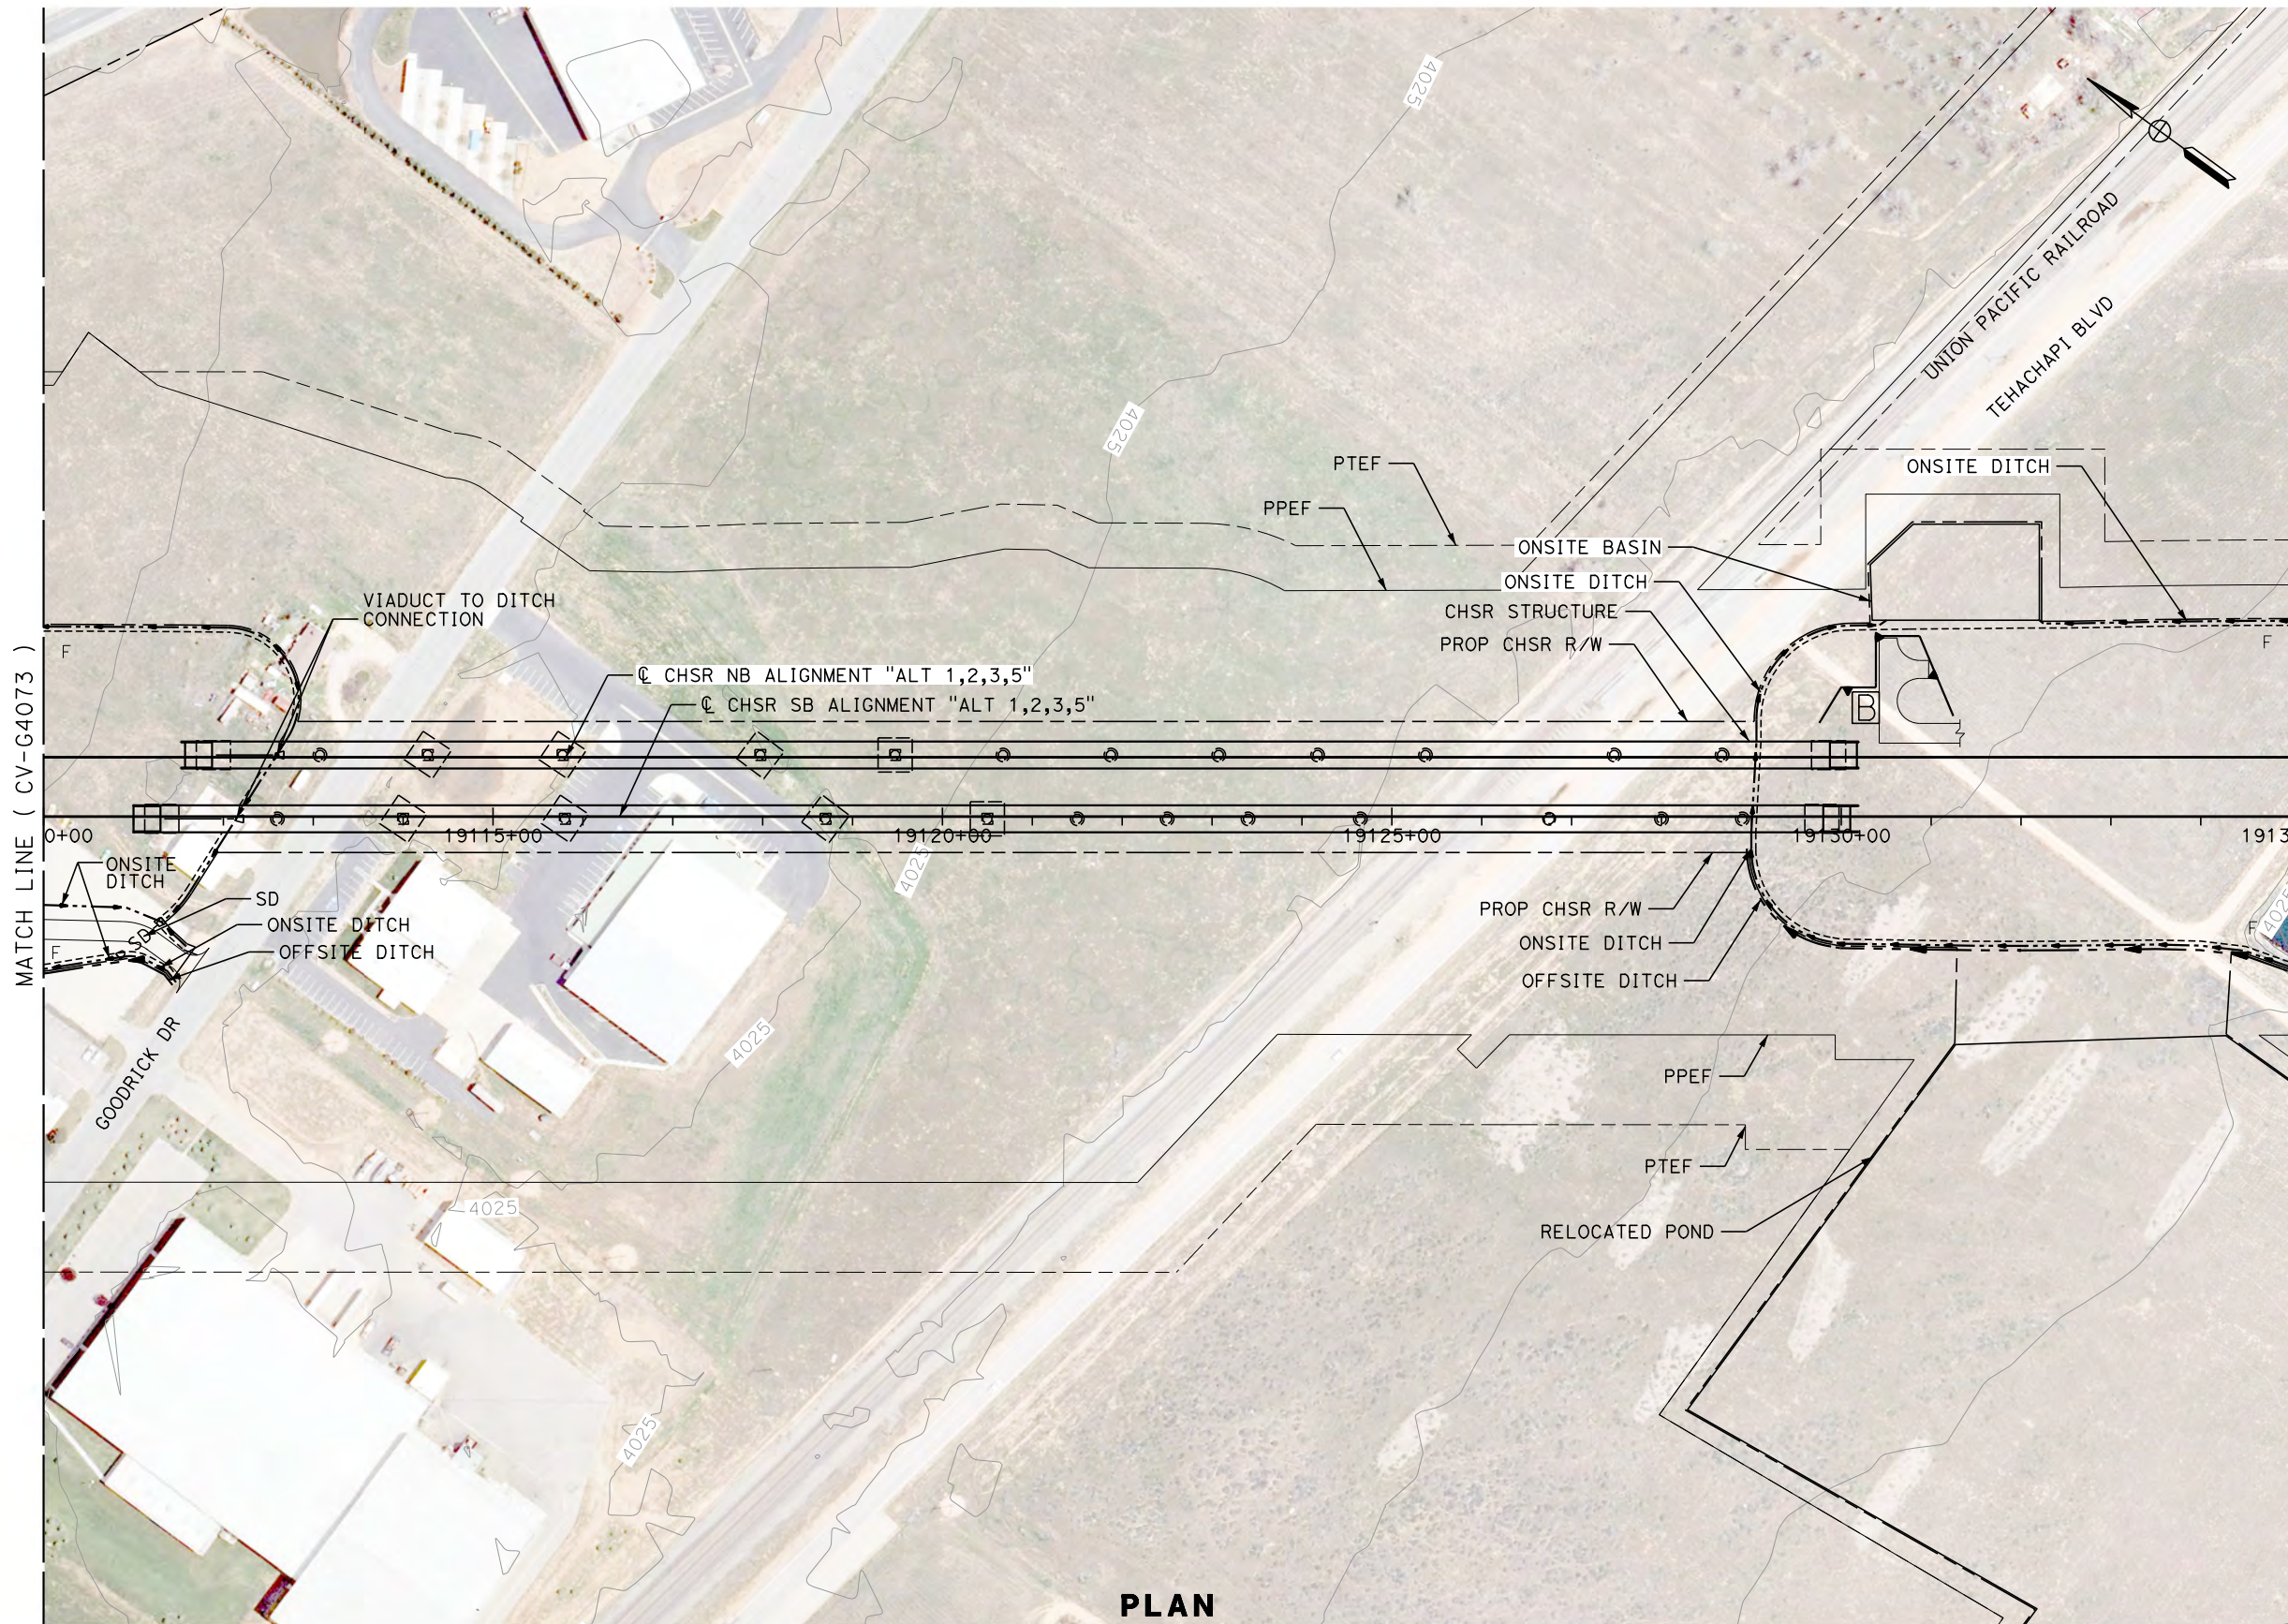

REV	DATE	BY	CHK	APP	DESCRIPTION

DESIGNED BY
J. ABRAMS
DRAWN BY
N. SANDERS
CHECKED BY
G. CAMPBELL
IN CHARGE
S. SMITH
DATE
10/31/2017

**RECORD
PEPD
SUBMITTAL**

**NOT FOR
CONSTRUCTION**





**CALIFORNIA HIGH-SPEED RAIL PROJECT
BAKERSFIELD TO PALMDALE**

ALTERNATIVE 1,2,3,5
GRADING AND DRAINAGE
STA. 19110+00 TO 19135+00
PLAN

CONTRACT NO.
HSR13-44
DRAWING NO.
CV-G4074
SCALE
AS SHOWN
SHEET NO.

Projects\701206.00_CHSRBP\00_CADD\Sheet_Files\CV\G\BP-CV-G4075.dgn

OIC:Adodge 11/7/2017 10:17:36 PM

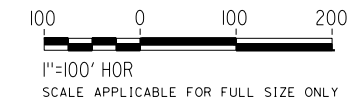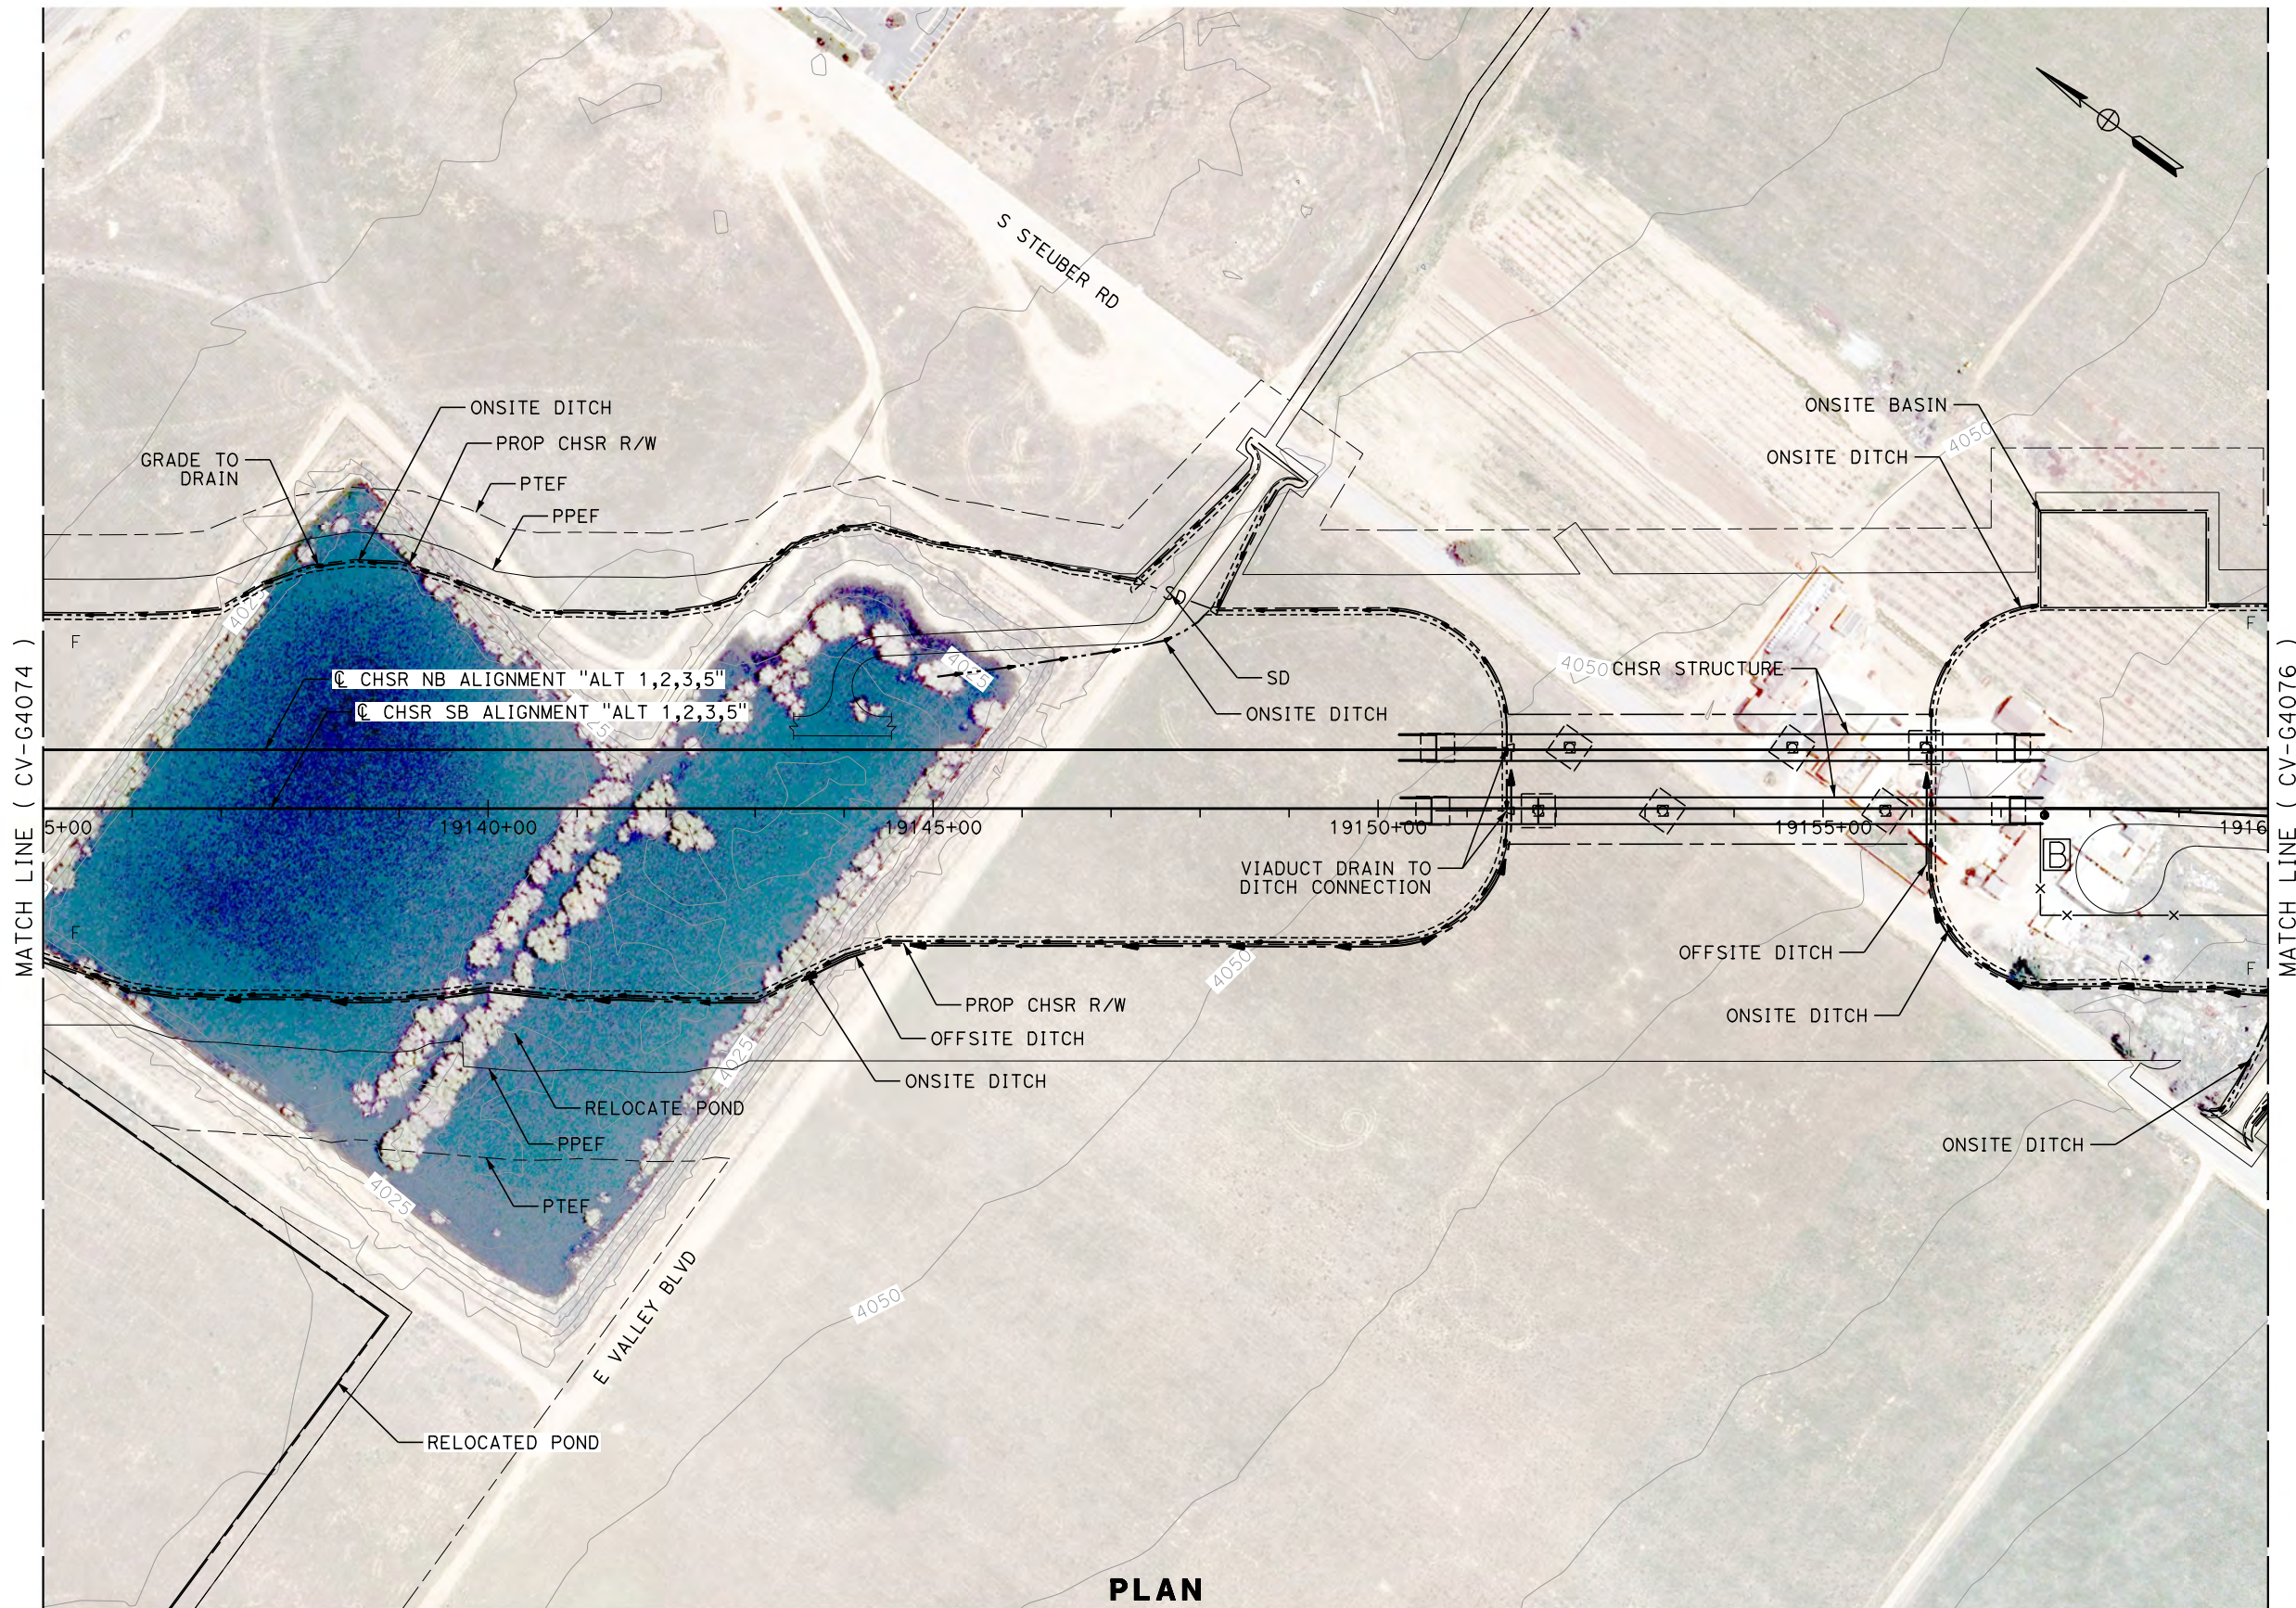

PLAN

REV	DATE	BY	CHK	APP	DESCRIPTION

DESIGNED BY
J. ABRAMS
DRAWN BY
N. SANDERS
CHECKED BY
G. CAMPBELL
IN CHARGE
S. SMITH
DATE
10/31/2017

**RECORD
PEPD
SUBMITTAL**

**NOT FOR
CONSTRUCTION**

TYLIN INTERNATIONAL



**CALIFORNIA HIGH-SPEED RAIL PROJECT
BAKERSFIELD TO PALMDALE**

ALTERNATIVE 1,2,3,5
GRADING AND DRAINAGE
STA. 19135+00 TO 19160+00
PLAN

CONTRACT NO.
HSR13-44


DRAWING NO.
CV-G4075

SCALE
AS SHOWN


SHEET NO.

Projects\701206.00_CHSRBP\00_CADD\Sheet_Files\CV\G\BP-CV-G4076.dgn

OIC:Adodge 11/7/2017 10:20:20 PM

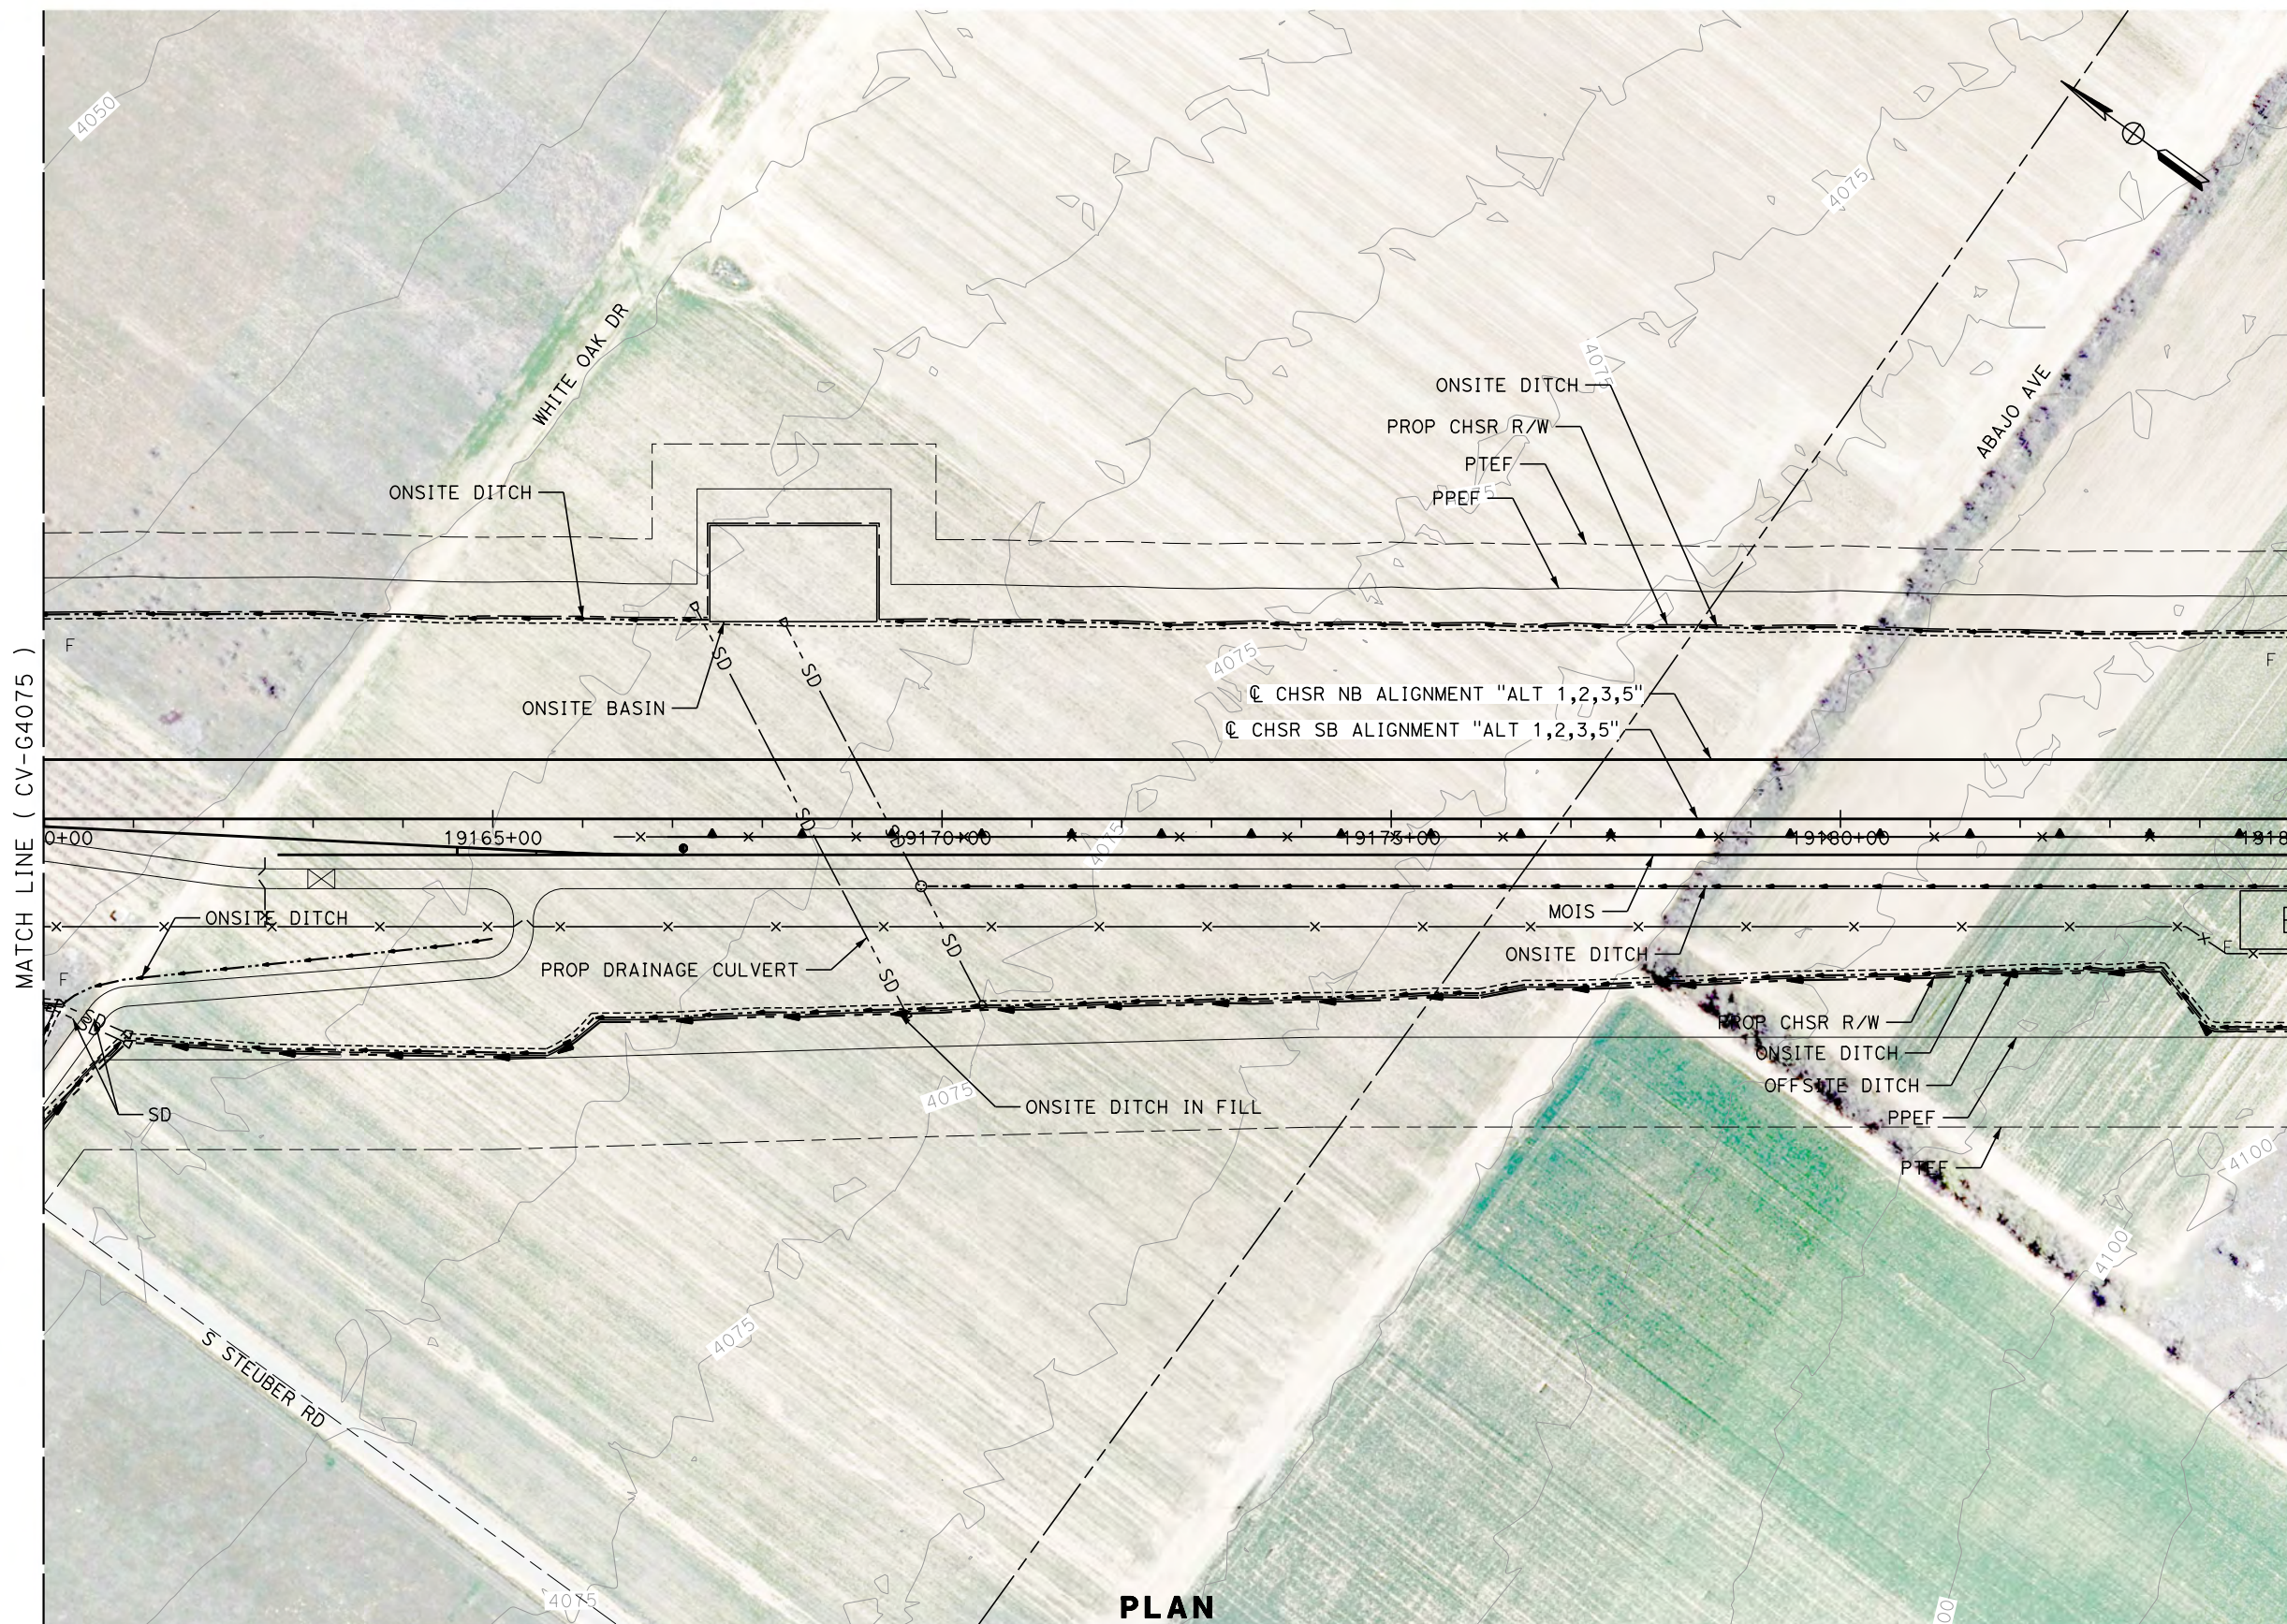

PLAN

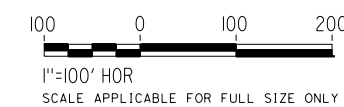

REV	DATE	BY	CHK	APP	DESCRIPTION

DESIGNED BY
J. ABRAMS
DRAWN BY
N. SANDERS
CHECKED BY
G. CAMPBELL
IN CHARGE
S. SMITH
DATE
10/31/2017

**RECORD
PEPD
SUBMITTAL**

**NOT FOR
CONSTRUCTION**




**CALIFORNIA HIGH-SPEED RAIL PROJECT
BAKERSFIELD TO PALMDALE**

ALTERNATIVE 1,2,3,5
GRADING AND DRAINAGE
STA. 19160+00 TO 19185+00
PLAN


CONTRACT NO.
HSR13-44
DRAWING NO.
CV-G4076
SCALE
AS SHOWN
SHEET NO.

Projects\T01206.00_CHSRBP\00_CADD\Sheet_Files\CV\G\BP-CV-G4077.dgn

OIC:Adodge 11/7/2017 10:14:54 PM

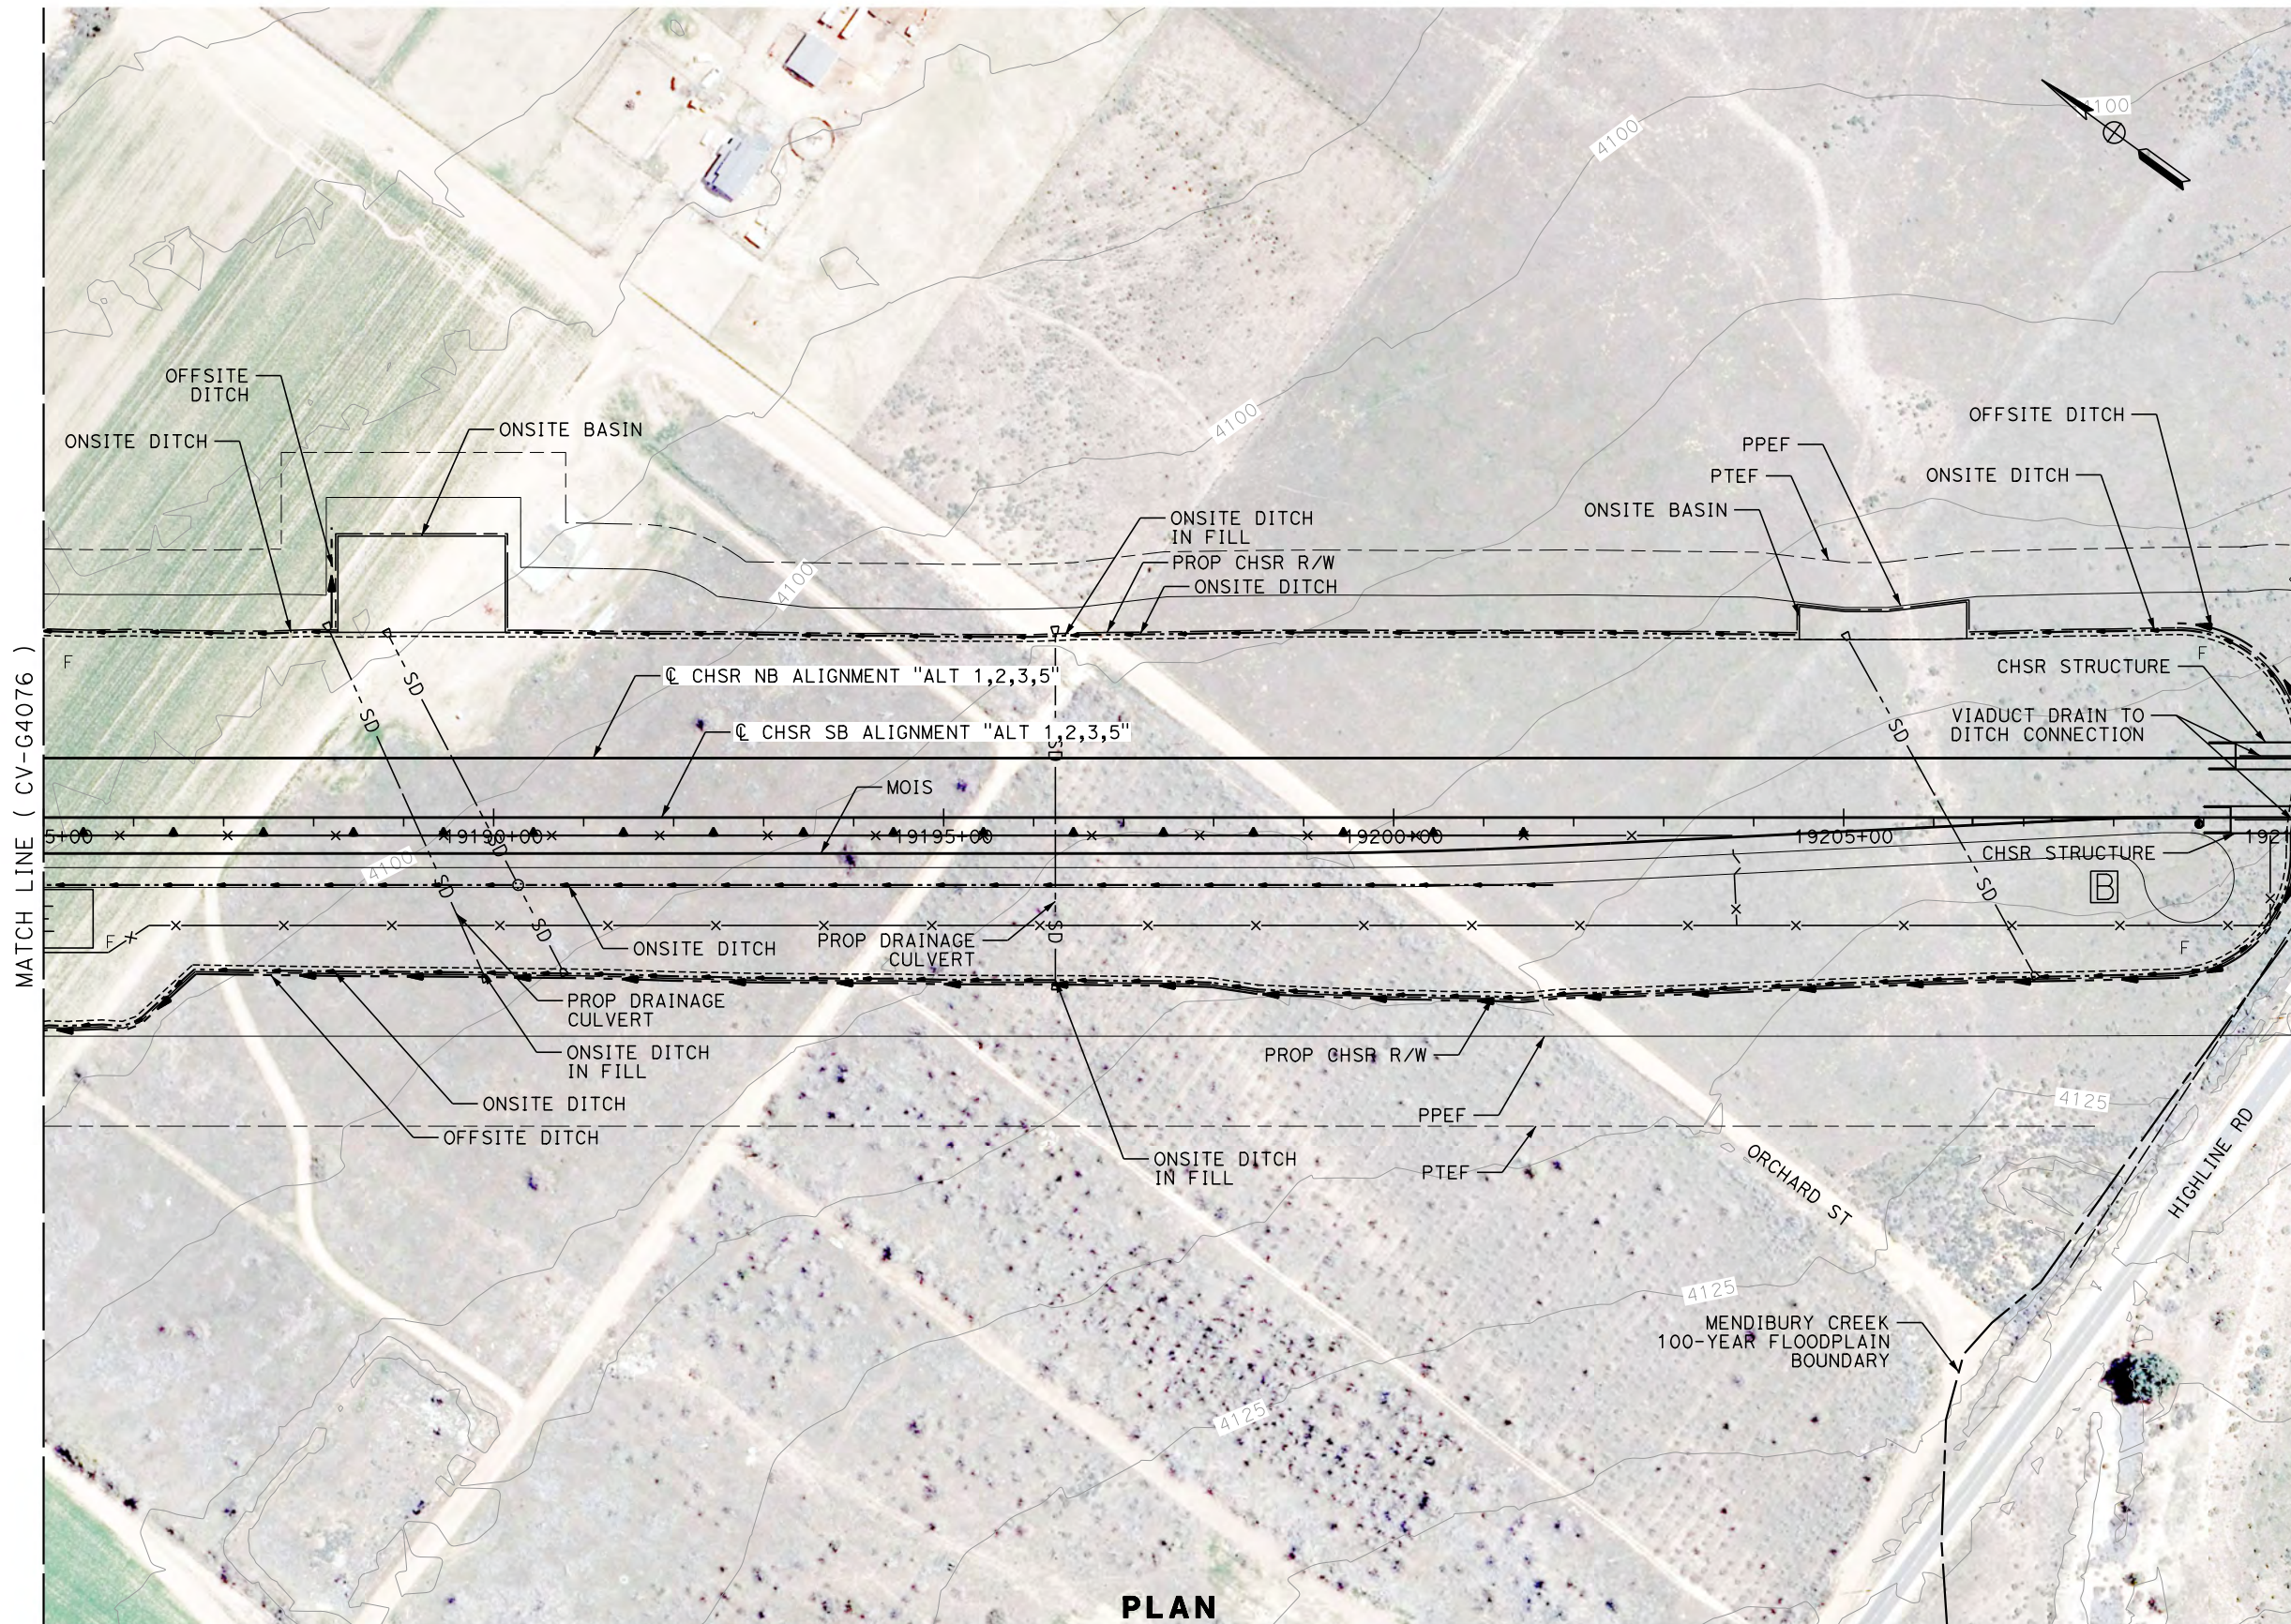

PLAN

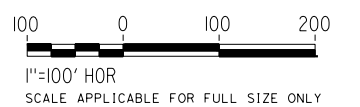

REV	DATE	BY	CHK	APP	DESCRIPTION

DESIGNED BY
J. ABRAMS
DRAWN BY
N. SANDERS
CHECKED BY
G. CAMPBELL
IN CHARGE
S. SMITH
DATE
10/31/2017

**RECORD
PEPD
SUBMITTAL**

**NOT FOR
CONSTRUCTION**





**CALIFORNIA HIGH-SPEED RAIL PROJECT
BAKERSFIELD TO PALMDALE**

ALTERNATIVE 1,2,3,5
GRADING AND DRAINAGE
STA. 19185+00 TO 19210+00
PLAN

CONTRACT NO.
HSR13-44
DRAWING NO.
CV-G4077
SCALE
AS SHOWN
SHEET NO.

Projects\T01206.00_CHSRBP\00_CADD\Sheet Files\CV\G\BP-CV-G4078.dgn

OIC:Adodge 11/7/2017 10:19:03 PM

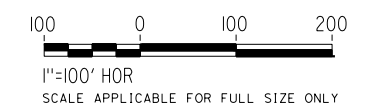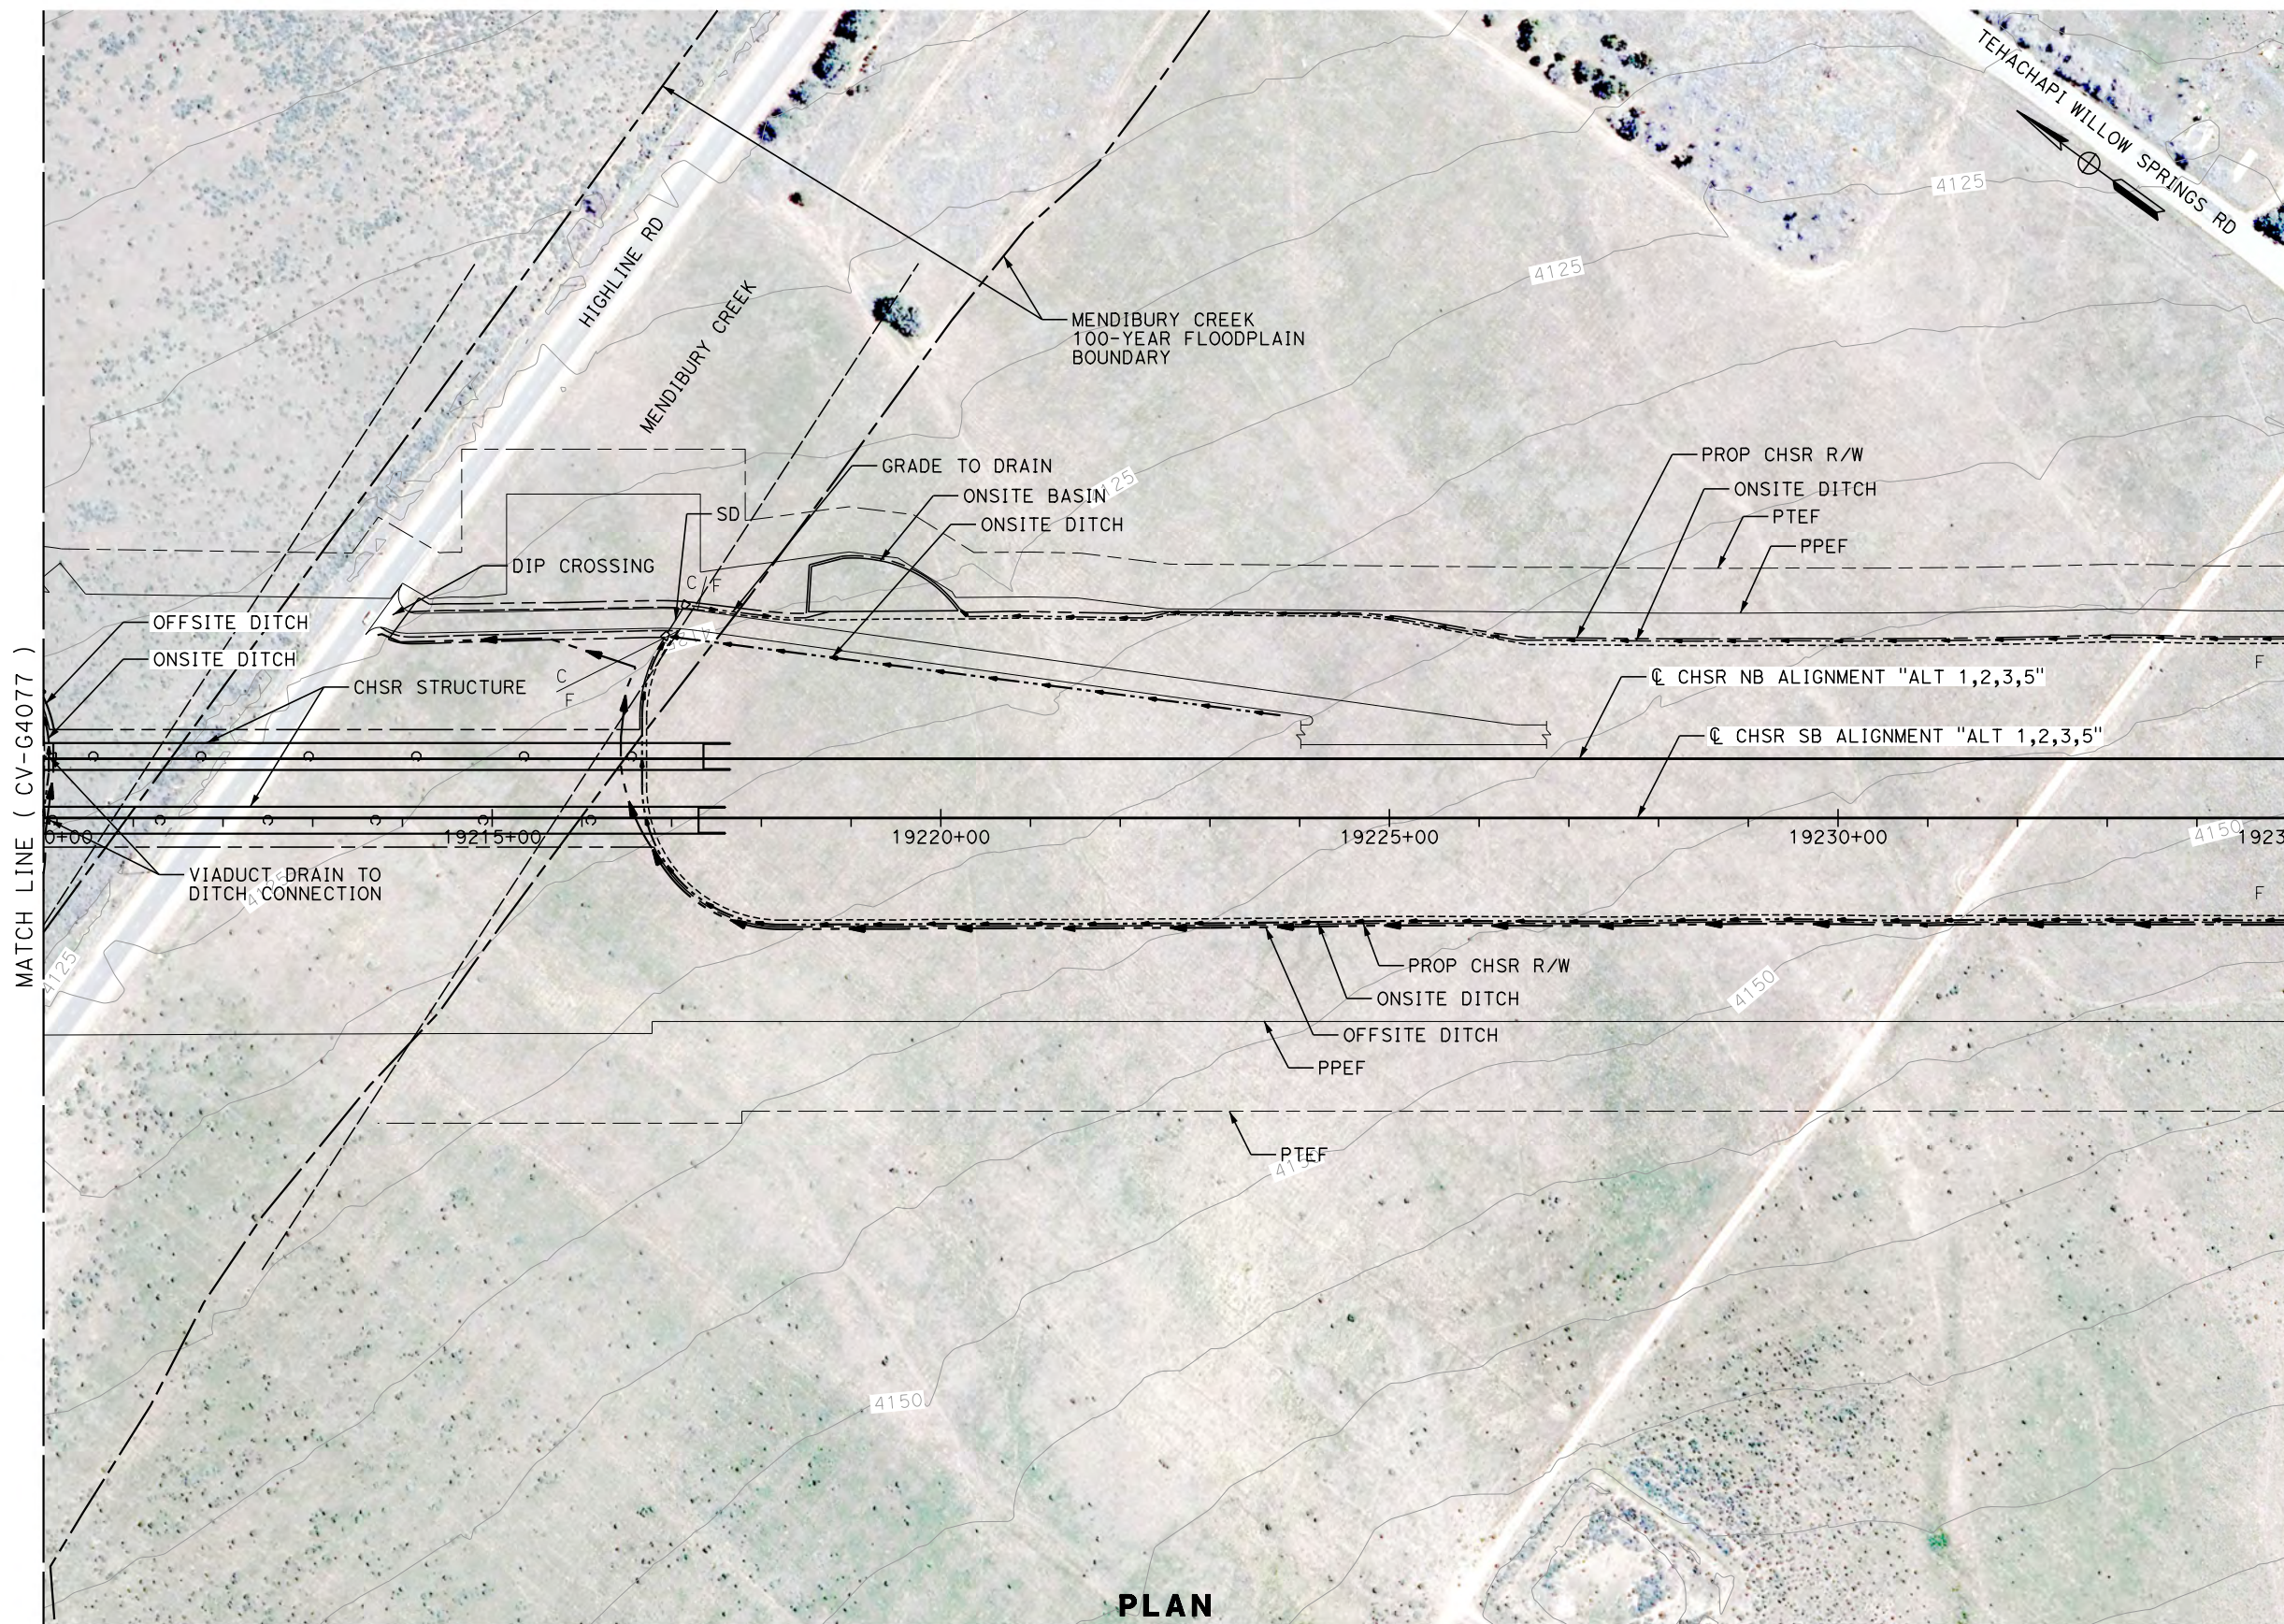

PLAN

REV	DATE	BY	CHK	APP	DESCRIPTION

DESIGNED BY
J. ABRAMS
DRAWN BY
N. SANDERS
CHECKED BY
G. CAMPBELL
IN CHARGE
S. SMITH
DATE
10/31/2017

**RECORD
PEPD
SUBMITTAL**

**NOT FOR
CONSTRUCTION**





**CALIFORNIA HIGH-SPEED RAIL PROJECT
BAKERSFIELD TO PALMDALE**

ALTERNATIVE 1,2,3,5
GRADING AND DRAINAGE
STA. 19210+00 TO 19235+00
PLAN

CONTRACT NO.
HSR13-44
DRAWING NO.
CV-G4078
SCALE
AS SHOWN
SHEET NO.

Projects\701206.00_CHSRBP\00_CADD\Sheet Files\CV\G\BP-CV-G4079.dgn

OIC:Adodge 11/7/2017 10:21:42 PM

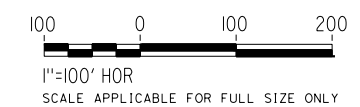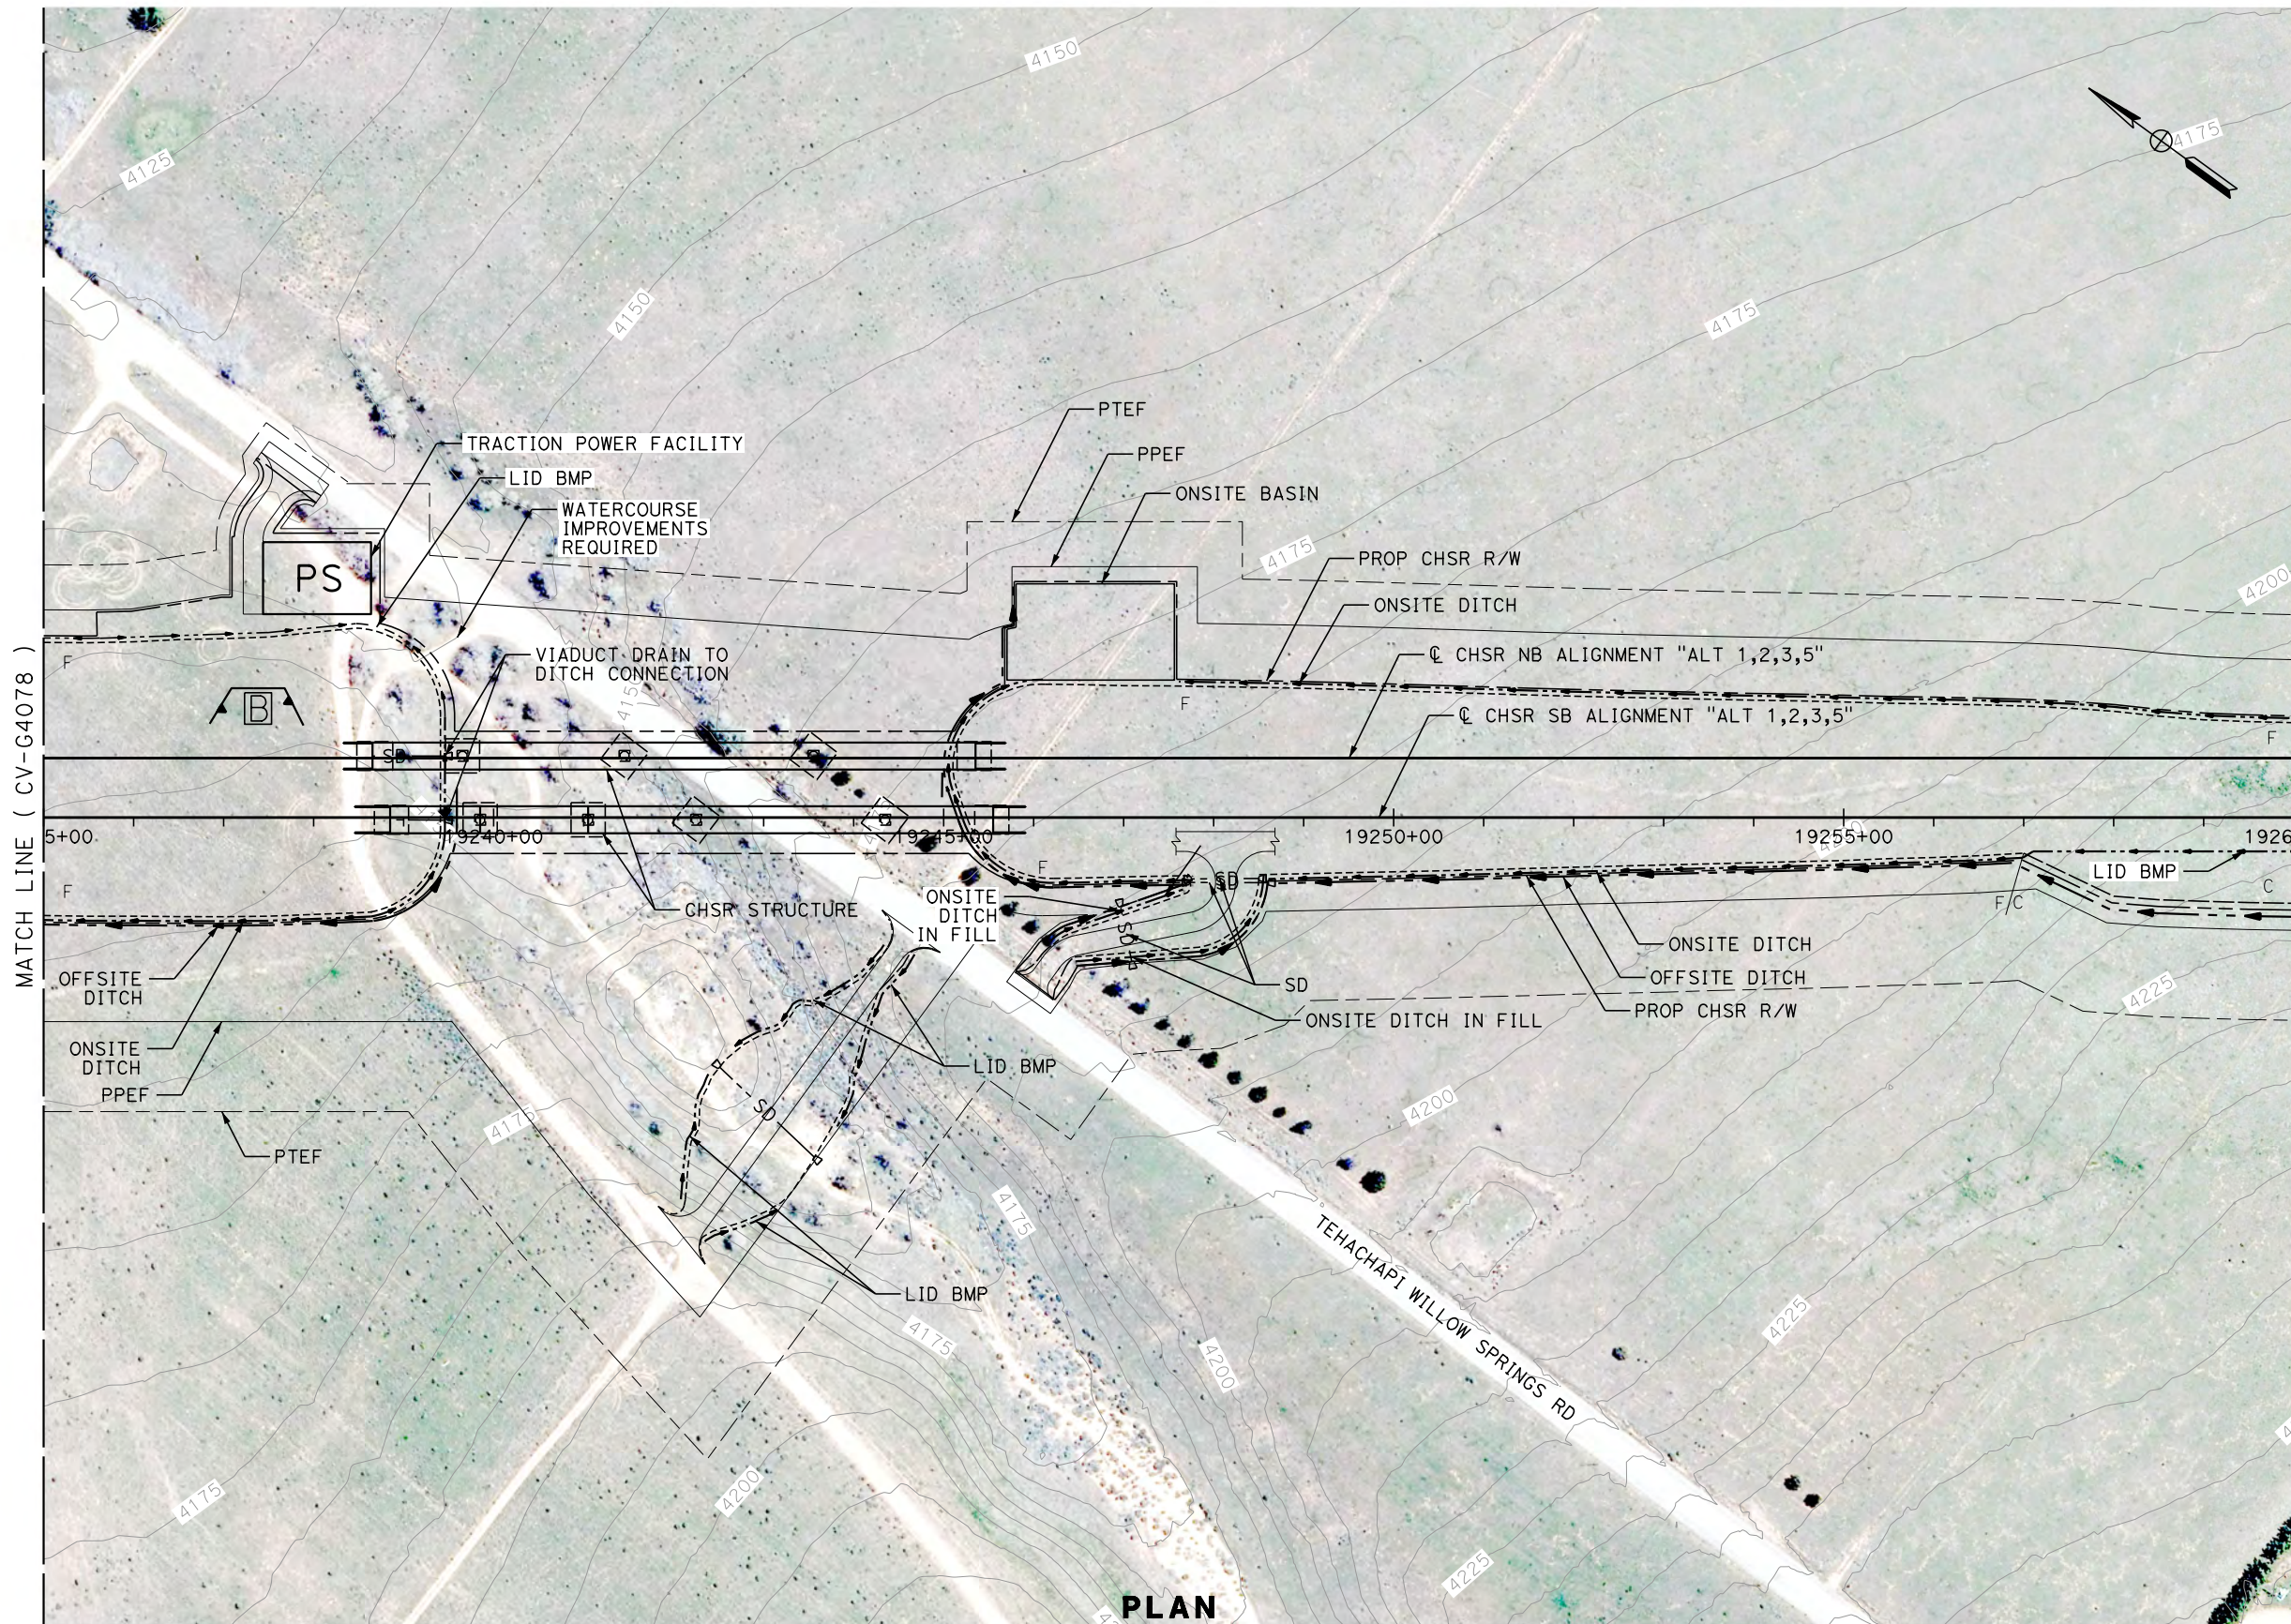

PLAN

REV	DATE	BY	CHK	APP	DESCRIPTION

DESIGNED BY
J. ABRAMS
DRAWN BY
N. SANDERS
CHECKED BY
G. CAMPBELL
IN CHARGE
S. SMITH
DATE
10/31/2017

**RECORD
PEPD
SUBMITTAL**

**NOT FOR
CONSTRUCTION**




**CALIFORNIA HIGH-SPEED RAIL PROJECT
BAKERSFIELD TO PALMDALE**

ALTERNATIVE 1,2,3,5
GRADING AND DRAINAGE
STA. 19235+00 TO 19260+00
PLAN


CONTRACT NO.
HSR13-44
DRAWING NO.
CV-G4079
SCALE
AS SHOWN
SHEET NO.

Projects\701206.00_CHSRBP\00_CADD\Sheet_Files\CV\G\BP-CV-G4080.dgn

OIC:Adodge 11/7/2017 10:25:18 PM

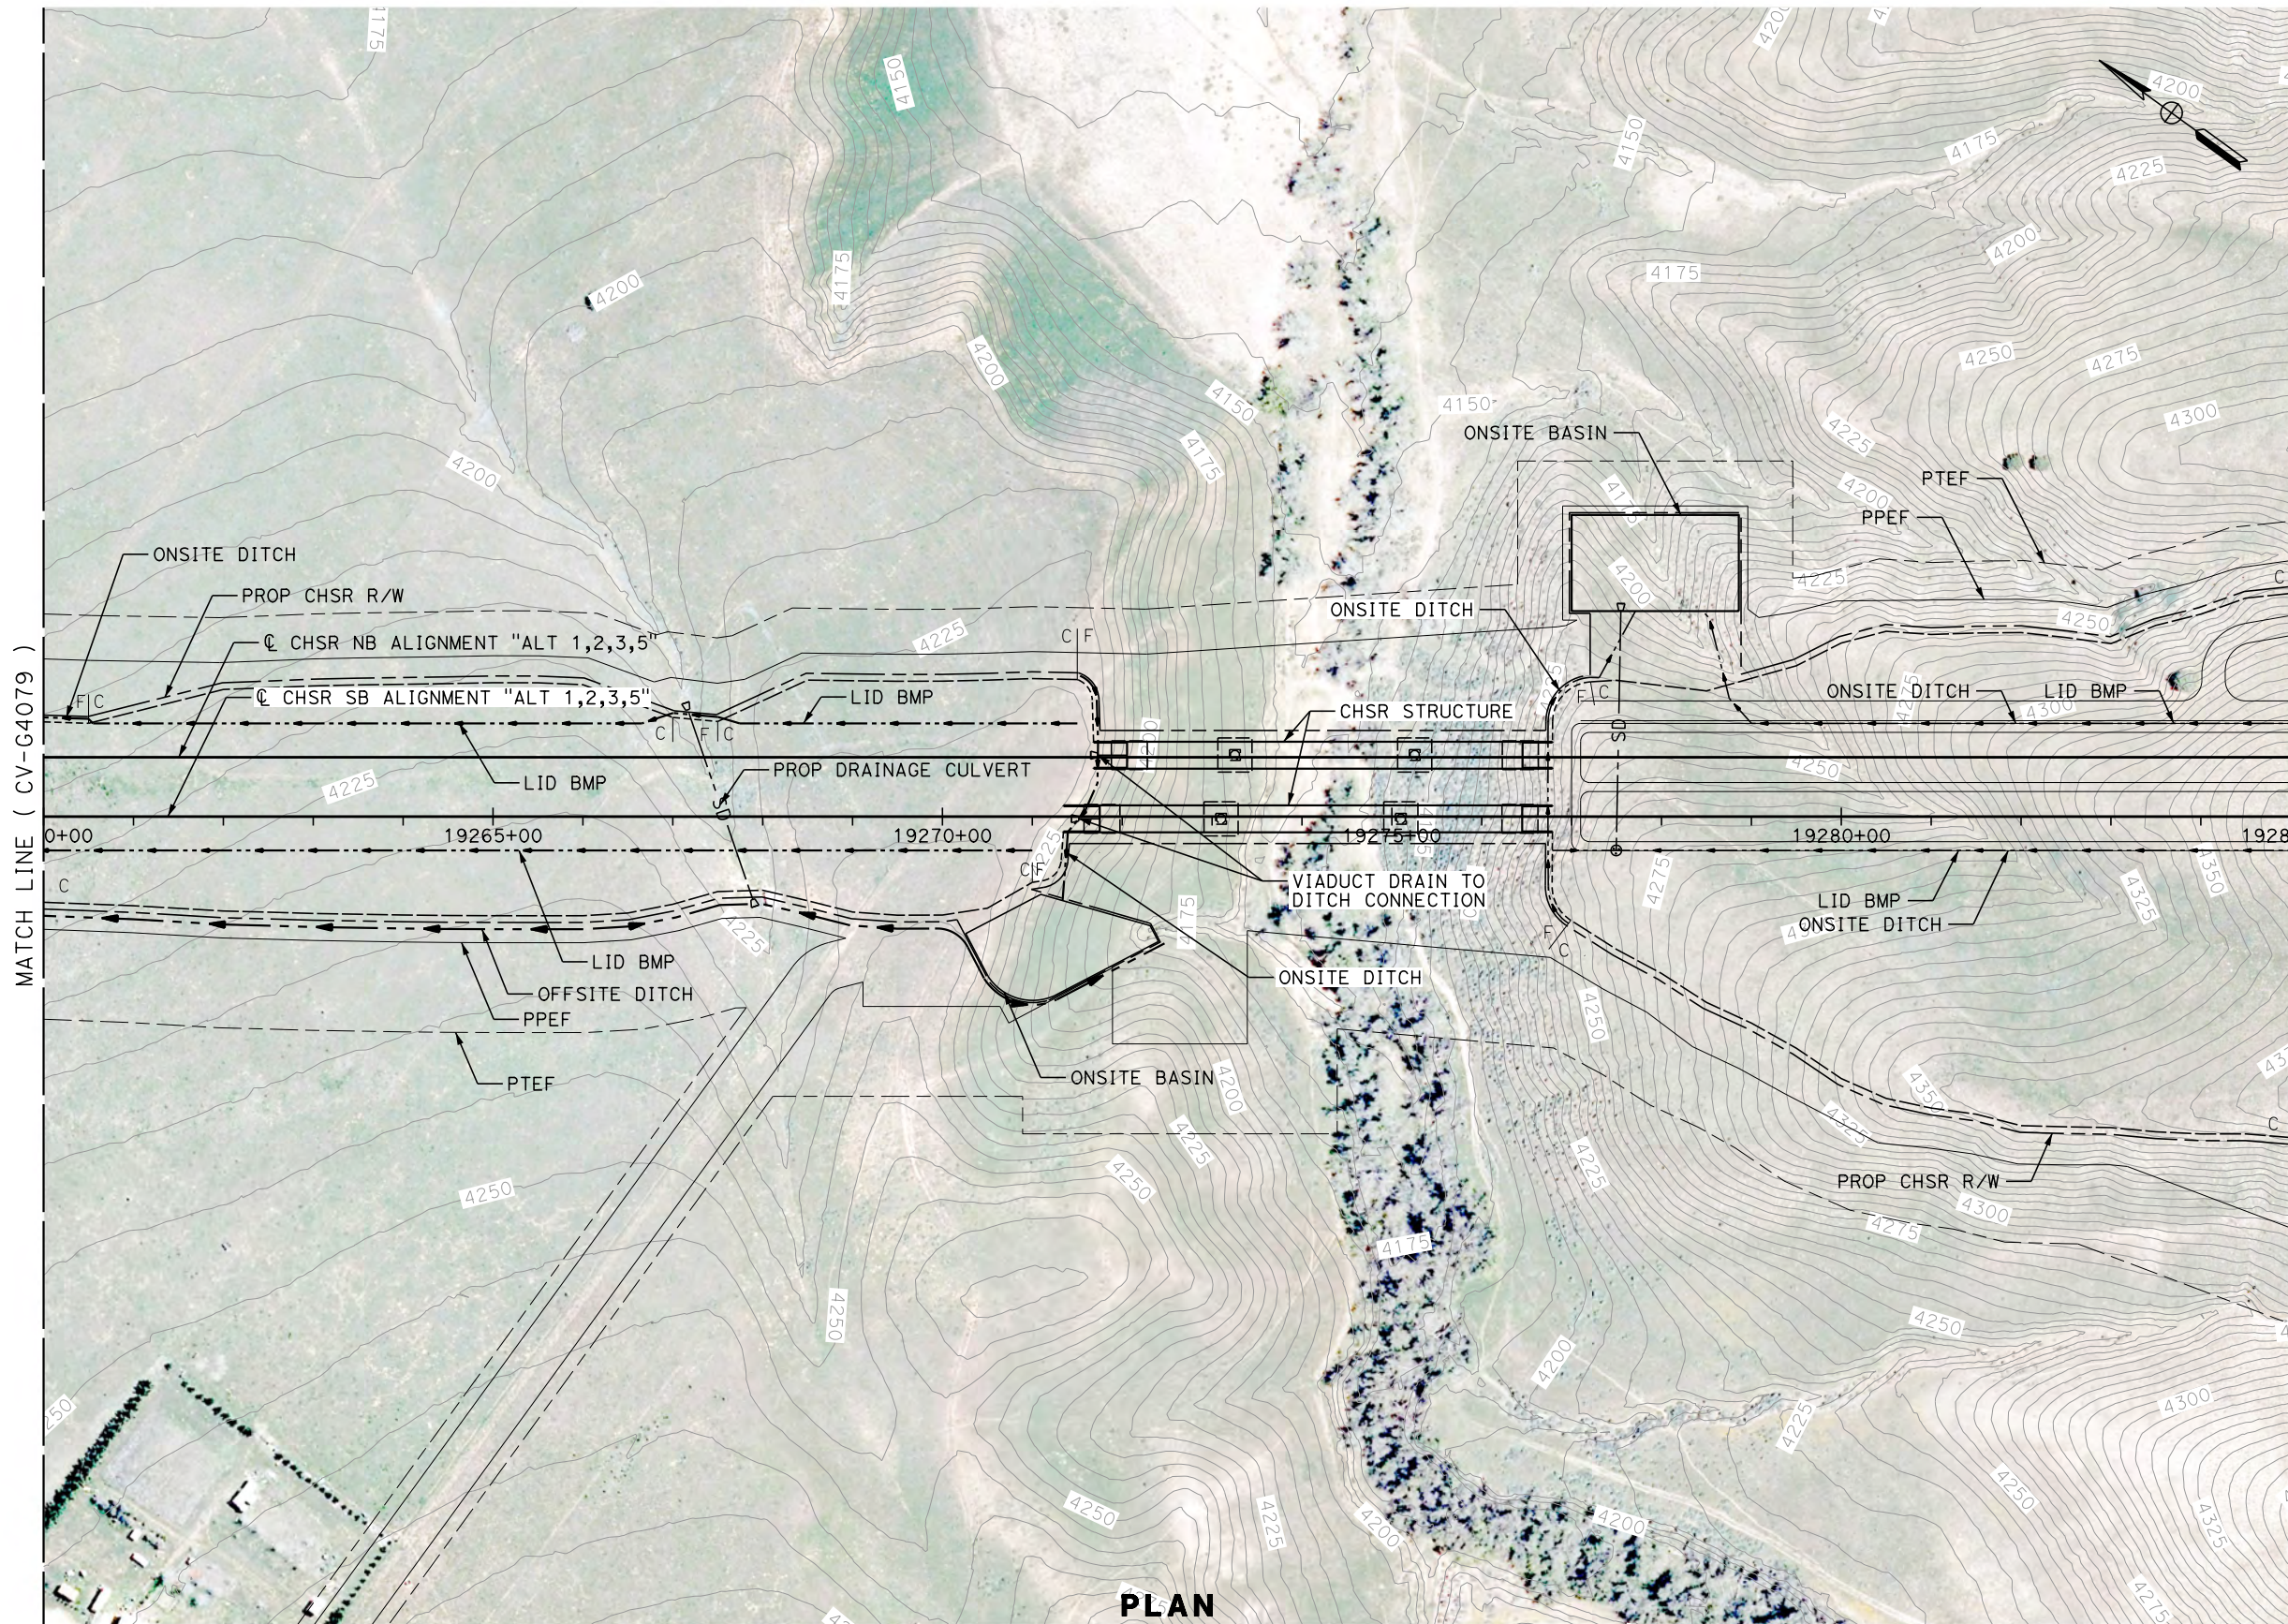

PLAN

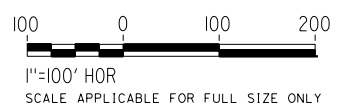

REV	DATE	BY	CHK	APP	DESCRIPTION

DESIGNED BY
J. ABRAMS
DRAWN BY
N. SANDERS
CHECKED BY
G. CAMPBELL
IN CHARGE
S. SMITH
DATE
10/31/2017

**RECORD
PEPD
SUBMITTAL**

**NOT FOR
CONSTRUCTION**



**CALIFORNIA HIGH-SPEED RAIL PROJECT
BAKERSFIELD TO PALMDALE**

ALTERNATIVE 1,2,3,5
GRADING AND DRAINAGE
STA. 19260+00 TO 19285+00
PLAN

CONTRACT NO.
HSR13-44



DRAWING NO.
CV-G4080

SCALE
AS SHOWN

SHEET NO.

Projects\701206.00_CHSRBP\00_CADD\Sheet Files\CV\G\BP-CV-G4081.dgn

11/7/2017 10:26:03 PM

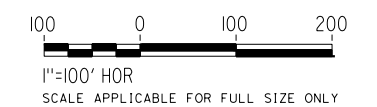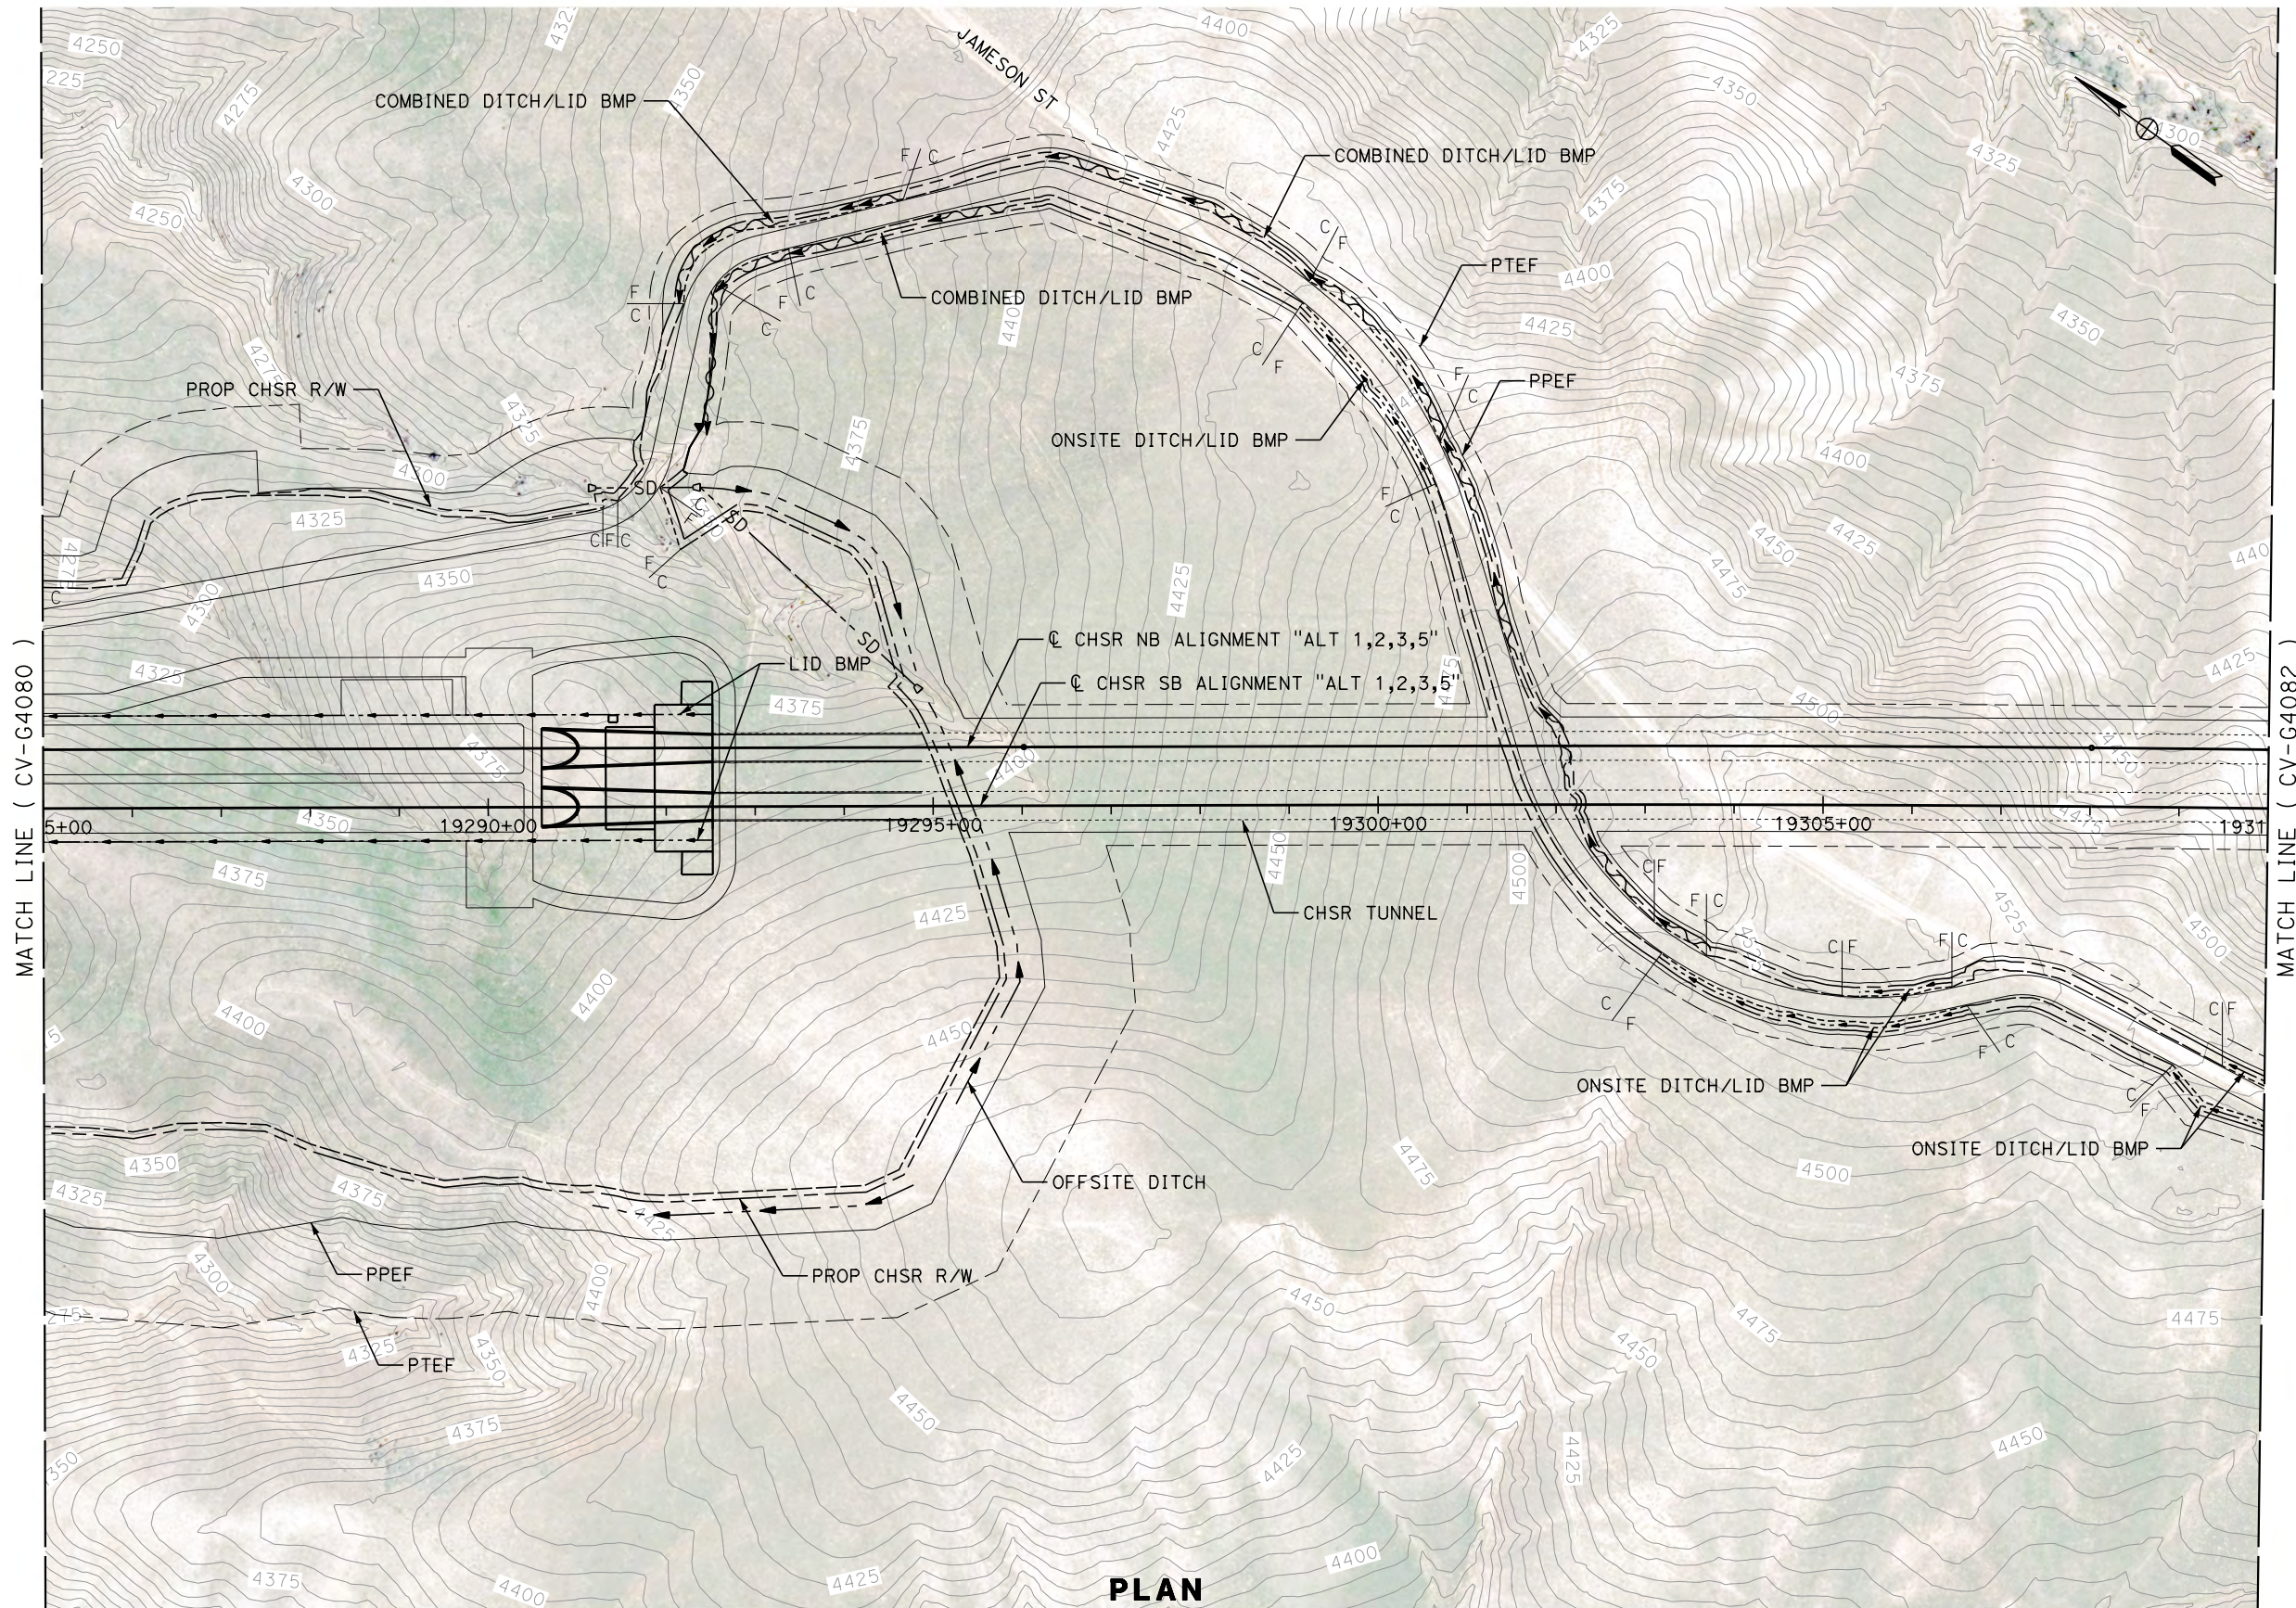

PLAN

REV	DATE	BY	CHK	APP	DESCRIPTION

DESIGNED BY
R. KRAFT
DRAWN BY
A. CAROLINO
CHECKED BY
G. CAMPBELL
IN CHARGE
S. SMITH
DATE
10/31/2017

**RECORD
PEPD
SUBMITTAL**

**NOT FOR
CONSTRUCTION**




**CALIFORNIA HIGH-SPEED RAIL PROJECT
BAKERSFIELD TO PALMDALE**

ALTERNATIVE 1,2,3,5
GRADING AND DRAINAGE
STA. 19285+00 TO 19310+00
PLAN

CONTRACT NO.
HSR13-44
DRAWING NO.
CV-G4081
SCALE
AS SHOWN
SHEET NO.

Projects\701206.00_CHSRBP\00_CADD\Sheet Files\CV\G\BP-CV-G4082.dgn


OIC:Adodge 11/7/2017 10:21:28 PM

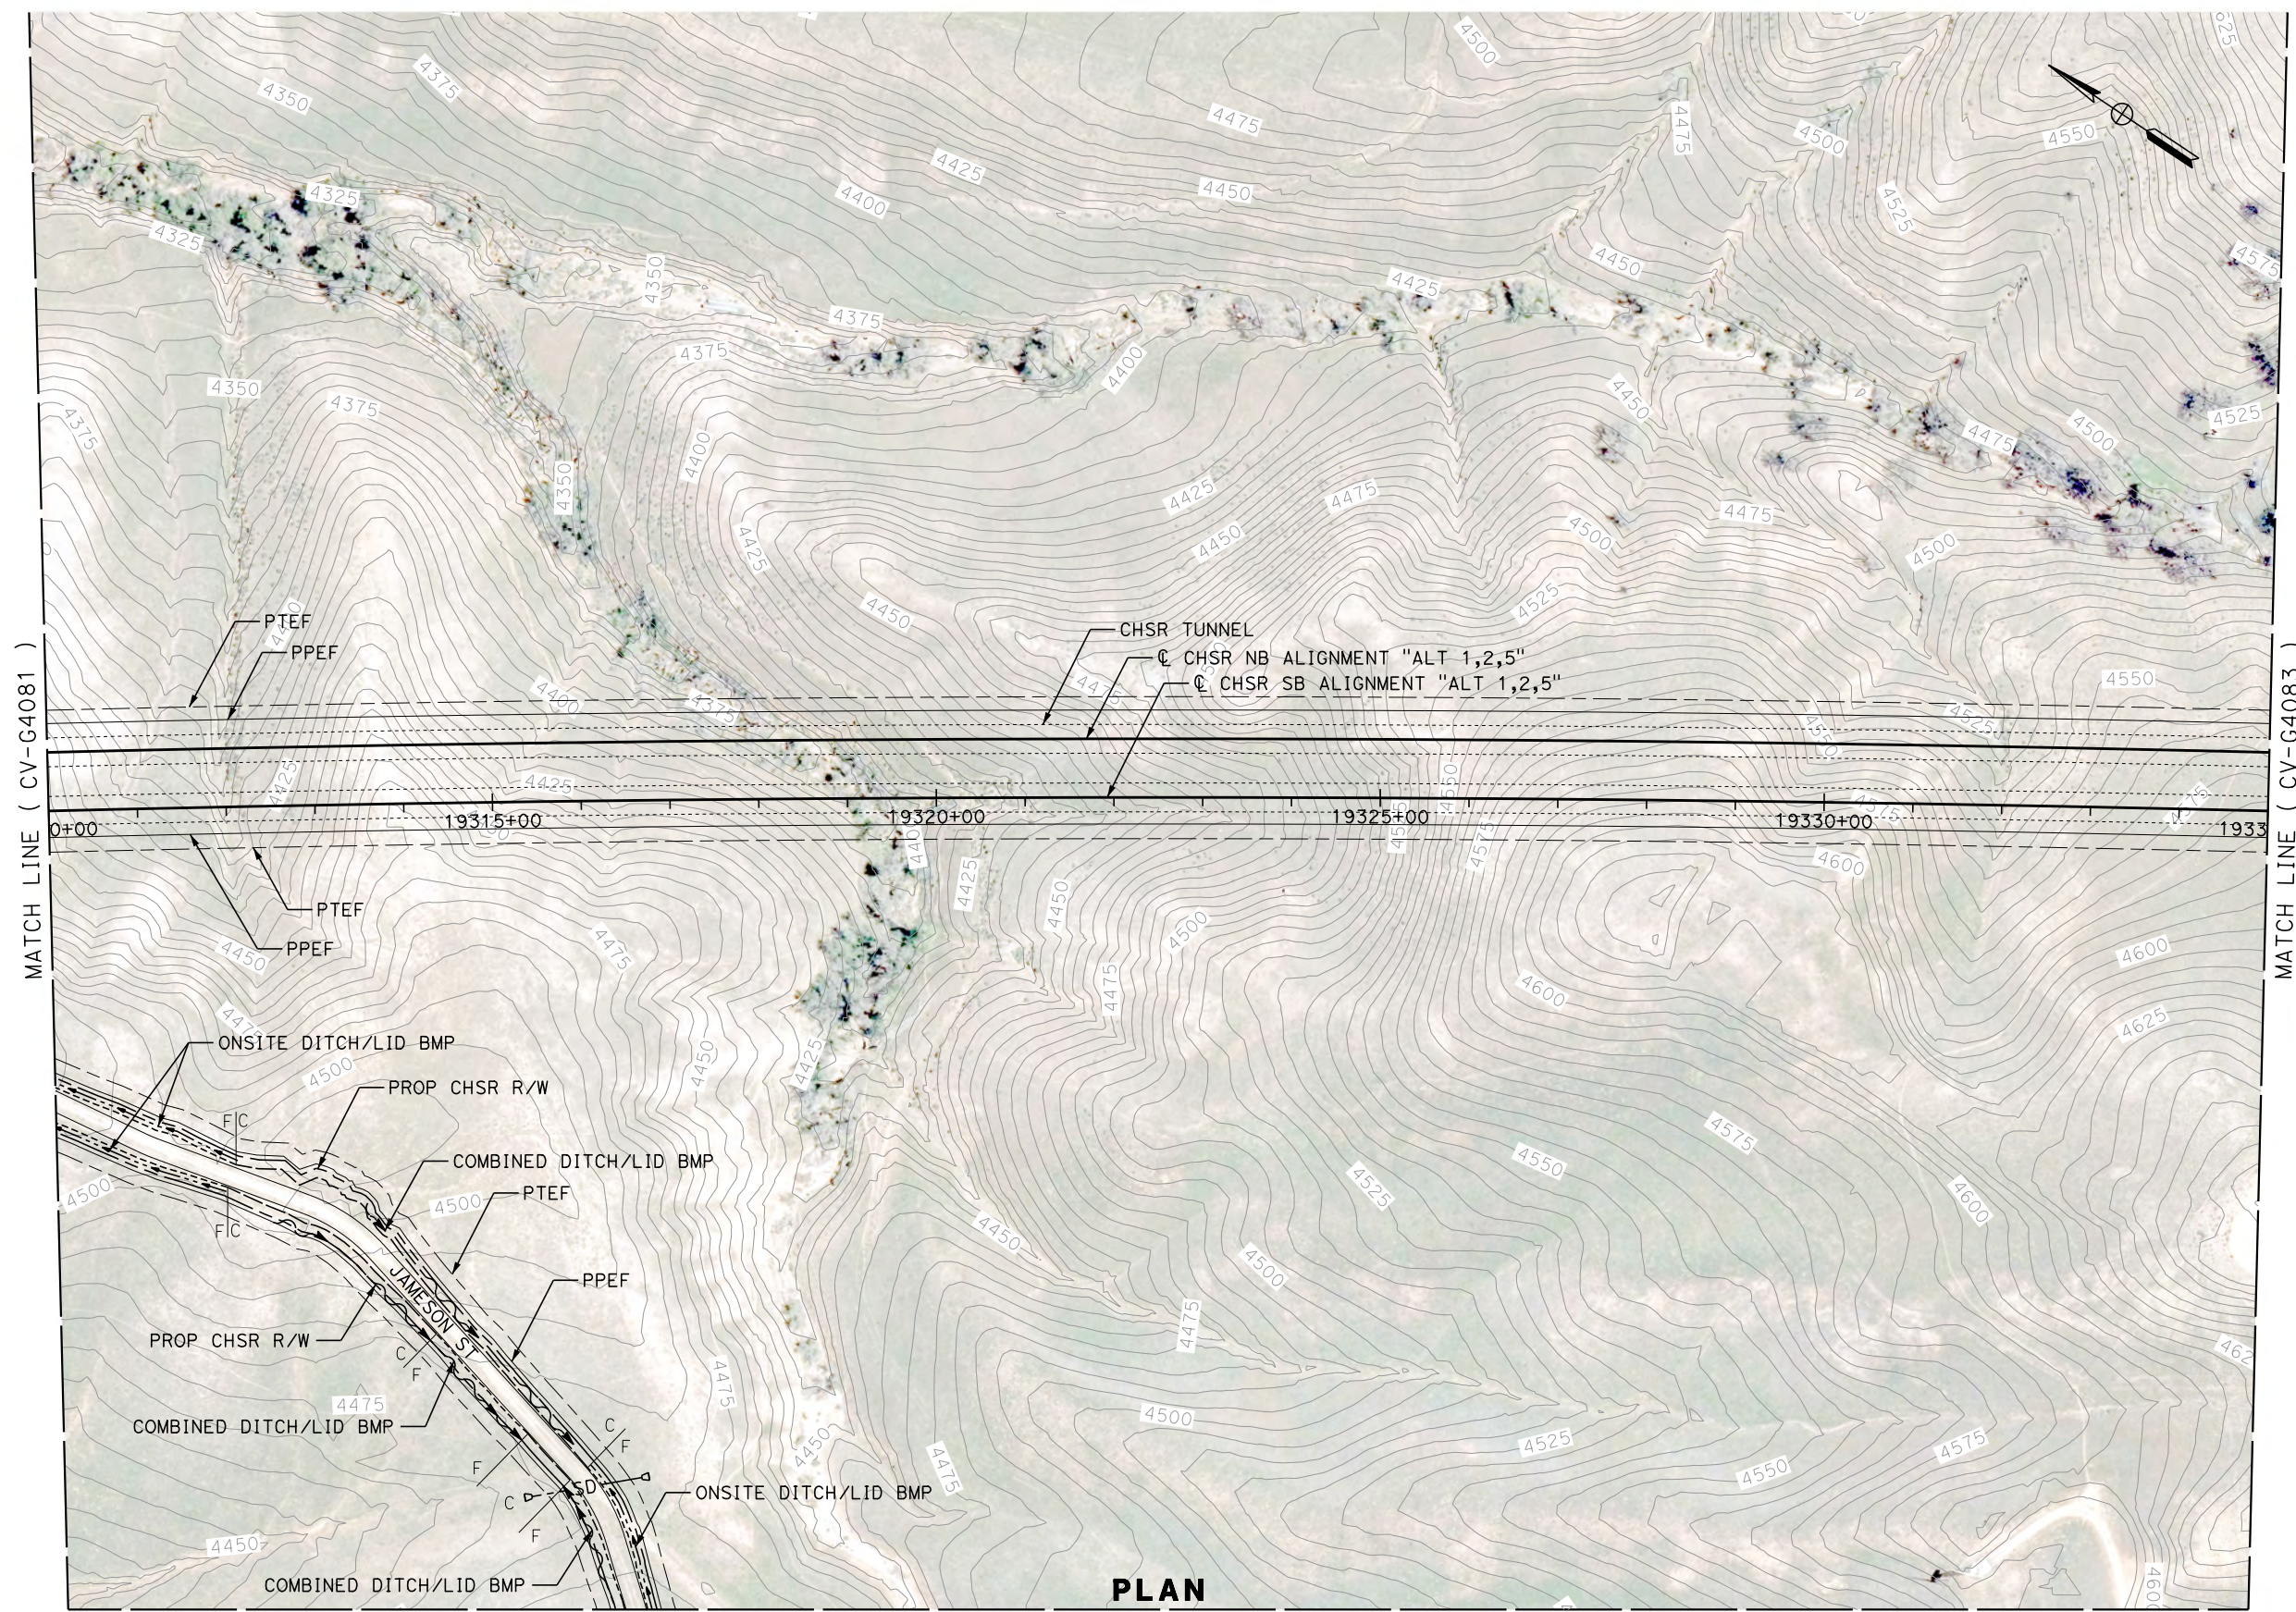

MATCH LINE (CV-G4081)

MATCH LINE (CV-G4083)

MATCH LINE (CV-G4187)

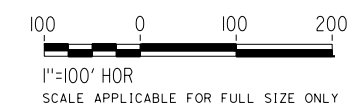

PLAN

REV	DATE	BY	CHK	APP	DESCRIPTION

DESIGNED BY
R. KRAFT
DRAWN BY
A. CAROLINO
CHECKED BY
G. CAMPBELL
IN CHARGE
S. SMITH
DATE
10/31/2017

**RECORD
PEPD
SUBMITTAL**



**NOT FOR
CONSTRUCTION**



**CALIFORNIA HIGH-SPEED RAIL PROJECT
BAKERSFIELD TO PALMDALE**

ALTERNATIVE 1,2,5
GRADING AND DRAINAGE
STA. 19310+00 TO 19335+00
PLAN

CONTRACT NO.
HSR13-44
DRAWING NO.
CV-G4082
SCALE
AS SHOWN
SHEET NO.

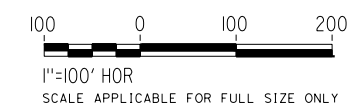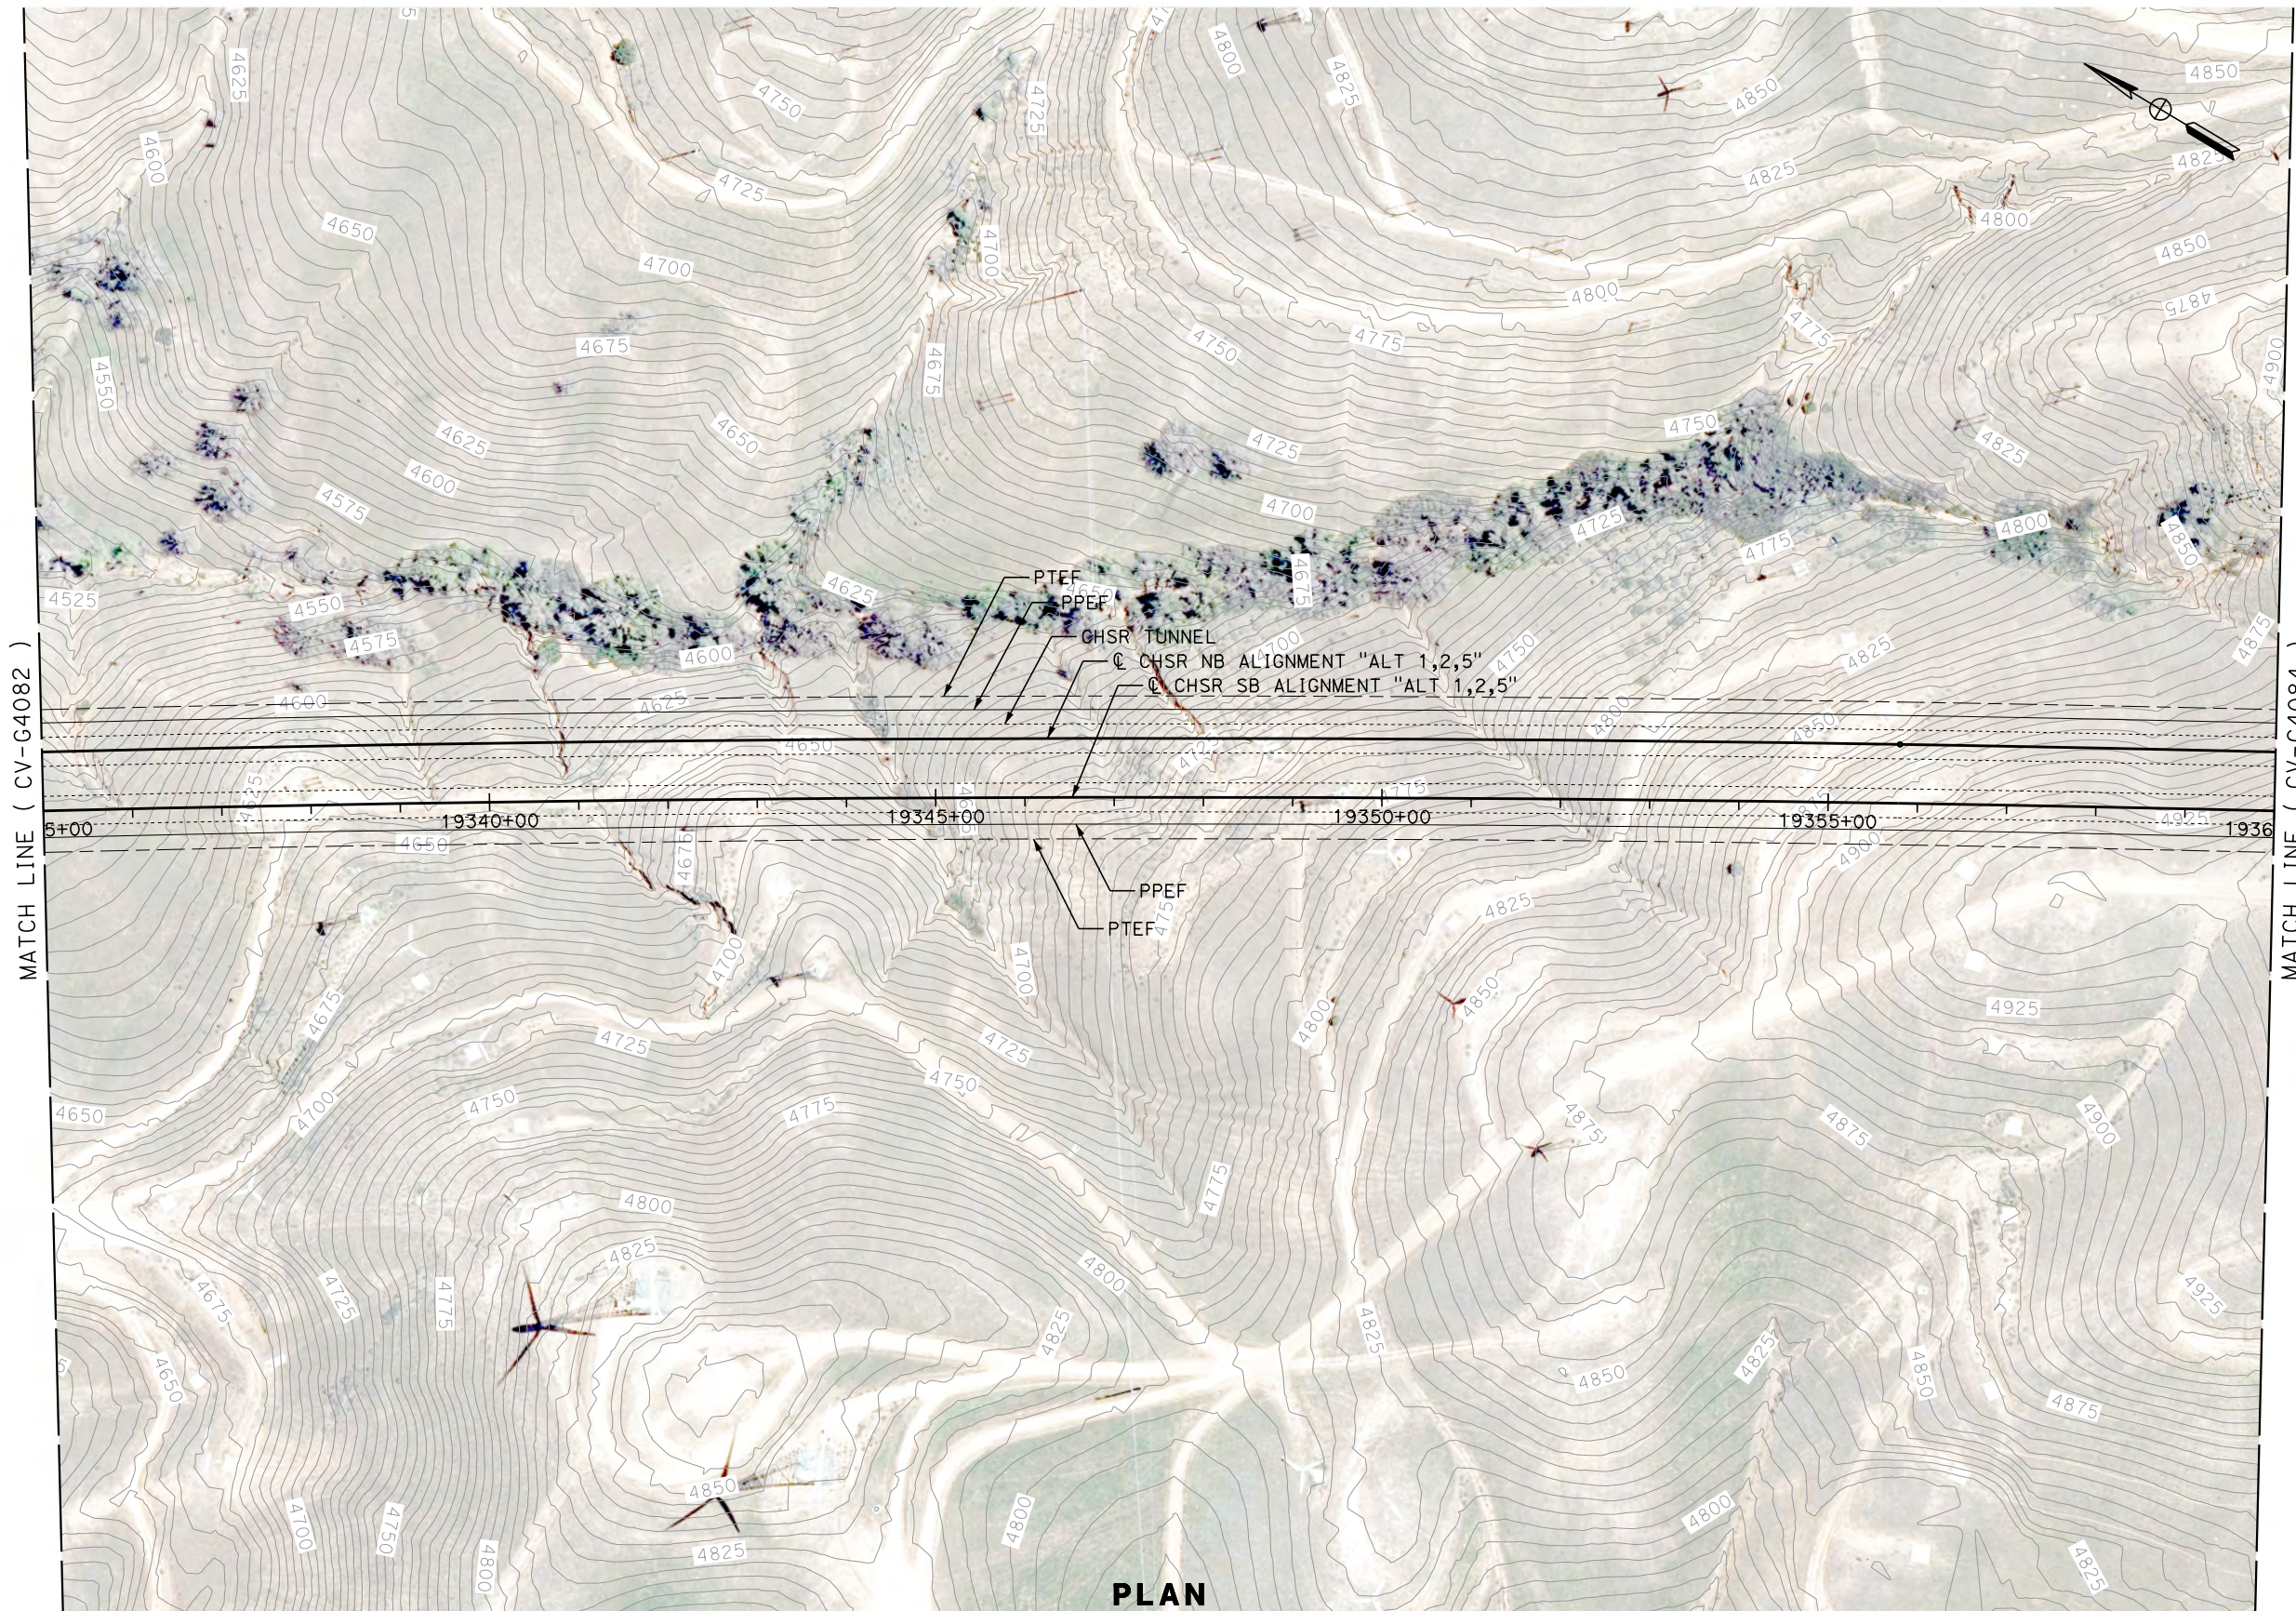

REV	DATE	BY	CHK	APP	DESCRIPTION

DESIGNED BY
R. KRAFT
DRAWN BY
A. CAROLINO
CHECKED BY
G. CAMPBELL
IN CHARGE
S. SMITH
DATE
10/31/2017

**RECORD
PEPD
SUBMITTAL**

**NOT FOR
CONSTRUCTION**




**CALIFORNIA HIGH-SPEED RAIL PROJECT
BAKERSFIELD TO PALMDALE**
ALTERNATIVE 1,2,5
GRADING AND DRAINAGE
STA. 19335+00 TO 19360+00
PLAN

CONTRACT NO.
HSR13-44
DRAWING NO.
CV-G4083
SCALE
AS SHOWN
SHEET NO.

Projects\701206\00_CHSRBP\00_CADD\Sheet Files\CV\G\BP-CV-G4084.dgn

OIC:Adodge 11/7/2017 10:26:13 PM

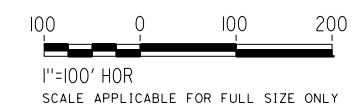

REV	DATE	BY	CHK	APP	DESCRIPTION

DESIGNED BY
R. KRAFT

DRAWN BY
A. CAROLINO

CHECKED BY
G. CAMPBELL

IN CHARGE
S. SMITH

DATE
10/31/2017

**RECORD
PEPD
SUBMITTAL**

**NOT FOR
CONSTRUCTION**



**CALIFORNIA HIGH-SPEED RAIL PROJECT
BAKERSFIELD TO PALMDALE**

ALTERNATIVE 1,2,5
GRADING AND DRAINAGE
STA. 19360+00 TO 19385+00
PLAN

CONTRACT NO.
HSR13-44



DRAWING NO.
CV-G4084

SCALE
AS SHOWN

SHEET NO.

Projects\701206.00_CHSRBP\00_CADD\Sheet_Files\CV\G\BP-CV-G4085.dgn

OIC: Adodge 11/7/2017 10:30:22 PM

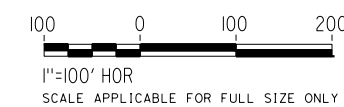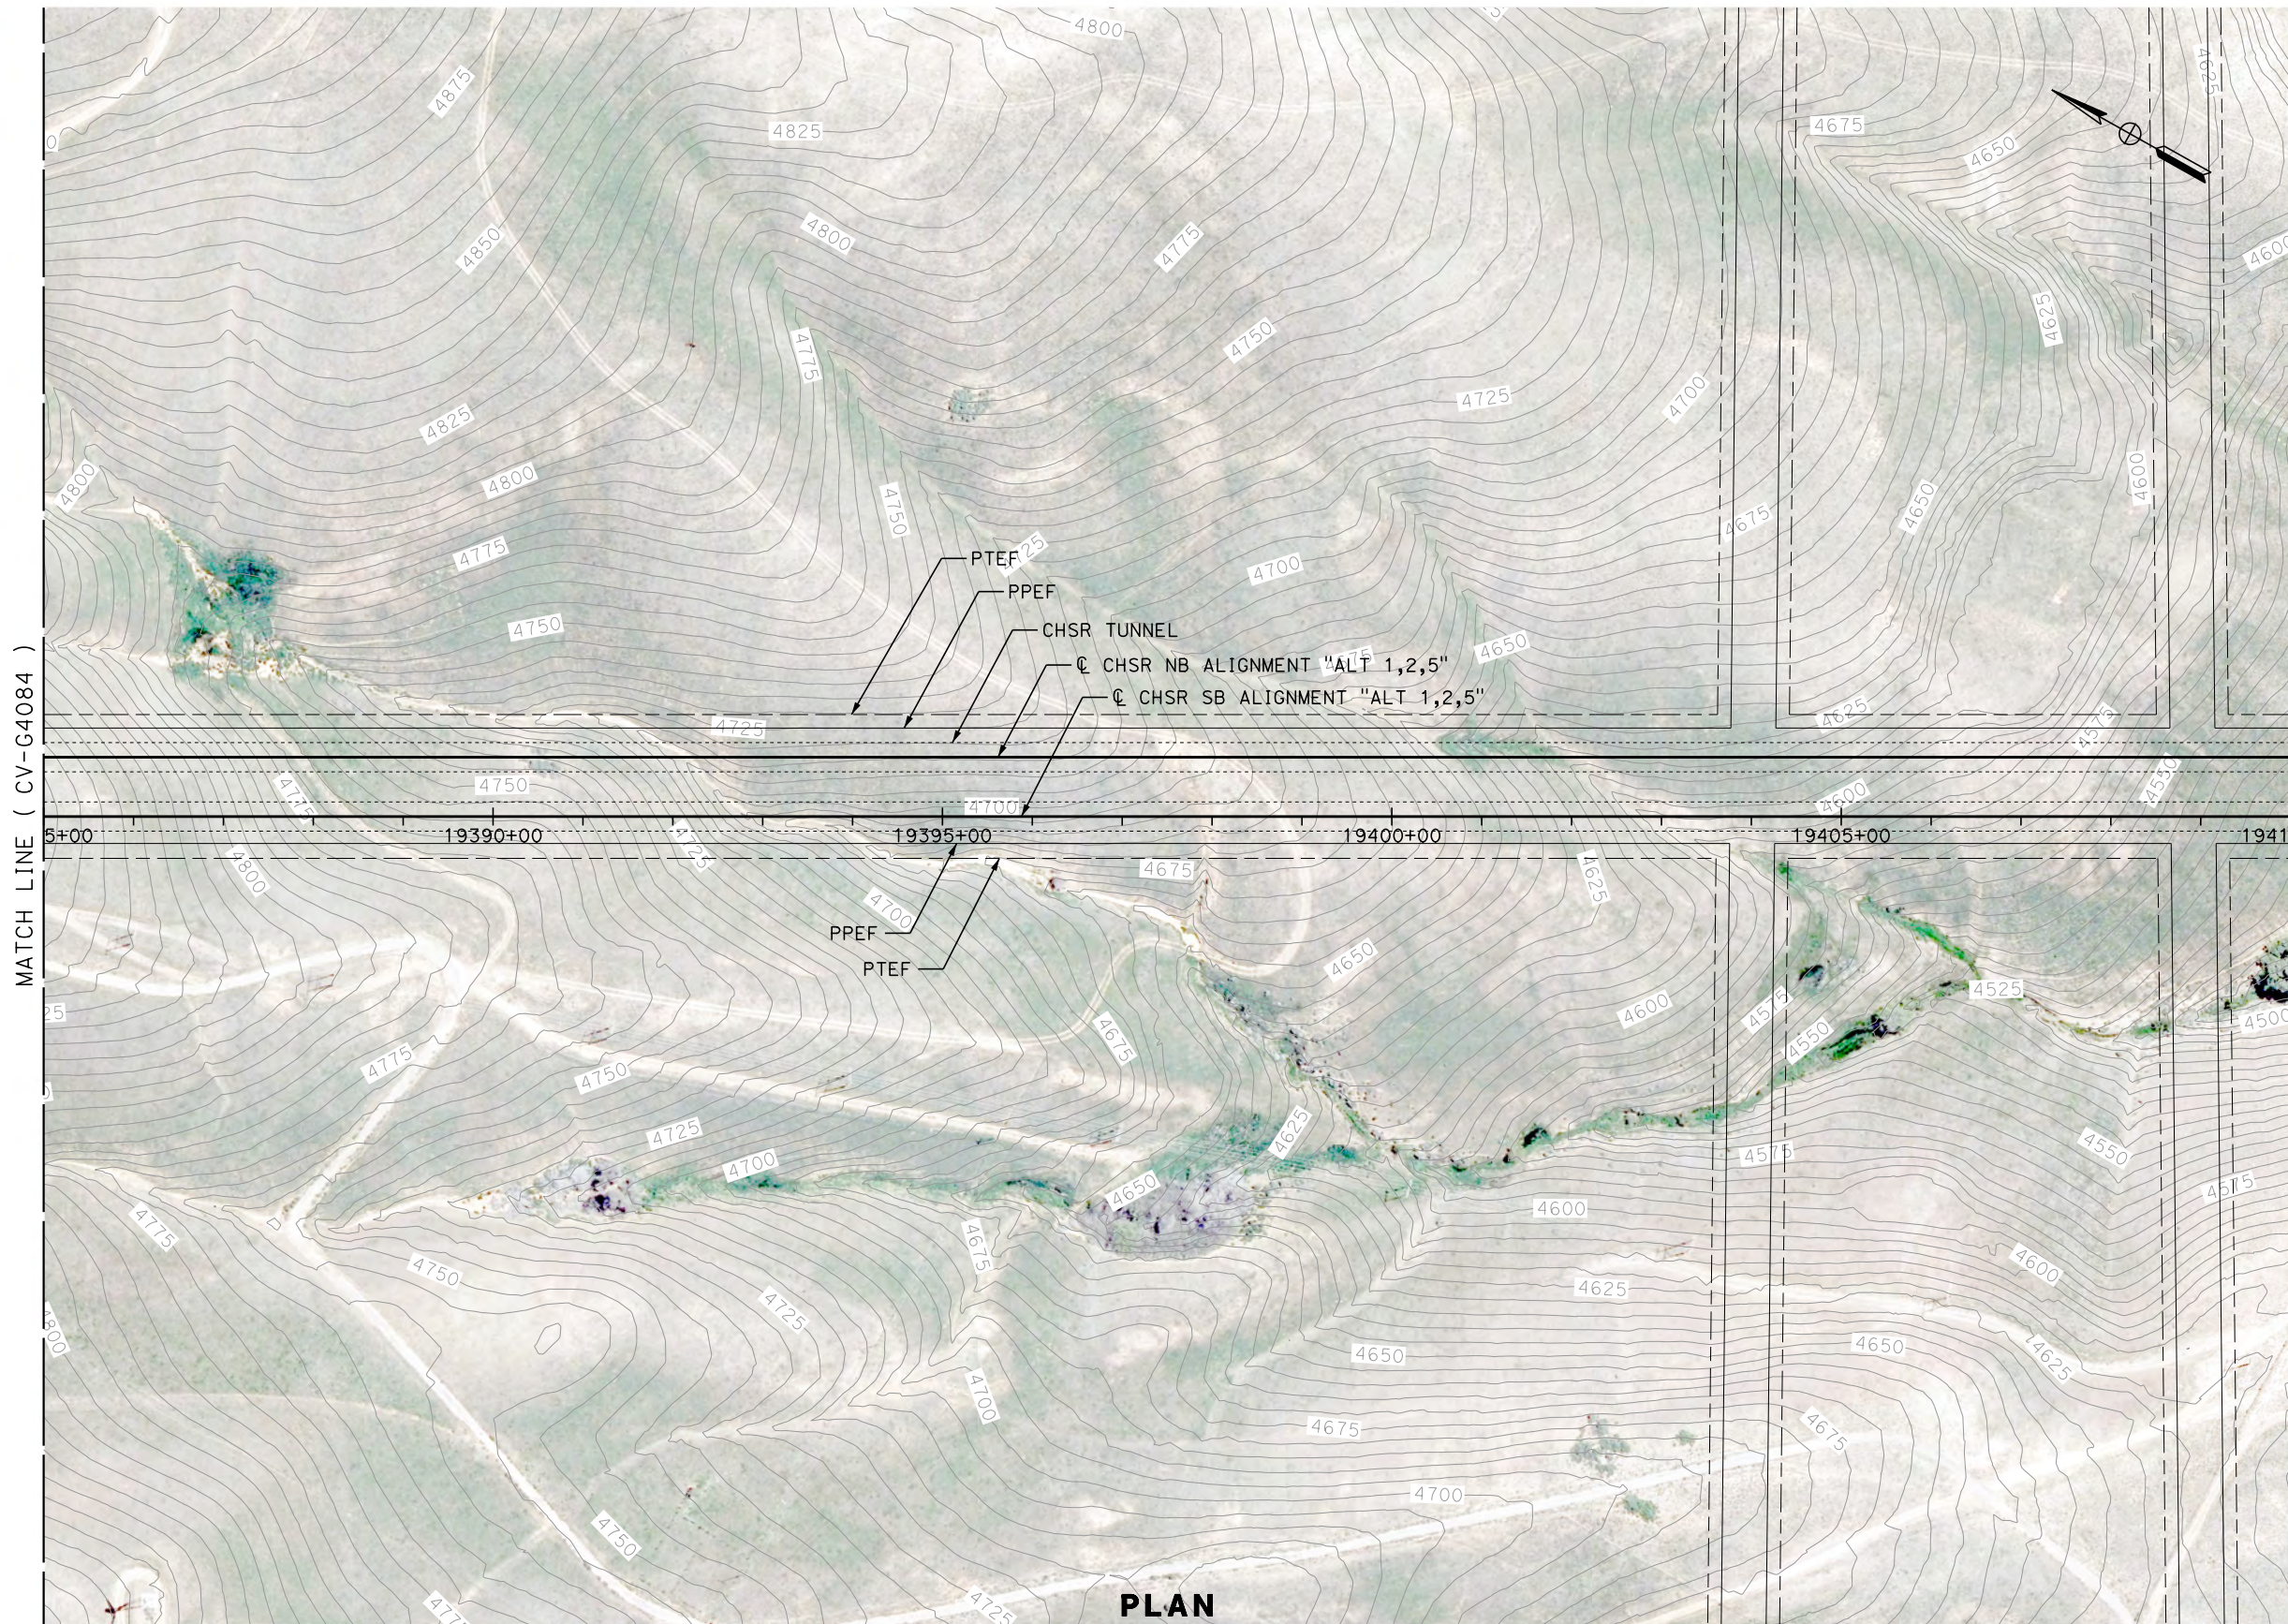

REV	DATE	BY	CHK	APP	DESCRIPTION

DESIGNED BY
R. KRAFT
DRAWN BY
A. CAROLINO
CHECKED BY
G. CAMPBELL
IN CHARGE
S. SMITH
DATE
10/31/2017

**RECORD
PEPD
SUBMITTAL**

**NOT FOR
CONSTRUCTION**




**CALIFORNIA HIGH-SPEED RAIL PROJECT
BAKERSFIELD TO PALMDALE**
ALTERNATIVE 1,2,5
GRADING AND DRAINAGE
STA. 19385+00 TO 19410+00
PLAN

CONTRACT NO.
HSR13-44
DRAWING NO.
CV-G4085
SCALE
AS SHOWN
SHEET NO.

Projects\701206_00_CHSRBP\00_CADD_Sheet_Files\CV\G\BP-CV-G4086.dgn

11/7/2017 10:22:49 PM

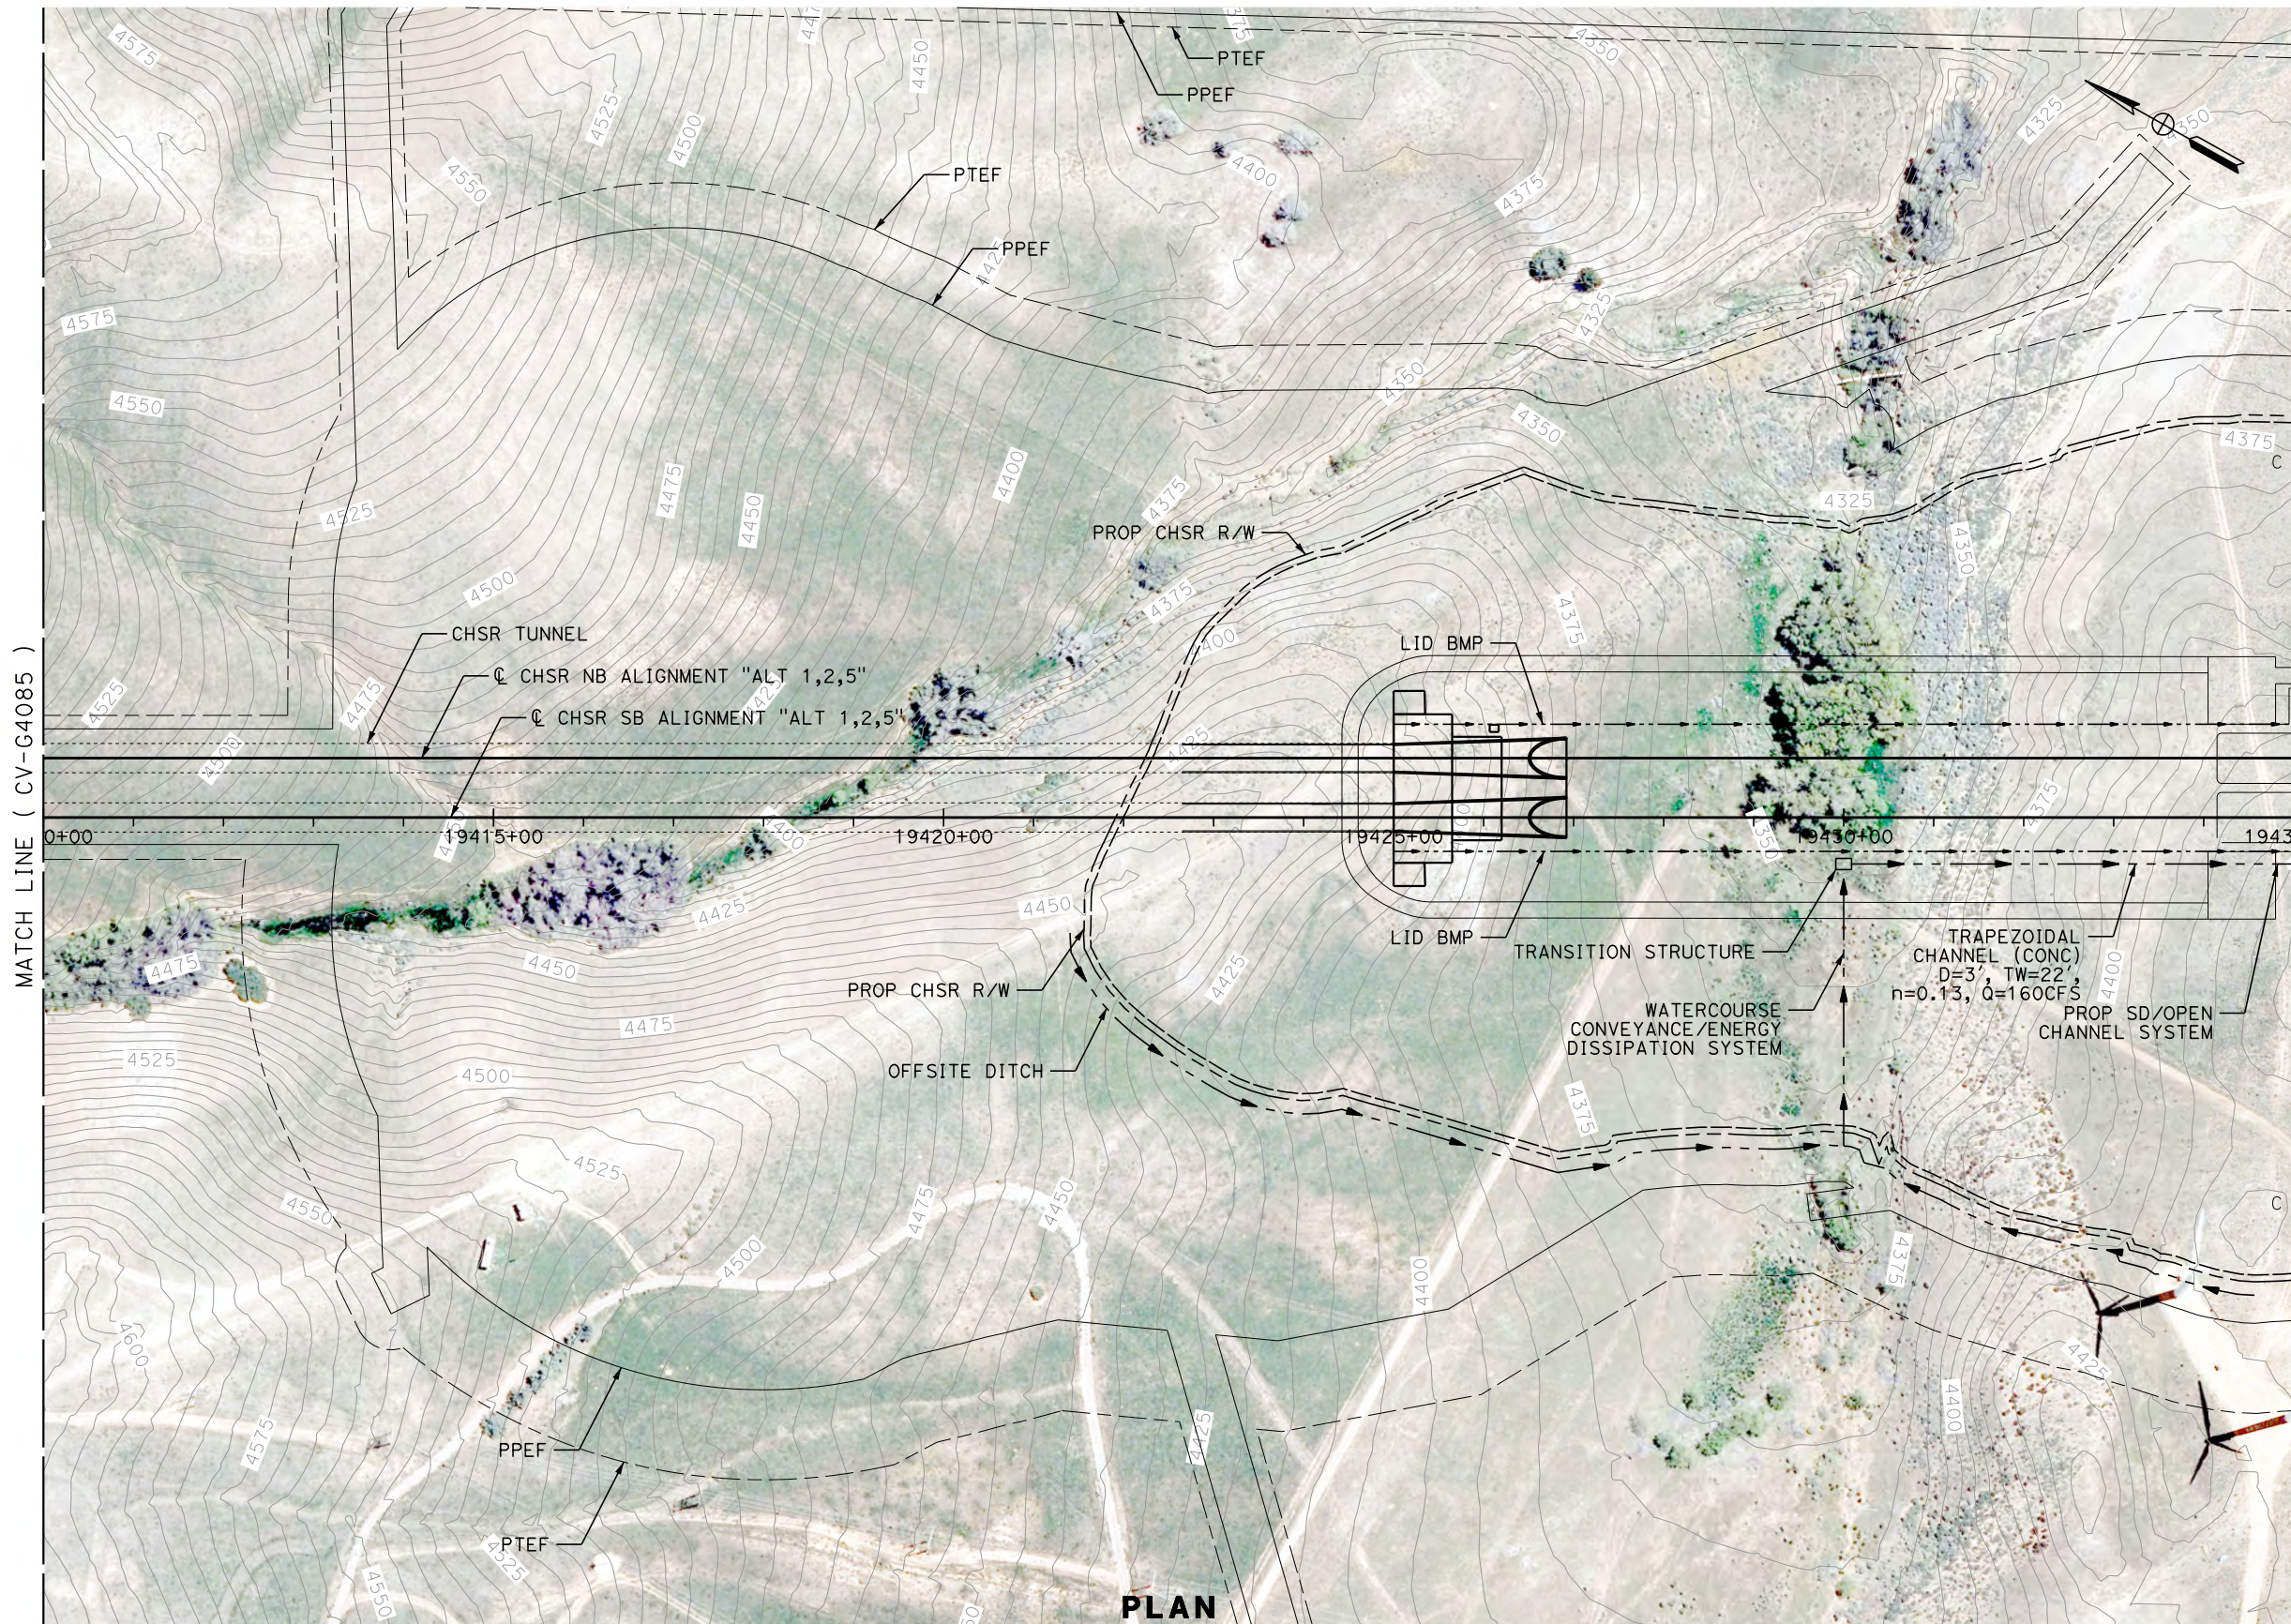

PLAN

REV	DATE	BY	CHK	APP	DESCRIPTION

DESIGNED BY
R. KRAFT
DRAWN BY
A. CAROLINO
CHECKED BY
G. CAMPBELL
IN CHARGE
S. SMITH
DATE
10/31/2017

**RECORD
PEPD
SUBMITTAL**

**NOT FOR
CONSTRUCTION**



**CALIFORNIA HIGH-SPEED RAIL PROJECT
BAKERSFIELD TO PALMDALE**

ALTERNATIVE 1,2,5
GRADING AND DRAINAGE
STA. 19410+00 TO 19435+00
PLAN

CONTRACT NO.
HSR13-44



DRAWING NO.
CV-G4086

SCALE
AS SHOWN

SHEET NO.

Projects\701206.00_CHSRBP\00_CADD\Sheet Files\CV\G\G_BP-CV-G4087.dgn

OIC:Adodge 11/7/2017 10:26:38 PM

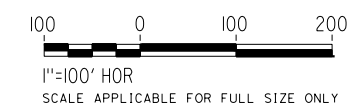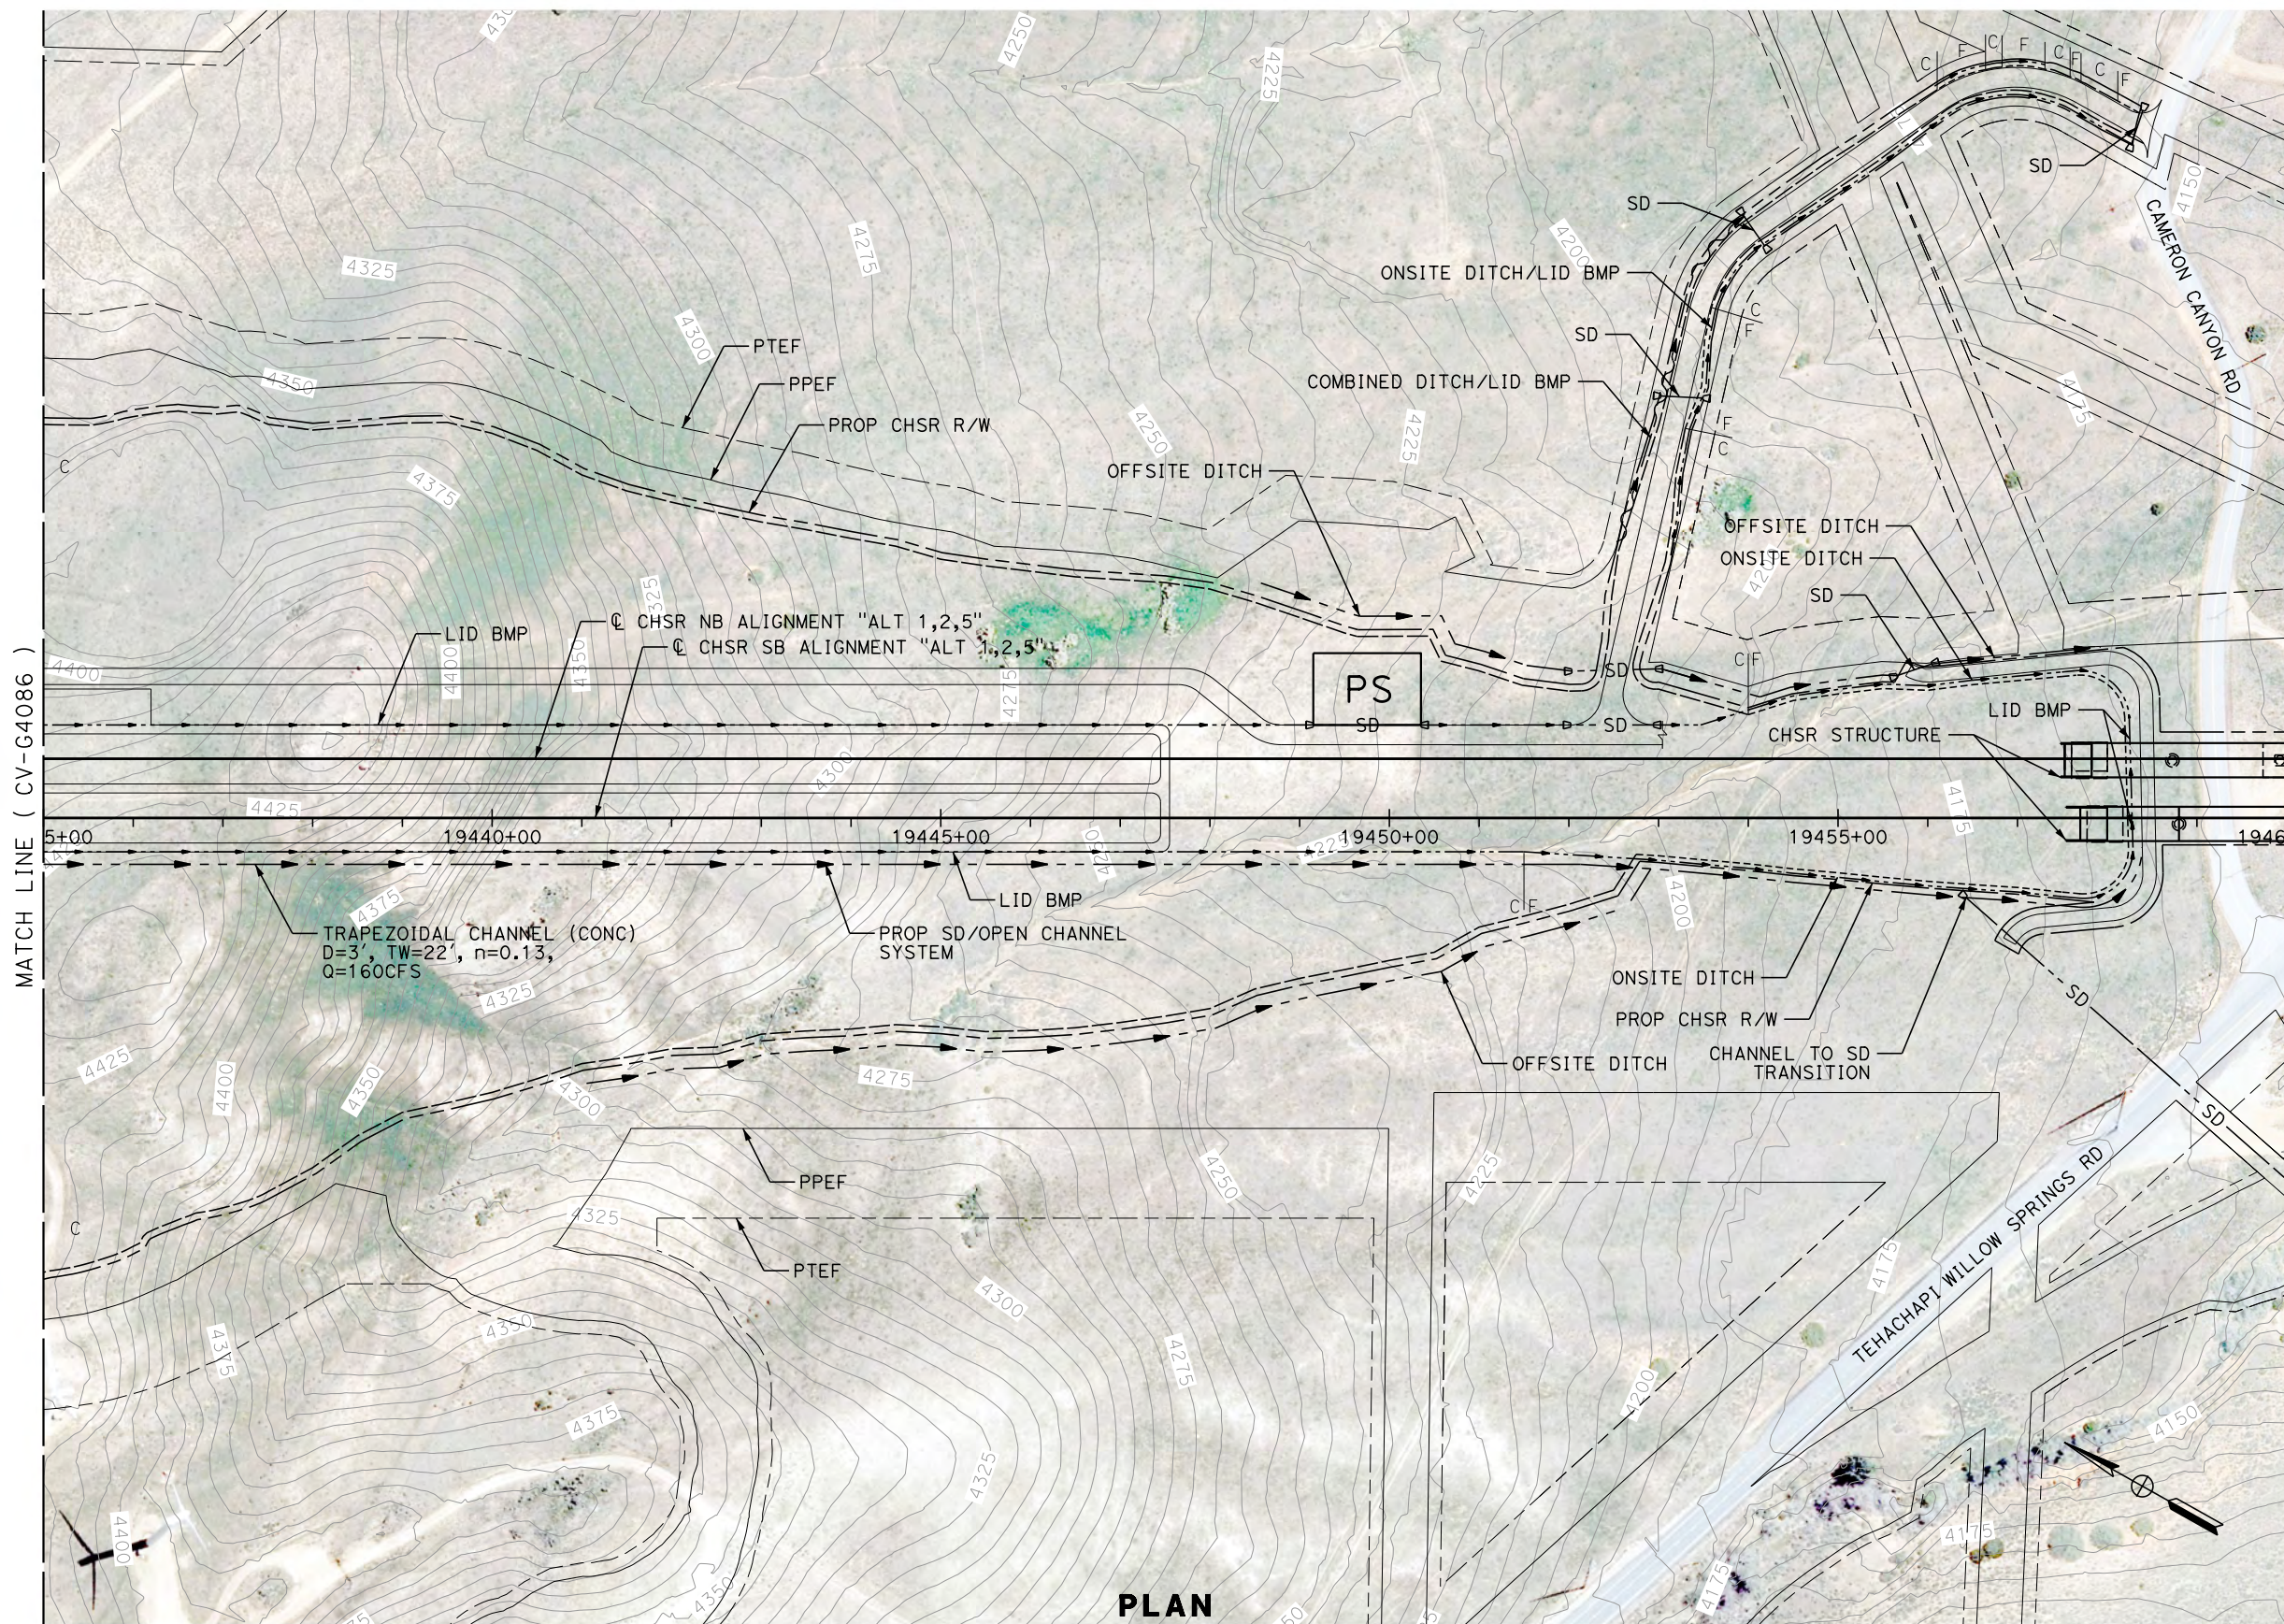

REV	DATE	BY	CHK	APP	DESCRIPTION

DESIGNED BY
R. KRAFT
DRAWN BY
A. CAROLINO
CHECKED BY
G. CAMPBELL
IN CHARGE
S. SMITH
DATE
10/31/2017

**RECORD
PEPD
SUBMITTAL**

**NOT FOR
CONSTRUCTION**



**CALIFORNIA HIGH-SPEED RAIL PROJECT
BAKERSFIELD TO PALMDALE**


ALTERNATIVE 1,2,5
GRADING AND DRAINAGE
STA. 19435+00 TO 19460+00
PLAN

CONTRACT NO.
HSR13-44
DRAWING NO.
CV-G4087
SCALE
AS SHOWN
SHEET NO.

Projects\701206.00_CHSRBP\00_CADD\Sheet Files\CV\G\BP-CV-G4088.dgn

OIC:Adodge 11/7/2017 10:27:16 PM


MATCH LINE (CV-G4088A)

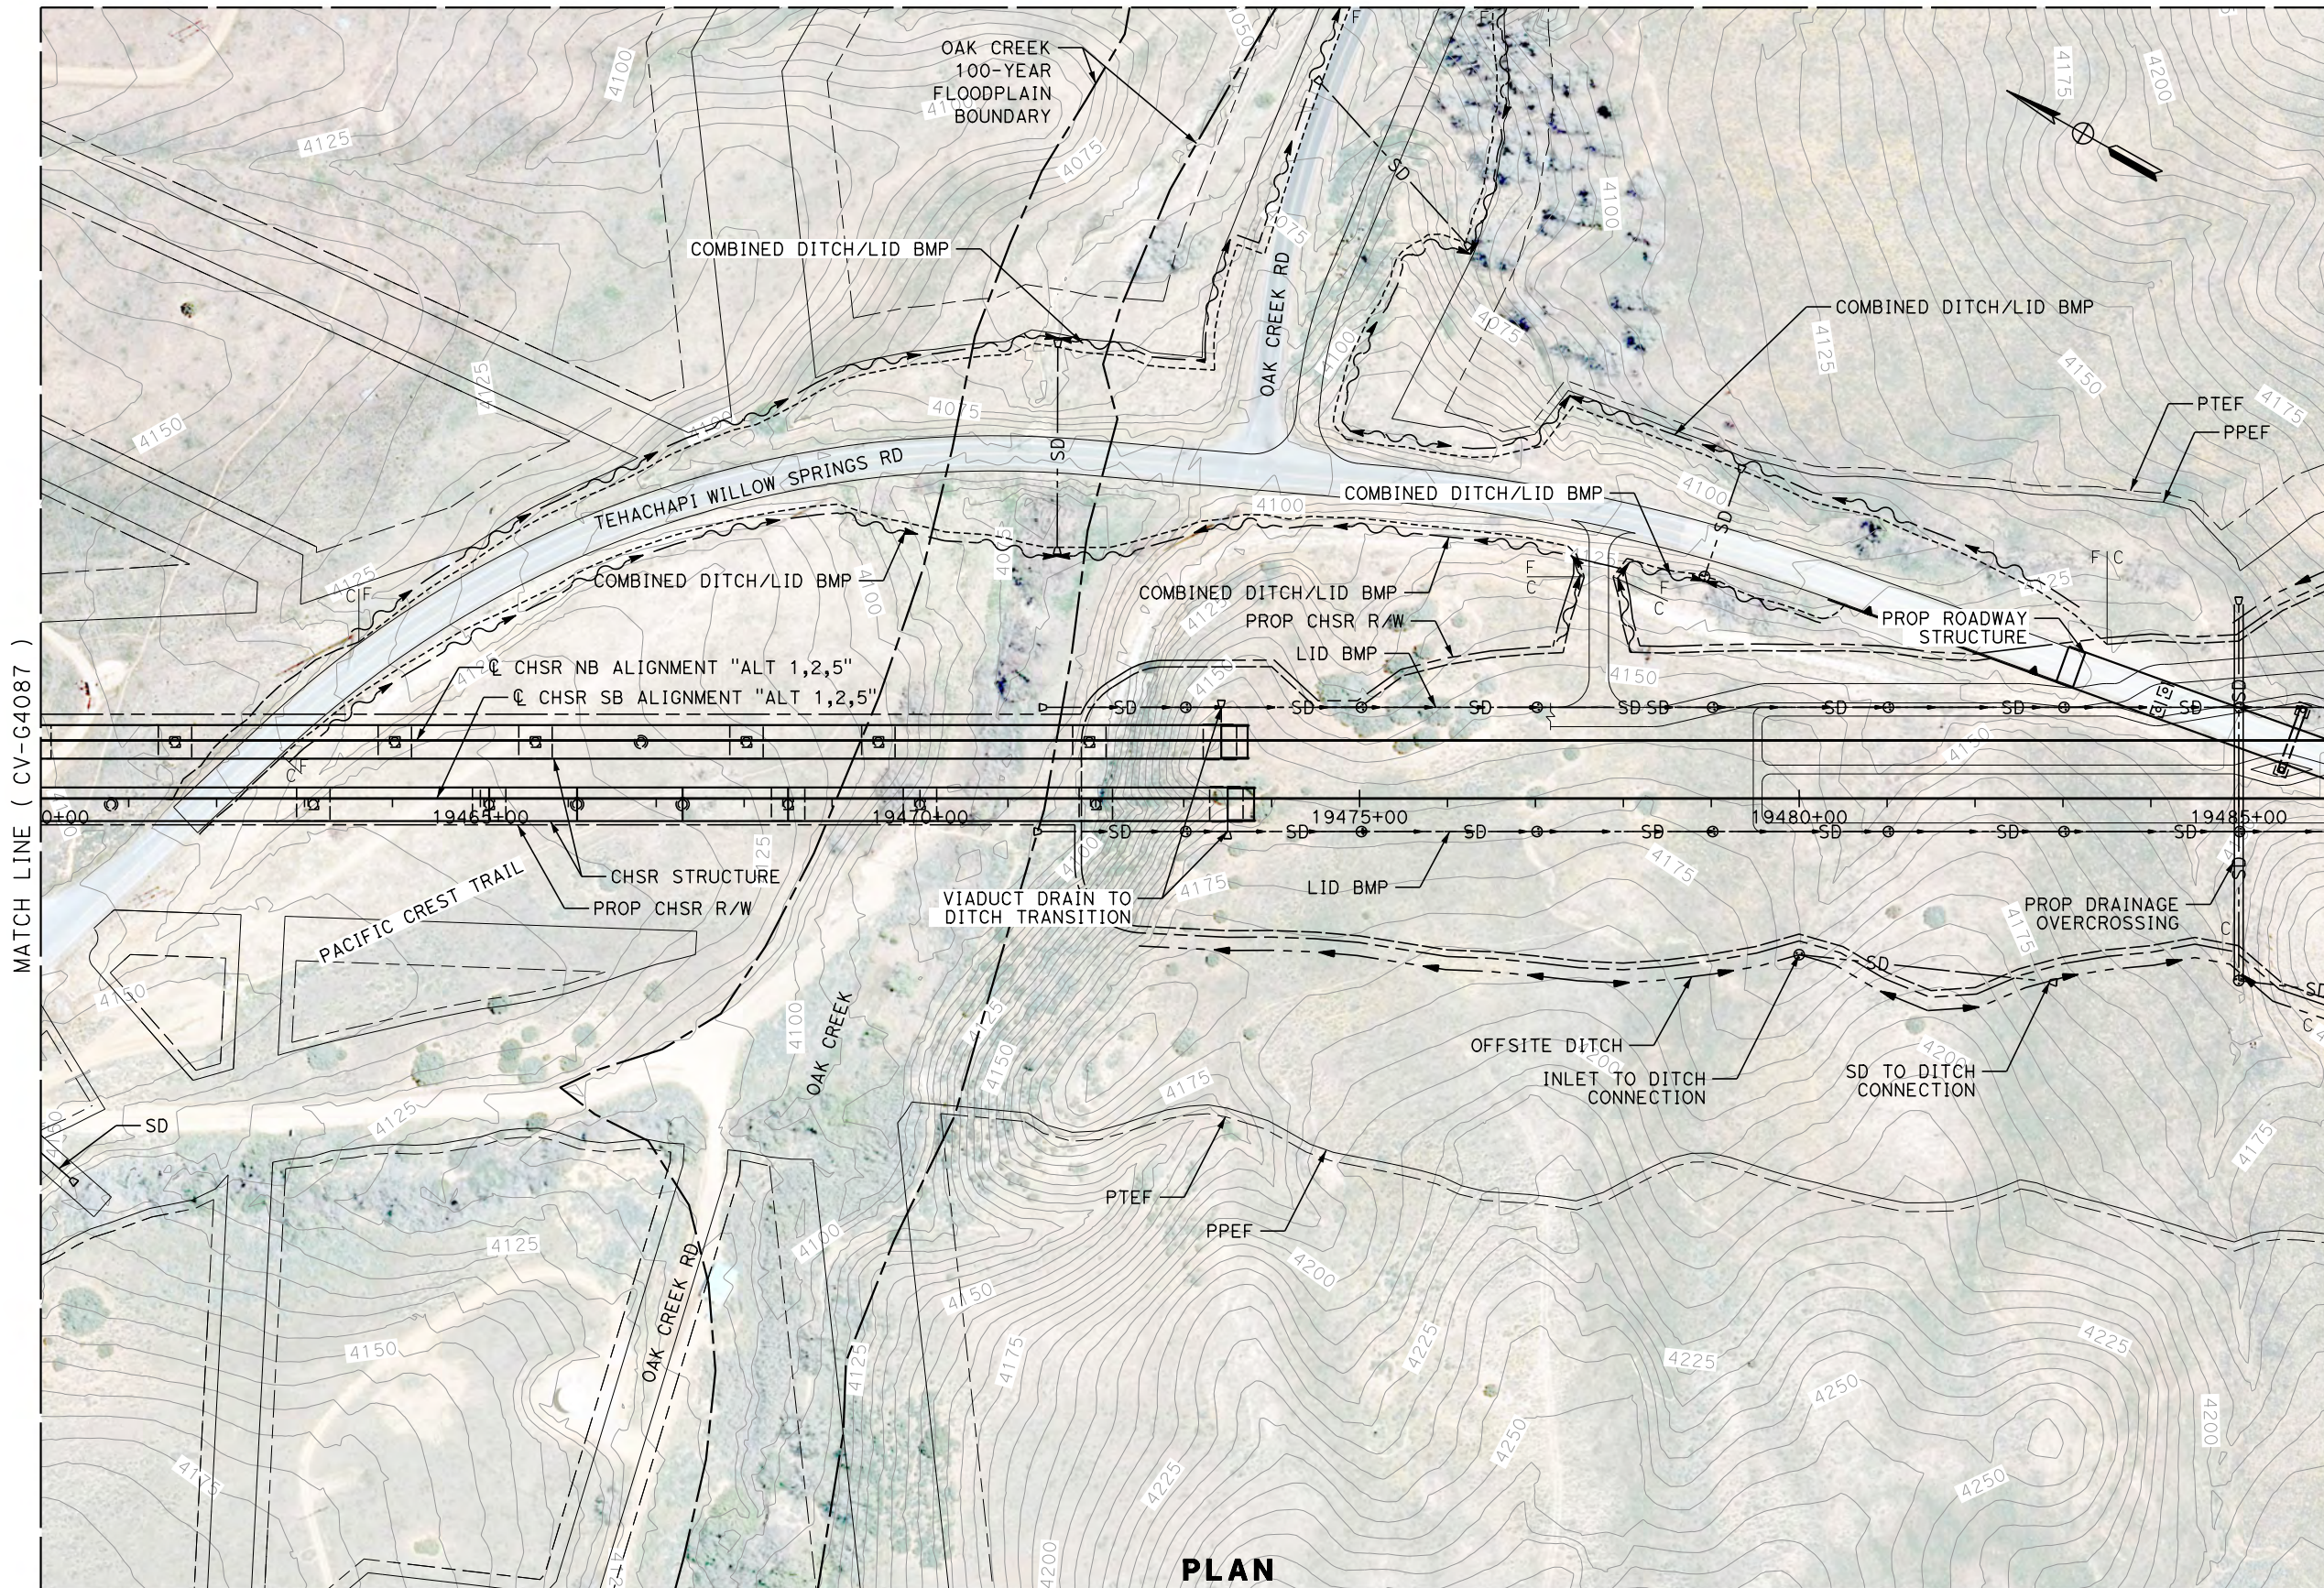

MATCH LINE (CV-G4087)

MATCH LINE (CV-G4089)

PLAN

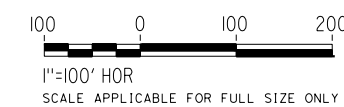

REV	DATE	BY	CHK	APP	DESCRIPTION

DESIGNED BY
R. KRAFT
DRAWN BY
A. CAROLINO
CHECKED BY
G. CAMPBELL
IN CHARGE
S. SMITH
DATE
10/31/2017

**RECORD
PEPD
SUBMITTAL**

**NOT FOR
CONSTRUCTION**



**CALIFORNIA HIGH-SPEED RAIL PROJECT
BAKERSFIELD TO PALMDALE**

ALTERNATIVE 1,2,5
GRADING AND DRAINAGE
STA. 19460+00 TO 19485+00
PLAN

CONTRACT NO.
HSR13-44
DRAWING NO.
CV-G4088
SCALE
AS SHOWN
SHEET NO.

Projects\T01206.00_CHSRBP\00_CADD\Sheet_Files\CV\G\BP-CV-G4088A.dgn


OIC:Adodge 11/7/2017 11:09:08 PM

MATCH LINE (CV-G4087)



PLAN

MATCH LINE (CV-G4088)

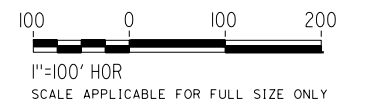

REV	DATE	BY	CHK	APP	DESCRIPTION

DESIGNED BY
R. KRAFT
DRAWN BY
A. CAROLINO
CHECKED BY
G. CAMPBELL
IN CHARGE
S. SMITH
DATE
10/31/2017

**RECORD
PEPD
SUBMITTAL**

**NOT FOR
CONSTRUCTION**





**CALIFORNIA HIGH-SPEED RAIL PROJECT
BAKERSFIELD TO PALMDALE**
ALTERNATIVE 1,2,5
GRADING AND DRAINAGE
ACCESS ROAD STA. 19475+00
PLAN

CONTRACT NO.
HSR13-44
DRAWING NO.
CV-G4088A
SCALE
AS SHOWN
SHEET NO.

Projects\701206.00_CHSRBP\00_CADD\Sheet Files\CV\G\BP-CV-G4089.dgn

OIC:Adodge 11/7/2017 10:26:05 PM

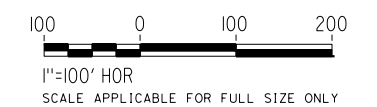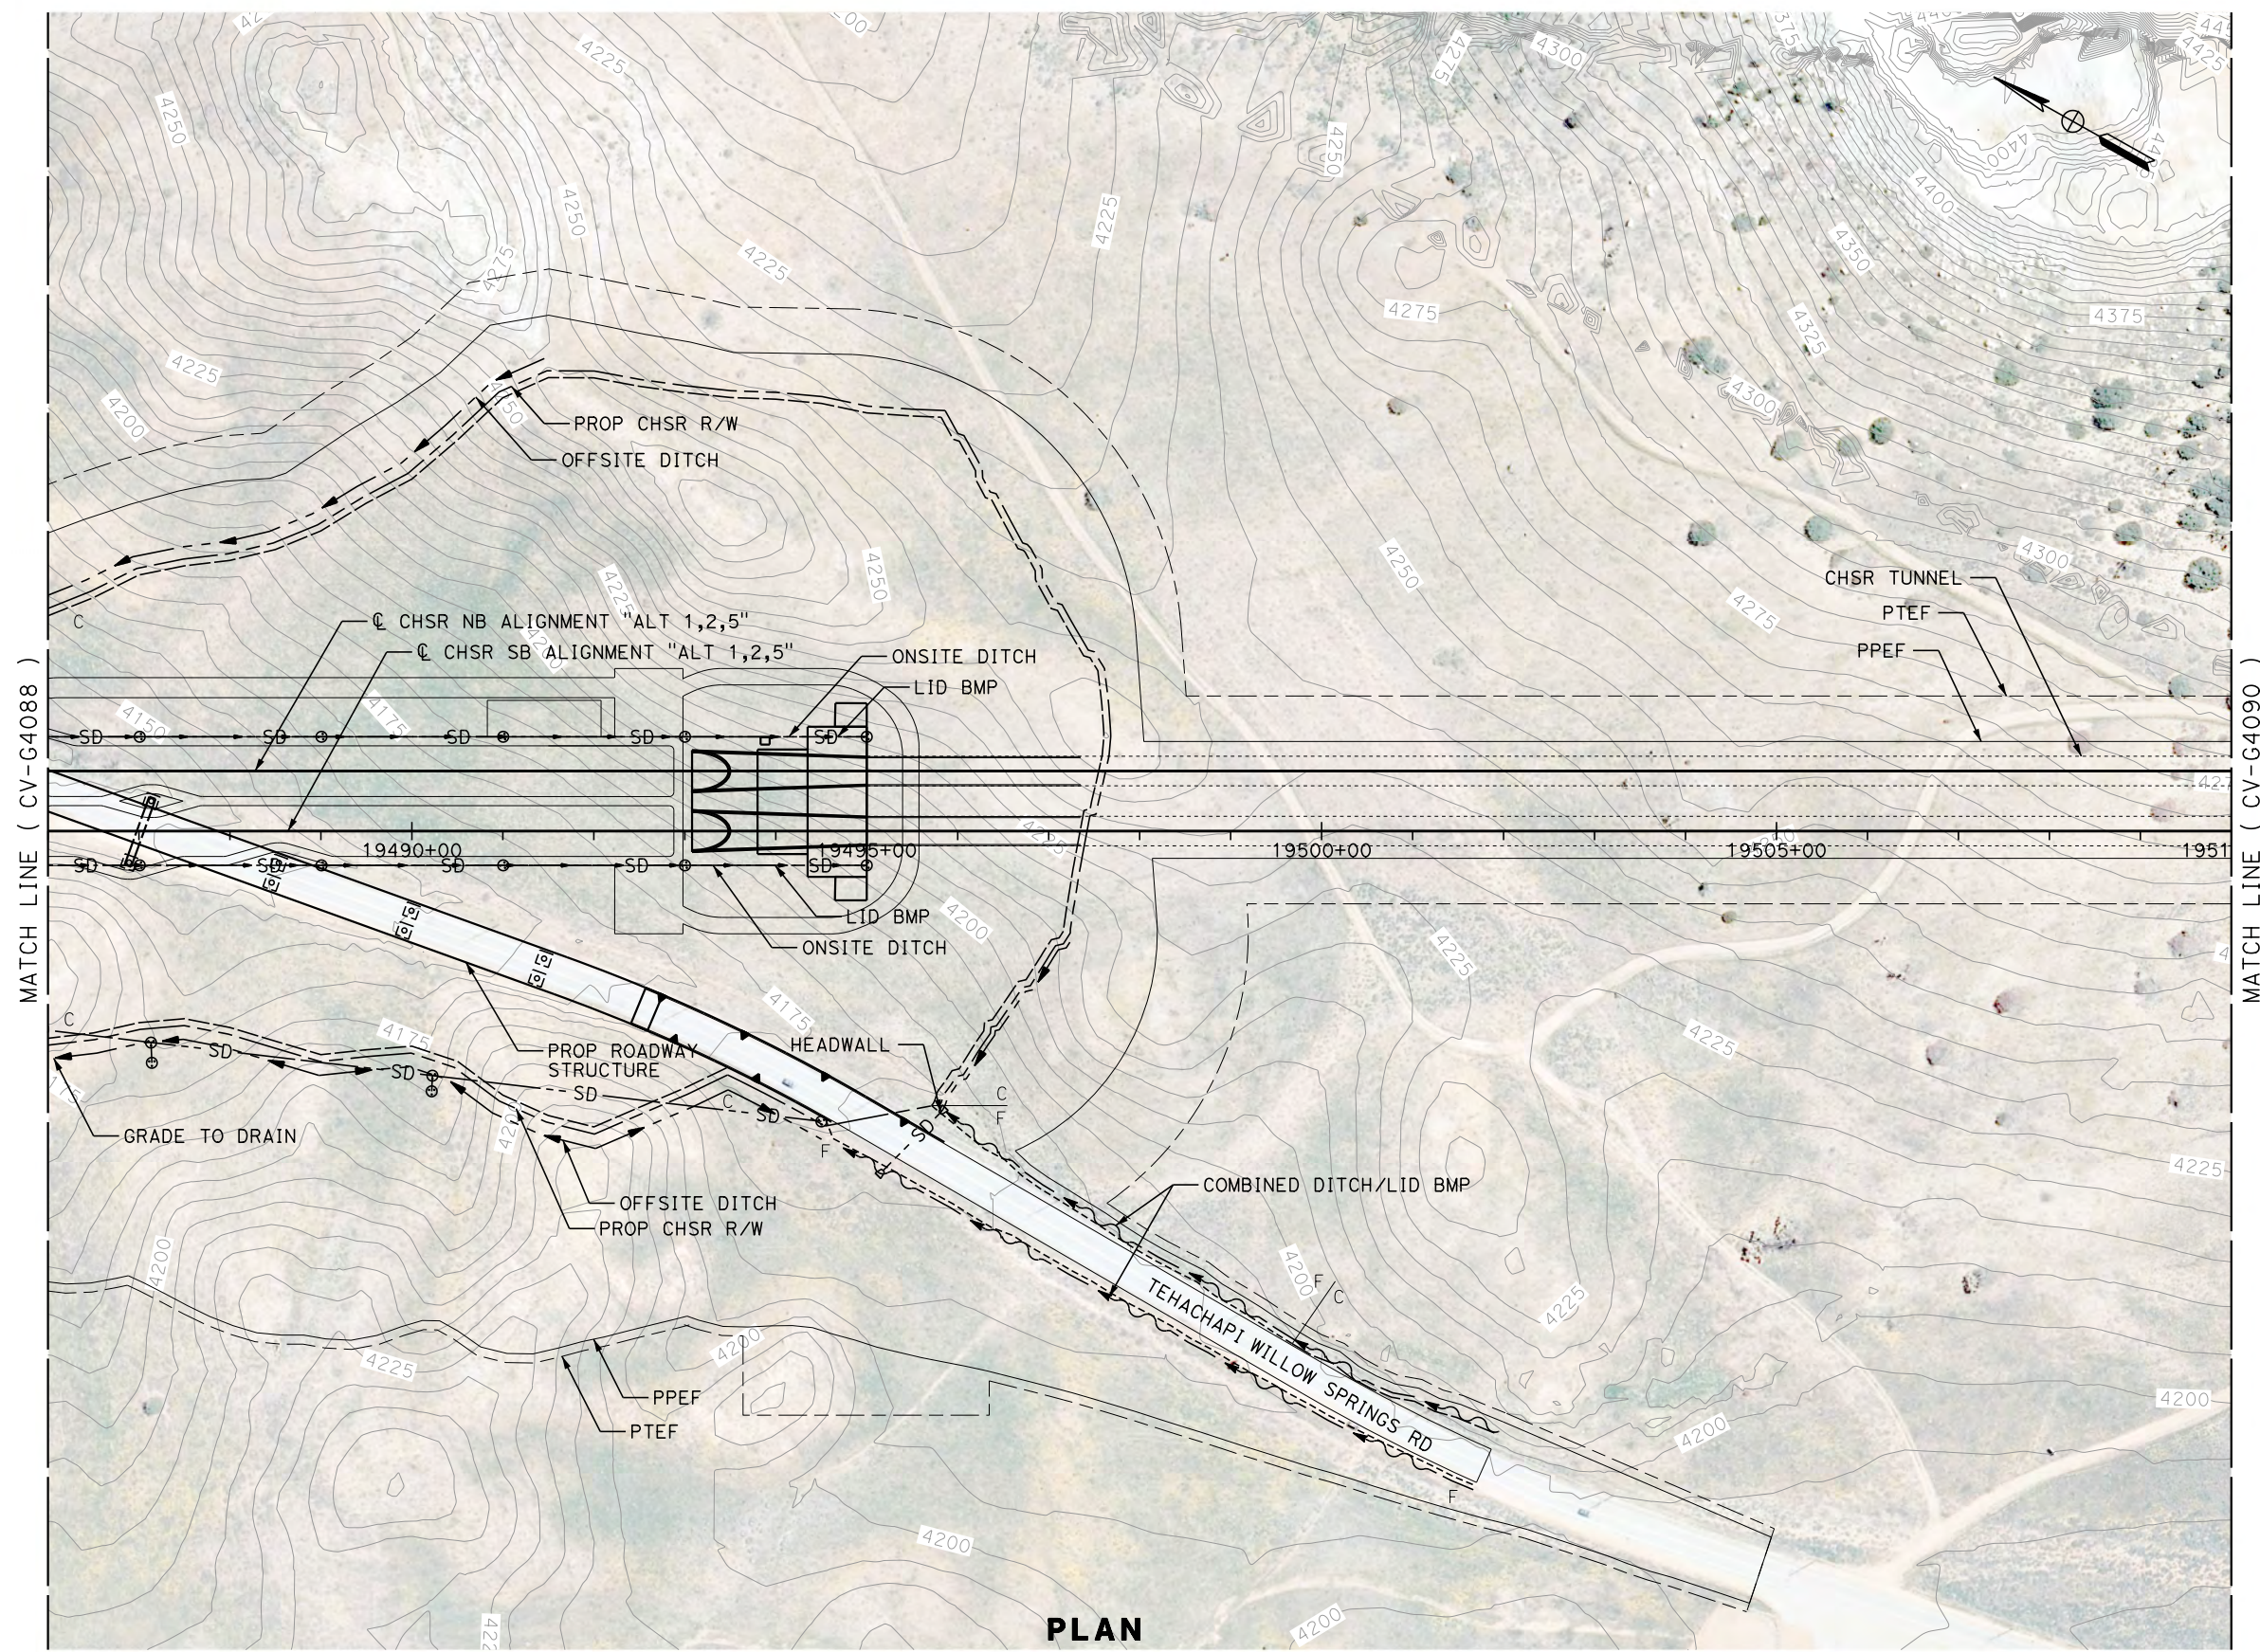

PLAN

REV	DATE	BY	CHK	APP	DESCRIPTION

DESIGNED BY
R. KRAFT
DRAWN BY
A. CAROLINO
CHECKED BY
G. CAMPBELL
IN CHARGE
S. SMITH
DATE
10/31/2017

**RECORD
PEPD
SUBMITTAL**

**NOT FOR
CONSTRUCTION**





**CALIFORNIA HIGH-SPEED RAIL PROJECT
BAKERSFIELD TO PALMDALE**

ALTERNATIVE 1,2,5
GRADING AND DRAINAGE
STA. 19485+00 TO 19510+00
PLAN

CONTRACT NO.
HSR13-44
DRAWING NO.
CV-G4089
SCALE
AS SHOWN
SHEET NO.

Projects\701206.00_CHSRBP\00_CADD\Sheet Files\CV\G\BP-CV-G4090.dgn

OIC:Adodge 11/8/2017 12:39:25 PM

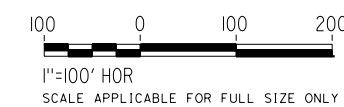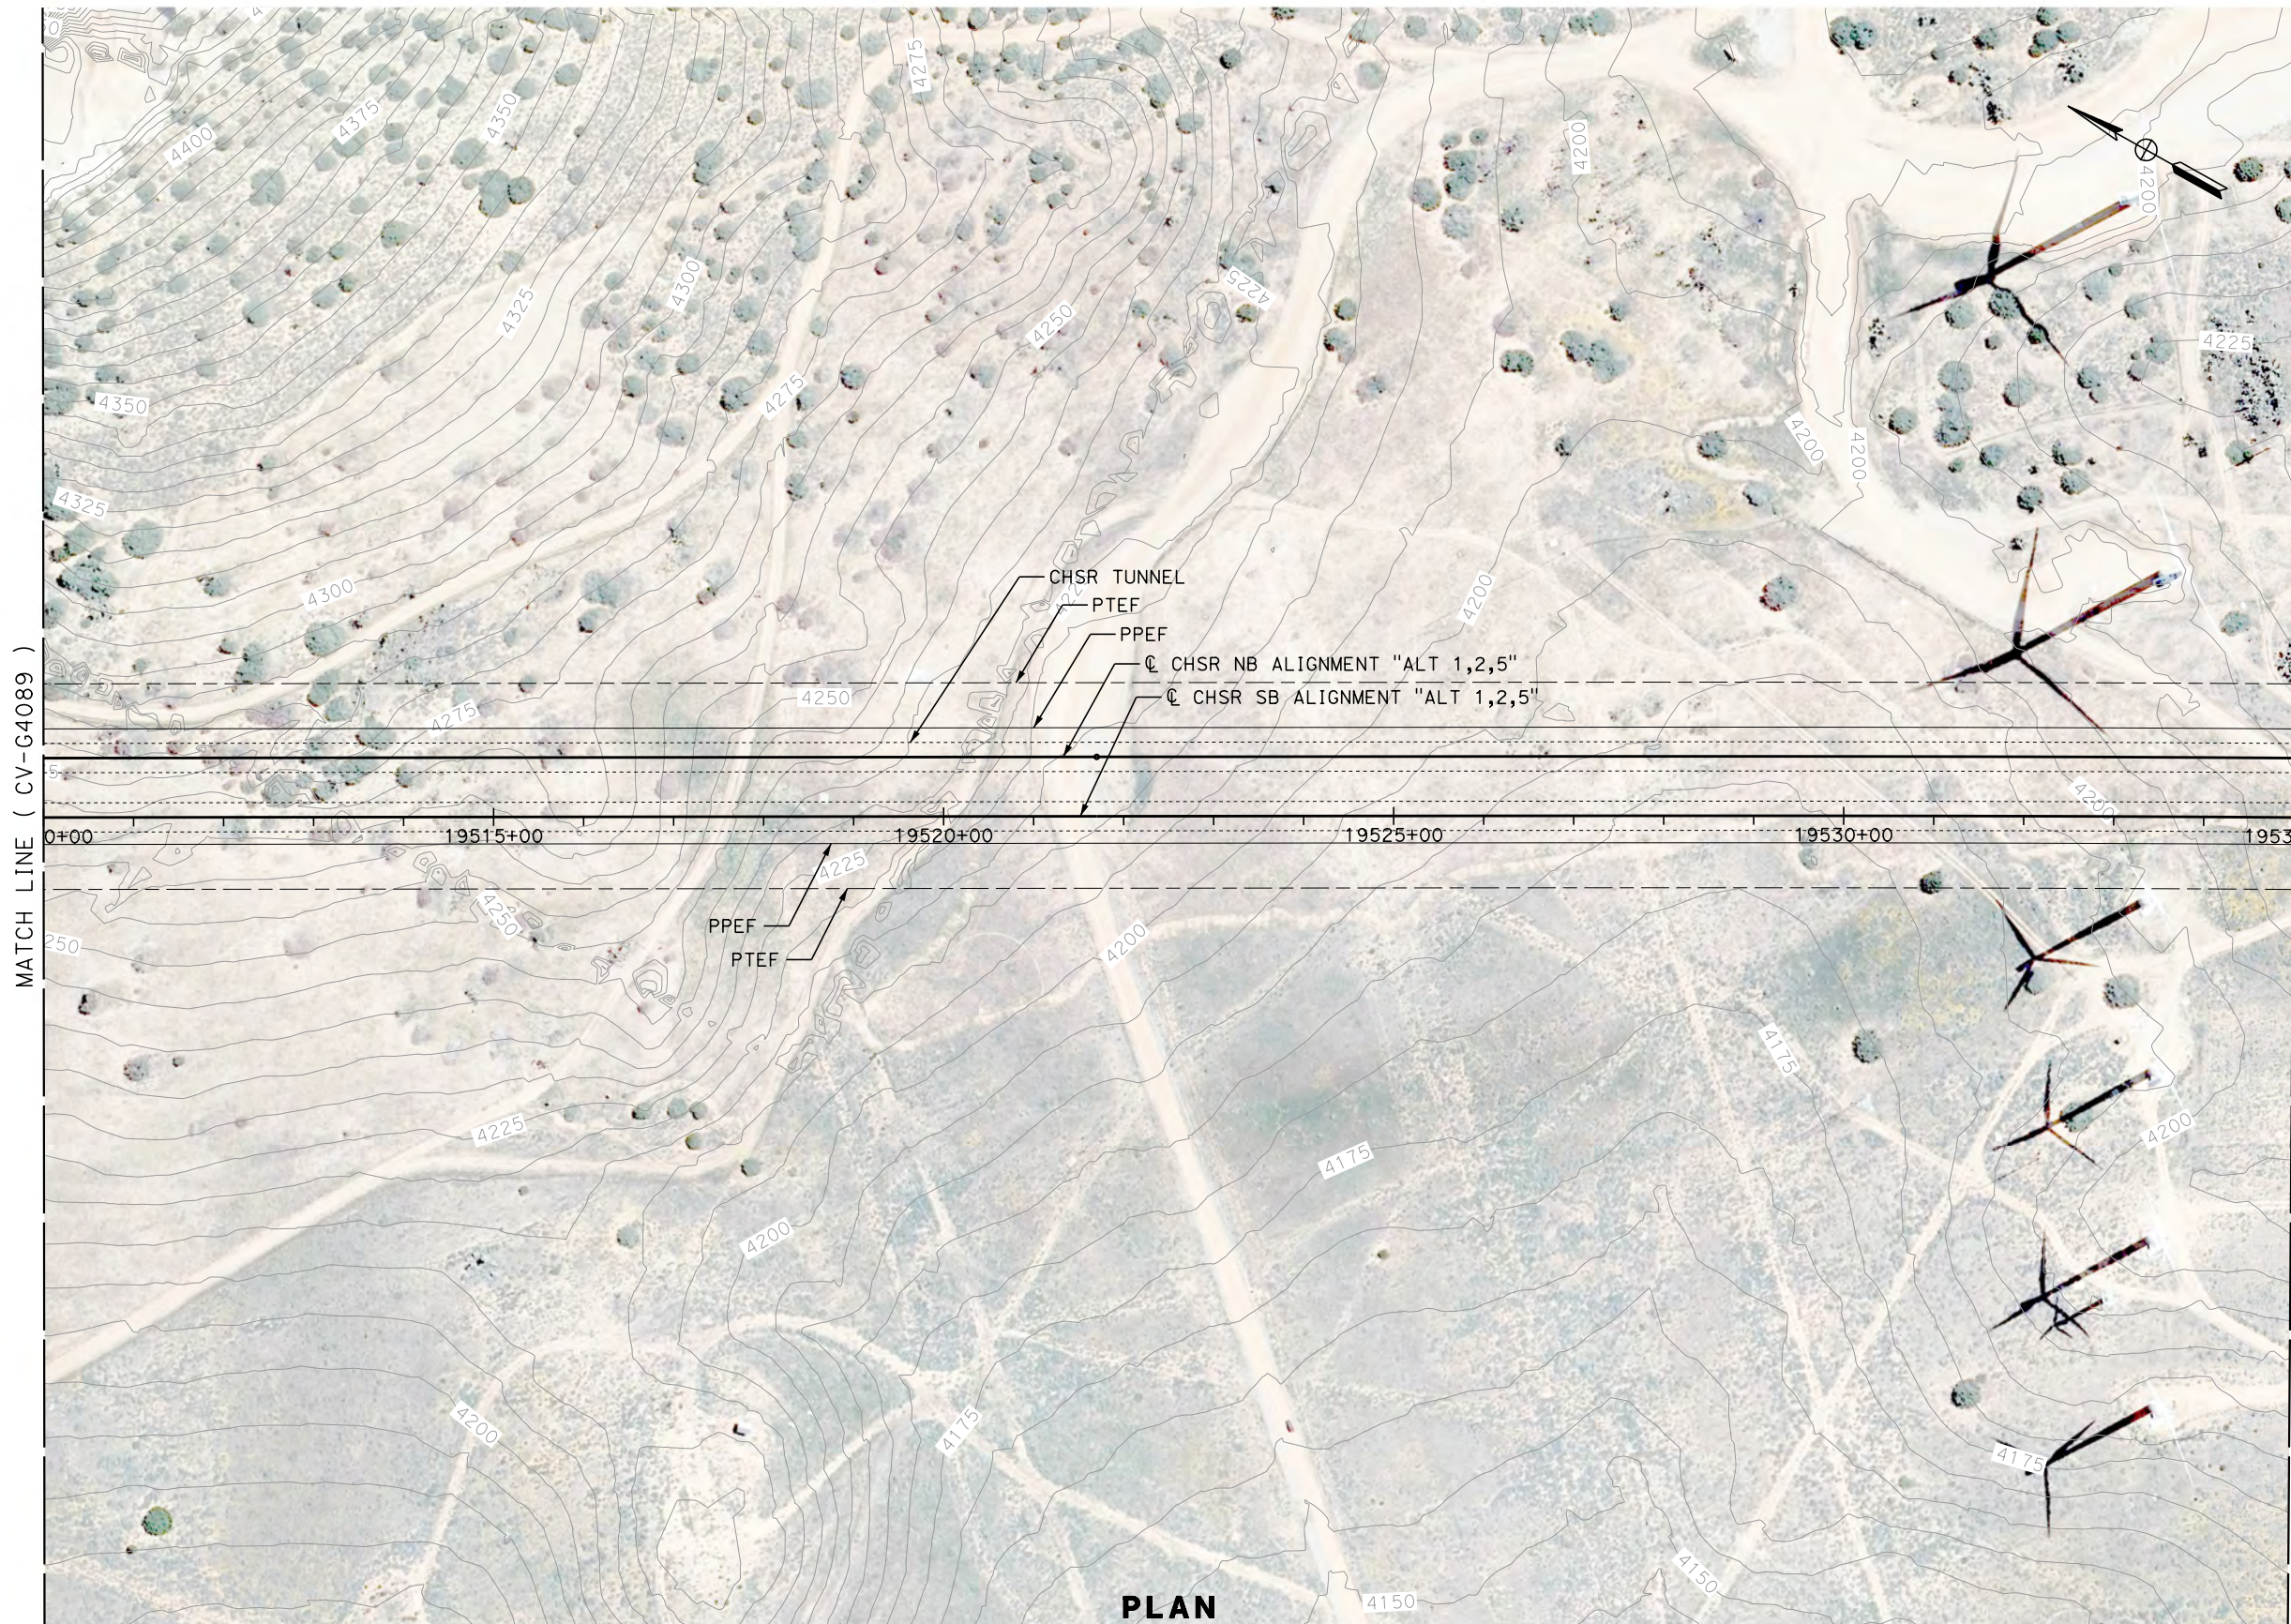

REV	DATE	BY	CHK	APP	DESCRIPTION

DESIGNED BY
R. KRAFT
DRAWN BY
A. CAROLINO
CHECKED BY
G. CAMPBELL
IN CHARGE
S. SMITH
DATE
10/31/2017

**RECORD
PEPD
SUBMITTAL**

**NOT FOR
CONSTRUCTION**





**CALIFORNIA HIGH-SPEED RAIL PROJECT
BAKERSFIELD TO PALMDALE**

ALTERNATIVE 1,2,5
GRADING AND DRAINAGE
STA. 19510+00 TO 19535+00
PLAN

CONTRACT NO.
HSR13-44
DRAWING NO.
CV-G4090
SCALE
AS SHOWN
SHEET NO.

Projects\T01206.00_CHSRBP\00_CADD\Sheet Files\CV\G\BP-CV-G4091.dgn

OIC:Adodge 11/7/2017 10:27:23 PM

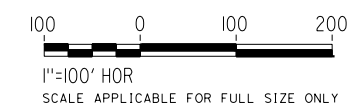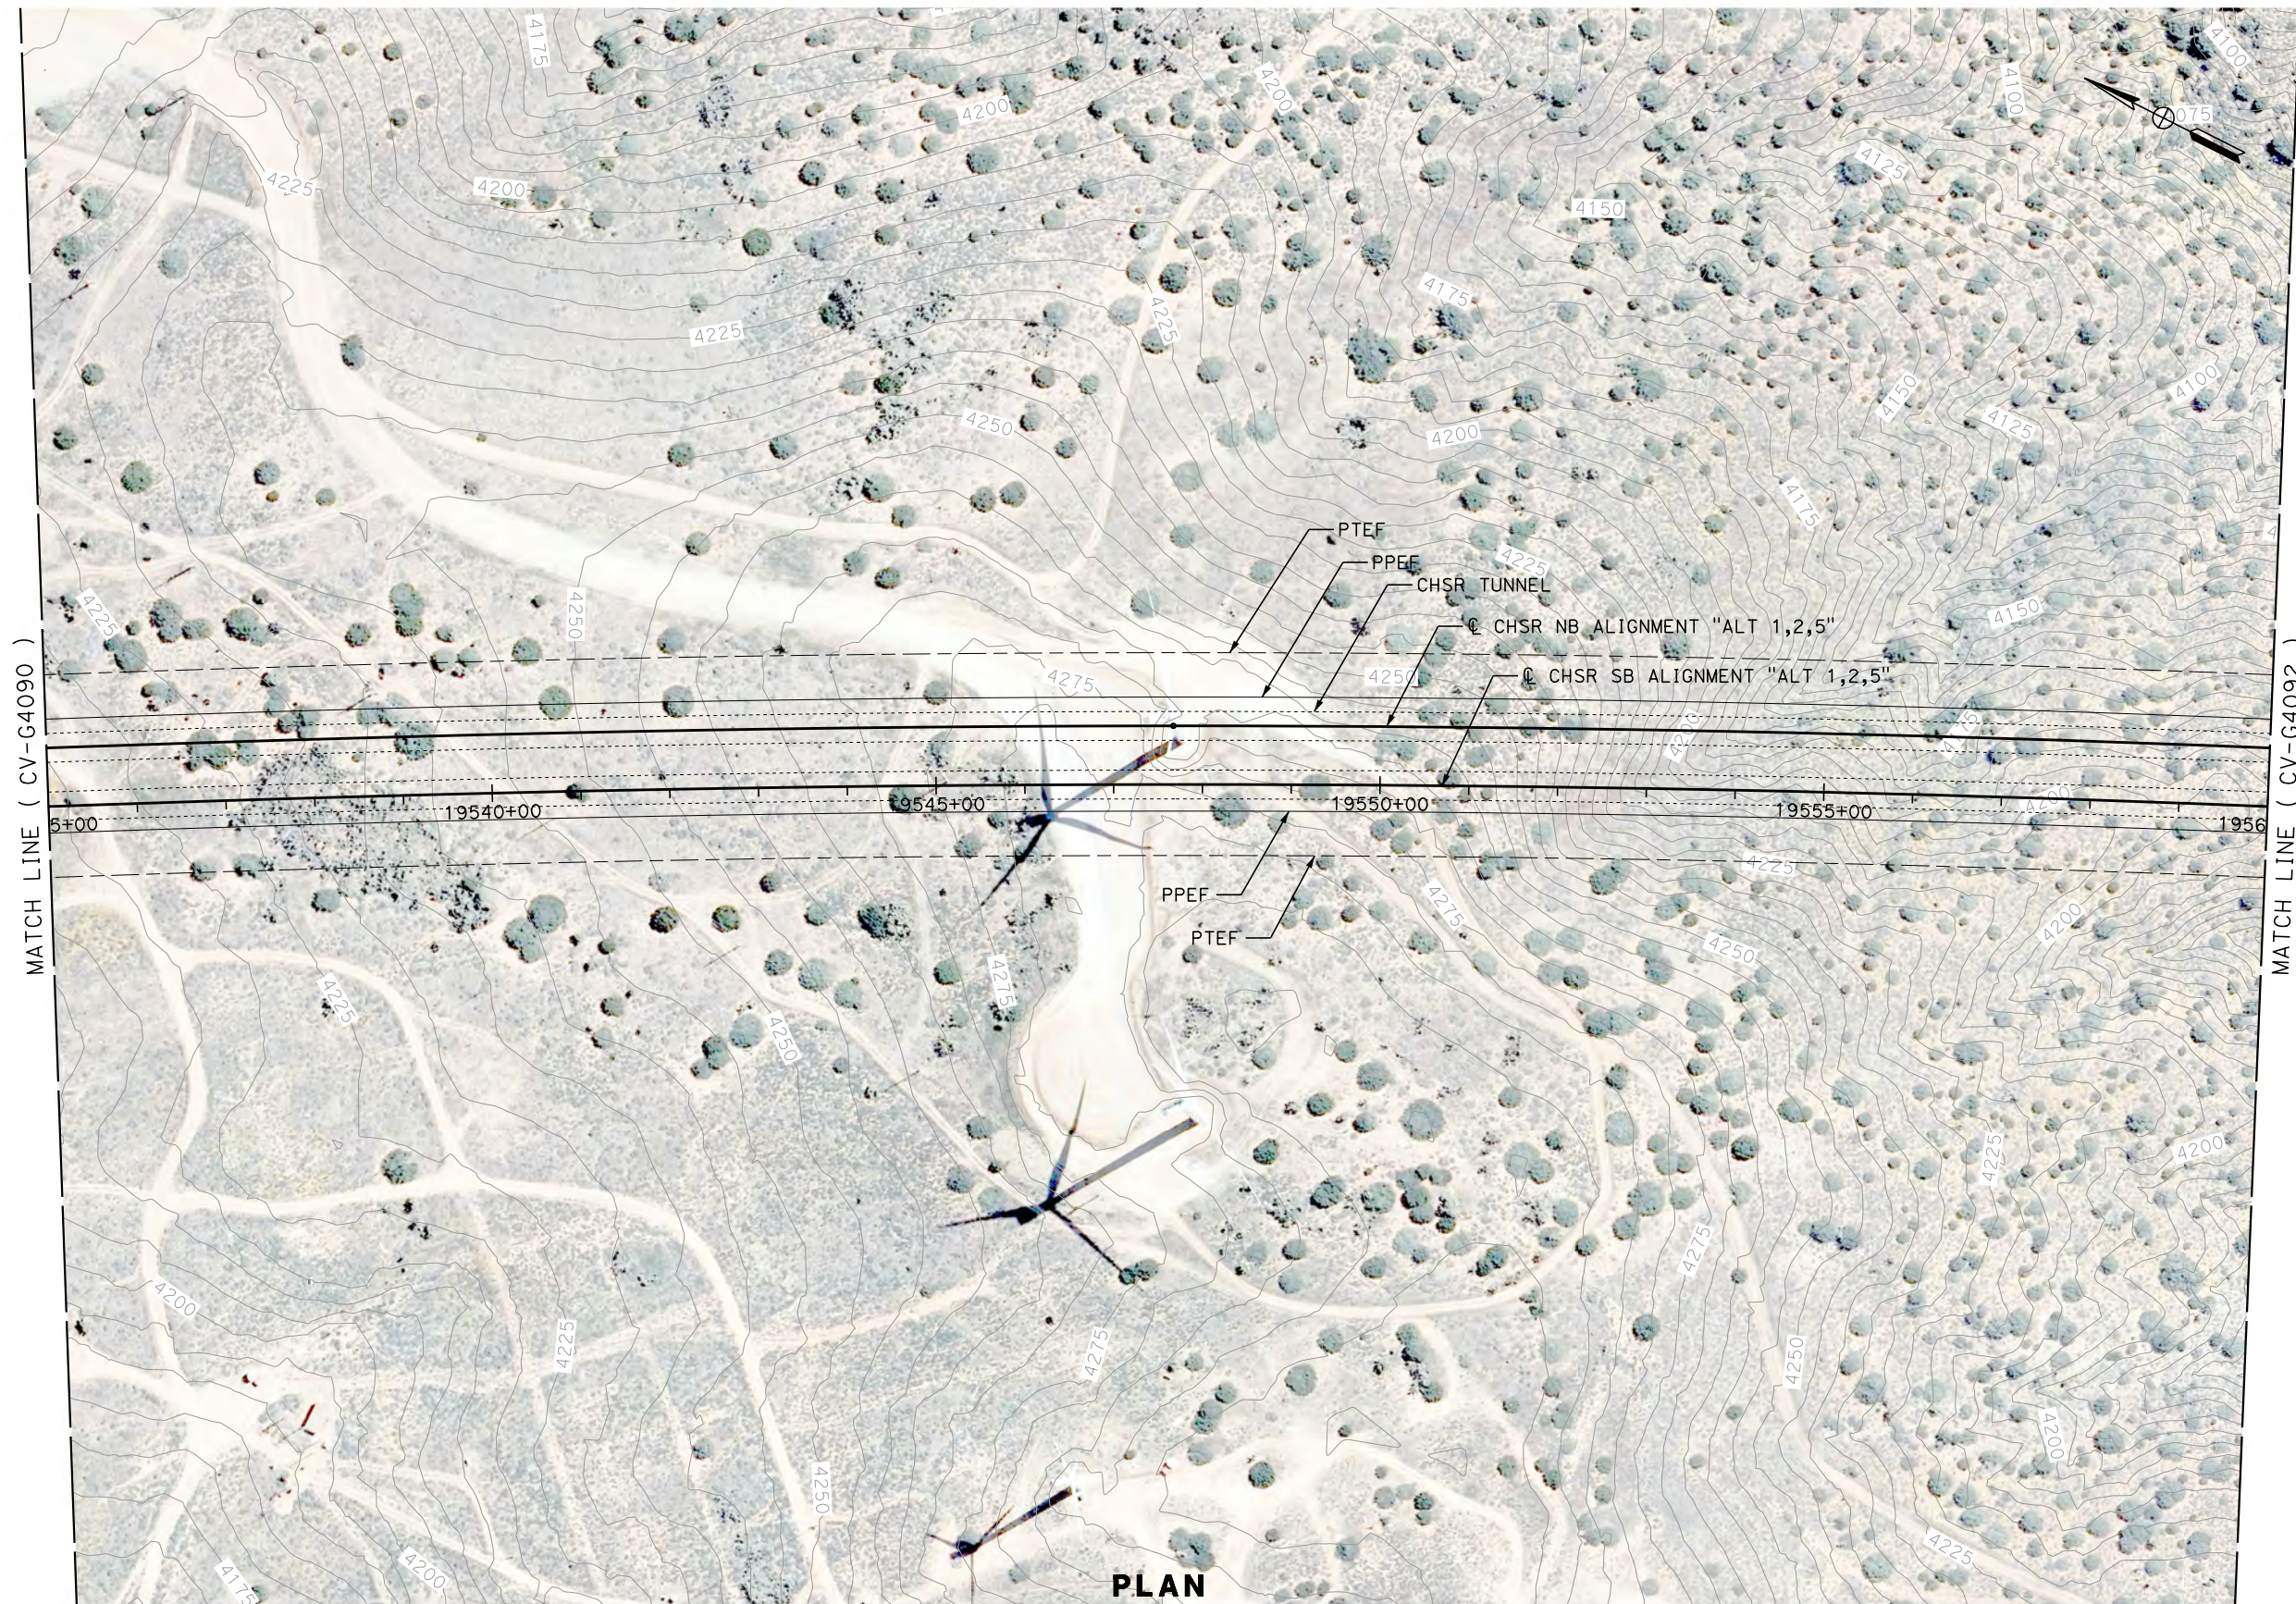

PLAN

REV	DATE	BY	CHK	APP	DESCRIPTION

DESIGNED BY
R. KRAFT
DRAWN BY
A. CAROLINO
CHECKED BY
G. CAMPBELL
IN CHARGE
S. SMITH
DATE
10/31/2017

**RECORD
PEPD
SUBMITTAL**

**NOT FOR
CONSTRUCTION**



**CALIFORNIA HIGH-SPEED RAIL PROJECT
BAKERSFIELD TO PALMDALE**

ALTERNATIVE 1,2,5
GRADING AND DRAINAGE
STA. 19535+00 TO 19560+00
PLAN

CONTRACT NO.
HSR13-44



DRAWING NO.
CV-G4091

SCALE
AS SHOWN

SHEET NO.

Projects\T01206.00_CHSRBP\00_CADD\Sheet Files\CV\G\BP-CV-G4092.dgn

OIC:Adodge 11/7/2017 10:25:54 PM

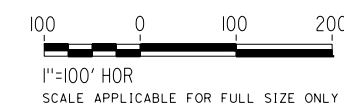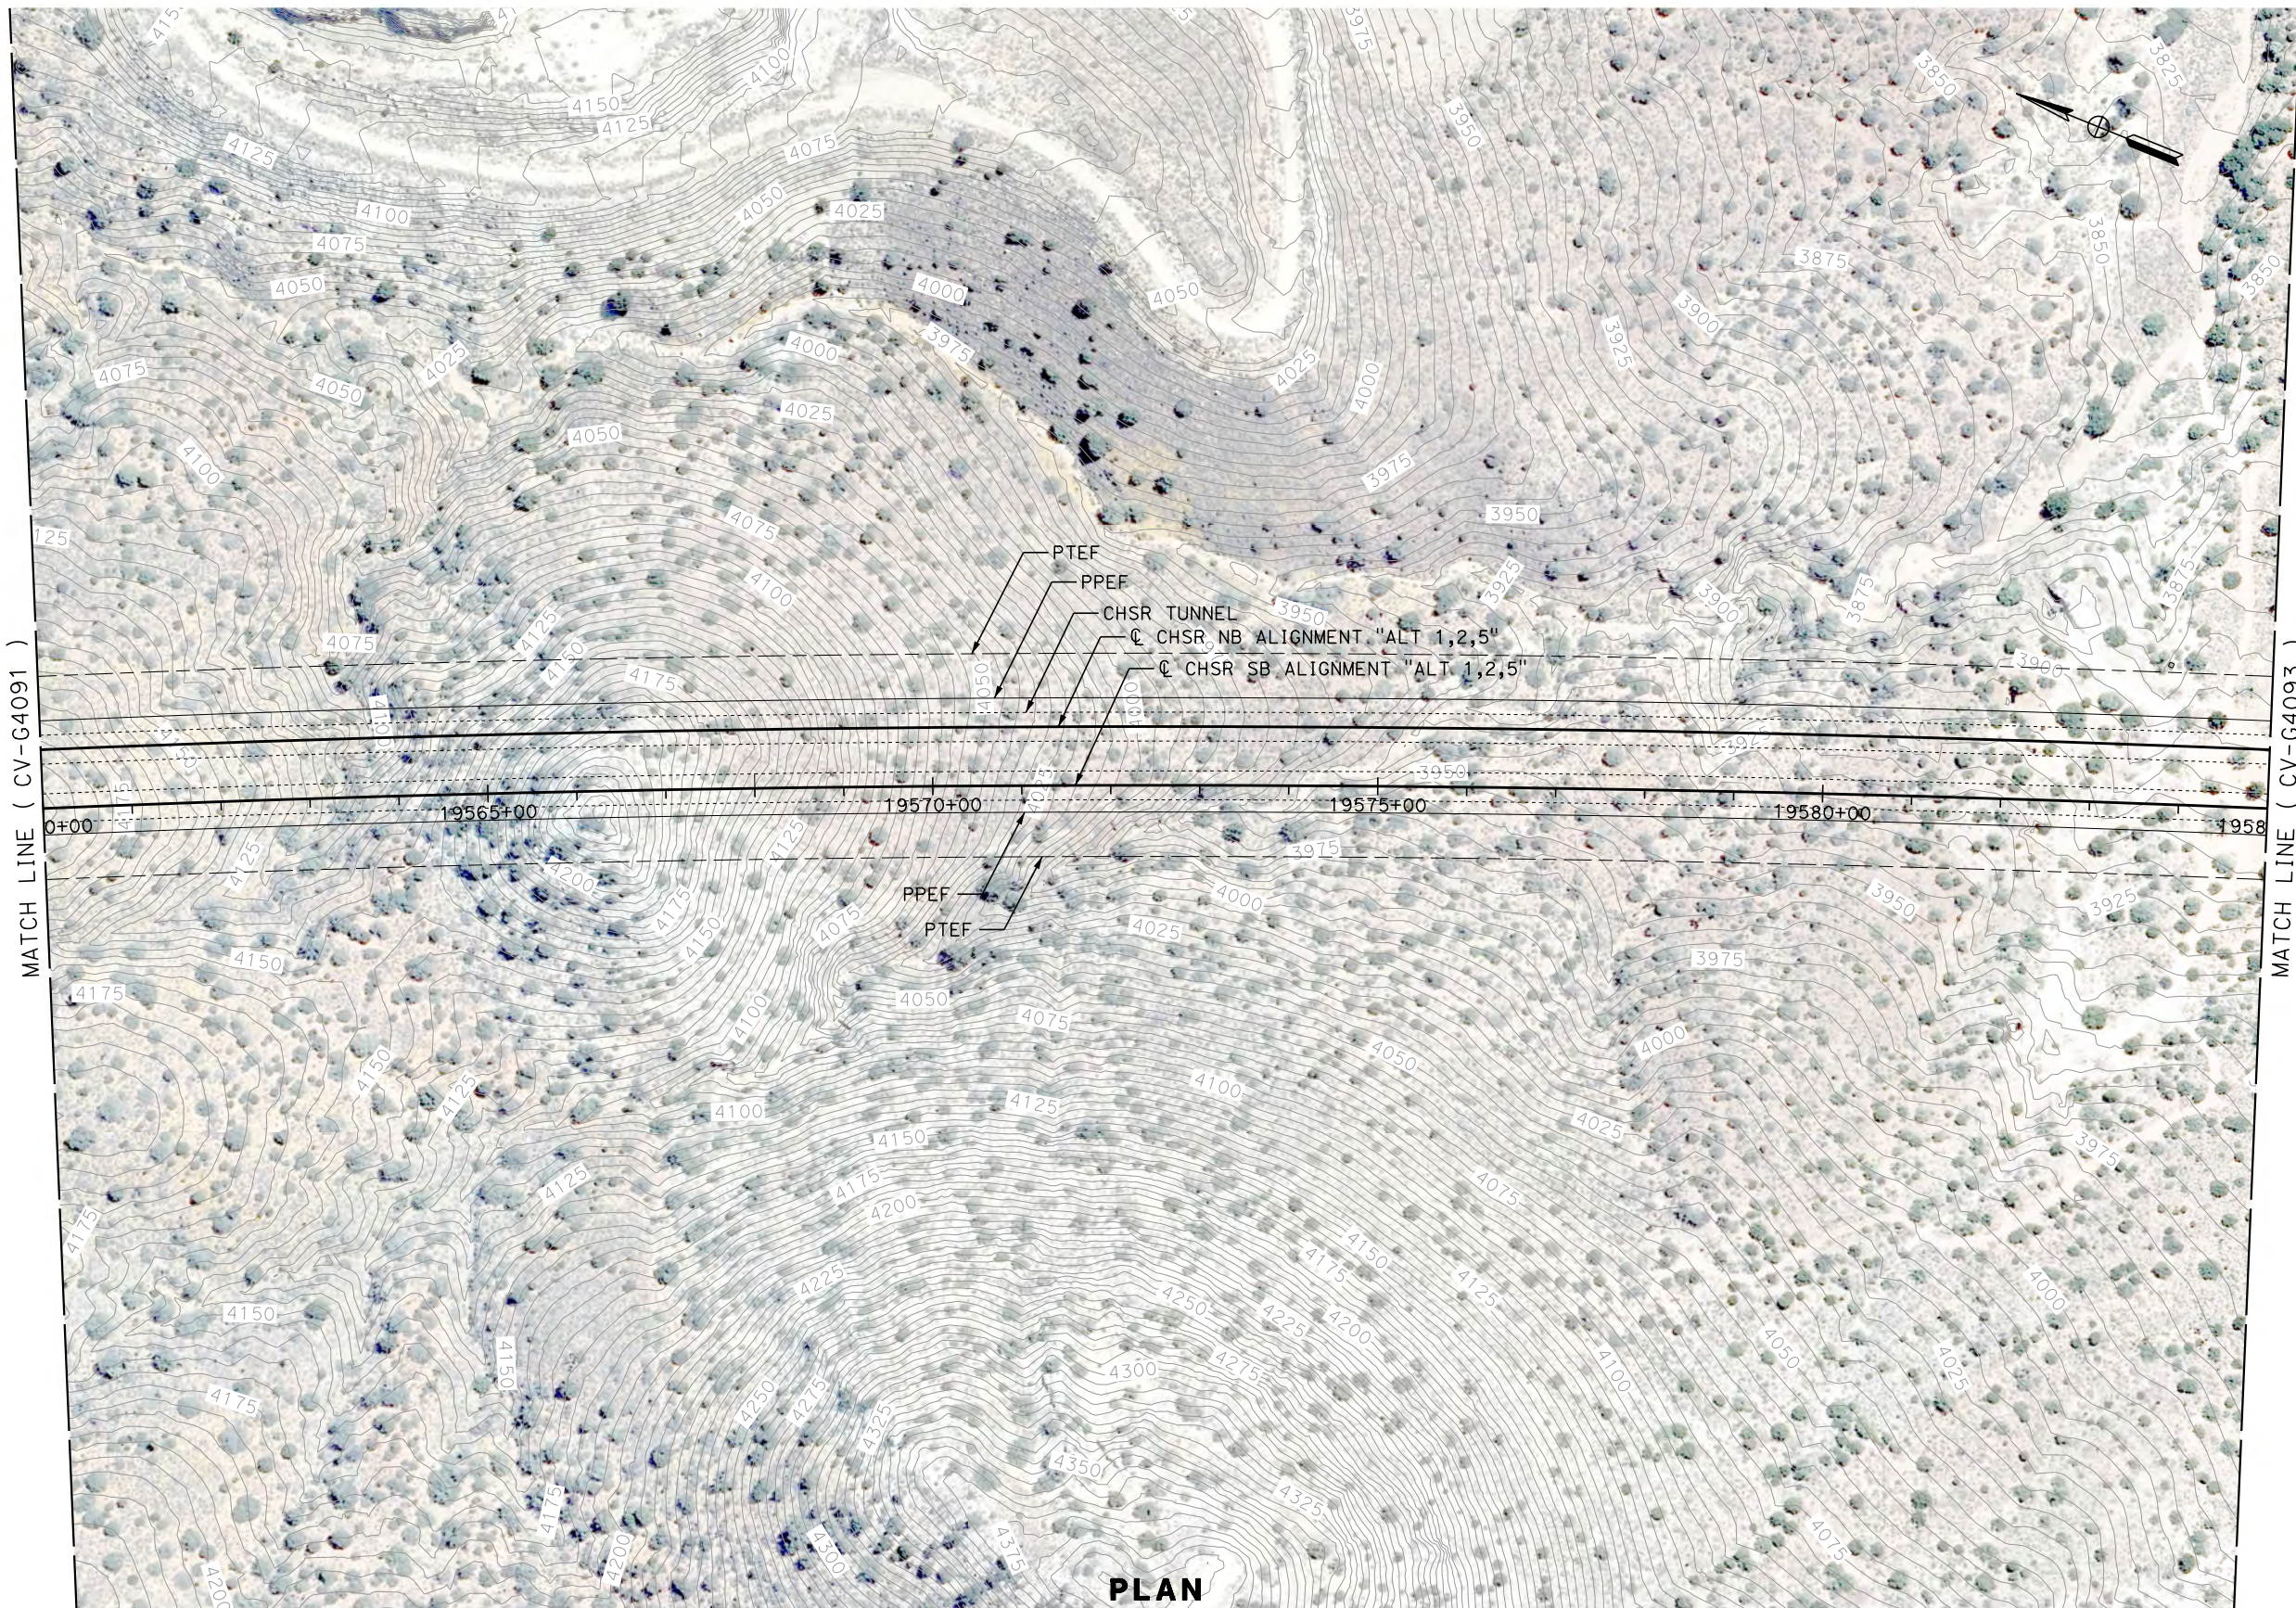

REV	DATE	BY	CHK	APP	DESCRIPTION

DESIGNED BY
R. KRAFT

DRAWN BY
A. CAROLINO


CHECKED BY
G. CAMPBELL

IN CHARGE
S. SMITH

DATE
10/31/2017

**RECORD
PEPD
SUBMITTAL**

**NOT FOR
CONSTRUCTION**

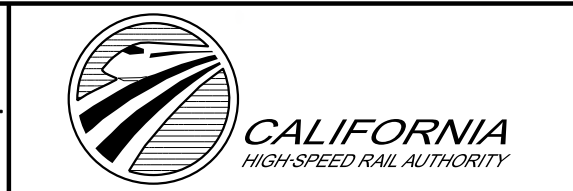

**CALIFORNIA HIGH-SPEED RAIL PROJECT
BAKERSFIELD TO PALMDALE**

ALTERNATIVE 1,2,5
GRADING AND DRAINAGE
STA. 19560+00 TO 19585+00
PLAN

CONTRACT NO.
HSR13-44


DRAWING NO.
CV-G4092

SCALE
AS SHOWN

SHEET NO.

Projects\701206\00_CHSRBP\00_CADD\Sheet_Files\CV\G\BP-CV-G4093.dgn


OIC:Adodge 11/7/2017 10:27:30 PM

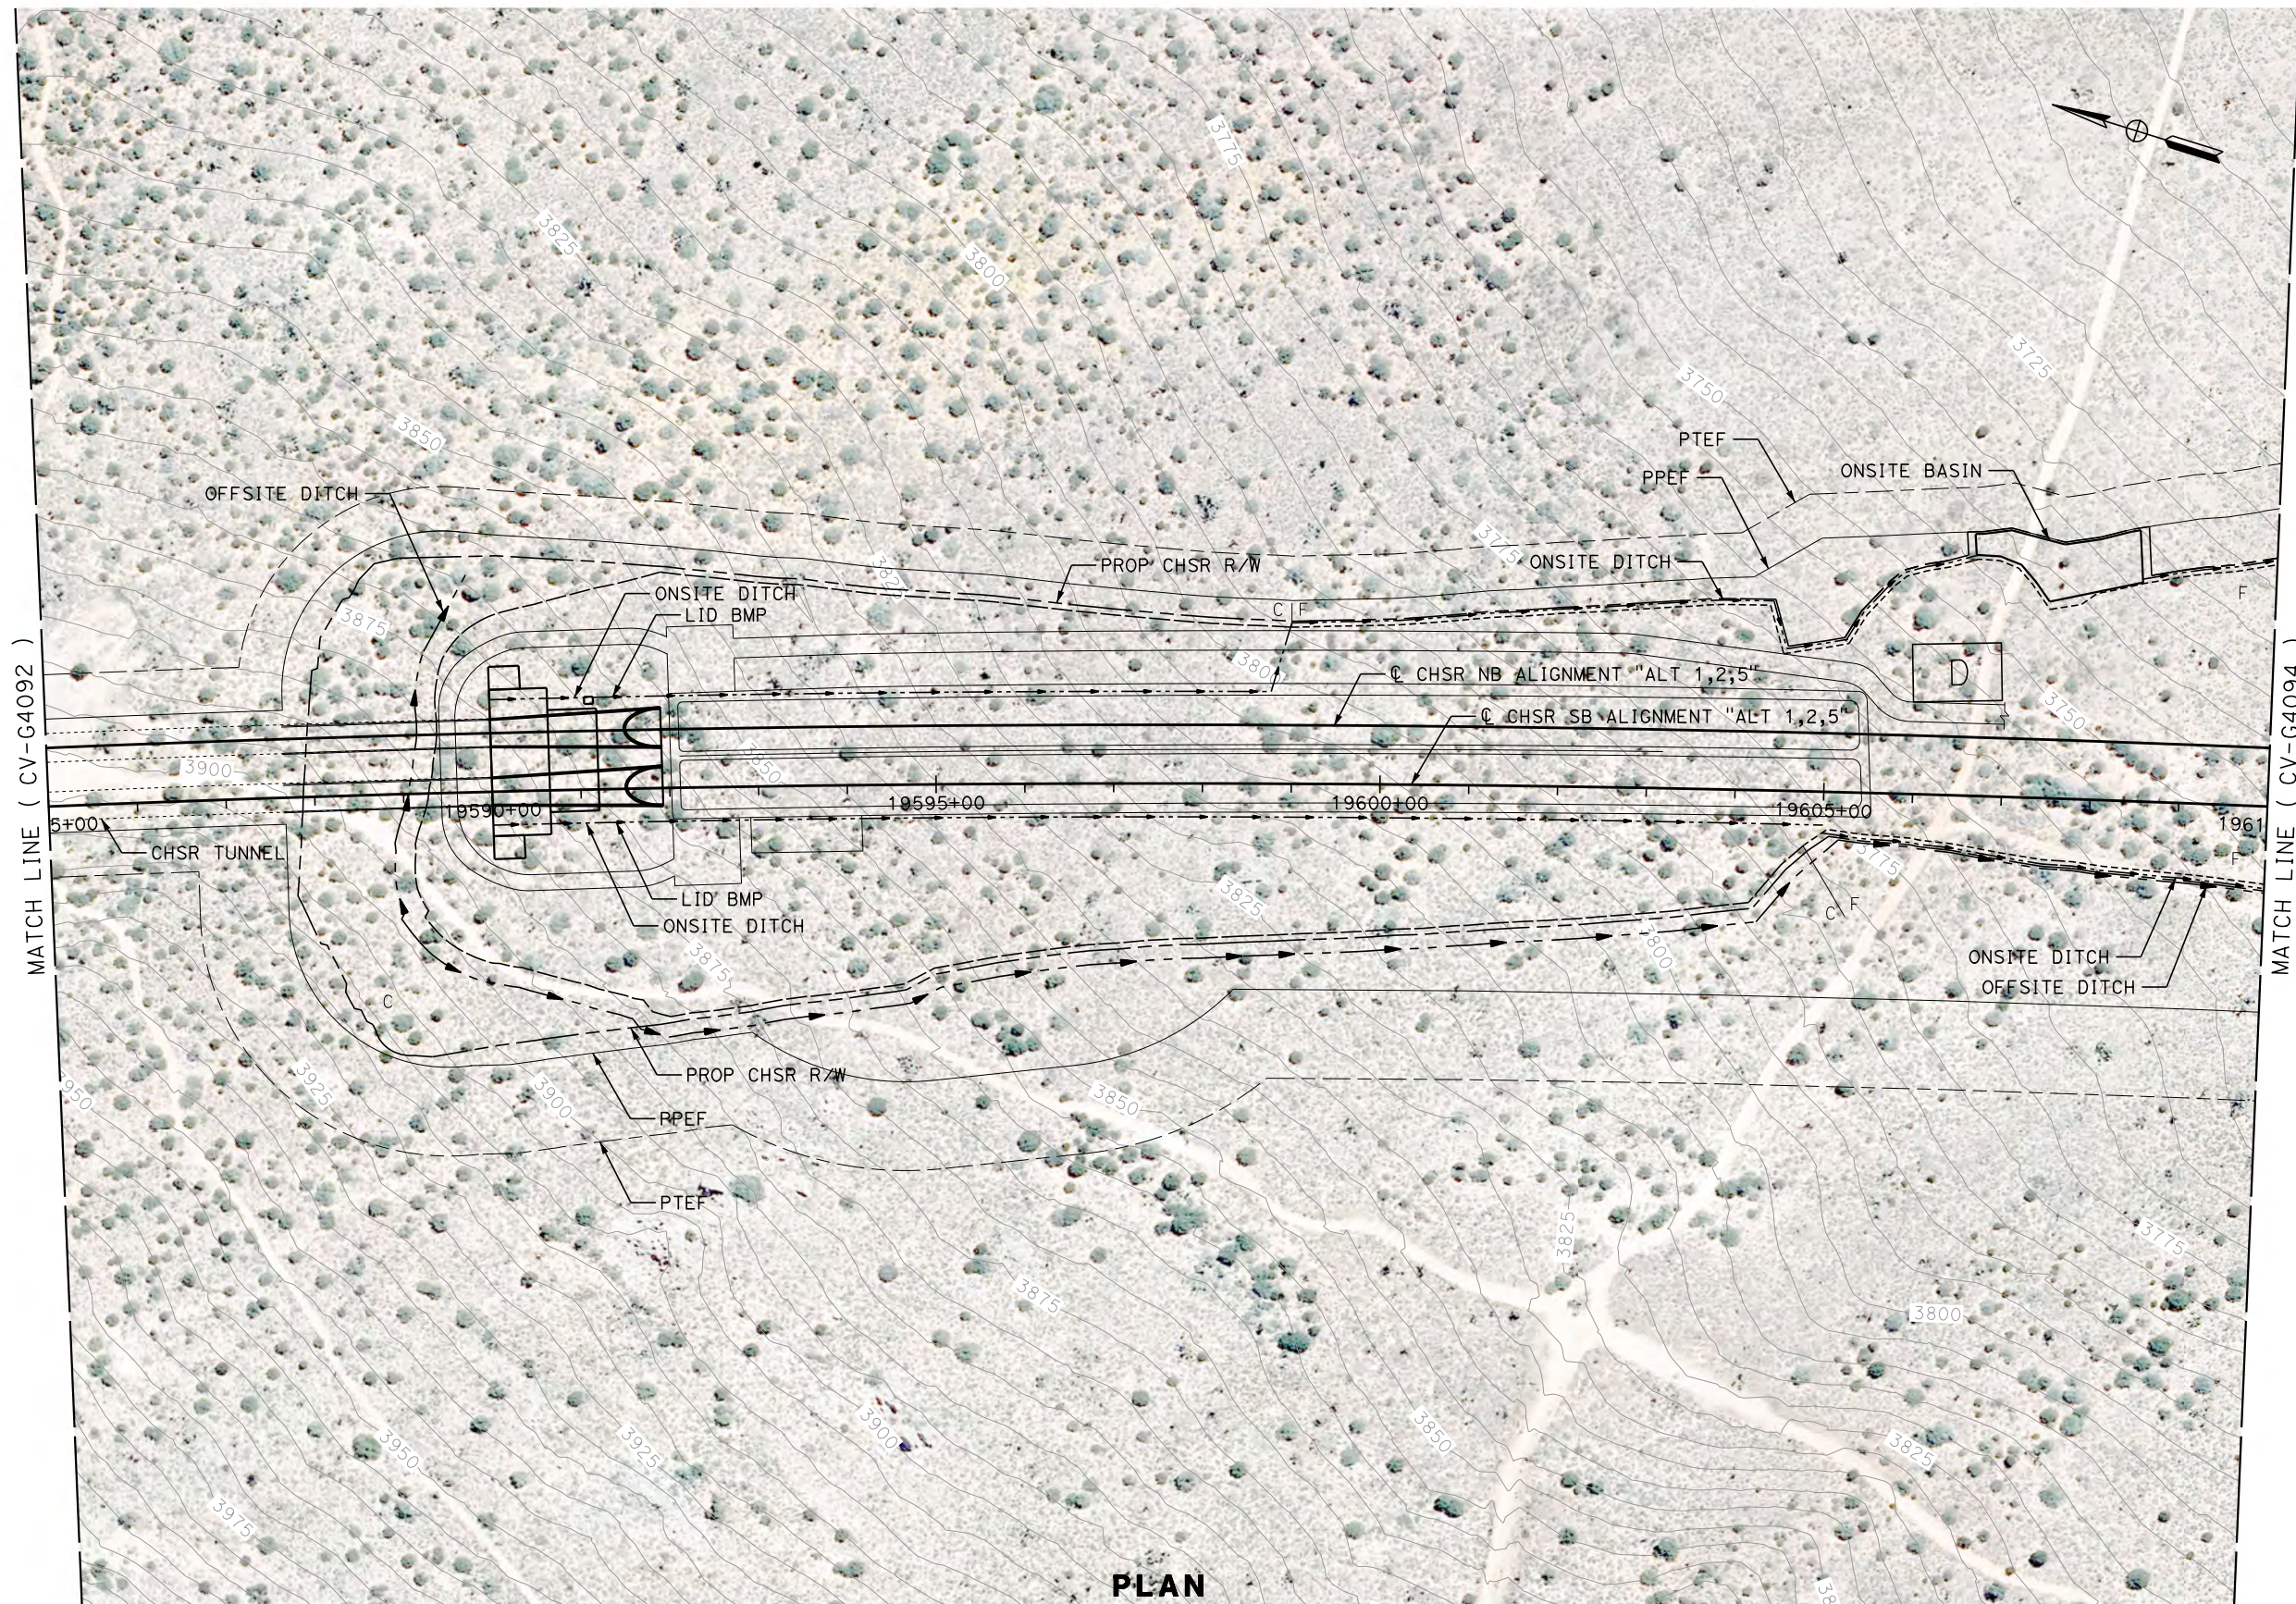

MATCH LINE (CV-G4092)

MATCH LINE (CV-G4094)

PLAN

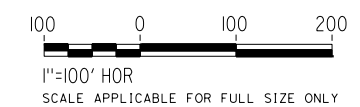

REV	DATE	BY	CHK	APP	DESCRIPTION

DESIGNED BY
R. KRAFT
DRAWN BY
A. CAROLINO
CHECKED BY
G. CAMPBELL
IN CHARGE
S. SMITH
DATE
10/31/2017

**RECORD
PEPD
SUBMITTAL**

**NOT FOR
CONSTRUCTION**





**CALIFORNIA HIGH-SPEED RAIL PROJECT
BAKERSFIELD TO PALMDALE**

ALTERNATIVE 1,2,5
GRADING AND DRAINAGE
STA. 19585+00 TO 19610+00
PLAN

CONTRACT NO.
HSR13-44
DRAWING NO.
CV-G4093
SCALE
AS SHOWN
SHEET NO.

Projects\T01206.00_CHSRBP\00_CADD\Sheet Files\CV\G\BP-CV-G4094.dgn

OIC:Adodge 11/7/2017 10:30:13 PM

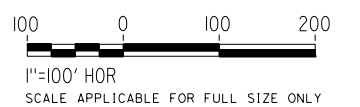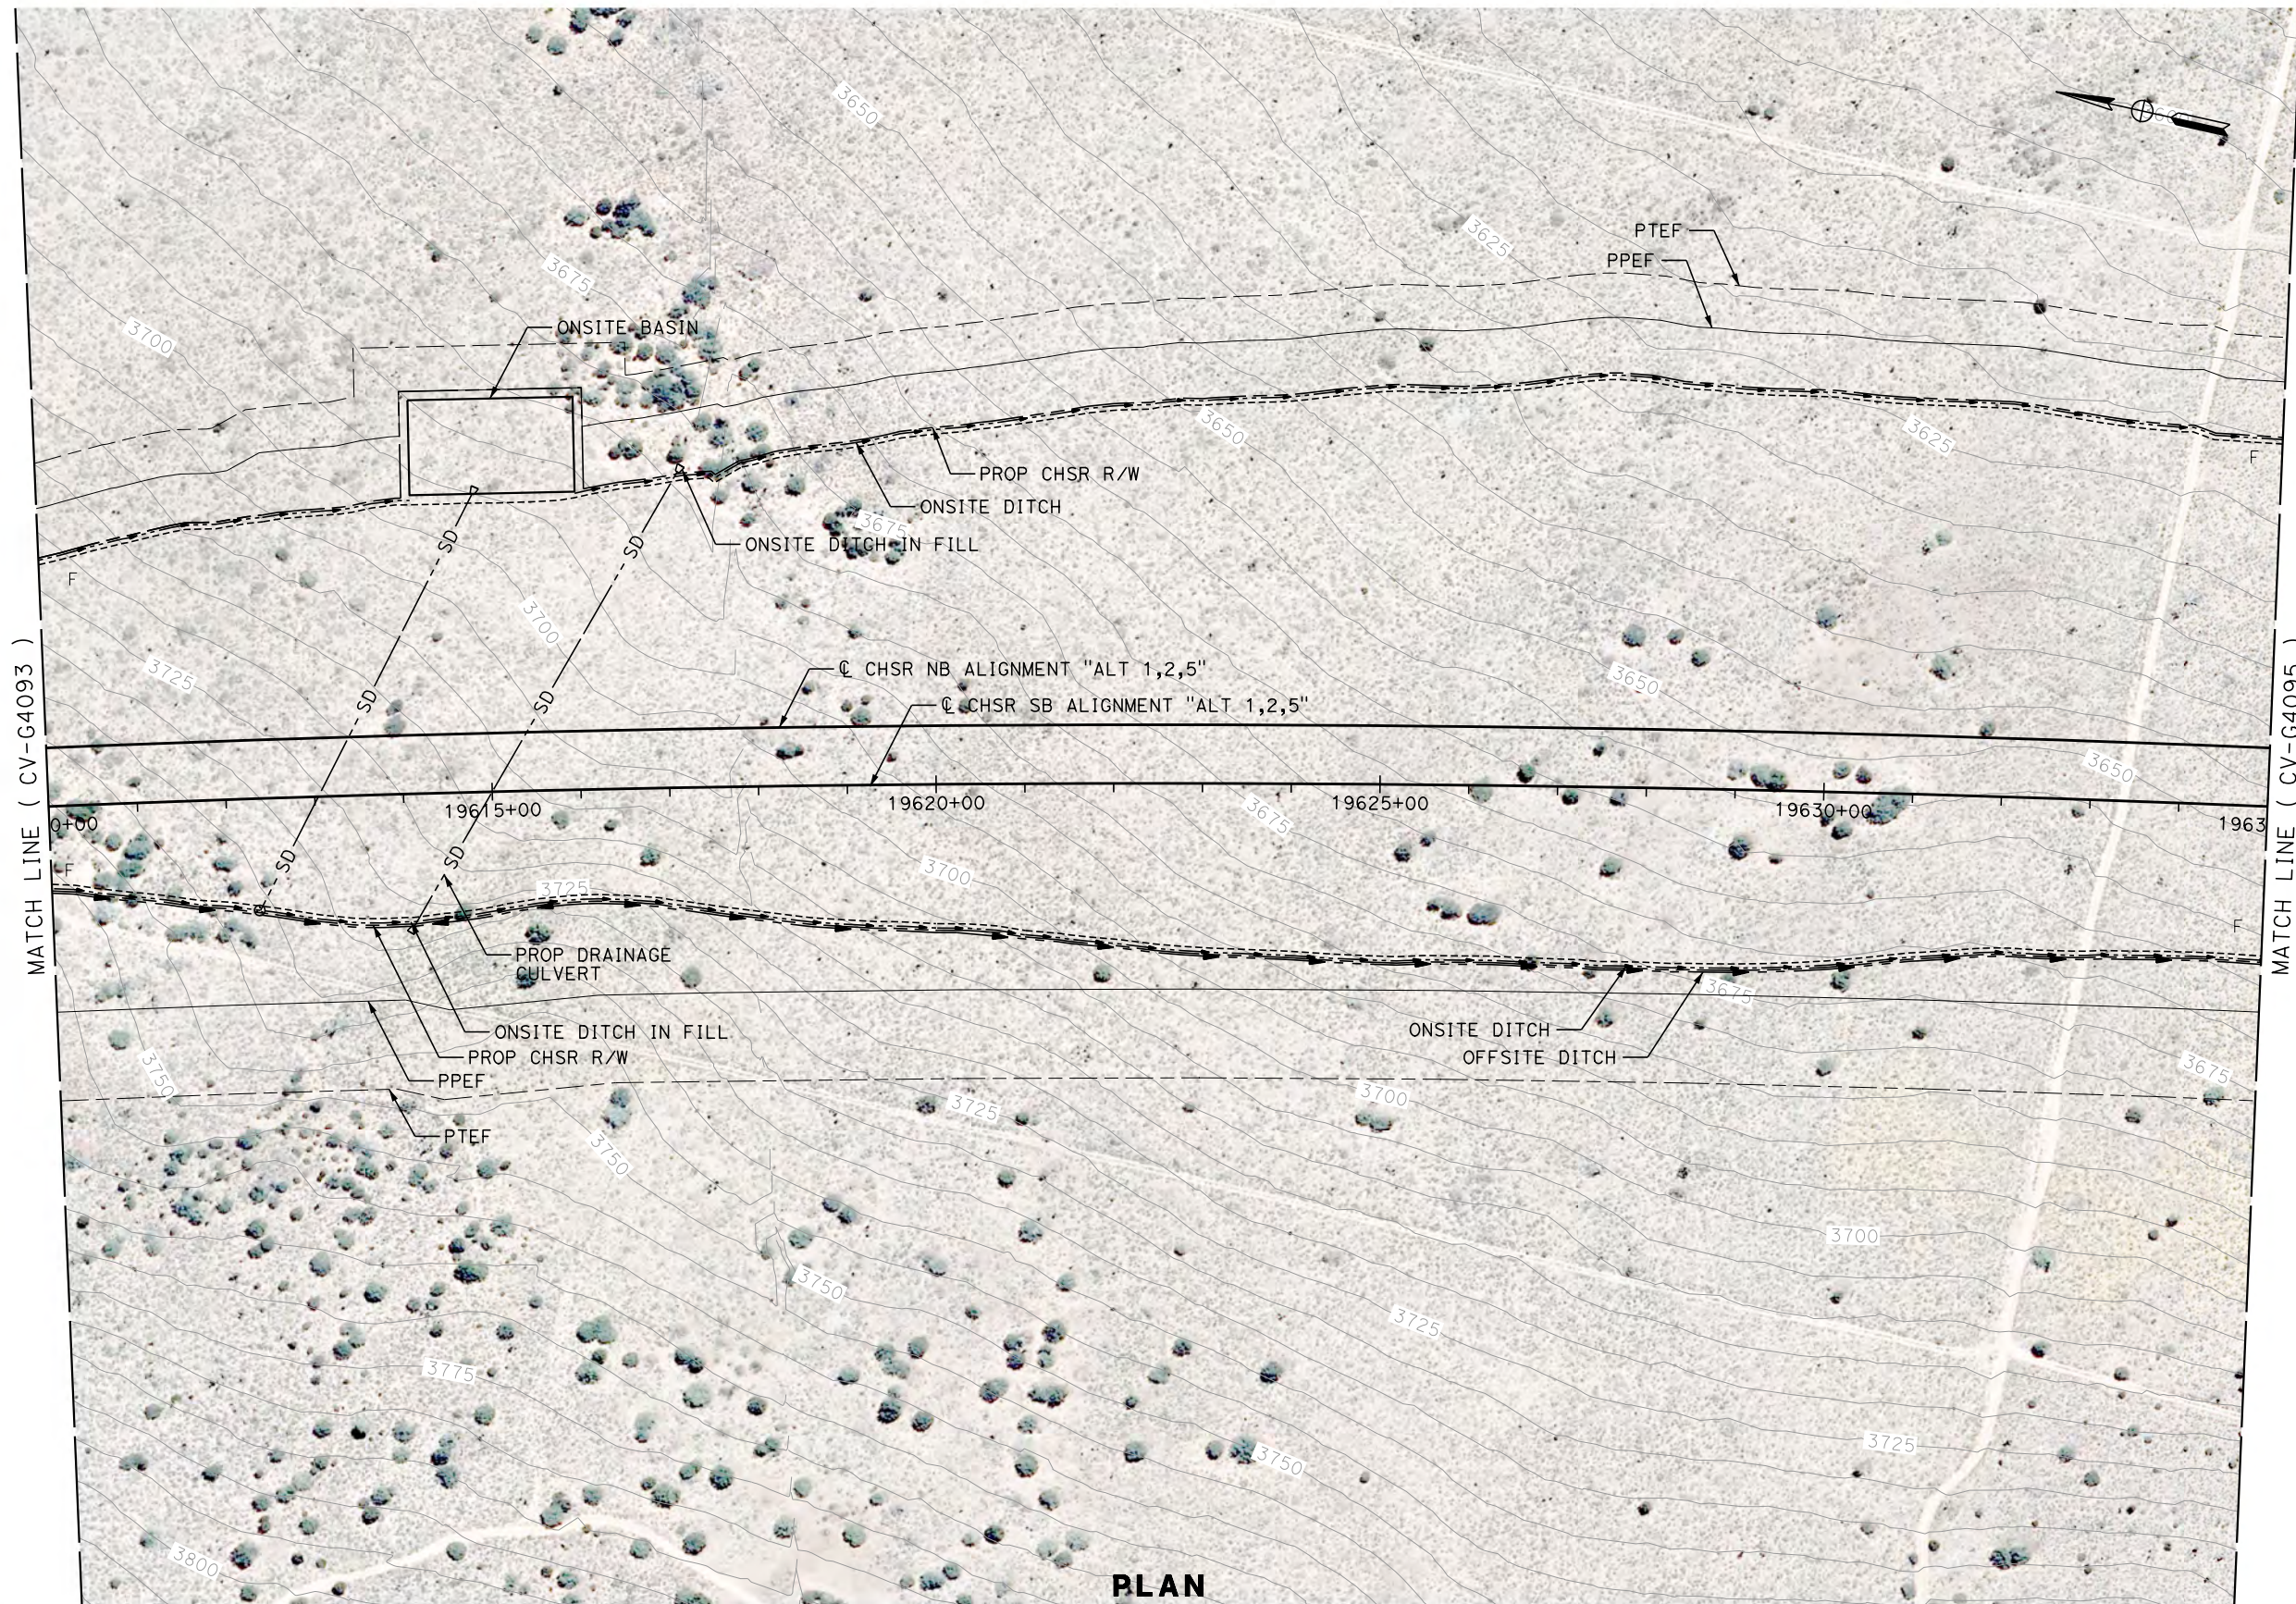

REV	DATE	BY	CHK	APP	DESCRIPTION

DESIGNED BY
R. KRAFT
 DRAWN BY
A. CAROLINO
 CHECKED BY
G. CAMPBELL
 IN CHARGE
S. SMITH
 DATE
10/31/2017

**RECORD
PEPD
SUBMITTAL**

**NOT FOR
CONSTRUCTION**



**CALIFORNIA HIGH-SPEED RAIL PROJECT
BAKERSFIELD TO PALMDALE**

ALTERNATIVE 1,2,5
 GRADING AND DRAINAGE
 STA. 19610+00 TO 19635+00
 PLAN

CONTRACT NO.
HSR13-44



DRAWING NO.
CV-G4094

SCALE
AS SHOWN

SHEET NO.

Projects\01206.00_CHSRBP\00_CADD\Sheet_Files\CV\G\BP-CV-G4095.dgn

OIC:Adodge 11/7/2017 10:31:50 PM

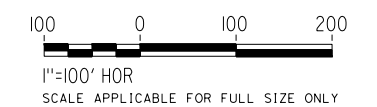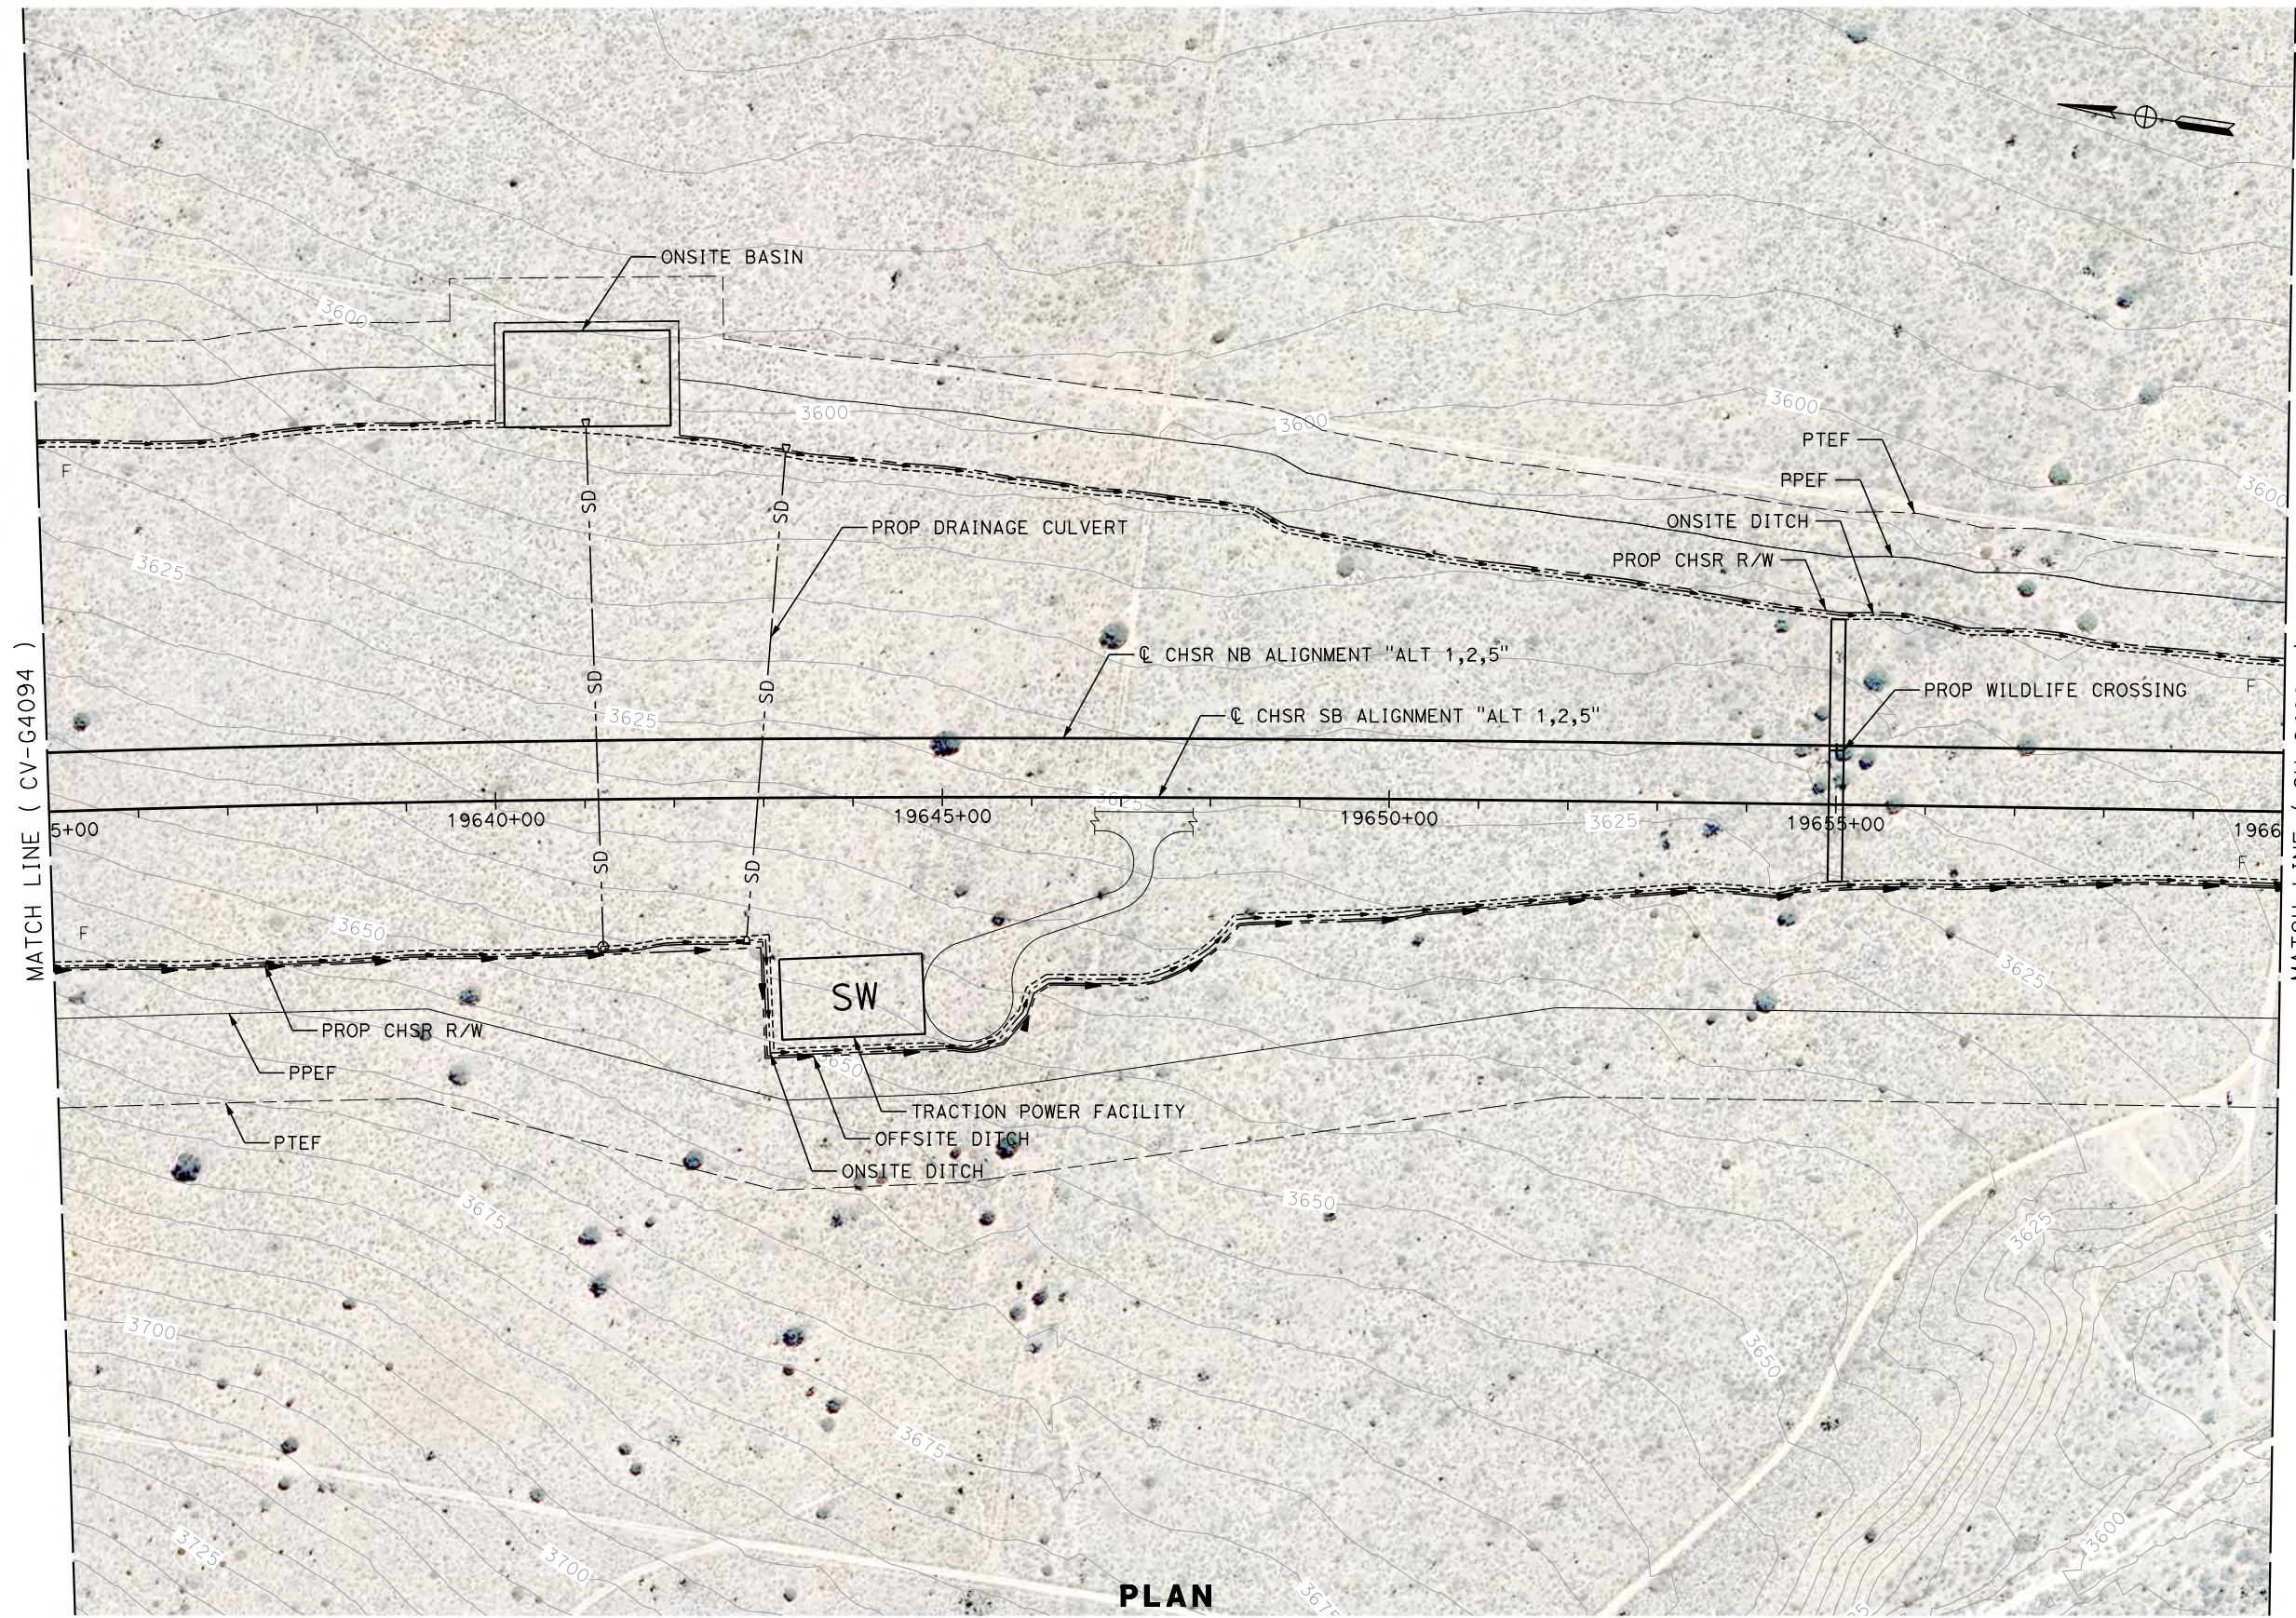

PLAN

REV	DATE	BY	CHK	APP	DESCRIPTION

DESIGNED BY
R. KRAFT
DRAWN BY
A. CAROLINO
CHECKED BY
G. CAMPBELL
IN CHARGE
S. SMITH
DATE
10/31/2017

**RECORD
PEPD
SUBMITTAL**

**NOT FOR
CONSTRUCTION**



**CALIFORNIA HIGH-SPEED RAIL PROJECT
BAKERSFIELD TO PALMDALE**

ALTERNATIVE 1,2,5
GRADING AND DRAINAGE
STA. 19635+00 TO 19660+00
PLAN

CONTRACT NO.
HSR13-44



DRAWING NO.
CV-G4095

SCALE
AS SHOWN

SHEET NO.

Projects\701206.00_CHSRBP\00_CADD\Sheet Files\CV\G\BP-CV-G4096.dgn

OIC:Adodge 11/7/2017 10:33:28 PM

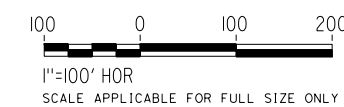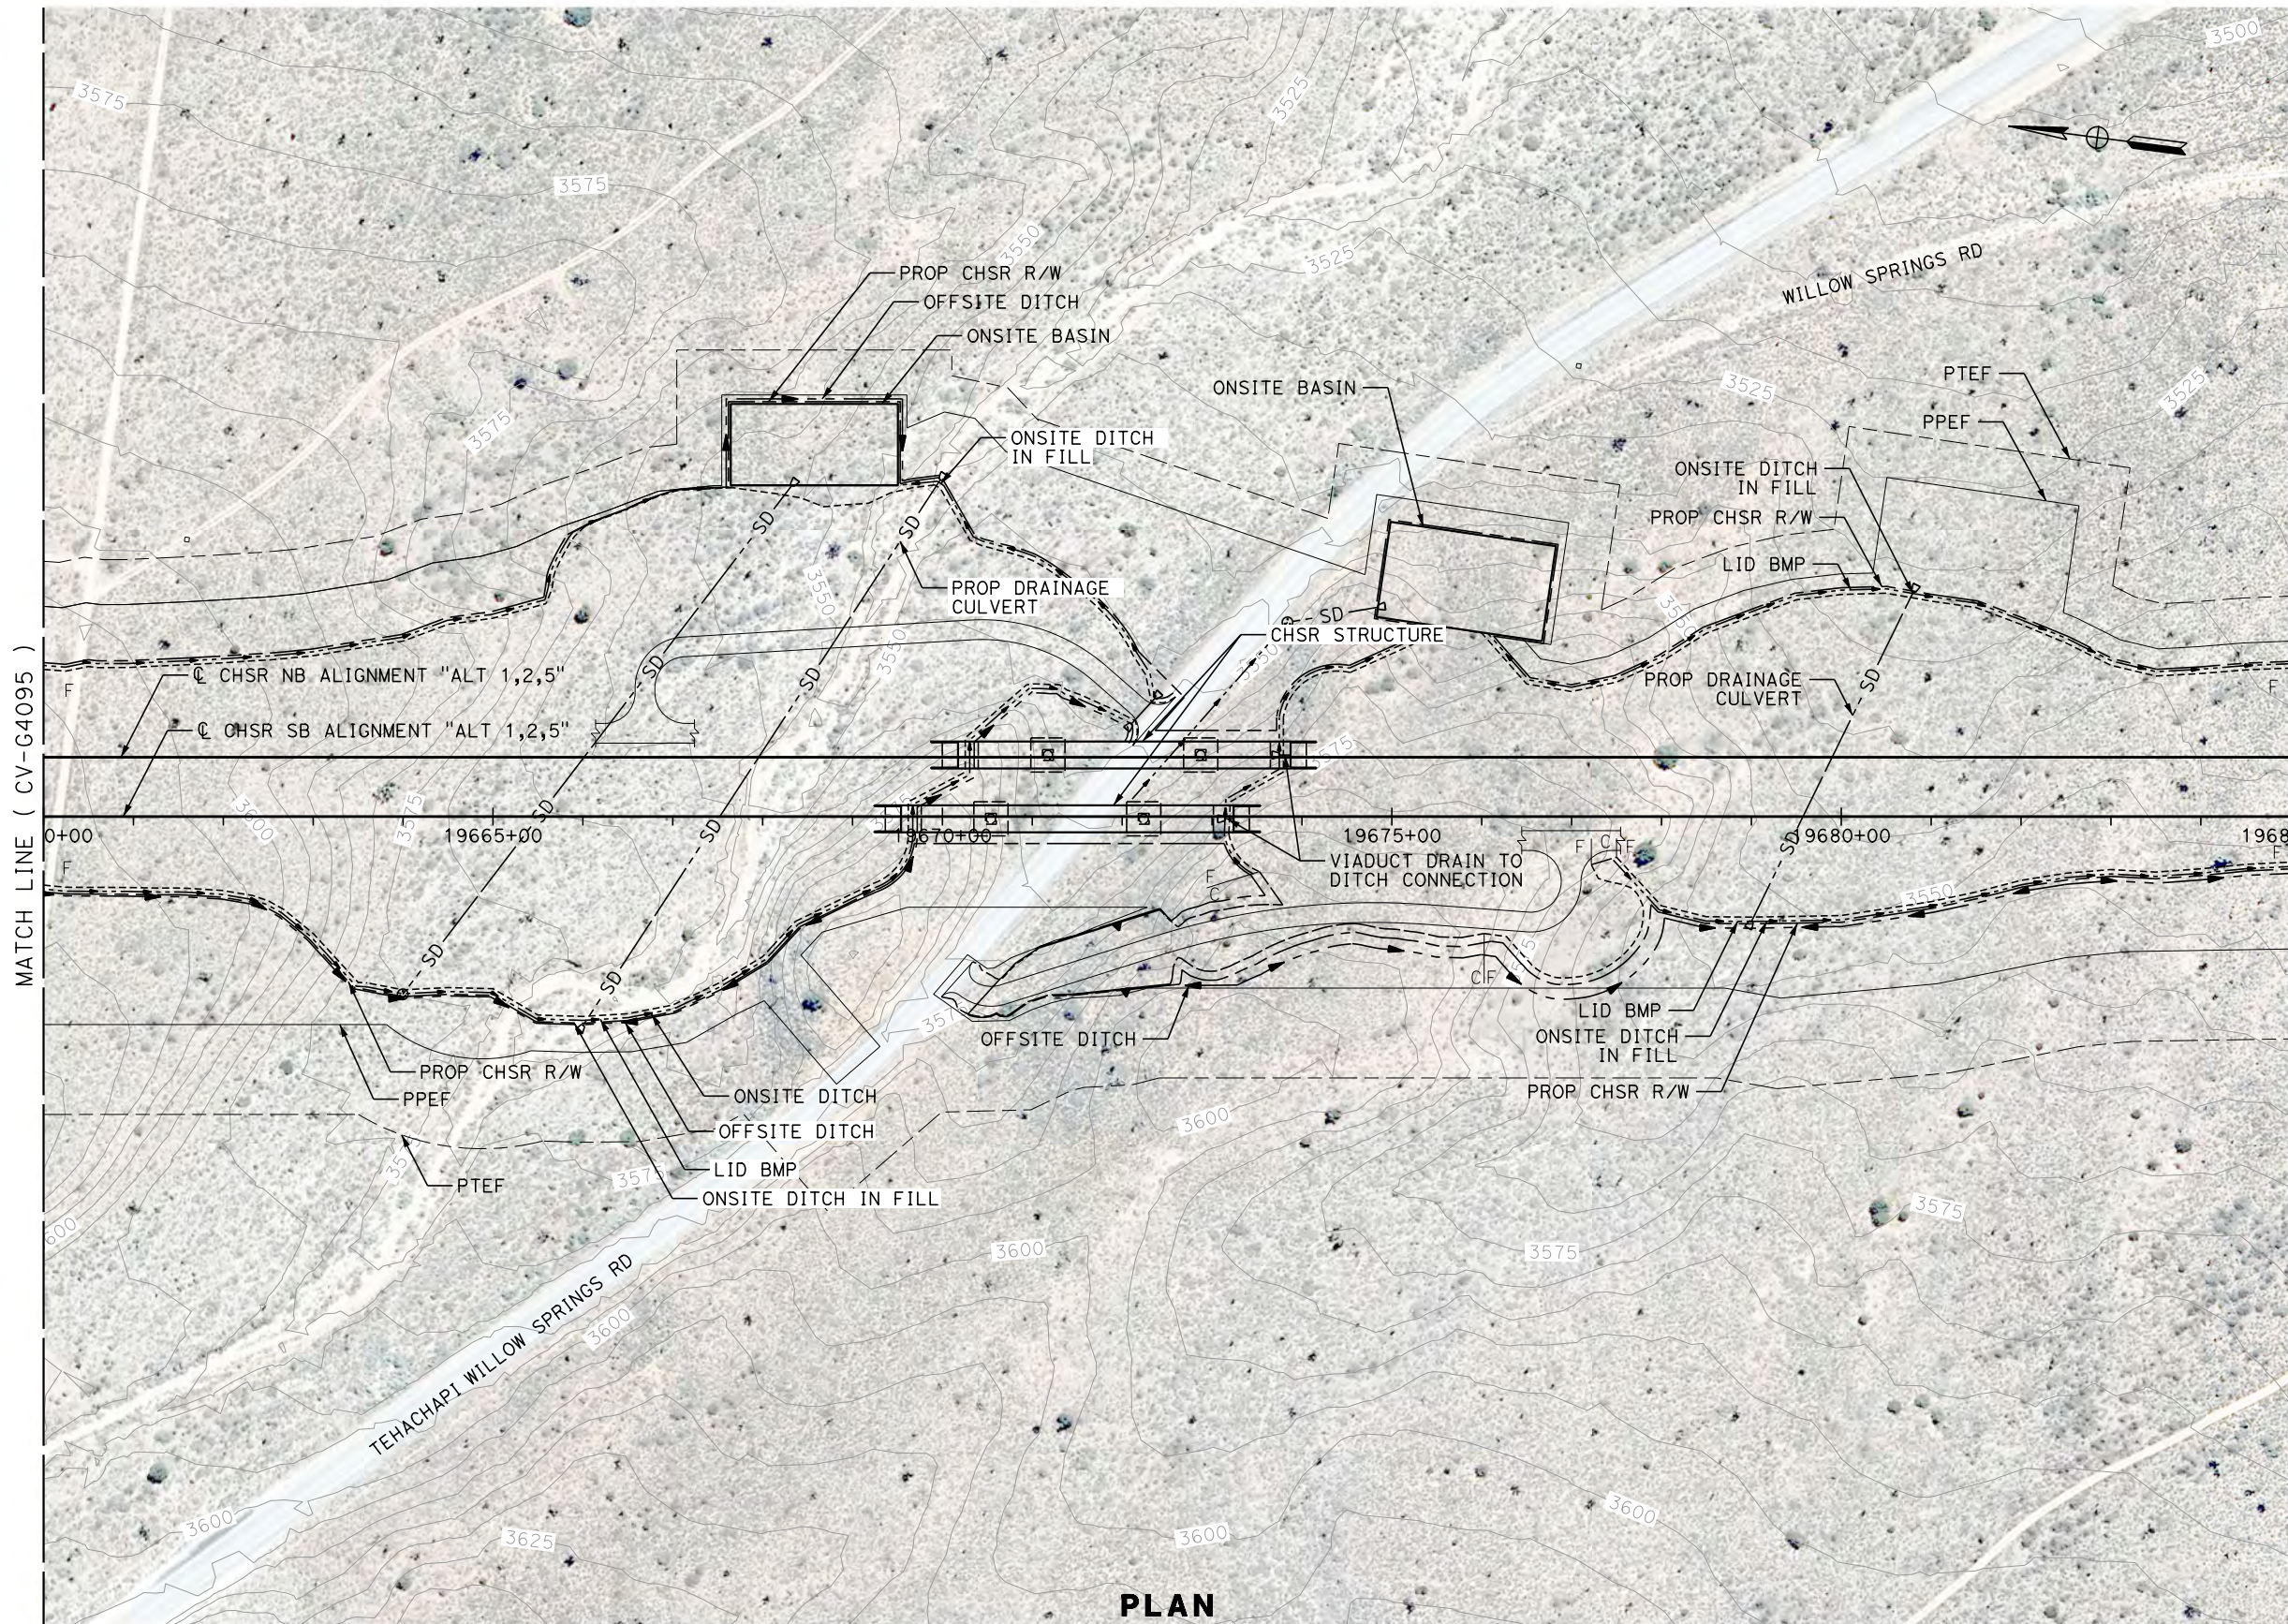

REV	DATE	BY	CHK	APP	DESCRIPTION

DESIGNED BY
R. KRAFT
DRAWN BY
A. CAROLINO
CHECKED BY
G. CAMPBELL
IN CHARGE
S. SMITH
DATE
10/31/2017

**RECORD
PEPD
SUBMITTAL**

**NOT FOR
CONSTRUCTION**



**CALIFORNIA HIGH-SPEED RAIL PROJECT
BAKERSFIELD TO PALMDALE**

ALTERNATIVE 1,2,5
GRADING AND DRAINAGE
STA. 19660+00 TO 19685+00
PLAN

CONTRACT NO.
HSR13-44


DRAWING NO.
CV-G4096

SCALE
AS SHOWN


SHEET NO.

Projects\701206.00_CHSRBP\00_CADD\Sheet Files\CV\G\BP-CV-G4097.dgn

OIC:Adodge 11/7/2017 10:30:08 PM

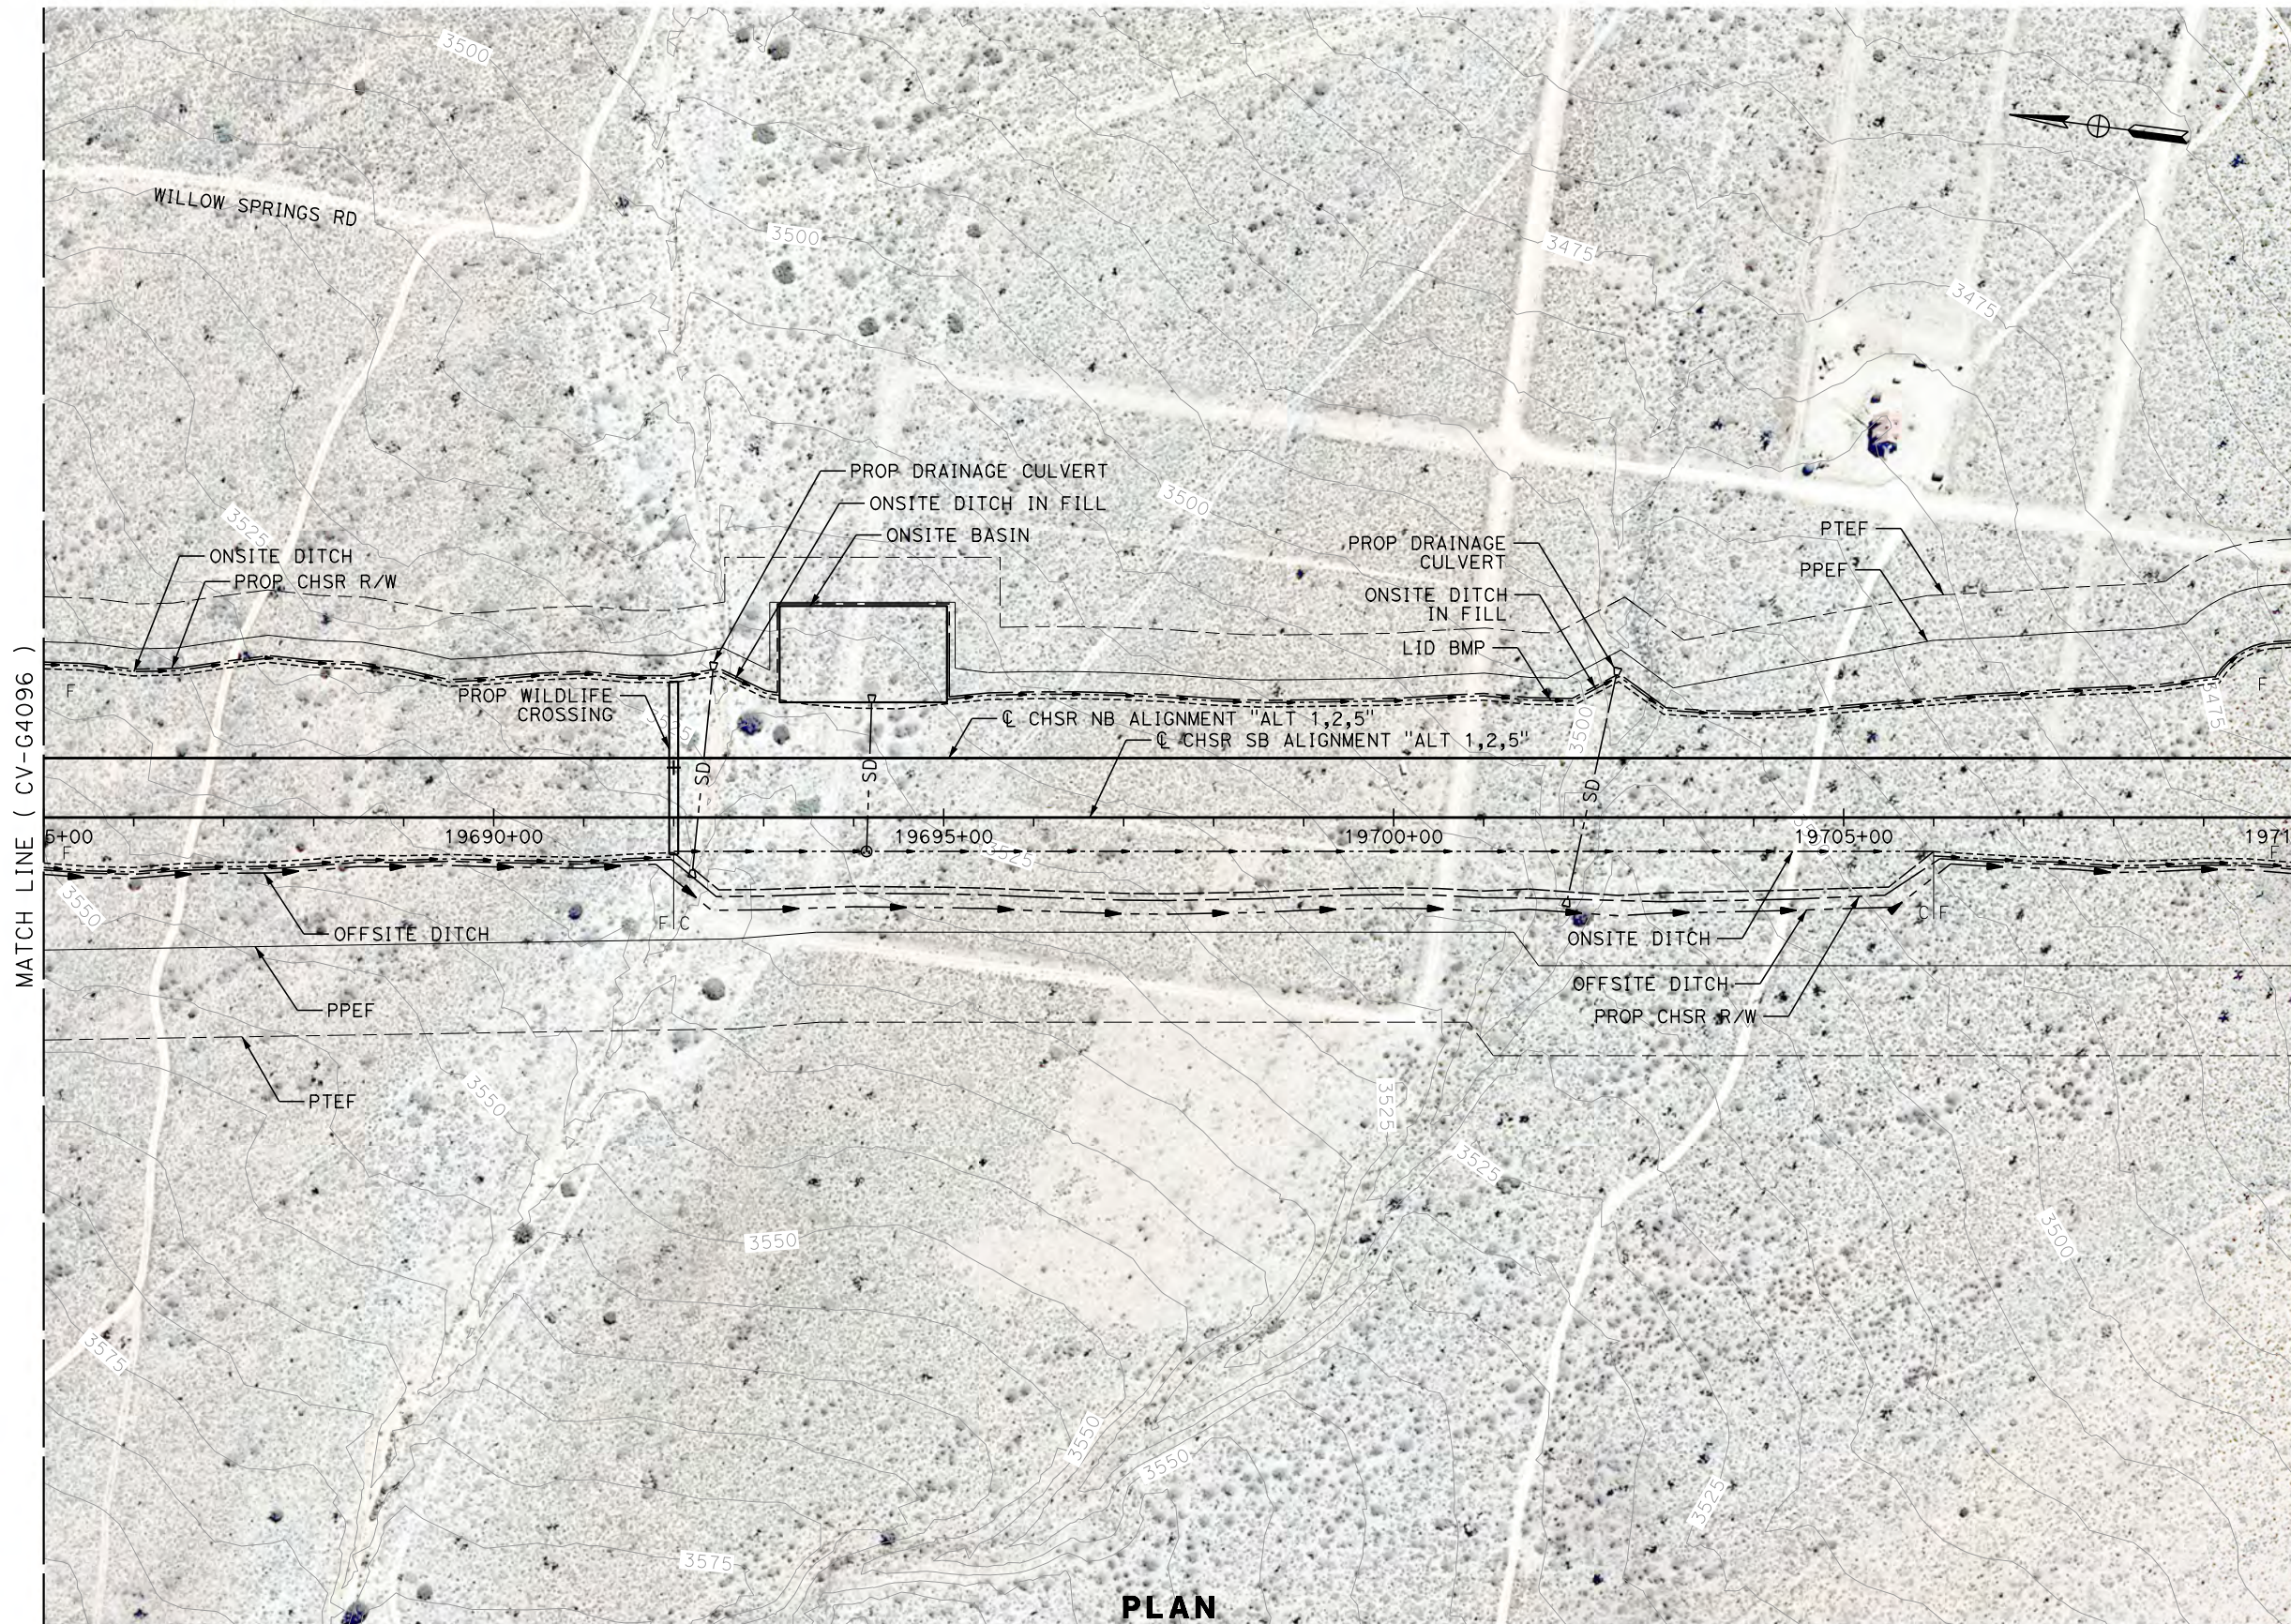

PLAN

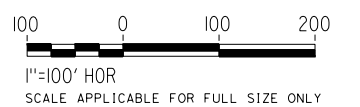

REV	DATE	BY	CHK	APP	DESCRIPTION

DESIGNED BY
R. KRAFT
DRAWN BY
A. CAROLINO
CHECKED BY
G. CAMPBELL
IN CHARGE
S. SMITH
DATE
10/31/2017

**RECORD
PEPD
SUBMITTAL**

**NOT FOR
CONSTRUCTION**



**CALIFORNIA HIGH-SPEED RAIL PROJECT
BAKERSFIELD TO PALMDALE**


ALTERNATIVE 1,2,5
GRADING AND DRAINAGE
STA. 19685+00 TO 19710+00
PLAN

CONTRACT NO.
HSR13-44
DRAWING NO.
CV-G4097
SCALE
AS SHOWN
SHEET NO.

Projects\T01206.00_CHSRBP\00_CADD\Sheet Files\CV\G\BP-CV-G4098.dgn

OIC:ADodge 11/7/2017 10:31:57 PM


MATCH LINE (CV-G4189)

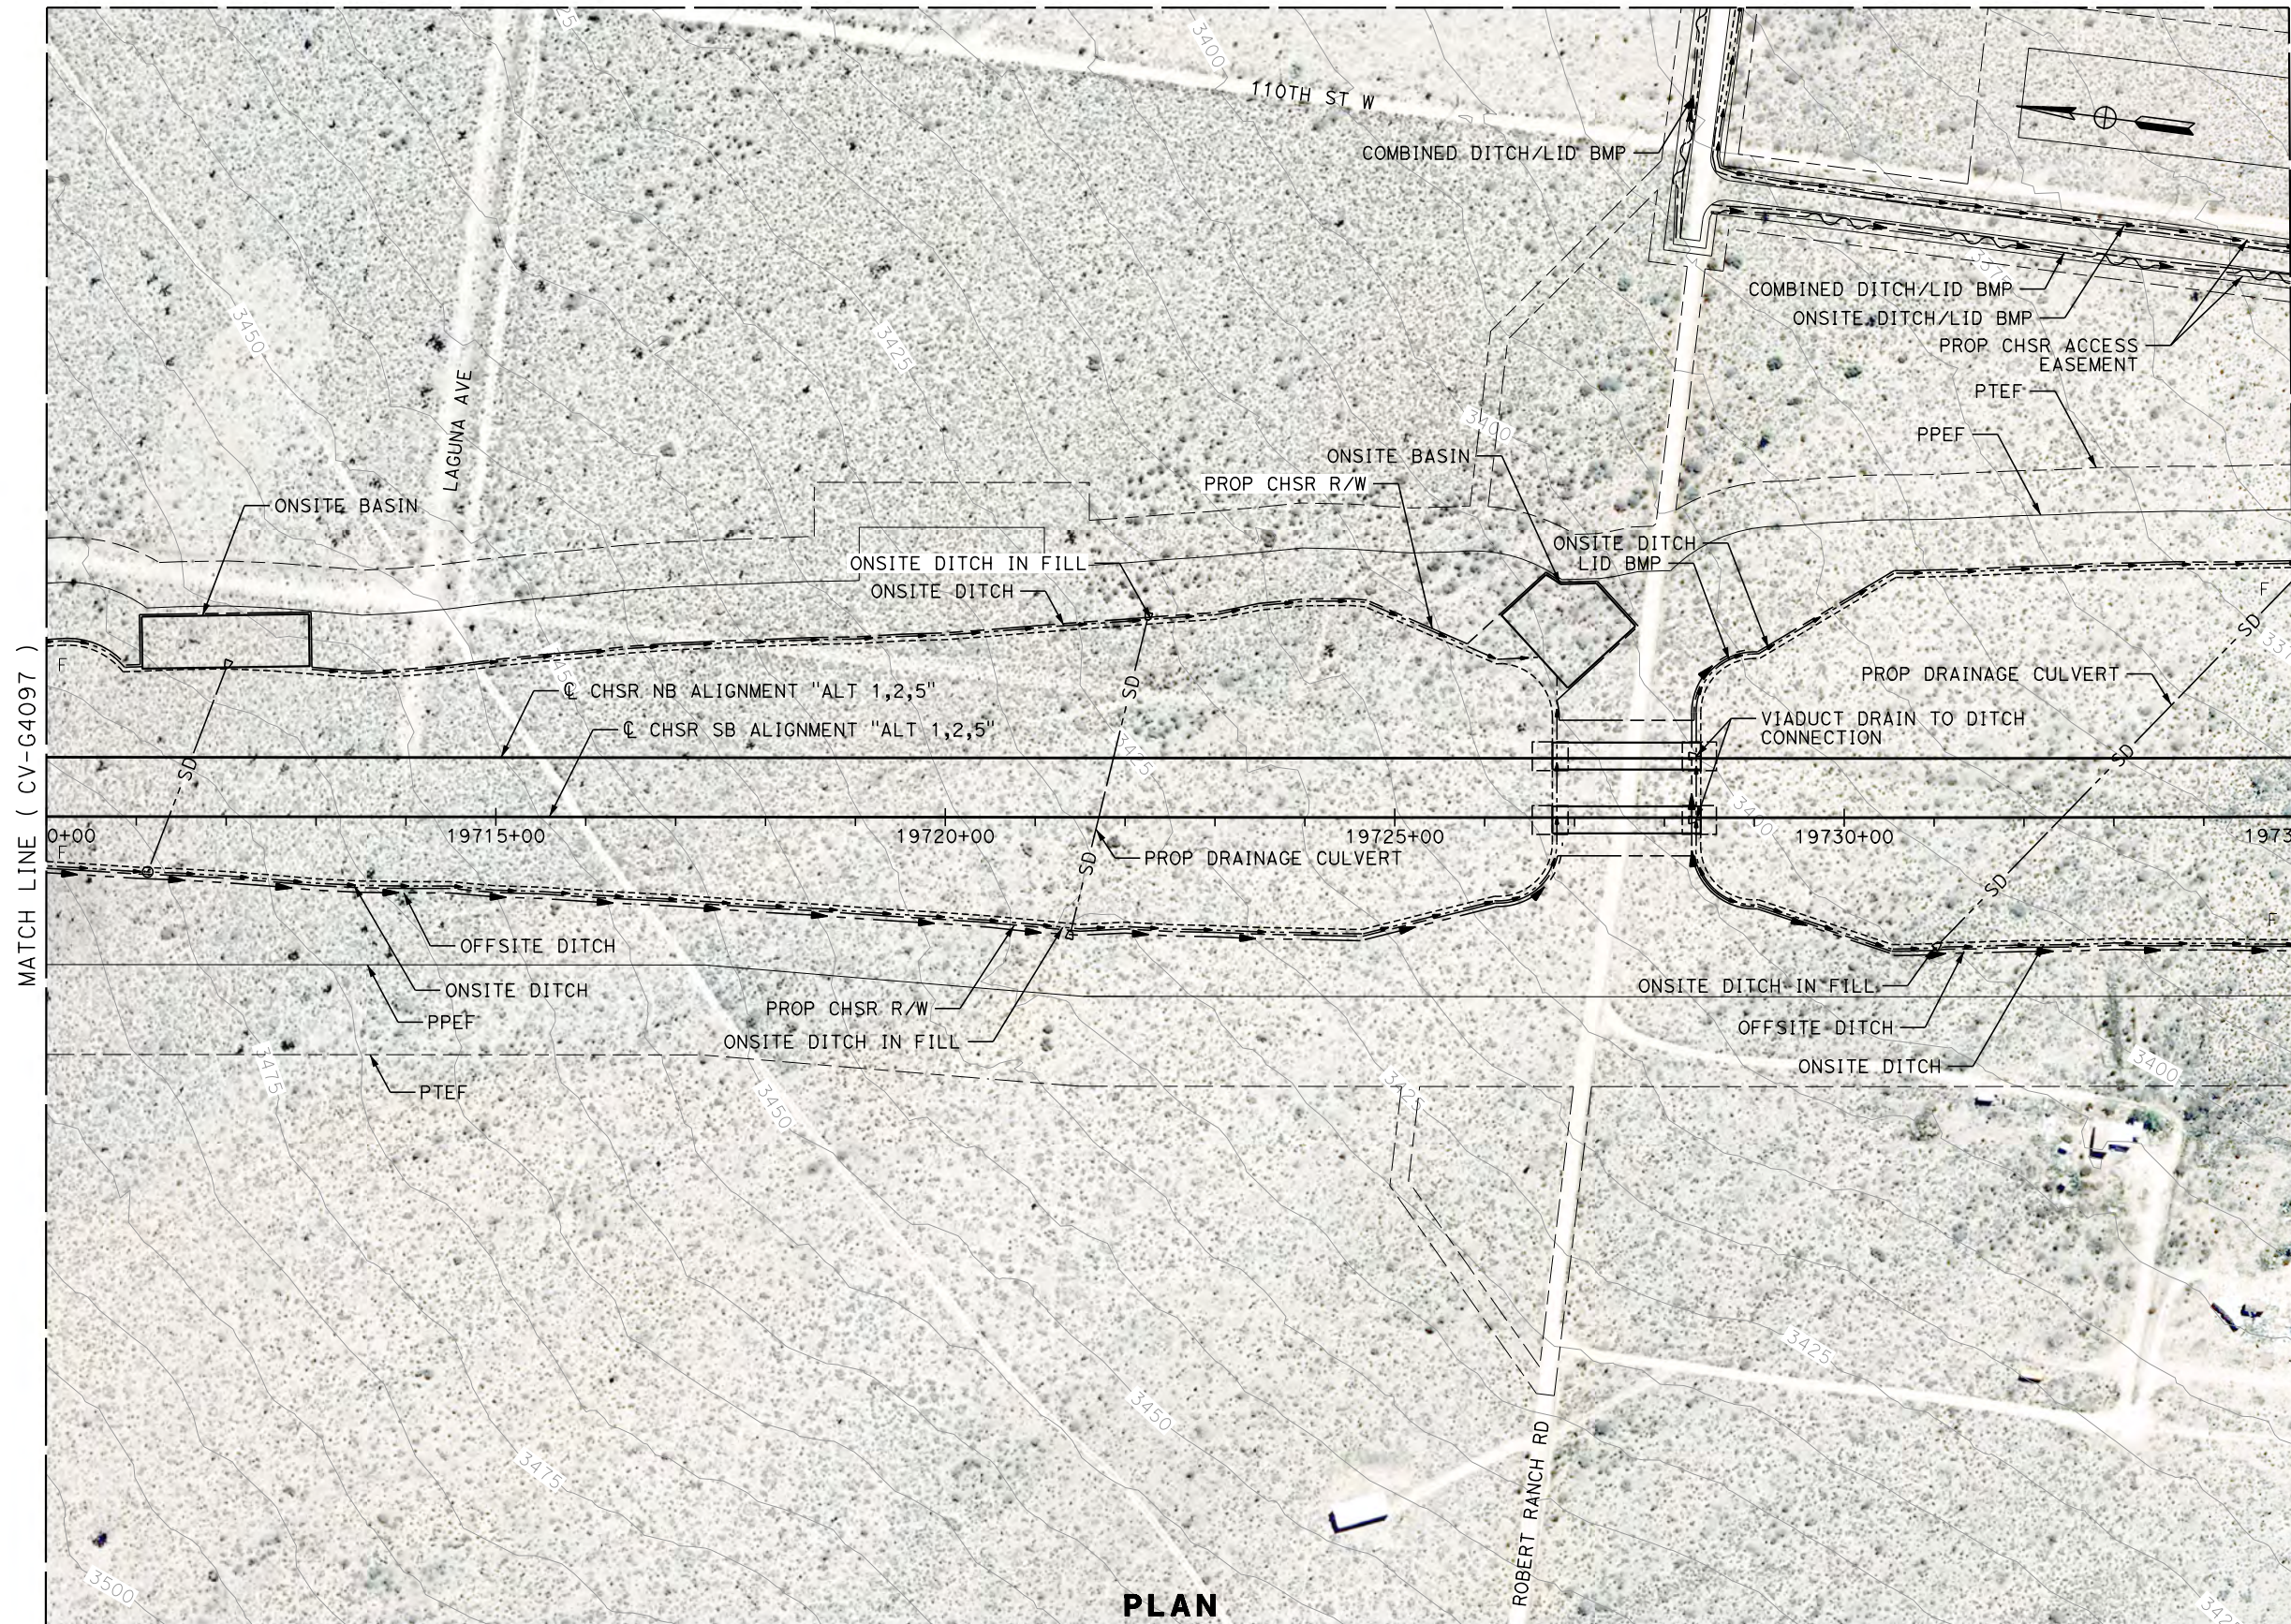

MATCH LINE (CV-G4097)

MATCH LINE (CV-G4099)

PLAN

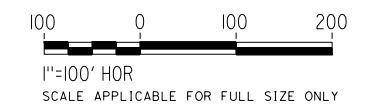

REV	DATE	BY	CHK	APP	DESCRIPTION

DESIGNED BY
R. KRAFT
DRAWN BY
A. CAROLINO
CHECKED BY
G. CAMPBELL
IN CHARGE
S. SMITH
DATE
10/31/2017

**RECORD
PEPD
SUBMITTAL**

**NOT FOR
CONSTRUCTION**



**CALIFORNIA HIGH-SPEED RAIL PROJECT
BAKERSFIELD TO PALMDALE**

ALTERNATIVE 1,2,5
GRADING AND DRAINAGE
STA. 19710+00 TO 19735+00
PLAN

CONTRACT NO.
HSR13-44

DRAWING NO.
CV-G4098

SCALE
AS SHOWN

SHEET NO.