



11/7/2017 11:22:10 AM Projects\701206\_00\_CADD\Sheet Files\MY\BP-MY-D4046.dgn

MATCH LINE LMF STA 104+23  
SEE SHEET MY-D4045

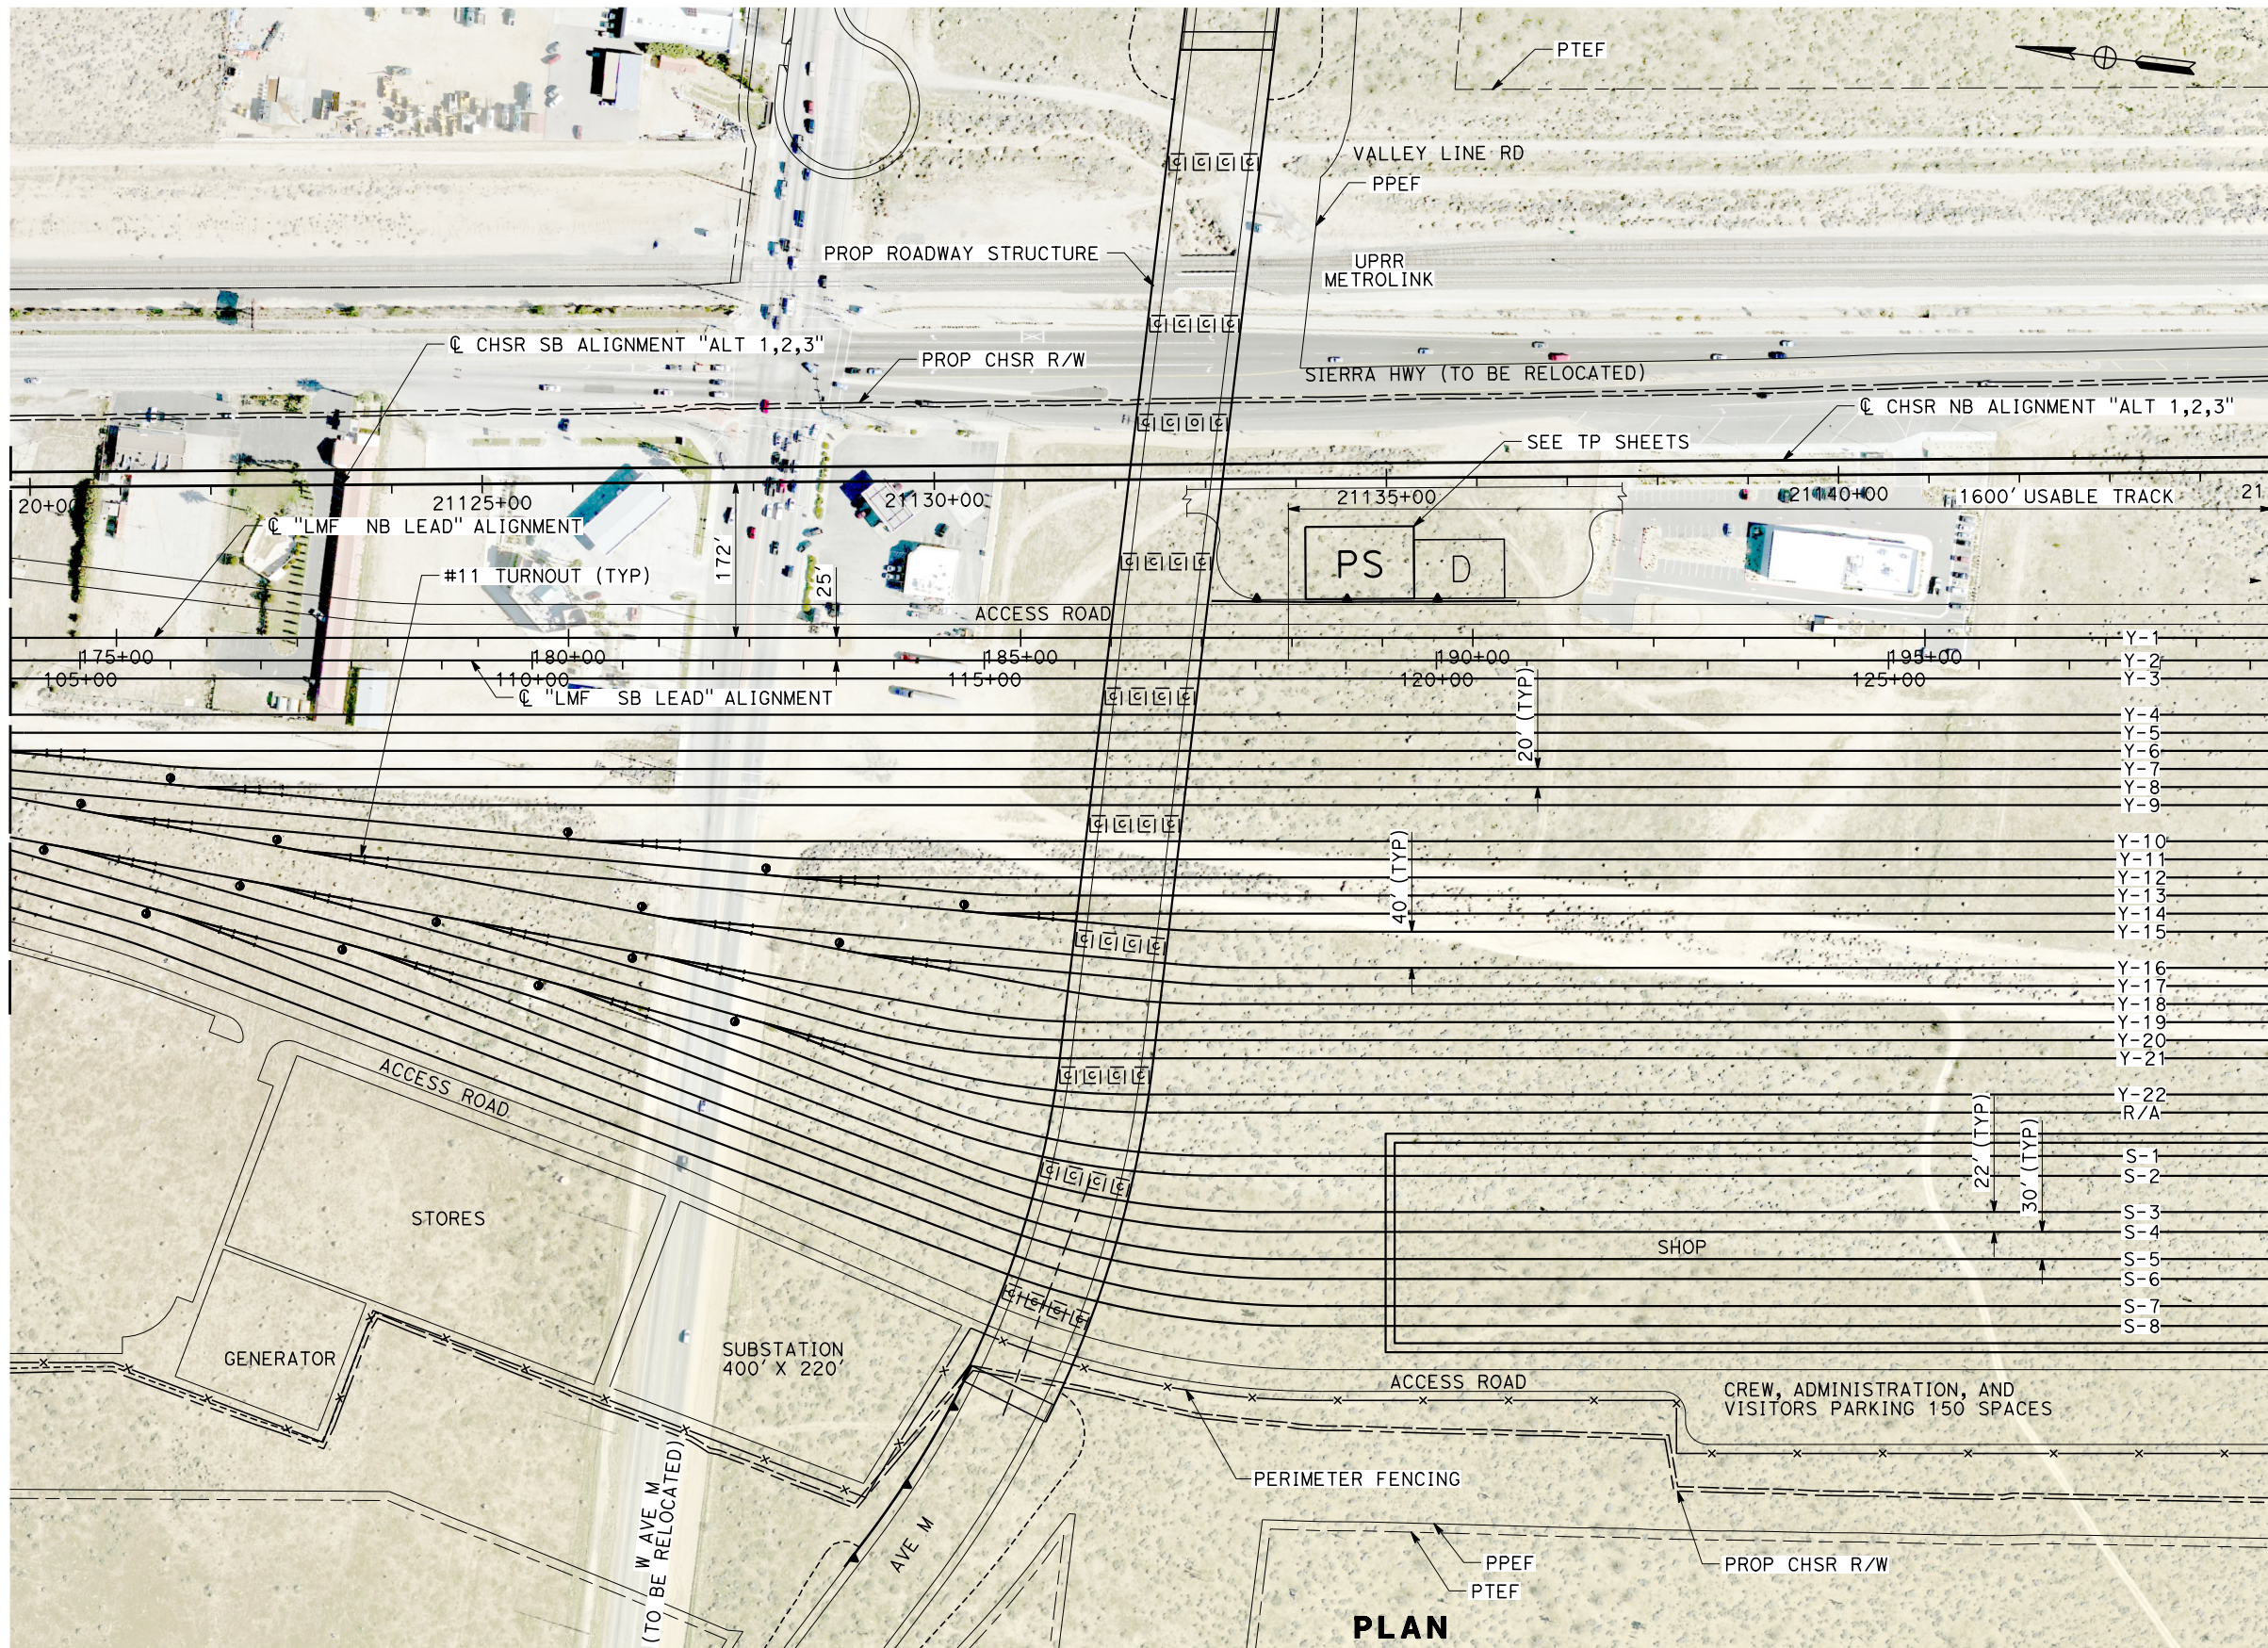

MATCH LINE LMF STA 129+23  
SEE SHEET MY-D4047

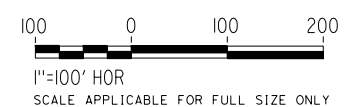

REV	DATE	BY	CHK	APP	DESCRIPTION

DESIGNED BY  
**S. LANDOLT**  
DRAWN BY  
**J. MEREDITH**  
CHECKED BY  
**G. CAMPBELL**  
IN CHARGE  
**S. SMITH**  
DATE  
**10/31/2017**

**RECORD  
PEPD  
SUBMITTAL**

**NOT FOR  
CONSTRUCTION**

**TYLIN INTERNATIONAL**



**CALIFORNIA HIGH-SPEED RAIL PROJECT  
BAKERSFIELD TO PALMDALE**

ALTERNATIVE 1,2,3  
MAINTENANCE FACILITY  
LMF - LANCASTER  
PLAN SHEET 5 OF 9

CONTRACT NO.  
**HSR13-44**

DRAWING NO.  
**MY-D4046**


SCALE  
**AS SHOWN**

SHEET NO.


11/7/2017 11:22:17 AM Projects\701206.00\_CADD\Sheet Files\MY-BP-MY-D4047.dgn

MATCH LINE LMF STA 129+23  
SEE SHEET MY-D4046

MATCH LINE LMF STA 154+23  
SEE SHEET MY-D4048

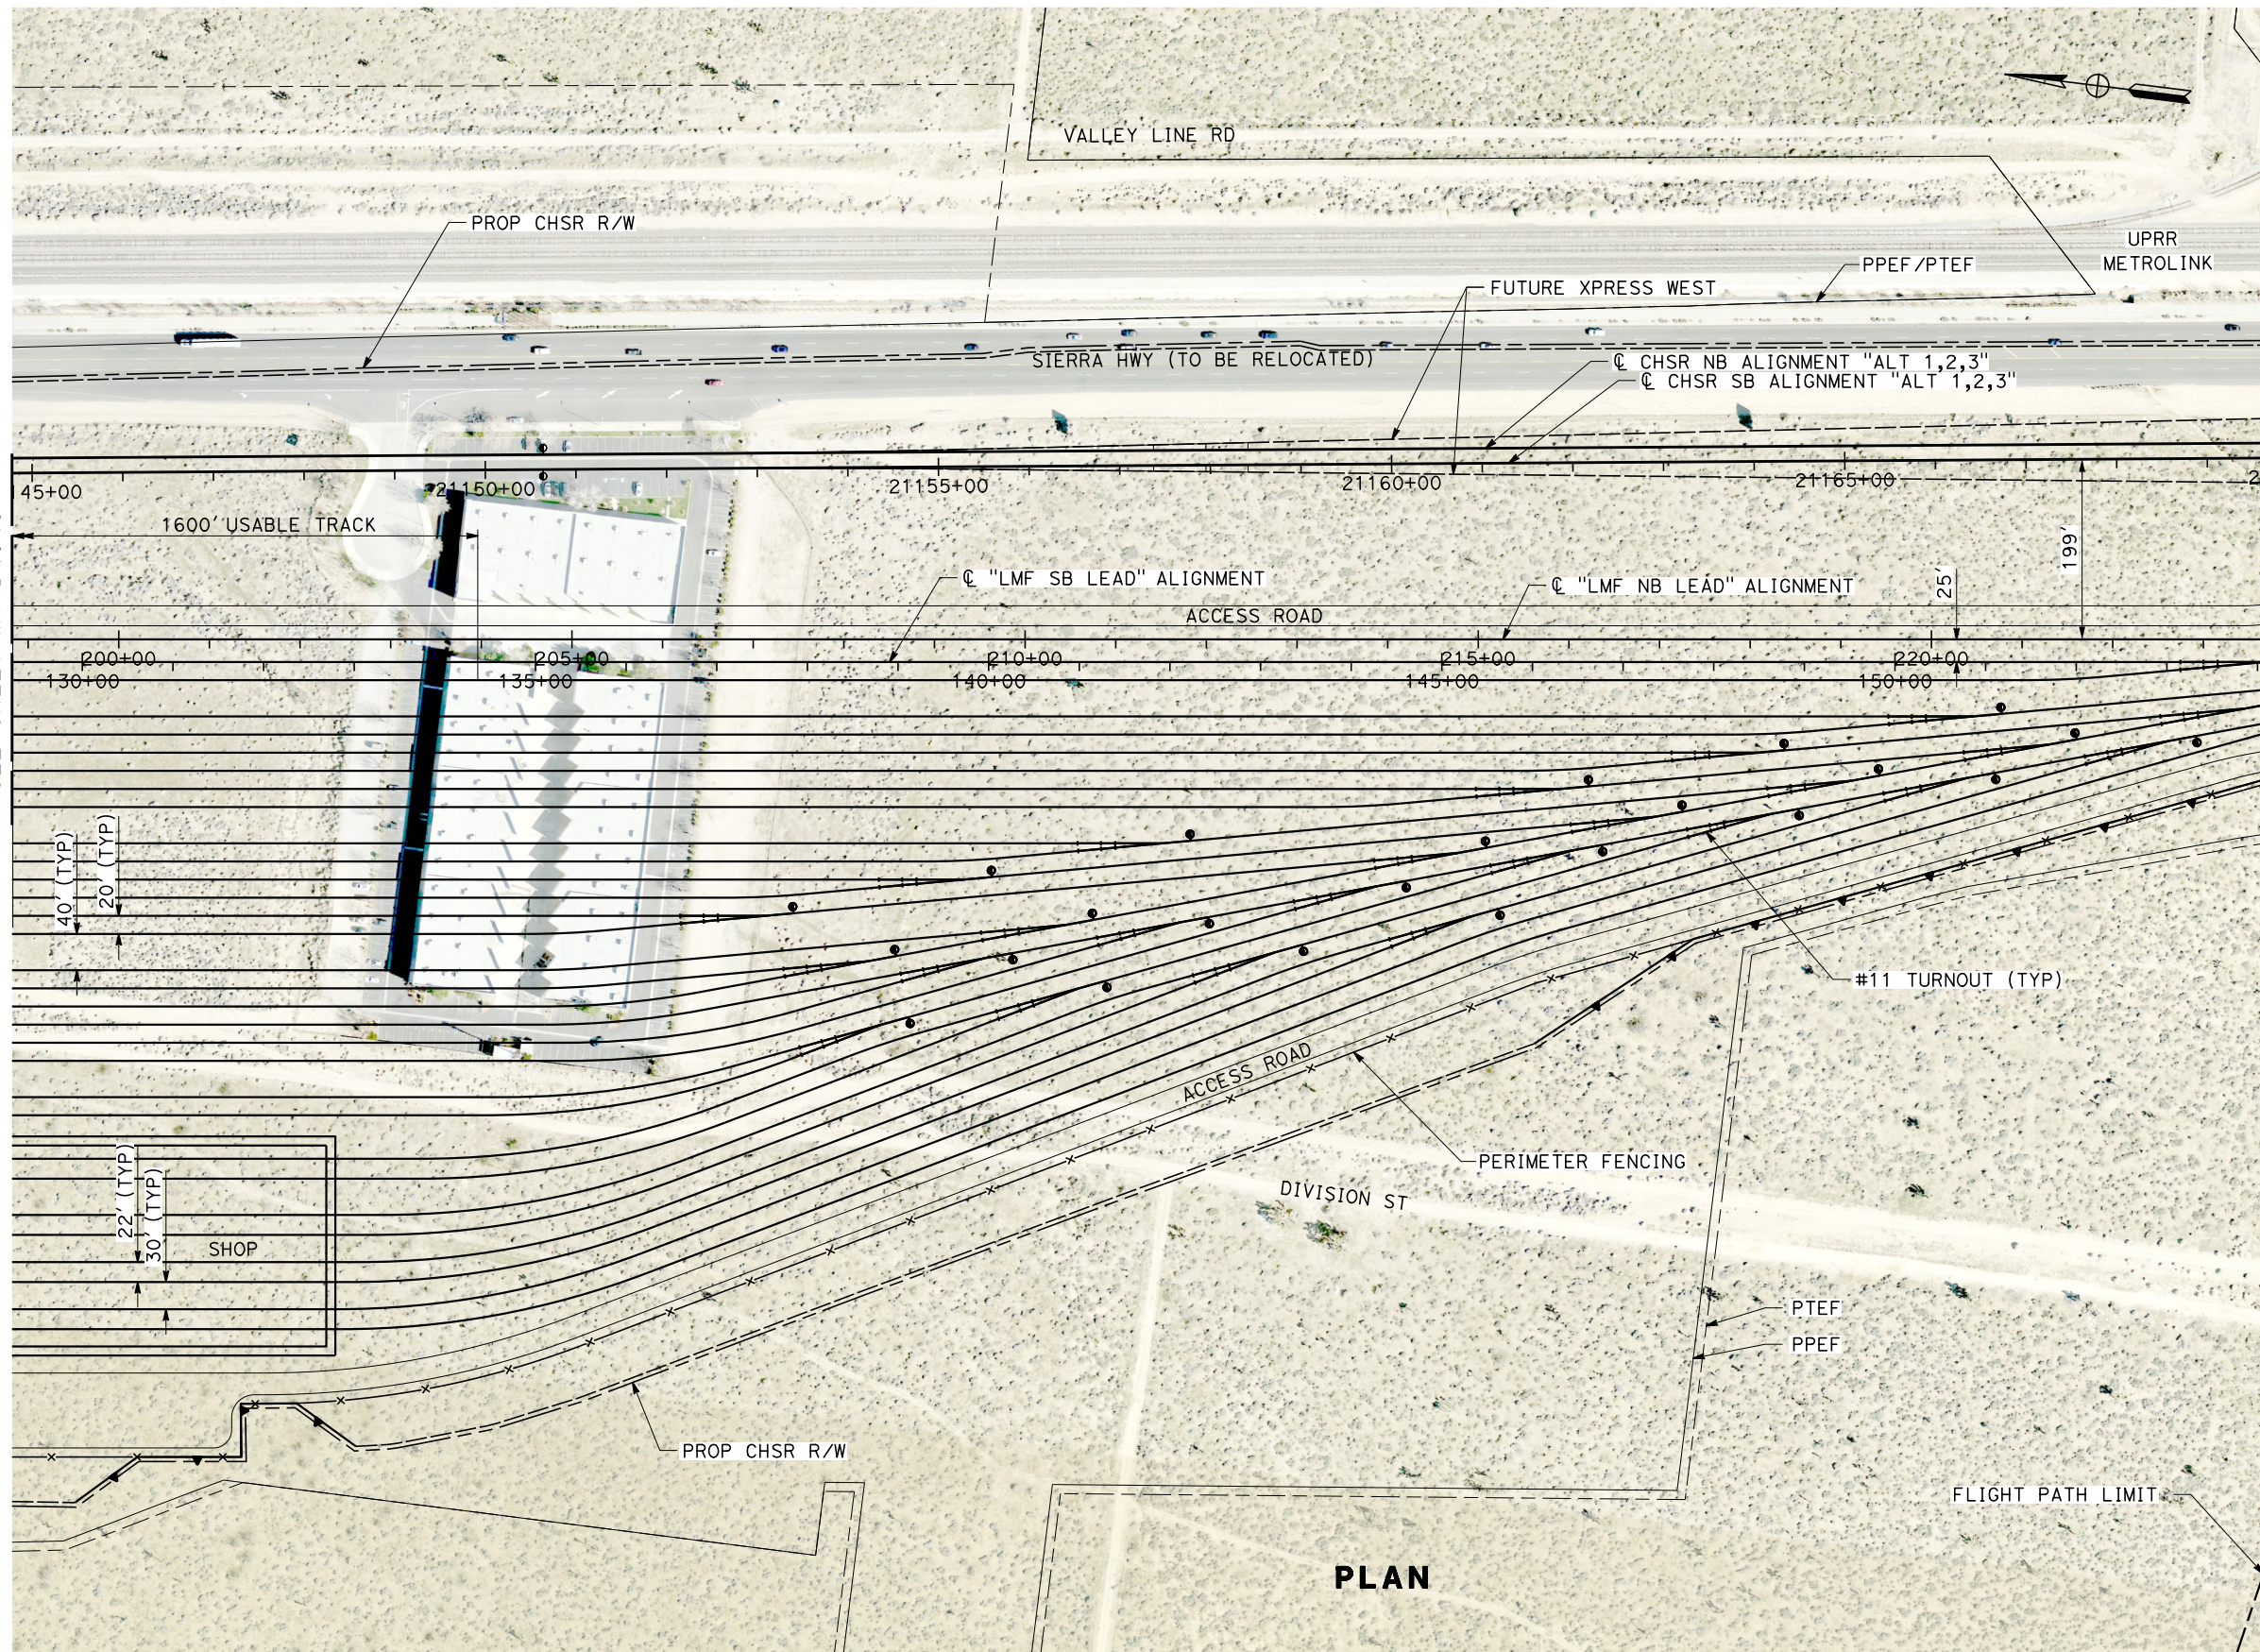

PLAN

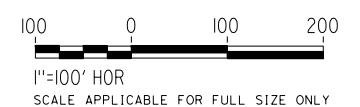

REV	DATE	BY	CHK	APP	DESCRIPTION

DESIGNED BY  
**S. LANDOLT**  
DRAWN BY  
**J. MEREDITH**  
CHECKED BY  
**G. CAMPBELL**  
IN CHARGE  
**S. SMITH**  
DATE  
**10/31/2017**

**RECORD  
PEPD  
SUBMITTAL**

**NOT FOR  
CONSTRUCTION**



**CALIFORNIA HIGH-SPEED RAIL PROJECT  
BAKERSFIELD TO PALMDALE**


ALTERNATIVE 1,2,3  
MAINTENANCE FACILITY  
LMF - LANCASTER  
PLAN SHEET 6 OF 9

CONTRACT NO.  
HSR13-44  
DRAWING NO.  
MY-D4047  
SCALE  
AS SHOWN  
SHEET NO.


11/7/2017 11:23:10 AM Projects\701206.00\_CHSRBP\00\_CADD\Sheet Files\MY-BP-MY-D4048.dgn

MATCH LINE LMF STA 154+23  
SEE SHEET MY-D4047

MATCH LINE LMF STA 179+23  
SEE SHEET MY-D4049

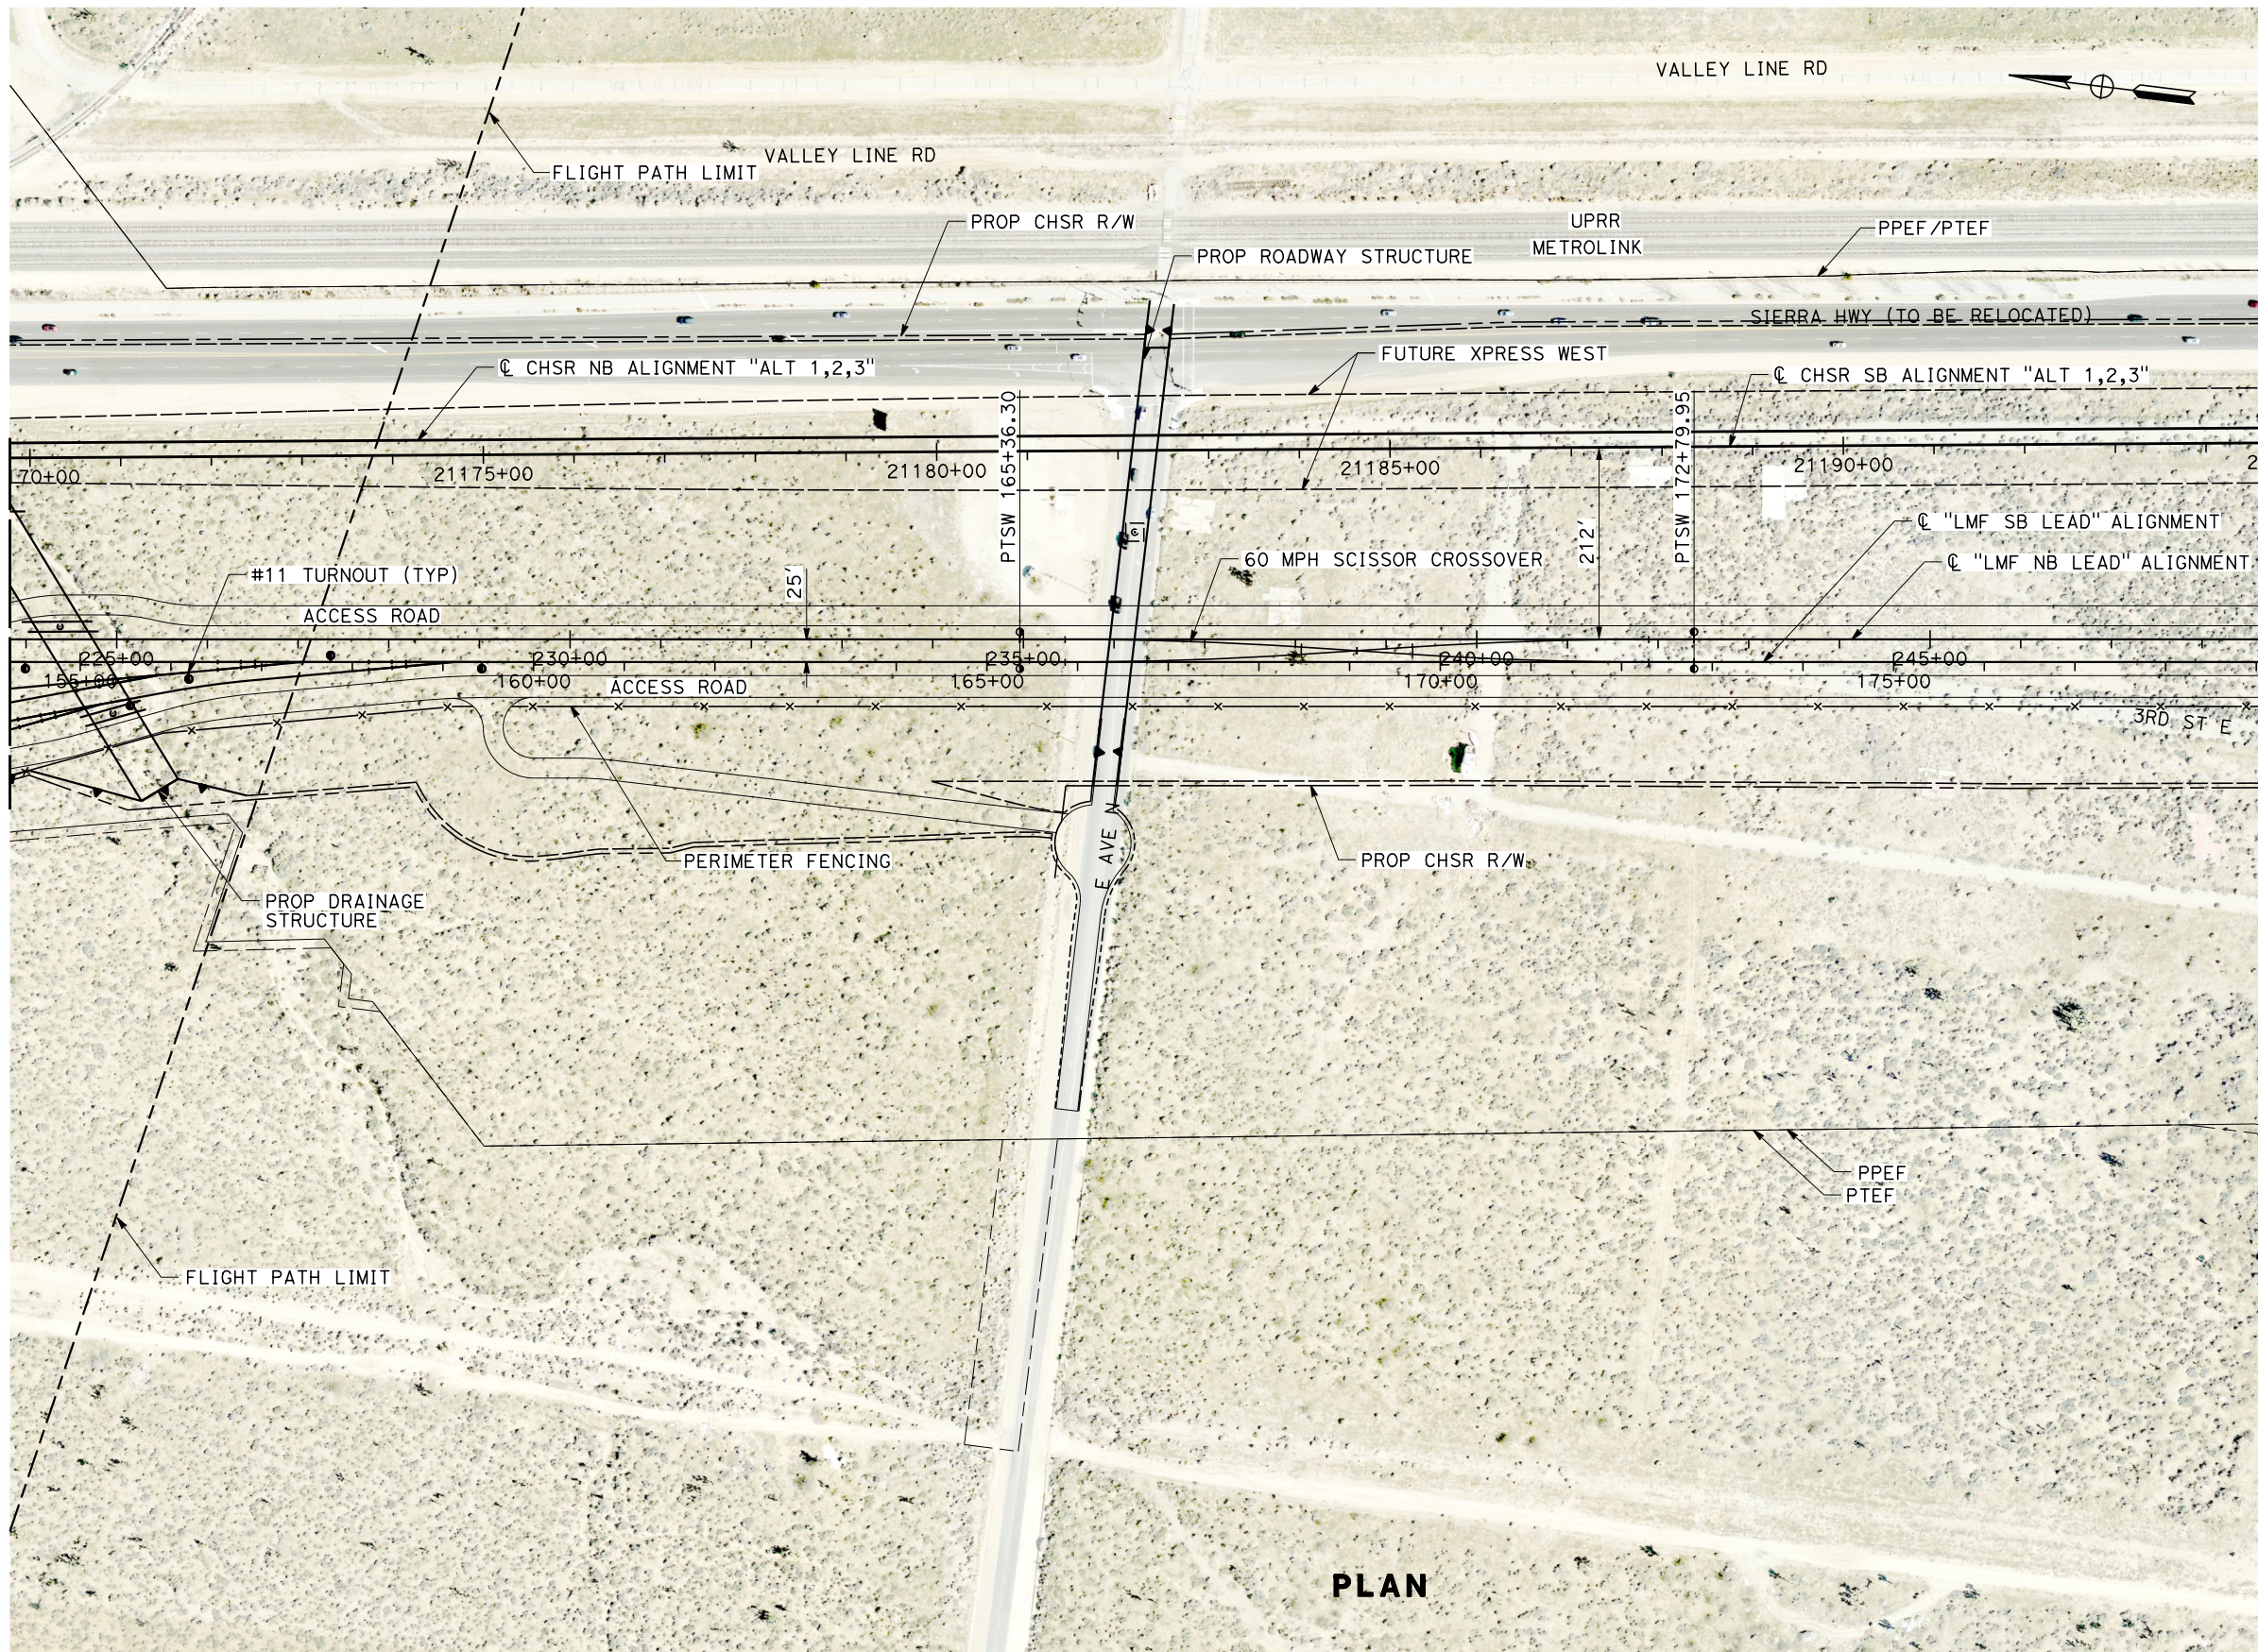

PLAN

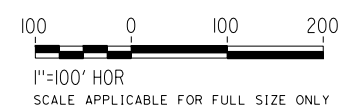

REV	DATE	BY	CHK	APP	DESCRIPTION

DESIGNED BY  
**S. LANDOLT**  
DRAWN BY  
**J. MEREDITH**  
CHECKED BY  
**G. CAMPBELL**  
IN CHARGE  
**S. SMITH**  
DATE  
**10/31/2017**

**RECORD  
PEPD  
SUBMITTAL**

**NOT FOR  
CONSTRUCTION**




**CALIFORNIA HIGH-SPEED RAIL PROJECT  
BAKERSFIELD TO PALMDALE**

ALTERNATIVE 1,2,3  
MAINTENANCE FACILITY  
LMF - LANCASTER  
PLAN SHEET 7 OF 9


CONTRACT NO.  
HSR13-44  
DRAWING NO.  
MY-D4048  
SCALE  
AS SHOWN  
SHEET NO.

11/7/2017 11:43:51 AM Projects\701206.00\_CADD\Sheet Files\MY-BP-MY-D4049.dgn

MATCH LINE LMF STA 179+23  
SEE SHEET MY-D4048

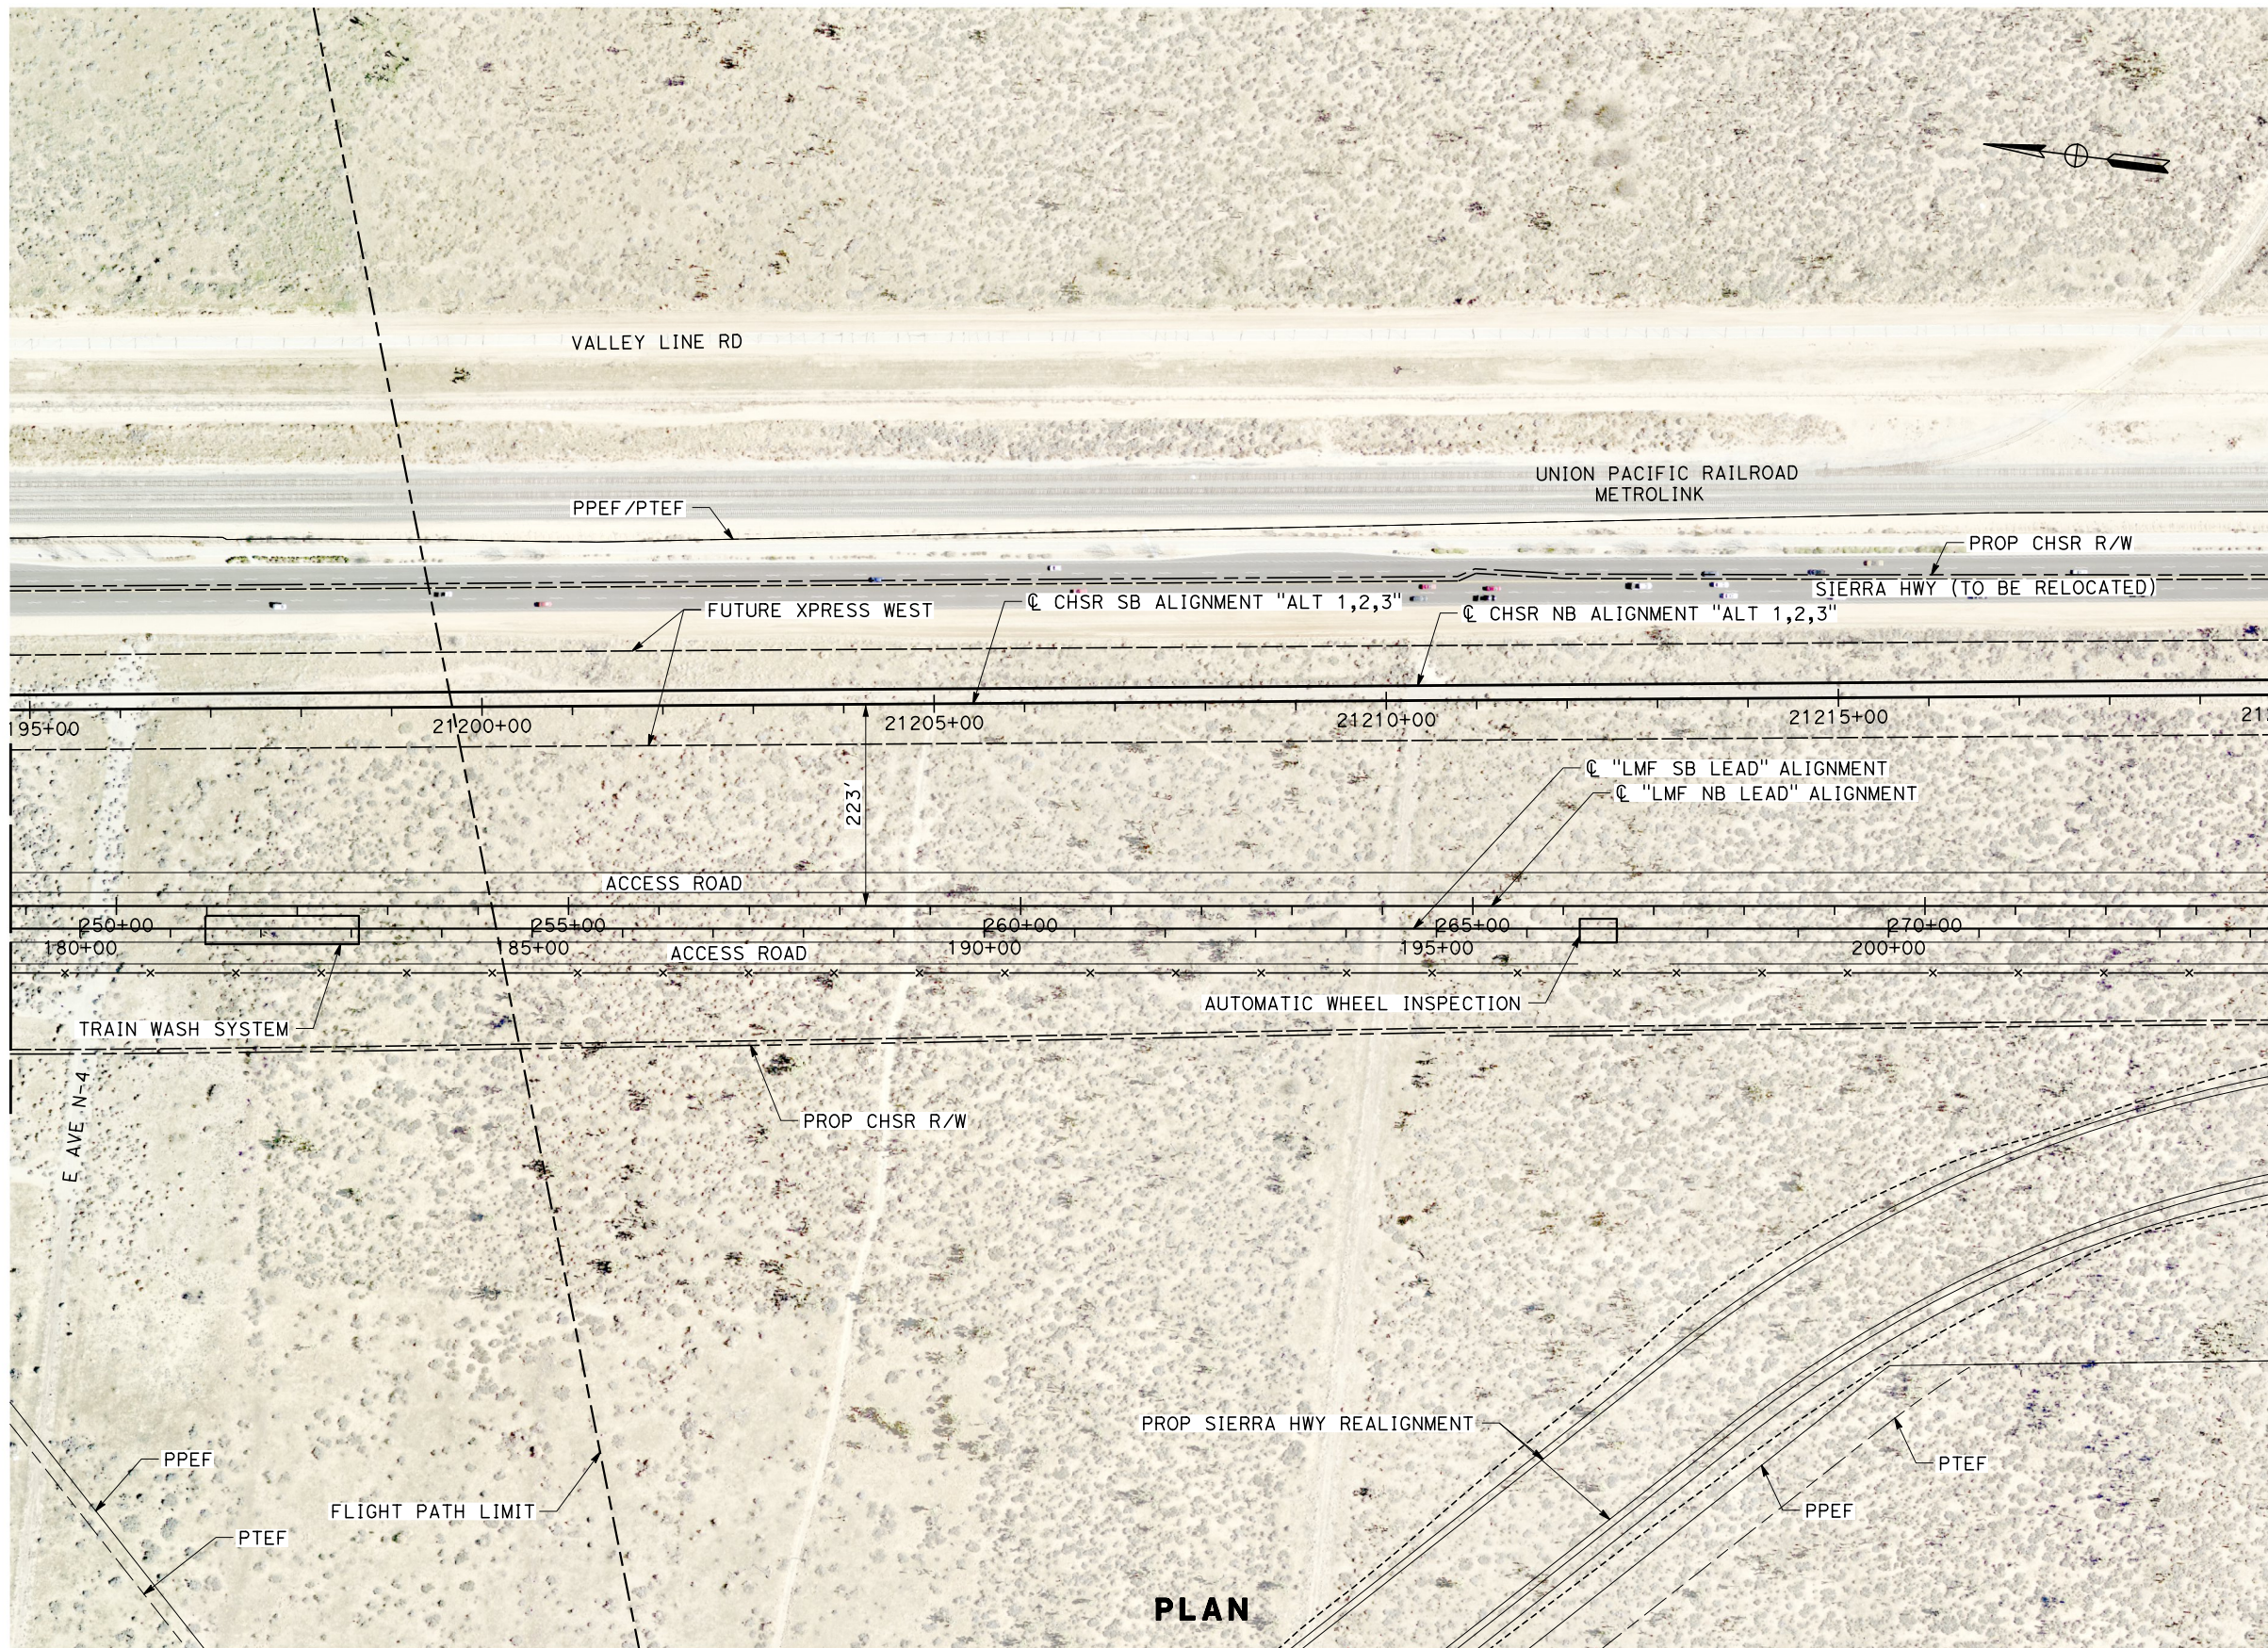

MATCH LINE LMF STA 204+23  
SEE SHEET MY-D4050

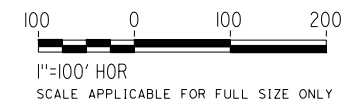

REV	DATE	BY	CHK	APP	DESCRIPTION

DESIGNED BY  
**S. LANDOLT**  
DRAWN BY  
**J. MEREDITH**  
CHECKED BY  
**G. CAMPBELL**  
IN CHARGE  
**S. SMITH**  
DATE  
**10/31/2017**

**RECORD  
PEPD  
SUBMITTAL**

**NOT FOR  
CONSTRUCTION**



**CALIFORNIA HIGH-SPEED RAIL PROJECT  
BAKERSFIELD TO PALMDALE**

ALTERNATIVE 1,2,3  
MAINTENANCE FACILITY  
LMF - LANCASTER  
PLAN SHEET 8 OF 9

CONTRACT NO.  
**HSR13-44**


DRAWING NO.  
**MY-D4049**

SCALE  
**AS SHOWN**


SHEET NO.

11/7/2017 11:27:08 AM Projects\701206.00\_CADD\Sheet Files\MY-BP-MY-D4050.dgn

MATCH LINE LMF STA 204+23  
SEE SHEET MY-D4049

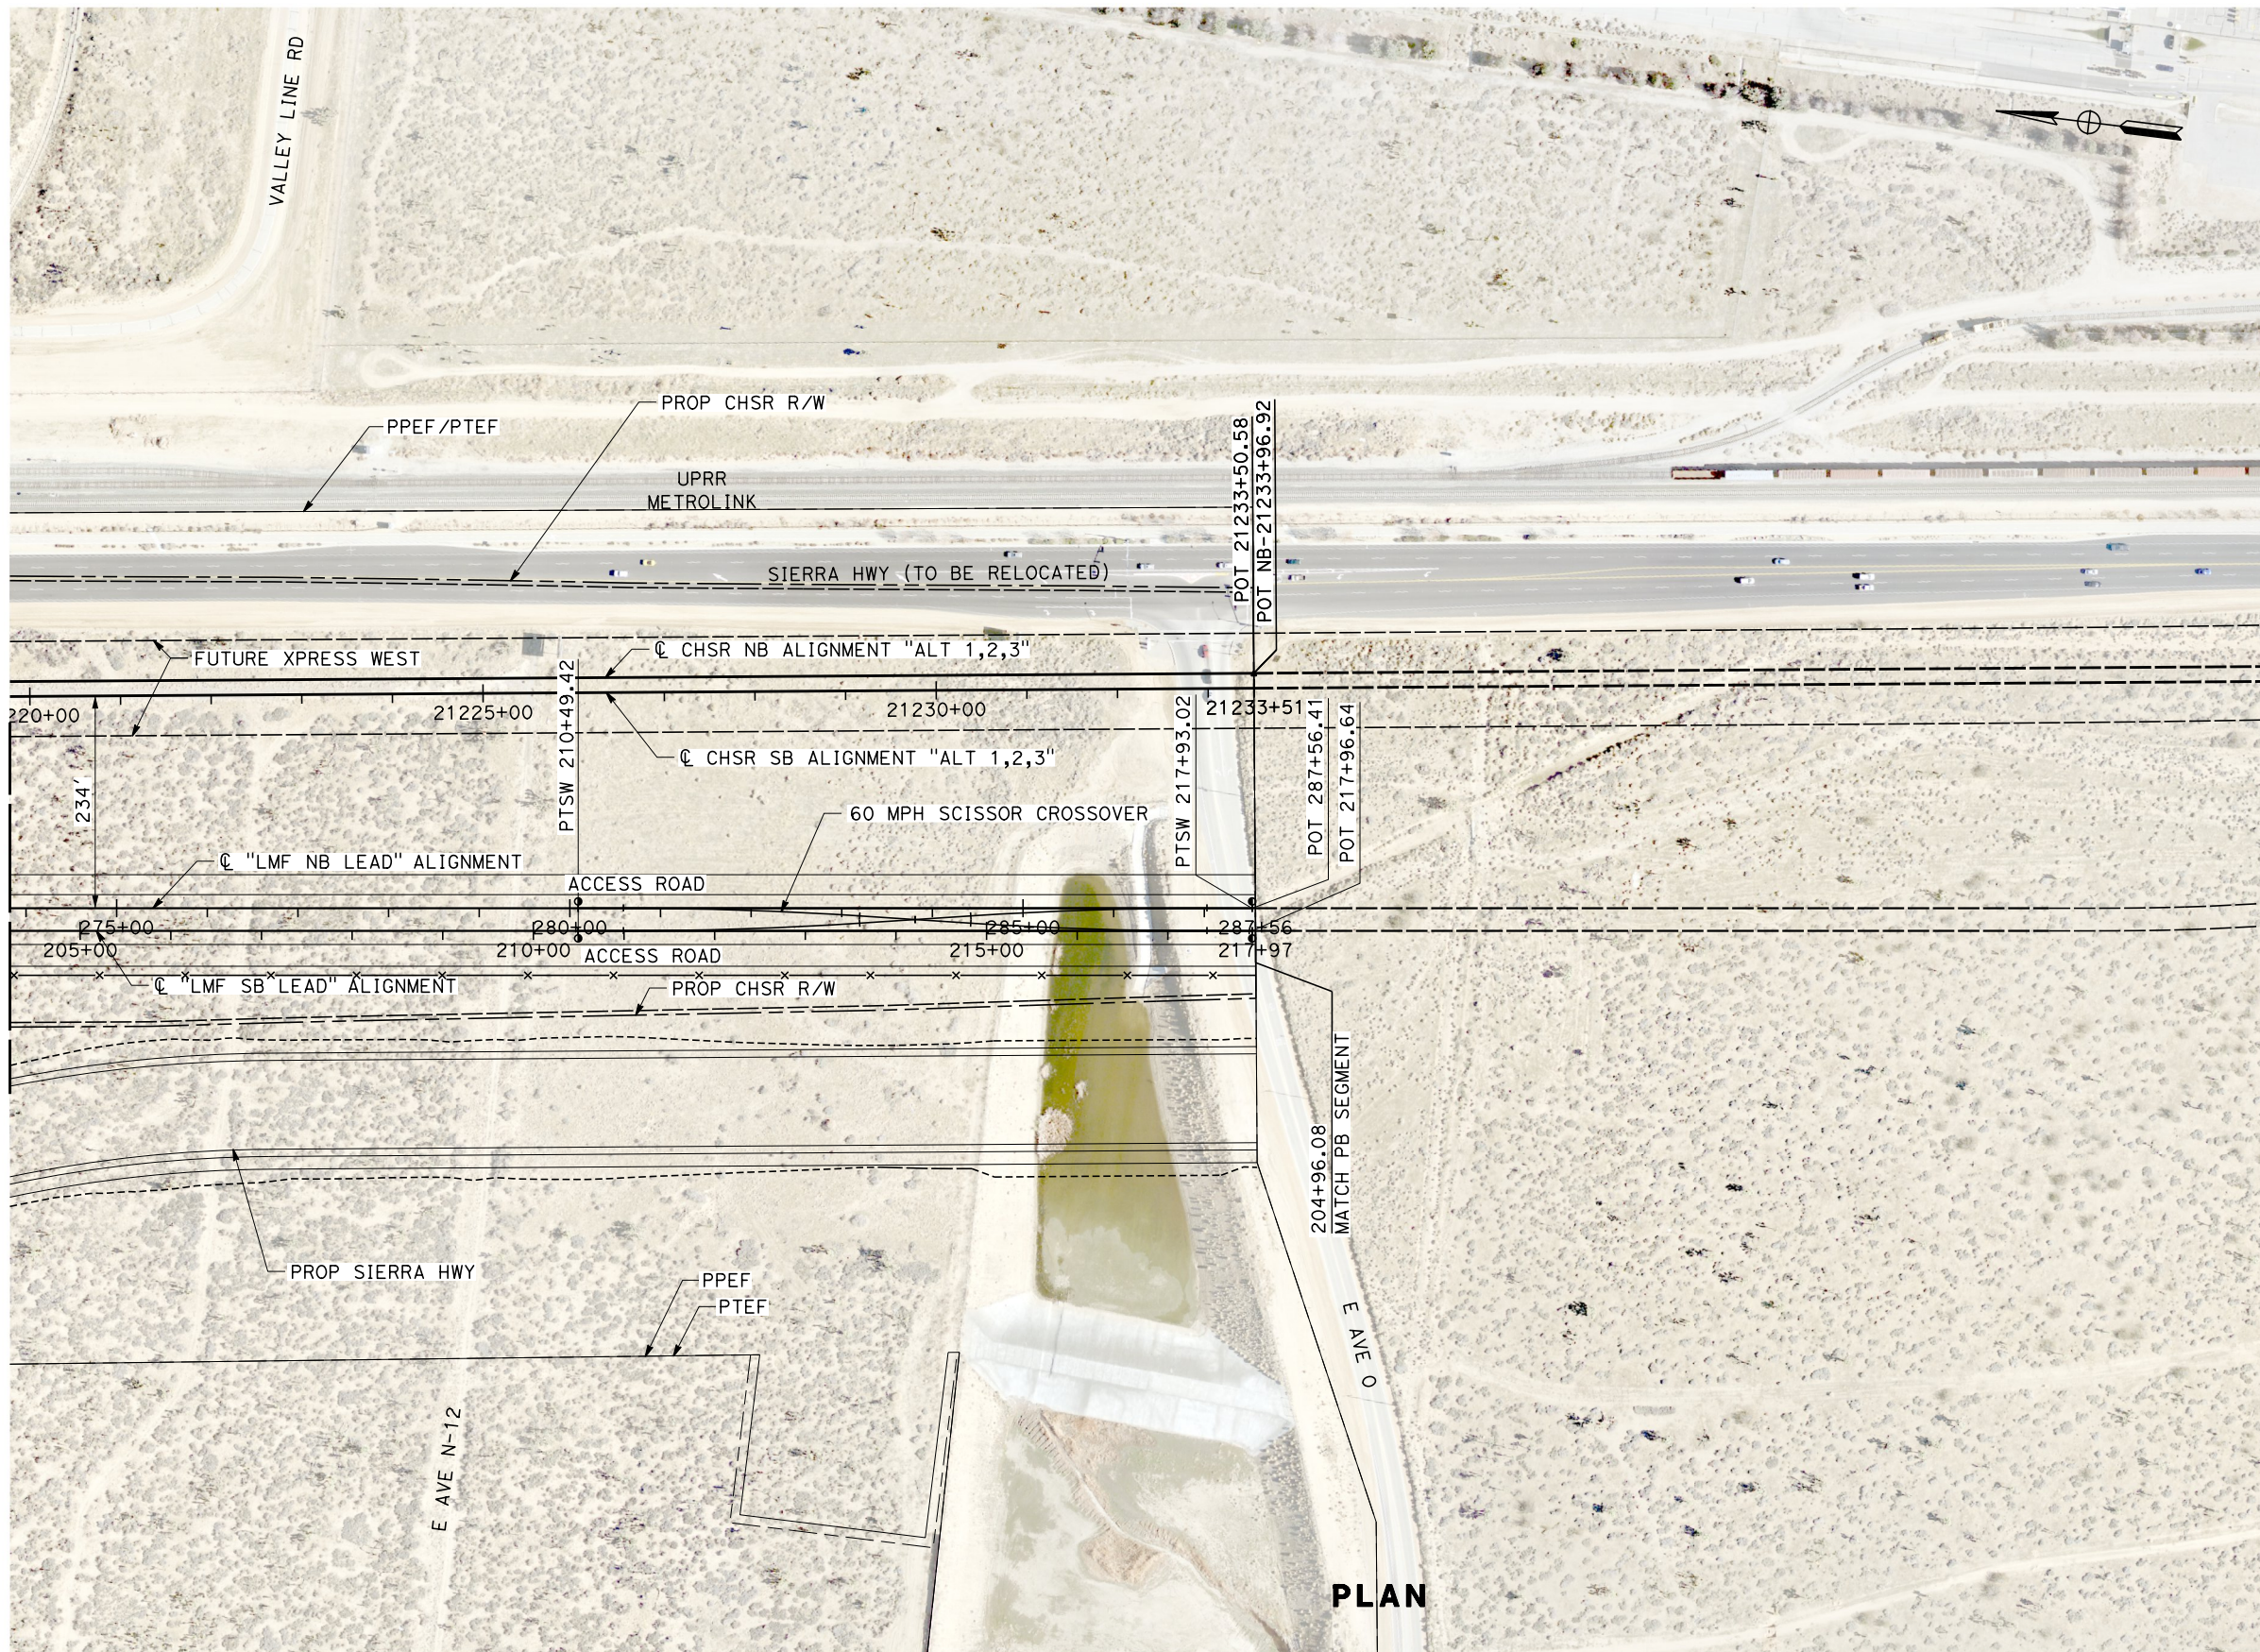

PLAN

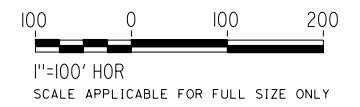

REV	DATE	BY	CHK	APP	DESCRIPTION

DESIGNED BY  
**S. LANDOLT**  
DRAWN BY  
**J. MEREDITH**  
CHECKED BY  
**G. CAMPBELL**  
IN CHARGE  
**S. SMITH**  
DATE  
**10/31/2017**

**RECORD  
PEPD  
SUBMITTAL**

**NOT FOR  
CONSTRUCTION**




**CALIFORNIA HIGH-SPEED RAIL PROJECT  
BAKERSFIELD TO PALMDALE**

ALTERNATIVE 1,2,3  
MAINTENANCE FACILITY  
LMF - LANCASTER  
PLAN SHEET 9 OF 9

CONTRACT NO.  
HSR13-44  
DRAWING NO.  
MY-D4050  
SCALE  
AS SHOWN  
SHEET NO.

11/7/2017 11:28:35 AM Projects\701206\_00\_CHSRBP\00\_CADD\Sheet\_Files\MY-BP-MY-D4052.dgn

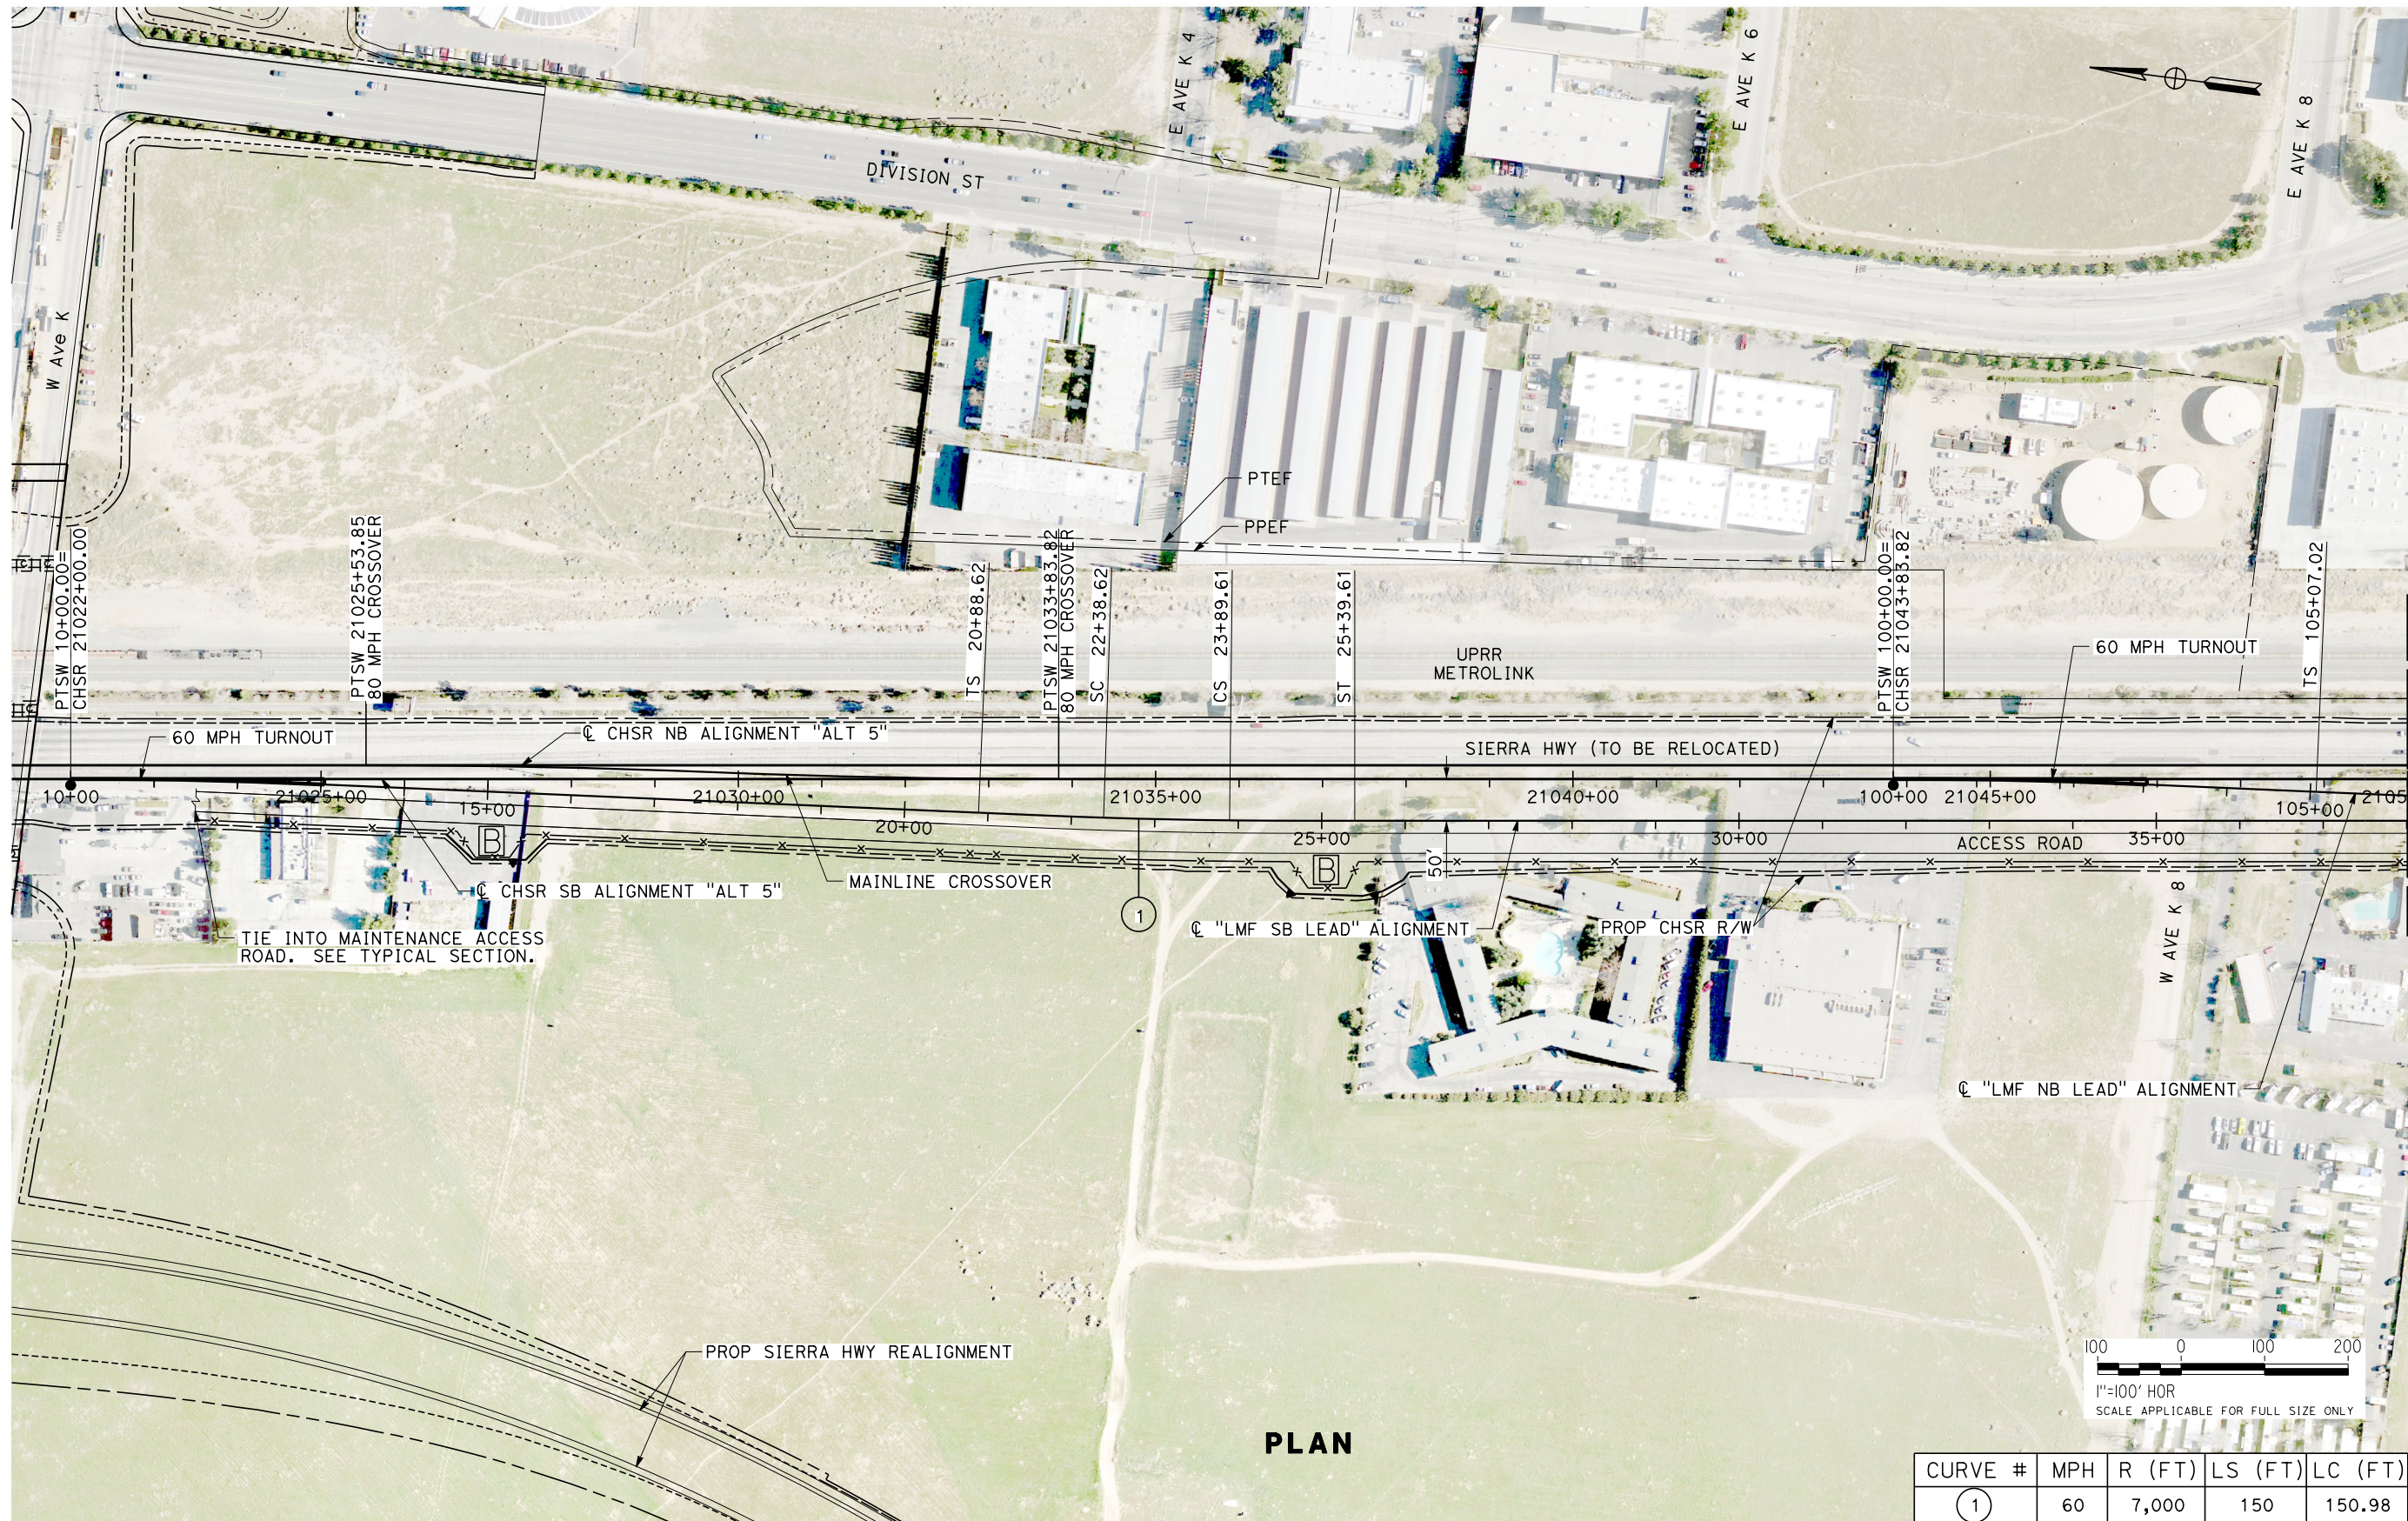

PLAN

CURVE #	MPH	R (FT)	LS (FT)	LC (FT)
1	60	7,000	150	150.98

MATCH LINE LMF STA 38+00  
SEE SHEET MY-D4053

REV	DATE	BY	CHK	APP	DESCRIPTION

DESIGNED BY  
**S. LANDOLT**  
DRAWN BY  
**J. MEREDITH**  
CHECKED BY  
**G. CAMPBELL**  
IN CHARGE  
**S. SMITH**  
DATE  
**10/31/2017**

**RECORD  
PEPD  
SUBMITTAL**

**NOT FOR  
CONSTRUCTION**




**CALIFORNIA HIGH-SPEED RAIL PROJECT  
BAKERSFIELD TO PALMDALE**

ALTERNATIVE 5  
MAINTENANCE FACILITY  
LMF - LANCASTER  
PLAN SHEET 1 OF 3

CONTRACT NO.  
HSR13-44  
DRAWING NO.  
MY-D4052  
SCALE  
AS SHOWN  
SHEET NO.


11/7/2017 11:29:58 AM Projects\701206.00\_CADD\Sheet Files\MY-BP-MY-D4053.dgn

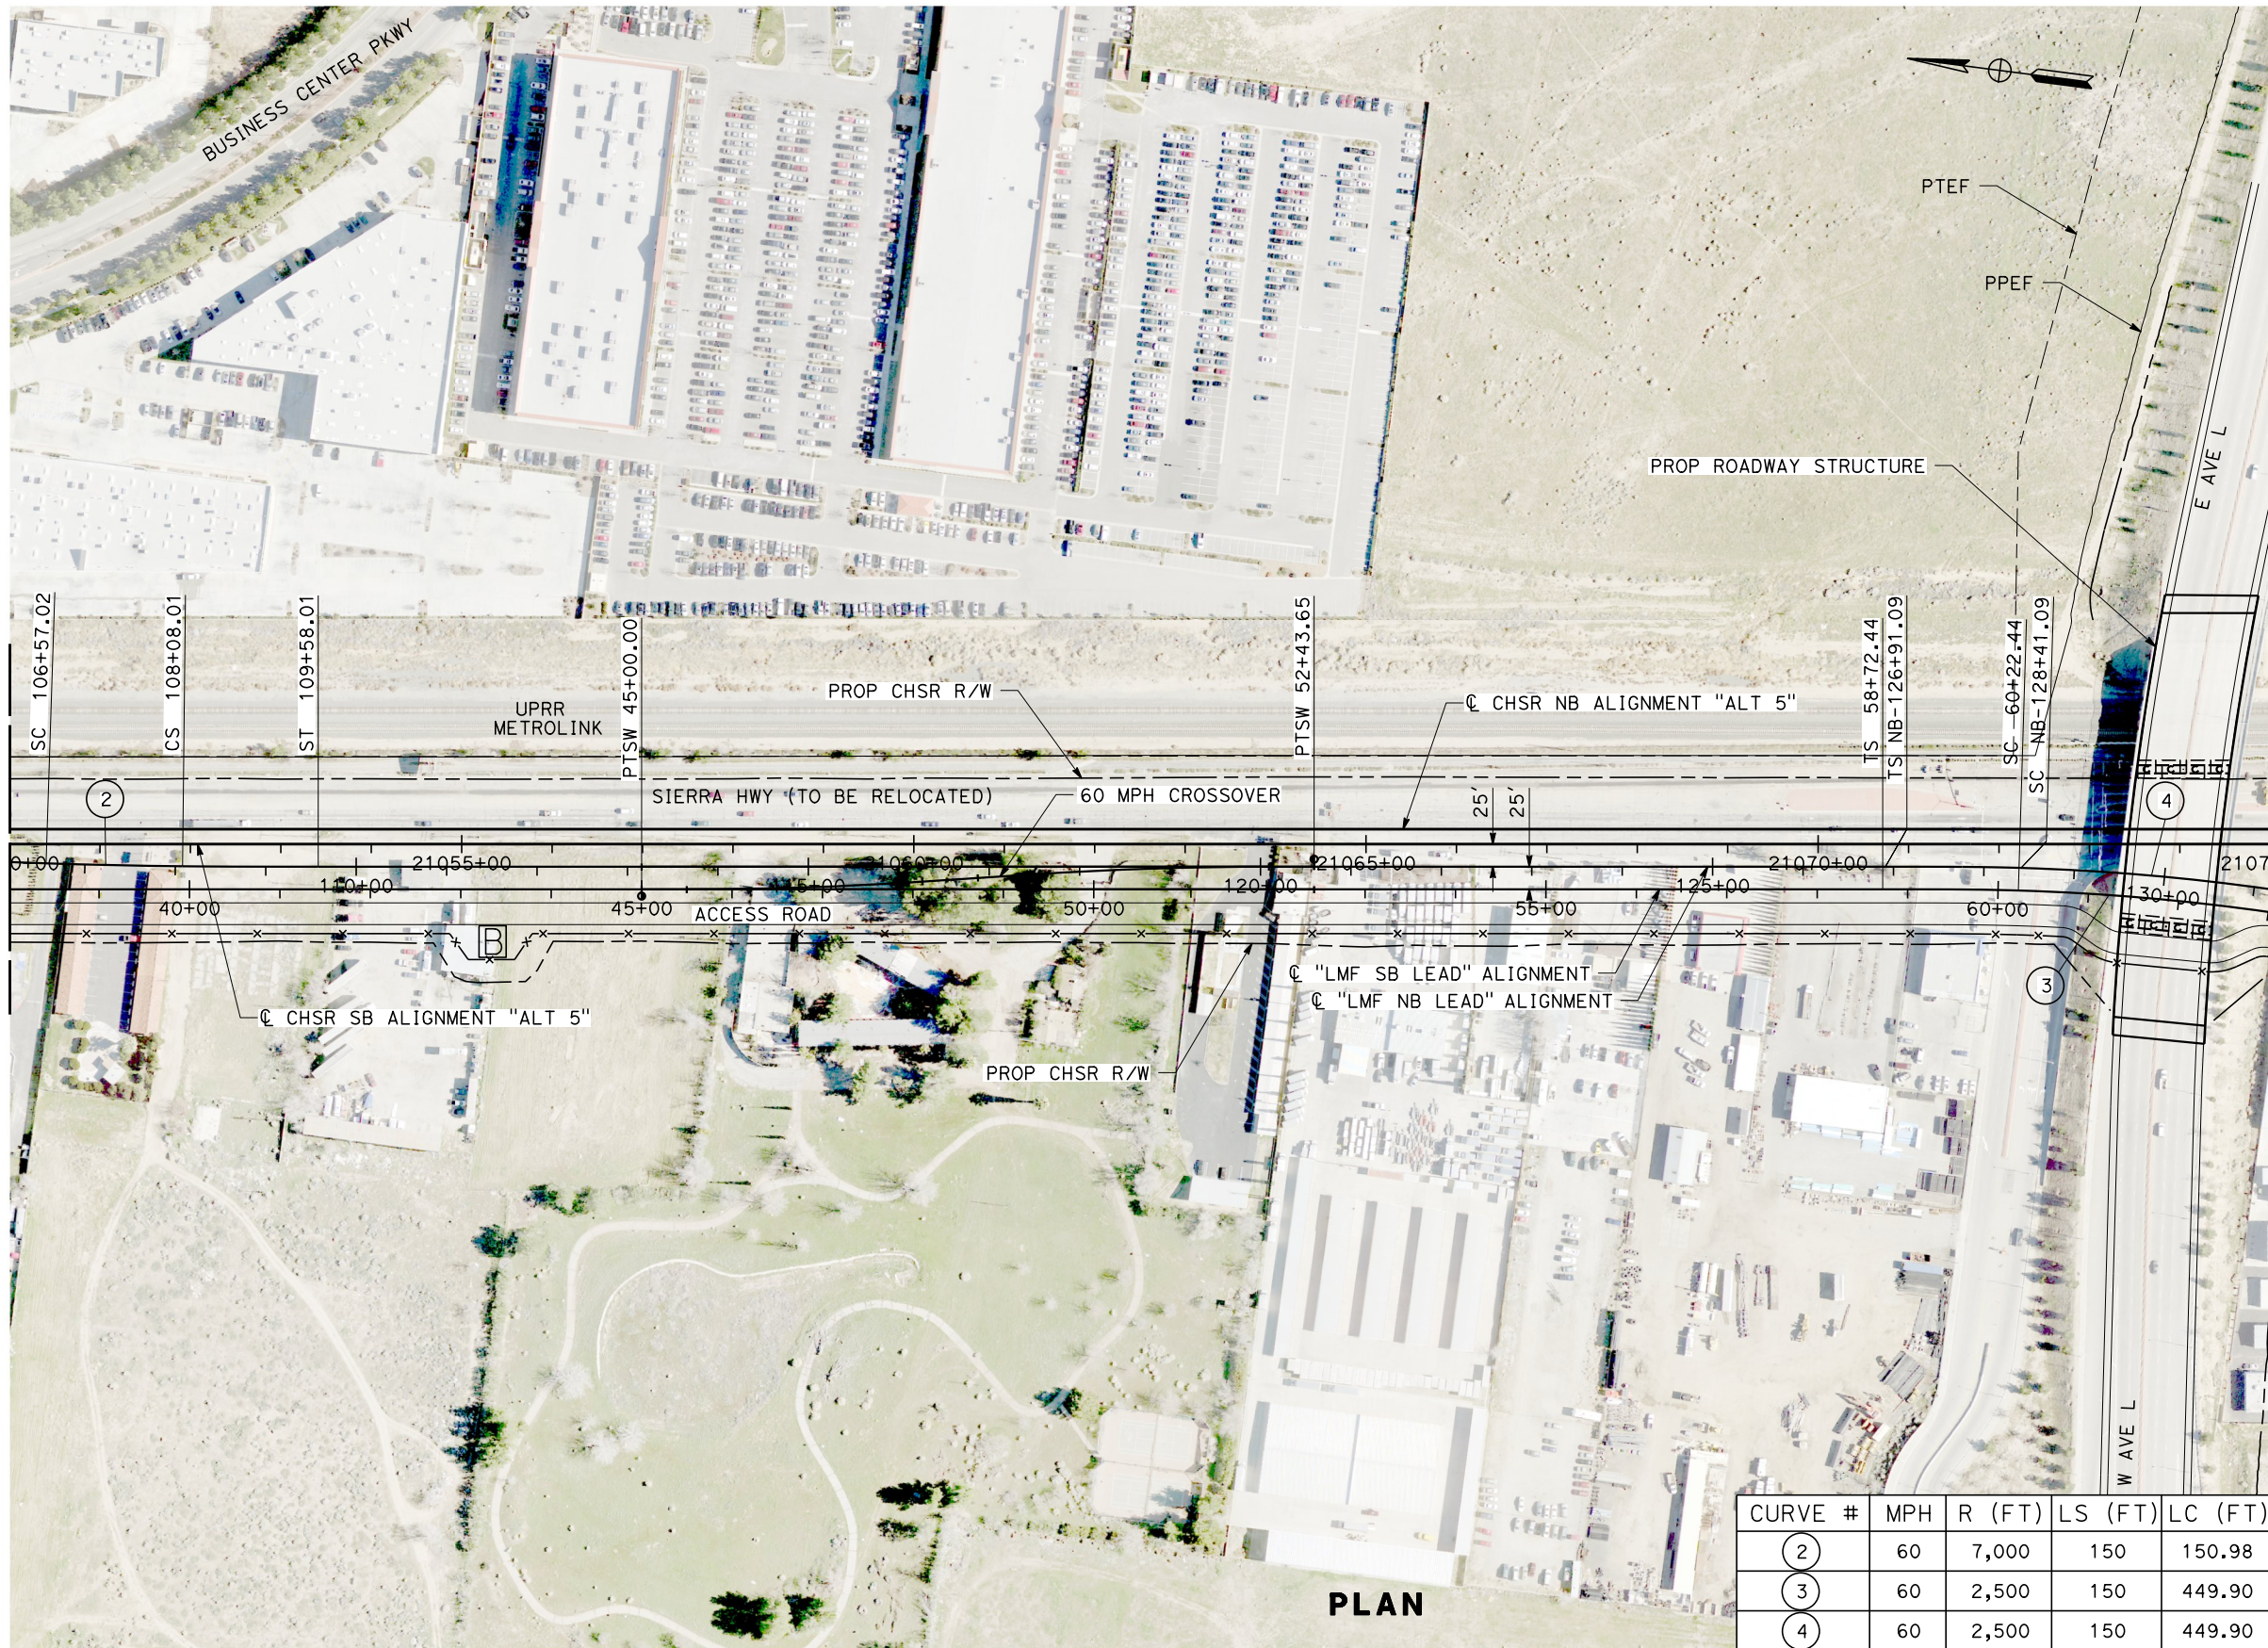

MATCH LINE LMF STA 38+00  
SEE SHEET MY-D4052

MATCH LINE LMF STA 63+03  
SEE SHEET MY-D4054

CURVE #	MPH	R (FT)	LS (FT)	LC (FT)
2	60	7,000	150	150.98
3	60	2,500	150	449.90
4	60	2,500	150	449.90

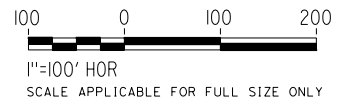

PLAN

REV	DATE	BY	CHK	APP	DESCRIPTION

DESIGNED BY  
**S. LANDOLT**  
DRAWN BY  
**J. MEREDITH**  
CHECKED BY  
**G. CAMPBELL**  
IN CHARGE  
**S. SMITH**  
DATE  
**10/31/2017**

**RECORD  
PEPD  
SUBMITTAL**

**NOT FOR  
CONSTRUCTION**




**CALIFORNIA HIGH-SPEED RAIL PROJECT  
BAKERSFIELD TO PALMDALE**

ALTERNATIVE 5  
MAINTENANCE FACILITY  
LMF - LANCASTER  
PLAN SHEET 2 OF 3

CONTRACT NO.  
HSR13-44  
DRAWING NO.  
MY-D4053  
SCALE  
AS SHOWN  
SHEET NO.


11/7/2017 11:31:23 AM Projects\701206.00\_CADD\Sheet Files\MY-BP-MY-D4054.dgn

MATCH LINE LMF STA 63+03  
SEE SHEET MY-D4053

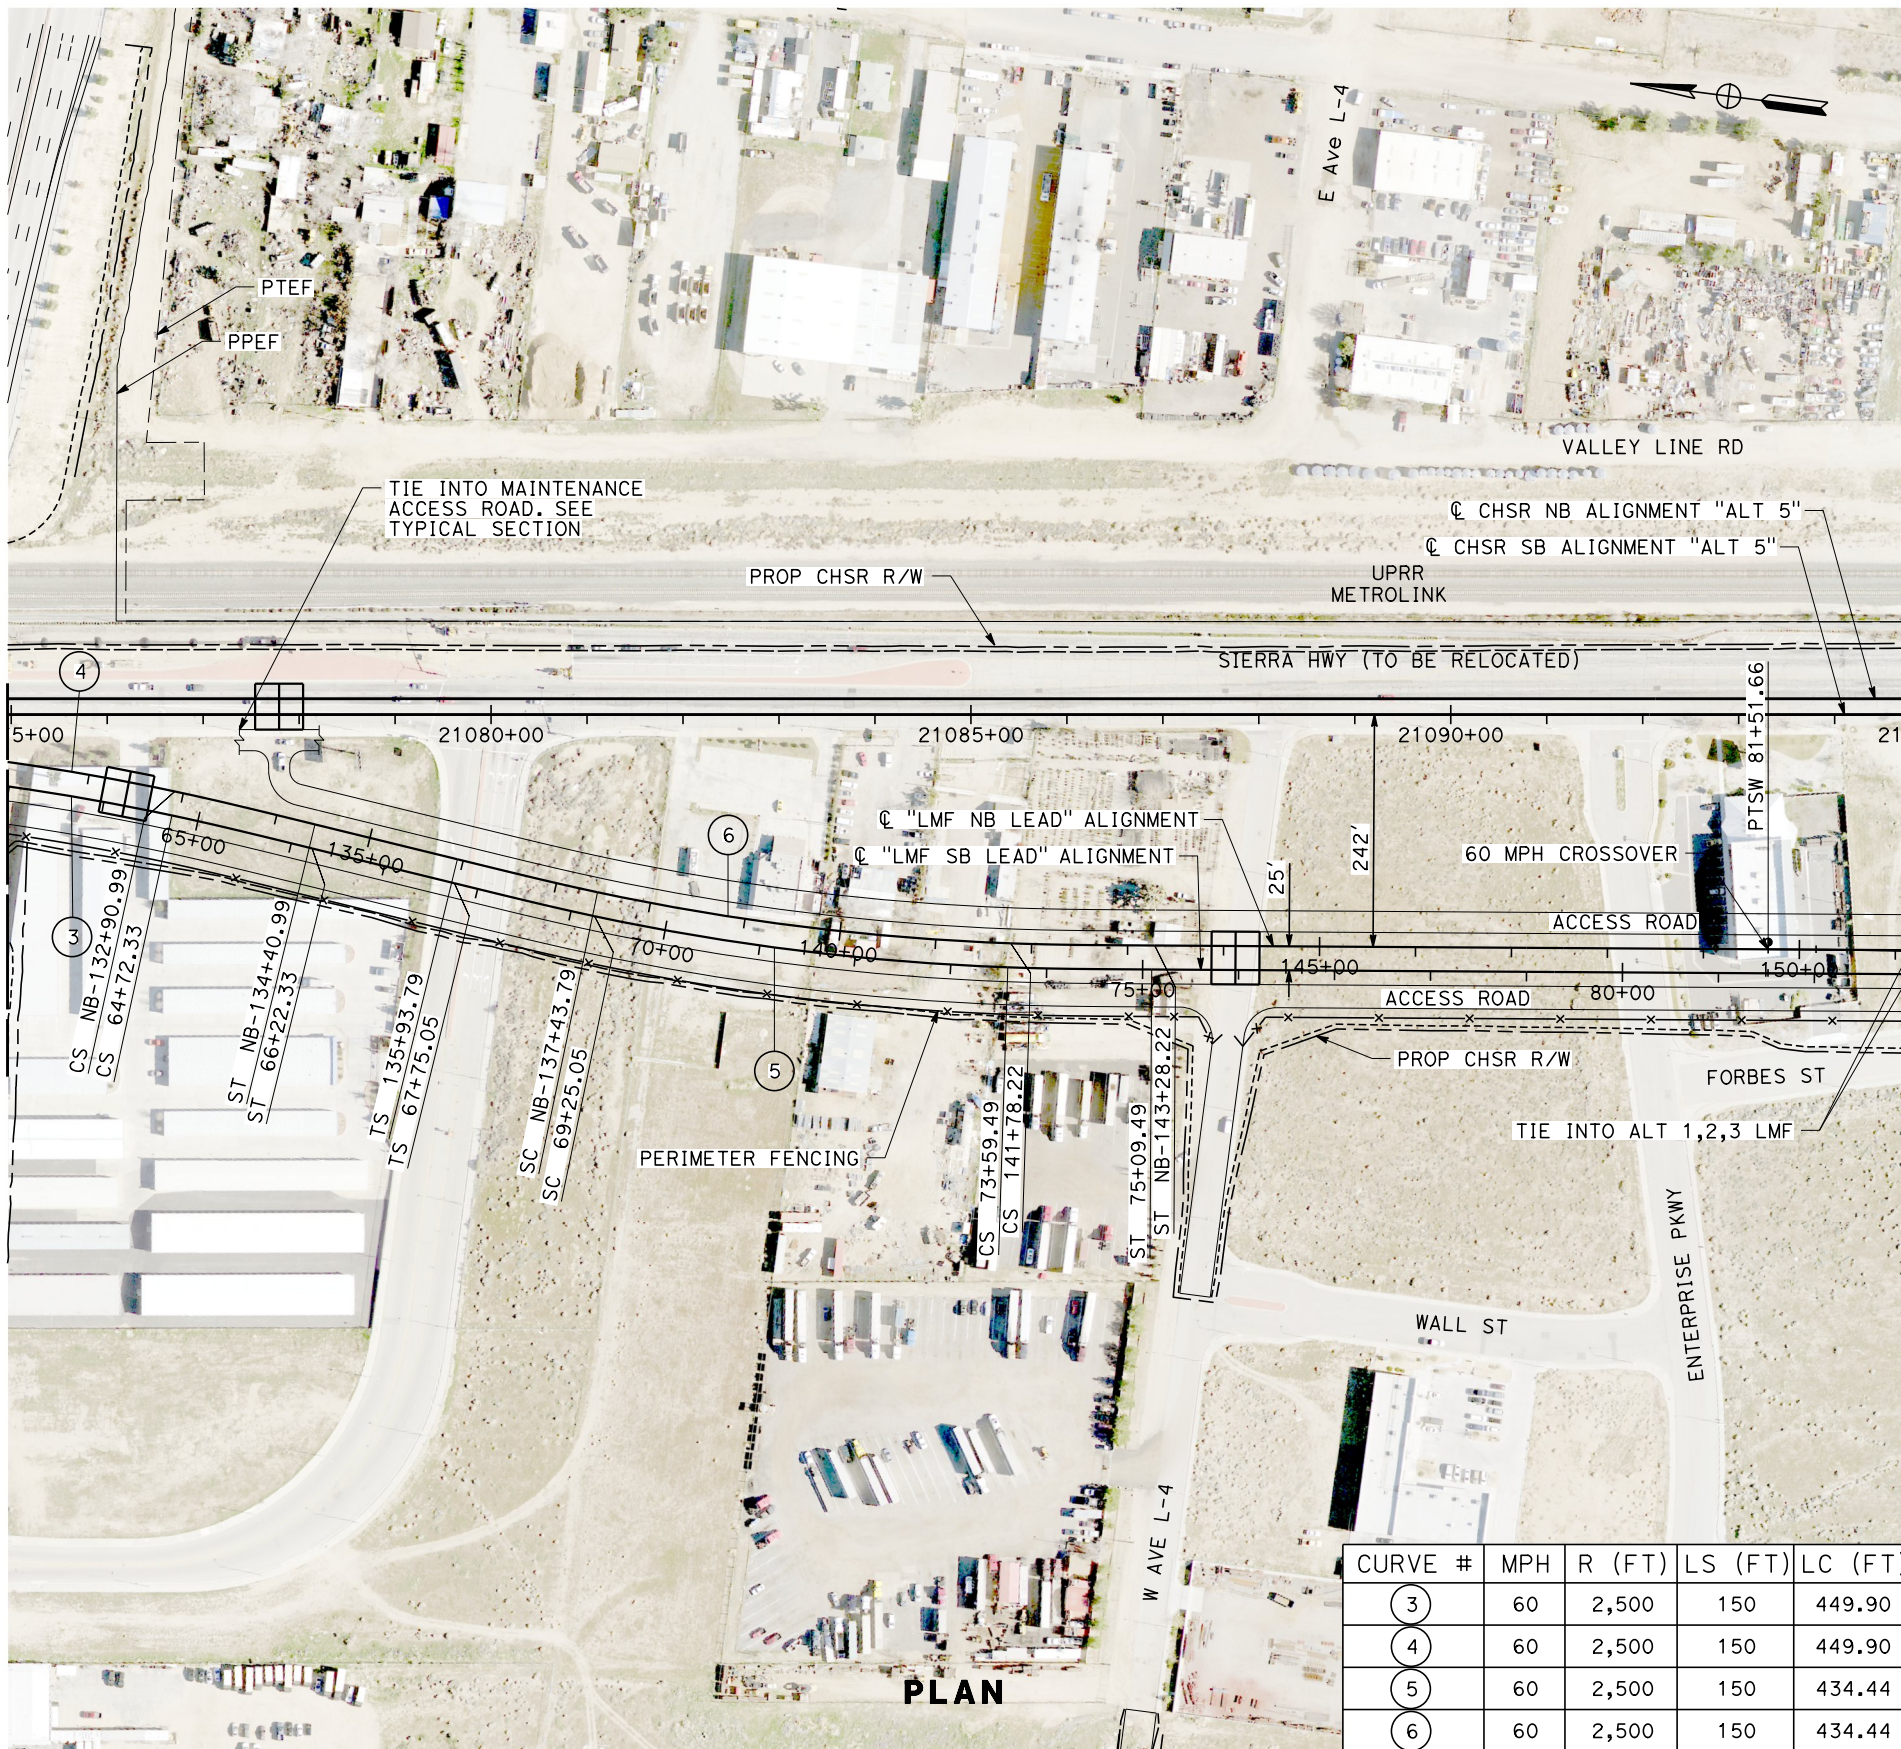

MATCH LINE LMF STA 83+00  
SEE SHEET D4045

CURVE #	MPH	R (FT)	LS (FT)	LC (FT)
3	60	2,500	150	449.90
4	60	2,500	150	449.90
5	60	2,500	150	434.44
6	60	2,500	150	434.44

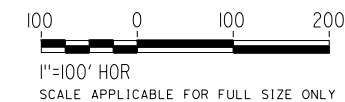


REV	DATE	BY	CHK	APP	DESCRIPTION

DESIGNED BY  
**S. LANDOLT**  
DRAWN BY  
**J. MEREDITH**  
CHECKED BY  
**G. CAMPBELL**  
IN CHARGE  
**S. SMITH**  
DATE  
**10/31/2017**

**RECORD  
PEPD  
SUBMITTAL**

**NOT FOR  
CONSTRUCTION**

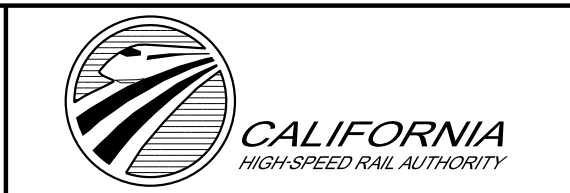


**CALIFORNIA HIGH-SPEED RAIL PROJECT  
BAKERSFIELD TO PALMDALE**

ALTERNATIVE 5  
MAINTENANCE FACILITY  
LMF - LANCASTER  
PLAN SHEET 3 OF 3


CONTRACT NO.  
HSR13-44  
DRAWING NO.  
MY-D4054  
SCALE  
AS SHOWN  
SHEET NO.



11/7/2017 11:24:20 AM Projects\701206.00\_CADD\Sheet Files\MY-BP-MY-D4060.dgn

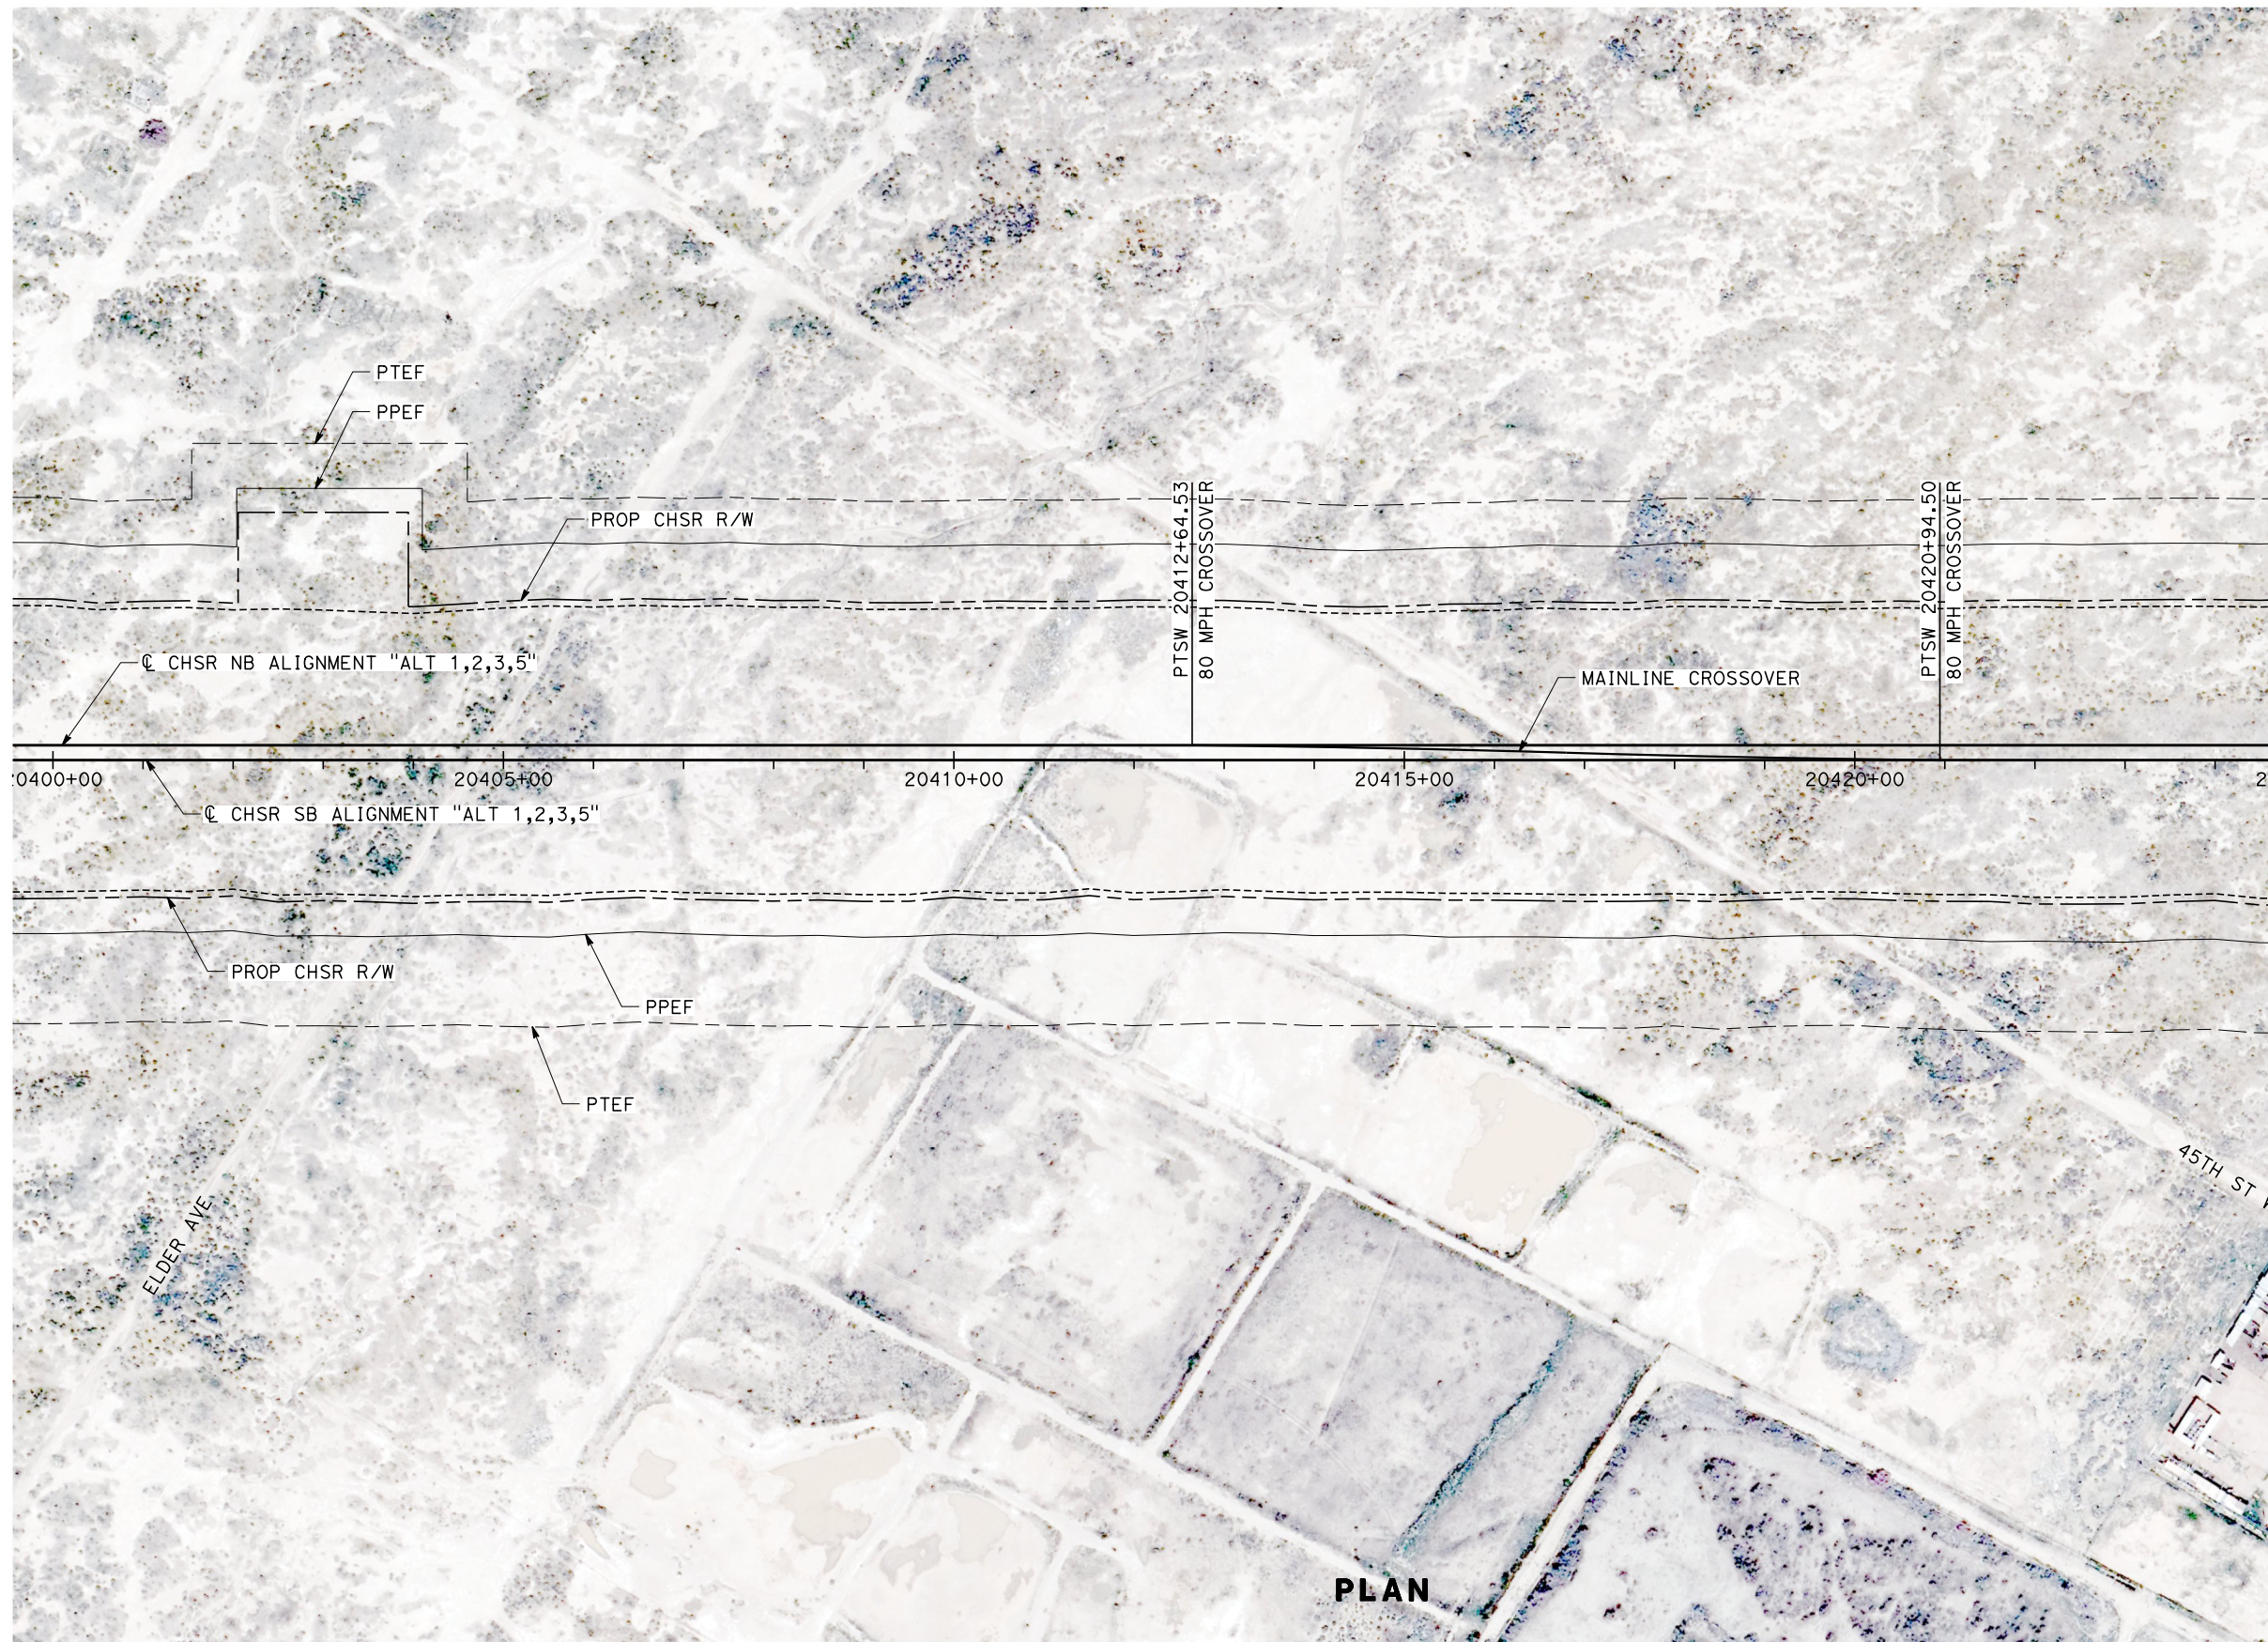

MATCH LINE CHSR STA 20424+76  
SEE SHEET MY-D4061

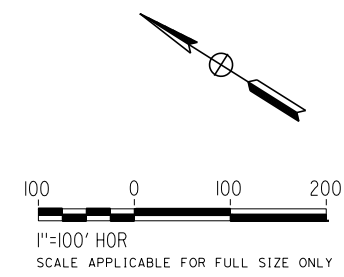


PLAN

REV	DATE	BY	CHK	APP	DESCRIPTION

DESIGNED BY  
**S. LANDOLT**  
DRAWN BY  
**J. MEREDITH**  
CHECKED BY  
**G. CAMPBELL**  
IN CHARGE  
**S. SMITH**  
DATE  
**10/31/2017**

**RECORD  
PEPD  
SUBMITTAL**

**NOT FOR  
CONSTRUCTION**

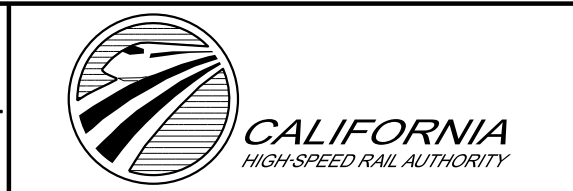

**CALIFORNIA HIGH-SPEED RAIL PROJECT  
BAKERSFIELD TO PALMDALE**



ALTERNATIVE 1,2,3,5  
MAINTENANCE FACILITY  
LMF - MOIF NORTH LANCASTER  
PLAN SHEET 1 OF 12

CONTRACT NO.  
HSR13-44  
DRAWING NO.  
MY-D4060  
SCALE  
AS SHOWN  
SHEET NO.

11/7/2017 11:20:01 AM Projects\701206.00\_CADD\Sheet Files\MY-BP-MY-D4061.dgn

MATCH LINE CHSR STA 20424+76  
SEE SHEET MY-D4060

MATCH LINE LMF-MOIF STA 49+05  
SEE SHEET MY-D4062

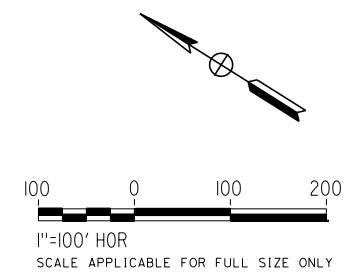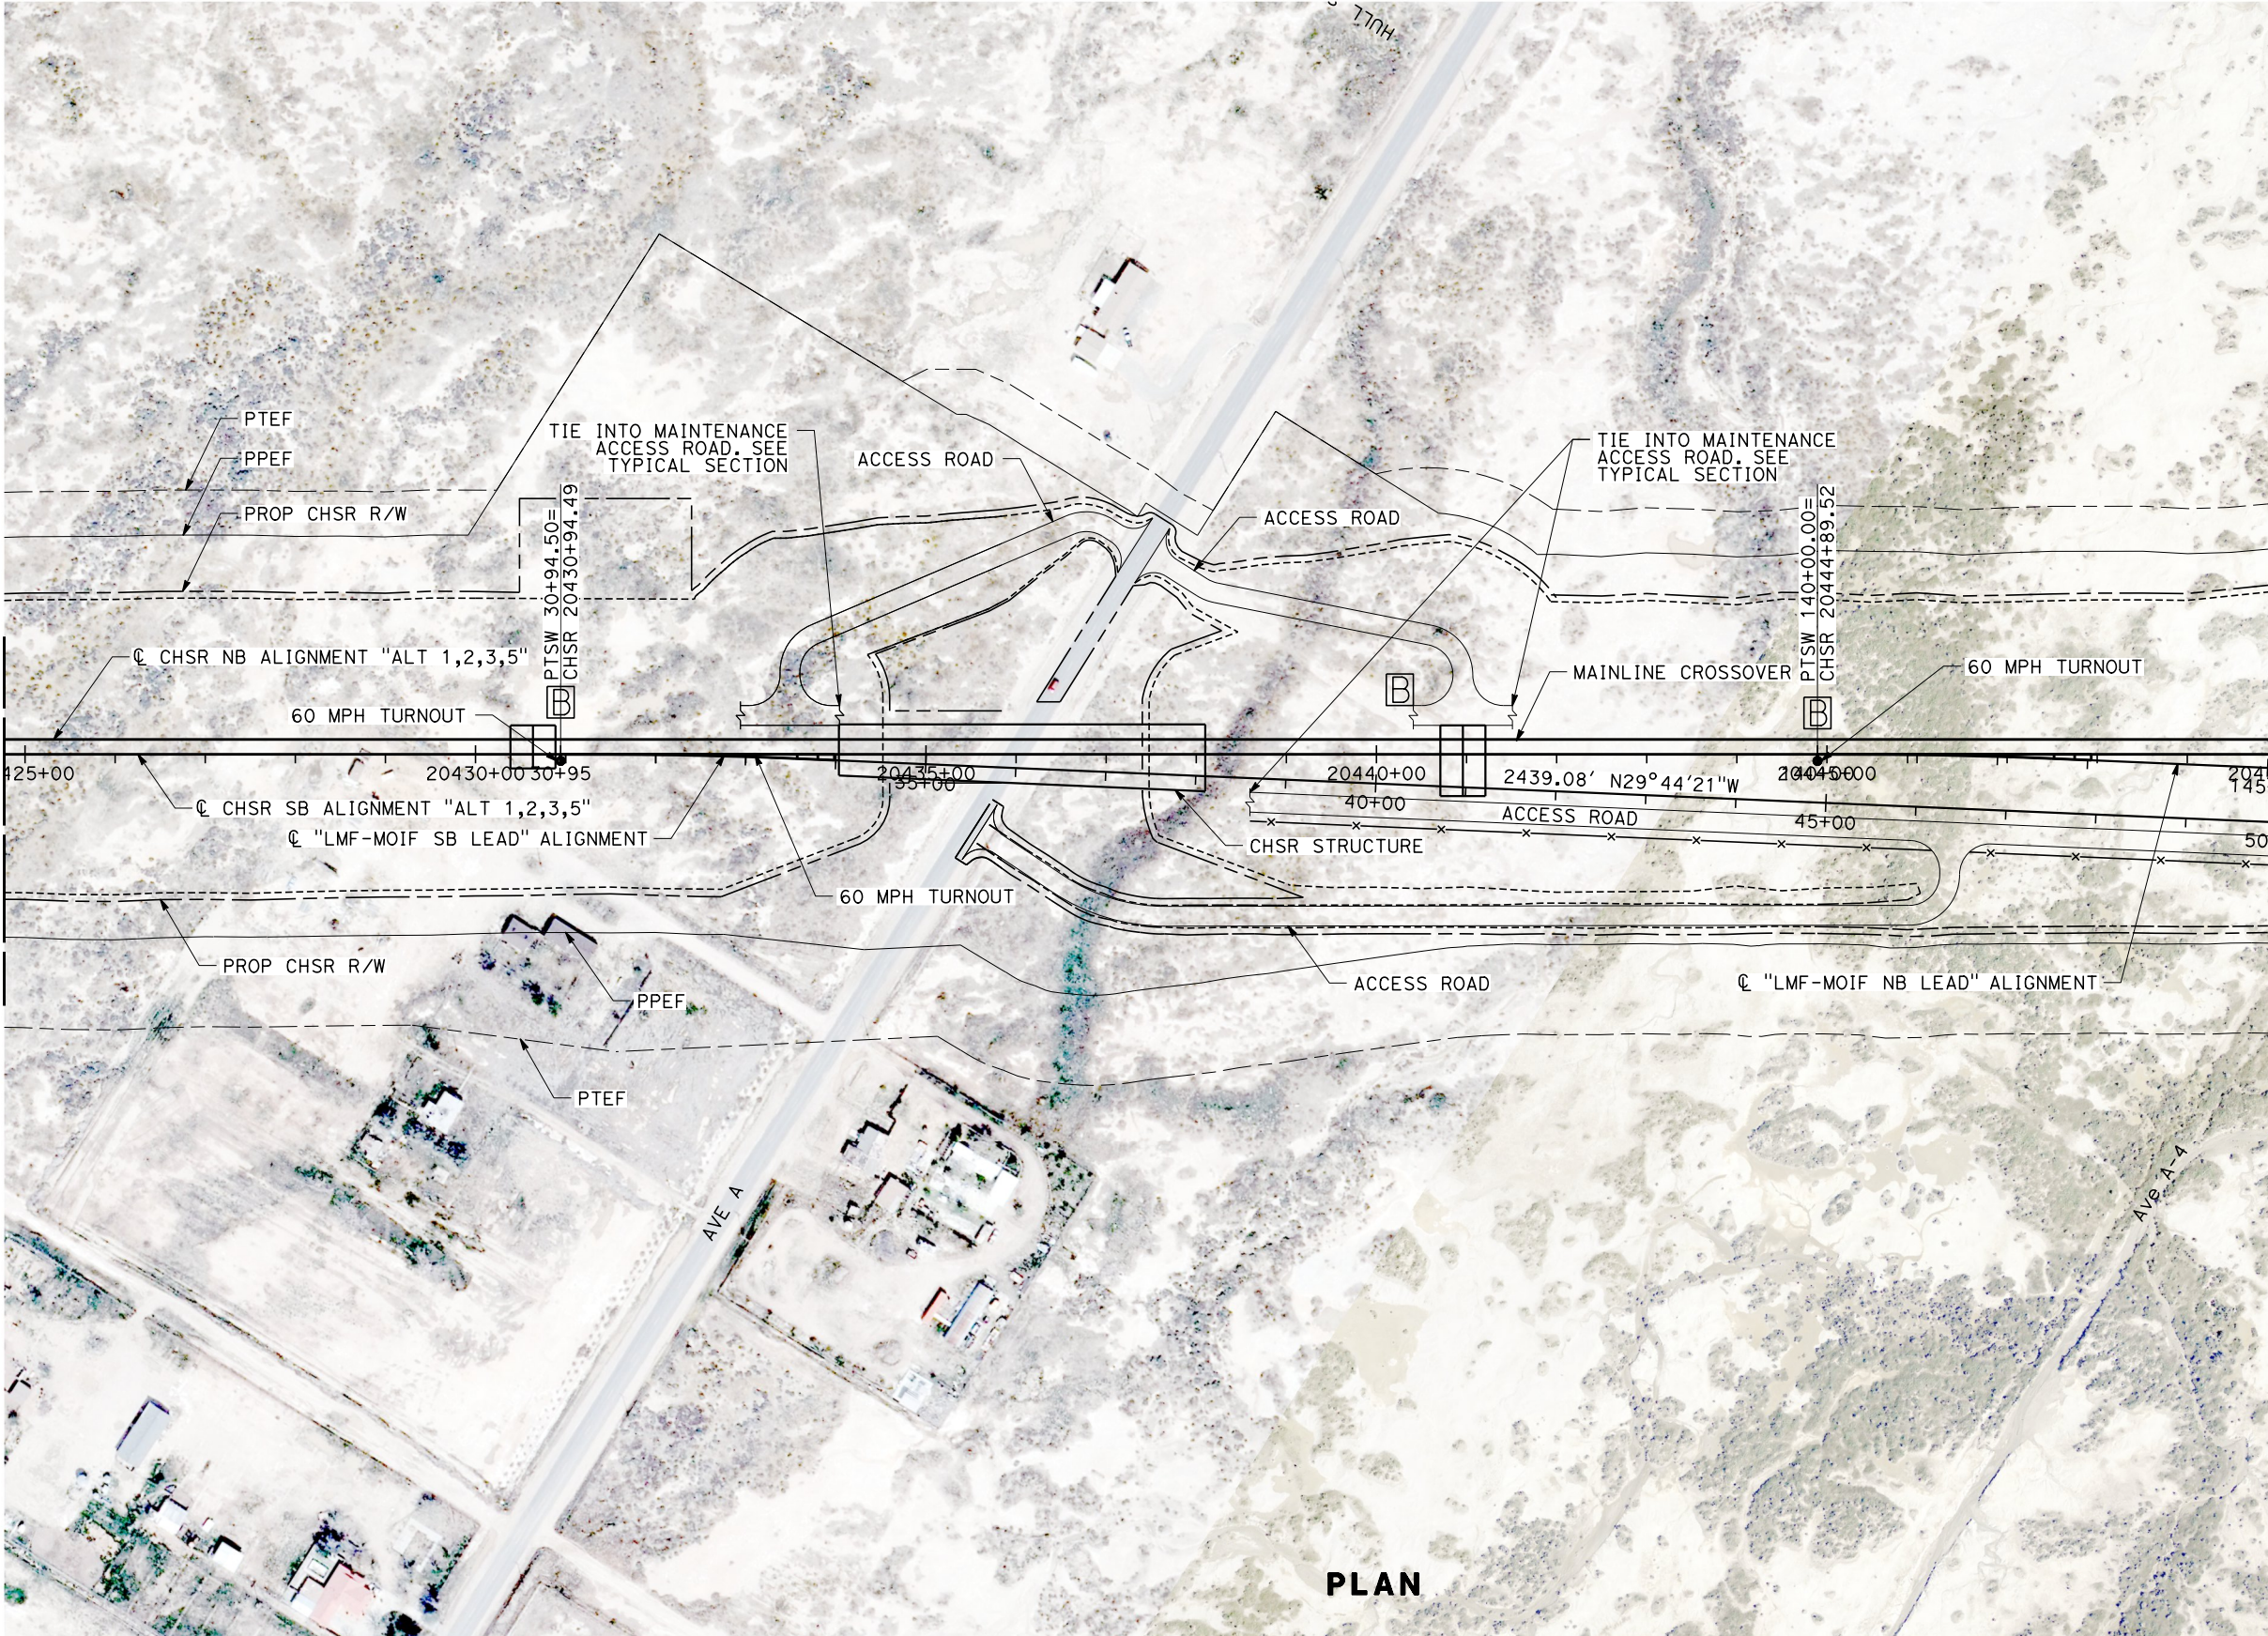

REV	DATE	BY	CHK	APP	DESCRIPTION

DESIGNED BY  
**S. LANDOLT**

DRAWN BY  
**J. MEREDITH**

CHECKED BY  
**G. CAMPBELL**

IN CHARGE  
**S. SMITH**

DATE  
**10/31/2017**

**RECORD  
PEPD  
SUBMITTAL**

**NOT FOR  
CONSTRUCTION**



**CALIFORNIA HIGH-SPEED RAIL PROJECT**  
**BAKERSFIELD TO PALMDALE**

ALTERNATIVE 1,2,3,5  
MAINTENANCE FACILITY  
LMF - MOIF NORTH LANCASTER  
PLAN SHEET 2 OF 12

CONTRACT NO.  
HSR13-44

DRAWING NO.  
MY-D4061


SCALE  
AS SHOWN

SHEET NO.

11/7/2017 11:20:51 AM Projects\701206.00\_CADD\Sheet Files\MY-BP-MY-D4062.dgn

MATCH LINE LMF-MOIF STA 49+05  
SEE SHEET MY-D1061

MATCH LINE LMF-MOIF STA 74+06  
SEE SHEET MY-D4063

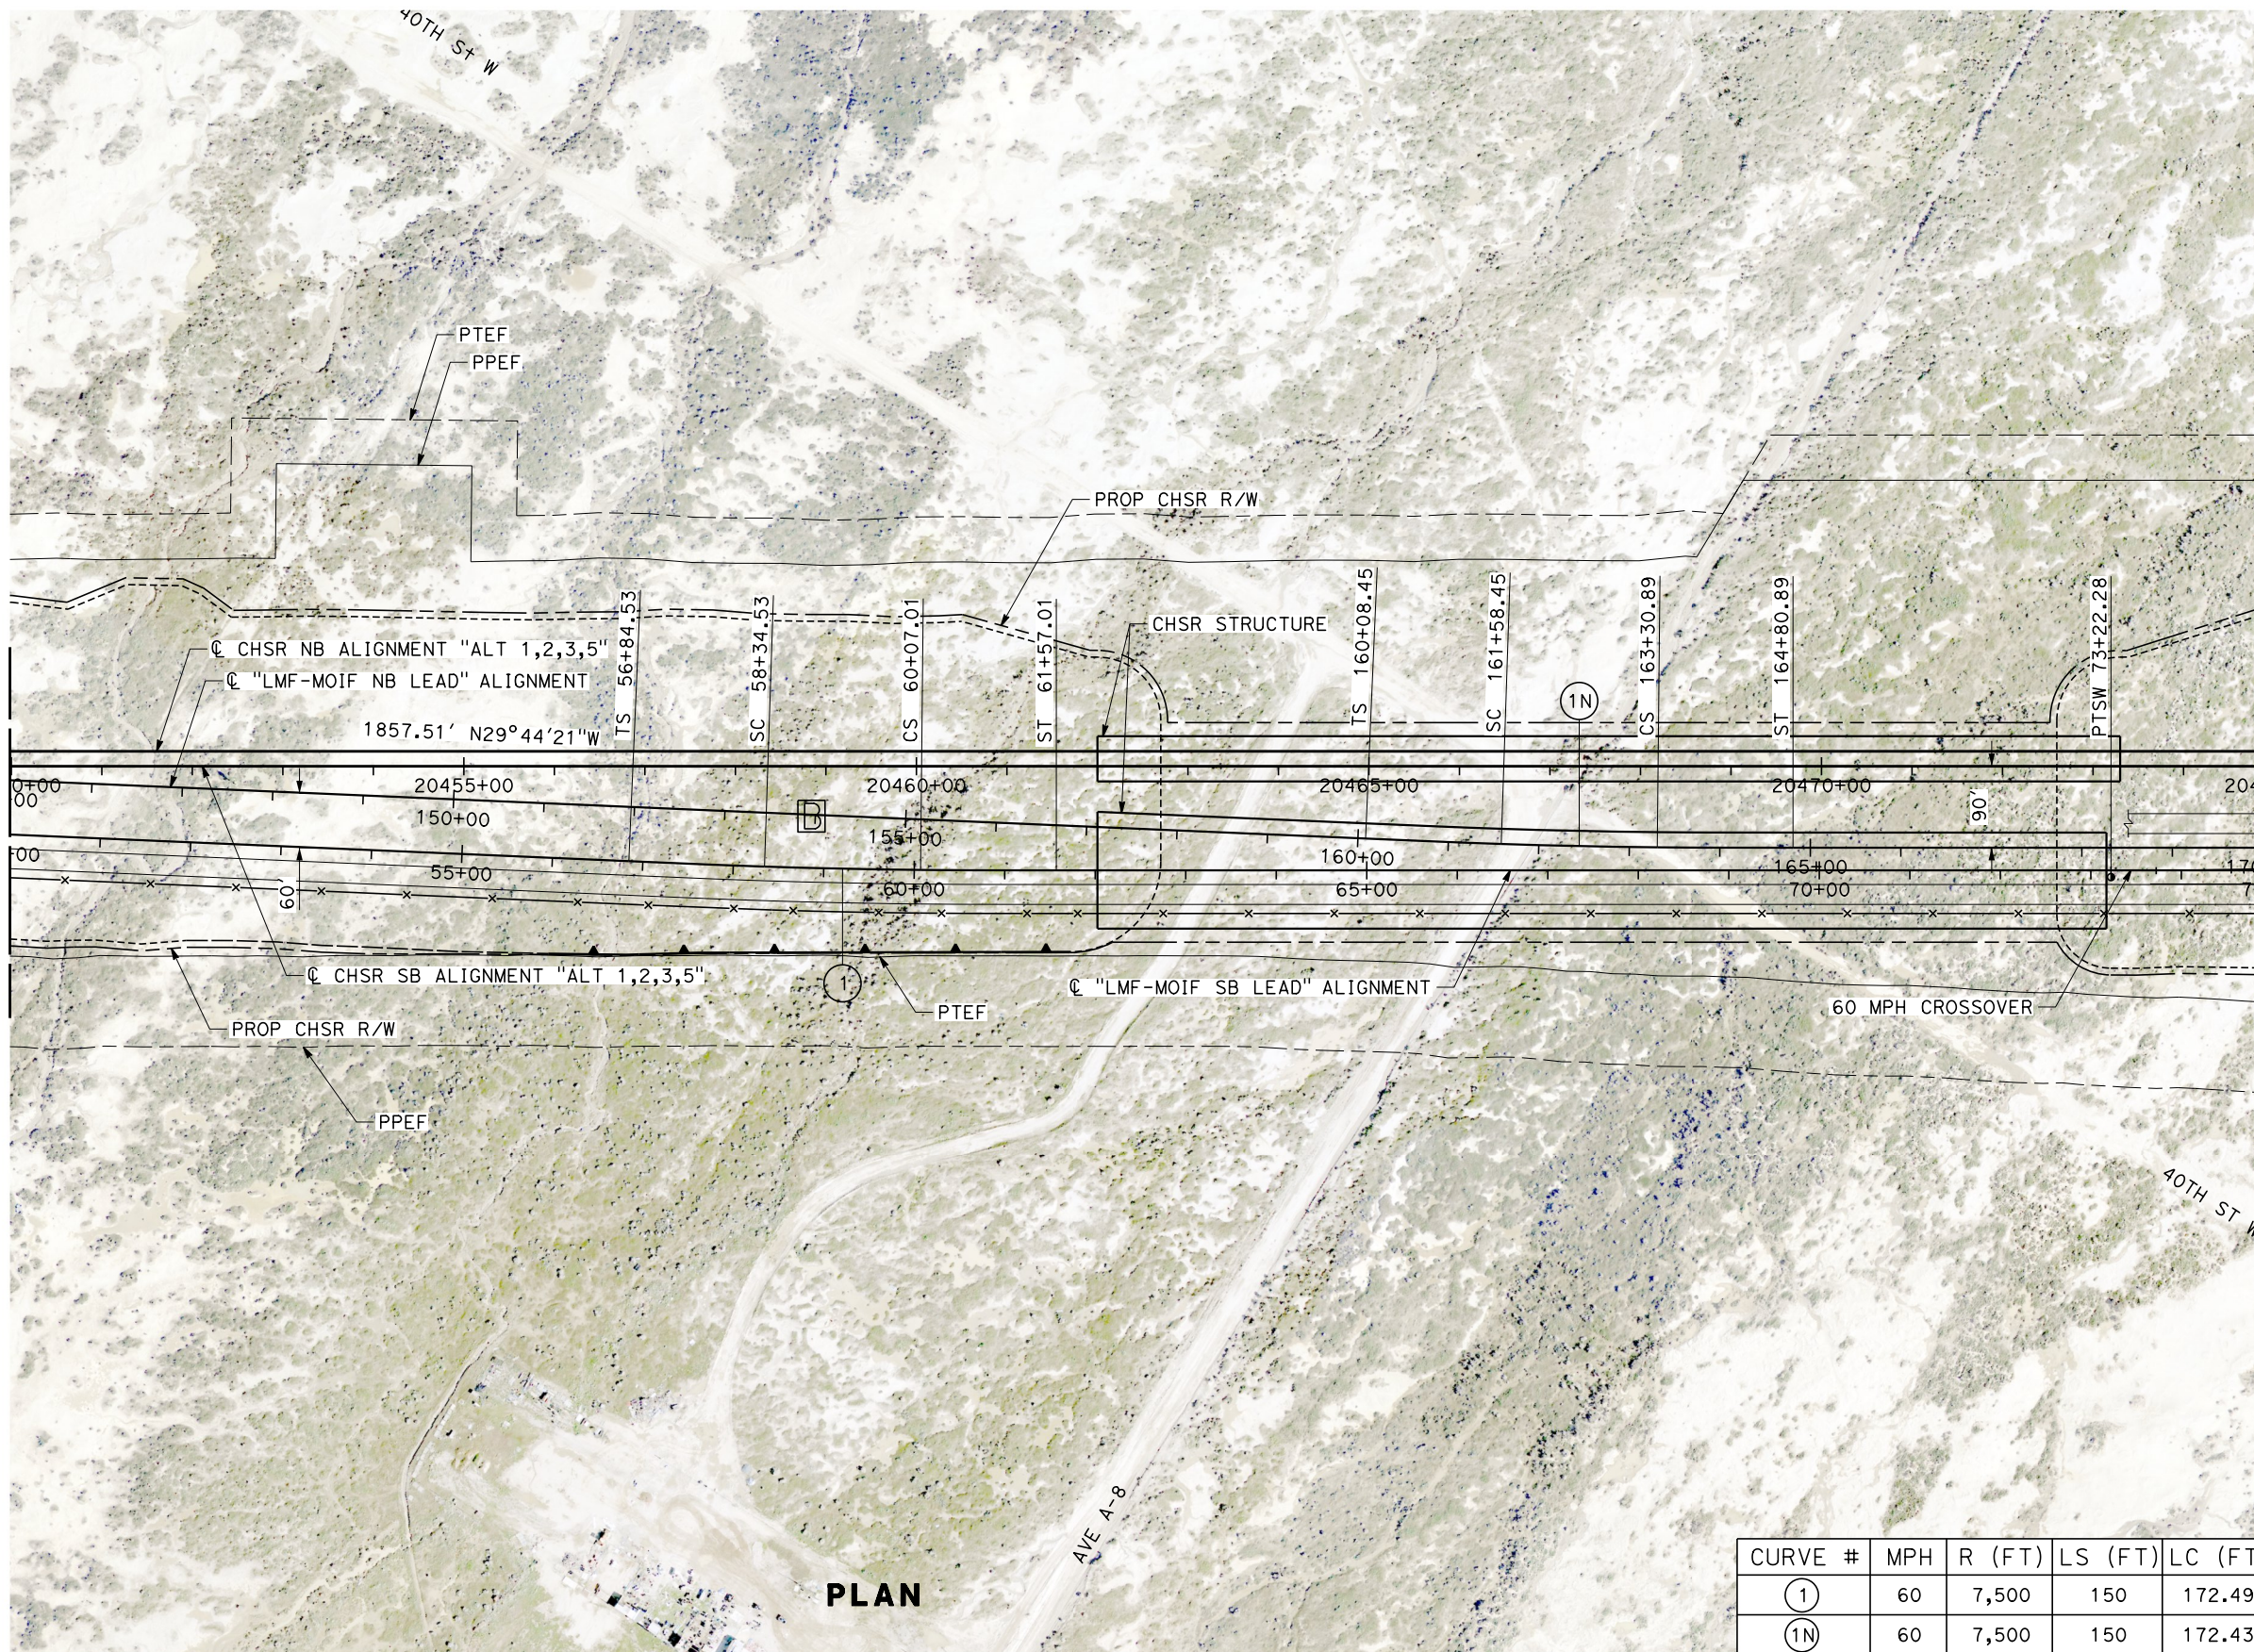

**PLAN**

CURVE #	MPH	R (FT)	LS (FT)	LC (FT)
①	60	7,500	150	172.49
①N	60	7,500	150	172.43

REV	DATE	BY	CHK	APP	DESCRIPTION

DESIGNED BY  
**S. LANDOLT**  
DRAWN BY  
**J. MEREDITH**  
CHECKED BY  
**G. CAMPBELL**  
IN CHARGE  
**S. SMITH**  
DATE  
**10/31/2017**

**RECORD  
PEPD  
SUBMITTAL**

**NOT FOR  
CONSTRUCTION**



**CALIFORNIA HIGH-SPEED RAIL PROJECT  
BAKERSFIELD TO PALMDALE**

ALTERNATIVE 1,2,3,5  
MAINTENANCE FACILITY  
LMF - MOIF NORTH LANCASTER  
PLAN SHEET 3 OF 12

CONTRACT NO.  
**HSR13-44**

DRAWING NO.  
**MY-D4062**


SCALE  
**AS SHOWN**

SHEET NO.

11/7/2017 11:20:47 AM Projects\701206.00\_CADD\Sheet Files\MY-BP-MY-D4063.dgn

MATCH LINE LMF-MOIF STA 74+06  
SEE SHEET MY-D4062

MATCH LINE LMF-MOIF STA 99+06  
SEE SHEET MY-D4064

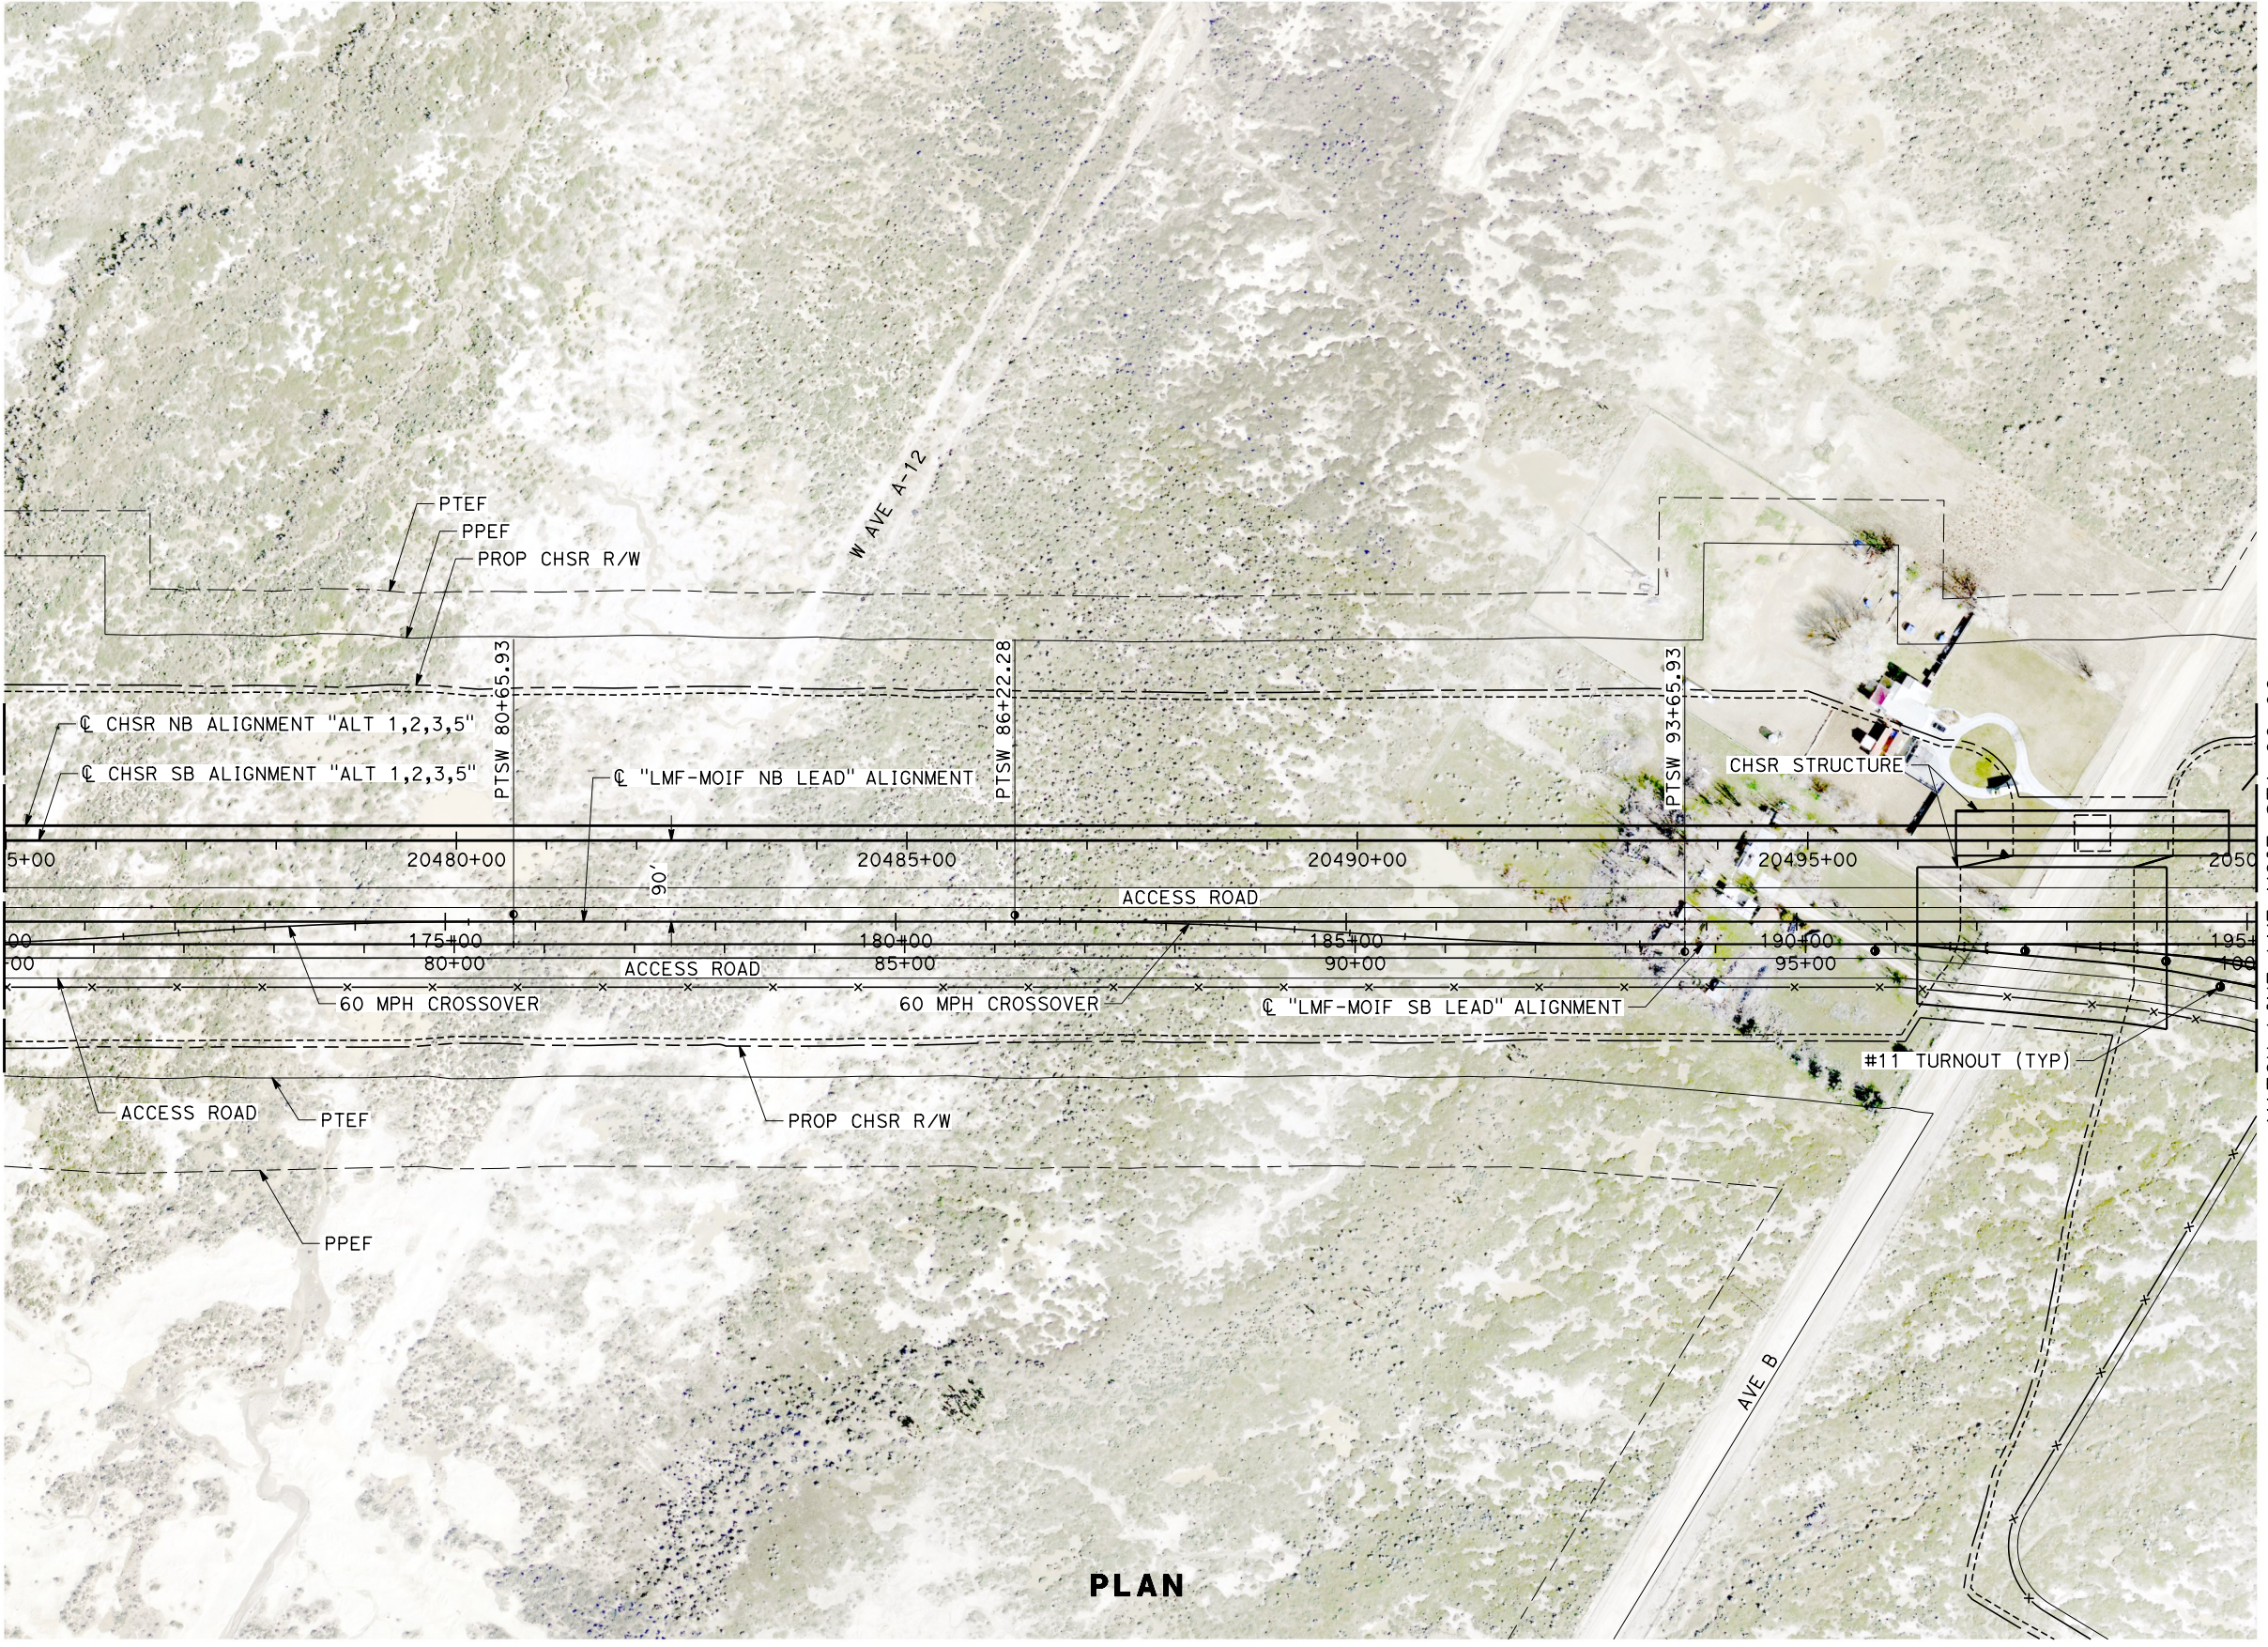

**PLAN**

REV	DATE	BY	CHK	APP	DESCRIPTION

DESIGNED BY  
**S. LANDOLT**  
DRAWN BY  
**J. MEREDITH**  
CHECKED BY  
**G. CAMPBELL**  
IN CHARGE  
**S. SMITH**  
DATE  
**10/31/2017**

**RECORD  
PEPD  
SUBMITTAL**

**NOT FOR  
CONSTRUCTION**



**CALIFORNIA HIGH-SPEED RAIL PROJECT  
BAKERSFIELD TO PALMDALE**


ALTERNATIVE 1,2,3,5  
MAINTENANCE FACILITY  
LMF - MOIF NORTH LANCASTER  
PLAN SHEET 4 OF 12

CONTRACT NO.  
HSR13-44  
DRAWING NO.  
MY-D4063  
SCALE  
AS SHOWN  
SHEET NO.

11/7/2017 11:20:40 AM Projects\701206.00\_CADD\Sheet Files\MY-BP-MY-D4064.dgn

MATCH LINE LMF-MOIF STA 99+06  
SEE SHEET MY-D4063

MATCH LINE LMF-MOIF STA 124+06  
SEE SHEET MY-D4065

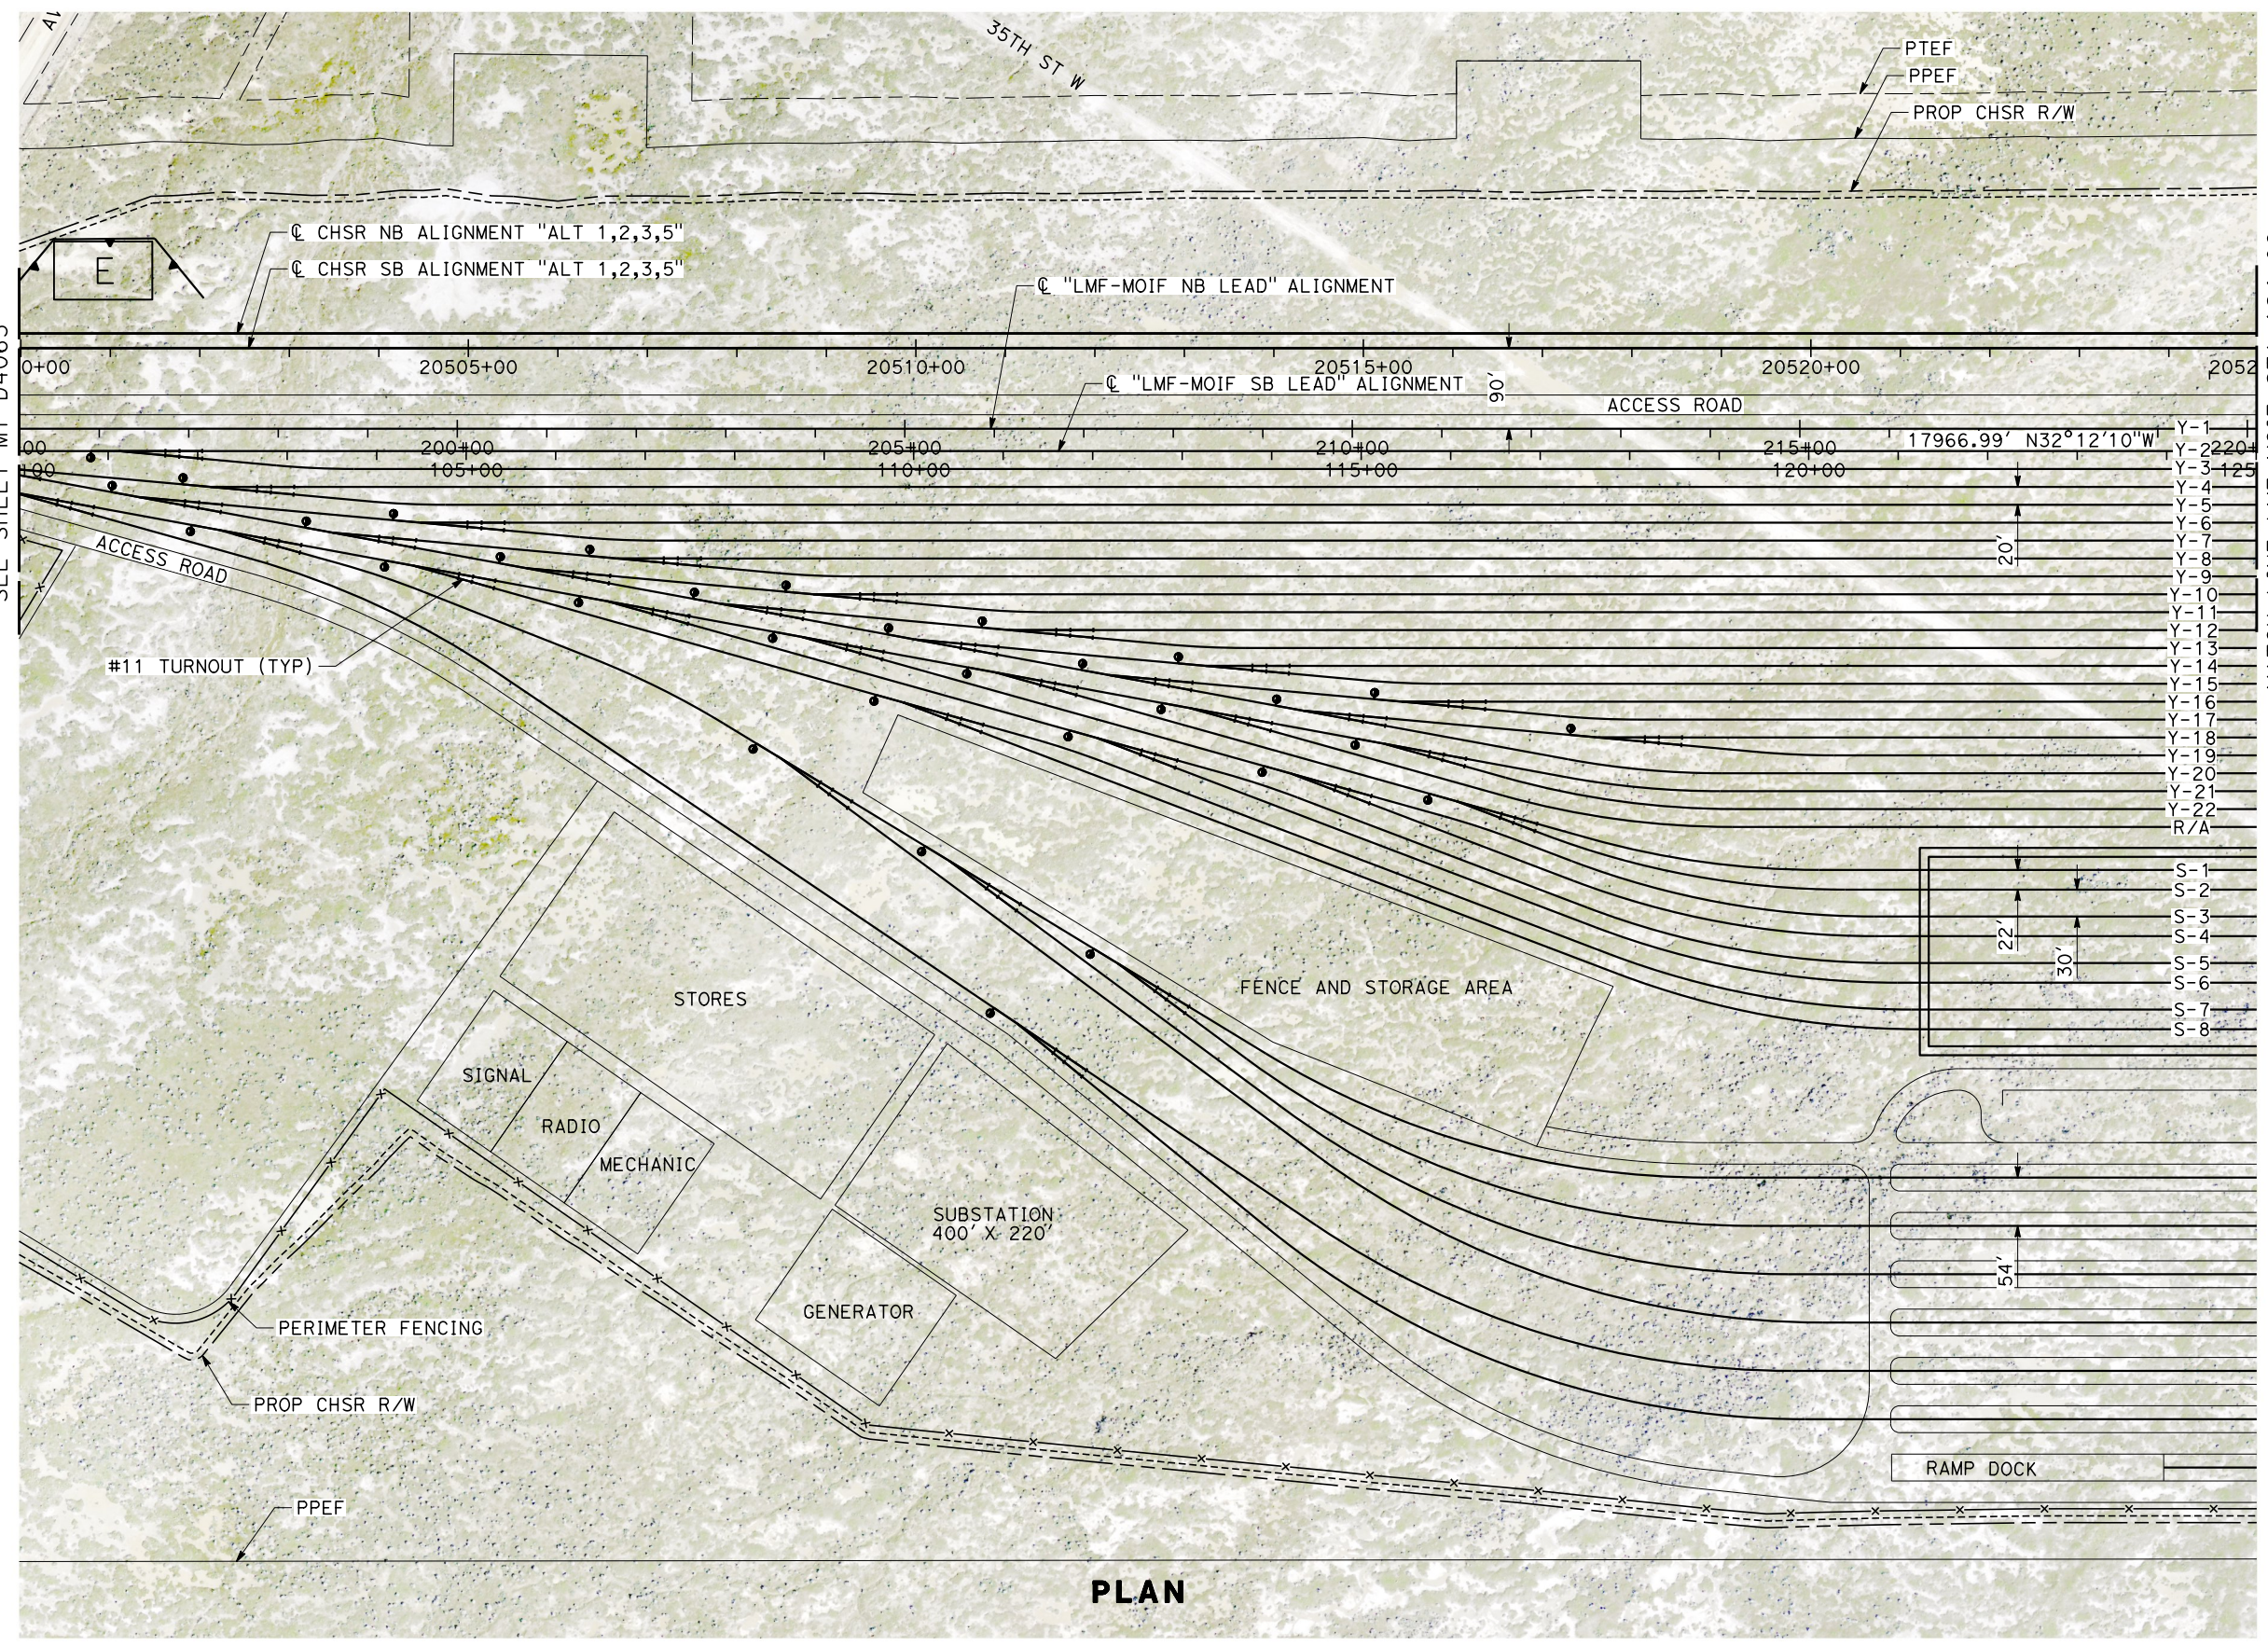

PLAN

REV	DATE	BY	CHK	APP	DESCRIPTION

DESIGNED BY  
**S. LANDOLT**  
DRAWN BY  
**J. MEREDITH**  
CHECKED BY  
**G. CAMPBELL**  
IN CHARGE  
**S. SMITH**  
DATE  
**10/31/2017**

**RECORD  
PEPD  
SUBMITTAL**

**NOT FOR  
CONSTRUCTION**



**CALIFORNIA HIGH-SPEED RAIL PROJECT  
BAKERSFIELD TO PALMDALE**


ALTERNATIVE 1,2,3,5  
MAINTENANCE FACILITY  
LMF - MOIF NORTH LANCASTER  
PLAN SHEET 5 OF 12

CONTRACT NO.  
HSR13-44  
DRAWING NO.  
MY-D4064  
SCALE  
AS SHOWN  
SHEET NO.


11/7/2017 11:22:17 AM Projects\701206.00\_CADD\Sheet Files\MY-BP-MY-D4065.dgn

MATCH LINE LMF-MOIF STA 124+06  
SEE SHEET MY-D4064

MATCH LINE LMF-MOIF STA 149+06  
SEE SHEET MY-D4066

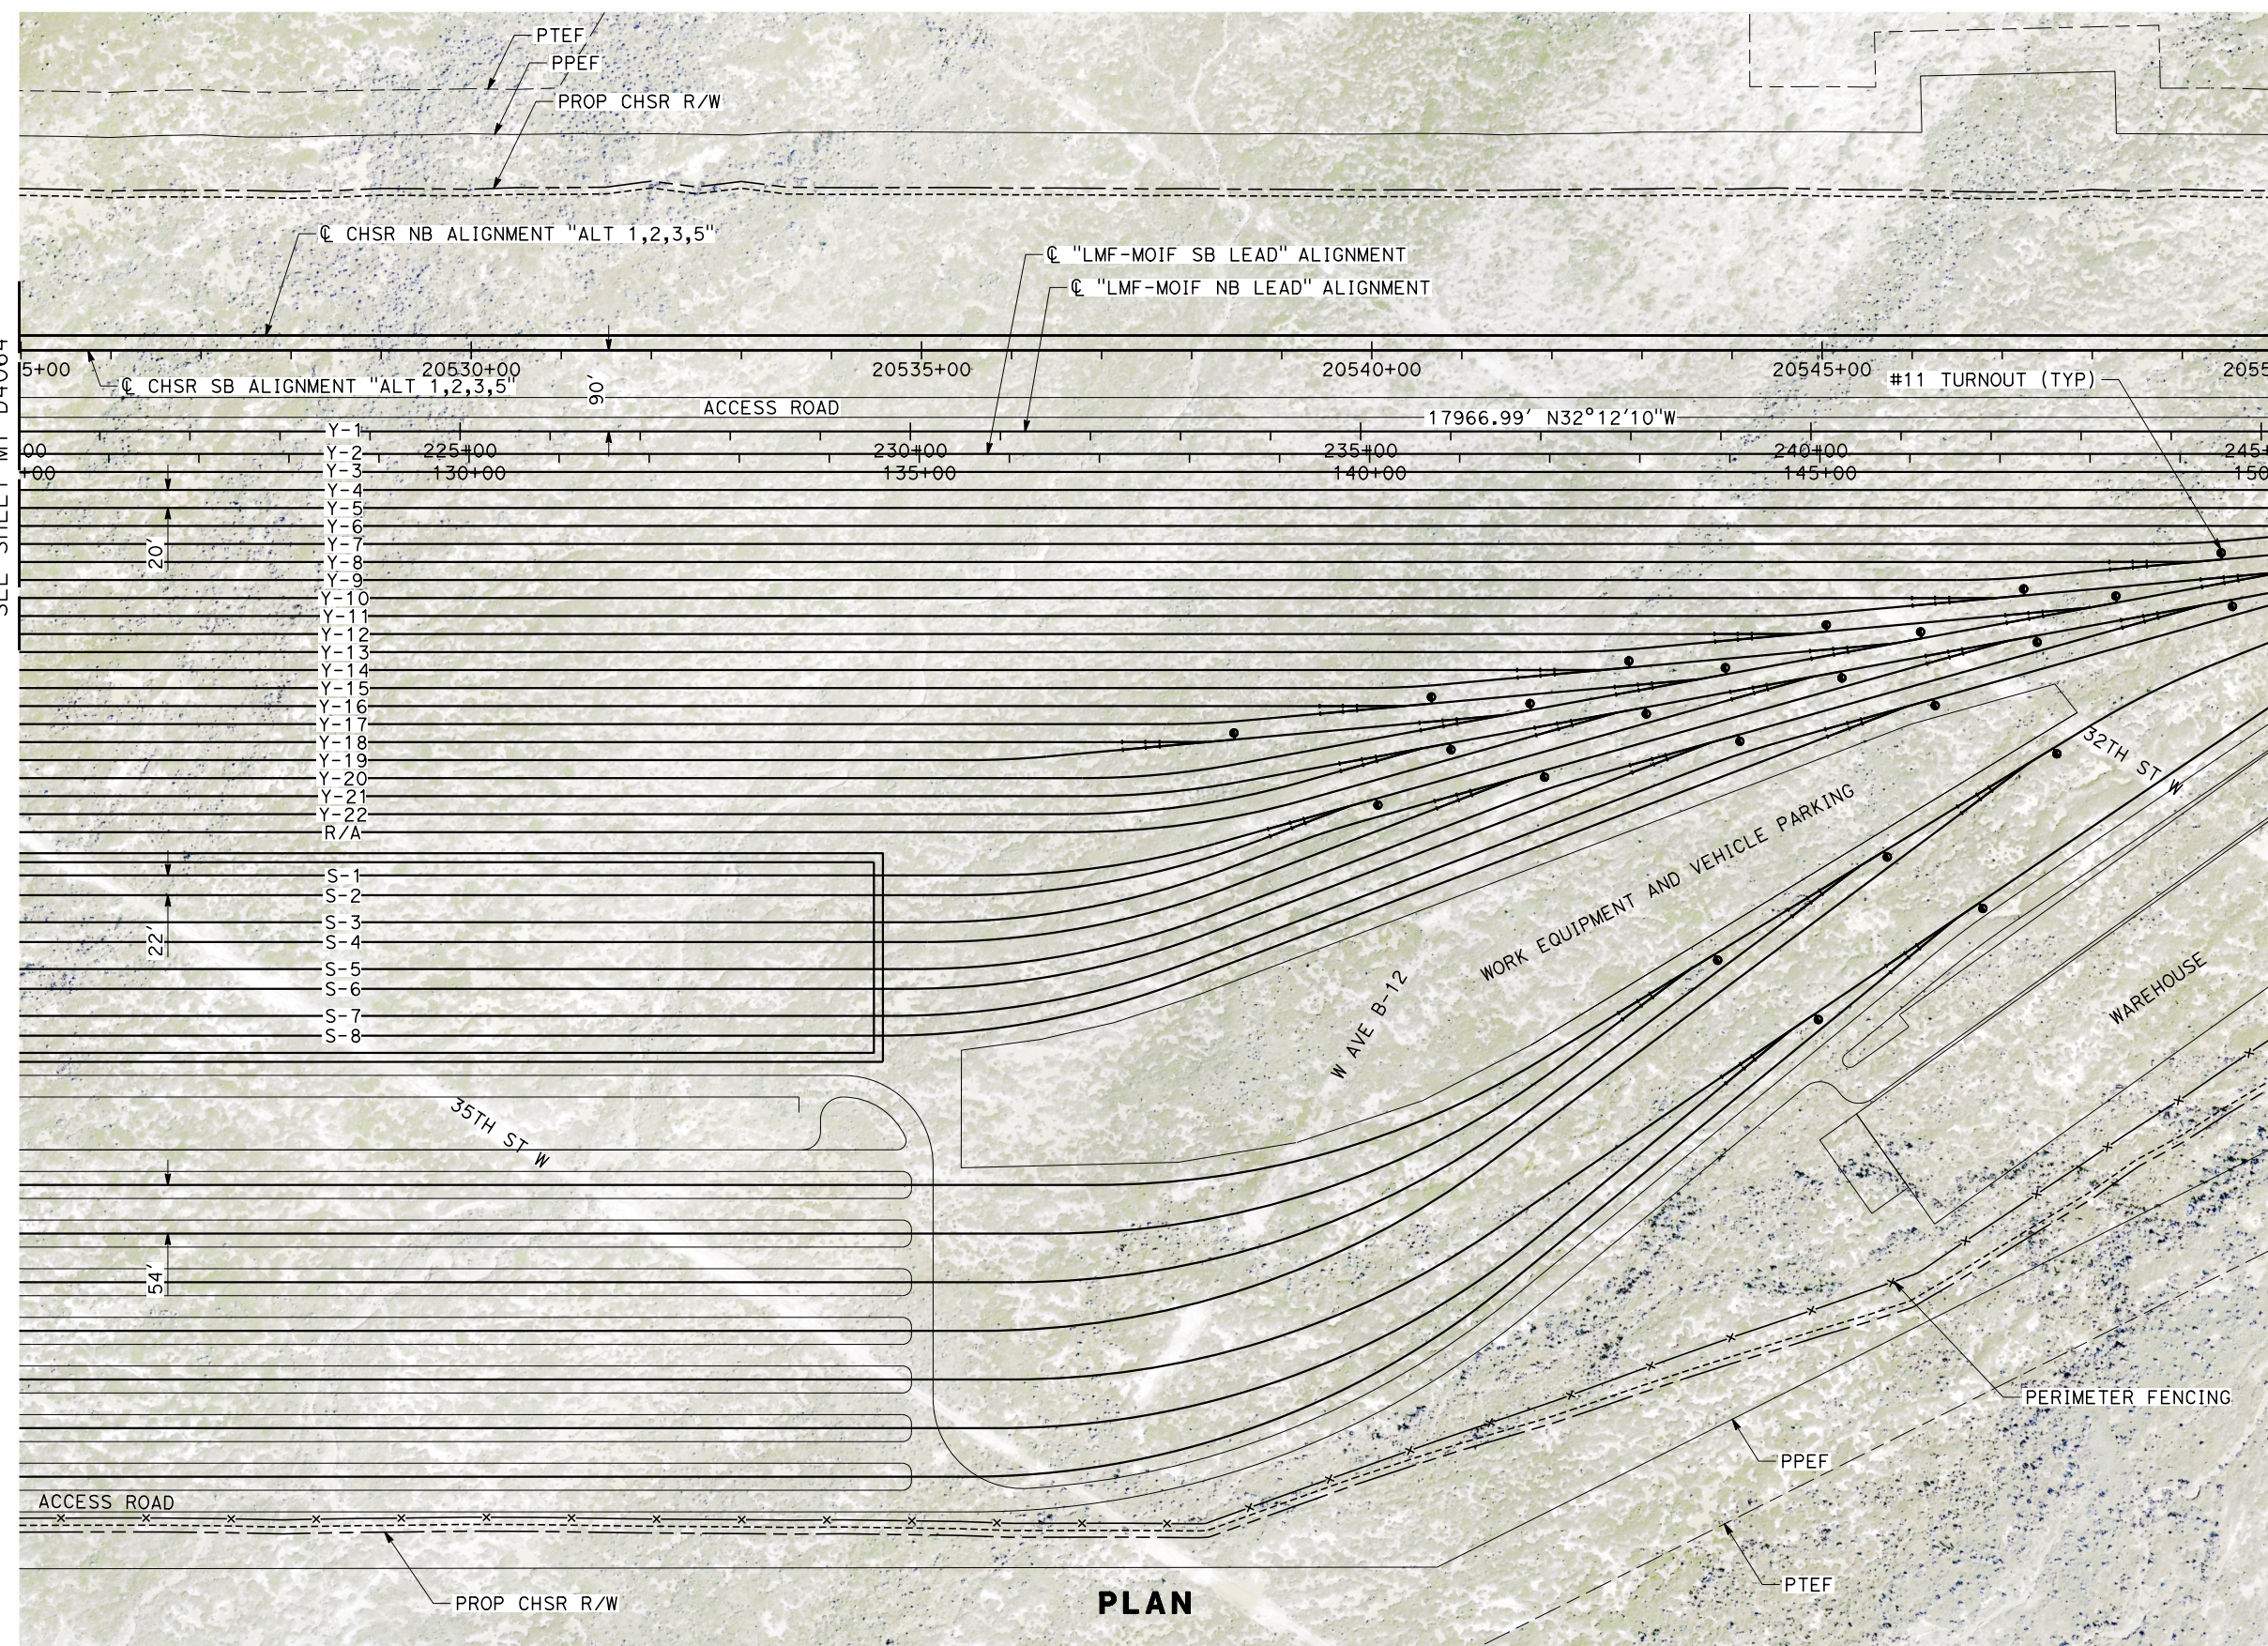

PLAN

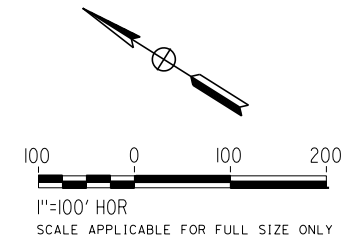

REV	DATE	BY	CHK	APP	DESCRIPTION

DESIGNED BY  
**S. LANDOLT**  
DRAWN BY  
**J. MEREDITH**  
CHECKED BY  
**G. CAMPBELL**  
IN CHARGE  
**S. SMITH**  
DATE  
**10/31/2017**

**RECORD  
PEPD  
SUBMITTAL**

**NOT FOR  
CONSTRUCTION**



**CALIFORNIA HIGH-SPEED RAIL PROJECT  
BAKERSFIELD TO PALMDALE**



ALTERNATIVE 1,2,3,5  
MAINTENANCE FACILITY  
LMF - MOIF NORTH LANCASTER  
PLAN SHEET 6 OF 12

CONTRACT NO.  
HSR13-44  
DRAWING NO.  
MY-D4065  
SCALE  
AS SHOWN  
SHEET NO.

11/7/2017 11:44:57 AM Projects\701206.00\_CADD\Sheet Files\MY-BP-MY-D4066.dgn

MATCH LINE LMF-MOIF STA 149+06  
SEE SHEET MY-D4064

MATCH LINE LMF-MOIF STA 174+06  
SEE SHEET MY-D4066

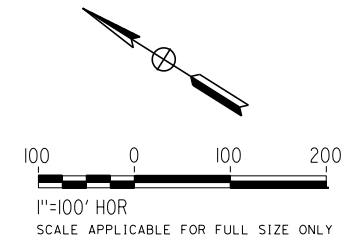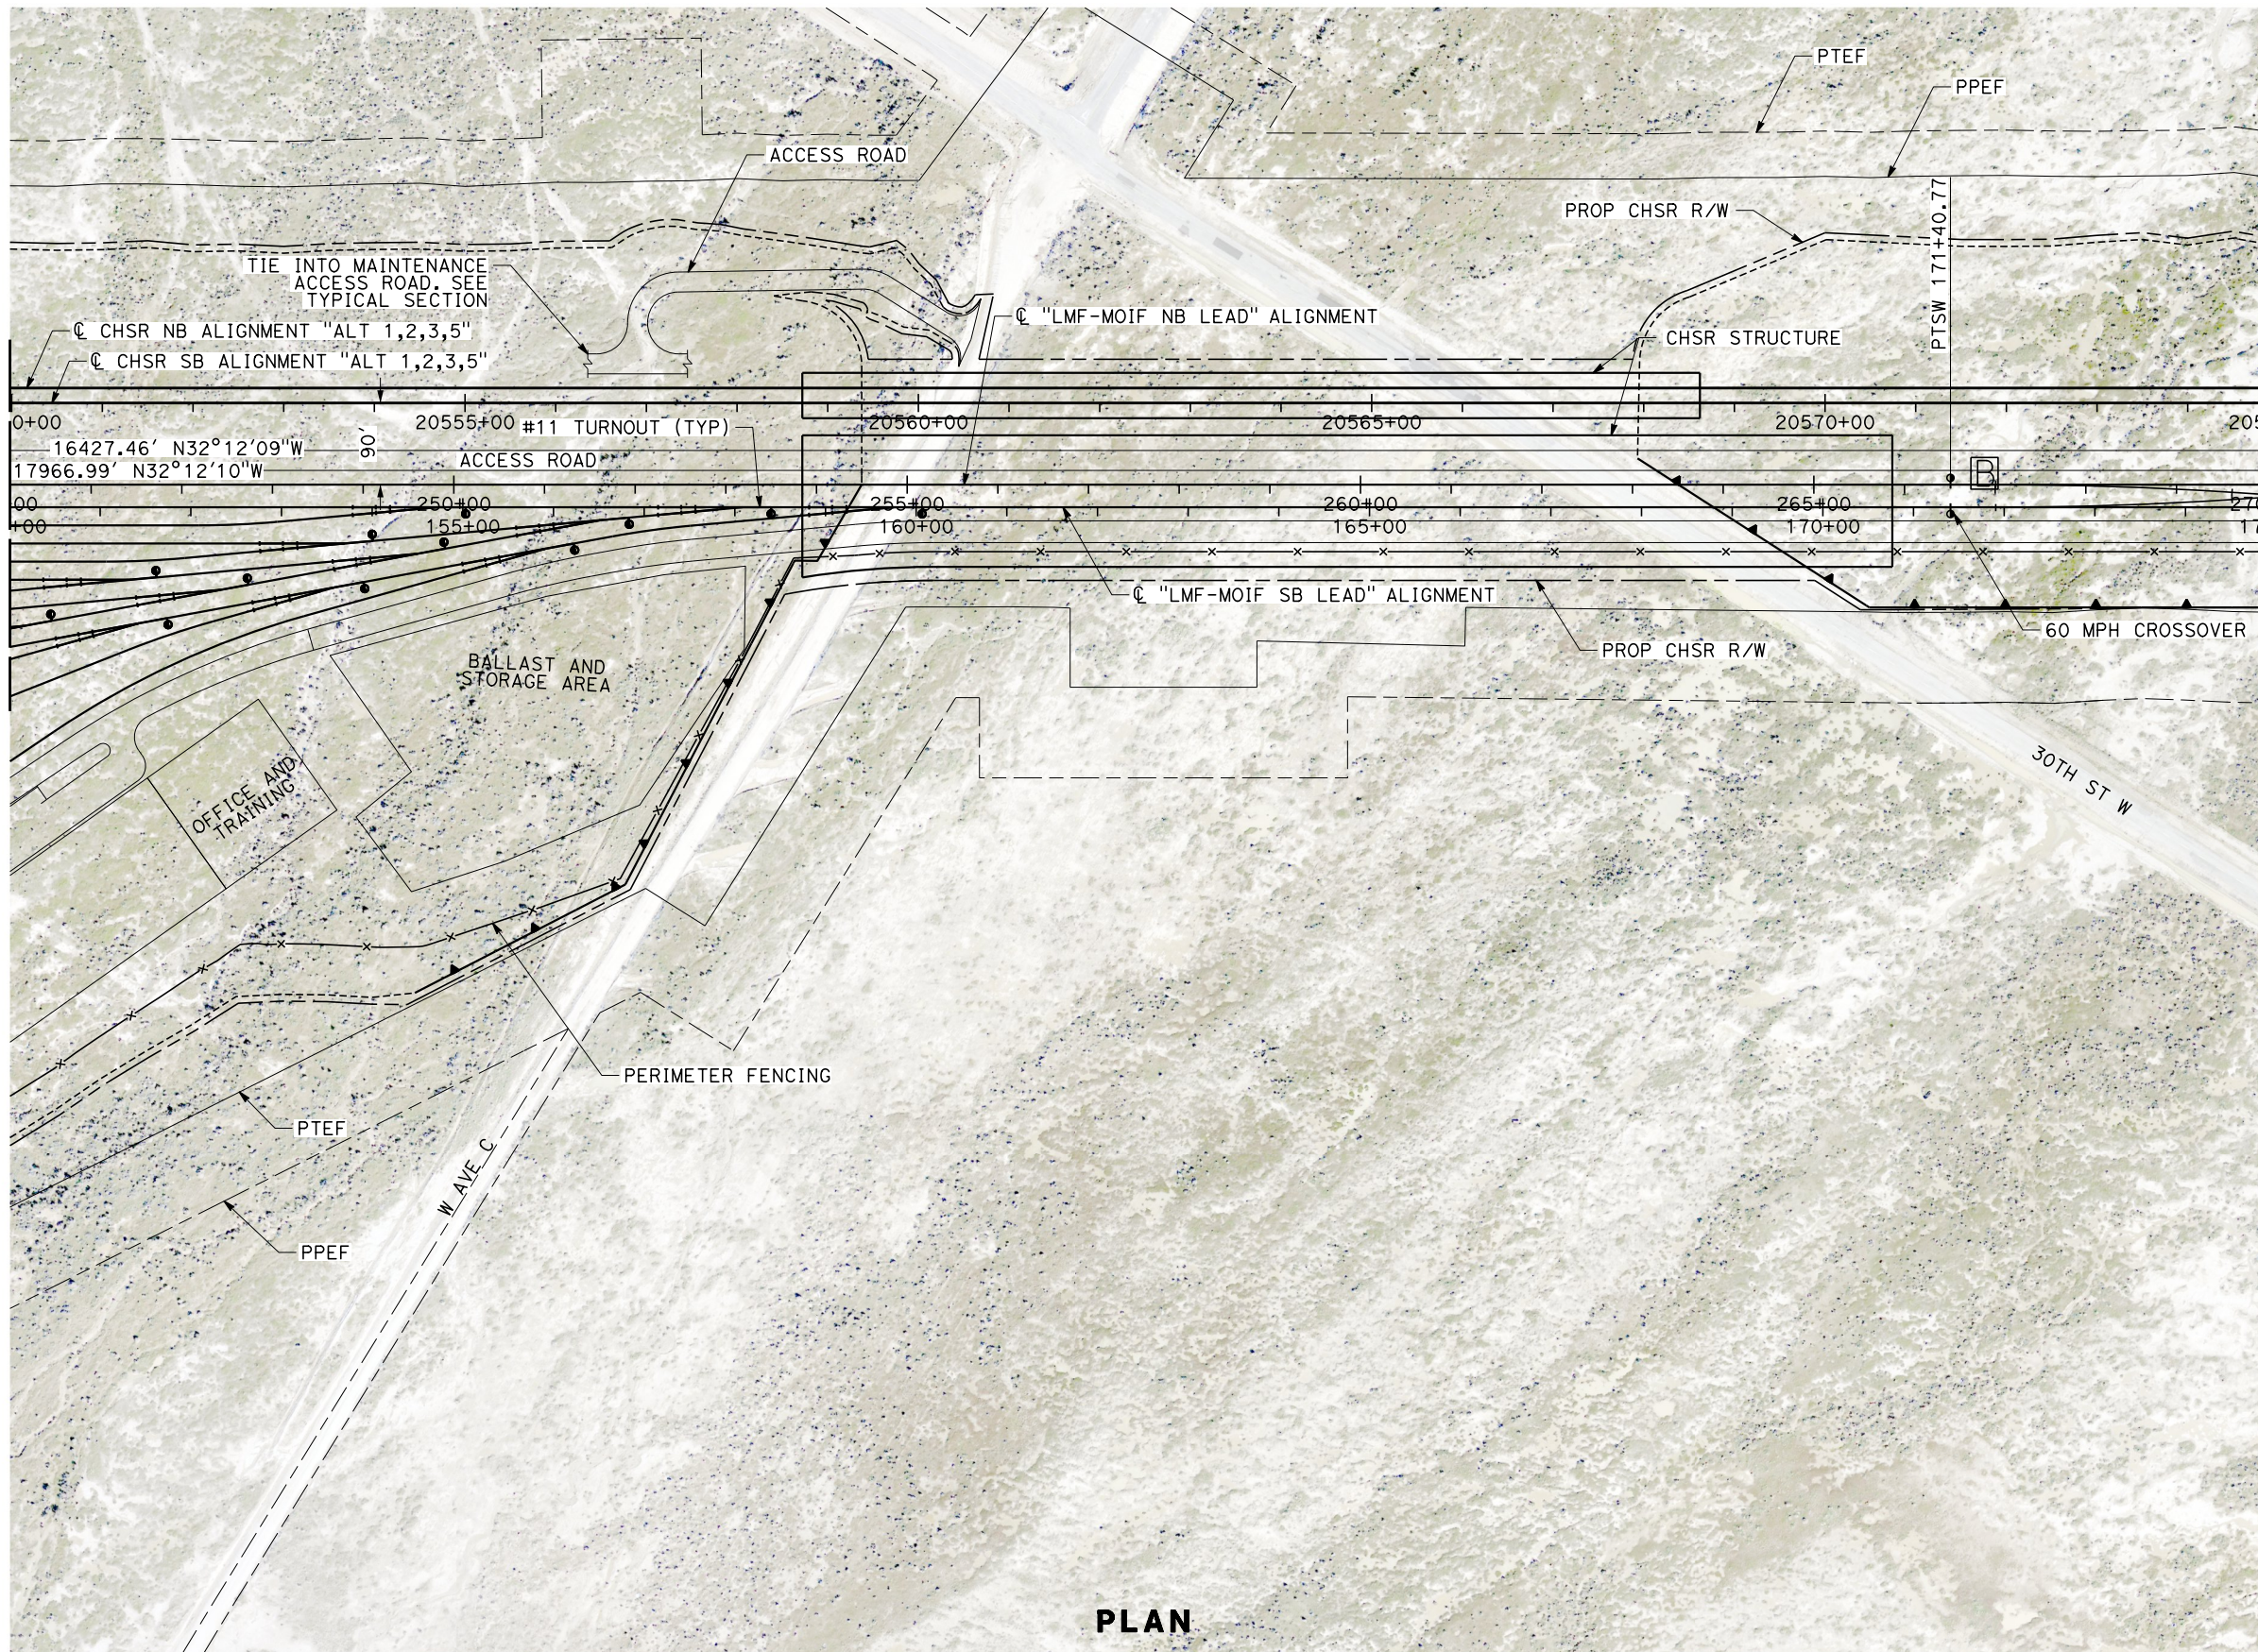

REV	DATE	BY	CHK	APP	DESCRIPTION

DESIGNED BY  
**S. LANDOLT**  
DRAWN BY  
**J. MEREDITH**  
CHECKED BY  
**G. CAMPBELL**  
IN CHARGE  
**S. SMITH**  
DATE  
**10/31/2017**

**RECORD  
PEPD  
SUBMITTAL**

**NOT FOR  
CONSTRUCTION**




**CALIFORNIA HIGH-SPEED RAIL PROJECT  
BAKERSFIELD TO PALMDALE**

ALTERNATIVE 1,2,3,5  
MAINTENANCE FACILITY  
LMF - MOIF NORTH LANCASTER  
PLAN SHEET 7 OF 12

CONTRACT NO.  
HSR13-44  
DRAWING NO.  
MY-D4066  
SCALE  
AS SHOWN  
SHEET NO.

11/7/2017 11:29:16 AM Projects\701206.00\_CADD\Sheet Files\MY-BP-MY-D4067.dgn

MATCH LINE LMF-MOIF STA 174+06  
SEE SHEET MY-D4066

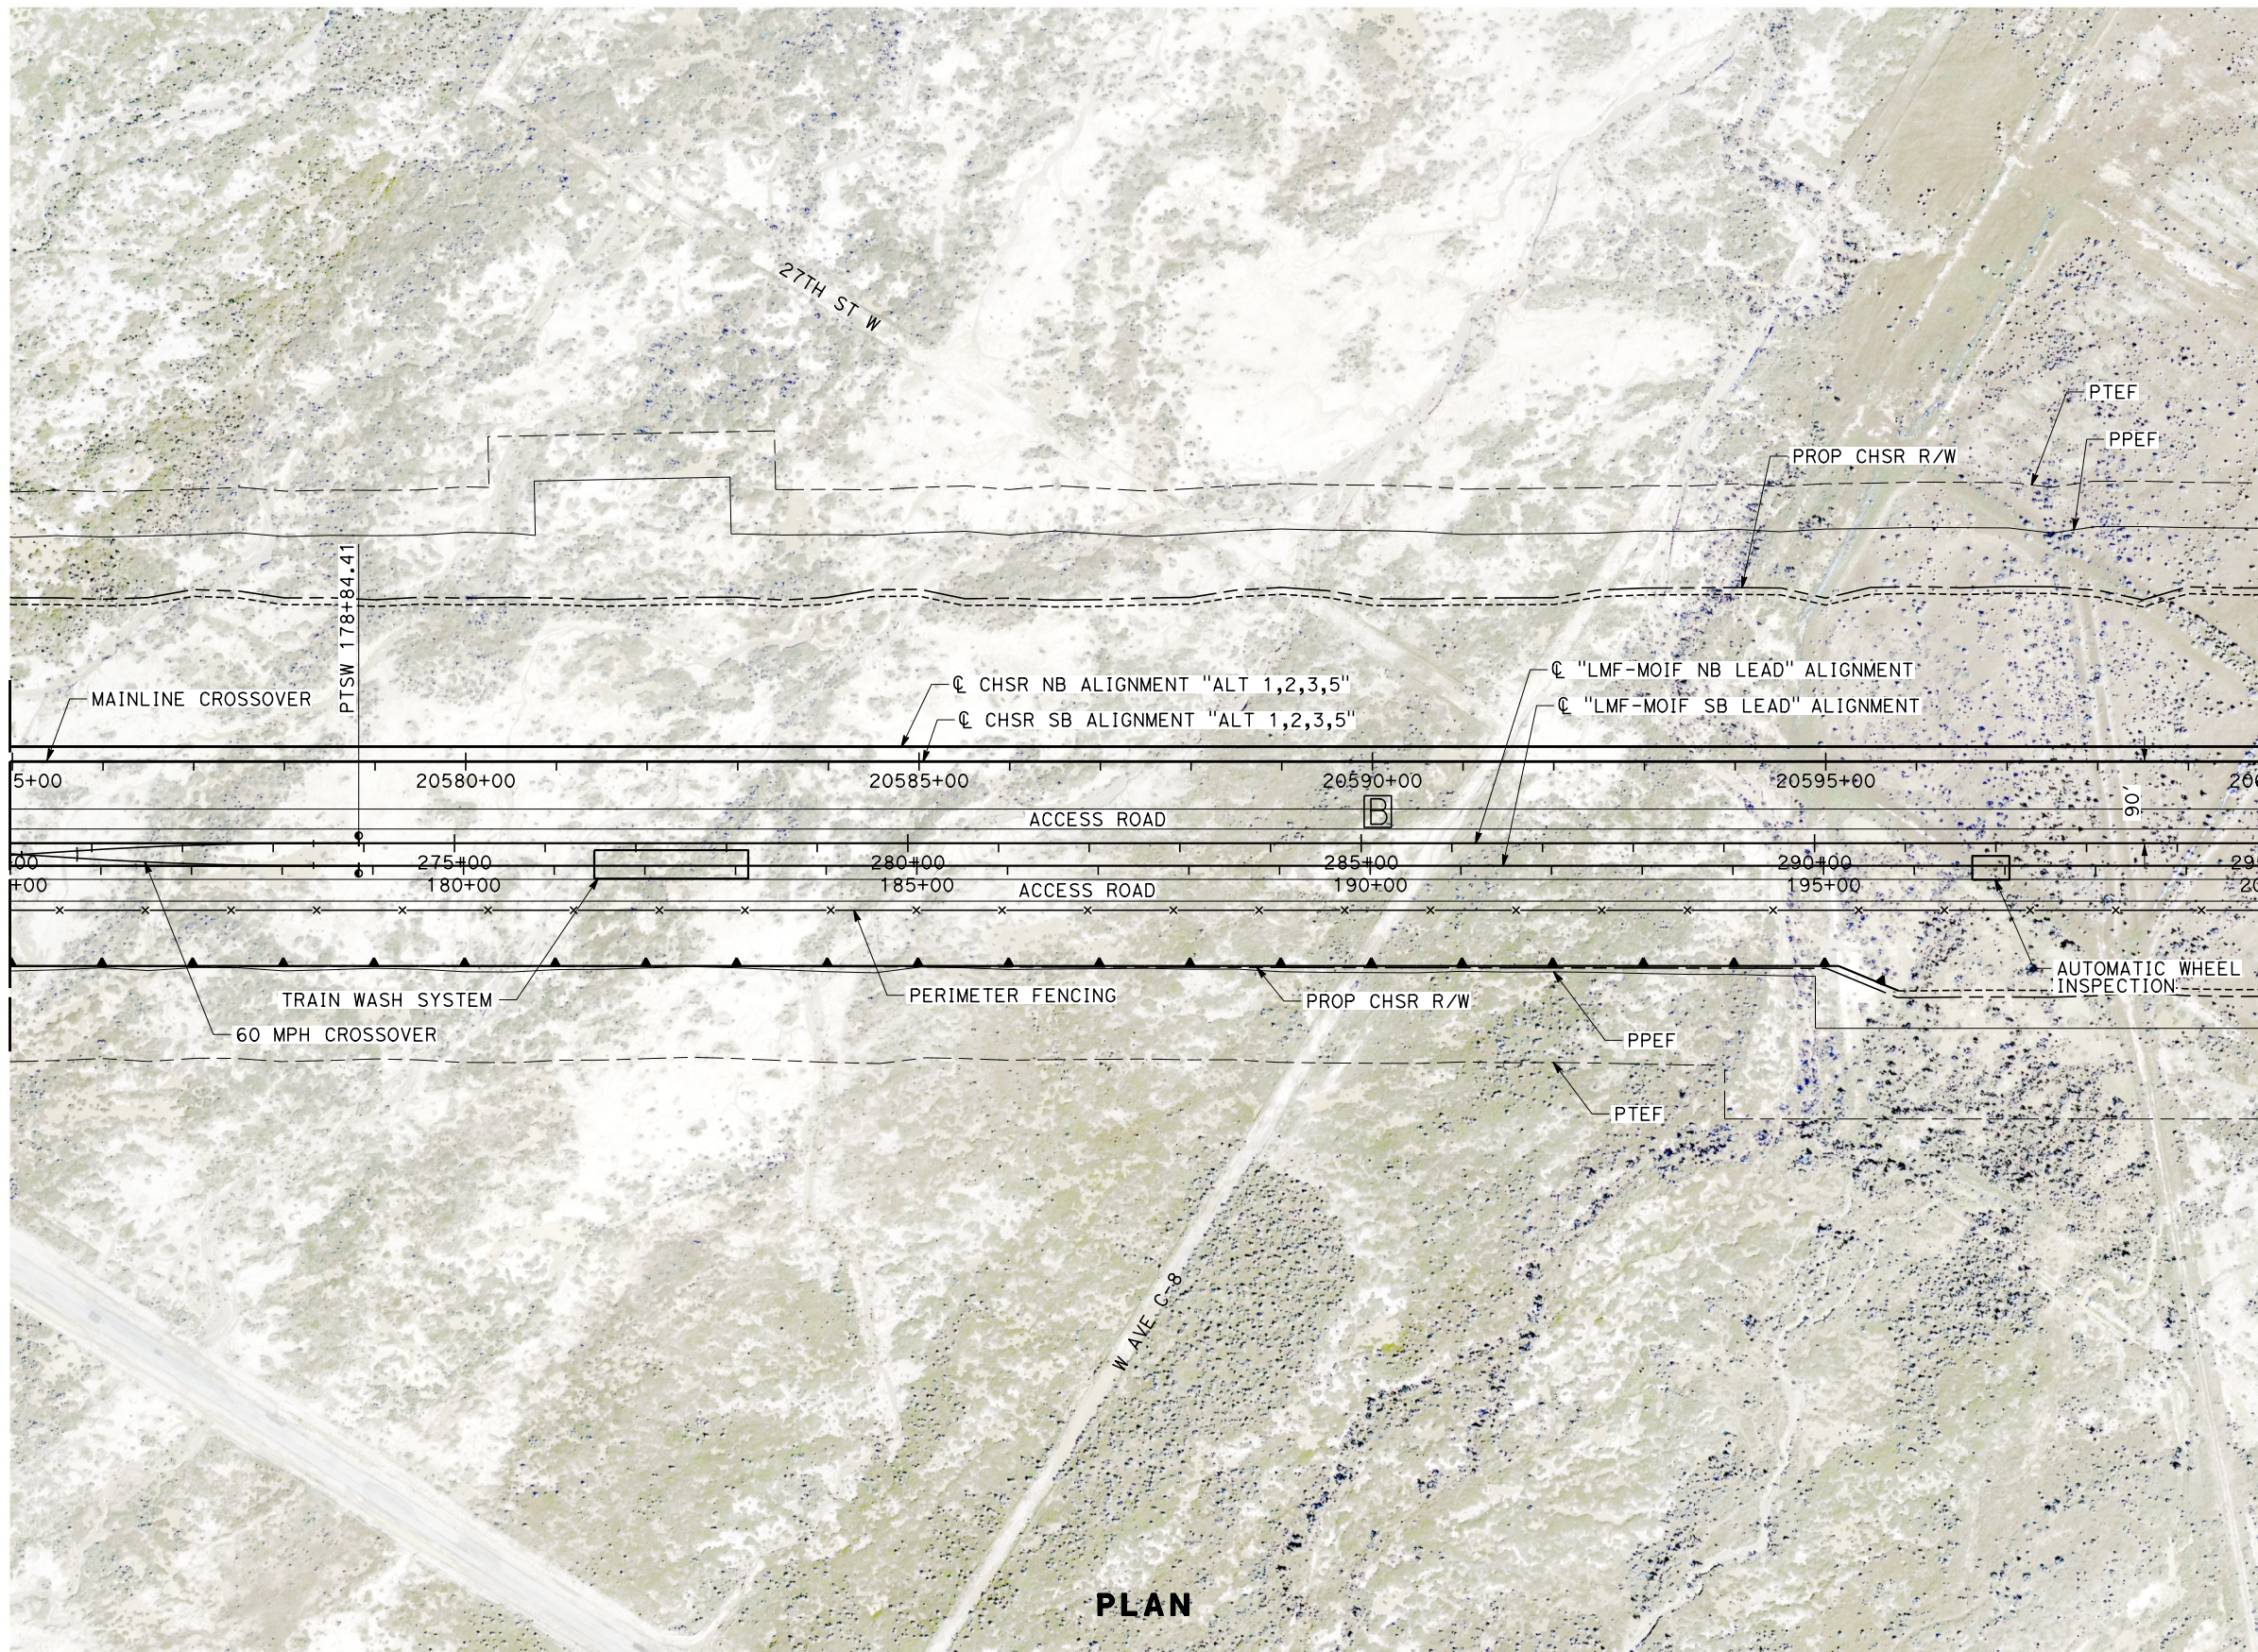

MATCH LINE LMF-MOIF STA 199+06  
SEE SHEET MY-D4068

PLAN

REV	DATE	BY	CHK	APP	DESCRIPTION

DESIGNED BY  
**S. LANDOLT**  
DRAWN BY  
**J. MEREDITH**  
CHECKED BY  
**G. CAMPBELL**  
IN CHARGE  
**S. SMITH**  
DATE  
**10/31/2017**

**RECORD  
PEPD  
SUBMITTAL**

**NOT FOR  
CONSTRUCTION**



**CALIFORNIA HIGH-SPEED RAIL PROJECT  
BAKERSFIELD TO PALMDALE**

ALTERNATIVE 1,2,3,5  
MAINTENANCE FACILITY  
LMF - MOIF NORTH LANCASTER  
PLAN SHEET 8 OF 12

CONTRACT NO.  
HSR13-44  
DRAWING NO.  
MY-D4067  
SCALE  
AS SHOWN  
SHEET NO.




11/17/2017 2:22:55 PM Projects\701206.00\_CADD\Sheet Files\MY-BP-MY-D4068.dgn

MATCH LINE LMF-MOIF STA 199+06  
SEE SHEET MY-D4067



MATCH LINE LMF-MOIF STA 224+26  
SEE SHEET MY-D4069

PLAN

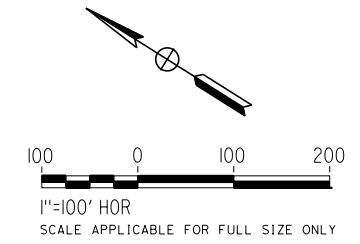

REV	DATE	BY	CHK	APP	DESCRIPTION

DESIGNED BY  
**S. LANDOLT**  
DRAWN BY  
**J. MEREDITH**  
CHECKED BY  
**G. CAMPBELL**  
IN CHARGE  
**S. SMITH**  
DATE  
**10/31/2017**

**RECORD  
PEPD  
SUBMITTAL**

**NOT FOR  
CONSTRUCTION**




**CALIFORNIA HIGH-SPEED RAIL PROJECT  
BAKERSFIELD TO PALMDALE**

ALTERNATIVE 1,2,3,5  
MAINTENANCE FACILITY  
LMF - MOIF NORTH LANCASTER  
PLAN SHEET 9 OF 12


CONTRACT NO.  
HSR13-44  
DRAWING NO.  
MY-D4068  
SCALE  
AS SHOWN  
SHEET NO.

11/7/2017 11:24:22 AM Projects\701206.00\_CADD\Sheet Files\MY-BP-MY-D4069.dgn

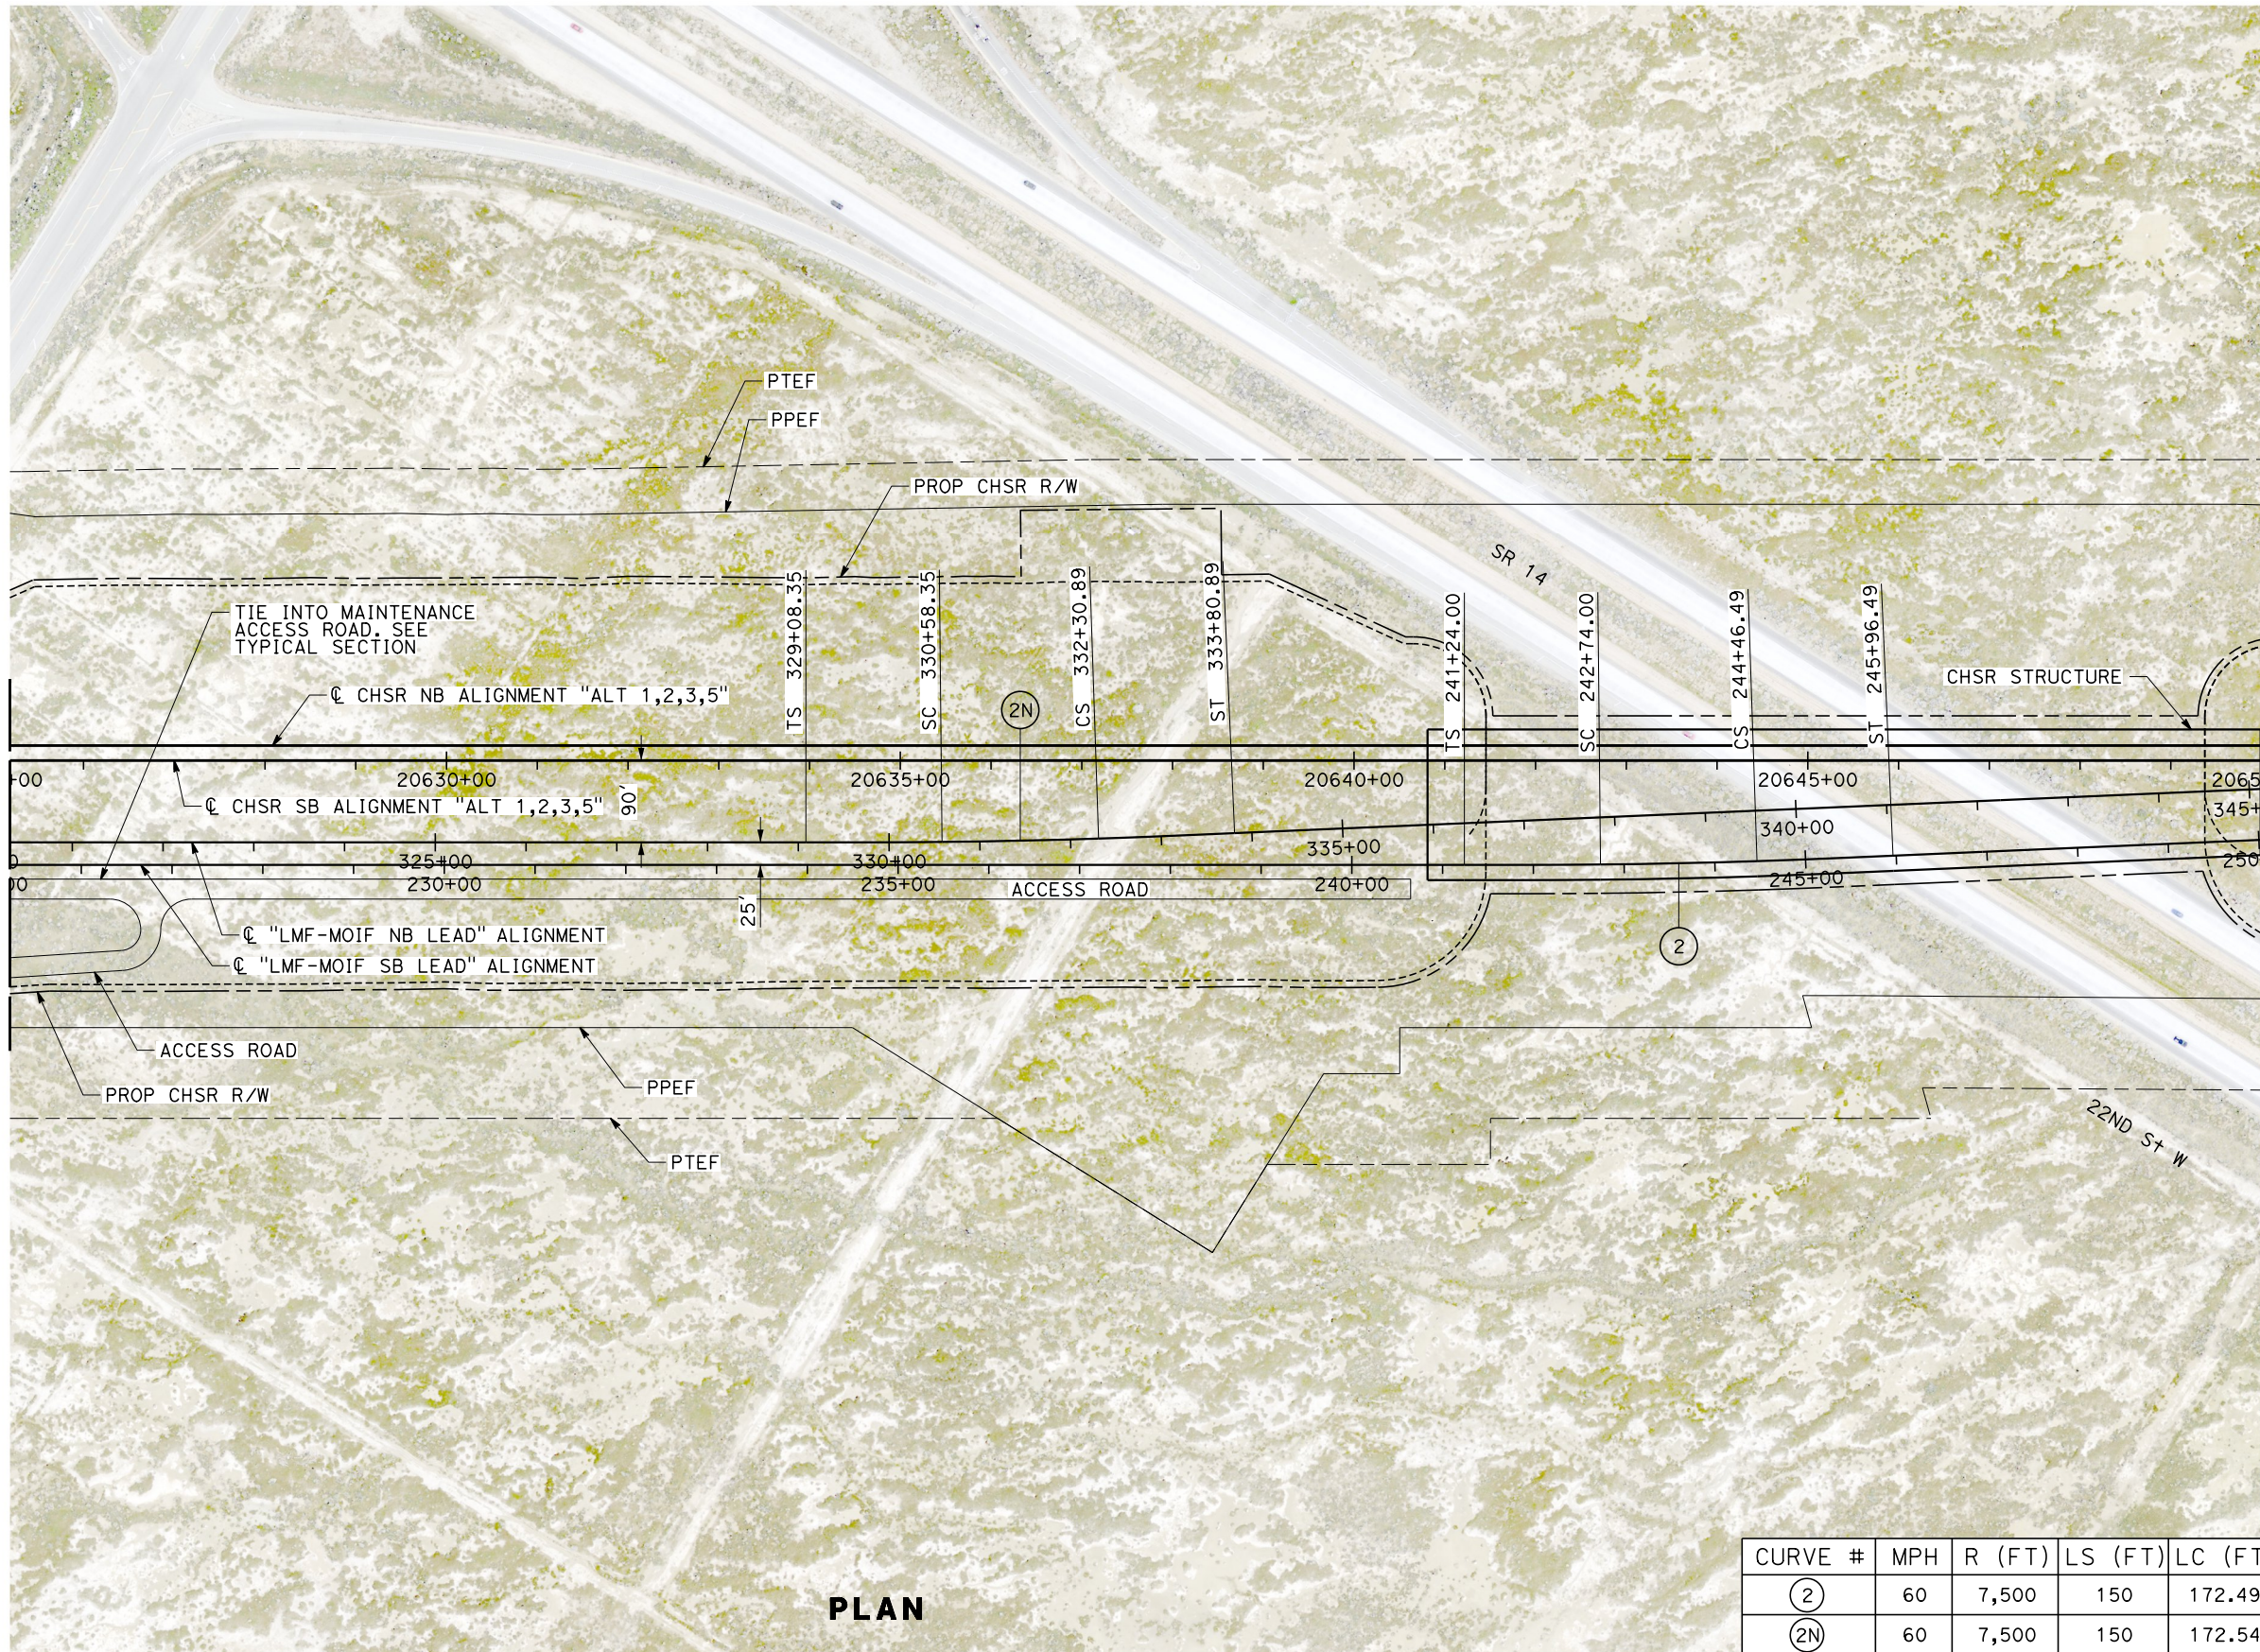

**PLAN**

CURVE #	MPH	R (FT)	LS (FT)	LC (FT)
(2)	60	7,500	150	172.49
(2N)	60	7,500	150	172.54

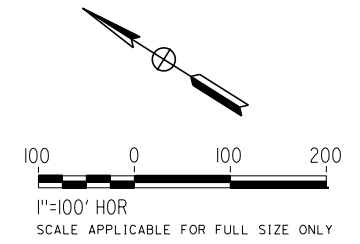

REV	DATE	BY	CHK	APP	DESCRIPTION

DESIGNED BY  
**S. LANDOLT**  
DRAWN BY  
**J. MEREDITH**  
CHECKED BY  
**G. CAMPBELL**  
IN CHARGE  
**S. SMITH**  
DATE  
**10/31/2017**

**RECORD  
PEPD  
SUBMITTAL**

**NOT FOR  
CONSTRUCTION**



**CALIFORNIA HIGH-SPEED RAIL PROJECT  
BAKERSFIELD TO PALMDALE**

ALTERNATIVE 1,2,3,5  
MAINTENANCE FACILITY  
LMF - MOIF NORTH LANCASTER  
PLAN SHEET 10 OF 12

CONTRACT NO.  
**HSR13-44**

DRAWING NO.  
**MY-D4069**


SCALE  
**AS SHOWN**

SHEET NO.

11/7/2017 11:24:30 AM Projects\701206.00\_CADD\Sheet Files\MY-BP-MY-D4070.dgn

MATCH LINE LMF-MOIF STA 249+27  
SEE SHEET MY-D4069

MATCH LINE CHSR STA 20677+88  
SEE SHEET MY-D4071

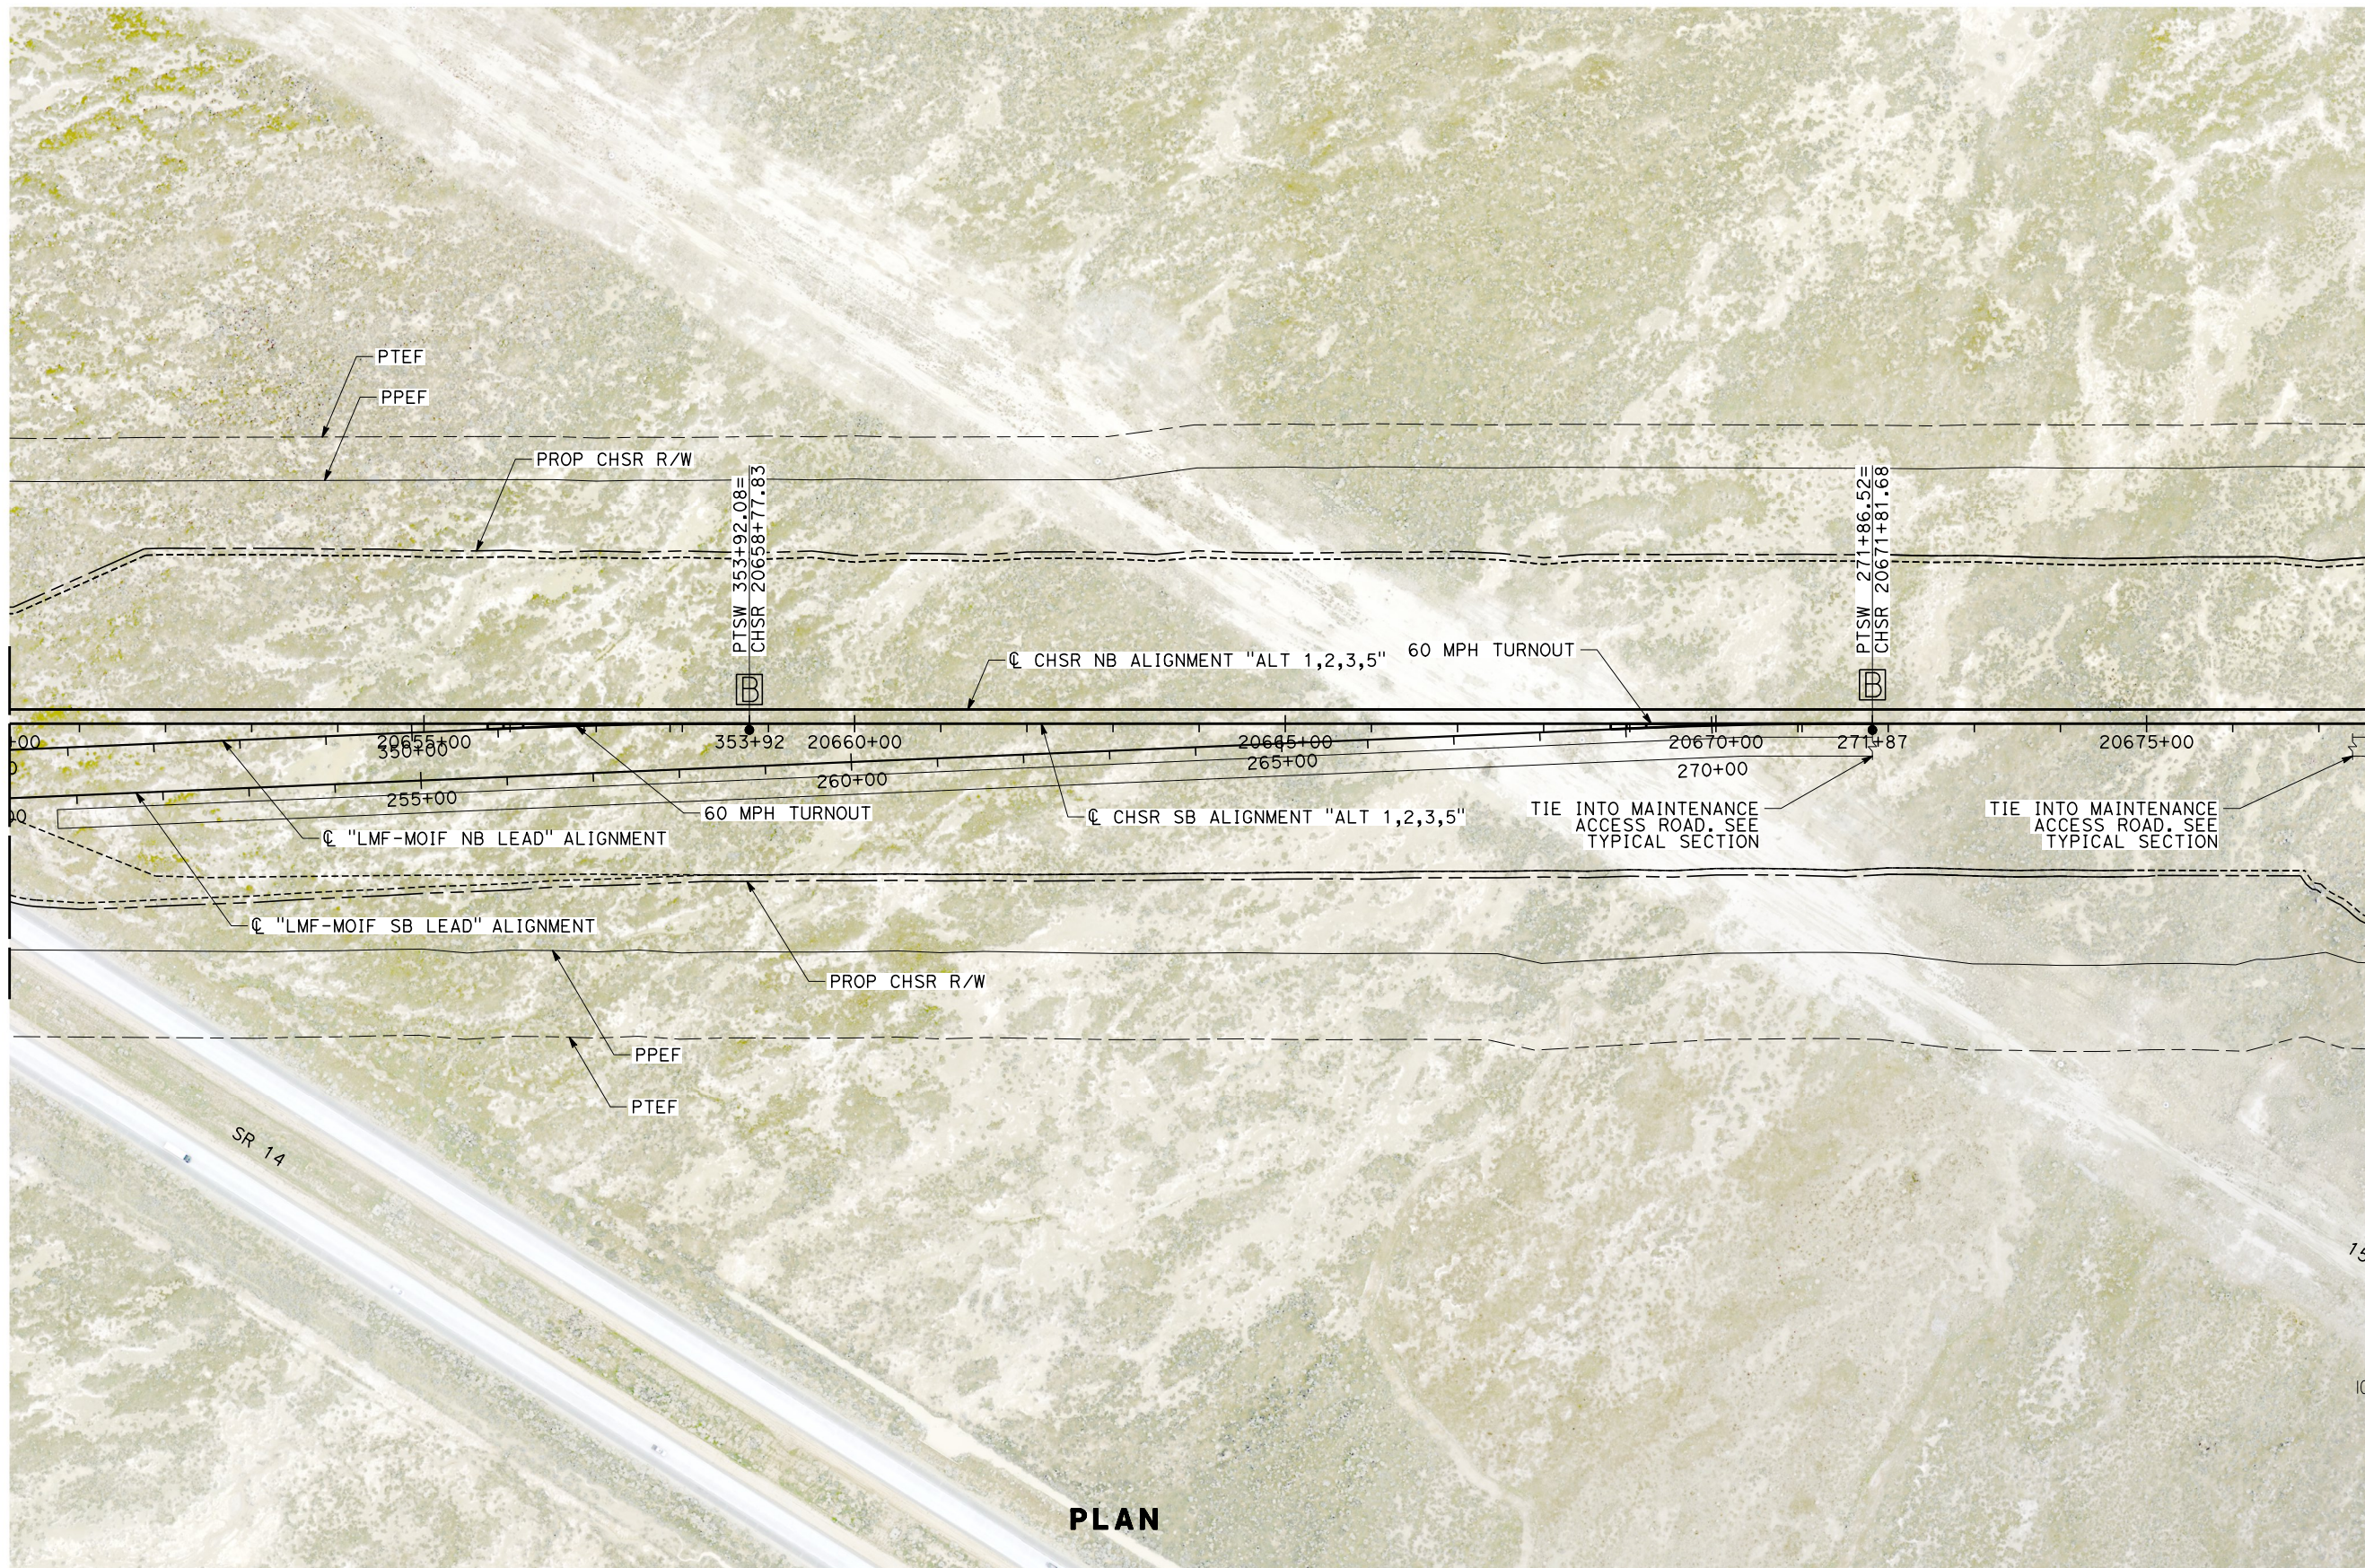

**PLAN**

REV	DATE	BY	CHK	APP	DESCRIPTION

DESIGNED BY  
**S. LANDOLT**  
DRAWN BY  
**J. MEREDITH**  
CHECKED BY  
**G. CAMPBELL**  
IN CHARGE  
**S. SMITH**  
DATE  
**10/31/2017**

**RECORD  
PEPD  
SUBMITTAL**

**NOT FOR  
CONSTRUCTION**




**CALIFORNIA HIGH-SPEED RAIL PROJECT  
BAKERSFIELD TO PALMDALE**

ALTERNATIVE 1,2,3,5  
MAINTENANCE FACILITY  
LMF - MOIF NORTH LANCASTER  
PLAN SHEET 11 OF 12


CONTRACT NO.  
HSR13-44  
DRAWING NO.  
MY-D4070  
SCALE  
AS SHOWN  
SHEET NO.

11/7/2017 11:29:58 AM Projects\701206.00\_CADD\Sheet Files\MY-BP-MY-D4071.dgn

MATCH LINE CHSR STA 20677+88  
SEE SHEET MY-D4070

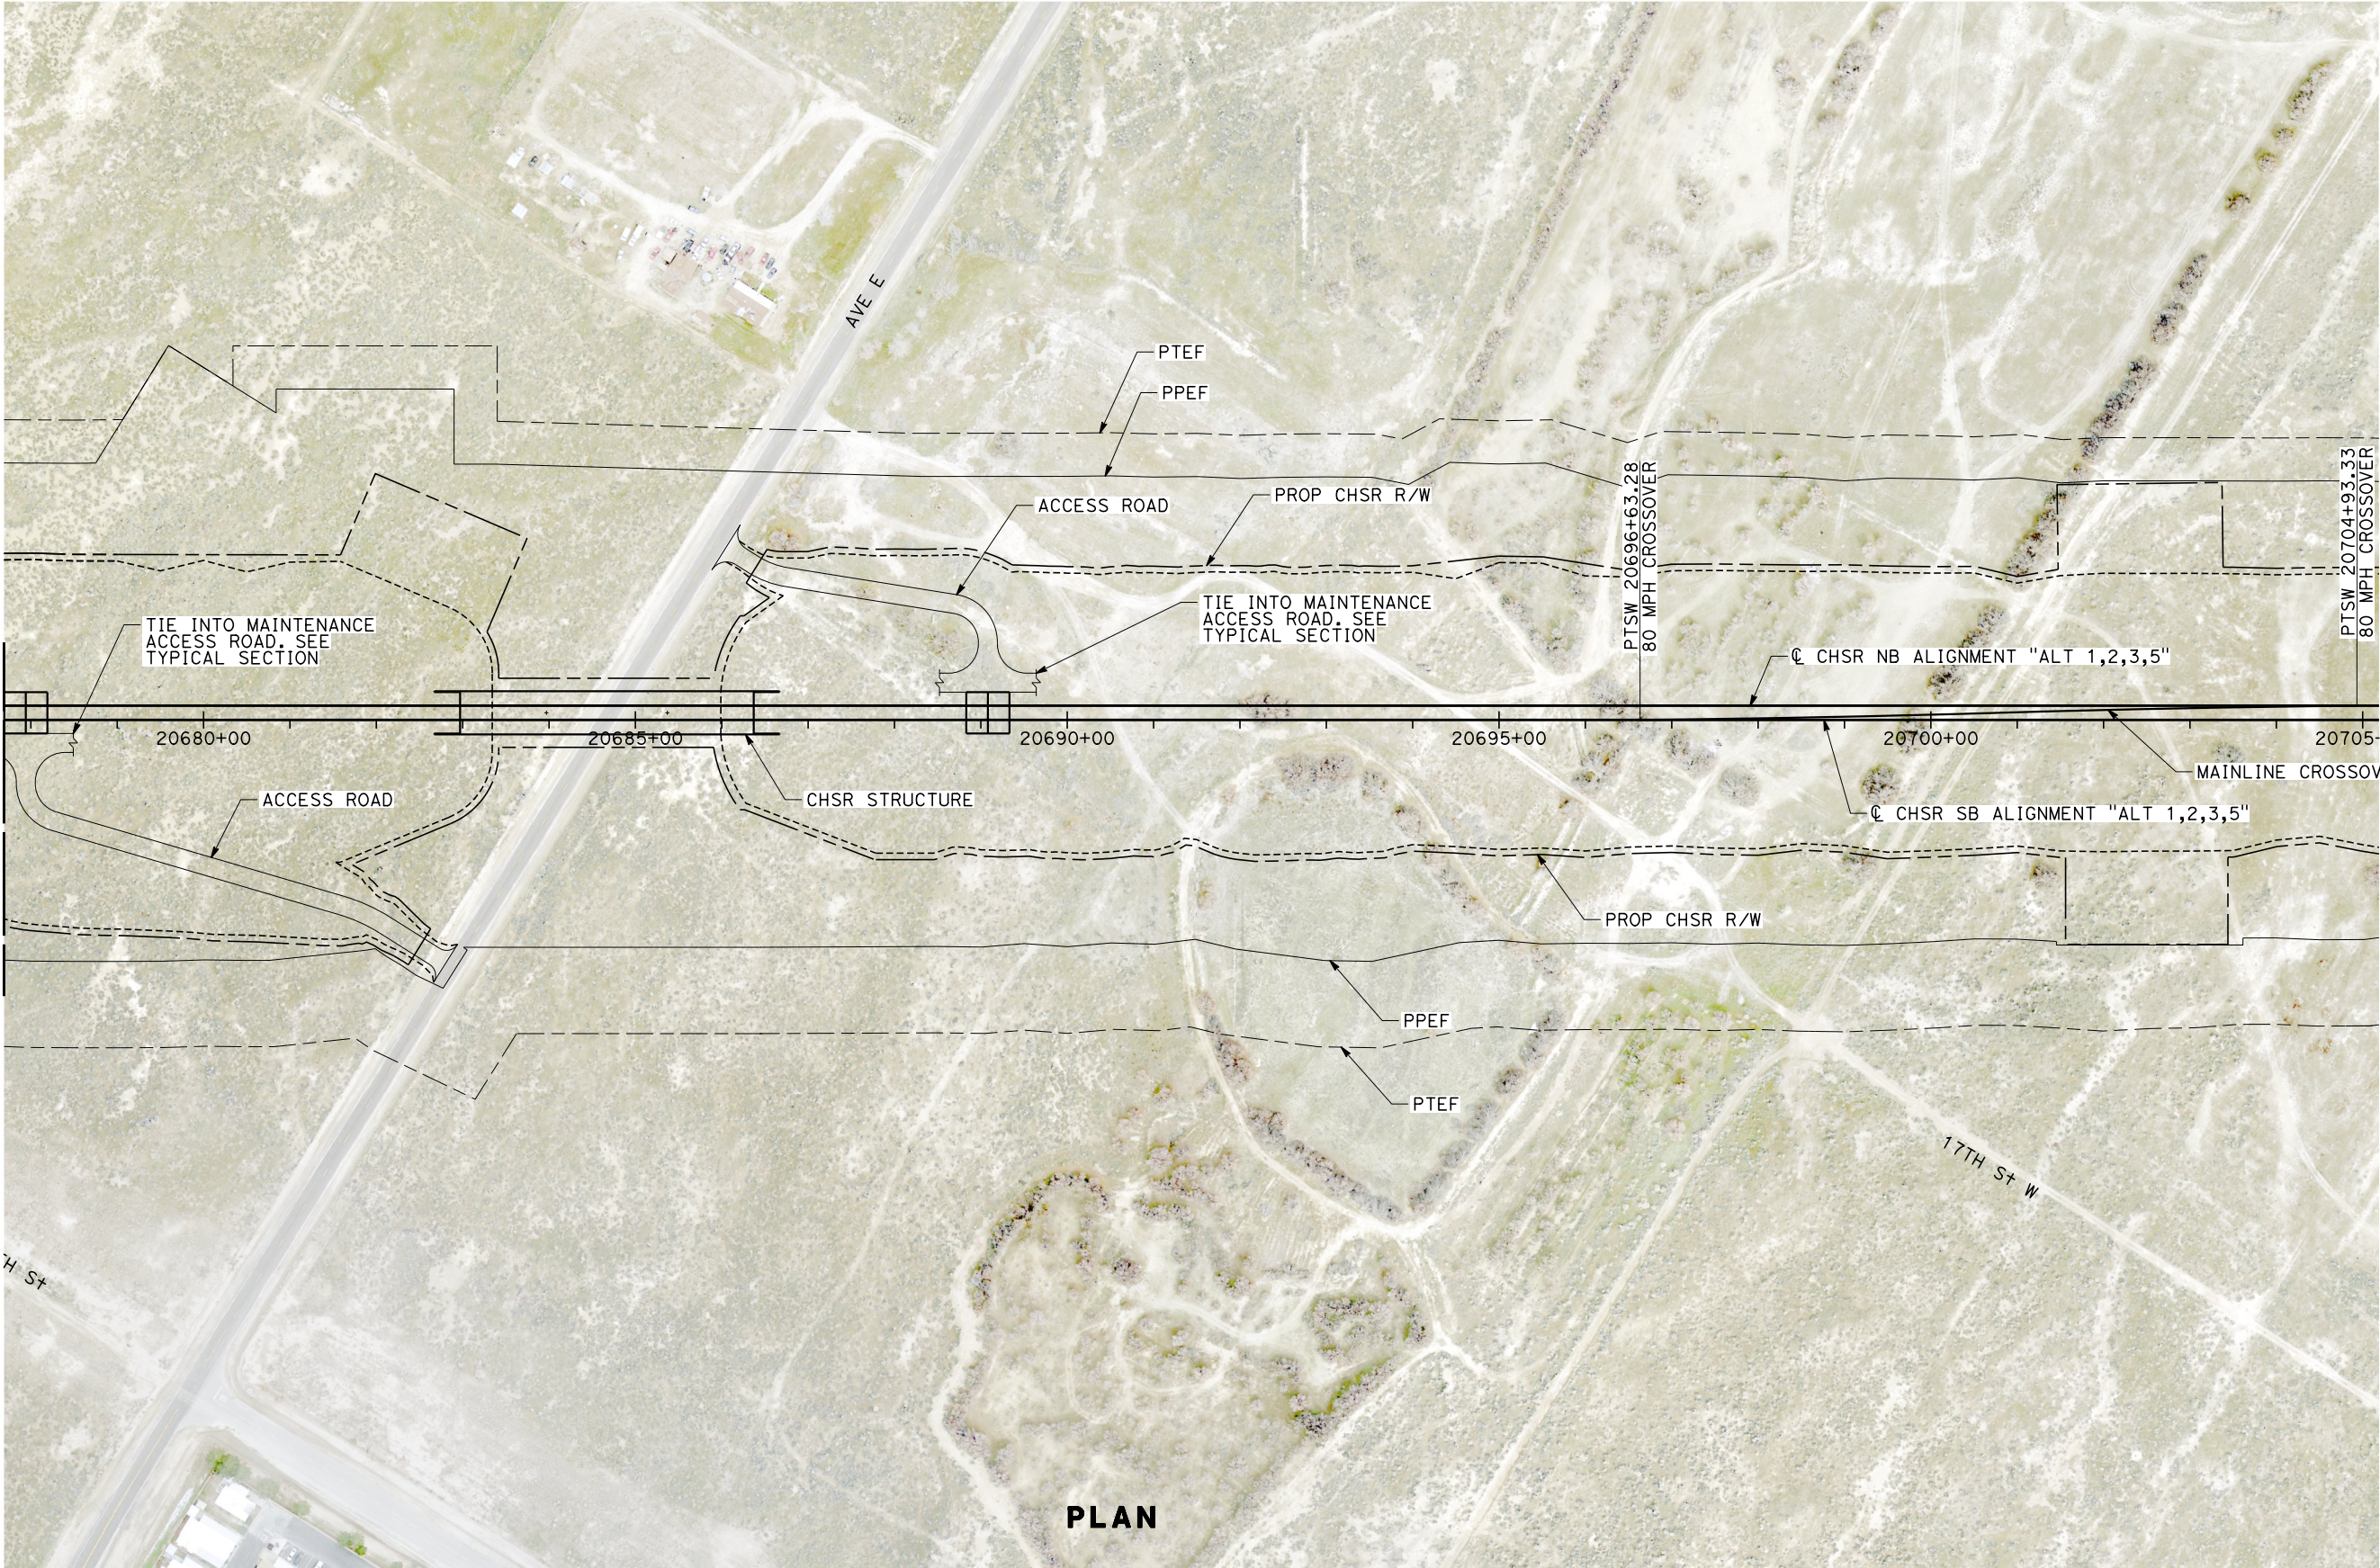

**PLAN**

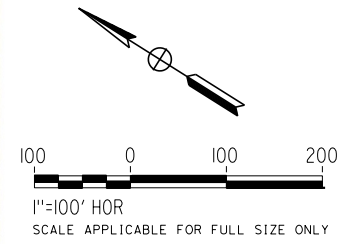

REV	DATE	BY	CHK	APP	DESCRIPTION

DESIGNED BY  
**S. LANDOLT**  
DRAWN BY  
**J. MEREDITH**  
CHECKED BY  
**G. CAMPBELL**  
IN CHARGE  
**S. SMITH**  
DATE  
**10/31/2017**

**RECORD  
PEPD  
SUBMITTAL**

**NOT FOR  
CONSTRUCTION**



**CALIFORNIA HIGH-SPEED RAIL PROJECT  
BAKERSFIELD TO PALMDALE**


ALTERNATIVE 1,2,3,5  
MAINTENANCE FACILITY  
LMF - MOIF NORTH LANCASTER  
PLAN SHEET 12 OF 12

CONTRACT NO.  
**HSR13-44**


DRAWING NO.  
**MY-D4071**

SCALE  
**AS SHOWN**

SHEET NO.

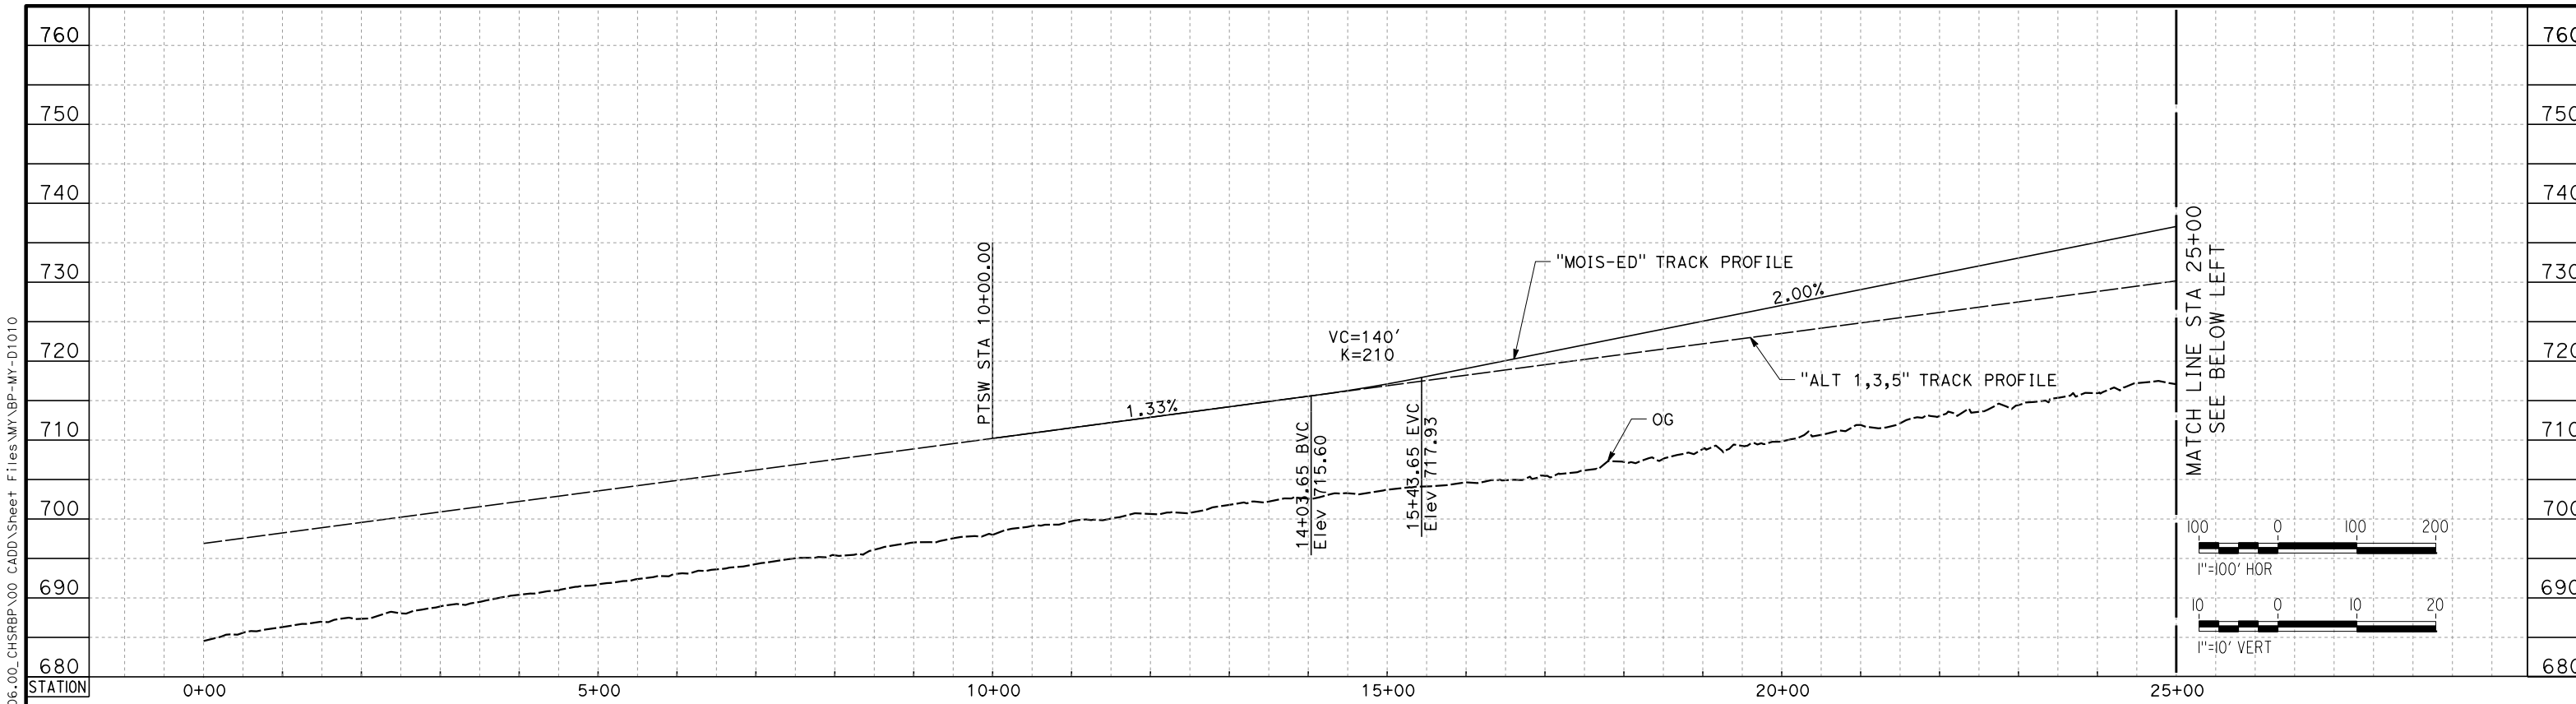

**EDISON MOIS-ALT 1,3,5**

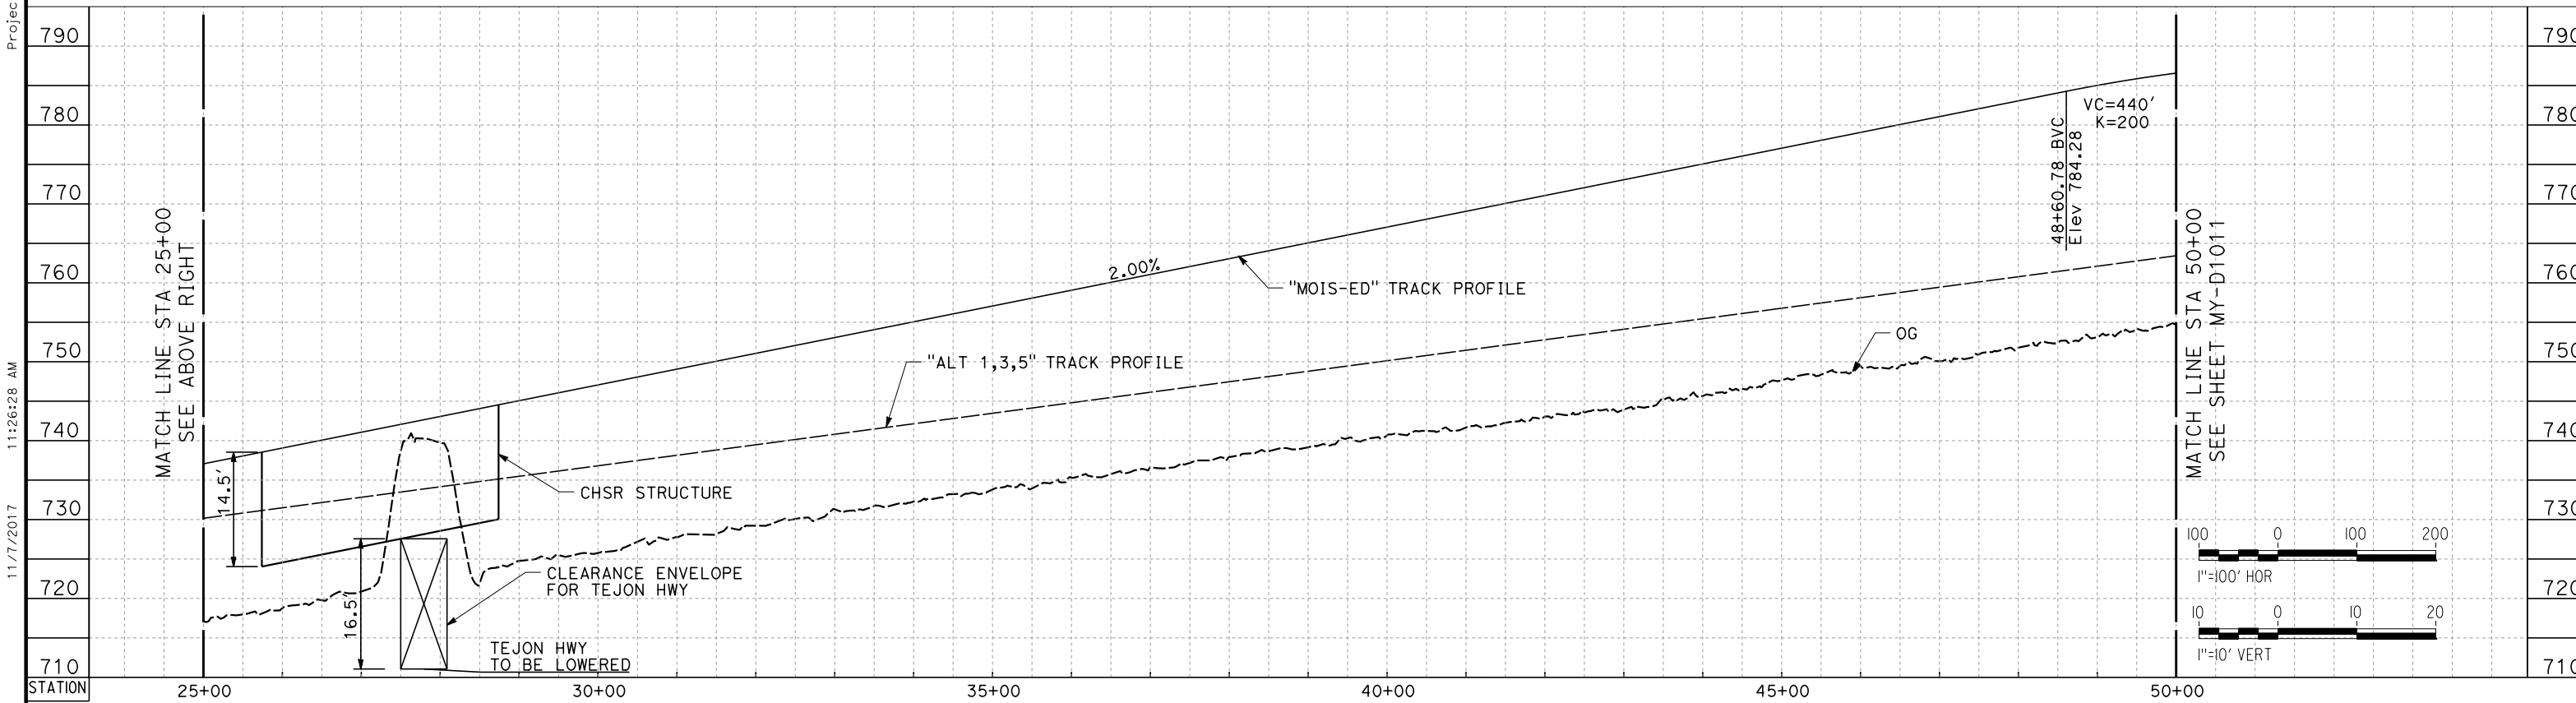

**EDISON MOIS-ALT 1,3,5**

REV	DATE	BY	CHK	APP	DESCRIPTION

DESIGNED BY  
**S. LANDOLT**  
DRAWN BY  
**E. REVOLORIO**  
CHECKED BY  
**G. CAMPBELL**  
IN CHARGE  
**S. SMITH**  
DATE  
**10/31/2017**

**RECORD  
PEPD  
SUBMITTAL**

**NOT FOR  
CONSTRUCTION**



**CALIFORNIA HIGH-SPEED RAIL PROJECT  
BAKERSFIELD TO PALMDALE**

ALTERNATIVE 1,3,5  
MAINTENANCE FACILITY  
MOIS - EDISON  
PROFILE SHEET 1 OF 2

CONTRACT NO.  
HSR13-44  
DRAWING NO.  
MY-D1010  
SCALE  
AS SHOWN  
SHEET NO.


Projects\701206\_00\_CHSRBP\00\_CADD\Sheet Files\MY\_VBP-MY-D1010  
11/7/2017 11:26:28 AM  
OIC\_A Dodge

Projects\701206\_00\_CHSRBP\00\_CADD\Sheet Files\MY\BP-MY-D1011

11:28:12 AM

11/7/2017

OIC: Adodge

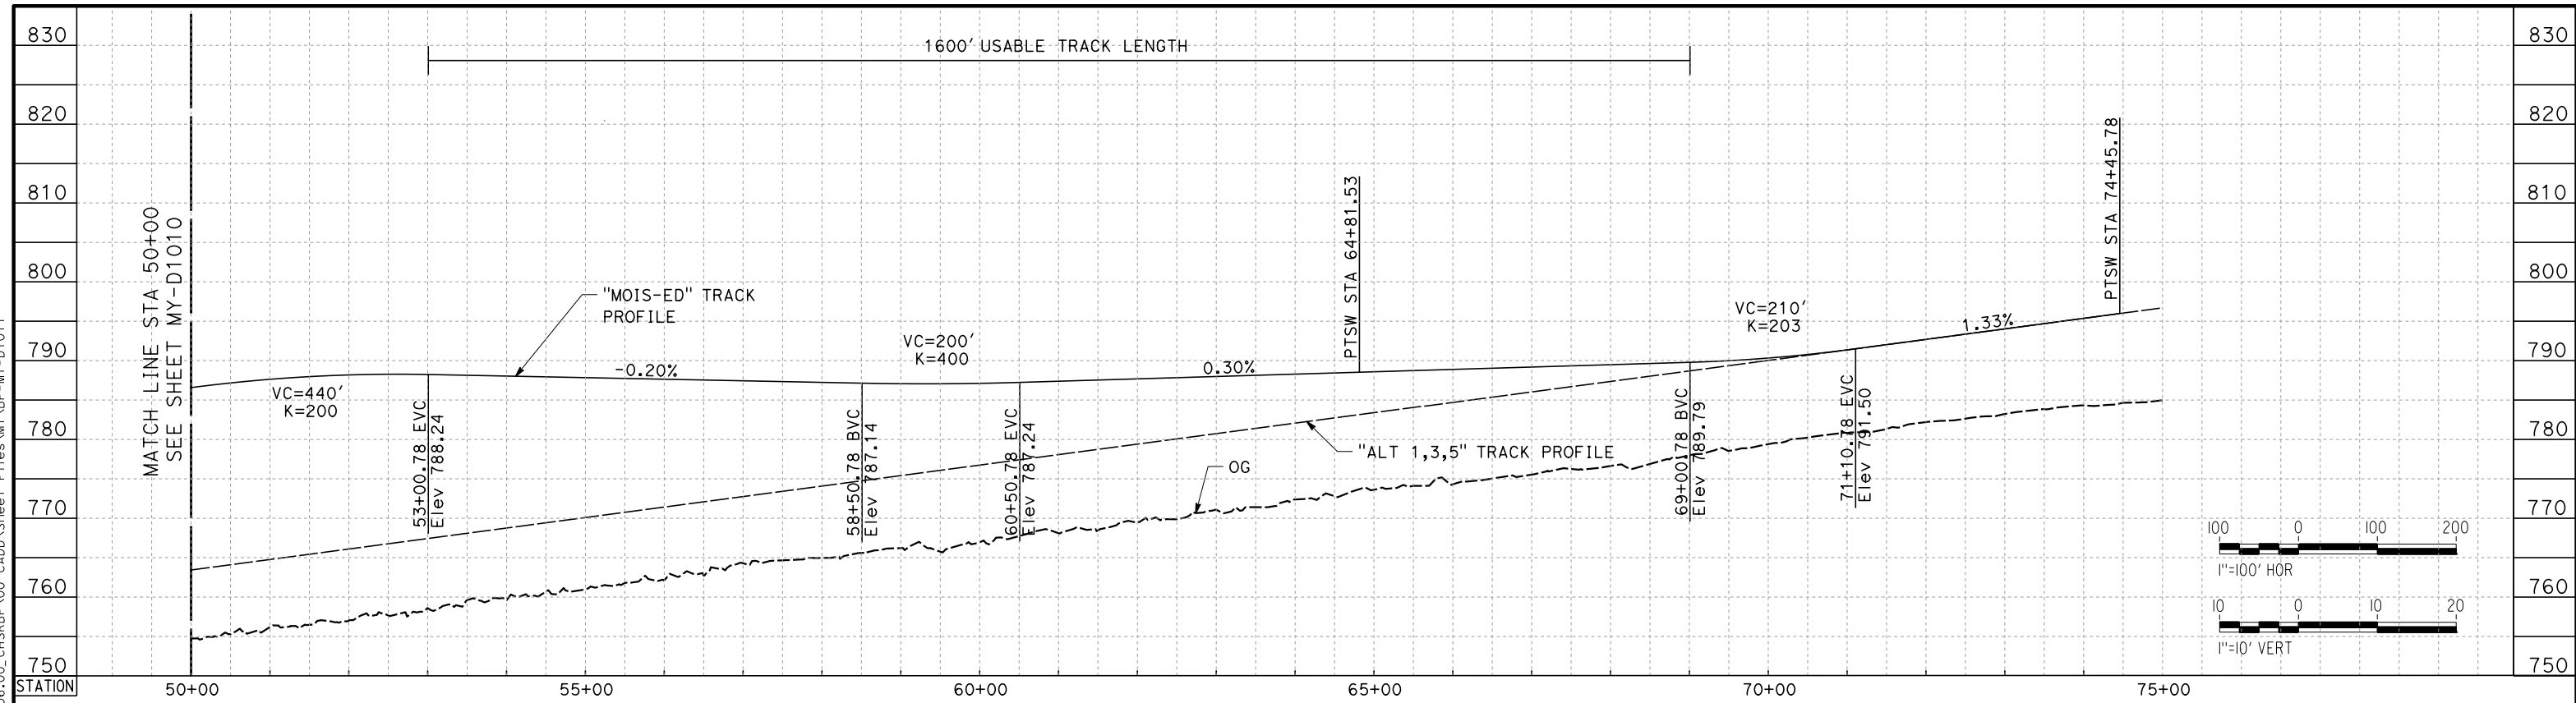

**EDISON MOIS-ALT 1,3,5**

REV	DATE	BY	CHK	APP	DESCRIPTION

DESIGNED BY  
**S. LANDOLT**

DRAWN BY  
**E. REVOLORIO**


CHECKED BY  
**G. CAMPBELL**

IN CHARGE  
**S. SMITH**

DATE  
**10/31/2017**

**RECORD  
PEPD  
SUBMITTAL**

**NOT FOR  
CONSTRUCTION**

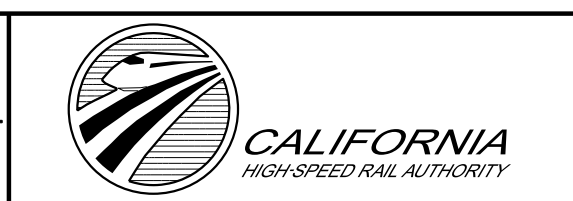

**CALIFORNIA HIGH-SPEED RAIL PROJECT  
BAKERSFIELD TO PALMDALE**

ALTERNATIVE 1,3,5  
MAINTENANCE FACILITY  
MOIS - EDISON  
PROFILE SHEET 2 OF 2


CONTRACT NO.  
HSR13-44

DRAWING NO.  
MY-D1011


SCALE  
AS SHOWN

SHEET NO.

Projects\701206\_00\_CHSRBP\00\_CADD\Sheet Files\MY\_VBP-MY-D1015 11/7/2017 11:28:15 AM OIC\_A.Dodge

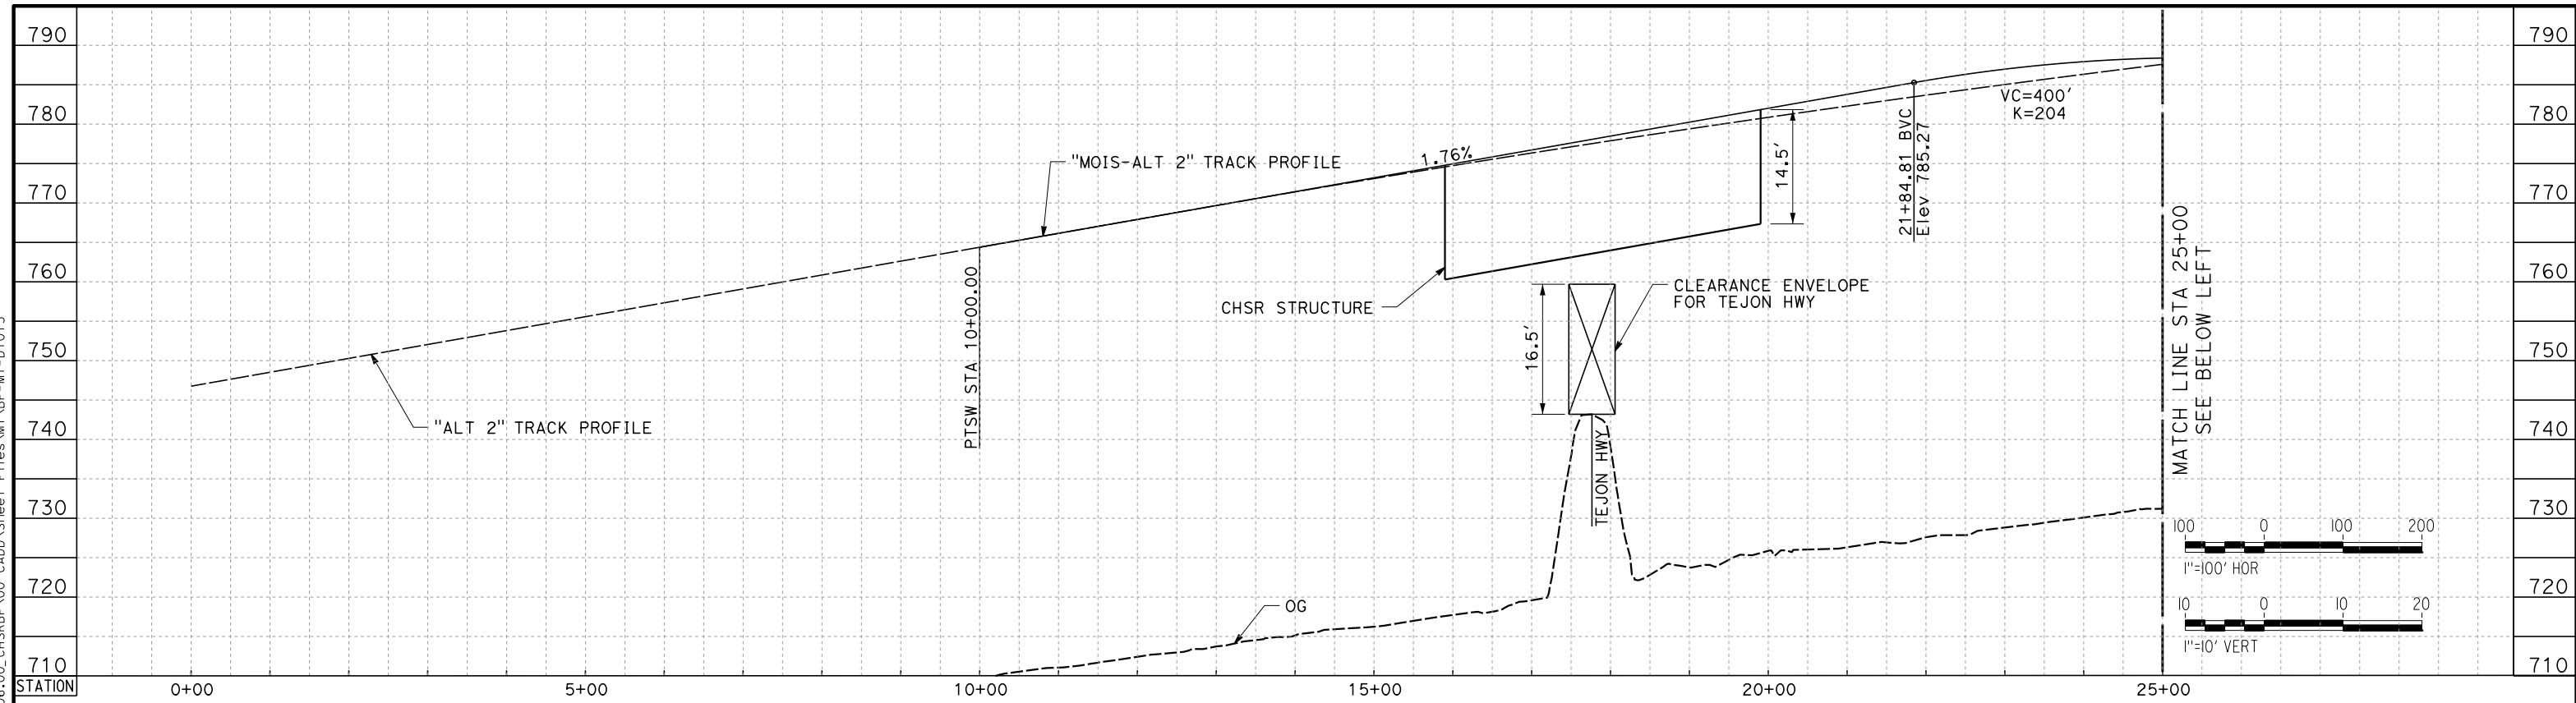

**EDISON MOIS-ALT 2**

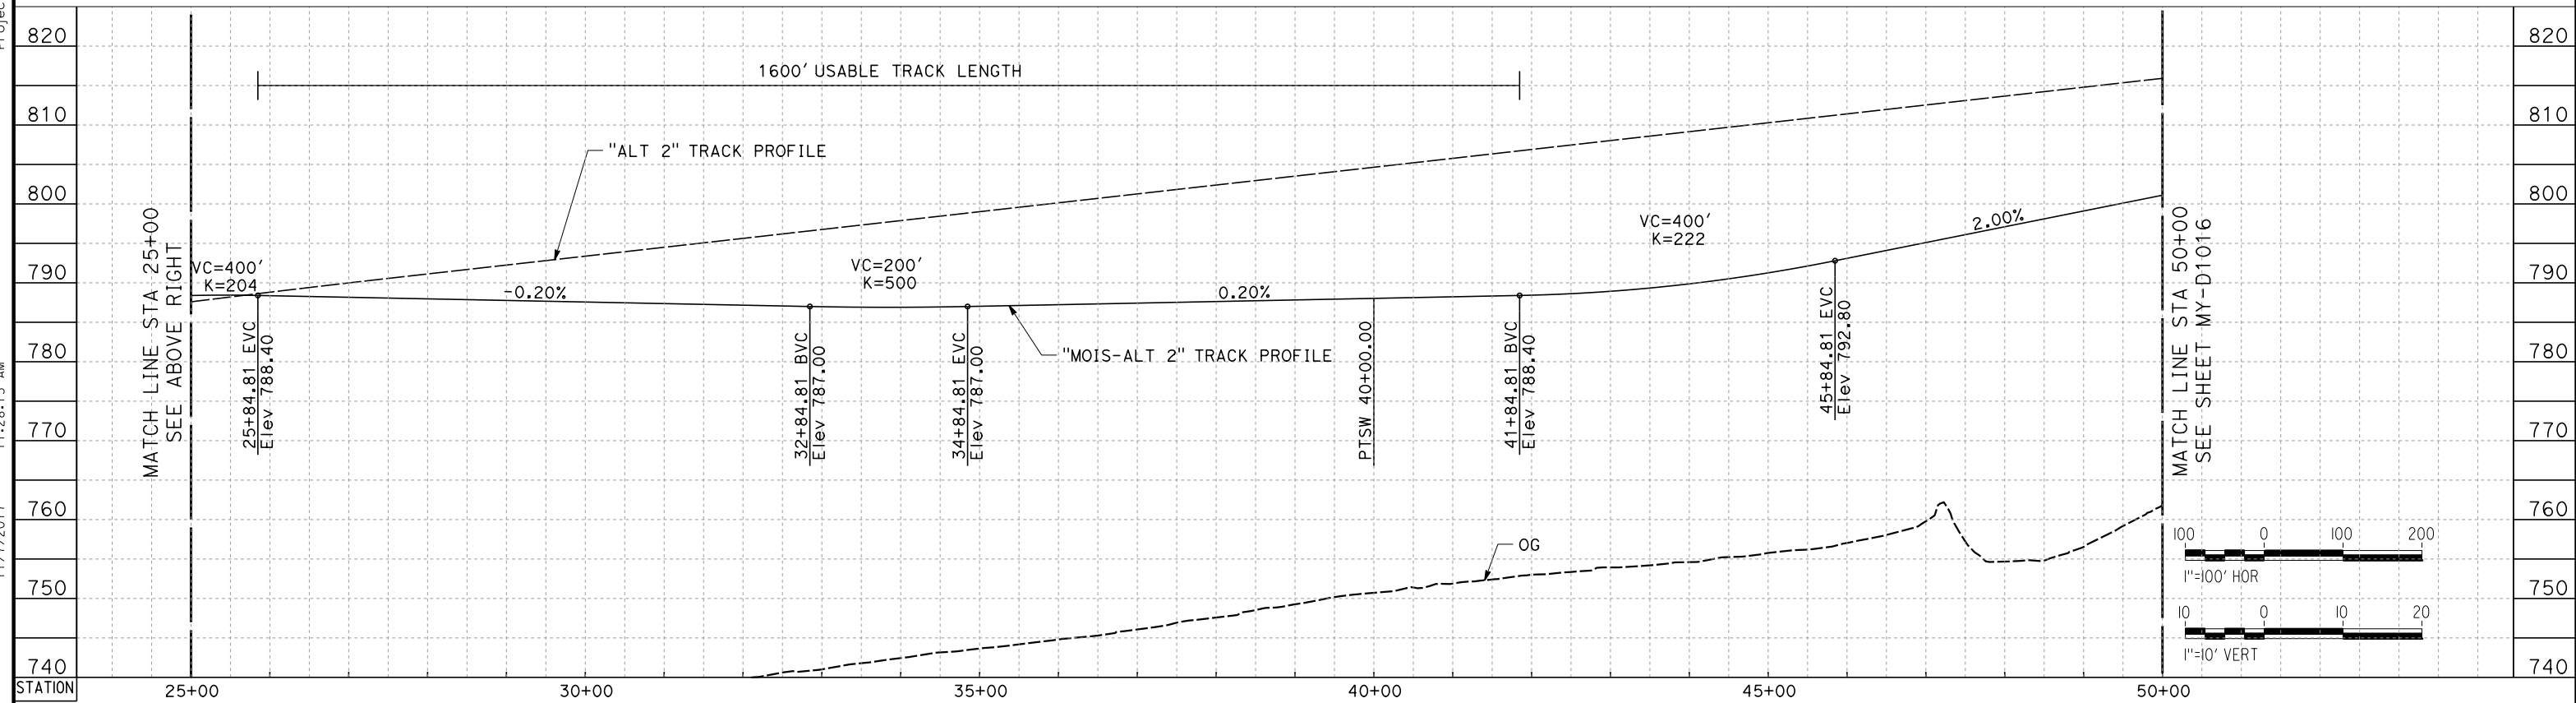

**EDISON MOIS-ALT 2**

REV	DATE	BY	CHK	APP	DESCRIPTION

DESIGNED BY  
**S. LANDOLT**  
DRAWN BY  
**E. REVOLORIO**  
CHECKED BY  
**G. CAMPBELL**  
IN CHARGE  
**S. SMITH**  
DATE  
**10/31/2017**

**RECORD  
PEPD  
SUBMITTAL**

**NOT FOR  
CONSTRUCTION**



**CALIFORNIA HIGH-SPEED RAIL PROJECT  
BAKERSFIELD TO PALMDALE**

ALTERNATIVE 2  
MAINTENANCE FACILITY  
MOIS - EDISON  
PROFILE SHEET 1 OF 2


CONTRACT NO.  
HSR13-44  
DRAWING NO.  
MY-D1015  
SCALE  
AS SHOWN  
SHEET NO.

Projects\701206\_00\_CHSRBP\00\_CADD\Sheet Files\MY\_VBP-MY-D1016


11:16:15 AM

11/7/2017

OIC: Adodge

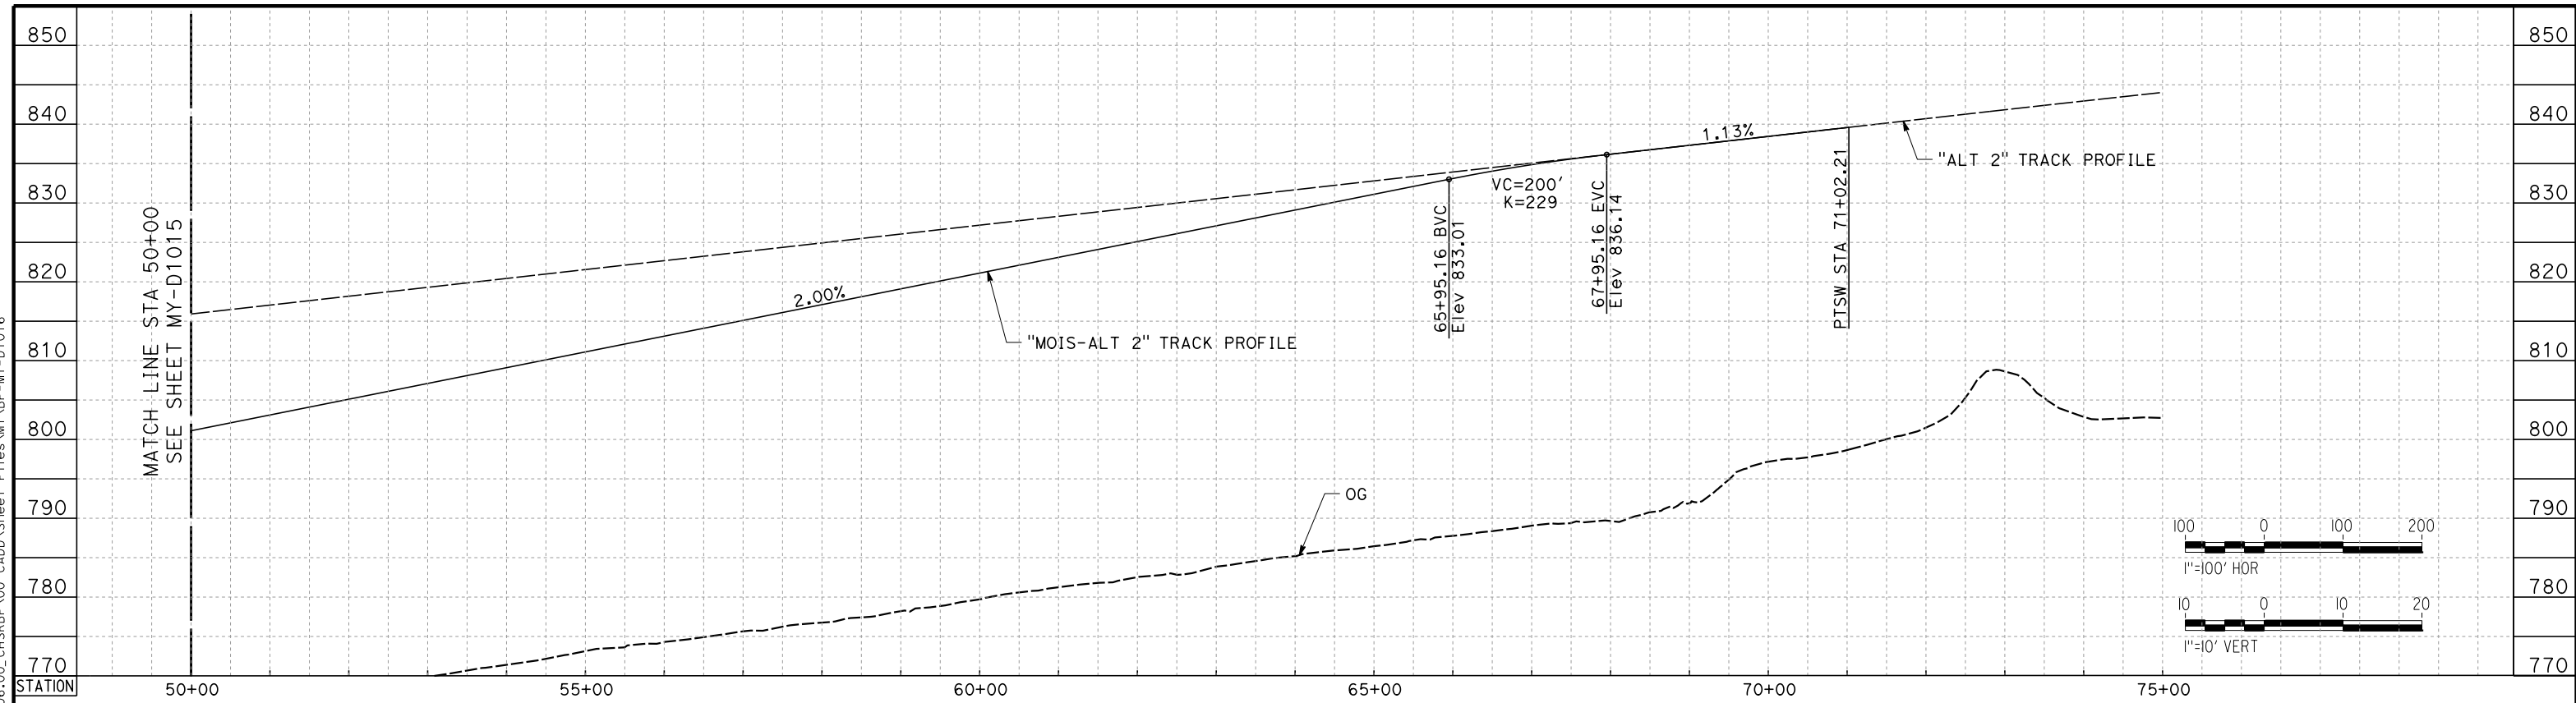

**EDISON MOIS-ALT 2**

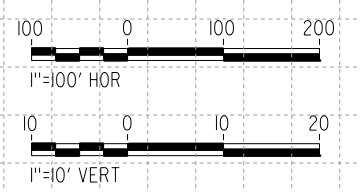


REV	DATE	BY	CHK	APP	DESCRIPTION

DESIGNED BY  
**S. LANDOLT**  
DRAWN BY  
**E. REVOLORIO**  
CHECKED BY  
**G. CAMPBELL**  
IN CHARGE  
**S. SMITH**  
DATE  
**10/31/2017**

**RECORD  
PEPD  
SUBMITTAL**

**NOT FOR  
CONSTRUCTION**

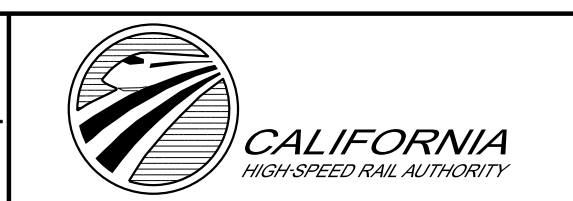


**CALIFORNIA HIGH-SPEED RAIL PROJECT  
BAKERSFIELD TO PALMDALE**

ALTERNATIVE 2  
MAINTENANCE FACILITY  
MOIS - EDISON  
PROFILE SHEET 2 OF 2


CONTRACT NO.  
HSR13-44  
DRAWING NO.  
MY-D1016  
SCALE  
AS SHOWN  
SHEET NO.



Projects\701206\_00\_CHSRBP\00\_CADD\Sheet Files\MY\_VBP-MY-D1020  
11/7/2017 11:28:30 AM  
OIC: Adodge

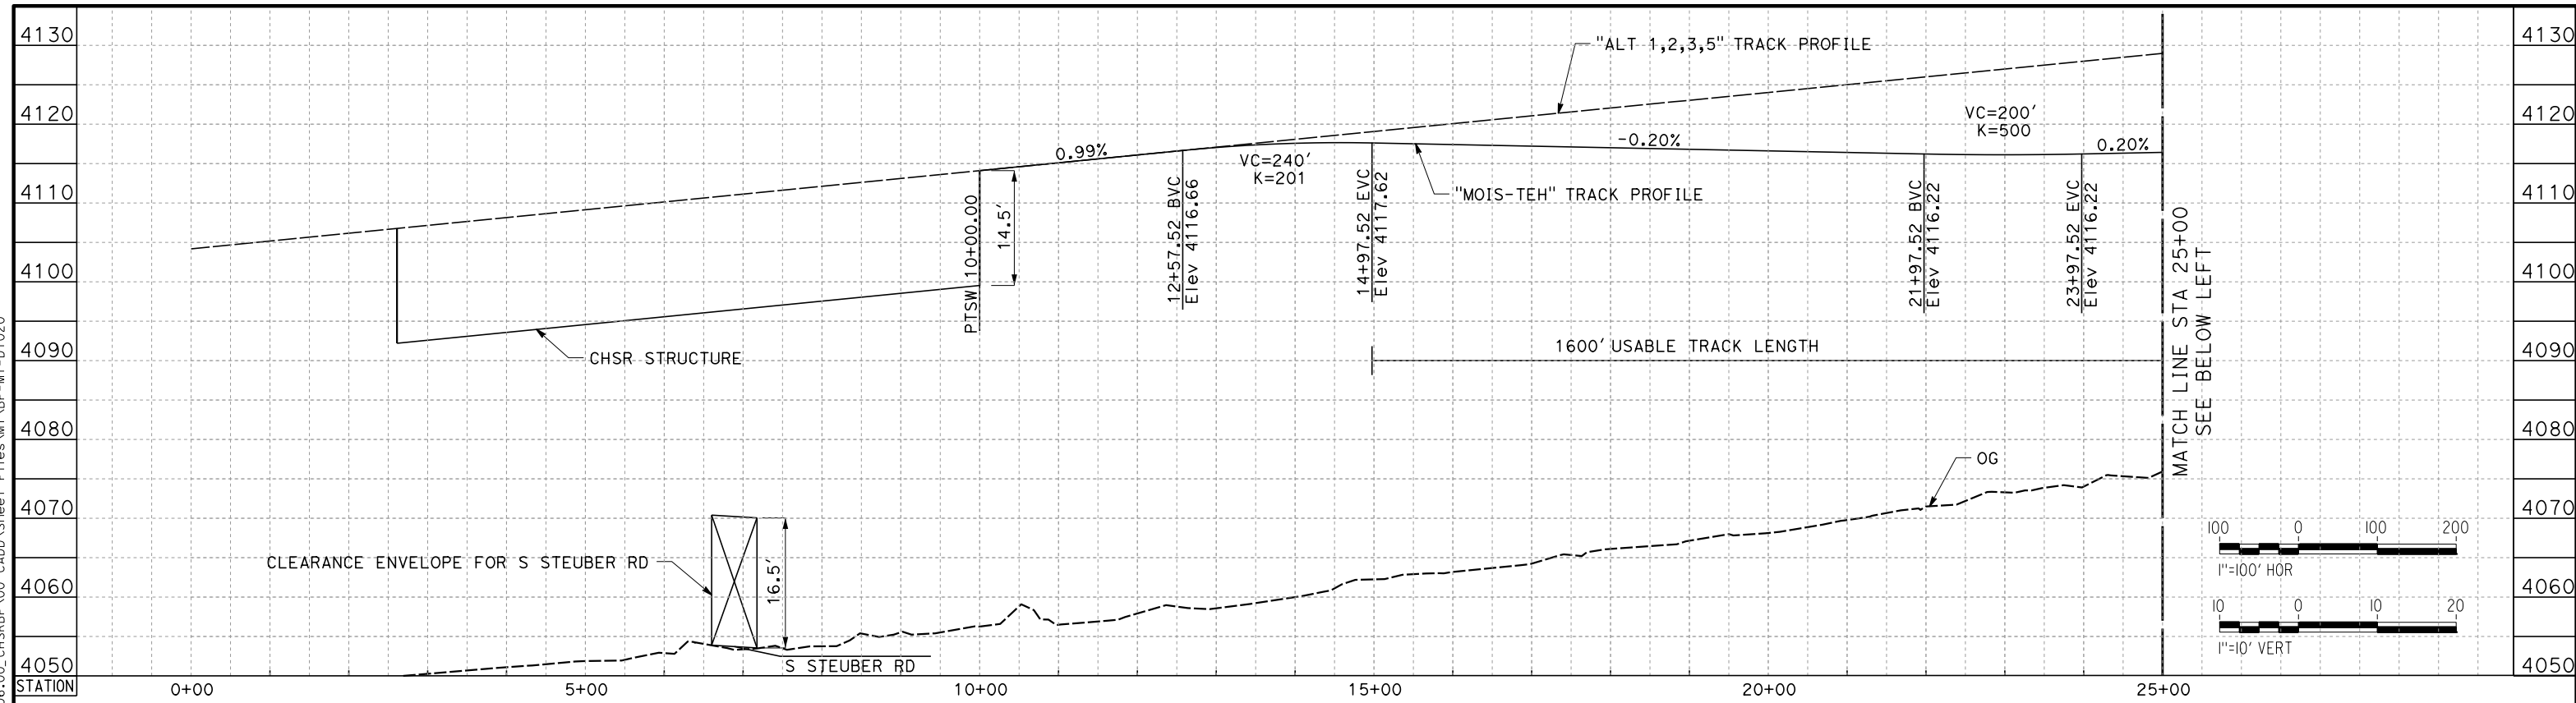

**MOIS TEHACHAPI**

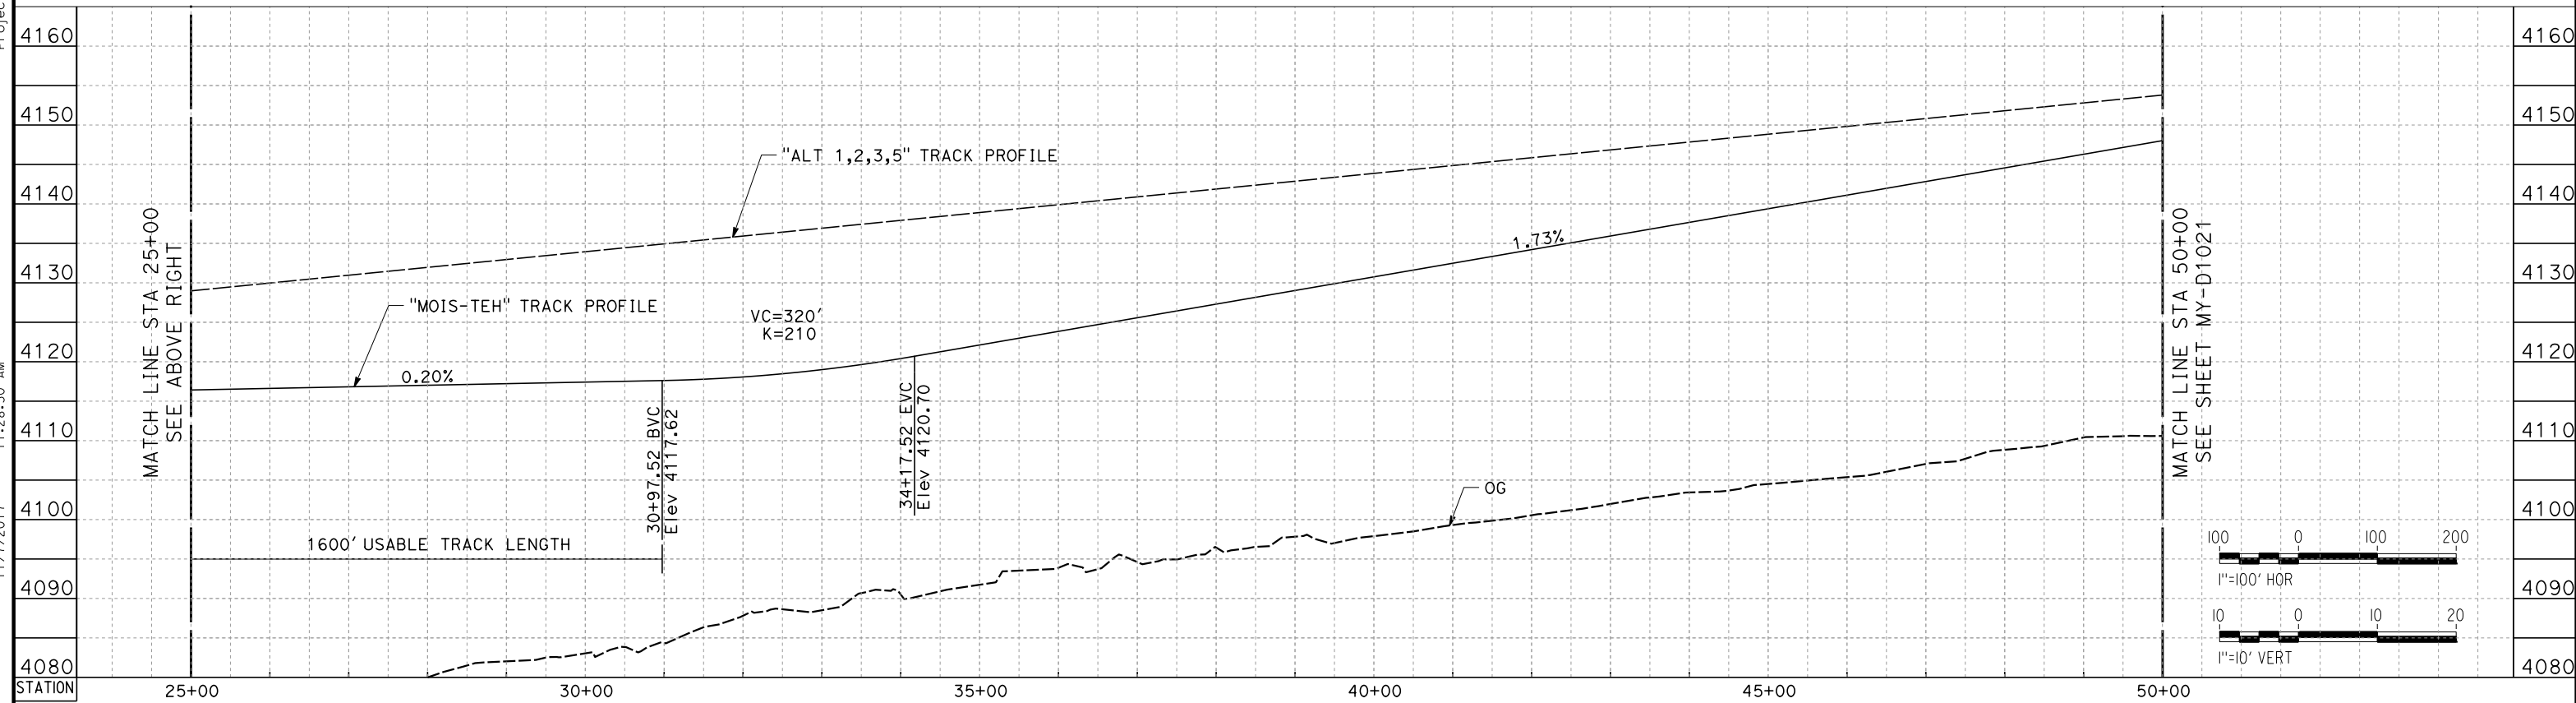

**MOIS TEHACHAPI**

REV	DATE	BY	CHK	APP	DESCRIPTION

DESIGNED BY  
**S. LANDOLT**  
DRAWN BY  
**E. REVOLORIO**  
CHECKED BY  
**G. CAMPBELL**  
IN CHARGE  
**S. SMITH**  
DATE  
**10/31/2017**

**RECORD  
PEPD  
SUBMITTAL**

**NOT FOR  
CONSTRUCTION**



**CALIFORNIA HIGH-SPEED RAIL PROJECT  
BAKERSFIELD TO PALMDALE**

ALTERNATIVE 1,2,3,5  
MAINTENANCE FACILITY  
MOIS - TEHACHAPI  
PROFILE SHEET 1 OF 2


CONTRACT NO.  
HSR13-44  
DRAWING NO.  
MY-D1020  
SCALE  
AS SHOWN  
SHEET NO.

Projects\701206\_00\_CHSRBP\00\_CADD\Sheet Files\MY\_VBP-MY-D1021

11:16:18 AM

11/7/2017

OIC: Adodge

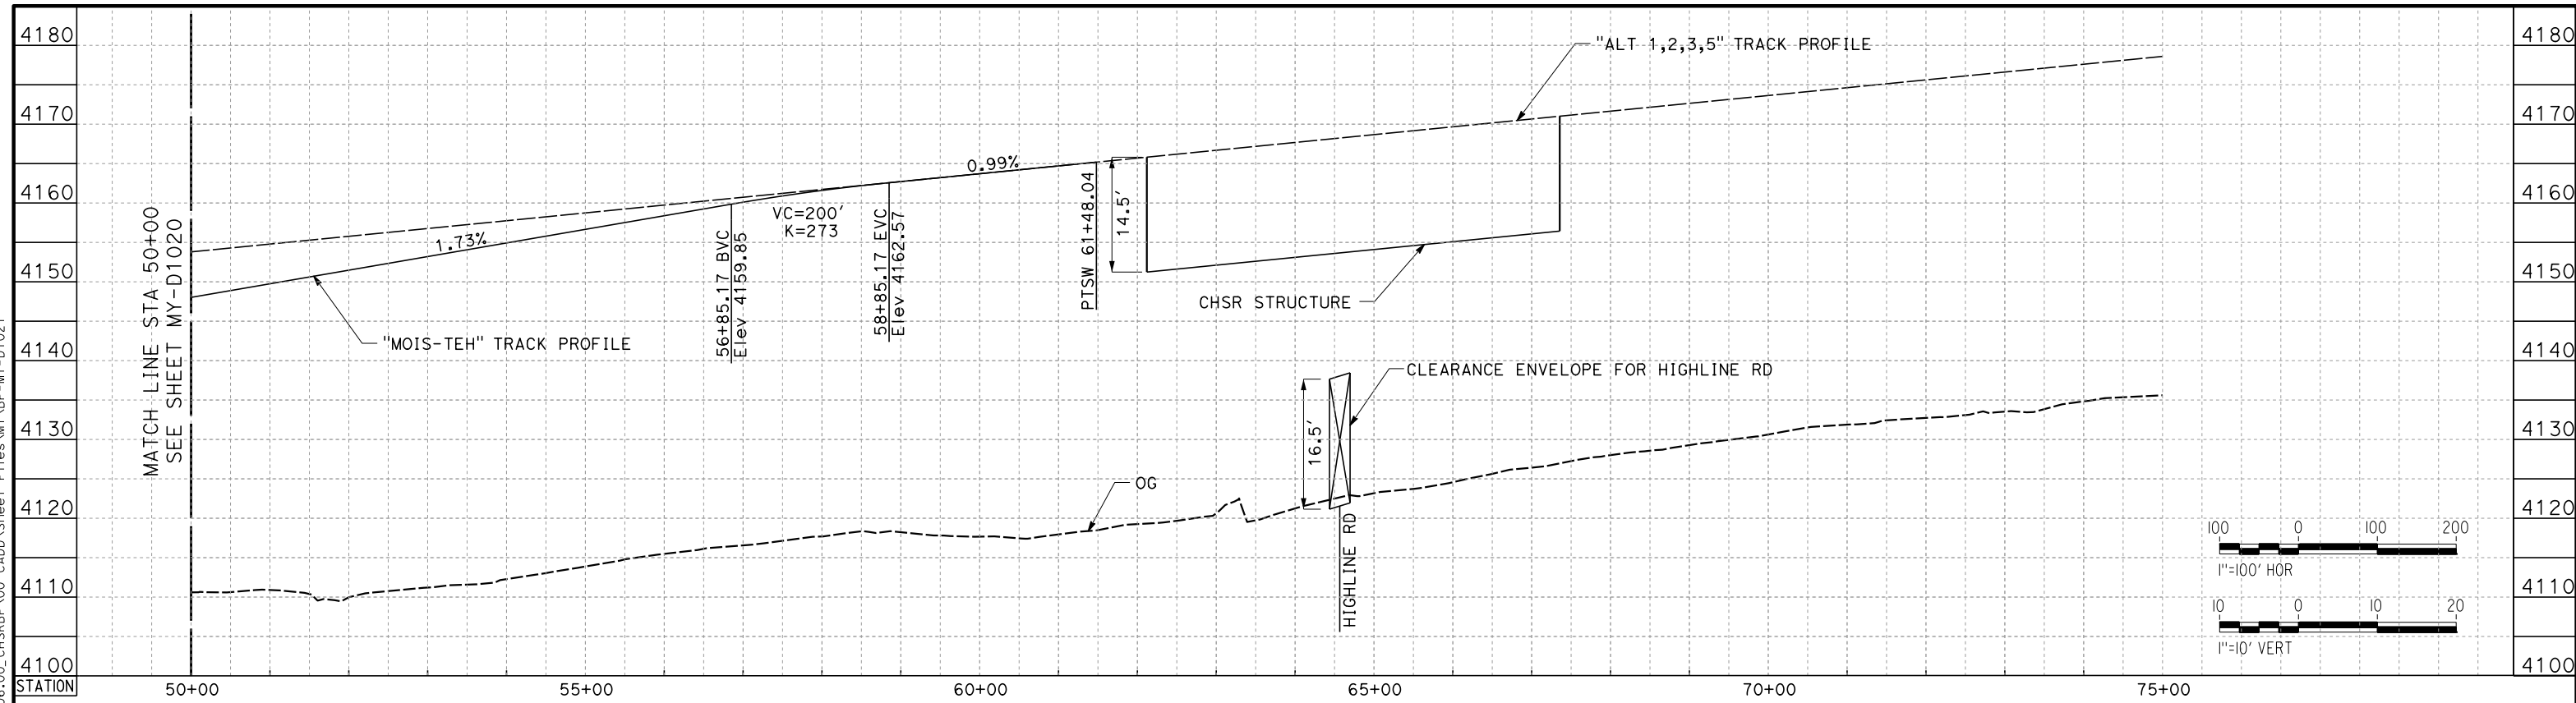


**MOIS TEHACHAPI**

REV	DATE	BY	CHK	APP	DESCRIPTION

DESIGNED BY  
**S. LANDOLT**  
DRAWN BY  
**E. REVOLORIO**  
CHECKED BY  
**G. CAMPBELL**  
IN CHARGE  
**S. SMITH**  
DATE  
**10/31/2017**

**RECORD  
PEPD  
SUBMITTAL**

**NOT FOR  
CONSTRUCTION**

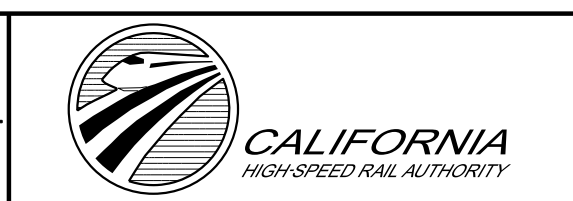

**CALIFORNIA HIGH-SPEED RAIL PROJECT  
BAKERSFIELD TO PALMDALE**


ALTERNATIVE 1,2,3,5  
MAINTENANCE FACILITY  
MOIS - TEHACHAPI  
PROFILE SHEET 2 OF 2

CONTRACT NO.  
HSR13-44  
DRAWING NO.  
MY-D1021  
SCALE  
AS SHOWN  
SHEET NO.


Projects\701206\_00\_CHSRBP\00\_CADD\Sheet Files\MY\_VBP-MY-D1030.dgn

11/7/2017 11:31:05 AM

OIC: Adodge

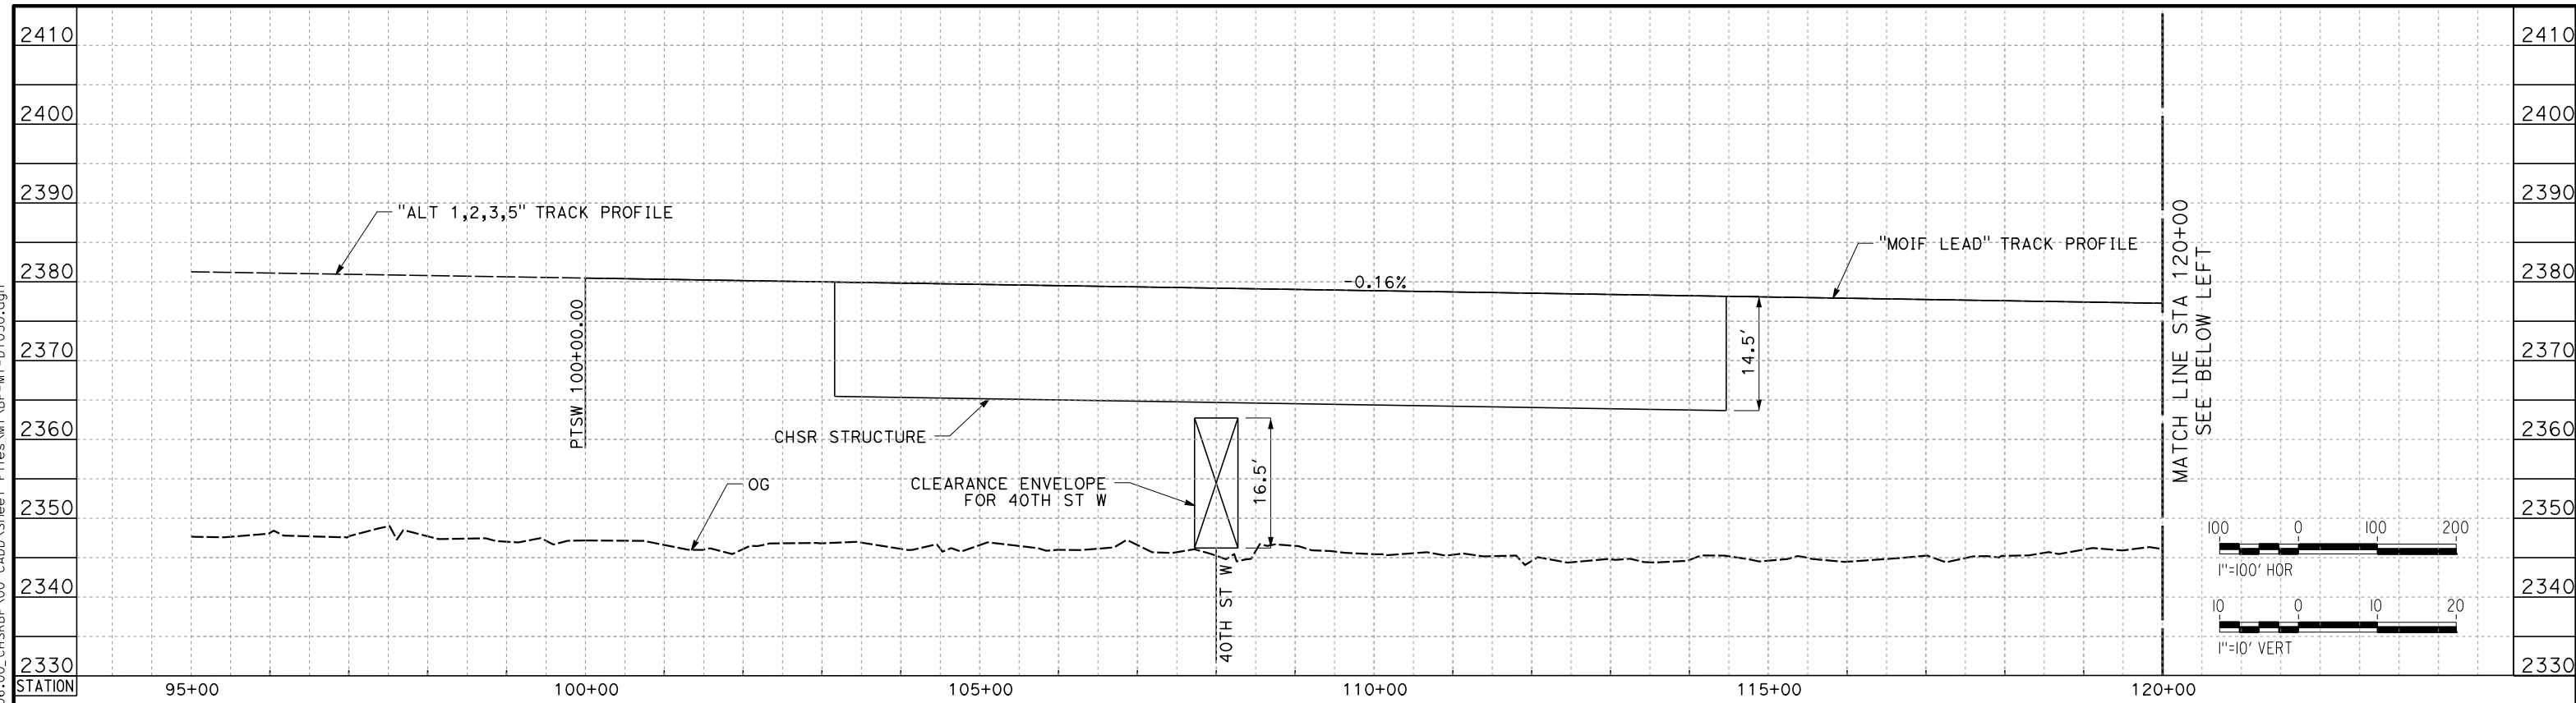

**MOIF LEAD TRACK**

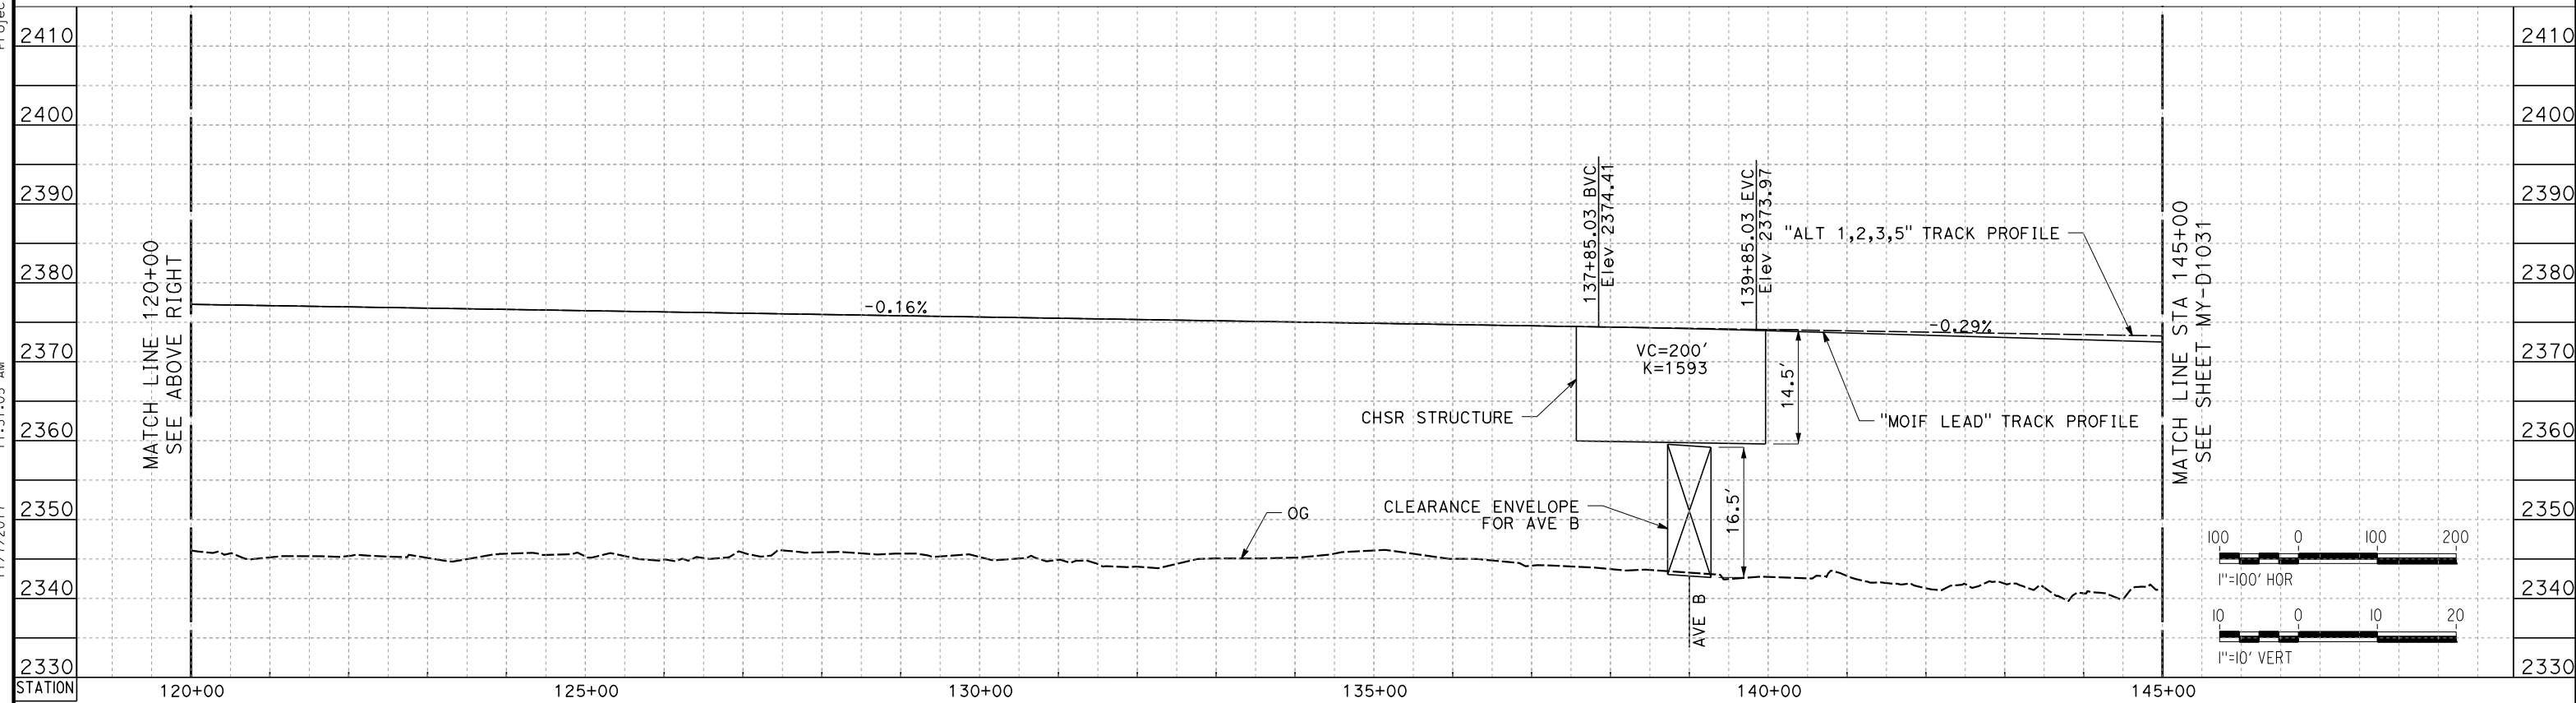

**MOIF LEAD TRACK**

REV	DATE	BY	CHK	APP	DESCRIPTION

DESIGNED BY  
**S. LANDOLT**  
DRAWN BY  
**E. REVOLORIO**  
CHECKED BY  
**G. CAMPBELL**  
IN CHARGE  
**S. SMITH**  
DATE  
**10/31/2017**

**RECORD  
PEPD  
SUBMITTAL**

**NOT FOR  
CONSTRUCTION**



**CALIFORNIA HIGH-SPEED RAIL PROJECT  
BAKERSFIELD TO PALMDALE**

ALTERNATIVE 1,2,3,5  
MAINTENANCE FACILITY  
MOIF - NORTH LANCASTER  
PROFILE SHEET 1 OF 3


CONTRACT NO.  
HSR13-44  
DRAWING NO.  
MY-D1030  
SCALE  
AS SHOWN  
SHEET NO.

Projects\701206\_00\_CHSRBP\00\_CADD\Sheet Files\MY\BP-MY-D1031.dgn


11:28:25 AM

11/7/2017

OIC: Adodge

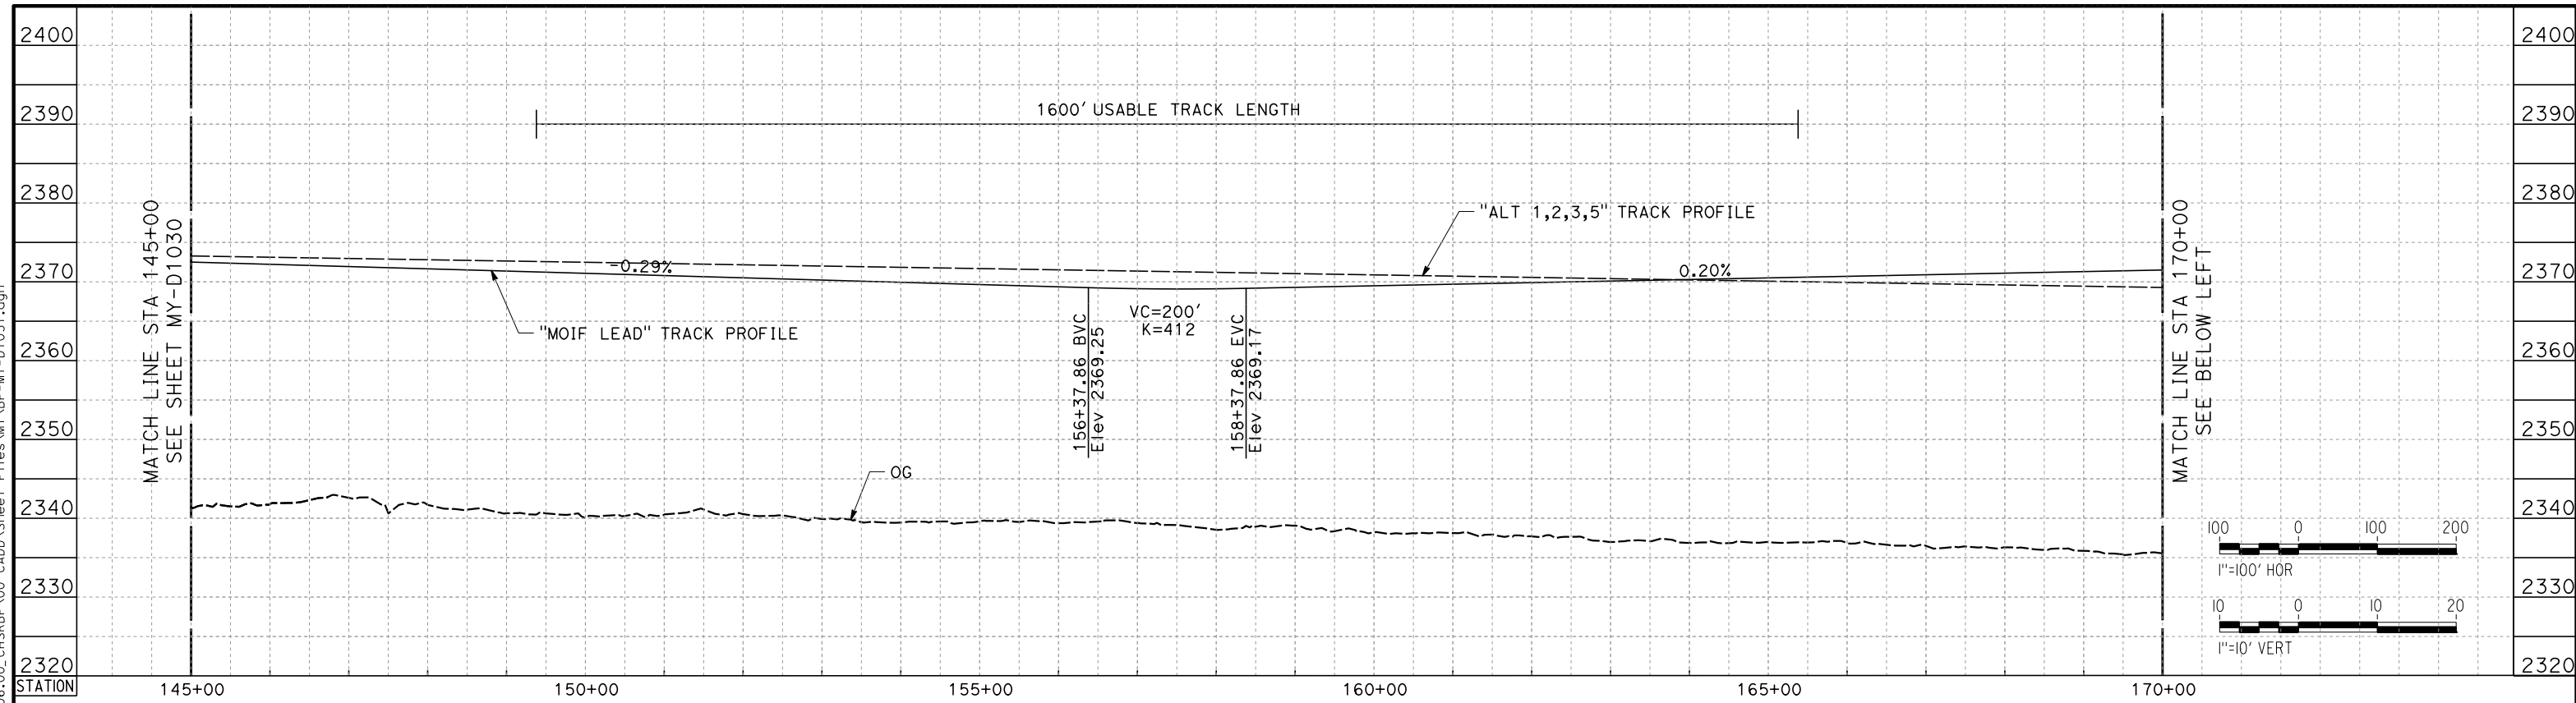

**MOIF LEAD TRACK**

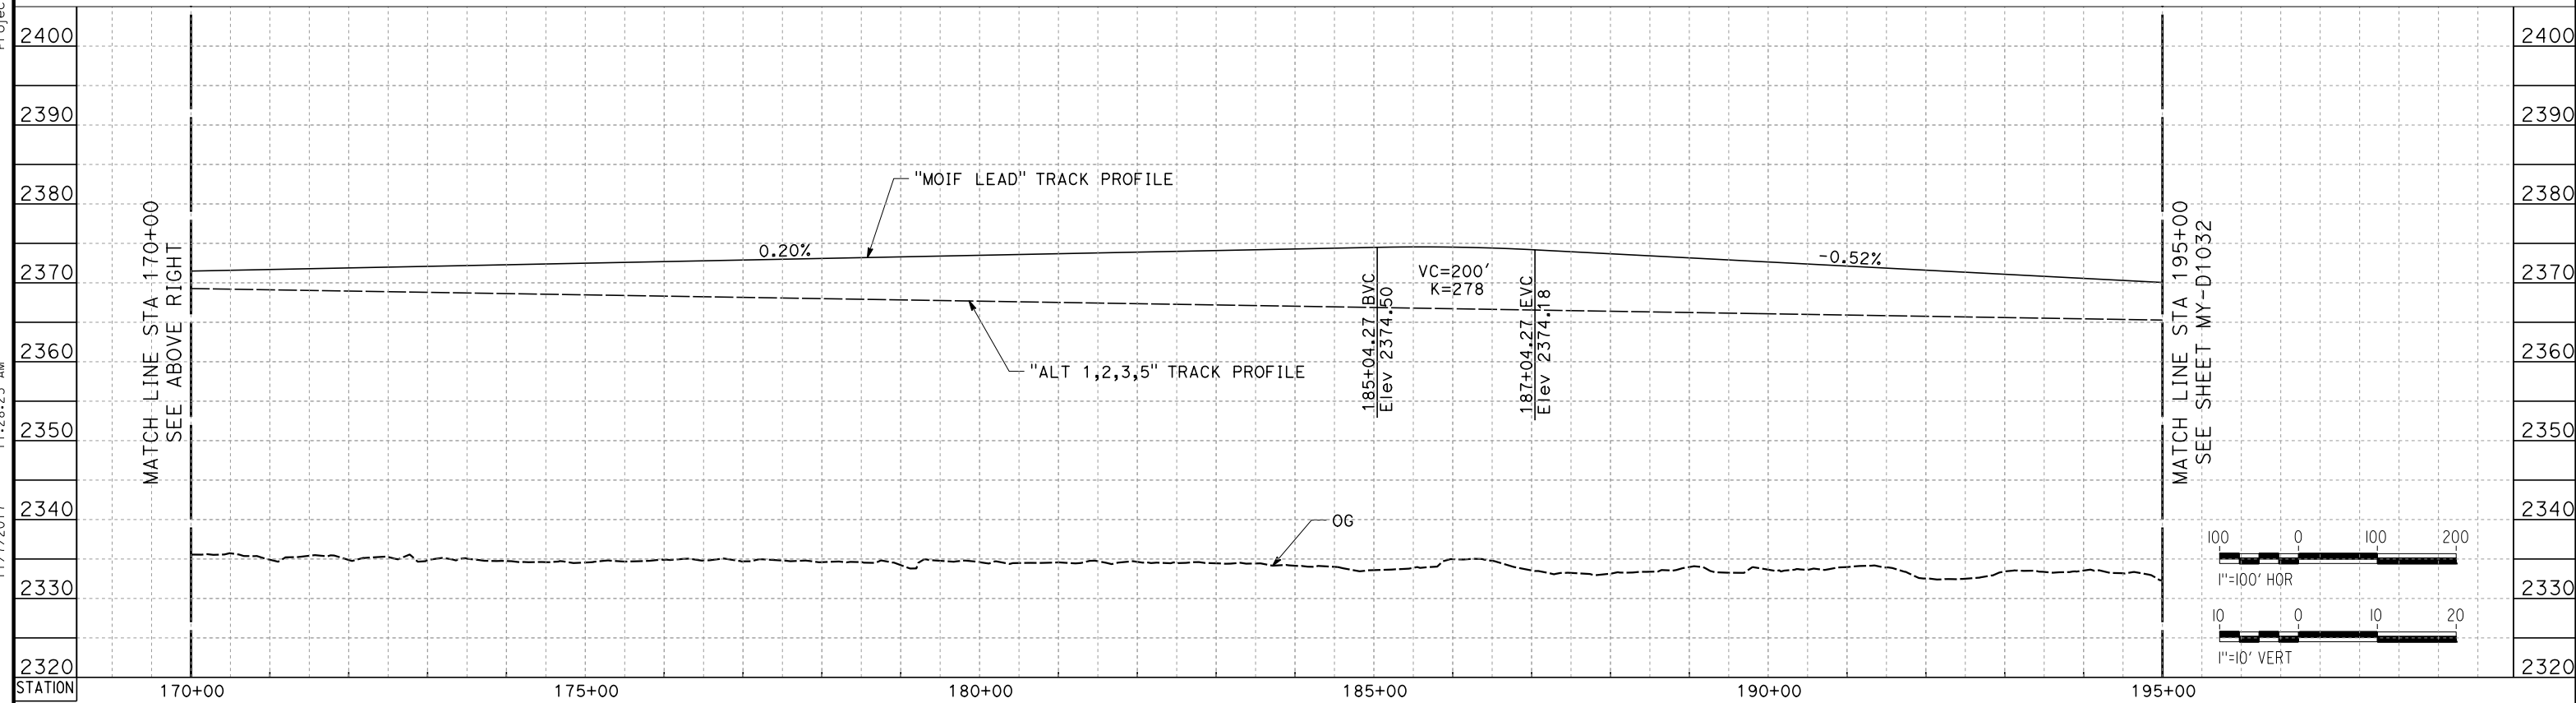

**MOIF LEAD TRACK**

REV	DATE	BY	CHK	APP	DESCRIPTION

DESIGNED BY  
**S. LANDOLT**  
DRAWN BY  
**E. REVOLORIO**  
CHECKED BY  
**G. CAMPBELL**  
IN CHARGE  
**S. SMITH**  
DATE  
**10/31/2017**

**RECORD  
PEPD  
SUBMITTAL**

**NOT FOR  
CONSTRUCTION**



**CALIFORNIA HIGH-SPEED RAIL PROJECT  
BAKERSFIELD TO PALMDALE**

ALTERNATIVE 1,2,3,5  
MAINTENANCE FACILITY  
MOIF - NORTH LANCASTER  
PROFILE SHEET 2 OF 3

CONTRACT NO.  
**HSR13-44**

DRAWING NO.  
**MY-D1031**

SCALE  
**AS SHOWN**


SHEET NO.

Projects\701206\_00\_CHSRBP\00\_CADD\Sheet Files\MY\_VBP-MY-D1032.dgn

2:10:28 PM

11/7/2017

OIC: Adodge

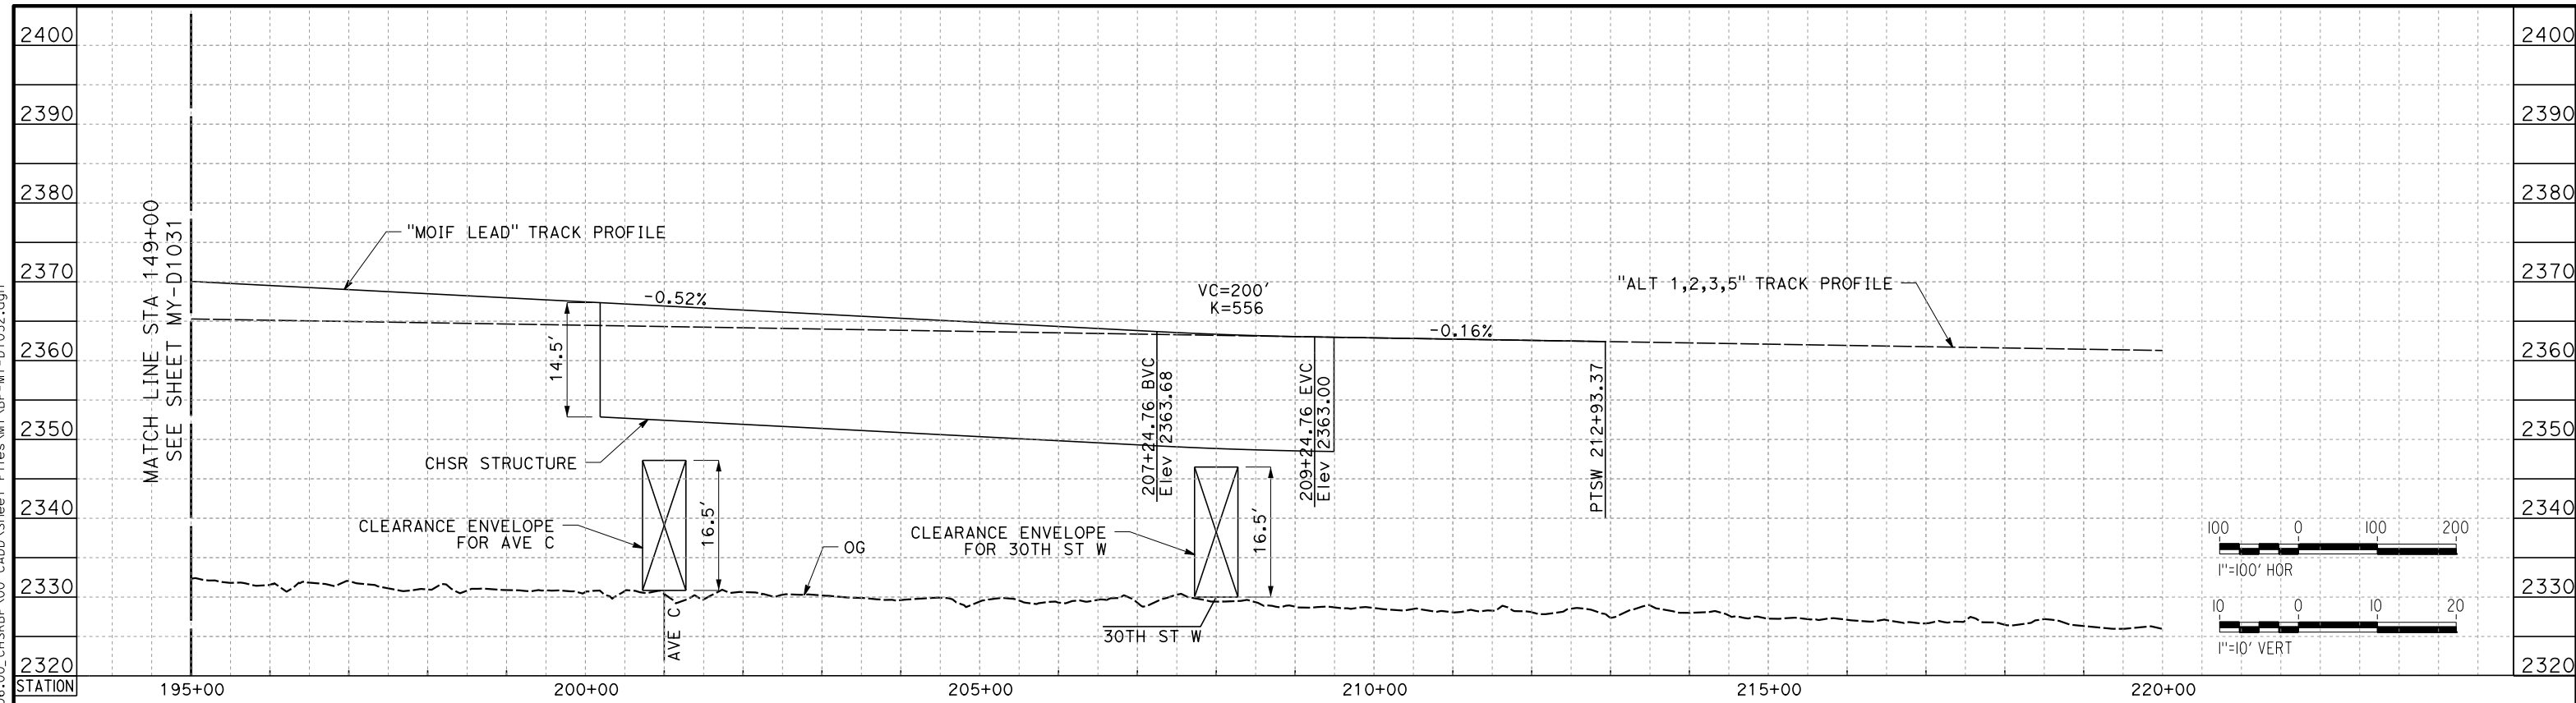

**MOIF LEAD TRACK**

REV	DATE	BY	CHK	APP	DESCRIPTION

DESIGNED BY  
**S. LANDOLT**  
DRAWN BY  
**E. REVOLORIO**  
CHECKED BY  
**G. CAMPBELL**  
IN CHARGE  
**S. SMITH**  
DATE  
**10/31/2017**

**RECORD  
PEPD  
SUBMITTAL**

**NOT FOR  
CONSTRUCTION**



**CALIFORNIA HIGH-SPEED RAIL PROJECT  
BAKERSFIELD TO PALMDALE**


ALTERNATIVE 1,2,3,5  
MAINTENANCE FACILITY  
MOIF - NORTH LANCASTER  
PROFILE SHEET 3 OF 3

CONTRACT NO.  
HSR13-44  
DRAWING NO.  
MY-D1032  
SCALE  
AS SHOWN  
SHEET NO.


Projects\701206\_00\_CHSRBP\00\_CADD\Sheet Files\MY\BP-MY-D1040.dgn

11/7/2017 11:25:48 AM

OIC: Adodge

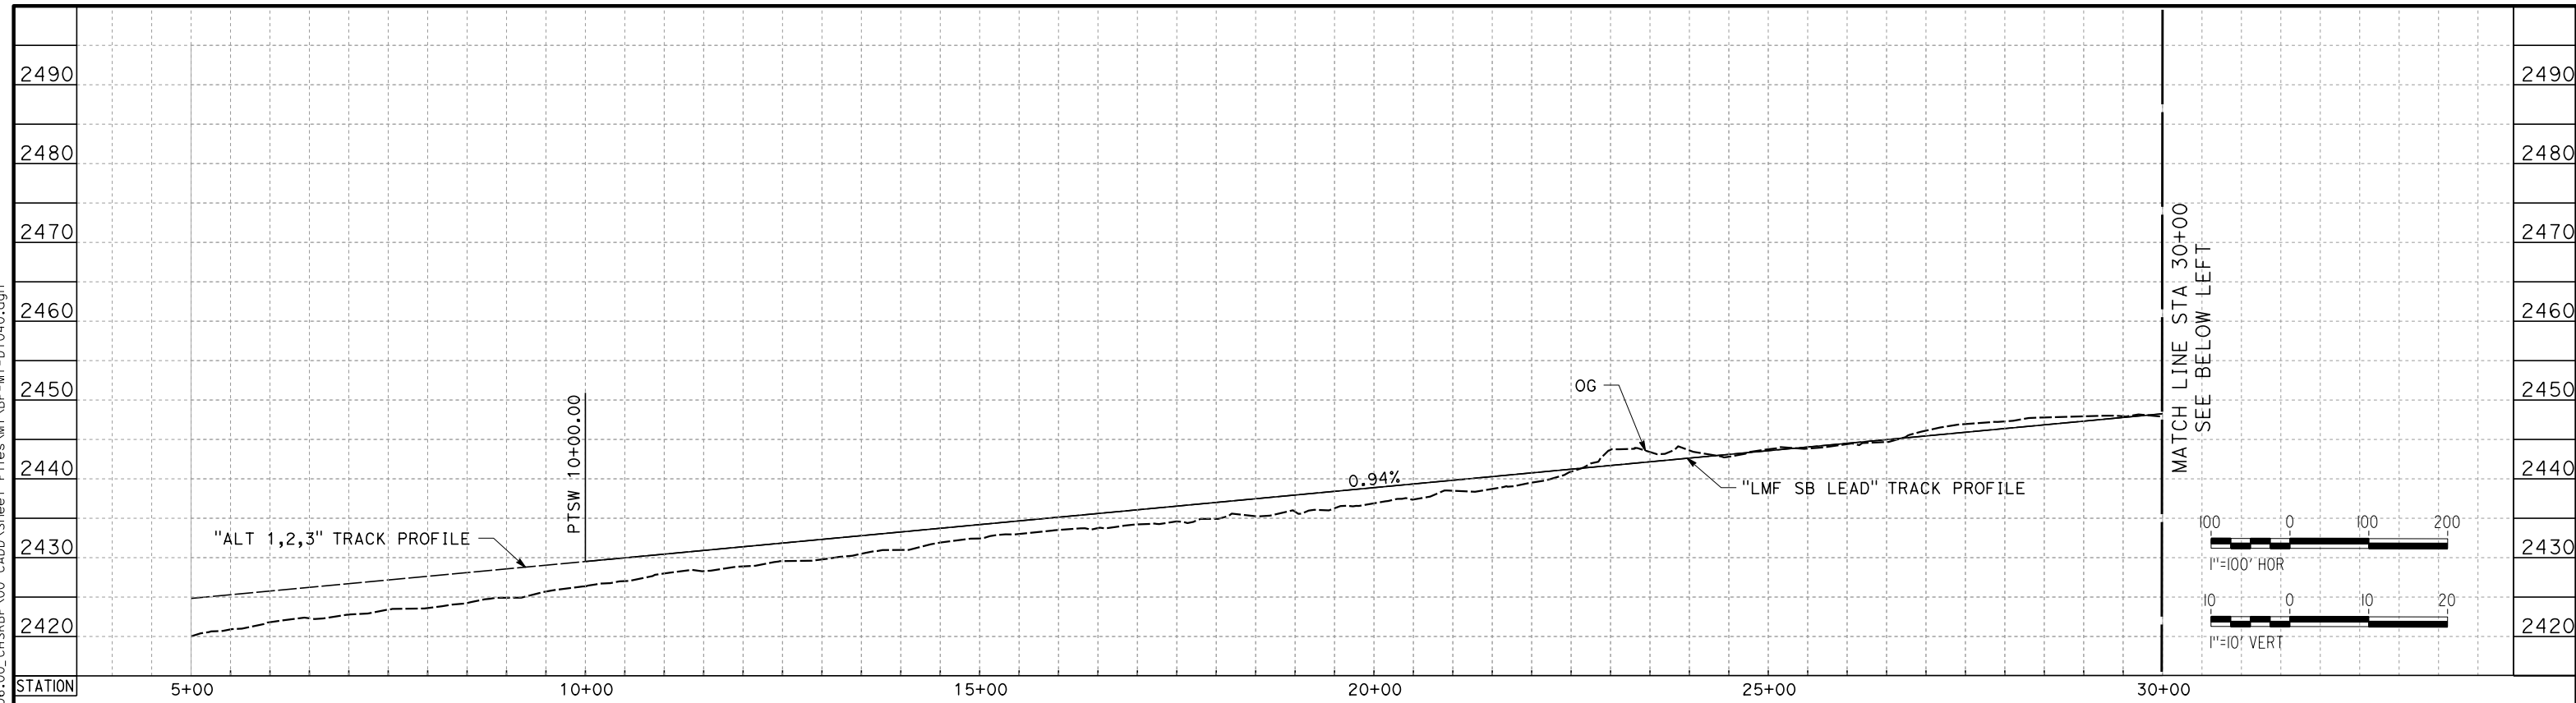

**LMF SB LEAD TRACK**

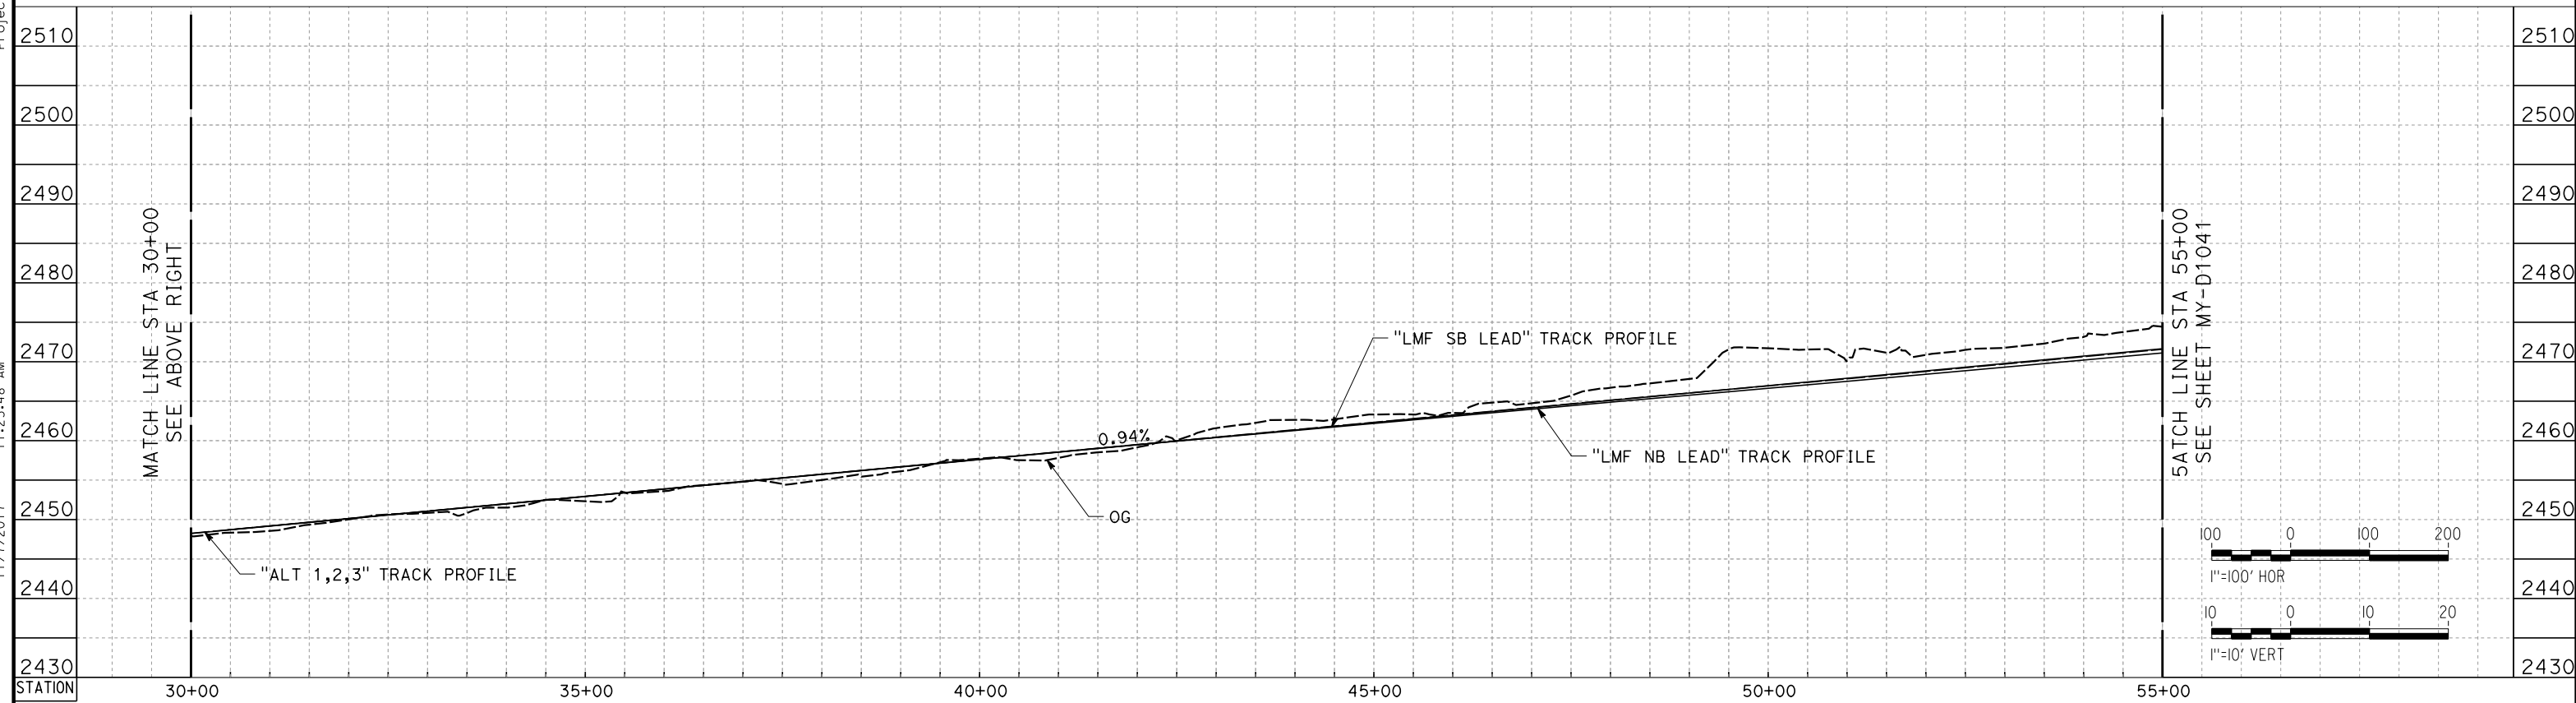

**LMF SB LEAD TRACK**

REV	DATE	BY	CHK	APP	DESCRIPTION

DESIGNED BY  
**S. LANDOLT**  
DRAWN BY  
**J. MEREDITH**  
CHECKED BY  
**G. CAMPBELL**  
IN CHARGE  
**S. SMITH**  
DATE  
**10/31/2017**

**RECORD  
PEPD  
SUBMITTAL**

**NOT FOR  
CONSTRUCTION**



**CALIFORNIA HIGH-SPEED RAIL PROJECT  
BAKERSFIELD TO PALMDALE**


ALTERNATIVE 1,2,3  
MAINTENANCE FACILITY  
LMF - LANCASTER  
PROFILE SHEET 1 OF 9

CONTRACT NO.  
HSR13-44  
DRAWING NO.  
MY-D1040  
SCALE  
AS SHOWN  
SHEET NO.


Projects\701206\_00\_CHSRBP\_00\_CADD\Sheet Files\MY-BP-MY-D1041.dgn

11/7/2017 11:30:44 AM

OIC: Adodge

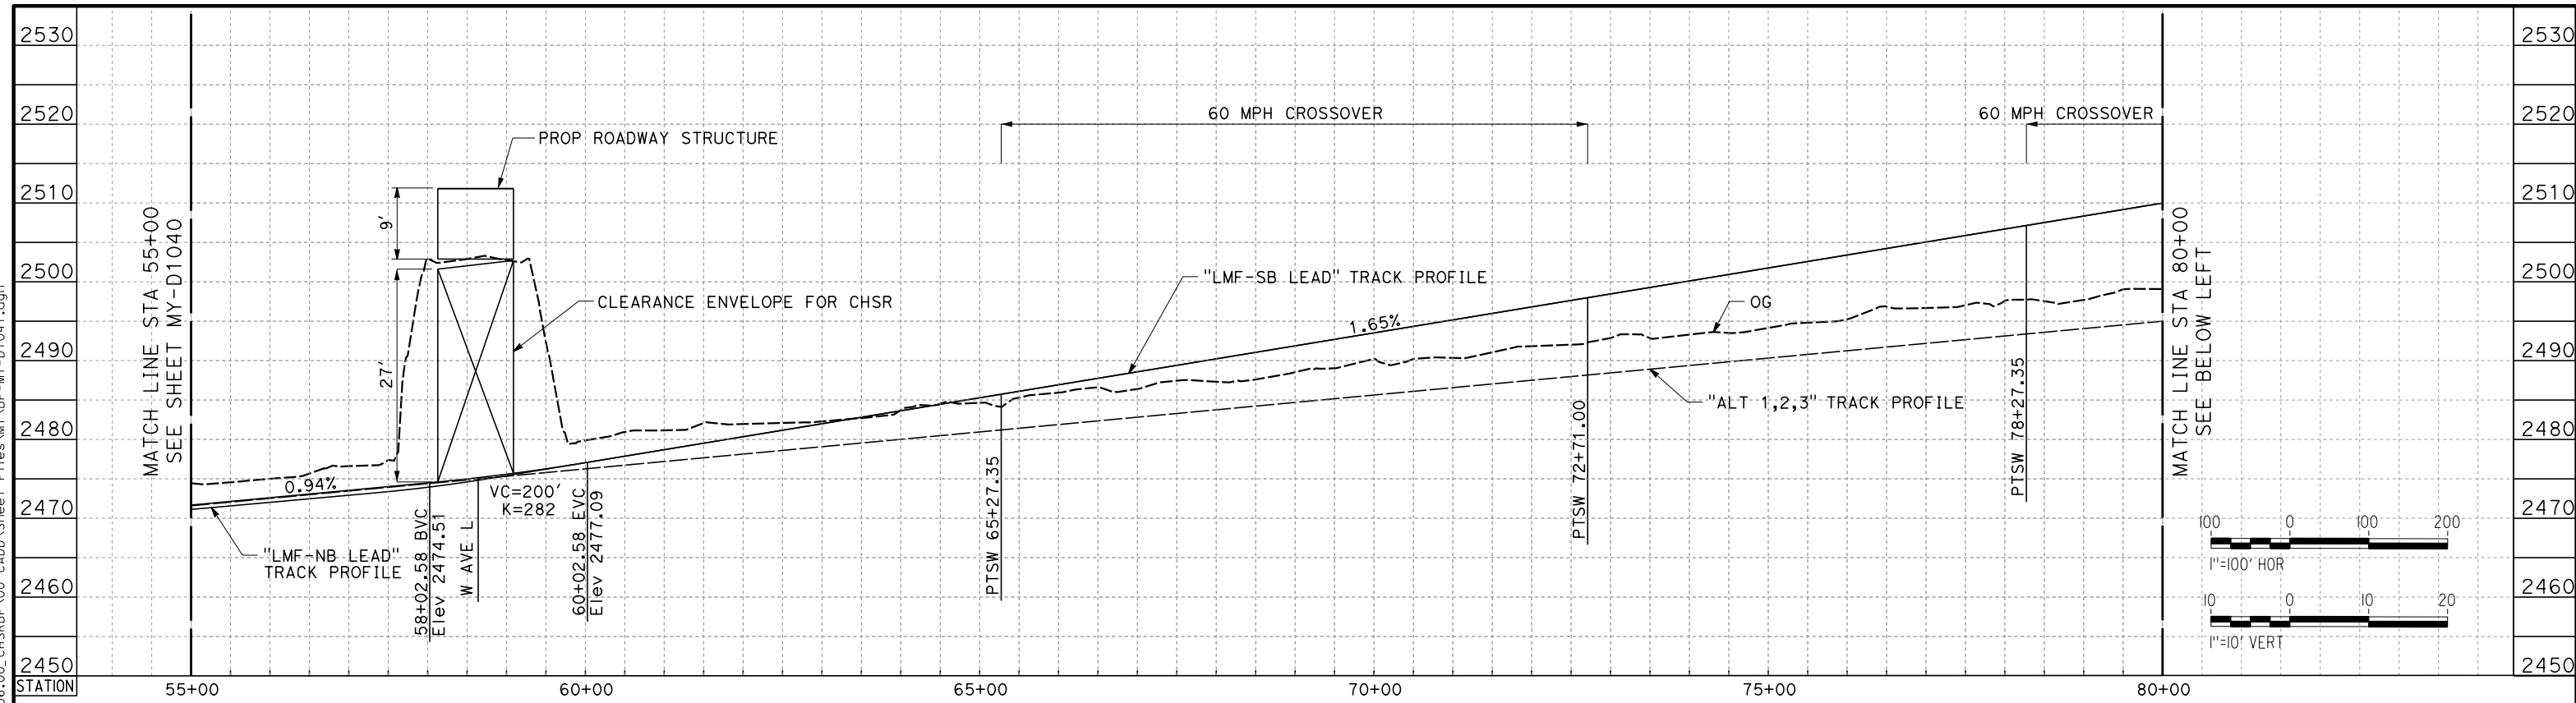

**LMF SB LEAD TRACK**

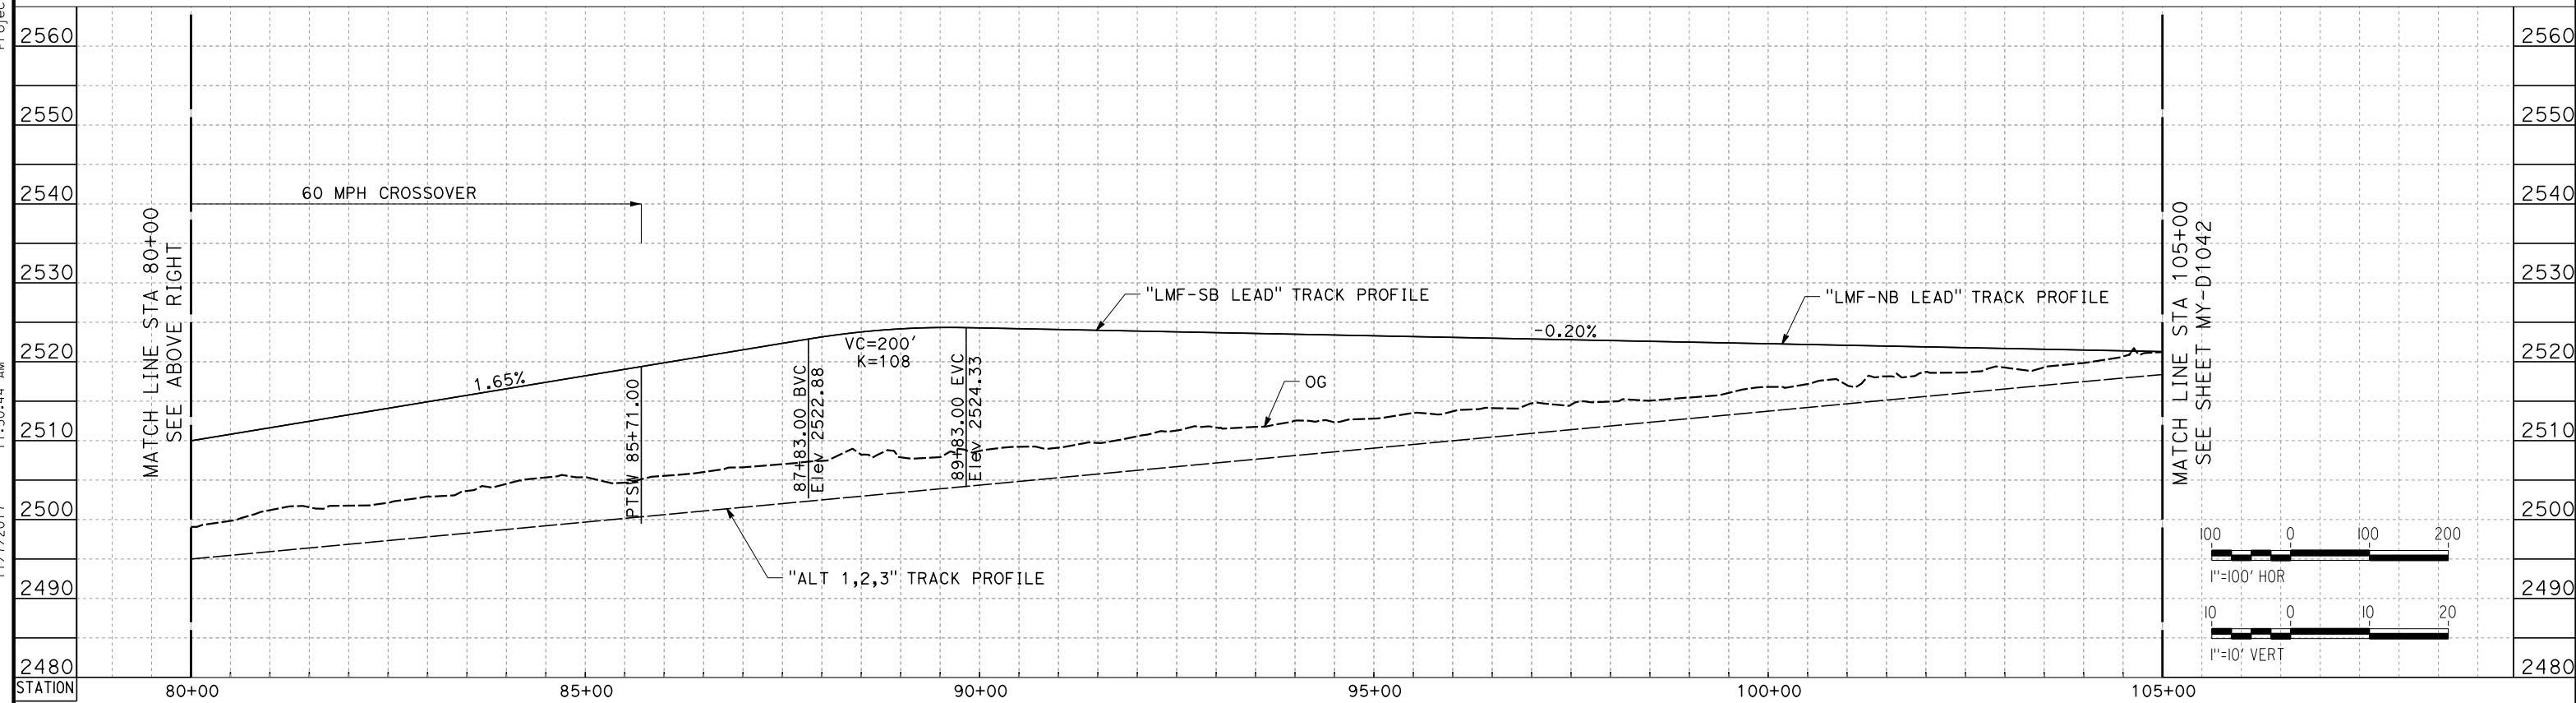

**LMF SB LEAD TRACK**

REV	DATE	BY	CHK	APP	DESCRIPTION

DESIGNED BY  
**S. LANDOLT**  
DRAWN BY  
**J. MEREDITH**  
CHECKED BY  
**G. CAMPBELL**  
IN CHARGE  
**S. SMITH**  
DATE  
**10/31/2017**

**RECORD  
PEPD  
SUBMITTAL**

**NOT FOR  
CONSTRUCTION**



**CALIFORNIA HIGH-SPEED RAIL PROJECT  
BAKERSFIELD TO PALMDALE**


ALTERNATIVE 1,2,3  
MAINTENANCE FACILITY  
LMF - LANCASTER  
PROFILE SHEET 2 OF 9

CONTRACT NO.  
HSR13-44  
DRAWING NO.  
MY-D1041  
SCALE  
AS SHOWN  
SHEET NO.


Projects\701206\_00\_CHSRBP\00\_CADD\Sheet Files\MY\BP-MY-D1042.dgn

11/7/2017 11:25:50 AM

OIC: Adodge

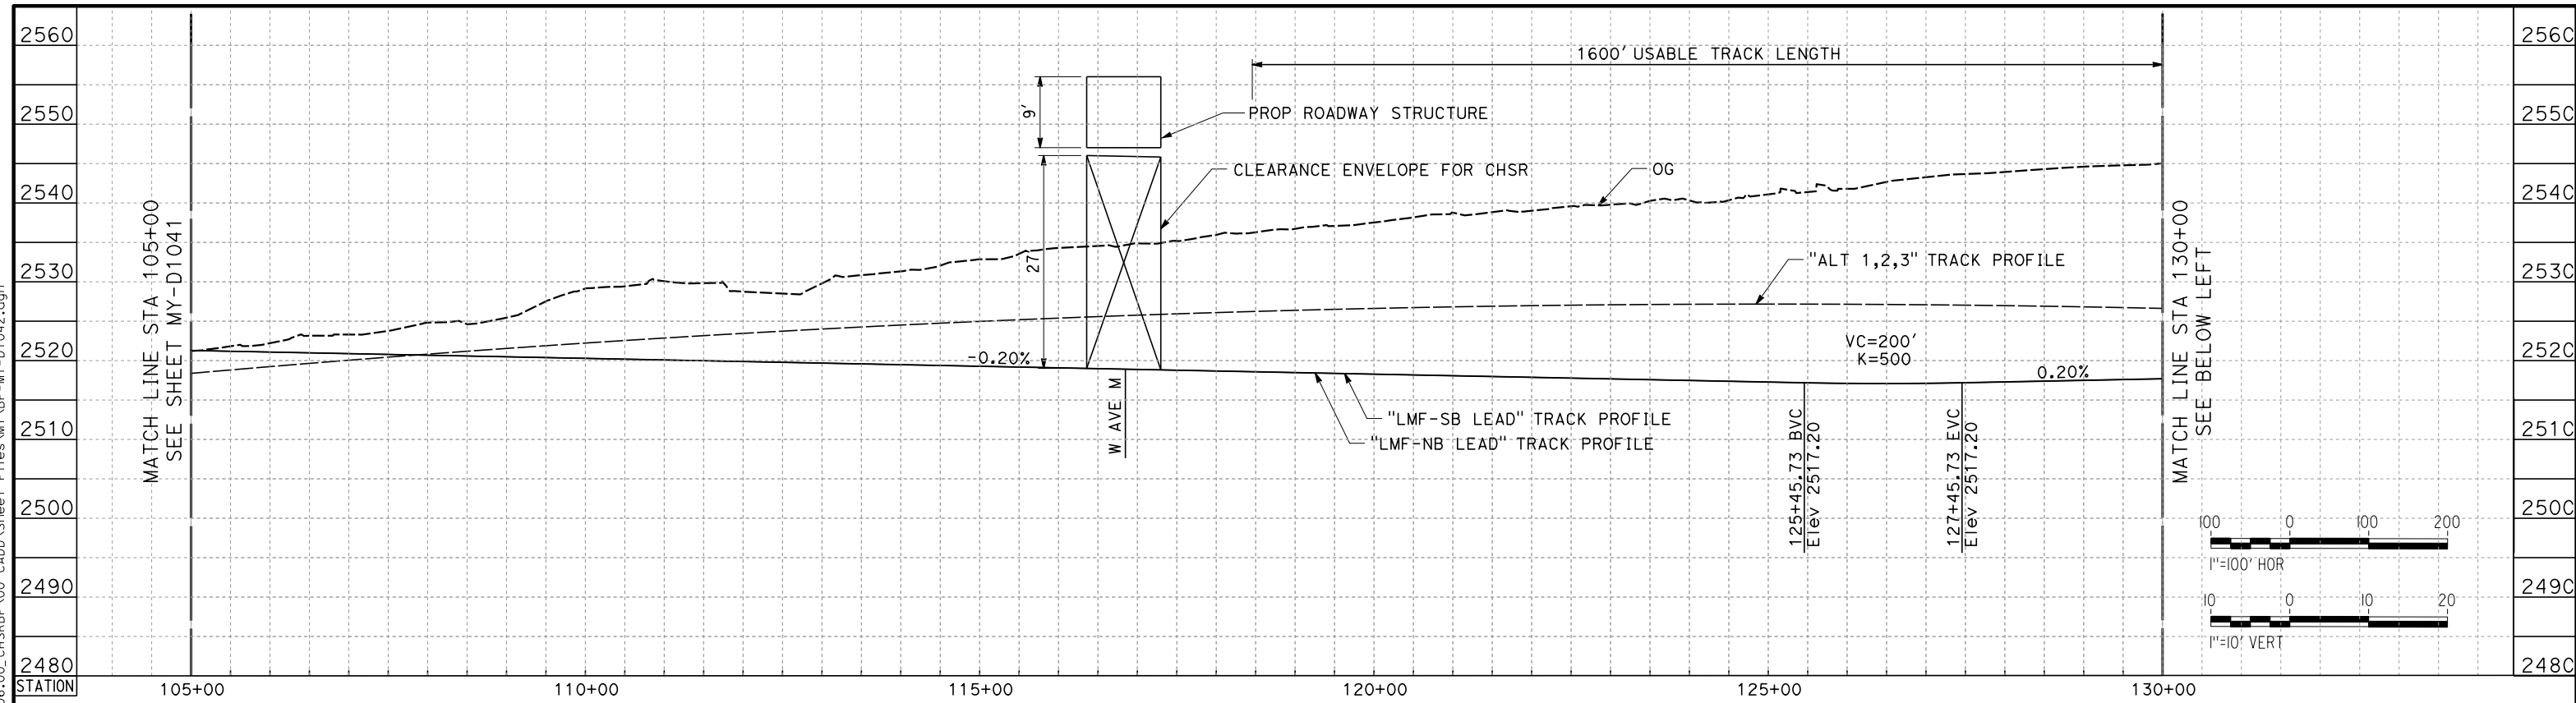

**LMF SB LEAD TRACK**

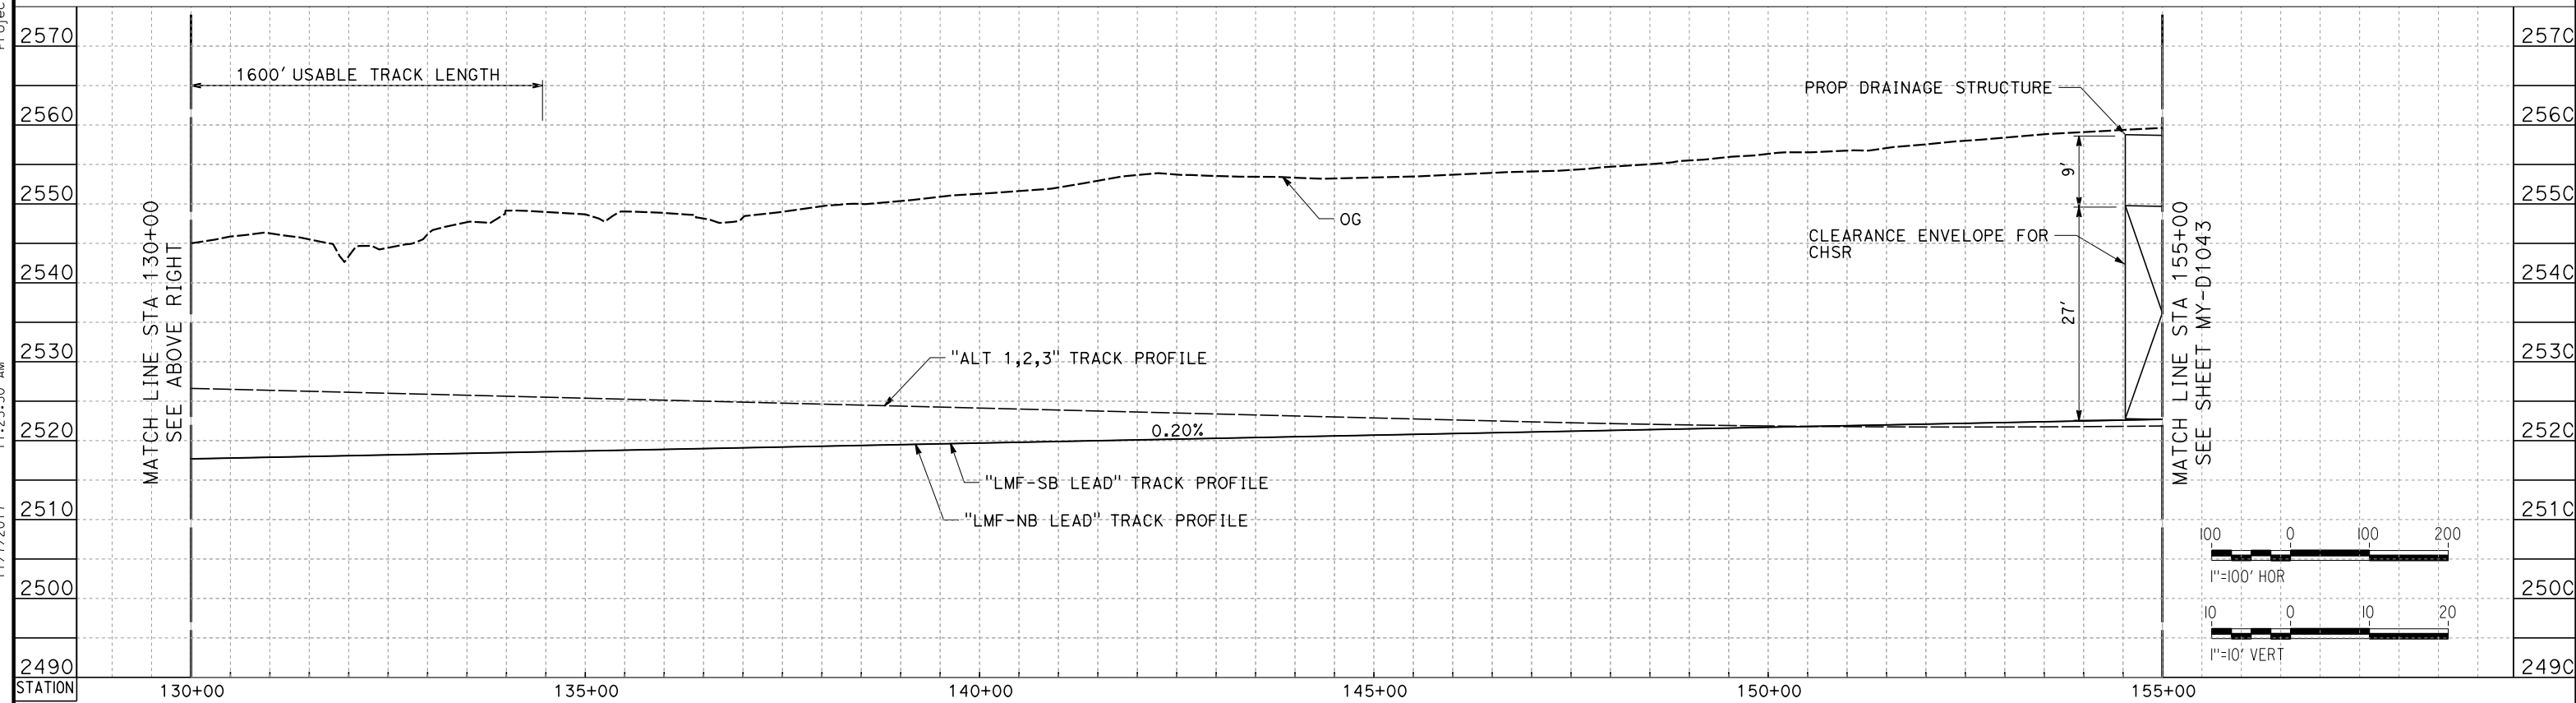

**LMF SB LEAD TRACK**

REV	DATE	BY	CHK	APP	DESCRIPTION

DESIGNED BY  
**S. LANDOLT**  
DRAWN BY  
**J. MEREDITH**  
CHECKED BY  
**G. CAMPBELL**  
IN CHARGE  
**S. SMITH**  
DATE  
**10/31/2017**

**RECORD  
PEPD  
SUBMITTAL**

**NOT FOR  
CONSTRUCTION**




**CALIFORNIA HIGH-SPEED RAIL PROJECT  
BAKERSFIELD TO PALMDALE**

ALTERNATIVE 1,2,3  
MAINTENANCE FACILITY  
LMF - LANCASTER  
PROFILE SHEET 3 OF 9


CONTRACT NO.  
HSR13-44  
DRAWING NO.  
MY-D1042  
SCALE  
AS SHOWN  
SHEET NO.



Projects\701206\_00\_CHSRBP\00\_CADD\Sheet Files\MY\_VBP-MY-D1043.dgn  
 11/7/2017 11:28:25 AM  
 OIC: Adodge

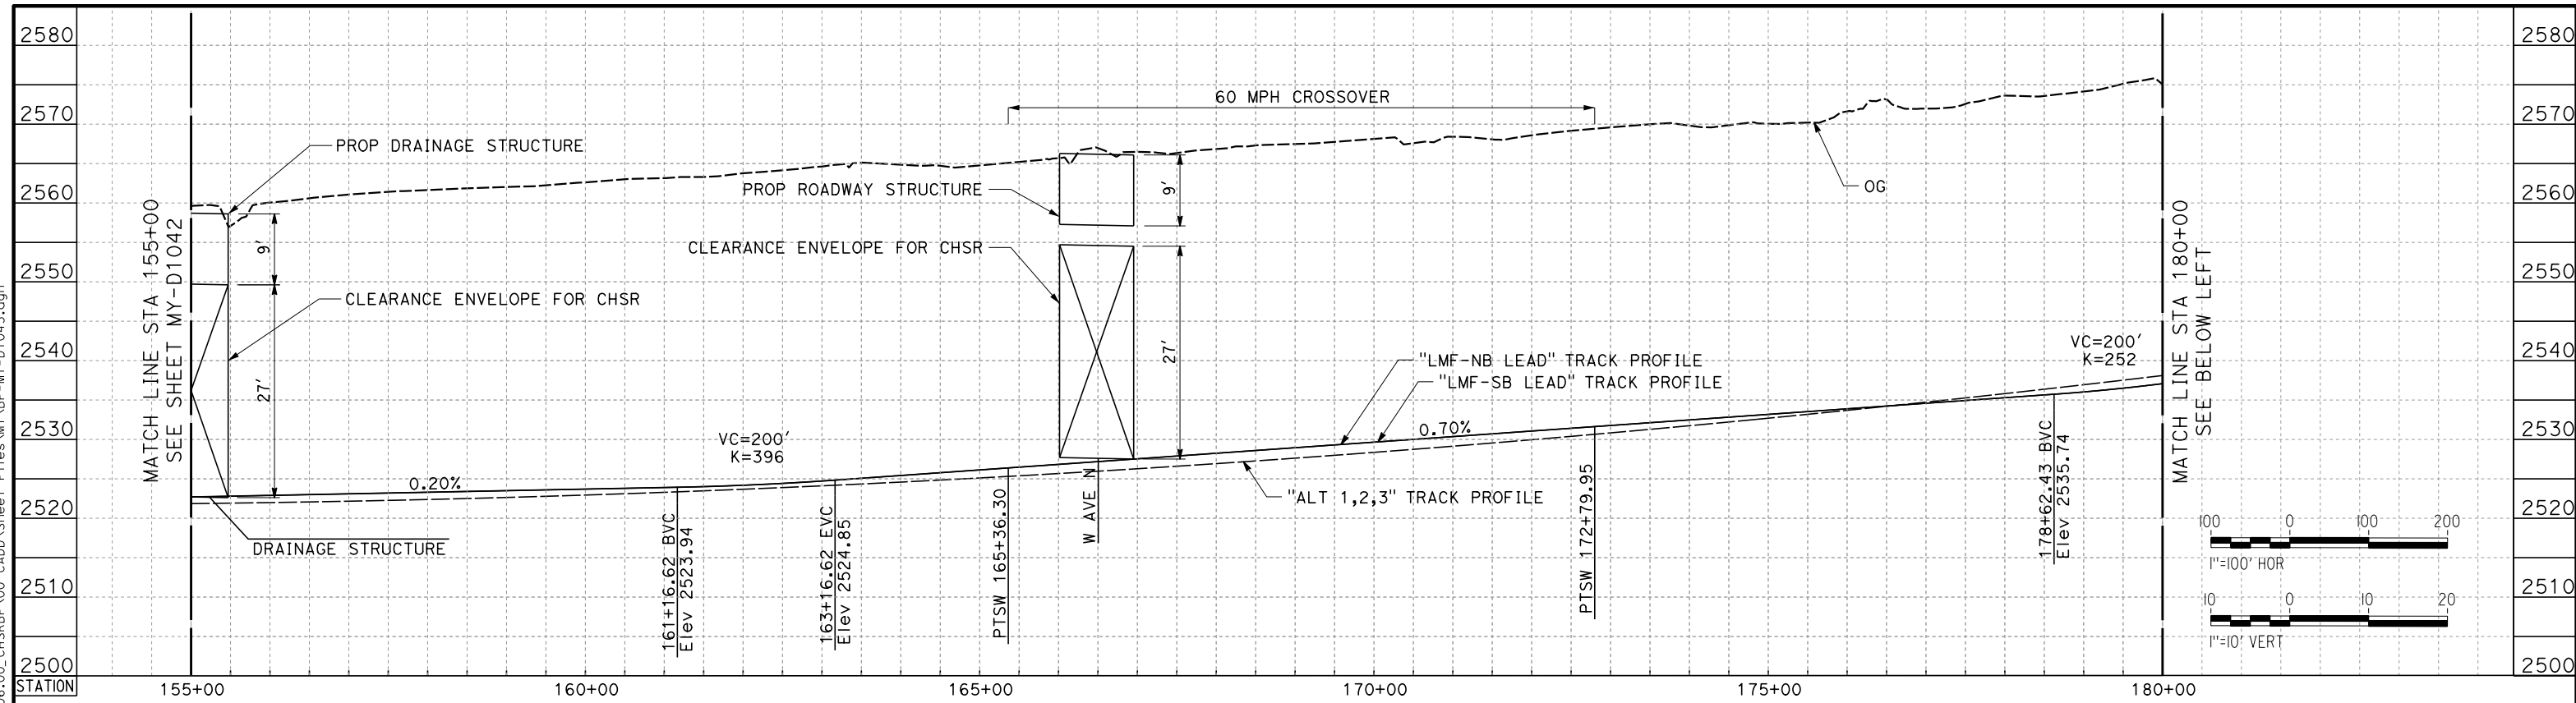

**LMF SB LEAD TRACK**

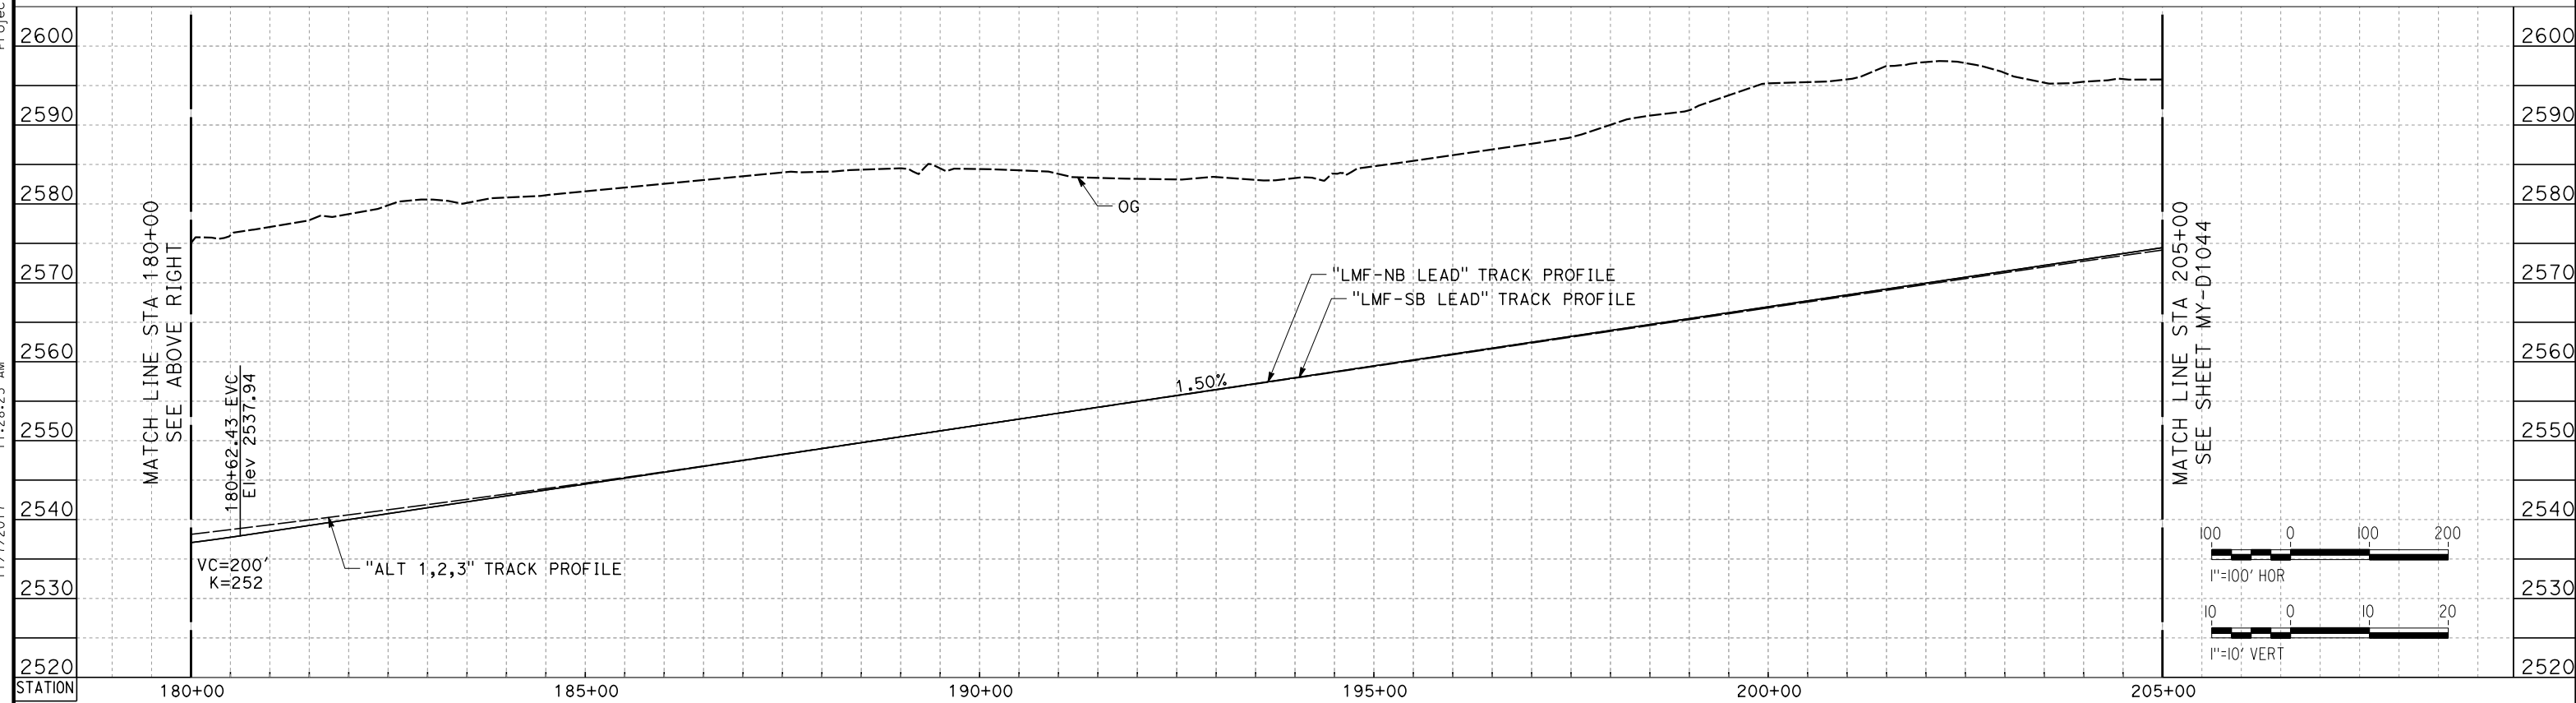

**LMF SB LEAD TRACK**

REV	DATE	BY	CHK	APP	DESCRIPTION

DESIGNED BY  
**S. LANDOLT**  
 DRAWN BY  
**J. MEREDITH**  
 CHECKED BY  
**G. CAMPBELL**  
 IN CHARGE  
**S. SMITH**  
 DATE  
**10/31/2017**

**RECORD  
 PEPD  
 SUBMITTAL**  
  
**NOT FOR  
 CONSTRUCTION**



**CALIFORNIA HIGH-SPEED RAIL PROJECT**  
**BAKERSFIELD TO PALMDALE**  
 ALTERNATIVE 1,2,3  
 MAINTENANCE FACILITY  
 LMF - LANCASTER  
 PROFILE SHEET 4 OF 9



CONTRACT NO.  
**HSR13-44**  
 DRAWING NO.  
**MY-D1043**  
 SCALE  
**AS SHOWN**  
 SHEET NO.

Projects\701206\_00\_CHSRBP\00\_CADD\Sheet Files\MY\BP-MY-D1044.dgn

11/7/2017 11:31:13 AM

11/7/2017

OIC: Adodge

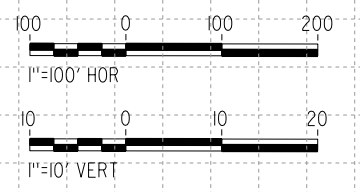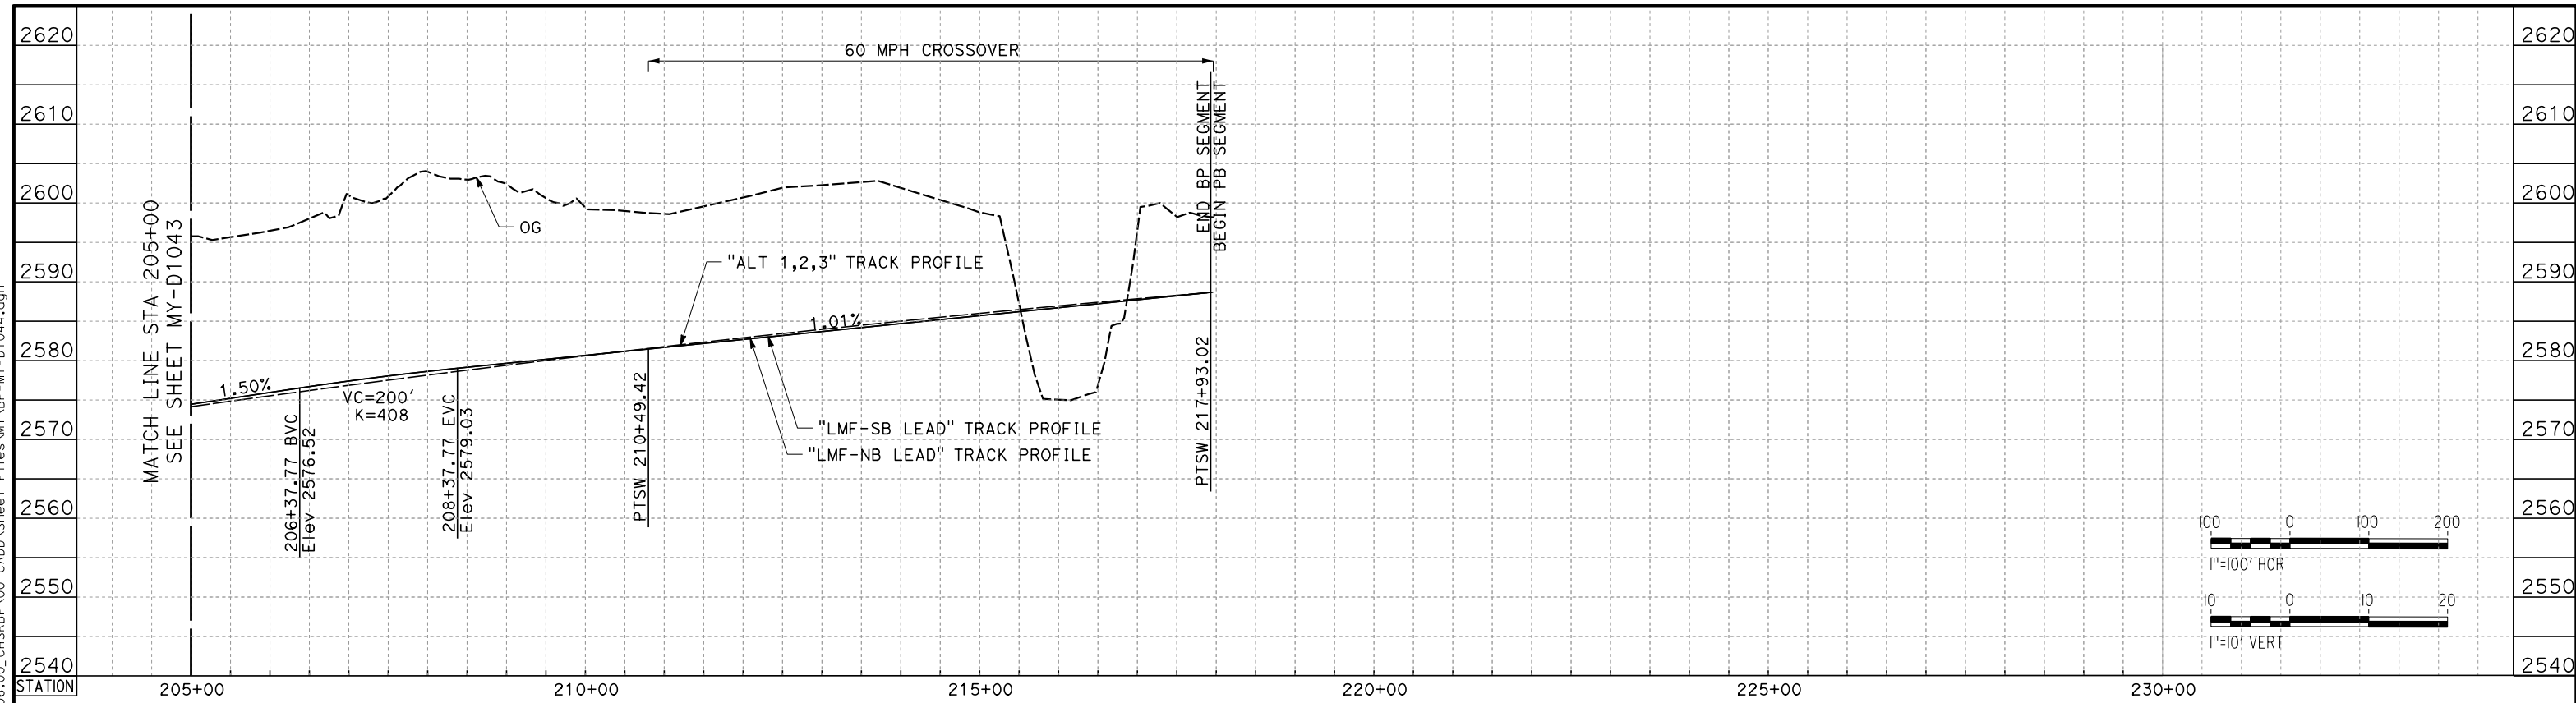

**LMF SB LEAD TRACK**

REV	DATE	BY	CHK	APP	DESCRIPTION

DESIGNED BY  
**S. LANDOLT**

DRAWN BY  
**J. MEREDITH**


CHECKED BY  
**G. CAMPBELL**

IN CHARGE  
**S. SMITH**

DATE  
**10/31/2017**

**RECORD  
PEPD  
SUBMITTAL**

**NOT FOR  
CONSTRUCTION**

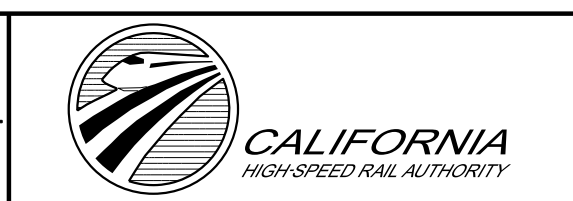

**CALIFORNIA HIGH-SPEED RAIL PROJECT  
BAKERSFIELD TO PALMDALE**

ALTERNATIVE 1,2,3  
MAINTENANCE FACILITY  
LMF - LANCASTER  
PROFILE SHEET 5 OF 9

CONTRACT NO.  
HSR13-44

DRAWING NO.  
MY-D1044


SCALE  
AS SHOWN

SHEET NO.


Projects\701206\_00\_CHSRBP\00\_CADD\Sheet Files\MY\_VBP-MY-D1045.dgn

11/7/2017 11:18:26 AM

OIC: Adodge

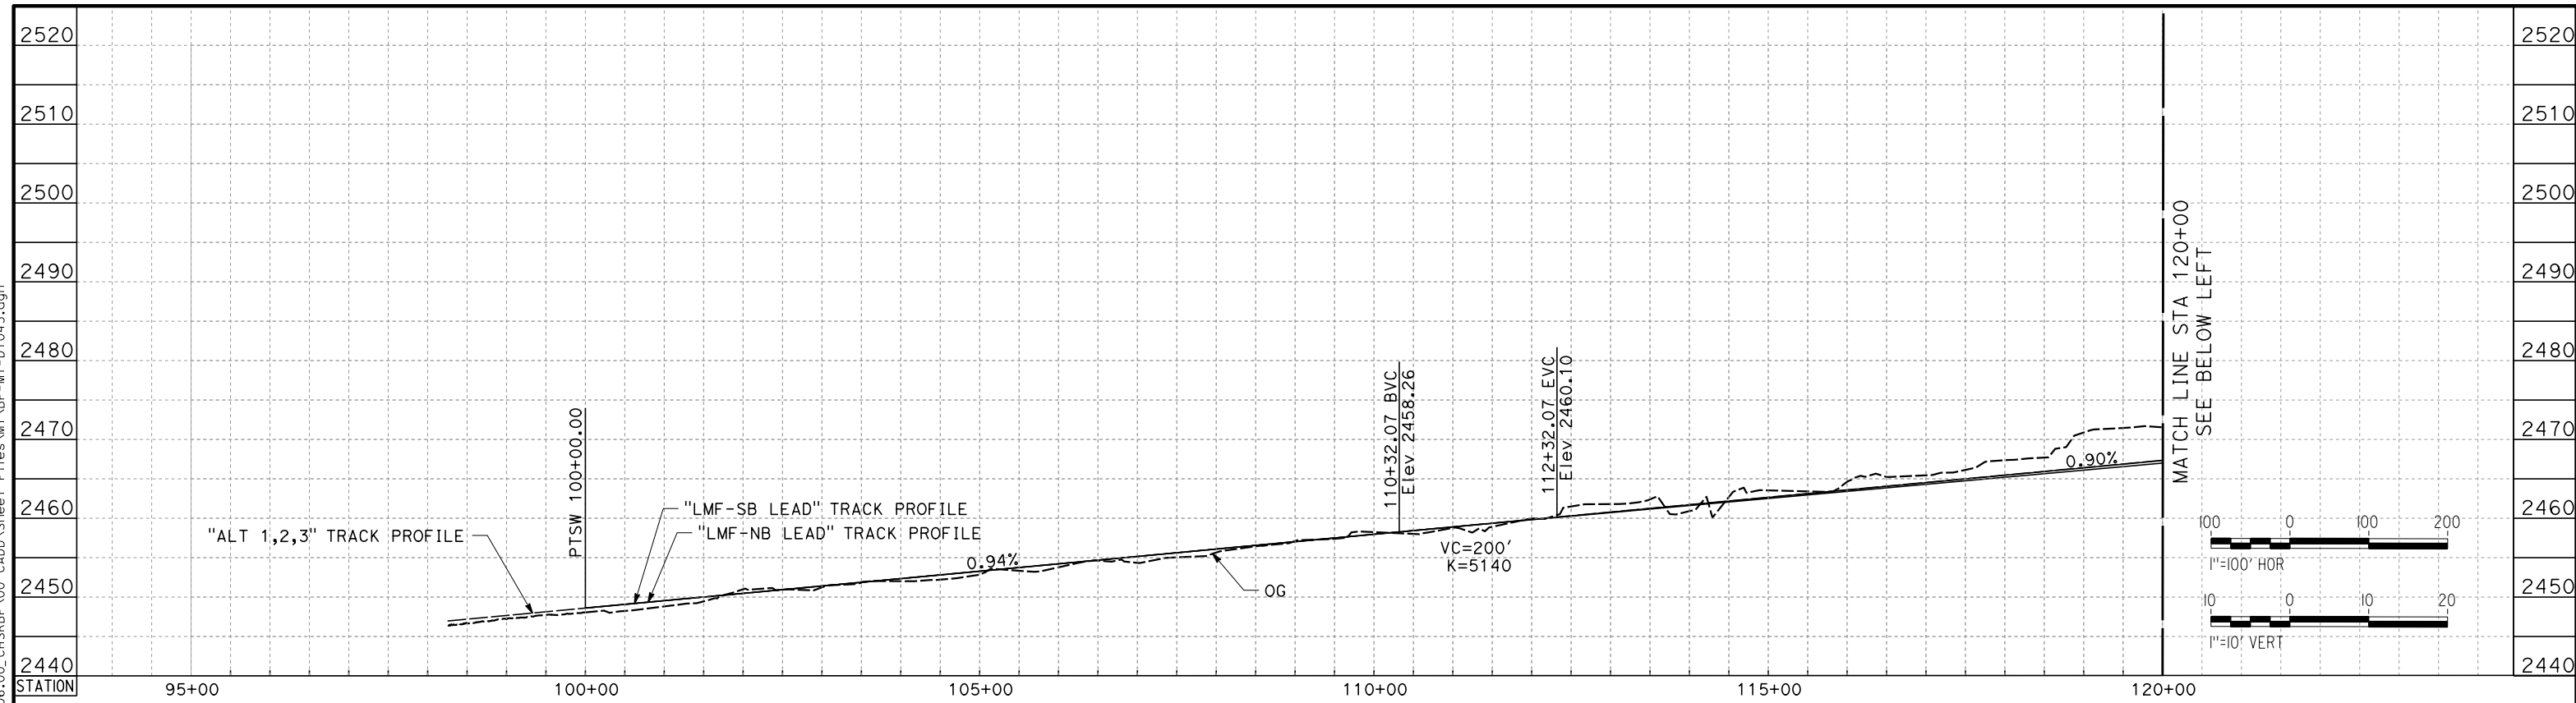

**LMF NB LEAD TRACK**

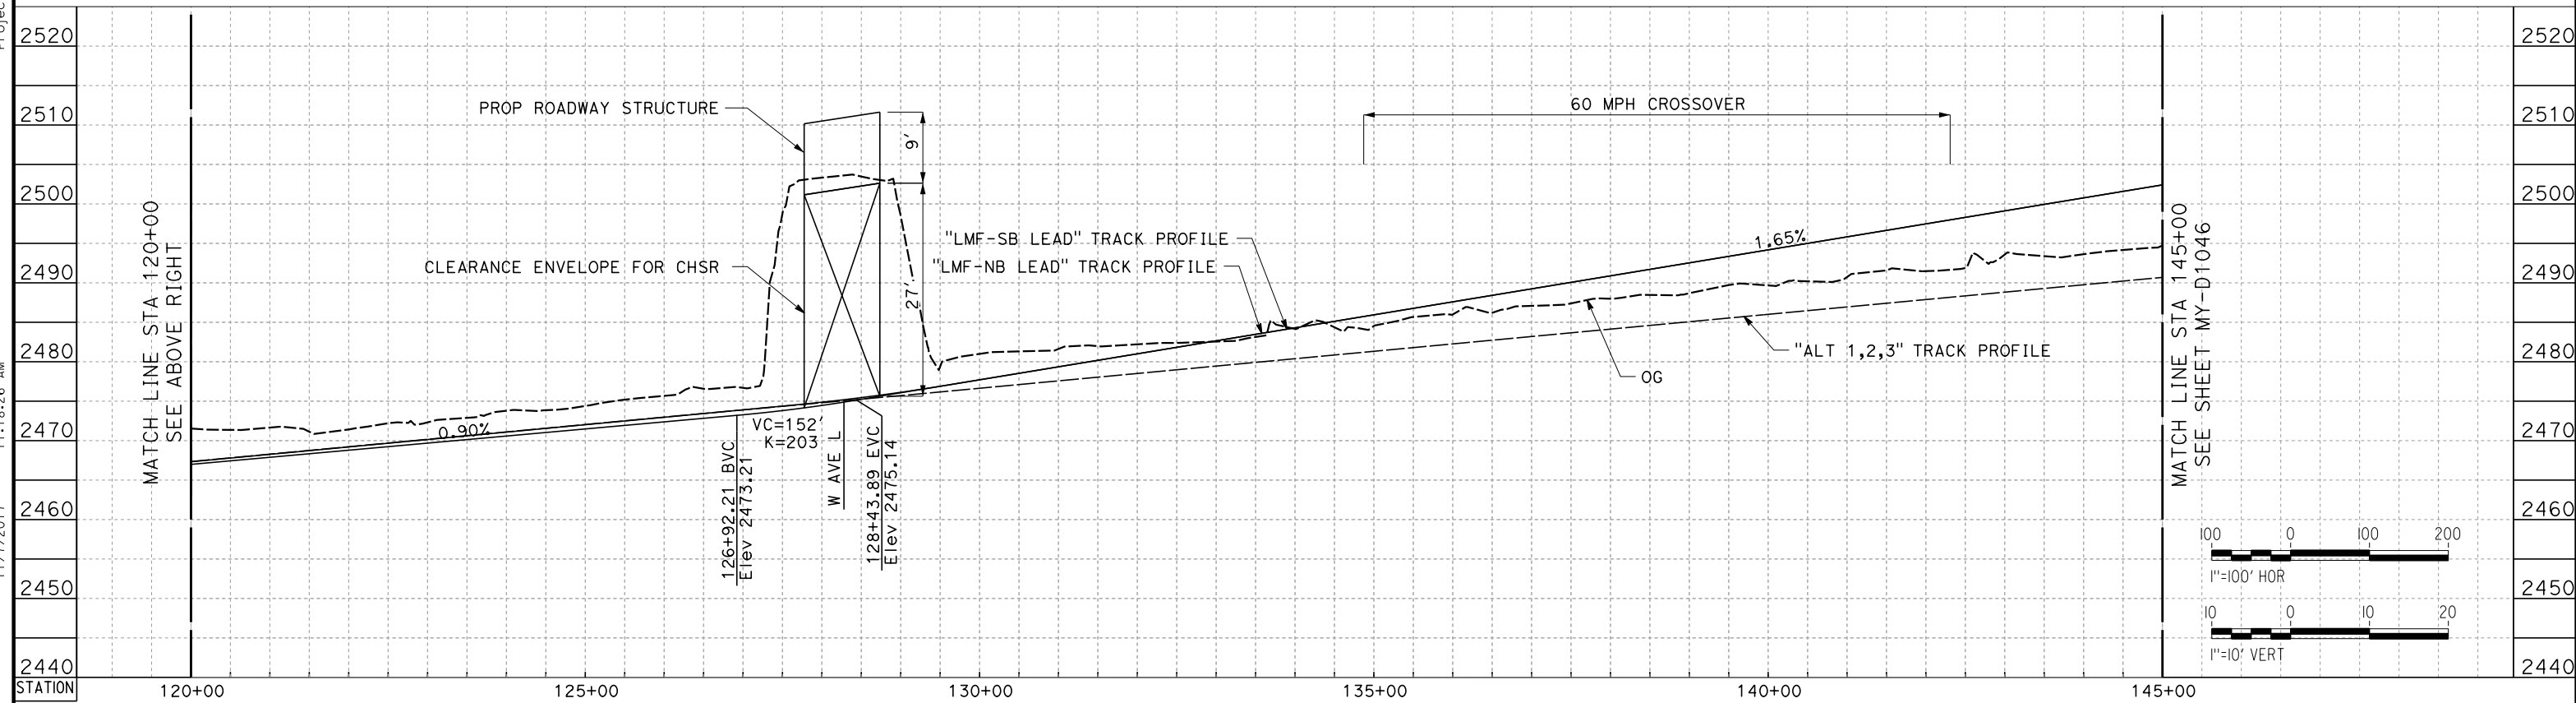

**LMF NB LEAD TRACK**

REV	DATE	BY	CHK	APP	DESCRIPTION

DESIGNED BY  
**S. LANDOLT**  
DRAWN BY  
**J. MEREDITH**  
CHECKED BY  
**G. CAMPBELL**  
IN CHARGE  
**S. SMITH**  
DATE  
**10/31/2017**

**RECORD  
PEPD  
SUBMITTAL**

**NOT FOR  
CONSTRUCTION**



**CALIFORNIA HIGH-SPEED RAIL PROJECT  
BAKERSFIELD TO PALMDALE**

ALTERNATIVE 1,2,3  
MAINTENANCE FACILITY  
LMF - LANCASTER  
PROFILE SHEET 6 OF 9



CONTRACT NO.  
HSR13-44  
DRAWING NO.  
MY-D1045  
SCALE  
AS SHOWN  
SHEET NO.

Projects\701206\_00\_CHSRBP\00\_CADD\Sheet Files\MY\_VBP-MY-D1046.dgn



11:24:27 AM

11/7/2017

OIC: Adodge

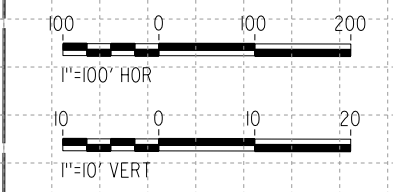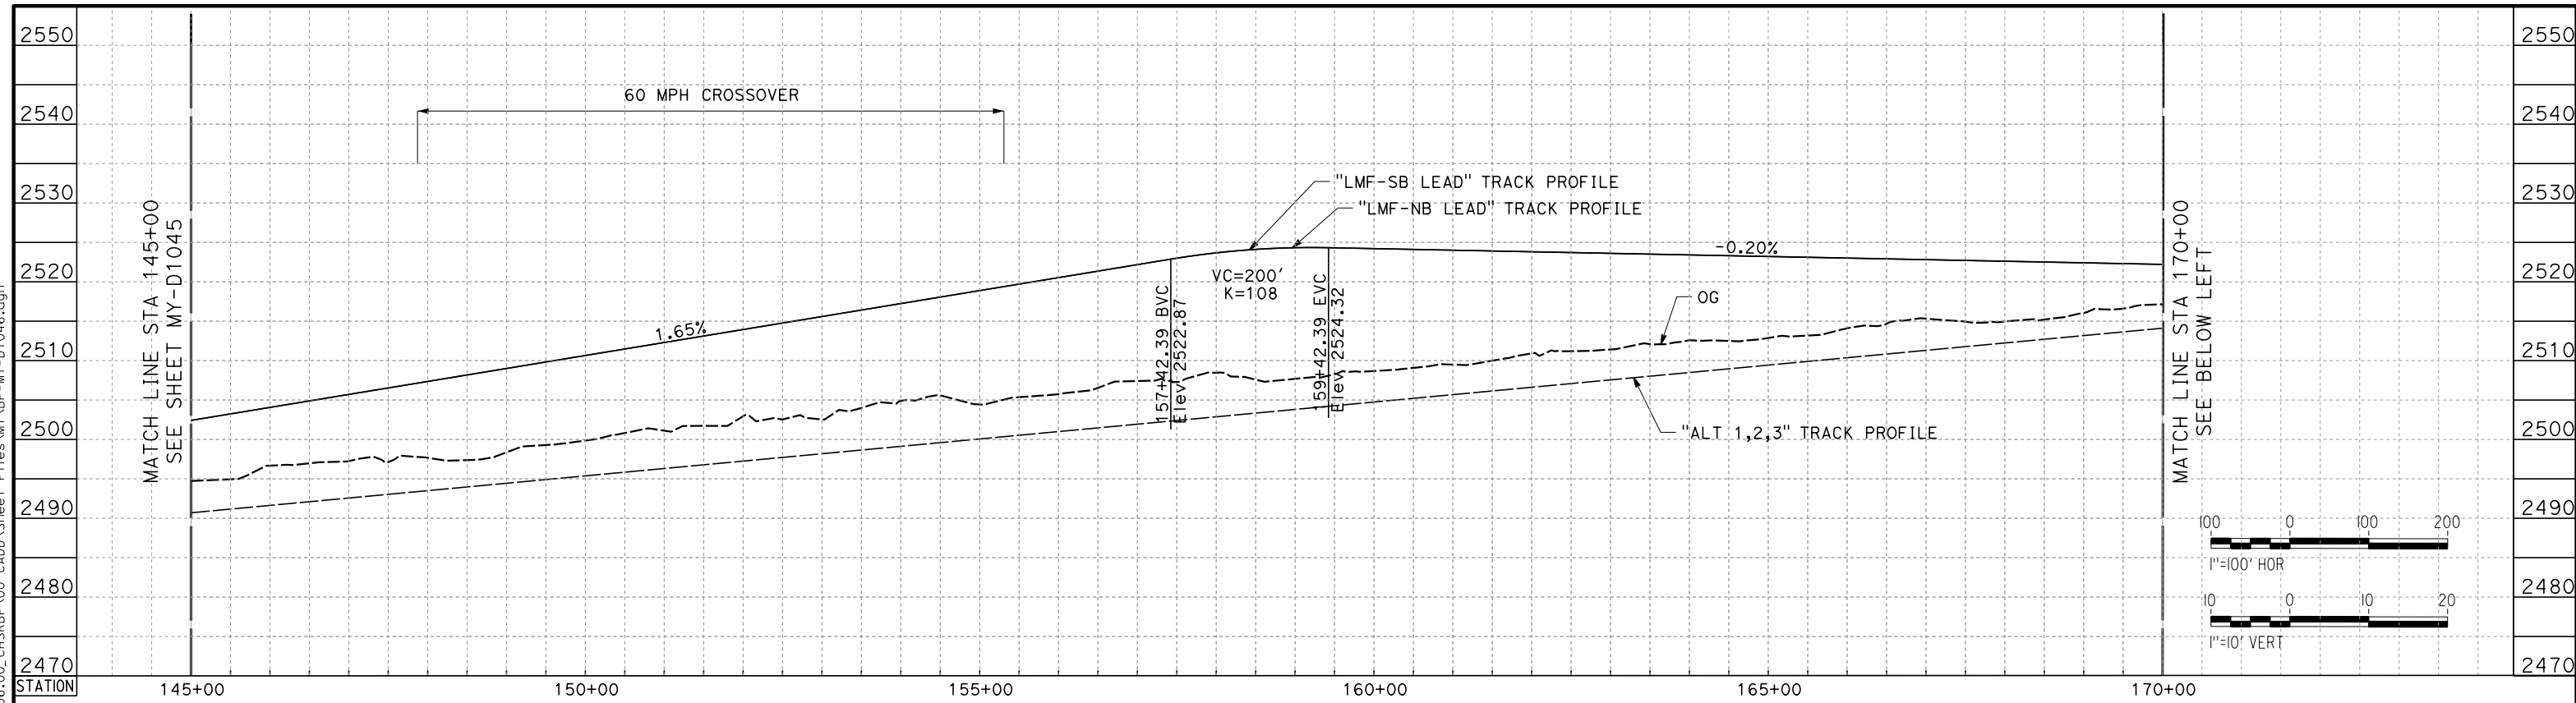

**LMF NB LEAD TRACK**

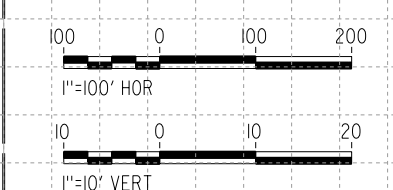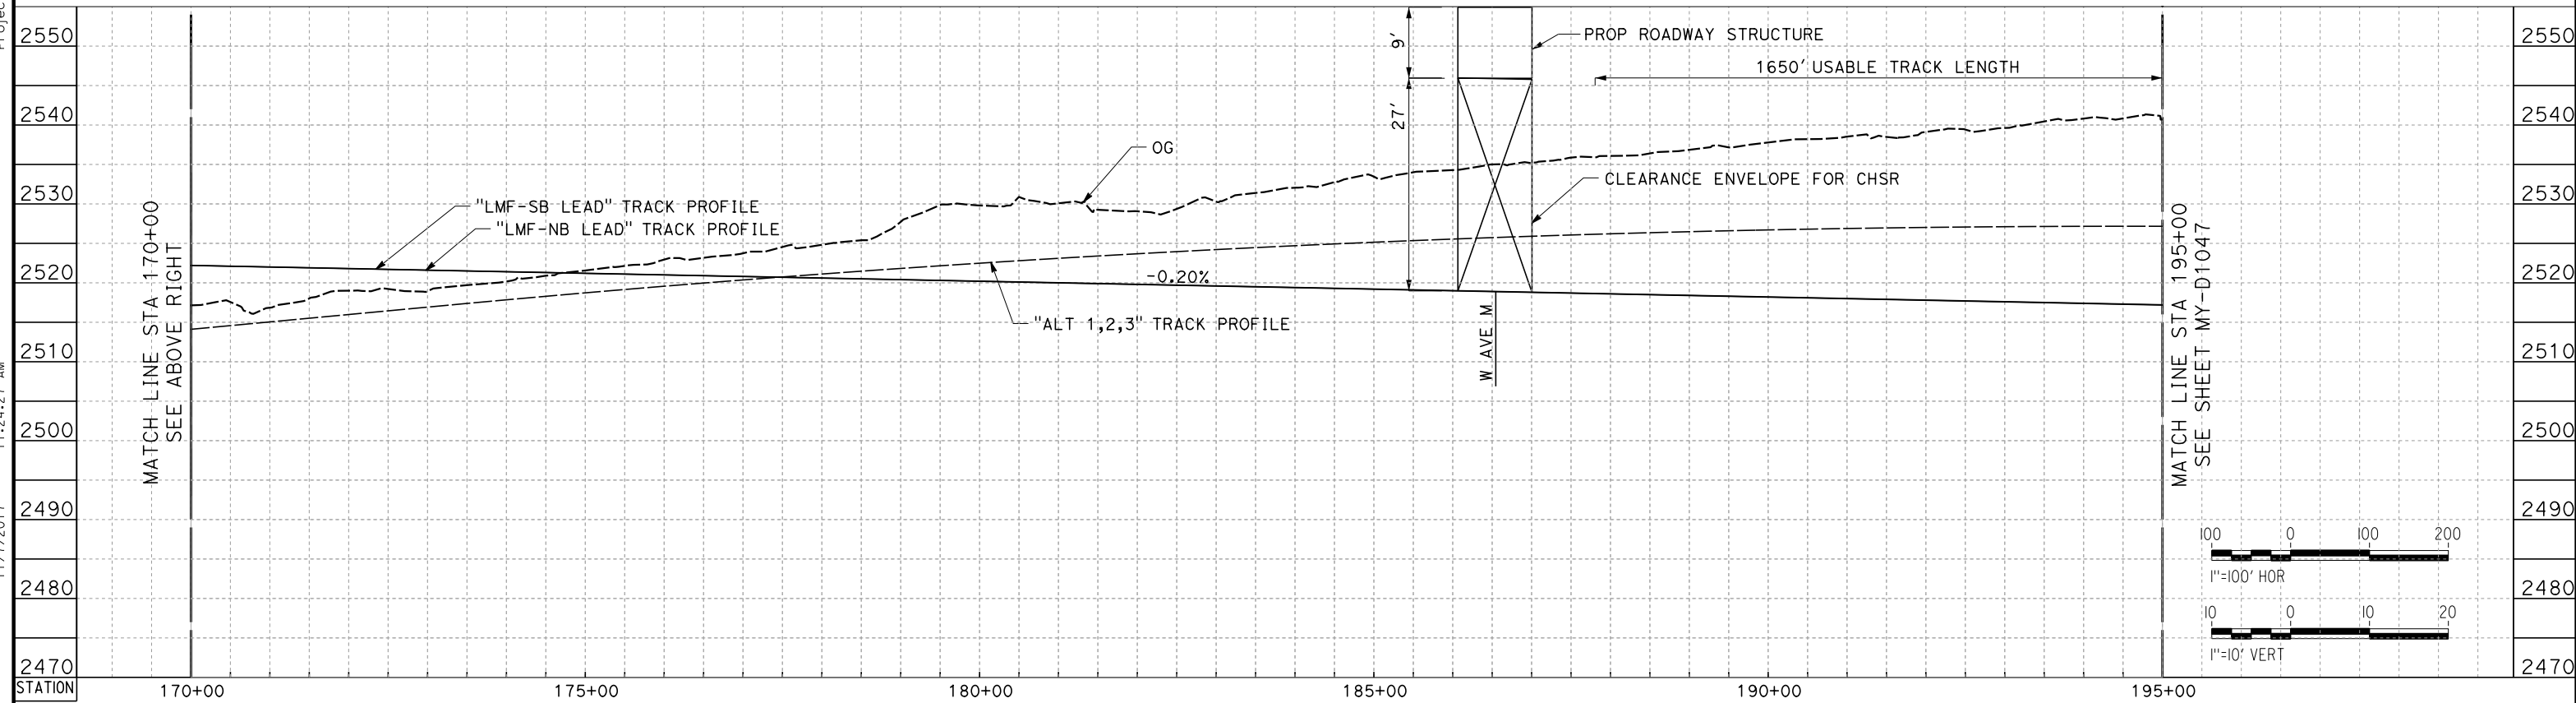

**LMF NB LEAD TRACK**

REV	DATE	BY	CHK	APP	DESCRIPTION

DESIGNED BY  
**S. LANDOLT**  
DRAWN BY  
**J. MEREDITH**  
CHECKED BY  
**G. CAMPBELL**  
IN CHARGE  
**S. SMITH**  
DATE  
**10/31/2017**

**RECORD  
PEPD  
SUBMITTAL**

**NOT FOR  
CONSTRUCTION**



**CALIFORNIA HIGH-SPEED RAIL PROJECT  
BAKERSFIELD TO PALMDALE**


ALTERNATIVE 1,2,3  
MAINTENANCE FACILITY  
LMF - LANCASTER  
PROFILE SHEET 7 OF 9

CONTRACT NO.  
HSR13-44  
DRAWING NO.  
MY-D1046  
SCALE  
AS SHOWN  
SHEET NO.


Projects\701206\_00\_CHSRBP\00\_CADD\Sheet Files\MY\_VBP-MY-D1047.dgn

11/7/2017 11:18:24 AM

OIC: Adodge

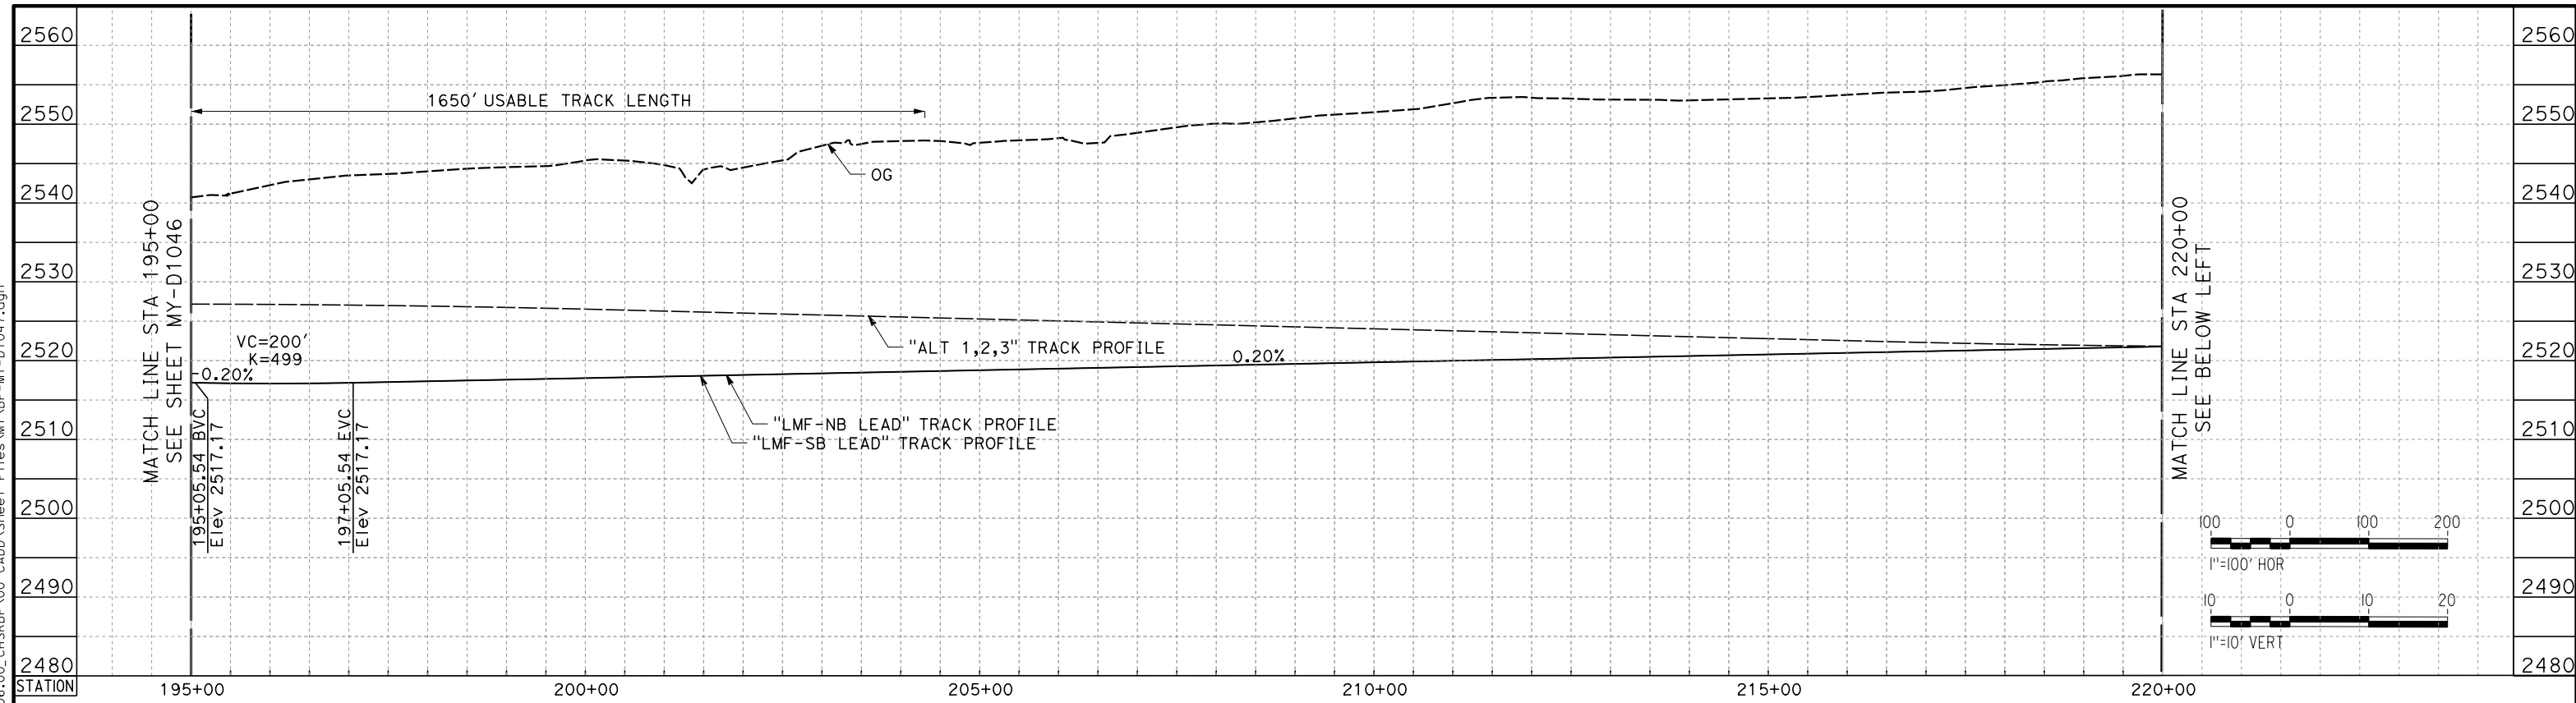

**LMF NB LEAD TRACK**

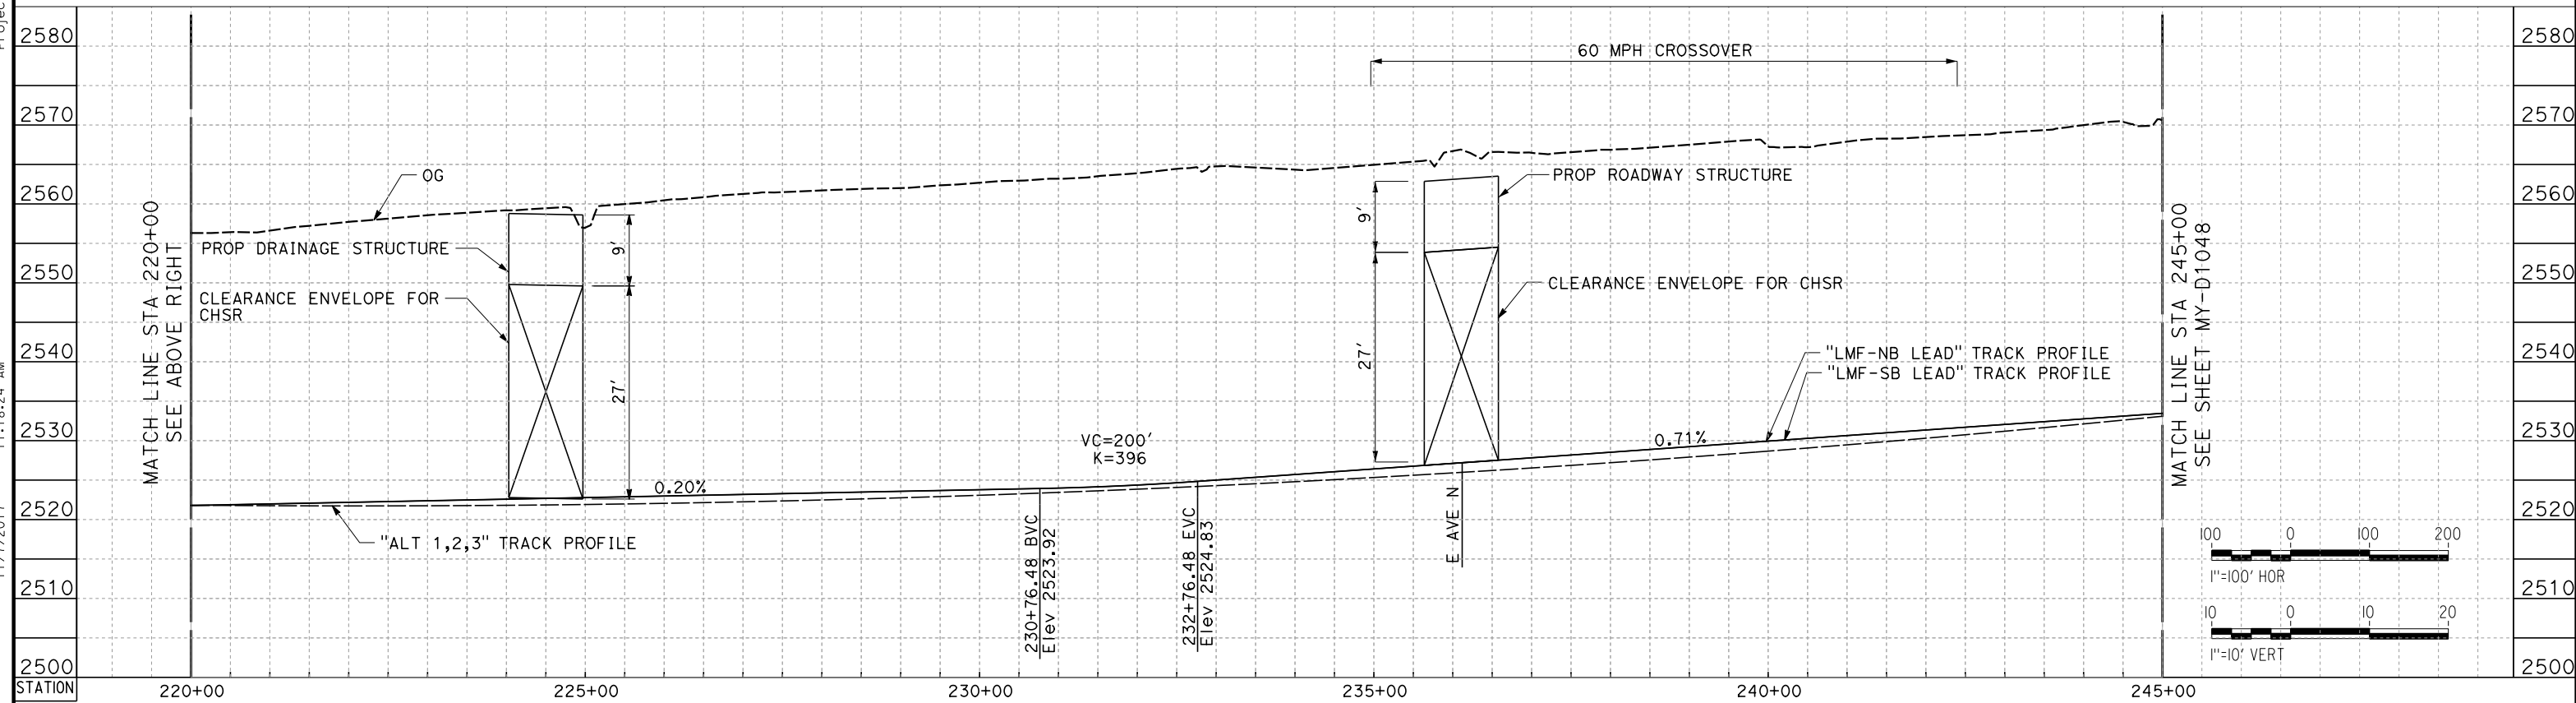

**LMF NB LEAD TRACK**

REV	DATE	BY	CHK	APP	DESCRIPTION

DESIGNED BY  
**S. LANDOLT**  
DRAWN BY  
**J. MEREDITH**  
CHECKED BY  
**G. CAMPBELL**  
IN CHARGE  
**S. SMITH**  
DATE  
**10/31/2017**

**RECORD  
PEPD  
SUBMITTAL**

**NOT FOR  
CONSTRUCTION**




**CALIFORNIA HIGH-SPEED RAIL PROJECT  
BAKERSFIELD TO PALMDALE**


ALTERNATIVE 1,2,3  
MAINTENANCE FACILITY  
LMF - LANCASTER  
PROFILE SHEET 8 OF 9

CONTRACT NO.  
HSR13-44  
DRAWING NO.  
MY-D1047  
SCALE  
AS SHOWN  
SHEET NO.

Projects\701206\_00\_CHSRBP\00\_CADD\Sheet Files\MY-APP-MY-D1048.dgn  
11/7/2017 11:19:15 AM  
OIC: Adodge

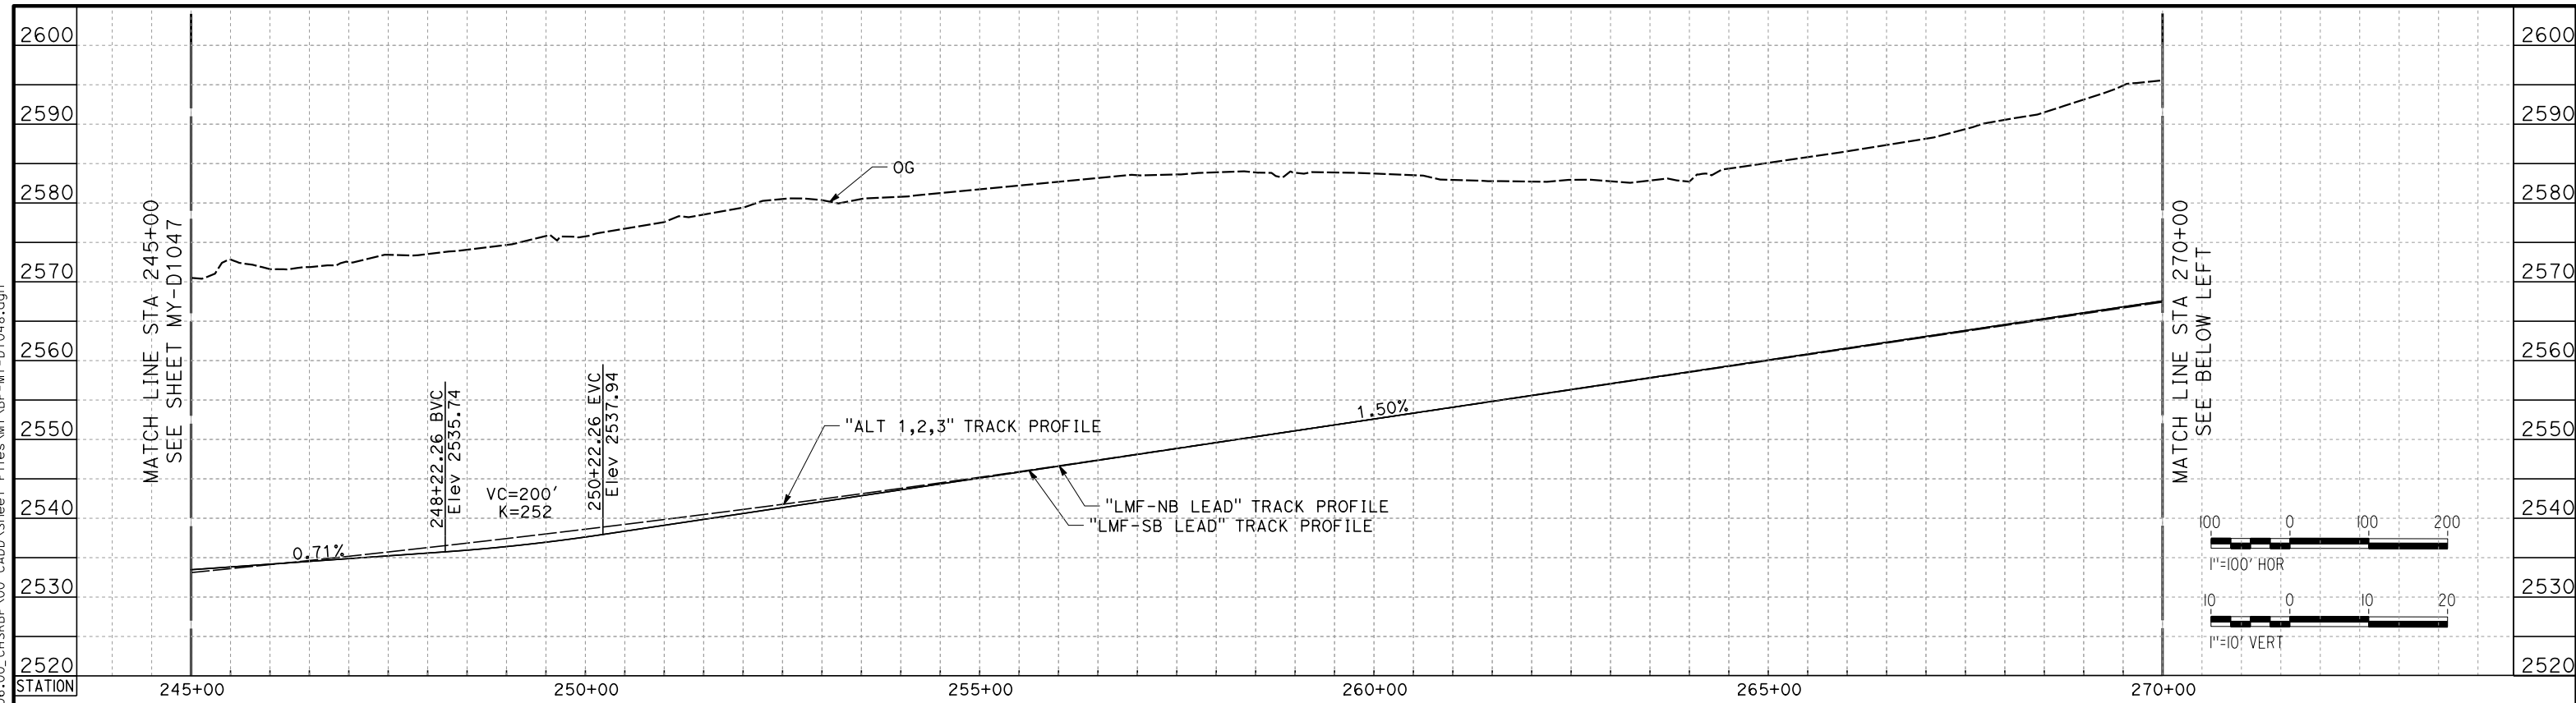

**LMF NB LEAD TRACK**

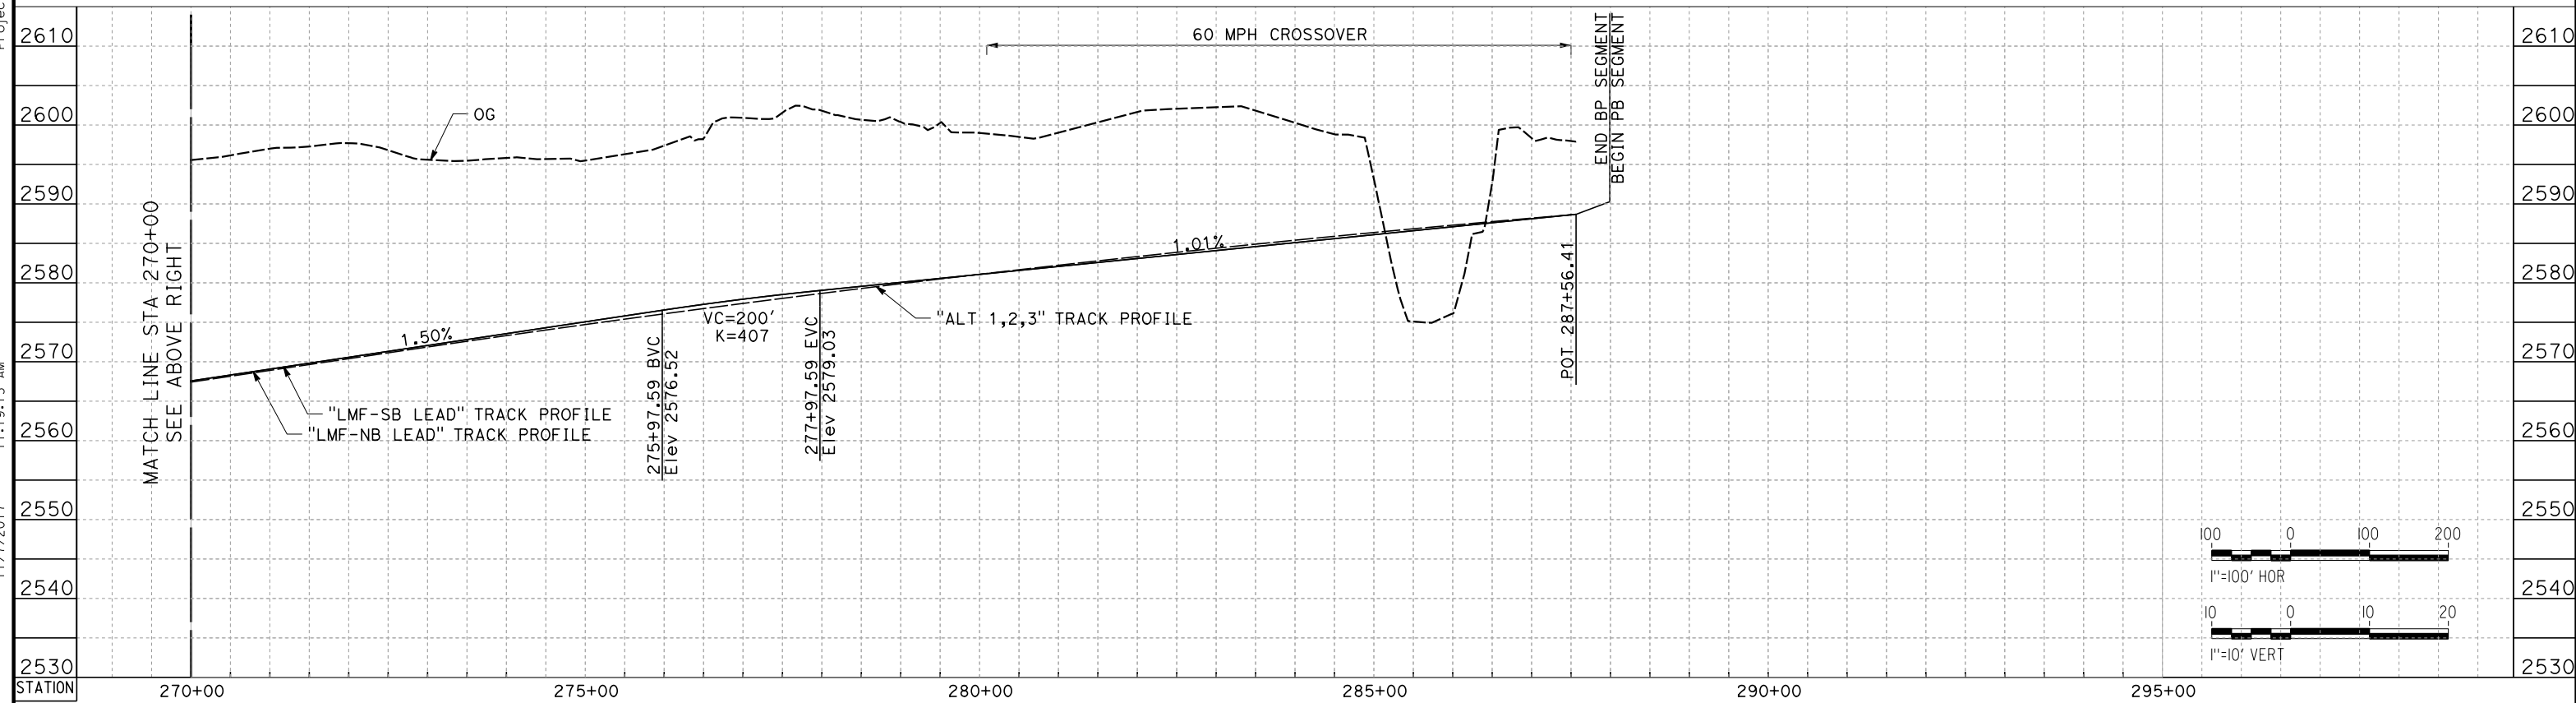

**LMF NB LEAD TRACK**

REV	DATE	BY	CHK	APP	DESCRIPTION

DESIGNED BY  
**S. LANDOLT**  
DRAWN BY  
**J. MEREDITH**  
CHECKED BY  
**G. CAMPBELL**  
IN CHARGE  
**S. SMITH**  
DATE  
**10/31/2017**

**RECORD  
PEPD  
SUBMITTAL**

**NOT FOR  
CONSTRUCTION**



**CALIFORNIA HIGH-SPEED RAIL PROJECT  
BAKERSFIELD TO PALMDALE**


ALTERNATIVE 1,2,3  
MAINTENANCE FACILITY  
LMF - LANCASTER  
PROFILE SHEET 9 OF 9

CONTRACT NO.  
HSR13-44  
DRAWING NO.  
MY-D1048  
SCALE  
AS SHOWN  
SHEET NO.


Projects\701206\_00\_CHSRBP\00\_CADD\Sheet Files\MY\_VBP-MY-D1050.dgn

11/7/2017 11:28:31 AM

OIC: Adodge

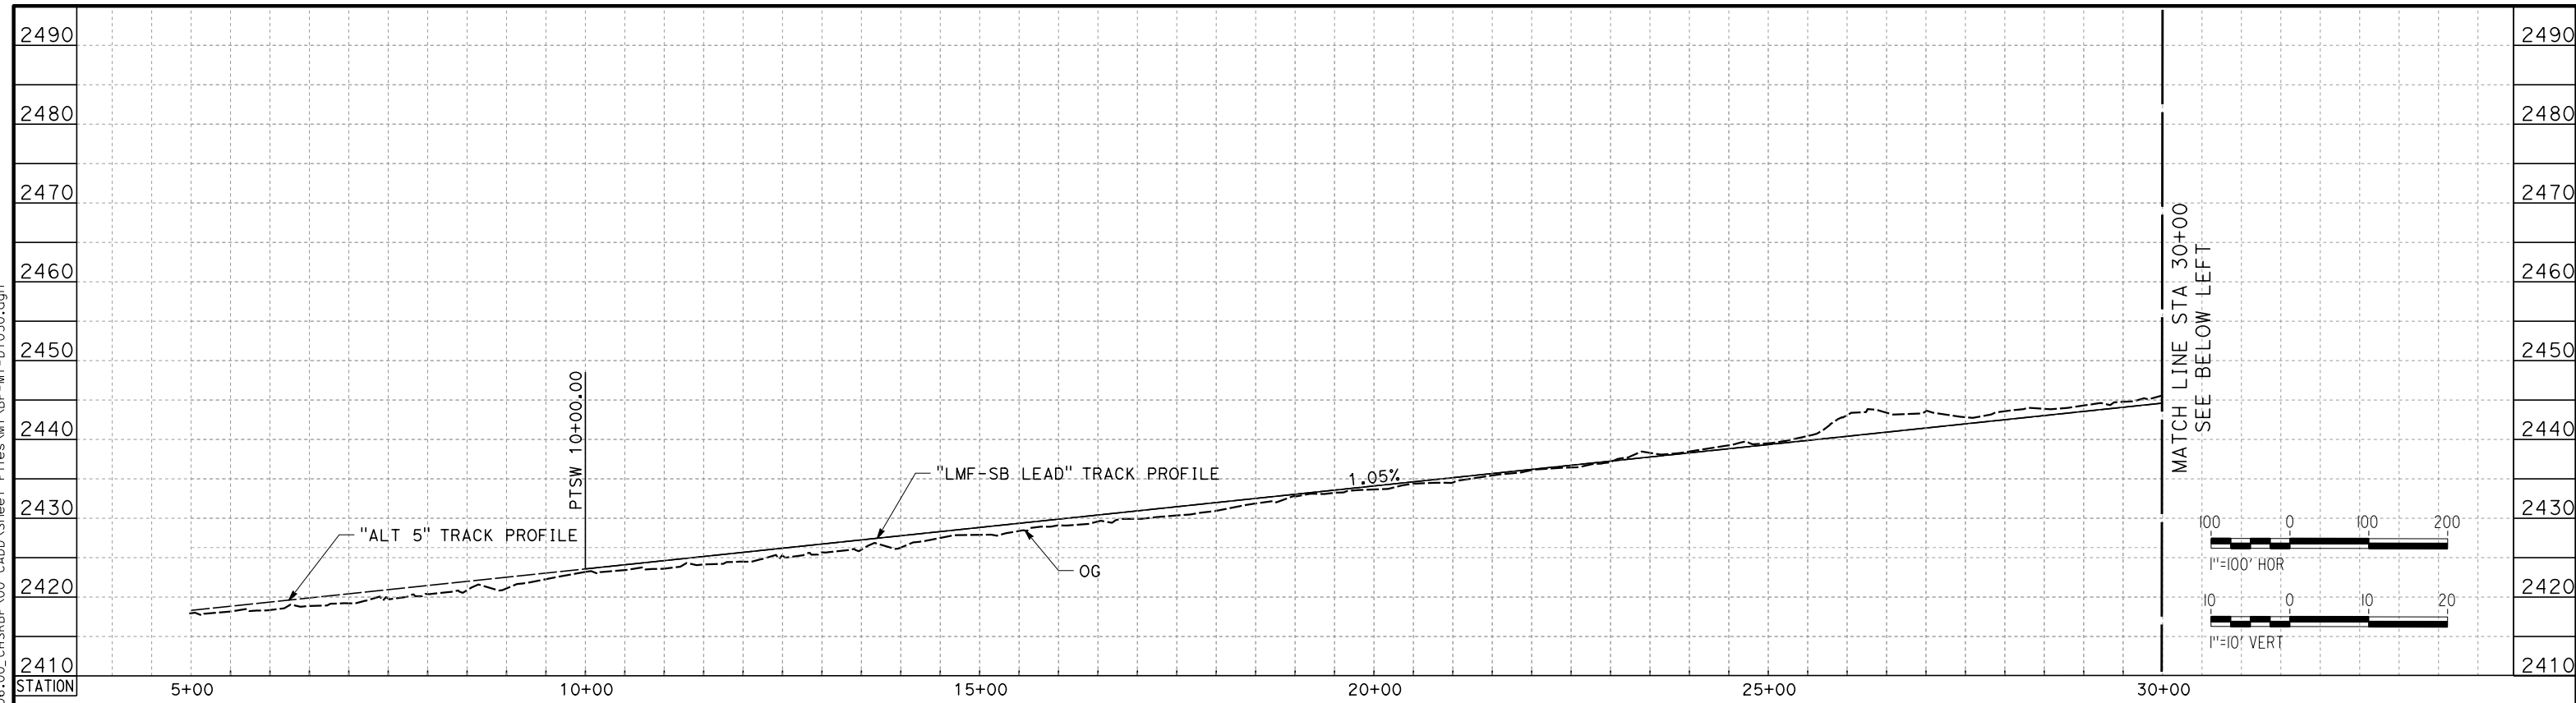

**LMF SB LEAD TRACK**

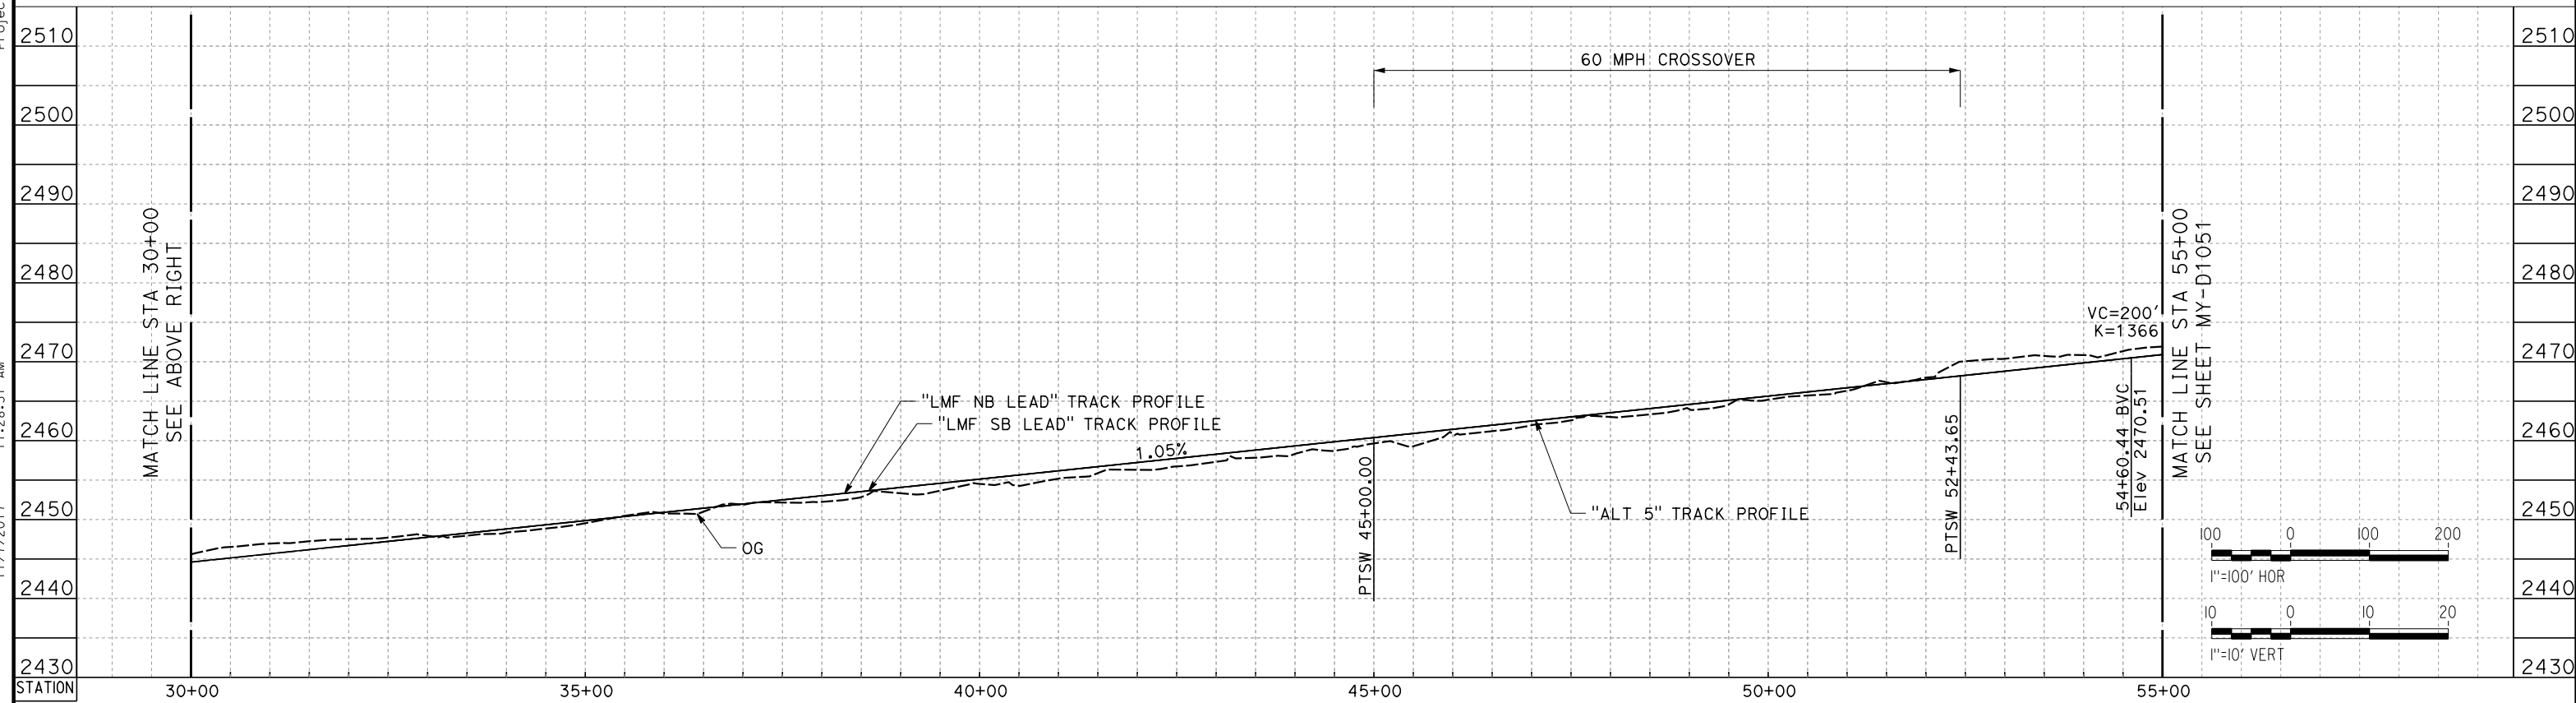

**LMF SB LEAD TRACK**

REV	DATE	BY	CHK	APP	DESCRIPTION

DESIGNED BY  
**S. LANDOLT**  
DRAWN BY  
**J. MEREDITH**  
CHECKED BY  
**G. CAMPBELL**  
IN CHARGE  
**S. SMITH**  
DATE  
**10/31/2017**

**RECORD  
PEPD  
SUBMITTAL**

**NOT FOR  
CONSTRUCTION**



**CALIFORNIA HIGH-SPEED RAIL PROJECT  
BAKERSFIELD TO PALMDALE**

ALTERNATIVE 5  
MAINTENANCE FACILITY  
LMF - LANCASTER  
PROFILE SHEET 1 OF 4


CONTRACT NO.  
HSR13-44  
DRAWING NO.  
MY-D1050  
SCALE  
AS SHOWN  
SHEET NO.

Projects\701206\_00\_CHSRBP\00\_CADD\Sheet Files\My\_VBP-My-D1051.dgn


11/31/08 AM

11/7/2017

OIC: Adodge

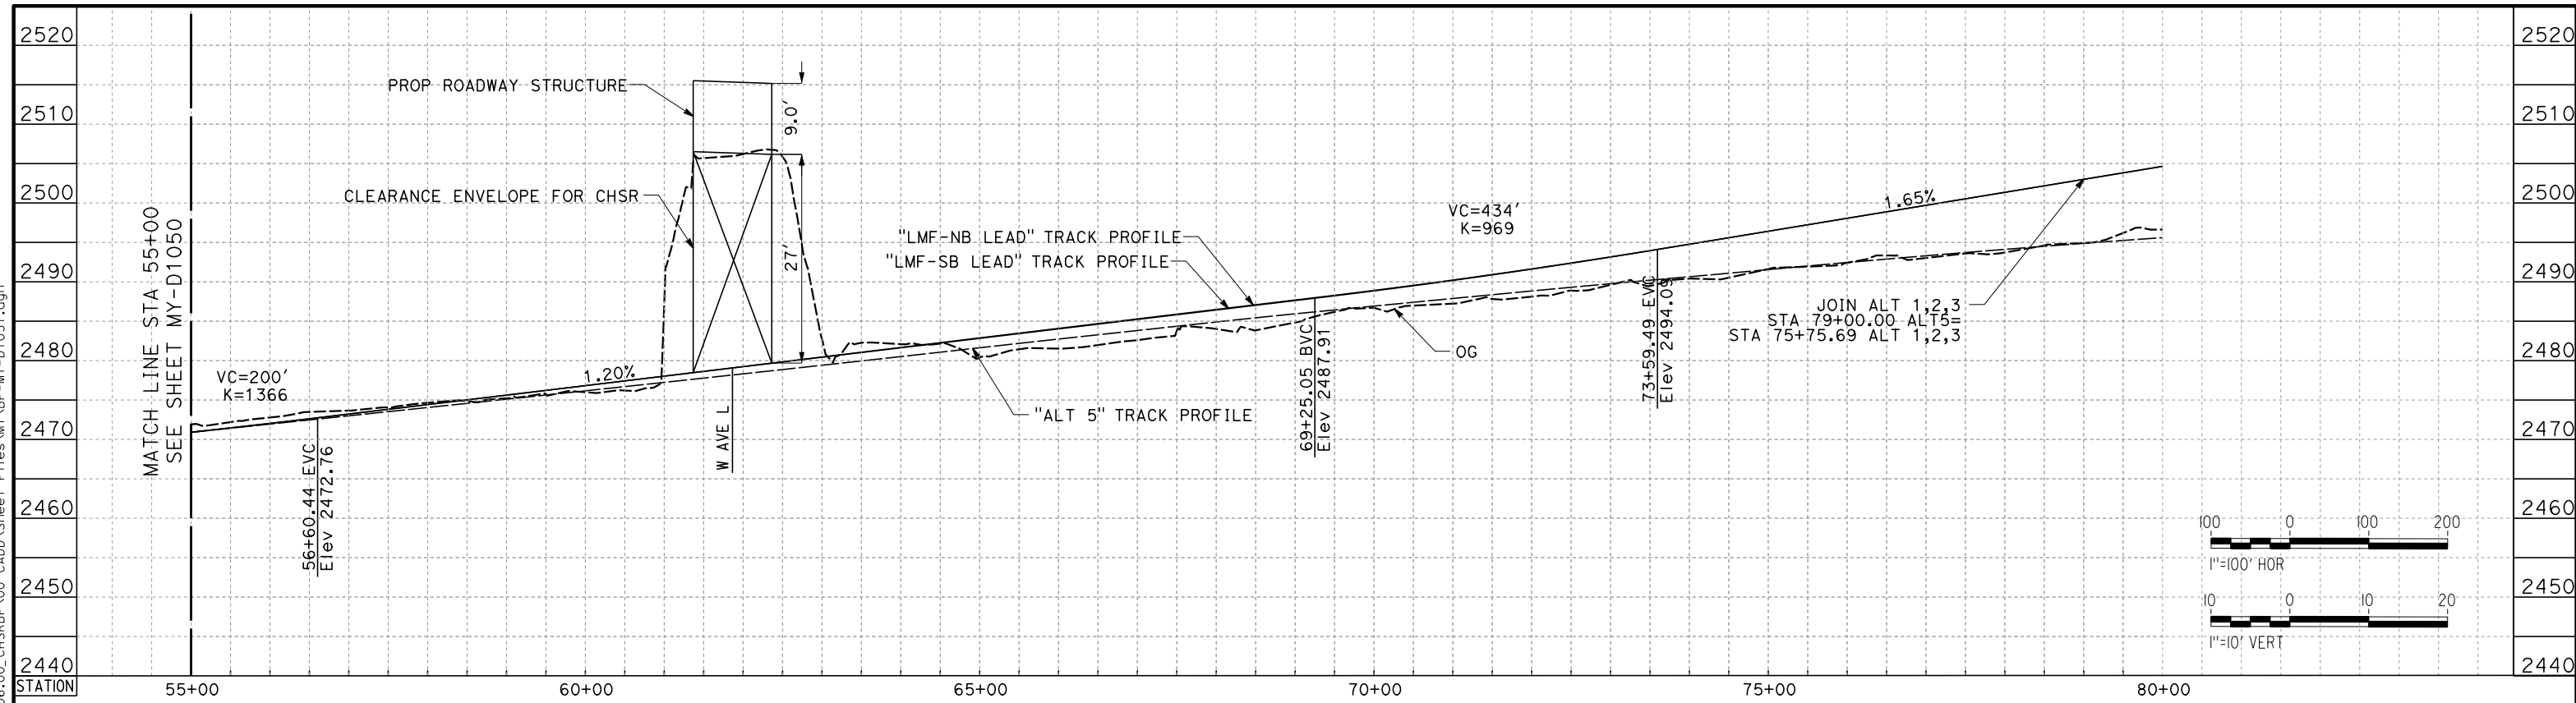

**LMF SB LEAD TRACK**

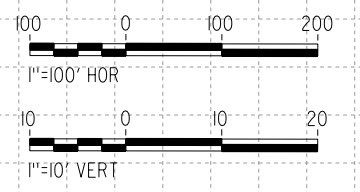


REV	DATE	BY	CHK	APP	DESCRIPTION

DESIGNED BY  
**S. LANDOLT**  
DRAWN BY  
**J. MEREDITH**  
CHECKED BY  
**G. CAMPBELL**  
IN CHARGE  
**S. SMITH**  
DATE  
**10/31/2017**

**RECORD  
PEPD  
SUBMITTAL**

**NOT FOR  
CONSTRUCTION**

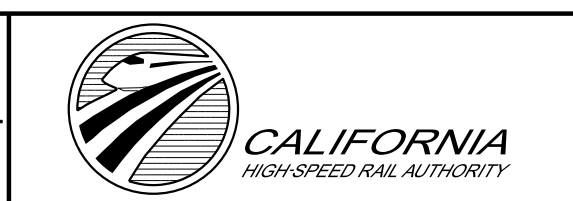

**CALIFORNIA HIGH-SPEED RAIL PROJECT  
BAKERSFIELD TO PALMDALE**

ALTERNATIVE 5  
MAINTENANCE FACILITY  
LMF - LANCASTER  
PROFILE SHEET 2 OF 4


CONTRACT NO.  
HSR13-44  
DRAWING NO.  
MY-D1051  
SCALE  
AS SHOWN  
SHEET NO.




Projects\701206\_00\_CHSRBP\_00\_CADD\Sheet Files\MY\_VBP-MY-D1052.dgn

11/7/2017 11:18:33 AM

OIC: Adodge

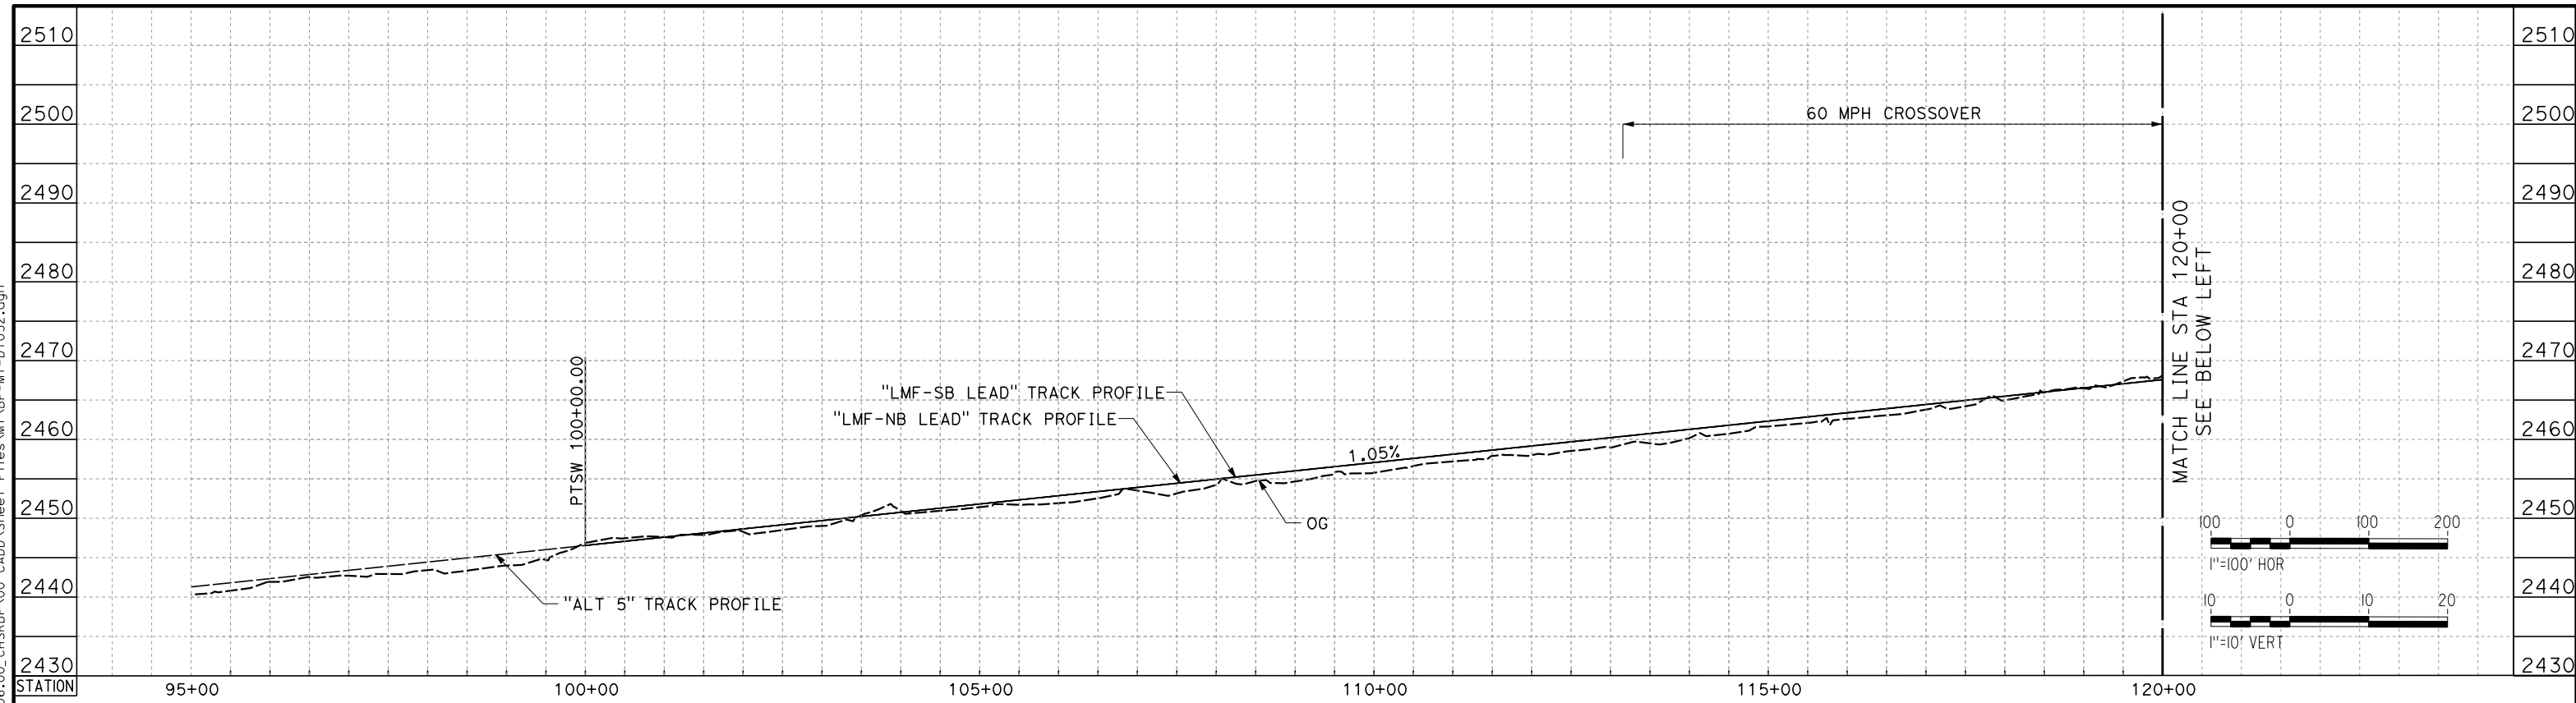

**LMF NB LEAD TRACK**

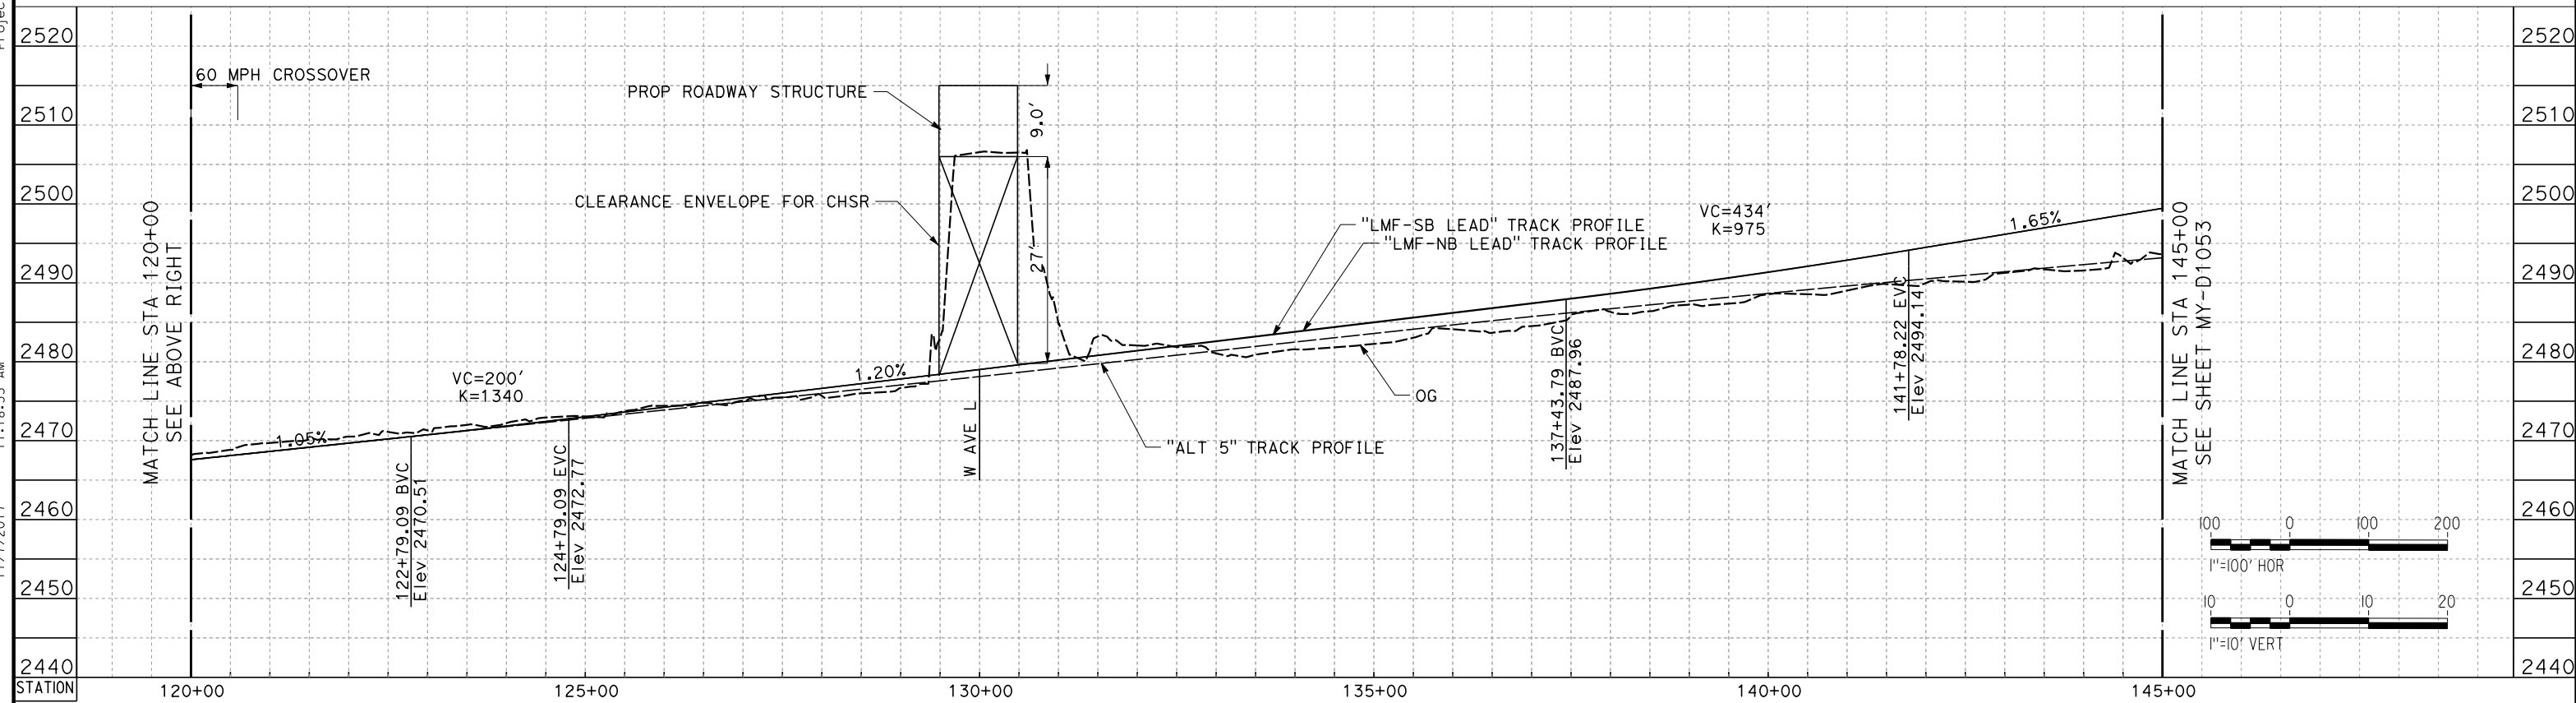

**LMF NB LEAD TRACK**

REV	DATE	BY	CHK	APP	DESCRIPTION

DESIGNED BY  
**S. LANDOLT**  
DRAWN BY  
**J. MEREDITH**  
CHECKED BY  
**G. CAMPBELL**  
IN CHARGE  
**S. SMITH**  
DATE  
**10/31/2017**

**RECORD  
PEPD  
SUBMITTAL**

**NOT FOR  
CONSTRUCTION**



**CALIFORNIA HIGH-SPEED RAIL PROJECT  
BAKERSFIELD TO PALMDALE**

ALTERNATIVE 5  
MAINTENANCE FACILITY  
LMF - LANCASTER  
PROFILE SHEET 3 OF 4


CONTRACT NO.  
HSR13-44  
DRAWING NO.  
MY-D1052  
SCALE  
AS SHOWN  
SHEET NO.

Projects\701206\_00\_CHSRBP\00\_CADD\Sheet Files\My\_VBP-My-D1053.dgn

11:19:50 AM

11/7/2017

OIC: Adodge

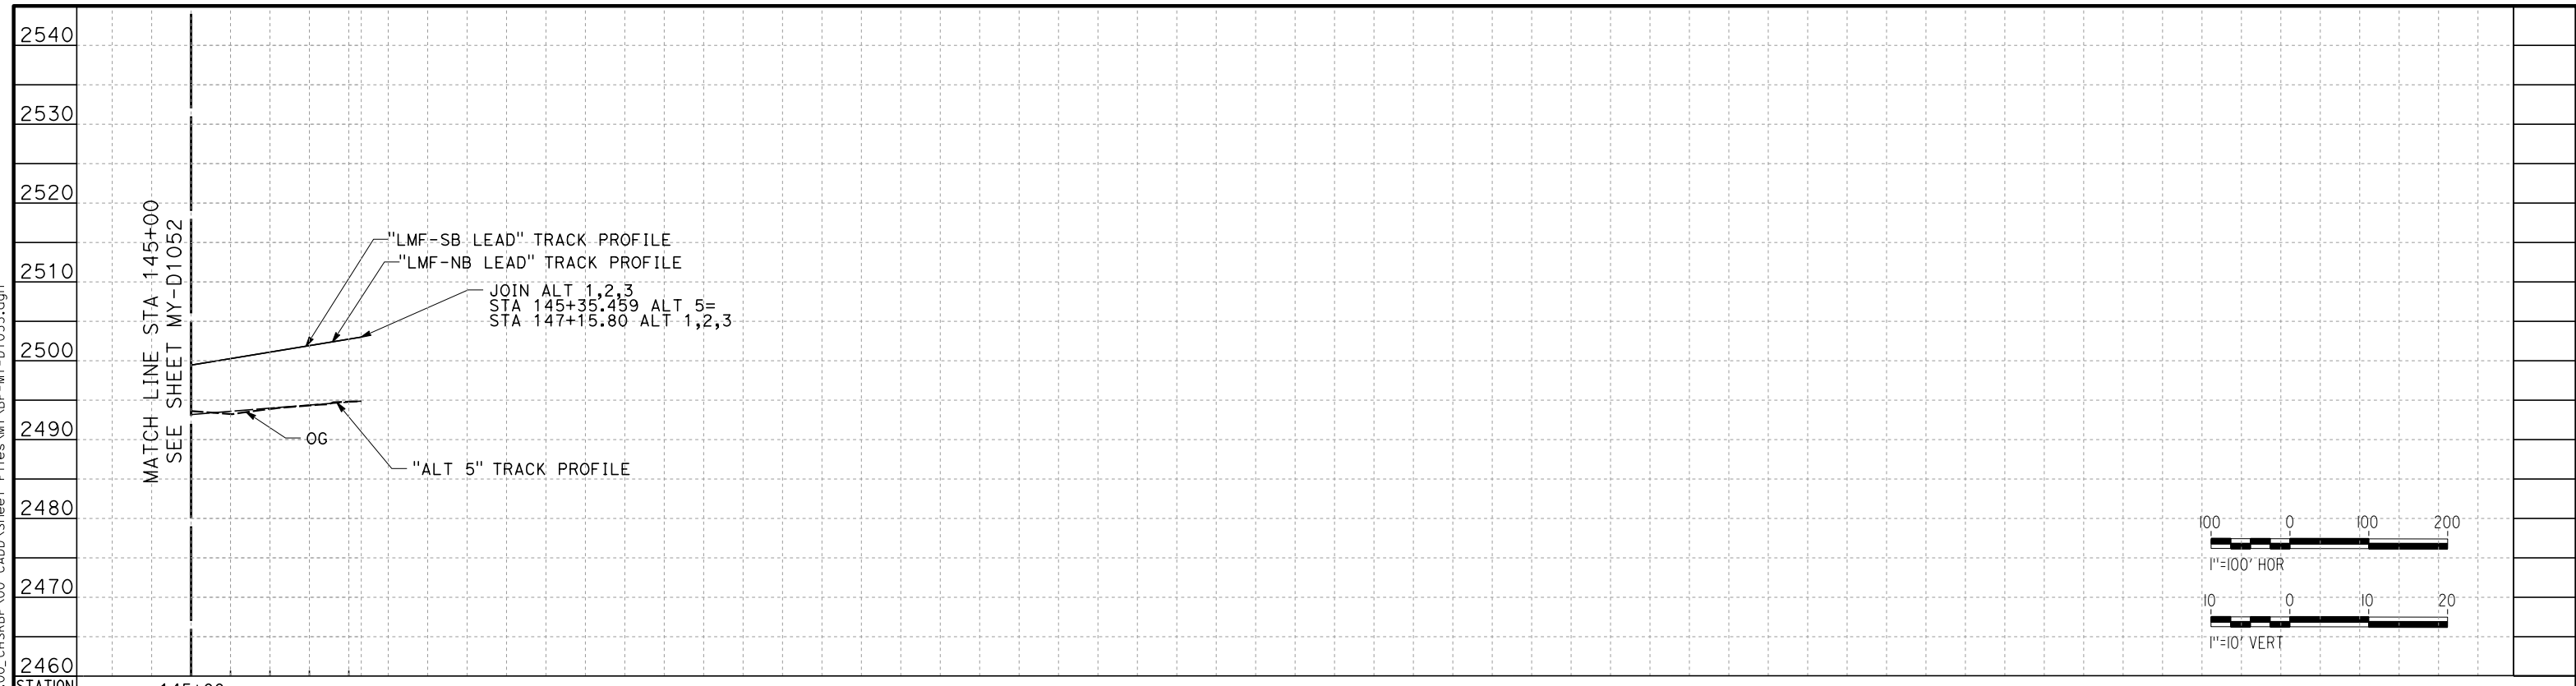

**LMF NB LEAD TRACK**

REV	DATE	BY	CHK	APP	DESCRIPTION

DESIGNED BY  
**S. LANDOLT**  
DRAWN BY  
**J. MEREDITH**  
CHECKED BY  
**G. CAMPBELL**  
IN CHARGE  
**S. SMITH**  
DATE  
**10/31/2017**

**RECORD  
PEPD  
SUBMITTAL**

**NOT FOR  
CONSTRUCTION**



**CALIFORNIA HIGH-SPEED RAIL PROJECT  
BAKERSFIELD TO PALMDALE**


ALTERNATIVE 5  
MAINTENANCE FACILITY  
LMF - LANCASTER  
PROFILE SHEET 4 OF 4

CONTRACT NO.  
HSR13-44  
DRAWING NO.  
MY-D1053  
SCALE  
AS SHOWN  
SHEET NO.


Projects\701206\_00\_CHSRBP\00\_CADD\Sheet Files\MY\_VBP-MY-D1060.dgn

11/7/2017 11:30:06 AM

OIC: Adodge

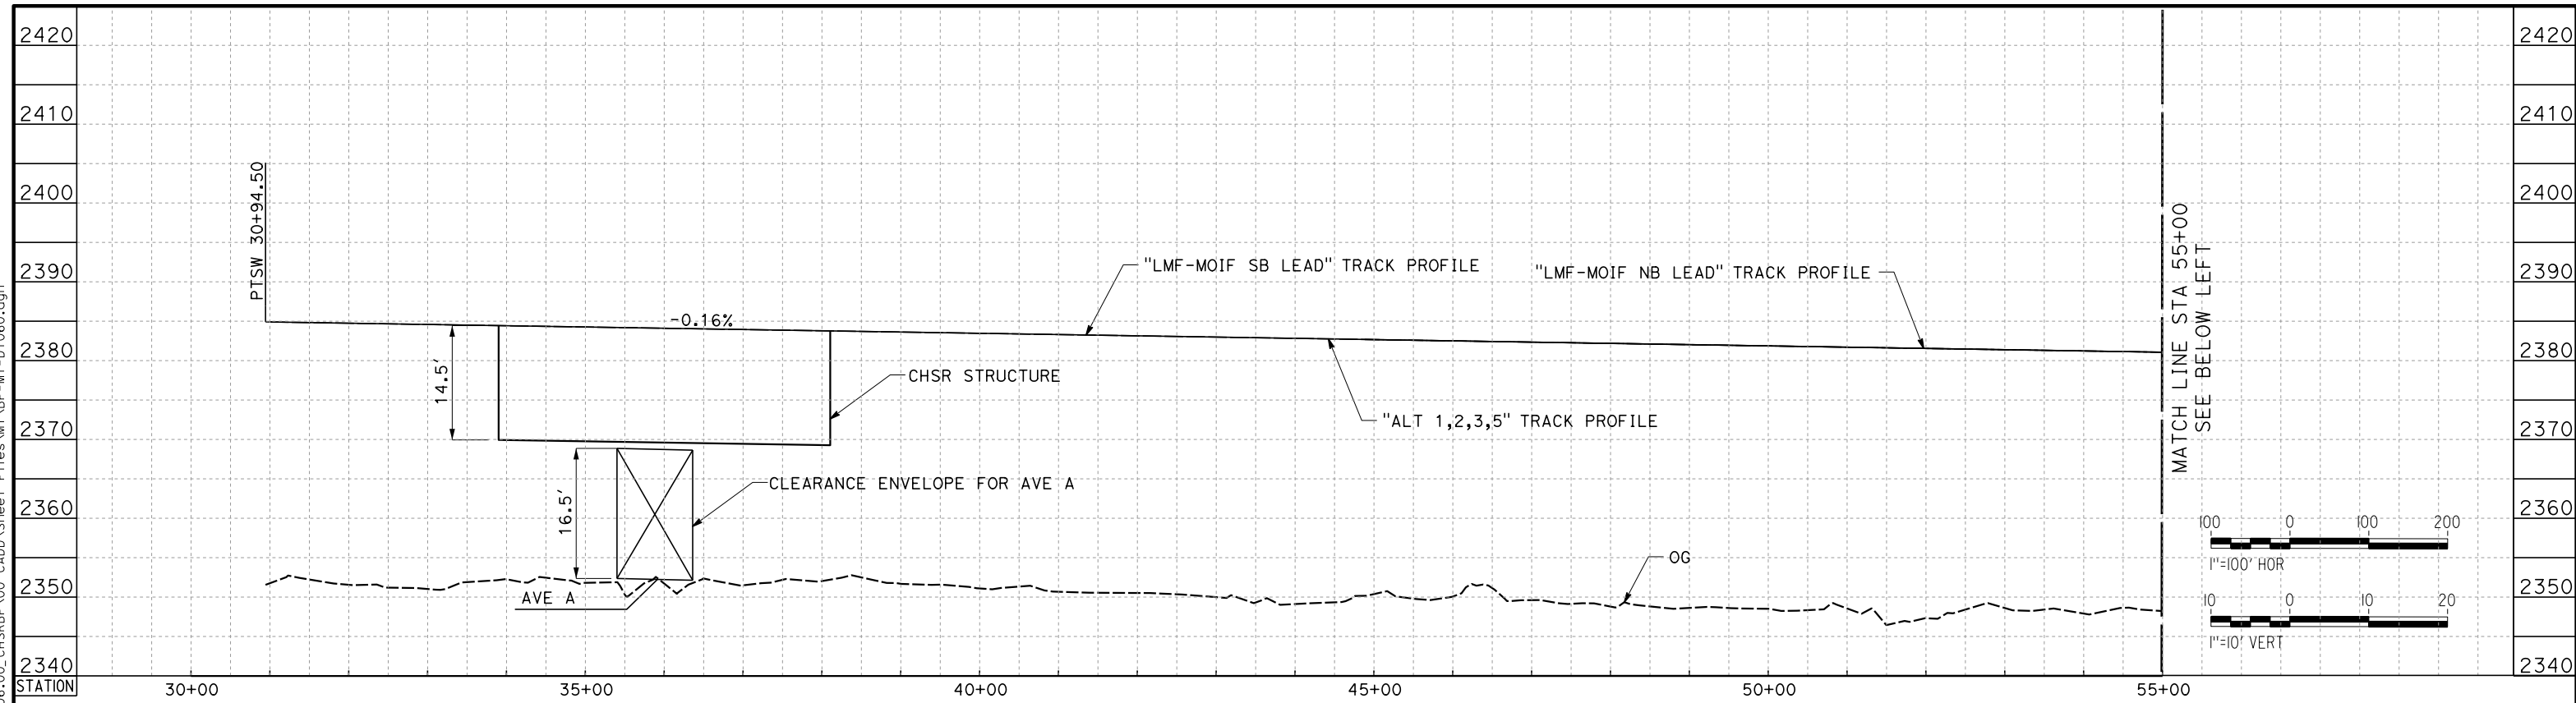

**LMF-MOIF SB LEAD TRACK**

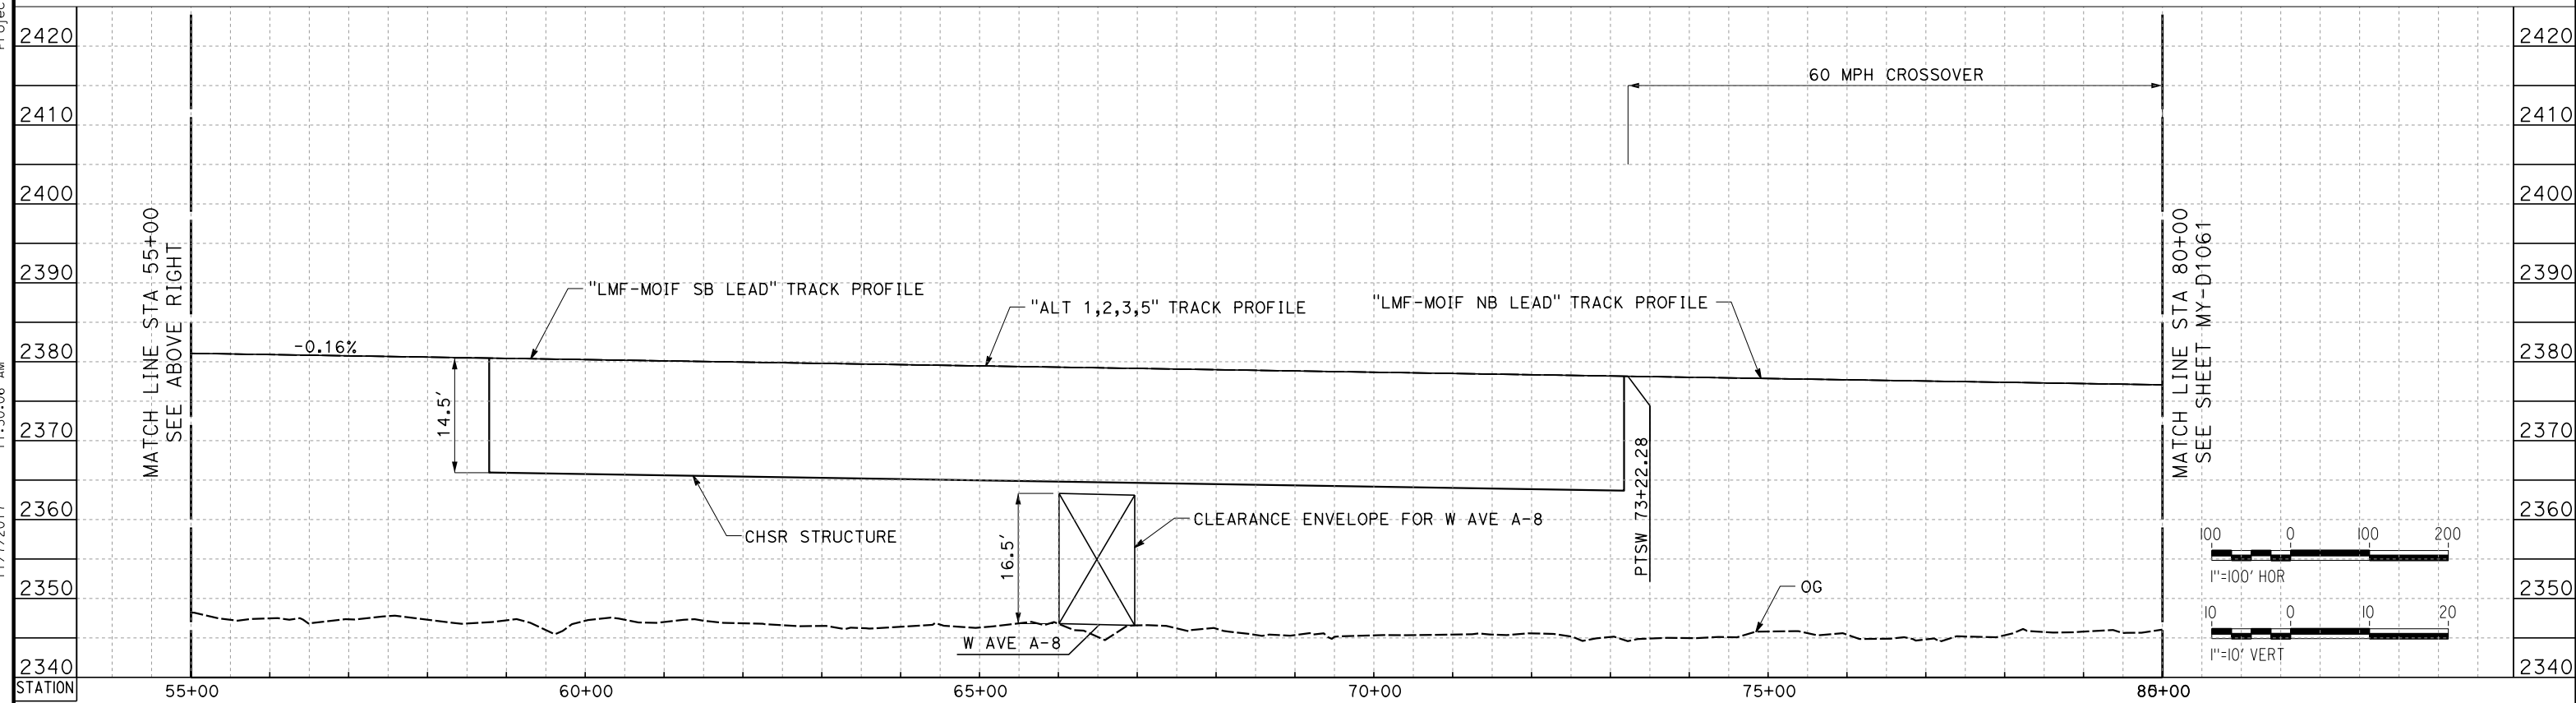

**LMF-MOIF SB LEAD TRACK**

REV	DATE	BY	CHK	APP	DESCRIPTION

DESIGNED BY  
**S. LANDOLT**  
DRAWN BY  
**J. MEREDITH**  
CHECKED BY  
**G. CAMPBELL**  
IN CHARGE  
**S. SMITH**  
DATE  
**10/31/2017**

**RECORD  
PEPD  
SUBMITTAL**

**NOT FOR  
CONSTRUCTION**




**CALIFORNIA HIGH-SPEED RAIL PROJECT  
BAKERSFIELD TO PALMDALE**


ALTERNATIVE 1,2,3,5  
MAINTENANCE FACILITY  
LMF - MOIF NORTH LANCASTER  
PROFILE SHEET 1 OF 10

CONTRACT NO.  
HSR13-44  
DRAWING NO.  
MY-D1060  
SCALE  
AS SHOWN  
SHEET NO.

Projects\701206\_00\_CHSRBP\00\_CADD\Sheet Files\MY-BP-MY-D1061.dgn  
 11/7/2017 11:44:05 AM  
 OIC: Adodge

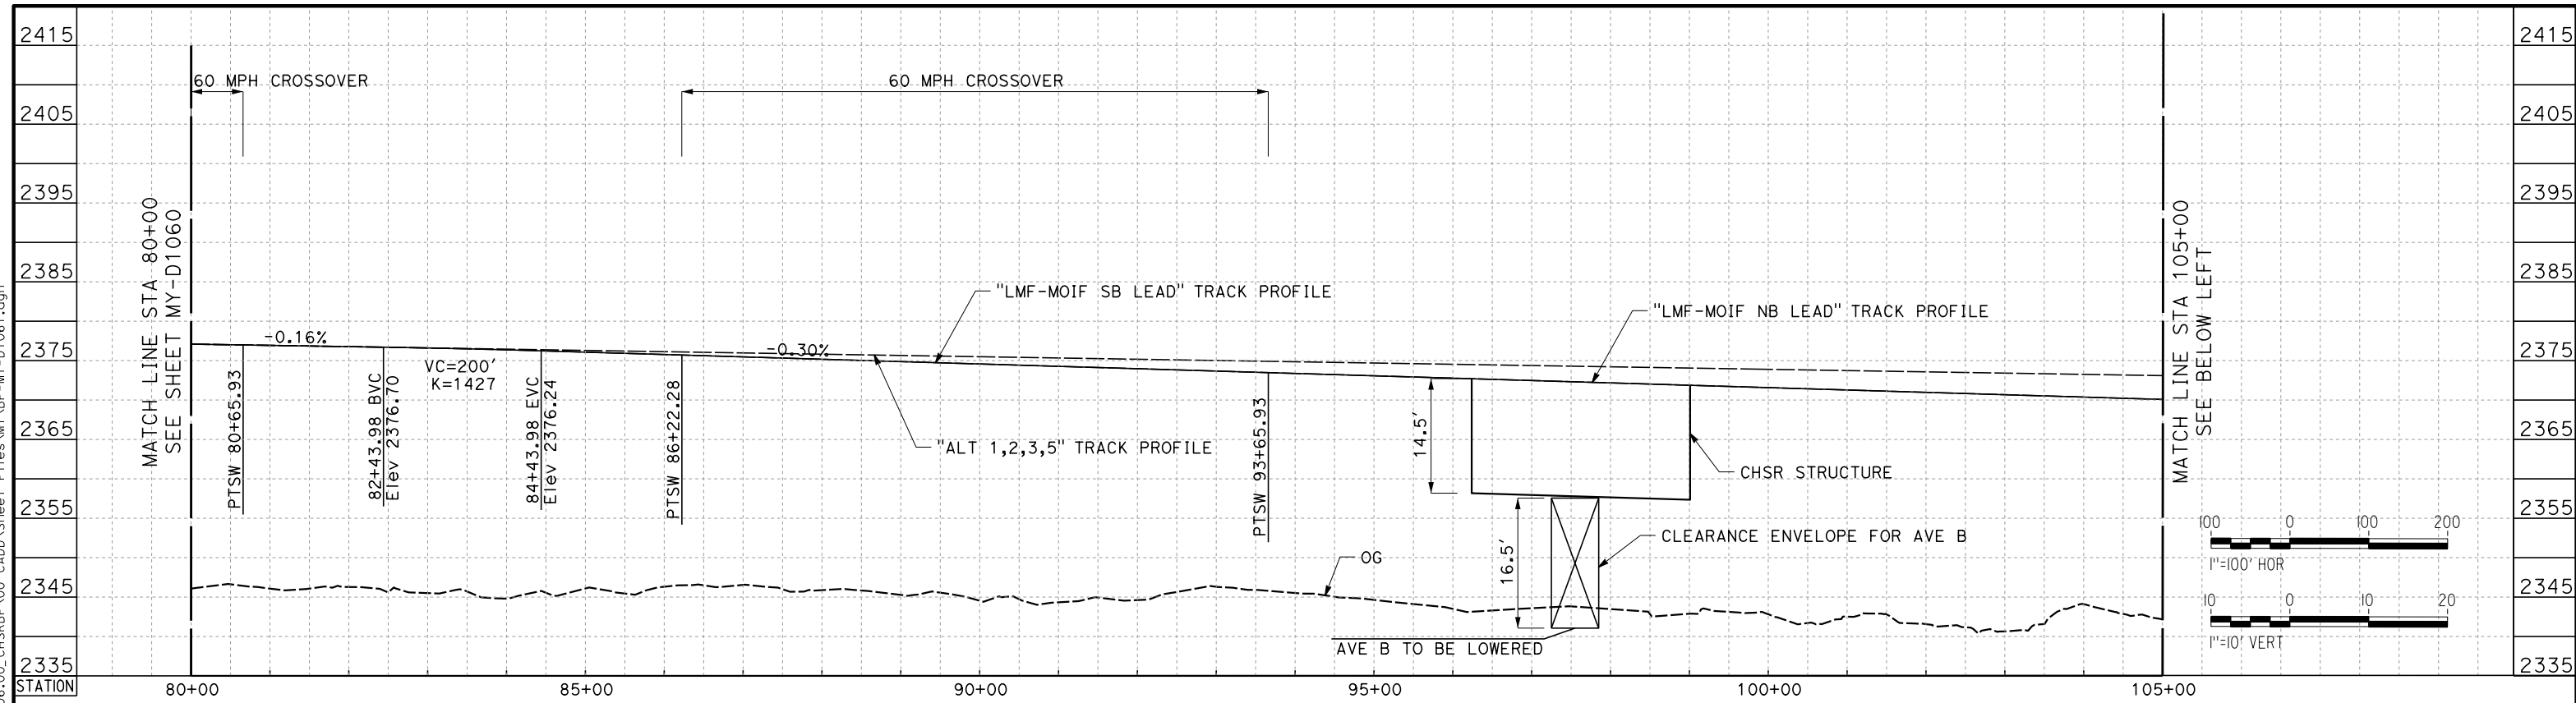

**LMF-MOIF SB LEAD TRACK**

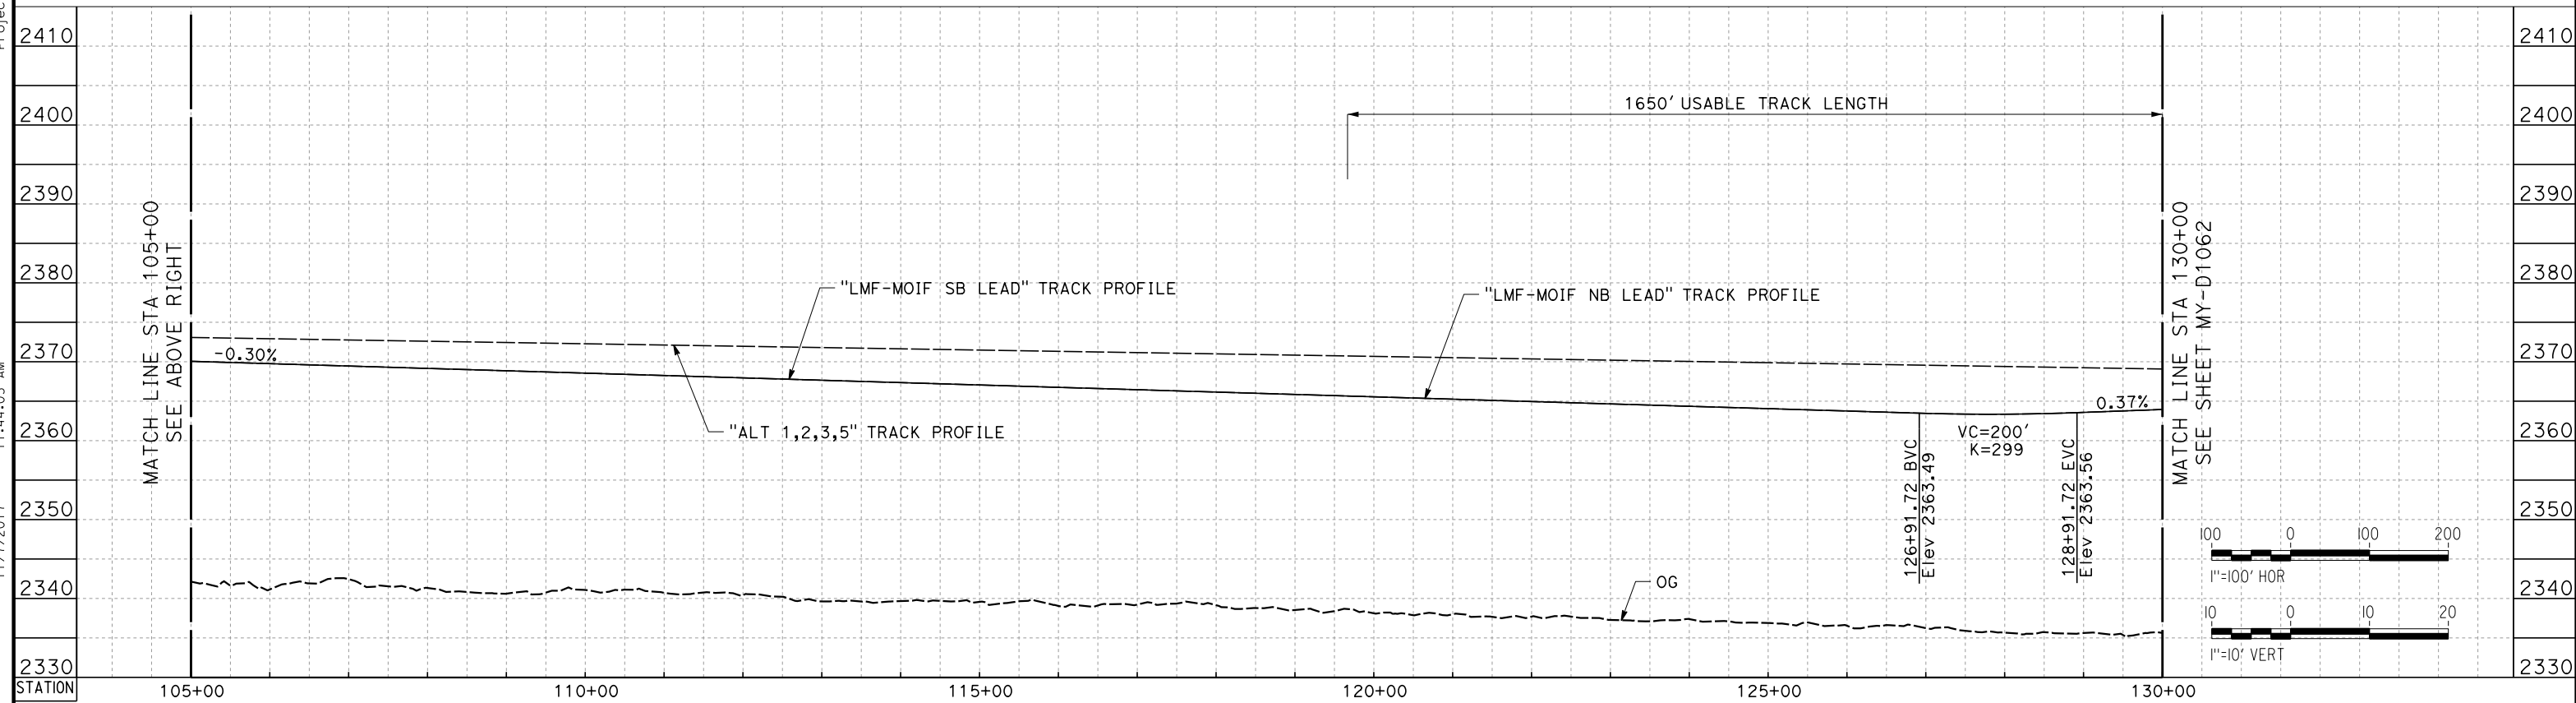

**LMF-MOIF SB LEAD TRACK**

REV	DATE	BY	CHK	APP	DESCRIPTION

DESIGNED BY  
**S. LANDOLT**  
 DRAWN BY  
**J. MEREDITH**  
 CHECKED BY  
**G. CAMPBELL**  
 IN CHARGE  
**S. SMITH**  
 DATE  
**10/31/2017**

**RECORD  
PEPD  
SUBMITTAL**  
  
**NOT FOR  
CONSTRUCTION**




**CALIFORNIA HIGH-SPEED RAIL PROJECT**  
**BAKERSFIELD TO PALMDALE**  
 ALTERNATIVE 1,2,3,5  
 MAINTENANCE FACILITY  
 LMF - MOIF NORTH LANCASTER  
 PROFILE SHEET 2 OF 10

CONTRACT NO.  
**HSR13-44**  
 DRAWING NO.  
**MY-D1061**  
 SCALE  
**AS SHOWN**  
 SHEET NO.


Projects\701206\_00\_CHSRBP\00\_CADD\Sheet Files\MY\_VBP-MY-D1062.dgn

11/7/2017 2:11:13 PM

OIC: Adodge

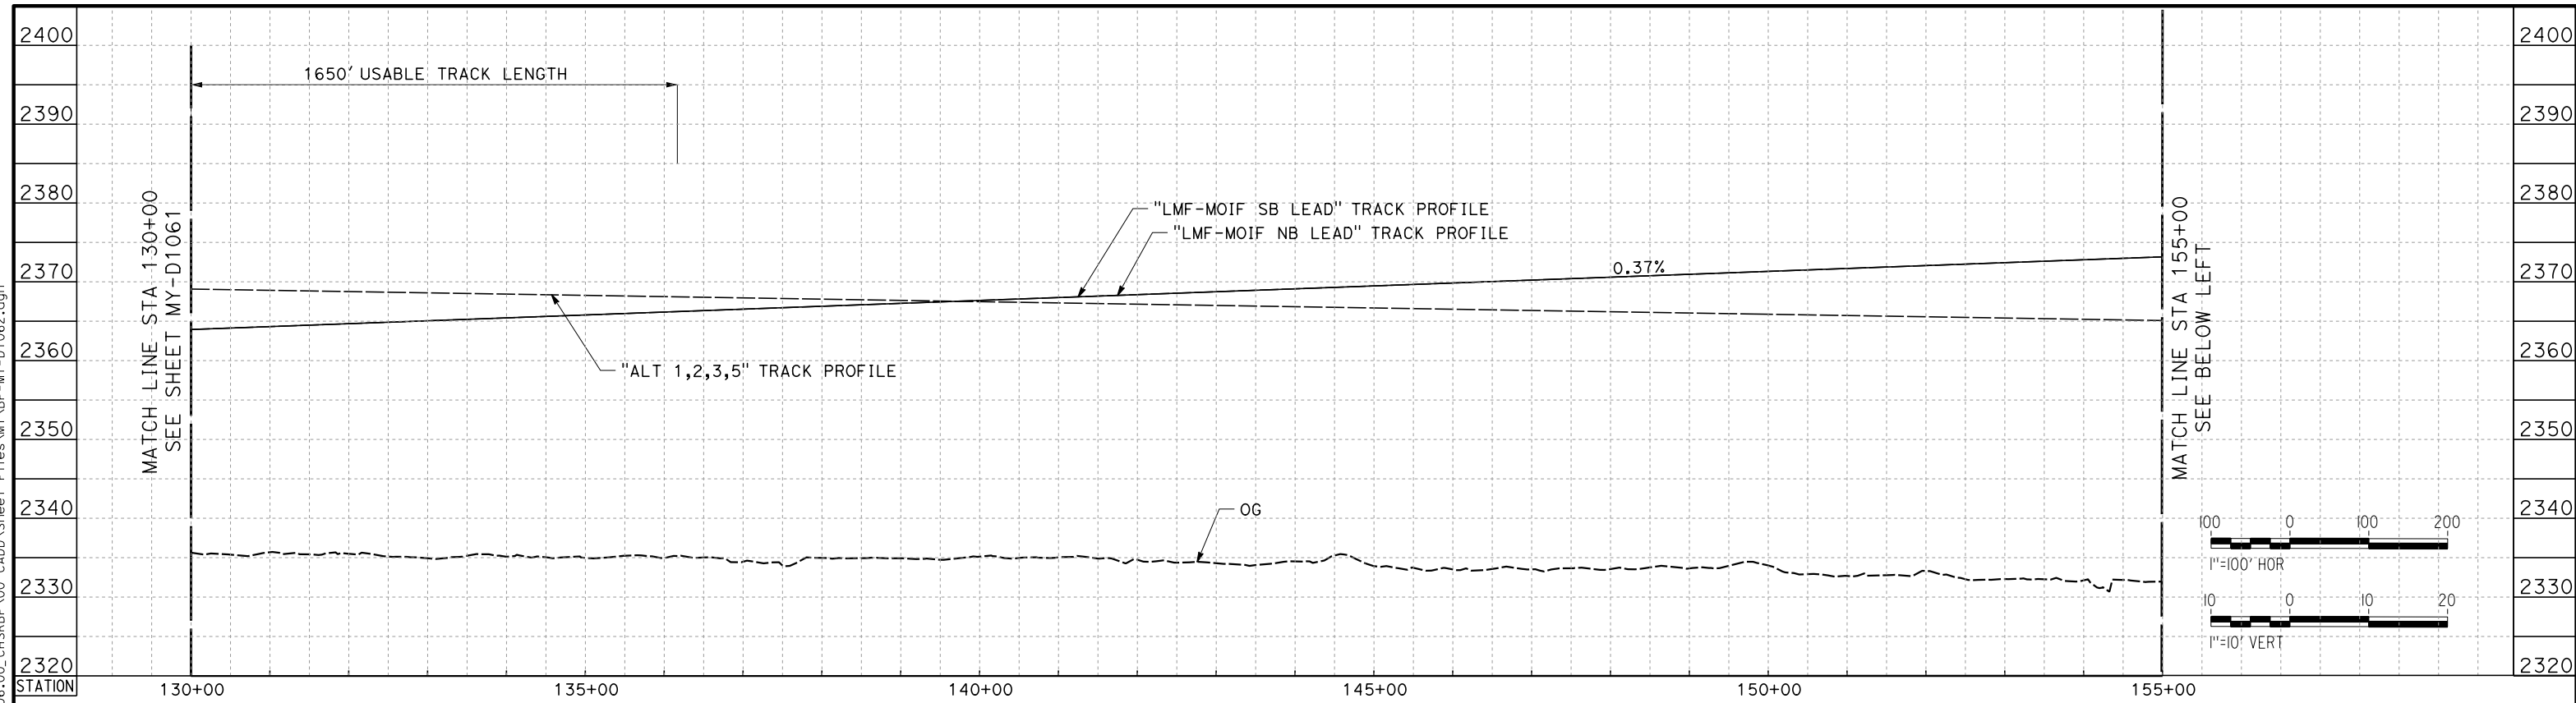

**LMF-MOIF SB LEAD TRACK**

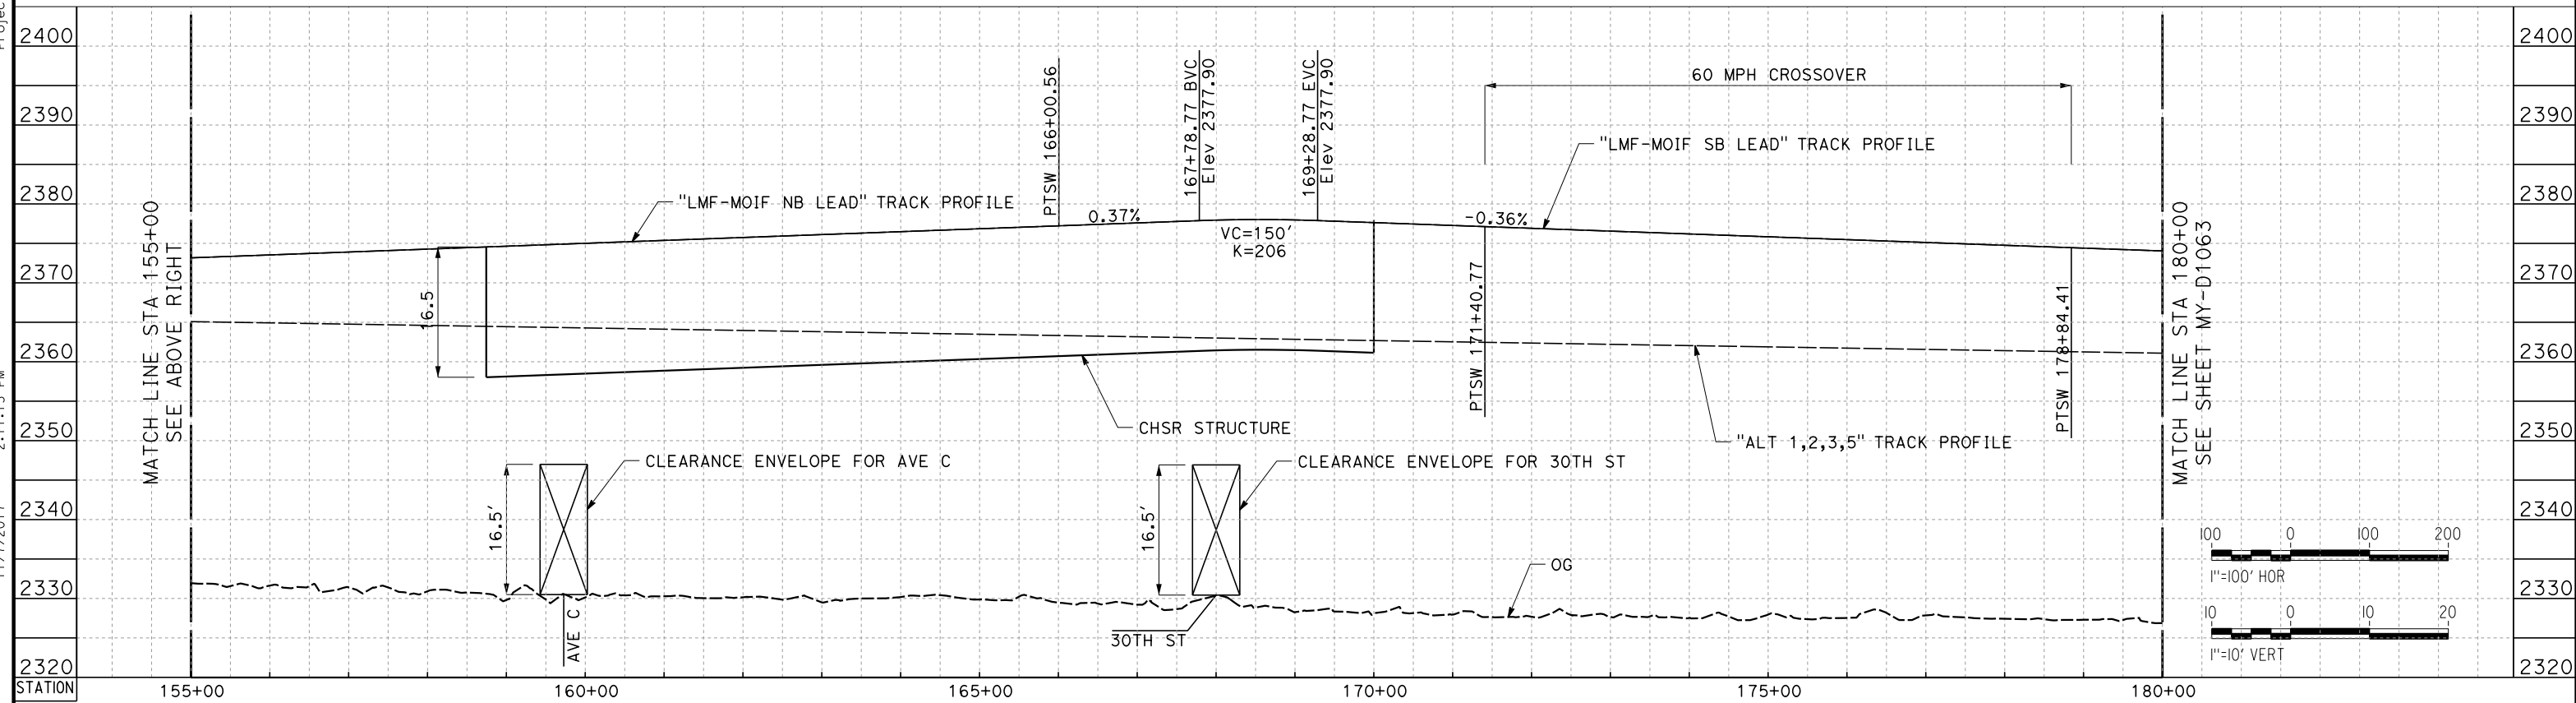

**LMF-MOIF SB LEAD TRACK**

REV	DATE	BY	CHK	APP	DESCRIPTION

DESIGNED BY  
**S. LANDOLT**  
DRAWN BY  
**J. MEREDITH**  
CHECKED BY  
**G. CAMPBELL**  
IN CHARGE  
**S. SMITH**  
DATE  
**10/31/2017**

**RECORD  
PEPD  
SUBMITTAL**

**NOT FOR  
CONSTRUCTION**



**CALIFORNIA HIGH-SPEED RAIL PROJECT  
BAKERSFIELD TO PALMDALE**


ALTERNATIVE 1,2,3,5  
MAINTENANCE FACILITY  
LMF - MOIF NORTH LANCASTER  
PROFILE SHEET 3 OF 10

CONTRACT NO.  
HSR13-44  
DRAWING NO.  
MY-D1062  
SCALE  
AS SHOWN  
SHEET NO.


Projects\701206\_00\_CHSRBP\00\_CADD\Sheet Files\MY\_VBP-MY-D1063.dgn

11/7/2017 11:24:50 AM

OIC: Adodge

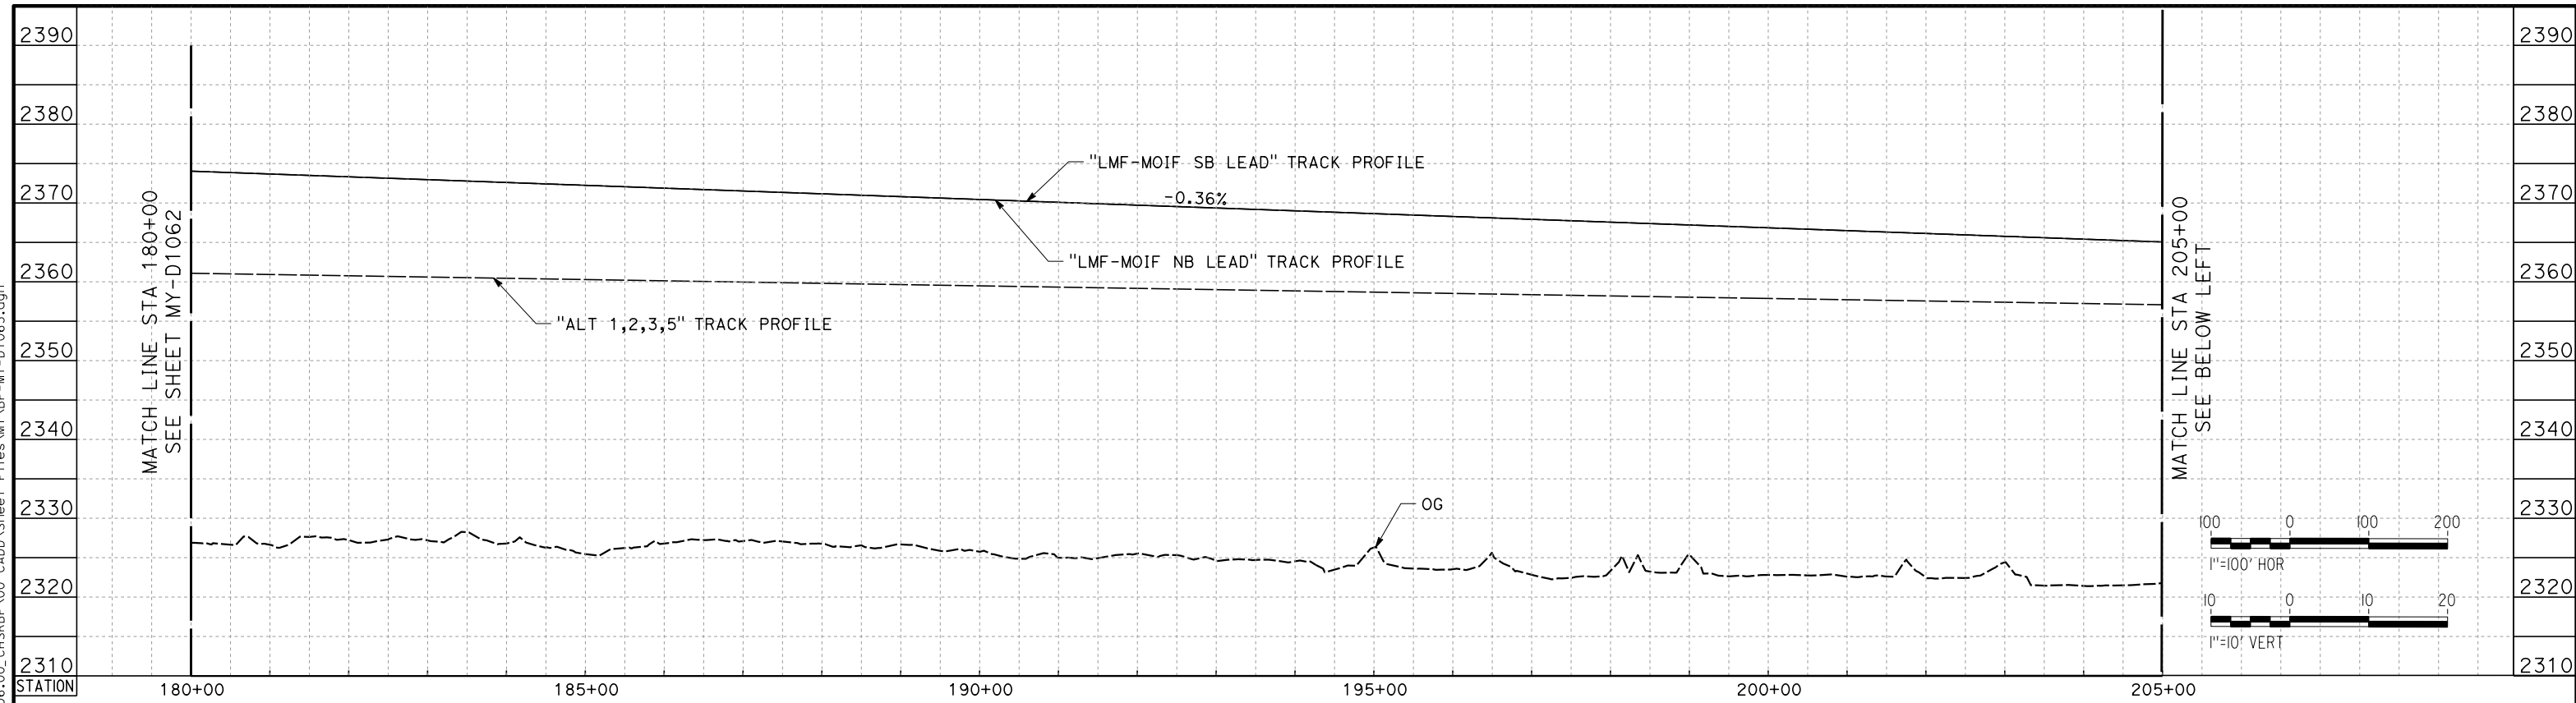

**LMF-MOIF SB LEAD TRACK**

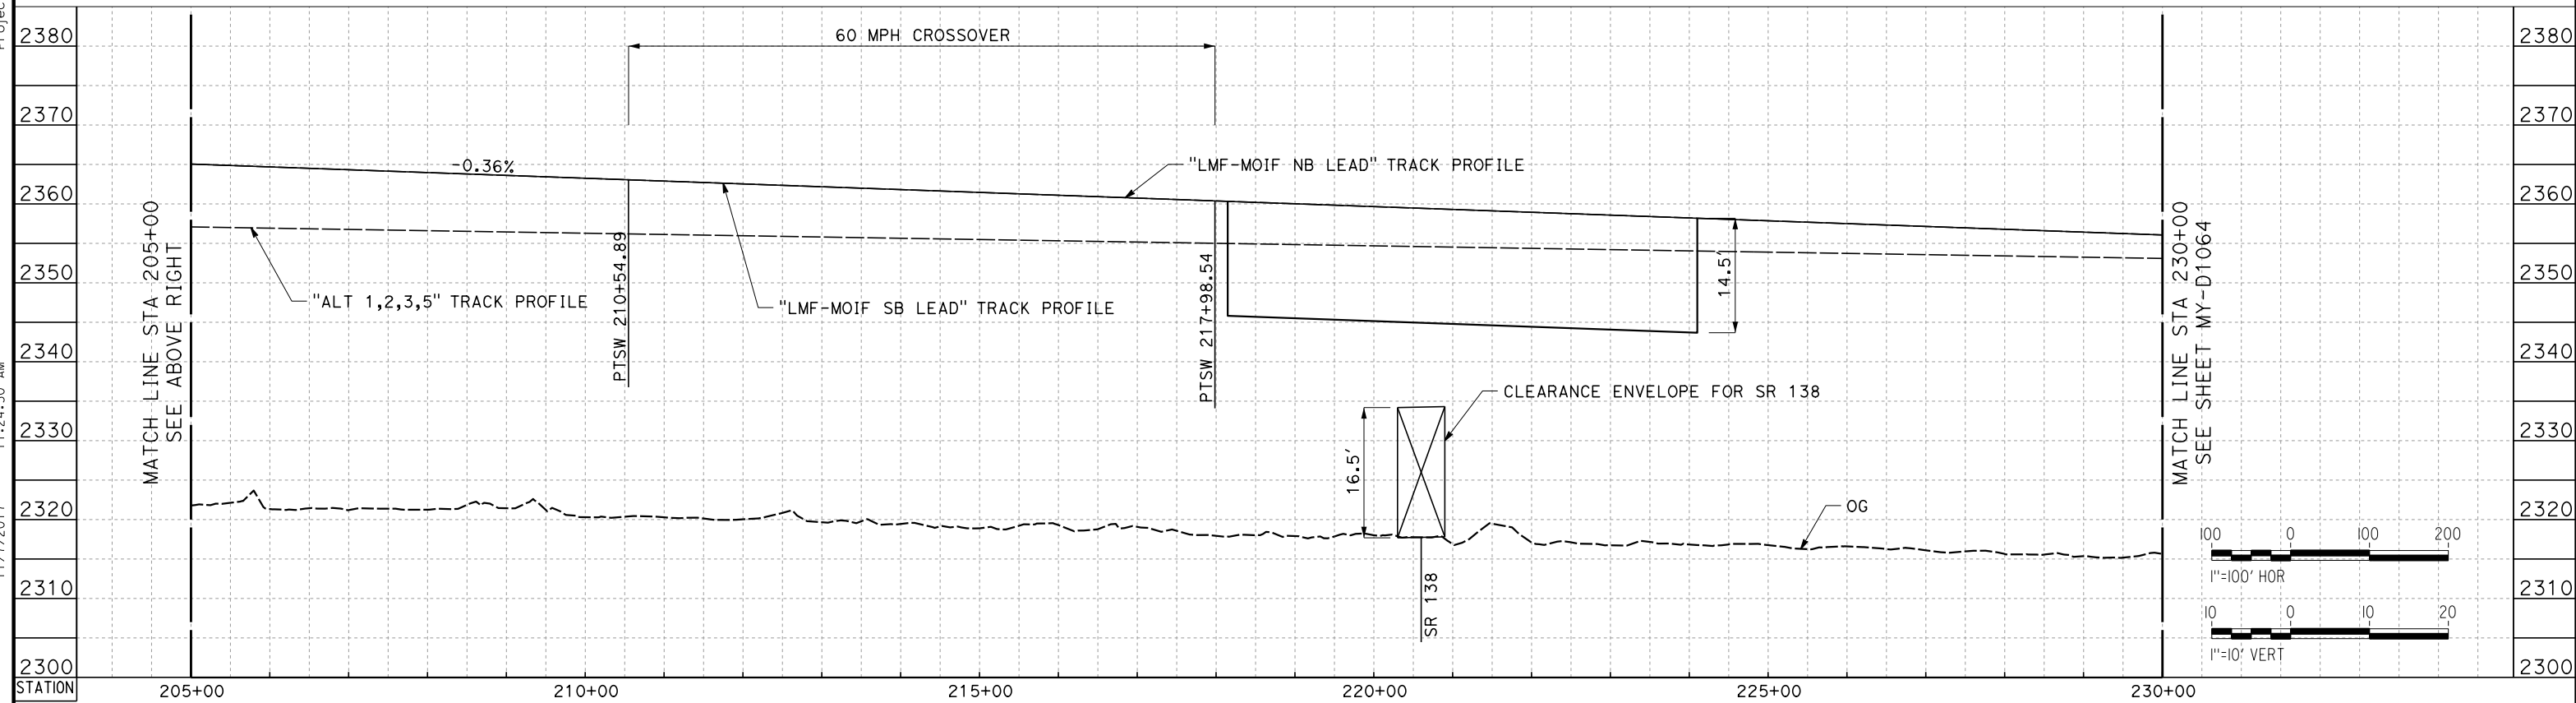

**LMF-MOIF SB LEAD TRACK**

REV	DATE	BY	CHK	APP	DESCRIPTION

DESIGNED BY  
**S. LANDOLT**  
DRAWN BY  
**J. MEREDITH**  
CHECKED BY  
**G. CAMPBELL**  
IN CHARGE  
**S. SMITH**  
DATE  
**10/31/2017**

**RECORD  
PEPD  
SUBMITTAL**

**NOT FOR  
CONSTRUCTION**



**CALIFORNIA HIGH-SPEED RAIL PROJECT  
BAKERSFIELD TO PALMDALE**

ALTERNATIVE 1,2,3,5  
MAINTENANCE FACILITY  
LMF - MOIF NORTH LANCASTER  
PROFILE SHEET 4 OF 10


CONTRACT NO.  
HSR13-44  
DRAWING NO.  
MY-D1063  
SCALE  
AS SHOWN  
SHEET NO.

Projects\701206\_00\_CHSRBP\00\_CADD\Sheet Files\MY\_VBP-MY-D1064.dgn


11:23:29 AM

11/7/2017

OIC: Adodge

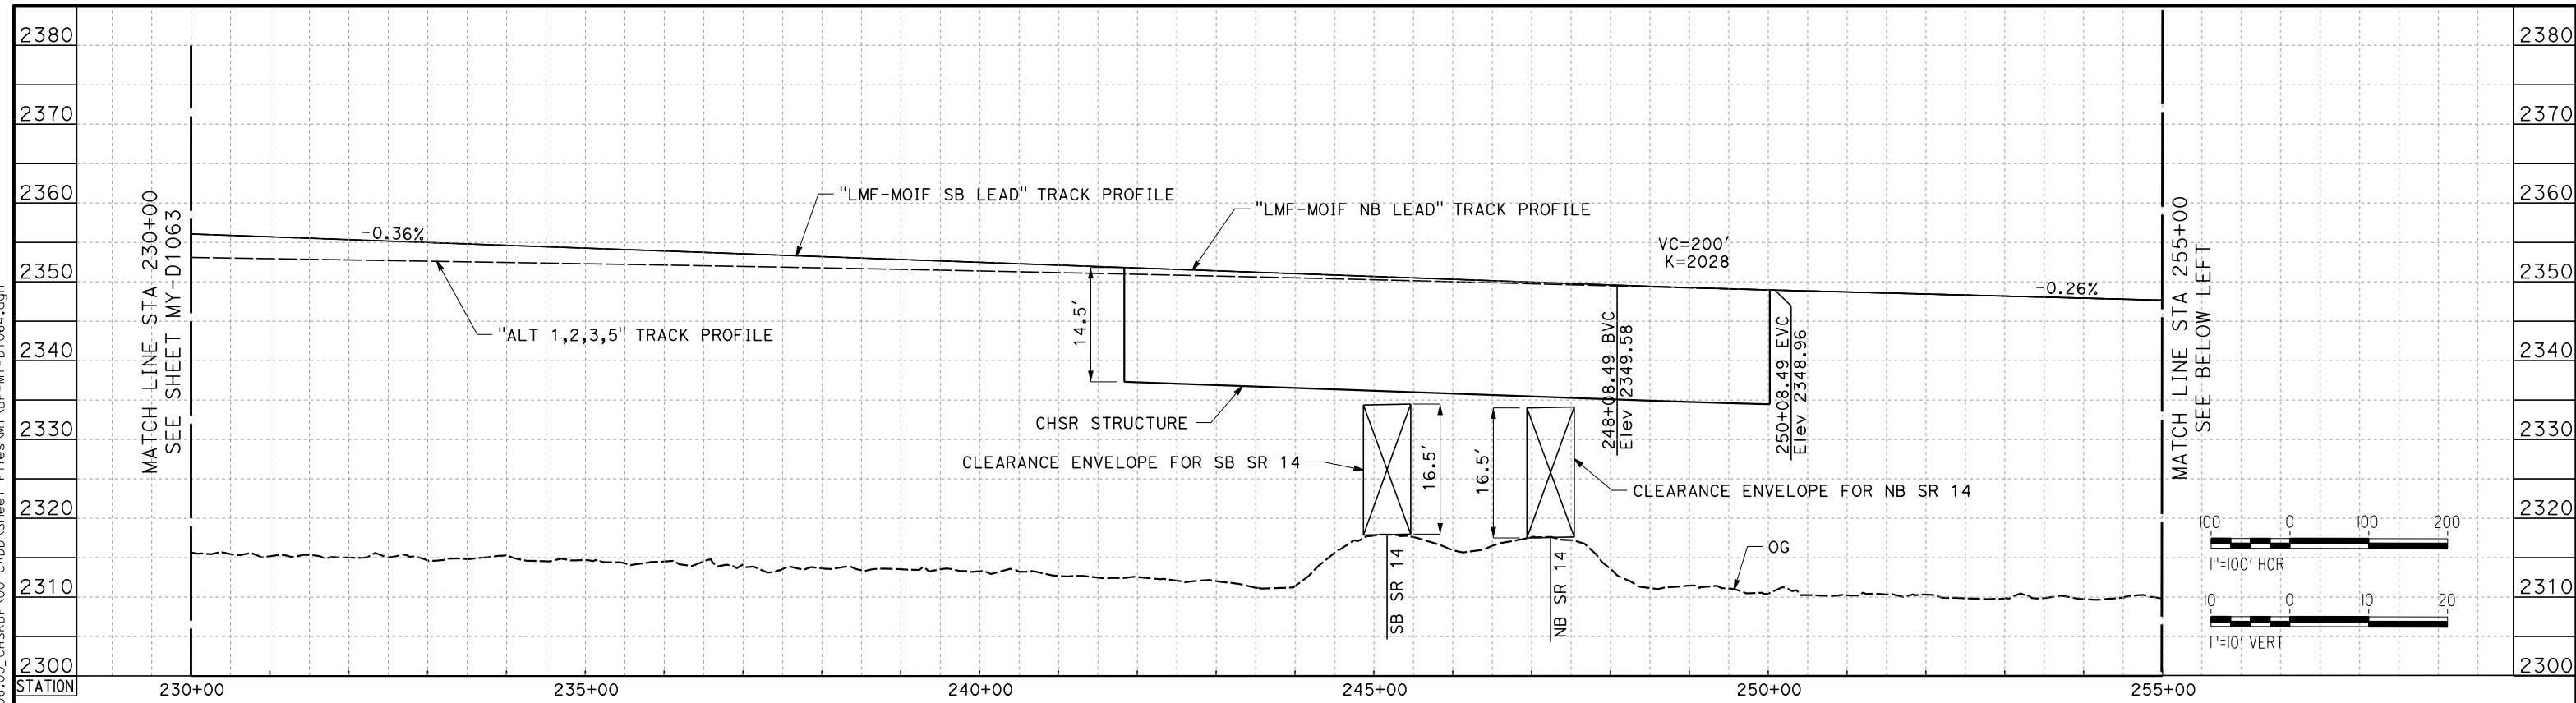

**LMF-MOIF SB LEAD TRACK**

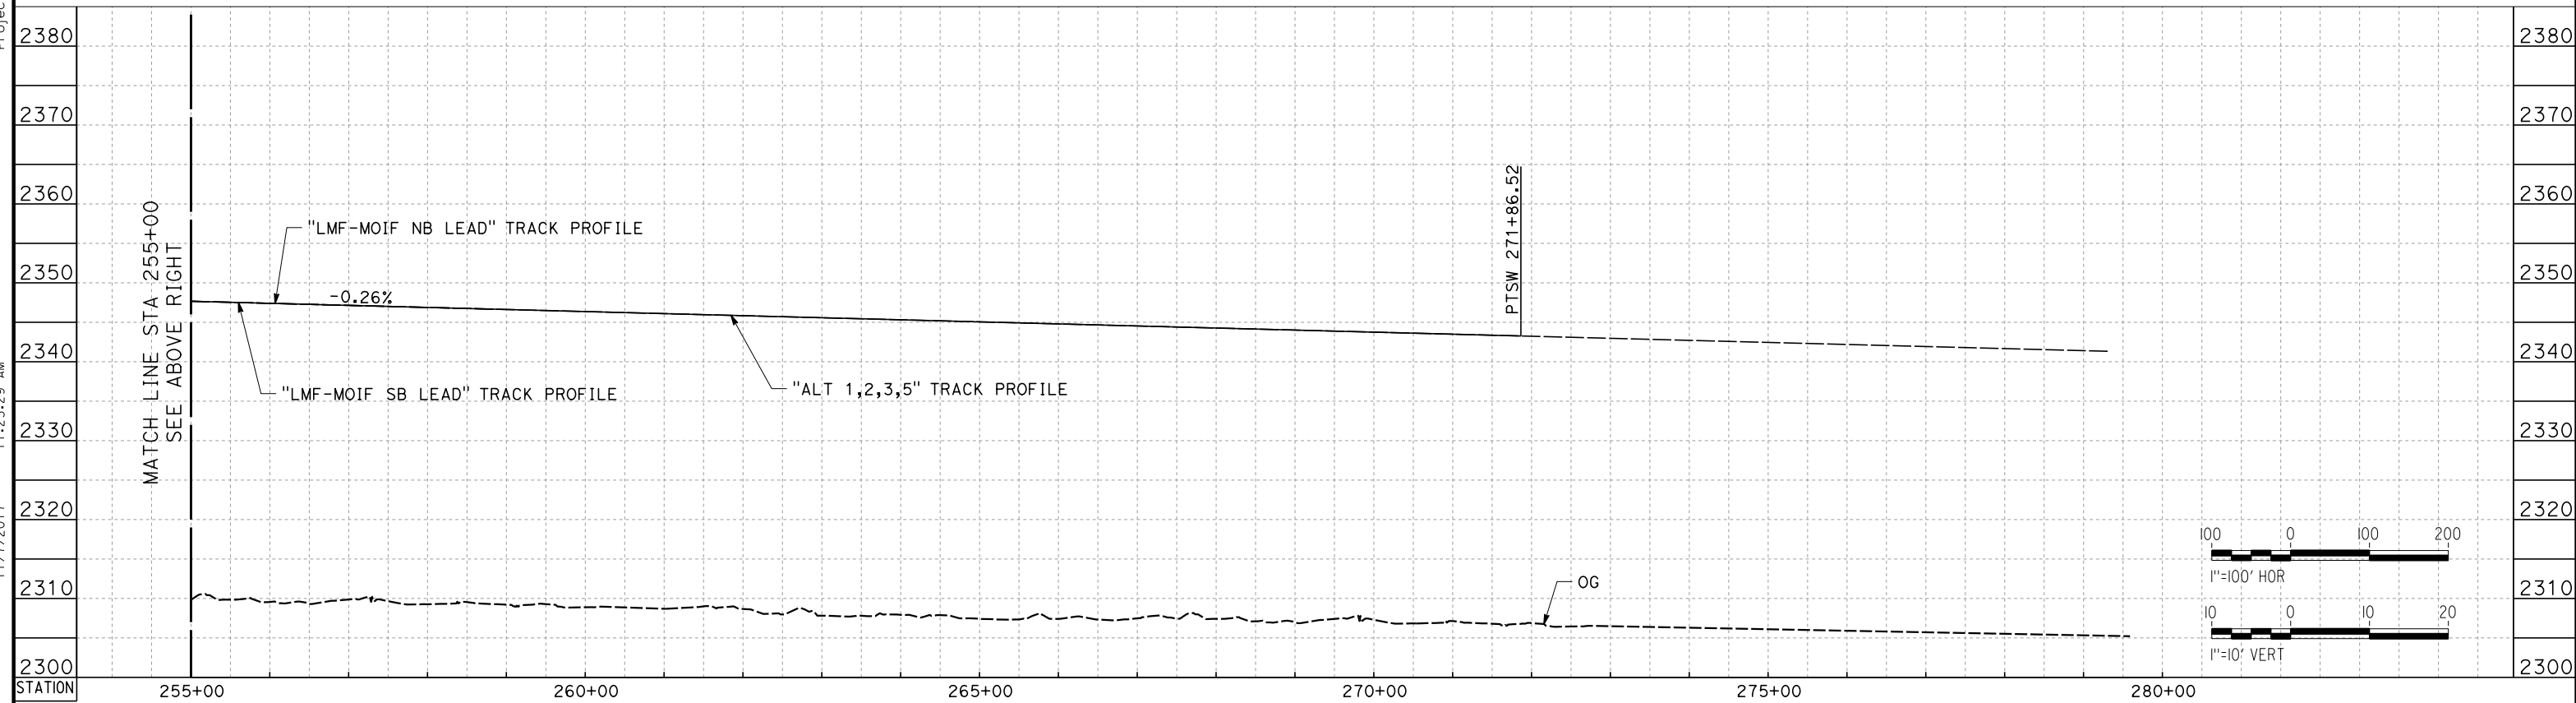

**LMF-MOIF SB LEAD TRACK**

REV	DATE	BY	CHK	APP	DESCRIPTION

DESIGNED BY  
**S. LANDOLT**  
DRAWN BY  
**J. MEREDITH**  
CHECKED BY  
**G. CAMPBELL**  
IN CHARGE  
**S. SMITH**  
DATE  
**10/31/2017**

**RECORD  
PEPD  
SUBMITTAL**

**NOT FOR  
CONSTRUCTION**



**CALIFORNIA HIGH-SPEED RAIL PROJECT  
BAKERSFIELD TO PALMDALE**

ALTERNATIVE 1,2,3,5  
MAINTENANCE FACILITY  
LMF - MOIF NORTH LANCASTER  
PROFILE SHEET 5 OF 10

CONTRACT NO.  
HSR13-44  
DRAWING NO.  
MY-D1064  
SCALE  
AS SHOWN  
SHEET NO.







Projects\701206\_00\_CHSRBP\00\_CADD\Sheet Files\MY\_VBP-MY-D1066.dgn

11/7/2017 11:24:30 AM

OIC: Adodge

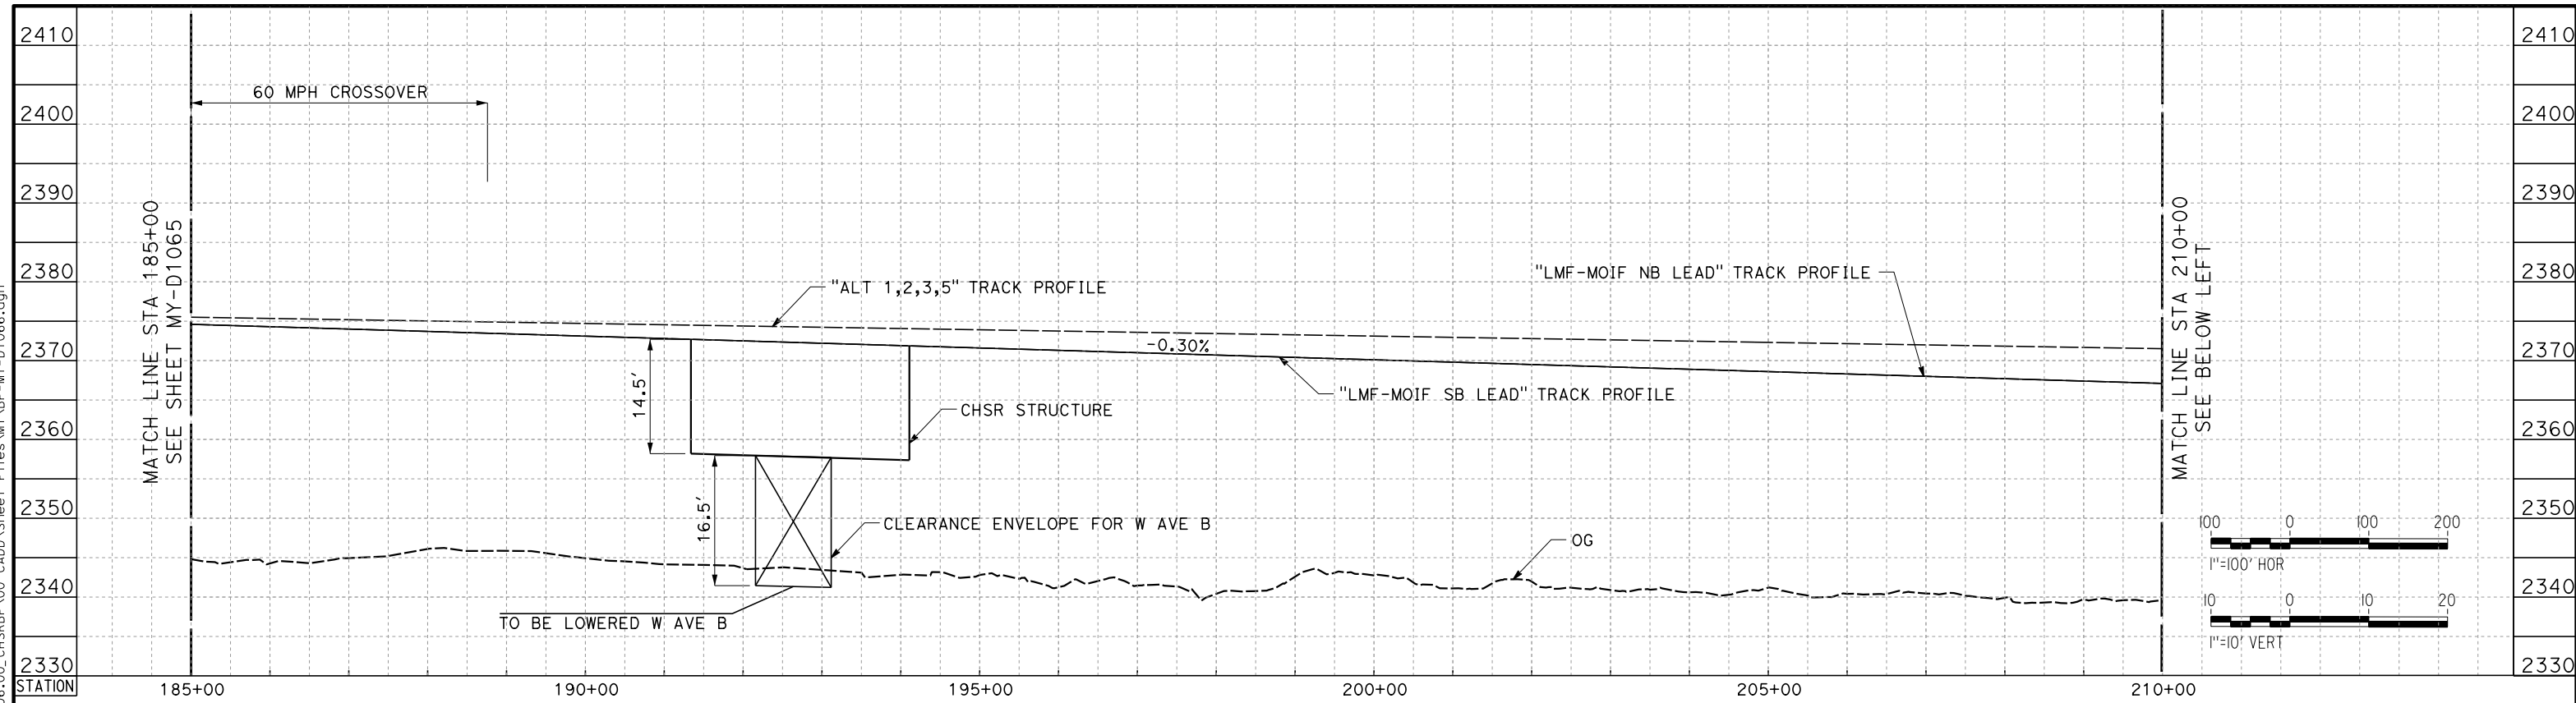

**LMF-MOIF NB LEAD TRACK**

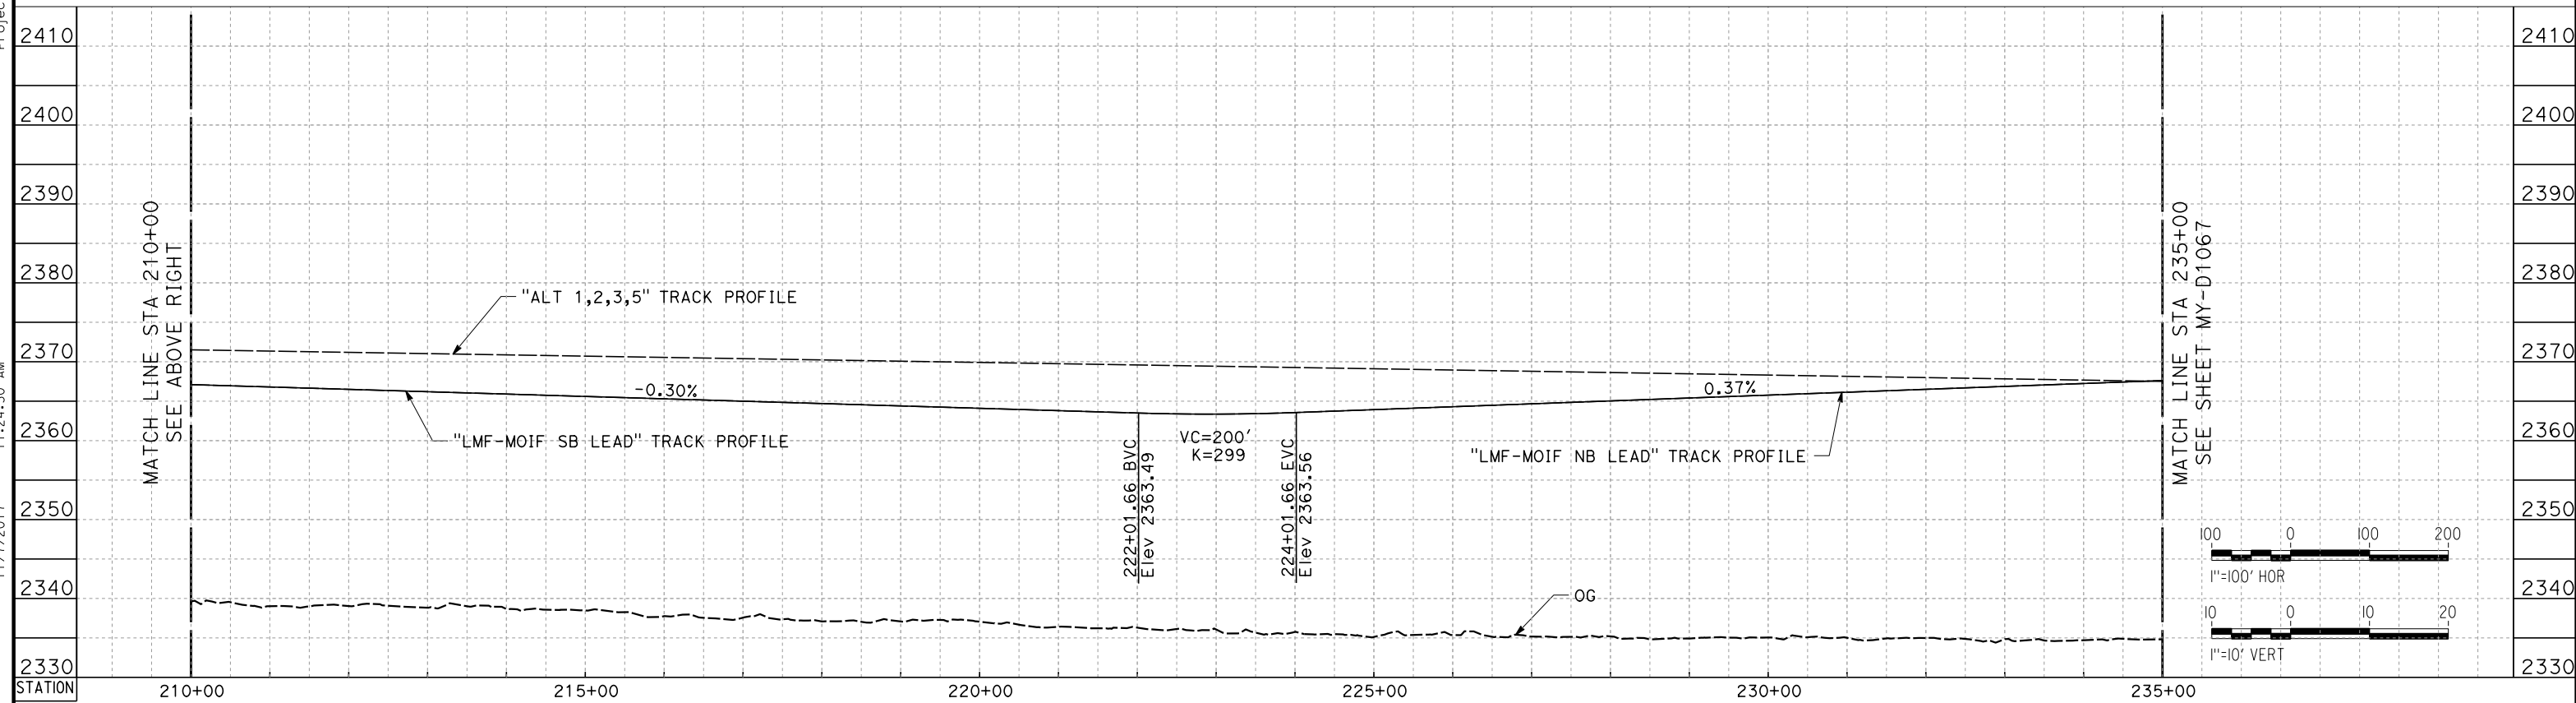

**LMF-MOIF NB LEAD TRACK**

REV	DATE	BY	CHK	APP	DESCRIPTION

DESIGNED BY  
**S. LANDOLT**  
DRAWN BY  
**J. MEREDITH**  
CHECKED BY  
**G. CAMPBELL**  
IN CHARGE  
**S. SMITH**  
DATE  
**10/31/2017**

**RECORD  
PEPD  
SUBMITTAL**

**NOT FOR  
CONSTRUCTION**




**CALIFORNIA HIGH-SPEED RAIL PROJECT  
BAKERSFIELD TO PALMDALE**


ALTERNATIVE 1,2,3,5  
MAINTENANCE FACILITY  
LMF - MOIF NORTH LANCASTER  
PROFILE SHEET 7 OF 10

CONTRACT NO.  
HSR13-44  
DRAWING NO.  
MY-D1066  
SCALE  
AS SHOWN  
SHEET NO.

Projects\701206\_00\_CHSRBP\00\_CADD\Sheet Files\MY\BP-MY-D1067.dgn  
 11/7/2017 11:26:19 AM  
 OIC: Adodge

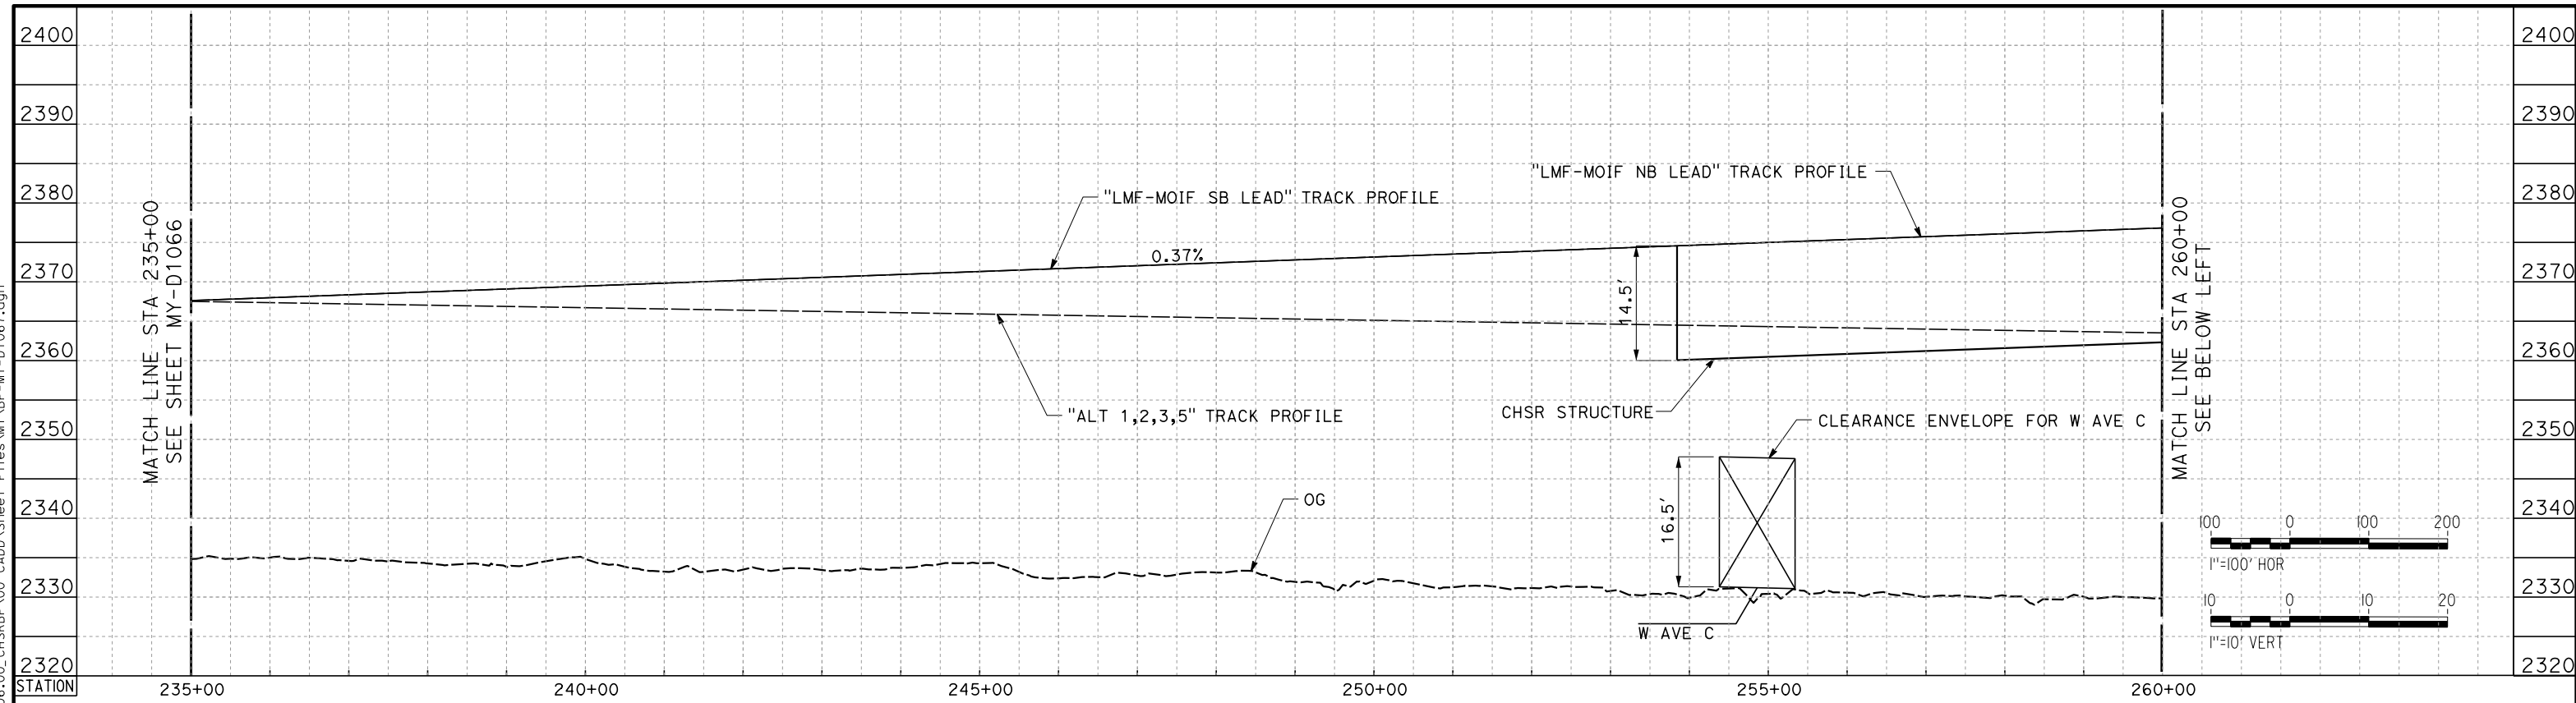

**LMF-MOIF NB LEAD TRACK**

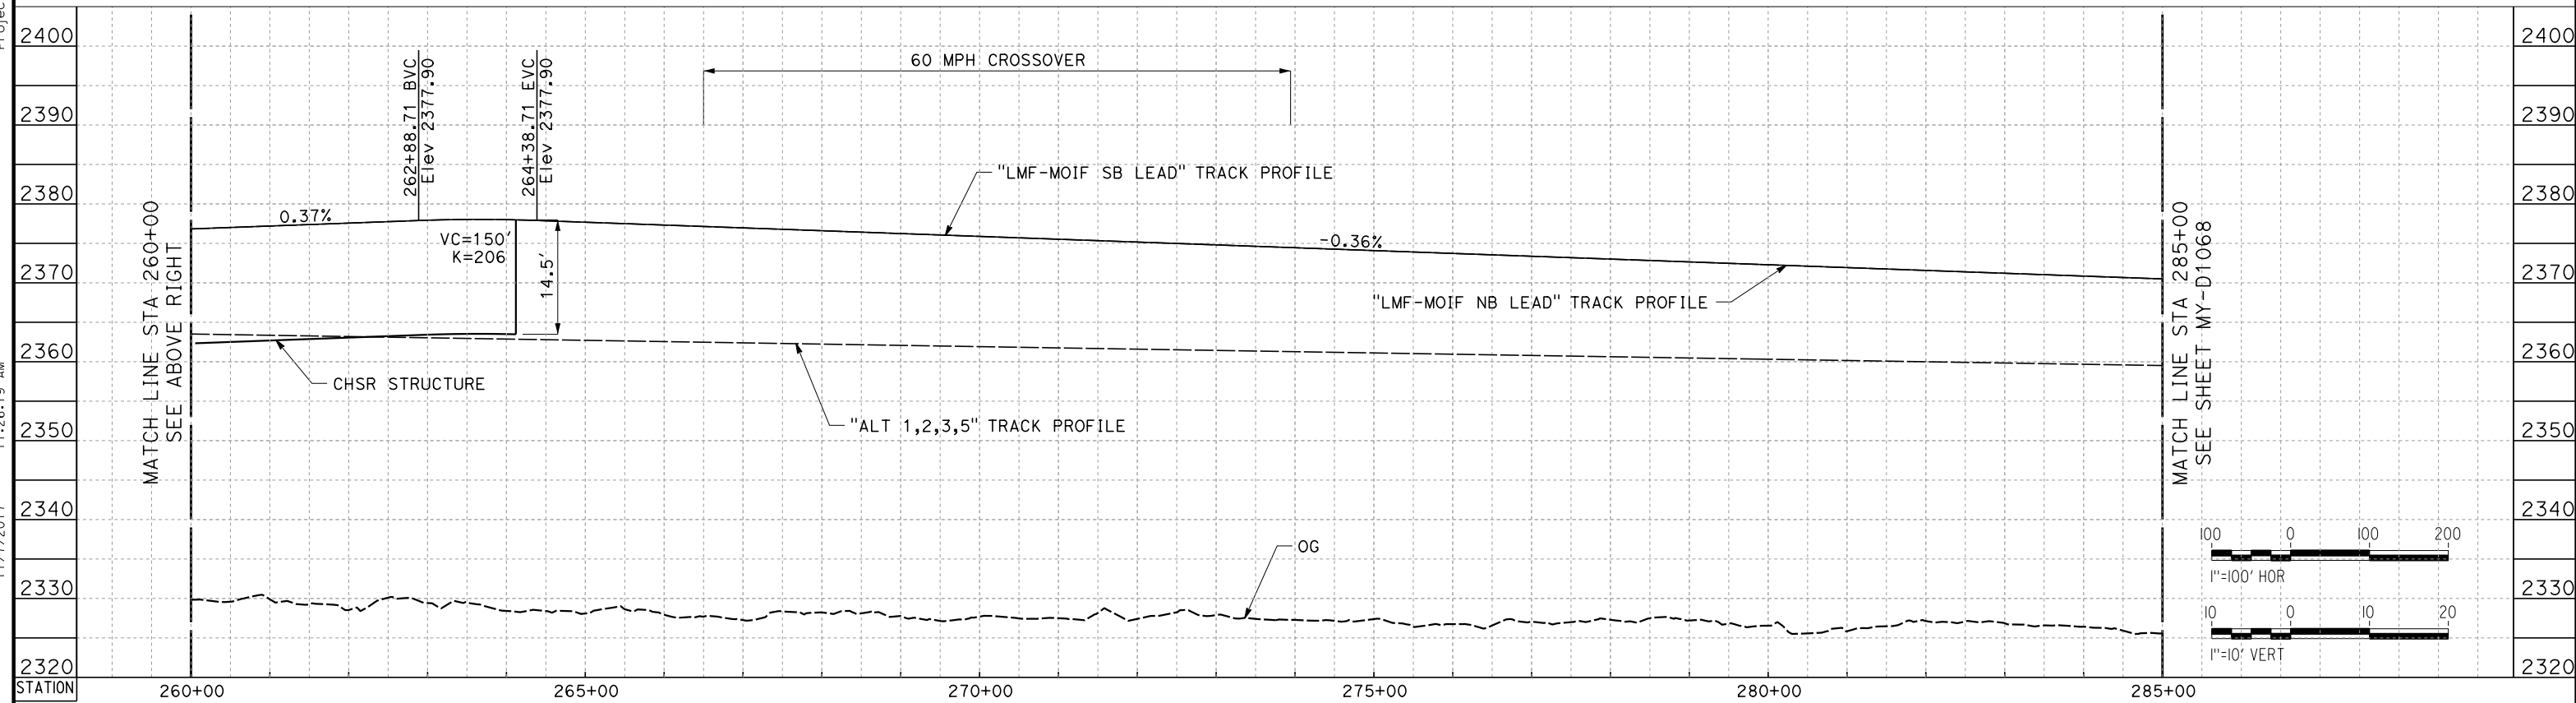

**LMF-MOIF NB LEAD TRACK**

REV	DATE	BY	CHK	APP	DESCRIPTION

DESIGNED BY  
**S. LANDOLT**  
 DRAWN BY  
**J. MEREDITH**  
 CHECKED BY  
**G. CAMPBELL**  
 IN CHARGE  
**S. SMITH**  
 DATE  
**10/31/2017**

**RECORD  
 PECD  
 SUBMITTAL**  
  
**NOT FOR  
 CONSTRUCTION**



**CALIFORNIA HIGH-SPEED RAIL PROJECT**  
**BAKERSFIELD TO PALMDALE**  
 ALTERNATIVE 1,2,3,5  
 MAINTENANCE FACILITY  
 LMF - MOIF NORTH LANCASTER  
 PROFILE SHEET 8 OF 10

CONTRACT NO.  
**HSR13-44**  
 DRAWING NO.  
**MY-D1067**  
 SCALE  
**AS SHOWN**  
 SHEET NO.

Projects\701206\_00\_CHSRBP\00\_CADD\Sheet Files\MY\BP-MY-D1068.dgn

11/7/2017 11:44:58 AM

OIC: Adodge

REV	DATE	BY	CHK	APP	DESCRIPTION

DESIGNED BY  
**S. LANDOLT**  
DRAWN BY  
**J. MEREDITH**  
CHECKED BY  
**G. CAMPBELL**  
IN CHARGE  
**S. SMITH**  
DATE  
**10/31/2017**

**RECORD  
PEPD  
SUBMITTAL**


**NOT FOR  
CONSTRUCTION**




**CALIFORNIA HIGH-SPEED RAIL PROJECT  
BAKERSFIELD TO PALMDALE**

ALTERNATIVE 1,2,3,5  
MAINTENANCE FACILITY  
LMF - MOIF NORTH LANCASTER  
PROFILE SHEET 9 OF 10

CONTRACT NO.  
HSR13-44  
DRAWING NO.  
MY-D1068  
SCALE  
AS SHOWN  
SHEET NO.

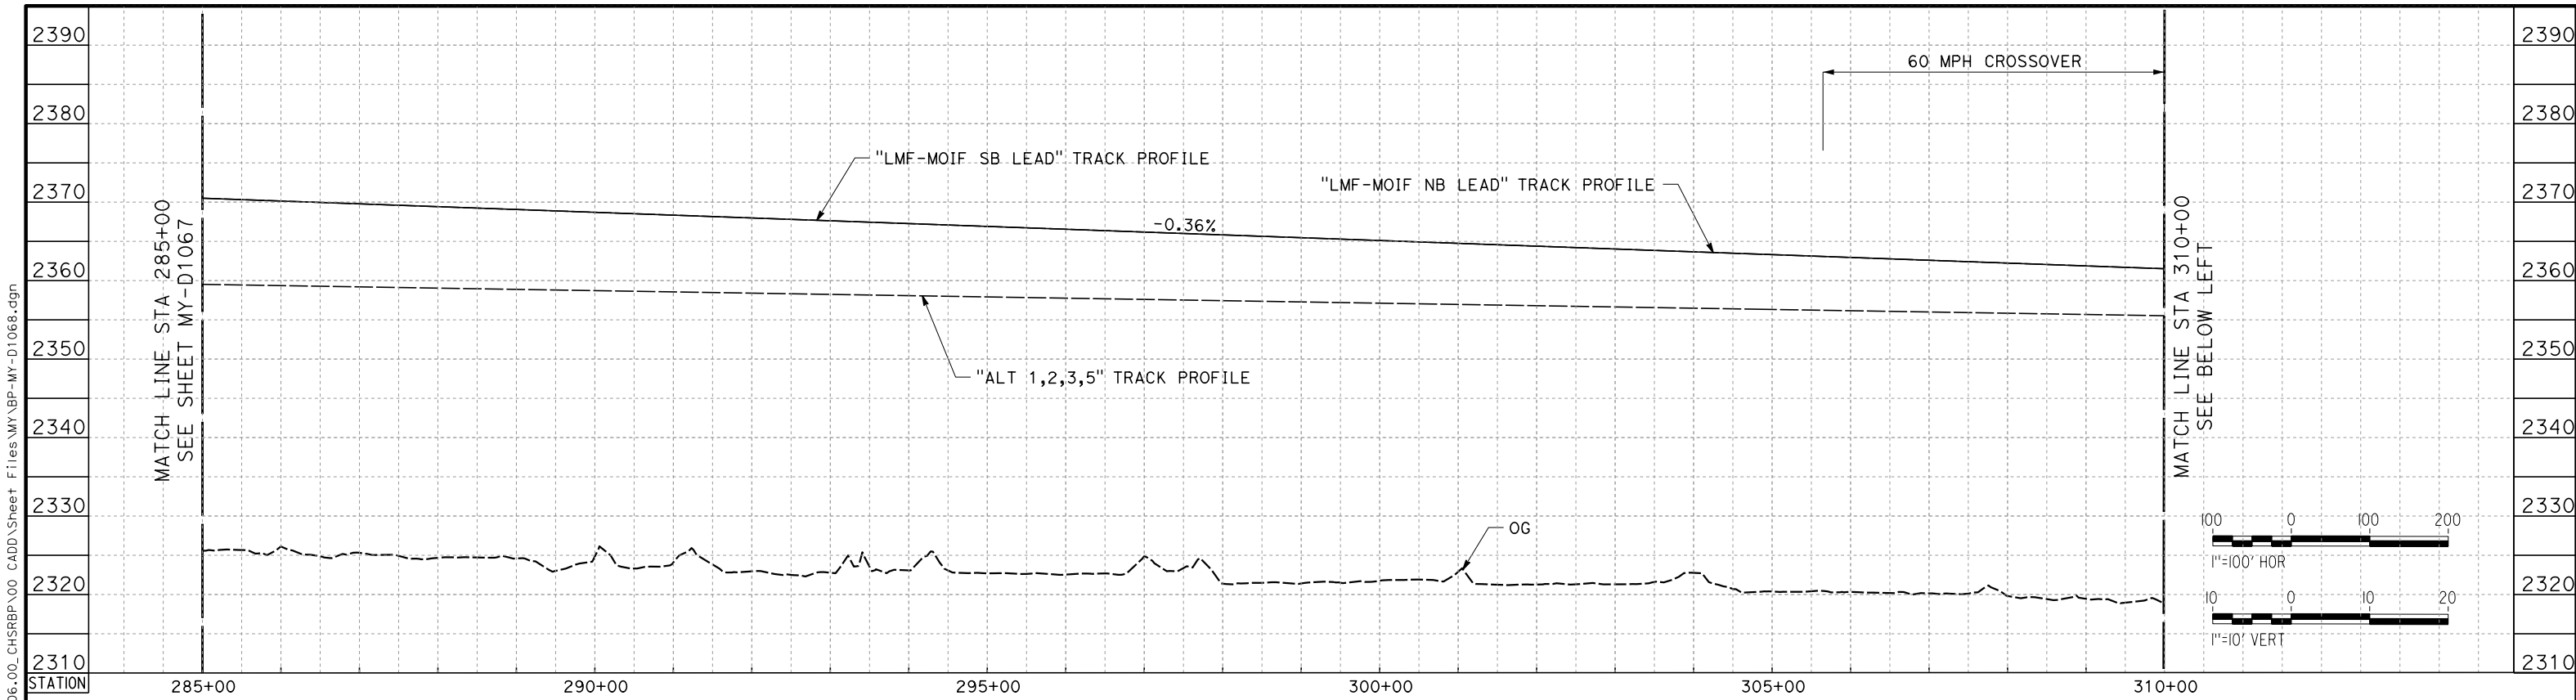

**LMF-MOIF NB LEAD TRACK**

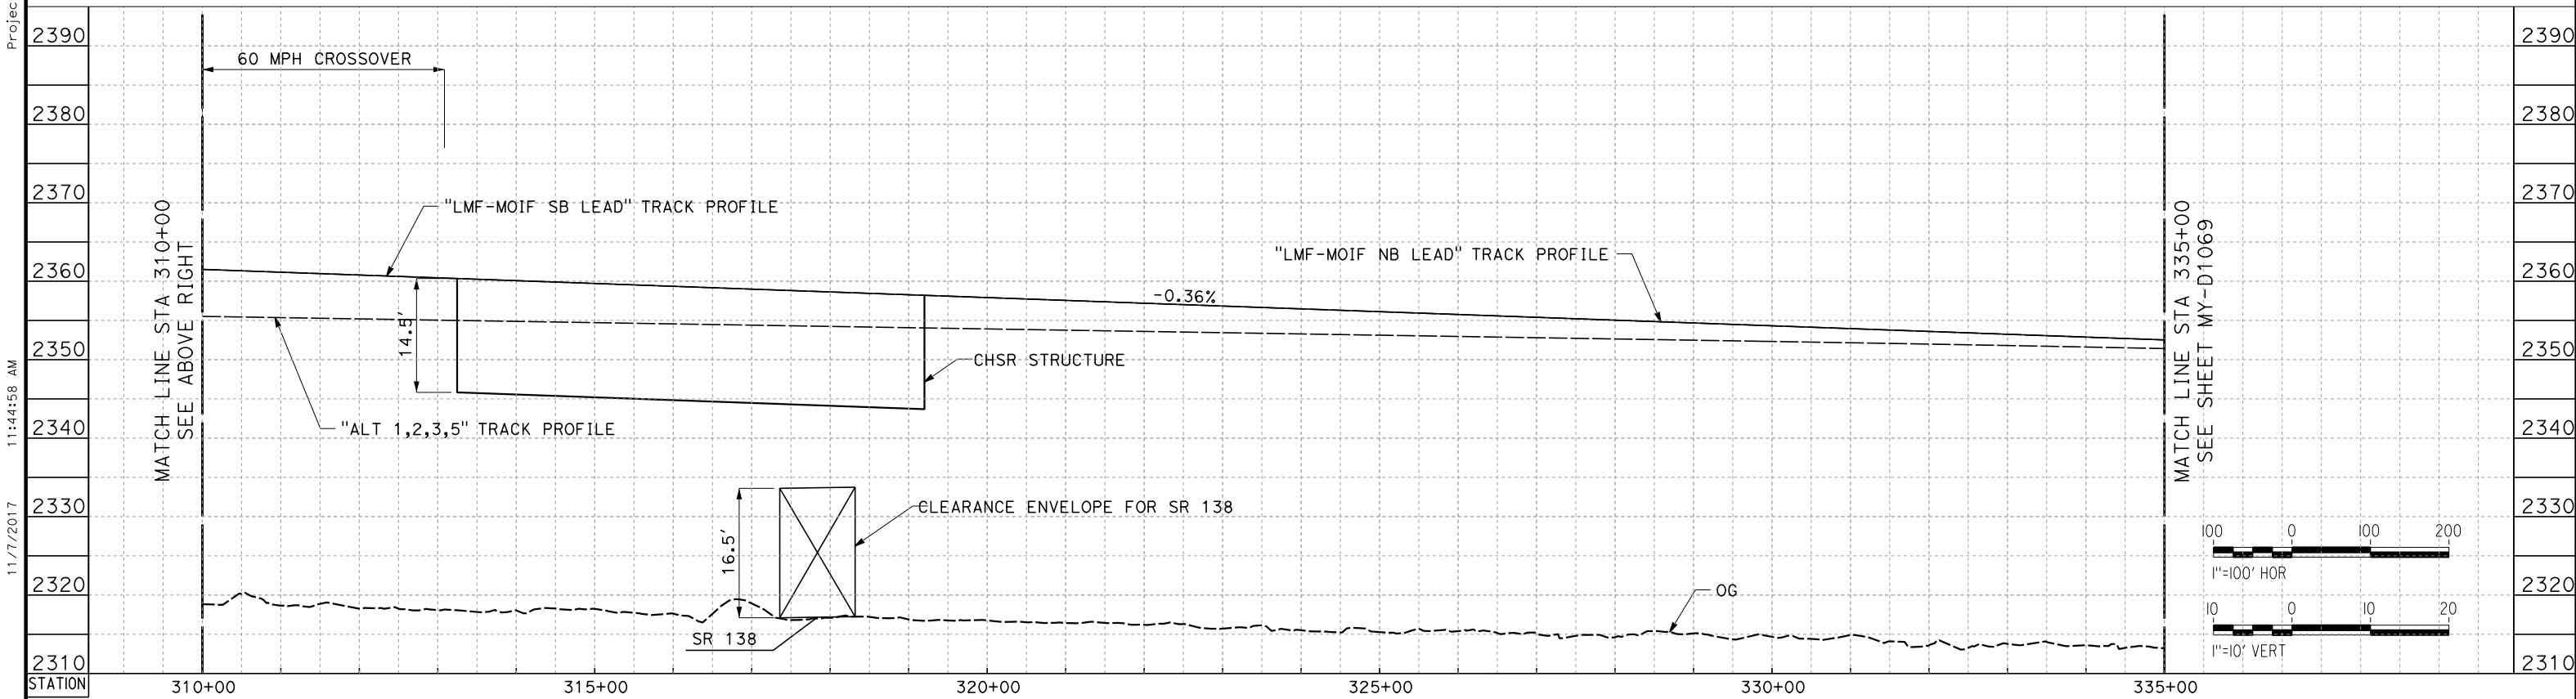


**LMF-MOIF NB LEAD TRACK**

Projects\701206\_00\_CHSRBP\00\_CADD\Sheet Files\MY-APP-MY-D1069.dgn

11:30:57 AM

11/7/2017

OIC: Adodge

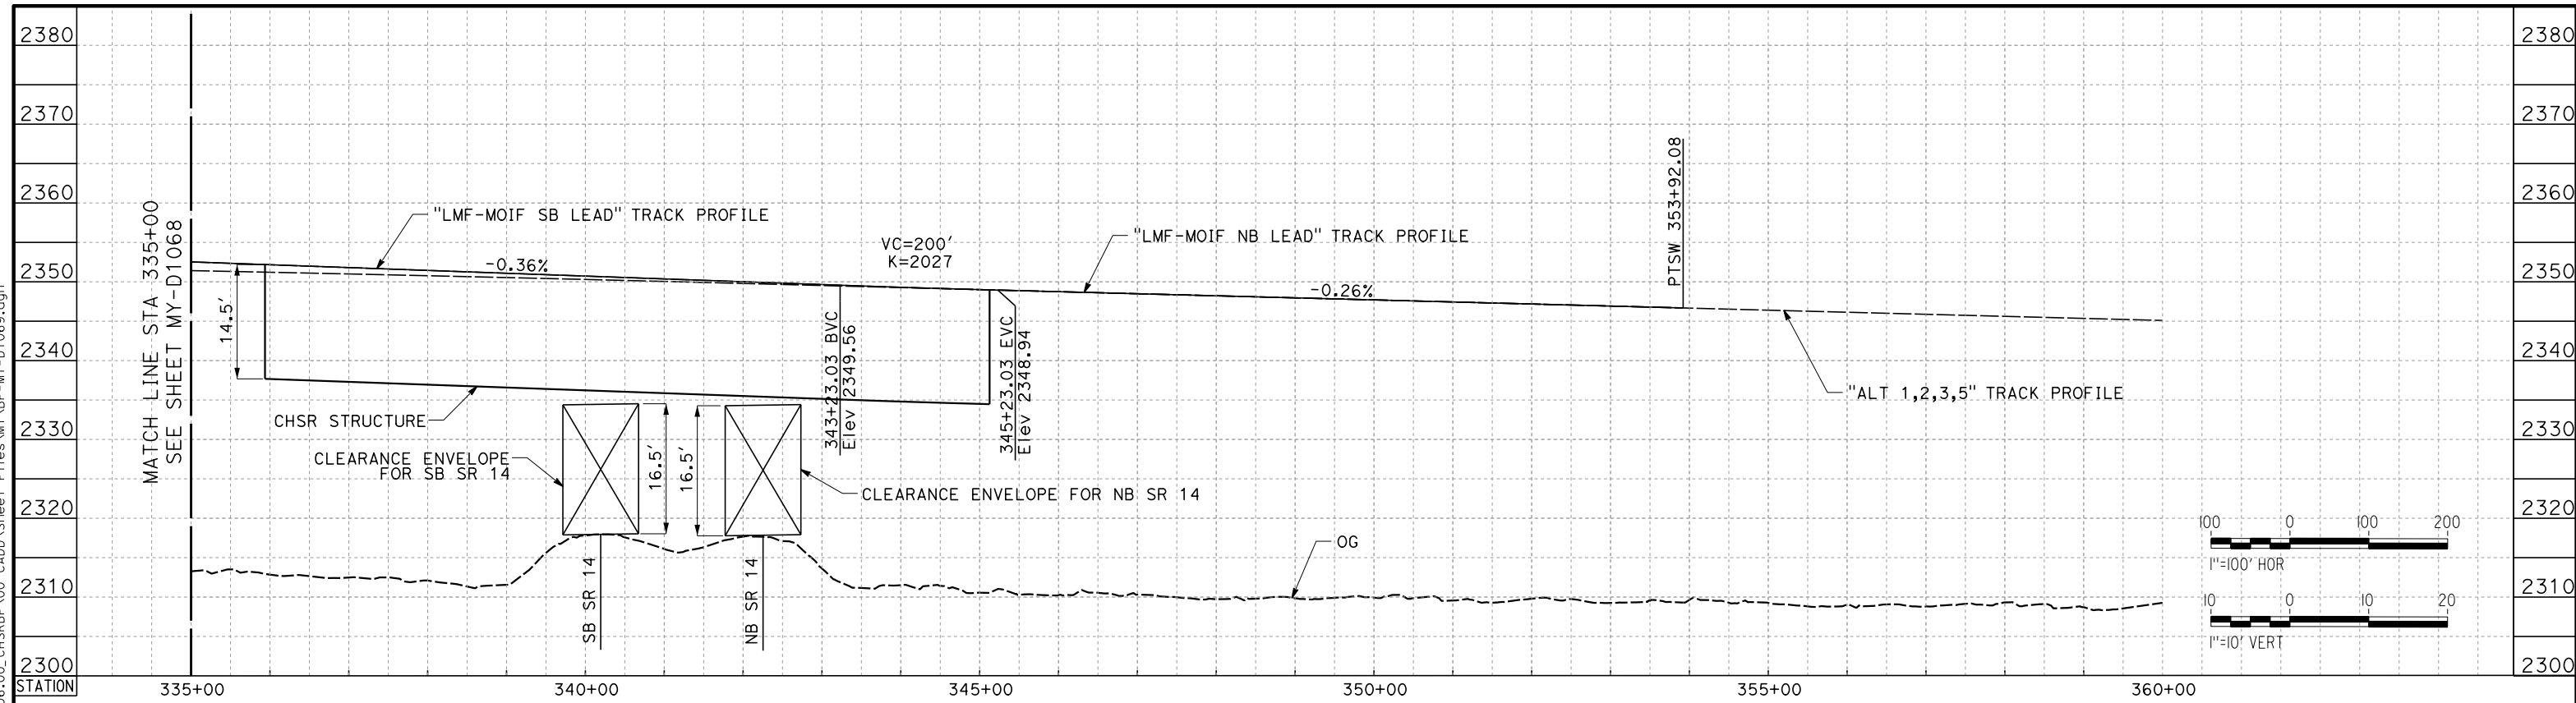


**LMF-MOIF NB LEAD TRACK**

REV	DATE	BY	CHK	APP	DESCRIPTION

DESIGNED BY  
**S. LANDOLT**  
DRAWN BY  
**J. MEREDITH**  
CHECKED BY  
**G. CAMPBELL**  
IN CHARGE  
**S. SMITH**  
DATE  
**10/31/2017**

**RECORD  
PEPD  
SUBMITTAL**

**NOT FOR  
CONSTRUCTION**

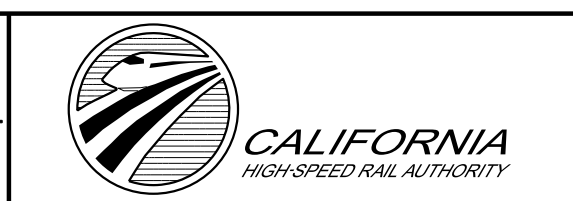

**CALIFORNIA HIGH-SPEED RAIL PROJECT  
BAKERSFIELD TO PALMDALE**

ALTERNATIVE 1,2,3,5  
MAINTENANCE FACILITY  
LMF - MOIF NORTH LANCASTER  
PROFILE SHEET 10 OF 10

CONTRACT NO.  
HSR13-44  
DRAWING NO.  
MY-D1069  
SCALE  
AS SHOWN  
SHEET NO.